

RIGHT OF WAY

SHEET NO.1	TITLE SHEET
2	TABULATION OF PROPERTIES
3-14	PLAN AND PROFILE SHEETS
	SHOWING RIGHT OF WAY
15-17	OWNERSHIP MAP

CONVENTIONAL SIGNS

CENTER LINE  **Title Sheet**

RIGHT OF WAY LINE 

STATE LINE 

TOWNSHIP OR RANGE LINE 

SECTION LINE 

QUARTER SECTION LINE 

BARBED WIRE FENCE 

WOVEN WIRE COMB. FENCE 

BOARD FENCE 

TELEPH. & TELEG. LINE 

POWER LINE 

PRESENT ROAD (Plan Sheets) 

CITY LIMITS 

STA. 570+20 END S 0028(3) =
STA. 570+20 END S 6(3)

RIGHT OF WAY

STA. 2+34 BEGIN S 0028 (3)=
STA. 2+34 BEGIN S 6 (4)
OPPOSITE STA. 1389+70 SN FAP 46 A(1)

R.66W. R.65W. R.64W. R.63W.

CO. 100
CO. 150
FRANKTOWN (501)
ELIZABETH
KIOWA (1001)

BRIDGE (NO WORK)
STA. 370+13
TO 371+72

BRIDGE
STA. 557+06.5
TO 559+10.0

SCALE OF MILES

0 1 2 3 4 5

R.O.W. TABULATION OF PROPERTIES IN DOUGLAS & ELBERT COUNTIES

S.H. No. 86 PROJ. NO. S0028(3)

FED. ROAD DIST. NO.	STATE	PROJ. NO.	SHEET NO.	TOTAL SHEETS
3	COLO.	S 0028(3)	2	


RIGHT OF WAY Rev. 5-11-51 *Parcels 7A & 7B- T.L.*
 Rev. 5-22-51 *to add Parcel 2A T.L.*

[illegible]

SW 1/4 SEC. 35, T. 7 S., R. 66 W.

FED. ROAD DIST. NO.	STATE	PROJ. NO.	SHEET NO.	TOTAL SHEETS
3	COLO.	S 0028(3)	3	


RIGHT OF WAY

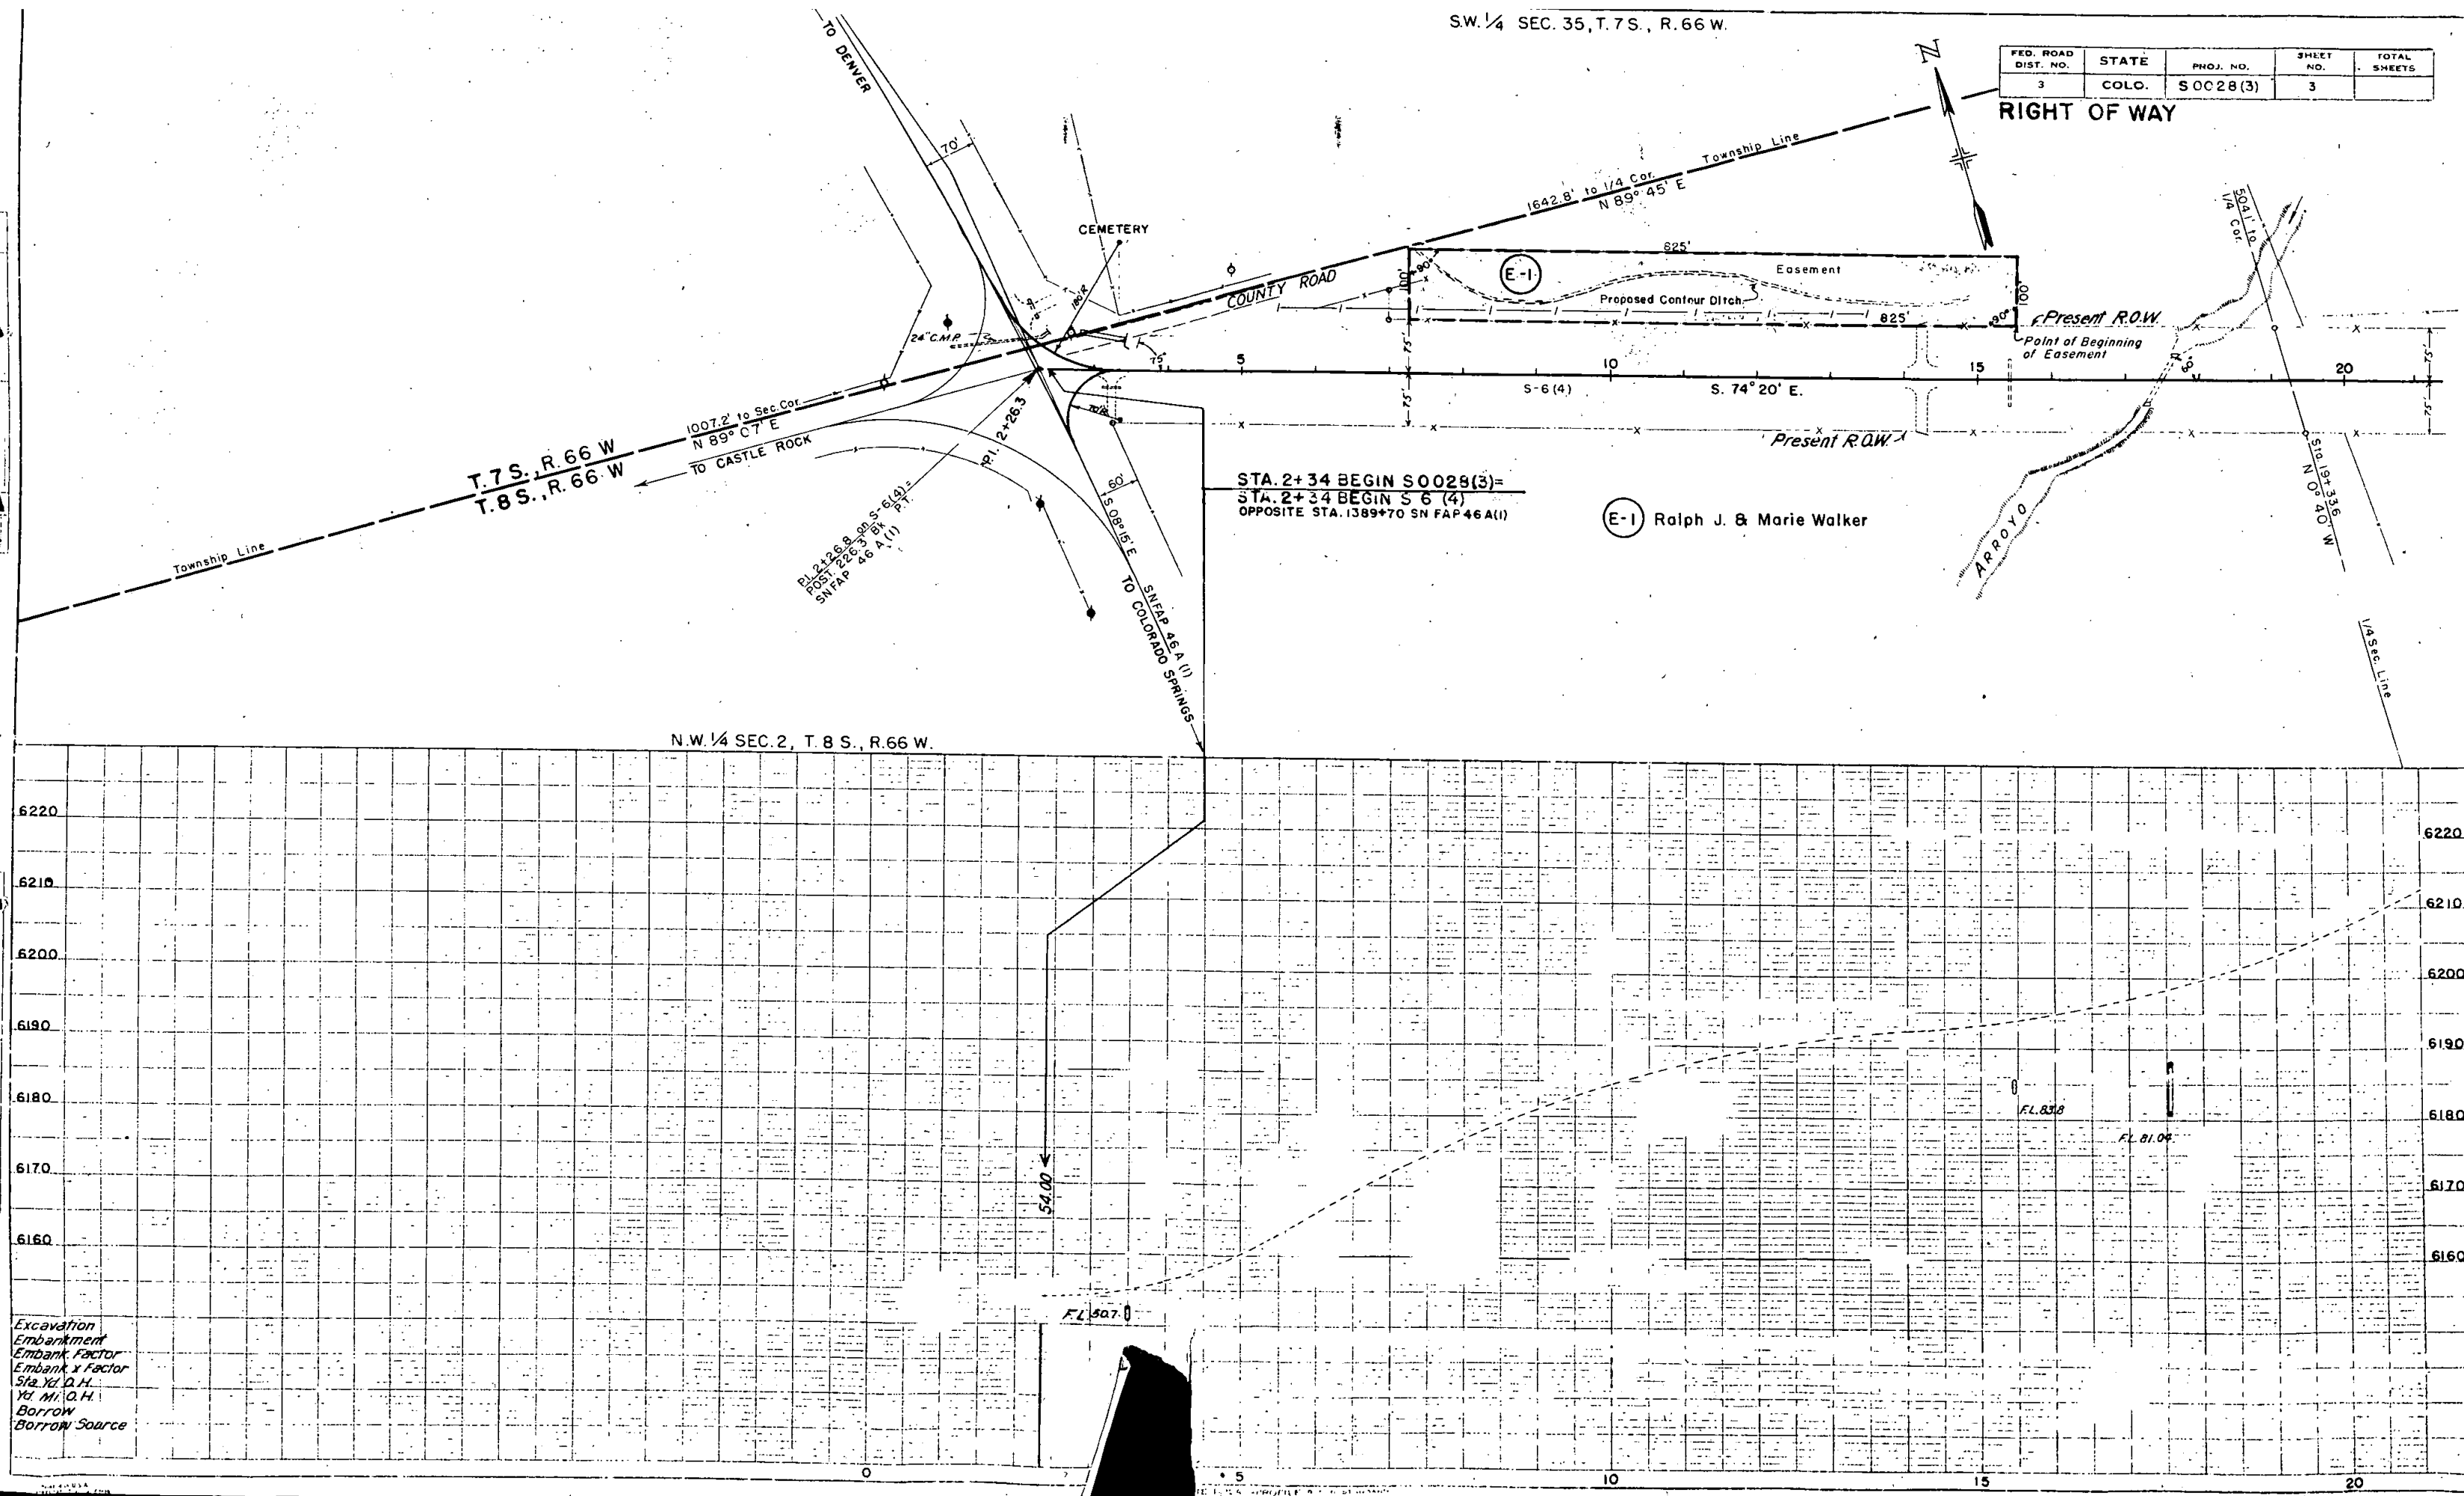

SE 1/4 SEC. 9, T.8S., R.65W.

FED. ROAD DIST. NO.	STATE	PROJ. NO.	SHEET NO.	TOTAL SHEETS
3	COLO.	50028(3)	4	

RIGHT OF WAY Rev. 5-22-51 to ad Parcel 2A T.L.K.

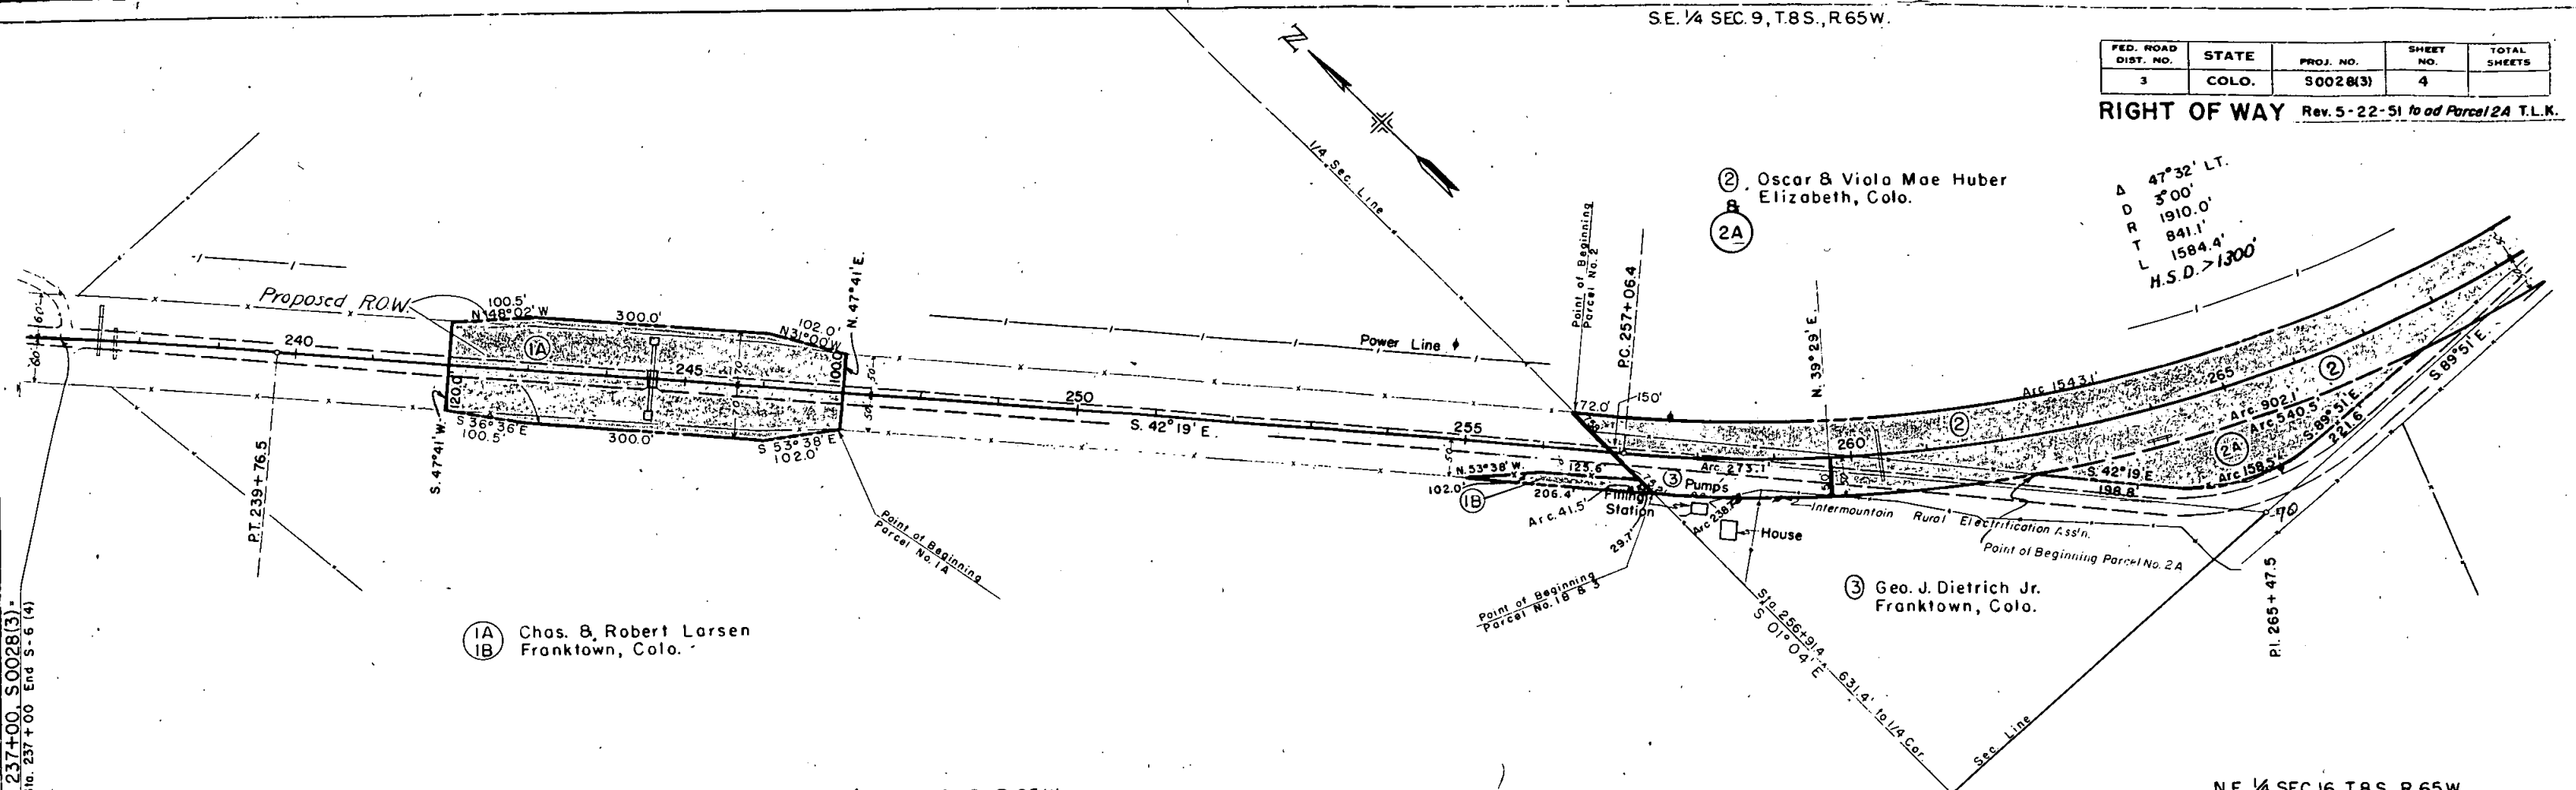

SW 1/4 SEC. 9, T.8S., R.65W.

NE 1/4 SEC. 16, T.8S., R.65W.

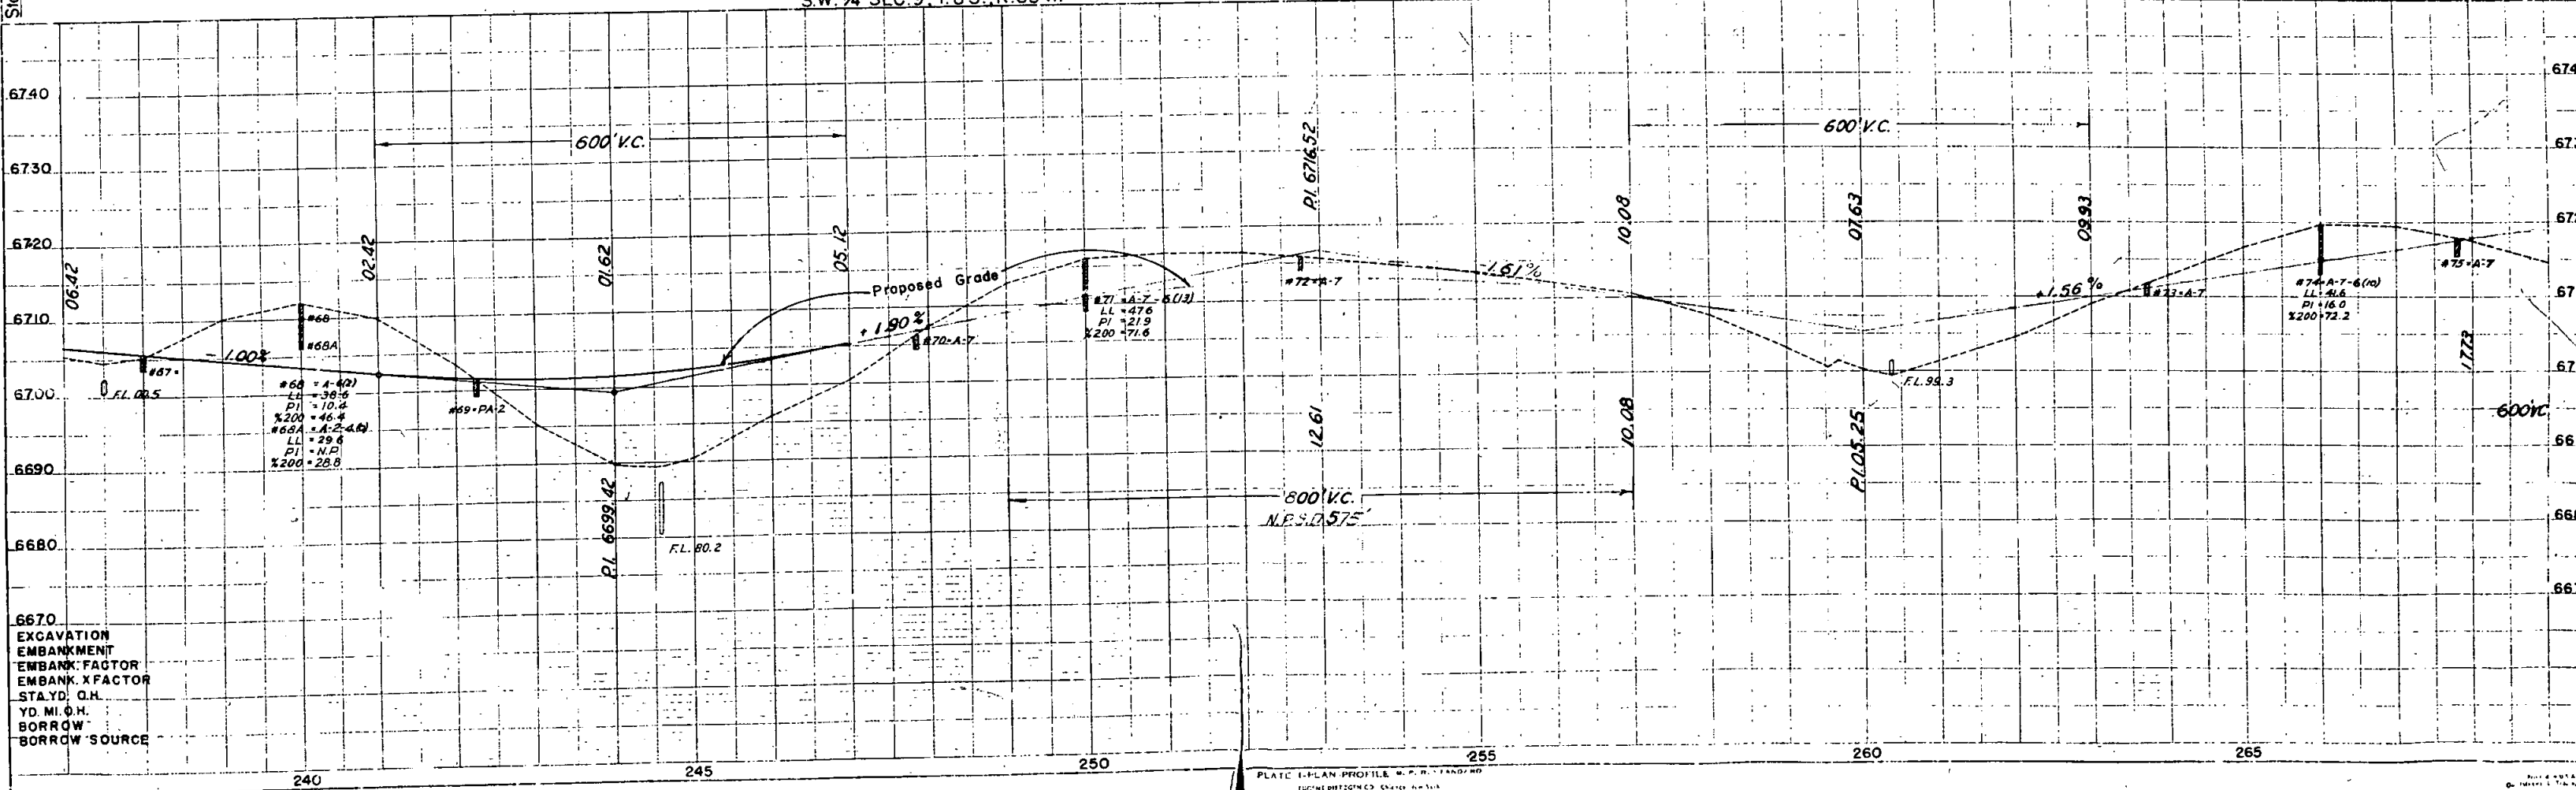


PLATE 1-PLAN PROFILE W.P.R. STANDARD
ENGINEERING CO. CHAS. H. HALL

S.E. 1/4 SEC. 9, T. 8 S., R. 65 W.

S.W. 1/4 SEC. 10, T. 8 S., R. 65 W.

FED. ROAD DIST. NO.	STATE	PROJ. NO.	SHEET NO.	TOTAL SHEETS
3	COLO.	S0028(3)	5	



RIGHT OF WAY

② Oscar & Viola Mae Huber
Elizabeth, Colo.

PT. 272+90.8



DOUGLAS COUNTY
ELBERT COUNTY

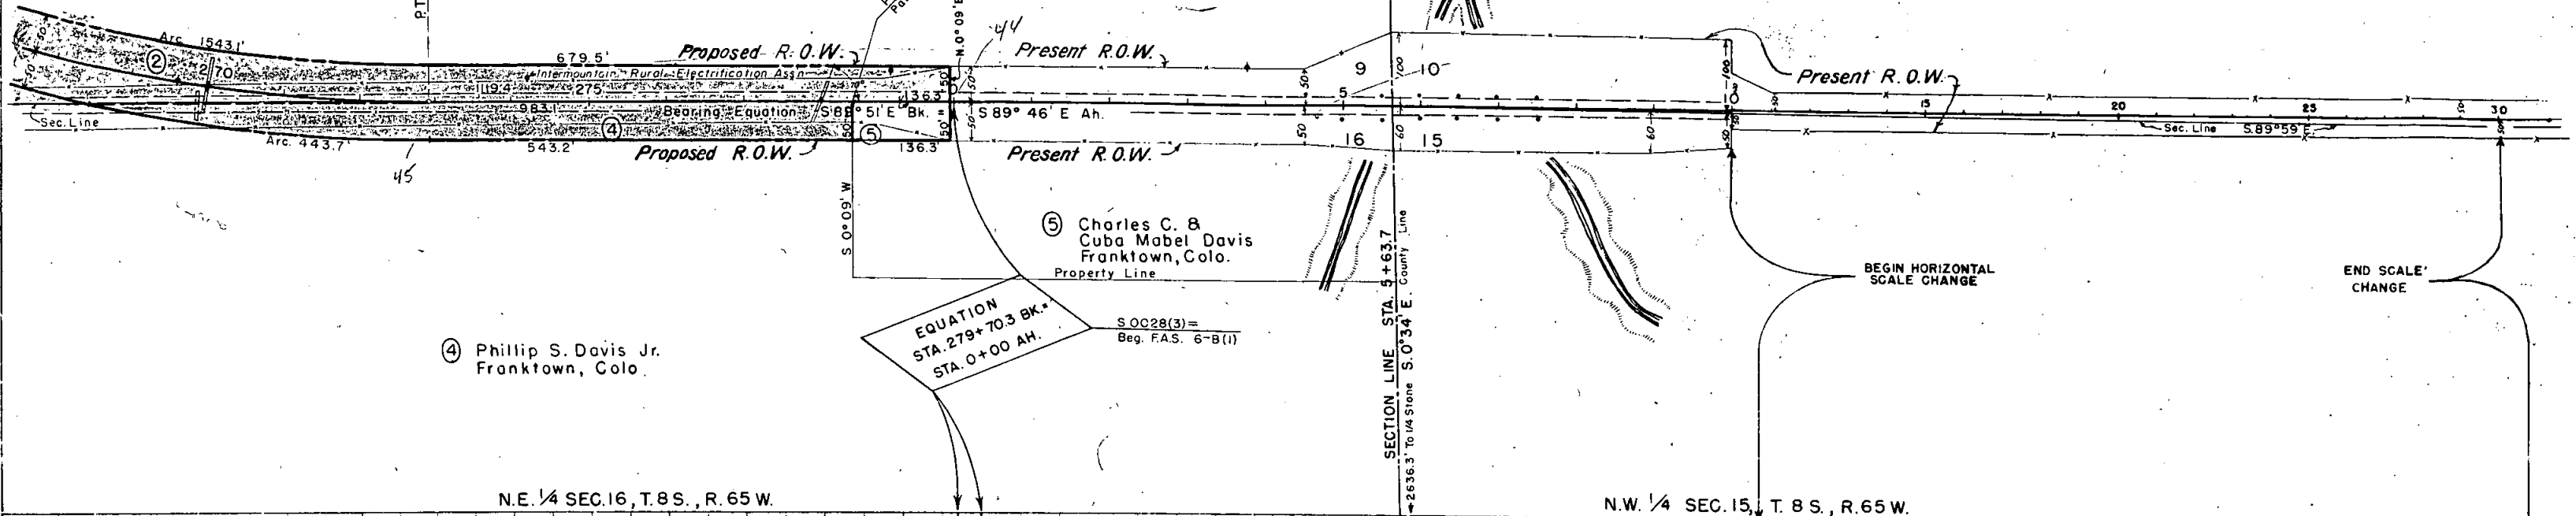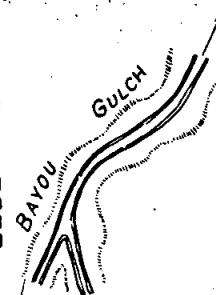

④ Phillip S. Davis Jr.
Franktown, Colo.

⑤ Charles C. &
Cuba Mabel Davis
Franktown, Colo.
Property Line

EQUATION
STA. 279+70.3 BK.
STA. 0+00 AH.


S 0028(3) =
Beg. F.A.S. 6-B(1)

BEGIN HORIZONTAL
SCALE CHANGE

END SCALE
CHANGE

N.E. 1/4 SEC. 16, T. 8 S., R. 65 W.

N.W. 1/4 SEC. 15, T. 8 S., R. 65 W.

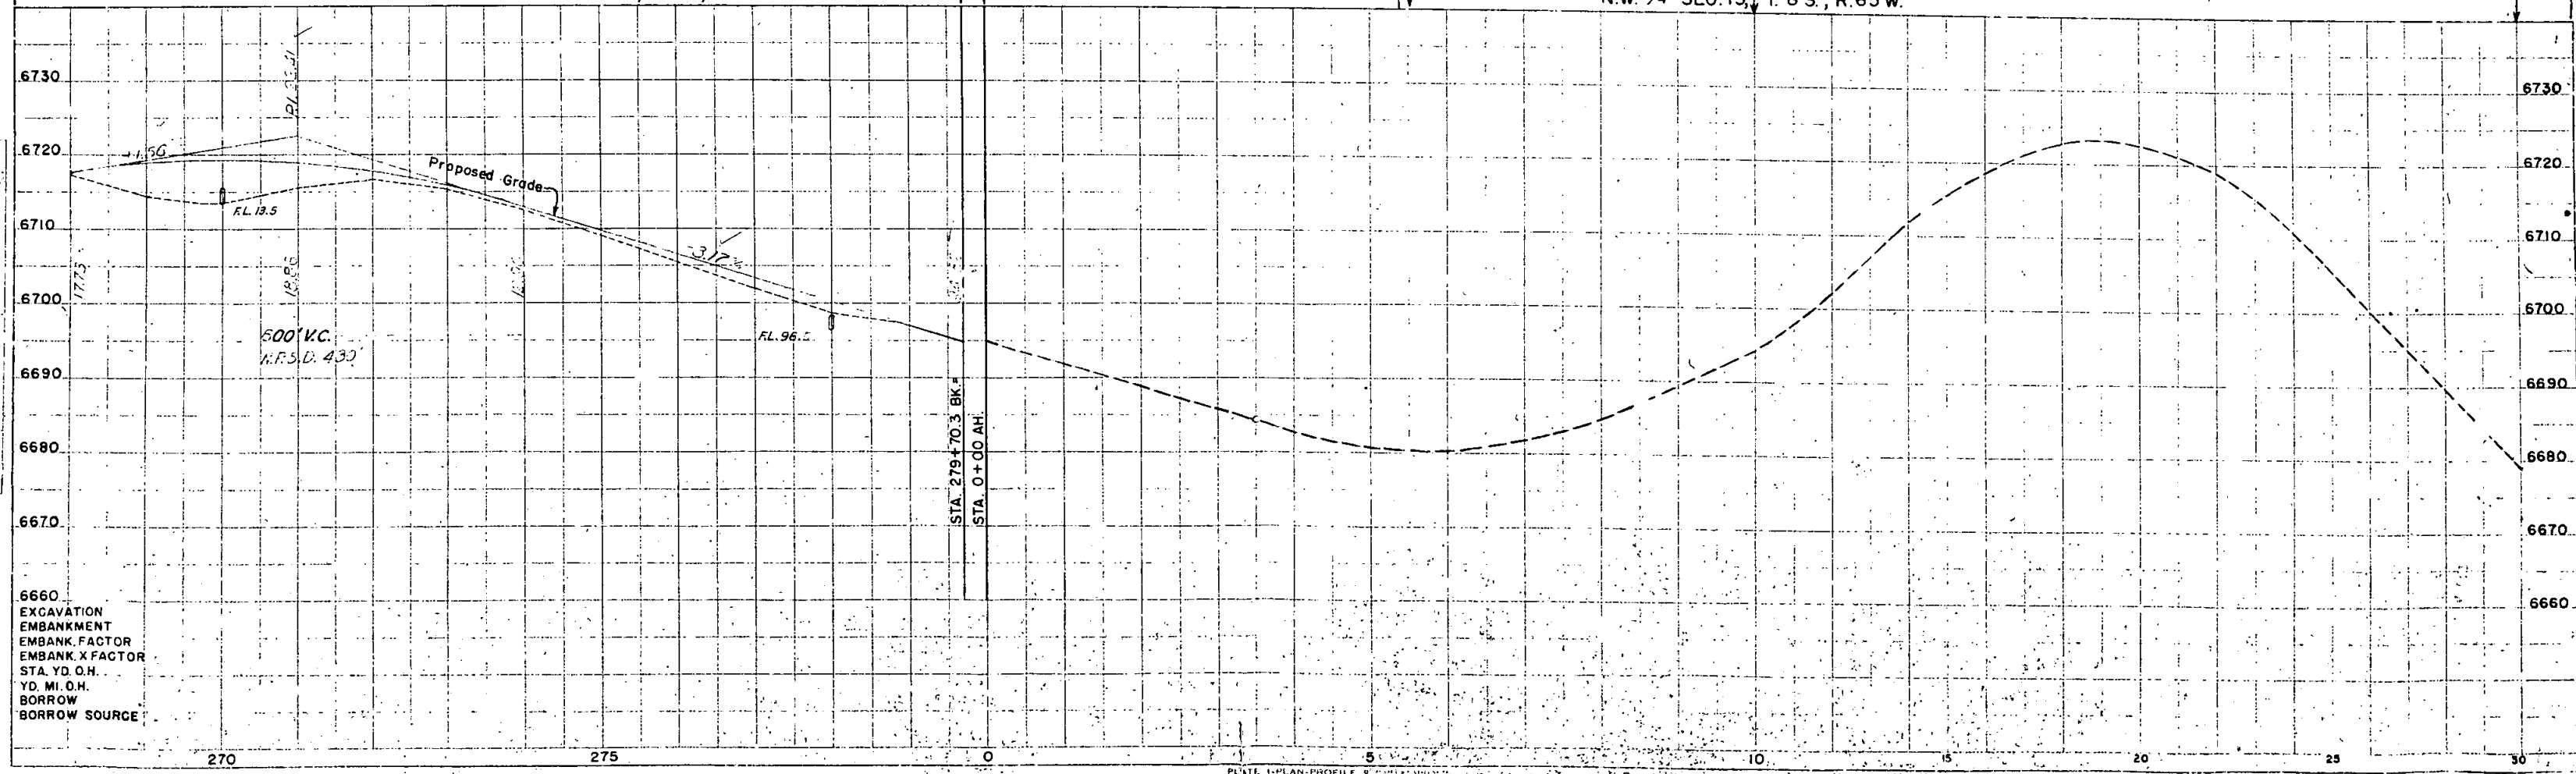


EXCAVATION
EMBANKMENT
EMBANK. FACTOR
EMBANK. X FACTOR
STA. YD. O.H.
YD. MI. O.H.
BORROW
BORROW SOURCE

RIGHT OF WAY

STA 58+36

•


N.E. 1/4 SEC. 15, T. 8 S., R. 65 W.

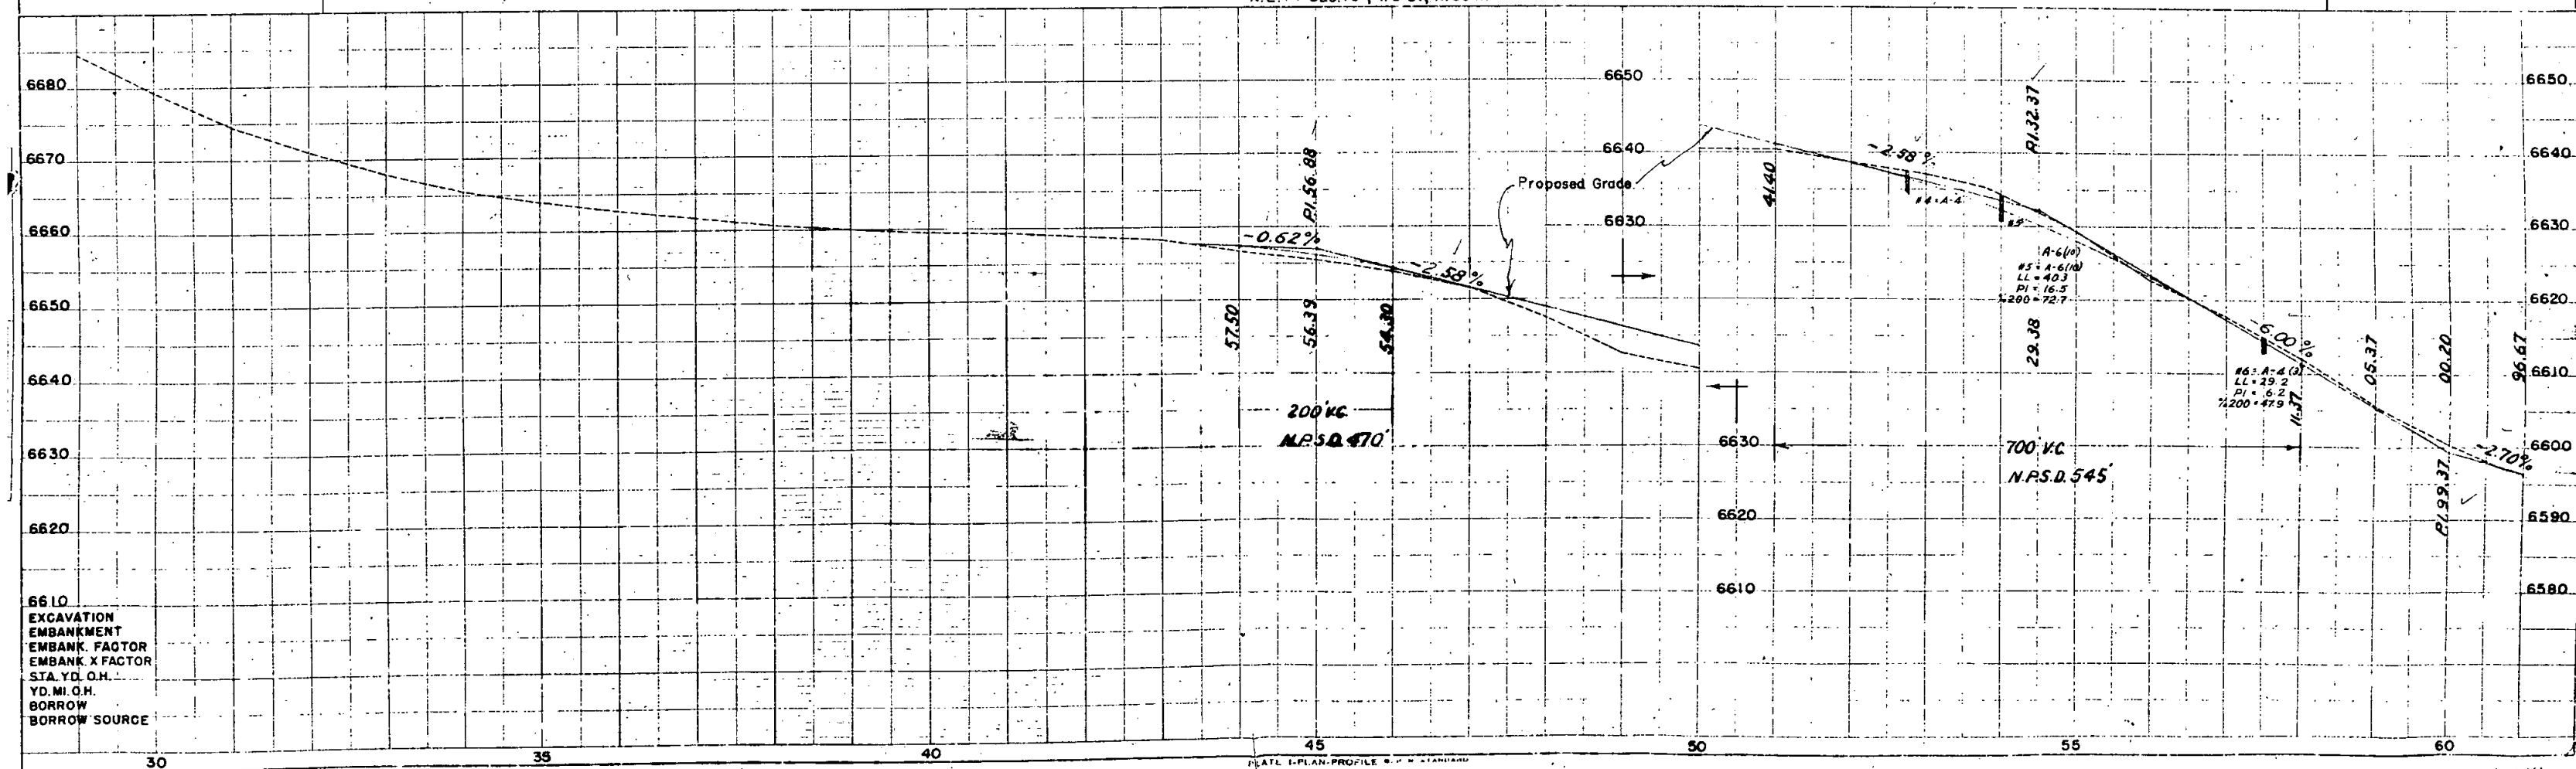

FED. ROAD DIST. NO.	STATE	PROJ. NO.	SHEET NO.	TOTAL SHEETS
3	COLO.	S0028(3)	7	

RIGHT OF WAY


S.E. 1/4 SEC. 11, T. 8 S., R. 65 W.


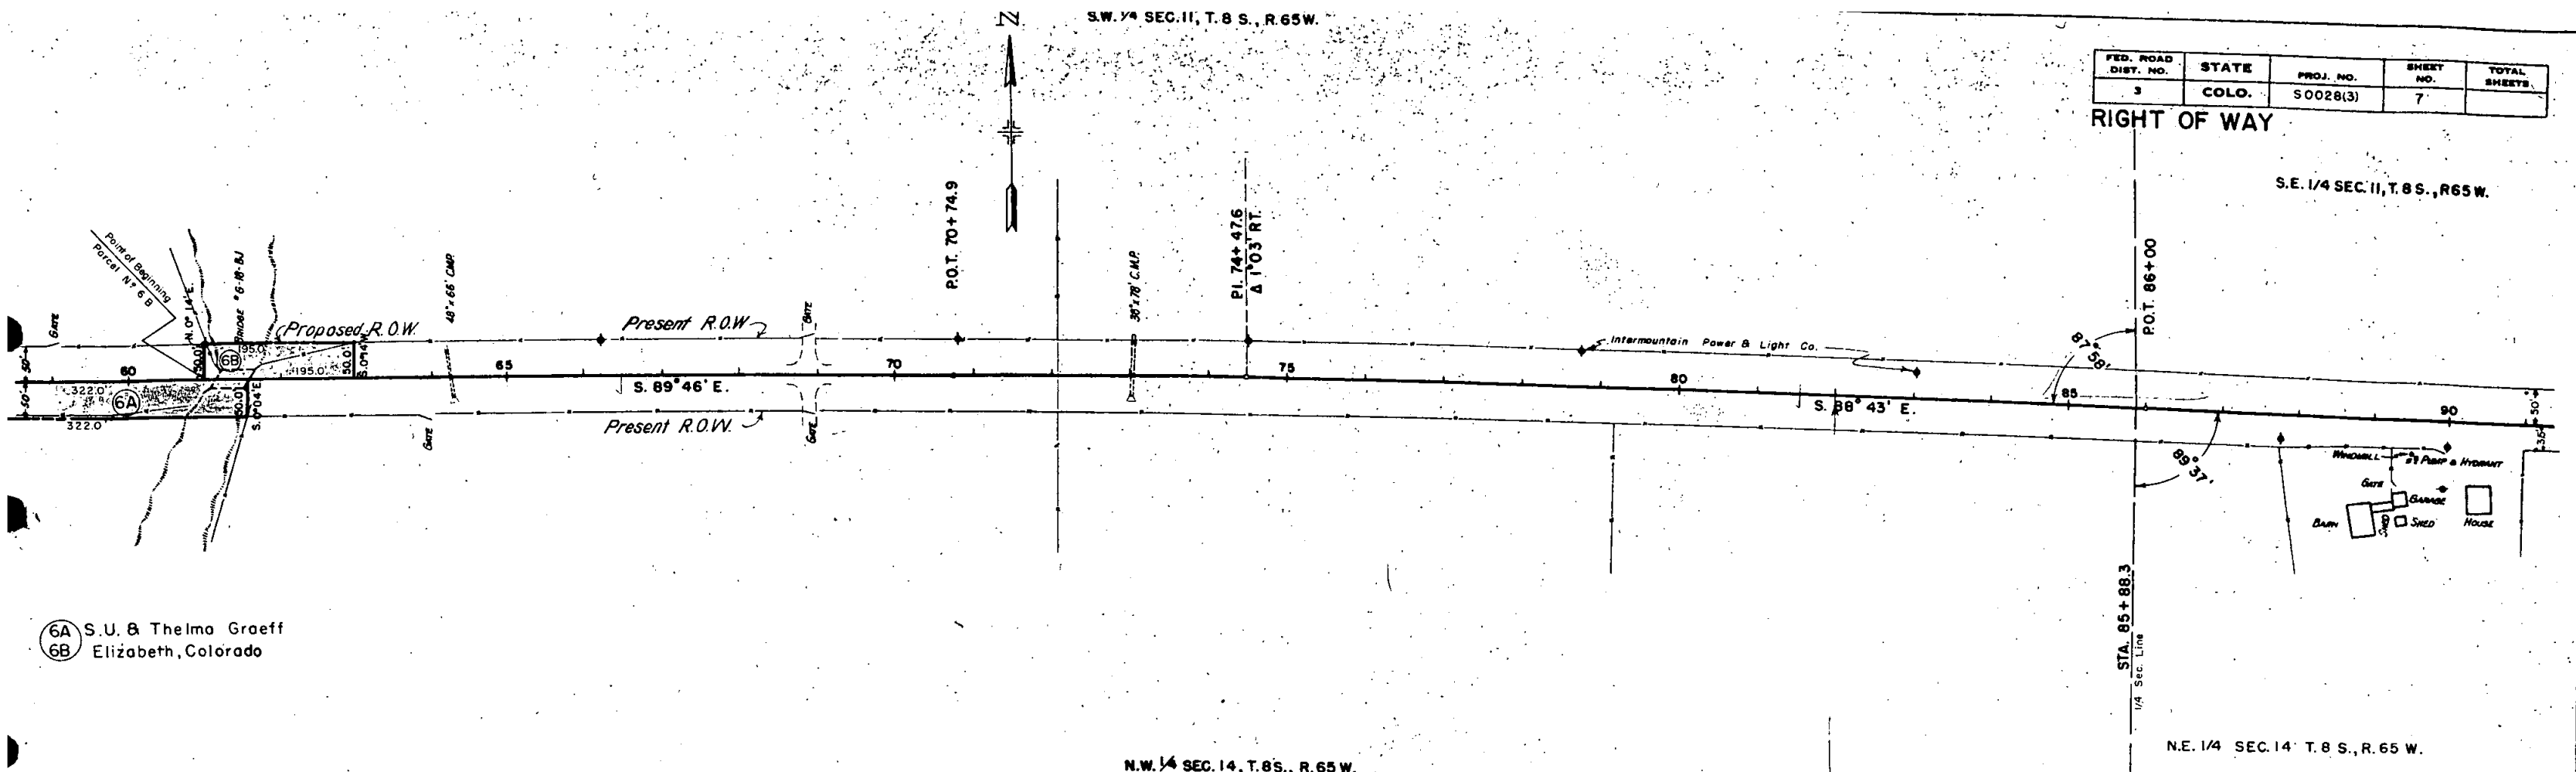


6A S.U. & Thelma Graeff
6B Elizabeth, Colorado

N.W. 1/4 SEC. 14, T. 8 S., R. 65 W.

N.E. 1/4 SEC. 14, T. 8 S., R. 65 W.

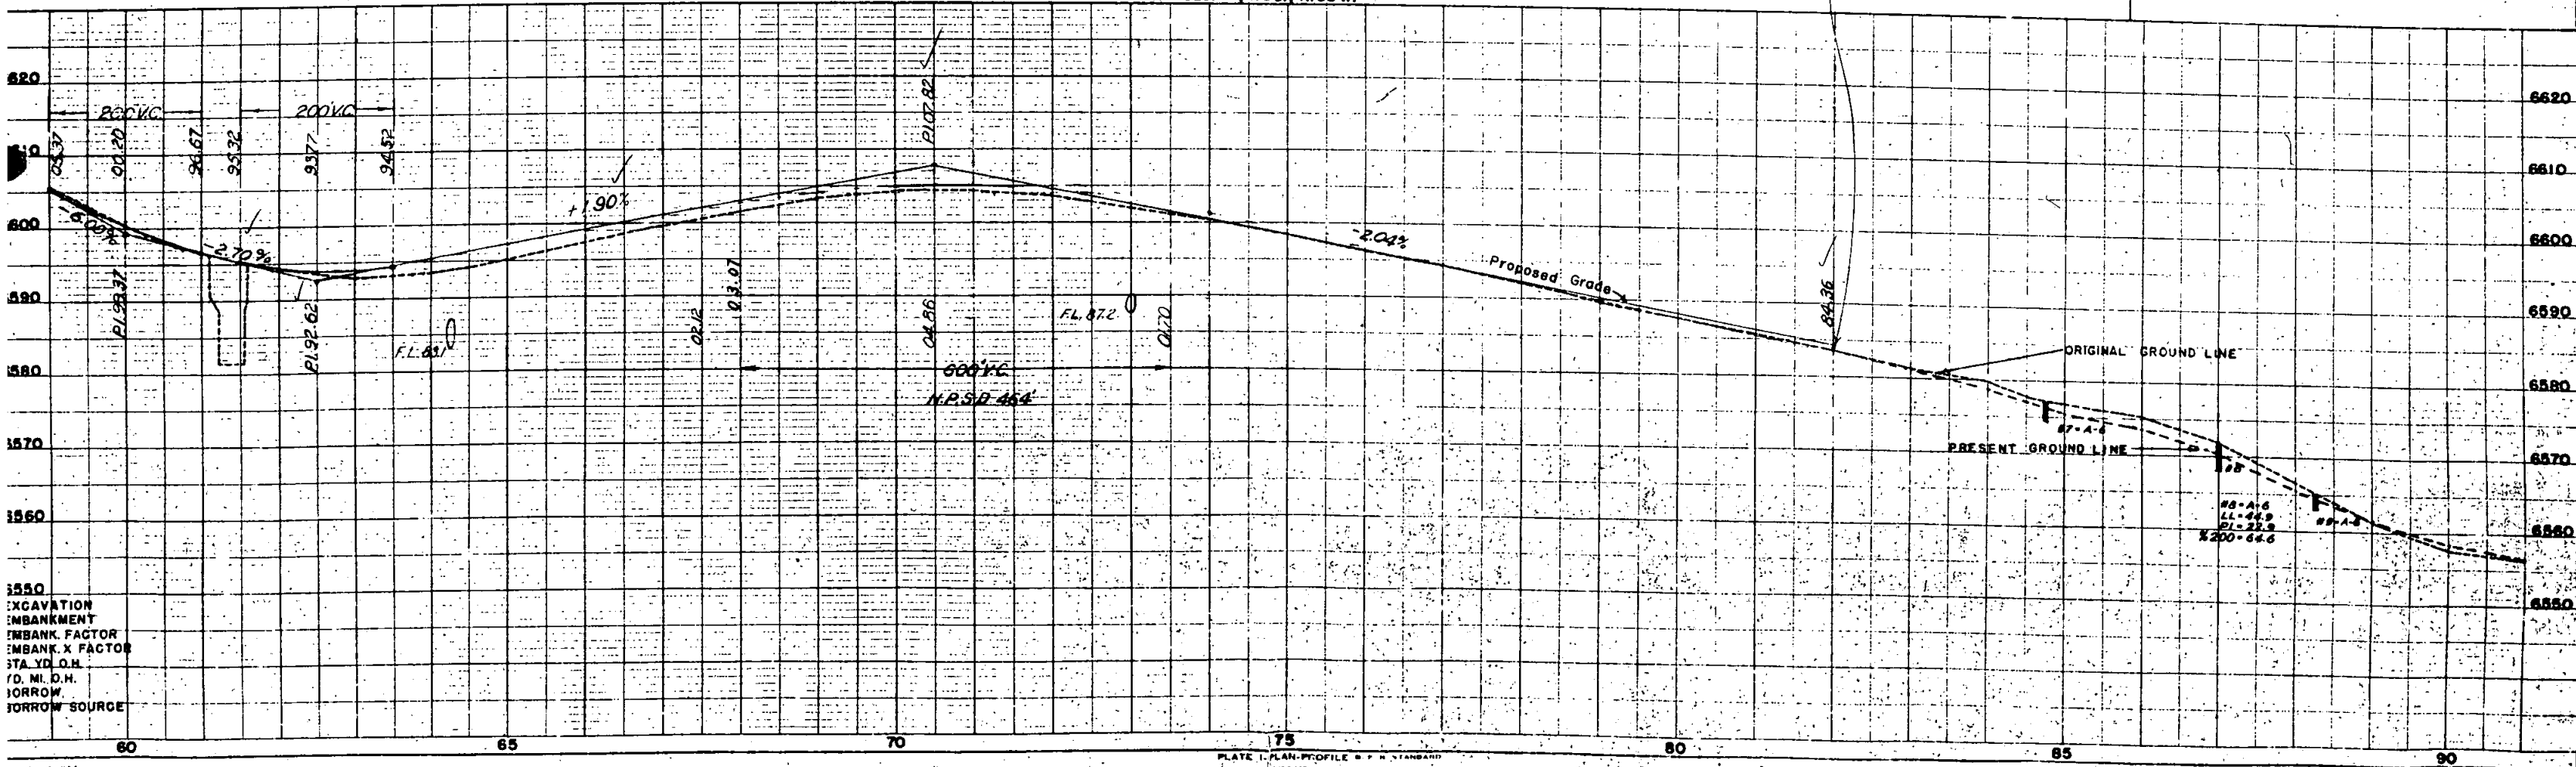

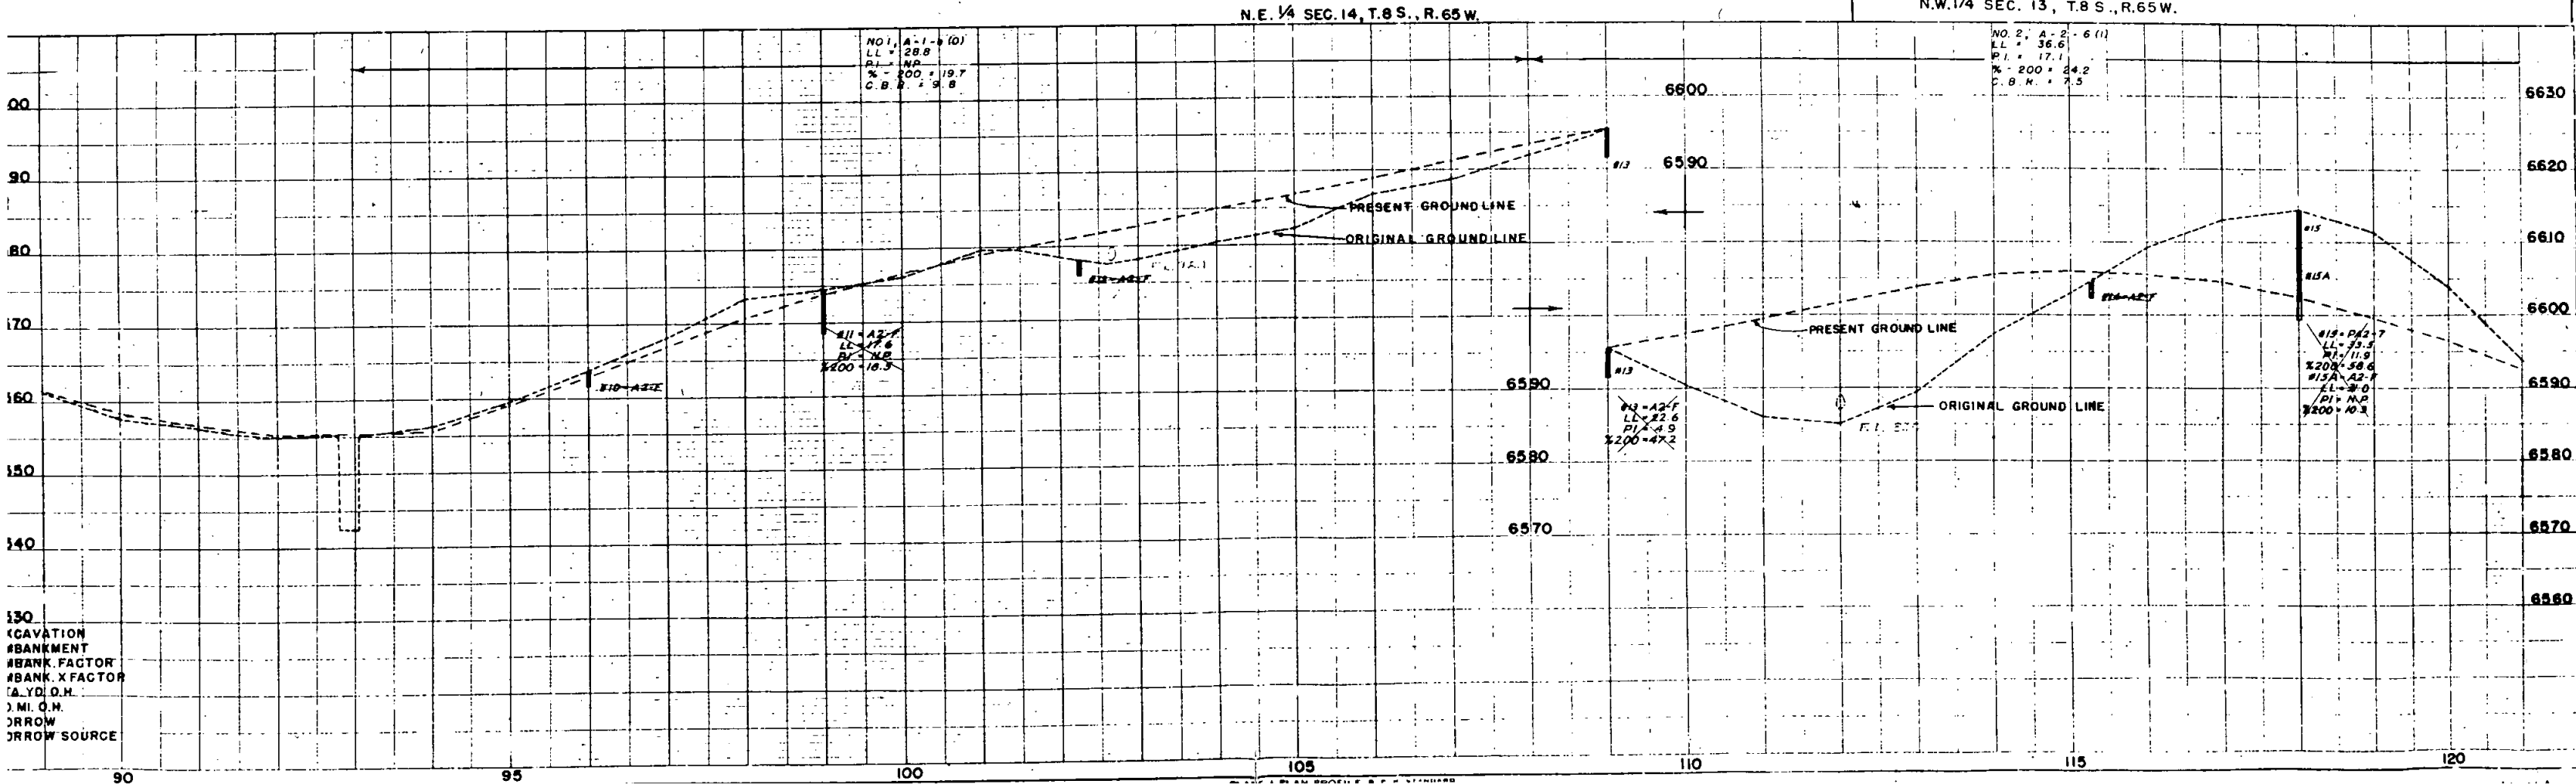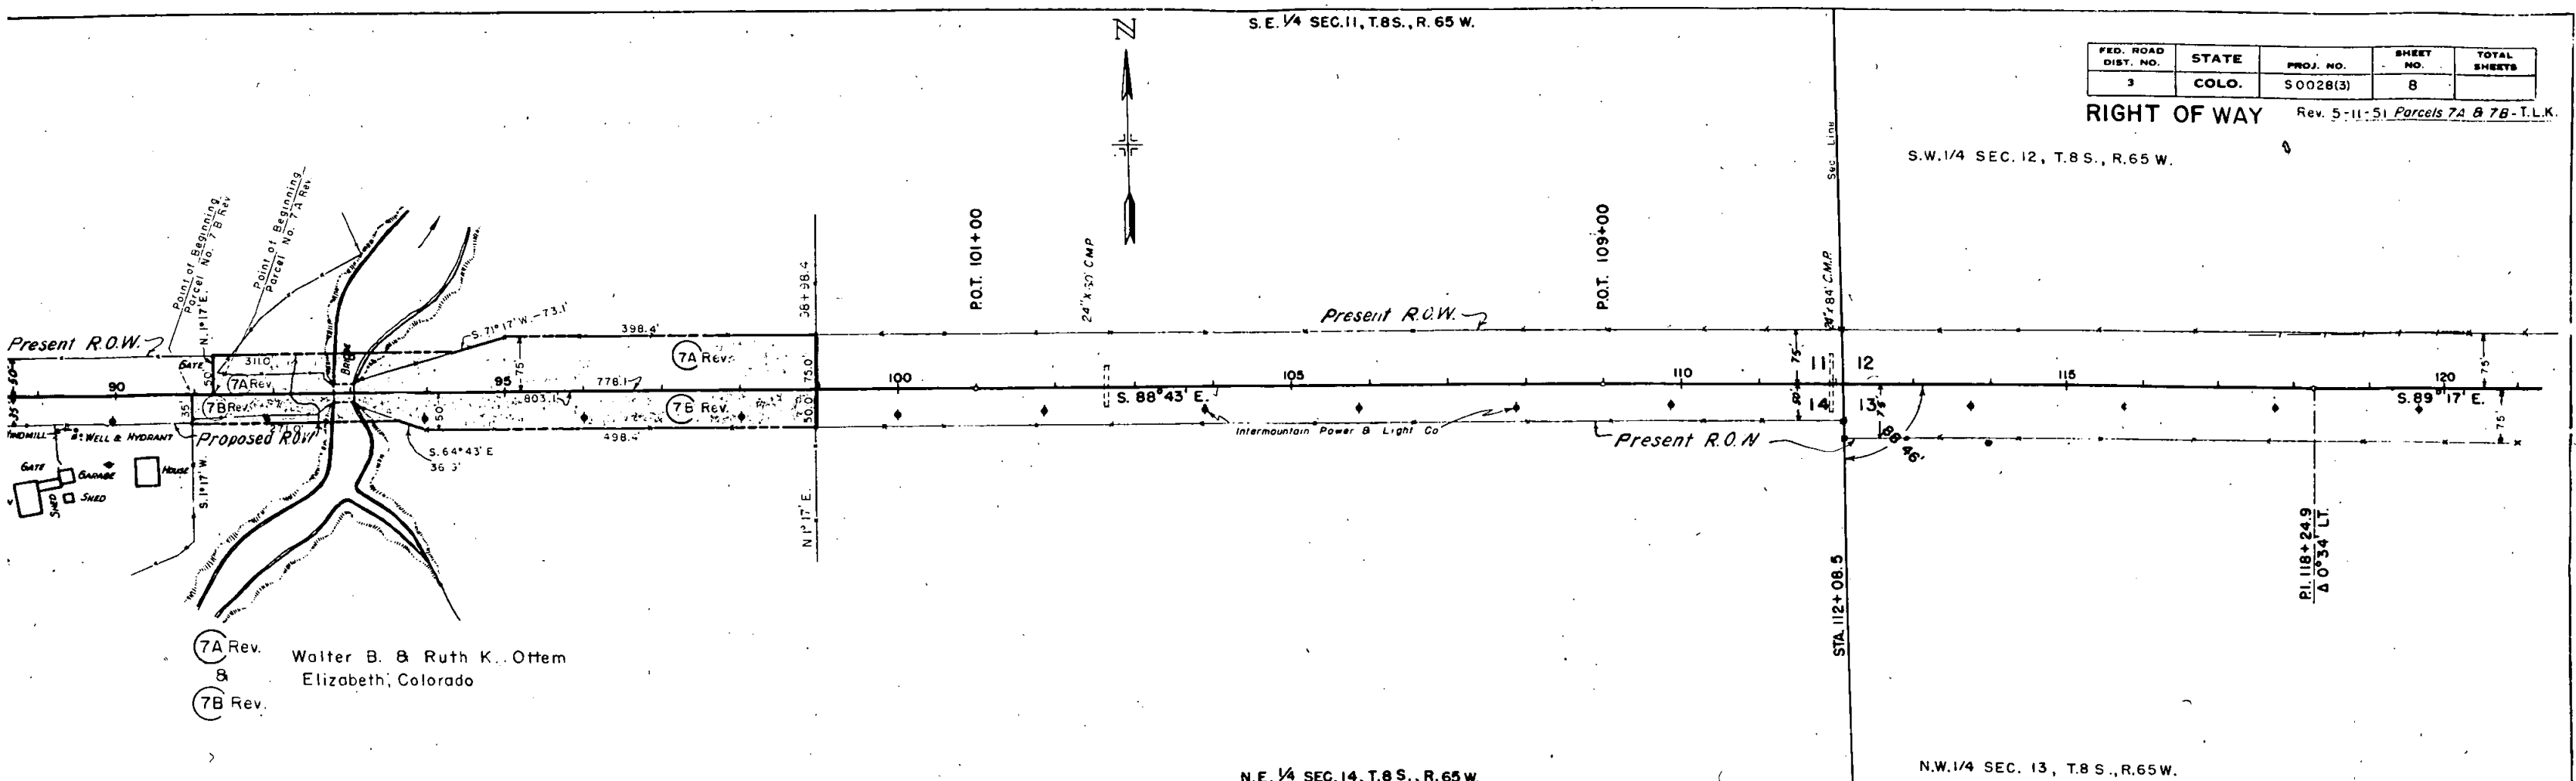


#CAVATION
 #BANKMENT
 #BANK FACTOR
 #BANK XFACTOR
 #A.Y.D.O.H.
 #M.O.H.
 #ROW SOURCE

S.W. 1/4 SEC. 12, T.8 S., R. 65 W.

S.E. 1/4 SEC. 12, T.8 S., R. 65 W.


FED. ROAD DIST. NO.	STATE	PROJ. NO.	SHEET NO.	TOTAL SHEETS
3	COLO.	50028(3)	9	

RIGHT OF WAY

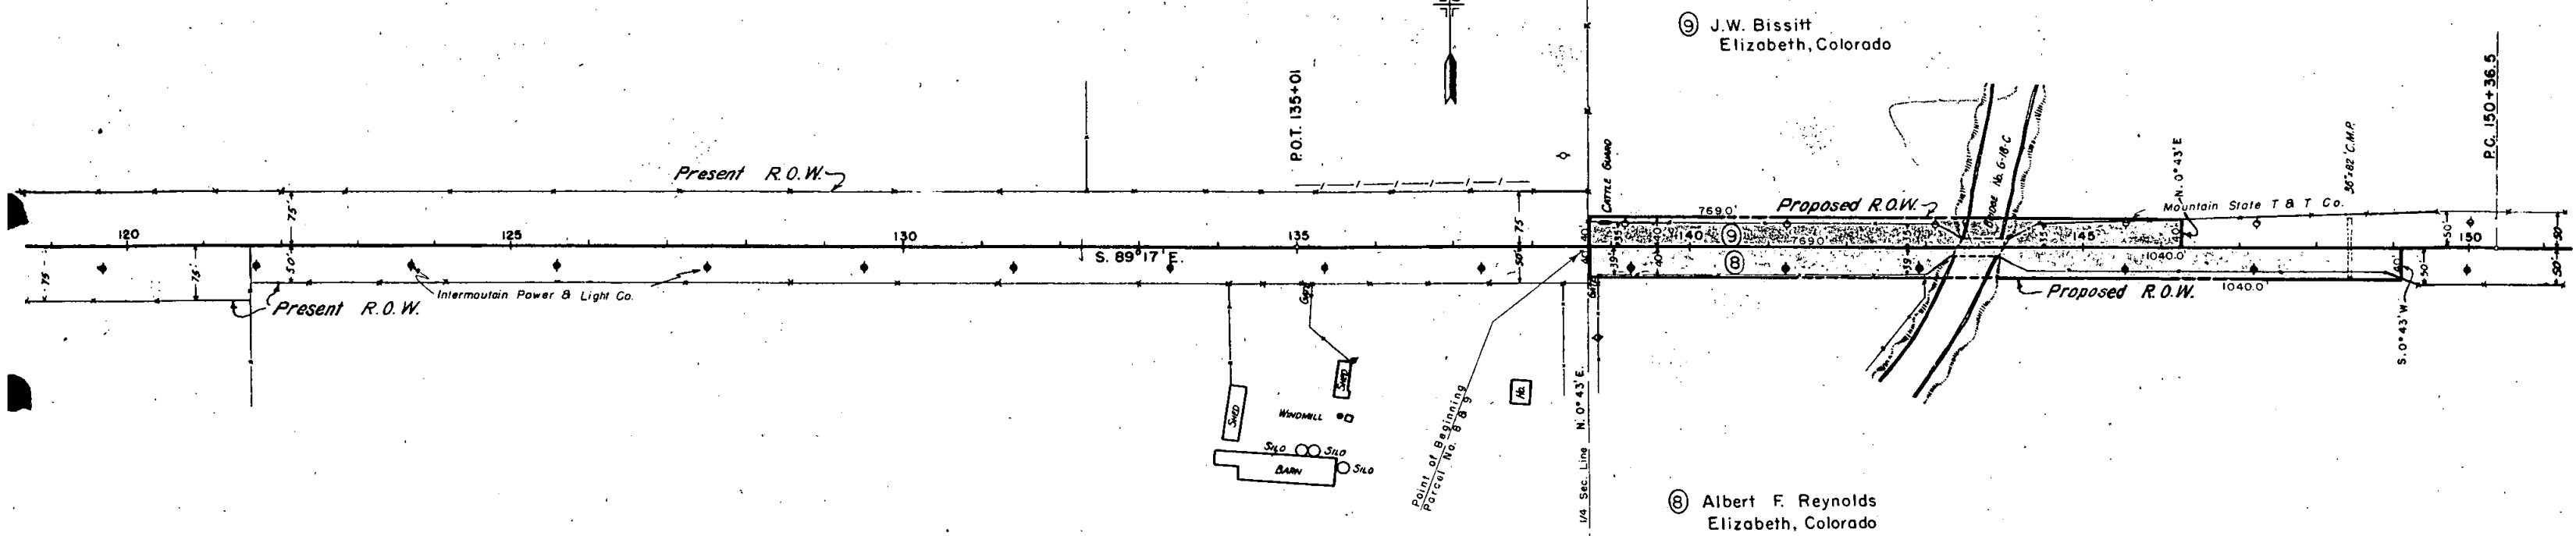

N.W. 1/4 SEC. 13, T.8 S., R. 65 W.

N.E. 1/4 SEC. 13, T.8 S., R. 65 W.

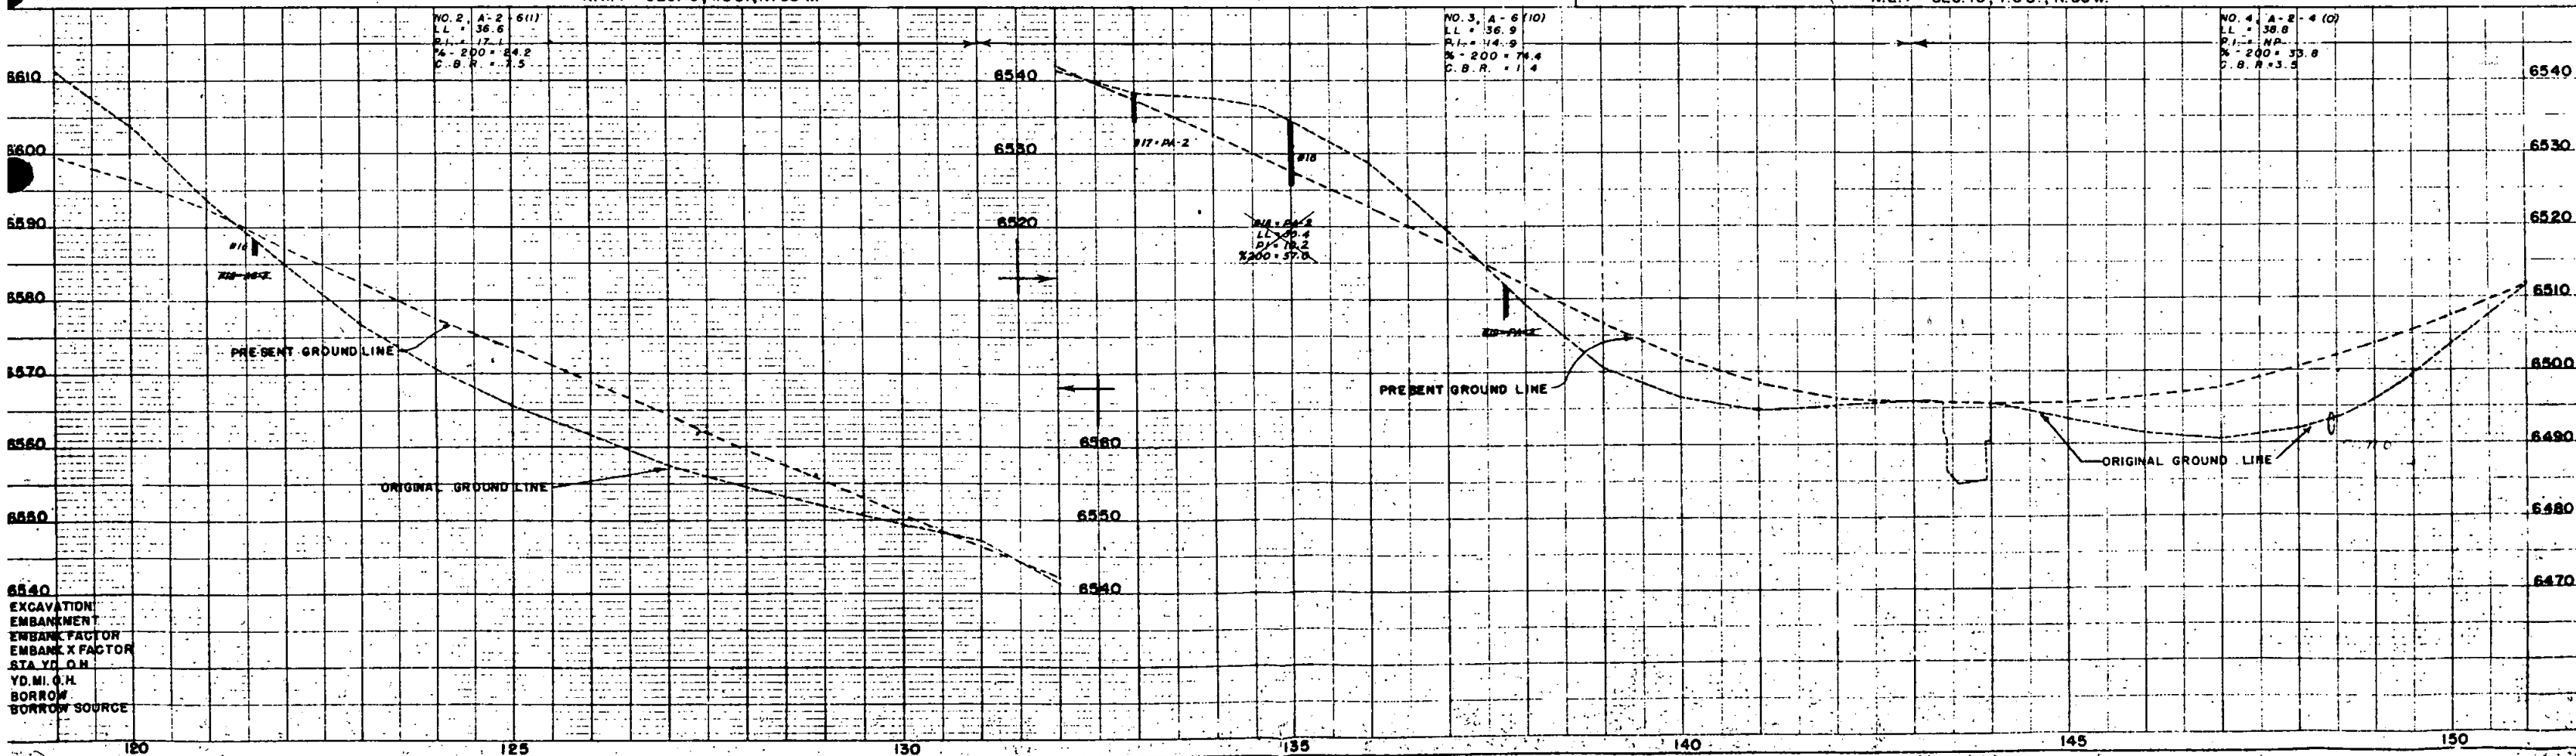


S.E. 1/4 SEC. 12, T.8S., R. 65W.

S.W. 1/4 SEC. 7, T.8S., R. 64W.


FED. ROAD DIST. NO.	STATE	PROJ. NO.	SHEET NO.	TOTAL SHEETS
3	COLORADO	50028(3)	10	

RIGHT OF WAY

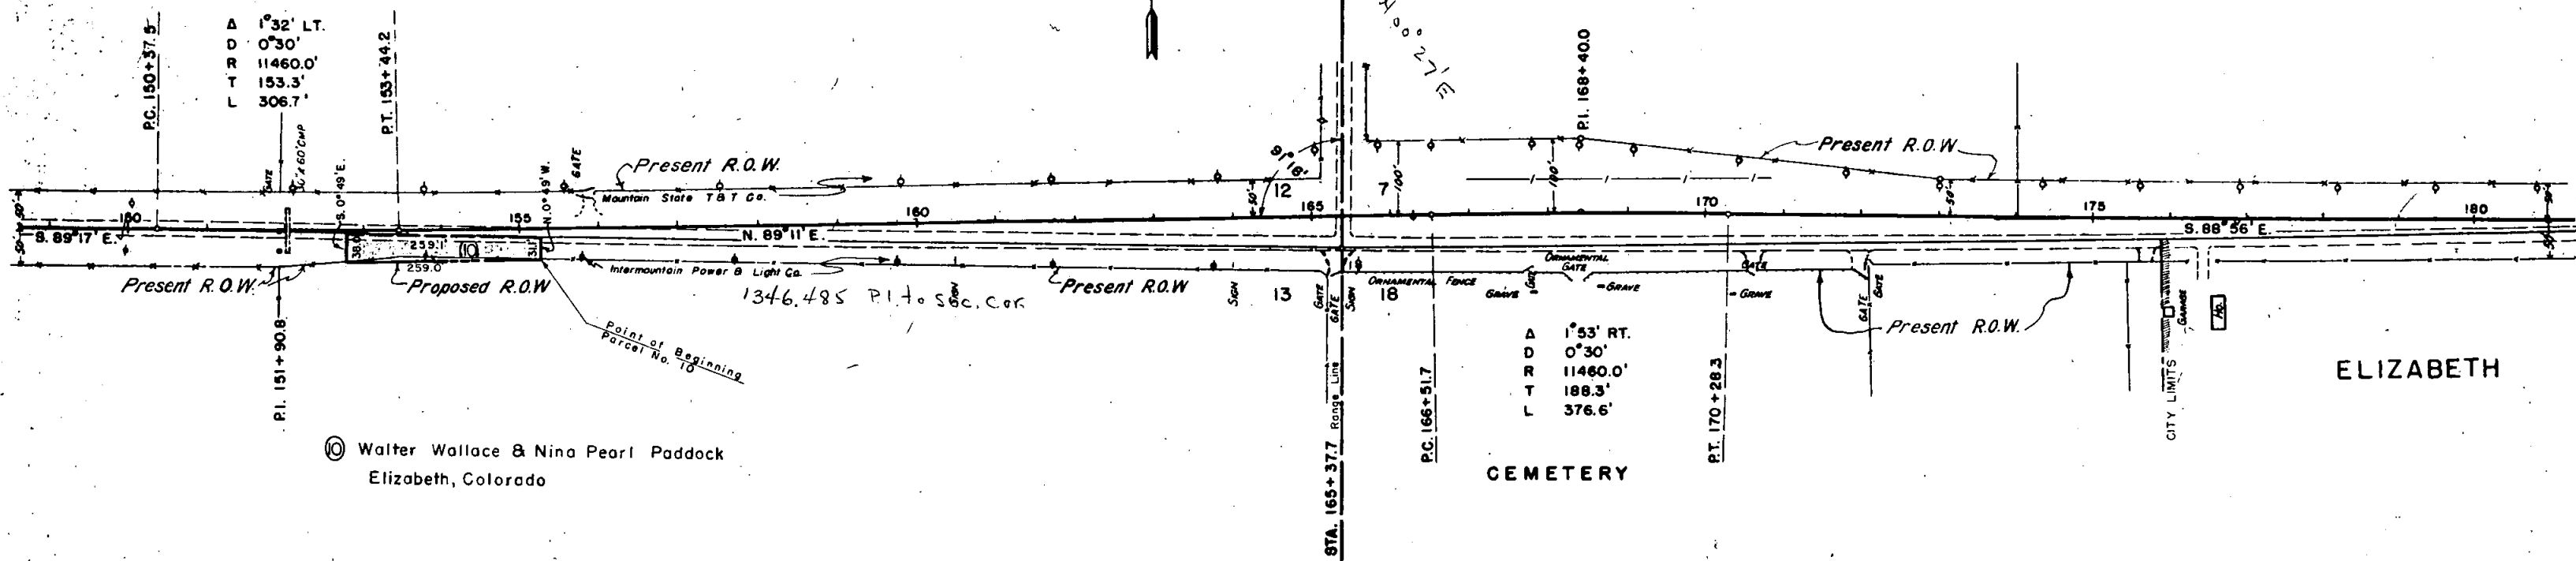

N.E. 1/4 SEC. 13, T.8S., R. 65W.

N.W. 1/4 SEC. 18, T.8S., R. 64W.

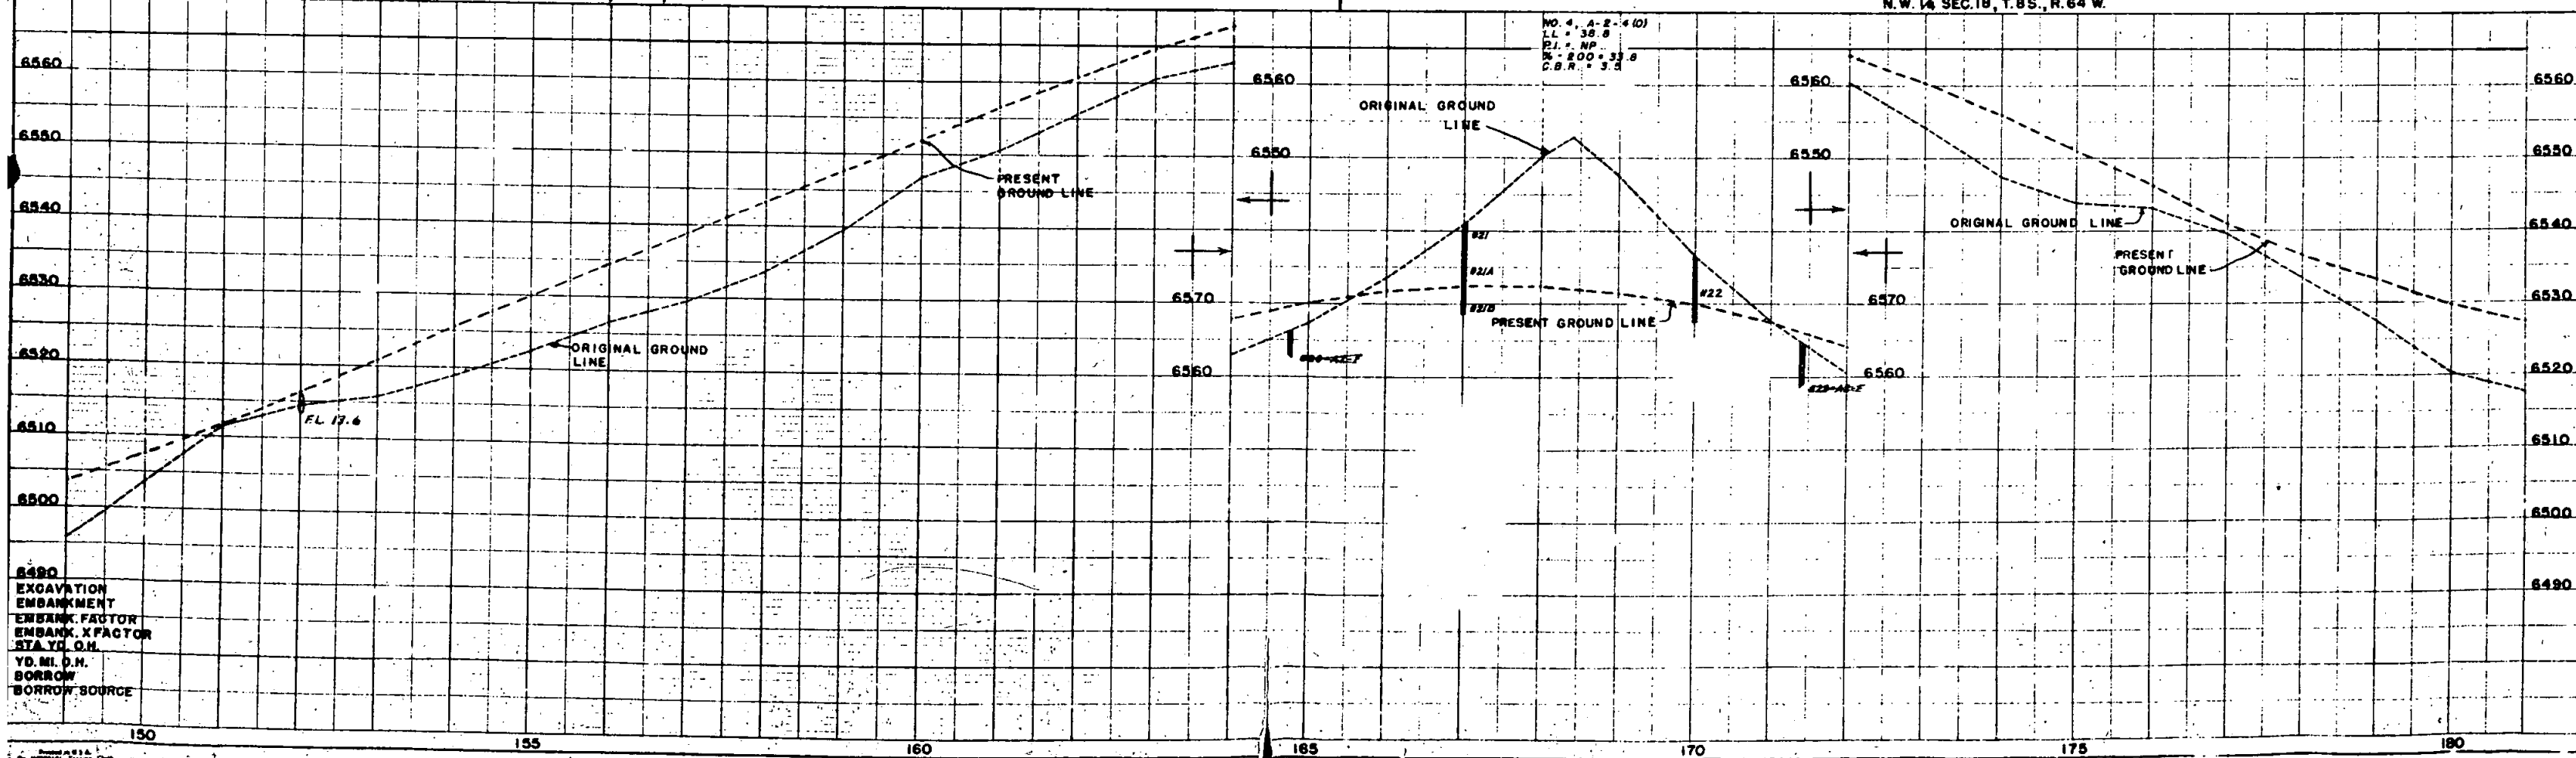


EXCAVATION
EMBANKMENT
EMBANK. FACTOR
EMBANK. X FACTOR
STA. YD. O.H.
YD. MI. O.H.
BORROW
BORROW SOURCE

S.W. 1/4 SEC. 7, T.8 S., R.64 W.

S.E. 1/4 SEC. 7, T.8 S., R.64 W.


FED. ROAD DIST. NO.	STATE	PROJ. NO.	SHEET NO.	TOTAL SHEETS
3	COLO.	S0028(3)	11	

RIGHT OF WAY

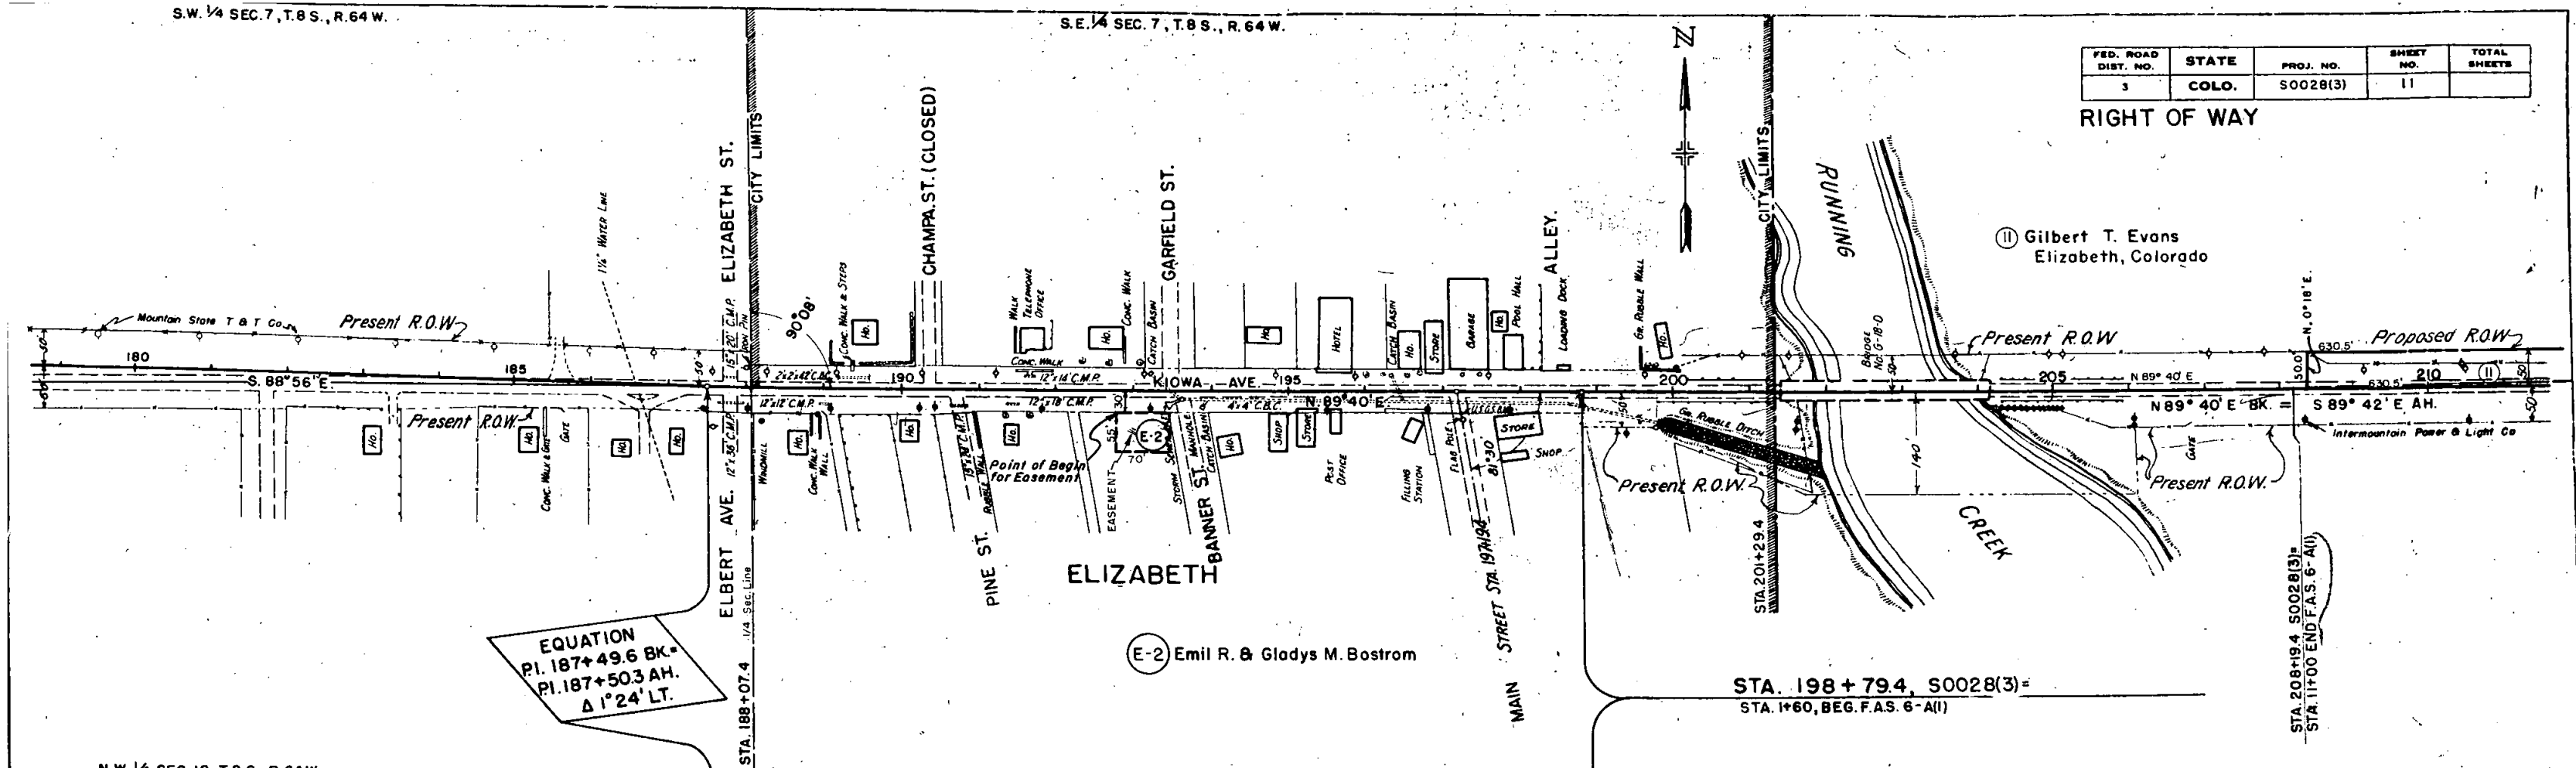

N.W. 1/4 SEC. 18, T.8 S., R.64 W.

N.E. 1/4 SEC. 18, T.8 S., R.64 W.

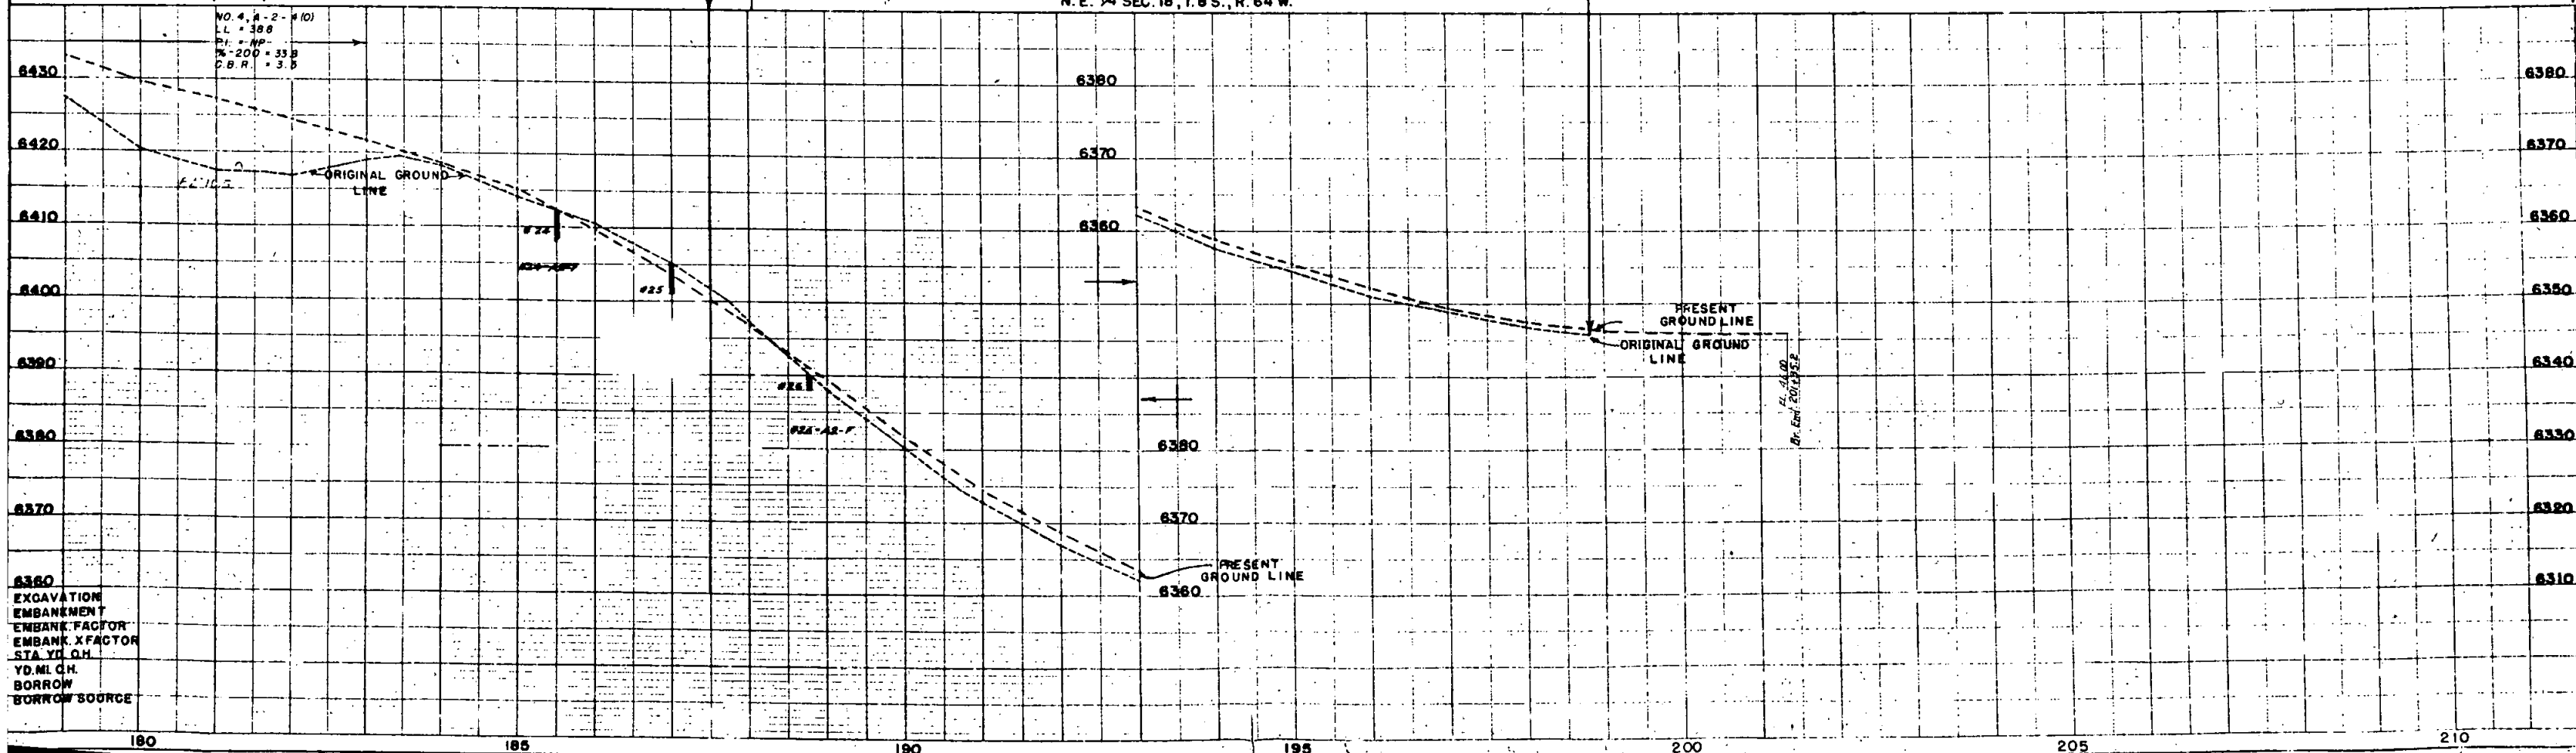

EXCAVATION
EMBANKMENT
EMBANK. FACTOR
STA. YD. Q.H.
YD. MI. Q.H.
BORROW
BORROW SOURCE

S.E. 1/4, SEC. 7, T. 8 S., R. 64 W.

ED. ROAD DIV. NO.	DIST.	PROJ. NO.	SHEET NO.	TOTAL SHEETS
9	COLO.	S0028(3)	12	

RIGHT OF WAY

① Gilbert T. Evans
Elizabeth, Colorado

CULTIVATED

ELIZABETH

CREEK

CITY LIMITS

RUNNING

Present R.O.W.

Proposed R.O.W.

BRIDGE NO. G-18-D

Sec. Line = N 89° 40' E. (calc)

N 89° 40' E. B.K.

S 89° 42' E. A.M.

BEARING EQUATION

Present R.O.W.

PASTURE

Point of Beginning

Parcel No. 11

SECTION LINE STA. 214+50.5

N.E. 1/4, SEC. 18, T. 8 S., R. 64 W.

NO. 1 - A-2-410
LL = 24.5
PI = 24.5
% = 200 + 29.8
NO. 1A - A-2-410
LL = 24.5
PI = 24.5
% = 200 + 32.0
C.B.R. = 23.3 (REF. TEST NO. 12A)

6490

6480

6470

6460

6450

Proposed Grade

+12.10%

+12.10%

+12.10%

+12.10%

+12.10%

+12.10%

+12.10%

+12.10%

+12.10%

+12.10%

+12.10%

+12.10%


EXCAVATION
EMBANKMENT
EMBANK. FACTOR
EMBANK. X FACTOR
STA. TO OH
YD. MI. OH
BORROW
BORROW SOURCE

S.W. 1/4, SEC. 8, T.8S., R.64W.


$\Delta = 4^\circ 31' 11''$
 $D = 0^\circ 30'$
 $T = 452.0'$
 $L = 903.3'$
 $R = 11,460.0'$
Hor. S.D.

FED. ROAD DIV. NO.	DIST.	PROJ. NO.	SHEET NO.	TOTAL SHEETS
9	COLO.	S0028(3)	13	

RIGHT OF WAY

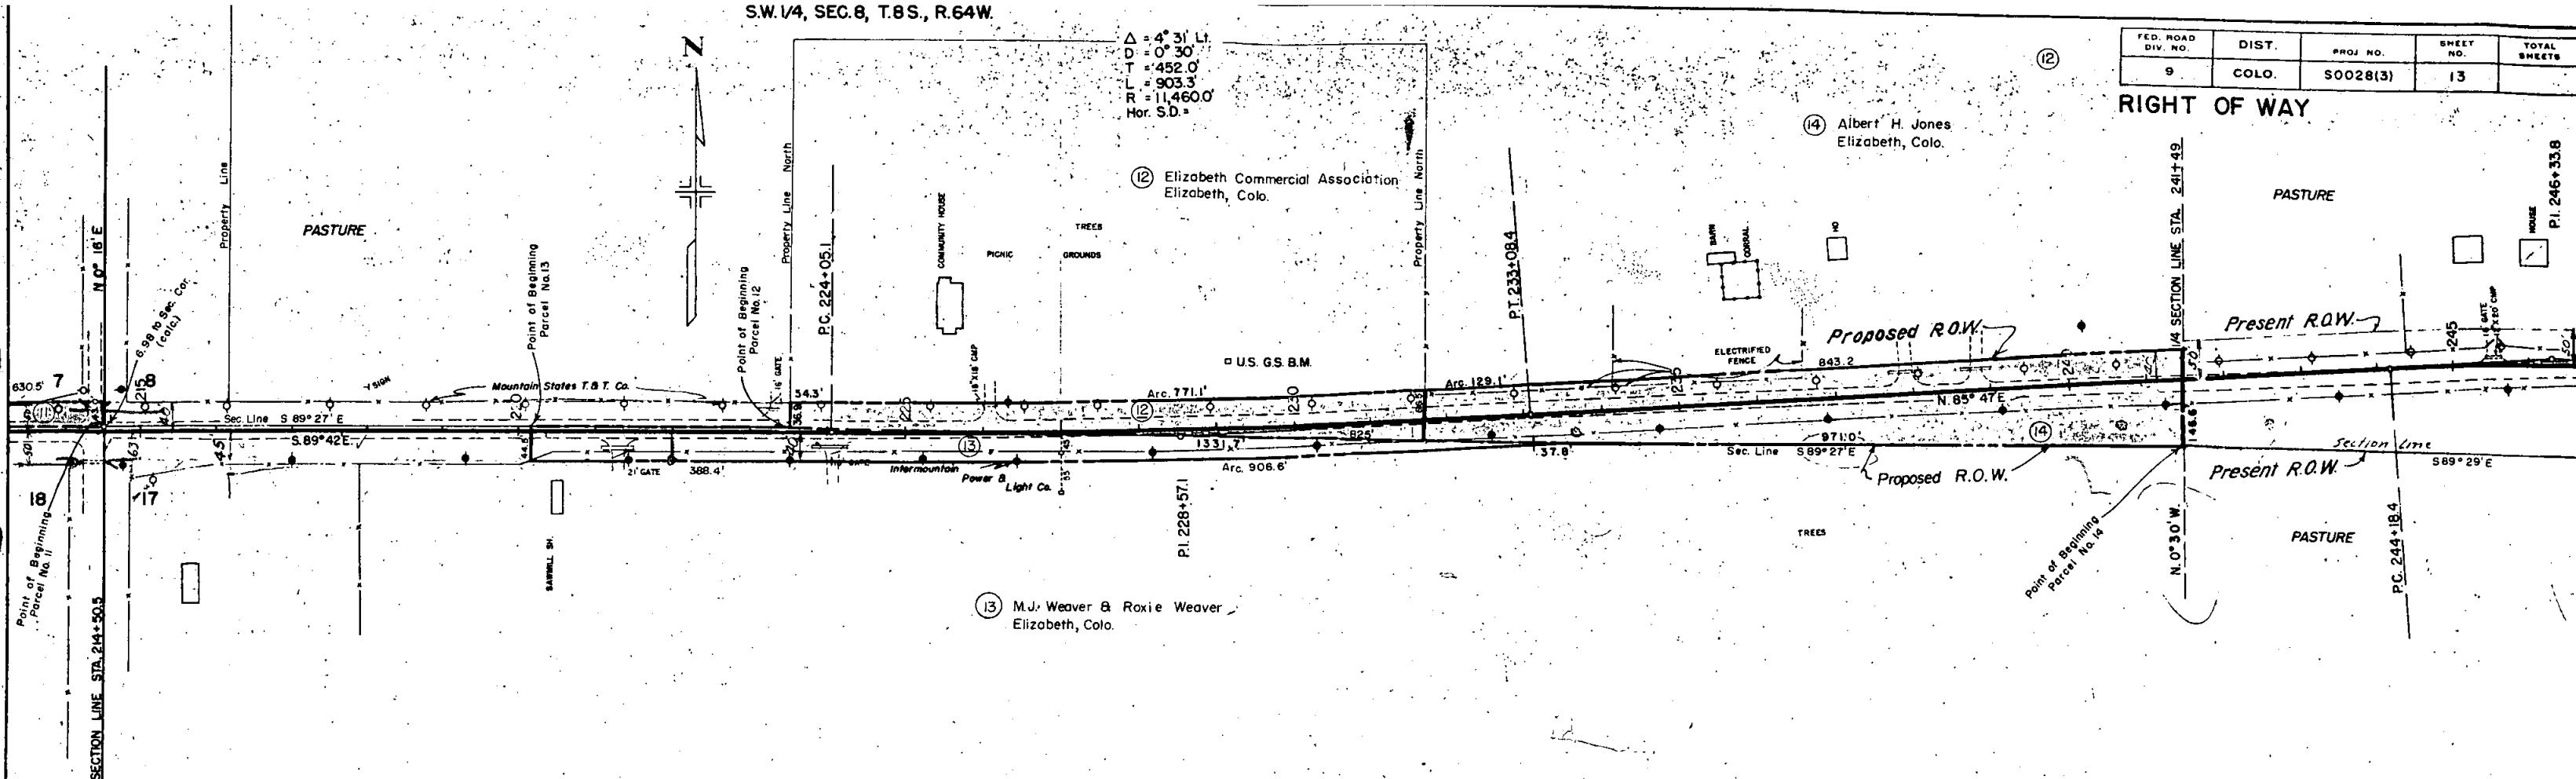

N.W. 1/4, SEC. 17, T.8S., R.64W.

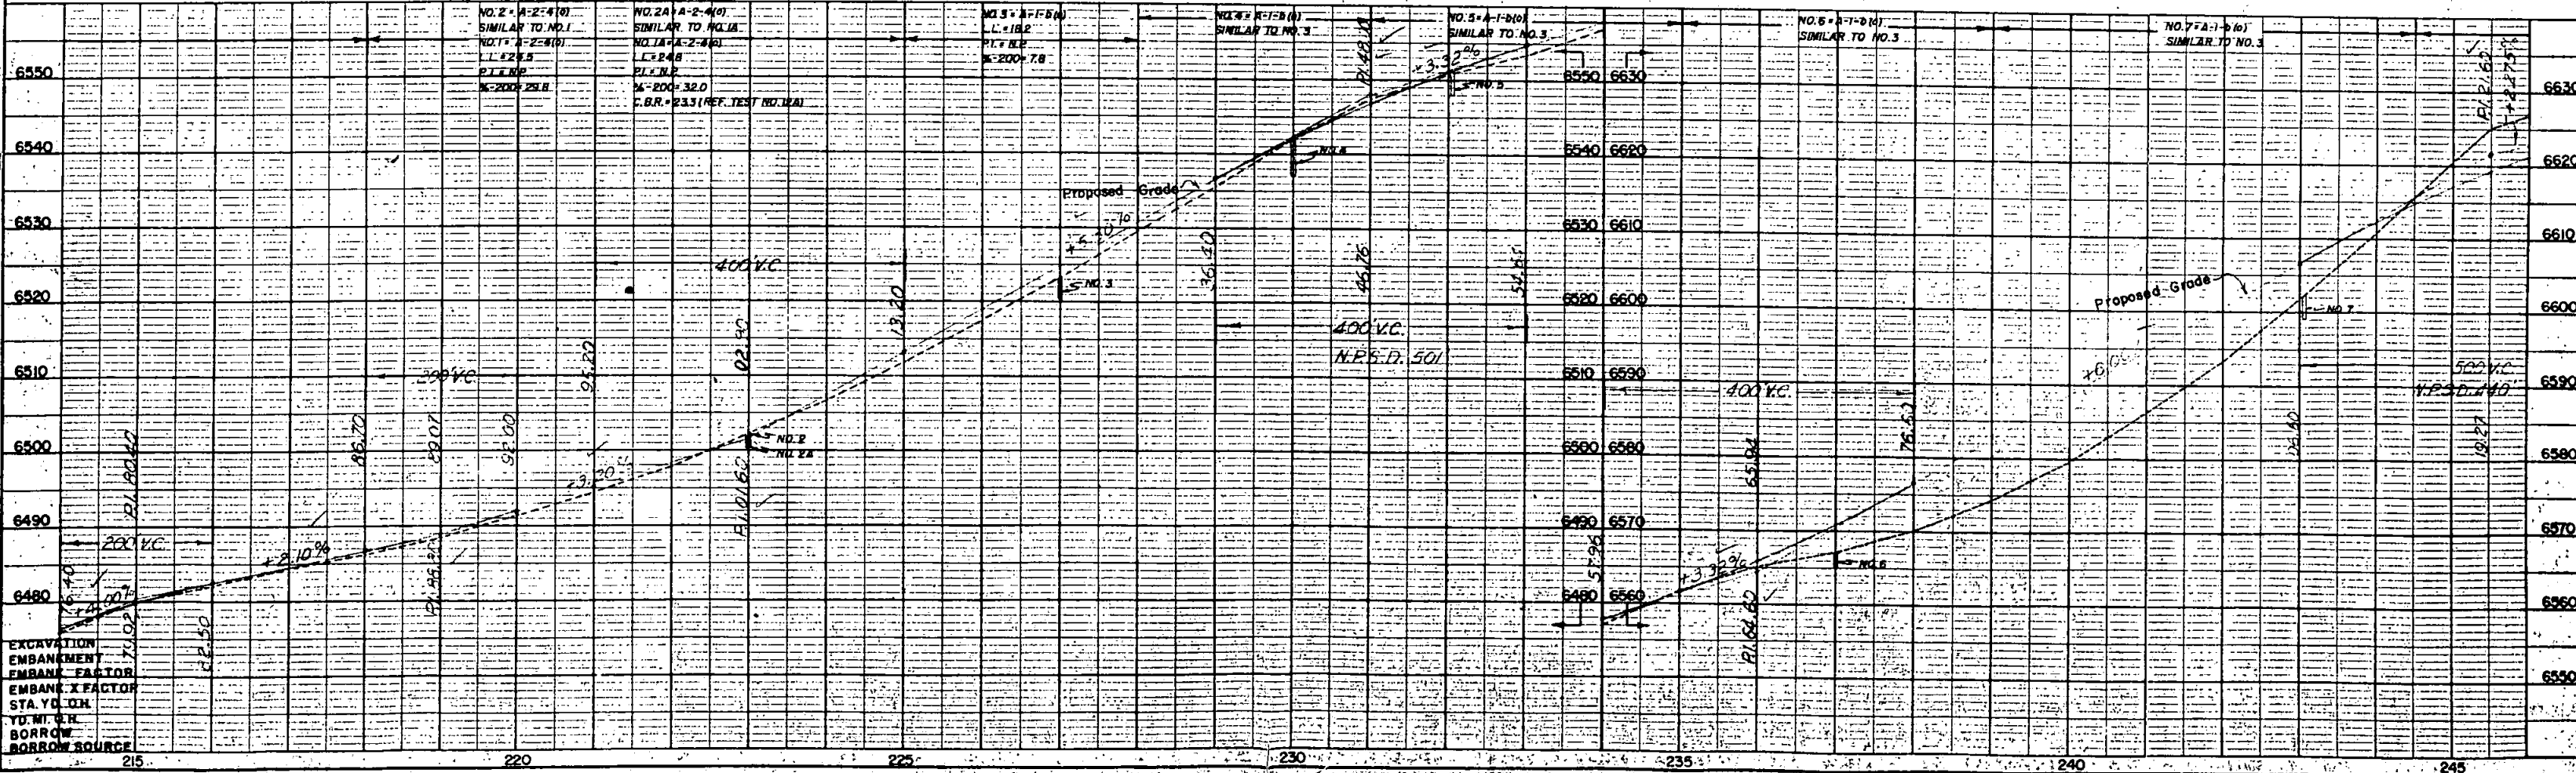


S.E. 1 4, SEC. 8, T. 8 S, R. 64 W.

$\Delta = 4^{\circ} 27' \text{ Lt.}$
 $D = 2^{\circ} 00'$
 $T = 111.3'$
 $L = 222.5'$
 $R = 2865.0'$

FED. ROAD DIST. NO.	STATE	PROJ. NO.	SHEET NO.	TOTAL SHEETS
3	COLO.	S 0028(3)	14	

RIGHT OF WAY Rev. 5-11-51 - T.L.K.

S.W. 14, SEC. 9, T. 8 S, R. 64 W.

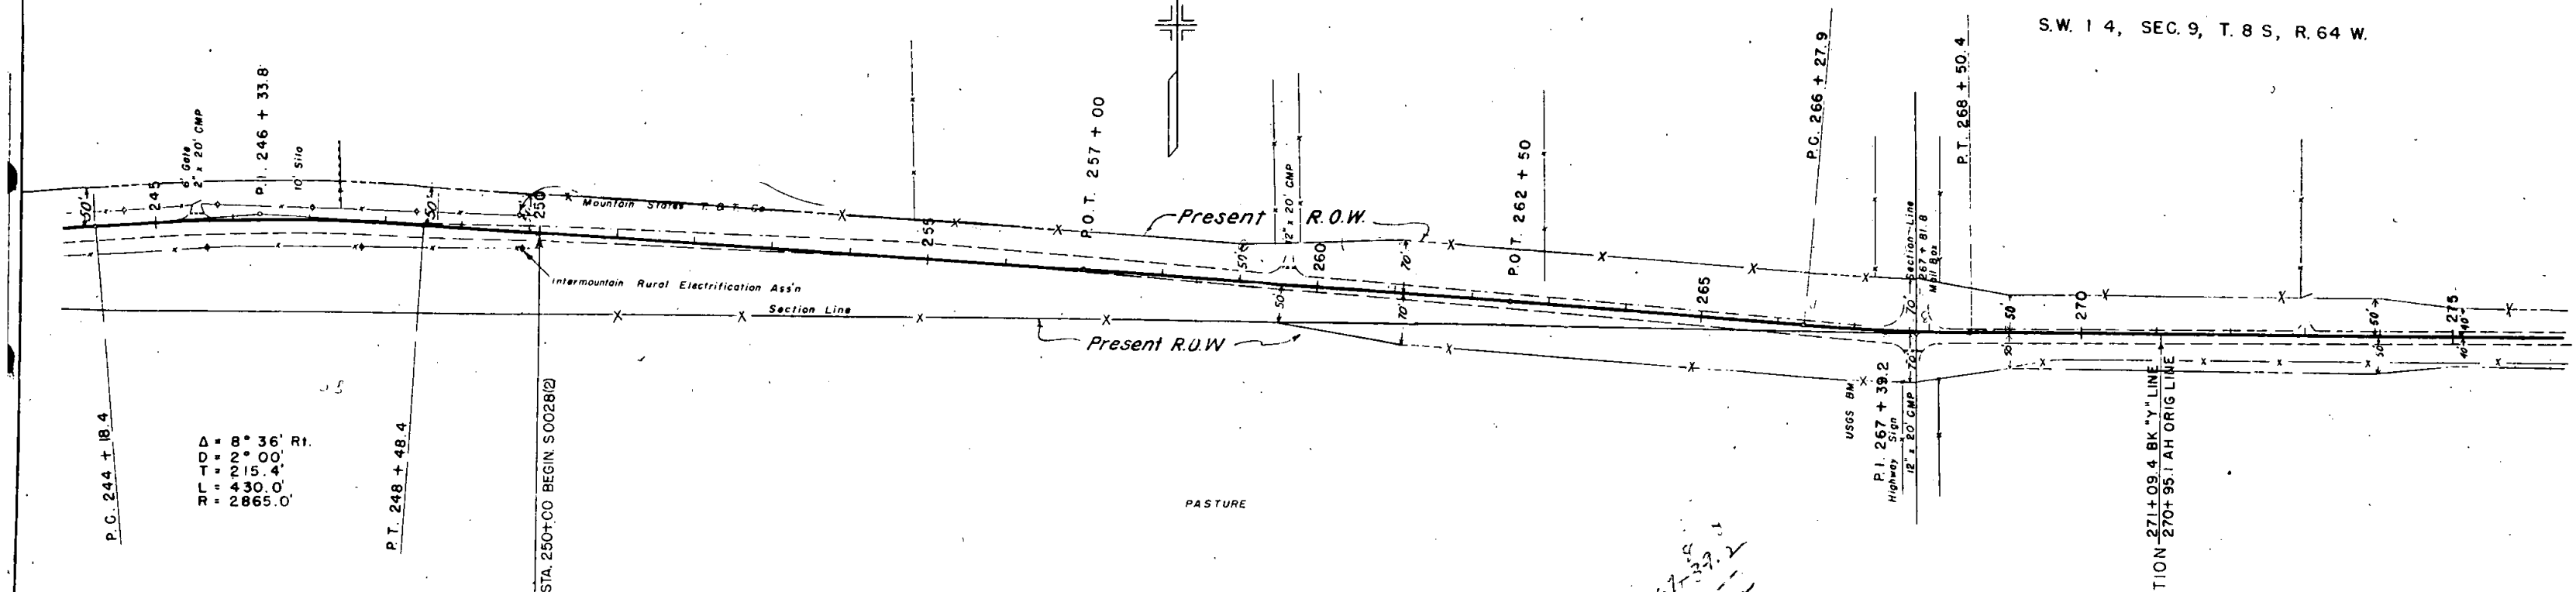

N. E. 1 4, SEC. 17, T. 8 S., R. 64 W.

N.W. 14, SEC. 16, T. 8 S., R. 64 W.


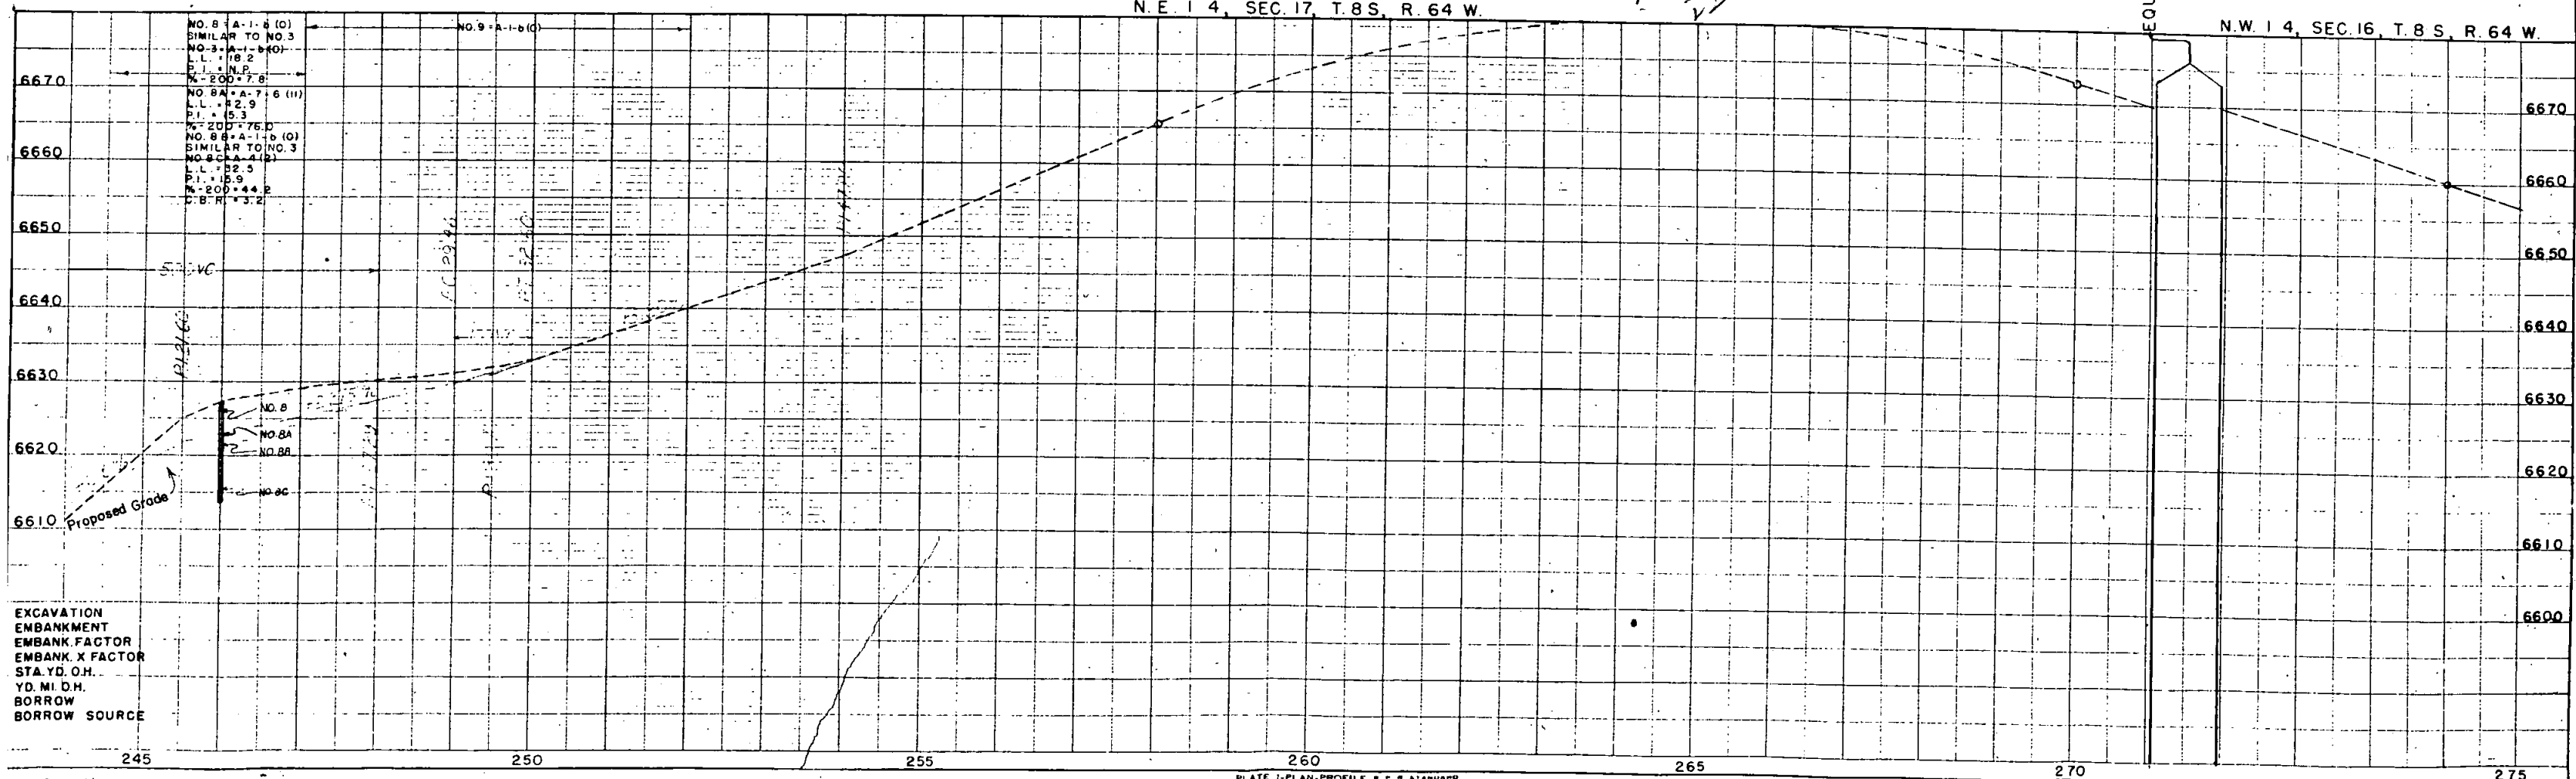


PLATE 1-PLAN-PROFILE OF STANDARD
EUGENE DITZGEN CO. Chicago, New York

FED. ROAD DIST. NO.	STATE	PROJ. NO.	SHEET NO.	TOTAL SHEETS
3	COLO.	S.0028 (3)	15	


RIGHT OF WAY

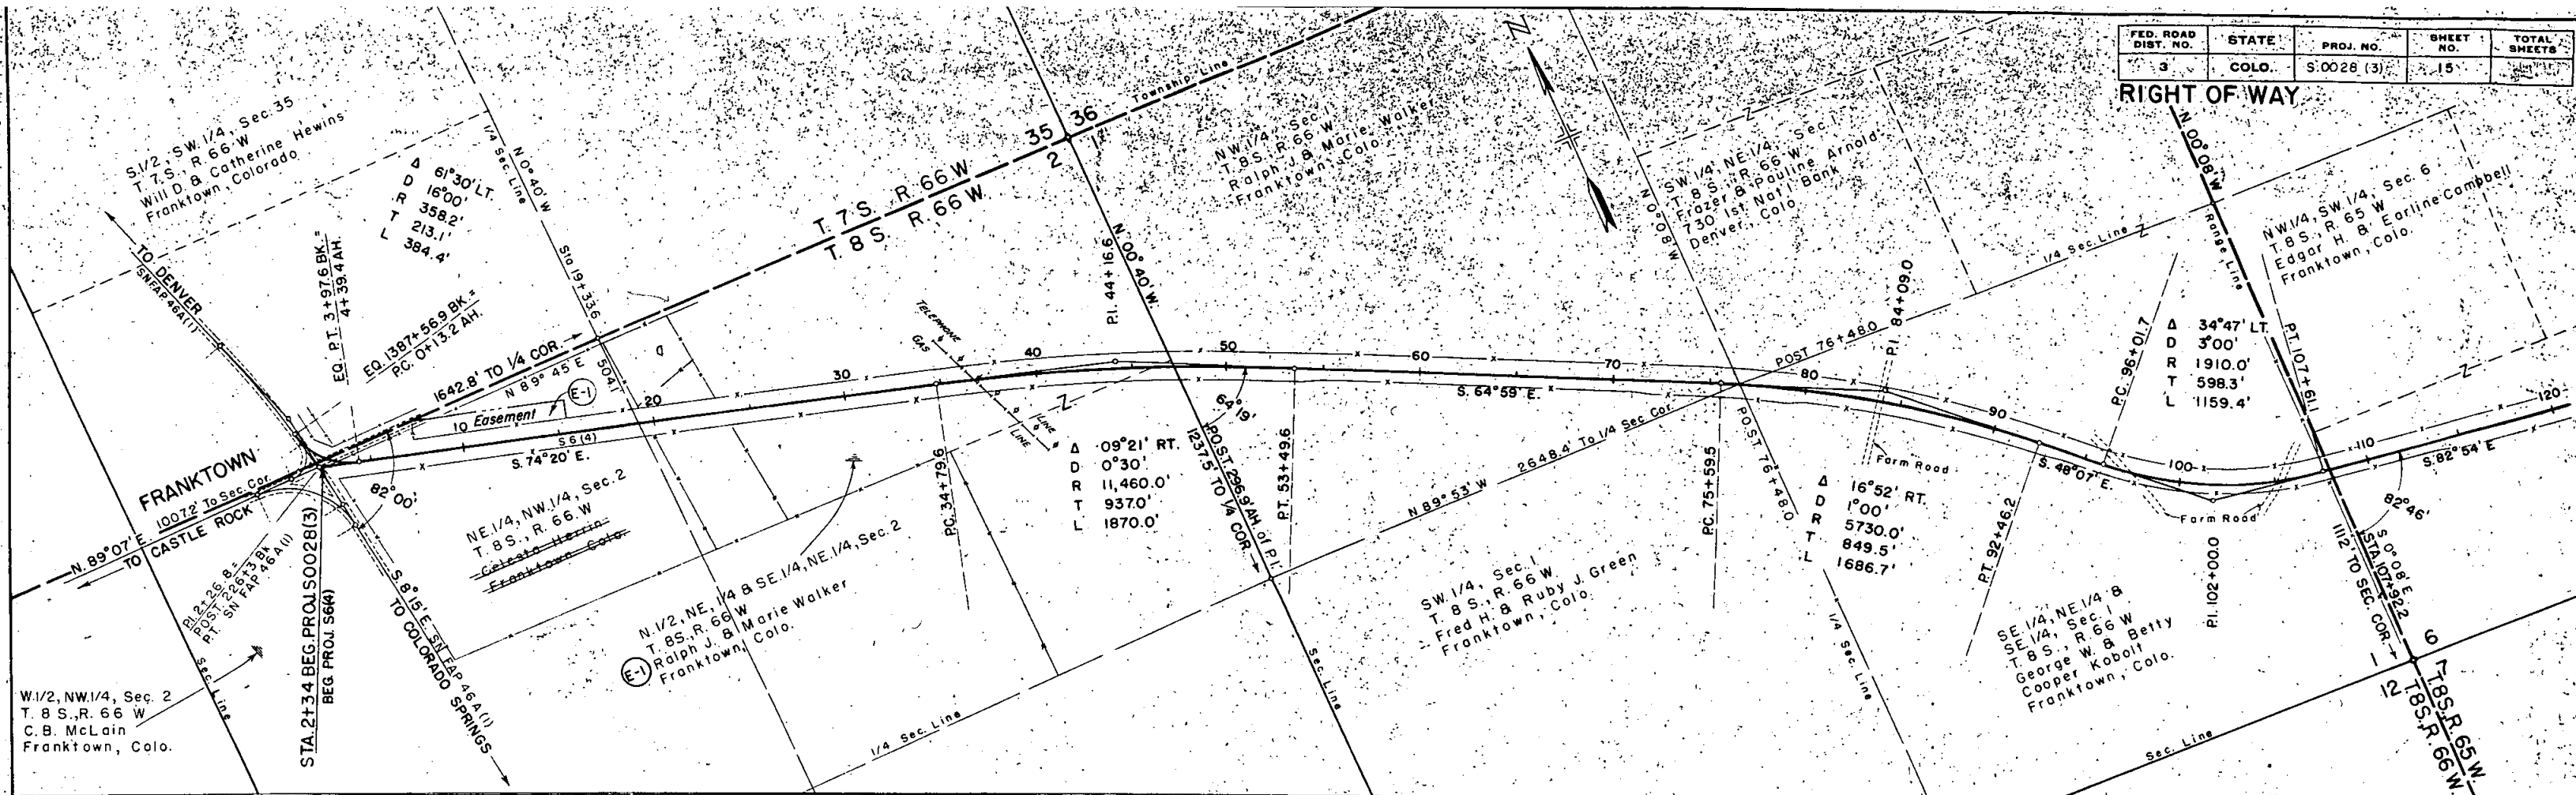

PRELIMINARY OWNERSHIP MAP
PLAT OF PART OF
T. 8 S., R. 64, 65 & 66 W. DOUGLAS & ELBERT COUNTY

Showing Claims With Regard To Right Of Way
For Project S. 0028 (3)
AUG. 10, 1950 SCALE 1" = 400'

Note:
Recommended Minimum Right Of Way
Width For This Project Is Each
Side Of Center Line

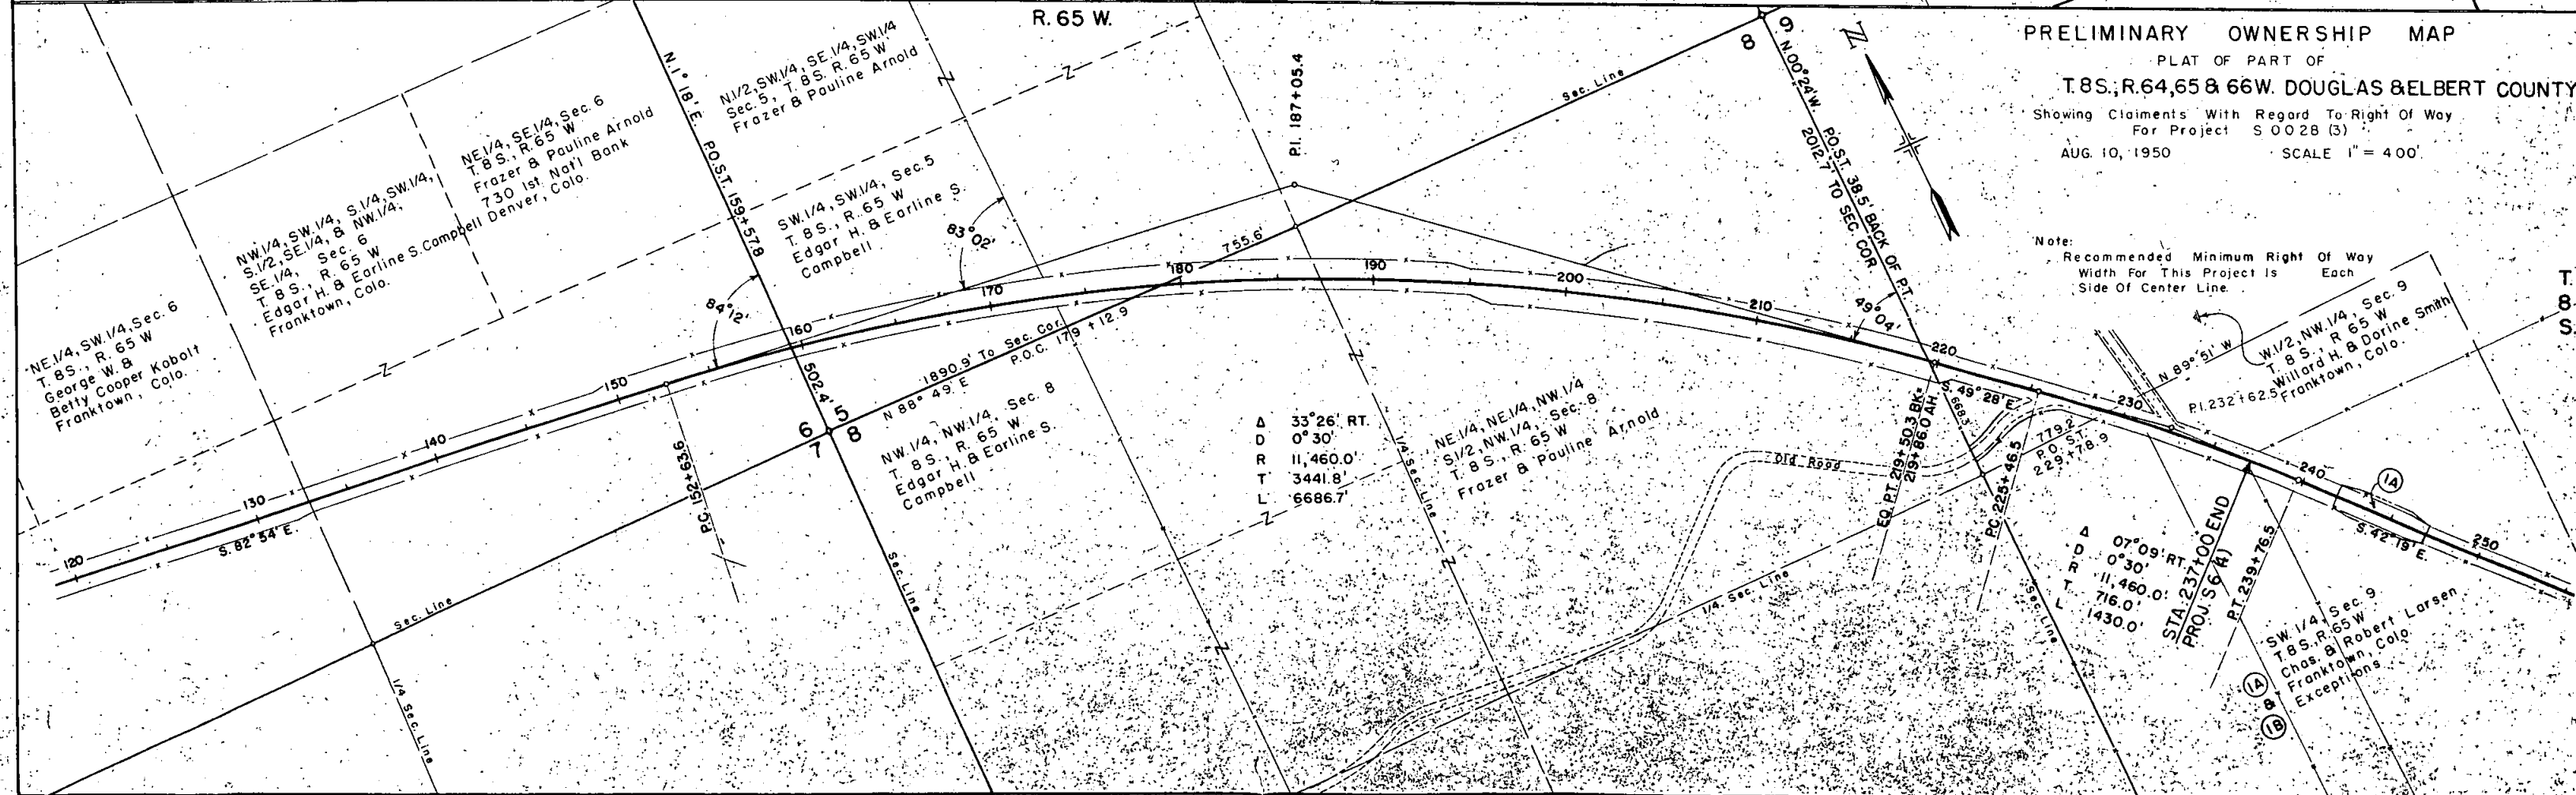

SEC. 9, T. 8 S., R. 65 W.

SE 1/4, Sec. 9
T. 8 S., R. 65 W
Oscar & Viola Mae Huber
Elizabeth, Colo.
Exceptions

SW 1/4, Sec. 10
T. 8 S., R. 65 W
Oscar & Viola Mae Huber
Elizabeth, Colo.

SEC. 10, T. 8 S., R. 65 W.

W 1/2, SE 1/4, Sec. 10
T. 8 S., R. 65 W
William B. Eisendrath Jr.
Elizabeth, Colo.

Rev. 5-11-51 Parcels 7A & 7B-T.L.K.
Rev. 5-22-51 to add Parcel 2A T.L.K.

FED. ROAD DIST. NO.	STATE	PROJ. NO.	SHEET NO.	TOTAL SHEETS
3	COLO.	S0028 (3)	16	

RIGHT OF WAY
N 1/2, SE 1/4, SE 1/4, SE 1/4, Sec. 11
T. 8 S., R. 65 W
J.W. Bissitt
Elizabeth, Colo.

SEC. 11, T. 8 S., R. 65 W.

SW 1/4, SW 1/4, Sec. 11
T. 8 S., R. 65 W
S.U. & Thelma Graeff
Elizabeth, Colo.

SE 1/4, SW 1/4, Sec. 11
SW 1/4, SE 1/4, Sec. 11
T. 8 S., R. 65 W
Walter B. & Ruth K. Ottem
Rev. Elizabeth, Colo.

SE 1/4, SE 1/4, Sec. 10
T. 8 S., R. 65 W
S.U. & Thelma Graeff
Elizabeth, Colo.

W 1/2, NW 1/4, Sec. 14
T. 8 S., R. 65 W
S.U. & Thelma Graeff
Elizabeth, Colo.

E 1/2, NW 1/4, NW 1/4, NE 1/4, Sec. 14
T. 8 S., R. 65 W
Walter B. & Ruth K. Ottem
Rev. Elizabeth, Colo.

NE 1/4, NE 1/4, S 1/2, NE 1/4, Sec. 14
T. 8 S., R. 65 W
Albert T. Reynolds
Elizabeth, Colo.

SEC. 16, T. 8 S., R. 65 W.

NE 1/4, Sec. 16
T. 8 S., R. 65 W
Phillip S. Davis Jr.
Franktown, Colo.
Exceptions

N 1/2, Sec. 15
T. 8 S., R. 65 W
Oscar & Viola Mae Huber
Elizabeth, Colo.

SEC. 15, T. 8 S., R. 65 W.

SEC. 14, T. 8 S., R. 65 W.

SEC. 12, T. 8 S., R. 65 W.

SW 1/4, W 1/2, SE 1/4, Sec. 12
T. 8 S., R. 65 W
J.W. Bissitt
Elizabeth, Colo.

E 1/2, SE 1/4, Sec. 12
T. 8 S., R. 65 W
Arthur T. Van Louter
1285 Upham St.
Lakewood, Colo.

SW 1/4, SE 1/4, Sec. 7
T. 8 S., R. 64 W
Gilbert T. Evans
Elizabeth, Colo.
Exceptions

SEC. 7, T. 8 S., R. 64 W.

NW 1/4, W 1/2, NE 1/4, Sec. 13
T. 8 S., R. 65 W
Albert T. Reynolds
Elizabeth, Colo.
Exceptions

E 1/2, NE 1/4, Sec. 13
T. 8 S., R. 65 W
Walter Wallace &
Nina Pearl Paddock
Elizabeth, Colo.

NW 1/4, NW 1/4, Sec. 18
T. 8 S., R. 64 W
Walter Wallace &
Nina Pearl Paddock
Elizabeth, Colo.
Exceptions


SEC. 18, T. 8 S., R. 64 W.

PRELIMINARY OWNERSHIP MAP
PLAT OF PART OF
T. 8 S., R. 64, 65 & 66 W. DOUGLAS & ELBERT COUNTY
Showing Claims With Regard To Right Of Way
For Project S0028 (3)
AUG. 10, 1950
SCALE 1" = 400'

Note:
Recommended Minimum Right Of Way
Width For This Project Is Each
Side Of Center Line.

FED. ROAD DIST. NO.	STATE	PROJ. NO.	SHEET NO.	TOTAL SHEETS
3	COLO.	S0028(3)	17	

RIGHT OF WAY Rev. 5-11-51' T.L.K.

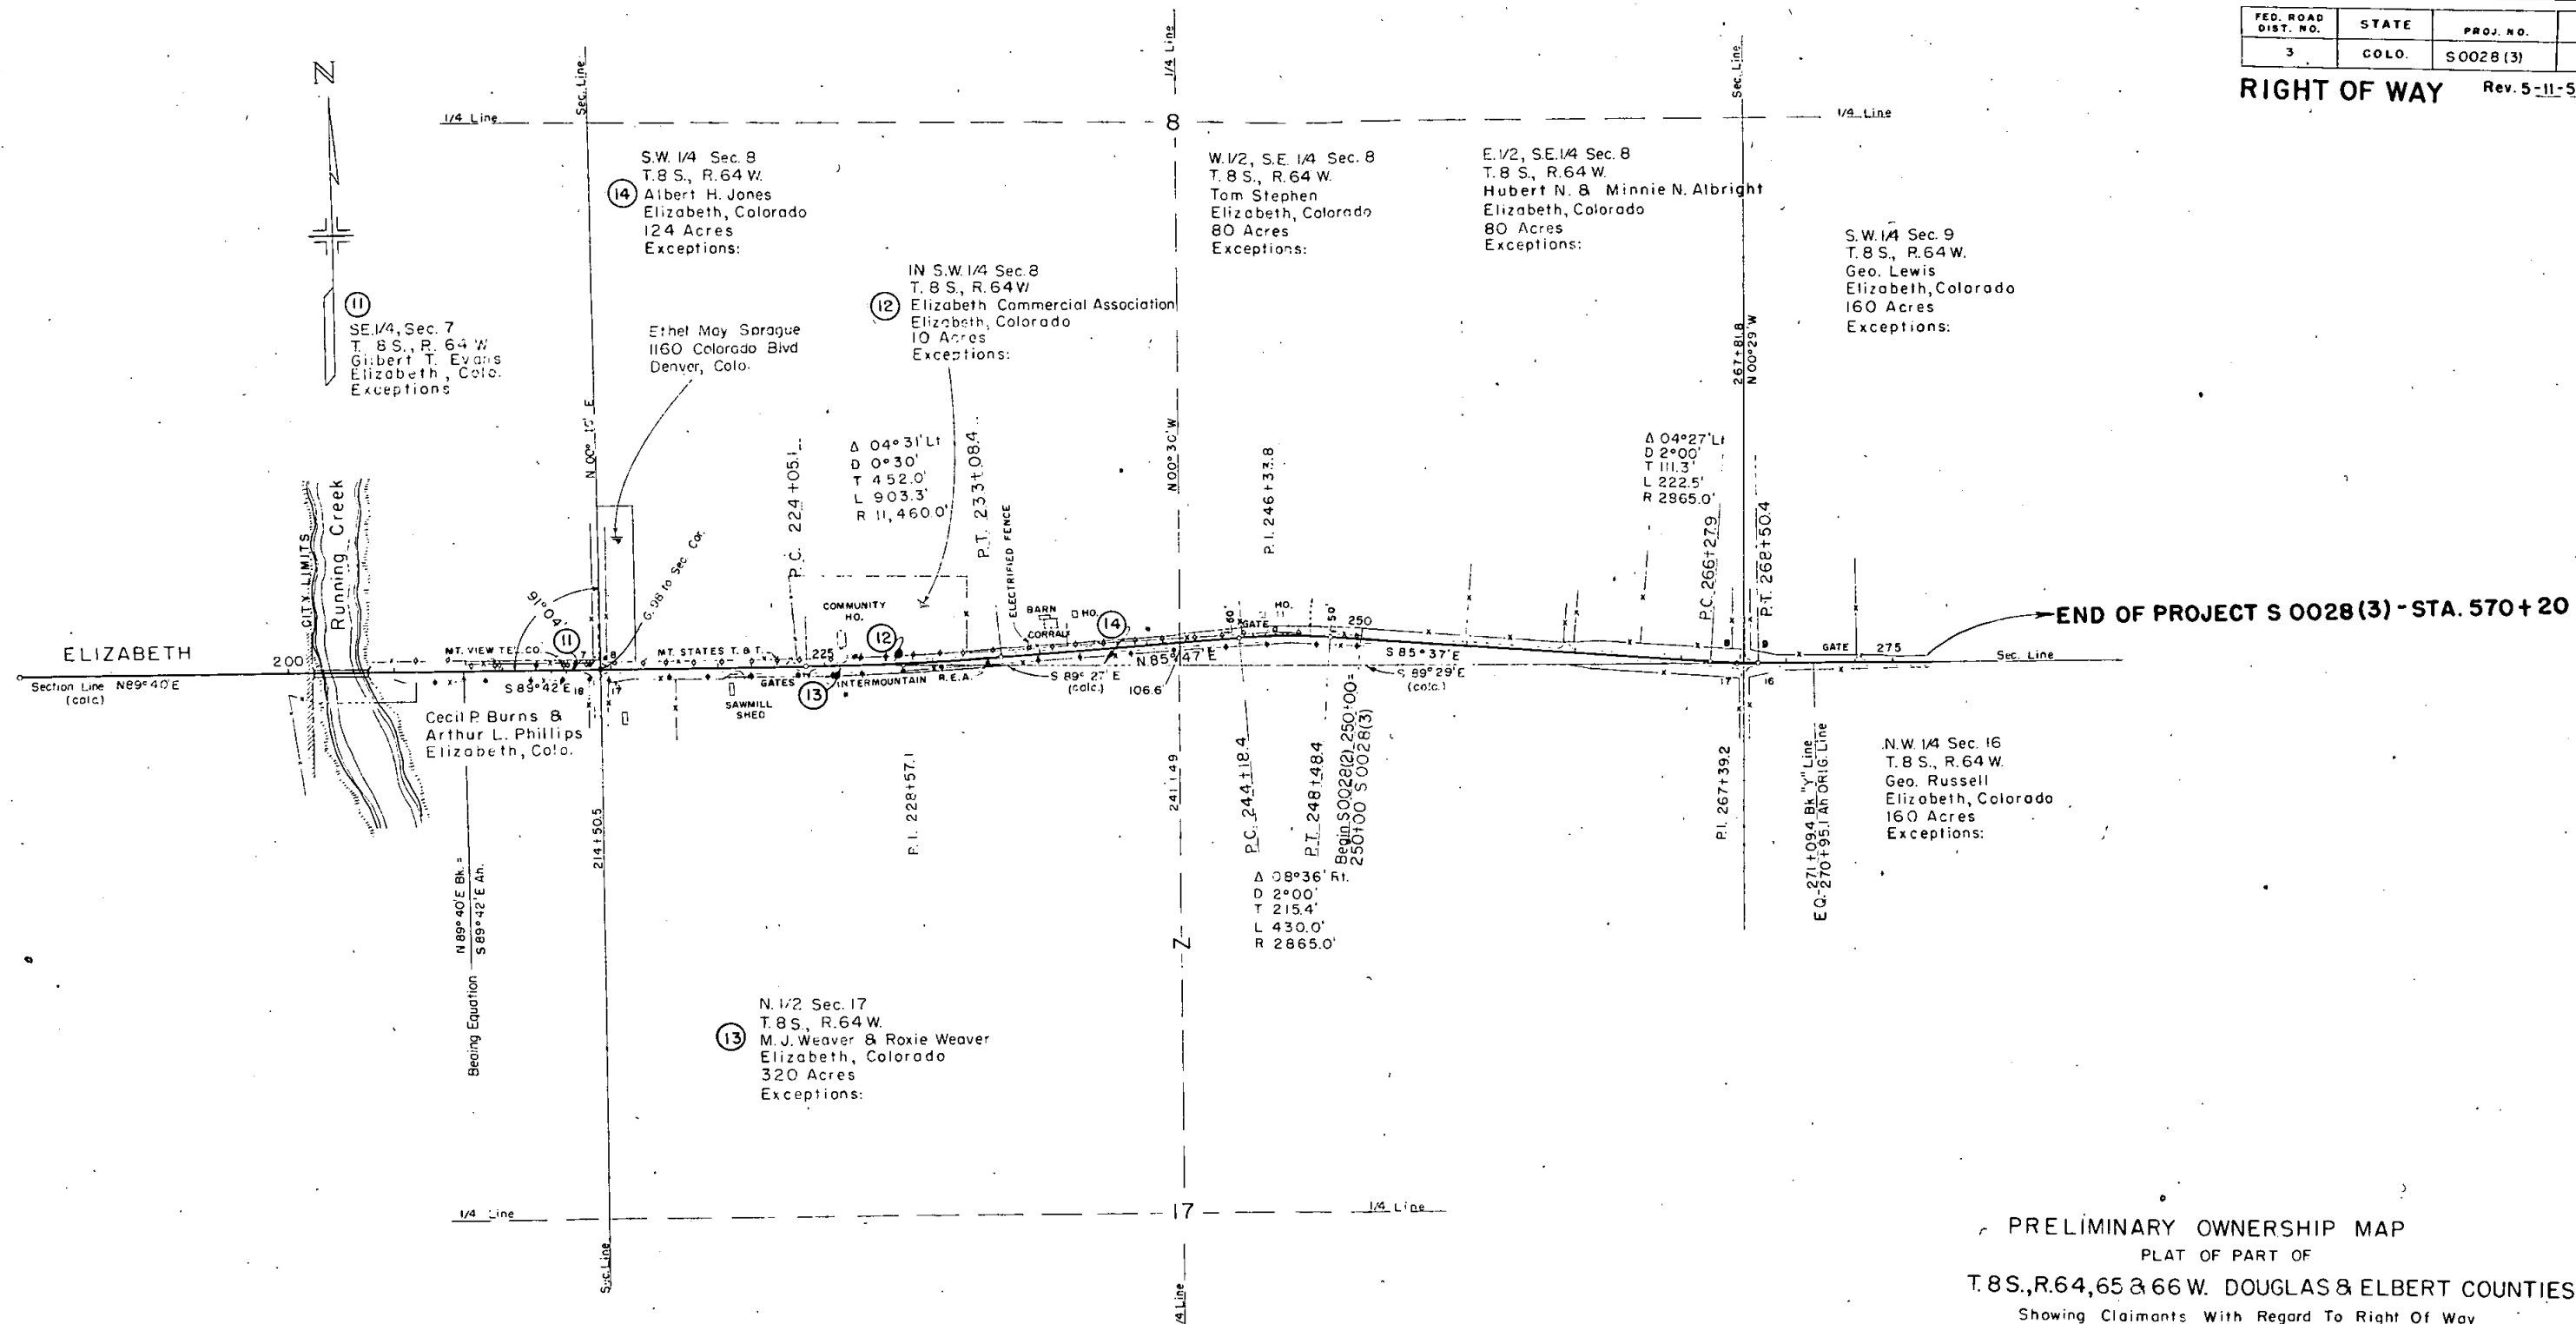

PRELIMINARY OWNERSHIP MAP
PLAT OF PART OF
T. 8 S., R. 64, 65 & 66 W. DOUGLAS & ELBERT COUNTIES
Showing Claimants With Regard To Right Of Way
For Project S 0028(3)
Dec. 15, 1950 SCALE 1" = 400'

Note:
Recommended Minimum Right Of Way
Width For This Project Is Each
Side Of Center Line.

FED. ROAD DIV. NO.	DIST.	PROJ. NO.	SHEET NO.	TOTAL SHEETS
9	COLO.	S0028(3)	4	

(Rev. Fencing N.W.D. 5-15-51)

TABULATION OF LENGTH & DESIGN


STATION	28' ROADWAY			38'-10" ROADWAY	BRIDGE	BRIDGES NO WORK
	OUTSIDE CITY	INSIDE KIOWA	INSIDE ELIZA.	INSIDE ELIZA.		
	LIN. FT.	LIN. FT.	LIN. FT.	LIN. FT.		
2+34 Begin S0028(3)=Beg. S6(A) opposite 1389+70 of SN FAP 46400	21,716.3					
219+50.3 Bk. } Equation	5984.3					
219+86.0 Ah. }						
279+70.3 Bk. } Equation	6113.0					
0+00 Ah. }						
61+13.0 Bridge End Creek						46.1
61+59.1 Bridge End	3119.9					
92+79.0 Bridge End Creek					26.7	
93+05.7 Bridge End	5032.3					
143+38.0 Bridge End Gold Creek						61.3
143+99.3 Bridge End	3189.1					
175+88.4 City Limit	580.6		580.6			
187+49.6 Bk. } Equation						
187+50.3 Ah. }	28.5		28.6			
188+07.4 City Limit				1116.6		
199+24.0			205.4			
201+29.4 City Limit	5.8					
201+35.2 Bridge End Running Creek						268.4
204+03.6 Bridge End	6701.3					
271+04.9 Bk. } Equation						
270+95.1 Ah. }	8550.1					
356+45.2 Bk. } Equation						
356+40.3 Ah. }	1372.7					
370+13.0 Bridge End Big Dry Creek						159.0
371+72.0 Bridge End	5620.4					
427+92.4 Bk. } Equation						
427+86.9 Ah. }	12213.1					
550+00 City Limit	152.3	152.4				
553+04.7 Bk. } Equation						
552+59.5 Ah. }	223.5	223.5				

FENCING REQUIREMENTS

STATION	SIDE	REMOVE FENCE	BUILT BARB WIRE FENCE	BUILT COMB. WIRE FENCE	REMOVE & REBUILD FENCE	GATES NO.	
						BARB WIRE	
		LIN. FT.	LIN. FT.	LIN. FT.	LIN. FT.		
242+00 to 247+00 Bk.	Lt & Rt	1000	1005				
255+00 to 257+50	Rt	260	250				
256+30 to 279+70.3	Lt		2305				
258+42 to 259+70	Rt	135		130			
259+70 to 279+70.3	Rt		2035				
256+30 to 262+30	Lt & Rt	620					
264+00	Rt						
267+70 to 269+90	Rt	235					
269+90 to 279+70.3	Lt	980					
270+50 to 279+70.3	Rt	945					
279+00	Rt						
58+35 to 61+00 Ah.	Rt	270	265				
91+00 to 94+00	Rt	270	300				
91+40 to 94+30	Lt	305	290				
138+70 to 146+30	Lt	800	800				
143+30 to 149+30	Rt	540	540				
199+74 to 201+29	Lt & Rt						
204+20 to 204+78	Lt & Rt						
208+20 to 214+20	Lt	610	600				
220+00 to 250+00	Rt	3000	3030				
221+30	Rt						
224+10	Rt						
231+75	Lt	5					
231+75 to 236+60	Lt	485	485				
234+18	Lt	10					
236+60	Lt	15					
241+50	Lt	20					
241+50 to 250+00	Lt	850	850				
244+50	Lt	30					
245+50	Lt						
TOTAL Inside Eliza (28' Rdway)							
TOTAL Outside City		11,385	12,755	130			

*Guard Fence *66 Dots Nails Required (State Forces)

DETAIL OF JOINT FOR CONCRETE BOX CULVERT EXTENSION STA. 193+35 AH.

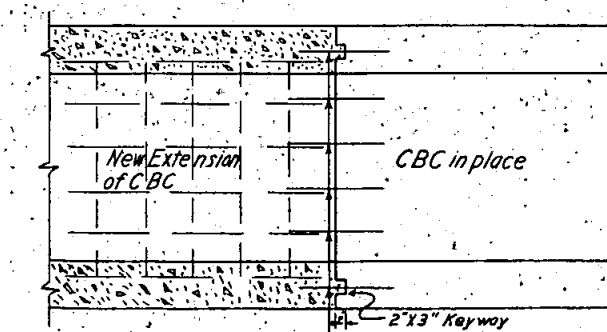

Place one dowel at each "U" Bar shown on Concrete Box Culvert Standard M-103-G. Dowel bars are to be grouted in place with a cement grout composed of one part cement and two parts of clean, well graded sand. Reinforcing steel required for dowels - 51 lbs.

STATION	28' ROADWAY			38'-10" ROADWAY	BRIDGE	BRIDGES NO WORK
	OUTSIDE CITY	INSIDE KIOWA	INSIDE ELIZA.	INSIDE ELIZA.		
	LIN. FT.	LIN. FT.	LIN. FT.	LIN. FT.		
557+06.5 Bridge End Kiowa Creek						203.5
559+10.0 Bridge End						
560+10.4 City Limit						
570+20 End S0028(3) End S-6(3)						
TOTALS	80,653.4	1,435.7	814.6	1116.6	26.7	738.3
SUMMARY				LIN. FT.	MILES	
28' Roadway Outside City				80,653.4	15.275	
28' Roadway Inside Kiowa				1,435.7	0.272	
28' Roadway Inside Elizabeth				814.6	0.154	
38'-10" Roadway Inside Elizabeth				1,116.6	0.212	
Bridges				26.7	0.005	
Total Net Length				84,047.0	15.918	
Bridges No Work				738.3	0.140	
Total Gross Length				84,785.3	16.058	
DESIGN DATA						
Maximum Degree of Curve						5°00'
Maximum Grade						7.75%
Minimum N.P.S.D.-horizontal						585'
Minimum N.P.S.D.-vertical						380'
Maximum Design Speed						45 M.P.H.

Loading For All Bridges H=15'

R.O.W. MARKERS

STATION	SIDE	NO.
246+00 Bk.	Rt & Lt	2
273+00 Bk.	Rt & Lt	2
222+00 Ahd.	Rt	1
247+00 Ahd.	Lt	1
TOTAL		6

TIMBER GUARD POSTS

STATION	SIDE	SPACING	NO.	REMOVE
237+50 Bk.	Rt & Lt	Culvert	2	
270+00	Rt & Lt	Culvert	2	
278+00 Bk.	Rt & Lt	Culvert	2	
60+49 to 61+13 Ahd.	Rt & Lt	Bridge	12	
61+59.1 to 62+23.1	Rt & Lt	Bridge	12	
92+15 to 92+79	Rt & Lt	Bridge	12	
93+05.7 to 93+69.7	Rt & Lt	Bridge	12	
142+74 to 143+38	Rt & Lt	Bridge	12	
143+99.3 to 144+63.3	Rt & Lt	Bridge	12	
244+00 to 245+00 Bk.	Rt & Lt	50'	6	
64+27 Ahd.	Rt & Lt	Culvert	2	
72+50 to 73+50	Rt & Lt	100'	4	
TOTAL			90	

It is estimated that 166 Timber Guard Posts are to be removed and reset Sta. 2+34 to 237+00 and 0+00 Ah to 47+00.