

INDEX OF SHEETS
 SHEET NO. 1 TITLE SHEET.
 2A-2B-2C TABULATION OF PROPERTIES.
 3-19 PLAN AND PROFILE SHEETS
 SHOWING RIGHT OF WAY.
 20-24 OWNERSHIP MAP.





COLORADO DEPARTMENT OF HIGHWAYS

PLAN AND PROFILE OF PROPOSED FEDERAL AID SECONDARY PROJECT NO. S 0028(4) STATE HIGHWAY NO. 86 ELBERT COUNTY

FEDERAL ROAD DIVISION NO.	DISTRICT	PROJ. NO.	SHEET NO.	TOTAL SHEETS
9	COLORADO	S 0028 (4)	1	

RIGHT OF WAY Rev. 5-21-54 T.L.K.
 (Extending Project from Sta.
 864+00 to Sta. 1042+49.1)


CONVENTIONAL SIGNS

    CENTER LINE  PLAN SHEET TITLE SHEET
 RIGHT OF WAY LINE  R.O.W. MARKER
 COUNTY LINE 
 TOWNSHIP OR RANGE LINE 
 LAND LINES  SECTION LINE 1/4 SECTION LINE 1/8 SECTION LINE
 RAILROAD  TITLE SHEET PLAN SHEET
 BARBED WIRE FENCE 
 COMBINATION WIRE FENCE 
 SNOW FENCE 
 TELEPHONE & TELEGRAPH LINES 
 POWER LINE 
 DETOUR 
 PRESENT ROAD (Plan Sheets) 


SCALES OF ORIGINAL DRAWINGS

ON PLAN, 1 IN. = 100 FT.
 ON PROFILE, 1 IN. = 100 FT. HORIZONTAL
 1 IN. = 10 FT. VERTICAL
 GRADE LINE ON PROFILE IS SHOWN AS GRADE OF FINISHED ROAD
 GROSS LENGTH OF PROJECT
 NET LENGTH OF PROJECT

RIGHT OF WAY

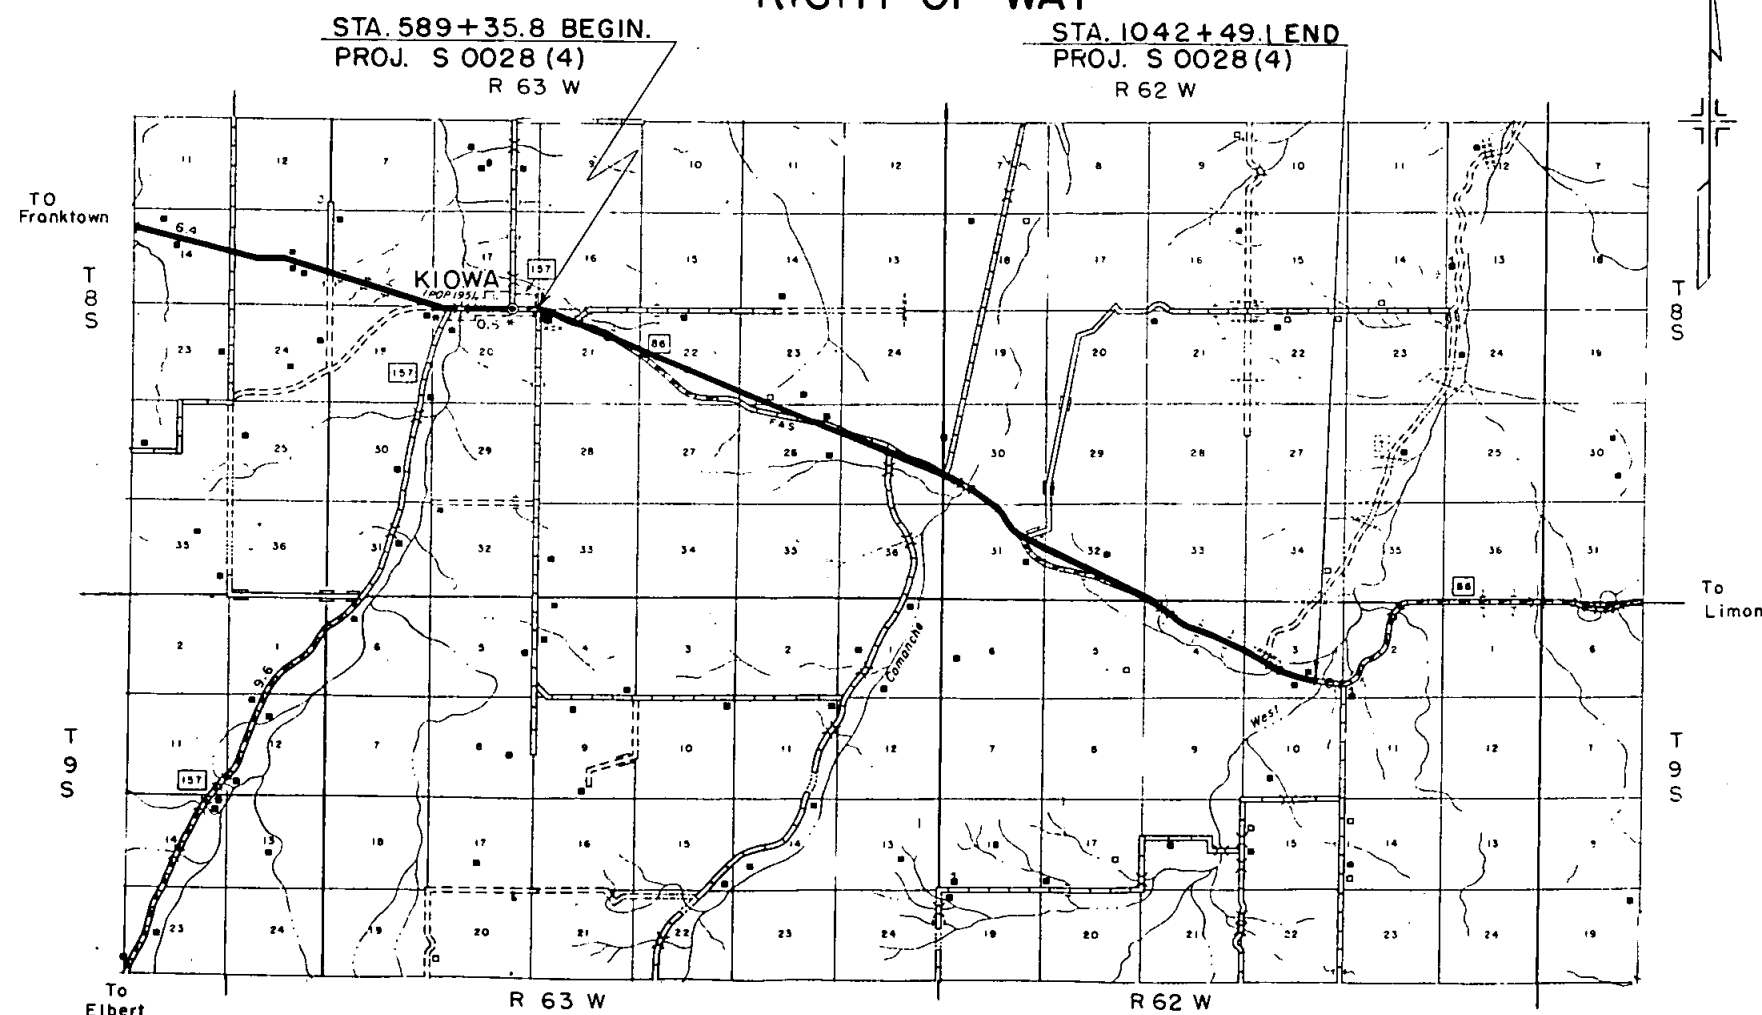

SCALE OF MILES

 

R.O.W. TABULATION OF PROPERTIES IN ELBERT

COUNTY S.H.No.86 PROJ. S 0028(4)

FEDERAL ROAD DIVISION NO.	DISTRICT	PROJ. NO.	SHEET NO.	TOTAL SHEETS
9	COLORADO	S 0028(4)	2 A	

 RIGHT OF WAY Rev. 5-21-54 - T.L.K.
 (Extending Project from Sta. 864+00 to Sta. 1042+49.1)

PARCEL NO.	OWNER	ADDRESS	LOCATION	AREA IN ACRES							REMARKS	NO.
				TOTAL LAND IN TRACT	PARCEL	TO BE ACQUIRED						
			T. 8 S., R. 63 W.									
I-A Rev.	George A. Yarnell and Waunita Yarnell	Kiowa, Colorado	N.W. 1/4 N.W. 1/4 Sec. 21		0.444	0.222						I-A Rev.
I-B Rev.	George A. Yarnell and Waunita Yarnell and Robert W. Appleman	Kiowa, Colorado	N.W. 1/4 N.W. 1/4 Sec. 21		0.073	0.044					Easement conveyed from George A. Yarnell to Robert W. Appleman	I-B Rev.
I-C Rev.	George A. Yarnell and Waunita Yarnell	Kiowa, Colorado	N.W. 1/4 N.W. 1/4 Sec. 21		1.084	0.650						I-C Rev.
2-A Rev.	Robert W. Appleman	Kiowa, Colorado	N.W. 1/4 N.W. 1/4 Sec. 21		0.002	0.002						2-A Rev.
2-B	Deleted											2-B
3	Melvin H. Olsen and Ole C. Olsen	Kiowa, Colorado	N.E. 1/4 N.W. 1/4 Sec. 21		1.576	0.631						3
4	Bertha Dietemann and Albert Hinshaw	1175 Clinton St., Aurora, Colorado	N.E. 1/4 N.W. 1/4 Sec. 21									
			N. 1/2 N.E. 1/4 Sec. 21		5.599	2.956						4
5	Melvin H. Olsen and Ole C. Olsen	Kiowa, Colorado	S.W. 1/4 N.E. 1/4 Sec. 21		0.710	0.710						5
6-A	Matt Herman Fink and Charles Bernard Fink	Kiowa, Colorado	S.E. 1/4 N.E. 1/4 Sec. 21		3.338	3.338						6-A
6-B	Matt Herman Fink and Charles Bernard Fink	Kiowa, Colorado	S. 1/2 N.W. 1/4 Sec. 22		4.913	4.835						6-B
7	Melvin H. Olsen and Ole C. Olsen	Kiowa, Colorado	S.E. 1/4 Sec. 22		6.126	1.450						7
8	Carl E. Ohlson and Helen I. Ohlson	Kiowa, Colorado	S.E. 1/4 Sec. 22		2.581	0.631						8
9	Carl E. Ohlson and Helen I. Ohlson	Kiowa, Colorado	S. 1/2 S.W. 1/4 Sec. 23		2.568	0.995						9
10	Henry Dunker	Elizabeth, Colorado	S. 1/2 S.W. 1/4 Sec. 23		3.104	1.612						10
11	Henry Dunker	Elizabeth, Colorado	N. 1/2 N. 1/2 Sec. 26		8.934	8.254						11
12-A	Henry Dunker	Elizabeth, Colorado	S. 1/2 N.W. 1/4 Sec. 25		4.996	4.549						12A
12-B	Roy Cox	Kiowa, Colorado	S. 1/2 N.W. 1/4 Sec. 25		1.649	1.126						12B
13	F. Ernest Wrockloff and Laurence E. Wrockloff	Kiowa, Colorado	N. 1/2 N.W. 1/4 Sec. 25		0.161	0.161						13
14	F. Ernest Wrockloff and Laurence E. Wrockloff	Kiowa, Colorado	N.E. 1/4 Sec. 25		1.028	0.952						14
15	James H. Foushee	Kiowa, Colorado	S.E. 1/4 Sec. 25		5.772	5.772						15
			T. 8 S., R. 62 W.									
16	F. Ernest Wrockloff and Laurence E. Wrockloff	Kiowa, Colorado	N. 1/2 S.W. 1/4 Sec. 30		1.996	0.899						16
17	James H. Foushee	Kiowa, Colorado	S. 1/2 S.W. 1/4 Sec. 30		3.933	1.314						17
18	F. Ernest Wrockloff and Laurence E. Wrockloff	Kiowa, Colorado	S. 1/2 S.W. 1/4 Sec. 30		1.841	0.089						18

COUNTY S.H.No. 86 PROJ. S 0028 (4)

RIGHT OF WAY	Rev. 2-25-54 R.E.C.
	Rev. 5-21-54 T.L.K. (Extending Project from Sta. 864 + 00 to Sta. 1042 + 49.1)

[illegible]

PROJ. S 0028(4)

FEDERAL ROAD DIVISION NO.	DISTRICT	PROJ. NO.	SHEET NO.	TOTAL SHEETS
9	COLORADO	S 0028 (4)	2C	

RIGHT OF WAY Rev. 7-9-54 R.E.C. .

[illegible]


S.E. 1/4, Sec. 17
T.8 S., R.63 W
Rev. 7-26-54 Parcels 1-A, 1-C,
2-A & 1-B Deleted 2-B R.E.C.

Rev. 5-21-54 T.L.K. (Extending Project from Sta. 864+00 to
Sta. 1042+49.1)

FED. ROAD DIST. NO.	STATE	PROJ. NO.	SHEET NO.	TOTAL SHEETS
3	COLO.	S0028(4)	3	

S.W. 1/4, Sec. 16 RIGHT OF WAY
T. 8 S., R. 63 W.

Rev. 1-A George A. Yarnell
Rev. 1-B Waunita Yarnell
Rev. 1-C Kiowa, Colorado

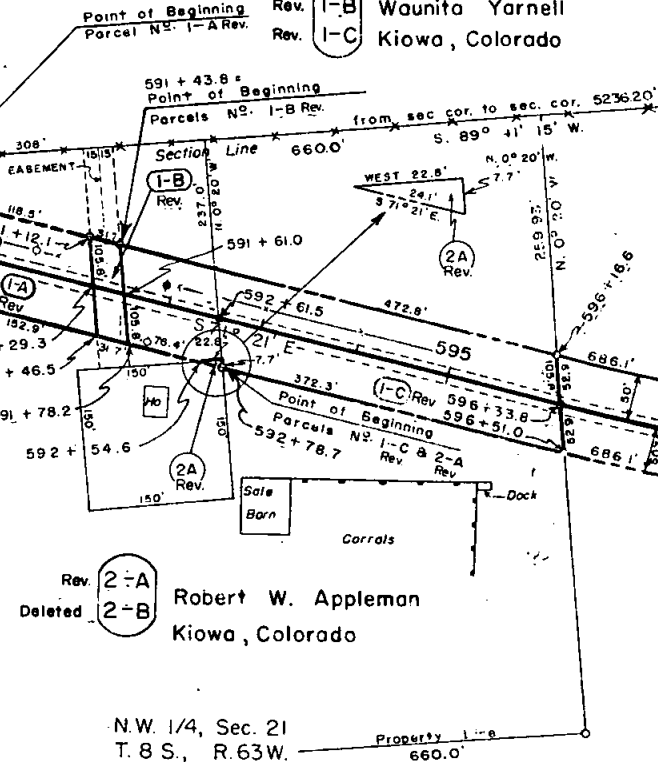


A 19°04' RT.
D 3°00'
T 320.8'
L 635.6'
R 1910.0'

P.O.C. STA. 589+36.1 BEGIN.
PROJ. S 0028(4)

N.E. 1/4, Sec. 20
T.8 S., R. 63 W.

N.W. 1/4, Sec. 21
T. 8 S., R. 63 W.

Property 1-B
660.0'

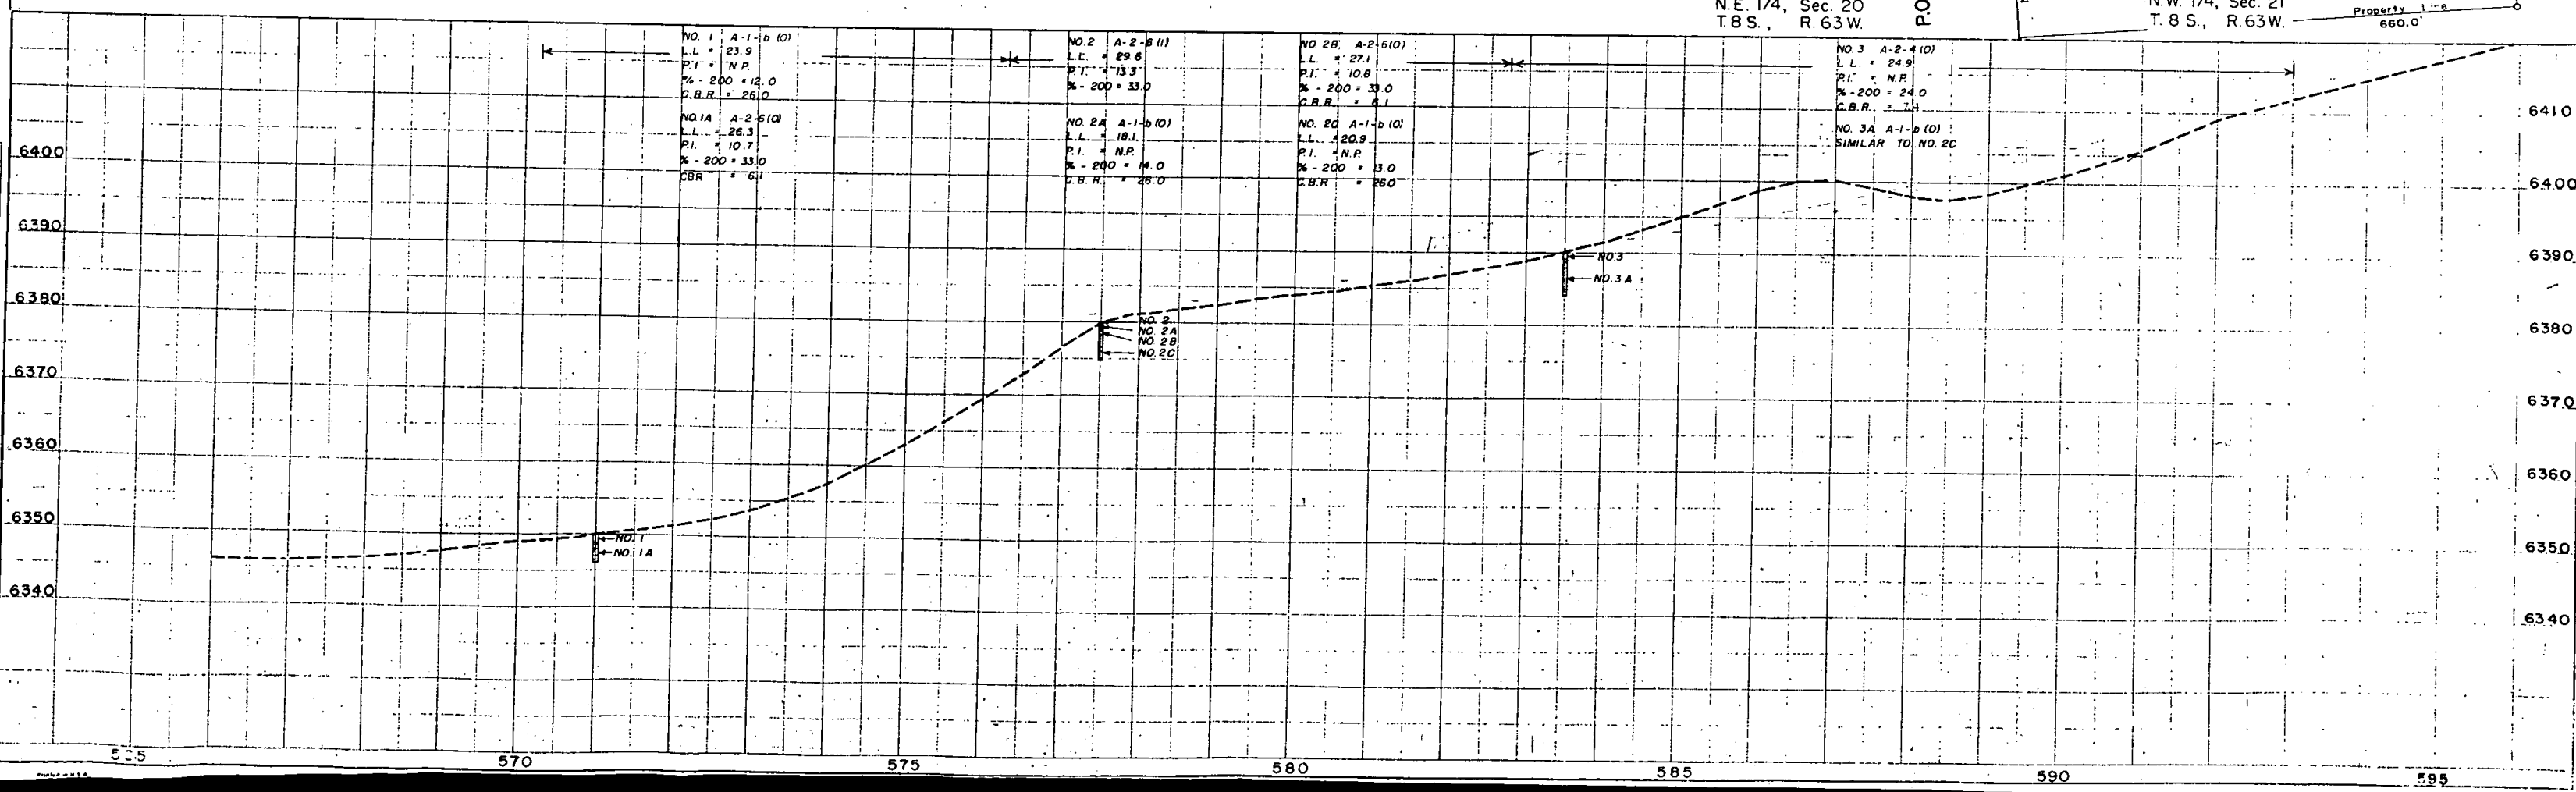

NO. 1 A-1-b (1)
L.L. = 23.9
P.I. = N.P.
% - 200 = 12.0
C.B.R. = 26.0
NO. 1A A-2-5 (1)
L.L. = 26.3
P.I. = 10.7
% - 200 = 33.0
C.B.R. = 6.1


NO. 2 A-2-5 (1)
L.L. = 29.6
P.I. = 13.3
% - 200 = 33.0
C.B.R. = 26.0
NO. 2A A-1-b (1)
L.L. = 18.1
P.I. = N.P.
% - 200 = 14.0
C.B.R. = 26.0

NO. 2B A-2-5 (1)
L.L. = 27.1
P.I. = 10.8
% - 200 = 33.0
C.B.R. = 6.1
NO. 2C A-1-b (1)
L.L. = 20.9
P.I. = N.P.
% - 200 = 3.0
C.B.R. = 26.0

NO. 3 A-2-4 (1)
L.L. = 24.9
P.I. = N.P.
% - 200 = 24.0
C.B.R. = 7.4
NO. 3A A-1-b (1)
SIMILAR TO NO. 2C

N.W. 1/4, Sec. 21
T. 8 S., R. 63 W.

RIGHT OF WAY Rev. 5-21-54 T.L.K. (Extending Project
from Sta. 864+00 to Sta. 1042+49.1)

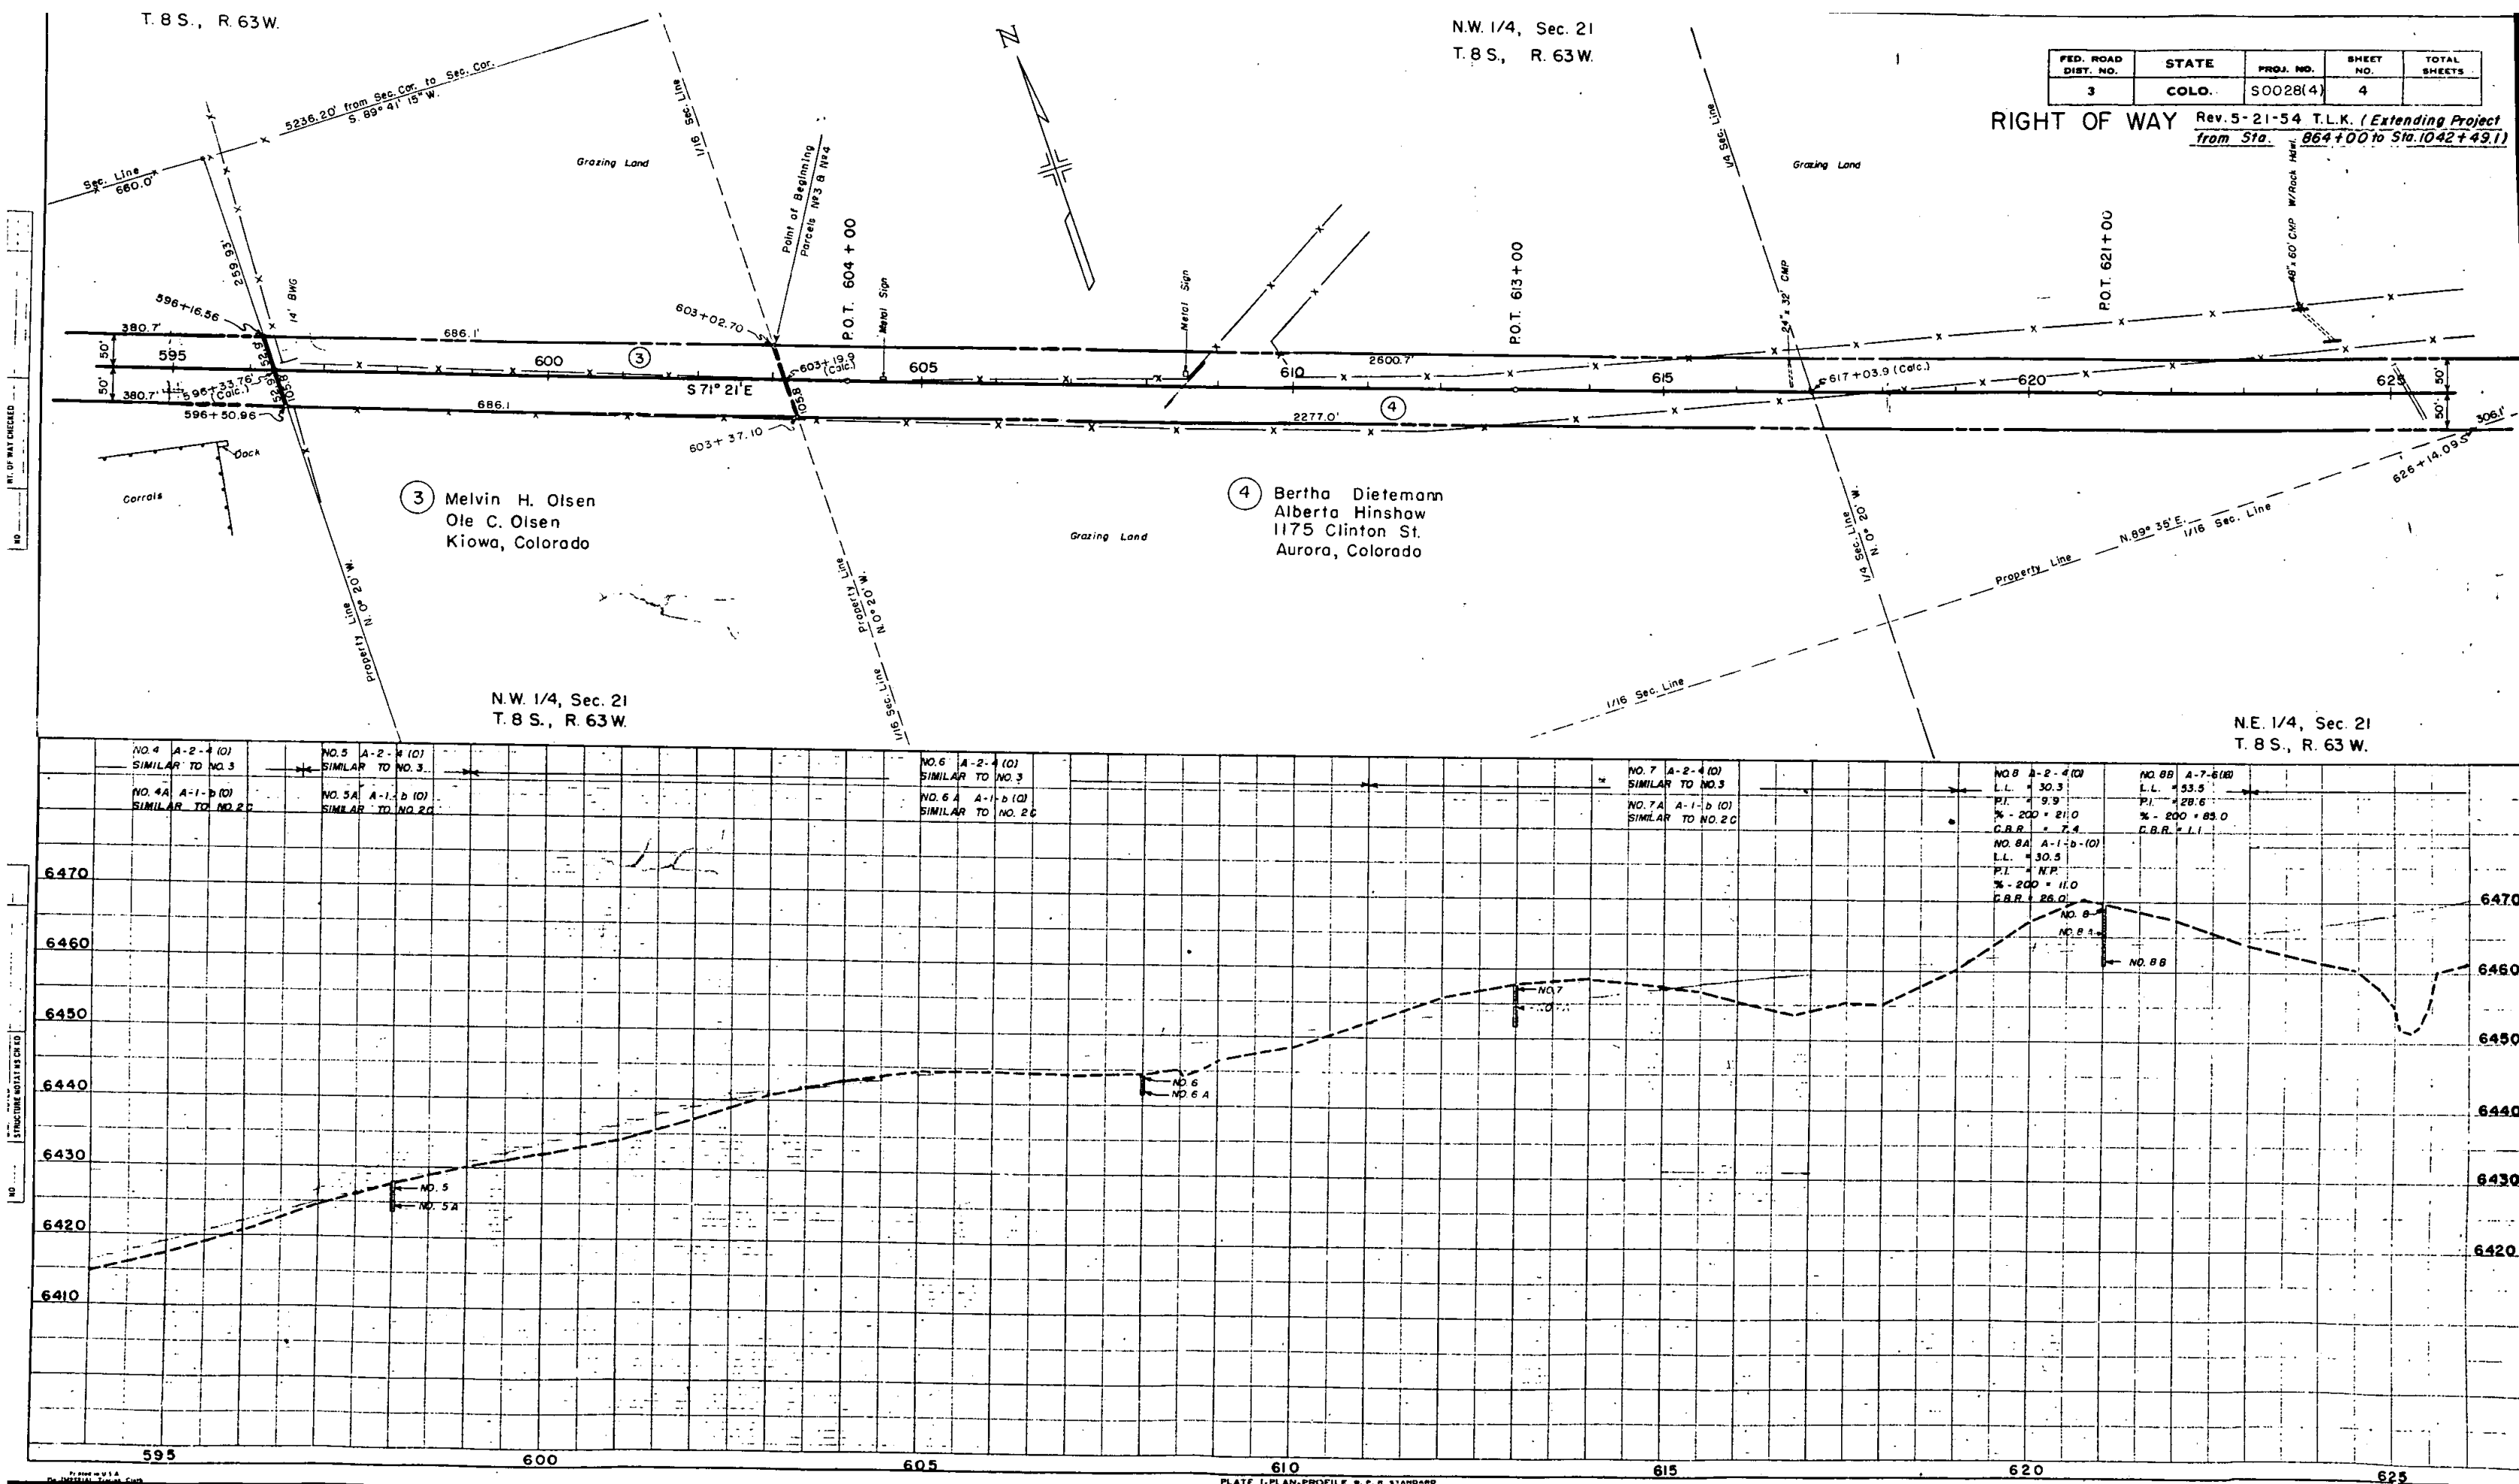


FED. ROAD DIST. NO.	STATE	PROJ. NO.	SHEET NO.	TOTAL SHEETS
3	COLO.	S0028(4)	5	

⑤ Melvin H. Olsen
Ole C. Olsen
Kiowa, Colo.

6-A Matt Herman Fink
6-B Charles Bernard Fink
Kiowa, Colo.

N.E. 1/4, Sec. 21
T. 8 S., R. 63 W.

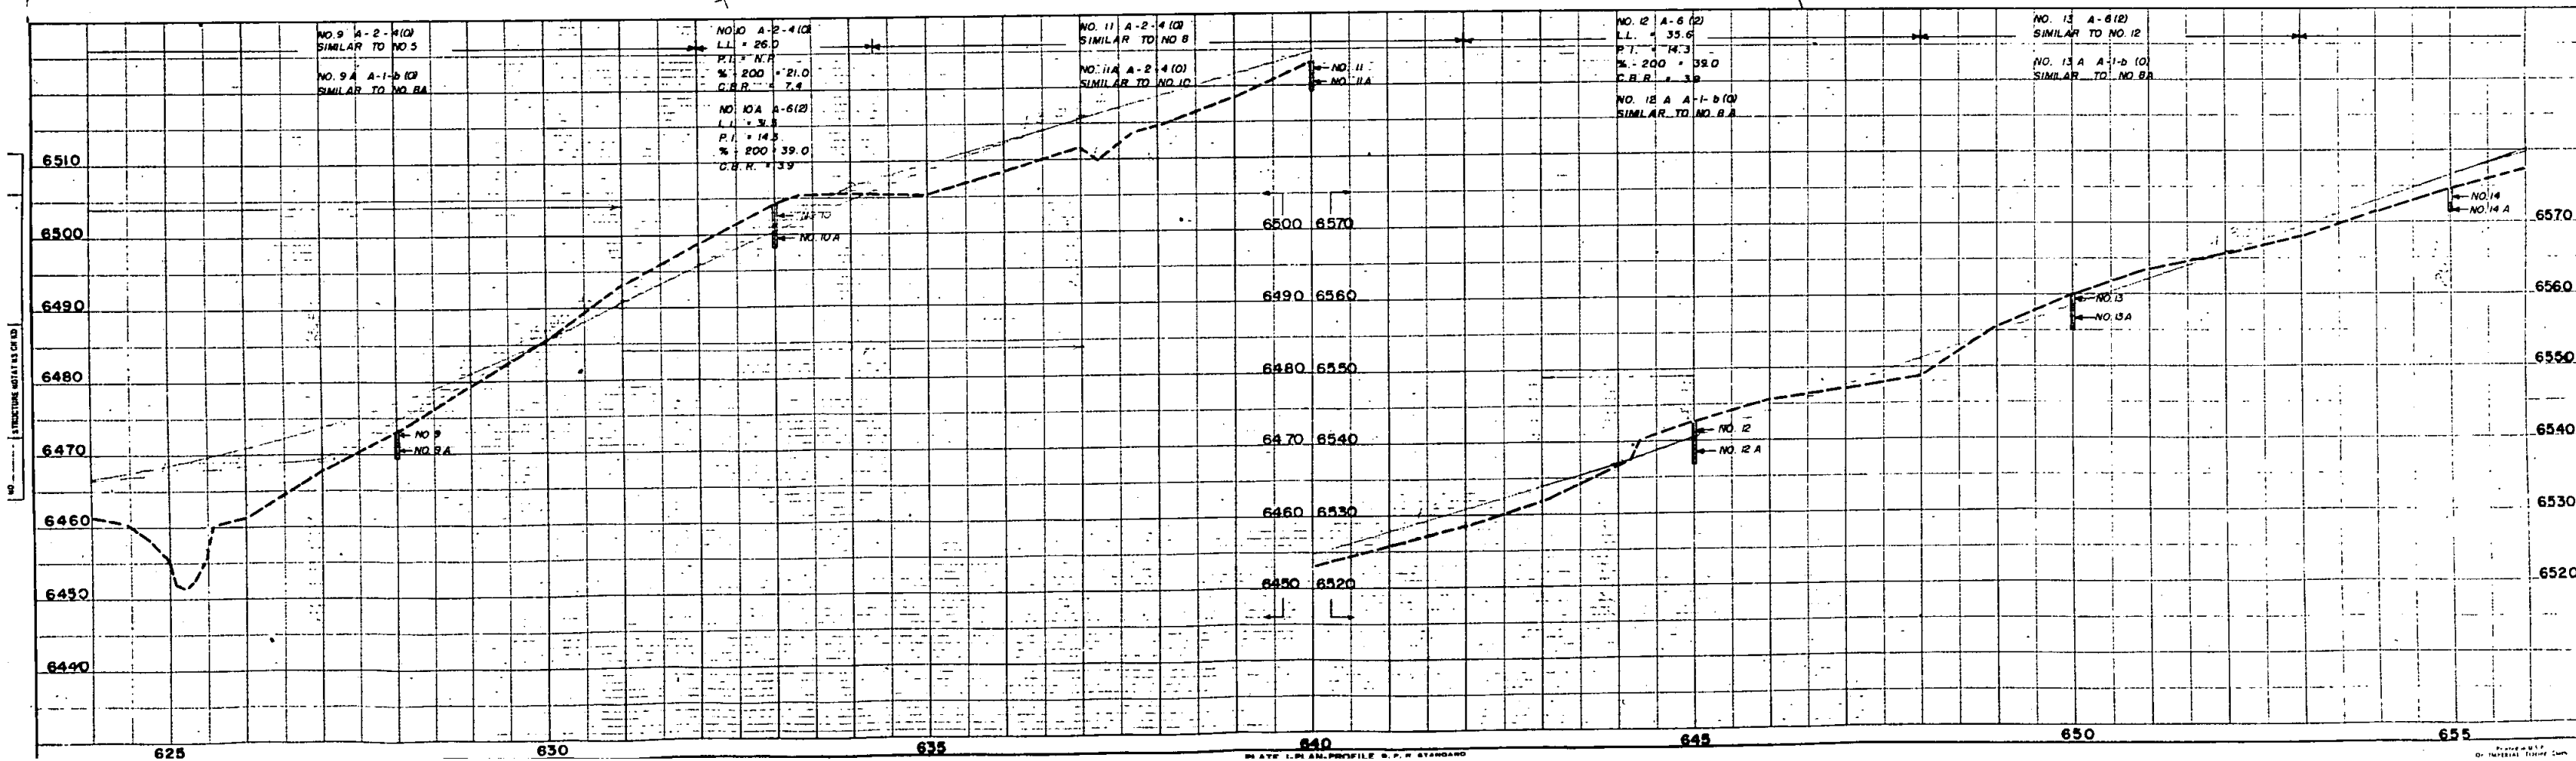

N.W. 1/4, Sec. 22
T. 8 S., R. 63 W.

S.E. 1/4, Sec. 22
T. 8 S., R. 63 W.

FED. ROAD DIST. NO.	STATE	PROJ. NO.	SHEET NO.	TOTAL SHEETS
3	COLO.	50028(4)	6	

RIGHT OF WAY
Rev. 5-21-54 T.L.K. (Extending
Project from Sta. 864+00 to
Sta. 1042+49.1)


⑧ Carl E. Ohlson
Helen I. Ohlson
Kiowa, Colo.

⑦ Melvin H. Olsen
Ole C. Olsen
Kiowa, Colo.

⑥-B Matt Herman Fink
Charles Bernard Fink
Kiowa, Colo.

$\Delta = 8^{\circ} 33' \text{ Rt.}$
 $D = 1^{\circ} 00'$
 $T = 428.3'$
 $L = 855.0'$
 $R = 5730.0'$

S.W. 1/4, Sec. 22
T. 8 S., R. 63 W.

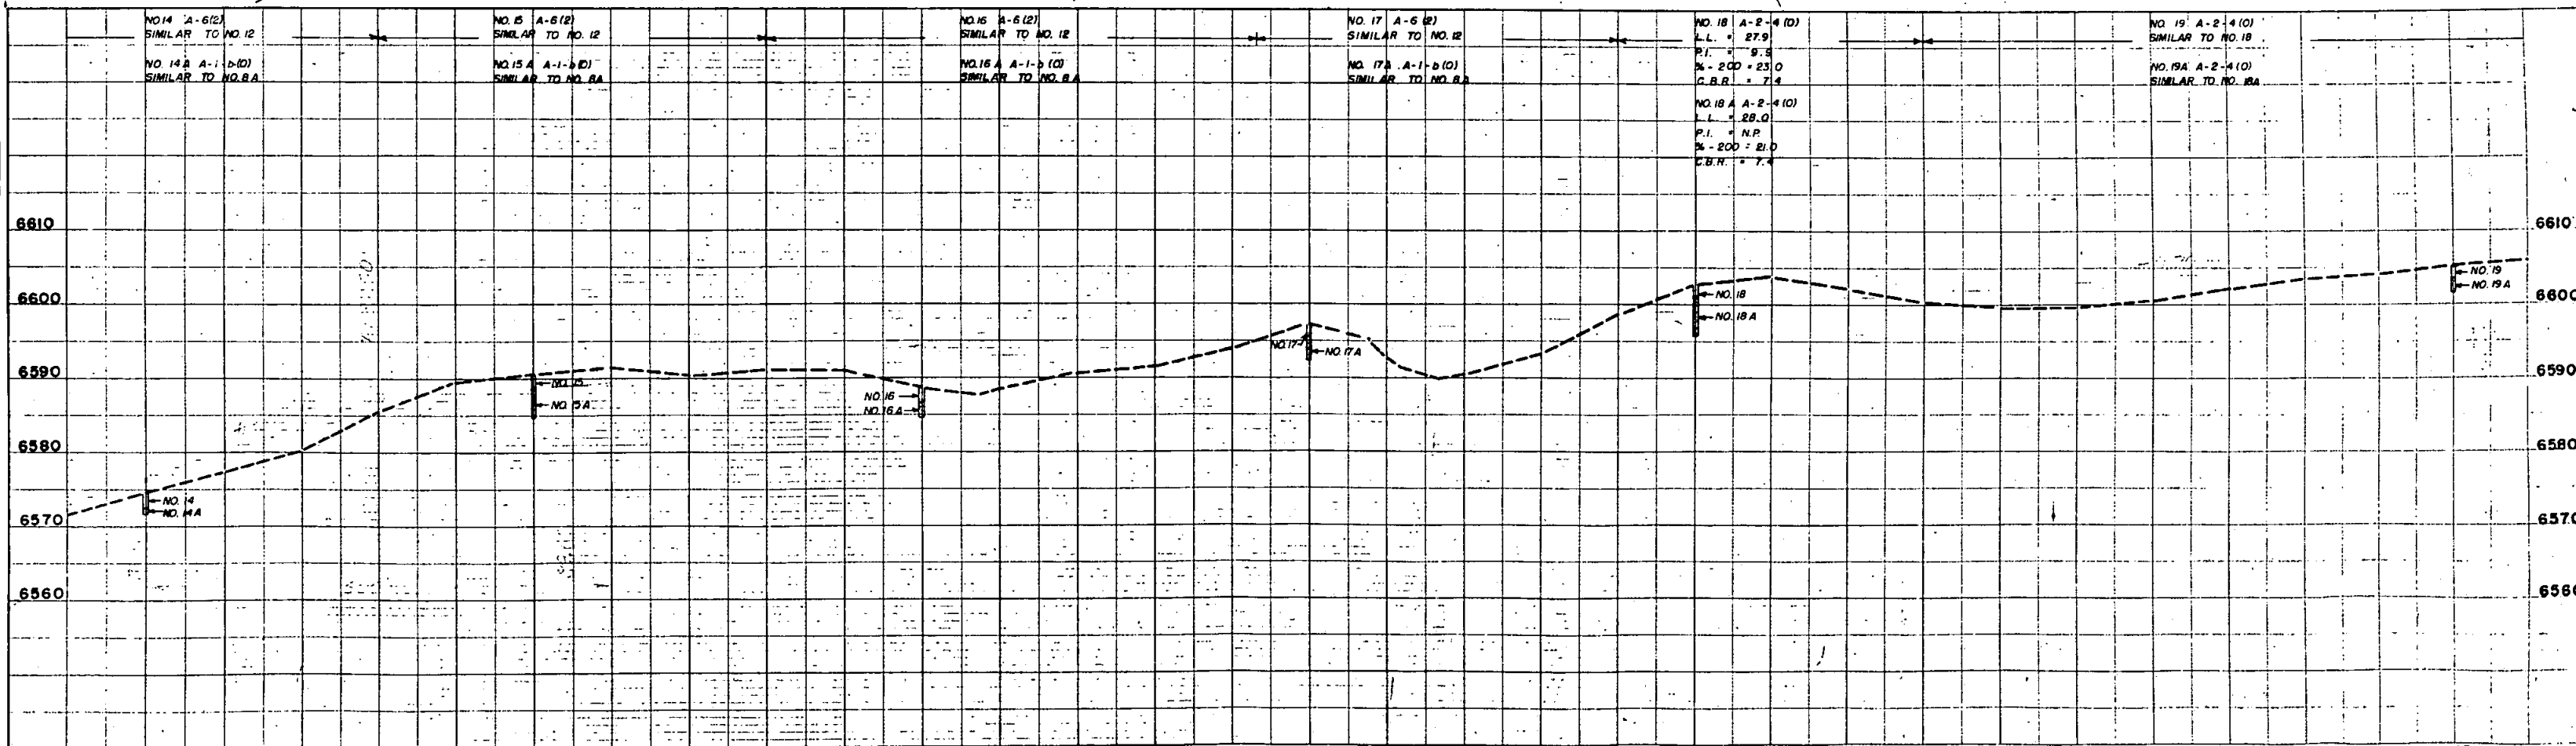

SE 1/4 Sec. 22
T8S R63W

FED. ROAD DIST. NO.	STATE	PROJ. NO.	SHEET NO.	TOTAL SHEETS
3	COLO.	S 0028 (4)	7	


RIGHT OF WAY

"A" LINE
Rev. 5-21-54 T.L.K. (Extending Project
from Sta. 864+00 to Sta. 1042+49.1)

⑨ Carl E. Ohlson
Helen I. Ohlson
Kiowa, Colo.

⑩ Henry Dunker
Elizabeth, Colo.

SW 1/4 Sec. 23
T8S R63W

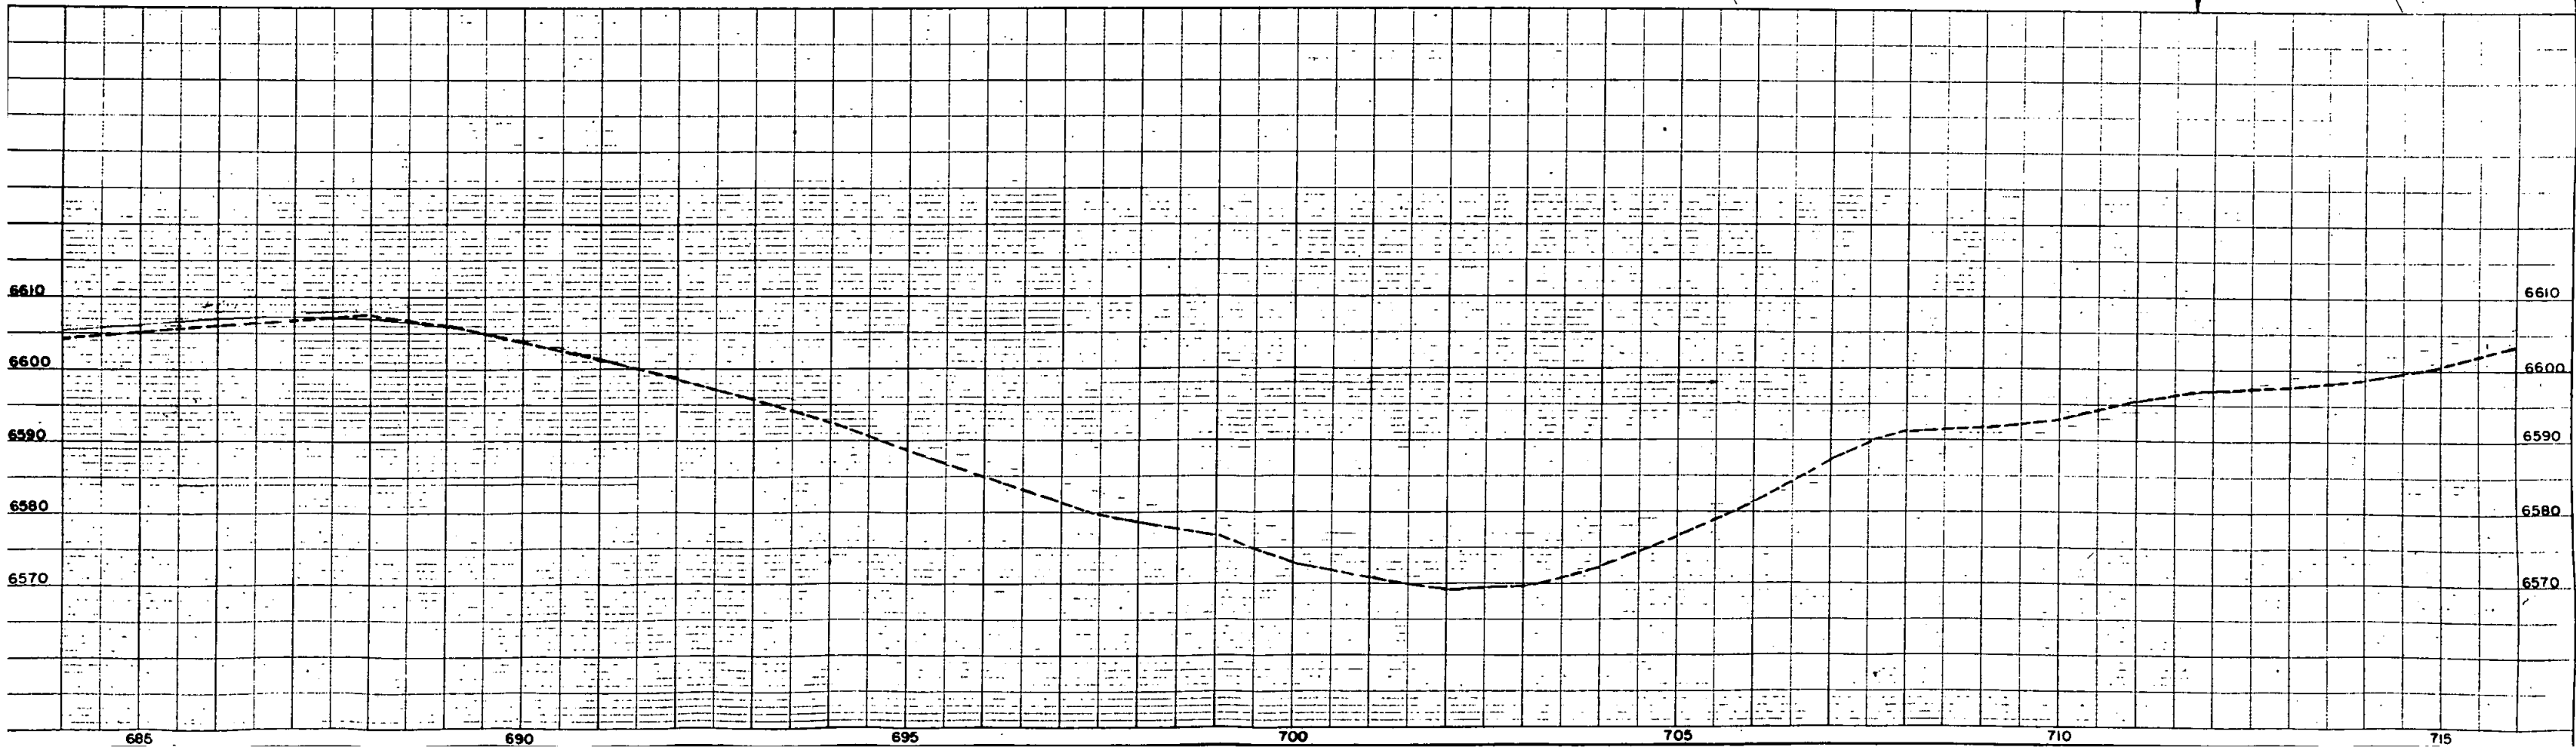

SW 1/4 SEC. 23
T 8 S R 63 W


Δ 13° 23' Lt.
D 1° 00'
T 672.3'
L 1338.3
R 5730.0
E 39.3'

⑨ Carl E. Ohlson
Helen I. Ohlson
Kiowa, Colorado

SE 1/4 SEC. 23
T 8 S R 63 W
RIGHT OF WAY

Rev. 5-21-54 T.L.K. (Extending Project from Sta. 864+00 to Sta. 1042+49.1)


FED. ROAD DIST. NO.	STATE	PROJ. NO.	SHEET NO.	TOTAL SHEETS
3	COLO.	S0028(4)	8	

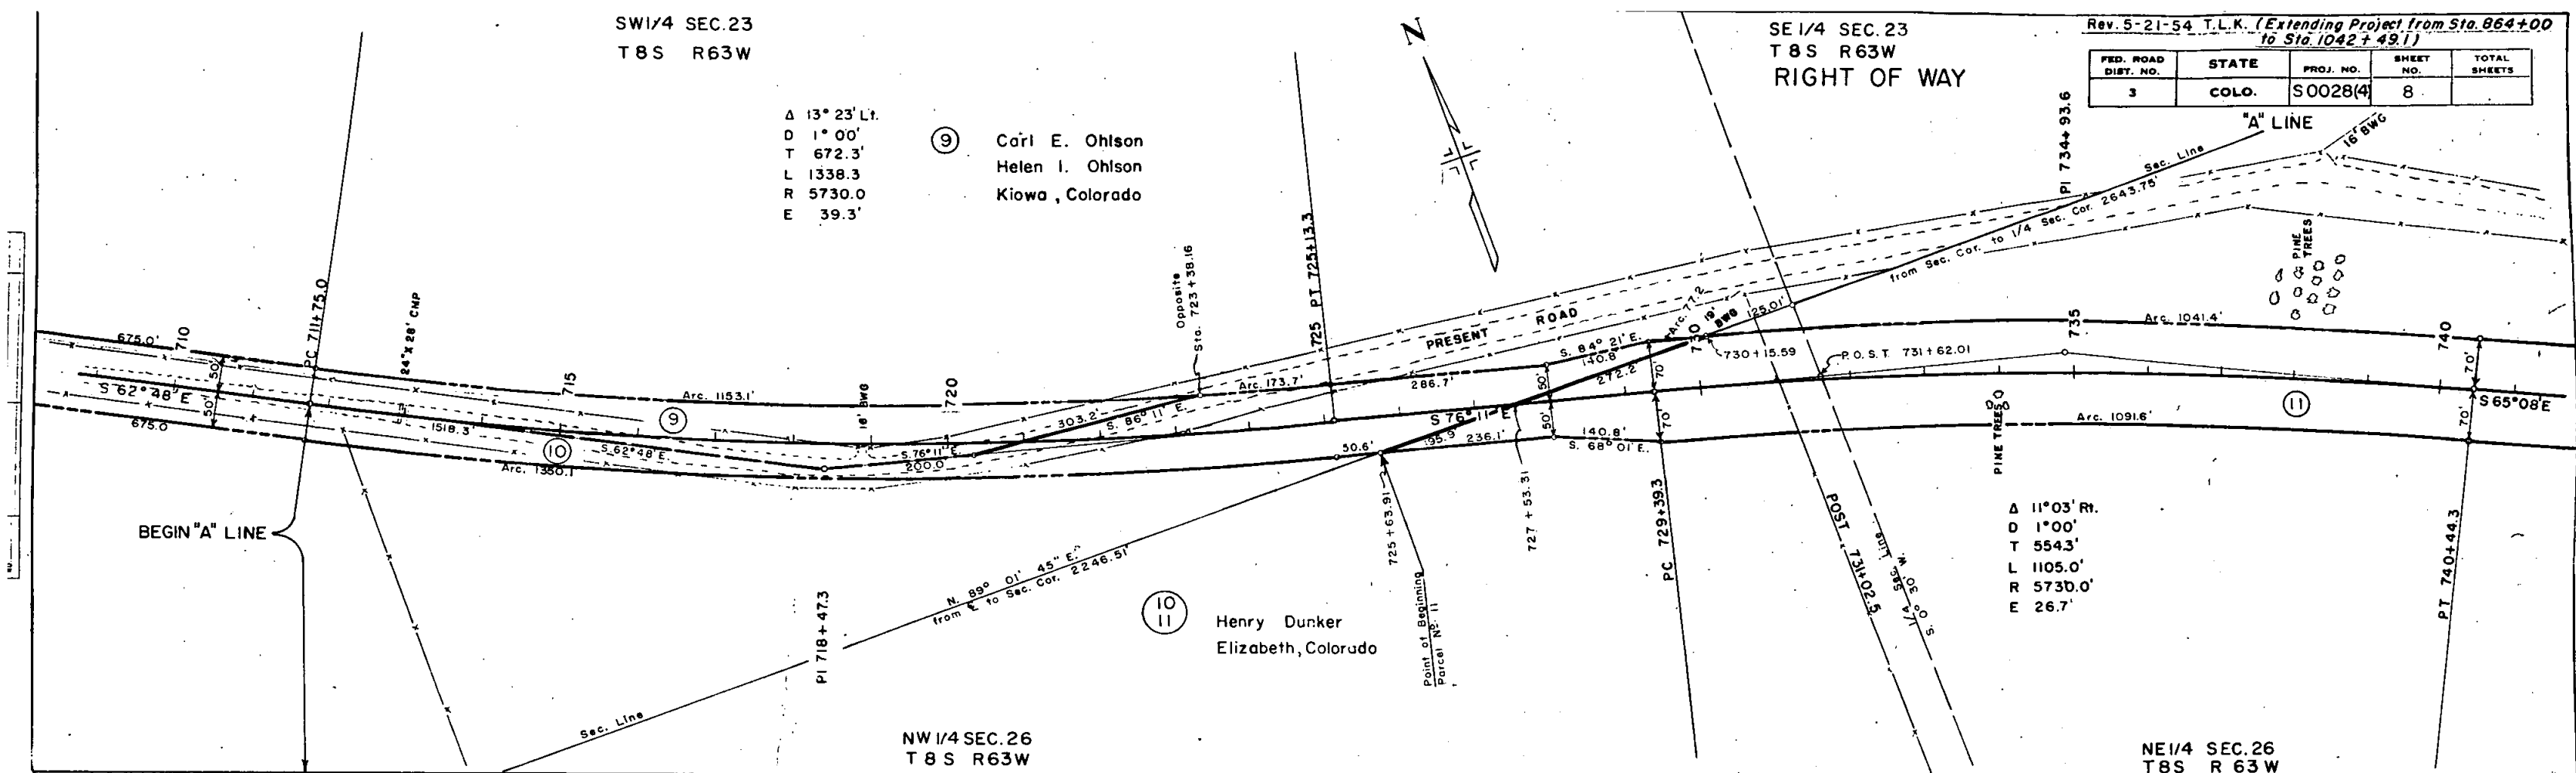

NW 1/4 SEC. 26
T 8 S R 63 W

⑩ Henry Dunker
Elizabeth, Colorado

NE 1/4 SEC. 26
T 8 S R 63 W

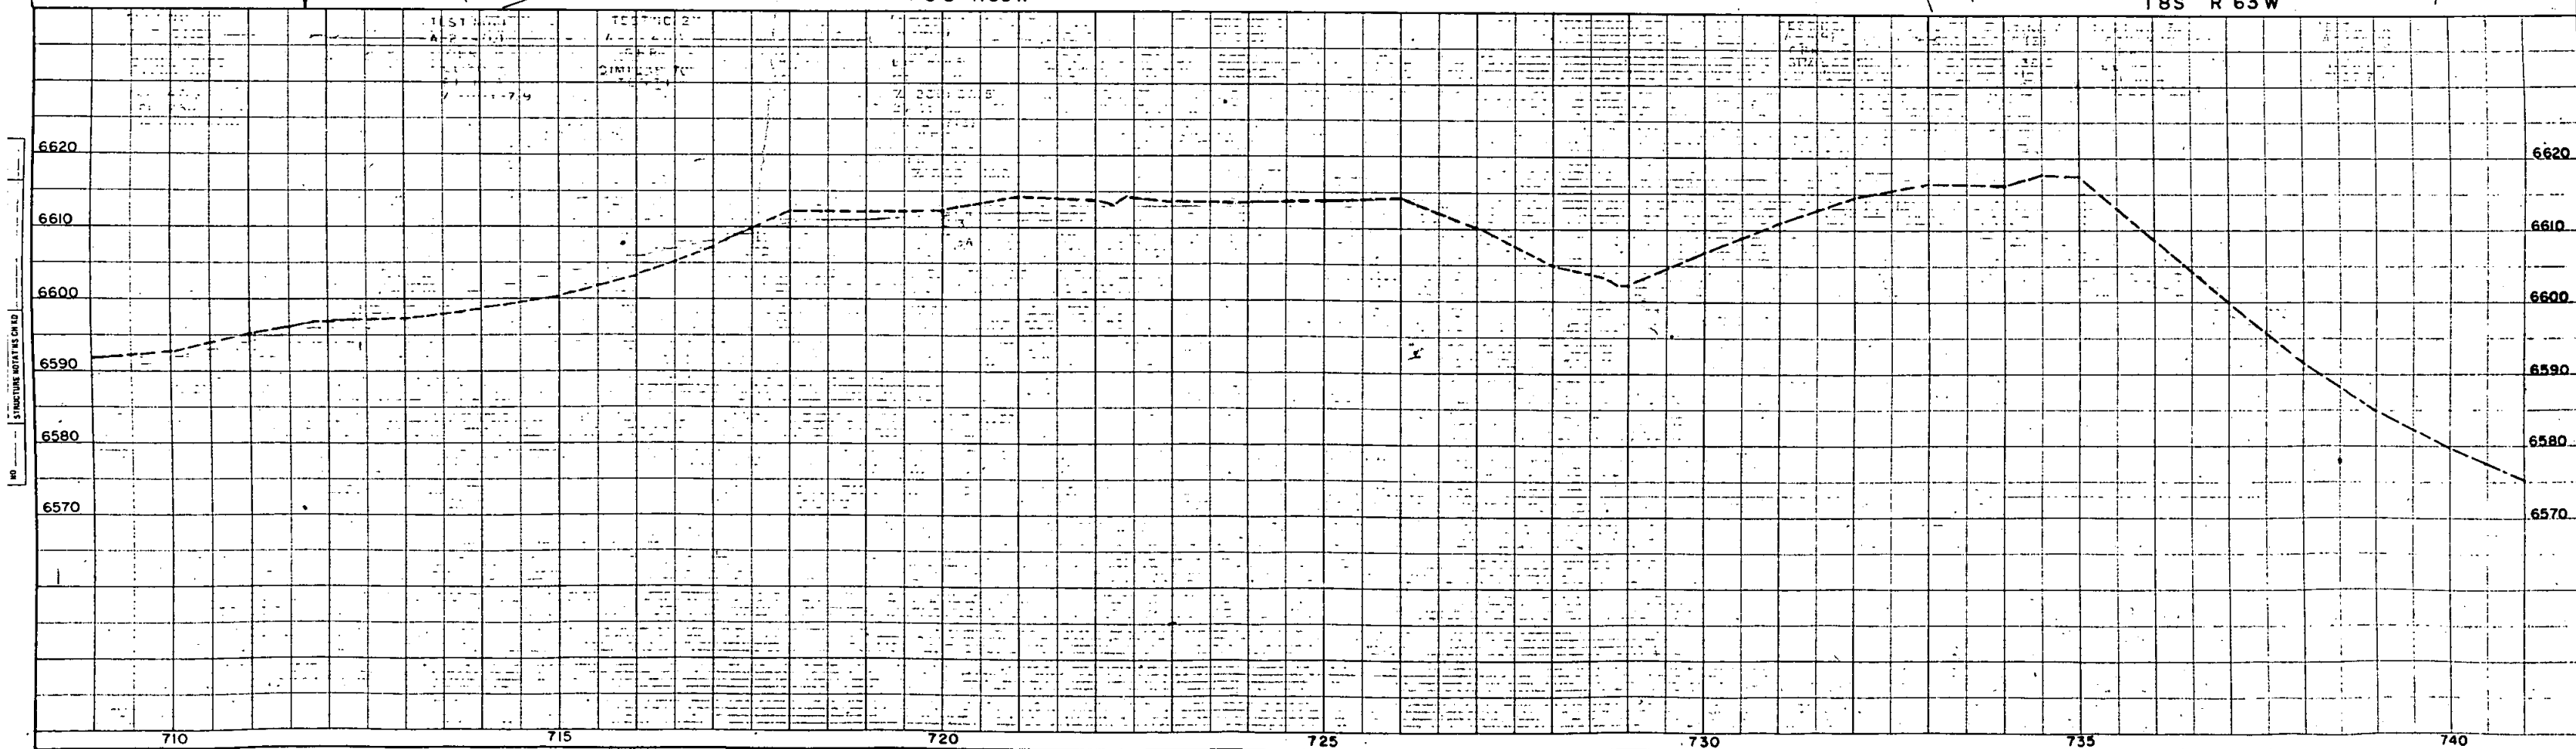


NW 1/4 Sec. 25
T 8 S R 63 W

Rev. 2-25-54 Parcels E-1 Rev. & E-2 Rev. R.E.C.


FED. ROAD DIST. NO.	STATE	PROJ. NO.	SHEET NO.	TOTAL SHEETS
3	COLO.	50028(4)	9	

RIGHT OF WAY "A" LINE
Rev. 5-21-54 T.L.K. (Extending Project from Sta. 864+00 to Sta. 1042+49.1)

⑬ F. Ernest Wrockloff
Laurence E. Wrockloff
Kiowa, Colo.

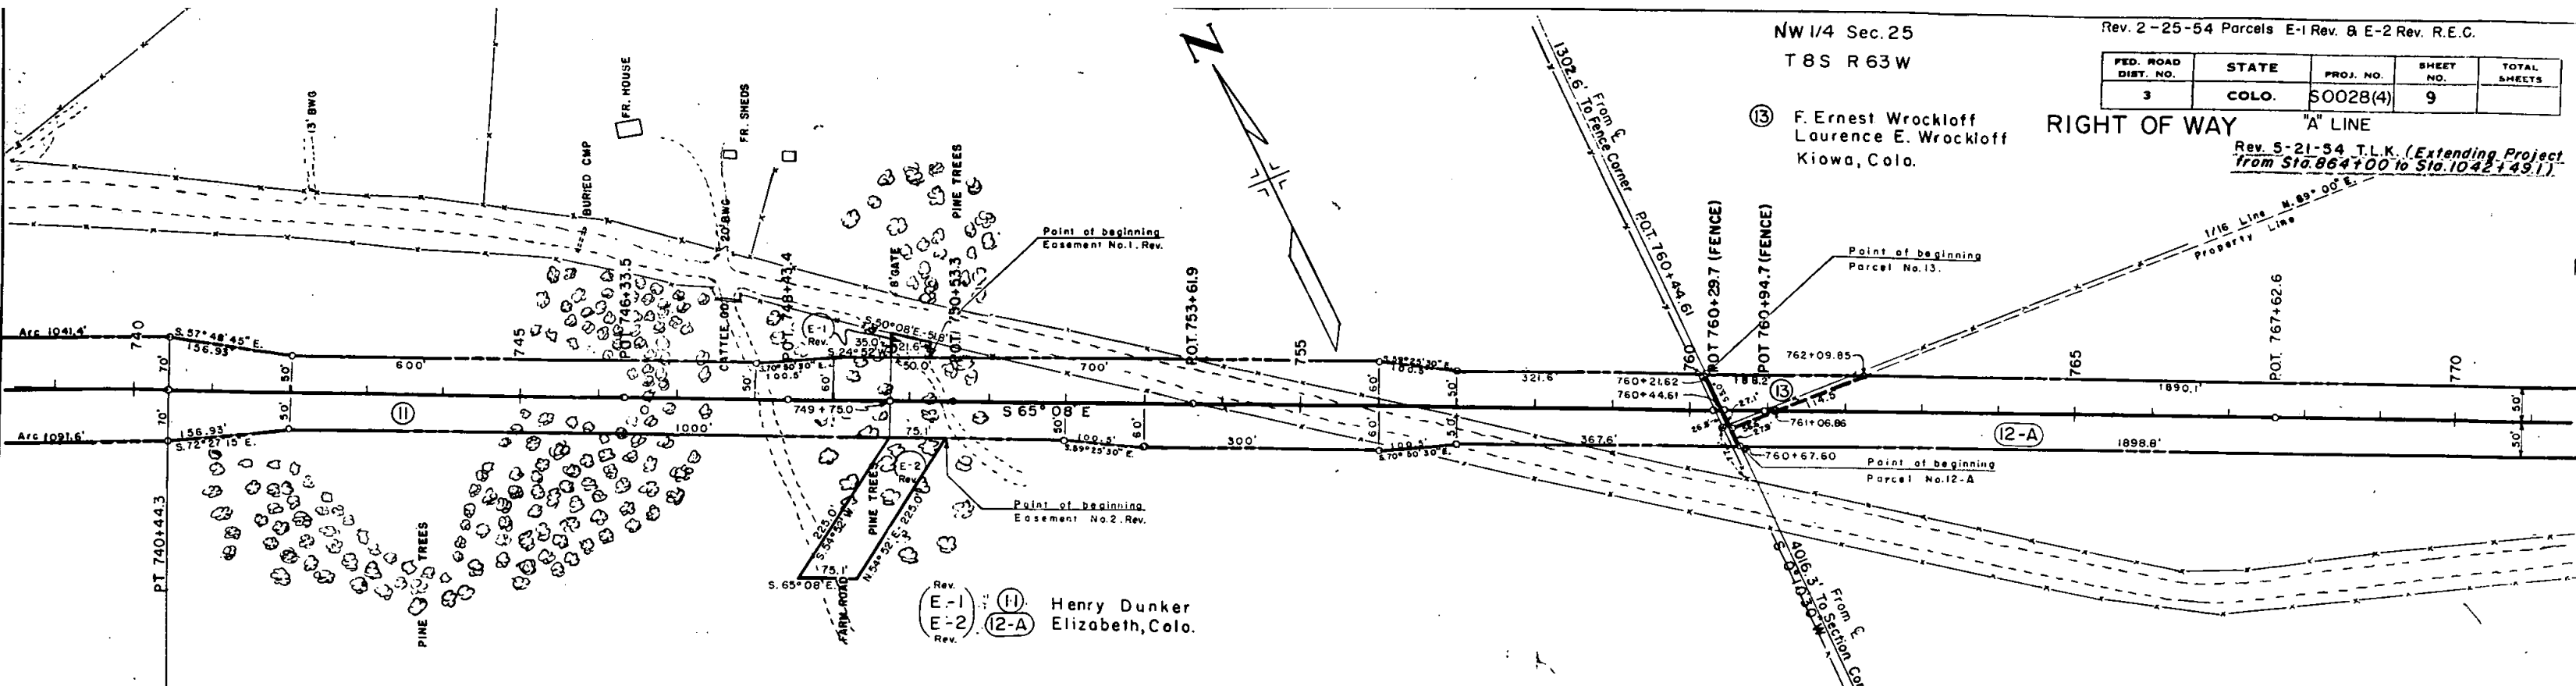

NE 1/4 Sec. 26
T 8 S R 63 W

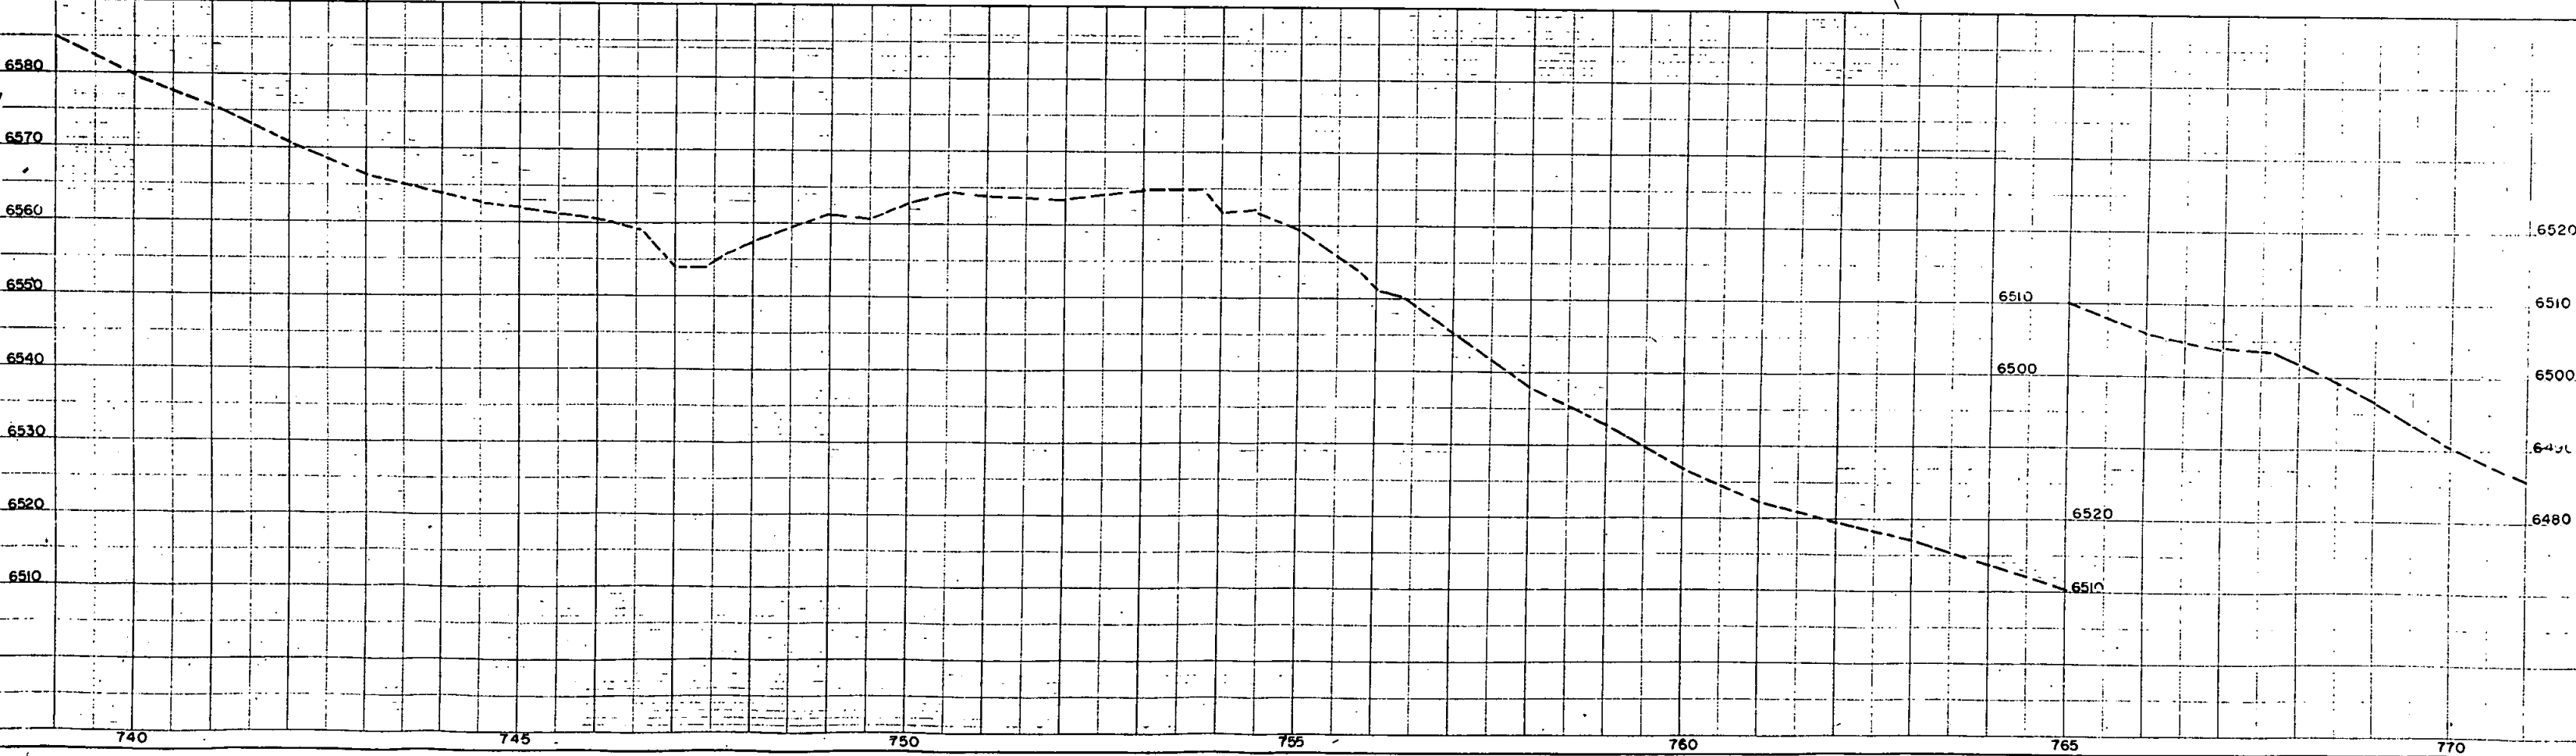

NW 1/4 Sec. 25
T.8S., R.63W.

NE 1/4 Sec. 25
T.8S., R.63W.



FED. ROAD DIST. NO.	STATE	PROJ. NO.	SHEET NO.	TOTAL SHEETS
3	COLO.	S0028(4)	10	

(14) F. Ernest Wrockloff
Laurence E. Wrockloff
Kiowa, Colo.

RIGHT OF WAY

"A" LINE

Rev. 5-21-54, T.L.K. (Extending Project from
Sta. 864+00 to Sta. 1042+49.1)

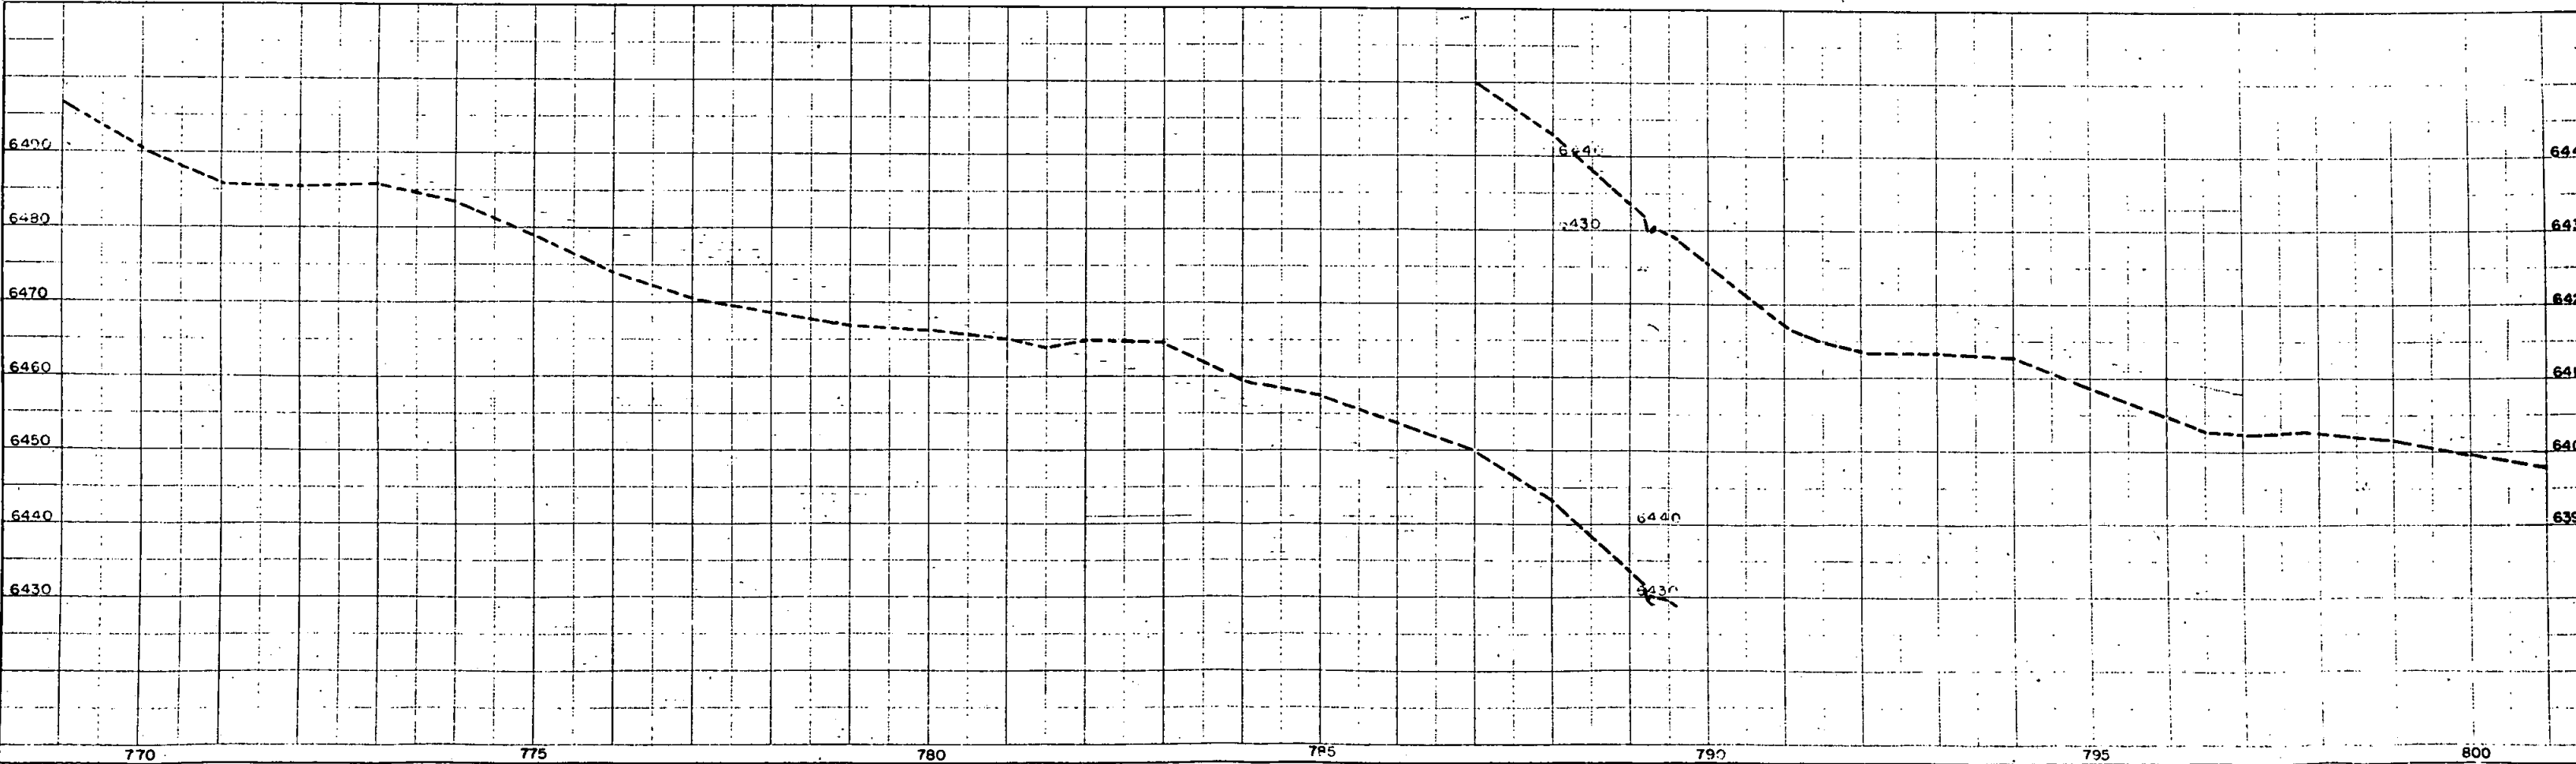
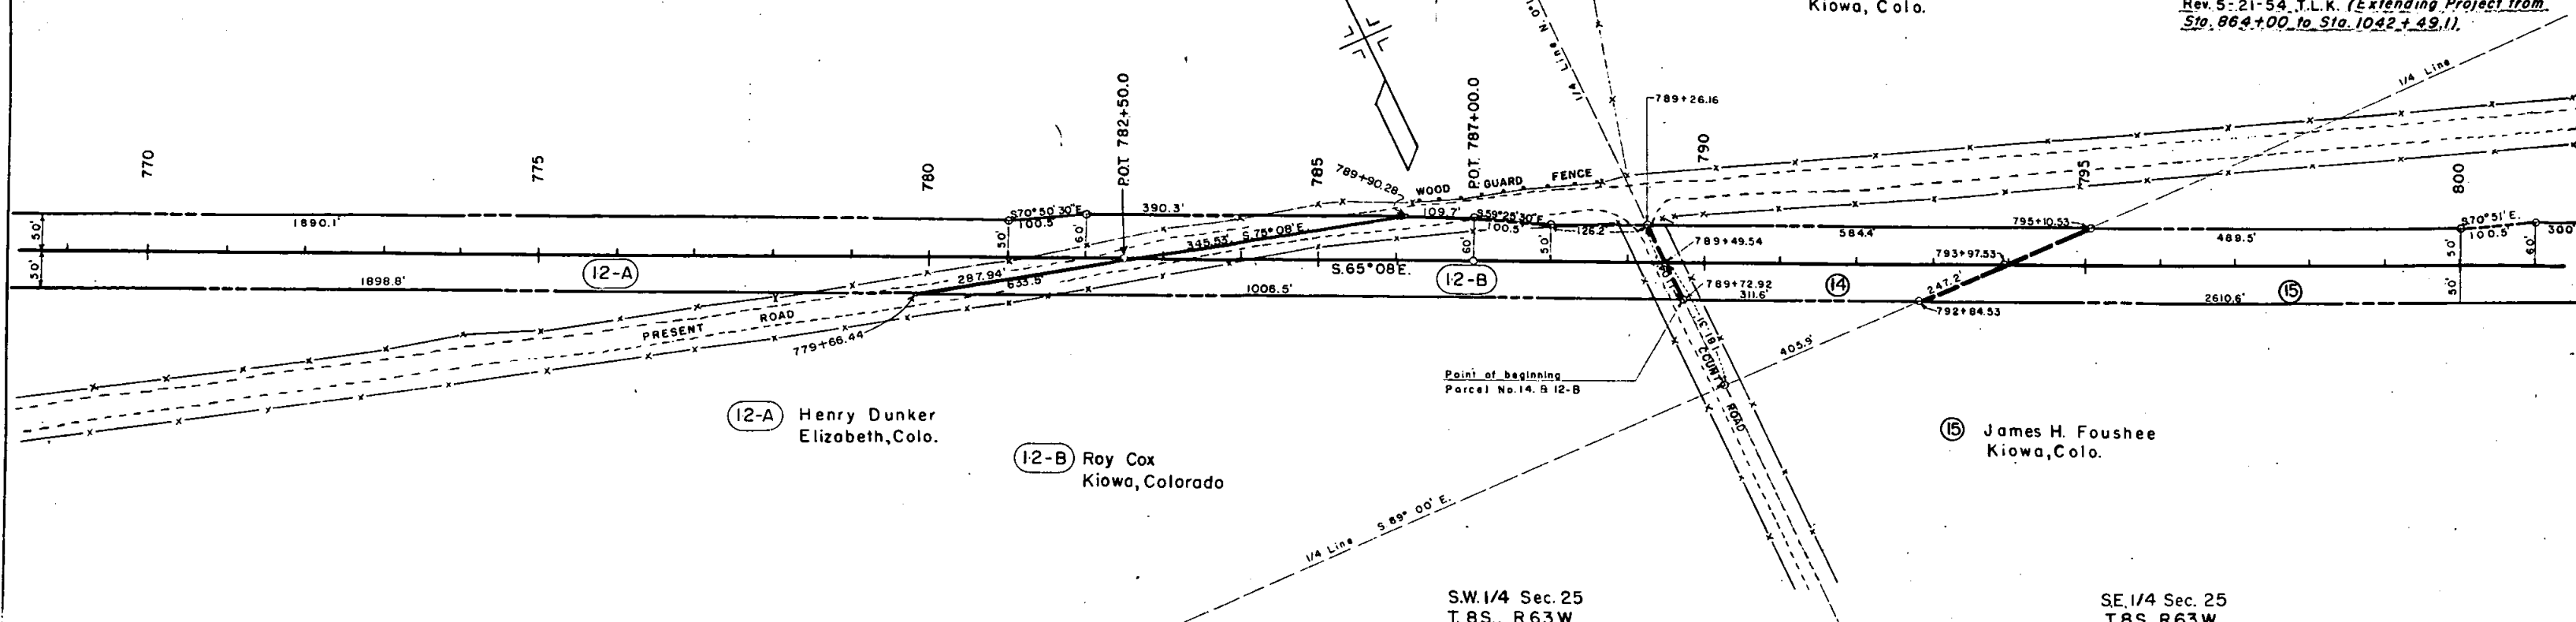


SE 1/4 Sec. 25
T8S R63W

FED. ROAD DIST. NO.	STATE	PROJ. NO.	SHEET NO.	TOTAL SHEETS
3	COLO.	S0028(4)	11	

RIGHT OF WAY "A" LINE

Rev. 5-21-54 T.L.K. (Extending Project from Sta. 864+00 to Sta. 1042+49.1)
Rev. 6-11-54 T.L.K. (To correct overlap from Sheet No. 10)

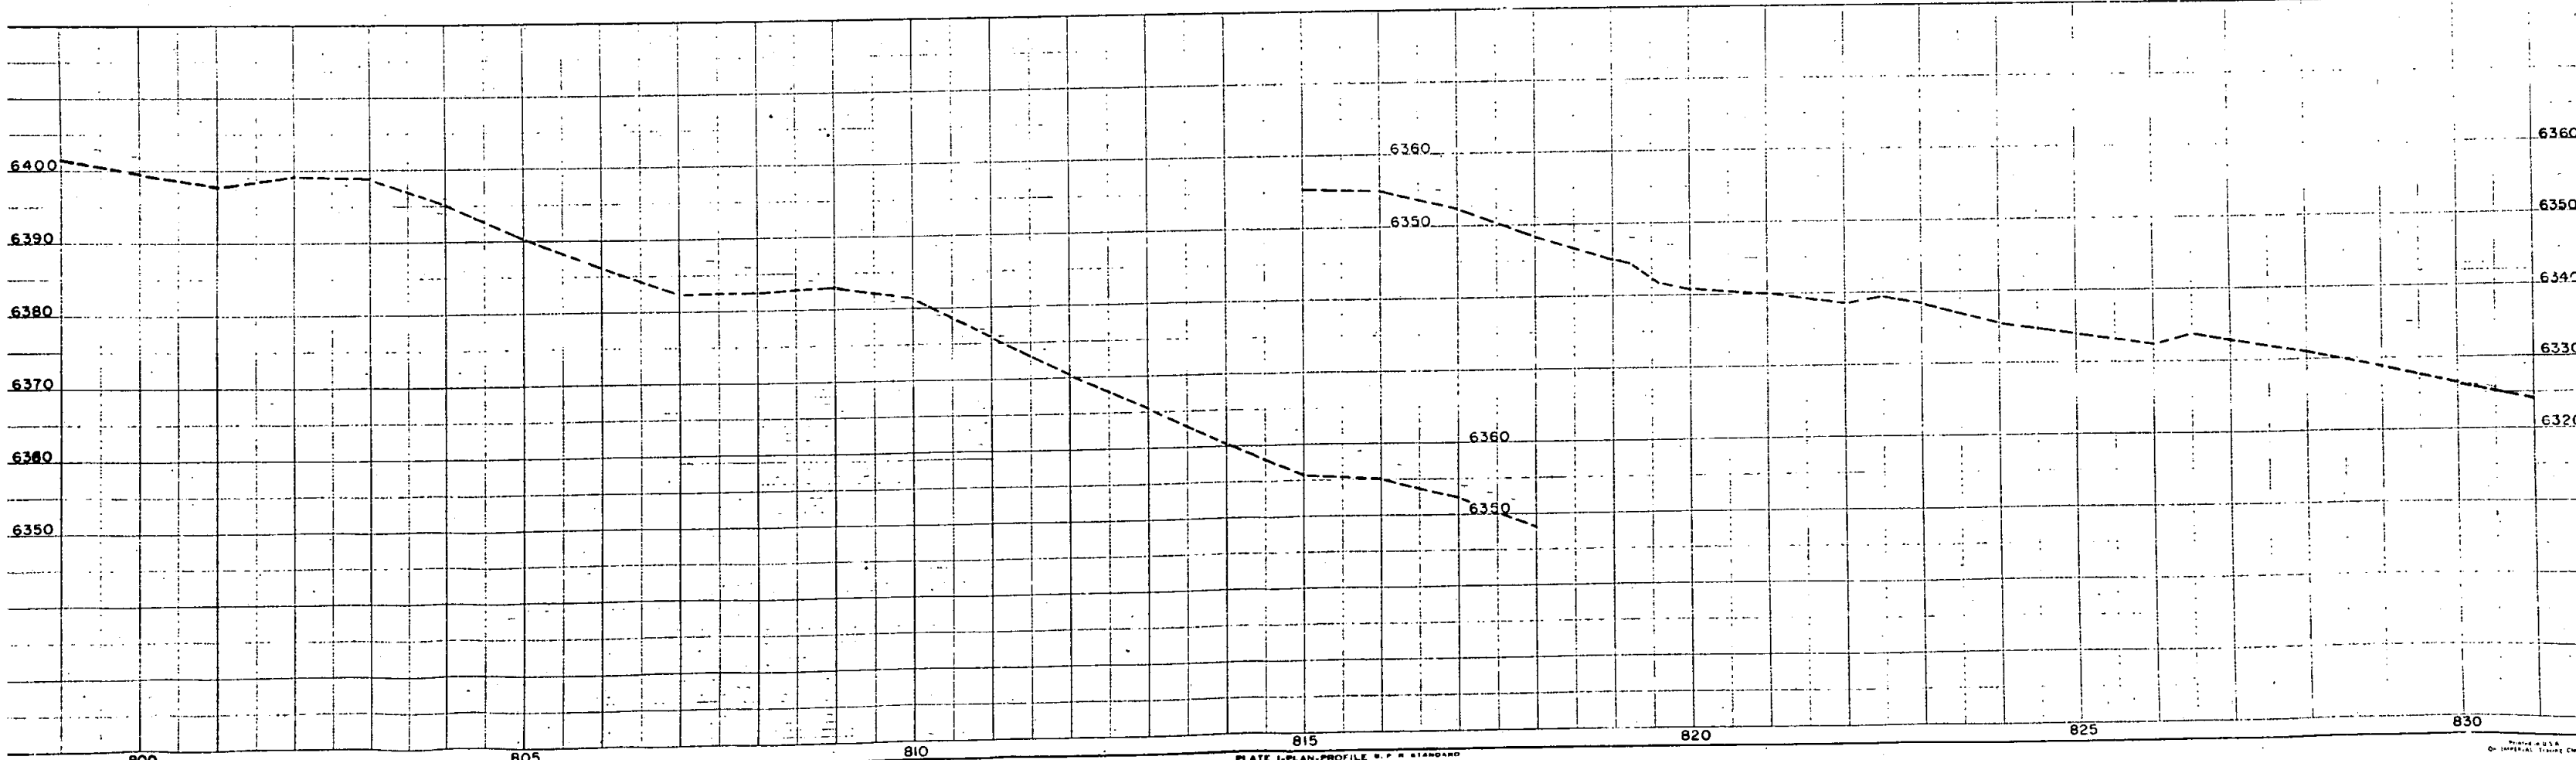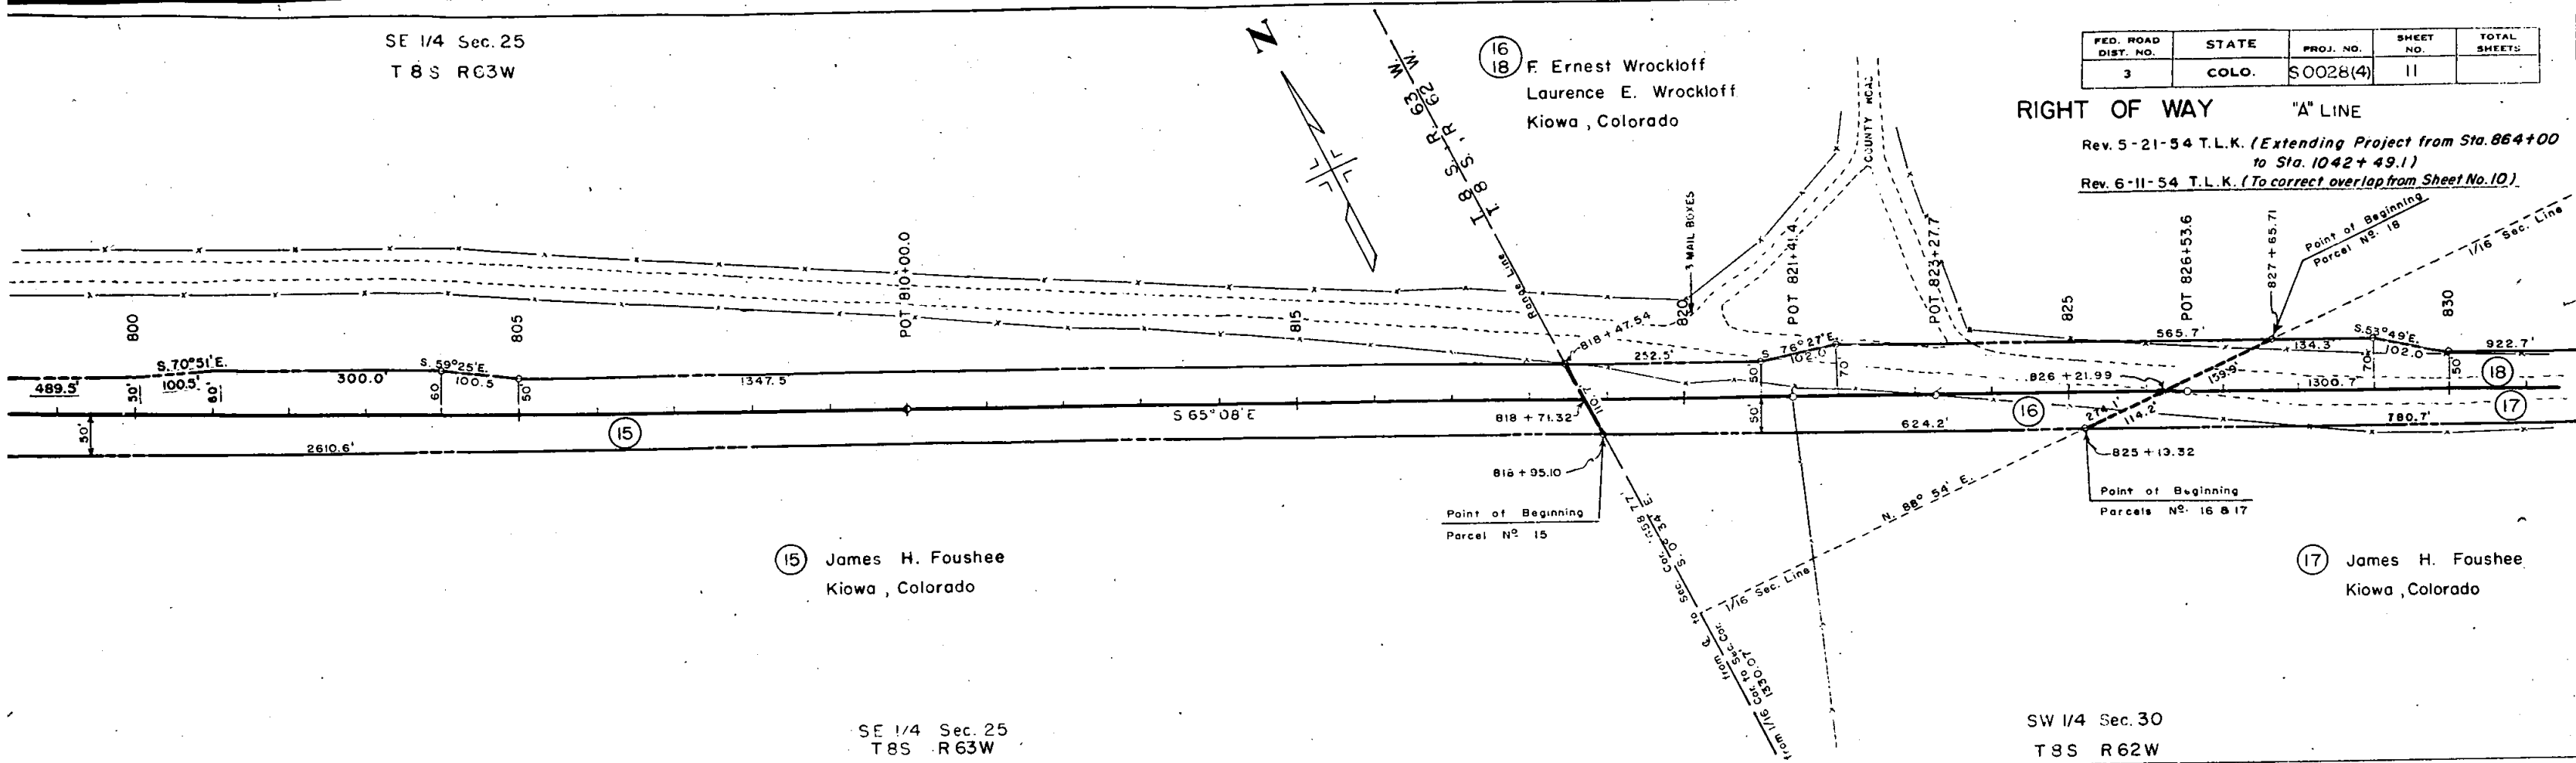



18 F. Ernest Wrockloff
Laurence E. Wrockloff
Kiowa, Colo.

19 F. Ernest Wrockloff
Laurence E. Wrockloff
Kiowa, Colo.

Rev. 5-21-54 T.L.K. (Extending Project from Sta. 864+00
to Sta. 1042+49.11)

FED. ROAD DIST. NO.	STATE	PROJ. NO.	SHEET NO.	TOTAL SHEETS
3	COLO.	S0028(4)	12	

RIGHT OF WAY "A" LINE

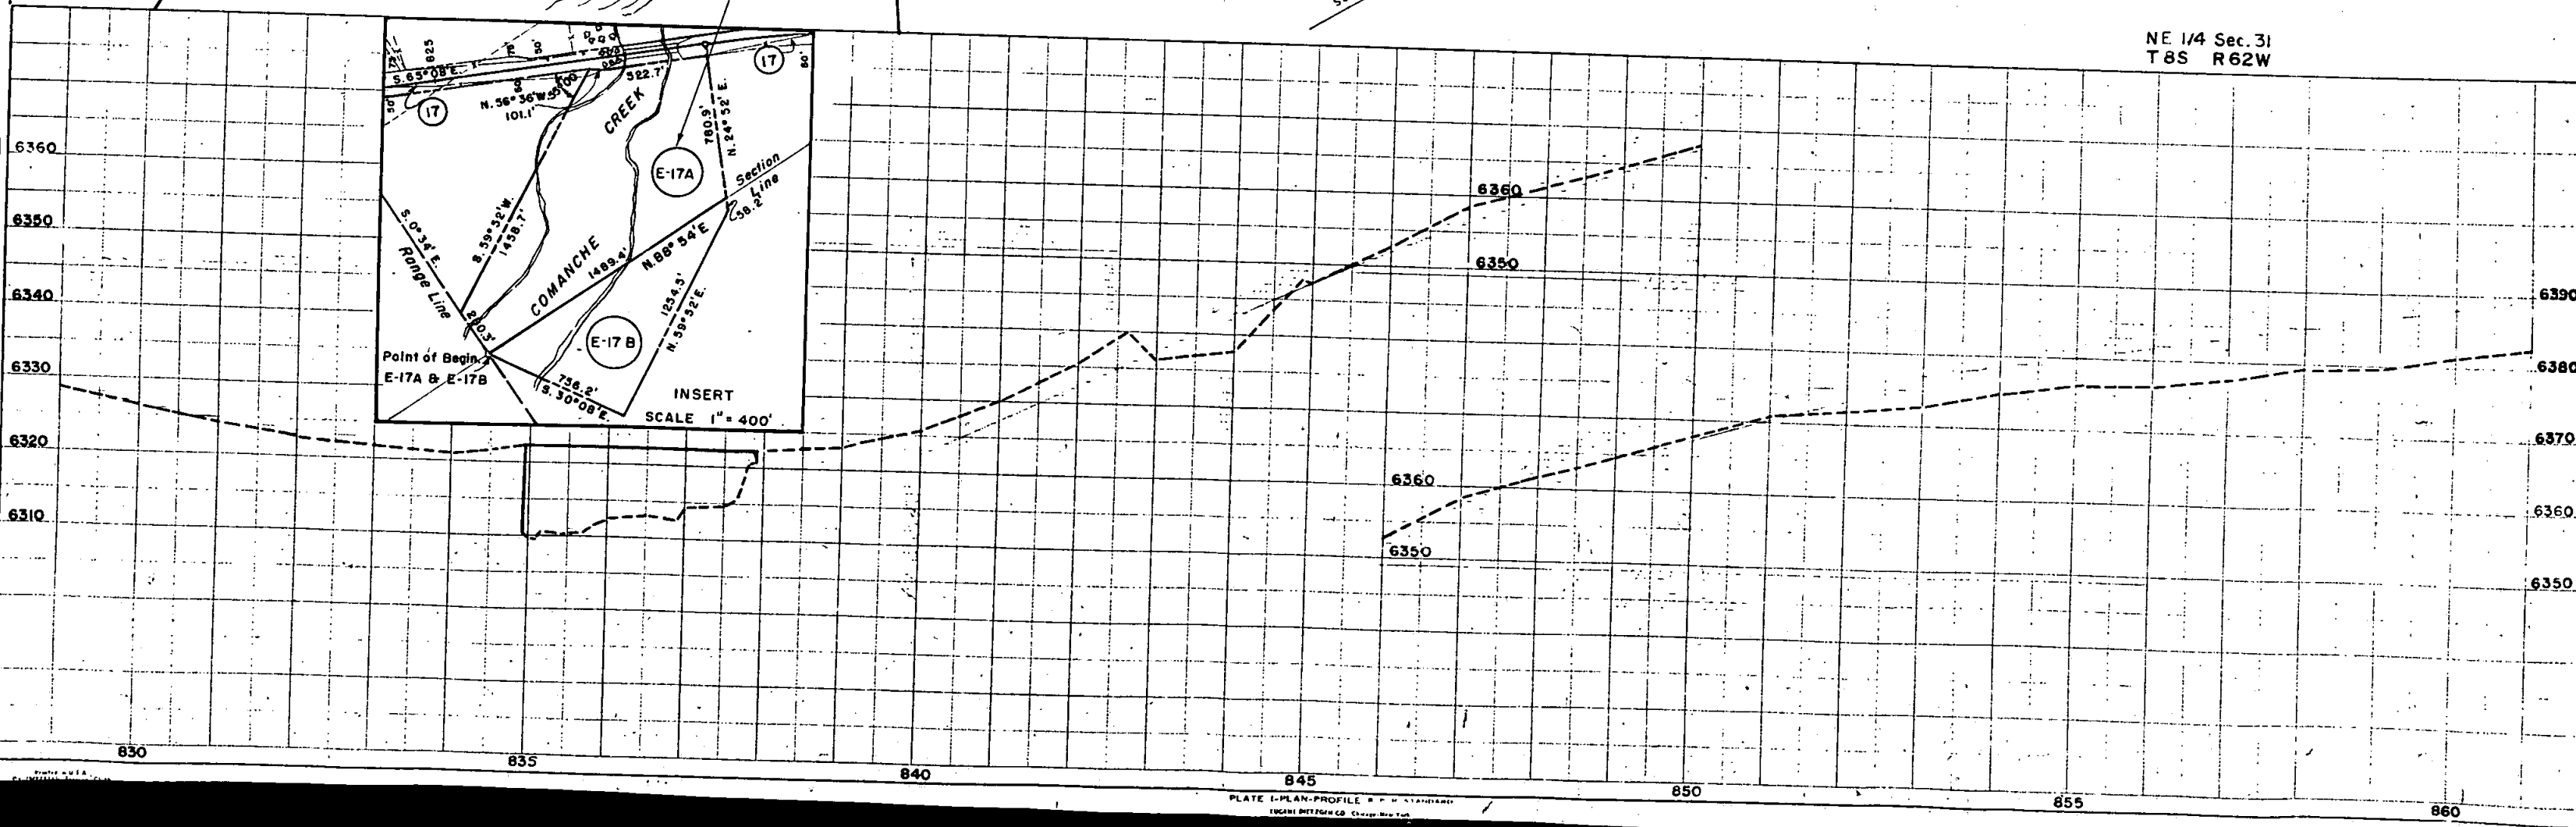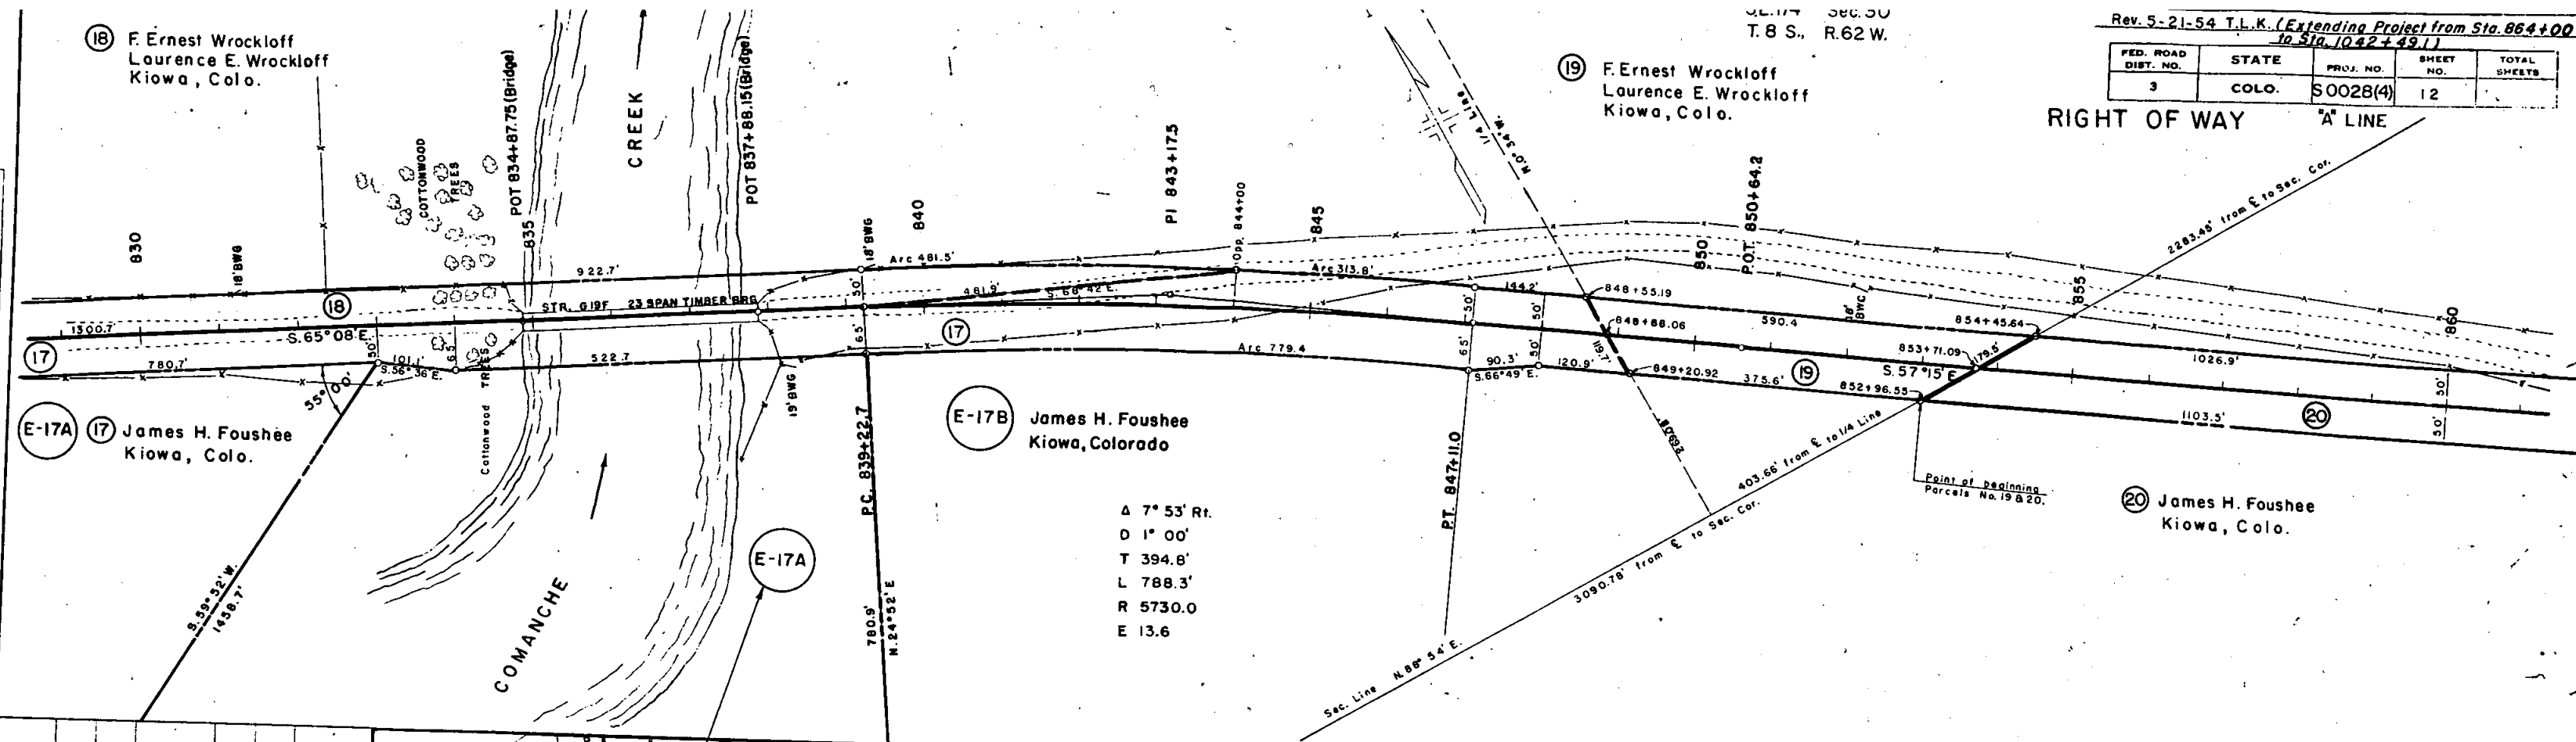

NE. 1/4 Sec. 31,
T. 8 S., R. 62 W.

Rev. 5-21-54 T.L.K. (Extending Project from Sta. 864+00 to
Sta. 1042+49.1)

FED. ROAD DIST. NO.	STATE	PROJ. NO.	SHEET NO.	TOTAL SHEETS
3	COLO.	50028(4)	13	


RIGHT OF WAY "A" LINE

(22) Erlin G. Evans & Ardana H. Evans, Kiowa, Colo.
% F. Ernest Wrockloff & Laurence E. Wrockloff,
6565 W. Hampden Ave., Morrison Rd.

(20) James H. Foushee
Kiowa, Colorado

(21) F. Ernest Wrockloff
Laurence Wrockloff
Kiowa, Colorado

NW. 1/4 Sec. 32,
T. 8 S., R. 62 W.


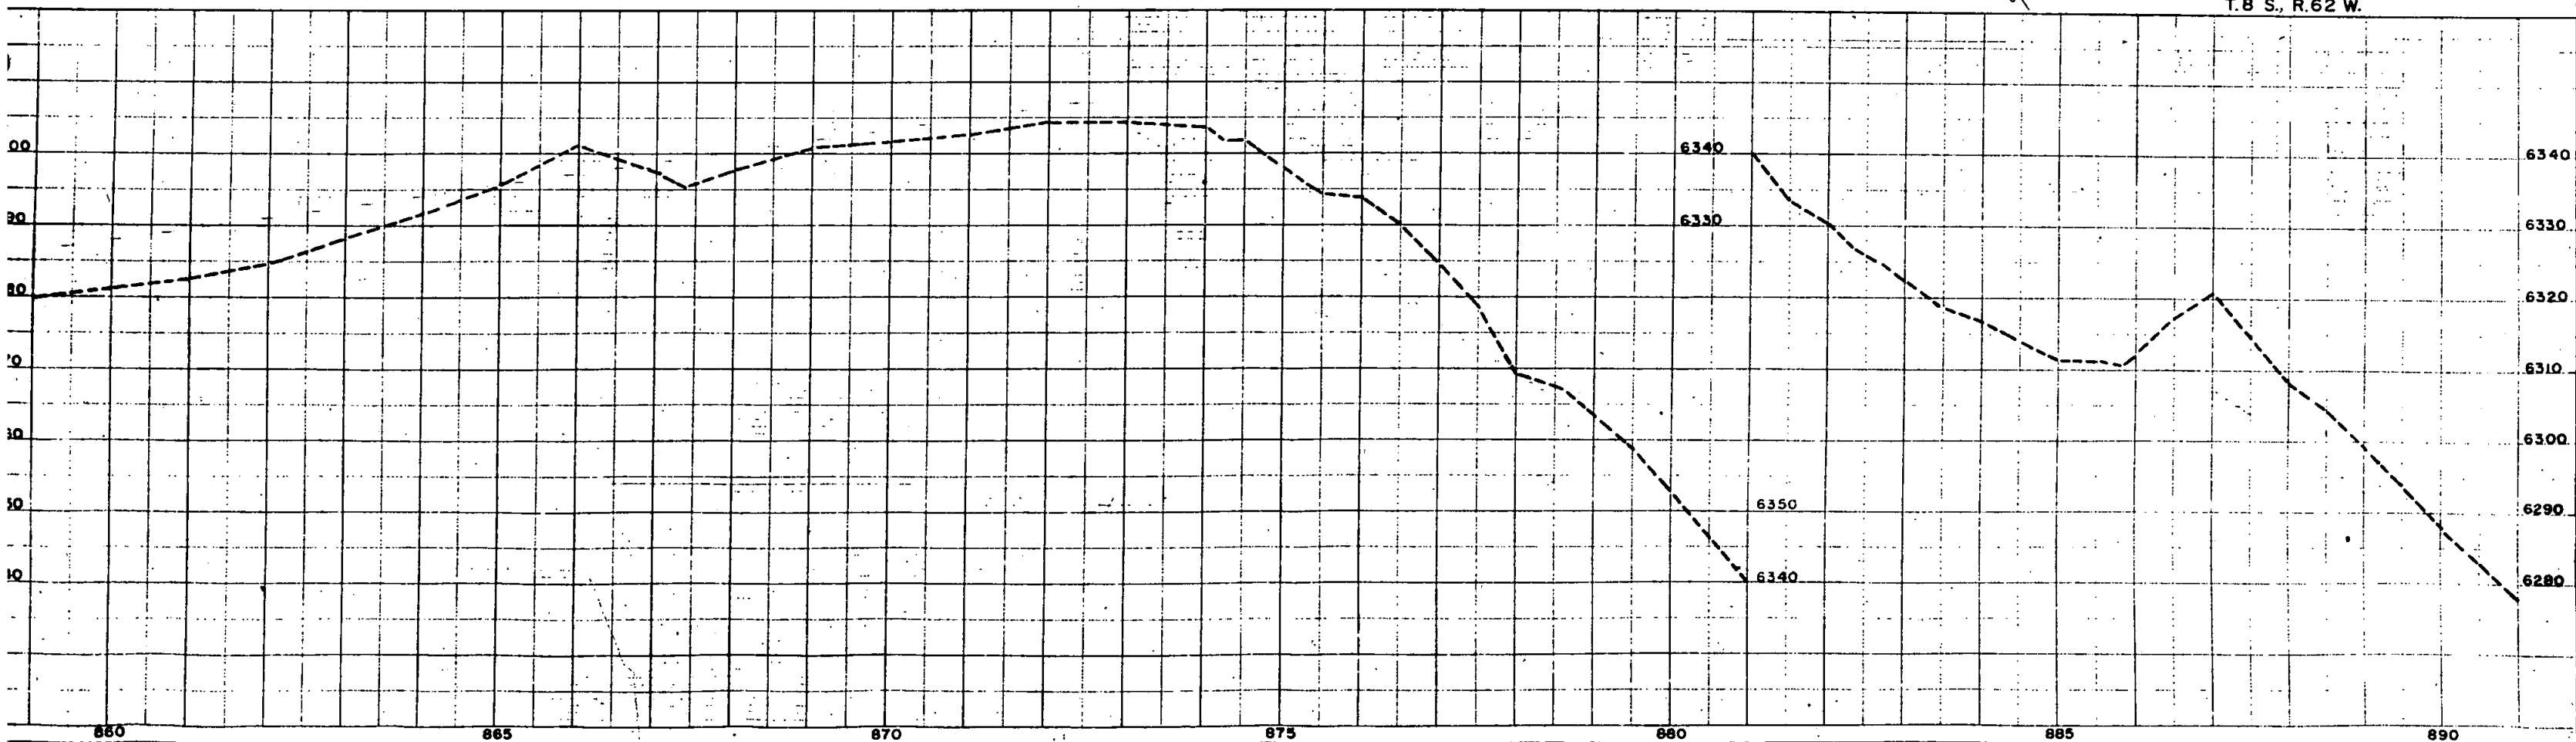


NW 1/4 Sec. 32,
T. 8 S., R. 62 W.


SE 1/4 Sec. 32,
T. 8 S., R. 62 W.

FED. ROAD DIST. NO.	STATE	PROJ. NO.	SHEET NO.	TOTAL SHEETS
3	COLO.	50028(4)	14	

RIGHT OF WAY "A-1" LINE

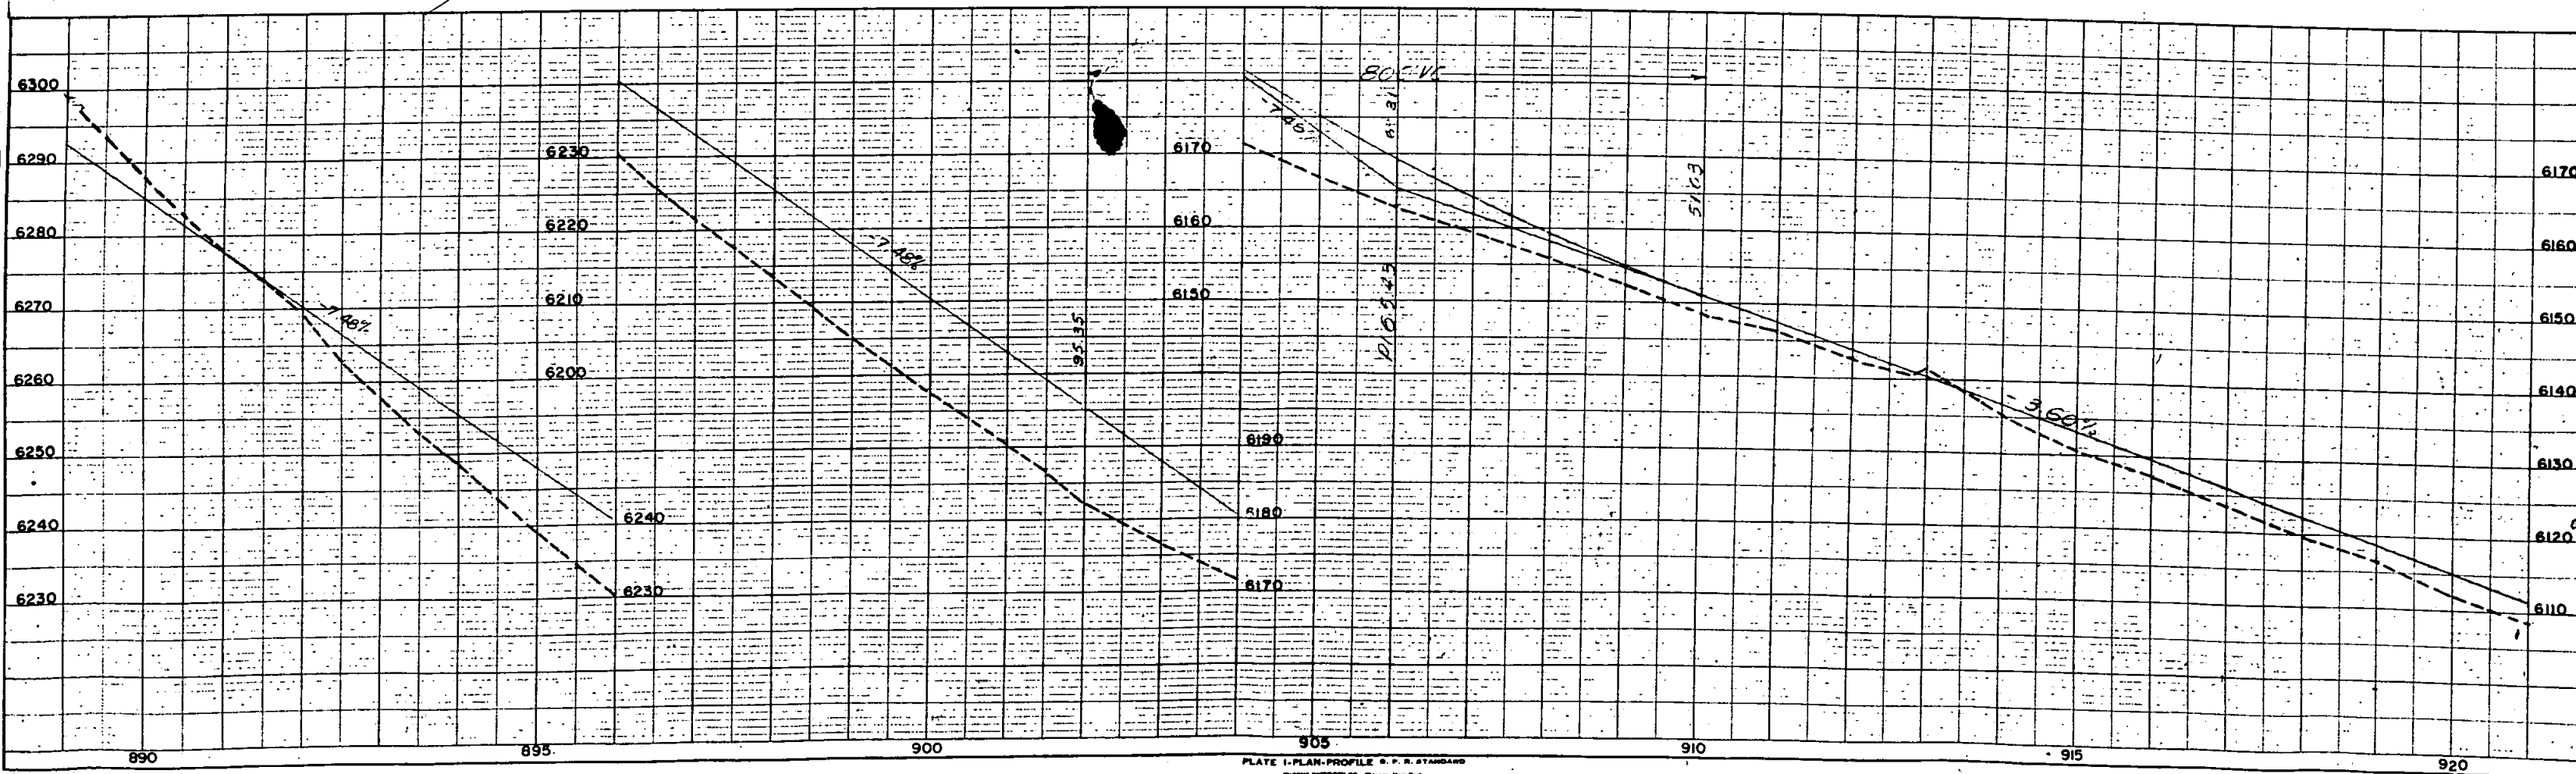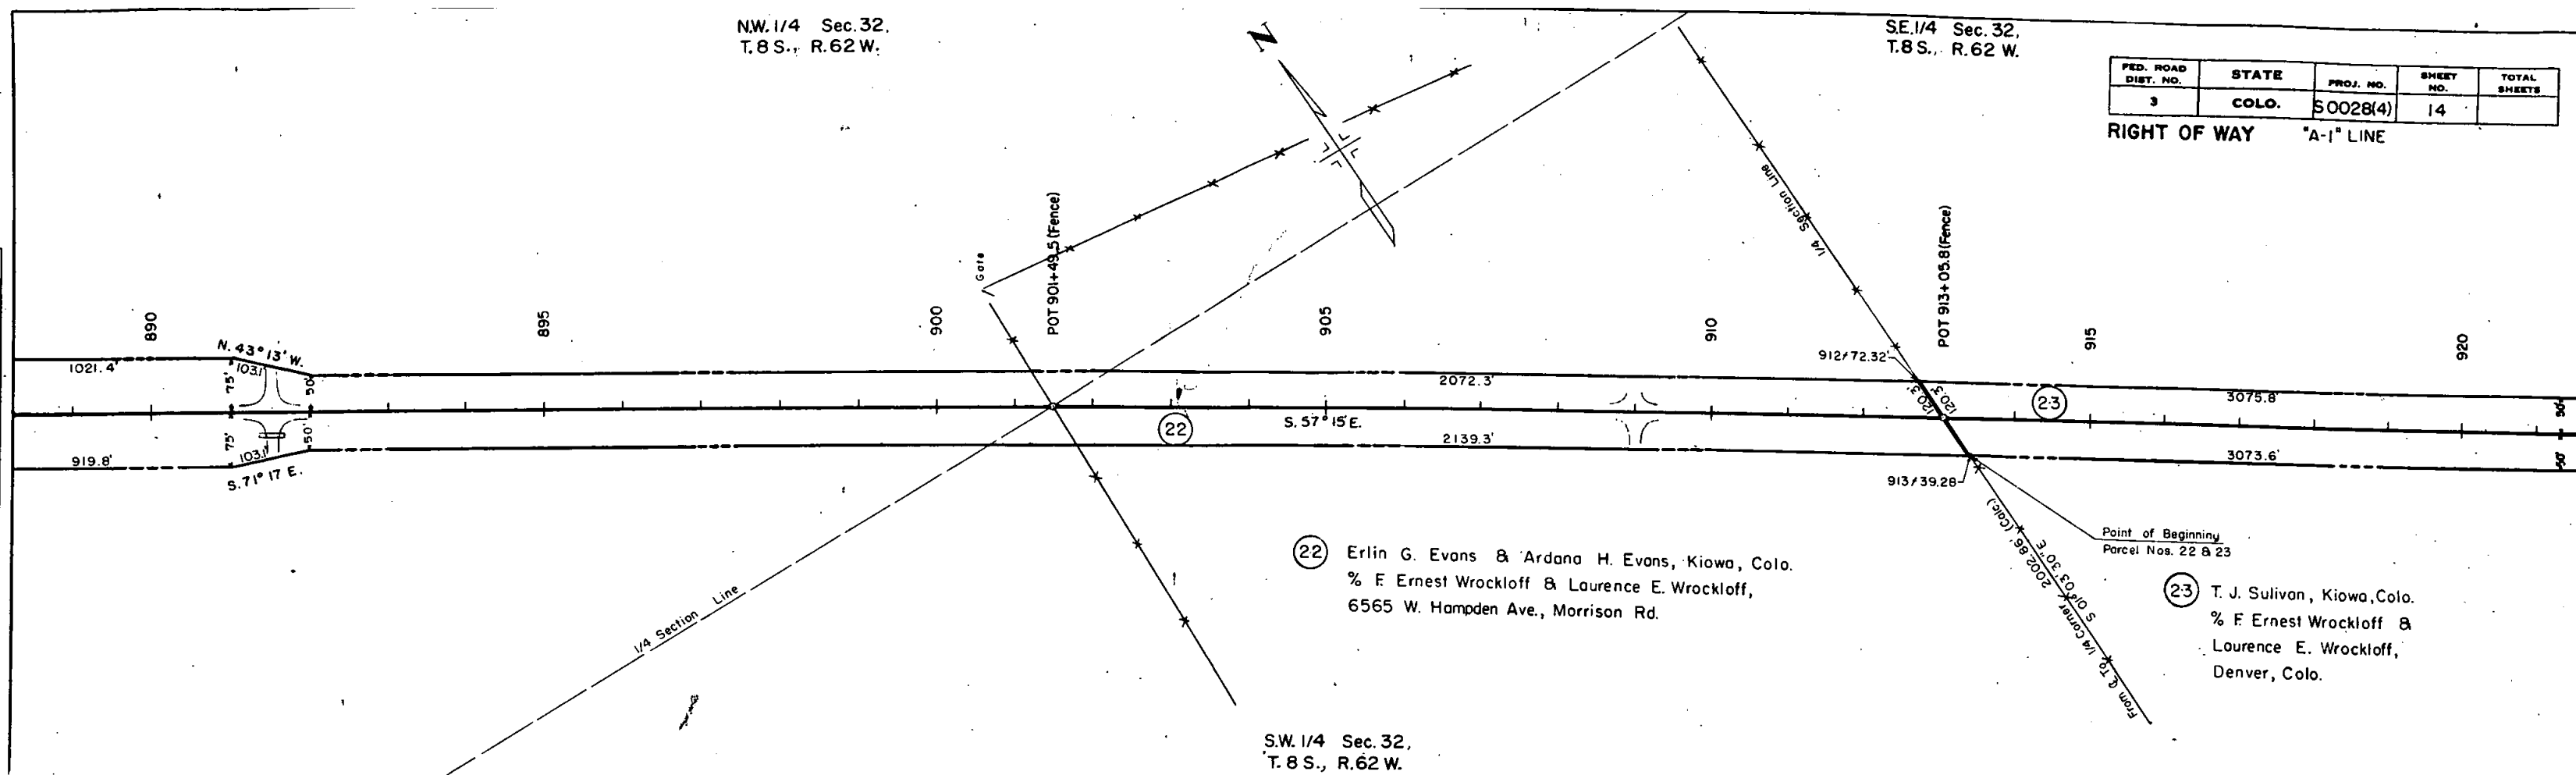

S.E. 1/4 Sec. 32,
T.8S. R.62W.

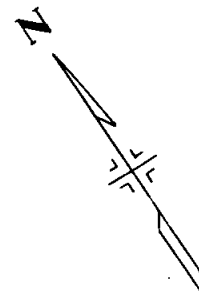

RIGHT OF WAY

FED. ROAD DIST. NO.	STATE	PROJ. NO.	SHEET NO.	TOTAL SHEETS
3	COLO.	S 0028(4)	15	

"A-1" LINE

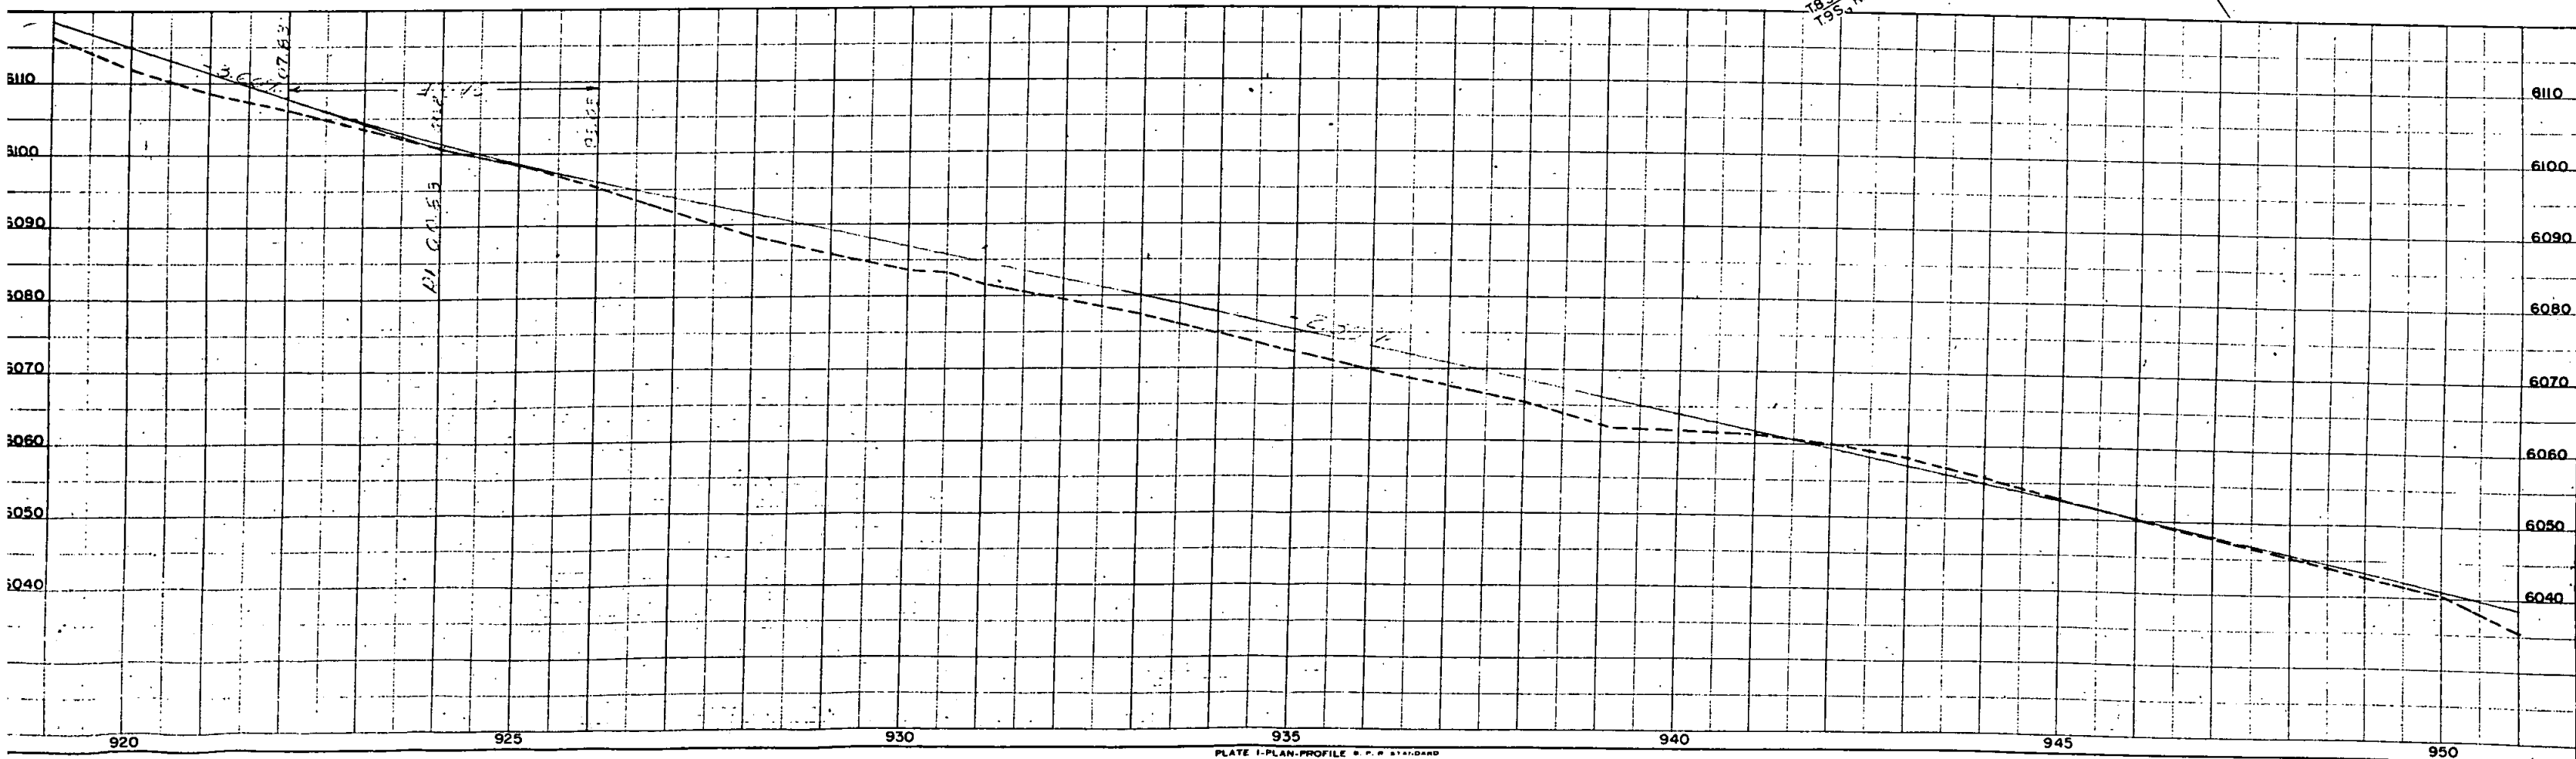
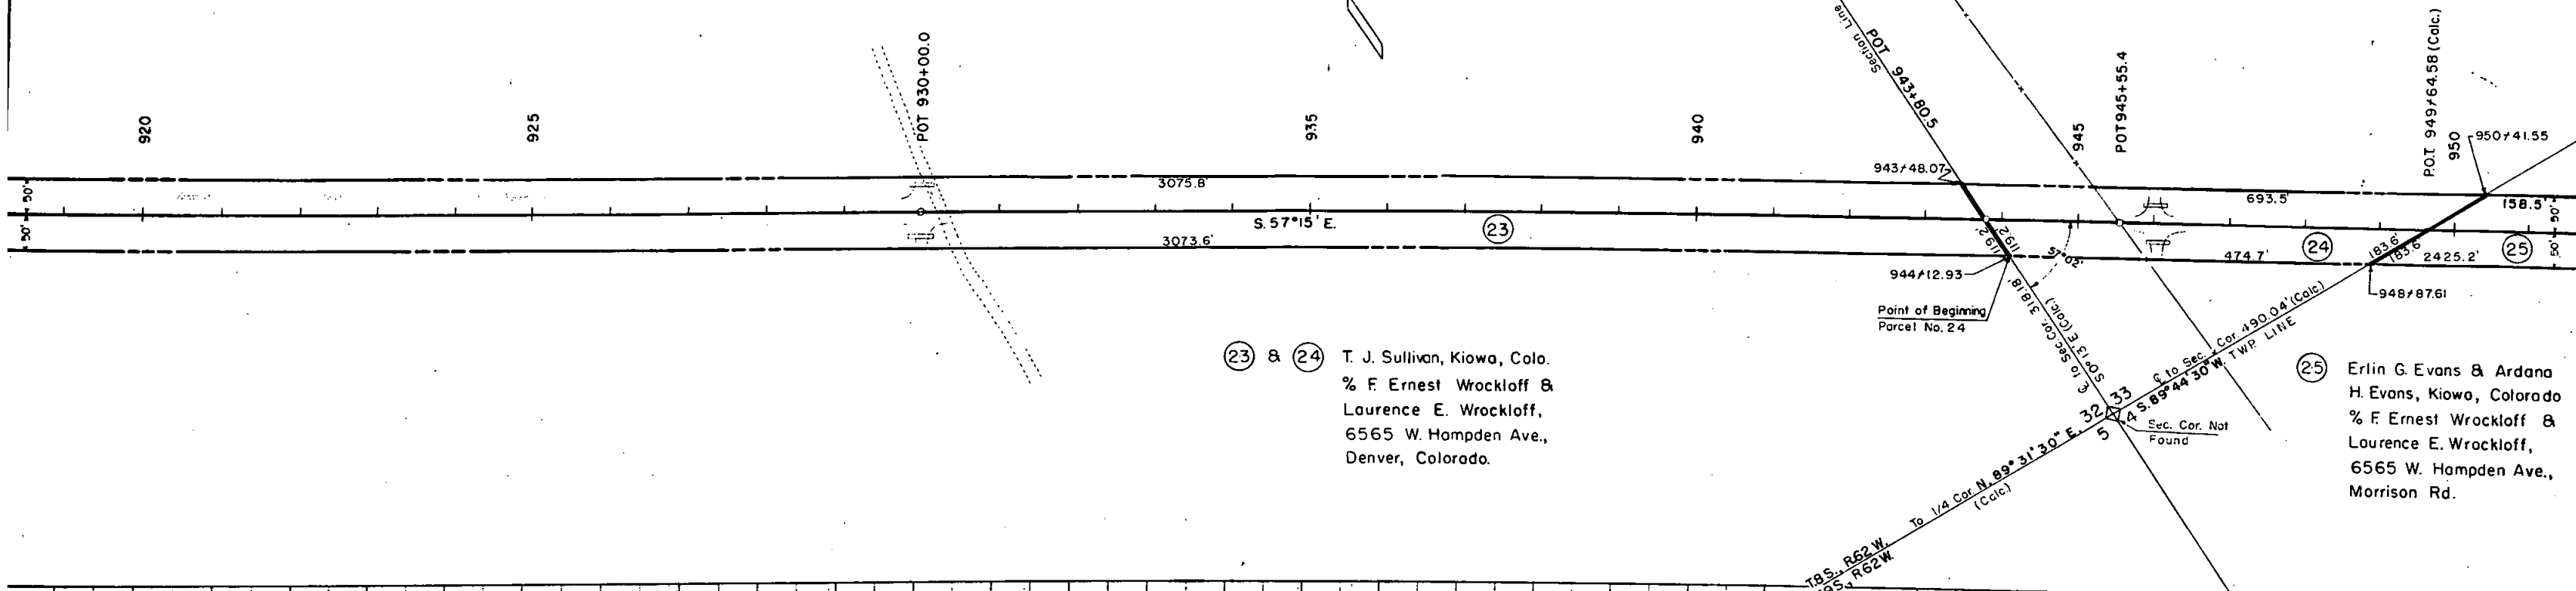


PLATE 1-PLAN-PROFILE S. F. R. STANDARD

Printed in U.S.A.
On Imperial Paper

N.W.1/4, Sec. 4,
T. 9 S., R. 62 W.


FED. ROAD DIST. NO.	STATE	PROJ. NO.	SHEET NO.	TOTAL SHEETS
3d	COLO.	S 0028 (4)	16	

"A-1" Line

N.E.1/4, Sec.4,
T.9S., R.62W.

(25) Erlin G. Evans & Ardana H. Evans, Kiowa, Colo.
% F. Ernest Wrockloff & Laurence E. Wrockloff,
6565 W. Hampden Ave., Denver, Colorado

(26) A. S. Horner
575 So. Downing
Denver, Colo.

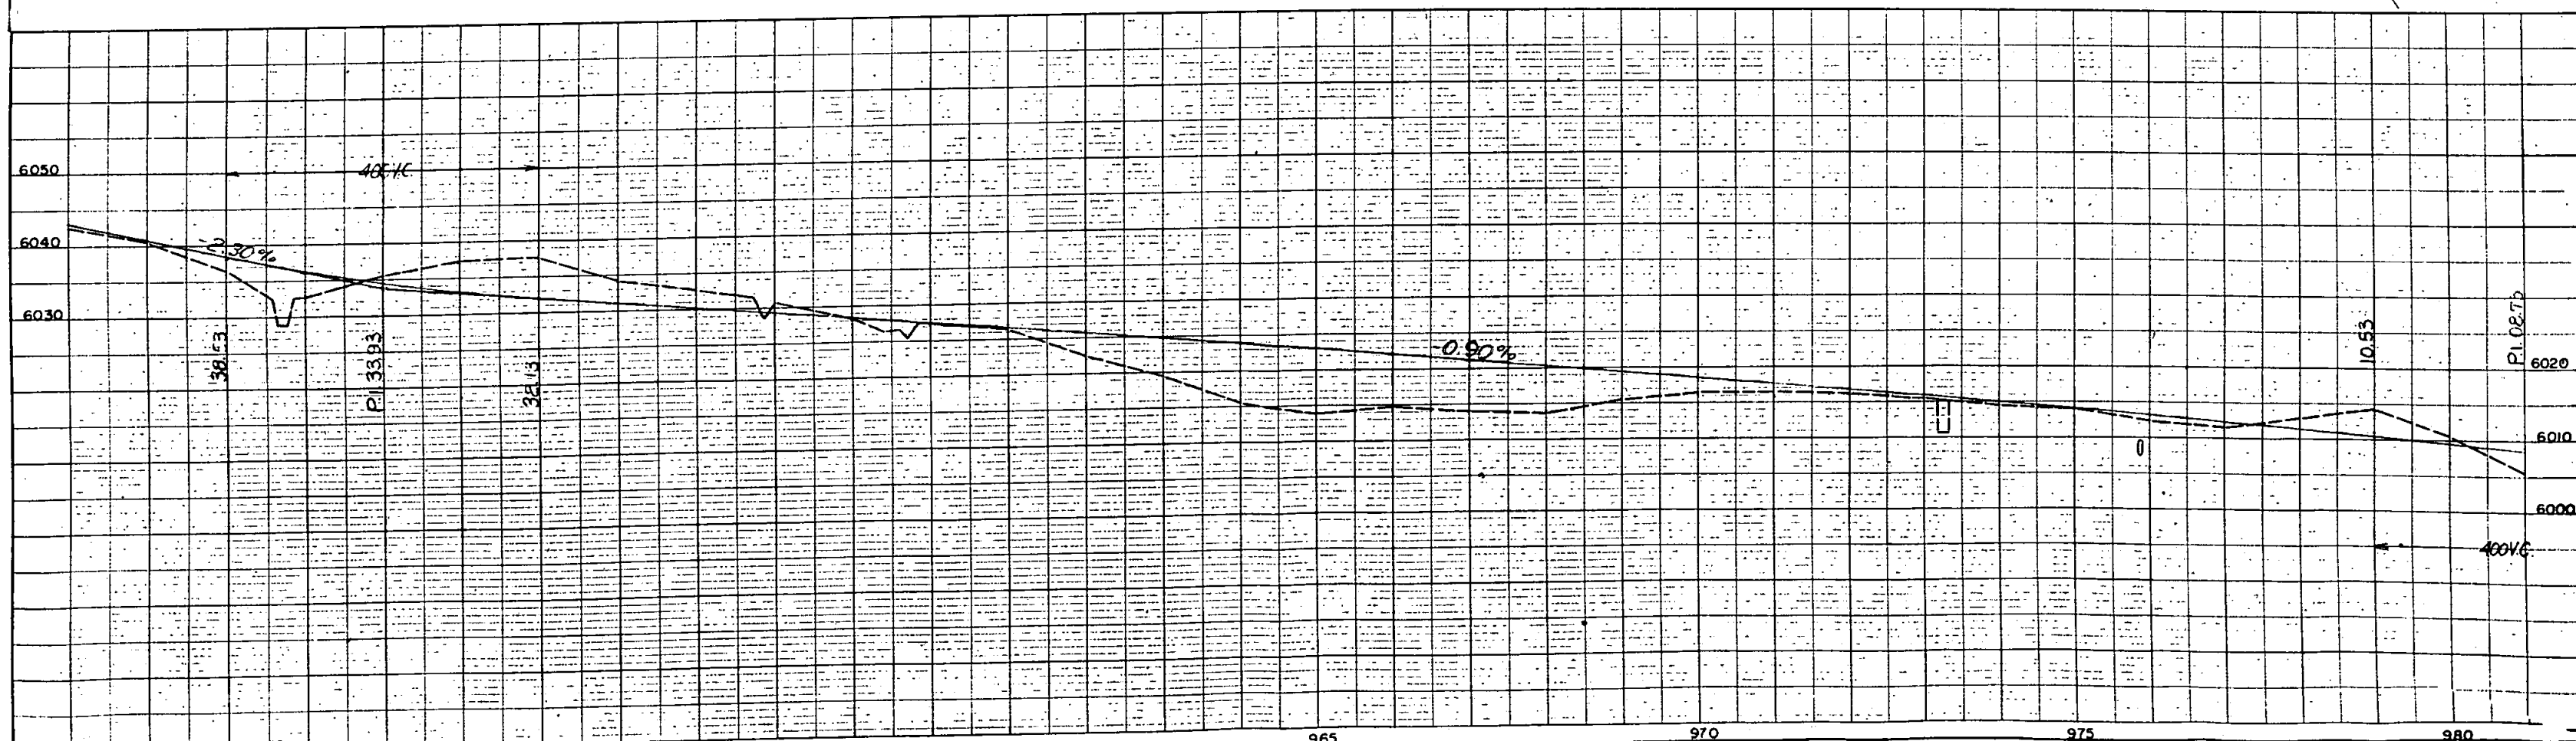



NE.1/4, Sec. 4,
T. 9S., R. 62W.

Rev. 7-9-54 Parcel 27 Rev. R.E.C.

FED. ROAD DIST. NO.	STATE	PROJ. NO.	SHEET NO.	TOTAL SHEETS
3	COLO.	S 00284	17	

A-1 Line

NW.1/4, Sec. 3,
T. 9S., R. 62W.

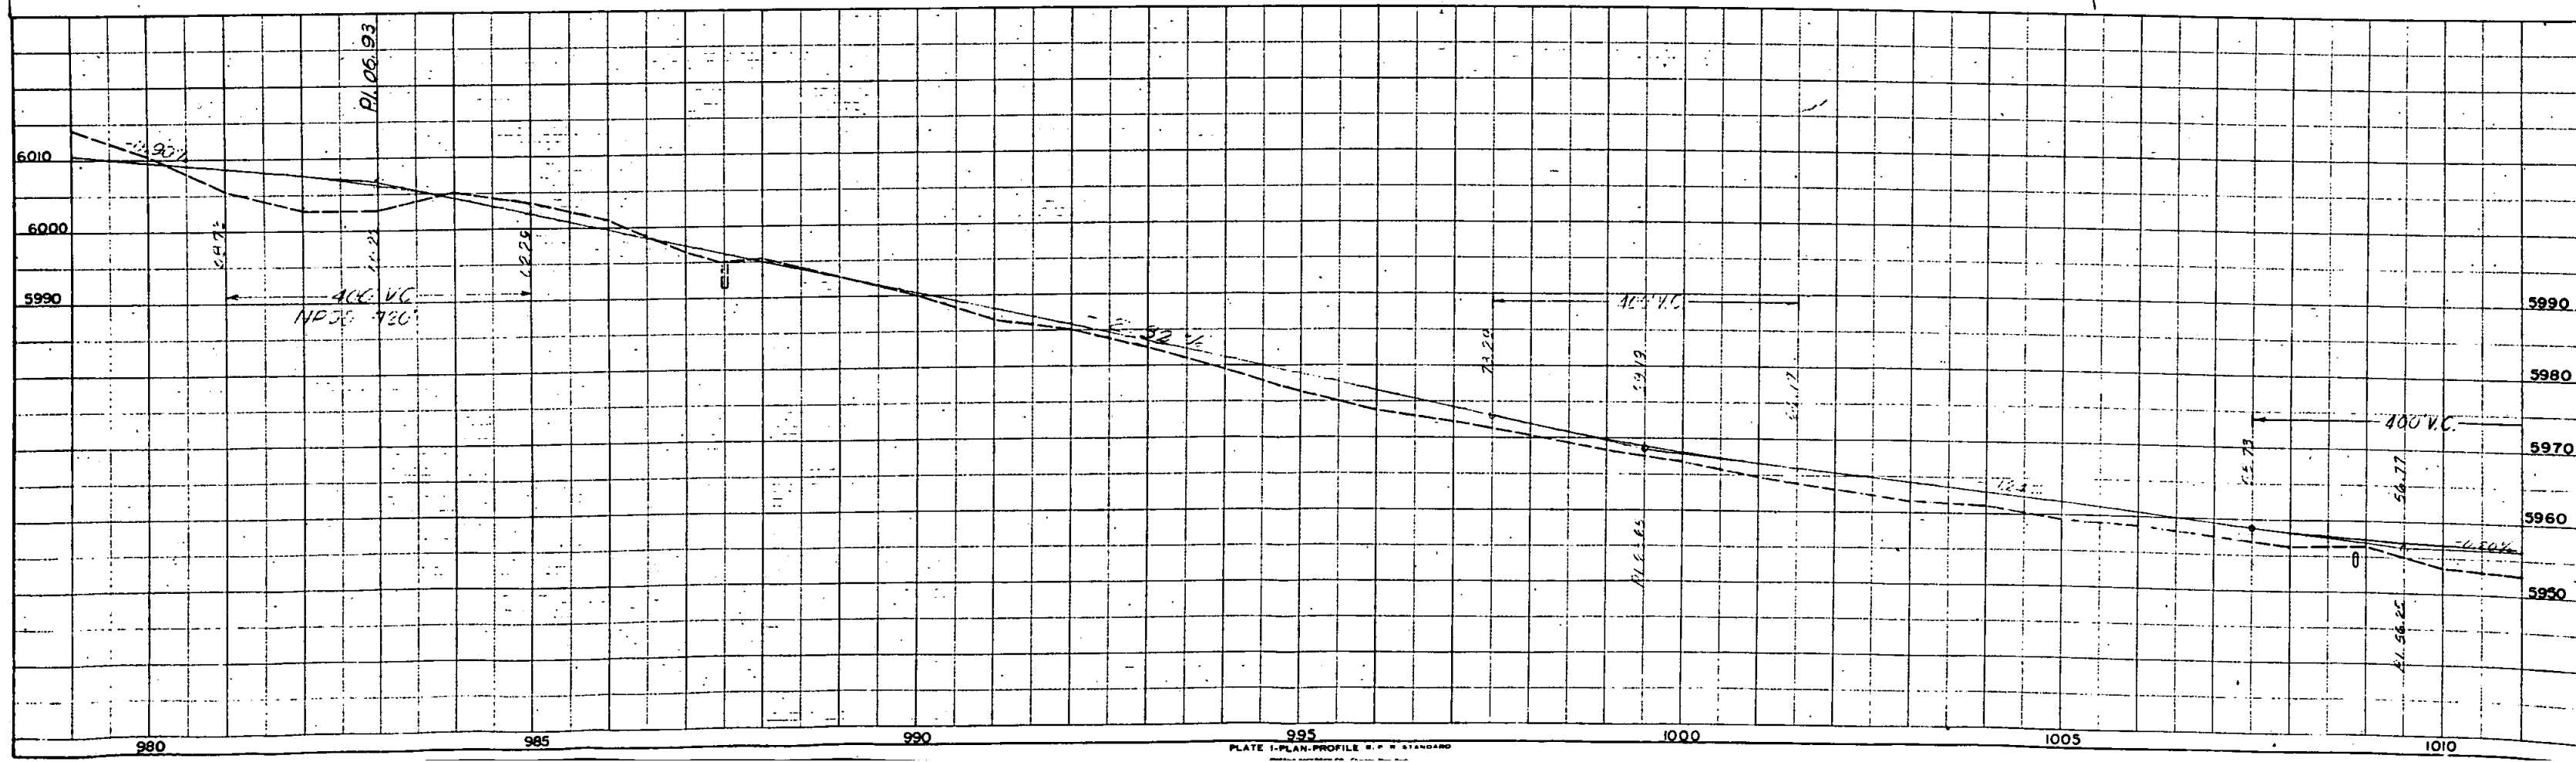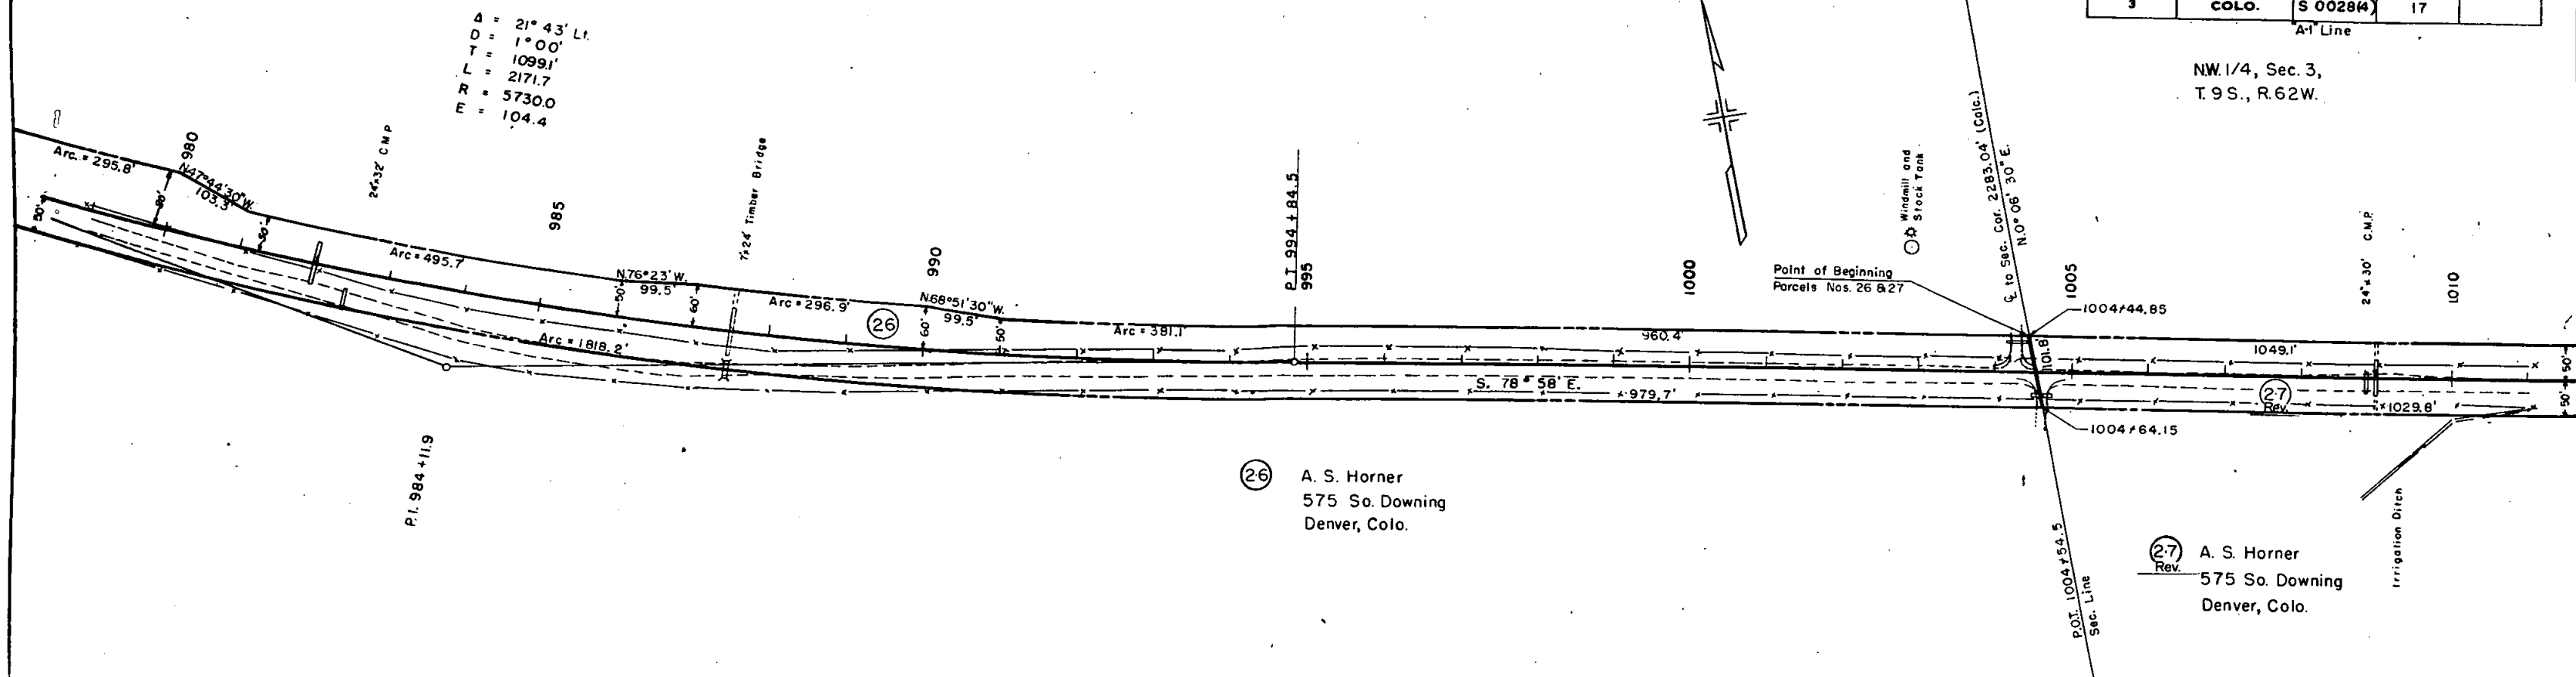

N.W. 1/4, Sec. 3,
T.9 S., R.62 W.

NE 1/4, Sec. 3,
T.9 S., R.62 W.


RIGHT OF WAY

Rev. 7-9-54 -27 Rev. added E-27A & E-27B, Sta. 1028 to 1032 -R.E.C.

FED. ROAD DIST. NO.	STATE	PROJ. NO.	SHEET NO.	TOTAL SHEETS
3	COLO.	S0028(4)	18	

"A"-I Line


S.E. 1/4, Sec. 3,
T.9 S., R.62 W.

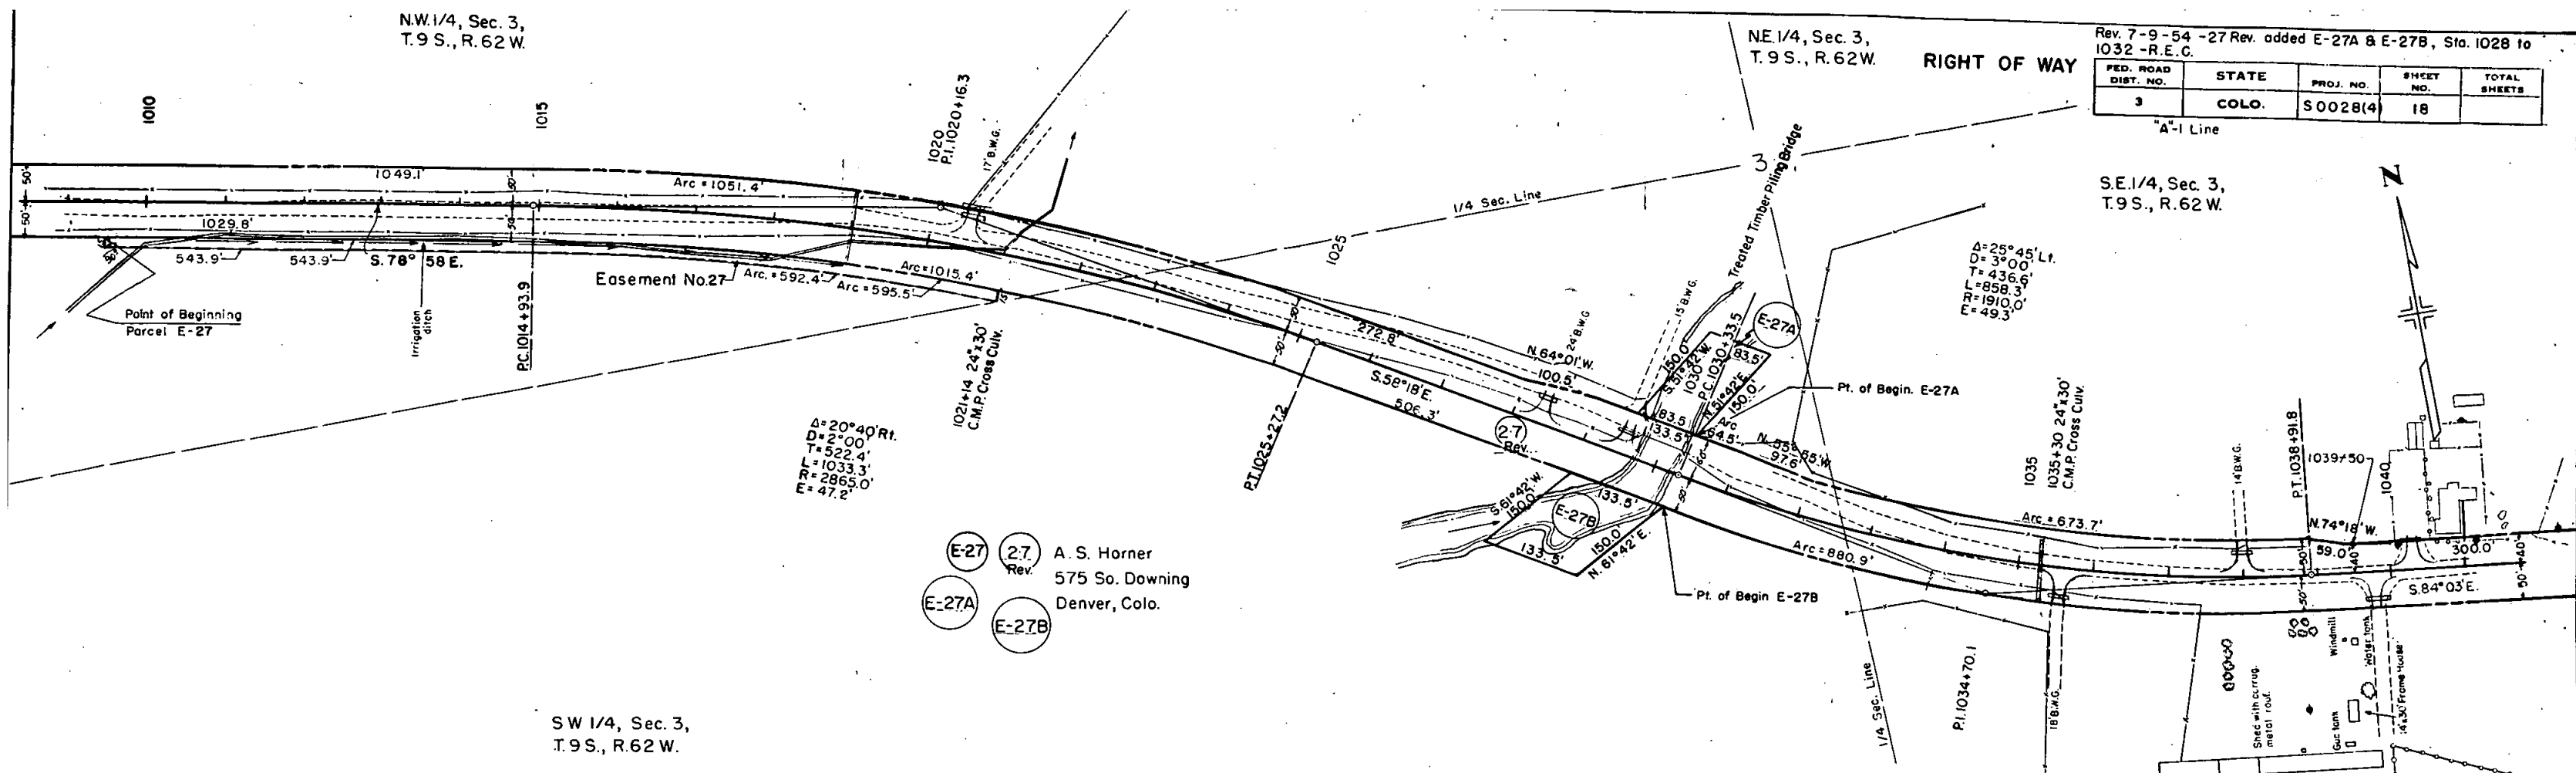

$\Delta = 20^\circ 40' R.$
 $D = 2^\circ 00'$
 $T = 522.4'$
 $L = 1033.3'$
 $R = 2865.0'$
 $E = 47.2'$

(E-27) (2.7) A. S. Horner
Rev. 575 So. Downing
E-27A Denver, Colo.
E-27B

SW 1/4, Sec. 3,
T.9 S., R.62 W.

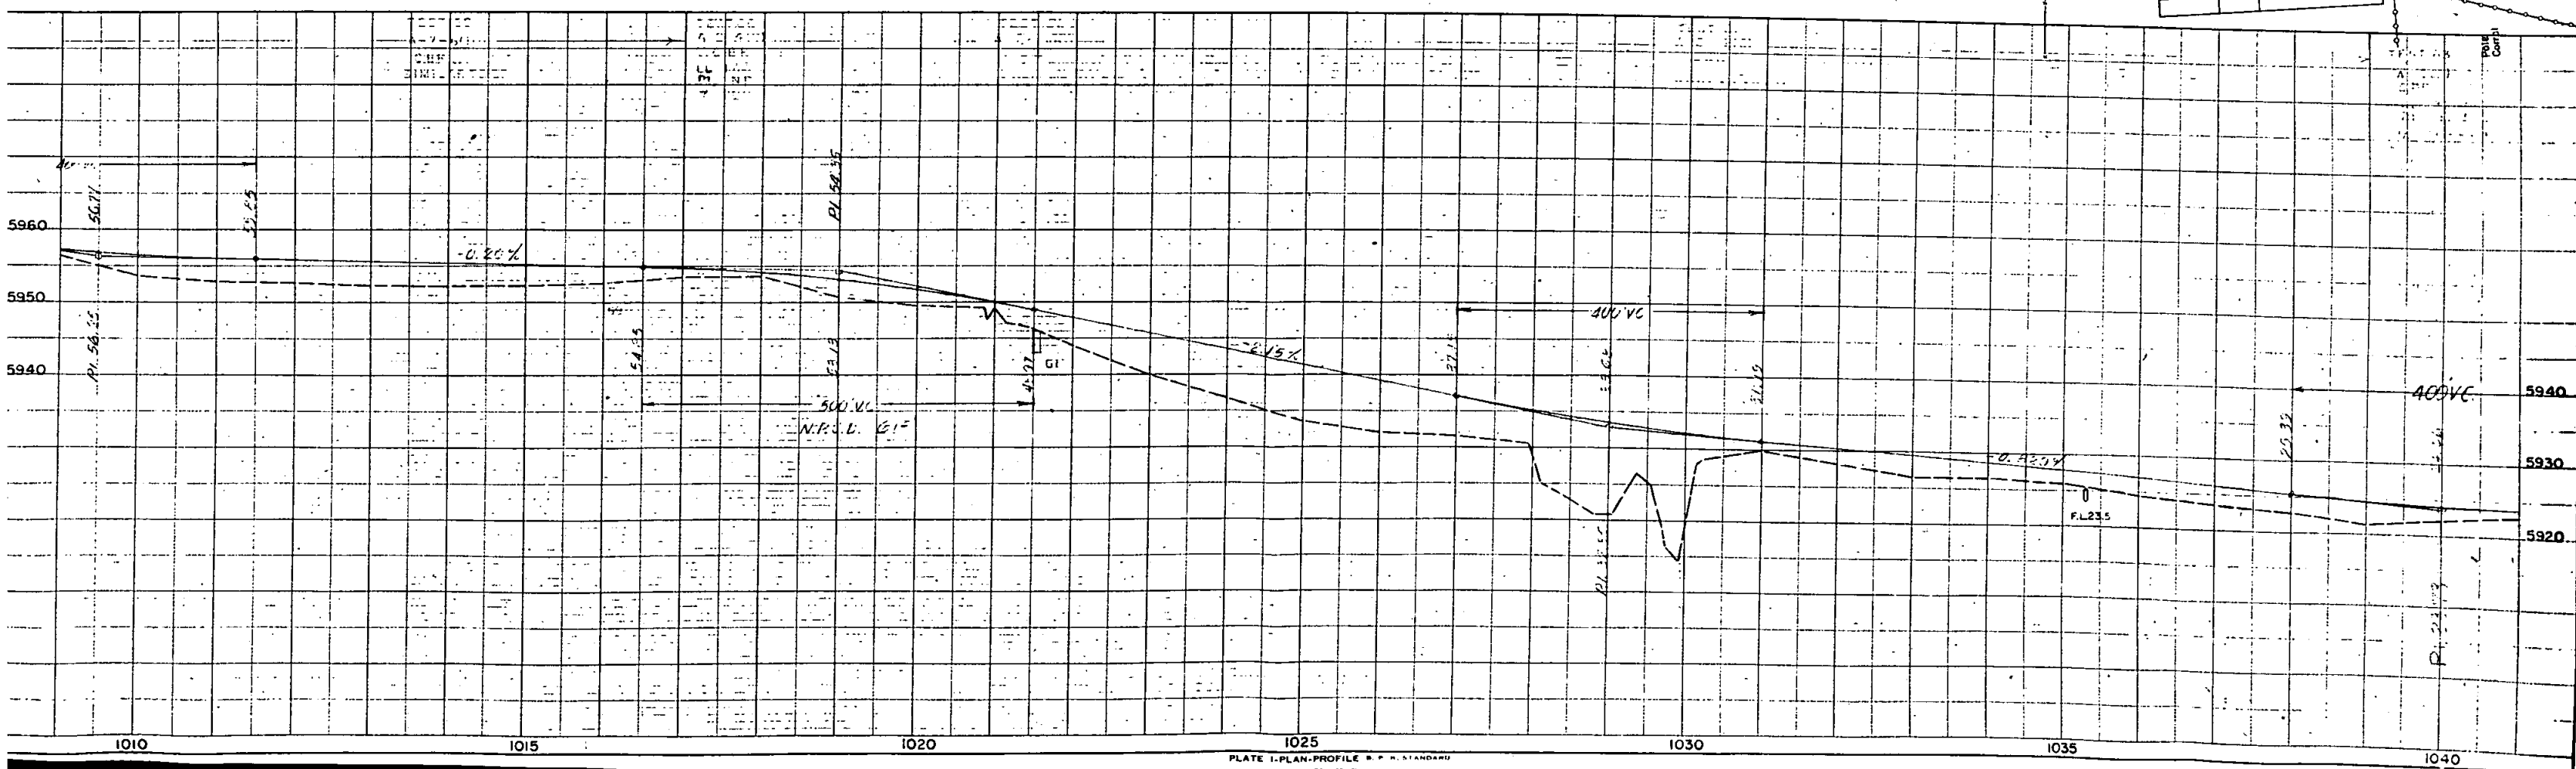


SE. 1/4, Sec. 3,
T9S., R.62W.

Rev. 7-9-54 Parcel 27 Rev. R.E.C.

RIGHT OF WAY


FED. ROAD DIST. NO.	STATE	PROJ. NO.	SHEET NO.	TOTAL SHEETS
3	COLO.	S 0028(4)	19	

"A"-1 Line

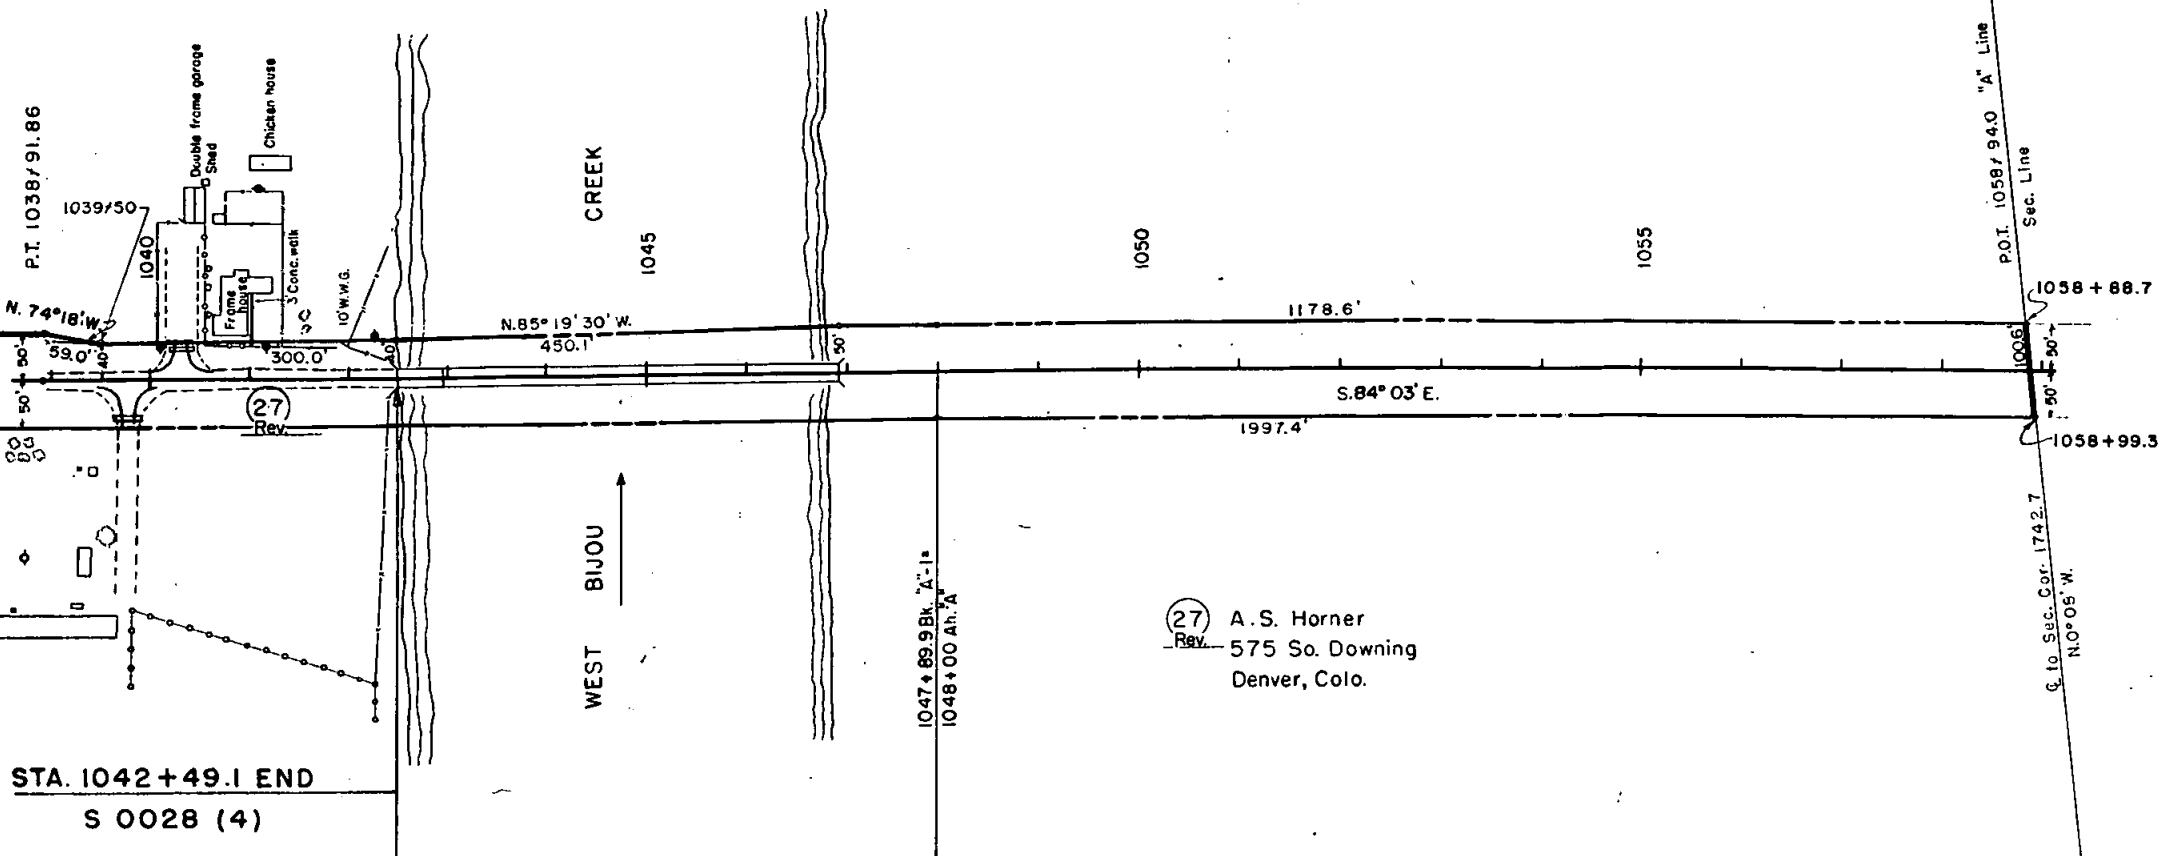

(27) A.S. Horner
Rev. 575 So. Downing
Denver, Colo.


S.W. 1/4, Sec. 2, T.9S., R.62W.

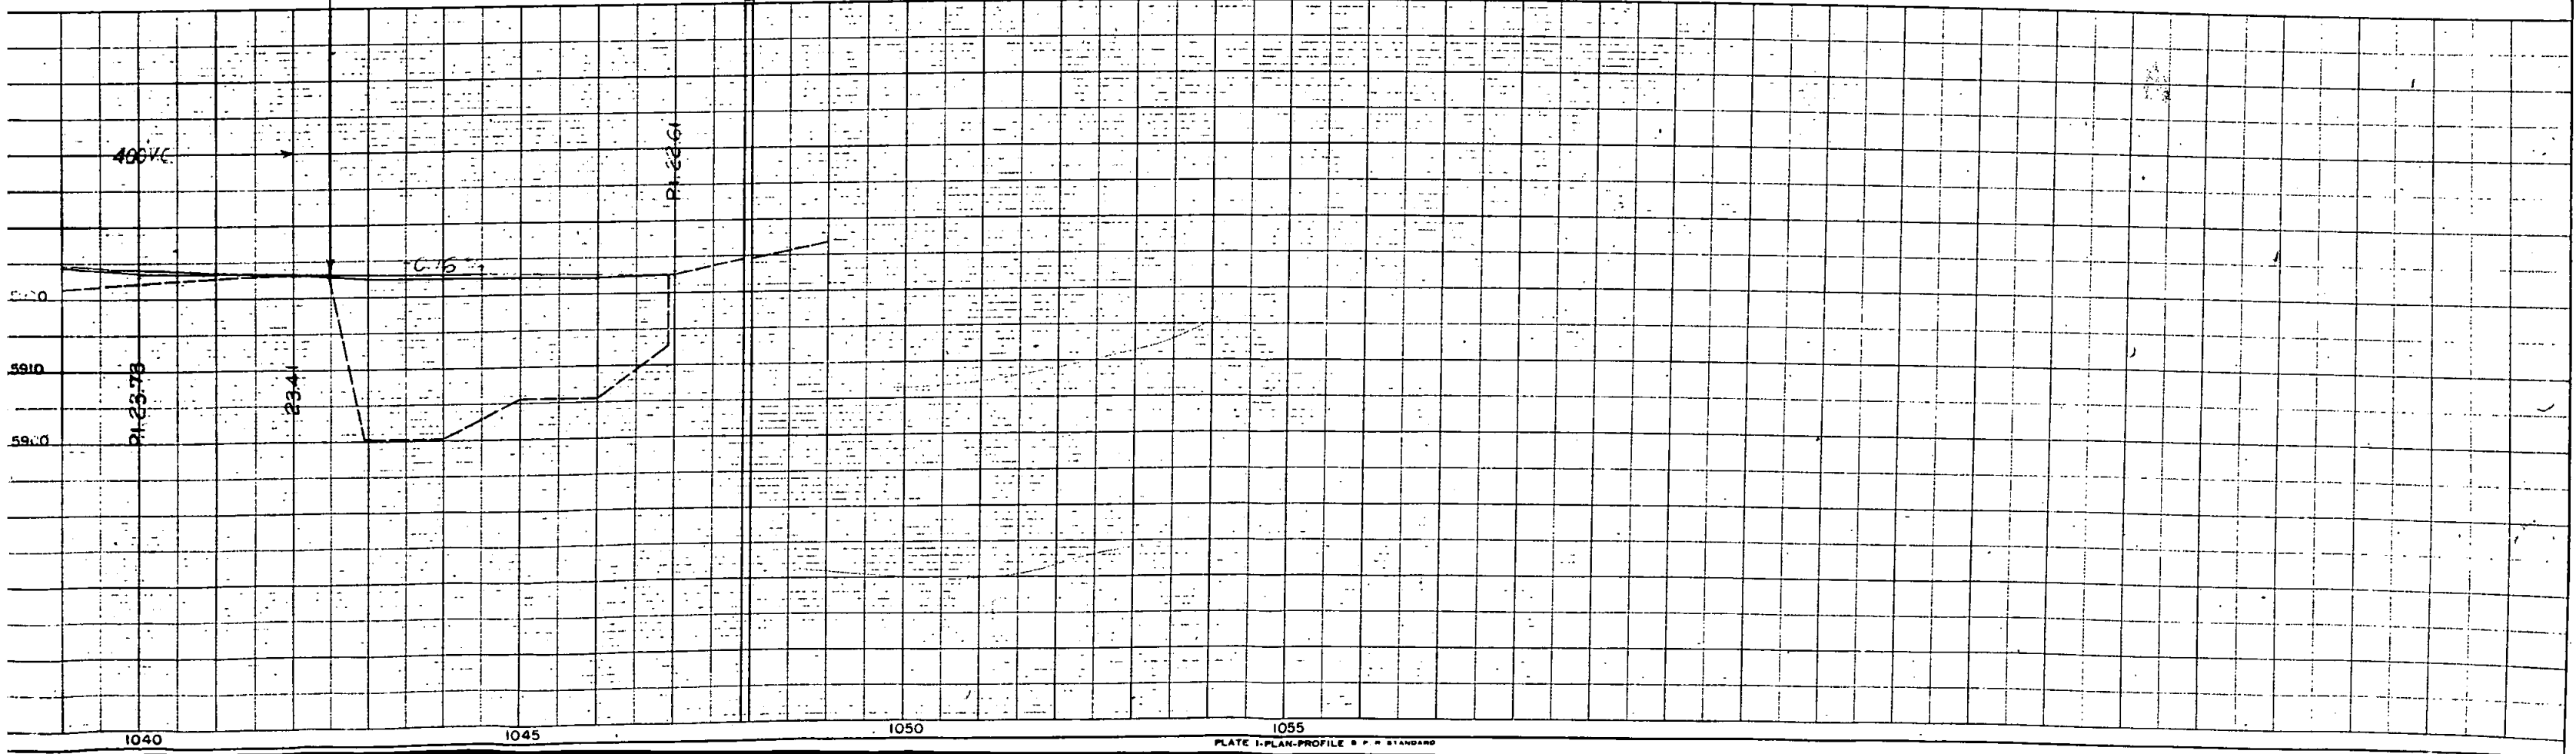

Rev. 7-26-54 REC

FEDERAL ROAD DIVISION NO.	DISTRICT	PROJ. NO.	SHEET NO.	TOTAL SHEETS
9	COLORADO	S 0028 (4)	20	

RIGHT OF WAY Rev. 5-21-54 T.L.K.
(Extending Project from Sta. 864+00 to Sta. 1042+49.1)
Rev. 6-10-54 T.L.K.

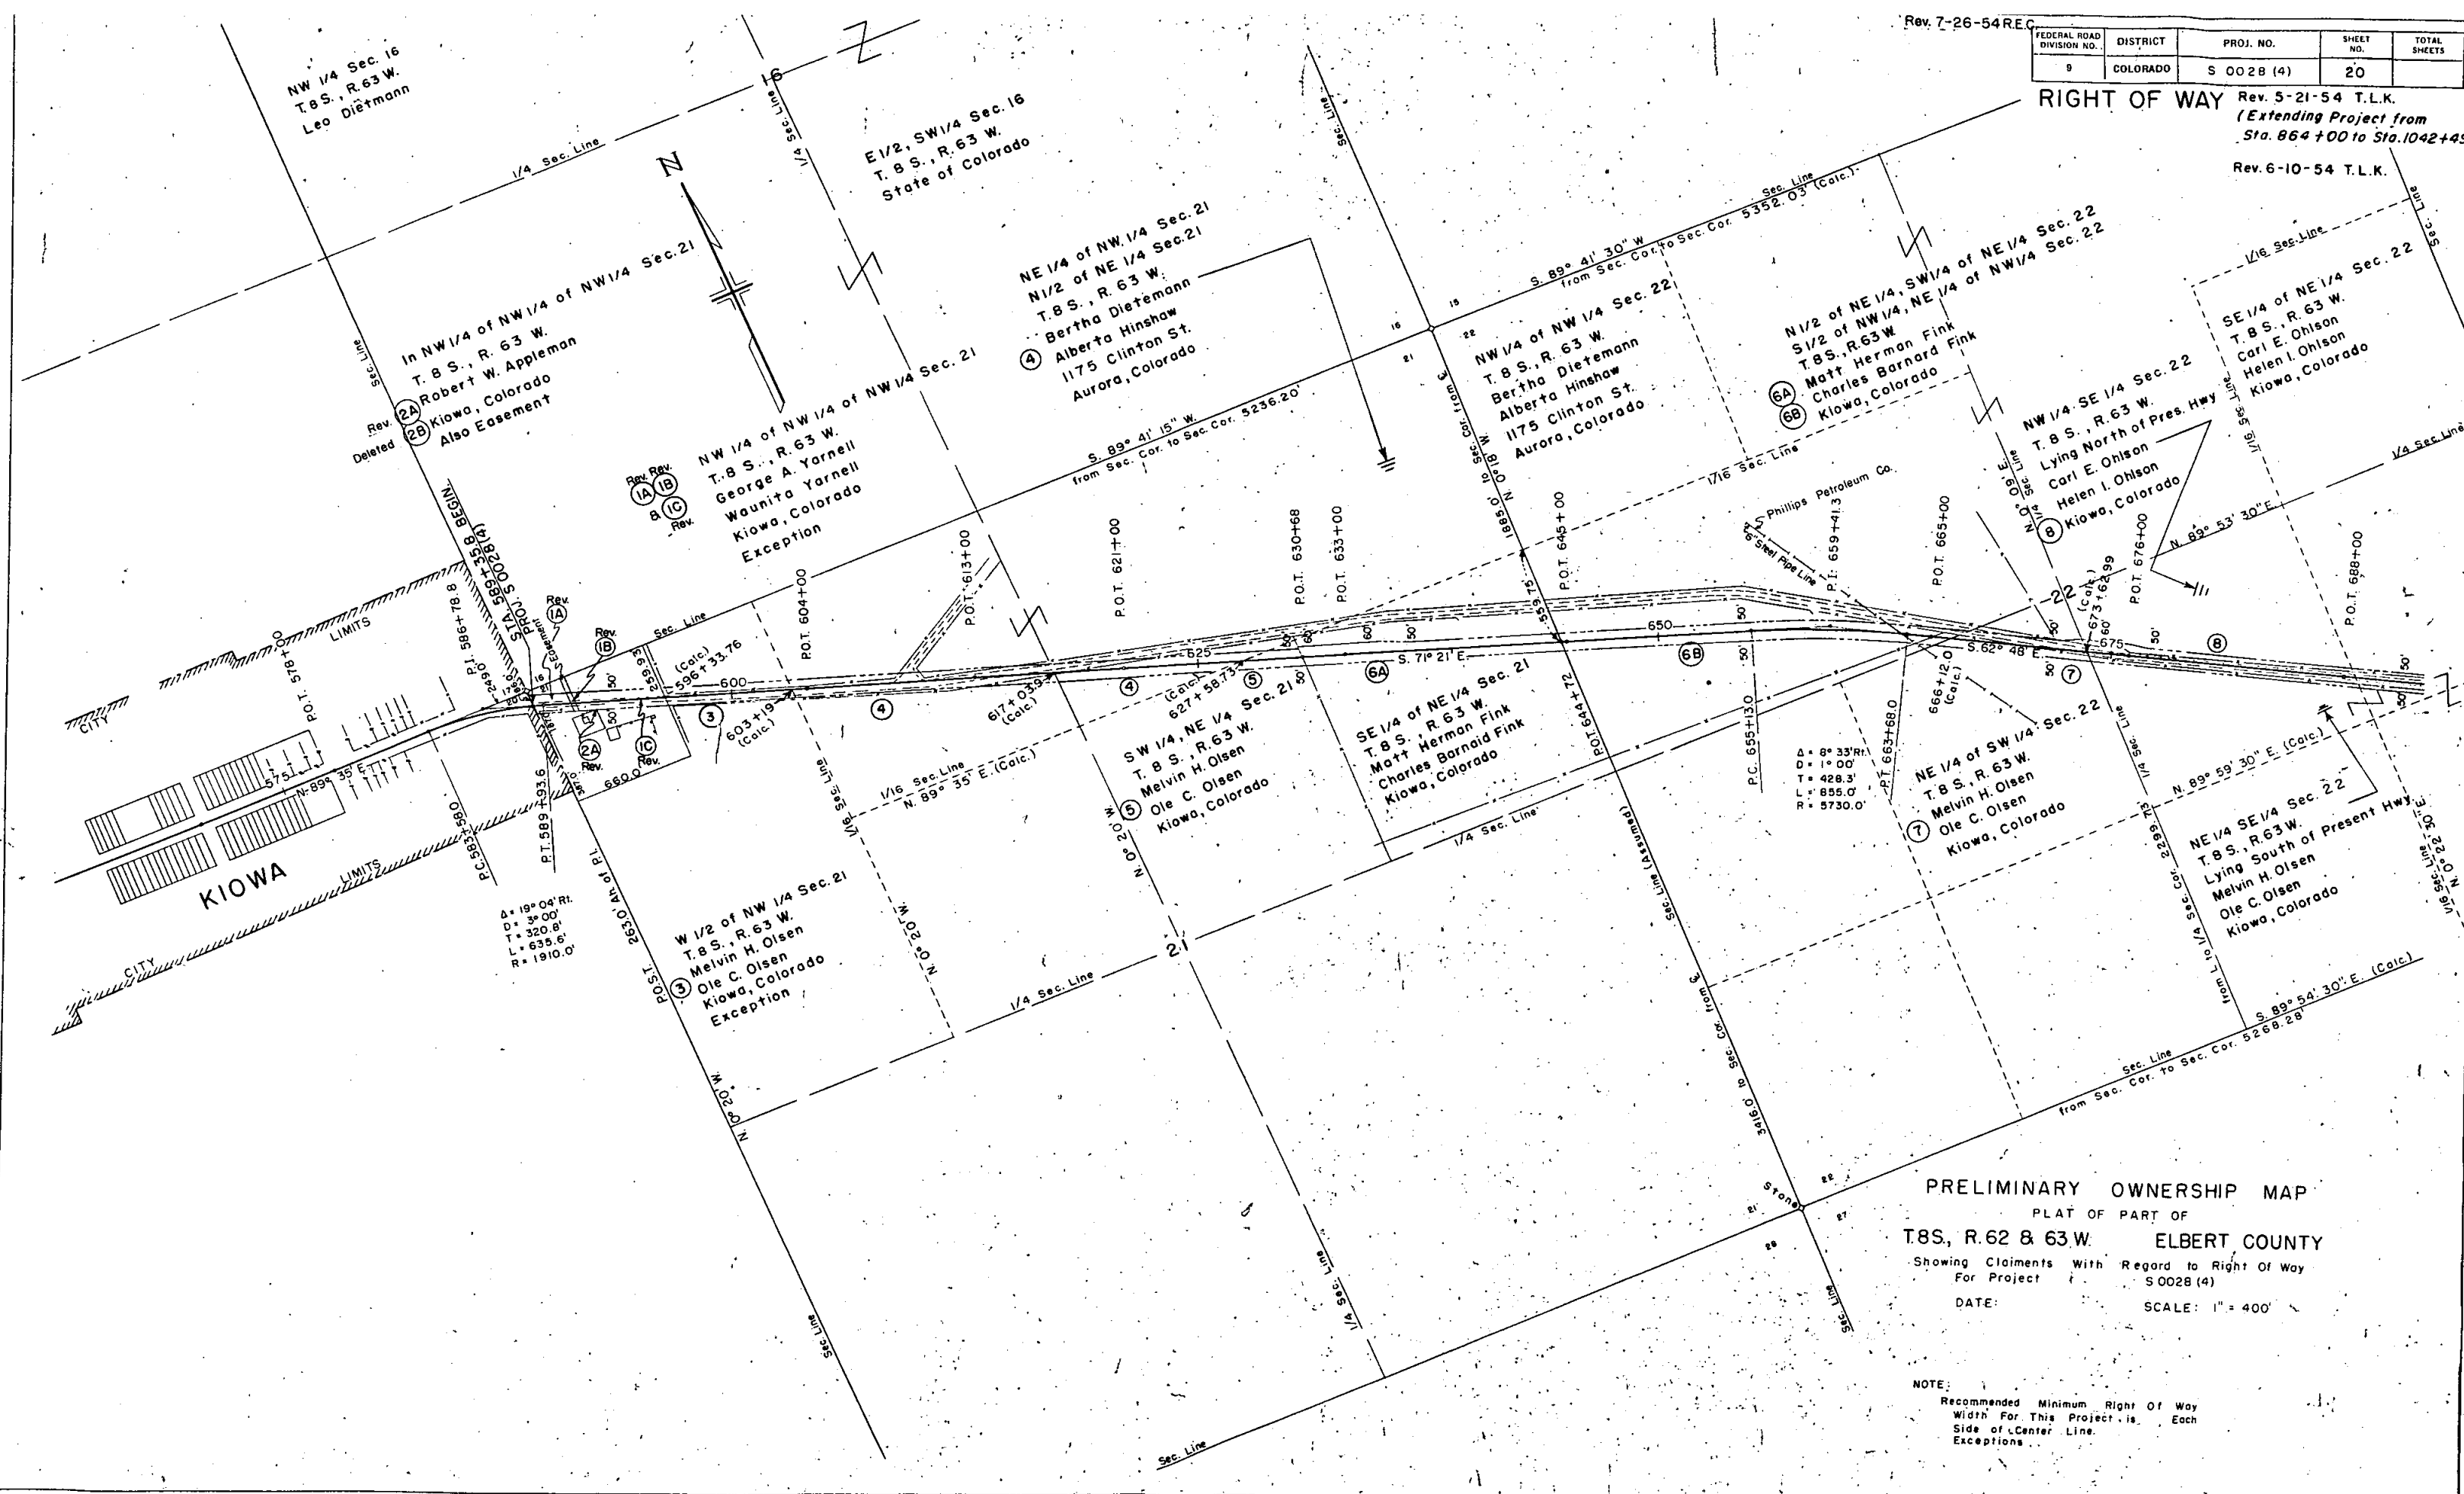

PRELIMINARY OWNERSHIP MAP
PLAT OF PART OF
T8S, R.62 & 63W. ELBERT COUNTY
Showing Claims With Right Of Way
For Project S 0028 (4)
DATE: SCALE: 1" = 400'


NOTE:
Recommended Minimum Right Of Way
Width For This Project is Each
Side of Center Line.
Exceptions

Rev. 5-21-54 T.L.K.
(Extending Project from Sta. 864+00
to Sta. 1042+49.1)

FEDERAL ROAD DIVISION NO.	DISTRICT	PROJ. NO.	SHEET NO.	TOTAL SHEETS
9	COLORADO	S 0028 (4)	21	

RIGHT OF WAY

Rev. 2-25-54 R.E.C.

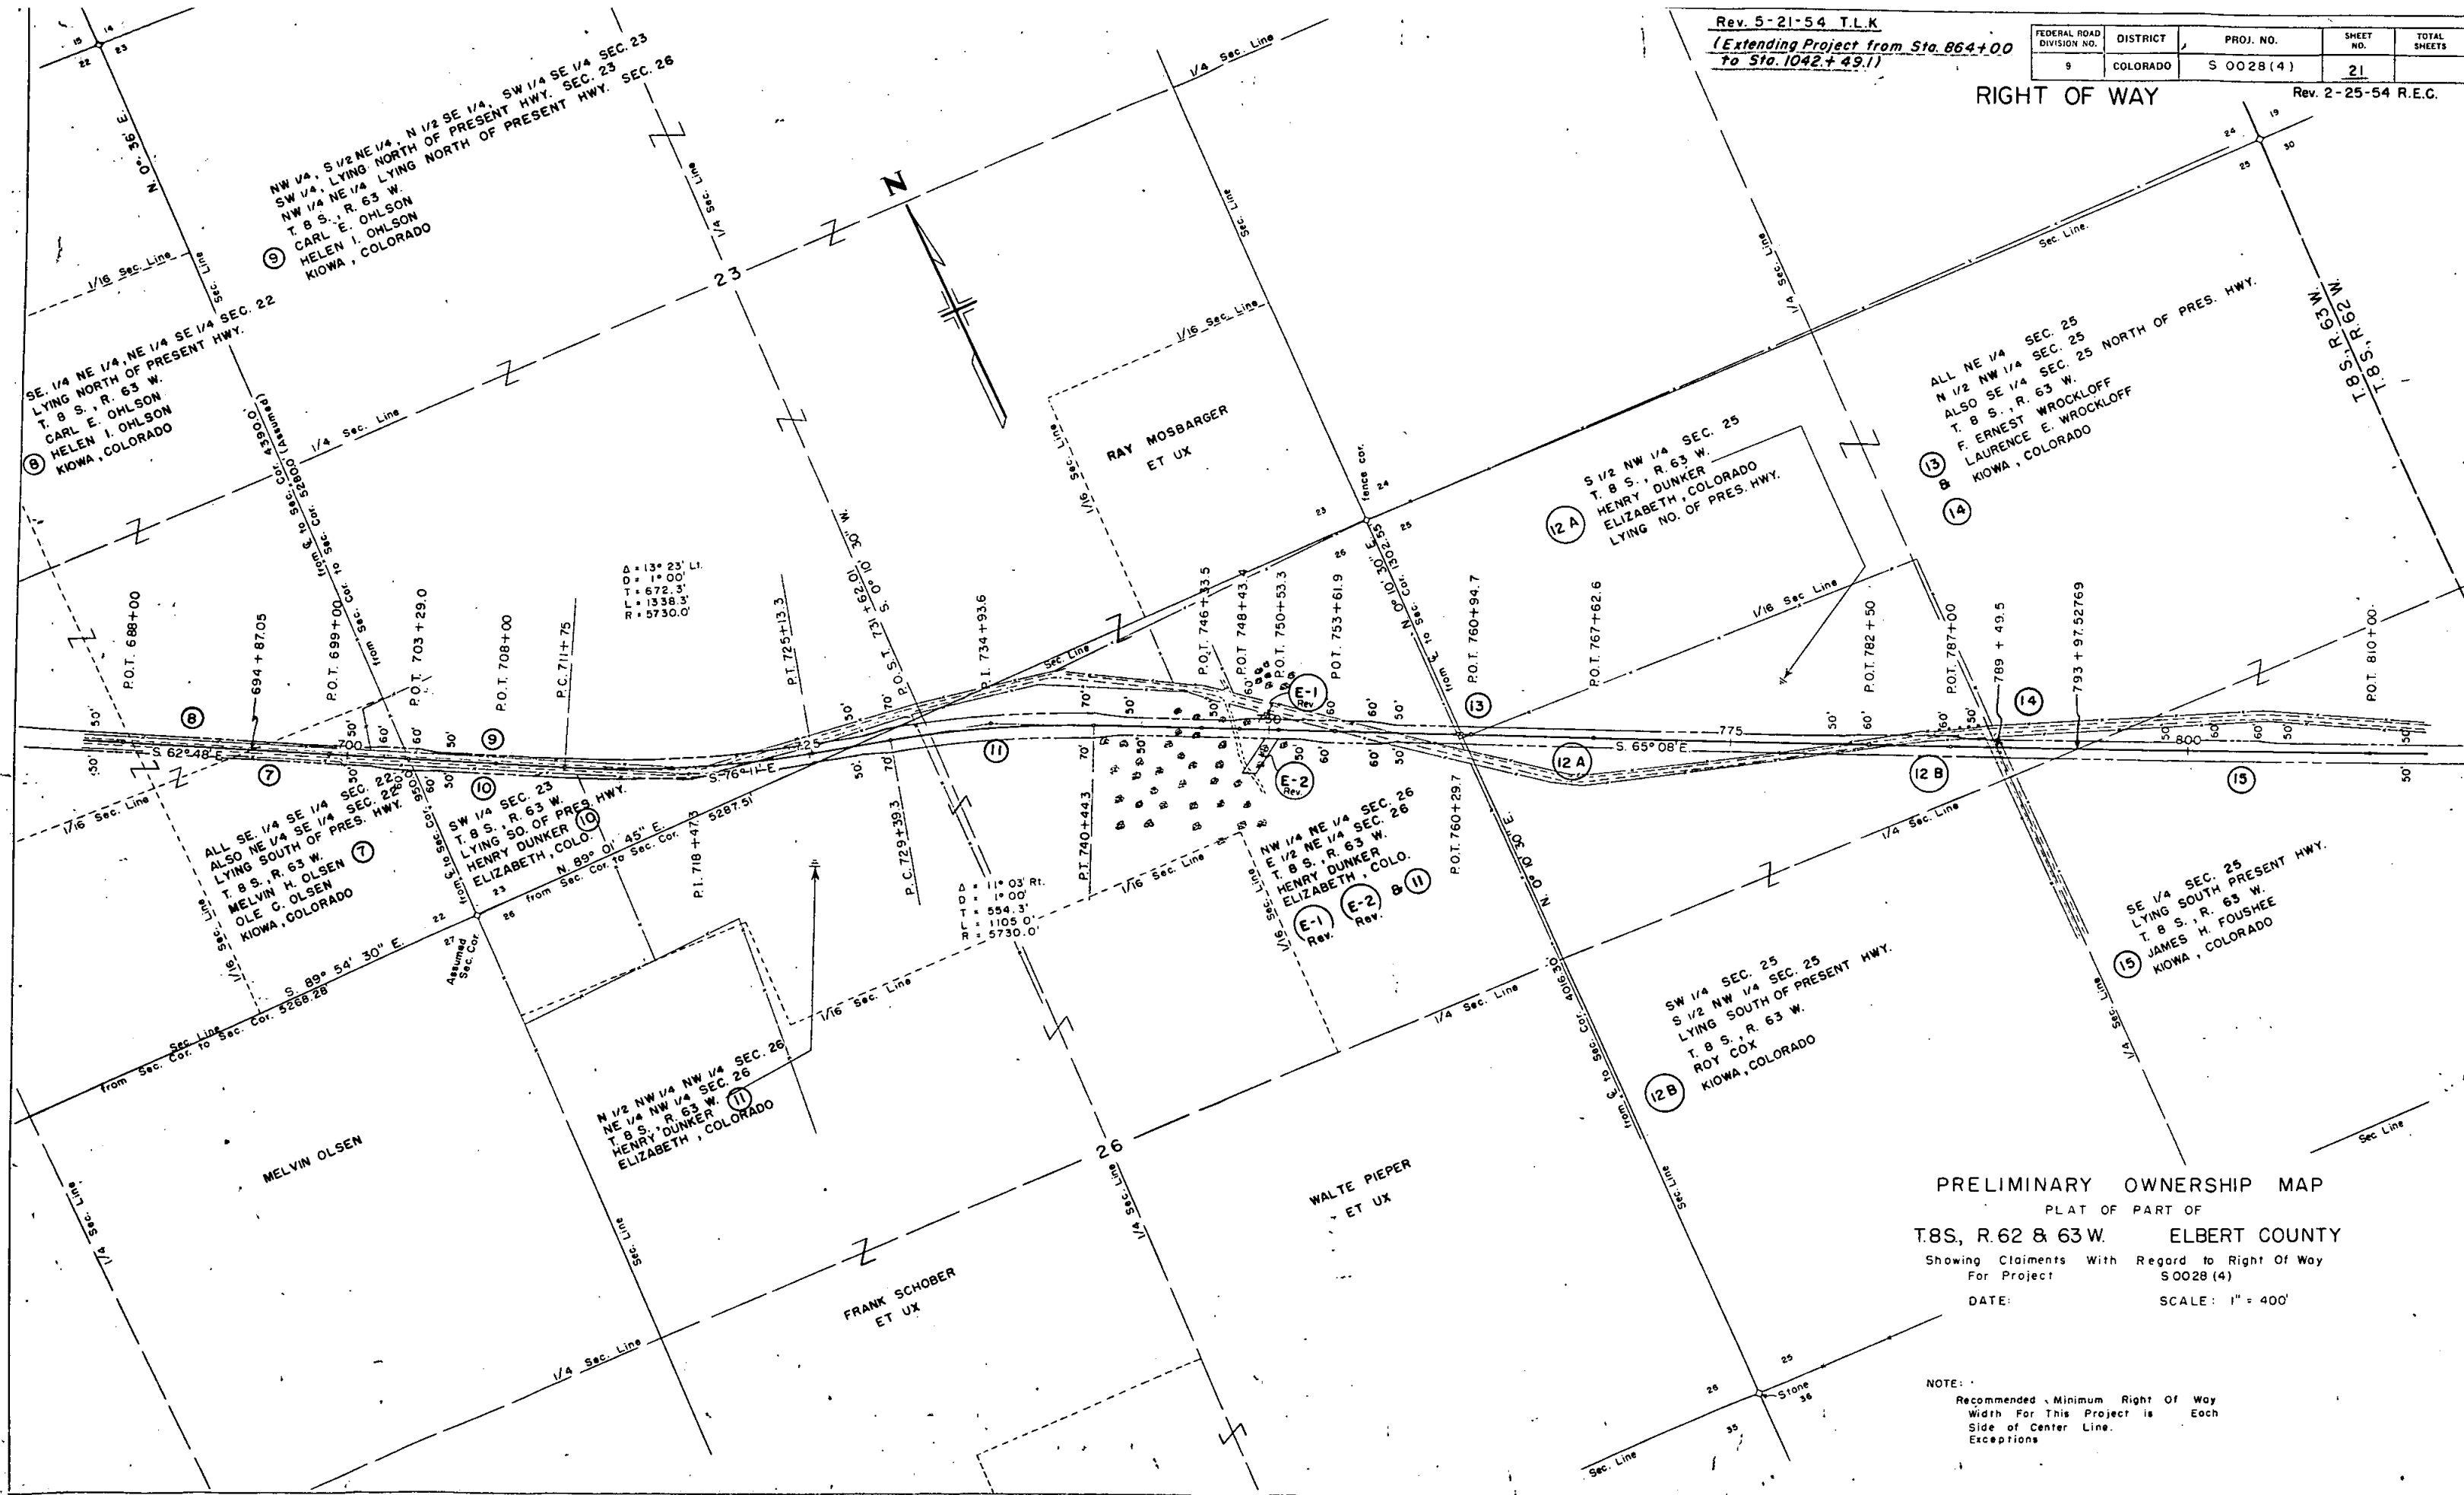

PRELIMINARY OWNERSHIP MAP
PLAT OF PART OF
T.8S., R.62 & 63 W. ELBERT COUNTY
Showing Claims With Regard to Right Of Way
For Project S 0028 (4)
DATE: SCALE: 1" = 400'


NOTE:
Recommended Minimum Right Of Way
Width For This Project is Each
Side of Center Line.
Exceptions

FEDERAL ROAD DIVISION NO.	DISTRICT	PROJ. NO.	SHEET NO.	TOTAL SHEETS
8	COLORADO	S 0028 (4)	<u>22</u>	

P.O.T. 945+55.4
P.O.T. 943+8
Sec. Line


Note: See Sheet No. 23 for Right of Way ahead of P.O.T. 881+29.4.

NOTE:
Recommended Minimum Right Of Way
Width For This Project Is Each
Side of Center Line.
Exceptions

 RIGHT OF WAY

FEDERAL ROAD DIVISION NO.	DISTRICT	PROJ. NO.	SHEET NO.	TOTAL SHEETS
9	COLORADO	S 0028 (4)	24	

RIGHT OF WAY Rev. 7-9-54 R.E.C.

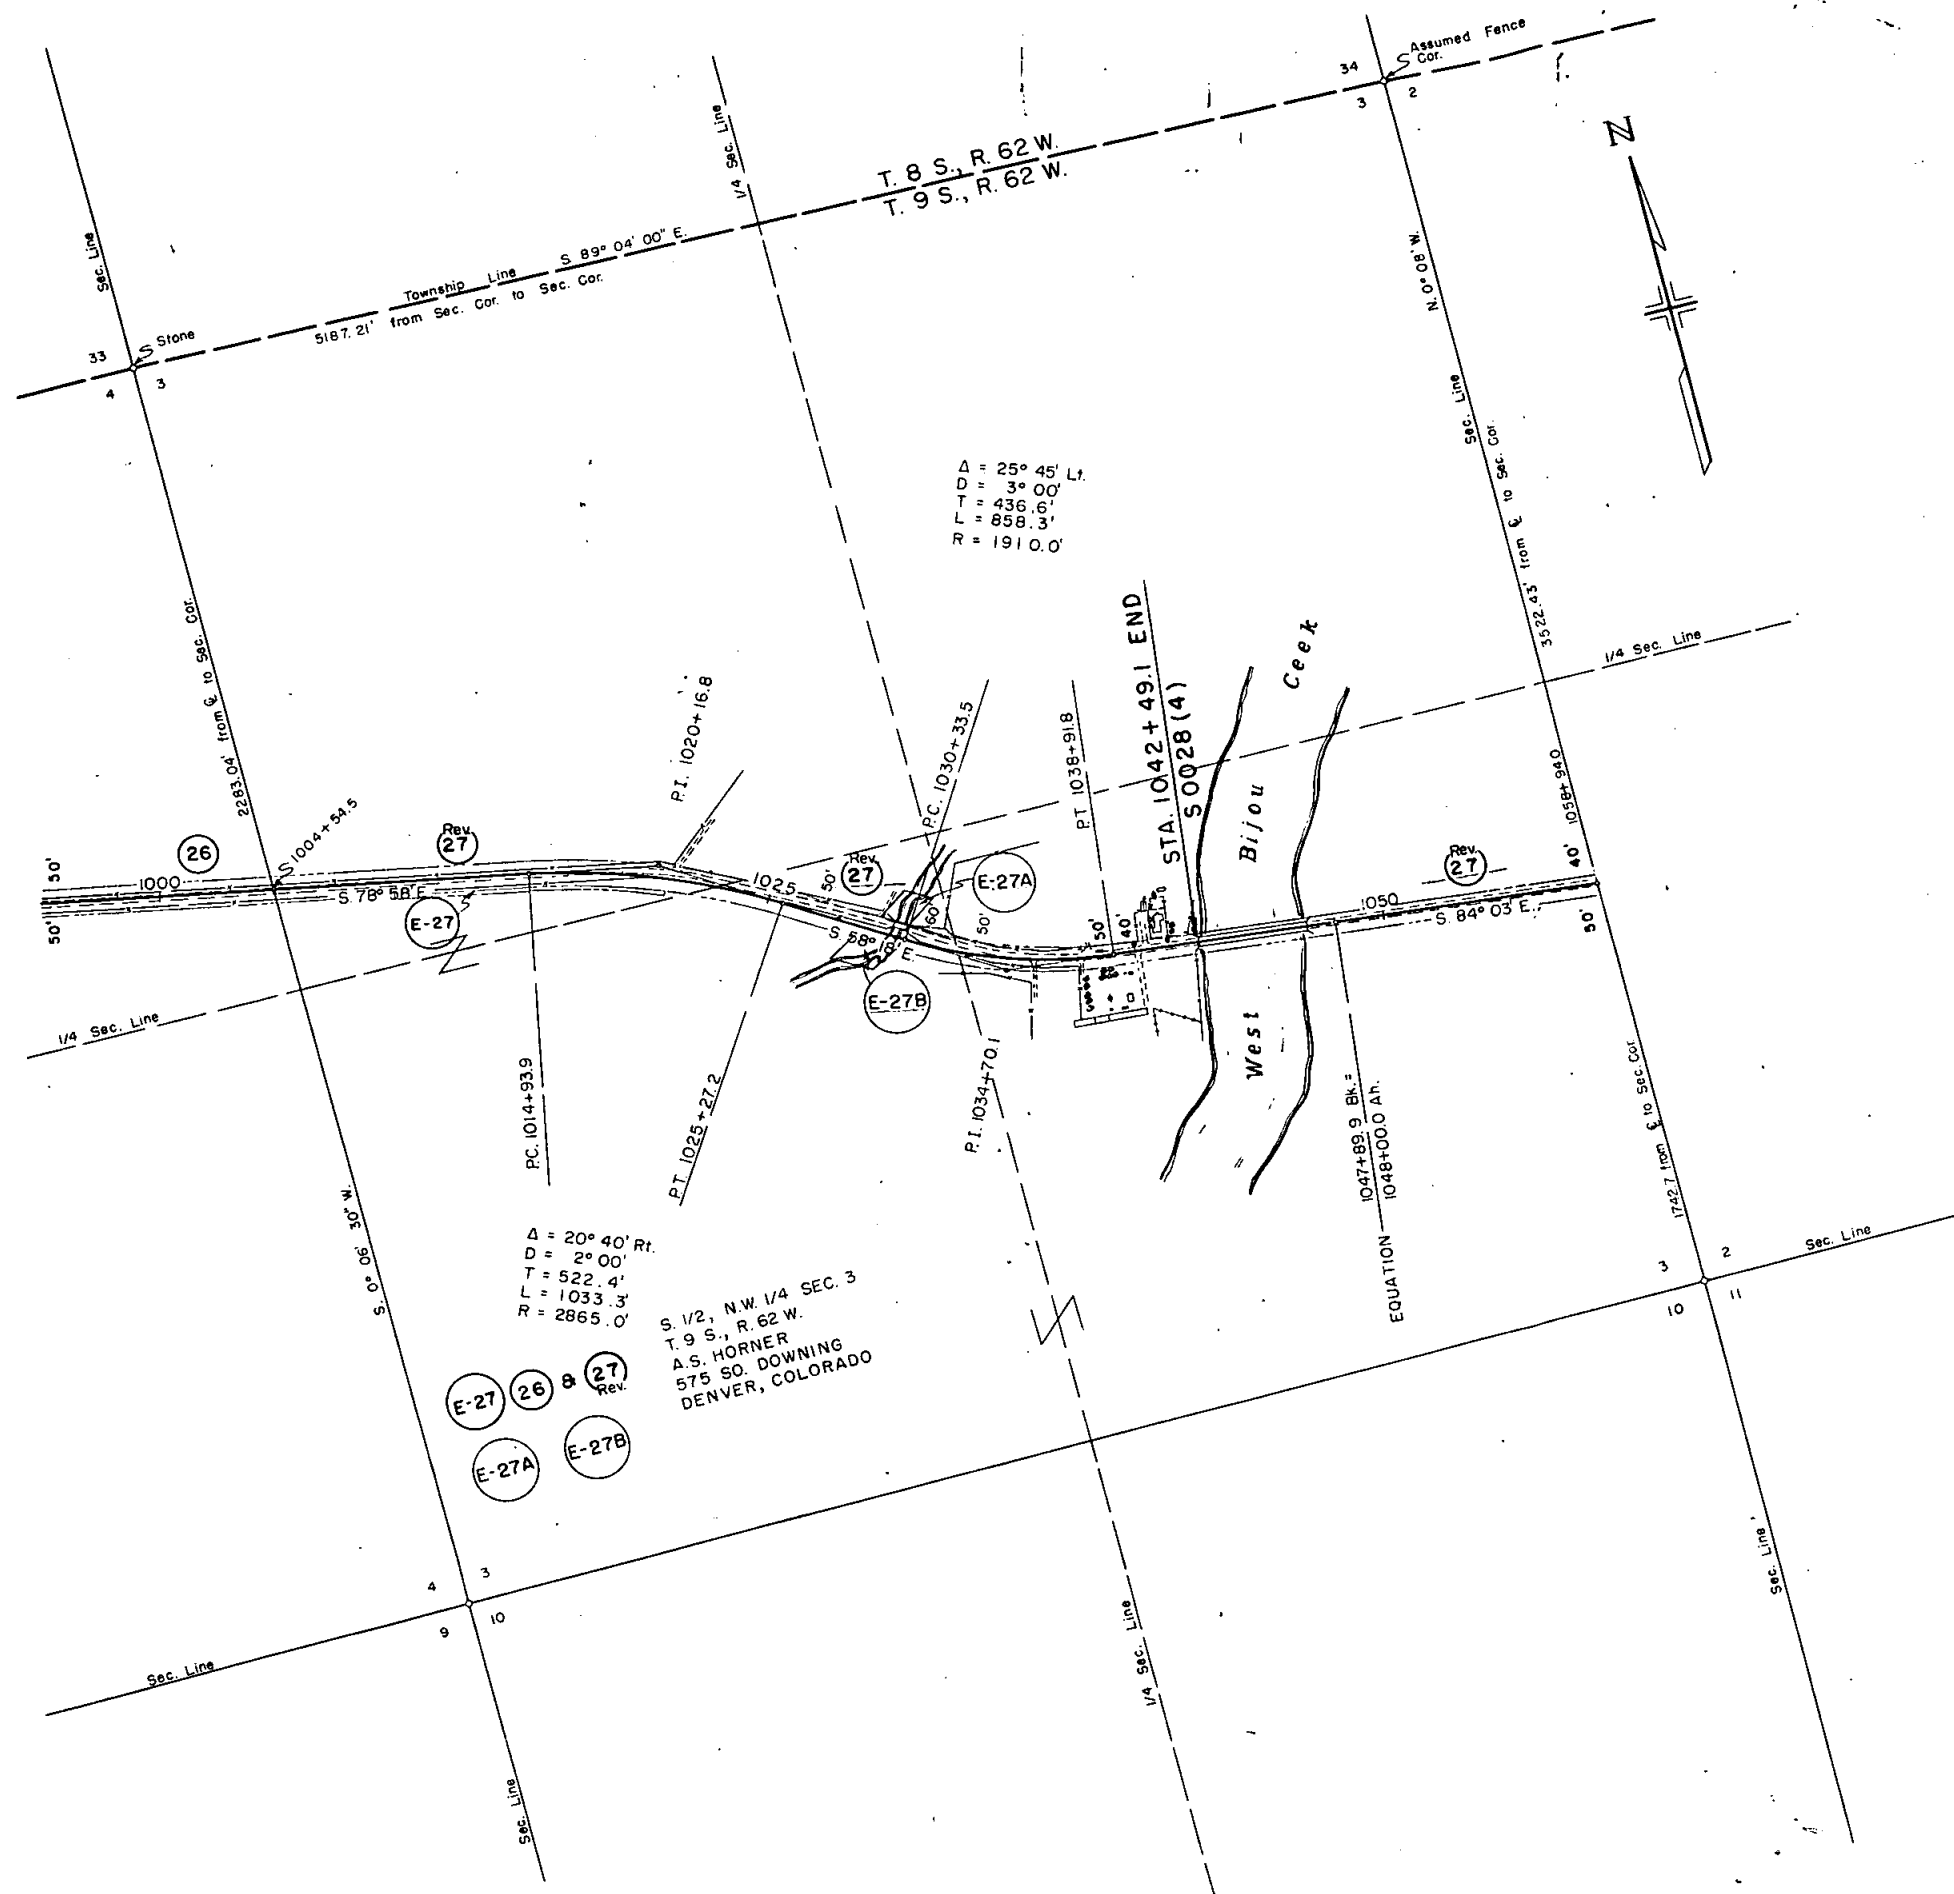

PRELIMINARY OWNERSHIP MAP
PLAT OF PART OF
T. 8 & 9 S., R. 62 & 63 W. ELBERT COUNTY
Showing Claims With Regard to Right Of Way
For Project S0028 (4)
DATE: SCALE: 1" = 400'

NOTE:
Recommended Minimum Right Of Way
Width For This Project is Each Side of
Center Line. Exception:

SNOW FENCE REQUIREMENTS

STATION TO STATION	SIDE	BUILD SNOW FENCE LIN. FT.
620+00 to 622+15	Lt.	204'
630+50 to 633+80	Lt.	306'
657+70 to 664+45	Lt.	612'
674+00 to 677+30	Lt.	306'
686+50 to 690+95	Lt.	408'
706+00 to 711+60	Lt.	510'
716+60 to 718+75	Lt.	204'
719+05 to 723+50	Lt.	408'
732+00 to 737+60	Lt.	510'
751+00 to 757+75	Lt.	612'
767+20 to 769+35	Lt.	204'
780+00 to 789+05	Lt.	816'
799+00 to 805+75	Lt.	612'
809+00 to 811+15	Lt.	204'
816+00 to 818+15	Lt.	204'
845+00 to 851+75	Lt.	612'
868+00 to 874+75	Lt.	612'
886+00 to 890+45	Lt.	408'
941+40 to 945+85	Lt.	408'
953+00 to 958+60	Lt.	510'
977+00 to 980+30	Lt.	306'
983+50 to 986+80	Lt.	306'
TOTAL		9282

R.O.W. MARKERS

STATION	SIDE	NO.
590+00	Rt.	1
603+00	Lt.	1
616+50	Rt.	1
629+50	Lt.	1
643+00	Rt.	1
656+00	Lt.	1
669+00	Rt.	1
682+50	Lt.	1
695+50	Rt.	1
709+00	Lt.	1
722+00	Rt.	1
735+25	Lt.	1
748+50	Rt.	1
758+50	Lt.	1
775+00	Rt.	1
788+00	Lt.	1
801+50	Rt.	1
814+50	Lt.	1
827+50	Rt.	1
841+00	Lt.	1
854+00	Rt.	1
863+00	Lt.	1
876+50	Rt.	1
889+00	Lt.	1
903+00	Rt.	1
916+00	Lt.	1
929+50	Rt.	1
942+50	Lt.	1
956+00	Rt.	1
969+00	Lt.	1
983+00	Rt.	1
997+00	Lt.	1
1011+00	Rt.	1
1025+00	Lt.	1
1042+00	Rt.	1
TOTAL		35

TIMBER GUARD POSTS

STATION TO STATION	SIDE	SPACING	NO.
608+56	Rt. & Lt.	Culvert	2
618+10	Rt. & Lt.	Culvert	2
624+50 to 626+50	Rt. & Lt.	100'	6
637+23	Rt. & Lt.	Culvert	2
648+00	Rt. & Lt.	Culvert	2
665+75	Rt. & Lt.	Culvert	2
680+00	Rt. & Lt.	Culvert	2
701+50 to 704+50	Rt. & Lt.	100'	8
713+00	Rt. & Lt.	Culvert	2
728+00 to 730+00	Rt. & Lt.	100'	6
747+15	Rt. & Lt.	Culvert	2
761+00	Rt. & Lt.	Culvert	2
772+00	Rt. & Lt.	Culvert	2
791+00 to 792+00	Rt. & Lt.	100'	4
796+50	Rt. & Lt.	Culvert	2
801+00	Rt. & Lt.	Culvert	2
807+00	Rt. & Lt.	Culvert	2
834+24 to 834+85	Rt. & Lt.	Bridge	10
837+91 to 838+52	Rt. & Lt.	Bridge	10
1029+76	Rt. & Lt.	Culvert	2
845+00	Rt. & Lt.	Culvert	2
857+00	Rt. & Lt.	Culvert	2
880+00 to 885+00	Rt.	100'	6
882+00 to 885+00	Lt.	100'	4
885+80	Rt. & Lt.	Culvert	2
973+20	Rt. & Lt.	Culvert	2
951+75	Rt. & Lt.	Culvert	2
977+00	Rt. & Lt.	Culvert	2
982+00	Rt. & Lt.	Culvert	2
987+50	Rt. & Lt.	Culvert	2
1003+85	Rt. & Lt.	Culvert	2
1009+00	Rt. & Lt.	Culvert	2
1020+50	Rt. & Lt.	Culvert	2
1031+30	Rt. & Lt.	Culvert	2
1039+00	Rt. & Lt.	Culvert	2
1042+08 to 1042+68	Rt. & Lt.	Bridge	10
TOTAL			118

