

FED. ROAD DIST. NO.	STATE	PROJ. NO.	SHEET NO.	TOTAL SHEETS
3	COLO.	S 0029(I)	1	

RIGHT OF WAY

INDEX OF SHEETS

SHEET NO. 1	TITLE SHEET.
2-2A	TABULATION OF PROPERTIES.
3-10	PLAN AND PROFILE SHEETS SHOWING MINIMUM R.O.W. REQUIREMENTS.
11	OWNERSHIP MAP

COLORADO STATE HIGHWAY DEPARTMENT PLAN AND PROFILE OF PROPOSED FEDERAL AID PROJECT NO. S0029(I) STATE HIGHWAY NO. 52 MORGAN COUNTY

CONVENTIONAL SIGNS


	TITLE PAGE
CENTER LINE	
RIGHT OF WAY LINE	
TOWNSHIP OR RANGE LINE	T. 4 N., R. 57 W.
SECTION LINE	T. 3 N., R. 57 W.
RAILROAD	
BARBED WIRE FENCE	
WOVEN WIRE - COMBINATION FENCE	
PICKET FENCE	
BOARD FENCE	
TELEPH. & TELEG. LINE	
POWER LINE	
PRESENT ROAD (Plan Sheets)	

FILE

SCALES OF ORIGINAL TRACINGS

ON PLAN,	1 IN. = 100 FT.
ON PROFILE	1 IN. = 100 FT. HORIZONTAL
	1 IN. = 10 FT. VERTICAL
GRADE LINE ON PROFILE IS SHOWN AS GRADE OF FINISHED ROAD	
GROSS LENGTH OF PROJECT	
NET LENGTH OF PROJECT	

RIGHT OF WAY

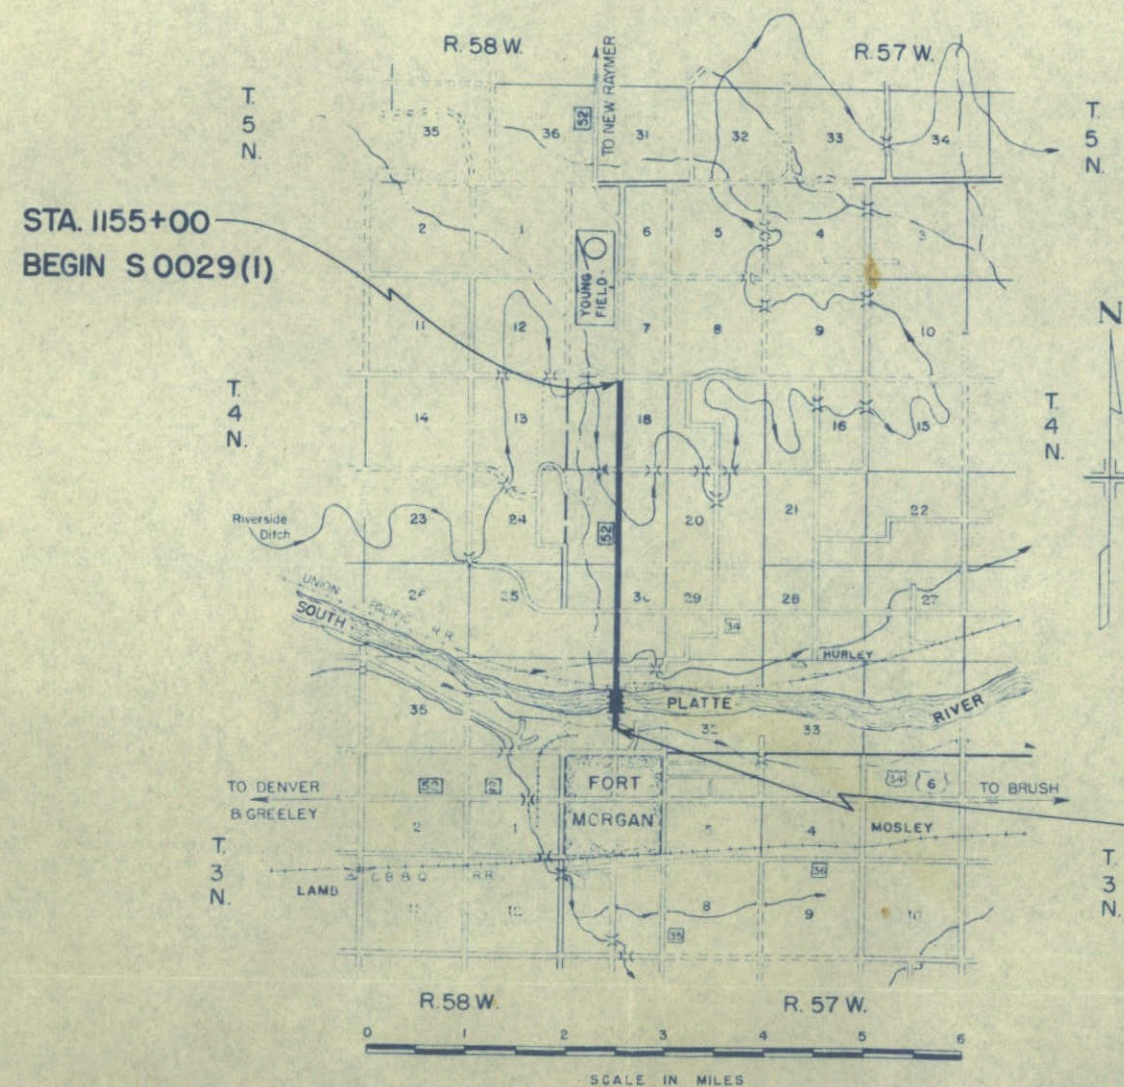

CONSTR. F.A.C. COPY

CONSTR. ENGR'S. COPY

STA. 1352+00
END S 0029(I)

1 set of plans
1 set of elev. Howe
10-4-51

R.O.W. TABULATION OF PROPERTIES IN

MORGAN

COUNTY

S.H. No. 52

PROJECT NO. S 0029 (I)

FED. ROAD DIST. NO.	STATE	PROJ. NO.	SHEET NO.	TOTAL SHEETS
3	COLO.	S 0029(I)	2	

RIGHT OF WAY


PARCEL NO.	OWNER	ADDRESS	LOCATION	AREA IN ACRES							REMARKS	NO.
				TOTAL LAND IN TRACT	PARCEL	TO BE ACQUIRED						
			T.4 N. R.57 W.									
2	H.W. CLATWORTHY	FORT MORGAN, COLO.	SE 1/4 SEC. 19	80	1.257	0.026						
3	GEORGE EISENACH & OLGA EISENACH	FORT MORGAN, COLO.	SE 1/4 SEC. 19	80	1.237	0.207						
4	CHARLES M. LONG	1605 UNIV. BLOOMING DALE, IND.	SW 1/4 SEC. 19	60	1.871	0.222						
5	GEORGE NEIN & CHRISTINA NEIN	FORT MORGAN, COLO.	SW 1/4 SEC. 19	20	0.604	NONE						
6	RUTHERFORD A. THOMAS OR ALICE P. THOMAS	N. STAR RT., FT. MORGAN, COLO.	NW 1/4 SEC. 30	65	1.324	0.354						
7	GRACE M. PIERCE	223 W. BEAVER, FT. MORGAN, COLO.	NW 1/4 SEC. 30	80	1.541	0.616						
8	JOHN K. KRENING	RT. 1, FORT MORGAN, COLO.	NE 1/4 SEC. 30	160	1.985	0.100						
9	S. WEISBART & COMPANY	322 STOCKYARD EXC. BLDG. DENVER, COLO.	S 1/2 SEC. 30	163	3.627	1.013						
10	PAULINE AMEN, LEAH EISENACH 1/2 KATHERINE EISENACH 1/2	FORT MORGAN, COLO.	SE 1/4 SEC. 30	72	0.628	0.039						
11	MERLIN D. SPEARS & GLADYS J. SPEARS	FORT MORGAN, COLO.	SE 1/4 SEC. 30	5	0.428	0.107						
12	EFFIE S. MORE, EST. — HOWARD V. MORE, TRUSTEE	3077 E. CALIFORNIA ST. PASADENA 10, CALIF.	SE 1/4 SEC. 30	77	1.219	0.305						
13	EFFIE S. MORE, EST. — HOWARD V. MORE, TRUSTEE	3077 E. CALIFORNIA ST. PASADENA 10, CALIF.	NE 1/4 SEC. 31	135	0.469	0.062						
14	S. WEISBART & COMPANY	322 STOCKYARD EXC. BLDG. DENVER, COLO.	NW 1/4 SEC. 31	68	0.024	0.024						
15	THE DUEL & SNYDER IMPROVEMENT CO		N 1/2 SEC. 31		0.046	0.009						
16	EFFIE S. MORE, EST. — HOWARD V. MORE, TRUSTEE	3077 E. CALIFORNIA ST. PASADENA 10, CALIF.	N 1/4 SEC. 31	135	0.014	0.003						
17	S. WEISBART & COMPANY	322 STOCKYARD EXC. BLDG. DENVER, COLO.	NW 1/4 SEC. 31	68	0.030	0.030						
18	UNION PACIFIC RAILROAD		N 1/2 SEC. 31		0.608	0.095						
19	S. WEISBART & COMPANY	322 STOCKYARD EXC. BLDG.	NW 1/4 SEC. 31	68	0.192	0.192						
20	HENRY KRAUS & LOYD ANDREWS	BOX 612, 117 WALNUT ST.	NW 1/4 SEC. 31	80	0.642	0.305						

PROJECT NO. S 0029(1)

RIGHT OF WAY

[illegible]

W 1/2, SE 1/4, SEC. 7 T.4 N., R.57 W.

 


FED. ROAD DIST. NO.	STATE	PROJ. NO.	SHEET NO.	TOTAL SHEETS
3	COLO.	S0029(1)	3	

W 1/2 NE 1/4 SEC. 18 T.4 N., R.57 W.
RIGHT OF WAY

1A L.C. & NELLIE IUNGERICH
NORTH STAR RT.
FT. MORGAN, COLO.

1C NELLIE ETTA IUNGERICH
NORTH STAR RT.
FT. MORGAN, COLO.

STA. 1155+00
BEGIN S 0029(1)

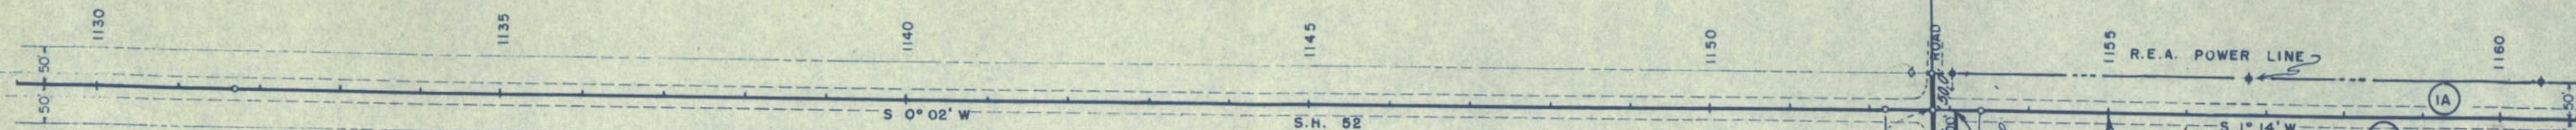

Point Of Beginning
Parcel No. 1A

Point of Beginning 1C
30' Strip owned by County

P.C. 1152+20.0
S. 89° 44' W.
PT. 1153+40.0
A 1° 12' RT
D 1° 00' RT
T 60.0
E 0.3
L 120.0
R 5730

(1) 6200 S

E 1/2, SW 1/4, SEC. 7 T.4 N., R.57 W.


W 1/2 SEC. 18 T.4 N., R.57 W.

No. 4 A-4(8)
Sim. to No. 1
L.L. 31.3
P.I. 9.3
% -2.00 75.0
CBR 4.1 at 90

No. 5 A-4(8)
Sim. to No. 1

B.M. ELEV. 4507.22
SPIKE IN FENCE POST RT. 1153+00


No. 6 A-4(8)
Sim. to No. 1

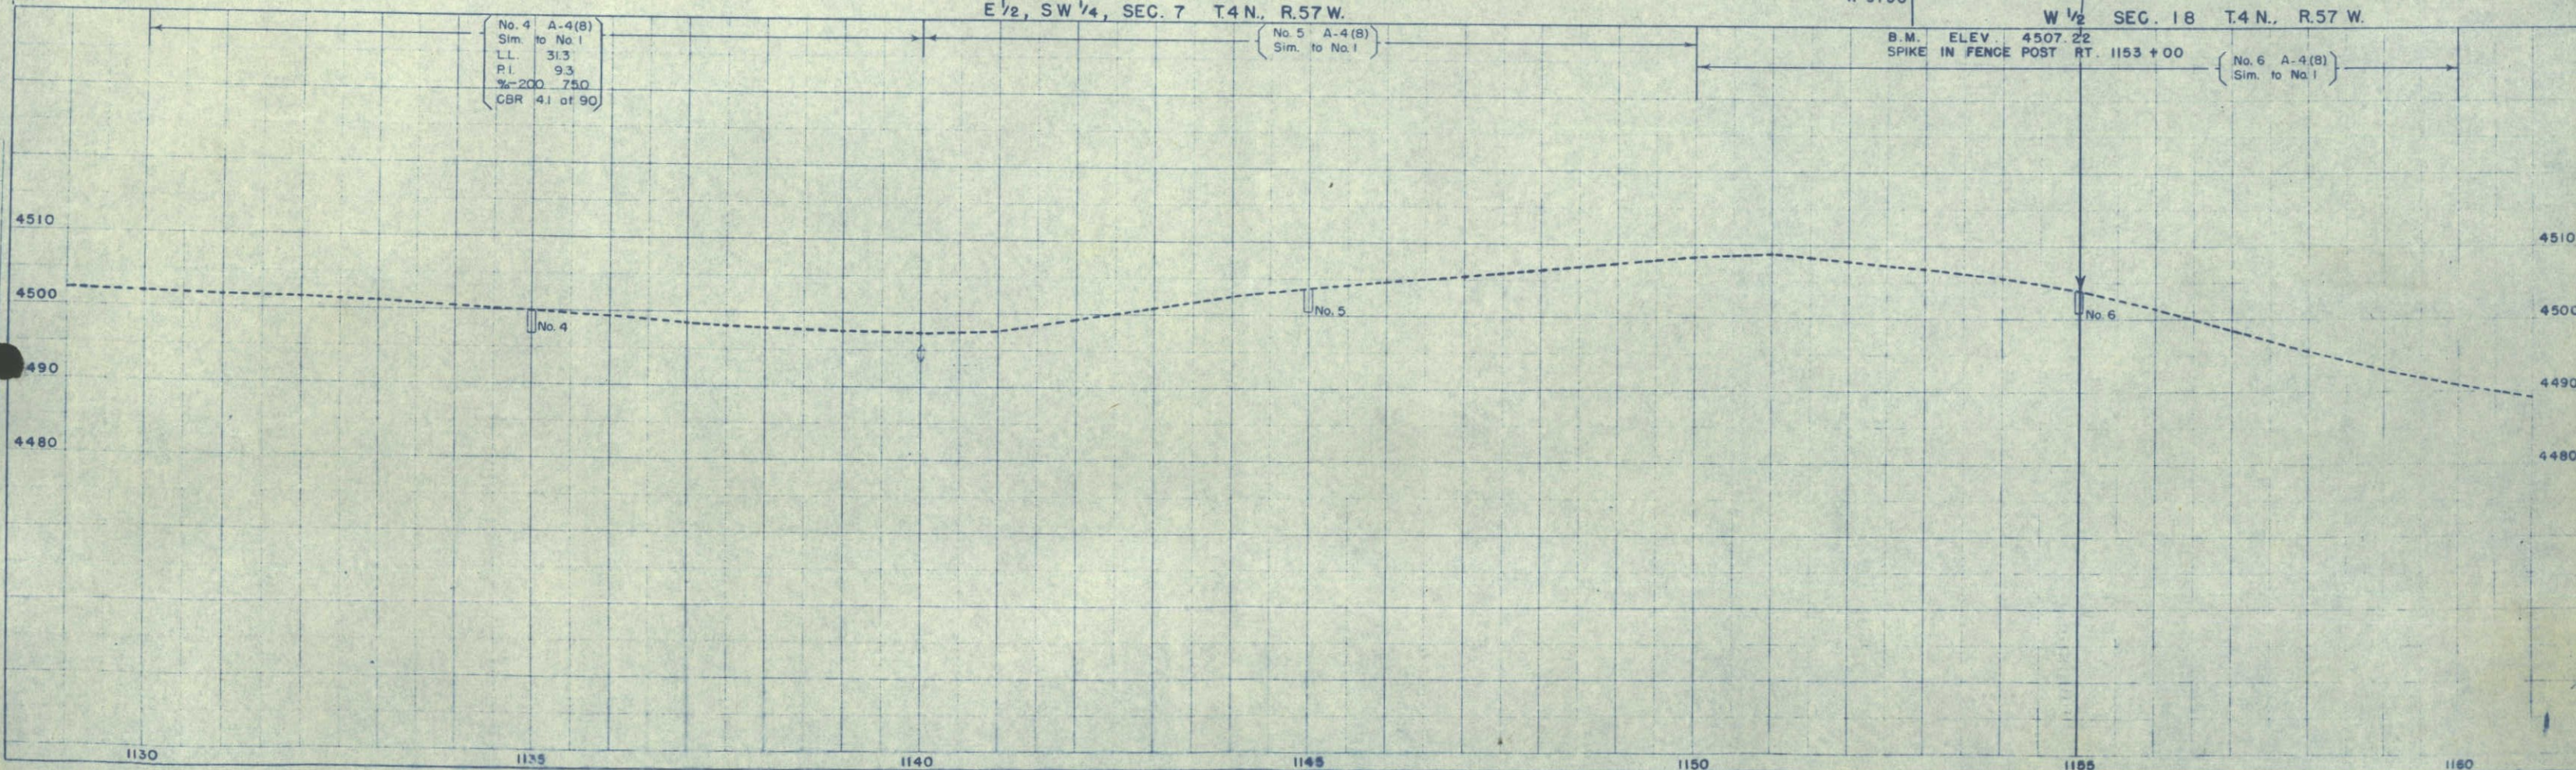


W. 1/2, NE 1/4, & SE 1/4 SEC. 18 T.4N., R. 57 W.

FED. ROAD DIST. NO.	STATE	PROJ. NO.	SHEET NO.	TOTAL SHEETS
3	COLO.	S0029(1)	4	


RIGHT OF WAY

 

(1A) (1D) L.C. & NELLIE IUNGERICH
NORTH STAR RT.
FT. MORGAN, COLO.

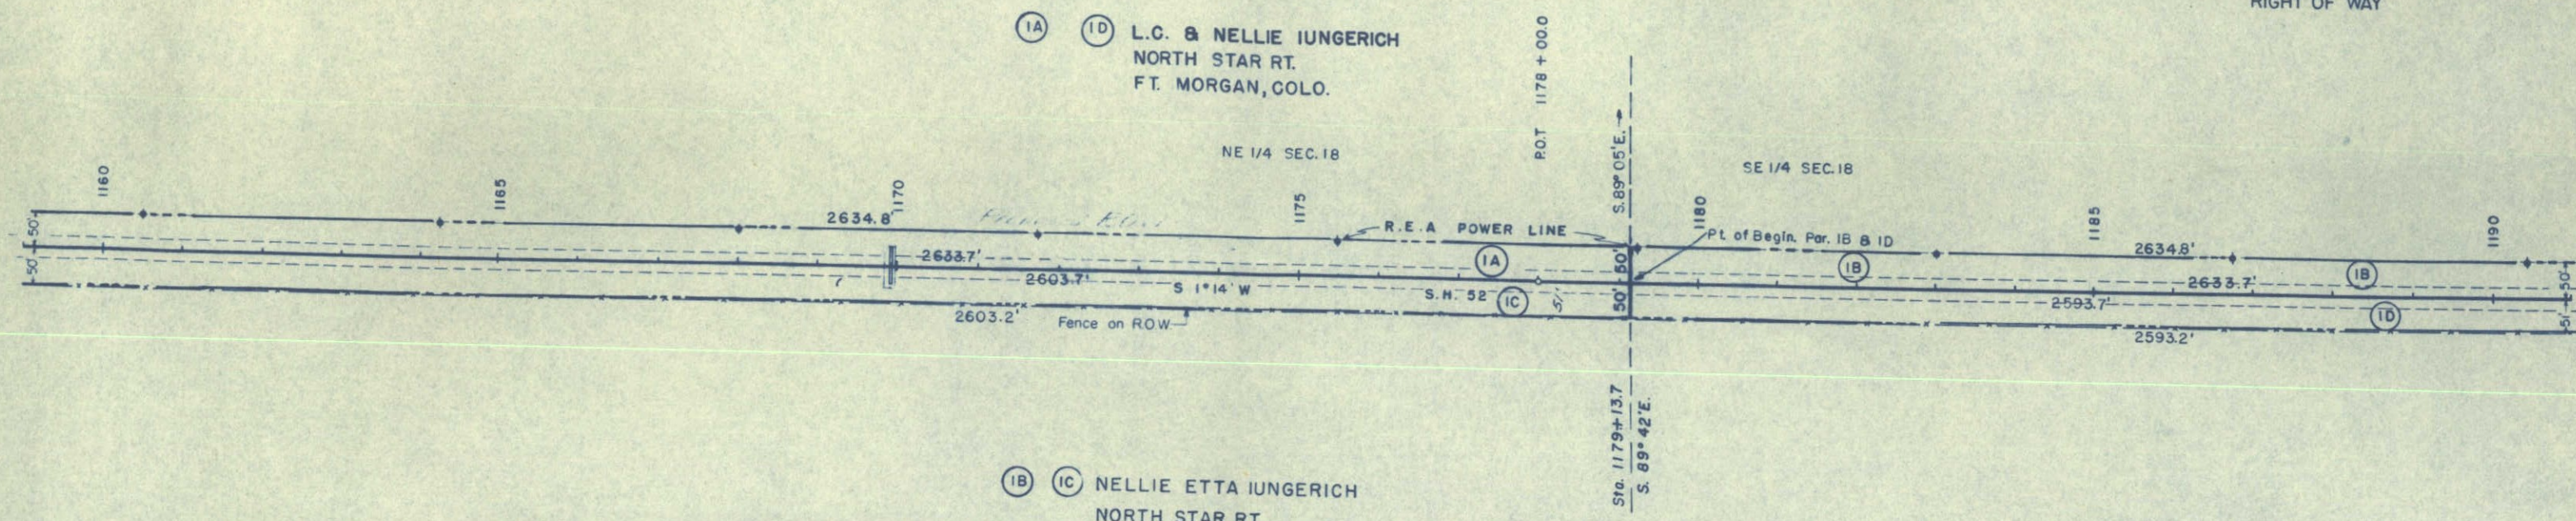

W. 1/2 SEC. 18 T.4N., R. 57 W.


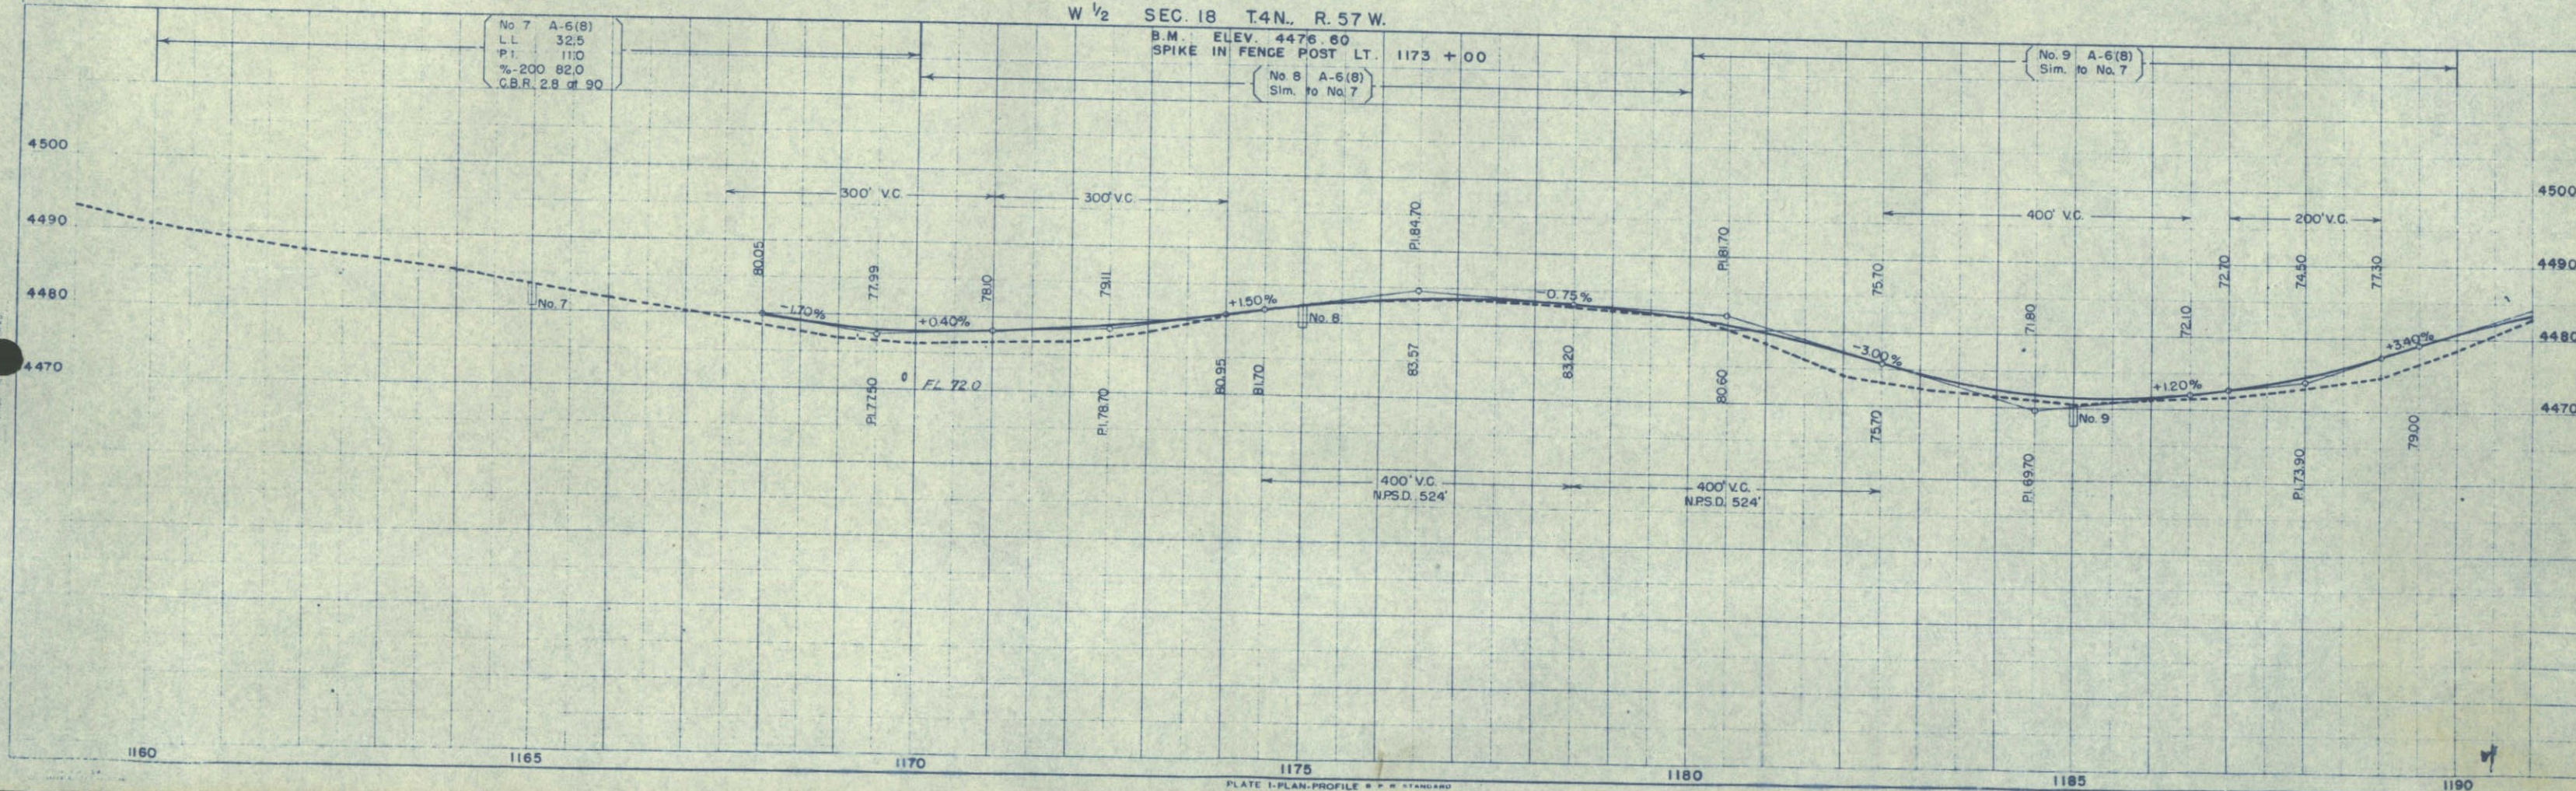


W 1/2, NE 1/4, & SE 1/4 SEC. 18 T.4N., R.57W.

W 1/2, NE 1/4 SEC. 19 T.4N., R.57W.

FED. ROAD DIST. NO.	STATE	PROJ. NO.	SHEET NO.	TOTAL SHEETS
3	COLO.	S0029(1)	5	

RIGHT OF WAY

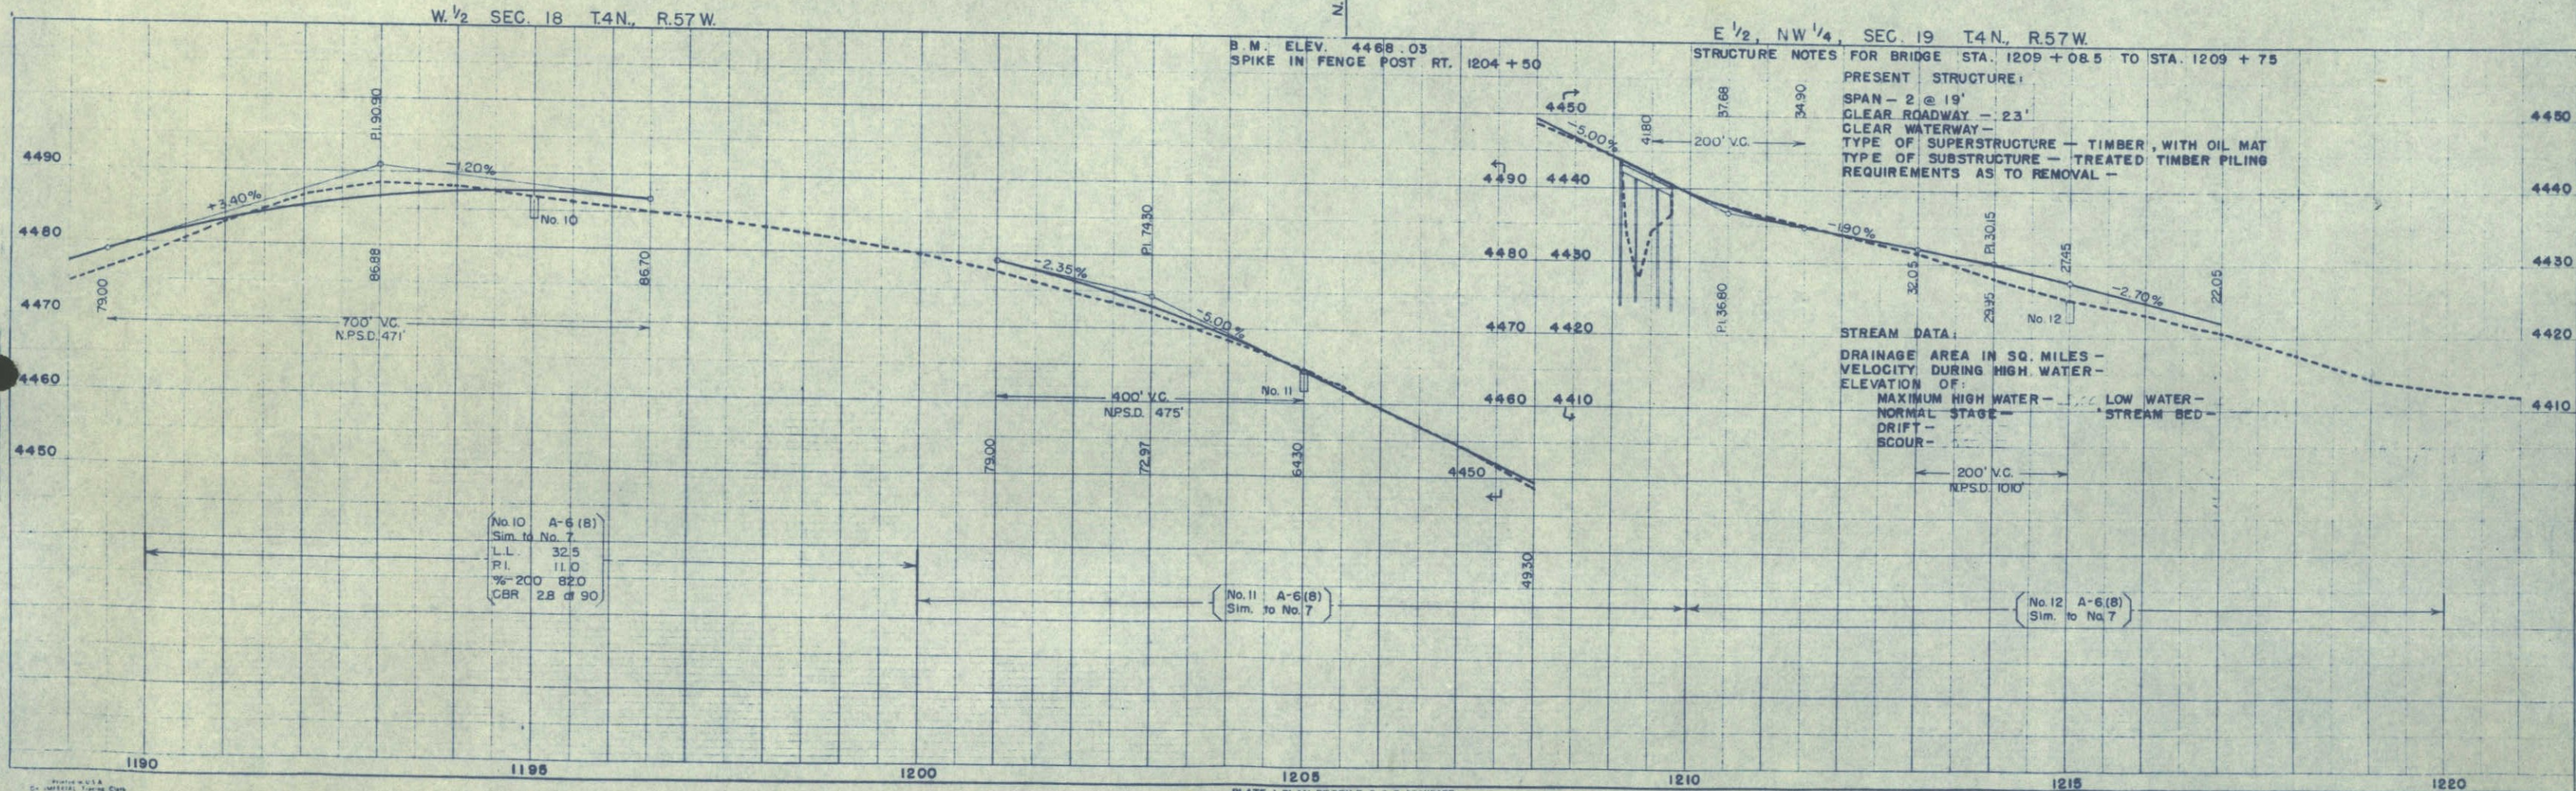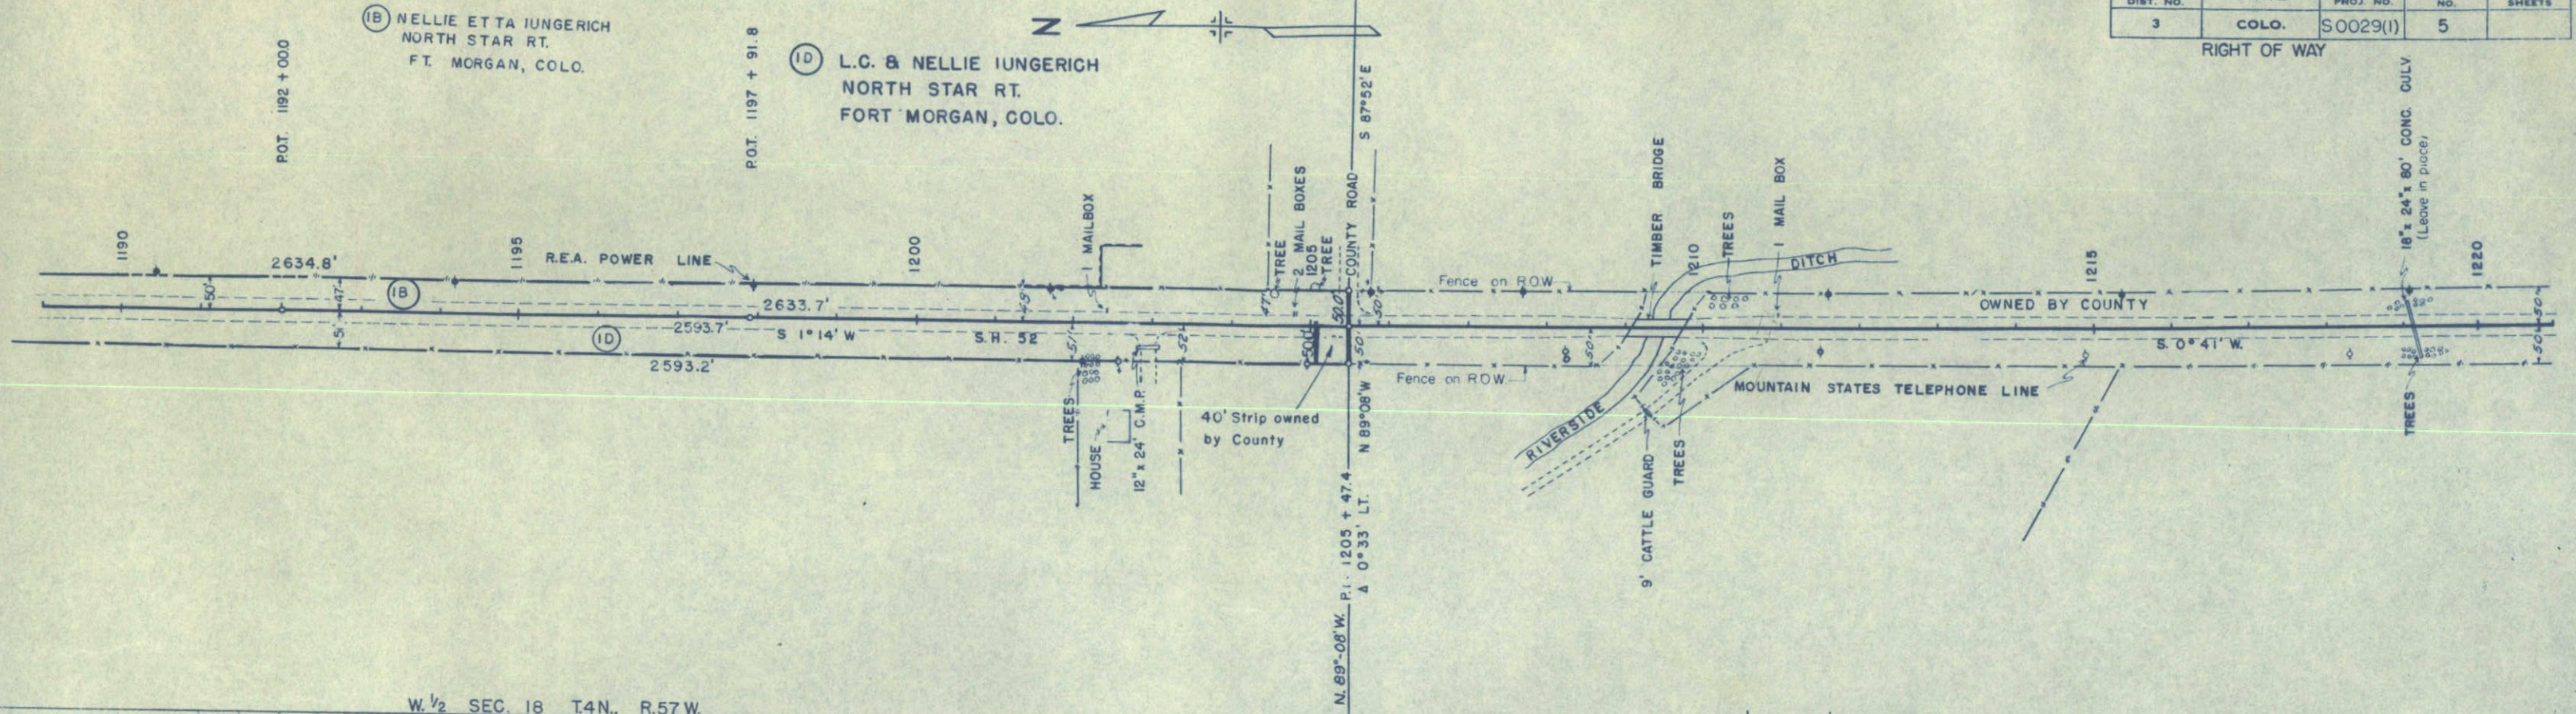


W 1/2, NE 1/4 SEC 19 T4N R57W

N 1/2, SE 1/4 SEC 19 T4N R57W


FED. ROAD DIST. NO.	STATE	PROJ. NO.	SHEET NO.	TOTAL SHEETS
3	COLO.	S0029(1)	6	

S 1/2, SE 1/4 SEC 19 T4N R57W
RIGHT OF WAY

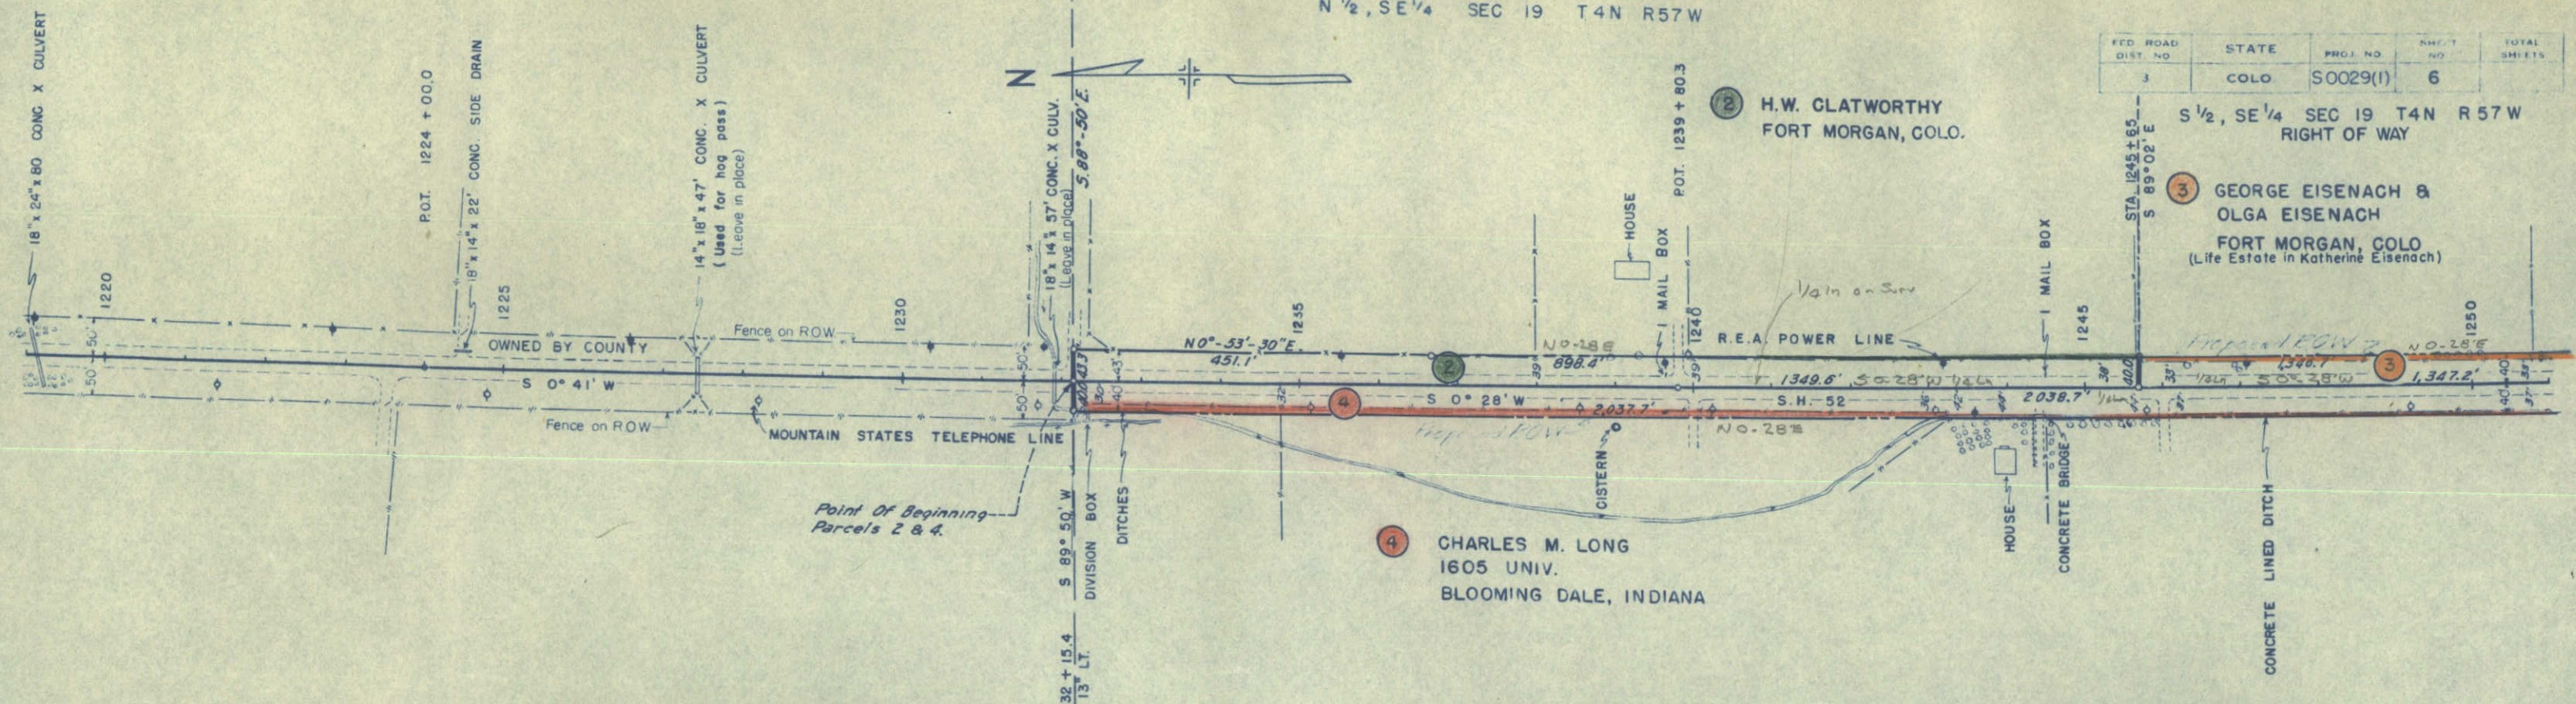

E 1/2, NW 1/4 SEC 19 T4N R57W

NE 1/4, SW 1/4 & N 1/2, SE 1/4, SW 1/4 SEC 19 T4N R57W

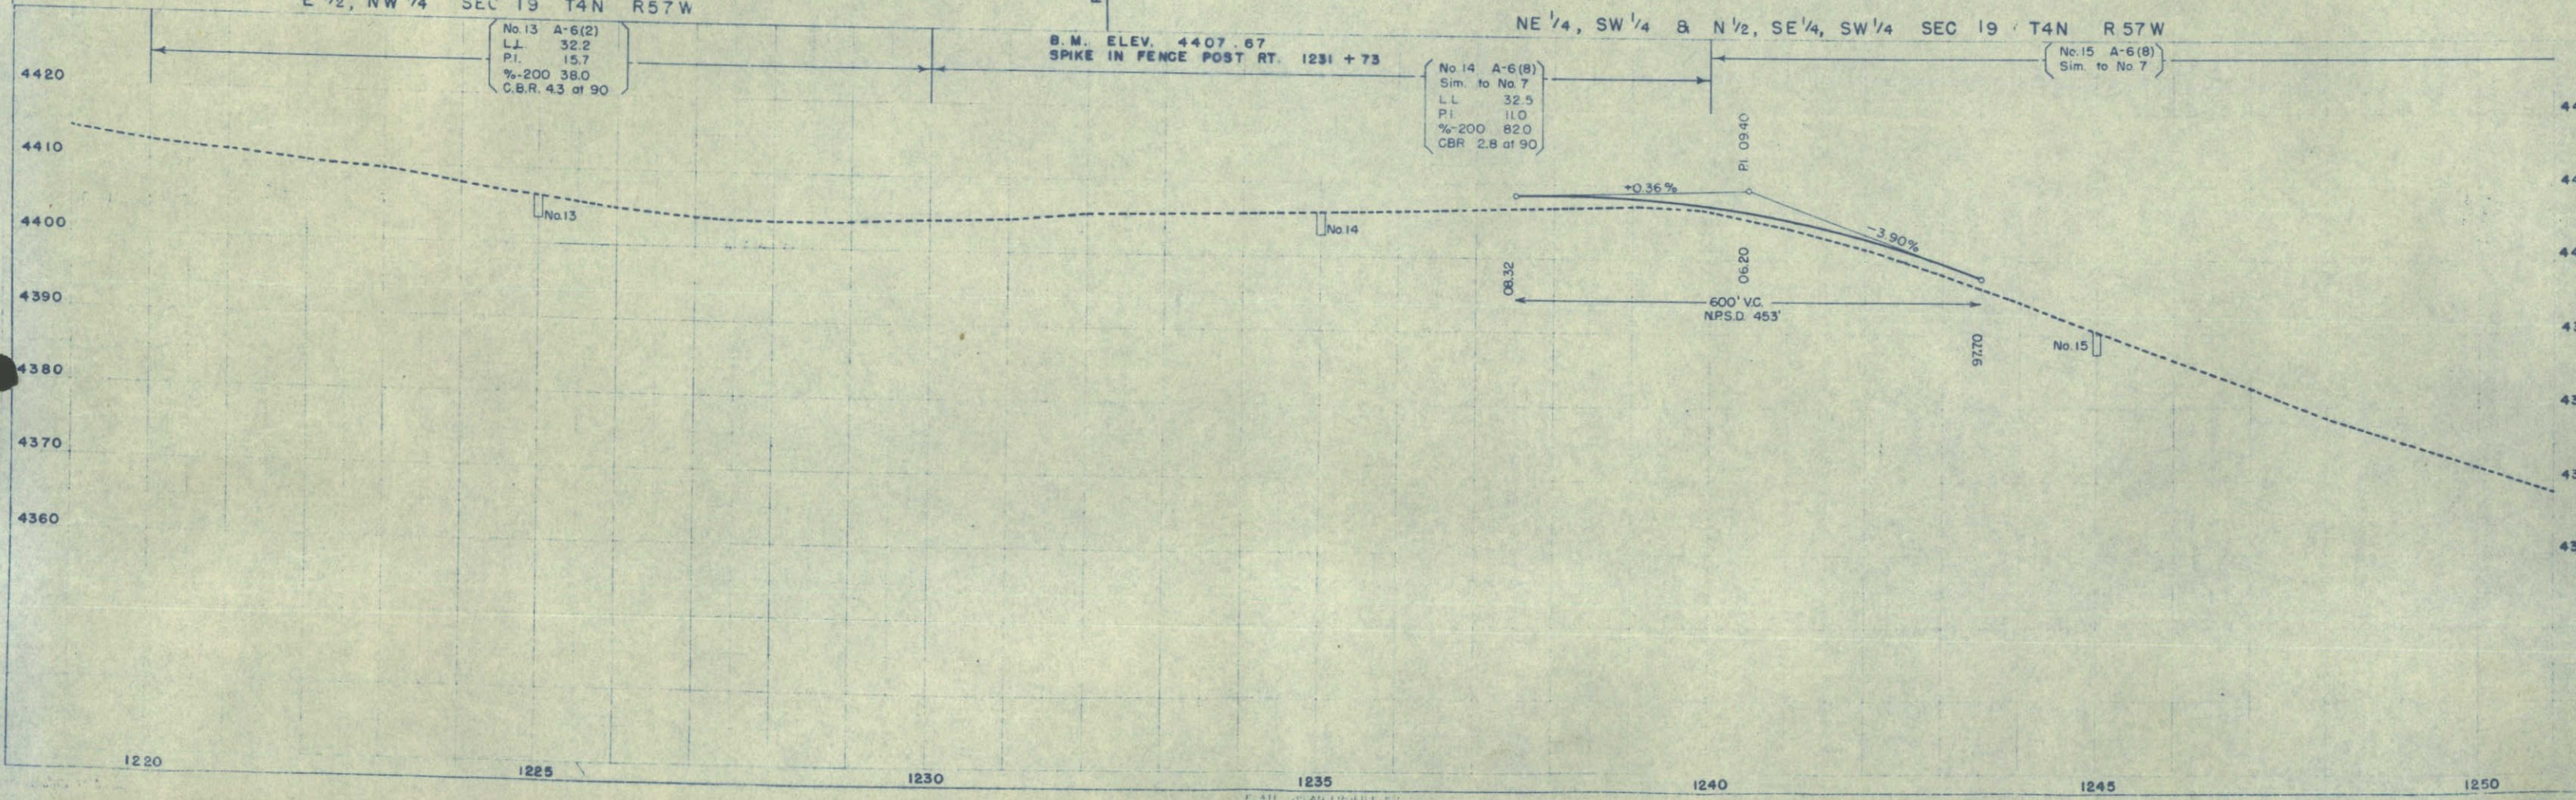

NE 1/4 SEC. 30 T.4 N., R.57 W.

FED. ROAD DIST. NO.	STATE	PROJ. NO.	SHEET NO.	TOTAL SHEETS
3	COLO.	S 0029(1)	7	

RIGHT OF WAY

3 GEORGE EISENACH &
OLGA EISENACH
FORT MORGAN, COLO.
(Life Estate in Katherine Eisenach)

8 JOHN K. KRENING
RT. 1
FORT MORGAN, COLO

4 CHARLES M. LONG
1605 UNIV.
BLOOMING DALE,
INDIANA

5 GEORGE NEIN &
CHRISTINA NEIN
FORT MORGAN, COLO.

6 RUTHERFORD A. THOMAS
OR ALICE P. THOMAS
NORTH STAR RT.
FORT MORGAN, COLO.

7 GRACE M. PIERCE
223 W. BEAVER
E-2 FORT MORGAN, COLO.

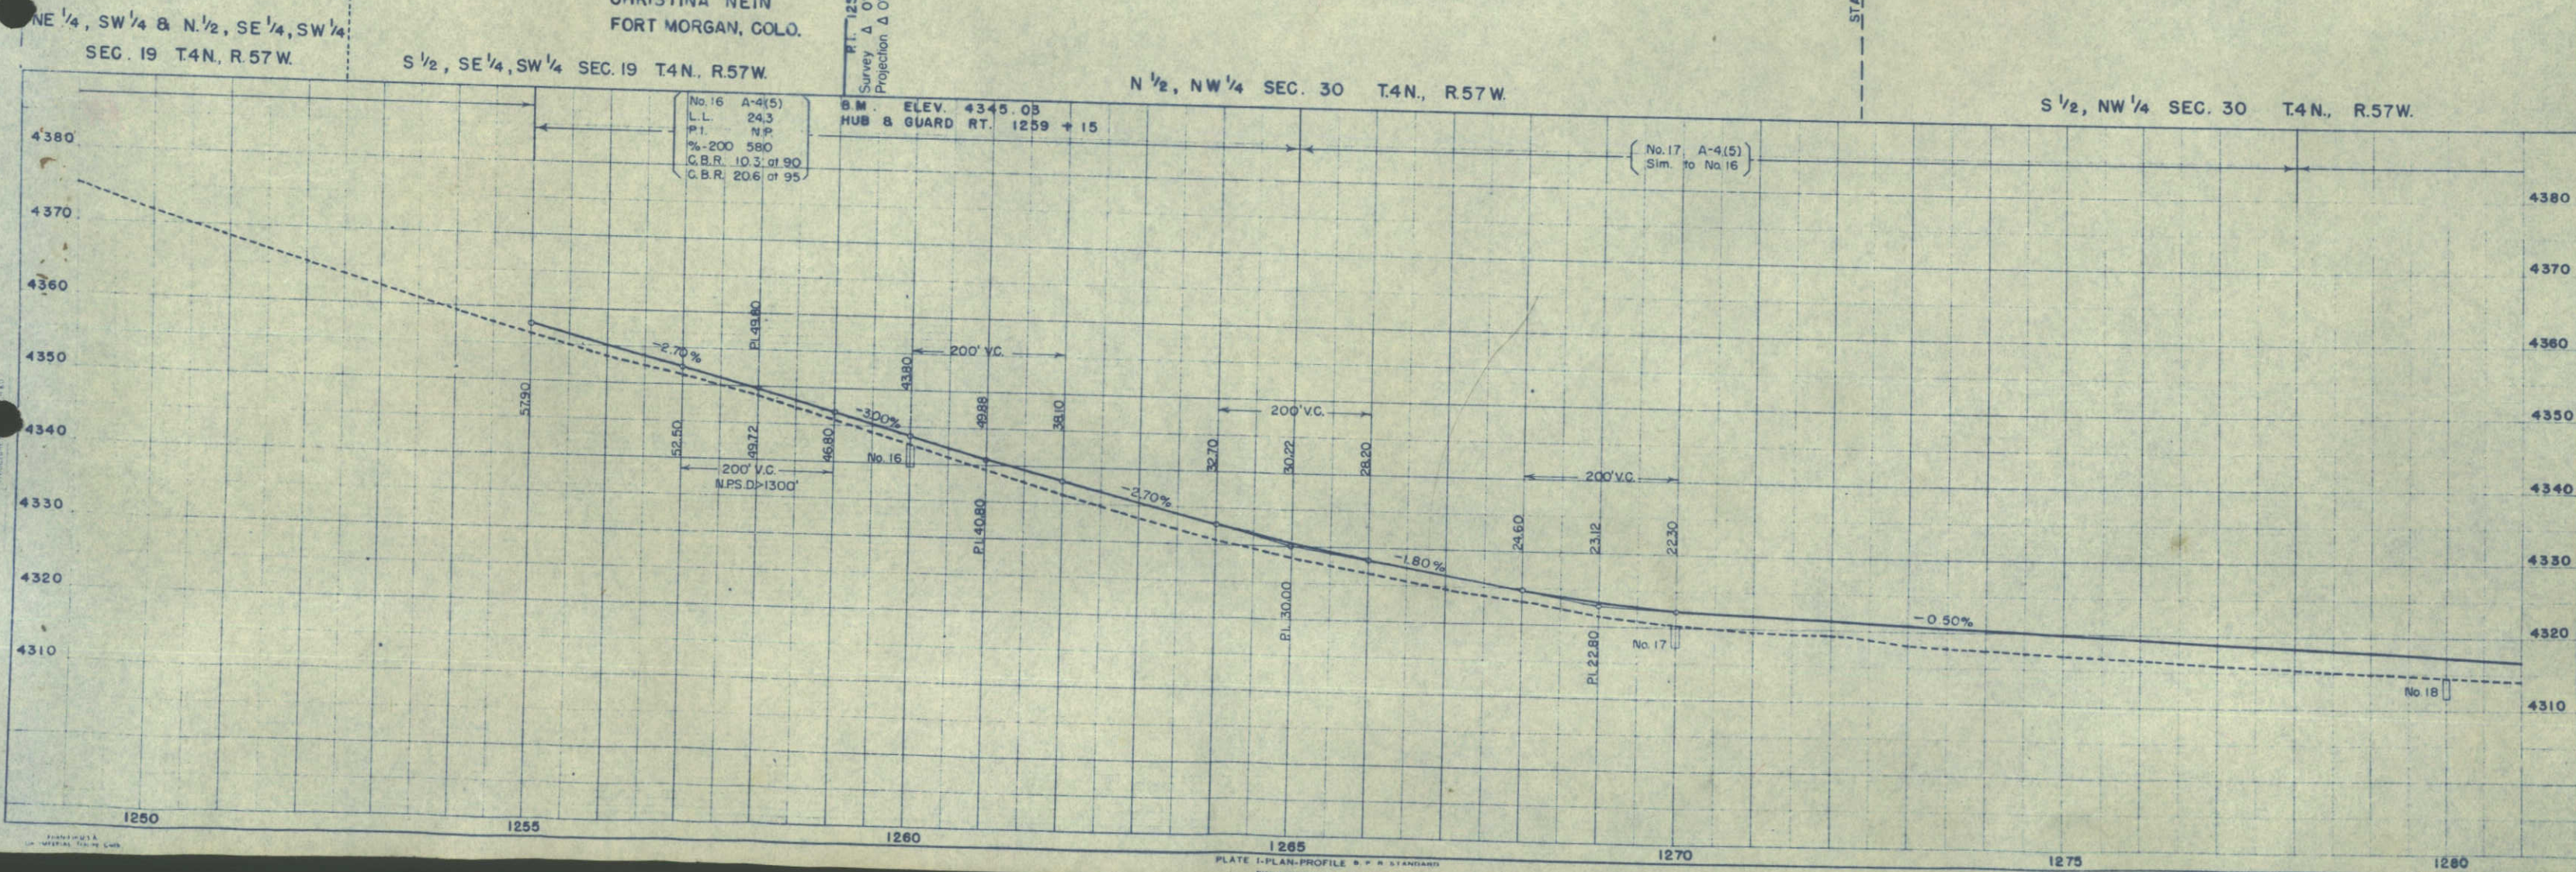



PLATE 1-PLAN-PROFILE B. P. R. STANDARDS
EUGENE BRETZGER CO. Chicago New York

Key P.C. 1283 + 45.
Projection P.C. 1283 + 78
NTS


Survey		Projection	
Δ	8° 26'	LT	9° 41' Lt.
D	2° 00'		= 1° 40'
T	211.2		= 291.2'
E	7.8		= 12.3
L	421.6		= 581.0
R	2865		= 3438.0

1 + 88.2
Projection
1293+086
BOX

(12) EFFIE S. MORE, EST.
HOWARD V. MORE, TRUSTEE
3077 E. GALIF. ST.
PASADENA 10, CALIF.

 RIGHT OF WAY

9 S. WEISBART & COMPANY
322 STOCKYARDS EXC. BLDG.
DENVER, COLO.

 

NE 1/4 SEC. 31 T.4N., R.57W.

RIGHT OF WAY

N 1/2, SE 1/4 SEC. 31
T.4 N., R.57 W.

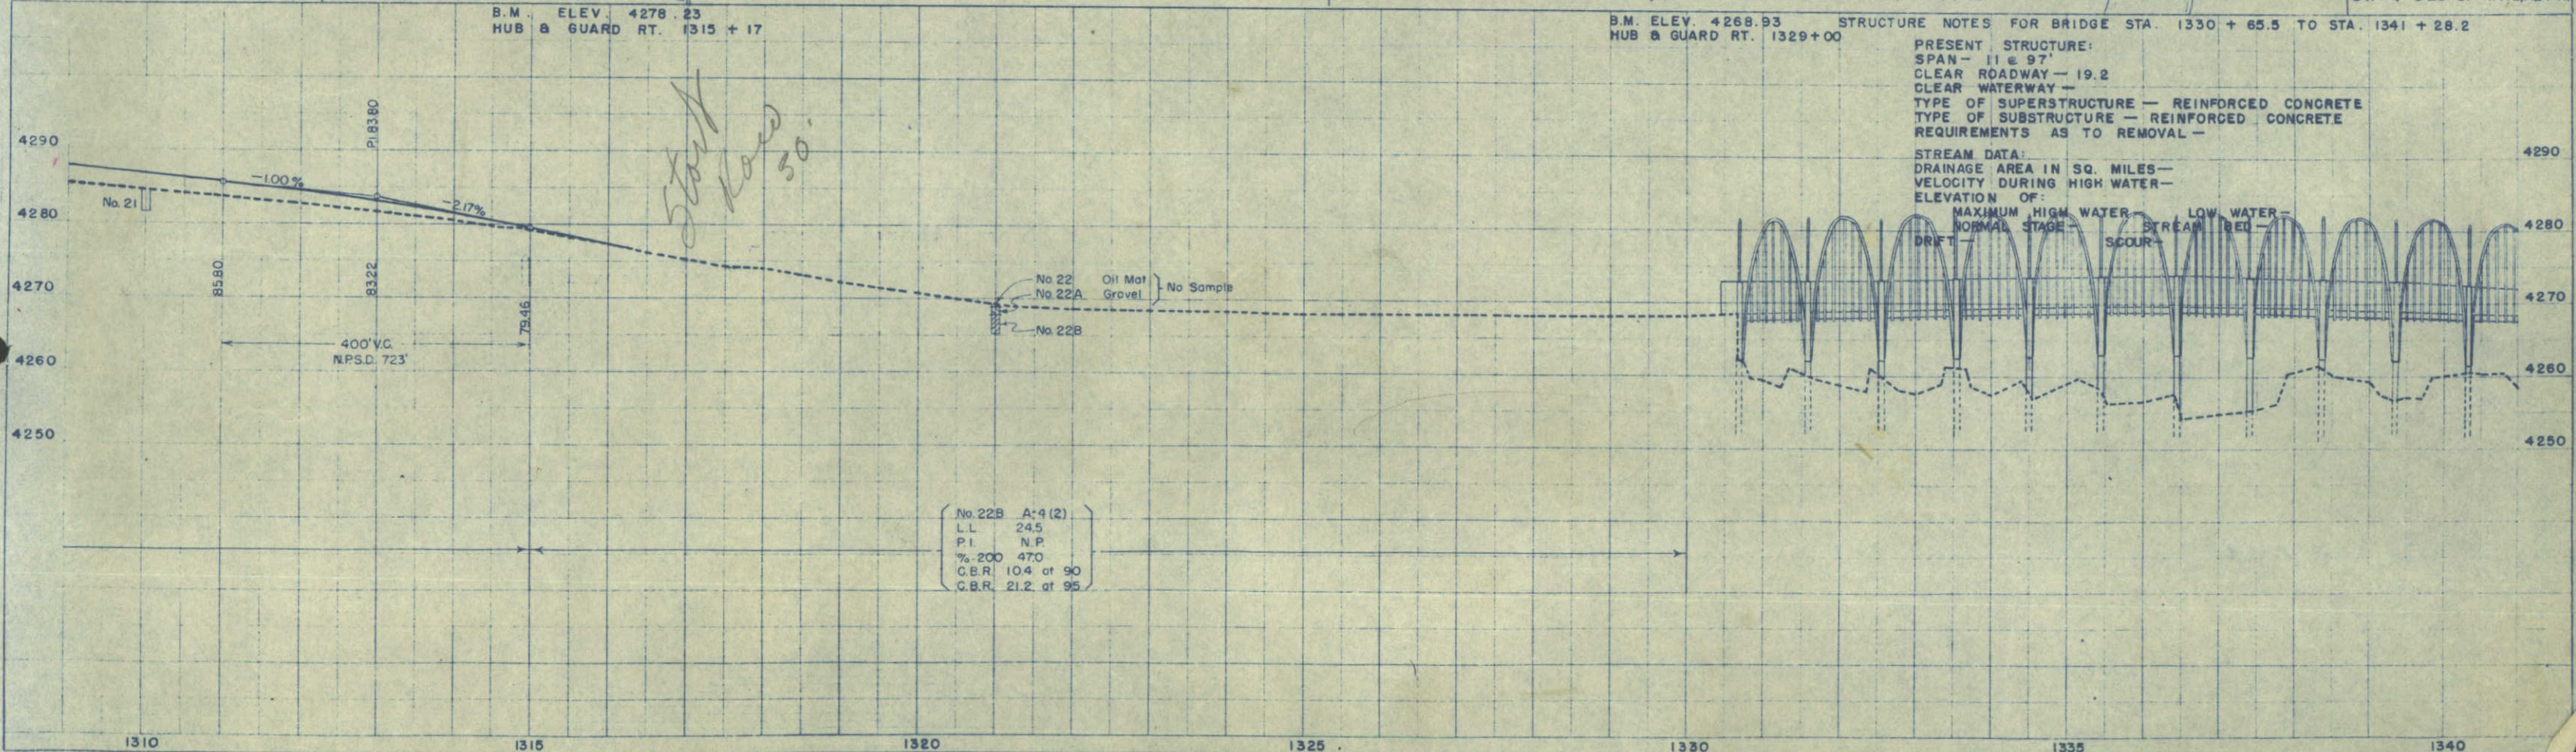


PLATE 1-PLAN-PROFILE H P H STANDARD
EUGENE BITTIGEN CO. Chicago, New York

22 CITY OF FORT MORGAN

FED. ROAD DIST. NO.	STATE	PROJ. NO.	SHEET NO.	TOTAL SHEETS
3	COLO.	S0029(1)	10	

