

COLORADO STATE HIGHWAY DEPARTMENT

PLAN AND PROFILE OF PROPOSED

FEDERAL AID SECONDARY PROJECT NO. S 0030 (II) STATE HIGHWAY No. 52 MORGAN COUNTY

INDEX OF SHEETS


- SHEET NO. 1 TITLE SHEET
- 2 TABULATION OF PROPERTIES
- 3-11 PLAN AND PROFILE SHEETS
- SHOWING RIGHT OF WAY
- 12 OWNERSHIP MAP

SCALES ON ORIGINAL TRACINGS
ON PLAN, 1 IN. = 100 FT.
ON PROFILE, 1 IN. = 100 FT. HORIZONTAL
1 IN. = 10 FT. VERTICAL

GRADE LINE ON PROFILE IS SHOWN AS GRADE OF FINISHED ROAD

LENGTH OF PROJECT = 4.486 MILES (R.O.W.)

RIGHT OF WAY

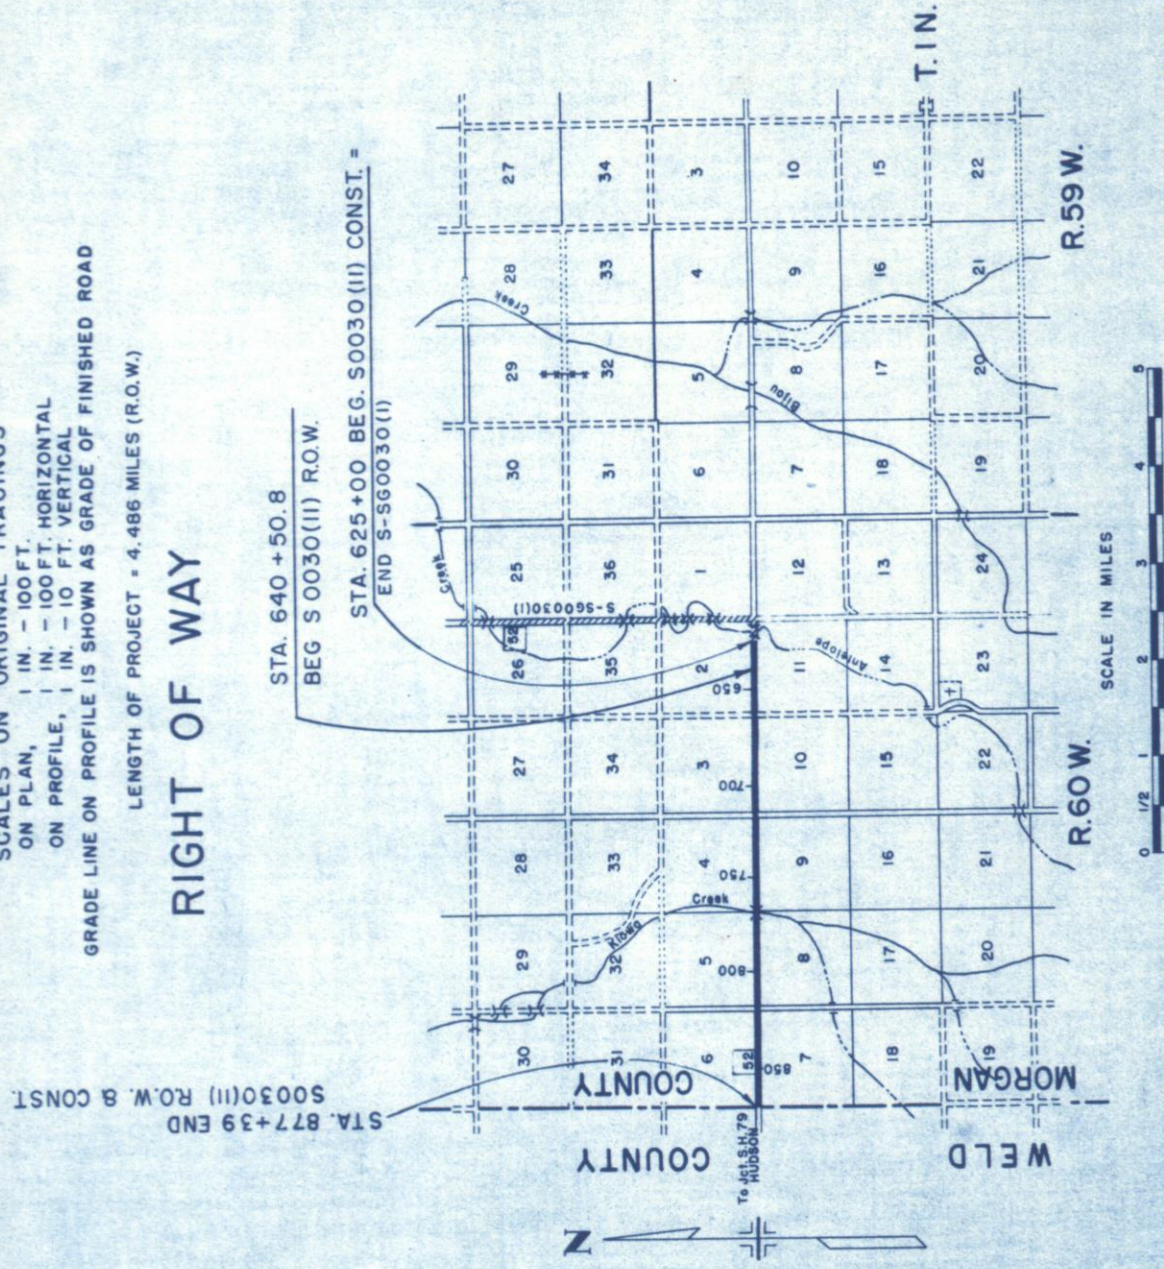

REVISIONS		FED. ROAD DIVISION NO.		DISTRICT	PROJ. NO.	SHEET NO.	TO SHEET
		9		COLO.	S 0030 (II)	1	

RIGHT OF WAY
PROSPECT - EAST TO HOYT

CONVENTIONAL SIGNS

- CENTER LINE
- RIGHT-OF-WAY LINE
- COUNTY LINE
- SECTION LINE
- QUARTER SECTION LINE
- BARBED WIRE FENCE
- WOVEN WIRE FENCE
- POWER LINE
- PRESENT ROAD

R.O.W. TABULATION OF PROPERTIES IN MORGAN

COUNTY S.H.No. 52 PROJ S 0030(11)

FEDERAL ROAD DIVISION NO.	DISTRICT	PROJECT NO.	SHEET NO.
8	COLORADO	S 00 30 (11)	2

RIGHT OF WAY PROSPECT - EAST TO HOYT

[illegible]



N.W. 1/4, Sec. 11
T. 1 N., R. 60 W.

ALEXANDER WEKESER &
MINNIE M WEKESER
3130 - S 34 ST
LINCOLN, NEBR.

REVISIONS		

RIGHT OF WAY
PROSPECT - EAST TO HOYT

FED. ROAD DIST. NO.	STATE	PROJ. NO.	SHEET NO.
3	COLO.	50030(III)	4

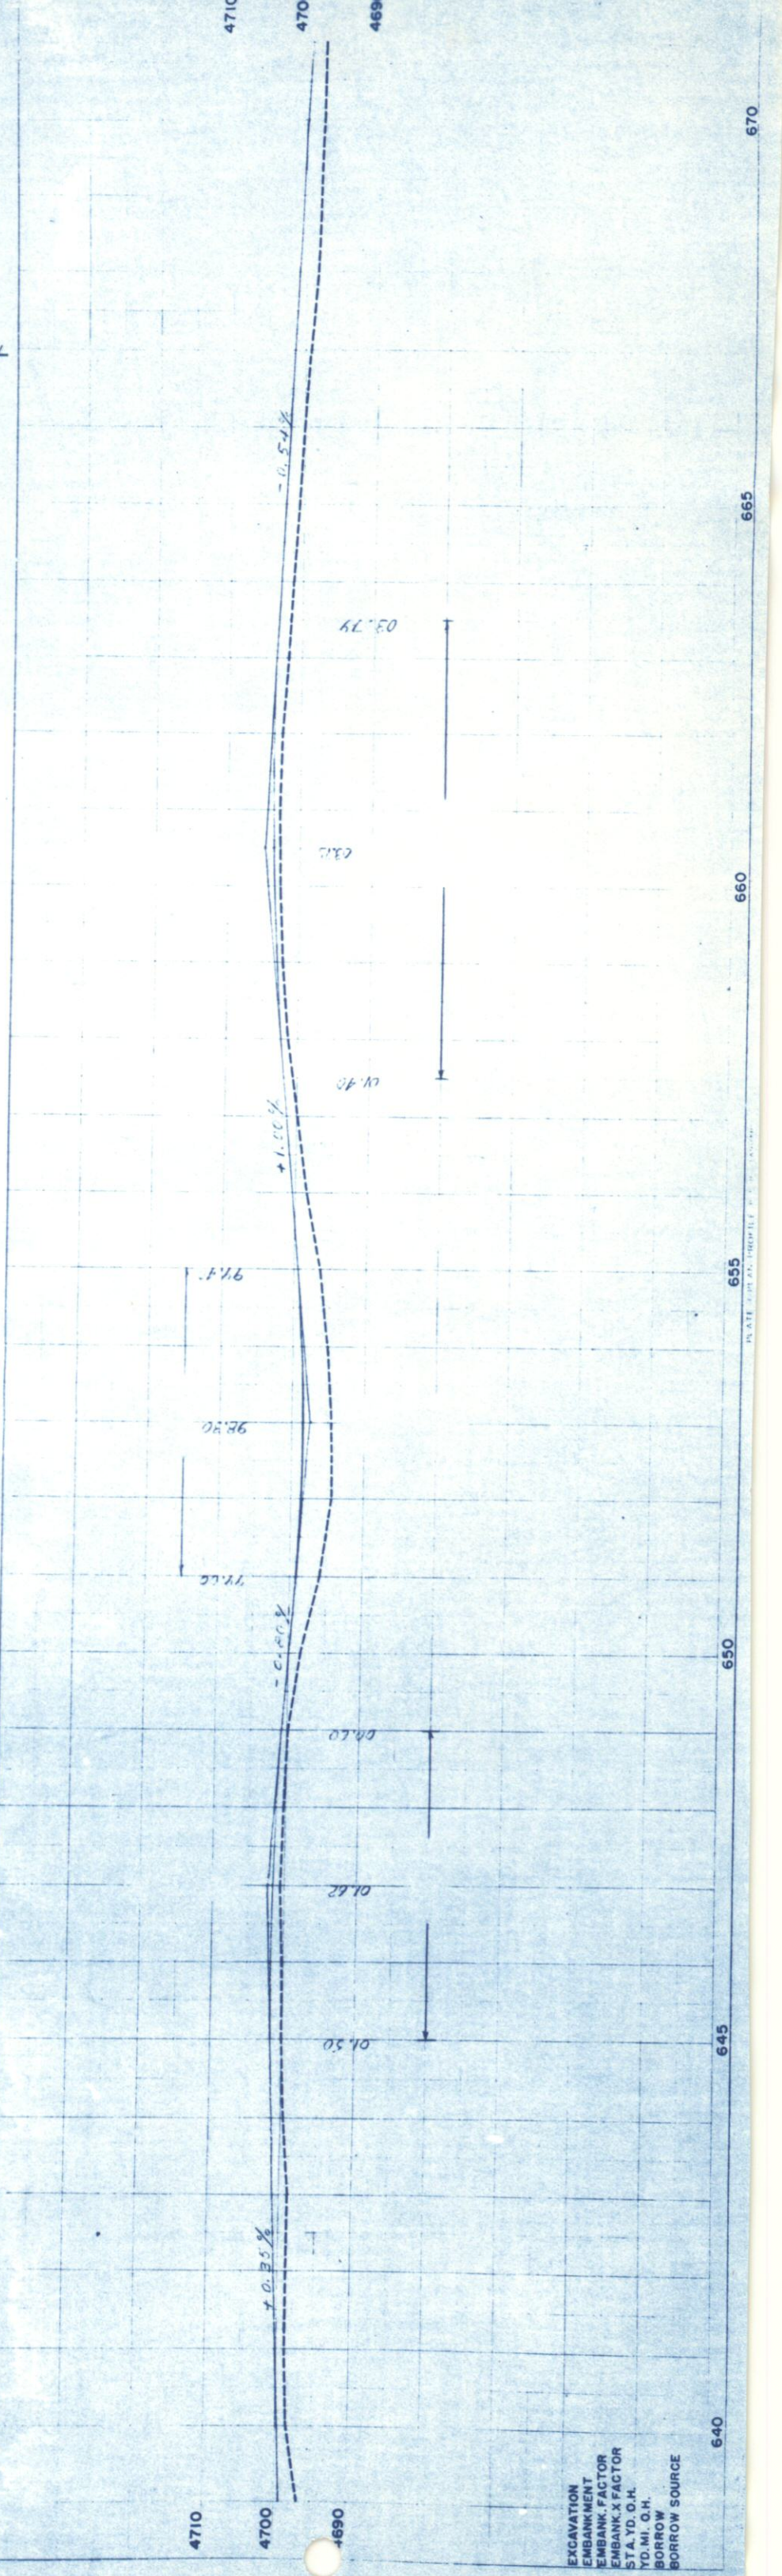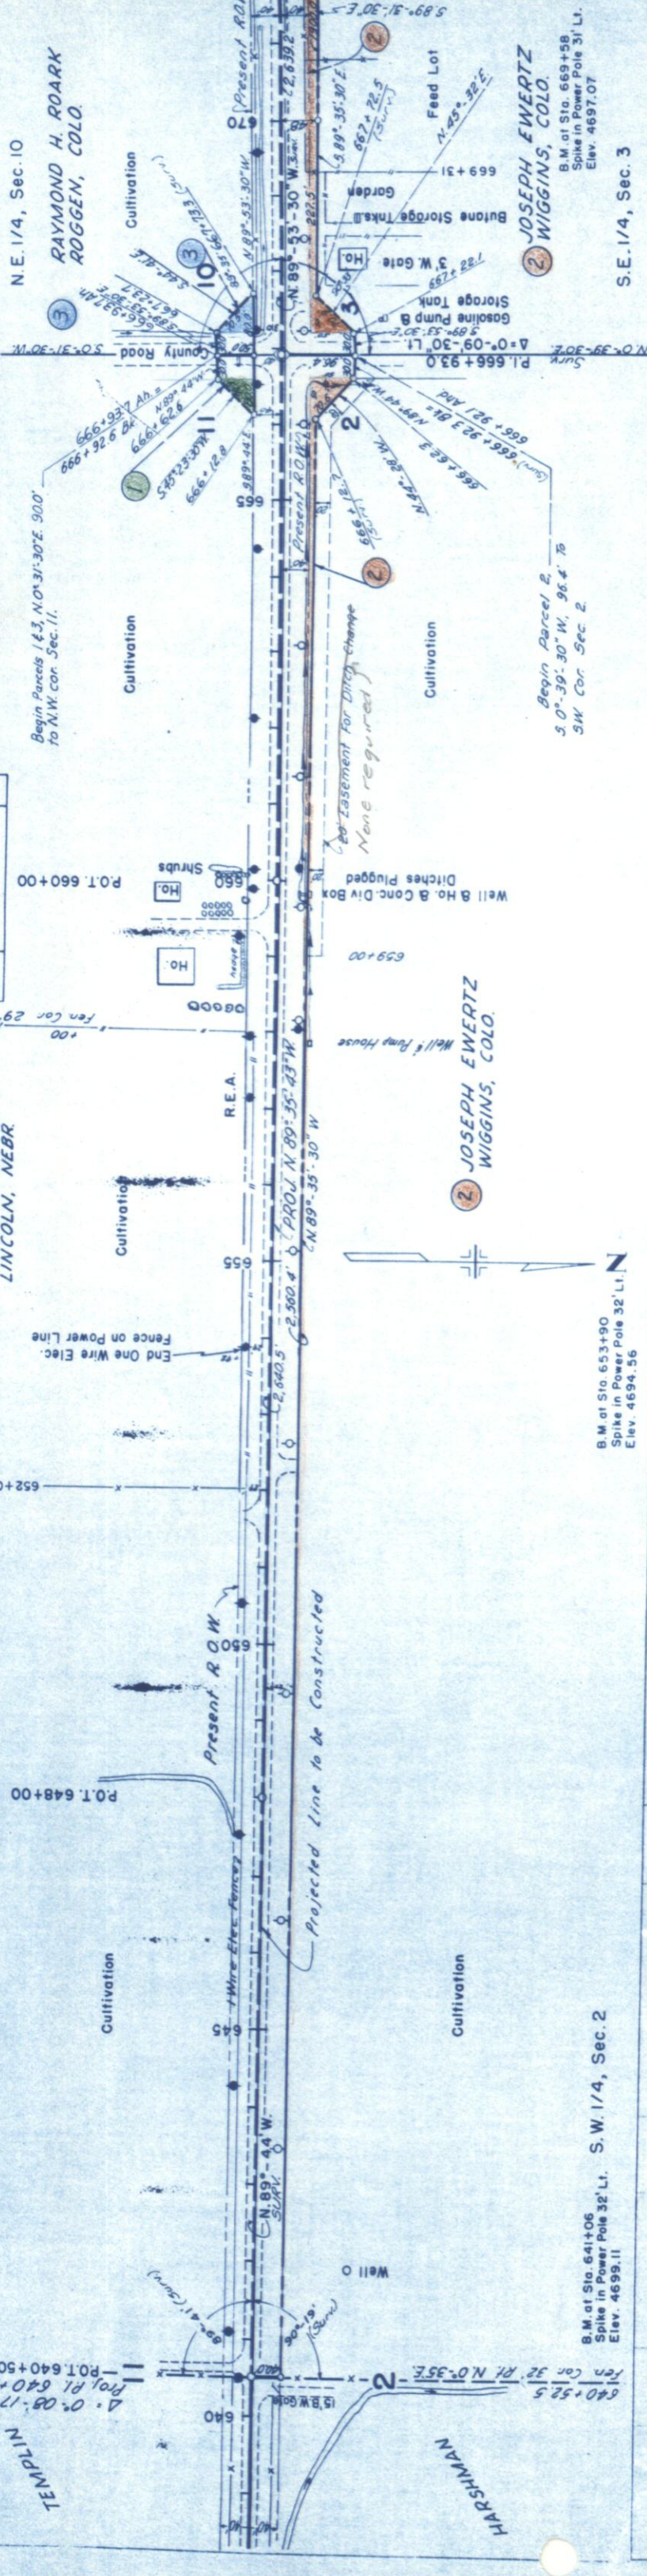

EXCAVATION
EMBANKMENT
EMBANK. FACTOR
STA. YD. O.H.
YD. MI. O.H.
BORROW
BORROW SOURCE

700

N.E. 1/4, Sec. 9
T.1N., R.60W.

N.W. 1/4, Sec. 9

FED. ROAD DIST. NO.
3

STATE
COLO.


PROJ. NO.
S0030(II)

7

RIGHT OF WAY
PROSPECT - EAST TO HOYT
Cultivation

REVISIONS

P.O.T. 746+25.0
P.L. 746+25.1 BK. = PROJ
746+25.04m = SURV
Δ = 0°12'30" RT

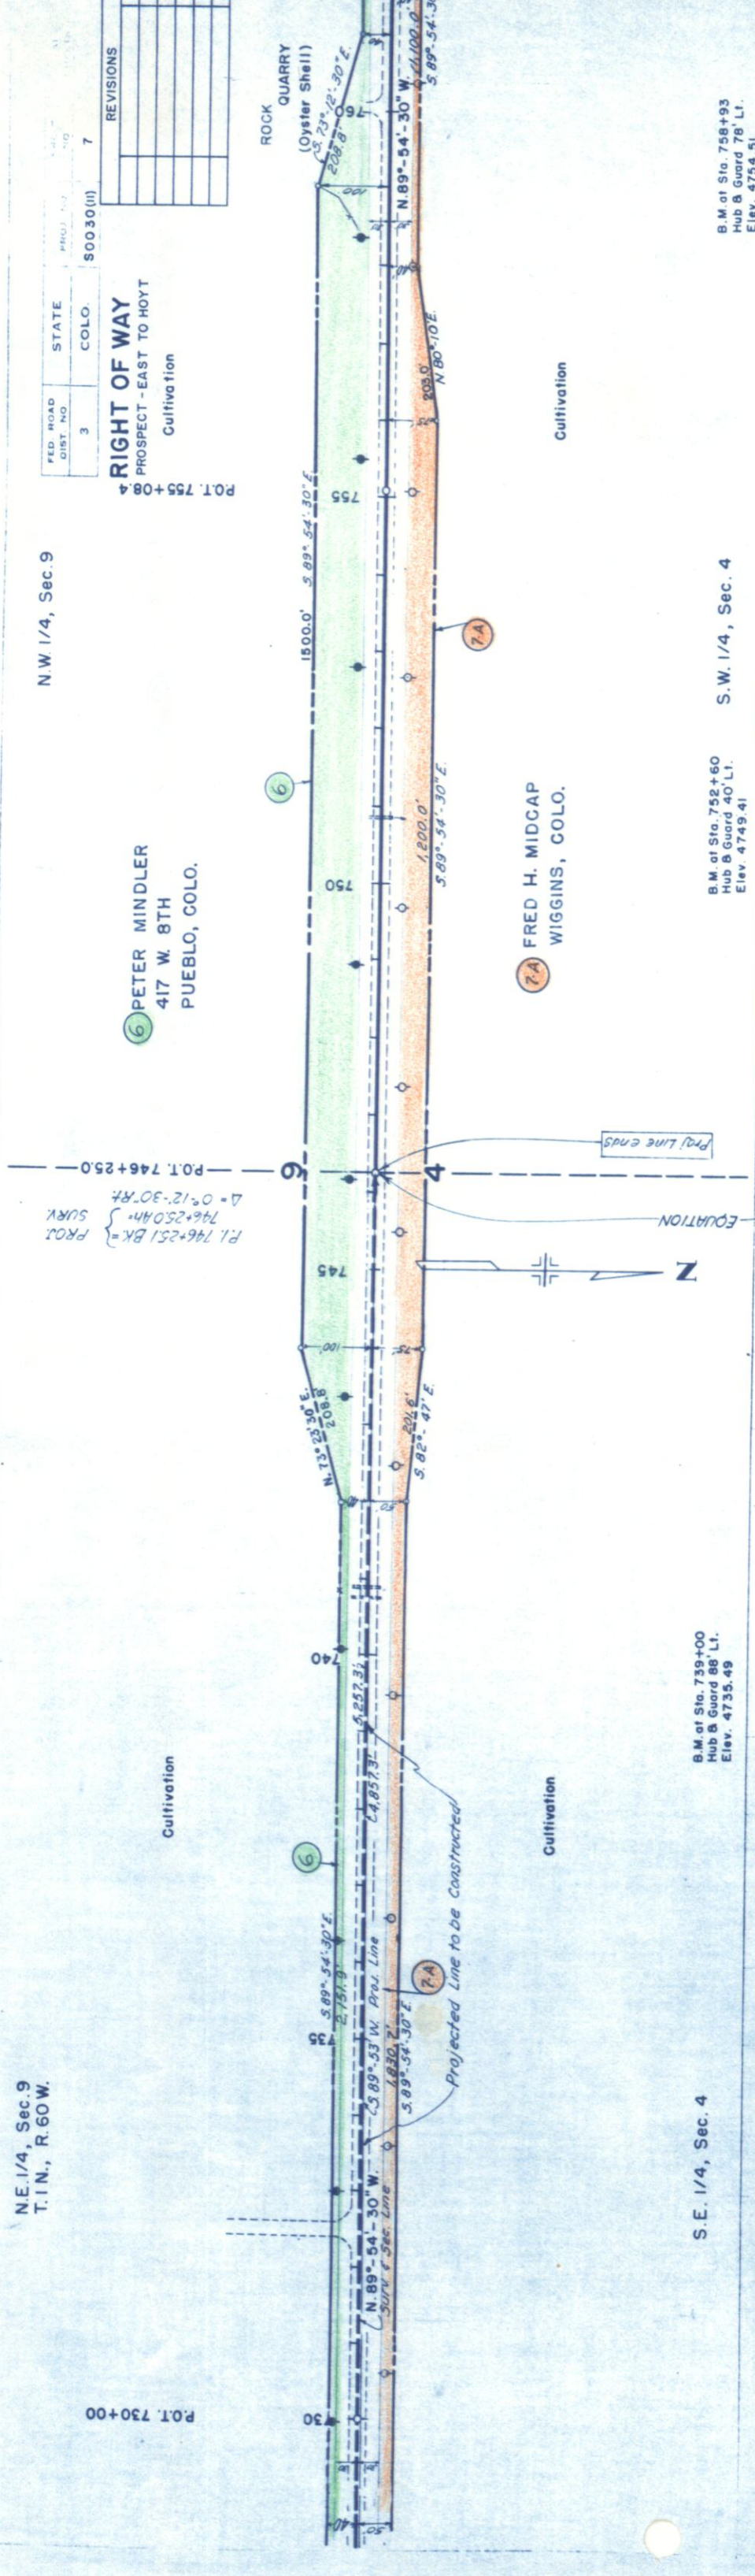


S.E. 1/4, Sec. 4

S.W. 1/4, Sec. 4

B.M. of Sta. 752+60
Hub & Guard 40' Lt.
Elev. 4749.41

B.M. of Sta. 739+00
Hub & Guard 88' Lt.
Elev. 4735.49

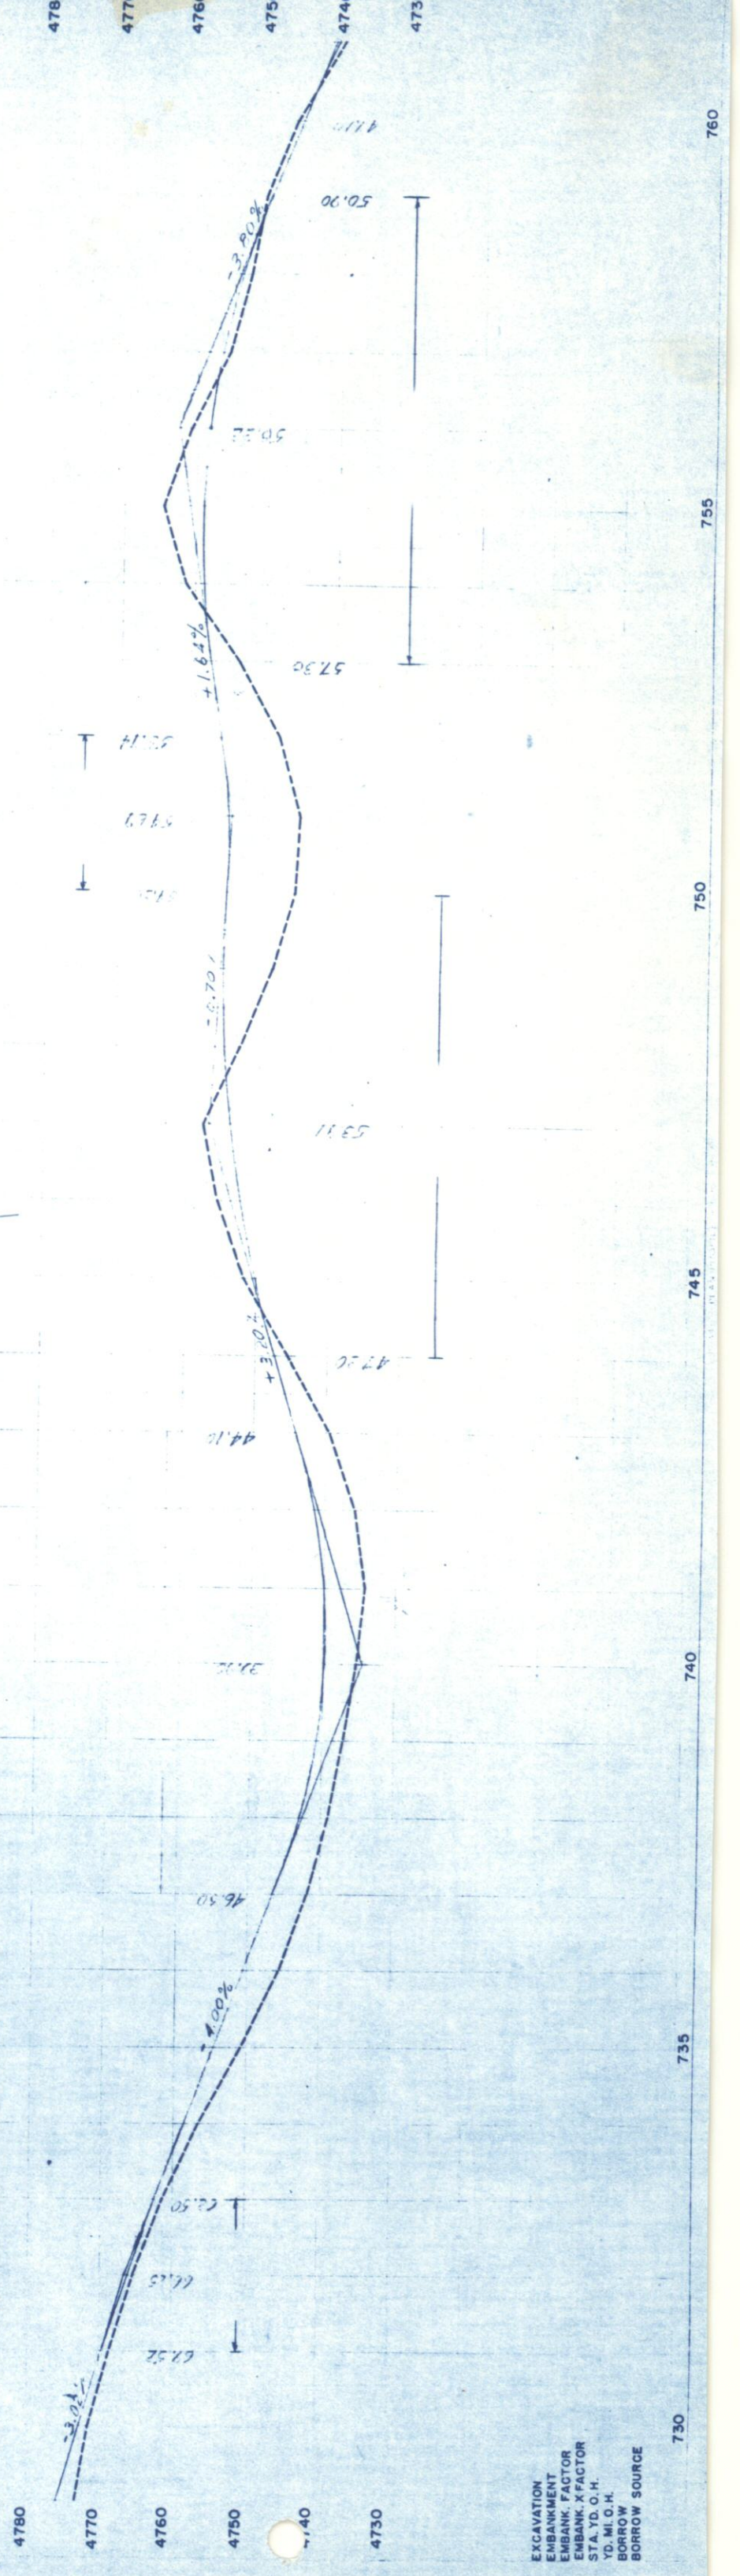

EXCAVATION	
EMBANKMENT	
EMBANK. FACTOR	
EMBANK. X FACTOR	
STA. TO O. H.	
TO M. O. H.	
BORROW SOURCE	

N.W. 1/4, Sec. 9
T. 1 N., R. 60 W.

6 PETER MINDLER
417 W. 8TH
PUEBLO, COLO.

Pasture

ROCK QUARRY
(Oyster Shell)

Cultivation

Pasture

7A FRED H. MIDCAP
WIGGINS, COLO.

Cultivation

Begin Parcel 7A & 9
S. 71° 05' 30" W. 50.0' To
SW Corner Section 4

S.W. 1/4, Sec. 4

B.M. at Sta. 770+69
N.W. Wing of Bridge 15' Rt.
Elev. 4712.464

B.M. at Sta. 772+00
Hub & Guard 72' Lt.
Elev. 4710.05

S.E. 1/4, Sec. 5

B.M. at Sta. 784+20
Hub & Guard 40' Lt.
Elev. 4720+32

9 WILLIAM EPPLE, JR &
BERENICE E. EPPLE
WIGGINS, COLO.

Pasture

Cultivation

11 LEO DUNCAN
Rev. KREMMLING, COLO.

N.E. 1/4, Sec. 8

8 ELDEAN MURPHY &
PHYLLIS MURPHY
630 WARNER ST
FT. MORGAN, COLO.

Cultivation

Begin Parcel 8
S. 89° 54' 30" E.
50.0' To NE Cor.
Section 8.


10 WILLIAM EPPLE, JR &
BERENICE E. EPPLE
WIGGINS, COLO.

P.O.T. 789+00

REVISIONS		REC
9-7-82	11 Rev.	

FED. ROAD DIST. NO.	STATE	PROJ. NO.	SHEET NO.	TOTAL SHEETS
3	COLO.	50030 (II)	8	8


RIGHT OF WAY
PROSPECT - EAST TO HOYT

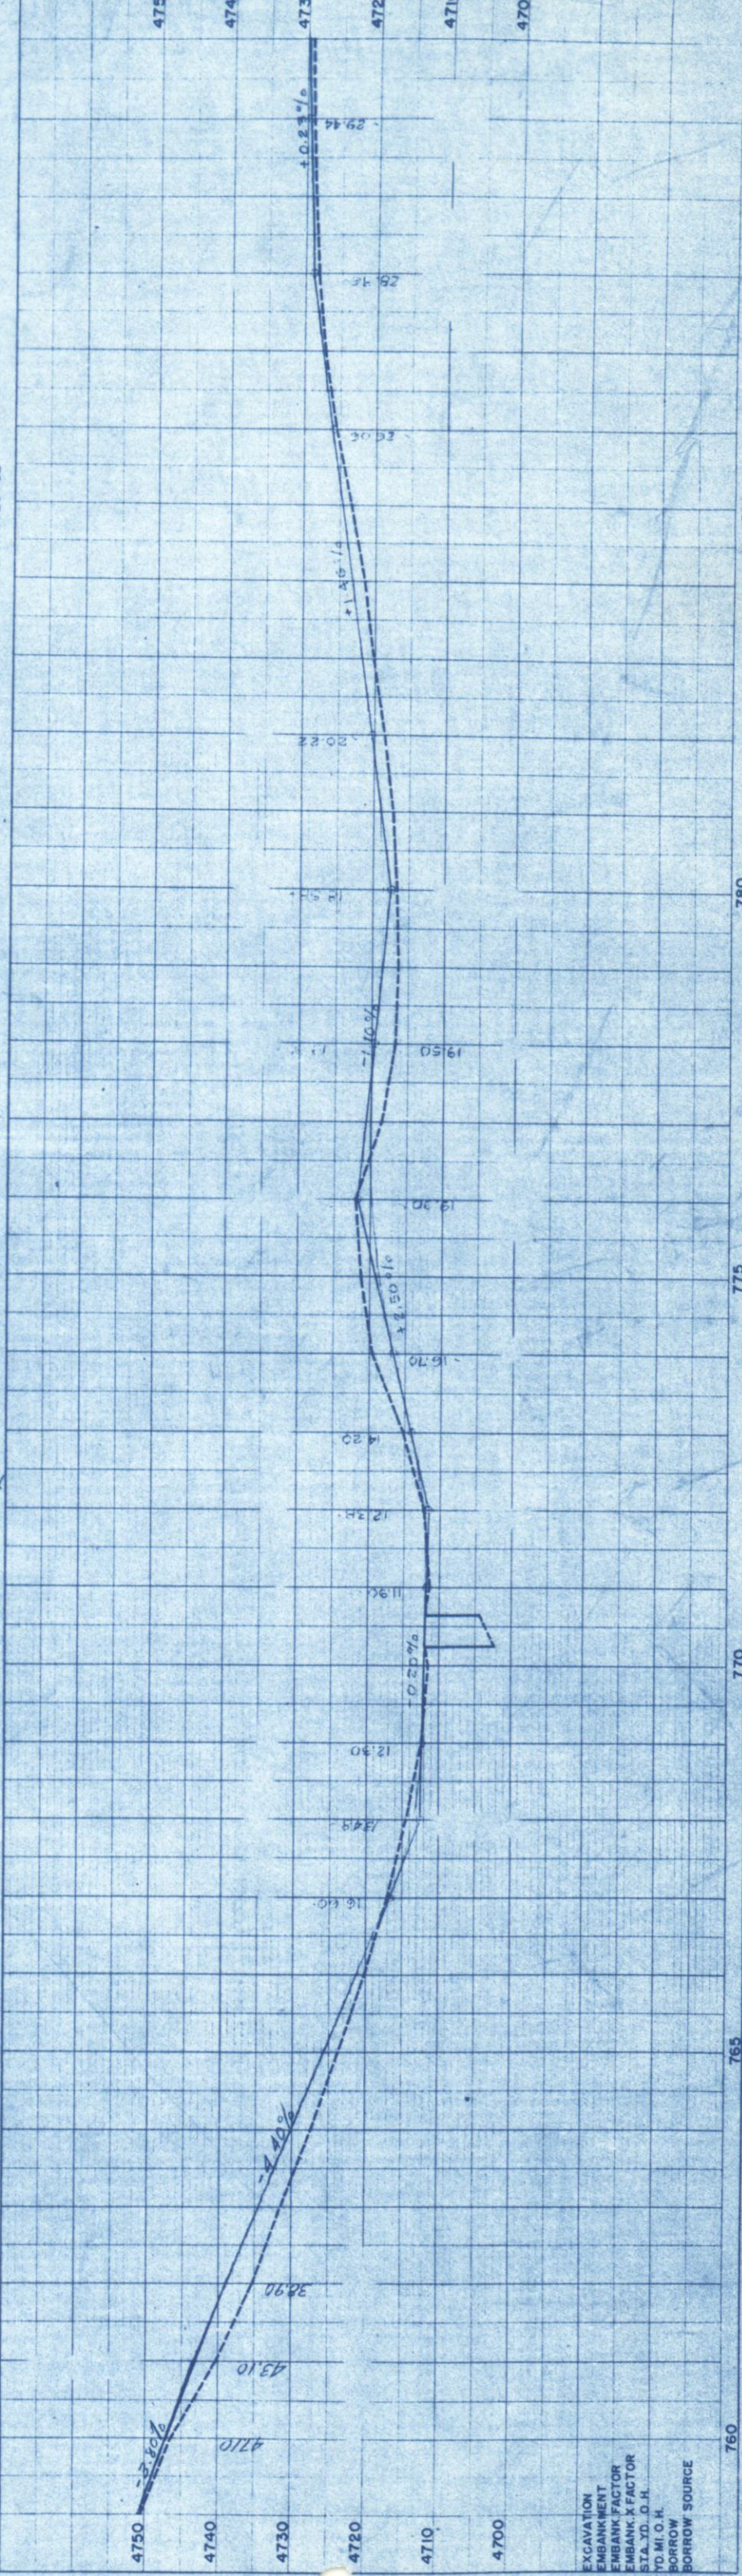

EXCAVATION
EMBANKMENT
EMBANK FACTOR
STA. TO O.H.
TO MI O.H.
BORROW
BORROW SOURCE

NO.	DATE	BY	REVISION
1	9-7-82	J.M. Anderson	2-51
2	9-7-82	J.M. Anderson	2-51


NO.	DATE	BY	REVISION
1	9-7-82	J.M. Anderson	2-51
2	9-7-82	J.M. Anderson	2-51

 

PED. ROAD DIST. NO.	STATE	FMO. NO.	SHEET NO.	TOTAL SHEETS
3	COLO.	50030(II)	9	
RIGHT OF WAY PROSPECT - EAST TO HOYT				
Cultivation				

N.W. 1/4, Sec. 8
T.1N., R.60W.
② EDWARD M. ERKER &
MARY V. ERKER
WIGGINS, COLO.

Cultivation
Begin Parcel 12 & 14
N. 89° 56' 30" W. 300'
To NW cor. Sec. 8.

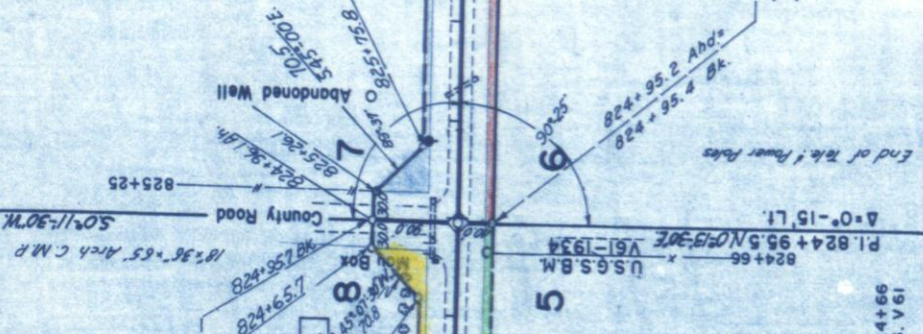

⑬ G. H. KERSON &
OPLE MARY HATTIE KERSON
WIGGINS, COLO.

S.W. 1/4, Sec. 5
B.M. of Sta. 824+66
Top of U.S.G.S. V. 61
1934 35' RI.
Elev. 4752.04

Cultivation
Begin Parcel 13 & 15
S. 0° 13' 30" W. 40.0' To
SW Corner Section 5

⑮ RAYMOND H. ROARK
WIGGINS, COLO.

B.M. of Sta. 837+00
Hub & Guard 40' Lt.
Elev. 4764.89

S.E. 1/4, Sec. 6

B.M. of Sta. 849+00
Hub & Guard 40' Lt.
Elev. 4778.15

⑭ PETER MINDLER &
EDWARD M. ERKER
417 W. 8TH
PUEBLO, COLO.


Cultivation

P.O.T. 837+00

FED. ROAD DIST. NO.	STATE	PROJ. NO.	SHEET NO.	TOTAL SHEETS
3	COLO.	50030(II)	10	

RIGHT OF WAY	
PROSPECT - EAST TO HOYT	
Cultivation	
REVISIONS	

N.E. 1/4, Sec. 7

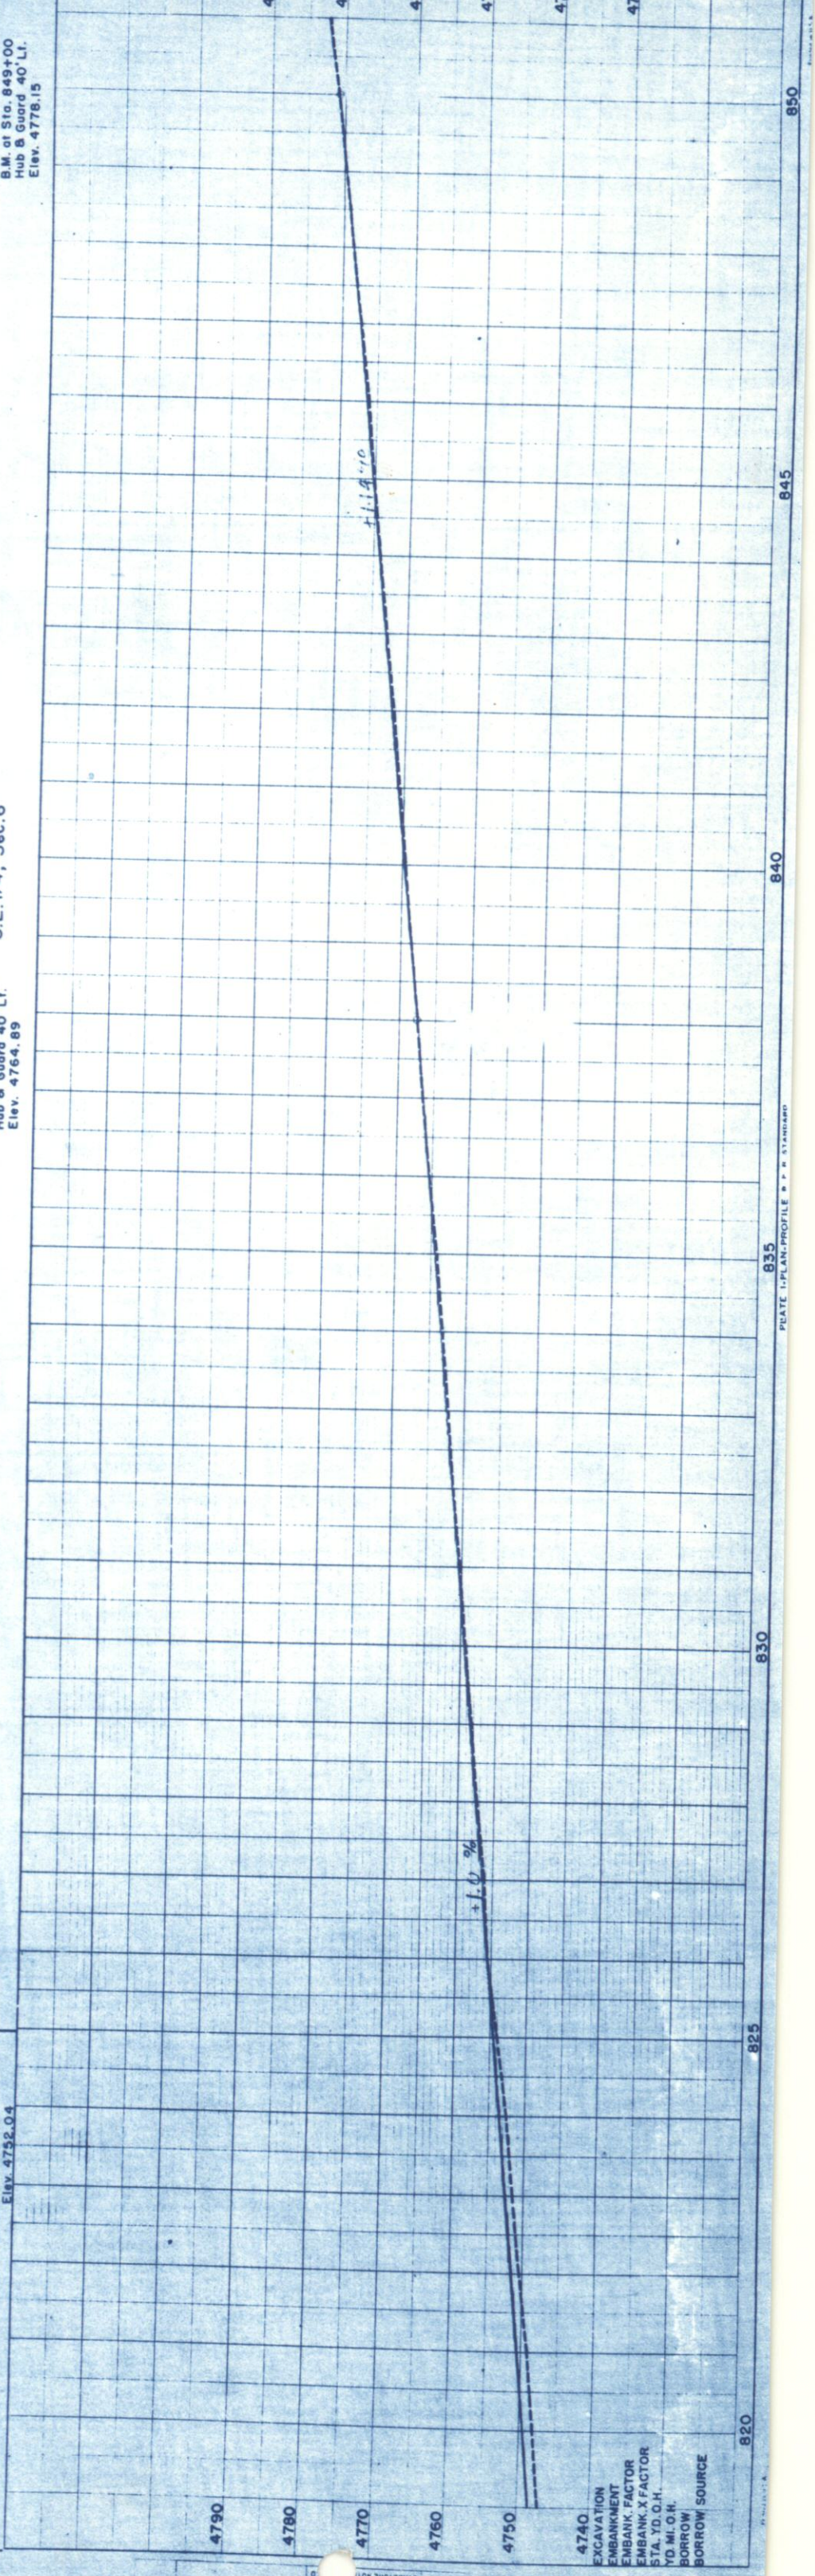

N.E. 1/4, Sec. 7
T.1N., R.60W.

(14) PETER &
MINNARD M.
ERKER

B.M. at Sta. 849+00
Hub & Guard 40' Lt.
Elev. 4778.15

S.E. 1/4, Sec. 6

(15) RAYMOND H.
RAYMOND

(16) P.O.T. 851+55.7 S. 0° 21' 30" W.

Cultivation

Cultivation

N.W. 1/4, Sec. 7

RIGHT OF WAY
PROSPECT - EAST TO HOYT

(16) RAYMOND H. ROARK
WIGGINS, COLO.

STA. 877+39 END S0030(11)
R.O.W. & CONST.

Cultivation

Begin Parcel 16, N. 0° 10' 30" E. 40.0' - 877+39.3
To N.W. cor. Sec. 7.

S. 89° 48' 30" W.

Begin Parcel 17, S. 0° 10' 30" W. 40.0' to
S.W. cor. Sec. 6.

(17) E. M. ERKER &
MARY V. ERKER
WIGGINS, COLO.

B.M. at Sta. 861+00
Hub & Guard 35' Lt.
Elev. 4794.69

S.W. 1/4, Sec. 6

B.M. at Sta. 873+00
Hub & Guard 30' Lt.
Elev. 4812.97

28. Ms. at Sta. 877+39
Hub & Guard 50' Lt.
Elev. 4818.45
Hub & Guard 100' Lt.
Elev. 4818.95

FED. ROAD DIST. NO.	STATE	PROJ. NO.	SHEET NO.	TOTAL SHEETS
3	COLO.	S0030(11)	11	

REVISIONS

4770 EXCAVATION
EMBANKMENT
EMBANK FACTOR
STA. V.O. D.H.
Y.O. M. O.H.
BORROW SOURCE

4780 ±1.14 %

+143.91

REV. ROAD DIST. NO.	STATE	PROJ. NO.	SHEET NO.	TOTAL SHEETS
3	COLO.	S 0030(11)	12	

RIGHT OF WAY - OWNERSHIP MAP
Showing claimants with regard to R.O.W.
for Project S 0030(11)
Scale: As-shown 1" = 400'
NW 1/4 Sec 9

REVISIONS	
9-7-62	11 Rev
	REC

