

- INDEX OF SHEETS
- SHEET NO 1 TITLE SHEET
 2 TABULATION OF PROPERTIES
 3-6 PLAN AND PROFILE SHEETS
 SHOWING RIGHT OF WAY
 7 OWNERSHIP MAP
 8 PLAN AND PROFILE SHEET SHOWING ADDITIONAL
 RIGHT OF WAY FOR PROJECT S 0034(2)
 9 OWNERSHIP MAP OF PROJECT S 0034(2)
- DESCRIPTIONS ON THIS PROJECT CALCULATED
 AND CHECKED BY FIELD FORCES

COLORADO
 DEPARTMENT OF HIGHWAYS
 PLAN AND PROFILE OF PROPOSED
 FEDERAL AID PROJECT NO. S 0034 (4)
 STATE HIGHWAY NO. 392
 WELD COUNTY

SCALE OF ORIGINAL DRAWINGS
 ON PLAN, 1 IN - 100 FT
 ON PROFILE 1 IN - 100 FT HORIZONTAL
 1 IN - 10 FT VERTICAL
 GRADE LINE ON PROFILE IS SHOWN AS GRADE OF FINISHED ROAD
 GROSS LENGTH OF PROJECT
 NET LENGTH OF PROJECT

RIGHT OF WAY


FED. ROAD DIST NO	STATE	PROJ NO	SHEET NO	TOT SHEETS
2	COLO	S 0034 (4)	1	

RIGHT OF WAY

CONVENTIONAL SIGNS — EXTRA

CENTER LINE 12 1/2 Title Sheet
 RIGHT OF WAY LINE
 COUNTY LINE
 TOWNSHIP OR RANGE LINE T 6 S, R 89 W
 SECTION LINE T 7 S, R 89 W
 QUARTER SECTION LINE
 SIXTEENTH SECTION LINE
 PROPERTY OR TRACT LINE
 CITY LIMITS
 RAILROAD
 BARBED WIRE FENCE
 WOVEN WIRE-COMBINATION FENCE
 TELEPH & TELEG LINE
 POWER LINE
 PRESENT ROAD (Plan Sheets)
 GAS LINE (PLAN & PROFILE)

Had 5 out
 ORIGINAL
 File Set Missing


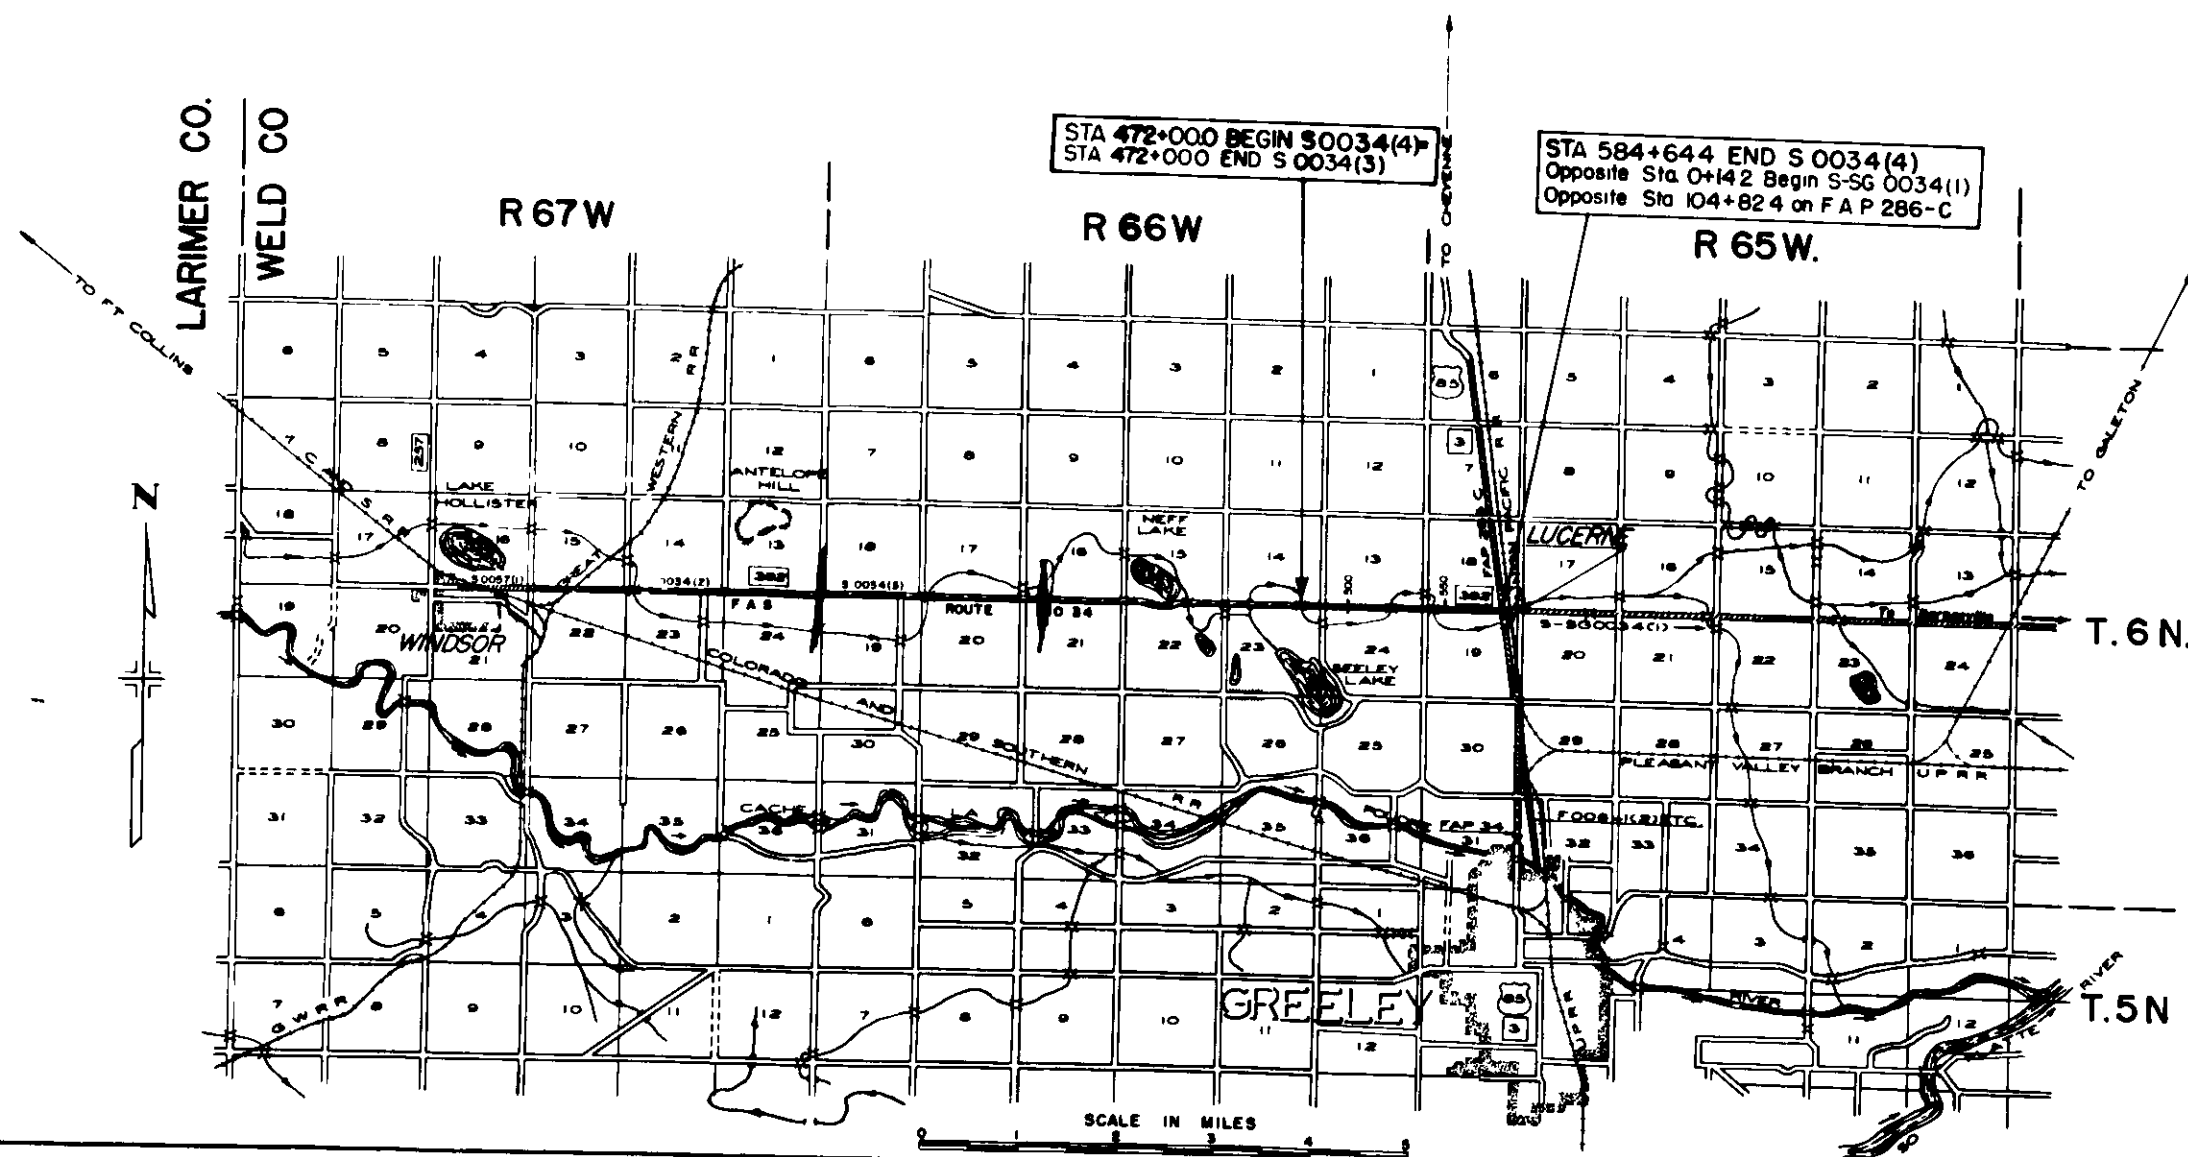


ROW	TABULATION OF PROPERTIES IN	WELD	COUNTY	SH.No.	392 PROJ.	S 0034(4)
-----	-----------------------------	------	--------	--------	-----------	-----------

GEORGE A. ROWE 8
LAURA ROWE
RT. 2, BOX 351
GREELEY, COLO.

IVAN L. KENT 8
RUTH V. KENT
RT. 2, BOX 356
GREELEY, COLO.

3	STATE	PROJ. NO.	SHEET NO.	TOTAL SHEETS
3	COLO.	50034(4)	3	

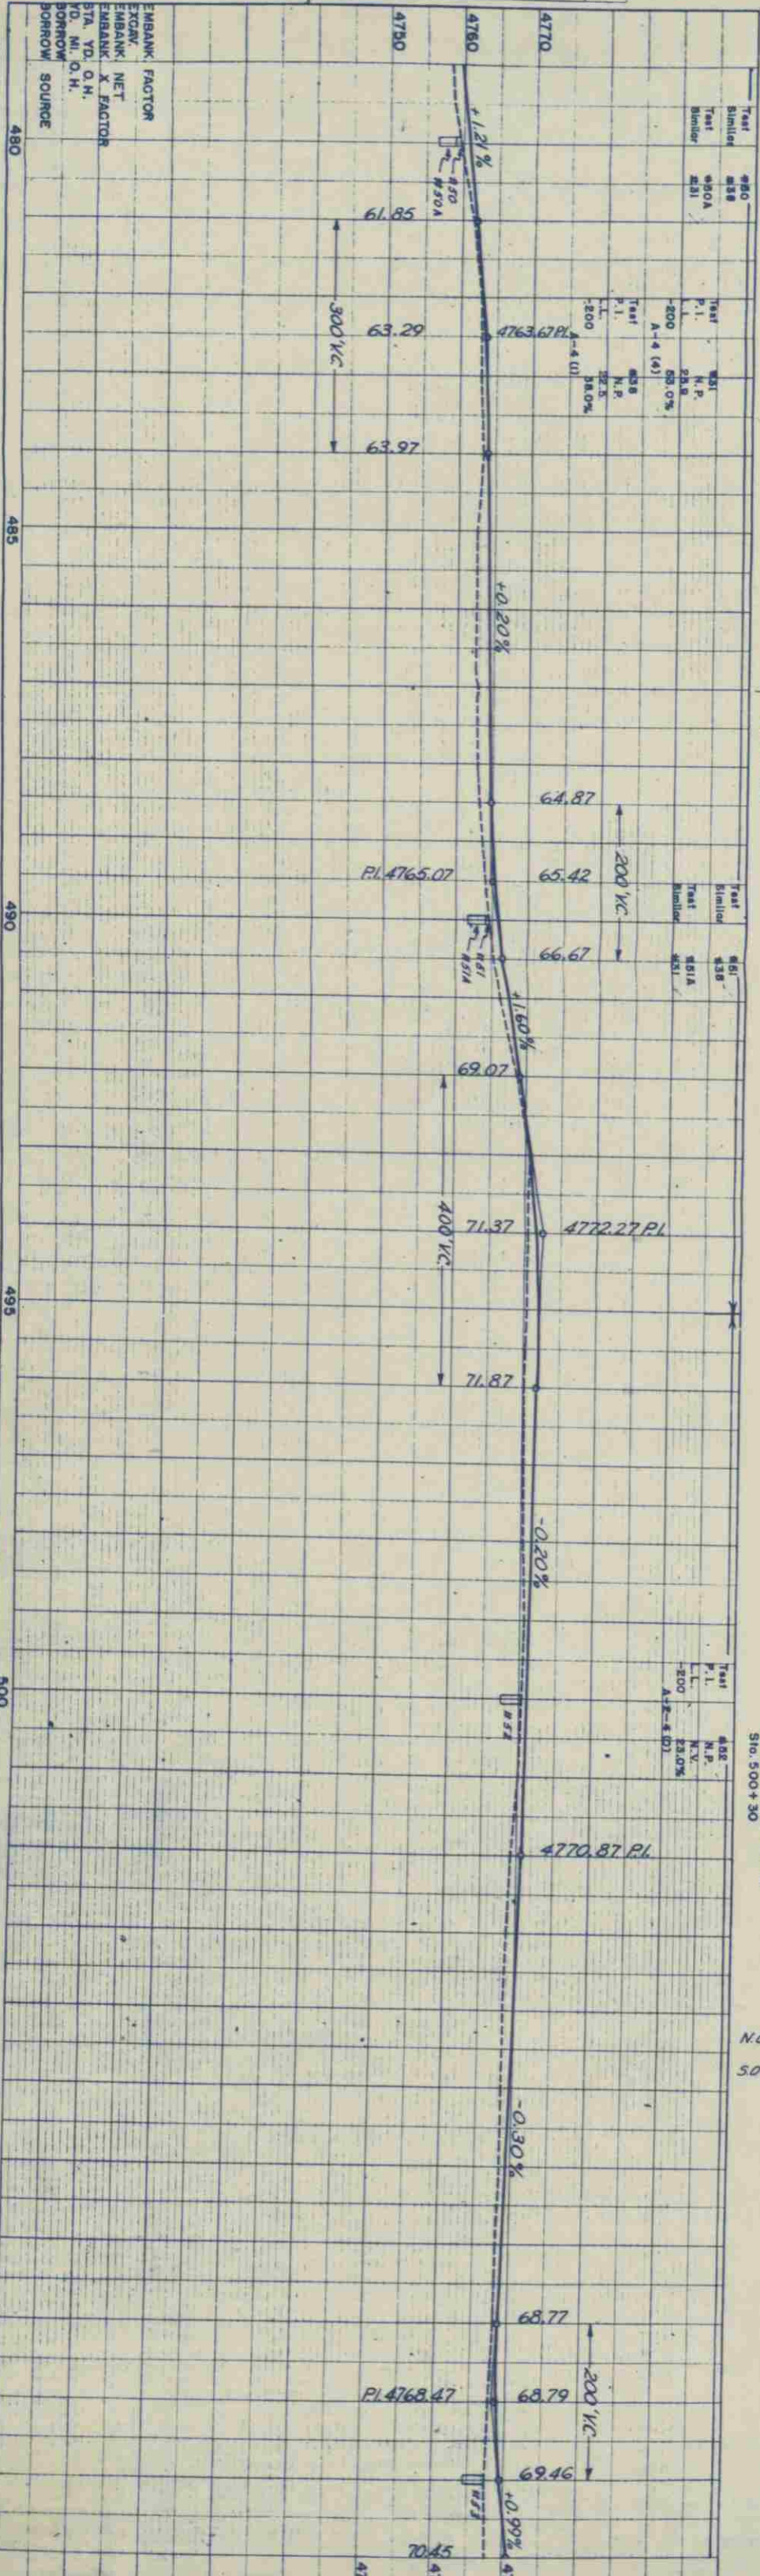 


S.W. 1/4, Sec. 13
T. 6 N., R. 66 W.

3 IVAN L. KENT &
RUTH V. KENT
RT. 2, BOX 356
GREELEY, COLO

4 HARRY DUVALL &
JOSEPHINE DUVALL
1831 14TH ST. RD.
GREELEY, COLO.

RIGHT OF WAY

FED. ROAD DIST. NO.	STATE	PROJ. NO.	SHEET NO.	TOTAL SHEETS
3	COLO.	50034(4)	4	

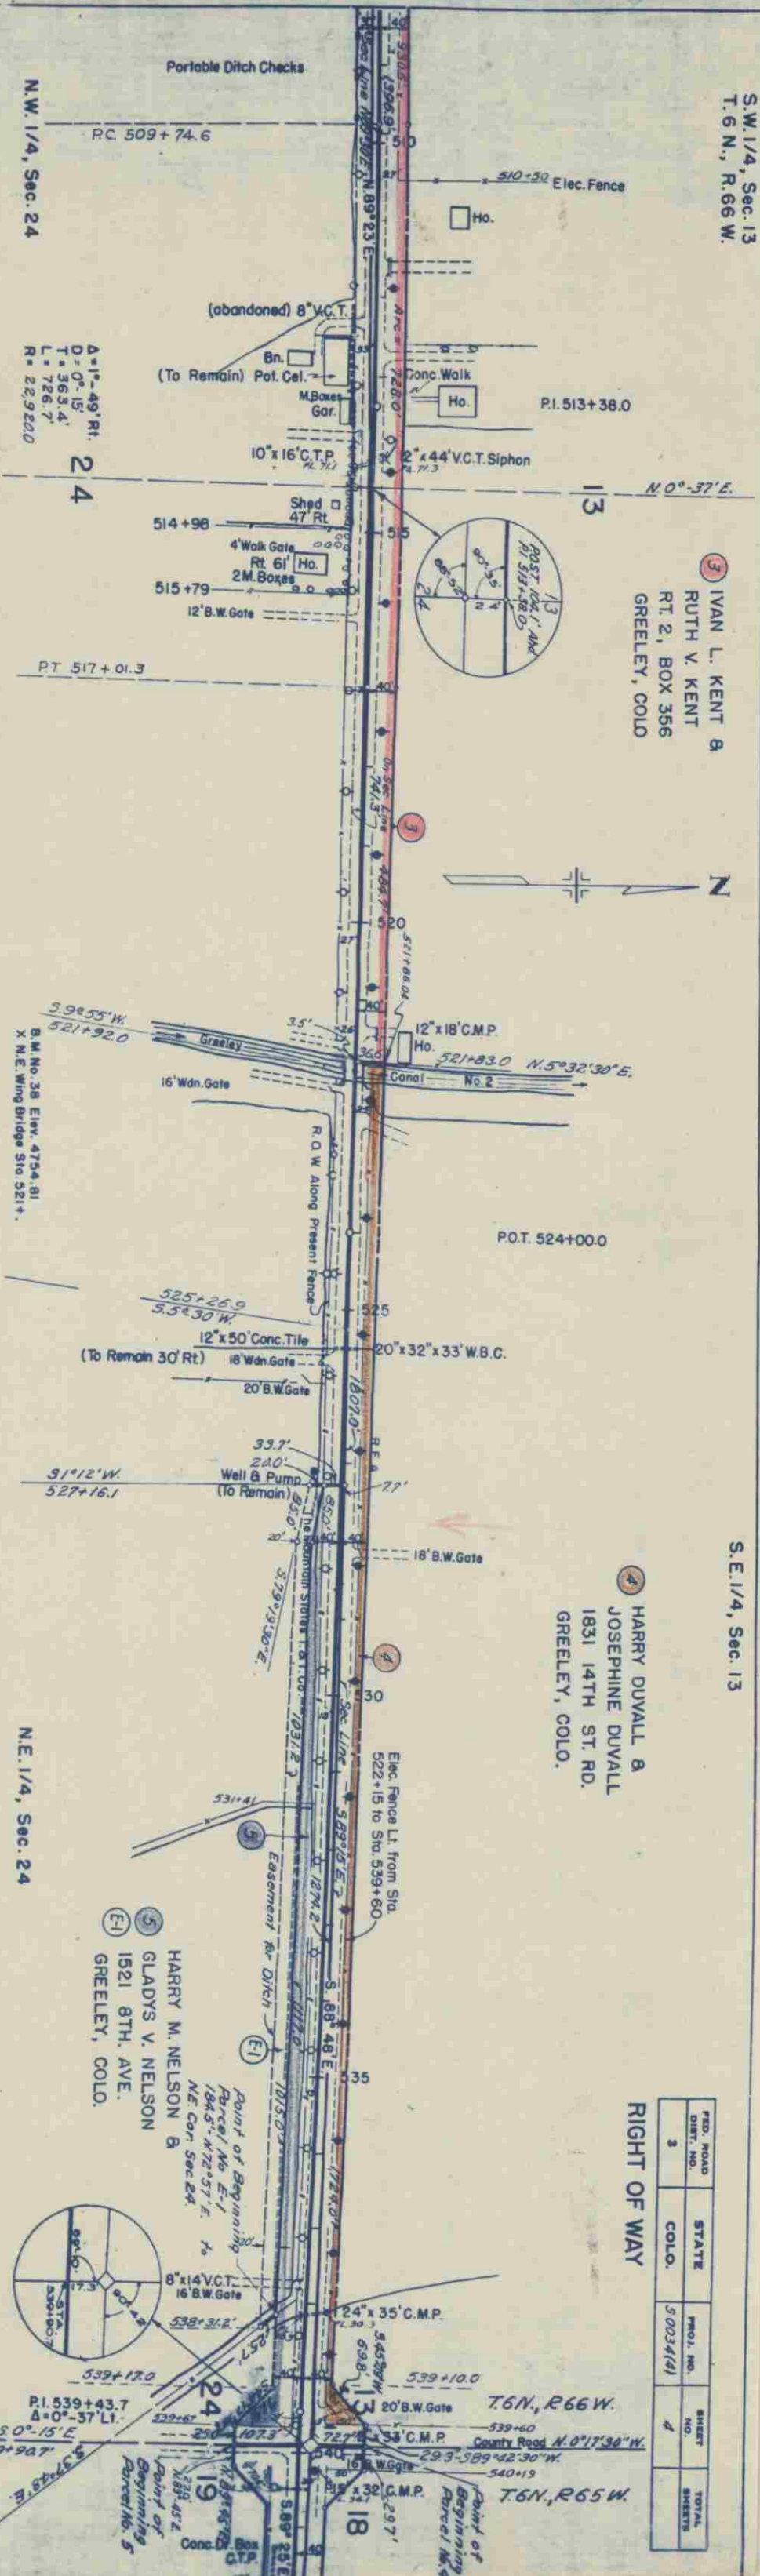

N.W. 1/4, Sec. 24

N.E. 1/4, Sec. 24

PROFILE	DATE	BY
NO. 16691	11-28-10-31	H. J. Winter

PLAN	DATE	BY
NO. 16687	11-28-10-31	H. J. Winter

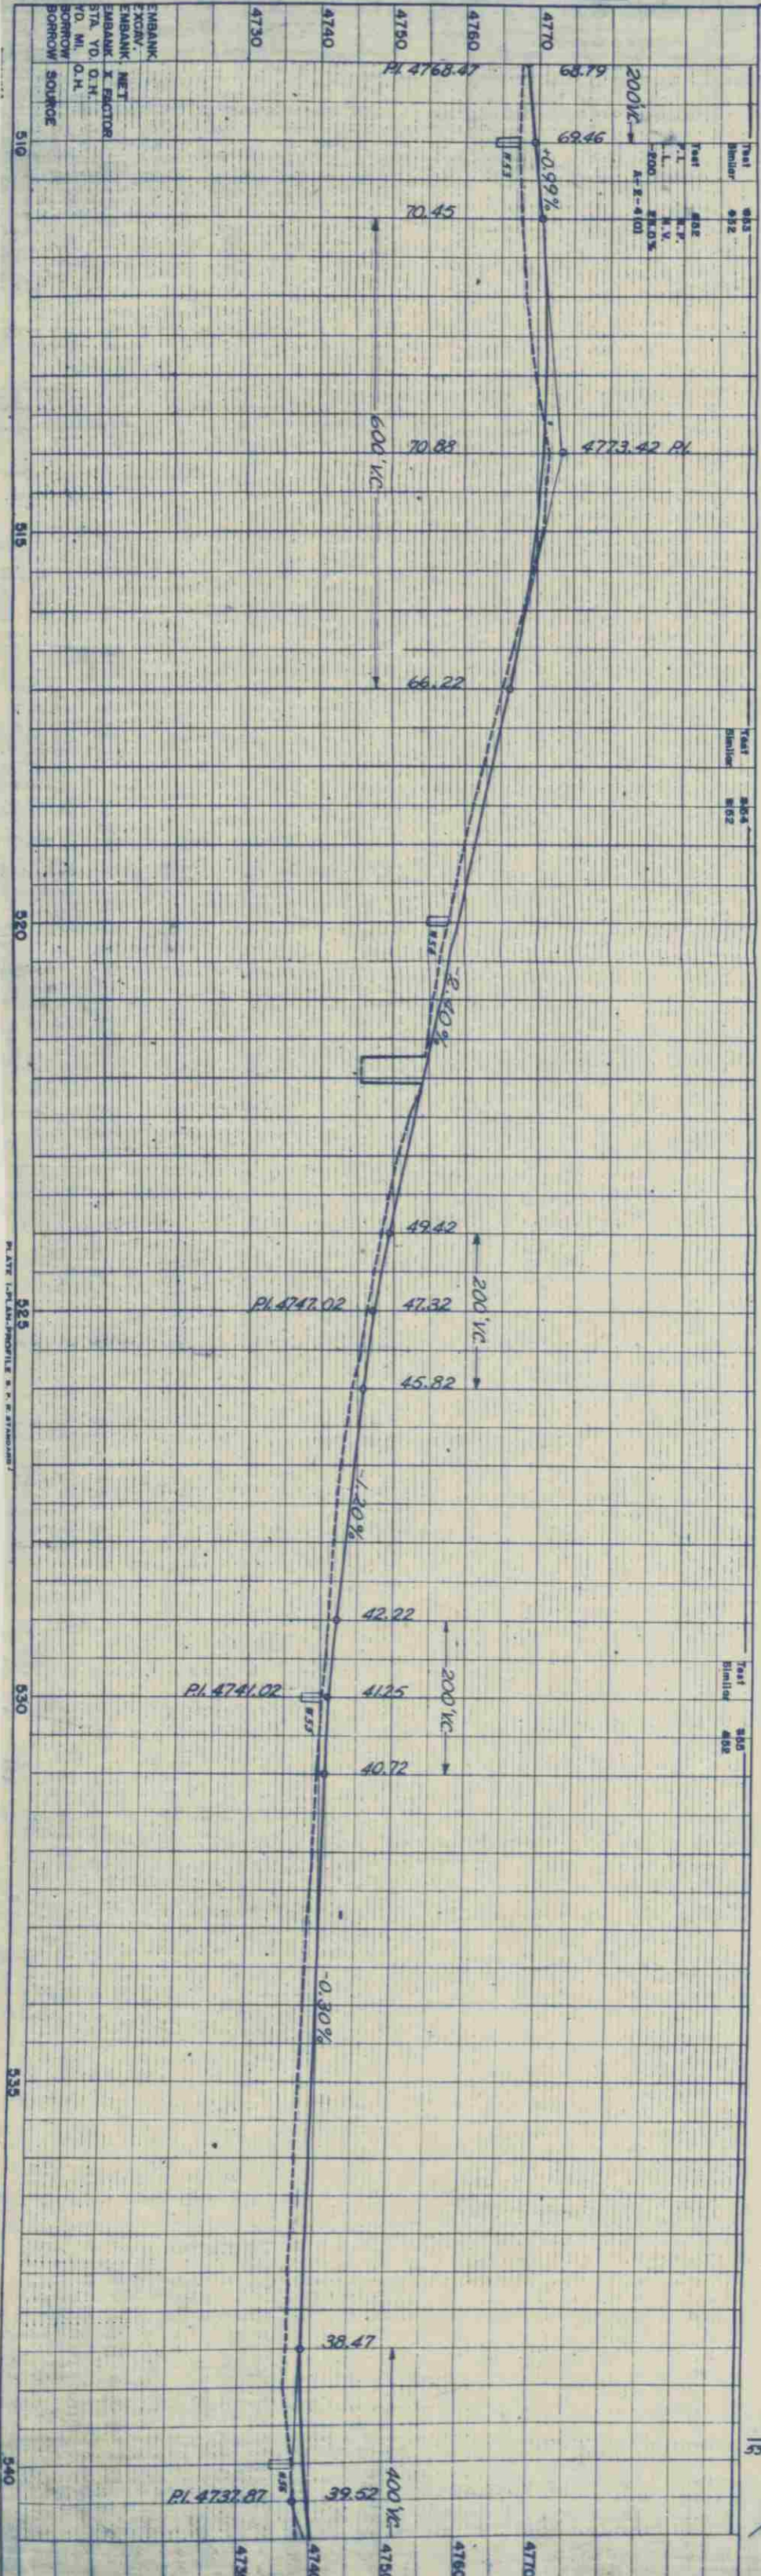


PLATE 1-17-18-19-99-100

S.W. 1/4, Sec. 18
T. 6 N., R. 65 W.

⑥ JENNIE ANDERSON
RT. 2 BOX 16
EATON, COLO.

⑧ COLORADO - WYOMING GAS CO.
CONTINENTAL OIL BUILDING
DENVER, COLO.

⑦ EUGENE R. GOODEN
c/o EULAH E. GOODEN, TRUSTEE
1714 - 7 AVE.
GREELEY, COLO.

⑨ MONFORT FEED LOTS, INC.
GREELEY, COLO.



⑩ D. ALVIN BERG and
EDNA W. BERG
220 GREELEY BLDG.
GREELEY, COLO.

FED. ROAD DIST. NO.	STATE	PROJ. NO.	SHEET NO.	TOTAL SHEETS
3	COLO.	50034(4)	5	

S.E. 1/4, Sec. 18



RIGHT OF WAY


N.E. 1/4, Sec. 19

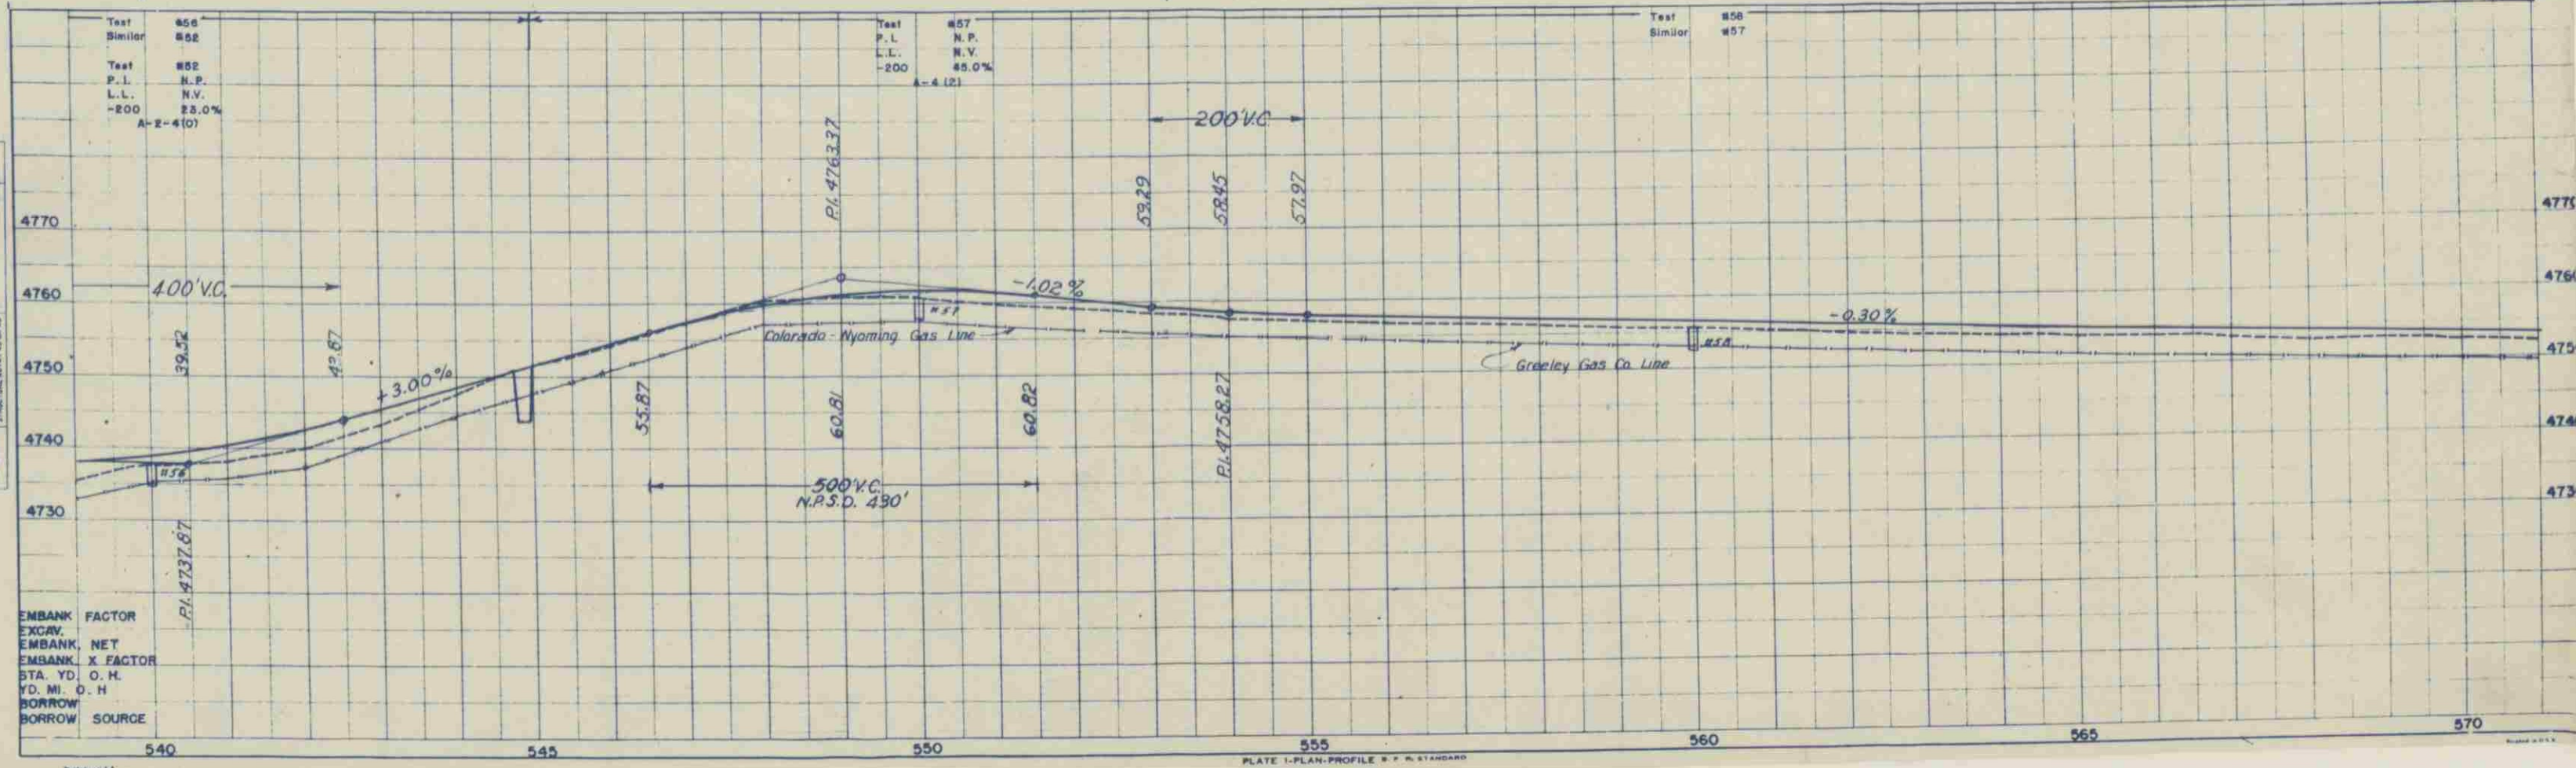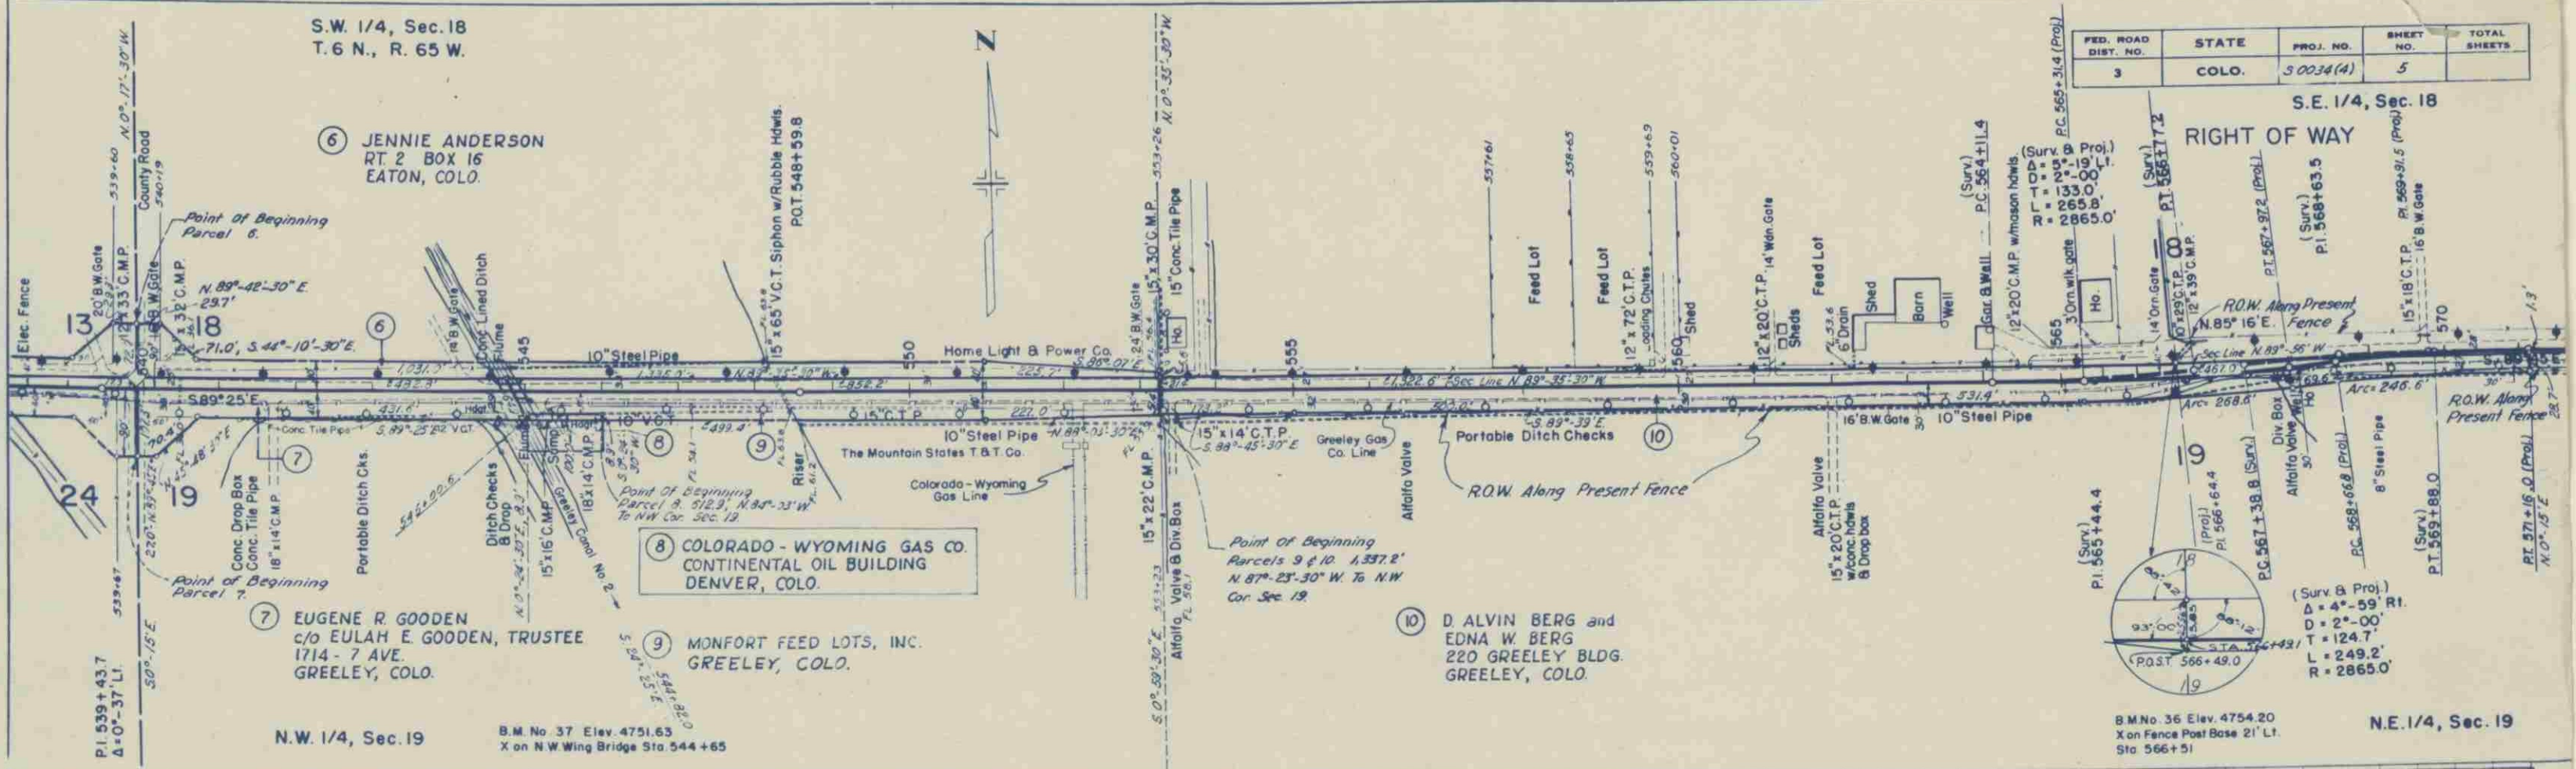

PLAN	SURVEYED	BY	DATE
NOTE BOOK	PLOTTED	H. J. Winter	12-49
16682	ALIGNMENT CHECKED	R.C.P.	16-51
NO 16687	RT OF WAY CHECKED		

PROFILE	SURVEYED	BY	DATE
NOTE BOOK	PLOTTED	H. J. Winter	11-49
NO 1669	GRADES CHECKED	R.C.P.	10-51
	NOTED		
	STRUCTURE NOTATIONS CHECKED		

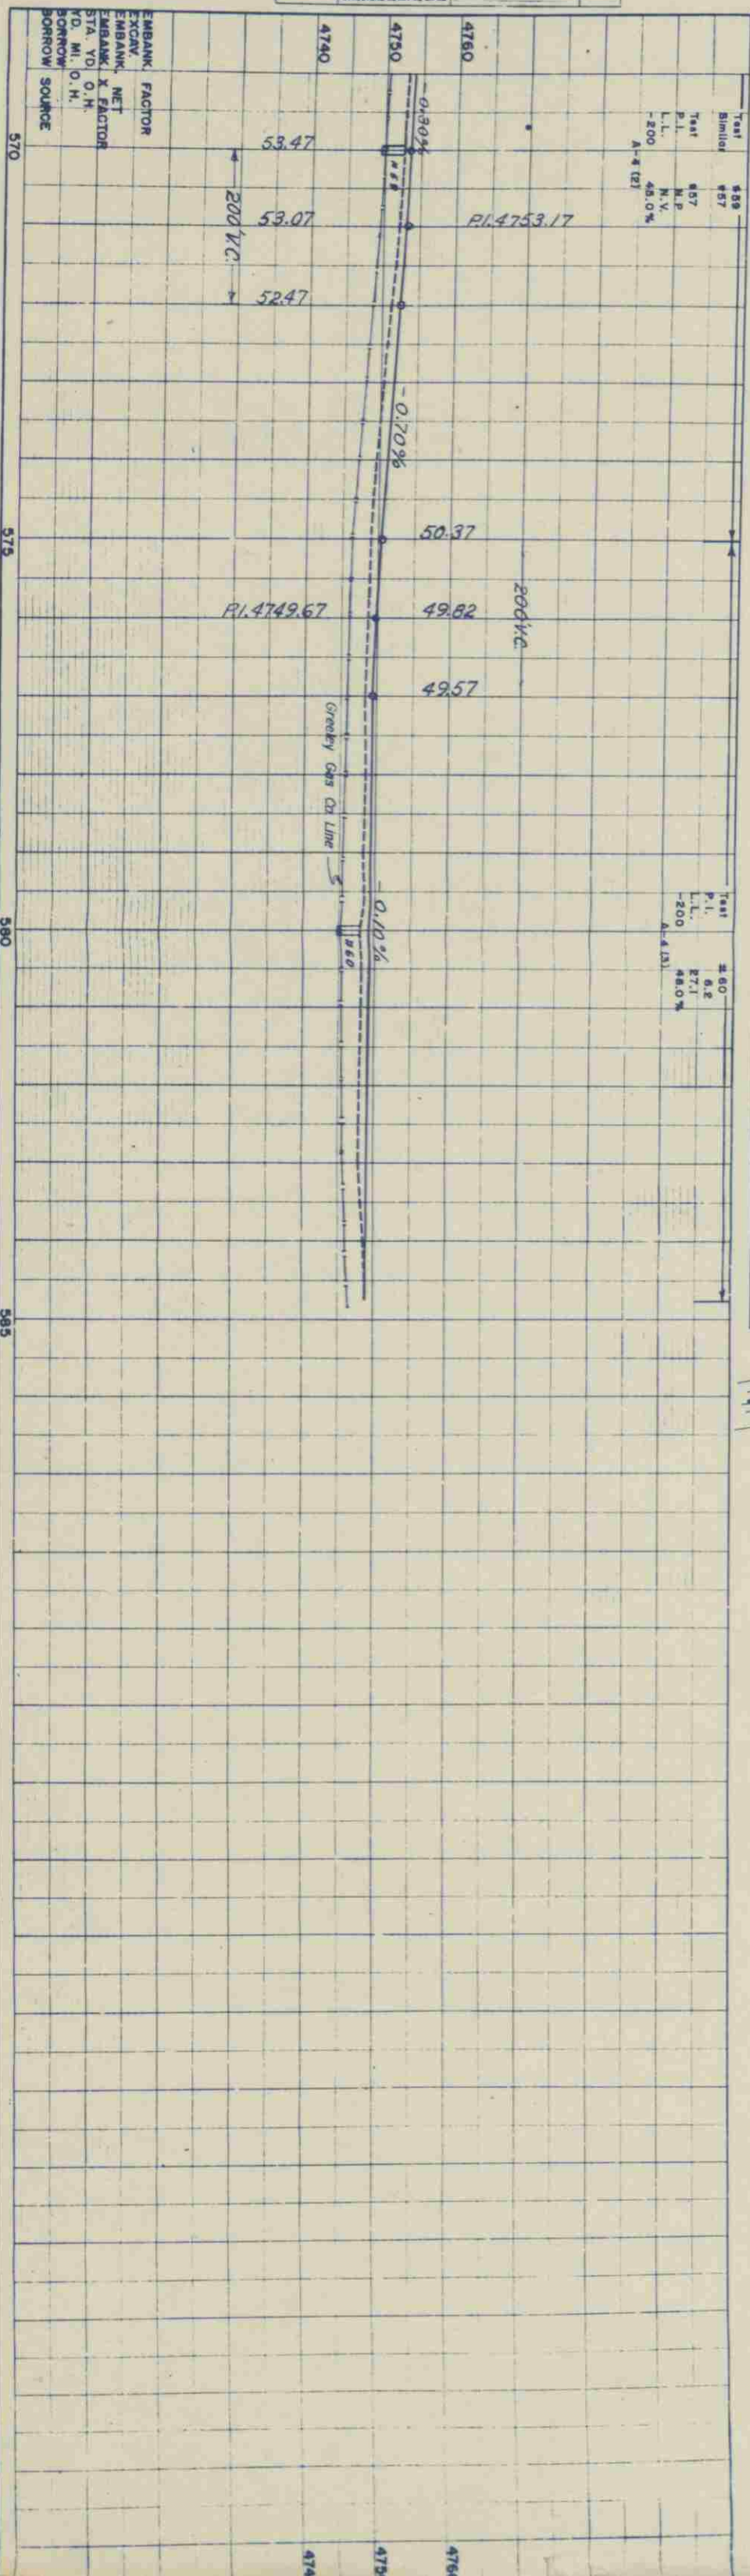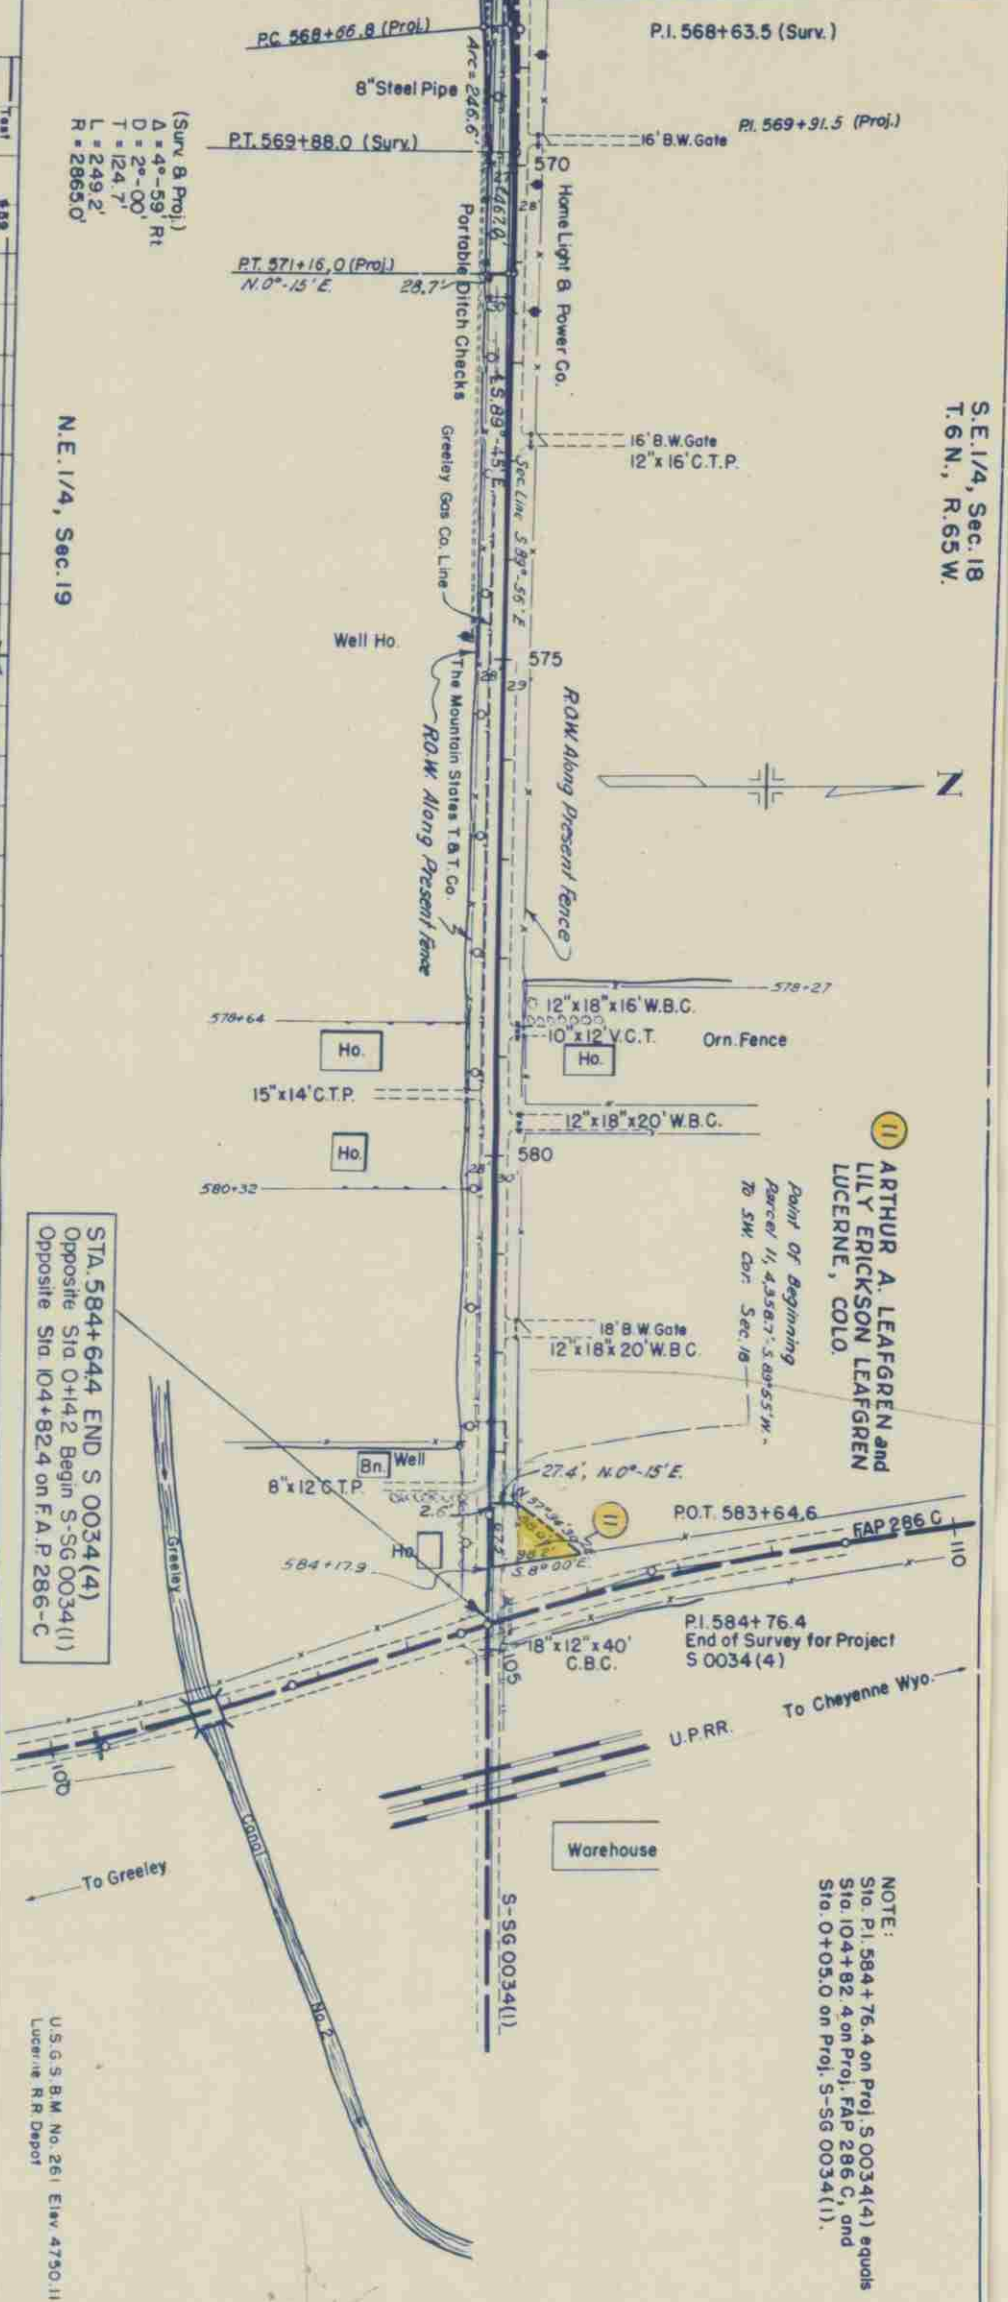

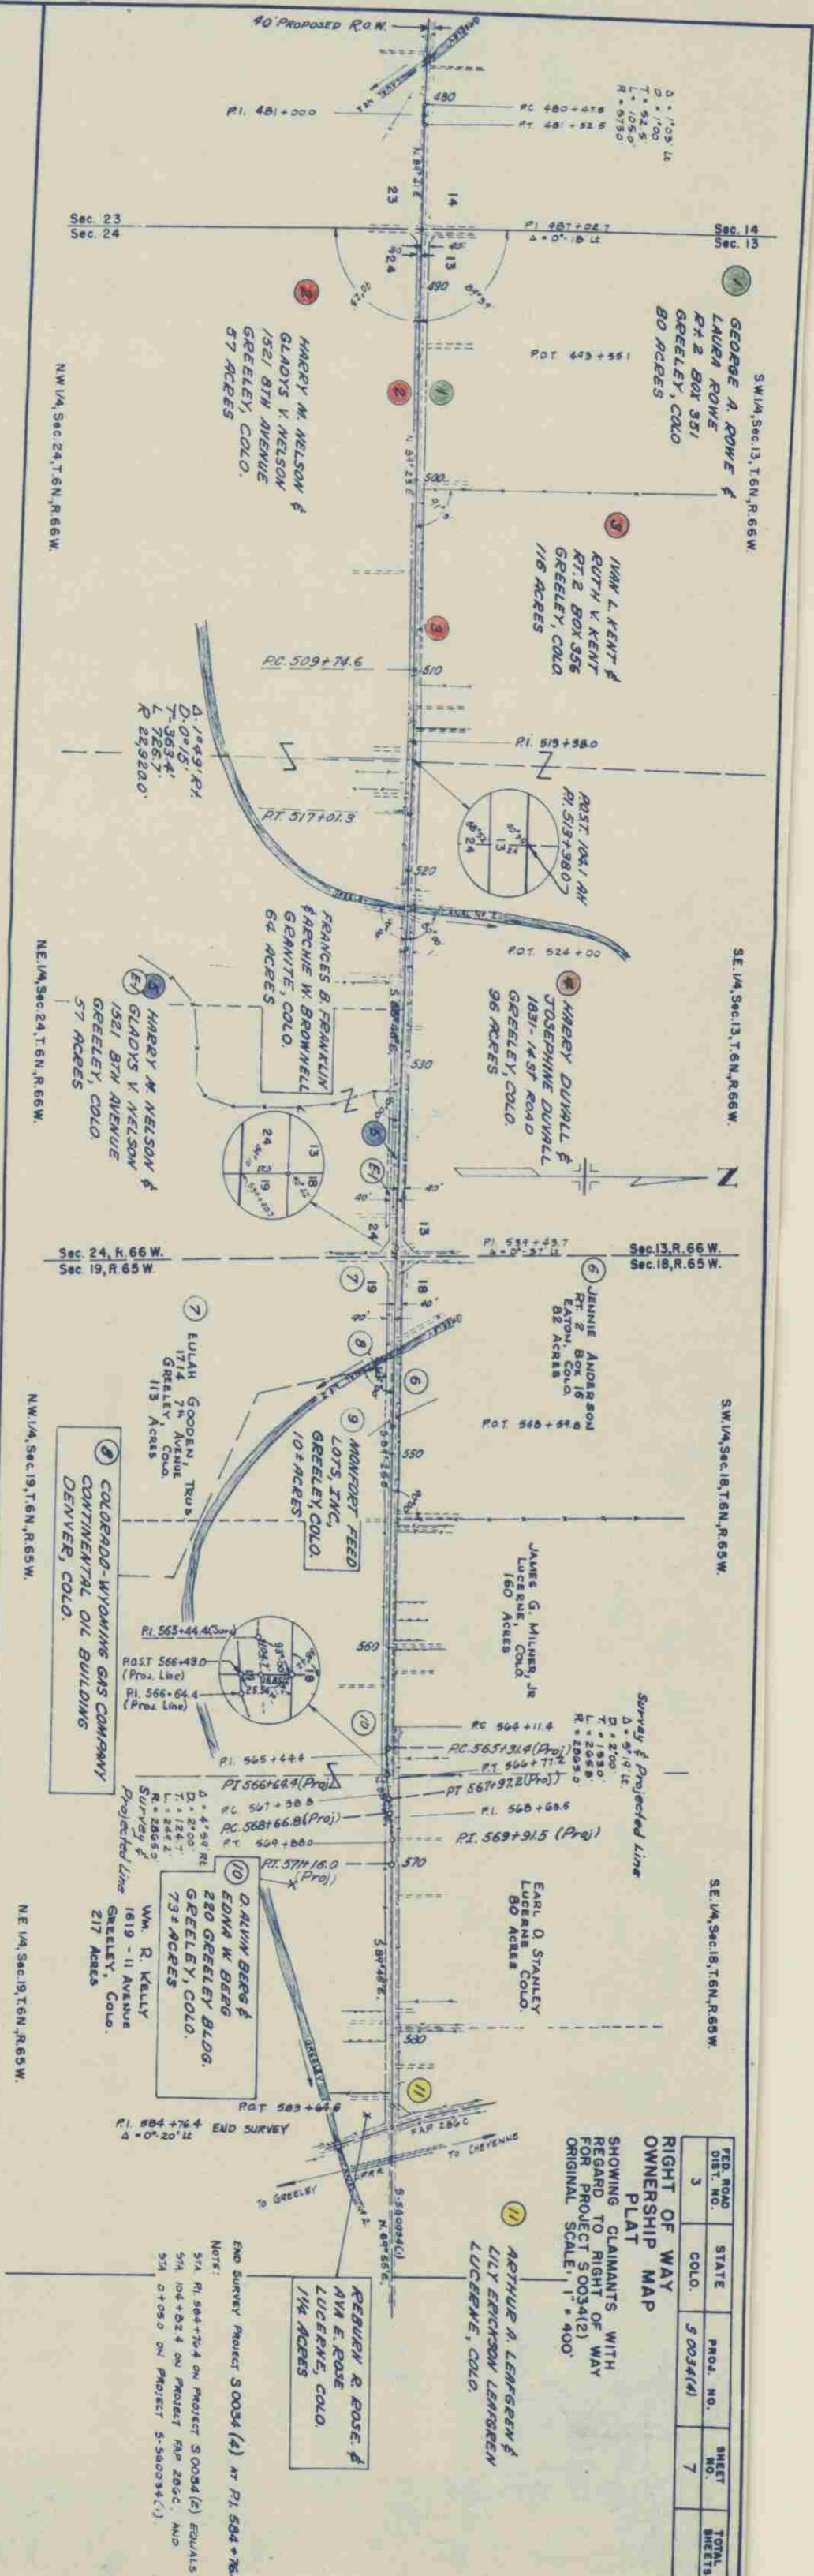

S.E. 1/4, Sec. 18
T. 6 N., R. 66 W.

S.W. 1/4, Sec. 17

29 B. F. FALZGRAF

31 CHAUNCEY W. RICE, ET AL.
RT. 2, BOX 273
GREELEY, COLO.

30 B. F. FALZGRAF
RT. 2, BOX 189
GREELEY, COLO.

33 CHAUNCEY W. RICE, ET AL.
RT. 2, BOX 273
GREELEY, COLO.

Parcel 33A to be purchased under Proj. S 0034(4)


N.E. 1/4, Sec. 19

N.W. 1/4, Sec. 20

B.M. No. 55, Elev. 4769.81
Spikes in P. 116, 117, 118, 119, 120
Sta. 272+80

B.M. No. 54, Elev. 4769.81
Nail in 40" Cottonwood Tree
20' Ri. Sta. 282+80


B.M. No. 53, Elev. 4756.56
Spikes in Twp. Pole 25' Lt.
Sta. 293+25

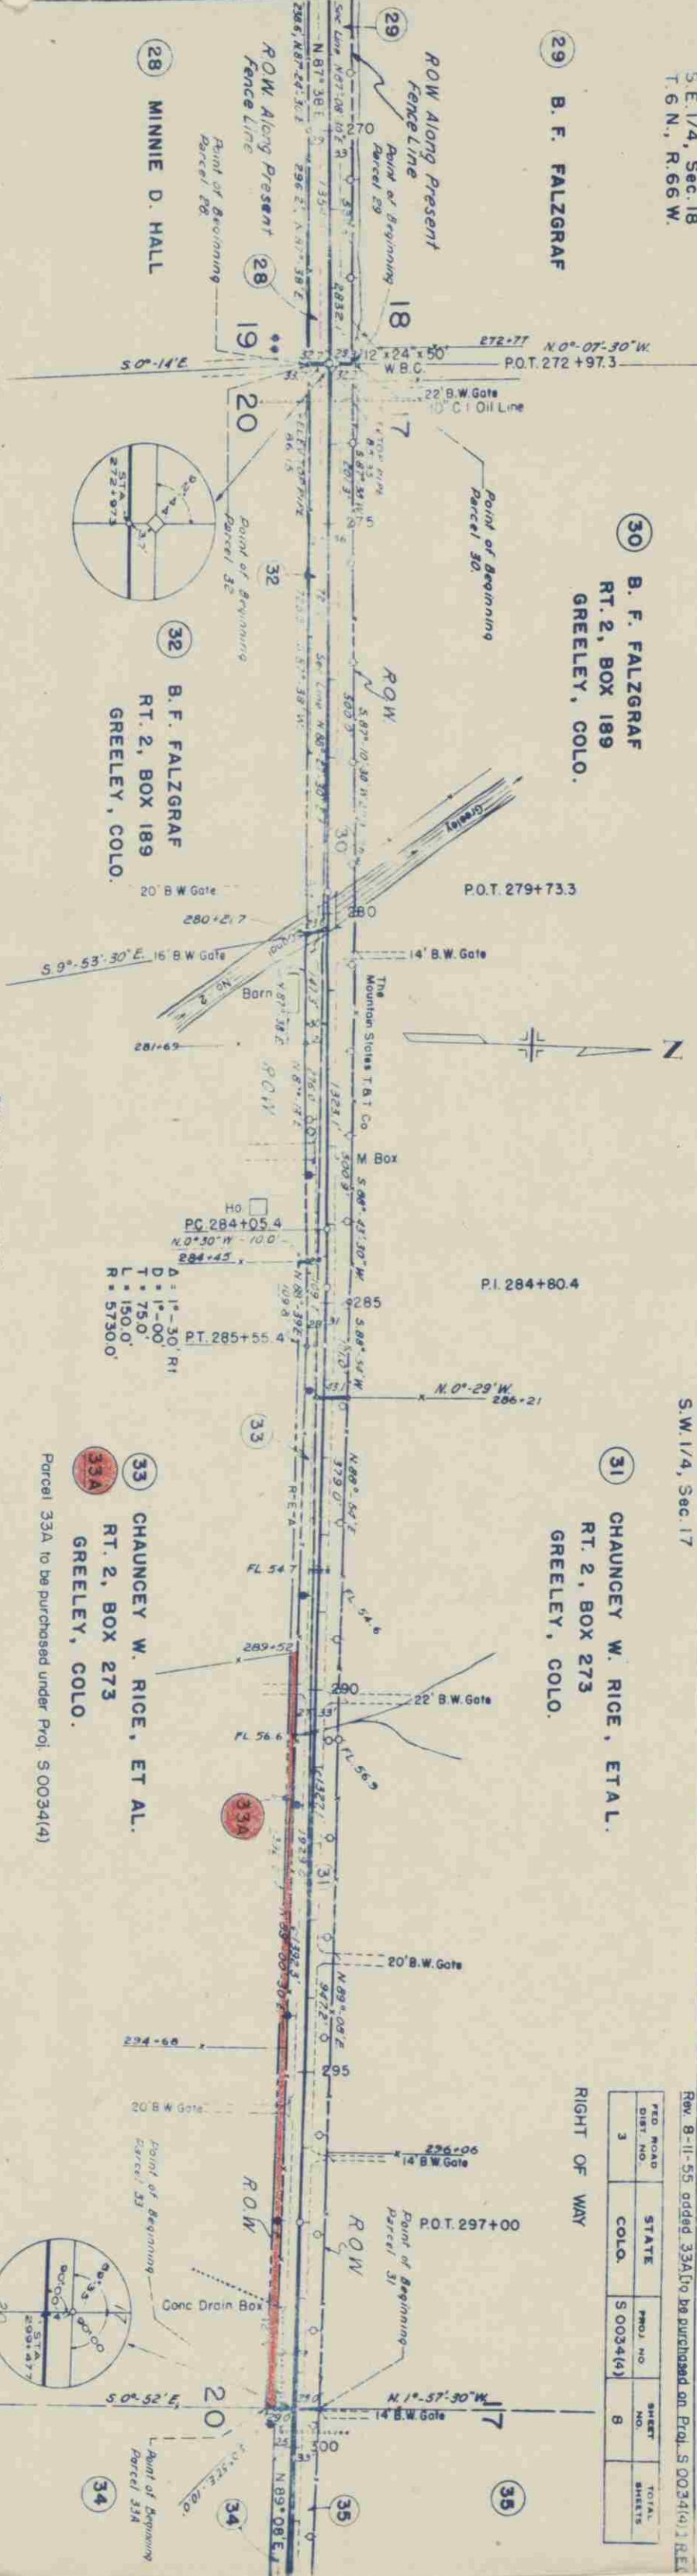

Rev. 8-11-55, added 33A to be purchased on Proj. S 0034(4) R.E.A.

FEED ROAD DIST. NO.	STATE	PROJ. NO.	SHEET NO.	TOTAL SHEETS
3	COLO.	S 0034(4)	8	

RIGHT OF WAY

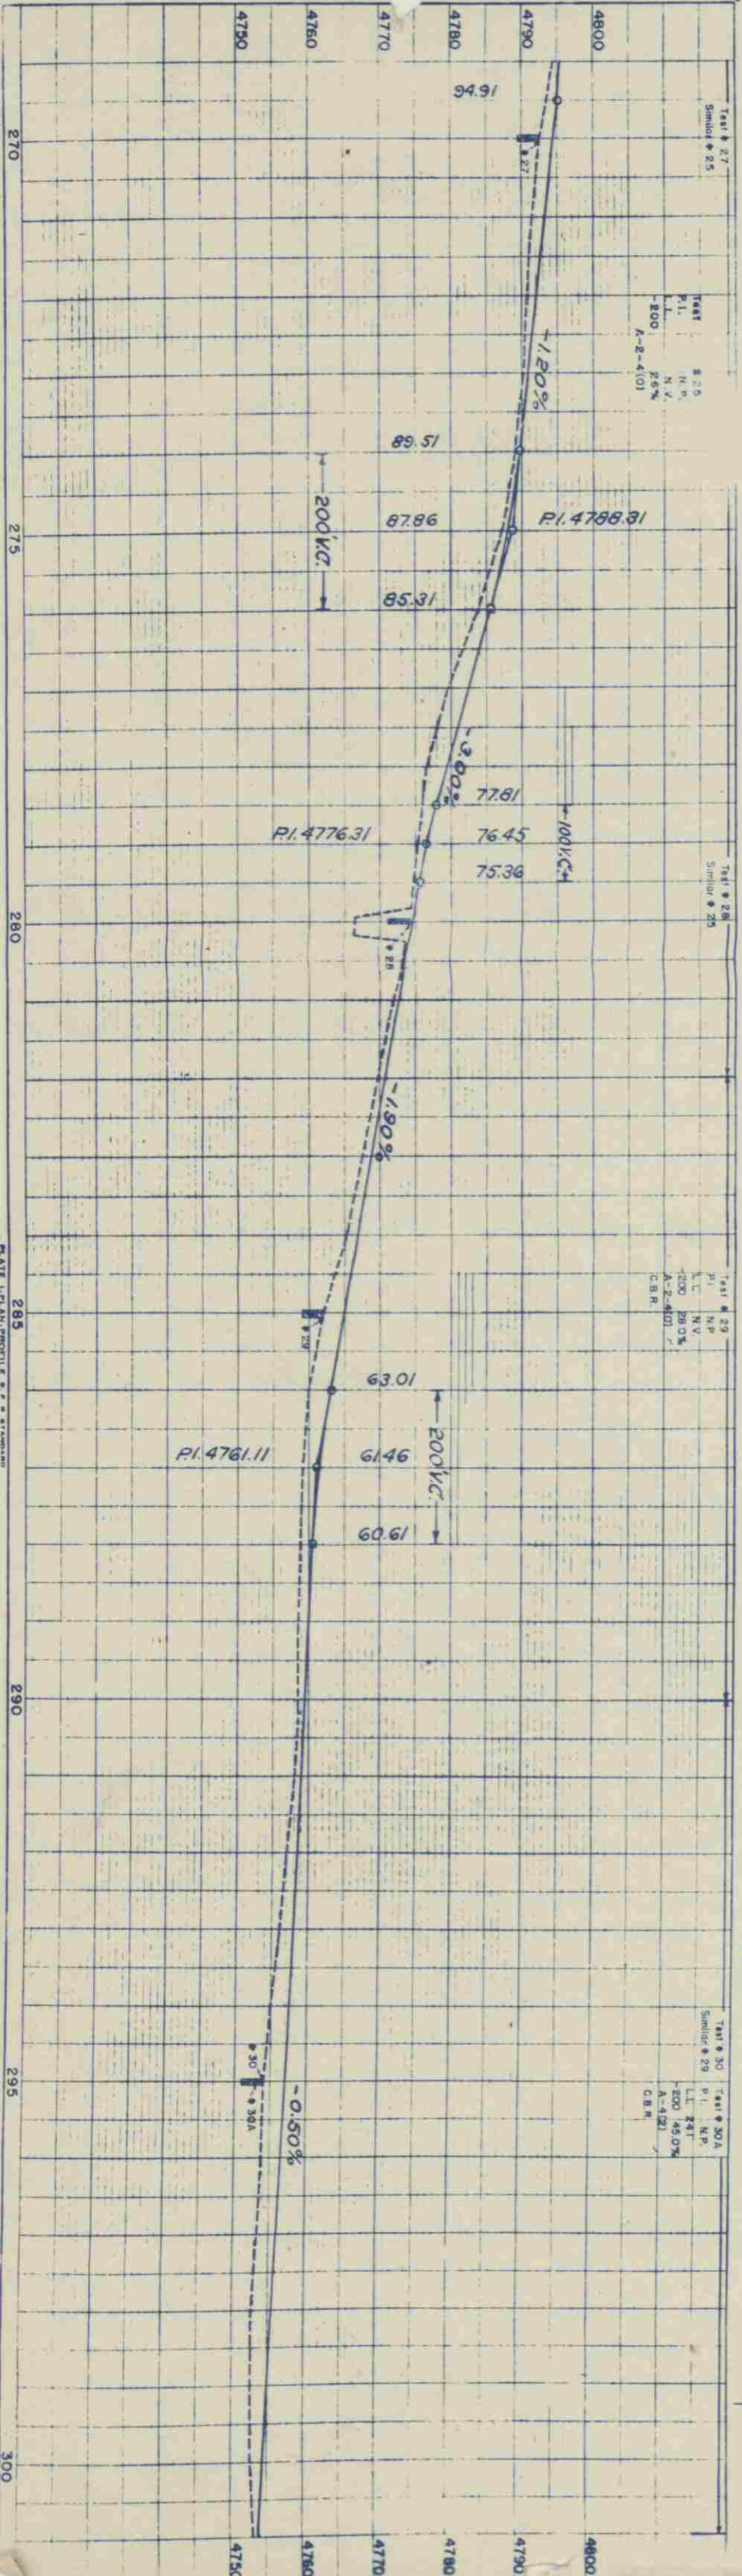

SW 1/4, Sec 18, T.6N., R.66W.

SE 1/4, Sec 18, T.6N., R.66W.

SW 1/4, Sec 17, T.6N., R.66W.

SE 1/4, Sec 17, T.6N., R.66W.

FED. ROAD DIST. NO. 3 STATE COLO. PROJ. NO. S 0034 (4) SHEET NO. 9 TOTAL SHEETS

29 B. F. FAZIGAR
RT. 2, Box 184
GREELY, COLO.
160 ACRES

30 B. F. FAZIGAR
RT. 2, Box 184
GREELY, COLO.
44 ACRES

31 CHURCHMAN W. R. 28
RT. 2, Box 273
GREELY, COLO.
40 ACRES

34 G. B. WINDLER
RT. 2, Box 288
GREELY, COLO.
81 ACRES

37 J. H. FRITZLER
RT. 2, Box 285
GREELY, COLO.
80 ACRES

38 MINNIE D. HALL
KENSLEY, COLO.
80 ACRES

39 F. FAZIGAR
RT. 2, Box 184
GREELY, COLO.
50 ACRES

40 CHURCHMAN W. R. 28
RT. 2, Box 273
GREELY, COLO.
127 ACRES

41 FRED R. FRITZLER
Box 57
WINDSOR, COLO.
80 ACRES

42 EATON INV. CO.
EATON, COLO.
421 ACRES

43 EATON INV. CO.
EATON, COLO.
421 ACRES

44 EATON INV. CO.
EATON, COLO.
421 ACRES

45 G. B. WINDLER
RT. 2, Box 288
GREELY, COLO.
81 ACRES

46 J. H. FRITZLER
RT. 2, Box 285
GREELY, COLO.
80 ACRES

47 MINNIE D. HALL
KENSLEY, COLO.
80 ACRES

48 F. FAZIGAR
RT. 2, Box 184
GREELY, COLO.
50 ACRES

49 CHURCHMAN W. R. 28
RT. 2, Box 273
GREELY, COLO.
40 ACRES

50 FRED R. FRITZLER
Box 57
WINDSOR, COLO.
80 ACRES

51 EATON INV. CO.
EATON, COLO.
421 ACRES

52 EATON INV. CO.
EATON, COLO.
421 ACRES

53 EATON INV. CO.
EATON, COLO.
421 ACRES

NW 1/4, Sec 19, T.6N., R.66W.

NE 1/4, Sec 19, T.6N., R.66W.

NW 1/4, Sec 20, T.6N., R.66W.

NE 1/4, Sec 20, T.6N., R.66W.

NW 1/4, Sec 21, T.6N., R.66W.

NE 1/4, Sec 21, T.6N., R.66W.

SW 1/4, Sec 16, T.6N., R.66W.

SW 1/4, Sec 15, T.6N., R.66W.

SE 1/4, Sec 15, T.6N., R.66W.

SW 1/4, Sec 14, T.6N., R.66W.

SE 1/4, Sec 14, T.6N., R.66W.

NE 1/4, Sec 21, T.6N., R.66W.

NE 1/4, Sec 21, T.6N., R.66W.

NW 1/4, Sec 22, T.6N., R.66W.

NE 1/4, Sec 22, T.6N., R.66W.

NW 1/4, Sec 23, T.6N., R.66W.

NE 1/4, Sec 23, T.6N., R.66W.

