


COLORADO DEPARTMENT OF HIGHWAYS

PLAN AND PROFILE OF PROPOSED FEDERAL AID PROJECT NO. S0037(2) STATE HIGHWAY NO. 76-78 PUEBLO COUNTY

FED. ROAD DIST. NO.	DIST.	PROJ. NO.	SHEET NO.	TOTAL SHEETS
9	COLO.	S0037(2)	1	

RIGHT OF WAY

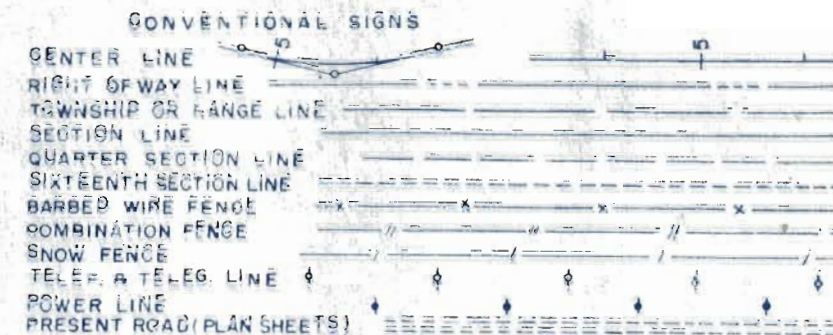


INDEX OF SHEETS

SHEET NO.	SKETCH MAP AND TITLE PAGE
1	TABULATION OF PROPERTIES
2-24	ALIGNMENT PLAN AND PROFILE
3-15	OWNERSHIP MAPS
16-18	

Return to Pearson

SCALES OF ORIGINAL TRACINGS
ON PLAN 1 IN. = 100 FT.
ON PROFILE 1 IN. = 10 FT. VERTICAL
GRADE LINE ON PROJECT IS SHOWN AS GRADE OF FINISHED ROAD
GROSS LENGTH OF PROJECT
NET LENGTH OF PROJECT

RIGHT OF WAY

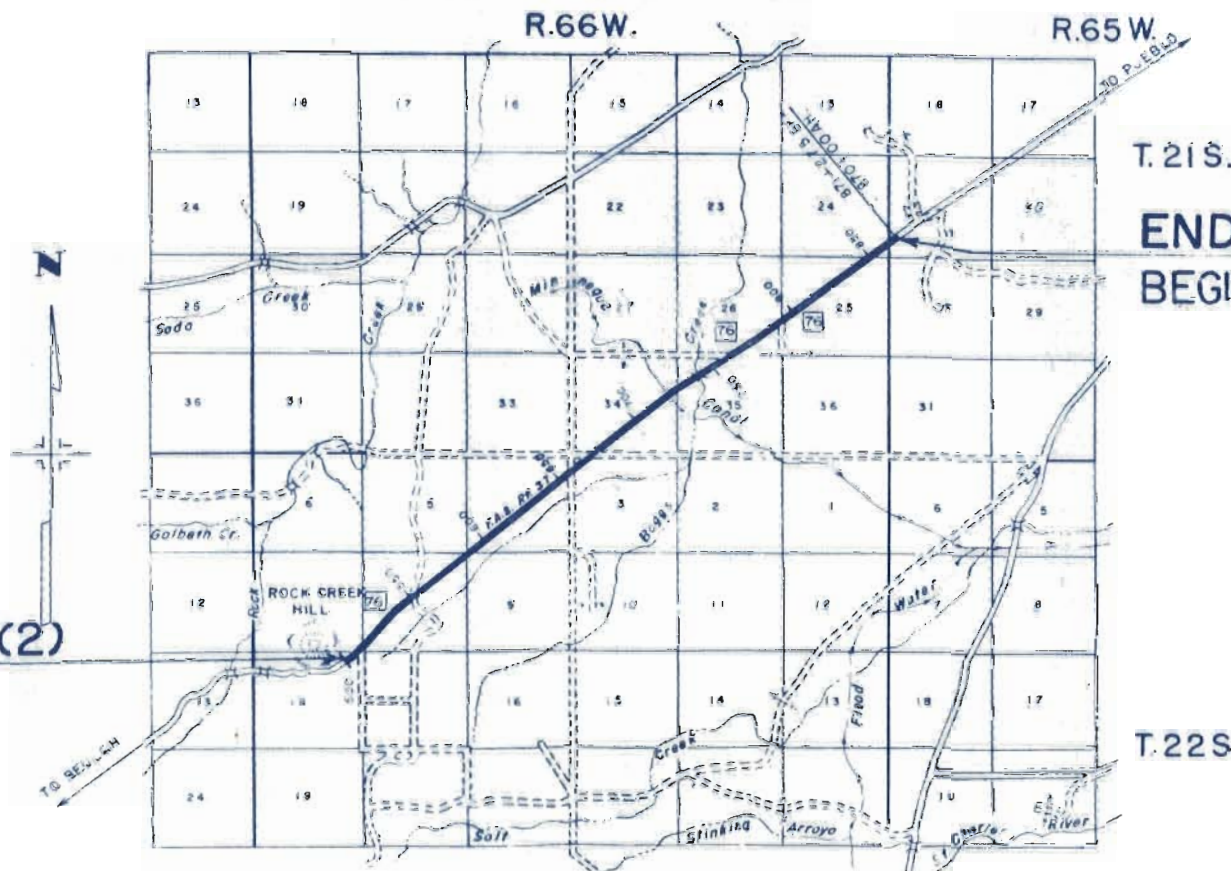

T.21S. STA. 871+27.5 BK.=
870+00 AH.
END PROJ. S0037(2)
BEGIN. PROJ. S0037(1)

BEG. PROJ. S0037(2)
STA. 500+00



File #11

**FILE COPY
DO NOT REMOVE**

R.O.W. TABULATION OF PROPERTIES IN PUEBLO

COUNTY S.H.No. 76 PROJ. S 0037 (2)

FEDERAL ROAD DIVISION NO.	DISTRICT	PROJ. NO.	SHEET NO.	TOTAL SHEETS
9	COLORADO	S 0037 (2)	2	

RIGHT OF WAY Rev 2-14-56 SWZ 1 Rev

PARCEL NO.	OWNER	ADDRESS	LOCATION	AREA IN ACRES			REMARKS				NO.
				TOTAL LAND IN TRACT	PARCEL	TO BE ACQUIRED					
1 Rev	FRED MARTINO & INEZ MARTINO		T.22 S., R. 66 W. NE 1/4 SECTION 18	160	3.420	2.052					
			SECTION 7								
2	JENNIE E. CONDON & WILLIAM B. CONDON	BEULAH STAR RTE., PUEBLO, COLO.	SE 1/4		0.952	0.142					
3	CHARLES G. MORGAN & MARJORIE A. MORGAN	BEULAH STAR RTE., BOX 12, PUEBLO, COLO.	SE 1/4		1.477	1.477					
4	CHARLES G. MORGAN & MARJORIE A. MORGAN	BEULAH STAR RTE., BOX 12, PUEBLO, COLO.	SE 1/4		0.166	0.166					
			SECTION 8								
5	MARY ESTHER SWEENEY	637 SOUTH GRANT ST., DENVER, COLO.	SW 1/4	160	11.382	6.241					
6	JENNIE E. CONDON & WILLIAM B. CONDON	BEULAH STAR RTE., PUEBLO, COLO.	NW 1/4	160	0.554	0.324					
7	BERNARD J. HANRATTY JR.	MOTOR RTE. #1, BEULAH, COLO.	NE 1/4 (SO. OF HWY.)		6.202	3.568					
8	ROBERT M. THOMPSON & CATHERINE L. THOMPSON	742 WILSON AVE., PUEBLO, COLO.	NE 1/4 (NO. OF HWY.)		6.115	3.304					
E-8	ROBERT M. THOMPSON & CATHERINE L. THOMPSON	742 WILSON AVE., PUEBLO, COLO.	NE 1/4		0.121	0.121			PERMANENT CONSTRUCTION EASEMENT		E-8
			SECTION 5								
9 Rev	D. H. STARKWEATHER		SE 1/4	160	0.157	0.105					
E-9 Rev	D. H. STARKWEATHER		SE 1/4	160	0.121	0.121			PERMANENT CONSTRUCTION EASEMENT		E-9
			SECTION 9								
10 Rev	WALTER AUGUST BERGEMANN & EDITH BERNICE BERGEMANN	BEULAH STAR ROUTE, PUEBLO, COLO.	N 1/2	320	0.105	0.101					
			SECTION 4								
11	G. RAYMOND WHITMAN	1328 CLARMONT AVE., PUEBLO, COLO.	ALL SEC. 4 (SO. OF HWY.)		11.544	6.026					
12	ROBERT M. THOMPSON & CATHERINE L. THOMPSON	742 WILSON AVE., PUEBLO, COLO.	ALL 4 (NO. OF HWY.)		11.647	6.792					
E-12	ROBERT M. THOMPSON & CATHERINE L. THOMPSON	742 WILSON AVE., PUEBLO, COLO.	S 1/2		0.121	0.121			PERMANENT CONSTRUCTION EASEMENT		E-12
			SECTION 3								
13	KITTIE R. FRAZIER		NW 1/4	160	5.819	3.492					
E-13	KITTIE R. FRAZIER		NW 1/4	160	0.069	0.069			PERMANENT CONSTRUCTION EASEMENT		E-13
			T.21 S. R.66 W.								
			SECTION 34								
14	ESTATE OF MAHLON T. EVERHART (DECD.) % IRMA Mac DANIEL	THATCHER BLDG., PUEBLO, COLO.	W 1/2 (NO. OF HWY.)		3.001	1.796					
E-14	ESTATE OF MAHLON T. EVERHART (DECD.) % IRMA Mac DANIEL	THATCHER BLDG., PUEBLO, COLO.	SW 1/4		0.080	0.080			PERMANENT CONSTRUCTION EASEMENT		E-14
15	JOE DAVIS		SW 1/4 (SO. OF HWY.)		2.611	1.115					
16	MARGARET E. EVEN & B. J. EVEN	BEULAH STAR RTE., PUEBLO, COLO.	SE 1/4 (EXCP. C.F. & I. CORP.)	160	9.116	5.451					
17	KITTIE R. FRAZIER		NE 1/4 (EXCP. C.F. & I. CORP.)	160	0.330	0.199					
18	KITTIE R. FRAZIER		NE 1/4 (EXCP. C.F. & I. CORP.)	160	1.468	0.819					

COUNTY S.H.No. 76 PROJ. S 0037 (2)

RIGHT OF WAY Rev. 2-27-56 S.W.Z. 19 Rev. E-19 Rev. E-19 A R
Rev. 12/10/58 C.P.W. 21 Name Change

PARCEL NO.	OWNER	ADDRESS	LOCATION	AREA IN ACRES			RIGHT OF WAY				REMARKS
				TOTAL LAND IN TRACT	PARCEL	TO BE ACQUIRED					
			T.21S., R.66 W.								
			SECTION 35								
19 Rev.	WALTER AUGUST BERGEMANN & EDITH BERNICE BERGEMANN	BEULAH STAR ROUTE, PUEBLO, COLO.	N 1/2	320	12.371	7.361					
E19 Rev.	WALTER AUGUST BERGEMANN & EDITH BERNICE BERGEMANN	" " " " "	N 1/2	320	0.057	0.057					PERMANENT CONSTRUCTION EASEMENT
E19 A Rev.	WALTER AUGUST BERGEMANN & EDITH BERNICE BERGEMANN	" " " " "	N 1/2	320	0.069	0.069					PERMANENT CONSTRUCTION EASEMENT
			SECTION 26								
20	KATHRINE K. HUTTON & FRED L. HUTTON	539 SOUTH GRANT ST, CASPER, WYO.	W 1/2 OF THE SE 1/4	80	4.970	2.982					
21	ALICE HITCHCOCK & ANNA JANE HITCHCOCK 1/2- LAURA HITCHCOCK, ANNA STOUT & LOUWIN HITCHCOCK 1/2-	Anna Hitchcock 229 W. 3rd Miss Laura Hitchcock 713 W. 11th	E 1/2 OF THE SE 1/4	80	5.856	3.514					
			SECTION 25								
22	ESTATE OF MAHLON T. EVERHART (DECD.) % IRMA Mac DANIEL	THATCHER BLDG., PUEBLO, COLO.	S 1/2	440	3.851	2.311					
23	LOWELL C. KIEFFER	SILAM STAR RTE., PUEBLO, COLO.	NW 1/4	160	7.827	4.696					
E-23	LOWELL C. KIEFFER	SILAM STAR RTE., PUEBLO, COLO.	NW 1/4		0.069	0.069					PERMANENT CONSTRUCTION EASEMENT
24	ESTATE OF MAHLON T. EVERHART (DECD.) % IRMA Mac DANIEL	THATCHER BLDG., PUEBLO, COLO.	N 1/2 OF THE NE 1/4 SW 1/4 OF THE NE 1/4	440	6.984	4.190					
			SECTION 24								
25	TRIFON D. KOCHIOVELOS		SW 1/4 OF SE 1/4 OF SE 1/4	30	1.903	1.142					
26	CLARE A. SPROUL		SE 1/4 OF SE 1/4 OF SE 1/4	10	1.861	1.117					
27	TRIFON D. KOCHIOVELOS		N 1/2 SE 1/4 SE 1/4	30	1.125	0.675					
			T.21S., R.65 W.								
			SECTION 19								
28	H. DONALD GARBER	1445 ELMWOOD AVE., LAKEWOOD 7, COLO.	W 1/2 SW 1/4	160	3.640	2.184					

RIGHT OF WAY


Rev. 2-14-56 S.W.2. Rev.



B.M.
NAIL IN T.T. 44' RT. 429+10
ELEV. 7610.78


D.M.
N. 88. 50' BY 510+91
ELEV. 5525.26


44.25' Lx 820+00
 ELEV 5569.00

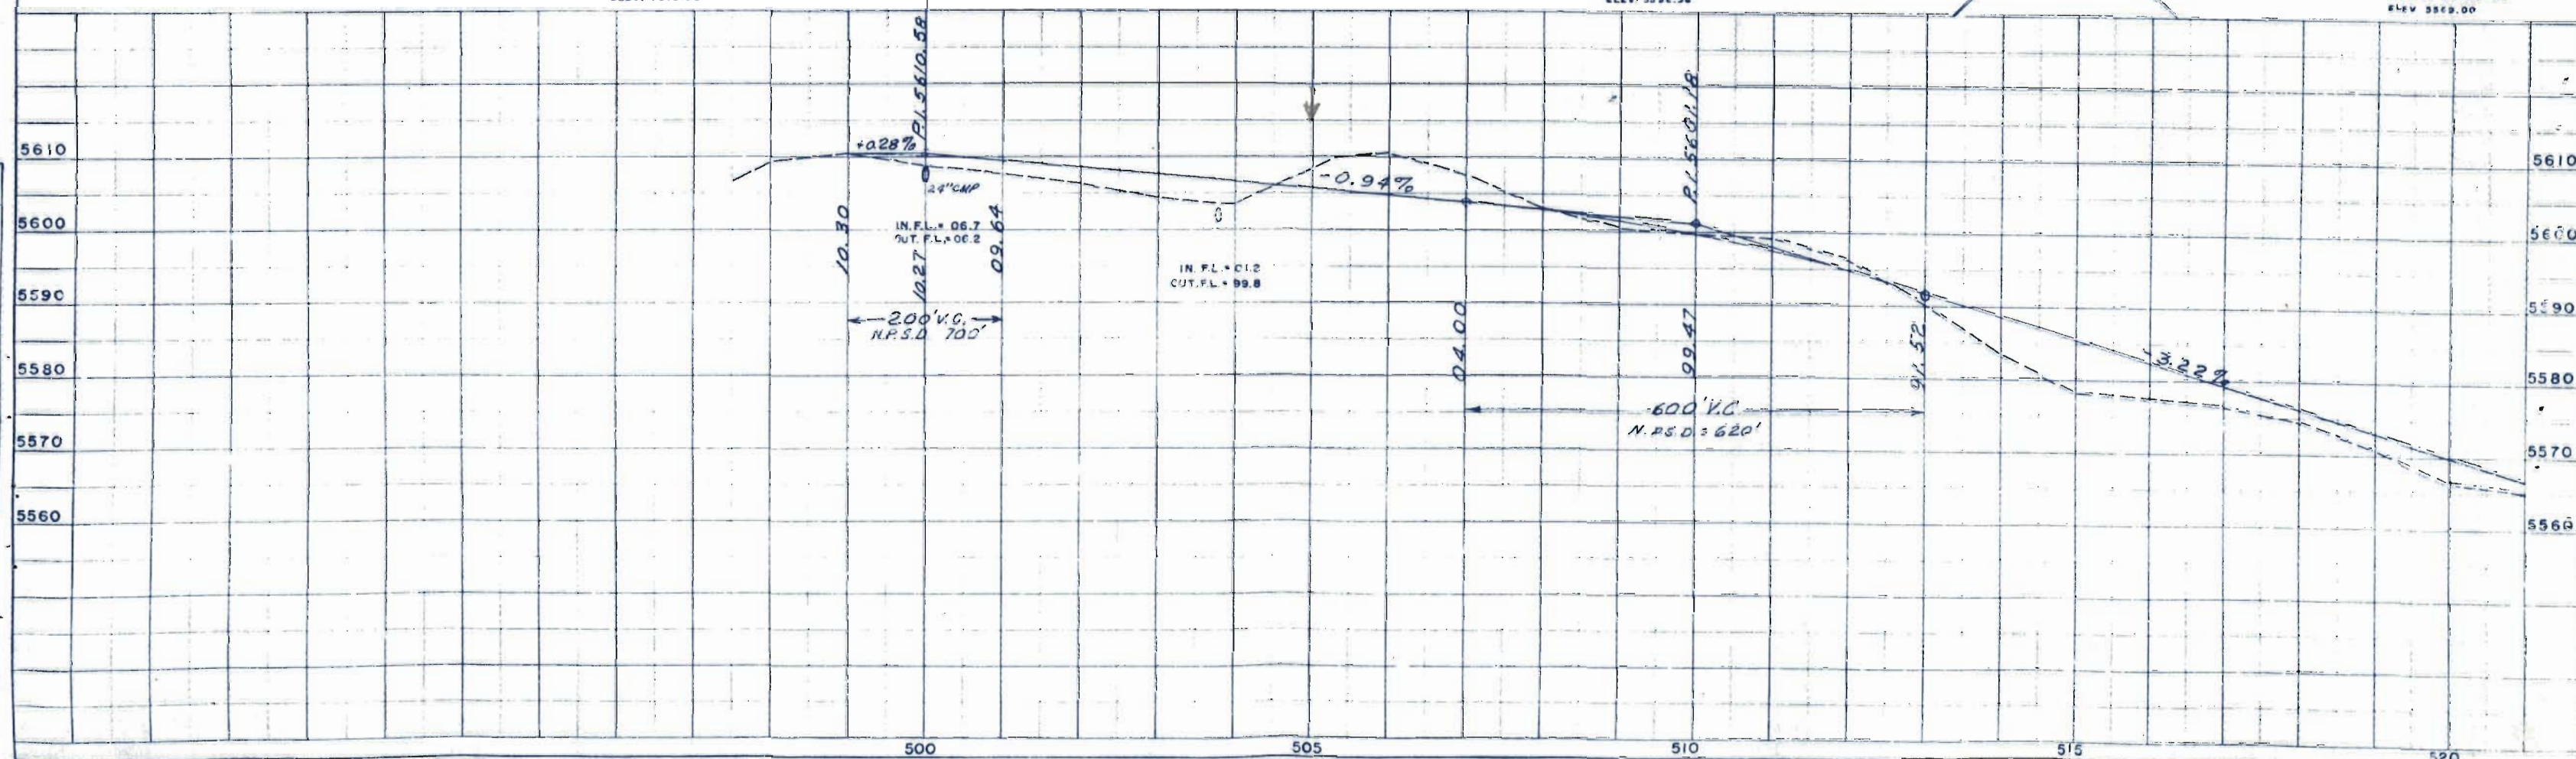

FED. ROAD DIST. NO.	DIST.	PROJ. NO.	SHEET NO.	TOTAL SHEETS
9	COLO.	50037(2)	4	

P.O. C. 551+76.9 (Calc.)
N 23°40'35"E

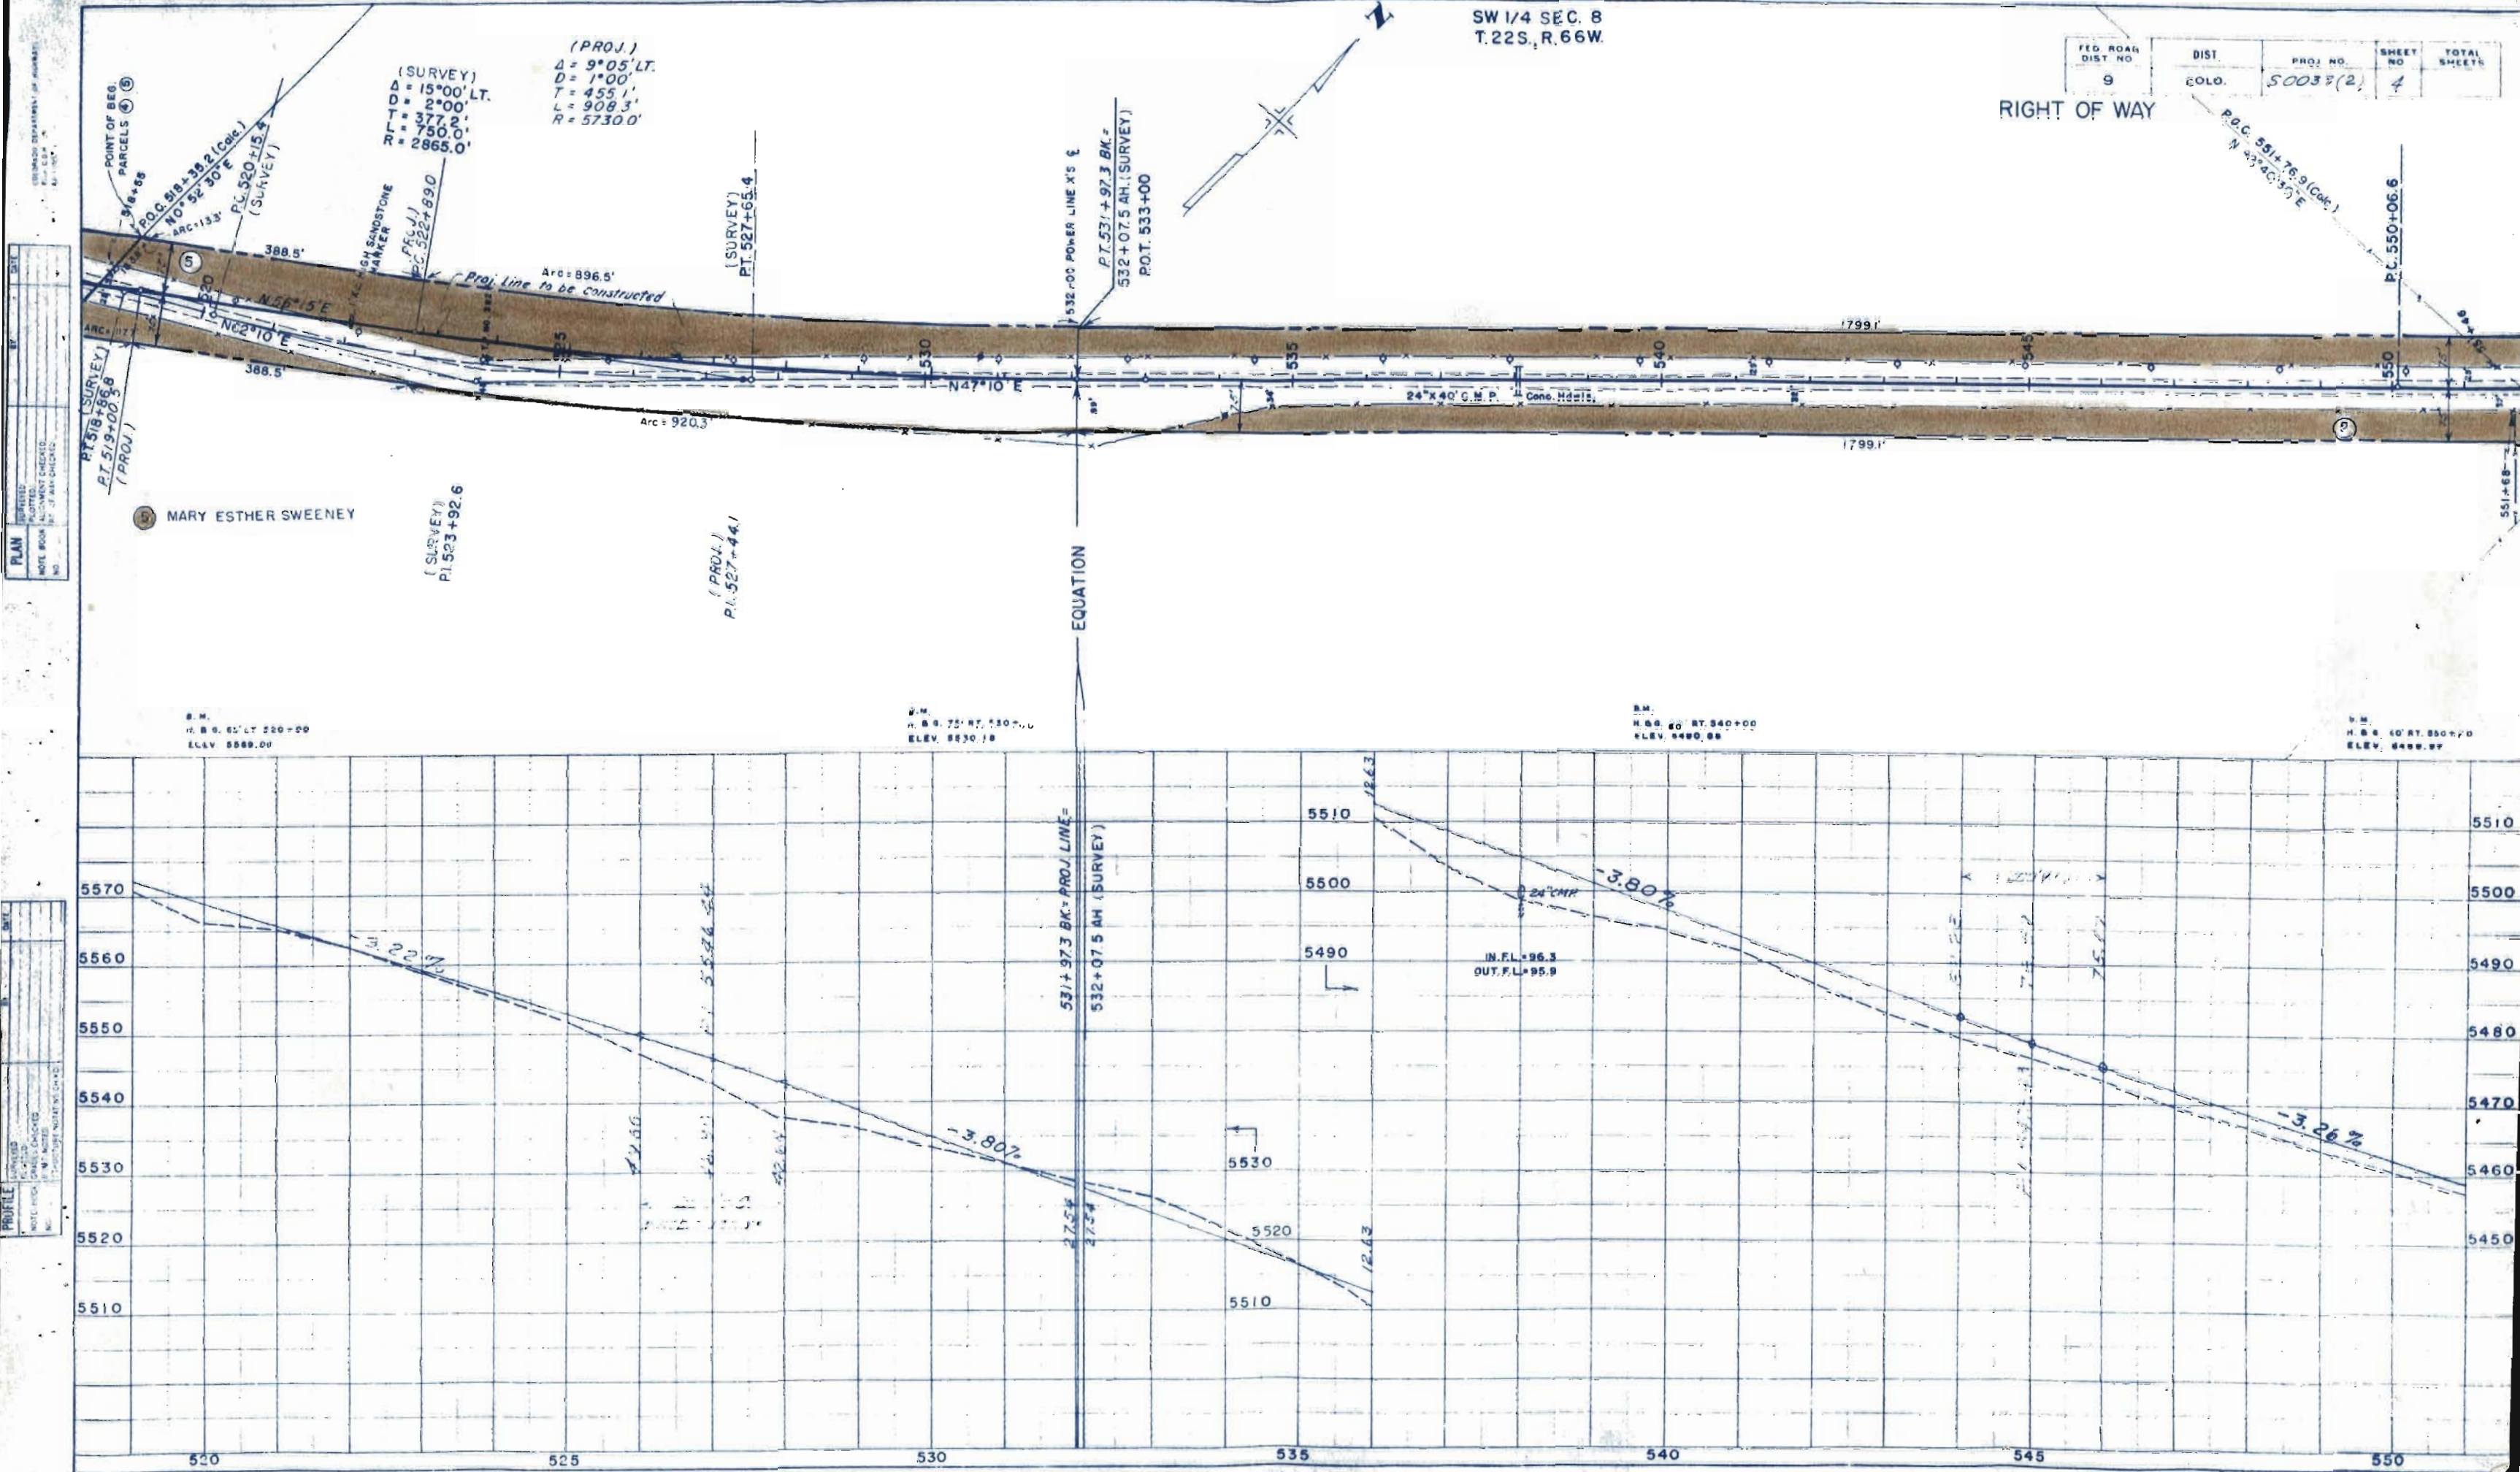

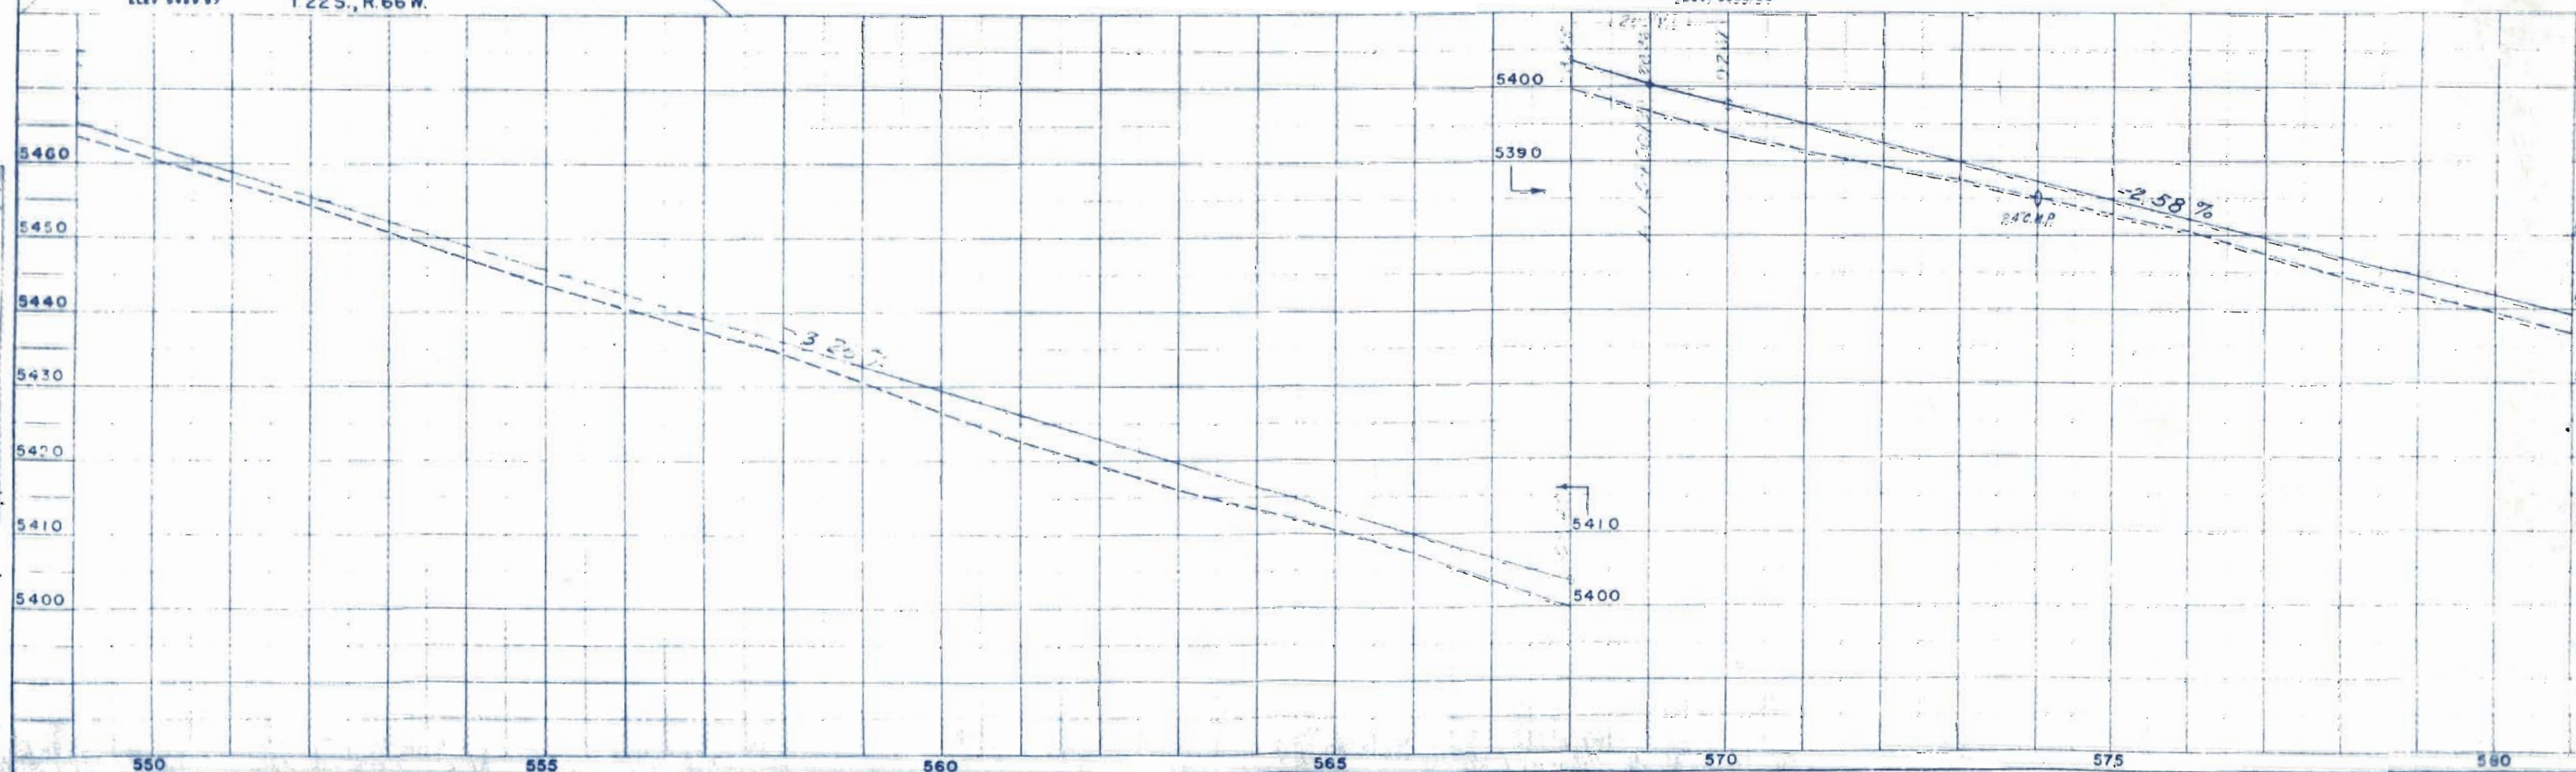

NE 1/4 SEC. 8
T. 22 S., R. 66 W.

SE 1/4 SEC. 5

SW 1/4 SEC. 4
T. 22 S., R. 66 W.

FED. ROAD DIST. NO. 9
SHEET NO. 6
TOTAL SHEETS 10
RIGHT OF WAY
Rev. 2-27-66 S.W.Z. 9 Rev. E 9 Rev. A 10 Rev.



ROBERT M. & CATHERINE L. THOMPSON.

ROBERT M. & CATHERINE L. THOMPSON.
SEC. 4
(LYING NORTH OF THE BEULAH ROAD.)

BERNARD J. HANRATTY JR.

G. RAYMOND WHITMAN
ALL SEC. 4
(LYING SOUTH OF THE BEULAH ROAD.)

WALTER AUGUST BERGEMANN &
REV. EDITH BERNICE BERGEMANN

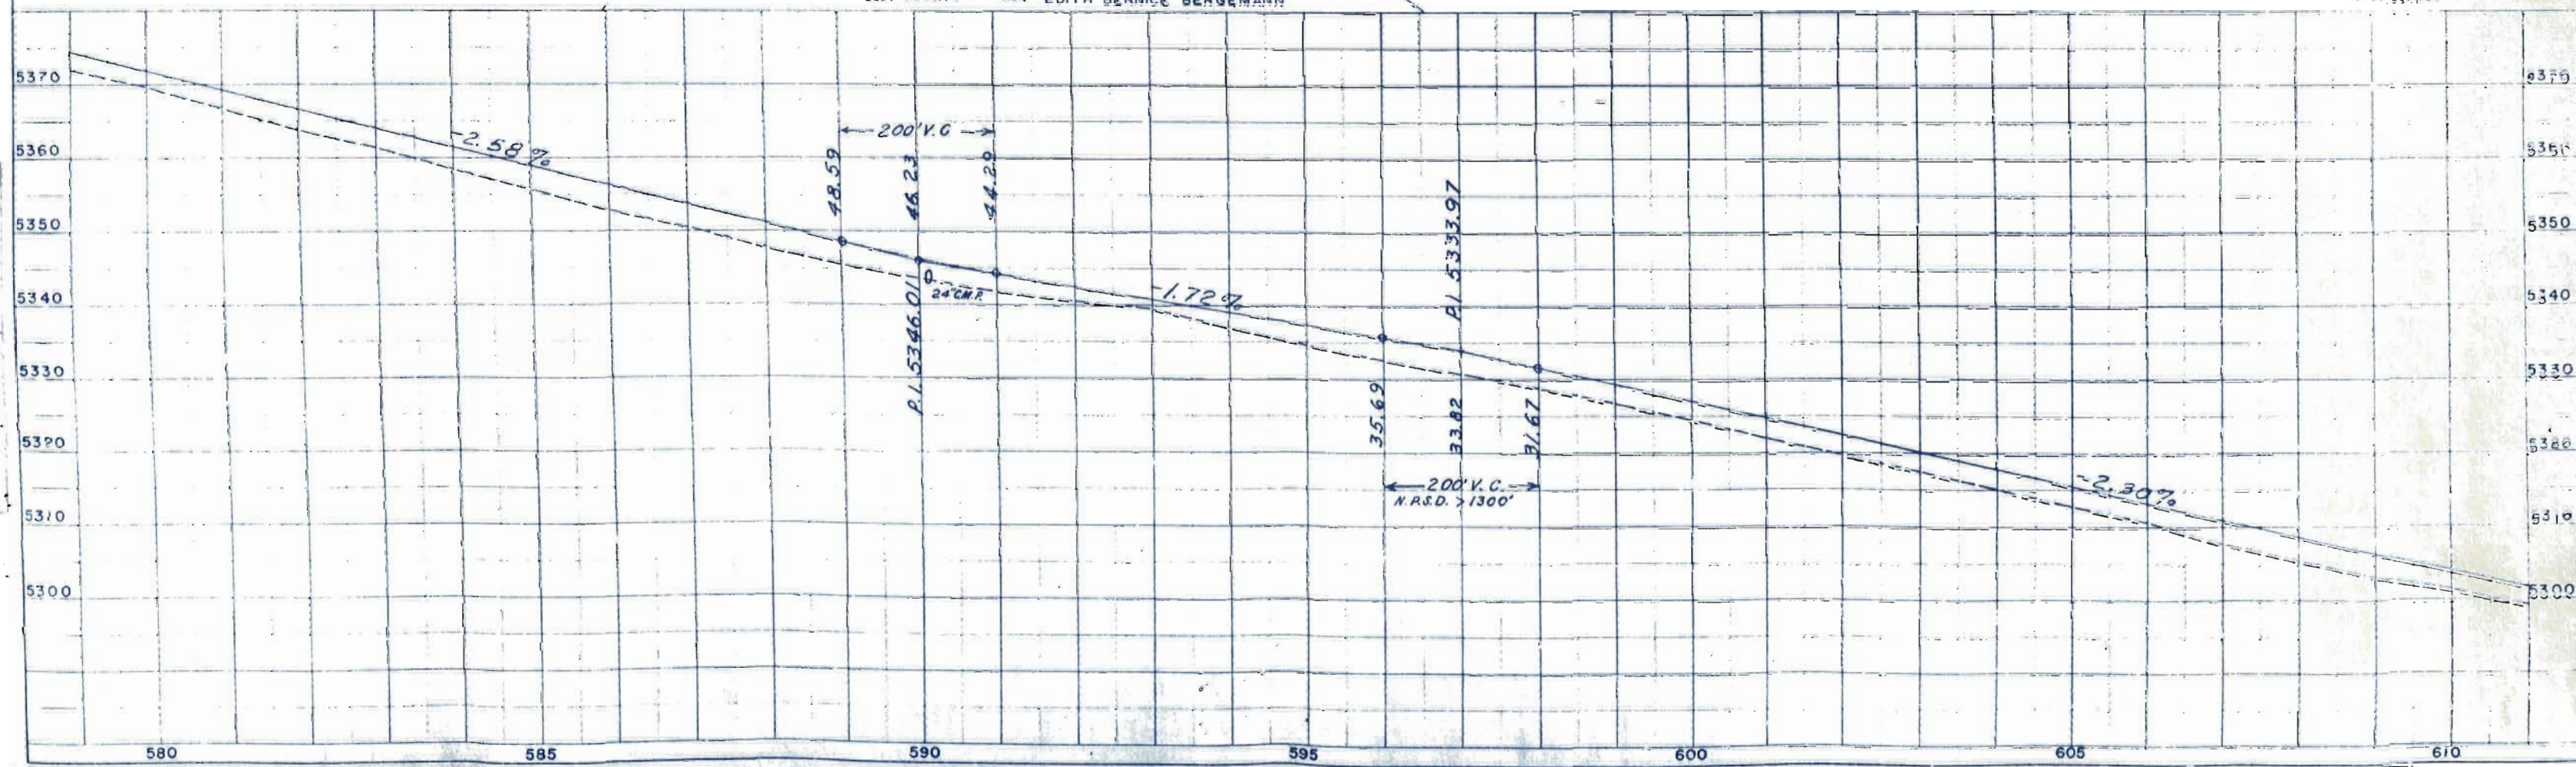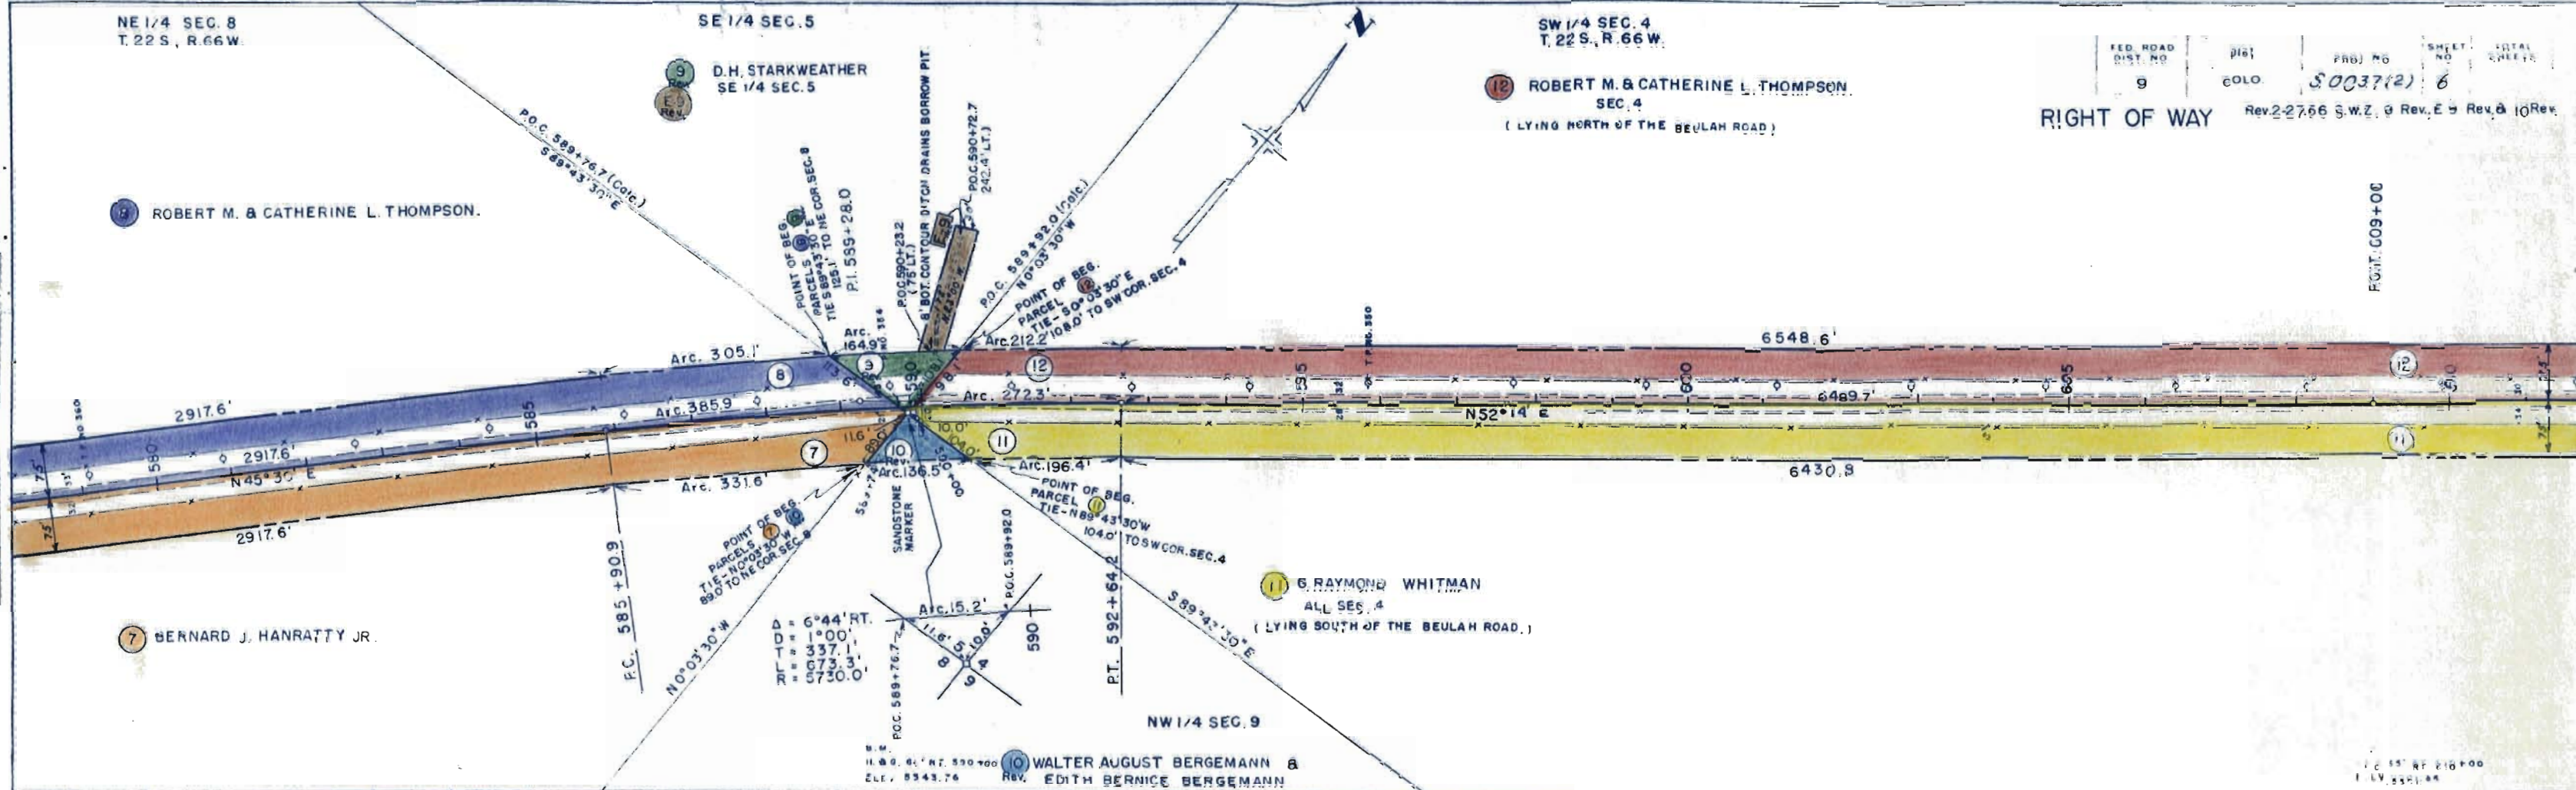

SW 1/4 SEC. 4
T22S, R66W.

NE 1/4 SEC. 4
T22S, R66W.


RIGHT OF WAY

FED. ROAD DIST. NO. 9
DIST. COLO. 50037(2) 7
SHEET NO. 7
TOTAL SHEETS

ROBERT M. & CATHERINE L. THOMPSON.

P.O.T. 609+00

P.O.T. 630+00

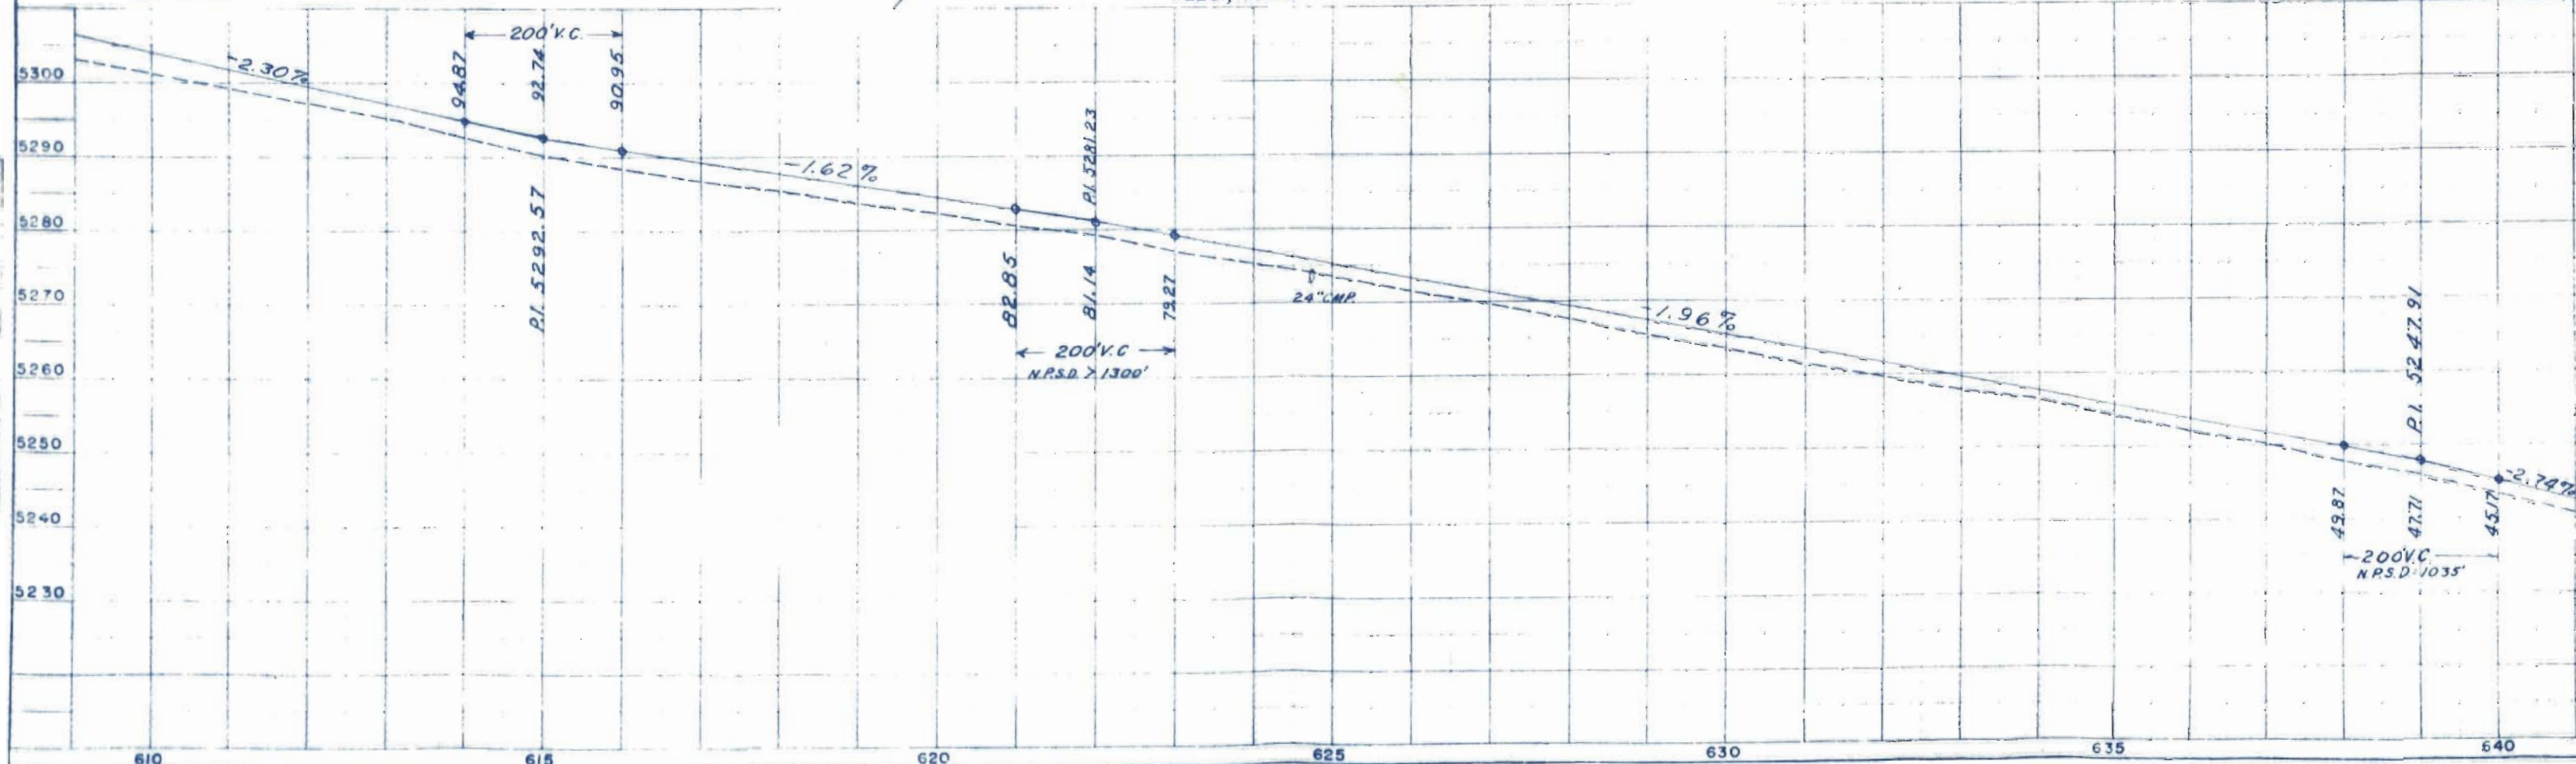

PLAN
 DATE
 BY
 CHECKED
 NO. 1
 NO. 2
PROFILE
 DATE
 BY
 CHECKED
 NO. 1
 NO. 2
NE 1/4 SEC. 4
 T.22S., R.66W.

12 ROBERT M. & CATHERINE L. THOMPSON.

11 G. RAYMOND WHITMAN.


13 KITTIE R. FRAZIER.
 NW 1/4 SEC. 3

NW 1/4 SEC. 3
 T.22S., R.66W.


RIGHT OF WAY

FED. ROAD DIST. NO.	DIST.	PROJ. NO.	SHEET NO.	TOTAL SHEETS
9	COLORADO	S0037(2)	8	

T.21S. R.66W.
 T.22S., R.66W.

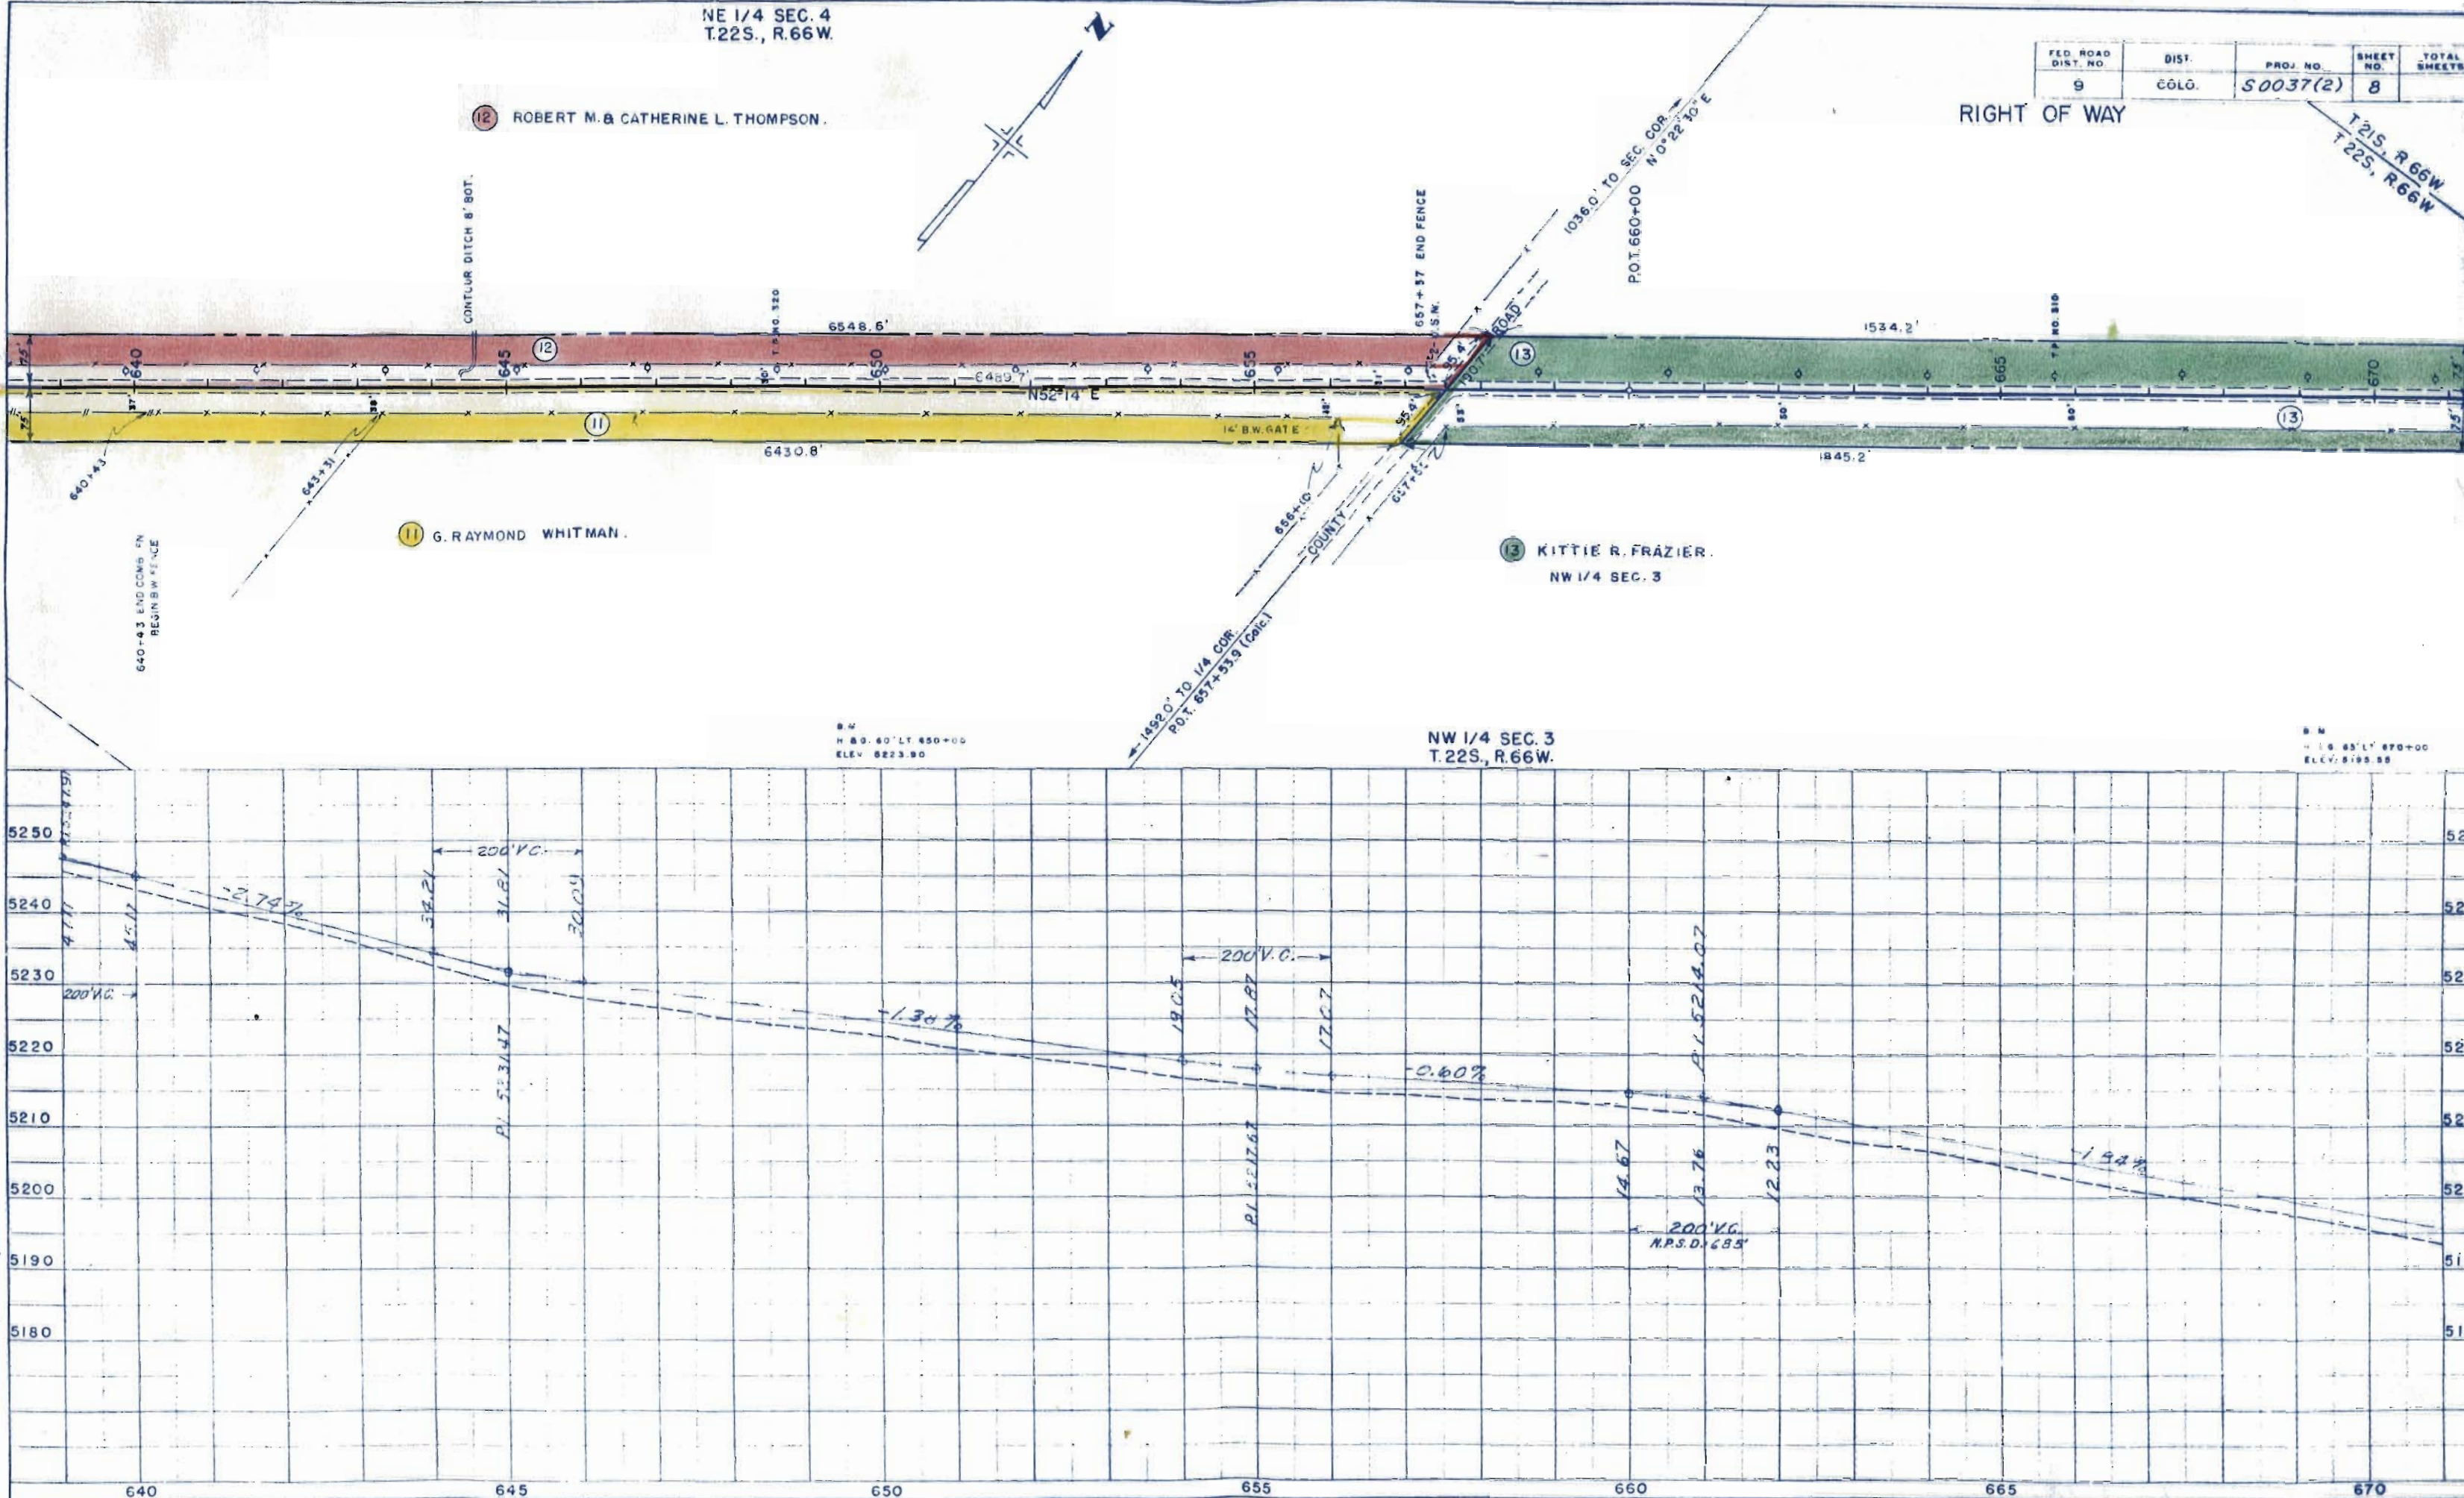

SE 1/4 SEC. 34
T.21S., R.66W.


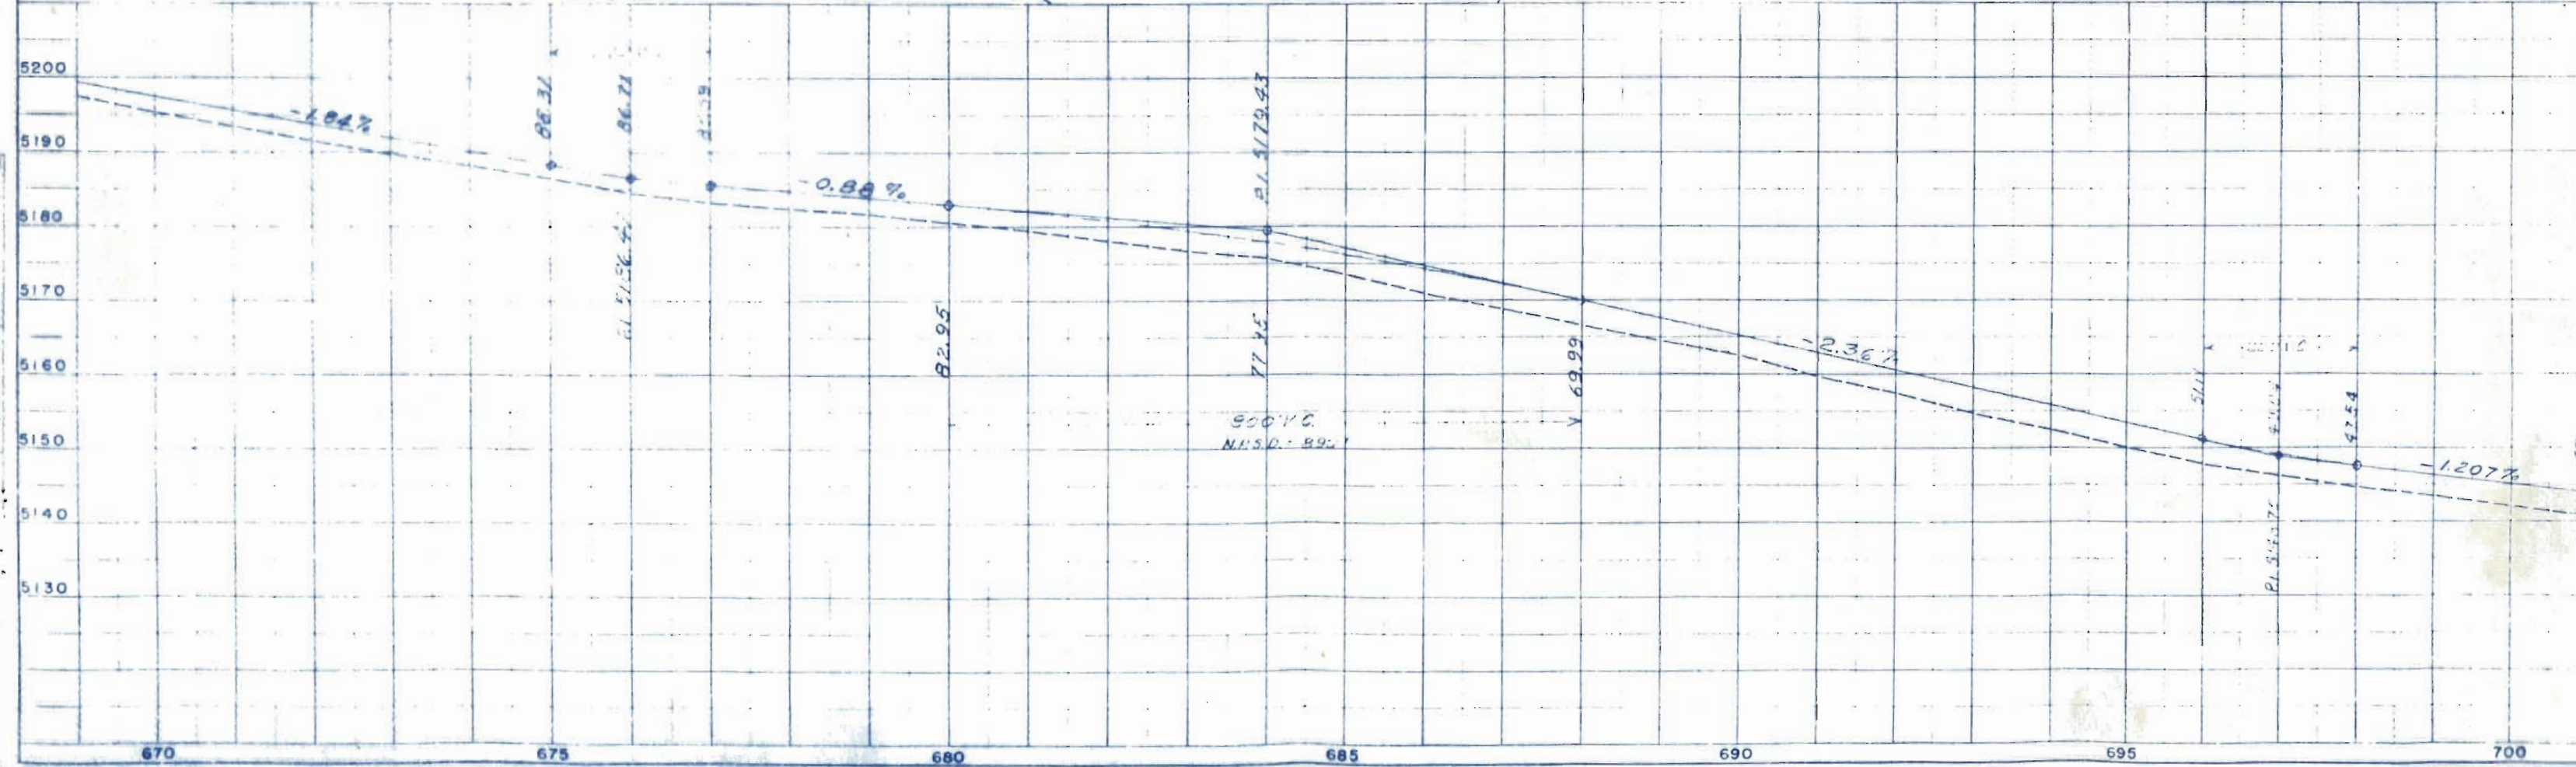


19 WALTER AUGUST BERGEMANN & EDITH BERNICE BERGEMANN
Rev. N 1/2 SEC. 35

NW 1/4 SEC. 35
T. 21 S., R. 66 W.


FED. ROAD DIST. NO.	DIST.	PROJ. NO.	SHEET NO.	TOTAL SHEETS
9	COLORADO	50037(2)	11	
Rev. 2-27-56 S.W.Z. 19 Rev.				

RIGHT OF WAY

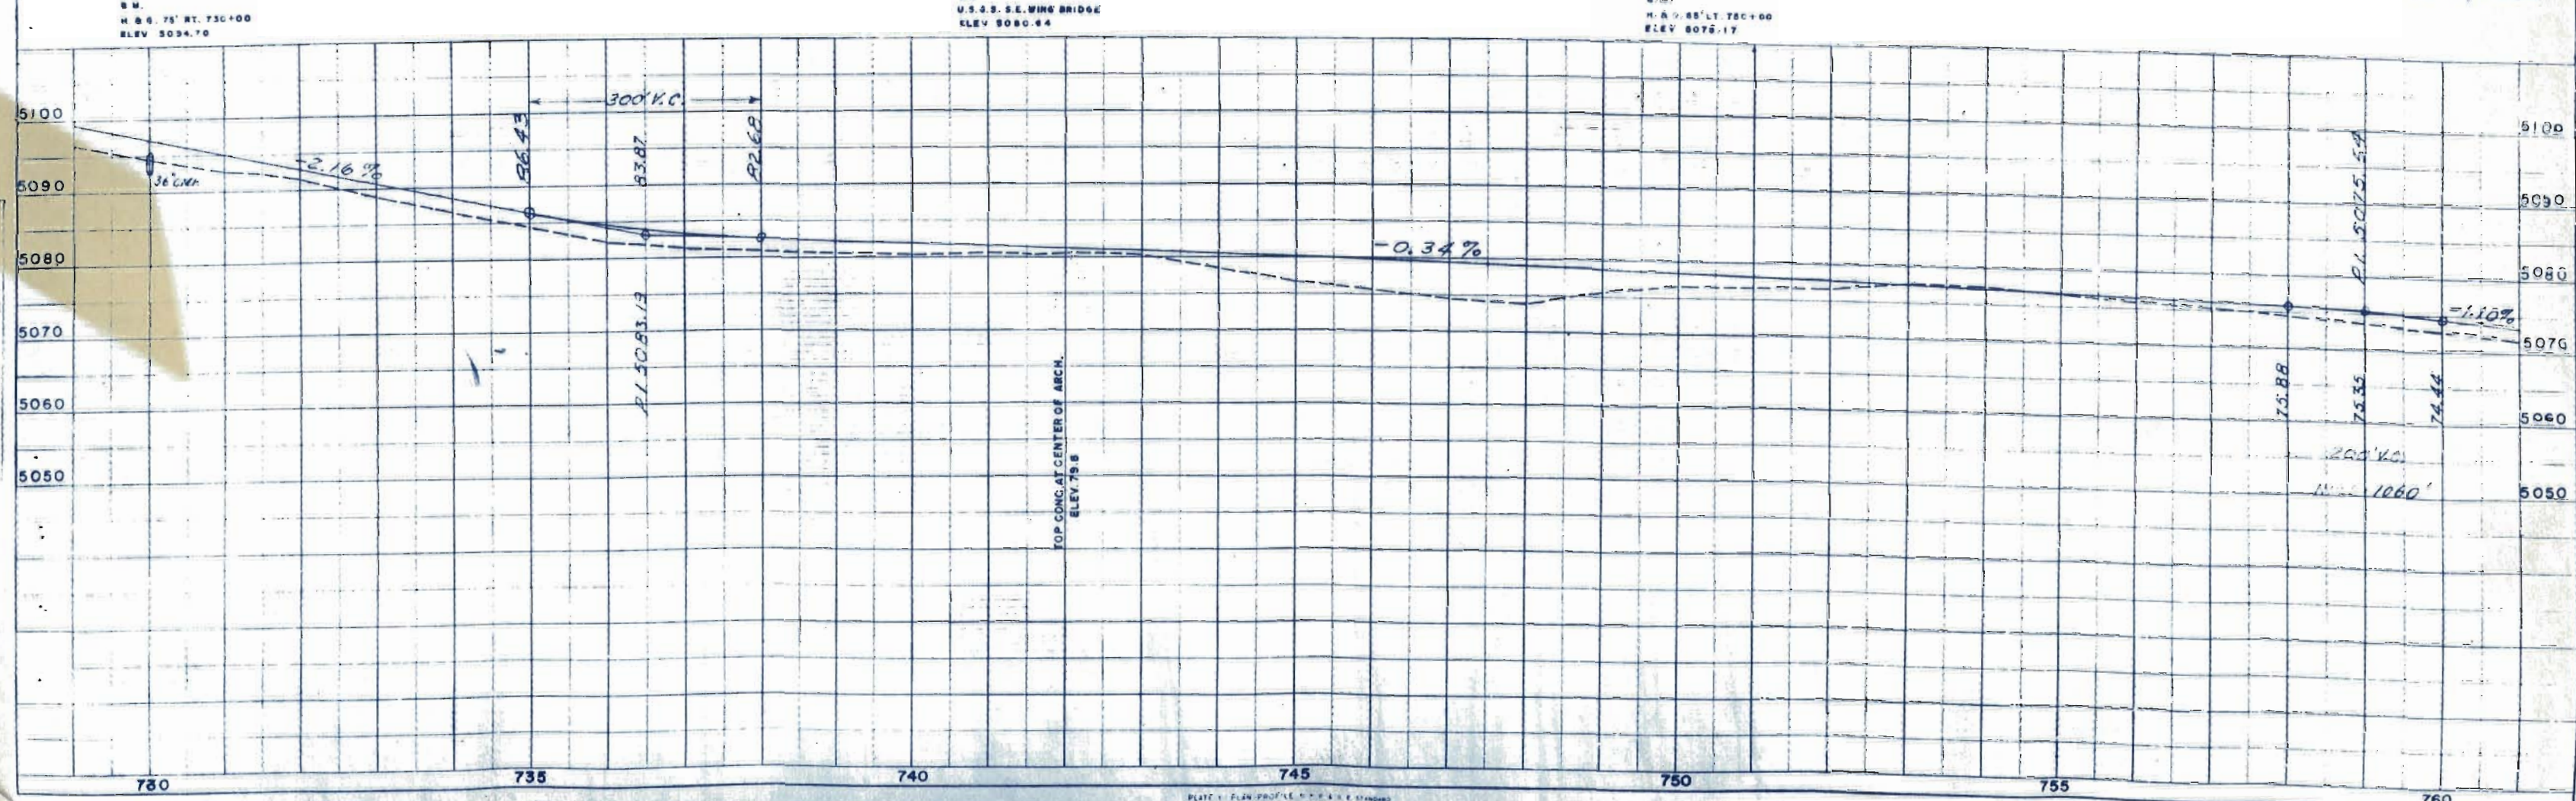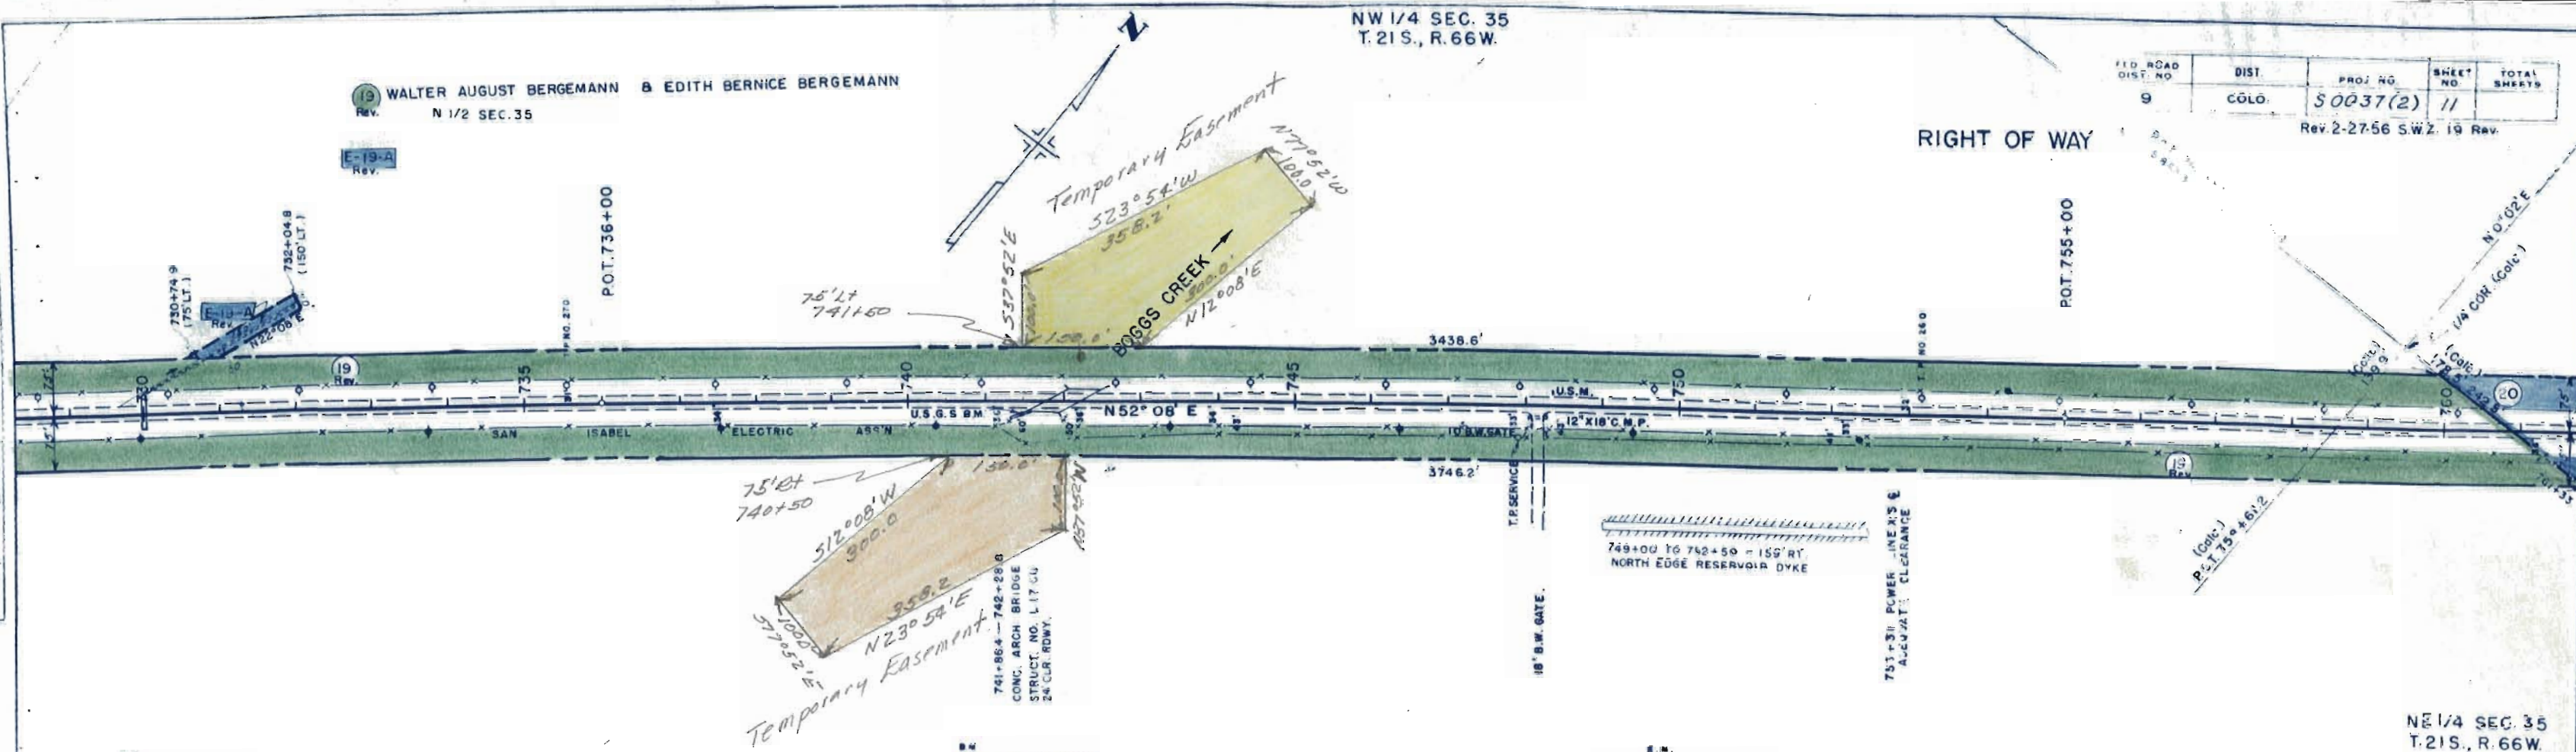

RIGHT OF WAY

RIGHT OF WAY

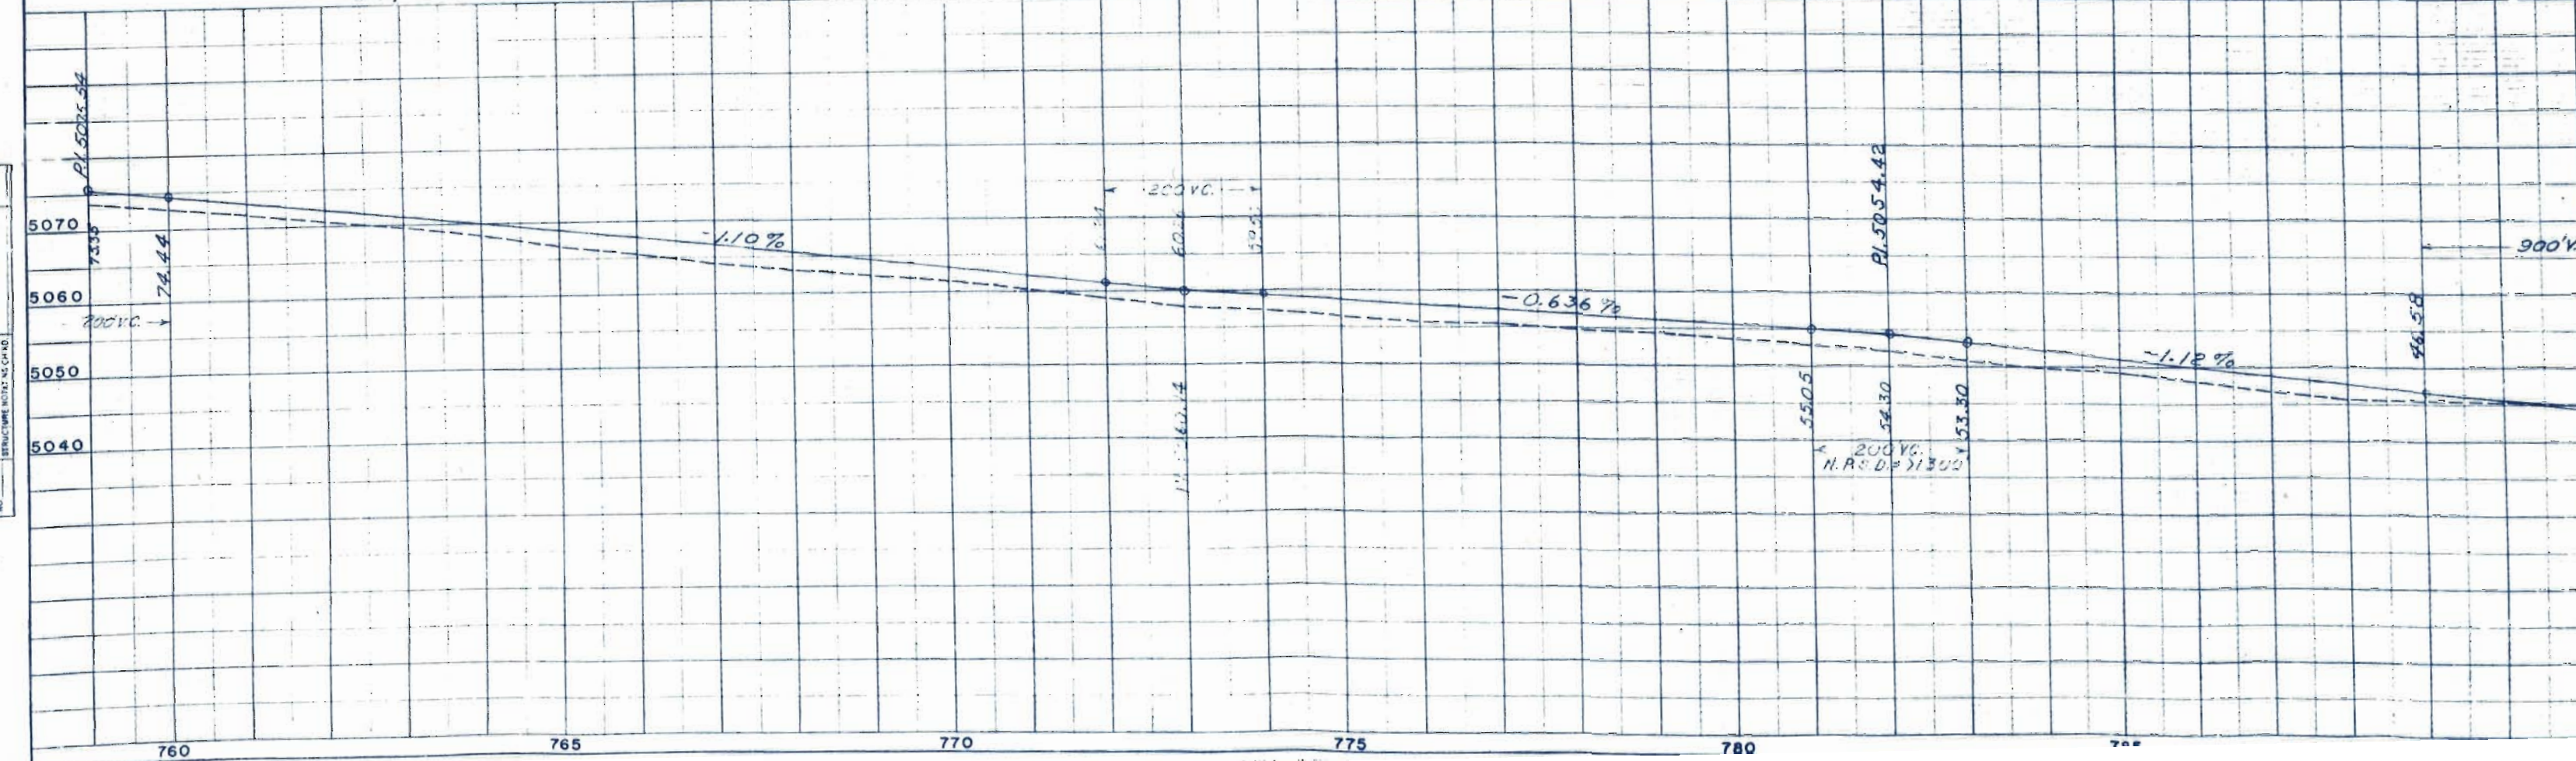

SE 1/4 SEC. 26
T.21S., R.66W.

NW 1/4 SEC. 25
T.21S., R.66W.



FED. ROAD DIST. NO.	DIST.	PROJ. NO.	SHEET NO.	TOTAL SHEETS
9	SOLO.	50037(2)	13	

RIGHT OF WAY

Rev. 12/10/58 C.P.W. 21 Name Change

1/2 ALICE & ANNA JANE HITCHCOCK
1/2 LAURA & LOUWIN HITCHCOCK & ANNA STOUT

LOWELL C. KIEFFER
NW 1/4 SEC. 25

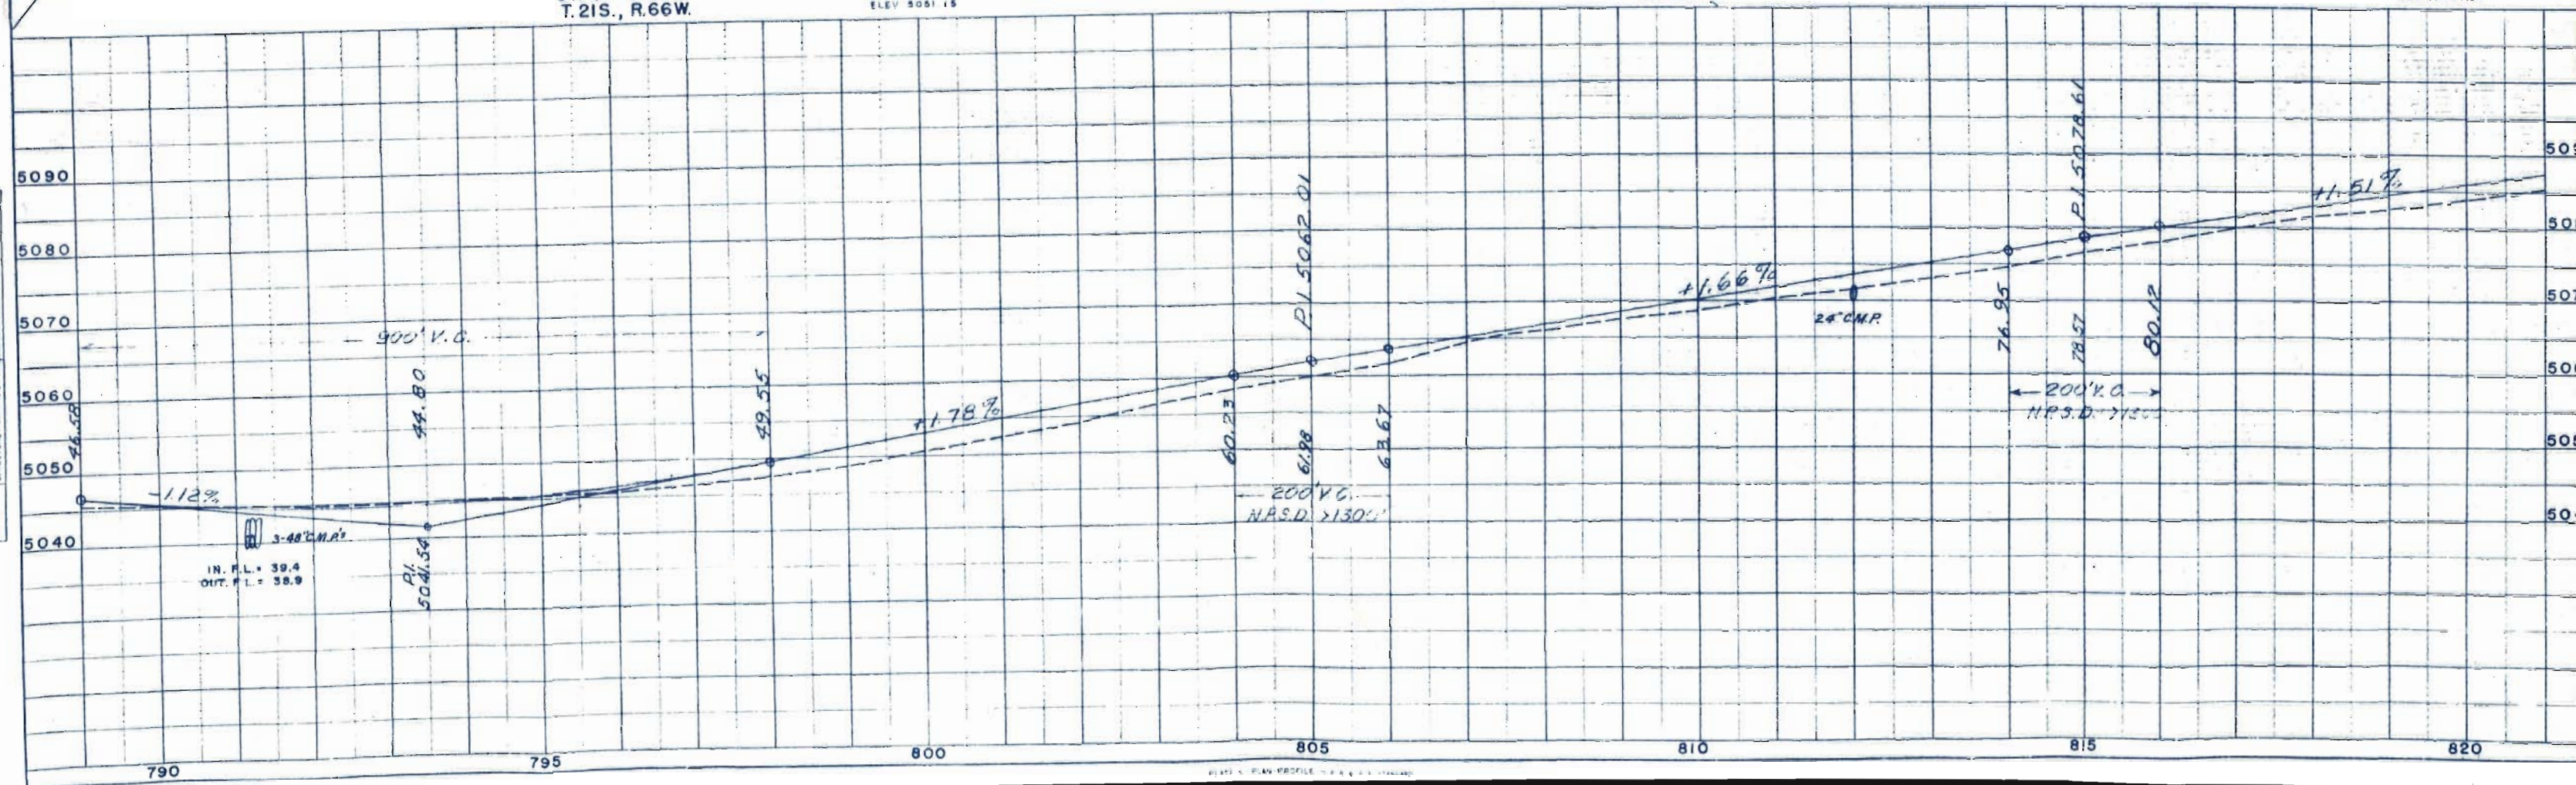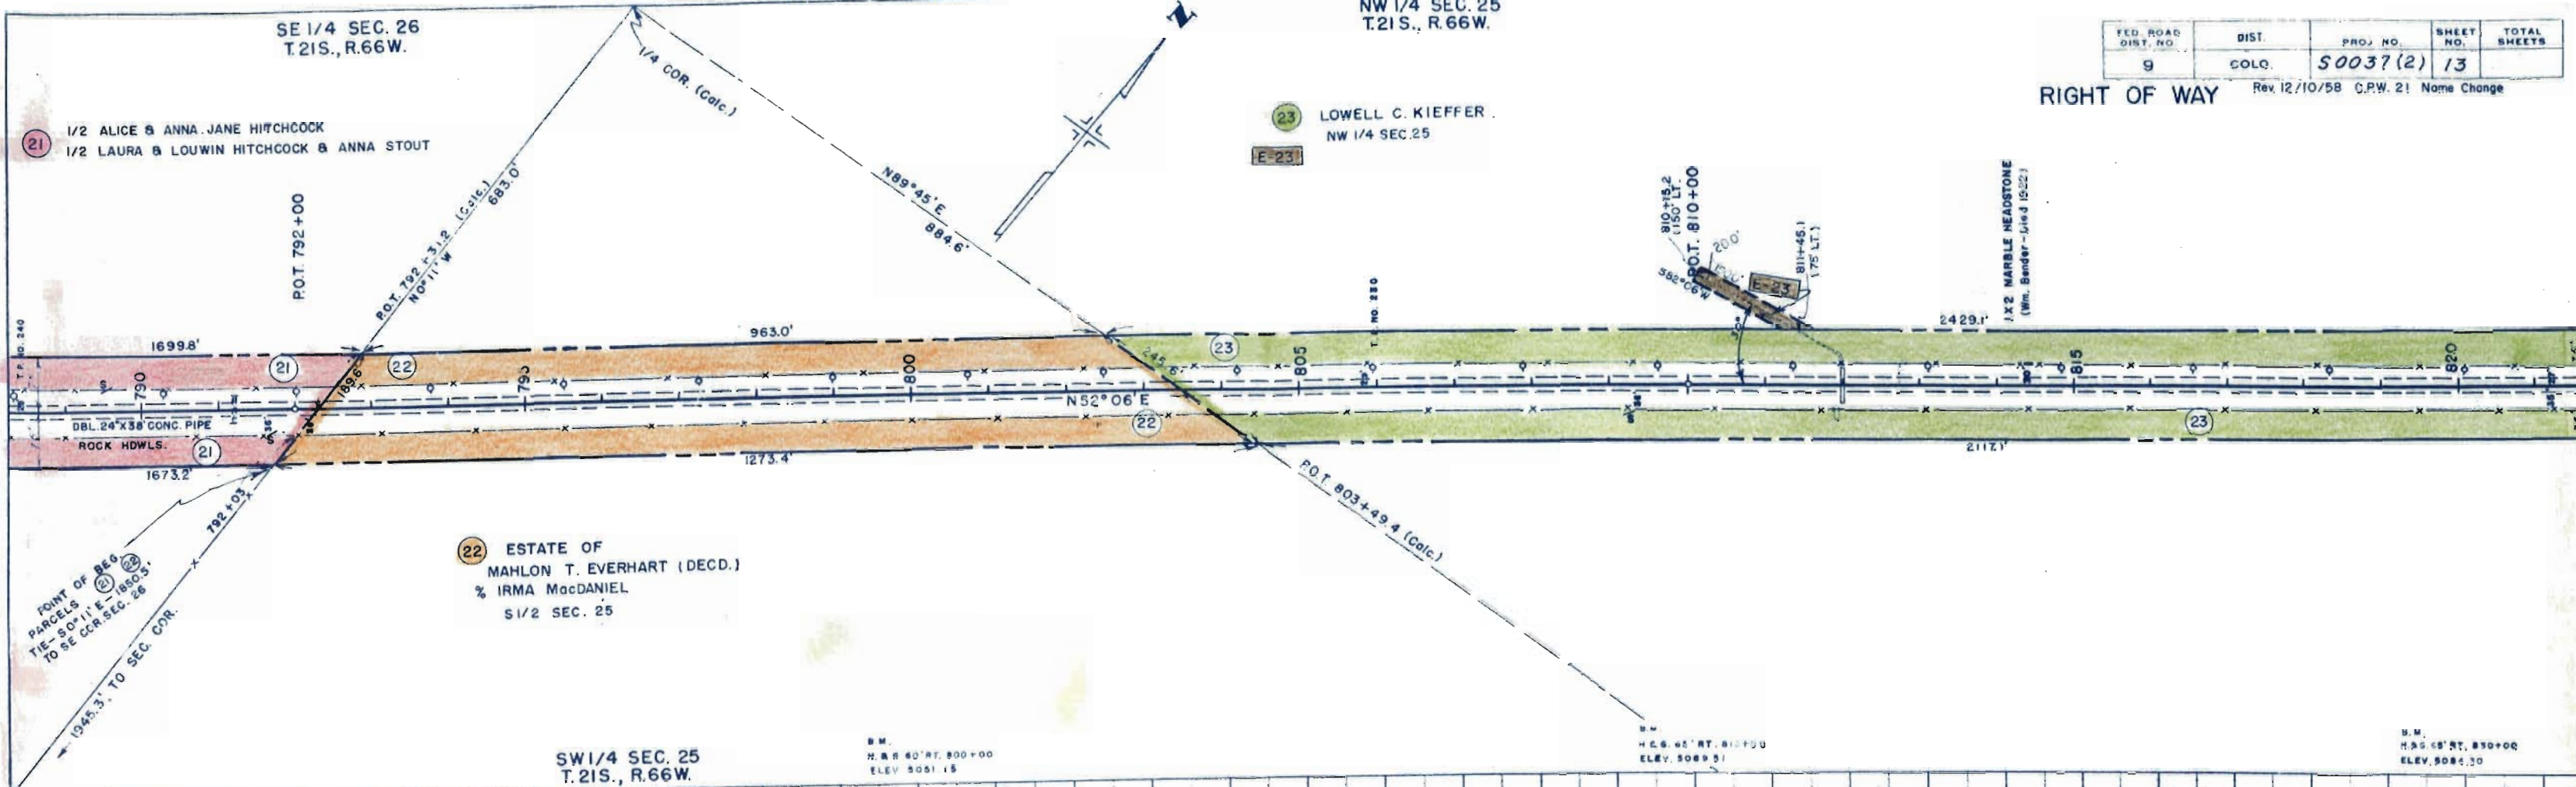

SE 1/4 SEC. 24
T.21S., R.66W.

FED ROAD DIST NO	DIST	PROJ. NO.	SHEET NO	TOTAL SHEETS
9	COLO	50037(2)	14	

TRIFON D. KOCHIOVELOS
SW 1/4 SE 1/4 SE 1/4 DEC. 24

N 1/2 NE 1/4 SEC. 25
SW 1/4 NE 1/4
S 1/2 SEC. 25

POINT OF BEG.
PARCELS
TIE-NO 11'E-11439'.
TO N 1/4 COR. SEC. 25

POINT OF BEGINNING
PARCEL
TIE-N 89° 40' E - 983.6'
TO SE COR. SEC. 24



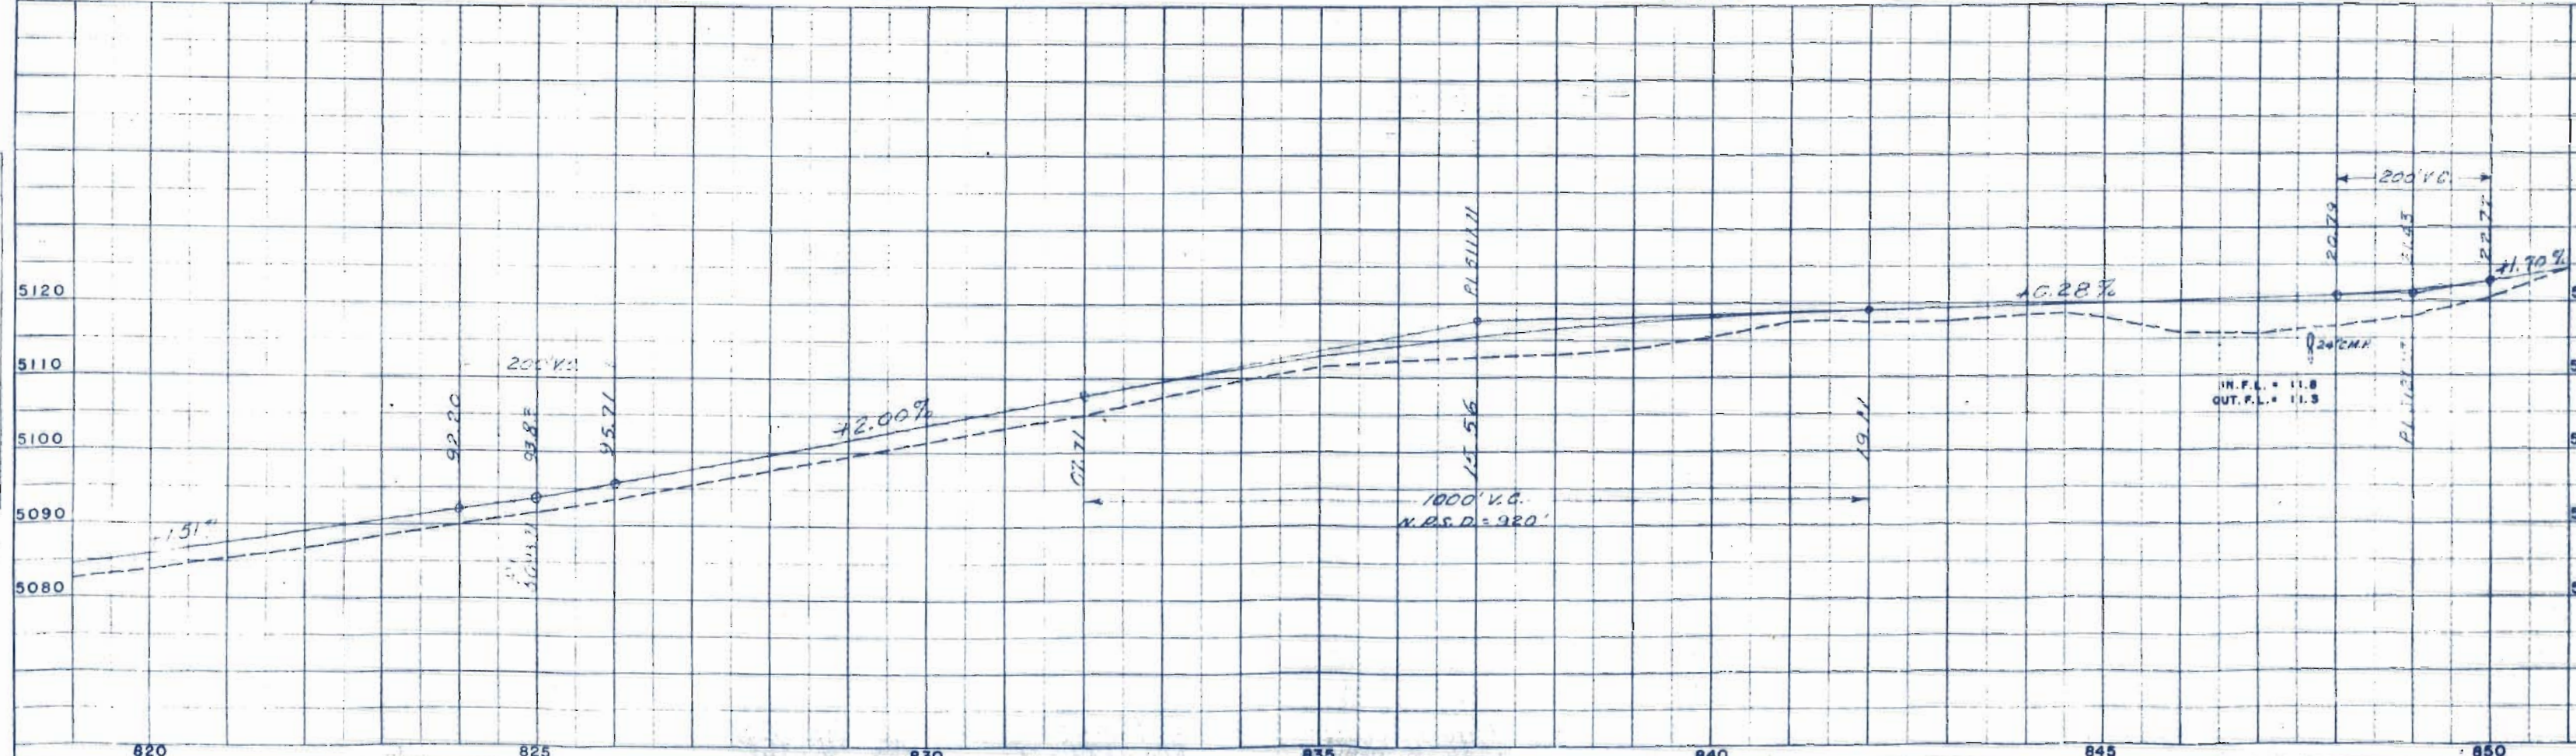



PLATE 1. PLAN PROFILE OF P.A.A.E. STANDARD

FED. ROAD DIST. NO.	DIST.	PROJ. NO.	SHEET NO.	TOTAL SHEETS
9	COLO.	S 0037(2)	15	

RIGHT OF WAY

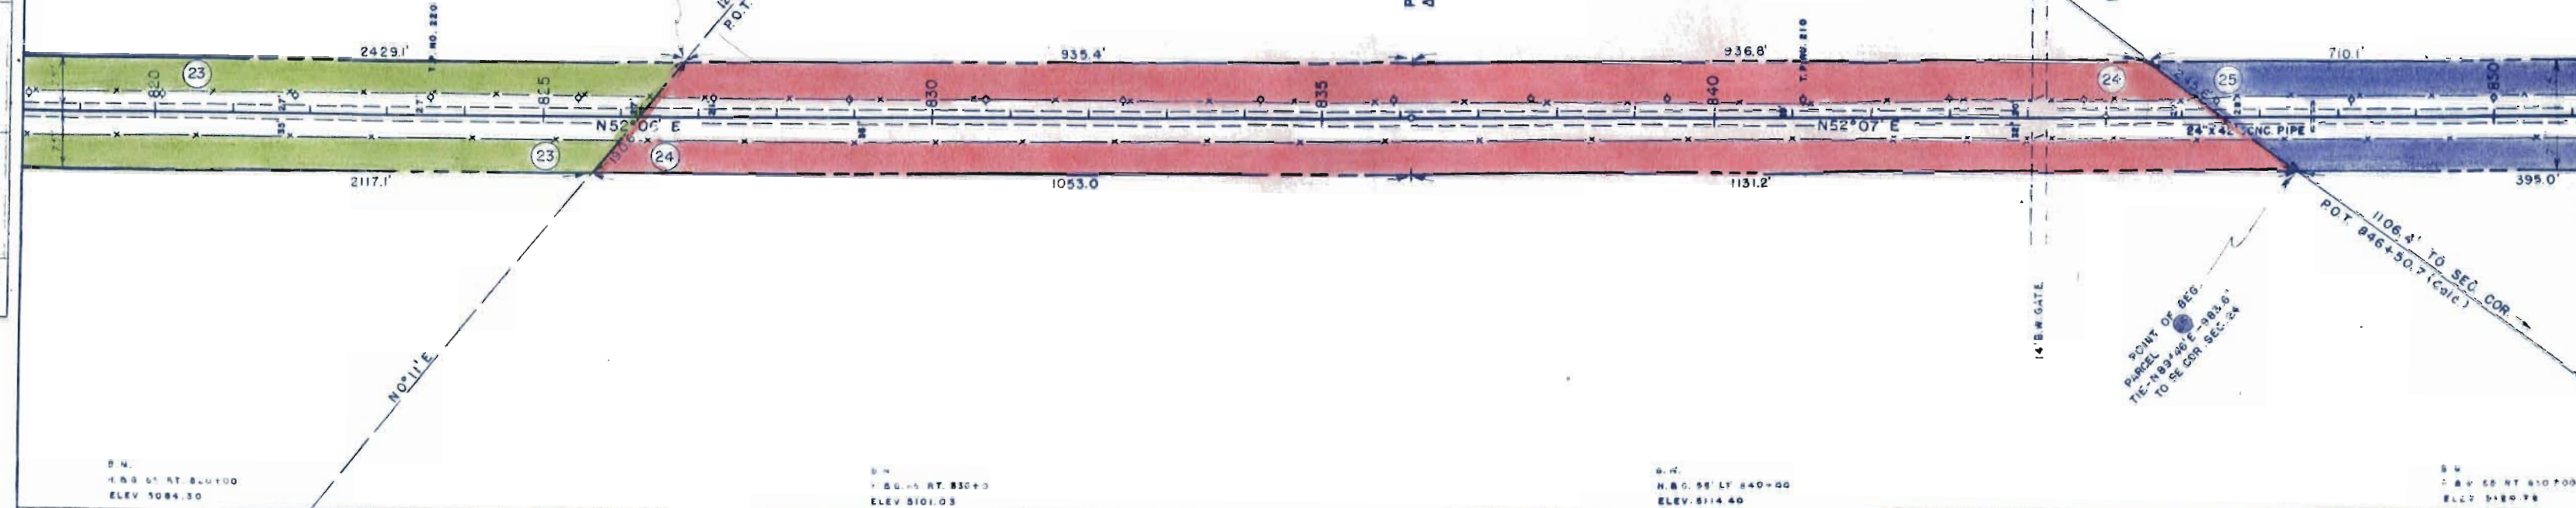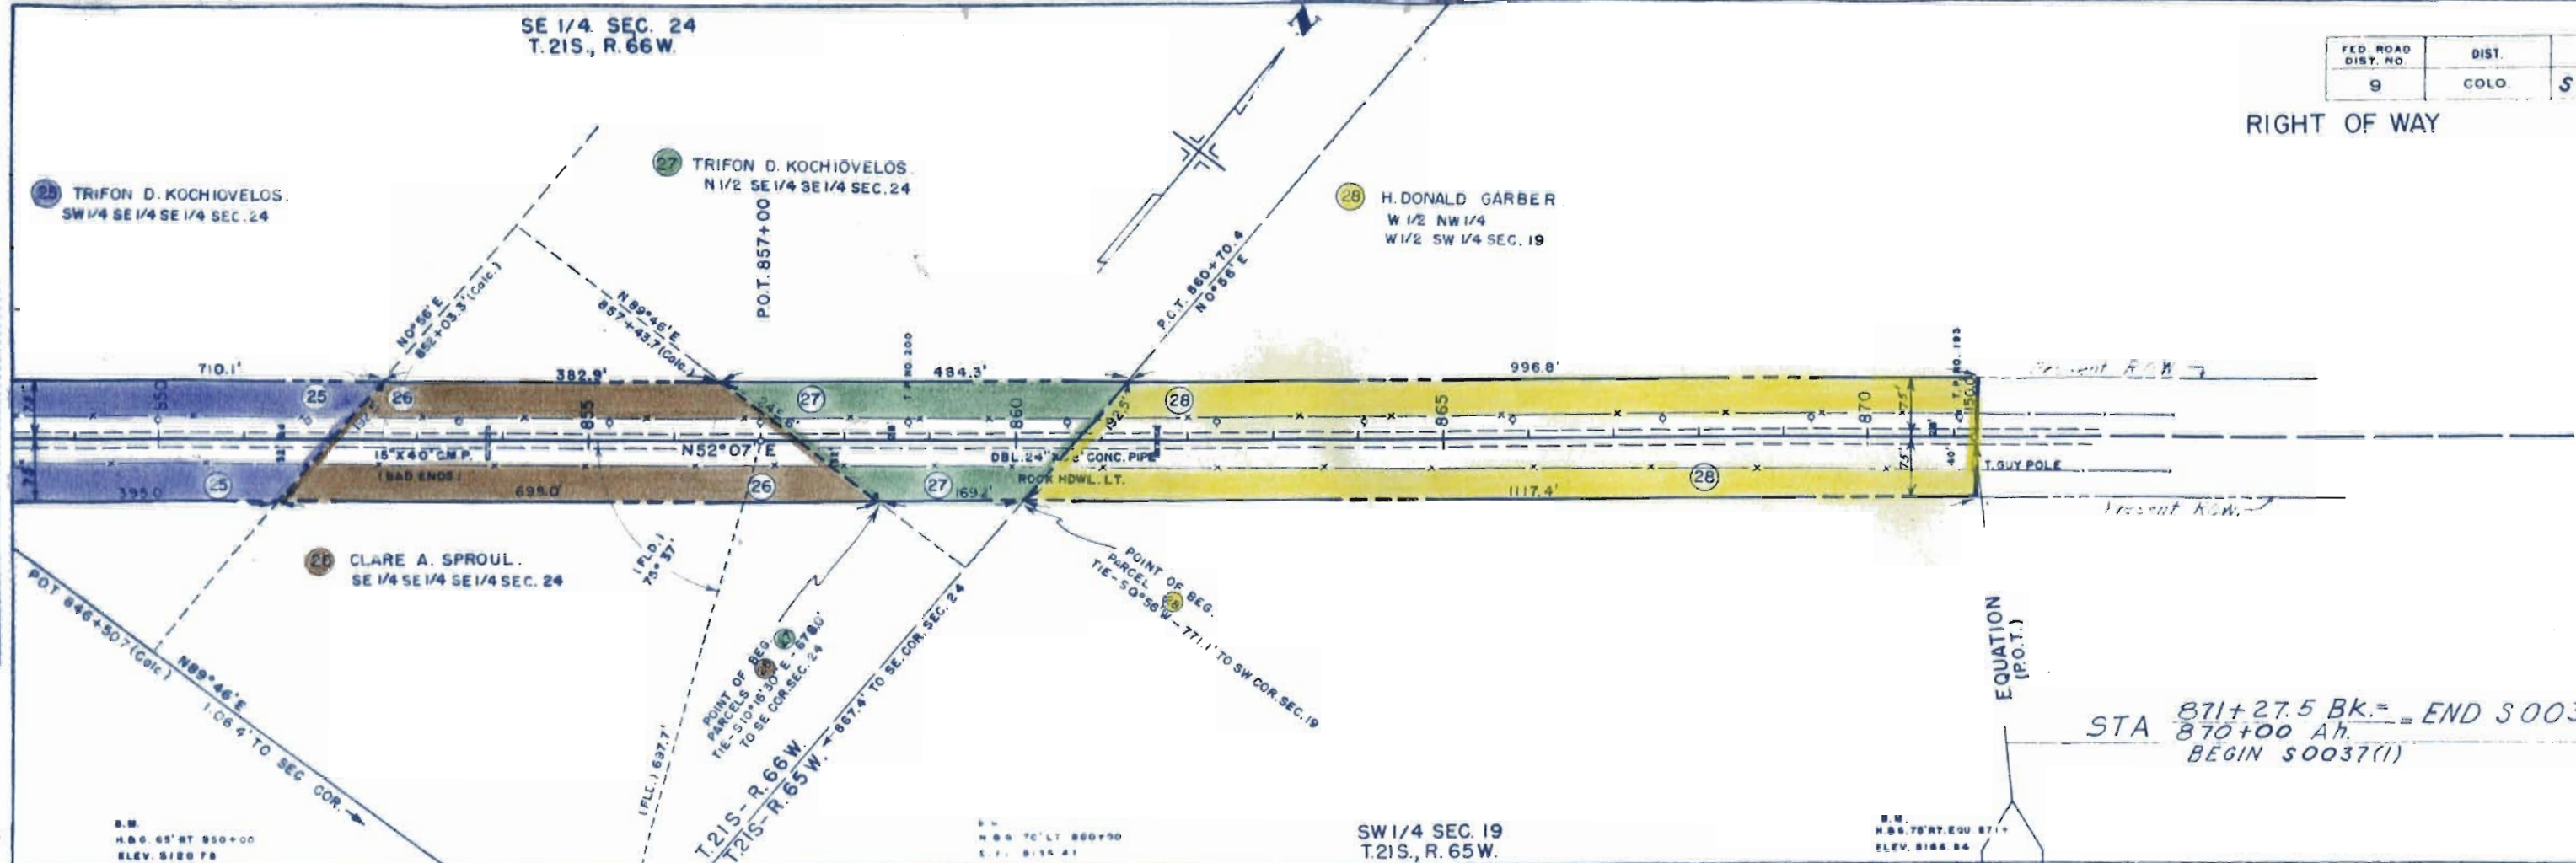

STA 871+27.5 BK. = END S 0037(2) =
 870+00 AH.
 BEGIN S 0037(1)

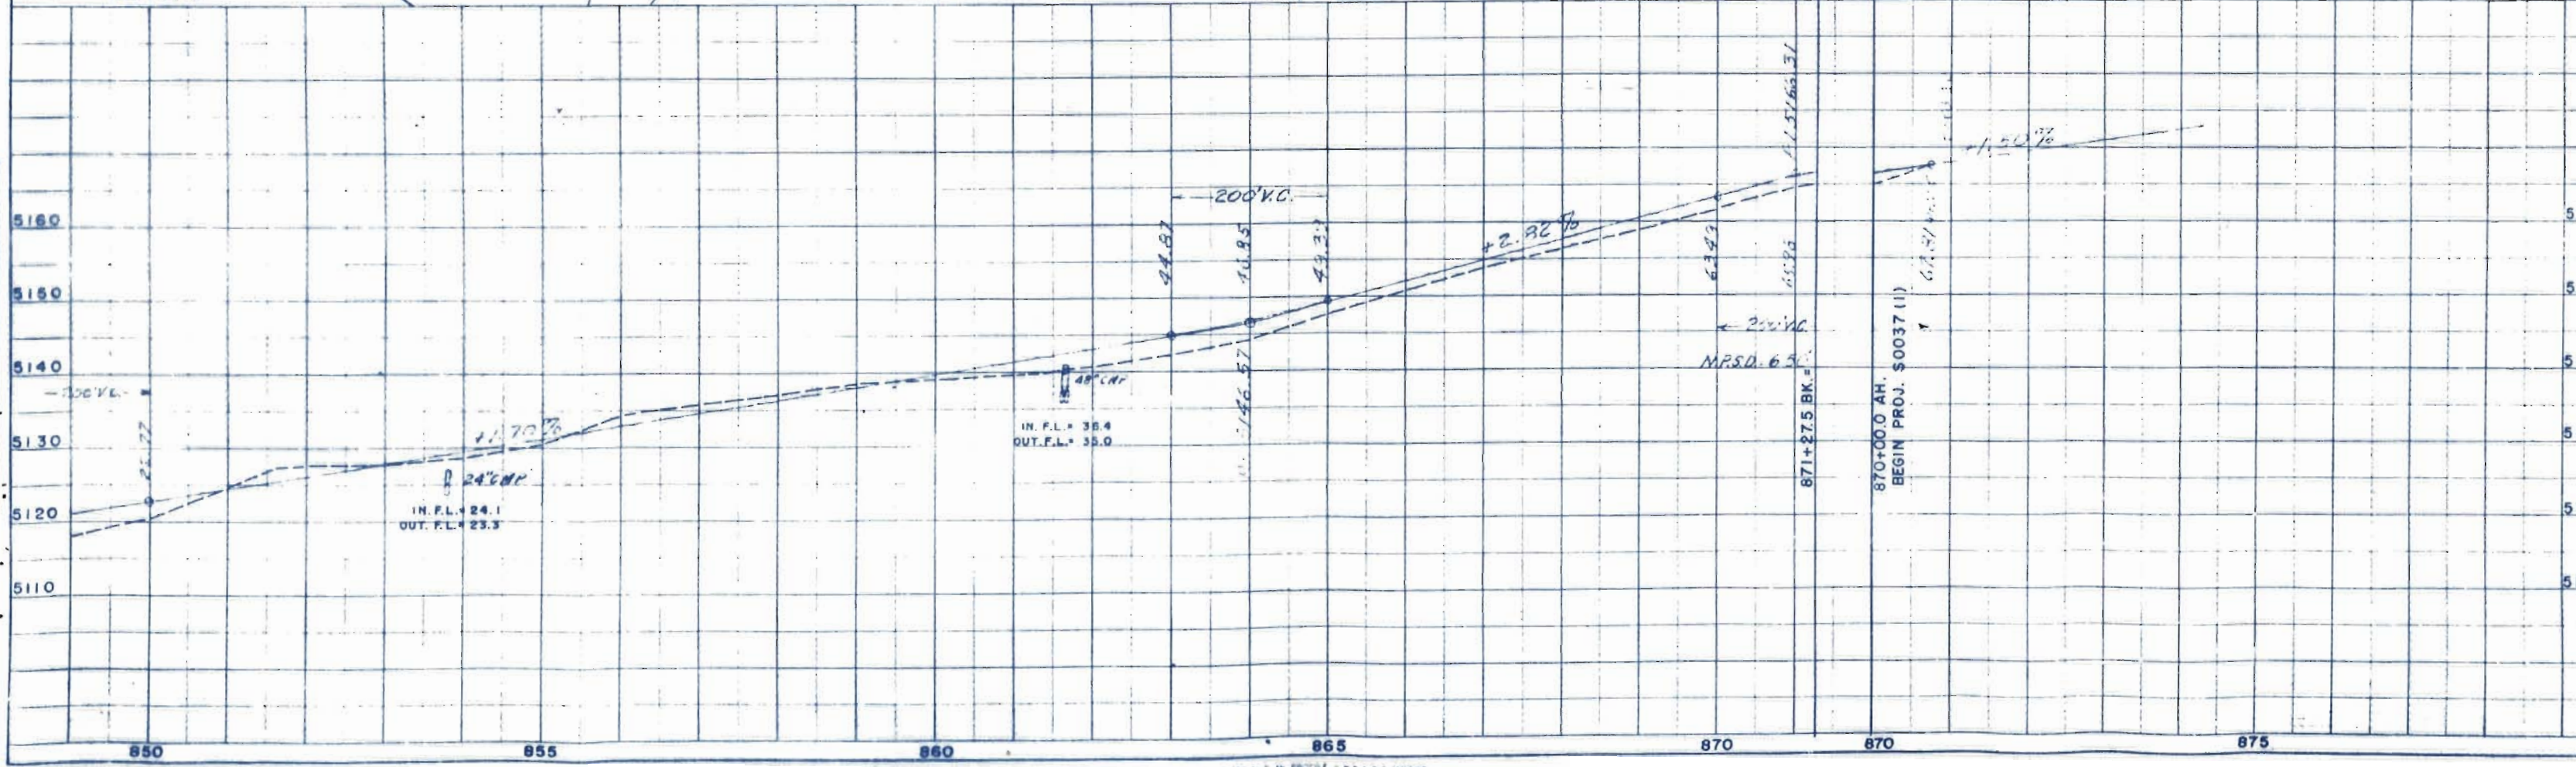


PLAN
 1" = 100'
 NOTE: BOOK PLANNING CHECKED
 DATE: 10/1/84
 BY: [Signature]

PROFILE
 1" = 10'
 NOTE: BOOK PLANNING CHECKED
 DATE: 10/1/84
 BY: [Signature]

RIGHT OF WAY

SHOWING CLAIMANTS WITH
REGARD TO RIGHT OF WAY
FOR PROJECT S0037(2)
ORIGINAL SCALE 1" = 400'

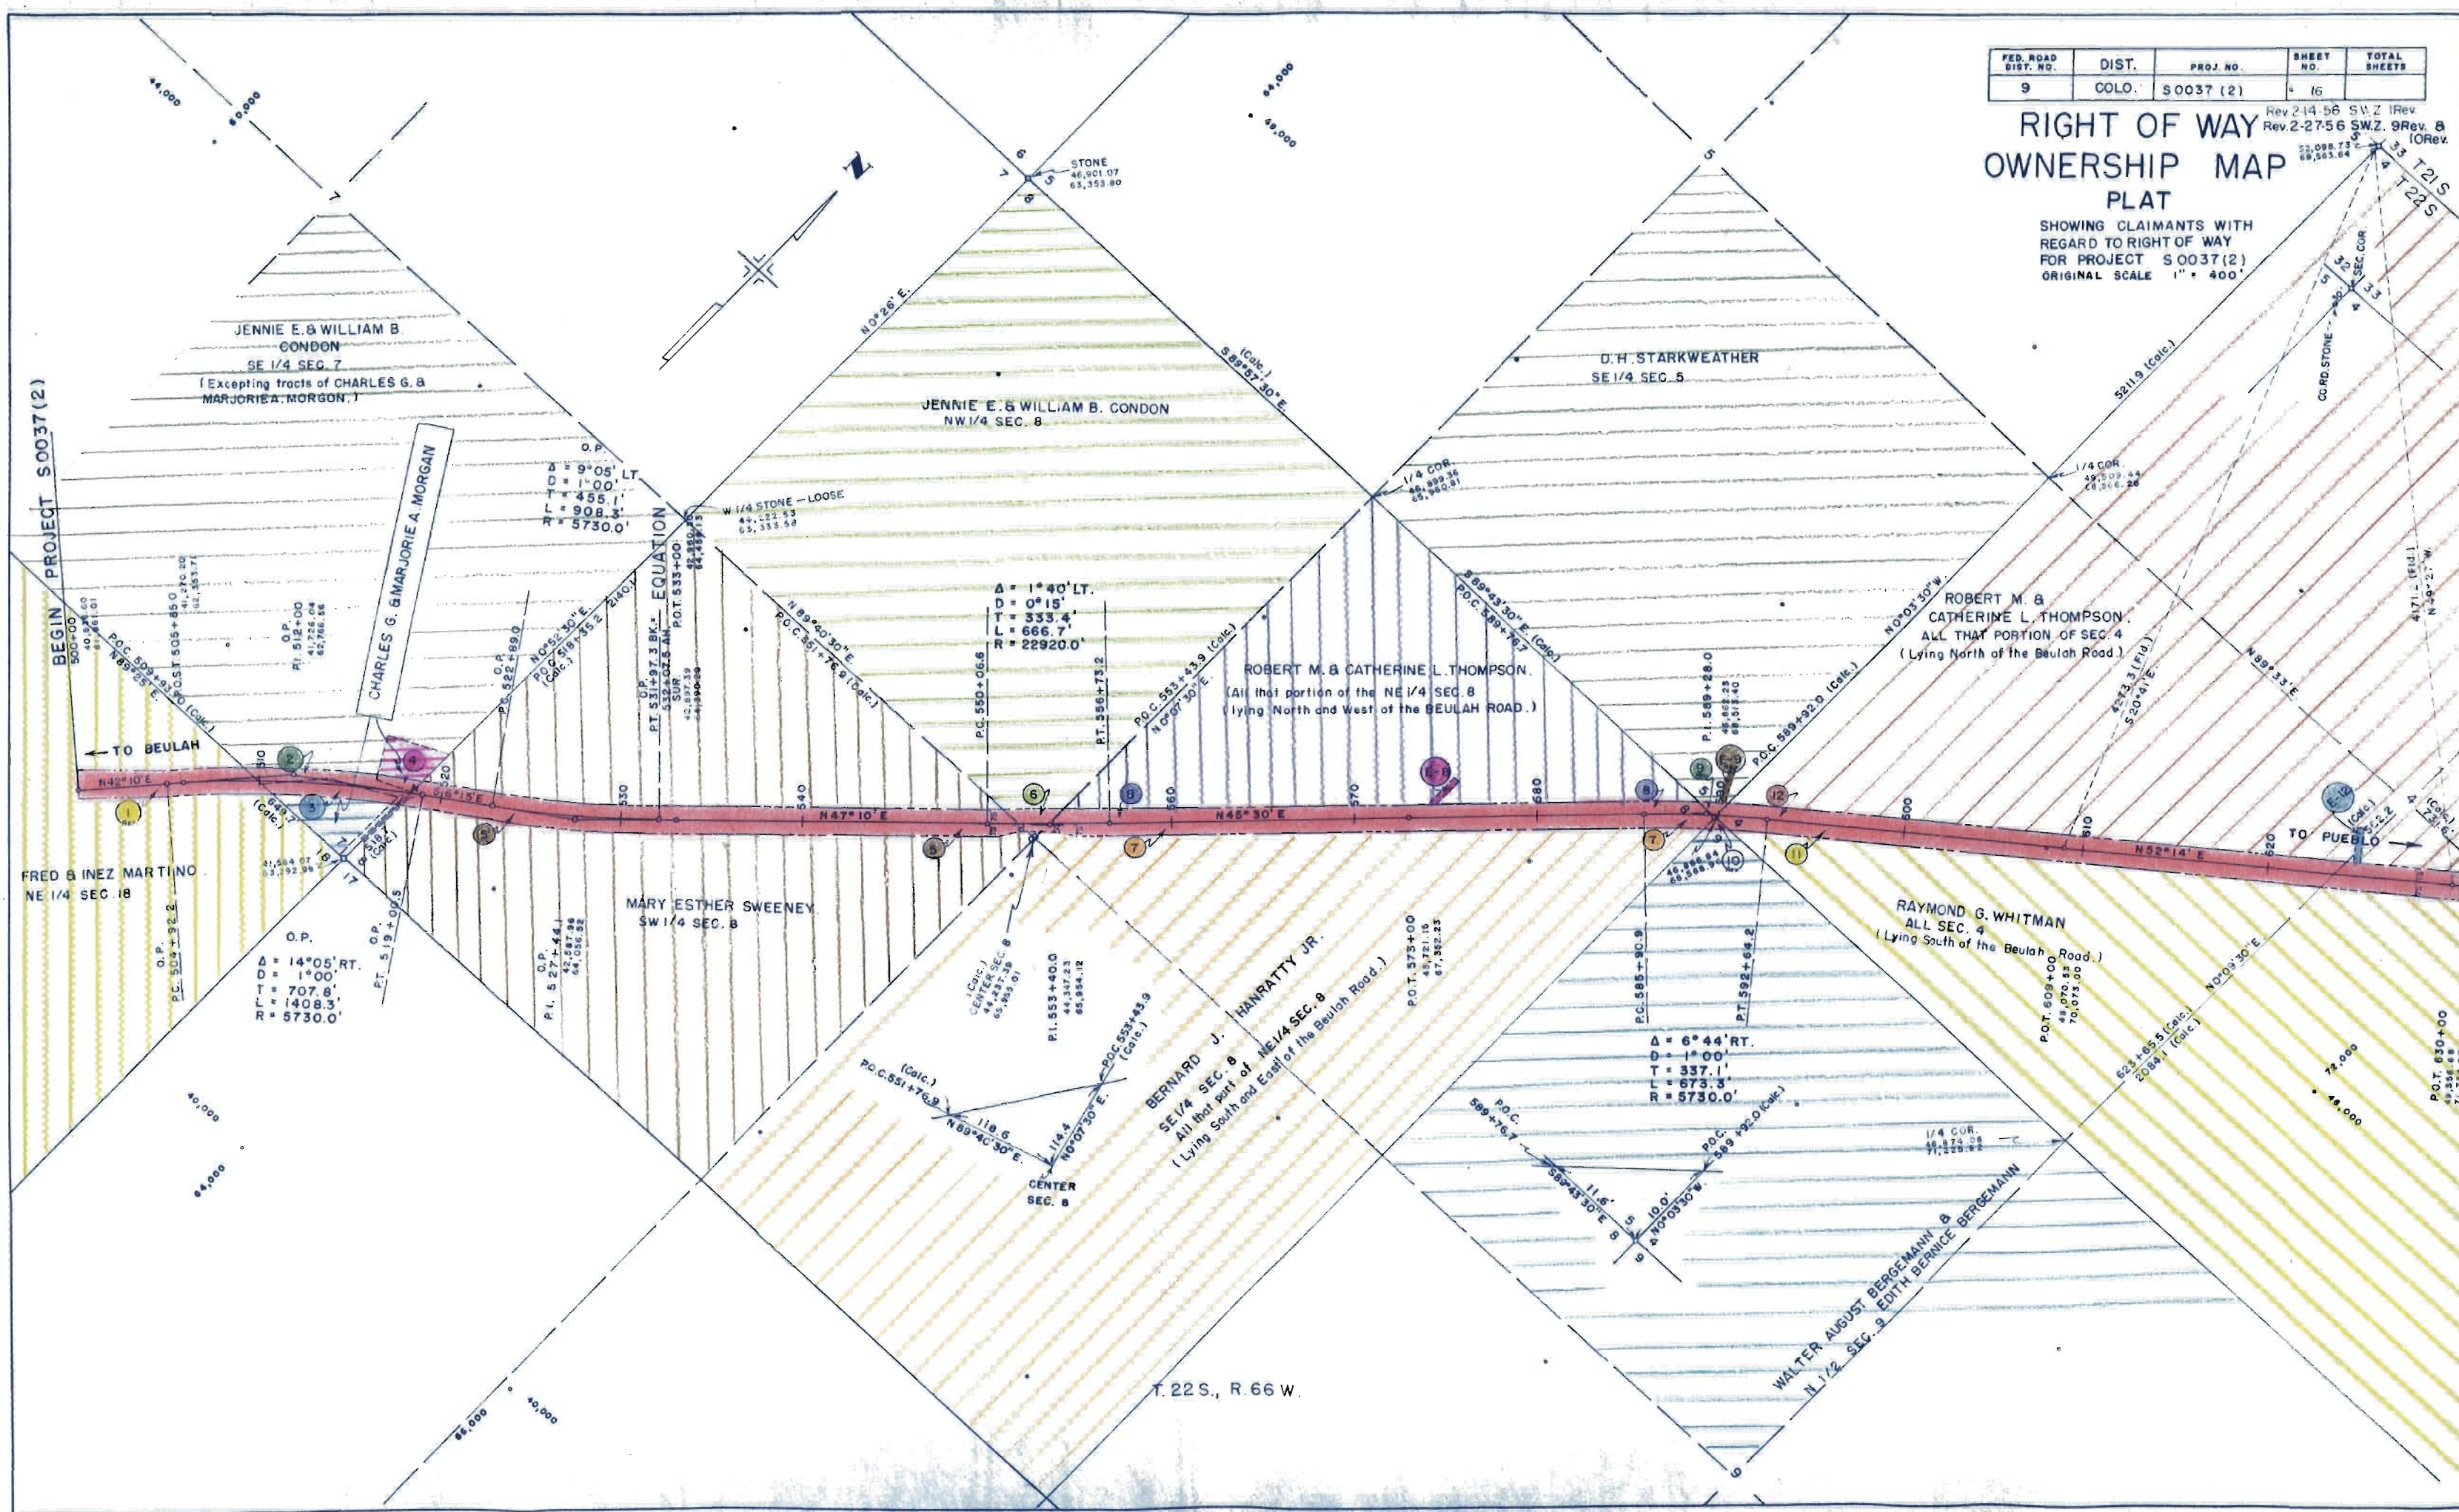


FED. ROAD DIST. NO.	DIST.	PROJ. NO.	SHEET NO.	TOTAL SHEETS
9	COLO.	S 0037 (2)	17	


RIGHT OF WAY OWNERSHIP MAP PLAT

SHOWING CLAIMANTS WITH REGARD TO RIGHT OF WAY FOR PROJECT S0037 (2)
ORIGINAL SCALE 1" = 400'

Rev. 2-27-56 S.W.Z. BREV.
E19 Rev. E19 AREV

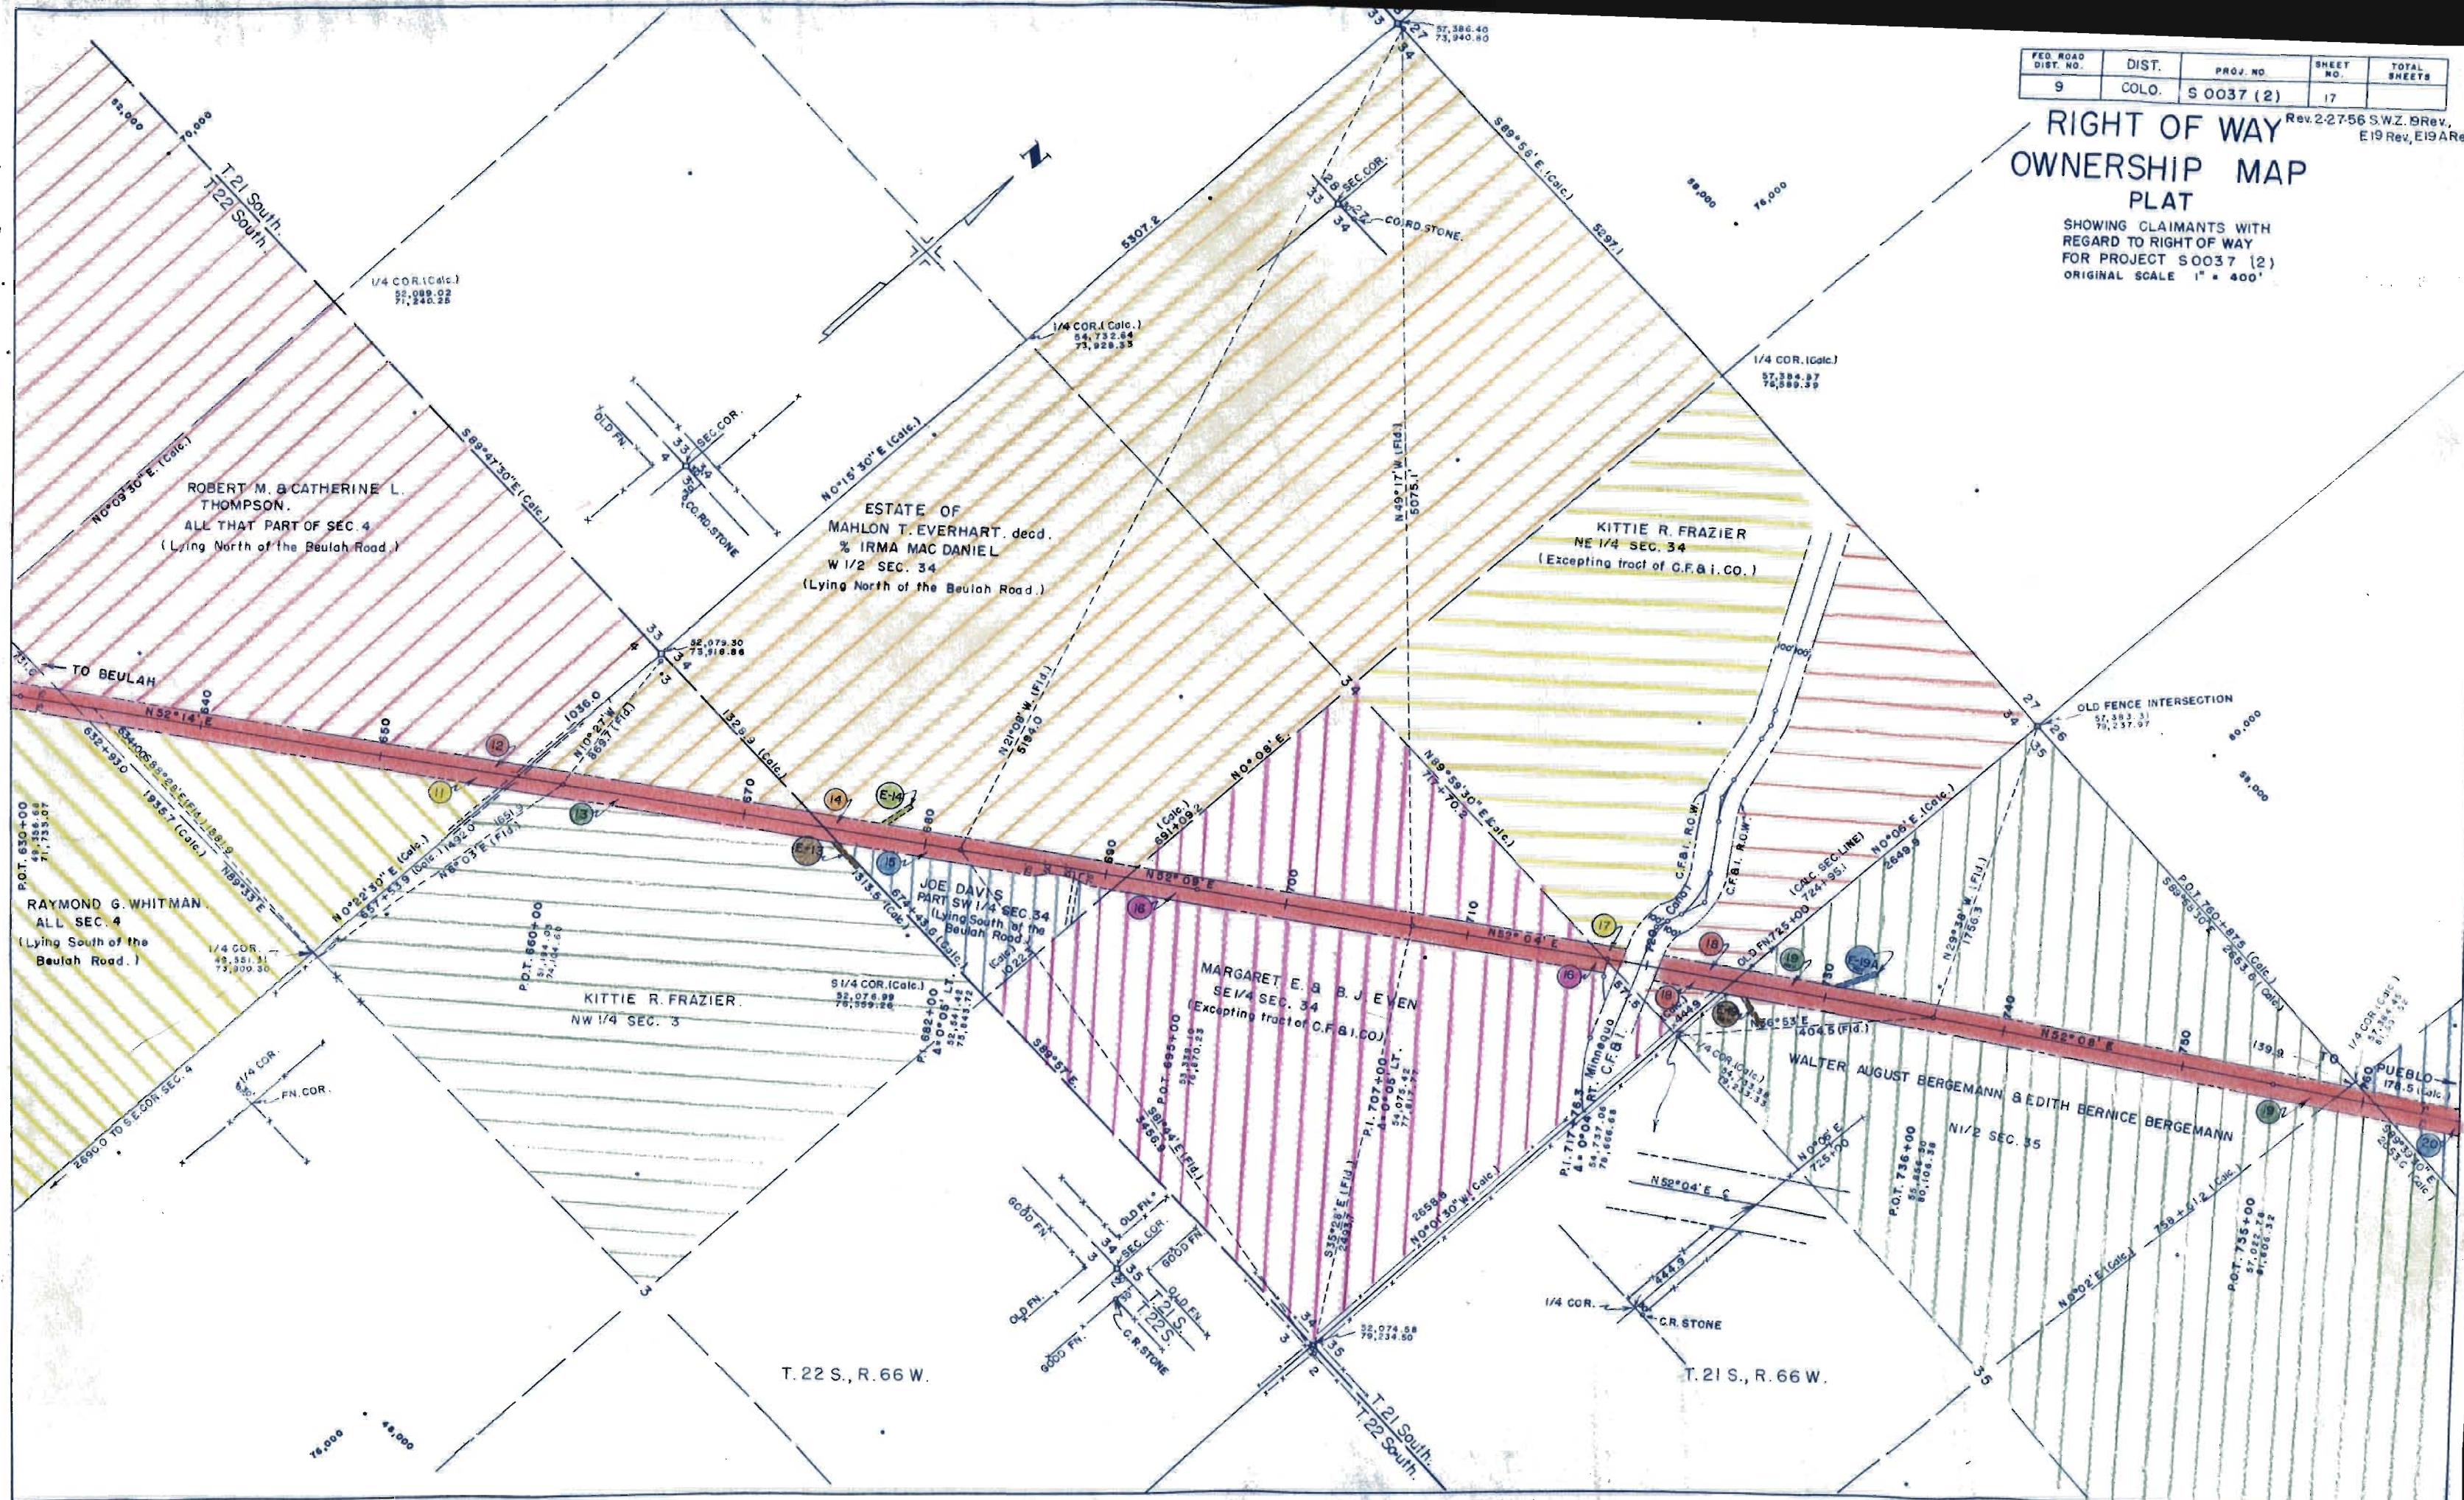

SHOWING CLAIMANTS WITH
REGARD TO RIGHT OF WAY
FOR PROJECT S0037(2)
ORIGINAL SCALE 1" = 400'

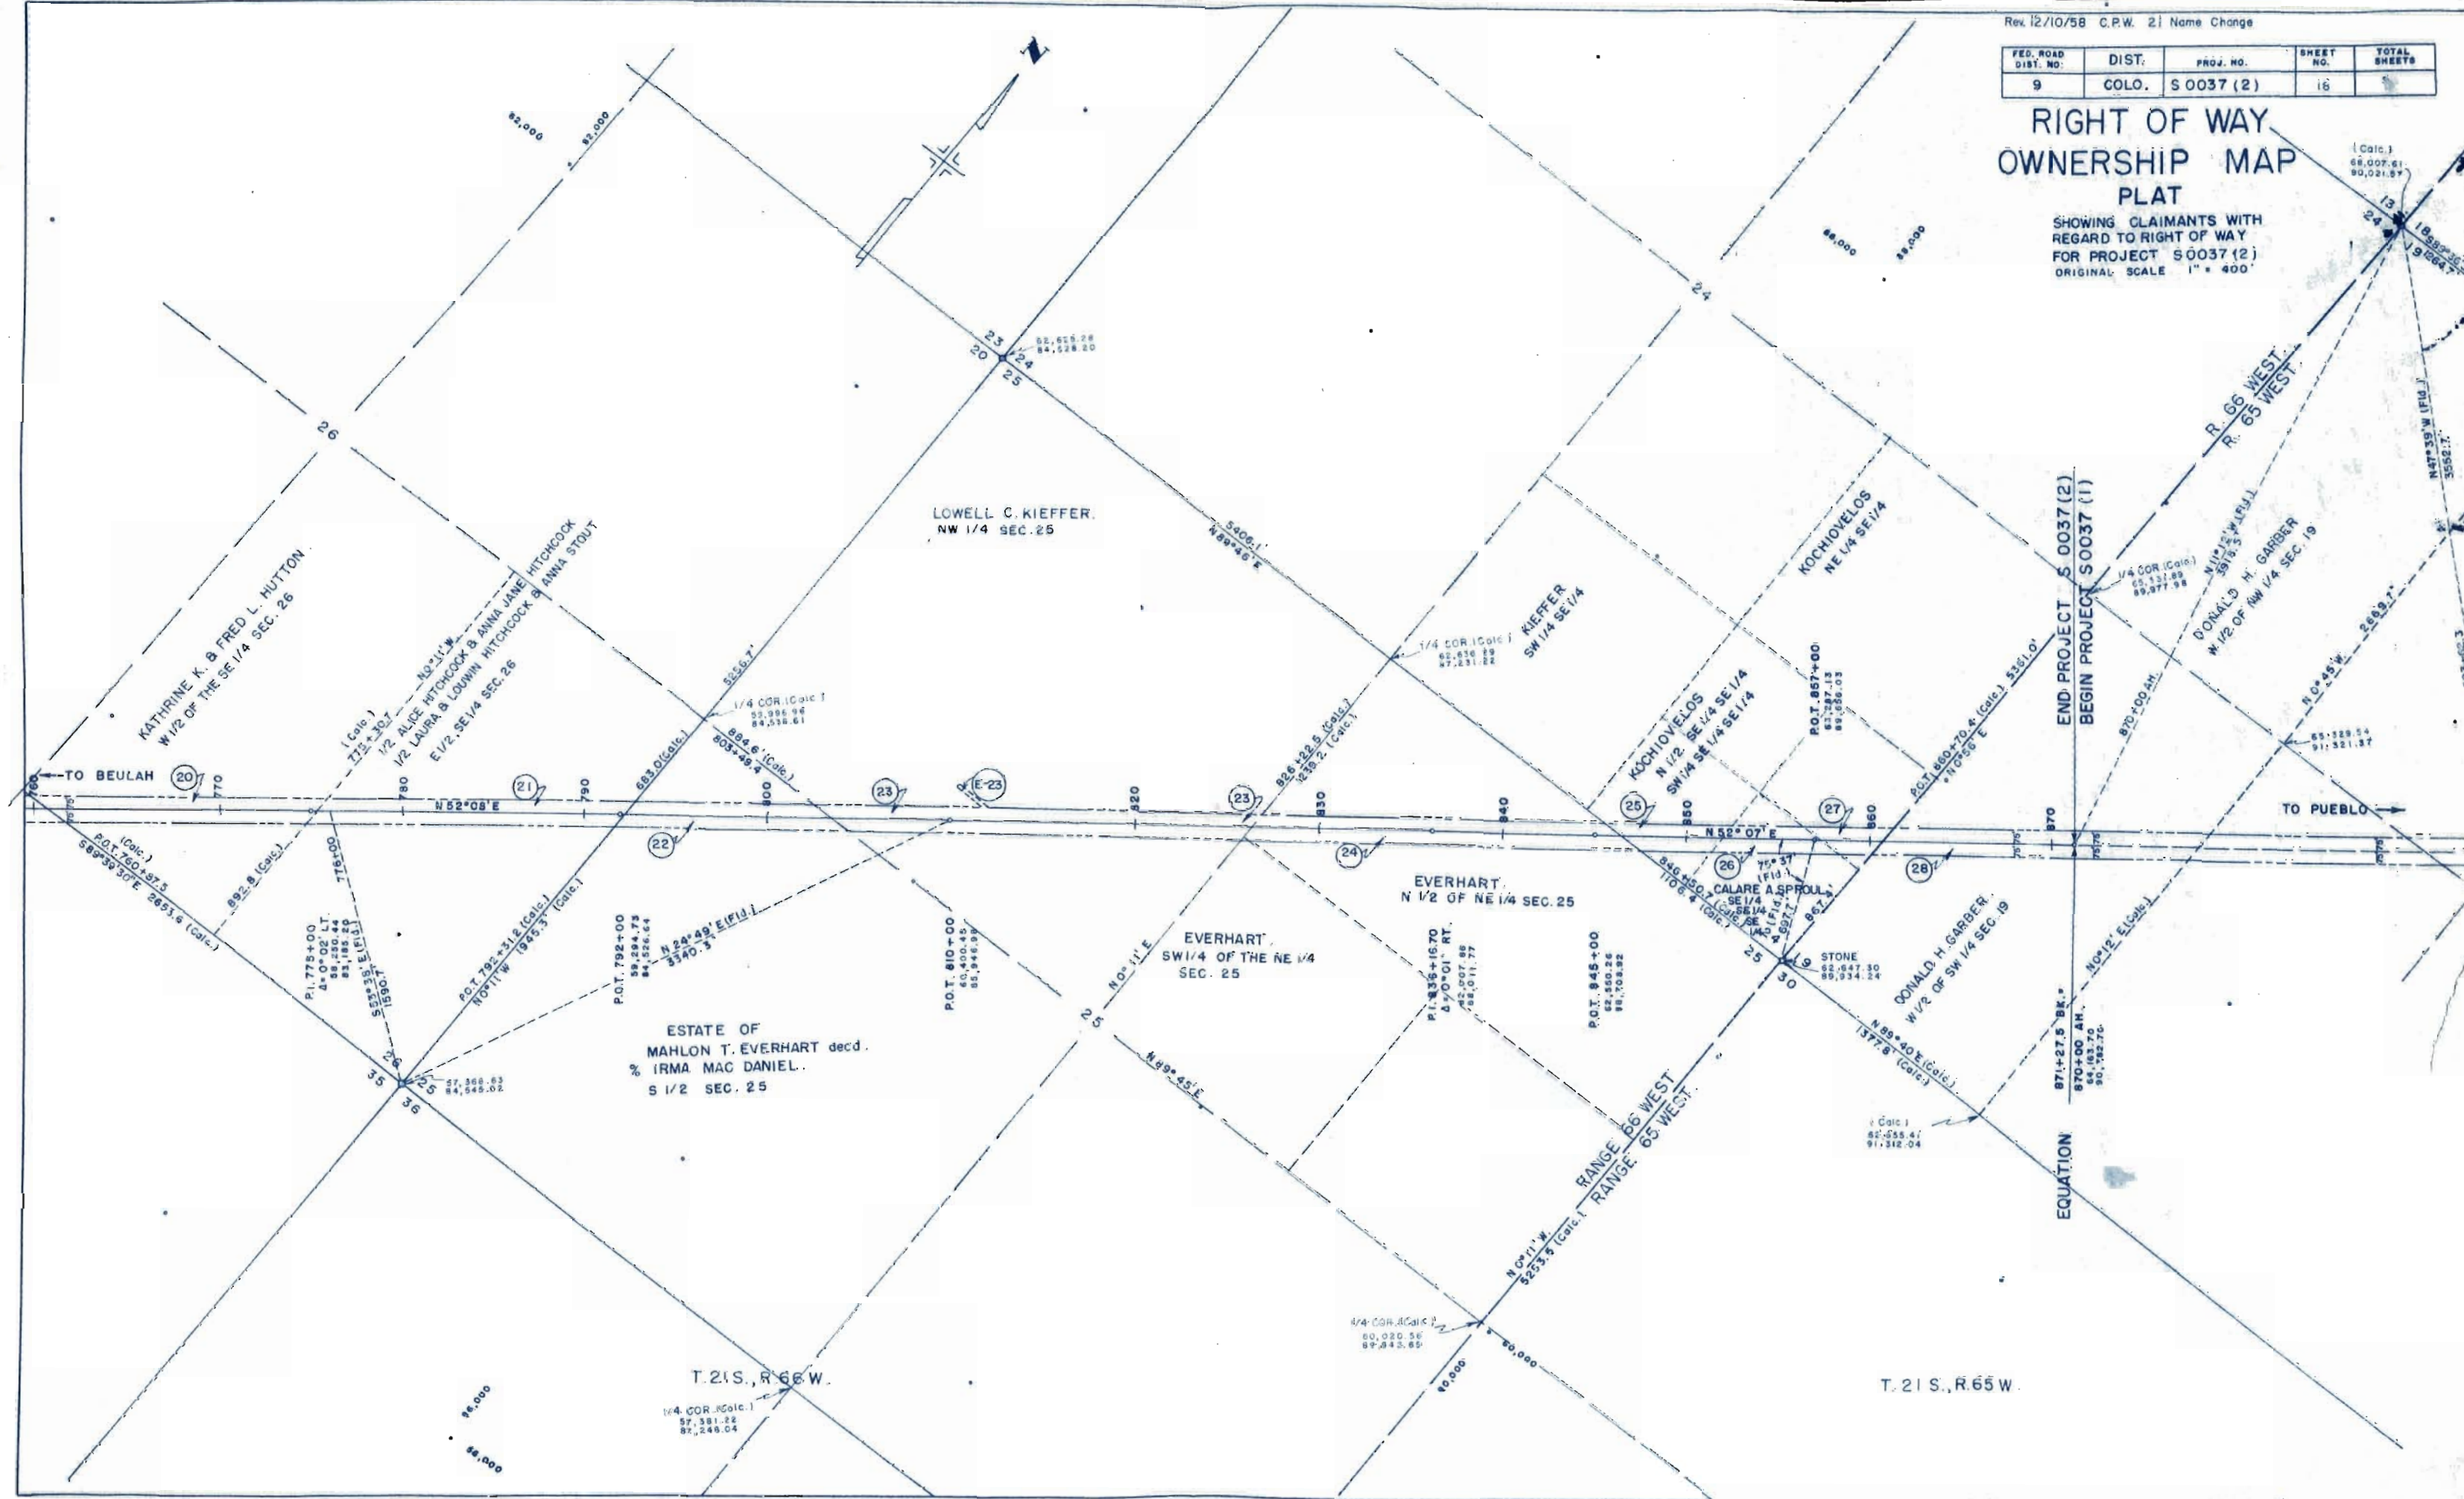

FED. ROAD DIST. NO.	DIST.	PROJ. NO.	SHEET NO.	TOTAL SHEETS
9	COLO.	S 0037 (2)	18	

RIGHT OF WAY OWNERSHIP MAP PLAT

SHOWING CLAIMANTS WITH
REGARD TO RIGHT OF WAY
FOR PROJECT S0037 (2)
ORIGINAL SCALE 1" = 400'

