

FEDERAL ROAD DIVISION NO.	DISTRICT	PROJ. NO.	SHEET NO.	TOTAL SHEETS
9	COLORADO	S 0037(3)	1	

RIGHT OF WAY

COLORADO DEPARTMENT OF HIGHWAYS

PLAN AND PROFILE OF PROPOSED
FEDERAL AID PROJECT NO. S 0037(3)
STATE HIGHWAY NO. 76 78
PUEBLO COUNTY

INDEX OF SHEETS


SHEET NO.

- 1 TITLE SHEET
- 2 TABULATION OF PROPERTIES
- 3-9 PLAN & PROFILE SHEETS
- 10-11 OWNERSHIP MAPS

NOTE:


DESCRIPTIONS ON THIS PROJECT WERE
CALCULATED AND CHECKED BY FIELD
FORCES.

CONVENTIONAL SIGNS

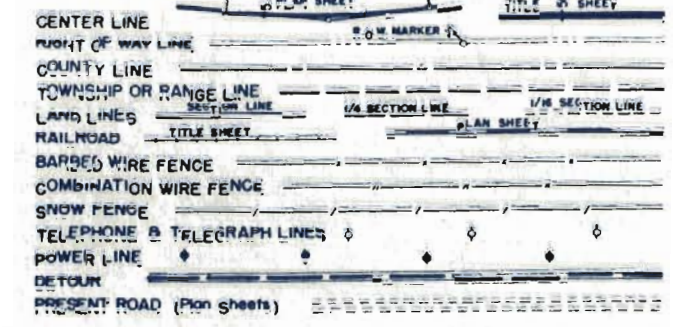

SCALES OF ORIGINAL DRAWINGS

ON PLAN. 1 IN. = 100 FT.
ON PROFILE. 1 IN. = 100 FT. HORIZONTAL
1 IN. = 10 FT. VERTICAL
GRADE LINE ON PROFILE IS SHOWN AS GRADE OF FINISHED ROAD
GROSS LENGTH OF PROJECT 18,900 FT. = 3.580 MI.
NET LENGTH OF PROJECT 18,900 FT. = 3.580 MI.

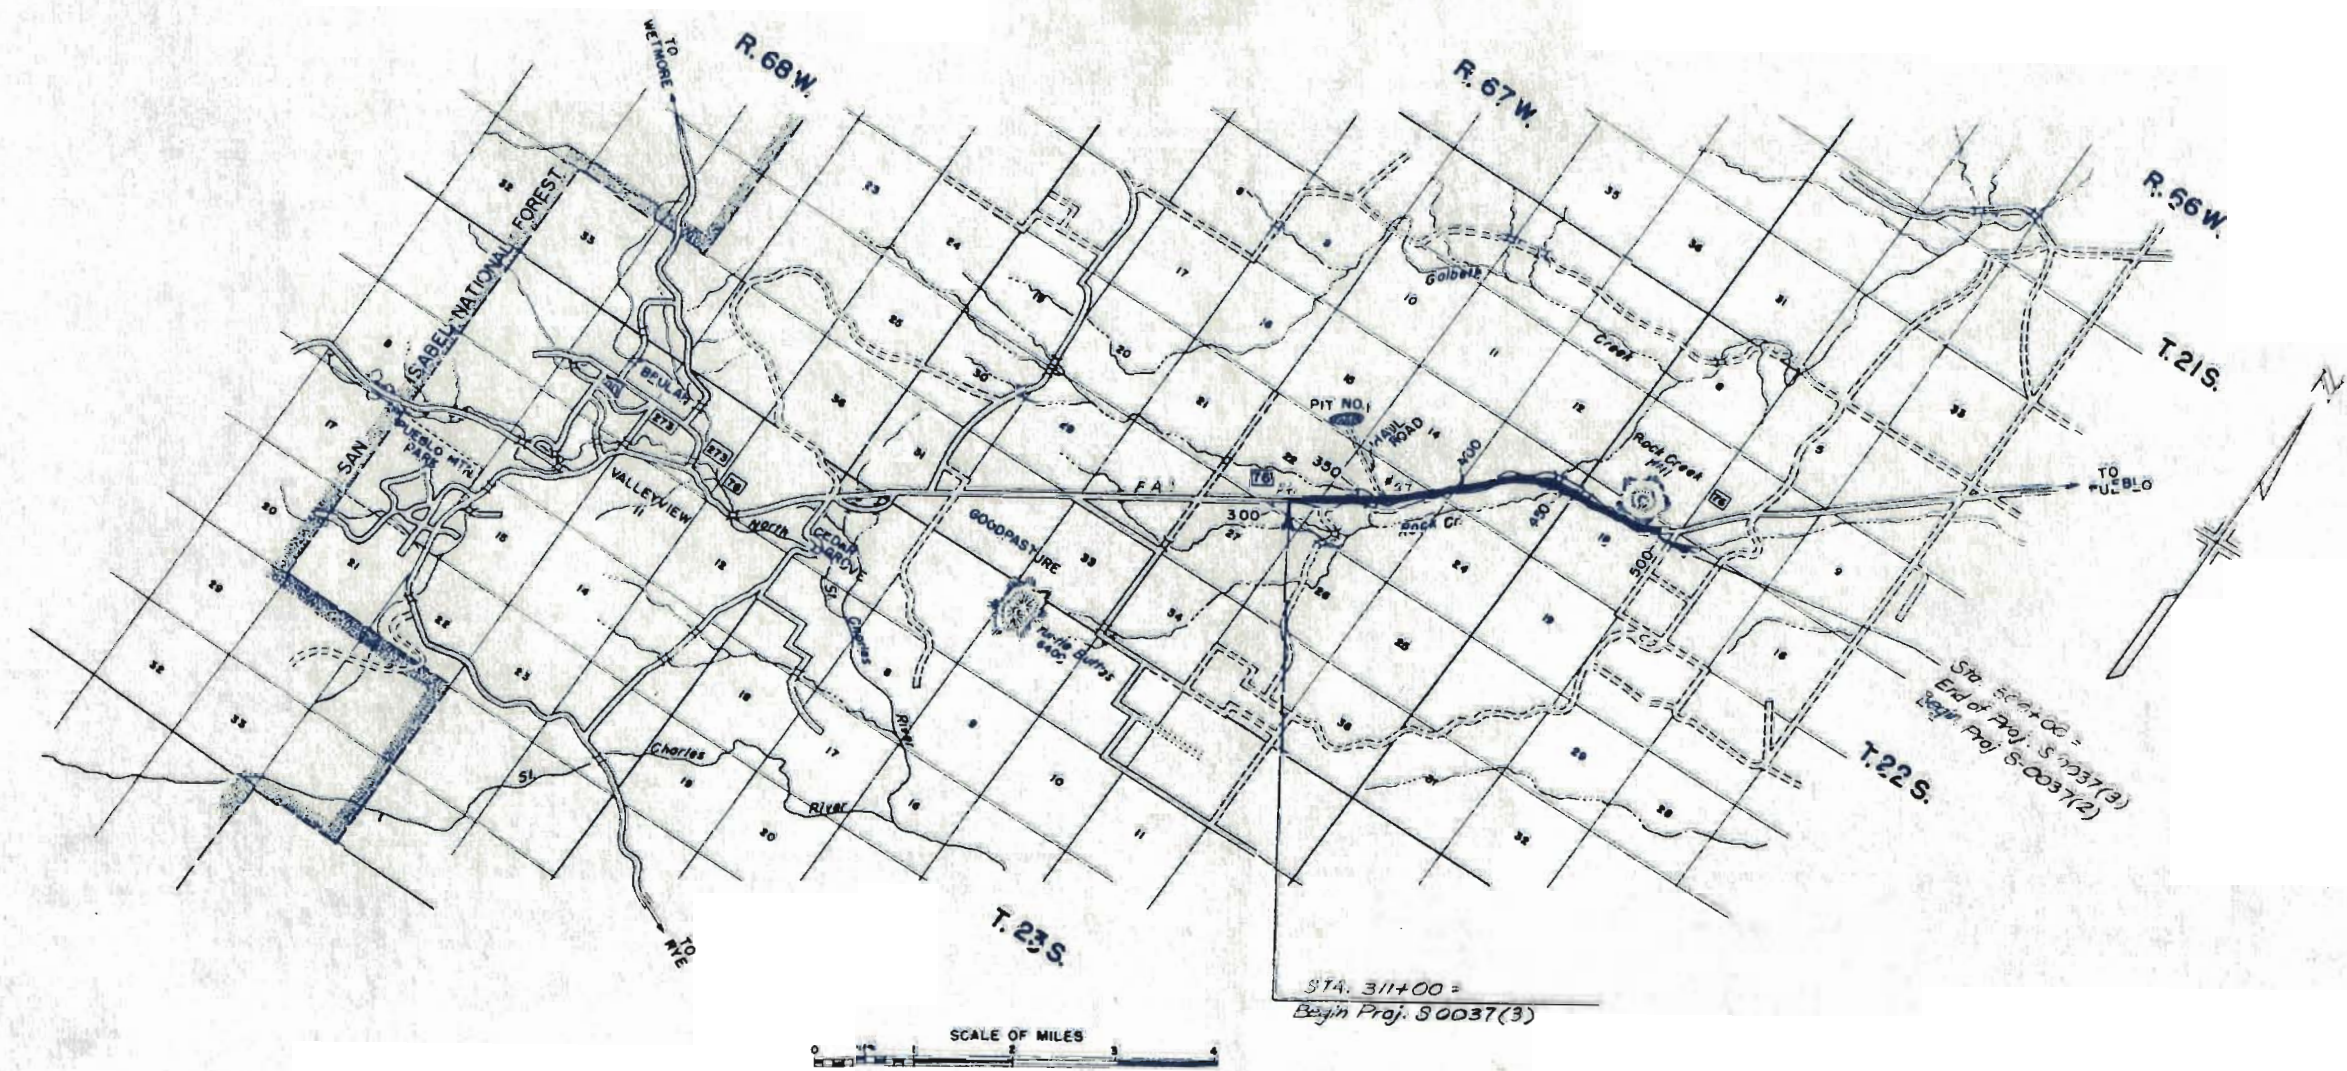

FILE COPY
DO NOT REMOVE

R.O.W. TABULATION OF PROPERTIES IN

PUEBLO

COUNTY S.H.No. 76 PROJ. S 0037 (3)

FEDERAL ROAD DIVISION NO.	DISTRICT	PROJ. NO.	SHEET NO.	TOTAL SHEETS
9	COLORADO	S 0037 (3)	2	

RIGHT OF WAY Rev. 6-11-57 A.A.H. Rev. 8-6-57 R.C.M.


PARCEL NO.	OWNER	ADDRESS	LOCATION	AREA IN ACRES							REMARKS	NO.
				TOTAL LAND IN TRACT	PARCEL	TO BE ACQUIRED						
			T.22S., R. 67W.									
			SECTION 22									
1	ANDREW L. ALLEE & LEONA G. ALLEE		PART W1/2 OF SE 1/4 (N. OF CO. ROAD, 1/8 the SE 1/4 of SW 1/4)		2.768	0.553						
2	HAROLD THURMAN & MILDRED THURMAN		SE 1/4 OF SE 1/4		5.954	2.475						
E-2	HAROLD THURMAN & MILDRED THURMAN THE STANDARD FIRE BRICK COMPANY, A COLORADO CORPORATION		SE 1/4 OF SE 1/4	40 ±	1.058	0.000					PERMANENT EASEMENT	E-2
3 Rev.			NE 1/4 OF SE 1/4	40 ±	1.810	1.810						
			SECTION 23									
			N 1/2, N 1/2 OF SW 1/4		18.434	13.062						
4 Rev.	ANDREW L. ALLEE & LEONA G. ALLEE		N 1/2		0.607	0.276					PERMANENT EASEMENT	E-4
E-4	ANDREW L. ALLEE & LEONA G. ALLEE		N 1/2		0.604	0.604					PERMANENT EASEMENT	E-4-A
E-4-A	ANDREW L. ALLEE & LEONA G. ALLEE		N 1/2		0.115	0.115					PERMANENT EASEMENT	E-4-B
E-4-B	ANDREW L. ALLEE & LEONA G. ALLEE THE STANDARD FIRE BRICK COMPANY, A COLORADO CORPORATION		NW 1/4 OF SW 1/4		3.706	3.706						
4-A			SECTION 14									
5	ANDREW L. ALLEE & LEONA G. ALLEE		SE 1/4		3.923	1.421						
E-5	ANDREW L. ALLEE & LEONA G. ALLEE		SE 1/4		1.171	1.171					PERMANENT EASEMENT	E-5
			SECTION 13									
6	ANDREW L. ALLEE & LEONA G. ALLEE		SE 1/4 OF NE 1/4 & W 1/2 OF NE 1/4 & W 1/2		22.035	17.719						
E-6	ANDREW L. ALLEE & LEONA G. ALLEE		SW 1/4		0.448	0.448					TEMPORARY CONSTRUCTION EASEMENT	E-6
E-6-B	ANDREW L. ALLEE & LEONA G. ALLEE		SW 1/4		0.574	0.574					TEMPORARY CONSTRUCTION EASEMENT	E-6-B
E-6-C	ANDREW L. ALLEE & LEONA G. ALLEE		W 1/2 OF NE 1/4 & W 1/2		3.444	3.444					PERMANENT EASEMENT	E-6-C
E-6-D	ANDREW L. ALLEE & LEONA G. ALLEE		W 1/2		0.574	0.574					PERMANENT EASEMENT	E-6-D
E-6-E	ANDREW L. ALLEE & LEONA G. ALLEE		W 1/2		0.963	0.963					PERMANENT EASEMENT	E-6-E
7	JENNIE E. CONDON & WILLIAM B. CONDON		NE 1/4 OF NE 1/4		2.237	2.237						
			SECTIONS 13 & 14									
E-6-A	ANDREW L. ALLEE & LEONA G. ALLEE		SW 1/4 OF SEC. 13 SE 1/4 OF SEC. 14		5.854	5.854					PERMANENT EASEMENT	E-6-A
			T.22S., R. 66W.									
			SECTION 18									
8	JENNIE E. CONDON & WILLIAM B. CONDON		LOT 1 OR NW 1/4 OF NW 1/4		5.828	4.221						
9	ANDREW L. ALLEE & LEONA G. ALLEE		LOT 2 OR SW 1/4 OF NW 1/4		0.031	0.031						
10 Rev.2	FRED MARTINO & INEZ MARTINO		NE 1/4 & E 1/2 OF NW 1/4		10.418	6.875				3.543 in p12, Rd.		
E-10	FRED MARTINO & INEZ MARTINO		E 1/2 OF NW 1/4		0.199	0.199					TEMPORARY CONSTRUCTION EASEMENT	E-10
11	DELETED											
			SECTION 13 T.22S., R. 67W.									
			SECTION 18 T.22S., R. 66W.									
E-9	ANDREW L. ALLEE & LEONA G. ALLEE		SE 1/4 OF NE 1/4 OF SEC. 13 R. 67W. SW 1/4 OF NW 1/4 SEC. 18 R. 66W.		0.302	0.302					PERMANENT EASEMENT	E-9

RIGHT OF WAY Rev. 6-11-57 A.A.H.				
FED. ROAD DIV. NO.	DIST.	PROJ. NO.	SHEET NO.	TOTAL SHEETS
9	COLO.	50037(3)	3	

SW 1/4 SEC. 23
T. 22 S., R. 67 W.


3 REV. 4-A THE STANDARD FIRE BRICK COMPANY,
A COLORADO CORPORATION

Δ = 2° 13' LT.
D = 0° 30'
T = 221.7'
L = 443.3'
R = 11,460.0'

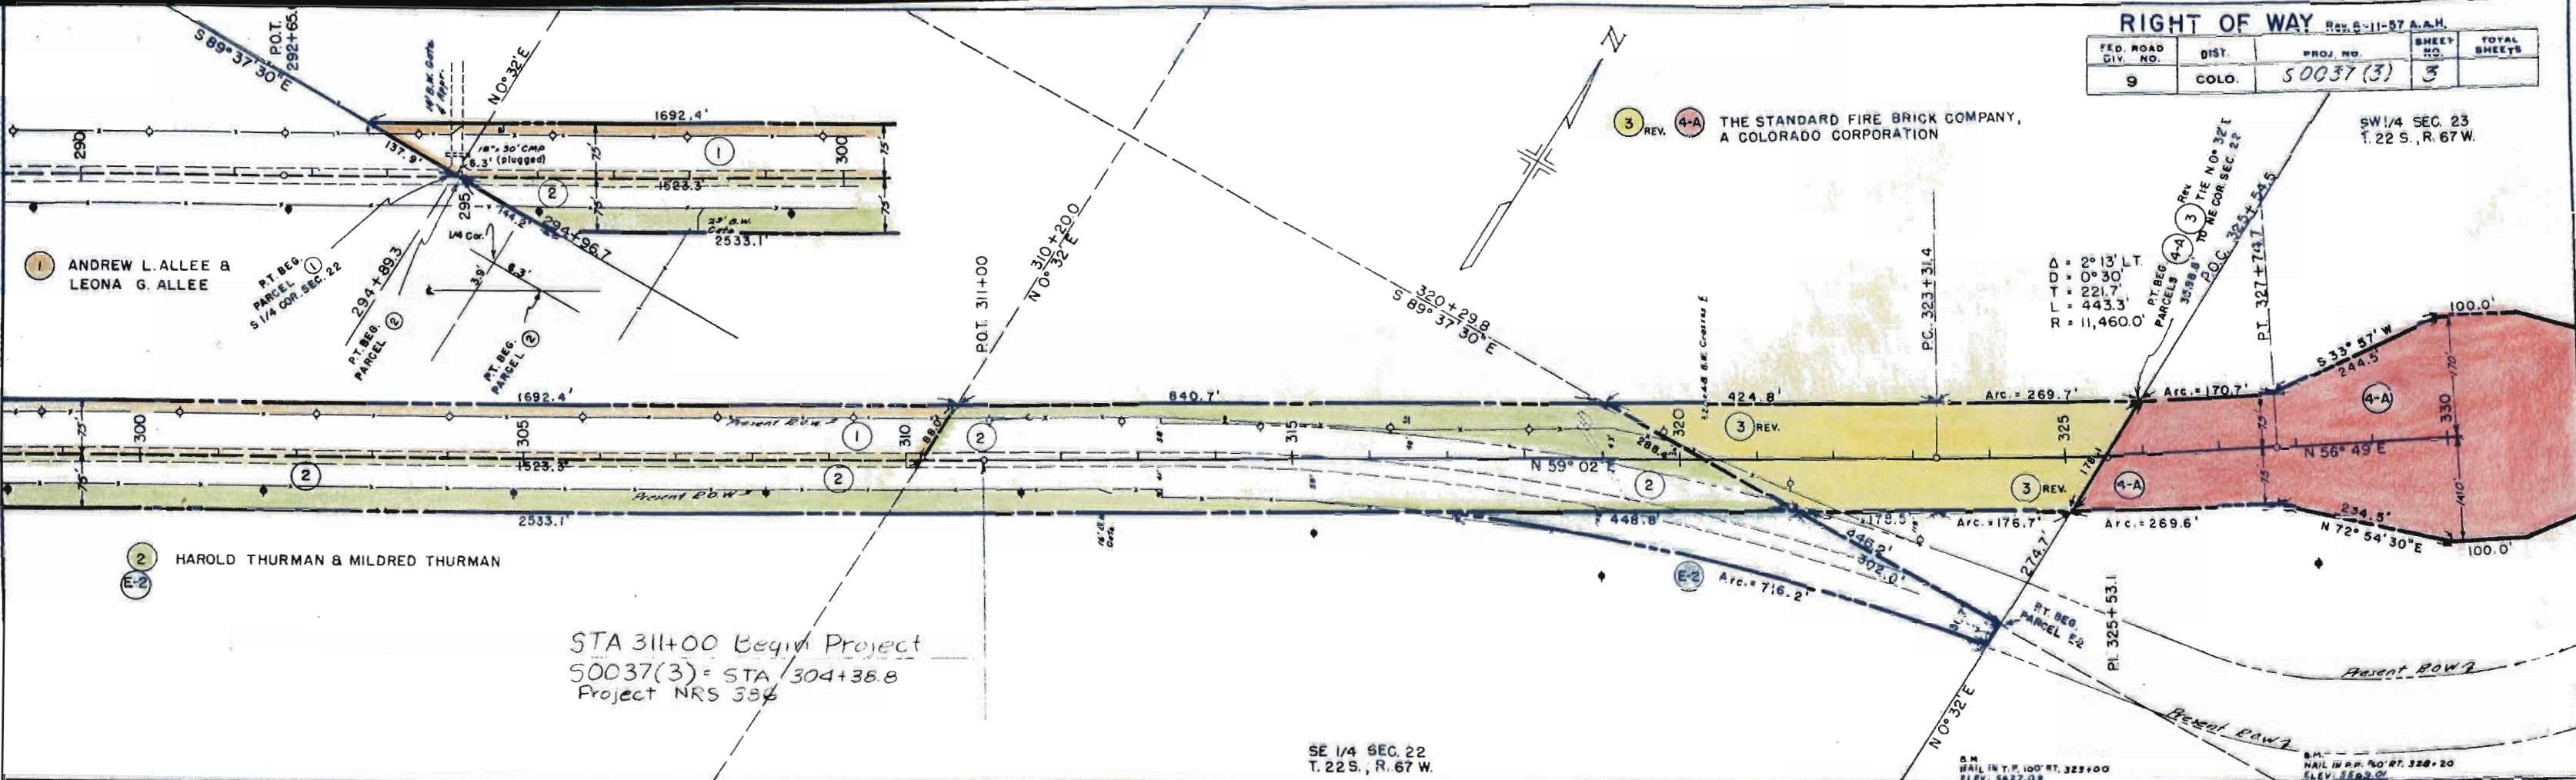

STA 311+00 Begin Project
50037(3) = STA 304+38.8
Project NRS 386

SE 1/4 SEC. 22
T. 22 S., R. 67 W.

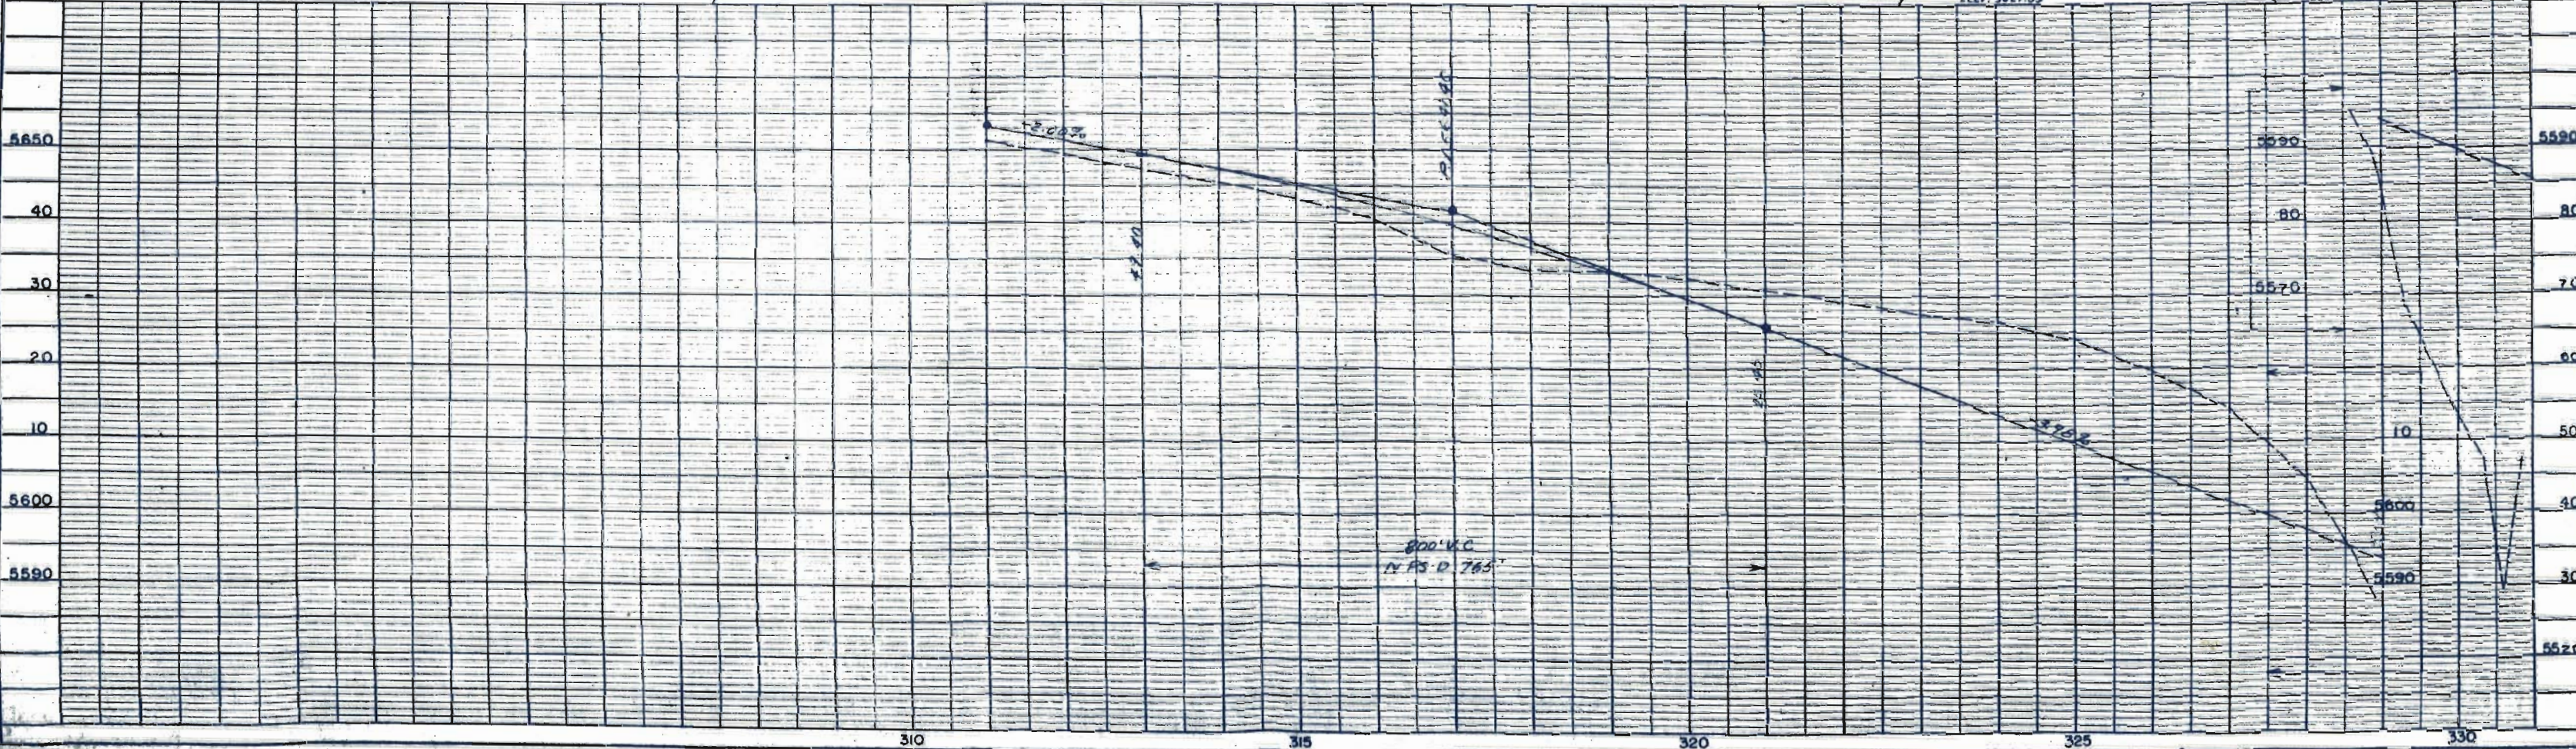

4-A THE STANDARD FIRE BRICK COMPANY,
A COLORADO CORPORATION


NW 1/4 SEC. 23
T. 22 S., R. 67 W.

Rev. 6-11-57 A.A.H.

FED. ROAD DIV. NO.	DIST.	PROJ. NO.	SHEET NO.	TOTAL SHEETS
9	COLO.	50037 (3)	4	

RIGHT OF WAY

4 Rev. ANDREW L. ALLEE & LECNA G. ALLEE

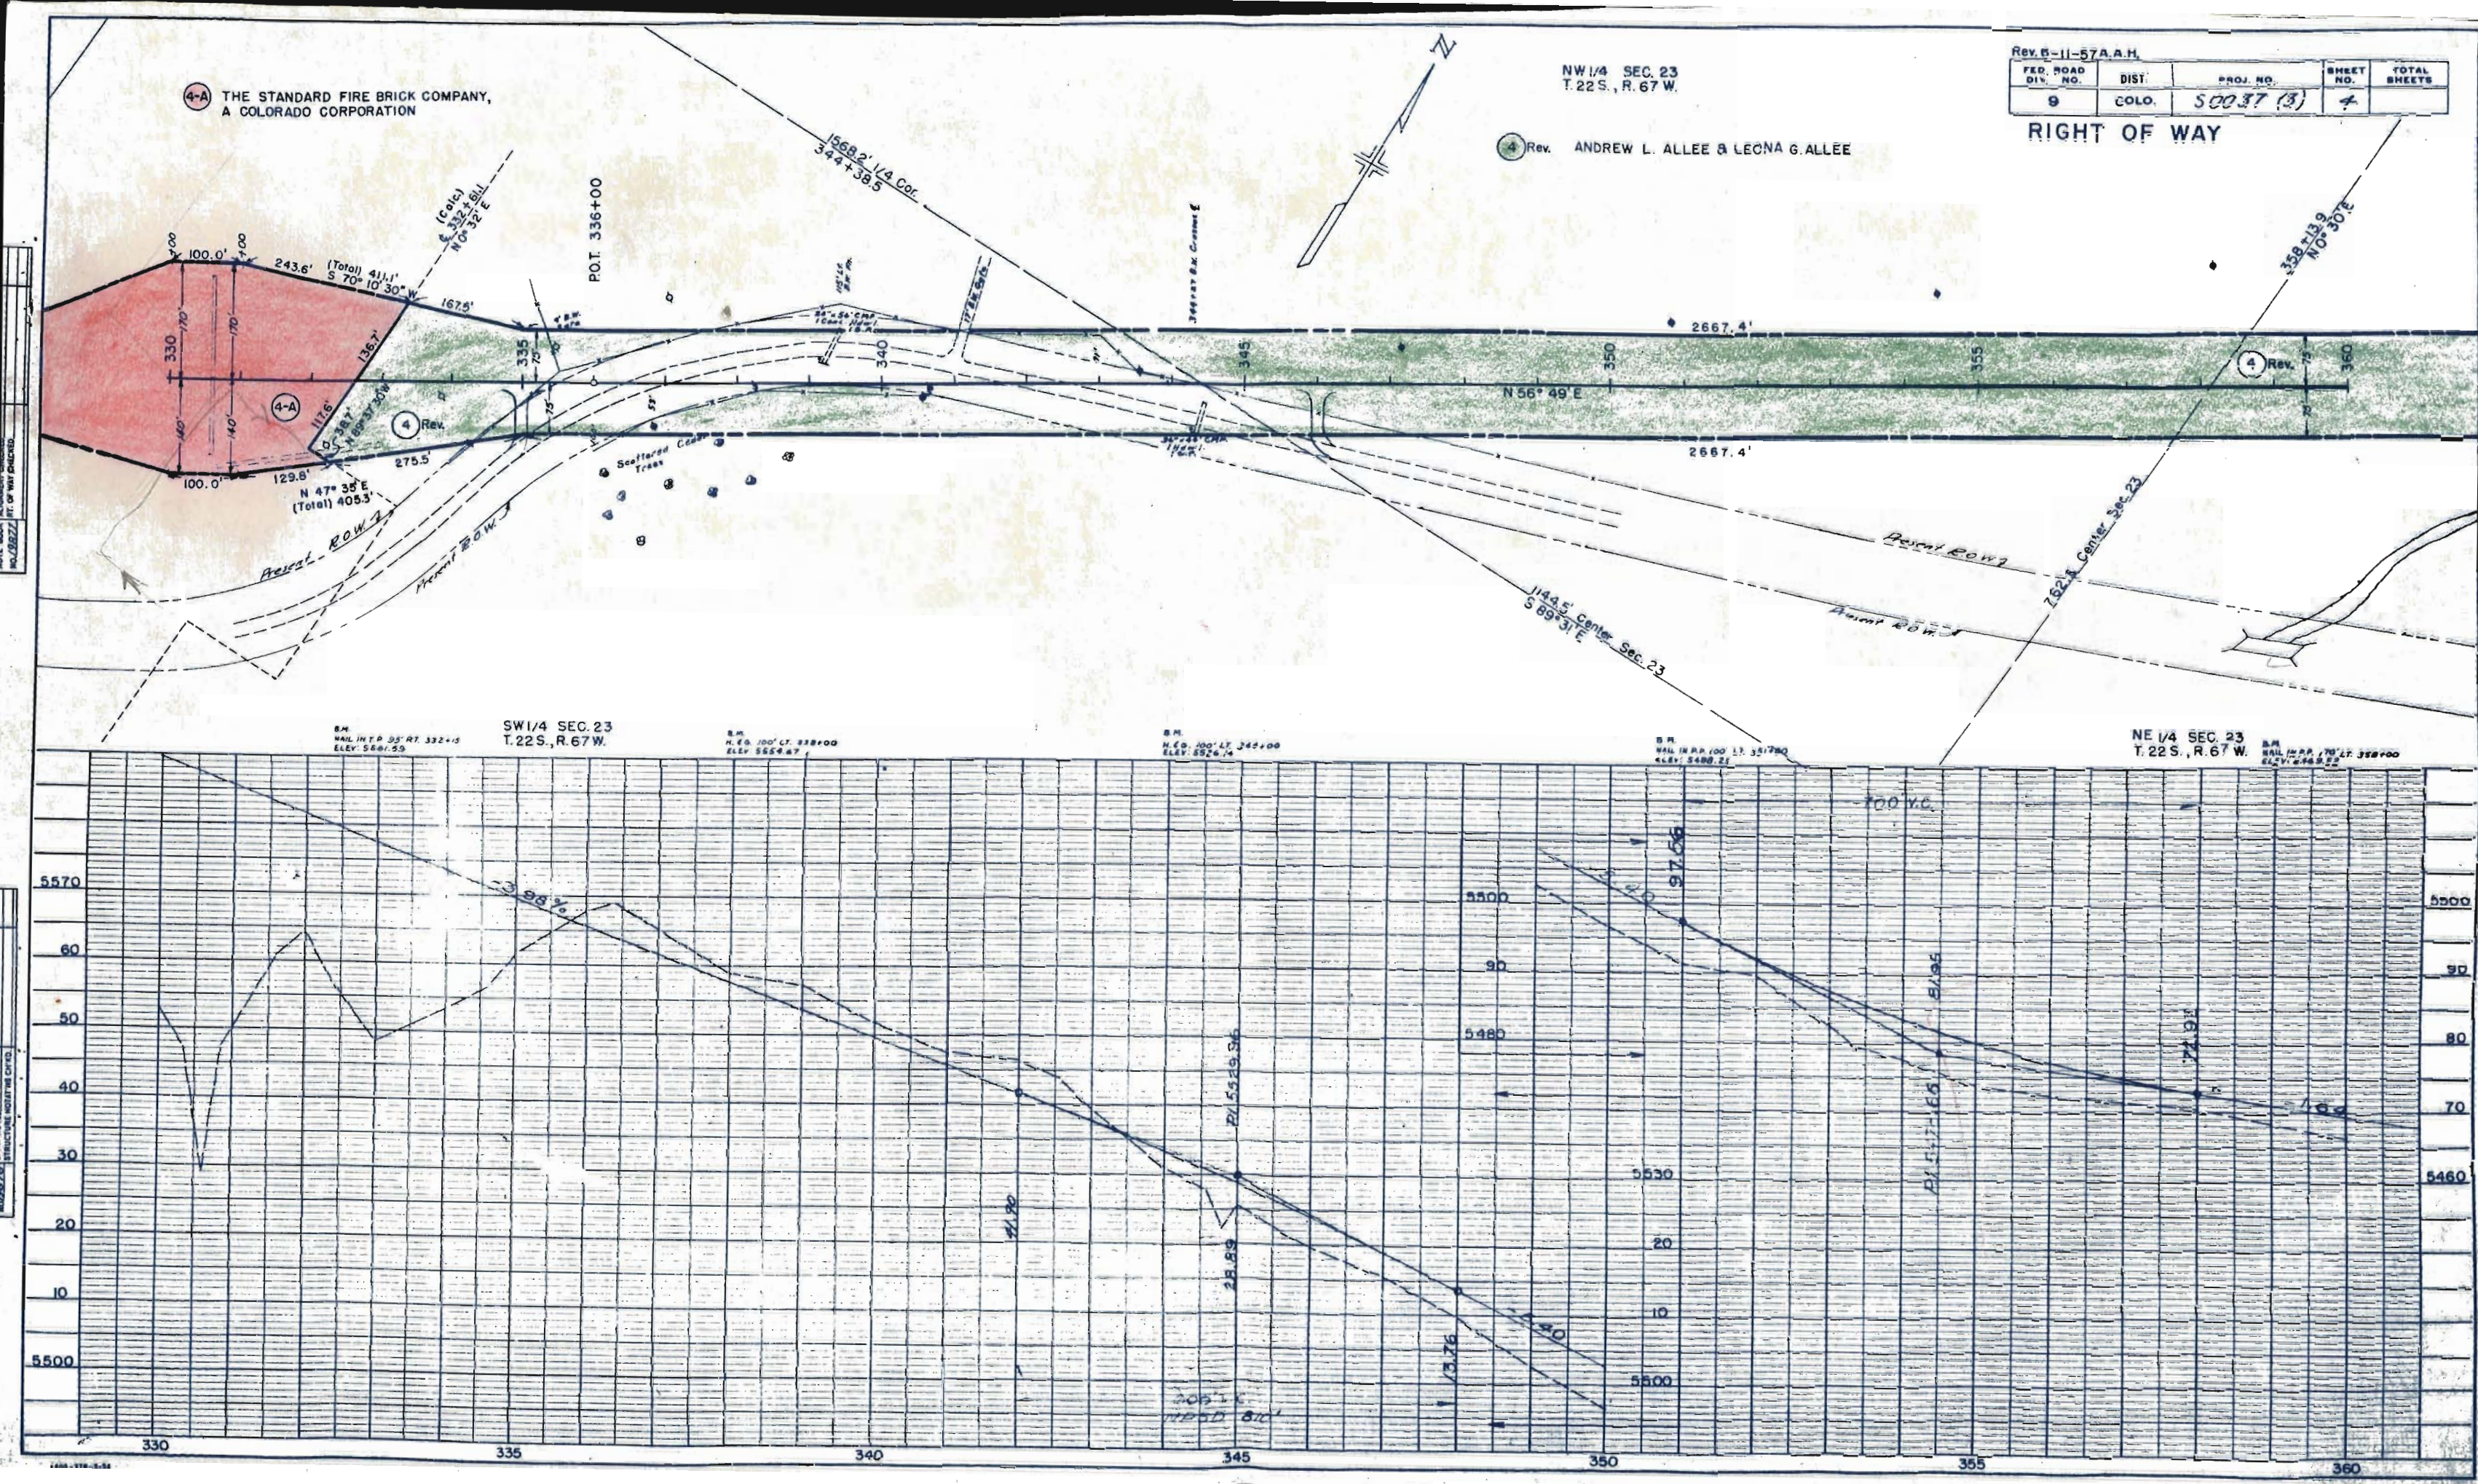

DATE BOOKED: 11/1/77 BY: J. W. CHAMBERS

PROJECT: 50037 (3)
SHEET NO. 5
TOTAL SHEETS 5



ANDREW L. ALLEE & LEONA G. ALLEE

SE 1/4 SEC 14
T 22 S, R 67 W

Rev. 5-11-67 A.H.				
FED. ROAD DIV. NO.	DIST.	PROJ. NO.	SHEET NO.	TOTAL SHEETS
5	COLO.	50037 (3)	5	

RIGHT OF WAY



ANDREW L. ALLEE & LEONA G. ALLEE

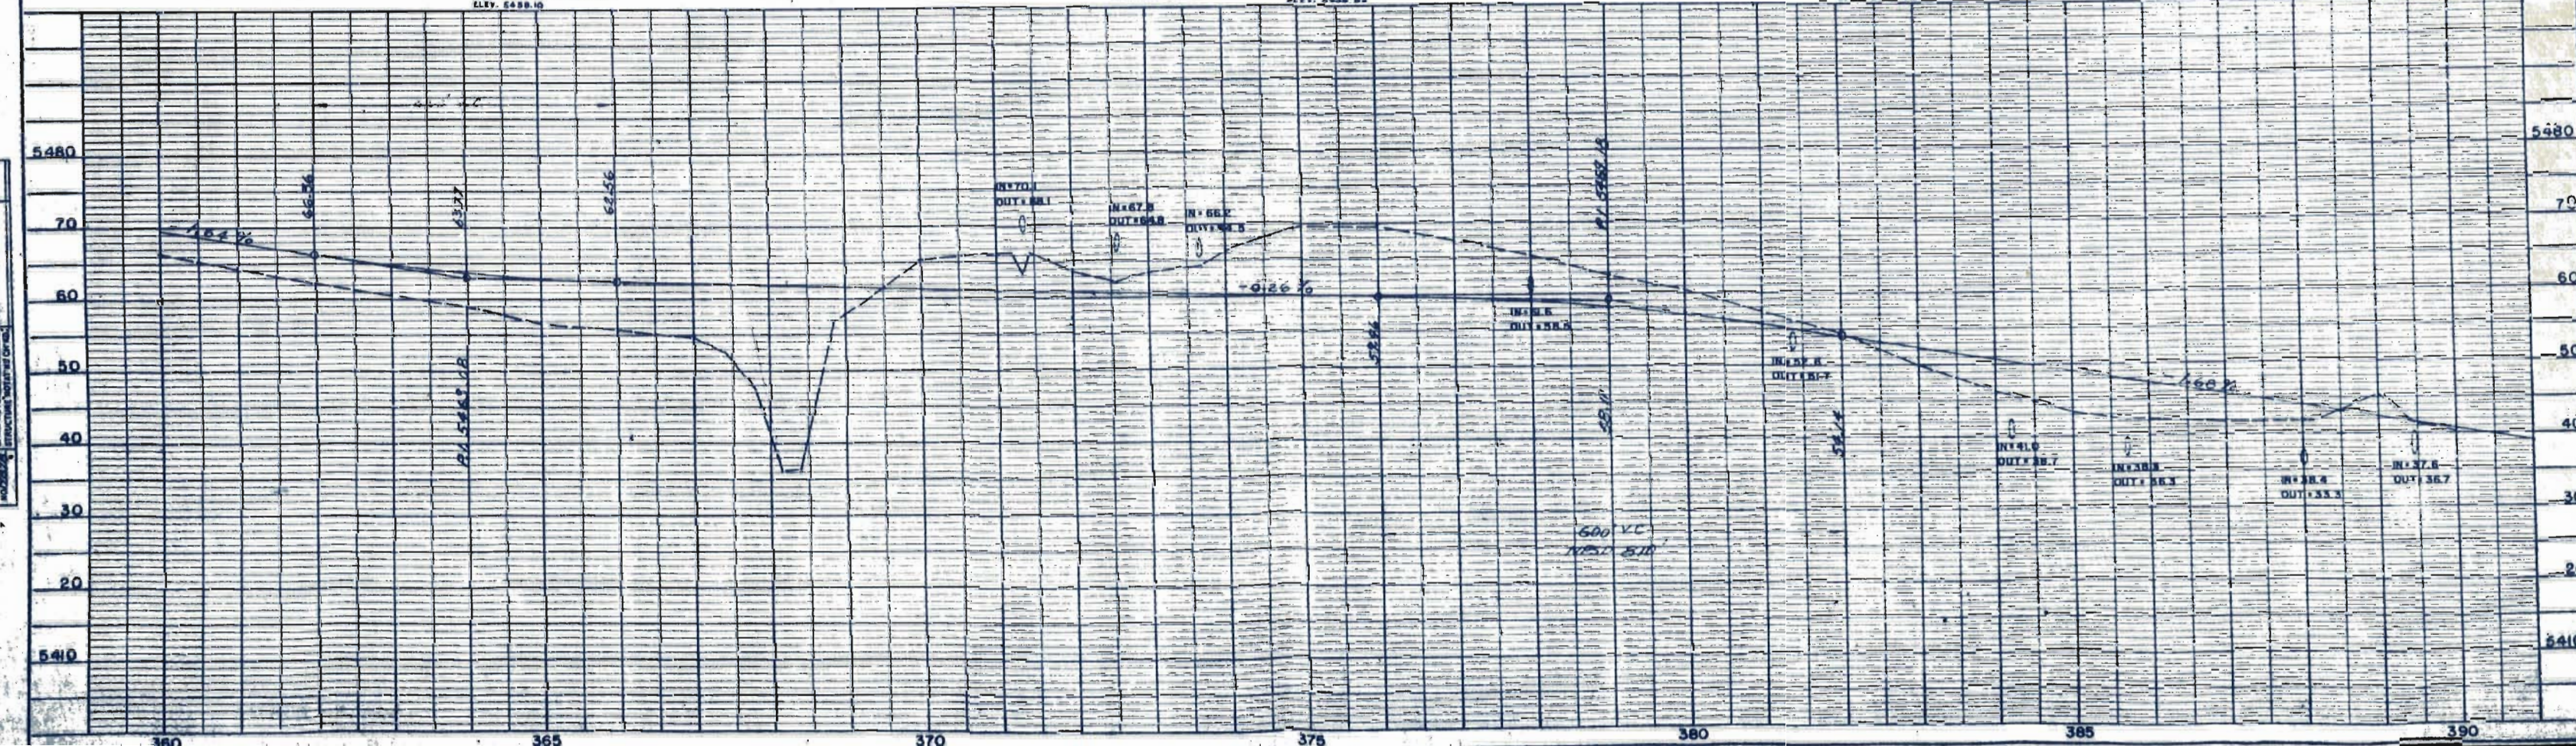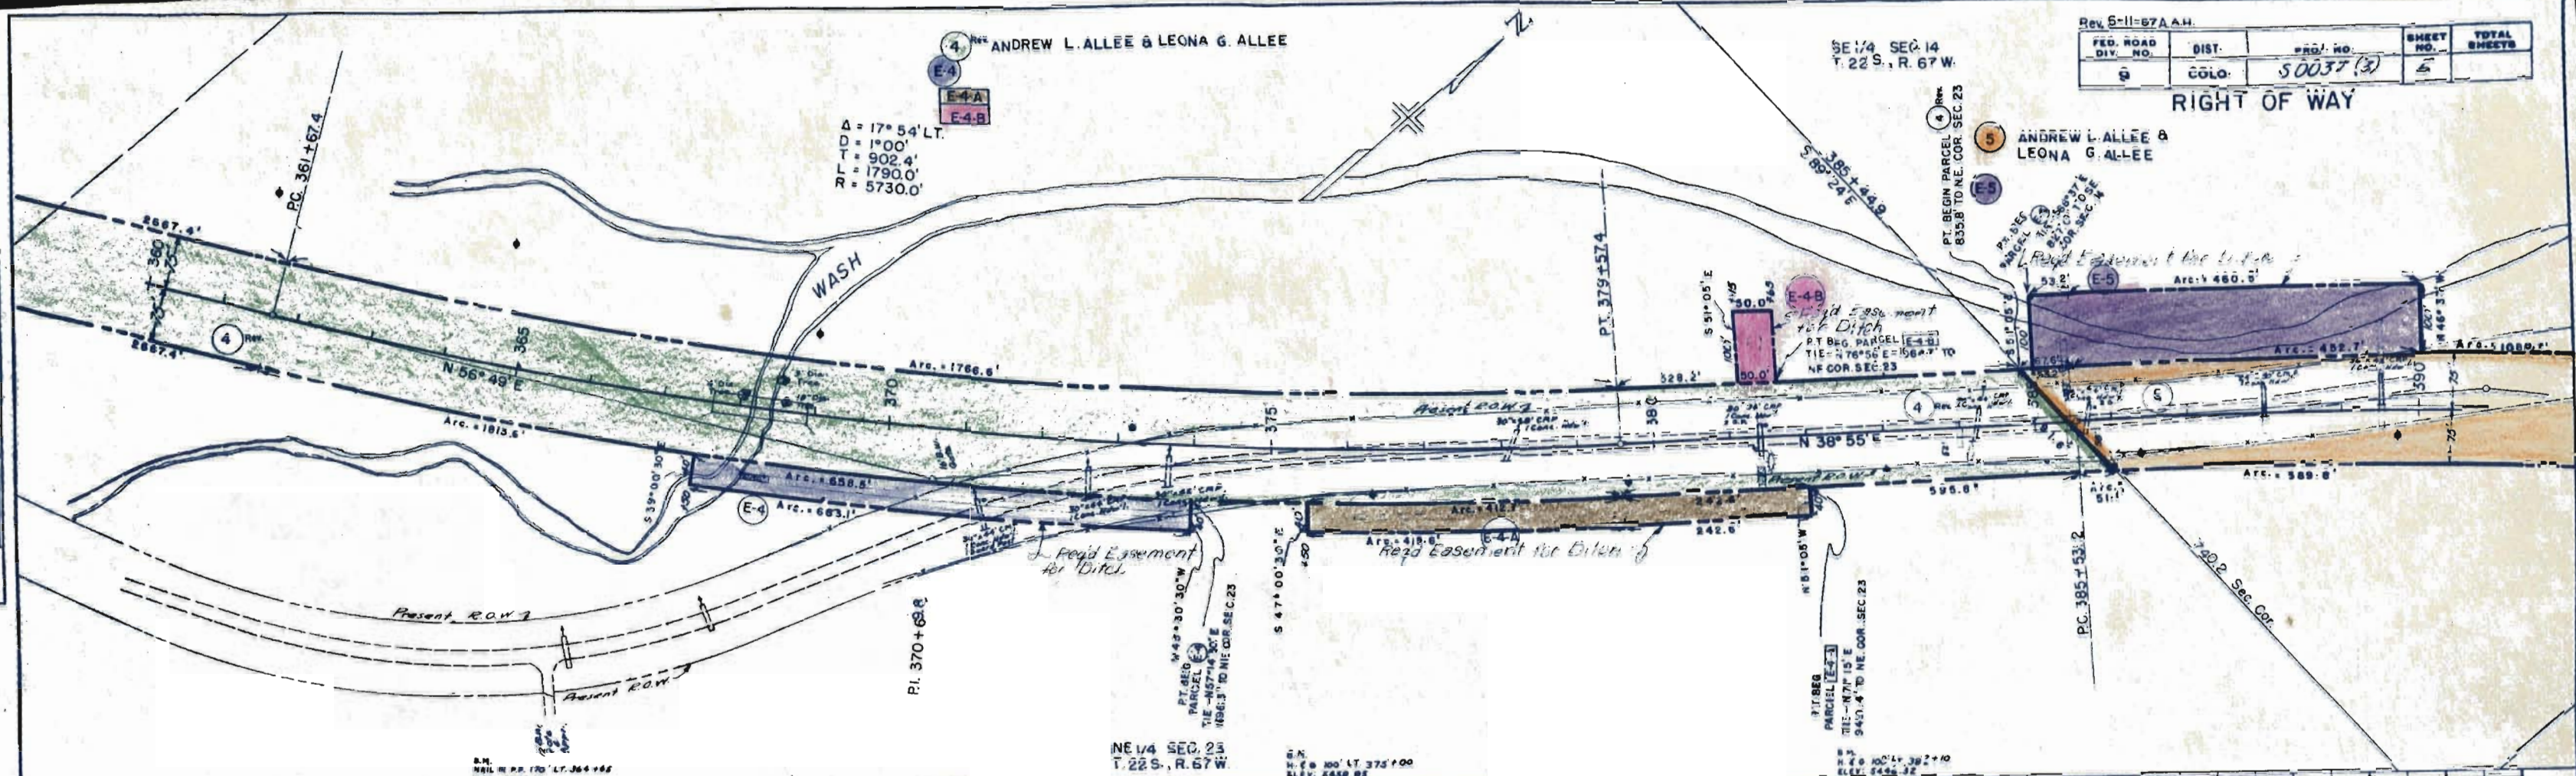

5 ANDREW L. ALLEE & LEONA G. ALLEE

RIGHT OF WAY

FED. ROAD DIST. NO.	DIST.	PROJ. NO.	SHEET NO.	TOTAL SHEETS
9	COLO.	50037(13)	5	

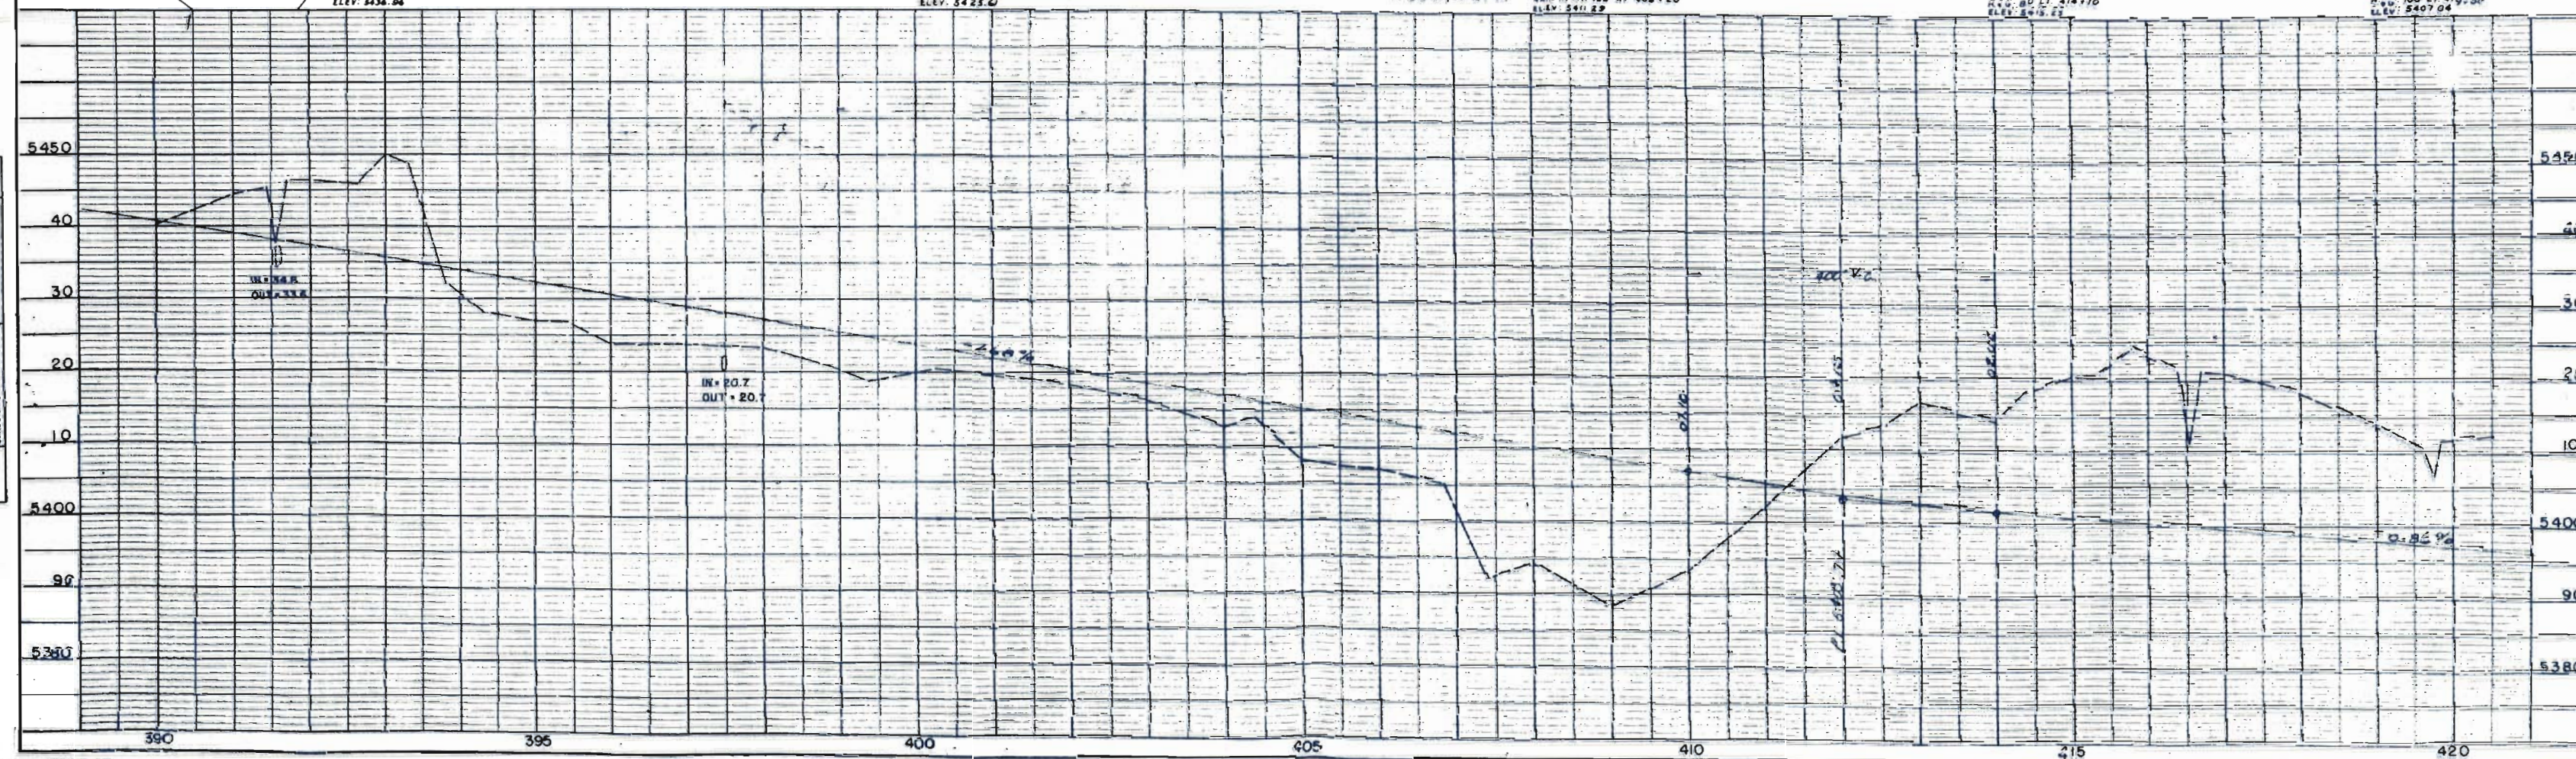
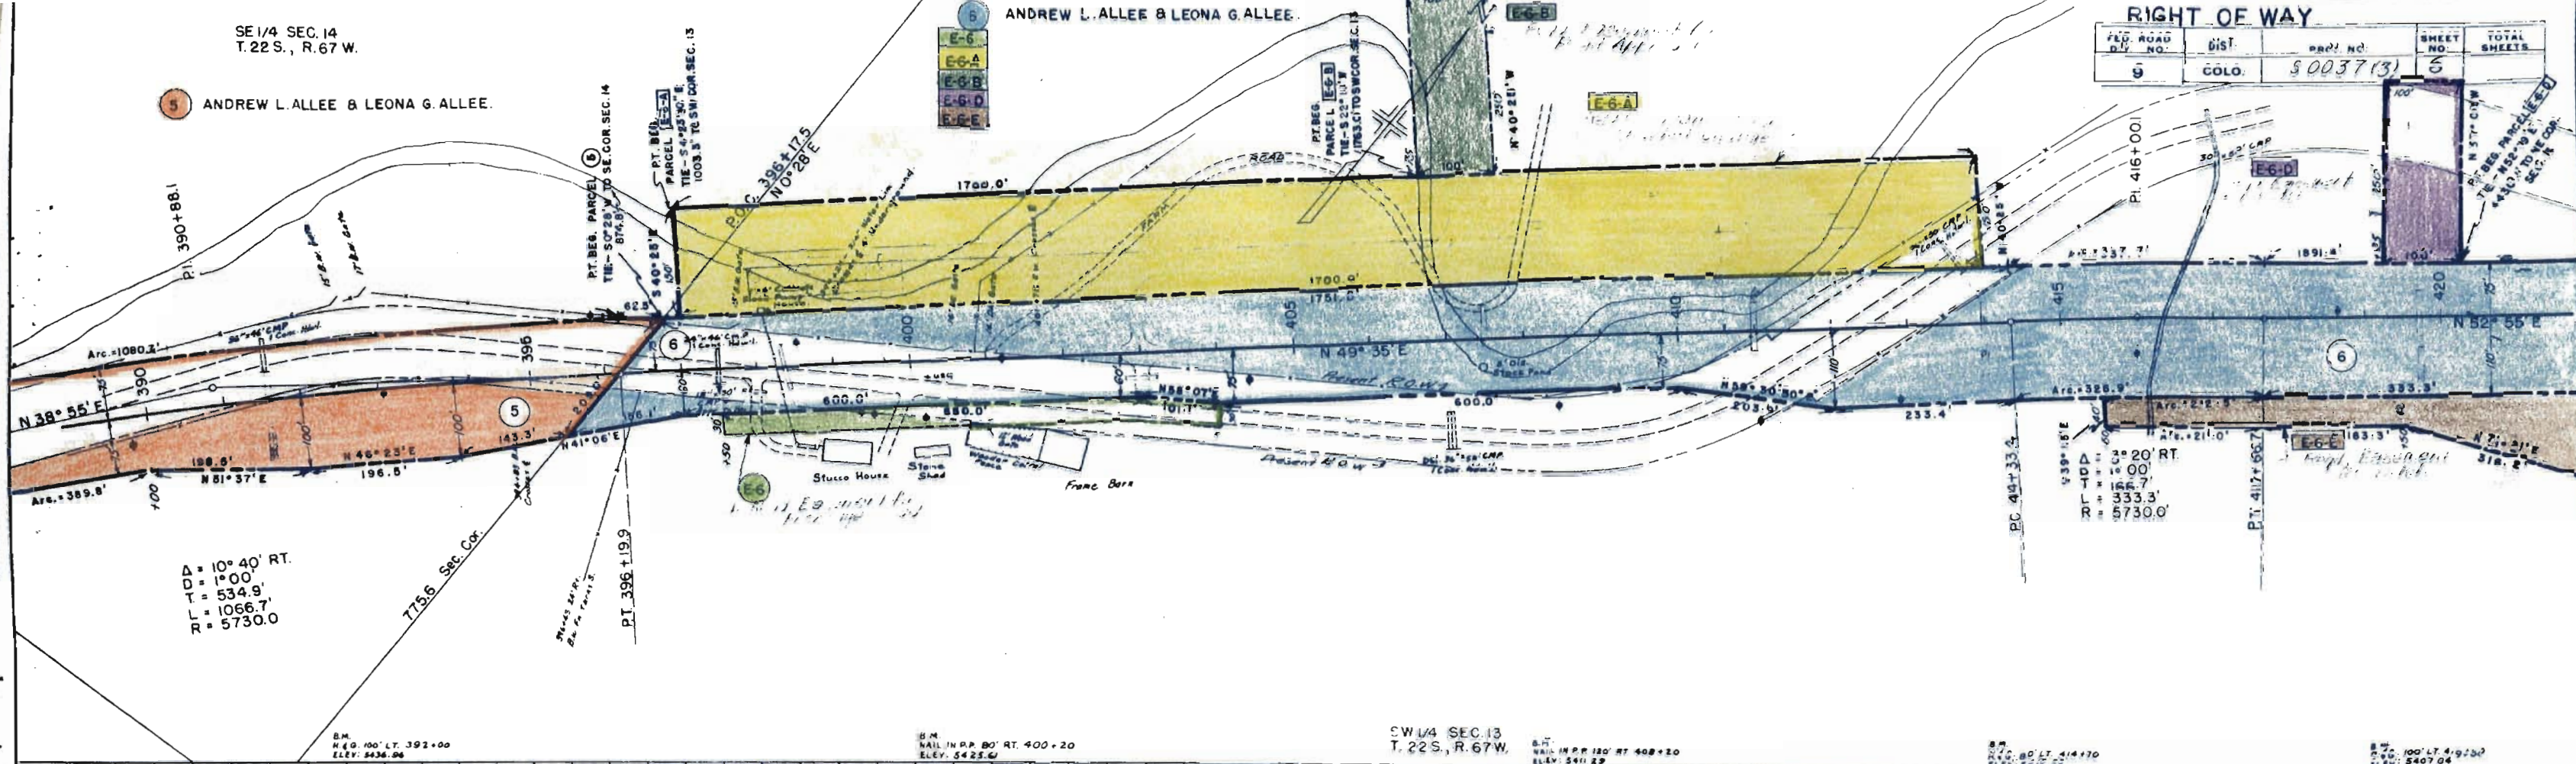


NW 1/4 SEC. 13
T. 22 S., R. 67 W.


FED. ROAD DIV. NO.	DIST.	PROJ. NO.	SHEET NO.	TOTAL SHEETS
9	COLO.	50037(3)	7	

RIGHT OF WAY

JENNIE E. CONDON &
WILLIAM B. CONDON

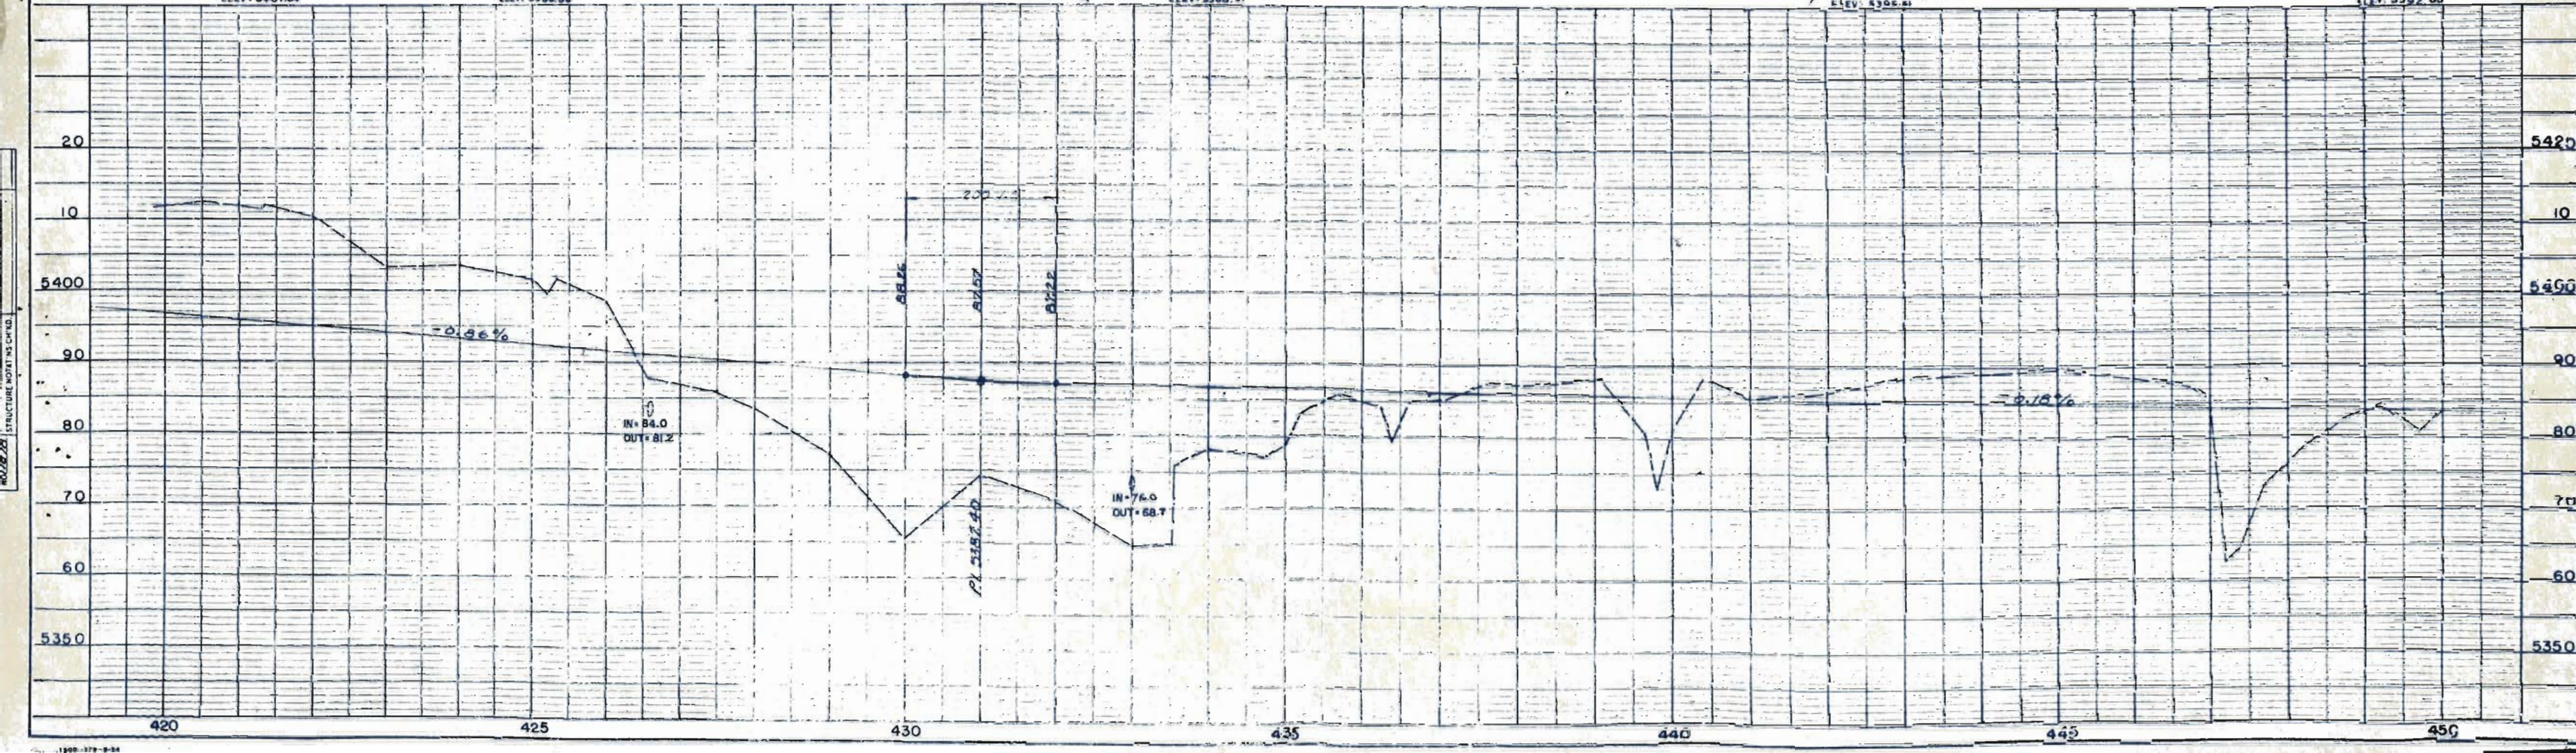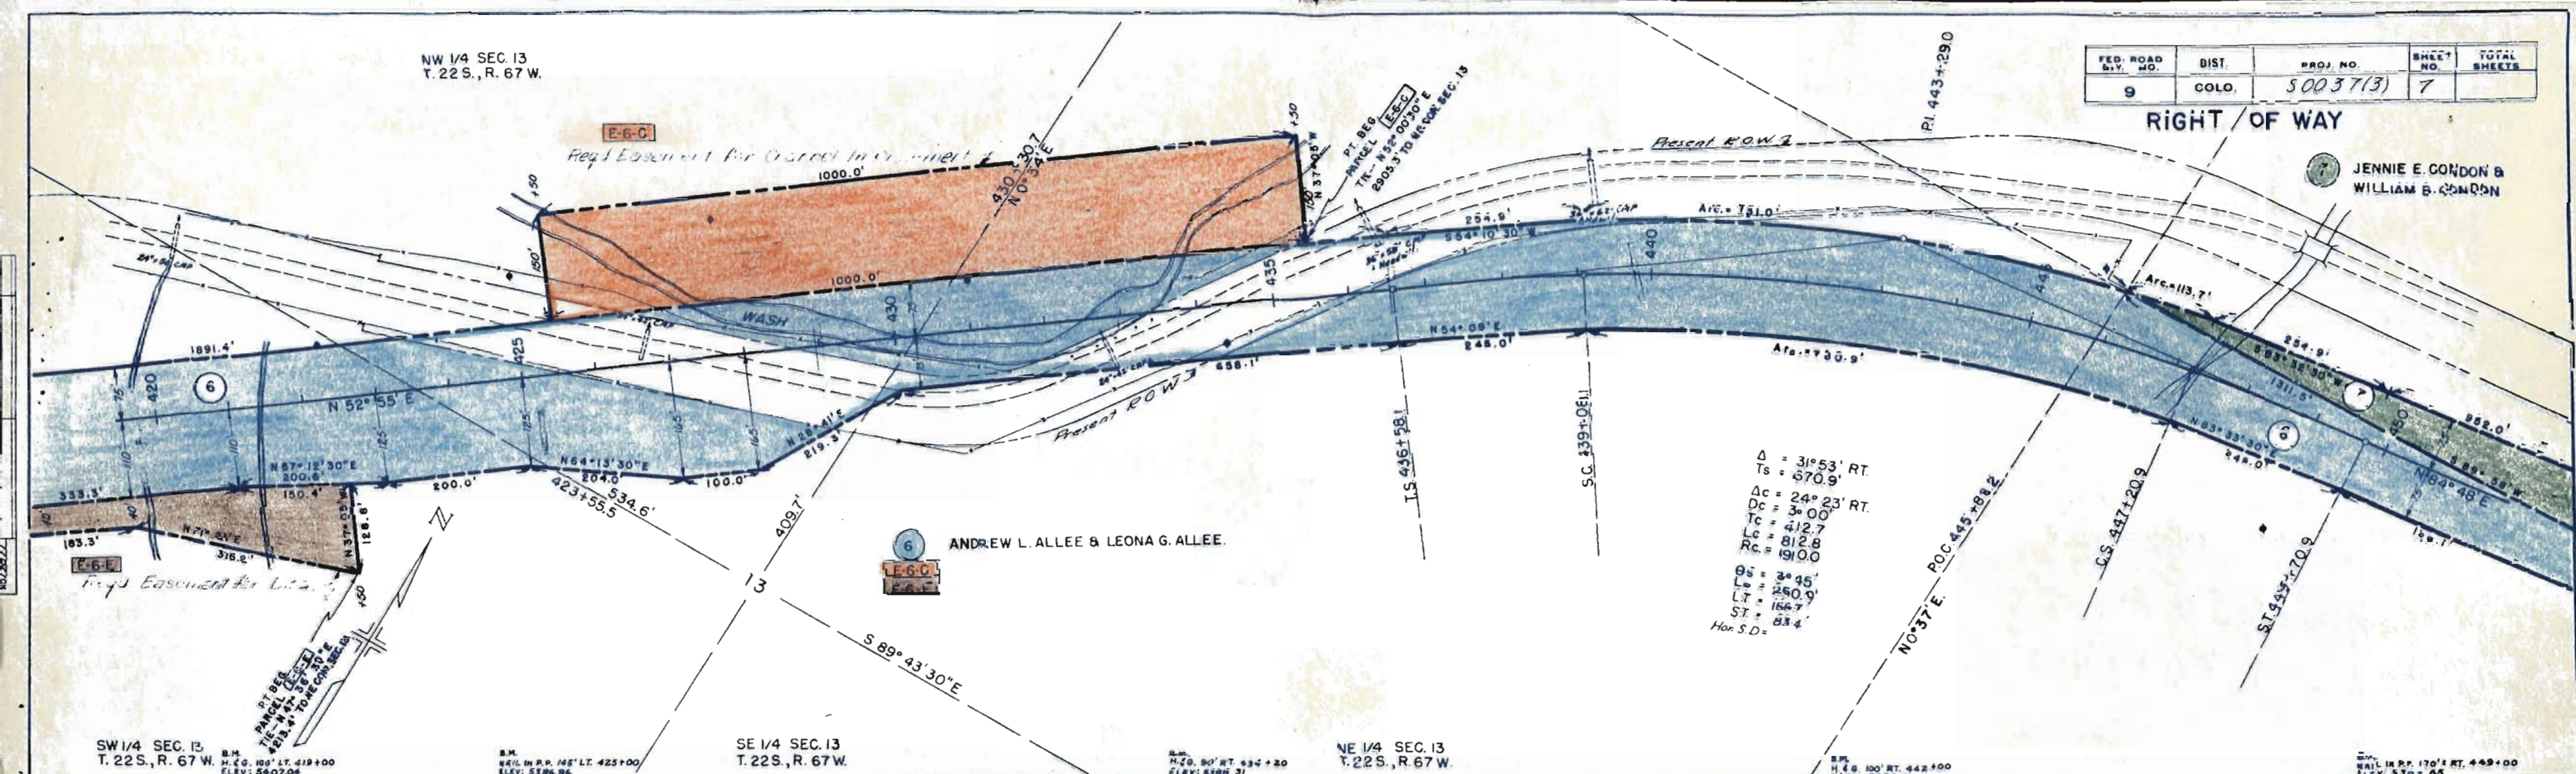



RIGHT OF WAY

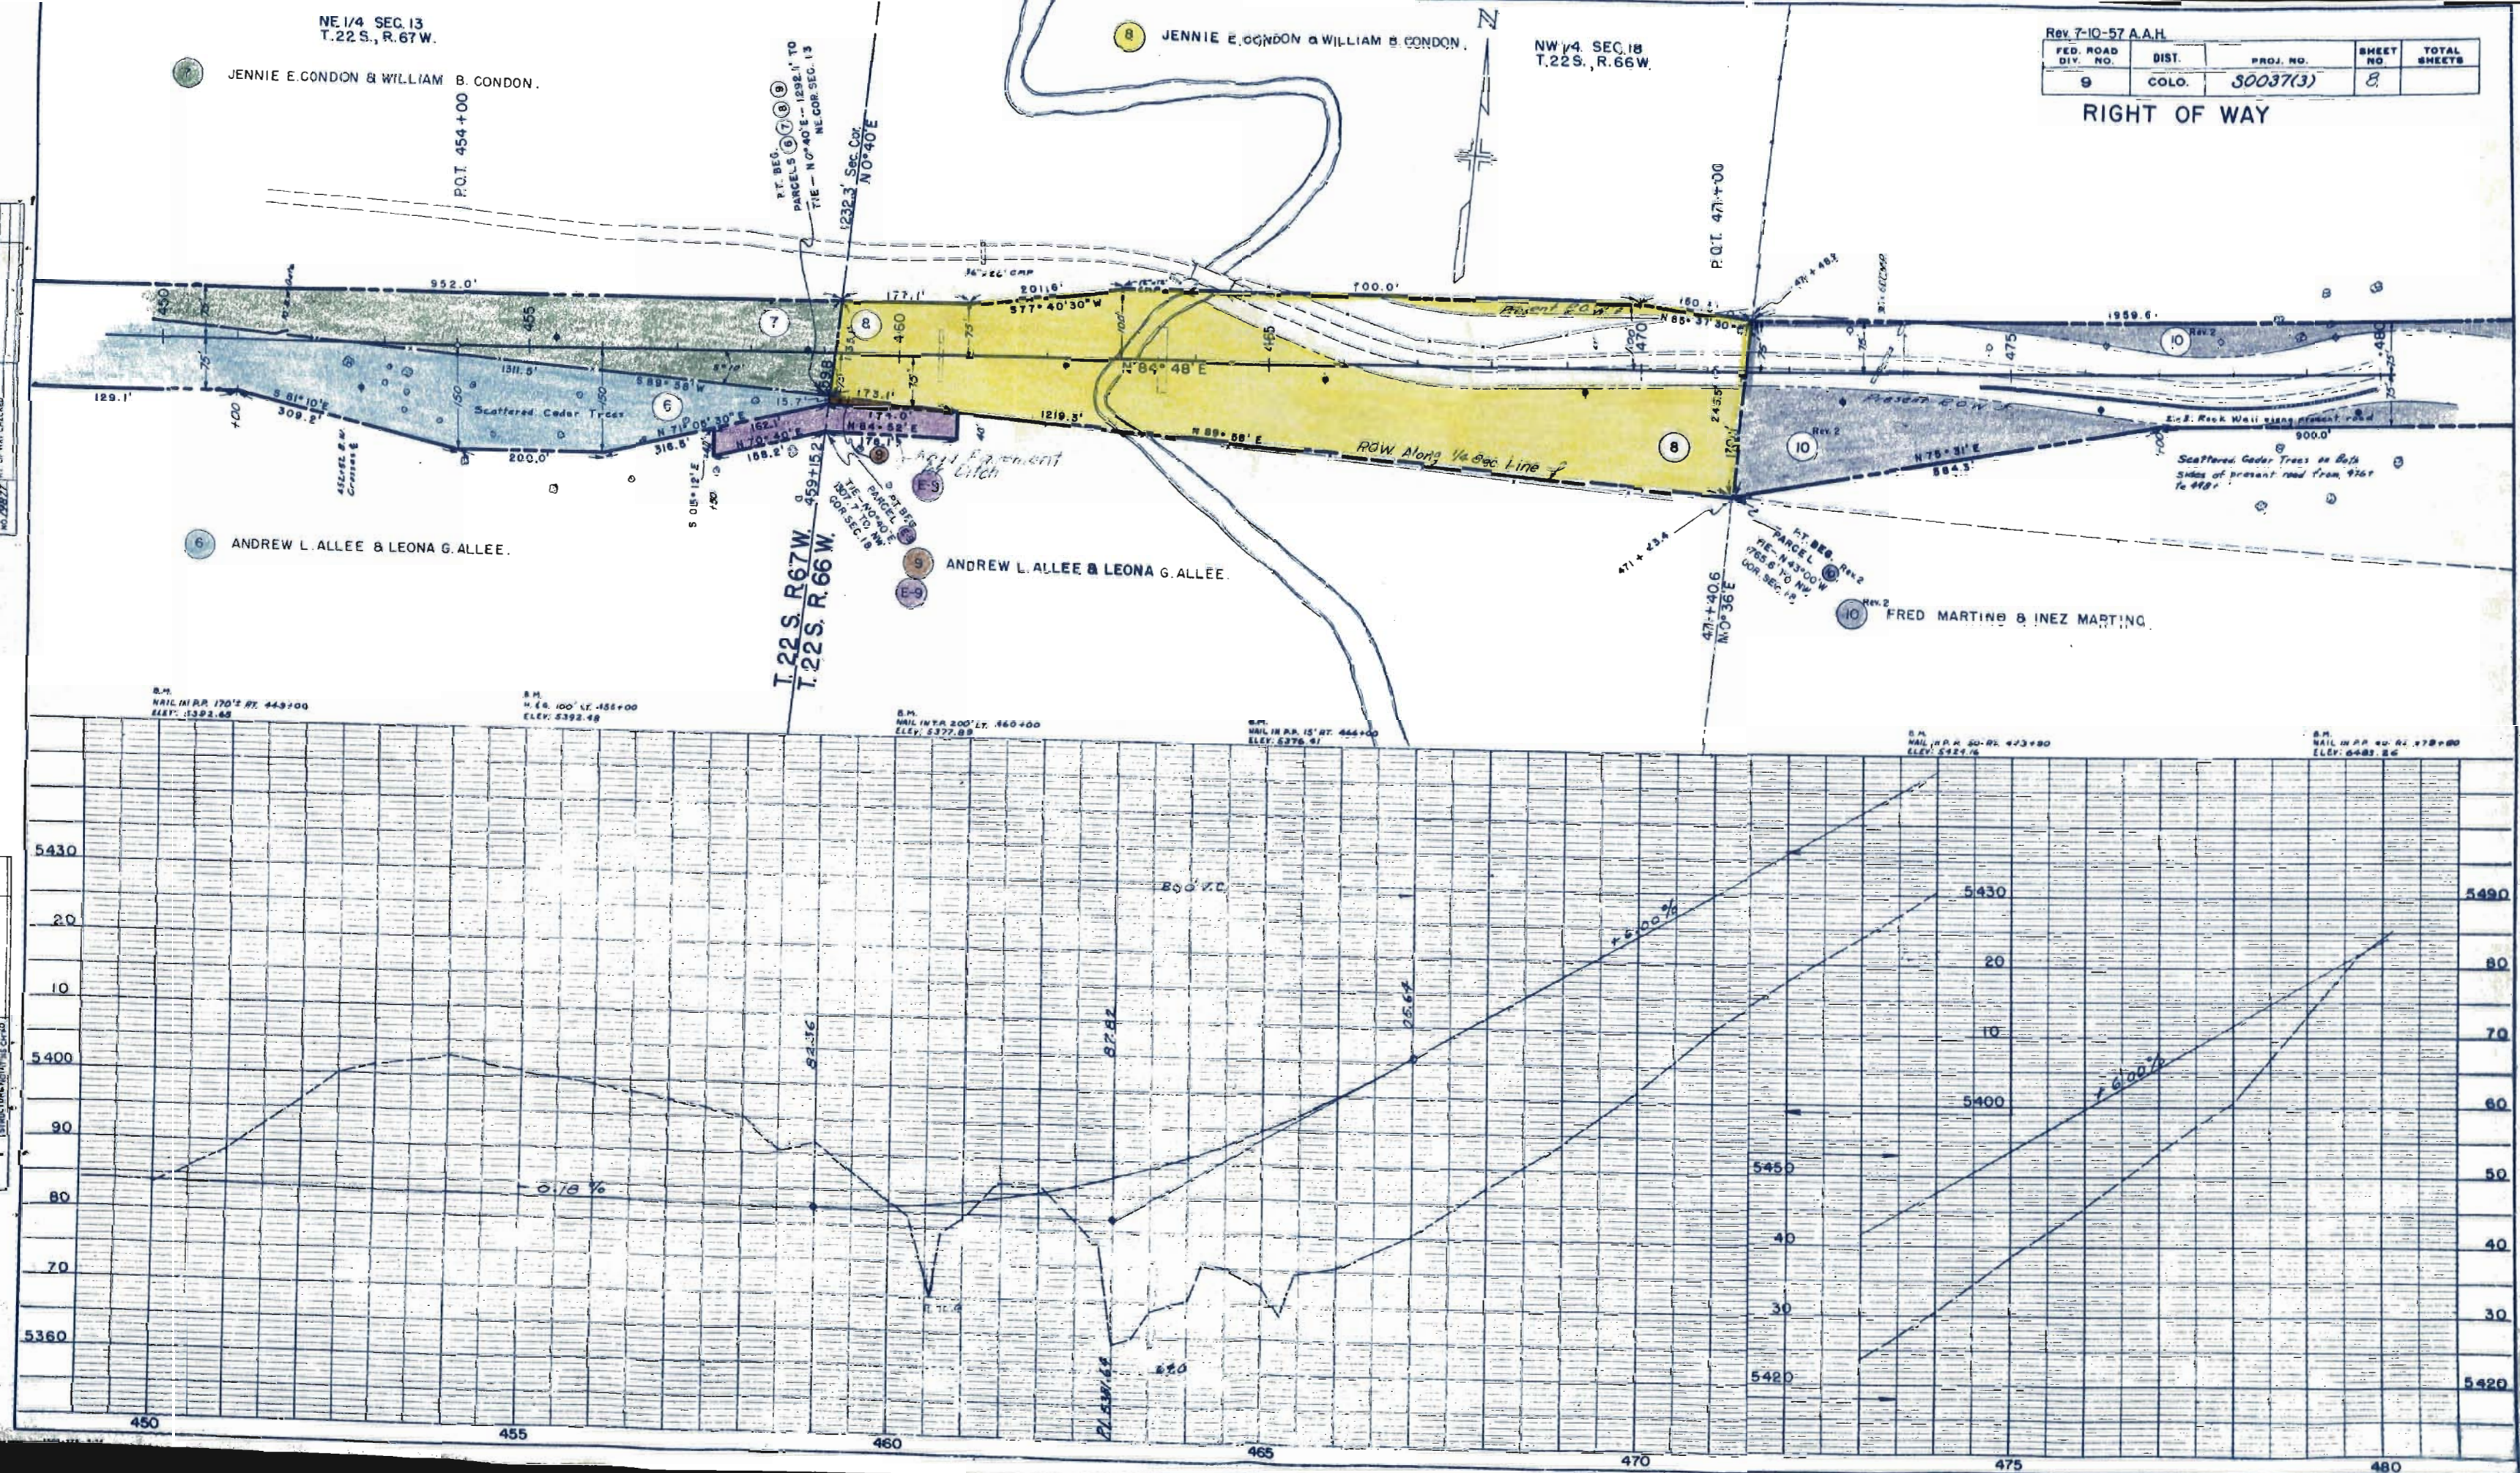

NW 1/4 SEC. 18
T. 22 S., R. 66 W.

Rev. 7-10-57 A.A.H. Rev. 8-6-57 E.C.M.				
FED. ROAD DIV. NO.	DIST.	PROJ. NO.	SHEET NO.	TOTAL SHEETS
9	COLO.	50037 (3)	9	


RIGHT OF WAY

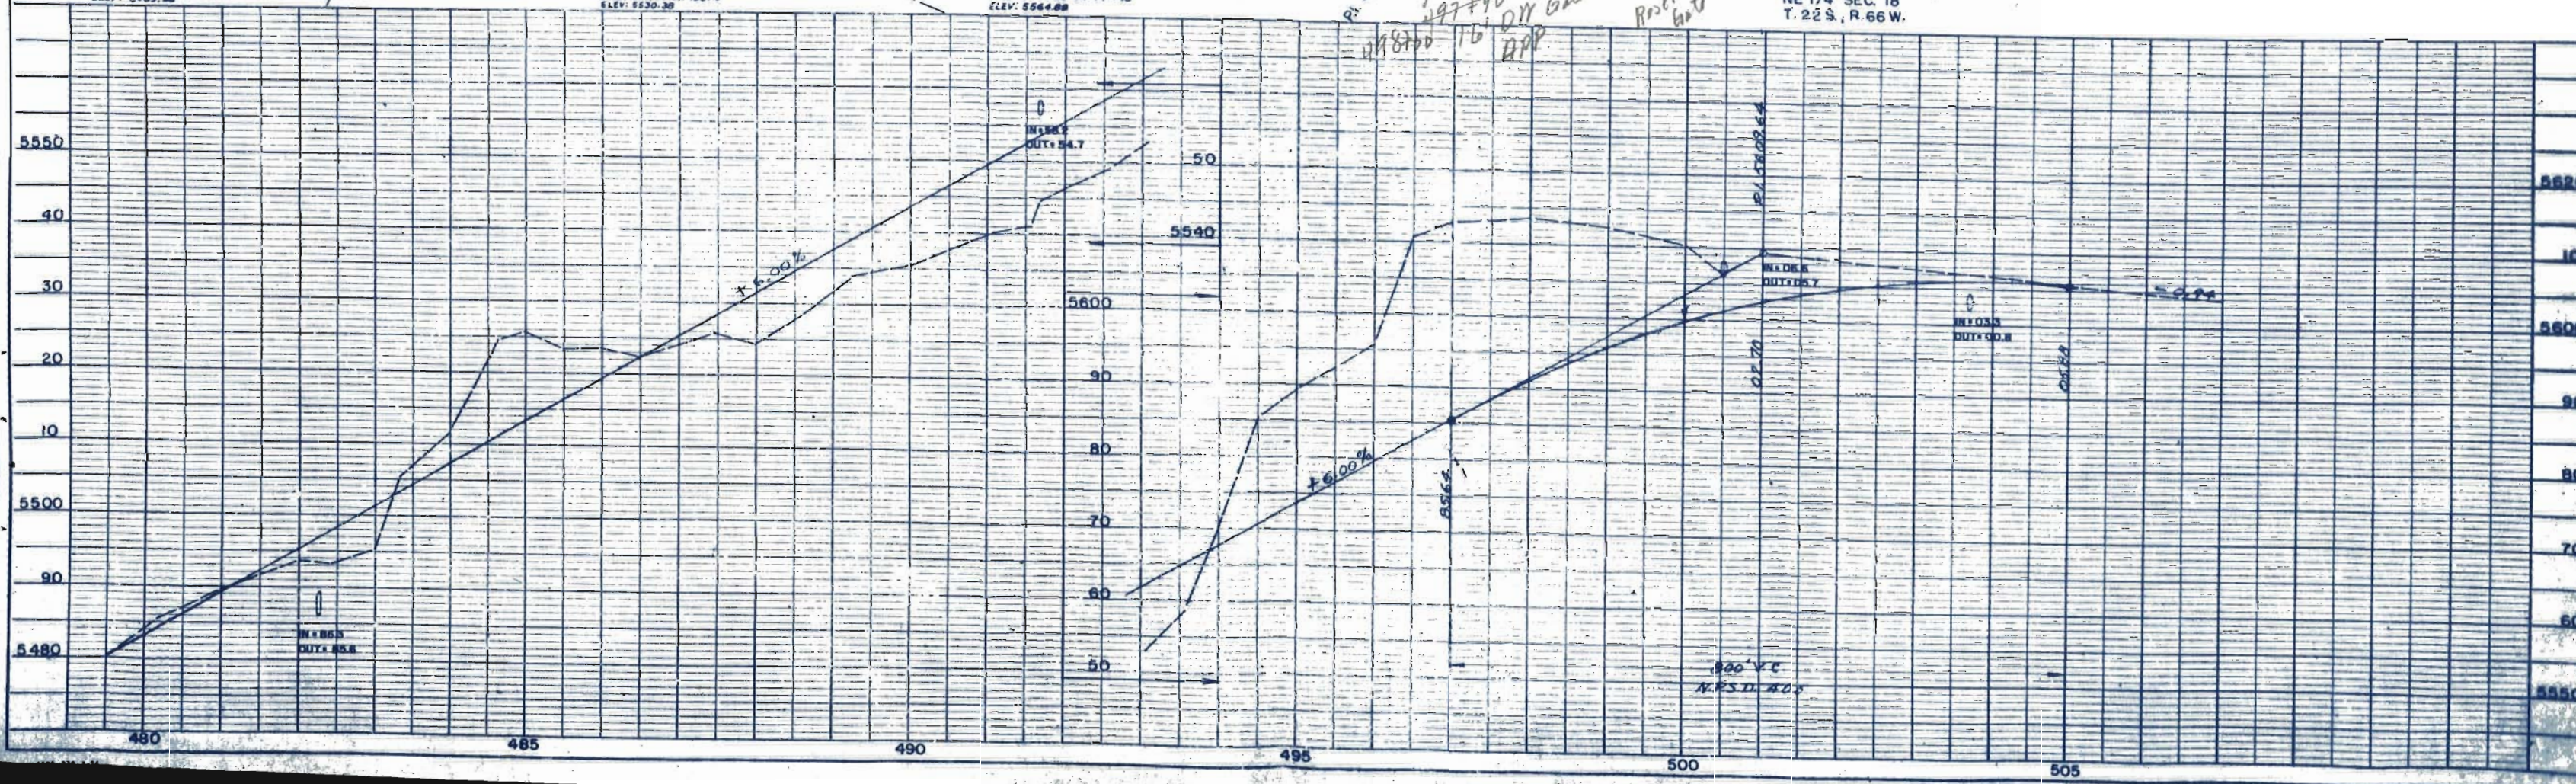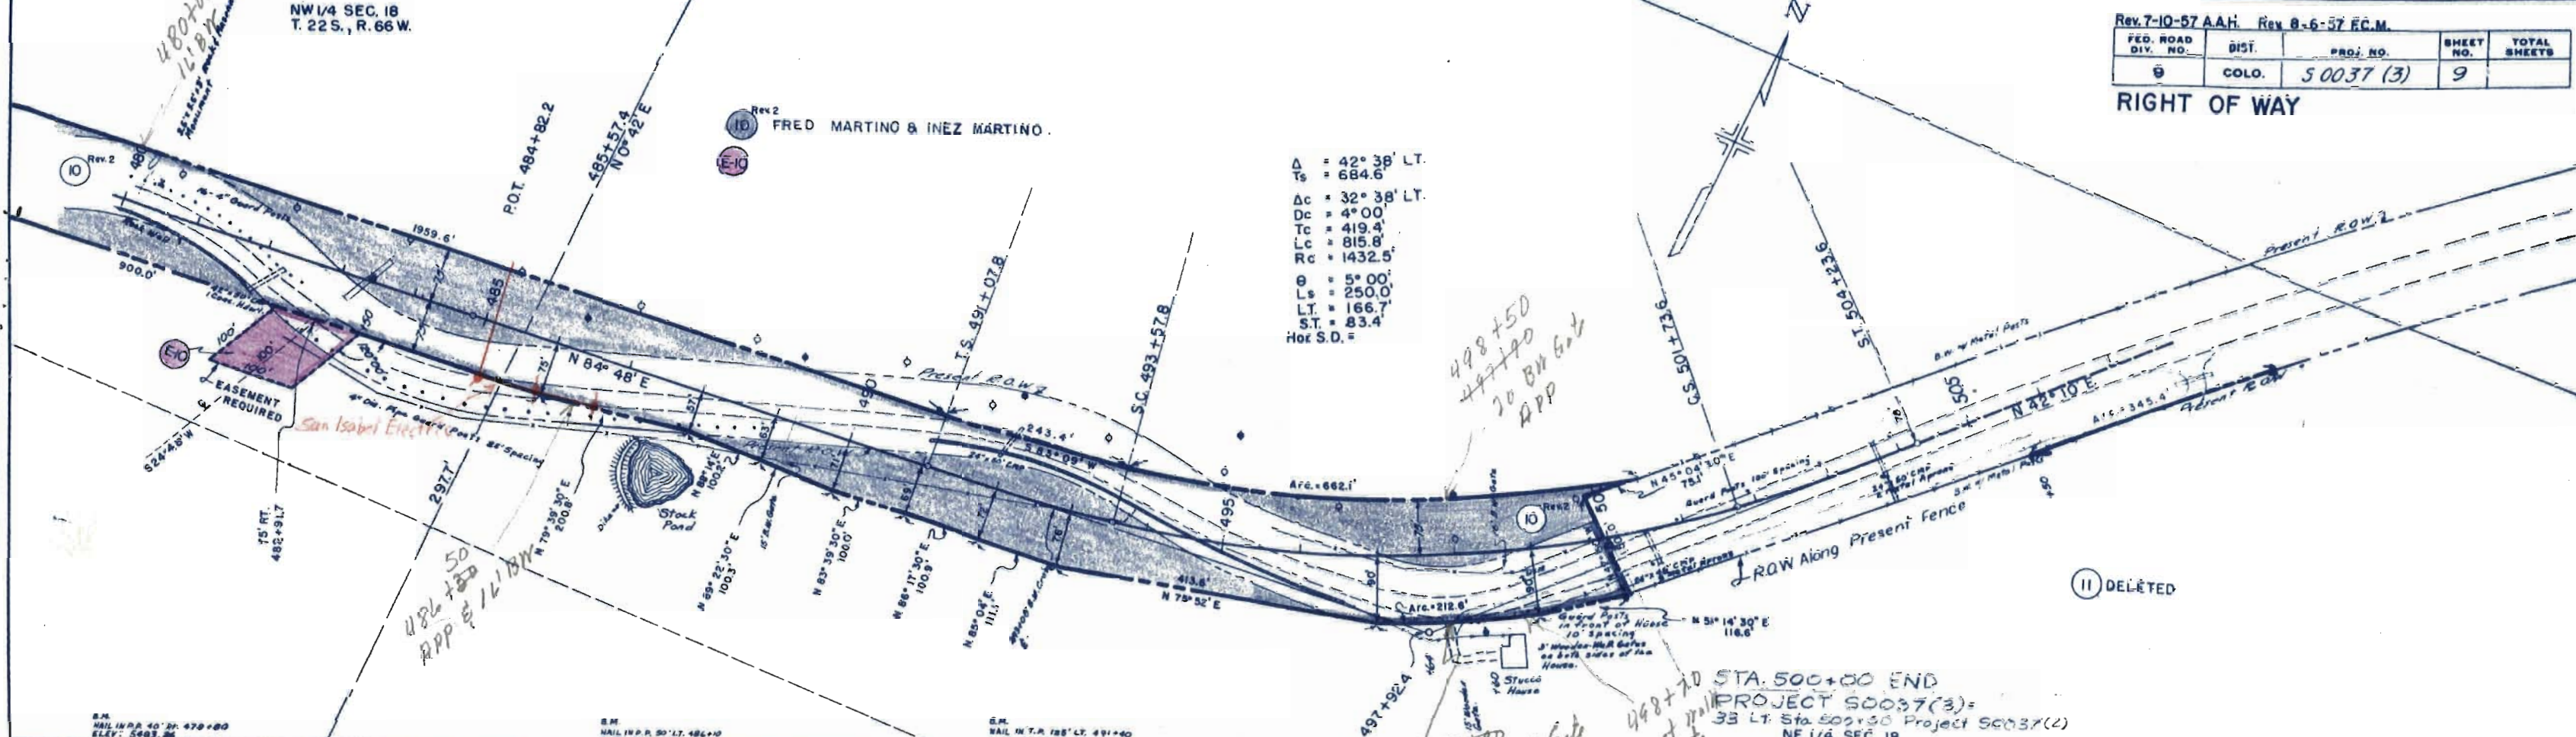

FEDERAL ROAD DIVISION NO.	DISTRICT	PROJ. NO.	SHEET NO.	TOTAL SHEETS
9	COLORADO	S 0037 (3)	10	

RIGHT OF WAY OWNERSHIP MAP PLAT

SHOWING CLAIMANTS WITH
REGARD TO RIGHT OF WAY
FOR PROJECT S 0037 (3)
ORIGINAL SCALE 1" = 400'

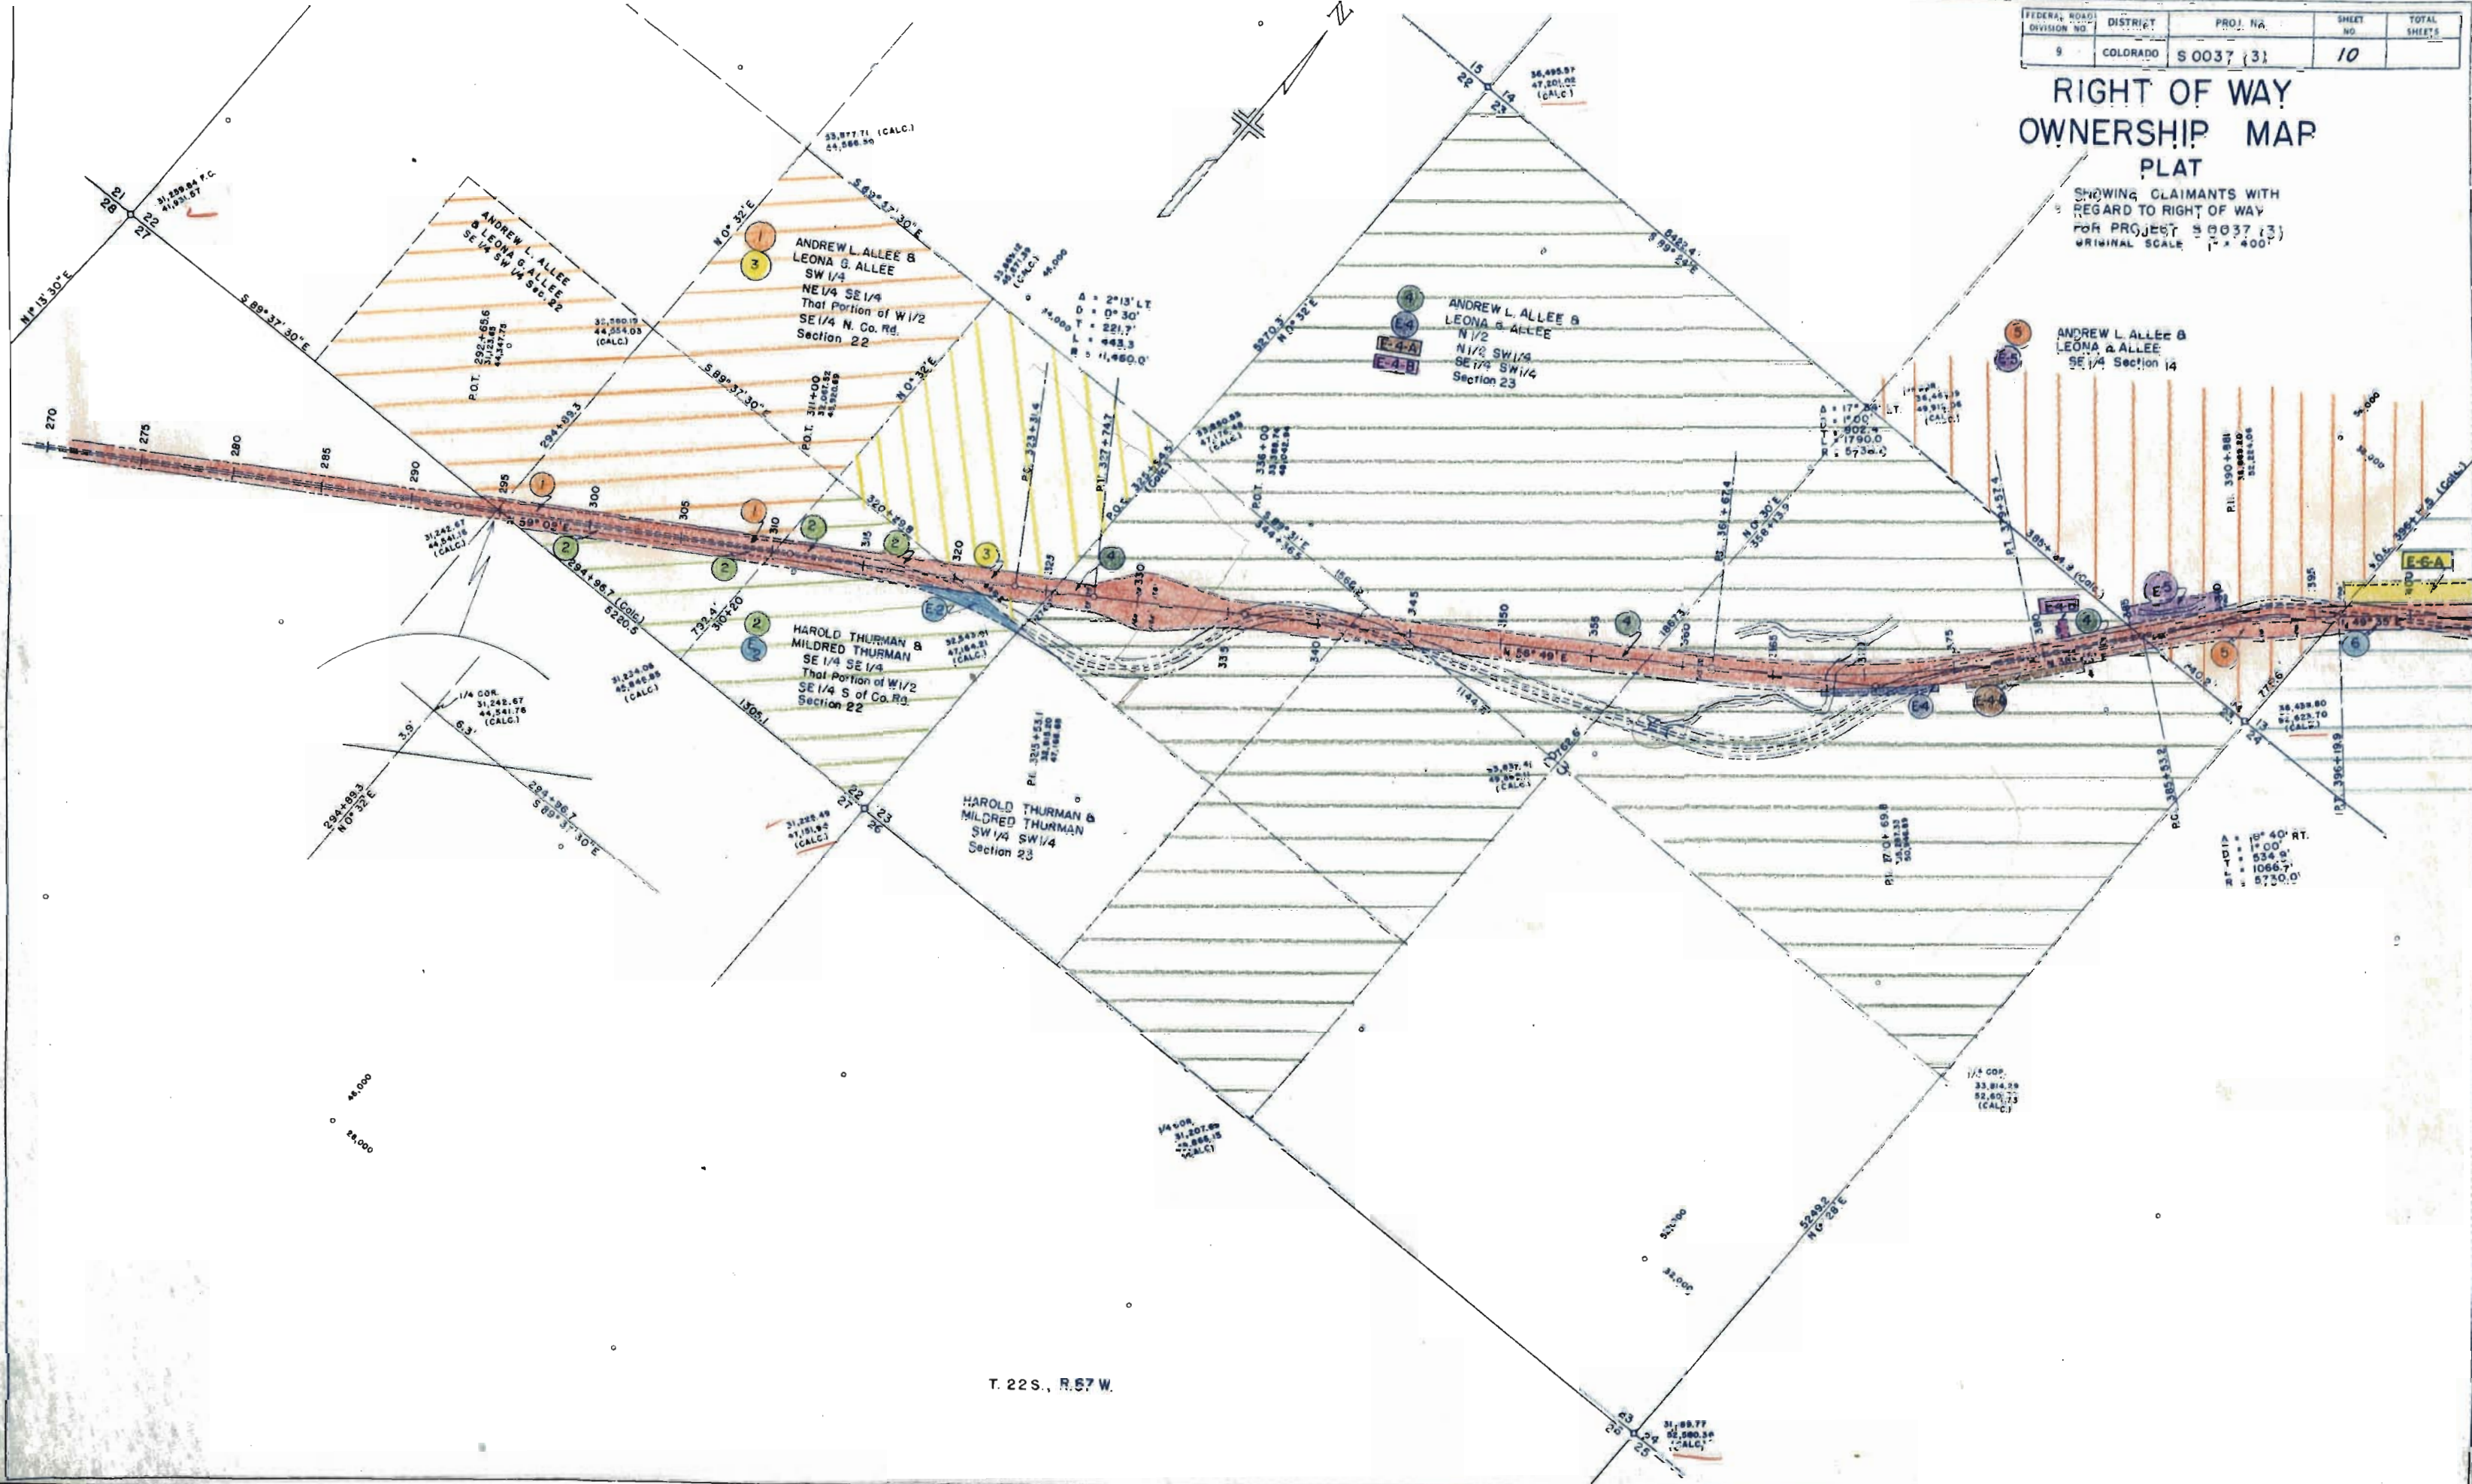

T. 22 S., R. 57 W.

FEDERAL ROAD DIVISION NO.	DISTRICT	PROJ. NO.	SHEET NO.	TOTAL SHEETS
9	COLORADO	S 0037 (3)	11	

REV. 7-10-57 A.A.H.
REV. 8-6-57 E.C.M.

RIGHT OF WAY OWNERSHIP MAP PLAT

SHOWING CLAIMANTS WITH
REGARD TO RIGHT OF WAY
FOR PROJECT S0037 (3)
ORIGINAL SCALE 1" = 400'

