


DEPARTMENT OF HIGHWAYS STATE OF COLORADO

PLAN AND PROFILE OF PROPOSED FEDERAL AID PROJECT NO. S 0038(II) STATE HIGHWAY NO. 69 HUERFANO COUNTY RIGHT OF WAY

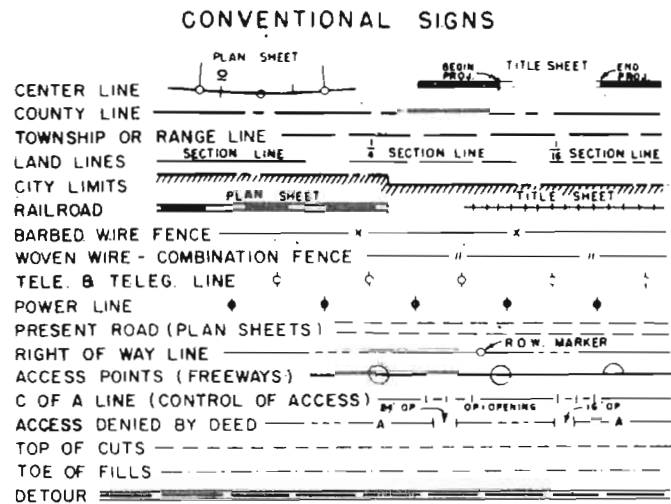

SCALES OF ORIGINAL DRAWINGS

ON PLAN, 1 IN. = 100 FT.
ON PROFILE, 1 IN. = 100 FT. HORIZONTAL
1 IN. = 10 FT. VERTICAL
GRADE LINE ON PROFILE IS SHOWN AS GRADE OF FINISHED ROAD
GROSS LENGTH OF PROJECT = 2402.0 LIN. FT. = 0.455 MILES
NET LENGTH OF PROJECT = 2402.0 LIN. FT. = 0.455 MILES

FEDERAL ROAD REGION NO.	DIVISION	PROJECT NO.	SHEET NO.
9	COLORADO	S 0038(II)	1


RIGHT OF WAY BADITO BRIDGE

INDEX OF SHEETS

REVISIONS	

SHEET NO

- 1 TITLE SHEET
- 2 TABULATION SHEET
- 3 PLAN & PROFILE SHEET
- 4 OWNERSHIP MAP

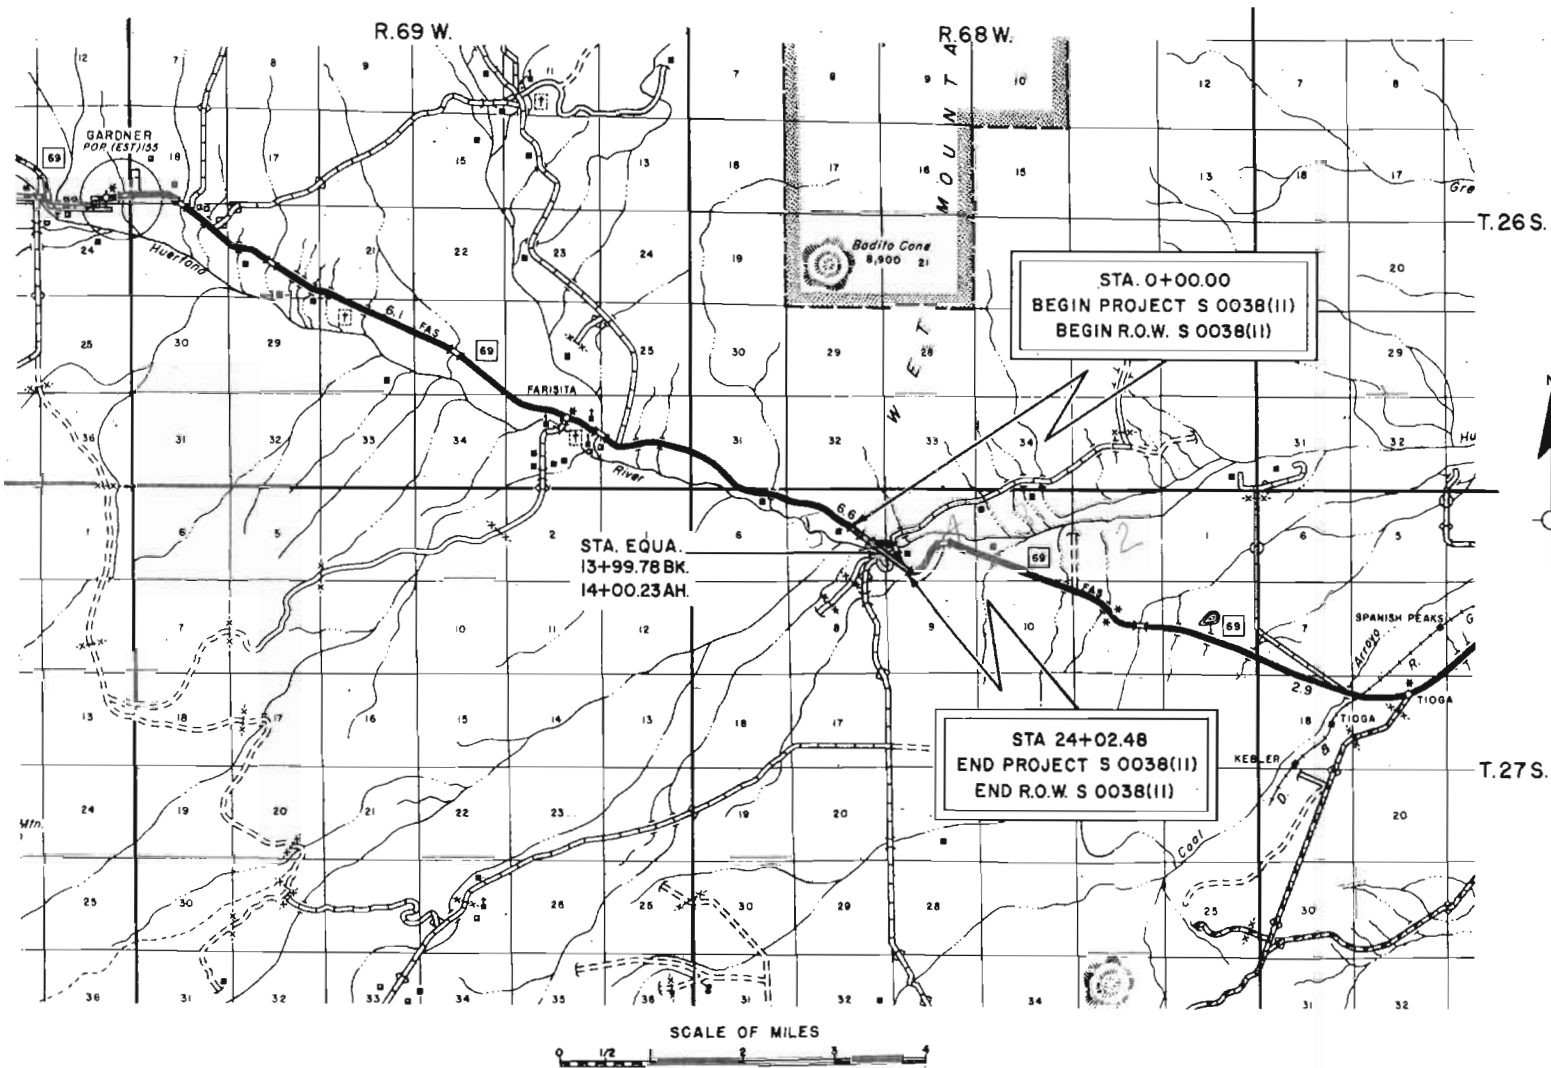

FILE COPY
DO NOT REMOVE

BADITO BRIDGE

RIGHT OF WAY

REVISIONS

[illegible]

DEC 15 1964

Colored cat

E 1/2, SE 1/4 SEC. 5 T. 27 S., R. 68 W.


MARTHA THORNE

CURVE DATA C
 $\Delta = 6^\circ 02' 20''$ RT.
 $D = 1^\circ 15'$
 $R = 4583.66'$
 $L = 483.11'$
 $T = 241.78'$
 $S.E. = 0.022'/FT.$
60 MPH


FED. ROAD DIST. NO.	DIVISION	PROJECT NO.	SHEET NO.
9	COLO.	S 0038 (11)	3

RIGHT OF WAY
BADITO BRIDGE

REVISIONS	
11-25-66	Added Parcel E-1
12-23-66	Rev. Tie on Par. E-1
2-14-67	Deleted Parcel E-1

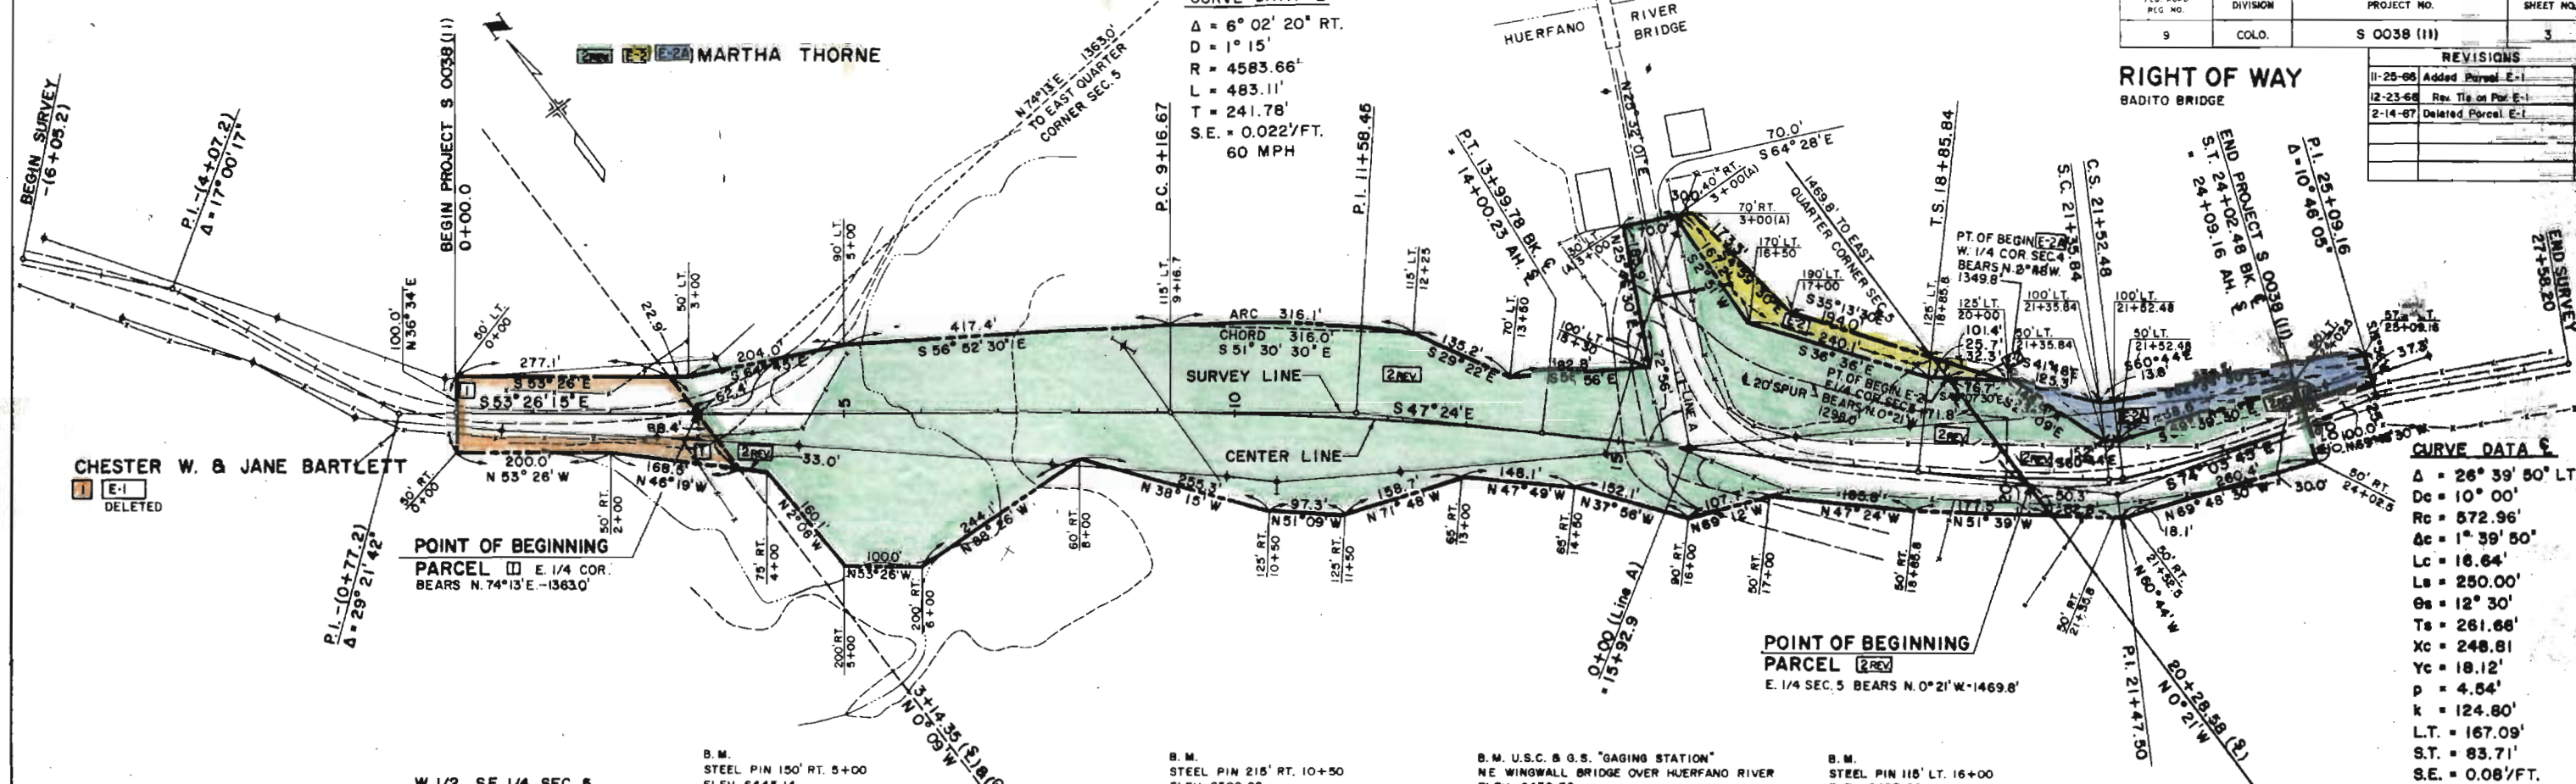

CURVE DATA S
 $\Delta = 26^\circ 39' 50''$ LT.
 $D_c = 10^\circ 00'$
 $R_c = 572.96'$
 $\Delta_c = 1^\circ 39' 50''$
 $L_c = 18.64'$
 $L_s = 250.00'$
 $\theta_s = 12^\circ 30'$
 $T_s = 261.66'$
 $X_c = 248.81'$
 $Y_c = 18.12'$
 $p = 4.54'$
 $k = 124.80'$
 $L.T. = 167.09'$
 $S.T. = 83.71'$
 $S.E. = 0.08'/FT.$
45 MPH

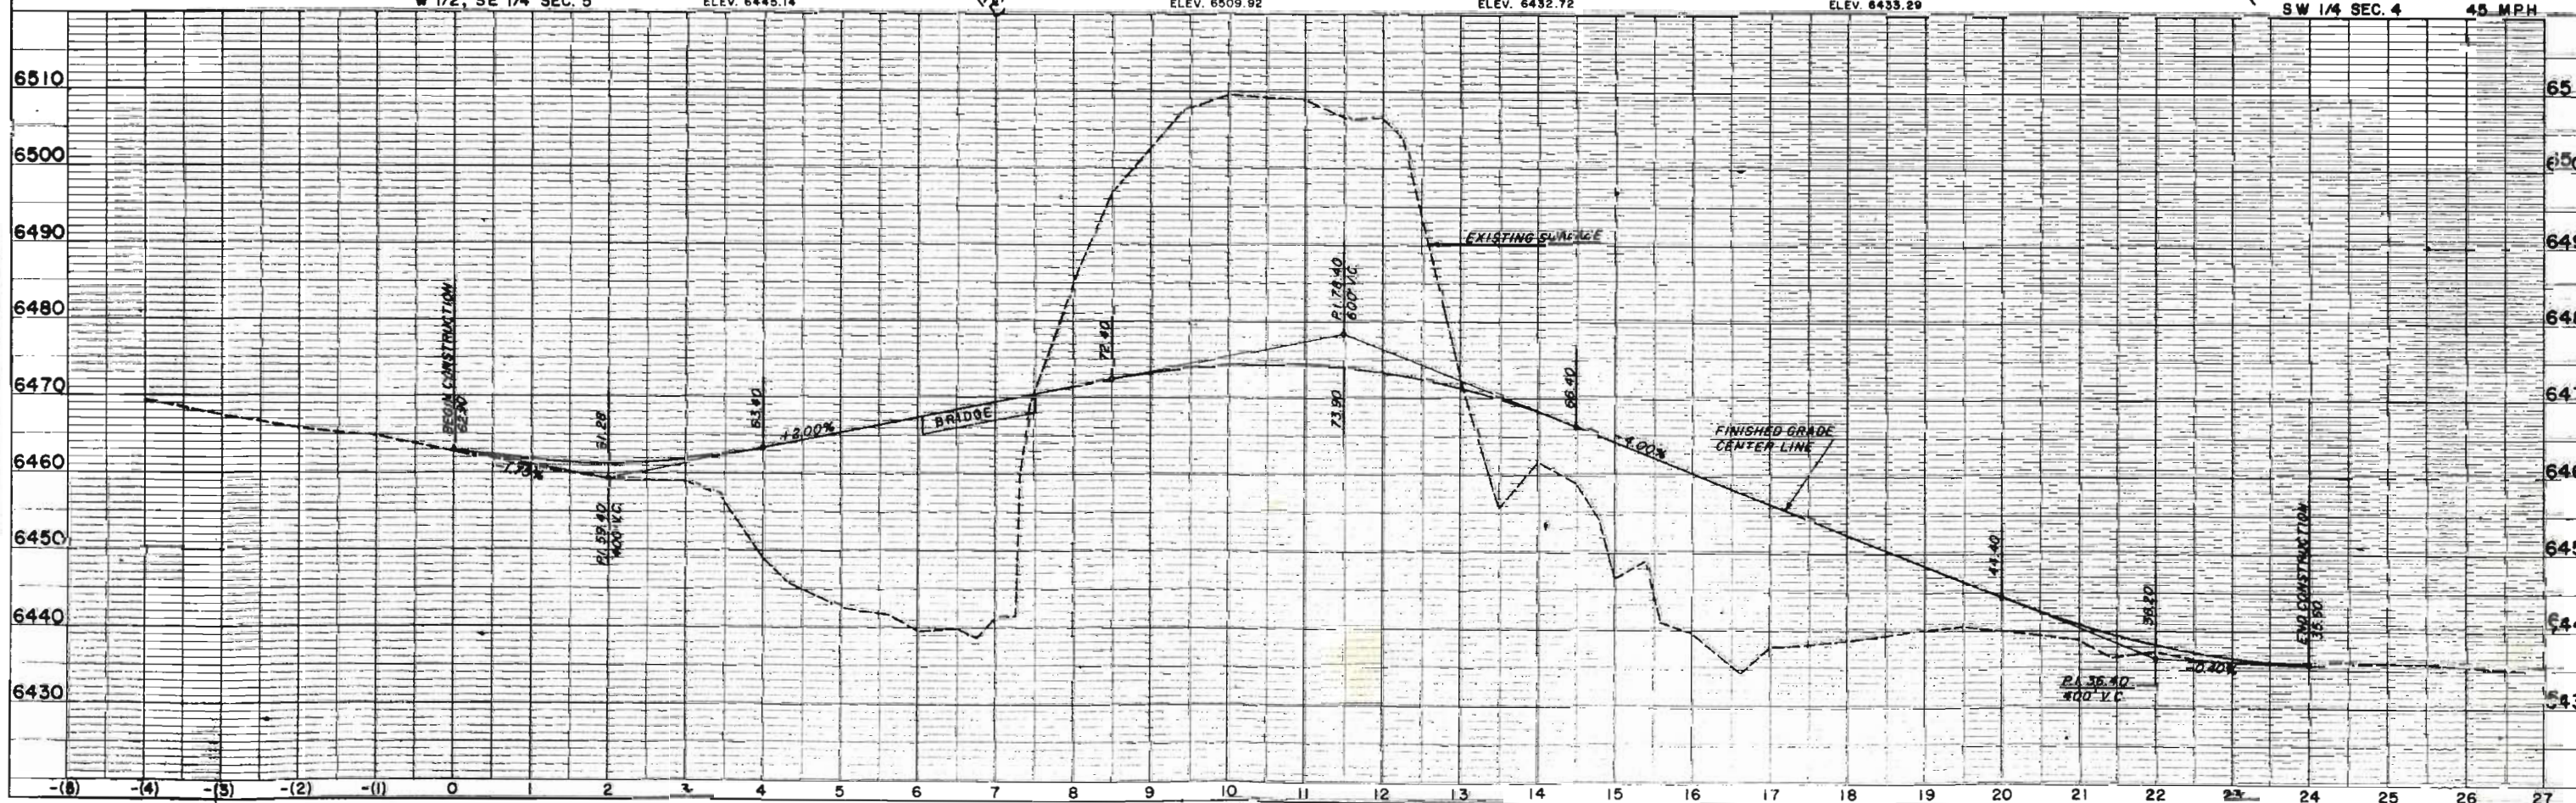




DEC 16 1966

FEDERAL ROAD SECTION NO.	DISTRICT	PROJ. NO.	SHEET NO.	TOTAL SHEETS
5	COLORADO	S 0038 (11)	4	

RIGHT OF WAY
BADITO BRIDGE

REVISIONS		
DATE	DESCRIPTION	BY
11-25-66	Added Parcel E-1	M.R.
2-18-67	Deleted Parcel E-1	D.J.F.

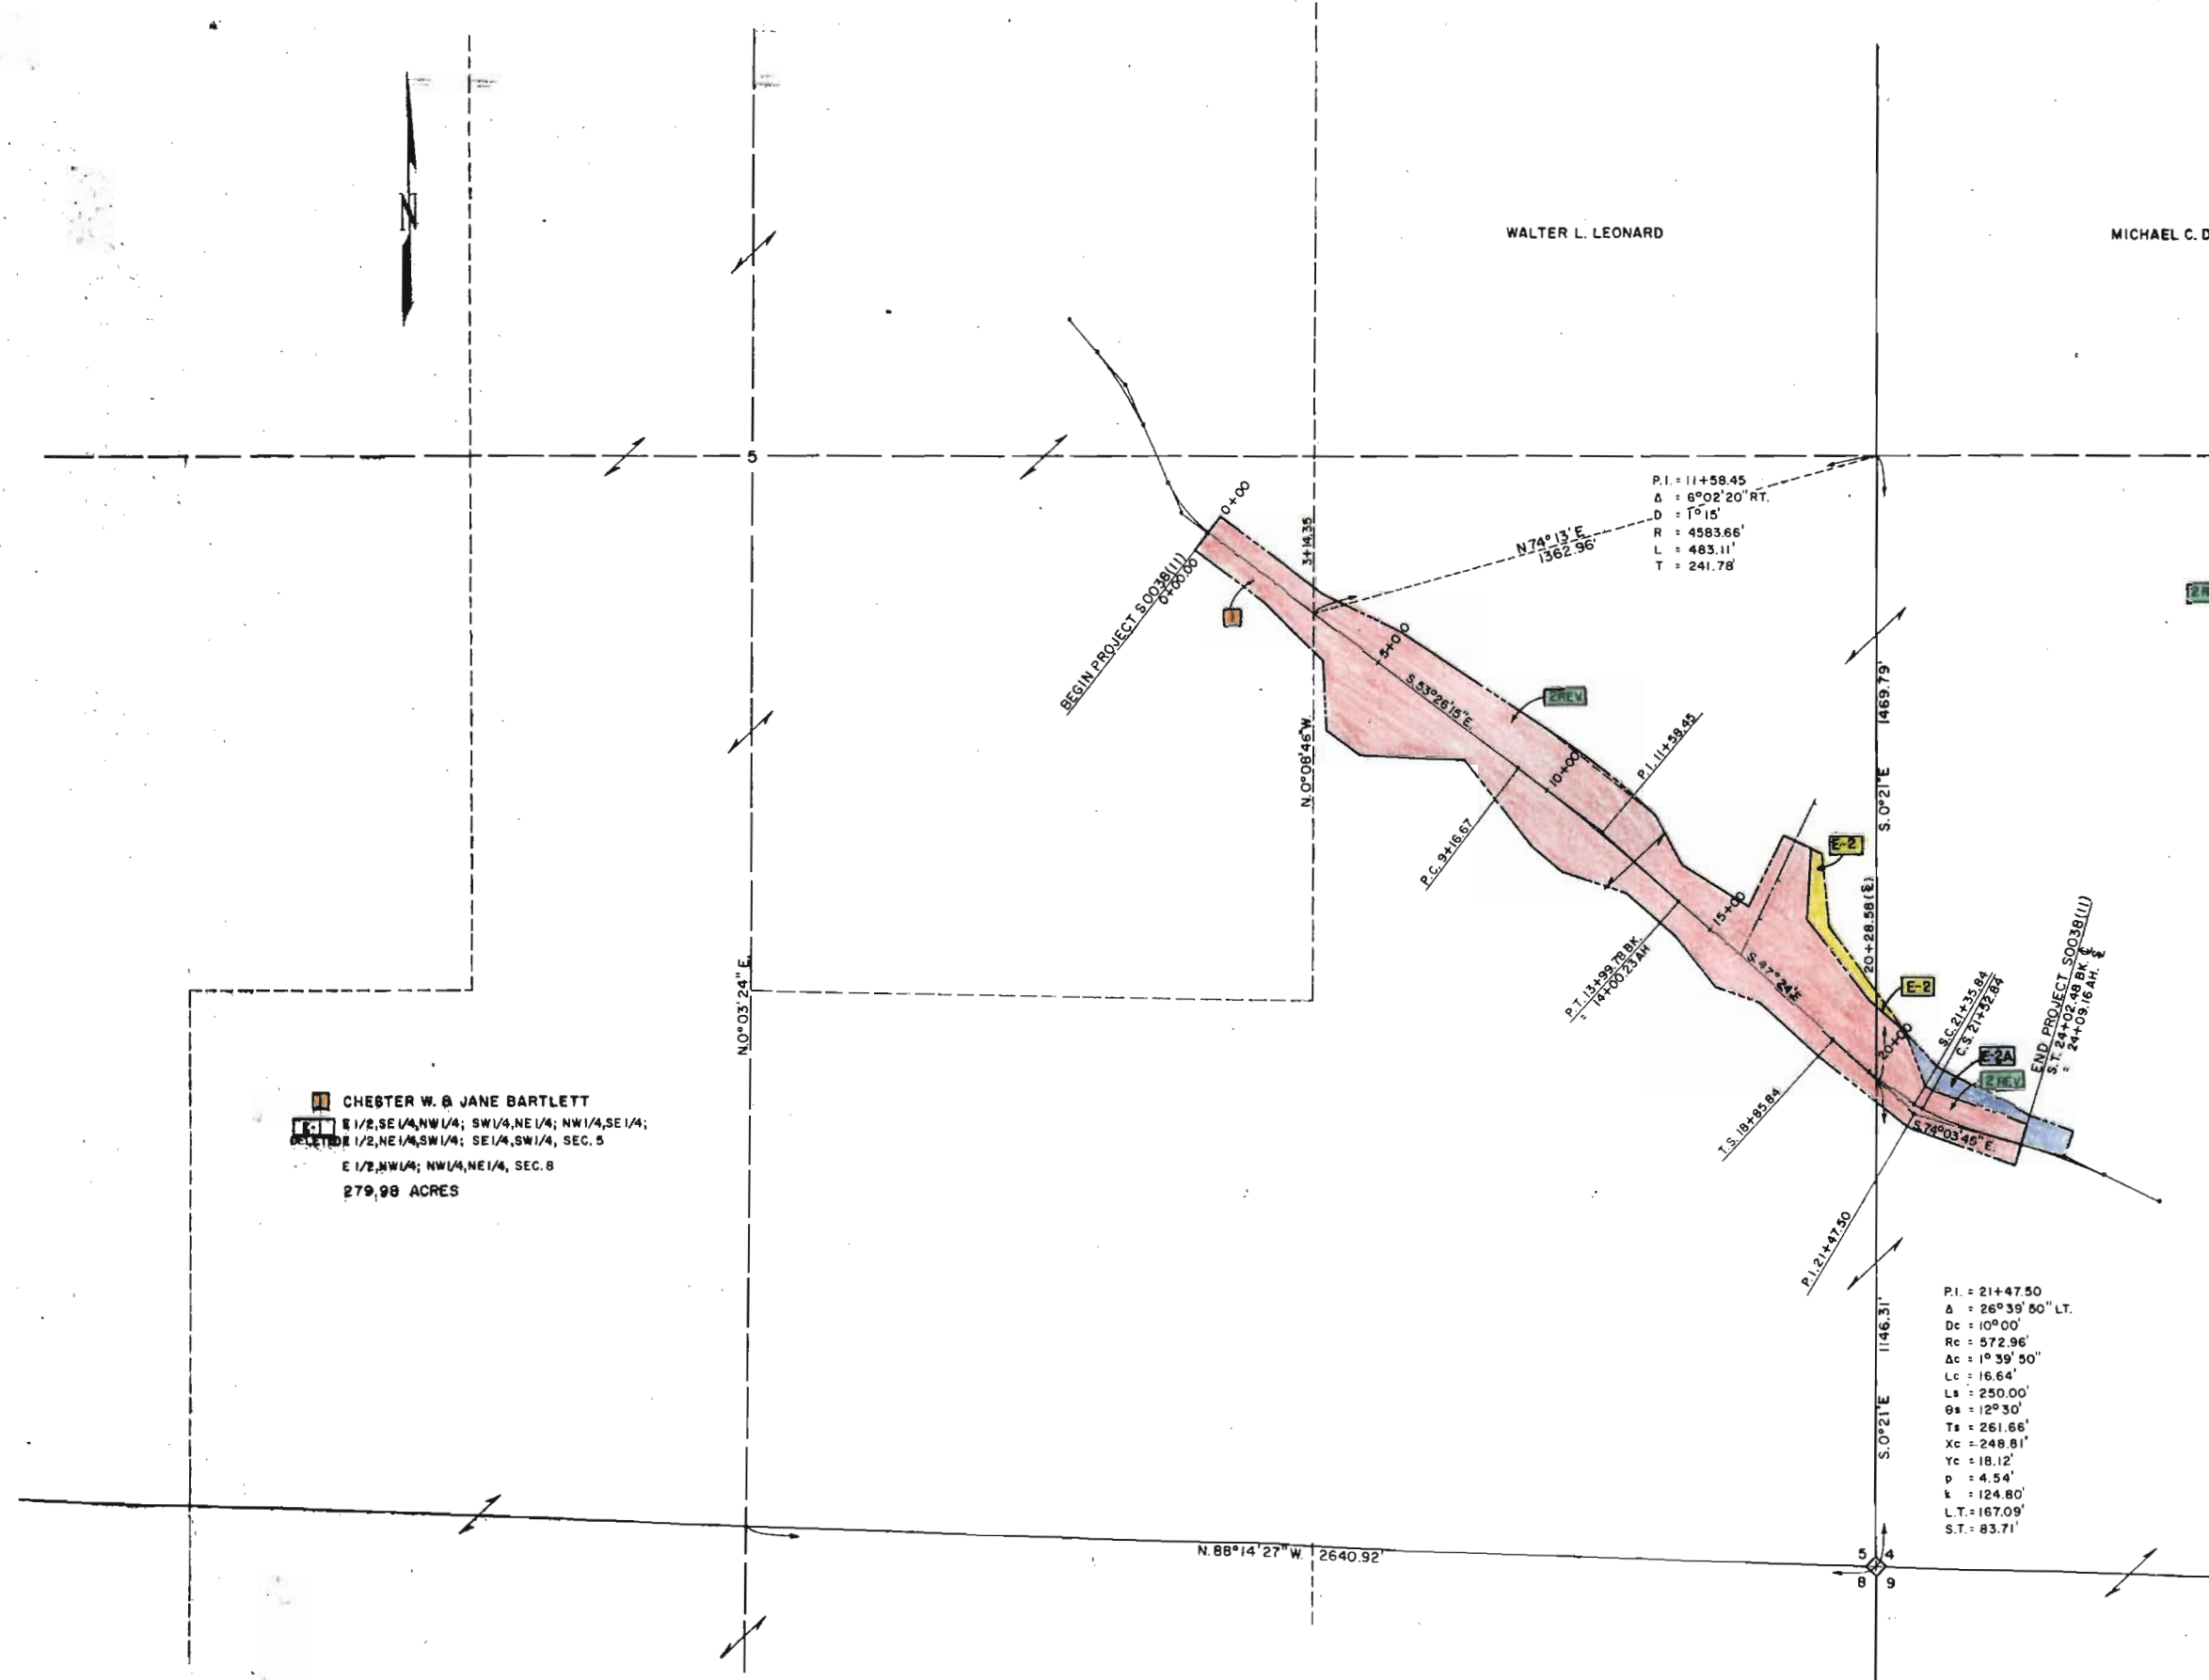

CHESTER W. & JANE BARTLETT
E 1/2, SE 1/4, NW 1/4; SW 1/4, NE 1/4; NW 1/4, SE 1/4;
E 1/2, NE 1/4, SW 1/4; SE 1/4, SW 1/4, SEC. 5
E 1/2, NW 1/4; NW 1/4, NE 1/4, SEC. 8
279.98 ACRES

MARTHA THORNE
SE 1/4; S 1/2, SW 1/4; NW 1/4, SW 1/4, SEC. 3
S 1/2; SW 1/4, NE 1/4; SE 1/4, NW 1/4, SEC. 4
E 1/2, SE 1/4; SW 1/4, SE 1/4, SEC. 5
NE 1/4, NW 1/4; N 1/2, NE 1/4, SEC. 9
N 1/2, N 1/2, SEC. 10
SW 1/4, NW 1/4, SEC. 11
1116.00 ACRES

OWNERSHIP MAP

PLAT OF PART OF
T.27 S., R.68 W., 6TH P. M.
SHOWING CLAIMANTS WITH REGARDS TO
RIGHT OF WAY FOR PROJECT S 0038(11)

SCALE IN FEET
SCALE: 1" = 200'
FEBRUARY 1966