

INDEX OF SHEETS

- 1 TITLE SHEET
- 2 TABULATION OF PROPERTIES
- 3-17 PLAN & PROFILE SHEETS
SHOWING RIGHT OF WAY
- 18-20 OWNERSHIP MAP


COLORADO STATE HIGHWAY DEPARTMENT PLAN AND PROFILE OF PROPOSED FEDERAL AID SECONDARY PROJECT NO.S 0038(6) STATE HIGHWAY NO. 69 CUSTER COUNTY

SCALES OF ORIGINAL TRACINGS

ON PLAN, 1 IN. = 100 FT.
ON PROFILE 1 IN. = 100 FT. HORIZONTAL
1 IN. = 10 FT. VERTICAL
GRADE LINE ON PROFILE IS SHOWN AS GRADE OF FINISHED ROAD
GROSS LENGTH OF PROJECT } 39,130.9 FEET = 7.411 MILES
NET LENGTH OF PROJECT }

RIGHT OF WAY

INFORMATION OBTAINED FROM AVAILABLE COUNTY RECORDS

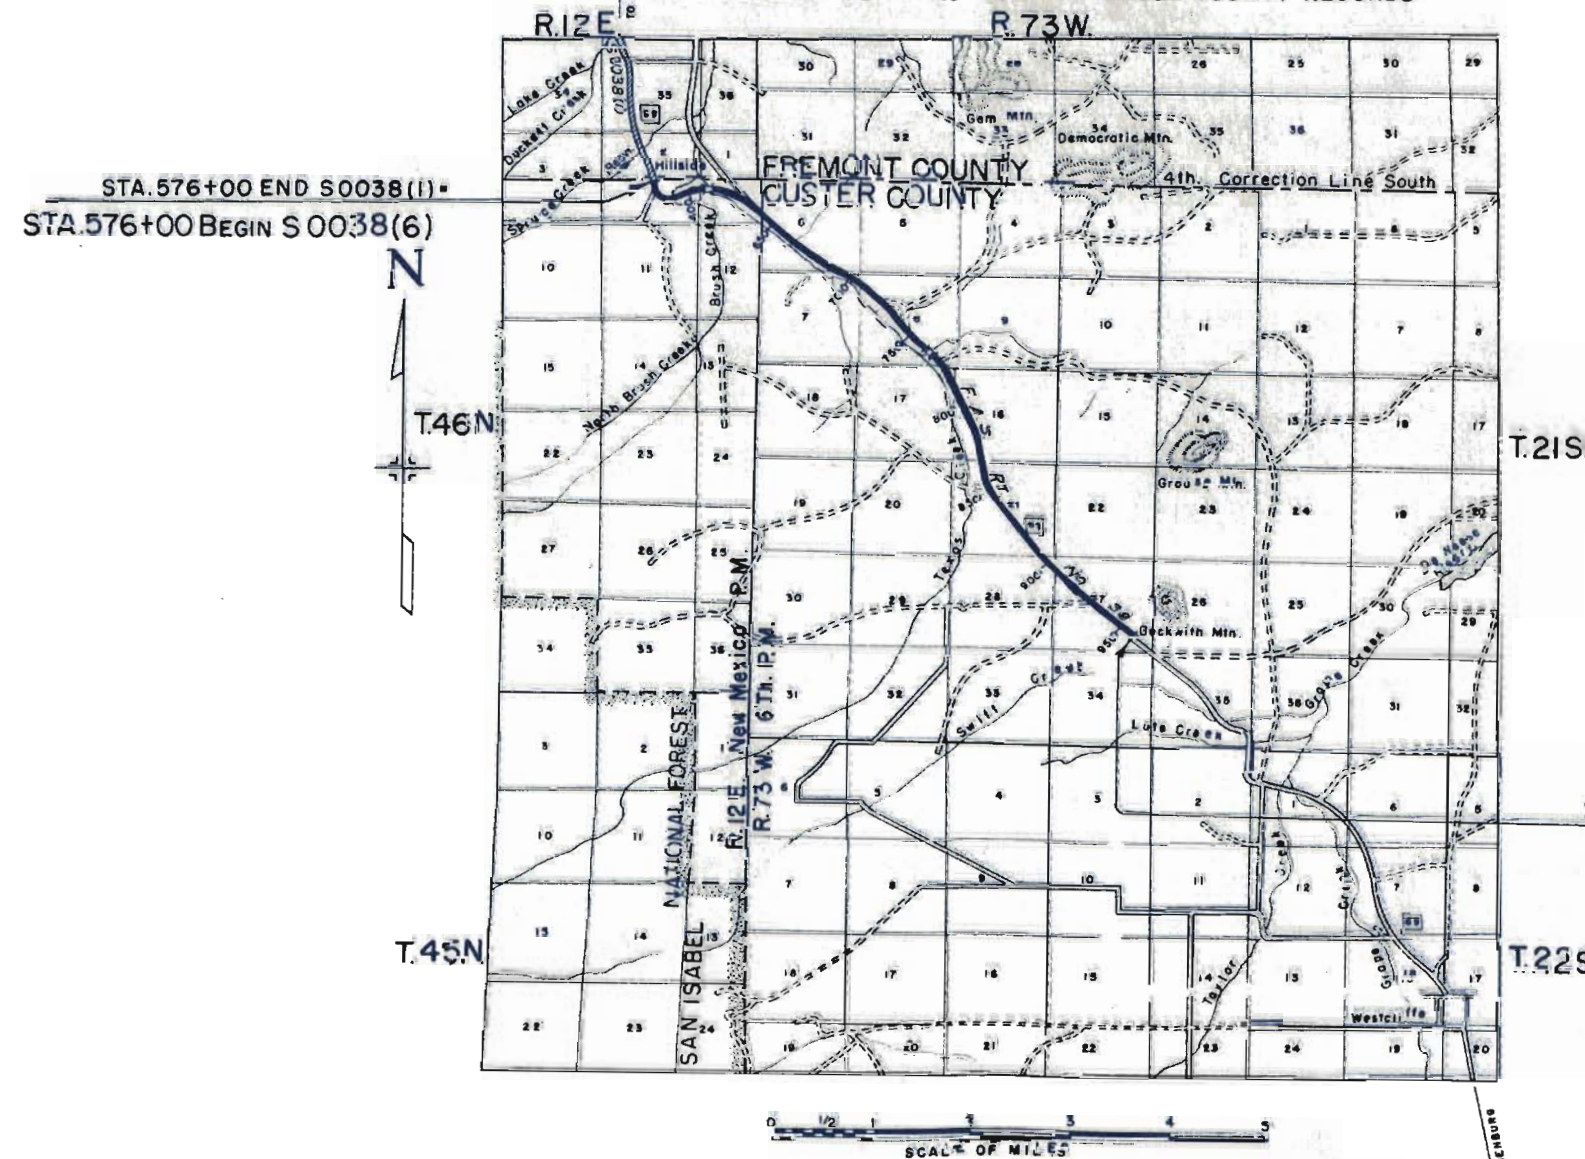

FED. ROAD DIV. NO.	DISTRICT	PROJ. NO.	SHEET NO.	TOTAL SHEETS
9	COLO.	S 0038(6)	1	

RIGHT OF WAY

CONVENTIONAL SIGNS

CENTER LINE
RIGHT OF WAY LINE
COUNTY LINE
TOWNSHIP OR RANGE LINE
SECTION LINE
QUARTER SECTION LINE
PARCELED WIRE FENCE
COMBINATION WIRE FENCE
TELEP. & TELEG. LINE
POWER LINE

FILE COPY
 DO NOT REMOVE
 DRAWER # 5-34

R.O.W. TABULATION OF PROPERTIES IN CUSTER

COUNTY S.H.No.69 PROJ.S0038(6)

FED. ROAD DIV. NO.	DISTRICT	PROJ. NO.	SHEET NO.	TOTAL SHEETS
2	COLO.	S 0038 (6)	2	

RIGHT OF WAY NOV. 9-4-51 R.C.W.
Rev. 9-25-51 T.L.K.

PARCEL NO.	OWNER	ADDRESS	LOCATION	AREA IN ACRES							REMARKS	NO.
				TOTAL LAND IN TRACT	PARCEL	TO BE ACQUIRED						
			T.46N., R.12E. NEW MEXICO P.M.									
1	T. LEE WITCHER		SW. 1/4 SEC. 2	160 ±	0.198	0.198						1
E1-A	T. LEE WITCHER		SW. 1/4 SEC. 2	160 ±							EASEMENT FOR DITCH CHANGE.	E1-A
2	WM. L. FRANK & MARGARET H. FRANK		THAT PART OF THE SE. 1/4 OF SEC. 2 LYING SOUTH OF HIGHWAY.		0.888	0.342						2
E2-A	WM. L. FRANK & MARGARET H. FRANK		" " "								EASEMENT FOR DITCH CHANGE.	E2A
3	WM. L. FRANK & MARGARET H. FRANK		" " "		0.128	0						3
4	WM. L. FRANK & MARGARET H. FRANK		" " "		0.037	0						4
5 Rev.	BARNEY FRANK & MARY FRANK		THAT PART OF THE S.E. 1/4 OF SEC. 2 LYING NORTH OF HIGHWAY.		5.783	4.912						5Rev.
E5-A	BARNEY FRANK & MARY FRANK		" " "								EASEMENT FOR DITCH CHANGE.	E5A
E5-B	VOID											
E5-C	BARNEY FRANK & MARY FRANK		" " "								EASEMENT FOR DITCH CHANGE.	E5C
6	BARNEY FRANK & MARY FRANK		PART OF N.W. 1/4 OF S.W. 1/4 OF SEC. 1 LYING NORTH OF HIGHWAY.		0.586	0.224						6
7	NOBEL AUSTIN		PART OF S.W. 1/4 SEC. 1		7.593	1.371						7
			T.21S., R.73W. of 6th PM.									
8	RITO ALTO		SW. 1/4 NW. 1/4 SEC. 6	40 ±	0.051	0					100' STRIP DEEDED TO COUNTY.	8
9	RAYMOND KOCH 1/4, MOLLY & GEORGE BERRY 3/4		N. 1/2 & SW. 1/4 OF SEC. 6	120 ±	5.587	0					100' STRIP DEEDED TO COUNTY.	9
E9	RAYMOND KOCH 1/4 MOLLY & GEORGE BERRY 3/4		S.W. 1/4 SEC. 6		0.064	0.064						
10 Rev.	GEORGE H. & VERGIE KOCH		SE. 1/4 S.W. 1/4 OF SEC. 6	40 ±	3.098	0.023					100' STRIP DEEDED TO COUNTY.	10Rev.
E10-A	GEORGE H. & VERGIE KOCH		S.E. 1/4 S.W. 1/4 OF SEC. 6	40 ±							EASEMENT FOR DITCH CHANGE.	E10A
E10	GEORGE H. & VERGIE KOCH		S.W. 1/4 SEC. 6		0.142	0.142						
11 Rev.	HOMER KING	208 POPE BLOCK, PUEBLO, COLORADO	SW. 1/4 SE. 1/4 OF SEC. 6	40 ±	2.842	0.401					100' STRIP DEEDED TO COUNTY-COVERS PART OF PARCEL	11Rev.
12 Rev.	GEORGE H. & VERGIE KOCH		PART OF N.E. 1/4 OF SEC. 7		4.059	1.812						12Rev.
13	DOMENIC, JOE, TONY & EMELIO SALAMENO		PART OF N.E. 1/4 OF N.E. 1/4 SEC. 7		0.779	0.627						13
E13-A	DOMENIC, JOE, TONY & EMELIO SALAMENO		PART OF N.E. 1/4 OF N.E. 1/4 SEC. 7 PART OF NW. 1/4 OF NW. 1/4 SEC. 8								EASEMENT FOR DITCH CHANGE	E13A
E13-B	DOMENIC, JOE, TONY & EMELIO SALAMENO										EASEMENT FOR DITCH CHANGE	E13B
14	DOMENIC, JOE, TONY & EMELIO SALEMENO		PART OF NW. 1/4 OF NW. 1/4 SEC. 8		1.270	1.270						14
15 Rev.	MAC CLEVENGER	409 W. 18 TH. ST., PUEBLO, COLORADO	N. 1/2 NW. 1/4 SEC. 8		0.462	0.258						15Rev.

R.O.W. TABULATION OF PROPERTIES IN CUSTER

COUNTY S.H.No. 69 PROJ. S 0038 (6)

 STATE
 3 FOLD 50038 (6) 3
 RIGHT OF WAY Rev 3-4-51 R.O.W.
 Rev 9-25-51 T.L.K.

PARCEL NO.	OWNER	ADDRESS	LOCATION	AREA IN ACRES							REMARKS	NO.
				TOTAL LAND IN TRACT	PARCEL	TO BE ACQUIRED						
			T.21S, R.73W 6TH.P.M.									
16	MAC CLEVENGER	409 W 18 TH. ST., PUEBLO, COLORADO	N. 1/2 NW. 1/4 SEC. 8	80 -	0.029	0						16
17 Rev.	DOMENIC SALEMENO		S. 1/2 NW. 1/4 & S. 1/2 OF SEC. 8 WEST OF HIGHWAY		7.978	4.911						17Rev
E 17	DOMENIC SALEMENO		N.W. 1/4 SEC. 8		0.090	0.090						
E17-A	DOMENIC SALEMENO		" " "								EASEMENT FOR DITCH CHANGE	E17-A
E17-B	DOMENIC SALEMENO		" " "								" " " "	E17-B
E17-C	MAC CLEVENGER	409 W 18TH. ST., PUEBLO, COLORADO	S. 1/2 S.E. 1/4 SEC. 8 SOUTH OF HIGHWAY-ABANDONED R.R. R.O.W.								" " " "	E17-C
E17-D	DOMENIC SALEMENO		S. 1/2 NW. 1/4 & S. 1/2 OF SEC. 8 WEST OF HIGHWAY								" " " "	E17-D
18 Rev.	MAC CLEVENGER	409 W 18TH. ST., PUEBLO, COLORADO	S. 1/2 OF SEC. 8 EAST OF HWY.		6.254	3.660						18Rev
18-A	MAC CLEVENGER	409 W 18 TH. ST., PUEBLO, COLORADO	S. 1/2 S.E. 1/4 SEC. 8 SOUTH OF HIGHWAY-ABANDONED R.R. R.O.W.		1.211	0.485						18-A
E18 Rev.	MAC CLEVENGER	409 W 18 TH. ST., PUEBLO, COLORADO	S. 1/2 SEC. 8 SOUTH OF HIGHWAY								" " " "	E18 Rev
19	DOMENIC SALEMENO		S. 1/2 NW. 1/4 & S. 1/2 SEC. 8 WEST OF HIGHWAY		0.386	0.120						19
20	RAY ADAMS		NE 1/4 NE. 1/4 SEC. 17	40 ±	1.197	1.152						20
21 Rev.	RAY ADAMS		W. 1/2 NW. 1/4 SEC. 16	80 ±	6.850	3.901						21Rev
E 21-A	RAY ADAMS		W. 1/2 NW. 1/4 SEC. 16	80 ±							" " " "	E21-A
22 Rev.	SCHOOL DISTRICT NO. 7		S.W. 1/4 SECTION 16	160 ±	7.322	6.432						22Rev
E22-A	SCHOOL DISTRICT NO. 7		S.W. 1/4 SECTION 16	160 ±							" " " "	E22-A
E22-B	VOID											
E22-C	SCHOOL DISTRICT NO. 7		S.W. 1/4 SECTION 16	160 ±							" " " "	E22-C
23	RAY ADAMS		N. 1/2 NW. 1/4 SEC. 21	80 ±	3.382	2.725						23
E 23-A	RAY ADAMS		N. 1/2 NW. 1/4 SEC. 21	80 ±							" " " "	E23-A
E 23-B	RAY ADAMS		N. 1/2 NW. 1/4 SEC. 21	80 ±								E23-B
24	LINDSEY & LILLIE BUCK		S. 1/2 NW. 1/4, S.W. 1/4 NE. 1/4 & W. 1/2 SE. 1/4 SEC. 21	200 ±	7.933	3.374						24
25	U. S. GOVERNMENT		S.E. 1/4 S.E. 1/4 SEC. 21	40 ±								25
26	EDWIN A. ROGERS		N.E. 1/4 NE. 1/4 SEC. 28 WEST OF HIGHWAY.	40 ±	0.732	0					PROPERTY WITHIN PROPOSED R.O.W. IS OWNED BY COUNTY	26
27	MAC CLEVENGER	409 W 18TH. ST., PUEBLO, COLORADO	NE 1/4 NE. 1/4 SEC. 28 EAST OF HIGHWAY.		0.627	0					" " " "	27
28	MAC CLEVENGER	409 W 18 TH. ST., PUEBLO, COLORADO	N.W. 1/4 NW. 1/4 SEC. 27		1.441	0					" " " "	28
29	EDWIN A. ROGERS		S. 1/2 B PART OF NW. 1/4 SEC. 27		5.797	0					" " " "	29
30	MAC CLEVENGER	409 W 18 TH. ST., PUEBLO, COLORADO	S. 1/2 SECTION 27		8.460	0					" " " "	30

N.W. 1/4 Sec. 2

S.E. 1/4 Sec. 2
T. 46N, R. 12E.

REG. ROAD	DISTRICT	PROJ. NO.	SHEET NO.	TOTAL SHEETS
DIV. NO. 9	COLO.	S0038(6)	4	

RIGHT OF WAY
Rev. 5-31-51 R.D.W.

STA. 576+00 BEGIN S0038(6) =
STA. 576+00 END S0038(1)

R.O.W. ACQUIRED UNDER
PROJECT S0038(1)

T. LEE WITCHER


PROJECTED LINE
Δ 101°49' L.
D. 5°00'
T. 1410.6'
L. 2036.3'
R. 1146.0'

S' LINE SURVEY
Δ 100°32' R.
D. 5°00'
T. 1378.7'
L. 2010.7'
R. 1146.0'

BARNEY FRANK & MARY FRANK


VOID

WM. L. FRANK & MARGARET H. FRANK

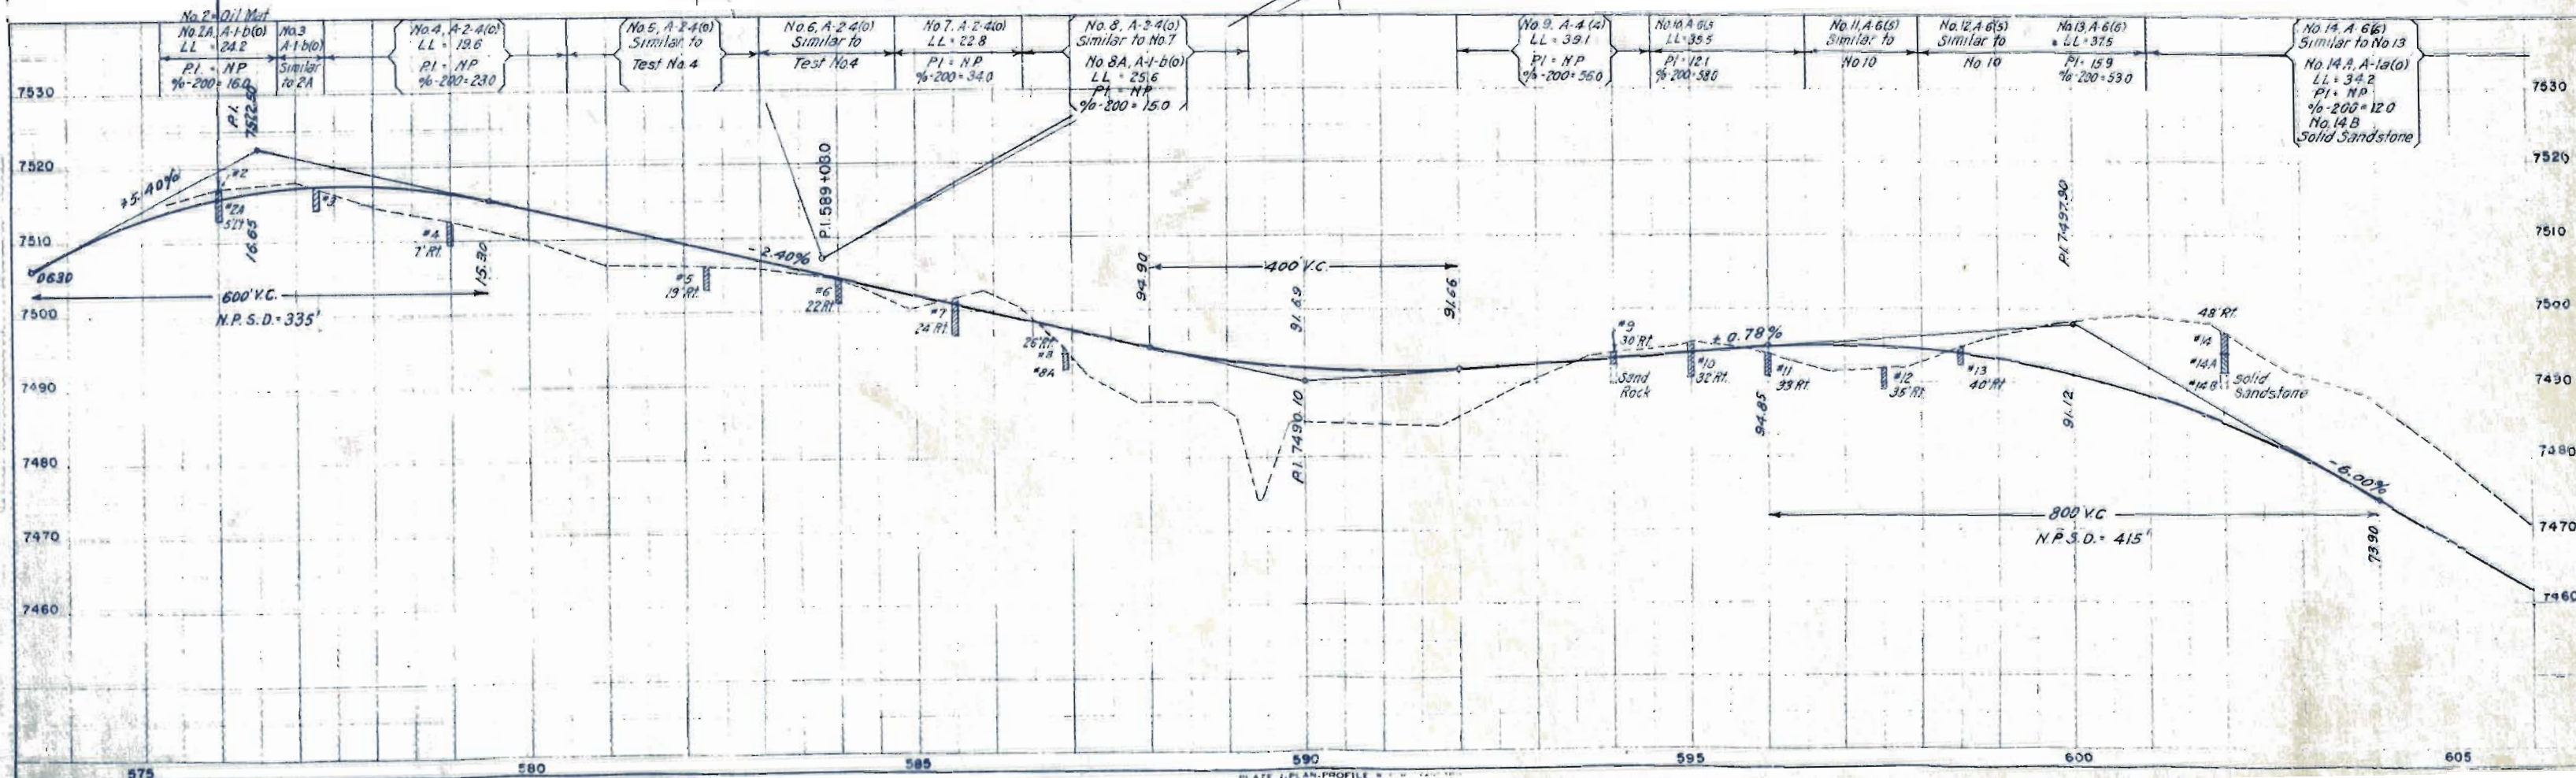


PLAN
SURVEYED
PLOTTED
CHECKED
DATE
BY

PROFILE
SURVEYED
PLOTTED
CHECKED
DATE
BY

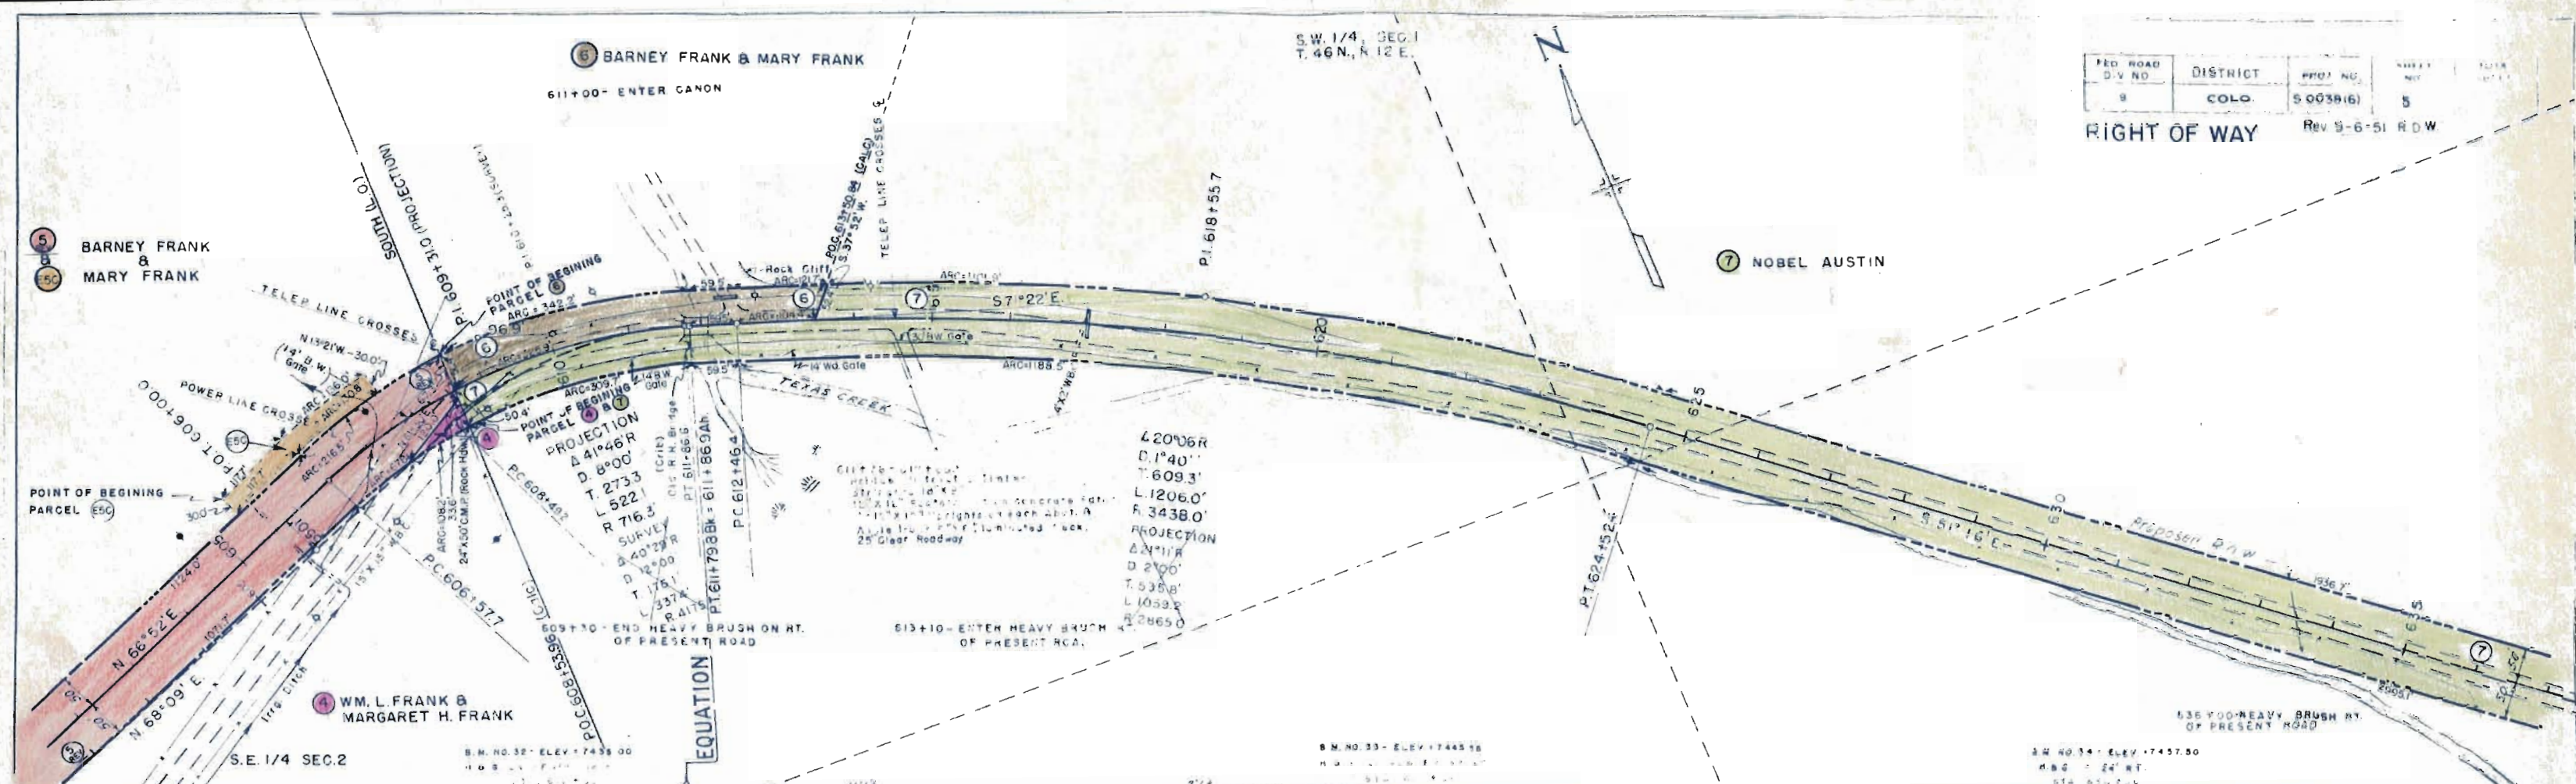

FED. ROAD DIST. NO.	DISTRICT	PROJ. NO.	SHEET NO.	TOTAL SHEETS
9	COLO.	50038(6)	5	

RIGHT OF WAY Rev 9-6-51 R.D.W.

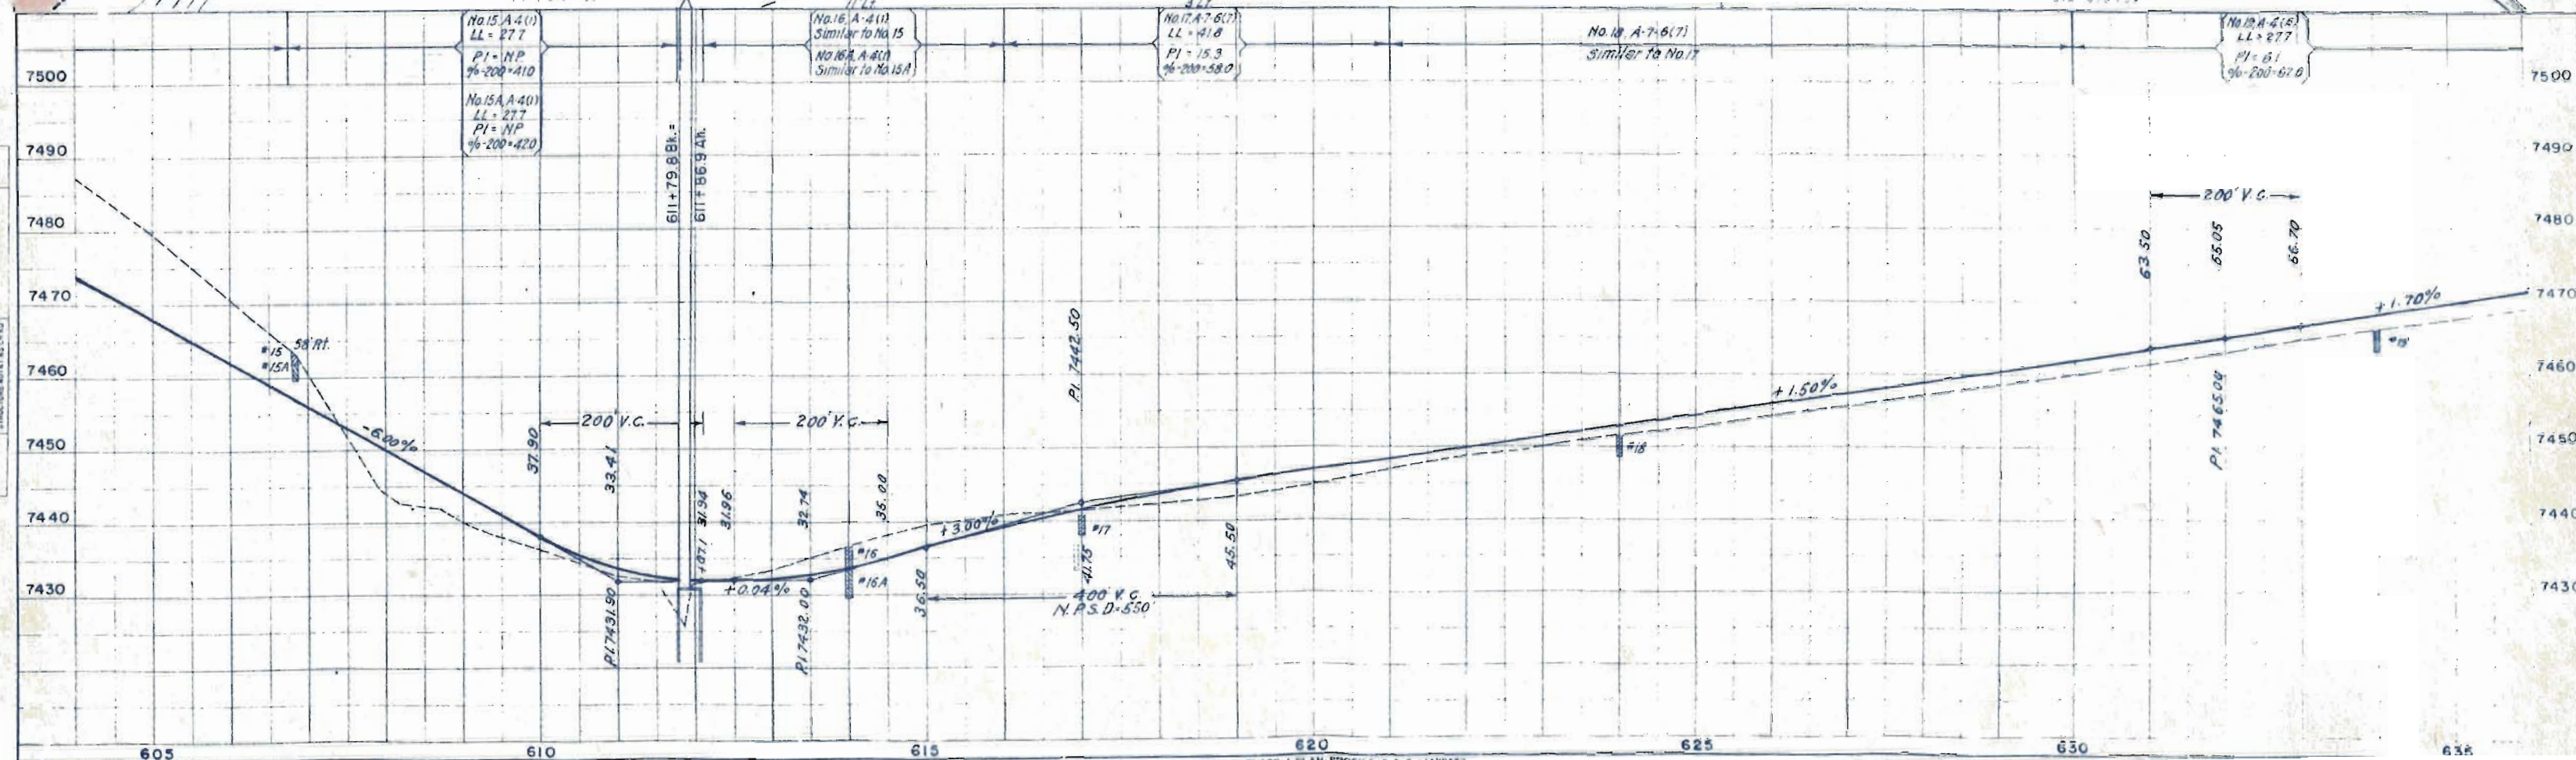

S.W. 1/4, SEC. 1
T. 46 N., R. 12 E.

N.W. 1/4, SEC. 6
T. 21 S., R. 73 W.



FED. ROAD DIV. NO.	DISTRICT	PROJ. NO.	SHEET NO.	TOTAL SHEETS
9	CD-1-A	S0038(6)	6	

RIGHT OF WAY

7 NOBEL AUSTIN
NOTE: Part of property within proposed
R.O.W. is owned by the County.

8 RITO ALTO
NOTE: All property within proposed R.O.W.
is owned by the County.

9 RAYMOND KOCH 1/4, MOLLY & GEORGE BERRY 3/4
NOTE: All property within proposed R.O.W. is owned
by the County.

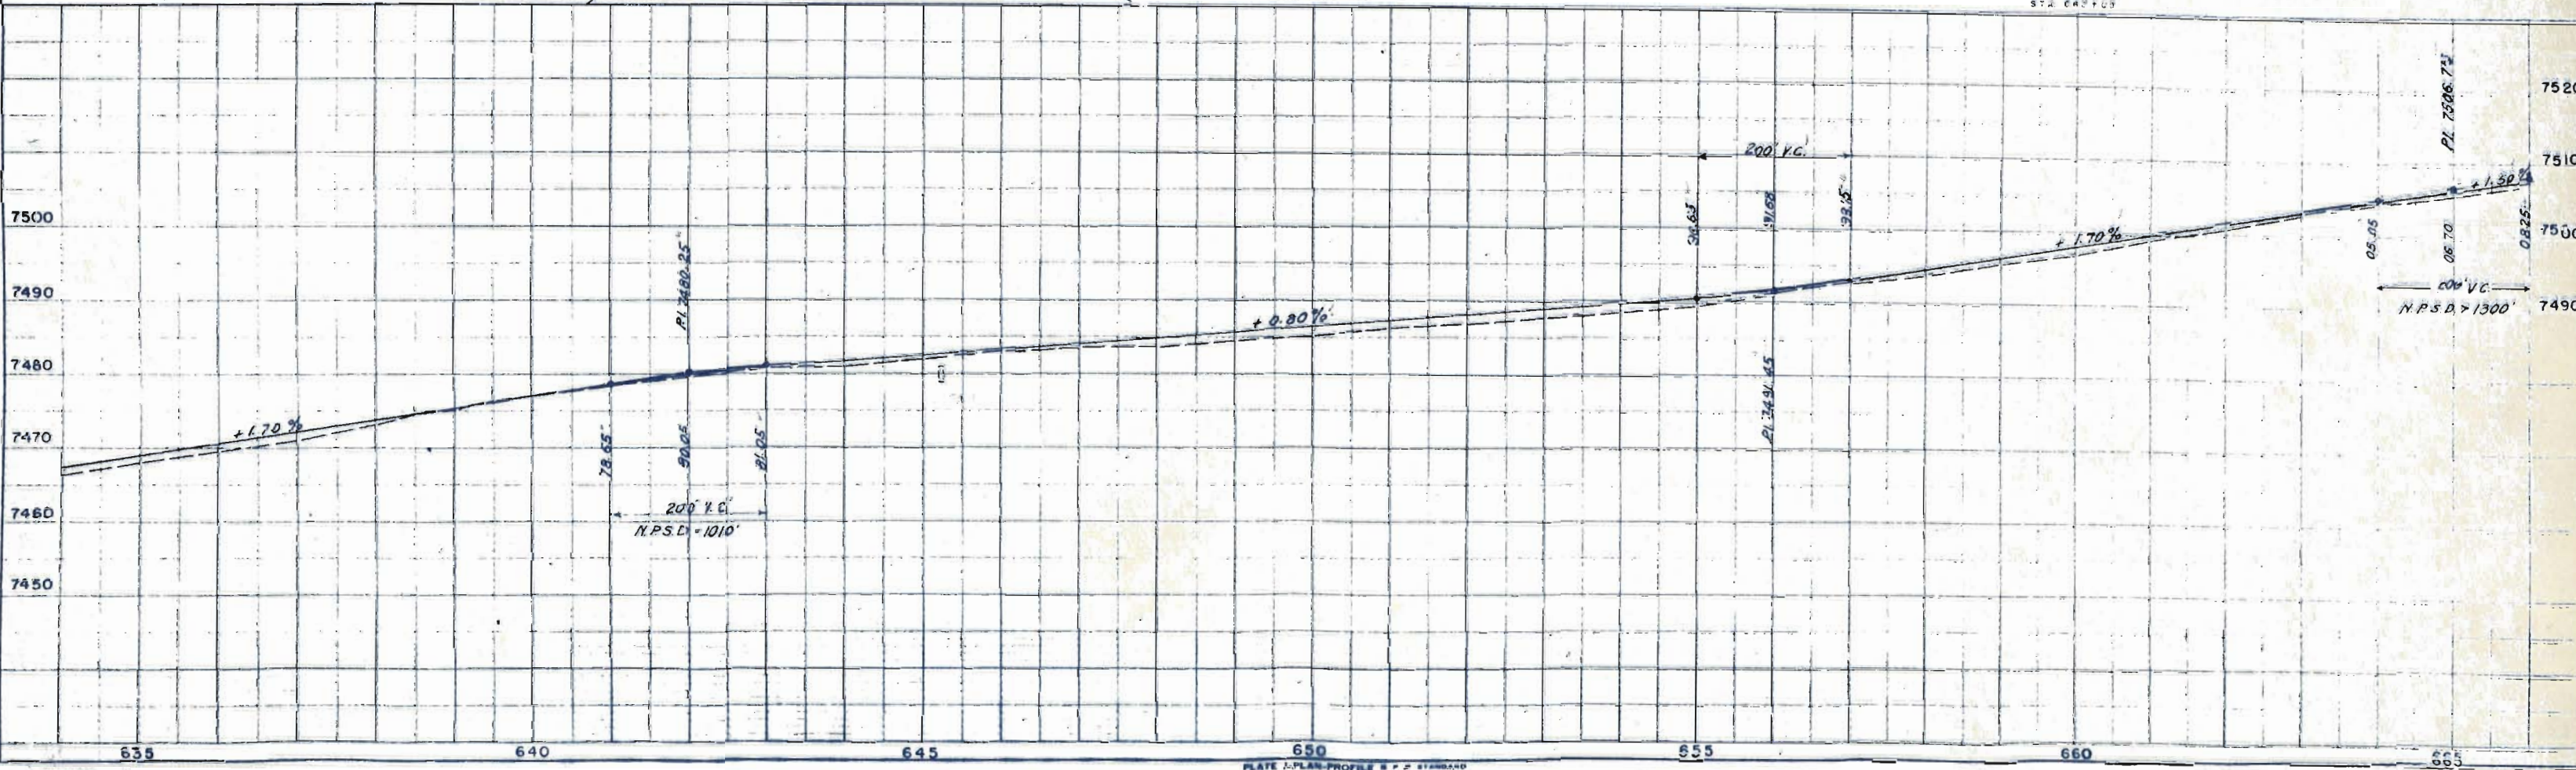
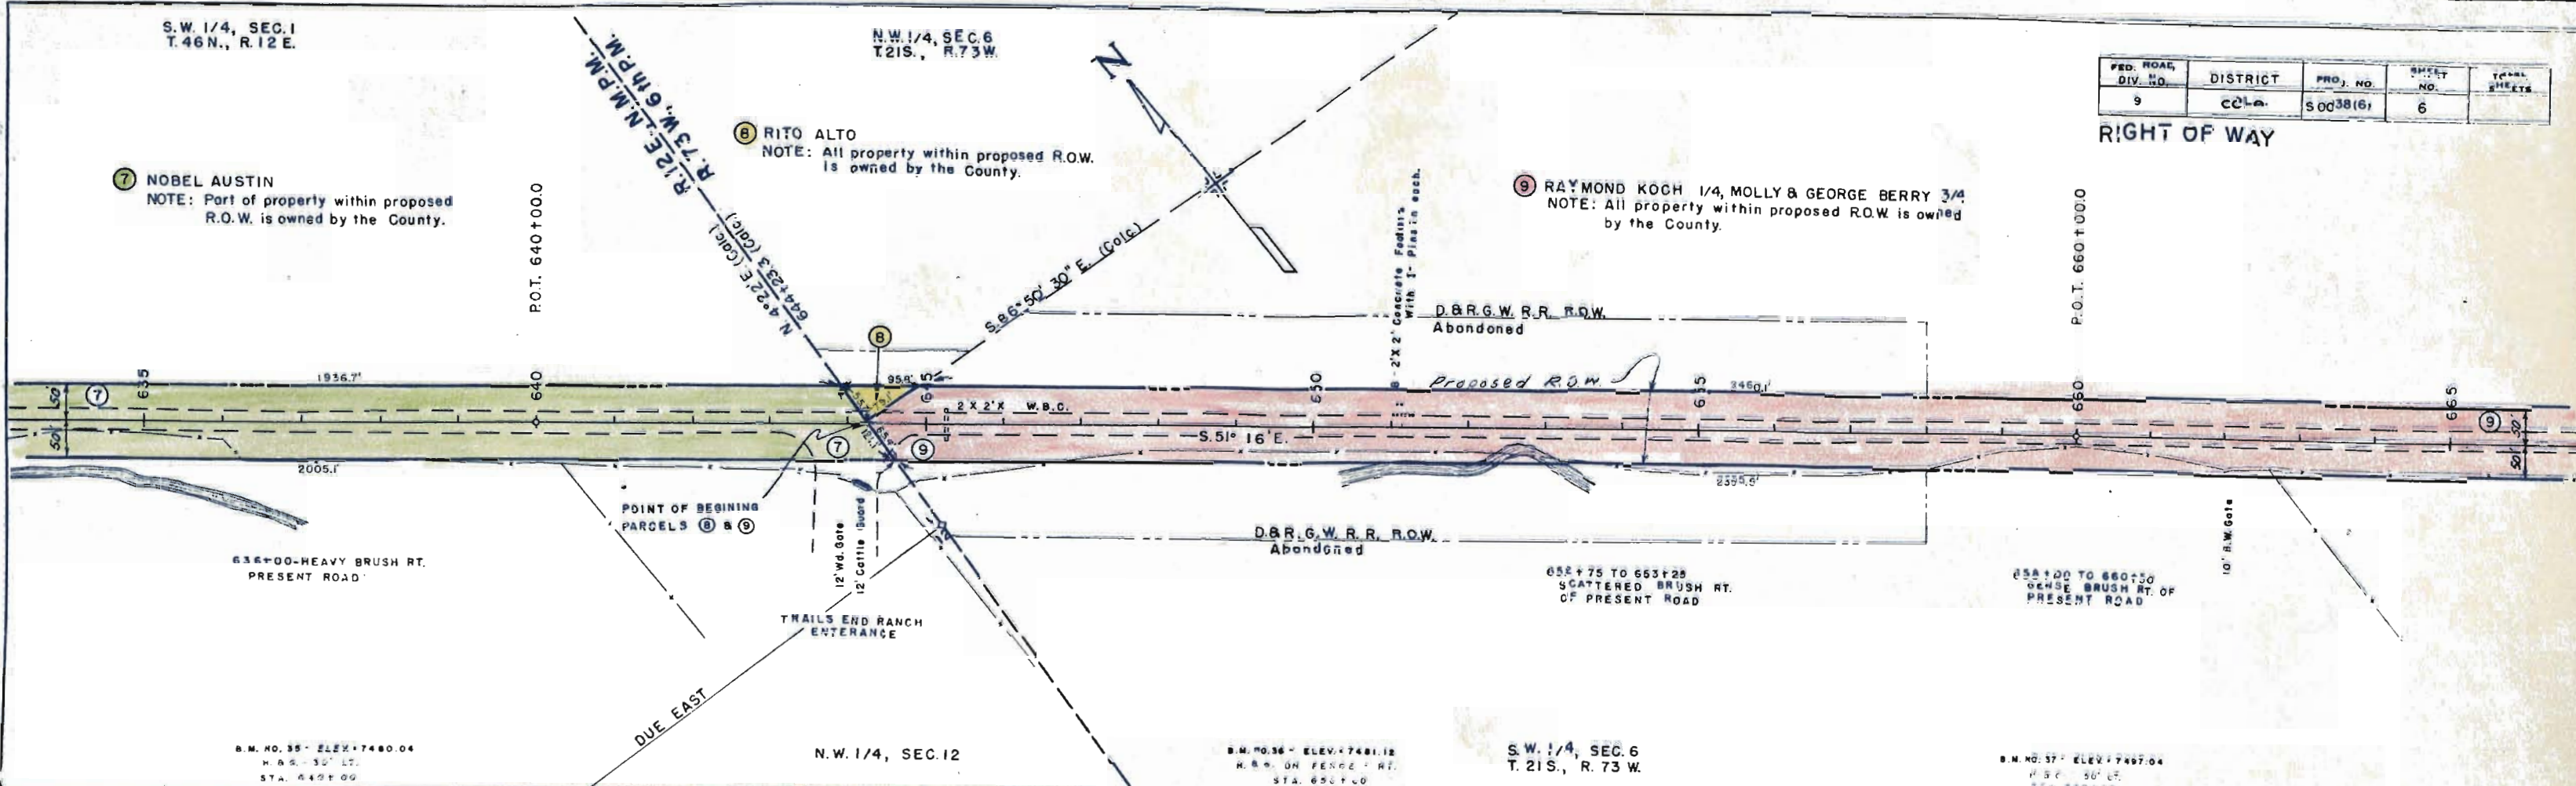


S.E. 1/4, SEC. 6

RIGHT OF WAY

Rev. 8-30-51 R D.W.
Rev. 9-25 51 T L K

HOMER KING
Note: Property within proposed R.O.W.
is owned by the County.

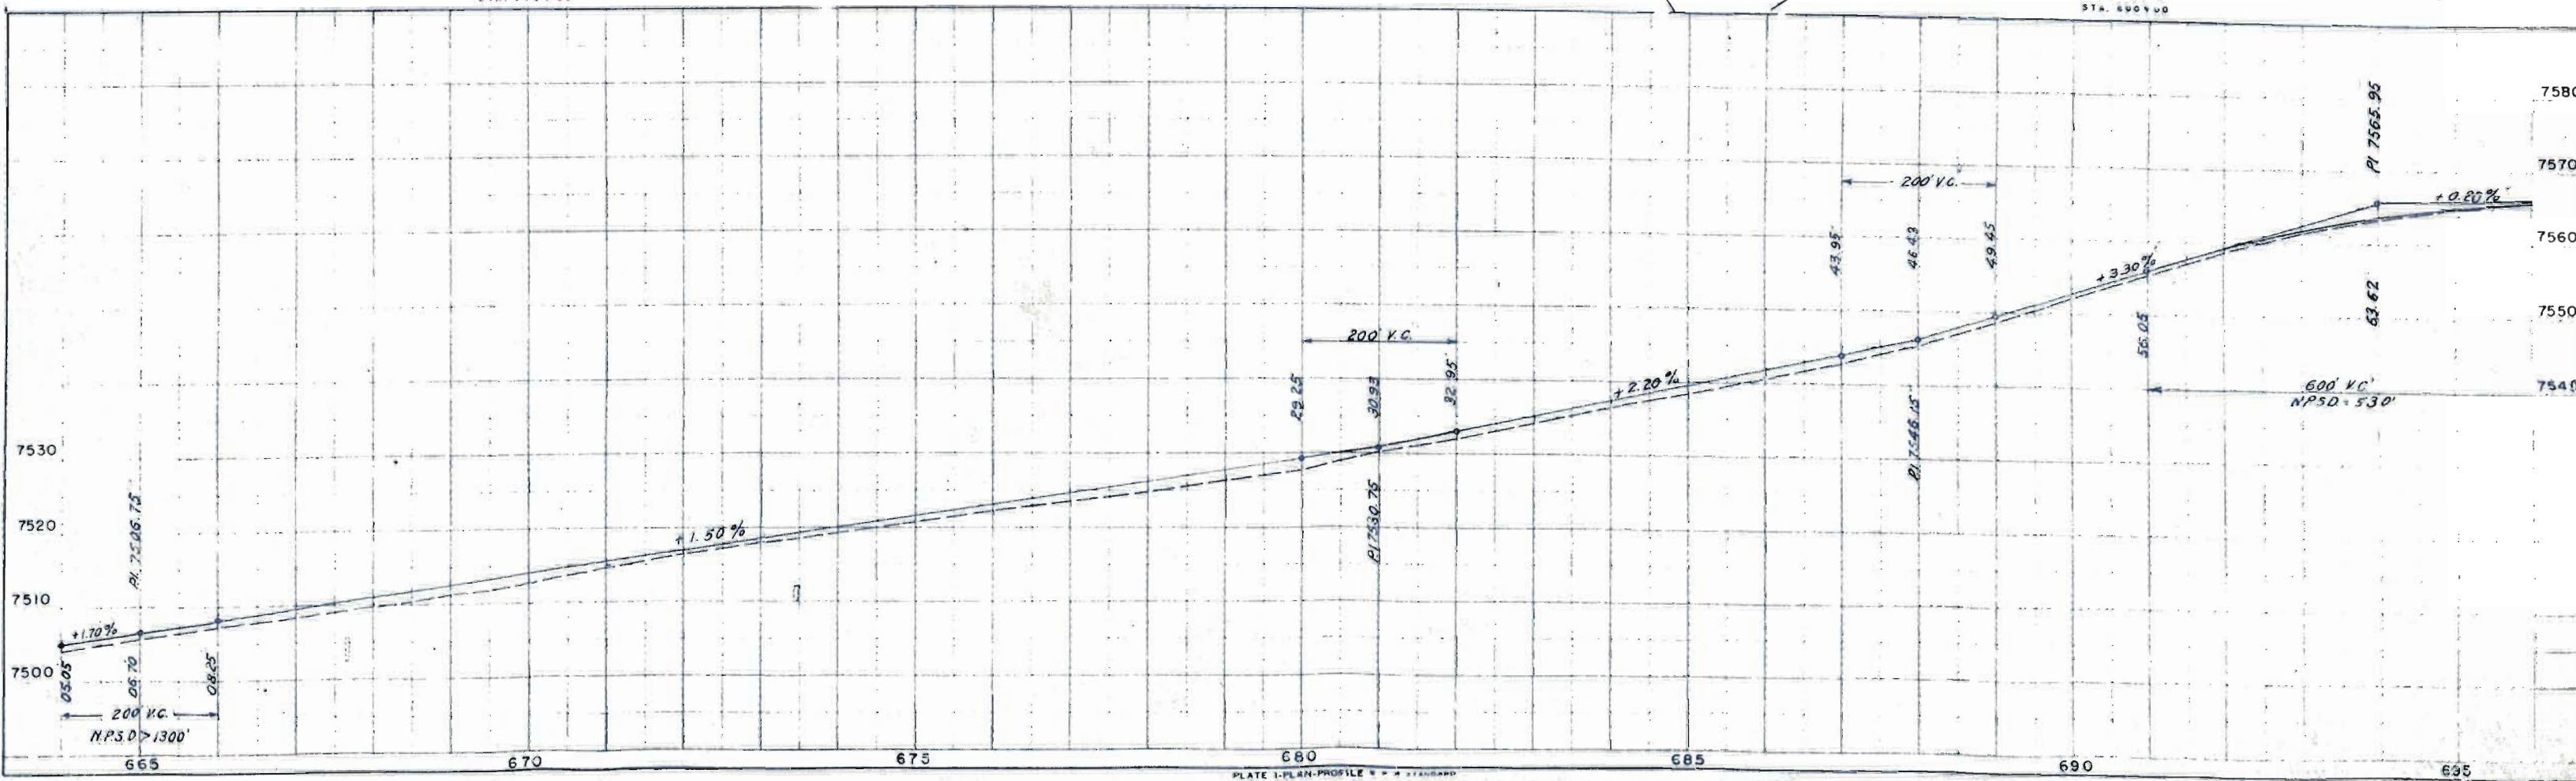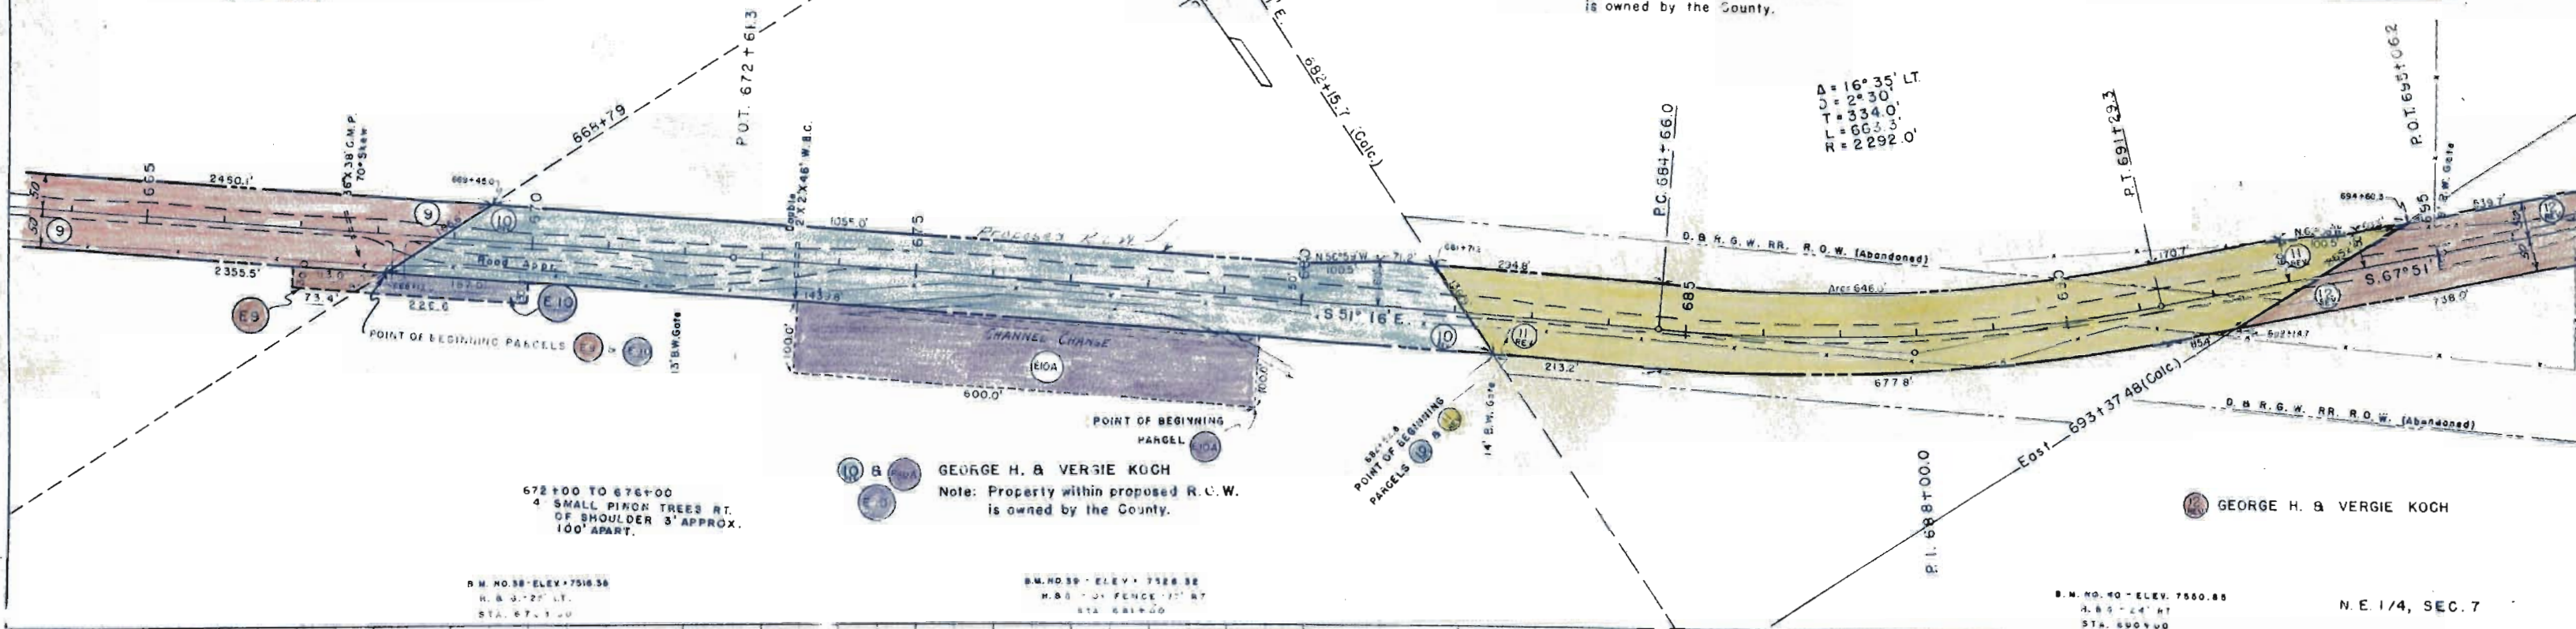

N.W. 1/4, SEC. 8
T. 21 S., R. 73 W.



S.E. 1/4, SEC. 8


FED. ROAD DIV. NO.	DISTRICT	PROJ. NO.	SHEET NO.	TOTAL SHEET
9	COLO.	50038(6)	9	

RIGHT OF WAY

Rev. 8-31-FI R.T.W.
Rev. 9-25-51 T.L.K.

NOTE: See Sheet No. 10 for Parcel 18A

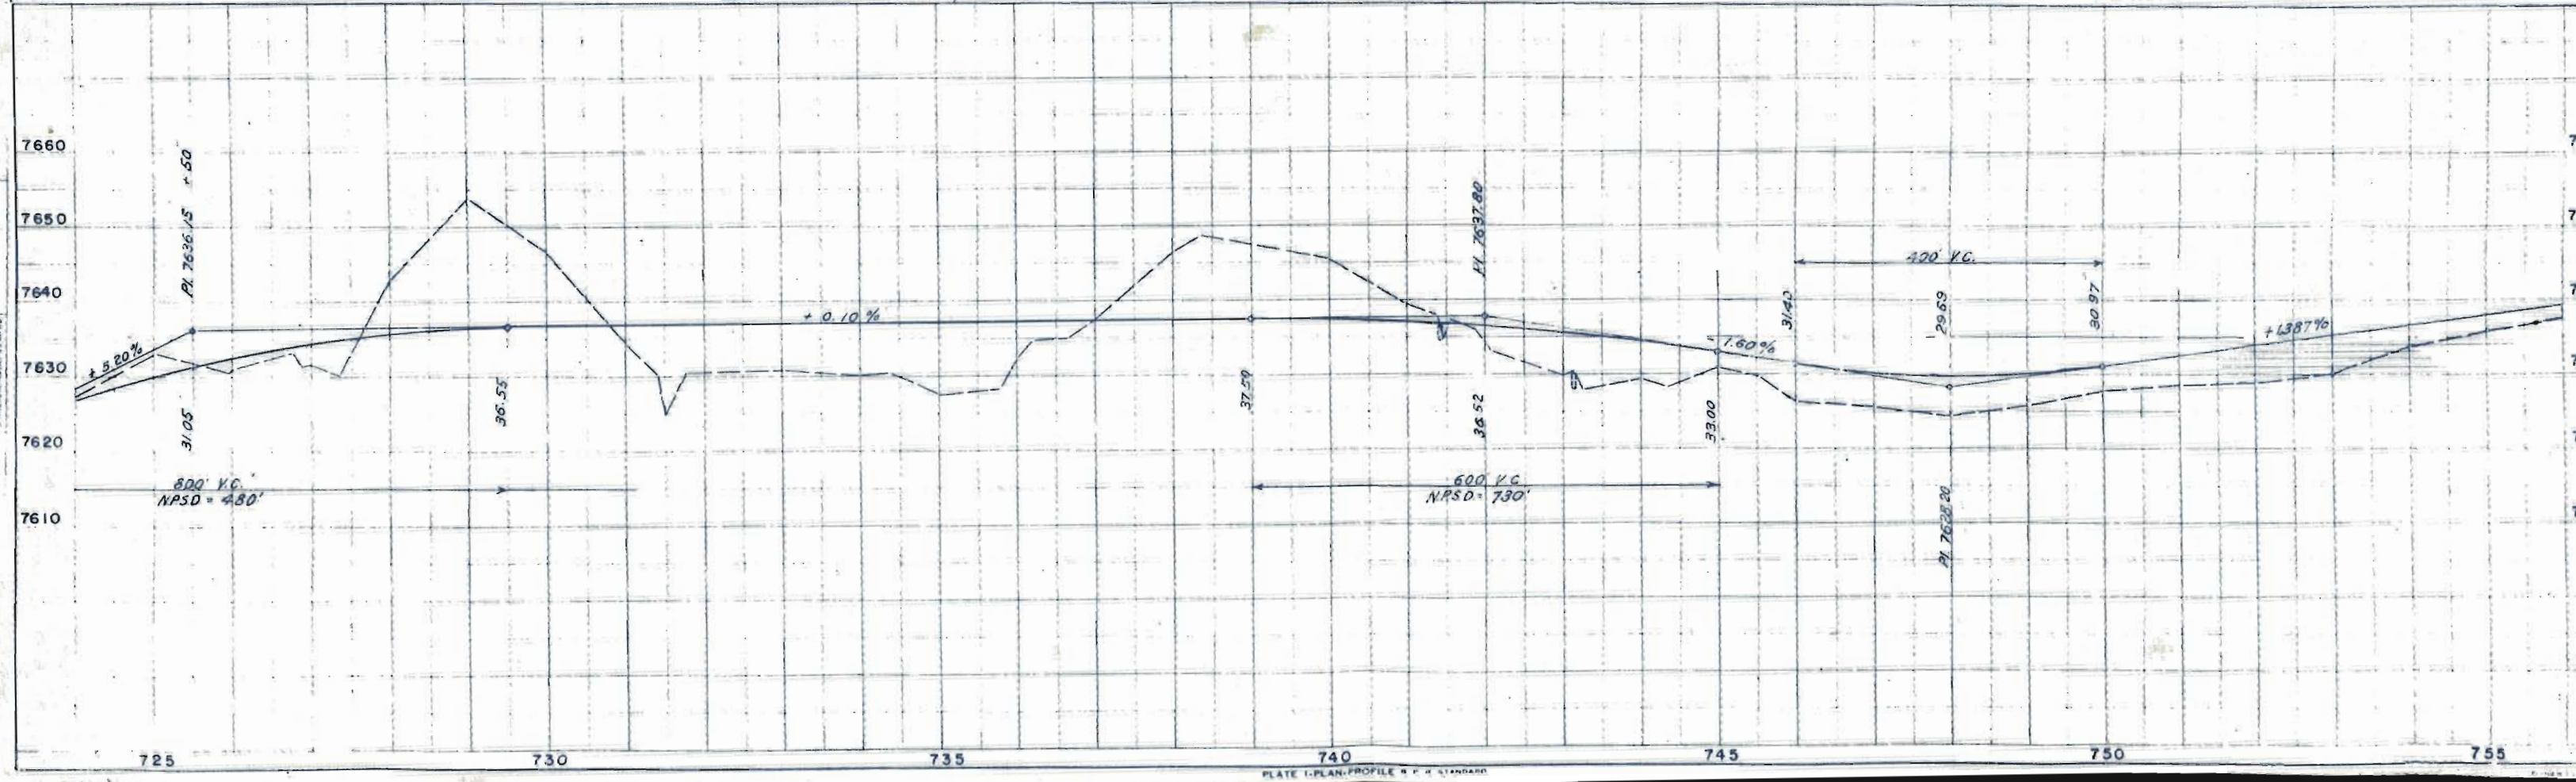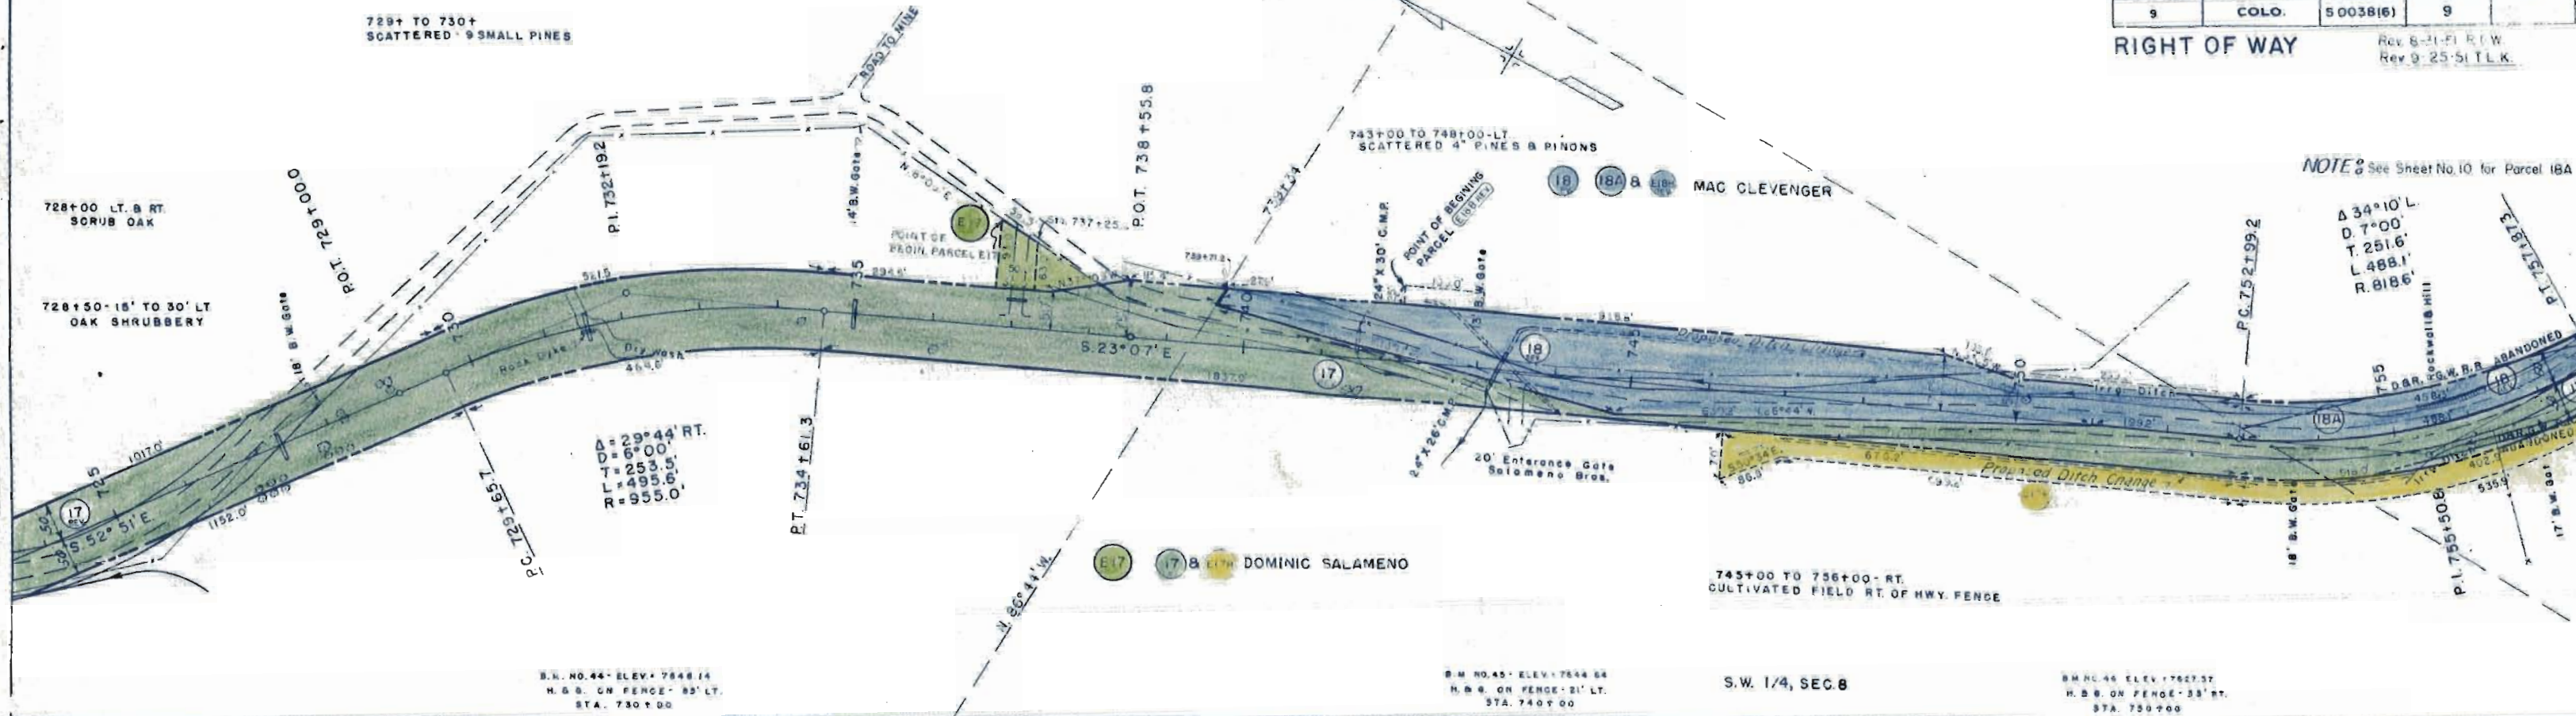

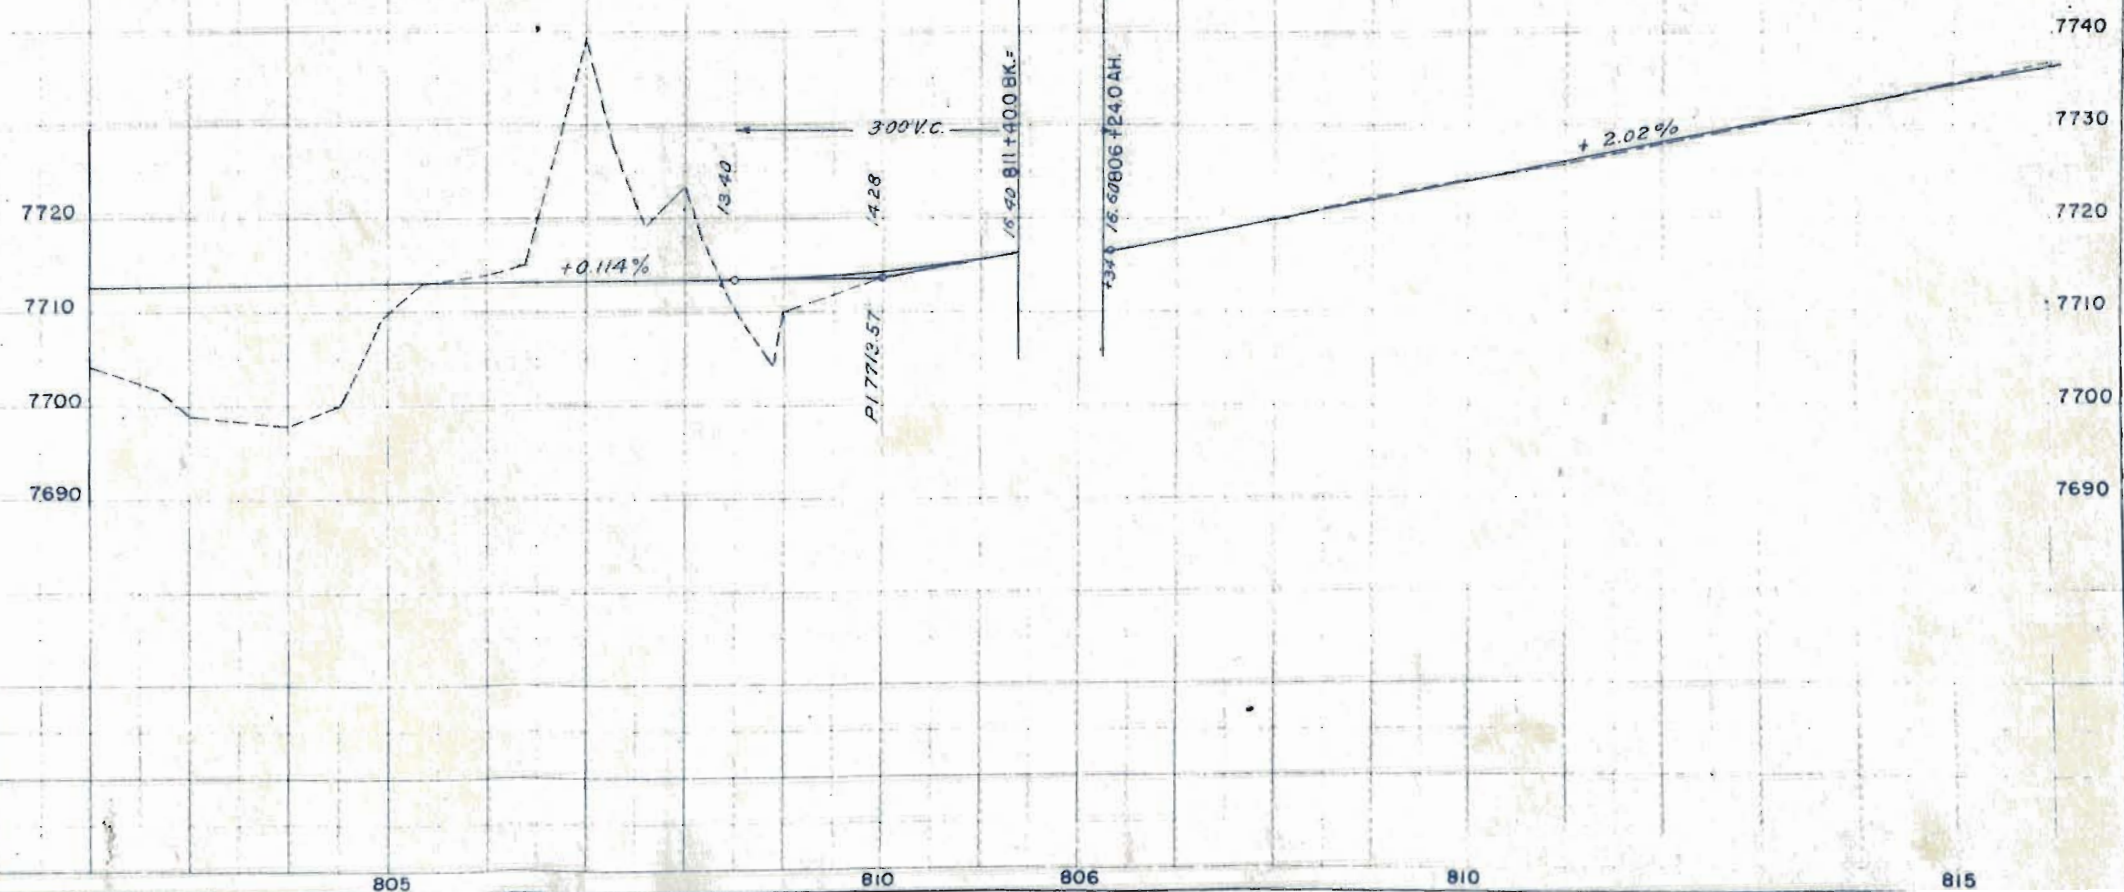



S.W. 1/4, SEC. 16
T. 21 S. R. 73 W.

N.W. 1/4, SEC. 21

FED. ROAD DIV. NO.	DISTRICT	PROJ. NO.	SHEET NO.	TOTAL SHEETS
9	COLC.	50038(6)	13	

RIGHT OF WAY

Rev. 9-5-SI R.D.W.

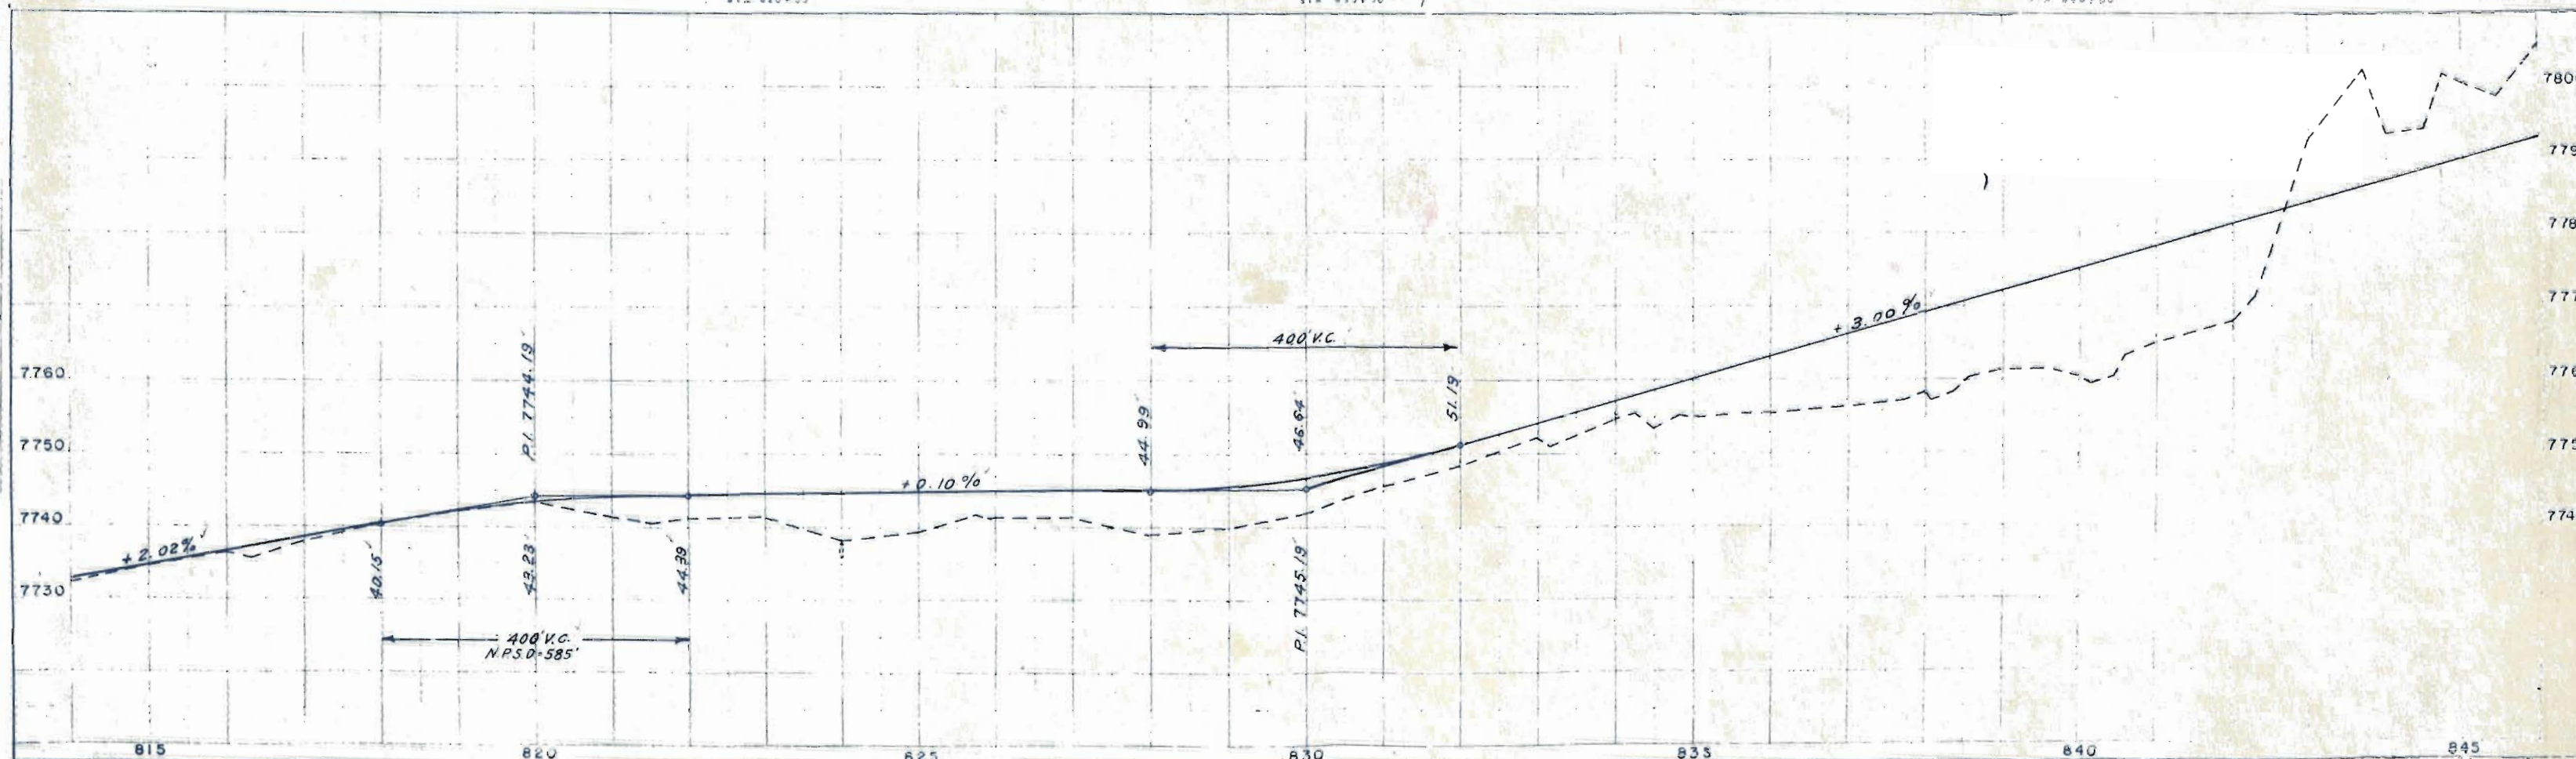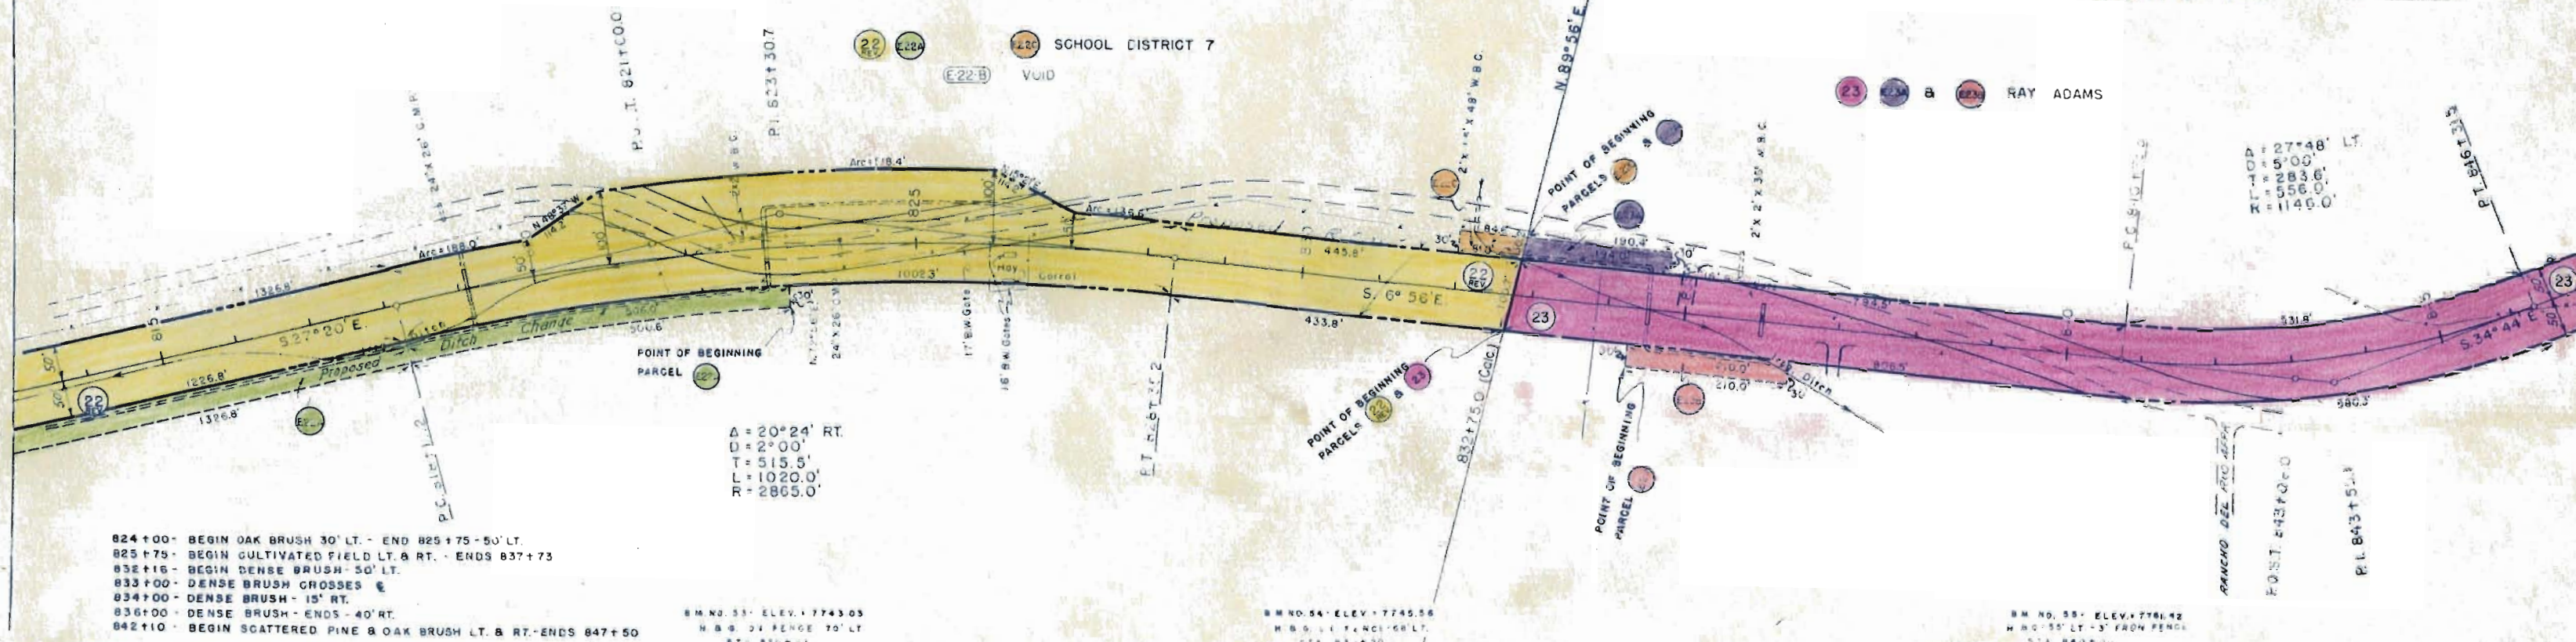

N.W. 1/4, SEC. 21
T.21S., R.73W.

N.E. 1/4, SEC. 21


S.E. 1/4 SEC. 21

FED. ROAD DIV. NO.	DISTRICT	PROJ. NO.	SHEET NO.	TOTAL SHEETS
9	COLO.	S0038(6)	14	

RIGHT OF WAY

23 RAY ADAMS

24 LINDSEY & LILLIE BUCK

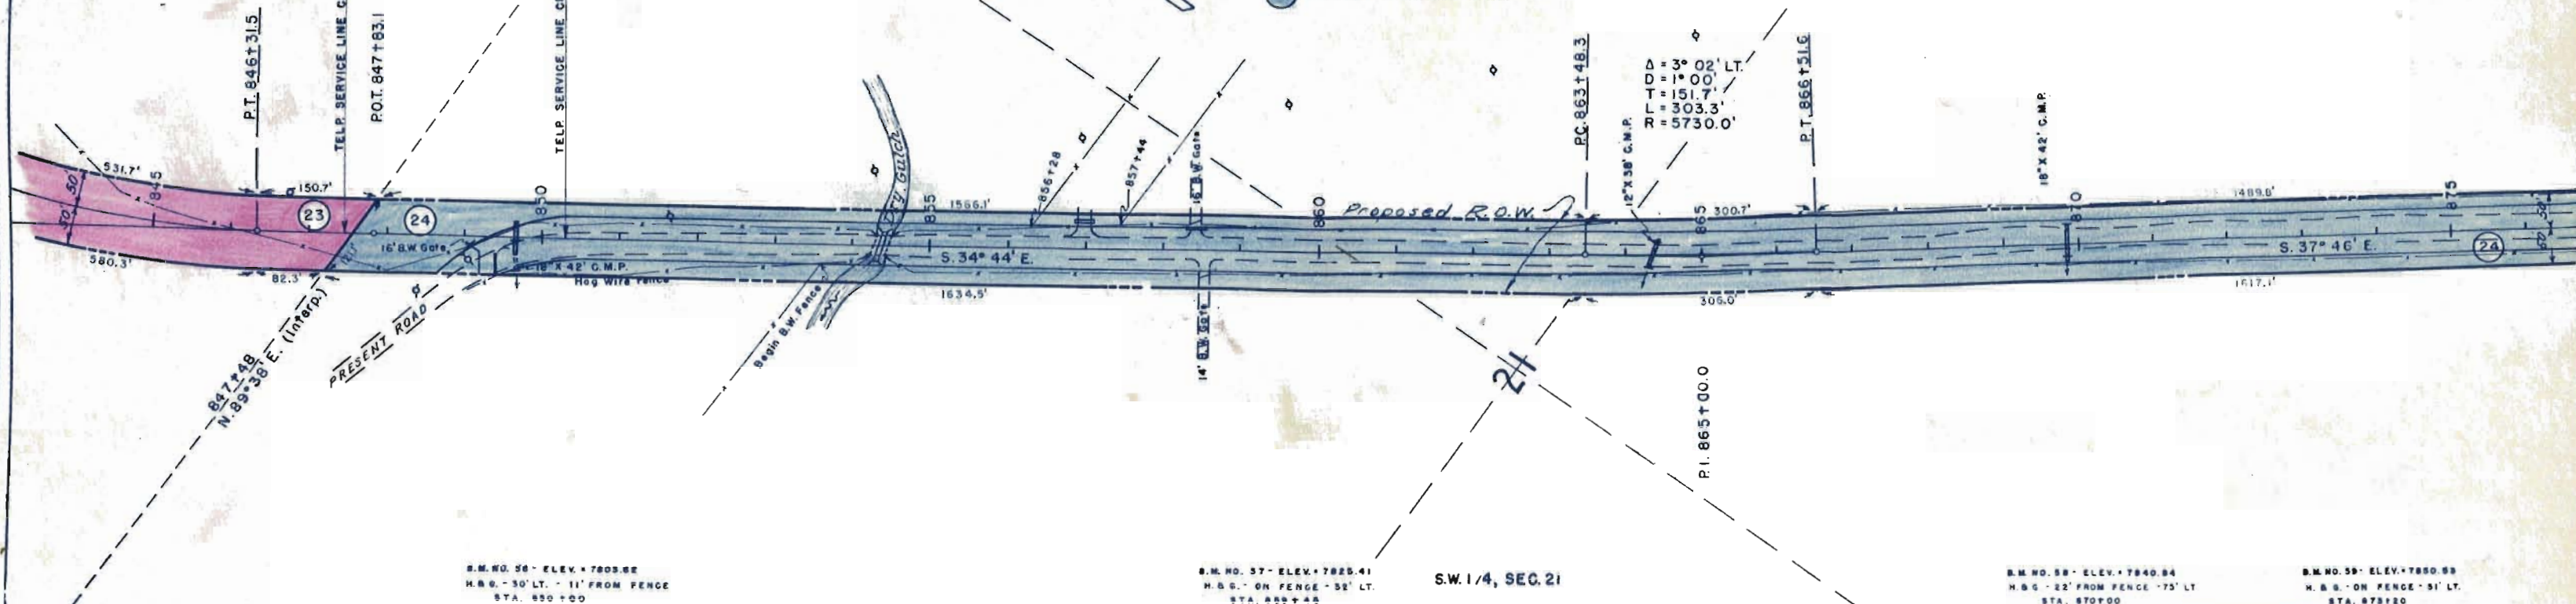


B.M. NO. 56 - ELEV. 7808.62
H.B.G. - 30' LT. - 11' FROM FENCE
STA. 850 + 00

B.M. NO. 57 - ELEV. 7825.41
H.B.G. - ON FENCE - 52' LT.
STA. 855 + 45

S.W. 1/4, SEC. 21

B.M. NO. 58 - ELEV. 7840.84
H.B.G. - 22' FROM FENCE - 75' LT.
STA. 870 + 00


B.M. NO. 59 - ELEV. 7850.53
H.B.G. - ON FENCE - 51' LT.
STA. 875 + 20

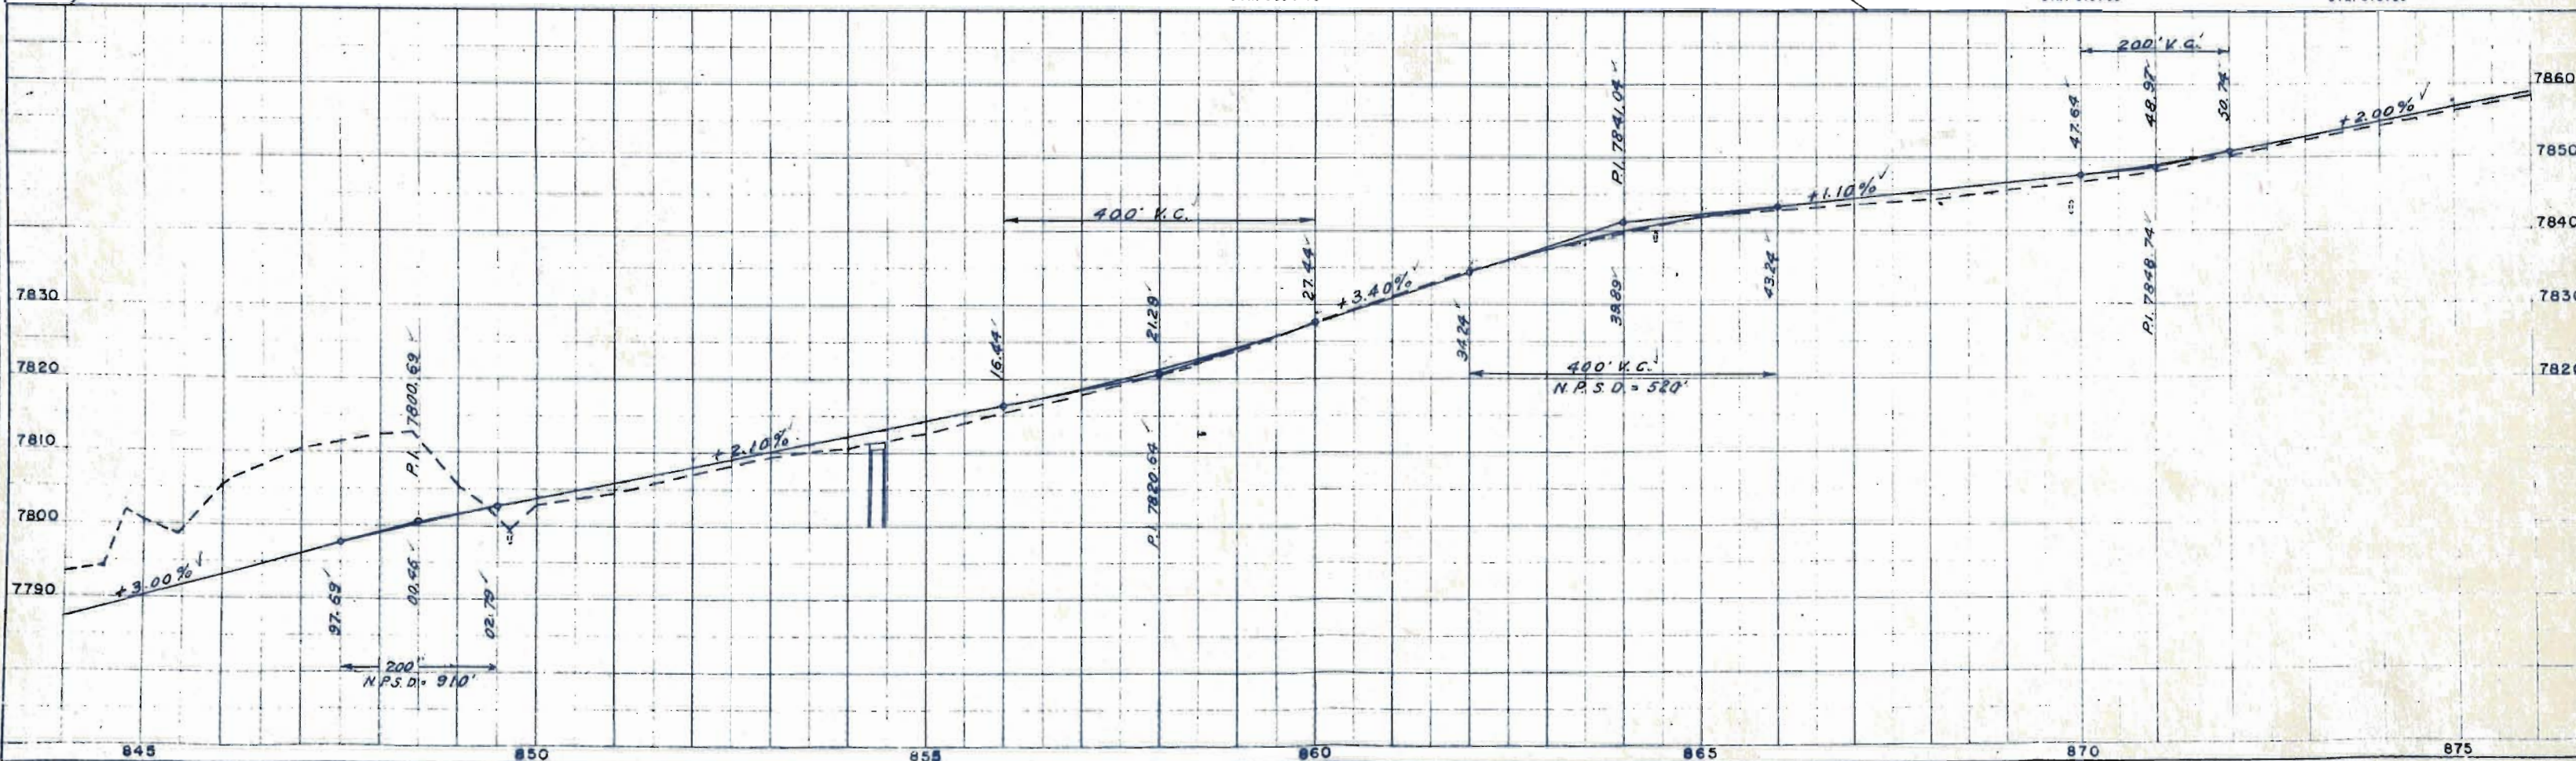

PLAN
NOTE BOOK
NO.

REVISIONS
DATE
BY
NO.

SE 1/4, SEC. 21
T. 21 S., R. 73 W.

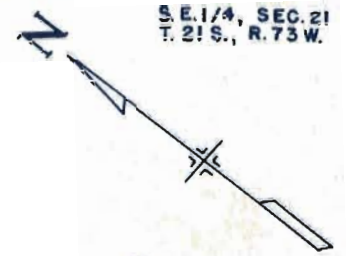

25 U. S. GOVERNMENT



FED. ROAD DIV. NO.	DISTRICT	PROJ. NO.	SHEET No.	TOTAL SHEETS
9	COLO.	S 0038(6)	15	

RIGHT OF WAY

A = 9° 03' LT.
D = 1° 00'
T = 453.4'
L = 305.0'
R = 5730.0'

N.W. 1/4 SEC. 27



28 MAG CLEVINGER

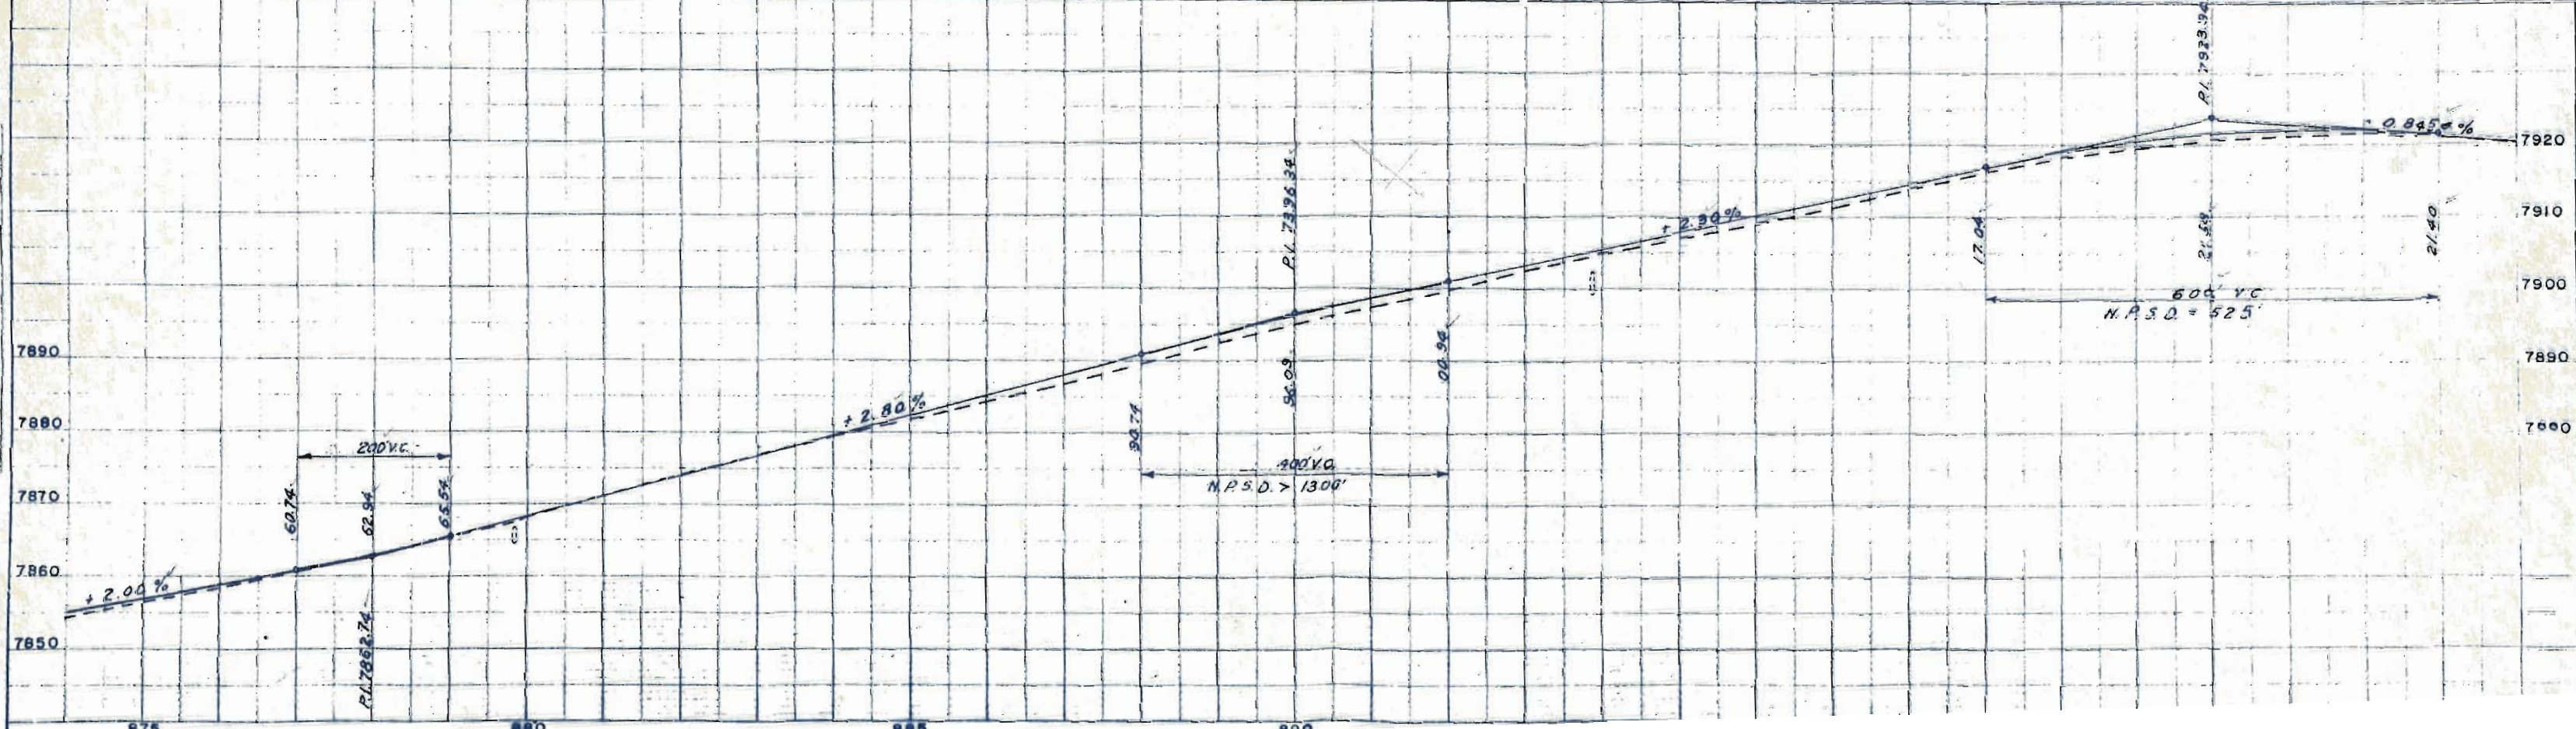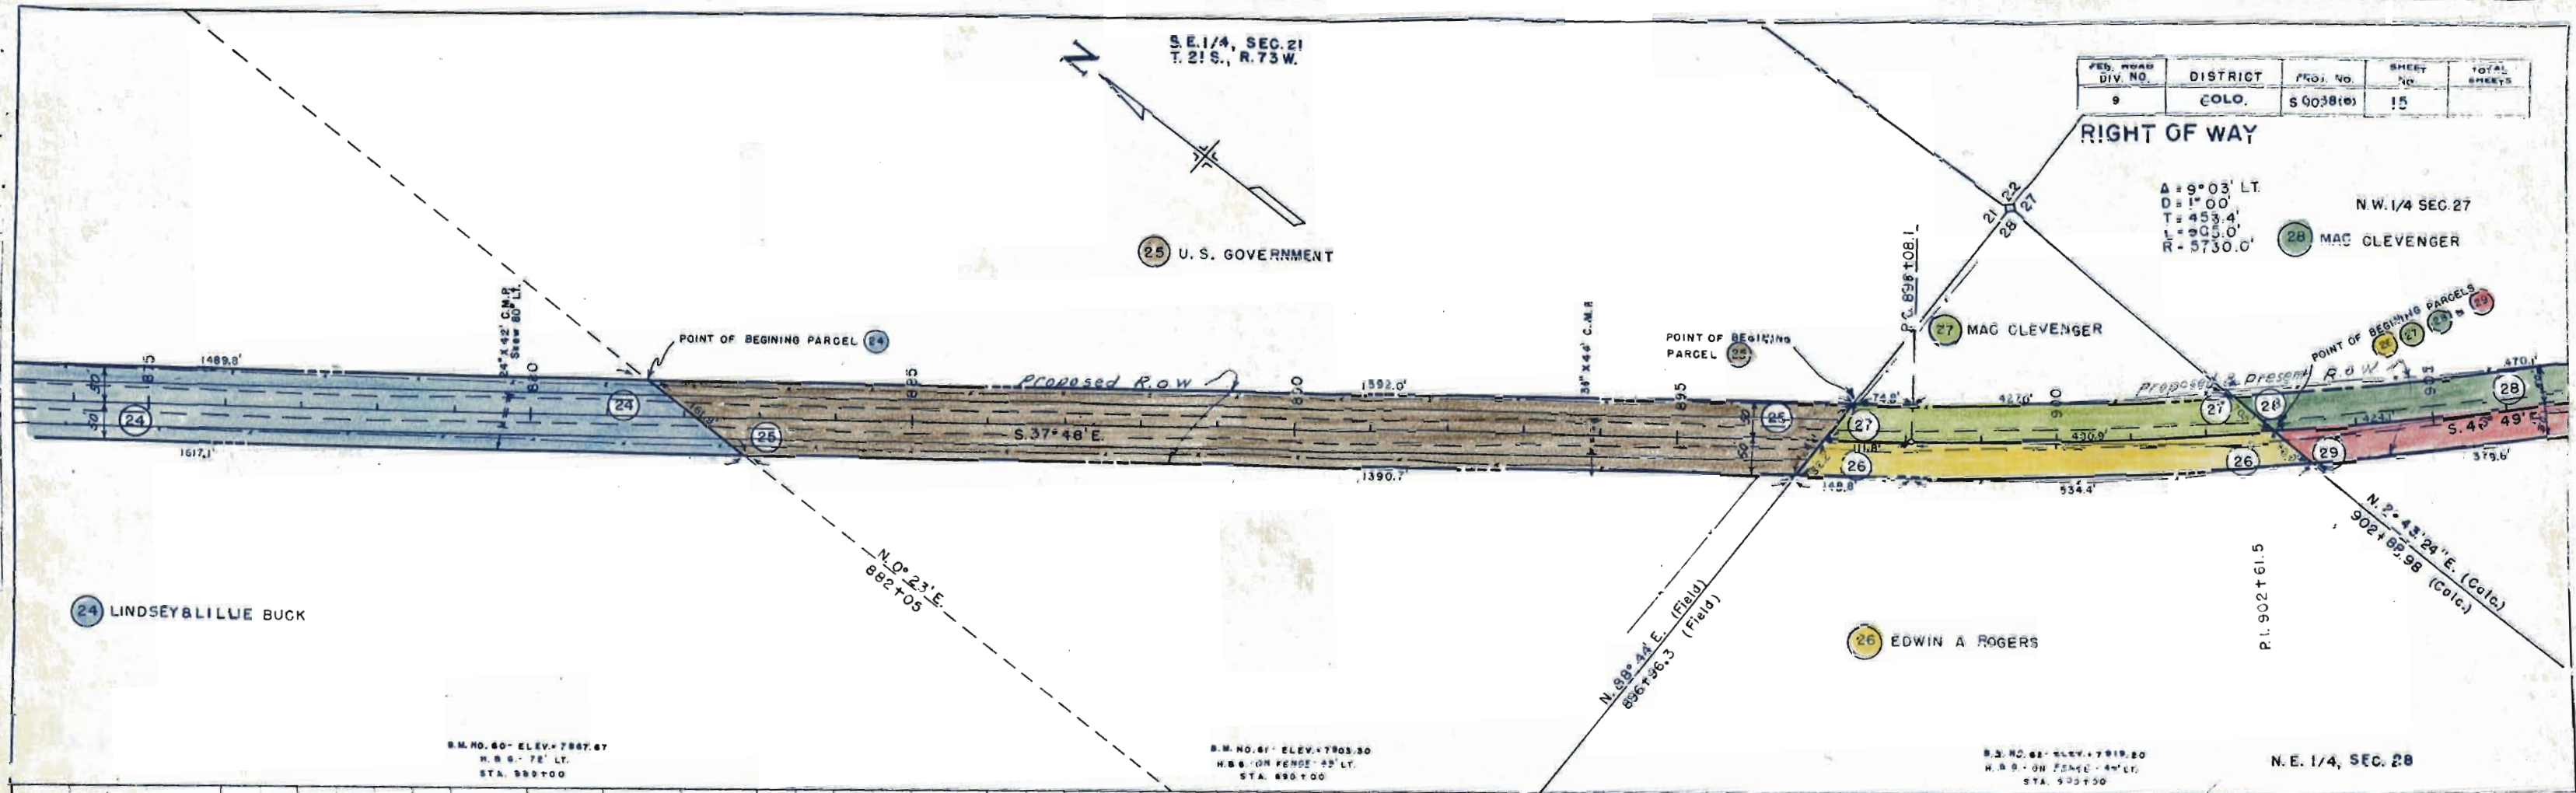

N.W. 1/4, SEC. 27
T. 21 S., R. 73 W.

FED. ROAD DIV. NO.	DISTRICT	PROJ. NO.	SHEET NO.	TOTAL SHEETS
9	COLO.	S0038(6)	16	

RIGHT OF WAY

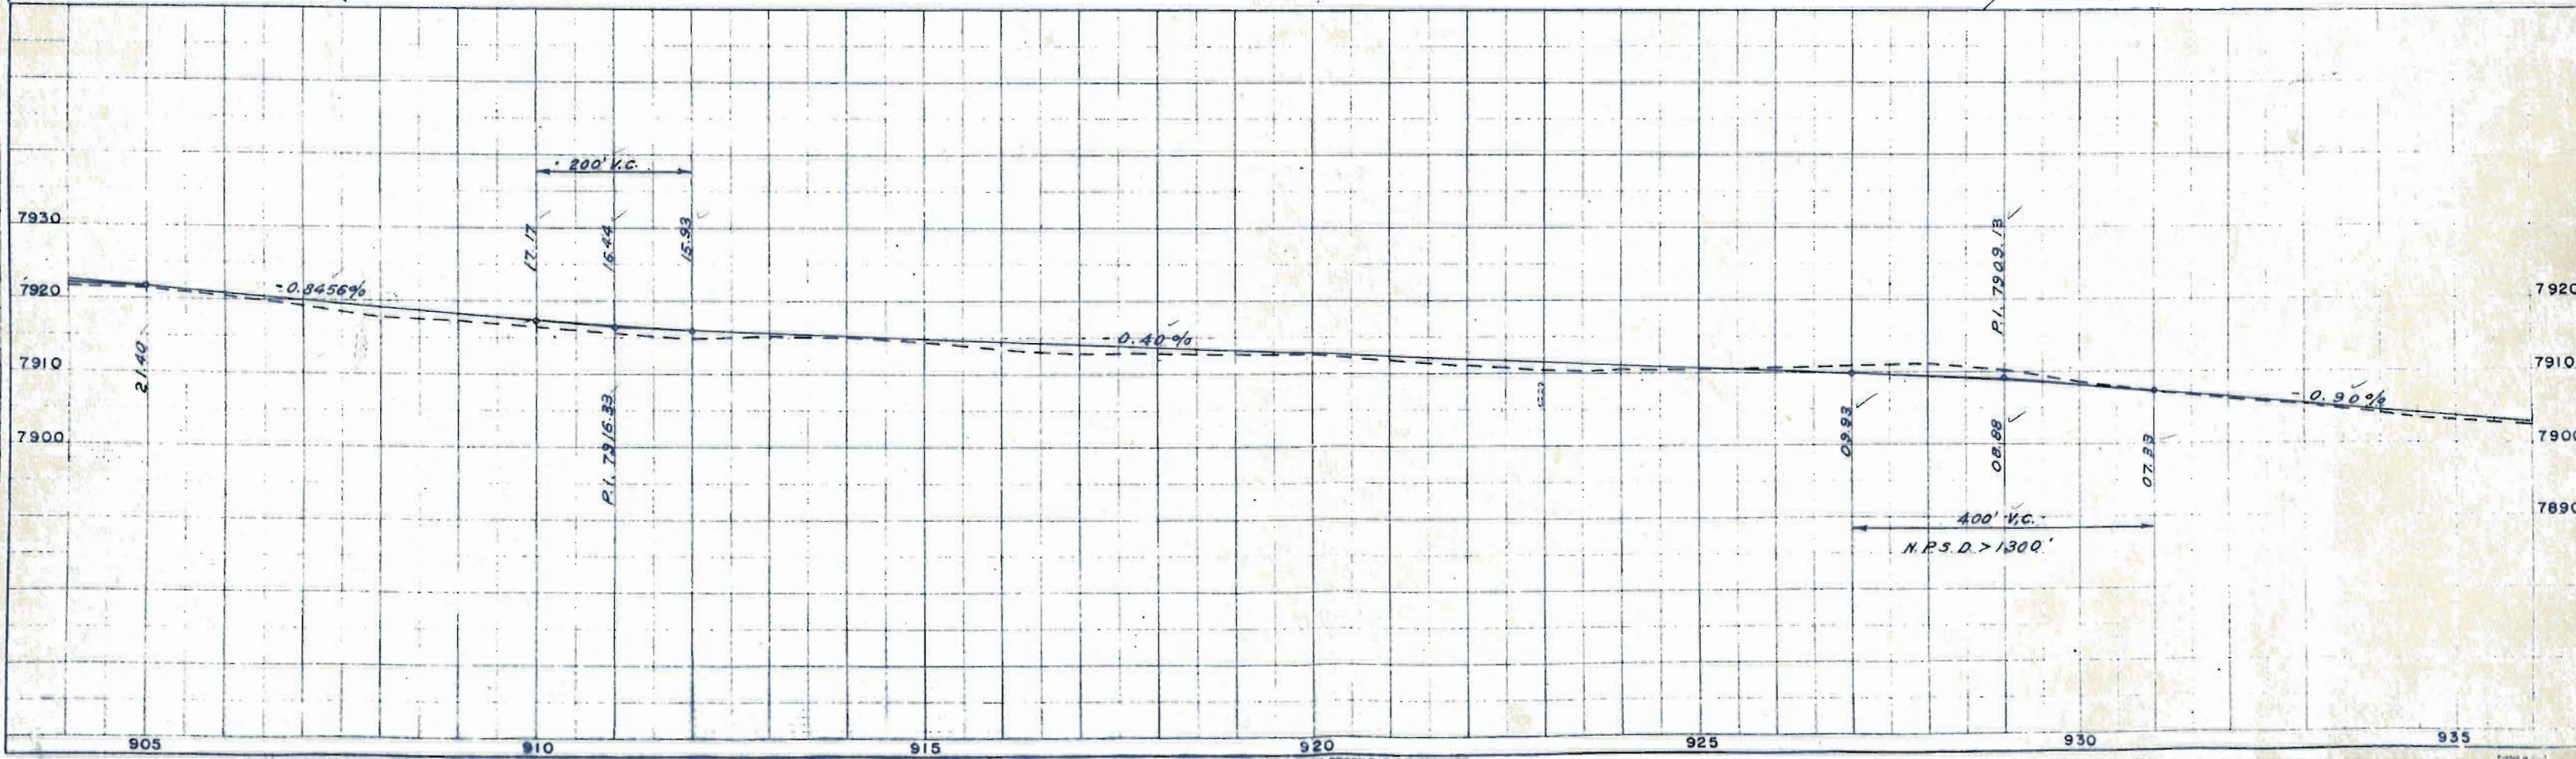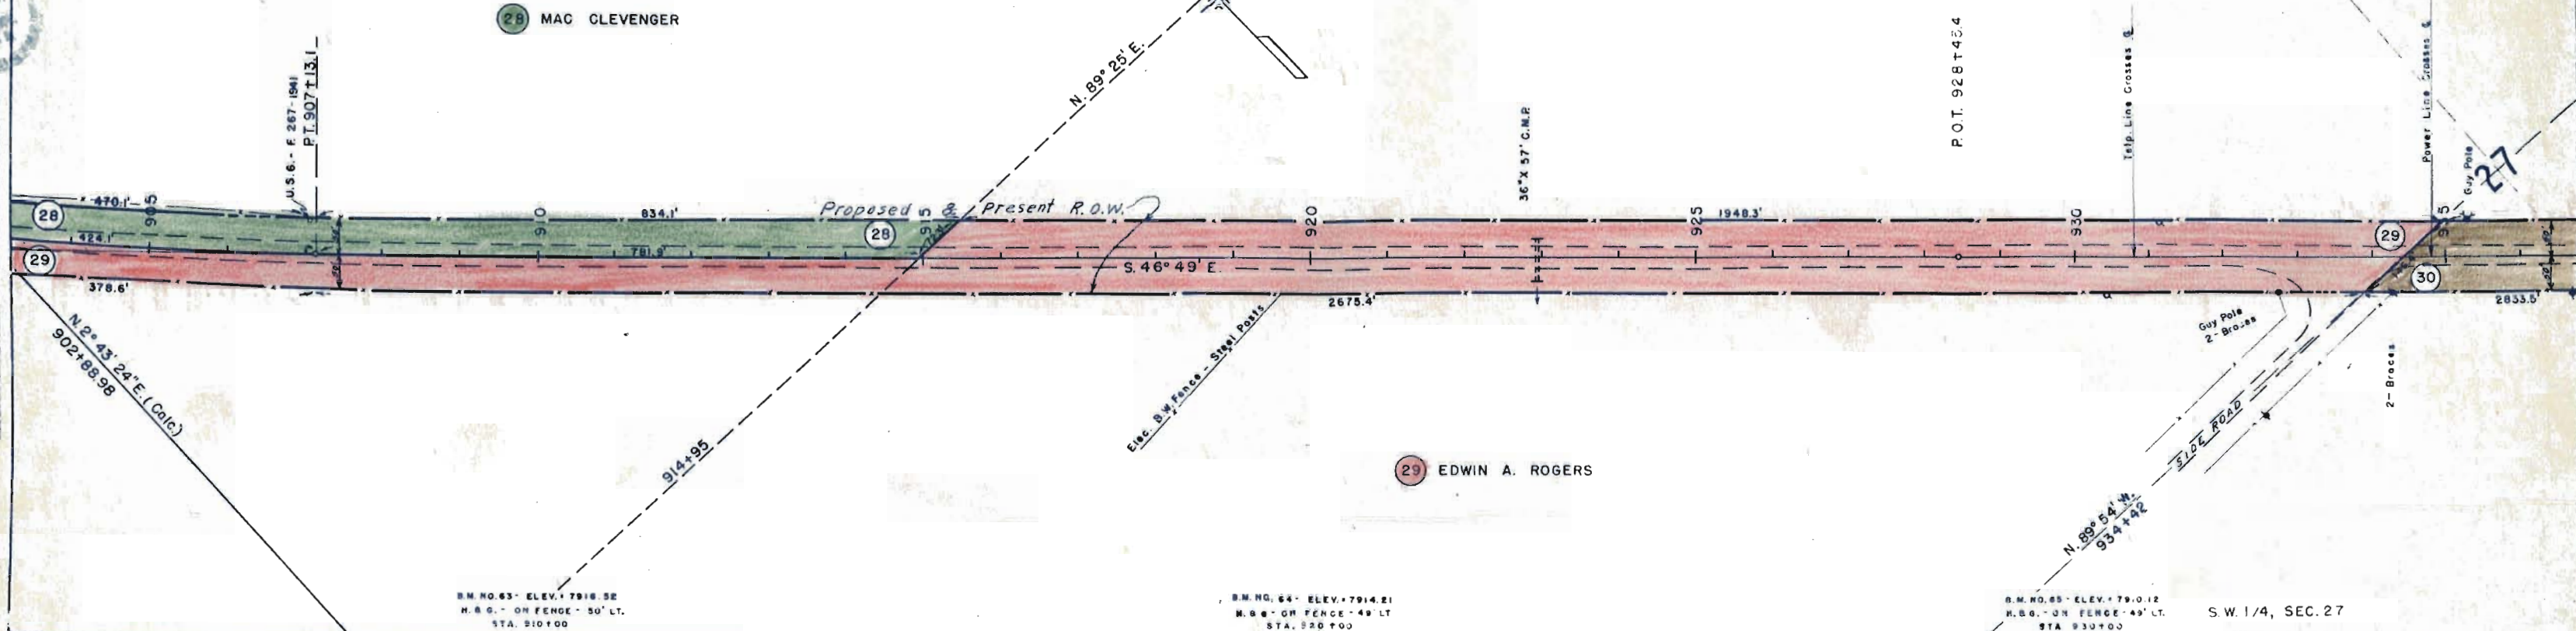

FED. ROAD DIV. NO.	DISTRICT	PROJ. NO.	SHEET NO.	TOTAL SHEETS
9	COLG.	S 0038(8)	17	

Rev. 9-25-51 T.L.K.

Δ = 5° 52' LT
O = 1° 00'
T = 293.6
L = 586.7
R = 5730.0

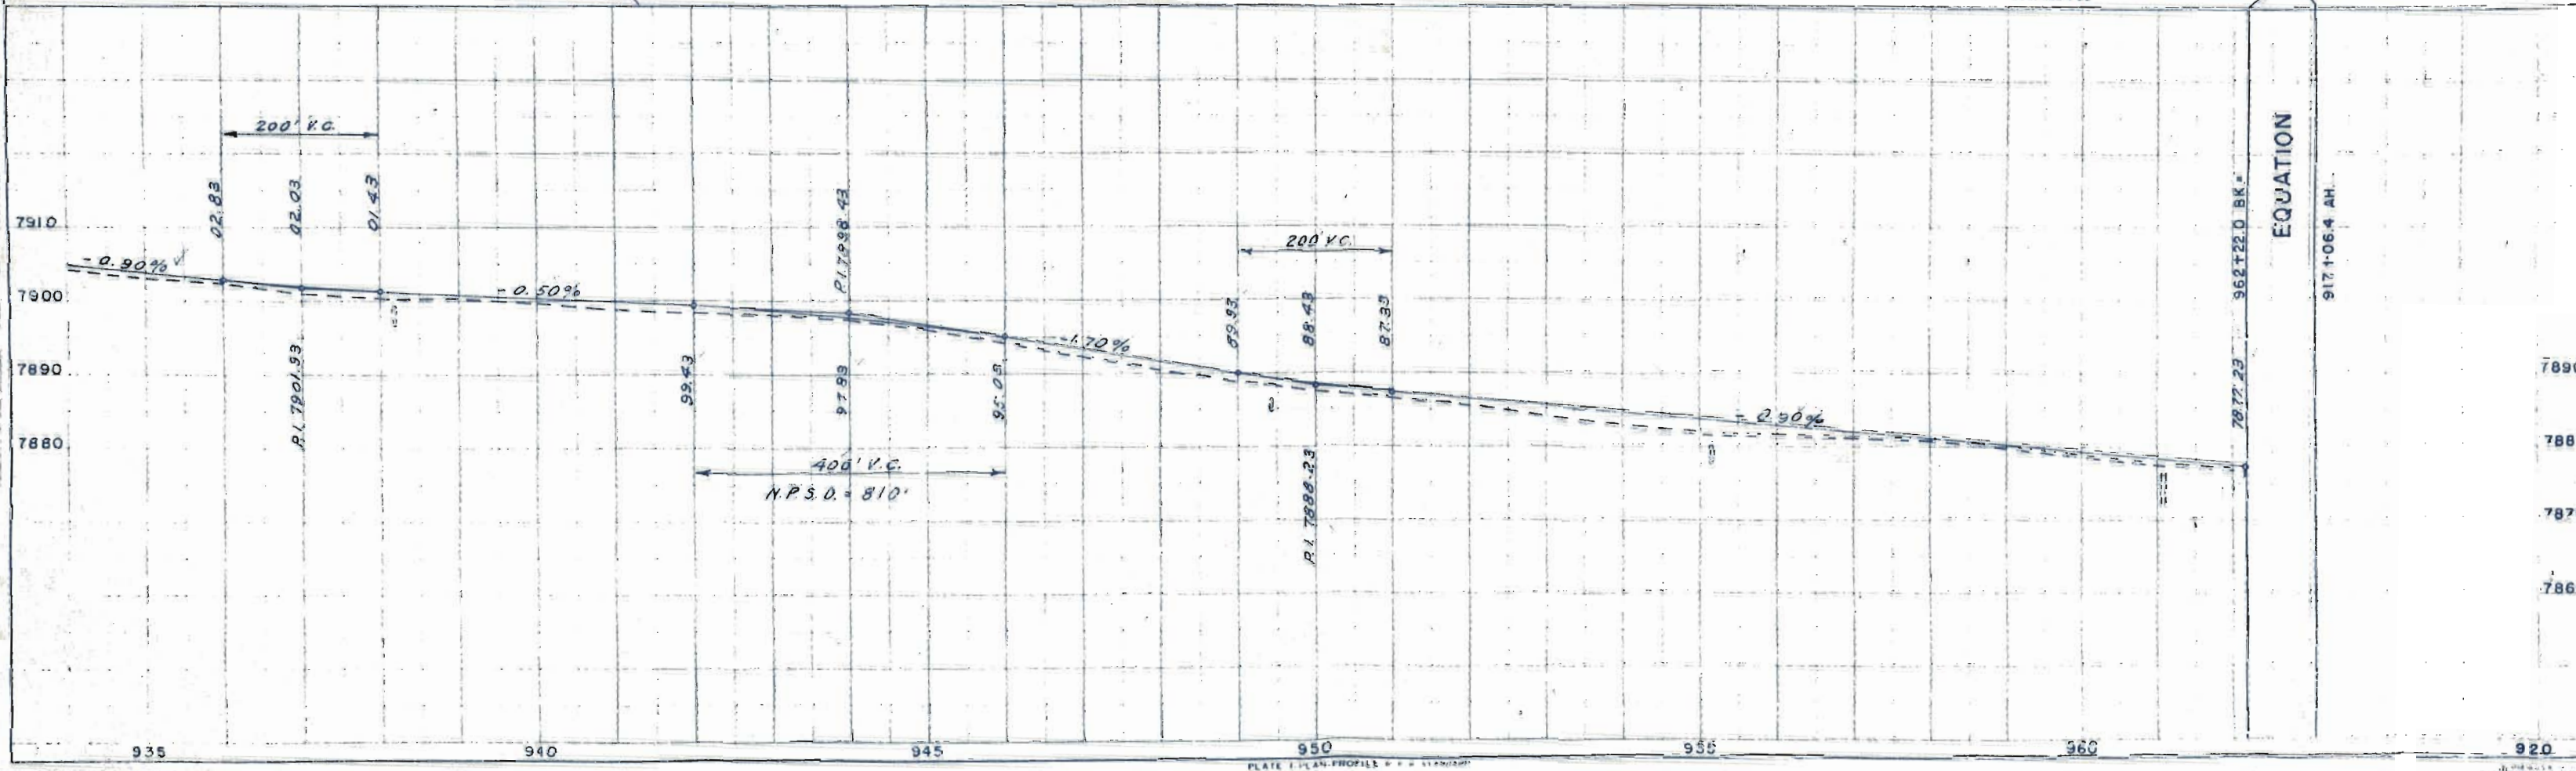



FIG. NO. 101	STATE	PROJ. NO.	SHEET NO.	TOTAL SHEETS
3	COLORADO	900 AB(F)	18	

RIGHT OF WAY

Rev. 9-25-51 I.L.K.

OWNERSHIP MAP
PLAT

OF PART OF
T.46N.8R.12E. N.M.P.M.8T.21S.8R.73W.6PM.
SHOWING CLAIMANTS WITH REGARD TO RIGHT
OF WAY FOR PROJECT SGO 38 (C)

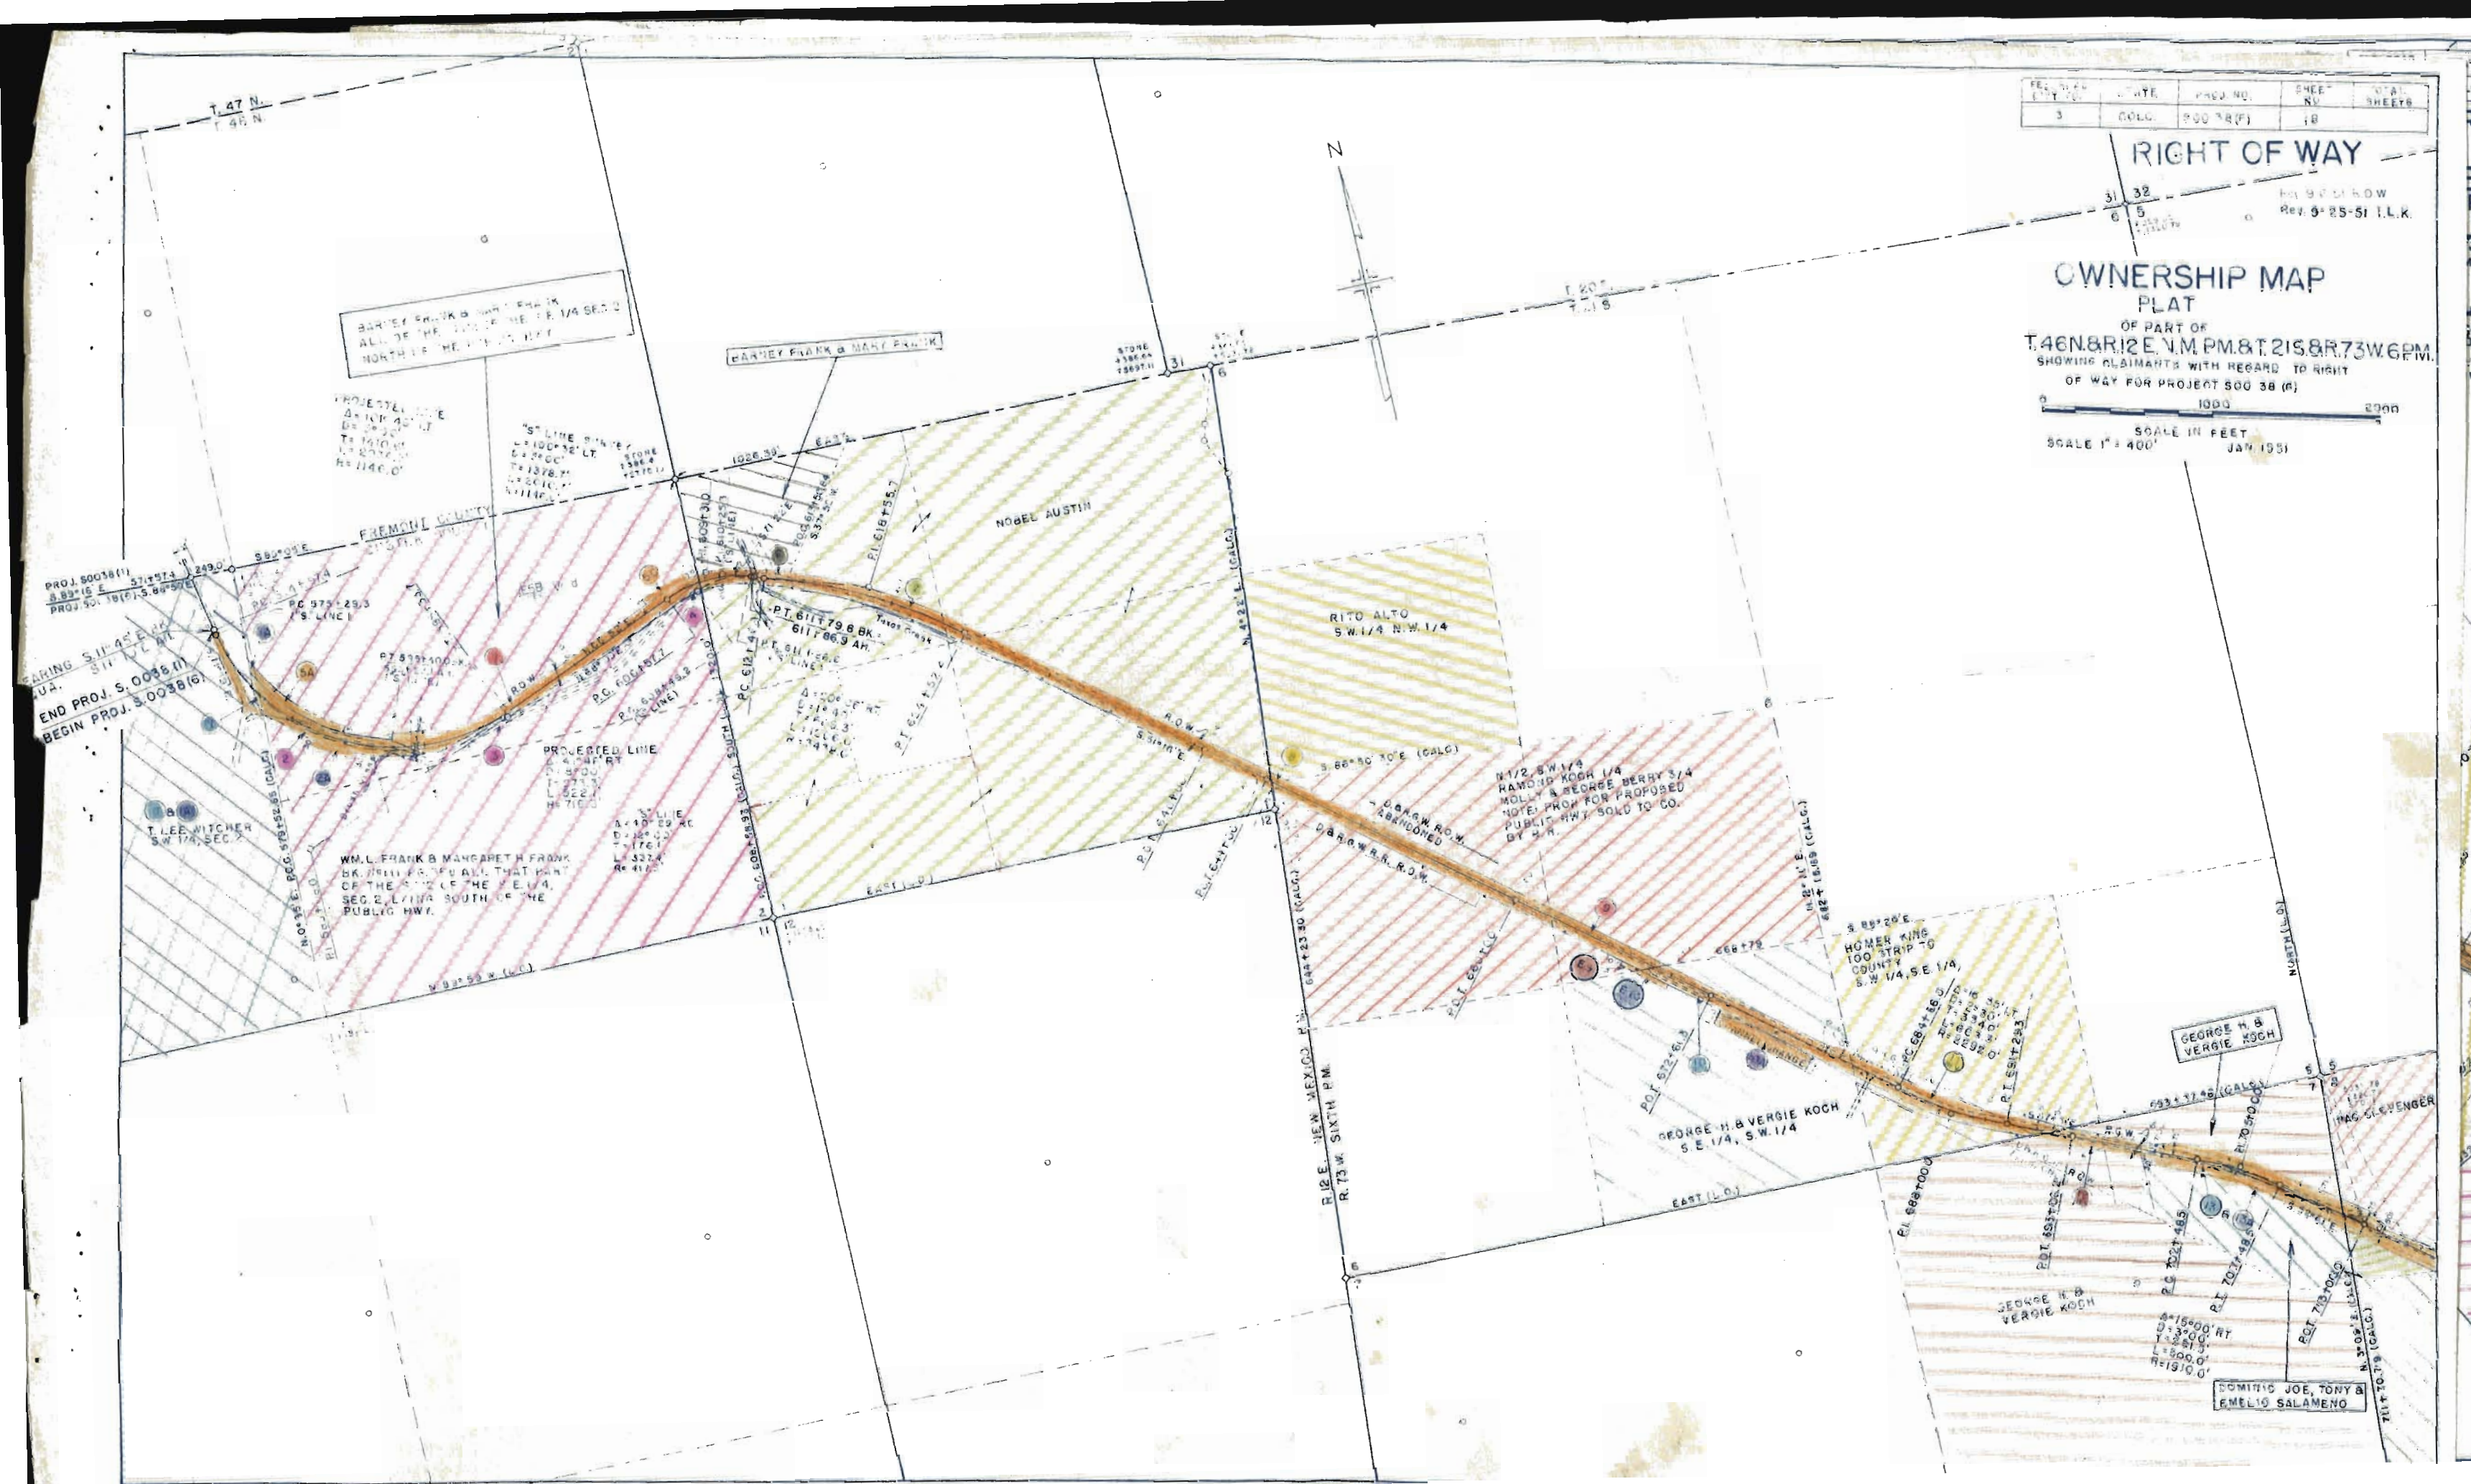

NEED ROAD DIST. NO.	STATE	PLAN. NO.	SHEET NO.	TOTAL SHEETS
3	COLO.	S 203 (6)	20	

RIGHT OF WAY

Rev. 9-25-51 T.L.K.

OWNERSHIP MAP PLAT


OF PART OF

T.21S.8R.73W.6TH.PM.

SHOWING CLAIMANTS WITH REGARD TO RIGHT OF WAY FOR PROJECT S 0038 (6)



SCALE IN FEET
SCALE 1" = 400' JAN 1951

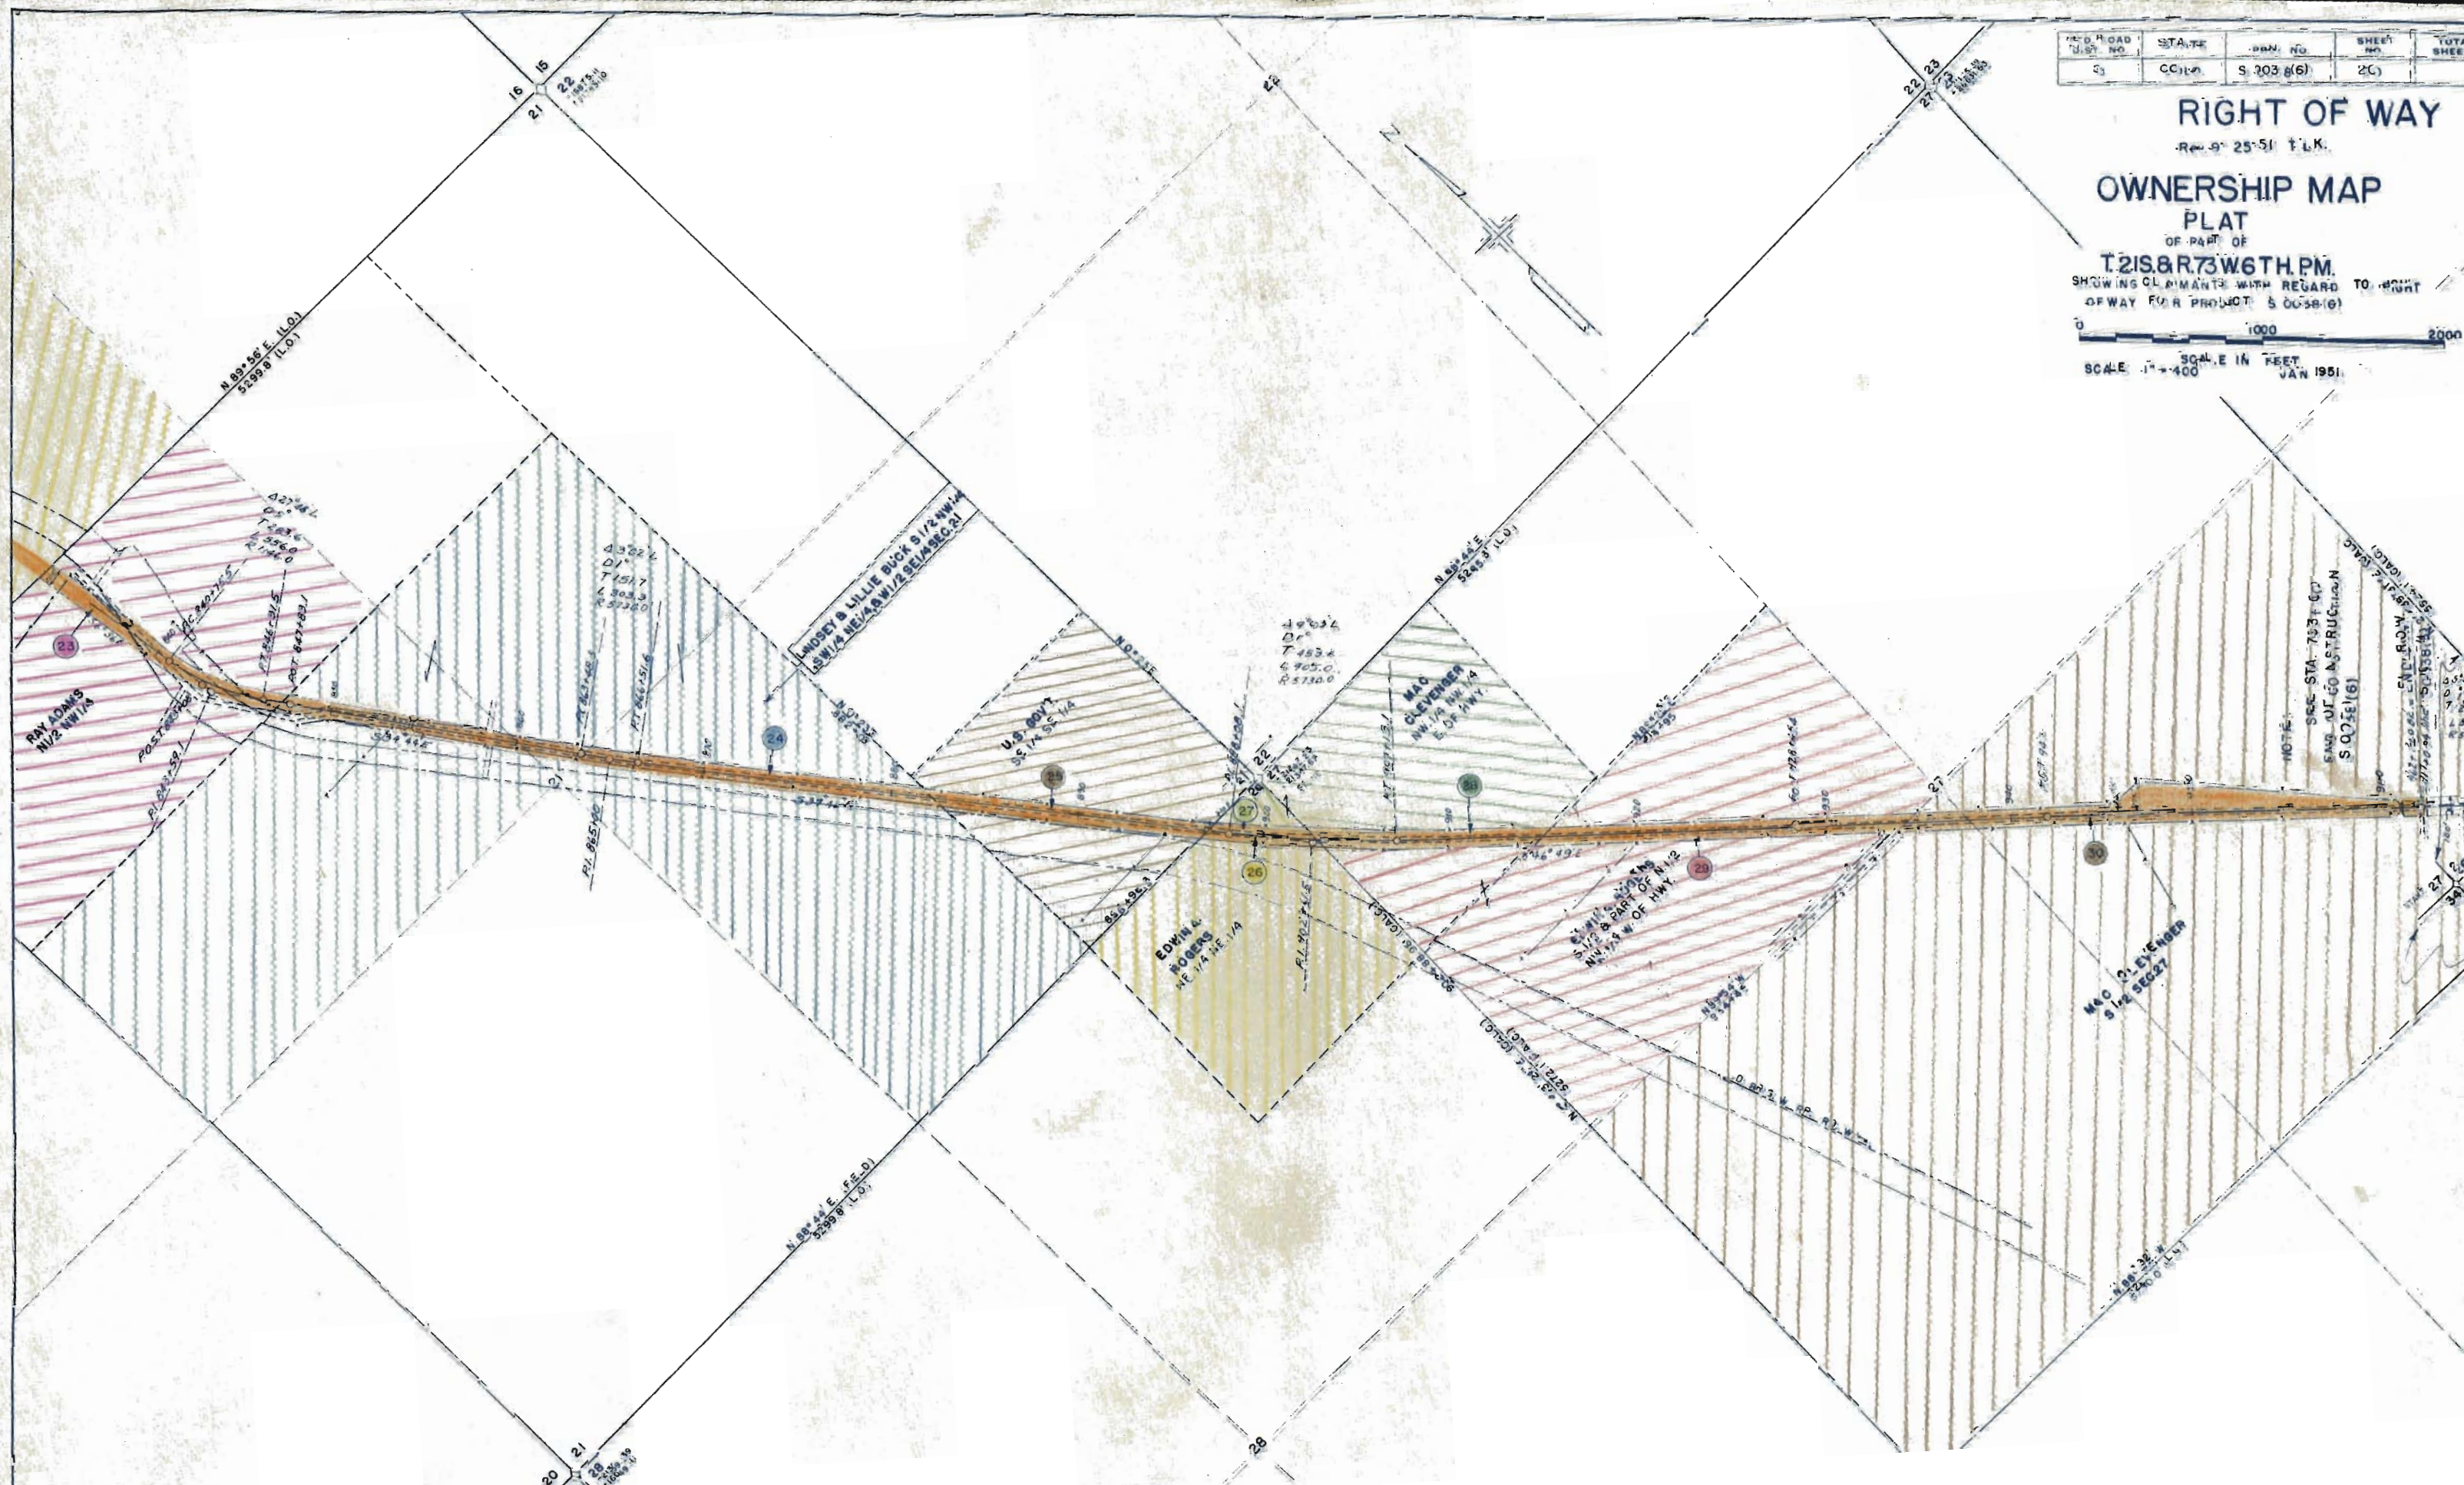

FED. ROAD DIST. NO.	STATE	PROJ. NO.	SHEET NO.	TOTAL SHEETS
3	COLO.	S 0038 (6)	19	

RIGHT OF WAY

OWNERSHIP MAP PLAT

OF PART OF
T21S&R73W.6TH.PM.

SHOWING CLAIMANTS WITH REGARDS TO RIGHT
OF WAY FOR PROJECT S 0038 (6)

0 1000 2000

SCALE IN FEET
SCALE 1" = 400' JAN. 1951

Rev. 9-25-51 R.D.W.
Rev. 9-25-51 T.L.K.

