


INDEX OF SHEETS  
SHEET NO. 1 SKETCH MAP & TITLE PAGE  
2 ALIGNMENT PLAN & PROFILE

# COLORADO DEPARTMENT OF HIGHWAYS

PLAN AND PROFILE OF PROPOSED  
**FEDERAL AID PROJECT NO. S 0038 (9)**  
STATE HIGHWAY NO. 69  
HUERFANO COUNTY  
RIGHT OF WAY

SCALES OF ORIGINAL DRAWINGS  
ON PLAN 1 IN 100 FT  
ON PROFILE 1 IN 100 FT HORIZONTAL  
1 IN 10 FT VERTICAL  
GRADE LINE ON PROFILE IS SHOWN AS GRADE OF FINISHED ROAD  
GROSS LENGTH OF PROJECT  
NET LENGTH OF PROJECT

| CONVENTIONAL SIGNS          |                                                |
|-----------------------------|------------------------------------------------|
| CENTER LINE                 | PLAN SHEET                                     |
| RIGHT OF WAY LINE           | TITLE SHEET                                    |
| COUNTY LINE                 |                                                |
| TOWNSHIP OR RANGE LINE      |                                                |
| LAND LINES                  | SECTION LINE 1/4 SECTION LINE 1/8 SECTION LINE |
| RAILROAD                    | TITLE SHEET PLAN SHEET                         |
| BARBED WIRE FENCE           |                                                |
| COMBINATION WIRE FENCE      |                                                |
| SNOW FENCE                  |                                                |
| TELEPHONE & TELEGRAPH LINES |                                                |
| POWER LINE                  |                                                |
| DETOUR                      |                                                |
| PRESENT ROAD (Plan Sheets)  |                                                |

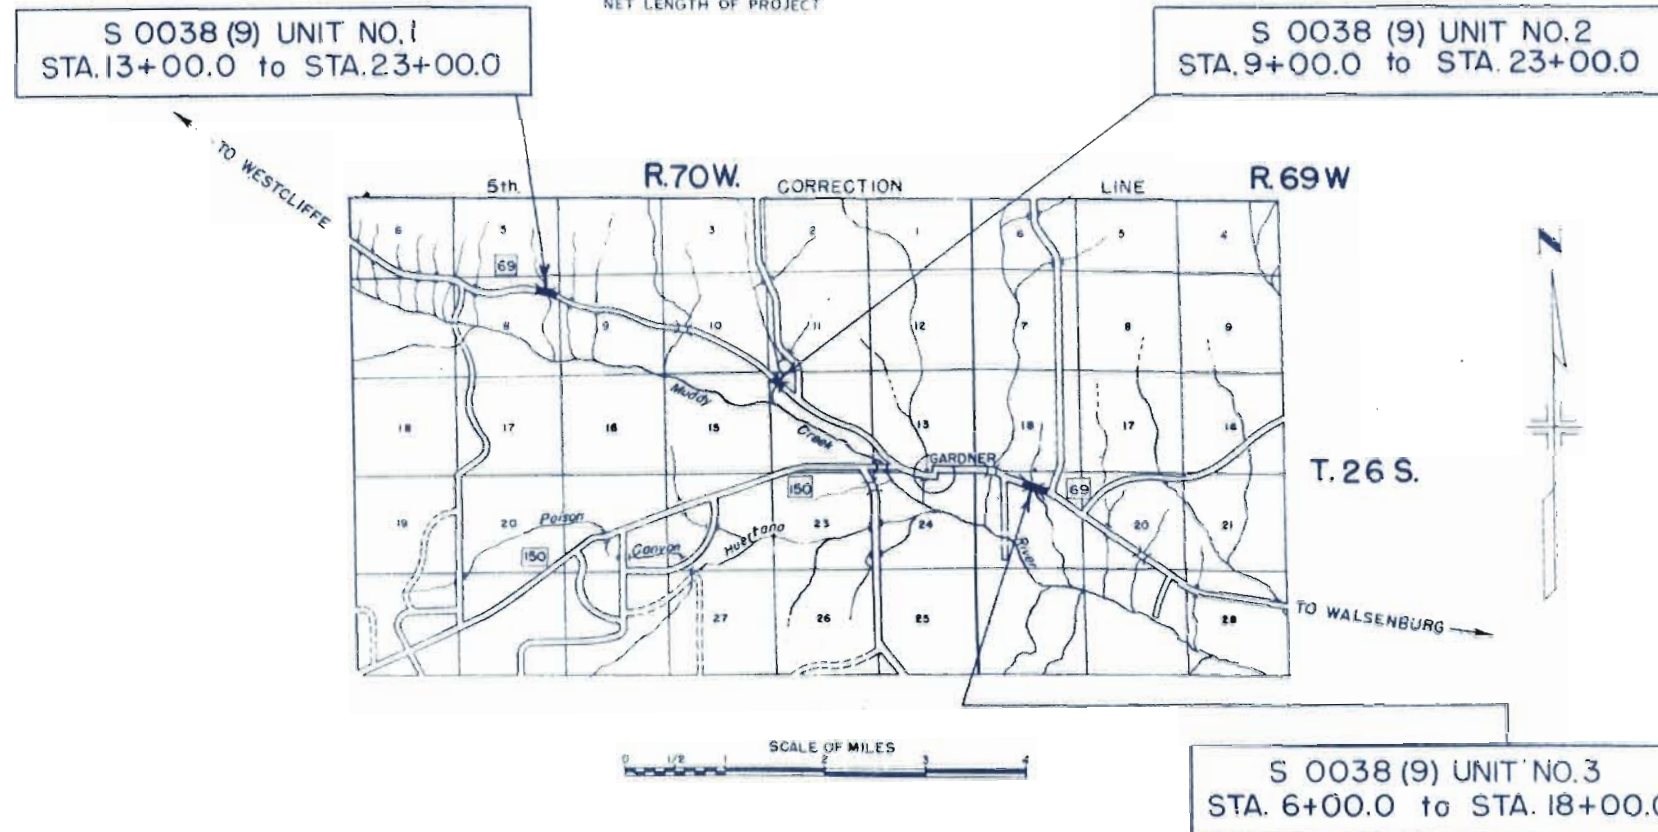

FILE COPY  
DO NOT REMOVE  
DRAWER #5-34




NW 1/4 SEC. 19

N.E. 1/4 SEC. 19  
T. 26 S., R. 69 W.

| FED. ROAD<br>DIV. NO. | DIST. | PROJ. NO.  | SHEET<br>NO. | TOTAL<br>SHEETS |
|-----------------------|-------|------------|--------------|-----------------|
| 9                     | COLO. | S 0038 (9) | 2            |                 |

RIGHT OF WAY

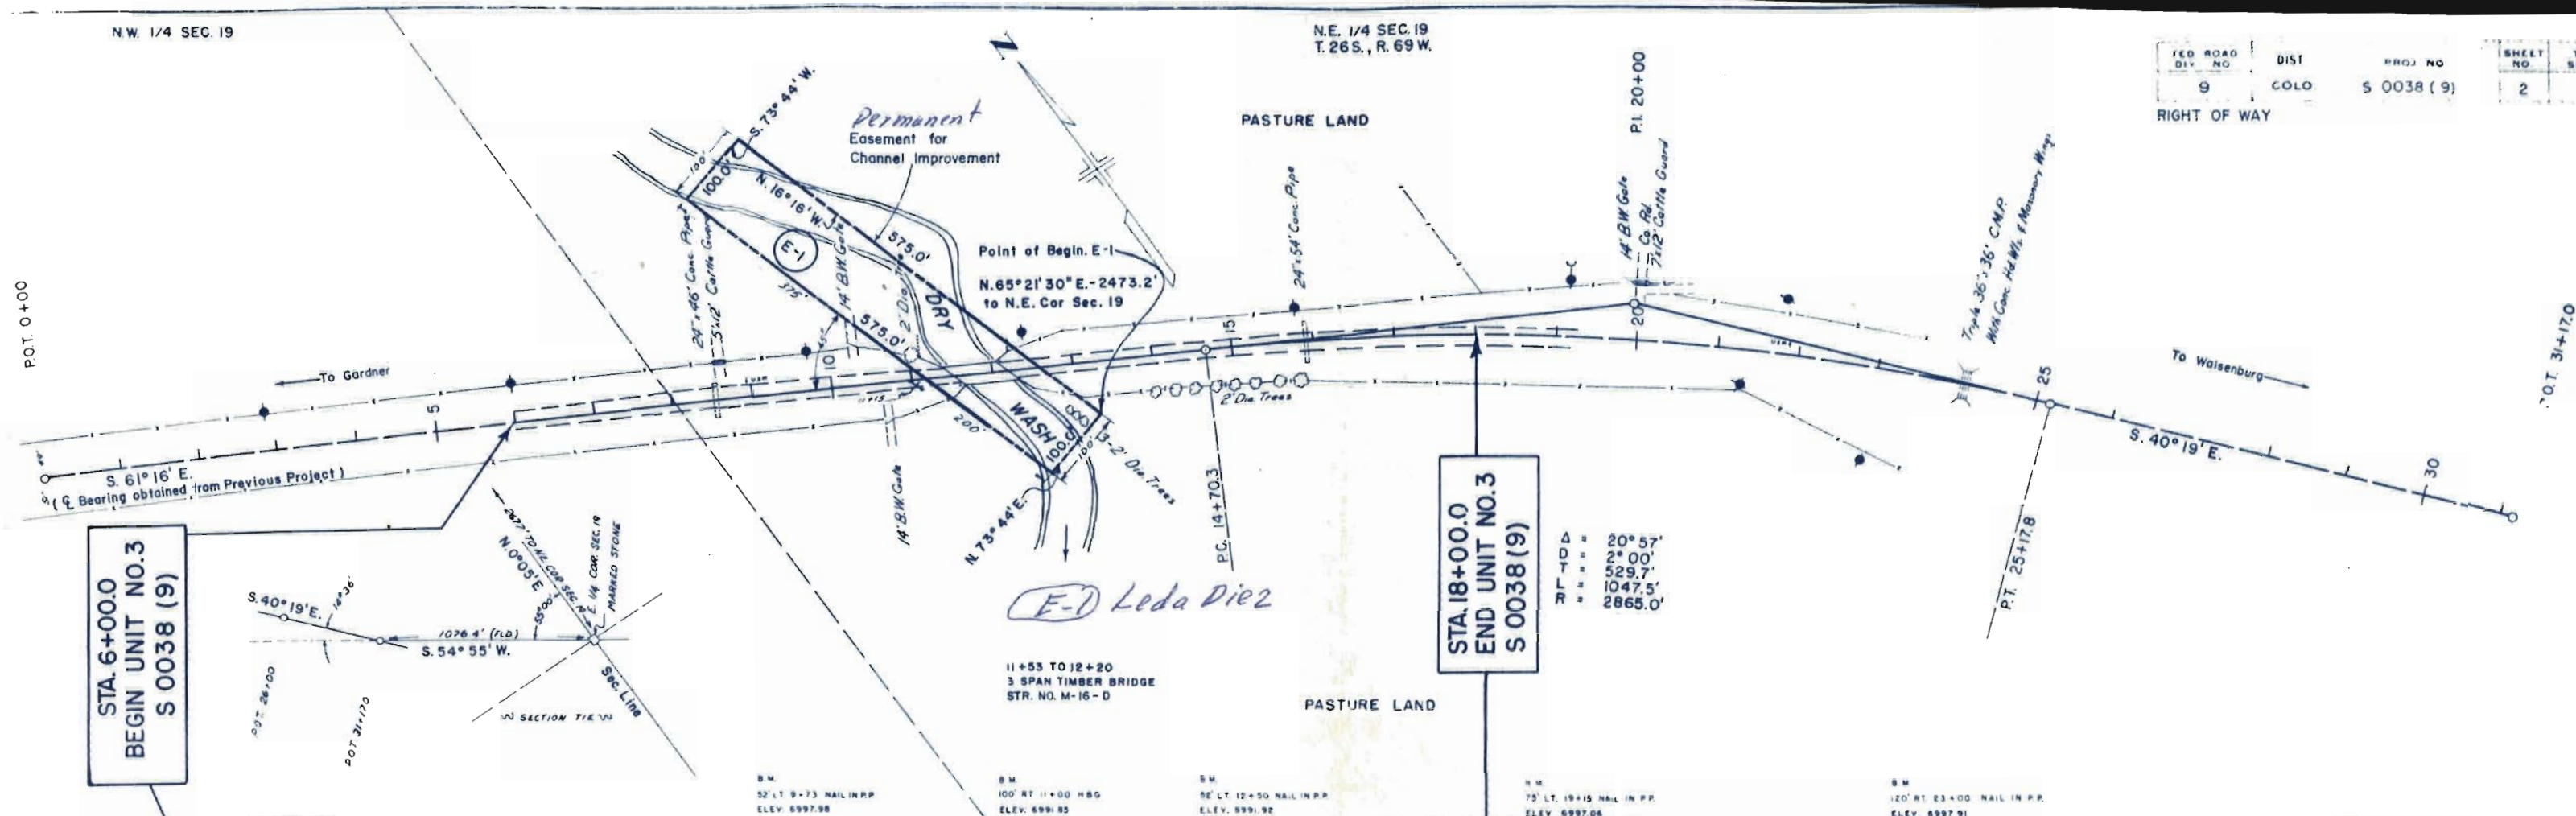

STA. 6+00.0  
BEGIN UNIT NO. 3  
S 0038 (9)

STA. 18+00.0  
END UNIT NO. 3  
S 0038 (9)

Δ = 20° 57'  
D = 2° 00'  
T = 529.7'  
L = 1047.5'  
R = 2865.0'

11+53 TO 12+20  
3 SPAN TIMBER BRIDGE  
STR. NO. M-16-D

PASTURE LAND

PRESENT STRUCTURE:  
SPAN-  
CLEAR ROADWAY-  
CLEAR WATERWAY-  
TYPE OF SUPERSTRUCTURE-  
TYPE OF SUBSTRUCTURE-  
REQUIREMENTS AS TO REMOVAL-

STREAM DATA:  
DRAINAGE AREA IN SQ. MILES-  
VELOCITY DURING HIGH WATER-  
ELEVATION OF:  
MAXIMUM HIGH WATER-  
NORMAL STAGE-  
DRIFT-  
SCOUR-

LOW WATER-  
STREAM BED-

PROPOSED STRUCTURE:  
POSITION REFERRED TO PRESENT STRUCTURE-  
SPAN-  
CLEAR ROADWAY-  
CLEAR WATERWAY-  
TYPE OF SUPERSTRUCTURE-  
TYPE OF SUBSTRUCTURE-  
DETOUR STRUCTURE REQUIREMENTS-  
R.R. SIDING-  
HAUL TO BRIDGE SITE

NEARBY STRUCTURES ON SAME STREAM:  
WATERWAY-  
RECORD DURING FLOODS-  
LOCATION-

7010

7000

6990

6980

7010

7000

6990

6980