

FEDERAL ROAD DIVISION NO.	DISTRICT	PROJ. NO.	SHEET NO.	TOTAL SHEETS
9	COLORADO	S0039(1)	1	5

RIGHT OF WAY ARKANSAS RIVER BRIDGE-DEVINE

COLORADO DEPARTMENT OF HIGHWAYS

PLAN AND PROFILE OF PROPOSED FEDERAL AID PROJECT NO. S 0039 (I) STATE HIGHWAY NO. 231 PUEBLO COUNTY RIGHT OF WAY

INDEX OF SHEETS

SHEET NO. 1	TITLE SHEET
2	TABULATION SHEET
3-4	PLAN & PROFILE SHEETS
5	OWNERSHIP MAP

CONVENTIONAL SIGNS


CENTER LINE	PLAN SHEET	TITLE SHEET
RIGHT OF WAY LINE	PLAN SHEET	TITLE SHEET
COUNTY LINE	PLAN SHEET	TITLE SHEET
TOWNSHIP OR RANGE LINE	PLAN SHEET	TITLE SHEET
LAND LINES	SECTION LINE	1/4 SECTION LINE
RAILROAD	TITLE SHEET	PLAN SHEET
BARBED WIRE FENCE	PLAN SHEET	TITLE SHEET
COMBINATION WIRE FENCE	PLAN SHEET	TITLE SHEET
SNOW FENCE	PLAN SHEET	TITLE SHEET
TELEPHONE & TELEGRAPH LINES	PLAN SHEET	TITLE SHEET
POWER LINE	PLAN SHEET	TITLE SHEET
DETOUR	PLAN SHEET	TITLE SHEET
PRESERVE ROAD (Plan Sheets)	PLAN SHEET	TITLE SHEET

SCALES OF ORIGINAL DRAWINGS

ON PLAN, 1 IN. = 100 FT.
ON PROFILE, 1 IN. = 100 FT. HORIZONTAL
1 IN. = 10 FT. VERTICAL

GRADE LINE ON PROFILE IS SHOWN AS GRADE OF FINISHED ROAD
GROSS LENGTH OF PROJECT
NET LENGTH OF PROJECT

REVISIONS

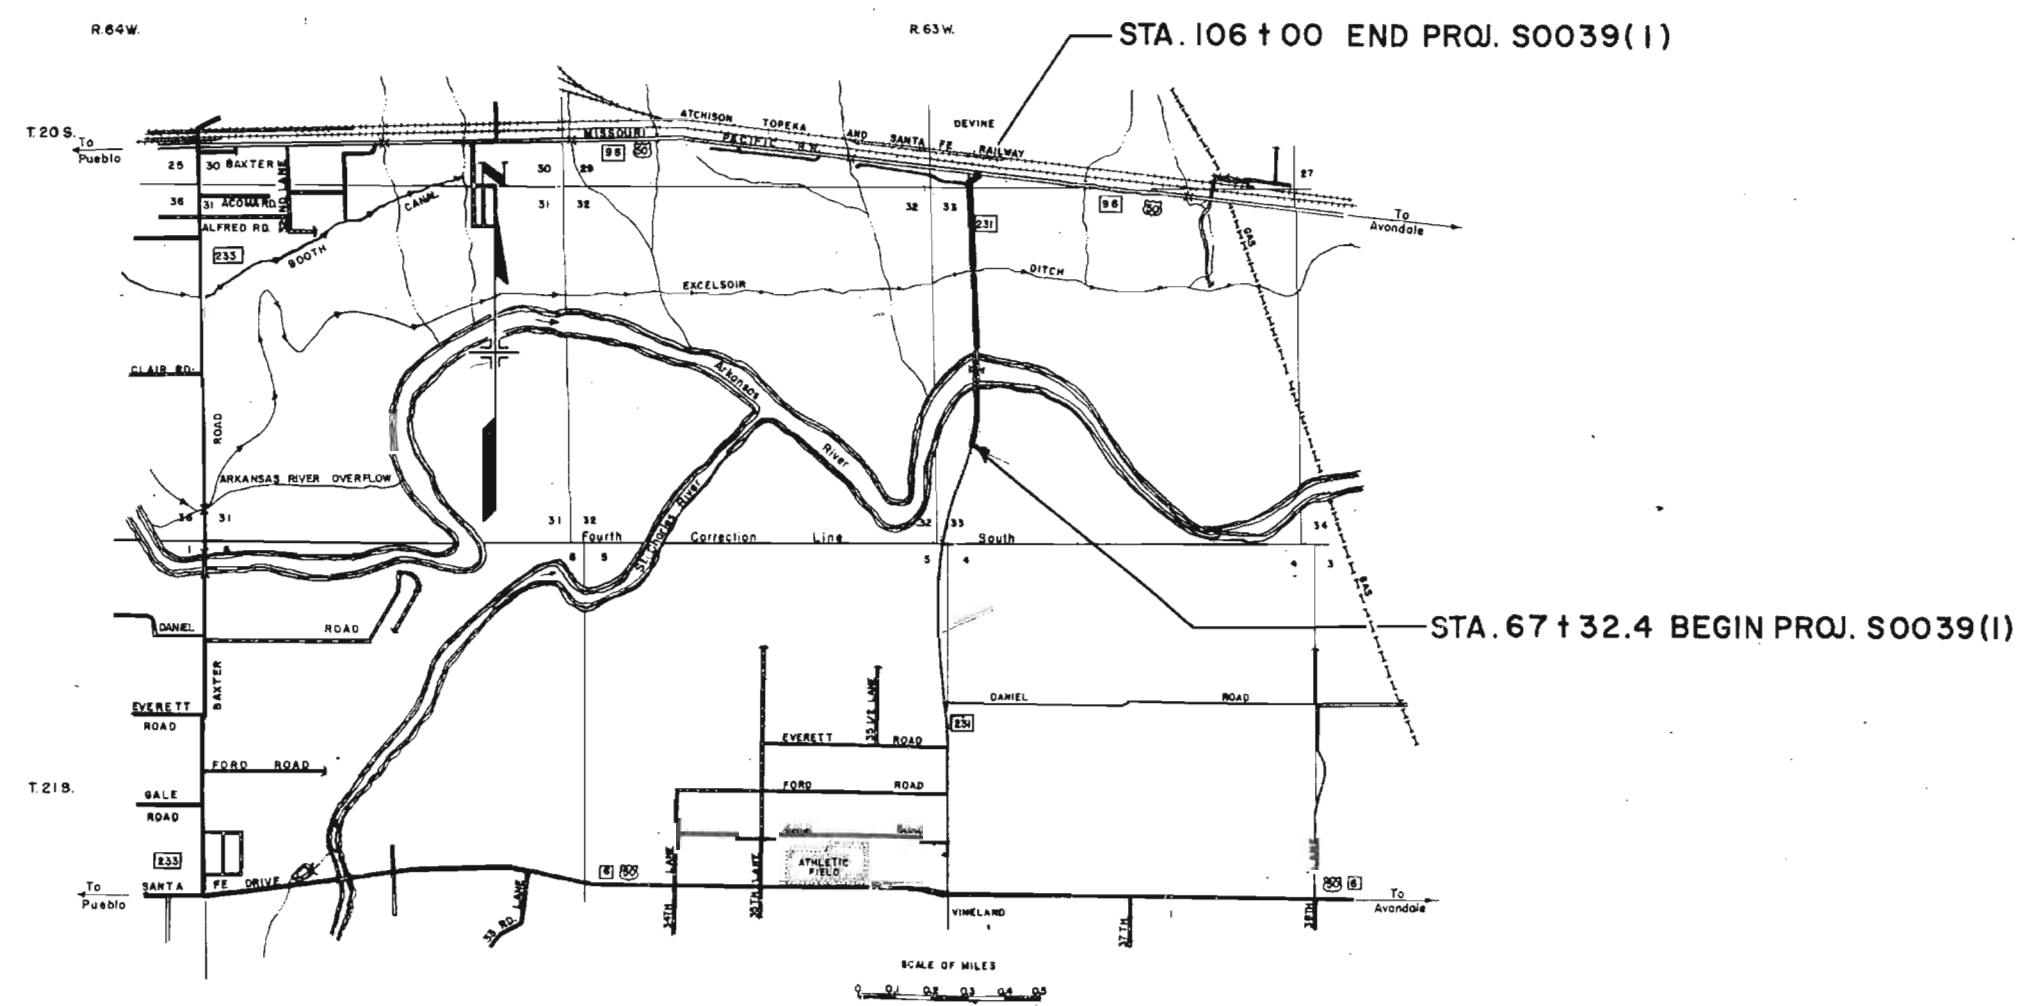

FILE COPY
DO NOT REMOVE

R. O. W. TABULATION OF PROPERTIES IN

PUEBLO

COUNTY S.H. No. 231 PROJ. S0039(I)

FEDERAL ROAD DIVISION NO.	DISTRICT	PROJECT NO.	SHEET NO.
9	COLORADO	S0039 (I)	2

RIGHT OF WAY ARKANSAS RIVER BRIDGE-DEVINE

PARCEL NO.	OWNER	ADDRESS	LOCATION	AREA IN ACRES			PURCHASE DATA					REMARKS	NO.
				PARCEL	TO BE ACQUIRED	REMAINDER	LAND	IMPROV'M'TS	DAMAGE	MISC.	TOTAL		
			T20S., R. 63 W.			Lt. Rt.							
I-Rev	K. E. & INEZ YOAKUM		SW1/4 SEC. 33	0.224	0.084		50.00	-0-	550.00	-0-	600.00	Memoranda 12/1/64	
E-I-Rev	K. E. & INEZ YOAKUM		SW1/4 SEC. 33	3.370	3.370							PERMANENT EASEMENT	
T-E-I	DELETED												
I-A	MARY LAKIN & ORIN F. CASIDA		SW1/4 SEC. 33	0.241	0.101		50.00	-0-	150.00	-0-	200.00	Memoranda date 12/1/64	
E-I-A	MARY LAKIN & ORIN F. CASIDA		SW1/4 SEC. 33	1.67	1.67							PERMANENT EASEMENT	
I-B	WILLIAM J. & ROSE B. MEHRING		NW1/4 SEC. 33	0.386	0.154		See Parcel 3						
E-I-B	WILLIAM J. & ROSE B. MEHRING		W1/2, NW1/4 SEC. 33	3.43	3.43		See Parcel 3					PERMANENT EASEMENT	
E-I-C	K. E. & INEZ YOAKUM		SE1/4 SEC. 32	2.742	2.742		See Parcel 1 Rev, etc.					PERMANENT EASEMENT	
2	CHESTER M. WIGTON, JOHN R. WIGTON, H. F. WIGTON & BESSIE REBECCA WIGTON HOUSMAN		S1/3, W1/2, SW1/4 NW1/4 SEC. 33	0.386	0.154	4.11	50.00	375.00	-0-	-0-	425.00	Memoranda date 10/21/64	
E-2	CHESTER M. WIGTON, JOHN R. WIGTON, H. F. WIGTON & BESSIE REBECCA WIGTON HOUSMAN		SW1/4, NW1/4 SEC. 33	4.246	4.246							PERMANENT EASEMENT	
E-2A	ELI CHUTICH		NE1/4 SEC. 32	2.023	2.023		-0-	-0-	-0-	200.00	200.00	PERMANENT EASEMENT 12/21/64	
3	WILLIAM J. & ROSE B. MEHRING		Part of NW1/4 SEC. 33	2.449	0.980	15.21	1,050.00	50.00	810.00	-0-	1,910.00	Memoranda date 12/18/64	
E-3	DELETED											PERMANENT EASEMENT	
T-E-3	WILLIAM J. & ROSE B. MEHRING		Part of NW1/4 SEC. 33	0.184	0.184		See Parcel 3					TEMPORARY EASEMENT	
E-4	EXCELSIOR IRRIGATION CO.		Part of NW1/4 SEC. 33	0.241	0.241		50.00	-0-	-0-	50.00	50.00	PERMANENT EASEMENT Memoranda date 12/16/64	
5	ELI CHUTICH		Part of NW1/4 SEC. 33 Part of SW1/4 SEC. 28	1.399 0.051 1.450	0.559 0.021 0.580	35.21	600.00	-0-	-0-	-0-	600.00	Memoranda date 12/10/64	
6	MARTIN, ANTONIA & MARTIN WILLIAM LEVER		Part of NW1/4 SEC. 33	1.381	0.539	19.41	550.00	150.00	300.00	-0-	1,000.00	Memoranda date 12/17/64	
E-6 Rev.	MARTIN, ANTONIA, & MARTIN WILLIAM LEVER		Part of NW1/4 SEC. 33	0.568	0.568							PERMANENT EASEMENT	
7	THE PUEBLO BANK & TRUST CO. TRUSTEE		SEC. 28 Part of SW1/4 of SW1/4	0.026	0.026	13.1	35.00	-0-	-0-	25.00	60.00	Memoranda date 12/9/64	
E-7	THE PUEBLO BANK & TRUST CO. TRUSTEE		SEC. 28 Part of SW1/4 of SW1/4	0.027	0.027							PERMANENT EASEMENT	

NOTE: Alignment and grades as shown are subject to modification during construction after approval by the Denver Office.
 Soil data shown on the plans is obtained from best available testing laboratory information. This information is shown for the convenience of the Contractor, and the Department does not guarantee the accuracy of these tests. If materials not conforming to the data on plans are encountered during construction, the grading plan shown on plans will be modified where necessary to secure dense, stable embankment.

FED. ROAD DIST. NO.	DIVISION	PROJ. NO.	SHEET NO.	TOTAL SHEETS
9	COLORADO	S 0039 (1)	3	5

RIGHT OF WAY ARKANSAS RIVER BRIDGE-DEVINE




CHESTER M. WIGTON, JOHN R. WIGTON, BESSIE REBECCA WIGTON HOUSMAN & H.F. WIGTON

DELETED

WILLIAM J. MEHRING & ROSE B. MEHRING

REVISIONS		
1-4-65	Deleted TE-1	MC
1-15-65	Corr. Sta.	FCM

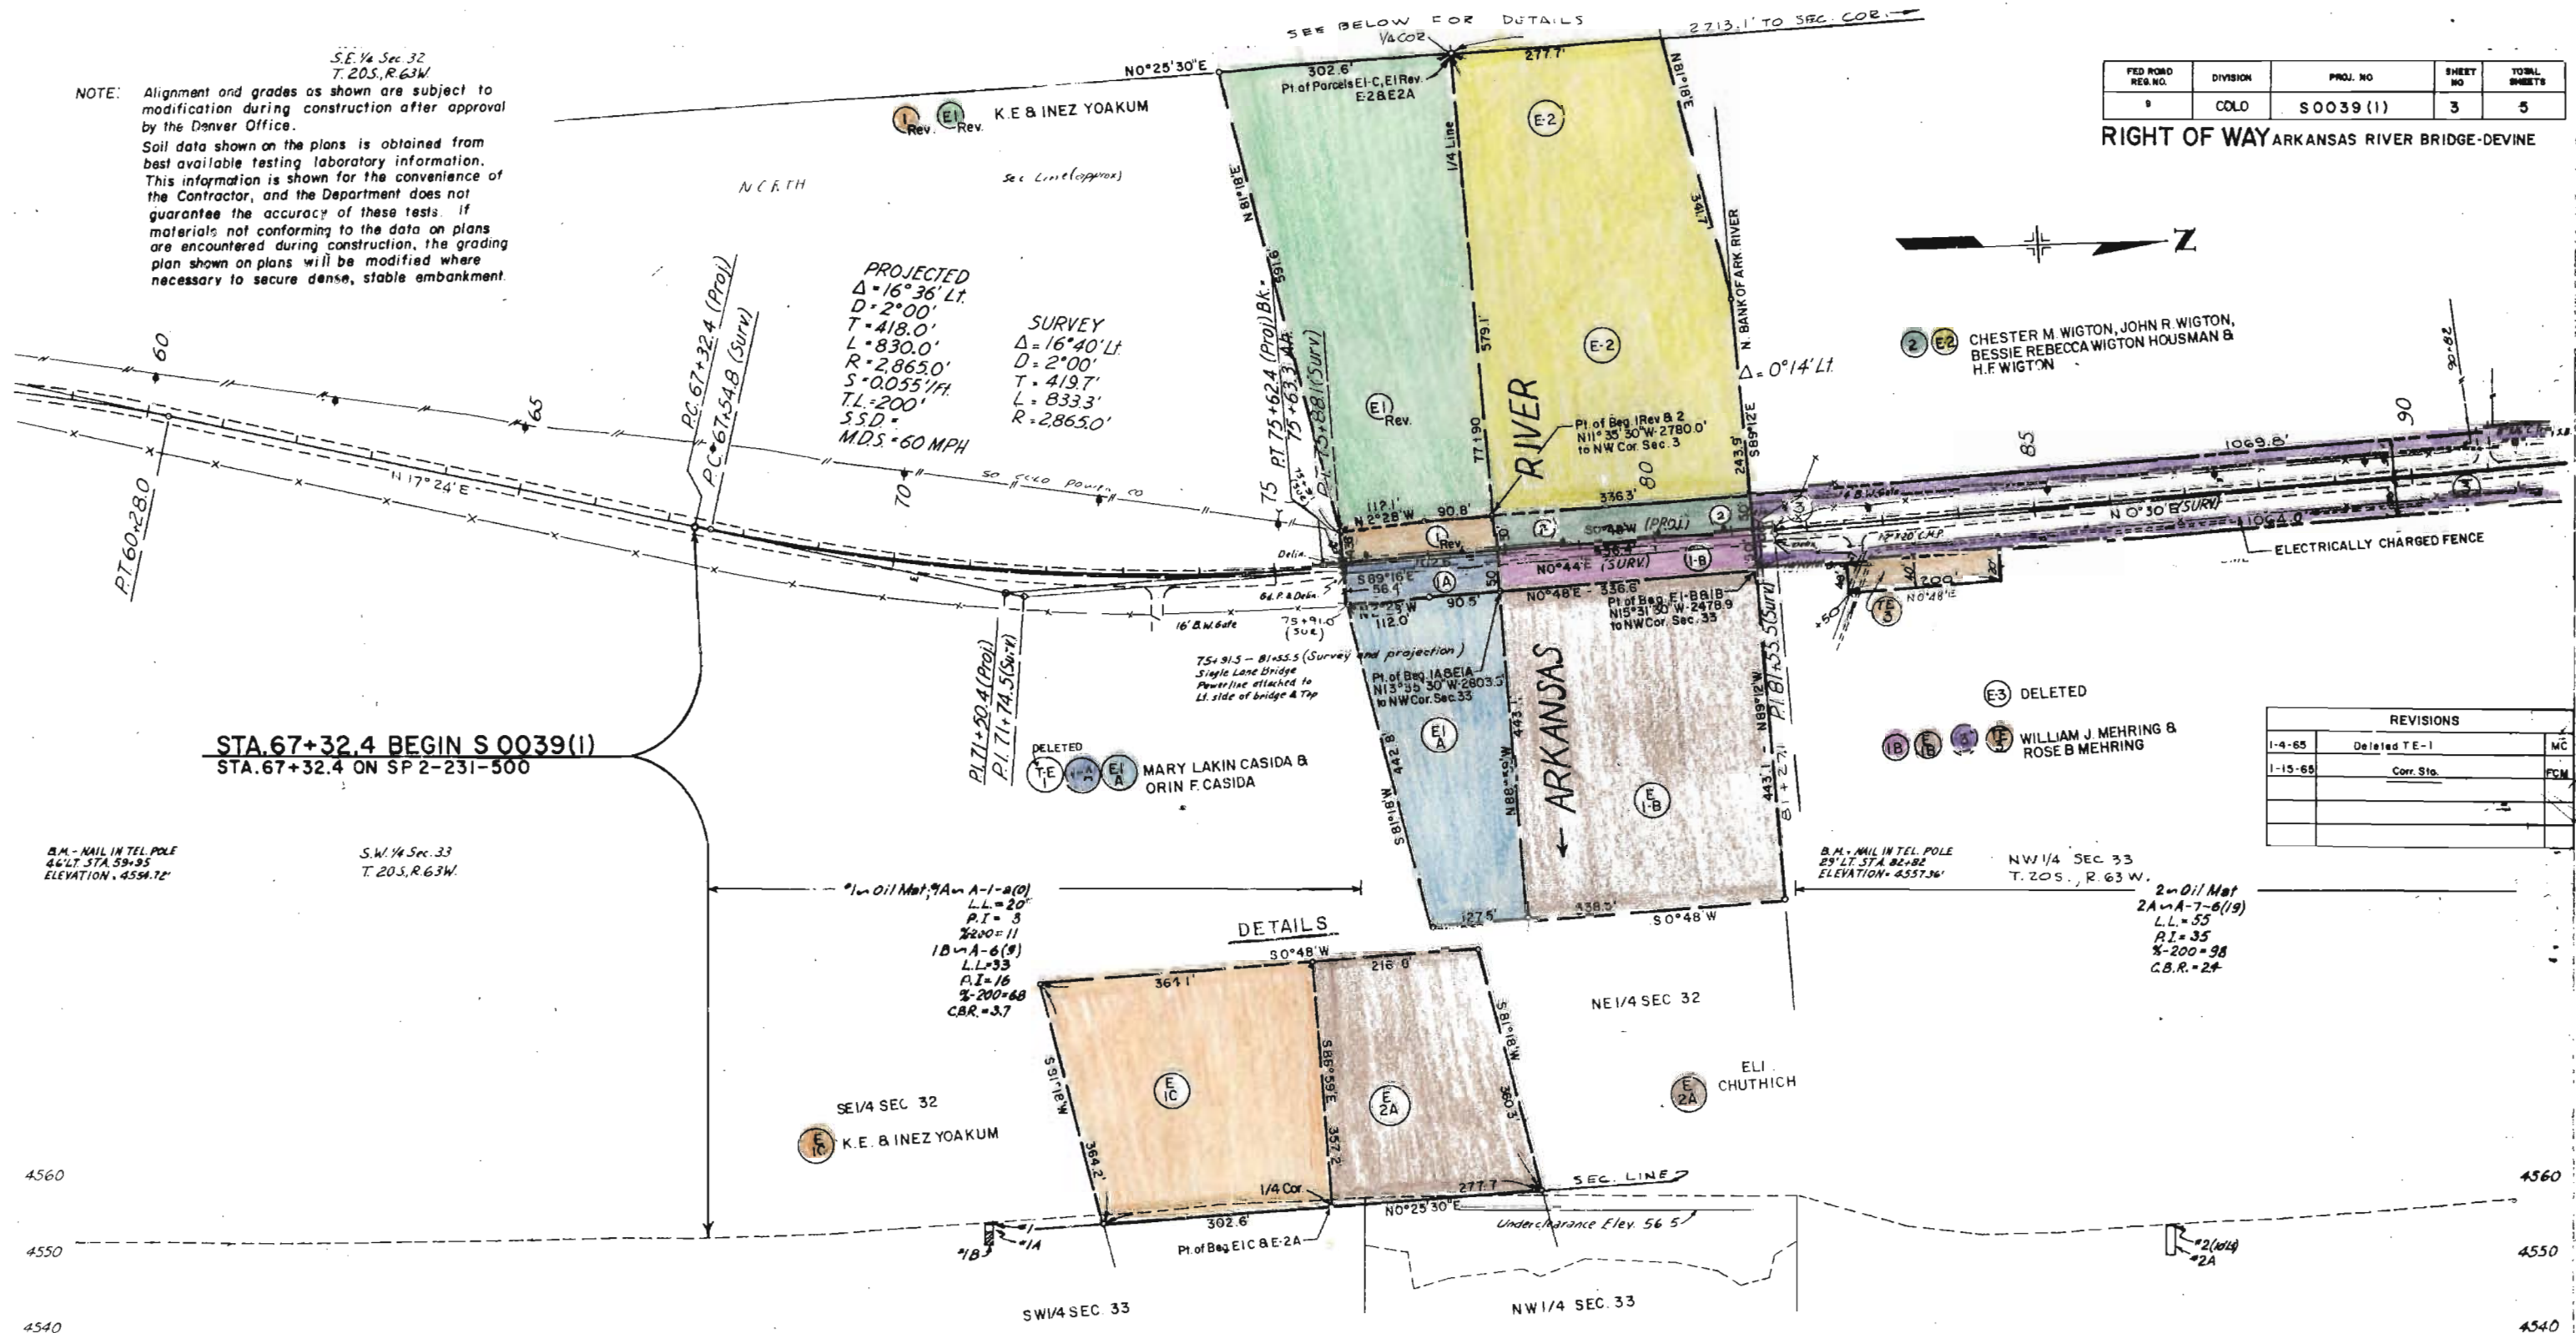

STA. 67+32.4 BEGIN S 0039 (1)
 STA. 67+32.4 ON SP 2-231-500

B.M. - NAIL IN TEL. POLE
 44' LT. STA. 59+35
 ELEVATION = 4559.72'

S.W. 1/4 Sec. 33
 T. 20S, R. 63W.

1st Oil Mat. 9A-1-2(0)
 L.L. = 20'
 P.I. = 3
 200' = 11
 10-A-6(8)
 L.L. = 33
 P.I. = 16
 200' = 68
 C.B.R. = 3.7


SE 1/4 SEC 32
 K.E. & INEZ YOAKUM

B.M. - NAIL IN TEL. POLE
 25' LT. STA. 82+82
 ELEVATION = 4557.36'

NW 1/4 SEC 33
 T. 20S, R. 63W.

2nd Oil Mat.
 2A-A-7-6(19)
 L.L. = 55
 P.I. = 35
 200' = 98
 C.B.R. = 2.4

DETAILS


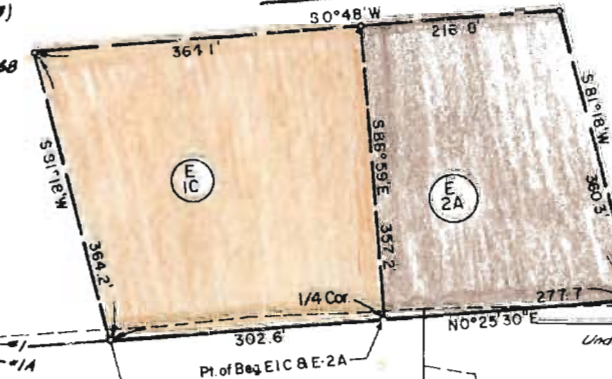


FED. ROAD RES. NO.	DIVISION	PROJ. NO.	SHEET NO.	TOTAL SHEETS
9	COLO.	S0039(1)	4	5

RIGHT OF WAY ARKANSAS RIVER BRIDGE-DEVINE

NOTE:
PARCELS E-7 & 7 DESCRIPTIONS TO
CONFORM TO ORIGINAL DEED

REVISIONS		
1-15-65	Corr. tie on 3	FCM

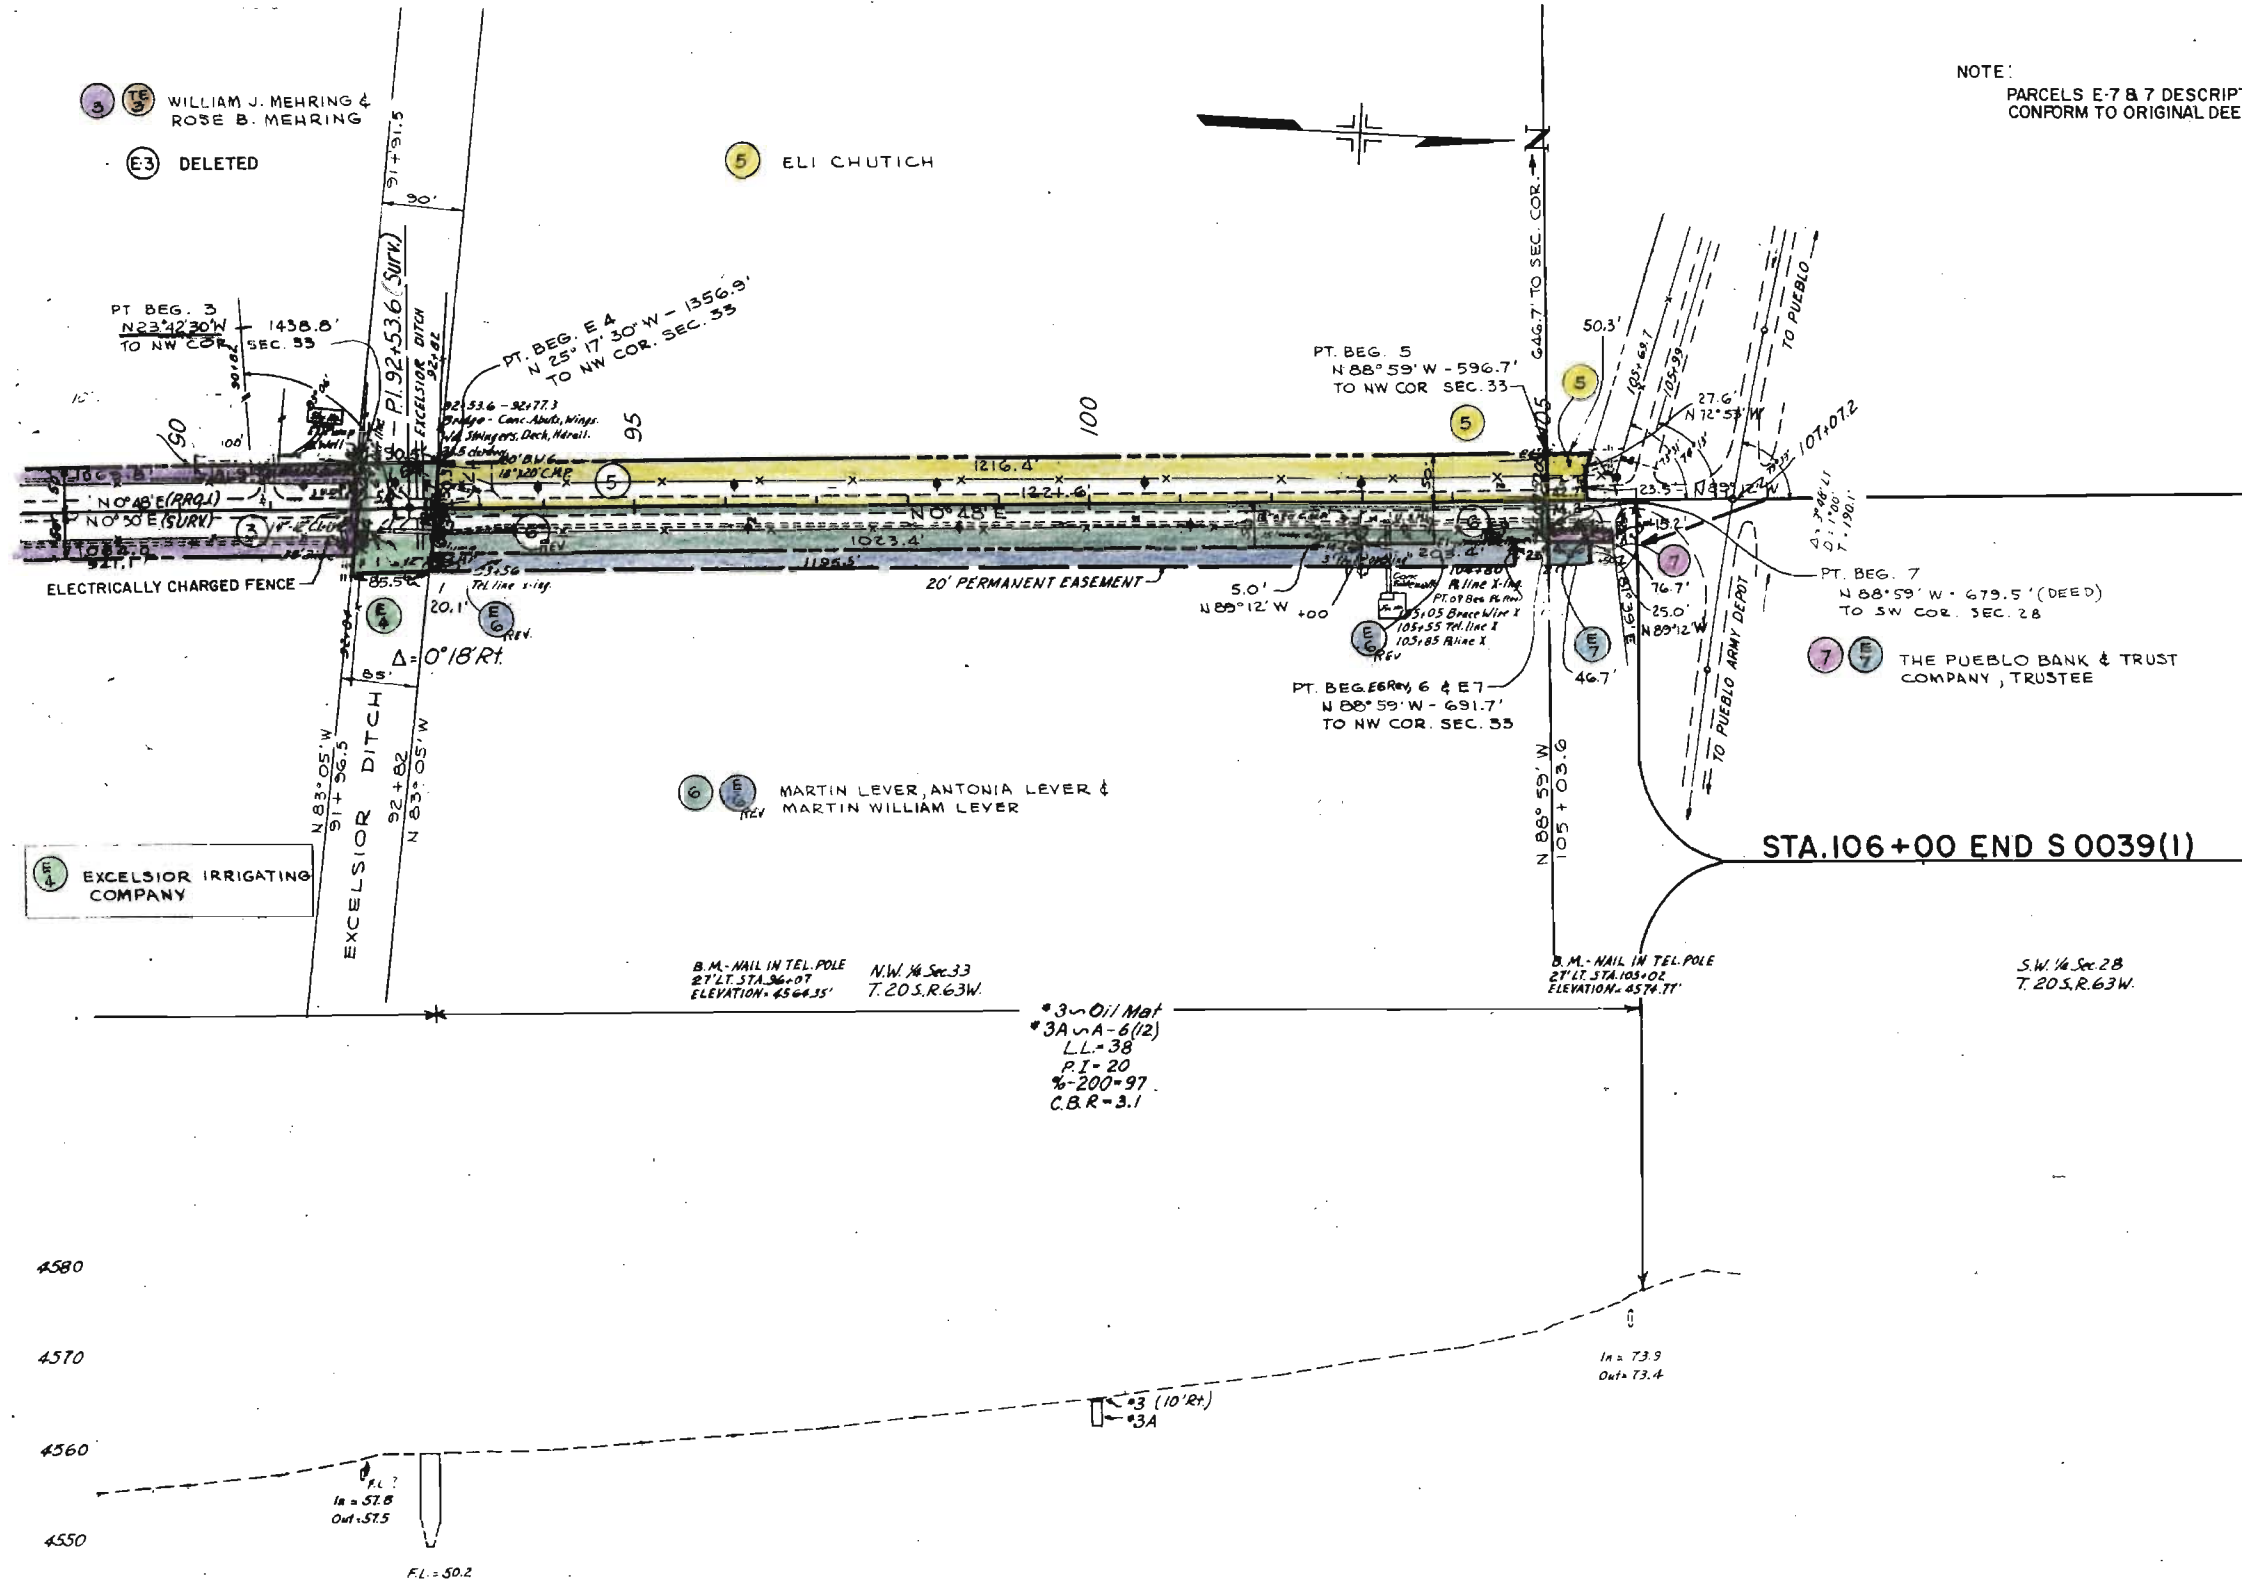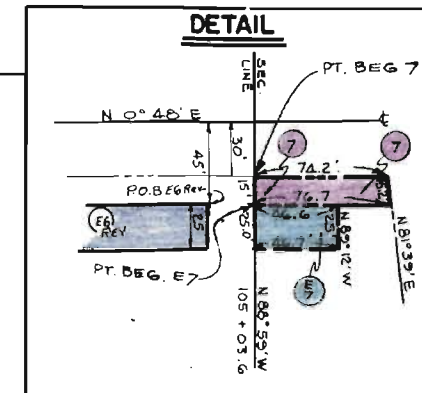


FEDERAL ROAD REGION NO.	DISTRICT	PROJ. NO.	SHEET NO.	TOTAL SHEETS
9	COLORADO	S 0039 (1)	5	5

RIGHT OF WAY OWNERSHIP MAP PLAT

SHOWING CLAIMANTS WITH
 REGARD TO RIGHT OF WAY
 FOR PROJECT S 0039(1)
 ORIGINAL SCALE 1" = 400'

REVISIONS			
I-4-65	Deleted	TE-1	MC

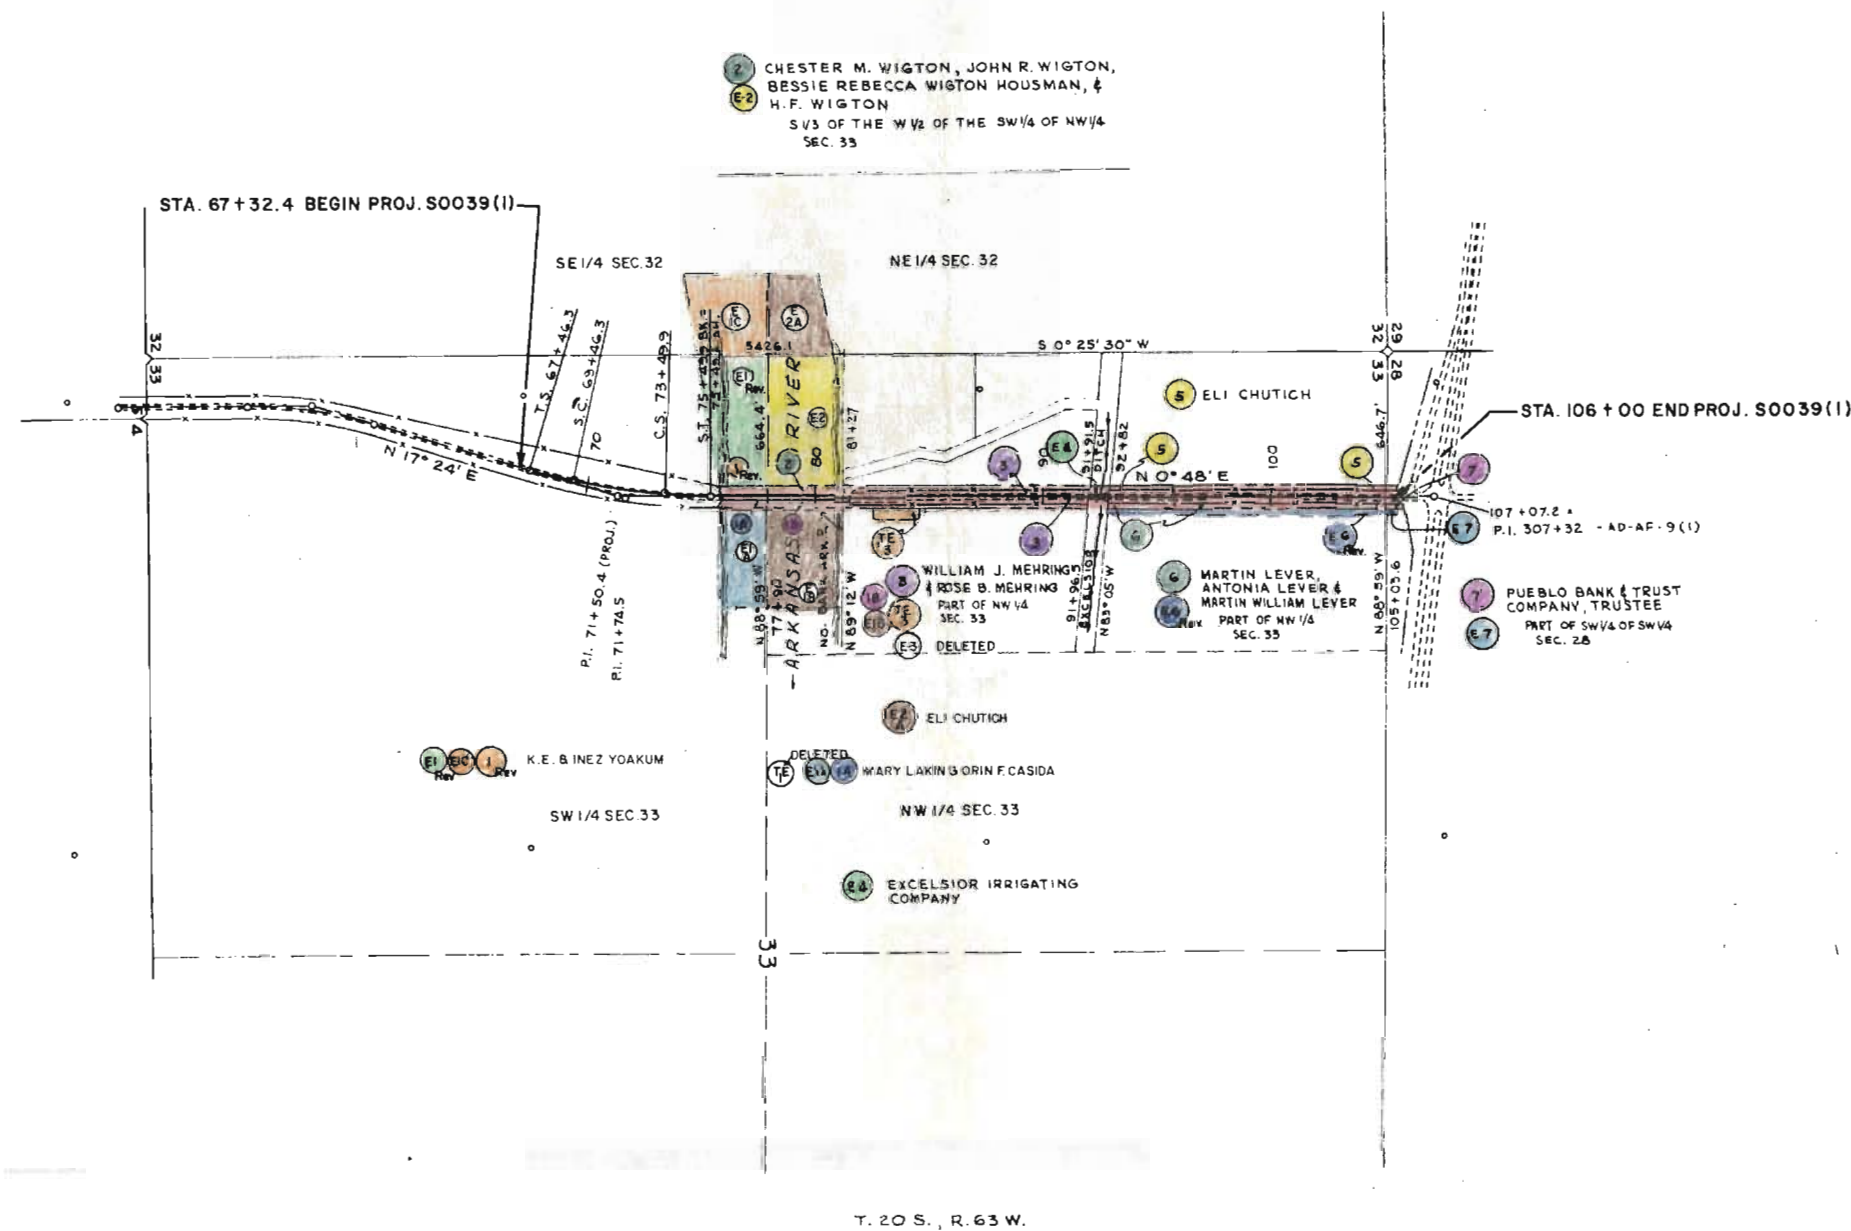

T. 20 S., R. 63 W.