

100 FEET BY 100 FEET  
 1" = 100'  
 TITLE SHEET


# DEPARTMENT OF HIGHWAYS STATE OF COLORADO

## PLAN AND PROFILE OF PROPOSED FEDERAL AID PROJECT NO. S 0047(1) STATE HIGHWAY NO. 93 BOULDER COUNTY

| FEDERAL AID<br>PROJECT NO. | DIVISION | PROJECT NO. | SHEET<br>NO. |
|----------------------------|----------|-------------|--------------|
| S                          | COLORADO | S 0047(1)   | 1            |

RIGHT OF WAY COAL CREEK - SOUTH OF BOULDER

### CONVENTIONAL SIGNS

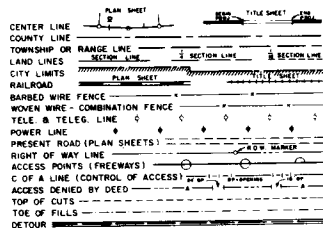


| SHEET NO. | INDEX OF SHEETS  |
|-----------|------------------|
| 1         | TITLE SHEET      |
| 2         | TABULATION SHEET |
| 3-4       | PLAN AND PROFILE |
| 5         | OWNERSHIP MAP    |

| REVISIONS |
|-----------|
|           |
|           |
|           |
|           |
|           |

1. SCALES OF ORIGINAL DRAWINGS  
 ON PLAN, 1 IN. = 50 FT.  
 ON PROFILE, 1 IN. = 50 FT. HORIZONTAL  
 1 IN. = 5 FT. VERTICAL  
 GRADE LINE ON PROFILE IS SHOWN AS GRADE OF FINISHED ROAD  
 LENGTH OF PROJECT (R.O.W.) 0.256 MI.

1-FILE

STA. 151+47.0 BEGIN R.O.W.  
 S0047(1)

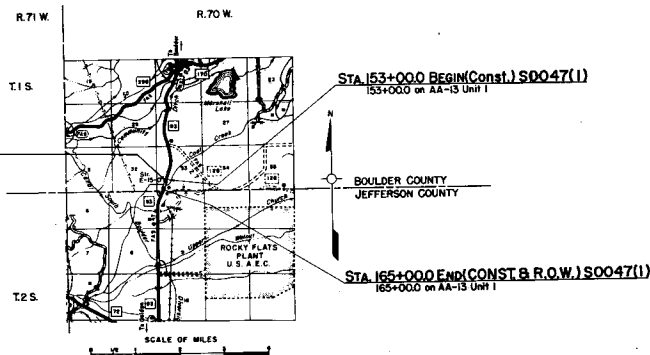

COUNTY S.H. No. 93 PROJ. S0047(I)


|                                 |          |          |           |
|---------------------------------|----------|----------|-----------|
| FEDERAL BUREAU OF INVESTIGATION | REPORT   | FILE NO. | SHEET NO. |
| 2                               | DELAWARE | 50047(1) | 2         |


RIGHT OF WAY COAL CREEK-SOUTH OF BOULDER

[illegible]

PLAN

PROFILE

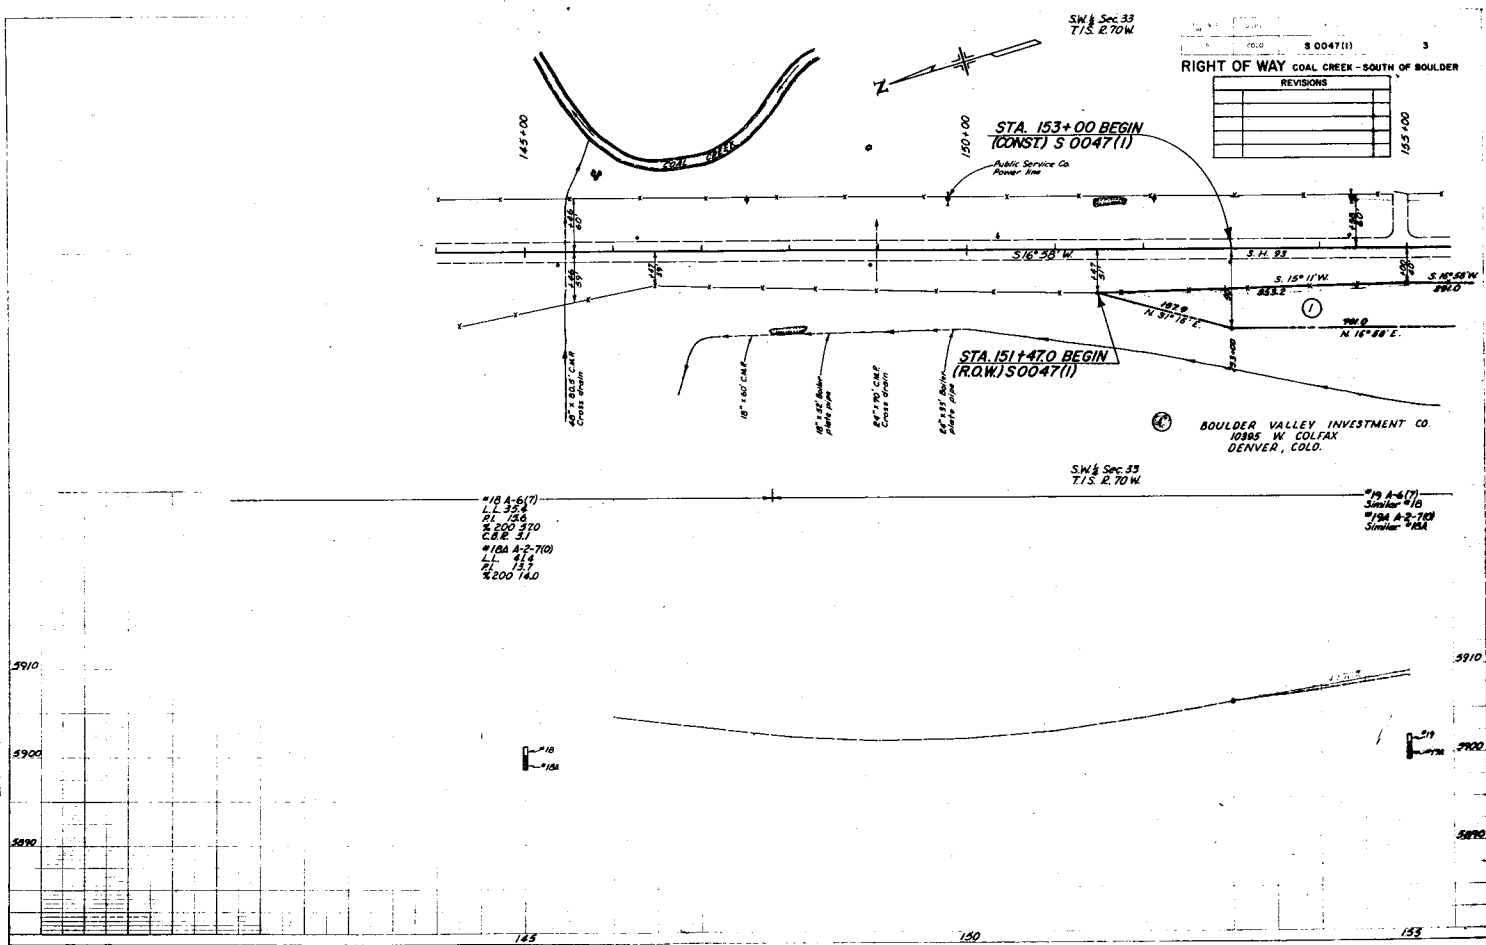

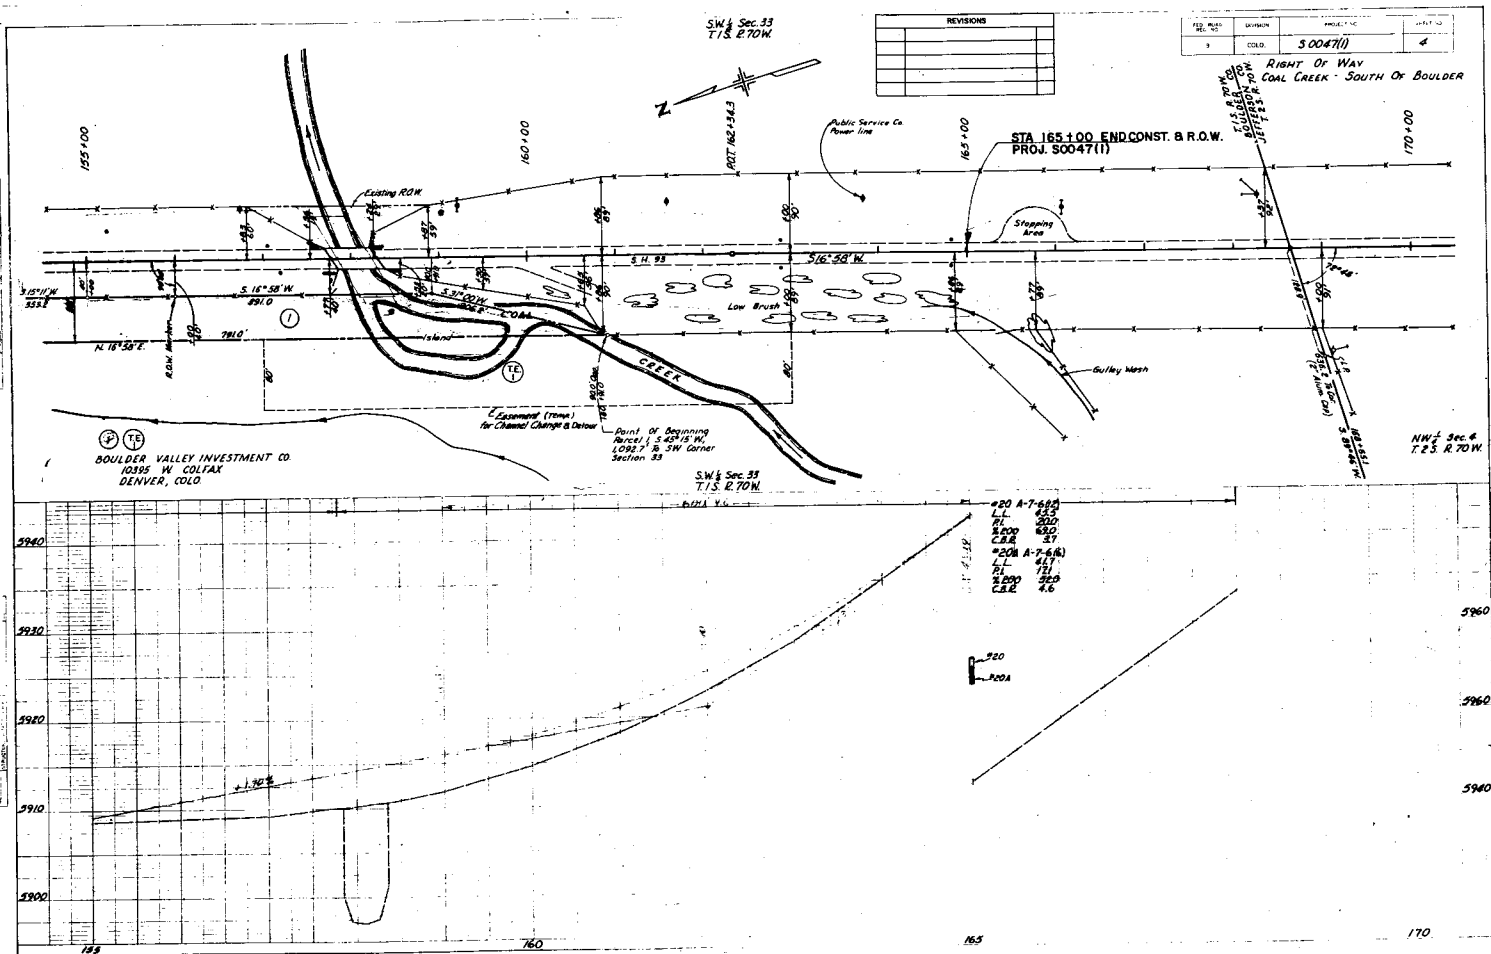[illegible]

| FED. ROAD<br>REGION NO. | DIVISION | PROJECT    | SHEET NO. | TOTAL<br>SHEETS |
|-------------------------|----------|------------|-----------|-----------------|
| 9                       | COLO.    | 5 0047 (1) | 5         |                 |

**RIGHT OF WAY** *COAL CREEK  
SOUTH OF BOULDER*

Property Ownership Map  
Original Scale 1" = 400'

