

DEPARTMENT OF HIGHWAYS STATE OF COLORADO

PLAN AND PROFILE OF PROPOSED FEDERAL AID PROJECT NO. S 0052 (2) STATE HIGHWAY NO. ~~24~~ 44 ADAMS COUNTY

RIGHT OF WAY

INFORMATION OBTAINED FROM AVAILABLE COUNTY RECORDS.

SCALES OF ORIGINAL DRAWINGS

ON PLAN: 1 IN. = 100 FT.

ON PROFILE: 1 IN. = 100 FT. HORIZONTAL

1 IN. = 10 FT. VERTICAL

GRADE LINE ON PROFILE IS SHOWN AS GRADE OF FINISHED ROAD

GROSS LENGTH OF PROJECT

NET LENGTH OF RIGHT OF WAY 0.217 miles

CONVENTIONAL SIGNS	
CENTER LINE	PLAN SHEET
COUNTY LINE	TITLE SHEET
TOWNSHIP OR RANGE LINE	SECTION LINE
LAND LINES	SECTION LINE
CITY LIMITS	PLAN SHEET
RAILROAD	TITLE SHEET
BARBED WIRE FENCE	
WOVEN WIRE COMBINATION FENCE	
TELE. & TELEG. LINE	
POWER LINE	
PRESENT ROAD (PLAN SHEETS)	
RIGHT OF WAY LINE	R.O.W. MARKER
ACCESS POINTS (FREEWAYS)	
C.O.A. LINE (CONTROL OF ACCESS)	
ACCESS DENIED BY DEED	
TOP OF CUTS	
TOE OF FILLS	
DETOUR	

REVISIONS			


FEDERAL ROAD REGION NO.	DIVISION	PROJECT NO.	SHEET NO.
9	COLORADO	S 0052 (2)	1

INDEX OF SHEETS

SHEET NO.


- TITLE SHEET
- TABULATION OF PROPERTIES
- PLAN & PROFILE SHEET SHOWING RIGHT OF WAY
- OWNERSHIP MAP

NOTE: PLANS AND DESCRIPTIONS ON THIS PROJECT CALCULATED AND CHECKED BY FIELD FORCES.

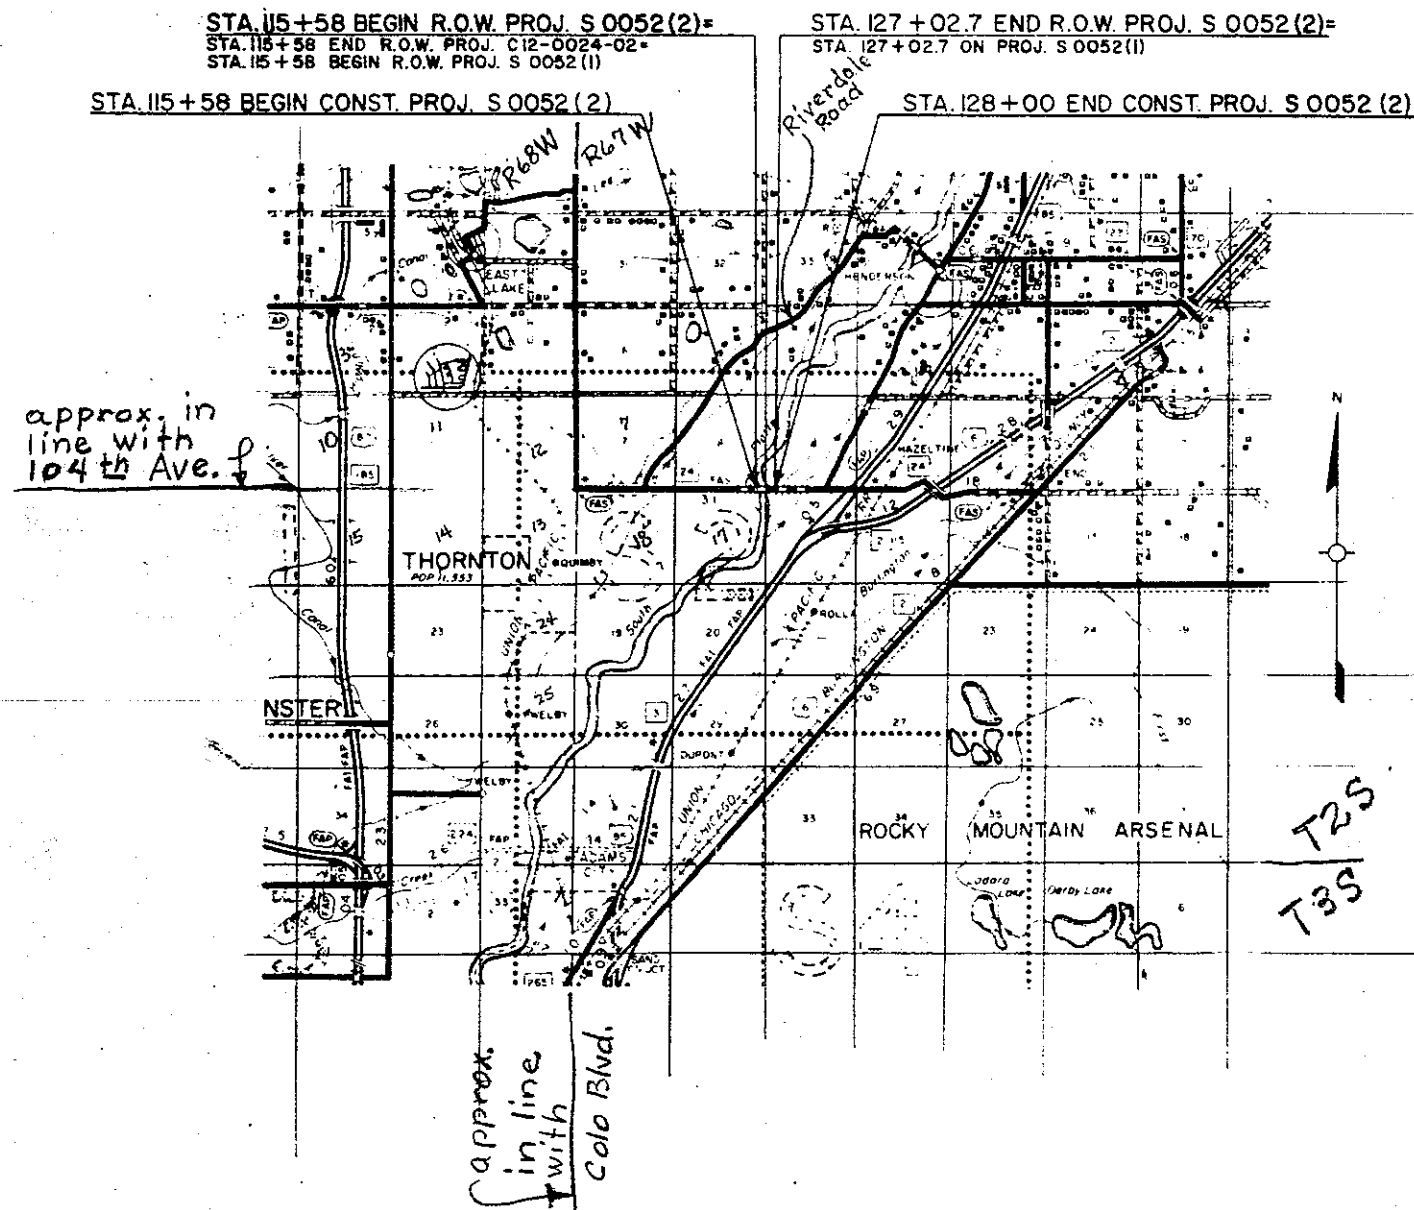

REVISIONS				FEDERAL ROAD DIVISION NO.	DISTRICT	PROJ. NO.	SHEET NO.	TOTAL SHEETS
DATE	BY	REASON	DESCRIPTION					
9-17-64	Revised	Per S. Added	Per S.	9	COLORADO	S0052(2)	2	2

RIGHT OF WAY S.W. OF HENDERSON

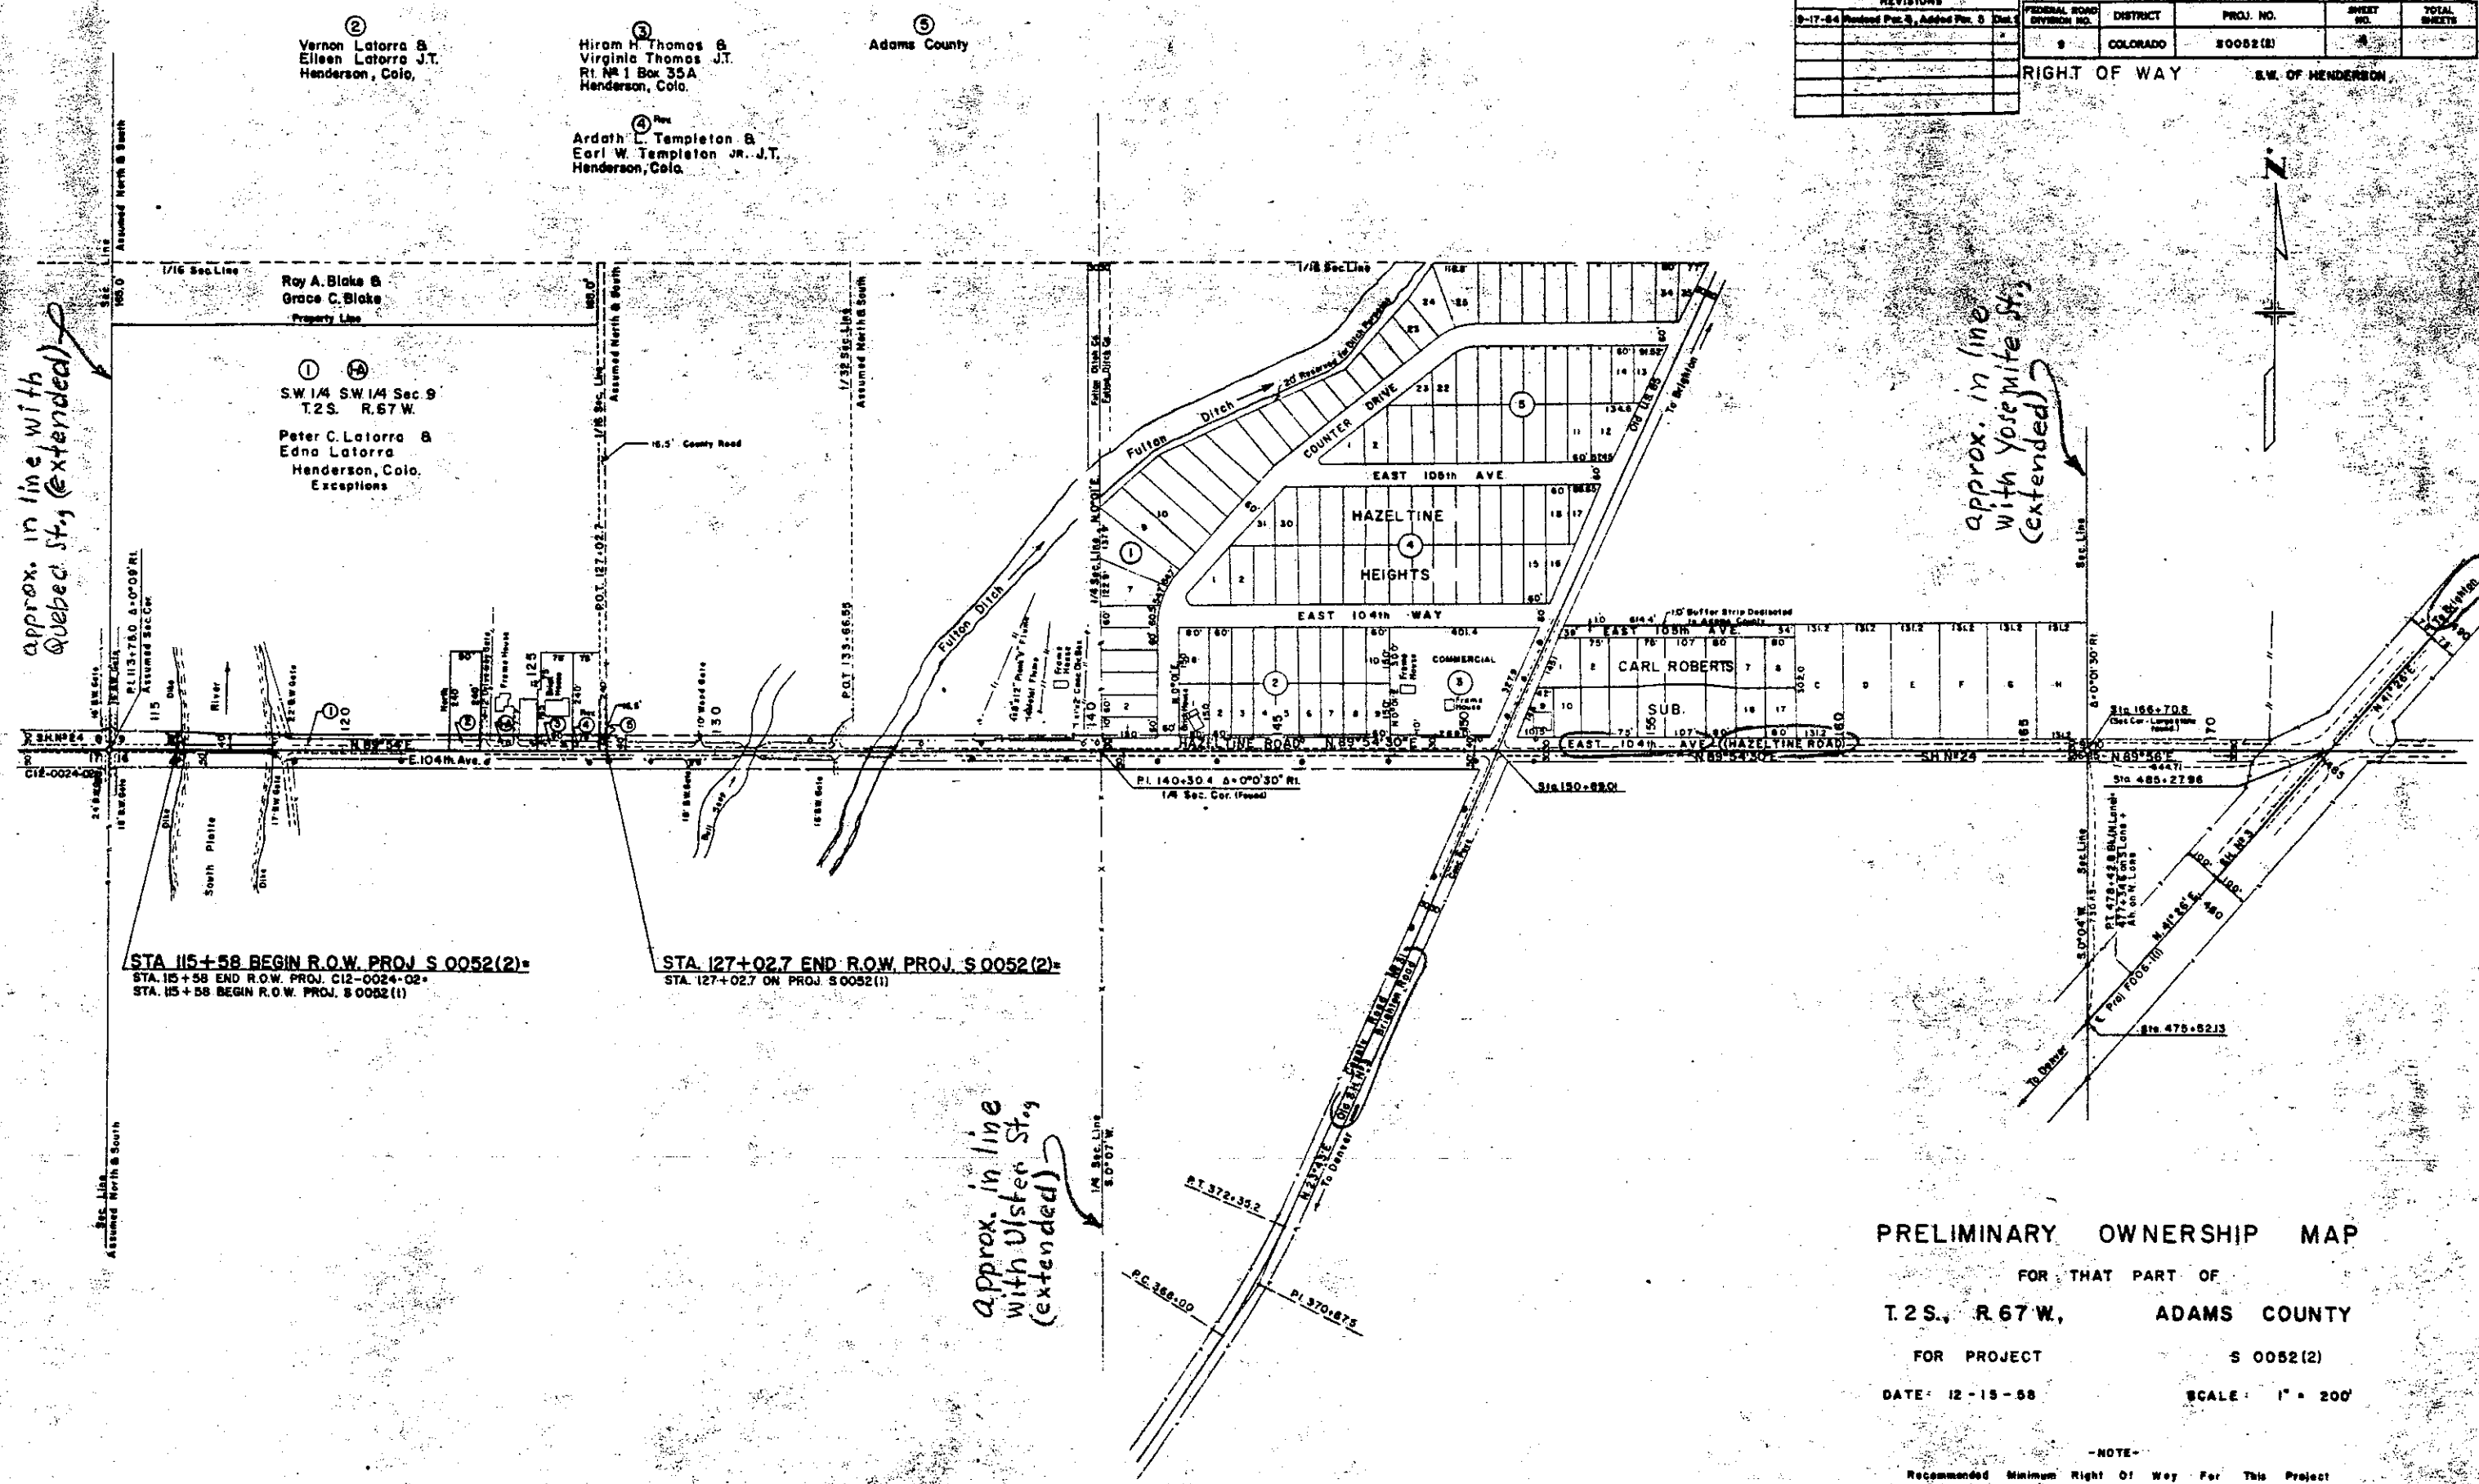

PRELIMINARY OWNERSHIP MAP

FOR THAT PART OF
T.2S., R.67W., ADAMS COUNTY

FOR PROJECT S 0052(2)

DATE: 12-15-68

SCALE: 1" = 200'

-NOTE-

Recommended Minimum Right Of Way For This Project
is — Each Side Of Project Center Line