

INDEX OF SHEETS

- 1 TITLE PAGE AND SKETCH MAP
- 2 TABULATION OF PROPERTIES
- 3 - 9 ALIGNMENT PLAN AND PROFILE SHEETS
- 10 - 11 OWNERSHIP MAPS

COLORADO
DEPARTMENT OF HIGHWAYS
PLAN AND PROFILE OF PROPOSED
FEDERAL AID PROJECT NO. S 0054 (2)
STATE HIGHWAY NO. 66
WELD COUNTY

SCALES OF ORIGINAL DRAWINGS

ON PLAN 1 IN. = 100 FT.
ON PROFILE 1 IN. = 100 FT. HORIZONTAL
1 IN. = 10 FT. VERTICAL
GRADE LINE ON PROFILE IS SHOWN AS GRADE OF FINISHED ROAD
GROSS LENGTH OF PROJECT
NET LENGTH OF PROJECT

RIGHT OF WAY


FEDERAL ROAD DIVISION NO.	DISTRICT	PROJ. NO.	SHEET NO.	TOTAL SHEETS
9	COLORADO	S 0054 (2)	1	1

RIGHT OF WAY

FILE

CONVENTIONAL SIGNS

CENTER LINE Plan Sheet Title 0 Sheet
RIGHT OF WAY LINE R.O.W. Marker 7
COUNTY LINE
TOWNSHIP OR RANGE LINE
LAND LINES Section Line 1/4 Section Line 1/16 Section Line
RAILROAD Title Sheet Plan Sheet
BARBED WIRE FENCE
COMBINATION WIRE FENCE
SNOW FENCE
TELEPHONE & TELEGRAPH LINES
POWER LINES
DETOUR
PRESENT ROAD (Plan Sheets)

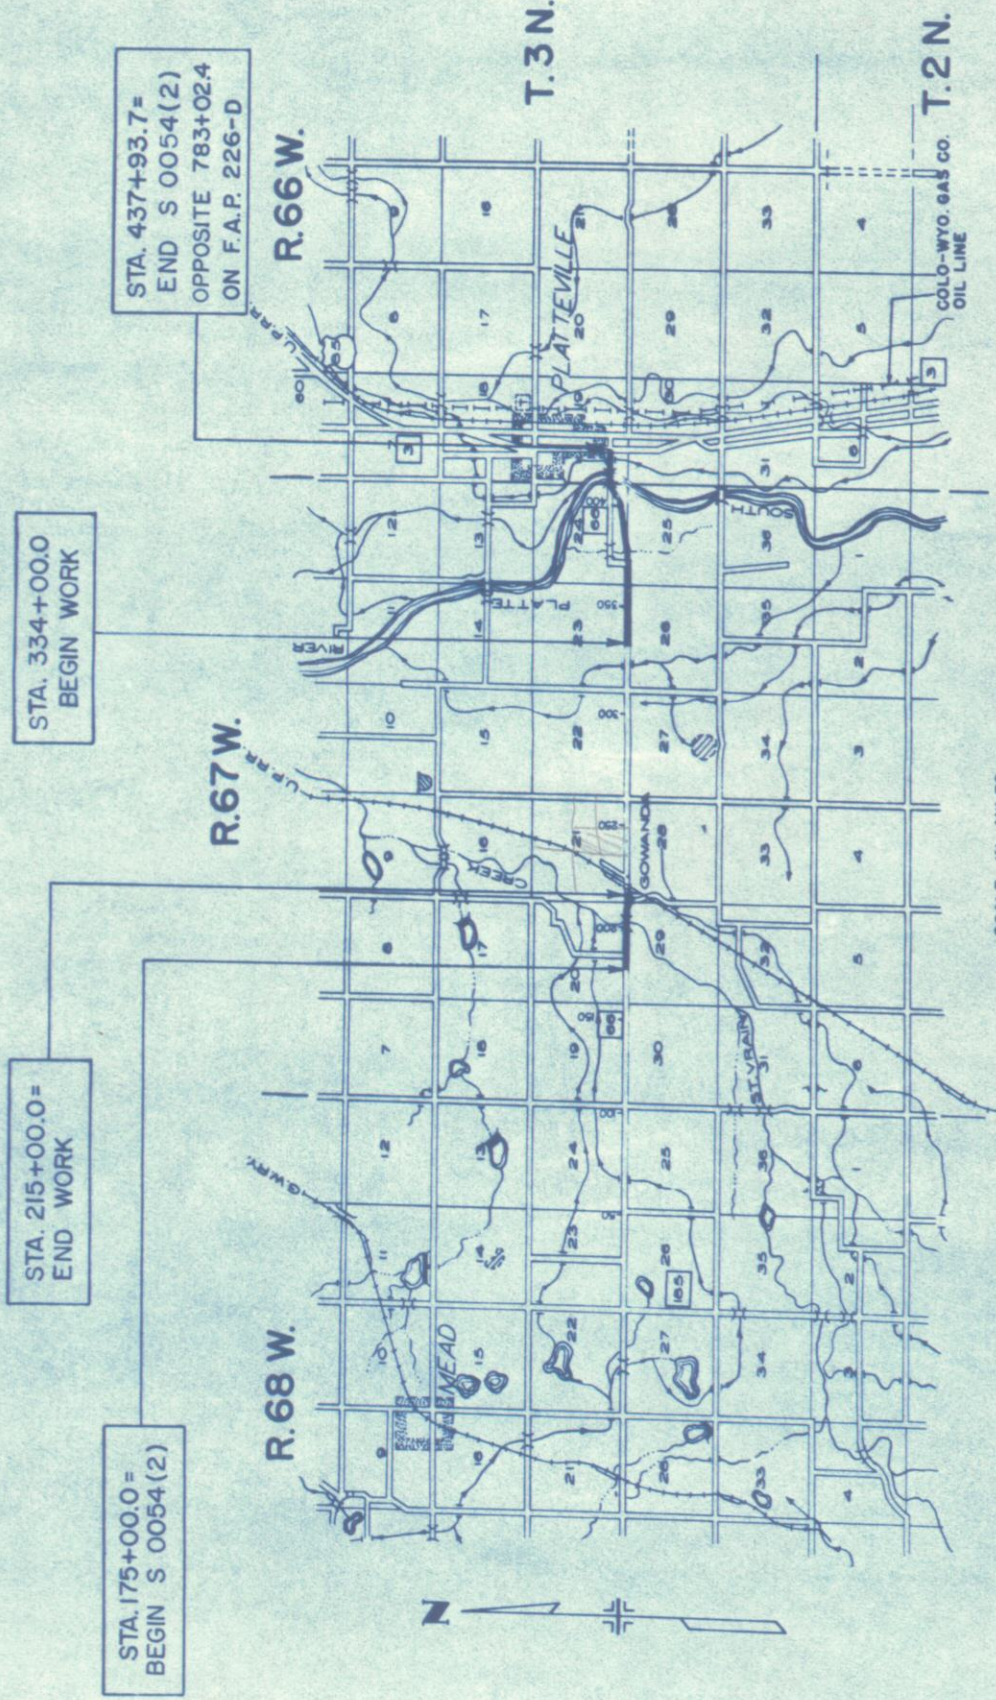

R.O.W. TABULATION OF PROPERTIES IN WELD COUNTY S.H.No. 66 PROJ. S 0054(2)

FEDERAL ROAD DIVISION NO.	DISTRICT	PROJ. NO.	SHEET NO.	TOTAL SHEETS
9	COLORADO	50054(2)	2	

RIGHT OF WAY

PARCEL NO.	OWNER	ADDRESS	LOCATION	AREA		IN ACRES		REMARKS			
				TOTAL LAND IN TRACT	PARCEL	TO BE ACQUIRED					
1	OSCAR E. MAGNUSON & ERMA C. MAGNUSON	LONGMONT, COLO.	T. 3 N., R. 67 W. SE 1/4 SW 1/4 SEC. 20	1.53	2.958	0.731					
2	MAX KURTZ & HELENE B. KURTZ	DENVER, COLO.	N 1/2 N 1/4 SEC. 29	1.20	5.746	3.123					
3	MAX KURTZ & HELENE B. KURTZ	DENVER, COLO.	S 1/2 SEC 1/4 SEC. 20	80	3.048	1.664					
4	MAX KURTZ & HELENE B. KURTZ	DENVER, COLO.	SW 1/4 SW 1/4 SEC. 21	38	0.934	0.498					
5	MAX KURTZ & HELENE B. KURTZ	DENVER, COLO.	NW 1/4 NW 1/4 SEC. 28	31.87	1.254	0.526					
6	FRED TAYLOR & EDNA MAY TAYLOR	PLATTEVILLE, COLO.	NE 1/4 NE 1/4 SEC. 26	160	0.439	0.116					
7	DAVID L. BIRKLE & LYDIA S. BIRKLE	PLATTEVILLE, COLO.	NE 1/4 NE 1/4 SEC. 26		0.079	0.025					
8	1/2 WILMA LOUISE EBY 1/2 HAROLD D. CAMDEN & WILMA LOUISE CAMDEN	PLATTEVILLE, COLO.	SW 1/4 SW 1/4 SEC. 24	380	1.372	0.583					
9	DAVID L. BIRKLE & LYDIA S. BIRKLE	PLATTEVILLE, COLO.	NW 1/4 SEC. 25	240	1.289	0.070					
10	DAVID L. BIRKLE & LYDIA S. BIRKLE	PLATTEVILLE, COLO.	S 1/2 S 1/2 SEC. 24 T. 3 N., R. 66 W.	120	9.447	8.984					
11	LEWIS C. CAMP	PLATTEVILLE, COLO.	NW 1/4 SW 1/4 SEC. 19	40	0.744	0.035					
12	OSCAR ERICKSON & ESTHER ERICKSON	PLATTEVILLE, COLO.	SW 1/4 SW 1/4 SEC. 19	40	1.687	0.570					
E-1	1/2 WILMA LOUISE EBY 1/2 HAROLD D. CAMDEN & WILMA LOUISE CAMDEN	PLATTEVILLE, COLO.	T. 3 N., R. 67 W. SW 1/4 SW 1/4 SEC. 24		0.325	0.325					
E-2	MAX KURTZ & HELENE B. KURTZ	DENVER, COLO.	NE 1/4 SEC. 29		0.355	0.355					
E-3	MAX KURTZ & HELENE B. KURTZ	DENVER, COLO.	SE 1/4 SEC. 20		0.421	0.421					
E-4	UNION PACIFIC R.R.		SW 1/4 SEC. 21 SW 1/4 SEC. 28		0.498	0.077					



CELESTIAL DEPARTMENT OF HIGHWAY
PLATTEN
NOTE BOOK
NO. 1

SW 1/4 Sec 20
T.3N, R.67W.


① OSCAR E. MAGNUSON &
ERMA G. MAGNUSON
LONGMONT, COLO.

② MAX KURTZ &
HELENE B. KURTZ
DENVER, COLO.

SE 1/4 Sec. 20
T.3N, R.67W.


FED. ROAD DIST. NO.	DIST.	PROJ. NO.	SHEET NO.	TOTAL SHEETS
9	COLO.	S 0054 (2)	4	

RIGHT OF WAY

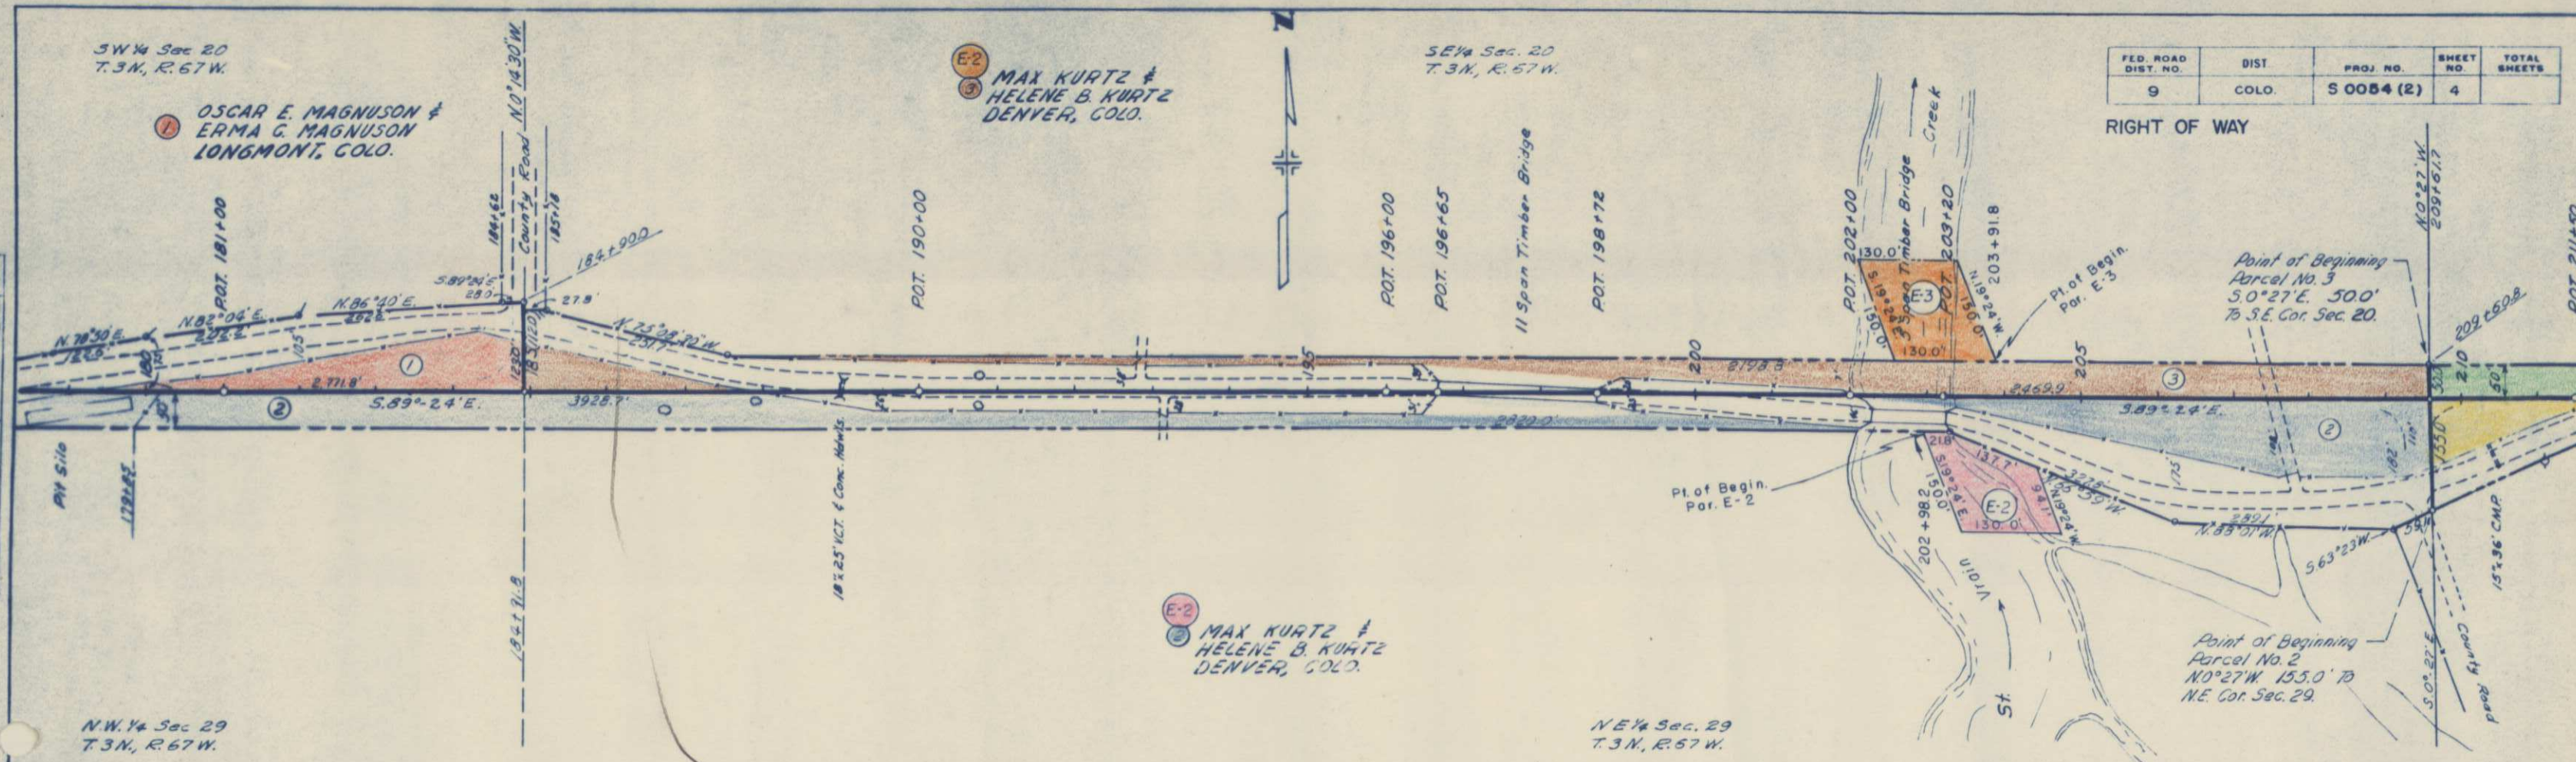

NW 1/4 Sec 29
T.3N, R.67W.

NE 1/4 Sec. 29
T.3N, R.67W.

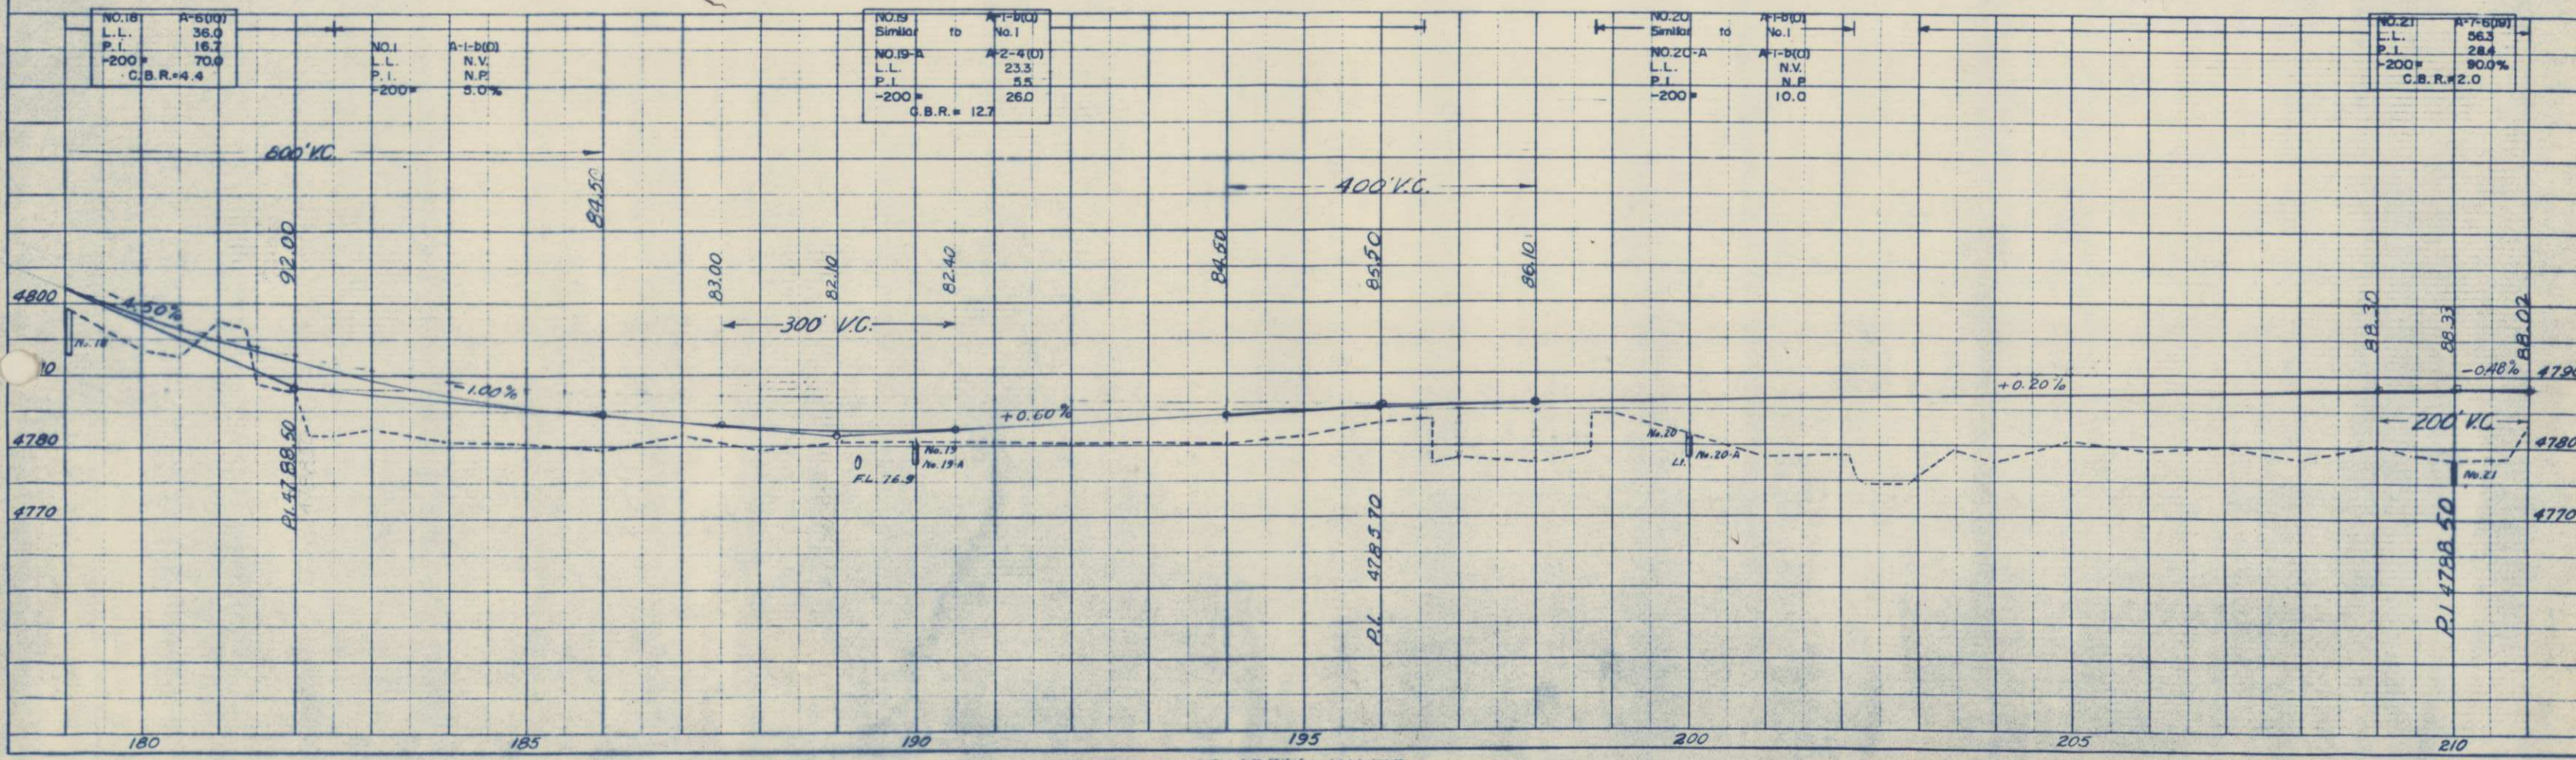



PLATTEN
NOTE BOOK
NO. 1

SW 1/4 Sec 23
T.3N., R.67W.

SE 1/4 Sec 23
T.3N., R.67W.

FED. ROAD DIST. NO.	DIST.	PROJ. NO.	SHEET NO.	TOTAL SHEETS
9	COLO.	S 0054(2)	6	

RIGHT OF WAY

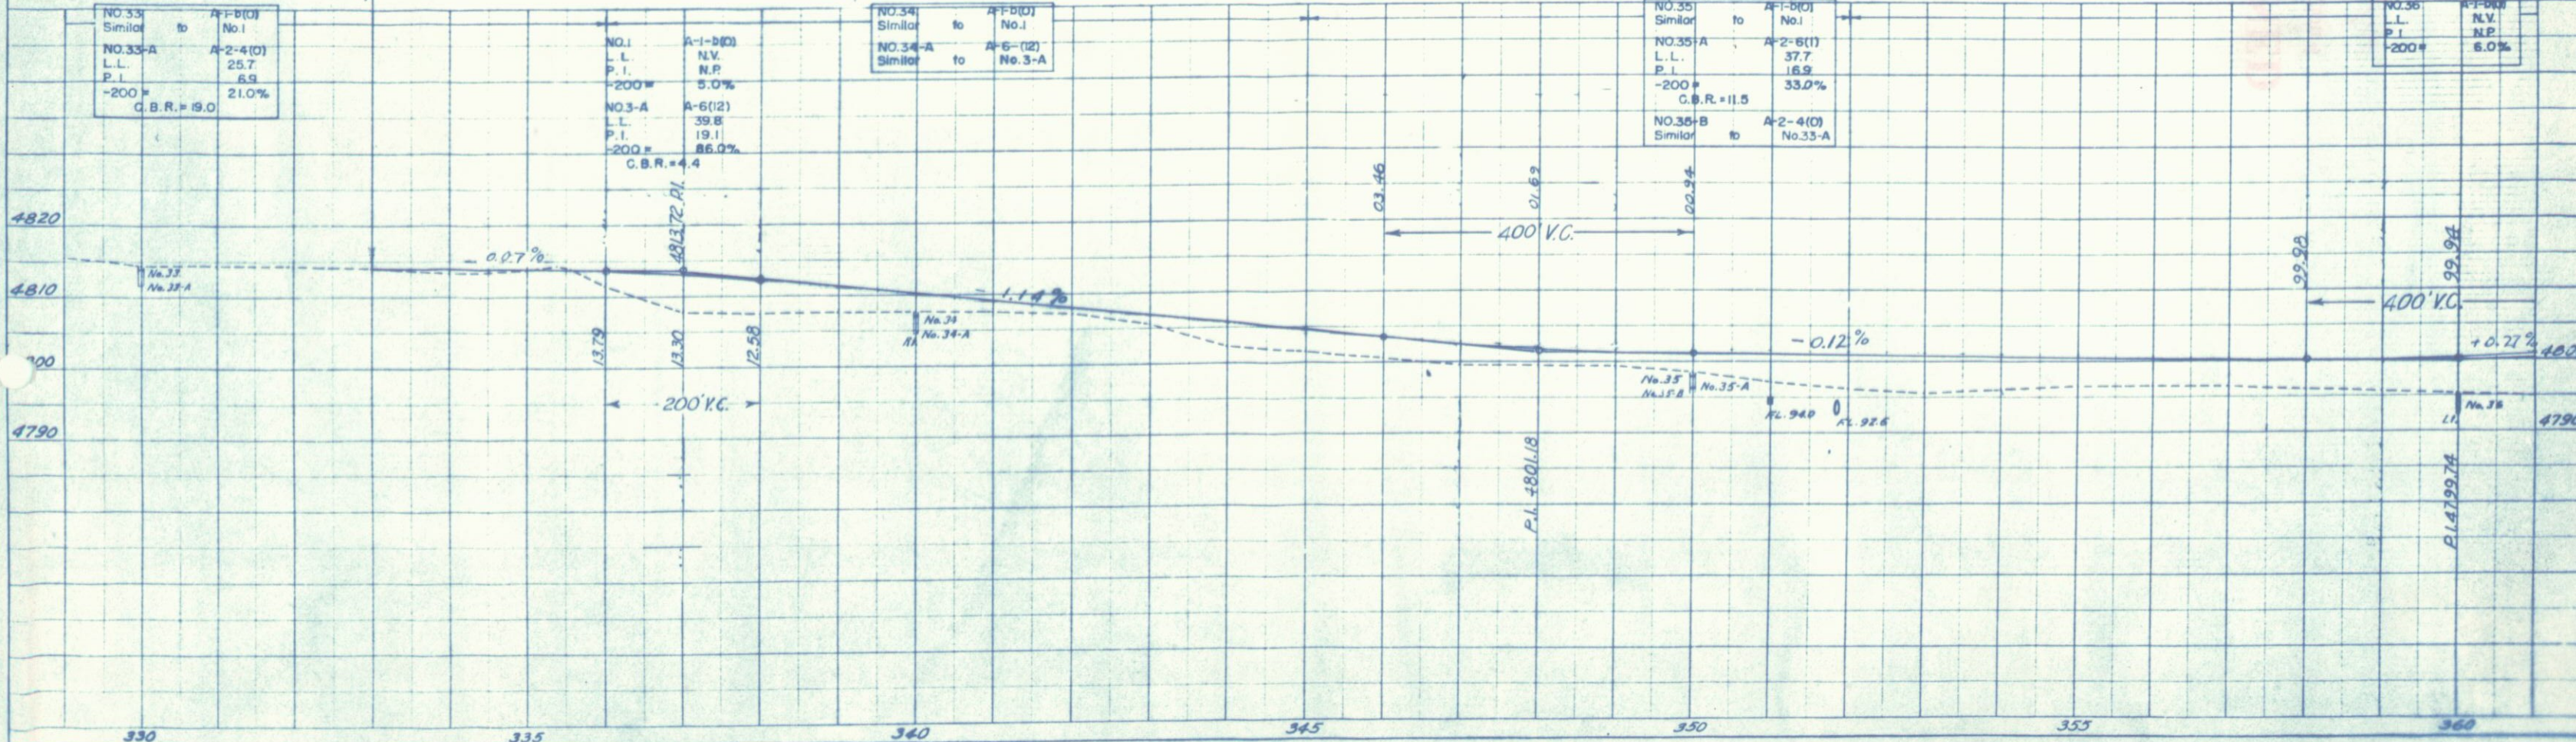
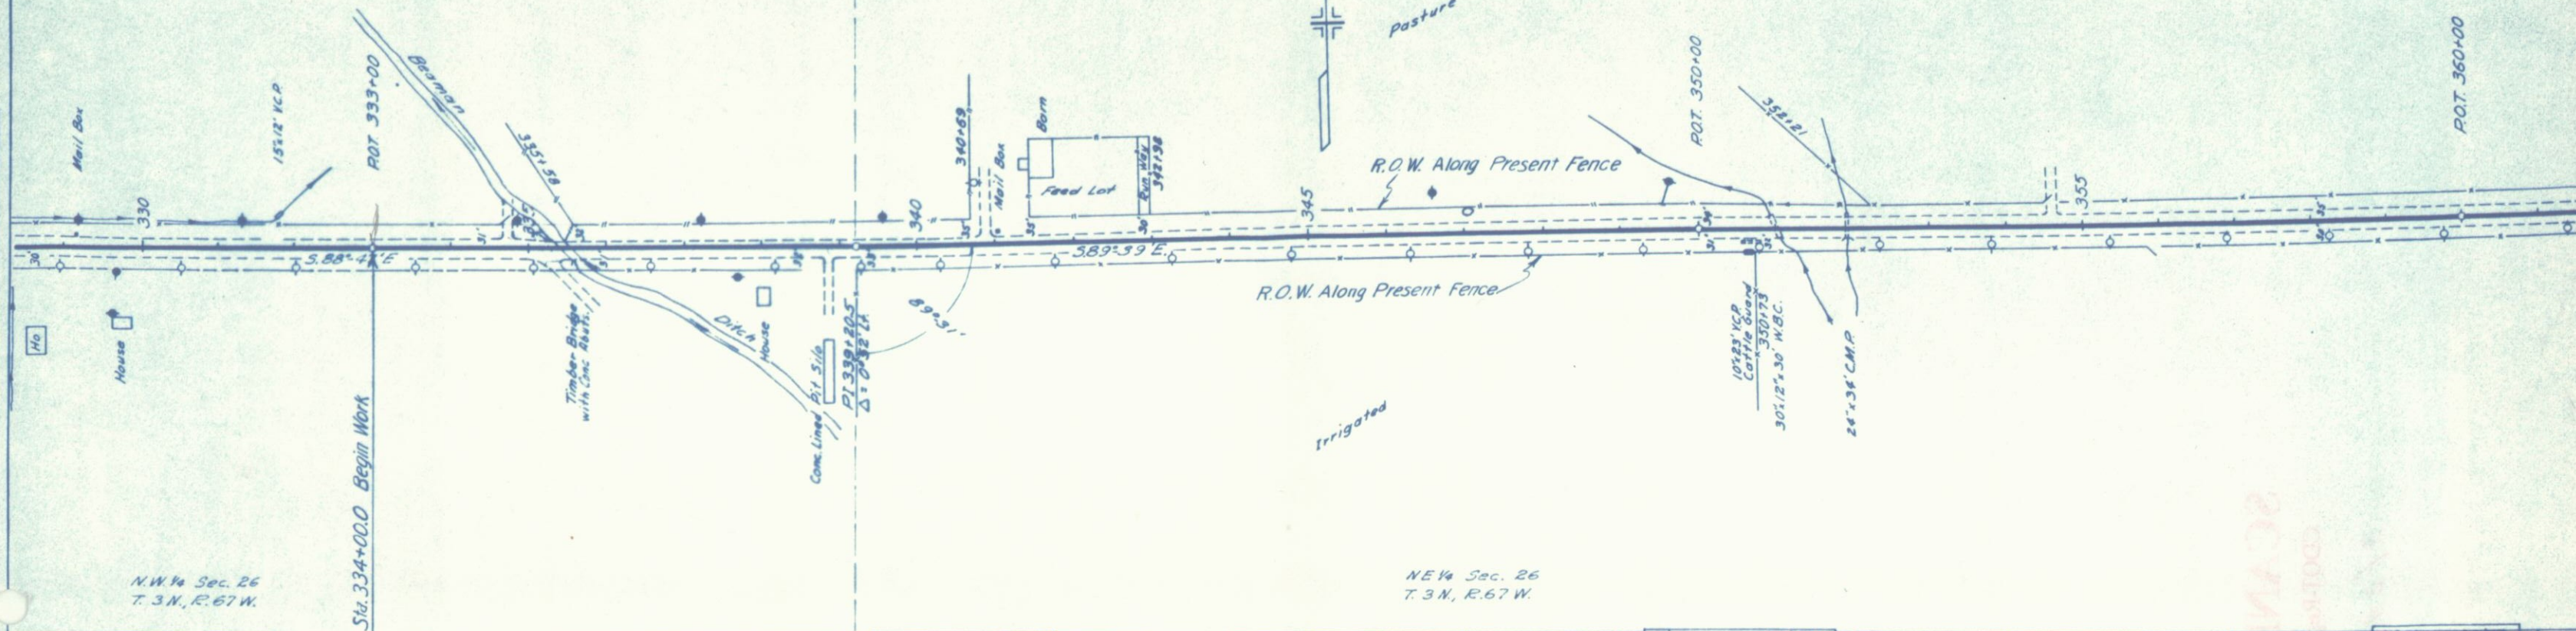


FEDERAL ROAD DIVISION NO.	DISTRICT	PROJ. NO.	SHEET NO.	TOTAL SHEETS
9	COLORADO	S 0054 (2)	10	

Rev. 8-8-57 M.R.D. Add E4



OWNERSHIP MAP

Scale 1" = 400'

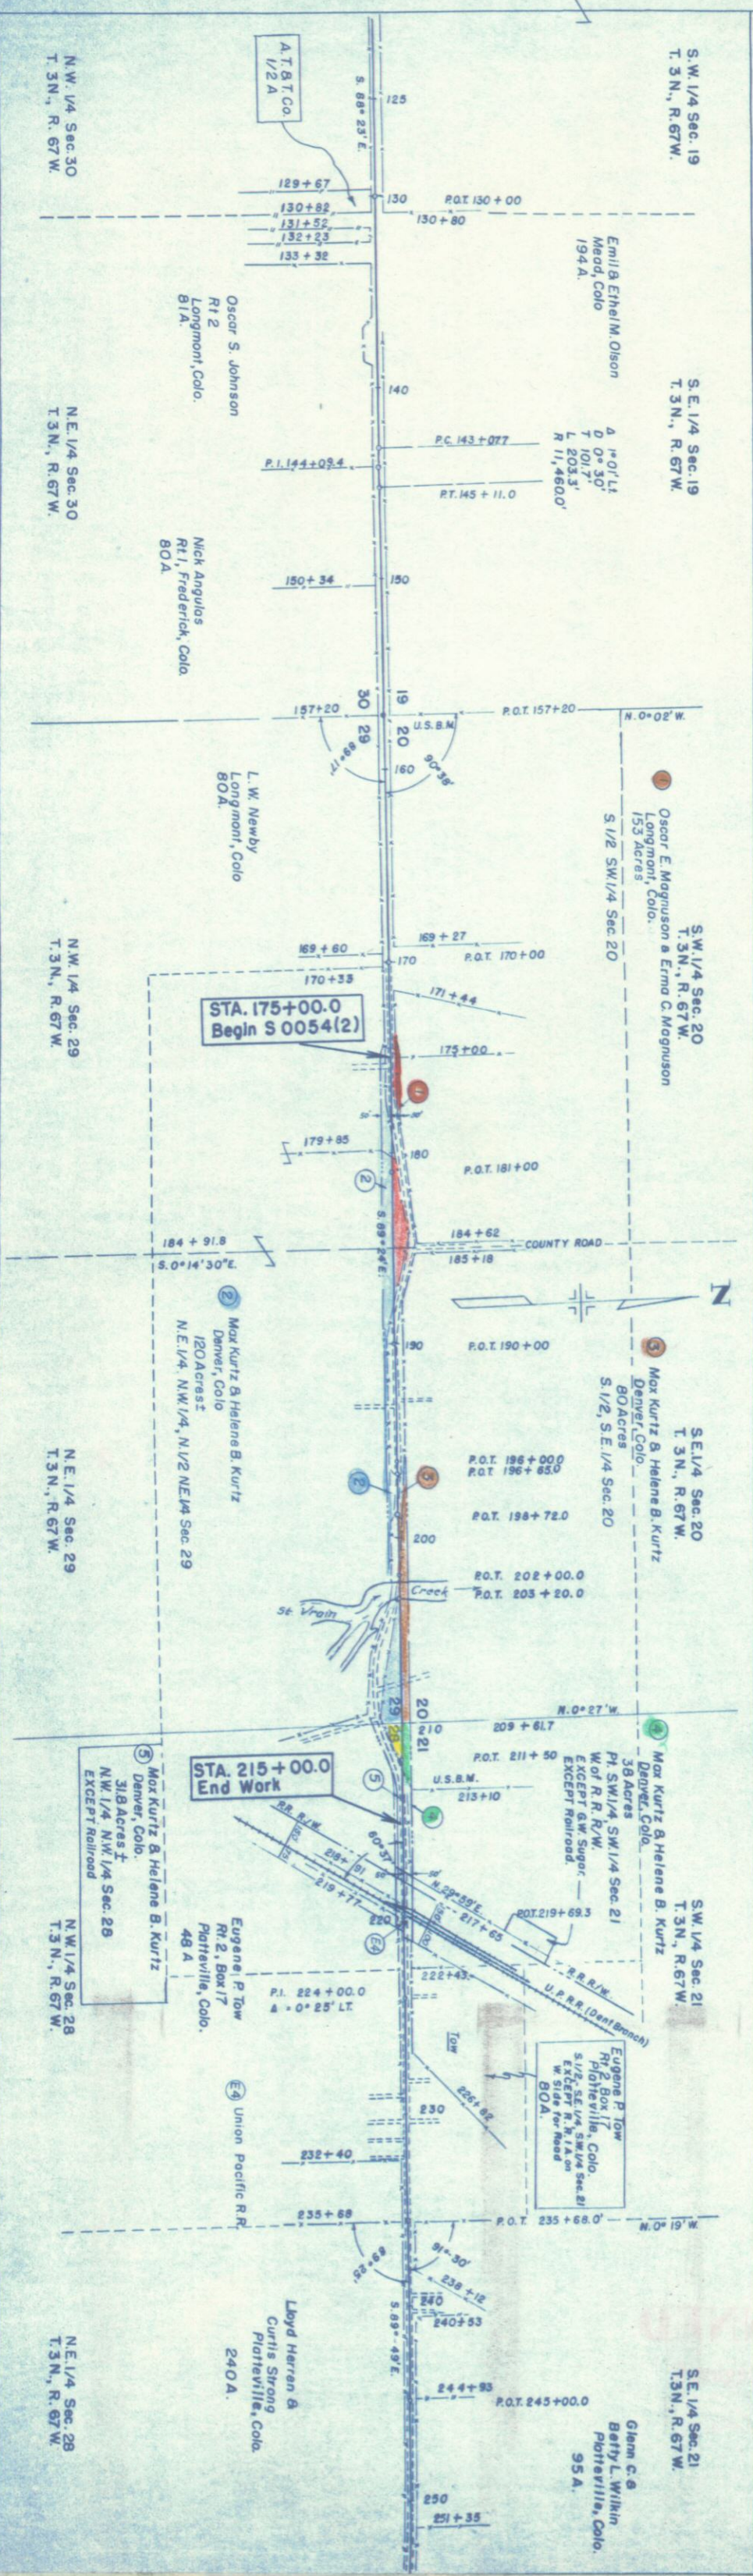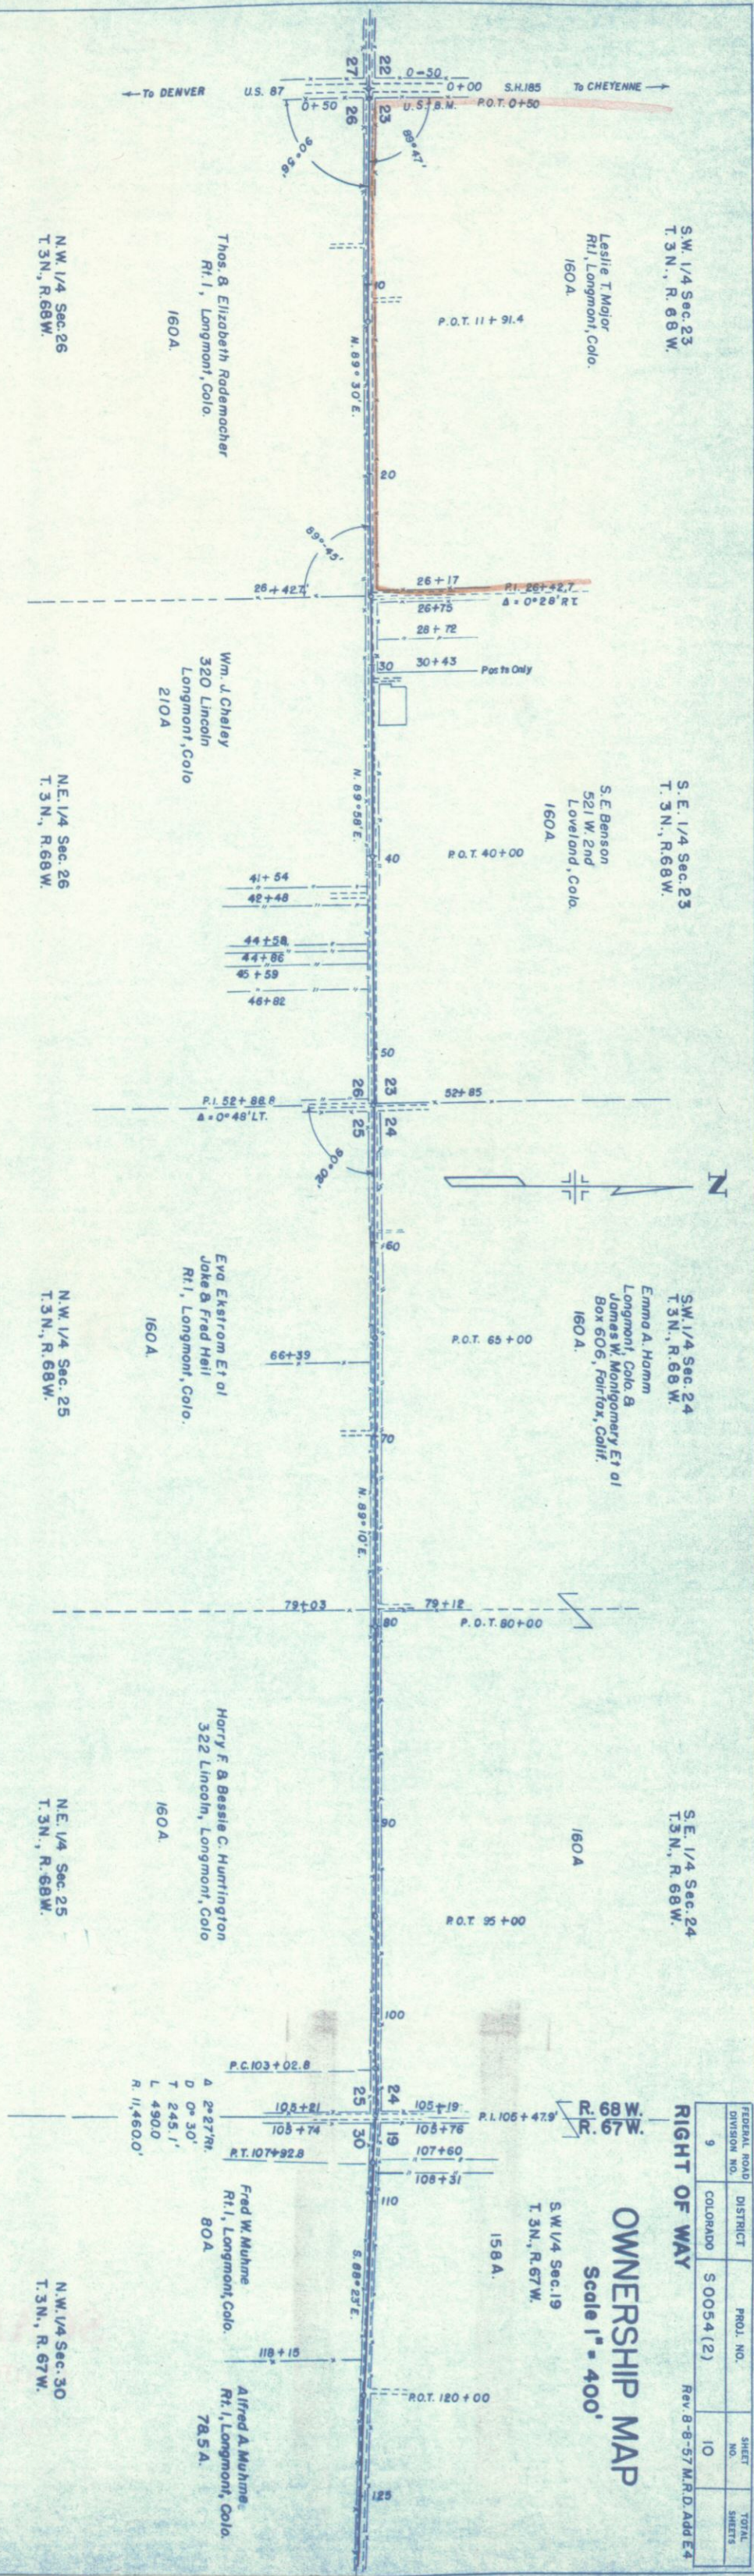

FEDERAL ROAD DIVISION NO.	DISTRICT	PROJ. NO.	SHEET NO.	TOTAL SHEETS
9	COLORADO	S 0054(2)	11	

RIGHT OF WAY

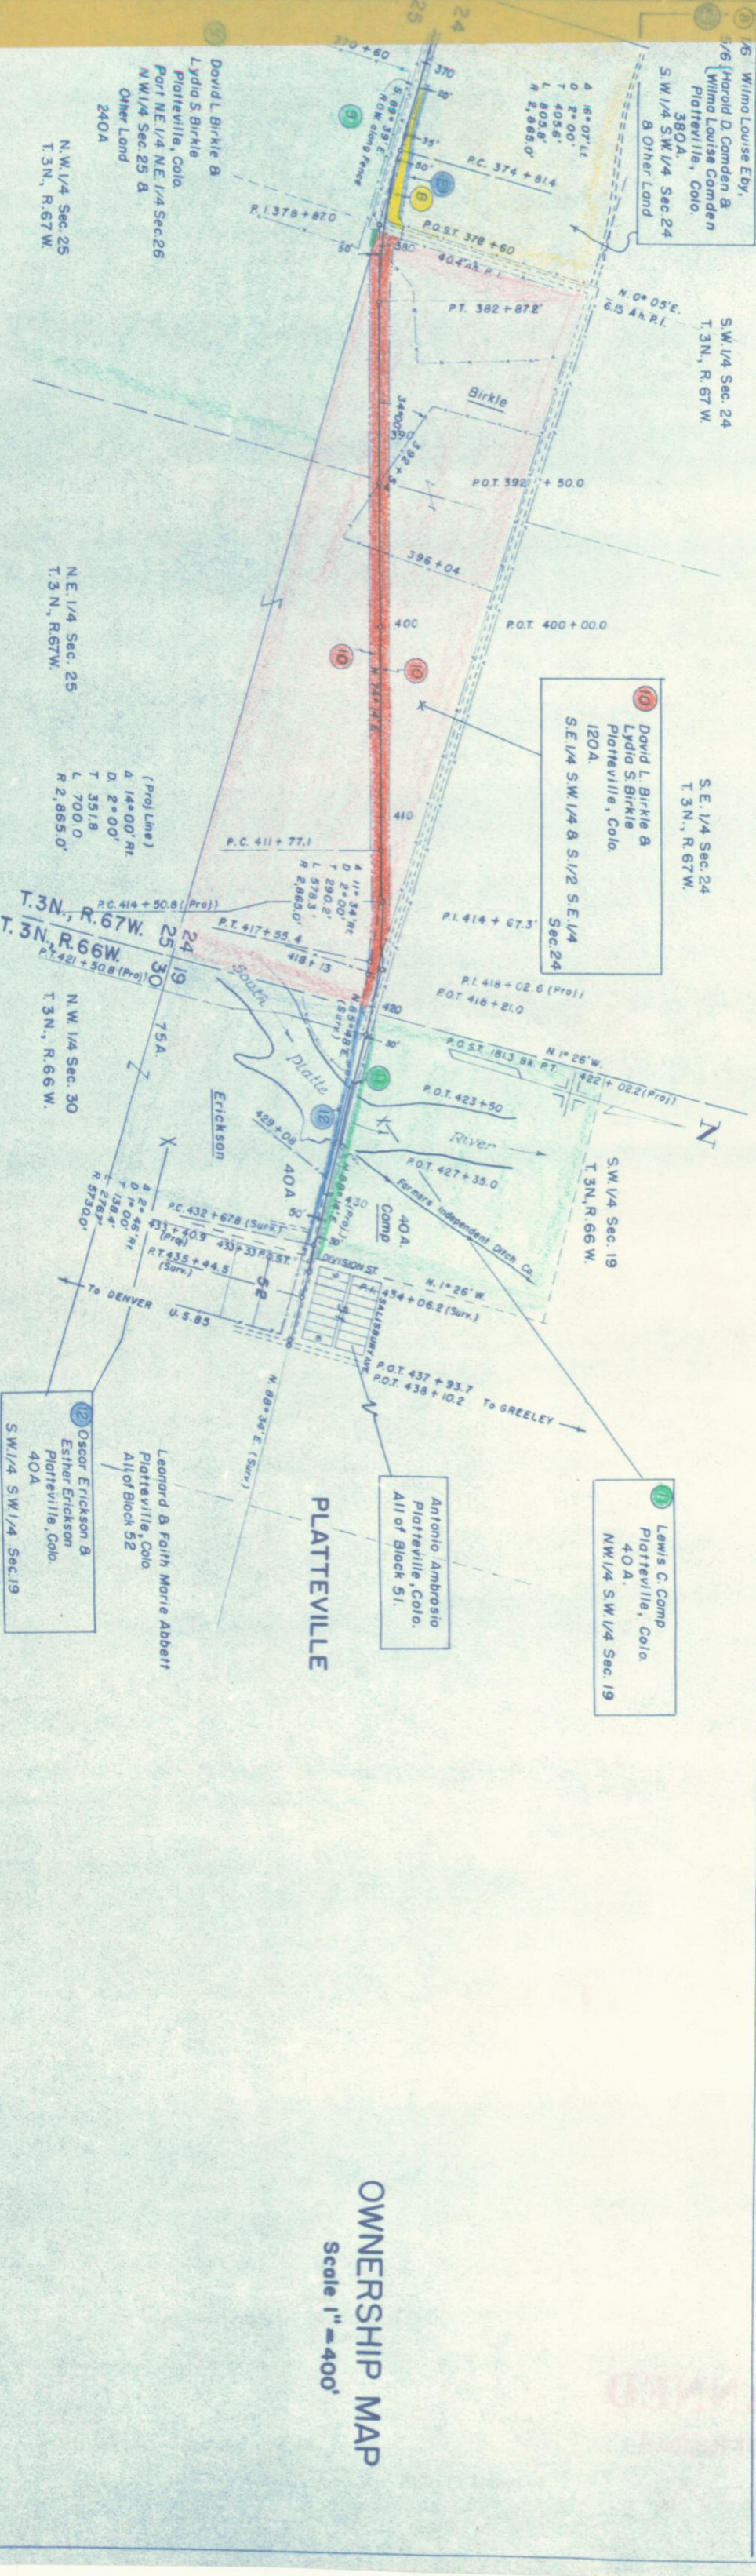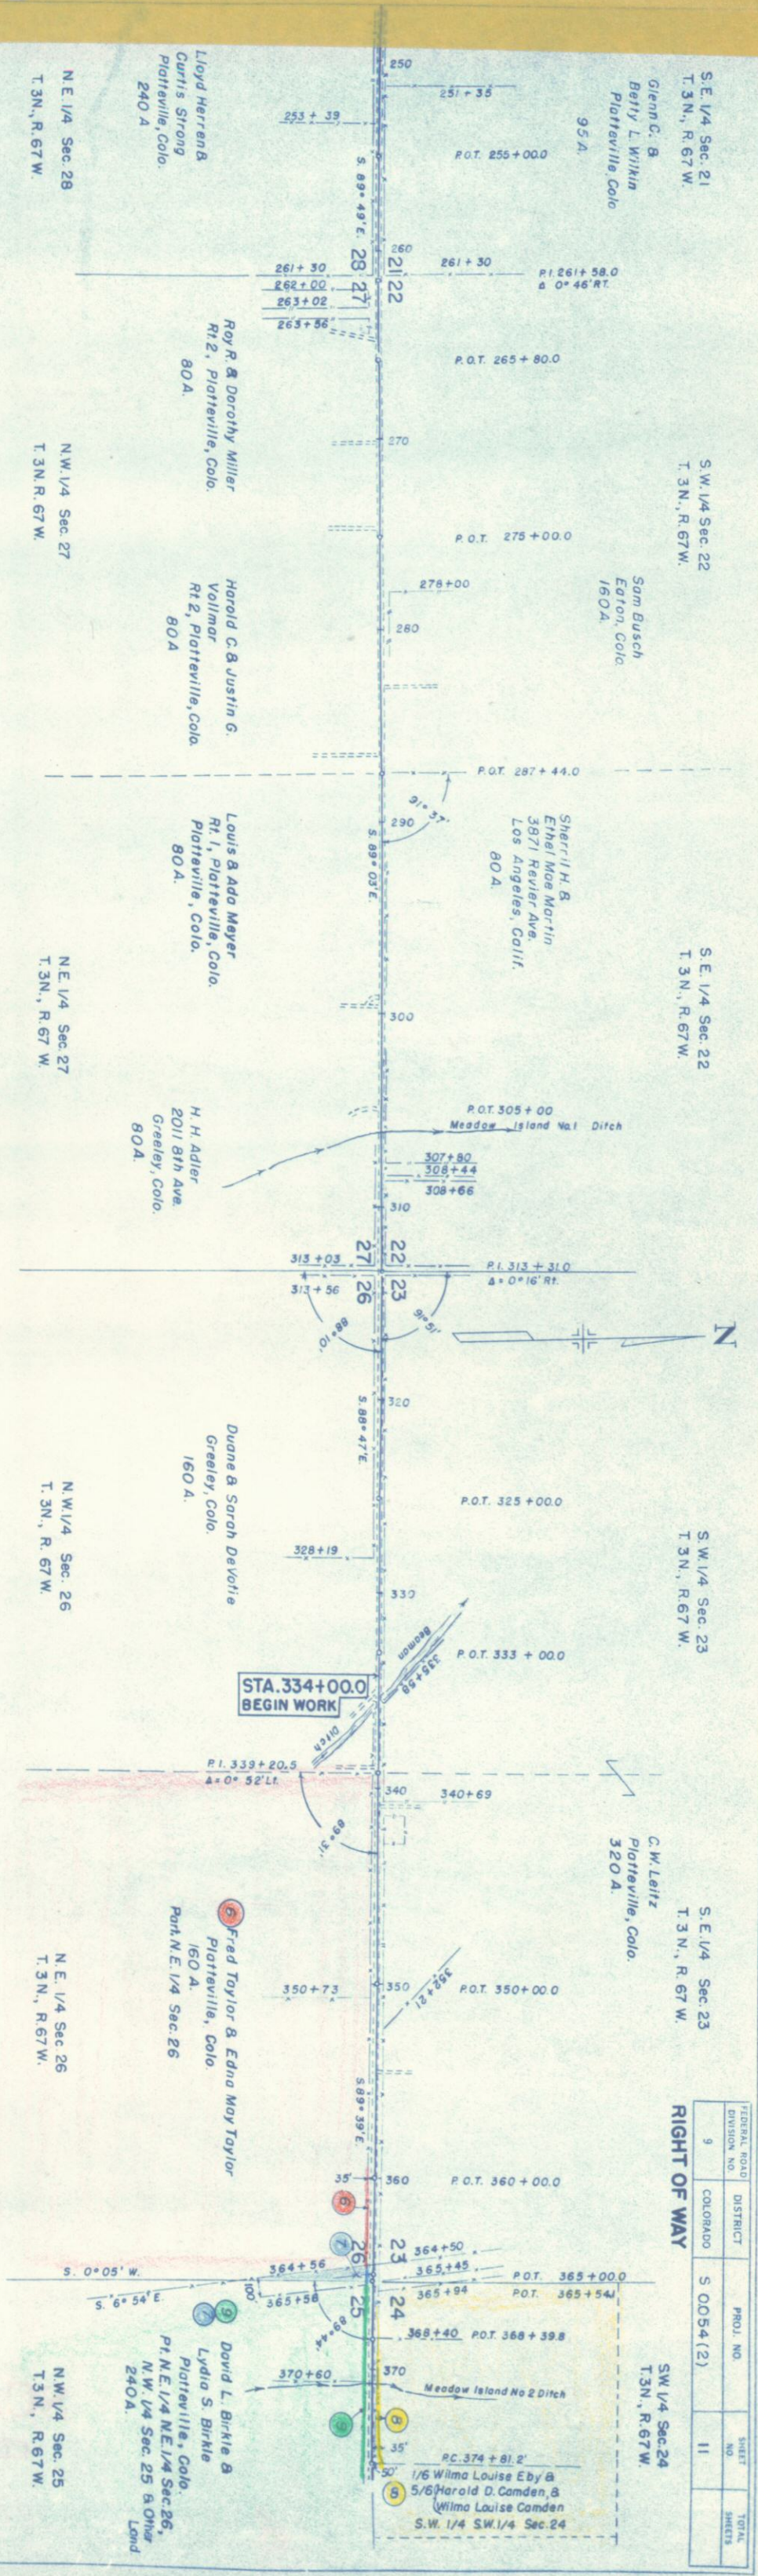

OWNERSHIP MAP
Scale 1"=400'