


CONVENTIONAL SIGNS

CENTER LINE	PLAN SHEET	TITLE SHEET
RIGHT OF WAY LINE	ROW MARKER	
COUNTY LINE		
TOWNSHIP OR RANGE LINE		
LAND LINES	SECTION LINE	1/4 SECTION LINE
RAILROAD	TITLE SHEET	PLAN SHEET
BARBED WIRE FENCE		
COMBINATION WIRE FENCE		
SNOW FENCE		
TELEPHONE & TELEGRAPH LINES		
POWER LINE		
DETOUR		
PRESENT ROAD (Plan Sheets)		

COLORADO
DEPARTMENT OF HIGHWAYS
PLAN AND PROFILE OF PROPOSED
FEDERAL AID PROJECT NO. S 0054(5)
STATE HIGHWAY NO. 66
BOULDER AND WELD COUNTIES

SCALES OF ORIGINAL DRAWINGS
ON PLAN 1 IN 100 FT
ON PROFILE 1 IN 100 FT HORIZONTAL
1 IN 10 FT VERTICAL
GRADE LINE ON PROFILE IS SHOWN AS GRADE OF FINISHED ROAD
LENGTH OF PROJECT = 6.411 MILES (R.O.W.)

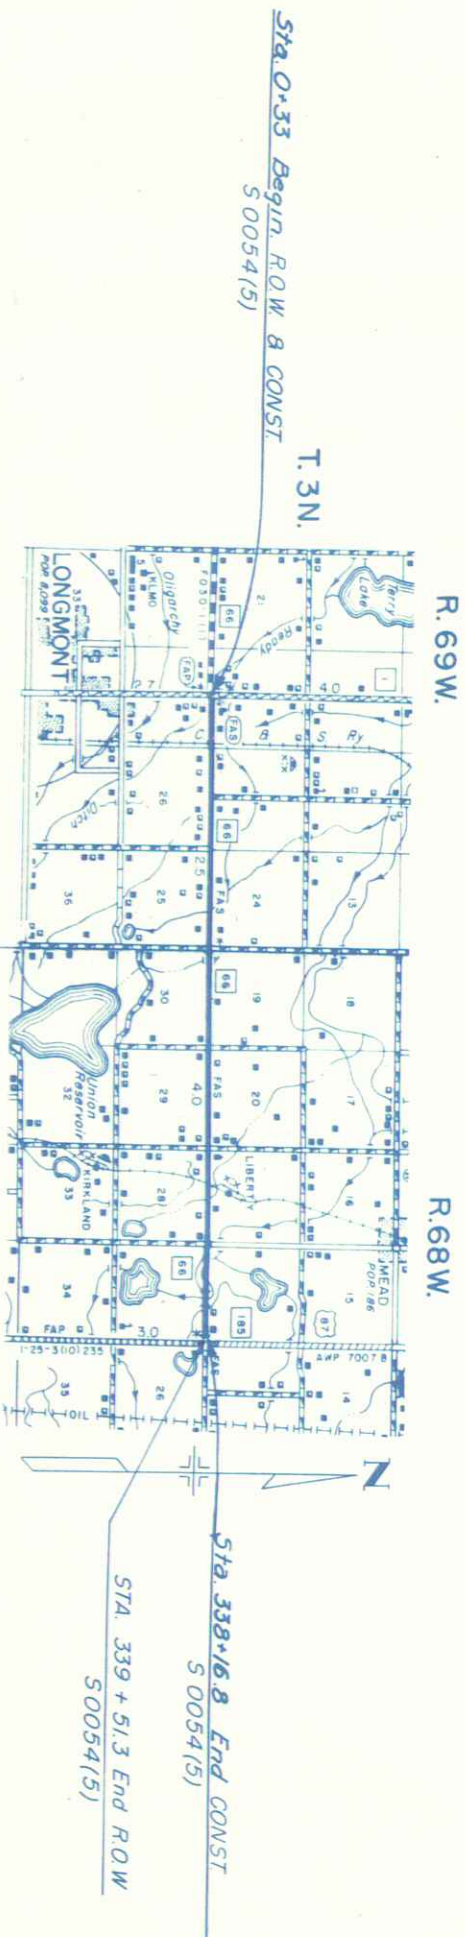

SCALE OF MILES
0 1/2 1 2 3

FEDERAL ROAD SECTION NO.	DIVISION	PROJ. NO.	SHEET NO.	TOTAL SHEET
9	COLORADO	S 0054(5)	1	
RIGHT OF WAY U.S. 87 to 287 on S.H. 66				
INDEX OF SHEETS				
SHEET NO. 1	TITLE SHEET			
2-20	TABULATION SHEETS			
3-14	PLAN & PROFILE SHEETS			
15-16	OWNERSHIP MAPS			
REVISIONS				

R.O.W. TABULATION OF PROPERTIES IN BOULDER & WELD COUNTY S.H.No. 66 PROJ. S 0054(5)

FEDERAL ROAD DIVISION NO.	DISTRICT	PROJ. NO.	SHEET NO.	TOTAL SHEETS
9	COLORADO	50054 (5)	2	

RIGHT OF WAY

U.S. 87 to 287 on S.H. 66

REMARKS

1-28-60	added E-8-B	RE
2-2-60	added E-9-A	RE
2-8-60	13 Rev	RE
3-8-60	7 Rev	RE

PARCEL NO.	OWNER	ADDRESS	LOCATION	AREA IN ACRES		REMARKS
				PARCEL	TO BE ACQUIRED	
			BOULDER COUNTY T3 N., R69 W.			
1	EMERALD CORPORATION	704 1 ST NAT'L. BANK BLDG. AMARILLO, TEXAS	SW $\frac{1}{4}$ SEC. 22	0.08	0.08	C
2	FRED A. EPERT	Rt 1, LONGMONT, COLO.	SW $\frac{1}{4}$ SEC. 22	3.38	1.96	
3	WIRGIL L. GREGORY & HELEN GREGORY, JT	Rt 1, LONGMONT, COLO.	SE $\frac{1}{4}$ SEC. 22	2.60	1.86	
4	C.H. CLARK & MARY LOU CLARK, JT	% PAULINE WESTOVER BOX 113, Rt 3, LONGMONT, COLO.	SE $\frac{1}{4}$ SEC. 22	0.85	0.85	
ER4A	COLORADO & SOUTHERN R.R.		SECTIONS: 22, 23, 26 & 27	0.38	0.22	
5	SAMUEL HOFFMAN & EDYTHE R. HOFFMAN, JT	Rt 1, BOX 195 LONGMONT, COLO.	SW $\frac{1}{4}$ SEC. 23	7.14	5.28	
6	SYLVESTER E. TICE (DSCD.) & GAIL TICE	608 EMERY LONGMONT, COLO.	SW $\frac{1}{4}$ SEC. 23	7.31	5.81	
6-A	SAMUEL HOFFMAN & EDYTHE R. HOFFMAN, JT	Rt 1, BOX 195 LONGMONT, COLO.	NW $\frac{1}{4}$ NW $\frac{1}{4}$ SEC. 25	0.12	0.03	
7 Rev	EDWARD C. TROELSTRUP & ELIZABETH TROELSTRUP, JT	JULESBURG, COLO.	SW $\frac{1}{4}$ SEC. 24	5.50	5.50	
8	JOE D. CONNER, - VIRGINIA B. CONNER & ADA LEE CONNER, JT	LONGMONT, COLO.	SW $\frac{1}{4}$ SEC. 24	7.39	5.54	
E-8-B	EMMA ALICE M. HAMM	1239 3 RD AVE, LONGMONT, COLO.	SE $\frac{1}{4}$ SEC. 24	0.61	0.61	PERMANENT EASEMENT
E-9-A			NE $\frac{1}{4}$ NE $\frac{1}{4}$ SEC. 25	0.85	0.18	PERMANENT EASEMENT
			NE $\frac{1}{4}$ NE $\frac{1}{4}$ SEC. 25	0.37	0.37	
			WELD COUNTY T3 N., R 68 W.			
10	CECIL R. ELMORE & EMILY A. ELMORE, JT	Rt 1, BOX 316, LONGMONT, COLO.	NE $\frac{1}{4}$ NW $\frac{1}{4}$ SEC. 30	2.64	1.11	
11	FRED G. LANDOLT & MARY L. LANDOLT, JT		NE $\frac{1}{4}$ NW $\frac{1}{4}$ SEC. 30	0.36	0.15	
11-A	CECIL R. ELMORE & EMILY A. ELMORE, JT	Rt 1, BOX 316, LONGMONT, COLO.	NE $\frac{1}{4}$ NW $\frac{1}{4}$ SEC. 30	0.04	0.02	
12	BONNIE WALLACE FERRIS & BETTIE WALLACE GOODWIN	LIVERMORE, COLO.	N $\frac{1}{2}$ NE $\frac{1}{4}$ SEC. 30	2.65	0.93	
13 Rev	ARNOLD SCHLIEKER & IRENE SCHLIEKER, JT	Rt 1, LONGMONT, COLO.	SW $\frac{1}{4}$ SEC. 19	5.50	3.04	

R. O. W. TABULATION OF PROPERTIES IN WELD COUNTY S.H. NO. 66 PROJ. S 0054(5)

PARCEL NO.	OWNER	ADDRESS	LOCATION	AREA IN ACRES		REMARKS						
				PARCEL	TO BE ACQUIRED							
			WELD COUNTY T.3N. R. 68 W.									
14	CARL E. JOHNSON & MAXINE JOHNSON HALEY	1207 COLLIER ST LONGMONT, COLO.	SE $\frac{1}{2}$ SE $\frac{1}{4}$ SEC. 19	6.55	4.10							
15	CARL E. JOHNSON & MAXINE JOHNSON HALEY	1207 COLLIER ST LONGMONT, COLO.	SE $\frac{1}{2}$ SE $\frac{1}{2}$ SEC. 20	11.24	2.45							
16	GEORGE E. RUSHO & MARY W RUSHO	RT. 1, LONGMONT, COLO.	SE $\frac{1}{4}$ SE $\frac{1}{4}$ SEC. 20	0.43	0.23							
17	U.S. FALLON & FLORENCE FALLON	RT. 1, BOX 222, LONGMONT, COLO.	NW $\frac{1}{4}$ NW $\frac{1}{4}$ SEC. 29	1.09	0.08							
18	WALTER CARLSON & MAUDE AGNES CARLSON	312 SUNSET DRIVE LONGMONT, COLO.	NE $\frac{1}{4}$ NW $\frac{1}{4}$ SEC. 29	1.58	0.58							
19	CARL WALTER CARLSON	312 SUNSET DR. LONGMONT, COLO.	NW $\frac{1}{4}$ NE $\frac{1}{4}$ SEC. 29	0.11	0.05							
20	SCHOOL DIST. NO. 117 (MEAD)		NW $\frac{1}{4}$ NE $\frac{1}{4}$ SEC. 29	0.31	0.14							
20-A	CARL WALTER CARLSON	312 SUNSET DR. LONGMONT, COLO.	NE $\frac{1}{4}$ NE $\frac{1}{4}$ SEC. 29	3.24	1.66							
21	JOHN A. MILLER & ROSIE LEE MILLER, JT.	RT. 1, LONGMONT, COLO.	NE $\frac{1}{4}$ NE $\frac{1}{4}$ SEC. 29	0.36	0.12							
22	U.H. WALKER	2301 TREMONT, FT. WORTH, 7. TEX.	NE $\frac{1}{4}$ NW $\frac{1}{4}$ SEC. 28	2.69	1.53							
22-A	HENRY MOTT, THOMAS, O. DONNELL, WM. LONGAN (ESTATE) & MARGARET MCCORMICK		SE $\frac{1}{2}$ SW $\frac{1}{4}$ SEC. 21 & NE $\frac{1}{4}$ NW $\frac{1}{4}$ SEC. 28	0.09	0.06							
22-B	U.H. WALKER	2301 TREMONT, FT. WORTH, 7. TEX.	NE $\frac{1}{4}$ NW $\frac{1}{4}$ SEC. 28	0.47	0.26							
23	LIBERTY HALL GRANGE NO. 459 INC.		SW $\frac{1}{4}$ SW $\frac{1}{4}$ SEC. 21	0.46	0.46							
23-A	MARK K KITELEY	RT. 1, LONGMONT, COLO.	SE $\frac{1}{2}$ SW $\frac{1}{4}$ SEC. 21	2.54	1.65							
24	MARK K KITELEY	RT. 1, LONGMONT, COLO.	SE $\frac{1}{4}$ SW $\frac{1}{4}$ SEC. 21	0.69	0.49							
ER25	THE GREAT WESTERN R.R. CO.		SE $\frac{1}{4}$ SW $\frac{1}{4}$ SEC. 21	0.27	0.19							
ER26	THE GREAT WESTERN R.R. CO.		NE $\frac{1}{4}$ NW $\frac{1}{4}$ SEC. 28	0.13	0.07							
27	U.H. WALKER	2301 TREMONT, FT. WORTH, 7. TEX.	NE $\frac{1}{4}$ NW $\frac{1}{4}$ SEC. 28	0.80	0.45							

FEDERAL ROAD DIVISION NO. 0	DISTRICT COLORADO	PROJ. NO. S 0054(5)	SHEET NO. 2-A	TOTAL SHEETS
-----------------------------	-------------------	---------------------	---------------	--------------

RIGHT OF WAY	U.S. 87 to 287 on S.H. 66	REVISIONS
REMARKS		

R.O.W. TABULATION OF PROPERTIES IN WELD

COUNTY S.H. No. 66 PROJ. S 0054(5)

FEDERAL ROAD DIVISION NO.	DISTRICT	PROJ. NO.	SHEET NO.	TOTAL SHEETS
8	COLORADO	50054 (5)	2-8	

RIGHT OF WAY

U.S. 87 to 287 on S.H. 66

REMARKS



2-26-60	oddad E-28-A
---------	--------------

RE

PARCEL NO.	OWNER	ADDRESS	LOCATION	AREA IN ACRES		REMARKS			
				PARCEL	TO BE ACQUIRED				
			T 3 N, R 68 W WELD COUNTY						
28	JENS FREDERIKSEN	Rt 1, BOX 255, LONGMONT, COLO.	NW 1/4 NE 1/4 SEC. 28	1.22	0.54				
E-28-A	JENS FREDERIKSEN	Rt 1, BOX 255, LONGMONT, COLO.	NW 1/4 NE 1/4 SEC. 28	0.02	0.02				
29	MILLER & KARSH INC.	ROOM 300, LIVESTOCK EXCHANGE BUILDING, UNION STOCKYARDS, DENVER, COLO.	SE 1/4 SE 1/4 SEC. 21	8.09	6.65				
30	BARBARA WEBB AUSTIN	Rt 1, LONGMONT, COLO.	SE 1/4 SW 1/4 SEC. 22	9.13	8.91				
31	HAZEL W. DALZIEL 56 RAIMAN K. NEWBY	LONGMONT, COLO.	SW 1/4 SE 1/4 SEC. 22	3.27	2.58				
32	THEO. J. RADEMACHER & ELIZABETH H. RADEMACHER	Rt 1, LONGMONT, COLO.	SE 1/4 SE 1/4 SEC. 22	1.51	0.81				
33	JOHN DALZIEL	736 HOLLAND LAKEWOOD, COLO.	N 1/2 NE 1/4 SEC. 27	2.38	1.27				
			BOULDER COUNTY T. 3 N., R. 69 W.						
E-1-A	CORA E. MUNFORD, EMELINE BOTTS	612 MAIN LONGMONT, COLO.	NW 1/4 NE 1/4 SEC. 27	1.00	1.00				
E-6-A	SYLVESTER E. TICE (DSC) & GAIL TICE	608 EMERY LONGMONT, COLO.	SE 1/4 SE 1/4 SEC. 23	0.11	0.11				
E-6-B	SYLVESTER E. TICE (DSC) & GAIL TICE	608 EMERY LONGMONT, COLO.	SE 1/4 SE 1/4 SEC. 23	0.04	0.04				
E-7-A	EDWARD C. TROELSTRUP & ELIZABETH TROELSTRUP, JT.	JULESBURG, COLO.	SE 1/4 SW 1/4 SEC. 24	0.40	0.40				
E-8-A	JOE D. CONNER, ADA LEE CONNER, JT.	LONGMONT, COLO.	SE 1/4 SE 1/4 SEC. 24	0.62	0.62				
			WELD COUNTY T 3 N, R 68 W						
E-17-A	J.S. FALLON & FLORENCE FALLON	Rt 1, BOX 222, LONGMONT, COLO.	NW 1/4 NW 1/4 SEC. 29	0.19	0.19				
E-18-A	WALTER CARLSON & MAUDE AGNES CARLSON	312 SUNSET DR., LONGMONT, COLO.	NE 1/4 NW 1/4 SEC. 29	0.53	0.53				
E-23-A	MARK K. KITELEY	Rt 1, LONGMONT, COLO.	SE 1/4 SW 1/4 SEC. 31	0.10	0.10				

PLAN	SURVEYED	BY	DATE
NOTE BOOK	PLOTTED		
	ALIGNMENT CHECKED		
	RT. OF WAY CHECKED		

PROFILE	SURVEYED	BY	DATE
NOTE BOOK	PLOTTED		
	GRADES CHECKED		
	S. & M. A. NOTED		
	STRUCTURE NOTATIONS CHECKED		

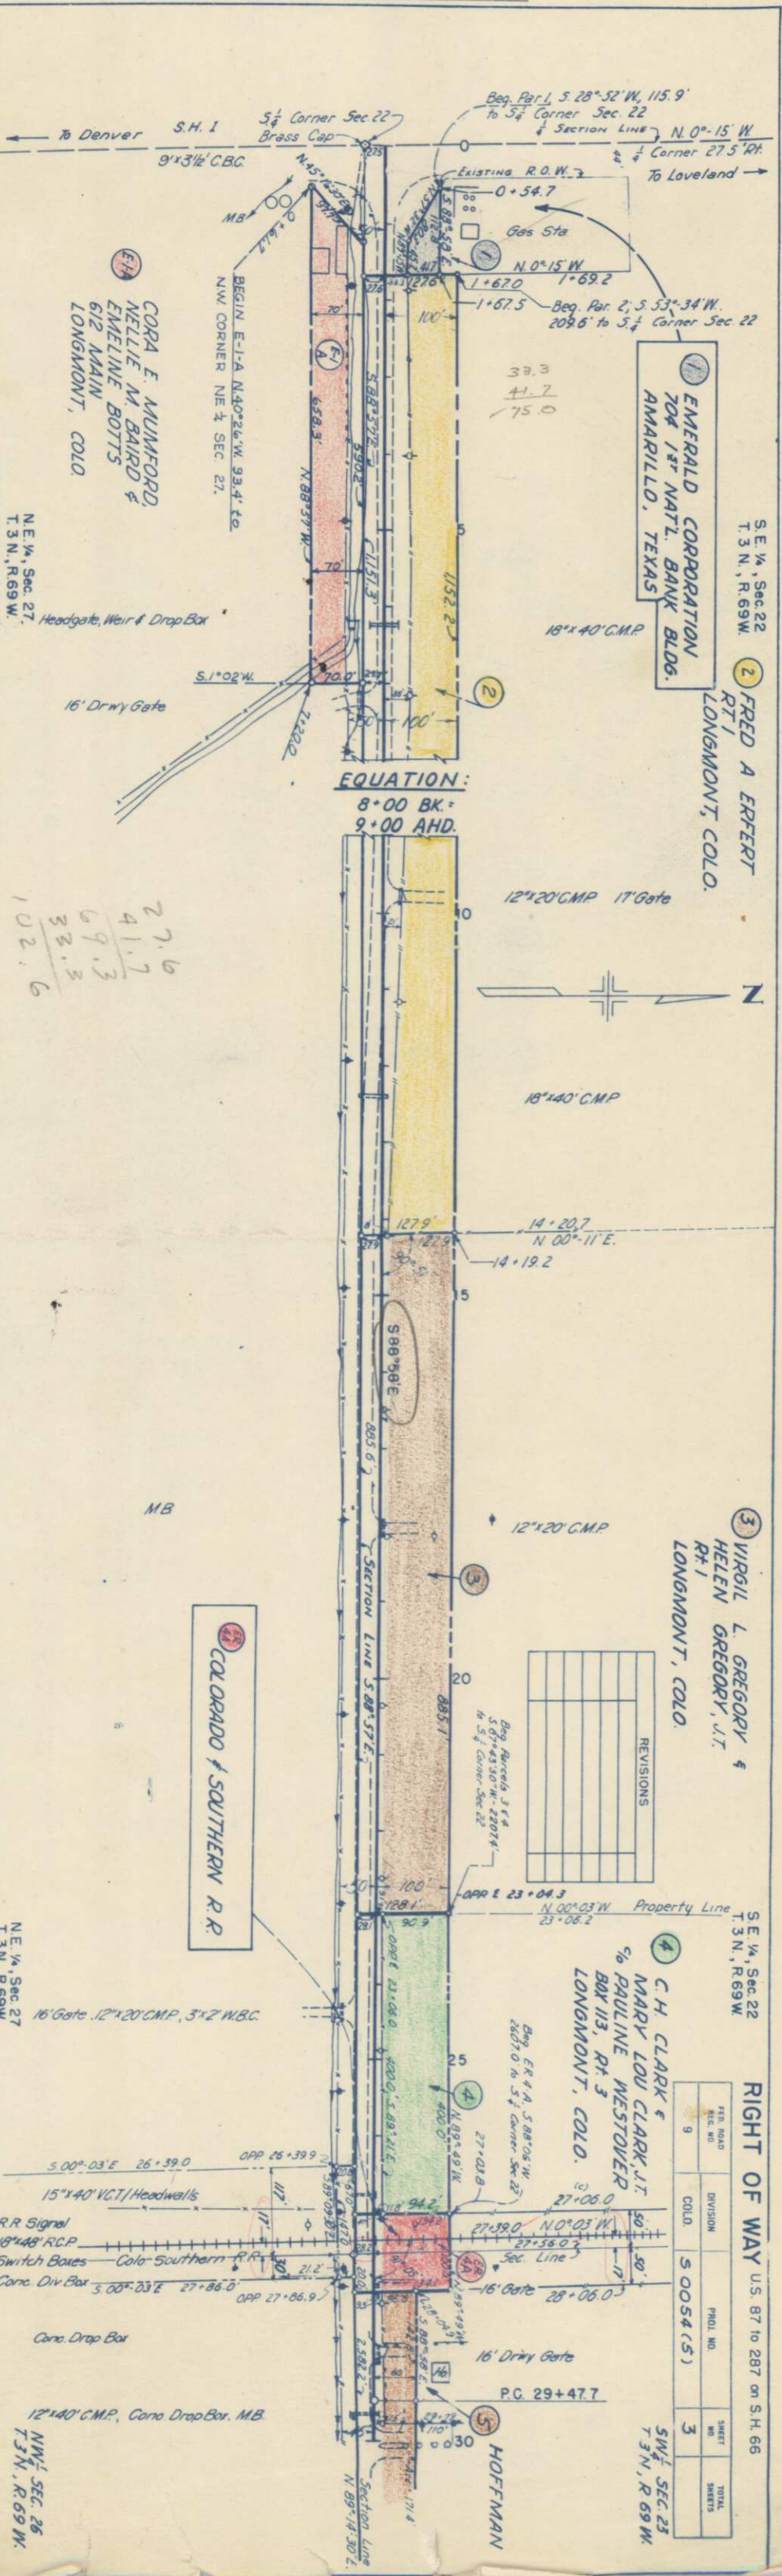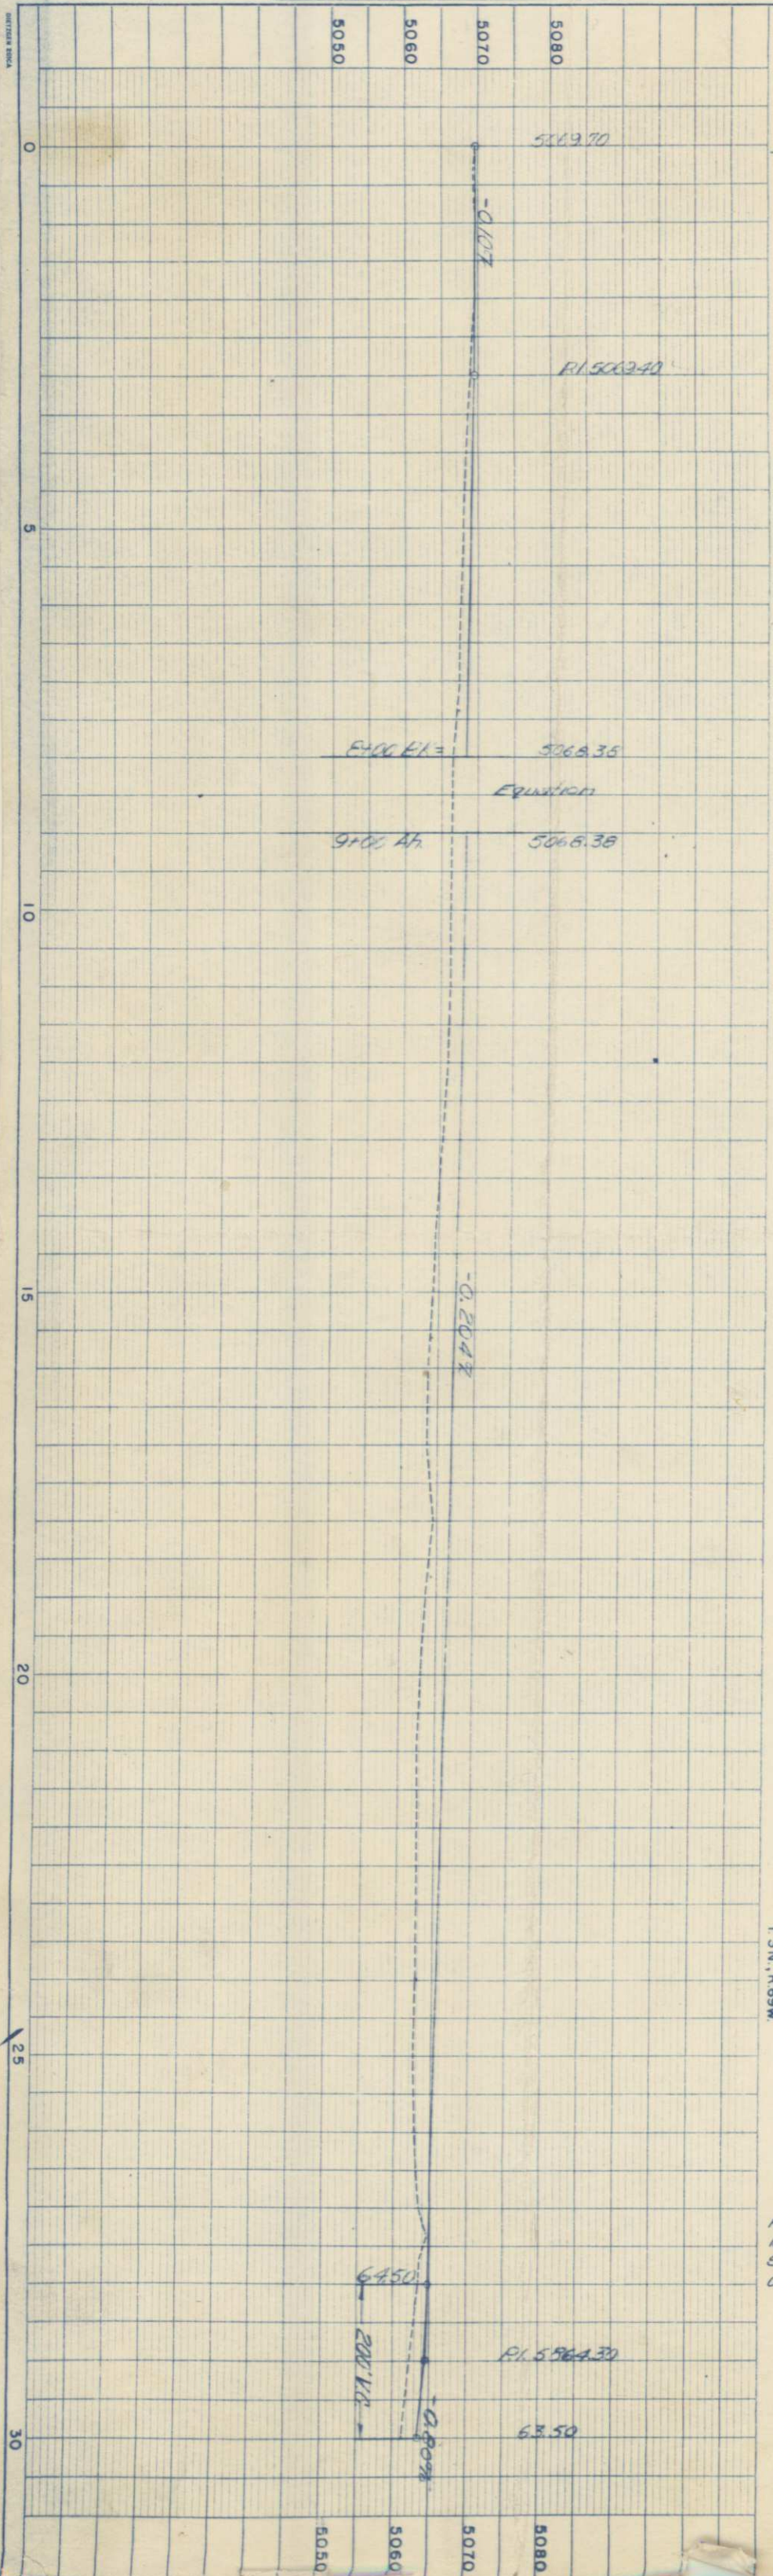

EMERALD CORPORATION
704 1st NATL. BANK BLDG.
AMARILLO, TEXAS

S.E. 1/4, Sec. 22
T. 3 N., R. 69 W.
2 FRED A. ERFERT
RT. 1
LONGMONT, COLO.

3 VIRGIL L. GREGORY
HELEN GREGORY, J.T.
RT. 1
LONGMONT, COLO.

4 C.H. CLARK &
MARY LOU CLARK J.T.
5/6 PAULINE WESTOVER
BOX 113, RT. 3
LONGMONT, COLO.

5 HOFFMAN
T. 3 N., R. 69 W.

REVISIONS	

RIGHT OF WAY US. 87 to 287 on S.H. 66
DIVISION
S. 0054 (5)
SHEET
3

27.6
41.7
69.3
33.3
102.6

EQUATION:
8.00 BK.
9.00 AHD.

NE 1/4, Sec. 27
T. 3 N., R. 69 W.

NE 1/4, Sec. 26
T. 3 N., R. 69 W.

S.W. 1/4, Sec. 23
T. 3 N., R. 69 W.

5 SAMUEL HOFFMAN &
EDYTHE R. HOFFMAN, J.T.
Pt. 1, Box 195
LONGMONT, COLO.

S.W. 1/4, Sec. 23
T. 3 N., R. 69 W.

RIGHT OF WAY U.S. 87 to 287 on S.H. 66

REV. NO.	DIVISION	PROJ. NO.	SHEET NO.	TOTAL SHEETS
9	COLO.	S 0054(5)	4	

REVISIONS

6 GAIL TICE
608 EMERY ST.
LONGMONT, COLO.

S.E. 1/4, Sec. 23
T. 3 N., R. 69 W.


PLAN	SURVEYED	BY	DATE
NOTE BOOK	PLOTTED		
	ALIGNMENT CHECKED		
	RT. OF WAY CHECKED		

PROFILE	SURVEYED	BY	DATE
NOTE BOOK	PLOTTED		
	GRADES CHECKED		
	9. M. L. NOTED		
	STRUCTURE NOTATIONS CHECKED		

N.W. 1/4, Sec. 26
T. 3 N., R. 69 W.

N.W. 1/4, Sec. 26
T. 3 N., R. 69 W.

N.E. 1/4, Sec. 26
T. 3 N., R. 69 W.

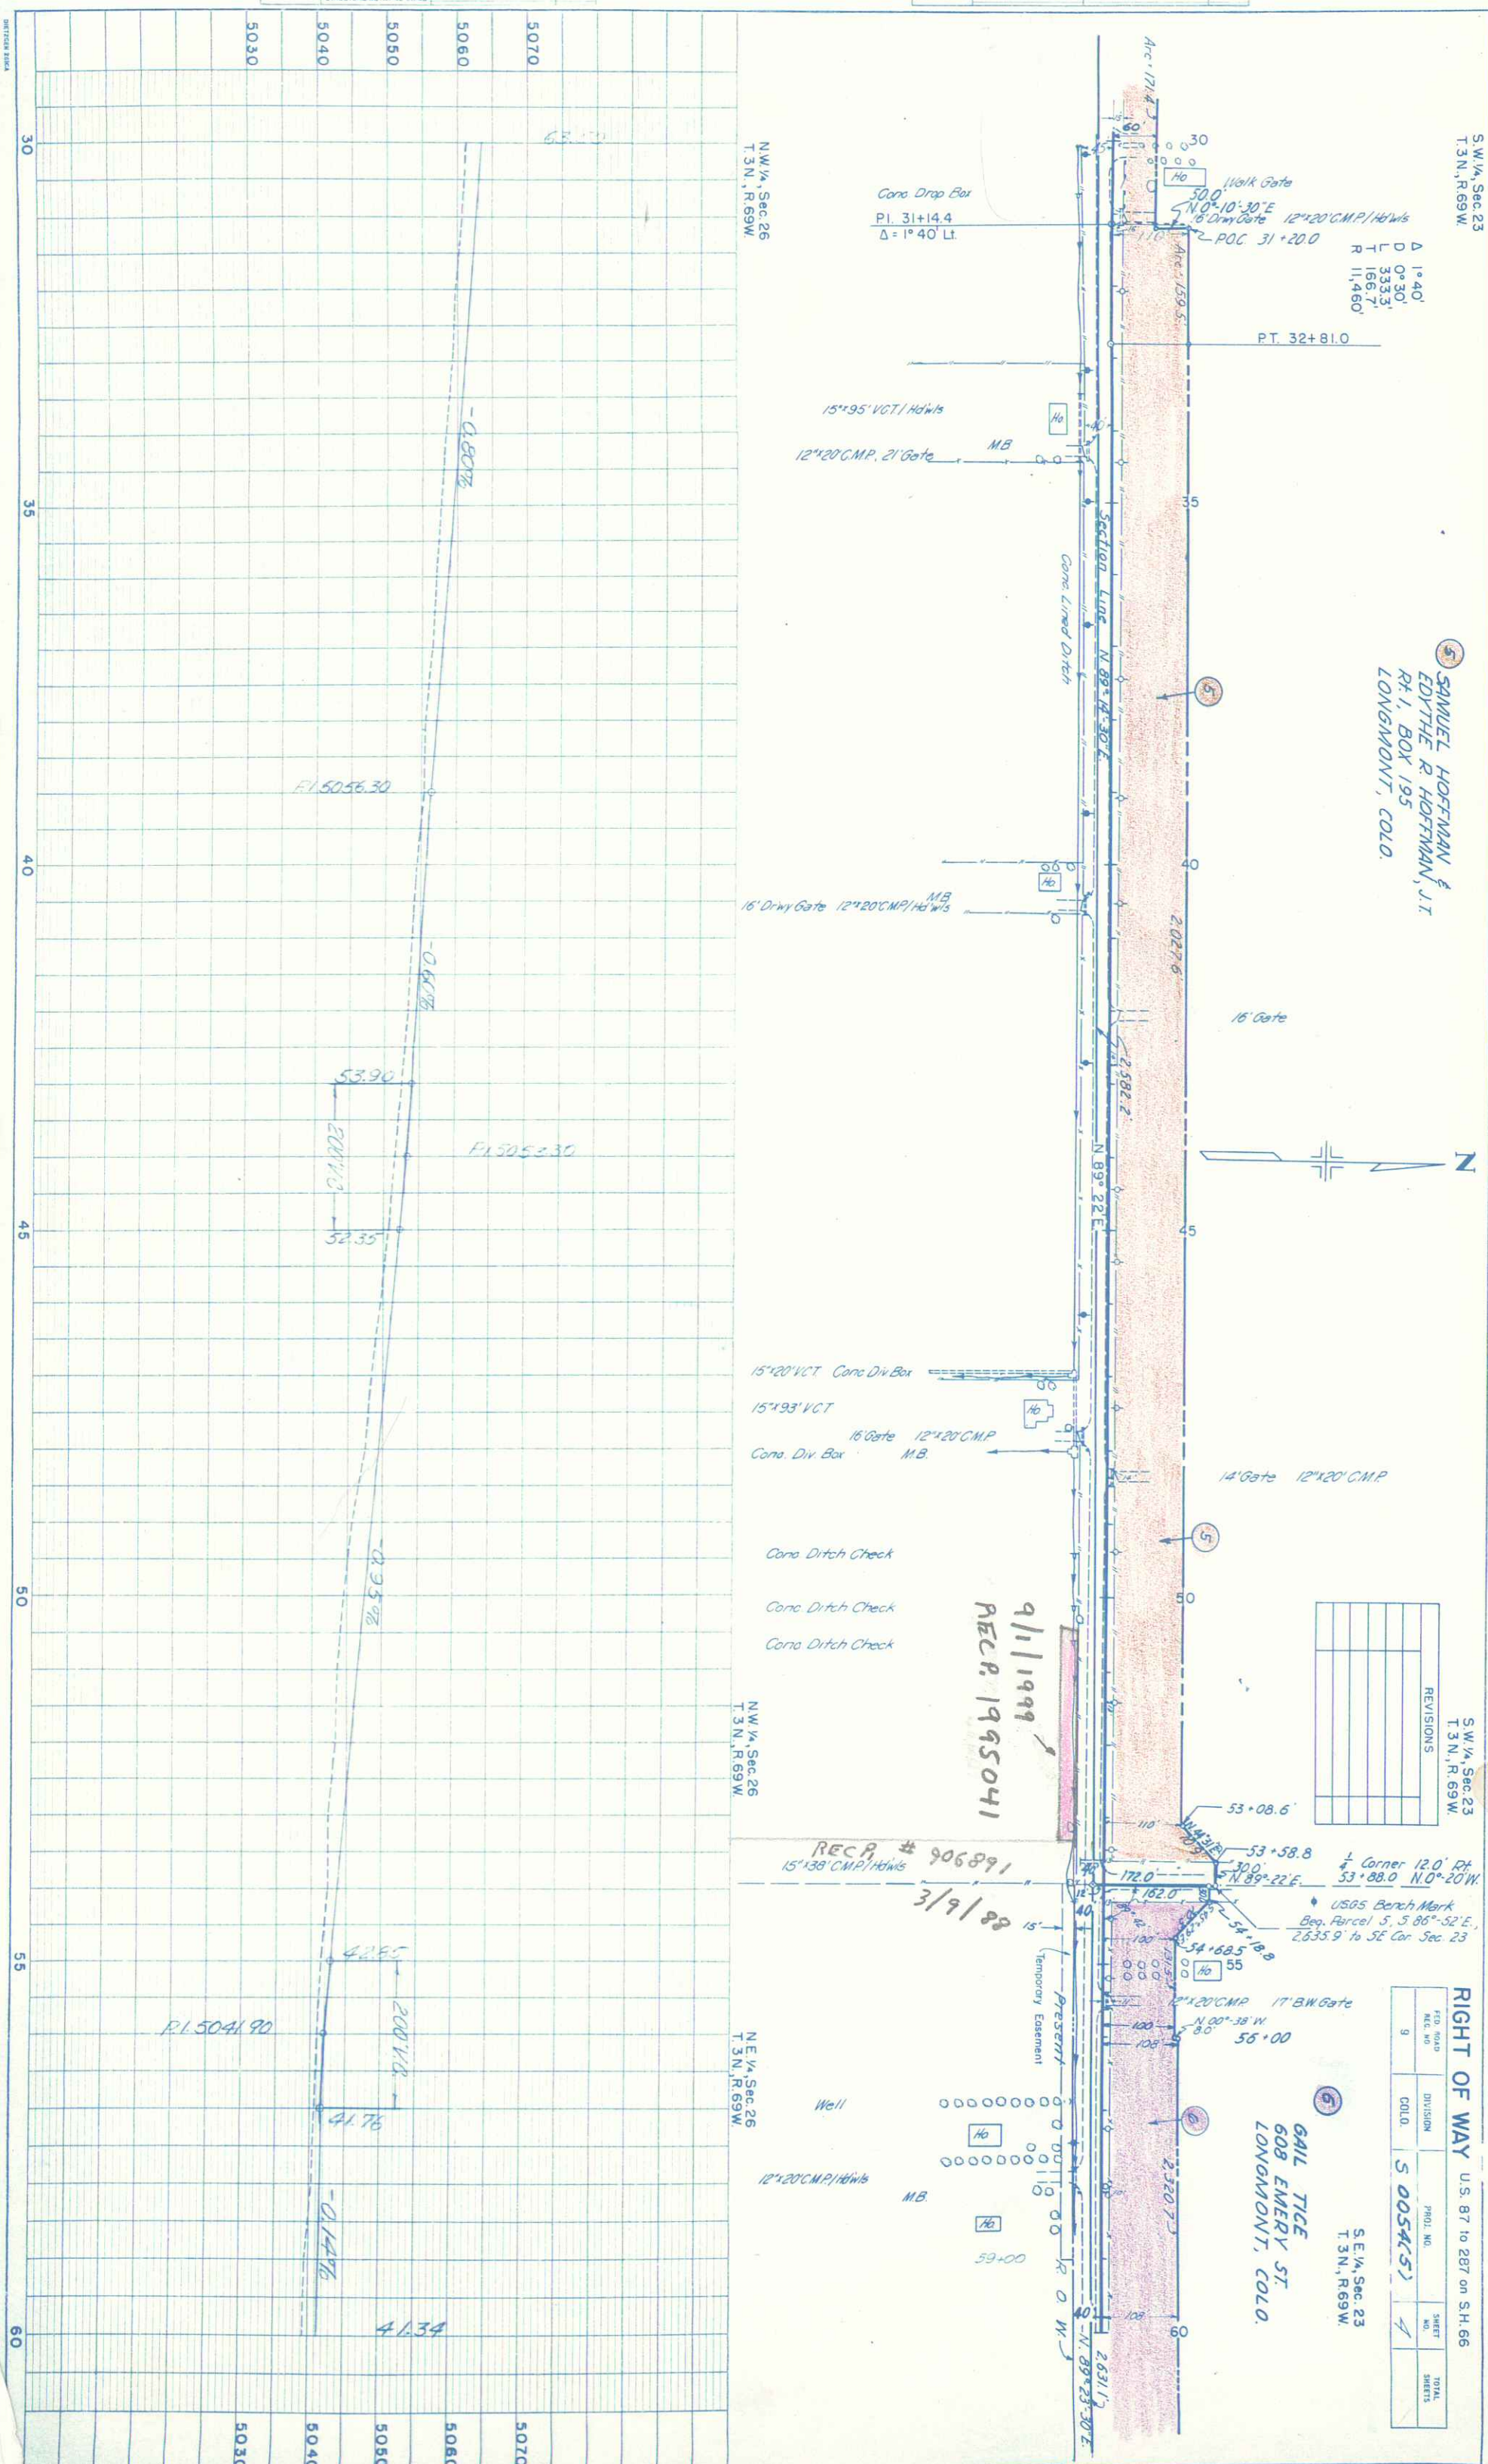

PLAN	DATE
BY	
DATE	
NO.	

PROFILE	DATE
BY	
DATE	
NO.	

TE 6A
TE 6

GAIL TICE
608 EMERY ST.
LONGMONT, COLO.

S.E. 1/4, Sec. 23
T.3 N., R. 69 W.

Δ 1°04' Lt.
D 0°30'
L 213.3
T 106.7
R 11,460

S.W. 1/4, Sec. 24
T.3 N., R. 69 W.

RIGHT OF WAY U.S. 87 to 287 on S.H. 66

REVISIONS	REC
3-B-60	7 Rev.

FED. ROAD REG. NO.	DIVISION	PRJ. NO.	SHEET NO.	TOTAL SHEETS
9	COLO.	5 0054 (5)	5	


7 Rev. EDWARD C. TROELSTRUP &
ELIZABETH TROELSTRUP, J.T.
JULESBURG, COLO.

6A SAMUEL HOFFMAN &
EDYTHE R. HOFFMAN, J.T.
RT 1 BOX 195
LONGMONT, COLO.

REC P# 1995042
10/29/1999


N.E. 1/4, Sec. 26
T.3 N., R. 69 W.

N.W. 1/4, Sec. 25
T.3 N., R. 69 W.

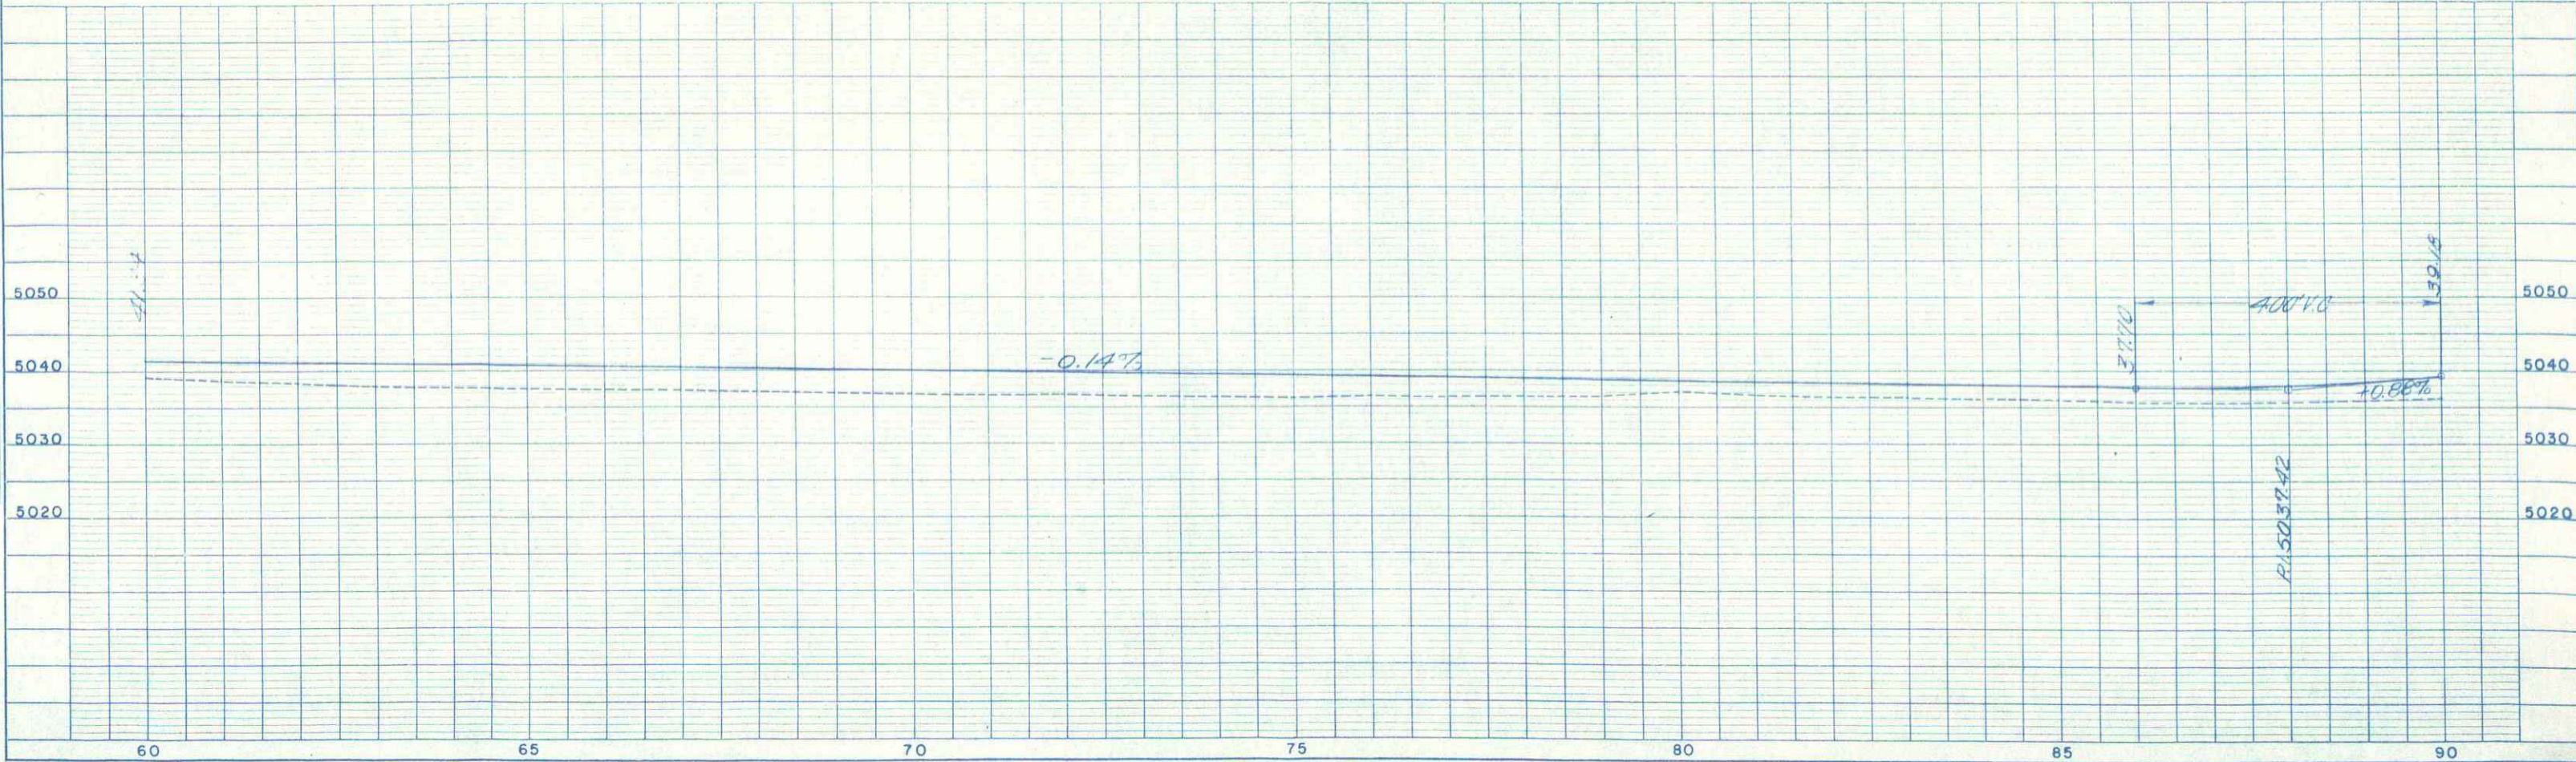

FED. ROAD BLK. NO.	DIVISION	PROJ. NO.	SHEET NO.	TOTAL SHEETS
9	COLD.	50054(5)	6	

NO	STRUCTURE MONITORING CHRD		
NOTE BOOK	R. M. T. NOTED		
	QUANIES CHECKED		
PROFILE	PLOTTED		
	SURVEYED		
		BY	DATE

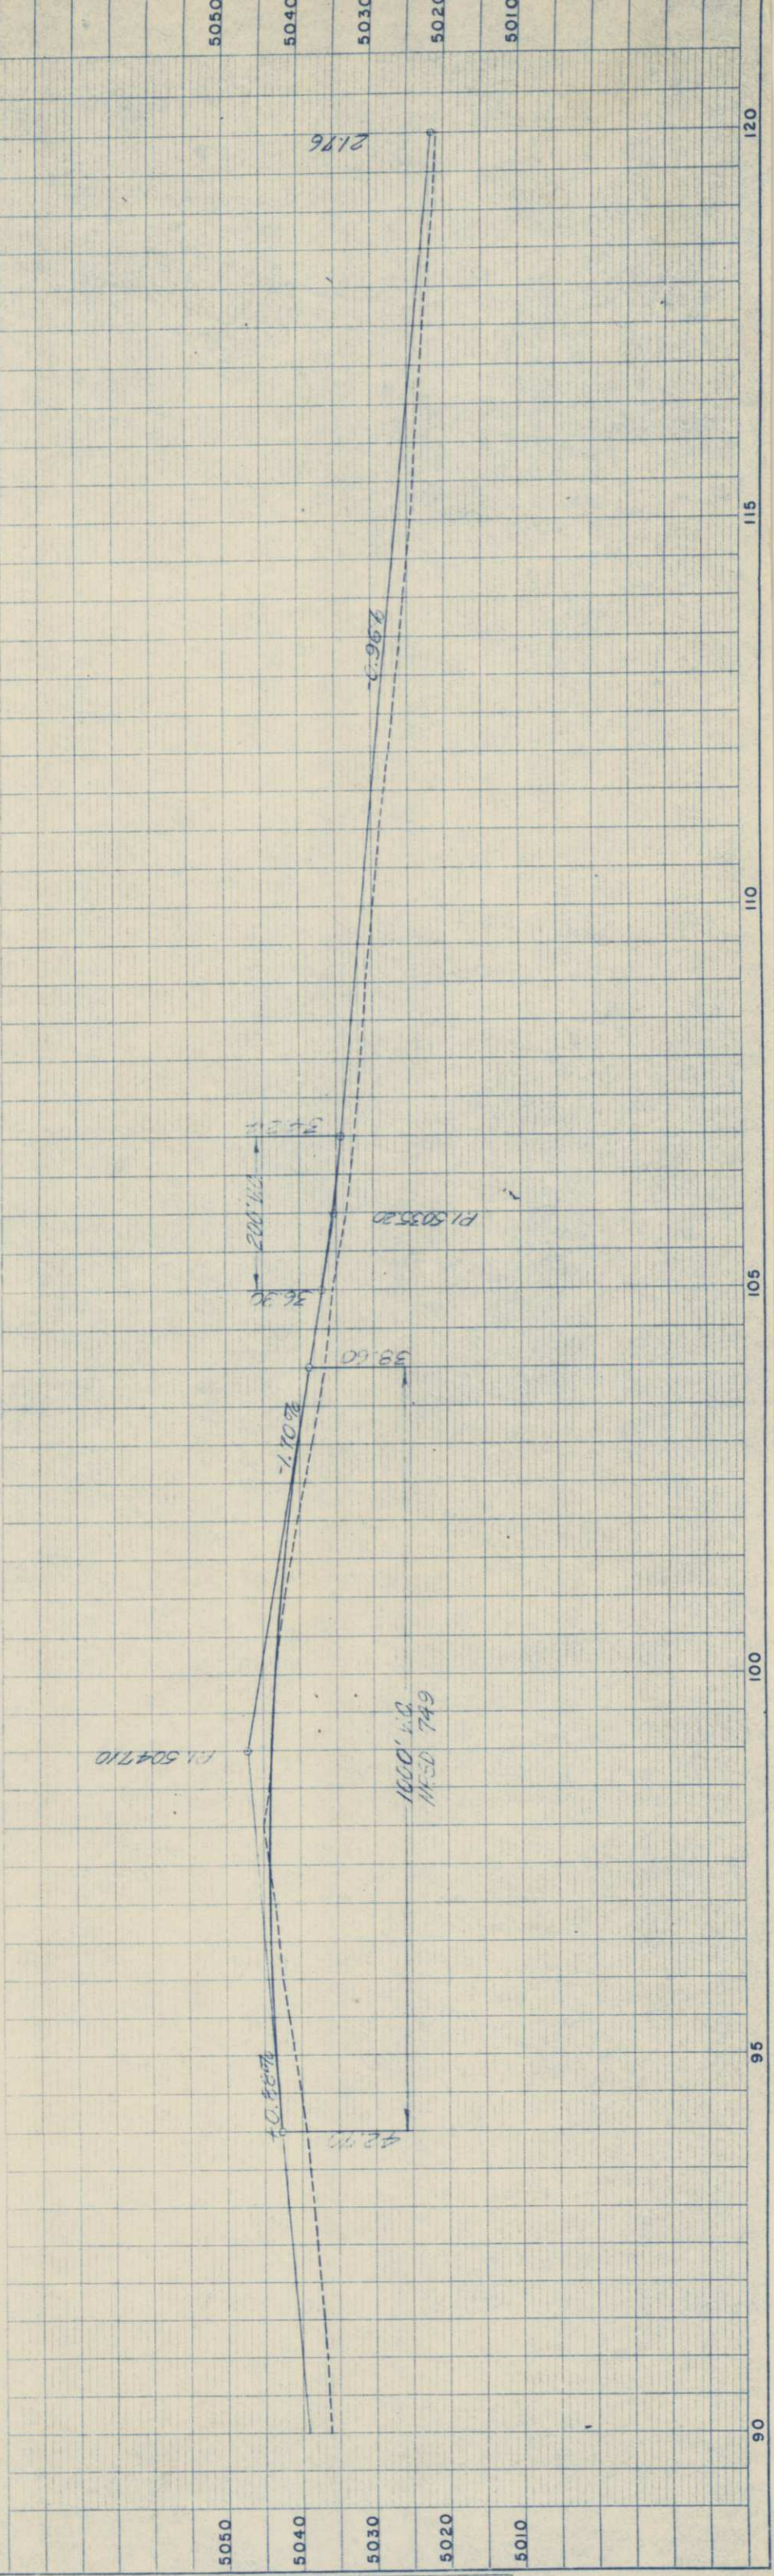

S.W. 1/4, Sec. 19
T. 3 N., R. 68 W.

FED. ROAD REG. NO.	DIVISION	PROJ. NO.	SHEET NO.	TOTAL SHEETS
9	COLO.	50054(5)	7	

REVISIONS		
1-28-60	added E-8-B, Deleted TE B	REC
2-2-60	added E-9-A, Deleted TE 9	REC
2-8-60	13 Rev.	REC

13
Rev ARNOLD SCHLIEKER &
IRENE SCHLIEKER, J.T.
RT. 1,
LONGMONT, COLO.







 DELETED

9 EMMA ALICE M. HAMM
TE 1239 3RD. AVE.
9 LONGMONT, COLO.
DELETED

CECIL R. ELMORE &
EMILY A. ELMORE, J.T.
RT. 1 BOX 316
LONGMONT, COLO.

N.E. 1/4, Sec. 25
T. 3 N., R. 69 W.

N.W. 1/4, Sec. 30
T.3N., R.68W.

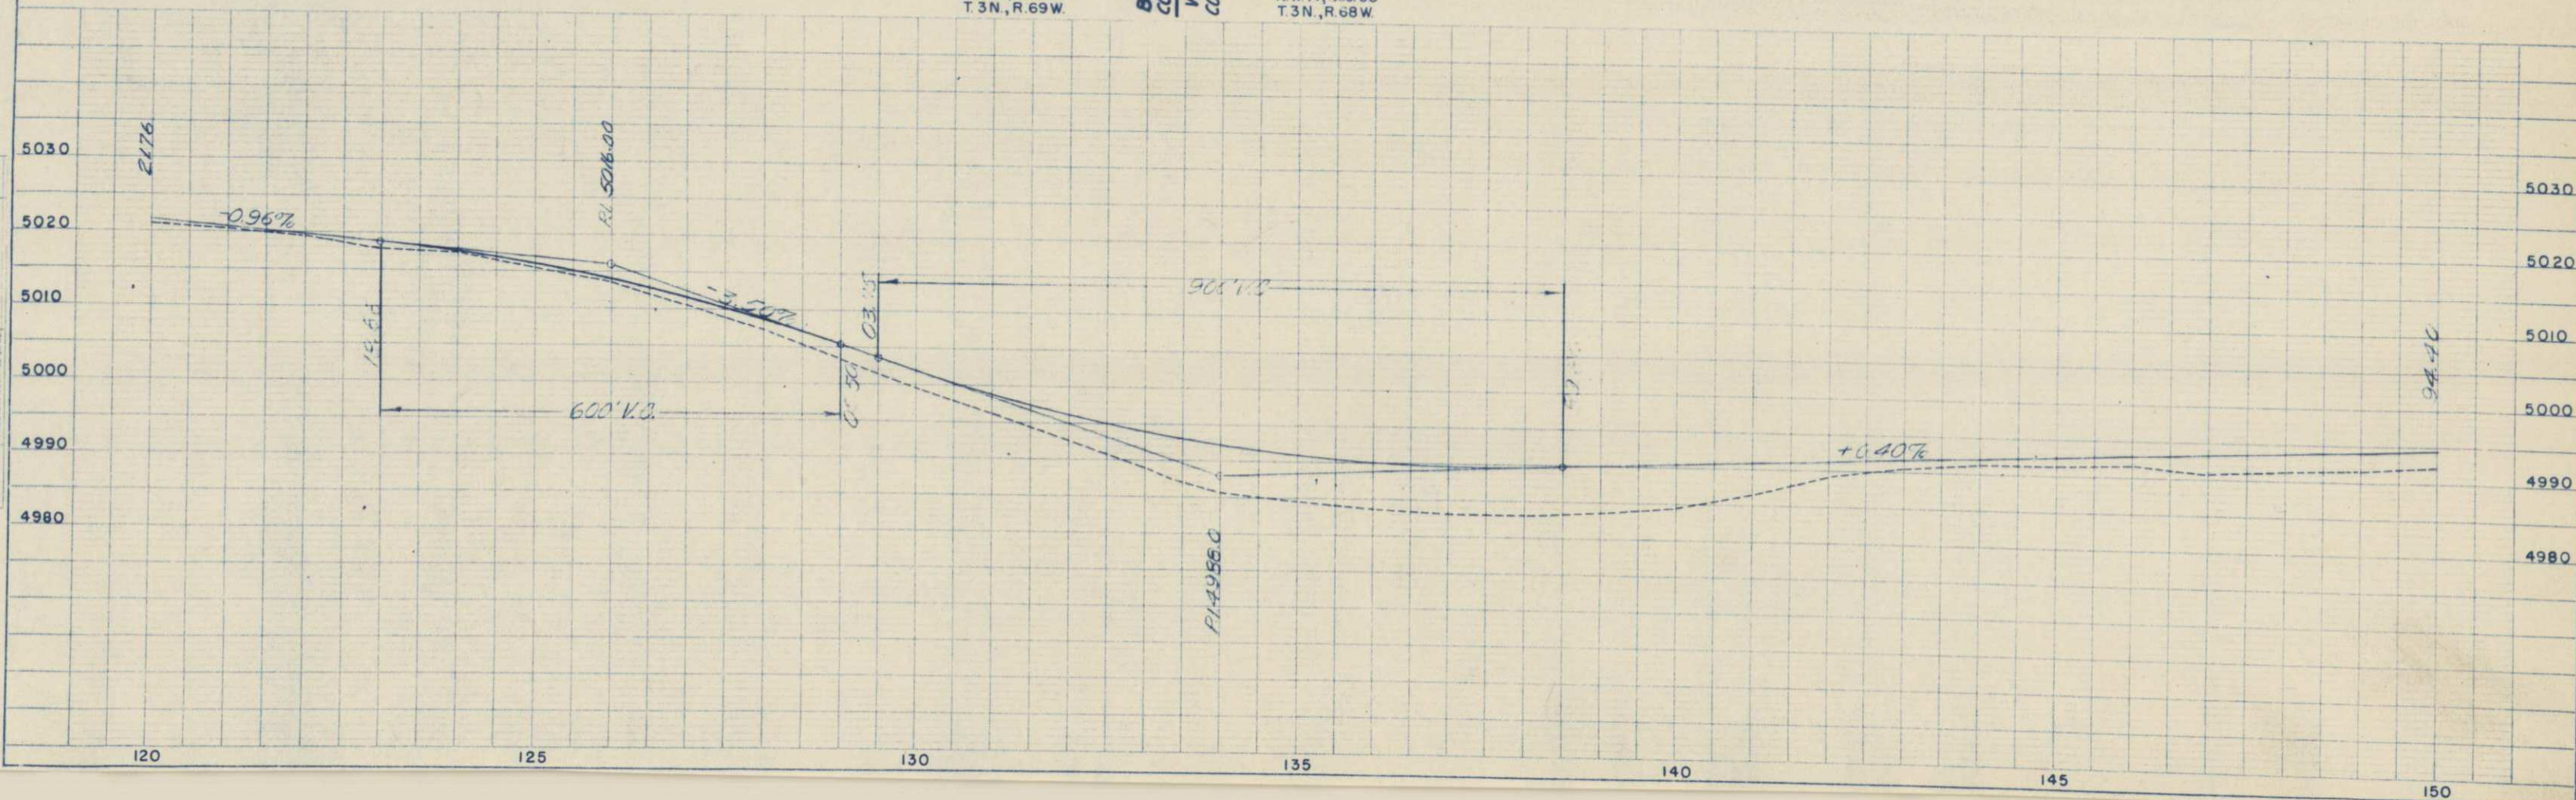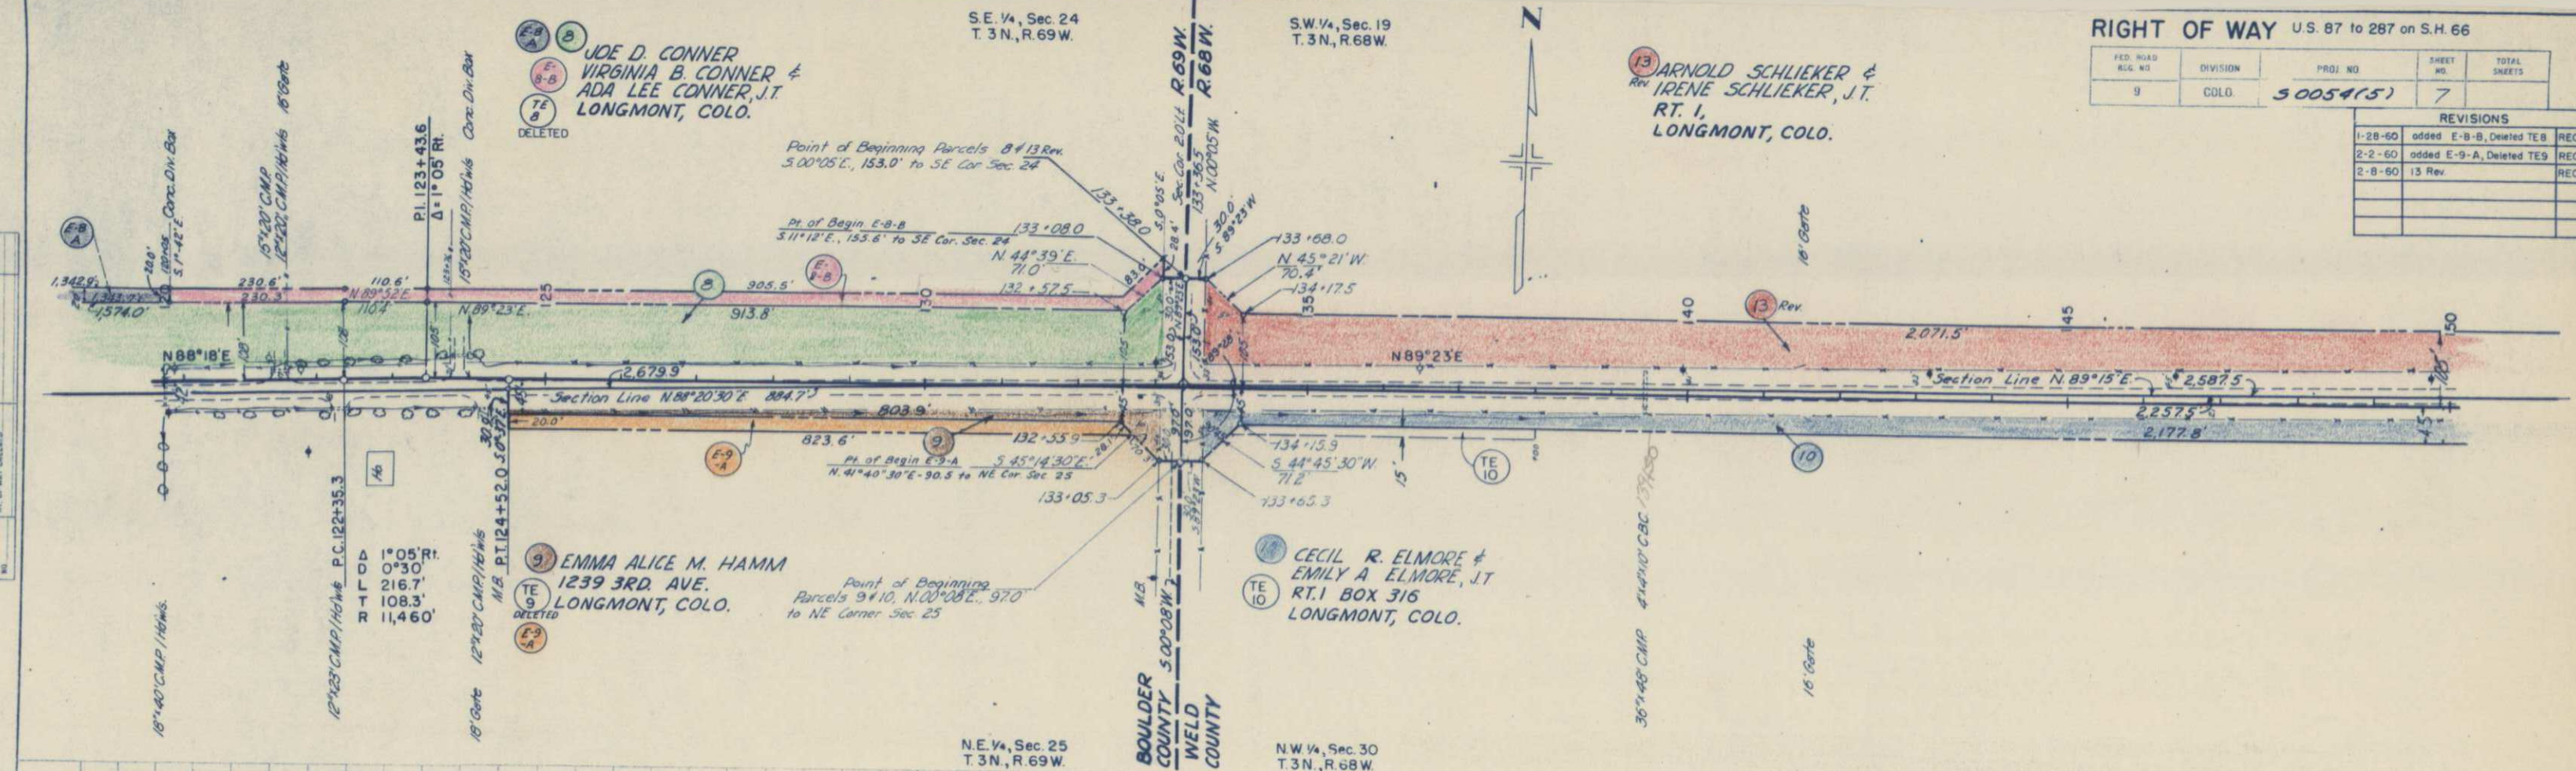



S.E. 1/4, Sec. 19
T. 3 N., R. 68 W.

74. CARL E. JOHNSON &
MAXINE JOHNSON HALEY
1207 COLLIER ST.
LONGMONT, COLO.

FED. ROAD REG. NO.	DIVISION	PROJ. NO.	SHEET NO.	TOTAL SHEETS
9	COLO.	5 0054(5)	8.	

REVISIONS

2-8-60	13 Rev.	RE

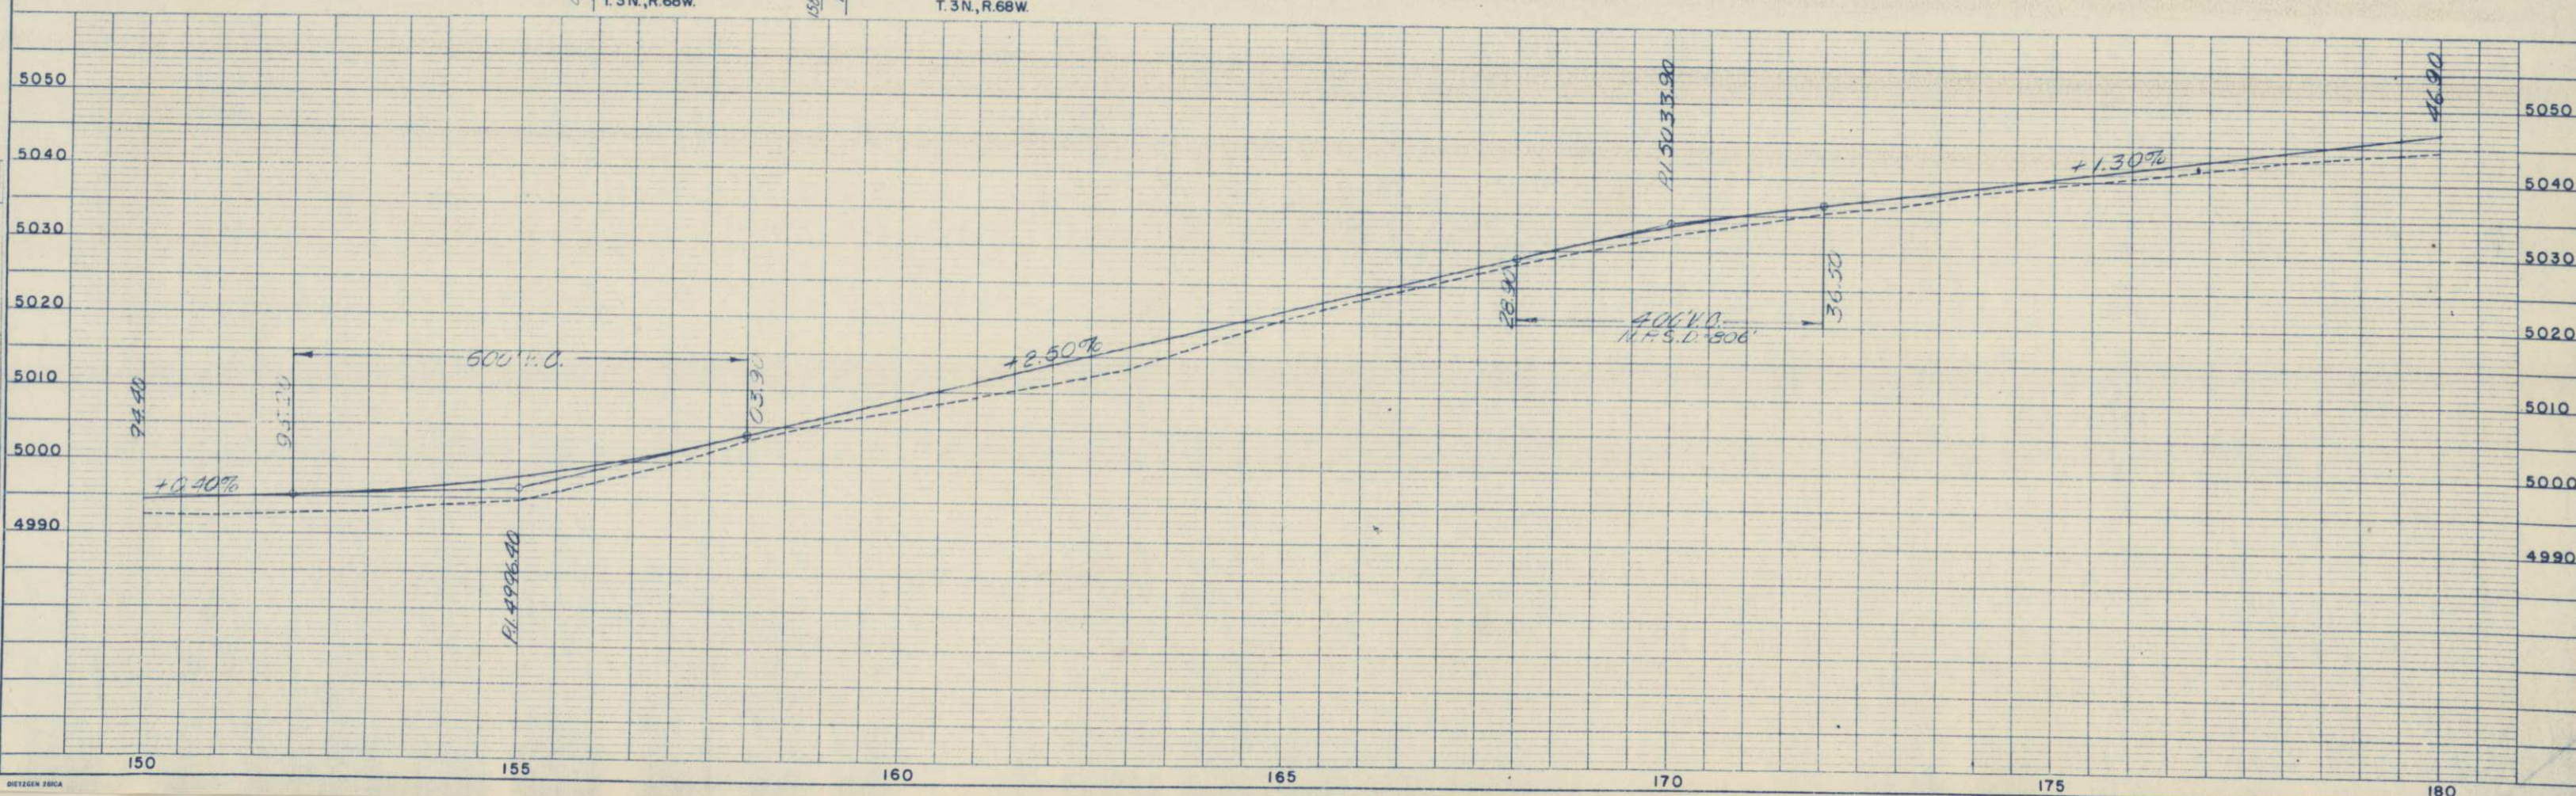 



[illegible]

CARL E. JOHNSON &
MAXINE JOHNSON HALEY
1207 COLLIER ST.
LONGMONT, COLO.

12 BONNIE WALLACE FERRIS &
TE BETTIE WALLACE GOODWIN
12 LIVERMORE, COLO.

U.S. FALLON &
FLORENCE FALLON
RT 1, BOX 222
LONGMONT, COLO.

18. WALTER CARLSON &
MAUDE AGNES CARLSON
312 SUNSET DR.
LONGMONT, COLO.

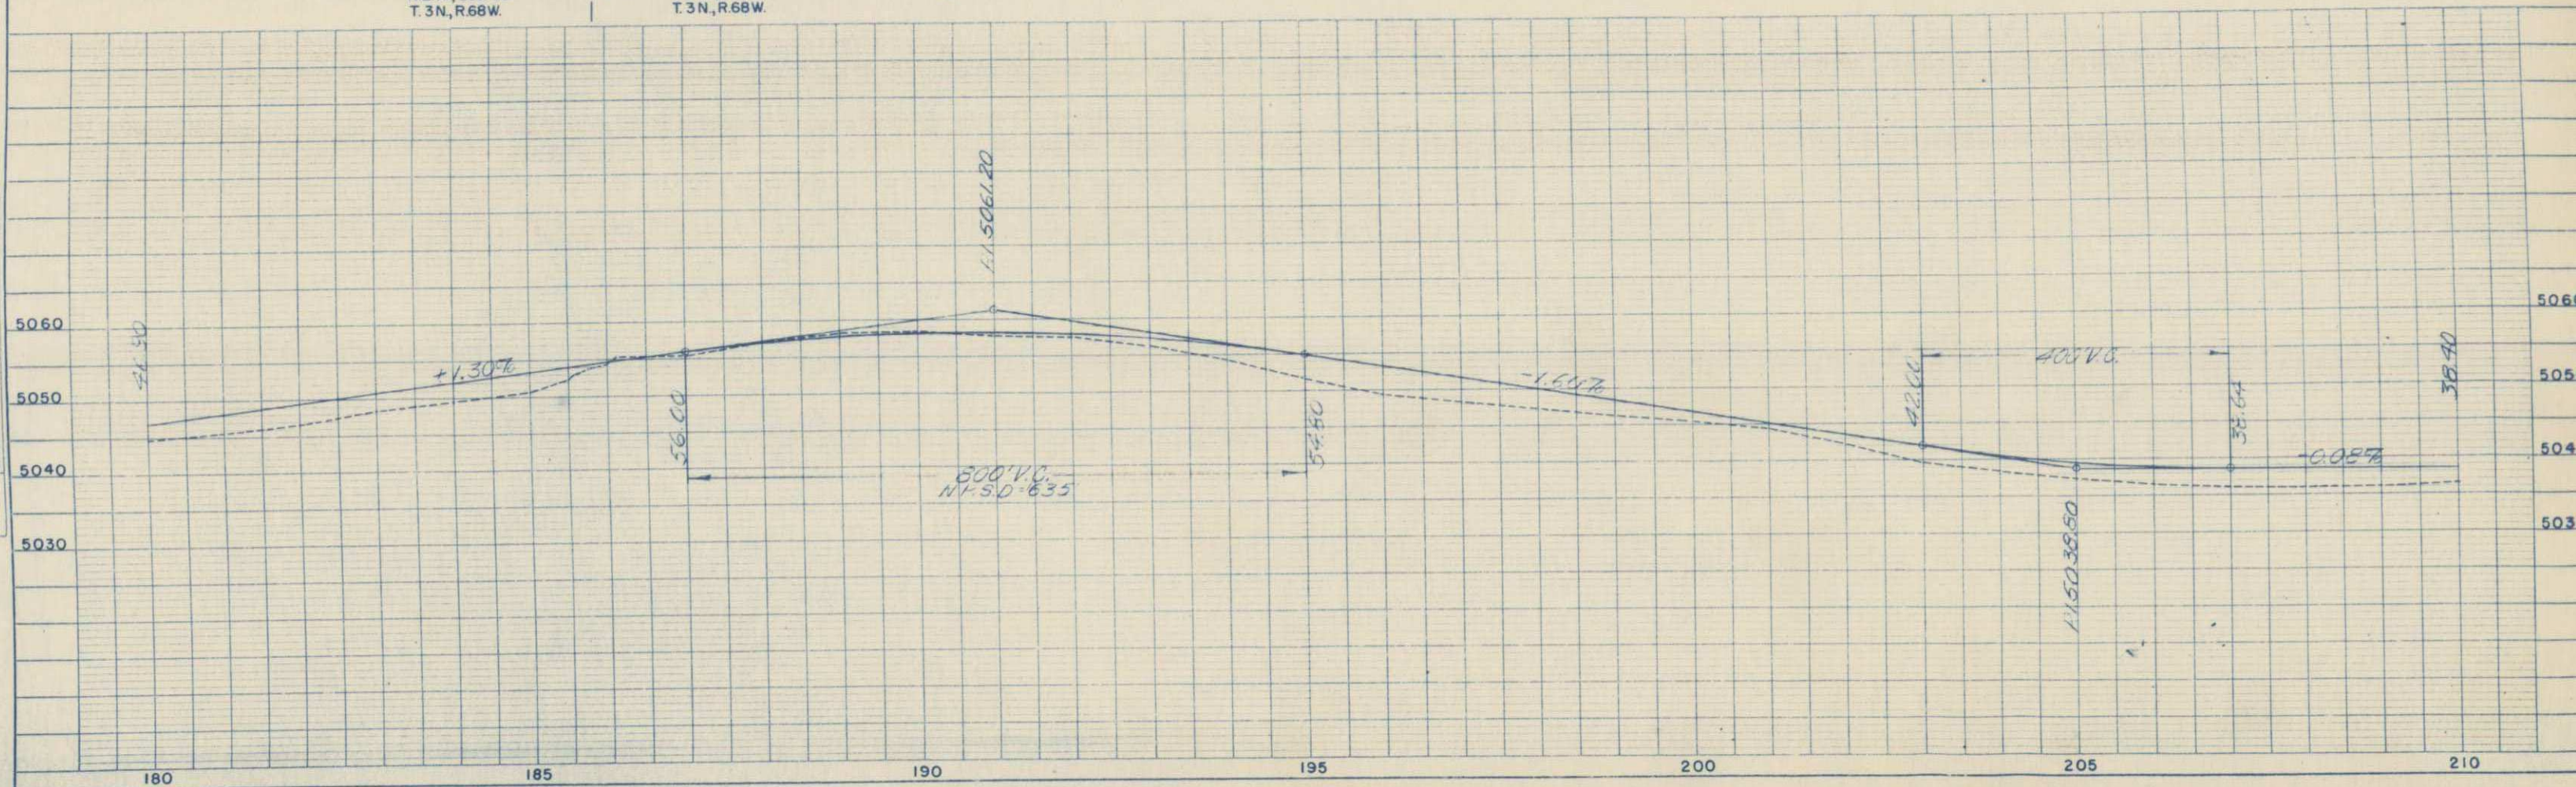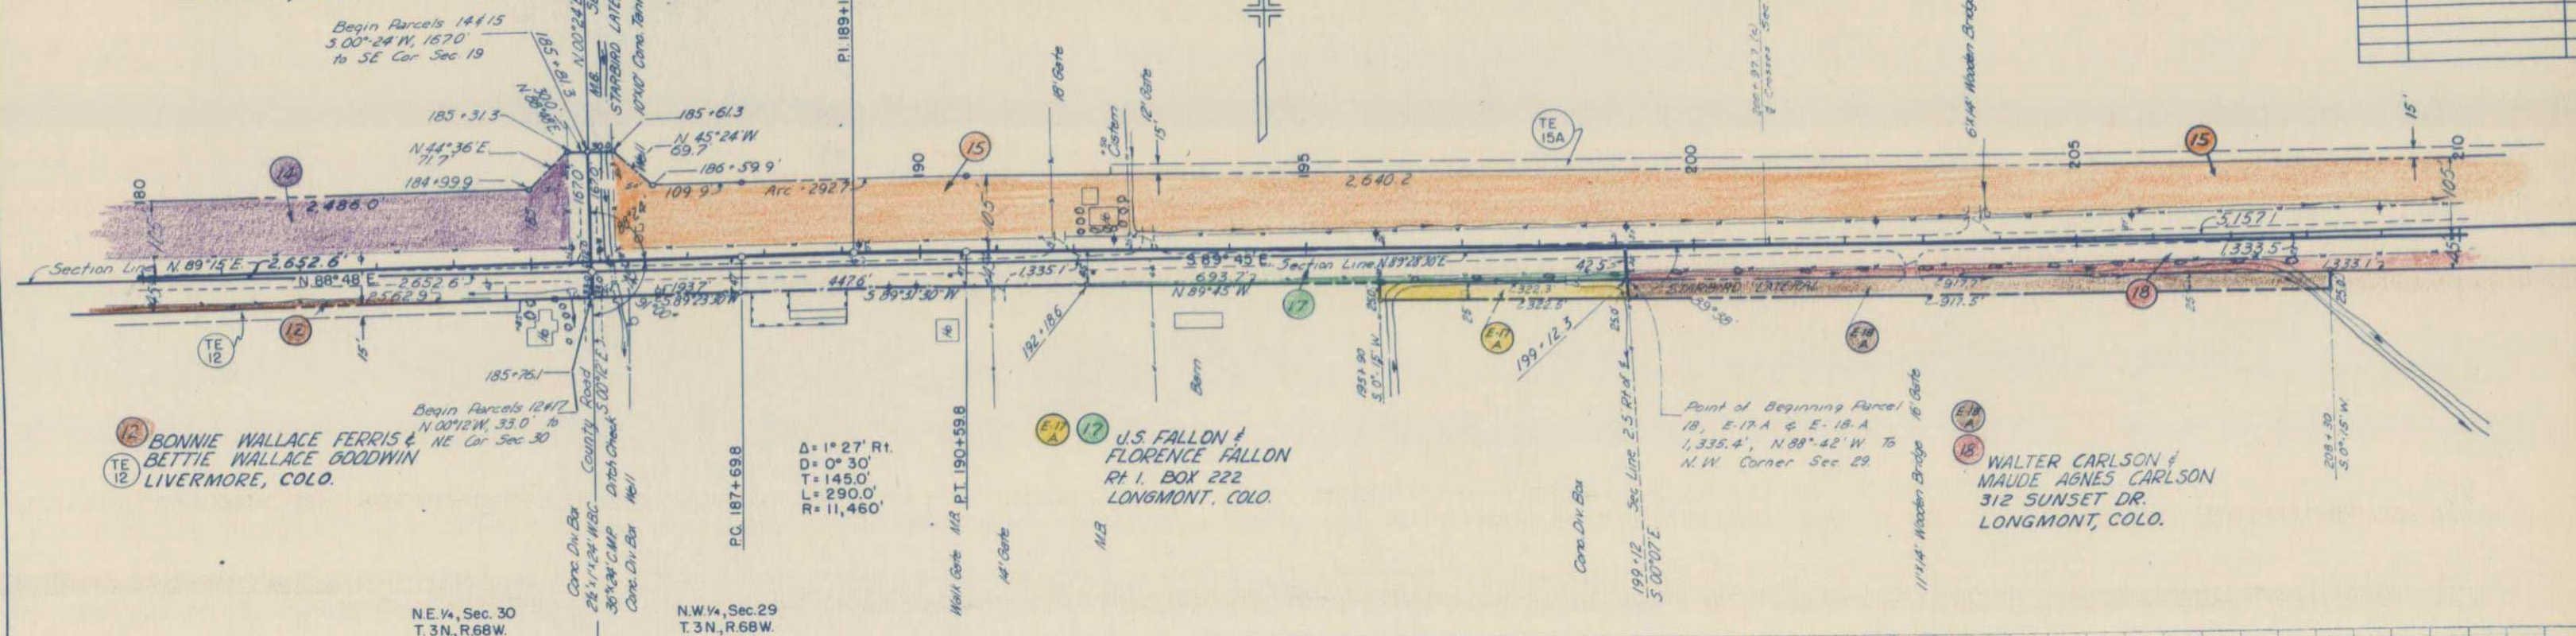

REVISIONS

RIGHT OF WAY U.S. 87 to 287 on S.H. 66

REV. NO.	DATE	DIVISION	PROJ. NO.	SHEET NO.	TOTAL SHEETS
9			5 0034 (5)	10	

15 CARL E. JOHNSON &
MAXINE JOHNSON HALEY
1207 COLLIER ST.
LONGMONT, COLO.

16 GEORGE E. RUSHO &
MARY W. RUSHO, JT.
RT. 1,
LONGMONT, COLO.

21 JOHN A. MILLER &
ROSIE LEE MILLER, JT.
RT. 1
LONGMONT, COLO.

19 CARL WALTER CARLSON
312 SUNSET DRIVE
LONGMONT, COLO.



20 SCHOOL DISTRICT NO. 117

18 MAUDE AGNES CARLSON
312 SUNSET DRIVE
LONGMONT, COLO.



PLAN	DATE
NOTED CHECKED BY	BT

PROFILE	DATE
NOTED CHECKED BY	BT

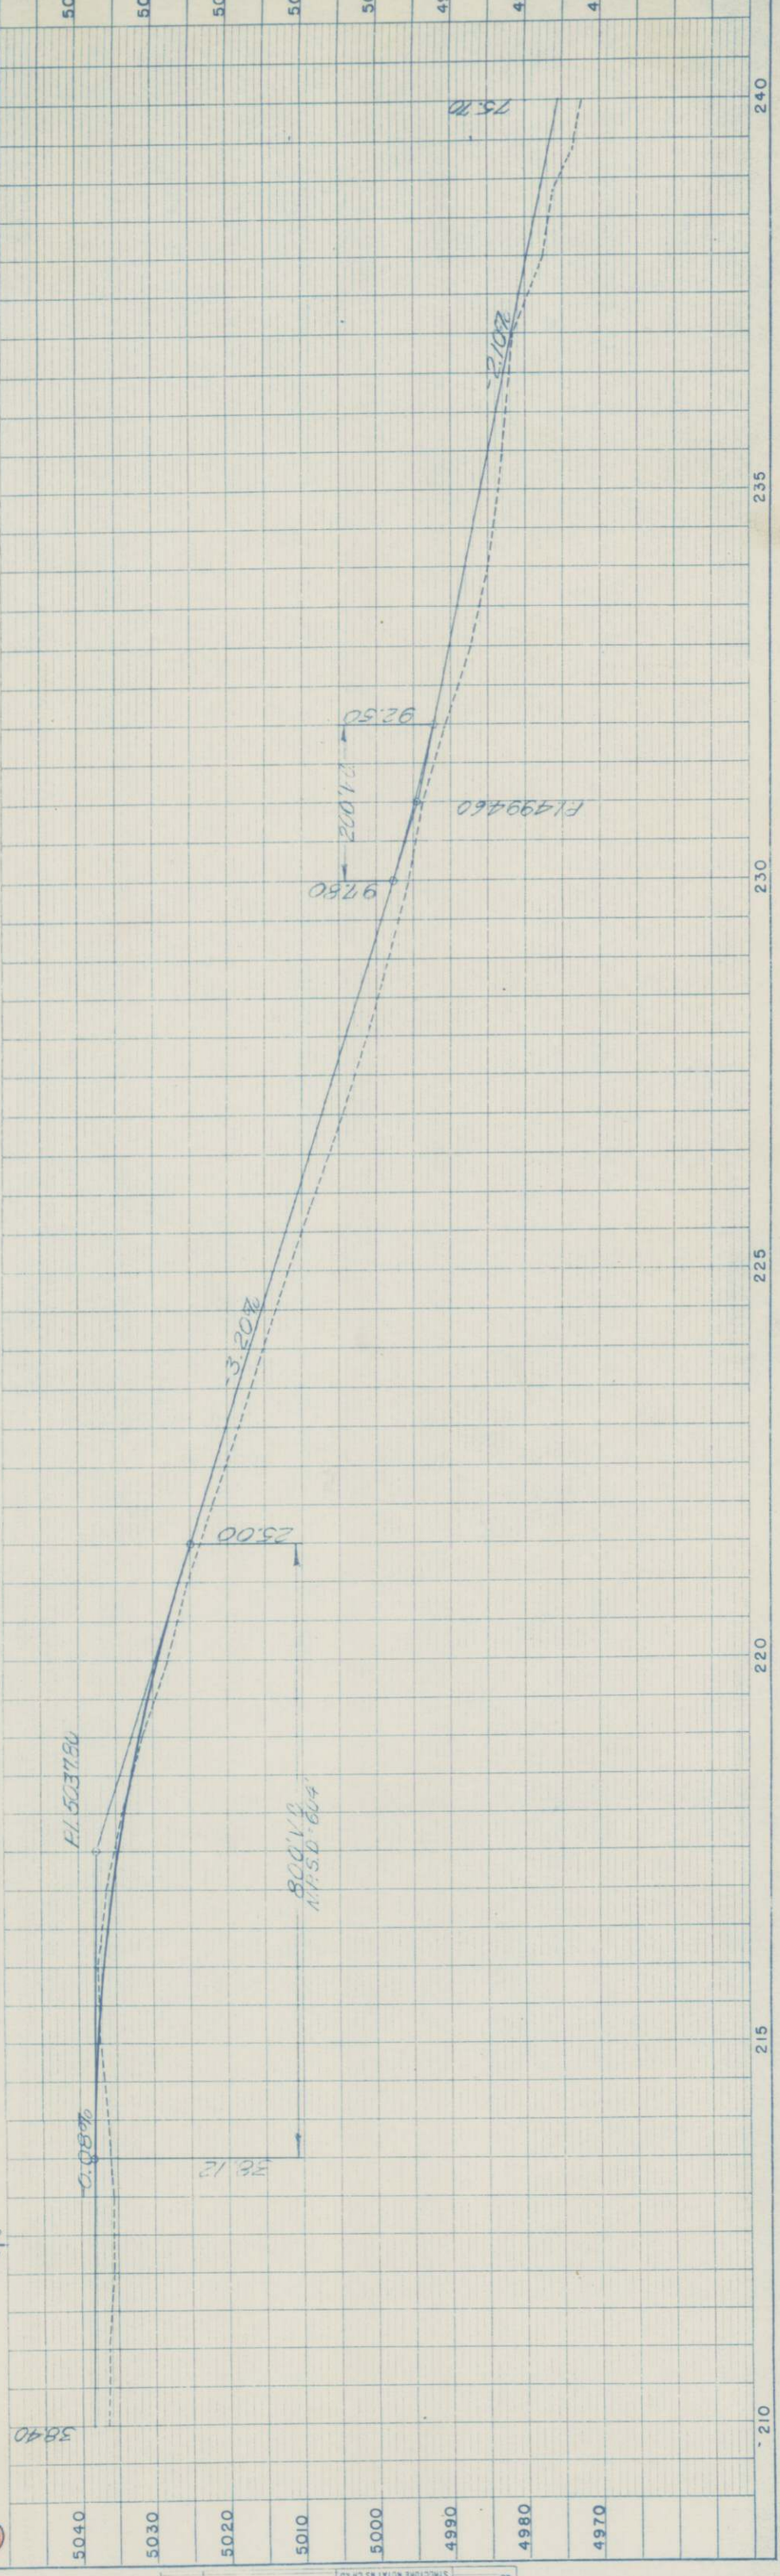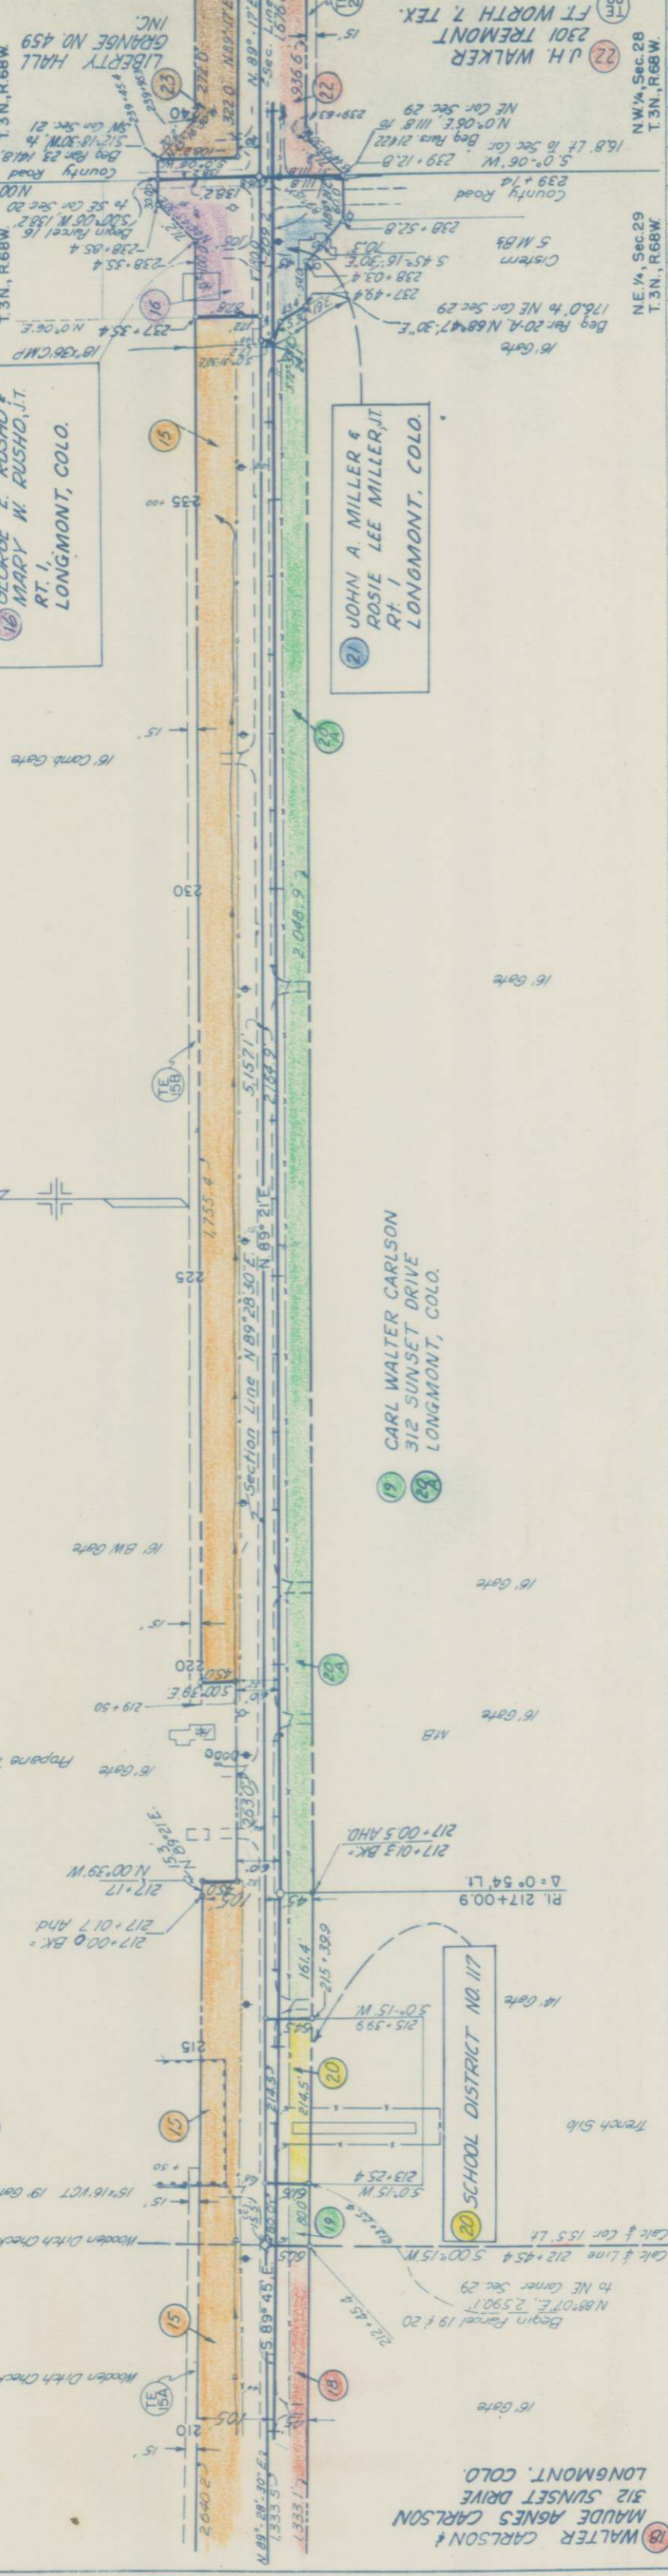

(29) MILLER & KARSH, INC.,
A COLO. CORP.
ROOM 300
LIVESTOCK EXCHANGE BLDG.
UNION STOCKYARDS
DENVER, COLO.

SE 1/4, Sec 21
T.3N., R.68W.


SW 1/4, Sec 22
T.3N., R.68W.

RIGHT OF WAY U.S. 87 to 287 on S.H. 66


FED. ROAD REC. NO.	DIVISION	PROJ. NO.	SHEET NO.	TOTAL SHEETS
9	COLO.	50054(5)	12	

REVISIONS

BARBARA WEBB AUSTIN
RT. 1,
LONGMONT, COLO.

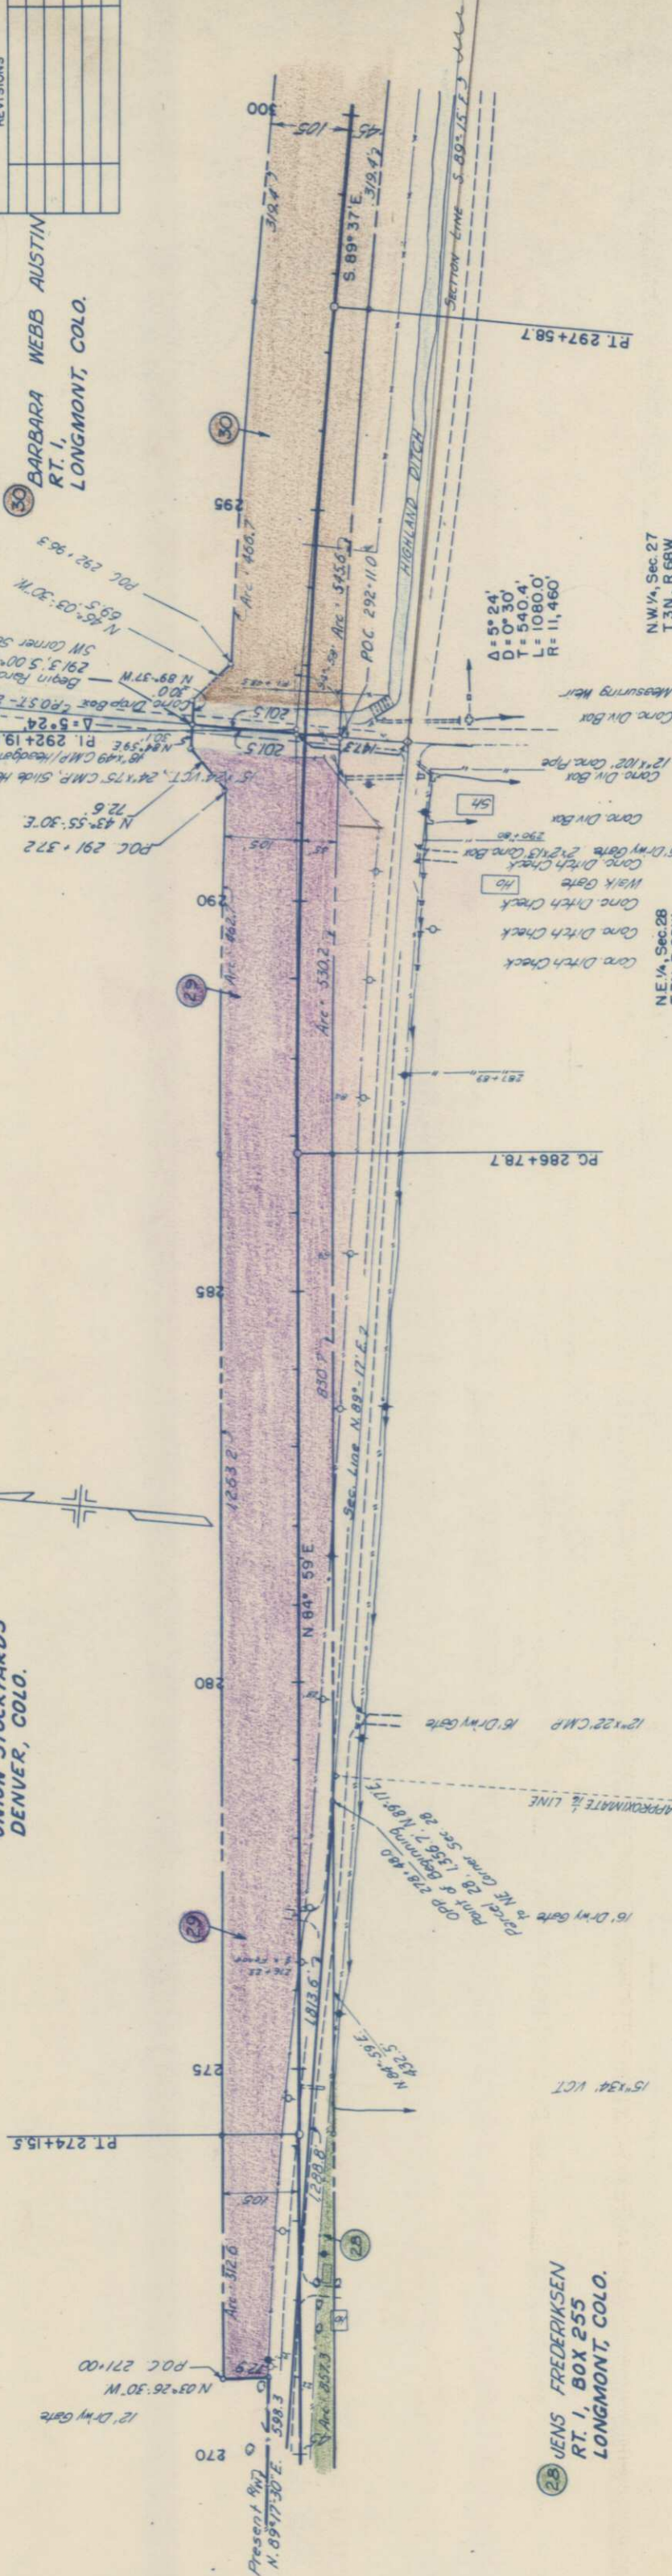

(28) JENS FREDERIKSEN
RT. 1, BOX 255
LONGMONT, COLO.

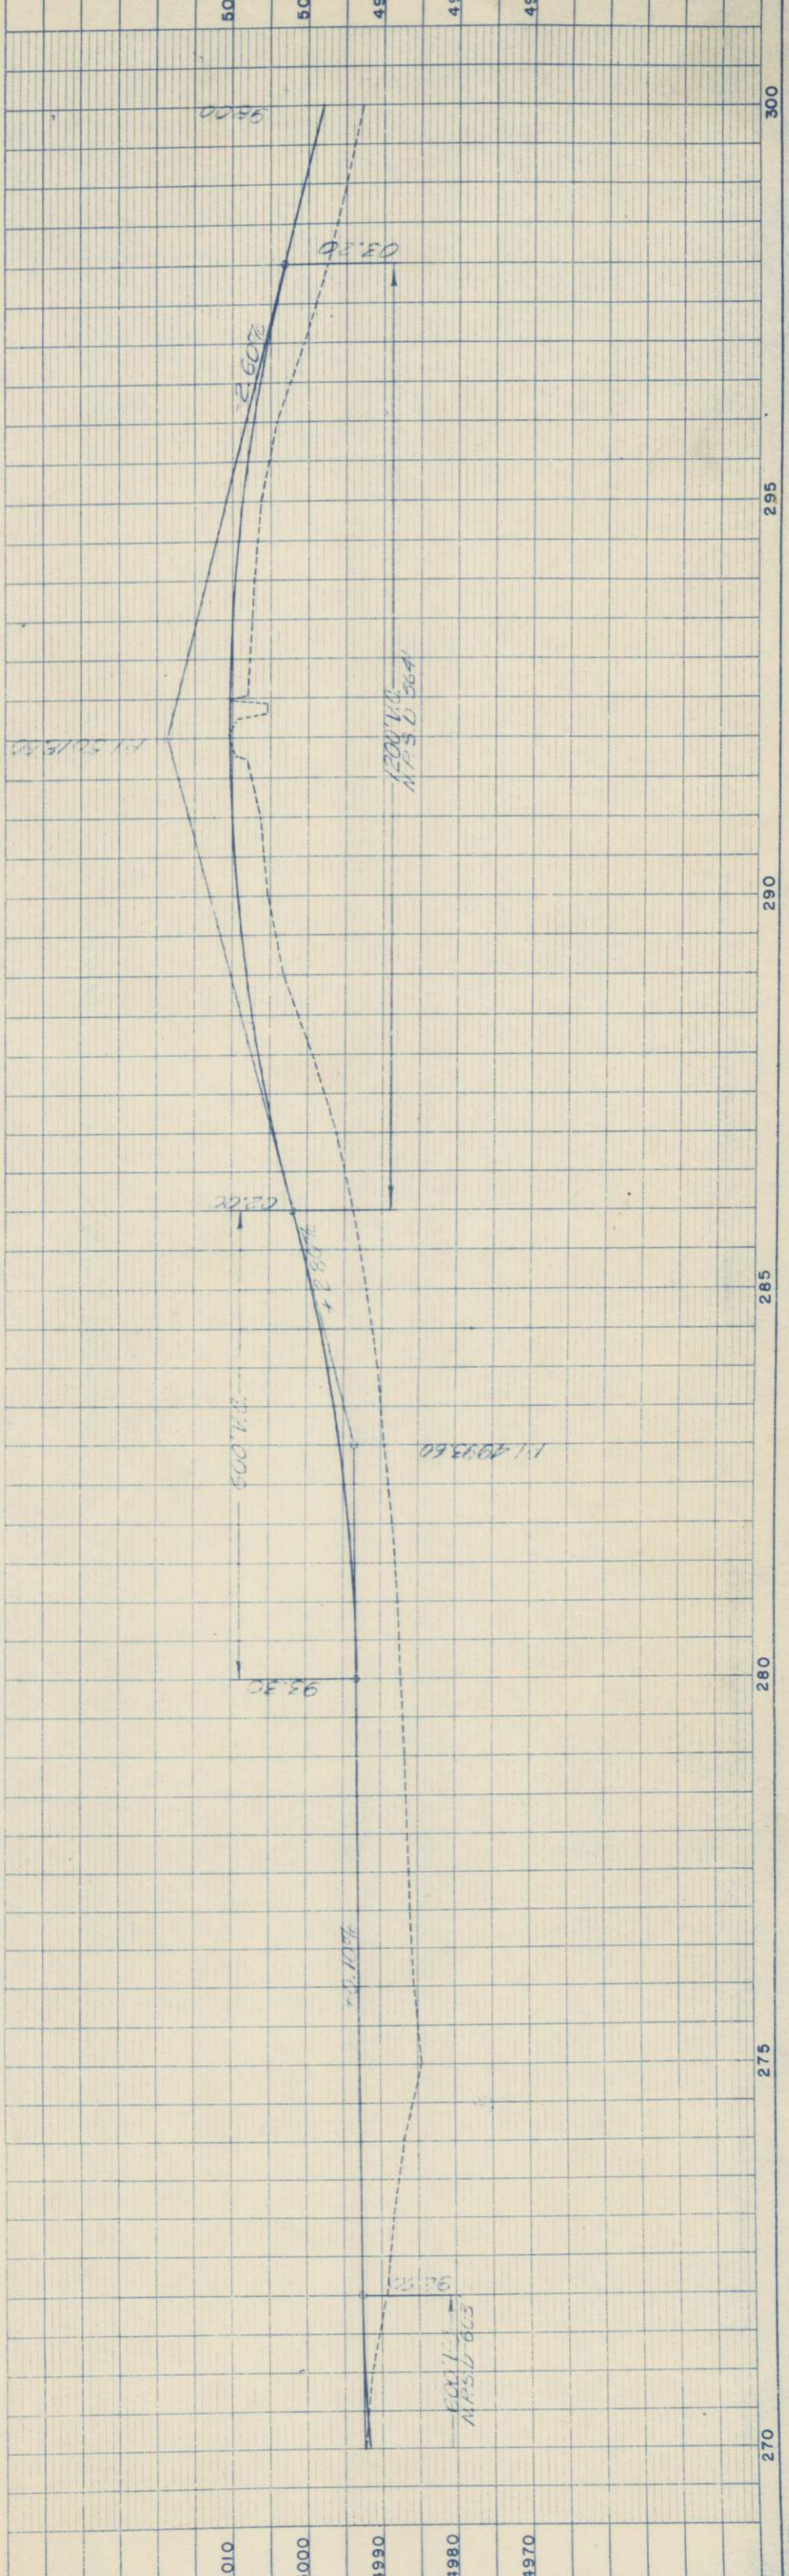

PLAN
NO. _____
NOTE BOOK _____
DATE _____

PROFILE
NO. _____
NOTE BOOK _____
DATE _____

30 BARBARA WEBB AUSTIN
RT. 1,
LONGMONT, COLO.

S.W. 1/4, Sec. 22
T. 3N., R. 68W.

REVISIONS					

SE 1/4, Sec. 22
T. 3N., R. 68W.

RIGHT OF WAY U.S. 87 to 287 on S.H. 66


FILE NO.	DIVISION	PROJECT NO.	SHEET NO.	TOTAL SHEETS
9	COLO.	50054(5)	13	13

31 HAZEL W. DALZIEL
% RAIMAN K. NEWBY
LONGMONT, COLO.

33 JOHN DALZIEL
736 HOLLAND
LAKEWOOD, COLO.

N.W. 1/4, Sec. 27
T. 3N., R. 68W.


NE 1/4, Sec. 27
T. 3N., R. 68W.

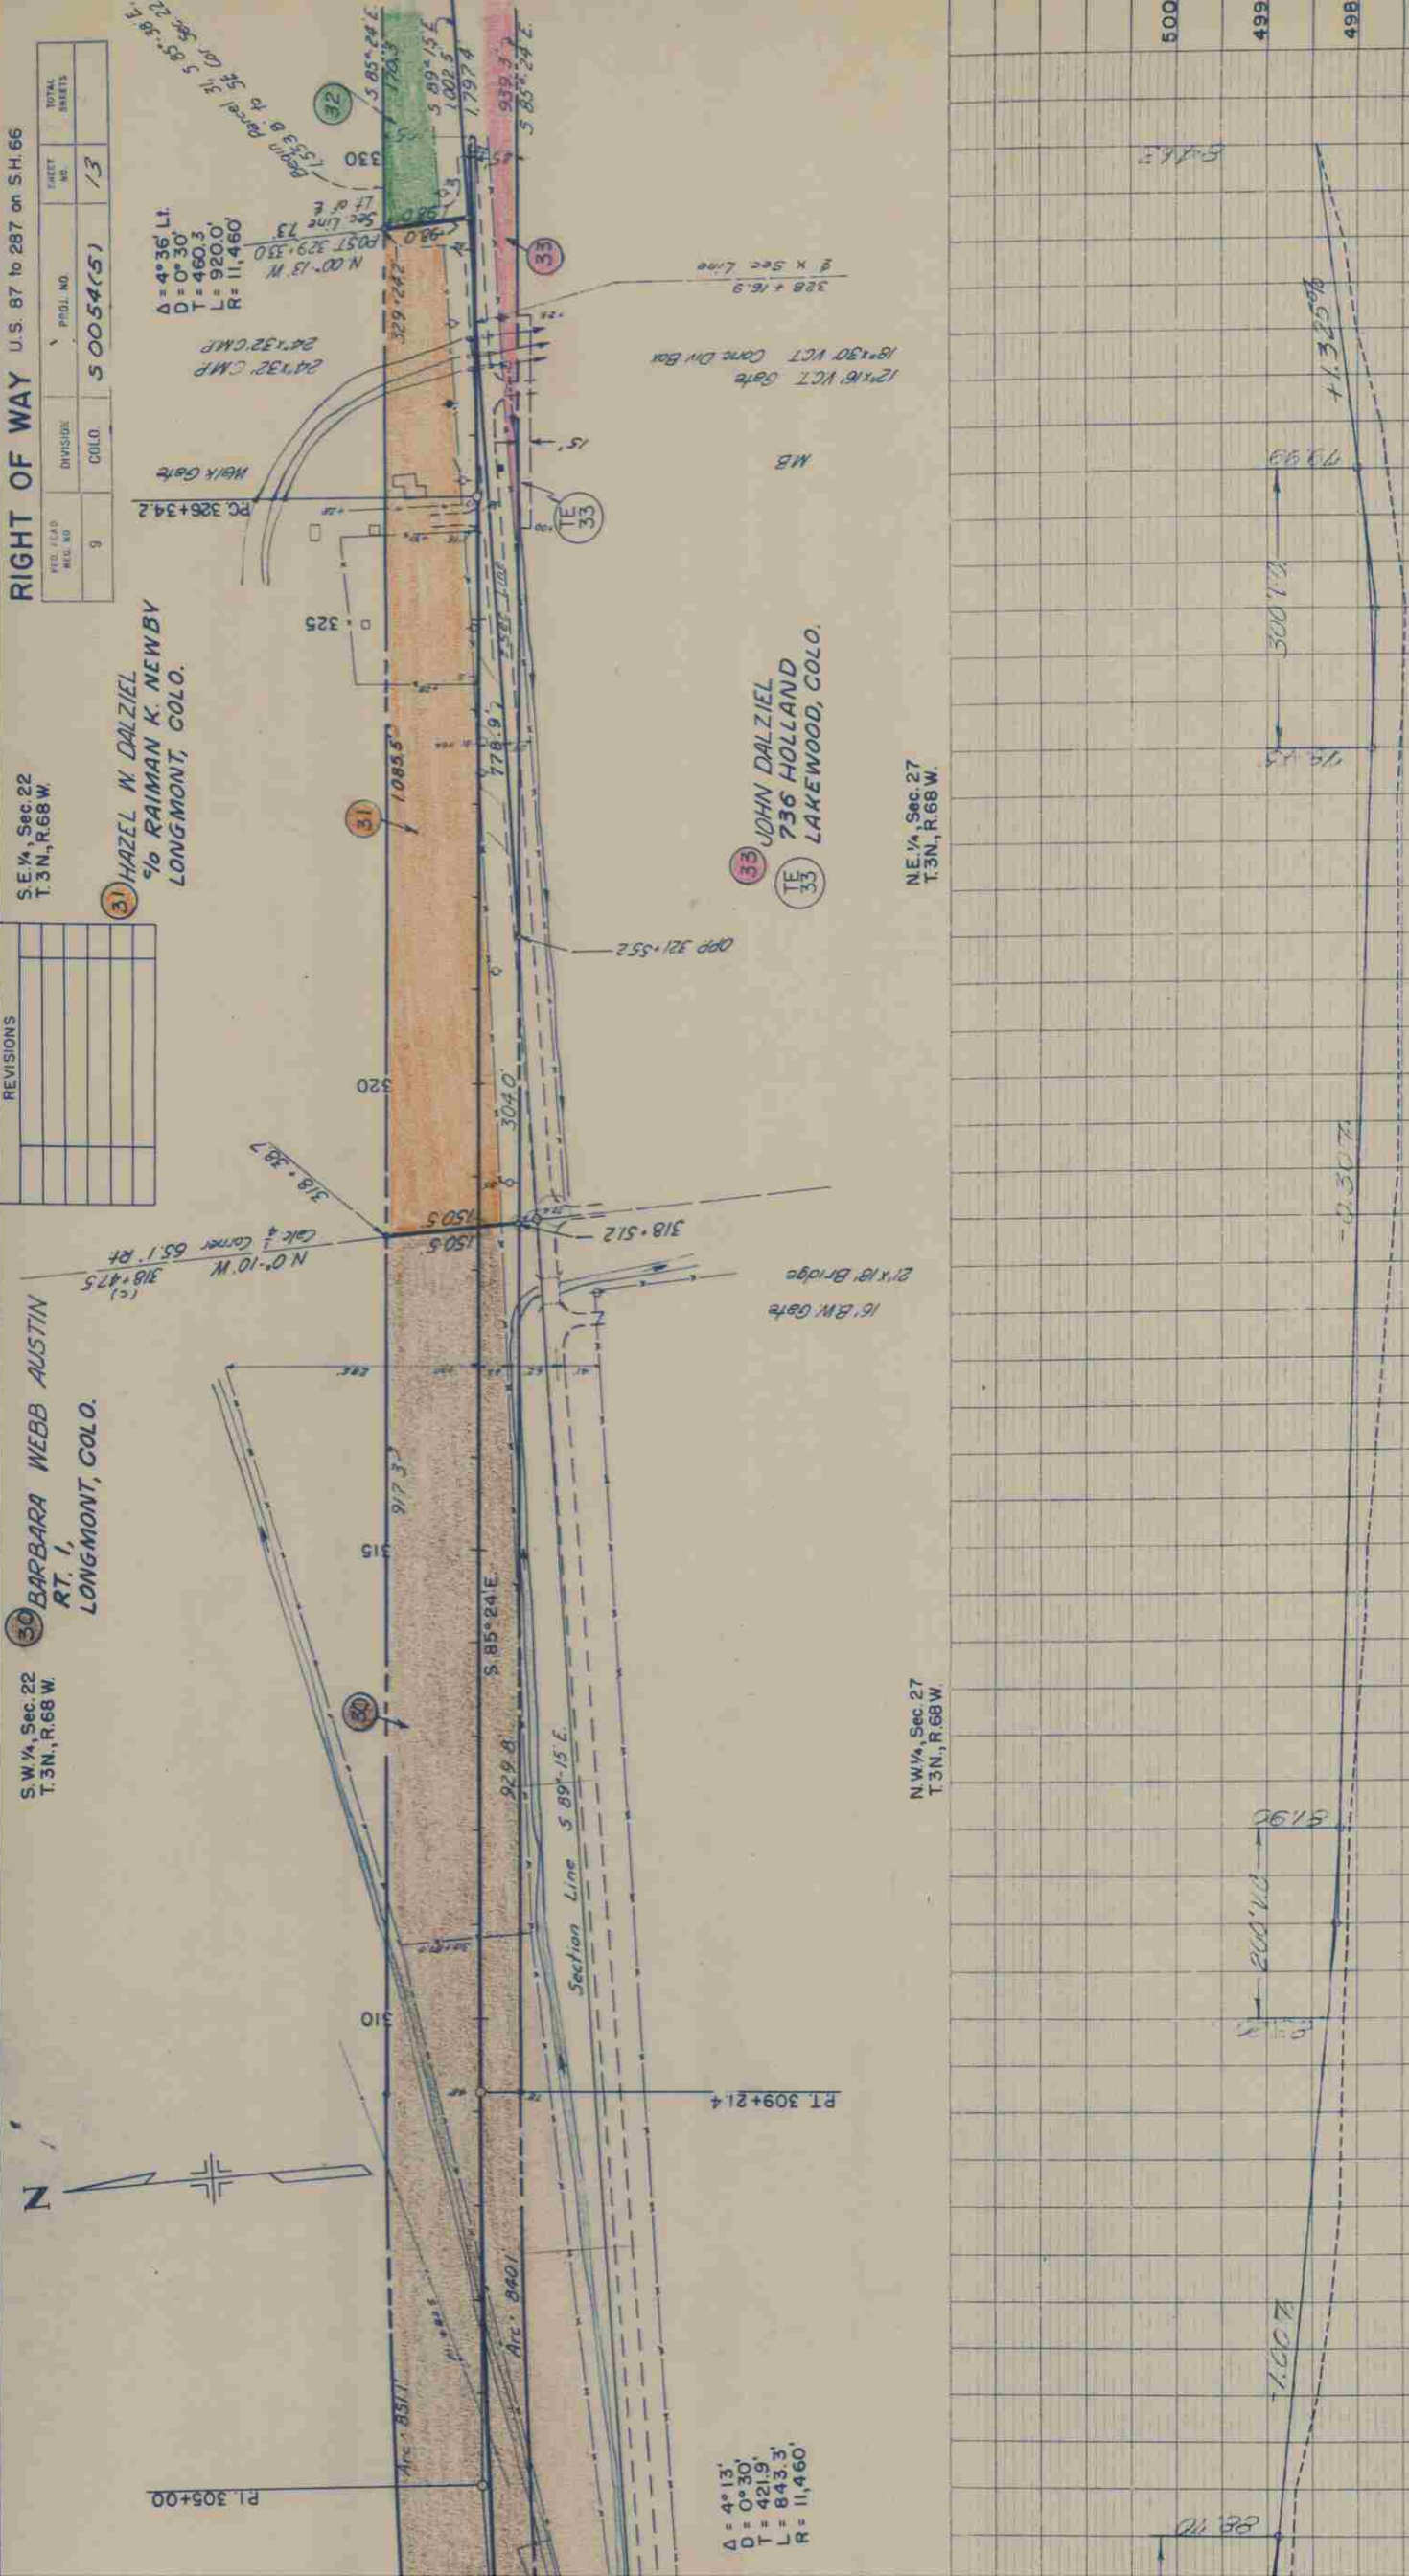


500
499
498
497

RIGHT OF WAY U.S. 87 to 287 on S.H. 66

FILE HEAD PR. NO.	DIVISION	PROJ. NO.	SHEET NO.	TOTAL SHEETS
9	COLD	30054(5)	14	

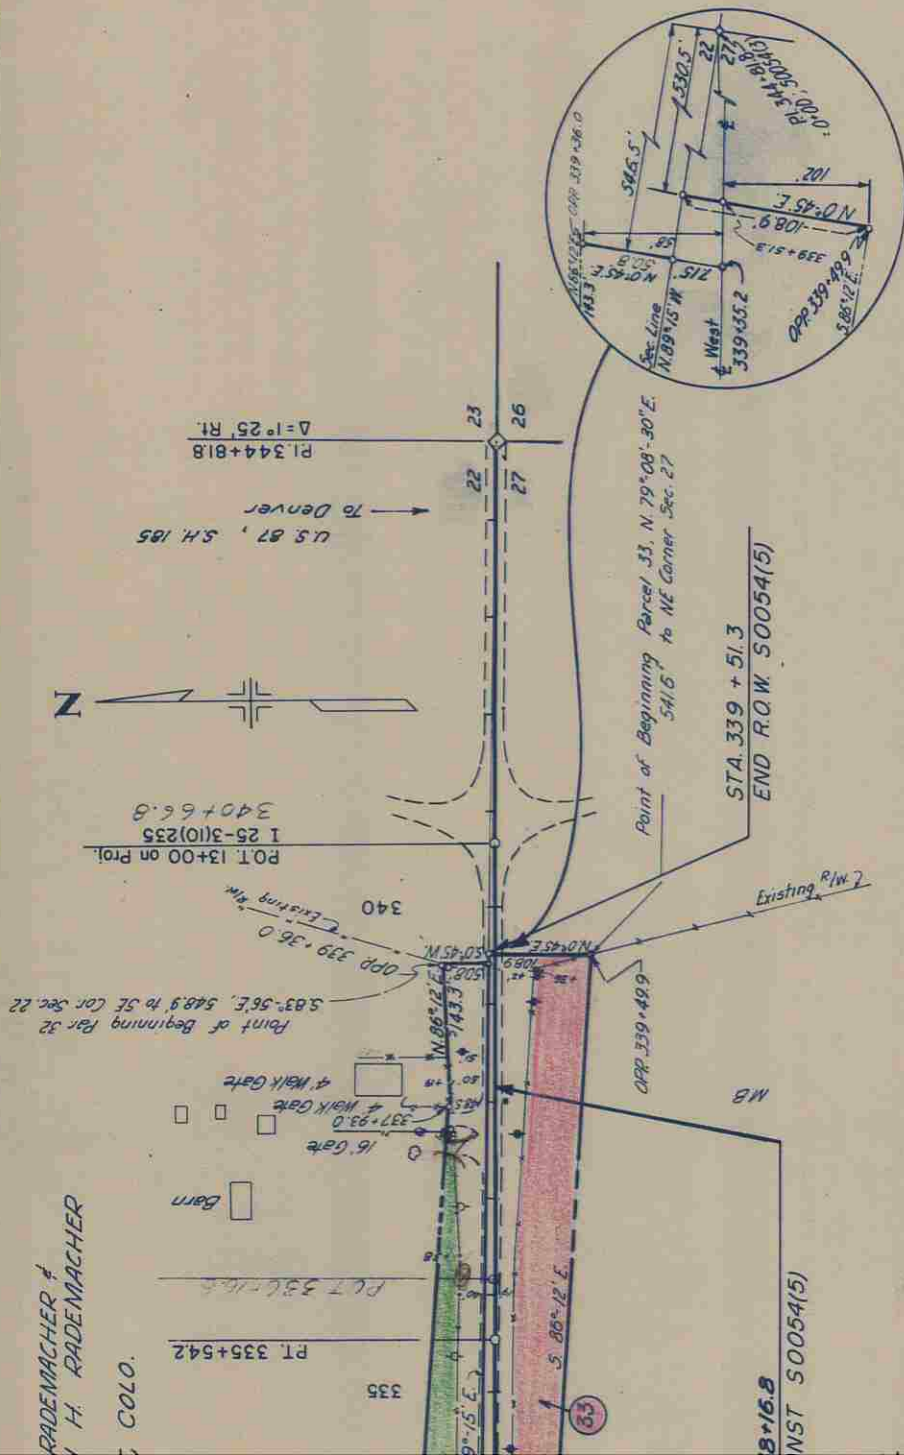[illegible]

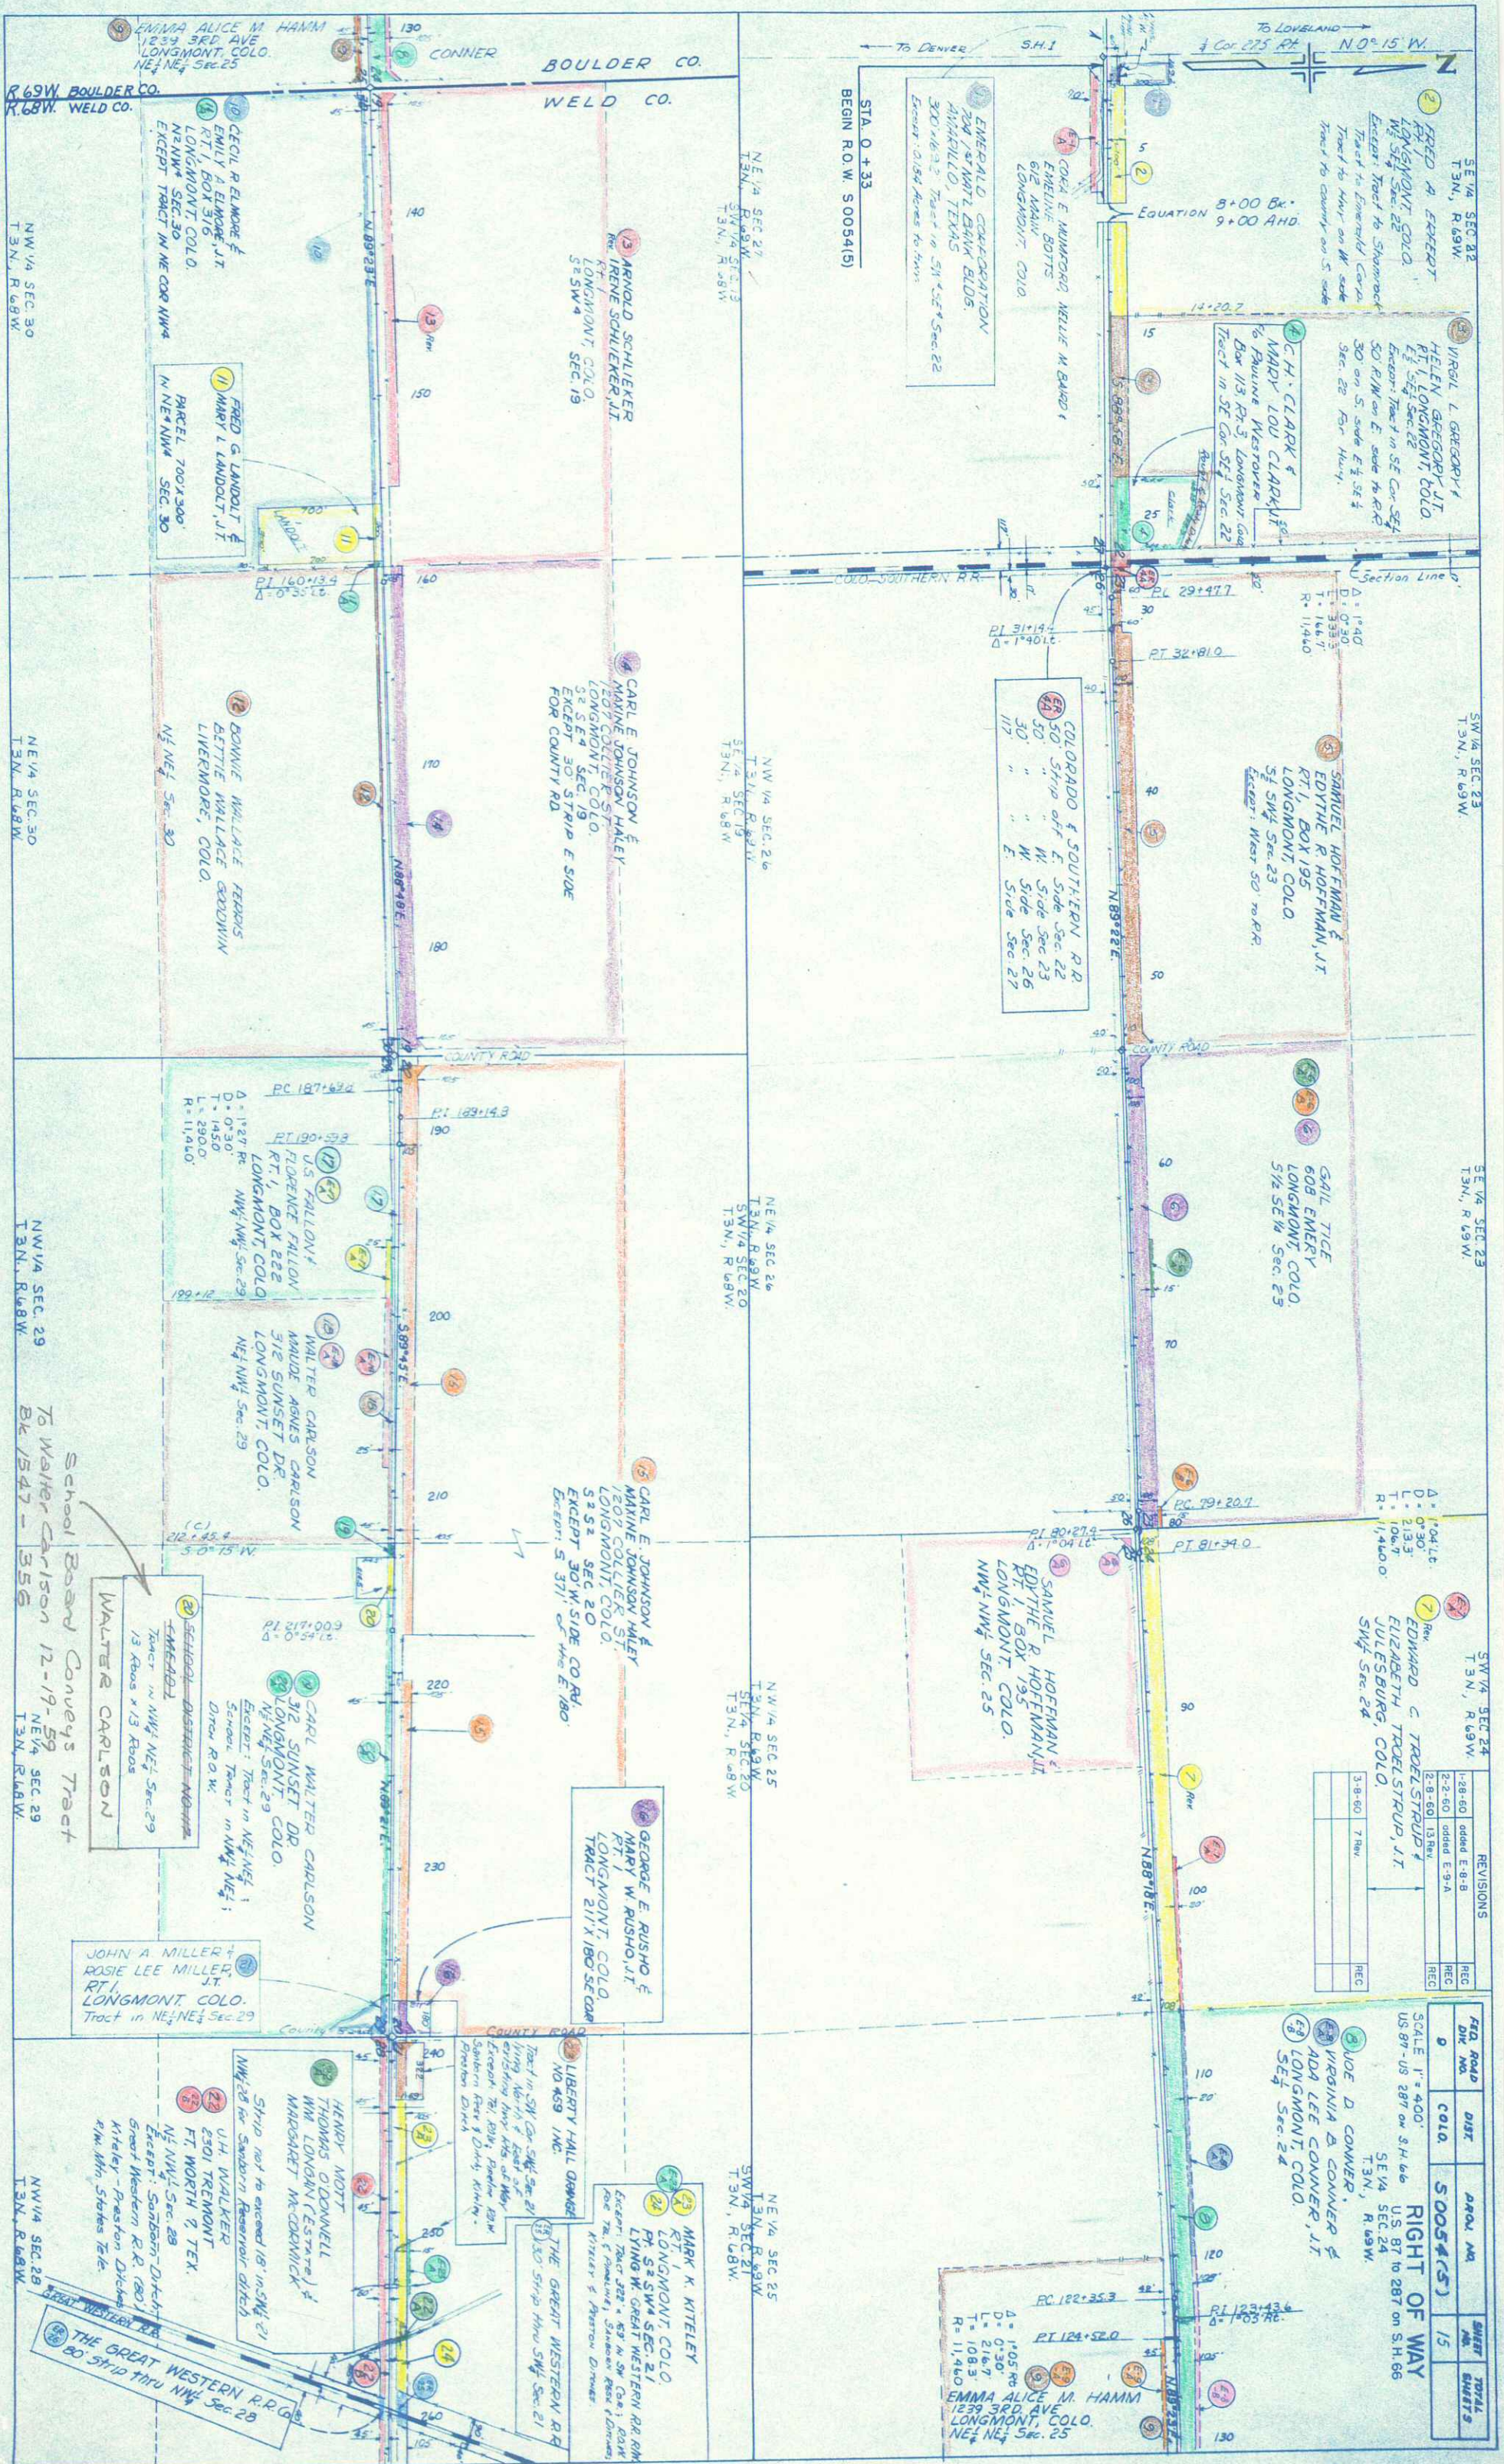

REVISIONS			
REV.	DATE	DESCRIPTION	BY
1	2-2-60	added E-8-B	REC
2	2-2-60	added E-9-A	REC
3	2-8-60	13 Rev.	REC
4	3-8-60	7 Rev.	REC

REV.	DATE	DESCRIPTION	BY
1	2-2-60	added E-8-B	REC
2	2-2-60	added E-9-A	REC
3	2-8-60	13 Rev.	REC
4	3-8-60	7 Rev.	REC

