

1961

FEDERAL ROAD DIVISION NO.	DISTRICT	PROJ. NO.	SHEET NO.	TOTAL SHEETS
9	COLORADO	S 0057 (2)	1	14

RIGHT OF WAY
MILLIKEN - NORTH

REVISIONS


INDEX OF SHEETS

SHEET NO. 1	TITLE SHEET
2,2A	TABULATION OF PROPERTIES
3-12	PLAN AND PROFILE SHEETS SHOWING RIGHT OF WAY
13-14	OWNERSHIP MAP

COLORADO DEPARTMENT OF HIGHWAYS

PLAN AND PROFILE OF PROPOSED FEDERAL AID PROJECT NO. S 0057 (2) STATE HIGHWAY NO. 257 WELD COUNTY RIGHT OF WAY

INFORMATION OBTAINED FROM AVAILABLE COUNTY RECORDS

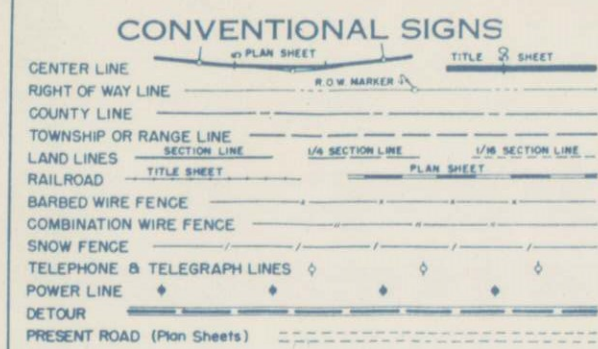



SCALES OF ORIGINAL DRAWINGS

ON PLAN 1 IN. = 100 FT.
ON PROFILE 1 IN. = 100 FT. HORIZONTAL
1 IN. = 10 FT. VERTICAL

GRADE LINE ON PROFILE IS SHOWN AS GRADE OF FINISHED ROAD
GROSS LENGTH OF PROJECT =
NET LENGTH OF PROJECT = 5.4 Miles

BEGIN CONST. STA. 273 + 30.1 S0057 (2)
BEGIN R.O.W. STA. 273 + 15.2 S0057 (2) =
34 + 99.2 on CS 03 - 0016 - 12

END CONST. & R.O.W.
STA. 559 + 12.8 END S 0057 (2)
12' NORTH OF STA. 318 + 47.0 ON S 0053 (2)

 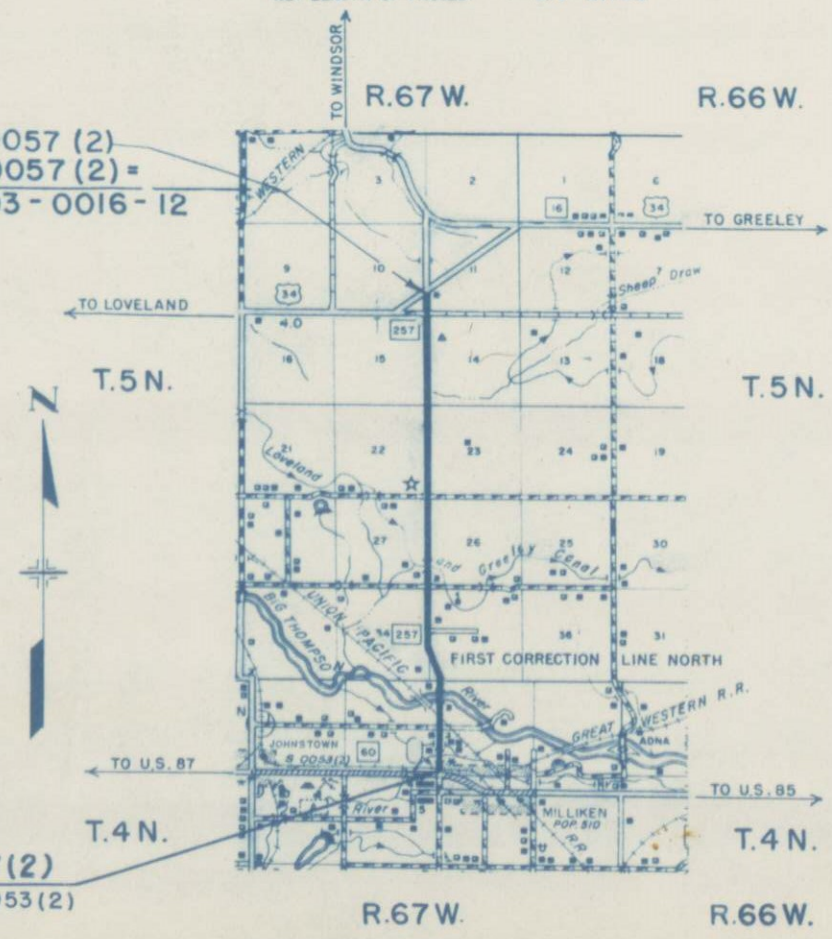

R.O.W. TABULATION OF PROPERTIES IN WELD COUNTY S.H.No. 257 PROJ. S 0057(2)

PARCEL NO.	OWNER	ADDRESS	LOCATION	AREA IN ACRES		DATE	RIGHT OF WAY					REVISIONS		
				PARCEL	TO BE ACQUIRED									
			T 5 N., R. 67 W.									3-21-61	10 Rev.	JLS
1	DOROTHY A. ABBOTT	WINDSOR, COLO.	W1/2 SW1/4 SEC.11	2.10	0.76		DL							
2	GLADYS R. LOYD C/O HATTIE BULLOCK	502 W. 3rd AVE., LOVELAND, COLO.	E1/2 SE 1/4 SEC. 10	2.04	0.73		DL							
3	GERTRUDE SHANNON	JOHNSTOWN, COLO.	W1/2 NW1/4 SEC. 14	3.84	1.37		DL							
4	FRANCES KATHERINE HUBBS	161 ELM ST. DENVER, 20, COLO.	W1/2 SW1/4 SEC. 14	3.66	1.26		DL							
5	DORTHA RANKIN & COLLEEN M. NIES	BOX 427, LONGMONT, COLO.	E1/2 E1/2 SEC. 15	7.11	2.23		DL							
6	JOSEPH W. HANKINS, FRANKLYN D. HANKINS ELMER A. HANKINS & DOROTHY PEARL BEEM	C/O JOE HANKINS, MD. 520 W. FOOTBALL BLVD. AZUSA, CALIF.	W1/2 W1/2 SEC. 23	7.34	2.44		DL							
7	A.D. HANKINS	RI. 1 BOX 93, MILLIKEN, COLO.	E1/2 E1/2 SEC. 22 & E1/2 E1/2 SEC. 27	13.54	4.50		DL							
8	CARL VETTER	1125 11th St., GREELEY, COLO.	NW1/4 NW1/4 SEC. 26	1.90	0.63		DL							
9	ANTHONY SAUTER	MILLIKEN, COLO.	SW1/4 NW1/4 SEC. 26	1.80	0.60		DL							
10REV	IRENE SAUTER	C/O JOHN SAUTER JR., JOHNSTOWN, COLO.	W1/2 SW1/4 SEC. 26	3.55	1.12		I							
11	ANTHONY SAUTER	MILLIKEN, COLO.	SE1/4 SE1/4 SEC. 27 NE1/4 NE1/4 SEC. 34 BW1/2 NW1/4 SEC. 35	7.22	2.65		DL							
12	E. PH. CORP.	C/O EDWIN J. HAEFELI, GREELEY, COLO.	E1/2 E1/2 SEC. 34	2.52	1.01		I							
13	JACOB STROH & CHARLES RUTHERFORD STROH 671/2 CHARLES RUTHERFORD STROH	JOHNSTOWN, COLO.	W1/2 SW1/4 SEC. 35 T. 4 N., R. 67 W.	9.05	6.30		I							
14	HARRY B. CRAWFORD	7530 ADWEN DOWNEY, CALIF.	NW1/4 NW1/4 SEC. 2	2.11	1.11		I							
15	HENRY C. WAGNER & PAULINE WAGNER	MILLIKEN, COLO.	SW1/4 NW1/4 SEC. 2	1.25	0.23		I							
ER-1	UNION PACIFIC RAILROAD		SW1/4 NW1/4 SEC. 2 & SE1/4 NE1/4 SEC. 3	0.685	0.206		I							
16	SAMUEL P. CROWLEY	MILLIKEN, COLO.	E1/2 NE1/4 SEC. 3	2.38	0.97		I							
16A	COUNTY OF WELD		NE1/4 NE1/4 SEC. 3	0.32	0.32		DL							
17	SAMUEL P. CROWLEY	MILLIKEN, COLO.	SE1/4 NE1/4 SEC. 3	0.73	0.14		I							
17A	P. H. FERCH, ESTATE	C/O LELAND HUTNER, 158 FILMORE, DENVER, COLO.	SE1/4 NE1/4 SEC. 3	0.03	0.03		I							
18	THEODORA B. KUHLMAN	C/O WALTER & RUTH WAMSER MILLIKEN, COLO.	NE1/4, SE1/4 SEC. 3	0.67	0.11		I							
18A	FLORENCE R. LINDER AND GERSON RADETSKY only heirs of Low of SARA RADETSKY		NE1/4 SE1/4 SEC. 3	0.07	0.05		I							
19	WALTER E. WAMSER & RUTH S. WAMSER	MILLIKEN, COLO.	NE1/4 SE1/4 SEC. 3	0.80	0.16		I							

FEDERAL ROAD DIVISION NO. 9	DISTRICT COLORADO	PROJ. NO. S 0057 (2)	SHEET NO. 2	TOTAL SHEETS 14
-----------------------------------	----------------------	-------------------------	-------------------	-----------------------

RIGHT OF WAY	3-21-61	10 Rev.	JLS
--------------	---------	---------	-----

MILLIKEN - NORTH

R.O.W. TABULATION OF PROPERTIES IN

WELD

COUNTY S.H. NO. 257 PROJ. S 0057(2)

FEDERAL RESERVE DIVISION NO.	DISTRICT	PROD. NO.	SHEET NO.	TOTAL SHEETS
0	COLORADO	S0057(2)	2A	14

RIGHT OF WAY

MILLIKEN - NORTH

4-14-61	Deleted E-20-
---------	---------------

LR:

MILLIKEN - NORTH				
FED. ROAD REC. NO.	DIVISION	PROJ. NO.	SHEET NO.	TOTAL SHEETS
9	COLD.	S 0057 (2)	3	

3 GERTRUDE SHANNON
JOHNSTOWN, COLO.

②
GLADYS R. LOYD
c/o HATTIE BULLOCK
502 W. 3RD AVE.
LOVELAND, COLO.

(5)
DORTHA RANKIN
COLLEEN M. NIES
BOX 427
LONGMONT, COLO.

N.E. 1/4 Sec. 15

NO.1	0.0' - 0.12'	RT. OIL MAT
1A	0.12' - 3.0'	
LI = 25.0	P.I. = 8.4	-200% = 76
C.B.R. = 9.7	A-4 (8)	

NO. 2	0.0' + 0.12'	LT. O.M.
2 A.	0.12' - 6.0'	
SIMILAR TO NO. 1 A		
C.B.R.	= 9.7	A-4 (8)

NO.3	0.0" - 0.12" RT. O.M.
3A	0.12" - 10.0"
SIMILAR TO NO.1A	
C.B.R.	*9.7 A-4 (B)

STA. 273 + 30.1 BEGIN CONST.
STA. 273 + 15.2 BEG. ROW. S 0057 (2) =
STA. 34 + 99.2 ON CS 03-0016-12

EXC. FACTOR	
EXCAVATION	
EXC. X. FACTOR	
EMBANKMENT	
BORROW	
BORROW X. FACTOR	
STA. YD. O.H.	
YD. M). O.H.	
BORROW SOURCE	

PLAN	DATE
SURVEYED	
NOTED	
ALIGNED	
CHECKED	
BY	
DATE	

PROFILE	DATE
SURVEYED	
NOTED	
ALIGNED	
CHECKED	
BY	
DATE	

N.W. 1/4 Sec. 14
T. 5 N., R. 67 W.


3 GERTRUDE SHANNON
JOHNSTOWN, COLO.

RIGHT OF WAY
MILLIKEN-NORTH

FED. ROAD REG. NO.	DIVISION	PROJ. NO.	SHEET NO.	TOTAL SHEETS
9	COLO.	50057 (2)	4	

4 S.W. 1/4 Sec. 14,
T. 5 N., R. 67 W.
FRANCES KATHERINE HUBBS
161 ELM ST.
DENVER, 20, COLO.


5 DORTHA RANKIN &
COLLEEN M NIES
BOX 427
LONGMONT, COLO.

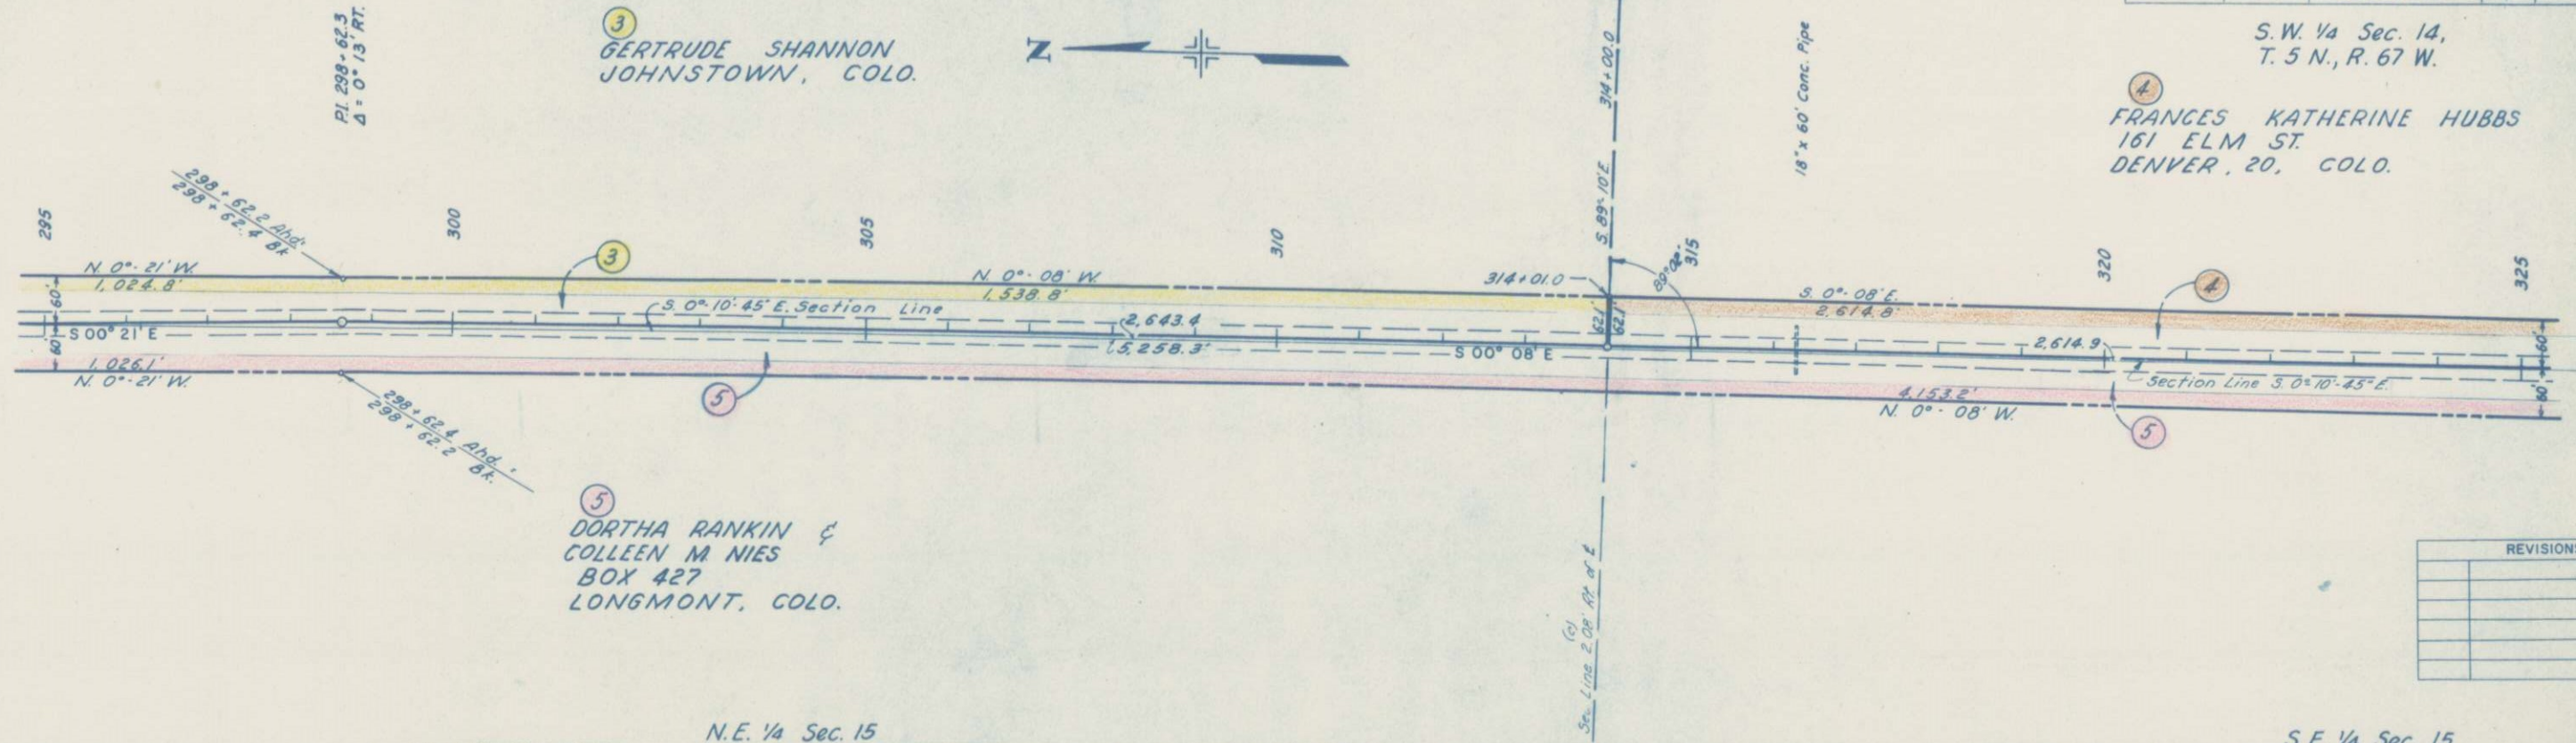

REVISIONS

N.E. 1/4 Sec. 15

S.E. 1/4 Sec. 15

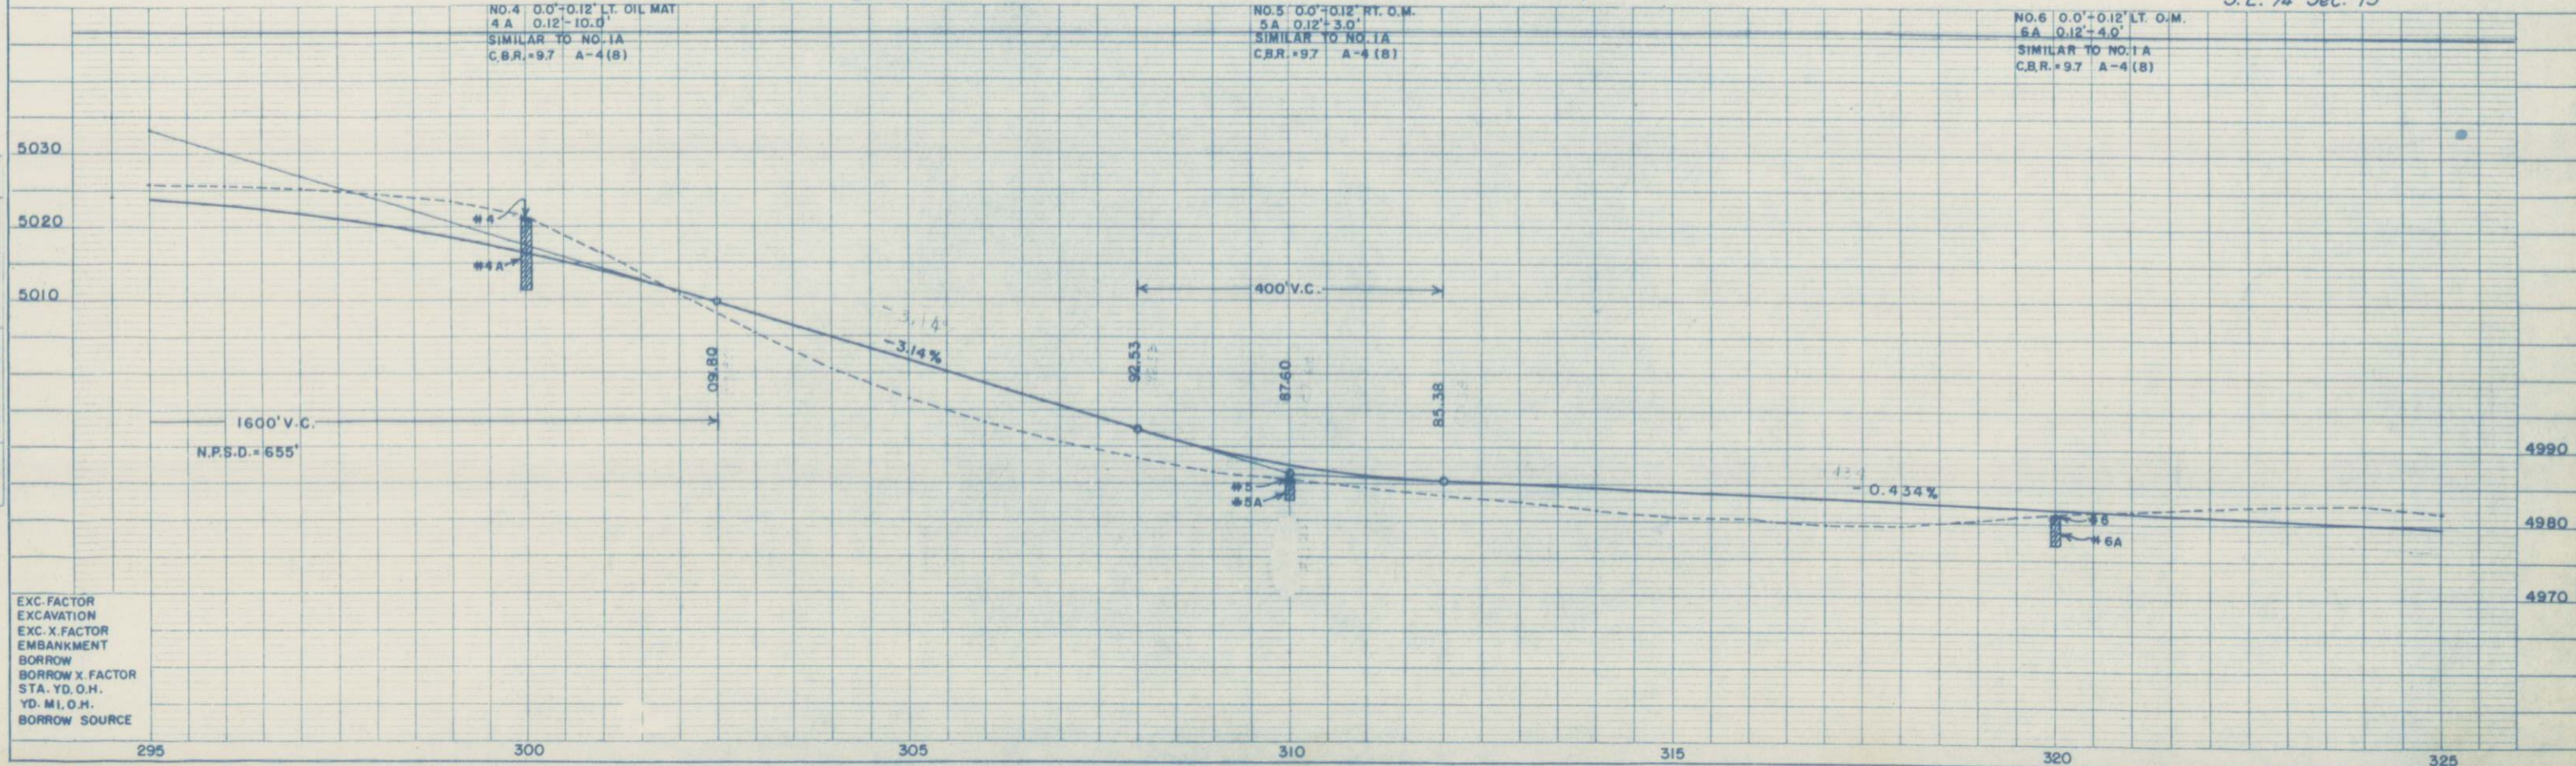

EXC. FACTOR
EXCAVATION
EXC. X. FACTOR
EMBANKMENT
BORROW
BORROW X. FACTOR
STA. YD. O.H.
YD. M.I. O.H.
BORROW SOURCE

N.W. 1/4 Sec. 23,
T. 5 N., R. 67 W.


FED AGAO REC. NO.	DIVISION	PROJ. NO.	SHEET NO.	TOTAL SHEETS
9	GOLO	5 0057 (2)	5	

JOSEPH W HANKINS,
FRANKLYN D. HANKINS,
ELMER A. HANKINS &
DOROTHY PEARL BEEM
% JOE HANKINS, M.D.
520 W. FOOTBALL BLVD.
AZUSA, CALIF.

[illegible]

7
A.D. HANKINS
RT 1, BOX 93
MILLIKEN, COLO.

N.E. 1/4 Sec. 22

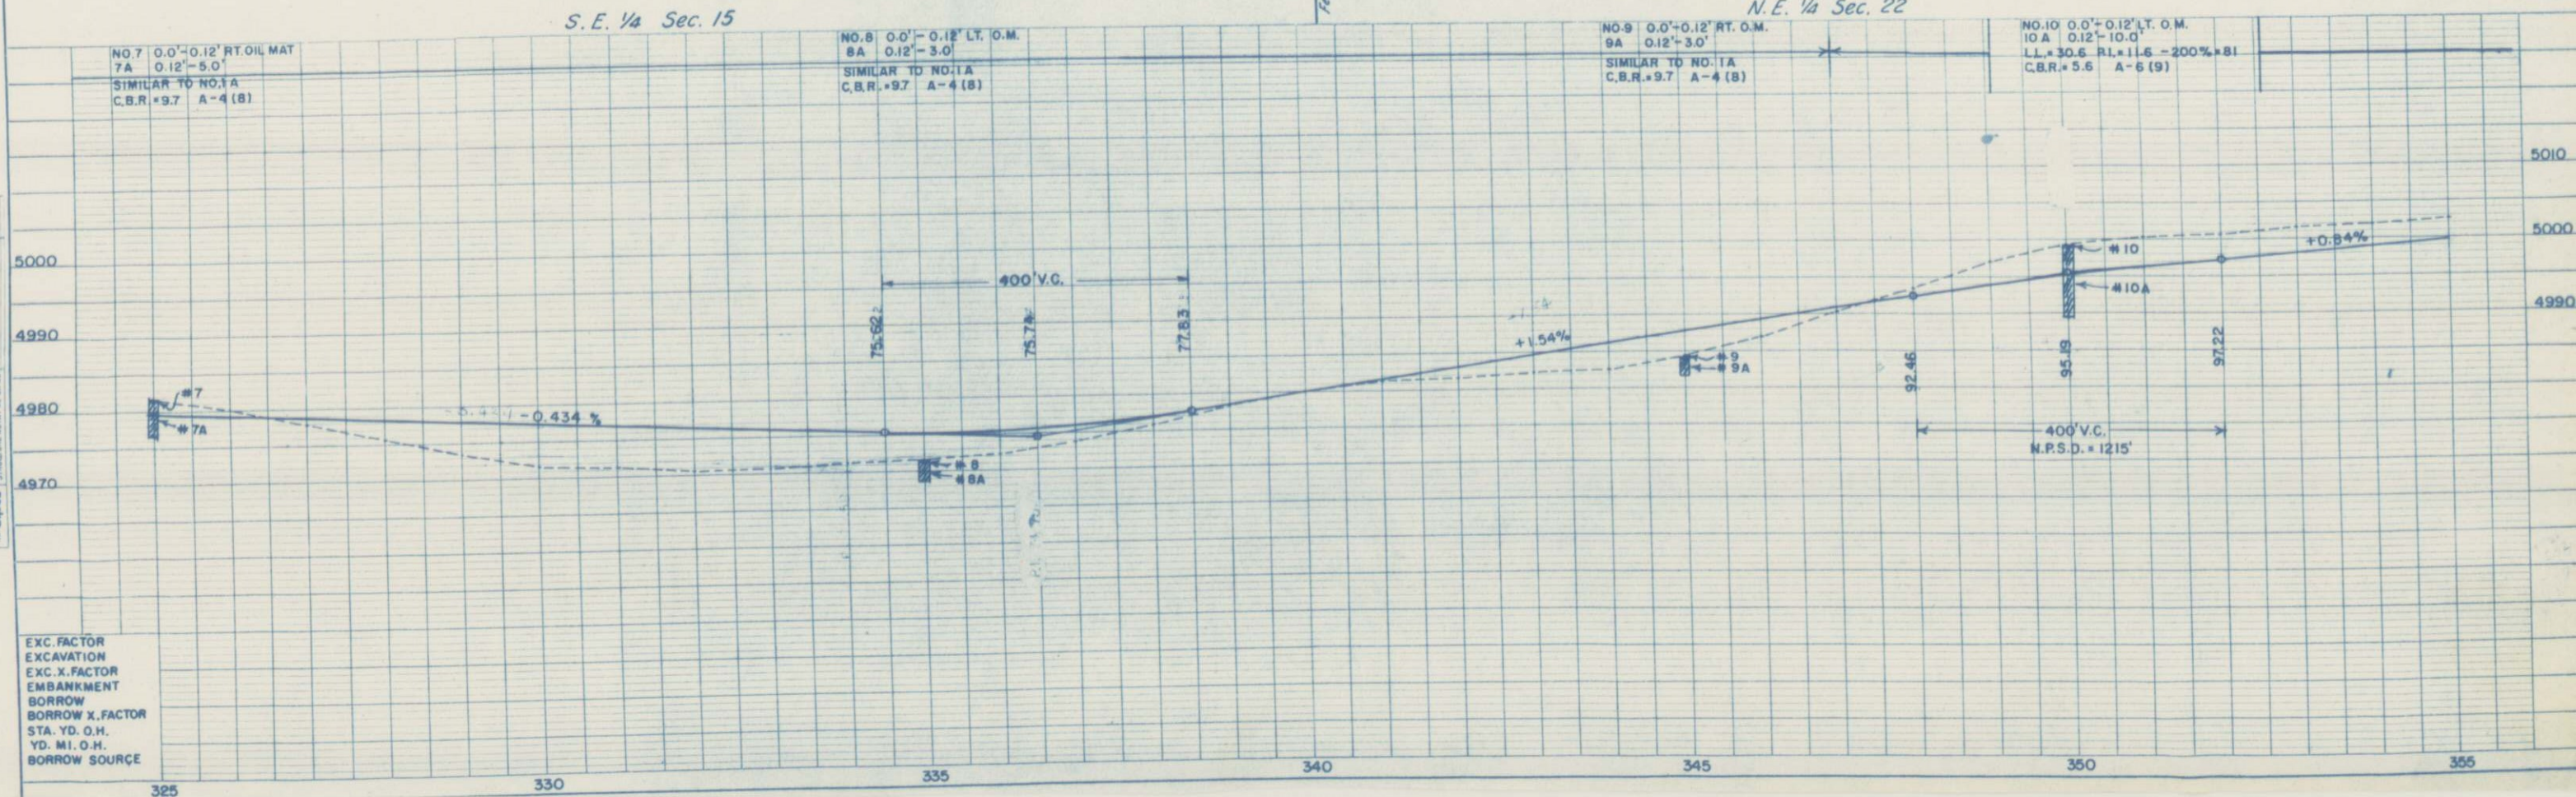

EXC. FACTOR
EXCAVATION
EXC. X. FACTOR
EMBANKMENT
BORROW
BORROW X. FACTOR
STA. YD. O.H.
YD. MI. O.H.
BORROW SOURCE

N.W. 1/4 Sec. 23,
T. 5 N., R. 67 W.


S.W. 1/4 Sec. 23,
T. 5 N., R. 67 W.

JOSEPH W. HANKINS
FRANKLYN D. HANKINS
ELMER A. HANKINS
DOROTHY PEARL BEEM
% JOE HANKINS, M. D.
502 W. FOOTBALL BLVD.
AZUSA, CALIF.

RIGHT OF WAY

FED. ROAD REG. NO.	DIVISION	PROJ. NO.	SHEET NO.	TOTAL SHEETS
9	COLO.	S 0057 (2)	6	

REVISION

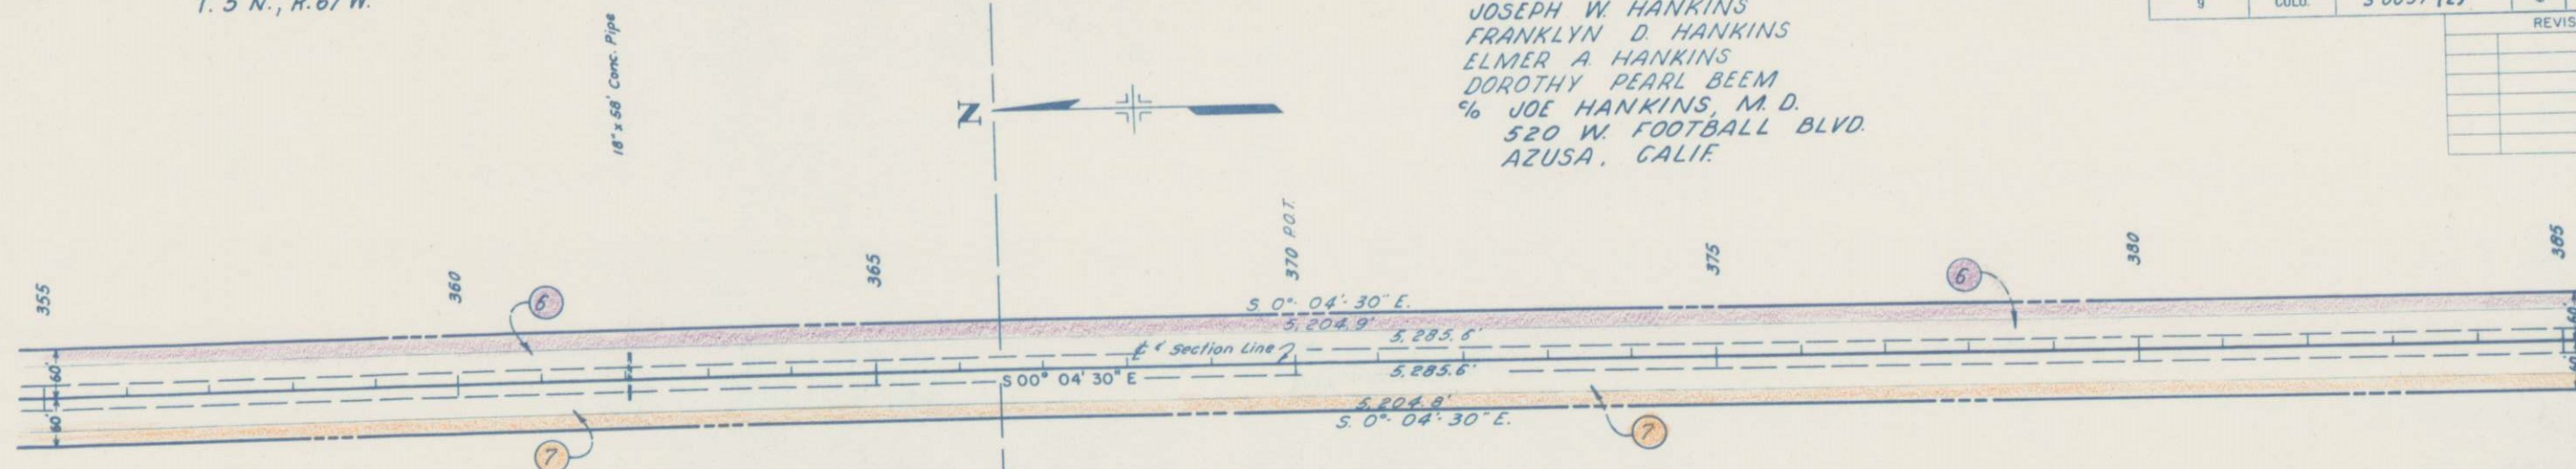[illegible]

A. D. HANKINS
RT. 1, BOX 93
MILLIKEN, COLO.

N.E. 1/4 Sec. 22


NO. 11	0.0' - 0.12'	RT. OIL MAT
11A	0.12' - 7.0'	
SIMILAR TO NO. 10A		
C.B.R. = 5.6 A-6 (9)		

NO.12	0.0'-0.12'	LT.O.M.
12 A	0.12'-7.0'	
SIMILAR TO NO. 10 A		
C.B.R. = 5.6 A-6(9)		

S. E. 1/4 Sec. 22

NO. 13	0.0'	-0.12'	RT. 0 M
13 A	0.12'	-3.0'	
SIMILAR TO NO. 10A			
C.B.R. = 5.6 A-6 (9)			

NO. 14	0.0' - 0.12'	LT. O.M.
14 A	0.12' - 3.0'	
SIMILAR TO NO. 10A		
C.B.R. = 5.6 A-8 (9)		

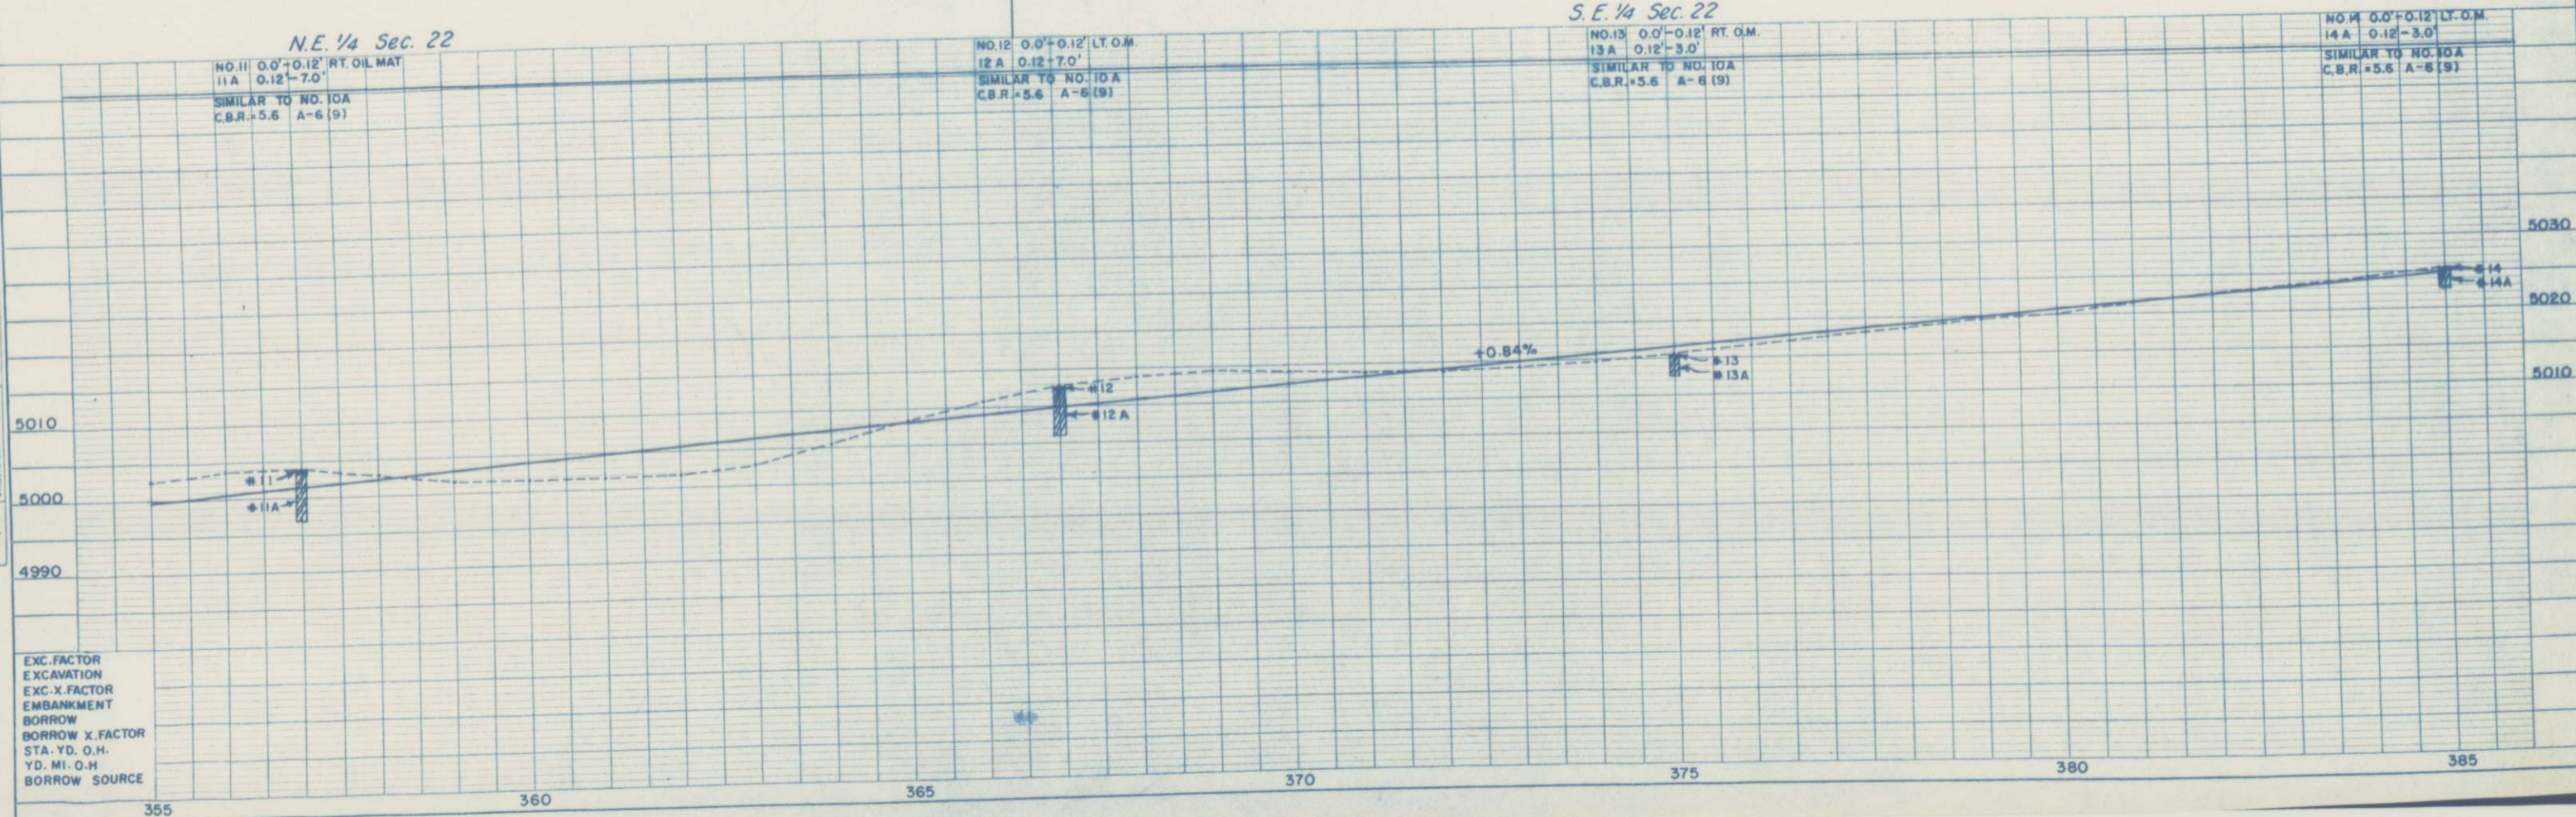

EXC.FACTOR	
EXCAVATION	
EXC.X.FACTOR	
EMBANKMENT	
BORROW	
BORROW X.FACTOR	
STA.YD.O.H.	
YD.MI.O.H	
BORROW SOURCE	

S.W. 1/4 Sec. 23,
T.5 N., R.67 W.

JOSEPH W. HANKINS
FRANKLYN D. HANKINS
ELMER A. HANKINS
DOROTHY PEARL BEEM
% JOE HANKINS, M.D.
520 W. FOOTBALL BLVD.
AZUSA, CALIF.

N.W. 1/4 Sec. 26,
T.5 N., R.67 W.


CARL VETTER
1125 11th ST.
GREELEY, COLO.

RIGHT OF WAY
MILLIKEN-NORTH

FED. ROAD DIST. NO.	DIVISION	PROJ. NO.	SHEET NO.	TOTAL SHEETS
9	COLO.	5 0057 (2)	7	


ANTHONY SAUTER
MILLIKEN, COLO.

REVISIONS

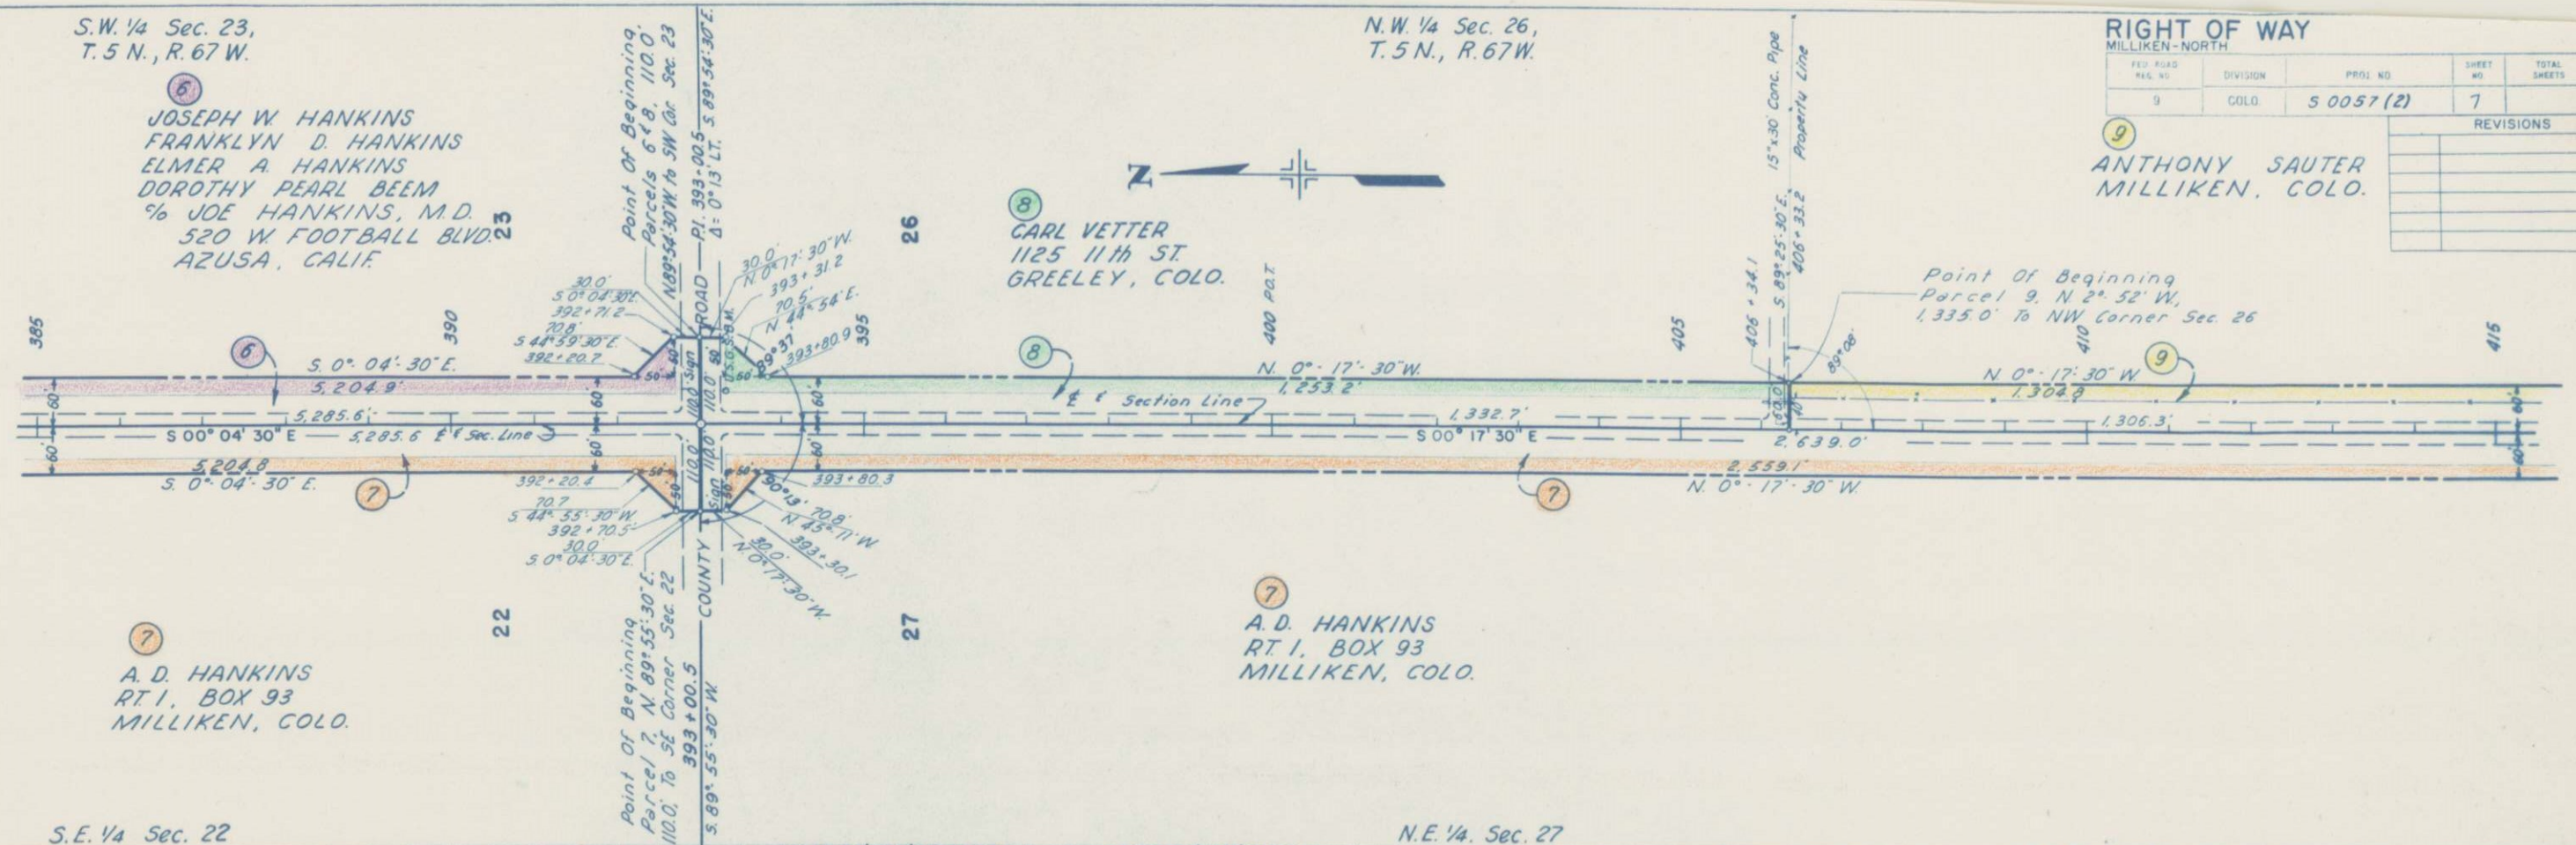

S.E. 1/4 Sec. 22

N.E. 1/4 Sec. 27

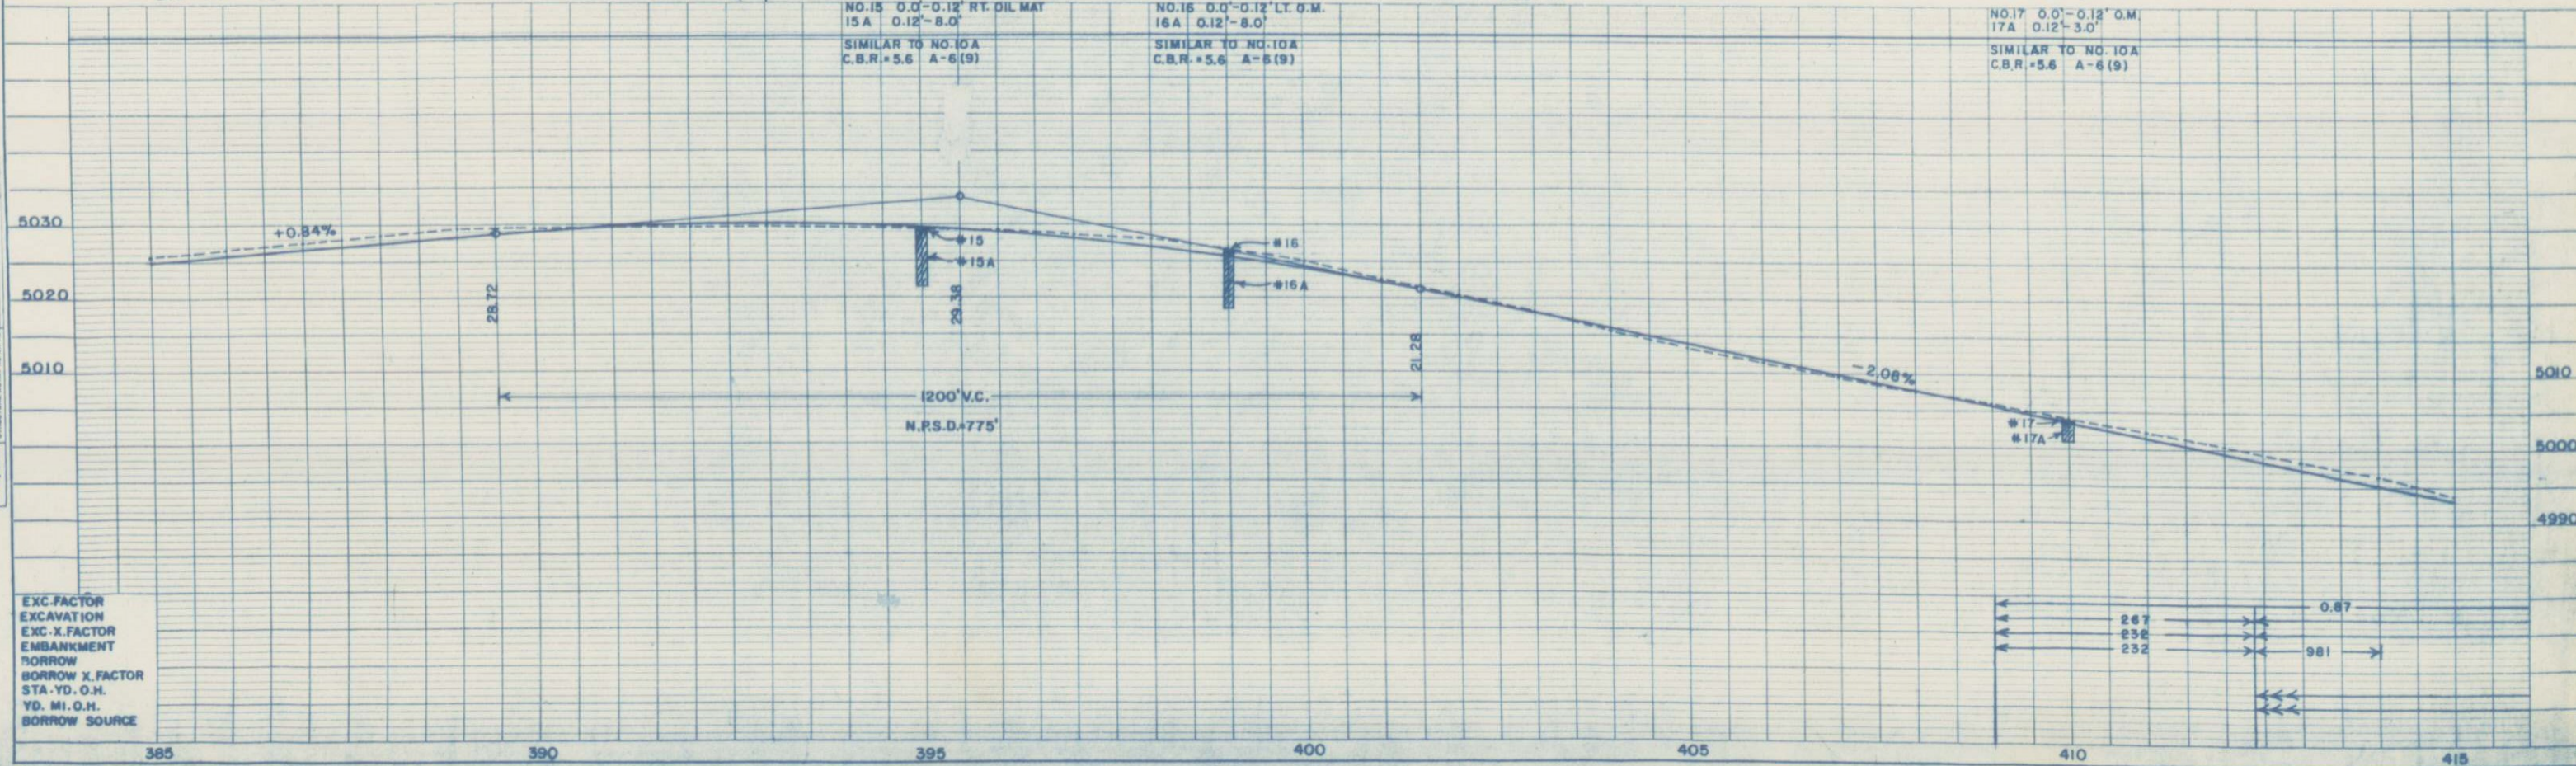

EXC. FACTOR
EXCAVATION
EXC. X. FACTOR
EMBANKMENT
BORROW
BORROW X. FACTOR
STA. YD. O.H.
YD. MI. O.H.
BORROW SOURCE



S.W. 1/4 Sec. 26,
T. 5 N., R. 67 W.

9
ANTHONY SAUTER
MILLIKEN, COLO.

REV. 10
IRENE SAUTER
c/o JOHN SAUTER, JR.
JOHNSTOWN, COLO.

⑦
A. D. HANKINS
RT. 1, BOX 93
MILLIKEN, COLO.

11
ANTHONY SAUTER
MILLIKEN, COLO.

RIGHT OF WAY

PFD ROAD RLE NO.		DIVISION	PFD NO.	SHEET NO.	TOTAL SHEETS
9		COLD	5 0057 (2)	8	8


REVISIONS

DATE	REV.	BY
3-21-61	1G Rev.	JLS

26

Gage

E. 445° 00' T.
S 89° 33' 30" E.
Beginning
40.0' N 89° 33' 30" W
per Sec. 26

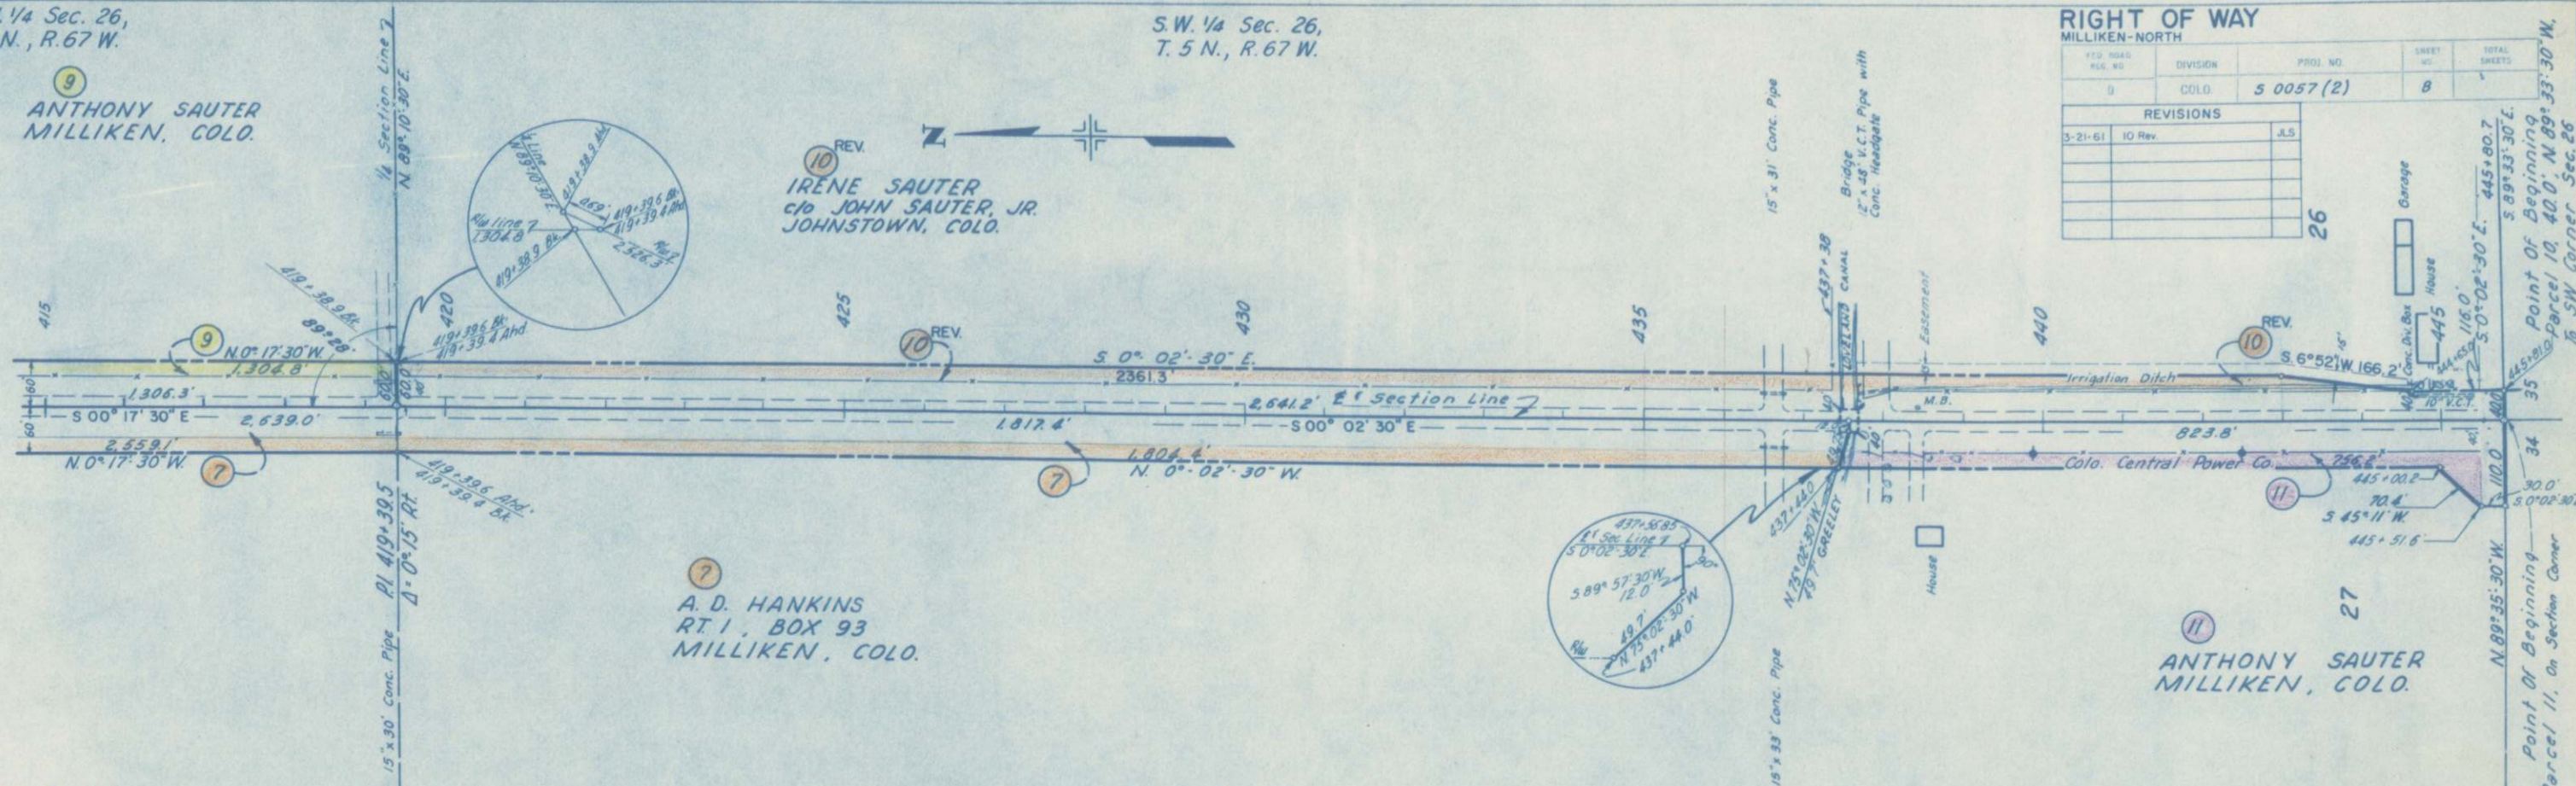

N.E. 1/4 Sec. 27

S.E. 1/4 Sec. 27

NO. 18	0.0'-0.12'	LT. OIL MAT
18A	0.12'-3.0'	
SIMILAR TO NO. 10A		
C.B.R. = 5.6 A-6 (9)		


NO. 19	0.0'-0.12 RT. D.M.
19A	0.12'-3.0'
SIMILAR TO NO. 10A	
C.B.R. = 3.6 A-6 (9)	

NO. 20 0.0'-0.12' LT. 0 M
20A 0.12'-3.0'
SIMILAR TO NO. 10A
C.B.R. = 5.6 A-6 (9)

EXC.FACTOR
EXCAVATION
EXC.X.FACTOR
EMBANKMENT
BORROW
BORROW X.FACTOR
STA.YD.O.H.
YD.MI.O.H.
BORROW SOURCE

PLAN	DATE
REVISED	
PLATTED	
NOTED	
BY	

PROFILE	DATE
REVISED	
PLATTED	
NOTED	
BY	

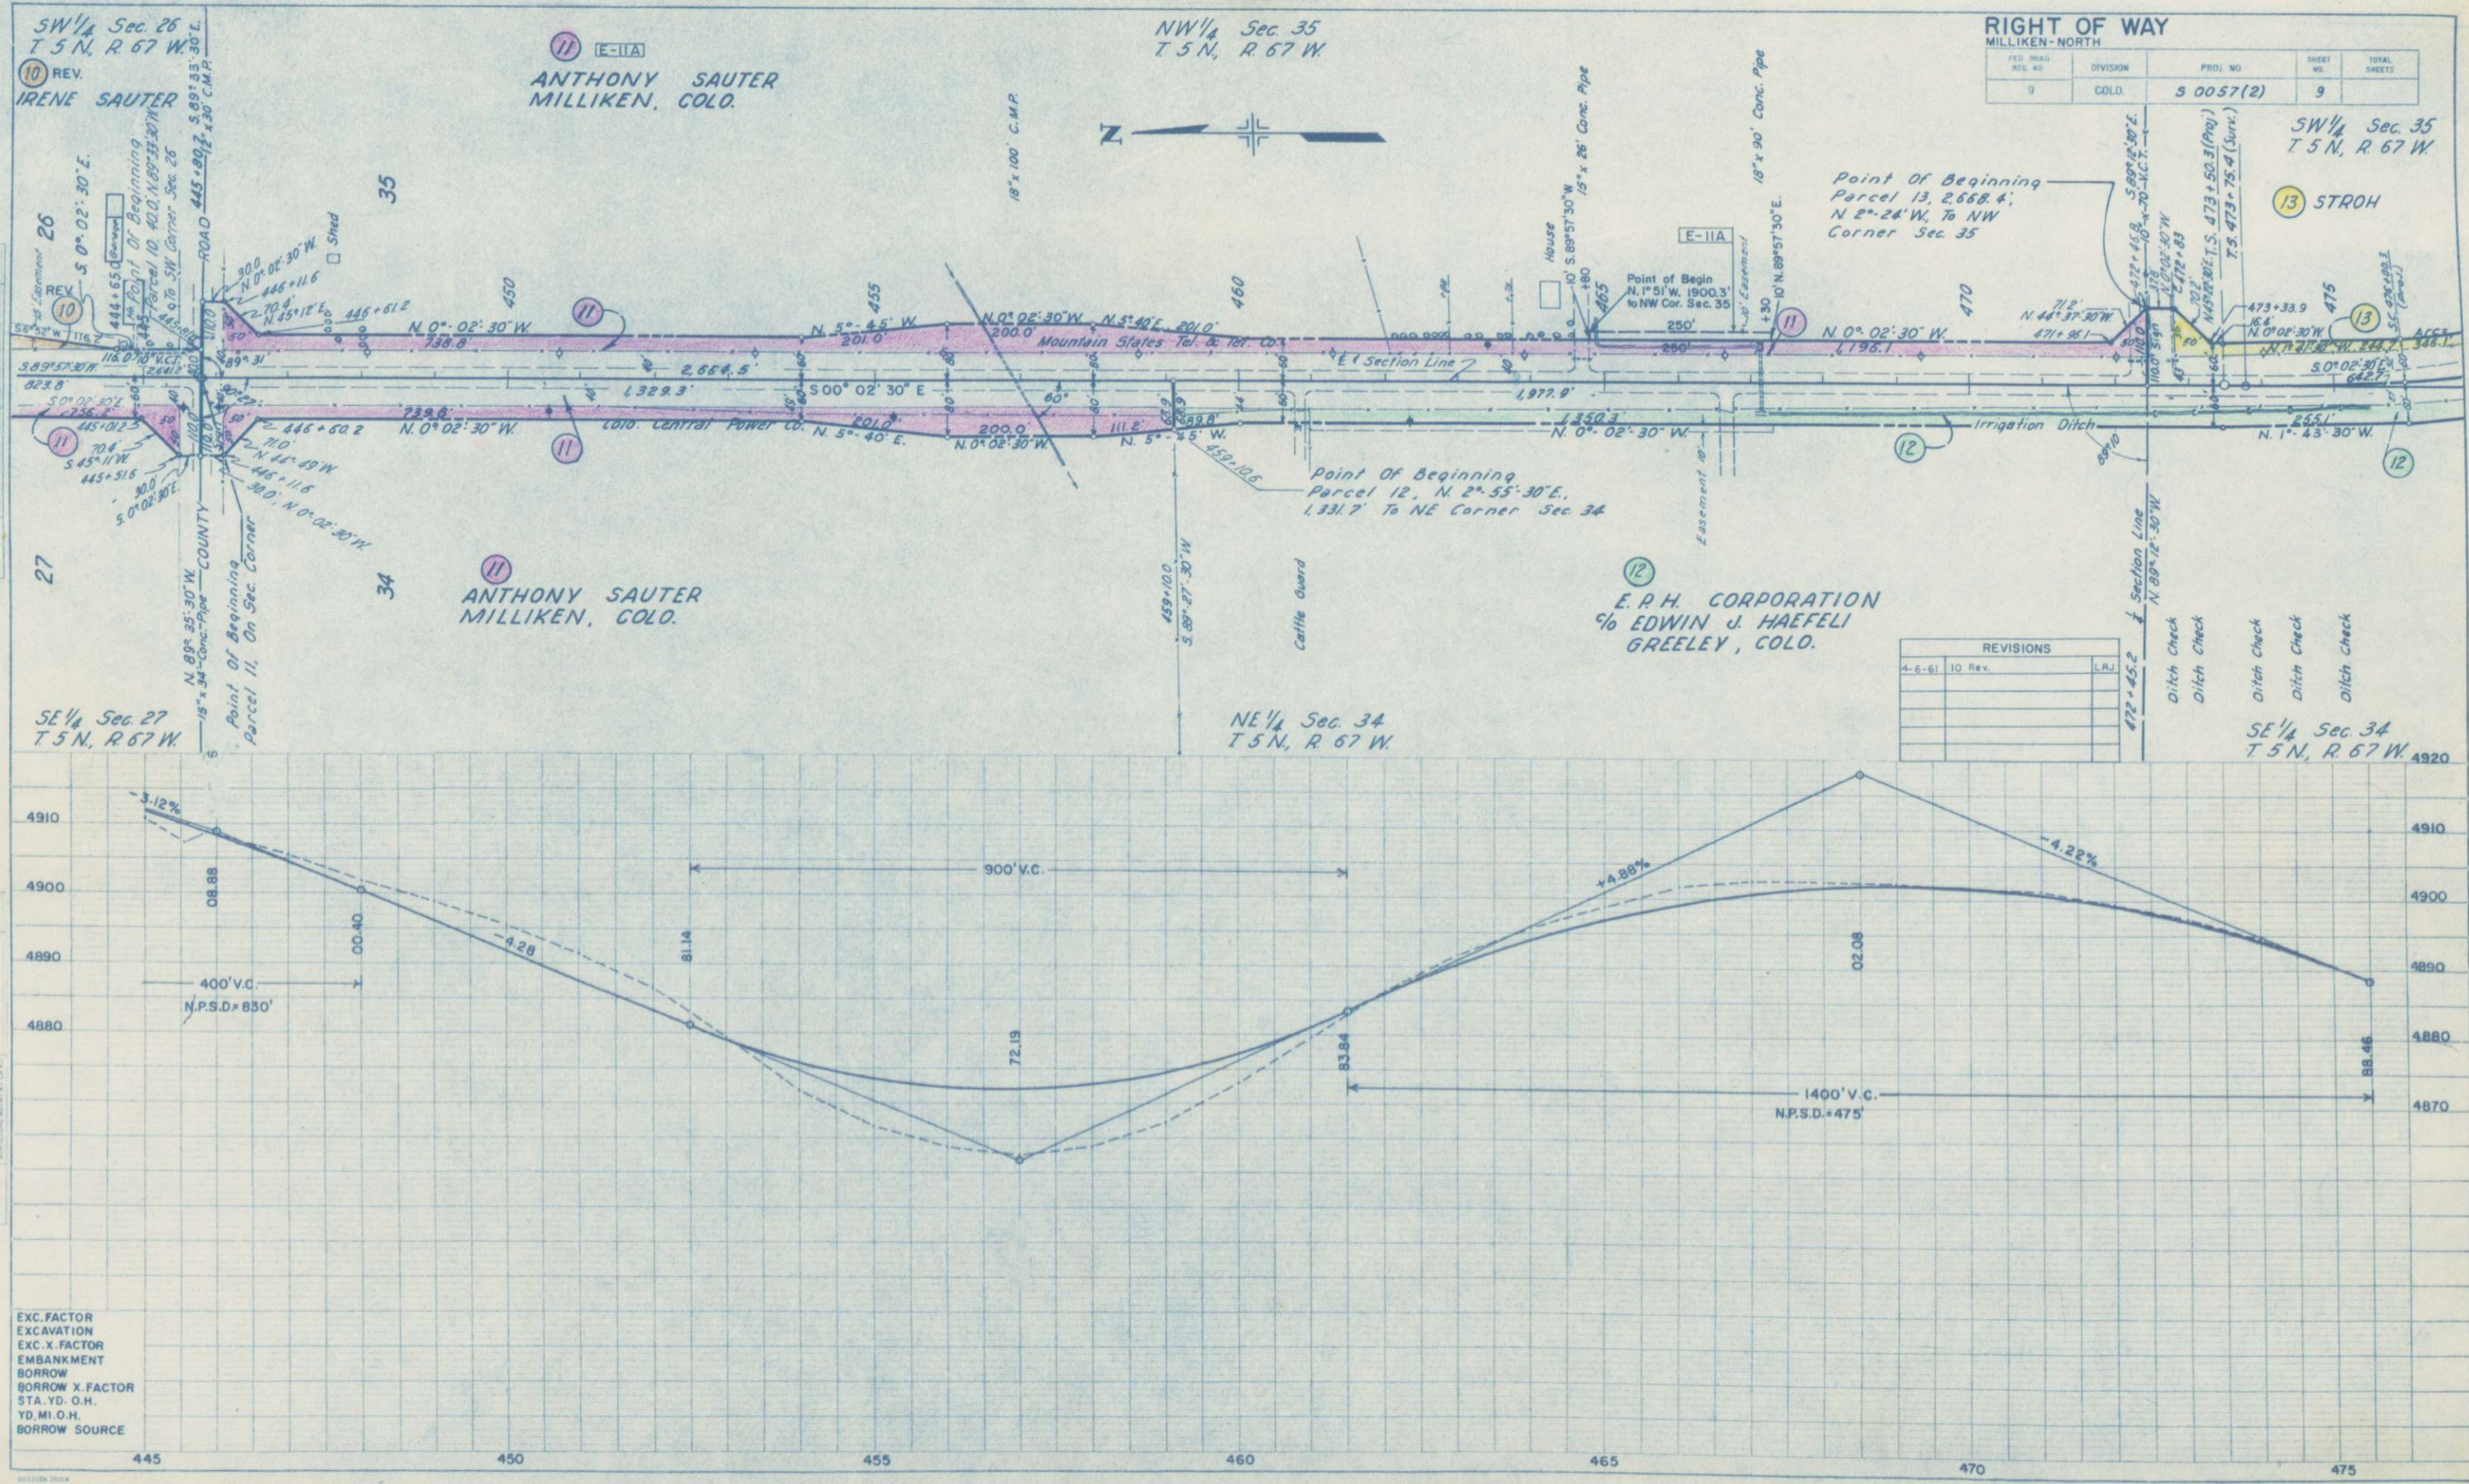

RIGHT OF WAY MILLIKEN-NORTH				
FED. ROAD NO.	DIVISION	PROJ. NO.	SHEET NO.	TOTAL SHEETS
9	COLO.	S 0057(2)	9	

REVISIONS		
4-6-61	10 Rev.	LRJ

Ditch Check
Ditch Check
Ditch Check
Ditch Check
Ditch Check

EXC. FACTOR
EXCAVATION
EXC. X. FACTOR
EMBANKMENT
BORROW
BORROW X. FACTOR
STA. YD. O.H.
YD. MI. O.H.
BORROW SOURCE

PLAN	DATE
PROJECTED	
ALTERNATE CHECKED	
BY	

PROFILE	DATE
PROJECTED	
ALTERNATE CHECKED	
BY	

(Projected)
 Δ 24° 27' Lt.
 T_s 435.7
 Δc 14° 27'
 D_c 4° 00'
 T_c 181.6
 L_c 361.3
 R_c 1,432.5
 θ_s 5° 00'
 L_s 250.0
 L_t 166.73
 $S.T.$ 83.39

S.C. 475+75.4 (Survey)
S.C. 476+00.3 (Projected)

(Survey)
 Δ 24° 27' Lt.
 T_s 410.6
 Δc 16° 27'
 D_c 4° 00'
 T_c 207.1
 L_c 411.3
 R_c 1,432.5
 θ_s 4° 00'
 L_s 200.0
 L_t 133.37
 $S.T.$ 66.70

C.S. 479+61.6 (Projected)
C.S. 479+86.7 (Survey)

S.T. 481+86.7 (Survey)
S.T. 482+11.6 Bk. (Projected)
S.T. 482+11.8 Bk.

13
JACOB STROH
CHARLES RUTHFORD STROH
a.k.a. CHARLES RUTHERFORD STROH
JOHNSTOWN, COLO.

SW 1/4 Sec. 35
T.5 N., R. 67 W.

Δ 23° 38' Rt.
 T_s 499.8
 Δc 17° 38'
 D_c 3° 00'
 T_c 296.2
 L_c 587.8
 R_c 1,910.0
 θ_s 3° 00'
 L_s 200.0
 L_t 133.35
 $S.T.$ 66.68

12
E.R.H. CORPORATION
% EDWIN J. HAEFELI
GREELEY, COLO.

SE 1/4 Sec. 34
T.5 N., R. 67 W.

RIGHT OF WAY
MILLIKEN-NORTH

FED. ROAD REG. NO.	DIVISION	PROJ. NO.	SHEET NO.	TOTAL SHEETS
9	COLO.	5 0057 (2)	10	

NW 1/4 Sec. 2
T.4 N., R. 67 W.


14
HARRY B. CRAWFORD
7530 ADWEN
DOWNEY, CALIF.

16
SAMUEL P. CROWLEY
MILLIKEN, COLO.

Point of Beginning
Parcels 16 & 16-A, 175.7'
N. 26° 13' E. To NE Corner
Sec. 3

NE 1/4 Sec. 3
T.4 N., R. 67 W.

REVISIONS		
3-16-61	Tie change on parcel 16	PCM

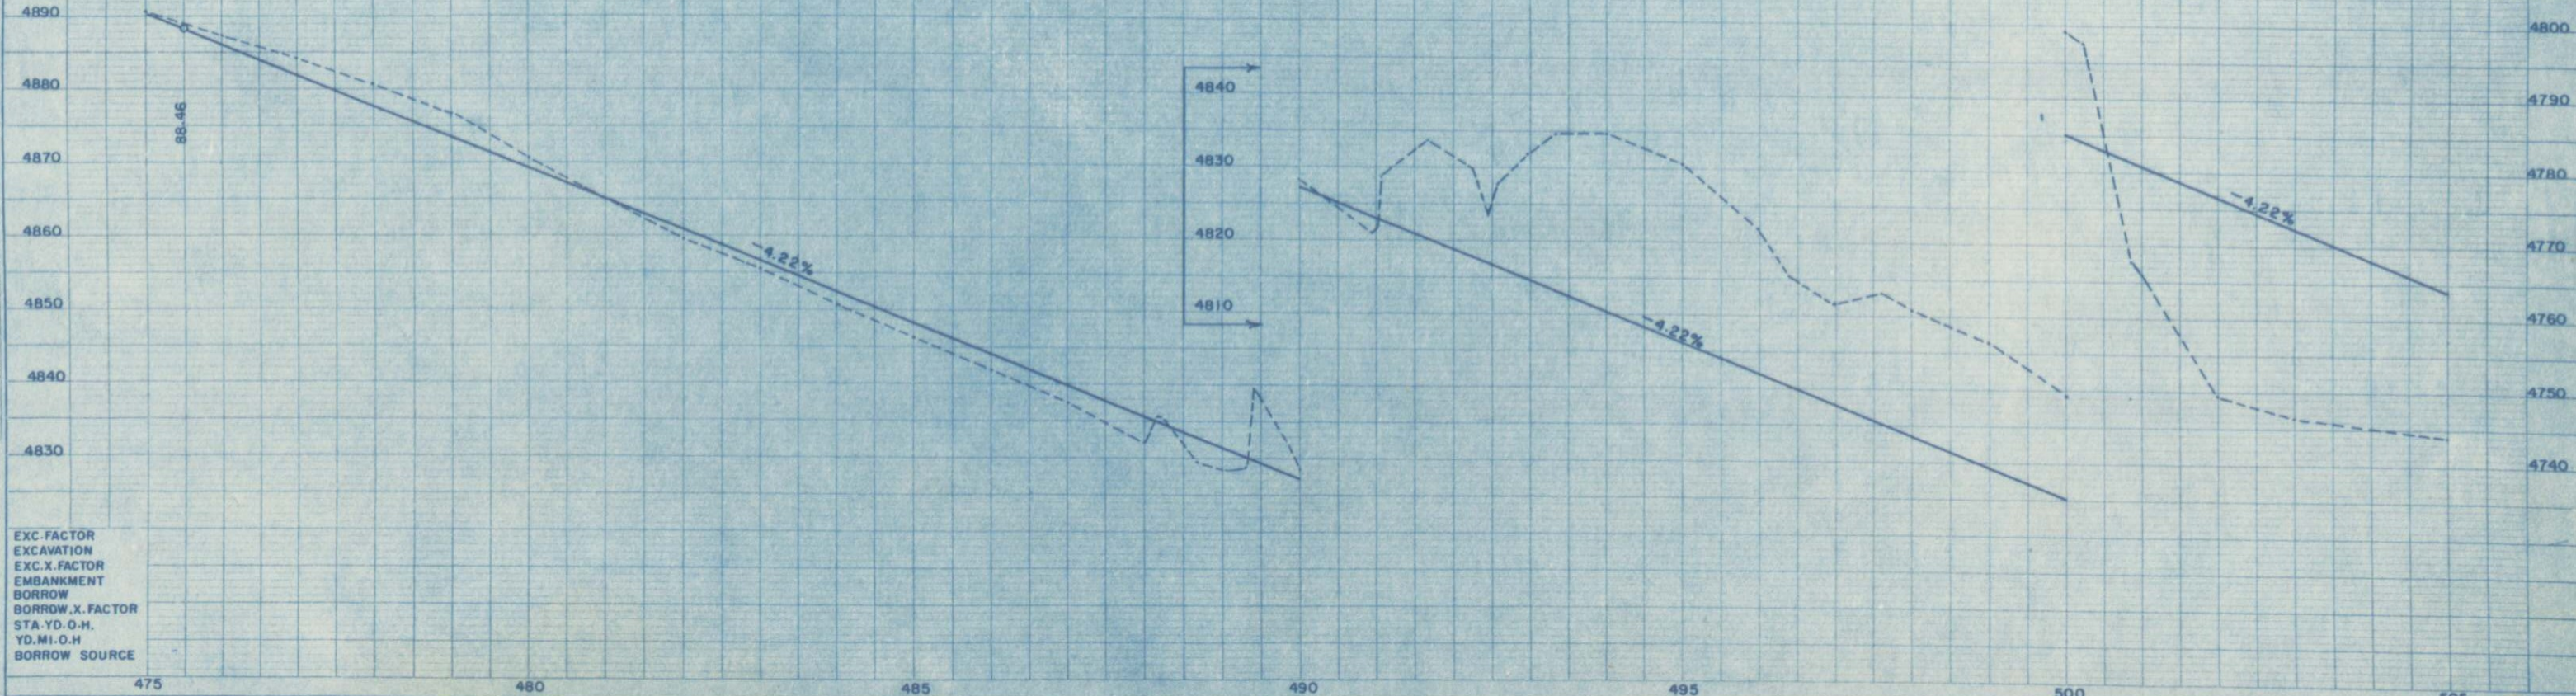

EXC. FACTOR
EXCAVATION
EXC. X. FACTOR
EMBANKMENT
BORROW
BORROW X. FACTOR
STA. YD. O.H.
YD. MI. O.H.
BORROW SOURCE

NW 1/4 SEC. 2
T. 4 N., R. 67 W.

14 HARRY B. CRAWFORD
7530 ADWEN
DOWNEY, CALIF.

15 HENRY C. WAGNER &
PAULINE WAGNER
MILLIKEN, COLO.

RIGHT OF WAY
MILLIKEN - NORTH

FED. ROAD FILE NO.	DIVISION	PROJ. NO.	SHEET NO.	TOTAL SHEETS
9	COLO.	5 0057 (2)	11	

SW 1/4 SEC. 2
T. 4 N., R. 67 W.

Point of Beginning
Parcel 15, 50.0'
N. 88° 31' 30" W., To SW Cor.
NW 1/4 Sec. 2

WAMSER

Point of Beginning
Parcel 19, N. 4° 02' E.,
587.5' To NE Cor. SE 1/4
Sec. 3.

SE 1/4 SEC. 3
T. 4 N., R. 67 W.

REVISIONS

NO.	DESCRIPTION

18 THEODORA B. KUHLMAN
& WALTER & RUTH WAMSER
MILLIKEN, COLO.

18A FLORENCE R. LINDER &
GERSON RADETSKY only
Heirs at Law of
SARA RADETSKY

17A P. H. FERCH, ESTATE
% LELAND HUTTNER
158 FILLMORE
DENVER, COLO.

17 SAMUEL P. CROWLEY
MILLIKEN, COLO.

UNION PACIFIC RAILROAD

Point of Beginning ER-1,
N. 0° 40' E., 1,884.9'
To NE Corner Section 3.

16 SAMUEL P. CROWLEY
MILLIKEN, COLO.

NE 1/4 SEC. 3
T. 4 N., R. 67 W.

600' V.C.

-4.22%

55.53

46.10

43.13

+0.088%

EXC. FACTOR
EXCAVATION
EXC. X. FACTOR
EMBANKMENT
BORROW
BORROW X. FACTOR
STA. YD. O.H.
YD. MI. O.H.
BORROW SOURCE

PLAN	DATE


PROFILE	DATE

MILLIKEN - NORTH				
STD. NO.	COLON	PROJ. NO.	SHEET NO.	TOTAL SHEETS
8-0 80	COL. 0	5 0057 (2)	12	

[illegible]

NW $\frac{1}{4}$ SEC 11
T. 4 N., R. 67 W.

SW $\frac{1}{4}$ SEC. 2
T. 4 N., R. 67 W.

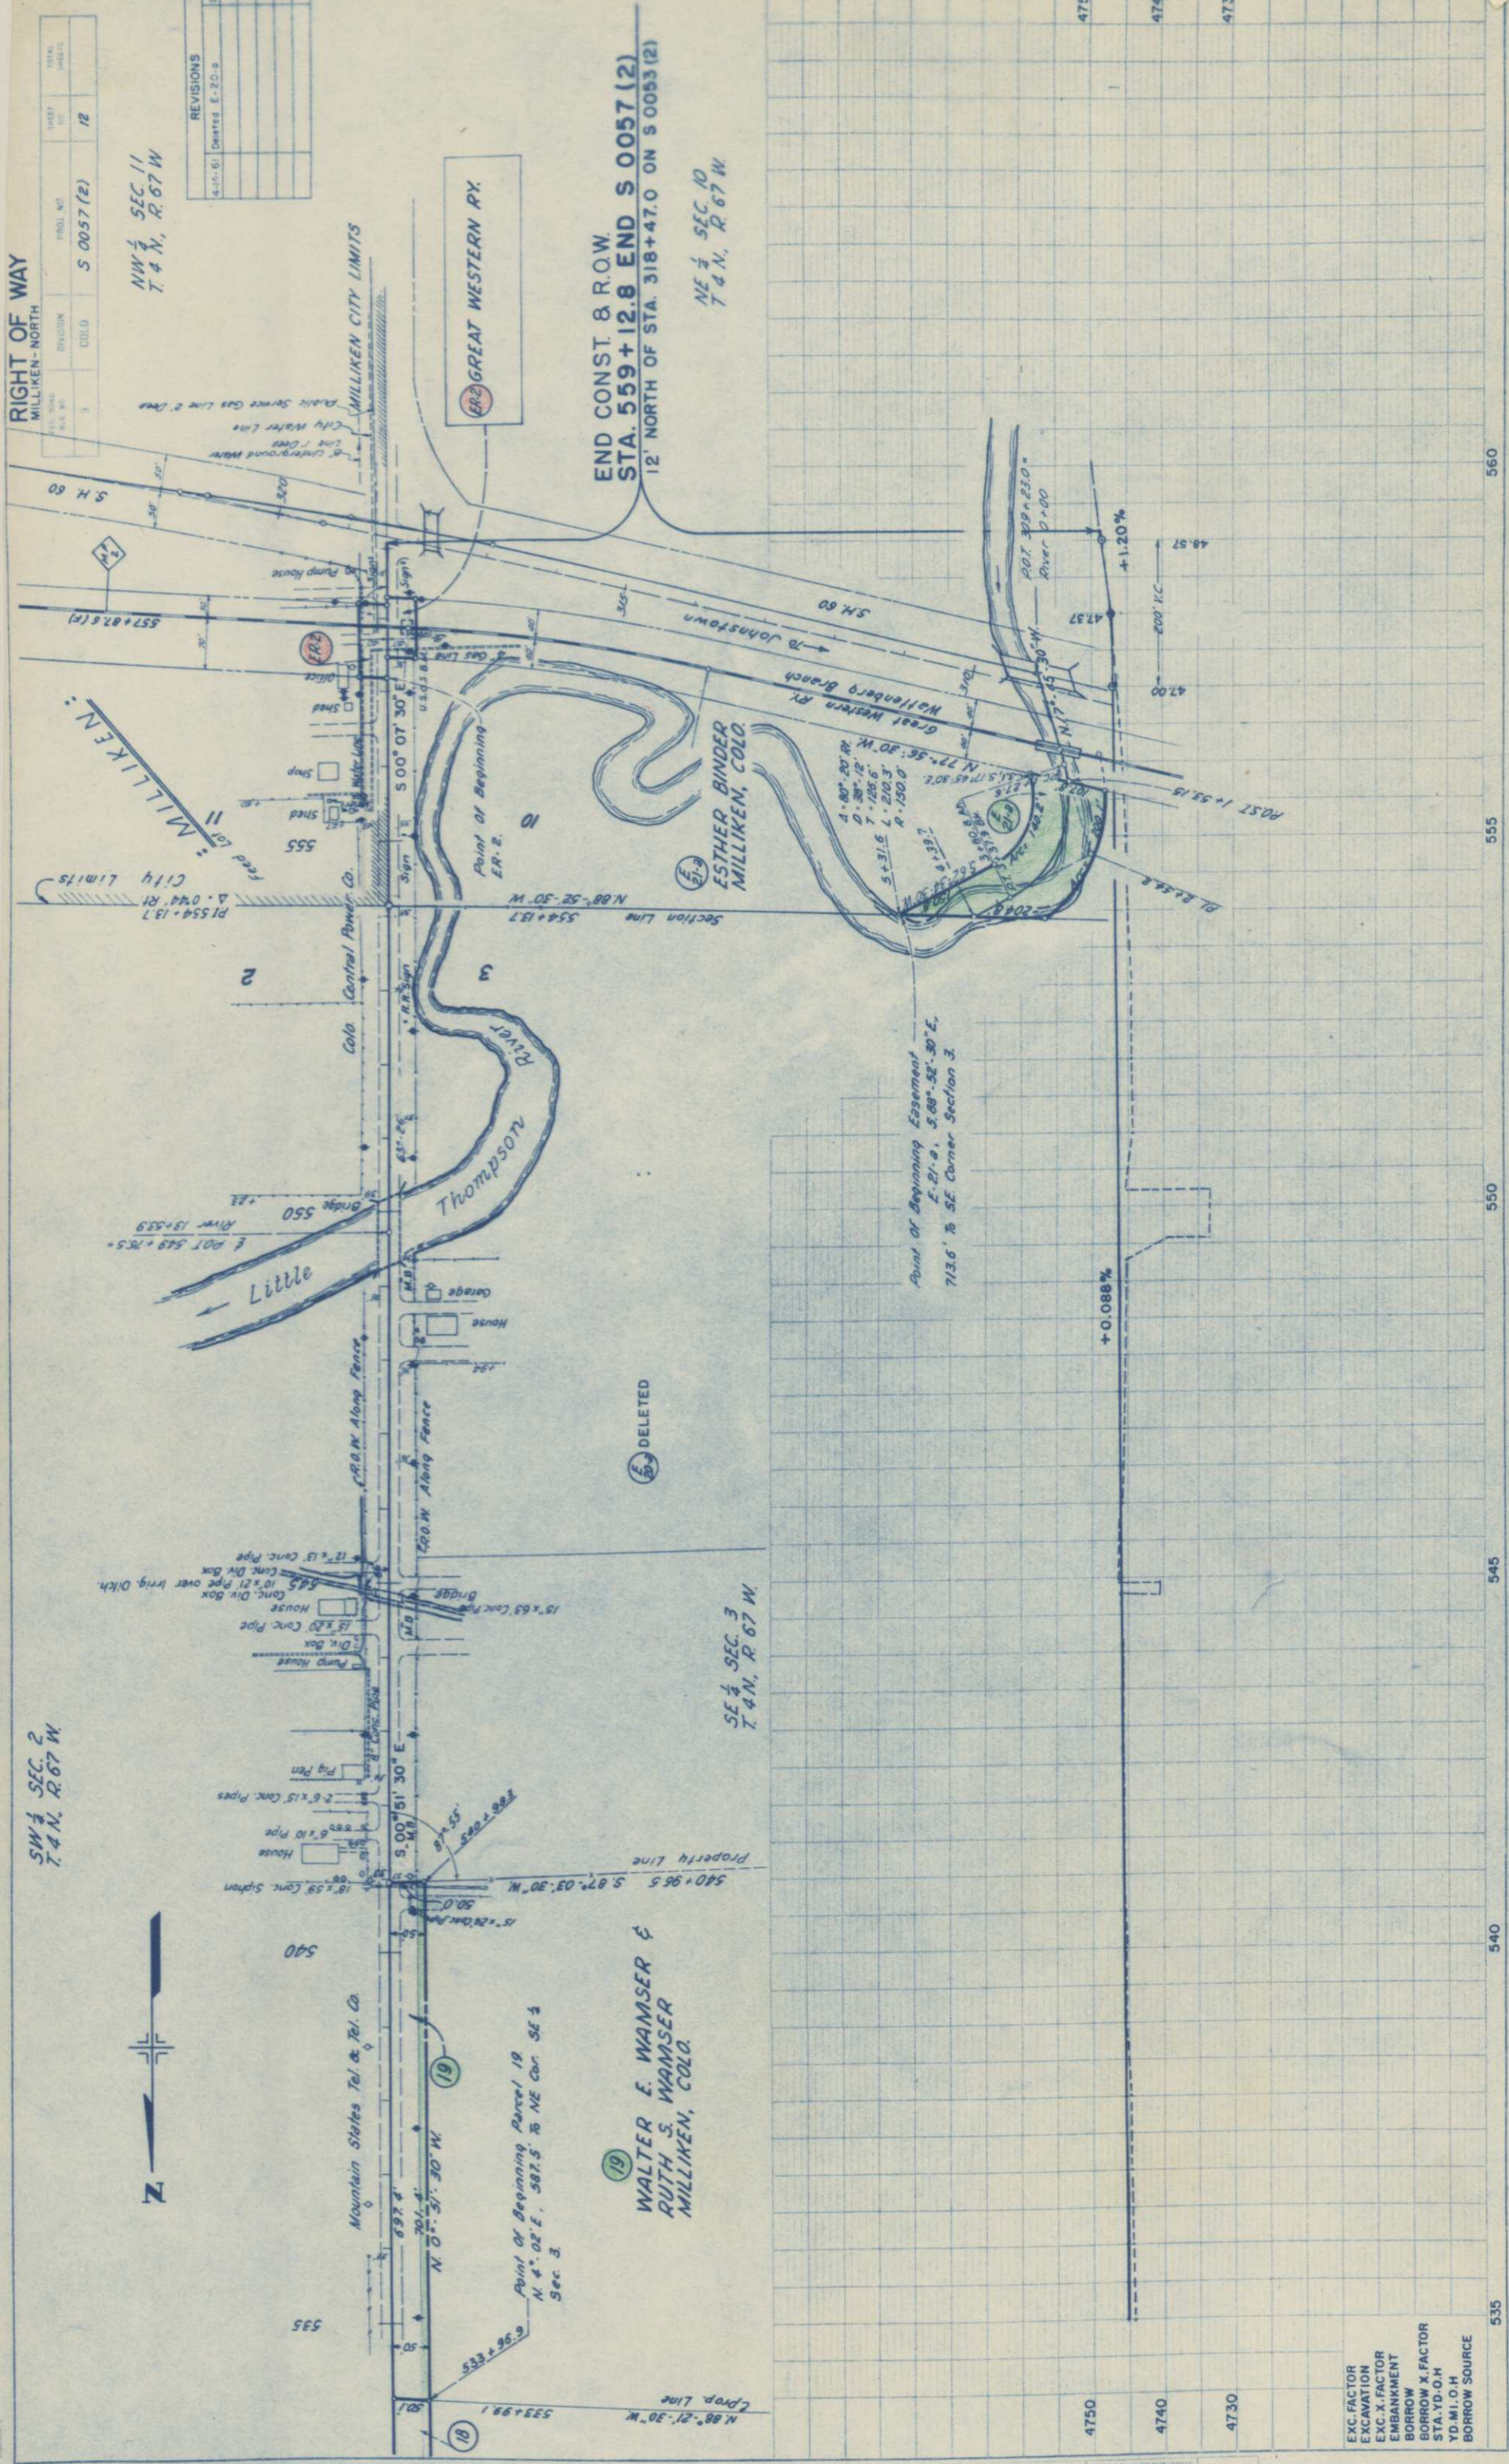

EXC.FACTOR
EXCAVATION
EXC.X.FACTOR
EMBANKMENT
BORROW
BORROW X.FACTOR
STA.YD.O.H
YD.MI.O.H
BORROW SOURCE

PROFILE	SUMMARY	PLANTED	QUALITY CHECKED	E. M. K. NOTED	CONTRACTOR NOTING CHARGED
DATE	BY				

PLAN	SURVEYED PLOTTED NOTED BOOK	NO
BY	ST OF MAY CHECKED	
DRAWN		

RIGHT OF WAY

Sheet No.	Project	Scale	Original	Map	1" = 400'
13	50057(2)				

Property Ownership Map
Original Scale 1" = 400'

SW 1/4 Sec. 23
T. 5 N., R. 67 W.

JOSEPH W. HANKINS
FRANKLYN D. HANKINS
DOROTHY A. HANKINS
PEARL BEEM
JOE HANKINS, M.D.
AZUSA, CALIF.
W 1/2 Sec. 23
Except: 40' ROW on W side

SW 1/4 Sec. 14
T. 5 N., R. 67 W.

FRANCES KATHERINE HUBBS
161 ELM ST
DENVER 20 COLO.
SW 1/4 Sec. 14

SW 1/4 Sec. 14
T. 5 N., R. 67 W.

Begin 273+30.1 Const.
34+98.2 on CS03-0016-12

SW 1/4 Sec. 11
T. 5 N., R. 67 W.

DOROTHY A. ABBOTT
WINDSOR, COLO.
SW 1/4 Sec. 11
Except: 40' ROW to Weld Co.
on west side of SW 1/4

SW 1/4 Sec. 14
T. 5 N., R. 67 W.

GERTRUDE SHANNON
JOHNSTOWN, COLO.
NW 1/4 Sec. 14
Except: 40' ROW on W side to Weld Co.

SW 1/4 Sec. 14
T. 5 N., R. 67 W.

GLADYS R. LOYD
56 HATTIE BUILDING
502 W. 3RD AVE
LOVELAND, COLO.
E 1/2 Sec. 10
Except: 40' ROW on E side
80' ROW for U.S. 34

SW 1/4 Sec. 15
T. 5 N., R. 67 W.

DOROTHY RANKIN
COLLEEN M. NILES
LONGMONT, COLO.
E 1/2 Sec. 15
Except: 40' ROW on E side

NE 1/4 Sec. 15
T. 5 N., R. 67 W.

NE 1/4 Sec. 15
T. 5 N., R. 67 W.

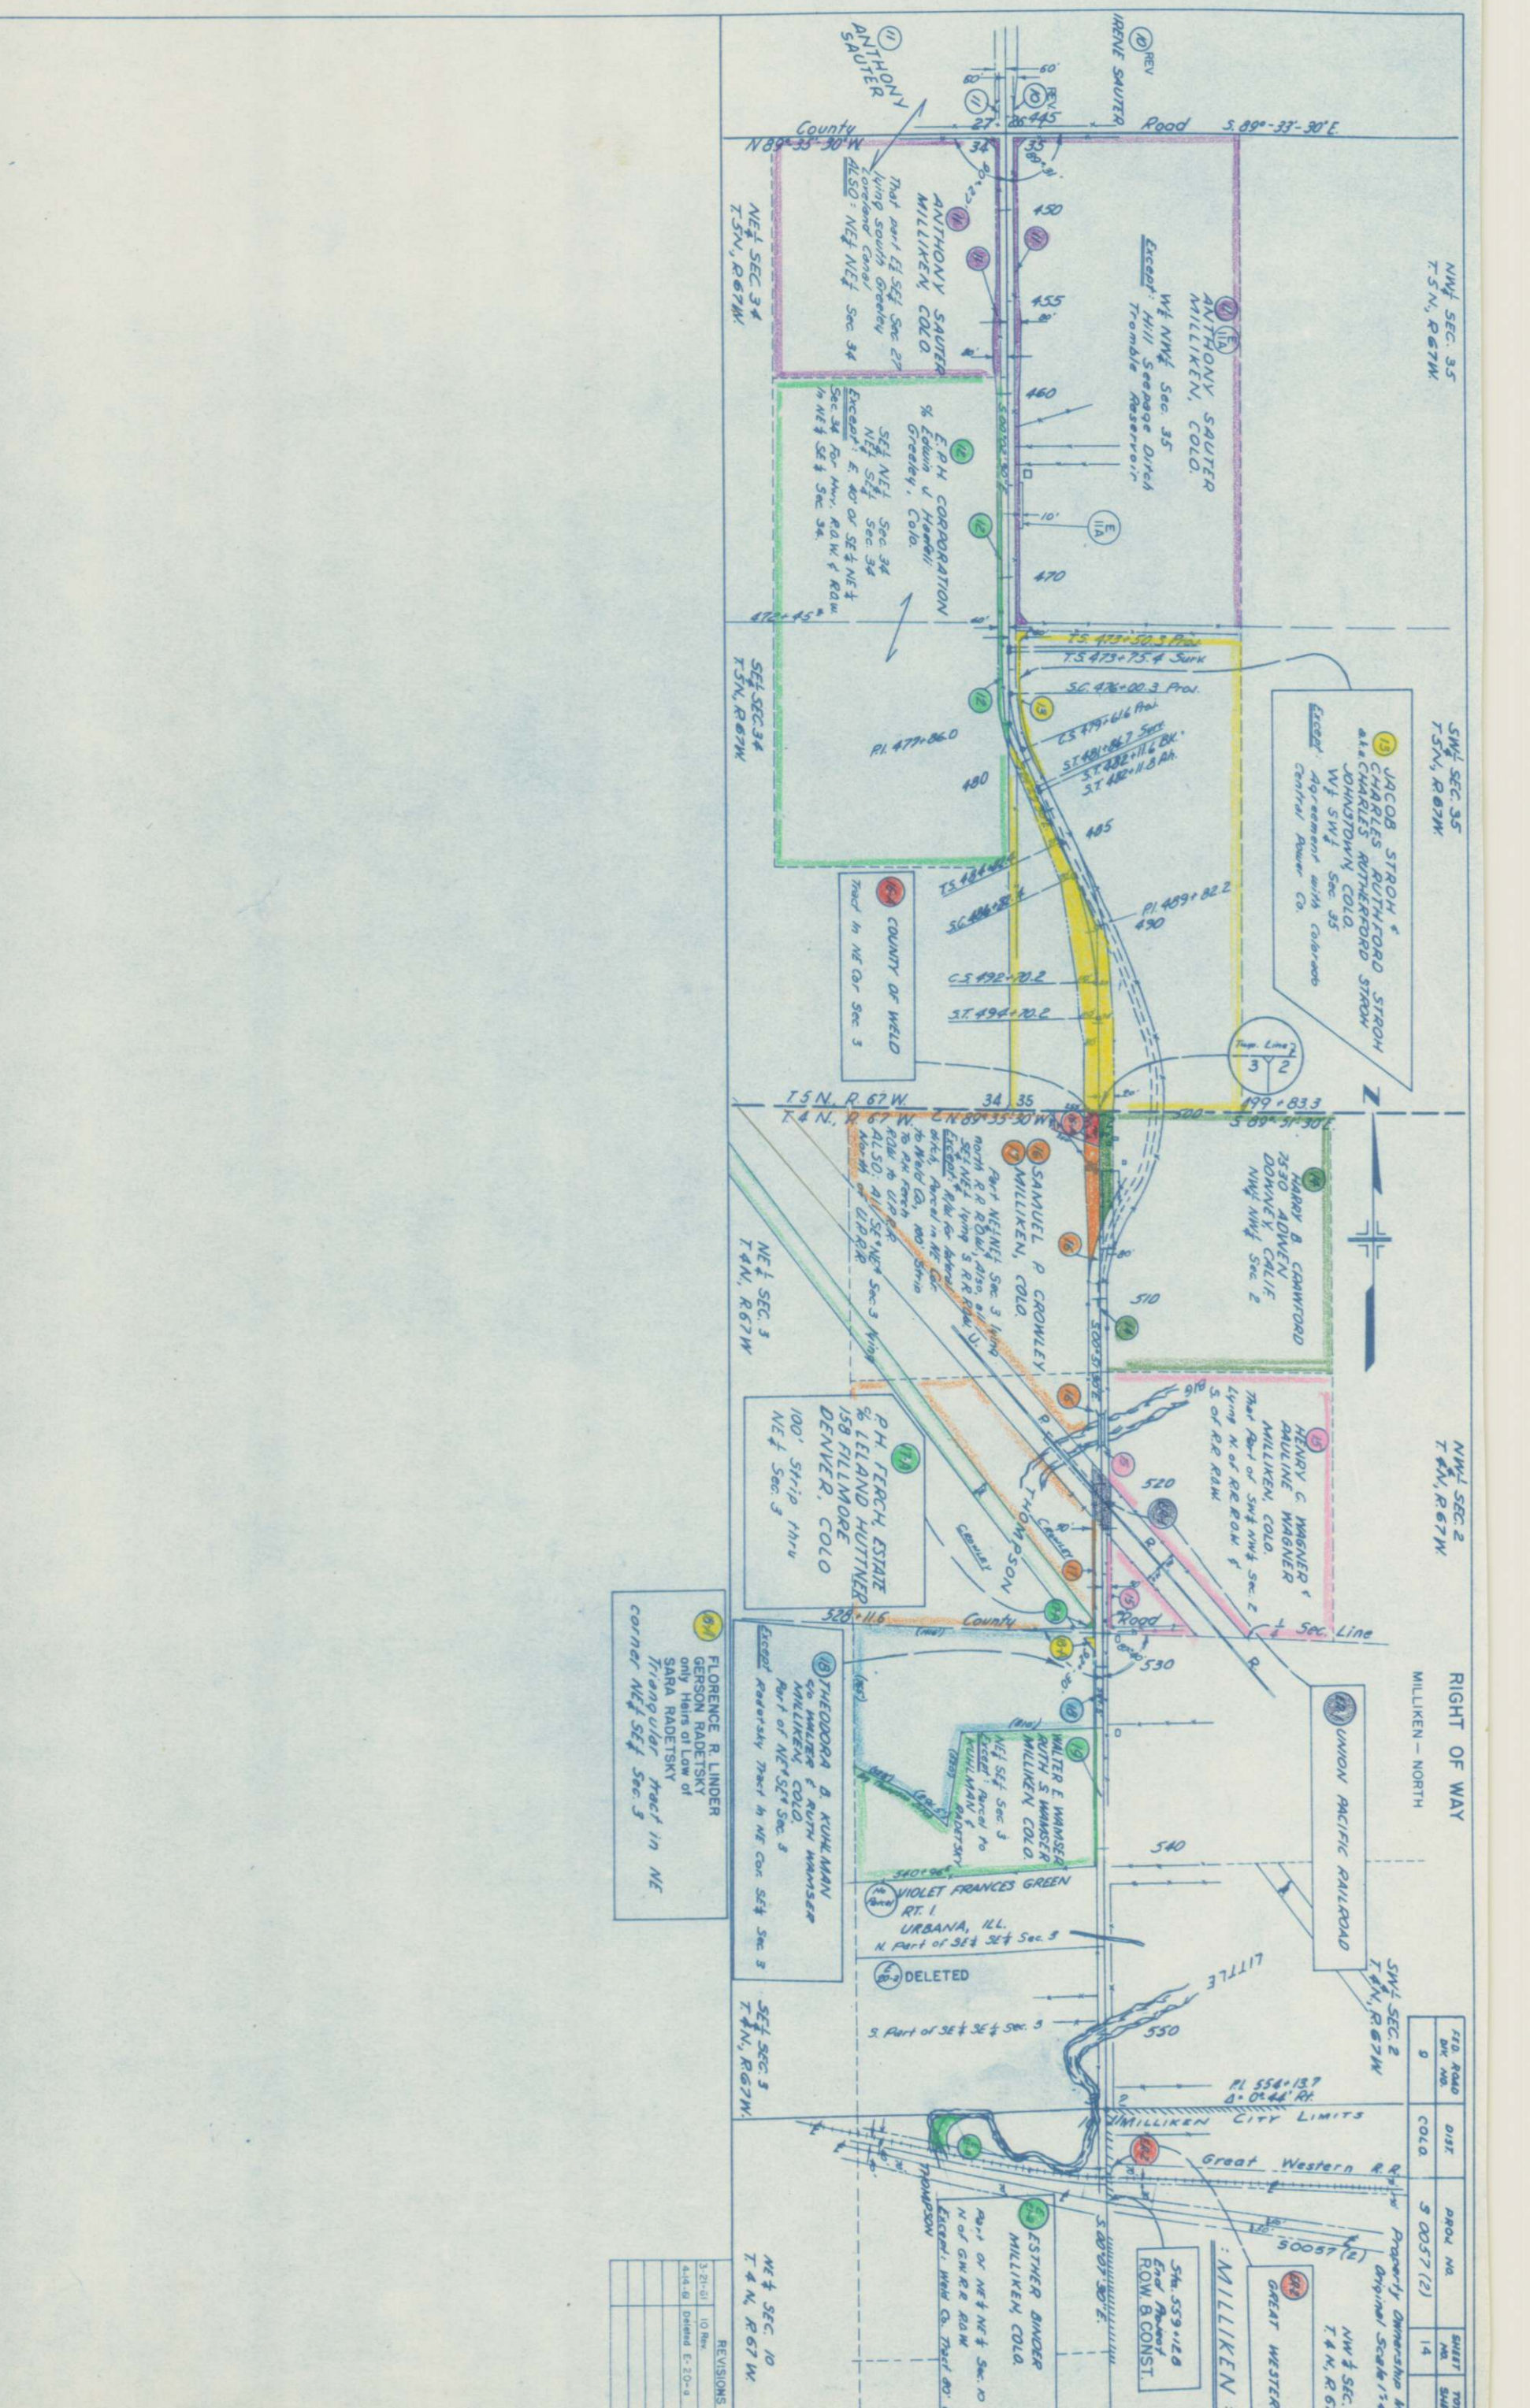

NW 1/4 SEC. 35
T5N, R67W

SW 1/4 SEC. 35
T5N, R67W

NW 1/4 SEC. 2
T4N, R67W

RIGHT OF WAY
MILLIKEN - NORTH

FED. ROAD DIST.	PROJ. NO.	SHEET NO.	TOTAL SHEETS
9	5 0057 (2)	14	15

Property Ownership Map
Original Scale 1:50,000
NW 1/4 SEC. 11
T4N, R67W

GREAT WESTERN R.R.

MILLIKEN

5th 339+12.8
End of Road
ROW & CONST.

ESTHER BINDER
MILLIKEN, COLO.

Part of NE 1/4 Sec. 10
N of G.W.R.R. ROW
Except. Mill Co. Tract No. 10

THOMPSON

NE 1/4 SEC. 10
T4N, R67W

REVISIONS

REV.	DATE	BY
3-21-61	10 Rev.	J.L.S.
4-16-61	Defend E-20-a	L.R.J.

FLORENCE R. LINDER
GERSON RADETSKY
SARA RADETSKY
Triangular Tract in NE
corner NW 1/4 Sec. 3

THEODORA B. KUHLMAN
MILLIKEN, COLO.
Part of NE 1/4 Sec. 3
Except. Radetsky Tract in NE cor. Sec. 3

WALTER E. WANSER
RUTH S. WANSER
MILLIKEN, COLO.
NE 1/4 Sec. 3
Except. Parcel to
KUHLMAN &
RADETSKY

VIOLET FRANCES GREEN
RT. 1
URBANA, ILL.
N. Part of SE 1/4 Sec. 3

DELETED

S. Part of SE 1/4 Sec. 3

MILLIKEN CITY LIMITS

Great Western R.R.

50057 (2)

5th 339+12.8

End of Road

ROW & CONST.

MILLIKEN

ESTHER BINDER

MILLIKEN, COLO.

Part of NE 1/4 Sec. 10

N of G.W.R.R. ROW

Except. Mill Co. Tract No. 10

THOMPSON

NE 1/4 SEC. 10

T4N, R67W