

INDEX OF SHEETS


1	TITLE SHEET
2	TABULATION OF PROPERTIES
3-8	PLAN AND PROFILE SHEETS SHOWING RIGHT OF WAY
9-10	OWNERSHIP MAP

COLORADO

STATE HIGHWAY DEPARTMENT


PLAN AND PROFILE OF PROPOSED FEDERAL AID PROJECT NO. S 0059(1) STATE HIGHWAY NO. 115 FREMONT COUNTY

FED. ROAD DIV. NO.	DISTRICT	PROJ. NO.	SHEET NO.	TOTAL SHEETS
9	COLO.	S 0059(1)	1	

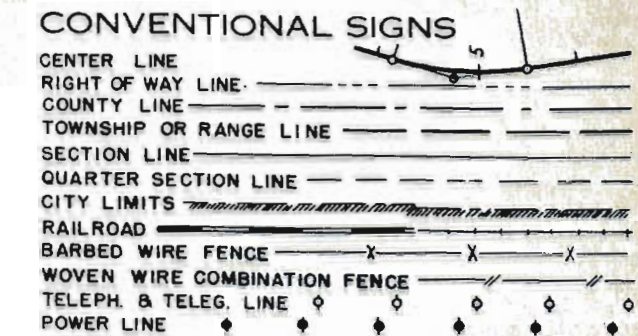

SCALES OF ORIGINAL TRACINGS
ON PLAN, 1 IN. = 100 FT.
ON PROFILE, 1 IN. = 100 FT. HORIZONTAL
1 IN. = 10 FT. VERTICAL
GRADE LINE ON PROFILE IS SHOWN AS GRADE OF FINISHED ROAD
GROSS LENGTH OF PROJECT
NET LENGTH OF PROJECT

RIGHT OF WAY

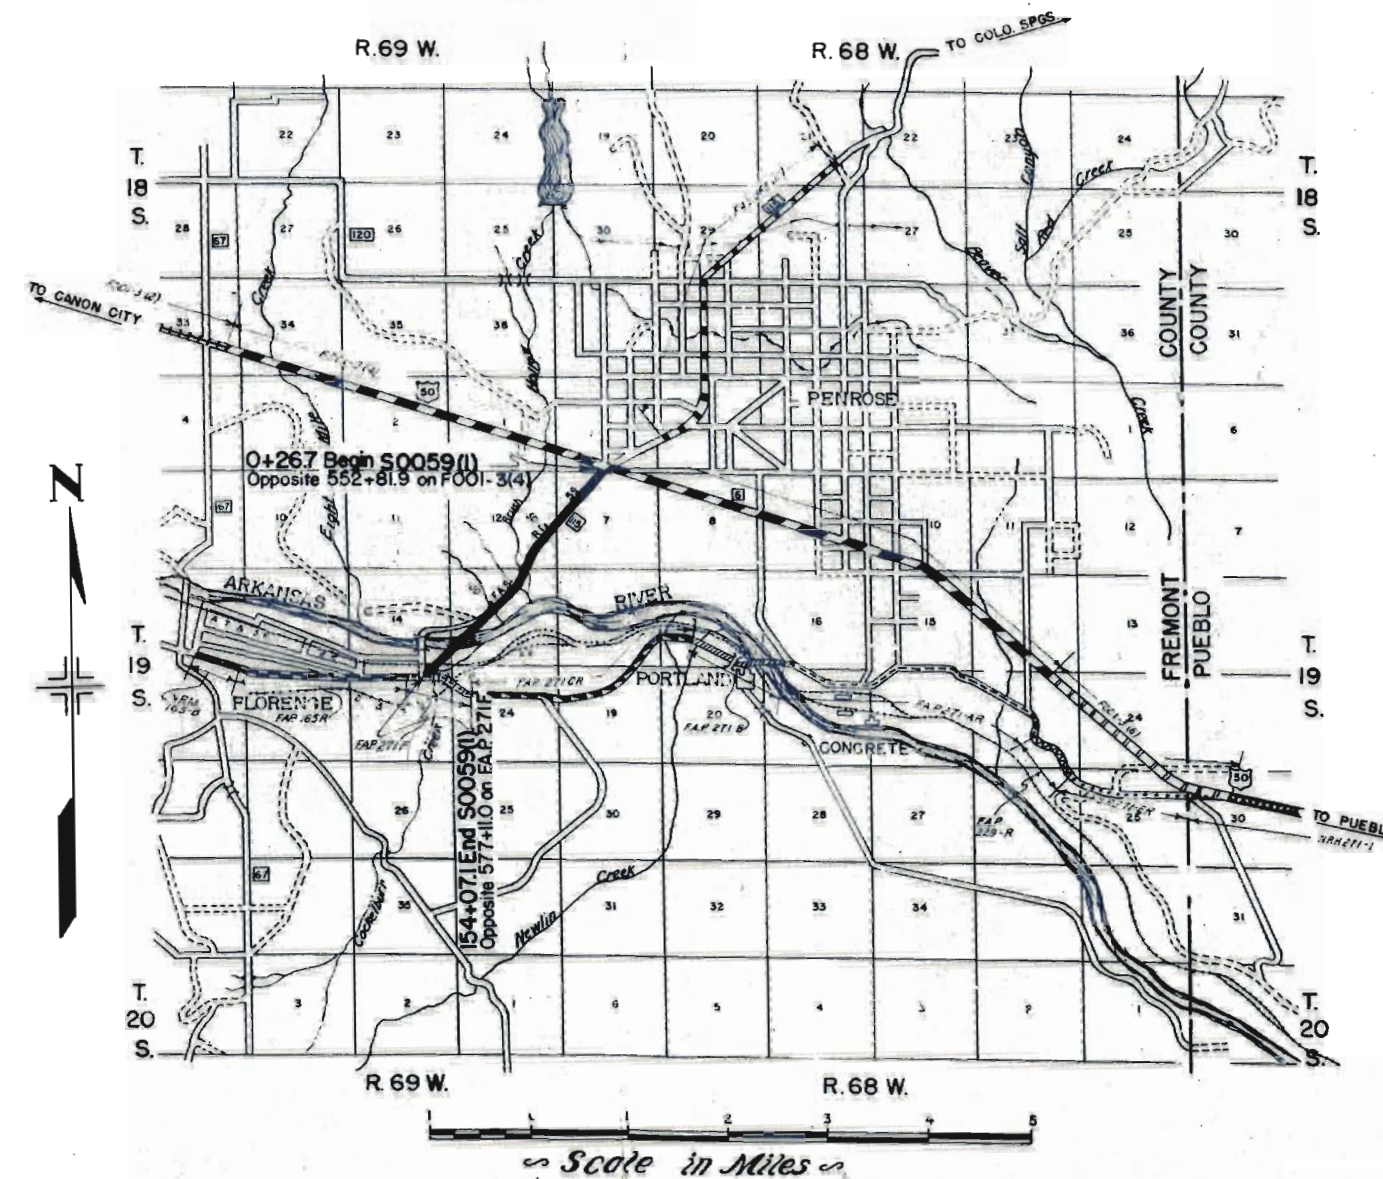


FILE COPY
DO NOT REMOVE

FED. ROAD DIST. NO.	STATE	PROJ. NO.	SHEET NO.	TOTAL SHEETS
3	COLO.	8 0059(1)	2	

NO.

EASEMENTS



SW.1/4, Sec. 7, T. 19 S., R. 68 W.

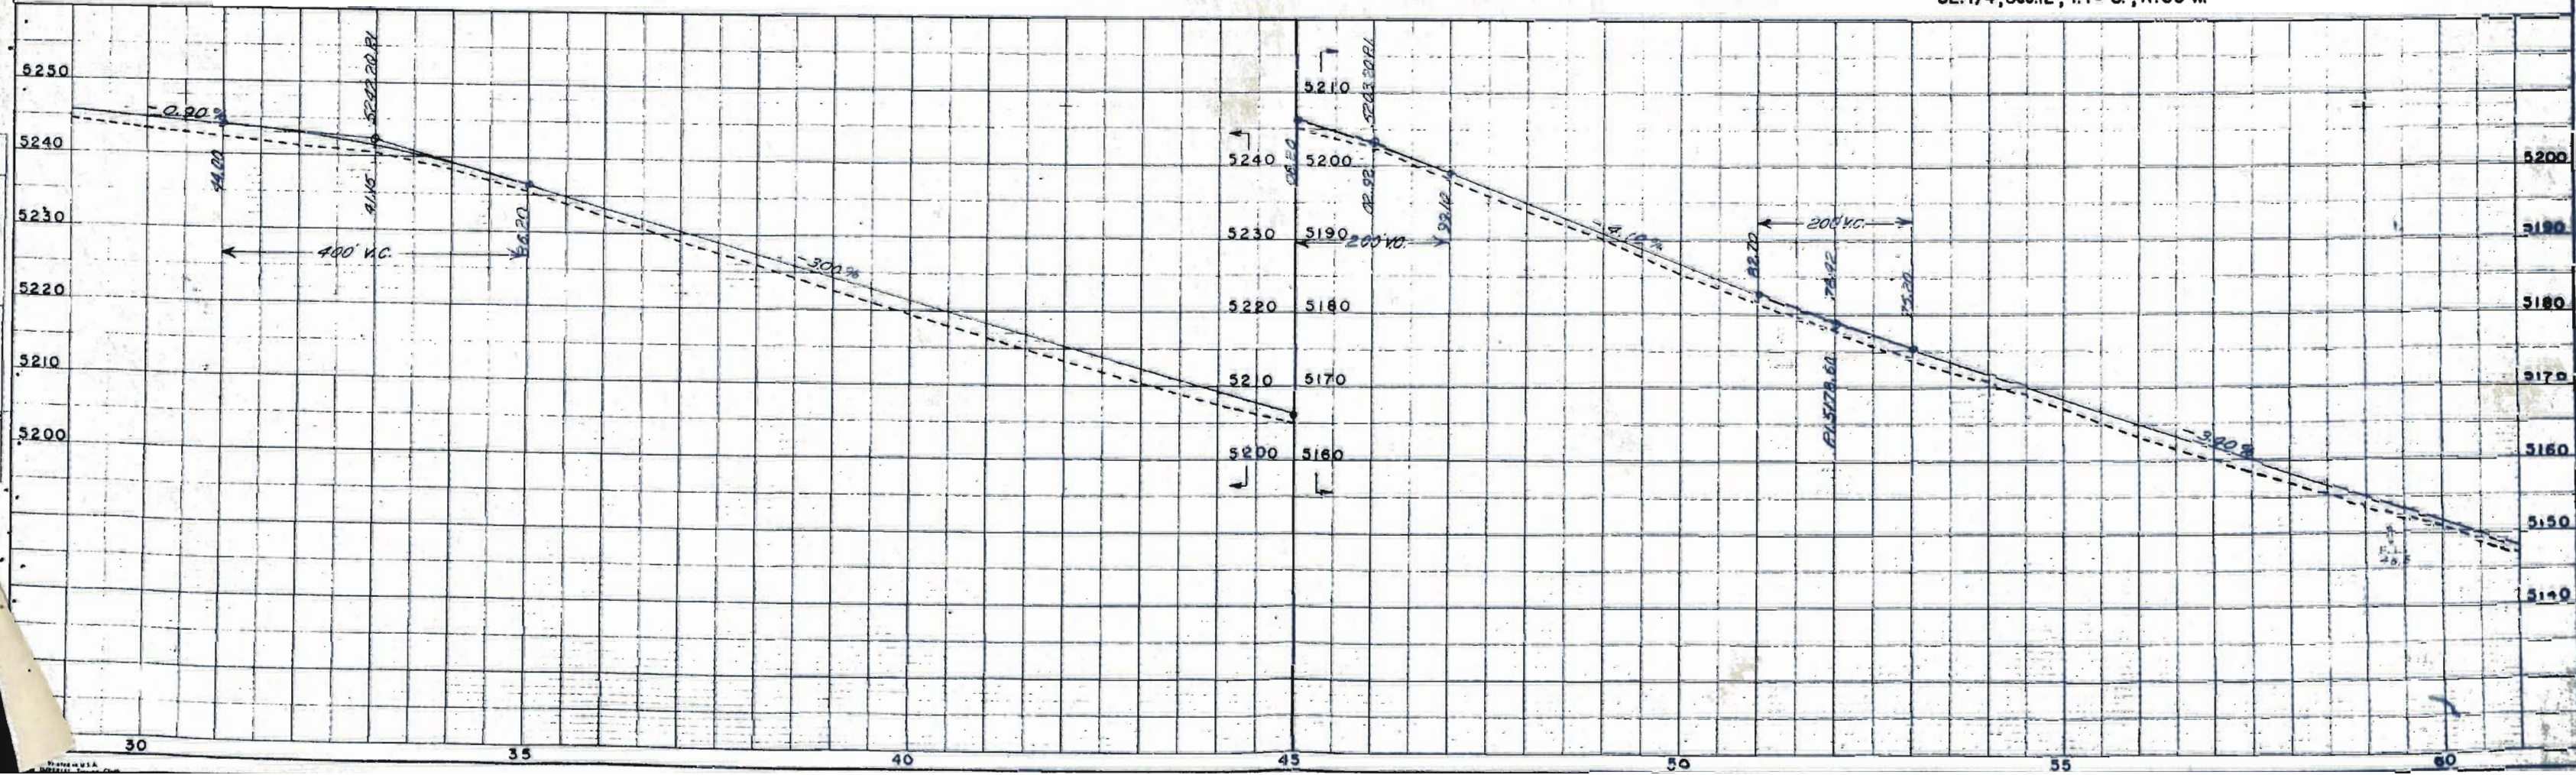SE. 1/4, 50C, 12

SE. 1/4, Sec. 12

NE. 1/4 Sec. 13, T. 19 S., R. 69 W.

FED. ROAD DIST. NO.	STATE	PROJ. NO.	SHEET NO.	TOTAL SHEETS
3	COLO.	S 0089(1)	5	

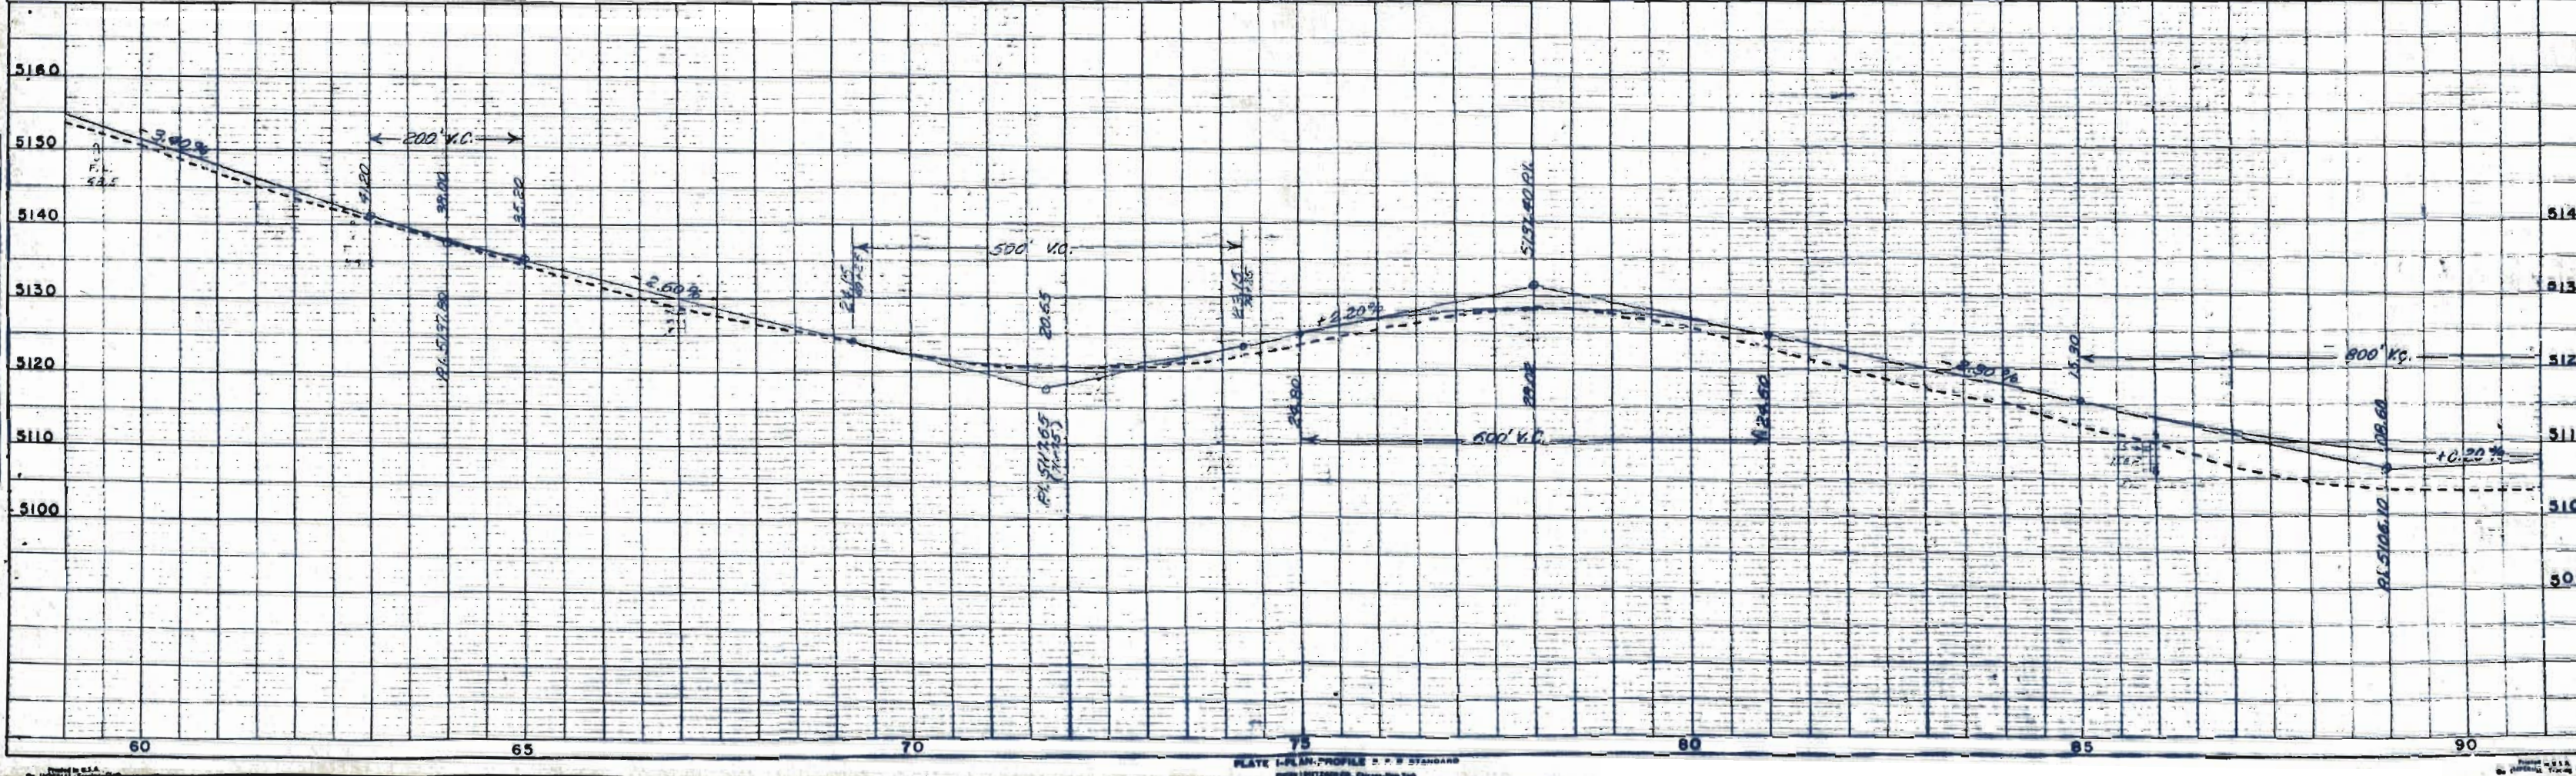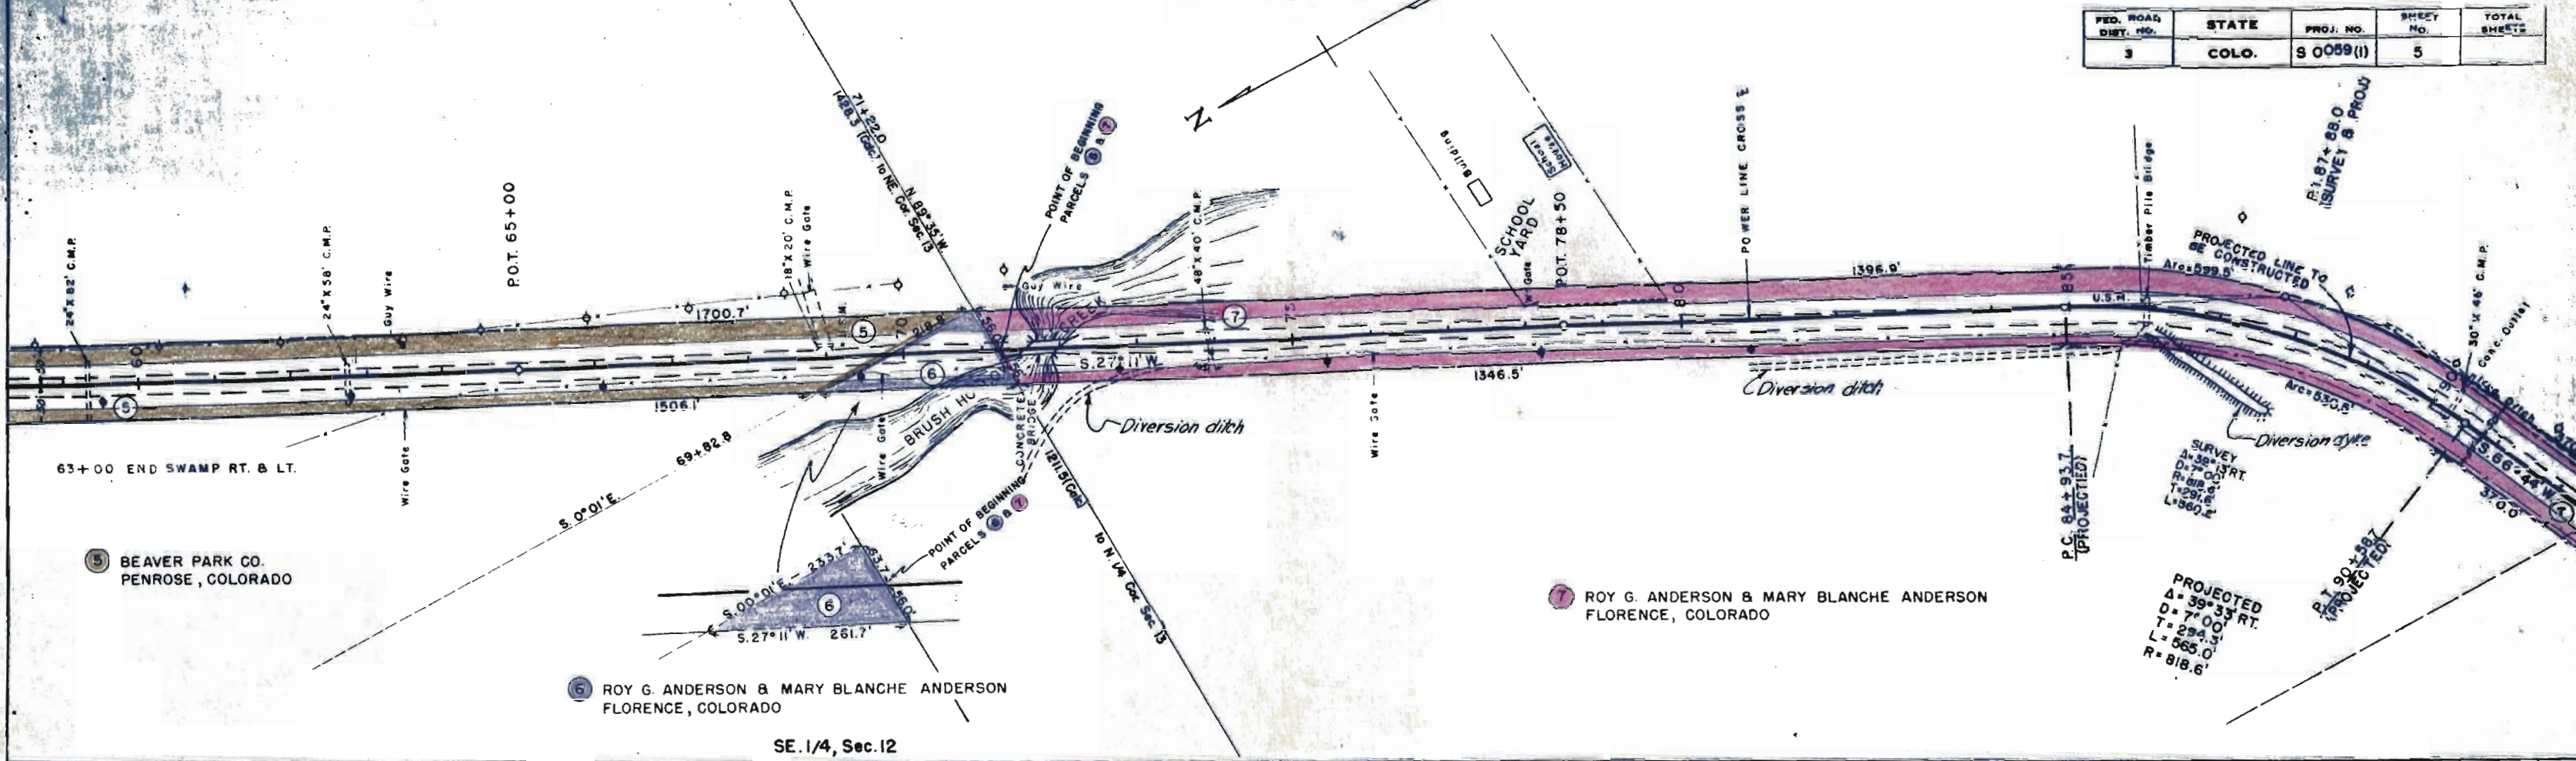

NE 1/4, Sec. 13

NW 1/4, Sec. 13

SW 1/4, Sec. 13, T. 19 S., R. 69 W.

8 JOHN J. HOWELLS & MILDRED CAROLYN HOWELLS
FLORENCE, COLORADO

FED. ROAD DIST. NO.	STATE	PROJ. NO.	SHEET NO.	TOTAL SHEETS
3	COLO.	S 6659(1)	6	



NOTED: ALL DISTANCES ARE IN FEET UNLESS OTHERWISE NOTED.
DATE 1966
BY

NOTED: ALL DISTANCES ARE IN FEET UNLESS OTHERWISE NOTED.
DATE 1966
BY

7 ROY G. ANDERSON & MARY BLANCHE ANDERSON
FLORENCE, COLORADO

9 RUTH C. DILLEY
CANNON CITY, COLORADO

SW 1/4, Sec. 13

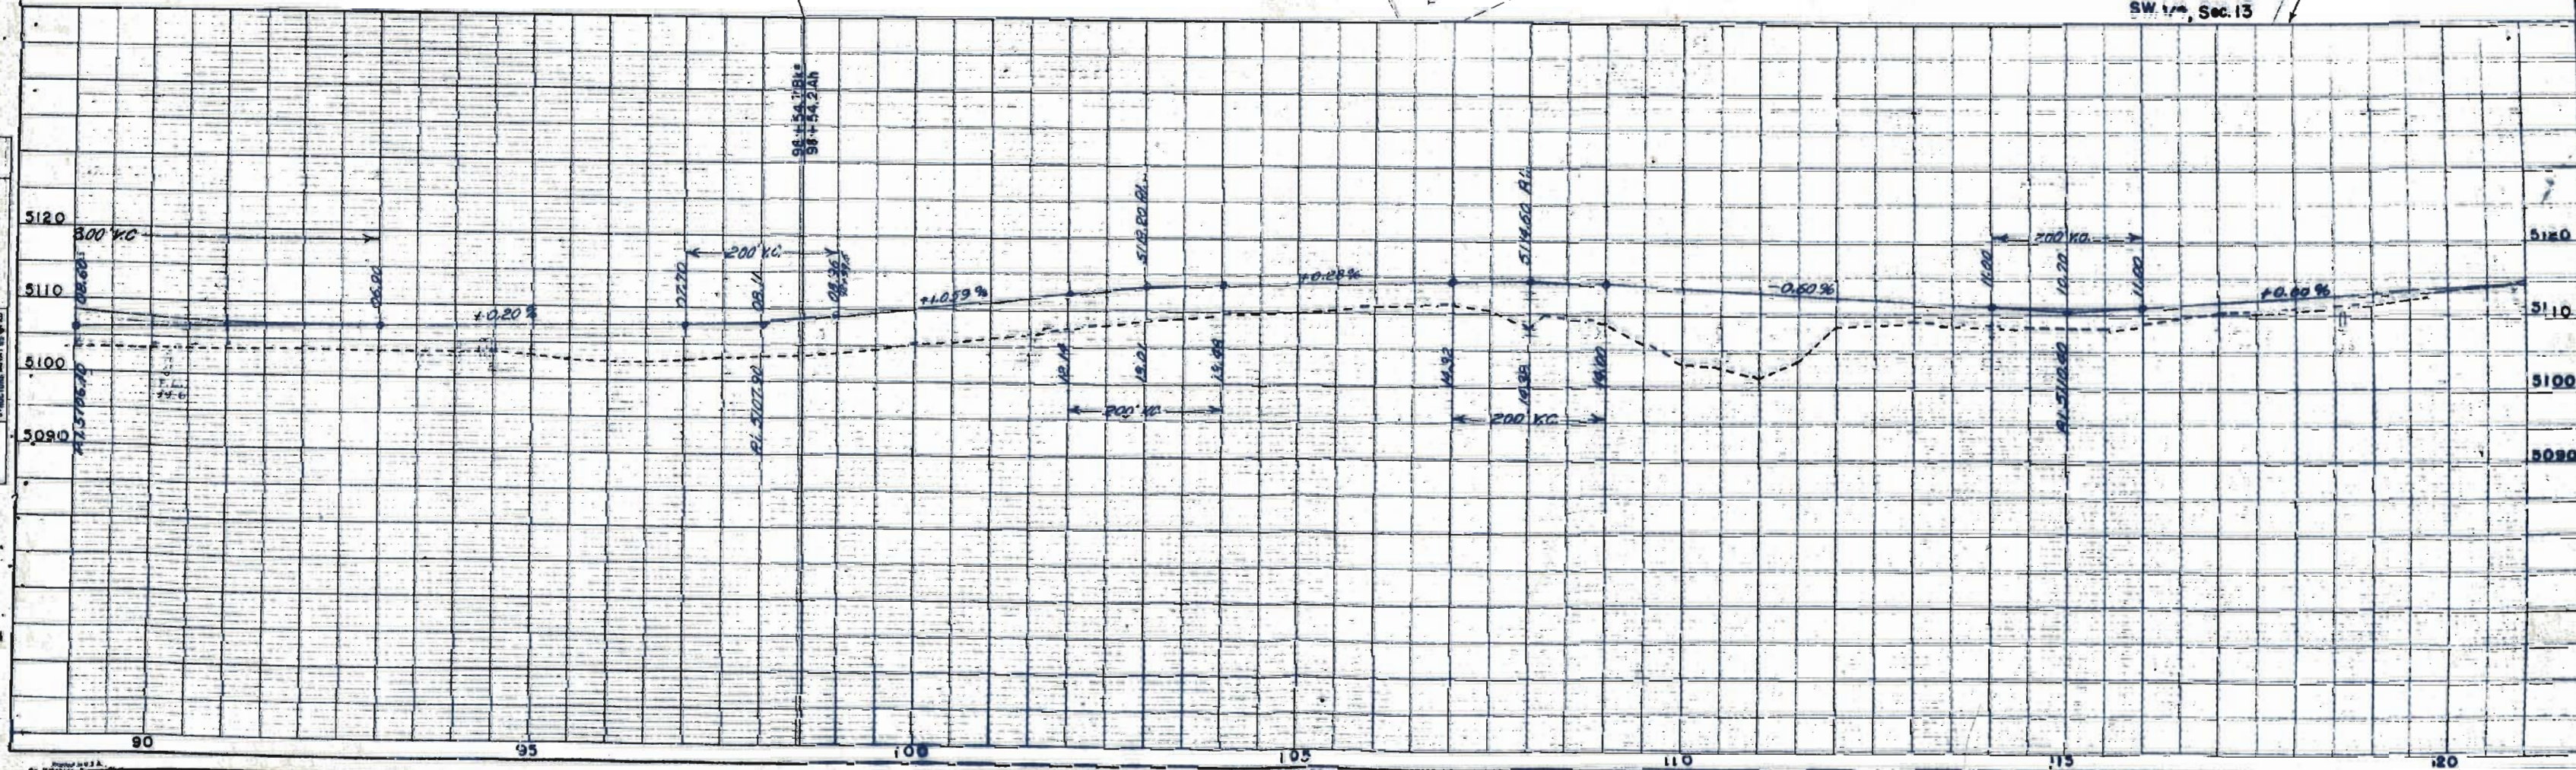
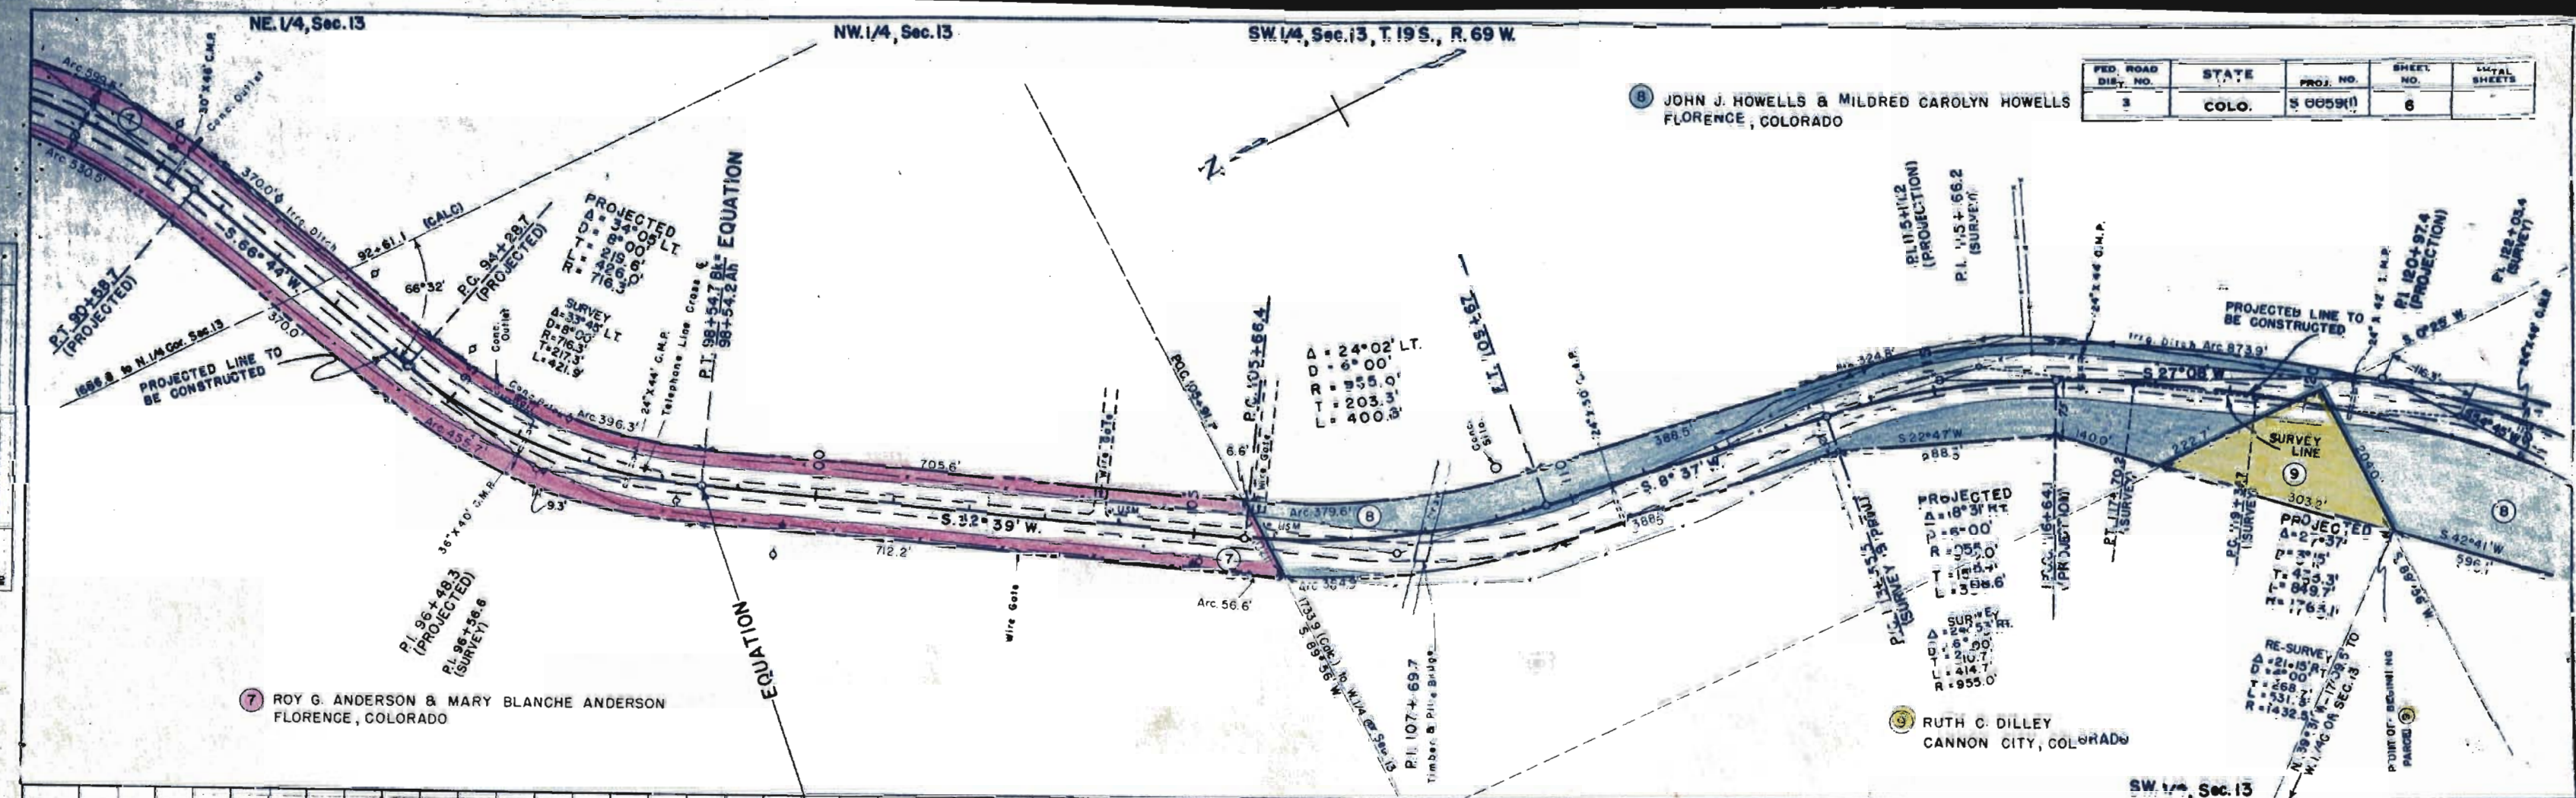


SW 1/4, Sec. 13, T.19S., R. 69 W.



NW 1/4, Sec. 24


NE 1/4, Sec. 23

FED. ROAD DIST. NO.	STATE	PROJ. NO.	SHEET NO.	TOTAL SHEETS
3	COLO.	S-0059(II)	7	

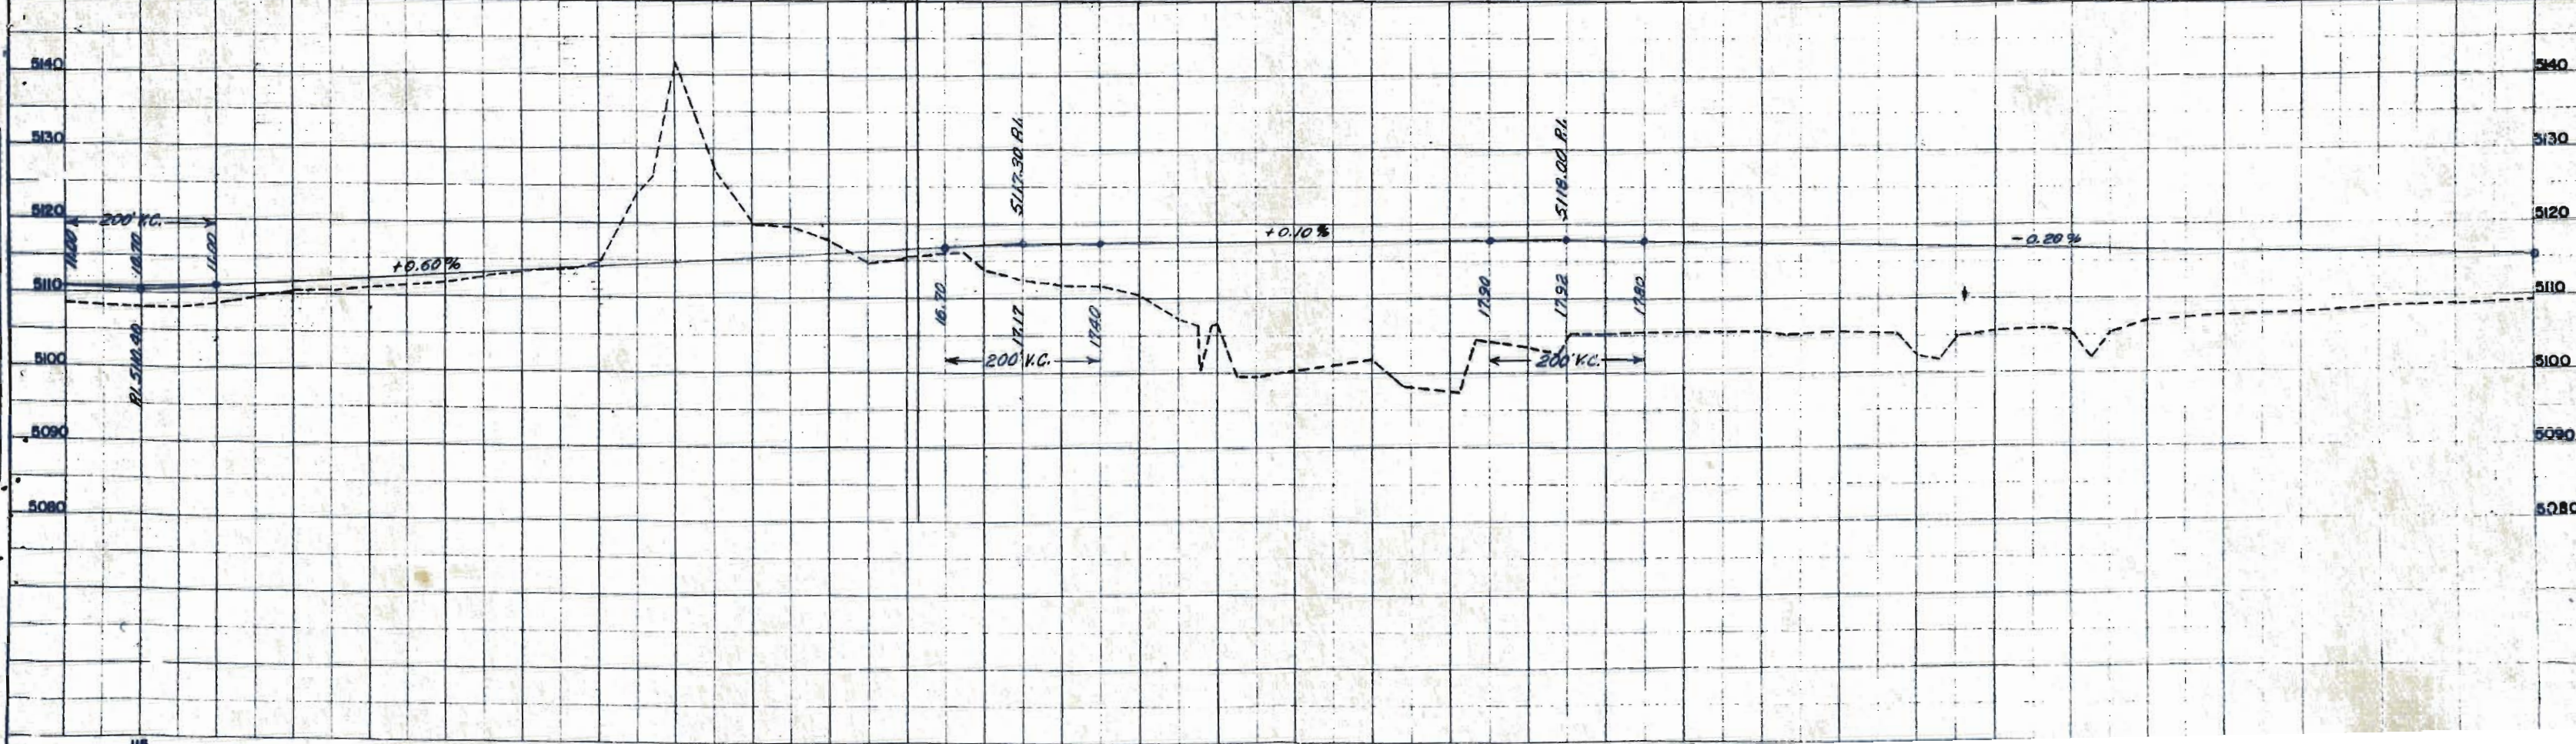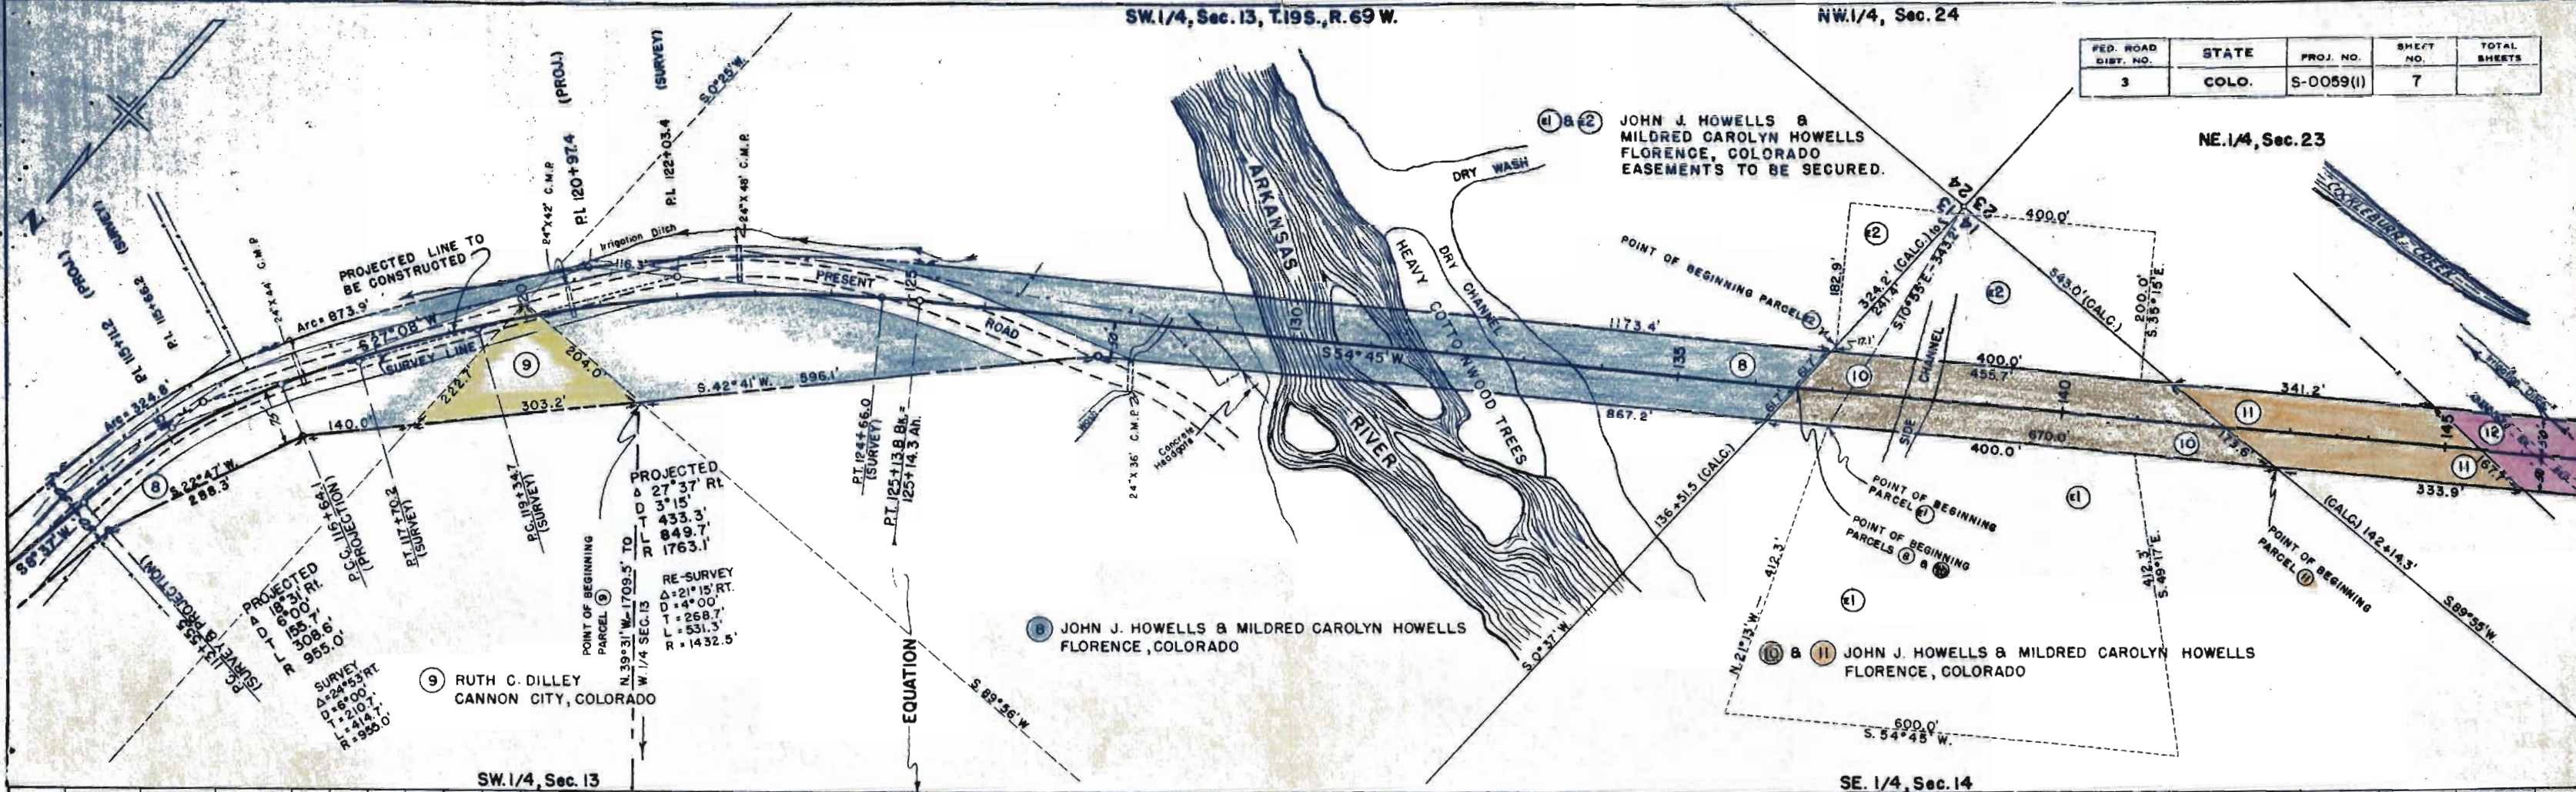

FED. ROAD DIST. NO.	STATE	PROJ. NO.	SHEET NO.	TOTAL SHEETS
3	COLO.	S-0059(1)	8	

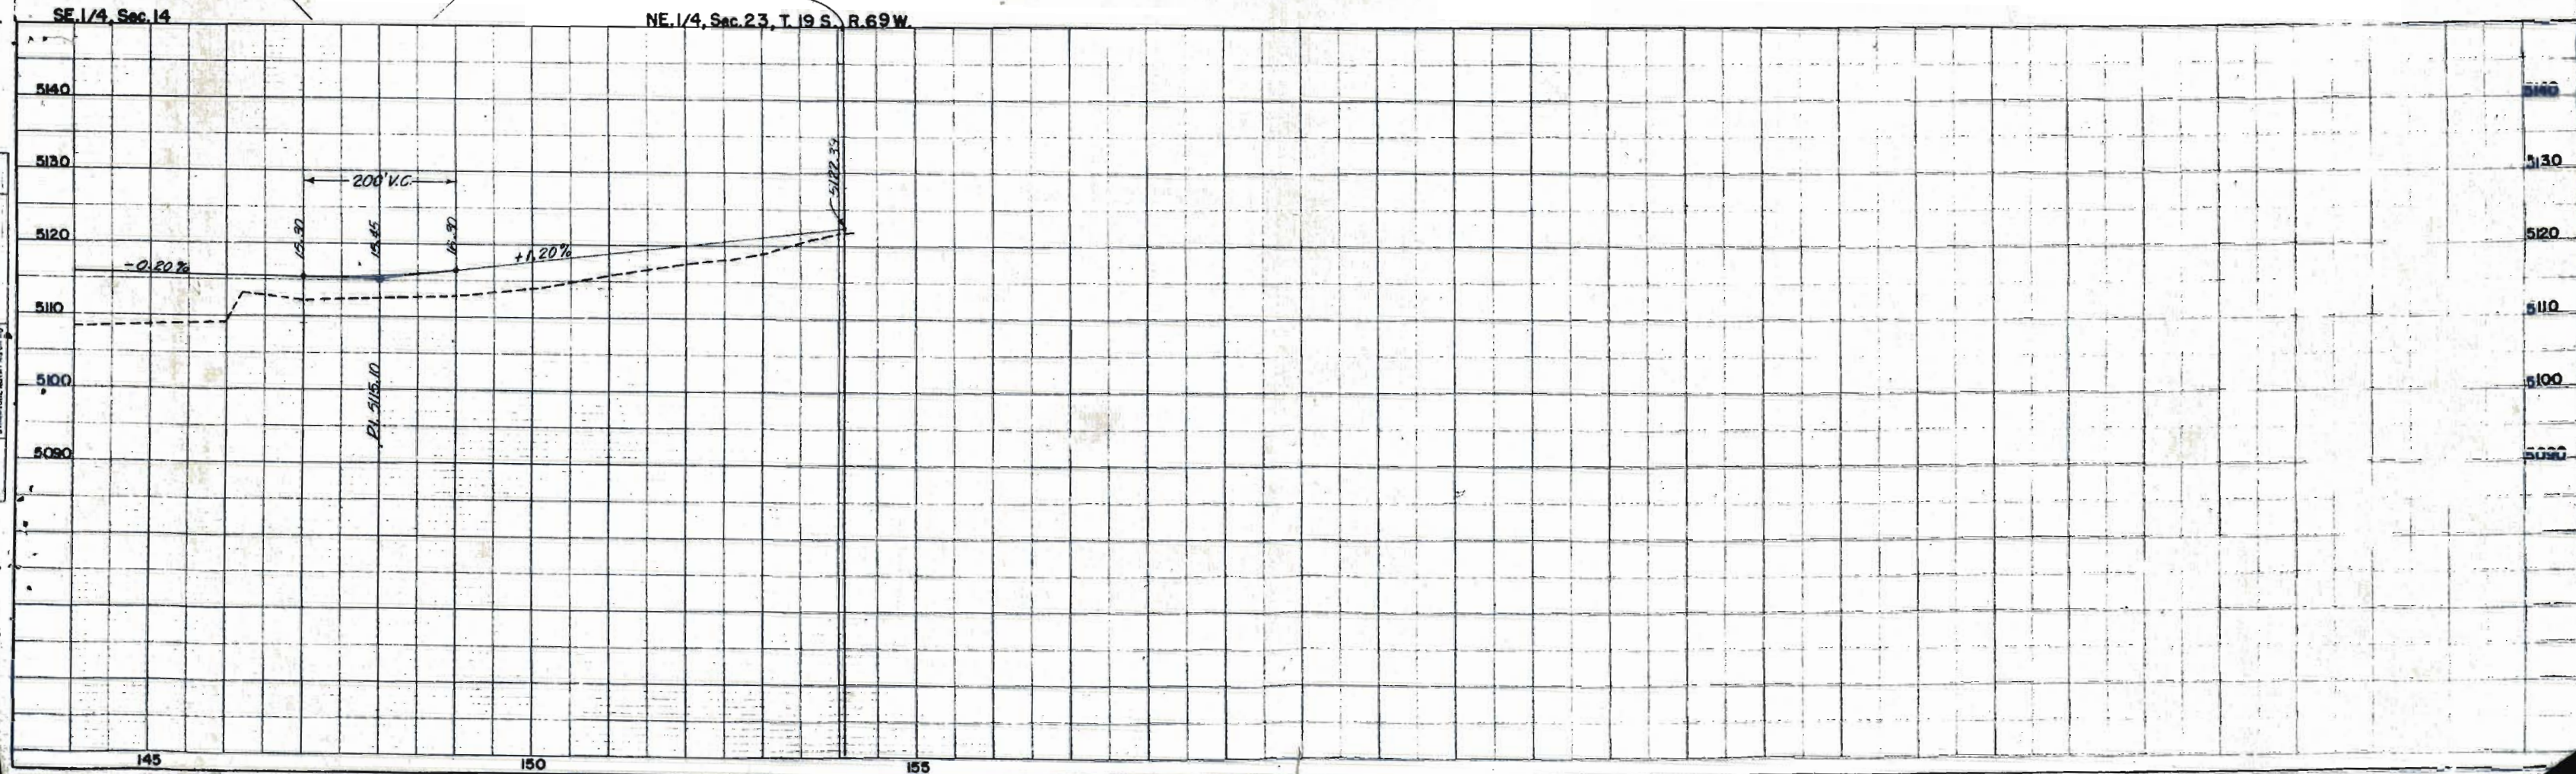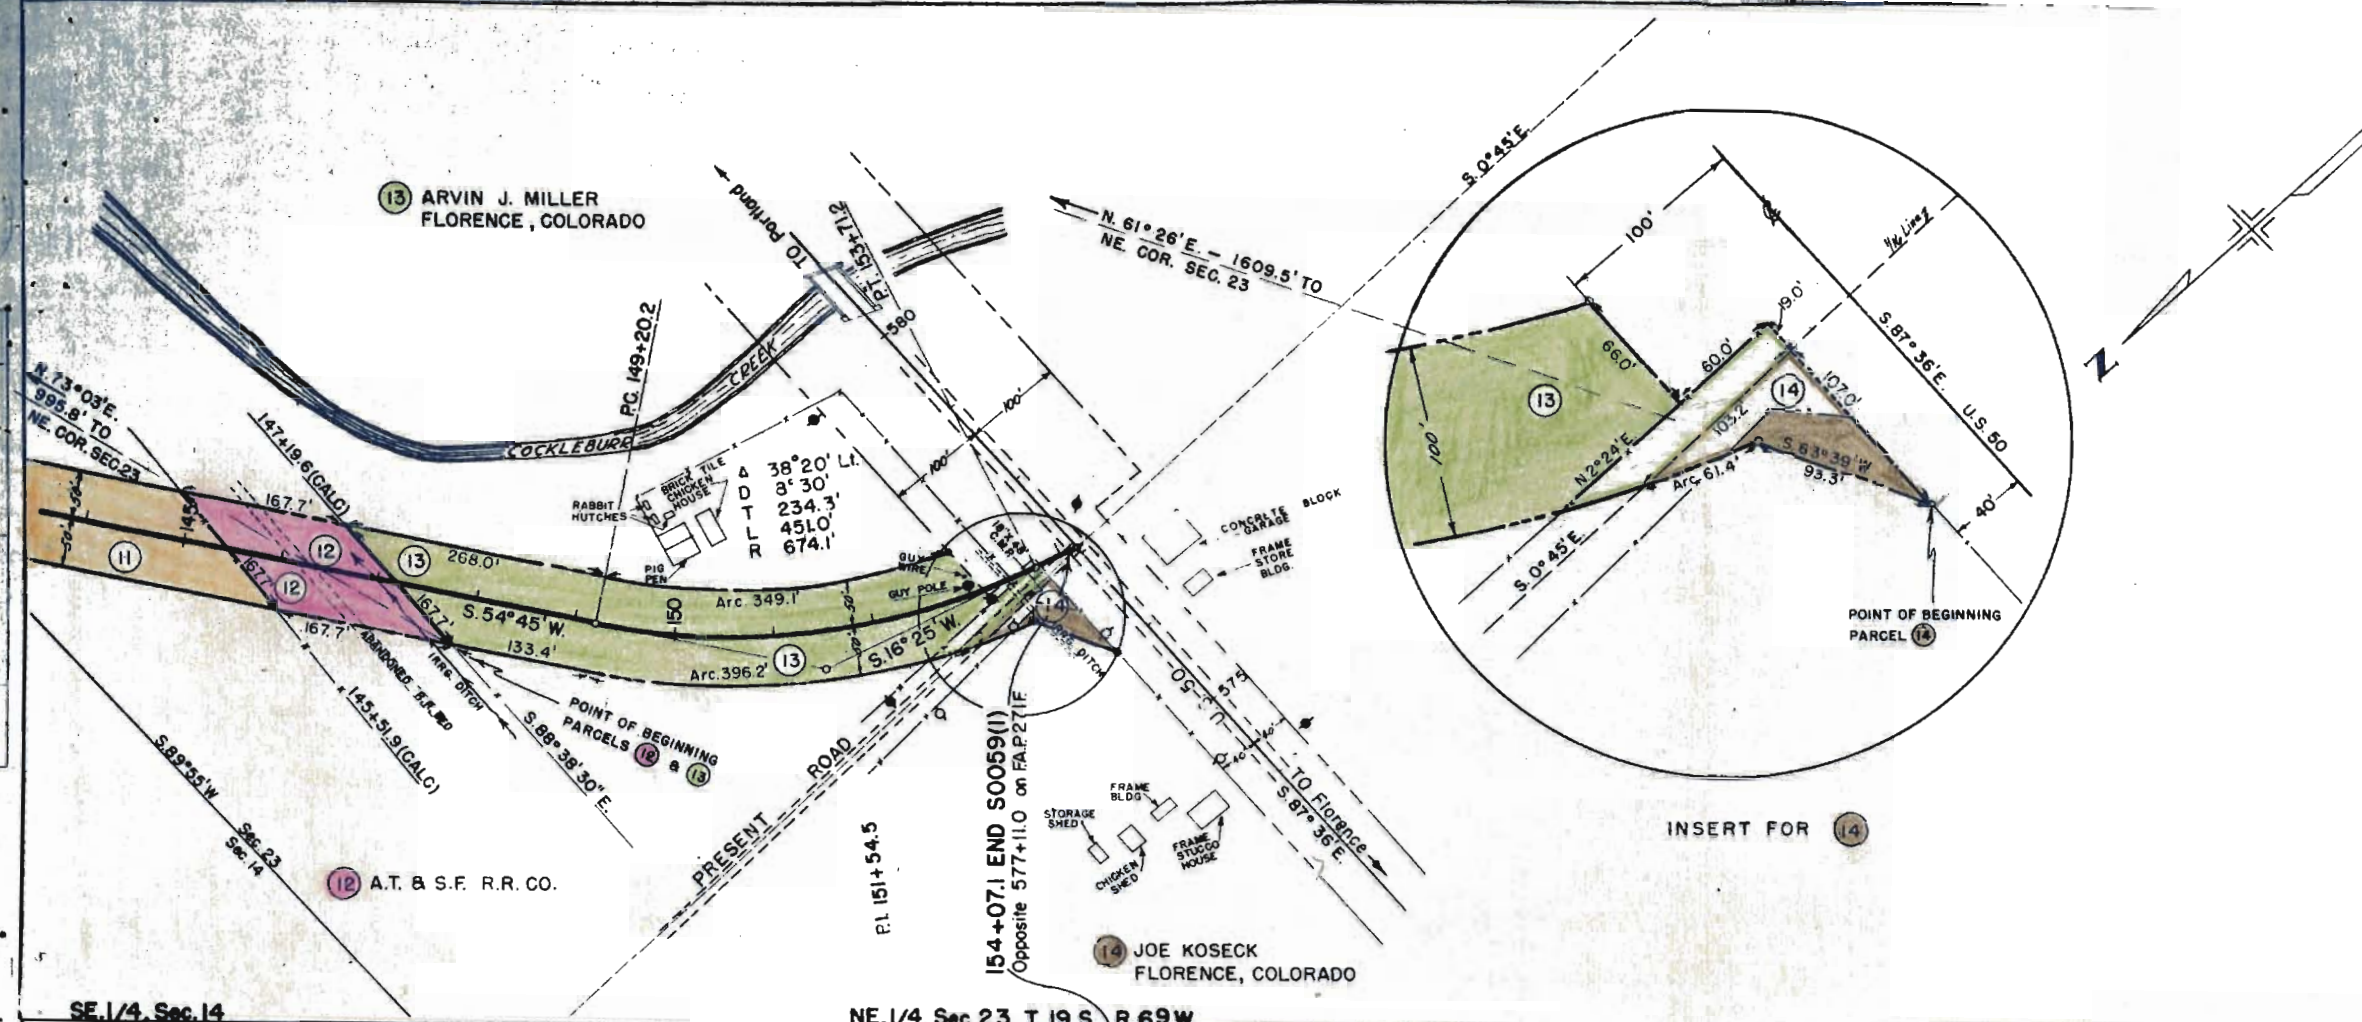


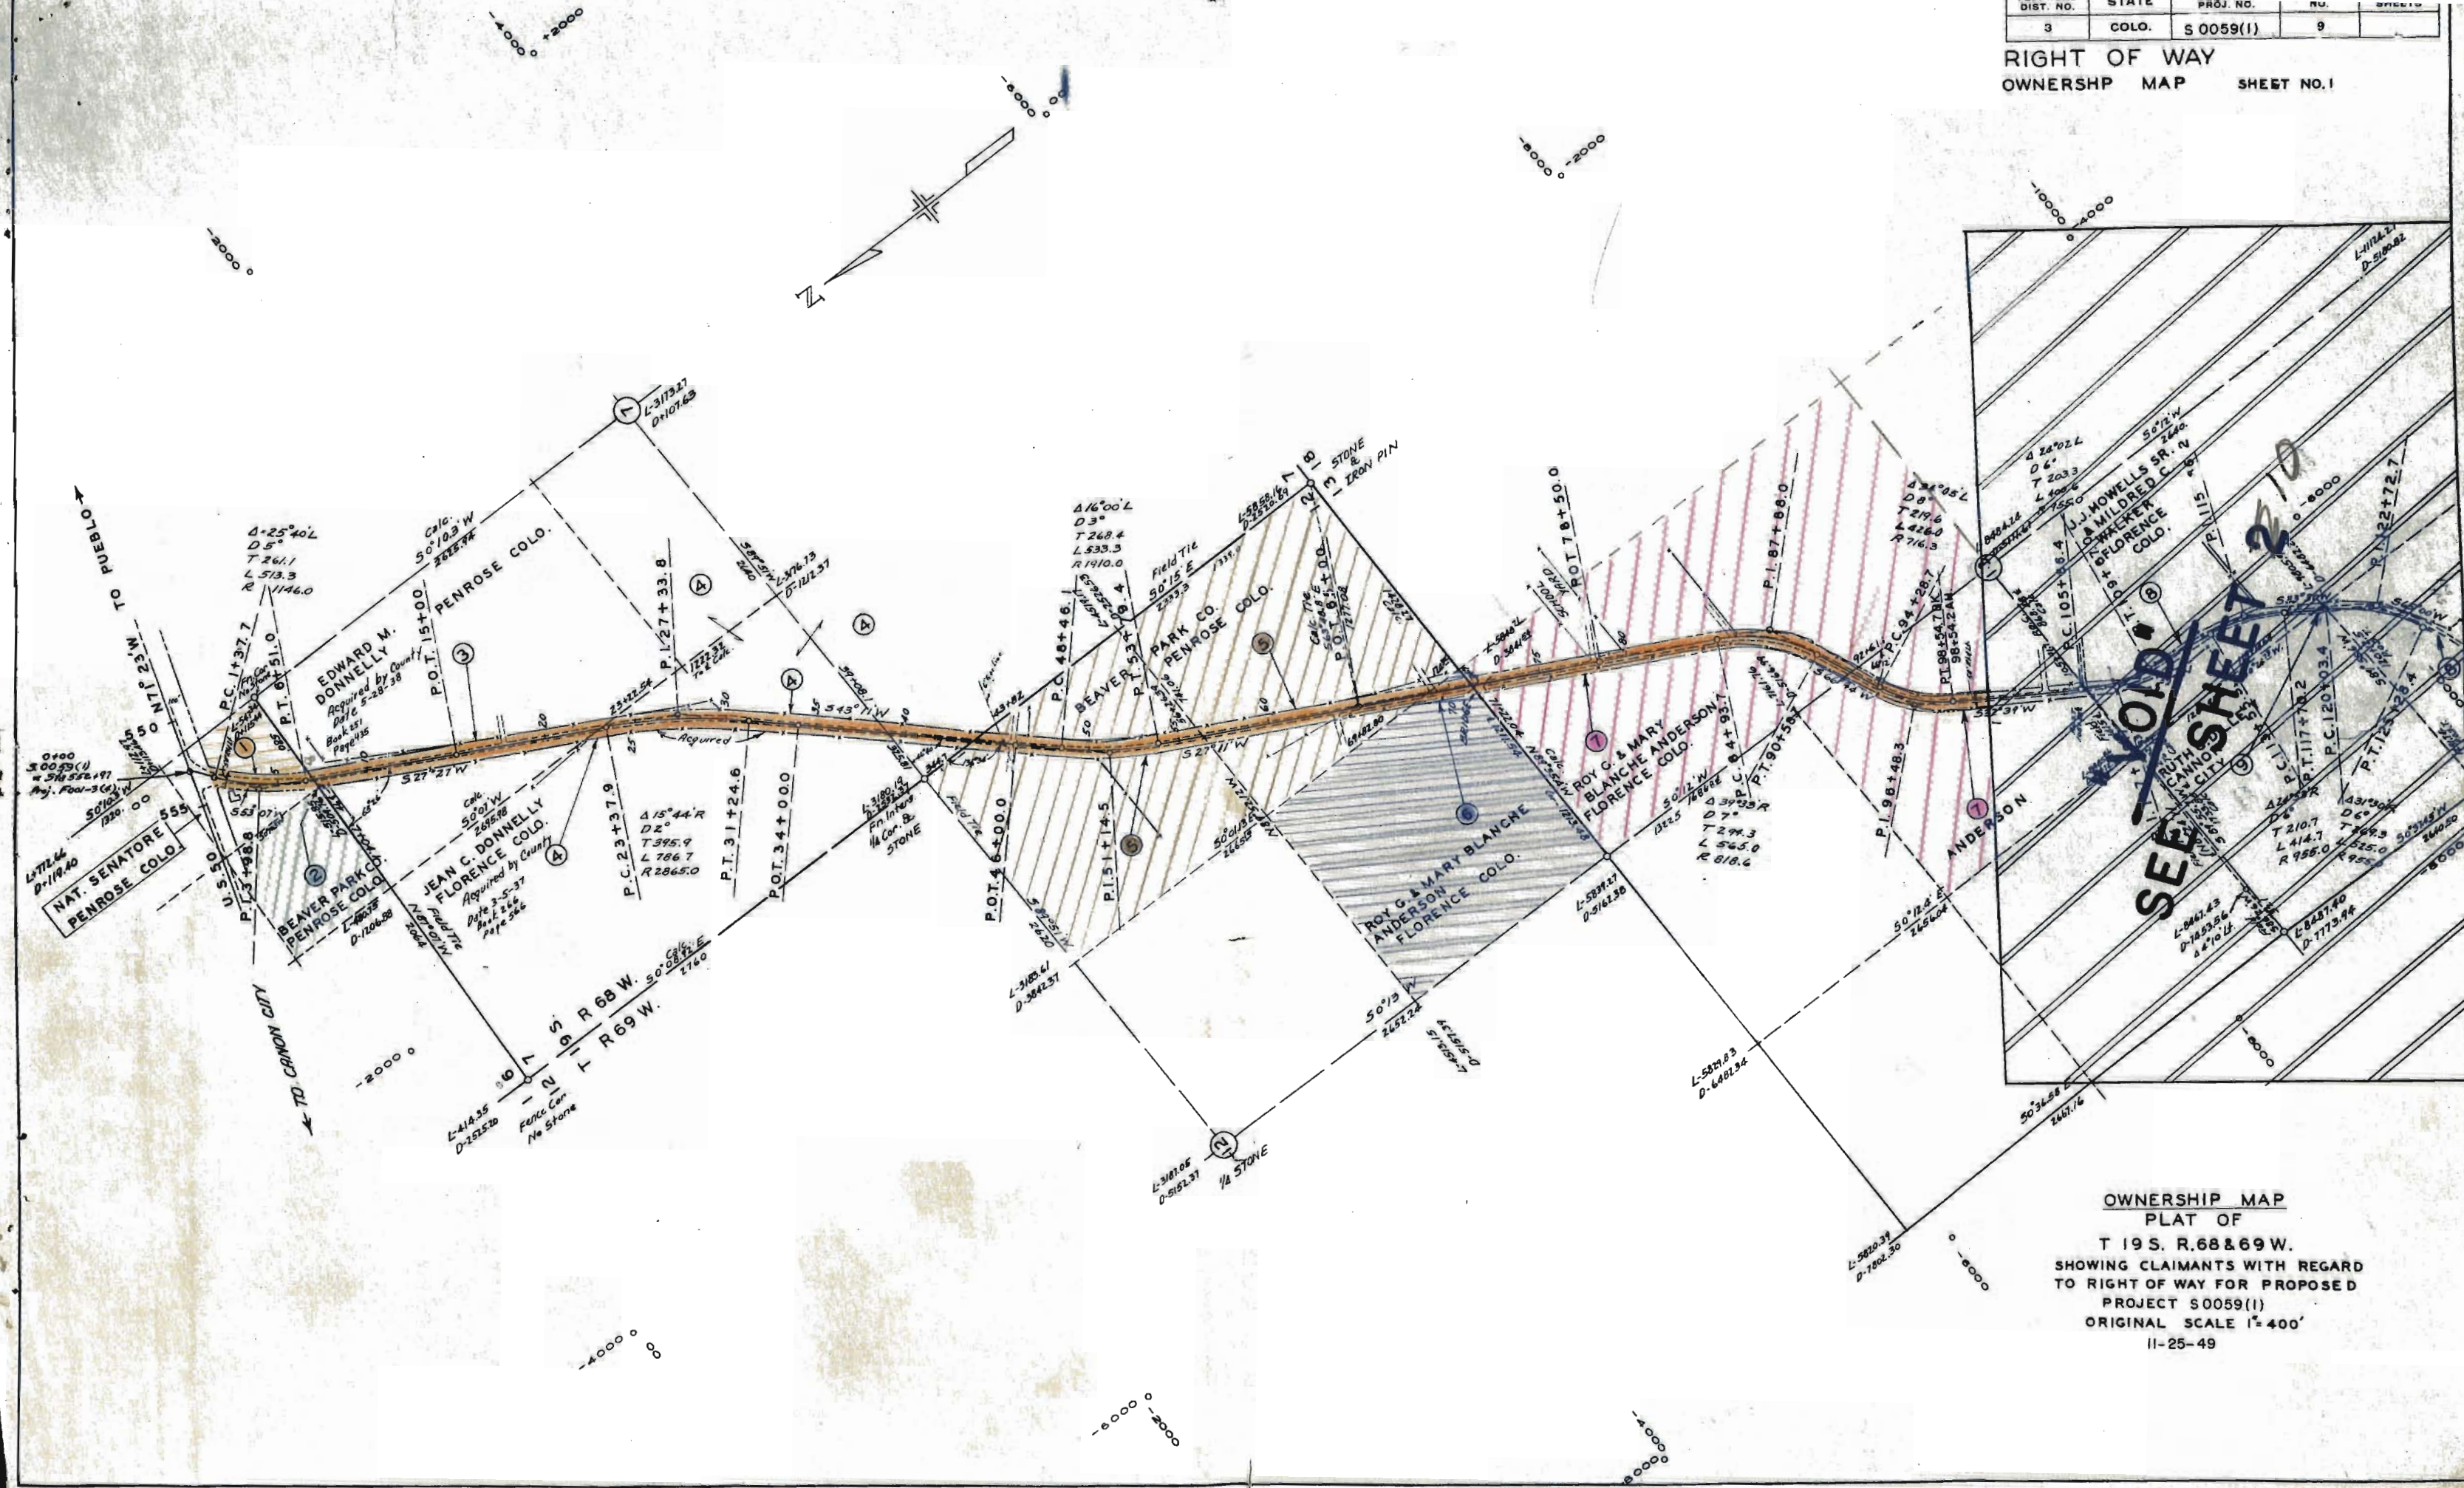

OWNERSHIP MAP
PLAT OF
T 19 S. R. 68 & 69 W.
SHOWING CLAIMANTS WITH REGARD
TO RIGHT OF WAY FOR PROPOSED
PROJECT S0059(1)
ORIGINAL SCALE 1"=400'
11-25-49

FED. ROAD DIST. NO.	STATE	PROJ. NO.	SHEET NO.	TOTAL SHEETS
3	COLO.	S 0059(1)	10	

RIGHT OF WAY
OWNERSHIP MAP

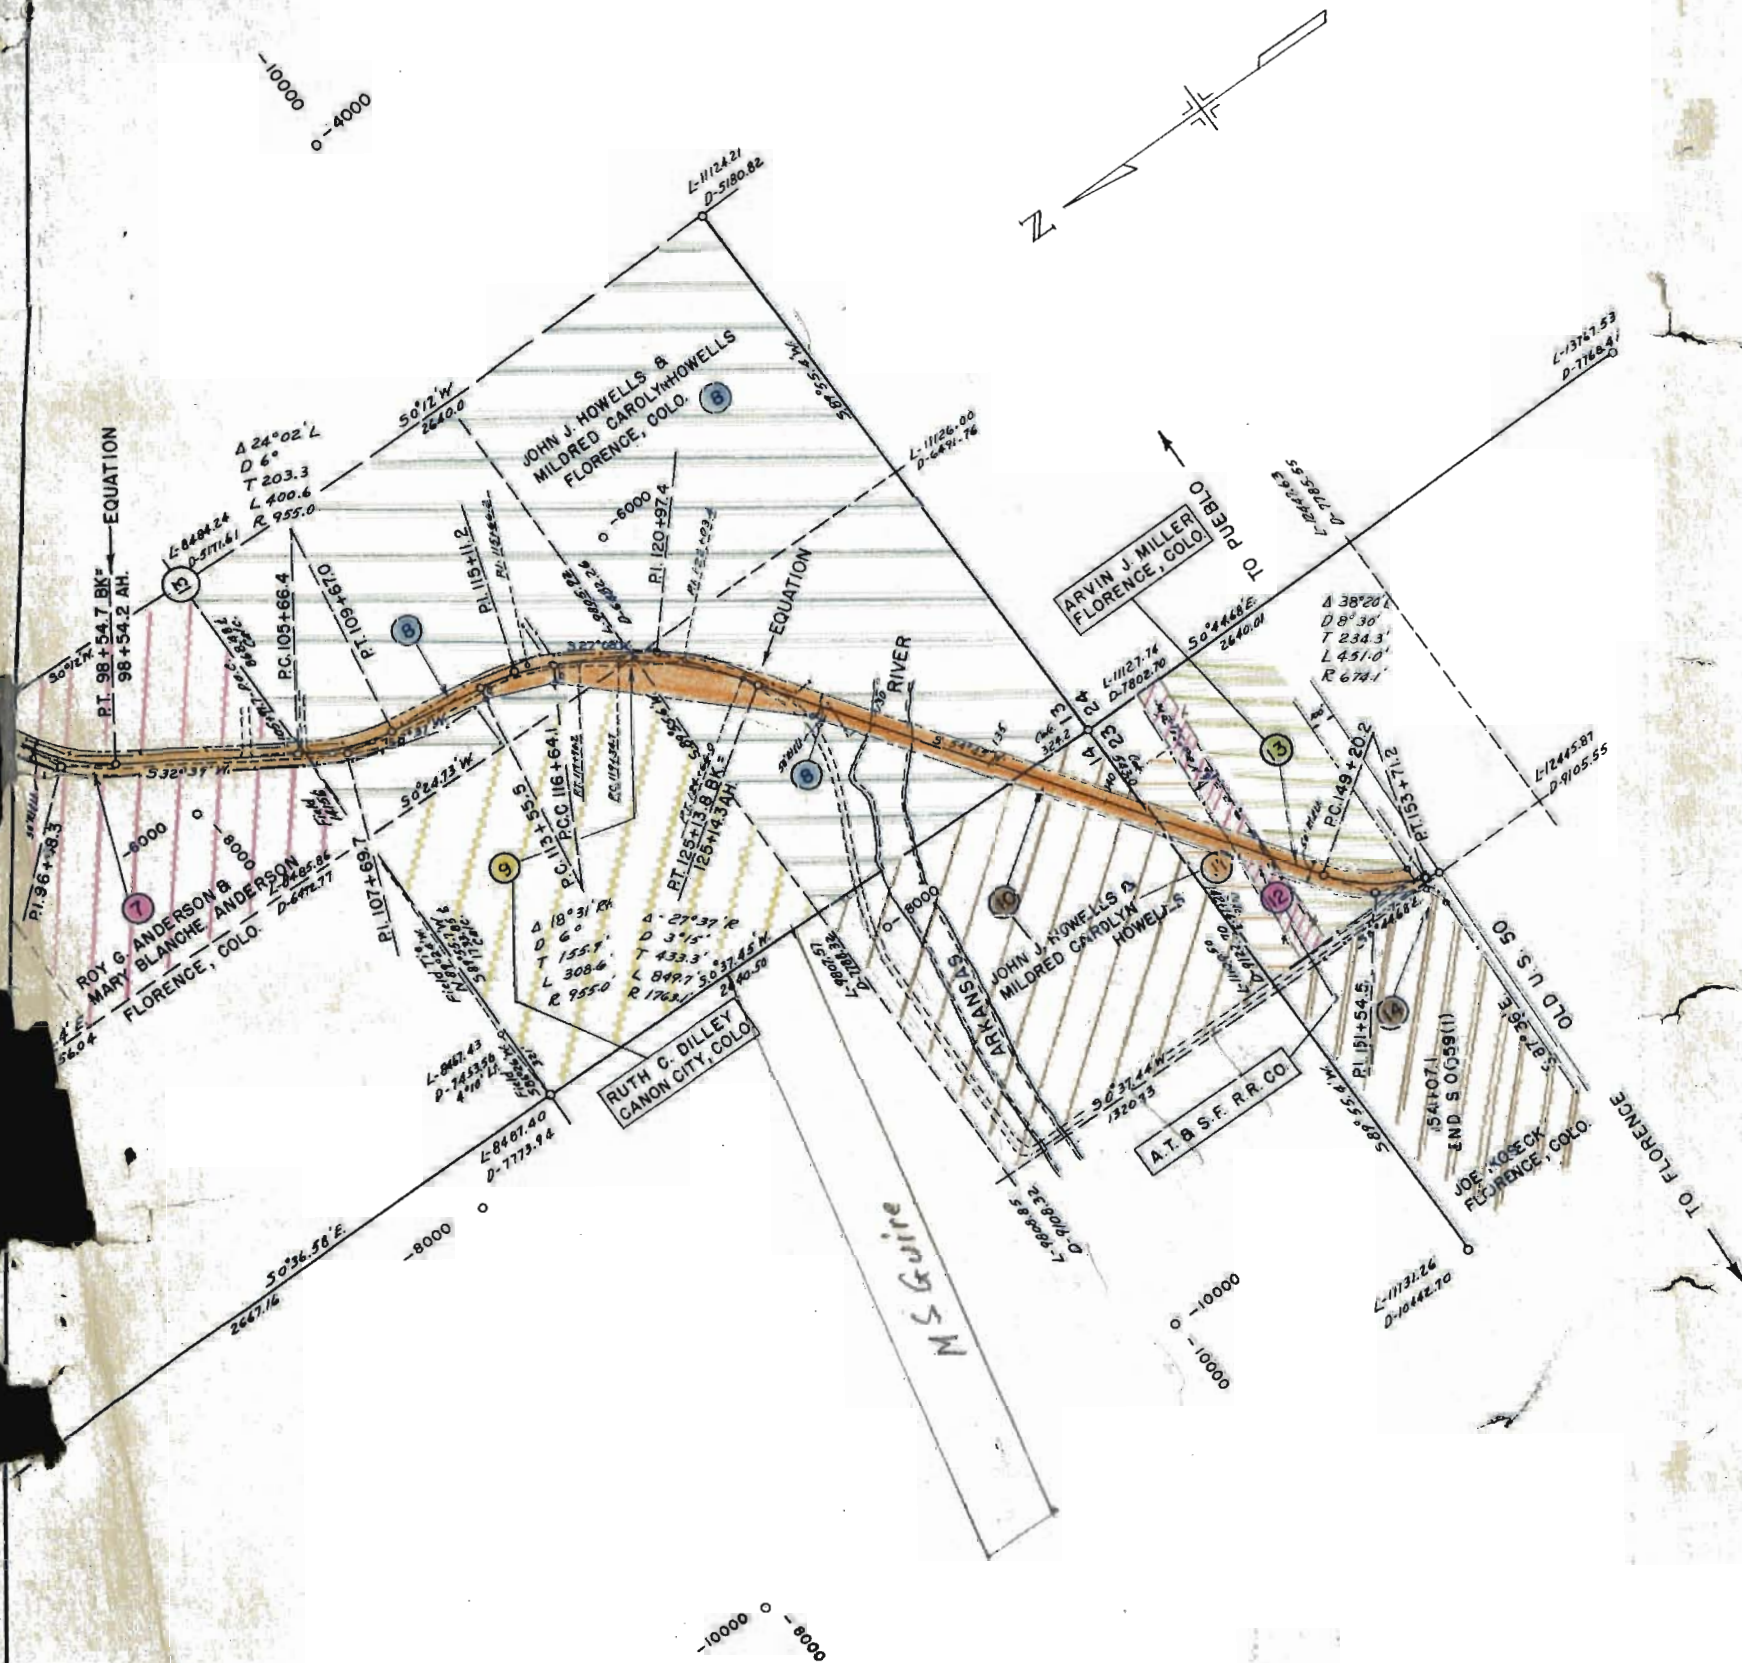

OWNERSHIP MAP
PLAT OF
T.19S., R.68 869 W.
SHOWING CLAIMANTS WITH REGARD
TO RIGHT OF WAY FOR PROPOSED
PROJECT S0059(1)
ORIGINAL SCALE 1"=400'
REVISED APR 20, 50
ADDED LINE CHANGE