


INDEX OF SHEETS

SHEET NO. 1	TITLE SHEET.
2, 2A&2B	TABULATION OF PROPERTIES.
3-14	PLAN AND PROFILE SHEETS SHOWING RIGHT OF WAY.
15-16	OWNERSHIP MAP

COLORADO DEPARTMENT OF HIGHWAYS PLAN AND PROFILE OF PROPOSED FEDERAL AID PROJECT NO. S 0072 (I) STATE HIGHWAY NO. 254 BOULDER & WELD COUNTIES

SCALES OF ORIGINAL TRACINGS
ON PLAN, 1 IN. = 100 FT.
ON PROFILE, 1 IN. = 100 FT. HORIZONTAL
ON PROFILE, 1 IN. = 10 FT. VERTICAL
GRADE LINE ON PROFILE IS SHOWN AS GRADE OF FINISHED ROAD
GROSS LENGTH OF PROJECT 32,033.2 FT. = 6.067 MI.
NET LENGTH OF PROJECT

RIGHT OF WAY

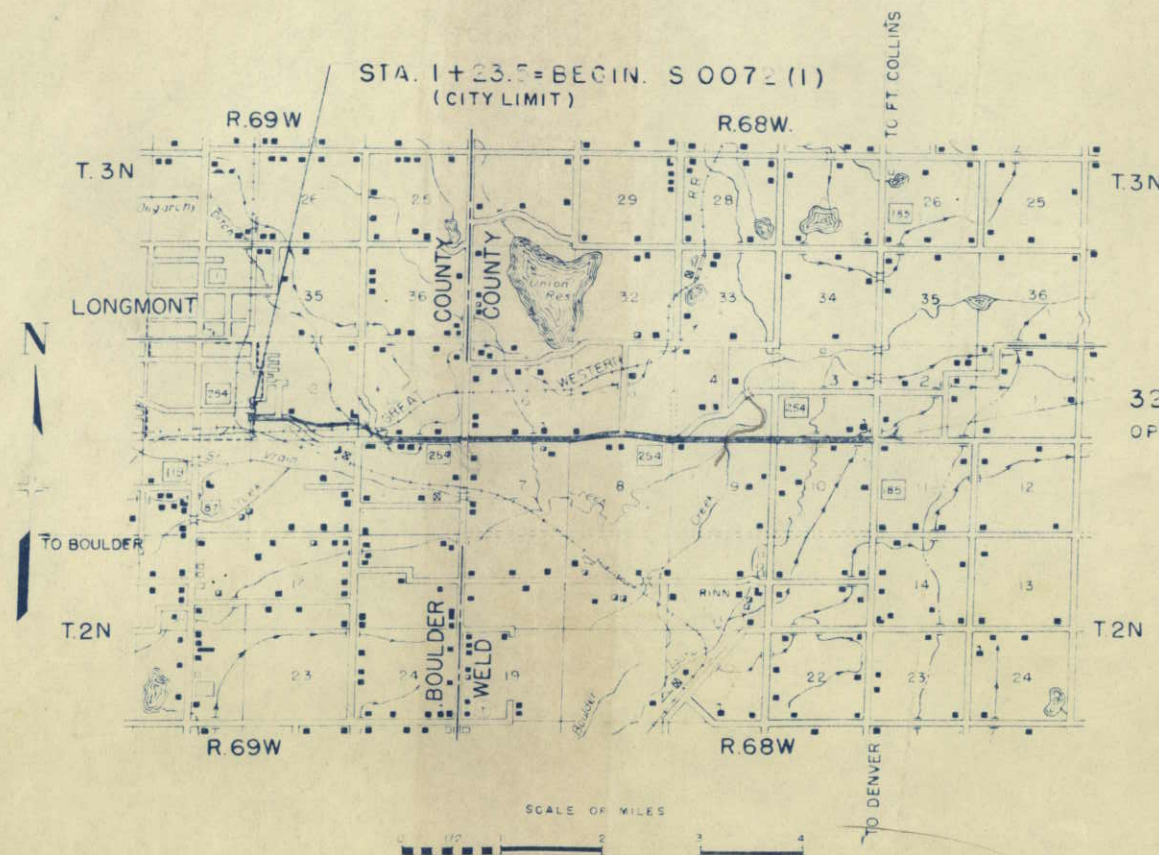

321+41.5=END S 0072 (I)
OPP. STA. 1348+20.5 ON A.W.P. 7007B

FED. ROAD DIST. NO.	STATE	PROJ. NO.	SHEET NO.	TOTAL SHEETS
3	COLO.	S 0072 (I)	1	

RIGHT OF WAY

CONVENTIONAL SIGNS

CENTER LINE	— 5 —
RIGHT-OF-WAY LINE	— — — — —
SECTION LINE	— — — — —
QUARTER SECTION LINE	— — — — —
COUNTY LINE	— — — — —
CITY LIMITS	— — — — —
RAILROAD	— — — — —
BARBED WIRE FENCE	x x x x x
WOVEN WIRE-COMBINATION FENCE	— — — — —
BOARD FENCE	— — — — —
SNOW FENCE	— — — — —
TELEPH & TELEG LINE	o o o o o
POWER LINE	• • • • •
WATER MAIN	— — — — —
PRESENT ROAD (PLAN SHEETS)	— — — — —

CONSTR. ENGR'S. COPY

R.O.W. TABULATION OF PROPERTIES IN BOULDER & WELD COUNTIES S.H. NO. 254 PROJ. NO. S 0072 (I)

FED. ROAD DIST. NO.	STATE	PROJ. NO.	SHEET NO.	TOTAL SHEETS
3	COLO.	S 0072 (I)	2	

RIGHT OF WAY REV. 5-1-53 R.E.C.-Parcel 5

PARCEL NO.	OWNER	ADDRESS	LOCATION	AREA IN ACRES			REMARKS	NO.
				TOTAL LAND IN TRACT	PARCEL	TO BE ACQUIRED		
			T. 2 N., R. 69 W.					
1	VANE GOLDEN	311 KIMBARK ST., LONGMONT, COLO.	NW1/4SW1/4 SEC. 2		0.024	0.024	C	
2	JOHN T. DONOVAN, ET AL.	339 PRATT LONGMONT, COLO.	SW1/4SW1/4 SEC. 2		2.155	0.691	C	
3	CLARENCE E. JOHNSON & LILLIAN V. JOHNSON	535 BOWEN ST., LONGMONT, COLO.	SE1/4SW1/4 SEC. 2	9.50	0.106	0.106		
4	MILLER & KARSH INC.	UNION STOCK YARDS, LONGMONT, COLO.	S1/2 SEC. 2	133.25	5.532	4.276		
5 REV.	THE GREAT WESTERN SUGAR COMPANY	LONGMONT, COLO.	SE 1/4 SEC. 2	37.54	2.897	2.765		
6	THE GREAT WESTERN SUGAR COMPANY	LONGMONT, COLO.	SW1/4SW1/4 SEC. 1	37.54	1.220	1.220	C	
7 Rev.	THE GREAT WESTERN RAILWAY COMPANY	1530 SIXTEENTH ST., DENVER, COLO.	SW1/4 SEC. 1	11.40	0.148	0.148	C	
8	THE GREAT WESTERN SUGAR COMPANY	LONGMONT, COLO.	SW1/4SW1/4 SEC. 1	37.54	0.774	0.463	C	
9	MILLER & KARSH, INC.	UNION STOCK YARDS, LONGMONT, COLO.	SW1/4 SEC. 1	151.00	0.515	0.515		
10	MILLER & KARSH, INC.	UNION STOCK YARDS, LONGMONT, COLO.	SW1/4 SEC. 1	151.00	1.387	0.205	C	
11	ETHEL LEE MILLER		SW1/4SE1/4 SEC. 1	37.00	1.360	NONE		
12	KUNER-EMPSON COMPANY	BRIGHTON, COLO.	SE1/4SE1/4 SEC. 1	79.00	1.402	NONE		
13	THE GREAT WESTERN SUGAR COMPANY	LONGMONT, COLO.	NW1/4NW1/4 SEC. 12	37.93	0.362	NONE		
14	KATHERINE BEFUS	929 PRATT ST., LONGMONT, COLO.	NE1/4NW1/4 SEC. 12	40.00	0.848	NONE		
15	THE GREAT WESTERN SUGAR COMPANY	LONGMONT, COLO.	NW1/4NE1/4 SEC. 12	77.40	0.820	NONE		
16	EMMA D. PUGHE & EDNA MAY KLINGLER	RT. 4, LONGMONT, COLO.	NE1/4NE1/4 SEC. 12	40.00	0.902	NONE		
			T. 2 N., R. 68 W.					
17	JOHN Y. MAYEDA	RT. 4, LONGMONT, COLO.	SW1/4 SEC. 6	160	2.178	0.100		
18	VICTOR P. NELSON	BOX 542, LONGMONT, COLO.	NW1/4 SEC. 7	153	1.807	NONE		
19	H. J. VOGEL & ANNA VOGEL	RT. 4, LONGMONT, COLO.	SW1/4 SE1/4 SEC. 6	160	1.163	0.132		
20	MIDWEST CHILDREN'S HOME, INC.	746 SUMNER, LONGMONT, COLO.	SE1/4 SEC. 6	1	0.058	0.058		
21	H. J. VOGEL & ANNA VOGEL	RT. 4, LONGMONT, COLO.	SE1/4 SEC. 6	160	1.309	0.313		
22	JEAN CRAIG EVANS	BELLE FOURCHE, SO. DAK.	NE1/4 SEC. 7	240	2.040	0.292		

EASEMENTS IN BOULDER AND WELD COUNTIES

S. H. NO. 254

PROJ. S0072 (1)

FEDERAL ROAD DIVISION NO.	DISTRICT	PROJ. NO.	SHEET NO.	TOTAL SHEETS
9	COLORADO	S0072 (I)	2B	

RIGHT OF WAY REV. 4-30-53 REC. - E-11

REV. 6-1-53 R.E.C.-E-10

REV. 6-1-53 R.E.C-E-10						
			REMARKS			
PARCEL NO.	OWNER	ADDRESS	LOCATION	AREA TOTAL LAND IN TRACT	IN PARCEL	ACRES TO BE ACQUIRED
E-1	JOHN T. DONOVAN , ET AL.	339 PRATT ST., LONGMONT, COLO.	T. 2 N., R. 69 W. SW 1/4 SW 1/4 SEC. 2		0.308	0.214
E-2	CLARENCE E. JOHNSON & LILLIAN V. JOHNSON	535 BOWEN ST., LONGMONT, COLO.	SE 1/4 SW 1/4 SEC. 2		0.027	0.027
E-3	MILLER & KARSH, INC.	UNION STOCK YARDS, LONGMONT, COLO.	SE 1/4 SW 1/4 SEC. 2		0.056	0.056
E-4	MILLER & KARSH, INC.	UNION STOCK YARDS, LONGMONT, COLO.	S 1/2 SEC. 2		1.594	1.594
E-5	GREAT WESTERN SUGAR CO.	LONGMONT, COLO.	S 1/2 SEC. 2		1.072	1.072
E-6	MILLER & KARSH, INC.	UNION STOCK YARDS, LONGMONT, COLO.	SW 1/4 SEC. 1		0.099	0.099
E-7	GREAT WESTERN SUGAR CO.	LONGMONT, COLO.	SW 1/4 SEC. 1		0.227	0.227
E-8	JOHN Y. MAYEDA	RT. 4, LONGMONT, COLO.	SW 1/4 SEC. 6		1.194	1.194
E-9	KATHARINE CHARLTON HAMM, ET AL.	% RICHARD E. HAMM LONGMONT, COLO.	SW 1/4 SEC. 4		0.481	0.417
E-10 Rev	HARRY GARTRELL & MYRA L. GARTRELL	RT. 4 BOX 60, LONGMONT, COLO.	NW 1/4 SEC. 9		5.793	5.793
E-11 REV	ANTHONY HEATON, JR.	RT. 4, LONGMONT, COLO.	NE 1/4 SEC. 9		0.113	0.113
E-12	JOE RADEMACHER SR., & ALBERT RADEMACHER	RT. 4, LONGMONT, COLO.	SW 1/4 SEC. 3		0.138	0.138
E-13	J.P. CAMENISCH & MARY M. CAMENISCH	% SCHEY - SCHEY, LONGMONT, COLO.	NW 1/4 SEC. 10		0.296	0.296
E-14	JOE RADEMACHER SR., & ALBERT RADEMACHER	RT. 4, LONGMONT, COLO.	SE 1/4 SEC. 3		1.309	1.309

PLAN
PROFILE
DATE
BY
CHECKED
APPROVED
REVISIONS

LONGMONT

Point of Beginning
Parcel 1. 40.4' x 50'-13"W.
To SW Corner of Lot 52, Block 2
of the East Side Subdivision.

① VANE GOLDEN
311 KIMBARK ST.
LONGMONT, COLO.

EAST SIDE SUBDIVISION

FACTORY PLACE ADDITION

② JOHN T. DONOVAN ETAL.
339 PRATT ST.
LONGMONT, COLO.

FED. ROAD DIST. NO.	STATE	PROJ. NO.	SHEET NO.	TOTAL SHEETS
3	COLO.	S 0072 (1)	3	


RIGHT OF WAY ④ MILLER & KARSH, INC.
UNION STOCK YARDS
LONGMONT, COLO.
REV. 5-1-53 R.E.C.
Parcels 3 & 4

③ CLARENCE E. JOHNSON &
LILLIAN V. JOHNSON
535 BOWEN ST.
LONGMONT, COLO.
815 Sherman St

64 NO. 2-496504
3M NO. 1-41724


STA. 1+23.5
BEGIN S0072 (1)
(CITY LIMITS)

4970
4960
4950
4940

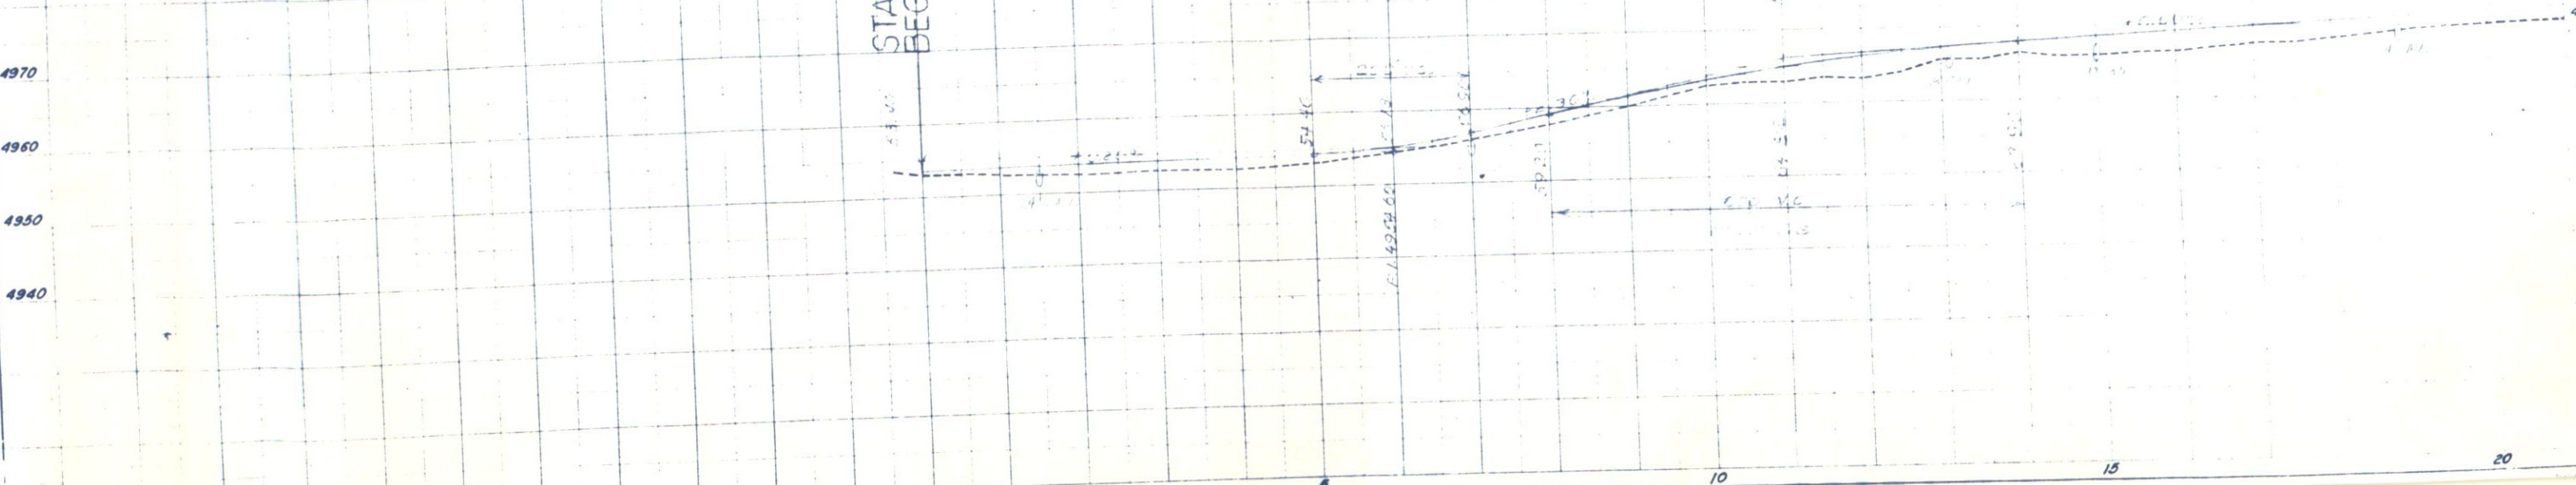

FED. ROAD DIST. NO.	STATE	PROJ. NO.	SHEET NO.	TOTAL SHEETS
3	COLO.	S 0072(1)	4	

RIGHT OF WAY REV. 5-1-53 R.E.C. ☒
(Opposite Sta. 26+ to Sta. 29+)

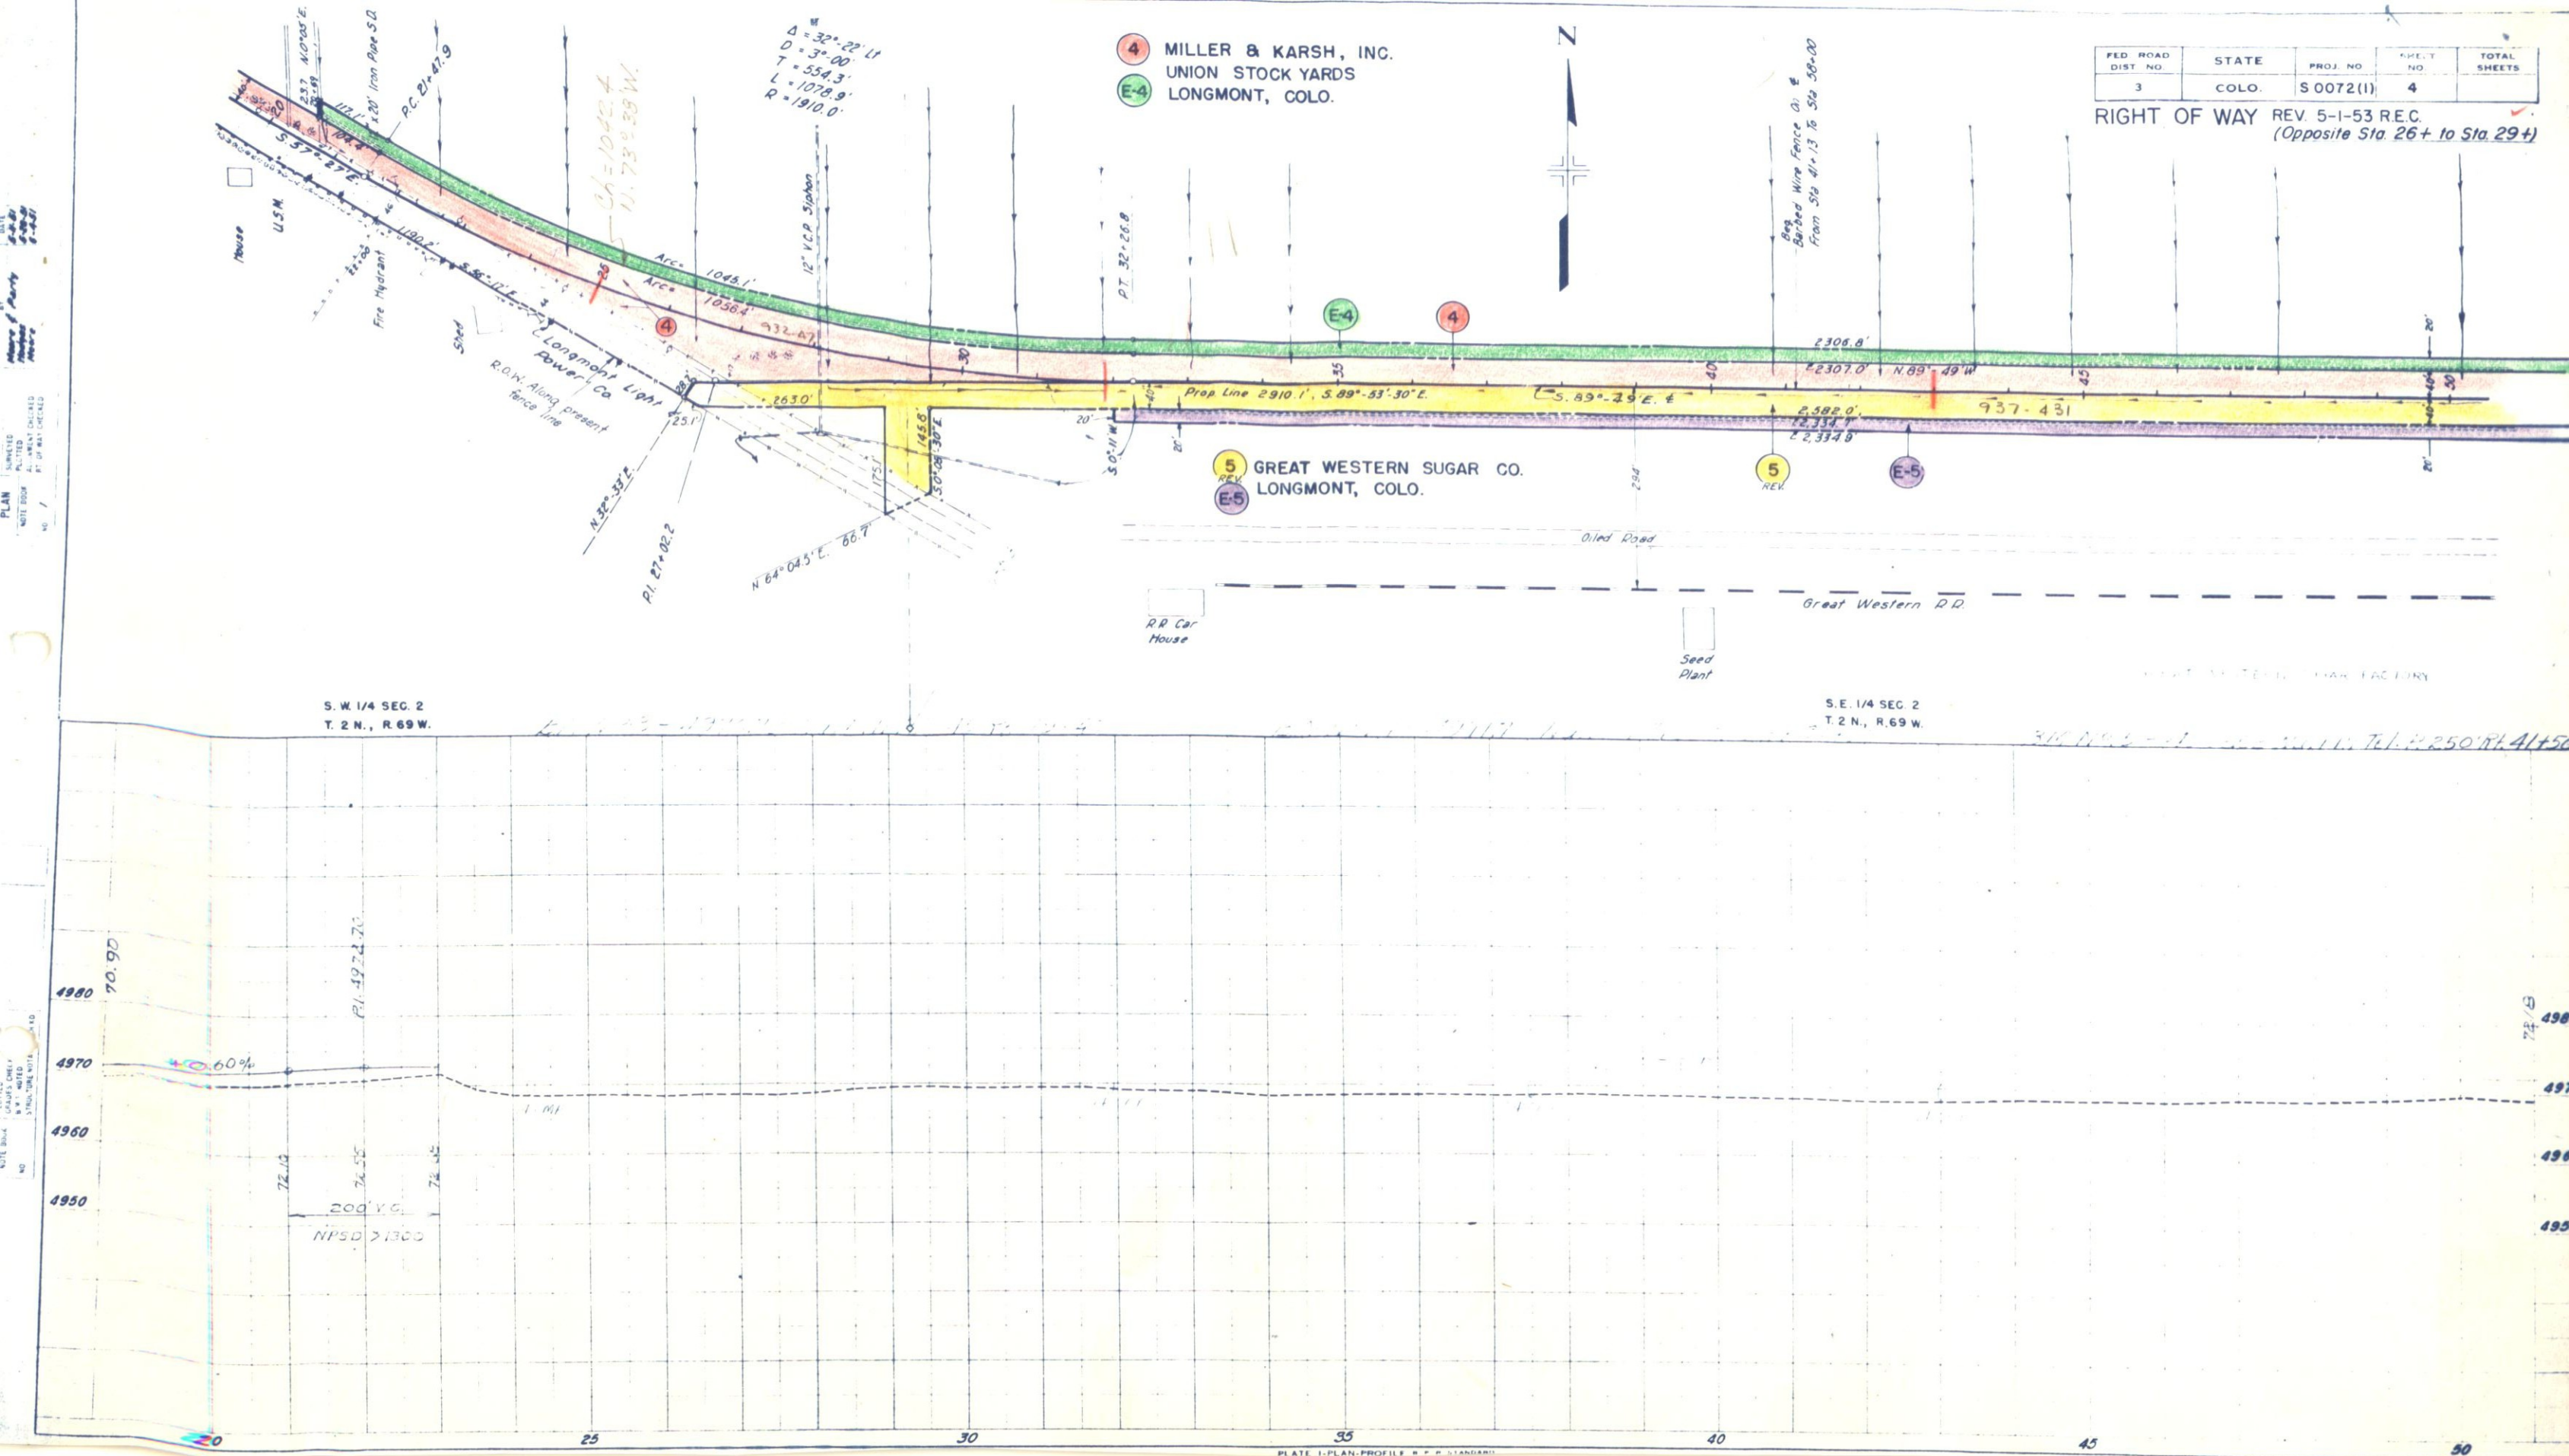

RIGHT OF WAY

S.E. 1/4, Sec. 6
T.2 N., R. 68 W.

19 H.J. VOGEL & ANNA VOGEL
RT. 4 LONGMONT, COLO.

20 MIDWEST CHILDREN'S HOME
INCORPORATED, A COLORADO
CORPORATION
746 SUMNER
LONGMONT, COLO.

21 H.J. VOGEL & ANNA VOGEL
RT. 4 LONGMONT, COLO.

S.W. 1/4, Sec. 5
RIGHT OF WAY

23 CARL F. VOGEL &
ALVENA VOGEL
% H.J. VOGEL
RT. 4 LONGMONT, COLO.

24 GEORGE M. MCGASLIN
27 546 ATWOOD ST.
LONGMONT, COLO.

26 SCHOOL DISTRICT
NO. 25, WELD CO.

B.M. No. 4
20 Rt. Sta. 142+55
Spike in P. Pole
Elev. 4930.42

N.E. 1/4, Sec. 7

B.M. No. 5
40' Lt. Sta. 151+40
Spike in Tel. Pole
Elev. 4936.76

N.W. 1/4, Sec. 8

B.M. No. 6
35' Lt. Sta. 163+10
Spike in Tel. Pole
Elev. 4931.14

S.W. 1/4, Sec. 4

29 KATHARINE CHARLTON HAMM, ET AL.
% RICHARD E. HAMM
LONGMONT, COLO.

HARRY GARTRELL &
MYRA L. GARTRELL
RT. 4 BOX 60
LONGMONT, COLO.

24 GEORGE M MC CASLIN
27 546 ATWOOD ST.
28 LONGMONT, COLO.


N.W. 1/4, Sec. 9

B.M.No. 11
S.W. Cor. S. Hdw. l.
Lt. Sta. 219+00
Elev. 4876.33

B.M. No. 12
C.W. Tree
60' Rt. Sta 229+00
Elev. 4855.03

FED. ROAD DIST. NO.	STATE	PROJ. NO.	SHEET NO.	TOTAL SHEETS
3	COLO.	S 0072(1)	10	

RIGHT OF WAY

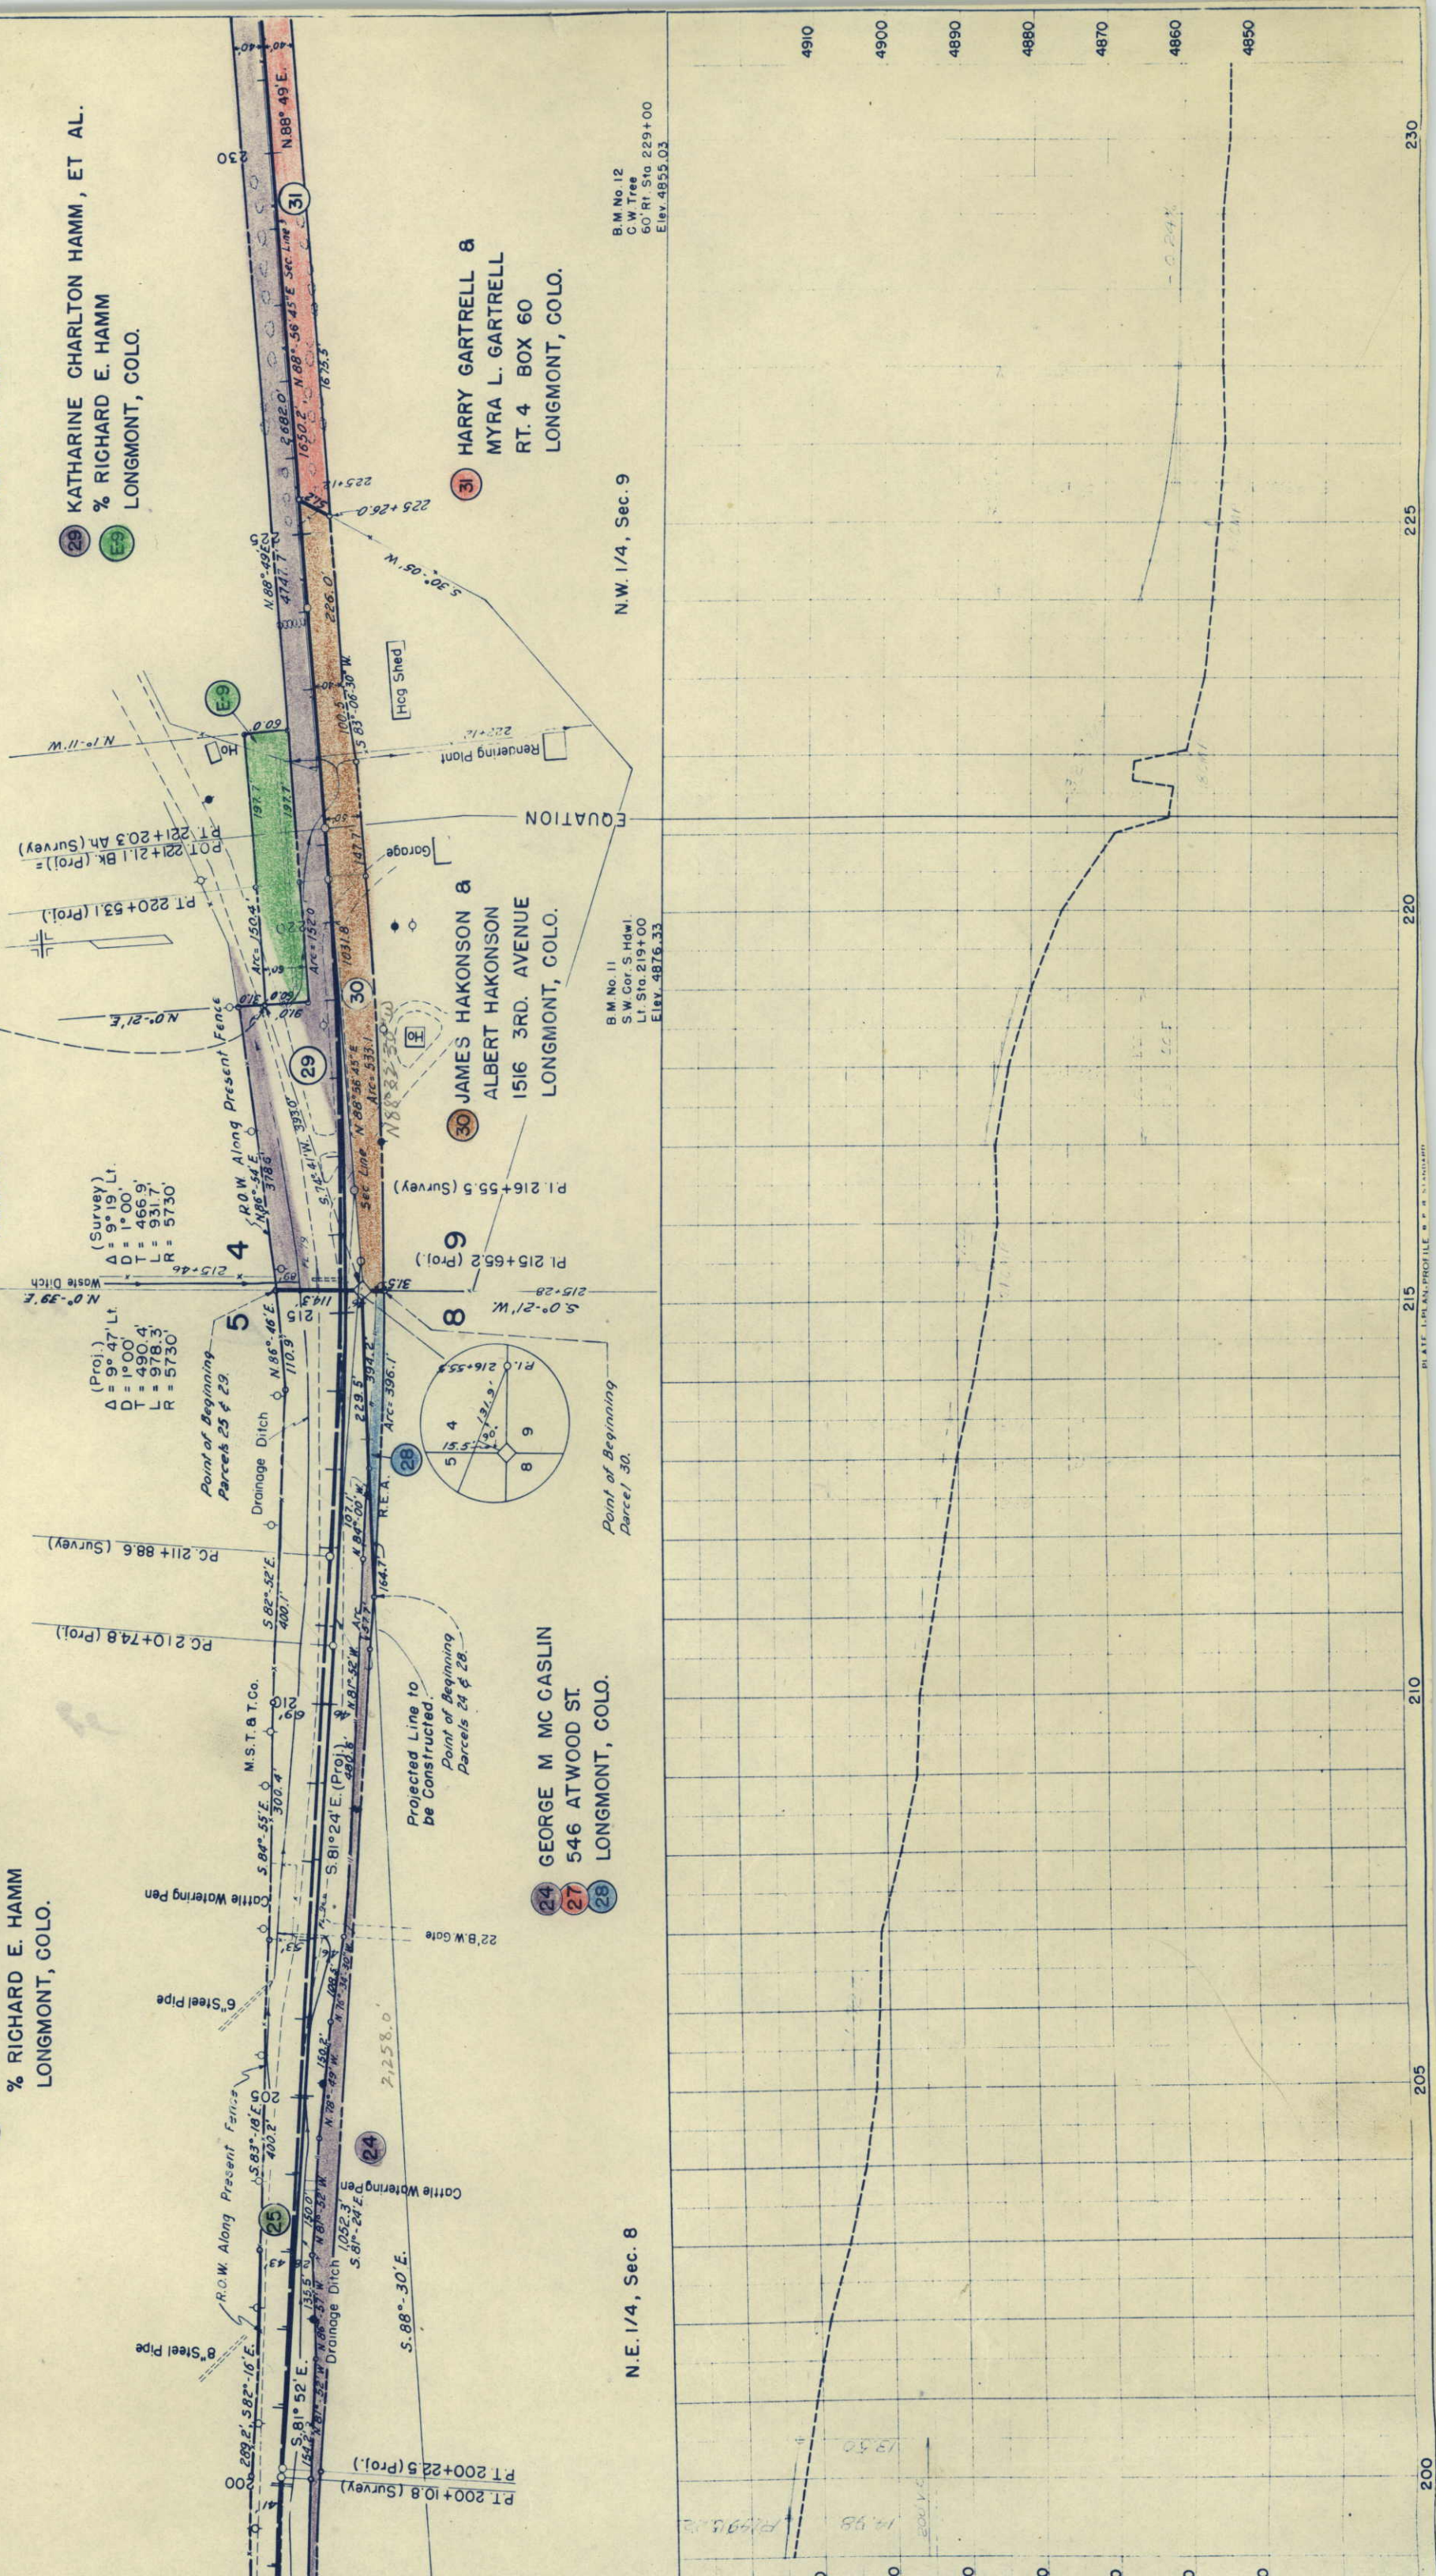

S.W. 1/4, Sec. 4
T. 2 N., R. 68 W.

S.E. 1/4, Sec. 4

FED. ROAD DIST. NO.	STATE	PROJ. NO.	SHEET NO.	TOTAL SHEETS
3	COLO.	S0072(1)	11	

RIGHT OF WAY REV. 4-30-53 R.E.C. - Sta. 242
REV. 6-1-53 R.E.C. - Parcel E-10

29 KATHARINE CHARLTON HAMM, ET AL.
% RICHARD HAMM
LONGMONT, COLO.

31 HARRY GARTRELL &
MYRA GARTRELL
RT. 4 BOX 60
LONGMONT, COLO.

32 ANTHONY HEATON, JR.
RT. 4 LONGMONT, COLO.

N.W. 1/4, Sec. 9


N.E. 1/4, Sec. 9

B.M. No. 16
Hub @ Sta. 260+00
Elev. 4852.77

STRUCTURE NOTES FOR BRIDGE, STA. 240+98 TO 243+02.25 STR. NO. D-16-K


PRESENT STRUCTURE: NONE
SPAN -
CLEAR ROADWAY -
CLEAR WATERWAY -
TYPE OF SUPERSTRUCTURE -
TYPE OF SUBSTRUCTURE -
REQUIREMENTS AS TO REMOVAL -
STREAM DATA:
DRAINAGE AREA IN SQ. MILES - 875
VELOCITY DURING HIGH WATER -
ELEVATION OF:
MAXIMUM HIGH WATER - 4851.5
LOW WATER - 4847
NORMAL STAGE -
DRIFT - MEDIUM
SCOUR - YES

PROPOSED STRUCTURE:
SPAN - 9 @ 22'-6" = 202.5'
CLEAR ROADWAY - 30'
CLEAR WATERWAY - 1410'
TYPE OF SUPERSTRUCTURE - TREATED TIMBER PILE TRESTLE
TYPE OF SUBSTRUCTURE - DOUBLE ABUTMENTS
DETOUR STRUCTURE REQUIREMENTS - NONE
R.R. SIDING - LONGMONT HAUL TO BRIDGE SITE - 4 1/2 MILES
NEARBY STRUCTURES ON SAME STREAM:
LOCATION - 1/2 MILE DOWNSTREAM
WATERWAY - 940'
RECORD DURING FLOODS -

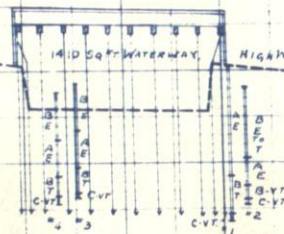

SOUNDING LEGEND
A - SANDY SILT
B - SAND & GRAVEL
C - BLUE SAND SHALE
PENETRATION LEGEND
E - EASY
T - TIGHT
VT - VERY TIGHT

NOTE: ALL PILES SHALL HAVE
AT LEAST 10 FT PENETRATION.

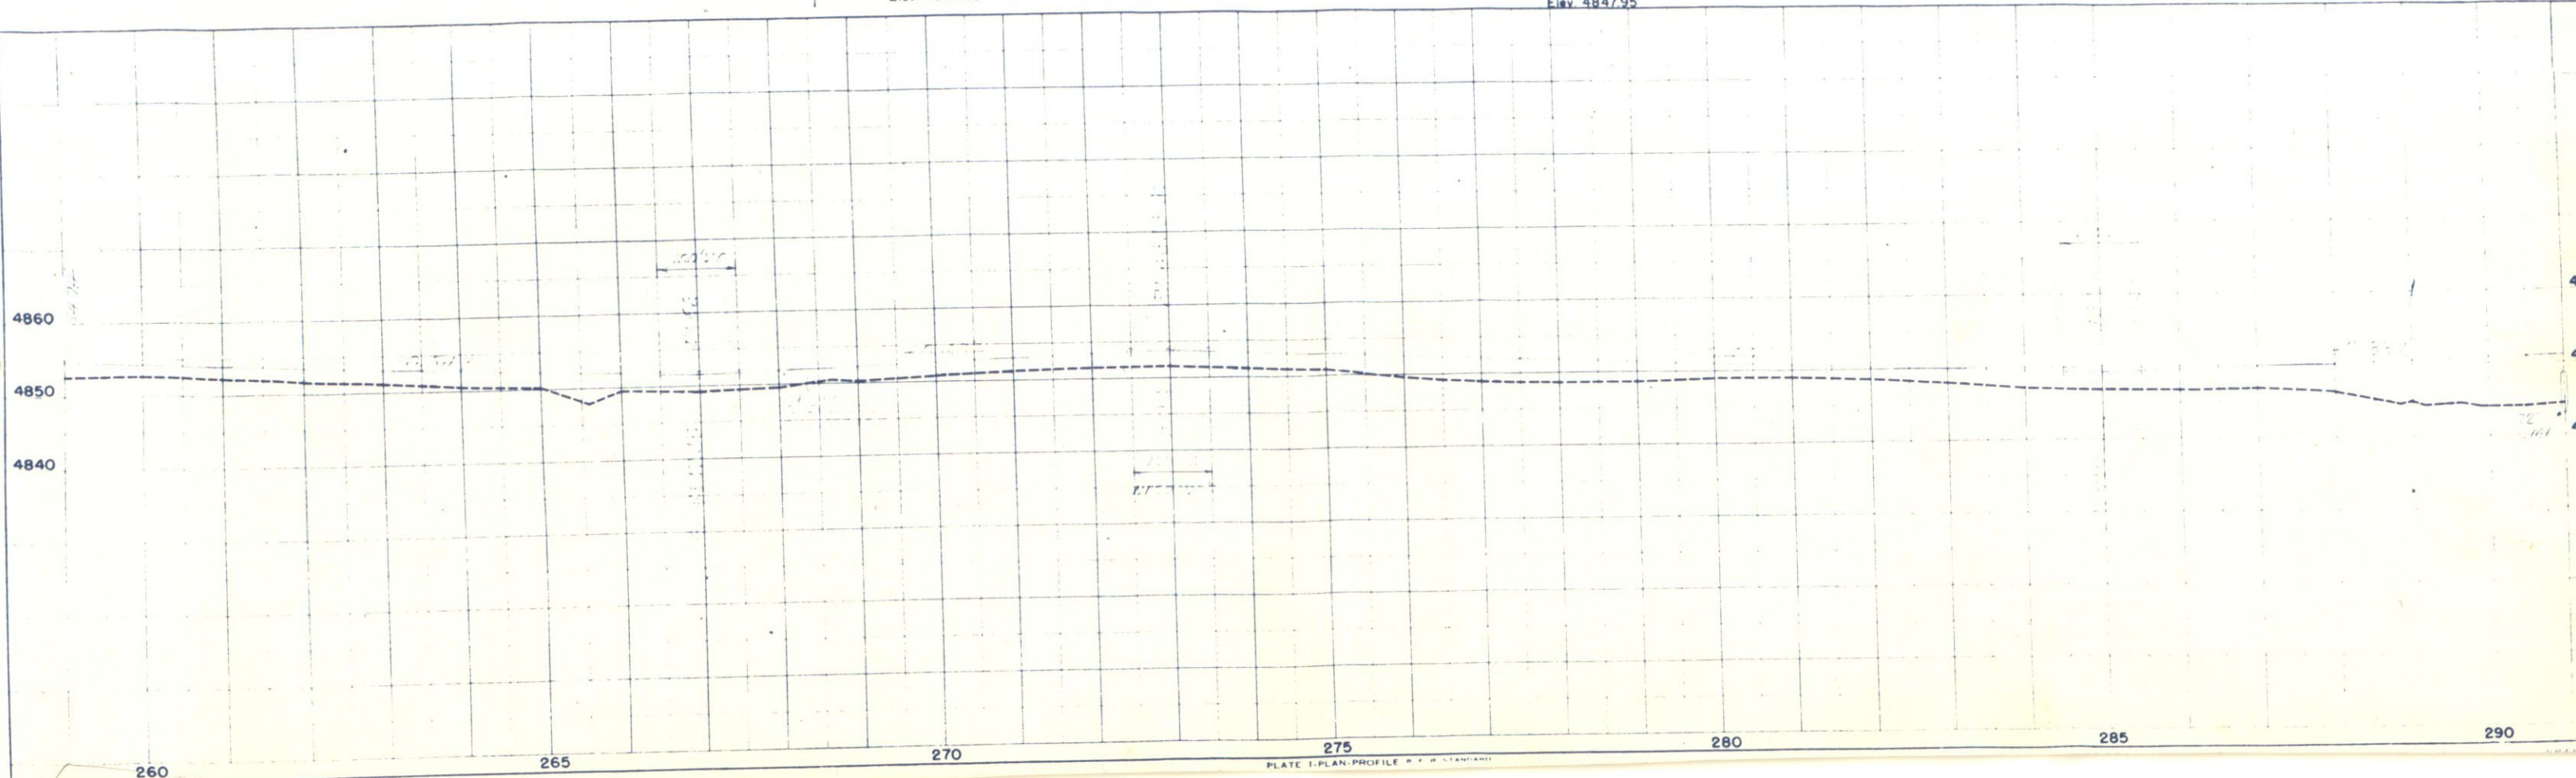

S.W. 1/4, Sec. 3
T. 2 N., R. 68 W.

S.E. 1/4, Sec. 3

FED. ROAD DIST. NO.	STATE	PROJ. NO.	SHEET NO.	TOTAL SHEETS
3	COLO.	S 0072(1)	13	

RIGHT OF WAY

Point of Beginning
Parcel 36.

36 SCHOOL DISTRICT
NO. 3, WELD CO.

Point of Beginning
Easement E-14, 5547
5.86° 46' E. To SE
Cor. Sec. 3.

R.O.W. in line with
Present Fence

R.O.W. Along Present Fence

Point of Beginning
Parcel 34.

R.O.W. Along Present Fence

Point of Beginning
Parcel 34.

R.O.W. Along Present Fence

35 JOE RADEMACHER, SR., &
ALBERT RADEMACHER
RT. 4 LONGMONT, COLO.

34 J. P. CAMENISCH &
MARY M. CAMENISCH
% SCHEY-SCHEY
LONGMONT, COLO.

B.M. No. 20
32' Lt. Sta. 301+60
Spike in P.Pole
Elev. 4847.24

N.E. 1/4, Sec. 10 B.M. No. 21
25' Lt. Sta. 310+10
Spike in P.Pole
Elev. 4847.45

B.M. No. 22
Colo. State R.O.W. Marker
Proj. AWP. 7007 B
Elev. 4850.46

N.W. 1/4, Sec. 10

10

3

PLAN
SHEET
NO. 13
OF 14
DATE
10/1/12
BY
J. WINTER
CHECKED
P. E.

PROFILE
SHEET
NO. 13
OF 14
DATE
10/1/12
BY
J. WINTER
CHECKED
P. E.



NOTE: ALL
DIMENSIONS
ARE IN FEET
UNLESS
OTHERWISE
NOTED.

NOTE: ALL
DIMENSIONS
ARE IN FEET
UNLESS
OTHERWISE
NOTED.

NOTE: ALL
DIMENSIONS
ARE IN FEET
UNLESS
OTHERWISE
NOTED.

PLAN	SURVEYED _____ PLOTTED _____ ALIGNMENT CHECKED _____ RT OF WAY CHECKED _____	RT H.C. Winter H.C.	DATE 4-5-52 -52 43-52
NOTE BOOK NO.			

DATE	9-52
BY	H.J. Winter
	RCP
	H.C.E.
SURVEYED	
PLOTTED	
GRADES CHECK	
B.M.'S. NOTED	
STRUCTURE NOTED AS CH-4D	
PROFILE	
NOTE BOOK	
NO	

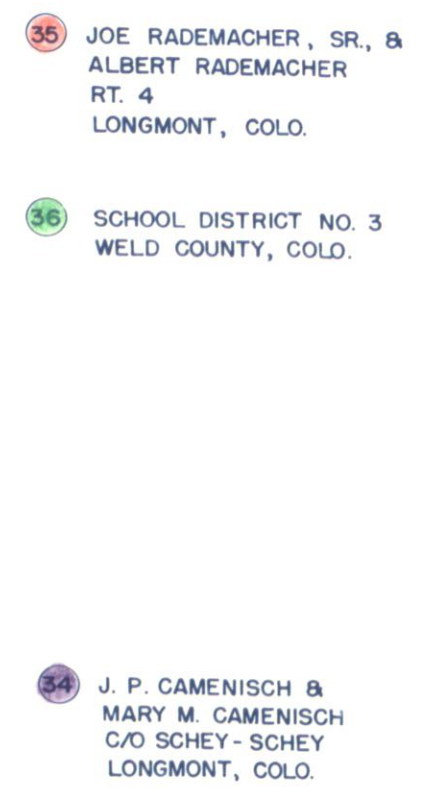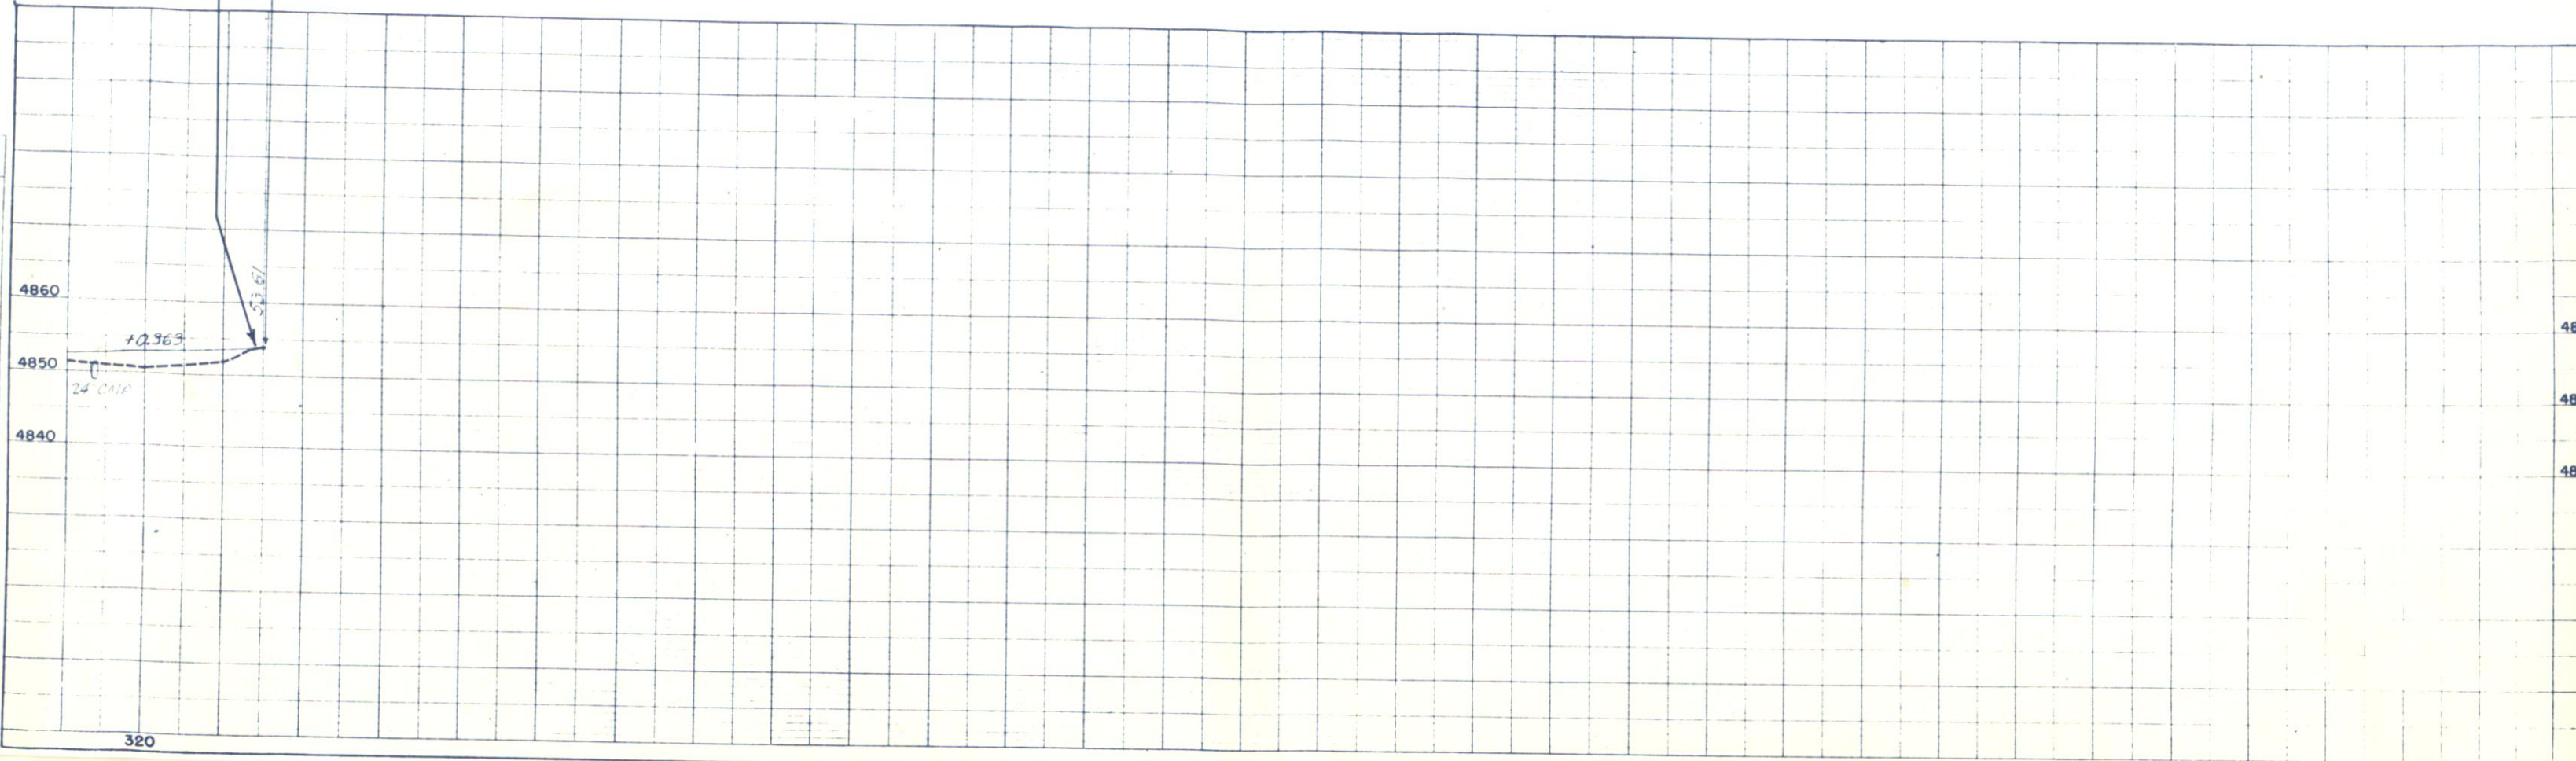RIGHT OF WAY


FED. ROAD DIST. NO.	STATE	PROV. NO.	SHEET NO.	TOTAL SHEETS
3	COLOR.	S 0072(1)	15	

OWNERSHIP MAP
PLAT

SHOWING CLAIMANTS
WITH REGARD TO
RIGHT OF WAY
FOR PROJECT S0072(1)
ORIGINAL SCALE
1" = 400'

REV 5-1-53 REC.-Parcel 5
Rev. 8-19-53 T.L.K.
(Parcel 7 Rev.)

Scale : 1" = 400'
"B" Line

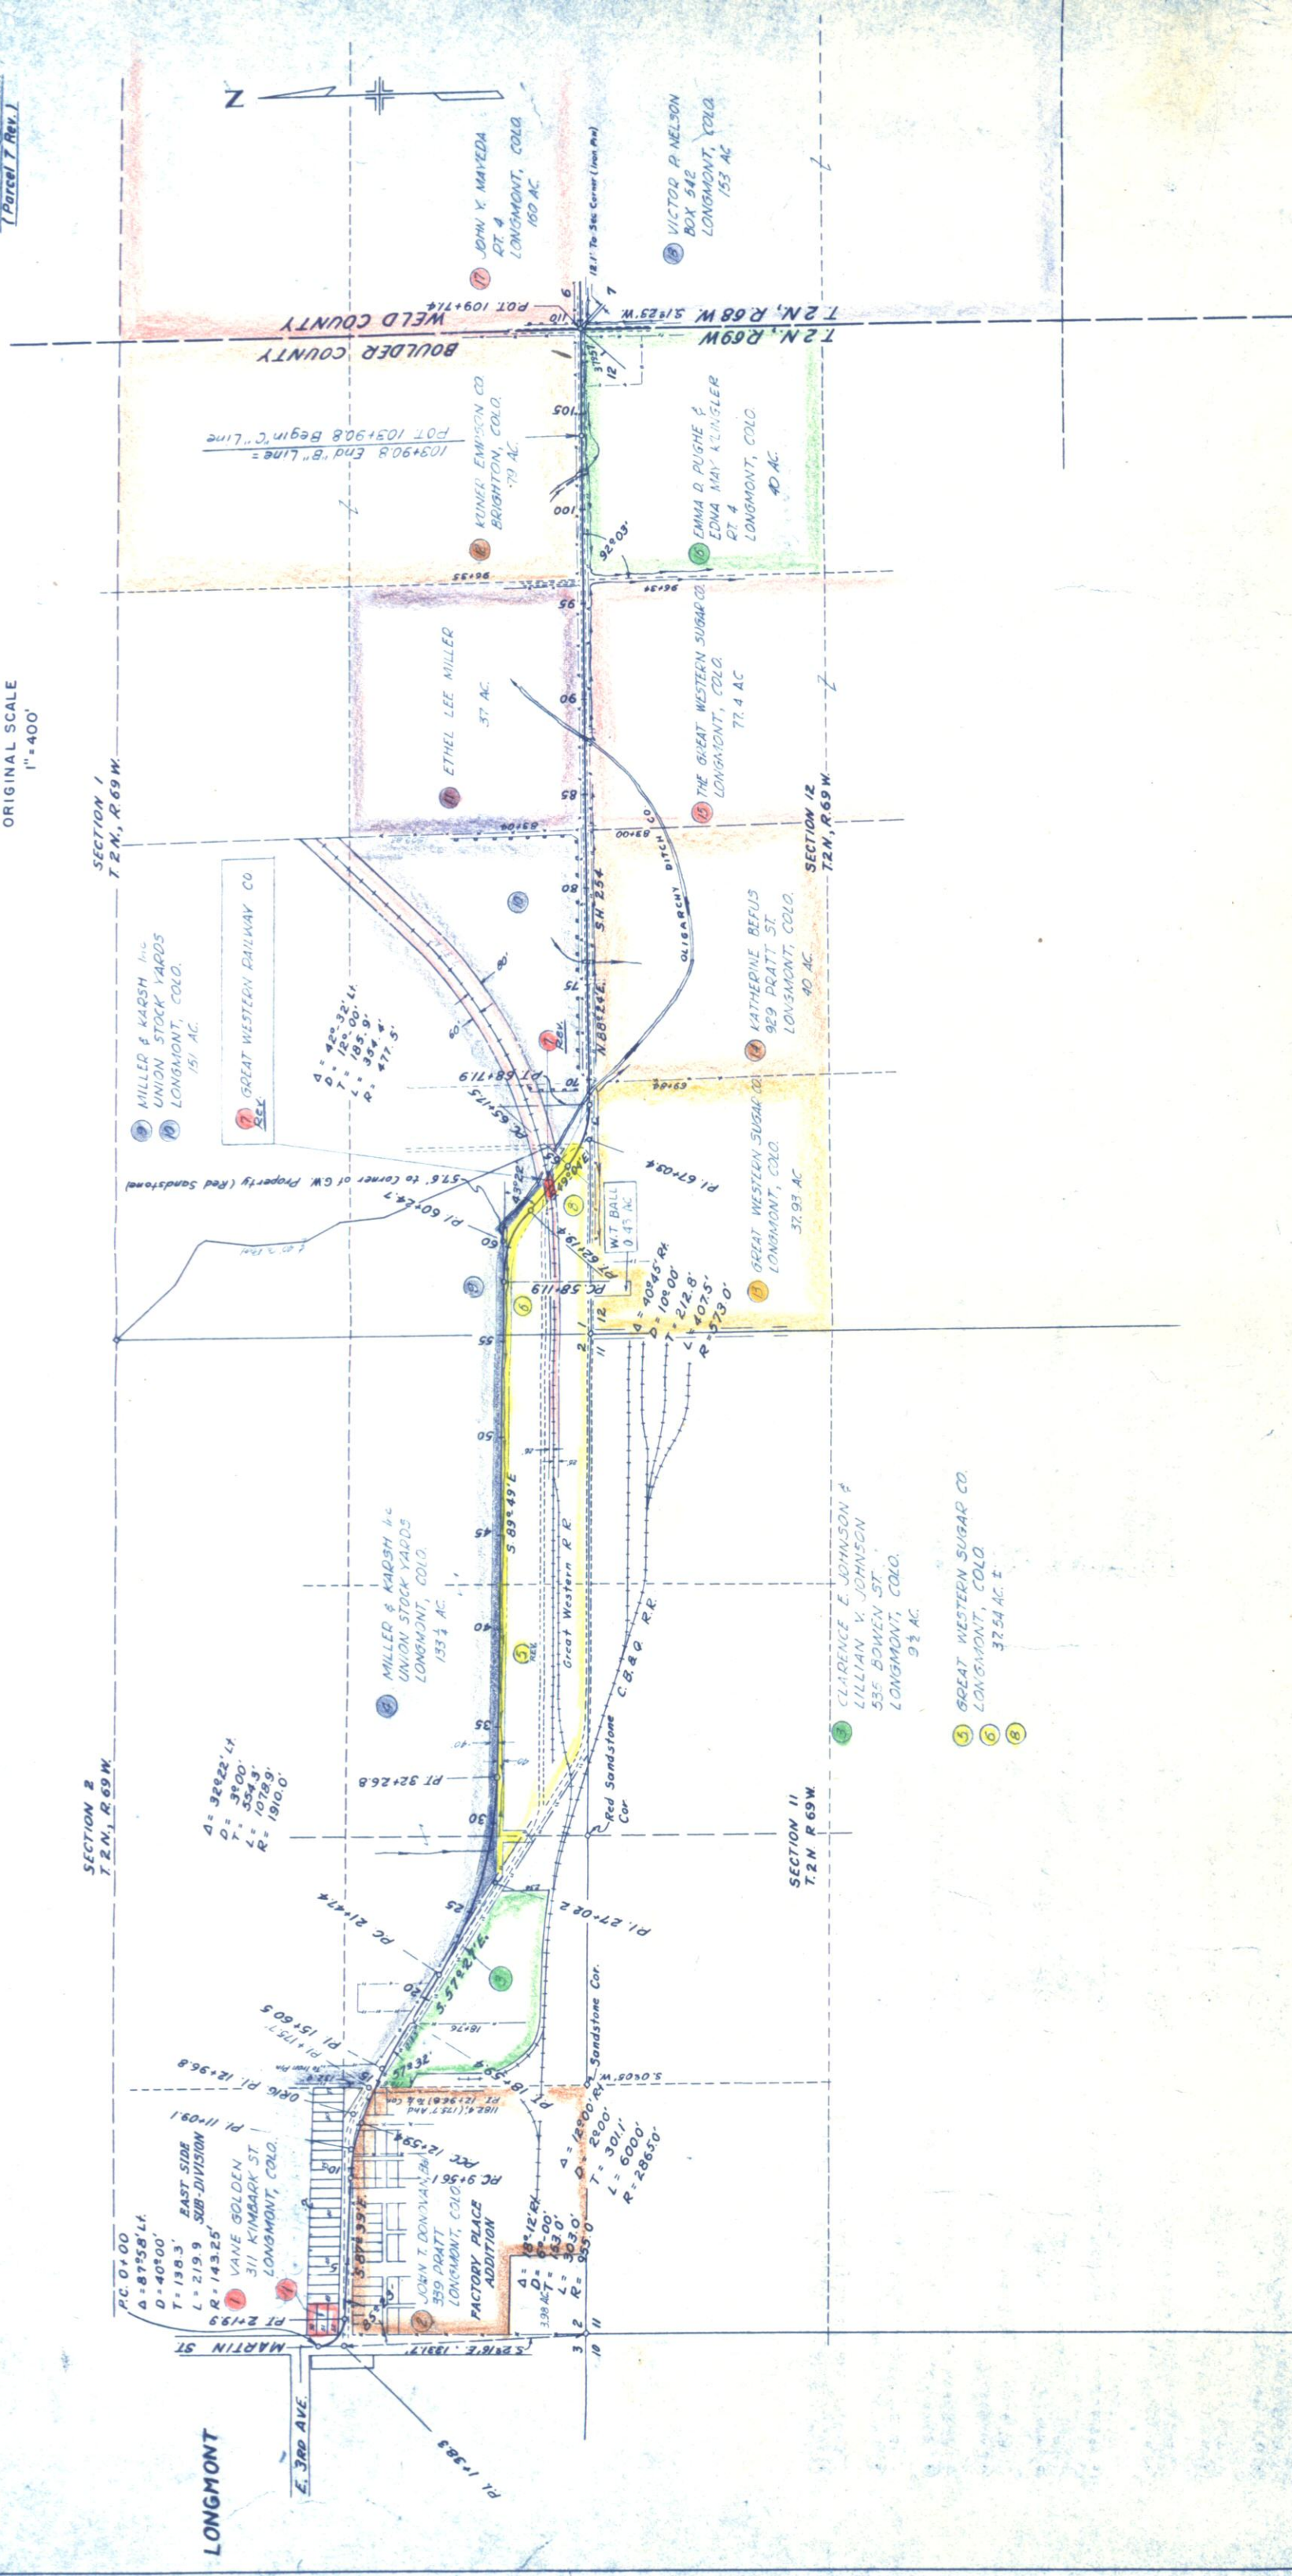

FED. ROAD DIST. NO.	STATE	PROJ. NO.	SHEET NO.	TOTAL SHEETS
3	COLO.	S 0072(1)	16	

RIGHT OF WAY OWNERSHIP MAP PLAT
SHOWING CLAIMANTS WITH REGARD TO RIGHT OF WAY FOR PROJECT S0072(1)
ORIGINAL SCALE: 1"=400'

