

S.W. 1/4, Sec. 16
T. 4 N., R. 69 W.

FED. ROAD DIV. NO.	DISTRICT	PROJ. NO.	SHEET NO.	TOTAL SHEETS
9	COLO.	S 0076(1)	14	

Alignment and grades as shown are subject to modification during construction after approval by the Denver Office. Soil data shown on the plans is obtained from best available testing laboratory information. This information is shown for the convenience of the Contractor. The Department does not guarantee the accuracy of these tests. If materials not conforming to the data on the plans are encountered during construction, the grading plan shown on the plans will be modified where necessary to secure dense and stable embankments.


Timber Guard Posts are tabulated on Sheet No. 2

Gas Line owned by Public Service Company of Colorado.

Telephone Lines owned by Mtn. Sts. Tel. & Tel. Co.

Power Line from Station 60+00 to 120+50 owned by Rural Electrification Administration.


Power Line from Station 134 + to 145 + owned by Public Service Company of Colorado.

 

STA. 60+00 BEGIN S 0076(1)

N.E. 1/4 Sec. 20
T. 4 N., R. 69 W.

N.W. 1/4., Sec. 21
T. 4N., R. 69 W.


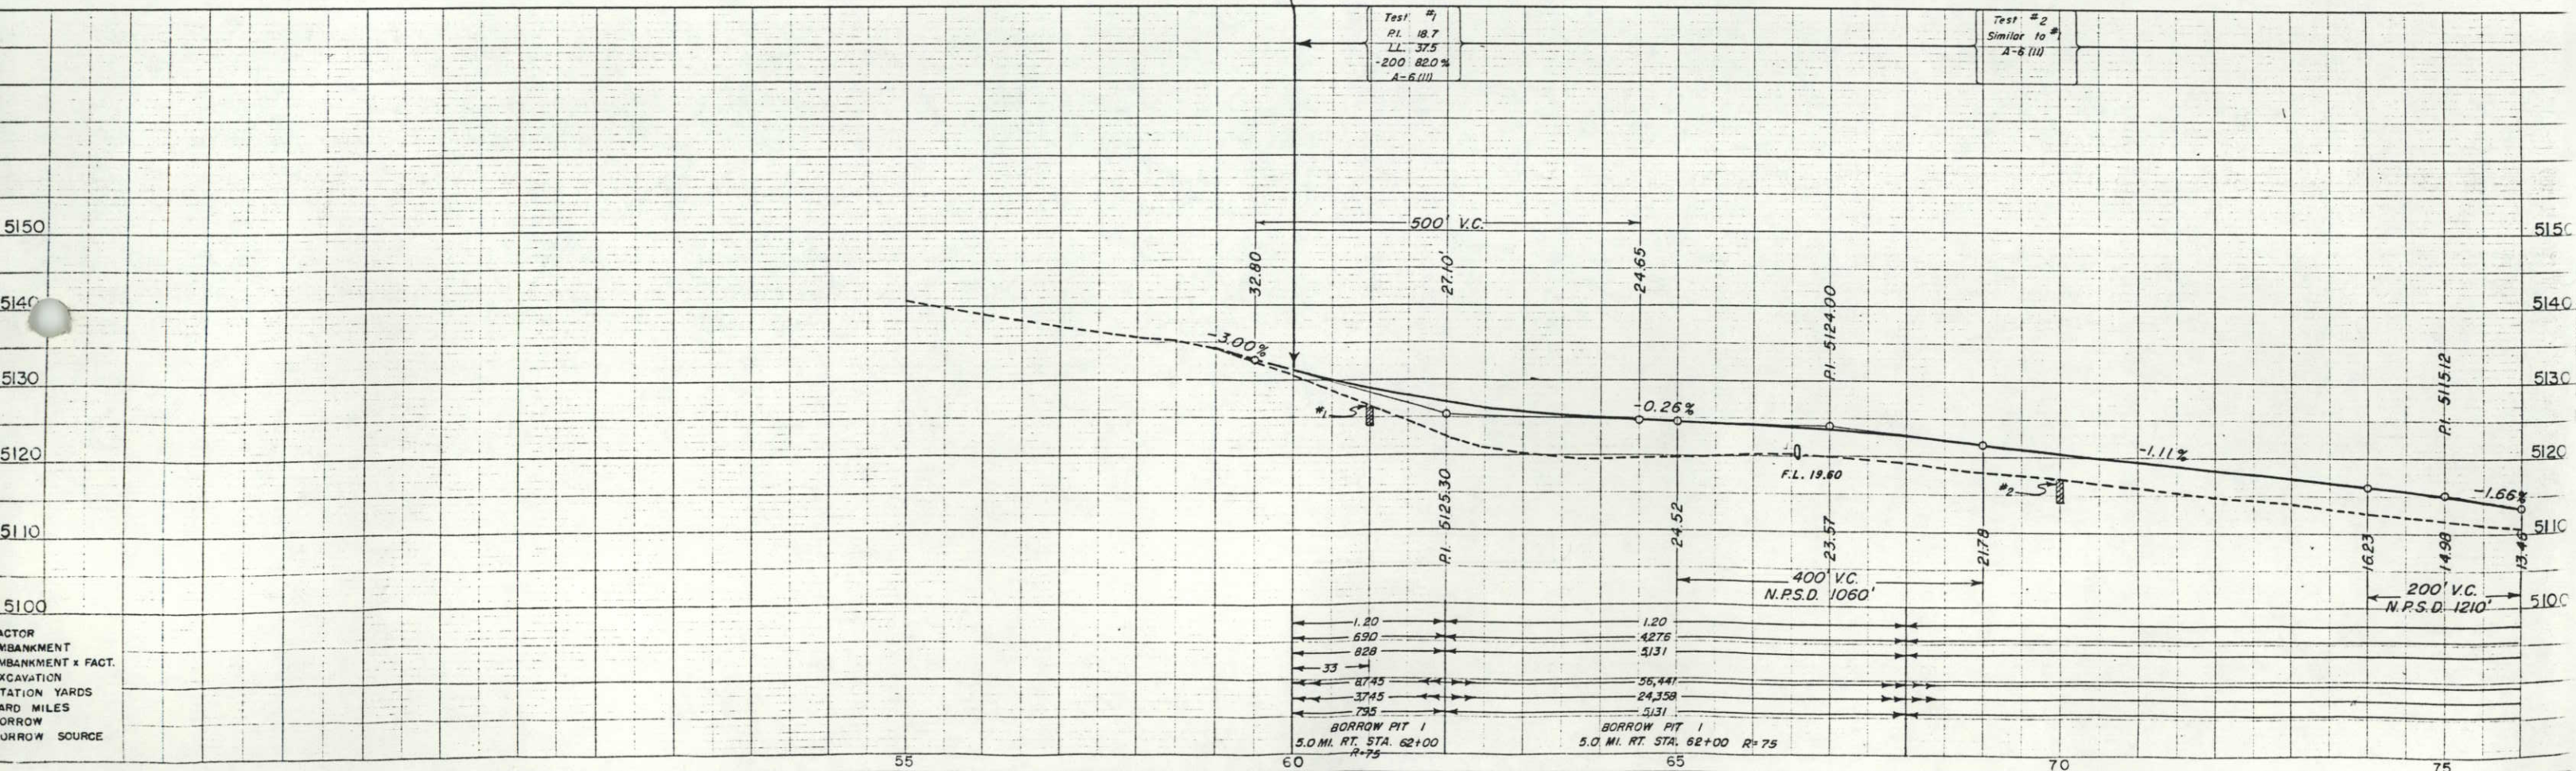


S.W. 1/4, Sec. 16
T. 4 N., R. 69 W.

N.W. 1/4, Sec. 21
T. 4 N., R. 69 W.

S.E. 1/4, Sec. 16
T. 4 N., R. 69 W.


FED. ROAD DIV. NO.	DISTRICT	PROJ. NO.	SHEET NO.	TOTAL SHEETS
9	COLO.	S 0076(1)	15	

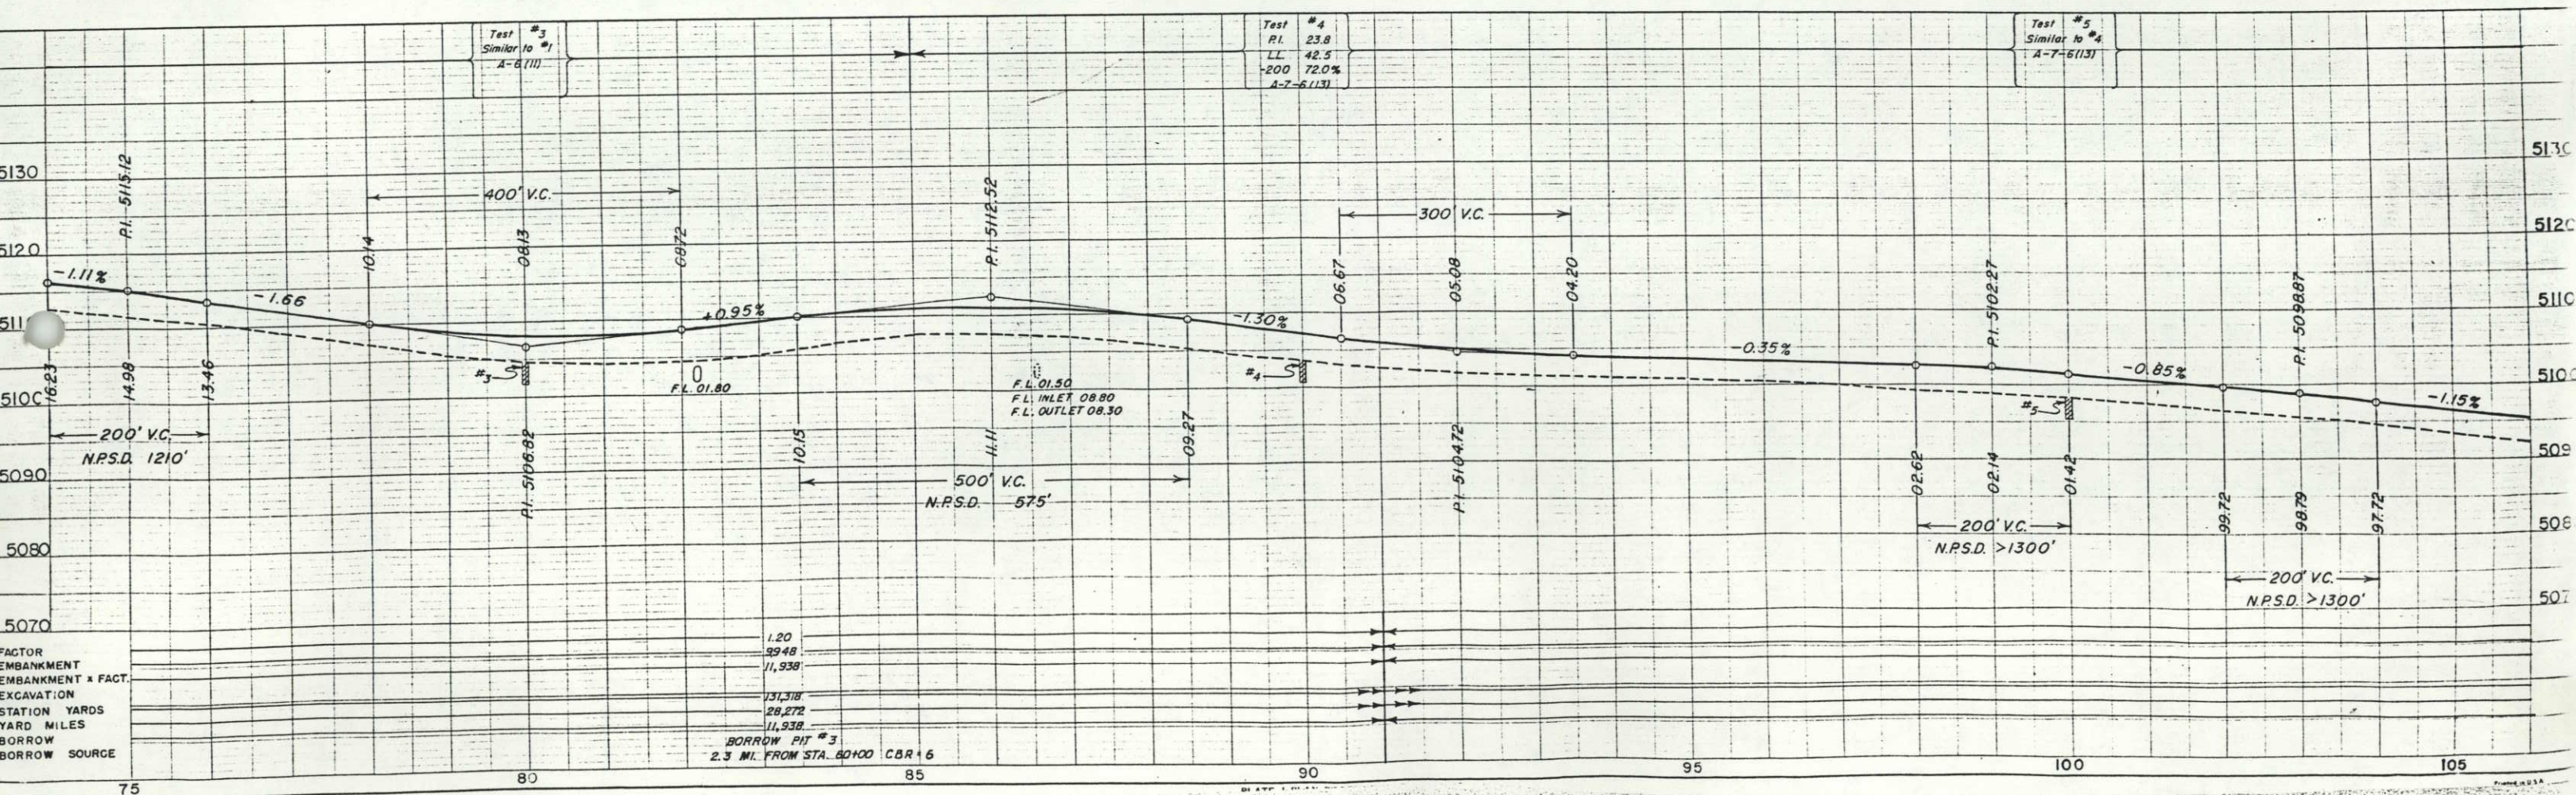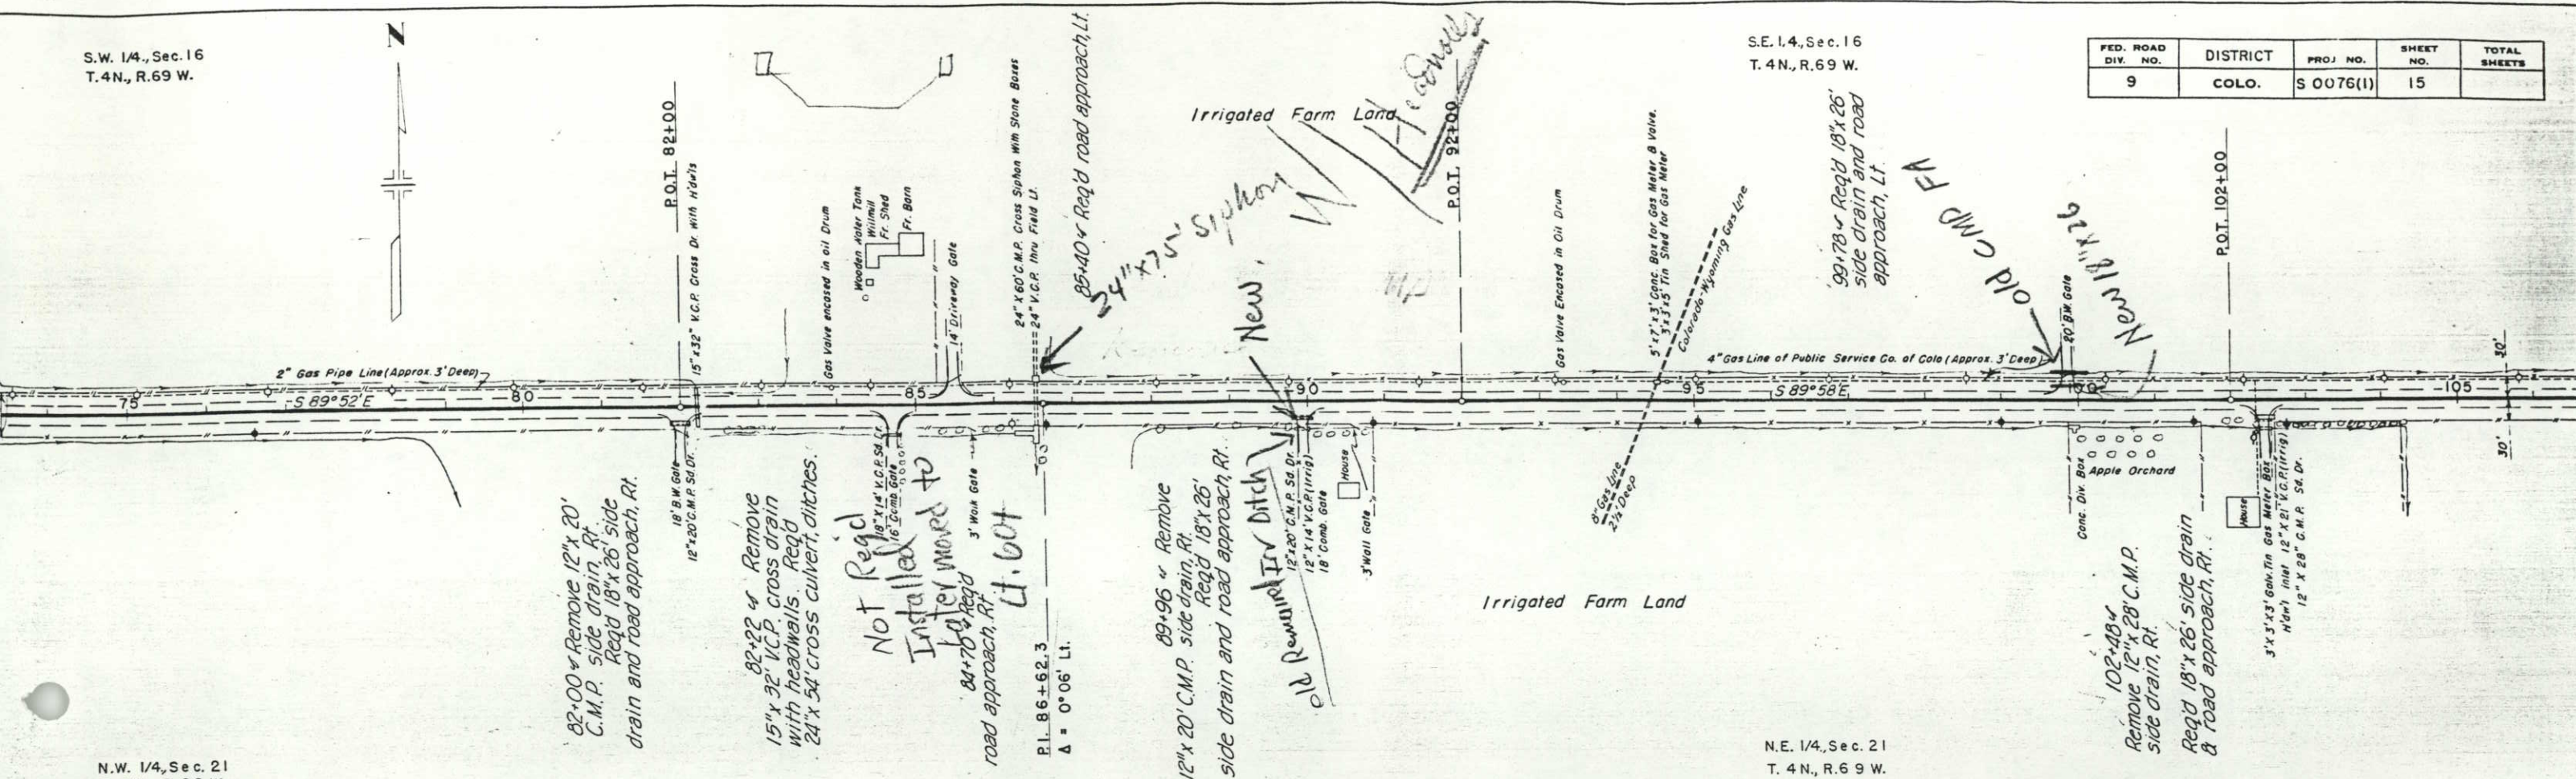

DATE
BY
SURVEYED
PLOTTED
NOTE BOOK
NO.

DATE
BY
PROFILE
PLOTTED
NOTE BOOK
NO.

FACTOR
EMBANKMENT
EMBANKMENT x FACT.
EXCAVATION
STATION YARDS
YARD MILES
BORROW
BORROW SOURCE

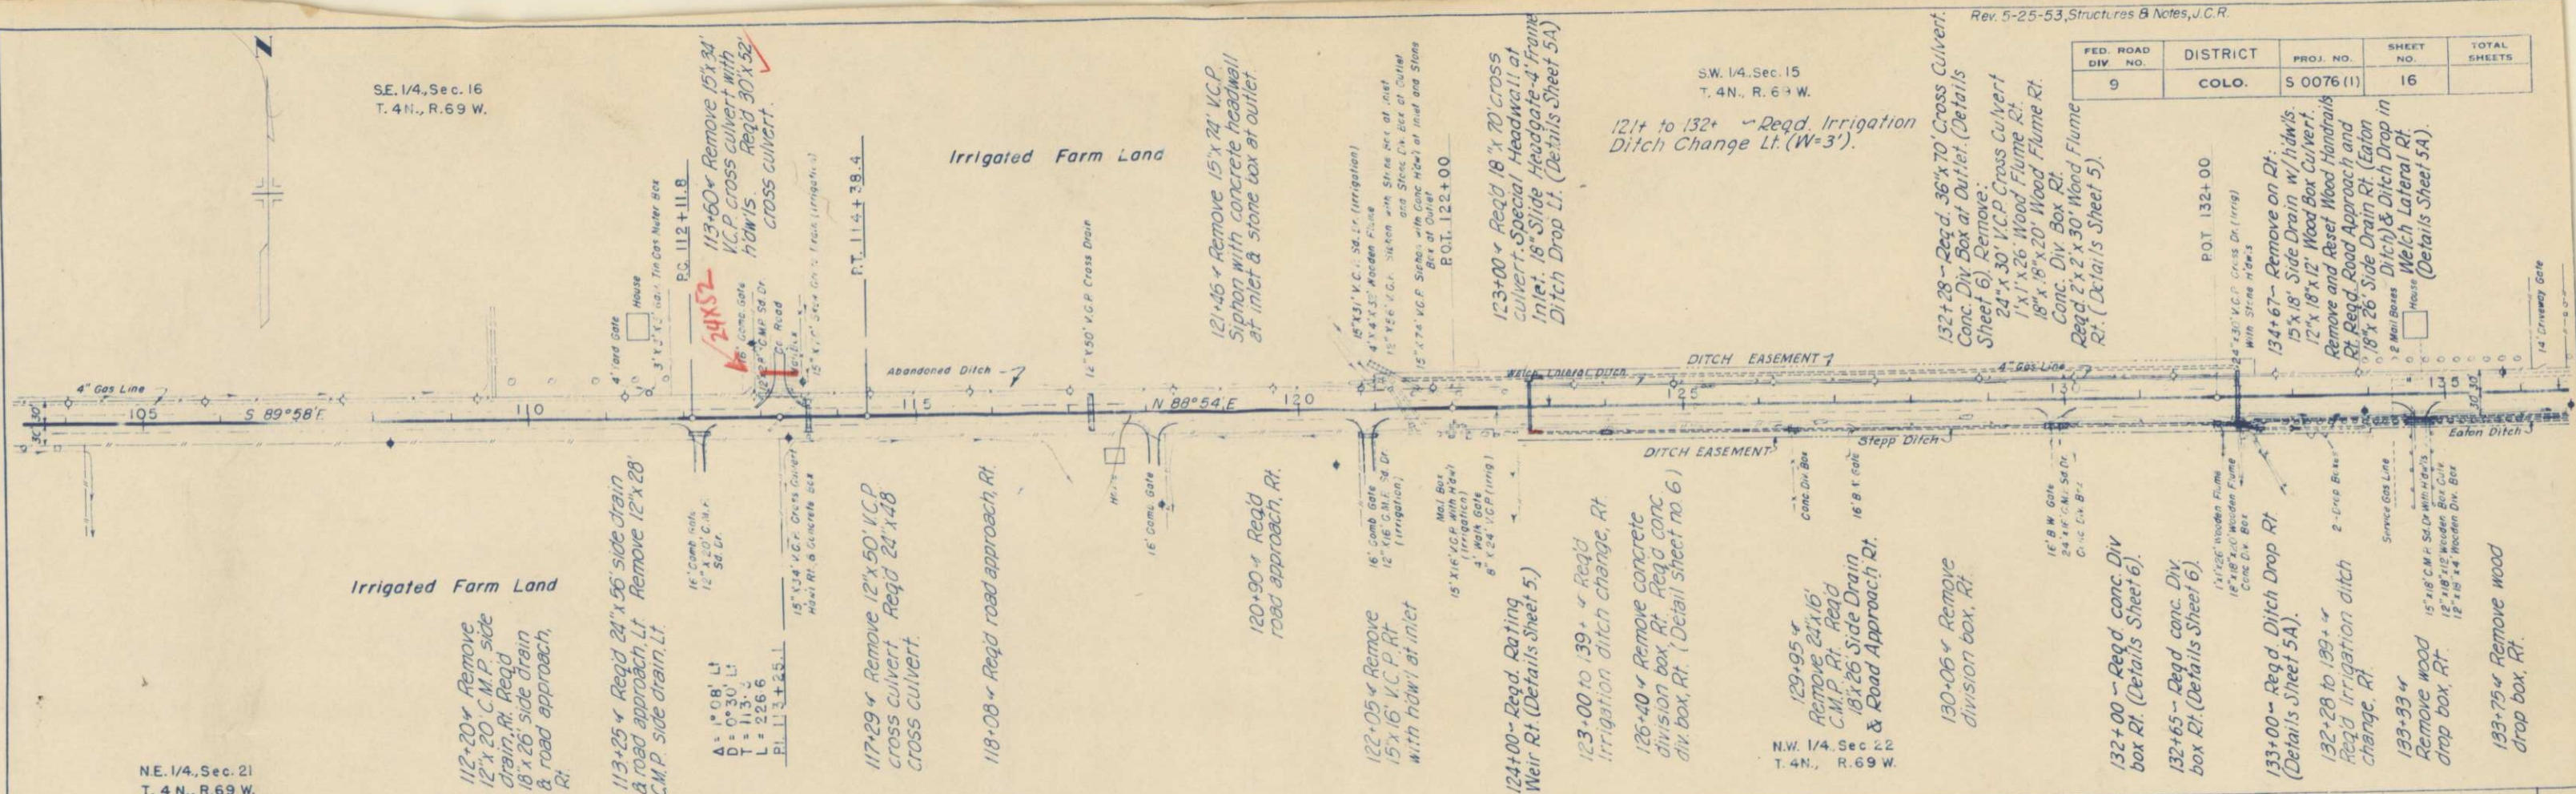

FED. ROAD DIV. NO.	DISTRICT	PROJ. NO.	SHEET NO.	TOTAL SHEETS
9	COLO.	S 0076(1)	17	

Rev 5-25-53, Structures & Notes, J.C.R.

134+75 - Remove & reset 12"x18"x4" wood division box, in irrigation ditch, Rt.

136+27 - Req'd 13"x26" side drain & road approach, Lt.



139+67 - Remove 15"x26" C.M.P. side drain, Lt. & 15"x80" V.C.P. side drain, Lt. Road Apprs. Lt. & Rt.

136+00 - Req'd Ditch Drop Rt. (Details Sheet 5A).



140+55 - Remove 15"x22" C.M.P. side drain & 8"x18" V.C.P. Lt. Req'd 18"x26" side drain & road approach, Lt.

SW 1/4 Sec 15
T 4 N R 69 W

SE 1/4 Sec 15
T 4 N R 69 W

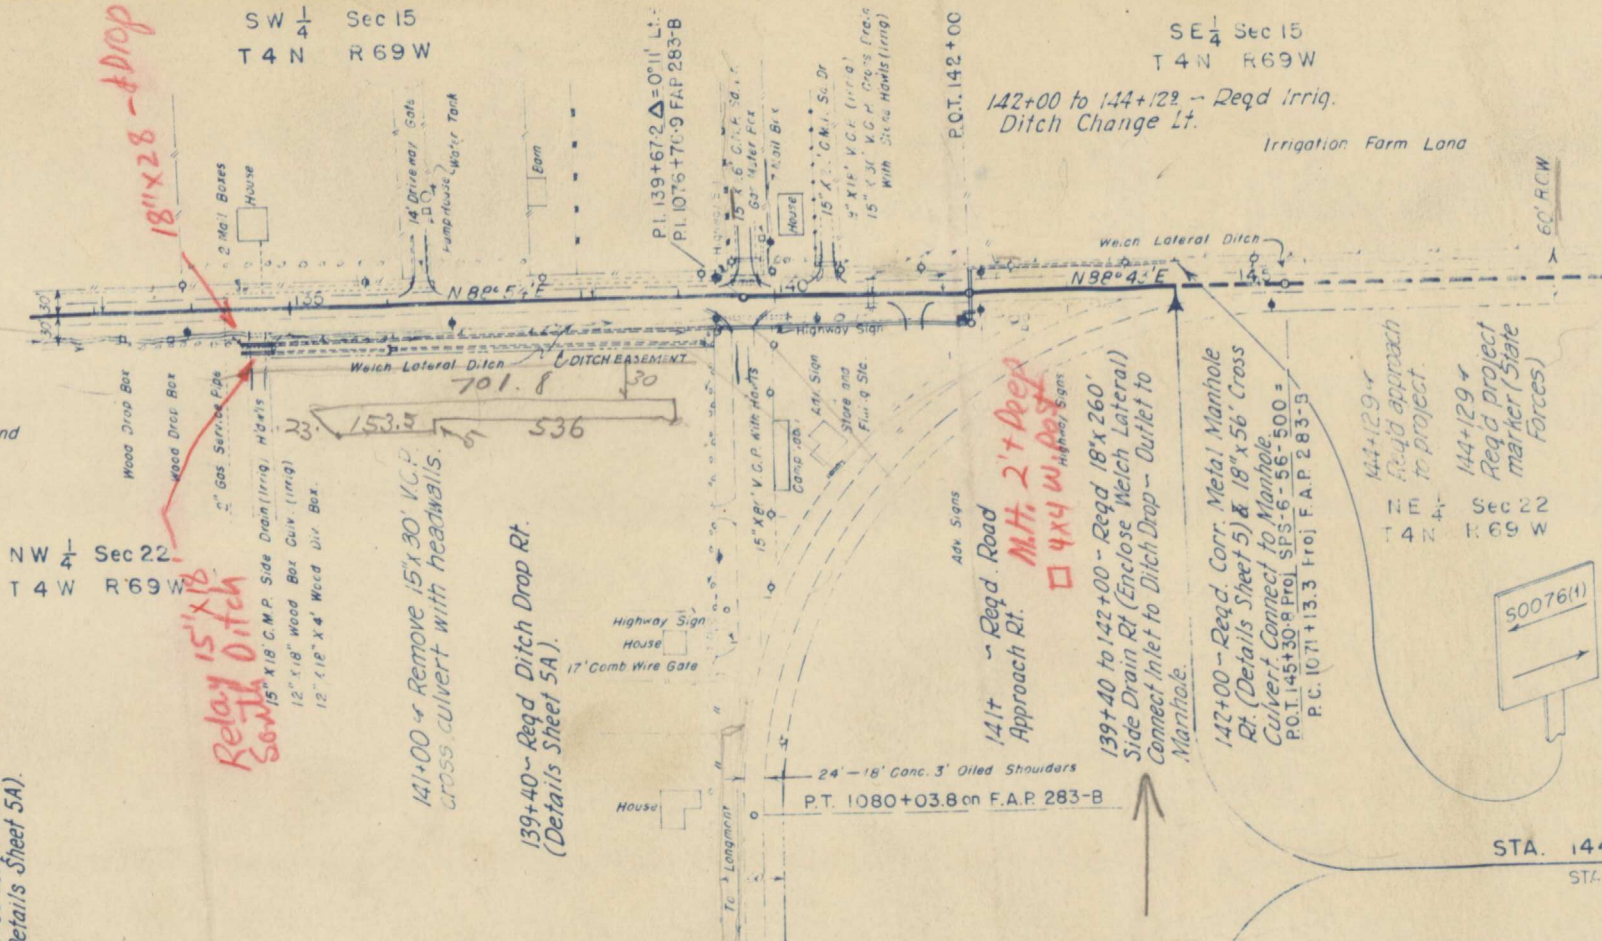 

STA. 144+12.9 End S 0076(1) Opposite
STA. 1372+29.6 on F.A.P. 283-B

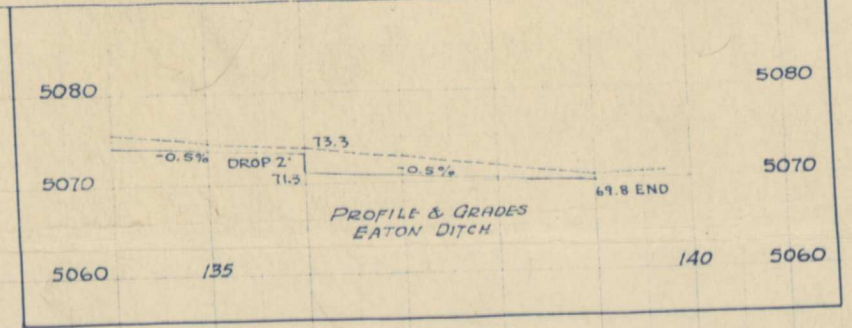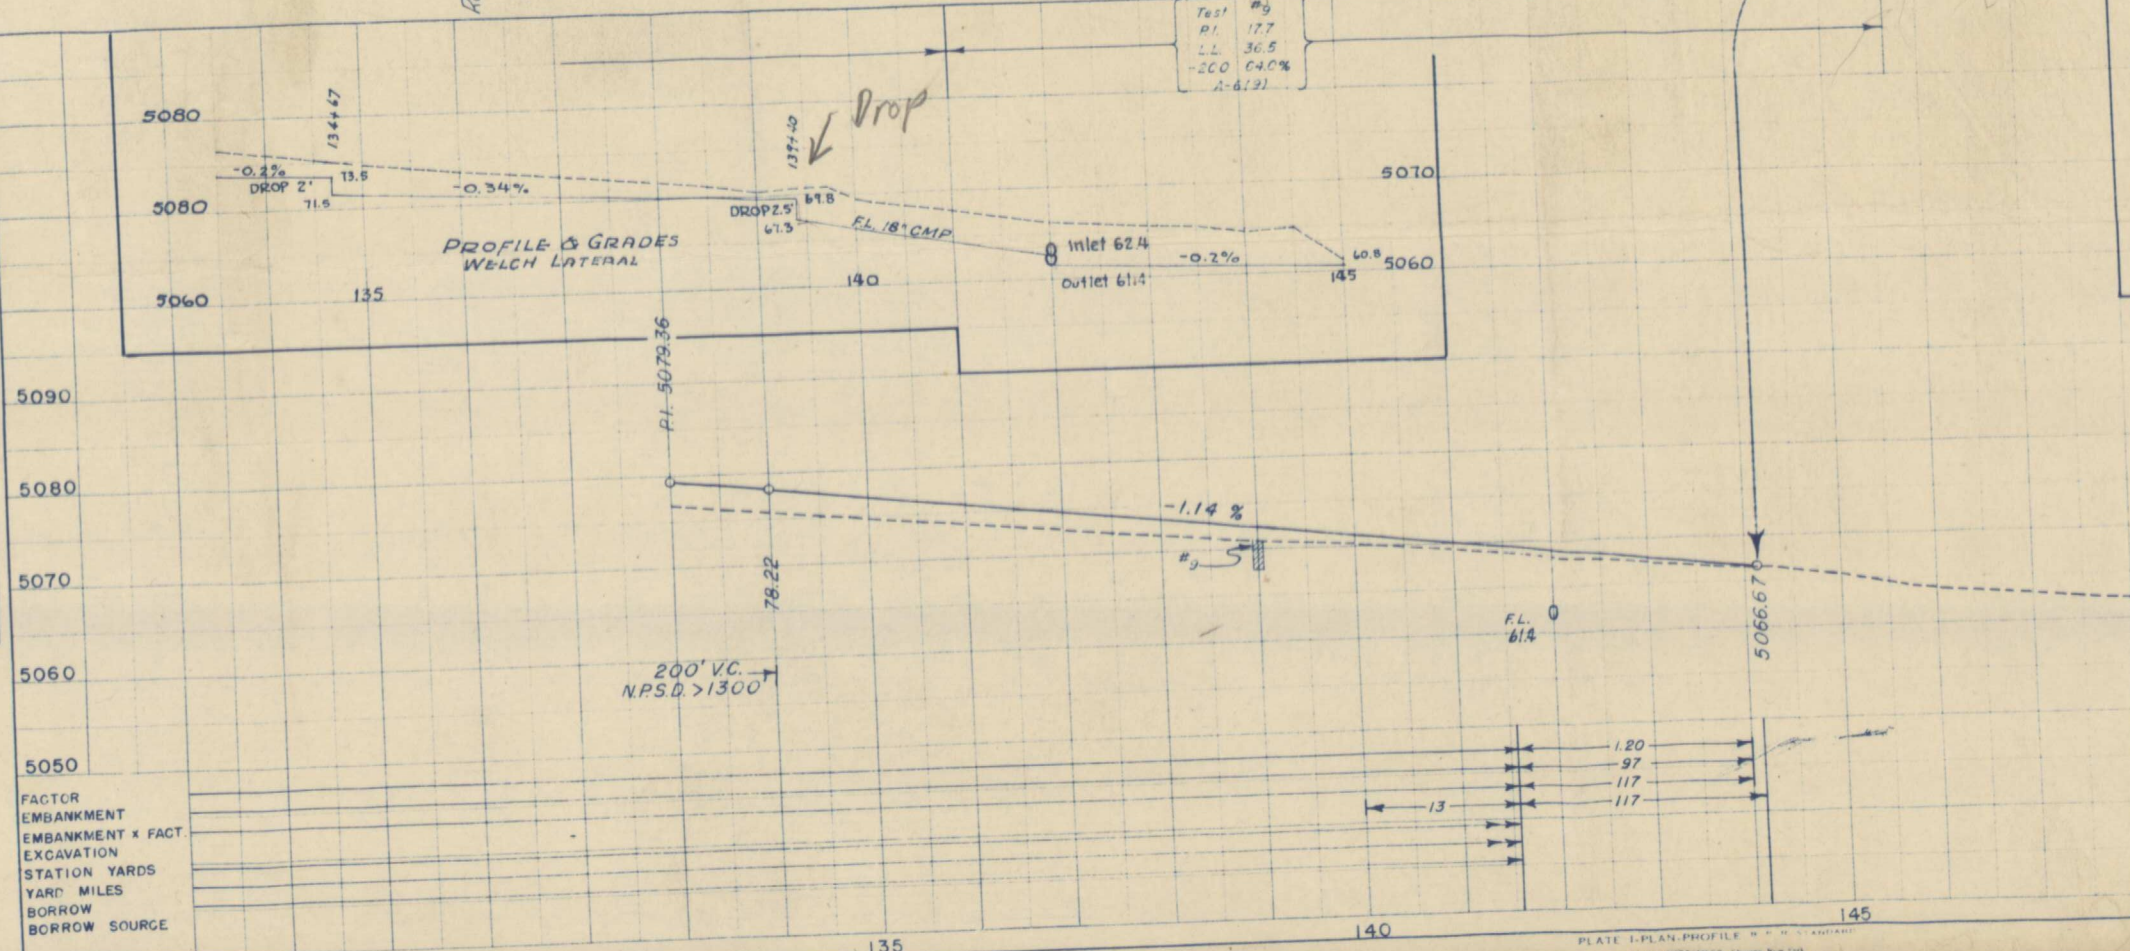

FACTOR
EMBANKMENT
EMBANKMENT x FACT.
EXCAVATION
STATION YARDS
YARD MILES
BORROW
BORROW SOURCE