

COLORADO DEPARTMENT OF HIGHWAYS

PLAN AND PROFILE OF PROPOSED FEDERAL AID PROJECT NO. S 0077(3) STATE HIGHWAY NO. 121 JEFFERSON COUNTY


- INDEX OF SHEETS
- SHEET NO. 1 SKETCH MAP AND TITLE PAGE
 - 2 TABULATION OF PROPERTIES
 - 3-4 ALIGNMENT PLAN PROFILE
 - 5 OWNERSHIP MAP

SCALES OF ORIGINAL DRAWINGS

ON PLAN 1 IN 50 FT
ON PROFILE 1 IN 50 FT HORIZONTAL
1 IN 10 FT VERTICAL

GRADE LINE ON PROFILE IS SHOWN AS GRADE OF FINISHED ROAD
GROSS LENGTH OF PROJECT
NET LENGTH OF PROJECT

RIGHT OF WAY

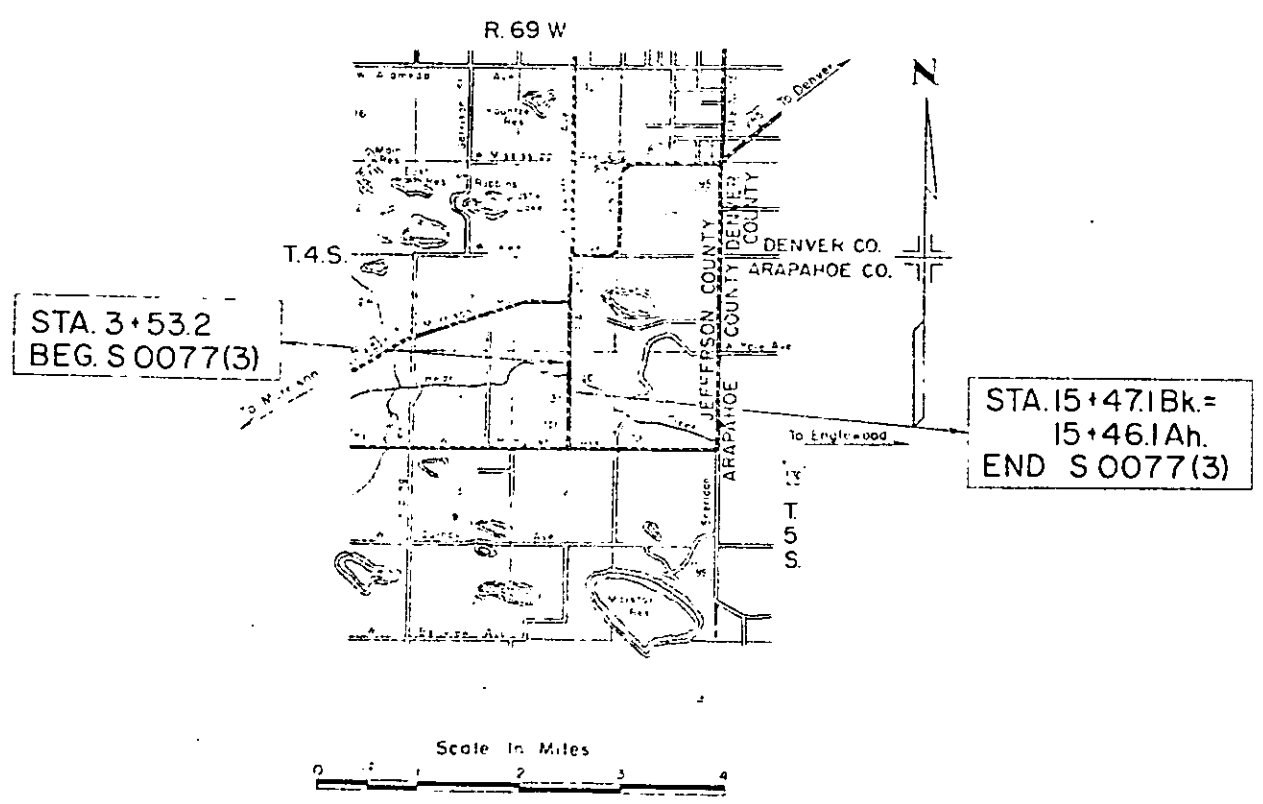

RIGHT OF WAY
S 0077(3)

- CONVENTIONAL SIGNS
- CENTER LINE
 - RIGHT OF WAY LINE
 - COUNTY LINE
 - TOWNSHIP OF RANGE LINE
 - LAND LINES
 - RAILROAD
 - BARBED WIRE FENCE
 - COMBINATION WIRE FENCE
 - SNOW FENCE
 - TELEPHONE & TELEGRAPH LINES
 - POWER LINE
 - OF TOUR
 - PRESENT ROAD (Plan Sheets)

*Approved by
F036-1(3)
Suspended by
F036-1(3)*

S 0077(3)

R. O. W. TABULATION OF PROPERTIES IN JEFFERSON

COUNTY S. H. No.121 PROJ. S 0077 (3)

FORMAL ROAD DIVISION NO.	DISTRICT	PROJ NO	SHEET NO	TOTAL SHEETS
9	COLORADO	S 0077 (3)	2	

RIGHT OF WAY



[illegible]

NE 1/4 Sec. 35
T 4 S., R. 69 W.


REV. 11-30-56 F.C.M.

FED. ROAD DIV. NO.	DIST.	PROJ. NO.	SHEET NO.	TOTAL SHEETS
9	COLO.	50077(3)	3	

RIGHT OF WAY

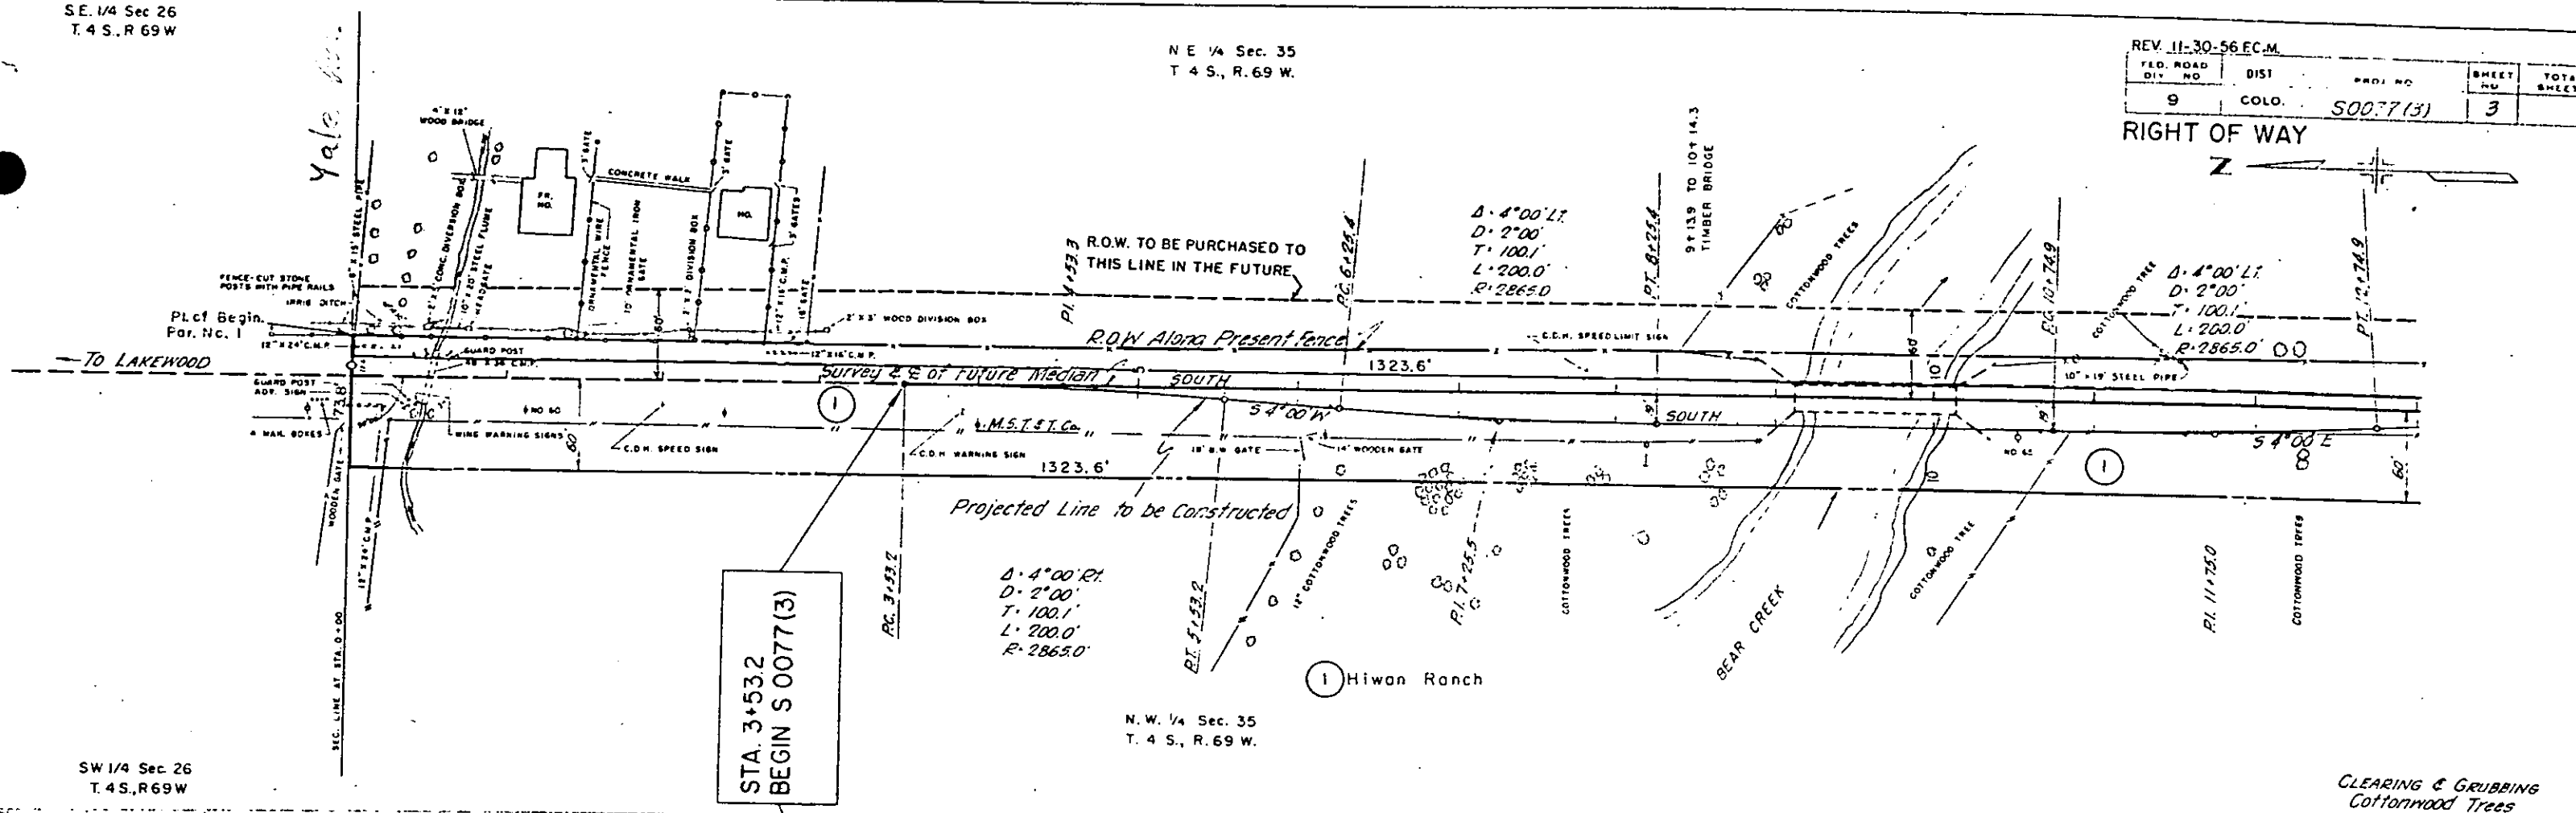 

CLEARING & GRUBBING
Cottonwood Trees


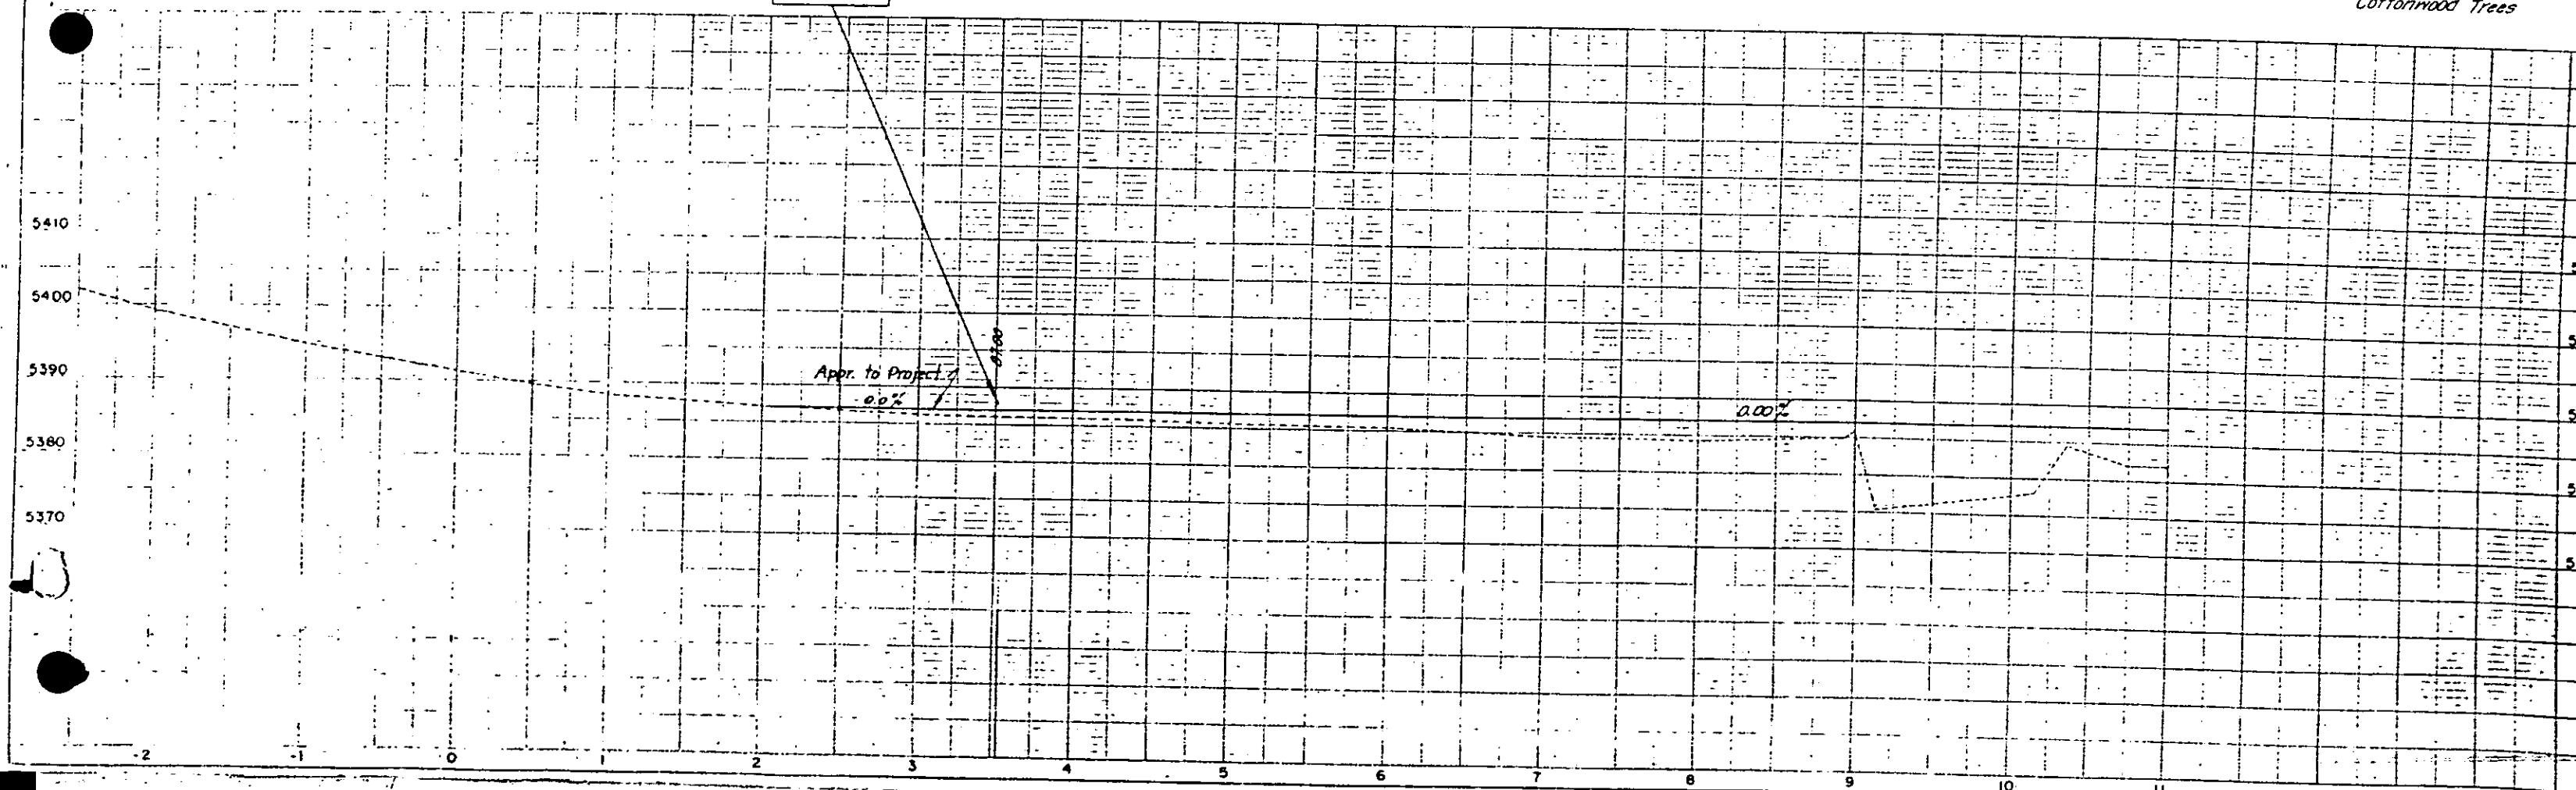


N.E. 1/4 Sec. 35
T. 4 S., R. 69 W.


Rev. 11-16-56 F.C.M. REV. 11-30-56 F.C.M.

FED. ROAD DIST. NO.	DIST.	PROJ. NO.	SHEET NO.	Y. S.M.
9	COLO.	00077(3)	4	

RIGHT OF WAY

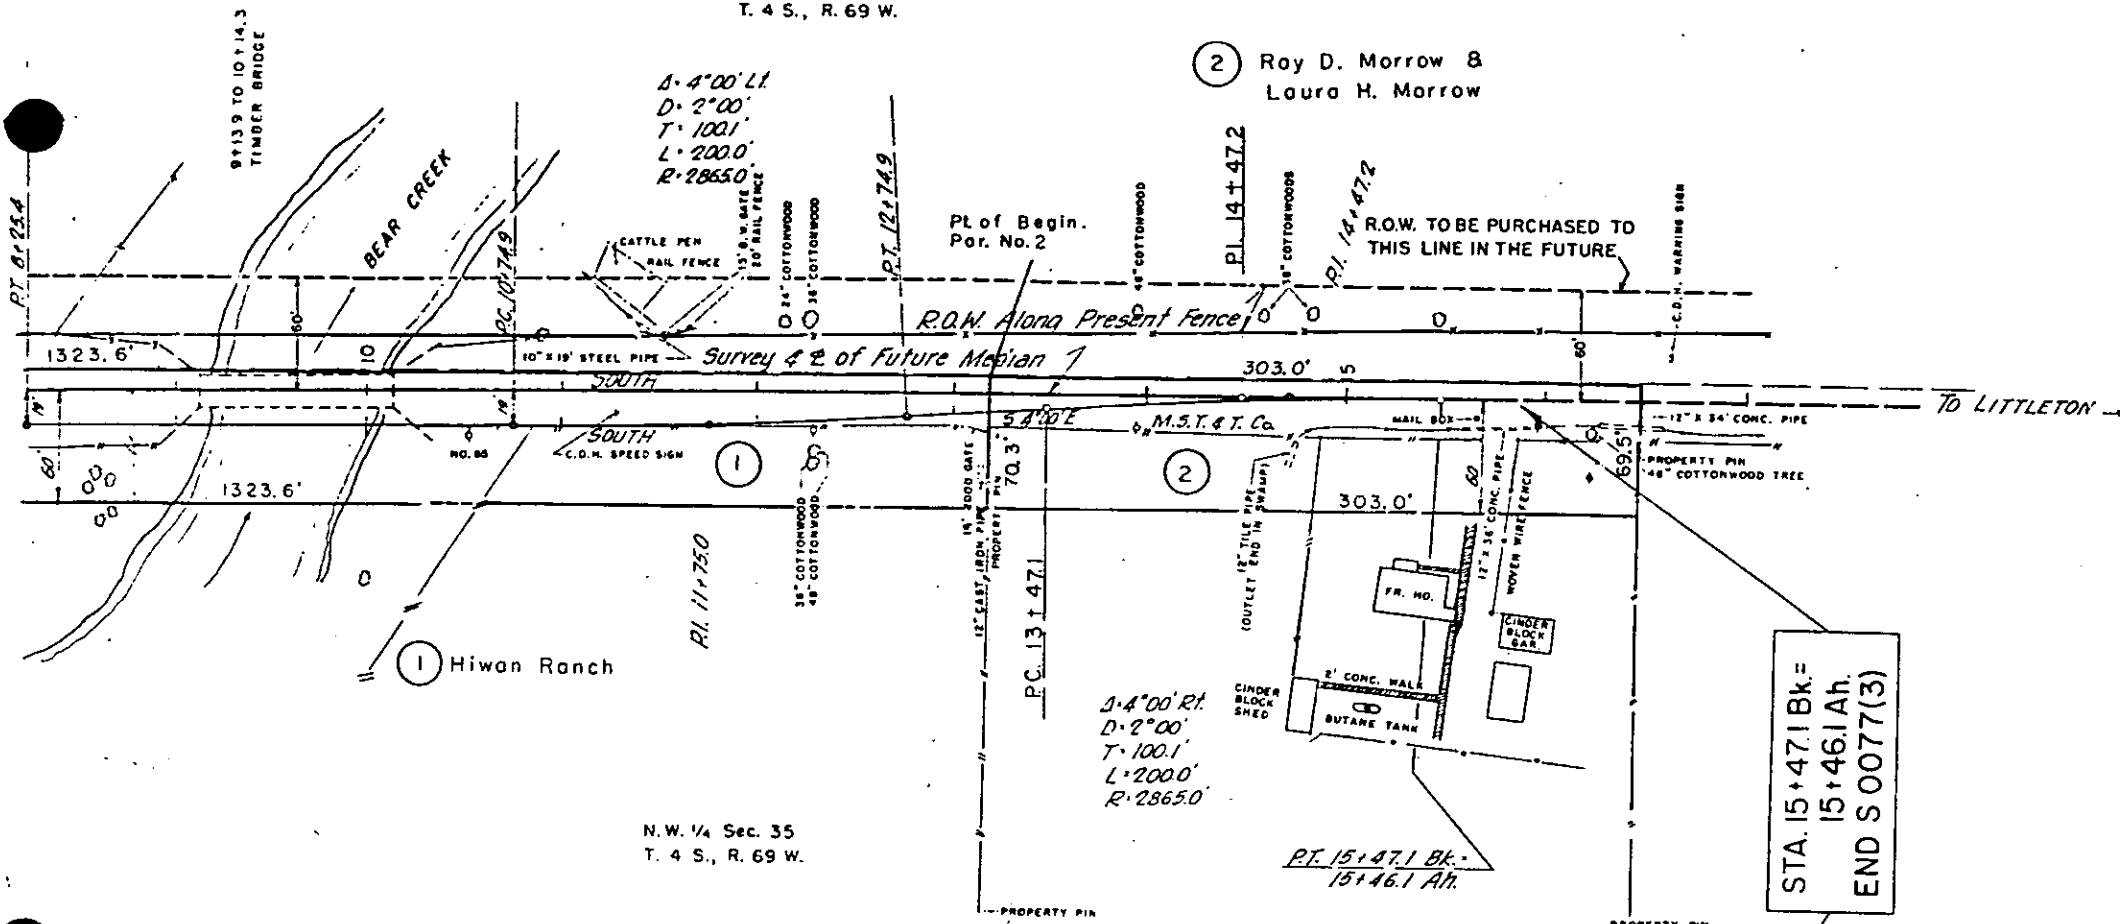 

CLEARING AND GRUBBING
Cottonwood Trees

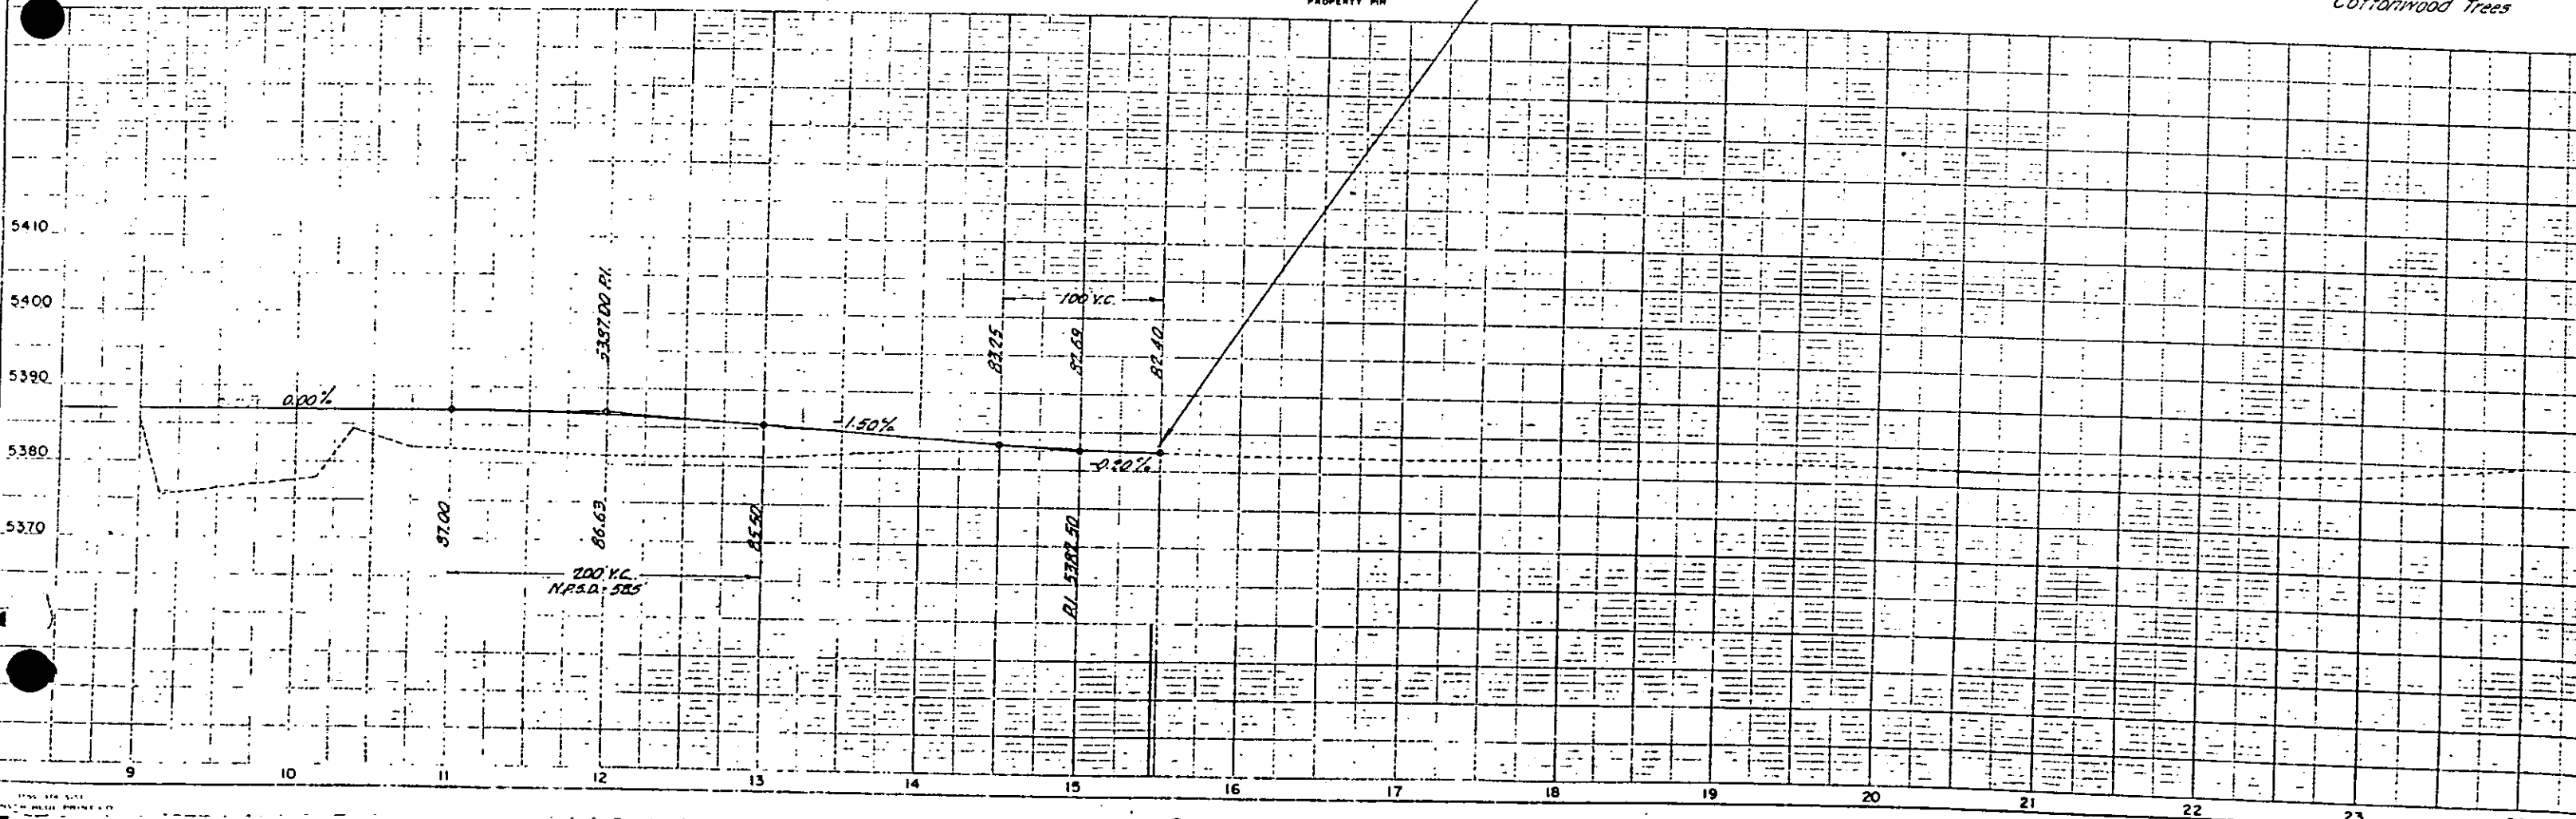

FEDERAL ROAD DIVISION NO.	DISTRICT	PROJ. NO.	SHEET NO.	TOTAL SHEETS
9	COLORADO	S 0077 (3)	5	

REV. 11-30-56 F.C.M.

Scale 1" = 200'

