


INDEX OF SHEETS
 1 TITLE SHEET
 2 TABULATION OF PROJECTS
 3-10 PLAN & PROFILE SHEETS
 11-12 OWNERSHIP MAP

RECEIVED BY
 DISTRICT ENGINEER
 DISTRICT NO. 1
 DATE

COLORADO DEPARTMENT OF HIGHWAYS PLAN AND PROFILE OF PROPOSED FEDERAL AID PROJECT NO. S 0081(2) STATE HIGHWAY NO. 67 FREMONT COUNTY RIGHT OF WAY

ON PLAN 1" = 100 FT.
 ON PROFILE 1" = 20 FT. VERTICAL.
 SCALE WITH AN PROFILE IS SHOWN AT SCALE OF FINISHED ROAD.
 CROSS LENGTH OF PROJECT 22,386 FEET (4.20 MI.)
 NET LENGTH OF PROJECT

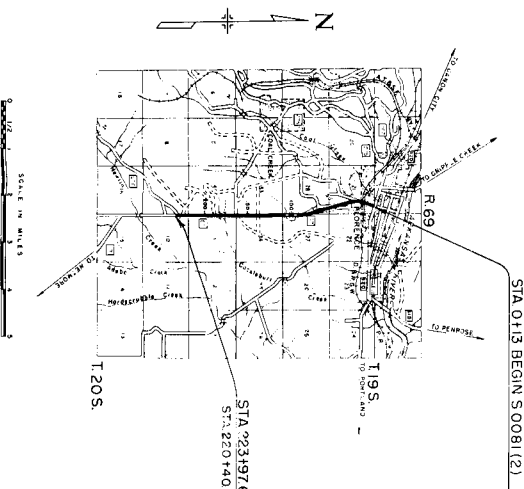

Project No.	Sheet No.	Scale	Date
S 0081(2)	1	1" = 100 FT.	1/2

RIGHT OF WAY

CONVENTIONAL SIGNS

CONVENTIONAL SIGNS	TYPE SIGN
CENTER LINE	
RIGHT-OF-WAY LINE	
TOWNSHIP OR RANGE LINE	
SECTION LINE	
STATE HIGHWAY LINE	
PROPERTY OR TRACT LINE	
CITY LINE	
RAILROAD	
BARBED WIRE FENCE	
WOODEN WIRE COMBINATION FENCE	
BOARD FENCE	
TELEPHONE LINE	
POWER LINE	
PRESENT ROAD (PLAN SHEET)	


RECEIVED BY
 DISTRICT ENGINEER
 DISTRICT NO. 1
 DATE



R.O.W. TABULATION OF PROPERTIES IN FREMONT COUNTY S.H.No.67 PROJ. S 0081(2)

PARCEL NO.	OWNER	ADDRESS	LOCATION	AREA		ACRES TO BE ACQUIRED	RIGHT OF WAY					
				TOTAL LAND IN TRACT	IN PARCEL		REMARKS					
1	COLORADO FUEL & IRON CORP	CONTINENTAL OIL BLDG., DENVER, COLO	T 19 S., R 69 W	6.90	0.457							
2	J.P. McFALL	2335 LOGGIST ST., DENVER, COLO	NE 1/4 SEC. 21		0.457							
2A	J.P. McFALL	2335 LOGGIST ST., DENVER, COLO	SW 1/4 NE 1/4 SEC. 21	2.31	2.31							
3	MAG CLEVELAND	409 W. 18TH ST., PUEBLO, COLO	NE 1/4 SEC. 21	160±	0.441							
4	MAG CLEVELAND	409 W. 18TH ST., PUEBLO, COLO	SE 1/4 SEC. 21	160±	6.459	6.046						
5	MAG CLEVELAND	409 W. 18TH ST., PUEBLO, COLO	E 1/2 NE 1/4 SEC. 28	80±	5.971	5.935						
6	C.E. ROLOFF & MATTIE PAULINE ROLOFF JT		NW 1/4 SEC. 27	160±	0.382	0.121						
7	C.E. ROLOFF & MATTIE PAULINE ROLOFF JT		E 1/2 SE 1/4 SEC. 28	80±	4.538	2.719						
8	C.E. ROLOFF & MATTIE PAULINE ROLOFF JT		SW 1/4 NE 1/4 SEC. 27	160±	4.31	2.312						
9	C.E. ROLOFF & MATTIE PAULINE ROLOFF JT		E 1/2 NE 1/4 SEC. 33	60±	4.626	2.800						
10	RILEY B. ROBB		N 1/2 SEC. 34	320±	3.804	1.978						
11	RILEY B. ROBB		S 1/2 SEC. 34	320±	3.098	1.272						
			S 1/2 SEC. 35	320±	3.056	1.235						
			T 20 S., R 69 W									
12	MAG CLEVELAND	409 W. 18TH ST., PUEBLO, COLO	E 1/2 E 1/2 SEC. 4	160±	9.65	2.989						
13	MAG CLEVELAND	409 W. 18TH ST., PUEBLO, COLO	ALL SEC. 3	640±	6.221	5.101						
14	MAG CLEVELAND	409 W. 18TH ST., PUEBLO, COLO	NW 1/4 SEC. 10	160±	0.886	0.640						
15	MAG CLEVELAND	409 W. 18TH ST., PUEBLO, COLO	E 1/2 SEC. 9	320±	1.289	0.304						

FILE NO.	STATE	PROJ. NO.	SECTION
3	COLO.	S 0081(2)	2
RIGHT OF WAY			

STA. 0+13 BEGIN S 0081(2)

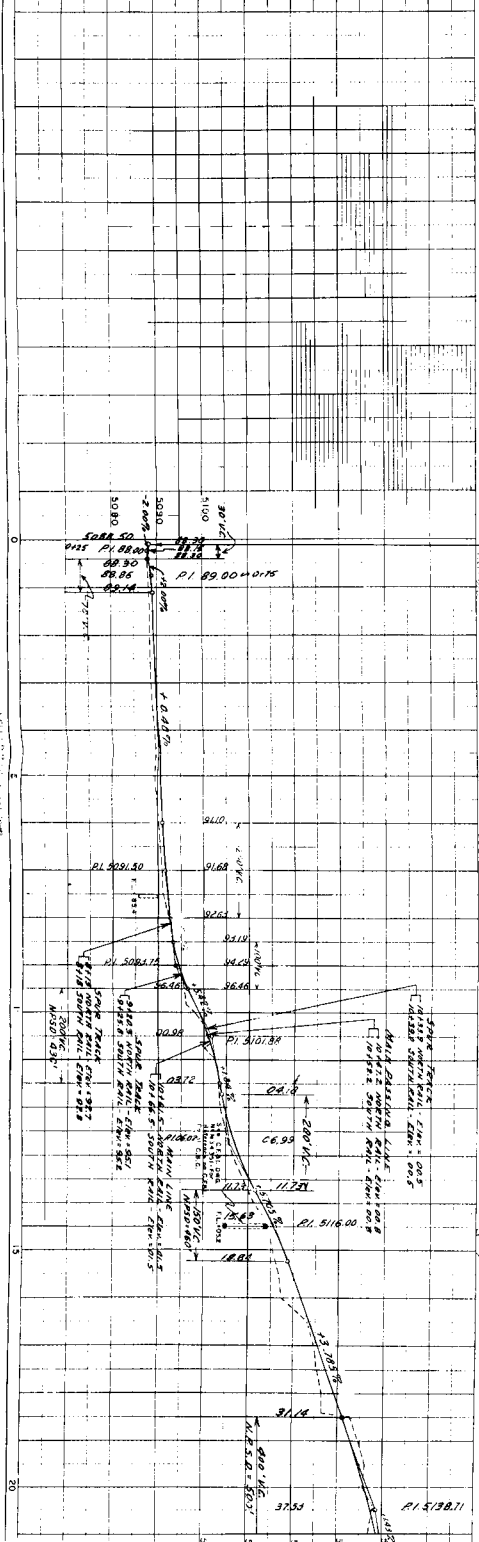

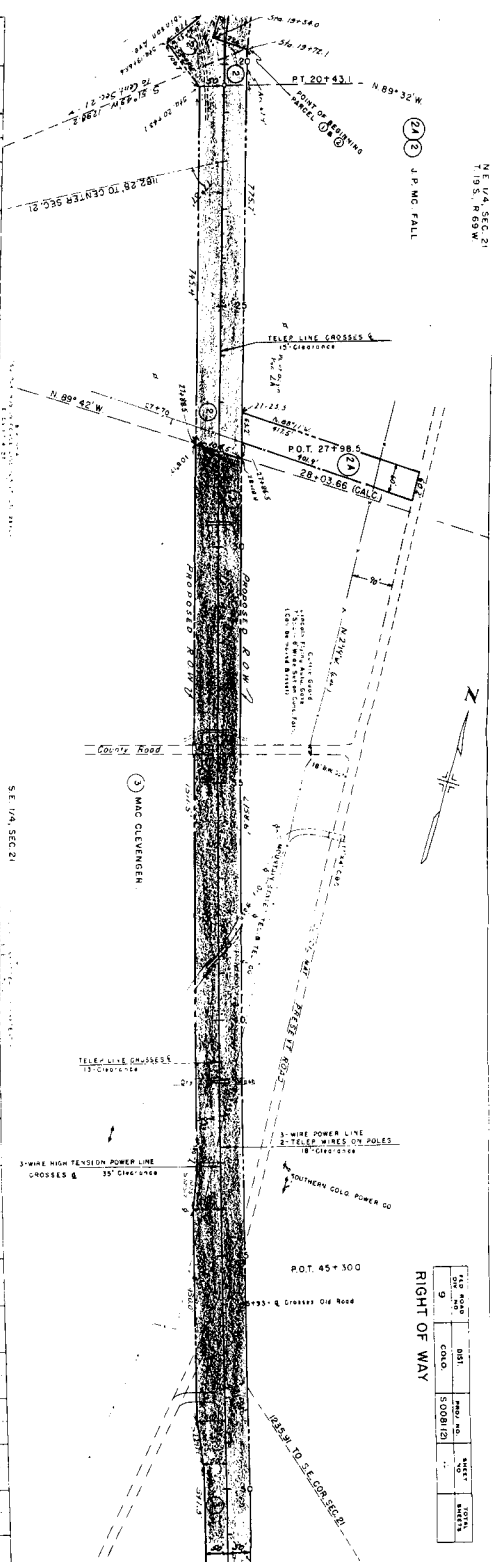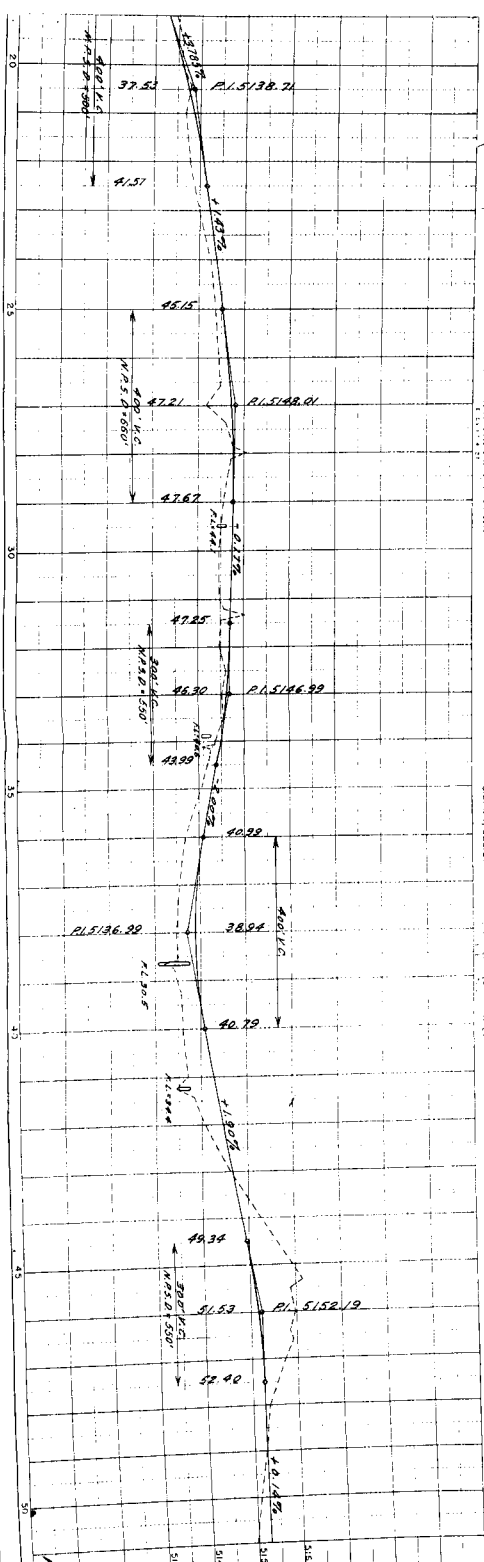


FED ROAD DIV NO	0151	PROJ NO.	SHEET NO	TOTAL SHEETS
9	COLOR.	S0081(2)		

③ MAC CLEVENGER

4 MAC. CLEVENGER

⑤ MAC CLEVENGER.

FILE NO.	9	COL.	5008(12)	SHEET NO.	5	TOTAL SHEETS	
----------	---	------	----------	-----------	---	--------------	--

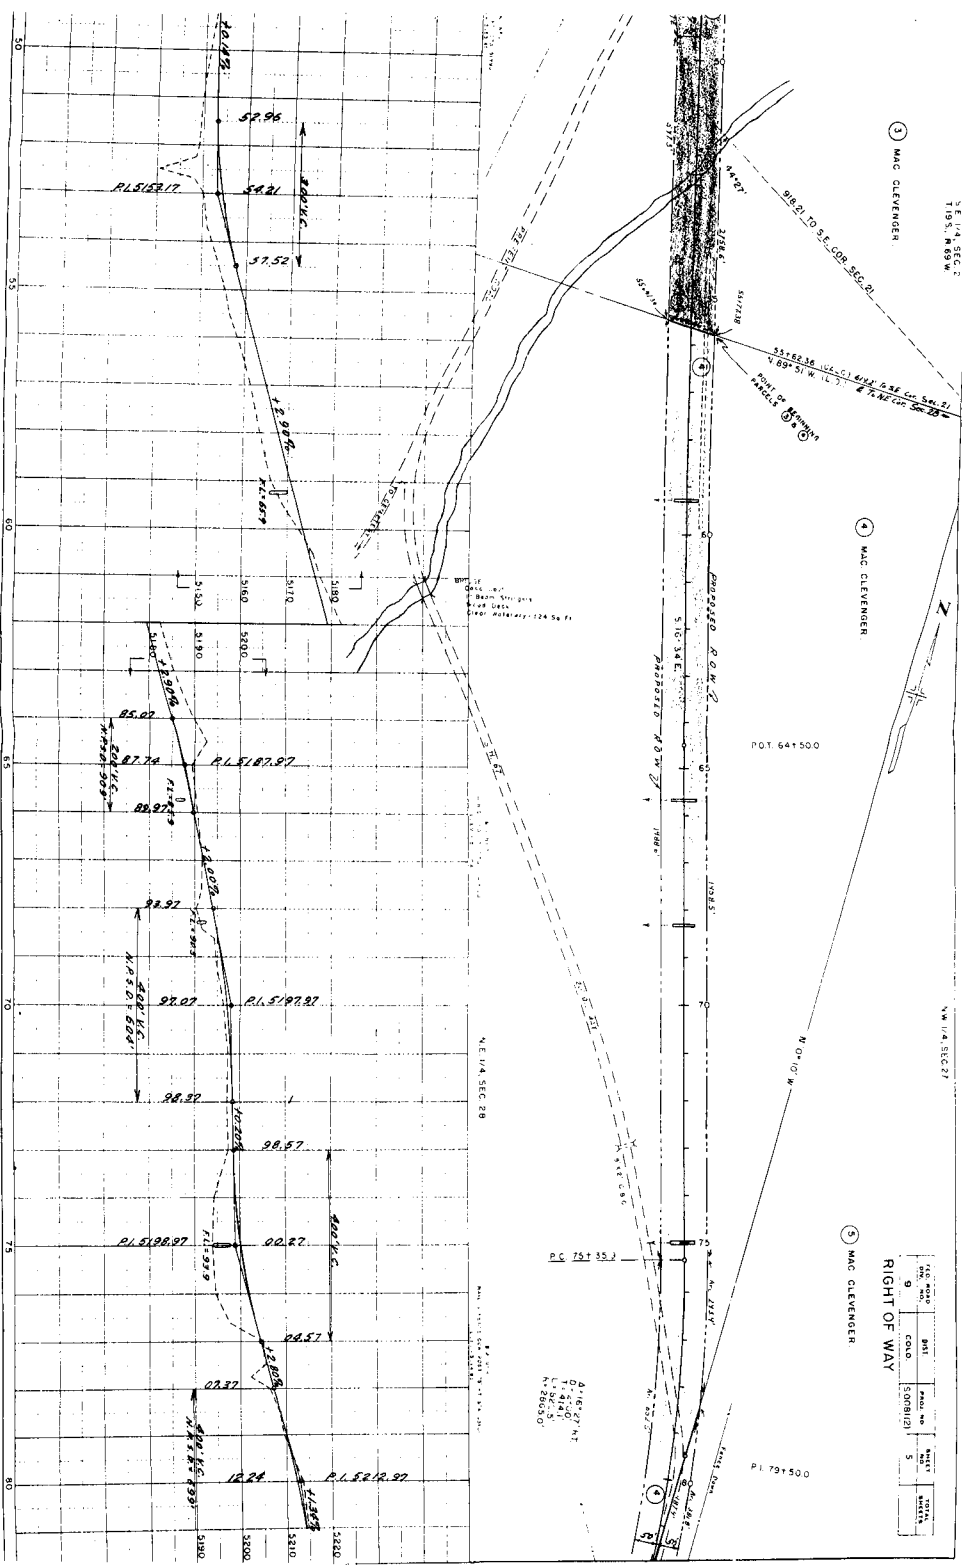


⑤ MAC. CLEVENGER

7 C.E. ROLOFF & MATTIE PAULINE
ROLOFF JR.

OLD ROAD OLYMPIA	B151	PAID NO.	SHEET NO.	TOTAL SHEETS
B	COLO.	5008(12)	6	

RIGHT OF WAY

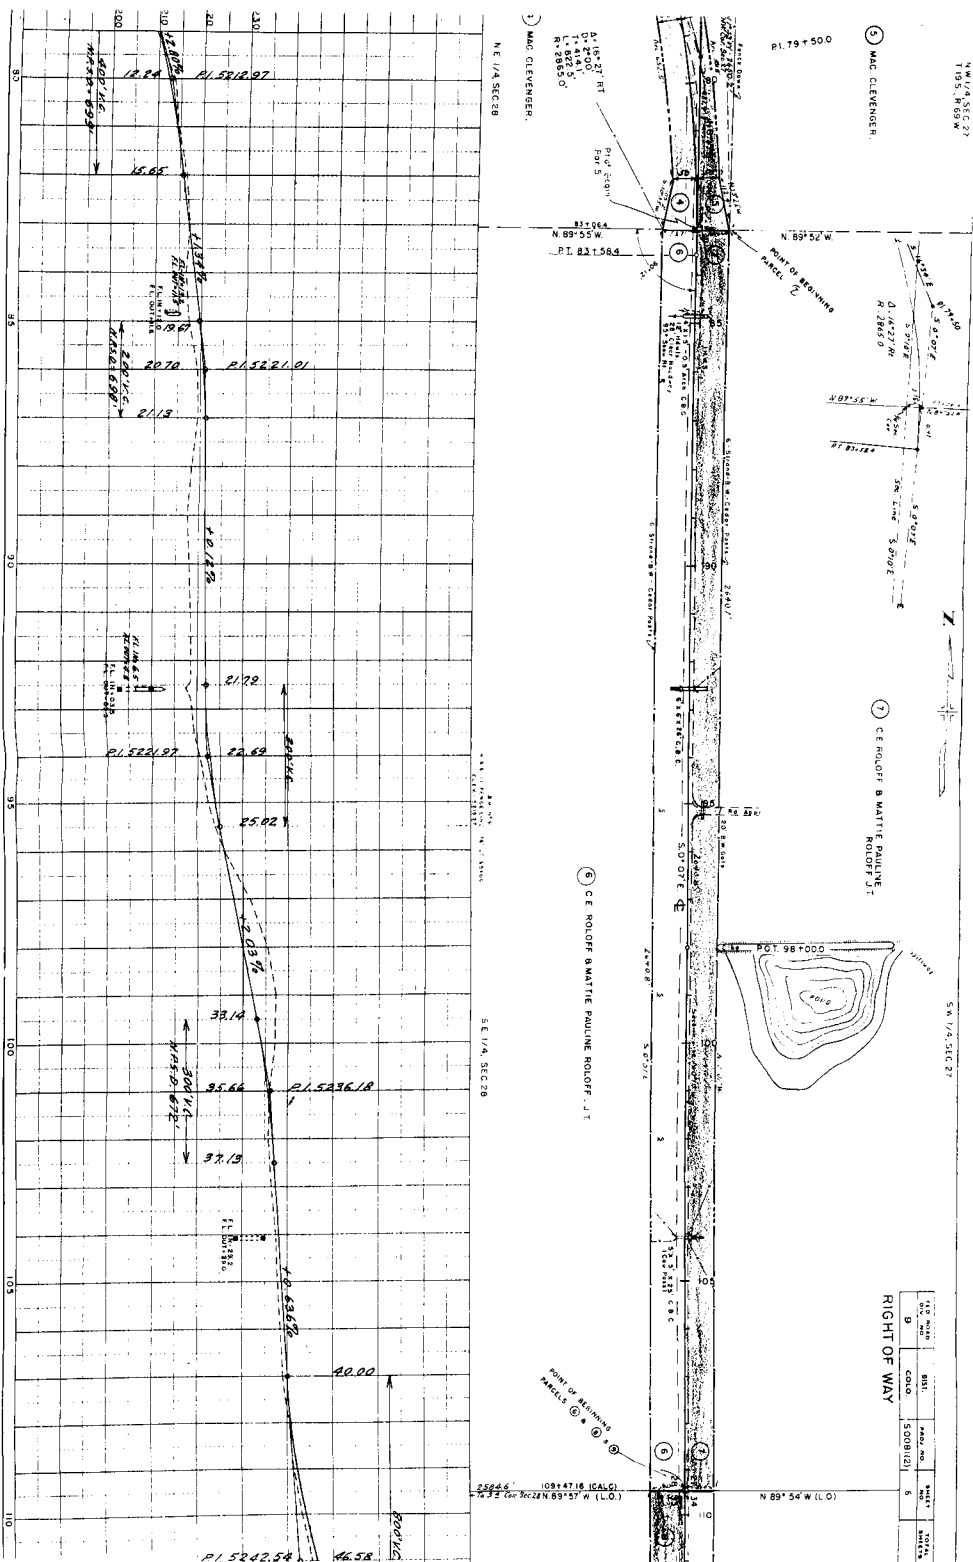

RIGHT OF WAY

110 ROAD	DIST.	PROJ. NO.	SHEET NO.	TOTAL SHEETS
DIV. NO.				
9	COLO.	5008(12)	7	


SW/4, SEC 34

P.O.T. 120+00.0

POT. 134 + 0.7




8 ROLOFF


ROBB
①

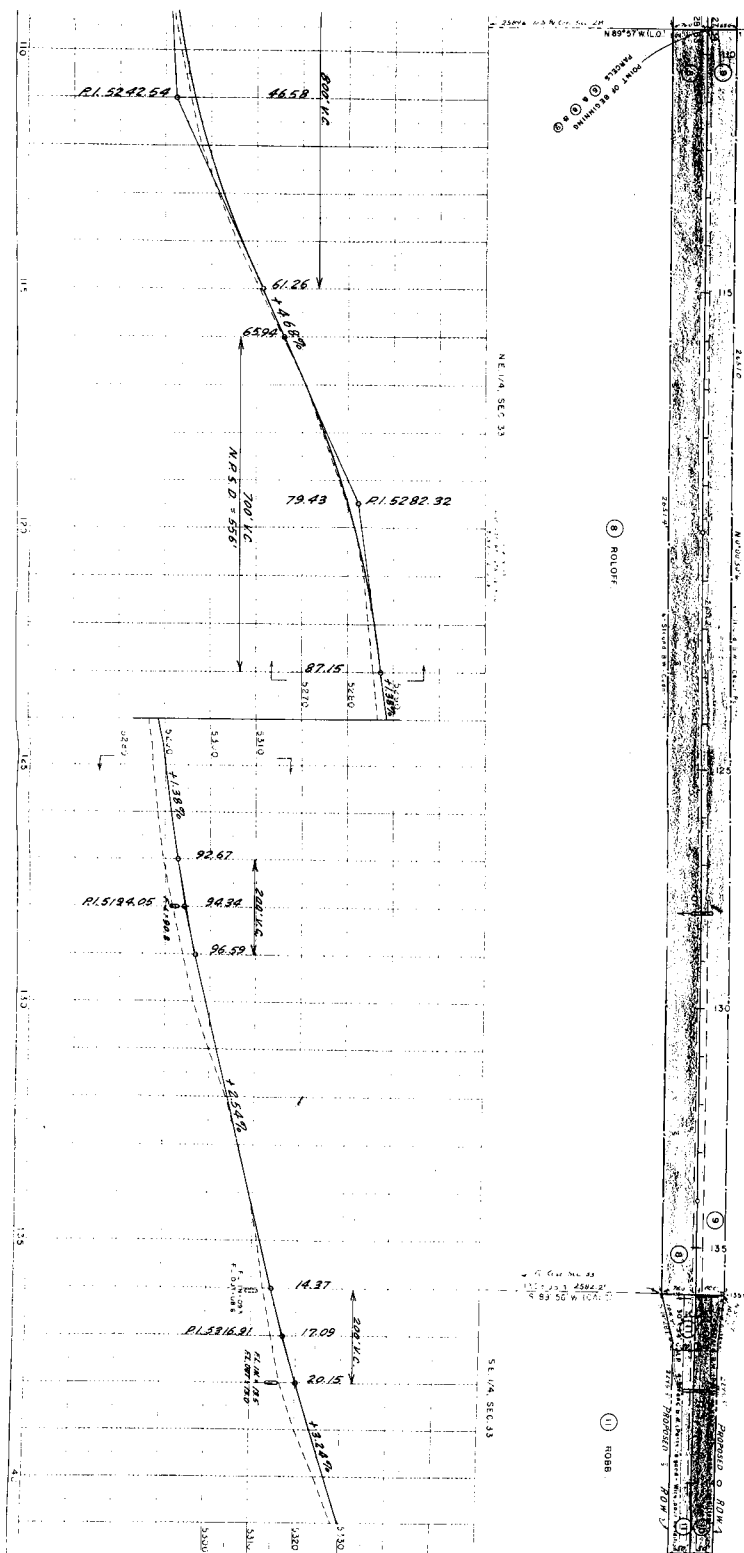

⑬ MAC CLEVENGER

FED ROAD DIST	9	COLORADO	POL NO.	50091(7)	INJECT TO SHEET NO	8
---------------	---	----------	---------	----------	--------------------	---

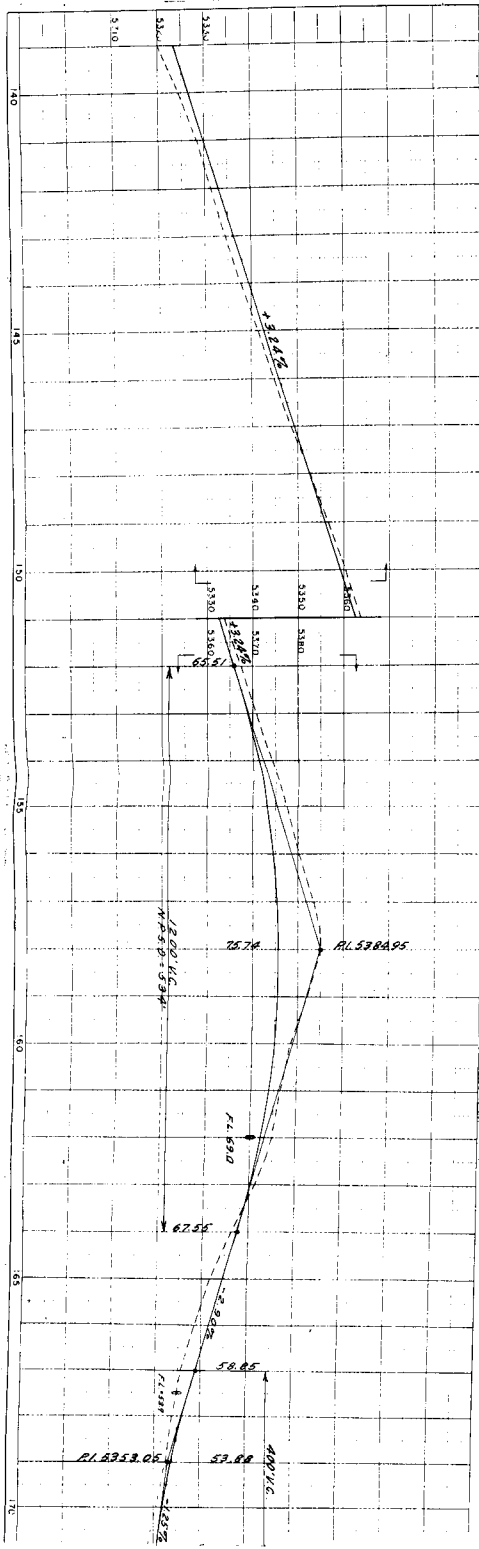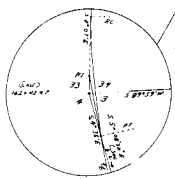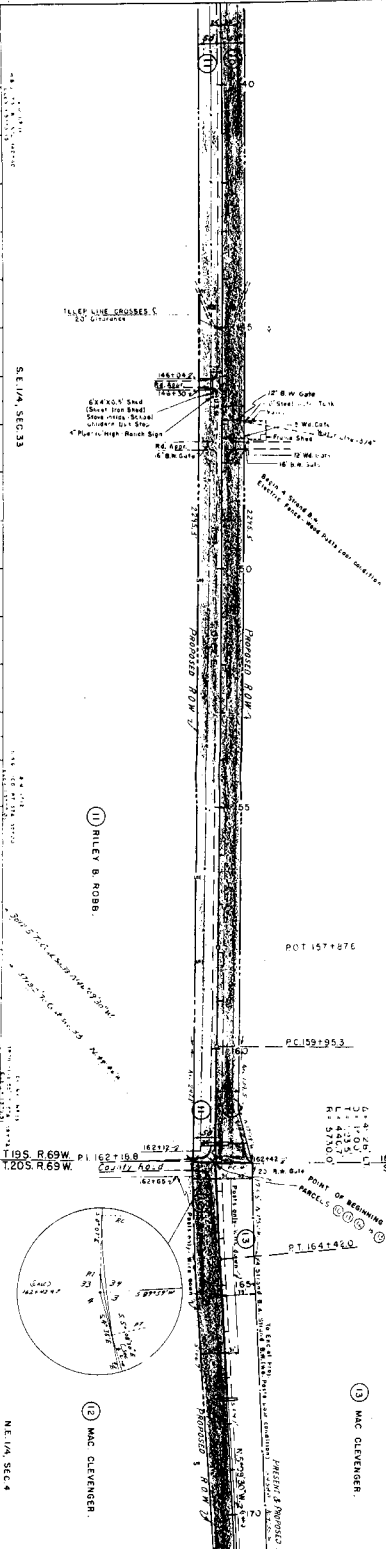

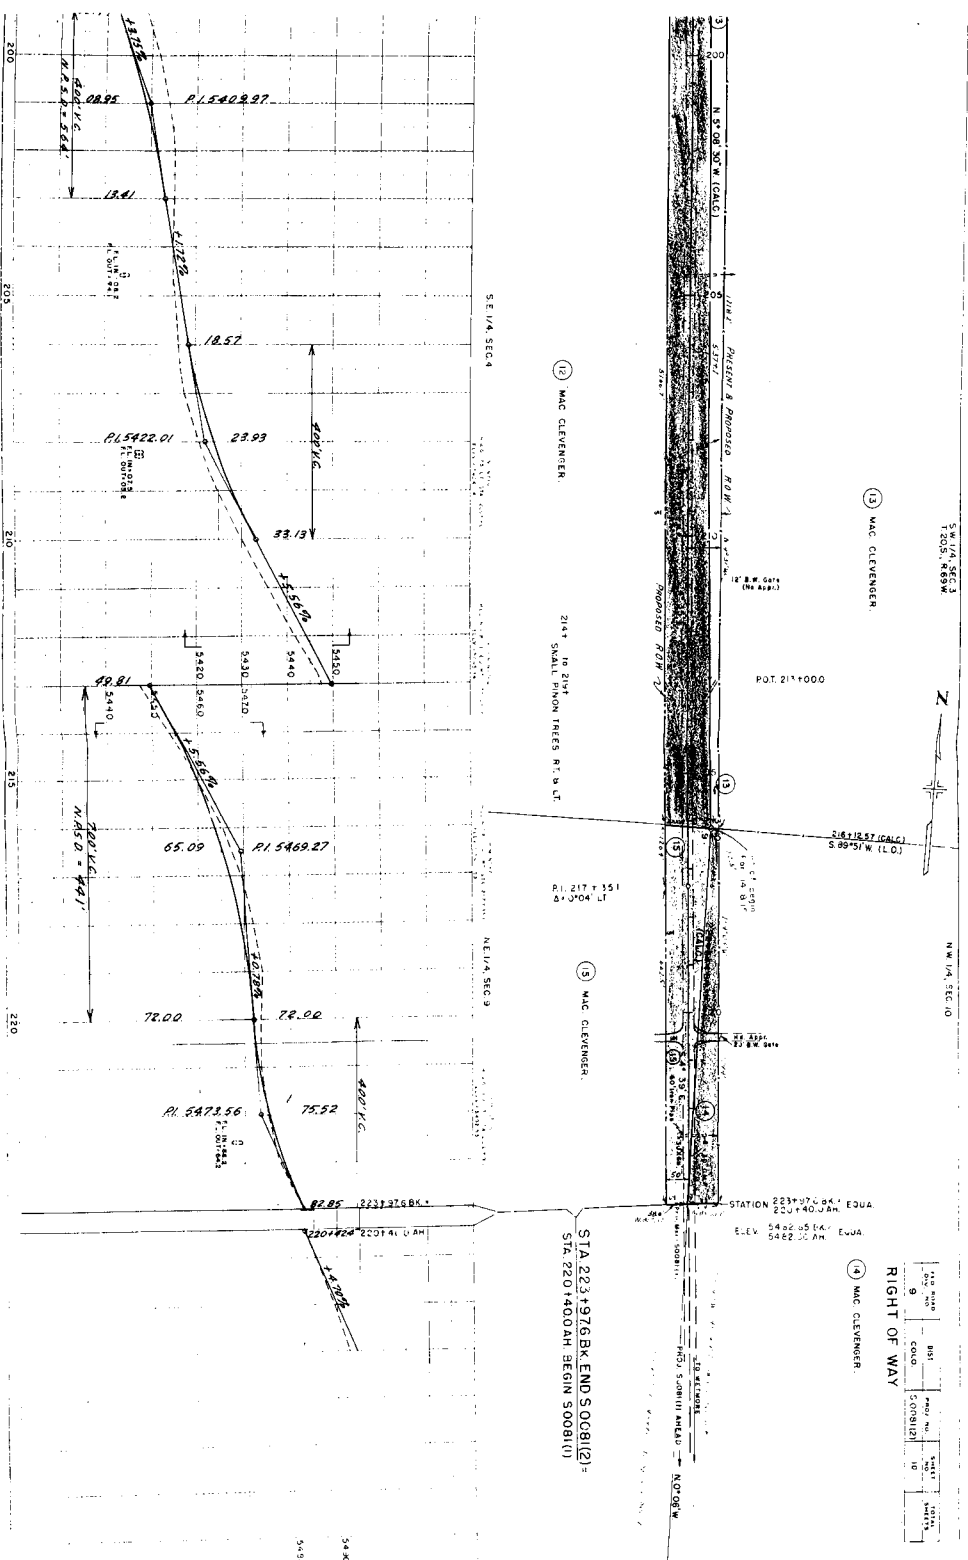


T 19 S. R 69 W



RIGHT OF WAY OWNERSHIP MAP PLAT

SHOWING CLAIMANTS WITH
REGARD TO RIGHT OF WAY
FOR PROJECT S 0087 (2)
ORIGINAL SCALE 1" = 400'

FILE NO.	DIST.	PLAT NO.	SHEET	TOTAL
9	COLD	S 0087 (2)	11	1/5

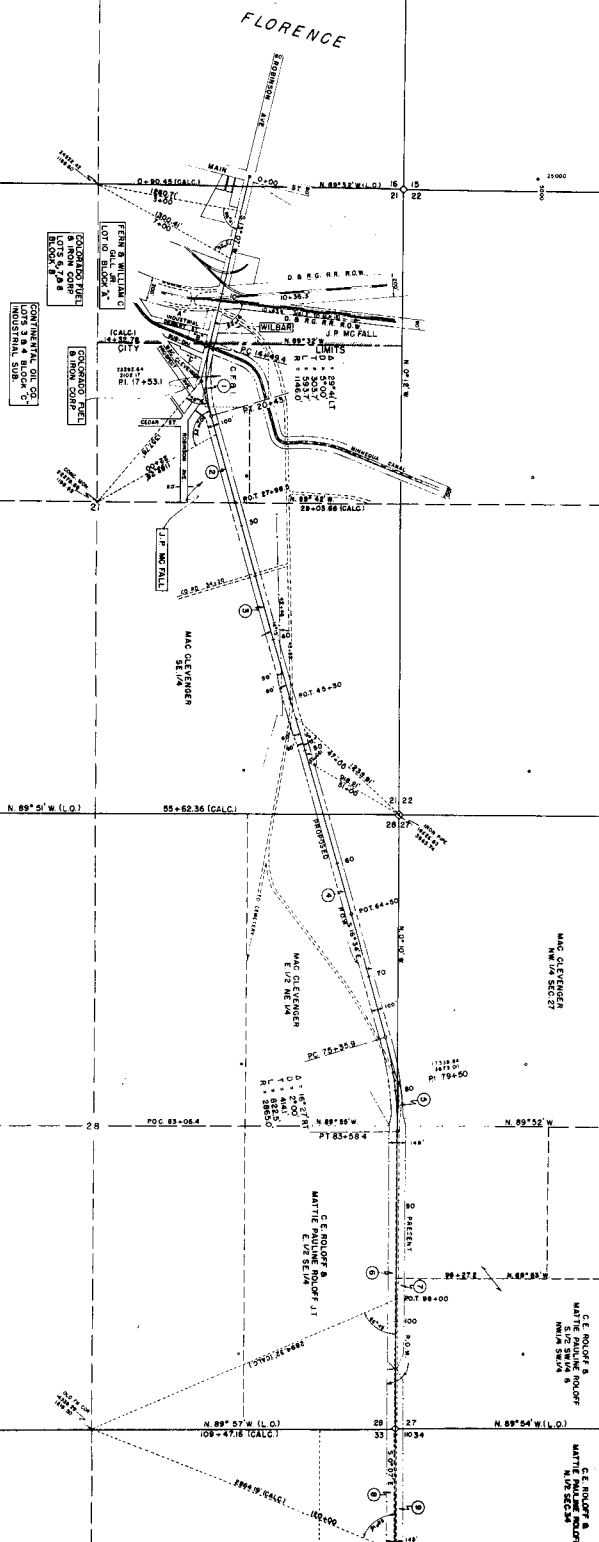

T 19 S. R 69 W

