

COLORADO DEPARTMENT OF HIGHWAYS

PLAN AND PROFILE OF PROPOSED PROJECT NO. S 0084 (I) STATE HIGHWAY NO. 93 BOULDER COUNTY

FEDERAL ROAD DIVISION NO.	DISTRICT	PROJ. NO.	SHEET NO.	TOTAL SHEET
9	COLORADO	S 0084 (I)	1	

 
 
 
 
 
RIGHT OF WAY

~~FILE~~

INDEX OF SHEETS

SHEET No. 1	TITLE SHEET
2	TABULATION OF PROPERTIES
3-4	PLAN AND PROFILE SHEETS SHOWING RIGHT OF WAY


CONVENTIONAL SIGNS

CENTER LINE		Title Sheet
RIGHT OF WAY LINE		
COUNTY LINE		
TOWNSHIP LINE		
SECTION LINES		
QUARTER SECTION LINES		
RAILROADS		
BARBED WIRE FENCE		

SCALES OF ORIGINAL DRAWINGS
ON PLAN 1 IN. = 100 FT.
ON PROFILE 1 IN. = 100 FT. HORIZONTAL
1 IN. = 10 FT. VERTICAL
GRADE LINE ON PROFILE IS SHOWN AS GRADE OF FINISHED ROAD
GROSS LENGTH OF PROJECT } 18,257.1 FT. = 3.458 MI.
NET LENGTH OF PROJECT }

RIGHT OF WAY

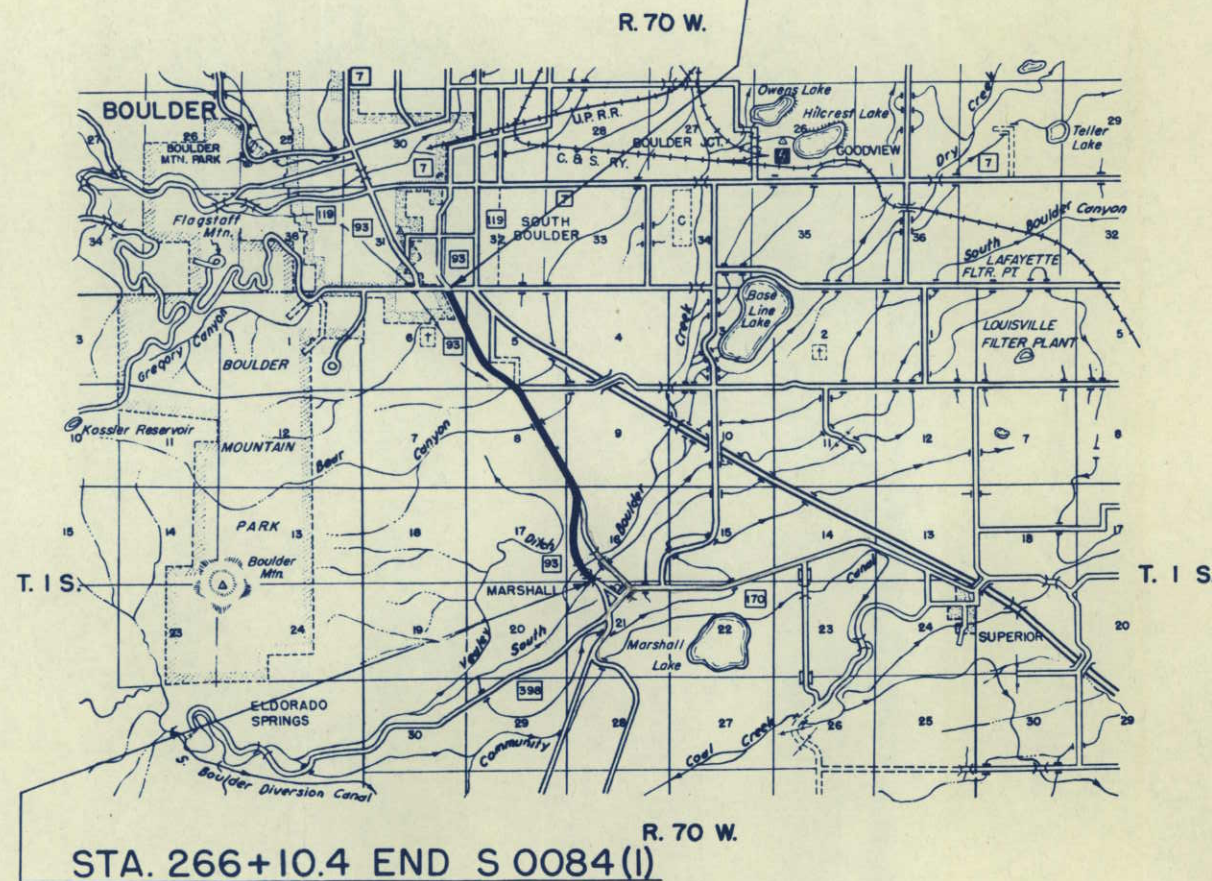STA. 83+29.3 BEG. S 0084 (I)





SCALE IN MILES

CONSTR. ENGR'S COPY

FED. ROAD DIST. NO.	DIST.	PROJ. NO.	SHEET NO.	TOTAL SHEETS
9	COLO.	5008411	3	

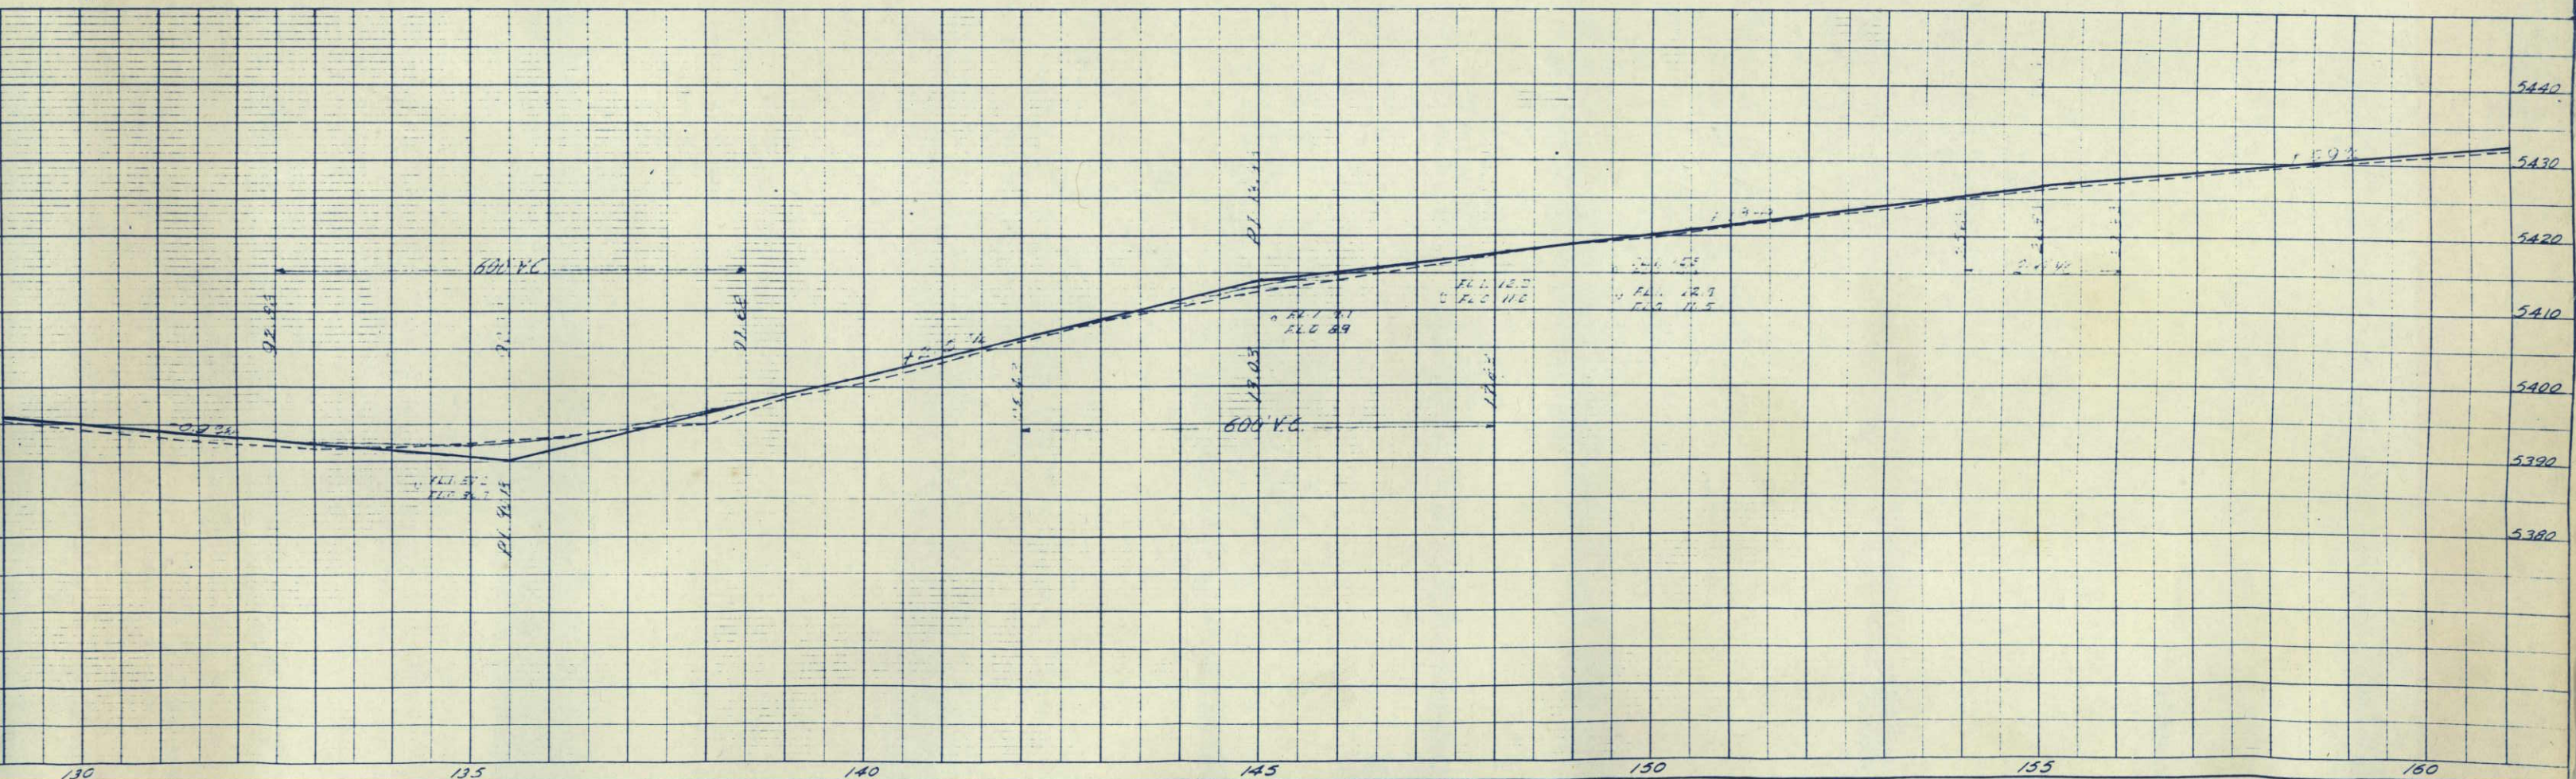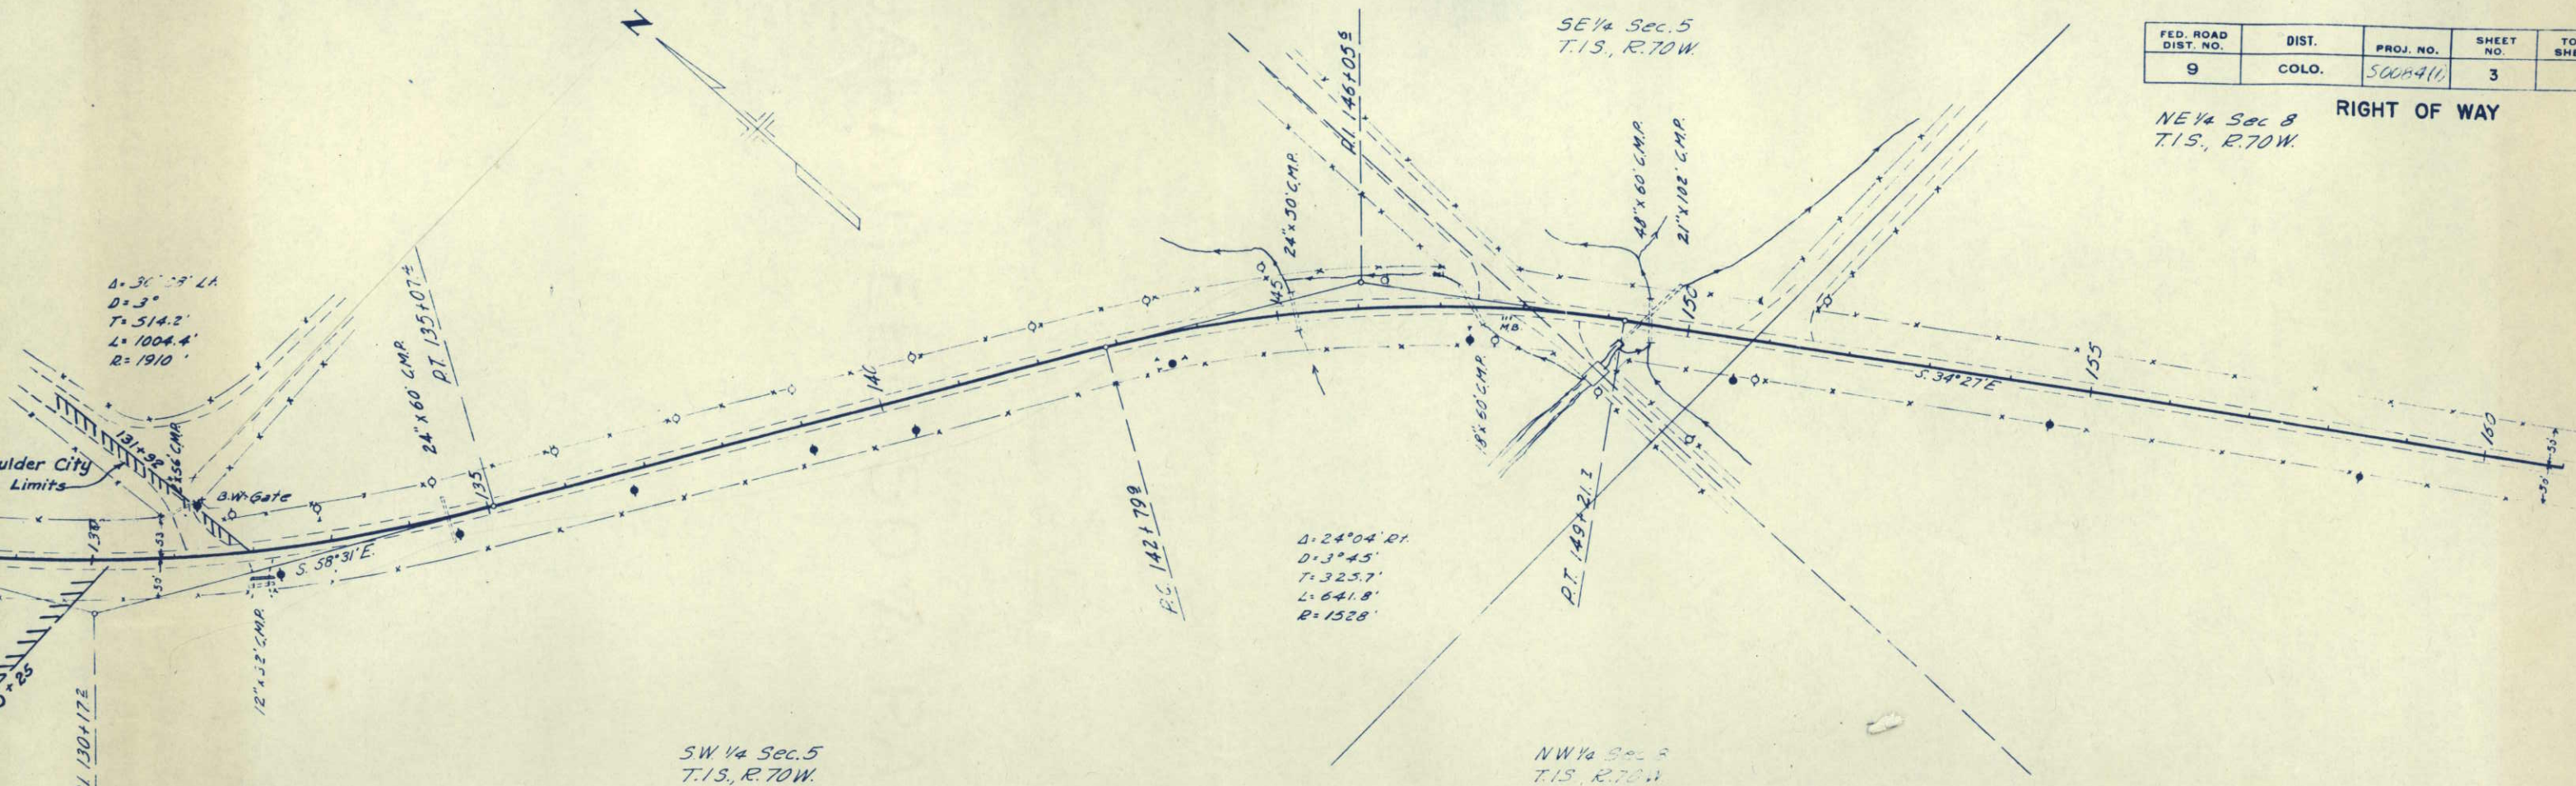NE 1/4 Sec 8
T.1S., R.70W.



FED. ROAD DIST. NO.	DIST.	PROJ. NO.	SHEET NO.	TOTAL SHEETS
9	COLO.	50084(1)	4	

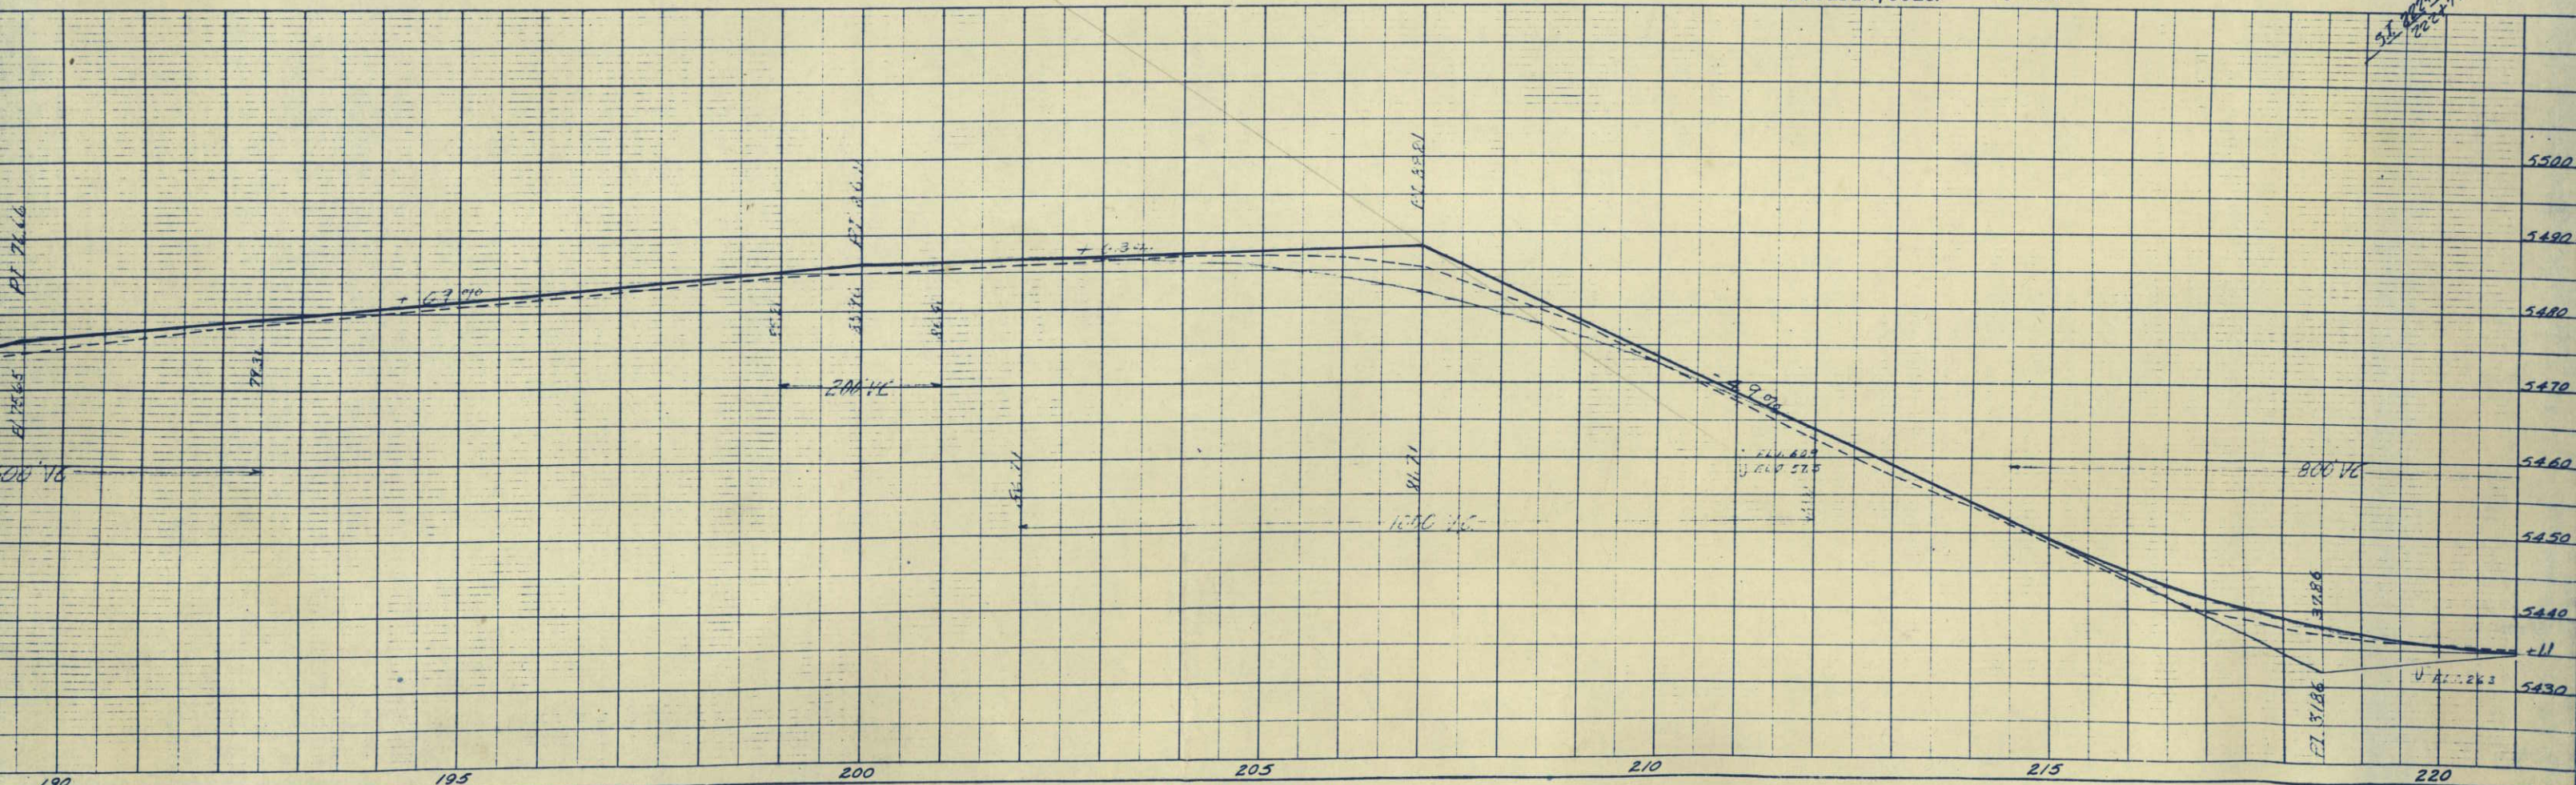
RIGHT OF WAY

SW 1/4 Sec 9
T.1 S., R.70 W.

SE 1/4 Sec 8
T.1N., R.70W.

TIMOTHY SHANAHAN
RT. 1 BOX 210
BOULDER, COLO.

NW 1/4 Sec 76
T.1S., R.70W.



PROFILE		BY	DATE
	SURVEYED	D.S.M.	1-54
	PLOTTED	R.D.S. - H.R.	1-54
NOTE BOOK	GRADES CHECKED		
NO. 18013	B. M.'S NOTED		
	STRUCTURE NOTATIONS CH'KD.		

Alignment and Grades as shown are subject to modifications during construction after approval by Denver Office.

can data shown on the plans is obtained from best available testing, laboratory information. This information is shown for convenience of the contractor and the Department does not guarantee the accuracy of these tests. If materials not conforming to the data on plans are encountered during construction the grading plan shown on plans will be modified where necessary to secure dense, stable embankments.

Timber Guard Posts are tabulated on sheet No. 3



STA. 85+40 BEGIN APPROACH

Clearing and Grubbing
94+ to 97+ Trees and Brush

APPROACH TO PROJECT

FED. ROAD DIST. NO.	DIST.	PROJ. NO.	SHEET NO.	TOTAL SHEETS
9	COLO.	S0084(1)	17	

99+61 on Reg'd. No. 12 concrete
inlet (H=3'-6") & 18"x44" C.M.P.
for outlet. Outlet ditch. Remove
3' of curb & gutter for inlet. Cons. Cor.
99+70 on Adjust man- 48"x75" Cor.
hole ring & cover. Rt.
99+78 on Reg'd road approach k
100+03 on Reg'd. No. 12 6" K.C.
concrete inlet (H=3'-6")
& 18"x34" C.M.P. for outlet
connecting to concrete
inlet Rt. Sta. 100+23.
Remove 3' of Curb & Gutter for inlet.

