


DEPARTMENT OF HIGHWAYS STATE OF COLORADO

PLAN AND PROFILE OF PROPOSED FEDERAL AID PROJECT NO. S0086(8) STATE HIGHWAY NO. 72 JEFFERSON COUNTY

FEDERAL ROAD DISTRICT NO.	DIVISION	PROJECT NO.	SHEET NO.
9	COLORADO	S0086(8)	1

RIGHT OF WAY - Northwest of Arvada

CONVENTIONAL SIGNS

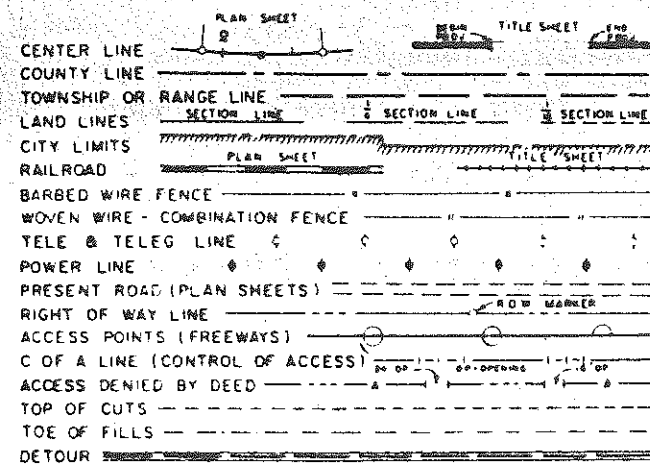

SCALES OF ORIGINAL DRAWINGS
ON PLAN, 1 IN. = 50 FT.
ON PROFILE, 1 IN. = 50 FT. HORIZONTAL
1 IN. = 5 FT. VERTICAL

Information Obtained From Available
County Records

RIGHT OF WAY

LENGTH OF PROJECT IN R.O.W. = 0.317 MILES

SHEET NO. 1. TITLE SHEET
2. TABULATION OF PROPERTIES
3. DETAIL SHEET SHOWING ROW

INDEX OF SHEETS


REVISIONS			
NO.	DESCRIPTION	DATE	BY
1-4-57	R.O.W. Beg. Sig.		MM

NOTE: PLANS & DESCRIPTIONS ON THIS
PROJECT CALCULATED AND CHECKED
BY FIELD FORCES

Project - S0086(8)

STA. 13+82.1 BEG. R.O.W. S 0086(8) =
STA. 34+23.2 S008(1)

STA. 1+94.6 BASE LINE END R.O.W. S 0086(8)

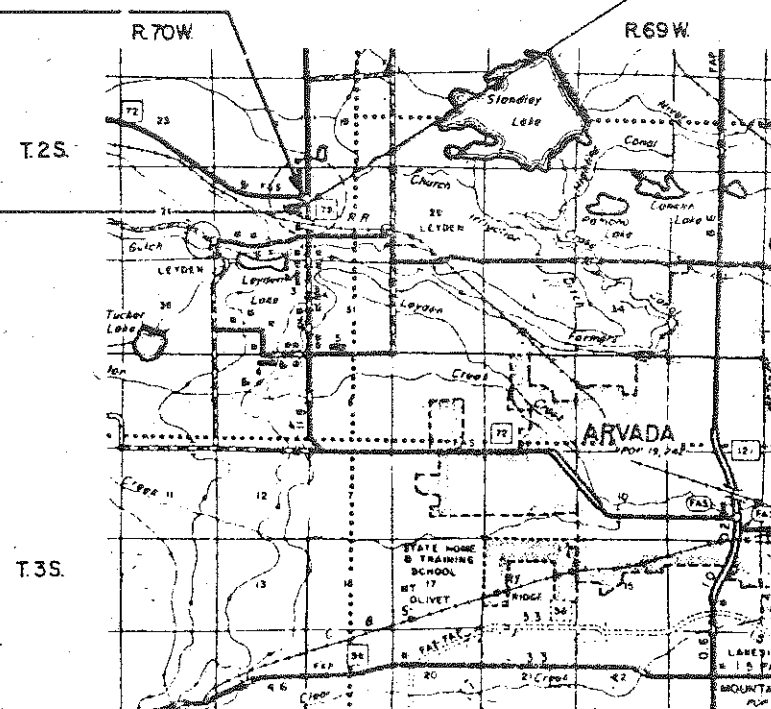

SCALE OF MILES

[illegible]

FEDERAL ROAD DISTRICT NO.	DISTRICT	PROJ. NO.	SHEET NO.	TOTAL SHEETS
9	COLORADO	S0086(8)	3	

RIGHT OF WAY - Northwest of Arvada


REVISIONS		
1-4-67	Rev. 1 B. 2, Add 1A	N.N.
5-9-68	Add PE-1	K.C.
5-17-68	Correct Per 1-A	K.C.

- Rev Block 23 & NW/2 Block 24
Westminster Gardens
Bryan Stanley Toff & Gracefaith Toff-und 1/2
Thomas Cosgrove-und 1/2
Except for Present R.O.W.
- PE
- 1A County of JEFFERSON

Block 24

- Rev SW/2 of Block 24
Myrtle D. Bonny
Except Present R.O.W.
- 2

STA. 13 + 02.1 BEG. R.O.W. S 0086(8) =
STA. 34 + 23.2 S 0086(1)

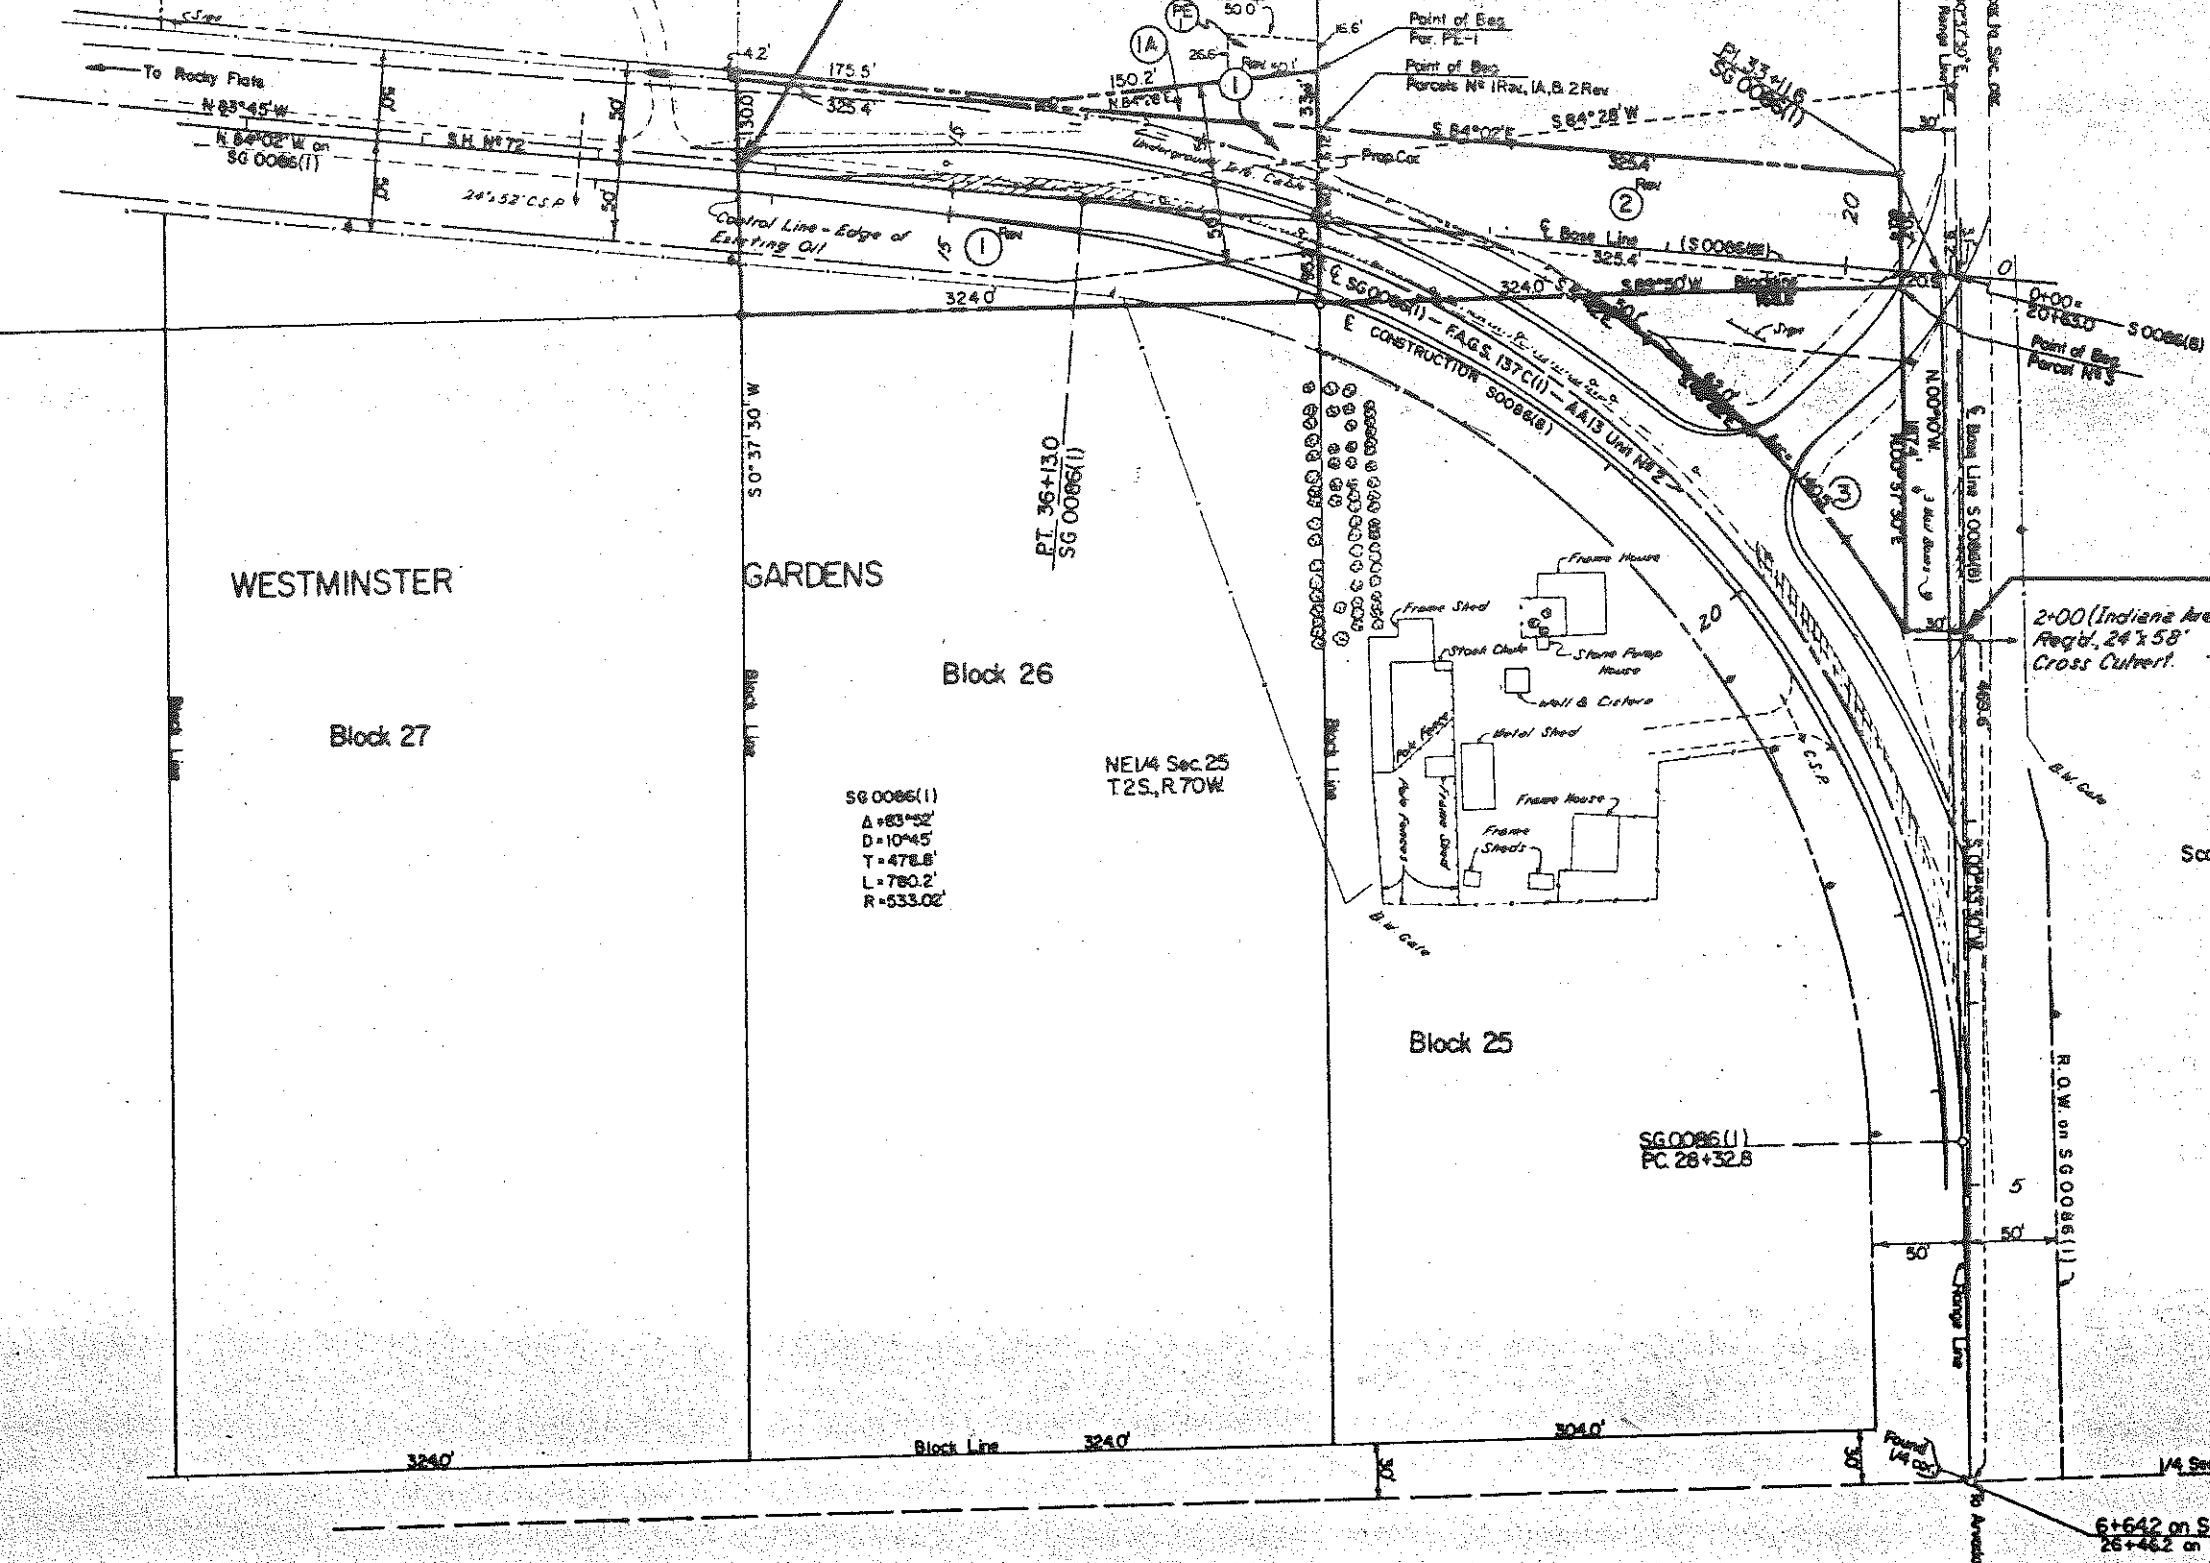

STA. 1 + 94.6 BASE LINE
END R.O.W. S 0086(8)

Scale 1" = 50'

NW 1/4 Sec. 30
T2S, R. 69W.
3
Blocks 25, 26, 27 & 28
Westminster Gardens
Mona E. Beck
Charles A. Beck
Except Present R.O.W.

84th Ave.

6 + 64.2 on S 0086(8)
26 + 46.2 on S 0086(1)

S 0086(1)
A = 83° 52'
D = 10° 45'
T = 478.8'
L = 780.2'
R = 533.02'

NE 1/4 Sec. 25
T2S, R. 70W

Block 25

S 0086(1)
PC 28 + 32.8

WESTMINSTER

GARDENS

Block 26

Block 27

Block 28