

INDEX OF SHEETS

SHEET No.

- 1 TITLE SHEET
- 2 TABULATION OF PROPERTIES
- 3-9 PLAN & PROFILE SHEETS
- 10 & 11 OWNERSHIP MAPS

DEPARTMENT OF HIGHWAYS STATE OF COLORADO

PLAN AND PROFILE OF PROPOSED FEDERAL AID PROJECT NO. S 0096 (3) STATE HIGHWAY NO. 165 PUEBLO COUNTY RIGHT OF WAY

SCALES OF ORIGINAL DRAWINGS

ON PLAN 1 IN. = 100 FT.
ON PROFILE 1 IN. = 100 FT. HORIZONTAL
1 IN. = 10 FT. VERTICAL
GRADE LINE ON PROFILE IS SHOWN AS GRADE OF FINISHED ROAD
GROSS LENGTH OF PROJECT: 20,755.0 LIM. FT. = 3.927 MI.
NET LENGTH OF PROJECT: 20,694.0 LIM. FT. = 3.919 MI.

RIGHT OF WAY FROM STA. 30+00.0
TO STA. 74+32.8 WAS PURCHASED
UNDER PROJECT No. S0096(2)

FEDERAL ROAD REGION NO.	DIVISION	PROJ. NO.	SHEET NO.	TOTAL SHEETS
9	COLORADO	S0096 (3)	1	

RIGHT OF WAY
CROW JCT - RYE


CONVENTIONAL SIGNS

CENTER LINE	PLAN SHEET	TITLE SHEET
RIGHT OF WAY LINE	PLAN SHEET	TITLE SHEET
COUNTY LINE	PLAN SHEET	TITLE SHEET
TOWNSHIP OR RANGE LINE	PLAN SHEET	TITLE SHEET
LAND LINES	SECTION LINE	1/4 SECTION LINE
RAILROAD	PLAN SHEET	PLAN SHEET
BARBED WIRE FENCE	PLAN SHEET	PLAN SHEET
COMBINATION WIRE FENCE	PLAN SHEET	PLAN SHEET
SNOW FENCE	PLAN SHEET	PLAN SHEET
TELEPHONE & TELEGRAPH LINES	PLAN SHEET	PLAN SHEET
POWER LINE	PLAN SHEET	PLAN SHEET
DETOUR	PLAN SHEET	PLAN SHEET
PRESENT ROAD (Plan Sheets)	PLAN SHEET	PLAN SHEET
TOP OF CUTS	PLAN SHEET	PLAN SHEET
TOE OF FILLS	PLAN SHEET	PLAN SHEET

STA. 30+00.0 BEGIN CONSTR. S0096 (3) =

STA. 30+00.0 END CONSTR. S0096 (2) OPPOSITE
STA. 30+00.0 ON S0096 (1)

STA. 74+32.8 BEGIN R.O.W. Proj. S0096(3)
R.67W. R.66W.

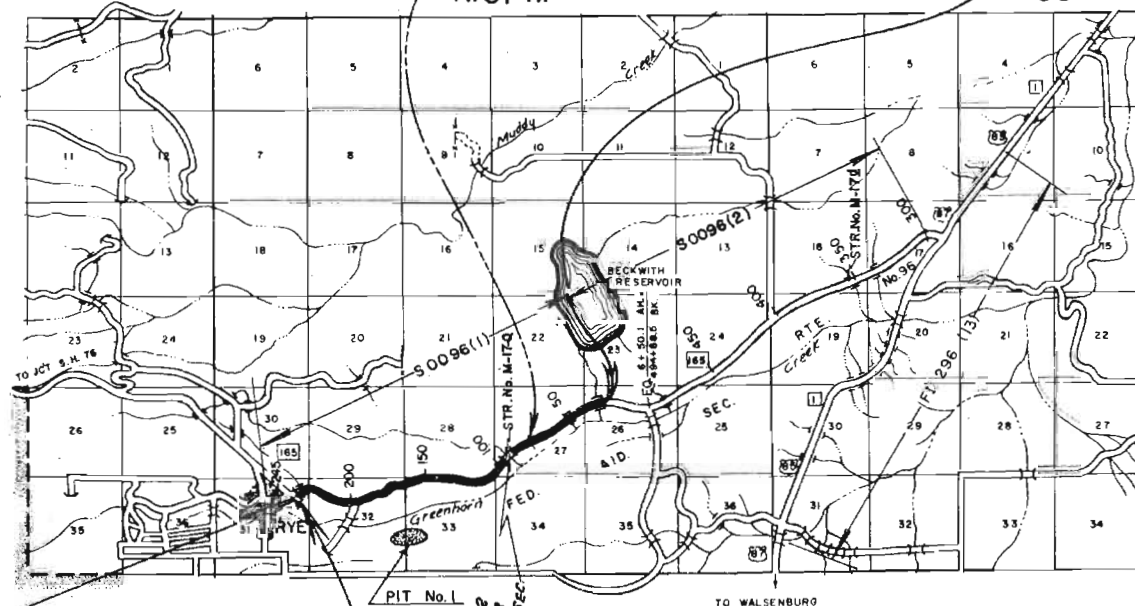


STA. 227+61.0 END R.O.W.

PROJ. S0096(3)

STA. 238+92.0 END CONSTR. & R.O.W. S0096(3) =

STA. 238+92.0 ON S0096(1)

 

FILE COPY
DO NOT REMOVE

PARCEL NO.	OWNER	ADDRESS	LOCATION	AREA IN ACRES		PURCHASE DATA					REMARKS	NO.	
				PARCEL	TO BE ACQUIRED	REMAINDER	LAND	IMPROV'M'TS	DAMAGE	MISC.			TOTAL
			T. 24 S, R. 67 W.			RT. LT.							
9-A	Harvey Steves & Patricia M. Steves J.T.		SE 1/4 NW 1/4 Sec 27	18"	18"	360 —	50.00	-0-	-0-	-0-	950.00	Mem date 11/12/64	
9	Billy D. Williams & Alberta N. Williams J.T.		N 1/2 NW 1/4 Sec. 34	7.213	1.268	51 182	680.00	-0-	445.00	-0-	1,125.00	" " 11/12/64	
9B	Billy D. William & Alberta N. Williams J.T.		SW 1/4 Sec. 27										
10	Joseph C. Elwell & Marian L. Elwell J.T.		SE 1/4 SW 1/4 Sec. 27	0.052	0.052								
			E 1/2 SE 1/4, NW 1/4 SE 1/4, SE 1/4 NE 1/4 Sec. 28	2.241	0.162	193 5	77.00	-0-	-0-	-0-	77.00	" " 11/2/64	
			SW 1/4 NW 1/4 Sec. 27										
11	Billy D. Williams & Alberta N. Williams J.T.		S 1/2 NW 1/4 Sec. 34	4.053	0.673	229 7	See Parcel - 9					See Parcel 9	
			NE 1/4 Sec. 33										
12	Paul M. Ray		N 1/2 NW 1/4 Sec. 33	5.156	2.177	2 73	765.00	-0-	130.00	-0-	895.00	Mem date 11/2/64	
13	Edna D. Jackson & William H. Davenport (J.T.)		S 1/2 SW 1/4 Sec. 28	1.031	0.299	119 —						3/4 Holding Pending Title Clearance	
E14A	Edna D. Jackson & William H. Davenport (J.T.)		SW 1/4 SE 1/4 Sec. 28									PERMANENT EASEMENT	
14	Edna D. Jackson & William H. Davenport (J.T.)		E 1/2 NE 1/4 Sec. 32	0.014	0.014								
			E 1/2 NE 1/4 Sec. 32	3.048	0.975	10 107	450.00	-0-	50.00	-0-	500.00	Mem date —	
E14	Edna D. Jackson & William H. Davenport J.T.		SE 1/4 SE 1/4 Sec. 29									PERMANENT EASEMENT	
15	L. Earl Tomlinson & Ruth G. Tomlinson (J.T.)		E 1/2 NE 1/4 Sec. 32	0.028	0.028								
			Part SE 1/4 SW 1/4 Sec. 29	2.543	0.641	525 —	225.00	-0-	-0-	-0-	225.00	Mem date 10/23/64	
			Part NW 1/4 NE 1/4 Sec. 32										
E16	Robert Garoutte & Katherine E. Garoutte J.T.		Part NE 1/4 NW 1/4 Sec. 32										
16	Robert Garoutte & Katherine E. Garoutte (J.T.)		Part W 1/2 NE 1/4, E 1/2 NW 1/4 Sec. 32	0.009	0.009		100.00	-0-	25.00	-0-	125.00	PERMANENT EASEMENT	
			Part W 1/2 NE 1/4, E 1/2 NW 1/4 (S. of S.H. 165) Sec. 32	2.191	0.289	— 108						Mem date 11/6/64	
17 Rev.	Frederick A. Pobst & Rose M. Pobst (J.T.)		Part NW 1/4 NW 1/4 Sec. 32	3.013	0.726	— 16	250.00	-0-	-0-	-0-	250.00	Mem date 2/23/65	
			Part E 1/2 NW 1/4 Sec. 32										
17-A ²	Harold L. Riddle & Nellie M. Riddle (J.T.)		S 1/2 NE 1/4, NW 1/4 SE 1/4 Sec. 31, SW 1/4 NW 1/4 Sec. 32	0.061	0.061	— 154	50.00	-0-	-0-	-0-	50.00	Mem date 11/3/64	
18	Frank B. Graham & Mollie L. Graham (J.T.)		Part N 1/2 NE 1/4 Sec. 31	0.449	0.032	173 37	50.00	-0-	-0-	-0-	50.00	Mem date 11/2/64	
19	Charles A. Buswell, Bishop of Pueblo		Part N 1/2 NE 1/4 Sec. 31	0.113	0.113	— 11	125.00	25.00	-0-	-0-	150.00	Mem date 11/4/64	

50096 (3) 3
RIGHT OF WAY
CROW JCT. - RYE

PROJECTED
Δ = 11°35' LT
Ts = 440.7'
Es = 16.0'
Δc = 5°35'
Dc = 2°00'
Ts = 199.7'
Lc = 279.2'
Rs = 2865.0'
Sup = 0.056
SSD = 1000'
MDS = 70 MPH
θs = 3°00'
Ls = 300.0'
LT = 200.0'
ST = 100.0'
Xc = 279.2'
Yc = 5.24'

PROJECTED
Δ = 6°15' LT
Ts = 256.4'
Es = 4.9'
Δc = 2°15'
Dc = 2°00'
Ts = 56.3'
Lc = 112.5'
Rs = 2865.0'
θs = 2°00'
Ls = 200.0'
LT = 133.3'
ST = 66.7'
Xc = 199.98'
Yc = 2.33'
Sup = 0.056
SSD = 1005'
MDS = 70 MPH

PROJECTED
Δ = 17°32' RT
Ts = 346.2'
Es = 18.8'
Δc = 7°32'
Dc = 4°00'
Ts = 94.3'
Lc = 1432.5'
Rs = 0.08
SSD = 630'
MDS = 65 MPH
θs = 5°00'
Ls = 250.0'
LT = 166.7'
ST = 83.4'
Xc = 249.8'
Yc = 7.27'

PROJECTED
Δ = 6°02' RT
Ts = 251.0'
Es = 4.5'
Δc = 2°02'
Dc = 2°00'
Ts = 50.8'
Lc = 101.7'
Rs = 2863.0'
Sup = 0.056
SSD = 780'
MDS = 70 MPH
θs = 2°00'
Ls = 200.0'
LT = 133.3'
ST = 66.7'
Xc = 199.98'
Yc = 2.33'


CLEARING & GRUBBING
SIT. 75 + SCRUB OAK TREES, LT.

9 Billy D. Williams & Albert N. Williams (J.T.)

STA. 74 + 32.8 END R.O.W. 50096 (2)
BEGIN R.O.W. 50096 (3)

Harvey Stoves & Patricia M. Stoves (J.T.)

REVISIONS	

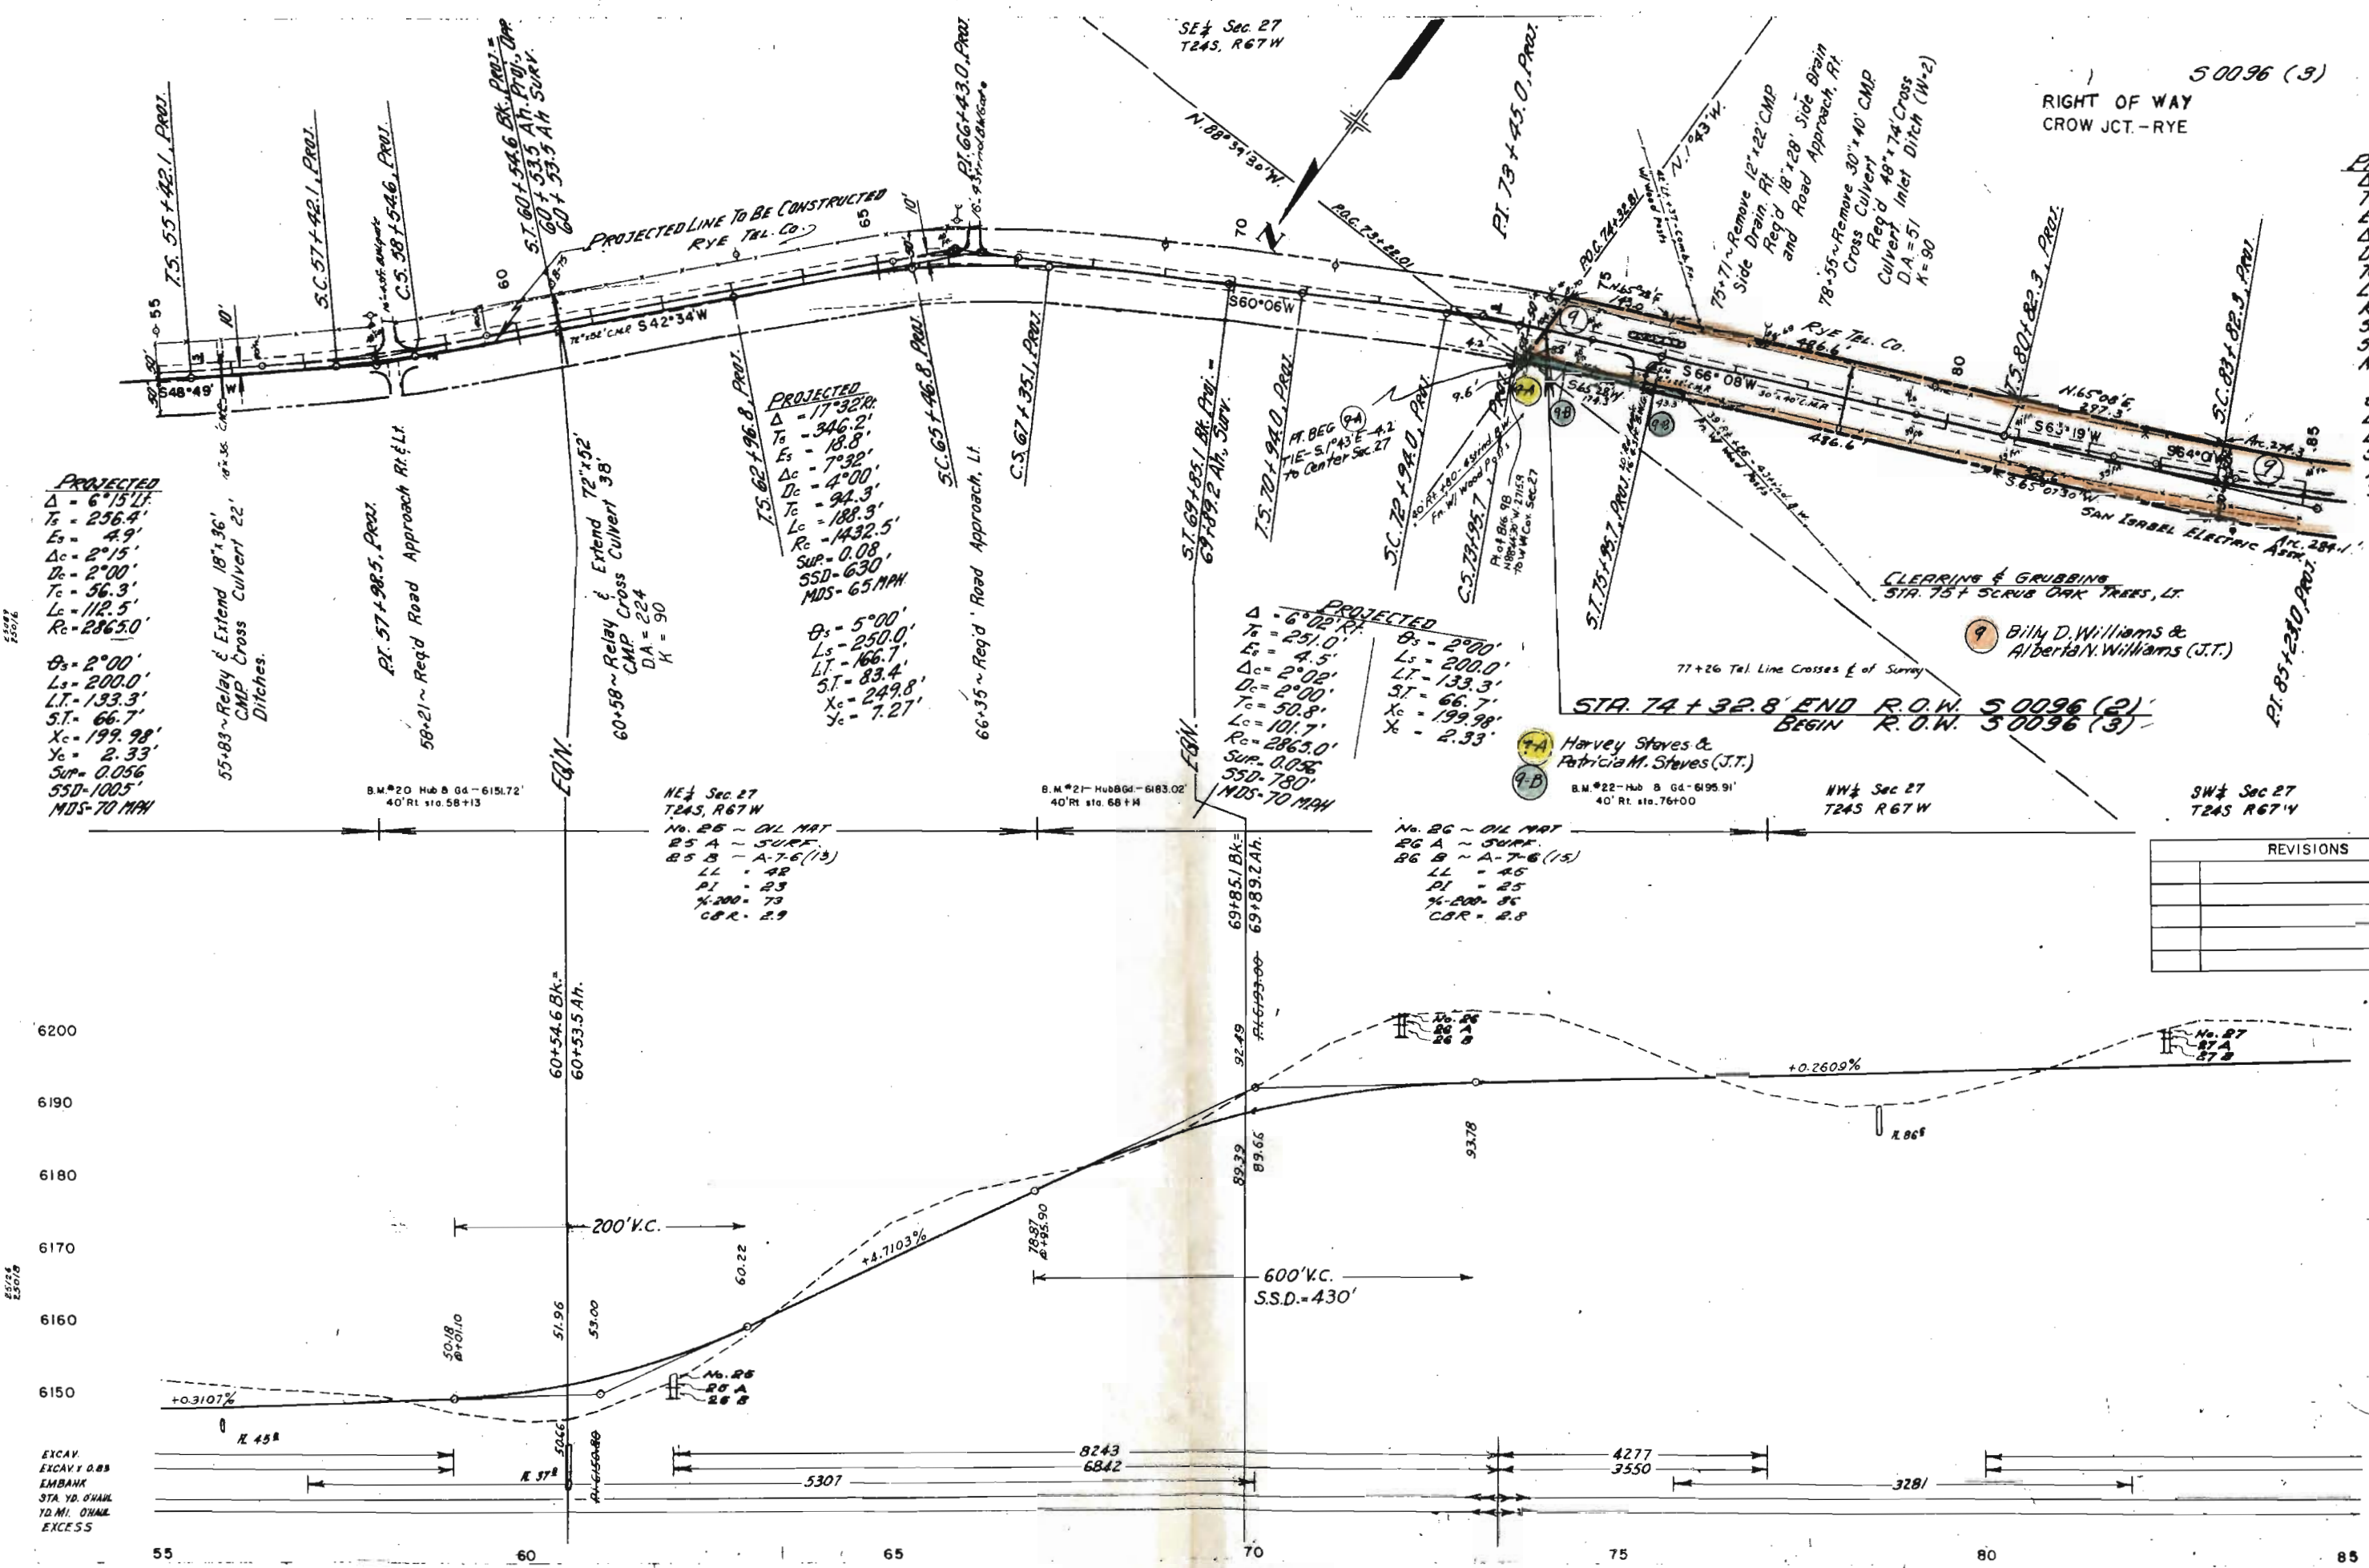

EXCAV.
EXCAV. 0.00
EMBANK
STA. 70.00 HAWK
TO MI. 0.00 HAWK
EXCESS


Stucco Ho.

SW 1/4 SEC. 27
T. 24 S., R. 67 W.

9 Billy D. Williams &
Alberta N. Williams (J.T.)

REC. NO.	DIVISION	PROJ. NO.	SHEET NO.
9	COLG	5 0096 (3)	4

RIGHT OF WAY
CROW JCT.- RYE

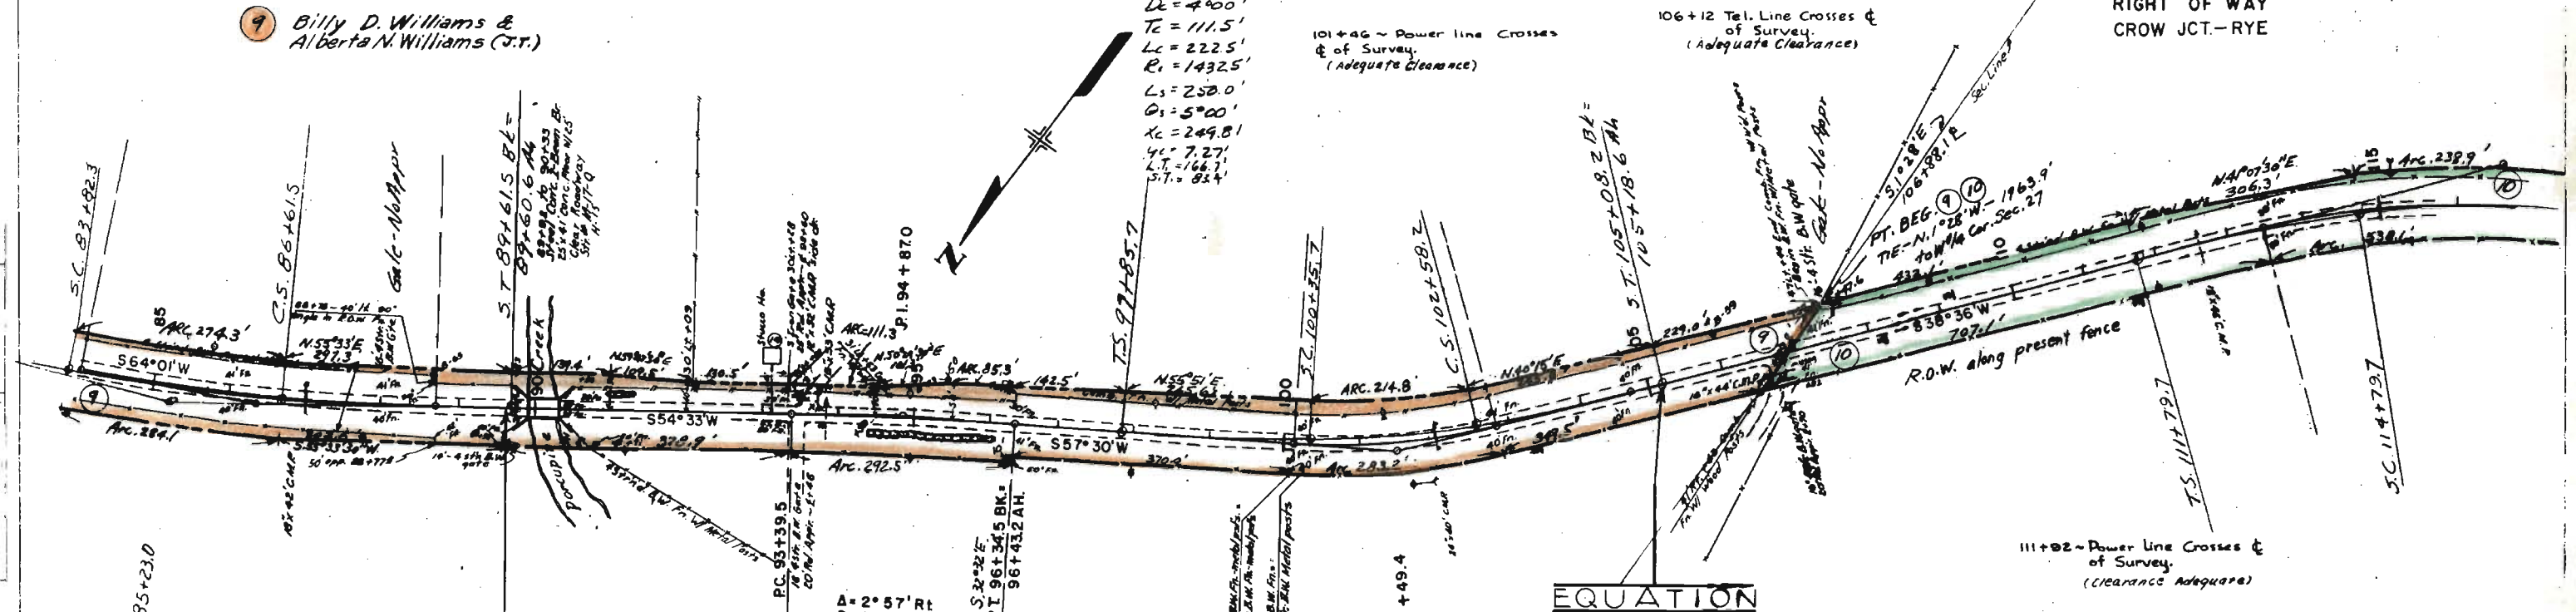

EQUATION

EQUATION

SE 1/4 SEC. 28
T. 24 S., R. 67 W.


10 Joseph C. Elwell &
Marian L. Elwell (J.T.)

B.M. 23 - top of c.c. at Bottom of Hand Rail
East end of N. Hand Rail Bridge sta. 6198.58'

B.M. 24 Hub B 64-6243.13'
40' Rl. sta. 101+00

B.M. 25 Hub B 64-6285.21'
40' Rl. sta. 112+00

REVISIONS	

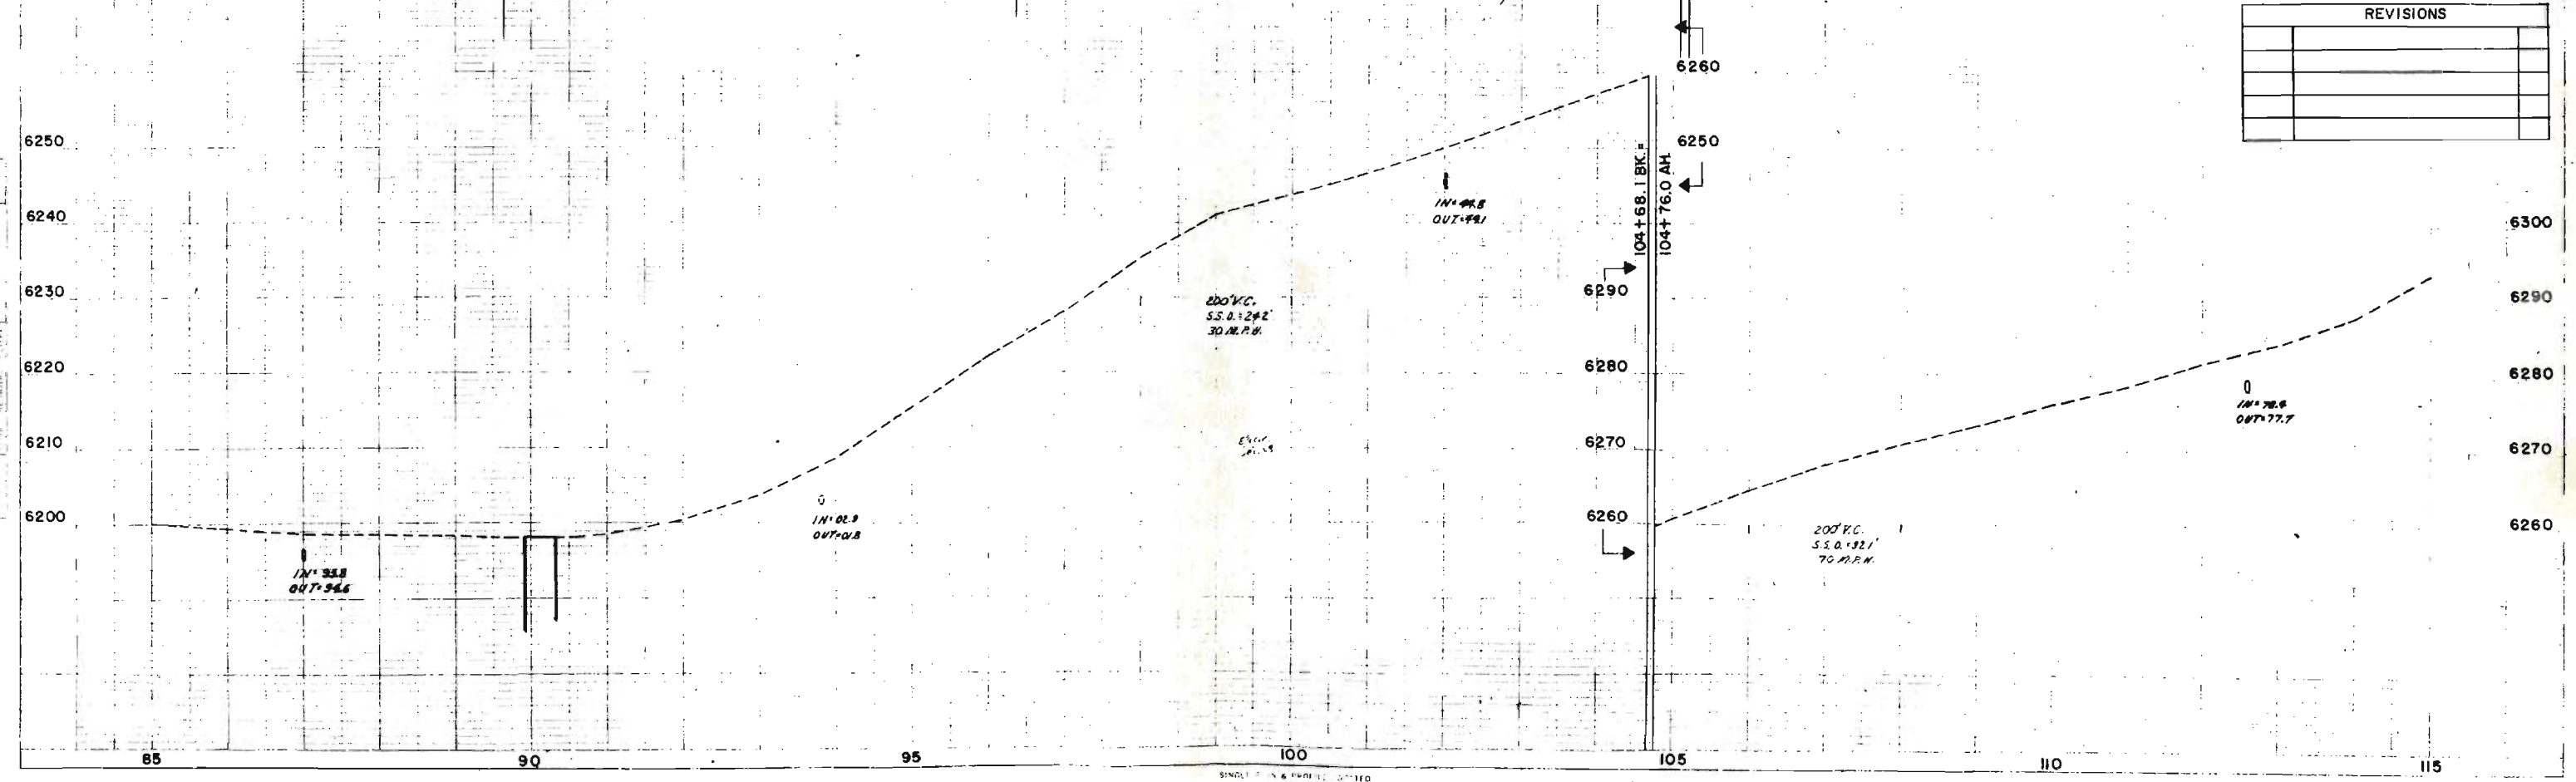

NE 1/4 SEC. 33
T.24 S., R.67 W.

NW 1/4 SEC. 33
T. 24 S., R. 67 W.

FED. ROAD REG. NO.	DIVISION	PROJ. NO.
9		S 0096 (3) 5

Paul M. Ray

RIGHT OF WAY
CROW JCT. — RYE

Joseph C. Elwell &
Marian L. Elwell (J.T.)

B.M. # 26 Hub & Gd. 6323.49'
40' Lt. sig. 120 ± 92

SE 1/4 SEC. 28
T.24 S., R.67 W.


B.M.# 27 - Hub & Gd. - 6356.84
40' Lt. sta. 128 ± 08

B.M. #28 - Hub & Gd. - 6395.31
40' Rl. sta. (35+06)

SW 1/4 SEC. 28
T. 24 S., R. 67 W.

Edna D. Jackson &
William H. Davenport (J.T.)

REVISIONS	

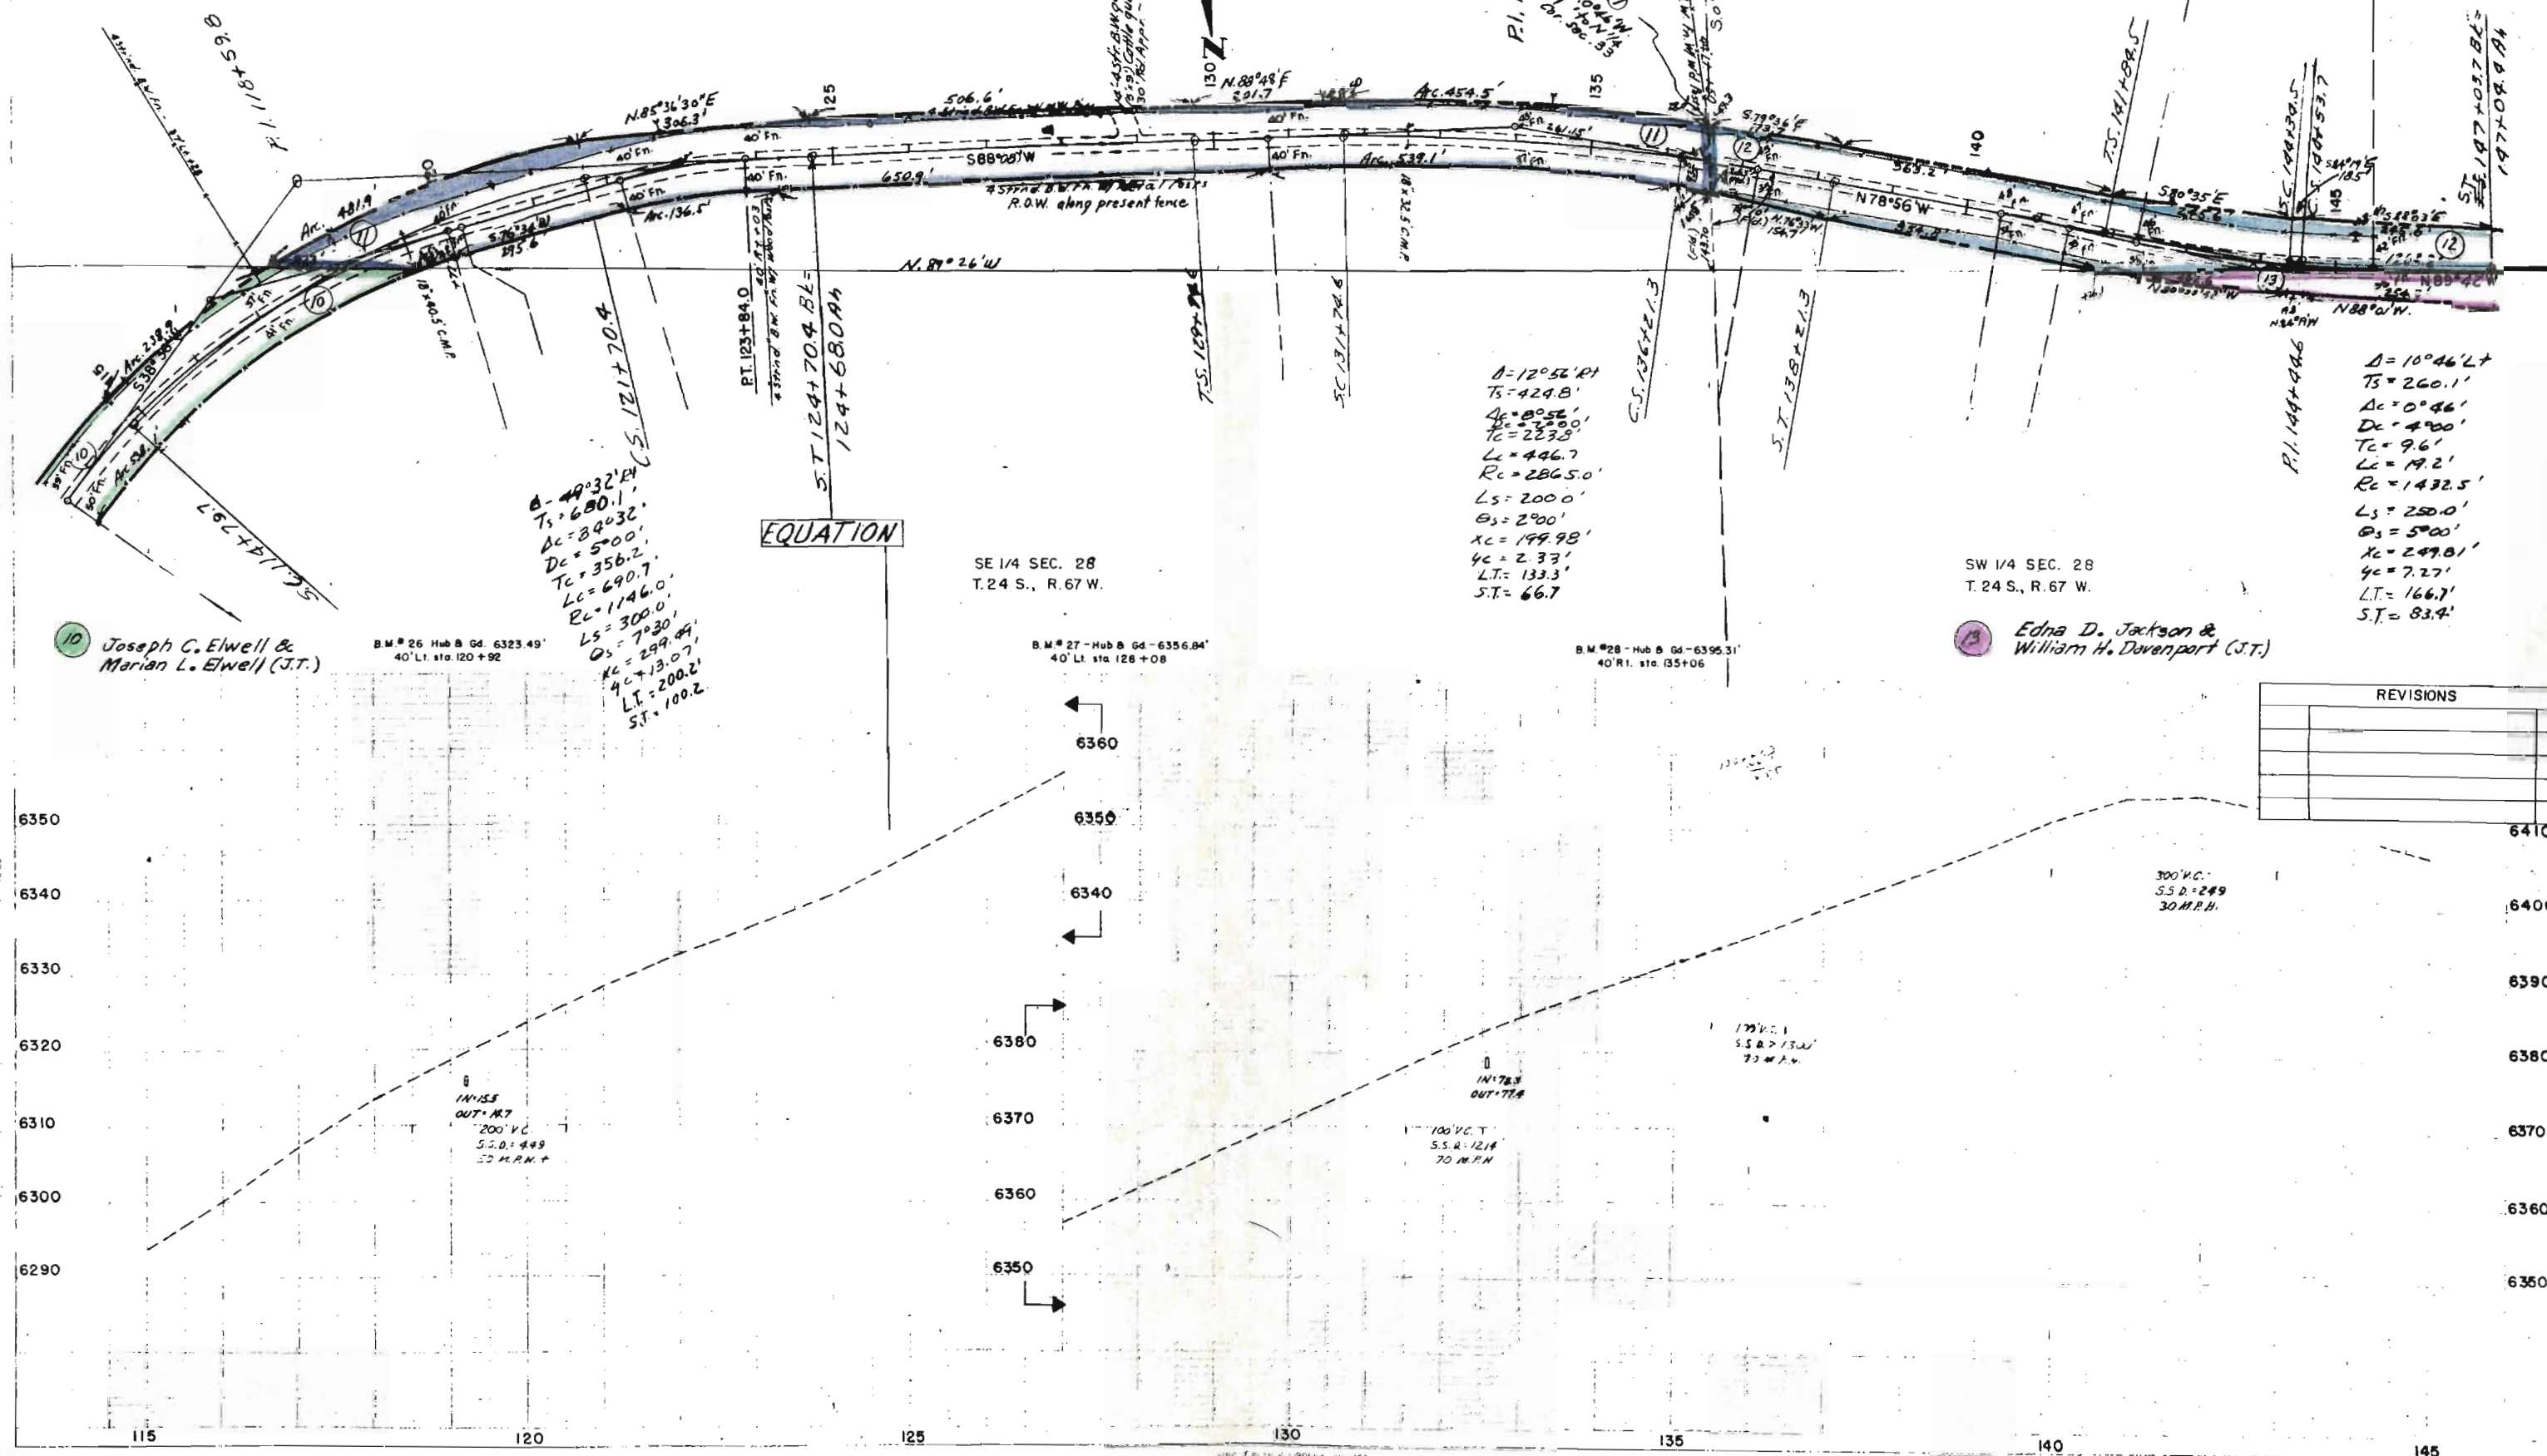

12 Paul M. Ray

NW 1/4 SEC. 33
T. 24 S., R. 67 W.

$\Delta = 12^{\circ}00'24"$
 $TS = 297.2$
 $\Delta c = 3^{\circ}15'$
 $Dc = 3^{\circ}30'$
 $Tc = 46.4$
 $Lc = 92.9$
 $Rc = 1637.1$
 $Ls = 250.0$
 $\Delta s = 4^{\circ}22'30"$
 $Kc = 244.85$
 $Yc = 6.36'$
 $LT = 166.7$
 $ST = 83.4'$

NE 1/4 SEC. 32
T. 24 S., R. 67 W.
165 + 60 Power line & Tel. line
Crosses & Survey

S 0096 (3) 6

RIGHT OF WAY
CROW JCT. - RYE

EQUATION

13 Edna D. Jackson &
William H. Davenport (J.T.)

SW 1/4 SEC. 28
T. 24 S., R. 67 W.


B.M. 30 Hub & Gd. 6443.84'
40' Lt. sta. 162 + 32


B.M. 31 Hub & Gd. 6488.20'
40' Rt. sta. 168 + 75

SE 1/4 SEC. 29
T. 24 S., R. 67 W.

P.I. 171402.0
 $\Delta = 21^{\circ}24'14"$
 $TS = 434.6$
 $\Delta c = 12^{\circ}39'$
 $Dc = 5^{\circ}30'$
 $Tc = 181.5$
 $Lc = 361.4$
 $Rc = 1637.1$
 $Ls = 250.0$
 $\Delta s = 4^{\circ}22'30"$
 $Kc = 244.85$
 $Yc = 6.36'$
 $LT = 166.7$
 $ST = 83.4'$

REVISION	

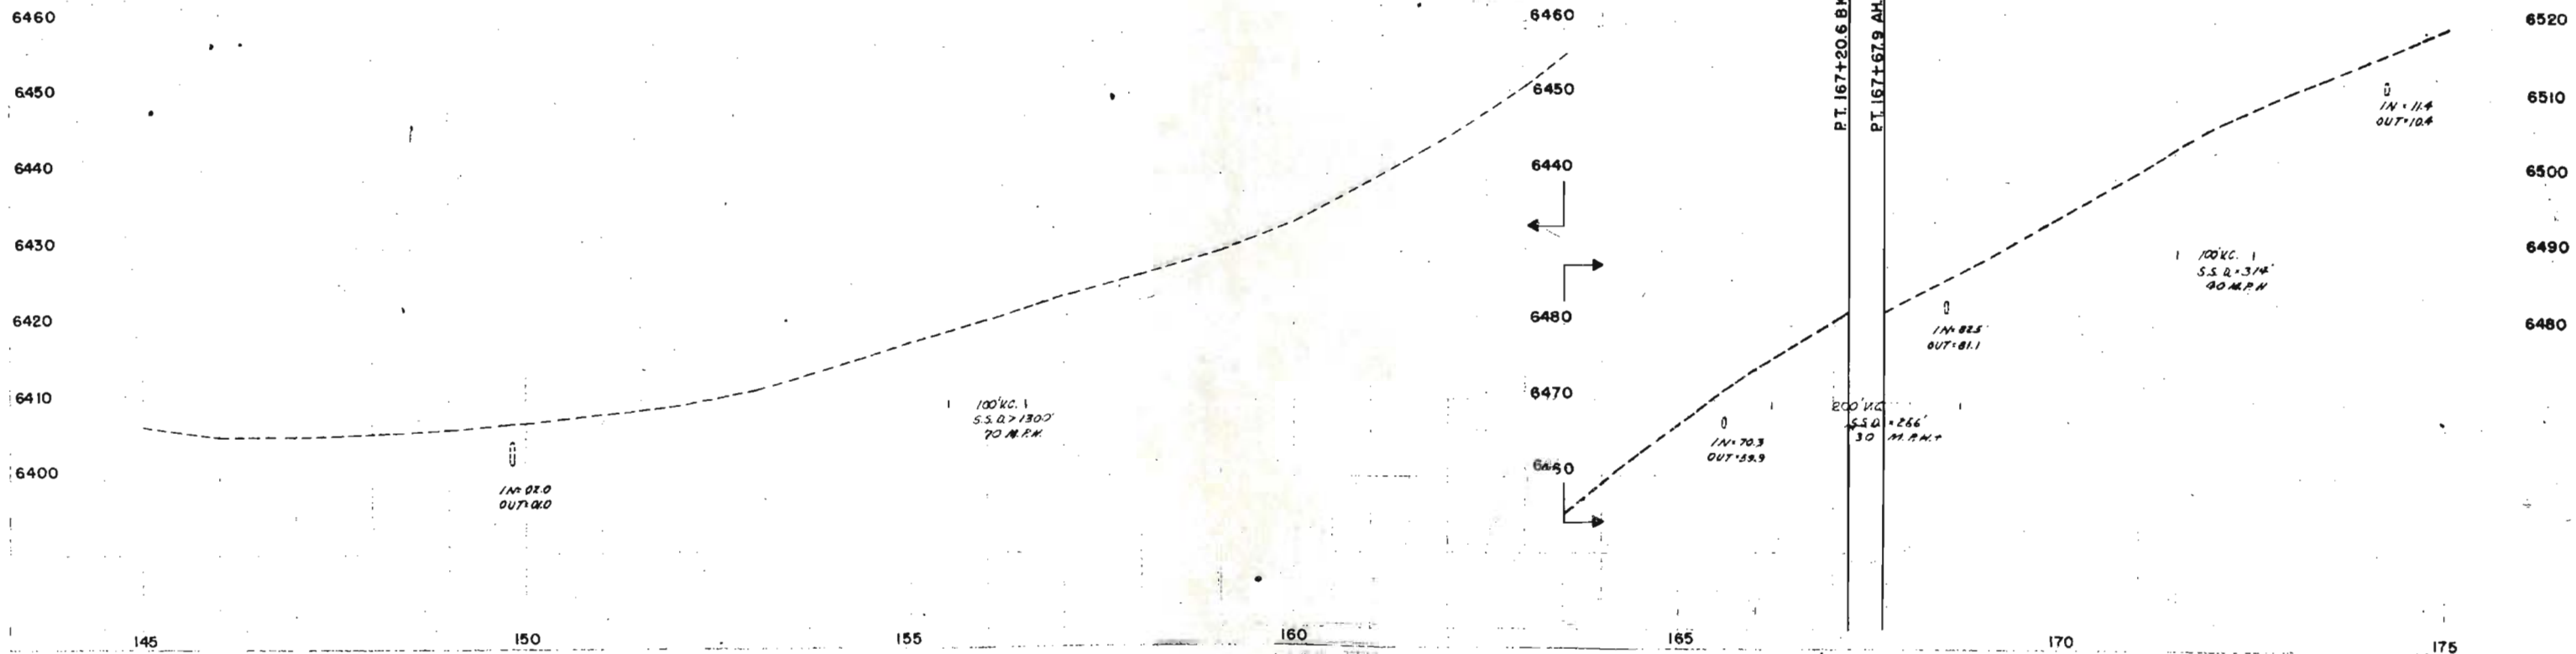

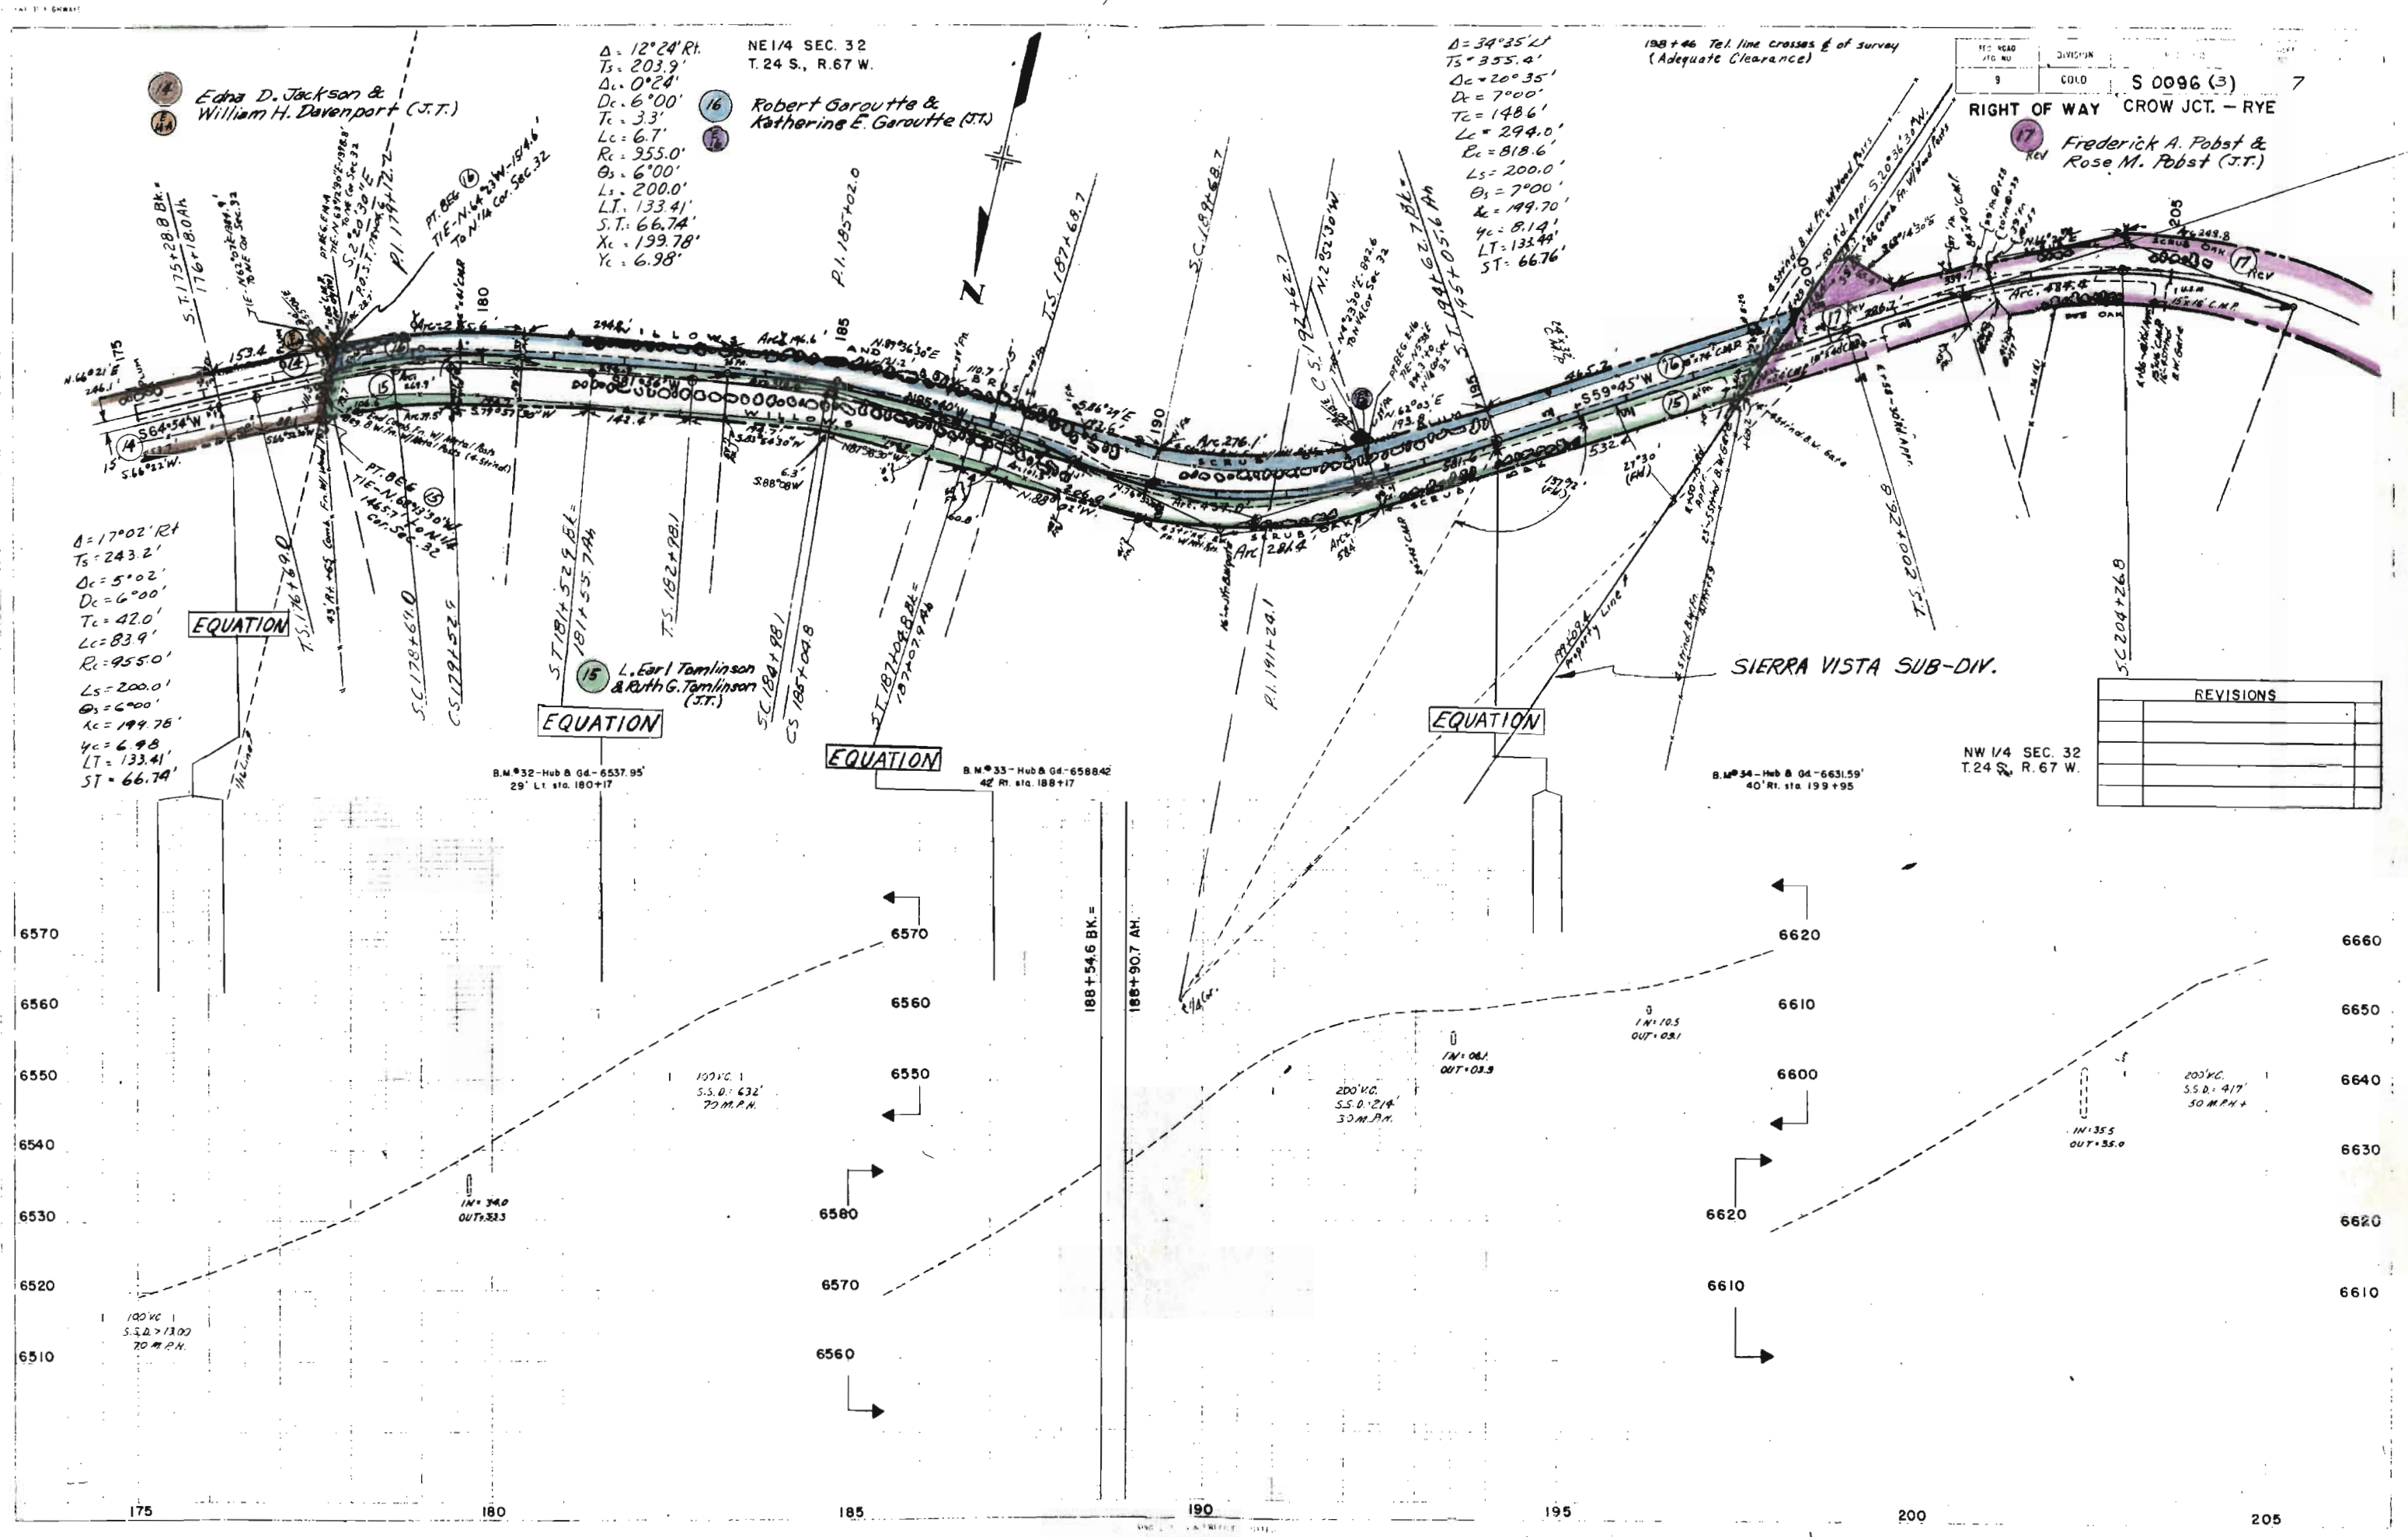


REC. NO. 9 DIVISION 9
S 0096 (3) 7
RIGHT OF WAY CROW JCT. - RYE

REVISIONS	

NW 1/4 SEC. 32
T. 24 S., R. 67 W.

RIGHT OF WAY
CROW JCT. - RYE

REVISIONS	

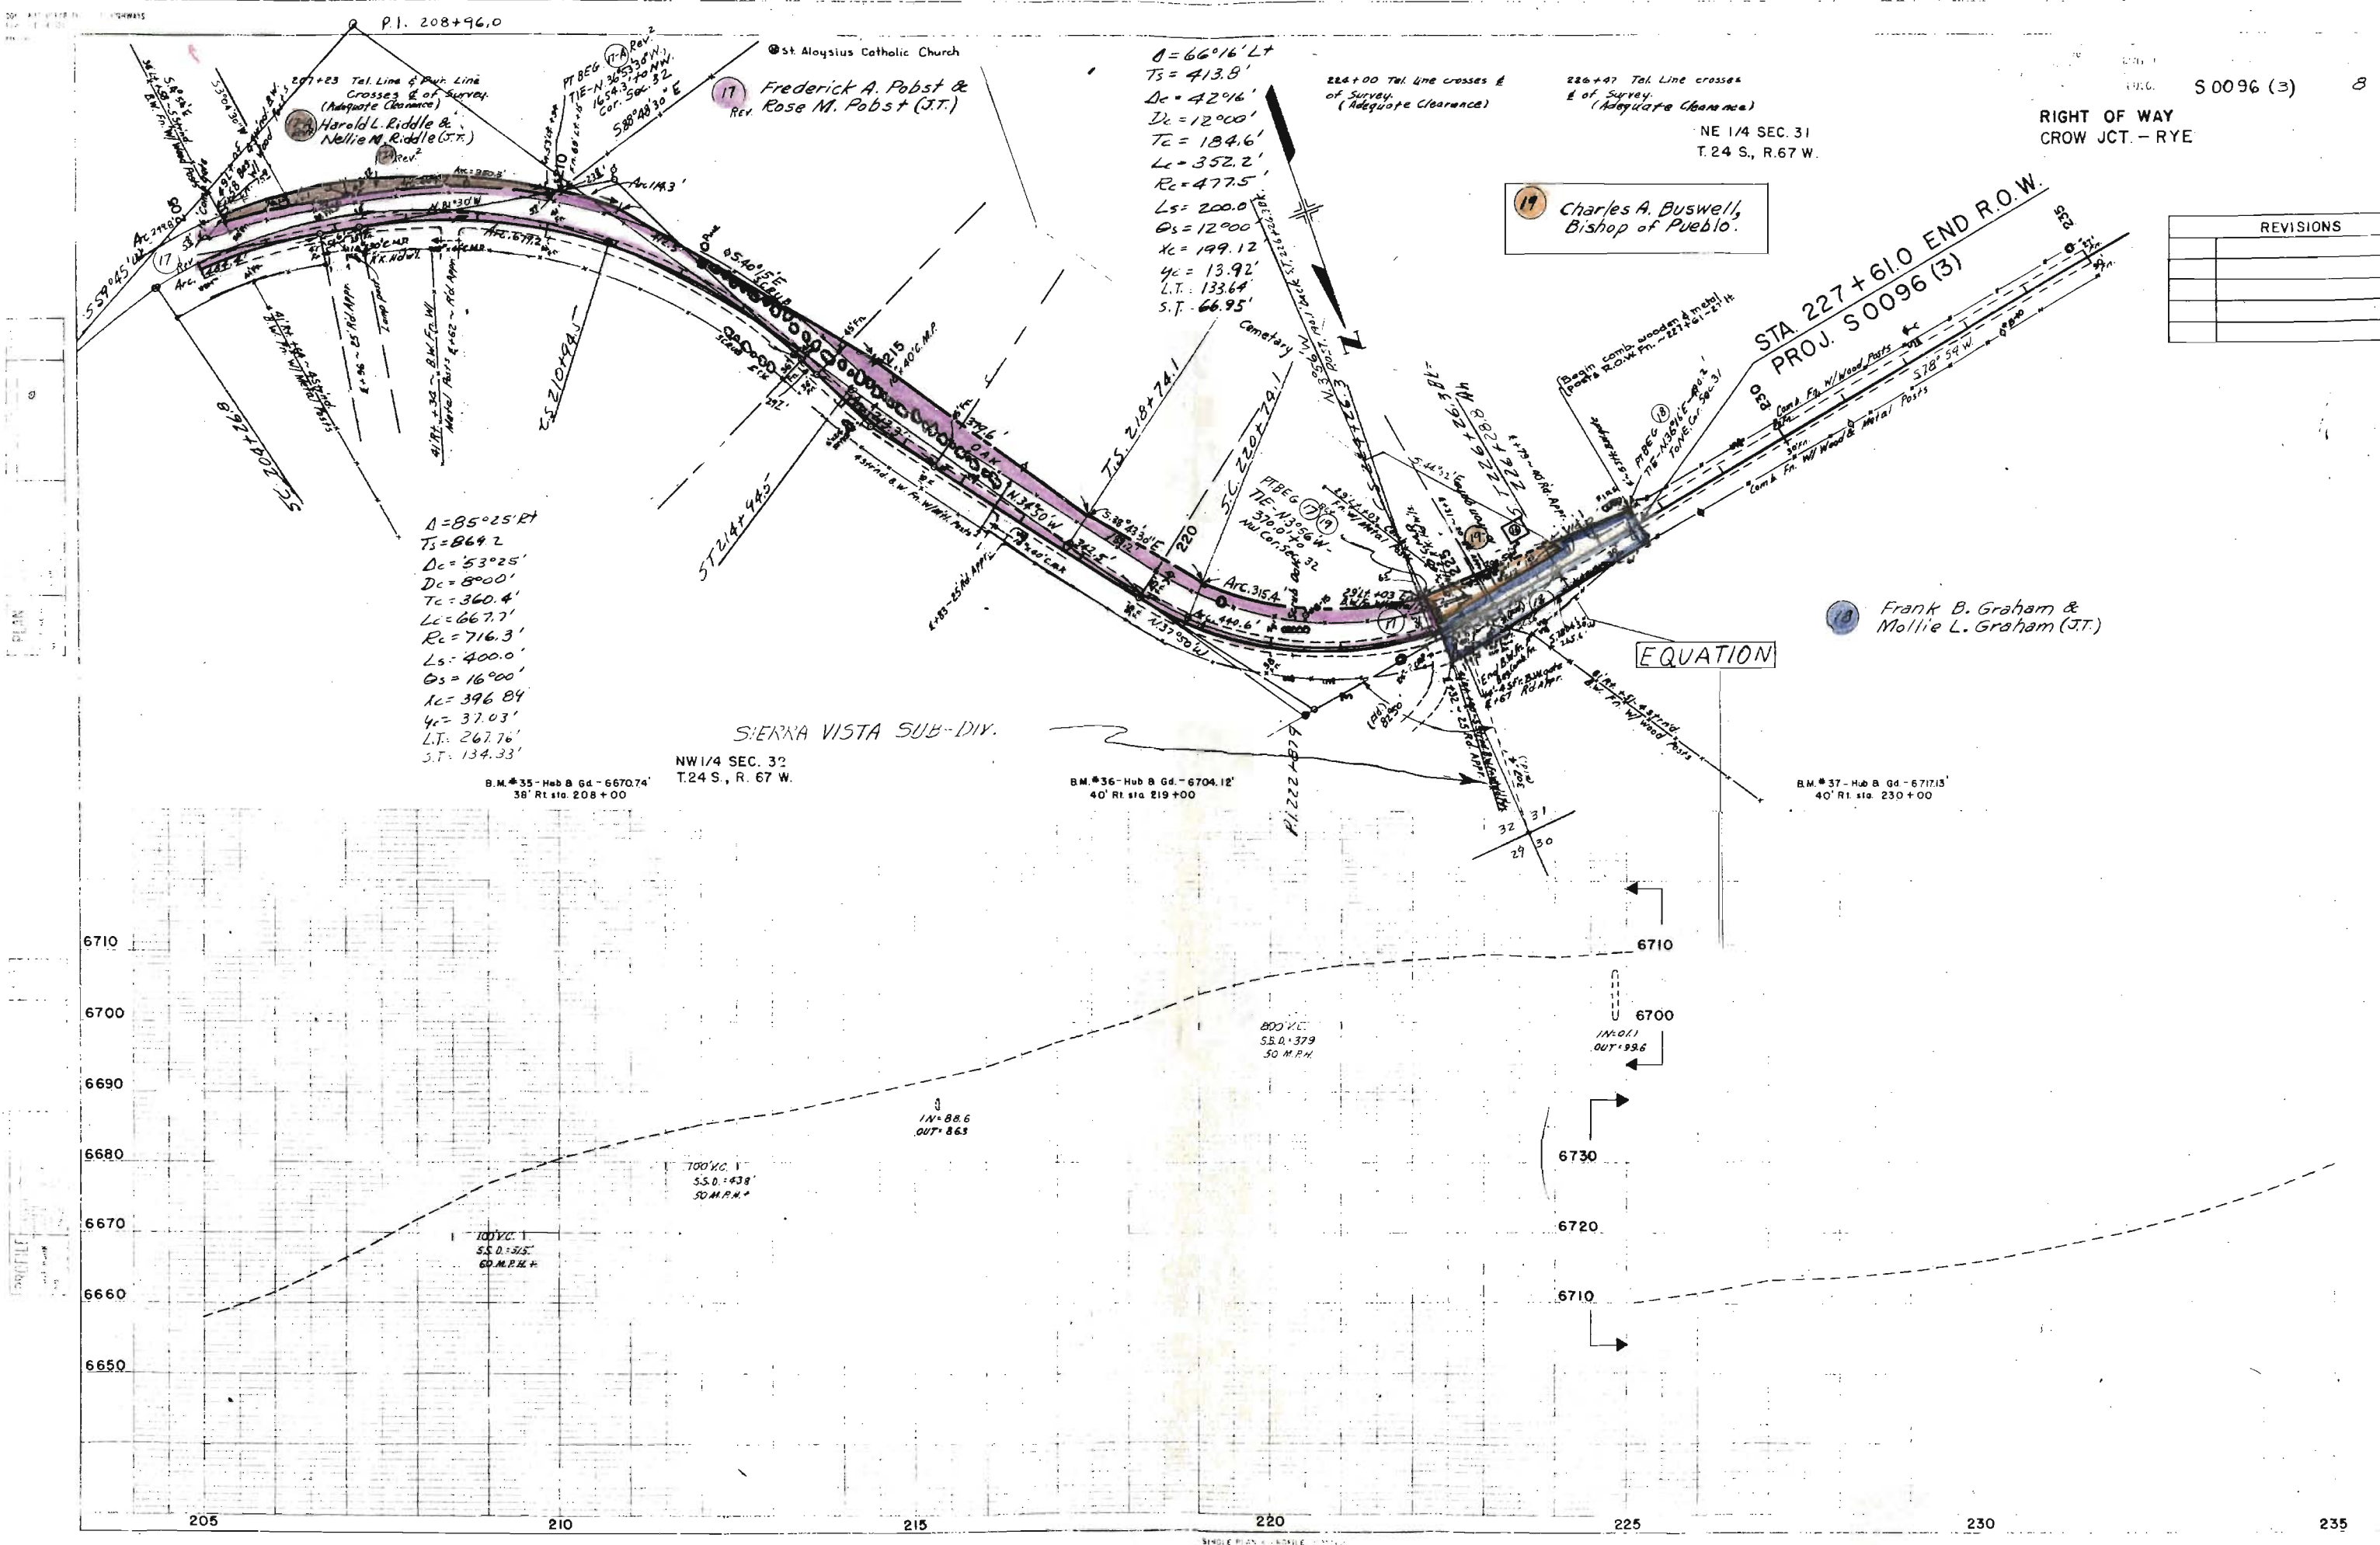

NE 1/4 SEC. 31
T. 24 S., R. 67 W.

243+16 Tel. line crosses
E of Survey

240+04 Tel. line crosses
E of Survey

246+72 Power line crosses
E of Survey

251+00 Power & Tel. lines
Cross E of Survey

CITY OF RYE

PL 246+09.1

251+32.9 & ST
Intersection

PL 252+59.75
 $\Delta = 0^{\circ} 39'$

RIGHT OF WAY
CROW JCT. - RYE

S 0096 (3) 9

REVISIONS

STA. 238+92.0 END CONST.
PROJ. S 0096 (3)

B.M. 38 - Hub & 64 - 6750.21
55' Rt. sta. 239+60

B.M. 39 - Nail in light
pole - 19' Rt. 248+20

B.M. 40 - Nail in Brace pole for st. 11 - 6809.38
60' Lt. 251+55

6790
6780
6770
6760
6750
6740
6730

6790
6780
6770
6800
6790
6780
6820
6810
6800
6790

235

240

245

250

FEDERAL ROAD REGION NO.	DISTRICT	PROJ. NO.	SHEET NO.	TOTAL SHEETS
8	COLORADO	50096(3)	10	

RIGHT OF WAY OWNERSHIP MAP


PLAT

SHOWING CLAIMANTS WITH
REGARD TO RIGHT OF WAY
FOR PROJECT S 0096(3)
ORIGINAL SCALE 1" = 400'

REVISIONS

NO.	DESCRIPTION

STA. 74 + 32.8 BEGIN R.O.W.
PROJ. S 0096(3)

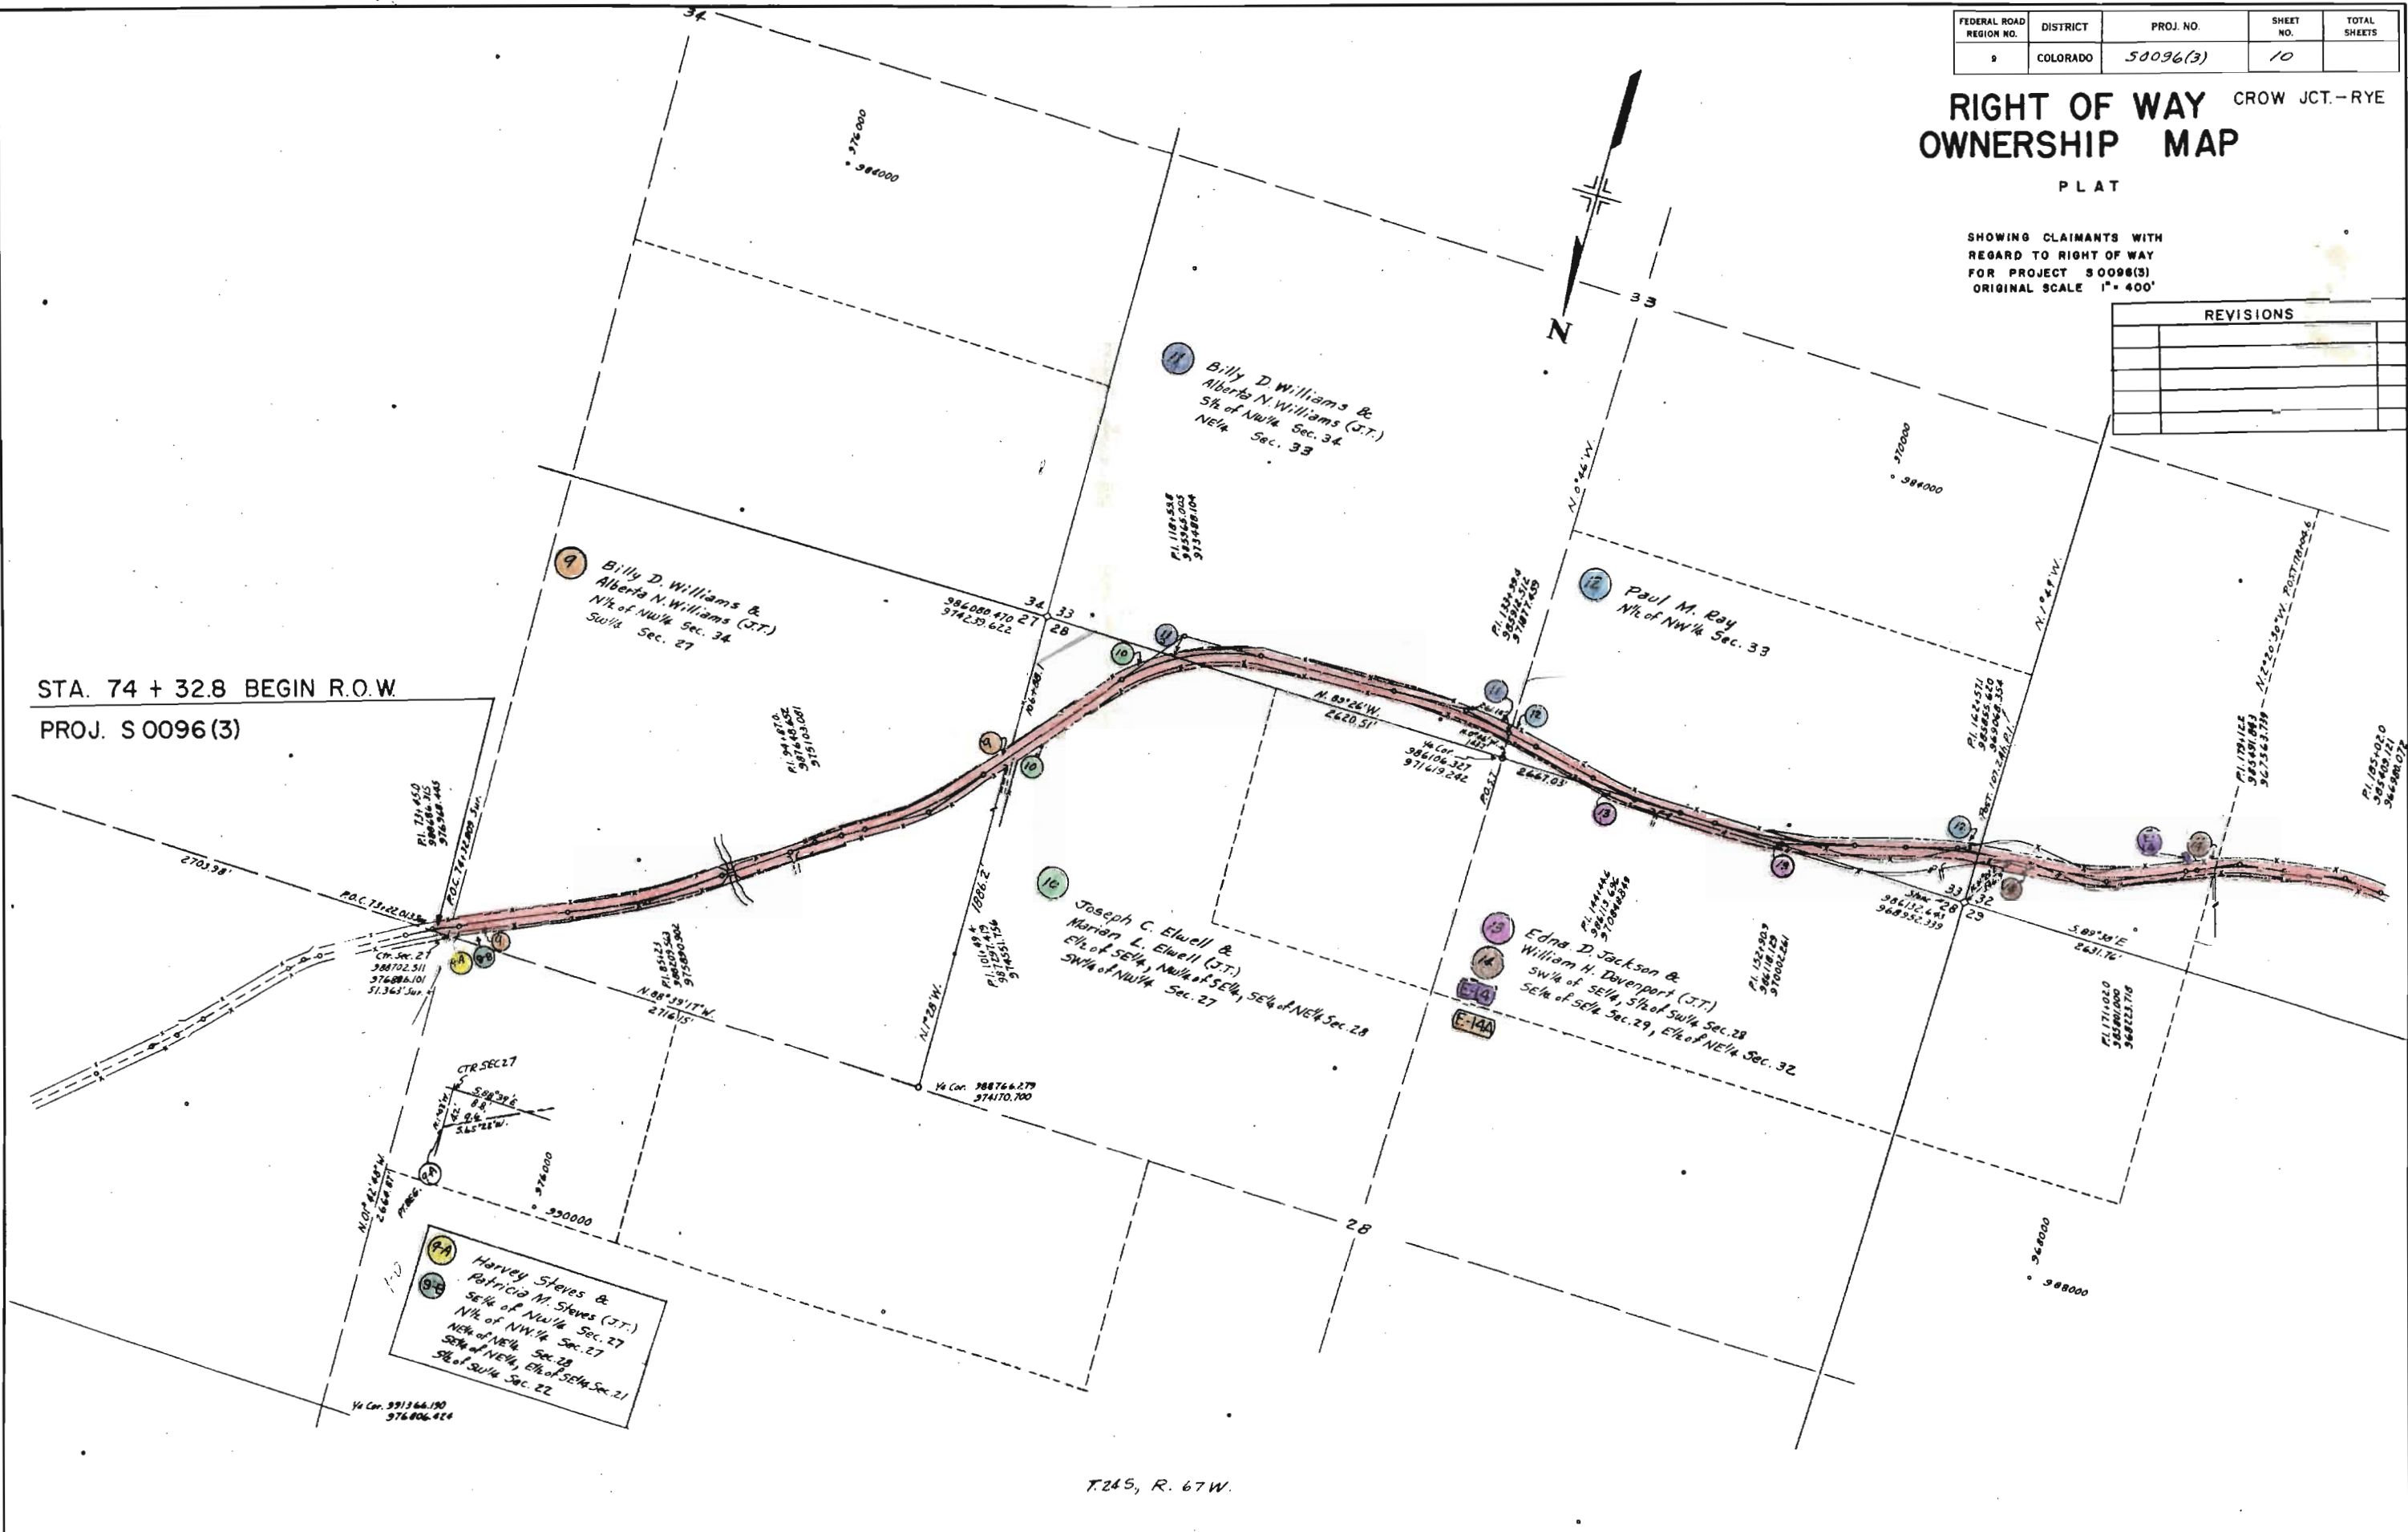

T.24S, R. 67W.

FEDERAL ROAD REGION NO.	DISTRICT	PROJ. NO.	SHEET NO.	TOTAL SHEETS
9	COLORADO	50096(3)	11	


RIGHT OF WAY OWNERSHIP MAP

CROW JCT.- RYE

PLAT

SHOWING CLAIMANTS WITH
REGARD TO RIGHT OF WAY
FOR PROJECT 50096(3)
ORIGINAL SCALE 1" = 400'

REVISIONS	

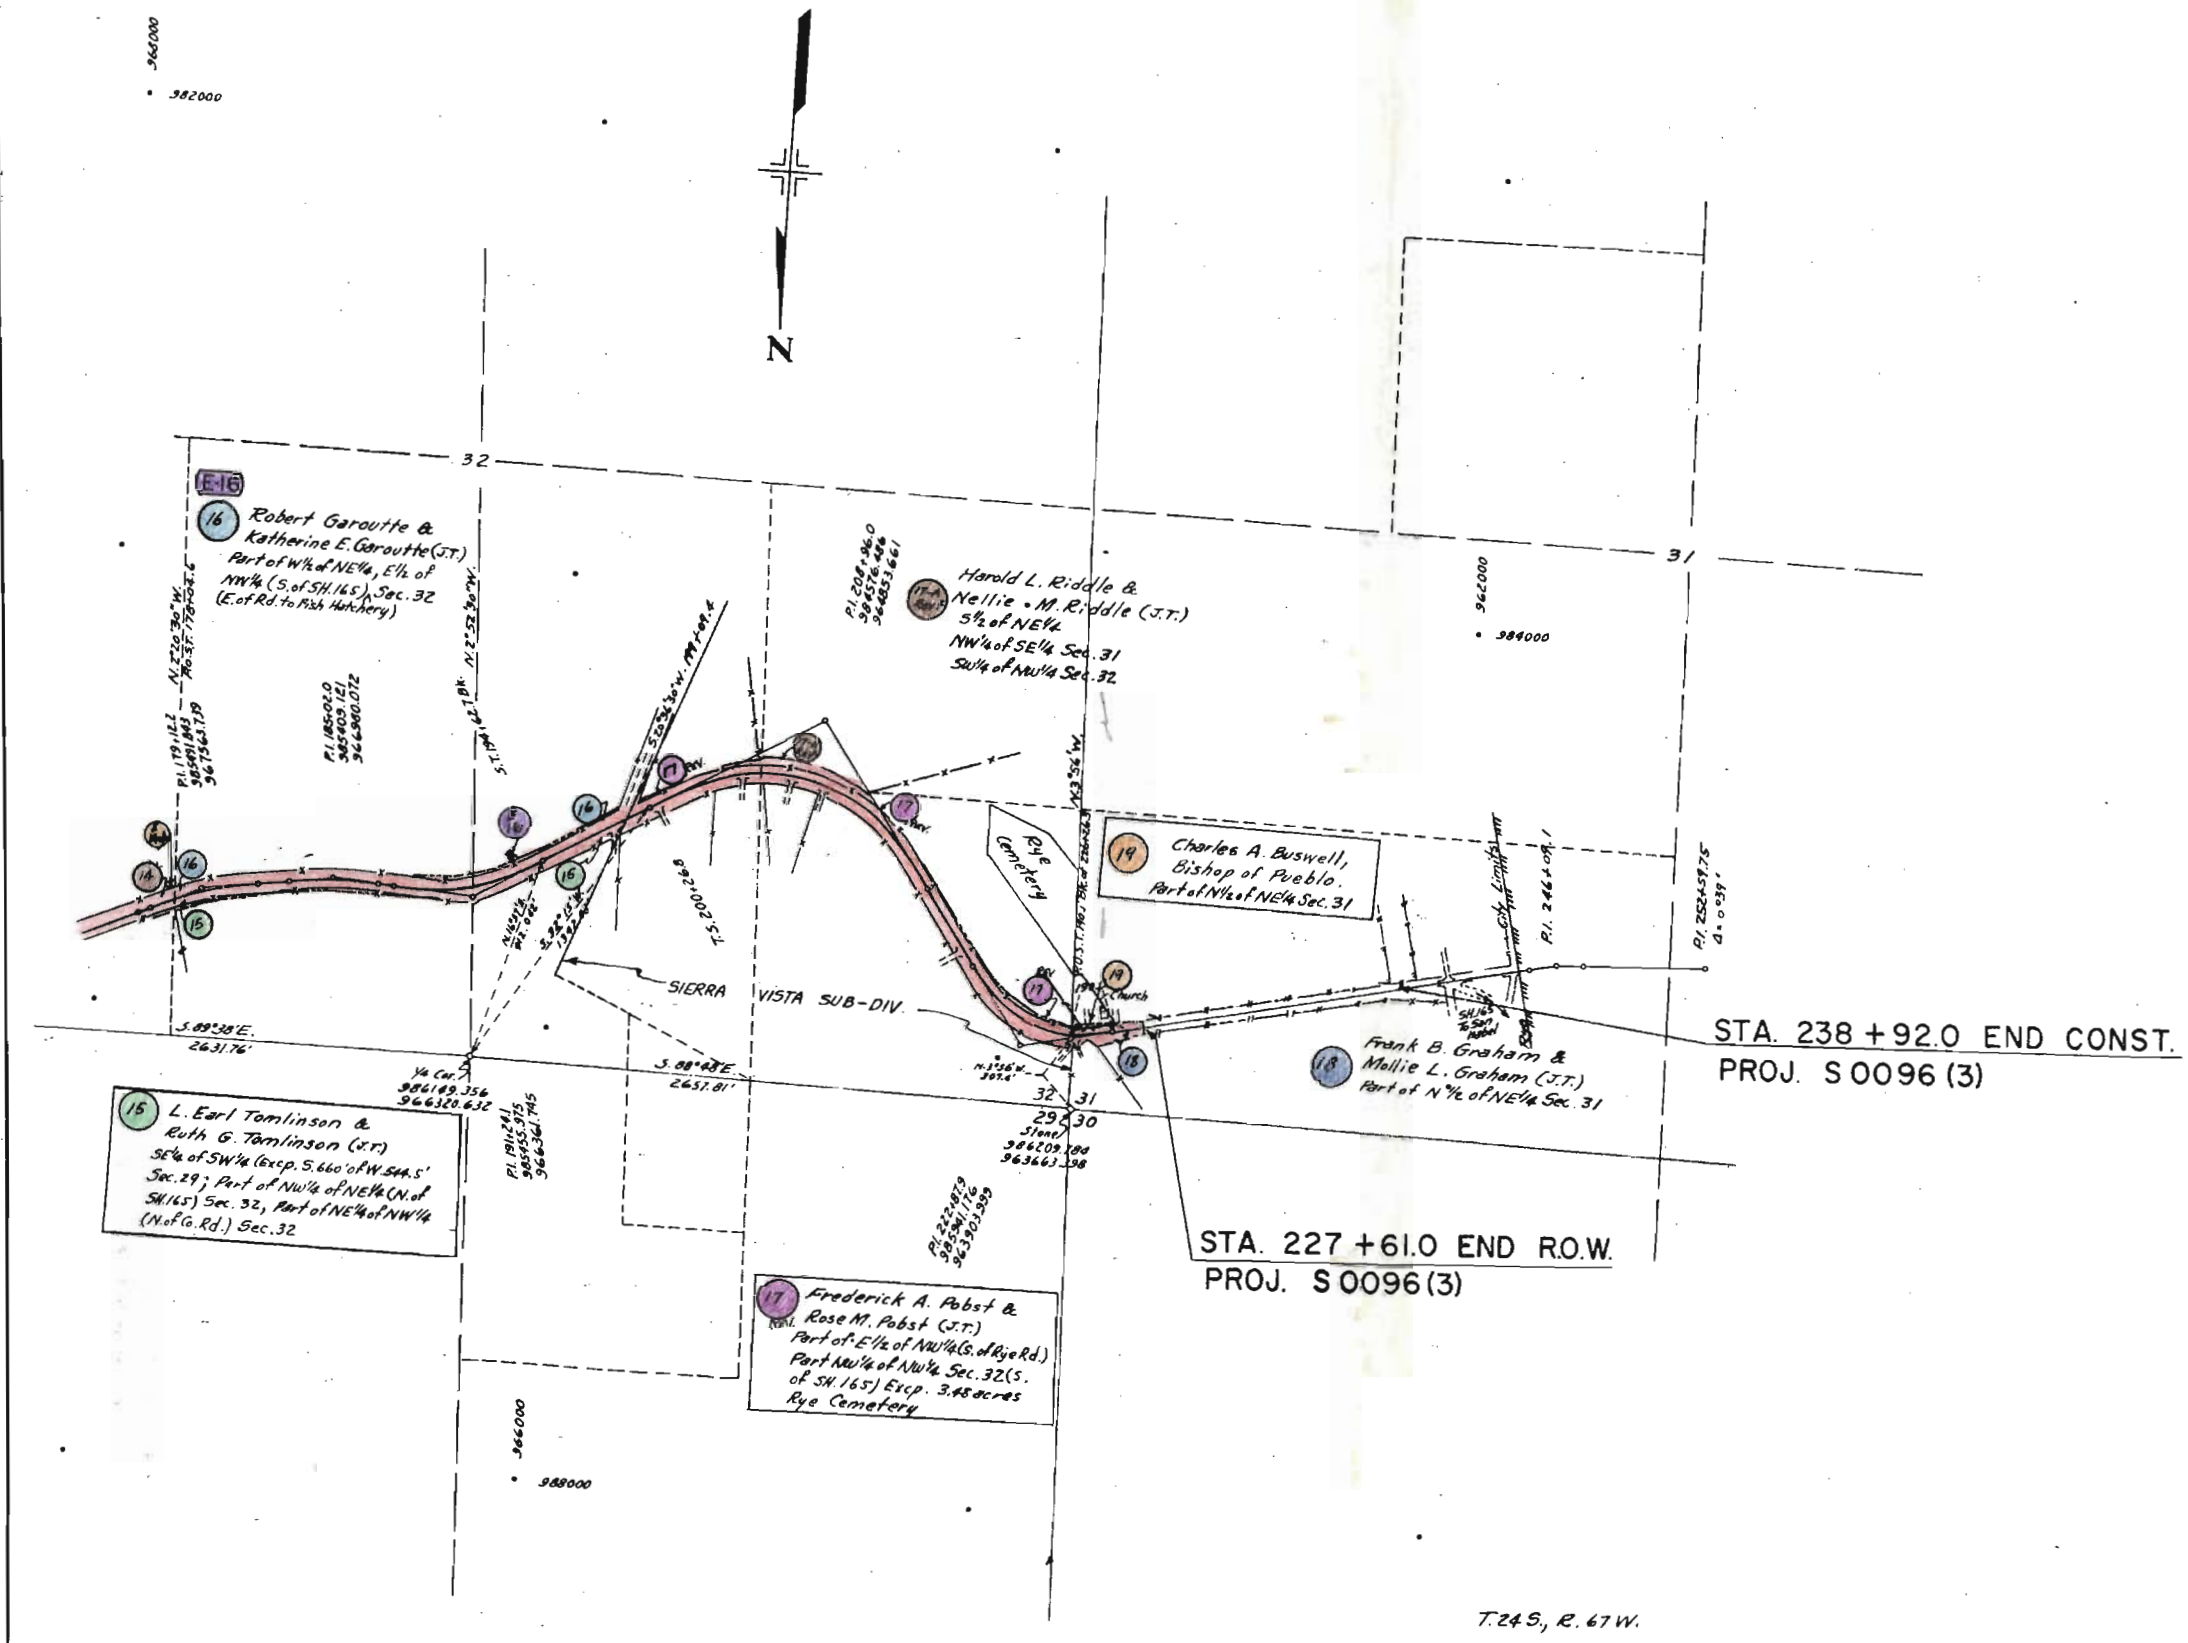

T.24S, R. 67W.