

SHEET NO:
1 SKETCH MAP AND TITLE PAGE
2 TABULATION OF PROPERTIES

PLAN AND PROFILE OF PROPOSED

STATE HIGHWAY NO. 140

LA PLATA COUNTY
RIGHT OF WAY

NOTE: PLANS AND DESCRIPTIONS ON THIS PROJECT

**PLANS AND DESCRIPTIONS ON THIS PROJECT
CALCULATED AND CHECKED BY FIELD FORCES**

GRADE LINE ON PROFILE IS SHOWN AS GRADE OF FINISHED ROAD
GROSS LENGTH OF PROJECT } 24,120.0 FT. * 4.57 M. R.O.M.
NET LENGTH OF PROJECT



SCALES OF ORIGINAL DRAWING:

1 IN. = 100 FT. HORIZONTAL

GRADE LINE ON PROFILE IS SHOWN AS GRADE OF FINISHED ROAD

NET LENGTH OF PROJECT —

"V" File

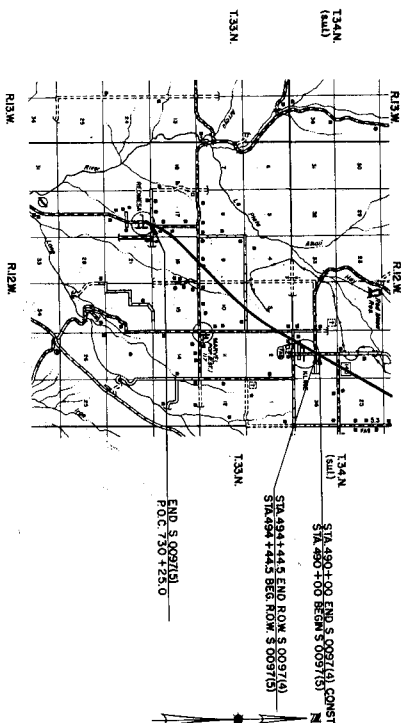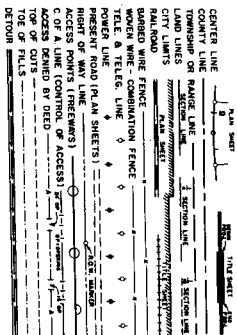

SCALE OF MILES

ASHT

PROFILE	DATE	BY	CHKD
DATE	10/1/50	10/1/50	10/1/50
DATE	10/1/50	10/1/50	10/1/50
DATE	10/1/50	10/1/50	10/1/50

PLAN	DATE	BY	CHKD
DATE	10/1/50	10/1/50	10/1/50
DATE	10/1/50	10/1/50	10/1/50
DATE	10/1/50	10/1/50	10/1/50

NE 1/4 Sec. 35,
T34N, R12W, N.M.P.M. (SULL)

DATE	BY	CHKD	DATE	BY	CHKD
10/1/50	10/1/50	10/1/50	10/1/50	10/1/50	10/1/50
10/1/50	10/1/50	10/1/50	10/1/50	10/1/50	10/1/50
10/1/50	10/1/50	10/1/50	10/1/50	10/1/50	10/1/50

RIGHT OF WAY
KLINE - SOL


ROW PURCHASED TO HERE
ON PROJ. S 0097 (4)

STA. 490 + 00 - BEGIN S 0097 (6)
END S 0097 (4)



NW 1/4 Sec. 35,
T34N, R12W, N.M.P.M. (SULL)

① NICK SCHMITT and
ELSIE BELLE SCHM


DATE	BY	CHKD
10/1/50	10/1/50	10/1/50
10/1/50	10/1/50	10/1/50
10/1/50	10/1/50	10/1/50

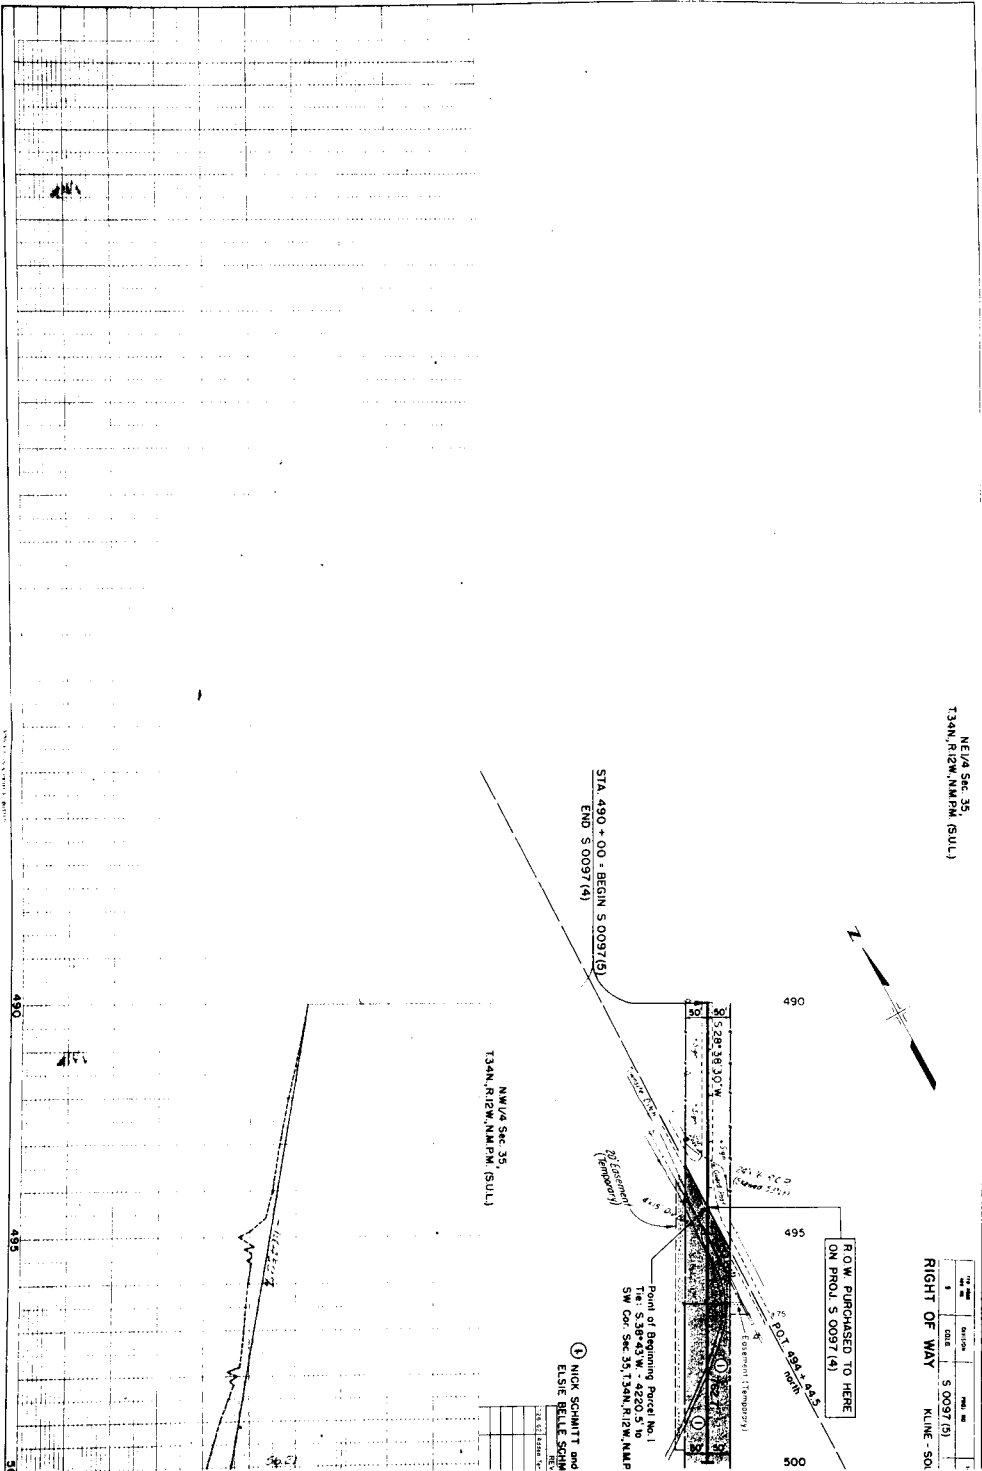

PROFILE	DATE	BY	REMARKS
NAME	DATE	BY	REMARKS
NO.	DATE	BY	REMARKS

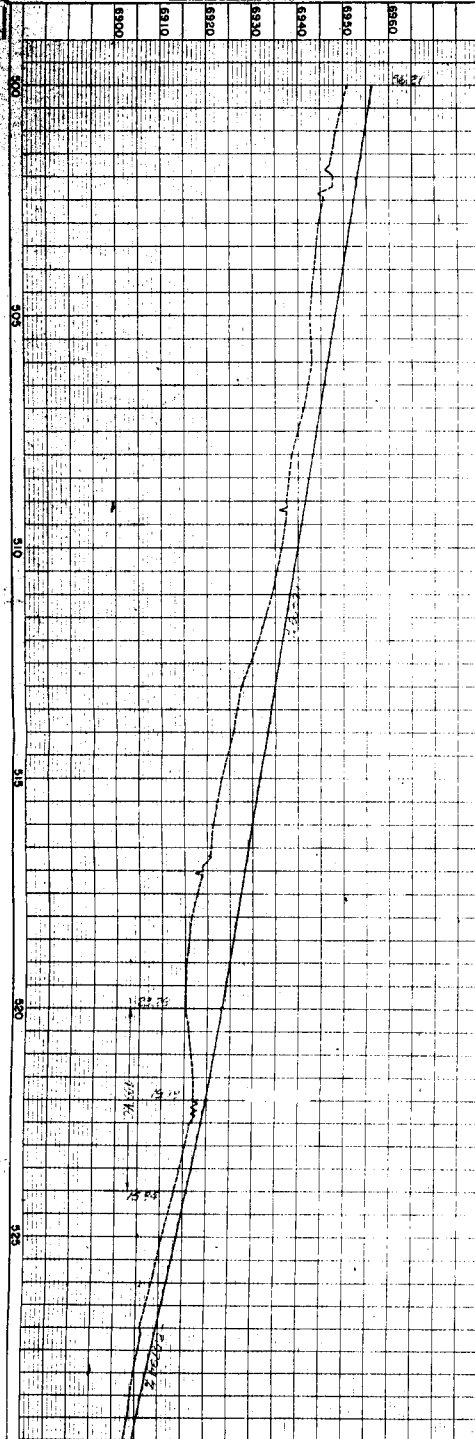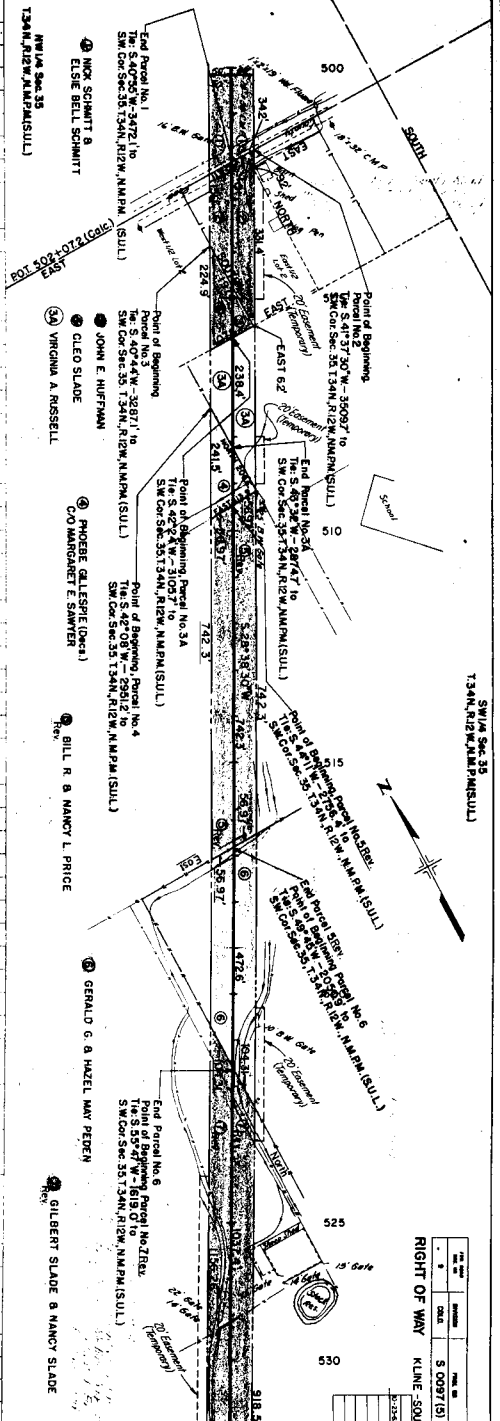

PLAN	TITLE	DRAWN BY	CHECKED BY
WEEK WORK NO.	SHEET NO. OF TOTAL SHEETS		

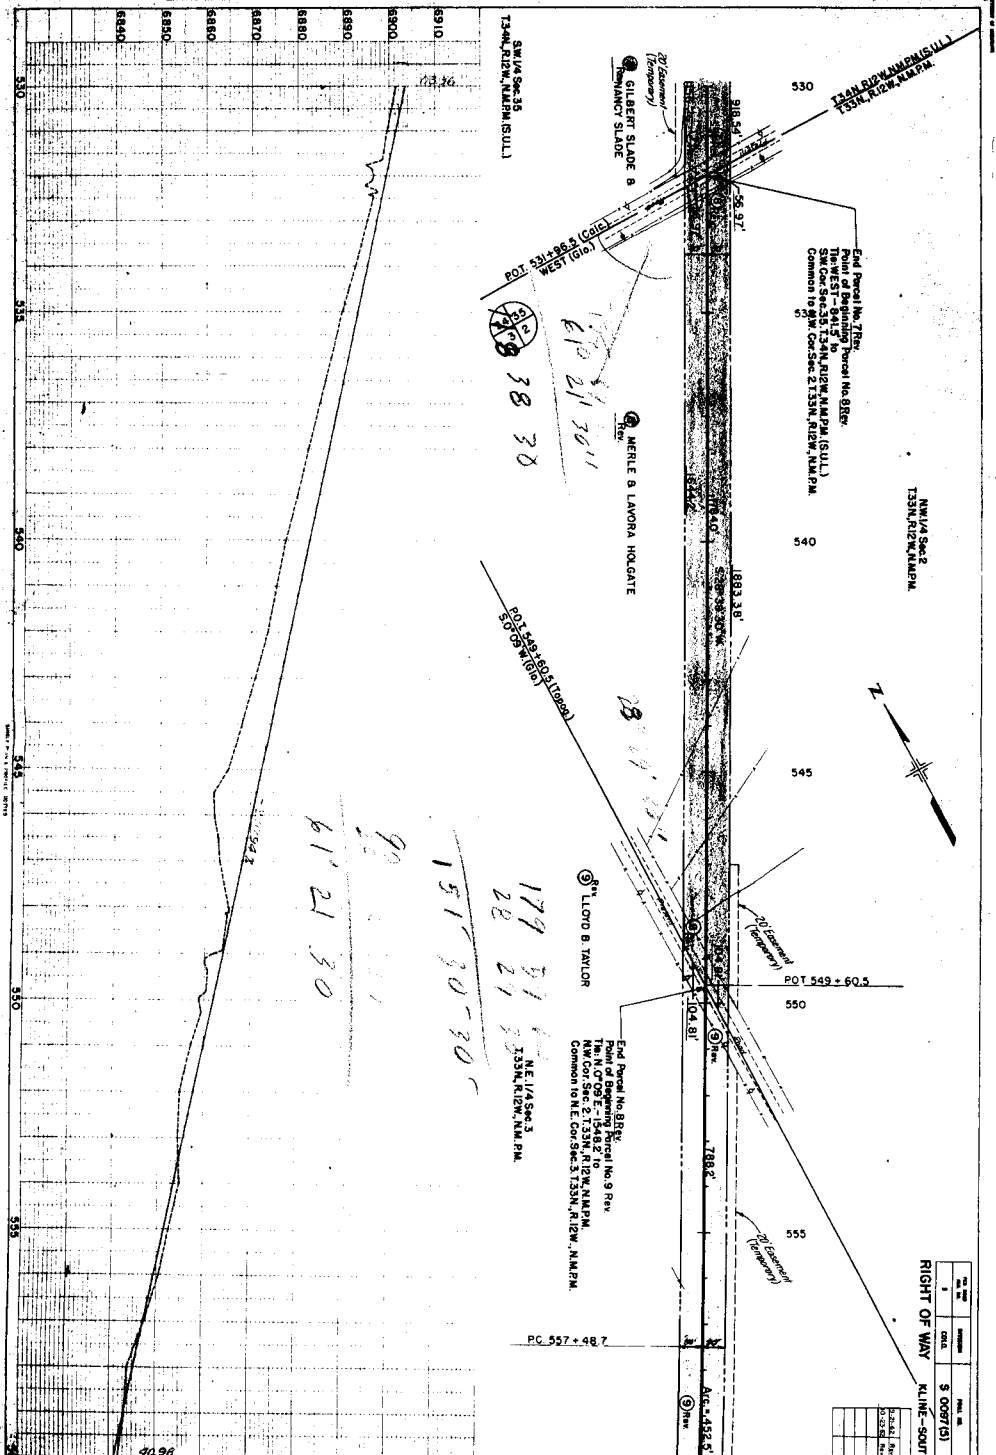

SE 1/4 Sec 3
T33N, R12W, N4MPM

LEO & LOVENE JEWELL WILLIAMS

590

595

600

605

610

615

619

End Parcel No. 11 Rv.
Point of Beginning Parcel No. 1A
Tie S 61° 58' W - 2668.5' to
SW Cor. Sec. 3 T33N, R12W, N4MPM
Common to NW Cor. Sec. 10 T33N, R12W, N4MPM

End Parcel No. 10
Point of Beginning Parcel No. 11 Rv.
Tie S 61° 58' W - 2668.5' to
SW Cor. Sec. 3 T33N, R12W, N4MPM

SW 1/4 Sec 3
T33N, R12W, N4MPM

⑪ LLOYD B TAYLOR, ET AL
⑫ LLOYD B TAYLOR, ET AL

NW 1/4 Sec 10
T33N, R12W, N4MPM

POT 597+620 (1992)
NORTH

POT 597+620 (1992)


POT 612+510

RIGHT OF WAY


KLINE-SOUT

FILE NO.	DATE	BY	REVISION
1	5/2/93	5/2/93	1

PROFILE	DATE	BY	REVISION
1	5/2/93	5/2/93	1

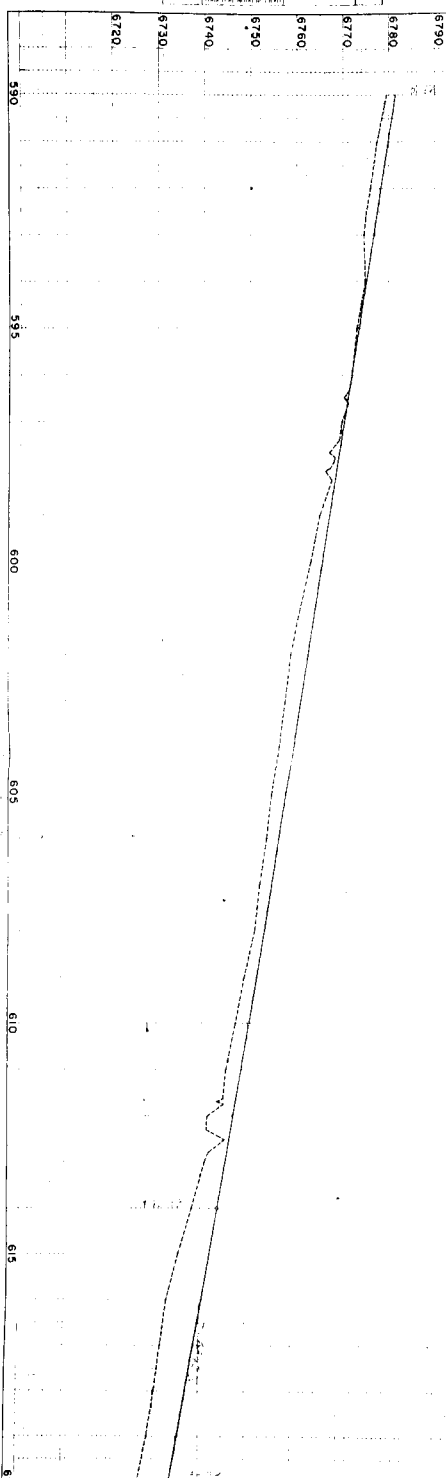



Profile	Station	Height
6740	6740	6740
6730	6730	6730
6720	6720	6720
6710	6710	6710
6700	6700	6700
6690	6690	6690
6680	6680	6680
6670	6670	6670

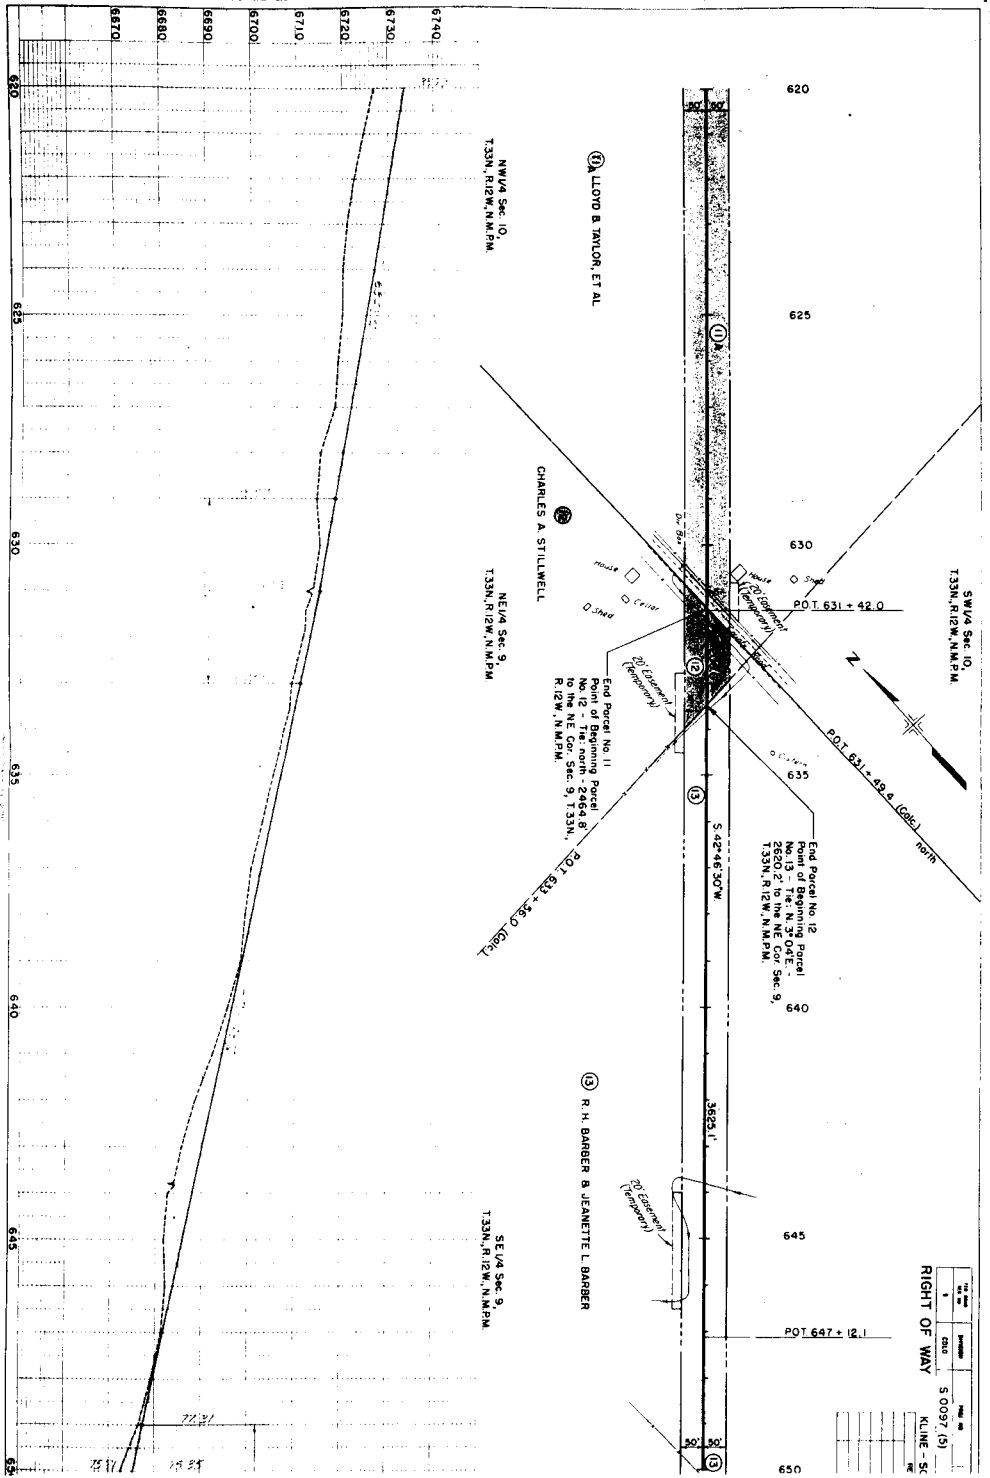


PROFILE			
DATE	NO.	BY	CHECKED
10-1-72	100	J. L. WELLS	J. L. WELLS
10-1-72	100	J. L. WELLS	J. L. WELLS
10-1-72	100	J. L. WELLS	J. L. WELLS

PLAN			
DATE	NO.	BY	CHECKED
10-1-72	100	J. L. WELLS	J. L. WELLS
10-1-72	100	J. L. WELLS	J. L. WELLS
10-1-72	100	J. L. WELLS	J. L. WELLS

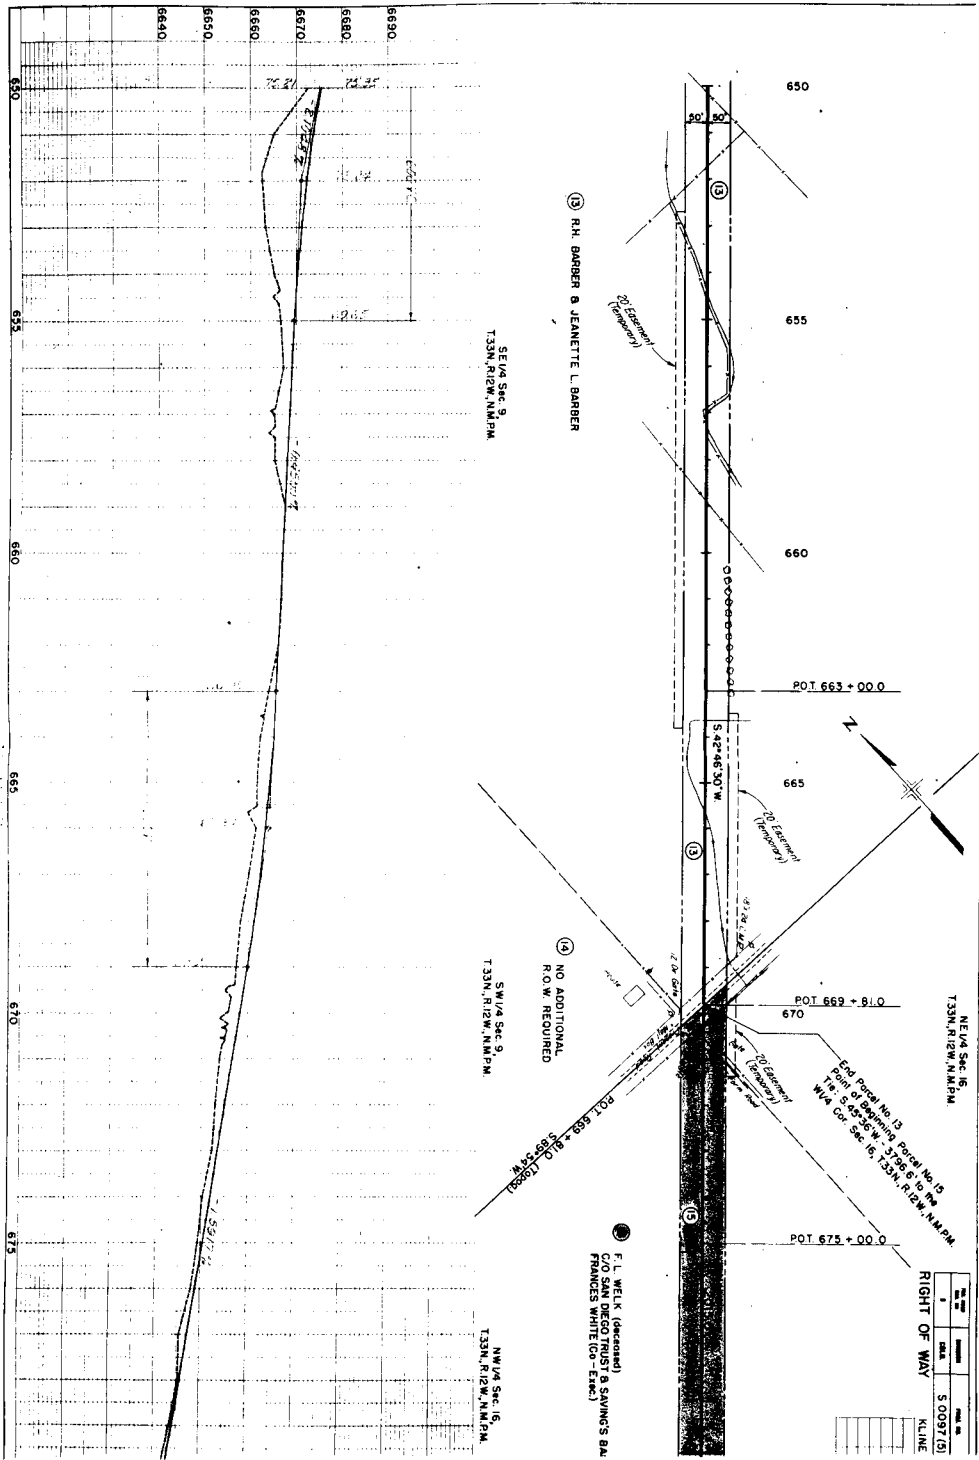


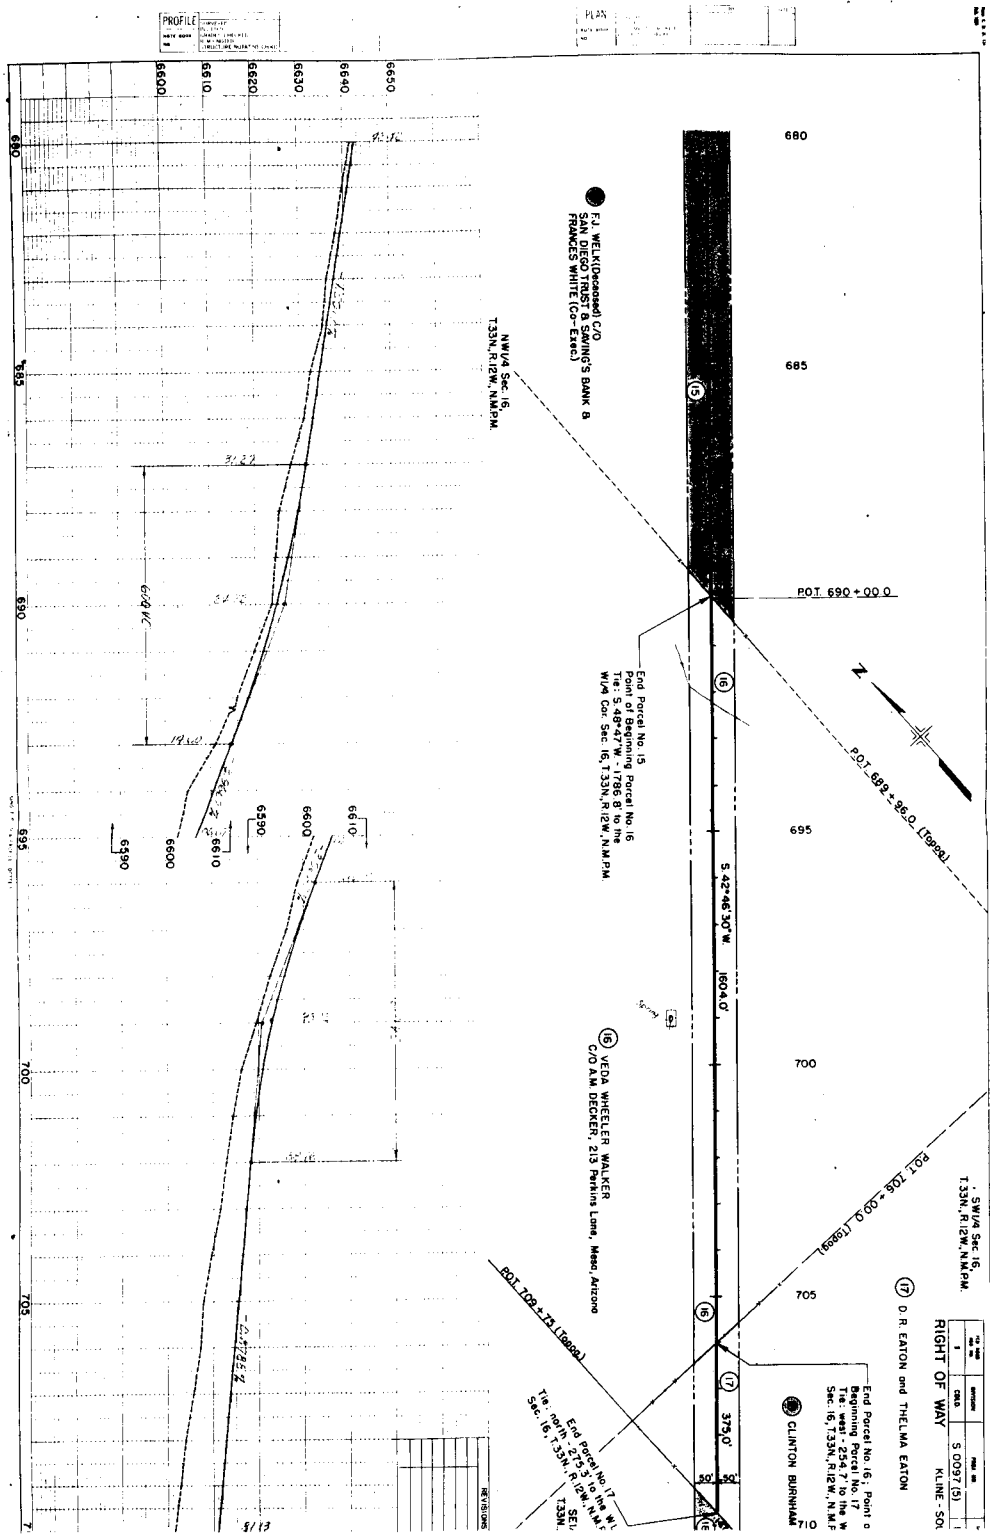

PROFILE		DATE	BY
1	2	3	4
5	6	7	8
9	10	11	12

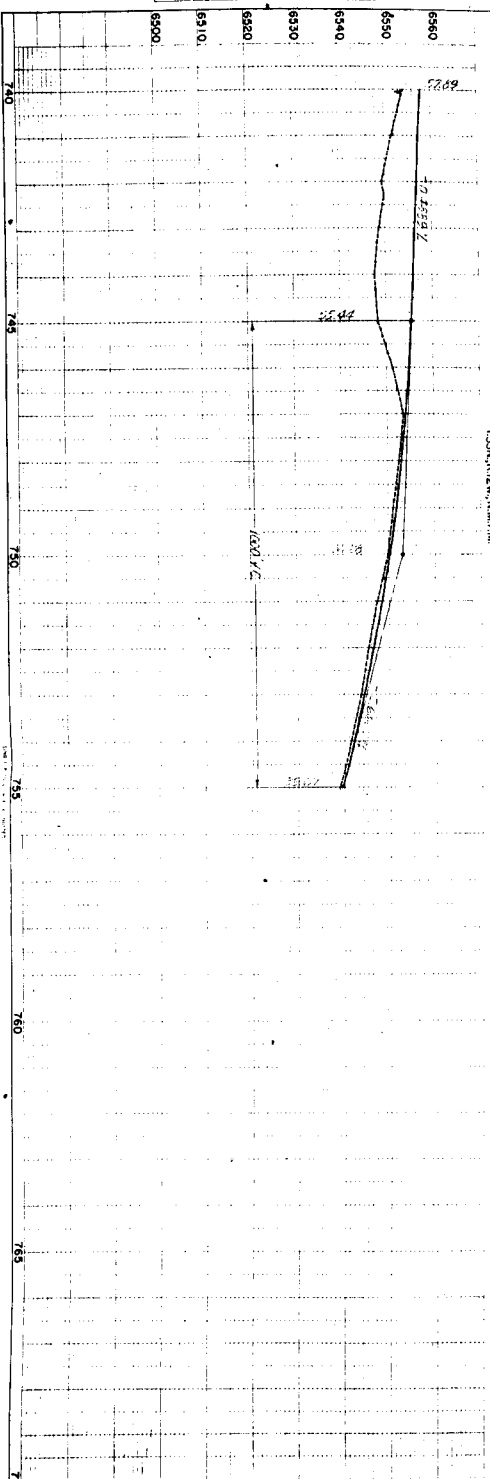

NE 1/4 SEC. 20
T33N. R12W. N.M.P.M.

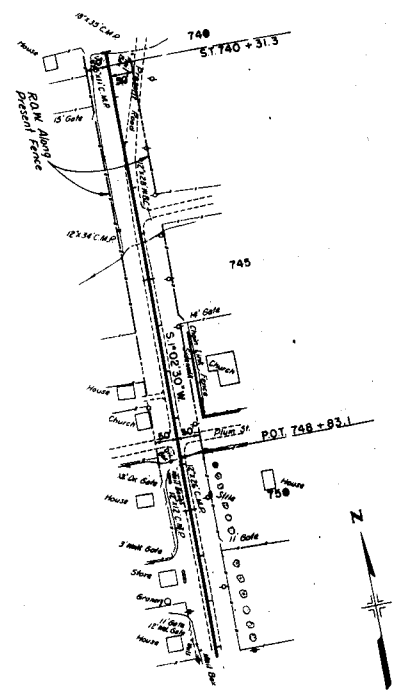

DATE	BY	REVISION
1	2	3
4	5	6
7	8	9
10	11	12

RIGHT OF WAY

5 0097 (B)

LINE - S

PLAN	DATE	BY	NO.
NOTE BOOK			
NO.			

