

Jimmerson 9/2/55

FED. ROAD DIV. NO.	DISTRICT	PROJ. NO.	SHEET NO.	TOTAL SHEETS
9	COLO.	S 0098 (I)	1	

RIGHT OF WAY


COLORADO
STATE HIGHWAY DEPARTMENT
PLAN AND PROFILE OF PROPOSED
FEDERAL AID PROJECT NO. S 0098(I)
STATE HIGHWAY NO. 74
JEFFERSON COUNTY

INDEX OF SHEETS	
SHEET NO. 1	TITLE SHEET.
2A-2B	TABULATION OF PROPERTIES.
3-6	PLAN AND PROFILE SHEETS SHOWING RIGHT OF WAY.
7-8	OWNERSHIP MAP.

SCALES ON ORIGINAL TRACINGS
ON PLAN, 1 IN. = 100 FT.
ON PROFILE 1 IN. = 100 FT. HORIZONTAL
1 IN. = 10 FT. VERTICAL
GRADE LINE ON PROFILE IS SHOWN AS GRADE OF FINISHED ROAD
GROSS LENGTH OF PROJECT
NET LENGTH OF PROJECT

RIGHT OF WAY

CONVENTIONAL SIGNS	
CENTER LINE	TITLE SHEET
RIGHT OF WAY LINE	
TOWNSHIP OR RANGE LINE	T. 4 S., R. 71 W.
SECTION LINE	T. 5 S., R. 71 W.
QUARTER SECTION LINE	
MOUNTAIN PARK BOUNDARY LINE	
BARBED WIRE FENCE	
WOVEN WIRE - COMBINATION FENCE	
BOARD FENCE	
CHICKEN WIRE FENCE	
WIRE CABLE GUARD FENCE	
POLE FENCE	
SMOOTH WIRE FENCE	
STONE OR MASONRY WALL	
DRY ROCK CRIBBING	
DRY STONE WALL	
TEL. & TEL. LINE	
POWER LINE	
WATER MAIN	
PRESENT ROAD	

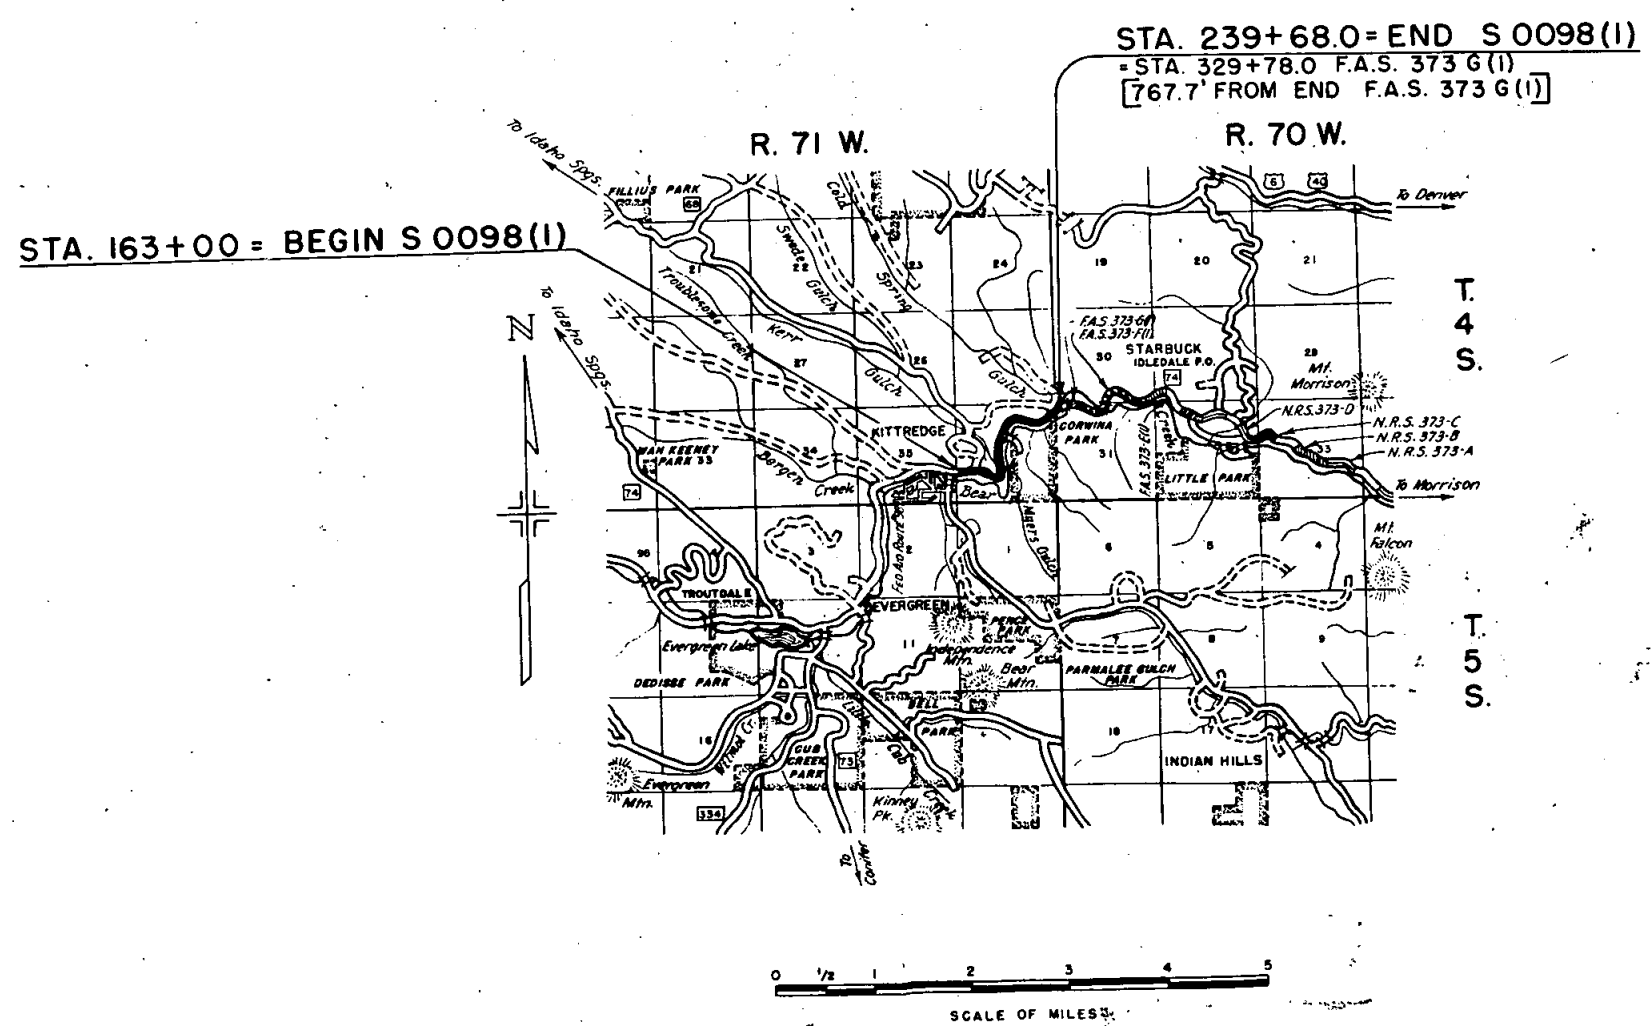

R.O.W. TABULATION OF PROPERTIES IN

JEFFERSON COUNTY S.H.No. 74 PROJ. S 0098(1)

Rev. 2-14-56 R.E.C.
Rev. 3-23-56 R.E.C.
Rev. 6-28-56 R.E.C.
Note E-786-27-66 V.R.Rev. 2-15-55 R.E.C.
Rev. 2-17-55 R.E.C.
Rev. 3-10-55 R.E.C.
Rev. 9-19-55 R.E.C.
Rev. 10-21-55 R.E.C.
Rev. 12-1-55 R.E.C.

FED. ROAD DIV. NO.	DISTRICT	PROJ. NO.	SHEET NO.	TOTAL SHEETS
9	COLO.	S 0098 (1)	2-A	

RIGHT OF WAY

Rev. 3-25-53 R.E.C.	Rev. 1-18-54 R.E.C.	Rev. 11-8-54 R.E.C.	Rev. 12-2-54 R.E.C.
Rev. 2-7-55 T.L.K.			

PARCEL NO.	OWNER	ADDRESS	LOCATION	AREA IN ACRES			REMARKS				NO.
				TOTAL LAND IN TRACT	PARCEL	TO BE ACQUIRED					
			T.4 S., R. 71 W.								
1-A	Luther C. Williams and Sara A. Williams		S.W. 1/4, Sec. 36		1.08 Sq. Feet	1.08 Sq. Feet					
1-B	Luther C. Williams and Sara A. Williams		W. 1/2 S.W. 1/4, Sec. 36		0.011	0.011					
2-A Rev.	Glen I Lines and Nora M. Lines	Kittredge, Colorado	N.W. 1/4 S.W. 1/4 S.W. 1/4, Sec. 36		0.004	0.004					
2-B	Glen I Lines and Nora M. Lines	Kittredge, Colorado	N.W. 1/4 S.W. 1/4 S.W. 1/4, Sec. 36		0.070	0.070					
2-C	Glen I Lines and Nora M. Lines	Kittredge, Colorado	N.W. 1/4 S.W. 1/4 S.W. 1/4, Sec. 36		0.008	0.008					
2-D	Frank R. Robinson & Pauline E. Robinson		Sec. 36		0.009	0.009					
3 Rev.	Clifford C. Minnis & Ruth E. Minnis J. T.		N.W. 1/4 S.W. 1/4 S.W. 1/4, Sec. 36		0.037	0.037					
4	M. A. Wogan		S.W. 1/4 of S.W. 1/4 Sec. 36		0.137	0.137					
4A	Carl R. Smith		SW 1/4, Sec. 36		0.144	0.144					
5	City County of Denver		S.W. 1/4, Sec. 36		4.266	3.775					
5A	City County of Denver		S.W. 1/4, Sec. 36		1.460	1.460					
Easement #A-5	City County of Denver		S.W. 1/4, Sec. 36		0.556	0.556					
Easement #B-5	City County of Denver		S.W. 1/4, Sec. 36		0.410	0.410					
6A	M. A. Wogan		NE 1/4 SW 1/4 Sec. 36		0.131	0.131					
6	M. A. Wogan		NE 1/4 of S.W. 1/4, Sec. 36		0.194	0.194					
E-7A	City County of Denver		S.W. 1/4, Sec. 36		0.070	0.070					
7	Cathryn Cooper Miller		NE 1/4 of S.W. 1/4, Sec. 36		0.035	0.035					
E-7B	Cathryn Cooper Miller		S.W. 1/4, Sec. 36		0.200	0.200					
8 Rev.	Marion D. Pennington & Lela G. Pennington		NE 1/4 of S.W. 1/4, Sec. 36		0.066	0.066					
Easement #8 Rev.	Marion D. Pennington & Lela G. Pennington		NE 1/4 of S.W. 1/4, Sec. 36		0.029	0.029					
9	Fred G. Berg & Elsie R. Berg	3136 Perry St., Denver, Colorado	NE 1/4 of S.W. 1/4, Sec. 36		0.014	0.014					
Easement #9	Fred G. and Elsie R. Berg	3136 Perry St., Denver, Colorado	S.W. 1/4, Sec. 36		0.012	0.012					
10A Rev. 2	John G. Gates	300 So. York St., Denver, Colorado	N.E. 1/4 S.W. 1/4 of Sec. 36		0.457	0.241					
10B Rev.	John G. Gates & Madge T. Gates		E. 1/2 W. 1/2 of Sec. 36		0.475	0.155					
11 Rev.	M. L. Gump and Kathryn E. Gump	Kittredge, Colorado	N.E. 1/4 S.W. 1/4, Sec. 36		0.070	0.033					
12 Rev.	Edwin J. Ard and Johanne Ard.	Cocoa, Florida	S.E. 1/4 N.W. 1/4 &		0.266	0.266					
14-D	Edwin J. Ard and Johanne Ard	Cocoa, Florida	N.E. 1/4 S.W. 1/4, Sec. 36		0.055	0.055					
13 Rev.	E. V. Plush	Glasco, Kansas	S.E. 1/4 of N.W. 1/4, Sec. 36		0.086	0.035					
14-C	John I. Taylor and Bonnie K. Taylor	1945 W. 3rd Ave., Denver, Colo.	S.E. 1/4 N.W. 1/4 Sec. 36		0.044	0.044					
14A Rev.	J. N. Sherrill & Gracia E. Sherrill		S.E. 1/4 of N.W. 1/4, Sec. 36		0.198	0.016					
14B Rev.	Anice Sullins		SE 1/4 NW 1/4 Sec. 36		0.093	0.004					
15 Rev. 2	Nora M. Lines & Glen I. Lines	Kittredge, Colorado	SE 1/4 NW 1/4 Sec. 36		0.342	0.342					
16-A Rev.	DELETED		SE 1/4 N.W. 1/4		0.138	0.024					
Easement #15 Rev.	DELETED										

Refer To E-7B Sheet 2-B

R.O.W. TABULATION OF PROPERTIES IN JEFFERSON COUNTY S.H.No. 74 PROJ. S 0098(I)

FED. ROAD DIST. NO.	STATE	PROJ. NO.	SHEET NO.	TOTAL SHEETS
3	COLO.	S 0098 (1)	2-B	

RIGHT OF WAY

[illegible]

RIGHT OF WAY
KITTREDGE MAINTENANCE SITE
GII-010-01

G 11-010-01

ORIGINAL
SCALE: 1" = 50'

CURVE DATA on S0098(1)

$$\begin{aligned}\Delta &= 84^{\circ} 42' \\ D &= 14^{\circ} 00' \\ T &= 373.1 \\ L &= 605.0 \\ R &= 409.3\end{aligned}$$

CURVE DATA on S0098(1)



$$\begin{aligned}\Delta &= 26^{\circ}00' \\ D &= 9^{\circ}00' \\ T &= 147.0^{\circ} \\ L &= 288.9' \\ R &= 636.6'\end{aligned}$$

CURVE DATA on S0098(1)
 $\Delta = 6^{\circ}00'$
 $R = 3^{\circ}00'$

S.W. 1/4 Sec. 36
T. 4 S., R. 71 W
6th P.M.

CITY & COUNTY of DENVER

Note: ▲ = Property Pin

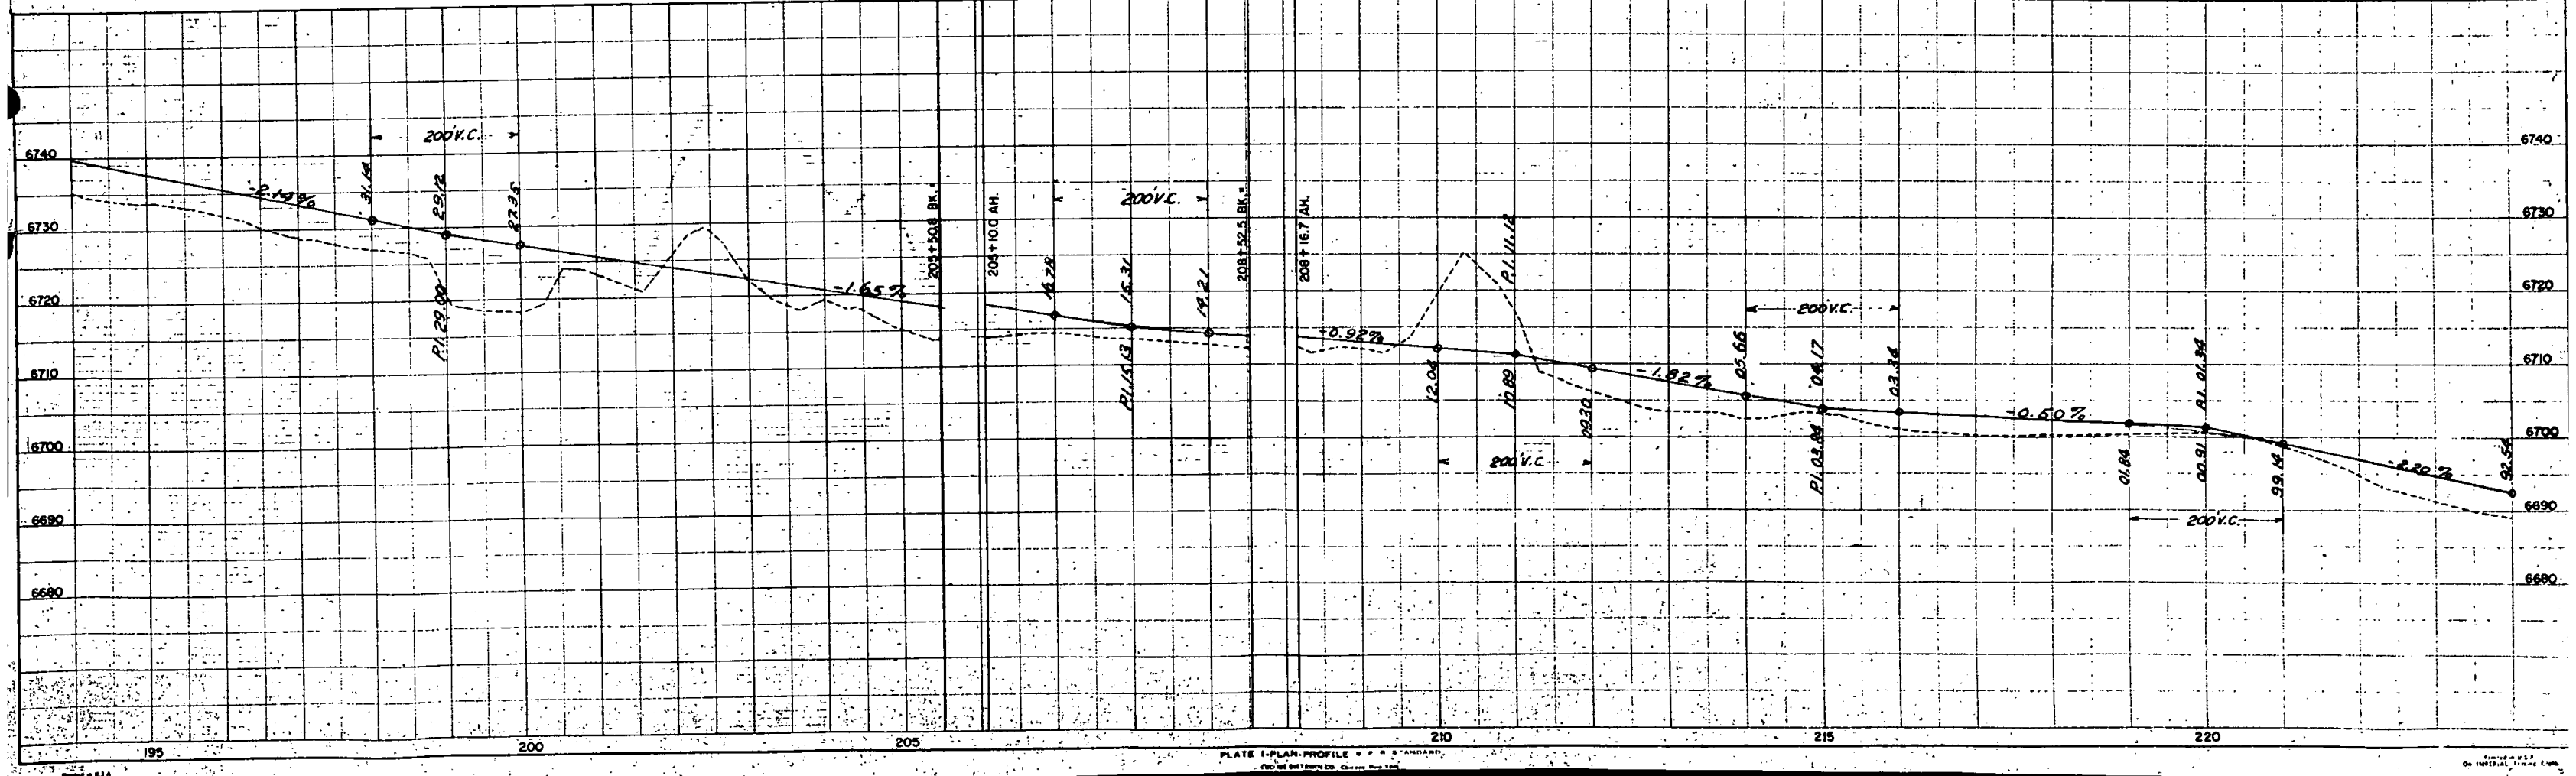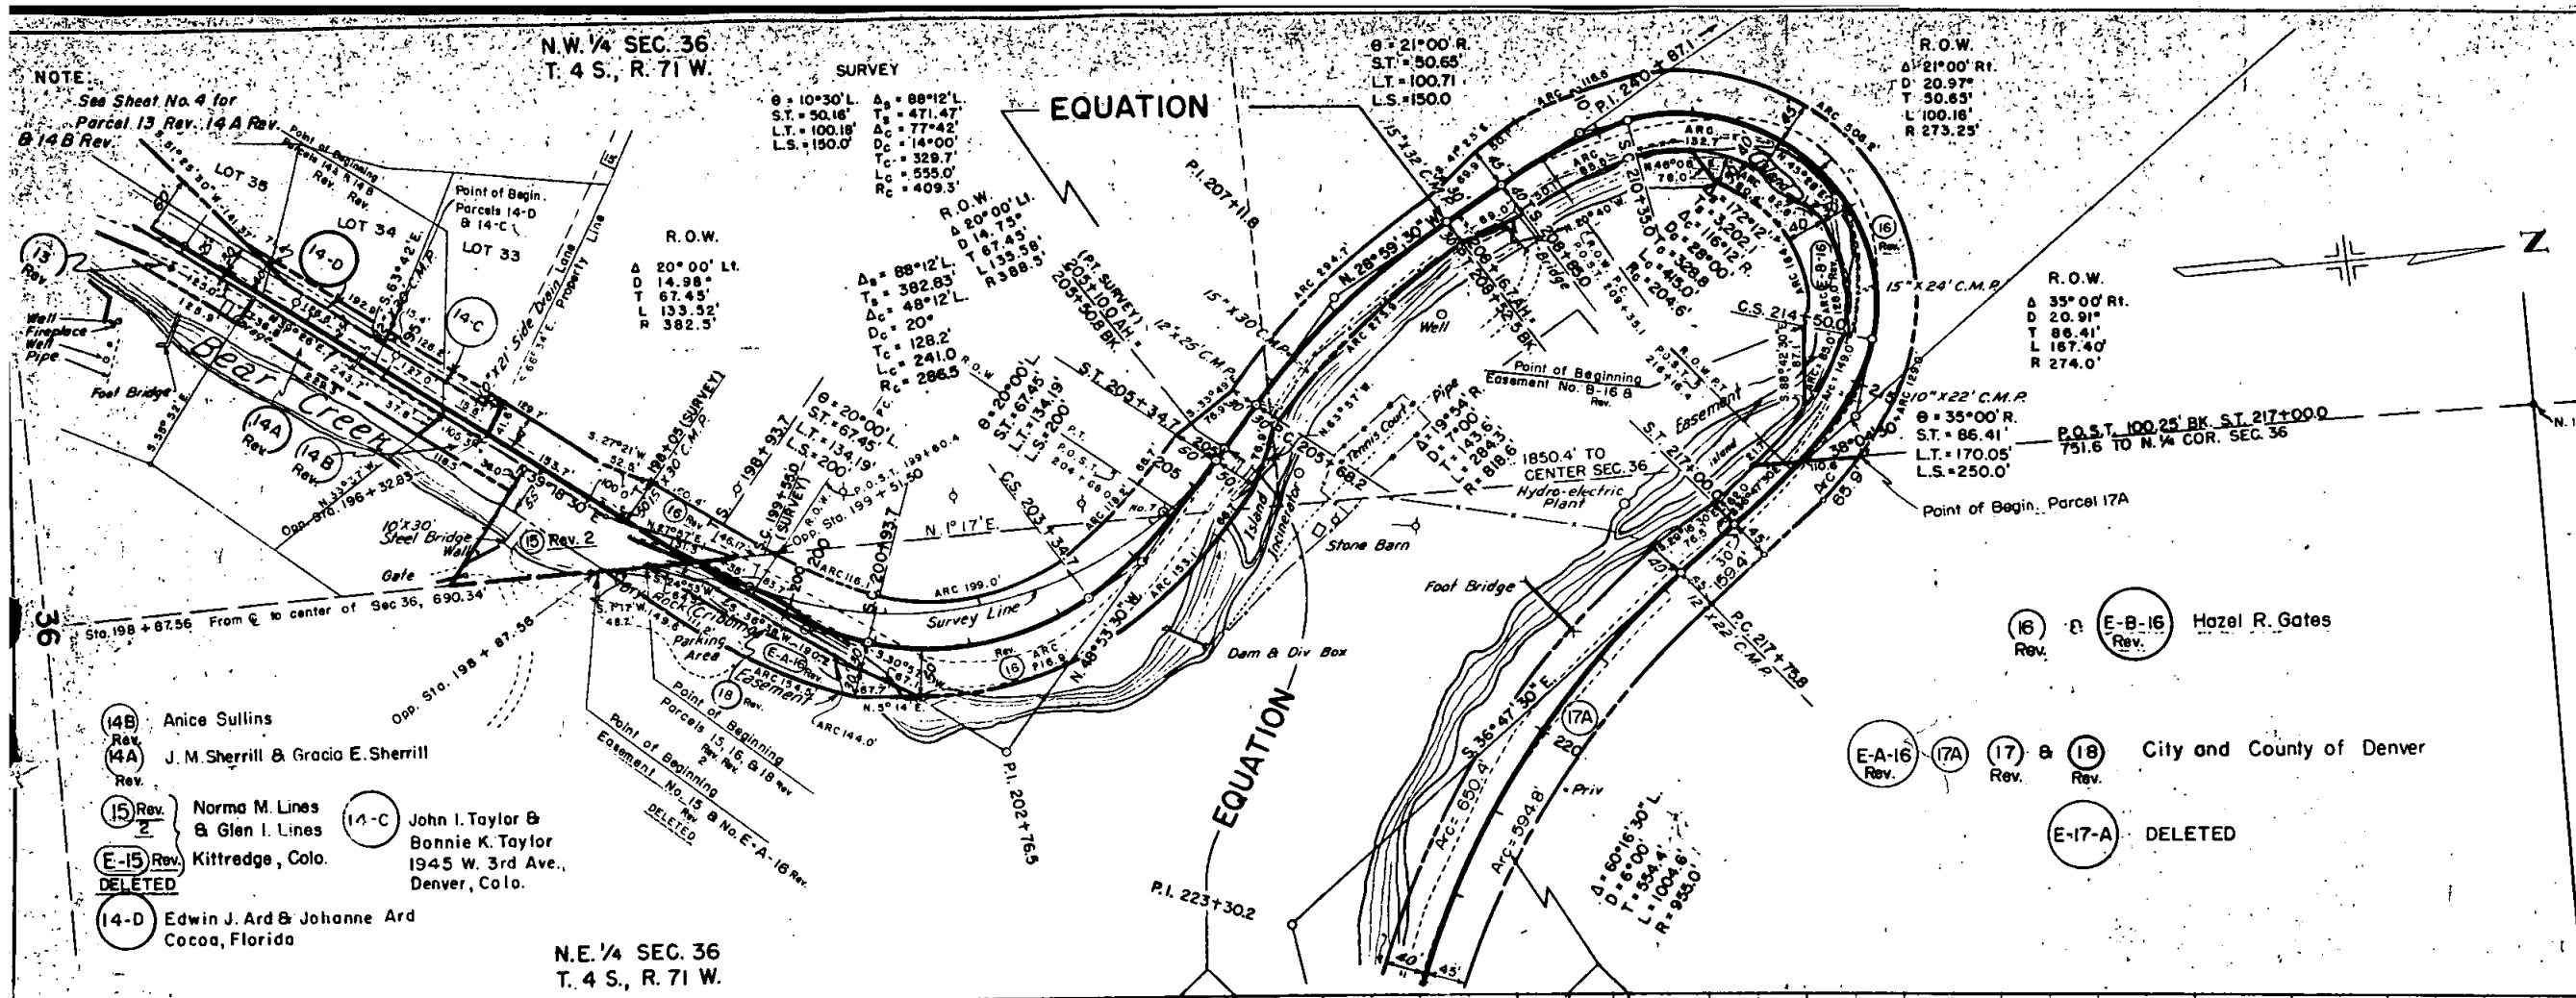

N.E. 1/4, SEC. 36, T. 4 S., R. 71 W.

RIGHT OF WAY

Rev. 11-17-55 Delete no work section R.E.C.

Rev. 11-8-54 Parcel 17 Rev. - R.E.C.
Rev. 12-2-54 R.E.C. Rev. 10-21-55 added 17A R.E.C.

FED. ROAD DIV. NO.	DISTRICT	PROJ. NO.	SHEET NO.	TOTAL SHEETS
9	COLO.	S 0098(1)	6	

(17A)
Rev.

E-8-17
E-C-17


City County of Denver

EQUATION

STA. 239+68.0 END S 0098(1)


STA. 329+78.0 F.A.S. 373 G (1)
[767.7' FROM END F.A.S. 373 G (1)]

N.E. 1/4, SEC. 31, T. 4 S., R. 70 W.

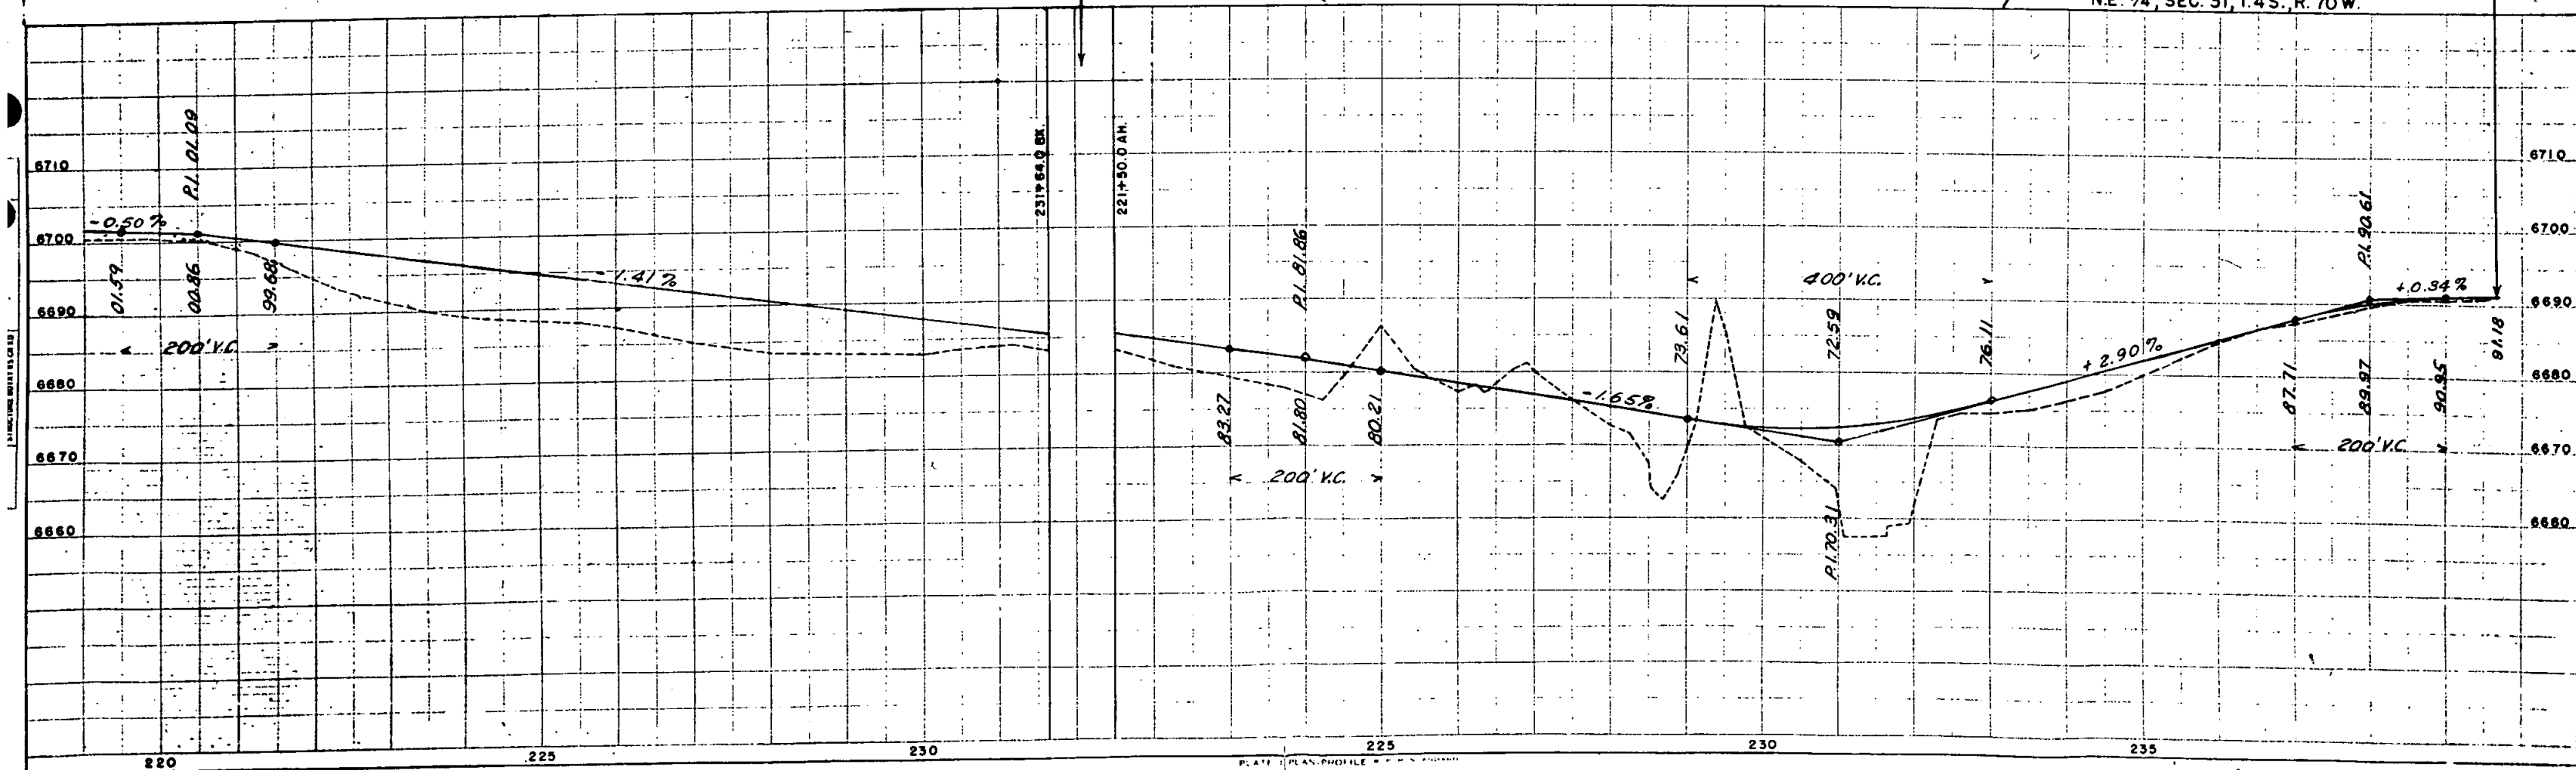

FED. ROAD DIVISION NO.	DISTRICT	PROJ. NO.	SHEET NO.	TOTAL SHEETS
9	COLO.	S0098(1)	7	

RIGHT OF WAY

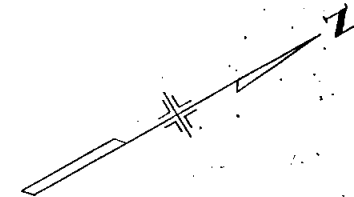

N.E. 1/4 SEC. 10, T. 5 S., R. 71 W.

OWNER: Prince E. & Maude M. Cracken, Evergreen, Colo.

TRACT NO. 10
22 Josef E. & Carrie M. Stransky, Evergreen, Colo.
71 Josef E. & Carrie M. Stransky, Evergreen, Colo.
41 Maggie Seago & Jessie M. Ohlbracht, 63 S. Knox St., Denver.
45 Western Province of Community of St. Mary.
4 Darst E. & Ruth A. Buchanan, 3900 S. Corona St., Englewood, Colo.
35 Rev. E. P. Johnson, Evergreen, Colo.

N.W. 1/4 SEC. 11, T. 5 S., R. 71 W.

OWNER: Evergreen Conference, Evergreen, Colo.
Rev. E. P. Johnson
Barnette-Cornelius Property, Evergreen, Colo.

S.E. 1/4 SEC. 3, T. 5 S., R. 71 W.


OWNER: Rev. E. P. Johnson, Evergreen, Colo.

W. 1/2 SEC. 2, T. 5 S., R. 71 W.

OWNER: Darst E. & Ruth A. Buchanan, 3900 S. Corona St., Englewood, Colo.
Barnette-Cornelius Property, Evergreen, Colo.
La Moine J. & Mollie K. Bechtold, 622-15th St., Denver, Colo.
Alice M. Waugh, 1206 E. First St., Mt. Cook, Nebraska.
Gilbert & Ardylh Lore, Evergreen, Colo.
H. W. & W. E. Hughes, 9-E. 4th Ave., Denver, Colo.
Mona W. Frick, Kittredge, Colo.
Harold G. & Florence V. Davidson, Evergreen, Colo.
Dorothy M. & Albert L. Hargrave, 4775 Eliot St., Denver, II, Colo.
V. E. Smith, Box 124, Evergreen, Colo.
Dean M. Gillespie, 1/2 White Truck Co., E. 18th Ave. & Pearl St., Denver.
H. D. & H. G. Pyle, 1314 Monroe Pkwy., Denver.
George B. Greer, 384 Lafayette St., Denver.
Elizabeth M. Sweeney, 1/2 International Trust Co. Trust Div., Denver.
George Sidney Robinson, 1680 S. Clarkson St., Denver.

S. 1/2 SEC. 35, T. 4 S., R. 71 W.

OWNER: George Sidney Robinson, 1680 S. Clarkson St., Denver.
Robert J. & Irene Fulton, 1001 Logan St., Denver.

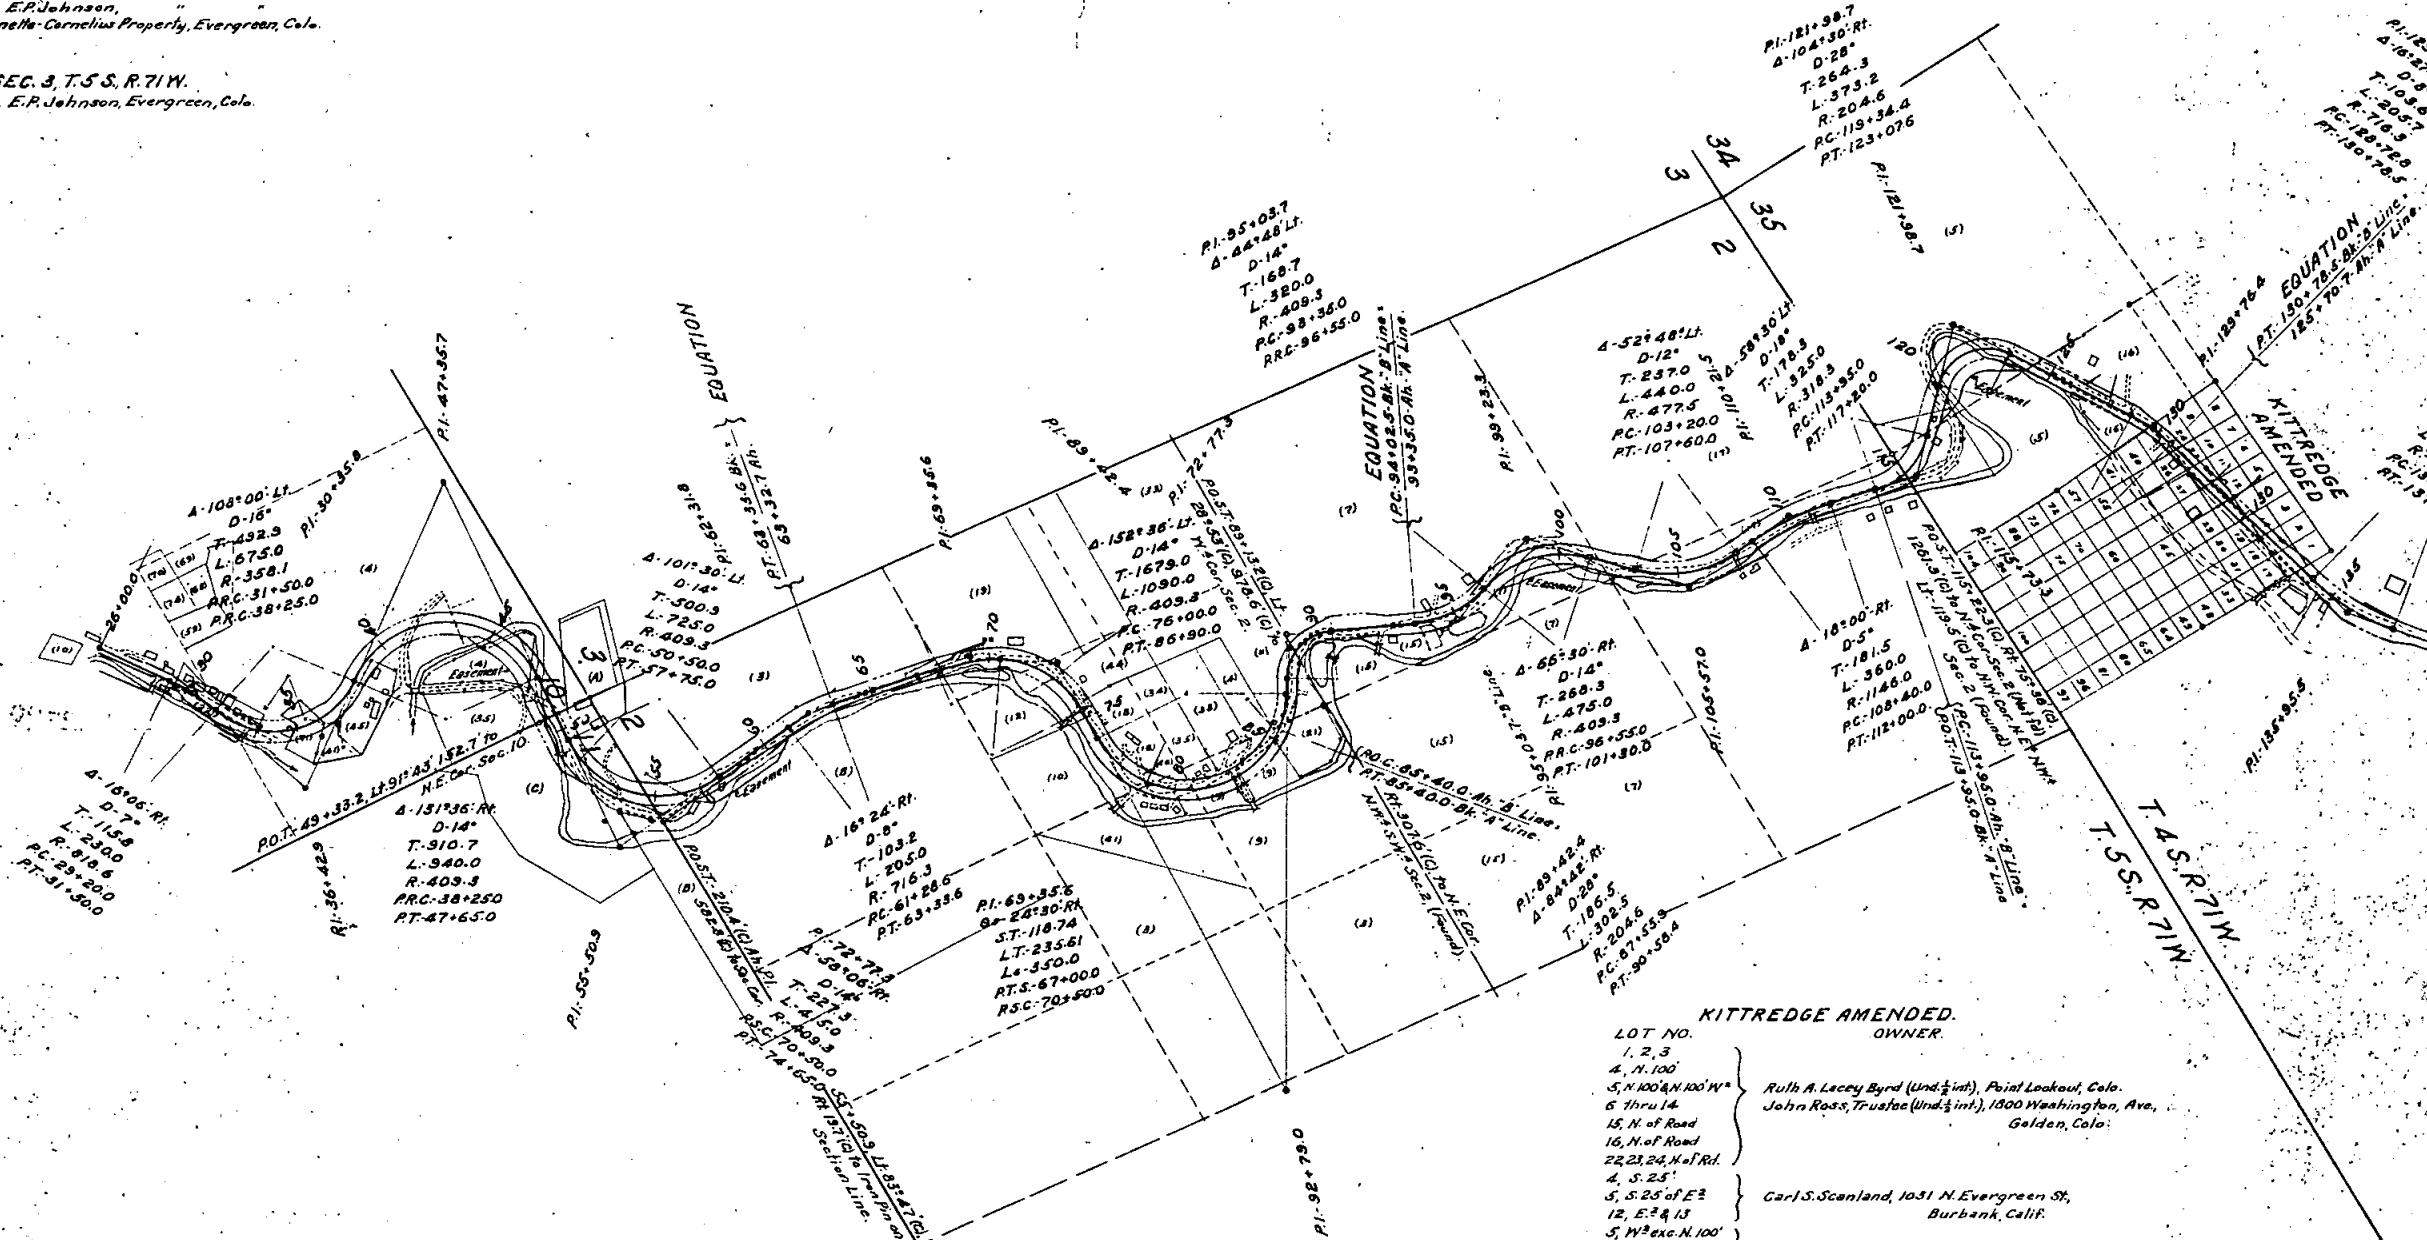

KITTREDGE AMENDED.

OWNER:

LOT NO. 1, 2, 3
4, N. 100'
5, N. 100' & N. 100' W.
6 Thru 14
15, N. of Road
16, N. of Road
22, 23, 24, N. of Rd.
4, S. 25'
5, S. 25' of E.
12, E. 1/4 13
S. W. 1/4 sec. N. 100'
12, 14
21, N. of Road
15, S. of Road
17, S.
18 Thru 22, S. of Rd.
27 Thru 32
16, S. of Road
17, N.
23, S. of Road
26
25, 40, 41, 35, 37,
72, 73, 88, 89,
104

Ruth A. Leacy Byrd (Und. 1/2 int.), Point Lookout, Colo.
John Ross, Trustee (Und. 1/2 int.), 1800 Washington, Ave., Golden, Colo.
Carl S. Scanland, 1031 N. Evergreen St., Burbank, Calif.
R. R. & I. G. Olmstead, Kittredge, Colo.
J. C. Thomas, Kittredge, Colo.
M. F. Thomas, 1/2 Thomas Tr. Co., 1528 W. 2nd St., Denver, Colo.
Mrs. E. H. & R. G. Short, 1/2 Daniel L. Hurlburt, 1266 Fillmore St., Denver, Colo.
Geo. S. Robinson, 1680 S. Clarkson St., Denver.

PRELIMINARY OWNERSHIP MAP

PLAT

OF PARTS OF T. 4 S., R. 71 W., 6th P.M. T. 5 S., R. 71 W., 6th P.M.

SHOWING CLAIMANTS WITH REGARD TO RIGHT OF WAY FOR PROJECT S-0098(1) FEB. 20, 1951



EVERGREEN TO KITTREDGE


BLOCK	LOT NO.	OWNER & ADDRESS
1	1 to 4	A.E. Anderson, Evergreen, Colo.
5	5 to 6	D.H. & Beulah N. Burrous, Kittredge.
7	7 to 16	Clarence S. Smith, Evergreen, Colo.
8	17 to 24	Kittredge Town Co., Kittredge.
10	25 to 32	School District No. 3
11	33 to 40	John & Lillian Rhoads Covert, 229-18th St., Denver.
12	41 to 48	Joe & Jean Richardson, Box 36, Kittredge.
13	49 to 56	Aubrey Milner
14	57 to 64	Edith Decker, 226 E. 17th St., Hulahon, Kan.
15	65 to 72	John & Lillian R. Covert, 229-16th St., Denver.
16	73 to 80	Kittredge Town Co.
17	81 to 88	A.F. & Millie Heimburger, 4161 Xavier St., Denver, 12.
18	89 to 96	Hugo F. Maul, Box 175, Kittredge, Colo.
19	97 to 104	James M. & Sallie Poole, Box 143, Kittredge.
20	105 to 112	L.E. & Louis Hermer, Kittredge
21	113 to 120	Andrew Anderson, Evergreen, Colo.
22	121 to 128	Harold E. & M.R. Cawthra, Kittredge, Colo.
23	129 to 136	Ira C. & M.W. Bryant, Kittredge, Colo.

LOT NO.	OWNER & ADDRESS
375	Kittredge Town Co.
406, N. of Ch.	
407, N. of Ch.	
408 to 410	
406, S. of Ch.	A.E. Anderson, Evergreen, Colo.
426 & 427	
458, N.E.	
459, N. 30	
425, 460	Florine M. Kersten.
461, S. of Ch.	
461, 462, Pls.	Faith Green, Kittredge.
462, S. of Ch.	L.G. & Sara Williams.
463, S. of Road	Faith Green, Kittredge.
464, 465, 466	E.M. & Bryan Schwartz, Evergreen.
467, E. 25th	Arthur K. Person, Evergreen.
" E. 25th Rd.	Justus Roehling, Kittredge.
" W. 25th	A.E. Anderson, Evergreen.
" S. of Rd.	Faith Green, Kittredge.
468, S. of Rd.	
469 & 470	
471, S. of Rd.	
471, Part	Howard H. Green, Kittredge.
472, 473, 474	Faith Green, Kittredge.
475, S. of Ch.	
" N. of Ch.	L.G. & Sara Williams.
468, N. of Rd.	Justus & Edith Roehling, Kittredge.
417, 418, E. 8	
418, W. 25th	Arthur K. Person.

FED. ROAD DIVISION NO.	DISTRICT	PROJ. NO.	SHEET NO.	TOTAL SHEETS
9	COLO.	S0098(1)	8	

Rev. 3-25-53 T.L.K.
 Rev. 1-18-54 R.E.C.
 Rev. 11-8-54 R.E.C.
 Rev. 2-7-55 T.L.K.
 Rev. 2-15-55 R.E.C.
 Rev. 2-17-55 R.E.C.
 Rev. 9-19-55 R.E.C.
 Rev. 10-21-55 R.E.C.
 Rev. 12-1-55 R.E.C.
 Rev. 2-14-56 R.E.C.
 Rev. 3-23-56 R.E.C.
 Rev. 6-28-56 R.E.C.

STA. 239+68.0 = END S 0098(1)
 STA. 329+78.0 F.A.S. 373 G(1)
 767.7' FROM END F.A.S. 373 G(1)

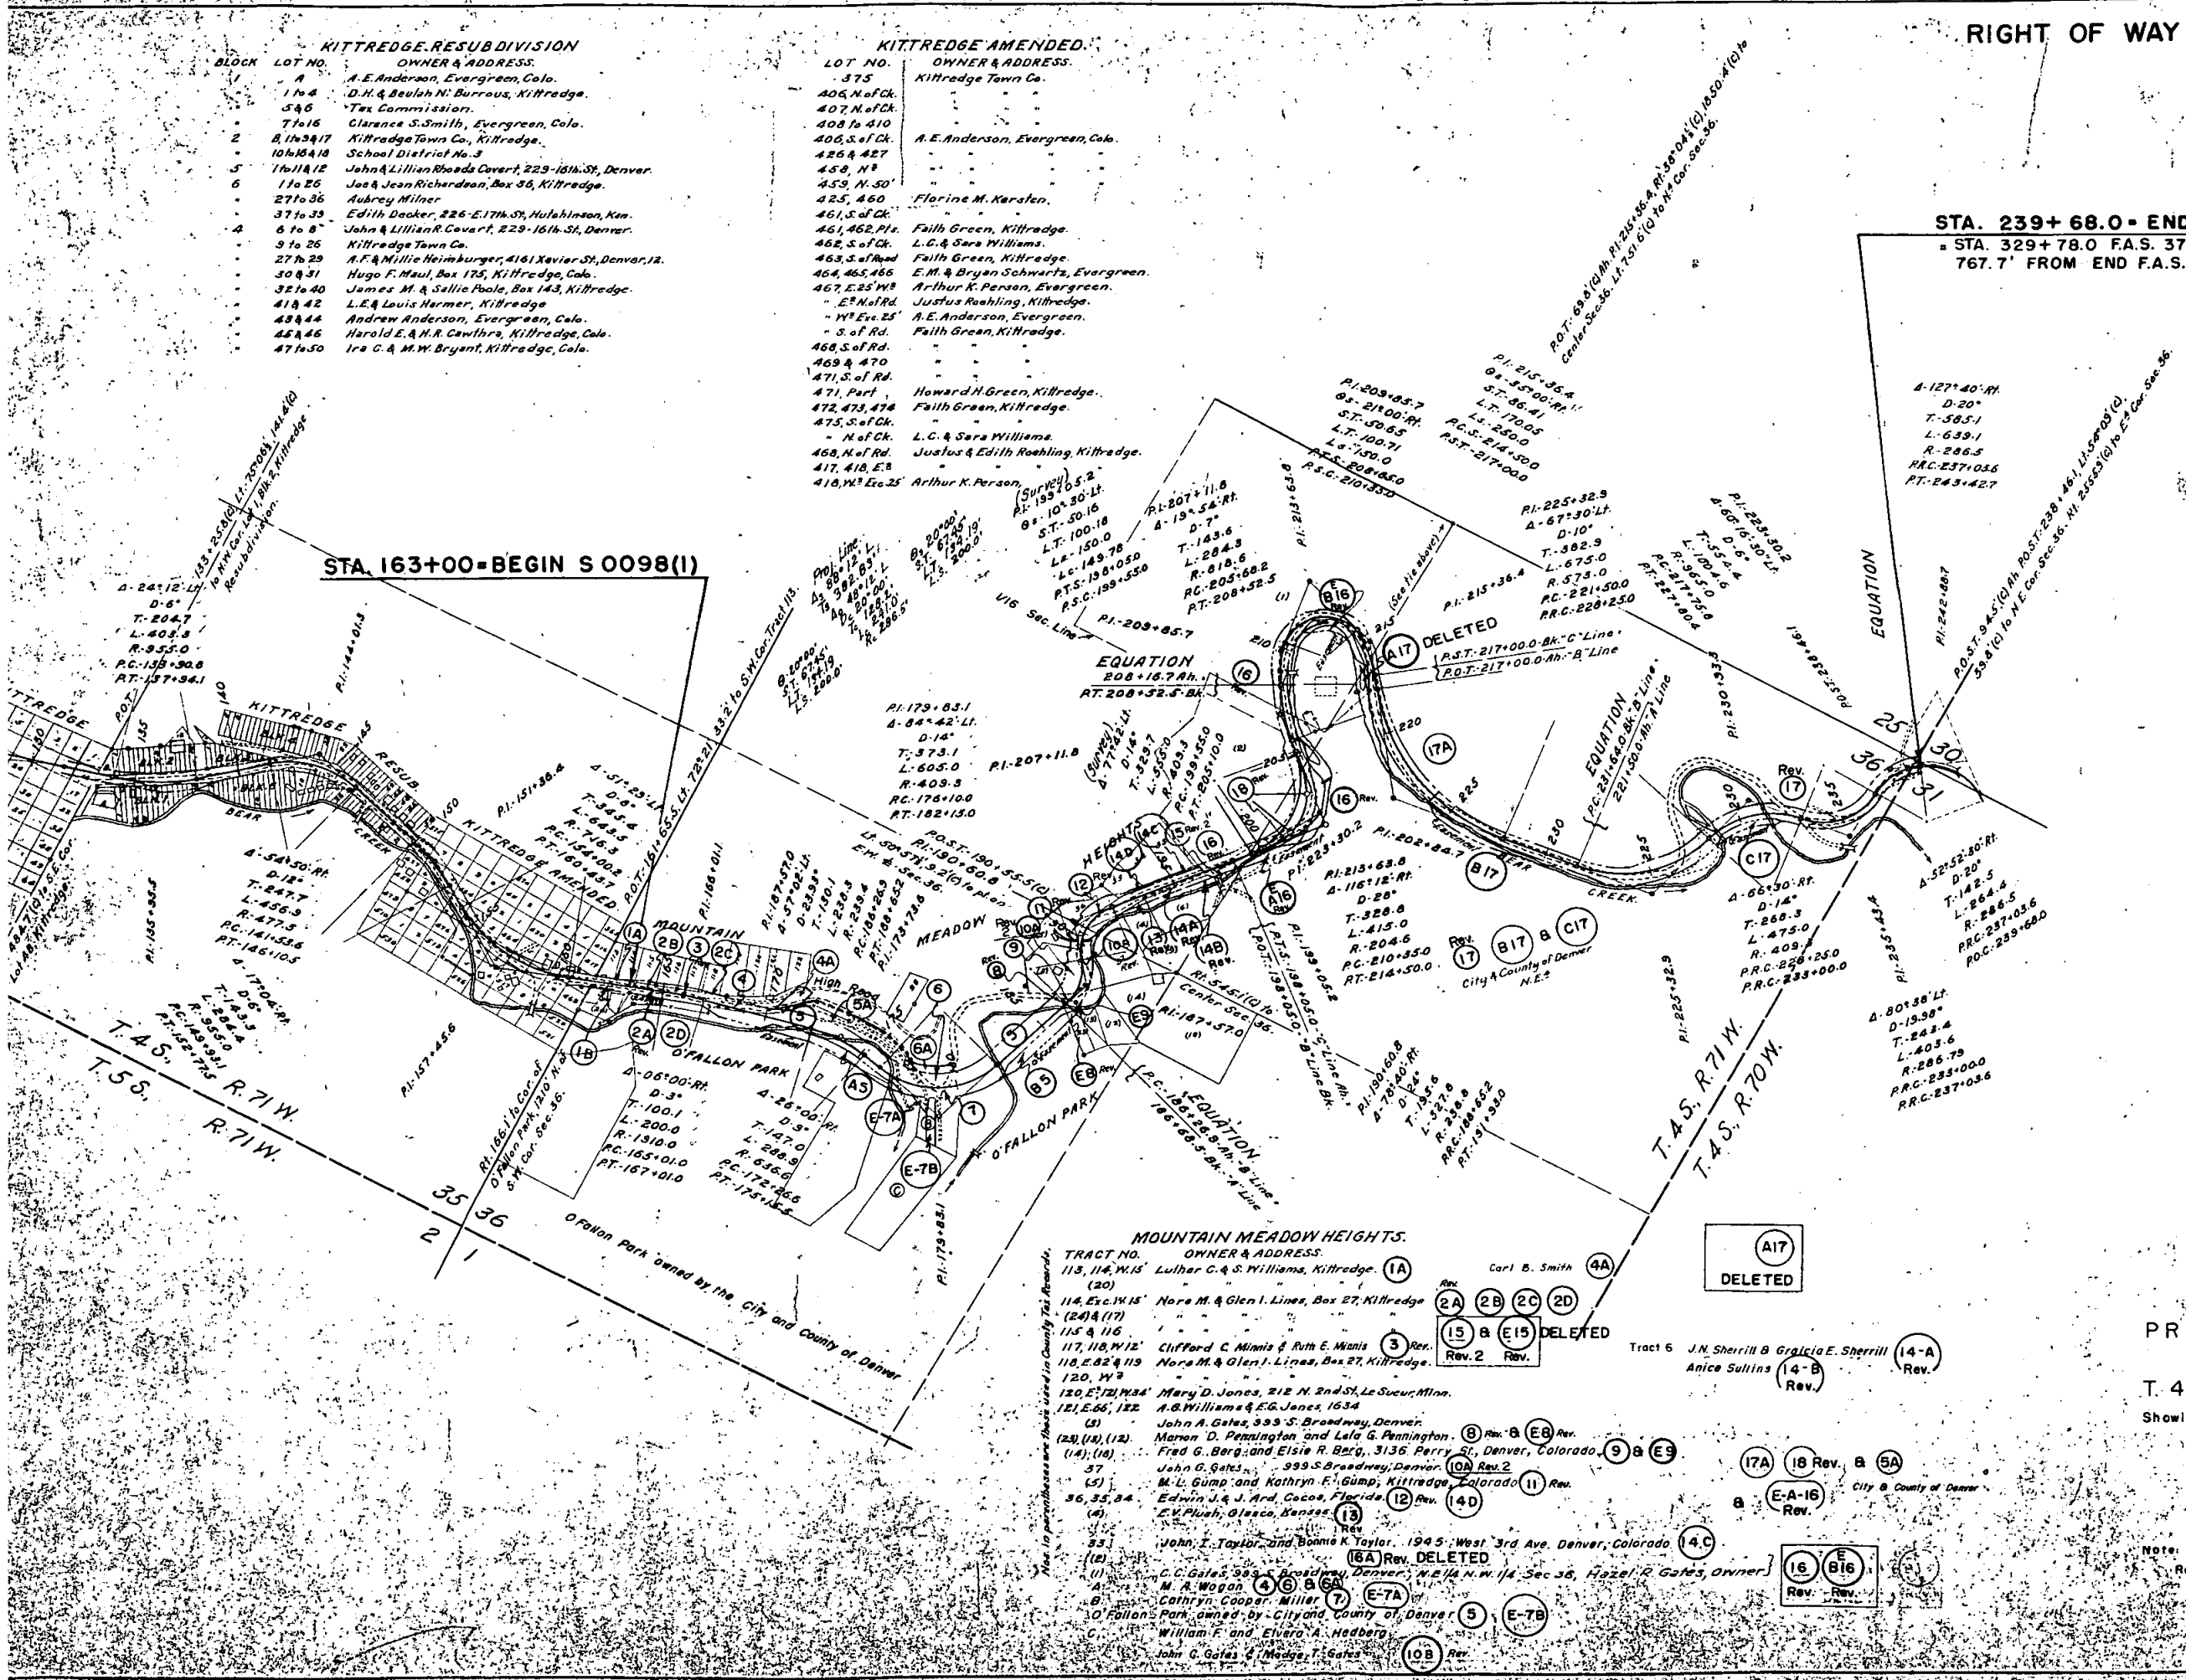

PRELIMINARY OWNERSHIP MAP
 PLAT OF PART OF
 T. 4 S., R. 71 W. JEFFERSON COUNTY
 Showing Claimants With Regard To Right Of Way
 For Project S.0098(1)
 DATE 10-4-52 SCALE 1"=400'

Note:
 Recommended Minimum Right Of Way
 Width For This Project is 30' Each
 Side Of Center Line

FEDERAL ROAD DIVISION NO.	DISTRICT	PROJ. NO.	SHEET NO.	TOTAL SHEETS
9	COLORADO	S0098(1)	3	

SUMMARY OF APPROXIMATE QUANTITIES

ITEM NO.	ITEM	UNIT	ROADWAY	BRIDGE STA. 189+	S0098(1) PROJECT TOTALS	WORK ORDER NO. 17291	COMB. TOTALS
11bx	Removal of 6 Structures	Lump Sum	•		•	•	•
10a	Clearing and Grubbing Entire Project	Lump Sum	•		•	•	•
11d	Remove Stone Pillars, Gate & Sign (Sta. 190+)	Lump Sum	•		•	•	•
11a	Removal of Portions of Present Structure (Sta. 189+)	Lump Sum	•		•	•	•
11b	Removal of 11 Structures	Lump Sum	•		•	•	•
11c	Remove and Rebuild Cattle Guard	Each	1		1,000		1,000
12a	Removing Fence	Lin. Ft.	1,000		500		500
12b	Removing and Rebuilding Fence	Lin. Ft.	500		130		130
12ax	Removing Guard Fence	Lin. Ft.	130		456	1,270	1,726
12bx	Removing and Rebuilding Guard Fence	Lin. Ft.	456		55,000	20,000	75,000
13c	Unclassified Excavation	Cu. Yd.	54,800	200	100	500	600
13d	Unclassified Ditch Excavation	Cu. Yd.	100		500		500
13s	Stripping	Cu. Yd.	500		1		1
12x	Removing and Resetting Gates	Each	1	10	120	70	190
14a	Dry Rock Excavation (Str.)	Cu. Yd.	110	230	430	120	550
14b	Dry Common Excavation (Str.)	Cu. Yd.	200	10	80	50	130
14c	Wet Rock Excavation (Str.)	Cu. Yd.	70	250	380	80	460
14d	Wet Common Excavation (Str.)	Cu. Yd.	130		500		500
15a	Rock Fill	Cu. Yd.	500	340	540	100	640
16a	Structure Backfill (Class 1)	Cu. Yd.	200	40	70	15	85
16c	Mechanical Tamping	Hour	30		100		100
17a	Rolling with Tamping Roller (Two (2) Unit)	Hour	100		20		20
17b	Rolling with Tamping Roller (Four (4) Unit)	Hour	20		10	10	20
17c	Rolling with Flat Wheeled Roller (Tandem)	Hour	10		20	20	40
17d	Rolling with Flat Wheeled Roller (Three (3) Wheel)	Hour	20		20	10	30
17e	Rolling with Rubber Tired Roller	Hour	20		1		1
17f	Furnishing Tamping Roller (Two (2) Unit)	Each	1		1		1
17g	Furnishing Tamping Roller (Four (4) Unit)	Each	1		1		1
17h	Furnishing Flat Wheeled Roller (Tandem)	Each	1		1		1
17i	Furnishing Flat Wheeled Roller (Three (3) Wheel)	Each	1		1		1
17j	Furnishing Rubber Tired Roller	Each	1		870	470	1,340
17k	Wetting	M Gal.	870				
18a	Station Yard Overhaul	Sta. Yd.	121,000		121,000	53,000	174,000
18b	Yard Mile Overhaul	Yd. Mi.	2,400		2,400	110	2,510
18c	Ton Mile Overhaul	Ton Mi.	7,000		7,000	2,900	9,900
26b	Gravel or Crushed Rock Surfacing (Grading B)	Ton	5,000		5,000	2,500	7,500
26d	Gravel or Crushed Rock Surfacing (Grading D)	Ton	2,200		2,200	1,200	3,400
26x	Detour Surfacing	Cu. Yd.	50		50		50
30x	Asphaltic Road Material MC (Prime)	Gal.	8,800		8,800	4,200	13,000
30y	Asphaltic Road Material RC (Fog Coat)	Gal.	1,900		1,900	1,000	2,900
30z	Asphaltic Road Material MC (Process) (Fortified)	Gal.	20,400		20,400	10,800	31,200
31a	Road Mix Asphaltic Processing	Sq. Yd.	18,130		18,130	9,580	27,710
42a	Untreated Bridge Timber	M ft. bm.		0.5		0.5	0.5
46a	Class "A" Concrete	Cu. Yd.		181	181		181
47x	Reinforcing Steel-Transport and Place	Lb.		17,900	17,900		17,900
48x	Structural Steel-Transport and Erect	Lb.		45,100	45,100		45,100
53b	18" Corrugated Metal Culvert Pipe	Lin. Ft.	32		32		32
53c	24" Corrugated Metal Culvert Pipe	Lin. Ft.	630		630	332	962
67b	Heavy Riprap	Cu. Yd.	2,090		2,090	1,440	3,530
76a	Barbed Wire Fence with Treated Wooden Posts	Lin. Ft.	2,100		2,100		2,100
76g	Barbed Wire Gates	Each	2		2		2
81b	Right of Way Markers	Each	4		4	2	6
89b	Drain Pipe (Concrete Floor) (4" x 2'-0")	Each		1	1		1
92	Timber Guard Posts	Each	167		167	51	218
81a	Project Markers	Each	2		2		2
20a	WORK BY STATE FORCES Project Markers	Each	2		2		2
20a	WORK BY STATE FORCES (NON FED. AID) Signing and Striping Entire Project	Lump Sum	•		•		•
20a	FORCE ACCOUNT Obliterating Old Road	Lump Sum	•		•		•
20a	Remove Pump, Pump House, Well & Appurtenances (Sta. 189+)	Lump Sum	•		•		•
20a	Relocate Telephone Line (Work by M.S.T. & T. Co. Forces) (Non-Fed. Aid)	Lump Sum	•		•		•
20a	Relocate Power Line (Work by Colorado Central Power Co. Forces) (Non Fed. Aid.)	Lump Sum	•		•		•
20a	Replace Parking Area Boundaries (Rt. Sta. 182+ and Lt. Sta. 228+ Ah.)	Lump Sum	•		•		•
47z	STATE FURNISHED MATERIAL Reinforcing Steel	Lb.		17,900	17,900		17,900
48z	Structural Steel	Lb.		45,100	45,100		45,100

R.O.W. MARKERS

STATION	SIDE	NUMBER	
		REQ'D.	
163+00	Rt.	1	
178+00	Lt.	1	
194+00	Rt.	1	
206+00	Lt.	1	
219+00 Bk.	Rt.	1	
223+00 Ah.	Lt.	1	
TOTAL S0098(1)		4	
TOTAL W.O. NO. 17291		2	
COMB. TOTAL		6	

TIMBER GUARD POSTS

STATION	SIDE	SPACING	NO.
167+09	Rt. & Lt.	Culvert	2
168+96 to 178+45	Lt.	9° Curve	16
168+96 to 175+66	Rt.	9° Curve	14
176+10 to 178+35	Rt.	14° Curve	10
180+15 to 184+65	Rt.	14° Curve	12
180+40 to 183+35	Lt.	14° Curve	10
184+63 to 188+55	Rt.	24° Curve	16
189+	Rt. & Lt.	Bridge	24
190+20 to 191+15	Rt.	24° Curve	5
195+96	Rt. & Lt.	Culvert	2
199+05	Lt.	Culvert	1
198+77 to 201+93	Rt.	20° Curve	9
206+31	Rt. & Lt.	Culvert	2
208+39	Rt. & Lt.	Culvert	2
212+00	Rt. & Lt.	Culvert	2
213+98 to 229+53	Rt.	6° Curve	33
215+16	Lt.	Culvert	1
220+12	Lt.	Culvert	1
230+25 Bk. to 224+98 Ah.	Rt.	10° Curve	15
225+00 Bk.	Lt.	Culvert	1
227+82 to 233+29	Rt.	14° Curve	23
227+82 to 231+61	Lt.	14° Curve	16
232+60	Lt.	Culvert	1
TOTAL S0098(1)			167
TOTAL W.O. NO. 17291			51
COMB. TOTAL			218

FENCING REQUIREMENTS

STATION	SIDE	REMOVE FENCE	REMOVE & REBUILD FENCE	BUILD BARBED WIRE FENCE	BARBED WIRE GATES	REMARKS
		LIN. FT.	LIN. FT.	LIN. FT.	EACH	
167+30 to 178+70	Rt.	690		1140*	1	Barbed Wire Fence
177+60	Rt.				1	
178+50	Rt.					
178+70 to 179+20	Rt.		50			Barbed Wire Fence
179+40 to 187+50	Rt.			880*		
186+10	Cross	110				
192+00 to 193+35	Rt.	160				Woven Wire with Steel Posts.
193+35 to 197+25	Rt.			390		Pole Fence
179+25	Rt.					Rem. & Reset Divy. Gate
204+65 to 217+75	Rt.	70	1230			3-Strand-Barbed Wire-Cable-with Cement-Posts
TOTAL		360	440	2020	2	

*Rt. Stas. 169+ to 177+ and 182+ to 187+ Fence to be Constructed between Roadway and Channel Change.
* Posts to be reset in concrete.