

SHEET

DEPARTMENT OF HIGHWAYS STATE OF COLORADO

PLAN AND PROFILE OF PROPOSED FEDERAL AID PROJECT NO. S 0101(5) STATE HIGHWAY NO. 9 FREMONT COUNTY RIGHT OF WAY

SHEET NO.

1.
2.
3-10.
11-12


FEDERAL ROAD REGION NO.	DIVISION	PROJECT NO.	SHEET NO.
9	COLORADO	S 0101(5)	1

RIGHT OF WAY
PARKDALE-NORTH

REVISIONS

INDEX OF SHEETS

1. TITLE SHEET.
2. TABULATION OF PROPERTIES.
3-10. PLAN & PROFILE SHEETS.
11-12. OWNERSHIP MAPS.

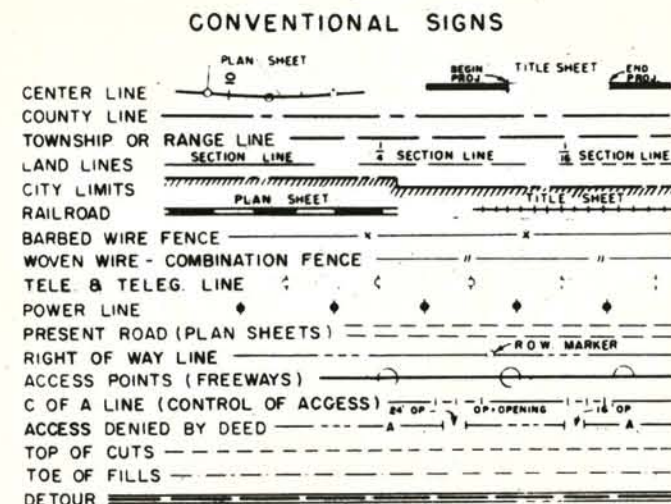


SCALES OF ORIGINAL DRAWINGS
ON PLAN, 1 IN. = 100 FT.
ON PROFILE, 1 IN. = 100 FT. HORIZONTAL
1 IN. = 10 FT. VERTICAL
GRADE LINE ON PROFILE IS SHOWN AS GRADE OF FINISHED ROAD

LENGTH OF PROJECT = 3.737 MI. (R.O.W.)

STA. 361+50 BEGIN R.O.W. S0101(5) =
STA. 351+50 BEGIN CONST. S0101(6) =
STA. 361+50 END C 14-0009-05

STA. 507+50 END CONST. S0101(6)

STA. 578+80 END R.O.W.
S0101(5)

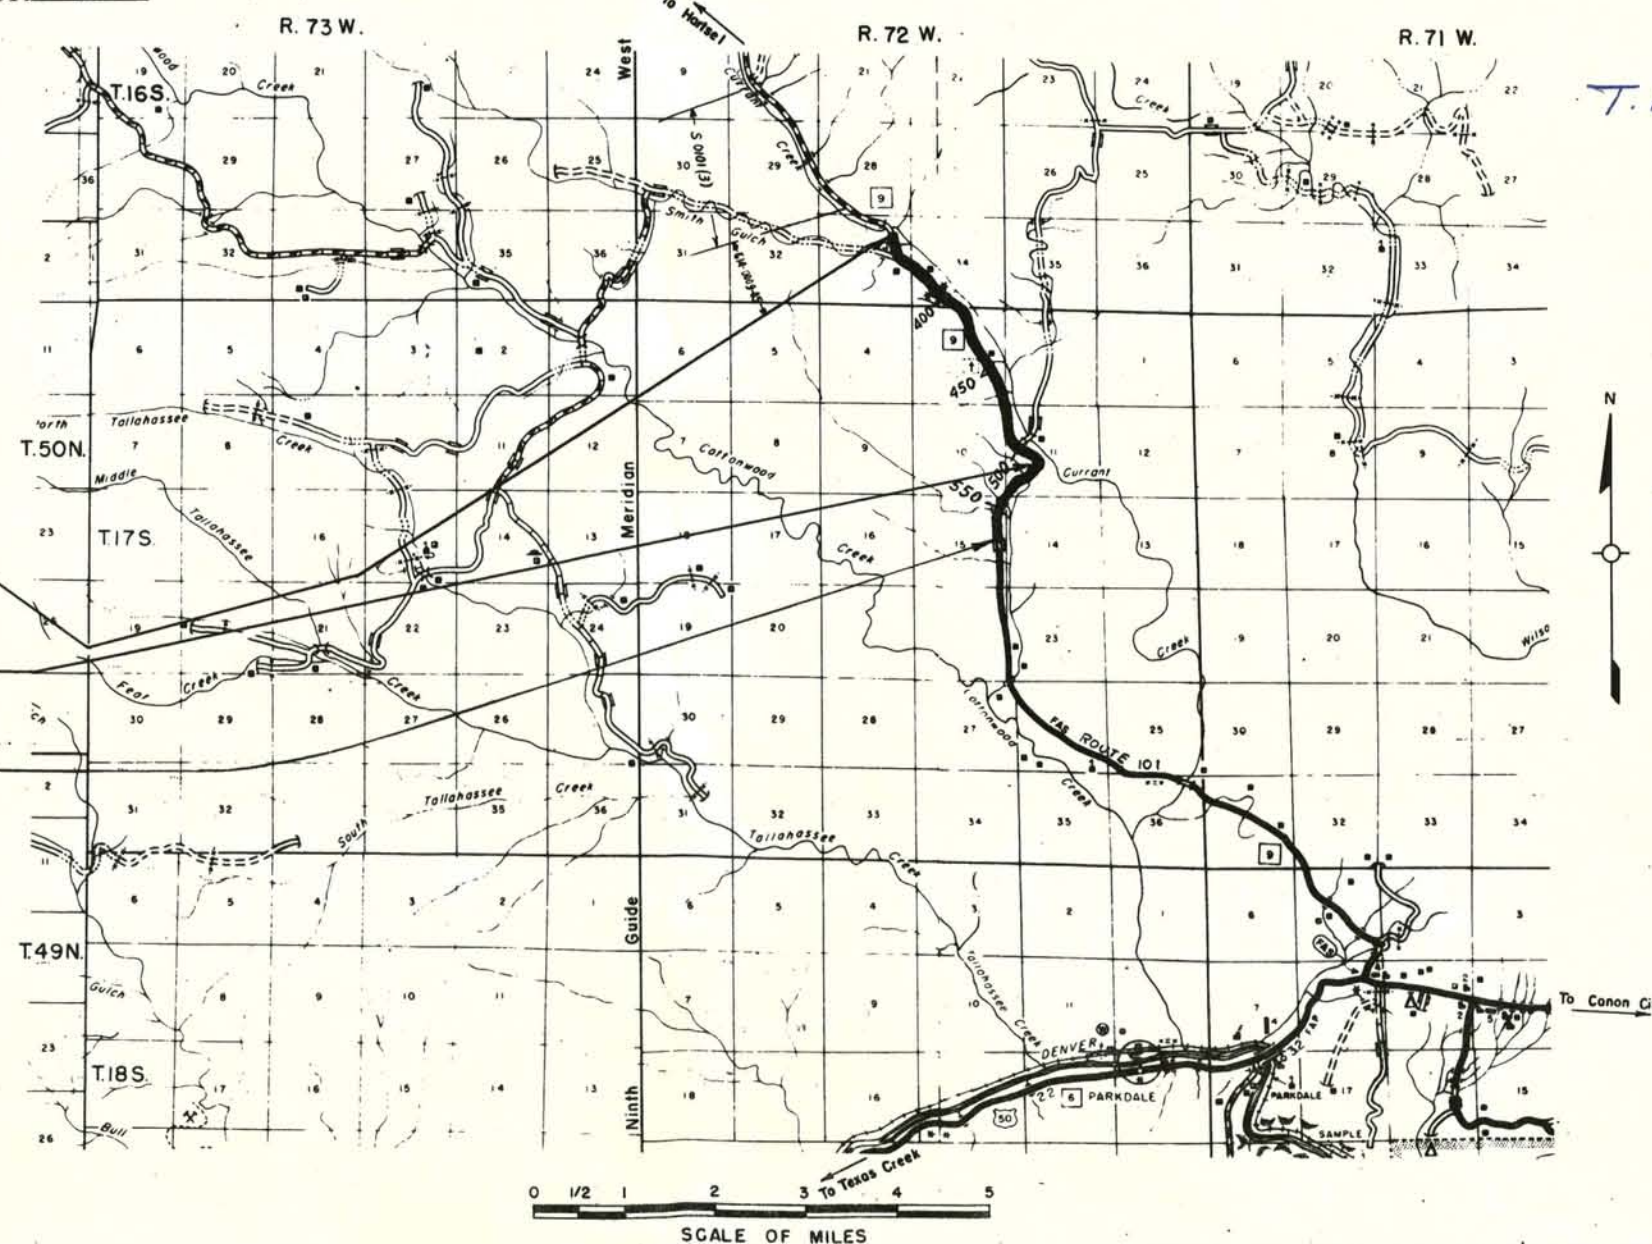

M.A.G.

FILE COPY
DO NOT REMOVE


[illegible]

FE RD NO	D SIGN	PR EL	ET NO
9	COLO	S 0101(5)	3

RIGHT OF WAY
PARKDALE-NORTH

S W 1/4 Sec 34
T 16 S, R 72 W

REVISIONS

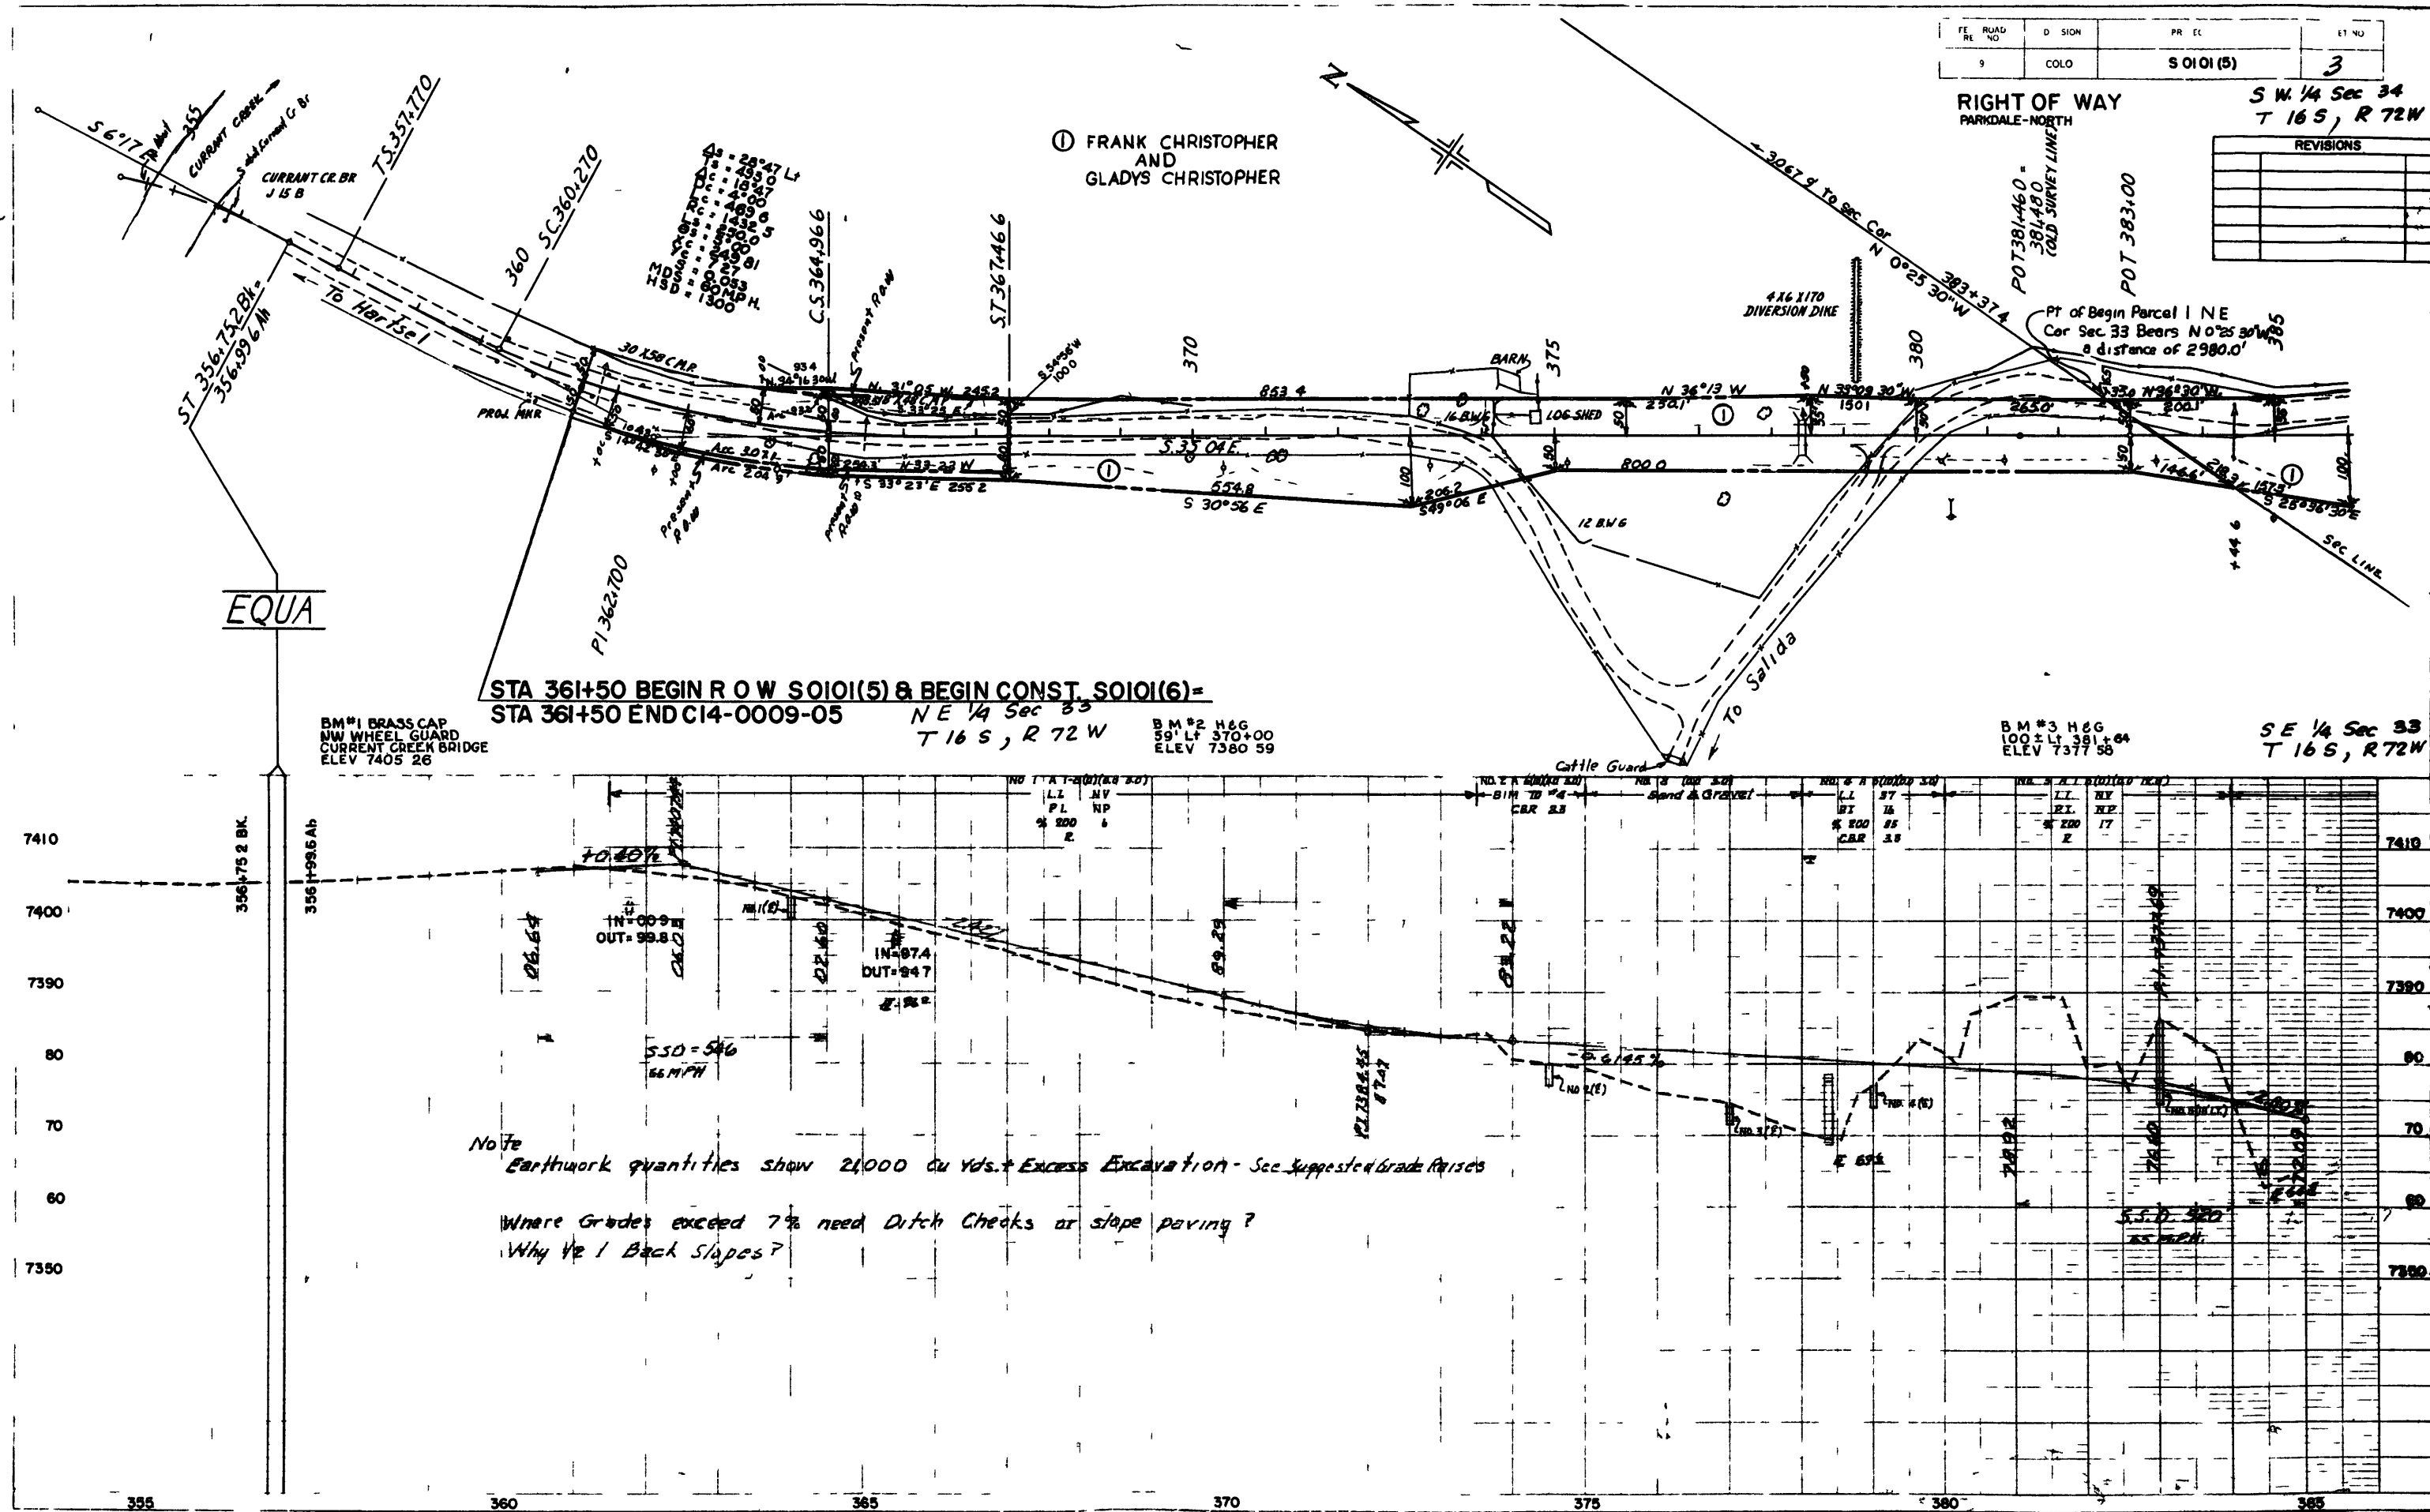

STA 361+50 BEGIN R O W S0101(5) & BEGIN CONST. S0101(6)
STA 361+50 END C14-0009-05

NE 1/4 Sec 33
T 16 S, R 72 W


BM #2 H&G
59' L.F. 370+00
ELEV 7380.59

BM #3 H&G
100' L.F. 381+00
ELEV 7377.58

SE 1/4 Sec 33
T 16 S, R 72 W

Note
Earthwork quantities show 21000 cu yds. + Excess Excavation - See suggested Grade Rises
Where Grades exceed 7% need Ditch Checks or slope paving?
Why 1/2 Back Slopes?

FED RE	ROAD N	DIVISION	PROJECT C	SHEET O
9		COLO	SOI(19)	4

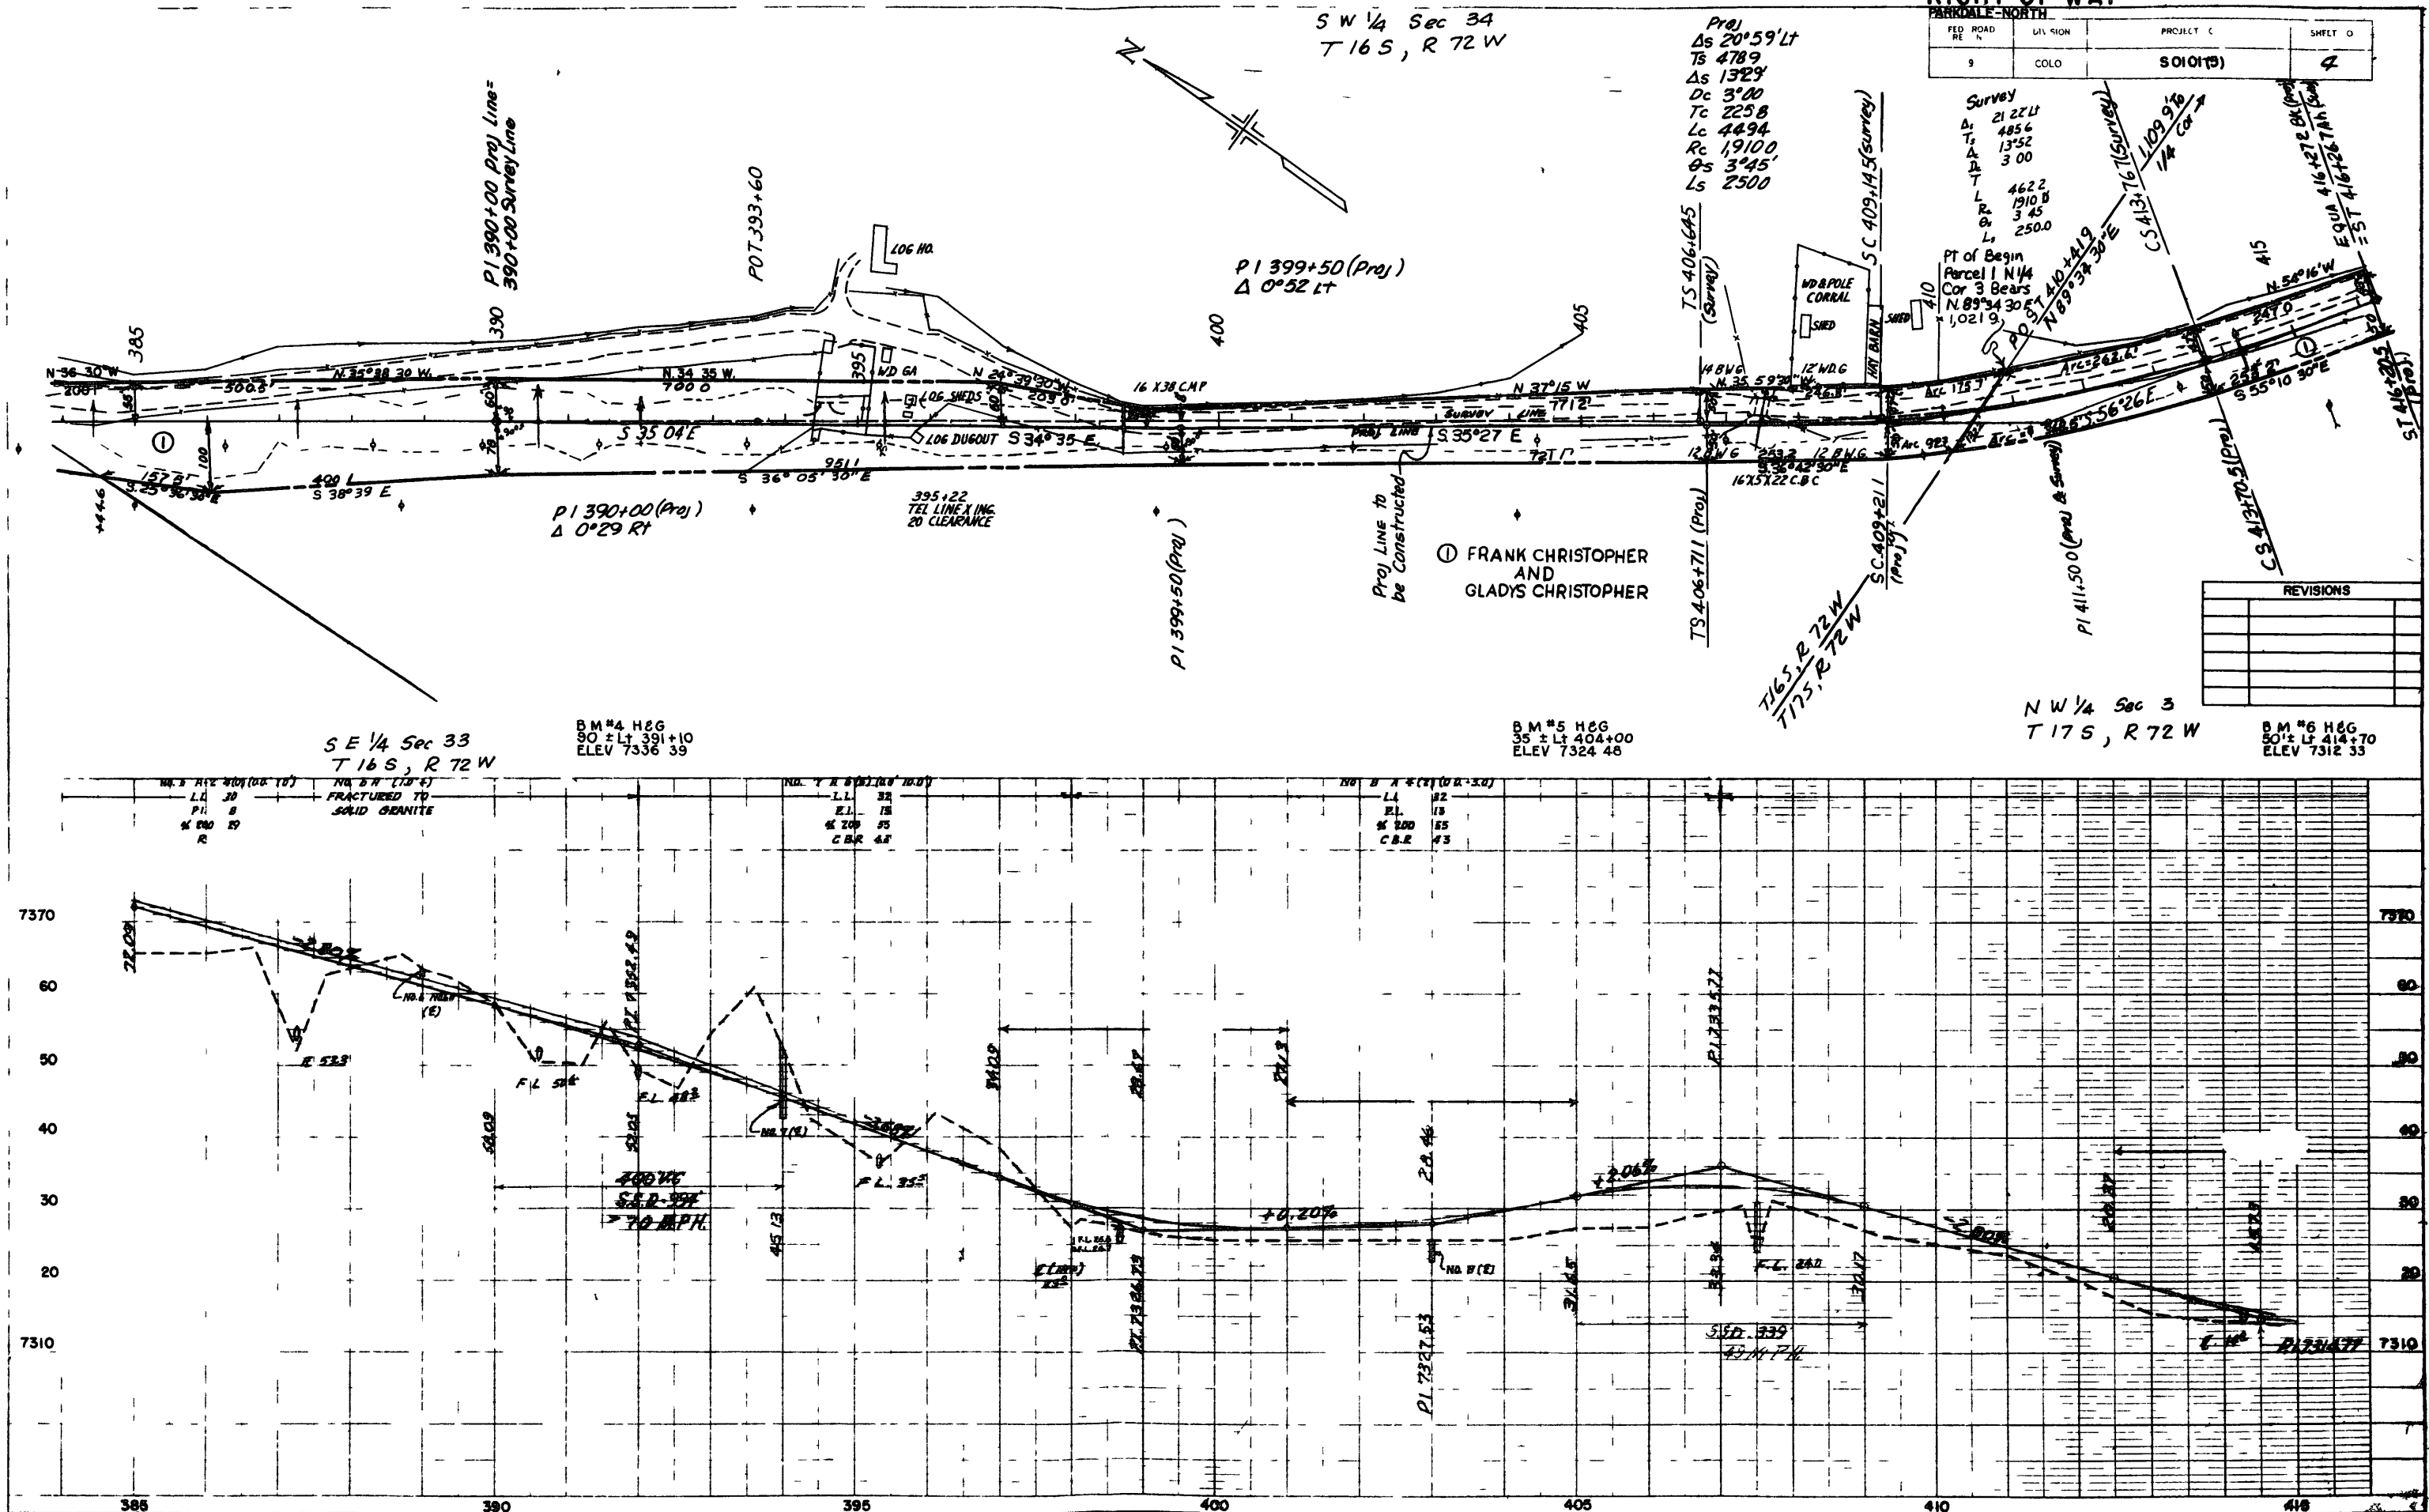



NE 1/4 Sec 3
T 17S, R 72W


SE 1/4 Sec 3
T 17S, R 72W



FED. ROAD REG. NO.	DIVISION	PROJECT NO.	SHEET NO.
9	COLO.	S 0101 (5)	6

RIGHT OF WAY
PARKDALE NORTH

REVISIONS

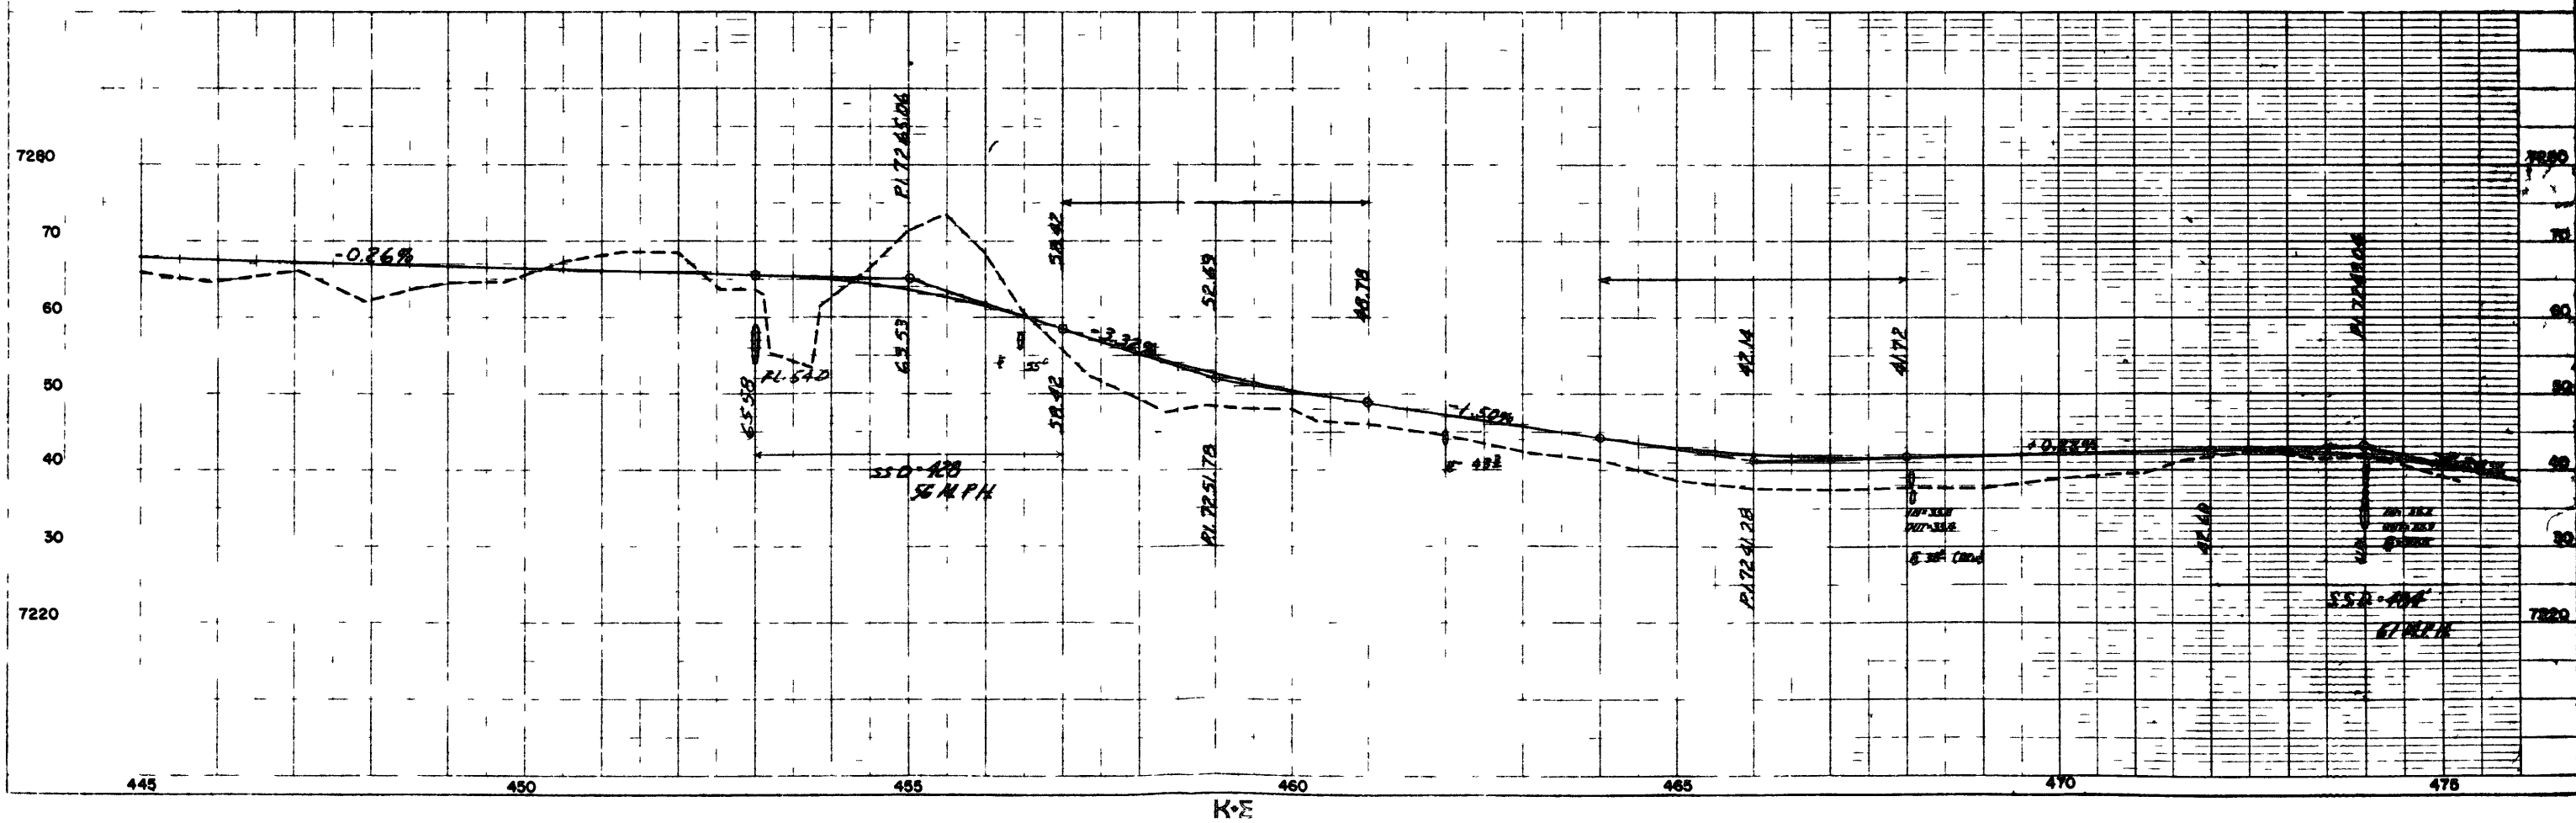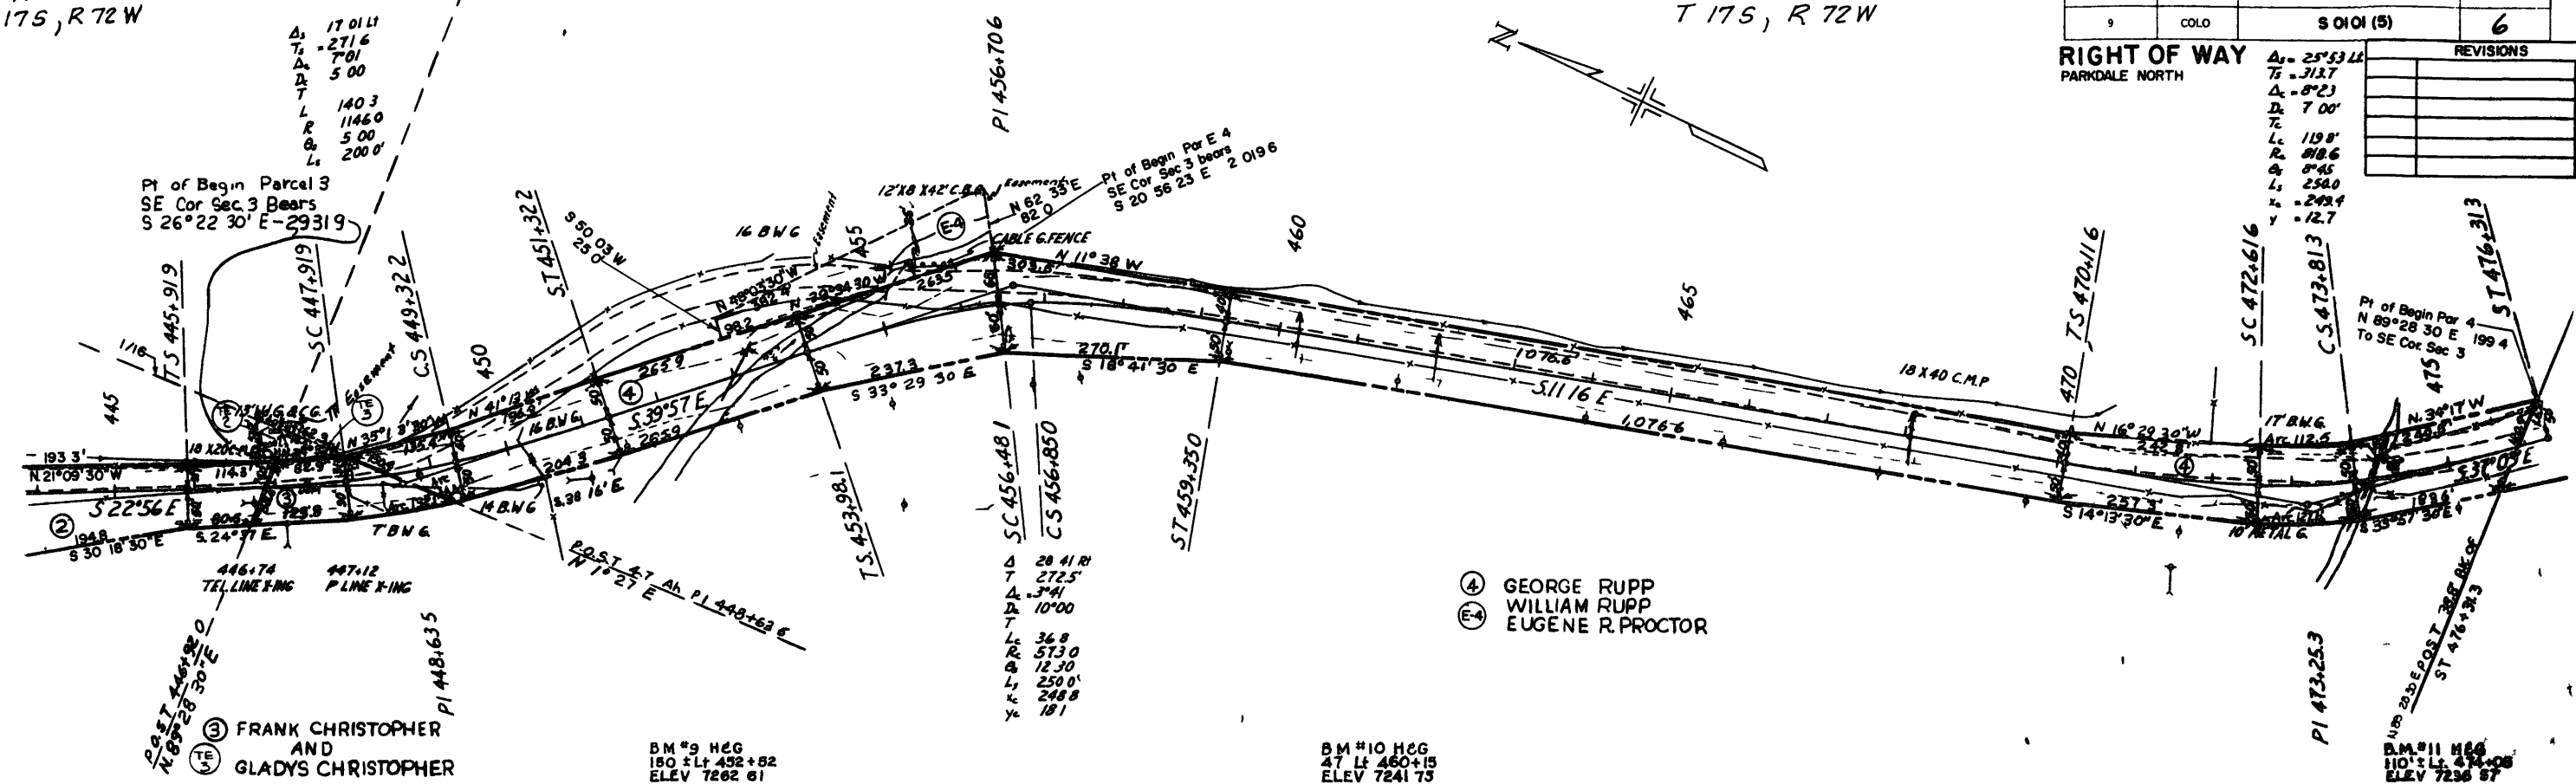

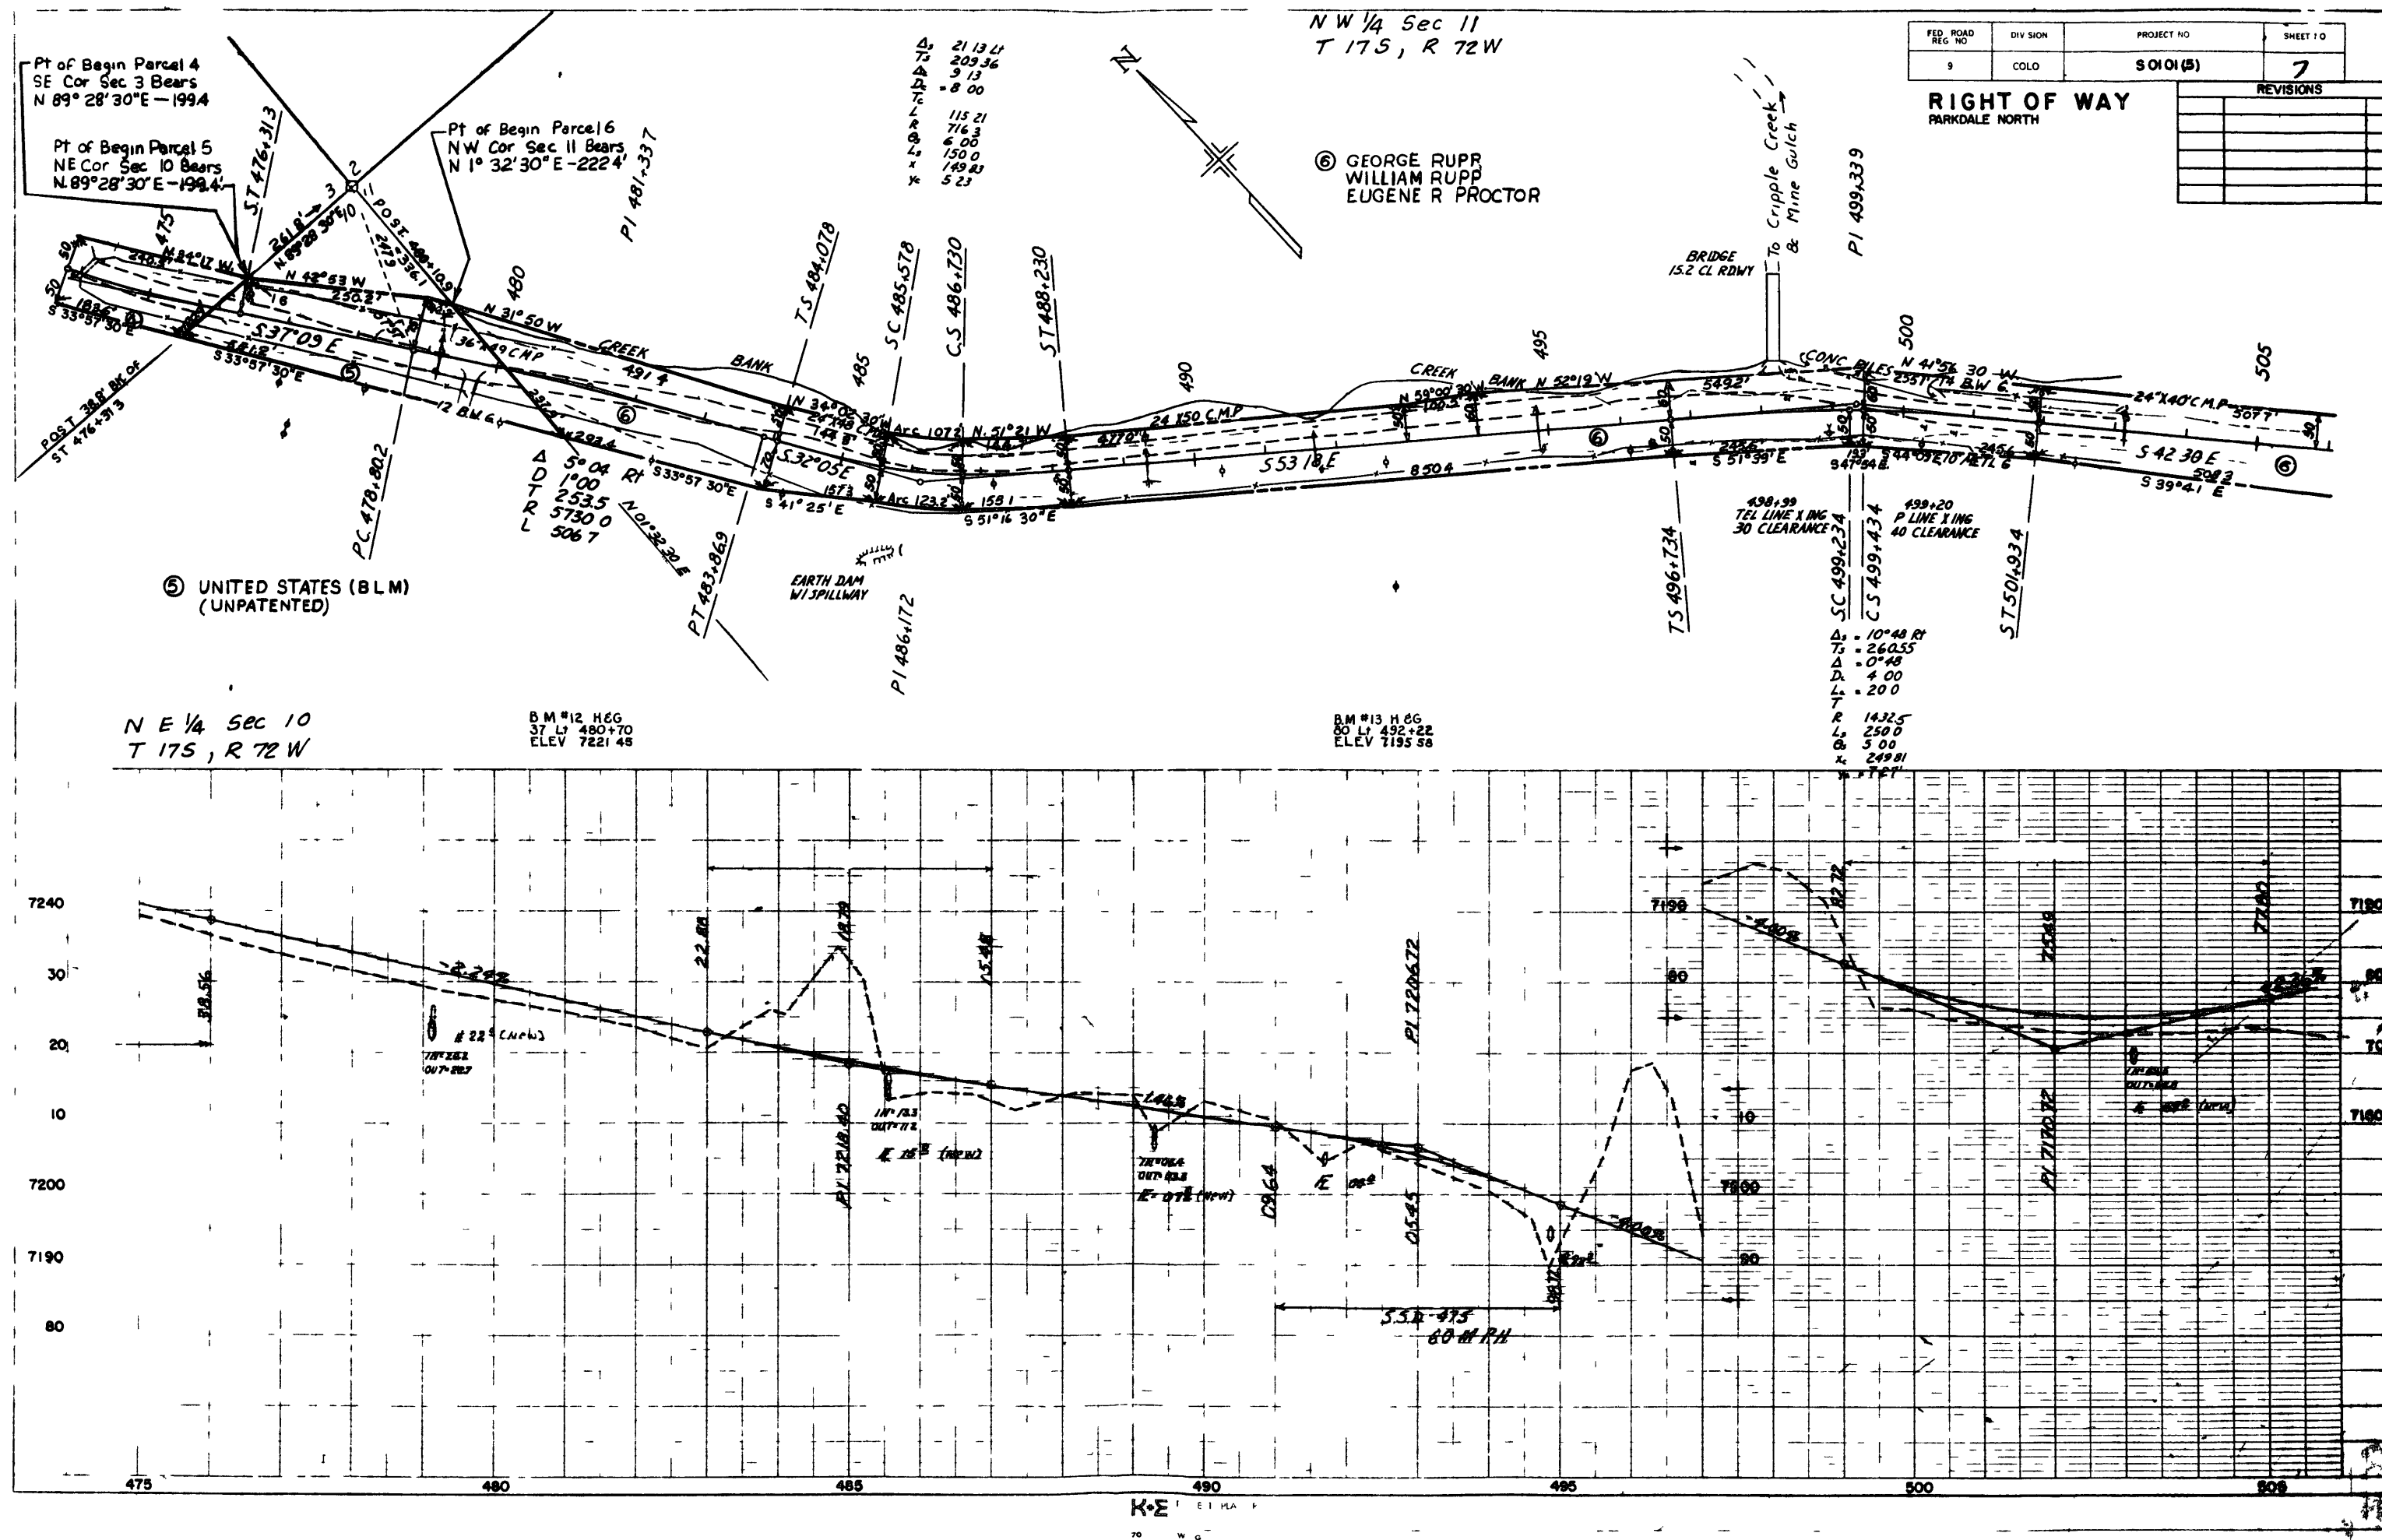

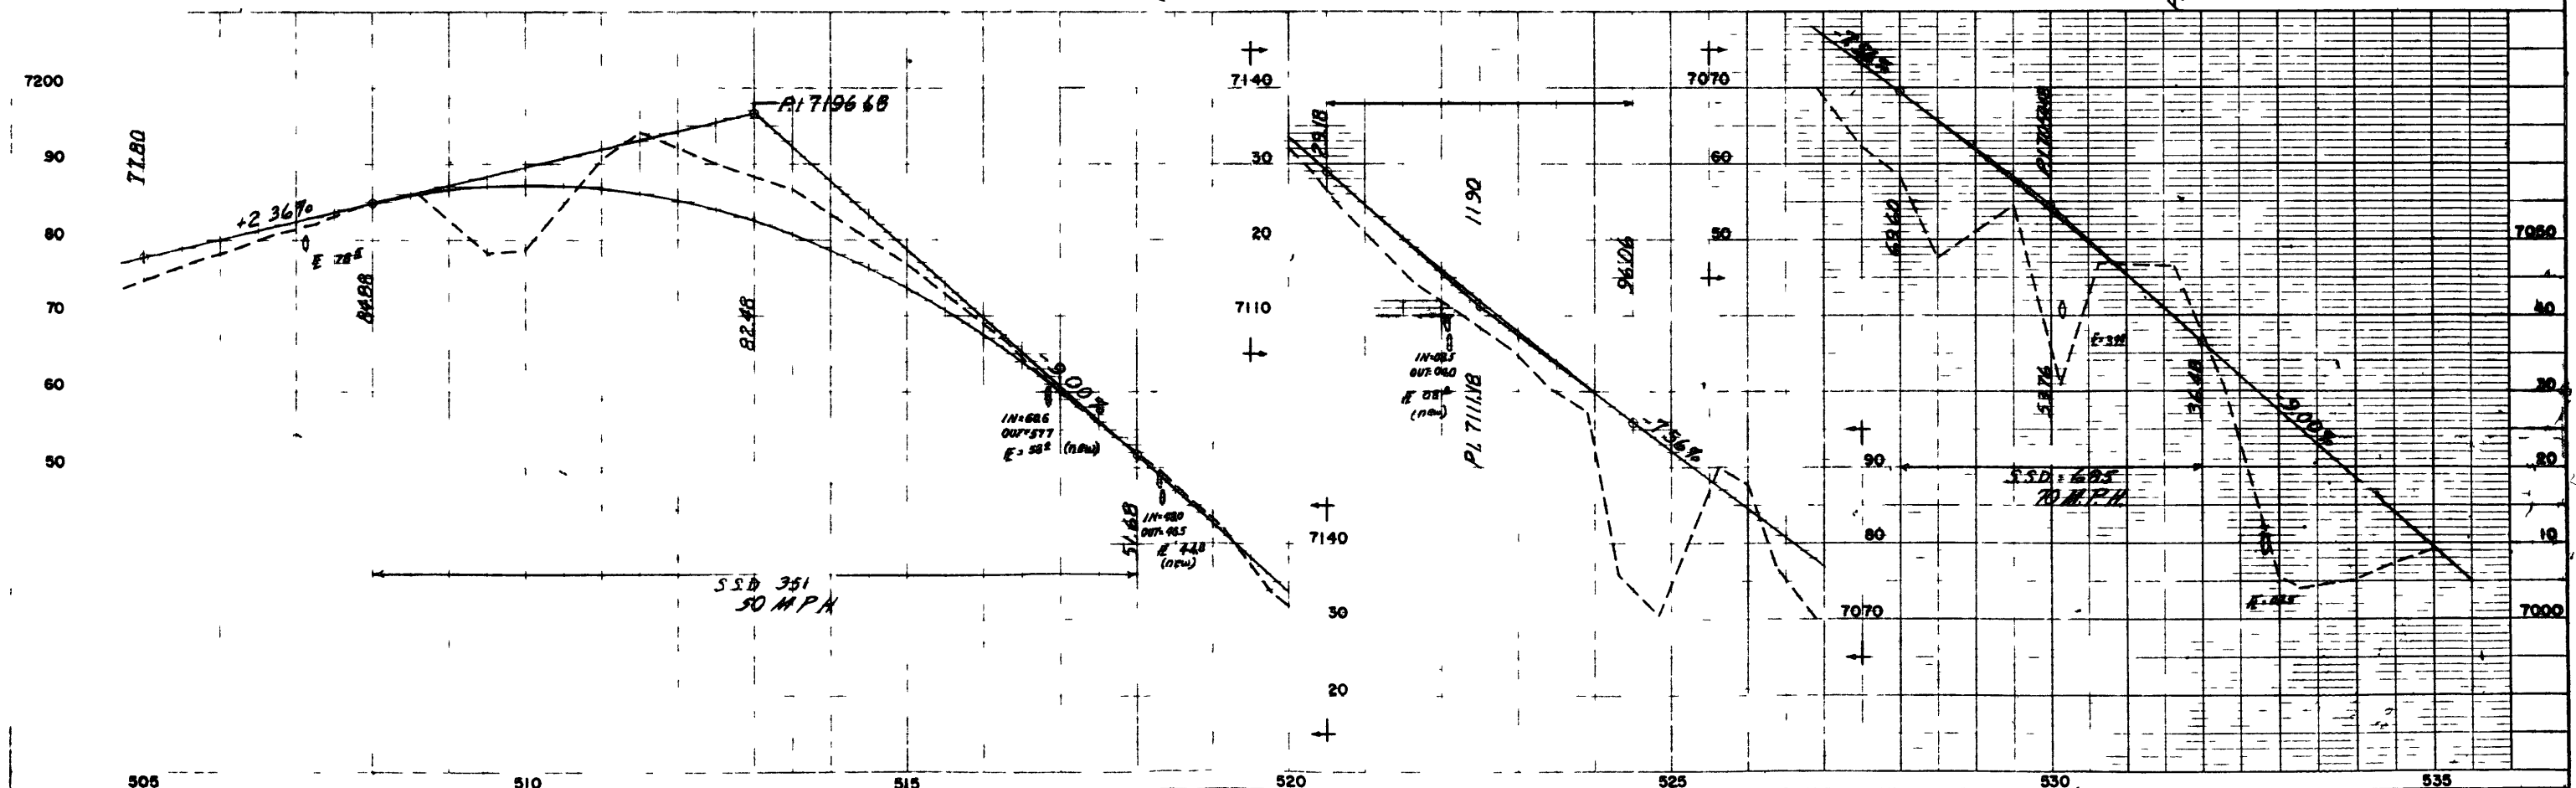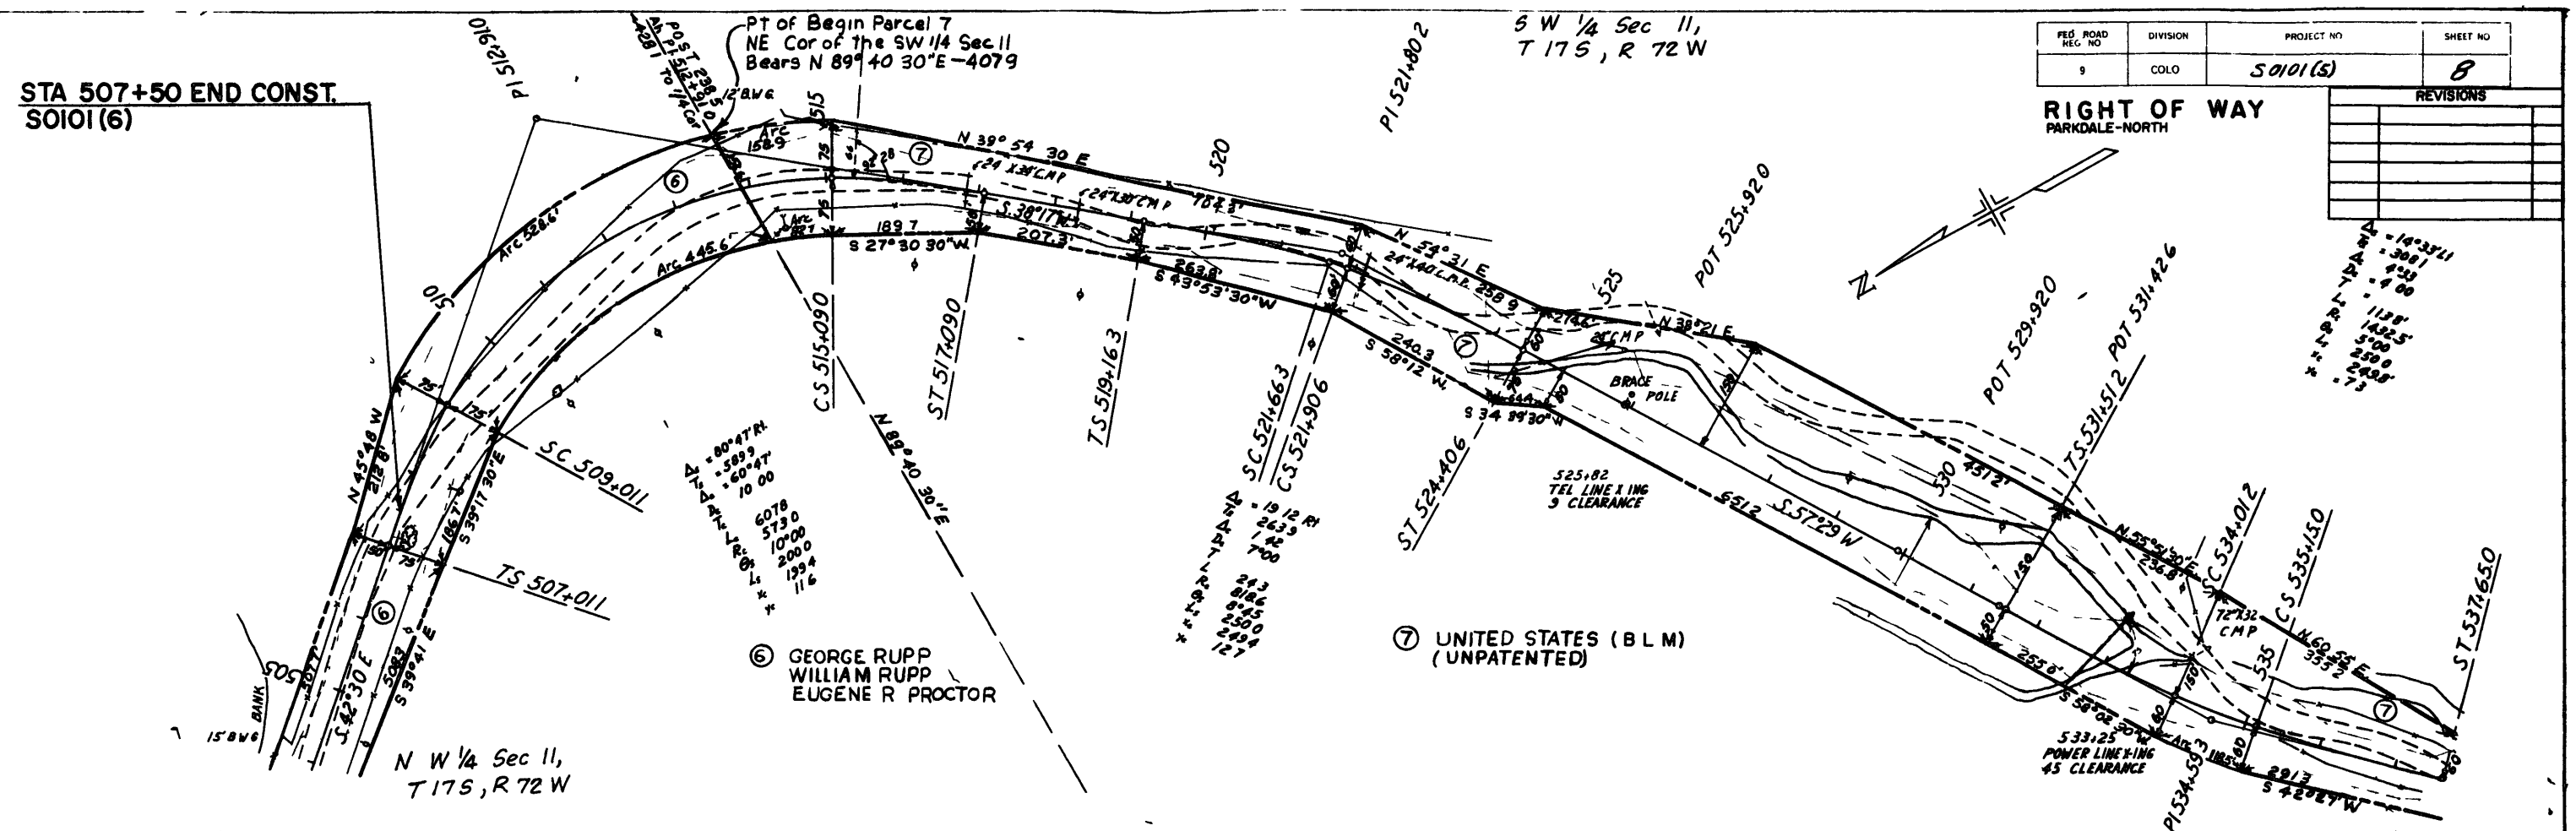


SE 1/4 Sec 15
T 17 S, R 72 W

FED. ROAD RE. NO.	DIVISION	PROJECT NO.	SHEET NO.
9	CGLO	50101(5)	10

RIGHT OF WAY
PARKDALE-NORTH


REVISIONS	

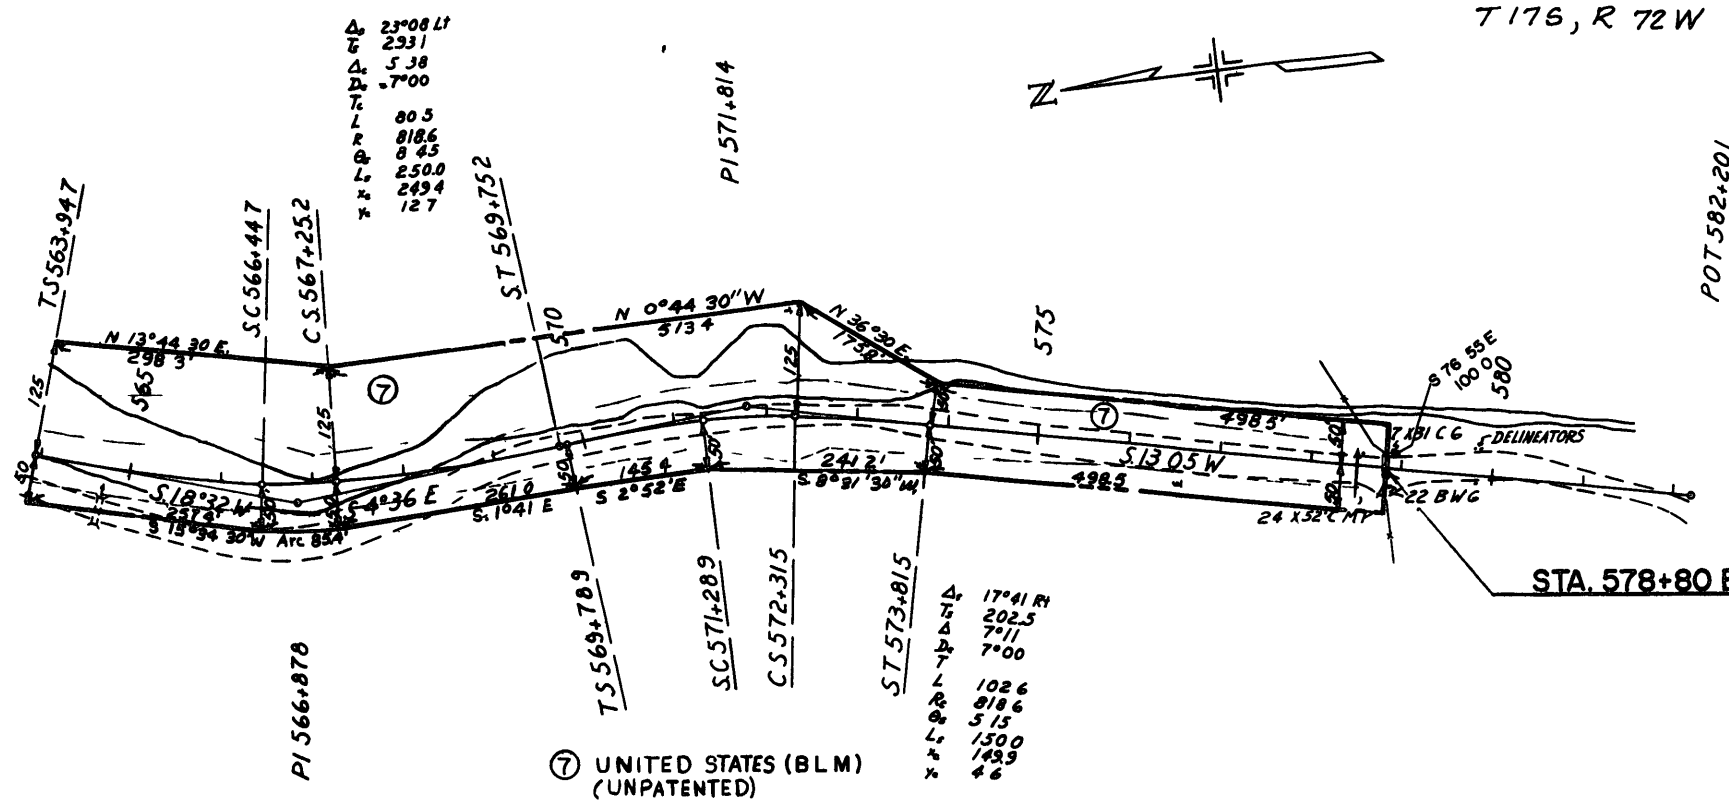

⑦ UNITED STATES (BLM)
(UNPATENTED)

STA. 578+80 END R.O.W. 50101(5)

NE 1/4 Sec 15
T 17 S, R 72 W

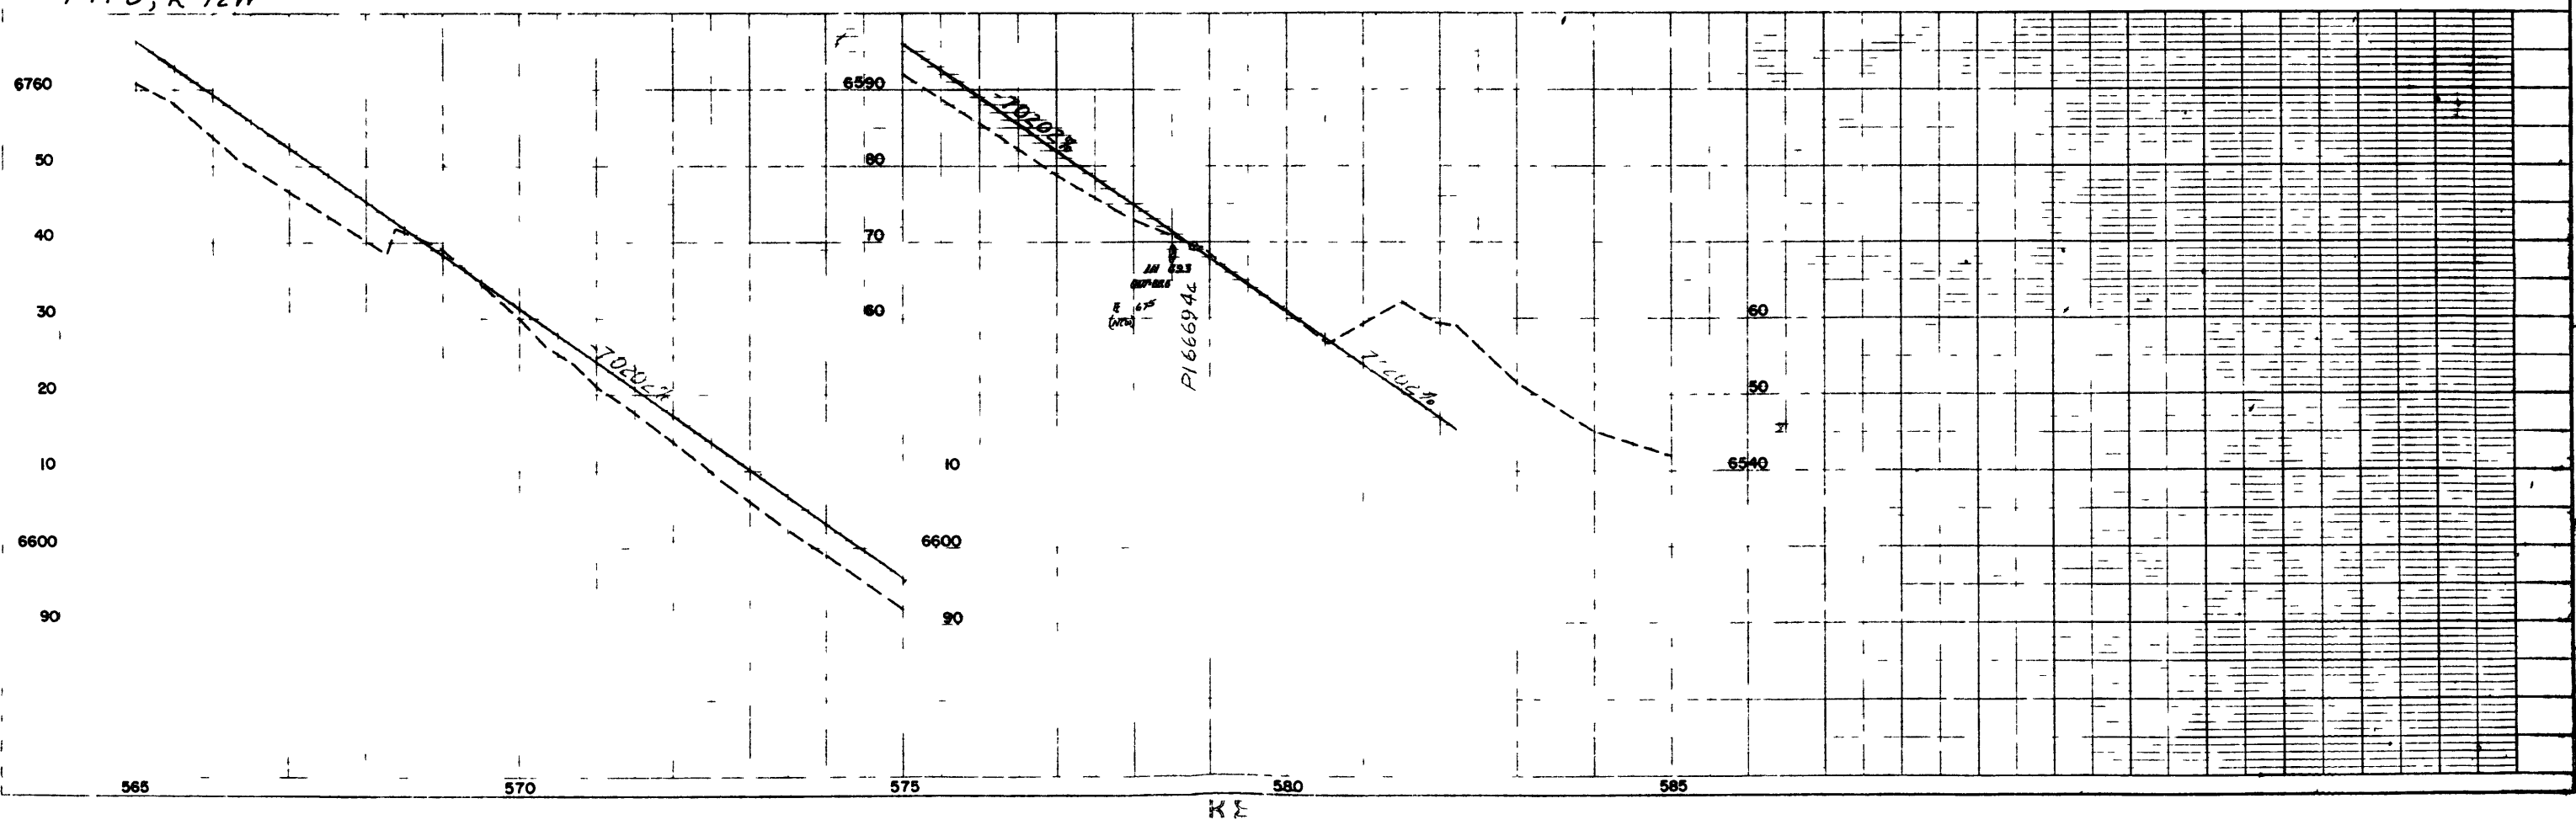


FEDERAL ROAD REGION NO.	DISTRICT	PROJ NO	SHEET NO	TOTAL SHEETS
9	COLORADO	S 0101 (5)	11	

RIGHT OF WAY PARKDALE-NORTH OWNERSHIP MAP PLAT

SHOWING CLAIMANTS WITH
REGARD TO RIGHT OF WAY
FOR PROJECT S 0101 (5)
ORIGINAL SCALE 1 400

REVISIONS		

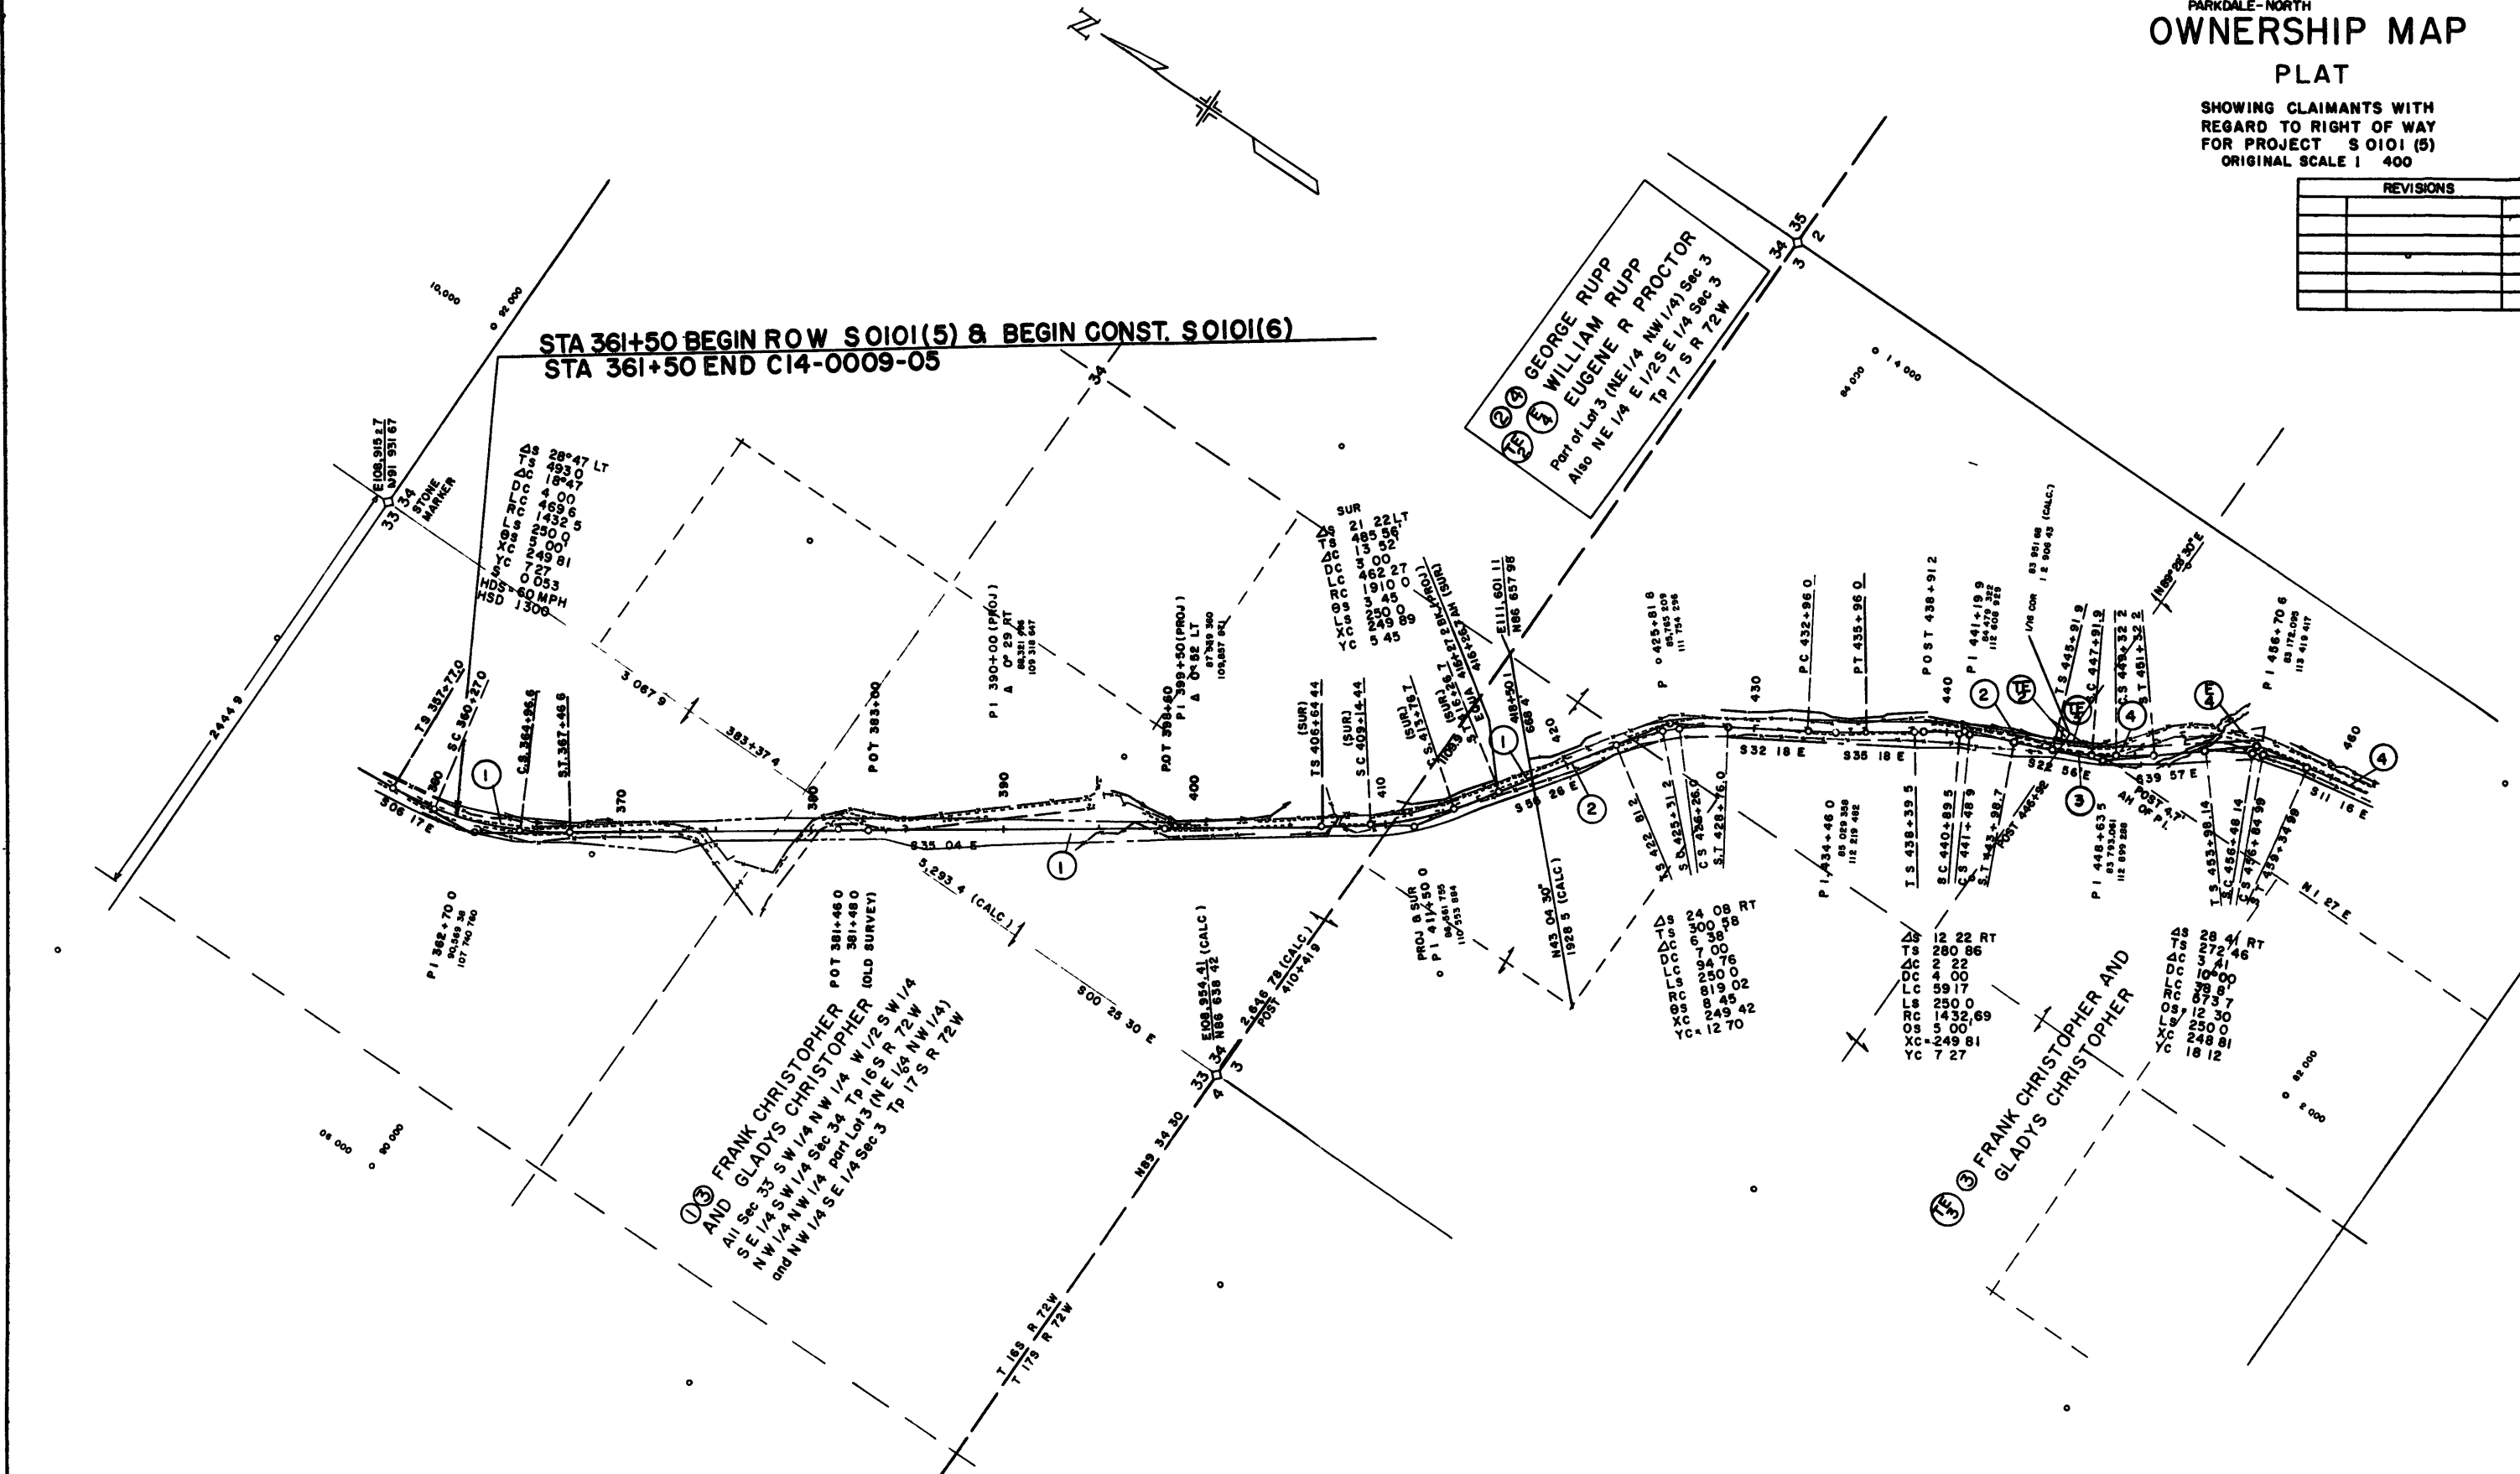

FEDERAL ROAD REGION NO	DISTRICT	PROJ NO	SHEET NO	TOTAL SHEETS
9	COLORADO	SO101(5)	12	12

RIGHT OF WAY
PARKDALE-NORTH
OWNERSHIP MAP

PLAT
SHOWING CLAIMANTS WITH
REGARD TO RIGHT OF WAY
FOR PROJECT SO101 (5)
ORIGINAL SCALE 1"=400'

REVISIONS	

