

COLORADO DEPARTMENT OF HIGHWAYS


PLAN AND PROFILE OF PROPOSED FEDERAL AID PROJECT NO. S 0104(4) STATE HIGHWAY NO. 14 LARIMER COUNTY

INDEX OF SHEETS

1. TITLE SHEET
2. TABULATION OF PROPERTIES
- 3-12. PLAN AND PROFILE SHEETS SHOWING RIGHT OF WAY.
13. OWNERSHIP MAP

FEDERAL ROAD DIVISION NO.	DISTRICT	PROJ. NO.	SHEET NO.	TOTAL SHEETS
9	COLORADO	S 0104(4)	1	

RIGHT OF WAY

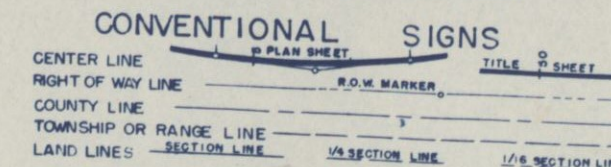

SCALES OF ORIGINAL DRAWINGS

ON PLAN 1 IN. = 100 FT.

ON PROFILE 1 IN. = 100 FT. HORIZONTAL
1 IN. = 10 FT. VERTICAL

GRADE LINE ON PROFILE IS SHOWN AS GRADE OF FINISHED ROAD

GROSS LENGTH OF PROJECT



NET LENGTH OF PROJECT

PRESENT ROAD (Plan Sheets) ———

RIGHT OF WAY

STA. 915+00 END S 0104(4)

STA. 636+00 BEGIN S 0104(4) = END S 0104(3)

 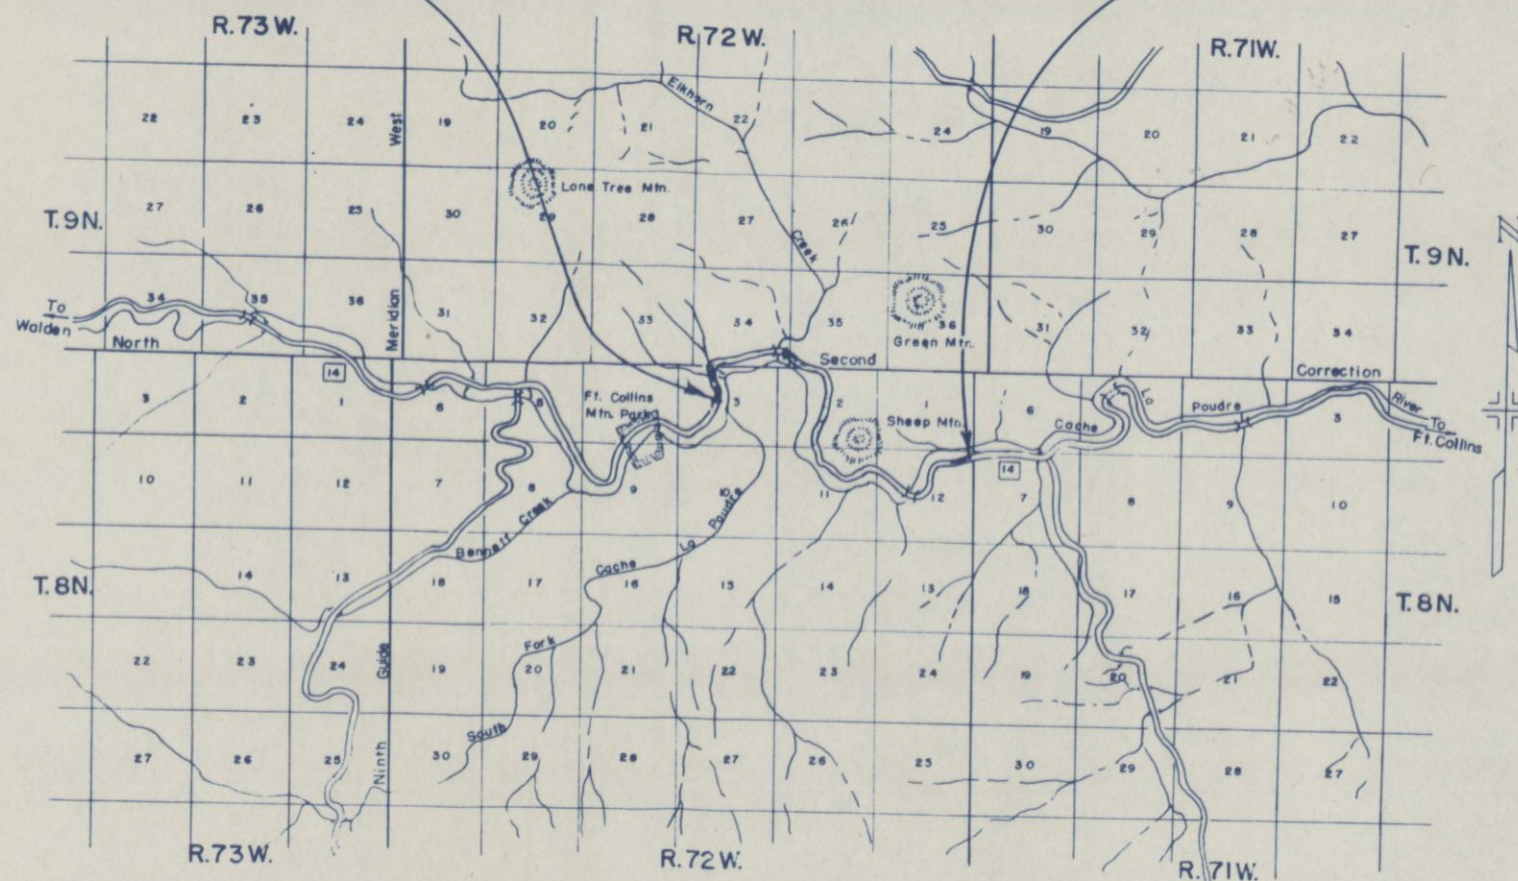

CONSTR. ENGR'S. COPY


R.O.W. TABULATION OF PROPERTIES IN LARIMER COUNTY

S.H.No. 14, PROJ. S 0104(4)

FEDERAL ROAD DIVISION NO.	DISTRICT	PROJ. NO.	SHEET NO.	TOTAL SHEETS
9	COLORADO	S 0104 (4)	2	

RIGHT OF WAY


[illegible]

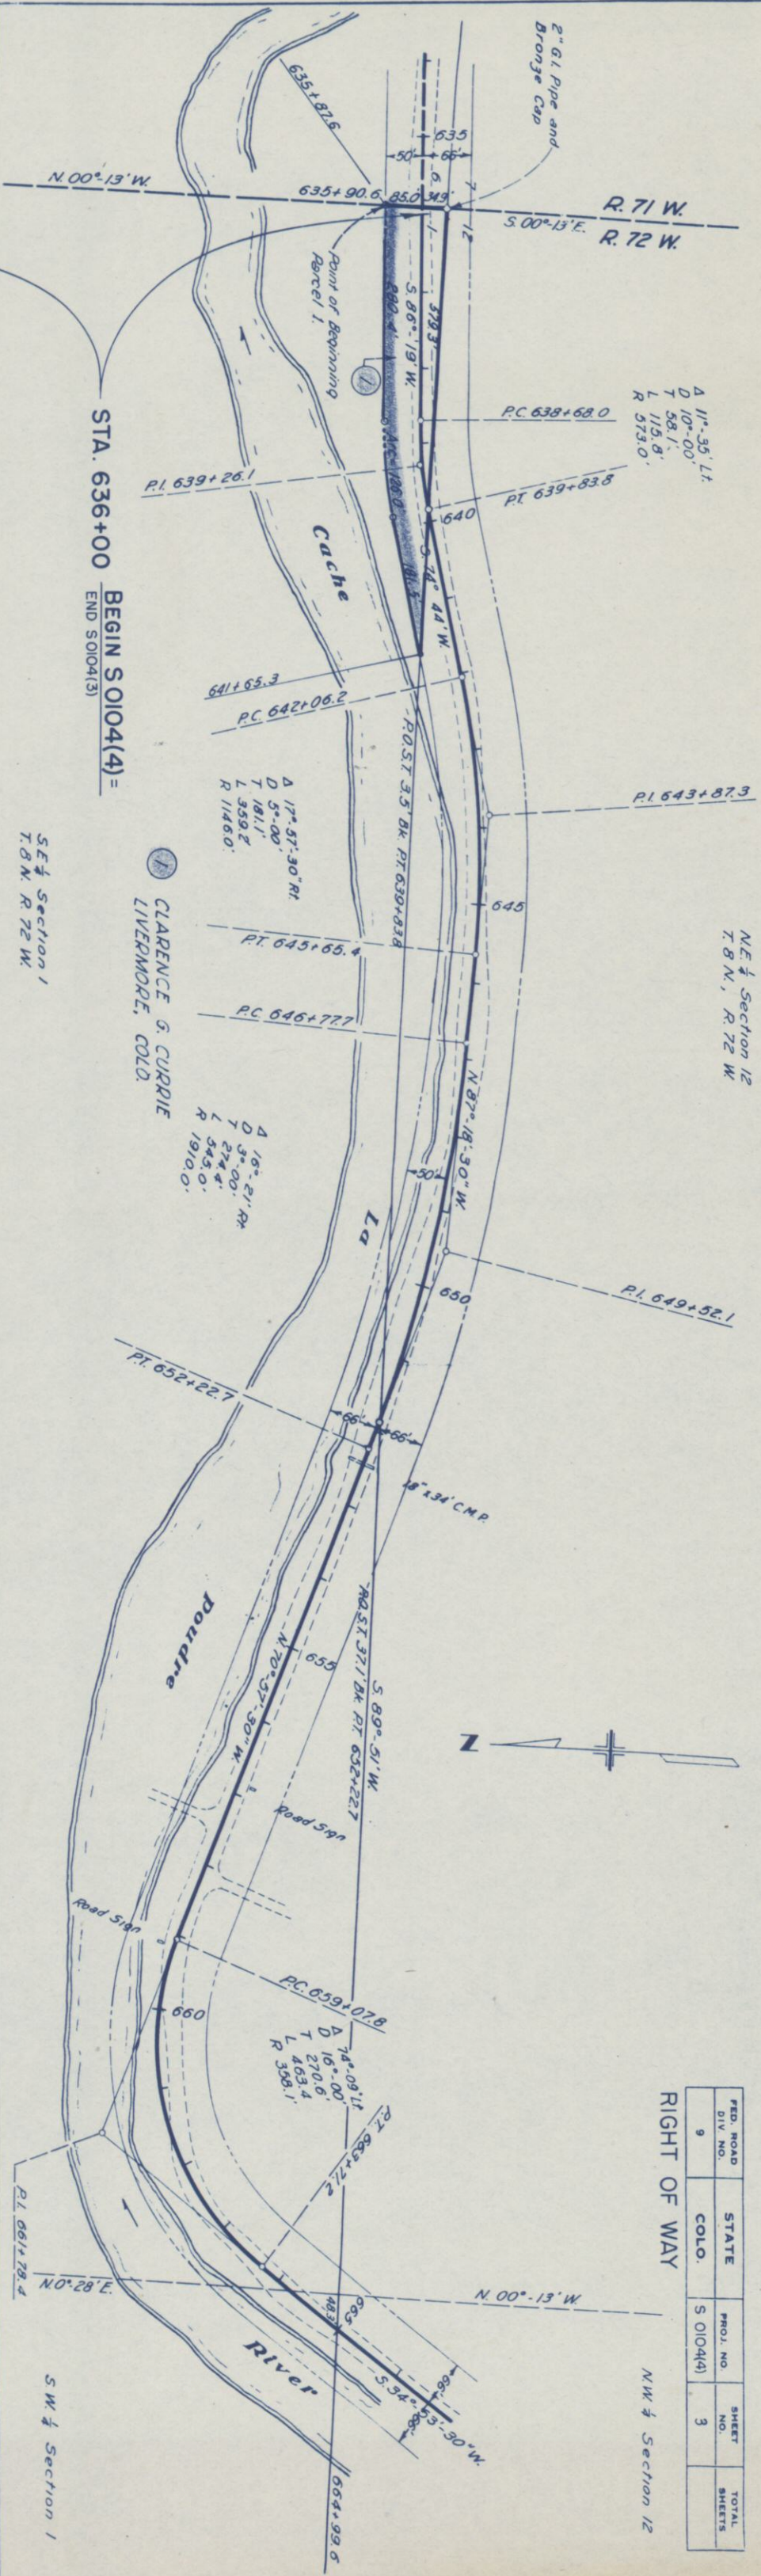


FED. ROAD DIV. NO.	STATE	PROJ. NO.	SHEET NO.	TOTAL SHEETS
9	COLO.	S 0104(4)	3	

RIGHT OF WAY

N.W. $\frac{1}{4}$ Section 12

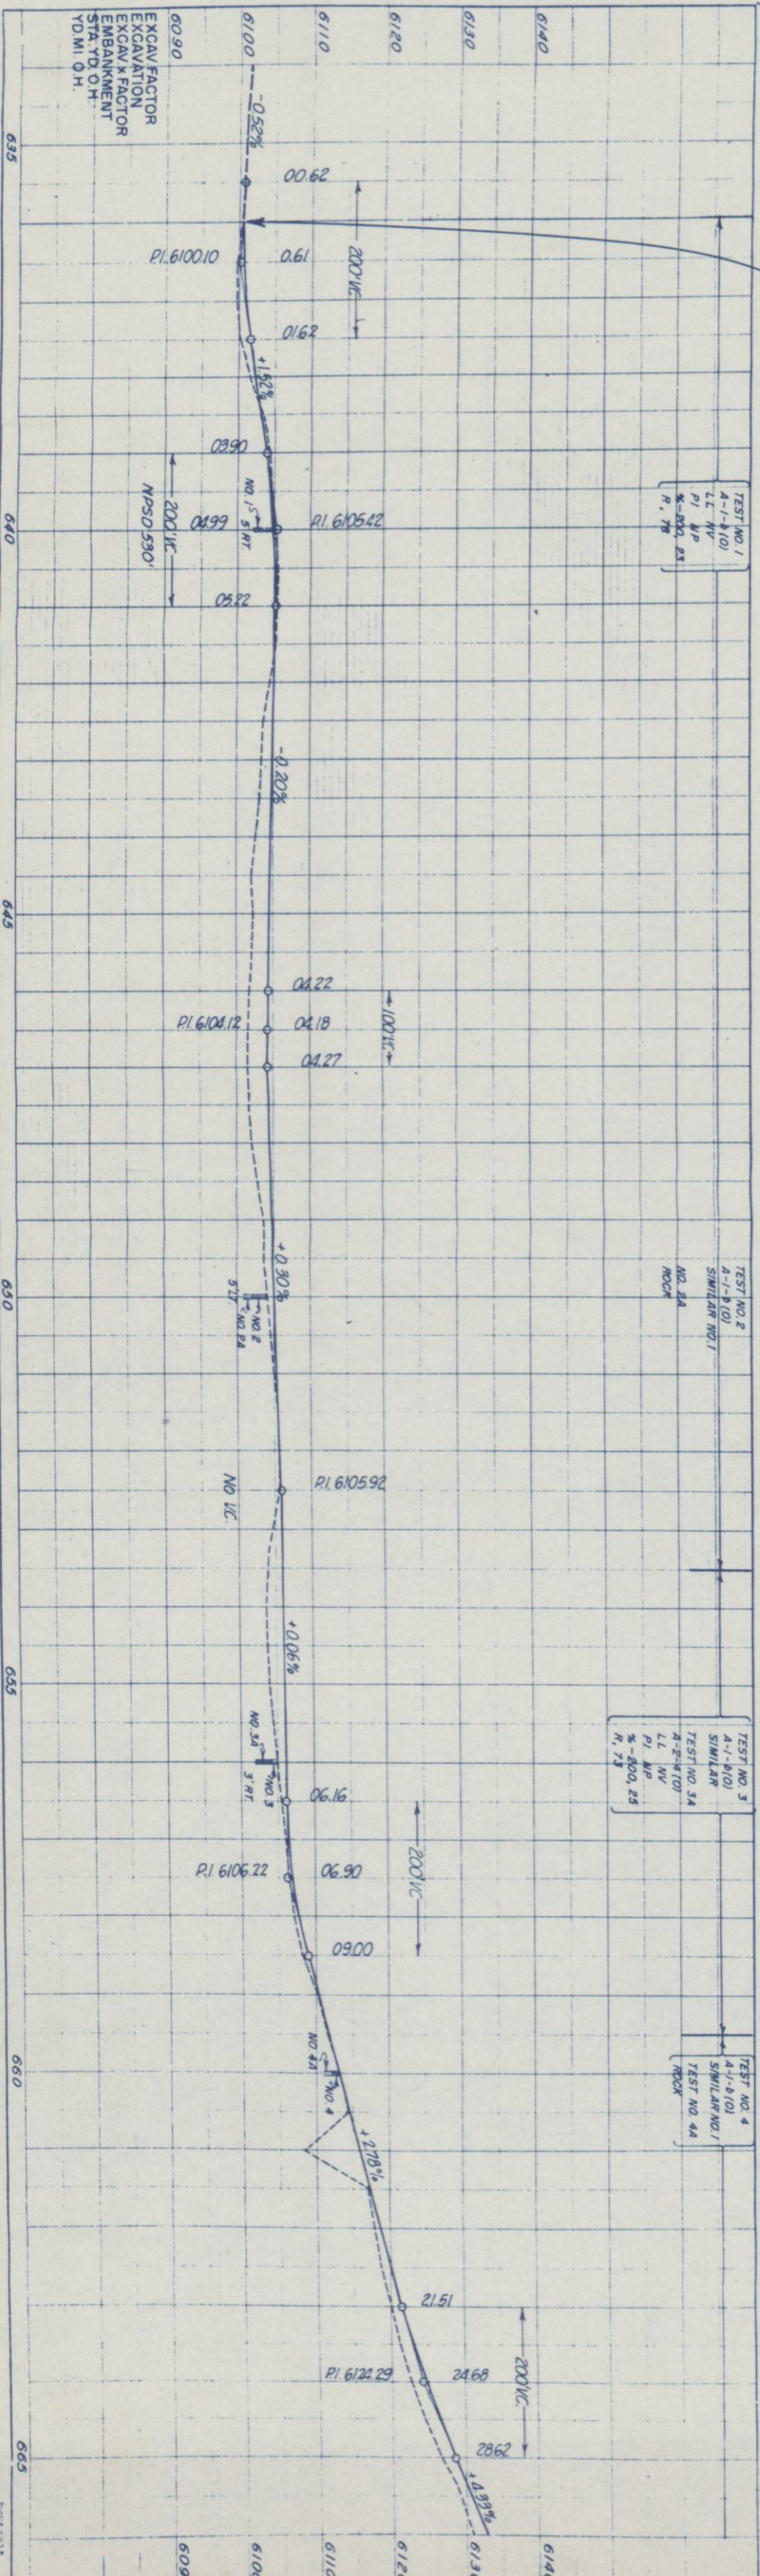

 

FED. ROAD DIV. NO.	STATE	PROJ. NO.	SHEET NO.	TOTAL SHEETS
9	COLO.	S 0104(4)	4	






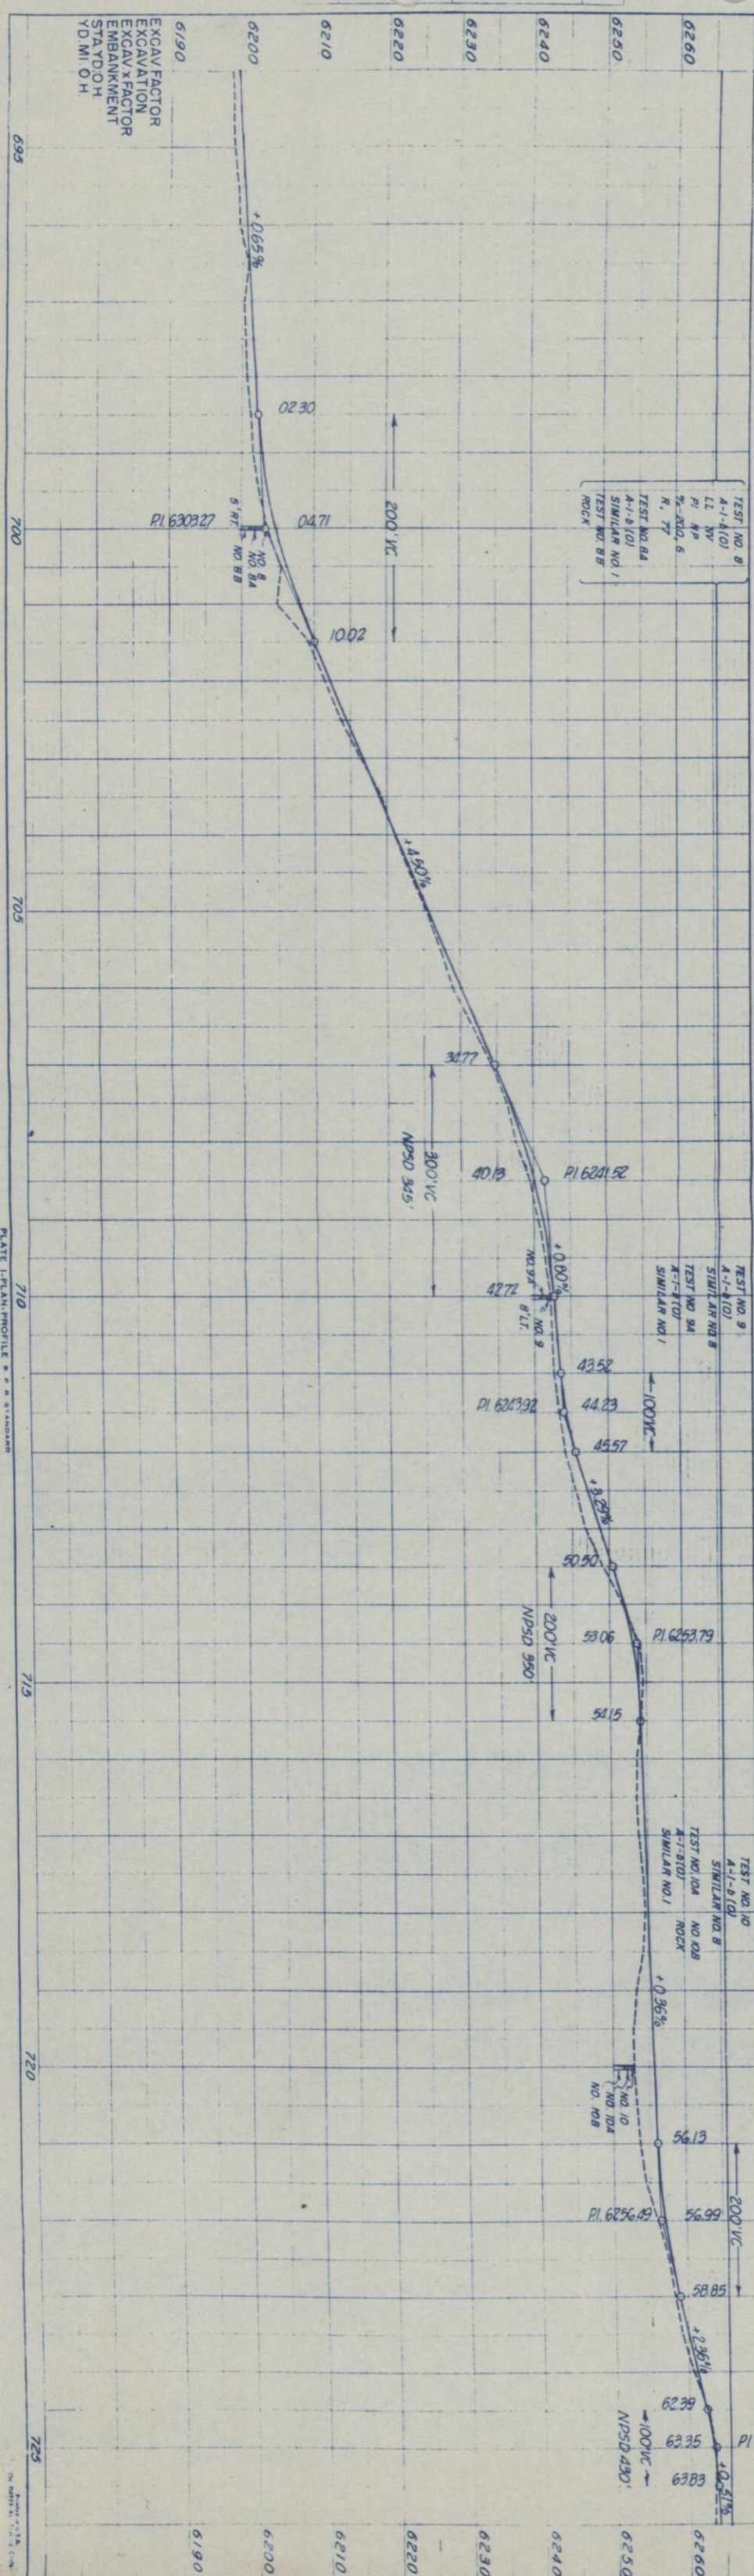


PLATE 1-PLAN-PROFILE of a STANDARD
SHARP NOTCHED CHAIR-NEW YORK

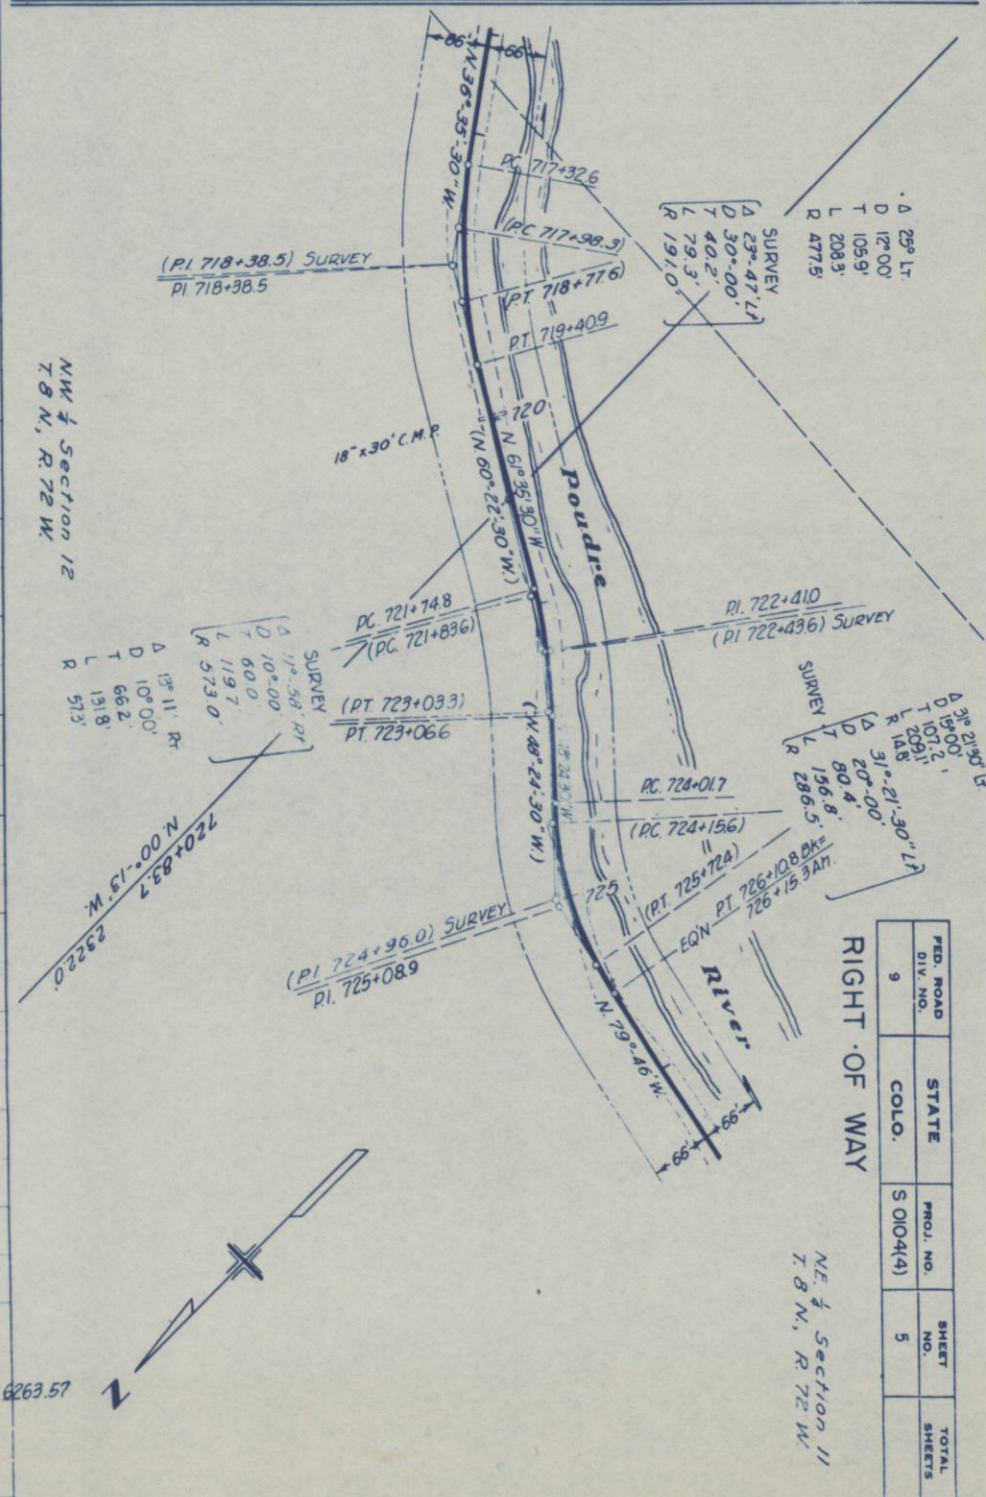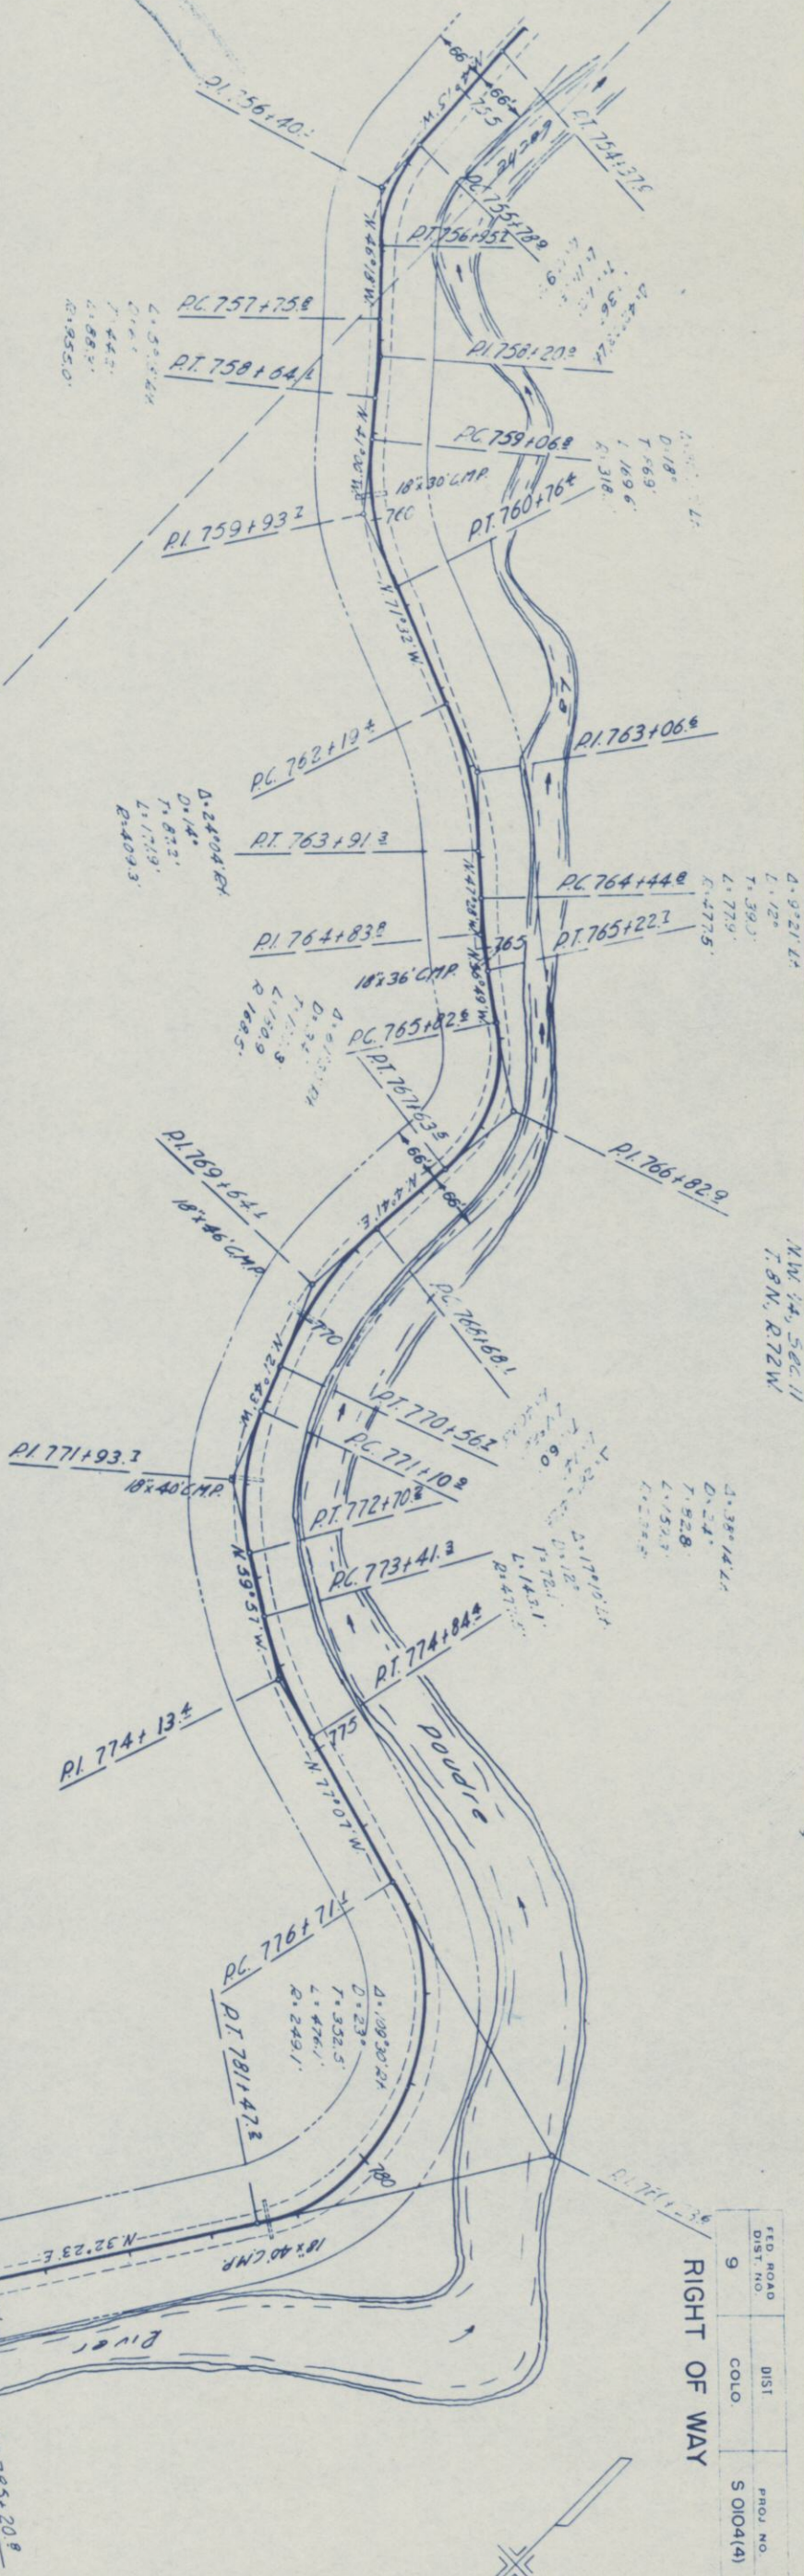 
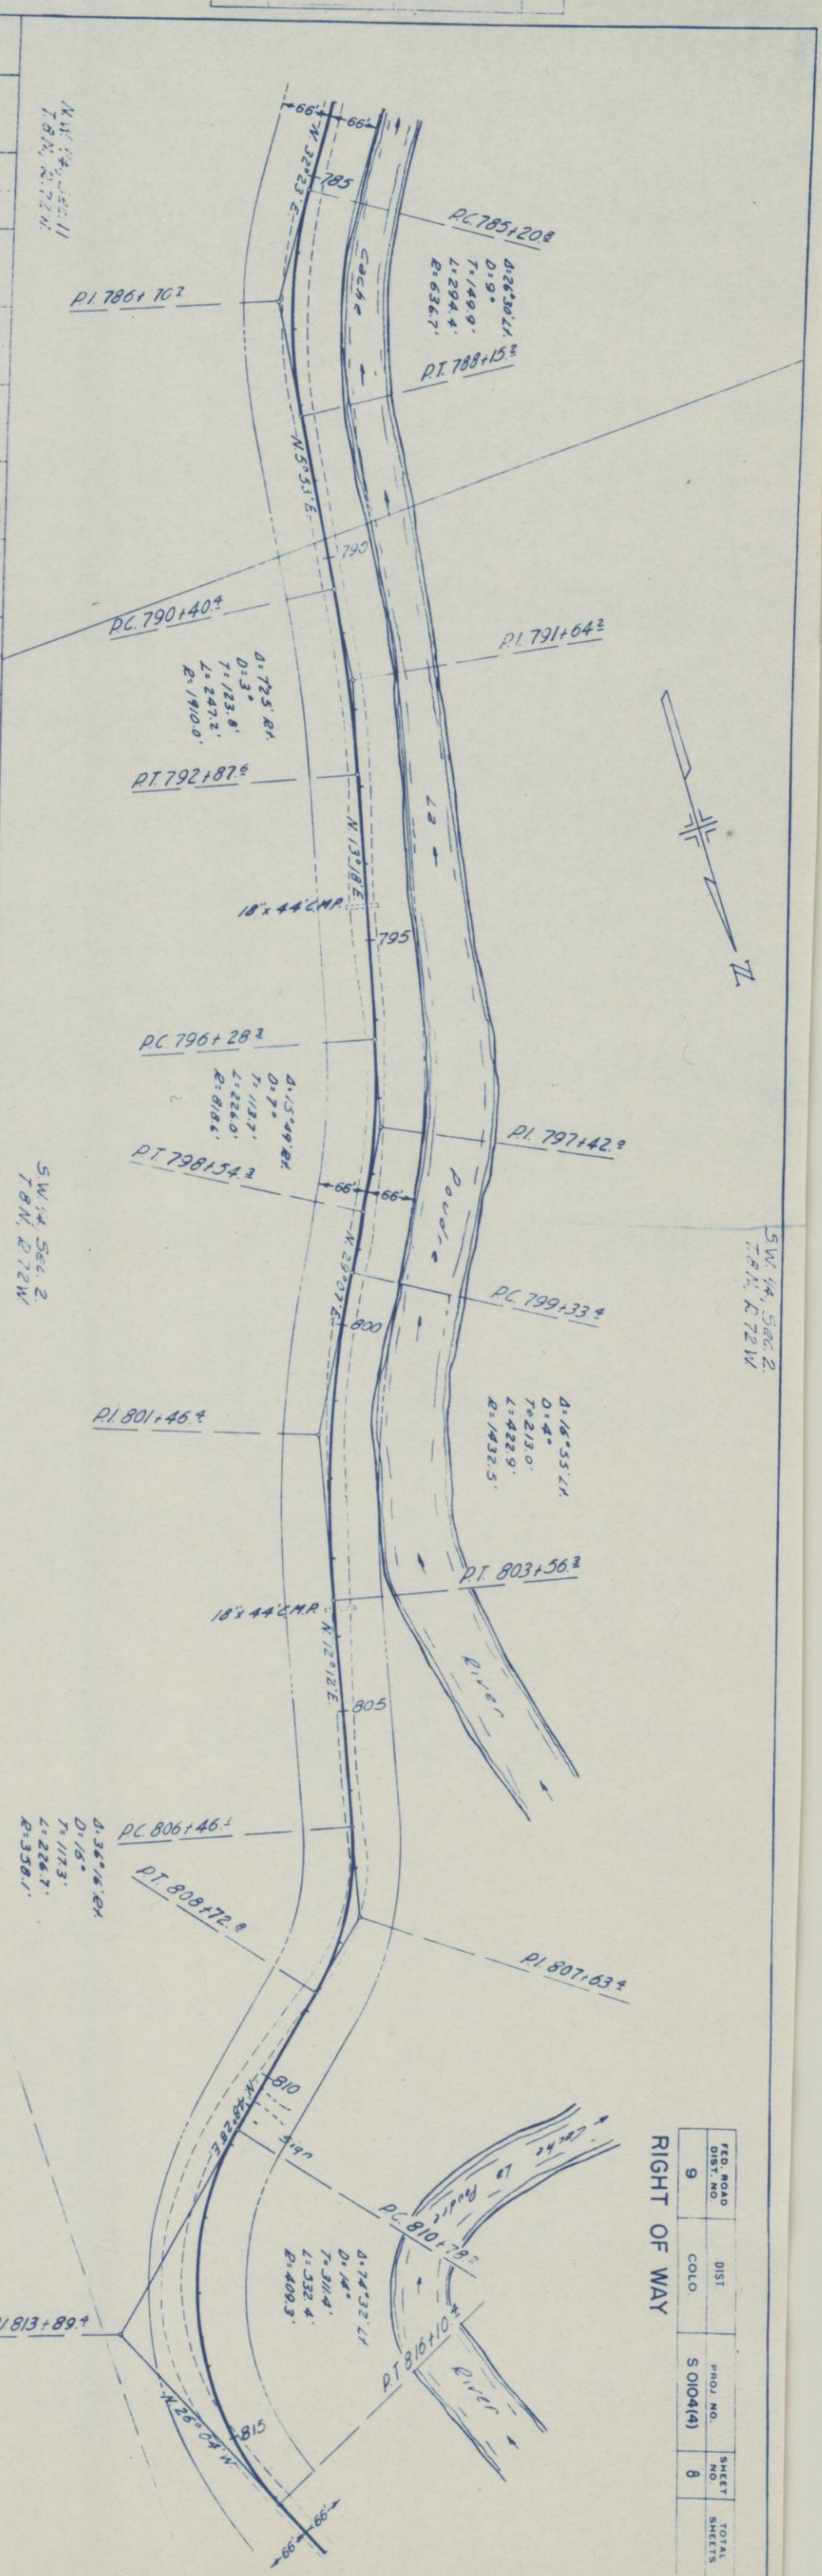


FED ROAD DIST. NO.	DIST	PROJ NO.	SHEET NO.	TOTAL SHEETS
9	COLO.	S 0104(4)	7	

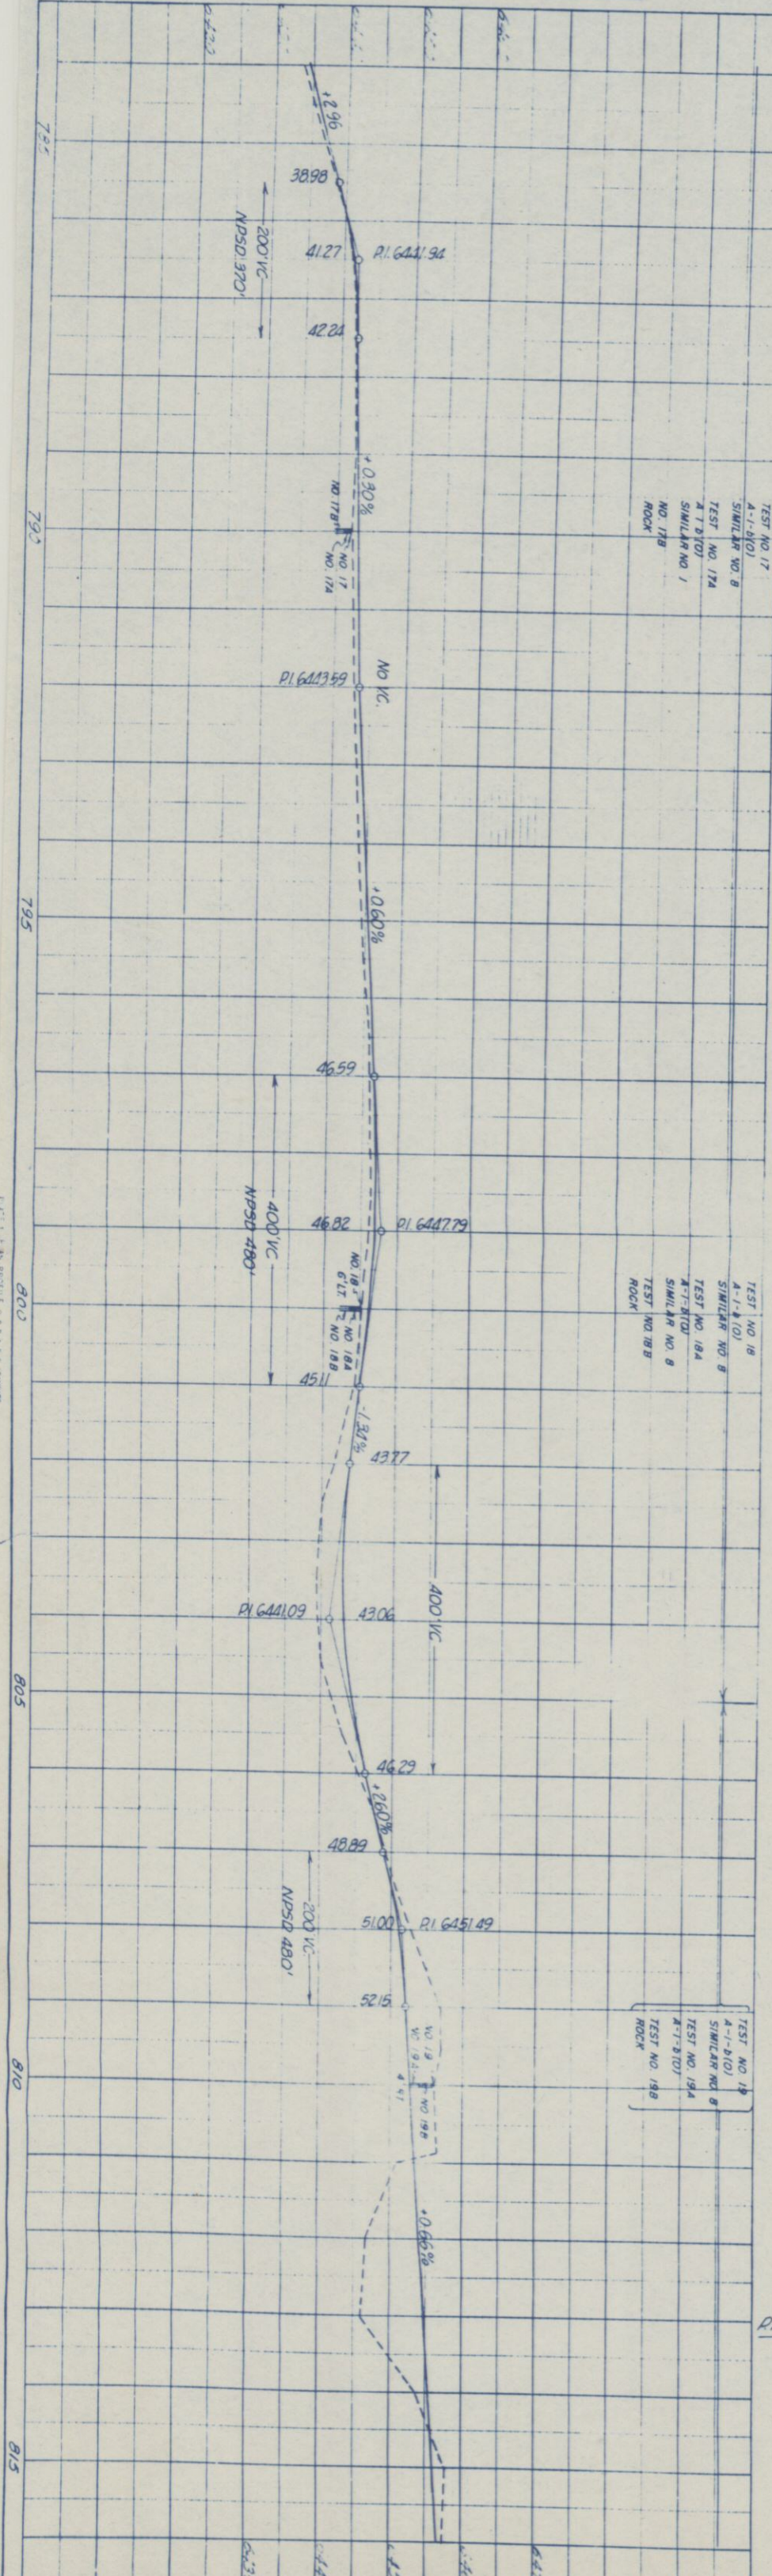

FED. ROAD DIST. NO.	DIST.	PROJ. NO.	SHEET NO.	TOTAL SHEETS
9	COLO.	S 0104(4)	8	

RIGHT OF WAY


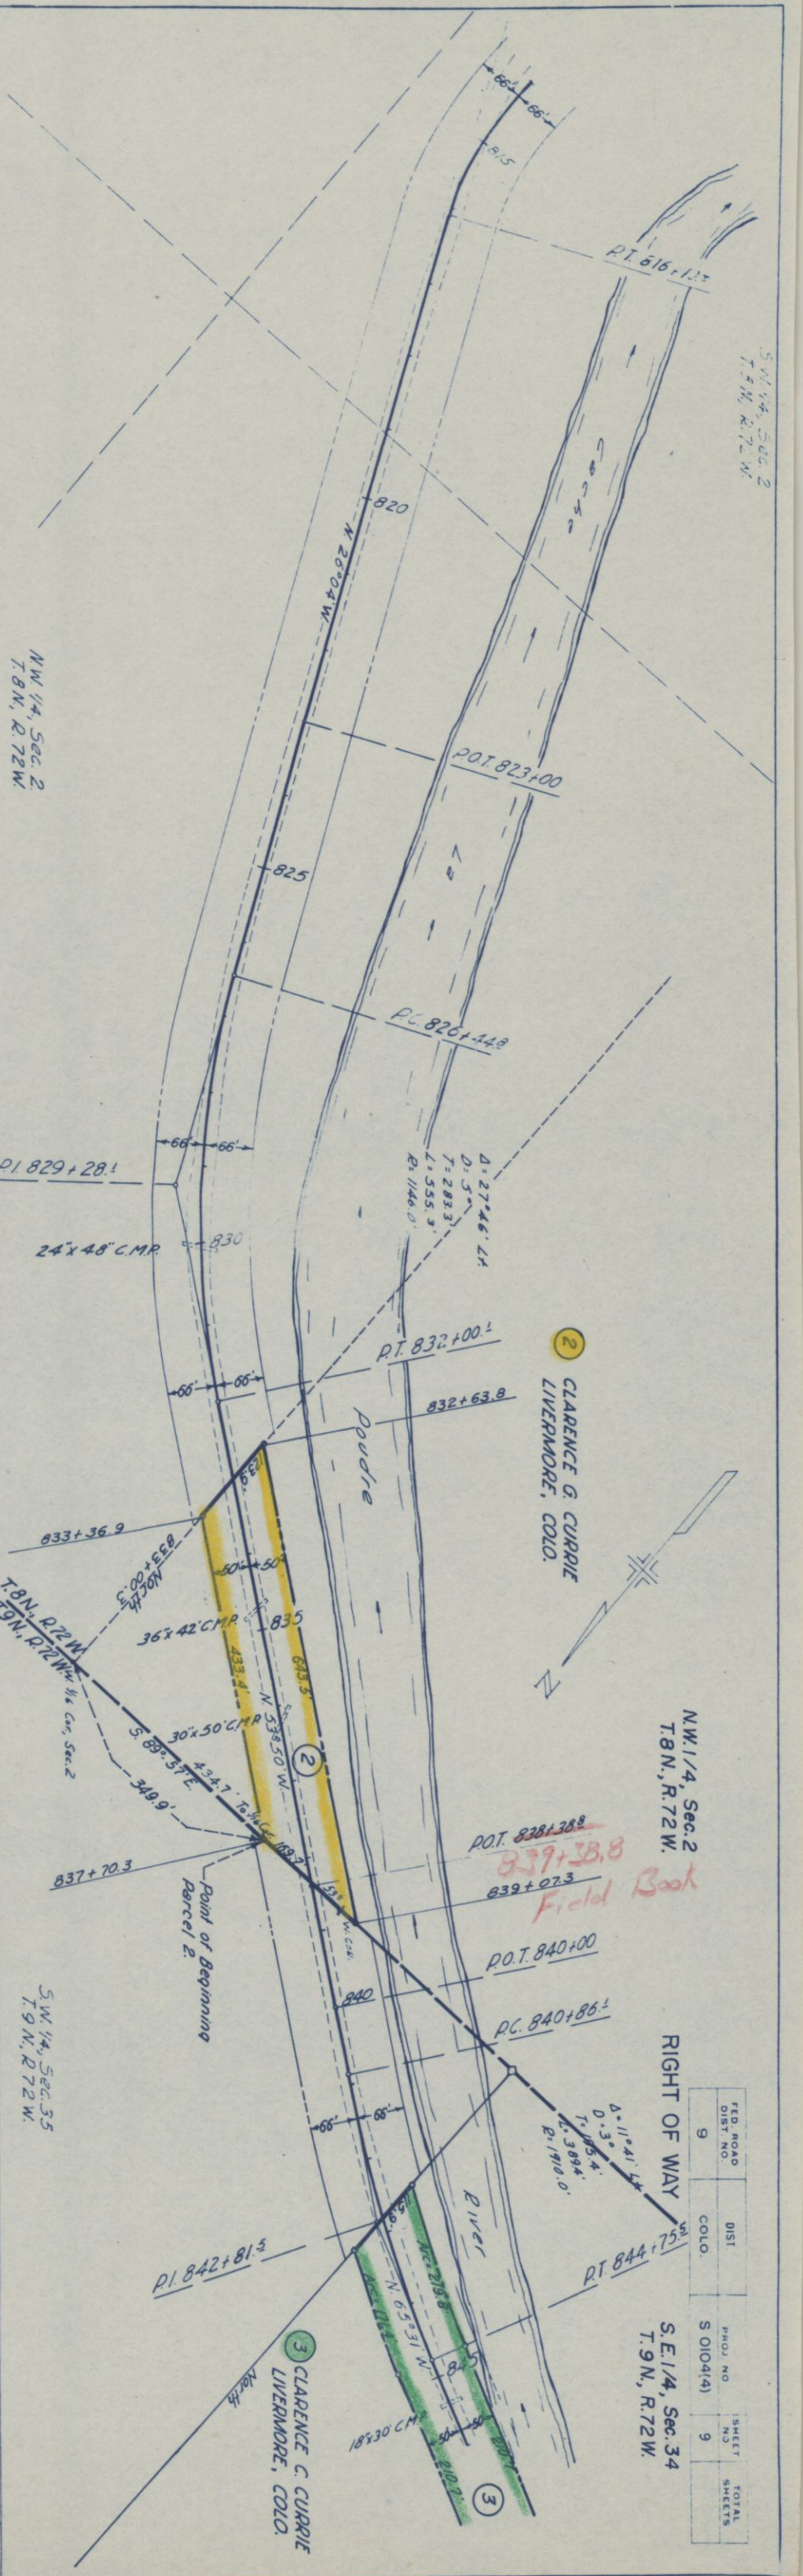
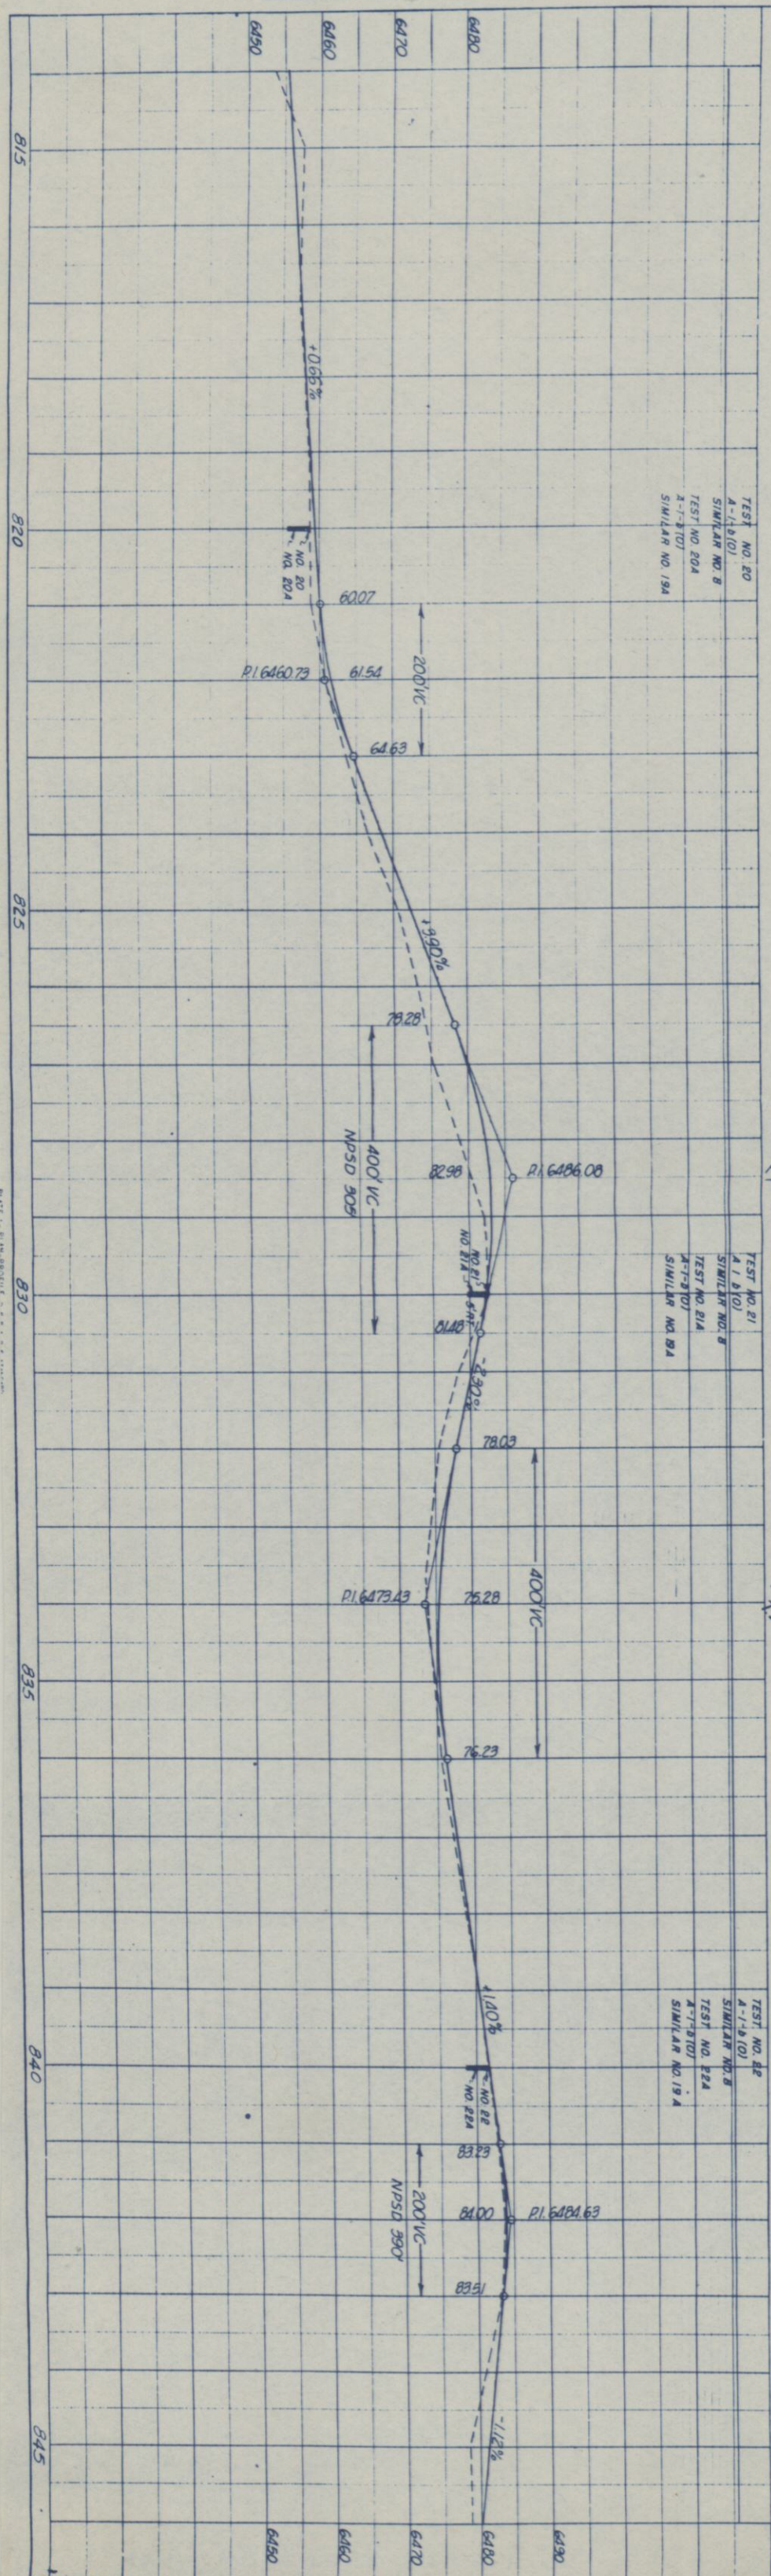


CLARENCE G. CURRIE
LIVERMORE, COLO.




NW 1/4, Sec. 2
T. 8 N., R. 72 W.

RIGHT OF WAY
S.E. 1/4, Sec. 34
T. 9 N., R. 72 W.

FED. ROAD DIST. NO.	DIST. COLO.	PROJ. NO.	SHEET NO.	TOTAL SHEETS
9		S 0104(4)	9	

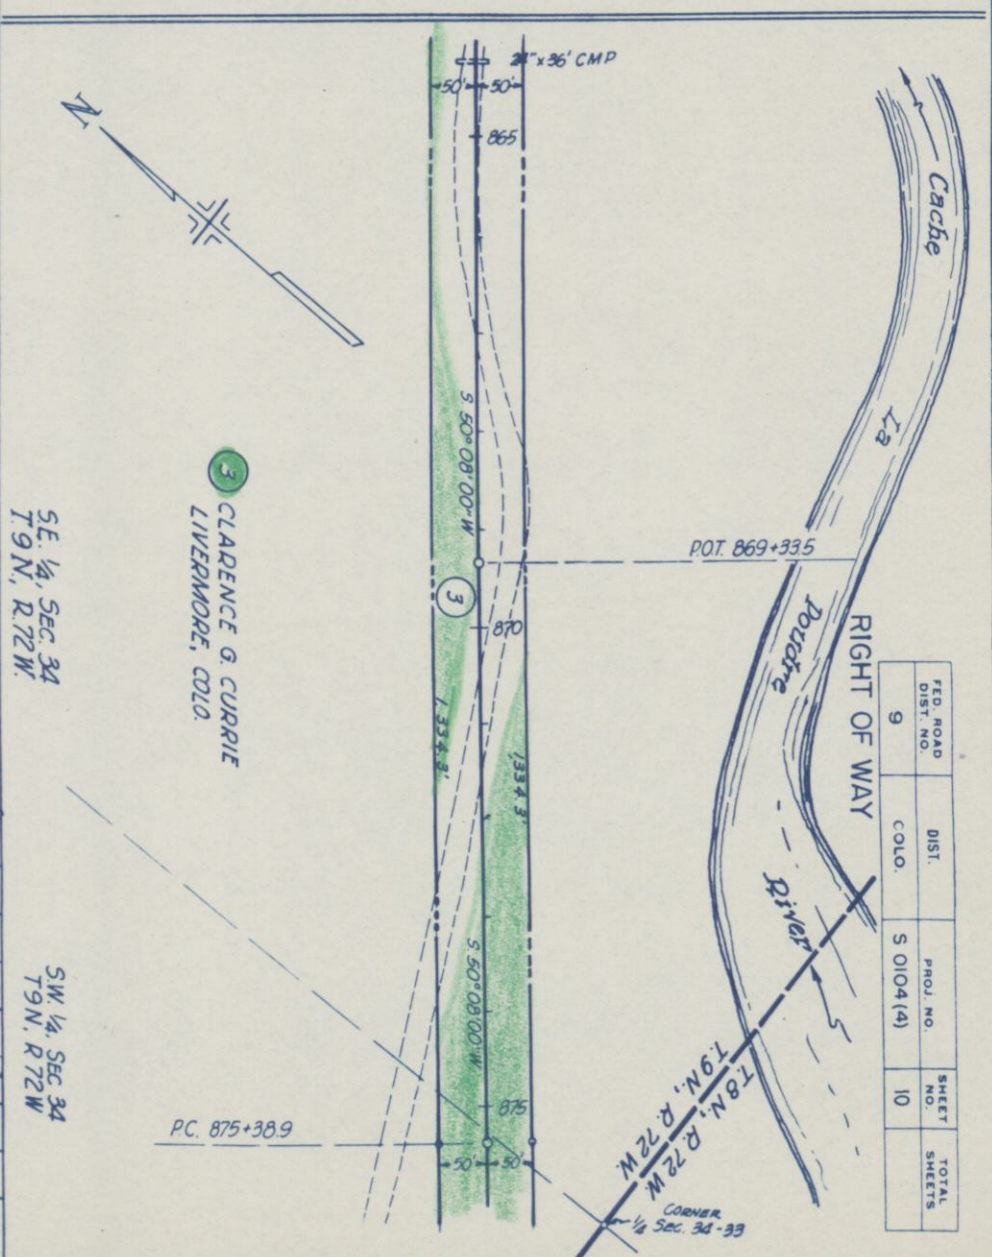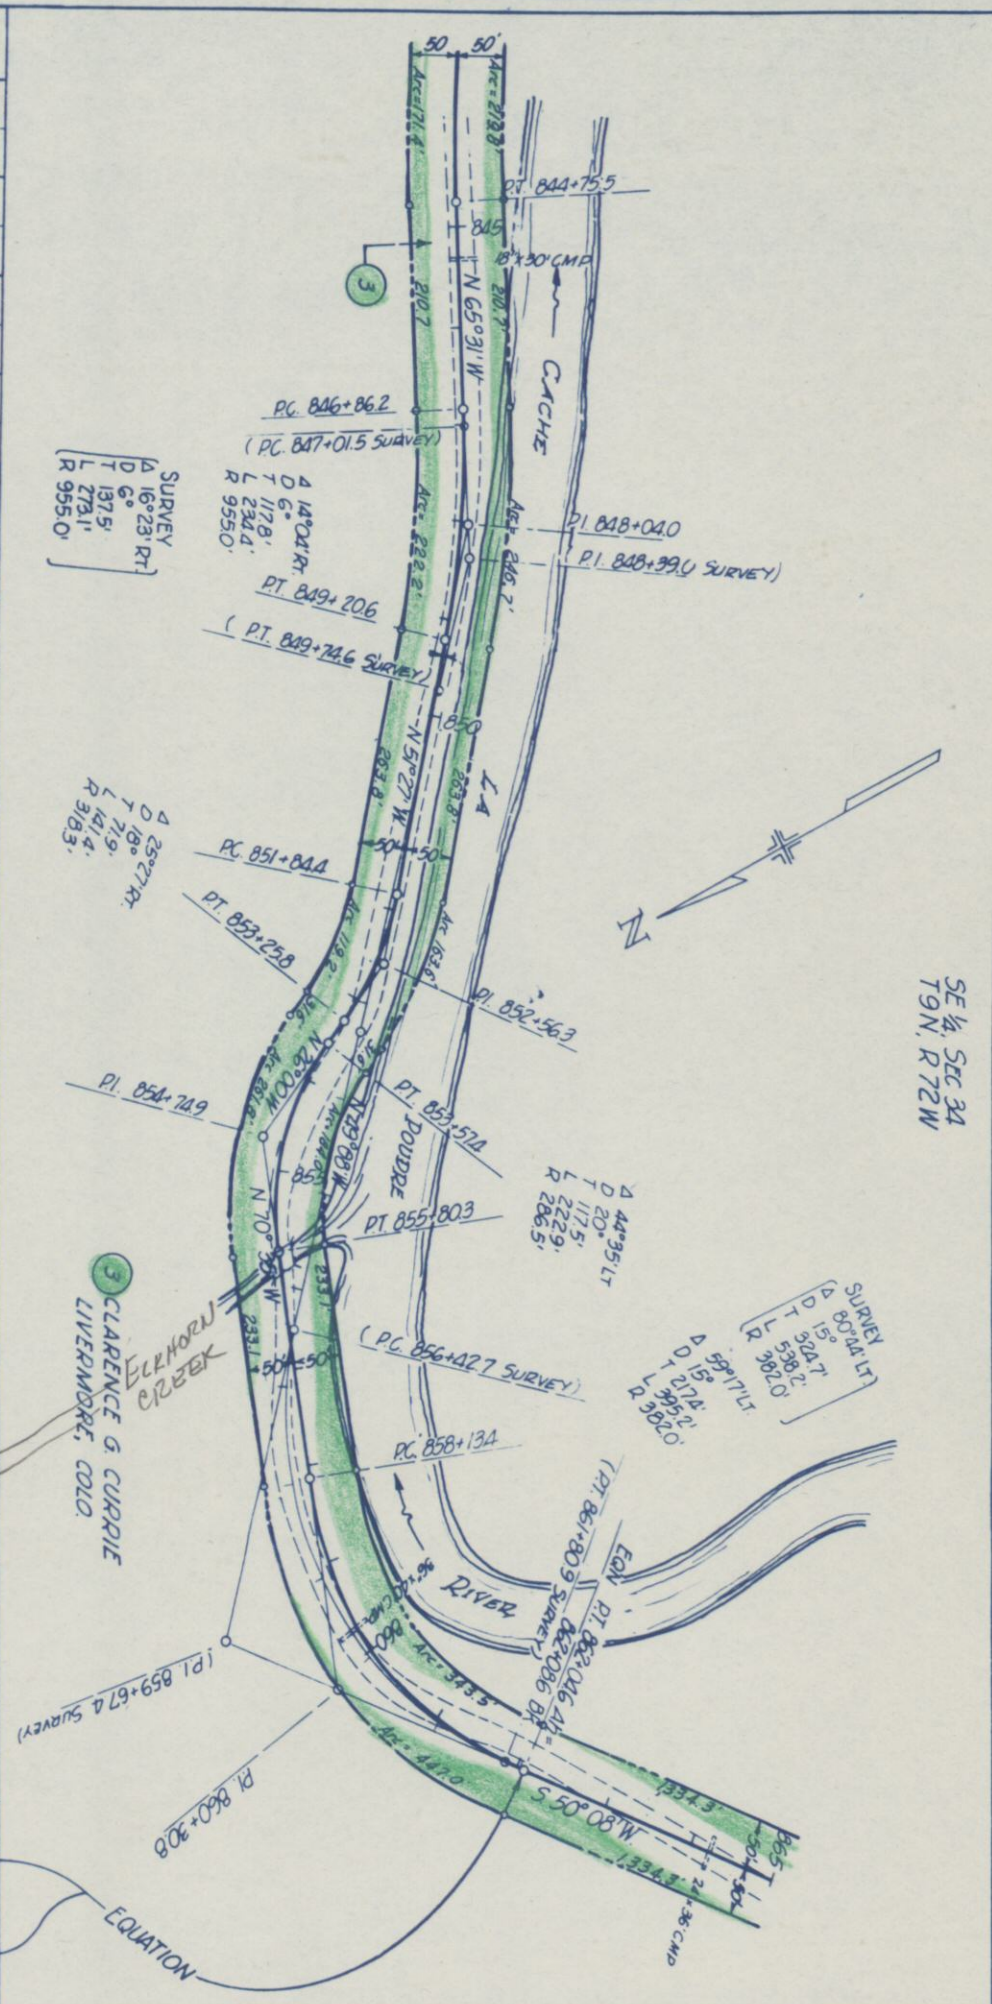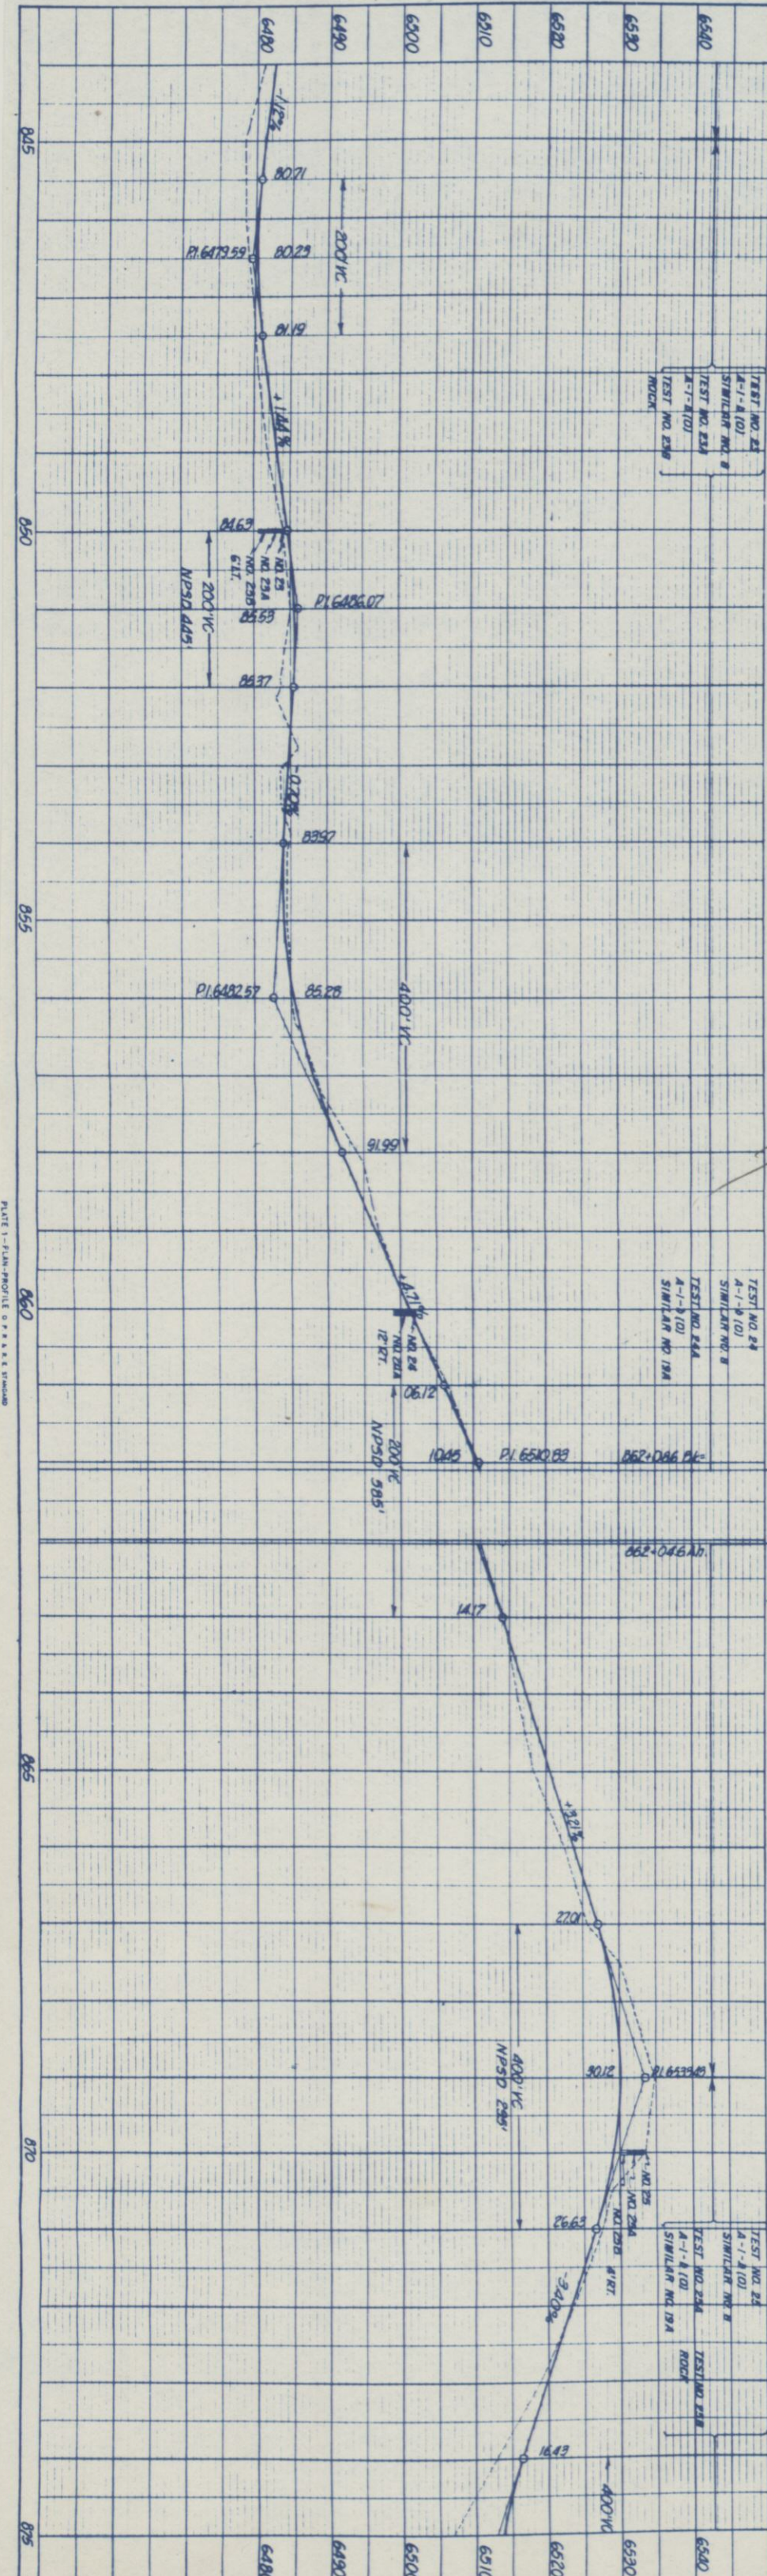


FED. ROAD DIST. NO.	DIST.	PROJ. NO.	SHEET NO.	TOTAL SHEETS
9	COLO.	S 0104 (4)	10	

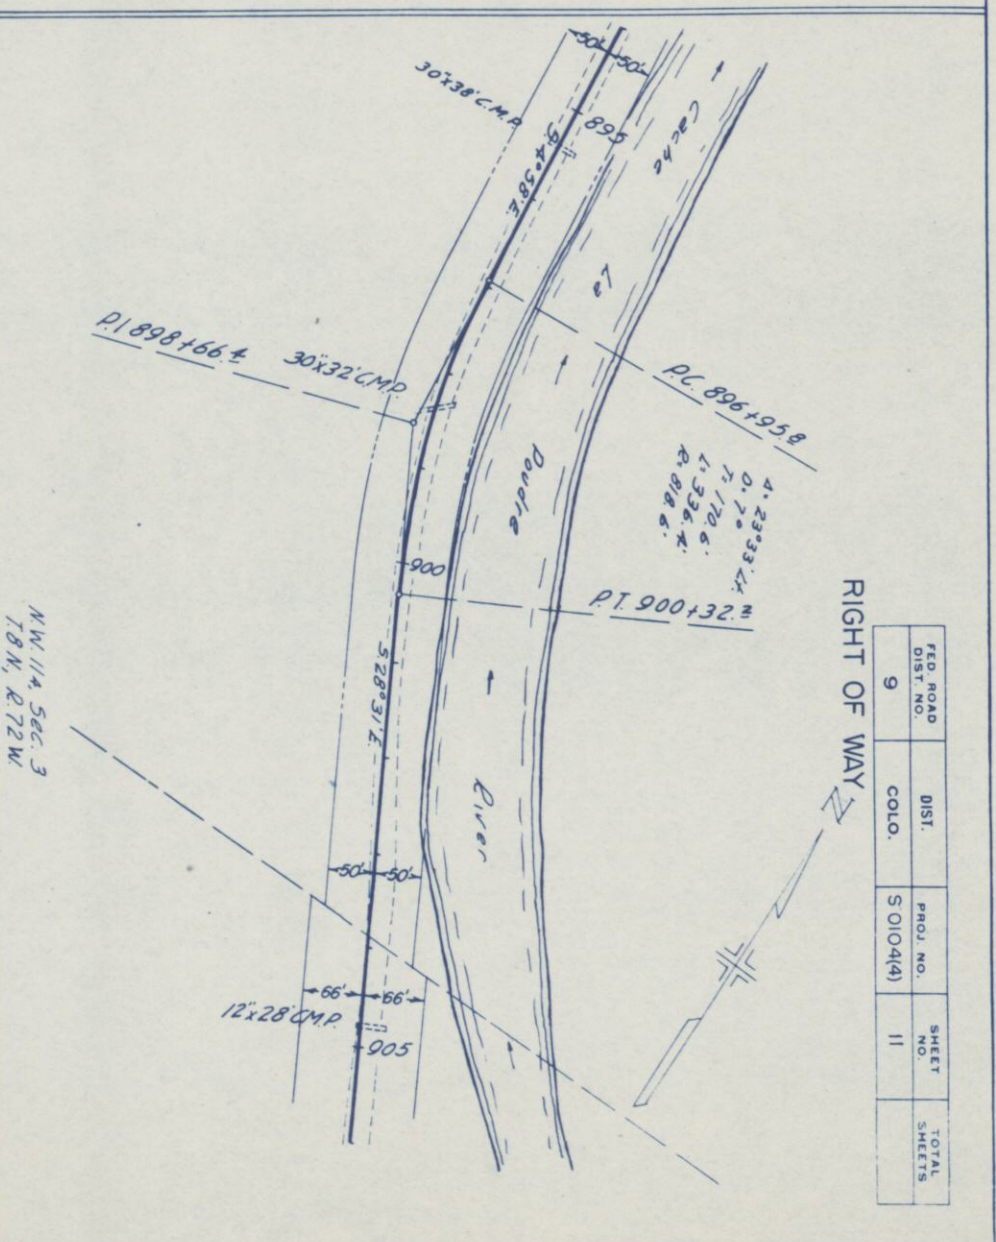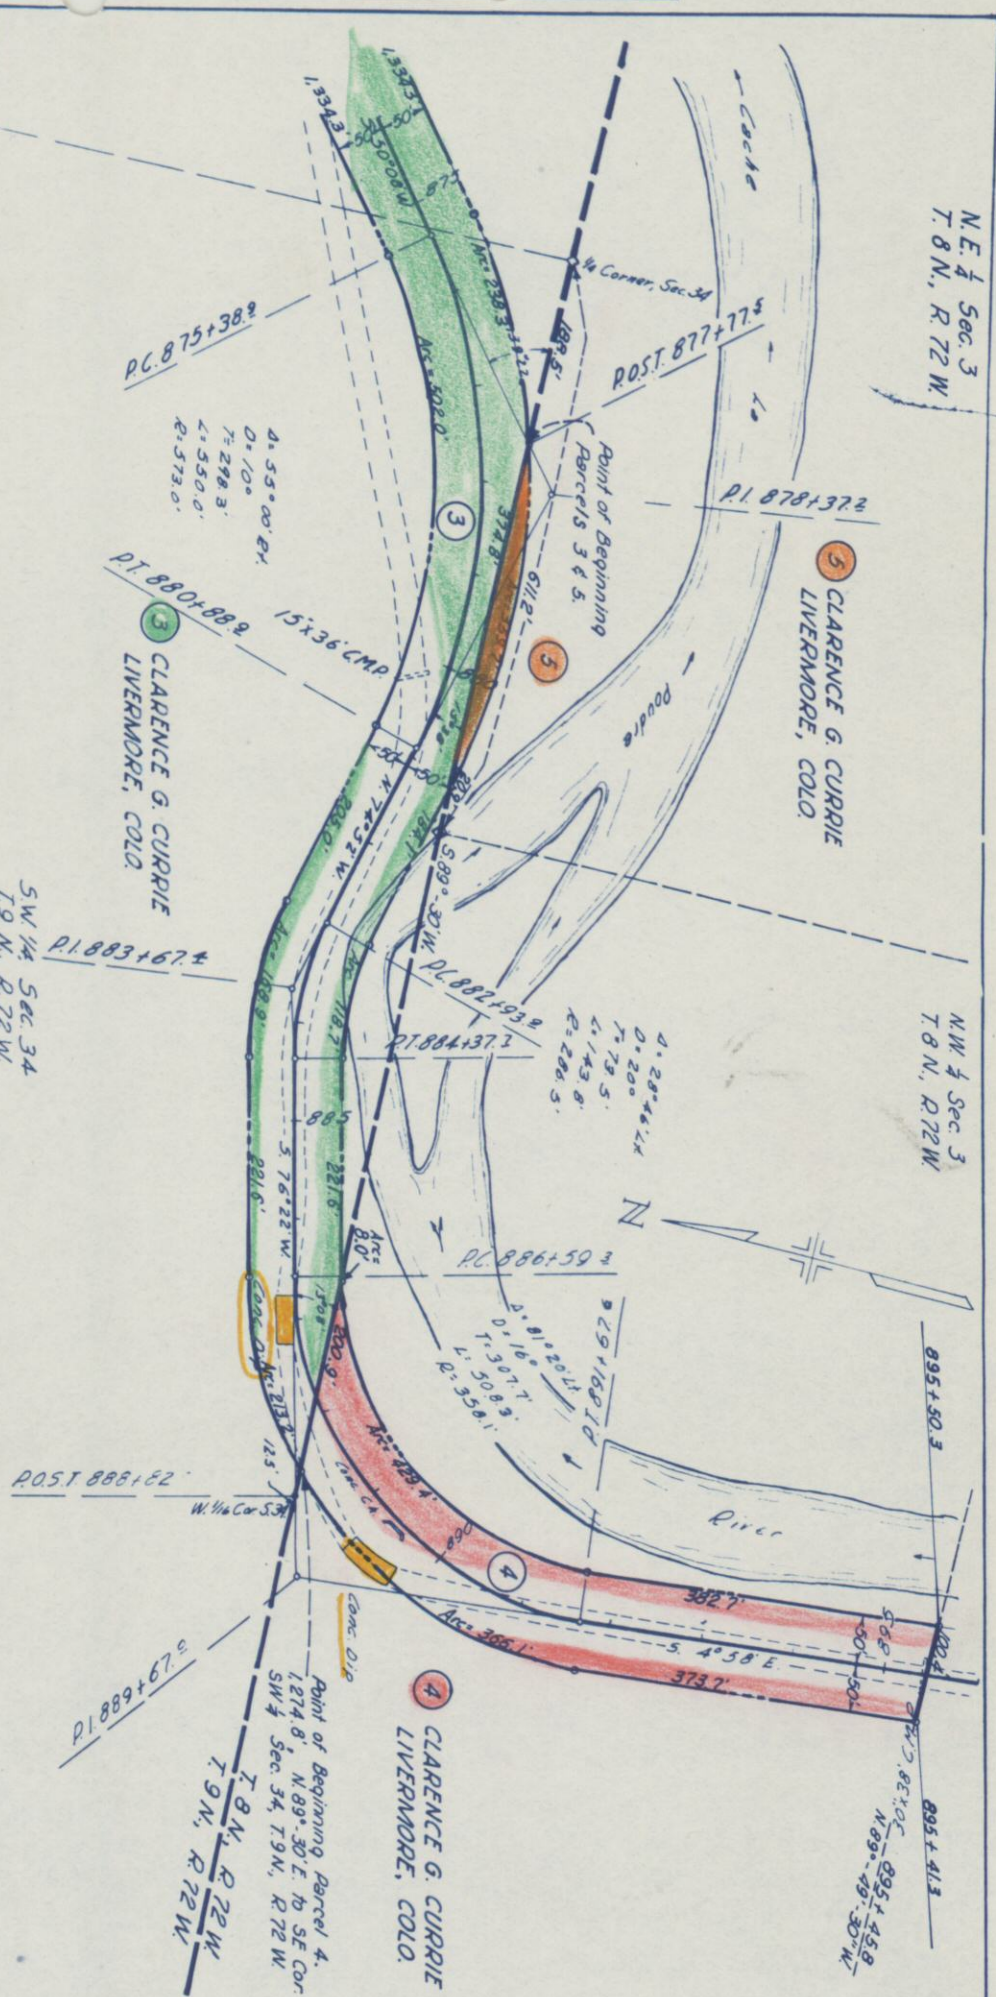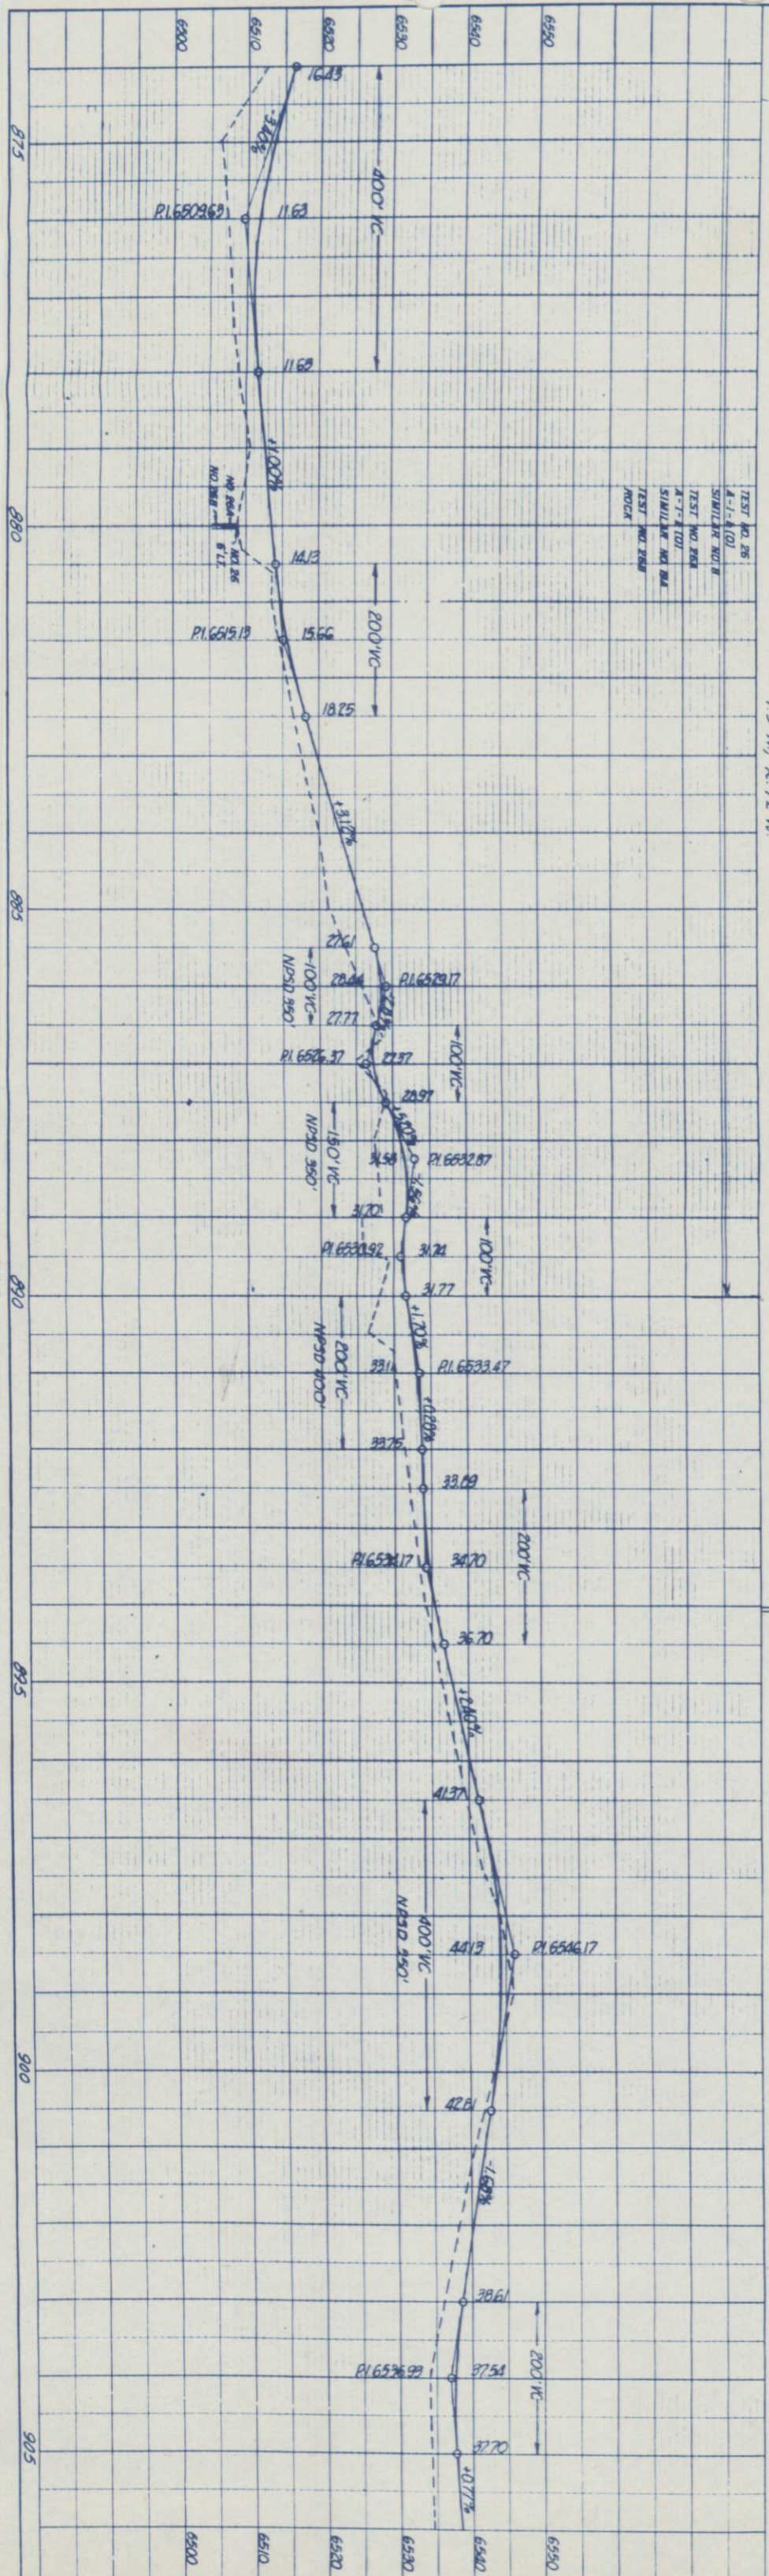


FED. ROAD DIST. NO.	DIST.	PROJ. NO.	SHEET NO.	TOTAL SHEETS
9	COLO.	S.O.10(4)	11	

PROFILE	SURVEYED	BY	DATE
	PLOTTED	<i>L.M.H.</i>	<i>8-34</i>
NOTE BOOK	GRADES CHECKED	<i>LR</i>	<i>454</i>
NO <i>2</i>	B.M.'S NOTED		
	STRUCTURE NOTED		

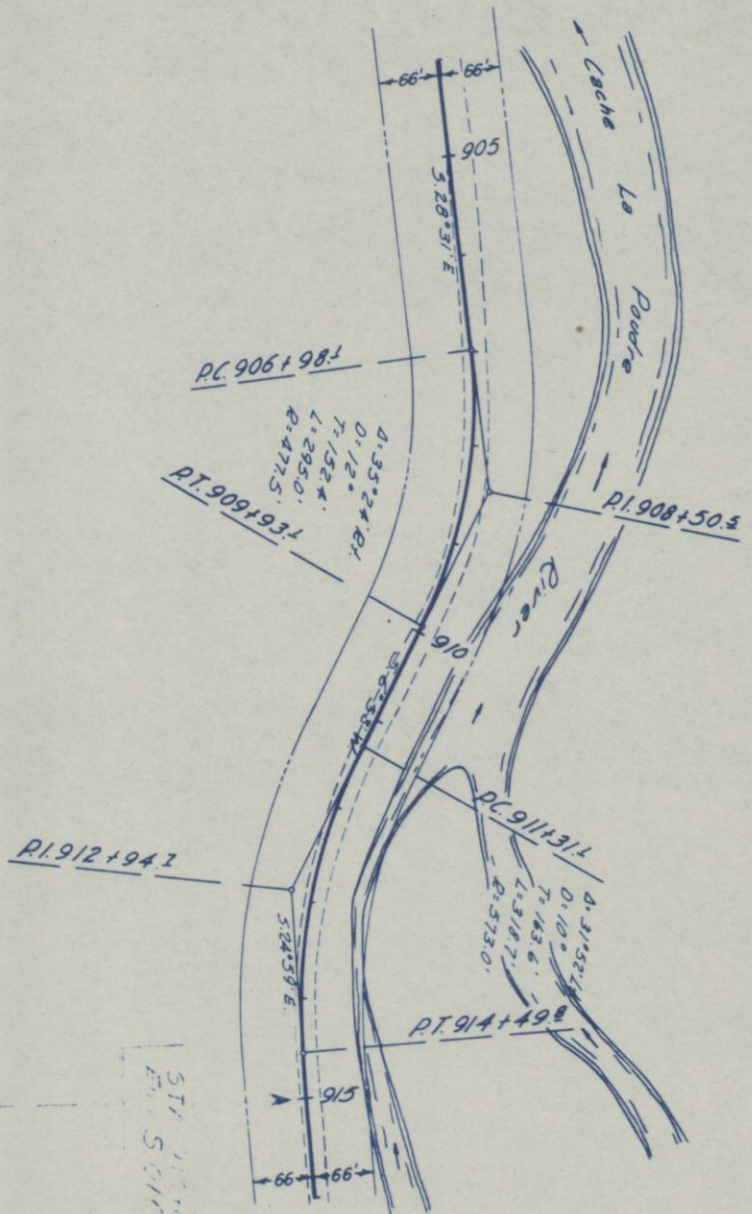




N.W. $\frac{1}{4}$, Sec. 3
T.8N. R.72W.

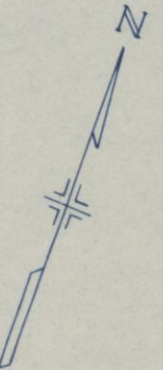

FED. ROAD DIST. NO.	DIST.	PROJ. NO.	SHEET NO.	TOTAL SHEETS
9	COLO.	S 0104(4)	12	

RIGHT OF WAY

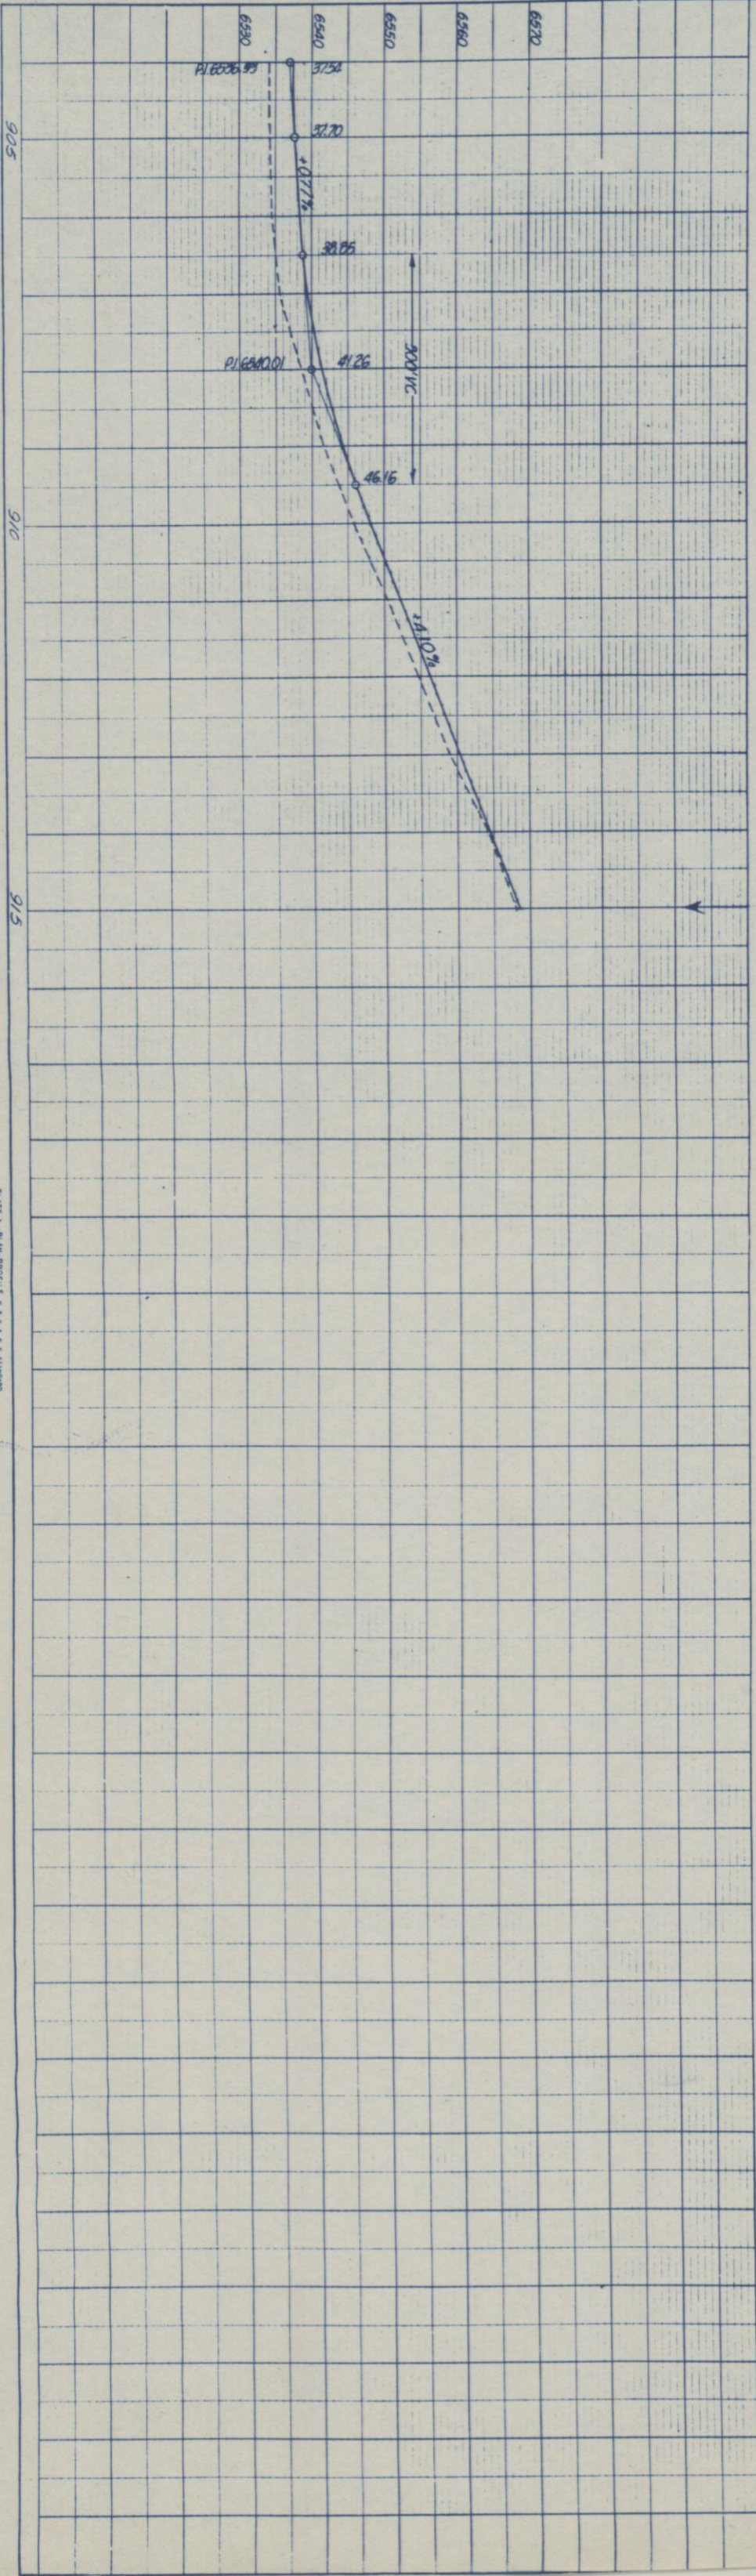

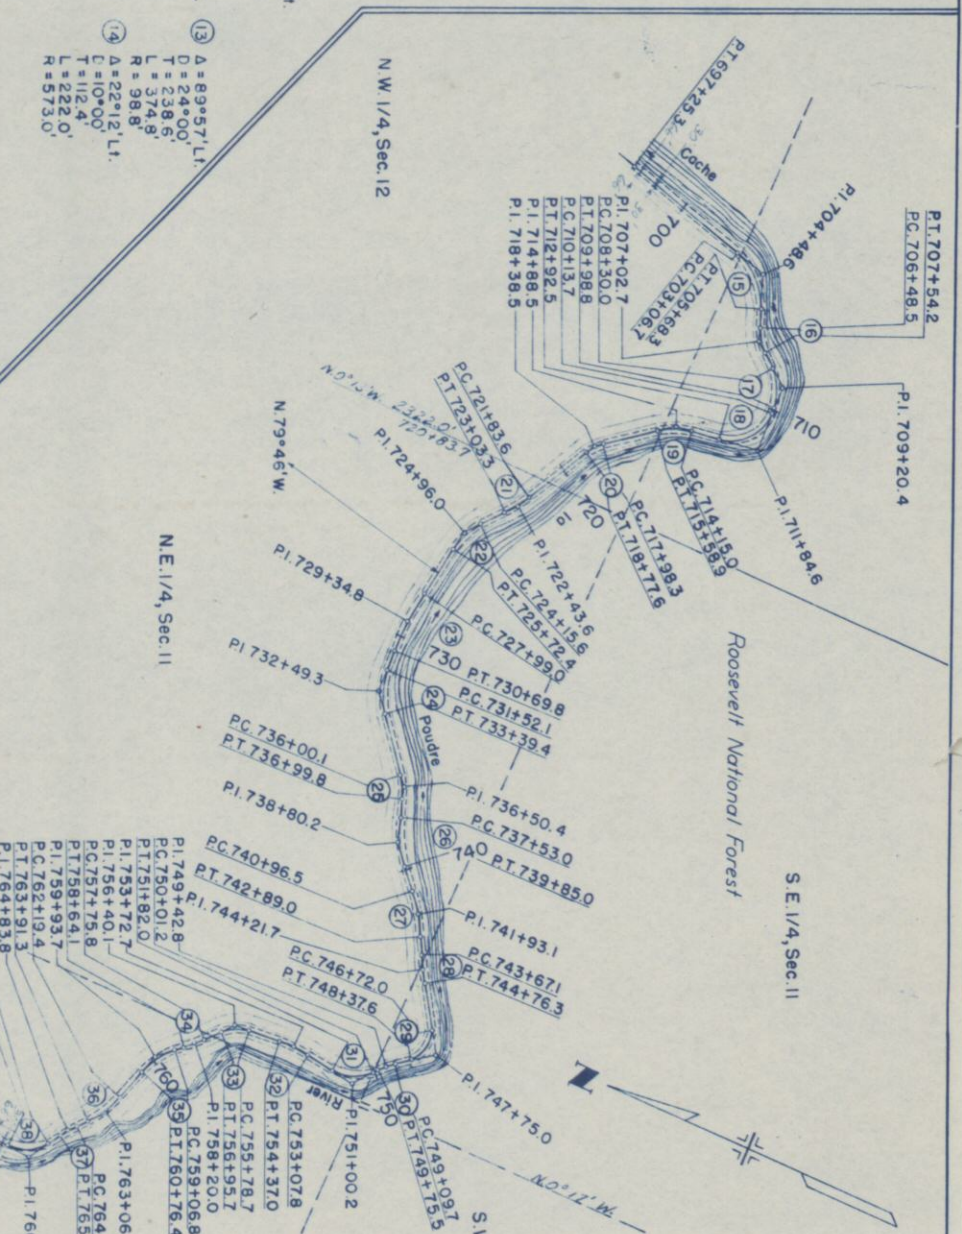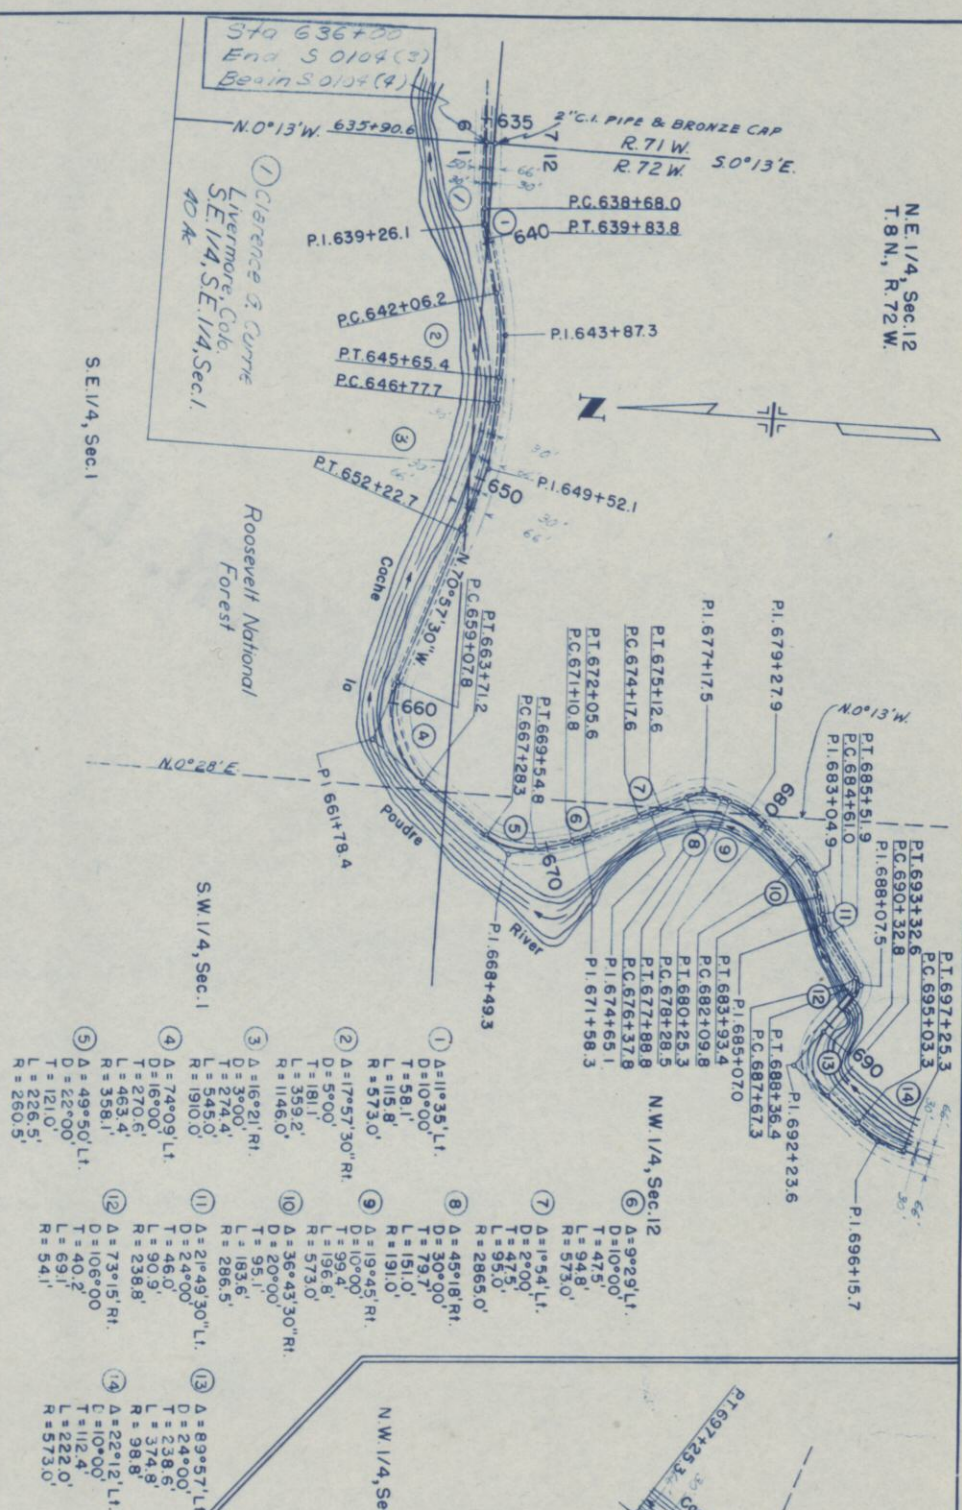


FED. ROAD DIST. NO.	STATE	PROJ. NO.	SHEET NO.	TOTAL SHEETS
3	COLO.	50104(4)	13	

SHOWING CLAIMANTS WITH
REGARD TO RIGHT OF WAY
FOR PROJECT S 0104(4).
ORIGINAL SCALE 1" = 400'

RIGHT OF WAY OWNERSHIP MAP PLAT

Poudre Canyon

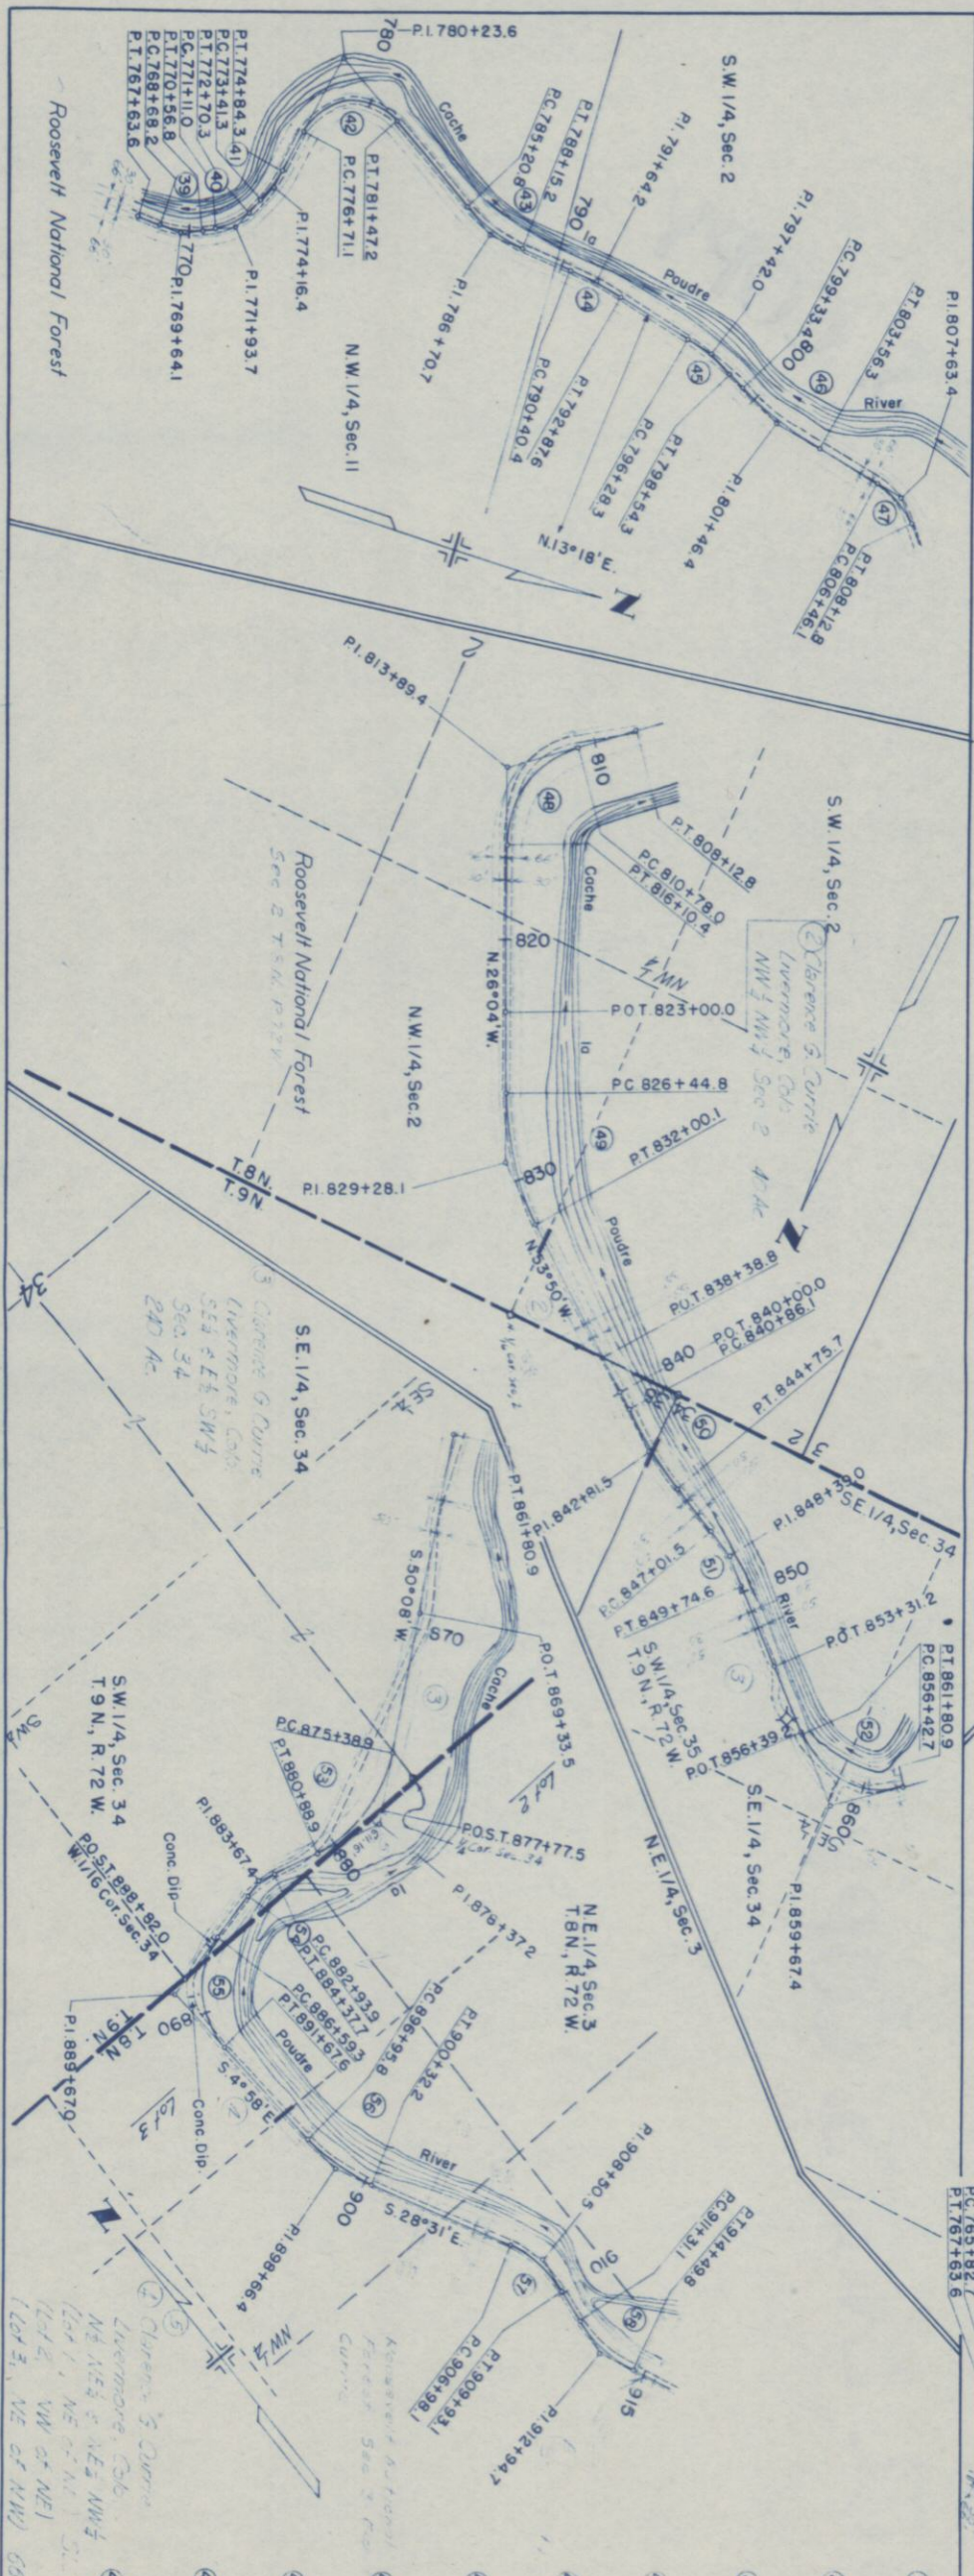

⑦ Chert 3 Curro
Livermore, Cal.
NE NE $\frac{1}{2}$ NE $\frac{1}{2}$ NW $\frac{1}{2}$
(Lot 1, NE of NE $\frac{1}{2}$ Sec. 3
T2d 2, NW of NE)
(Lot 3, NE of NW) 65 AC