

FED. ROAD DIST. NO	STATE	PROJ. NO	SHEET NO	TOTAL SHEETS
3	COLO.	S 0107(2)	1	

RIGHT OF WAY

INDEX OF SHEETS


SHEET NO.1 TITLE SHEET
2 TABULATION OF PROPERTIES
3-5 PLAN AND PROFILE SHEETS
6 OWNERSHIP MAP

COLORADO
STATE HIGHWAY DEPARTMENT
PLAN AND PROFILE OF PROPOSED
FEDERAL AID PROJECT NO. S 0107 (2)
STATE HIGHWAY NO. 9
SUMMIT COUNTY

SCALES OF ORIGINAL TRACINGS
 ON PLAN, 1 IN. = 100 FT.
 ON PROFILE 1 IN. = 100 FT. HORIZONTAL
 1 IN. = 10 FT. VERTICAL
 GRADE LINE ON PROFILE IS SHOWN AS GRADE OF FINISHED ROAD
 GROSS LENGTH OF PROJECT 8,297.2 FEET
 NET LENGTH OF PROJECT 1 571 MILES

CONVENTIONAL SIGNS

CENTER LINE OF SURVEY ————— 5 —————
 RIGHT-OF-WAY LINES —————
 COUNTY LINES —————
 TOWNSHIP OR RANGE LINES ————— T3S, R7E W
 T4S, R7E W —————
 SECTION LINES —————
 QUARTER-SECTION LINES —————
 NATIONAL FOREST BOUNDARY —————
 BARBED WIRE FENCE ————— x ————— x ————— x ————— x —————
 SNOW FENCE ————— / ————— / ————— / ————— / —————
 WIRE CABLE GUARD FENCE —————
 TELEPH & TELEG. LINE ————— ◊ ————— ◊ ————— ◊ —————
 POWER LINE ————— ◆ ————— ◆ ————— ◆ ————— ◆ ————— ◆ —————
 PRESENT ROAD (PLAN SHEETS) —————

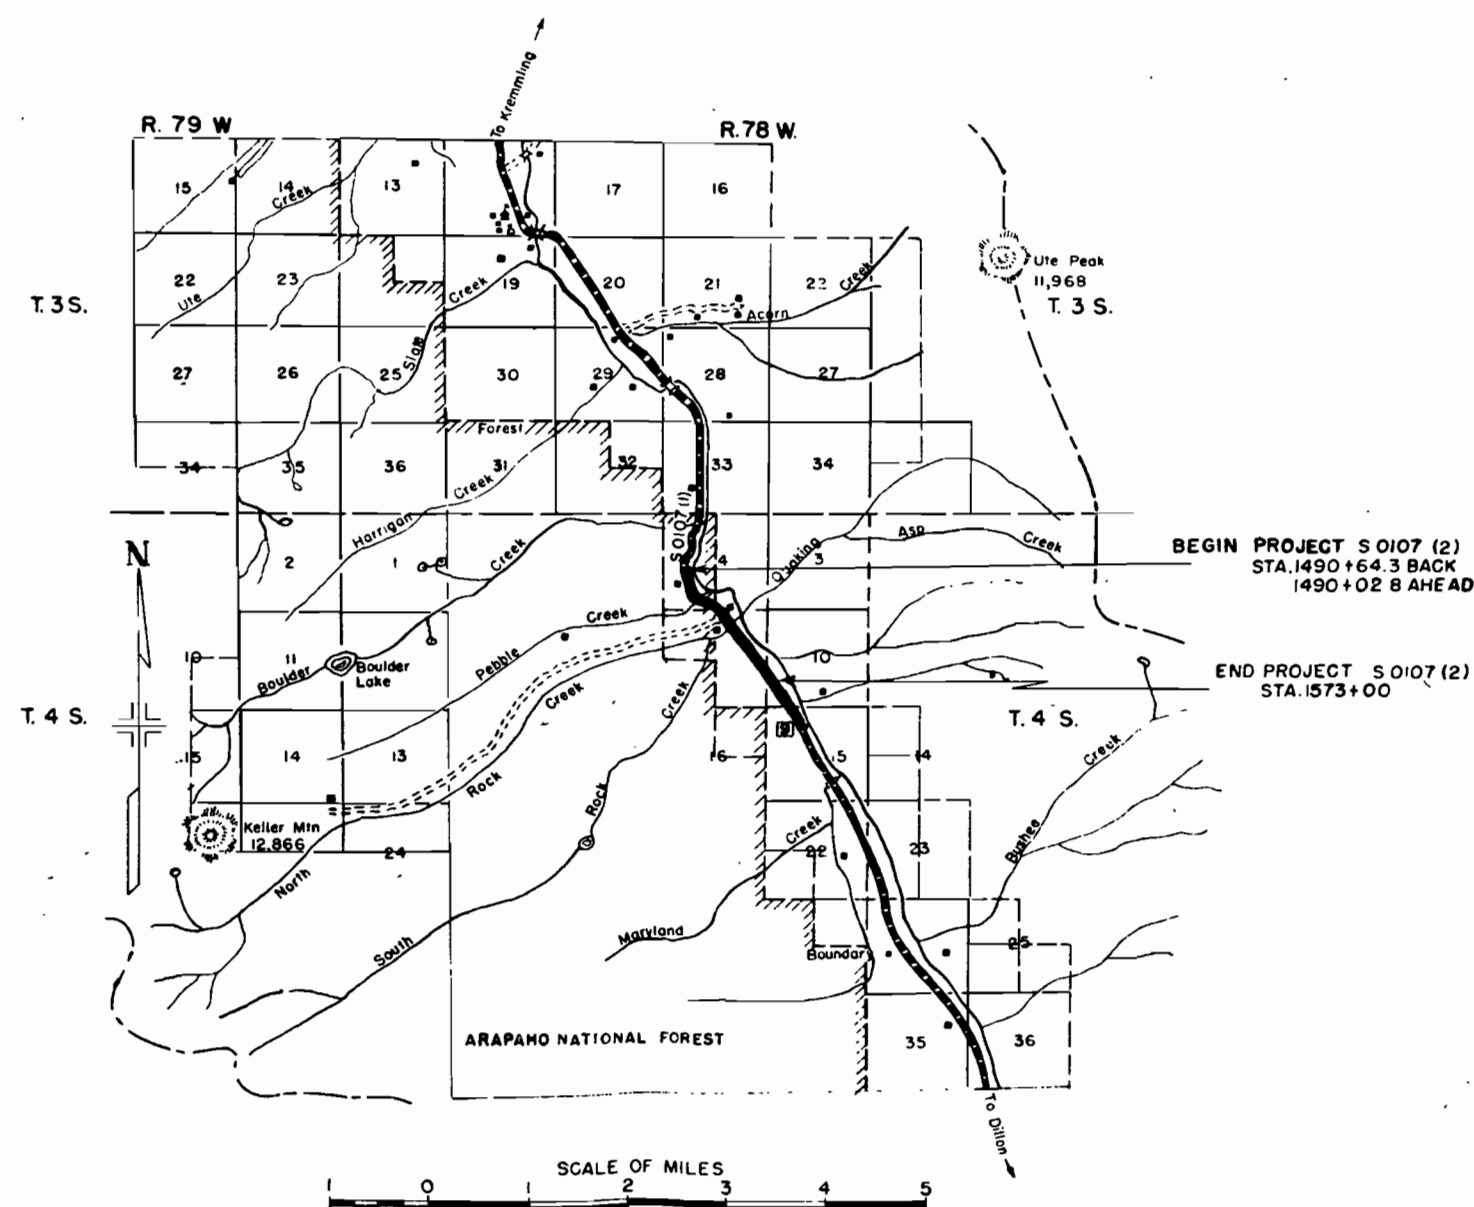

R.O.W. TABULATION OF PROPERTIES IN SUMMIT COUNTY S. H. NO. 9 PROJECT S 0107 (2)

FILE NO.	STATE	PROJ NO	SHEET NO	TOTAL SHEETS
3	COLO.	S 0107 (2)	2	


RIGHT OF WAY

[illegible]

Sec 4, T.4 S., R.78 W. of 6th.P.M.

FED. ROAD DIST. NO.	STATE	PROJ. NO.	SHEET NO.	TOTAL SHEETS
3	COLO.	S0107(2)	3	



RIGHT OF WAY

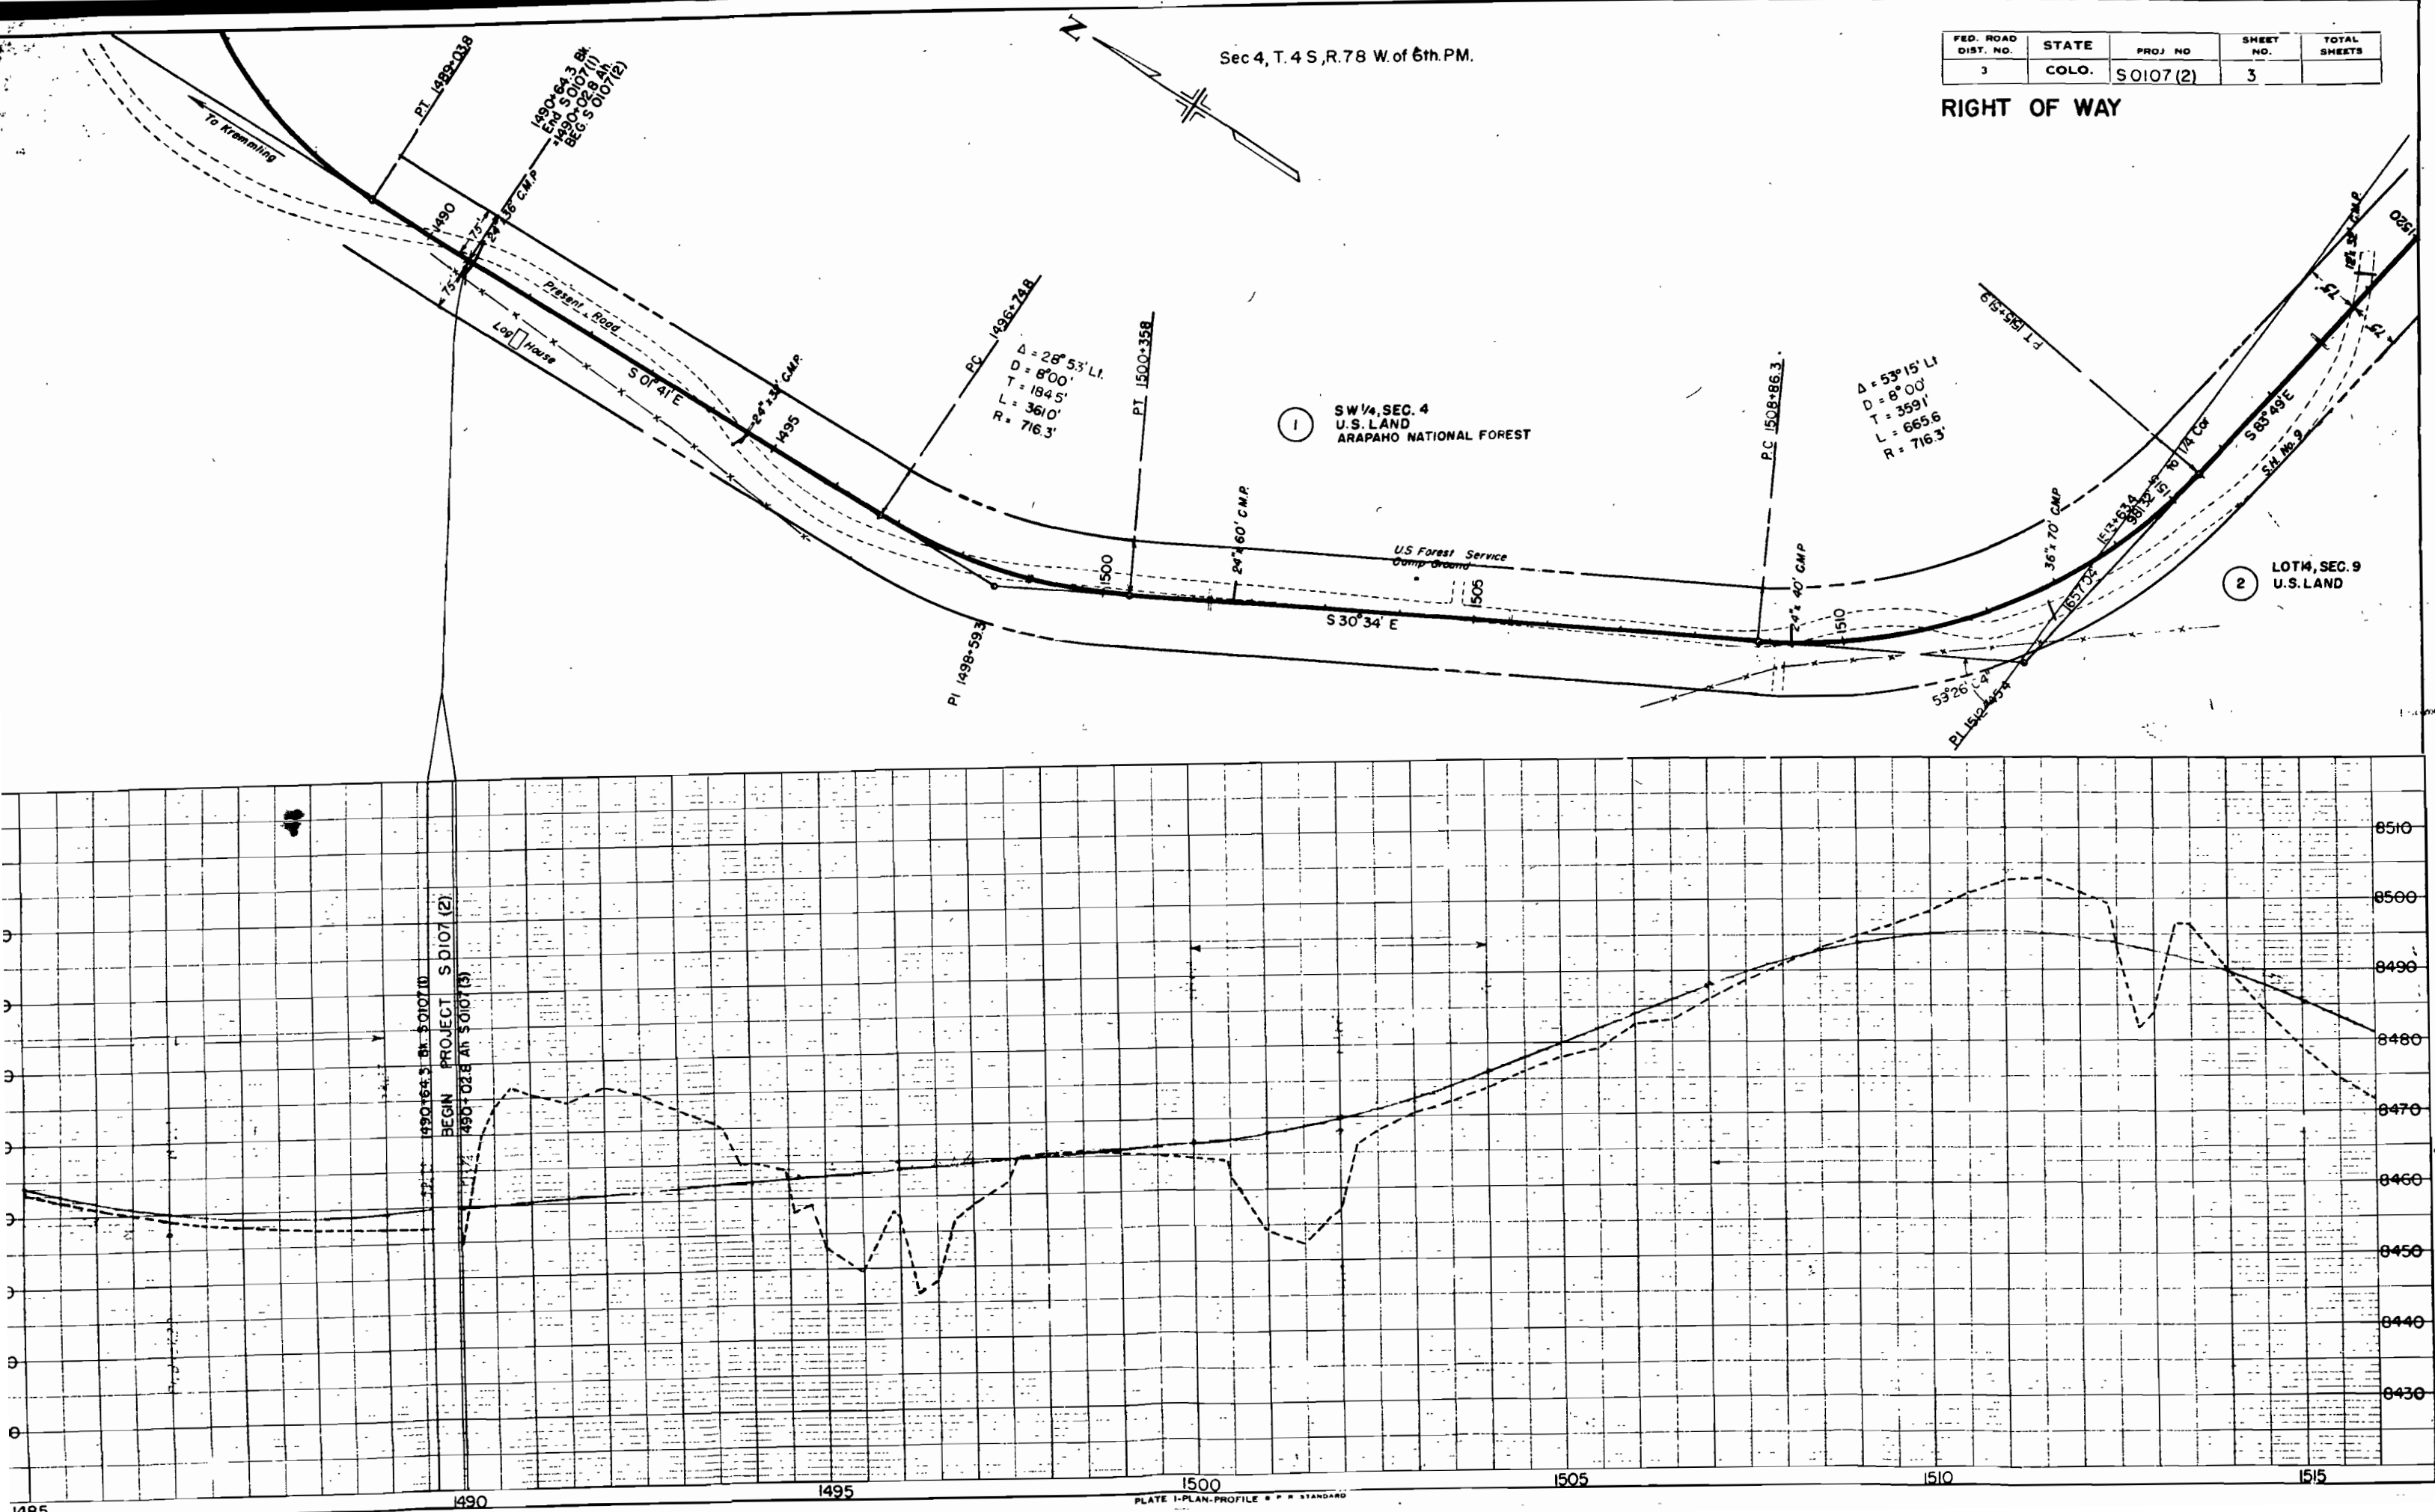

Sec. 4, T.4 S, R.78 W. of 6th P.M.

Sec. 9, T.4 S, R.78 W. of 6th PM



FED. ROAD DIST. NO.	STATE	PROJ. NO.	SHEET NO.	TOTAL SHEETS
3	COLO.	S0107 (2)	4	

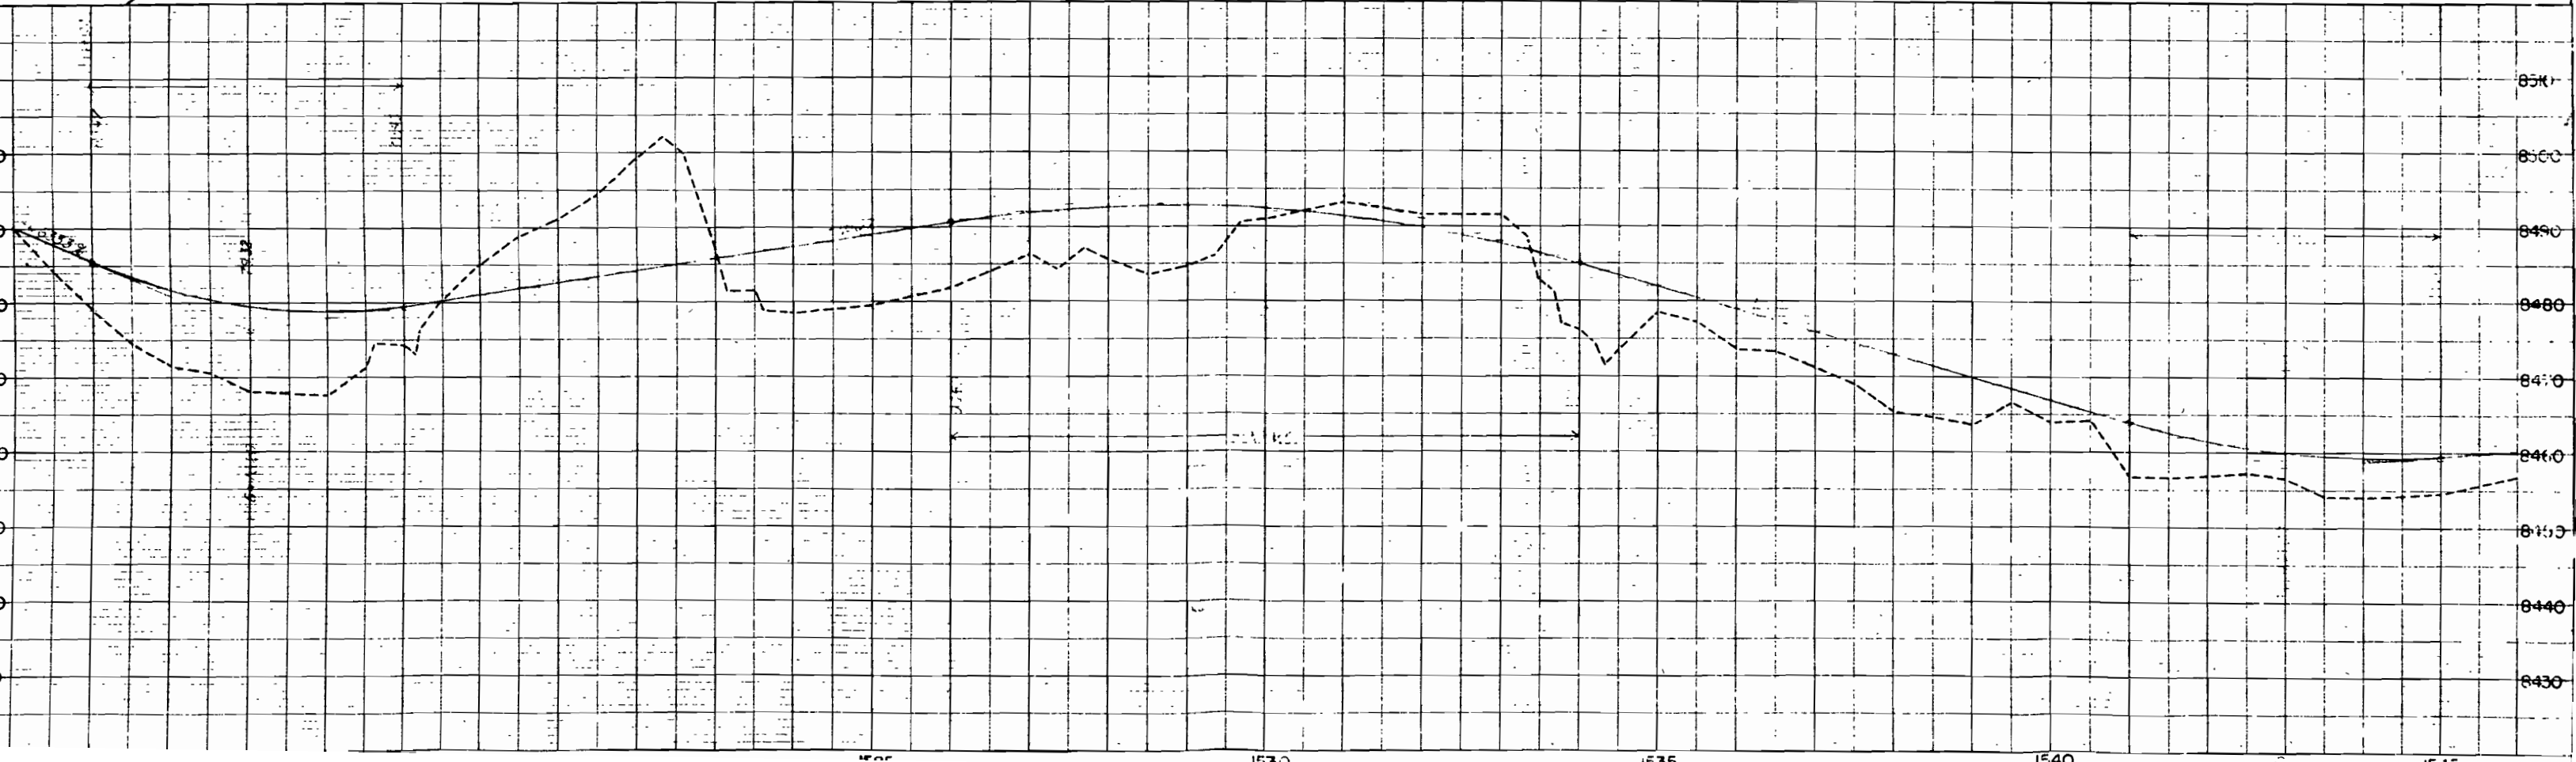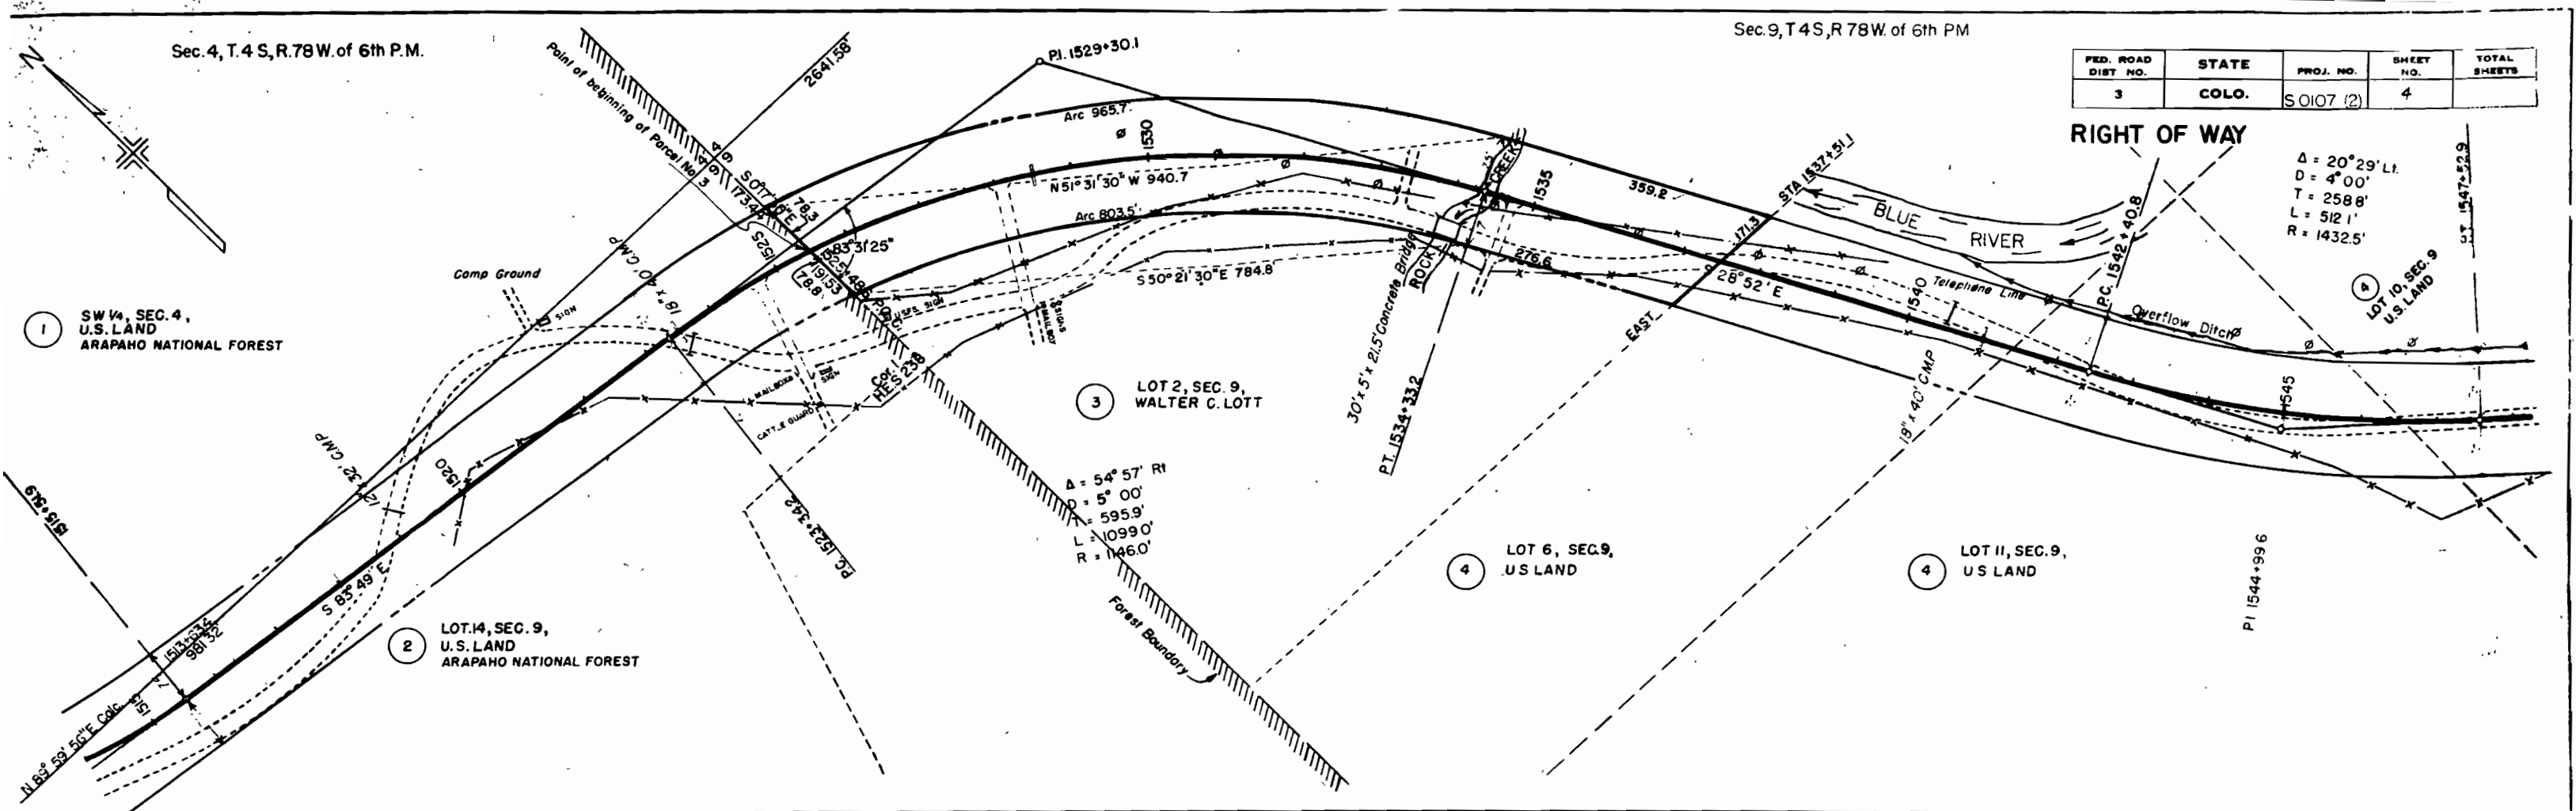

FED. ROAD DIST. NO.	STATE	PROJ. NO.	SHEET NO.	TOTAL SHEETS
3	COLO.	SO107(2)	5	

RIGHT OF WAY

$\Delta = 37^{\circ}06' L$
 $D = 1^{\circ}00'$
 $T = 355.5'$
 $L = 7100'$
 $R = 5730'$

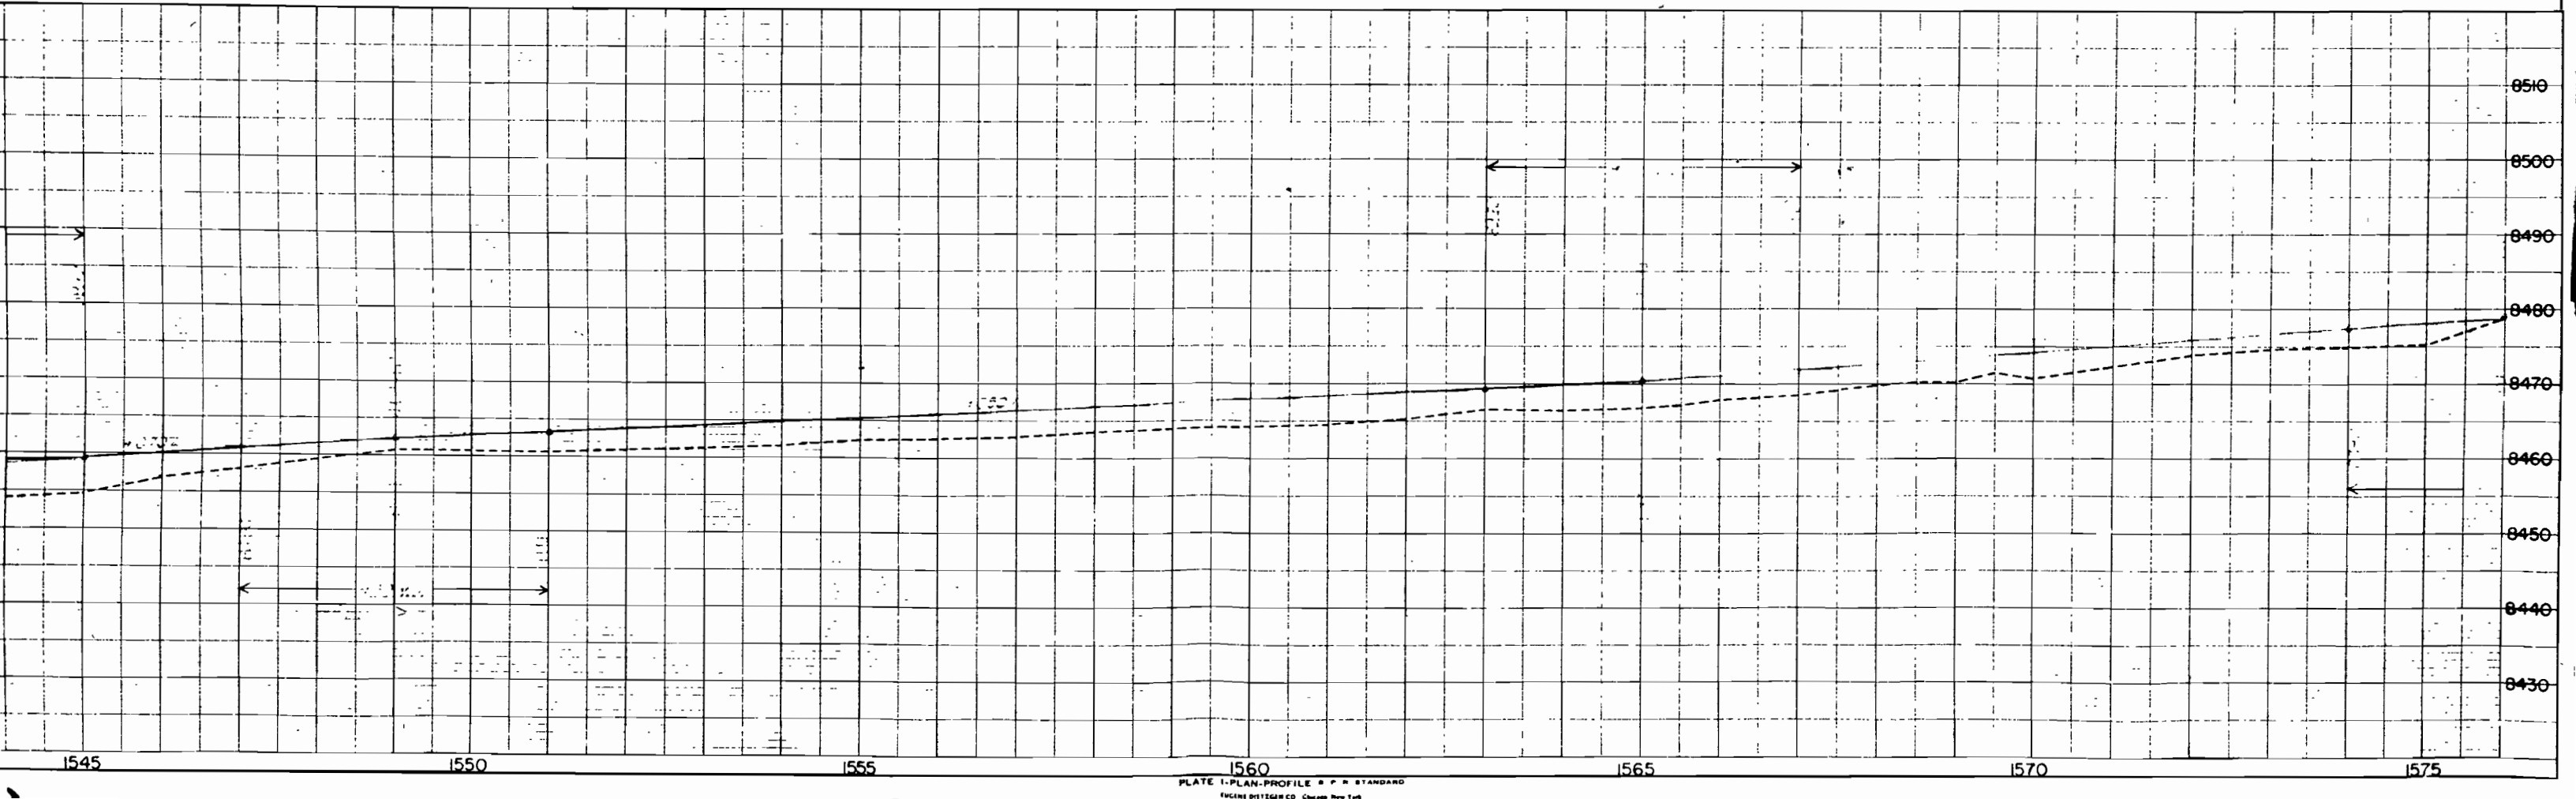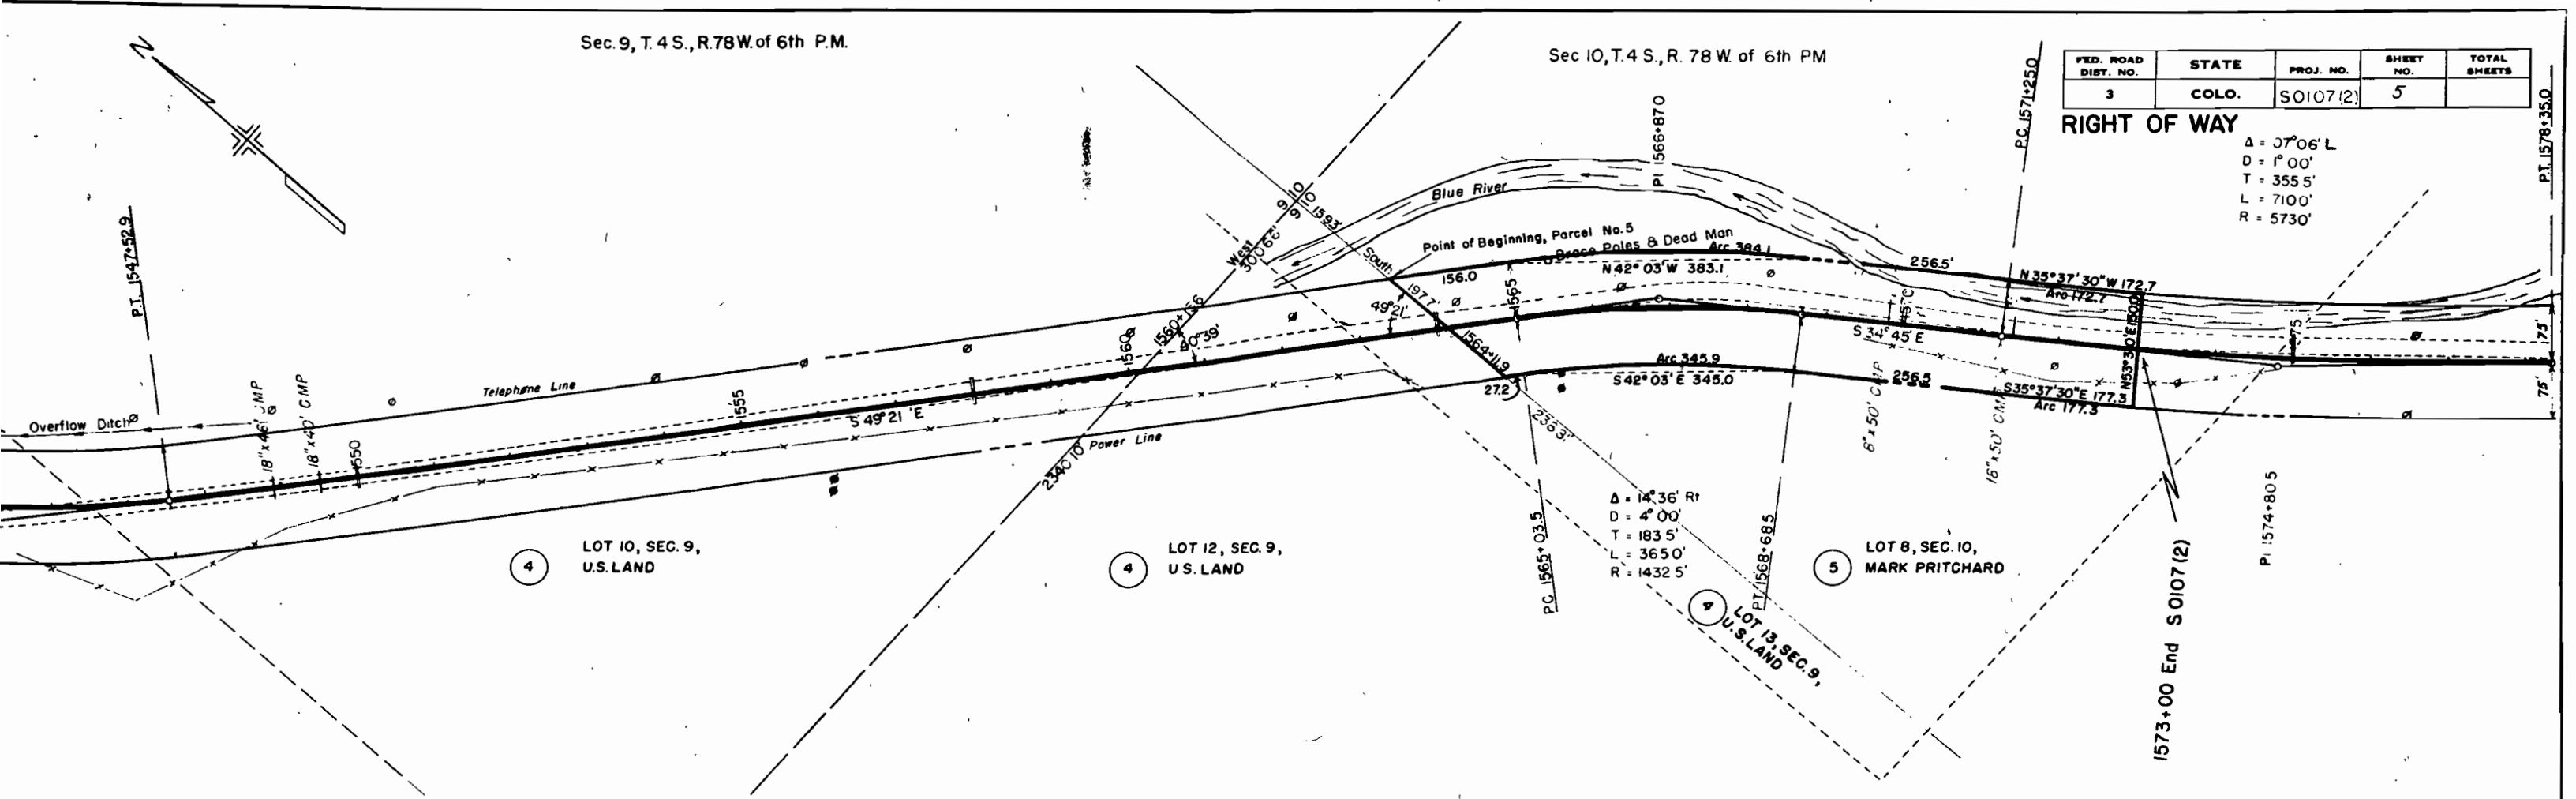

SCALE 1" = 400'
T. 4 S., R. 78 W., 6 P.

RIGHT OF WAY
OWNERSHIP MAP

