

FED. ROAD DIST. NO.	STATE	PROJ. NO.	SHEET NO.
3	COLO.	S 0107 (7)	1

RIGHT OF WAY

INDEX OF SHEETS


SHEET NO.	TITLE
1	TITLE SHEET
2	TABULATION OF PROPERTIES
3-9	PLAN & PROFILE SHEETS
	SHOWING RIGHT OF WAY
10	OWNERSHIP MAP

COLORADO

STATE HIGHWAY DEPARTMENT

PLAN AND PROFILE OF PROPOSED FEDERAL AID PROJECT NO. S 0107 (7) STATE HIGHWAY NO. 9 SUMMIT COUNTY

SCALES OF ORIGINAL DRAWINGS
 ON PLAN, 1 IN. = 100 FT.
 ON PROFILE, 1 IN. = 100 FT. HORIZONTAL
 1 IN. = 10 FT. VERTICAL
 GRADE LINE ON PROFILE IS SHOWN AS GRADE OF FINISHED ROAD
 GROSS LENGTH OF PROJECT
 NET LENGTH OF PROJECT

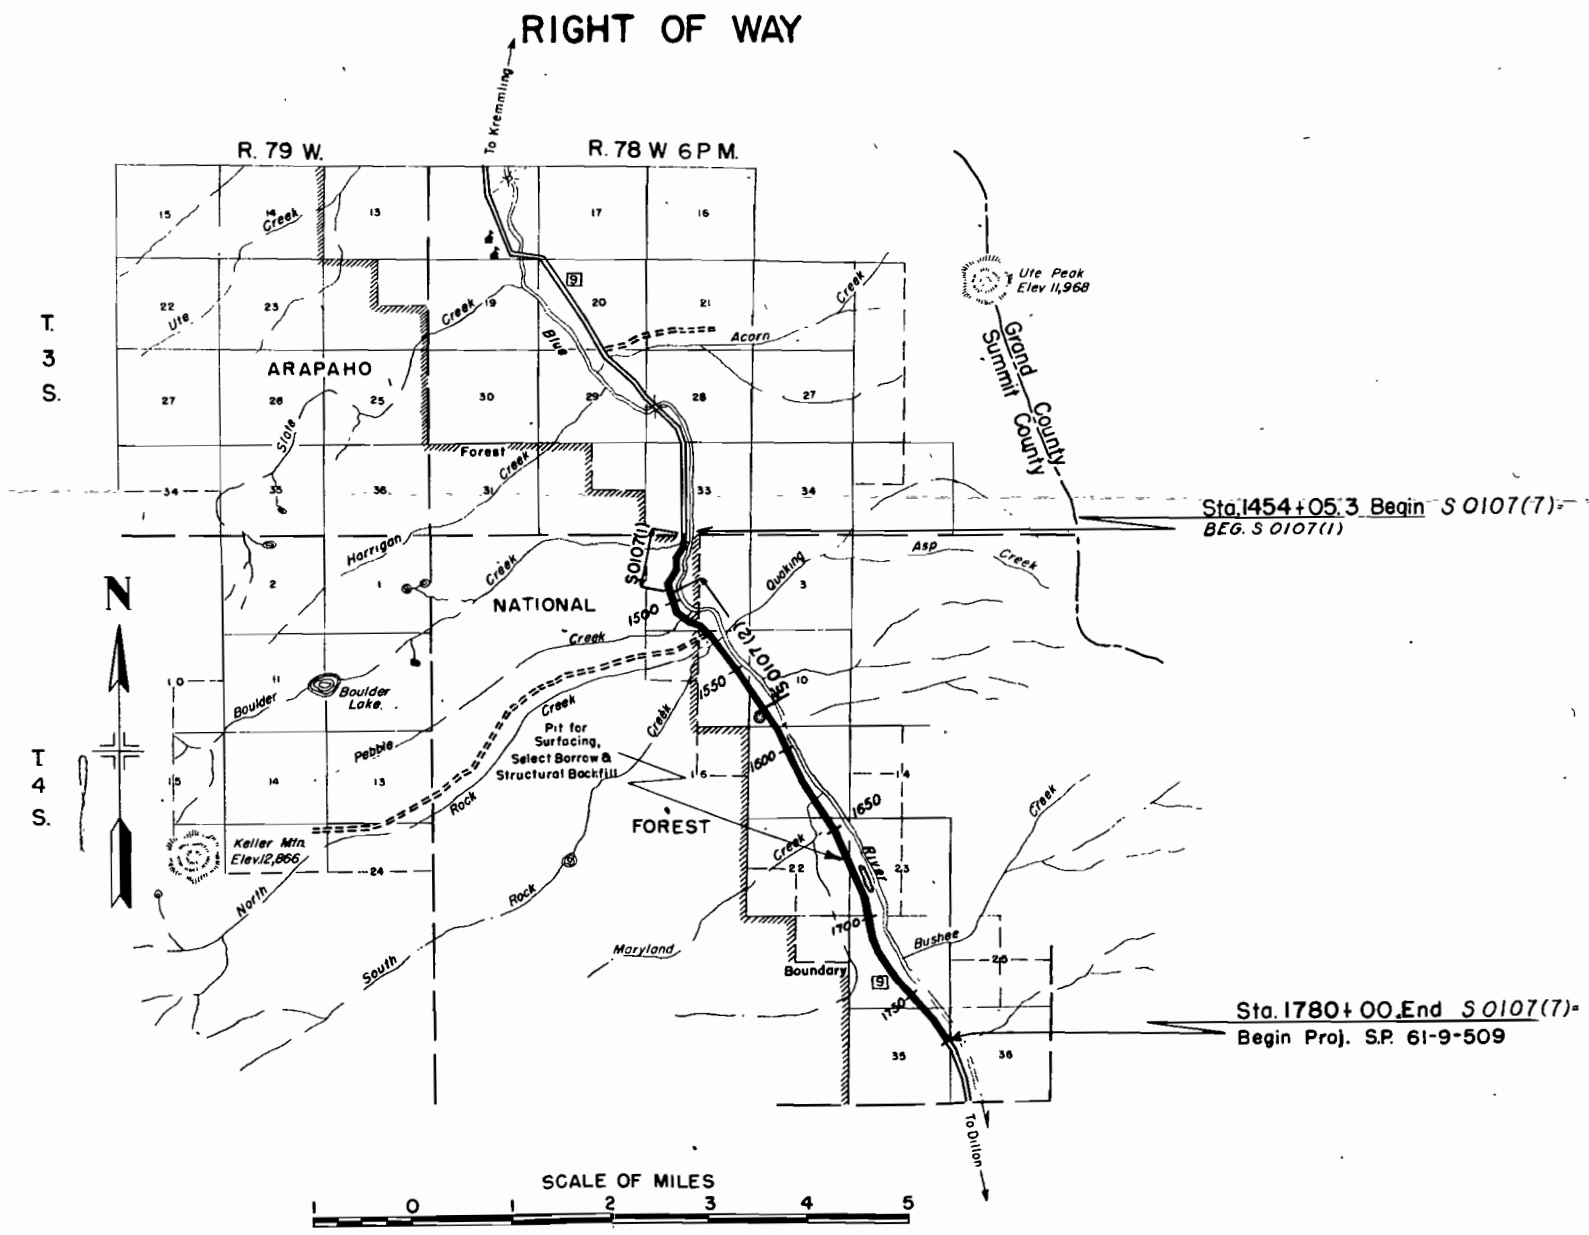

COUNTY S.H.No. 9 PROJ. S 0107 (7)


RIGHT OF WAY

NO. |


[illegible]

RIGHT OF WAY

SEC. 15, T 4 S.,
R. 78 W of 6th P.M.

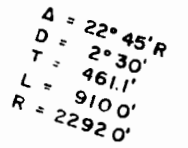

b) Note: Represents Side Borrow Sta 1590+00
to Sta 1606+00

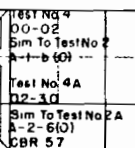


FED. ROAD DIV. NO.	DIST.	PROJ. NO.	SHEET NO.	TOTAL SHEETS
9	COLO.	S 0107(7)	4	

4 U.S. Land
Lots 3 & 4, Sec. 15
T. 4 S., R. 78 W.

SEC. 15, T. 4 S.,
R. 78 W. of 6th P.M.


RIGHT OF WAY

W 1/2 SE 1/4, Sec. 15

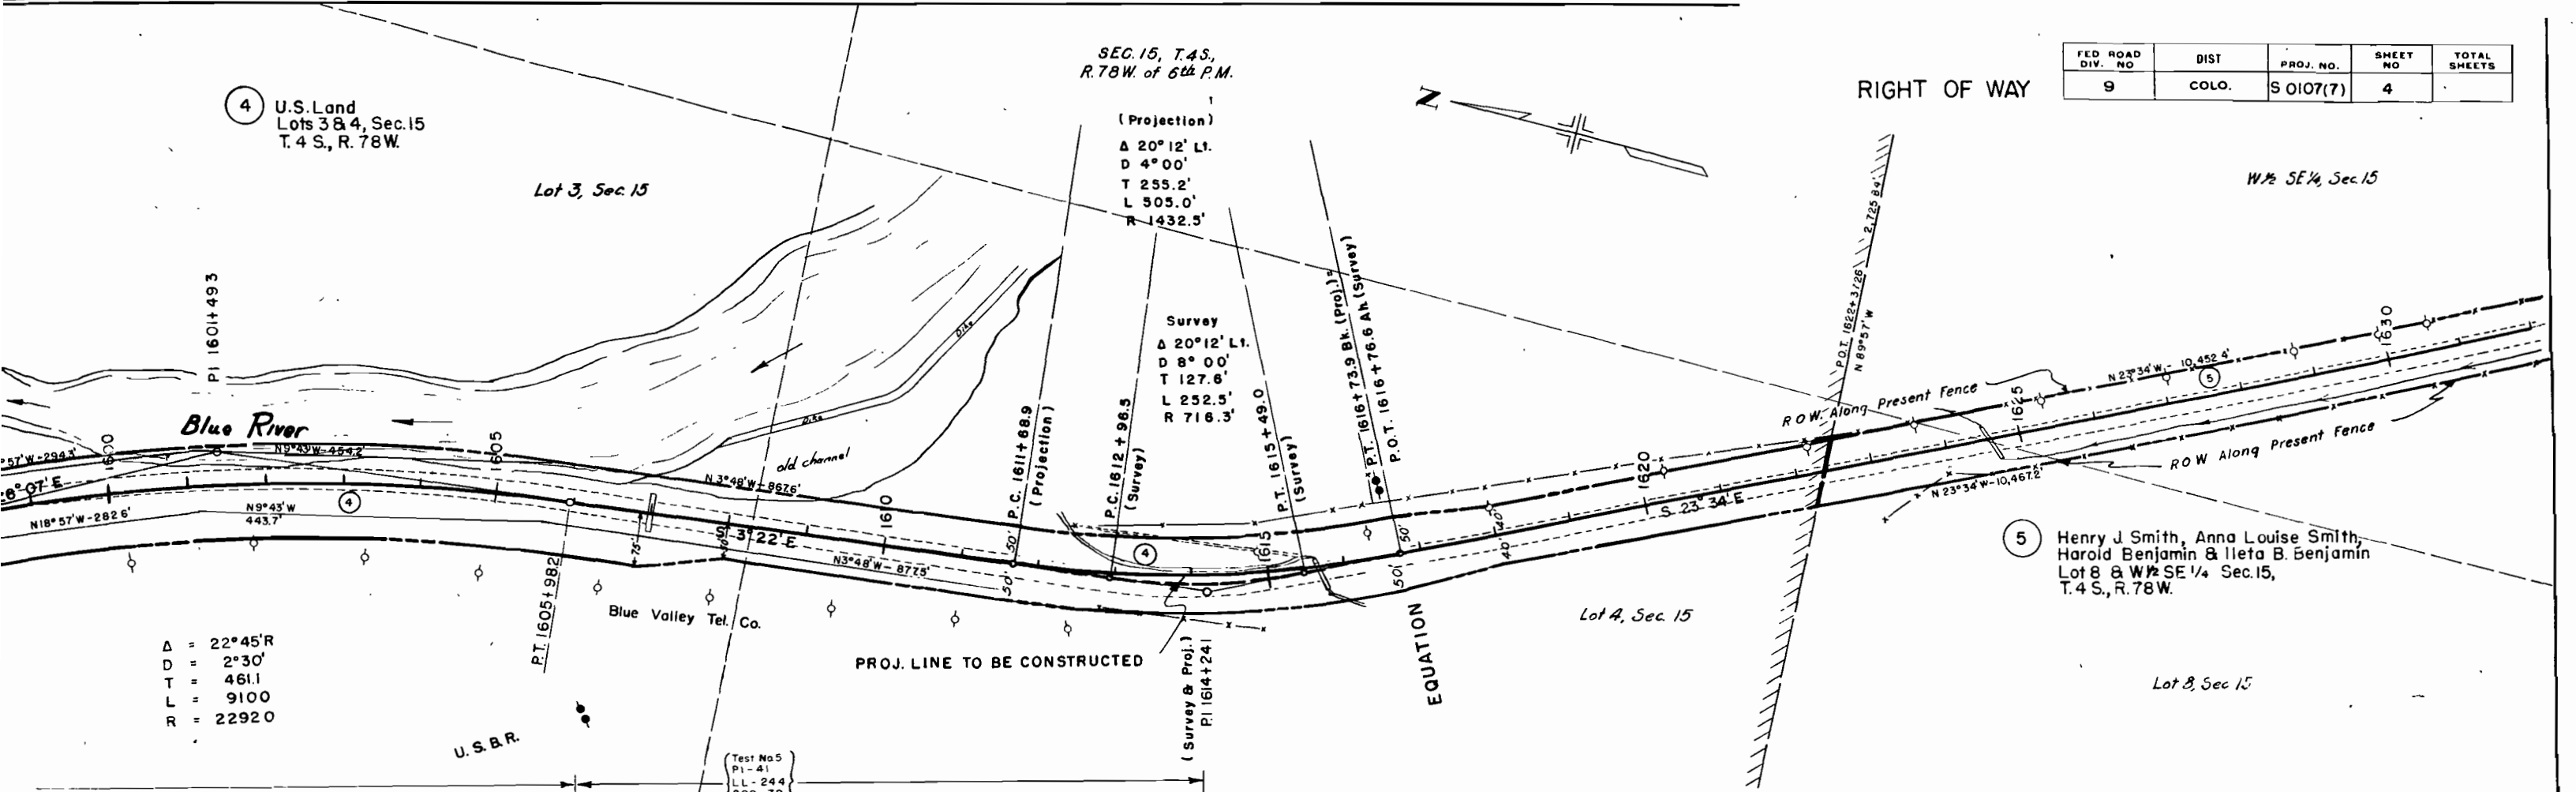

5 Henry J. Smith, Anna Louise Smith,
Harold Benjamin & Ileta B. Benjamin
Lot 8 & W 1/2 SE 1/4, Sec. 15,
T. 4 S., R. 78 W.

Δ = 22° 45' R
D = 2° 30'
T = 461.1
L = 9100
R = 22920

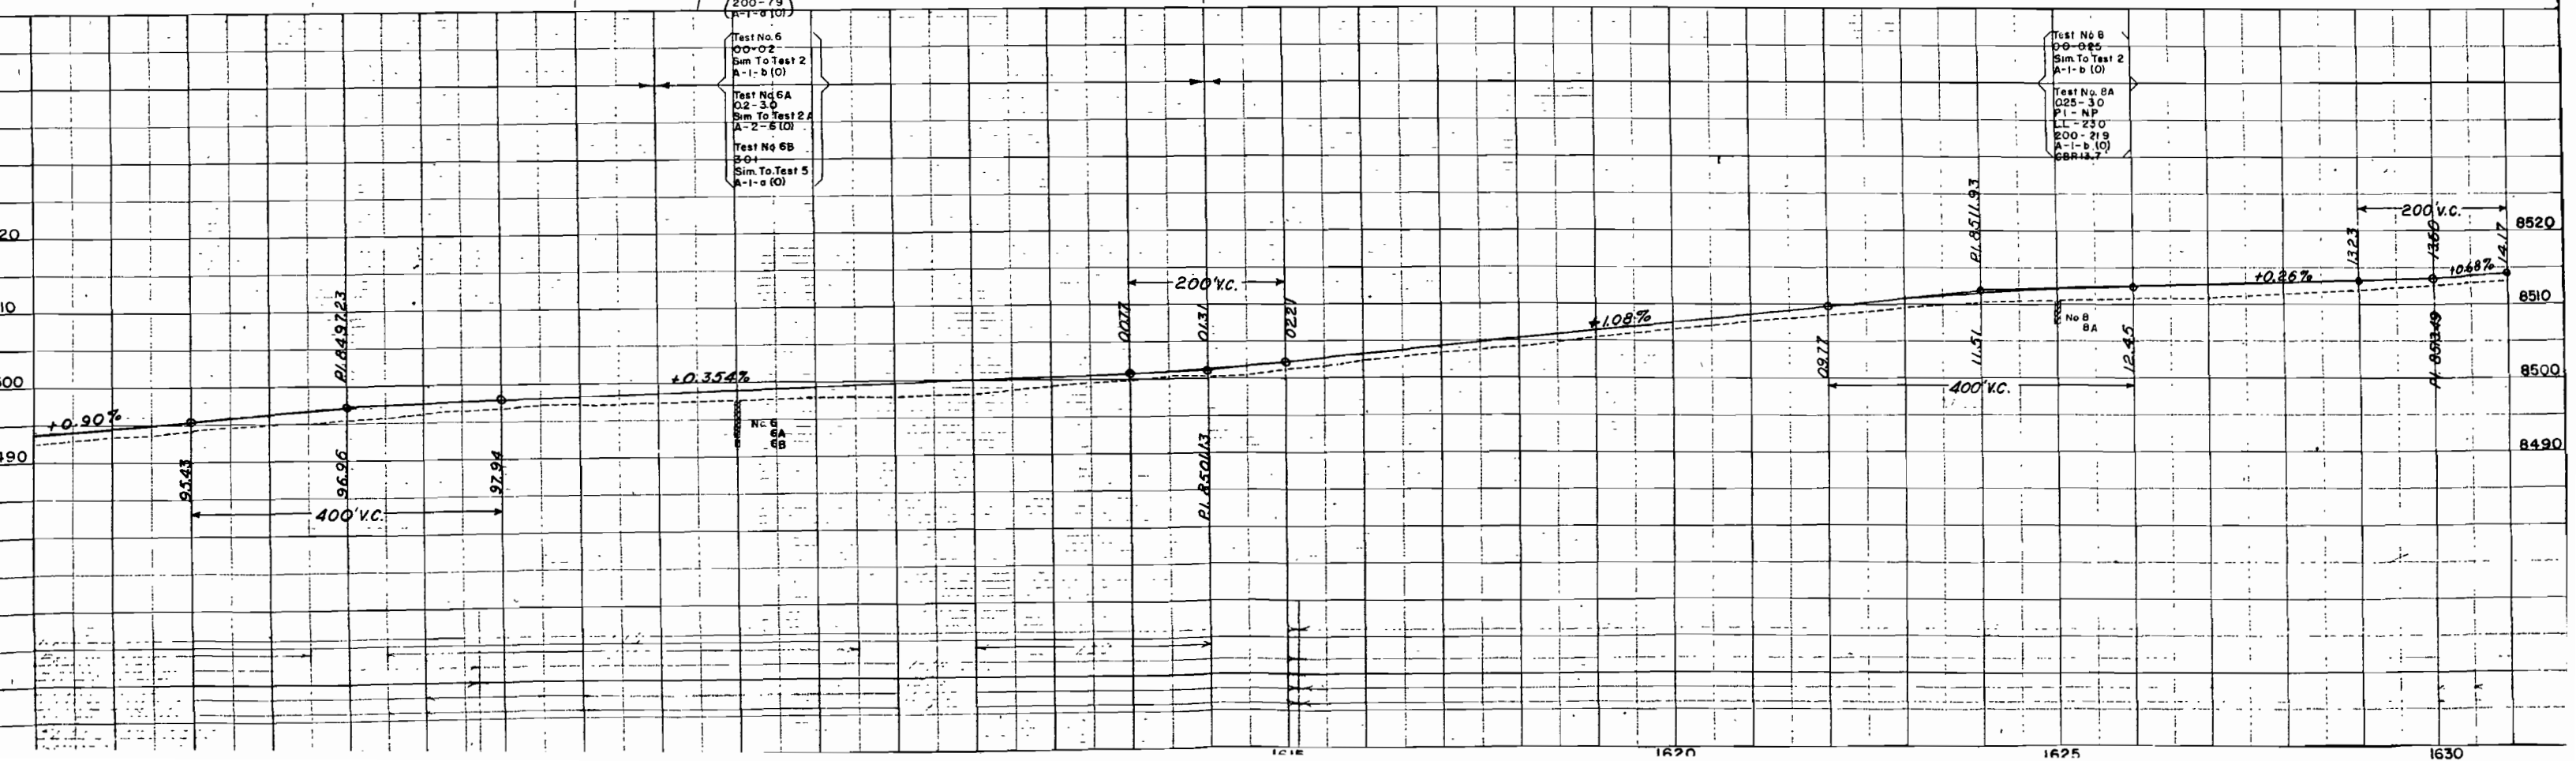

SEC. 15, T.4S,
R.78W. of 6th P.M.



RIGHT OF WAY

FED. ROAD DIV. NO.	DIST.	PROJ. NO.	SHEET NO.	TOTAL SHEETS
9	COLO.	S 0107(7)	5	


SEC. 22, T.4S,
R.78W. of 6th P.M.

5 Henry J. Smith, Anna Louise Smith,
Harold Benjamin & Ileta B. Benjamin
Lot 8 & W 1/2 SE 1/4 Sec. 15
T.4S, R.78W.

6 Henry J. Smith, Anna Louise Smith,
Harold Benjamin & Ileta B. Benjamin
N 1/2 NE 1/4 & Lots 11,13,17 & 18 Sec. 22
T.4S, R.78W.

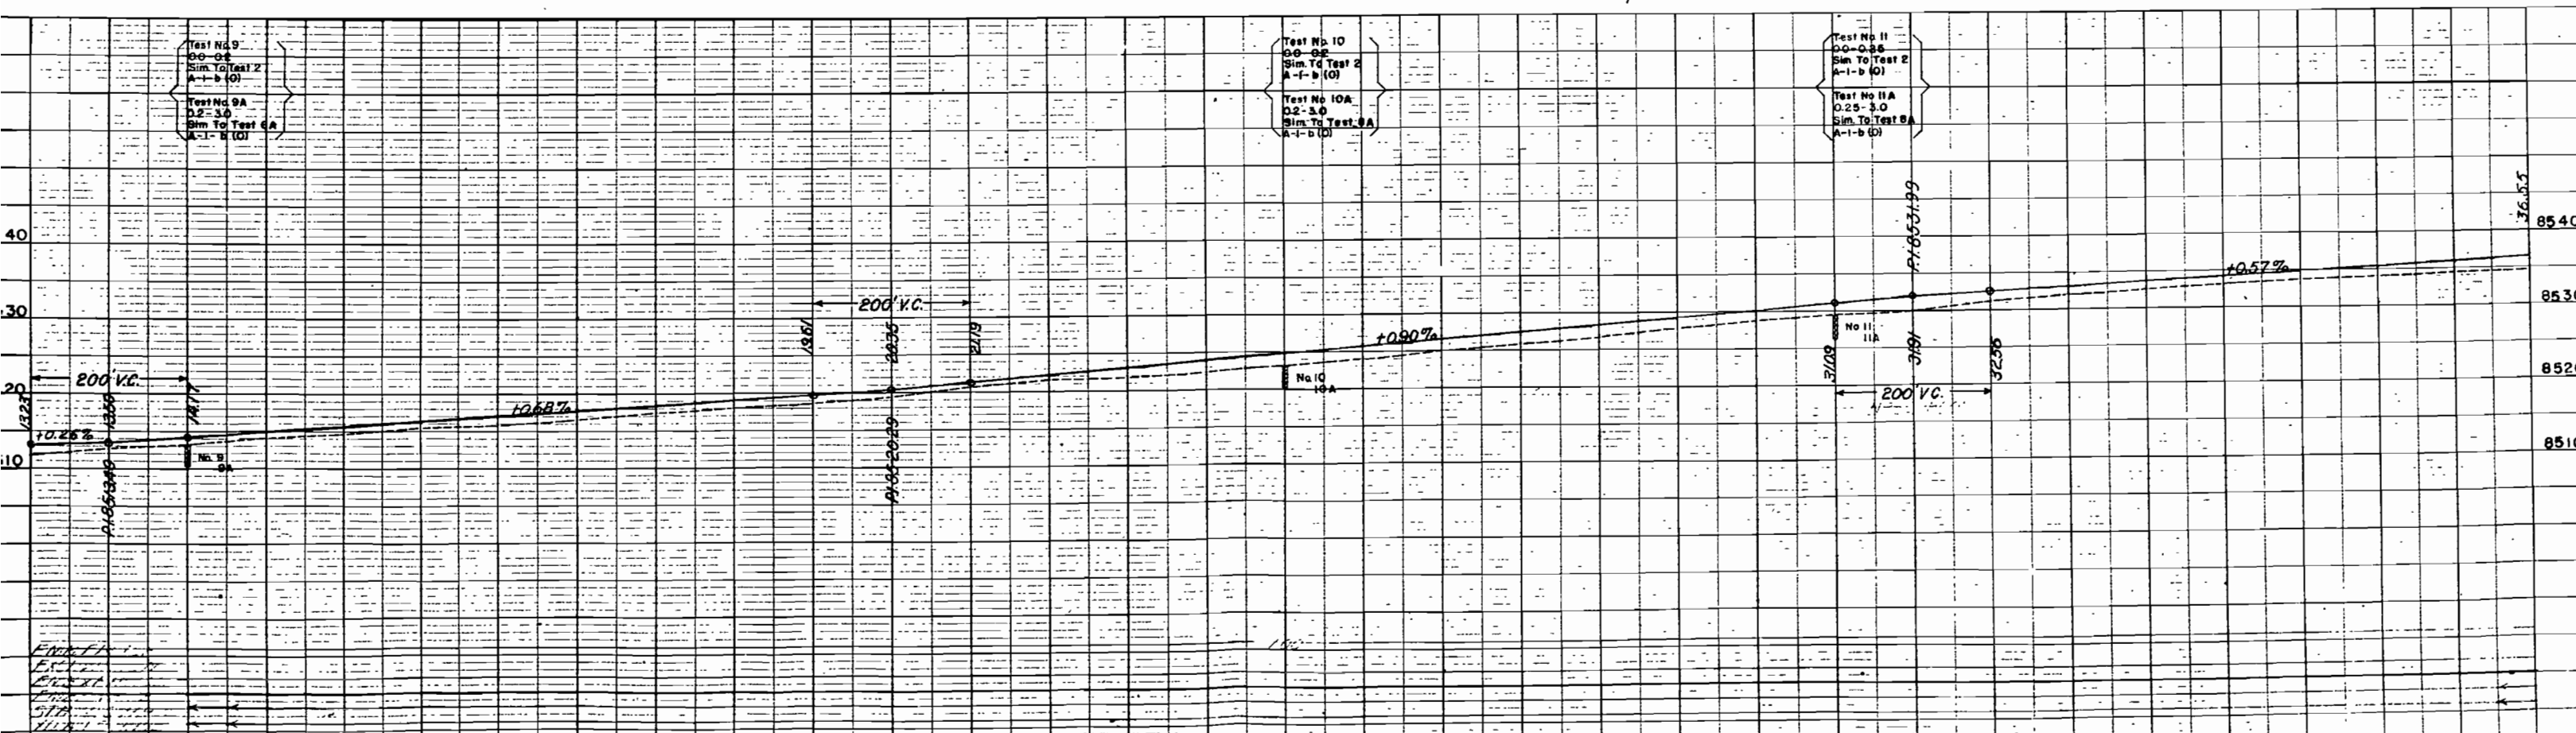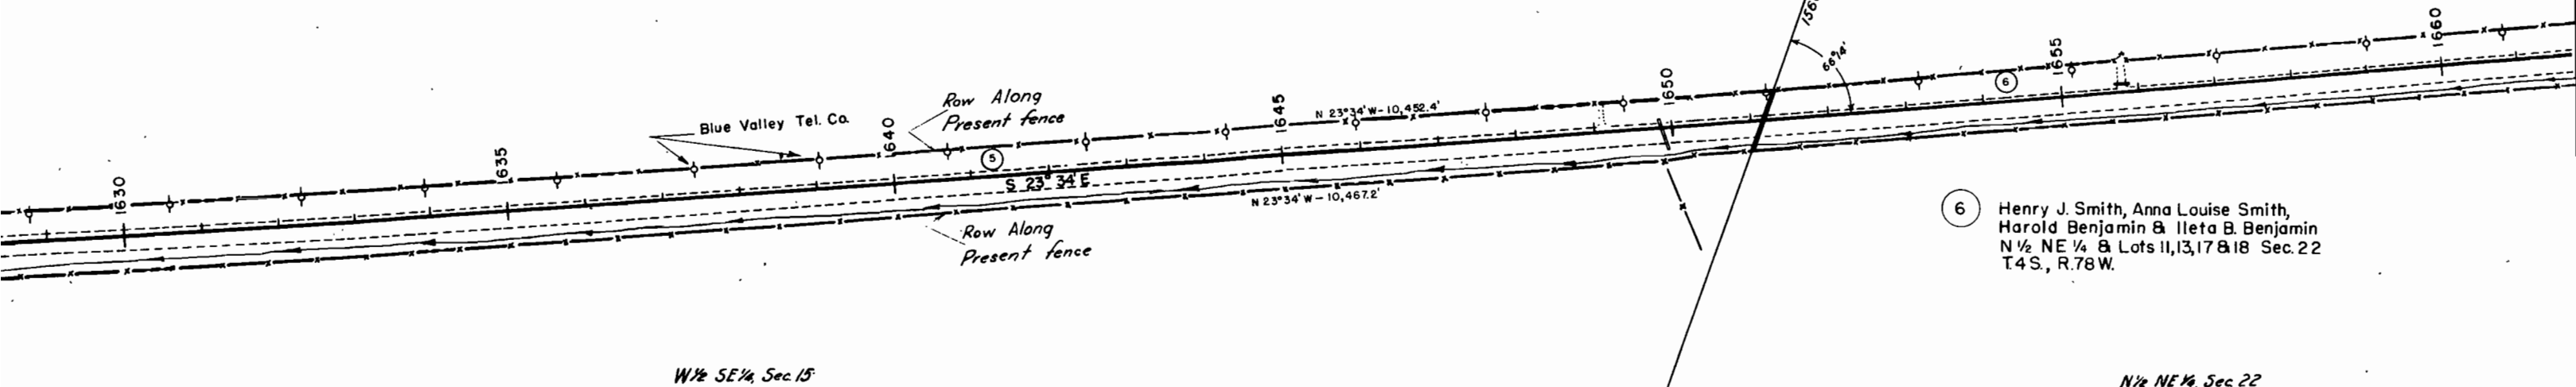

SEC. 15, T.4S,
R.78W. of 6th P.M.

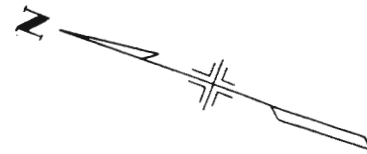


5 Henry J. Smith, Anna Louise Smith,
Harold Benjamin & Ileta B. Benjamin
Lot 8 & W 1/2 SE 1/4 Sec. 15
T.4S, R.78W.

RIGHT OF WAY

FED. ROAD DIV. NO.	DIST.	PROJ. NO.	SHEET NO.
9	COLO.	S 0107(7)	5

SEC. 22, T.4S,
R.78W. of 6th P.M.


PLAN	DATE
SURVEYED	
PLOTTED	
BOOK	
ALIGNED	
CHECKED	
BY	

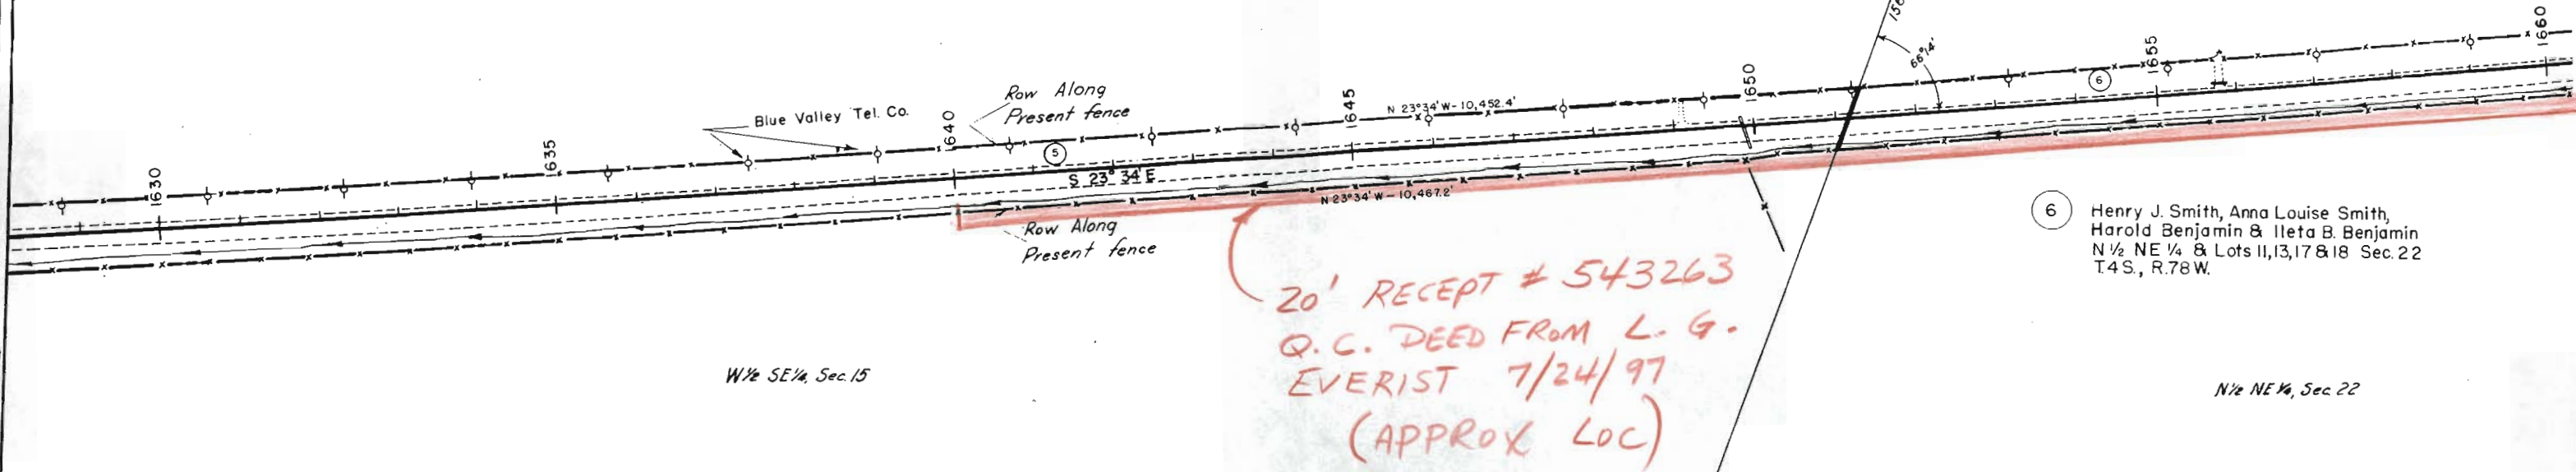

6 Henry J. Smith, Anna Louise Smith,
Harold Benjamin & Ileta B. Benjamin
N 1/2 NE 1/4 & Lots 11, 13, 17 & 18 Sec. 22
T.4S, R.78W.

N 1/2 NE 1/4, Sec. 22

NOTE	BOOK	DATE	CHECKED
NO.			
STRUCTURE	NOT	IN	CHARGE

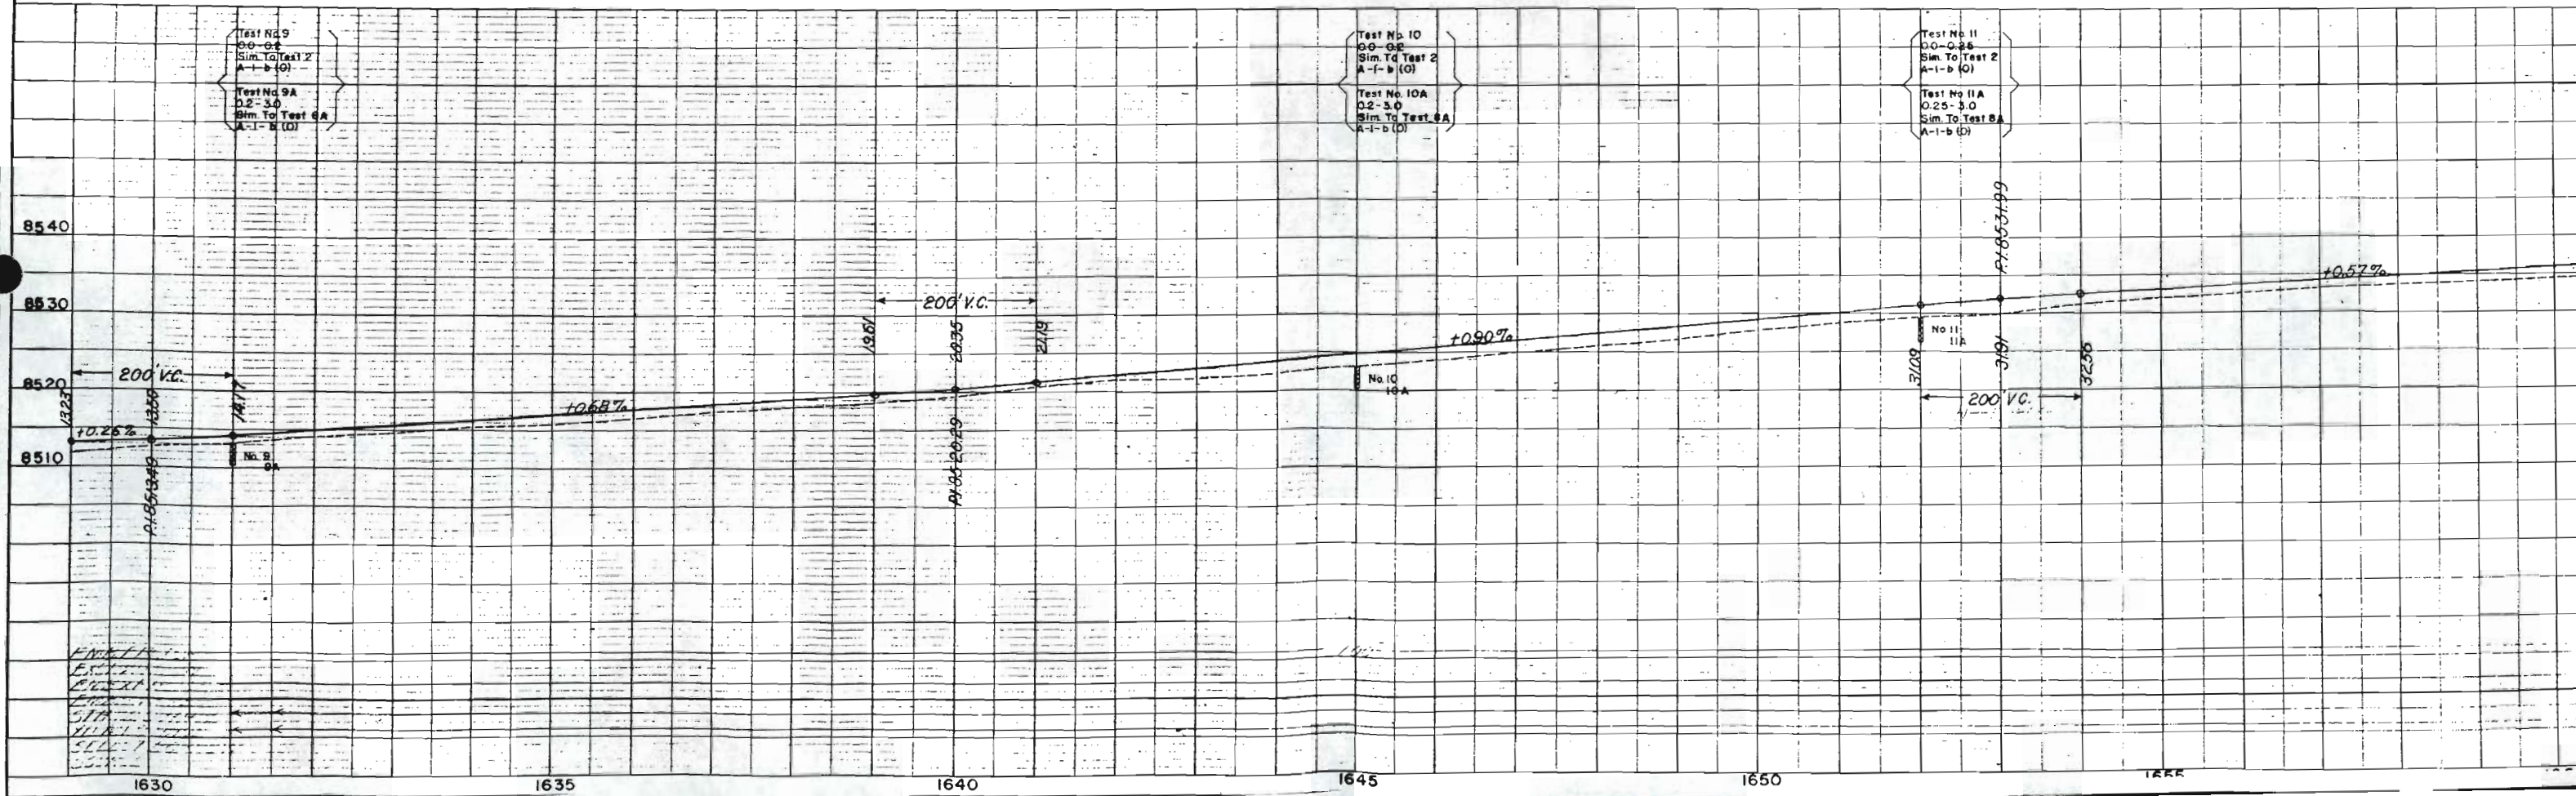

SEC. 22, T.4S,
R.78W. of 6th PM.

N $\frac{1}{2}$ NW $\frac{1}{4}$, Sec. 22



RIGHT OF WAY

FED. ROAD DIV. NO.	DIST.	PROJ. NO.	SHEET NO.	TOTAL SHEETS
9	COLO.	S 0107(7)	6	

SEC. 23, T.4S,
R.78W. of 6th PM.

7 Henry J. Smith, Anna Louise Smith,
Harold Benjamin & Ileta B. Benjamin
Lots 3, 5 & 11 Sec. 23
T.4S, R.78W.

6 Henry J. Smith, Anna Louise Smith,
Harold Benjamin & Ileta B. Benjamin
N $\frac{1}{2}$ NE $\frac{1}{4}$ Lots 11, 13, 17 & 18 Sec. 22
T.4S, R.78W.

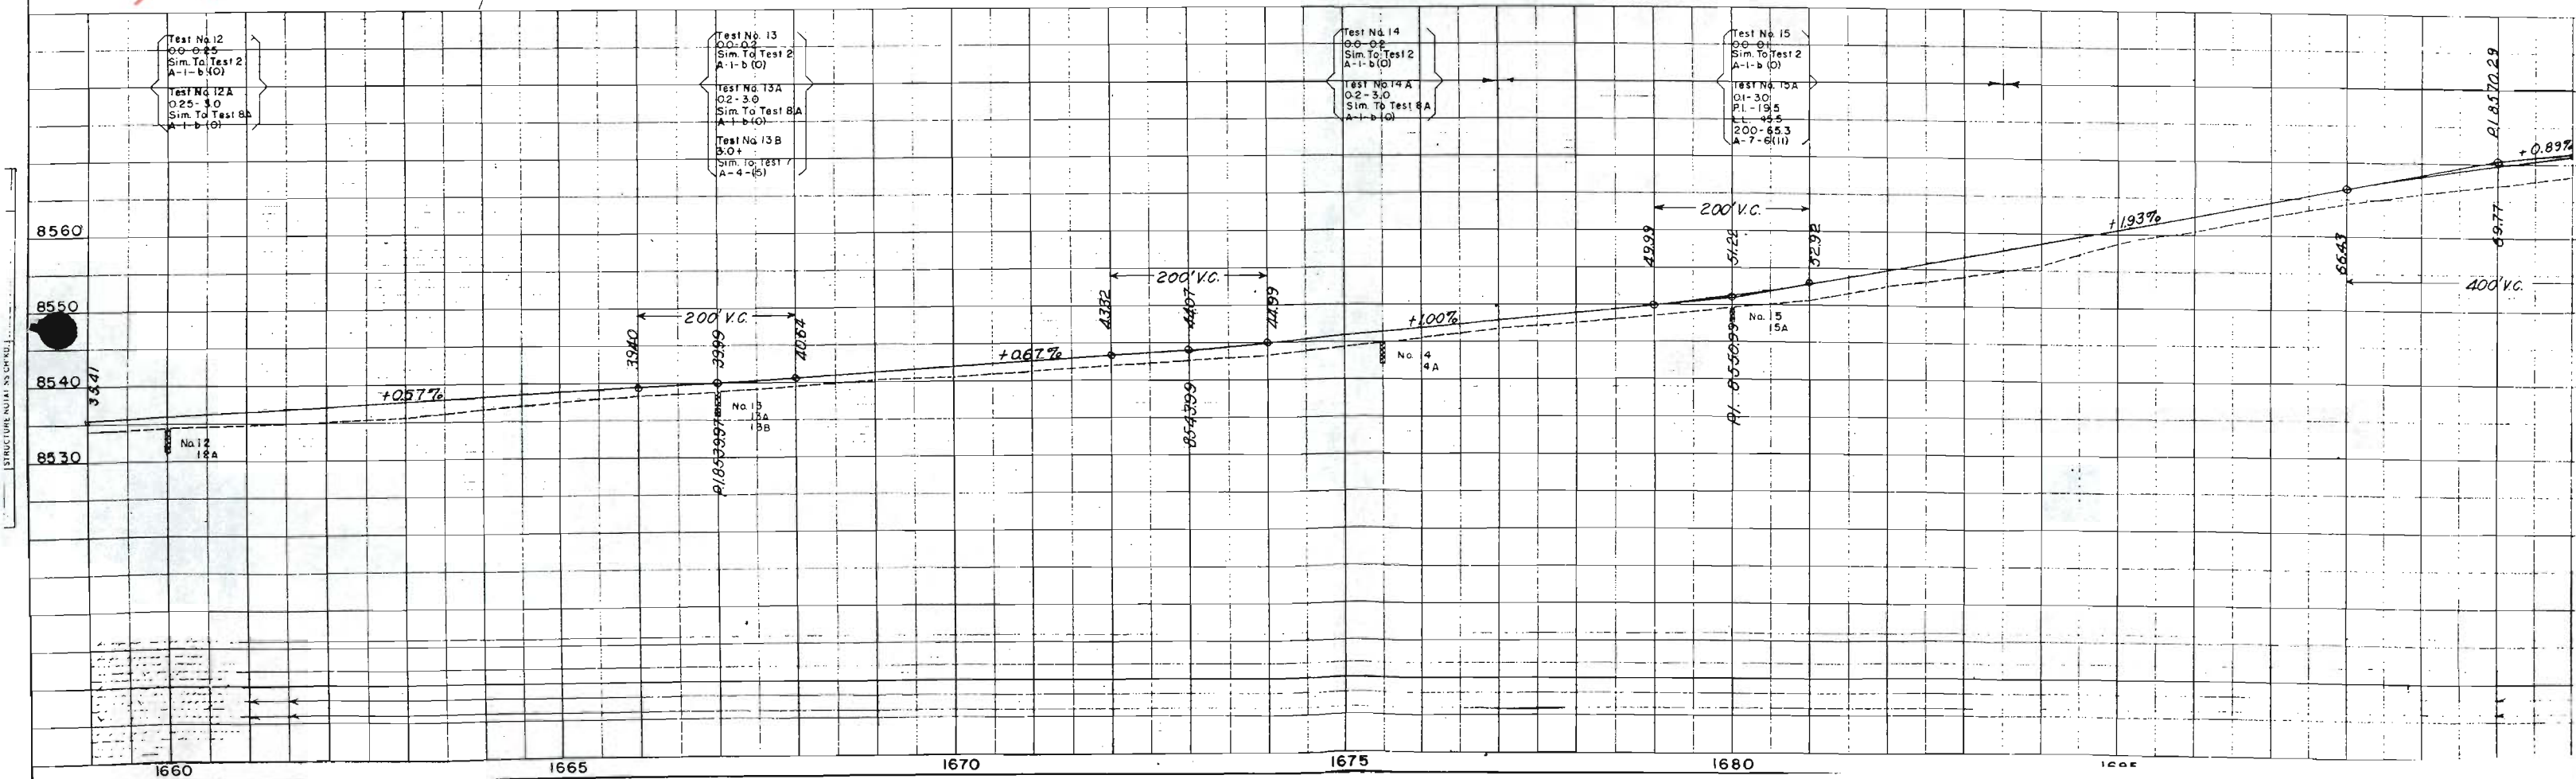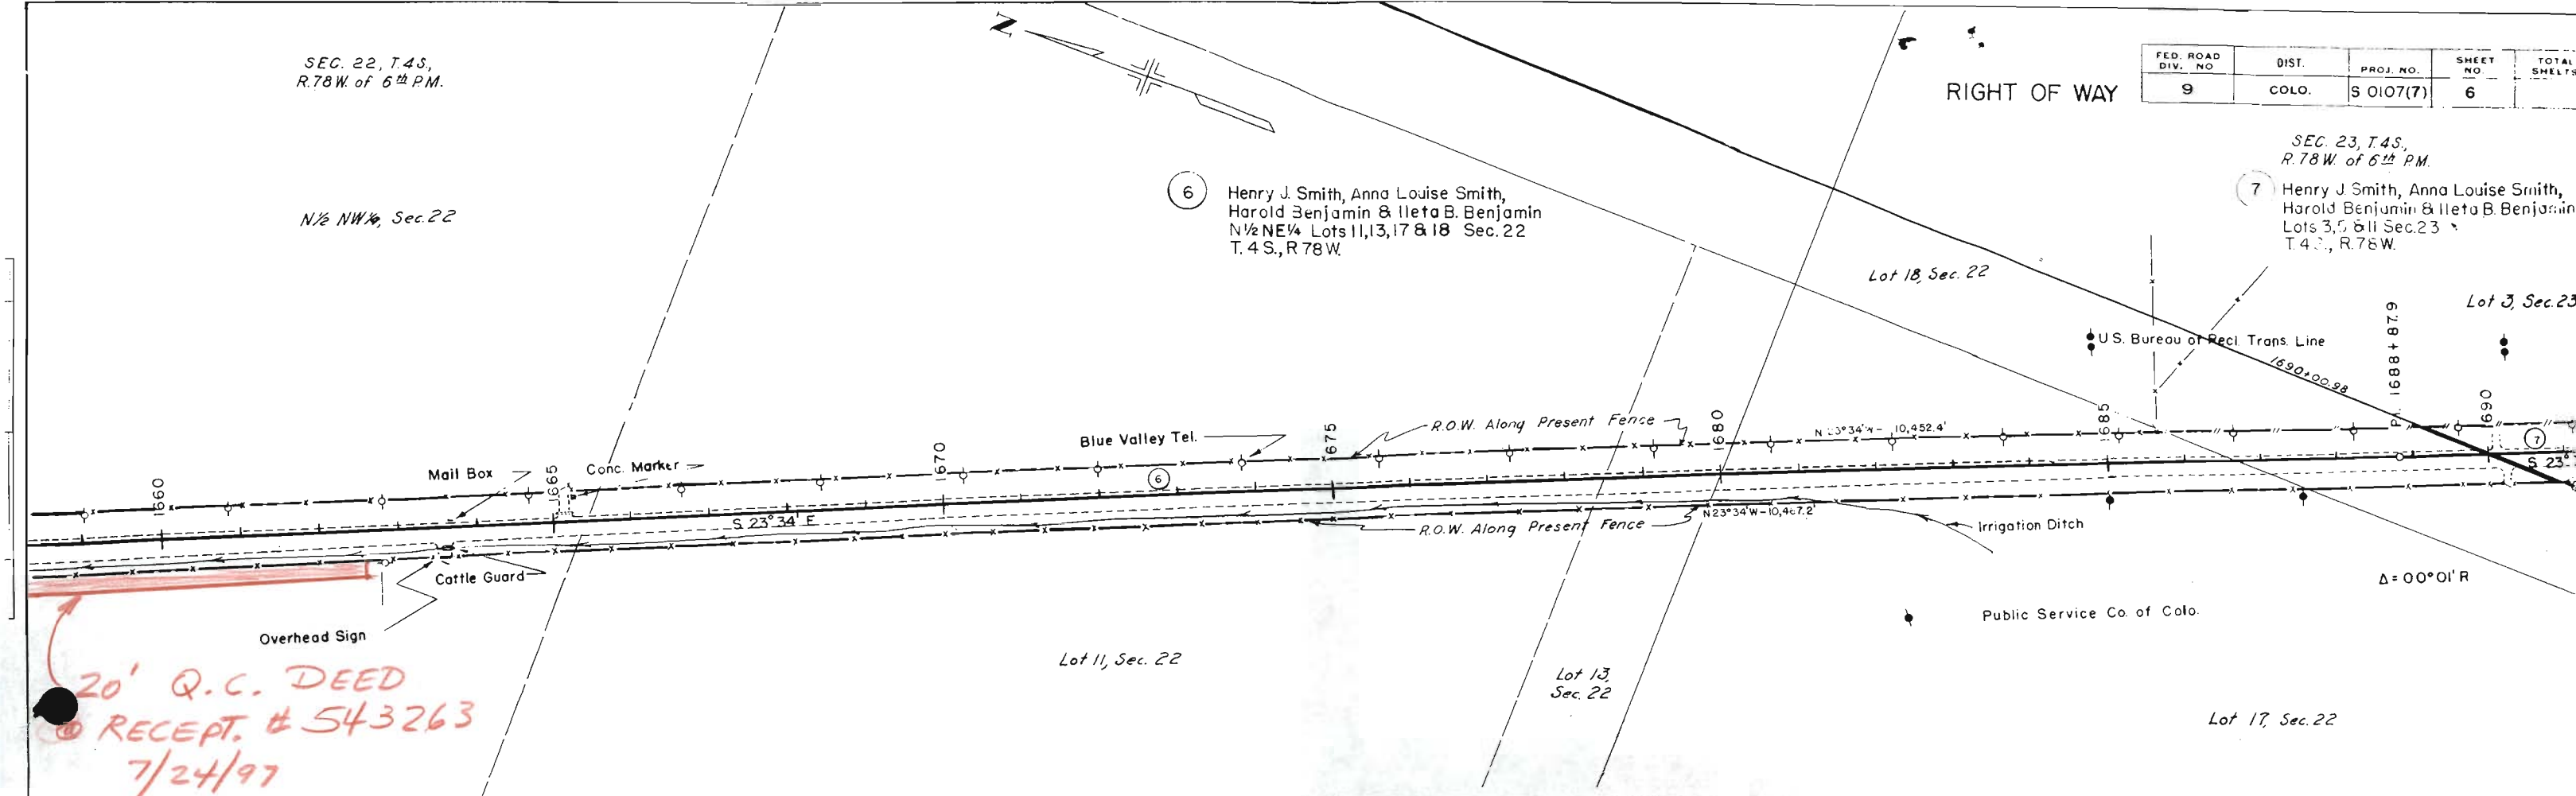

SEC. 22, T.4S,
R.78W. of 6th PM.

N $\frac{1}{2}$ NW $\frac{1}{4}$, Sec 22



6 Henry J. Smith, Anna Louise Smith,
Harold Benjamin & Ileta B. Benjamin
N $\frac{1}{2}$ NE $\frac{1}{4}$ Lots 11, 13, 17 & 18 Sec. 22
T.4S., R.78W.

SEC. 23, T.4S,
R.78W. of 6th PM

7 Henry J. Smith, Anna Louise Smith,
Harold Benjamin & Ileta B. Benjamin
Lots 3, 5 & 11 Sec. 23
T.4S., R.78W.

FED. ROAD DIV. NO.	DIST.	PROJ. NO.	SHEET NO.	TOTAL SHEETS
9	COLO.	S 0107(7)	6	

RIGHT OF WAY

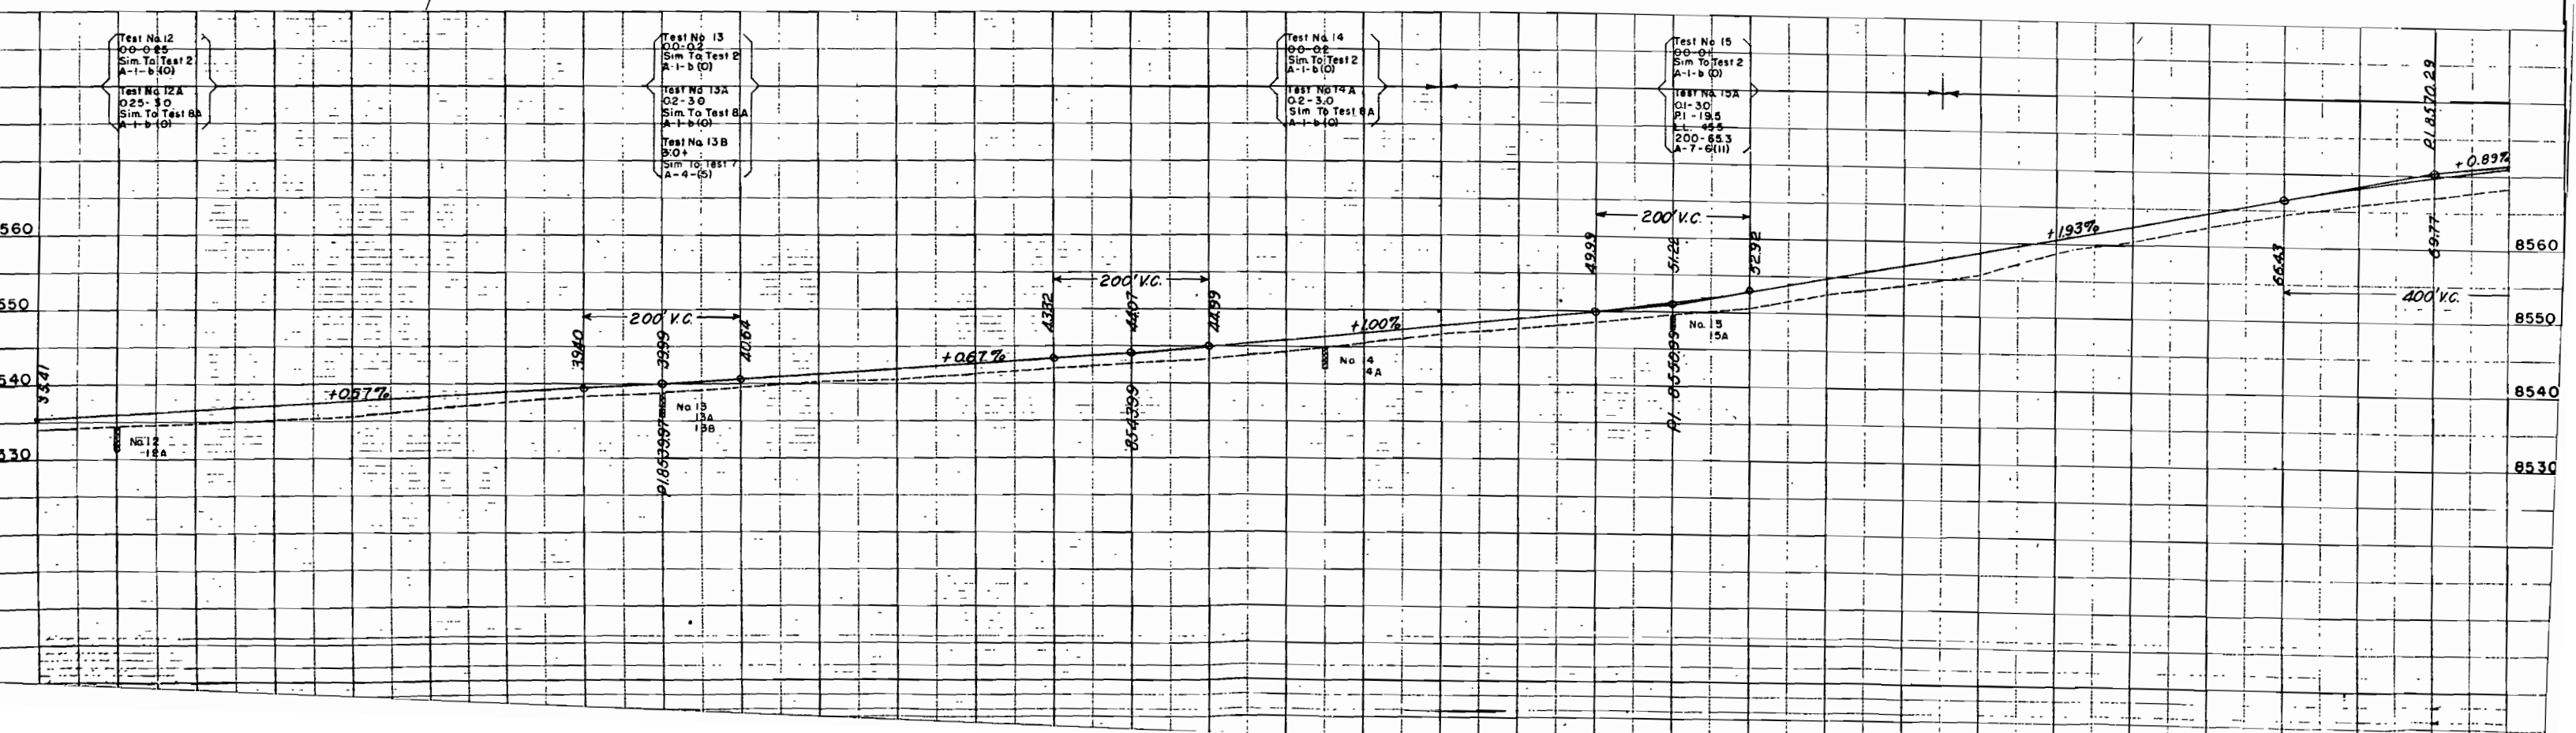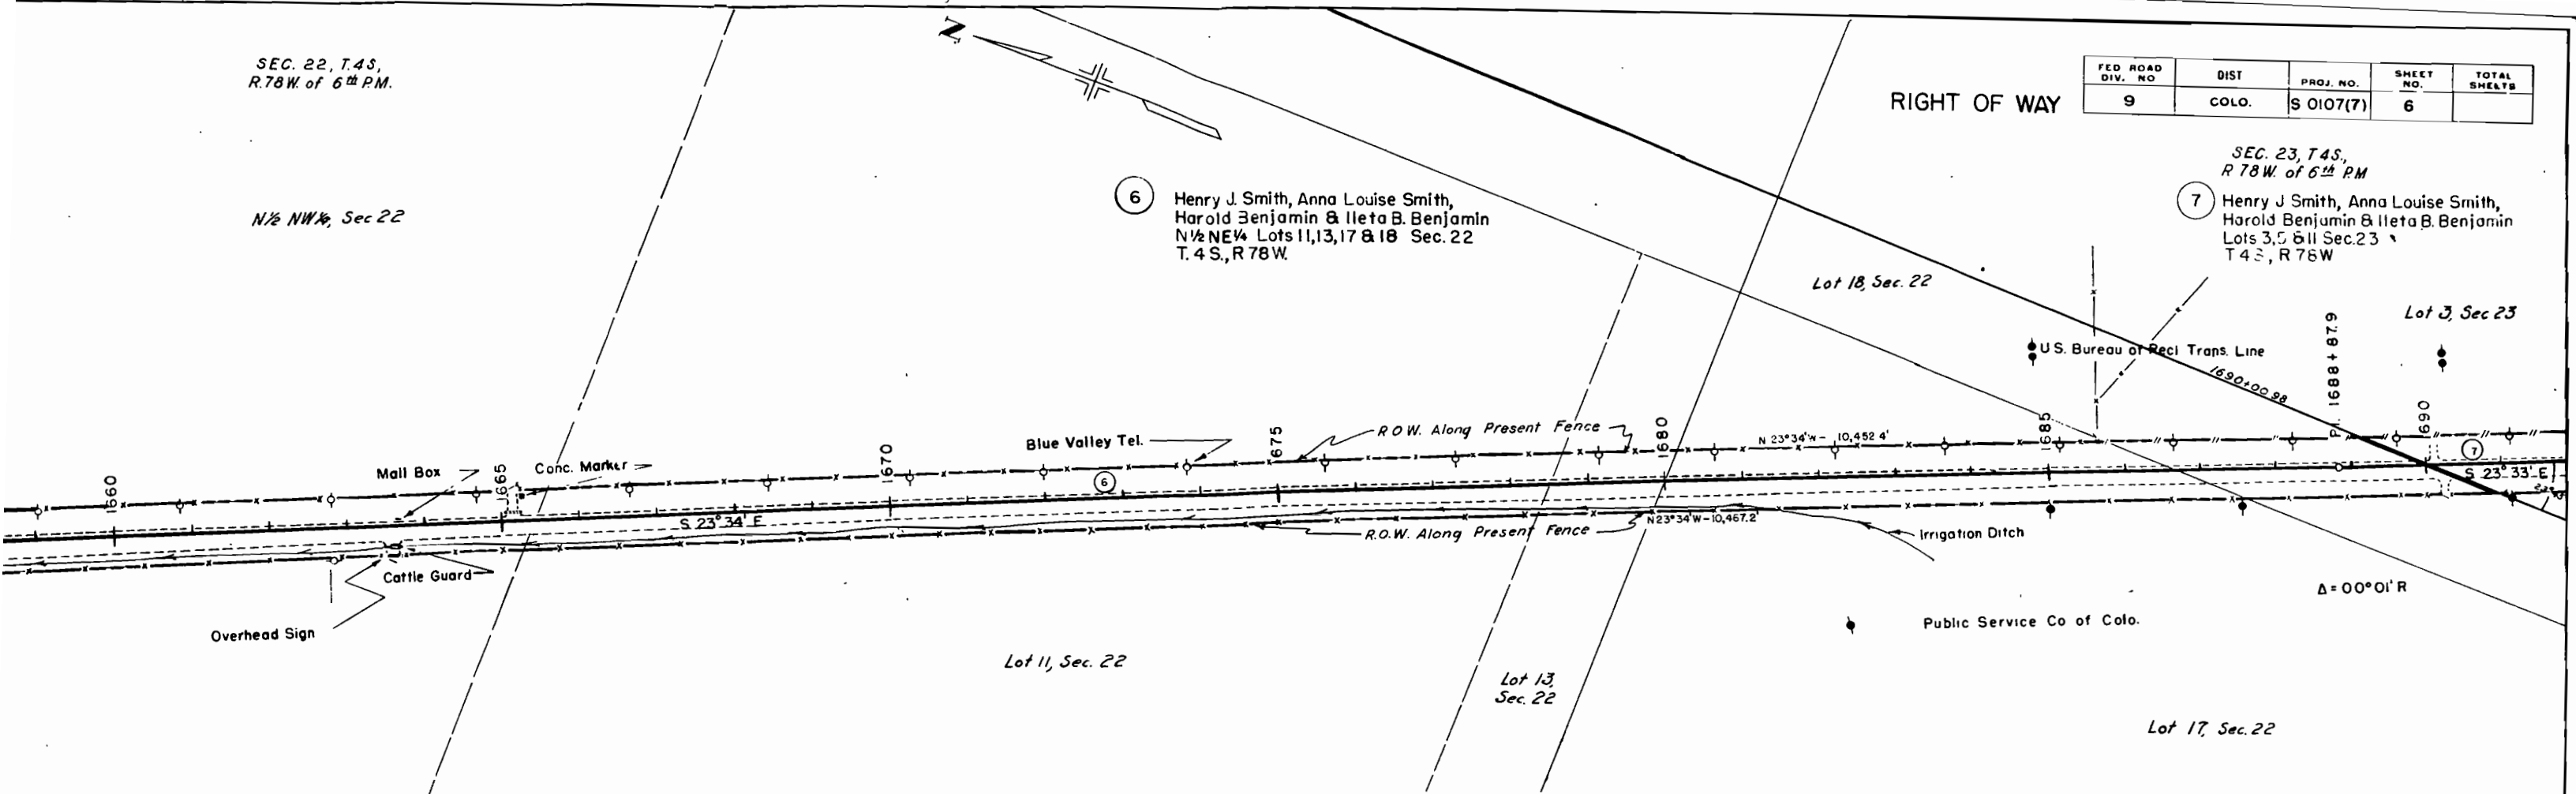


SEC. 23, T.4S.,
R. 78 W. of 6th P.M.

RIGHT OF WAY

FED. ROAD DIV. NO.	DIST.	PROJ. NO.	SHEET NO.	TOTAL SHEETS
9	COLO.	S 0107(7)	7	


SEC. 26, T.4S.,
R. 78 W. of 6th P.M.

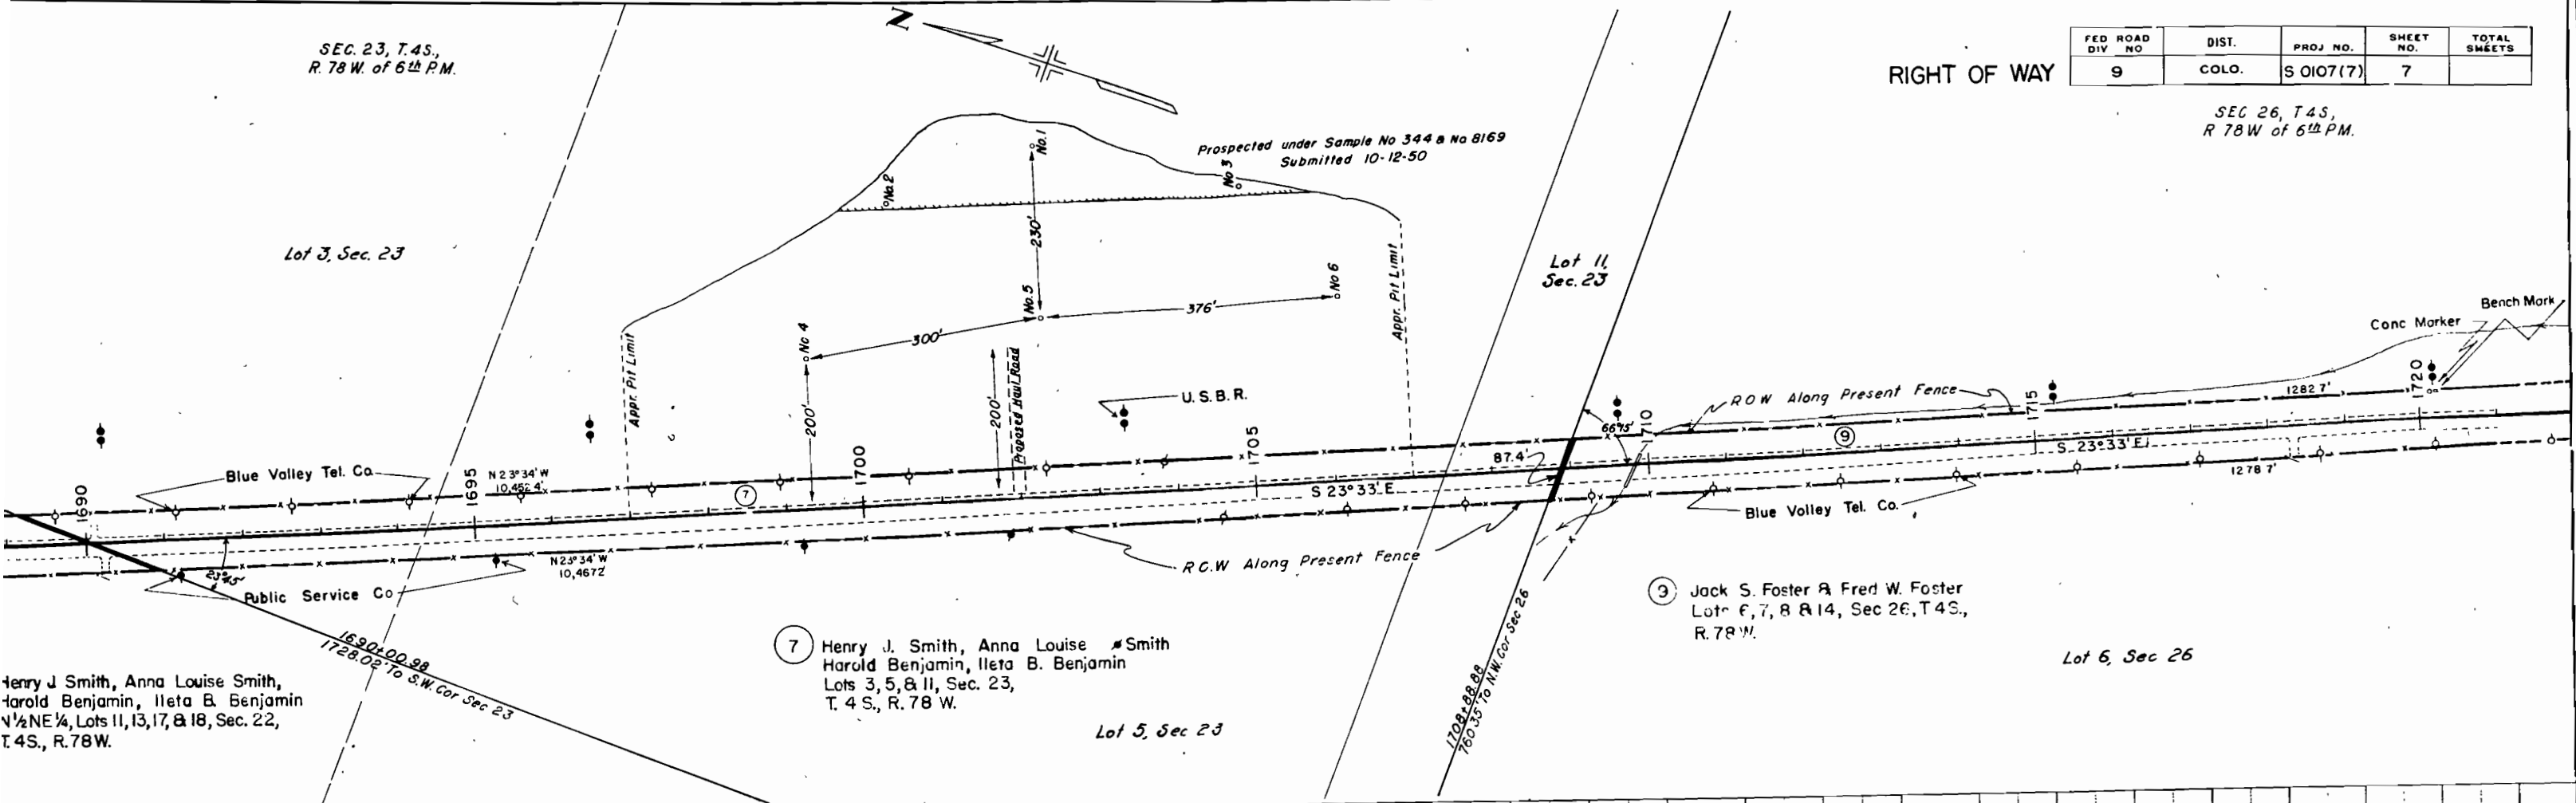


Henry J. Smith, Anna Louise Smith,
Harold Benjamin, Ileta B. Benjamin
N 1/2 NE 1/4, Lots 11, 13, 17, & 18, Sec. 22,
T. 4 S., R. 78 W.

7 Henry J. Smith, Anna Louise Smith,
Harold Benjamin, Ileta B. Benjamin
Lots 3, 5, & 11, Sec. 23,
T. 4 S., R. 78 W.

9 Jack S. Foster & Fred W. Foster
Lots 6, 7, 8 & 14, Sec. 26, T. 4 S.,
R. 78 W.

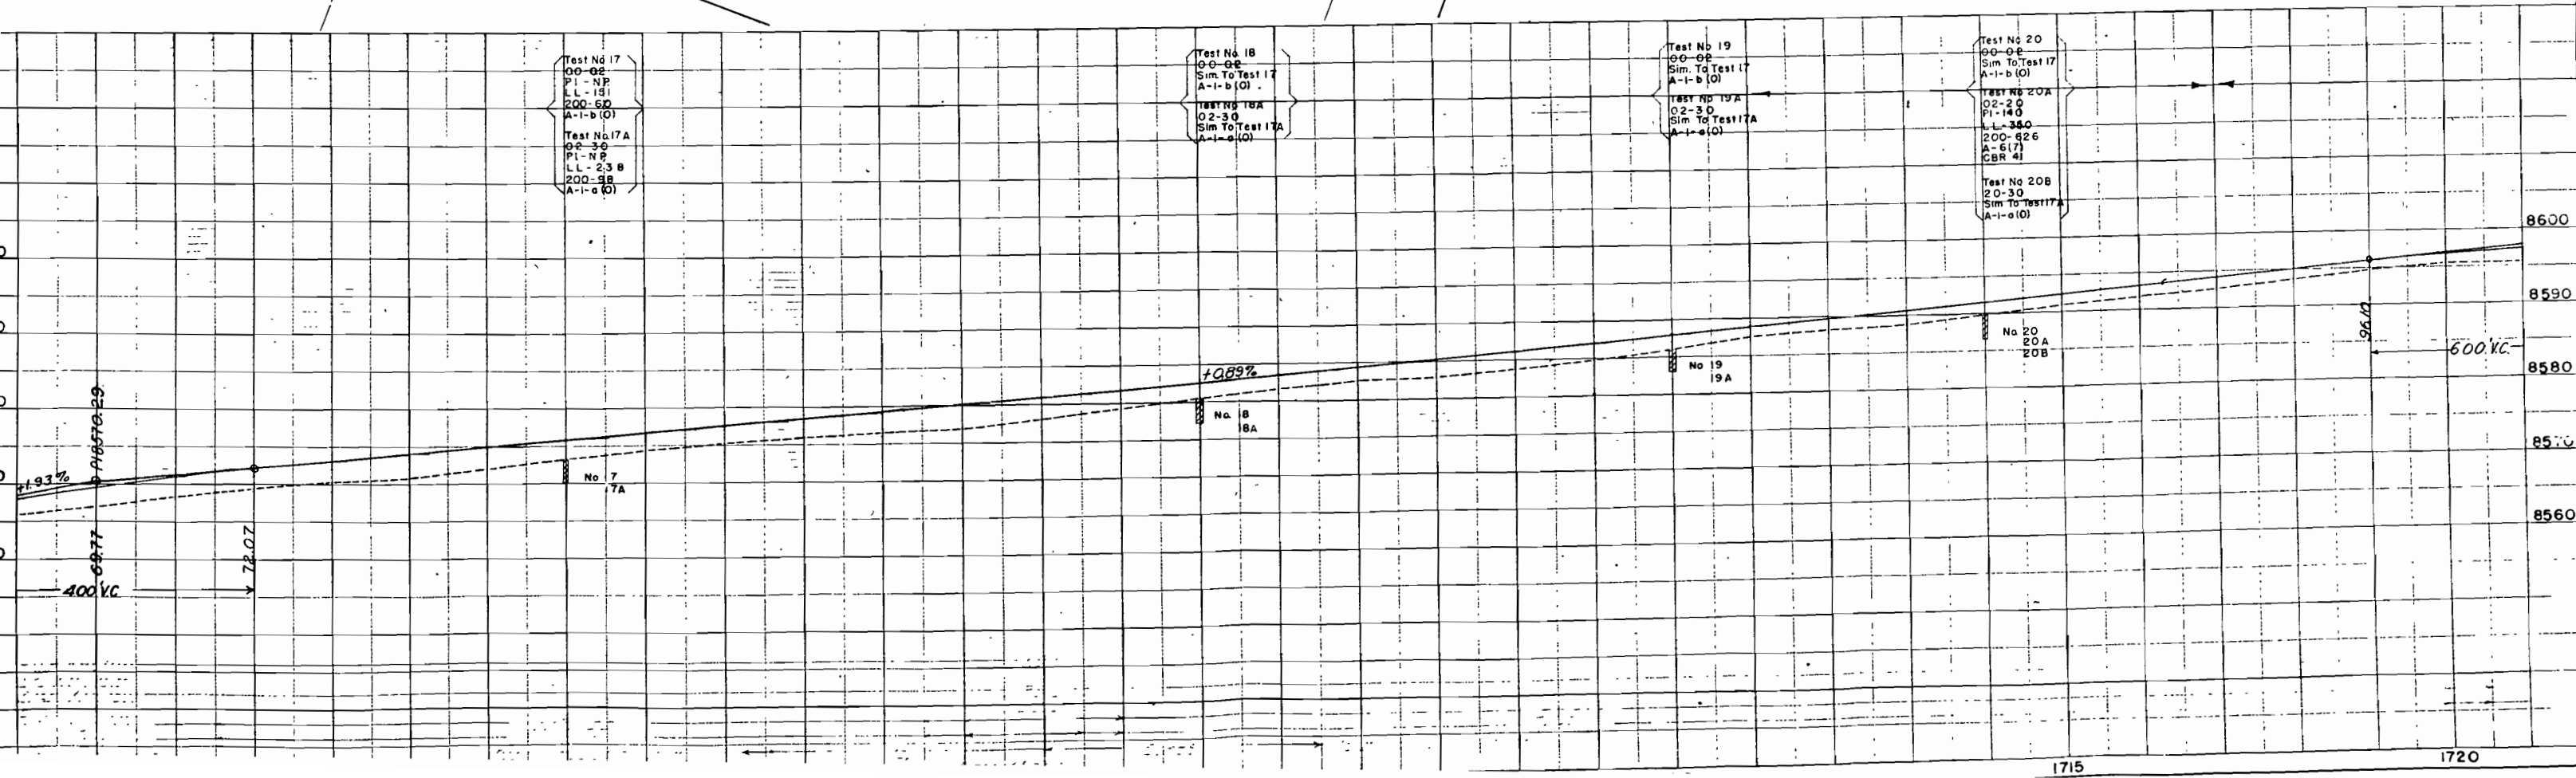

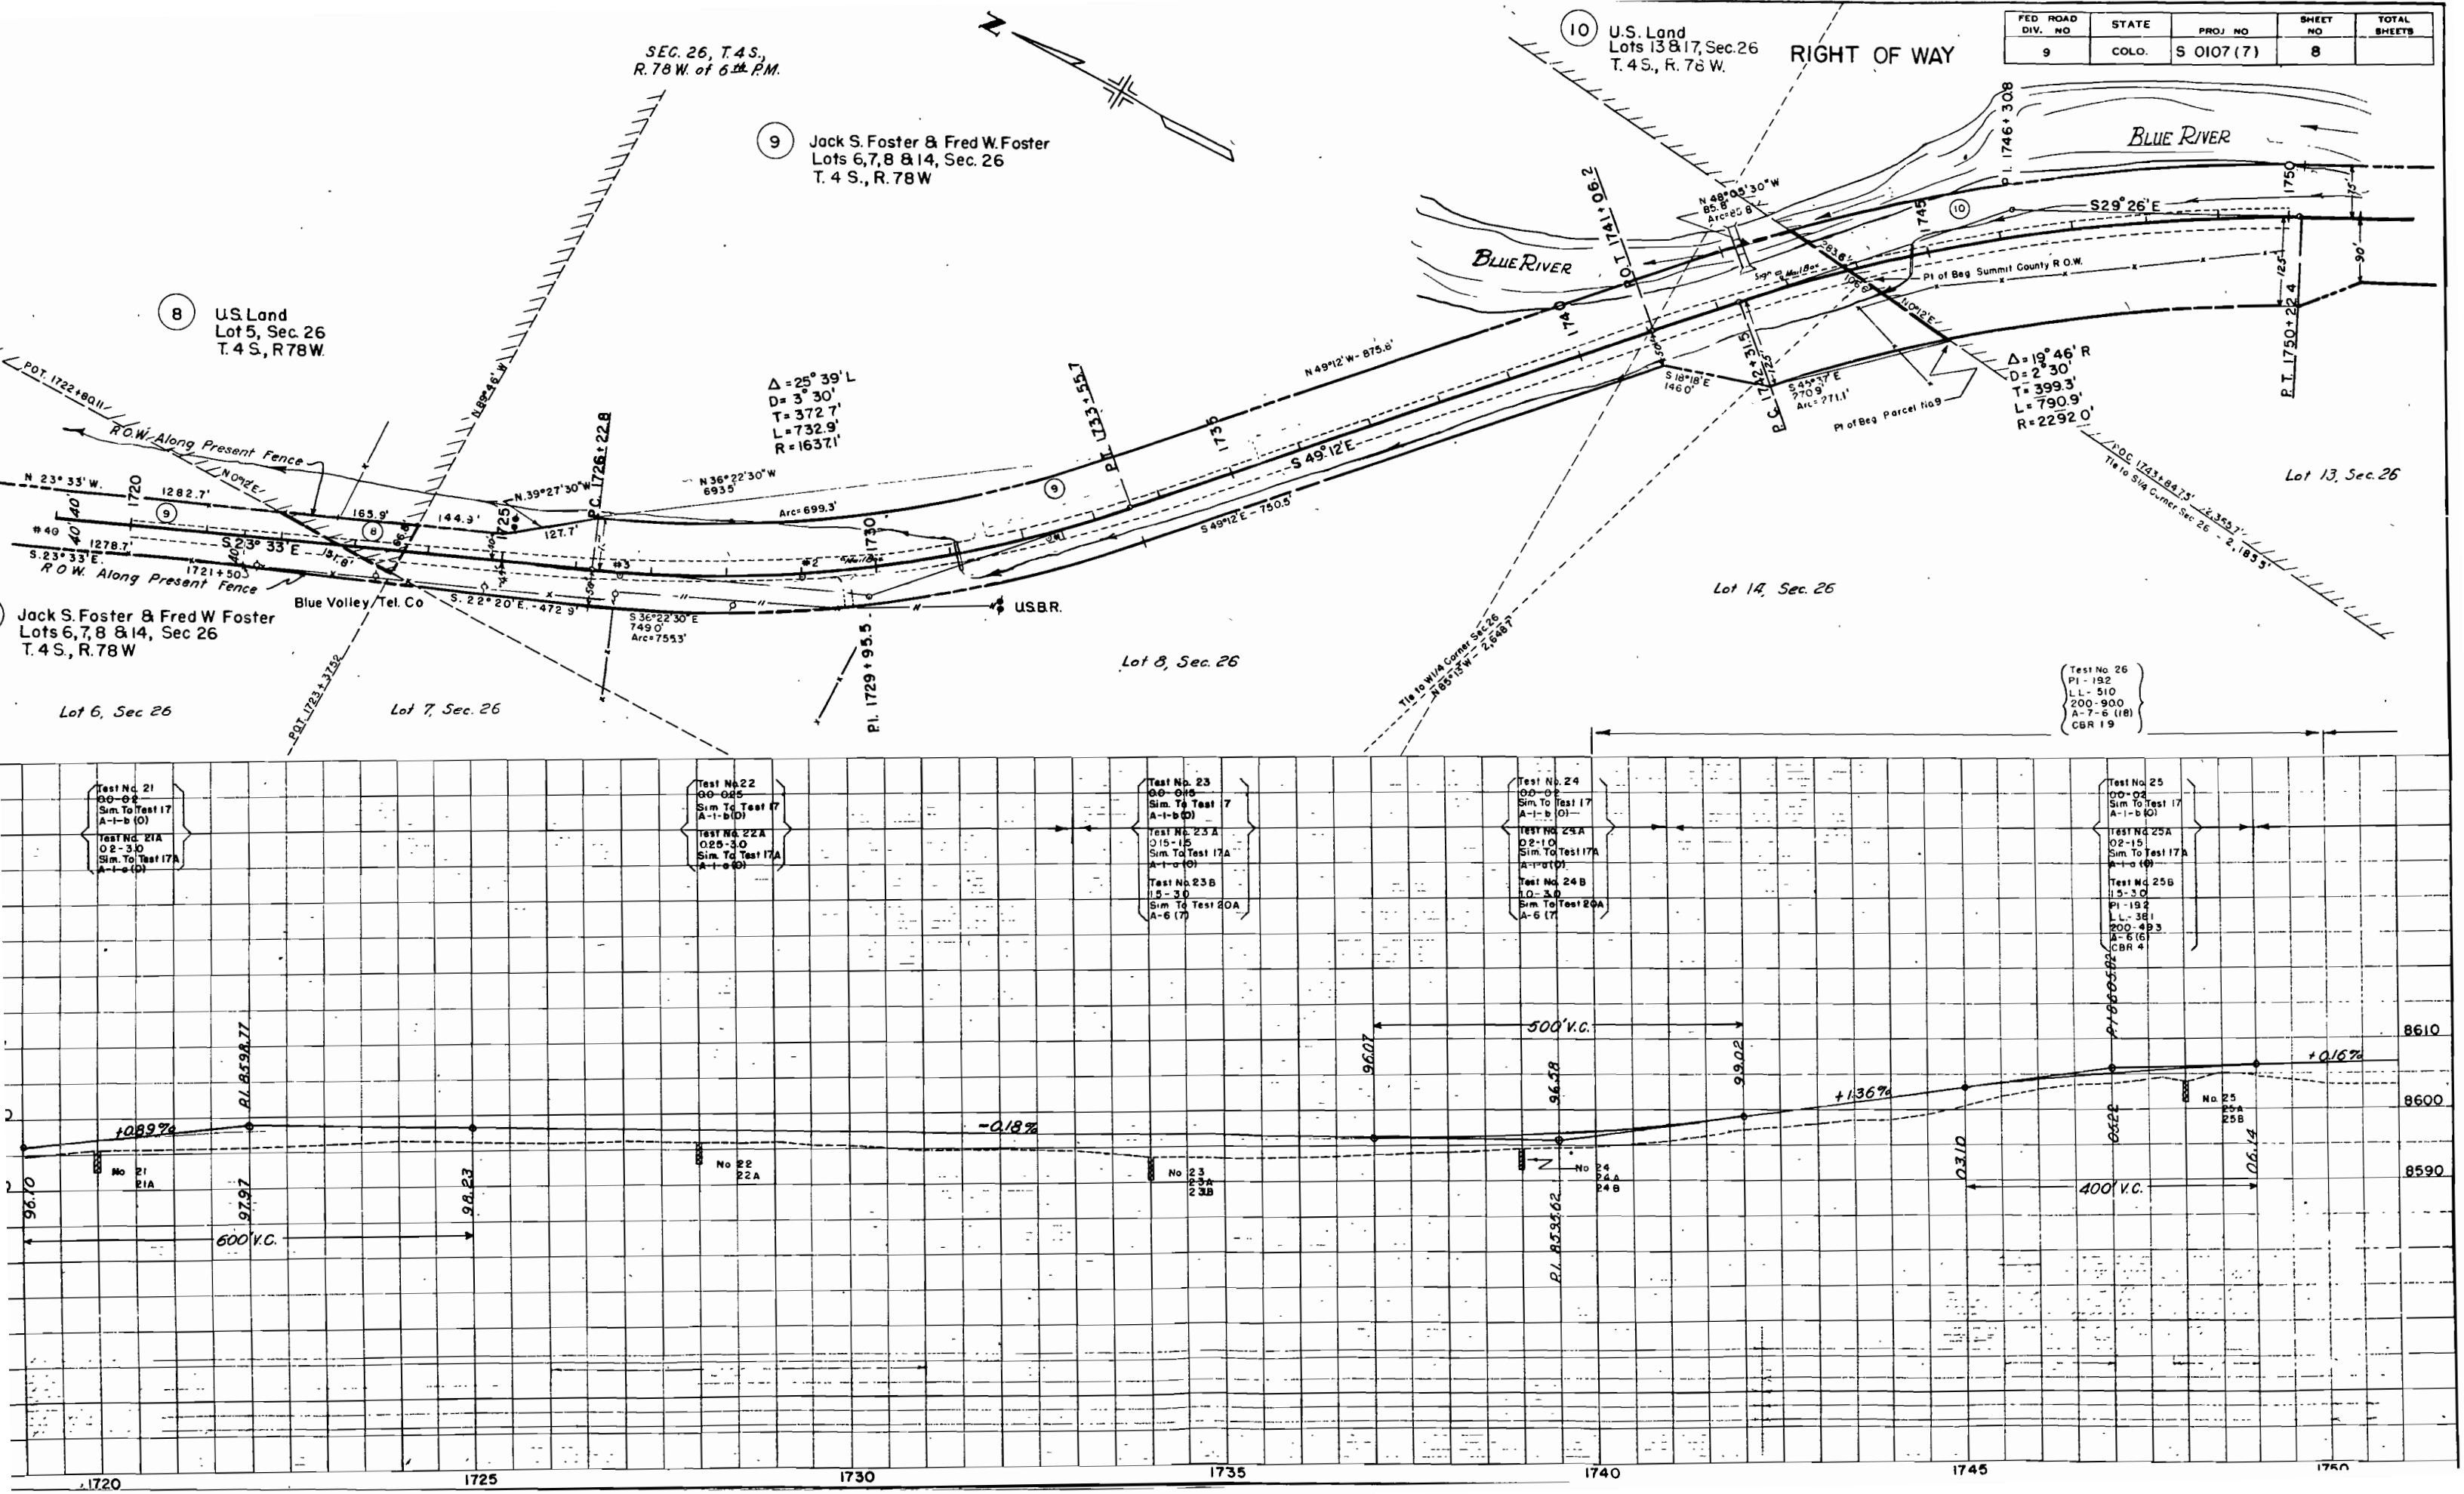

SEC. 26, T.4S.,
R.78W. of 6th P.M.


10 U.S. Land
Lots 13 & 17, Sec. 26,
T.4S., R.78W.

Blue Star Mining Claims
No. 1, 6 & 7
Edward B. Hammer
2445 Ingalls St.
Edgewater, Colo.

RIGHT OF WAY

FED. ROAD DIV. NO.	STATE	PROJ. NO.	SHEET NO.	TOTAL SHEETS
9	COLO.	SO107(7)	9	



SEC 35, T.4S.,
R.78W. of 6th P.M.

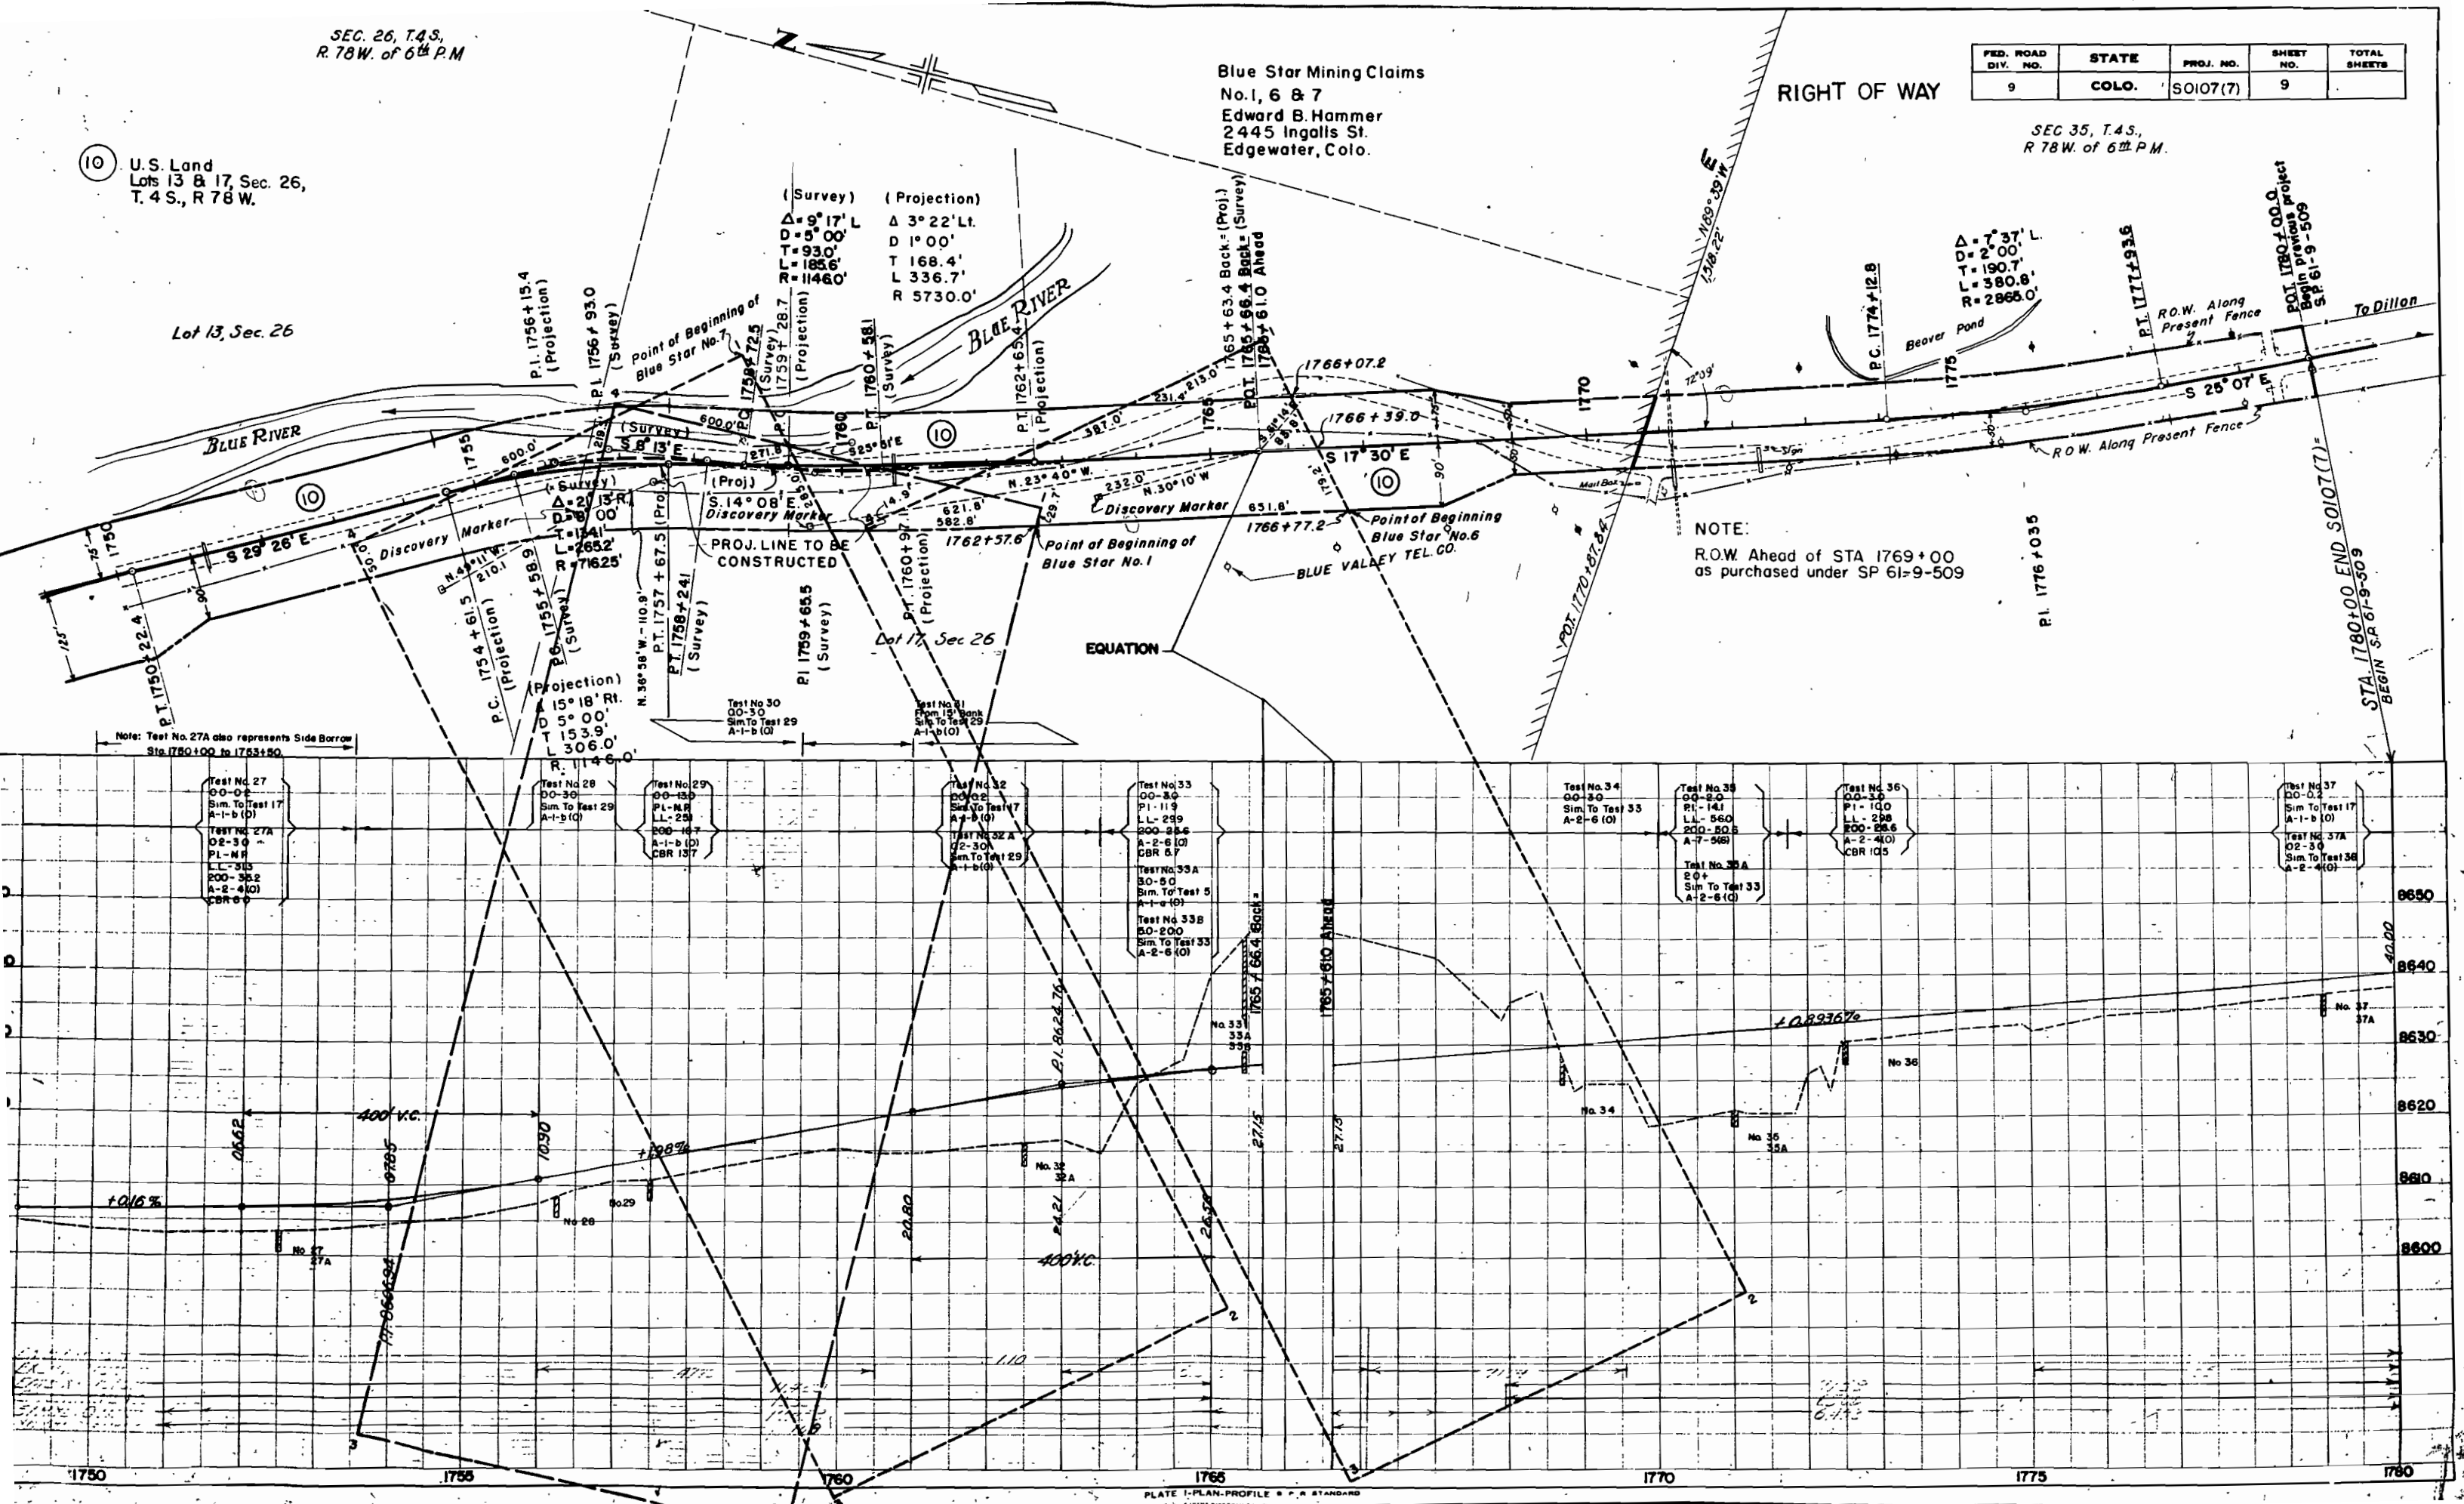

OWNERSHIP MAP
FOR
FEDERAL AID PROJECT NO. S0107 (7)
SUMMIT COUNTY
SCALE 1" = 400'

FEDERAL ROAD DIVISION NO.	DISTRICT	PROJ. NO.	SHEET NO.
9	COLORADO	S 0107(7)	10

RIGHT OF WAY

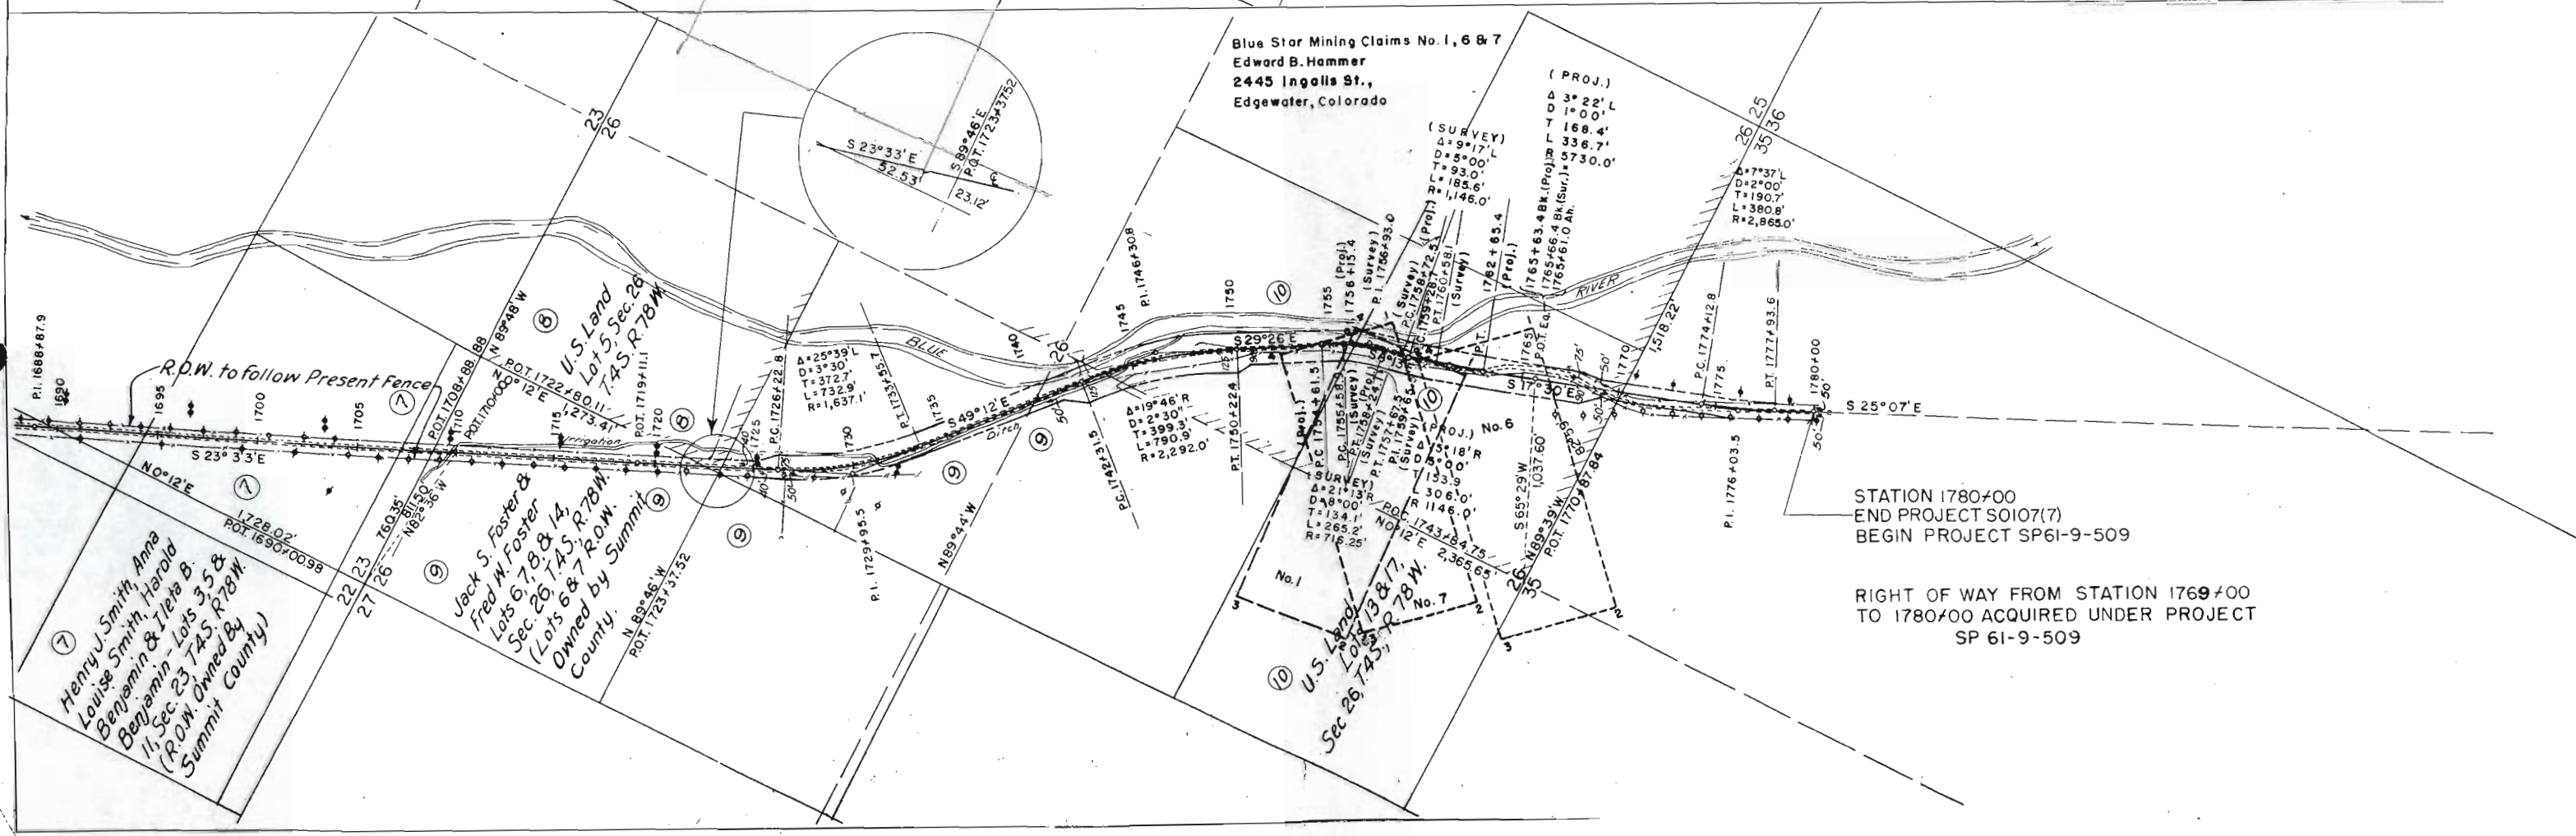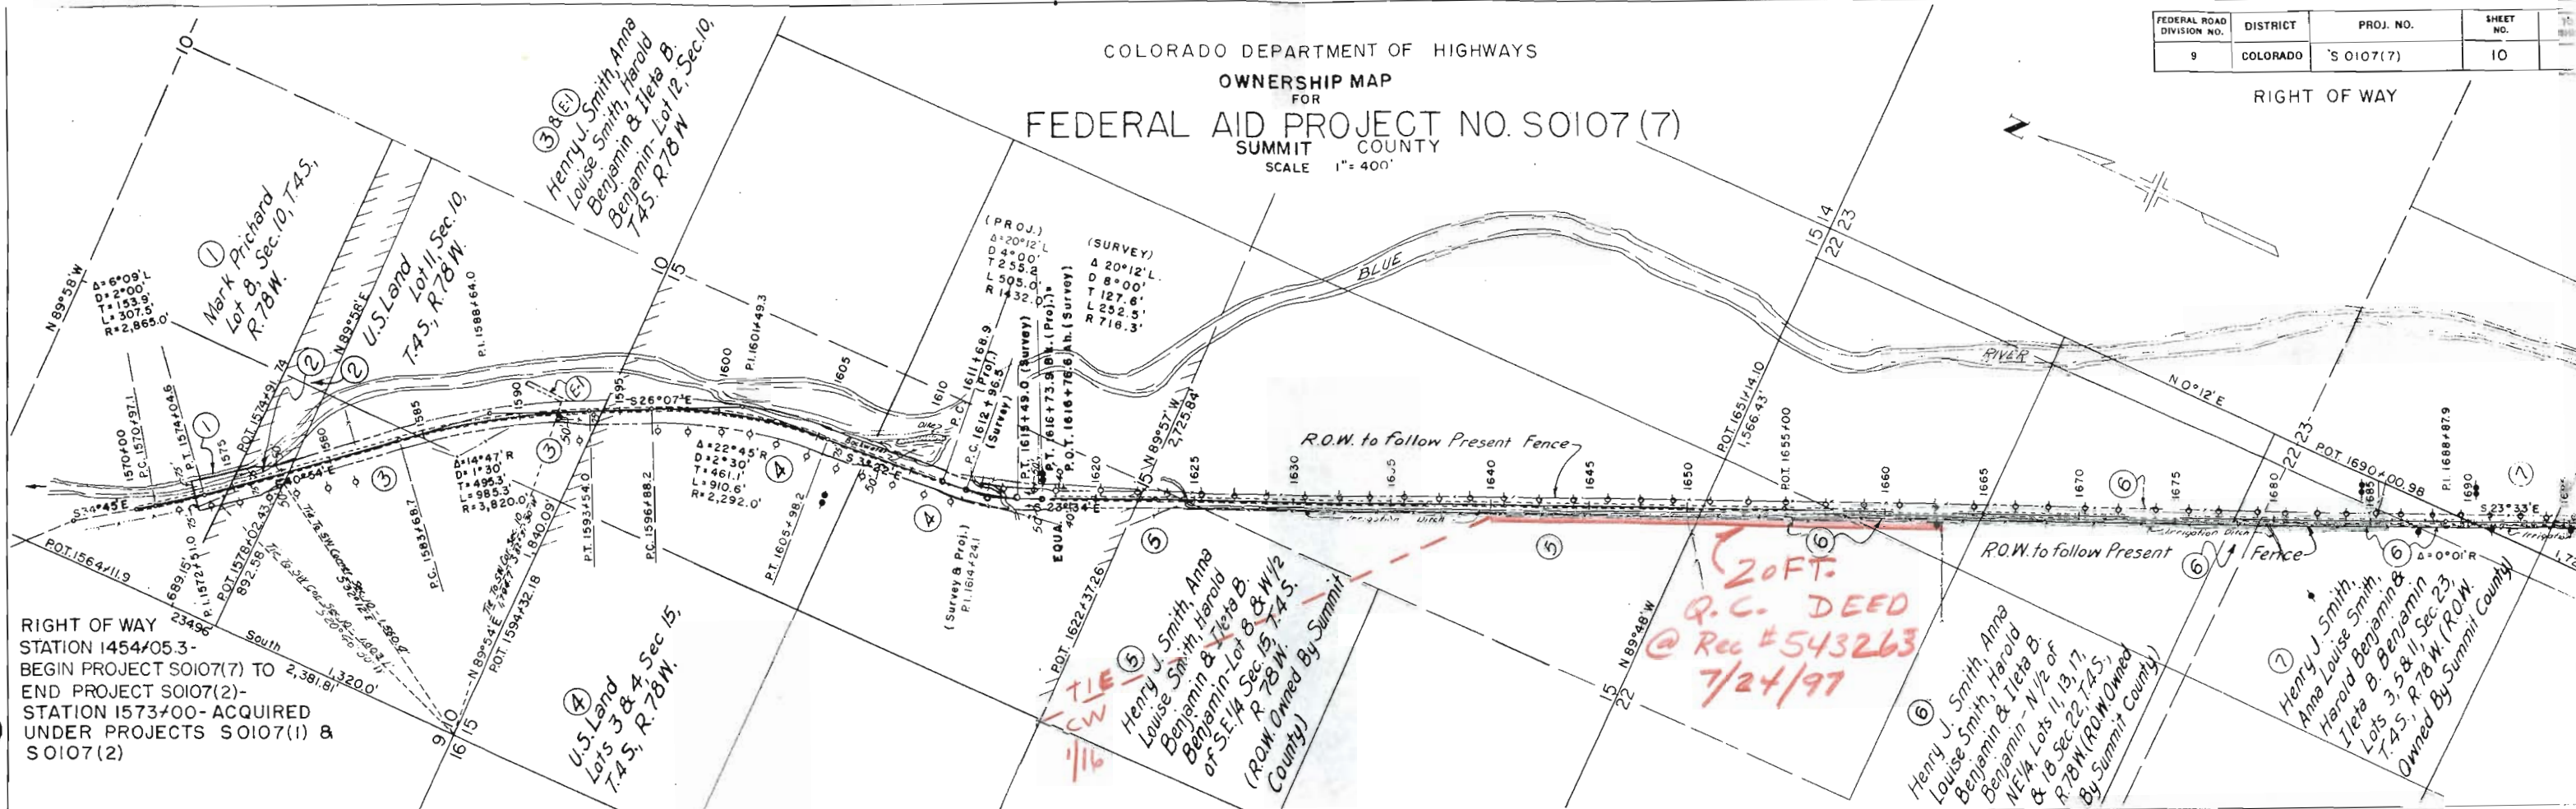

FEDERAL ROAD DIVISION NO.	DISTRICT	PROJ. NO.	SHEET NO.	TOTAL SHEETS
8	COLORADO	S 0107(7)	10	

RIGHT OF WAY

COLORADO DEPARTMENT OF HIGHWAYS
OWNERSHIP MAP
FOR
FEDERAL AID PROJECT NO. 50107 (7)
SUMMIT COUNTY
SCALE 1" = 400'

