

COLORADO DEPARTMENT OF HIGHWAYS

PLAN AND PROFILE OF PROPOSED FEDERAL AID PROJECT NO. S 0107 (9) STATE HIGHWAY NO. 9 SUMMIT COUNTY RIGHT OF WAY

SCALES OF ORIGINAL DRAWINGS

ON PLAN, 1 IN. = 100 FT.
ON PROFILE, 1 IN. = 100 FT. HORIZONTAL
1 IN. = 10 FT. VERTICAL
GRADE LINE ON PROFILE IS SHOWN AS GRADE OF FINISHED ROAD
GROSS LENGTH OF PROJECT
NET LENGTH OF PROJECT

FEDERAL ROAD DIVISION NO.	DISTRICT	PROJ. NO.	SHEET NO.	TOTAL SHEETS
9	COLORADO	S 0107(9)	1	23

RIGHT OF WAY

REVISIONS


8-7-59	Chg. Index	DWB
5-1-60	Index add 2A	JLS

CONVENTIONAL SIGNS

CENTER LINE
RIGHT OF WAY LINE
COUNTY LINE
TOWNSHIP OR RANGE LINE
LAND LINES
RAILROAD
BARBED WIRE FENCE
COMBINATION WIRE FENCE
SNOW FENCE
TELEPHONE & TELEGRAPH LINES
POWER LINE
DETOUR
PRESENT ROAD (Plan Sheets)

INDEX OF SHEETS

SHEET NO. 1 - TITLE SHEET
2-24 - TABULATION OF PROPERTIES
3-20 - PLAN & PROFILE SHEETS
SHOWING RIGHT OF WAY
21-23 - OWNERSHIP MAPS

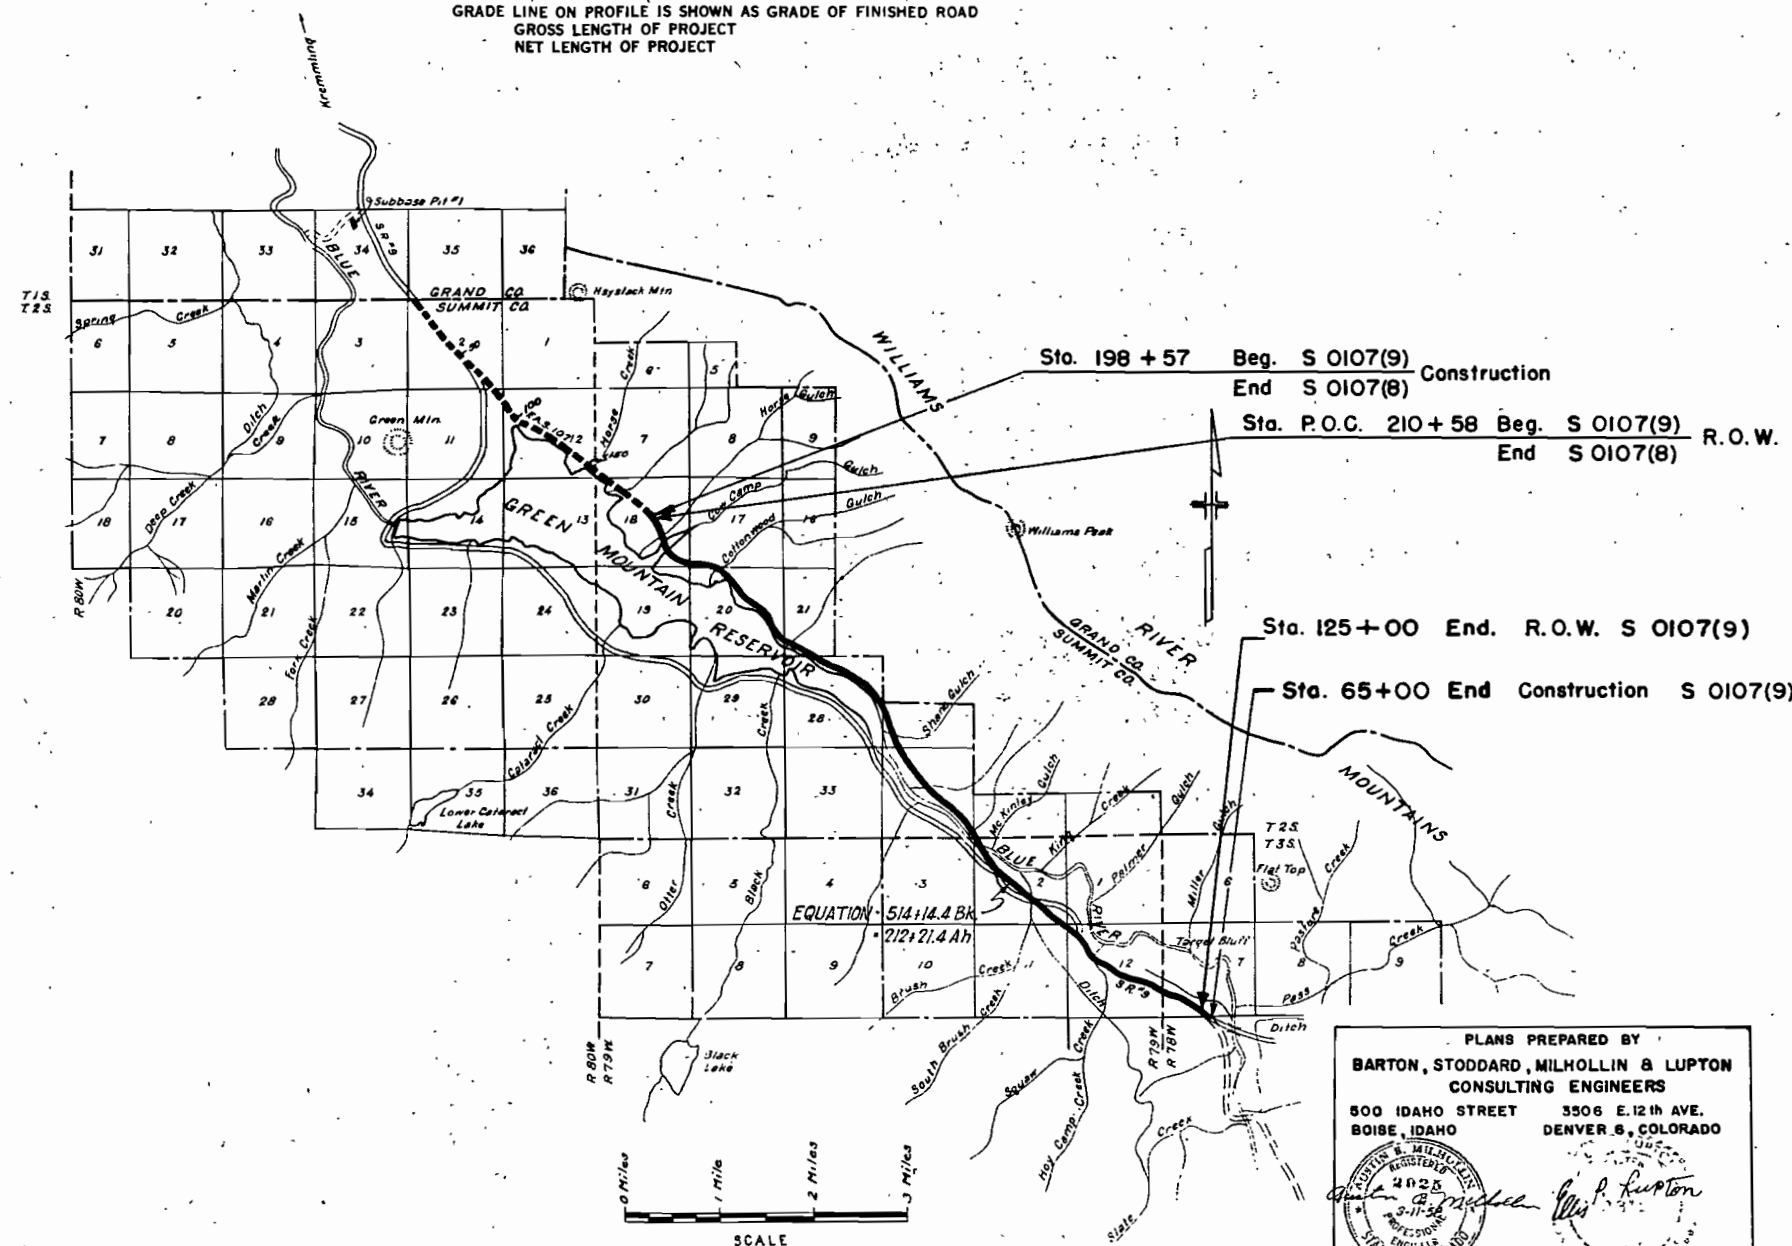

R. A. McCoy, District Engr.
Colorado Dept. of Highways
P. O. Box 929
Grand Junction, Colorado

PLANS PREPARED BY
BARTON, STODDARD, MILHOLLIN & LUPTON
CONSULTING ENGINEERS
500 IDAHO STREET BOISE, IDAHO 3506 E. 12th AVE. DENVER 8, COLORADO

4025
3-11-56
STATE OF COLORADO

PROJ. S-0107 (9)

RIGHT OF WAY		REVISIONS	
REMARKS	8-8-59	Add 6 T.P.'S	JLS
	8-7-59	Add T.P. 34 G	QWB.
	9-28-59	Changed Name on 35	FCM
	10-26-59	33 Rev. & 34 Rev.	FCM
	5-24-60	Cho TP 34F to E 34 F	FCM
	5-24-60	Cho. TP 34G to E 34 G	FCM
	9-19-60	28 Revised	JLS

PARCEL NO.	OWNER	ADDRESS	LOCATION	AREA IN ACRES							REMARKS	8-7-59 Add T.P. 34 G		
				TOTAL LAND IN TRACT	PARCEL	TO BE ACQUIRED						9-28-59 Changed Name on 35 FCM	10-28-59 33 Rev. B 34 Rev. FCM	5-24-60 Cho TP 34 F to E 34 F FCM
			T.2S.,R.79W.											
14	U S Bureau of Reclamation		SE 1/4 Sec 18 NE 1/4 Sec 19		25.340	25.340								
15	U S Land		SE 1/4 SE 1/4 SE 1/4 Sec. 18		2.509	2.509								
16	U S Bureau of Reclamation		SW 1/4 Sec 17 NW 1/4 Sec 20		26.156	26.156								
17	U S Land		NW 1/4 NE 1/4 Sec. 20		4.044	4.044								
18	U S Bureau of Reclamation		SW 1/4 NE 1/4 Sec. 20		13.253	13.253								
19	U.S. Land		SE 1/4 NE 1/4 Sec. 20		2.655	2.655								
20	U.S. Bureau of Reclamation		W 1/2 NE 1/4 SE 1/4 Sec. 20		6.727	6.727								
21	U.S. Land		E 1/2 NE 1/4 SE 1/4 Sec. 20		9.834	9.834								
			NW 1/4 SW 1/4 Sec. 21											
22	U.S. Bureau of Reclamation		SW 1/4 Sec 21 NW 1/4 NE 1/4 28		42.540	42.540								
23	US Land		SE 1/4 Sec 21		0.253	0.253								
24	U.S. Land		NW 1/4 Sec. 27		2.680	2.680								
25	U.S. Bureau of Reclamation		Lot 9 Sec. 28 NW 1/4 SW 1/4 Sec 27											
			Lot 1 Sec. 27 & Lot 4 Sec. 34		21.439	21.439								
See Note	Howard Doig	Kremmling, Colorado	Lots 6, 7 & 13 Sec. 34		14.757	14.757						Combined into Parcel 28 Rev.		
27 Rev	U.S. Bureau of Reclamation		Lot 12 Sec. 34		0.244	0.244								
28 Rev	Howard Doig	Kremmling, Colorado	Lots 11, 12, 19, 20, 21, 22, & 29											
			Sec 34 & SW 1/4 Sec 35		14.391	14.391								
			T.3S.,R.79W.											
See Note	Howard Doig	Kremmling, Colorado	NW 1/4 Sec. 2		2.631	2.631						Combined into Parcel 28 Rev.		
30	U.S. Land		NE 1/4 Sec. 3		.011	.011								
31	Harold Myrland Tonn	Dillon, Colorado	NW 1/4 Sec. 2		3.004	2.235								
32	U.S. Land		SW 1/4 NW 1/4 Sec. 2		1.426	0.760								
33 Rev.	Harold Myrland Tonn	Dillon, Colorado	SW 1/4 of SE 1/4, NW 1/4, SW 1/4 & NE 1/2, SE 1/4 of Sec 2		12.484	10.682								
34 Rev	Geo. A., Karl H. & Theodore W. Knorr	Kremmling, Colorado	SE 1/4 Sec. 2 & NE 1/4 NE 1/4 11											
			NW 1/4 NE 1/4 Sec. 12		20.435	17.885								
35	Knorr Bros.		SW 1/4 SW 1/4 Sec. 1		0.518	0.298								
			NE 1/4 NW 1/4 Sec. 12											
T. P.	TEMPORARY PERMITS													
34 A	Knorr Bros.		SE 1/4 NW 1/4 Sec 12		0.069	0.069								
34 B	Knorr Bros.		SE 1/4 NW 1/4 Sec 12		0.172	0.172								
34 C	Knorr Bros		Lot 4 Sec 12 NE 1/2 NE 1/4 Sec. 11		0.459	0.459								
34 D	Geo. A., Karl H., & Theodore W. Knorr		Lot 4 Sec. 12		0.252	0.252								
34 E	Geo. A., Karl H., & Theodore W. Knorr		SE 1/4 SE 1/4 Sec 2		0.230	0.230								
	PERMANENT EASEMENT													
34 F	Knorr Bros.		SE 1/4 SE 1/4 Sec 2		0.295	0.295						Permanent Easement		
34 G	Knorr Bros.		SE 1/4 SE 1/4 Sec. 2		0.172	0.172						Permanent Easement		


PROJ. S 0107(9)

RIGHT OF WAY		REVISIONS		
		4 27-60	NEW SHEET	JLS
TOTAL				

FID. ROAD DIV. NO.	DIST.	PROJ. NO.	SHEET NO.	TOTAL SHEETS
9	COLO.	S-0107(9)	3	23

RIGHT OF WAY


REVISIONS		
DATE	BY	REVISION
8-7-59		Total Sheet Chg.

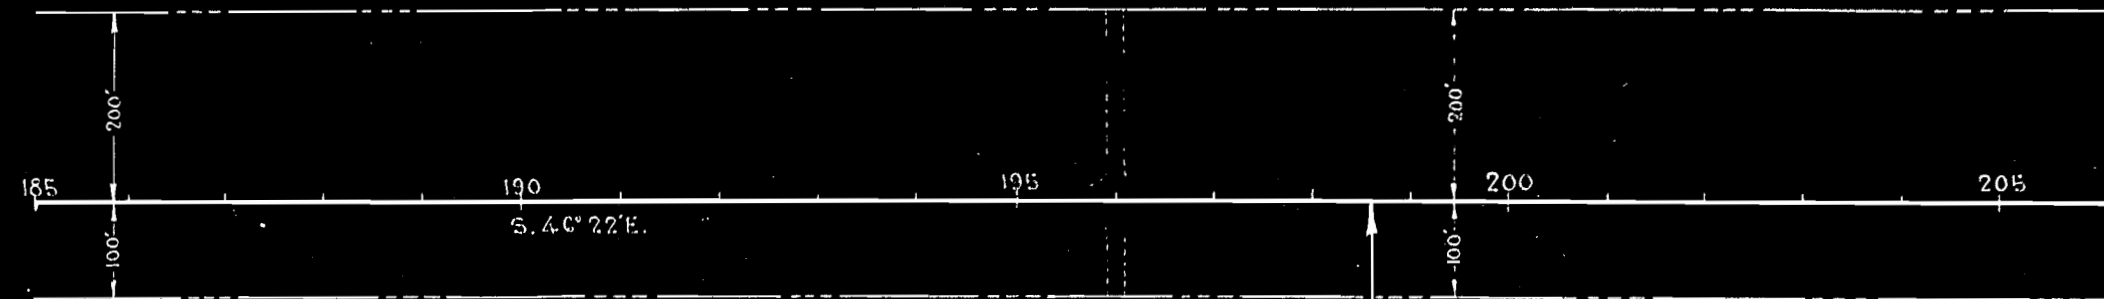



NW 1/4 Sec. 18
T. 25. N. R. 79 W.


NE 1/4 Sec. 18
T. 25. N. R. 79 W.

S. 89° 57' E
210+56.0

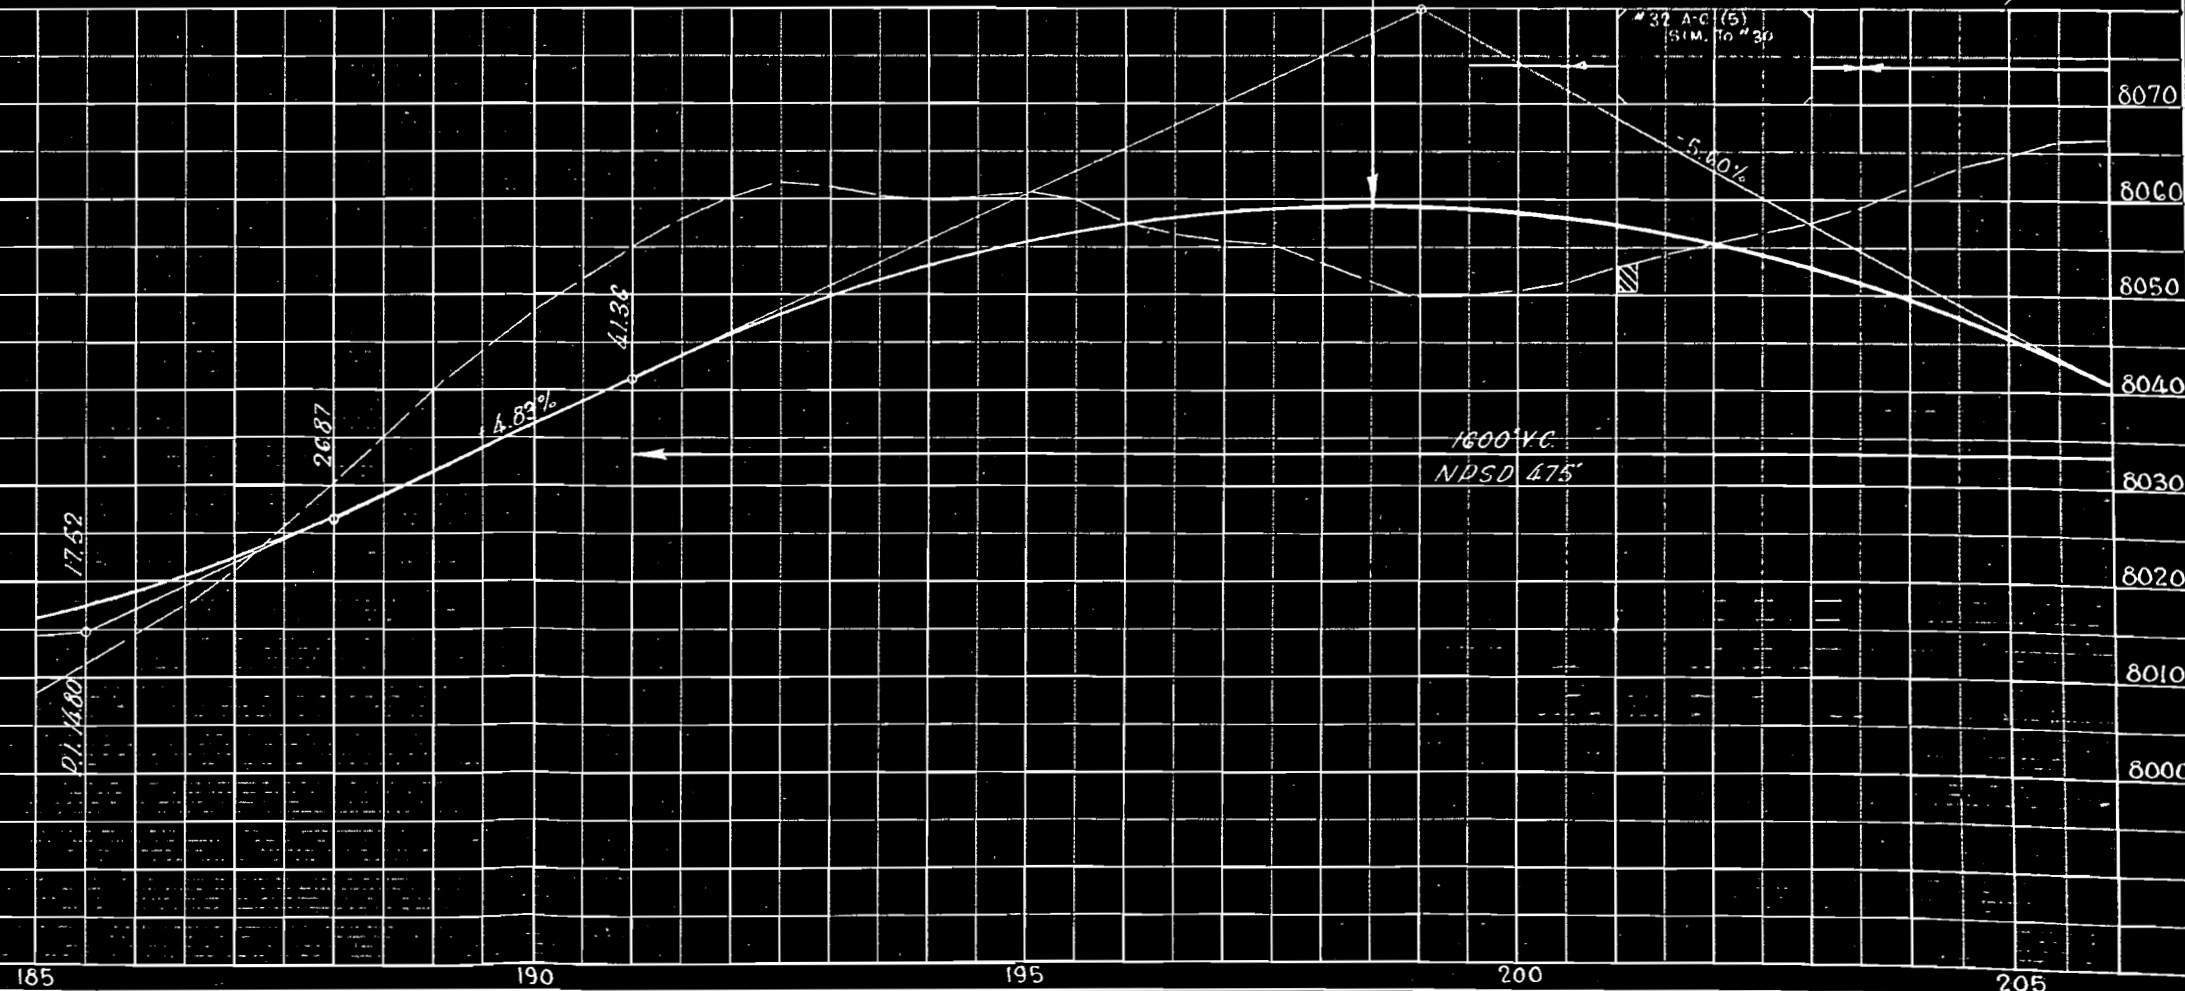

RIGHT OF WAY

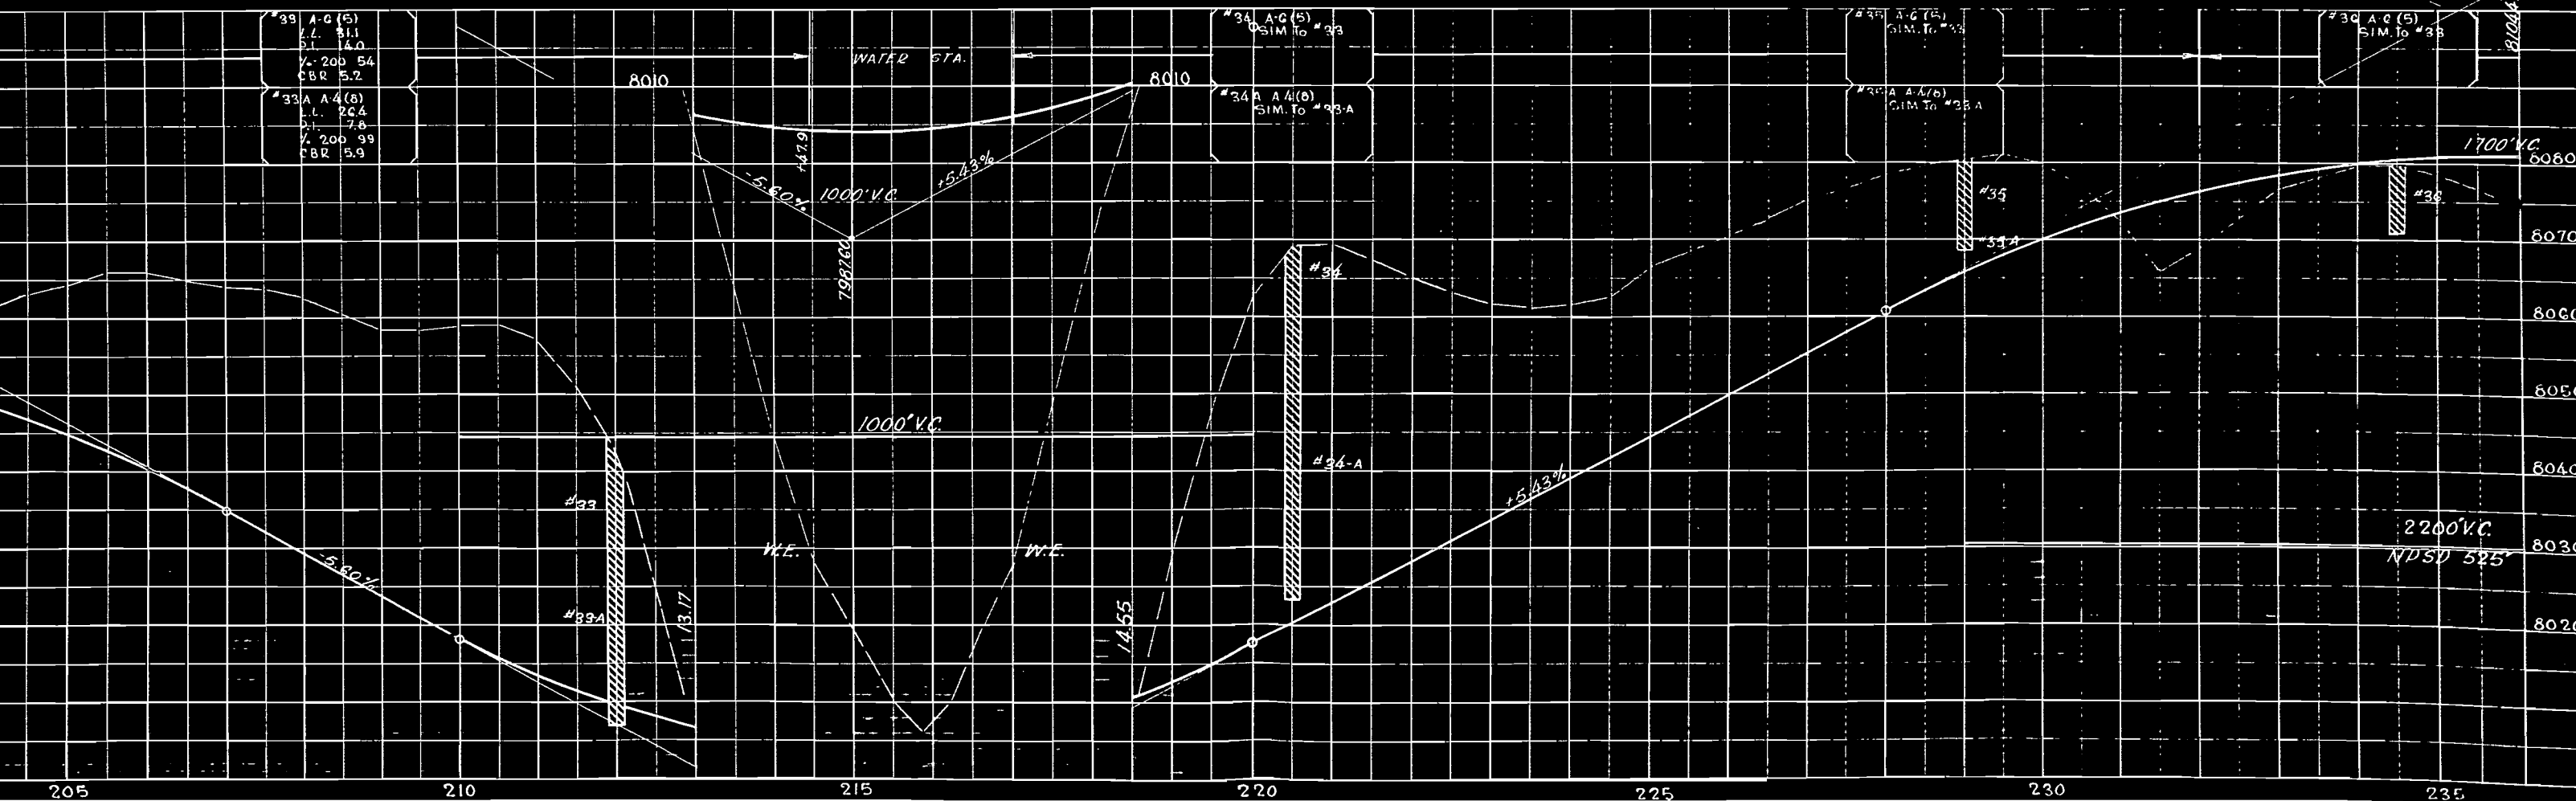 [illegible]

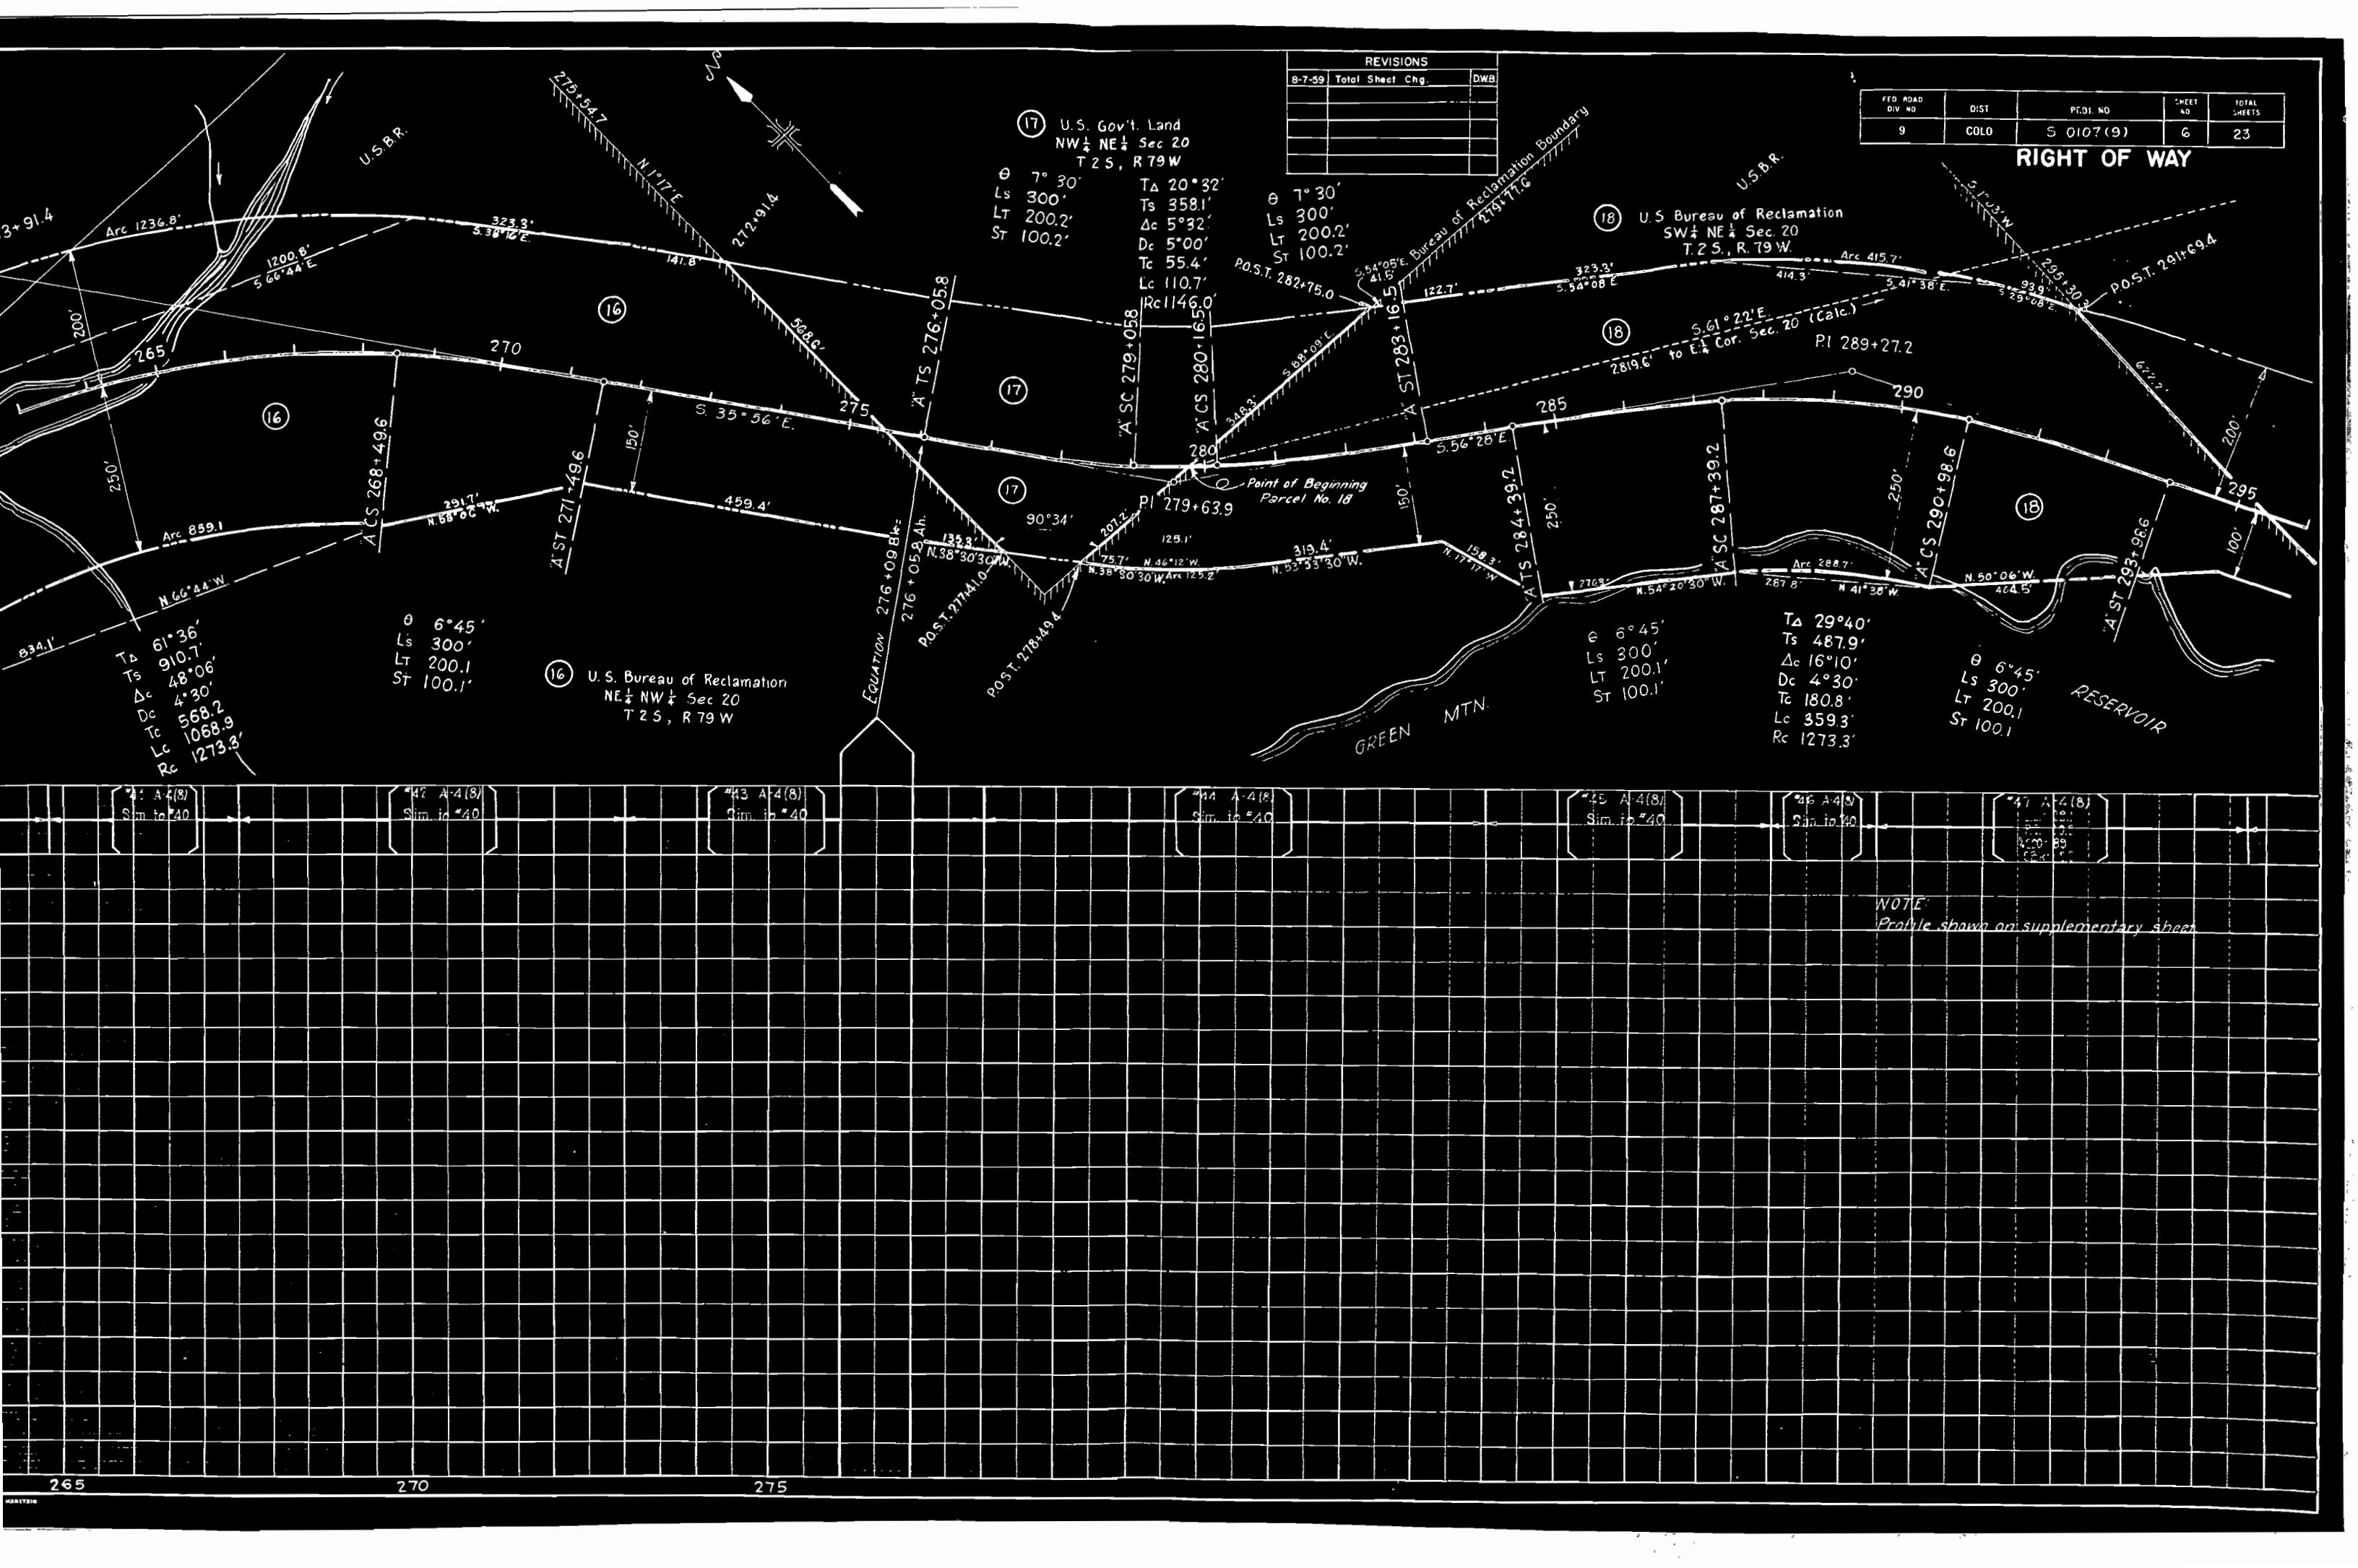

REVISIONS		
B-7-39	Total Sheet Chg.	DWB

FED. ROAD DIV. NO.	DIST.	PROJECT NO.	SHEET NO.	TOTAL SHEETS
9	COLO.	S 0107(9)	6	23

RIGHT OF WAY

(17) U.S. Gov't. Land
NW 1/4 NE 1/4 Sec 20
T 2 S, R 79 W
θ 7° 30'
Ls 300'
LT 200.2'
St 100.2'

TΔ 20° 32'
Ts 358.1'
Δc 5° 32'
Dc 5° 00'
Tc 55.4'
Lc 110.7'
Rc 1146.0'

θ 7° 30'
Ls 300'
LT 200.2'
St 100.2'

(18) U.S. Bureau of Reclamation
SW 1/4 NE 1/4 Sec 20
T 2 S, R 79 W.

(18) 5.61° 22' E
2819.6' to E 1/4 Cor. Sec. 20 (Calc.)
PI 289+27.2

(16) U.S. Bureau of Reclamation
NE 1/4 NW 1/4 Sec 20
T 2 S, R 79 W

θ 6° 45'
Ls 300'
LT 200.1'
St 100.1'


TΔ 61° 36'
Ts 910.7'
Δc 48° 06'
Dc 4° 30'
Tc 568.2'
Lc 1068.9'
Rc 1273.3'

θ 6° 45'
Ls 300'
LT 200.1'
St 100.1'

TΔ 29° 40'
Ts 487.9'
Δc 16° 10'
Dc 4° 30'
Tc 180.8'
Lc 359.3'
Rc 1273.3'


θ 6° 45'
Ls 300'
LT 200.1'
St 100.1'


NOTE:
Profile shown on supplementary sheet

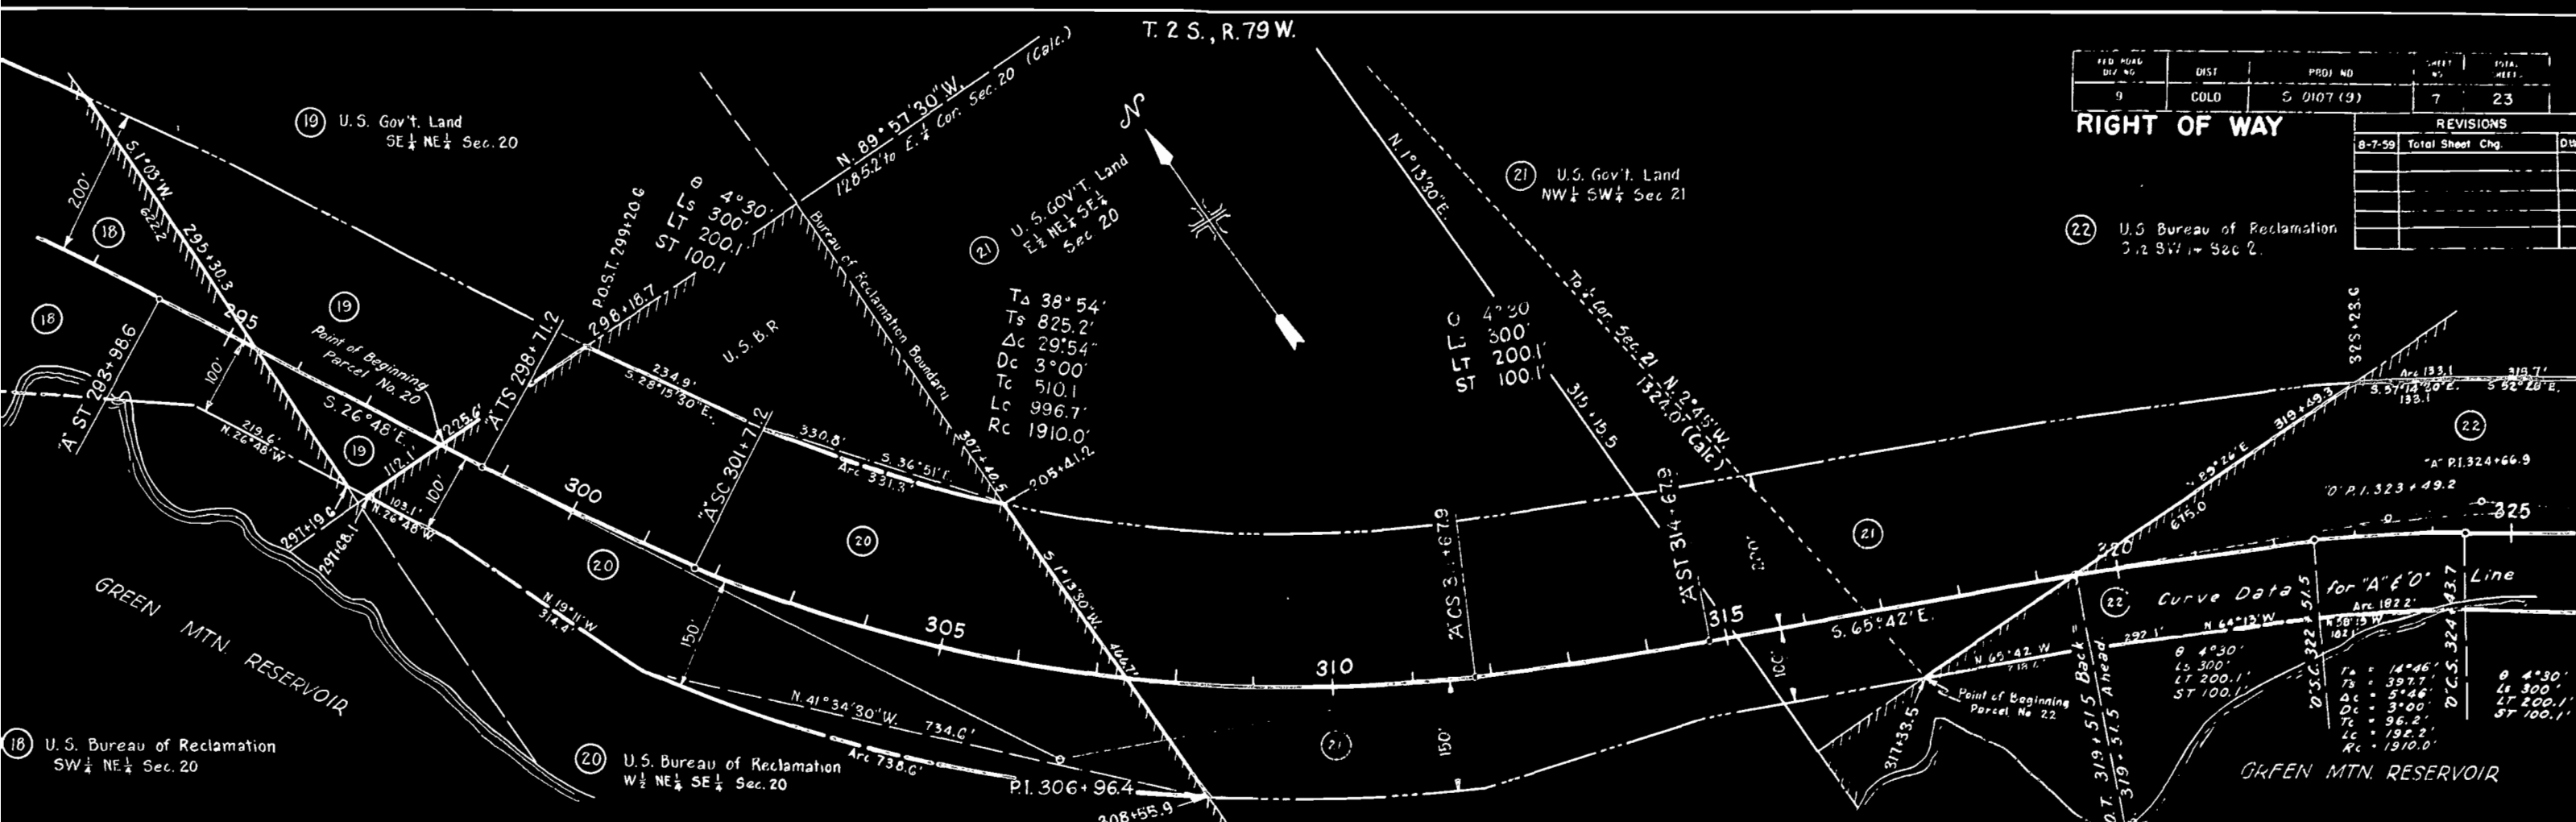

REV. NO.	DIST.	PROJ. NO.	DATE	BY
9	COLO	5 0107 (9)	7	23

RIGHT OF WAY		REVISIONS	
8-7-59	Total Sheet Chg	DWB	

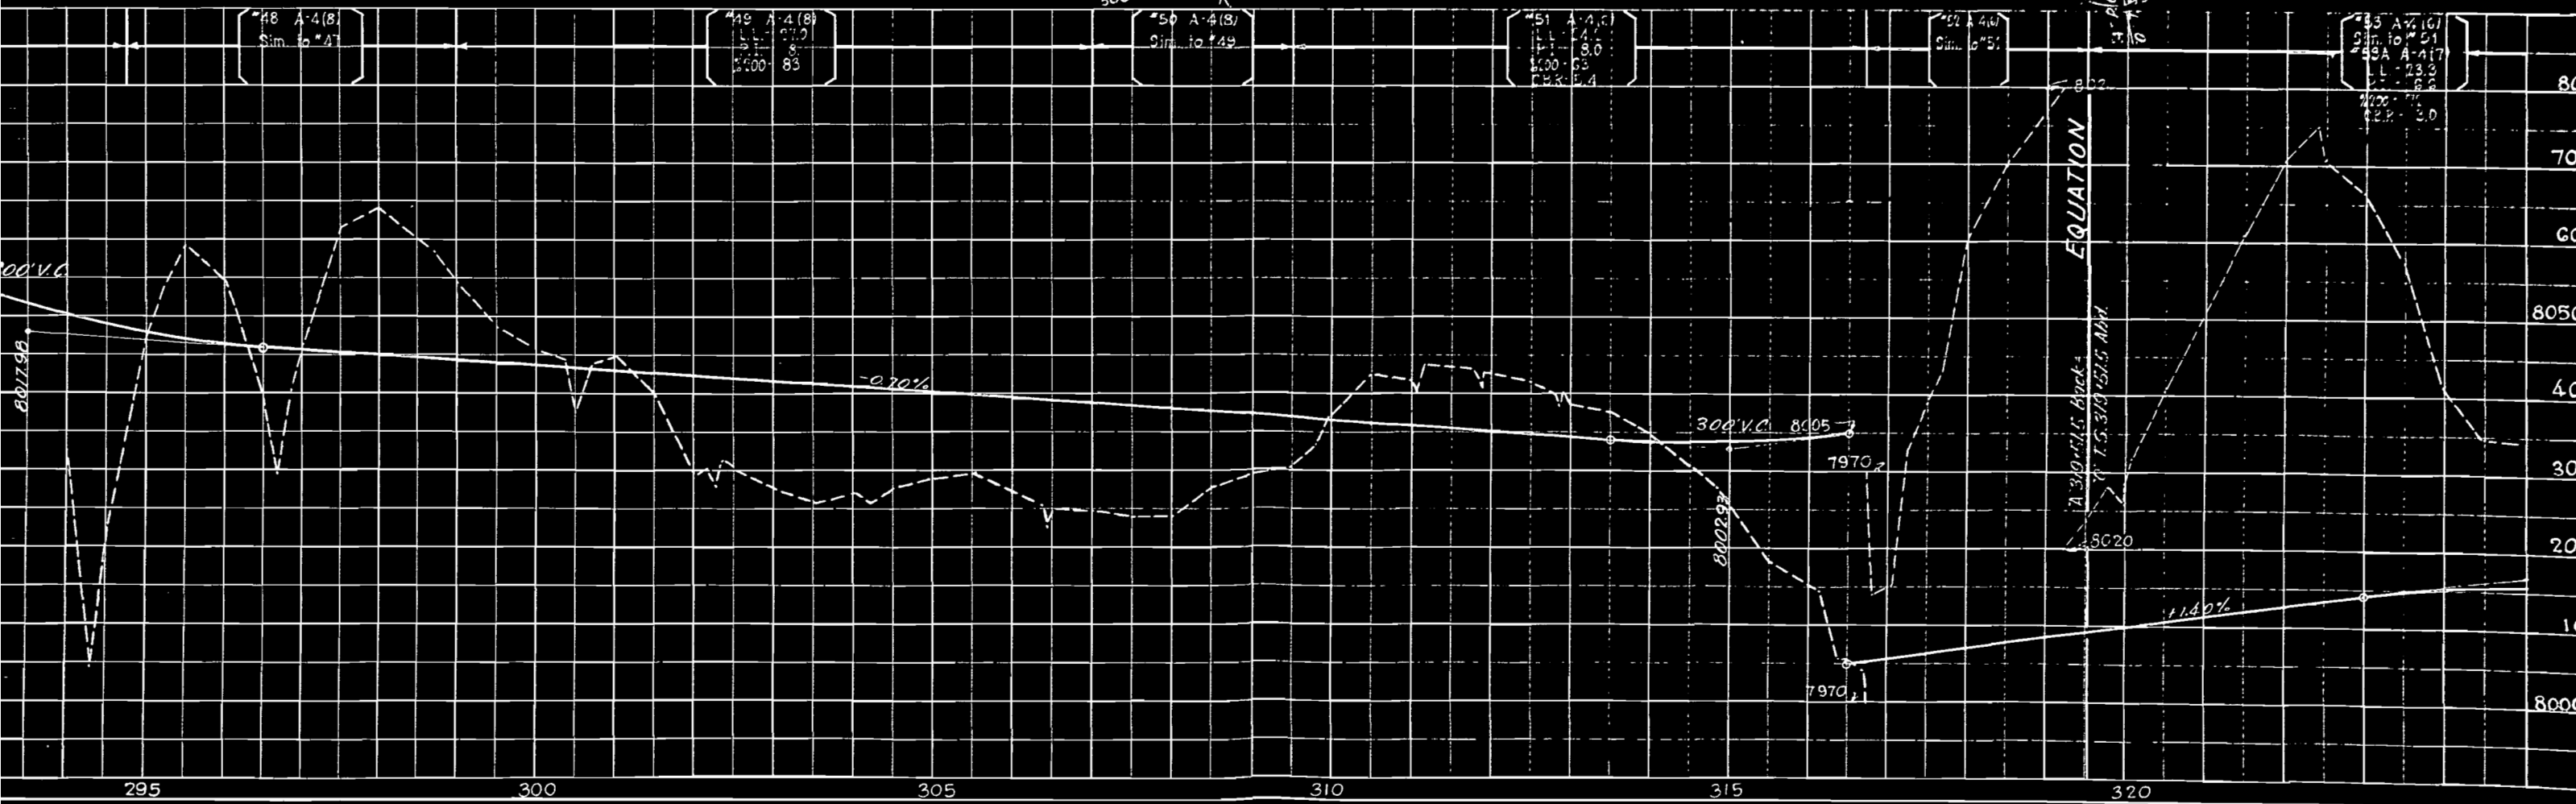

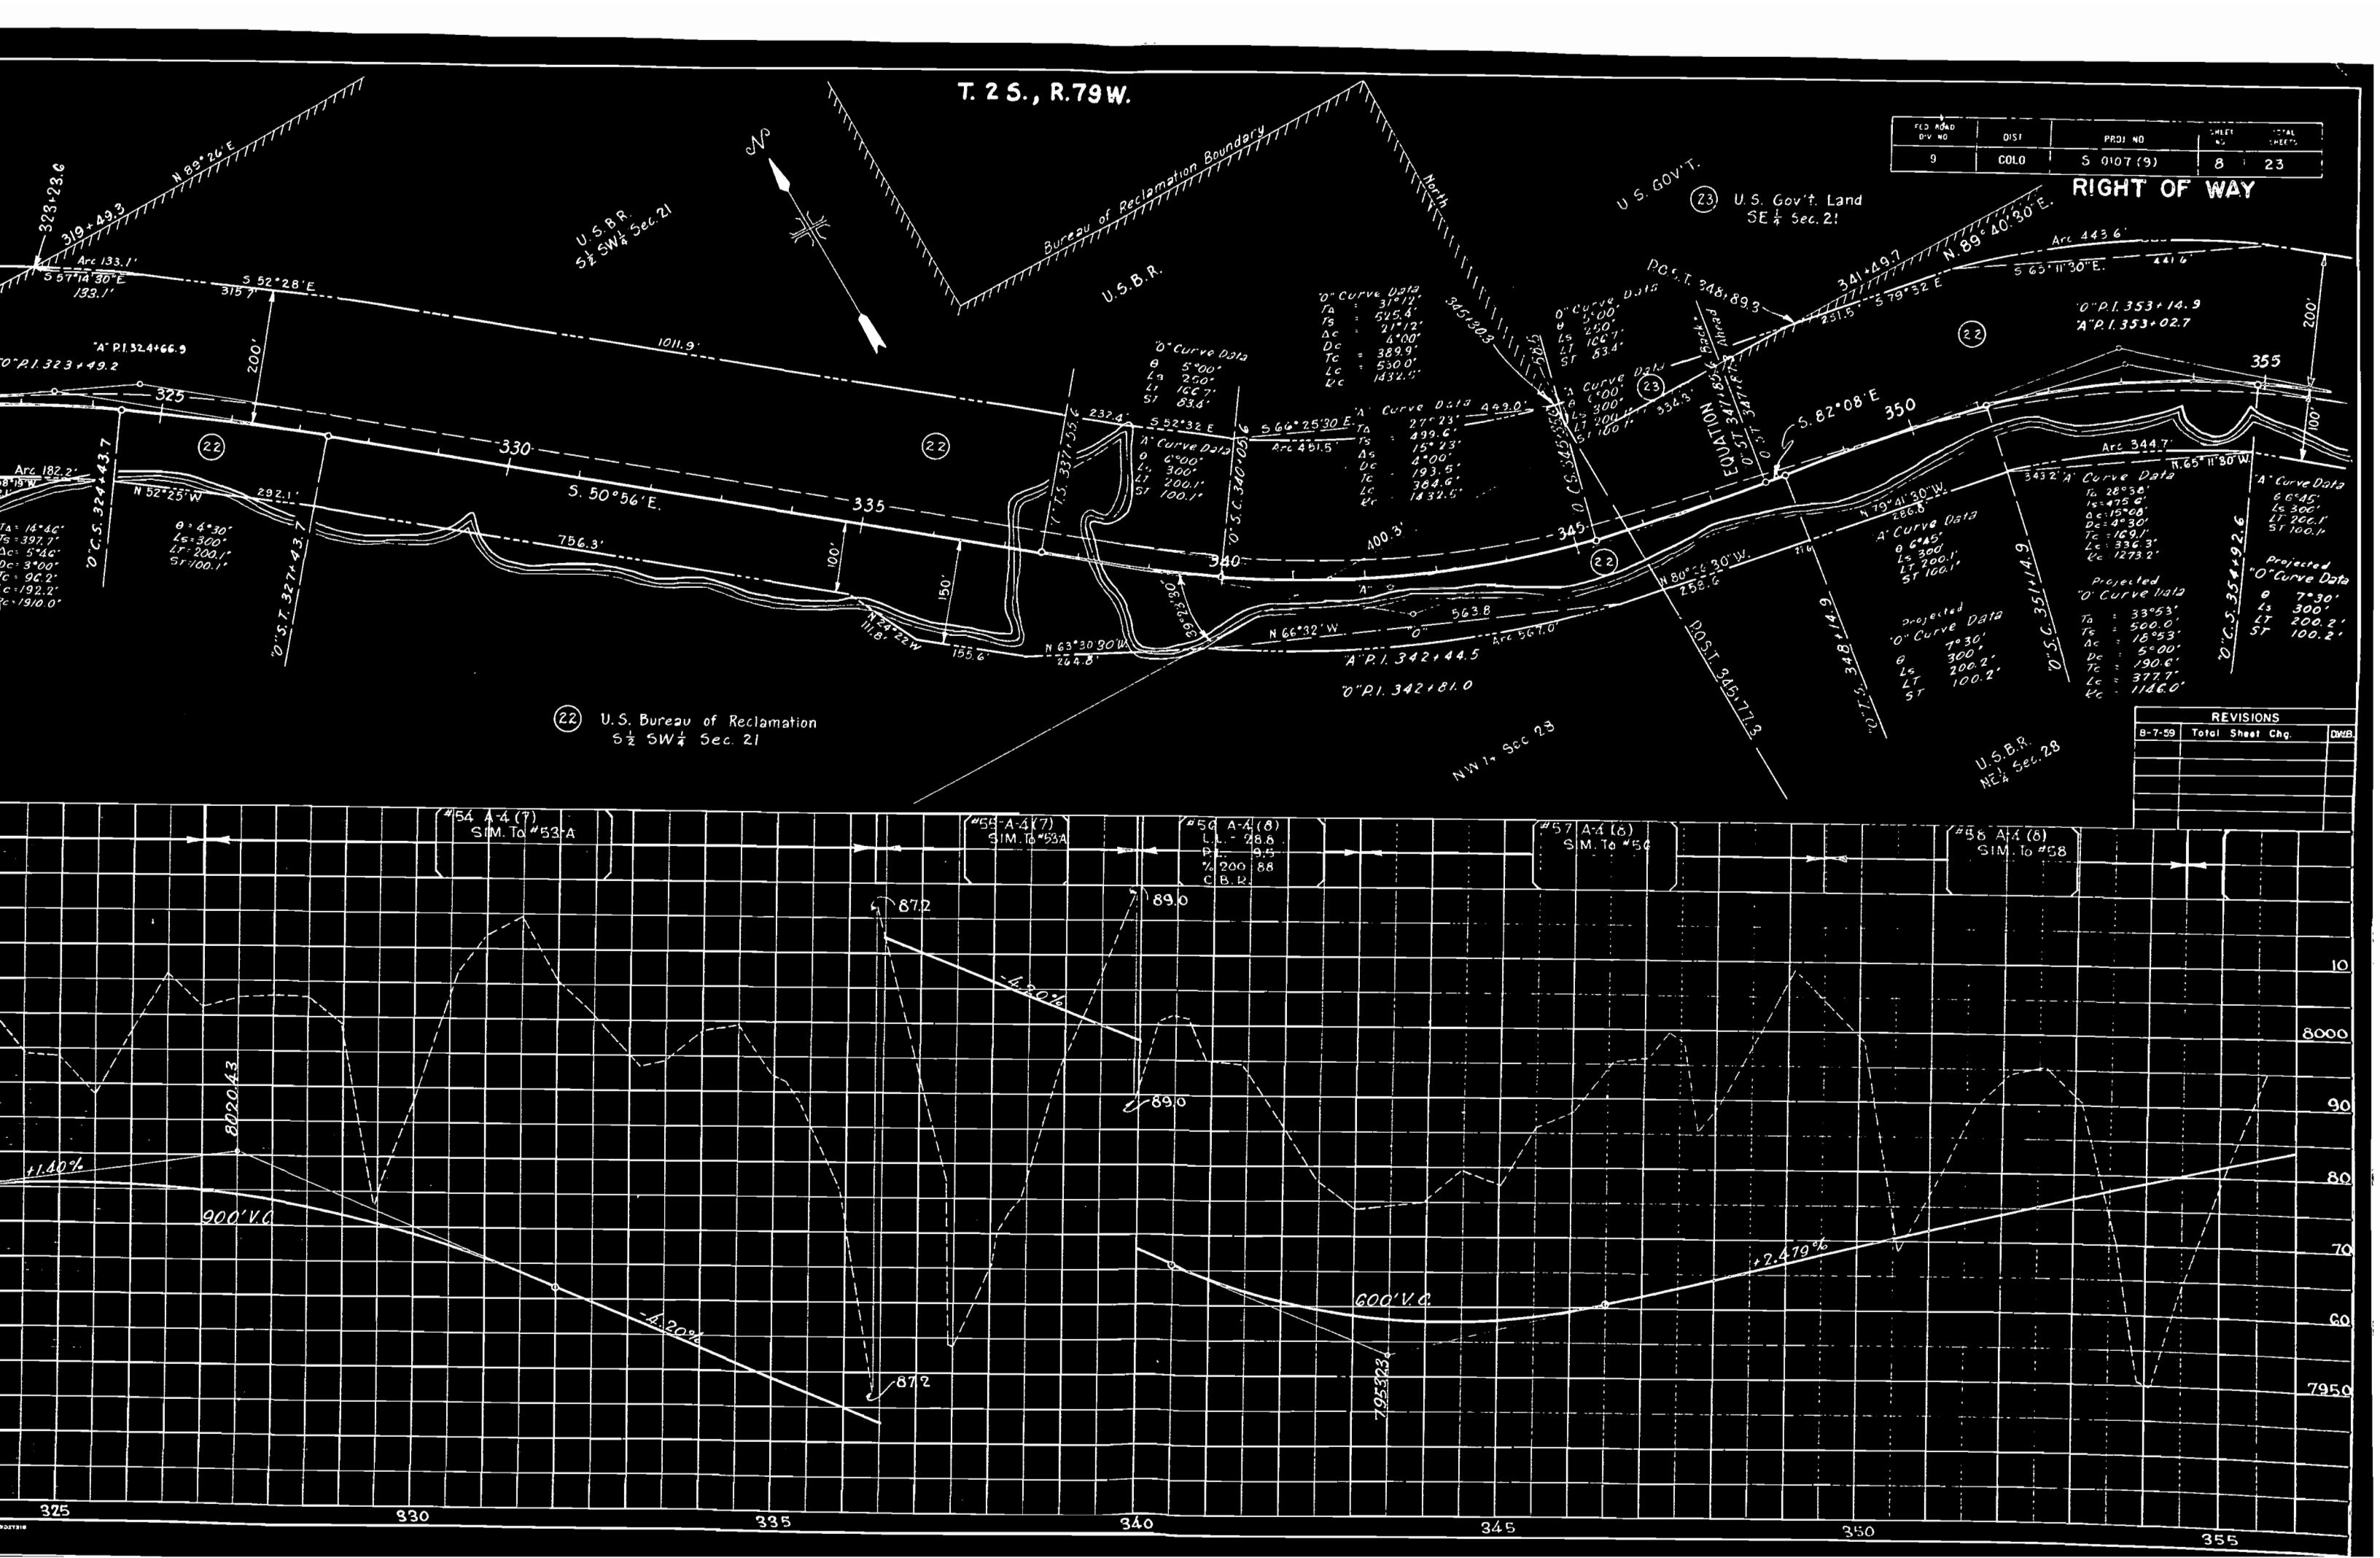

T. 2 S., R. 79 W.

FED. ROAD DIST. NO.	DIST.	PROJ. NO.	SHEET NO.	TOTAL SHEETS
9	COLO.	S 0107 (9)	8	23

RIGHT OF WAY

U.S.B.R.
S 1/2 SW 1/4 Sec. 21

Bureau of Reclamation Boundary

U.S.B.R.

U.S. GOV'T.

(23) U.S. Gov't. Land
SE 1/4 Sec. 21

0" Curve Data
θ = 5°00'
Ls = 250.0'
Lt = 166.7'
St = 83.6'

0" Curve Data
θ = 31°12'
Ls = 525.4'
Lt = 211.2'
Tc = 389.9'
Lc = 530.0'
Lc = 1432.4'

0" Curve Data
θ = 27°23'
Ls = 499.6'
Lt = 151.23'
Tc = 193.5'
Lc = 384.6'
Lc = 1432.5'

0" Curve Data
θ = 5°00'
Ls = 300.0'
Lt = 100.0'
St = 53.4'

0" Curve Data
θ = 6°45'
Ls = 300.0'
Lt = 200.1'
St = 100.1'

0" Curve Data
θ = 28°58'
Ls = 475.6'
Lt = 151.08'
Tc = 4°30'
Lc = 169.1'
Lc = 336.3'
Lc = 1273.2'

0" Curve Data
θ = 6°45'
Ls = 300.0'
Lt = 200.1'
St = 100.1'

Projected
0" Curve Data
θ = 7°30'
Ls = 300.0'
Lt = 200.2'
St = 100.2'

(22) U.S. Bureau of Reclamation
S 1/2 SW 1/4 Sec. 21

U.S.B.R.
NE 1/4 Sec. 28

REVISIONS		
B-7-59	Total Sheet Chg.	DWIB

#54 A-4 (7)
SIM. To #53-A

#55 A-4 (7)
SIM. To #53-A

#56 A-4 (8)
Ls = 28.8
D = 9.5
% = 200.88
C.B.R.

#57 A-4 (8)
SIM. To #56

#58 A-4 (6)
SIM. To #58

325

330

335

340

345



350

355

T. 2S., R. 79 W

RIGHT OF WAY

REVISIONS		
B-7-59	Total Sheet Chg.	DWB

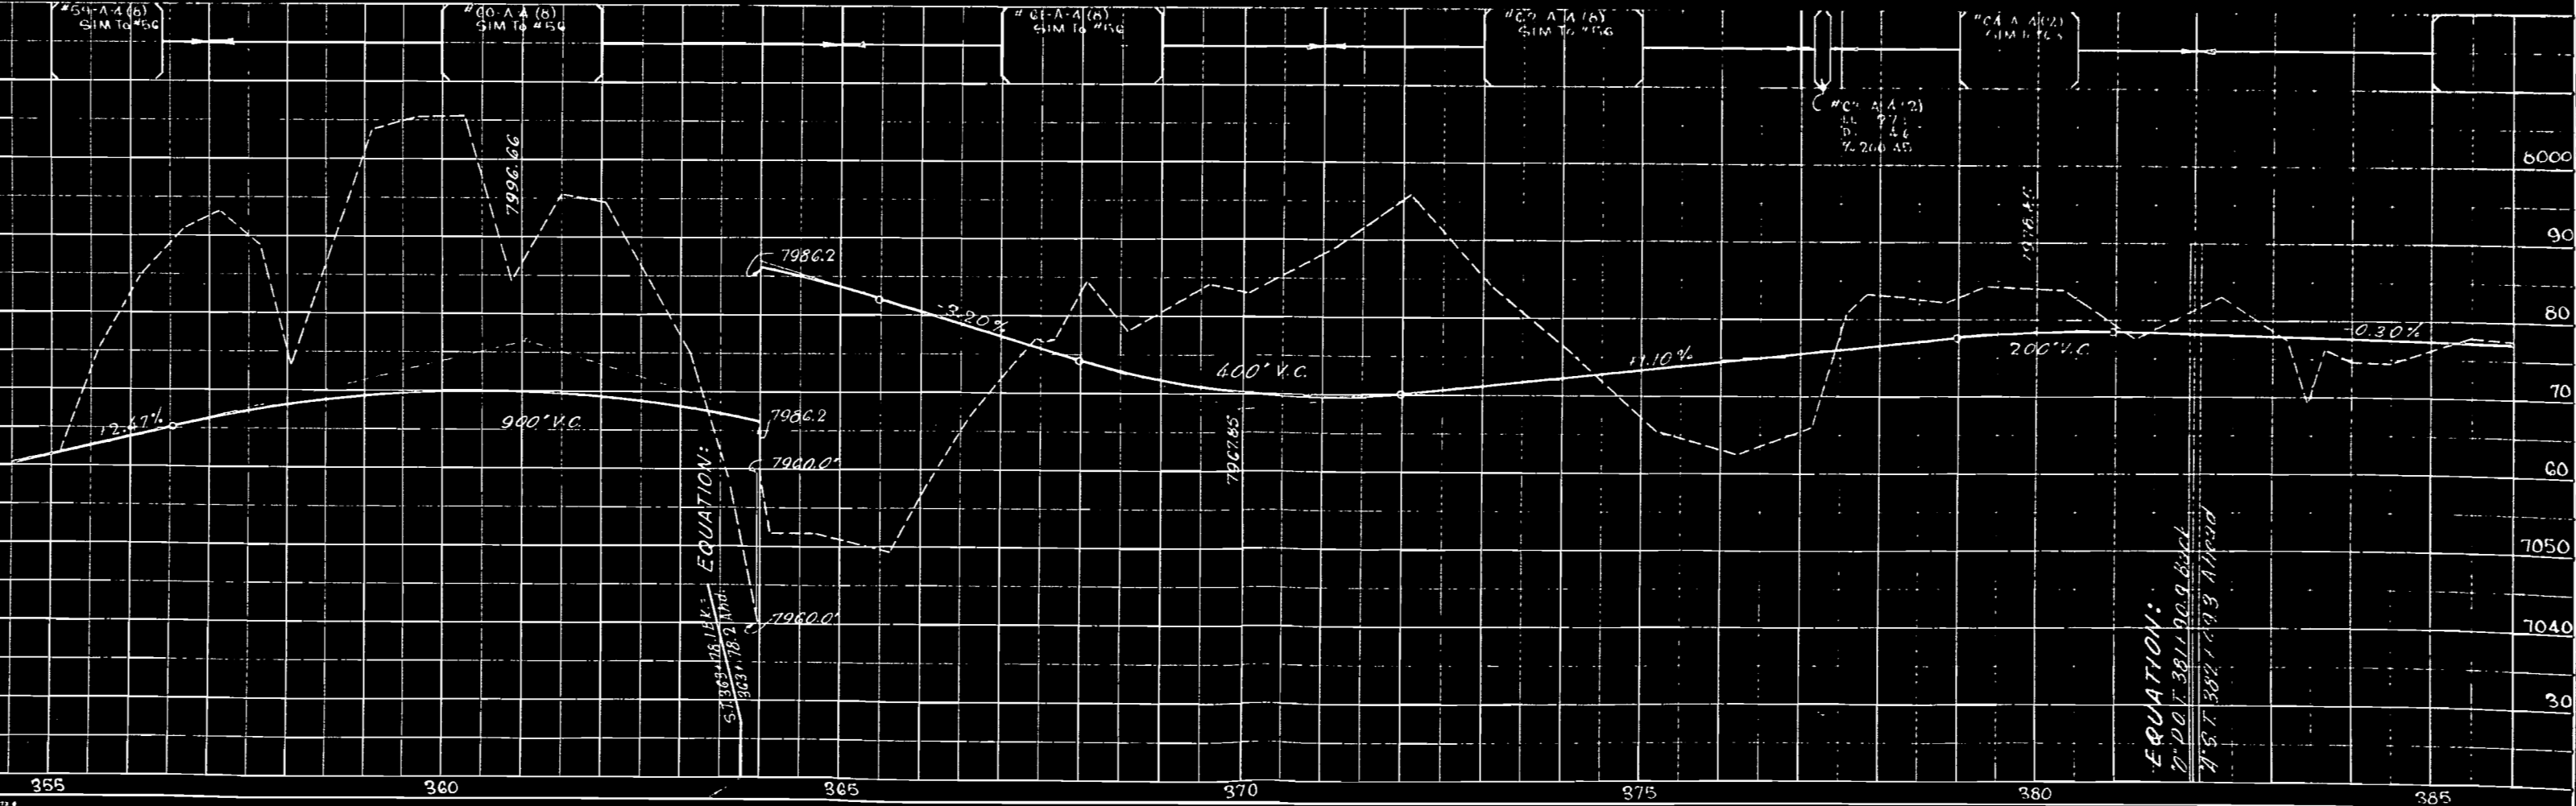
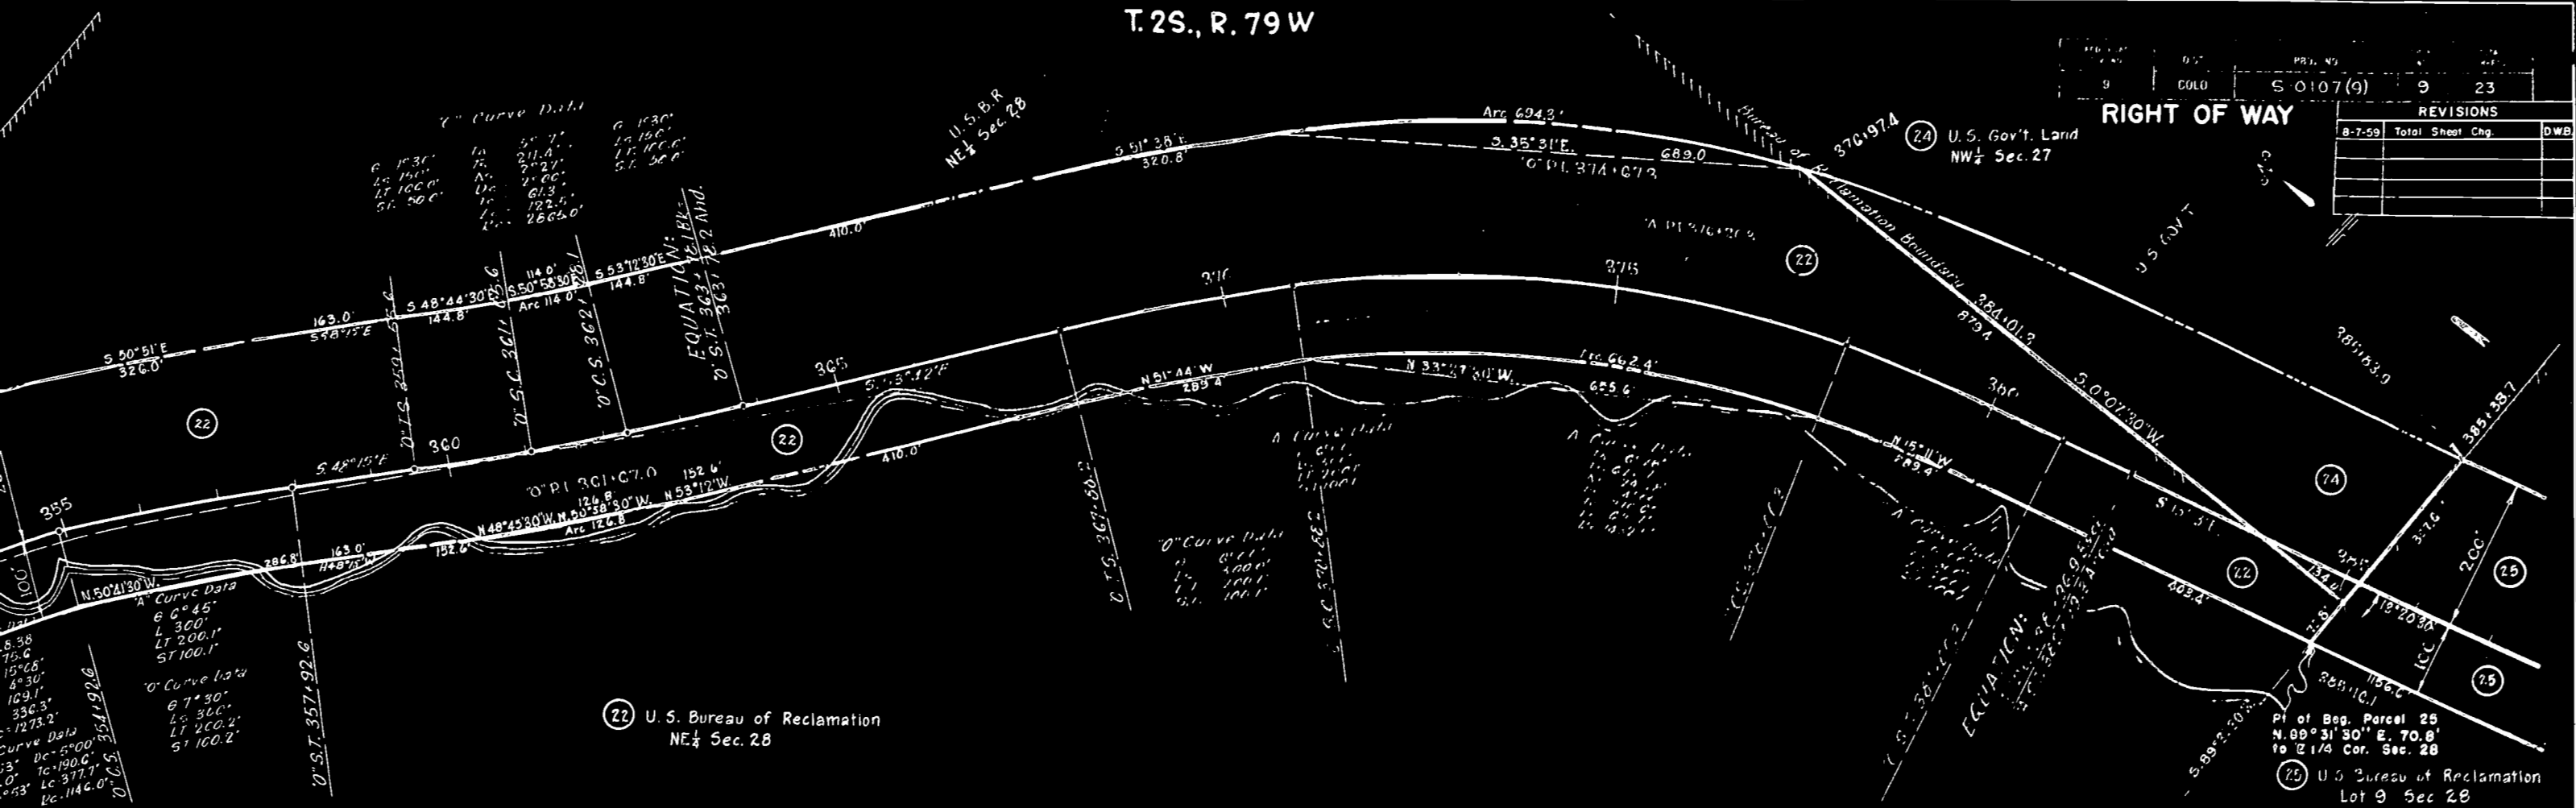


T. 2S., R. 79W

REVISIONS		
B-7-59	Total Sheet Chg.	DWB


FED. ROAD DIST.	PROJ. NO.	SHEET NO.	TOTAL SHEETS
9	COLO S-0107(9)	10	23

RIGHT OF WAY

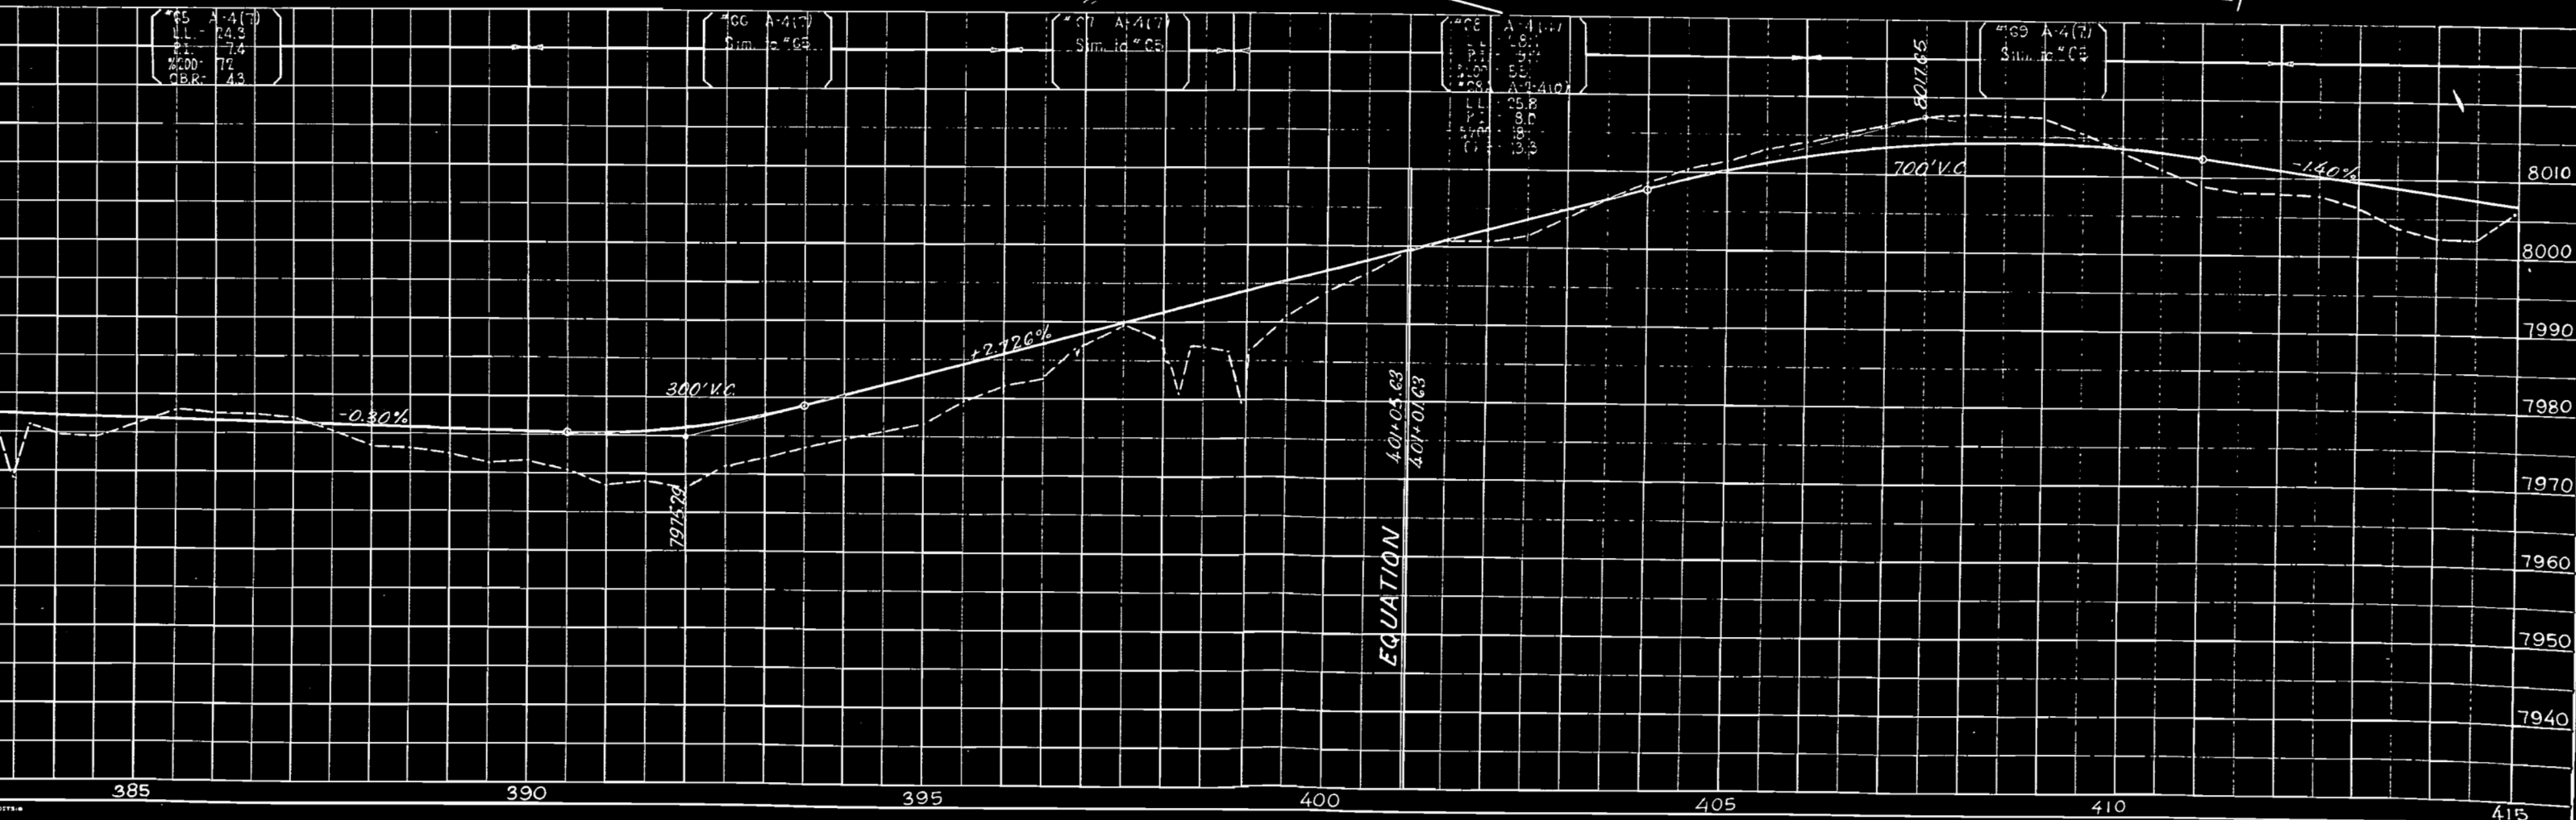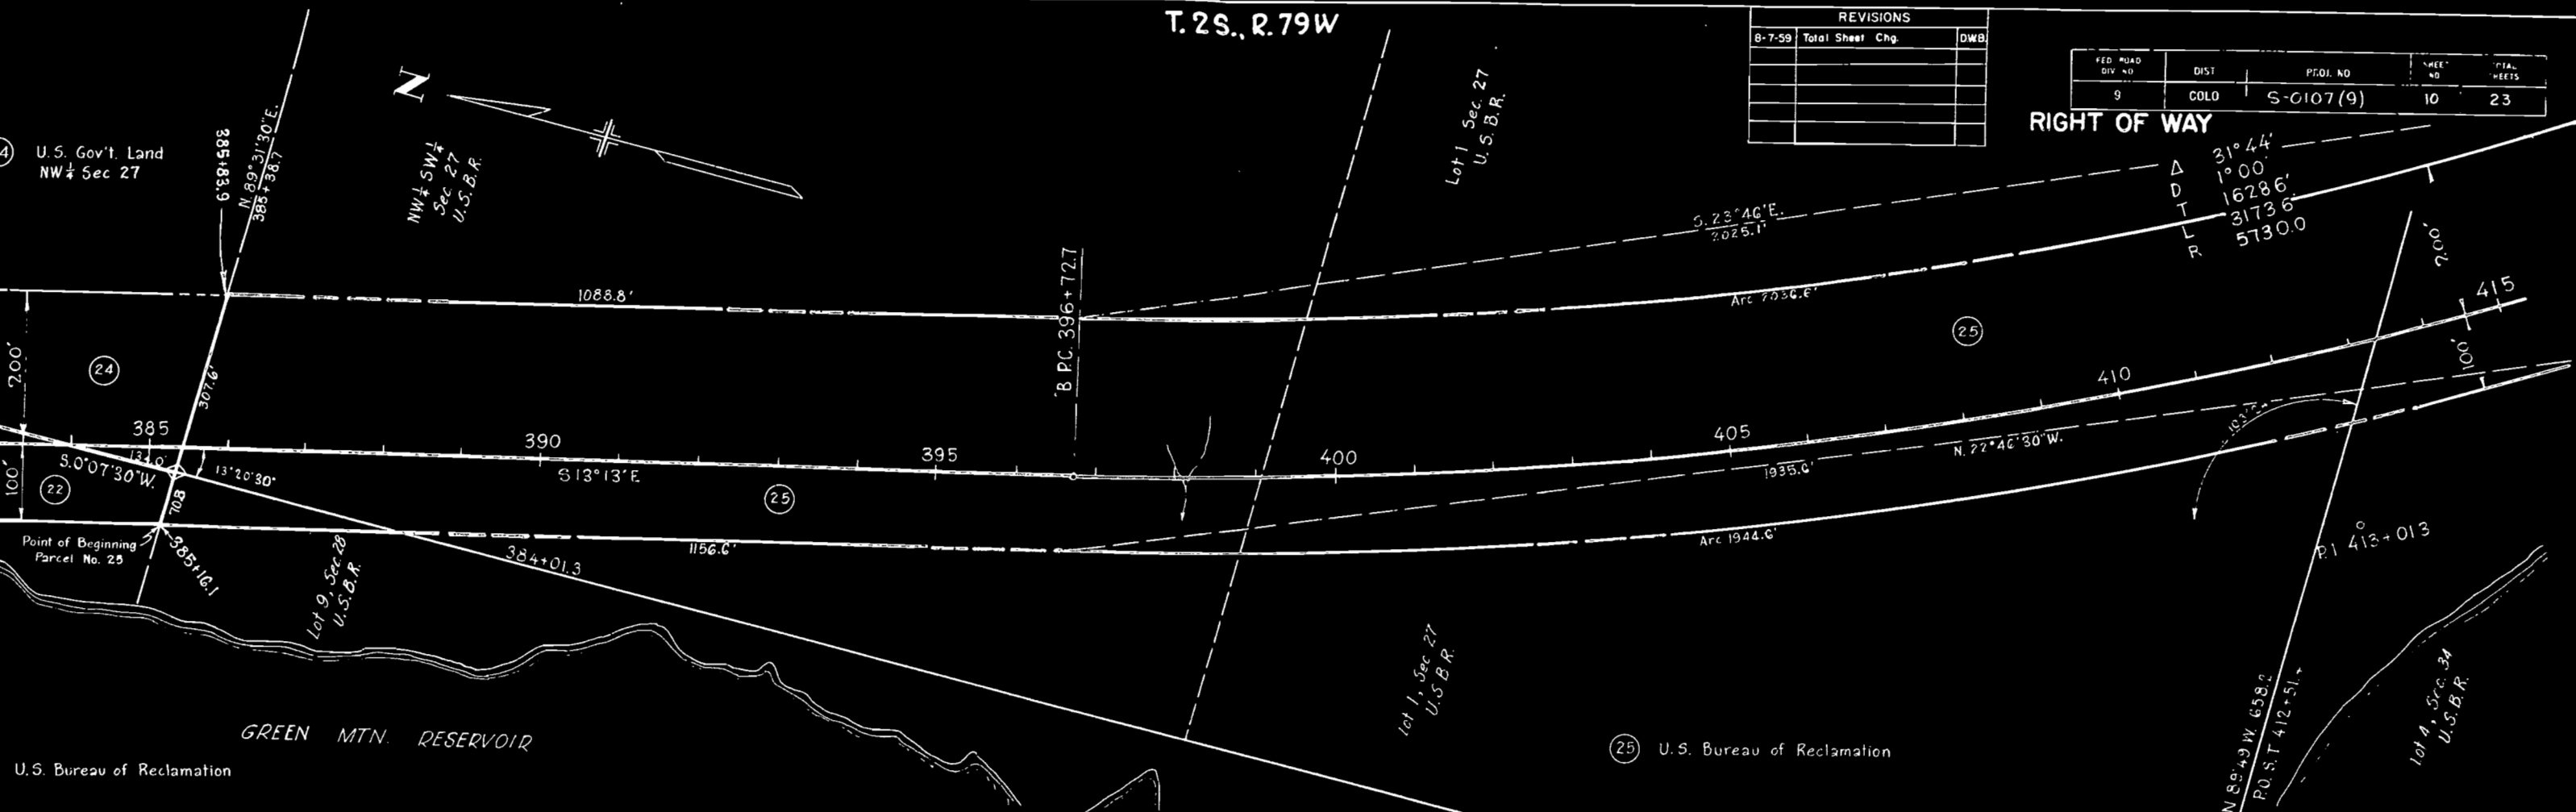

REVISIONS		
8-7-39	Total Sheet Chg.	DW
8-17-60	Ownership Change	JL

FED ROAD DIV. NO.	DIST.	PROJ. NO.	SHEET NO.	TOTAL SHEETS
9	COLO.	S-0107 (9)	12	23


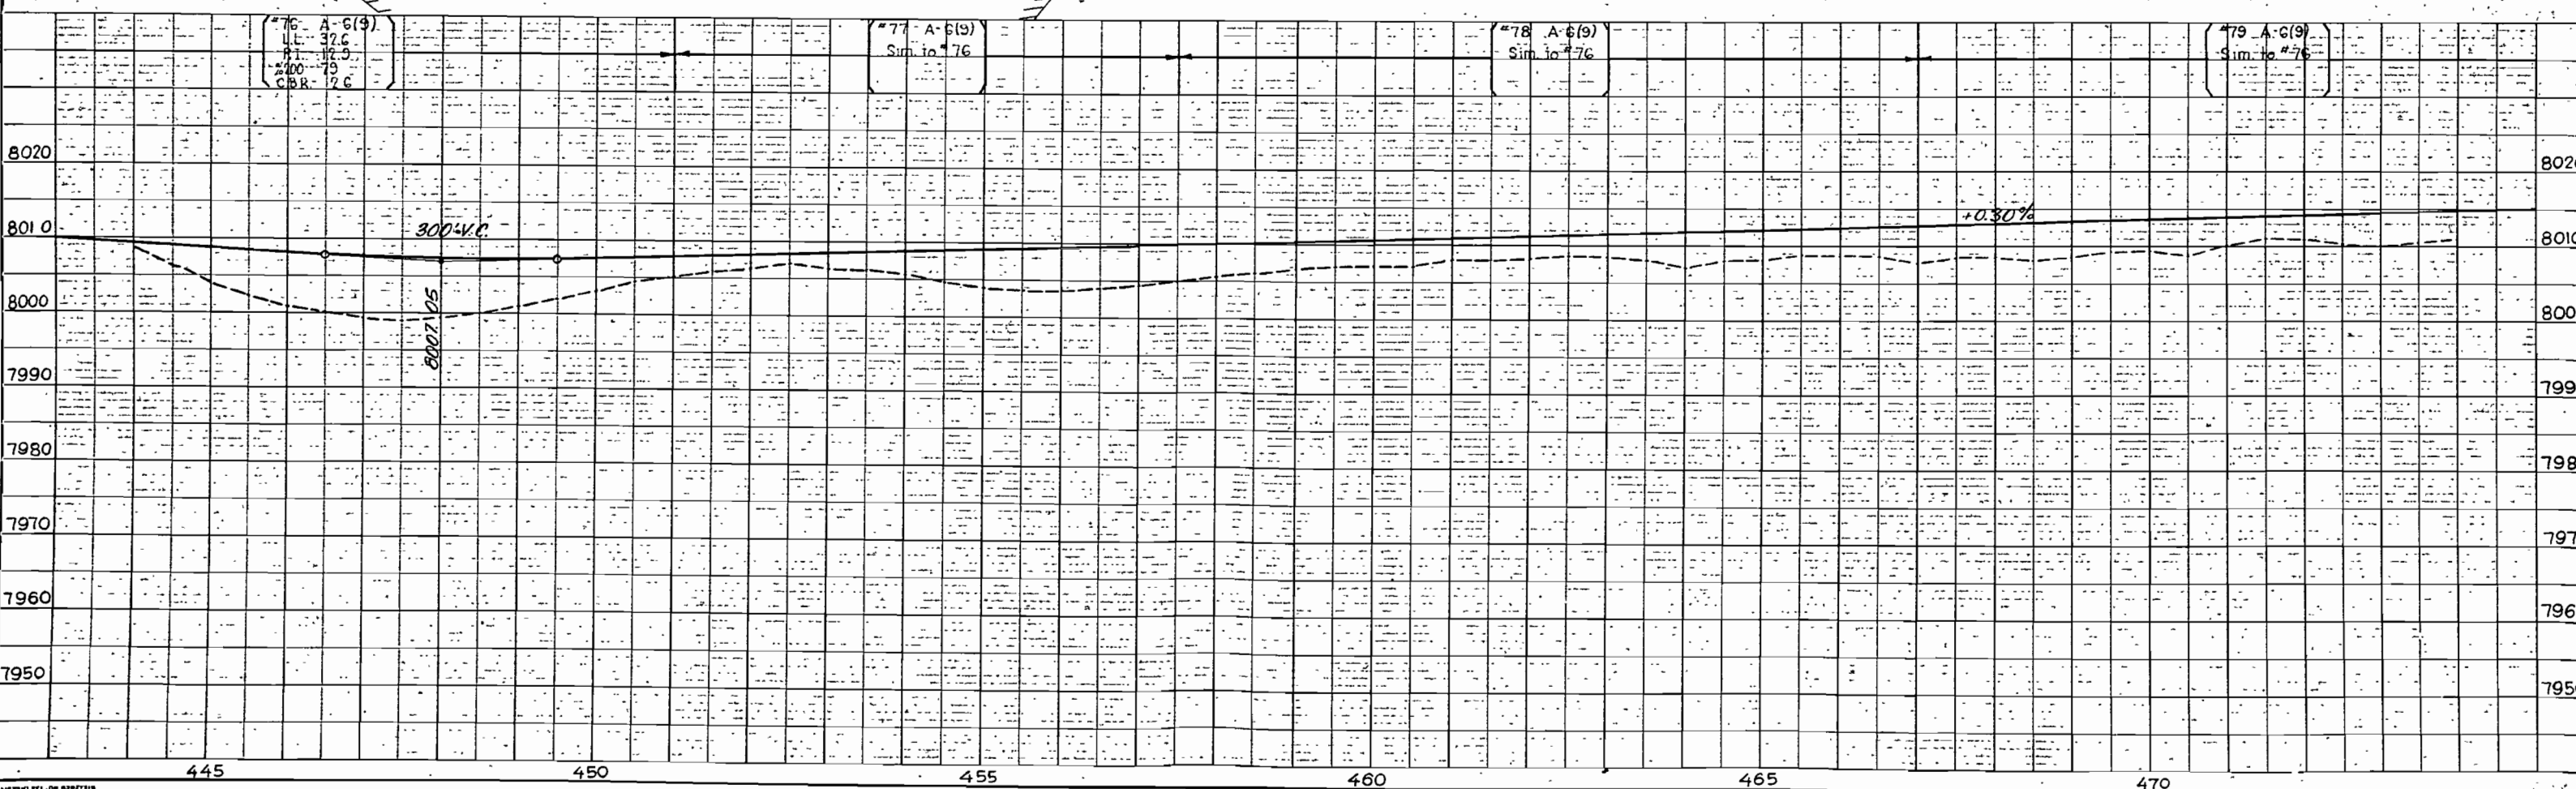
[illegible]

NOTE BOOK
PLOTTED
CHECKED
BY
DATE

NOTE BOOK
PLOTTED
CHECKED
BY
DATE

REVISIONS		
8-7-59	Total Sheet Chg	DWB
4-28-60	add TPs 31, 32, 33	JLS
9-19-60	28 Revised	JLS




FED. ROAD DIST.	PROJ. NO.	SHEET NO.	TOTAL SHEETS
9	COLO	6-0107(9)	13
			23

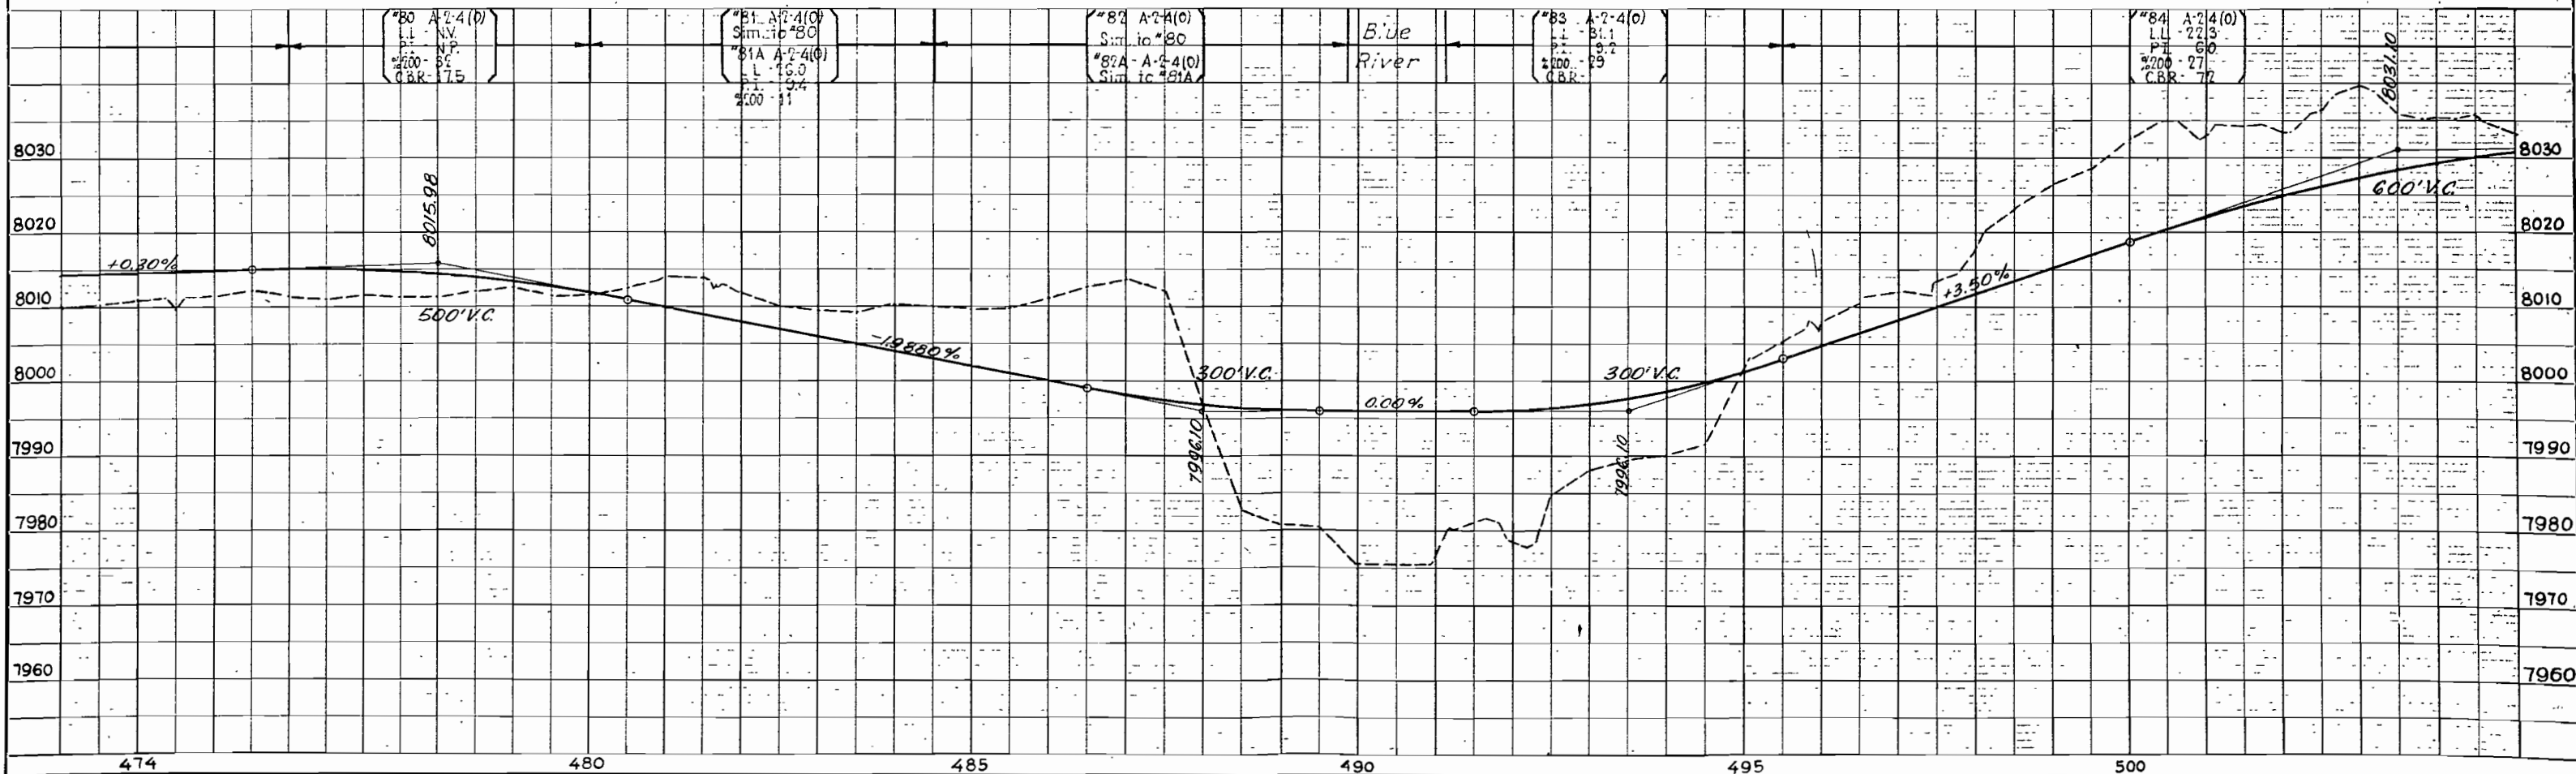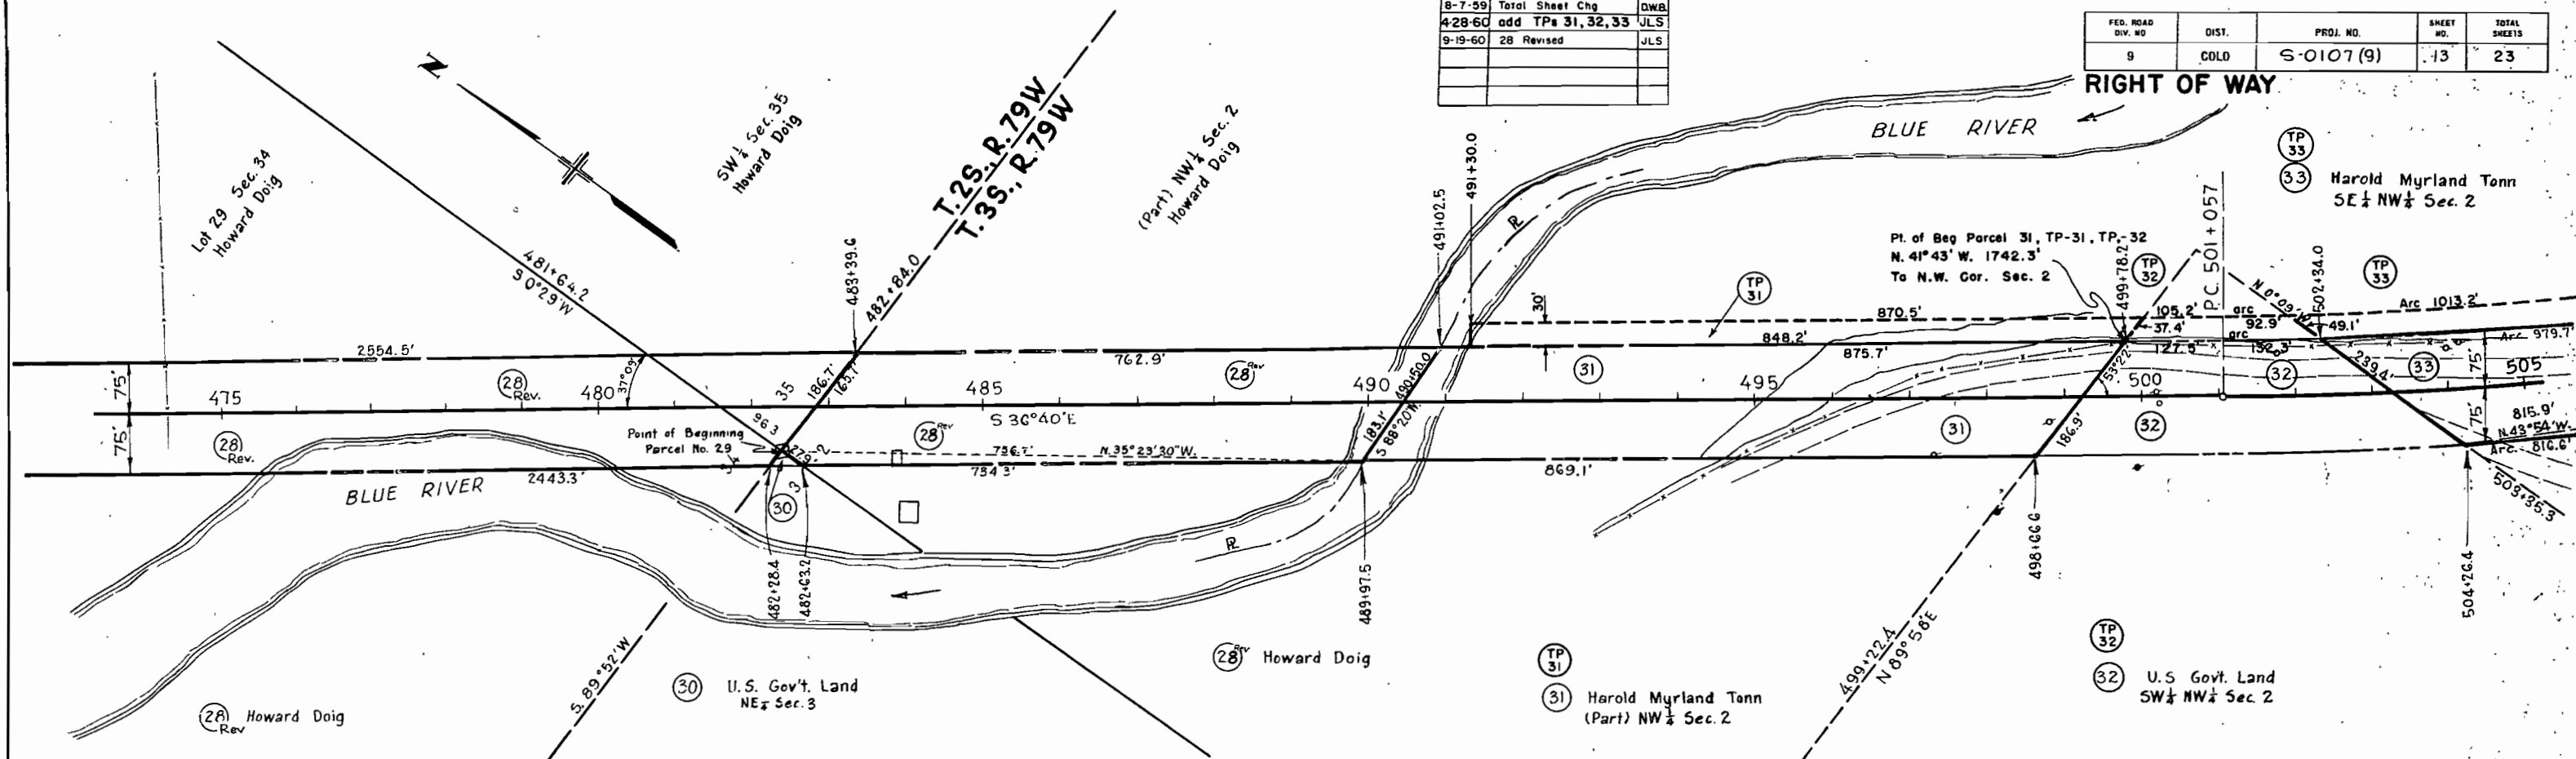

FED ROAD DIV NO	DIST.	PROJ NO.	SHEET NO	TOTAL SHEETS
9	COLO.	S-0107(9)	14	23

RIGHT OF WAY

REVISIONS		
8-7-59	Total Sheets Chg.	D.W.
10-26-59	33 Rev.	FCM
4-27-60	add TP 1 33, 33A, 33B	JLS

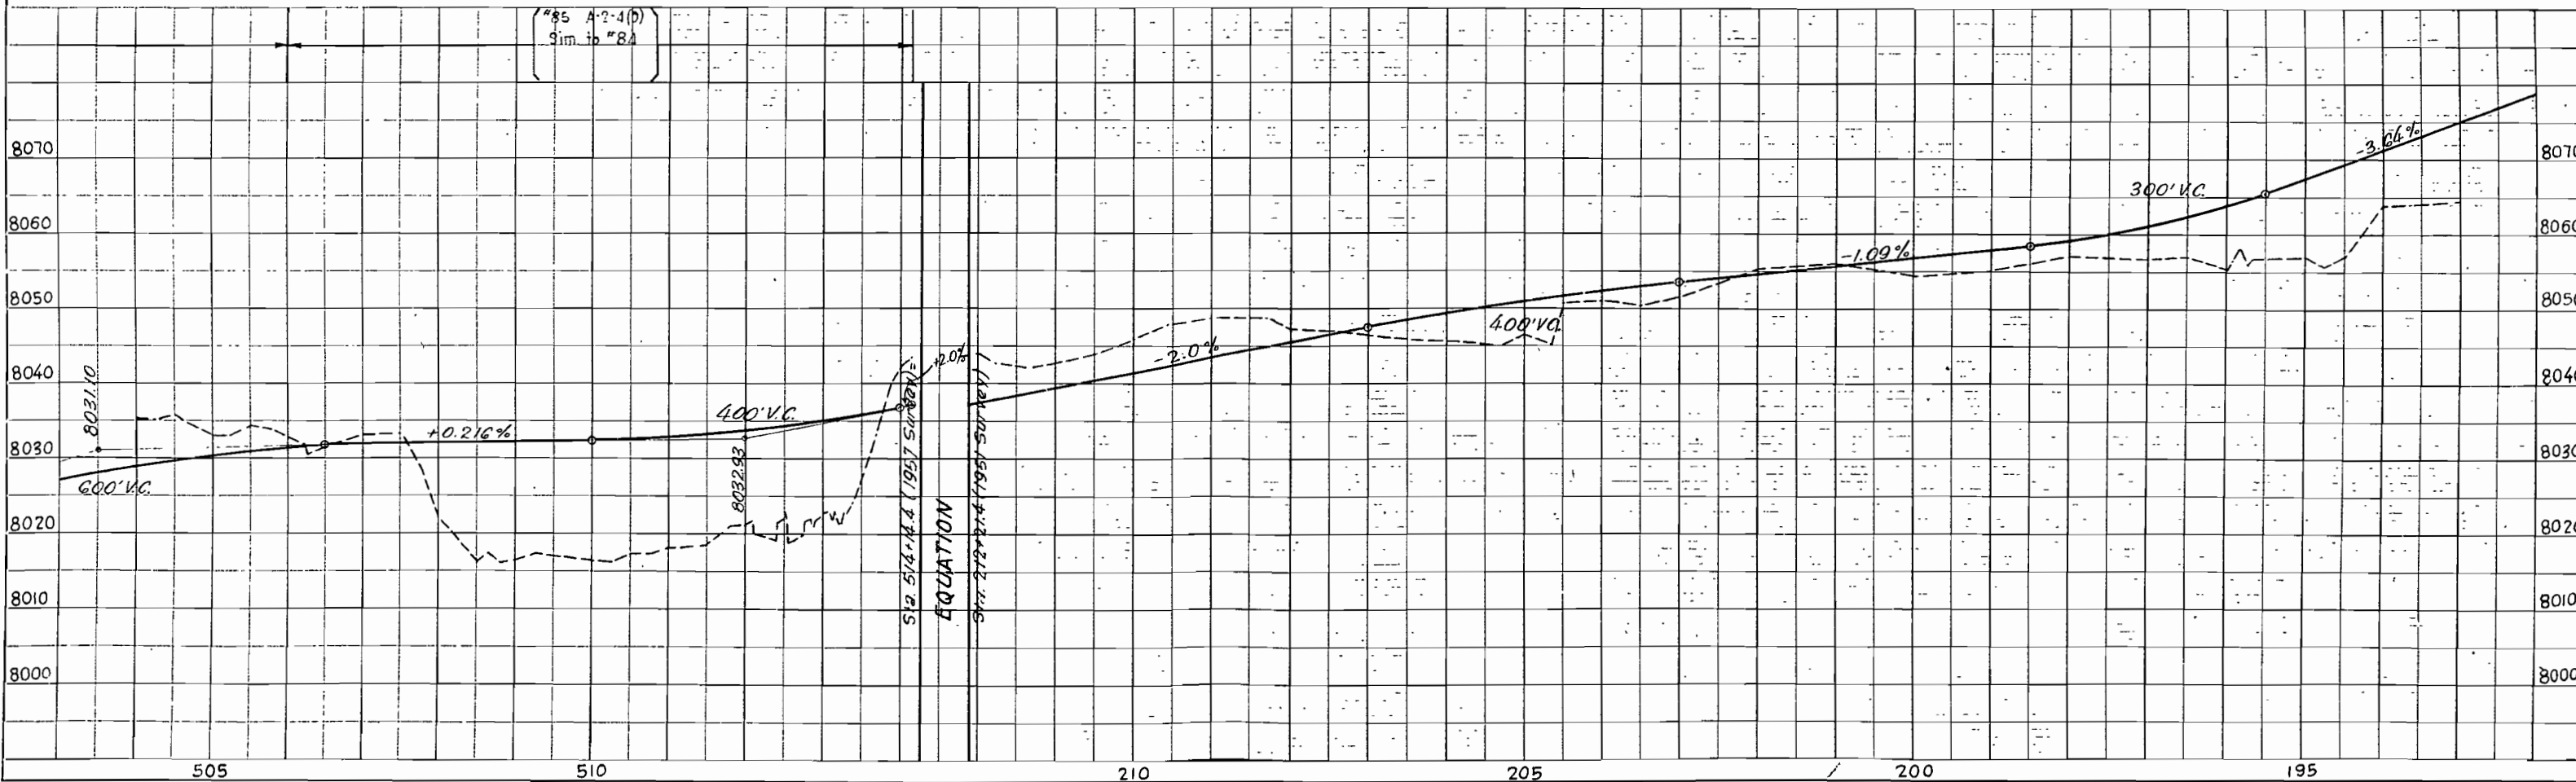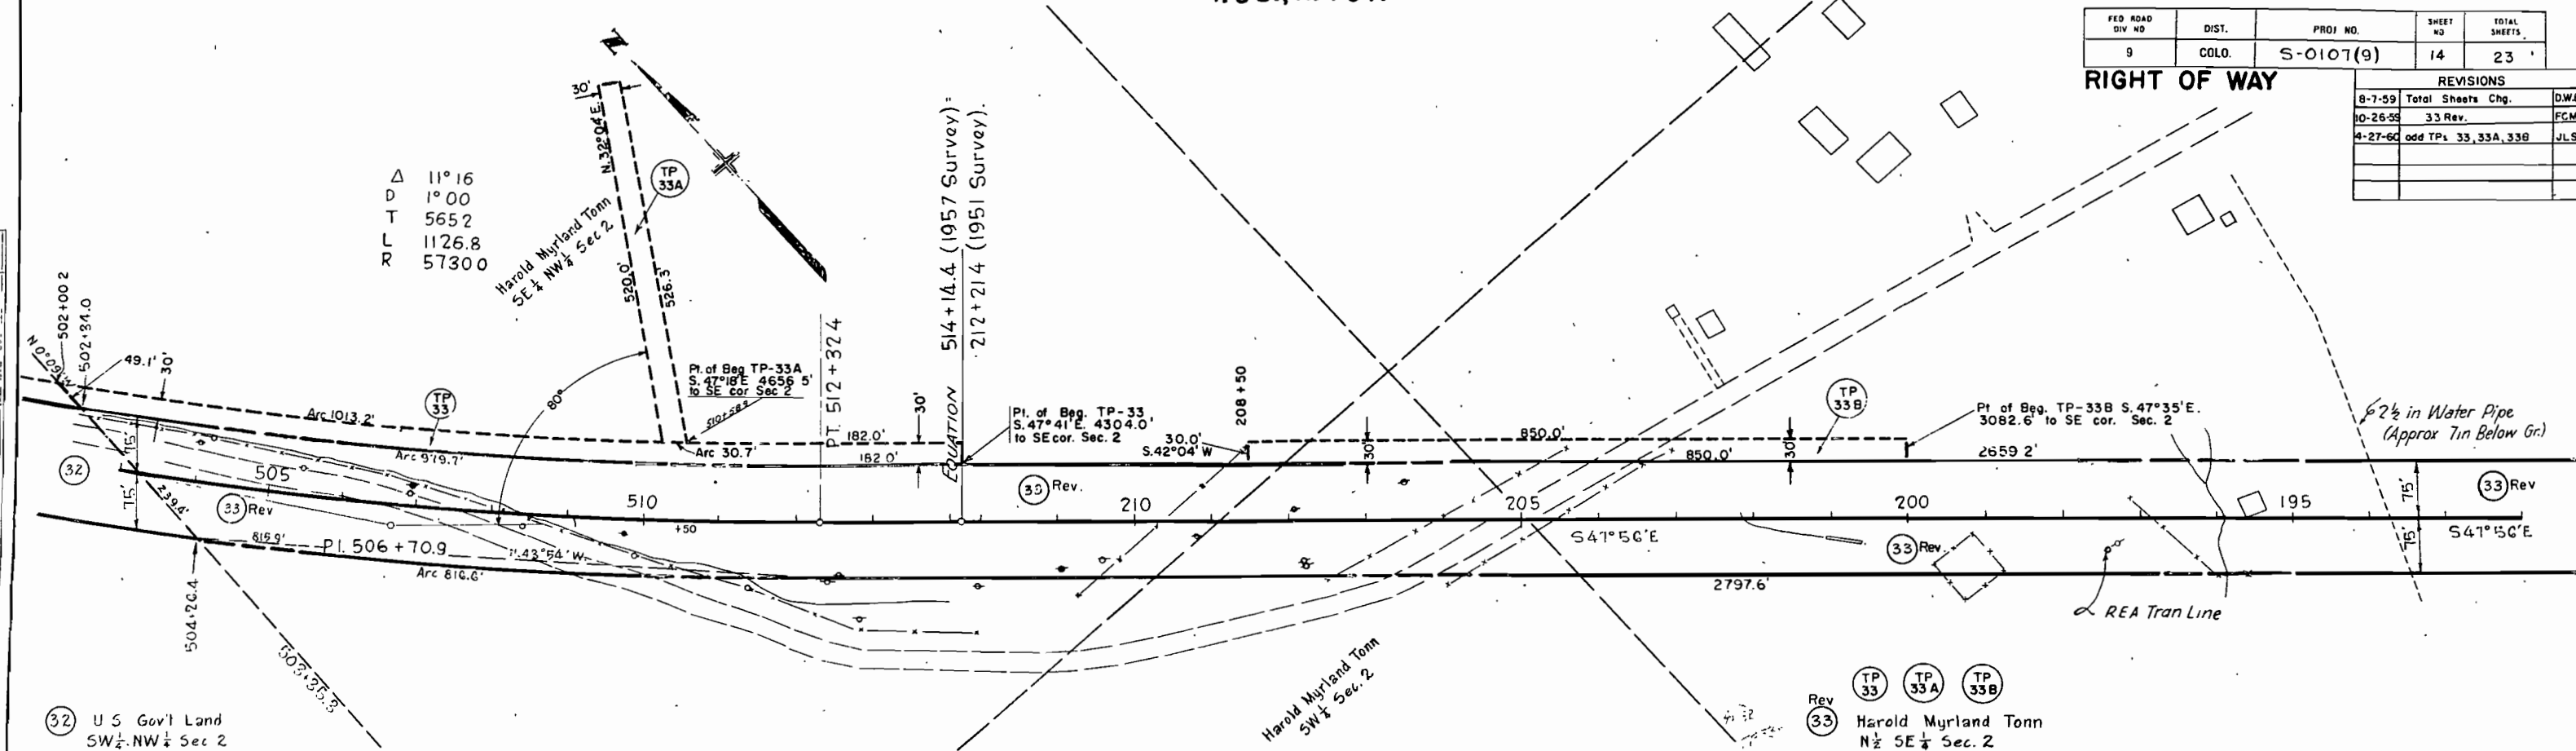 



NOTE:

READ

FED. ROAD DIV. NO.	DIST.	PROJ. NO.	SHEET NO.	TOTAL SHEETS
9	COLO.	5 0107 (9)	15	23



RIGHT OF WAY

REVISIONS			
8-7-59	Total	Sheet	Chg.
10-26-59	33	Rev.	FCM

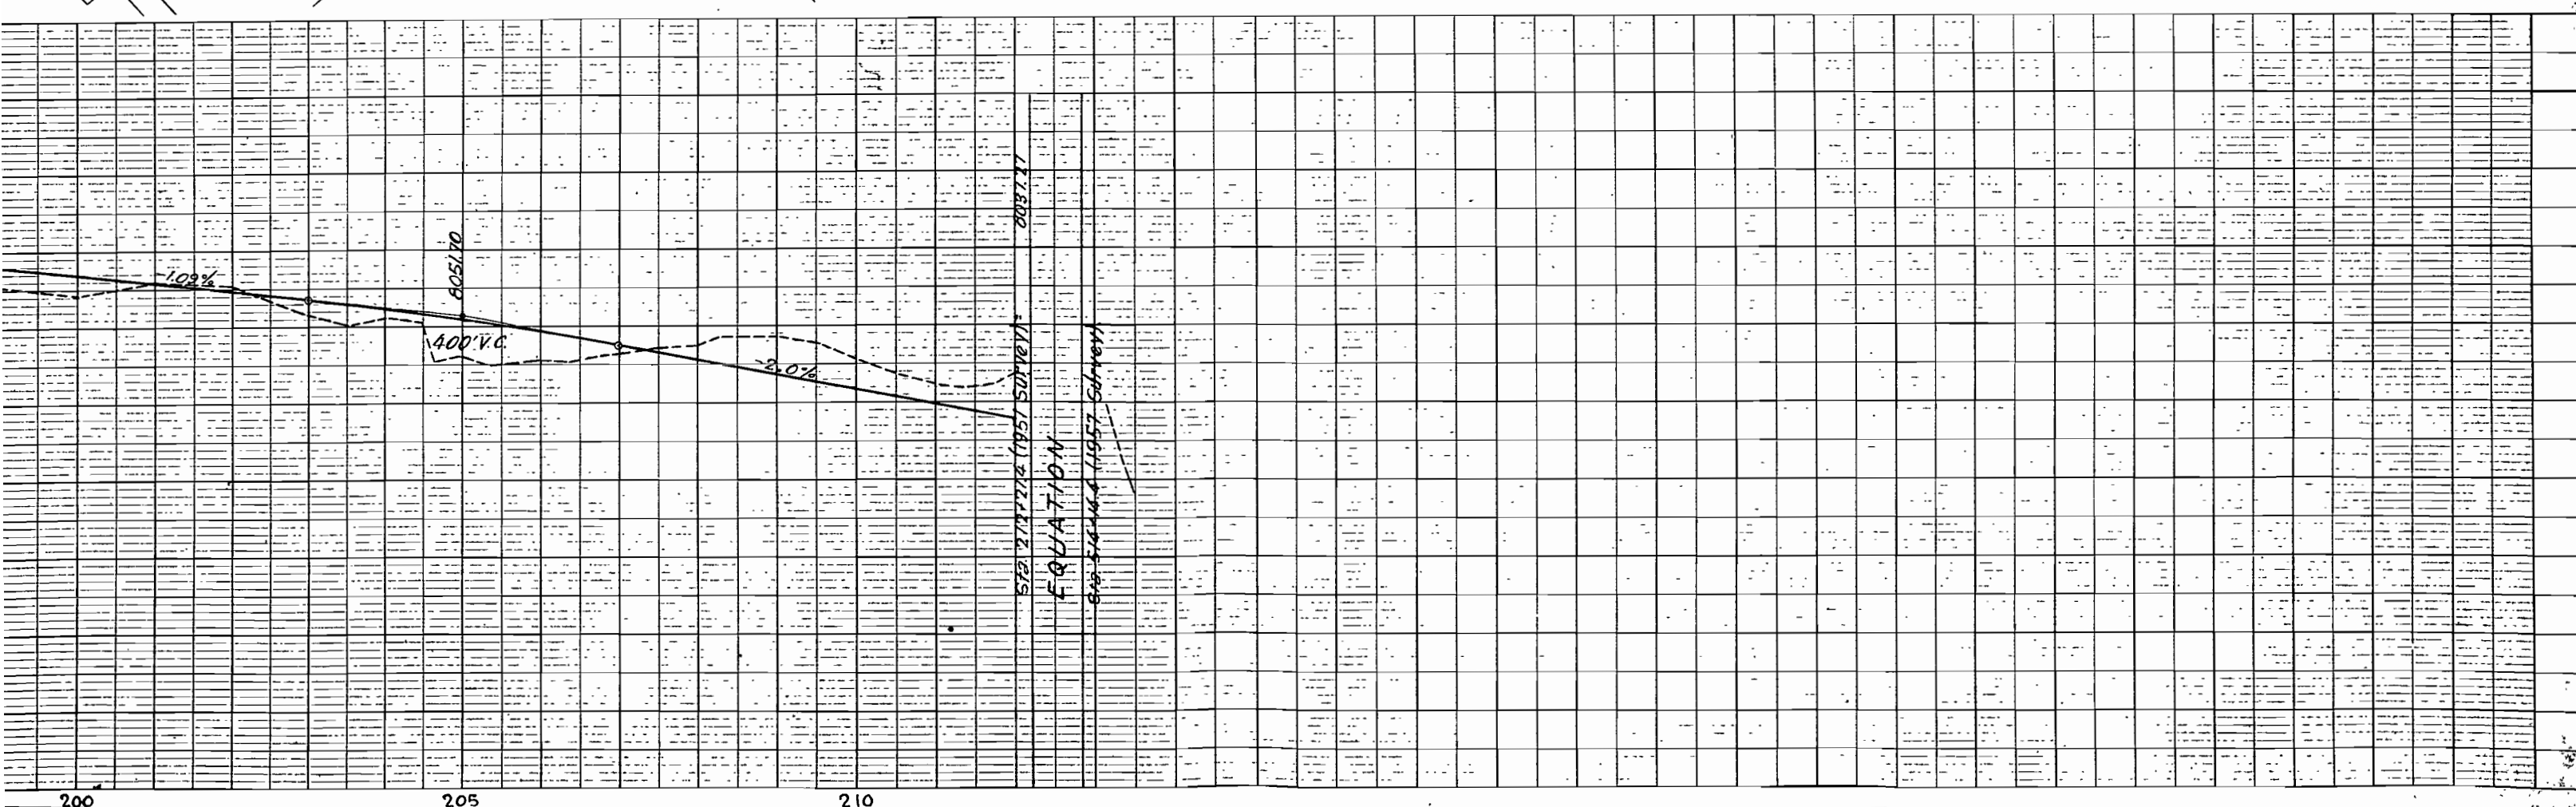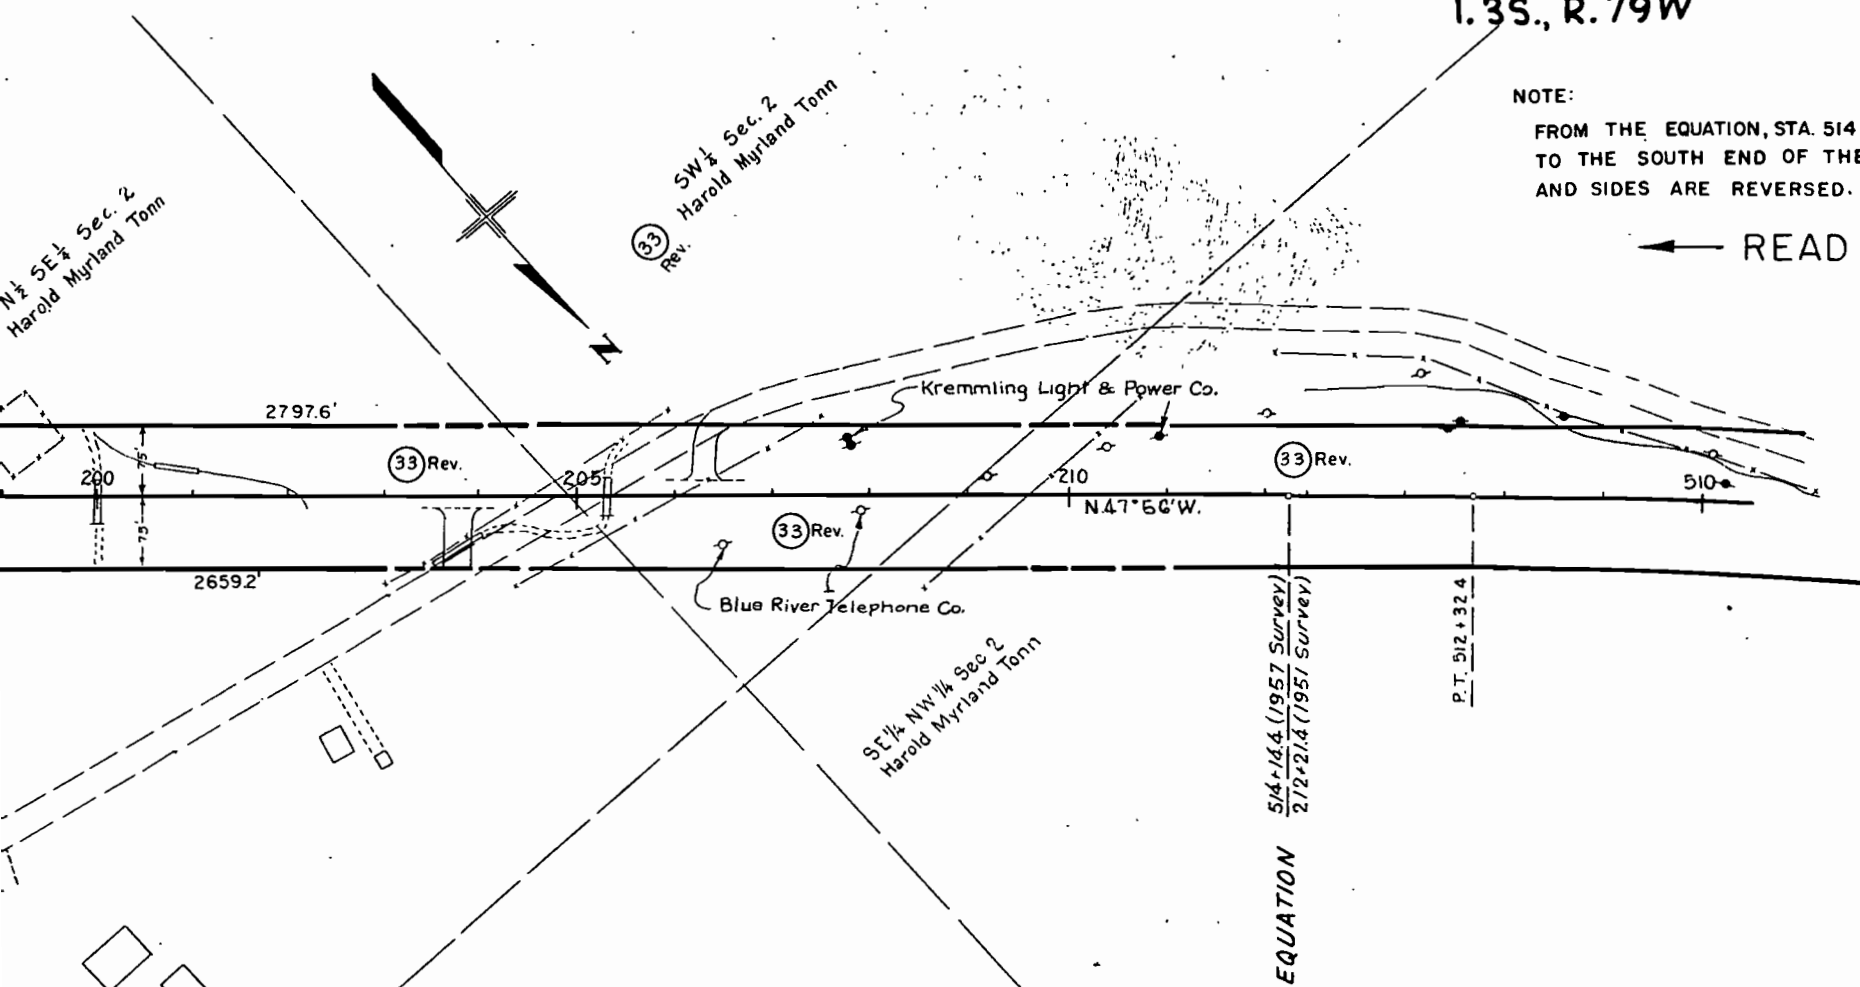

FED. ROAD DIV. NO.	DISTRICT	PROJ. NO.	SHEET NO.	TOTAL SHEETS
9	COLO.	S 0107(9)	17	23

RIGHT OF WAY		
REVISIONS		
8-11-58	Add T.P.'S	JLS
8-7-59	Total Sheet Chg.	DWB
9-28-59	Changed Name on 35	FCM
10-26-59	34 Rev	FCM

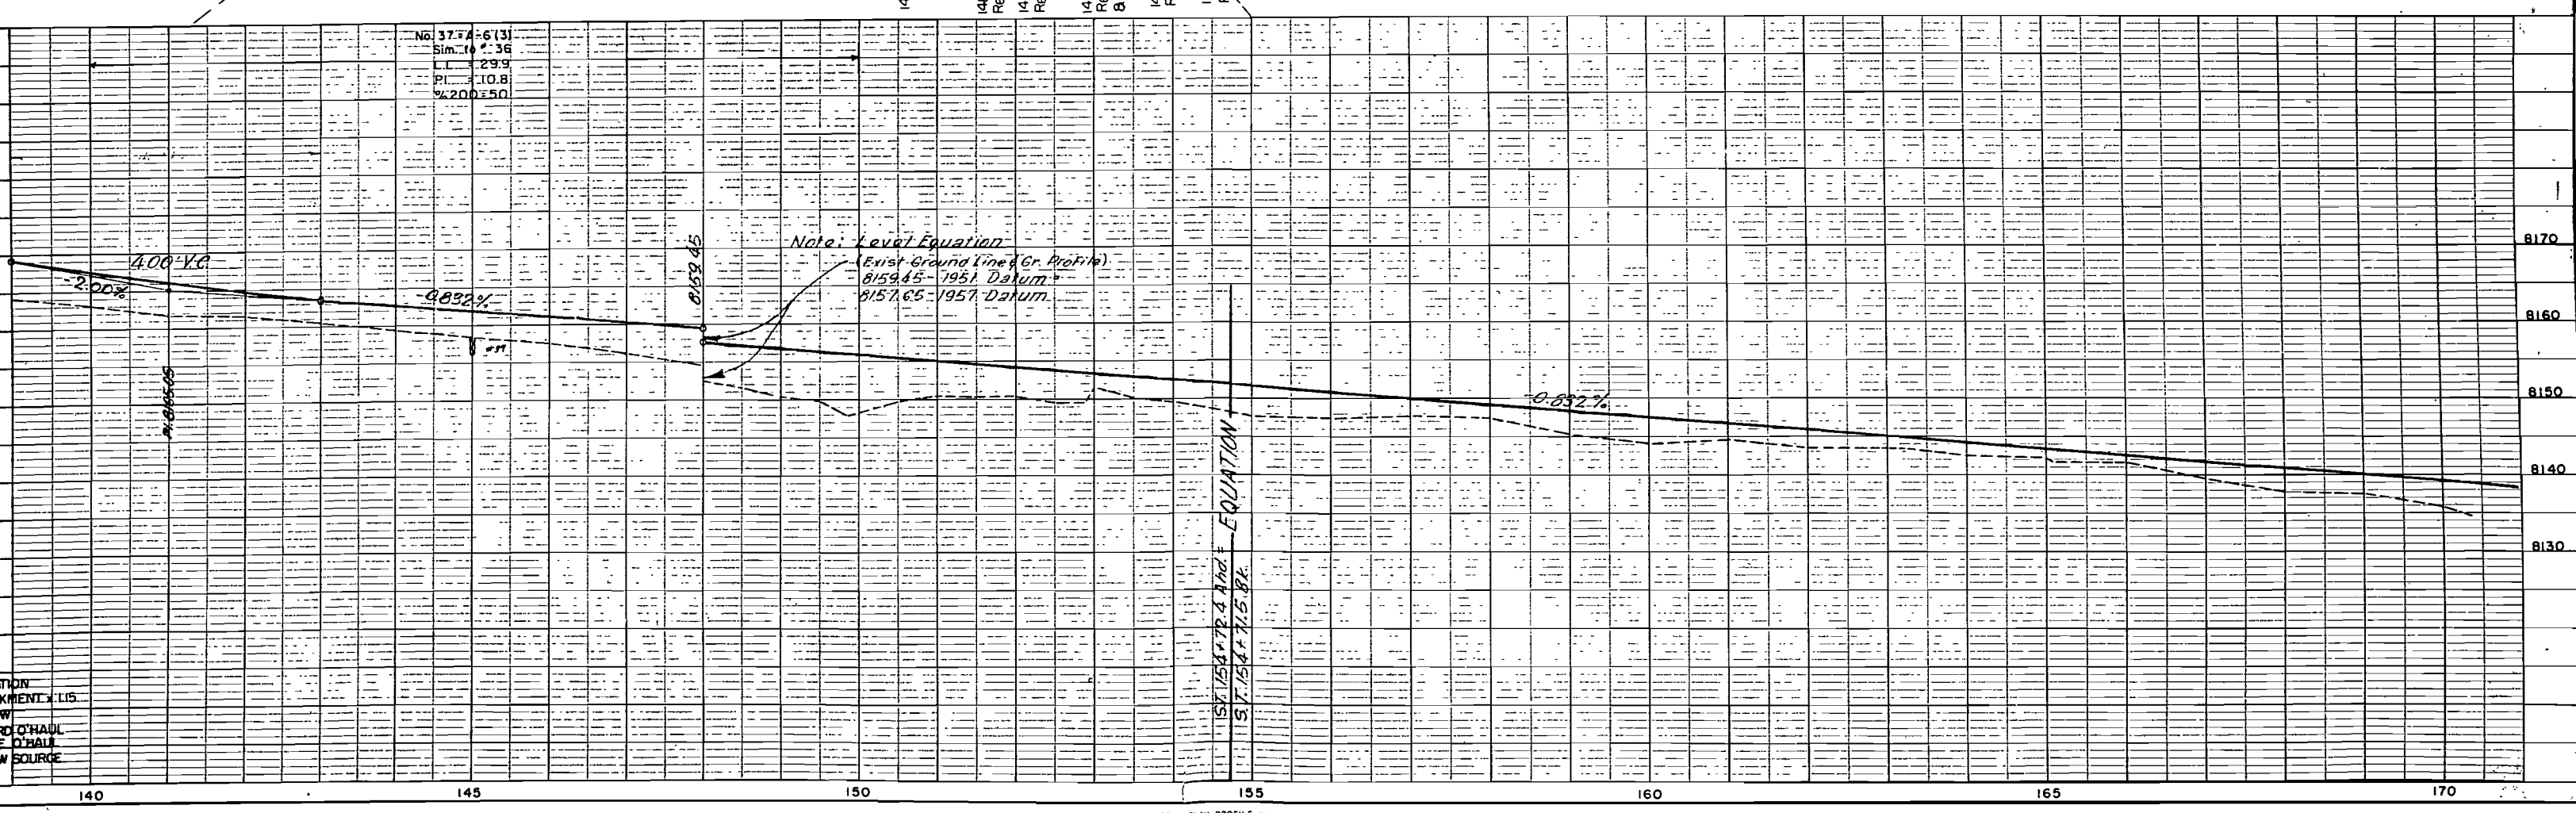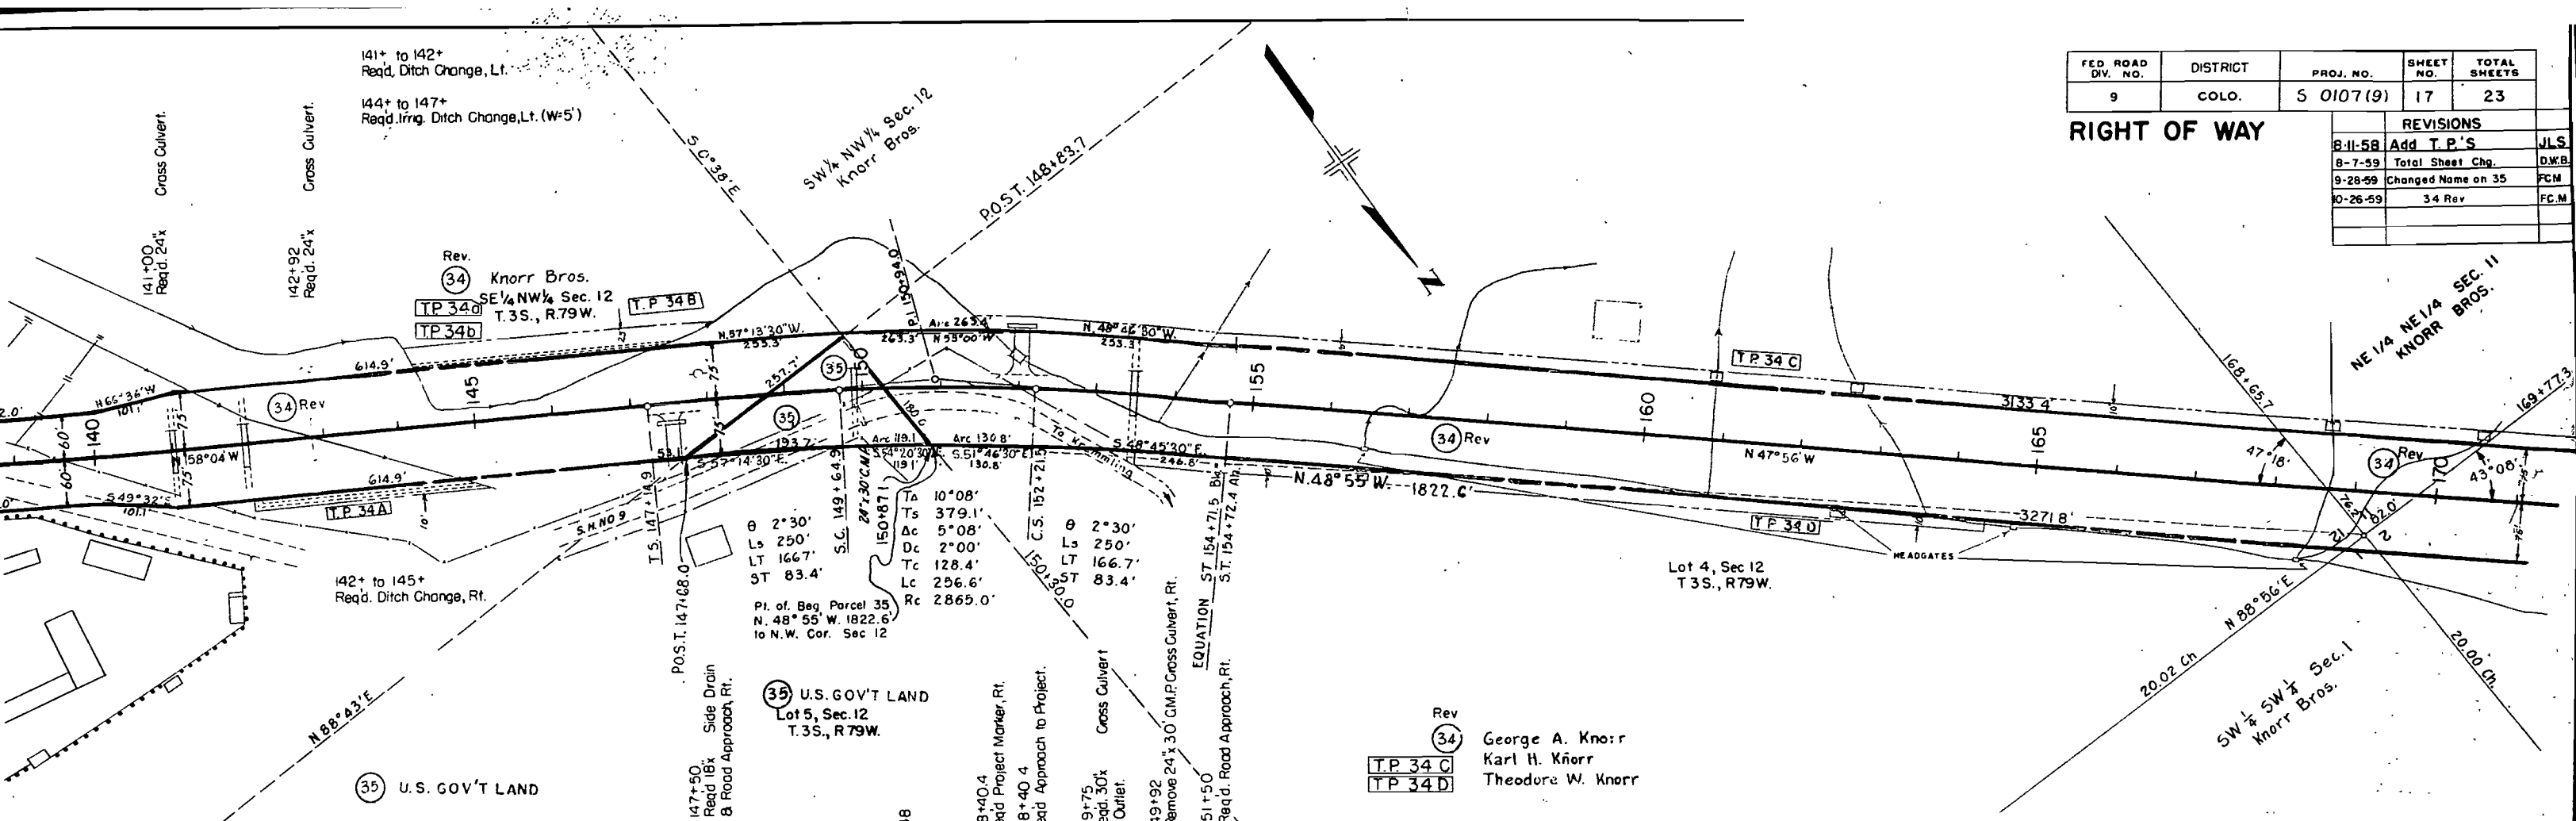

PLAN	REVISED	PLOTTED	NOTE BOOK	ALIGNMENT CHECKED	RT. OF WAY CHECKED
NO.					

EXCAVATION	EMBANKMENT	BORROW	STA. YARD	O'HAUL	YD. MILE	O'HAUL	BORROW	SOURCE

N 1/2 SE 1/4 Sec 12
T 3 S., R 79 W.

PROJECTED
θ 2°30' L
LS 2500'
LT 1667'
ST 834'

PROJECTED
Δ 12°46' L
Dc 2°00'
Ts 445.6'
Δc 7°46' L
Tc 194.5'
Lc 388.4'
Rc 2865.0'

SURVEYED
Δ 12°46' L
D 2°00'
T 320.6'
L 638.3'
R 2865.0'

PROJECTED
θ 2°30' L
LS 2500'
LT 1667'
ST 834'

BEARING EQ. N.74°53'W. Bk.
= N.75°46'W. A.H.
Per. Memo. 3/25/58


Rev. 34
Knorr Bros.
SW 1/4 NE 1/4 Sec. 12
T 3 S., R 79 W

REVISIONS		
8-7-59	Total Sheet Chg.	D.W.B.
10-26-59	34 Rev	FCM
4-28-60	add TP-34 H	JLS

FED. ROAD DIV. NO.	DISTRICT	PROJ. NO.	SHEET NO.	TOTAL SHEETS
9	COLO.	S 0107 (9)	18	23

RT. SIDE

LT. SIDE

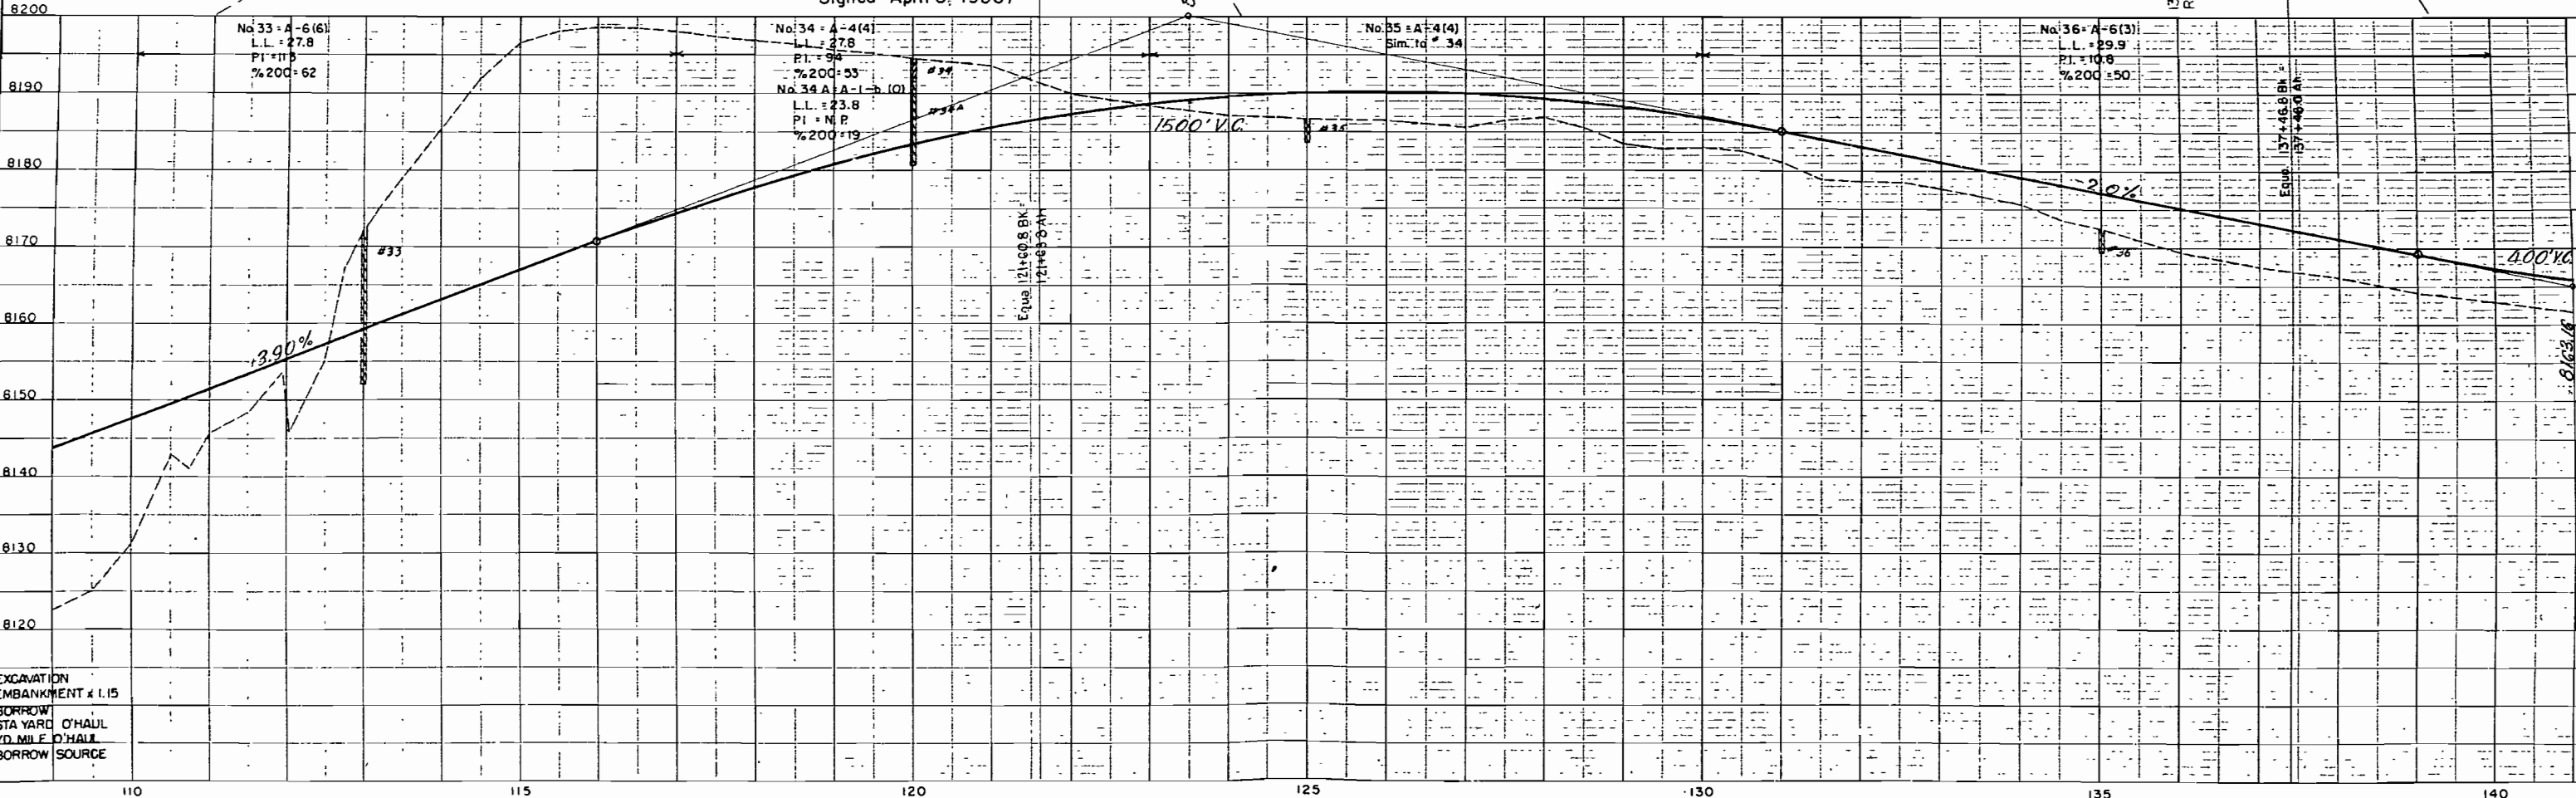

PROJECTION
 Δ 31°36' L
 Δc 2°30'
 Ts 773.9'
 Δc 25°21' L
 Tc 515.4'
 Lc 1014.0'
 Rc 2292.0'

PROJECTION
 θ 3°07'30" L
 L.S. 250.0'
 L.T. 166.7'
 ST. 83.4'



SW 1/4 SW 1/4, Sec. 7
 T3S, R78W

E 1/4 SW 1/4, Sec. 7
 T3S, R78W

FED. ROAD REGION NO.	DIVISION	PROJ. NO.	SHEET NO.	TOTAL SHEETS
9	COLO.	S 0107(9)	19	23

REVISIONS		
8-7-59	Sheet added	DWB

PROJ. 31°36' L
 Δc 2°30'
 Ts 773.9'
 Δc 25°21' L
 Tc 515.4'
 Lc 1014.0'
 Rc 2292.0'

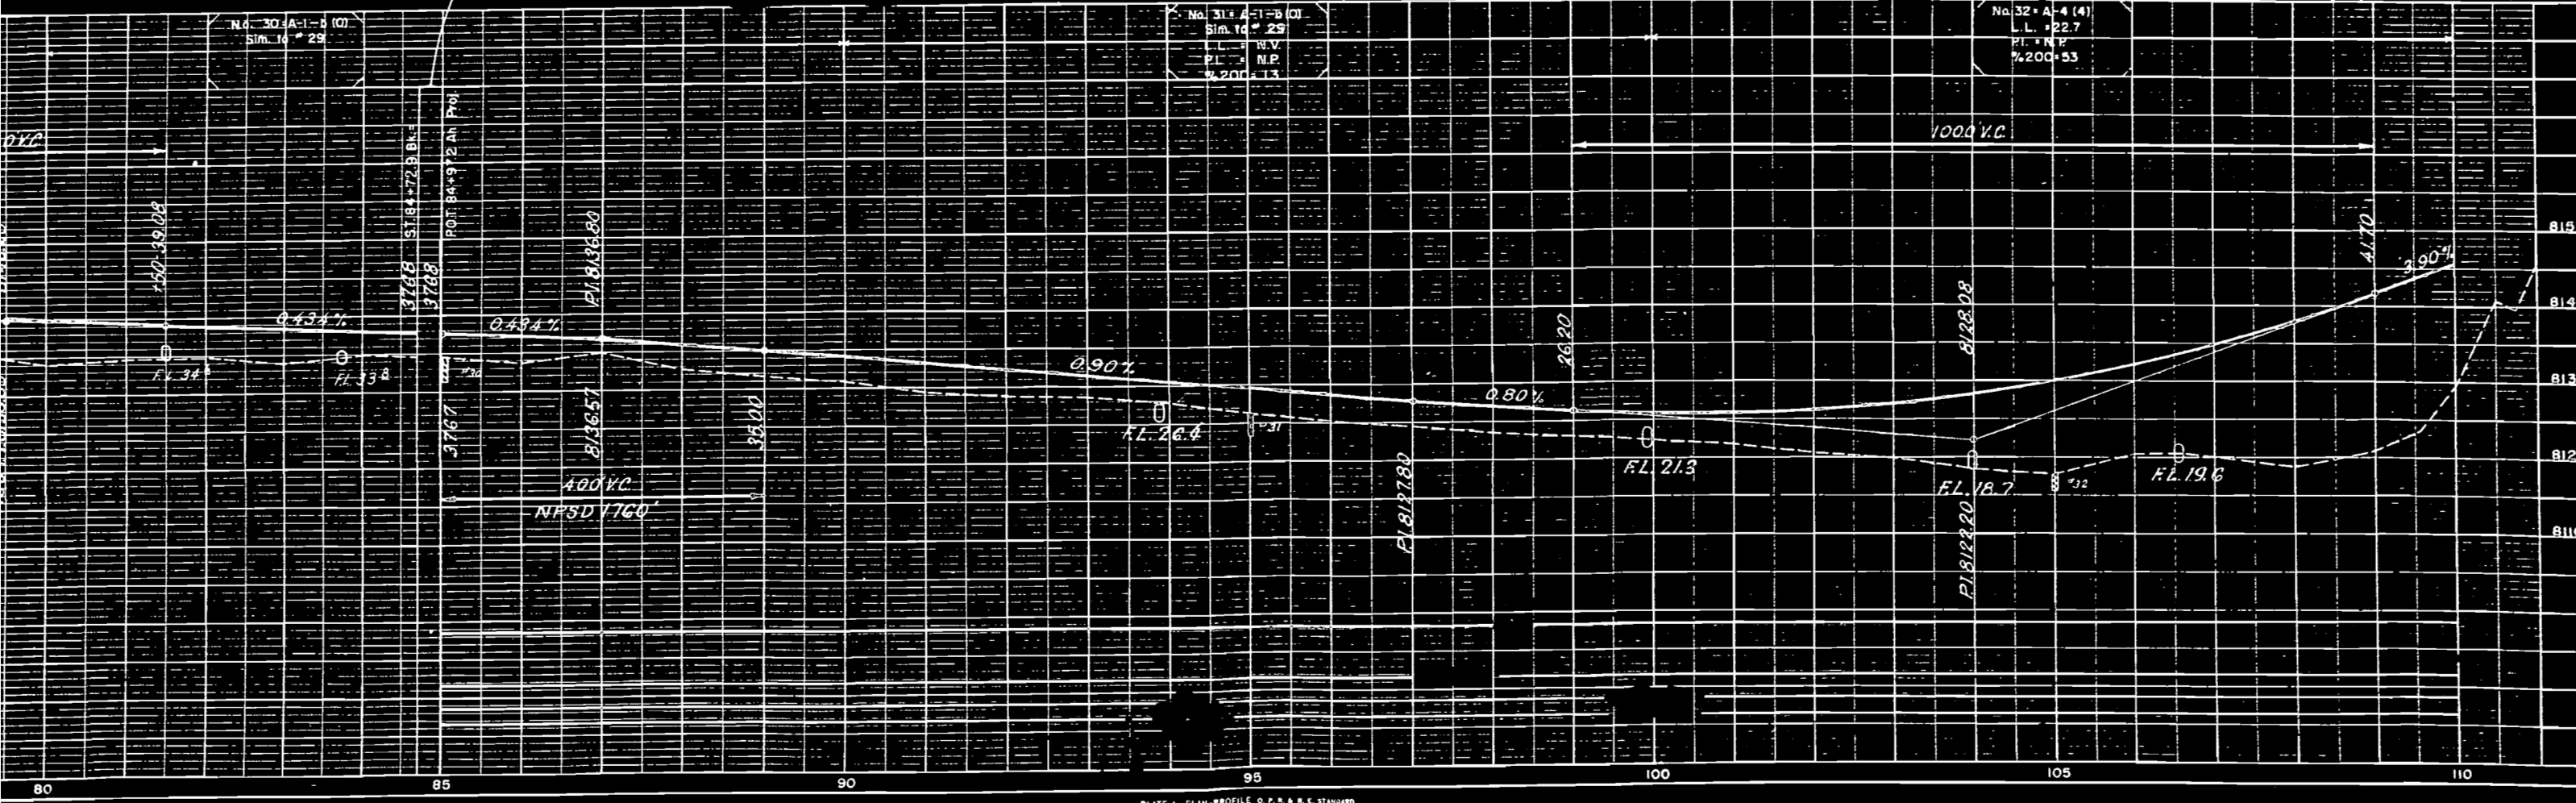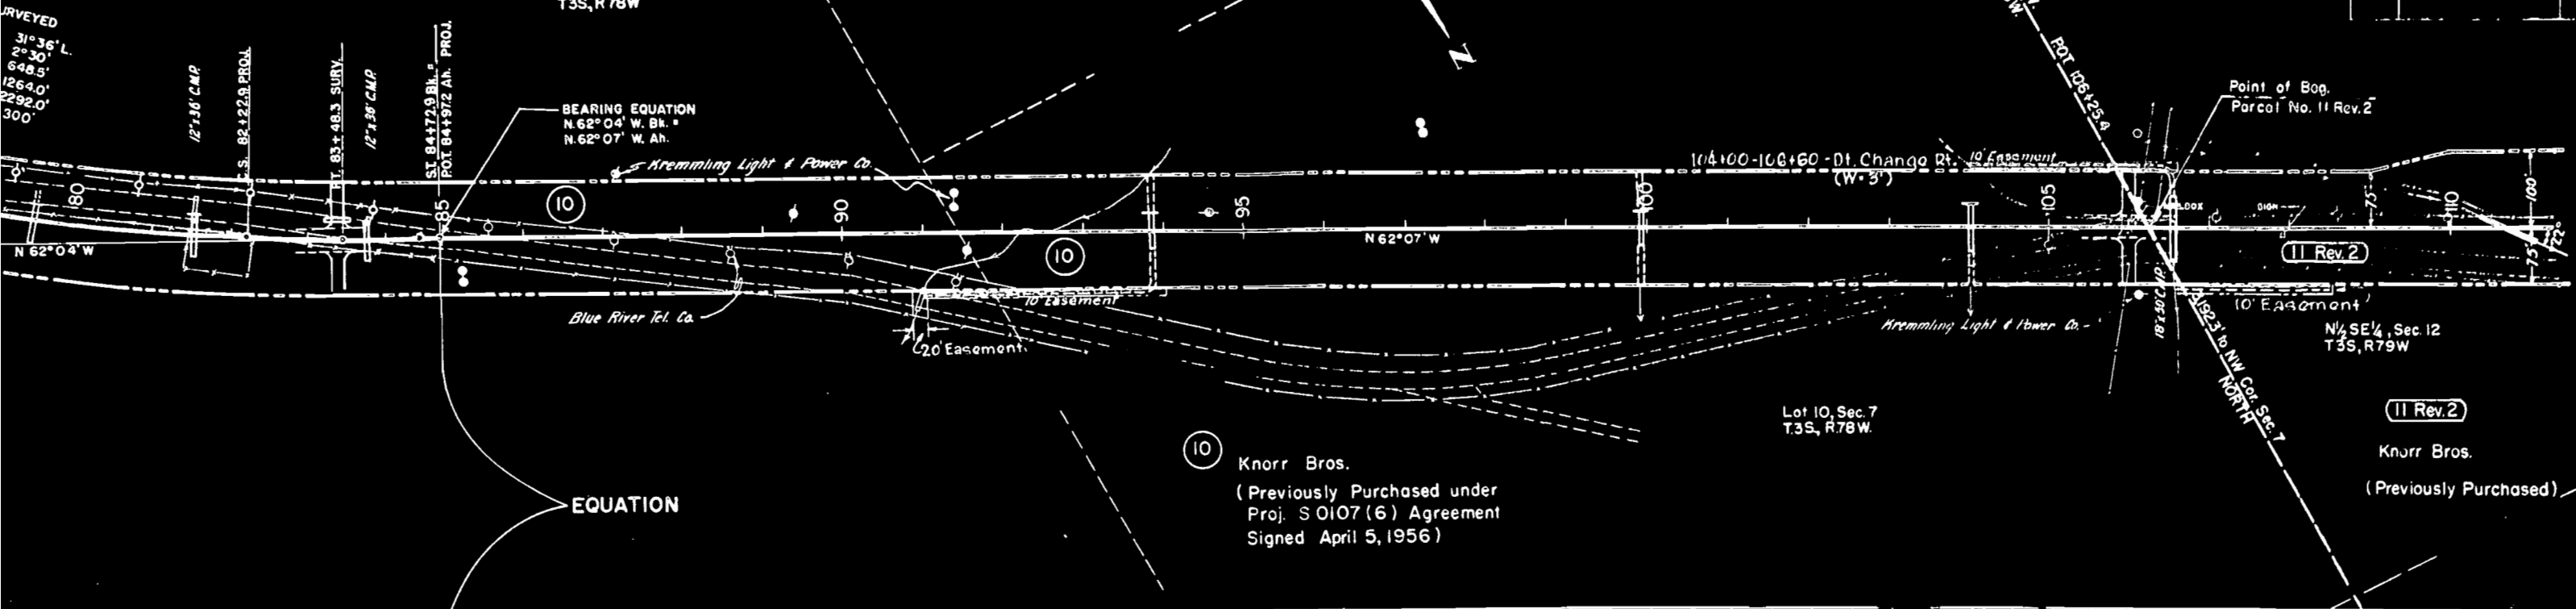

Lot 3, Sec. 18
T. 3 S., R. 78 W.

E² SW⁴ Sec. 7

FED. ROAD REGION NO.	DIVISION	PROJ. NO.	SHEET NO.	TOTAL SHEETS
9	COLO.	S 0107(9)	20	23

RIGHT OF WAY

REVISIONS		
8-7-59	Sheet added	DWB

9 Geo. A. Knorr
Karl H. Knorr
Theo. W. Knorr
(Previously Purchased under
Proj. S 0107 (6)
Agreement Signed
April 5, 1956)

PROJECTED
θ 3° 07' 30" L
Ls 250.0'
L.T. 166.7'
ST. 83.4'

SURVEYED
Δ 31° 36' L
D T 2° 30'
L 648.5'
L 1264.0'
R 2292.0'

PROJECTED
Δc 25° 21' L
Dc 2° 30'
Tc 515.4'
Lc 1014.0'
Rc 2292.0'
Δ 31° 36' L
Ts 773.9'

PROJECTED
θ 31° 36' L
Ls 250.0'
L.T. 166.7'
ST. 83.4'

PROJECTED
θ 31° 36' L
Ls 250.0'
L.T. 166.7'
ST. 83.4'

BEARING EQUATION
N 62° 04' W. Bk =
N 62° 07' W. Ah.

SURVEYED
Δ 5° 00' R
D 2° 00'
T 125.1'
L 250.0'
R 2865.0'

PROJECTED
θ 2° 30' R
Ls 250.0'
L.T. 166.7'
ST. 83.4'

PROJECTED
Δ 5° 00' R
Ts 250.1'
HSD > 1300'


PROJECTED
θ 2° 30' R
Ls 250.0'
L.T. 166.7'
ST. 83.4'

STA. 65 + 00
END PROJ. S 0107 (9) =
END S 0107 (6) CONST.

10 Geo. A. Knorr
Karl H. Knorr
Theo. W. Knorr
(Previously Purchased)

Lot 12, Sec. 7

EQUATION

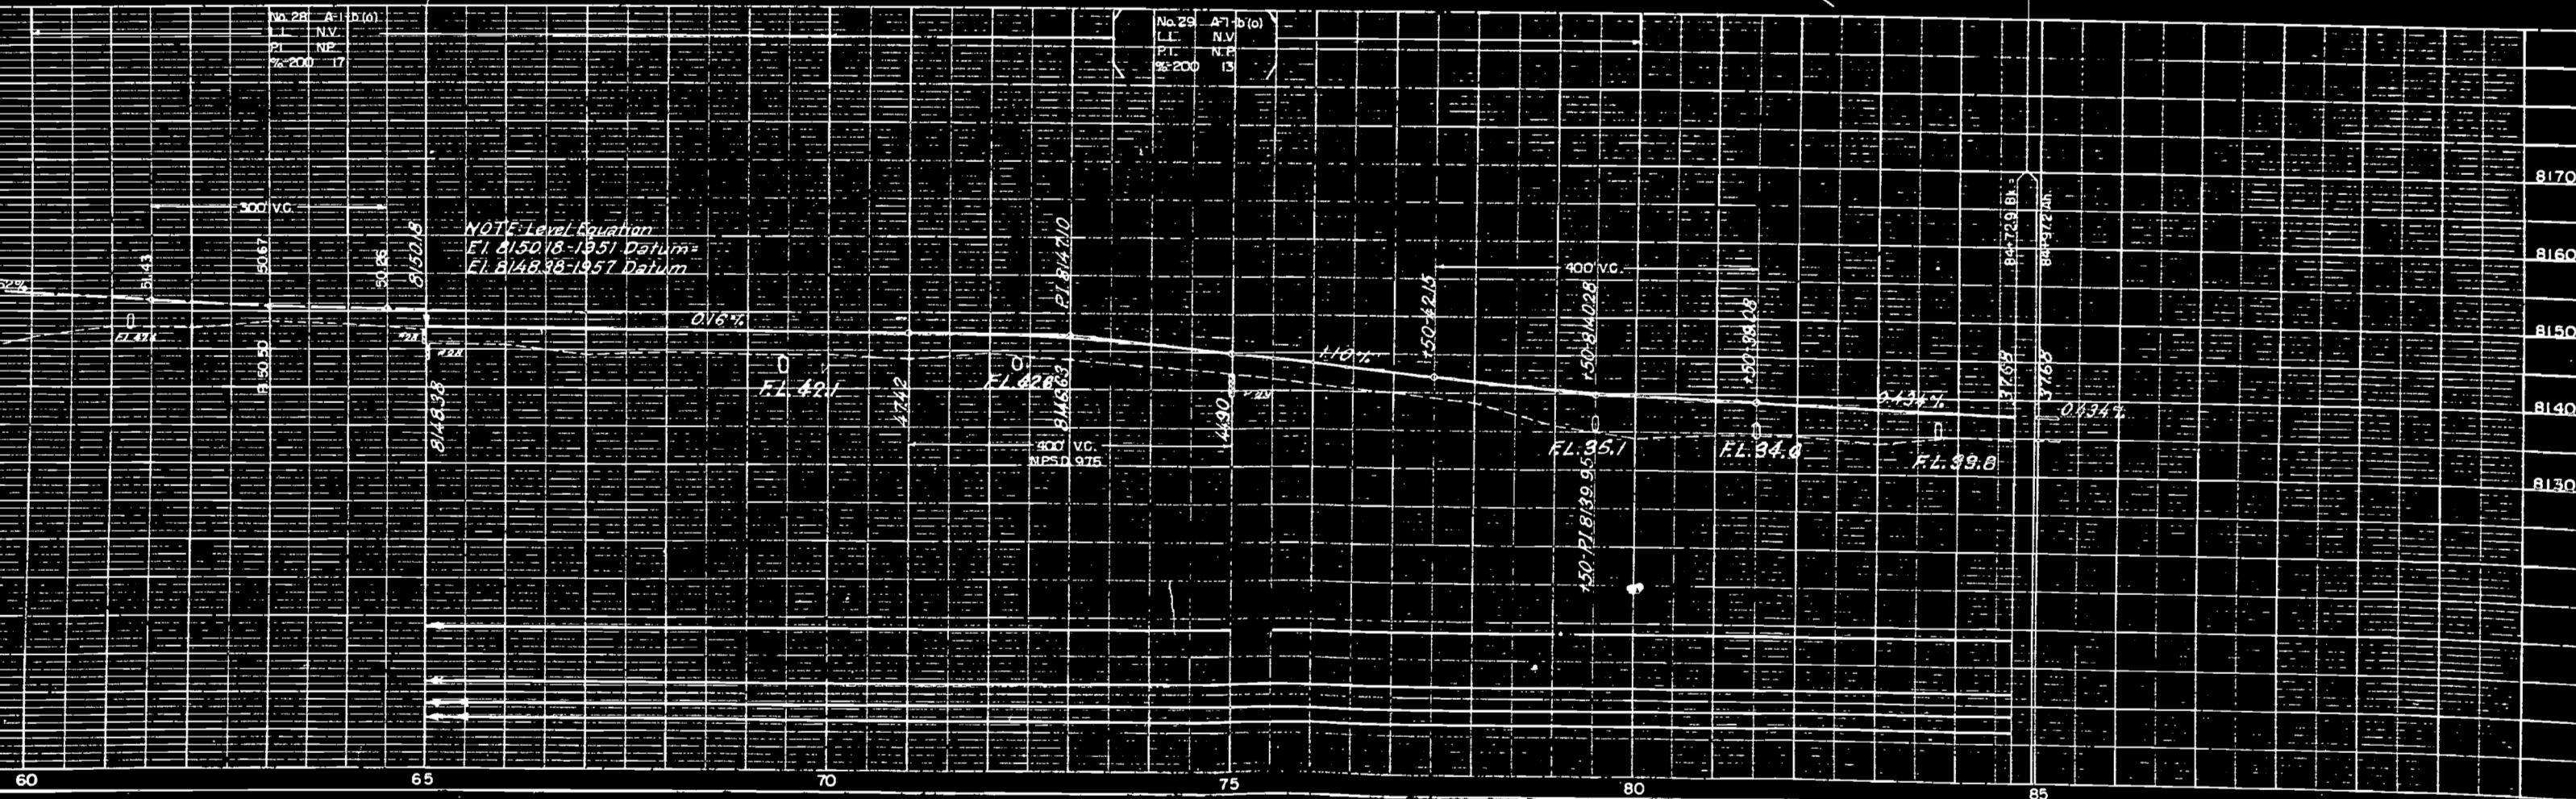

SCALE 1" = 400'

FED. ROAD DIV. NO.	DIST.	PROJ. NO.	SHEET NO.	TOTAL SHEETS
9	COLA	S-0107 (9)	21	23

[illegible]



BARTON, STODOLSKY, MILHOLLIN & LUPTON
CONSULTING ENGINEERS
1345 E 12TH AVE
DENVER 5, COLORADO

COLORADO DEPARTMENT OF HIGHWAYS
PROJECT S 0107 (9)
ROW OWNERSHIP MAP
SUMMIT COUNTY
T2S, R79W, T3S, R79W, G2 PM
SCALE 1" = 400'

REVISIONS		
8-7-59	Total Sheet Chg	DWB
4-28-60	add TPs 28 B 31	
9-19-60	28 Revised	JLS

FED. ROAD DIST. NO.	DIST.	PROJ. NO.	SHEET NO.	TOTAL SHEETS
9	CDL	S-0107 (9)	22	23

RIGHT OF WAY

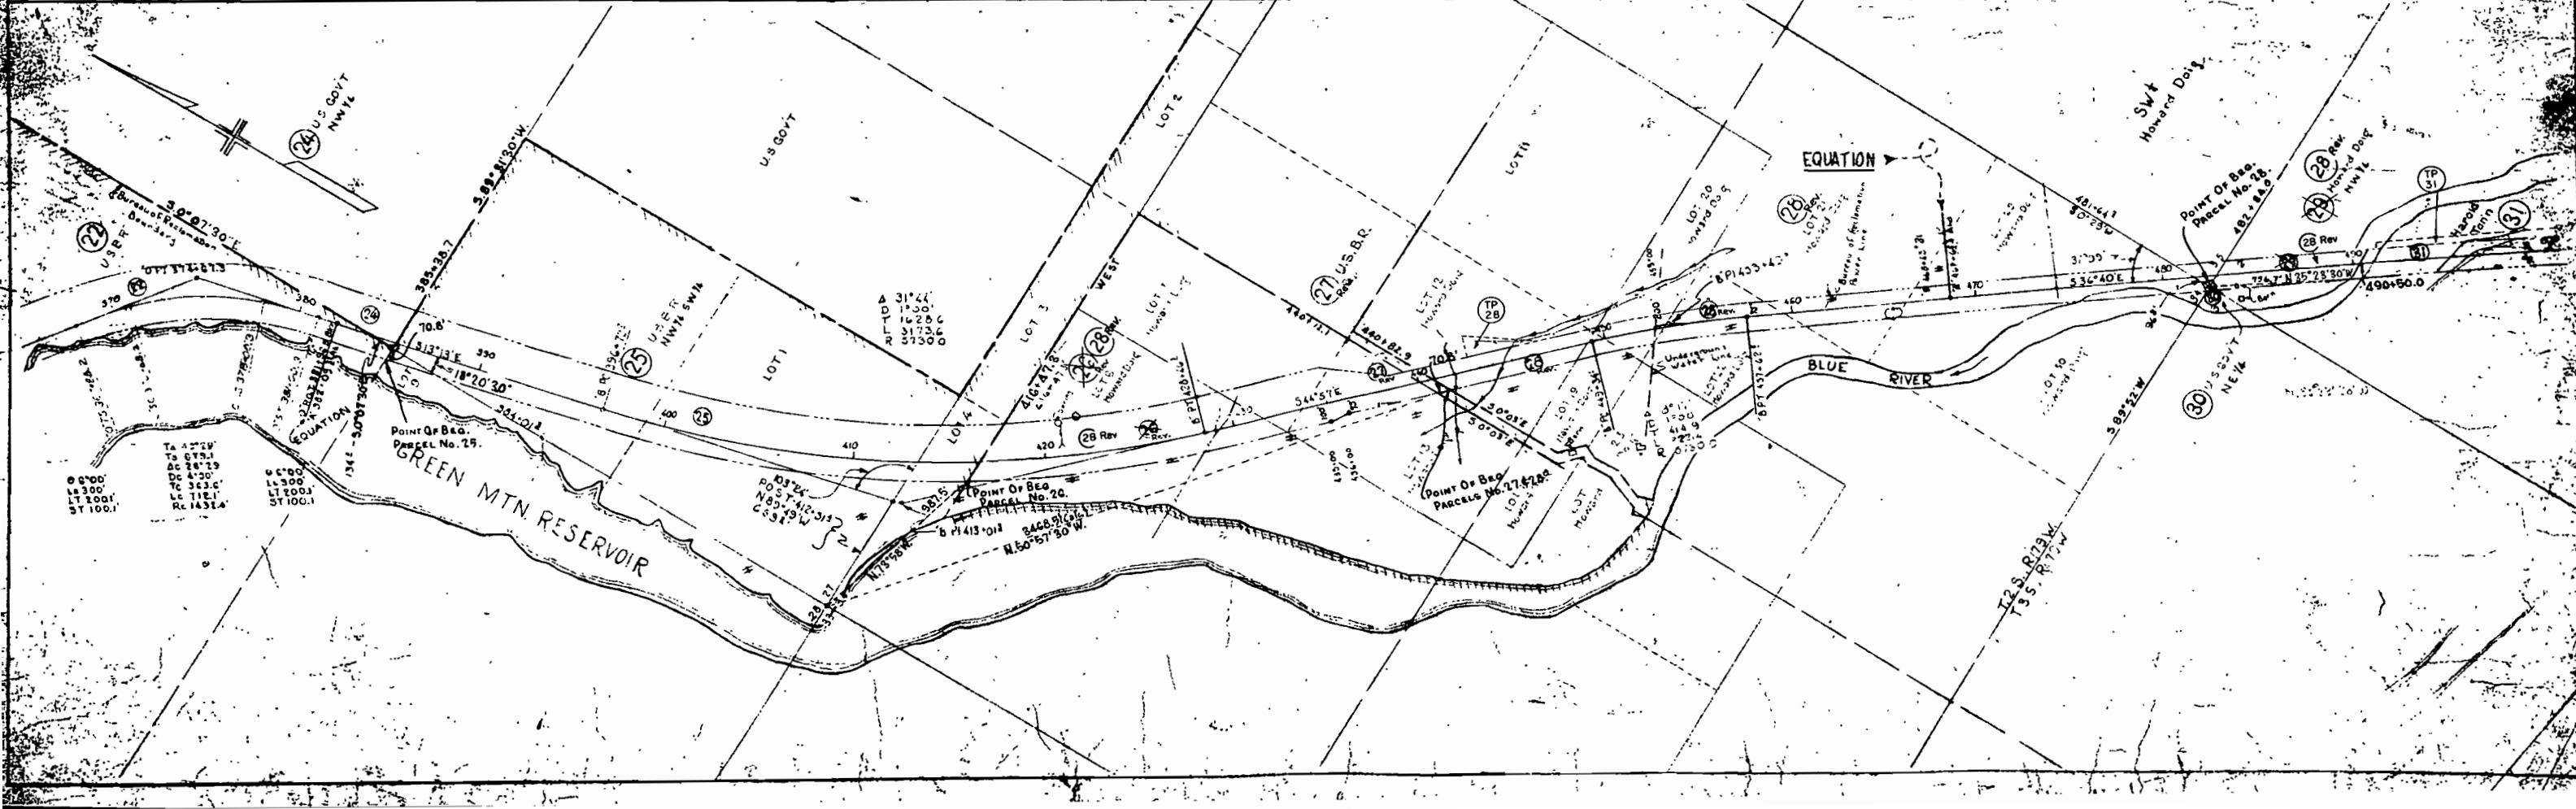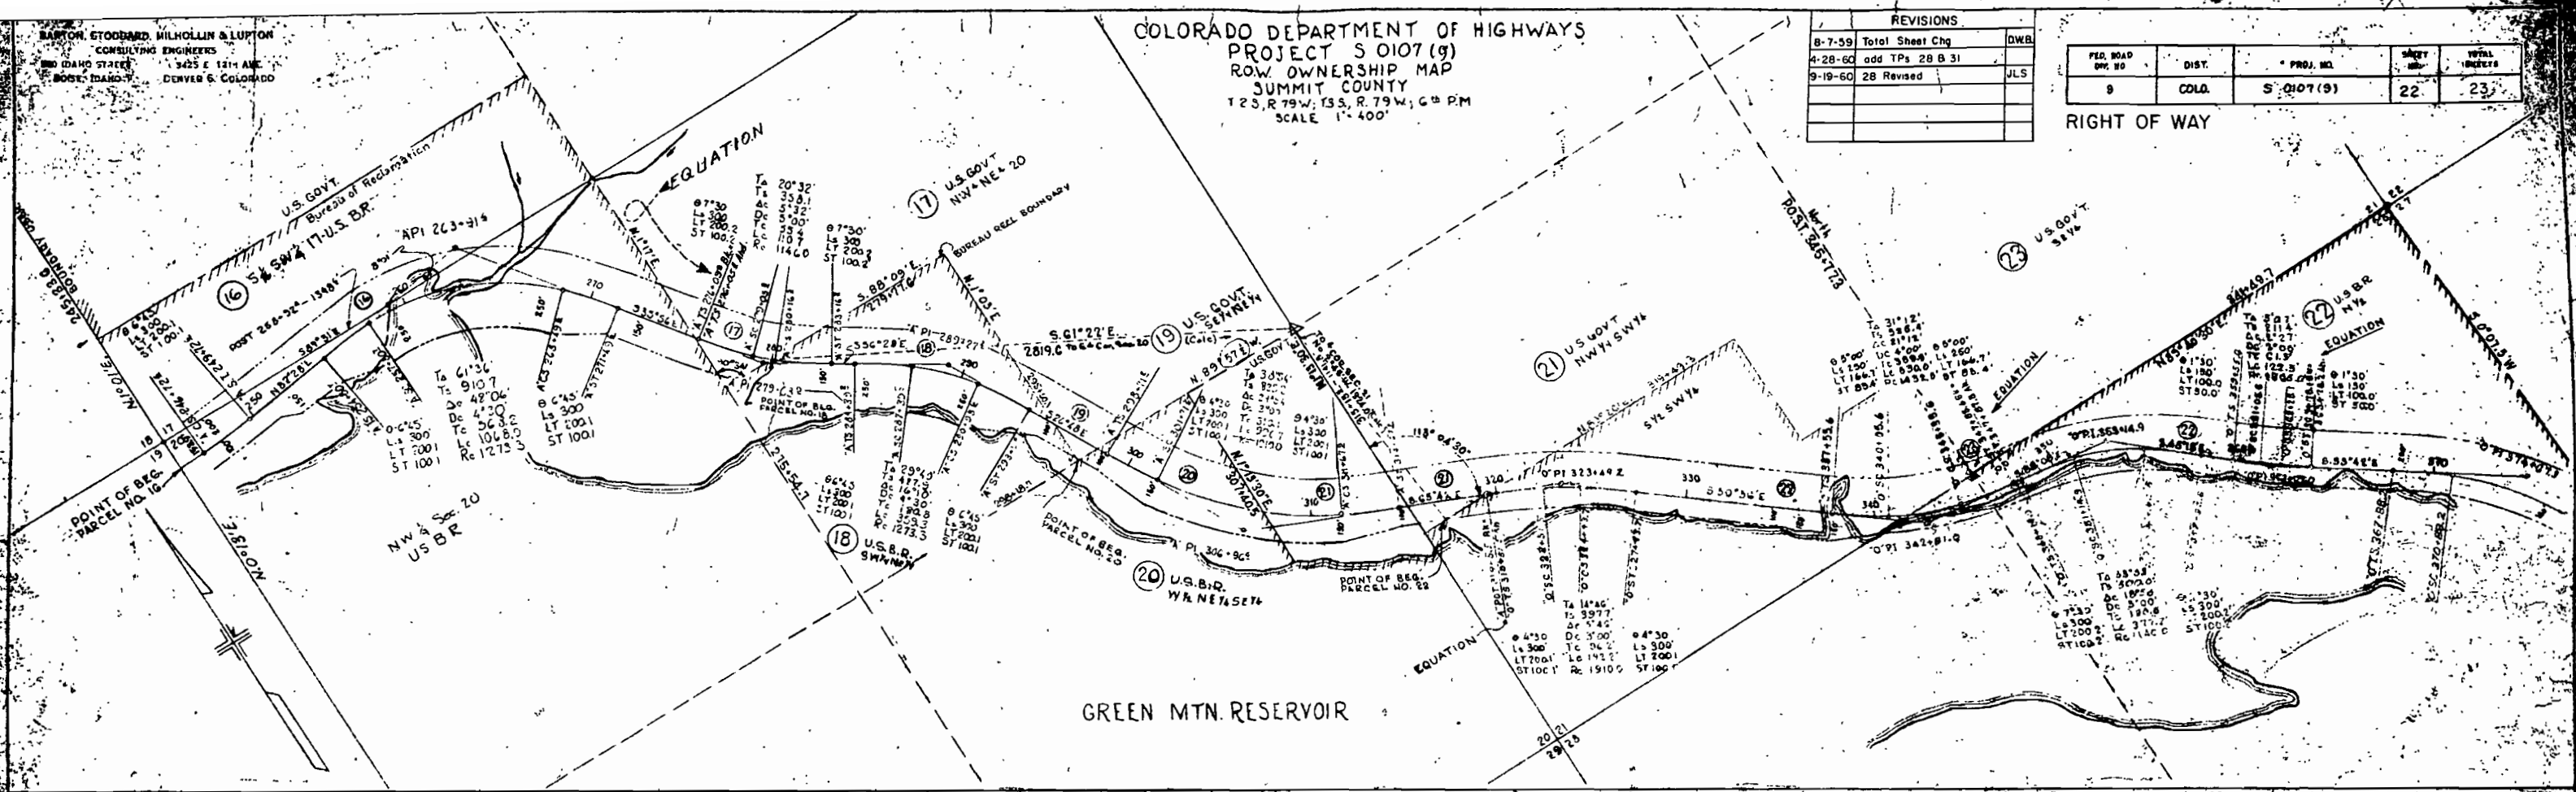

BARTON, STODARD, WILHOLM & LUPION
CONSULTING ENGINEERS
800 IDAHO STREET
BOISE, IDAHO DENVER 8, COLORADO

COLORADO DEPARTMENT OF HIGHWAYS

PROJECT S 0107 (8)

R.O.W. OWNERSHIP MAP

SUMMIT COUNTY

T.3 S., R.79 W.

SCALE 1" = 400'

FED. ROAD DIST. NO.	DISTRICT	PROJ. NO.	SHEET NO.	TOTAL SHEETS
W	COLO.	S-0107(9)	23	23

RIGHT OF WAY

REVISIONS		
8-14-58	Add T.P.'S	JLS
8-7-59	Project Lengthened	DWB
9-28-58	Changed Name on 35	FCM
10-26-59	33 Rev B 34 Rev.	FCM
4-28-60	add T.P.'s	JLS
5-24-60	Cha. TP 34 F to E 34 F	FCM
5-24-60	Cha. TP 34 G to E 34 G	FCM

NOTE
FROM THE EQUATION, STA. 514+14.4 Bk.=212+21.4 Ab.
TO THE SOUTH END OF THE PROJECT THE
STATIONS ARE REVERSED.

