


CONVENTIONAL SIGNS

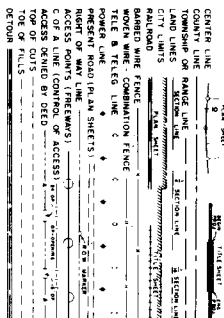

DEPARTMENT OF HIGHWAYS
STATE OF COLORADO

PLAN AND PROFILE OF PROPOSED
FEDERAL AID PROJECT NO. S 0111(7)
STATE HIGHWAY NO. 17
CONEJOS COUNTY

SCALE OF HORIZONTAL DISTANCES
ON PLAN 1" = 100 FT.
ON PROFILE 1" = 10 FT.
GRADED LINE ON PROFILE IS SHOWN AS GRADE OF FINISHED ROAD
LENGTH OF PROJECT IN P.W. = 22.850 MI. + 4.328 MI.


SHEET NO.
1
2
3-10

TITLE SHEET
TABULATION OF PROPERTIES
PLAN & PROFILE

INDEX OF SHEETS

SHEET NO.	DIVISION	PROJECT NO.	SHEET
1	COLORADO	S 011(7)	1
REVISIONS			
LA MANA - CARMEN PASS			

SET NO. 1

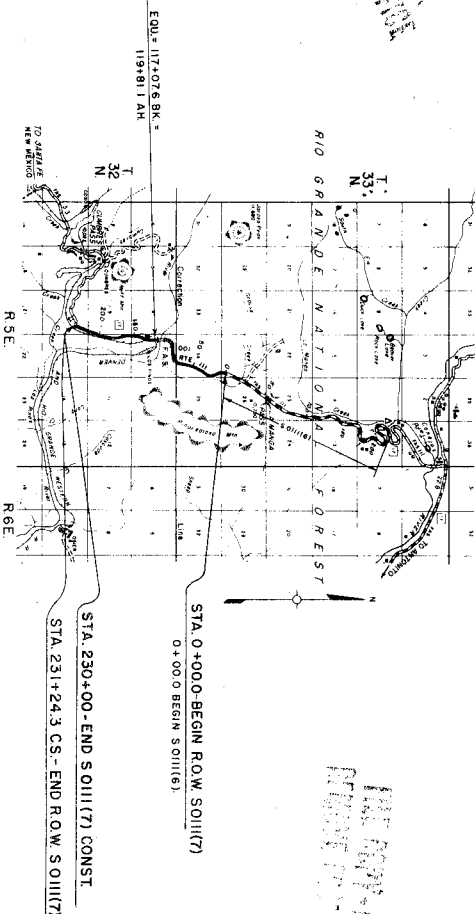

EQU = 117+476 BK =
119+811 AH

STA. 0+00-BEGIN ROW, S 011(7)
0+00.0 BEGIN S 011(6)

STA. 230+00- END S 011(7) CONST.

STA. 231+24.3 CS- END ROW, S 011(7)

R 5 E
R 6 E

0 1/2" SCALE OF MILES

R.O.W. TABULATION OF PROPERTIES IN CONEJO COUNTY S.H.No. 17 PROJ. S 0111(7)

COUNTY S.H.NO. 17 PROJ. S 0111(7)

PROJ. S 0111(7)

Product name and price	Weight	Product no.	\$
1	0.014000	S 0111(7)	


RIGHT OF WAY


REMARKS


REVISIONS	
REV.	CONNECT LOCATION
1-23-68	Parcels 3, 4, B,

PARCEL NO.	OWNER	ADDRESS	LOCATION	AREA IN ACRES		LAND	PURCHASE DATA			REMARKS
				PARCEL	TO BE ACQUIRED		REMAINDER	IMPROV'TS	DAMAGE	
1	U. S. LAND (FOREST)		T. 33N., R. 8 E., N. 4 R. 4 M.							
			E. 1/2 SEC. 34	36.31	36.131					
			T. 32 N., R. 8 E., N. 4 R. 4 M.							
			LOT 2 SEC. 3	7.941	7.541	10	225			
2	ANASTASIO, J. & ANGELA V. LABATO									
3 RD	ANASTASIO, J. & ANGELA V. LABATO		N. 1/4 SEC. 3	19.432	19.432	144	157			
4 TH	PERALDO, O. ROSA GARCIA		N. 1/4 SW 1/4 SEC. 3	3.973	3.973	298.5	0			
5 TH	U. S. LAND (FOREST)		SECS. 3, 4, 9 & 10, 16	55.574	55.574					

PROFILE	SURVEYED		2x		F-16	
	PLANTED					
NOT BOOK	MAGNUS CARLSON					
Design 314	6 W 4 - 10/10/10					
NO - 66	ATTENTION AT ATLAS CARD					

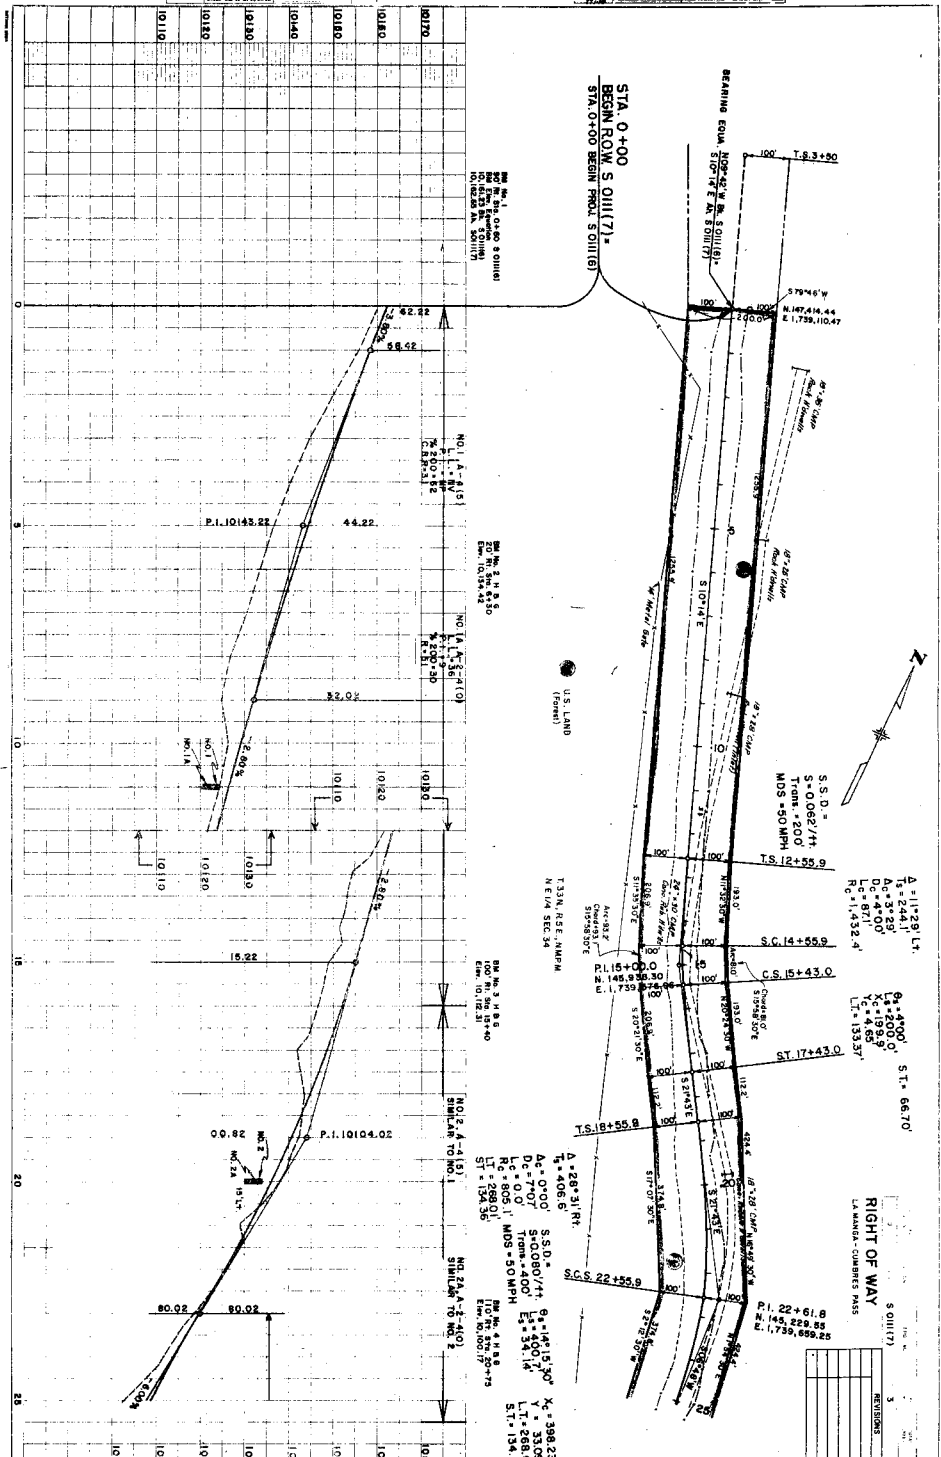

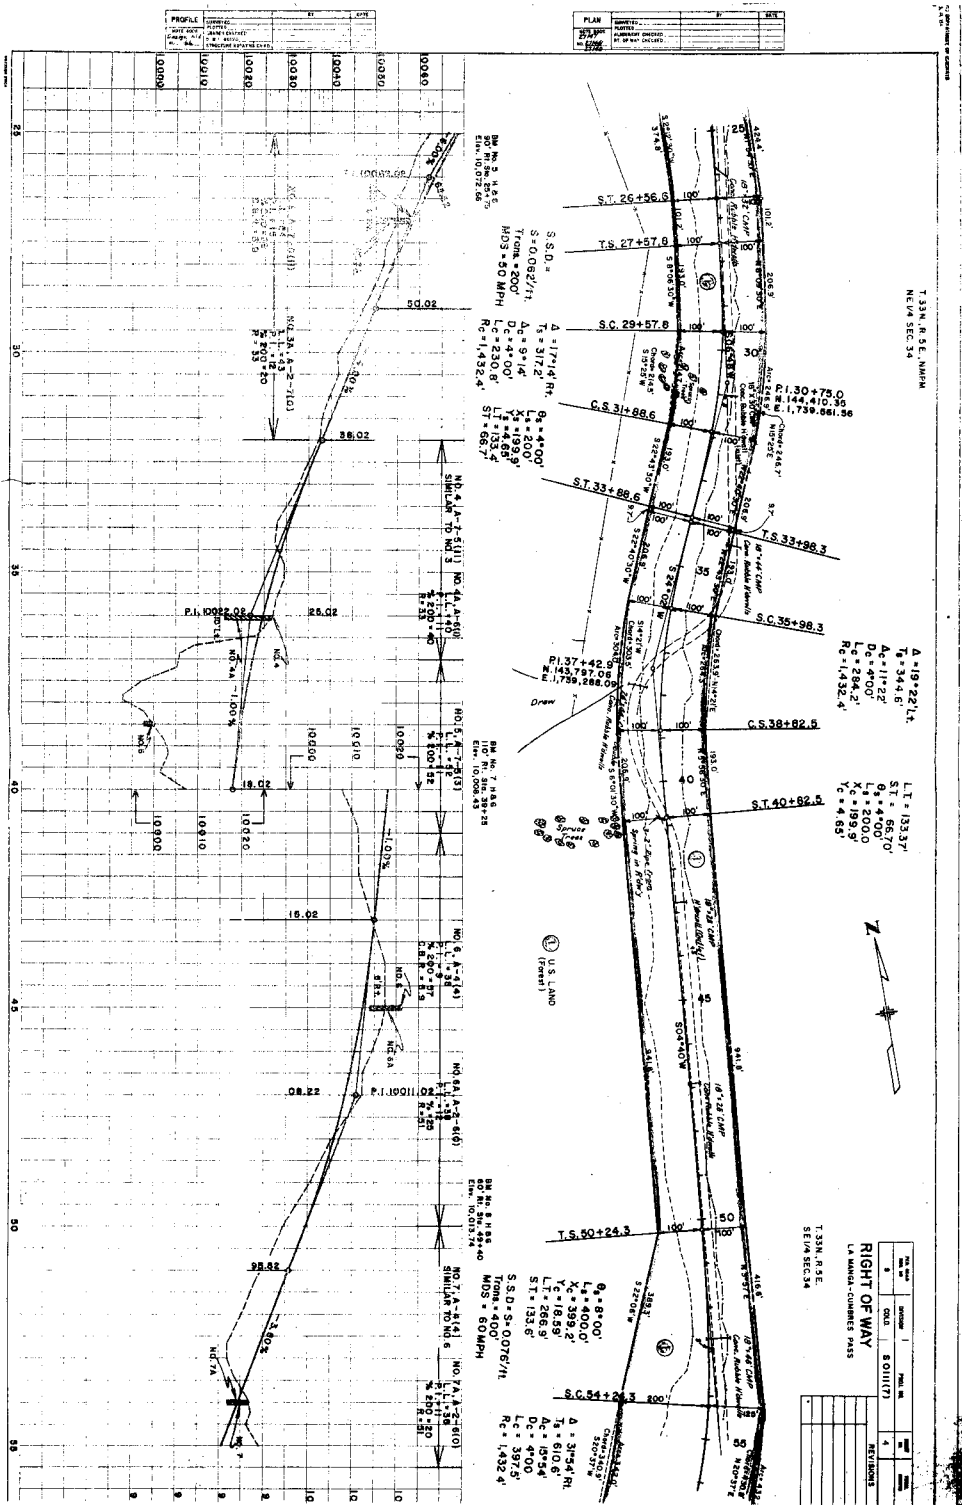[illegible]

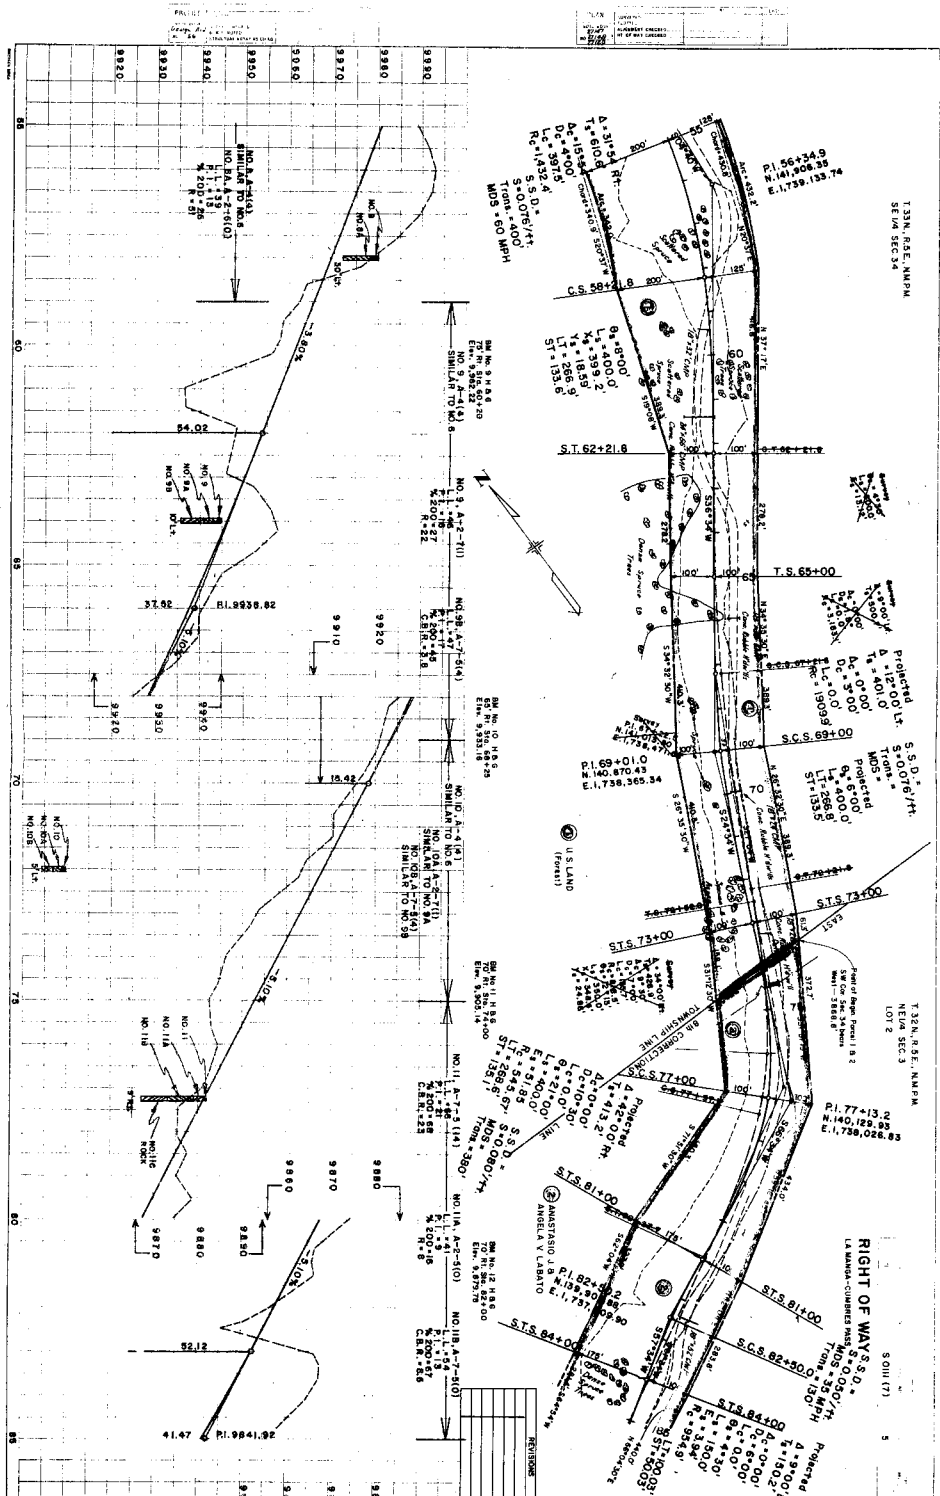

MINASTASIO J.B.
ANGELA V. LIBARTO
LOT 12, SEC. 3
T.32N. R.3E. N.47W

NO. 12, A-7-(14)
SIMILAR TO NO. 11
NO. 12, A-2-(510)
C.B.N. - 34
L. 1. NW
L. 1. NE
L. 1. SE
L. 1. SW
E. 1. NW
E. 1. NE
E. 1. SE
E. 1. SW
E. 1. NW
E. 1. NE
E. 1. SE
E. 1. SW

NO. 12, A-7-(14)
SIMILAR TO NO. 11
NO. 12, A-2-(510)
C.B.N. - 34
L. 1. NW
L. 1. NE
L. 1. SE
L. 1. SW
E. 1. NW
E. 1. NE
E. 1. SE
E. 1. SW

NO. 12, A-7-(14)
SIMILAR TO NO. 11
NO. 12, A-2-(510)
C.B.N. - 34
L. 1. NW
L. 1. NE
L. 1. SE
L. 1. SW
E. 1. SW

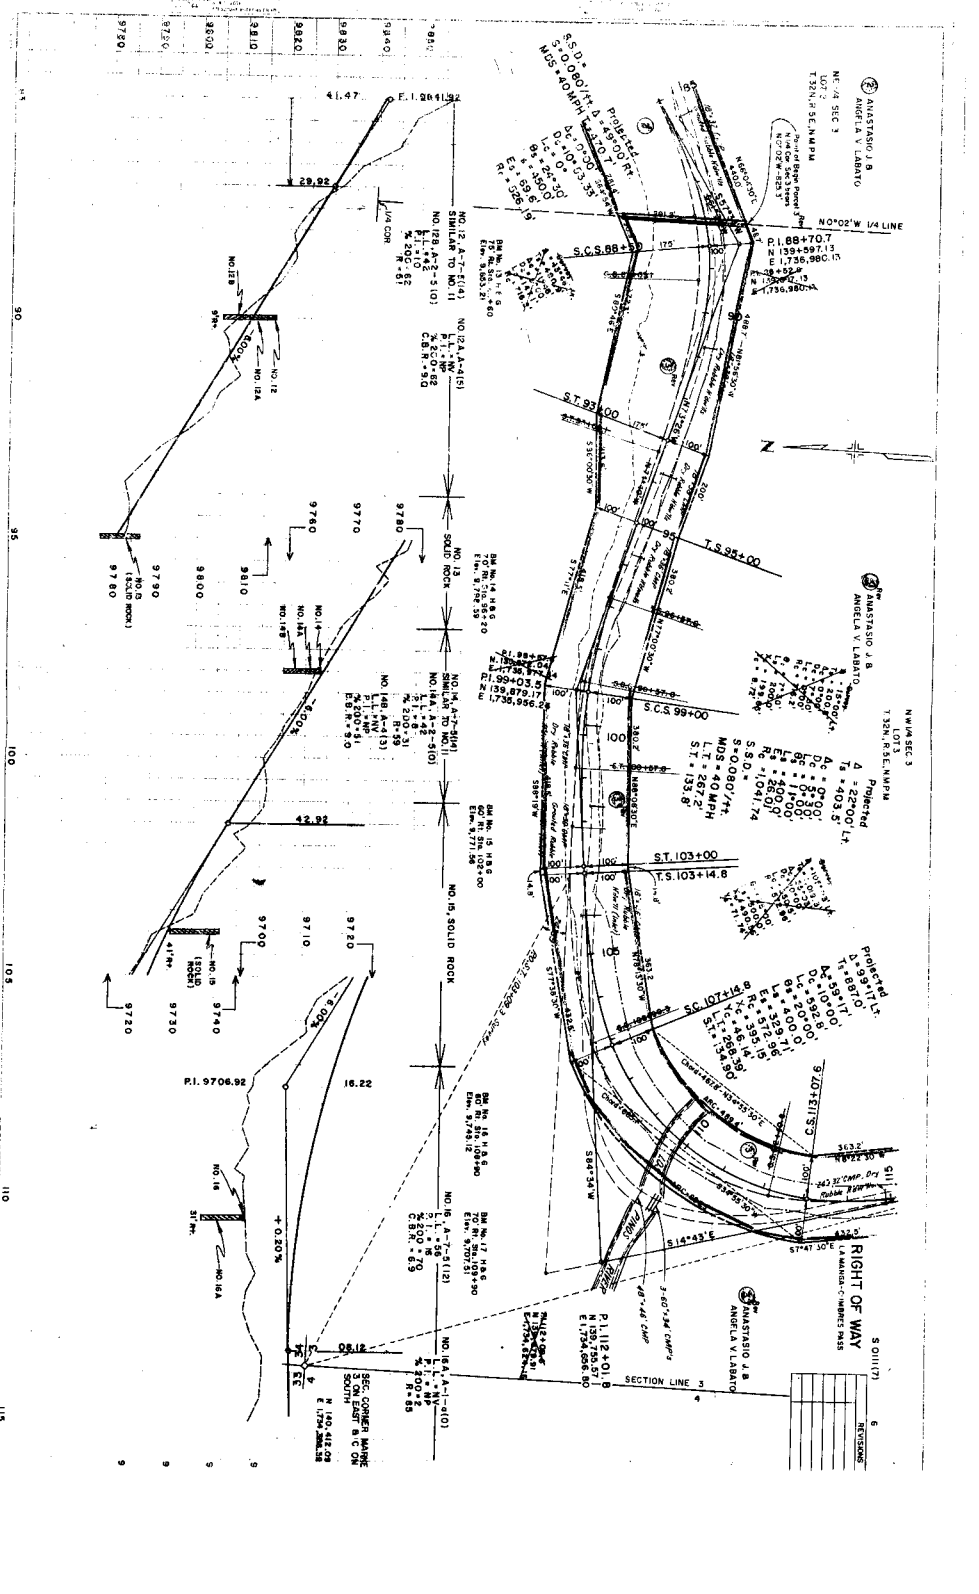

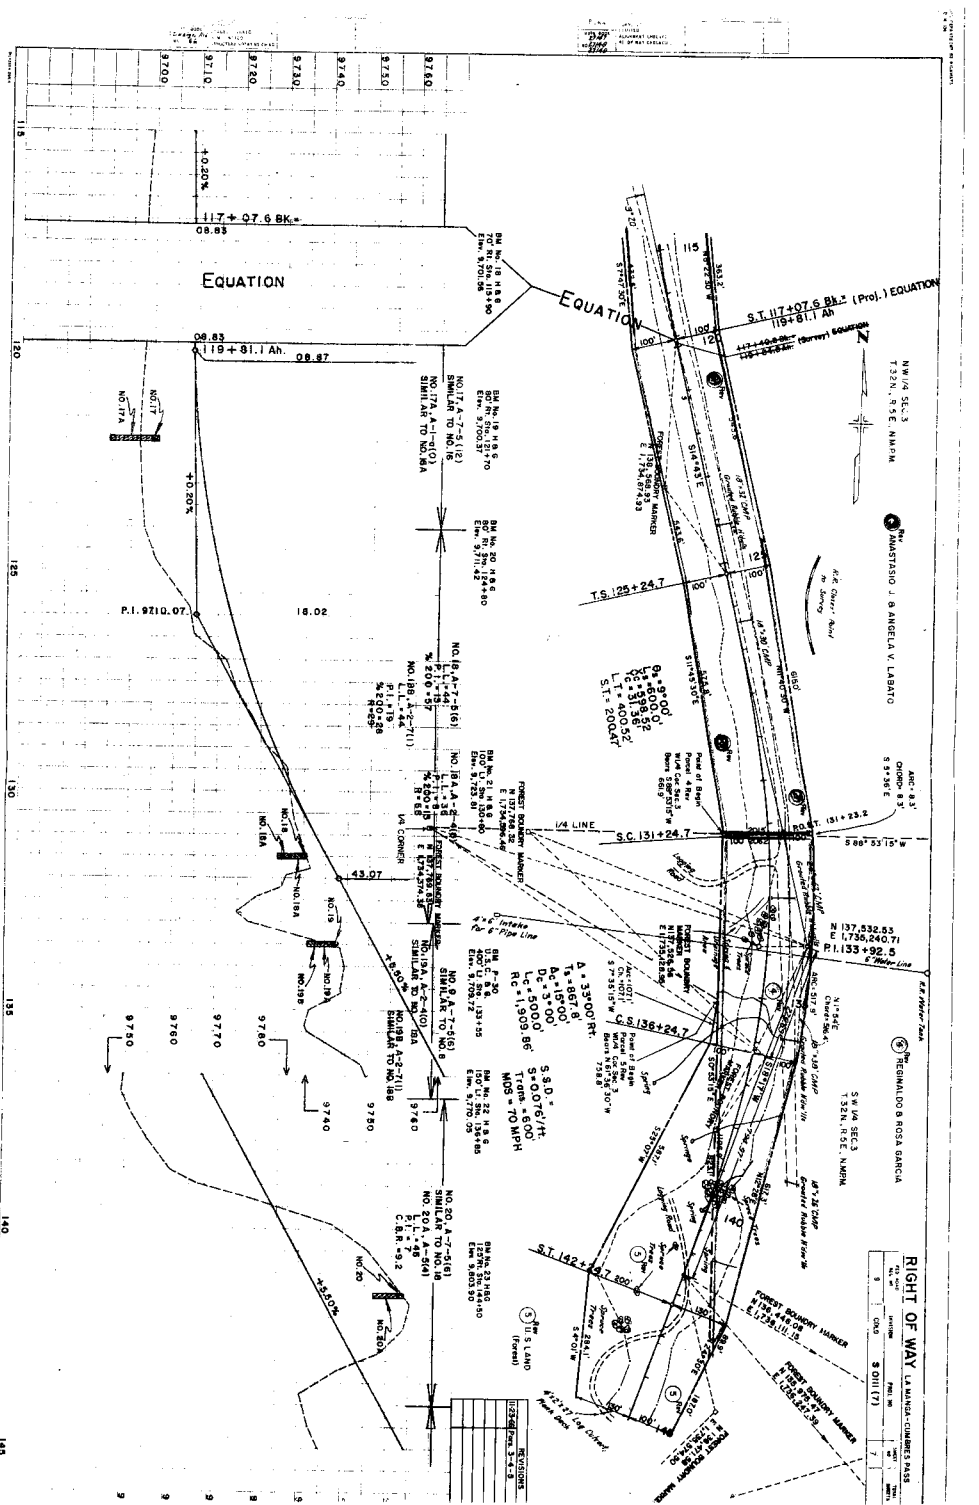

RIGHT OF WAY

LA MANA, CHIMES, NASH

Station	Width	Area
117+07.6	3.00	3.00
119+81.1	3.00	3.00
121+64.6	3.00	3.00
123+48.1	3.00	3.00
125+31.6	3.00	3.00
127+15.1	3.00	3.00
128+98.6	3.00	3.00
130+82.1	3.00	3.00
132+65.6	3.00	3.00
134+49.1	3.00	3.00
136+32.6	3.00	3.00
138+16.1	3.00	3.00
140+00.0	3.00	3.00
141+83.5	3.00	3.00
143+67.0	3.00	3.00
328+00.5	3.00	3.00
330+14.0	3.00	3.00
331+97.5	3.00	3.00
333+81.0	3.00	3.00
580+00.5	3.00	3.00
582+14.0	3.00	3.00
583+97.5	3.00	3.00
585+81.0	3.00	3.00
587+64.5	3.00	3.00
589+48.0	3.00	3.00
591+31.5	3.00	3.00
593+15.0	3.00	3.00

