


CONVENTIONAL SIGNS

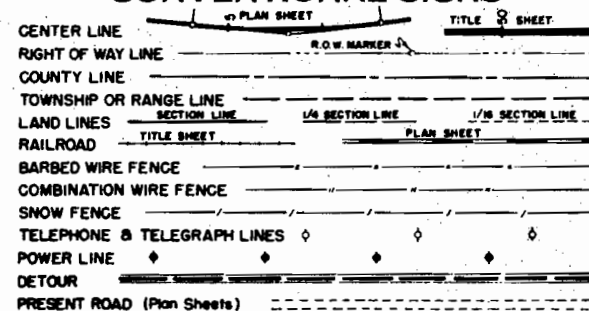


COLORADO DEPARTMENT OF HIGHWAYS

PLAN AND PROFILE OF PROPOSED FEDERAL AID PROJECT NO. S 0117(10) STATE HIGHWAY NO. 149 GUNNISON COUNTY RIGHT OF WAY

SCALES OF ORIGINAL DRAWINGS

ON PLAN 1 IN. = 100 FT.
ON PROFILE 1 IN. = 100 FT. HORIZONTAL
1 IN. = 10 FT. VERTICAL
GRADE LINE ON PROFILE IS SHOWN AS GRADE OF FINISHED ROAD
LENGTH OF PROJECT = 1.032 MILES (R.O.W.)

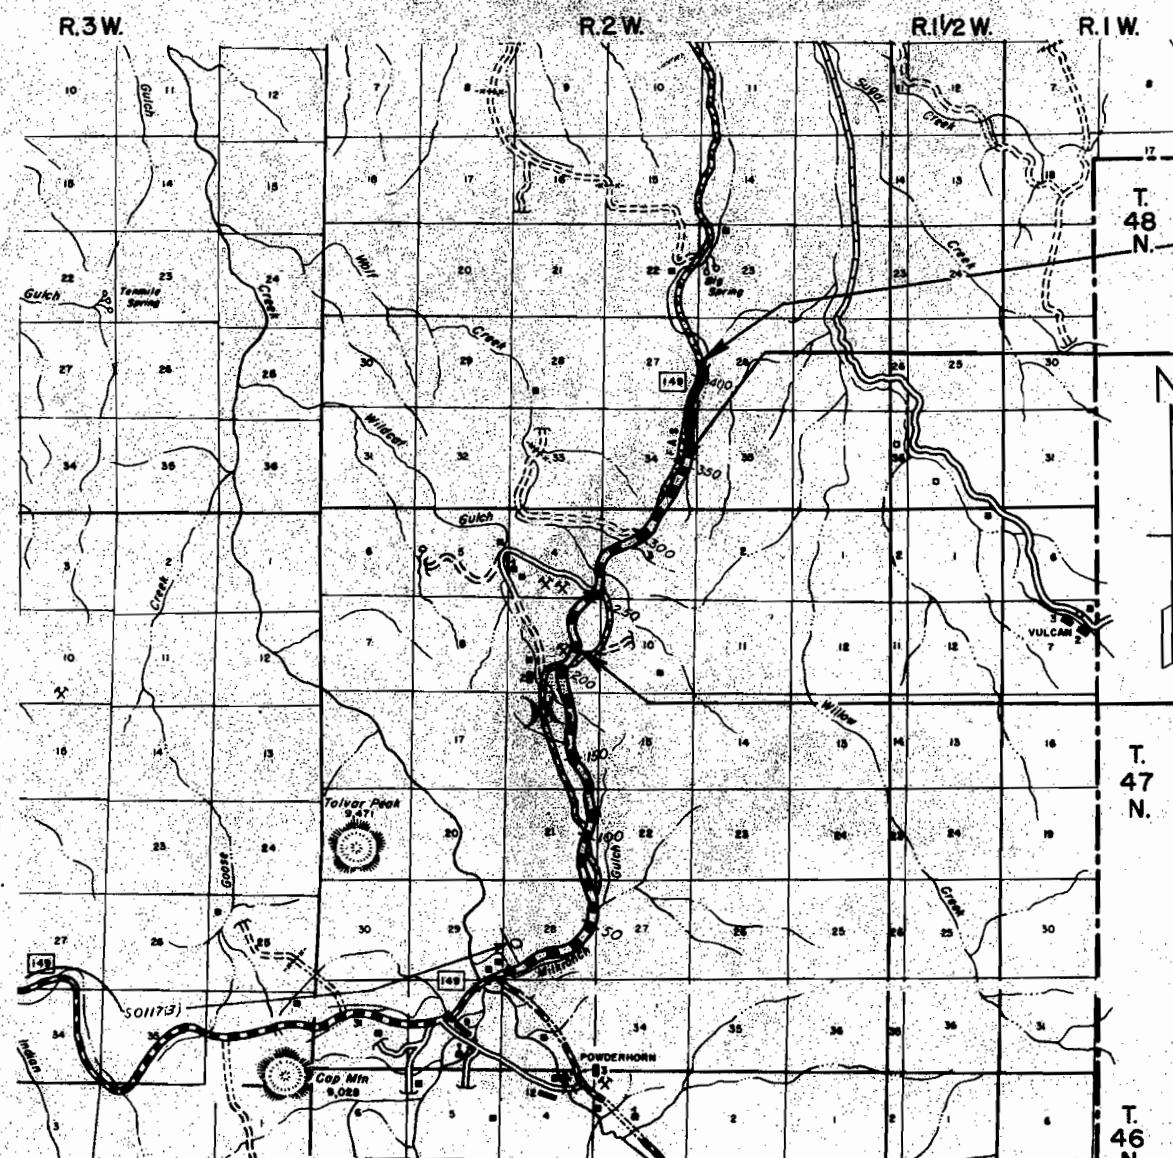

FEDERAL ROAD REGION NO.	DIVISION	PROJ. NO.	SHEET NO.	TOTAL SHEETS
9	COLORADO	S 0117(10)	1	

RIGHT OF WAY
IOLA - SOUTH

INDEX OF SHEETS	
SHEET NO.	1 TITLE SHEET
	2 TABULATION SHEET
	3-5 PLAN & PROFILE SHEETS
	6 OWNERSHIP MAP

REVISIONS	




STA. 406 + 54.3 = End R.O.W. & CONST. S 0117(10)

POST 352+056 = Begin R.O.W. S 0117(10)

STA. 209 + 00 = Begin Const. S 0117(10)

NOTE BOOK
PLOTTER
ALIGNMENT CHECKED
RT. OF WAY CHECKED
NO

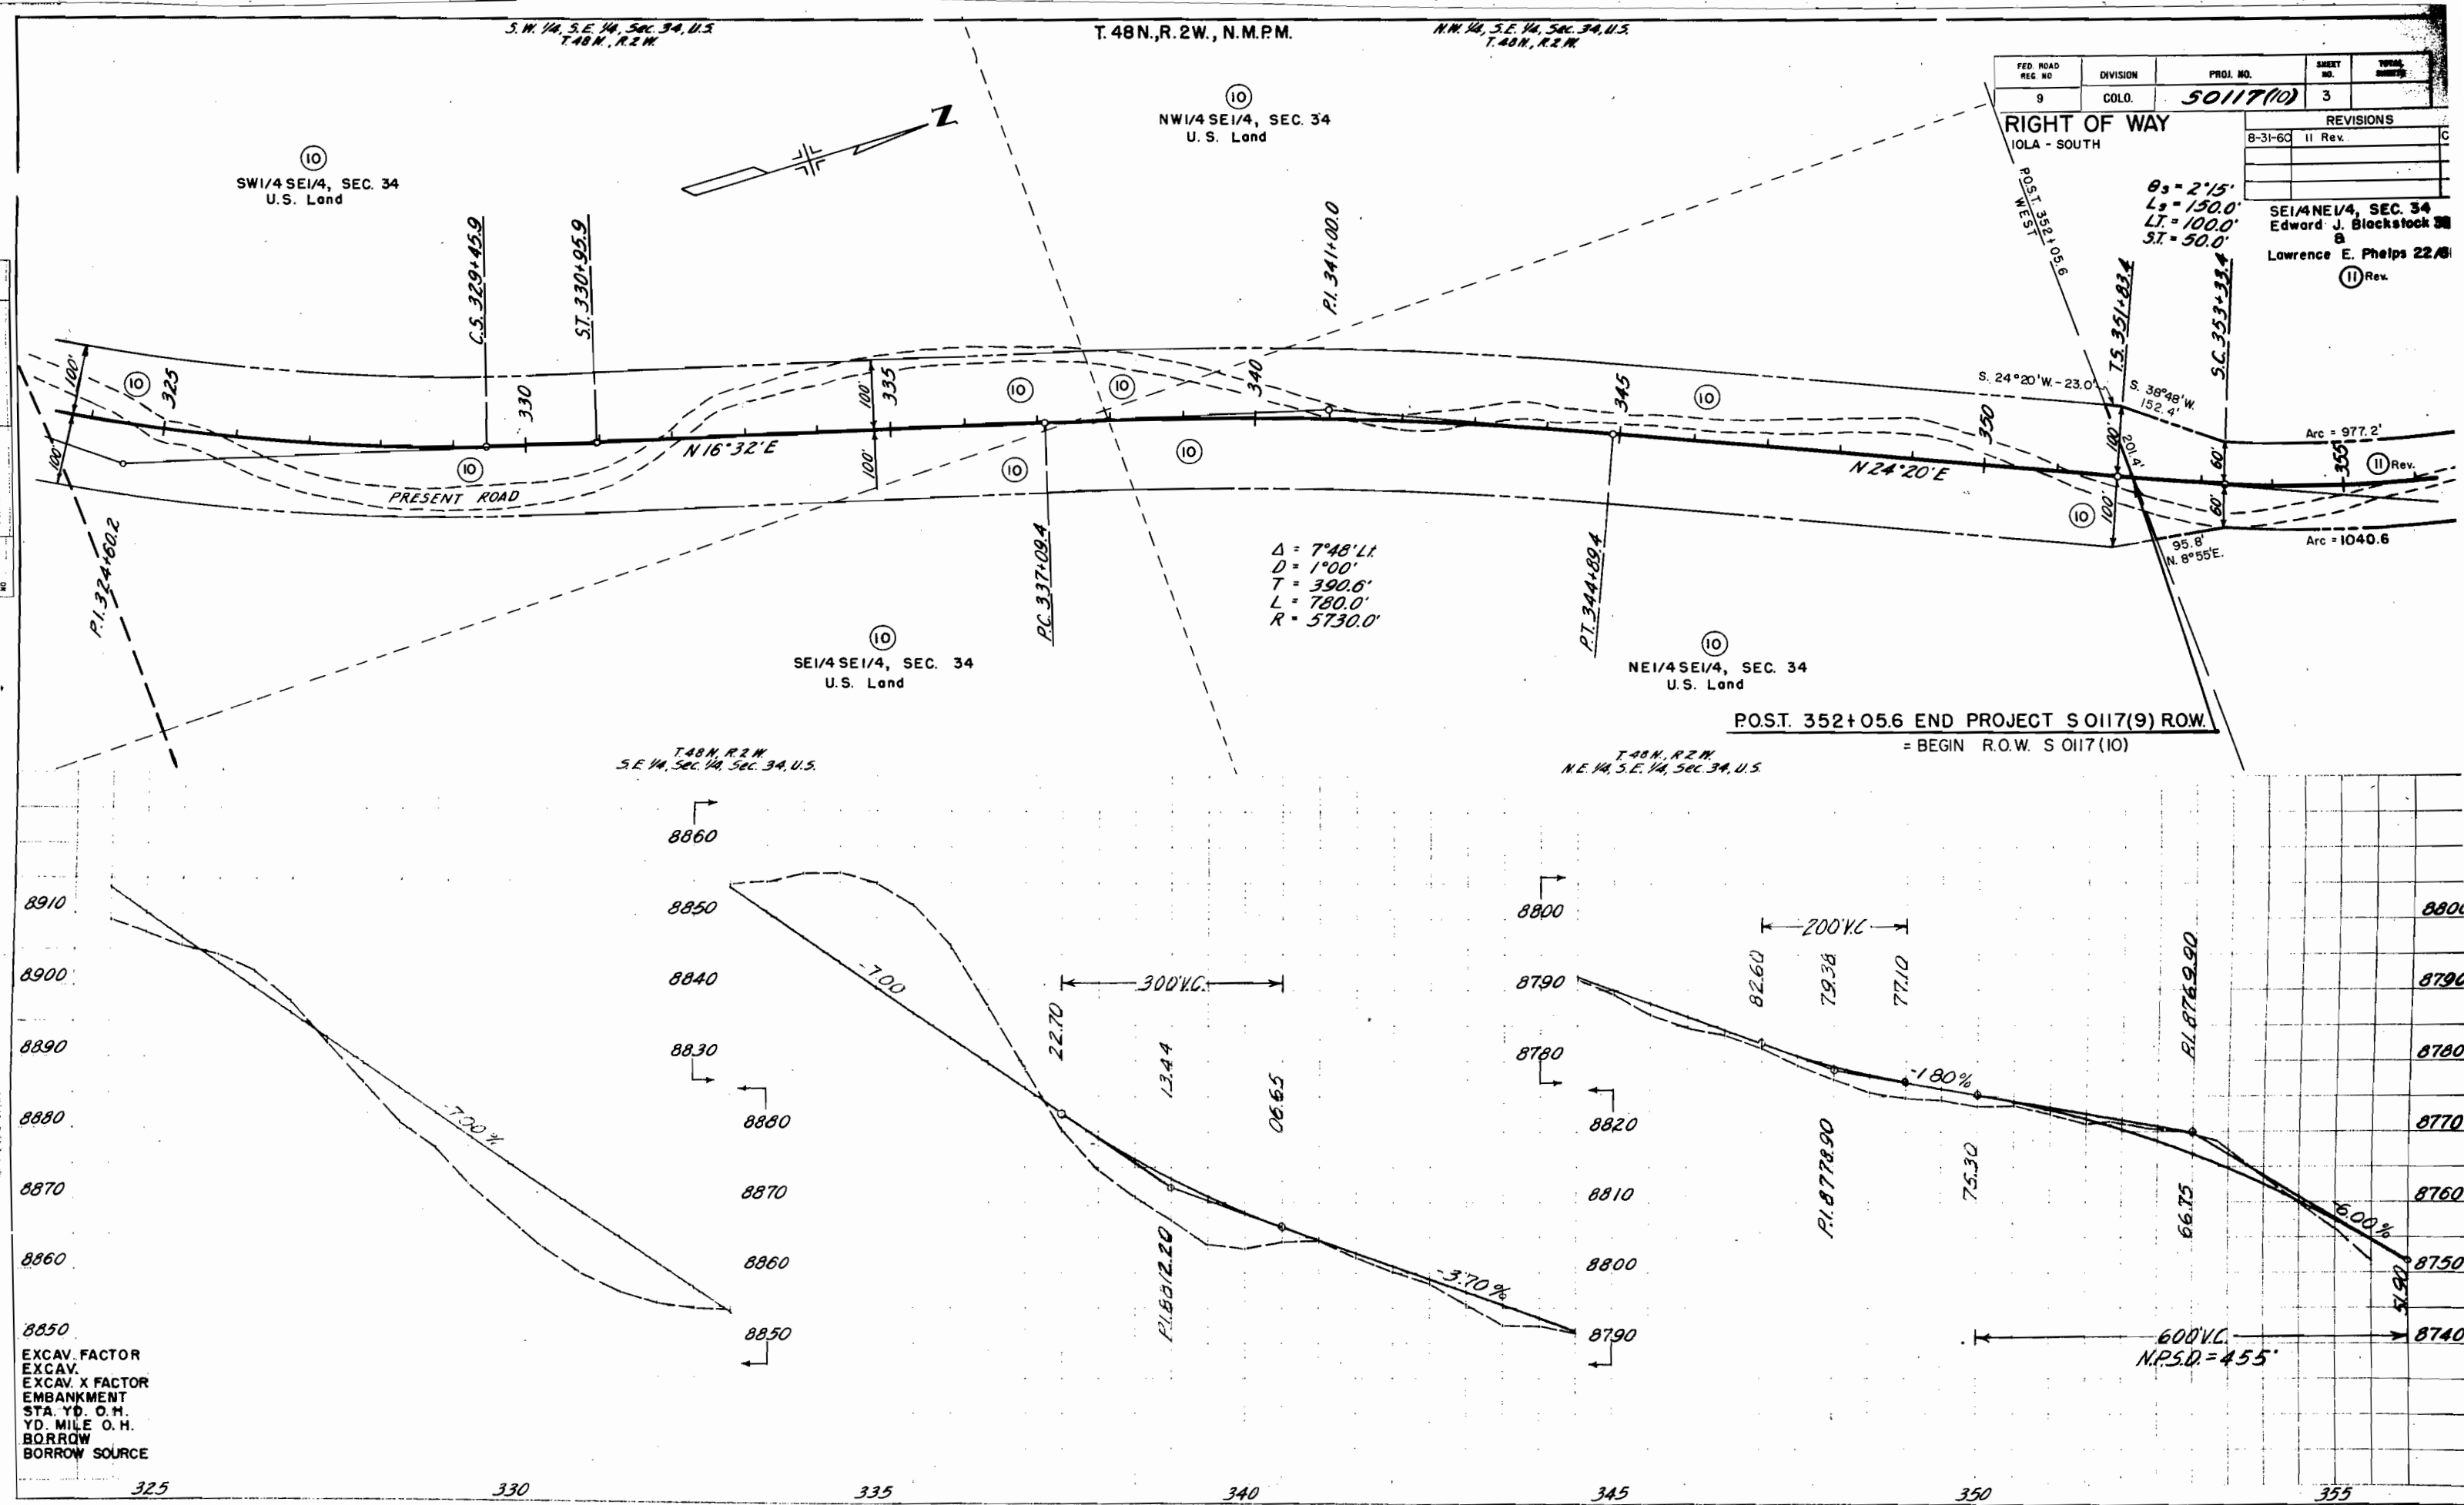

S.E. 1/4, N.E. 1/4, Sec. 34 Phelps & Blackstock
T.48 N., R.2 W.

N.E. 1/4, N.E. 1/4, Sec. 34 Phelps & Blackstock
T.48 N., R.2 W.

NOTE: TE2-C & TE2-D to
be purchased on Project
S 0117(11).

RIGHT OF WAY IOLA - SOUTH


(11) Rev.

SE 1/4 SE 1/4, Sec. 27


Edward J. Blackstock 39/61
Lawrence E. Phelps 22/61

REVISION	NO.
8-31-60	11 Rev.
5-15-64	Added TE2-C

PLAN	DATE	BY
DESIGNED		
CHECKED		
APPROVED		

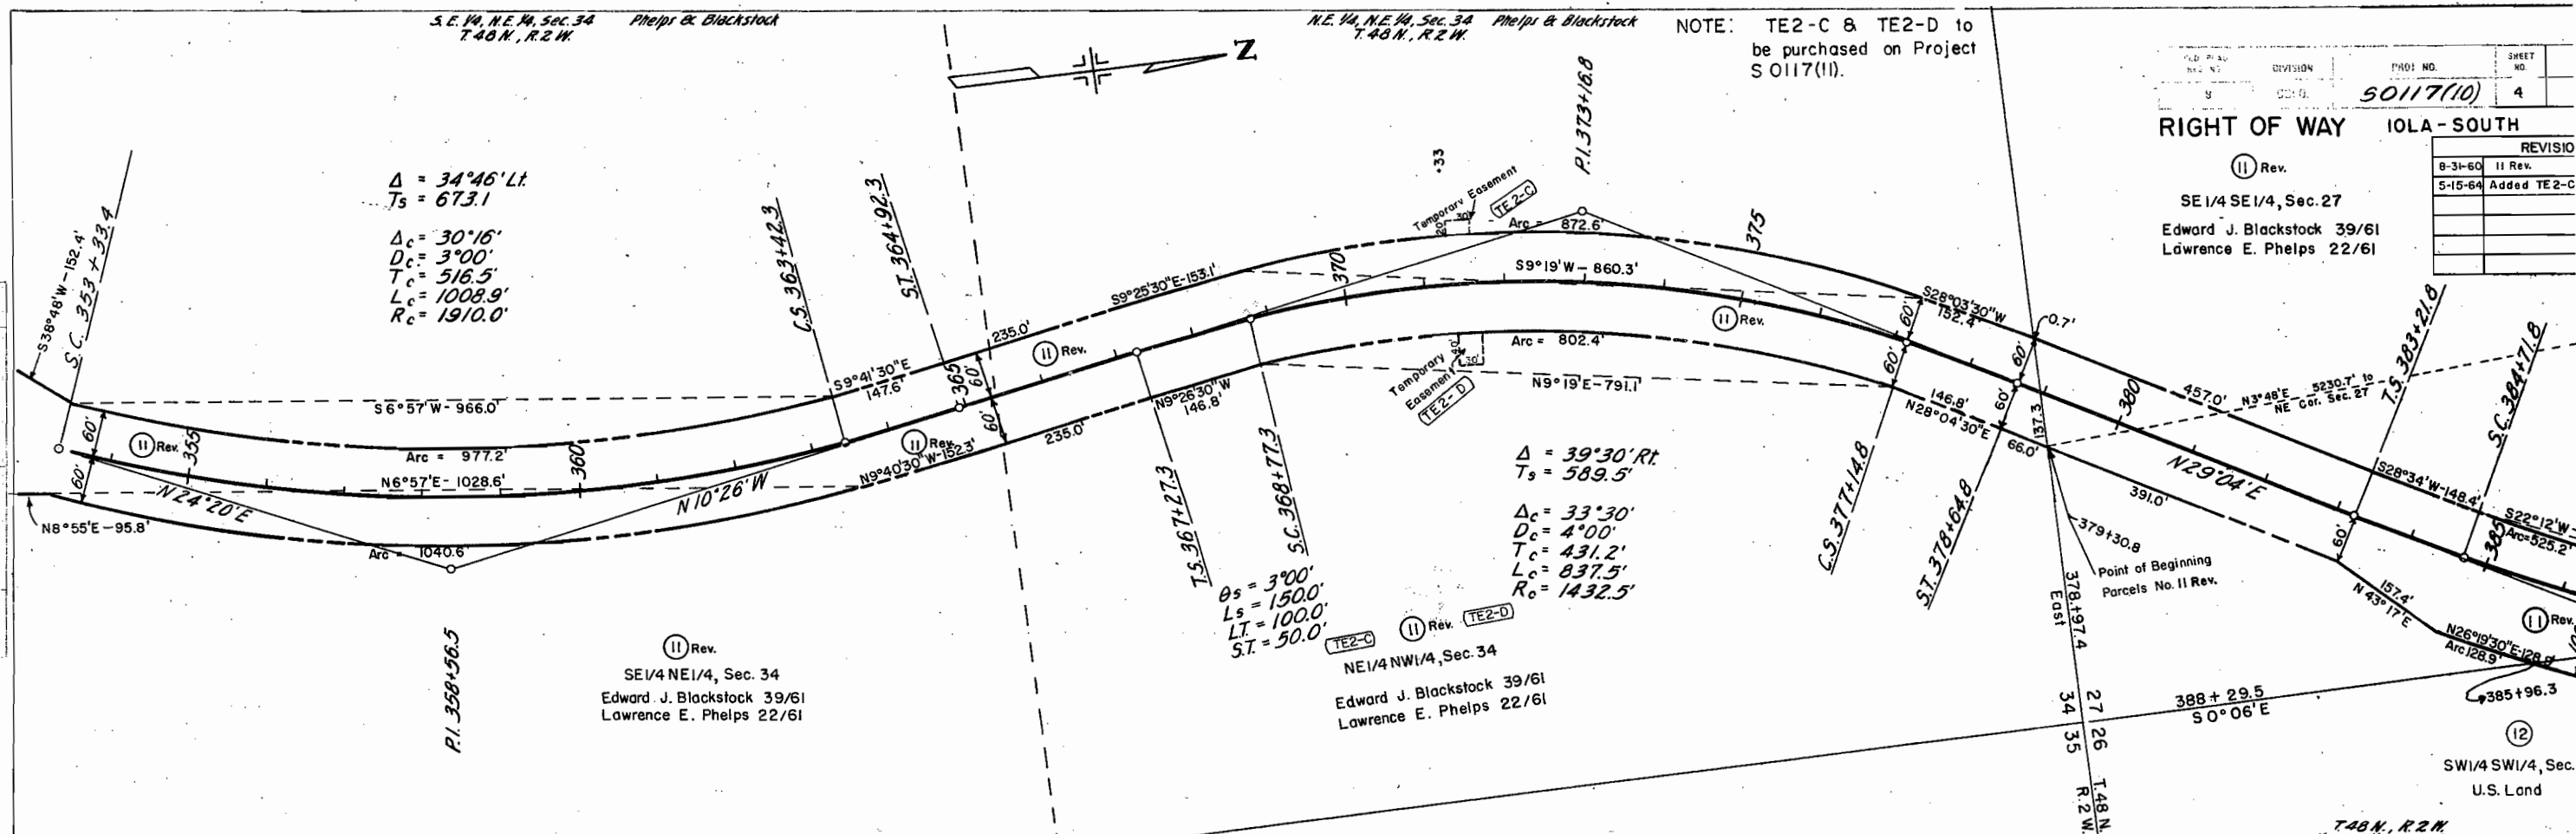

PROFILE	DATE	BY
DESIGNED		
CHECKED		
APPROVED		

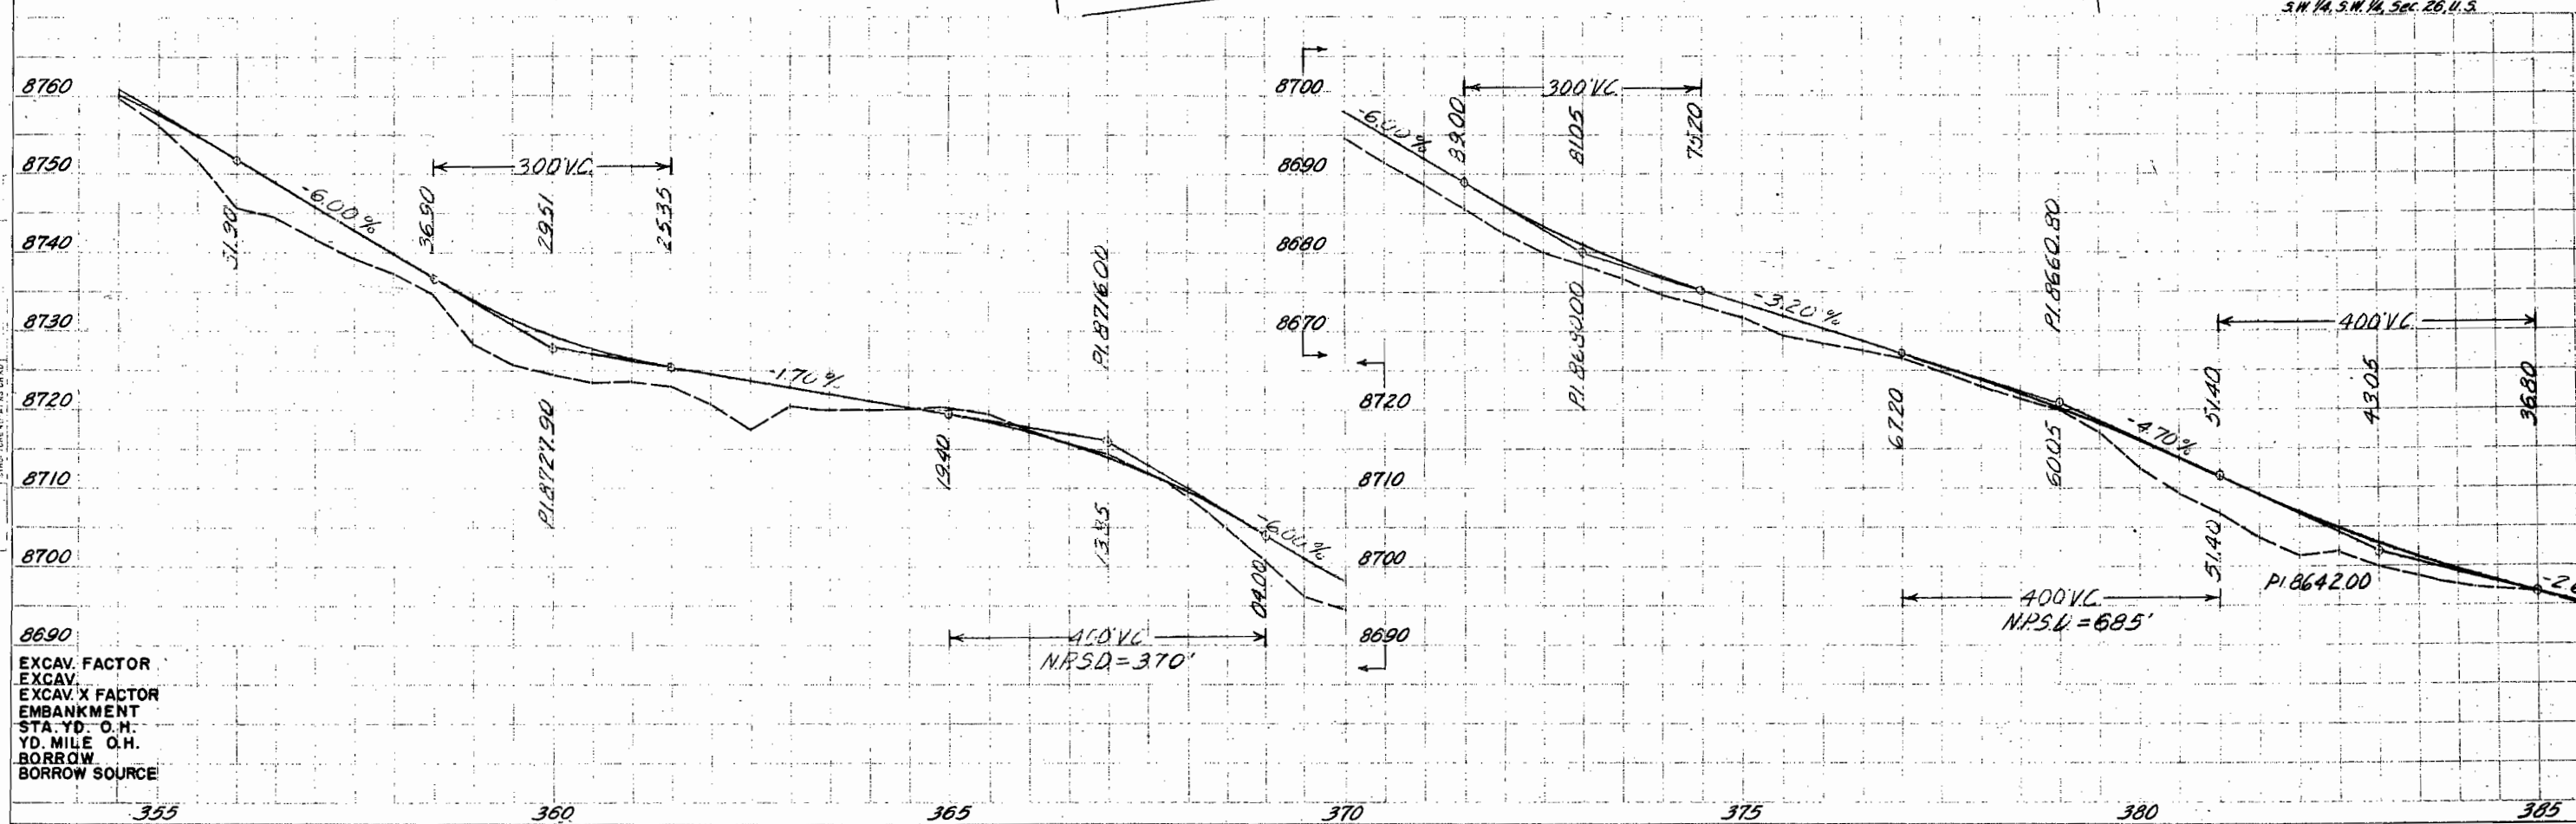


EXCAV. FACTOR
EXCAV.
EXCAV. X FACTOR
EMBANKMENT
STA. YD. O.H.
YD. MILE O.H.
BORROW
BORROW SOURCE

ALIGNED CHECKED
RT. OF WAY CHECKED
DATE
NO.

COMBINED CHECKED
DATE
NO.

DATE
NO.

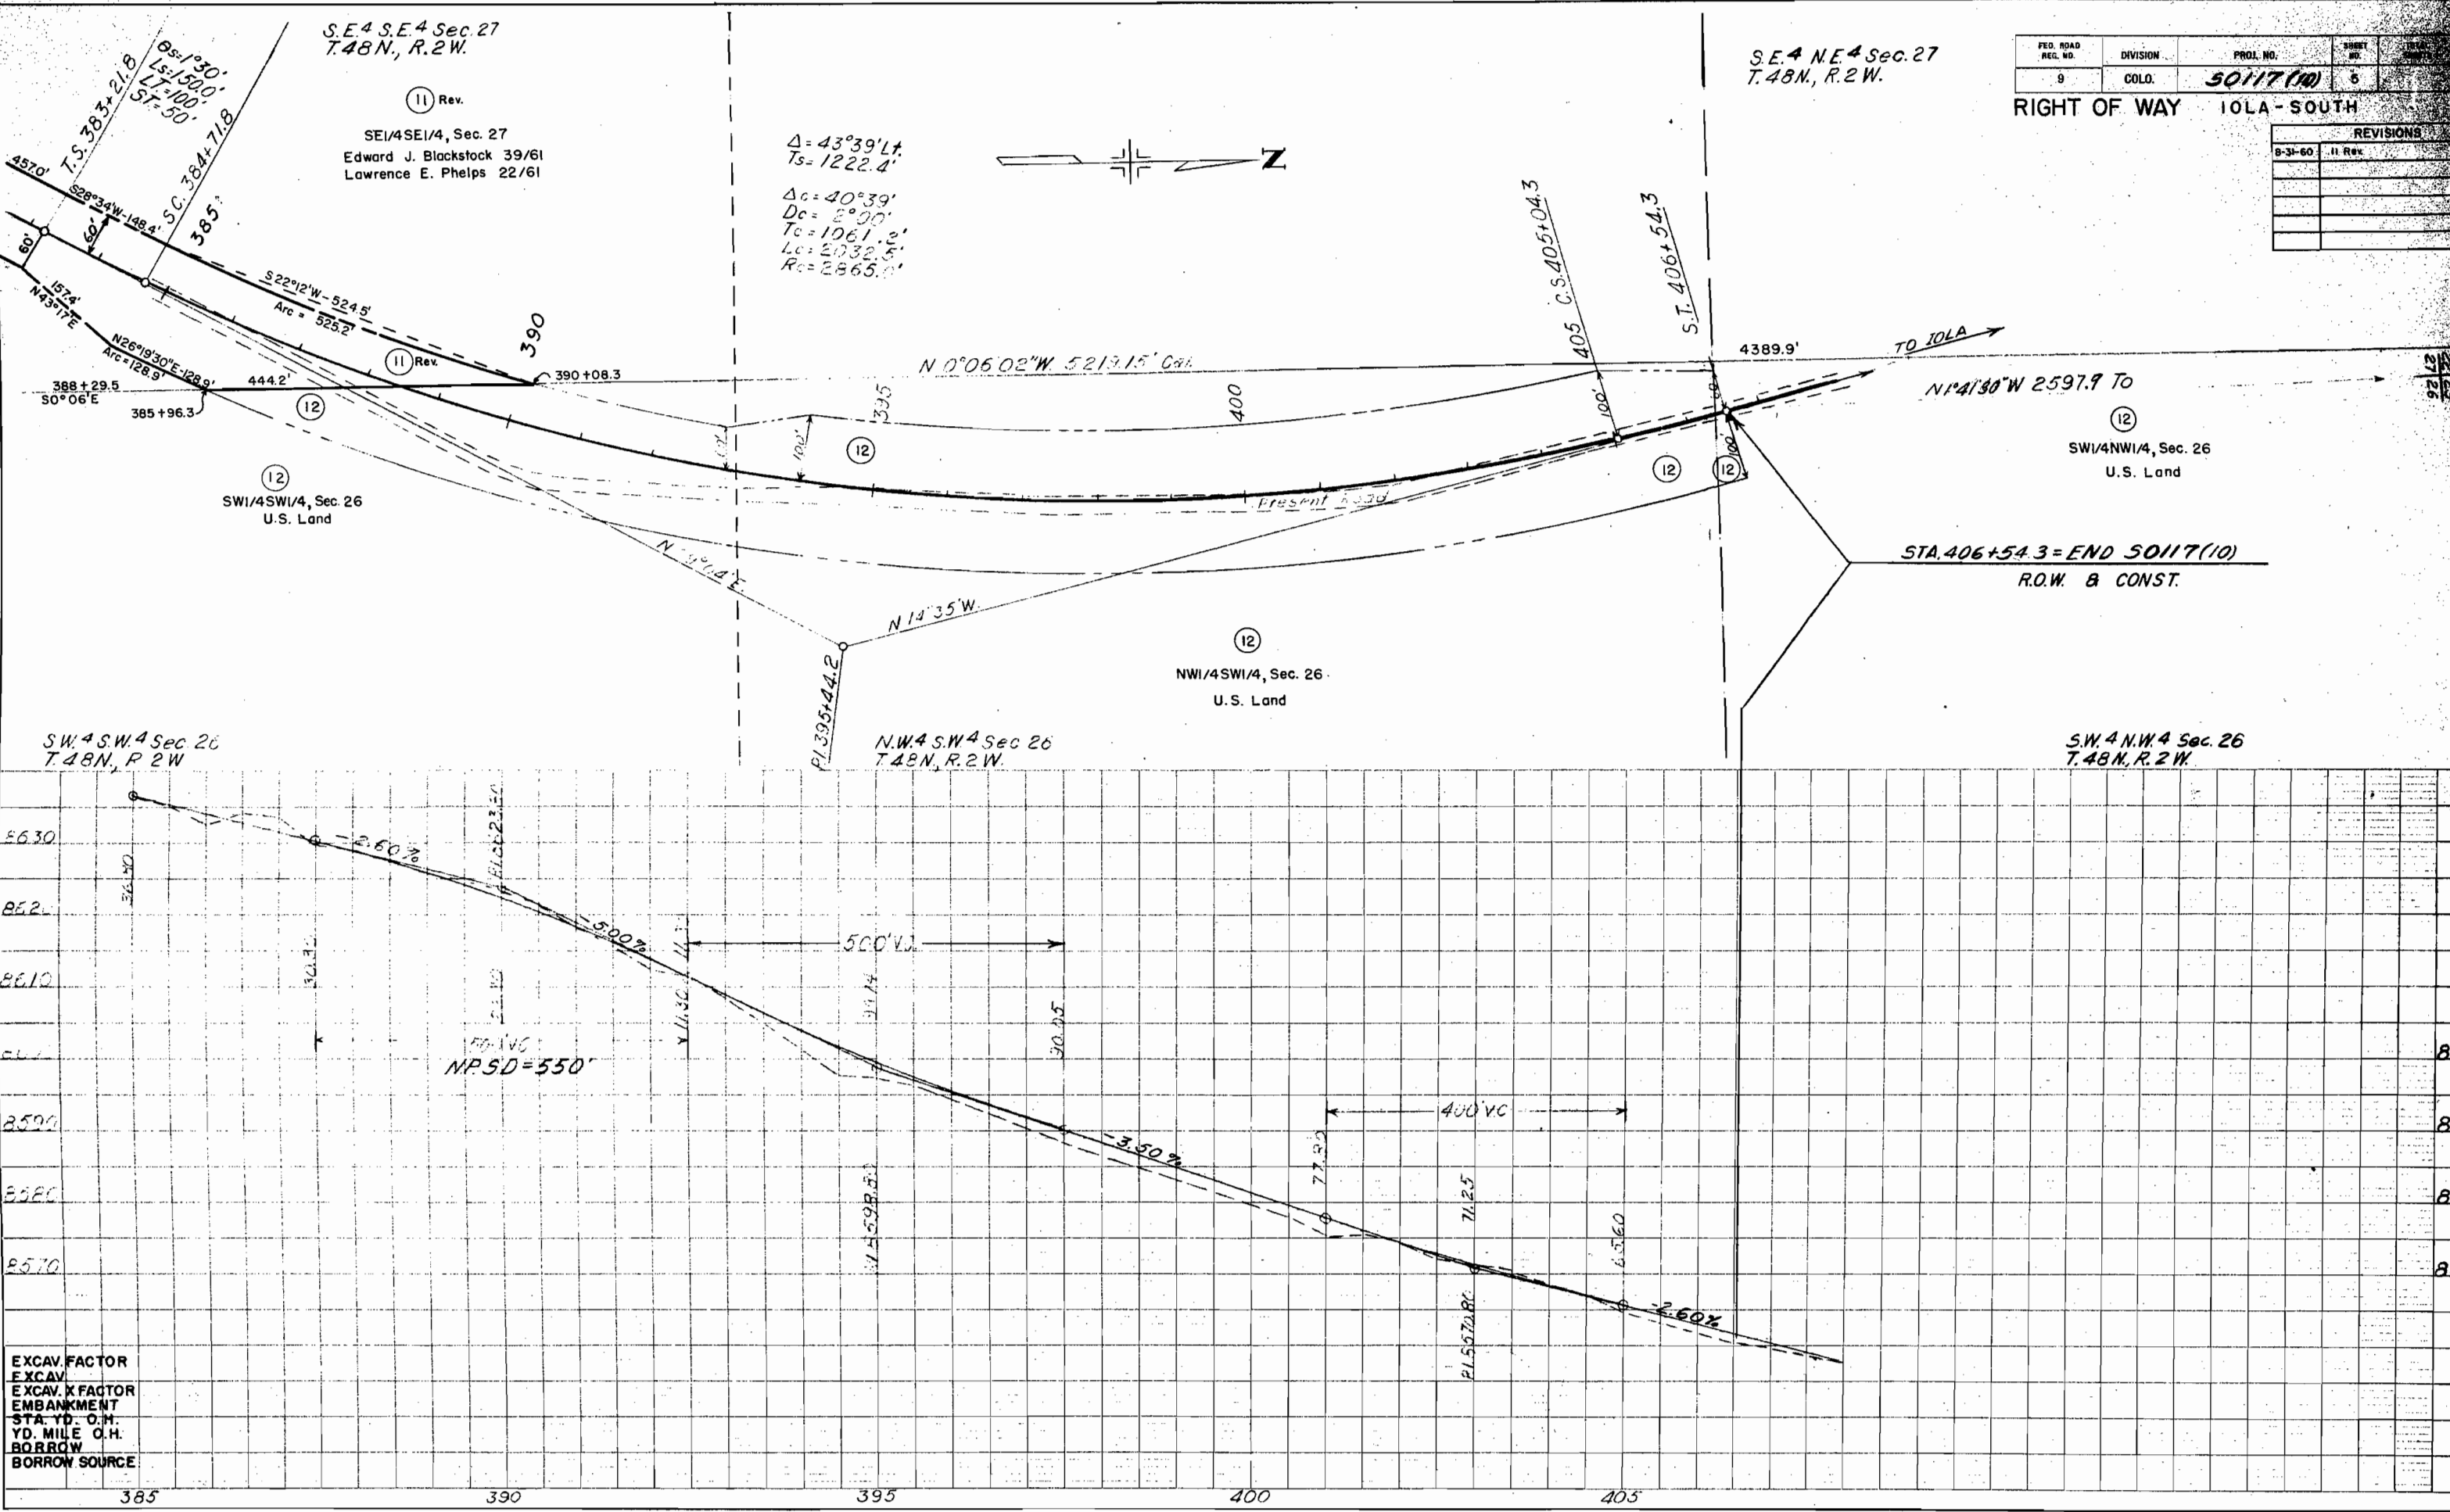

FED. ROAD REG. NO.	DIVISION	PROJ. NO.	SHEET NO.	TOTAL SHEETS
9	COLO.	50117(10)	5	

REVISIONS	
DATE	BY
9-30-60	11 Rev.

EXCAV. FACTOR
EXCAV. X FACTOR
EMBANKMENT
STA. YD. O.H.
YD. MILE O.H.
BORROW
BORROW SOURCE

RIGHT OF WAY IOLA - SOUTH

REVISIONS		

