

COLORADO DEPARTMENT OF HIGHWAYS

PLAN AND PROFILE OF PROPOSED FEDERAL AID PROJECT NO. S 0117(2) STATE HIGHWAY NO. 149 GUNNISON COUNTY RIGHT OF WAY

SCALES OF ORIGINAL DRAWINGS

ON PLAN. 1 IN. = 100 FT.
ON PROFILE 1 IN. = 100 FT. HORIZONTAL
1 IN. = 10 FT. VERTICAL

GRADE LINE ON PROFILE IS SHOWN AS GRADE OF FINISHED ROAD
GROSS LENGTH OF PROJECT 21,055.5 FT. = 3.987 MILES
NET LENGTH OF PROJECT


FEDERAL ROAD DIVISION NO.	DISTRICT	PROJ. NO.	SHEET NO.	TOTAL SHEET
9	COLORADO	S 0117 (2)	1	

RIGHT OF WAY

CONVENTIONAL SIGNS

CENTER LINE
RIGHT OF WAY LINE
COUNTY LINE
TOWNSHIP OR RANGE LINE
LAND LINES
RAILROAD
BARBED WIRE FENCE
COMBINATION WIRE FENCE
SNOW FENCE
TELEPHONE & TELEGRAPH LINES
POWER LINE
DETOUR
PRESENT ROAD (Plan Sheets)

R. A. McCoy, District Engr.
Colorado Dept. of Highways
P. O. Box 929
Grand Junction, Colorado

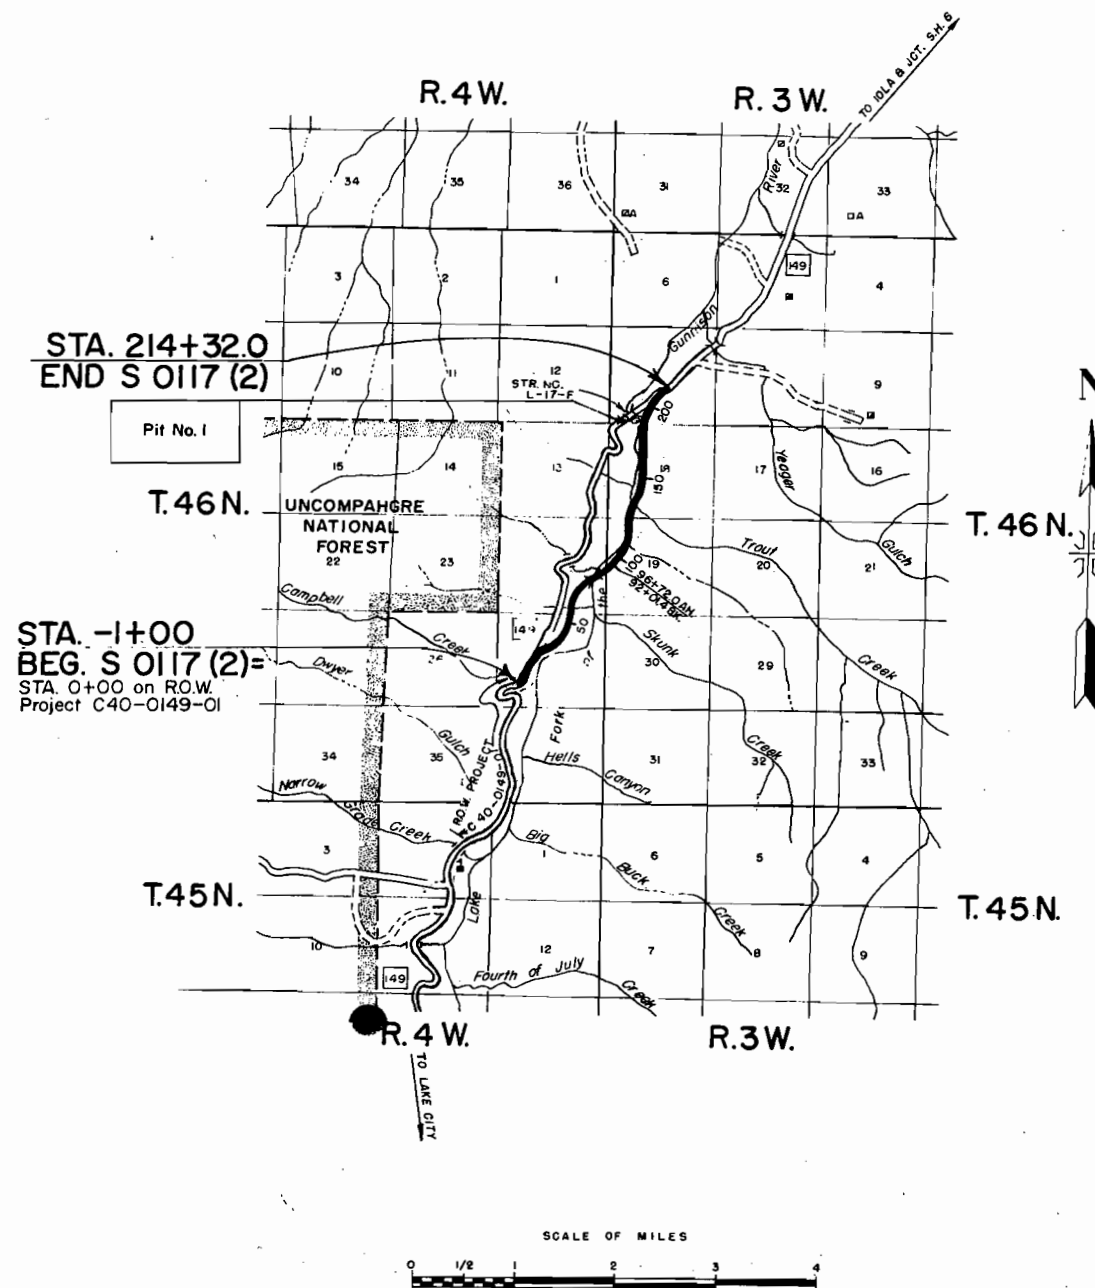

GUNNISON COUNTY S.H.No. 149 PROJ. S 0117 (2)



RIGHT OF WAY

[illegible]

NW 1/4 SW 1/4, Sec. 25
Eugene P. Wilson

FED. ROAD DIST. NO.	DIST.	PROJ. NO.	SHEET NO.	TOTAL SHEETS
9	COLO.	S 0117 (2)	3	

RIGHT OF WAY

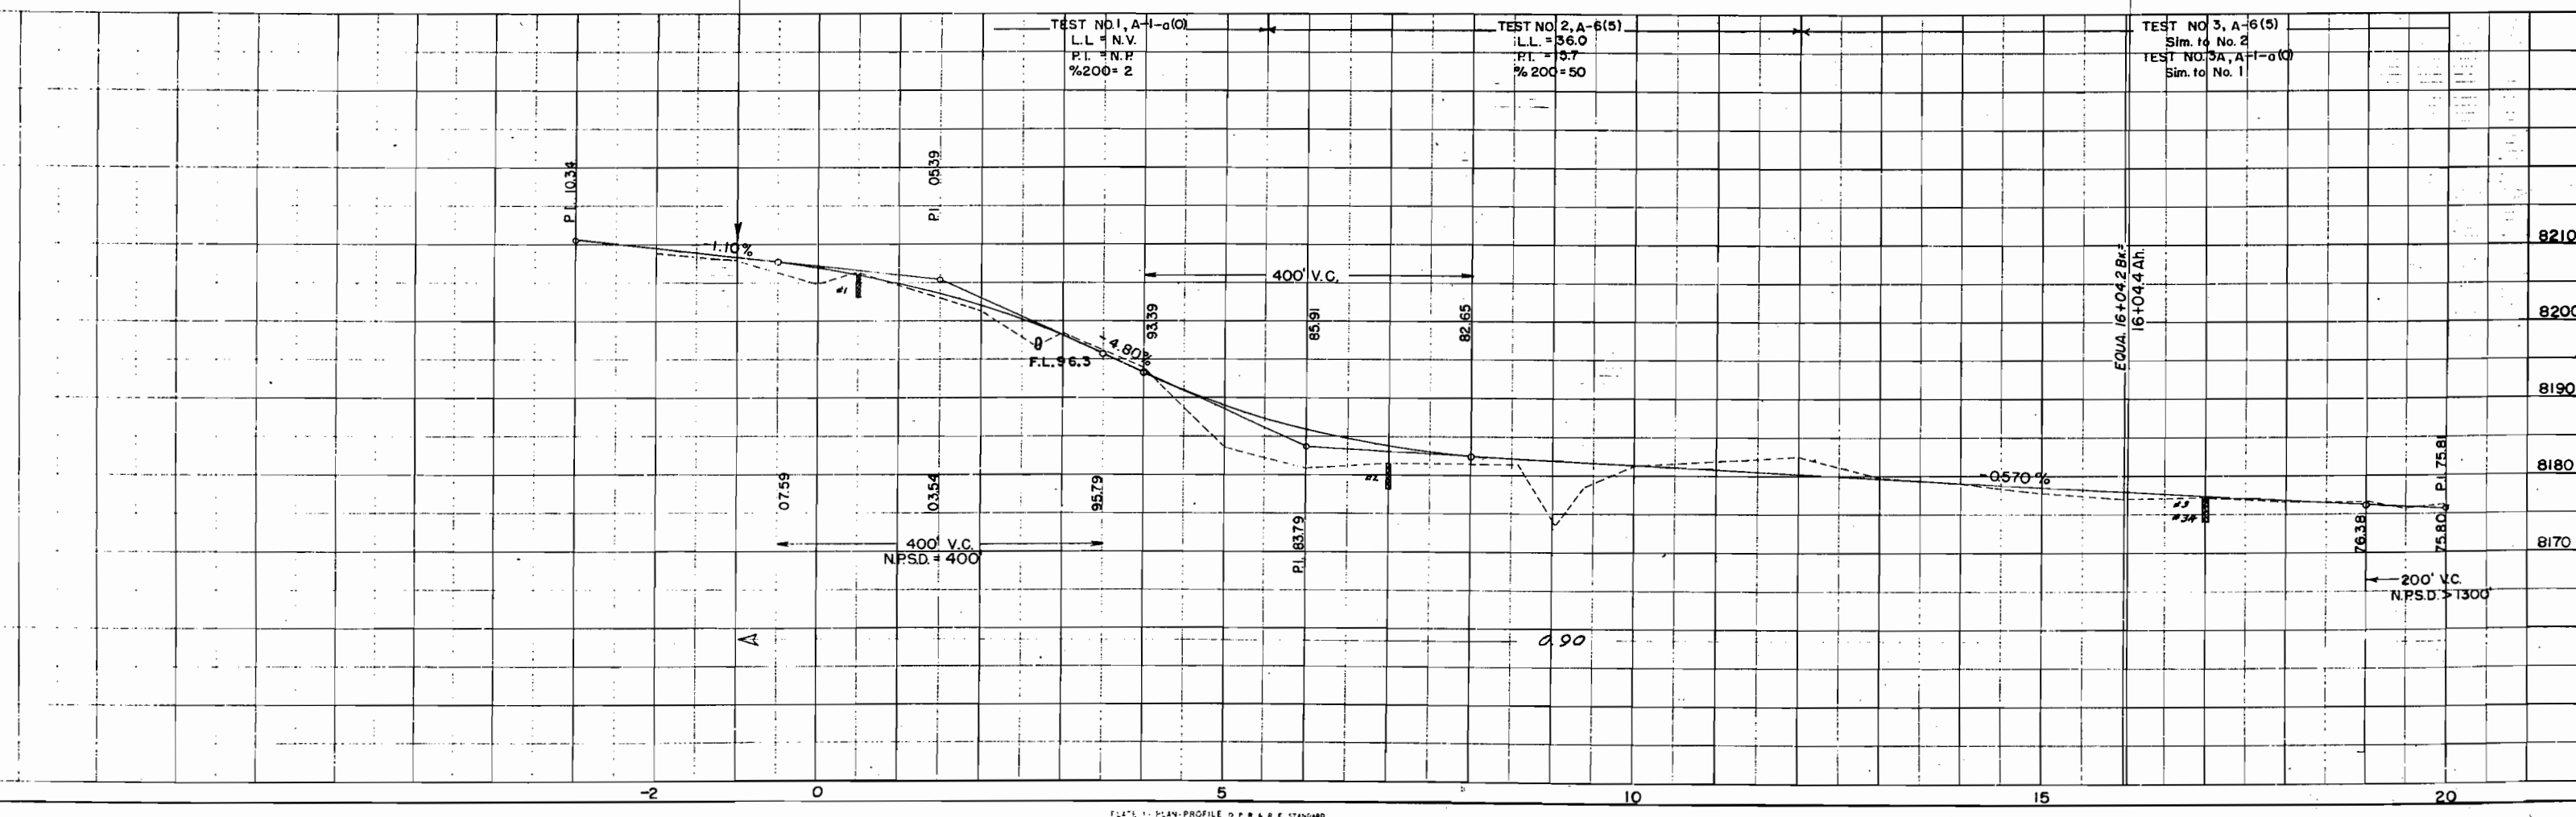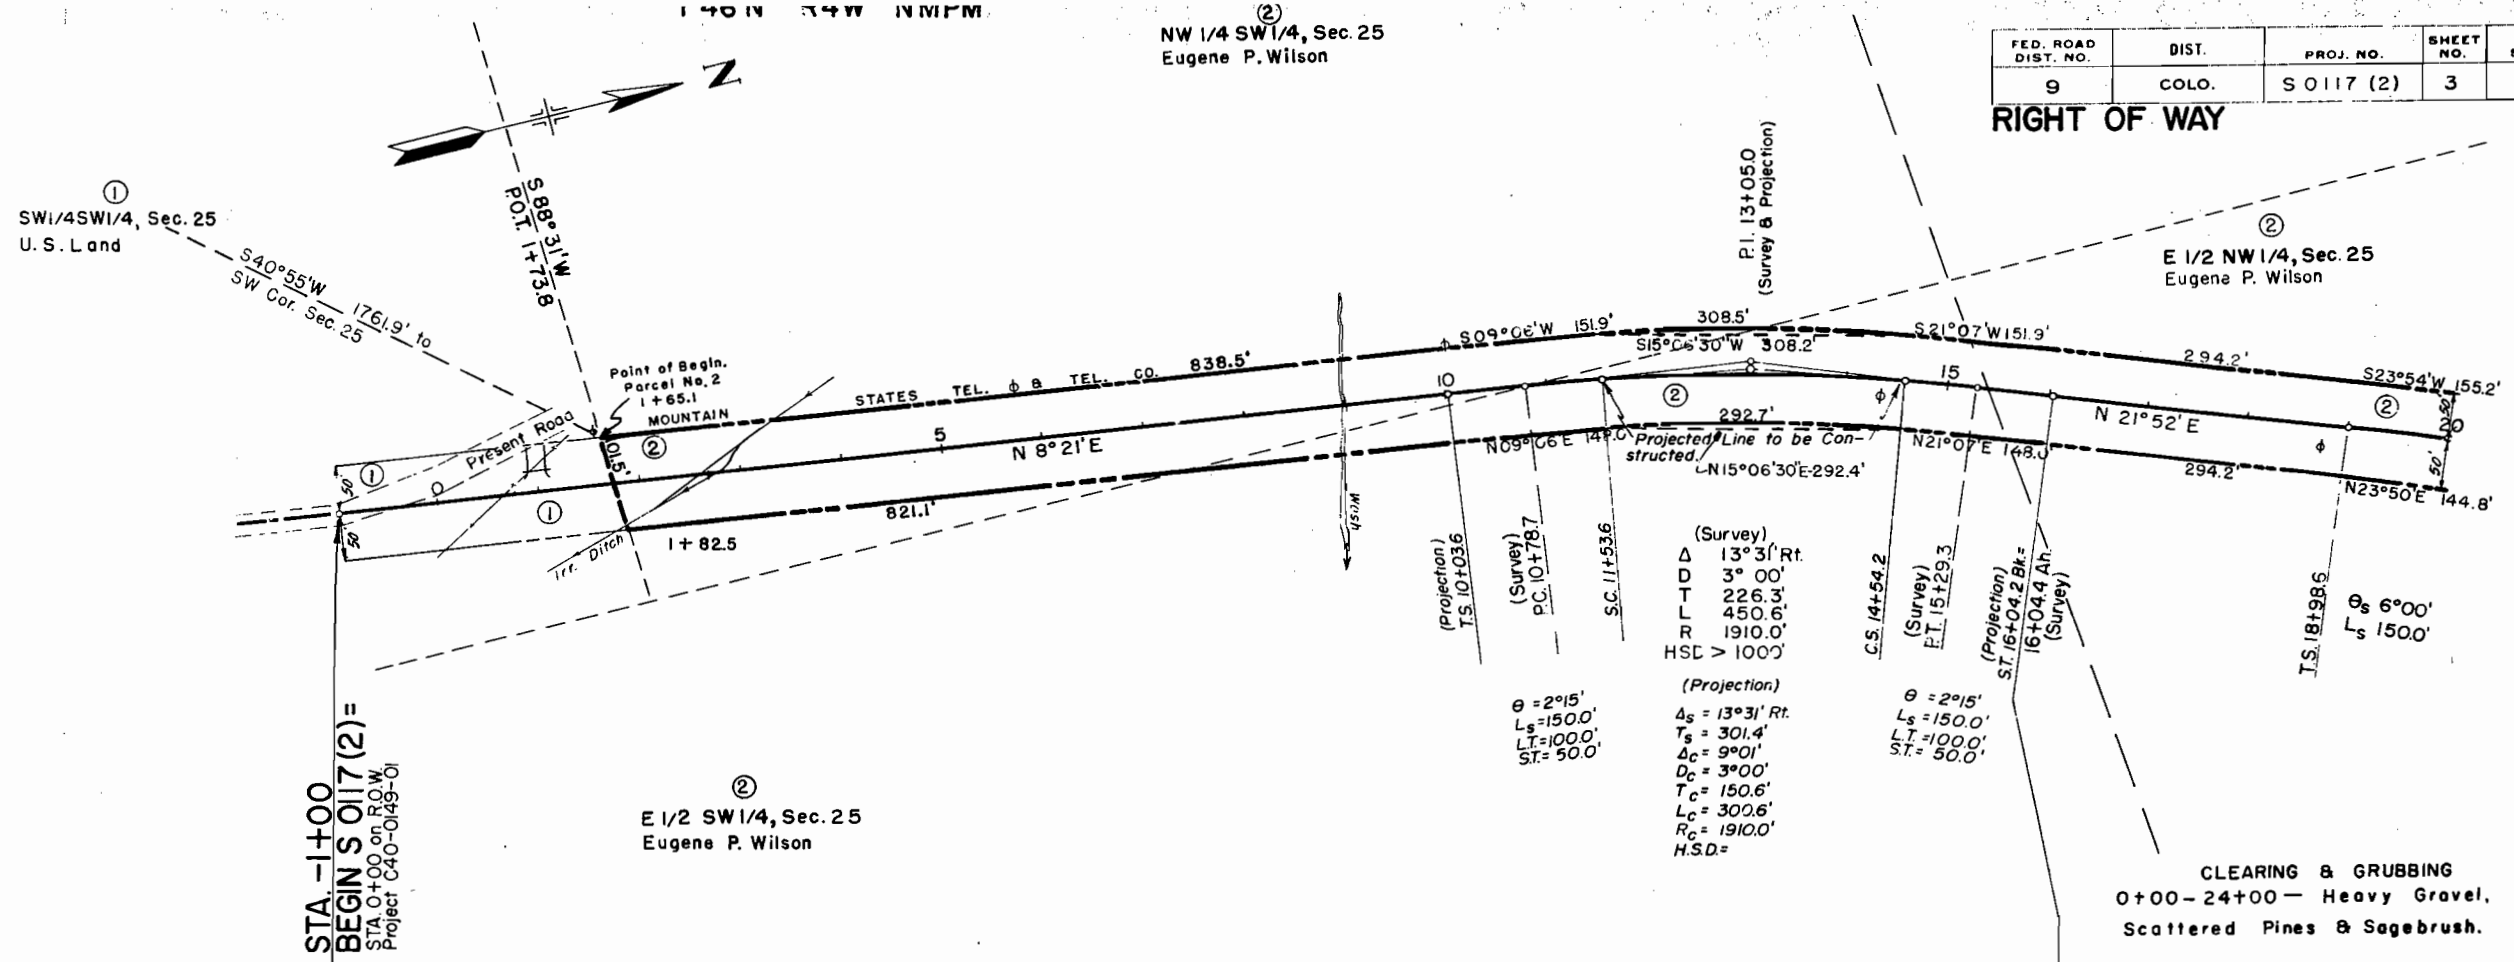


②
E 1/2 NW 1/4, Sec. 25
Eugene P. Wilson

④
NW 1/4 NE 1/4, Sec. 25
Eugene P. Wilson


FED. ROAD DIST. NO.	DIST.	PROJ. NO.	SHEET NO.	TOTAL SHEETS
9	COLO.	S 0117 (2)	4	

RIGHT OF WAY

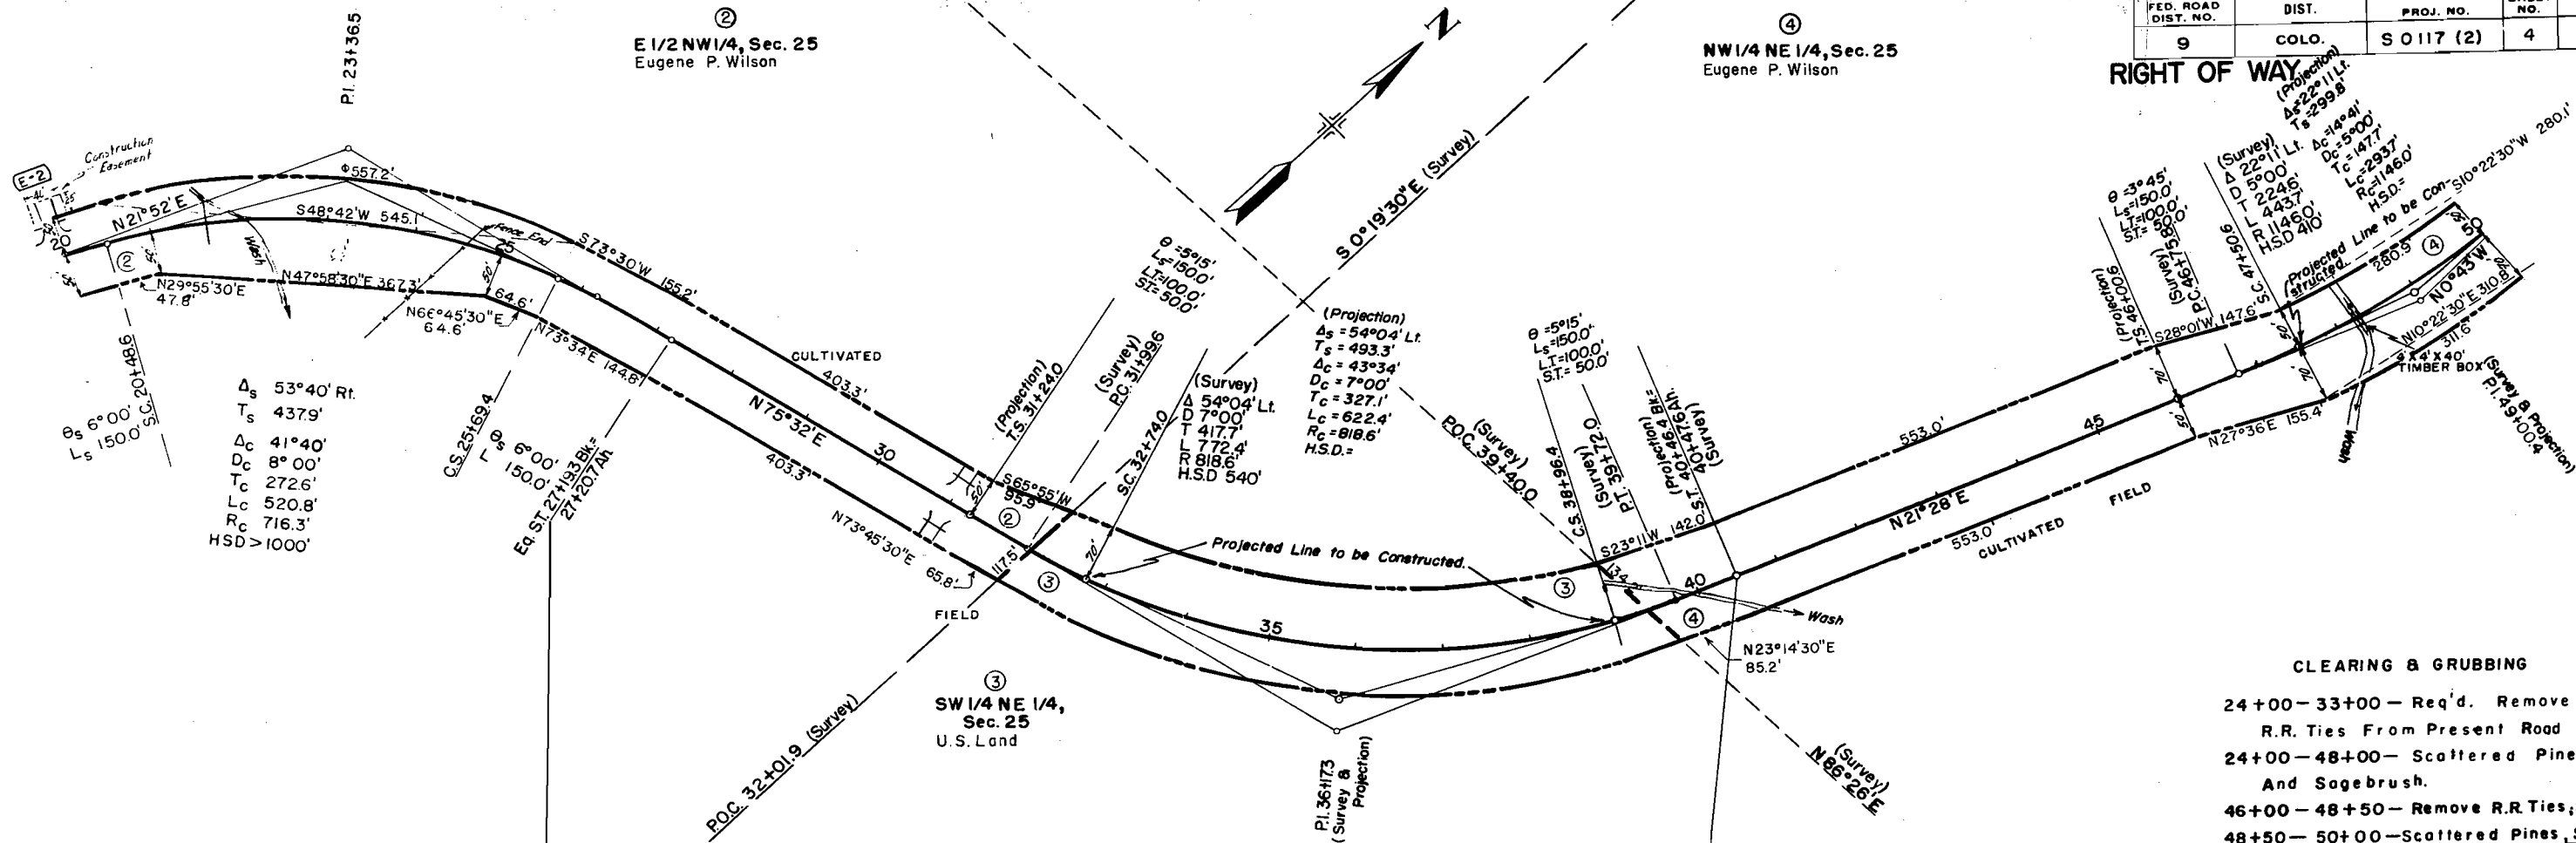


CLEARING & GRUBBING

24+00-33+00- Req'd. Remove The
R.R. Ties From Present Road Bed.
24+00-48+00- Scattered Pines
And Sagebrush.
46+00- 48+50- Remove R.R.Ties,Sage
48+50- 50+00-Scattered Pines,Sage

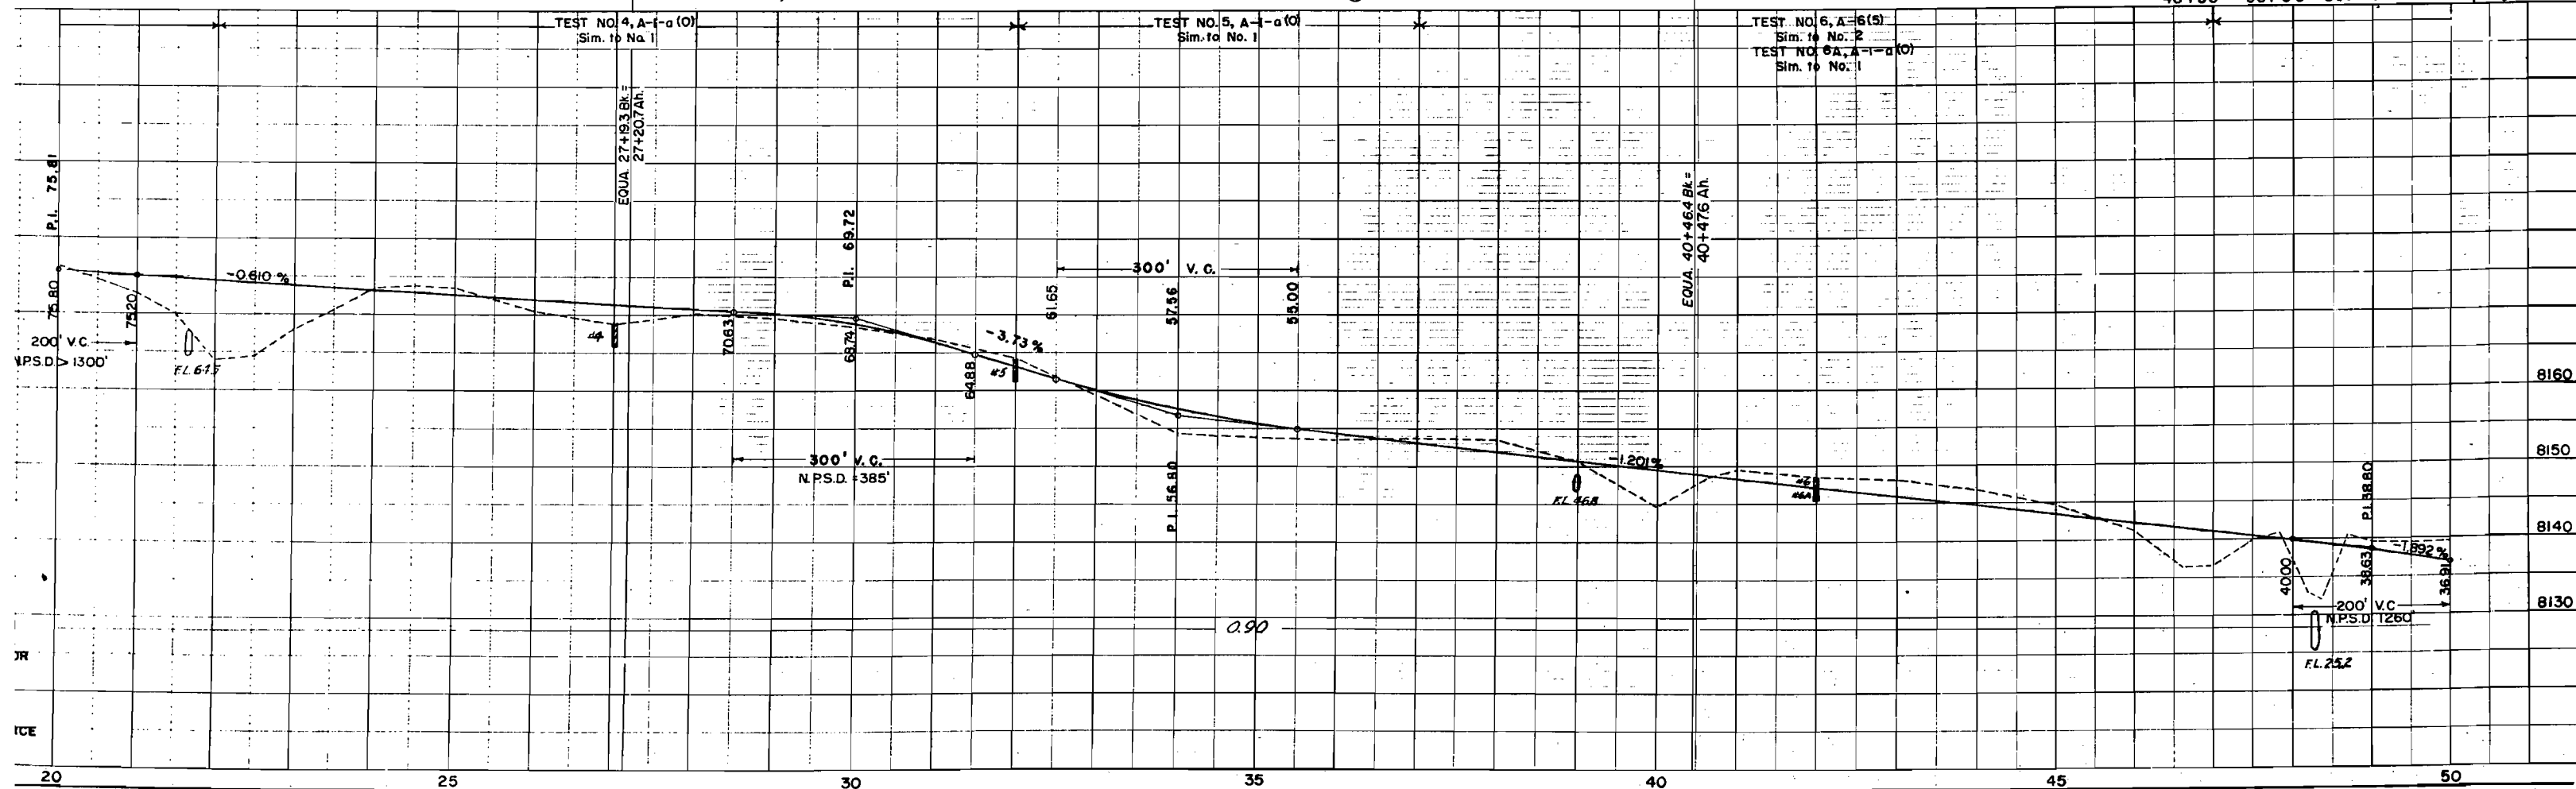

⑥
N1/2 SE1/4, Sec. 24
Elwood B. Beyers &
Fannie Lou Beyers

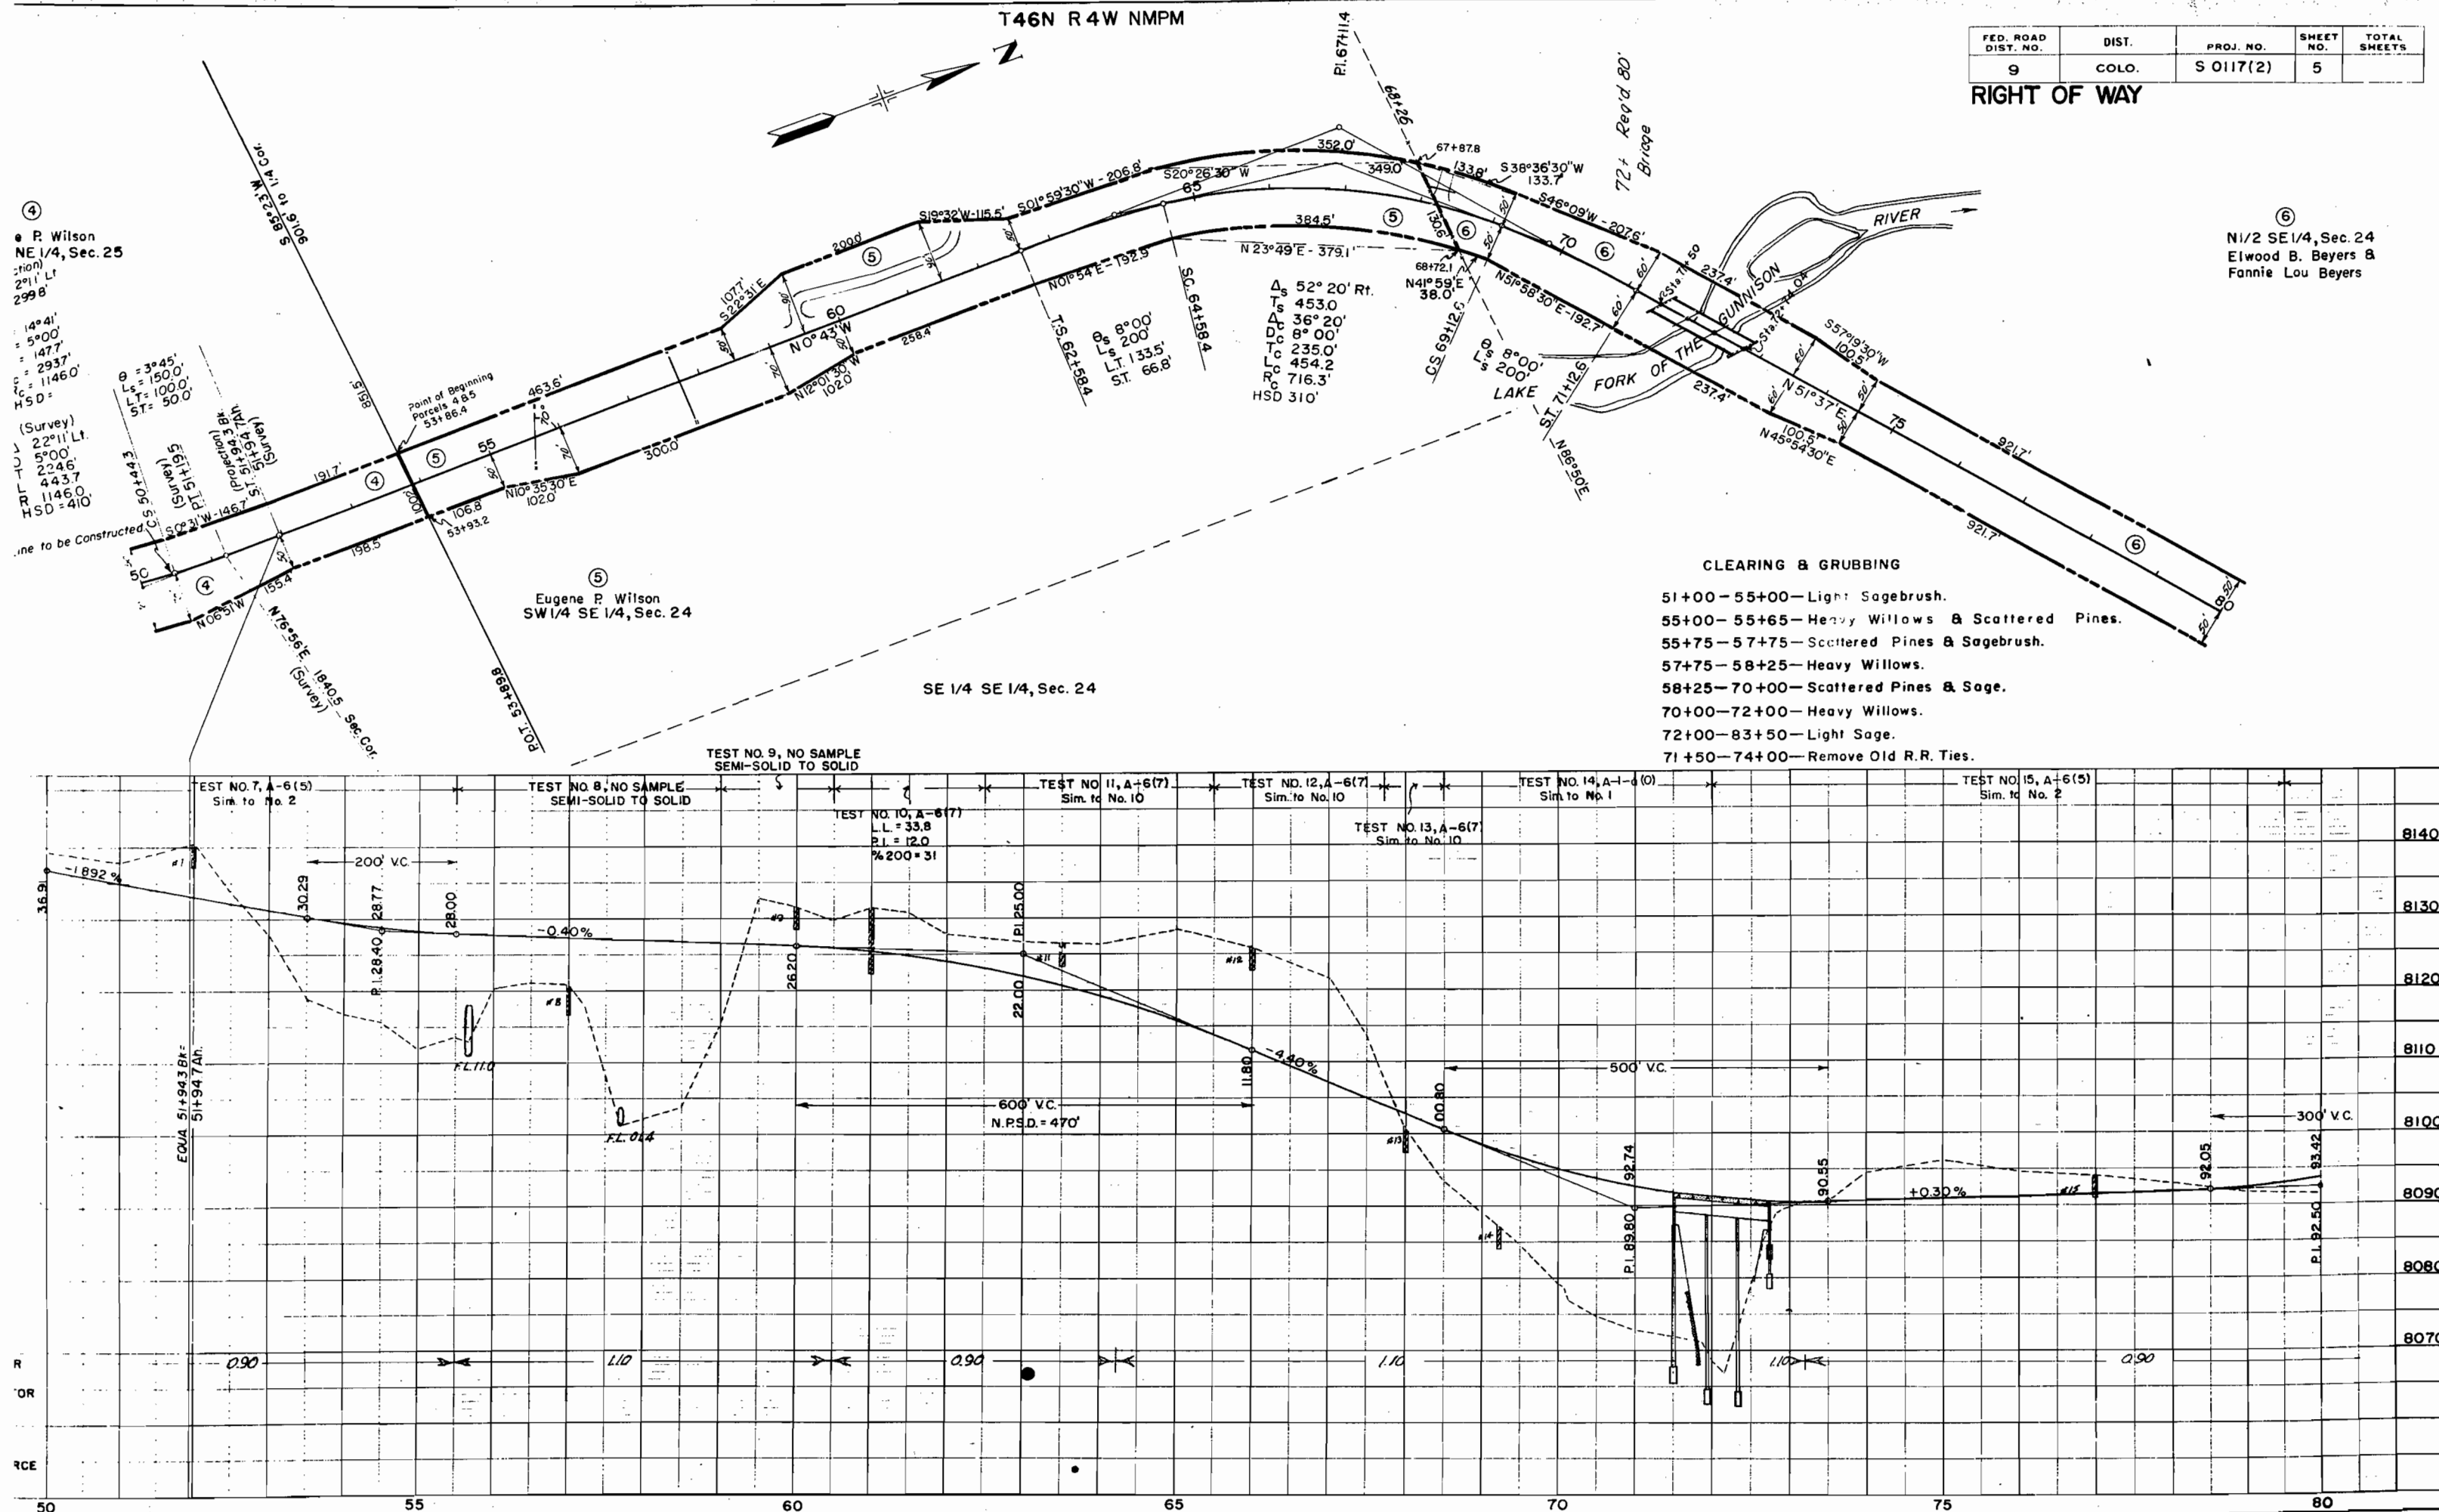

RIGHT OF WAY

83+50— 88+70— Meadow Land, Some Willows.
88+70—109+70— Very Light Sage.
109+70—110+50— Scattered Pines, Light Sage.




Lot 8, Sec. 19
U.S. Land

T46N R3W NMPM

SW 1/4 SW 1/4, Sec. 18
Loel H. Carr &
Dudley O. Carr


FED. ROAD DIST. NO.	DIST.	PROJ. NO.	SHEET NO.	TOTAL SHEETS
9	COLO.	S 0117 (2)	7	


RIGHT OF WAY

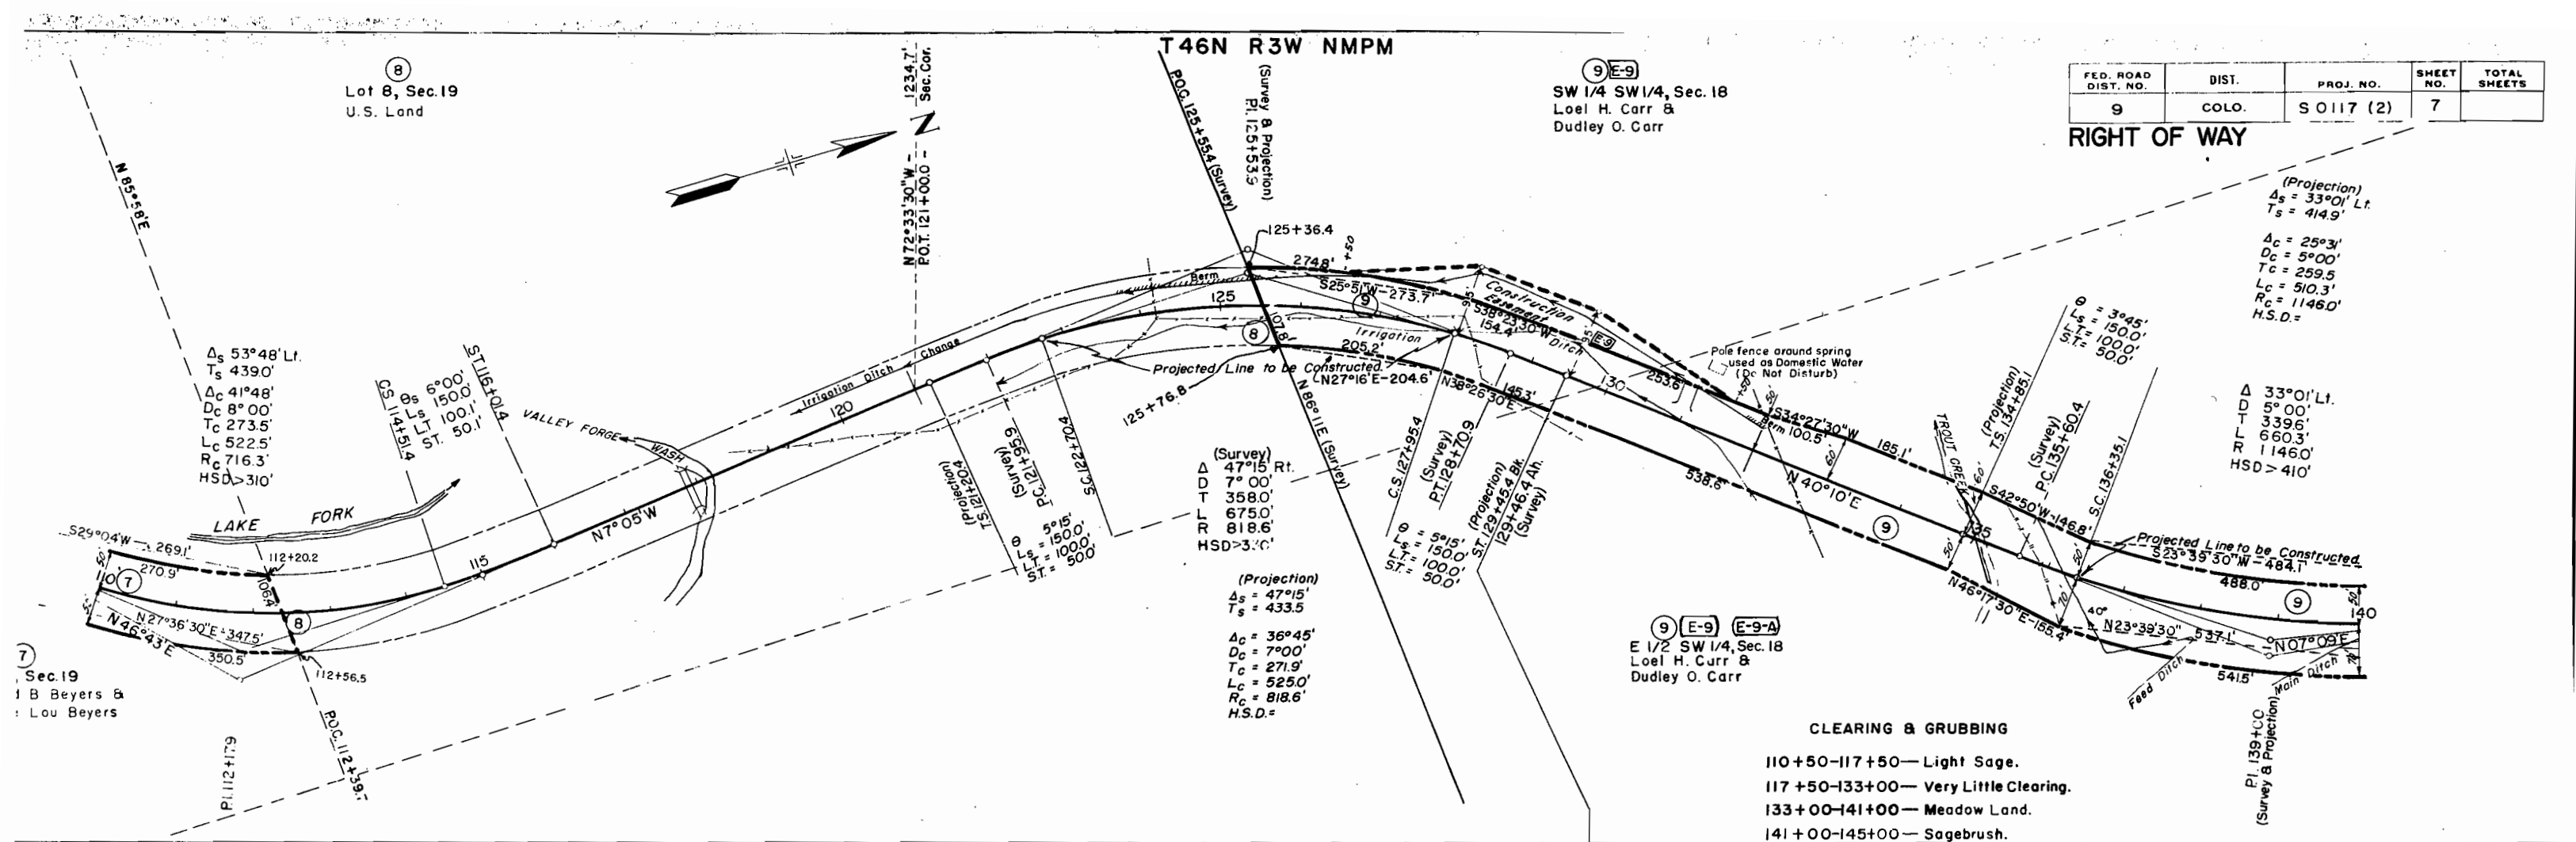

CLEARING & GRUBBING

- 110+50-117+50—Light Sage.
- 117+50-133+00—Very Little Clearing.
- 133+00-141+00—Meadow Land.
- 141+00-145+00—Sagebrush.

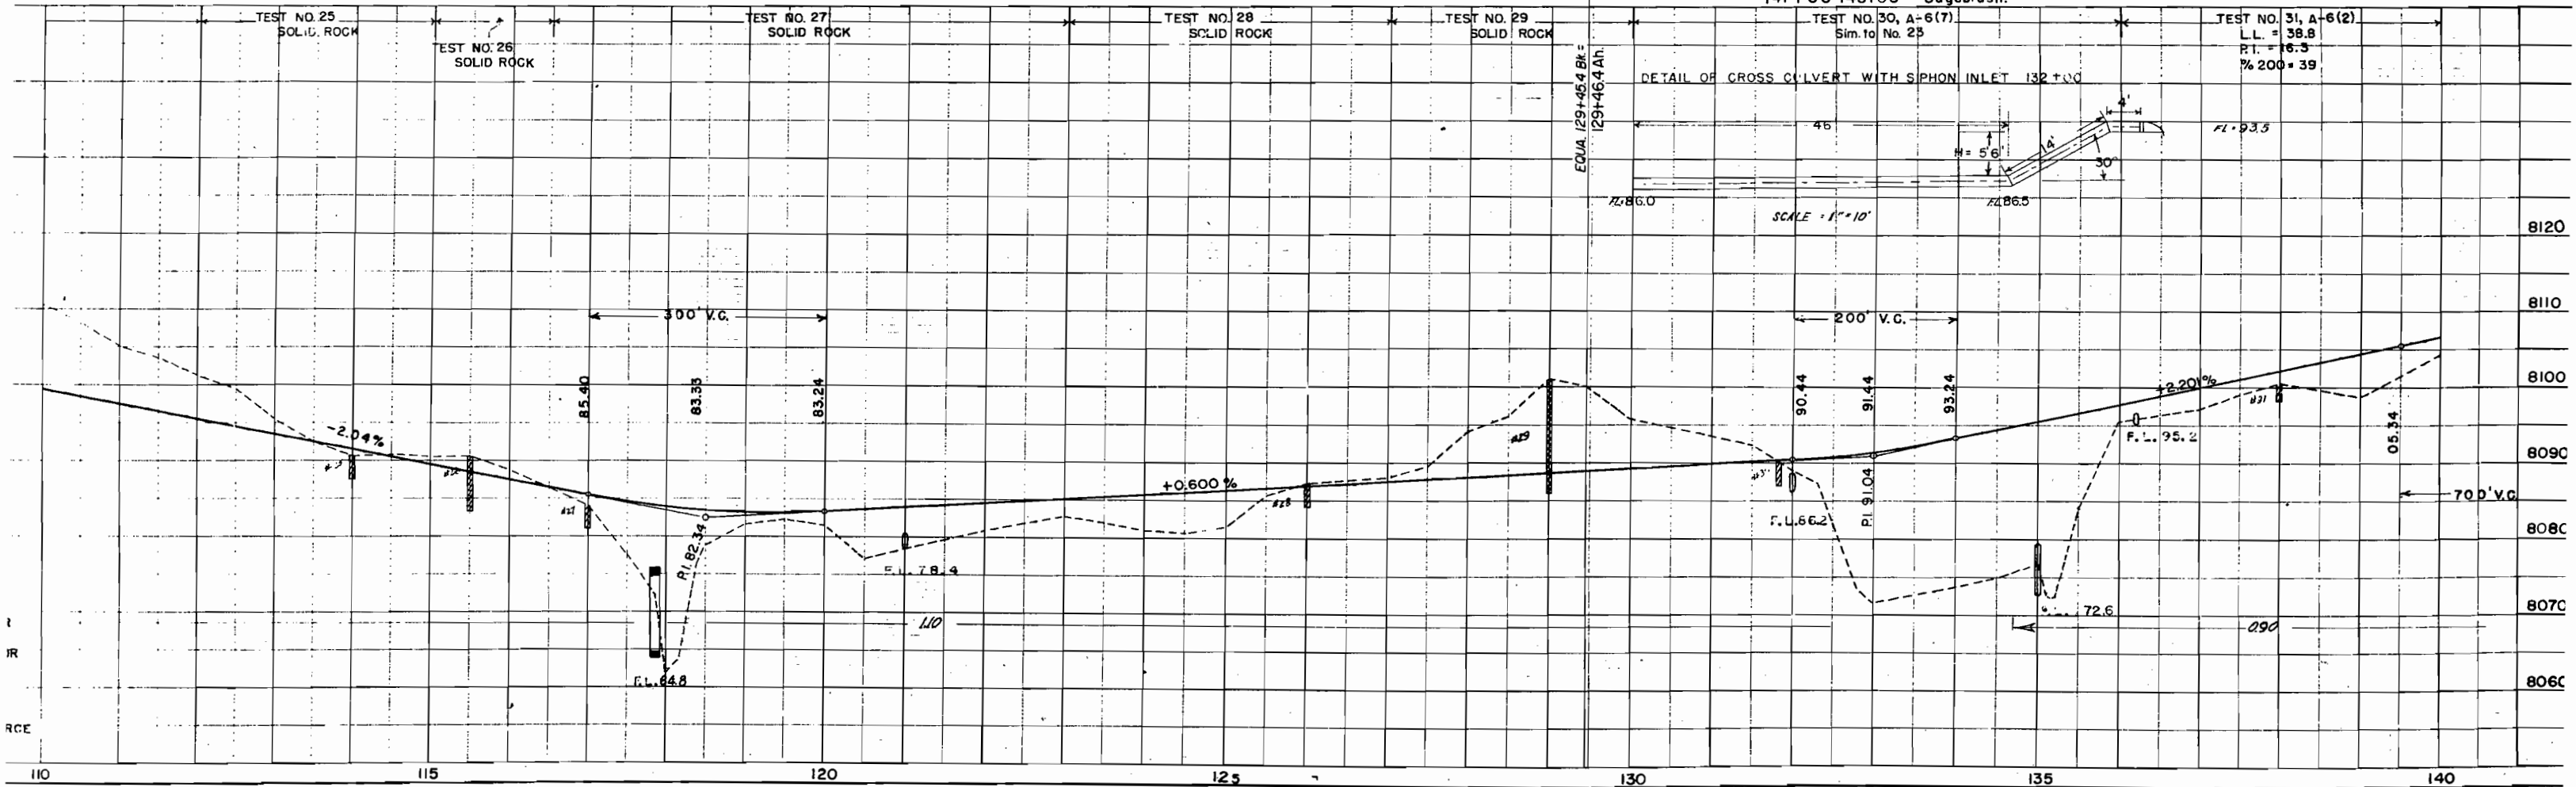

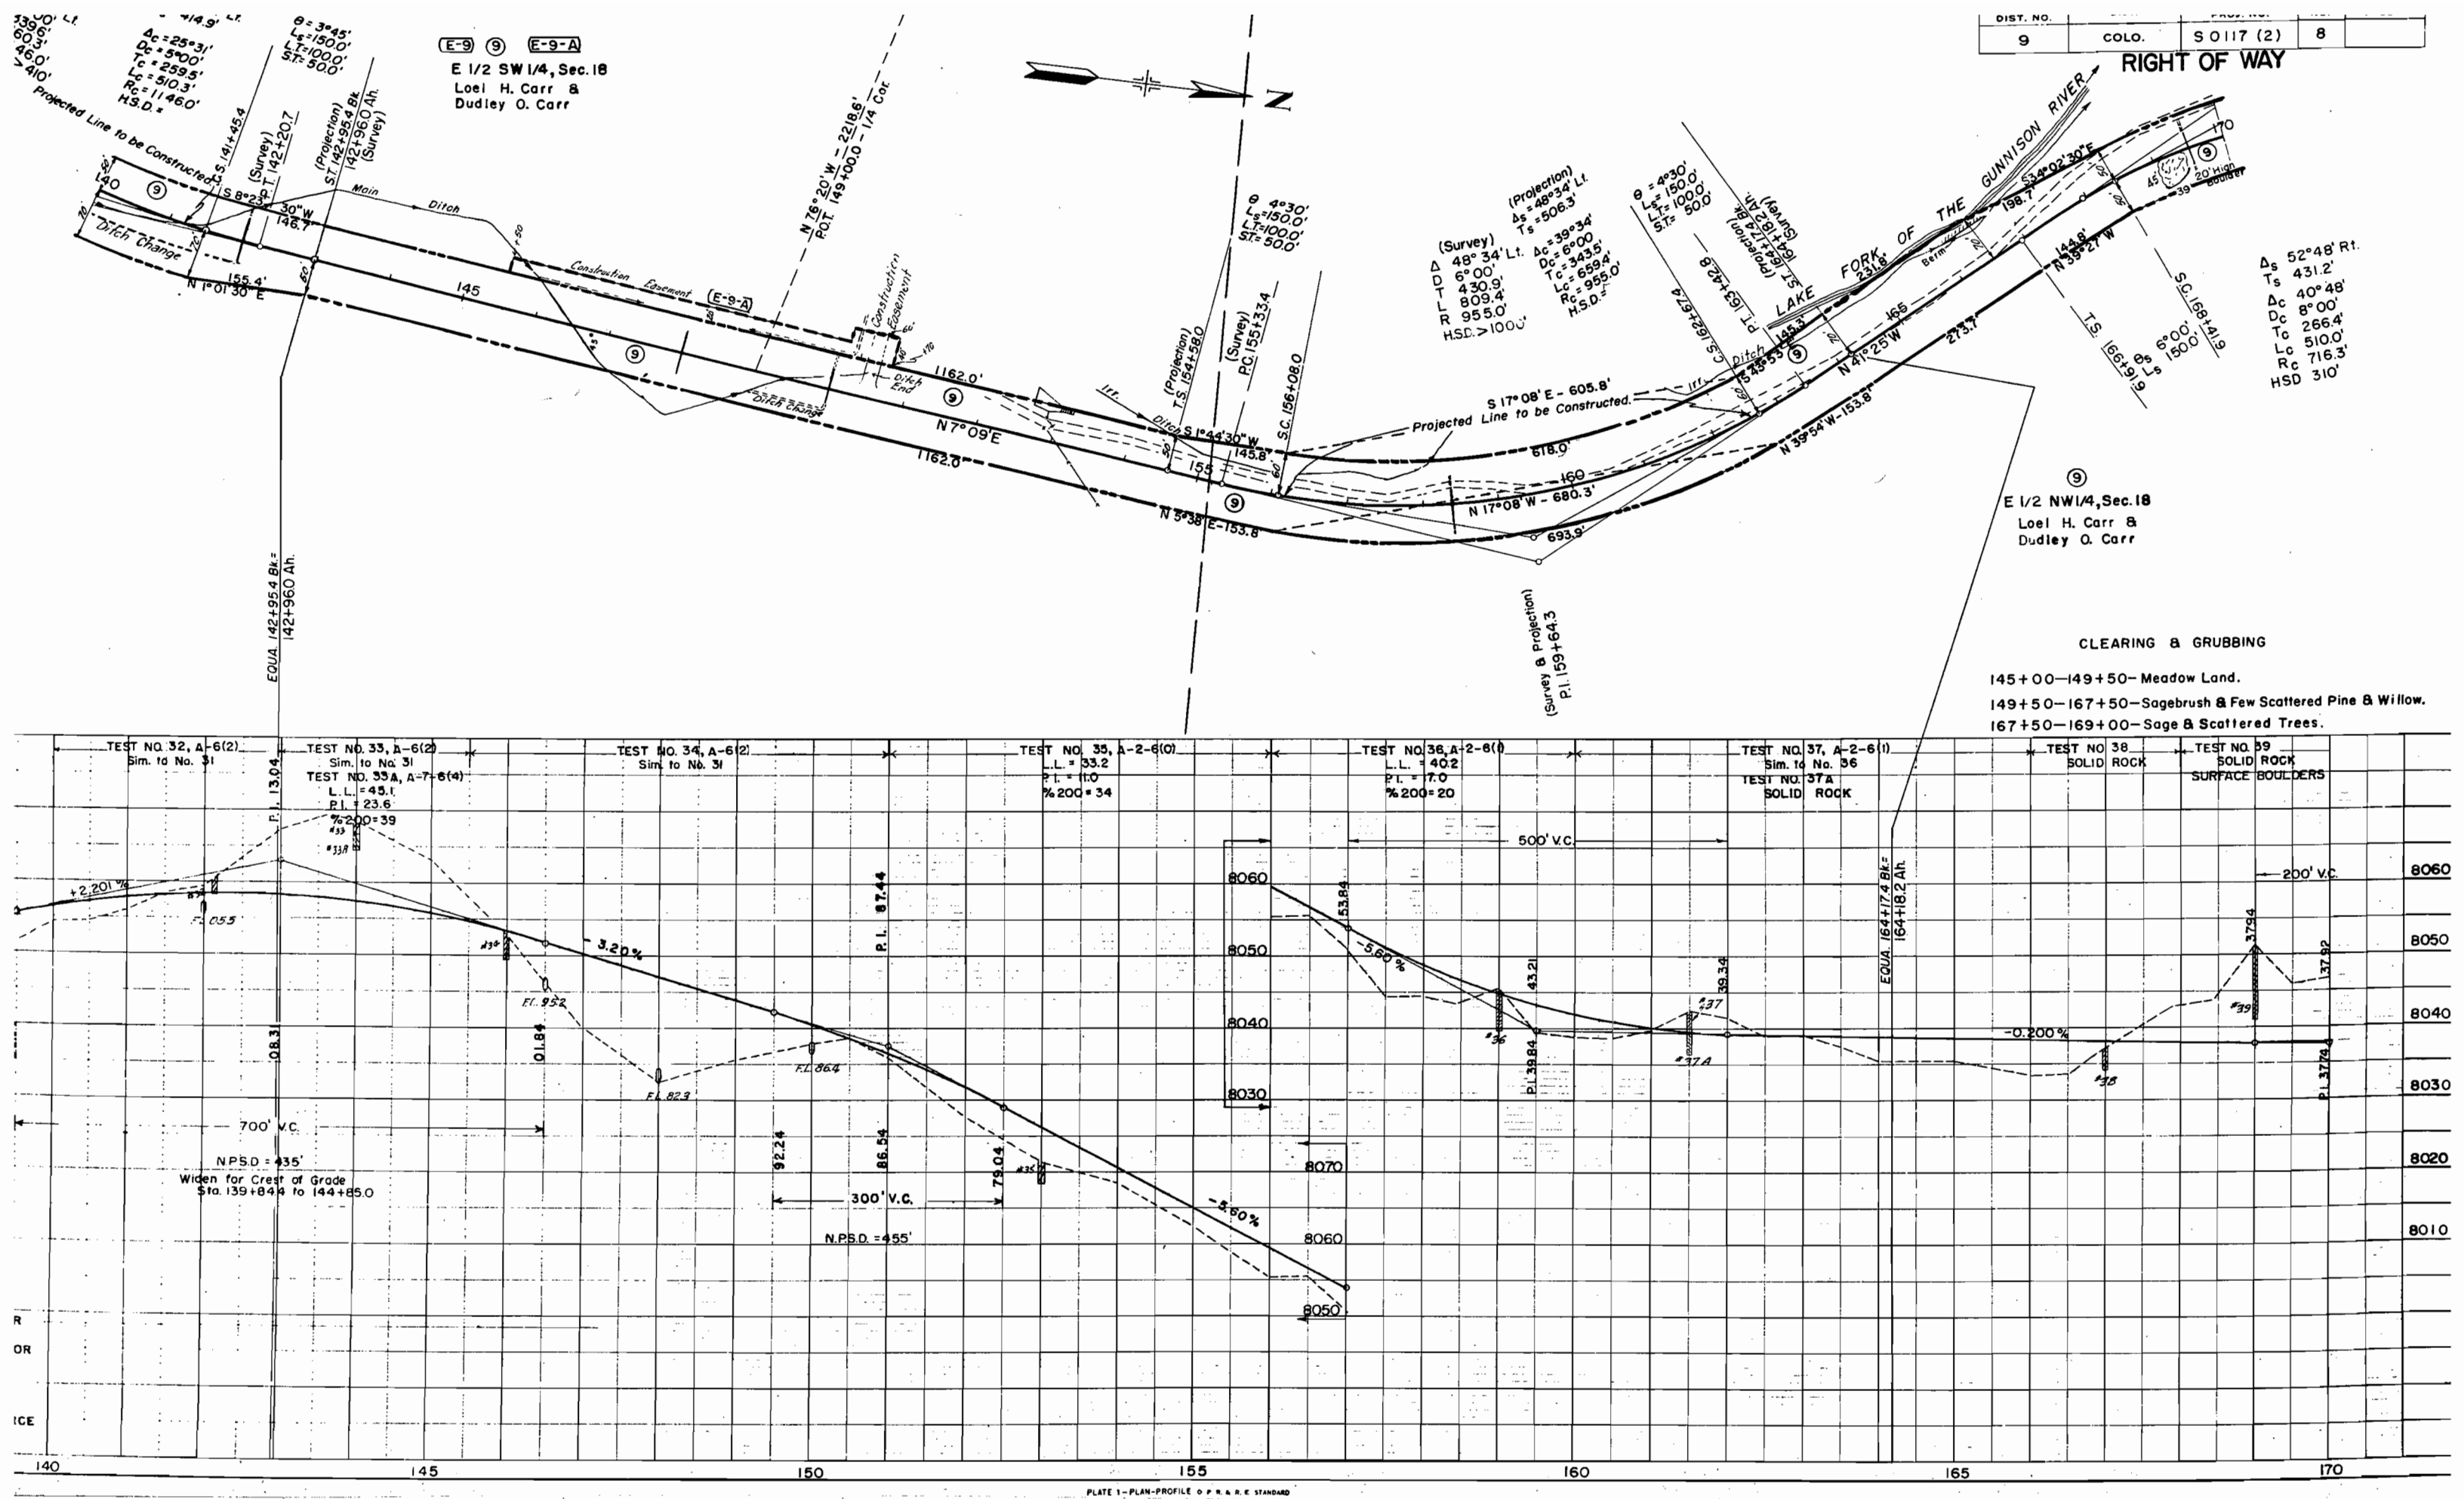



FED. ROAD DIST. NO.	DIST.	PROJ. NO.	SHEET NO.	TOTAL SHEETS
9	COLO.	S 0117 (2)	9	

RIGHT OF WAY


NE 1/4 SW 1/4, Sec. 7
W.S. Whinnery

Lot 1, Sec. 18

T46N R3W NMPM

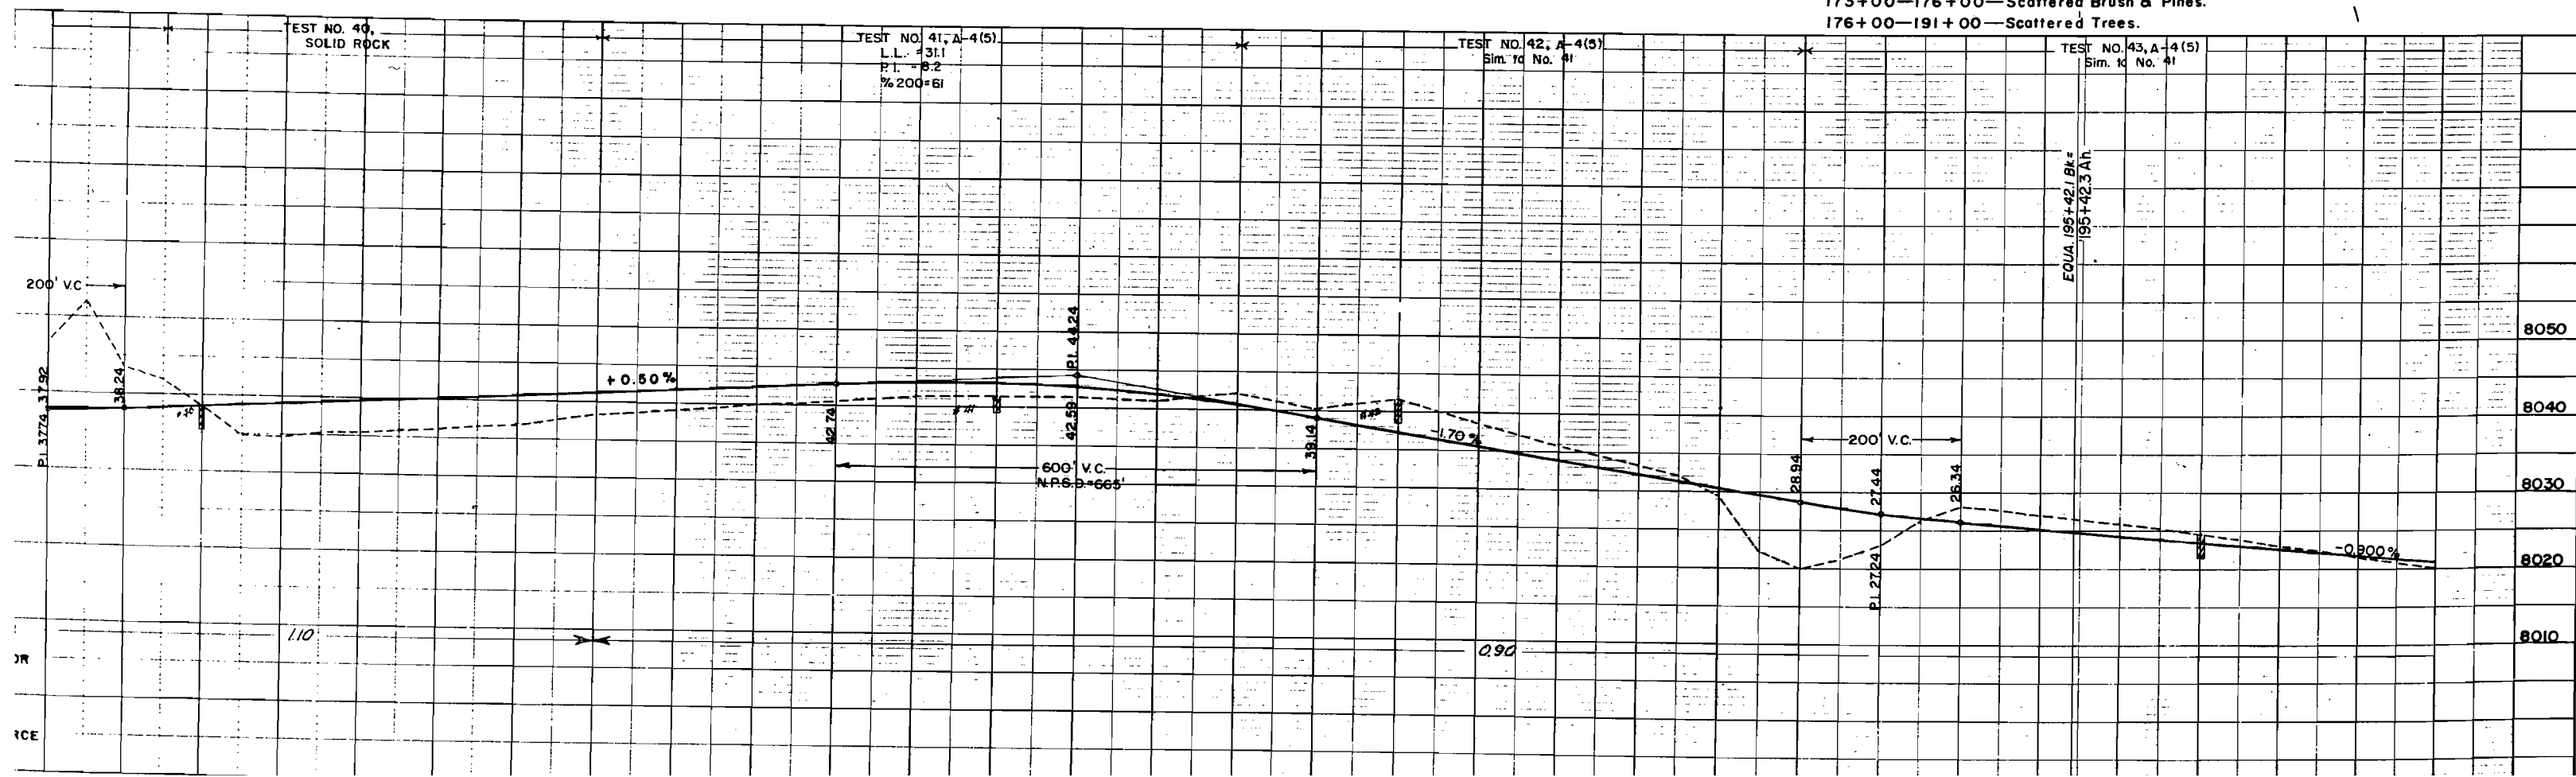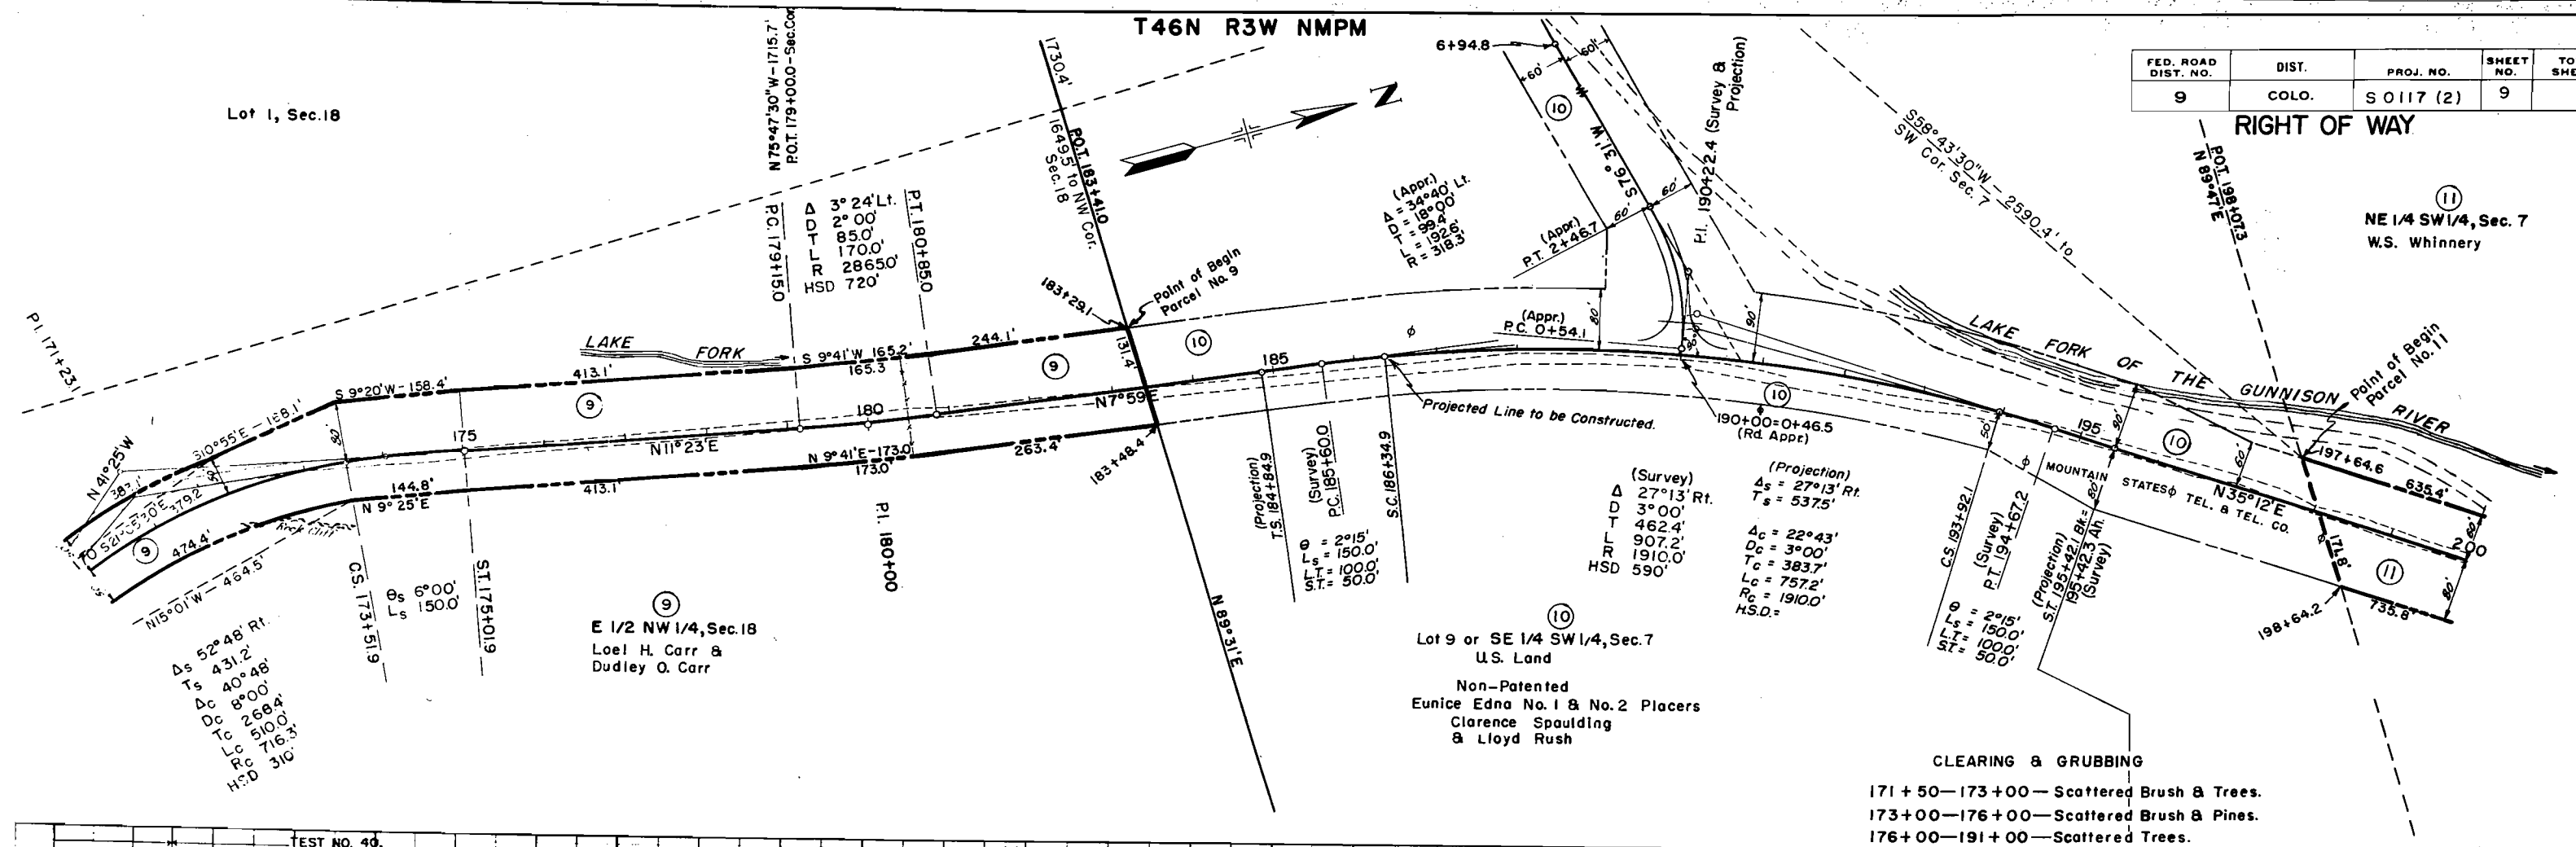


NE 1/4 SW 1/4, Sec. 7
W.S. Whinnery

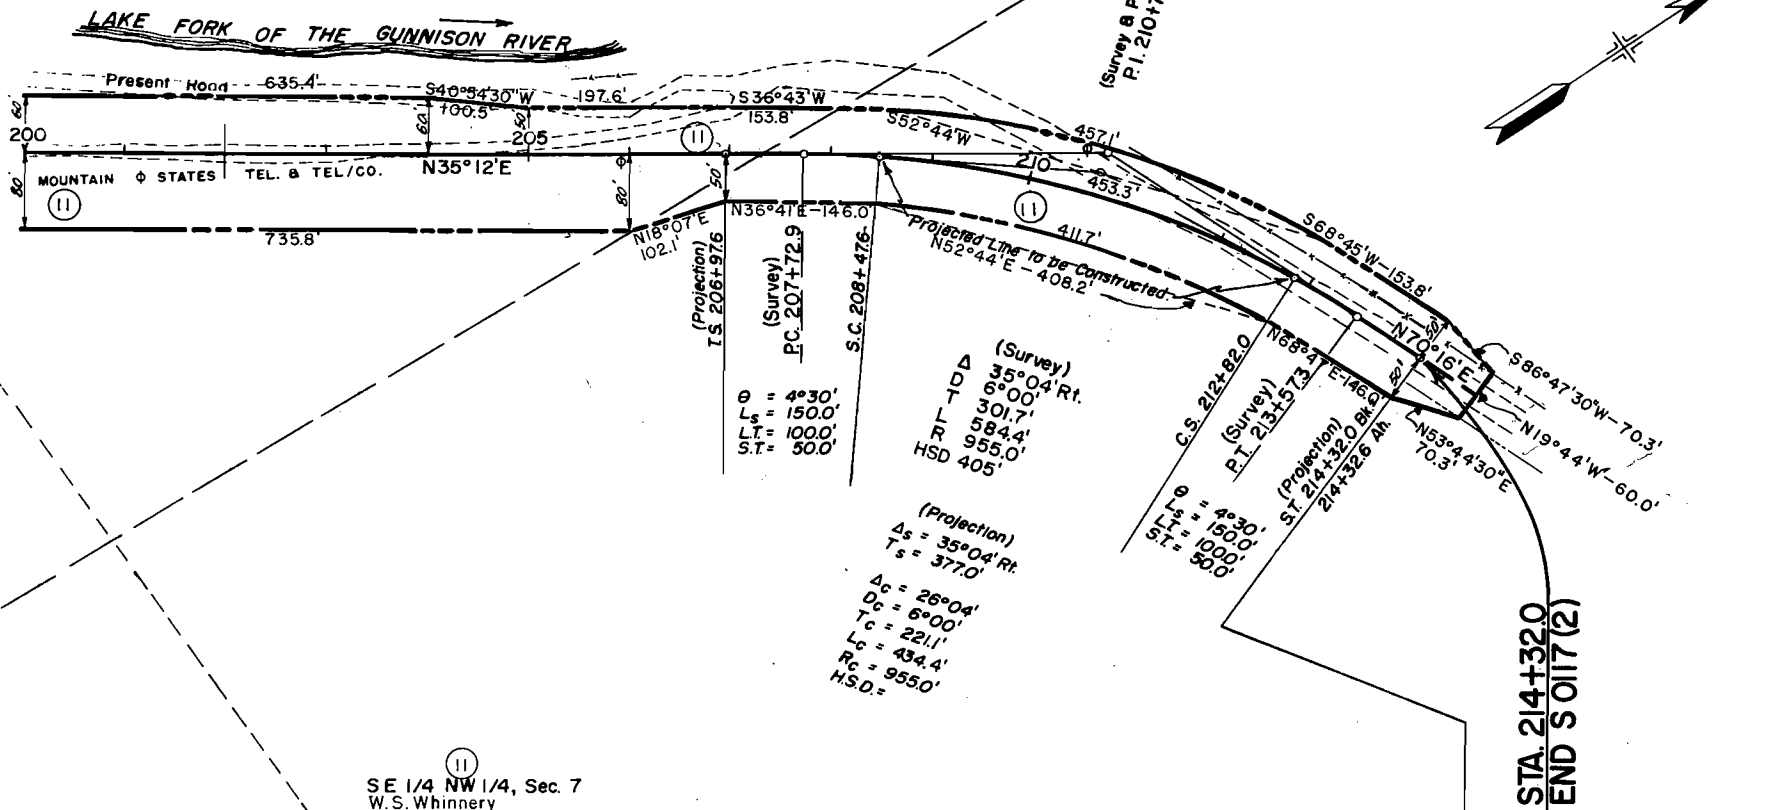

SE 1/4 NW 1/4, Sec. 7
W.S. Whinnery

FED. ROAD DIST. NO.	DIST.	PROJ. NO.	SHEET NO.	TOTAL SHEETS
9	COLO.	S 0117 (2)	10	

RIGHT OF WAY
DETAIL OF ROAD APPROACH LT. OF 190+00

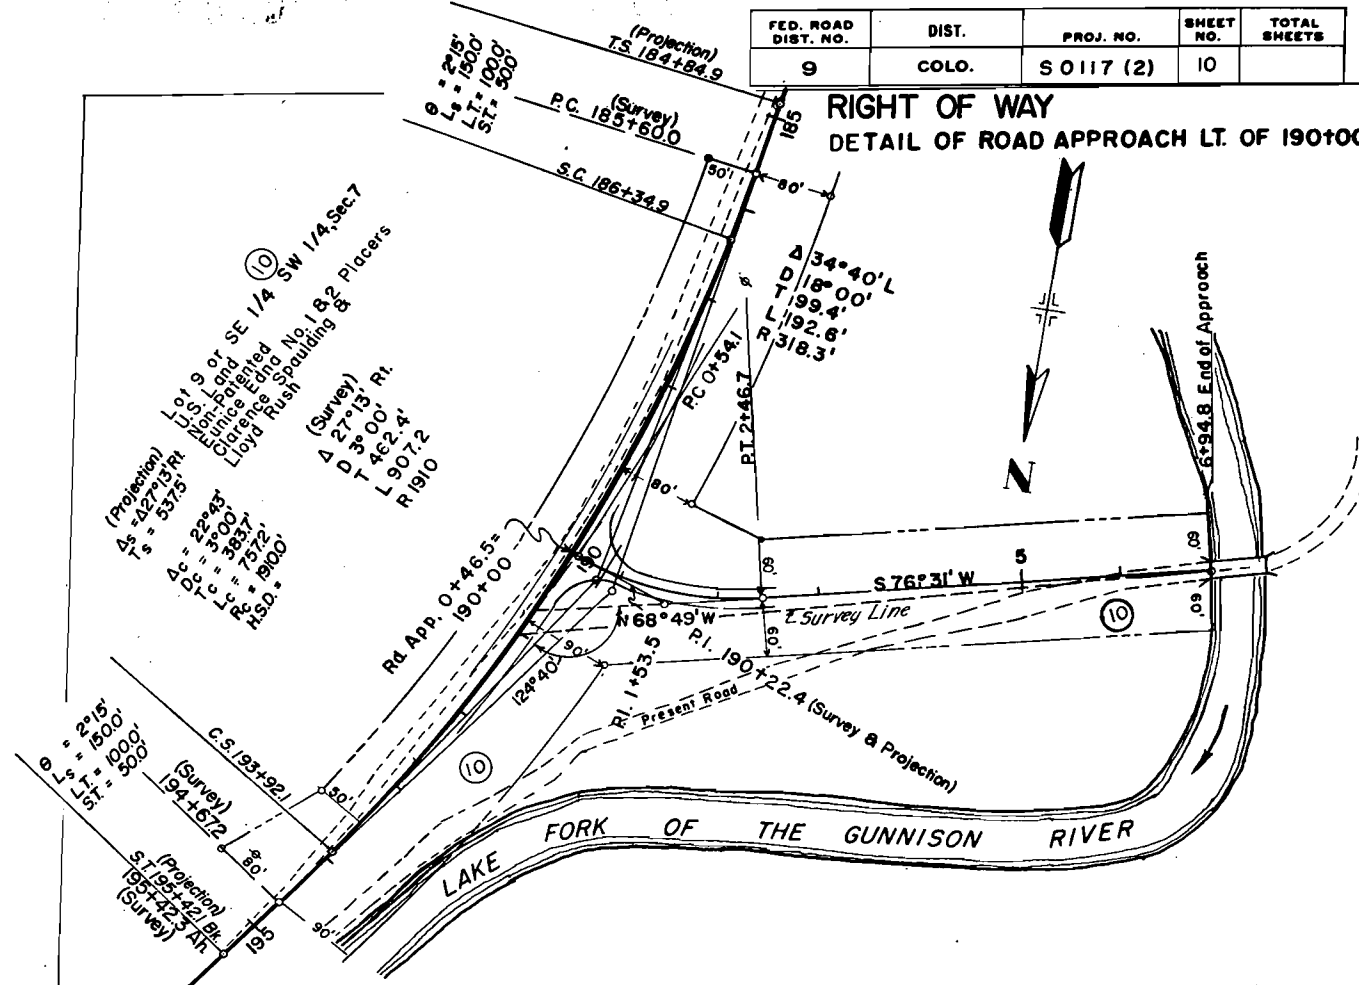

TEST NO. 44, A-4(15)
Sim. to No. 41

TEST NO. 45, A-4(15)
Sim. to No. 41

LAKE FORK OF THE GUNNISON RIVER →

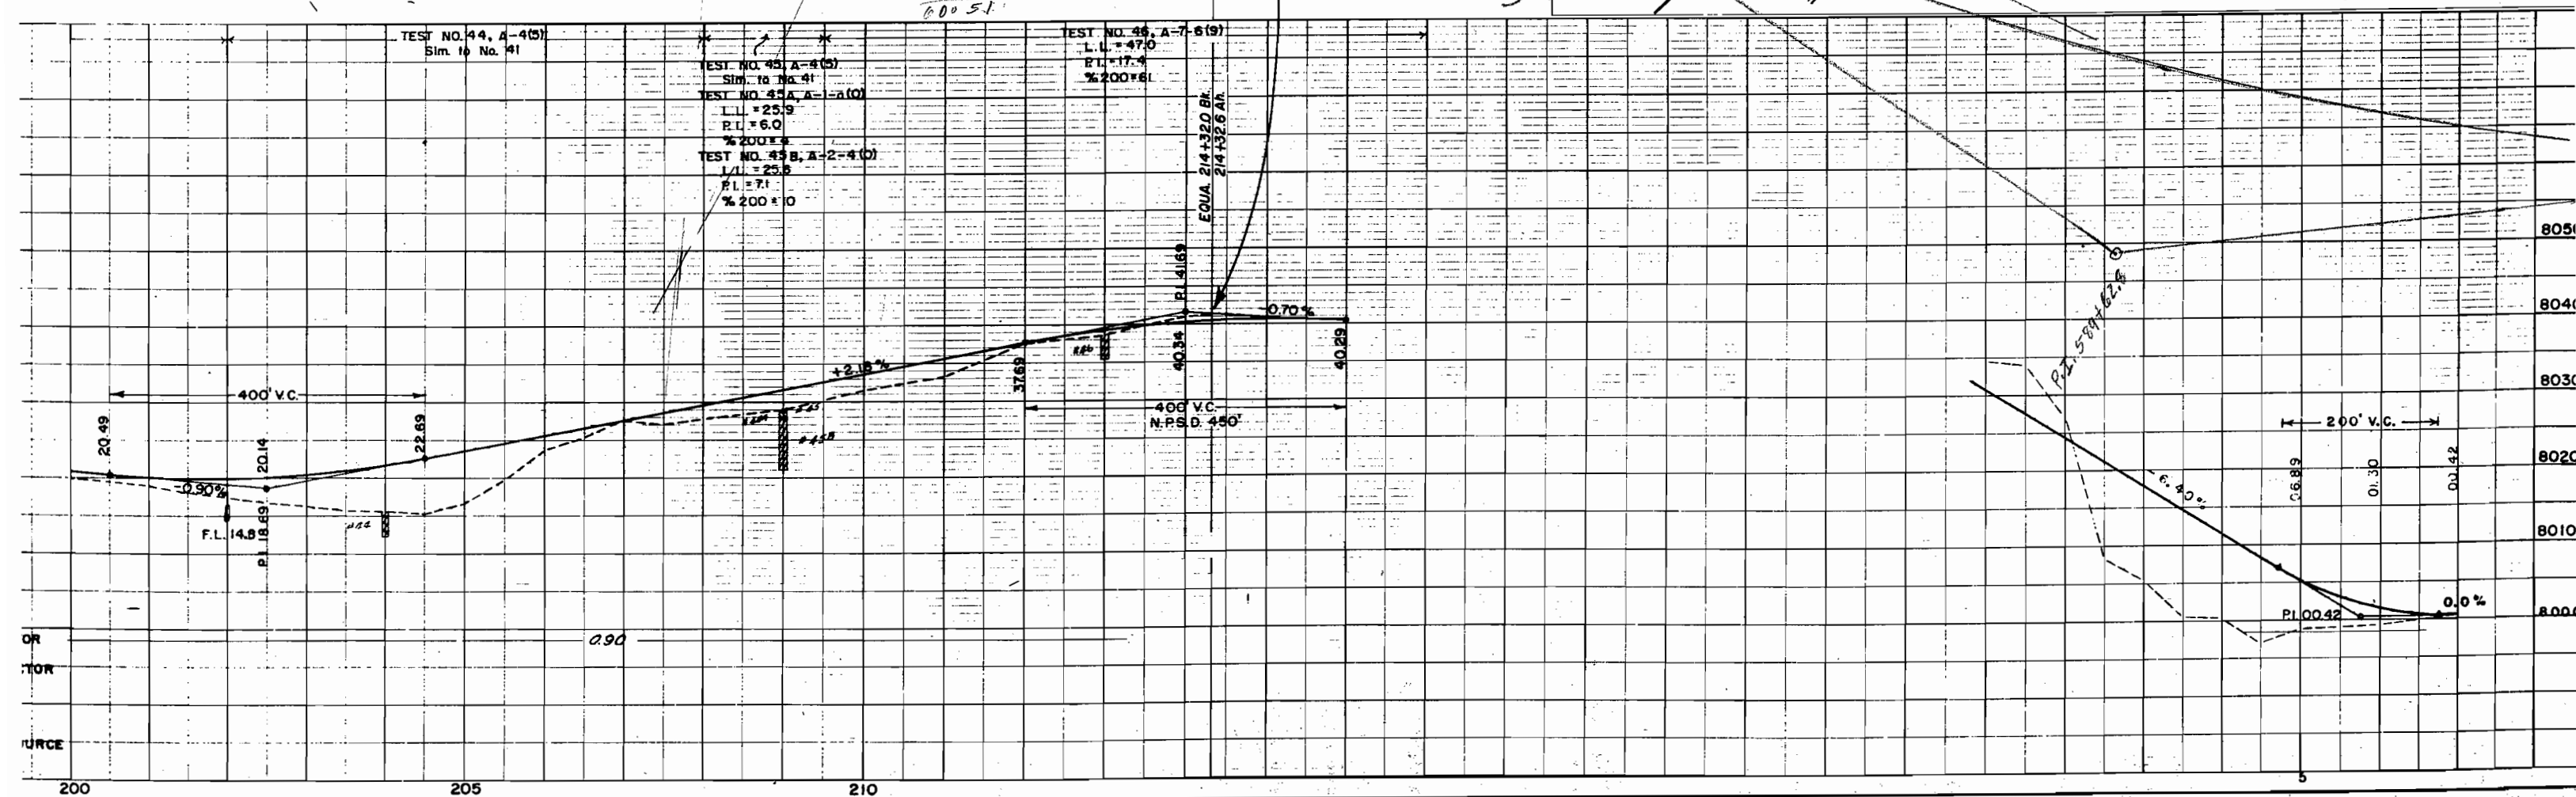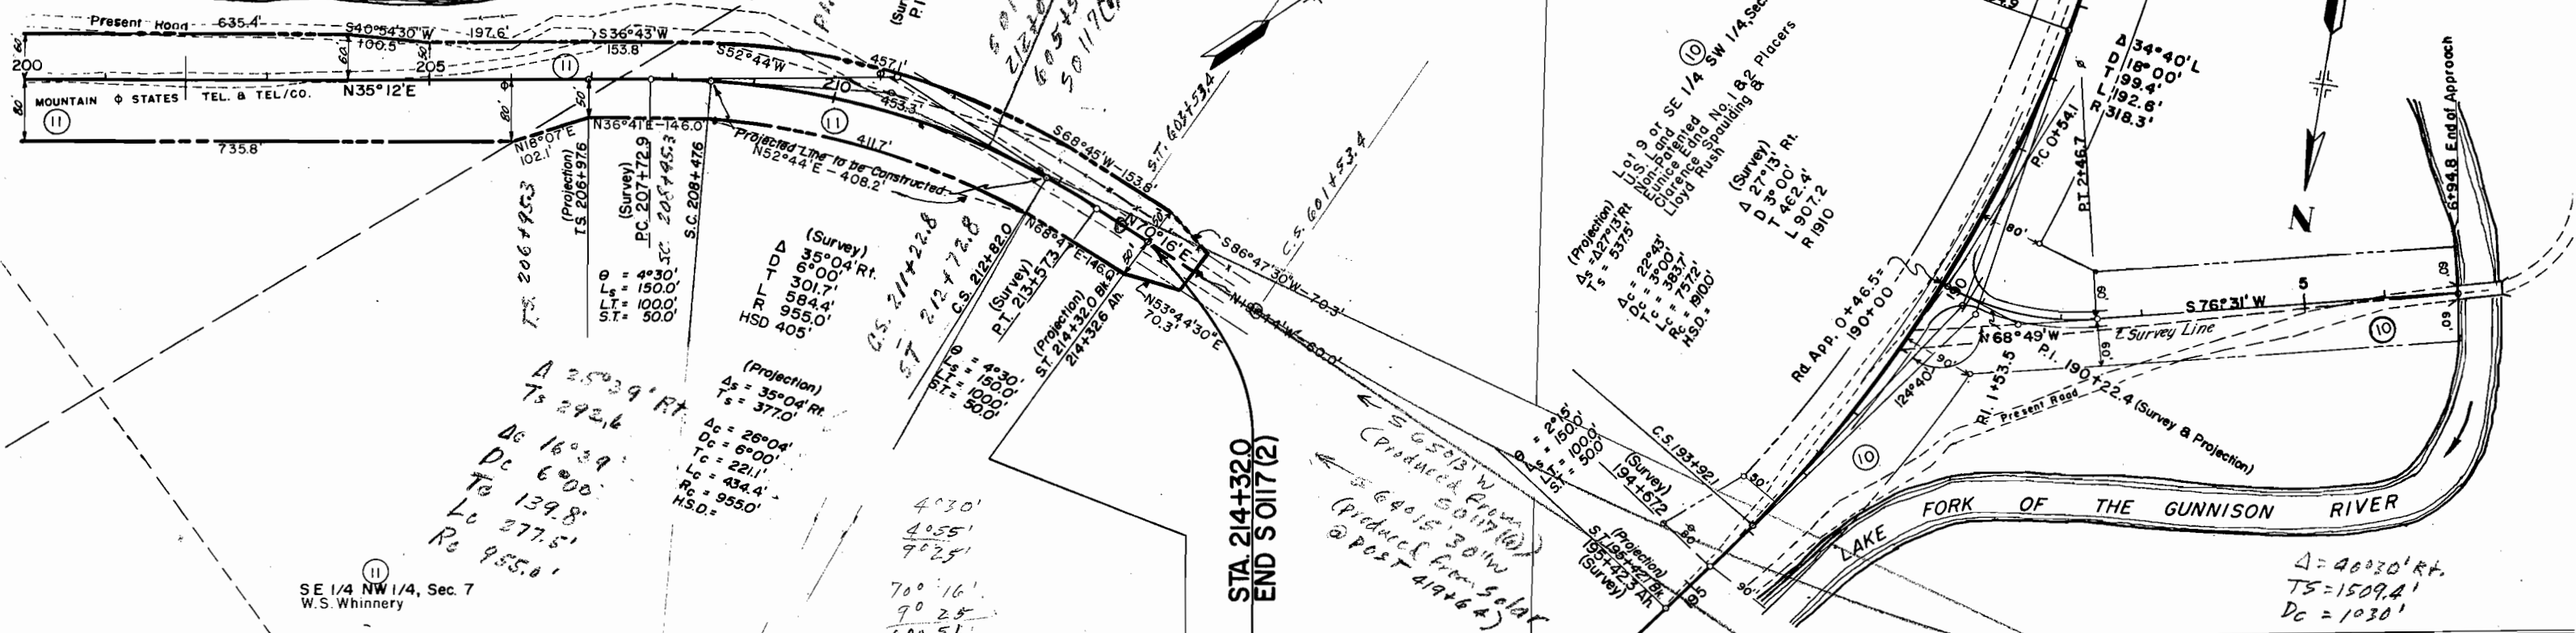

FEDERAL ROAD DIVISION NO.	DISTRICT	PROJ. NO.	SHEET NO.	TOTAL SHEETS
9	COLORADO	S 0117 (2)	11	12

RIGHT OF WAY

T. 46N, R. 4W. & R3W., N.M.P.M.

T. 46N, R. 4W. & R3W., N.M.P.M.

Scale : 1" = 400'

