

**COLORADO
DEPARTMENT OF HIGHWAYS**

PLAN AND PROFILE OF PROPOSED
FEDERAL AID PROJECT NO. S 0117(7)
STATE HIGHWAY NO. 149
GUNNISON COUNTY
RIGHT OF WAY

SCALES OF ORIGINAL DRAWINGS

ON PLAN.	1 IN.	100 FT.
ON PROFILE.	1 IN.	100 FT. HORIZONTAL
	1 IN.	10 FT. VERTICAL

GRADE LINE ON PROFILE IS SHOWN AS GRADE OF FINISHED ROAD
GROSS LENGTH OF PROJECT
NET LENGTH OF PROJECT

FEDERAL ROAD REGION NO.	DIVISION	PROJ. NO.	SHEET NO.	TOTAL SHEETS
9	COLORADO	SO117 (7)	1	

RIGHT OF WAY

REVISIONS

CONVENTIONAL SIGNS

CENTER LINE TITLE SHEET
 RIGHT OF WAY LINE
 COUNTY LINE
 TOWNSHIP OR RANGE LINE
 LAND LINES
 RAILROAD
 BARBED WIRE FENCE
 COMBINATION WIRE FENCE
 SNOW FENCE
 TELEPHONE & TELEGRAPH LINES
 POWER LINE
 DETOUR
 PRESENT ROAD (Plan Sheets)

Tols -
Lake City

INDEX OF SHEETS

HEET NO. 1 SKETCH MAP AND TITLE PAGE.
2 TABULATION OF PROPERTIES.
3-11 PLAN PROFILE SHEETS.
12 RIGHT OF WAY OWNERSHIP MAP

EQ. $\frac{368+61.2}{368+51.2} \text{ Bk.} = \text{BEGIN GRADING} =$

STA. 0+00.0 BEGIN S 0117(7) =
BEGIN SURFACING =
BEGIN S 0117(3) *MP 100*

STA. 605+28.0 END GRADING =
212+22.0 ON S 0117(2)

STA. -1+00.0 END S 0117(7) =
END SURFACING =
BEGIN S 0117(2) = 0+00.0 ON R.O.W. PROJECT NO. C 40-0149-01

M.P. 84.7

T. 47N.

T. 46N

R. 4 W.

R. 3 W.

R. 2 W.

NO WORK
SECTION
BRIDGE
STA. 71+50.0 TO
72+74.0

SCALE OF MILES



R.O.W. TABULATION OF PROPERTIES IN GUNNISON COUNTY S.H.No. 149 PROJ. S 0117(7)

FEDERAL ROAD DIVISION NO.	DISTRICT	PROJ. NO.	SHEET NO.	TOTAL SHEETS
9	COLORADO	S 0117 (7)	2	

RIGHT OF WAY				
REVISIONS				
1/27/59	TP-1 Rev.	TP-1A Rev.	Add TP-1B	C.W.
4/13/59	E-1			RDC


PARCEL NO.	OWNER	ADDRESS	LOCATION	AREA IN ACRES						REMARKS	
				PARCEL	TO BE ACQUIRED						
			T.47N.,R.3W., N.M.P.M. SE1/4SE1/4 & SW1/4SE1/4 Sec. 28	5.848	3.141						
1	Emery D. Holman & Beatrice Holman										1
1-A	Emery D. Holman & Beatrice Holman		SW1/4SW1/4, Sec. 27	0.574	0.574						1-
2	U.S. Land		NW1/4 SE1/4, Sec. 28								2
3	MaudeA. Carr & Jack N. Carr		NE1/4SW1/4,NW1/4SW1/4 & SW1/4SW1/4, Sec. 28	8.484	4.805						3
4	U.S. Land		NW1/4NW1/4, Sec. 33								4
5	U.S. Land		E1/2NE1/4, Sec. 32								5
6	Eugene P. Wilson		SW1/4NE1/4 & W1/2SE1/4, Sec. 32	8.233	5.221						6
7	Wayne Moore		SE1/4SW1/4, Sec. 32	0.129	0.129						7
8	Eugene P. Wilson		T.46 N., R.3 W., N.M.P.M. Lots 2 & 3 & S1/2NW1/4, Sec. 5	7.034	3.480						8
9	Eugene P. Wilson		W1/2SW1/4, Sec. 5	4.292	0.858						9
10	Eugene P. Wilson		SE1/4SE1/4, Sec. 6	3.268	1.353						10
11	Eugene P. Wilson		NE1/4NE1/4 & SE1/4NE1/4, Sec. 7	4.954	2.461						11
12	Webster S. Whinnery		SW1/4NE1/4 & NW1/4SE1/4, Sec. 7	4.487	2.469						12
— PERMANENT EASEMENTS —			T.47N.,R.3 W., N.M.P.M.								
E-1	Emery D. Holman & Beatrice Holman		SE1/4 SE1/4, Sec. 28	0.301	0.301					Permanent Easement	E-1
E-3	MaudeA. Carr & Jack N. Carr		NE1/4SW1/4, Sec. 28	0.282	0.282					Permanent Easement	E-3
E-3-A	Maude A. Carr & Jack N. Carr		NE1/4SW1/4, Sec. 28	0.131	0.023					Permanent Easement	E-3-
E-3-B	Maude A. Carr & Jack N. Carr		SW1/4SW1/4, Sec. 28	0.047	0.047					Permanent Easement	E-3-
E-4	U.S. Land		NW1/4NW1/4, Sec. 33								E-4
— TEMPORARY CONSTRUCTION PERMITS —			T.47N.,R.3 W., N.M.P.M.								
TP-1-A	Emery D. Holman & Beatrice Holman		SW1/4SE1/4, Sec. 28	0.482	0.482					Temporary Construction Permit—Void after construction	TP-1
TP-1-B			SW1/4SW1/4, Sec. 27	0.161	0.161						TP-1



SE 1/4, SEC. 28
T. 47 N., R. 3 W., N. M. P. M.

SWI/4 SEI/4, Sec. 28
Emery D. Holman &
Beatrice Holman

CLEARING & GRUBBING	
370+00 To 383+00	Medium heavy willows & sage brush
383+00 To 386+00	Medium sage brush
370+00 To 400+00	Heavy willows & light sage brush.


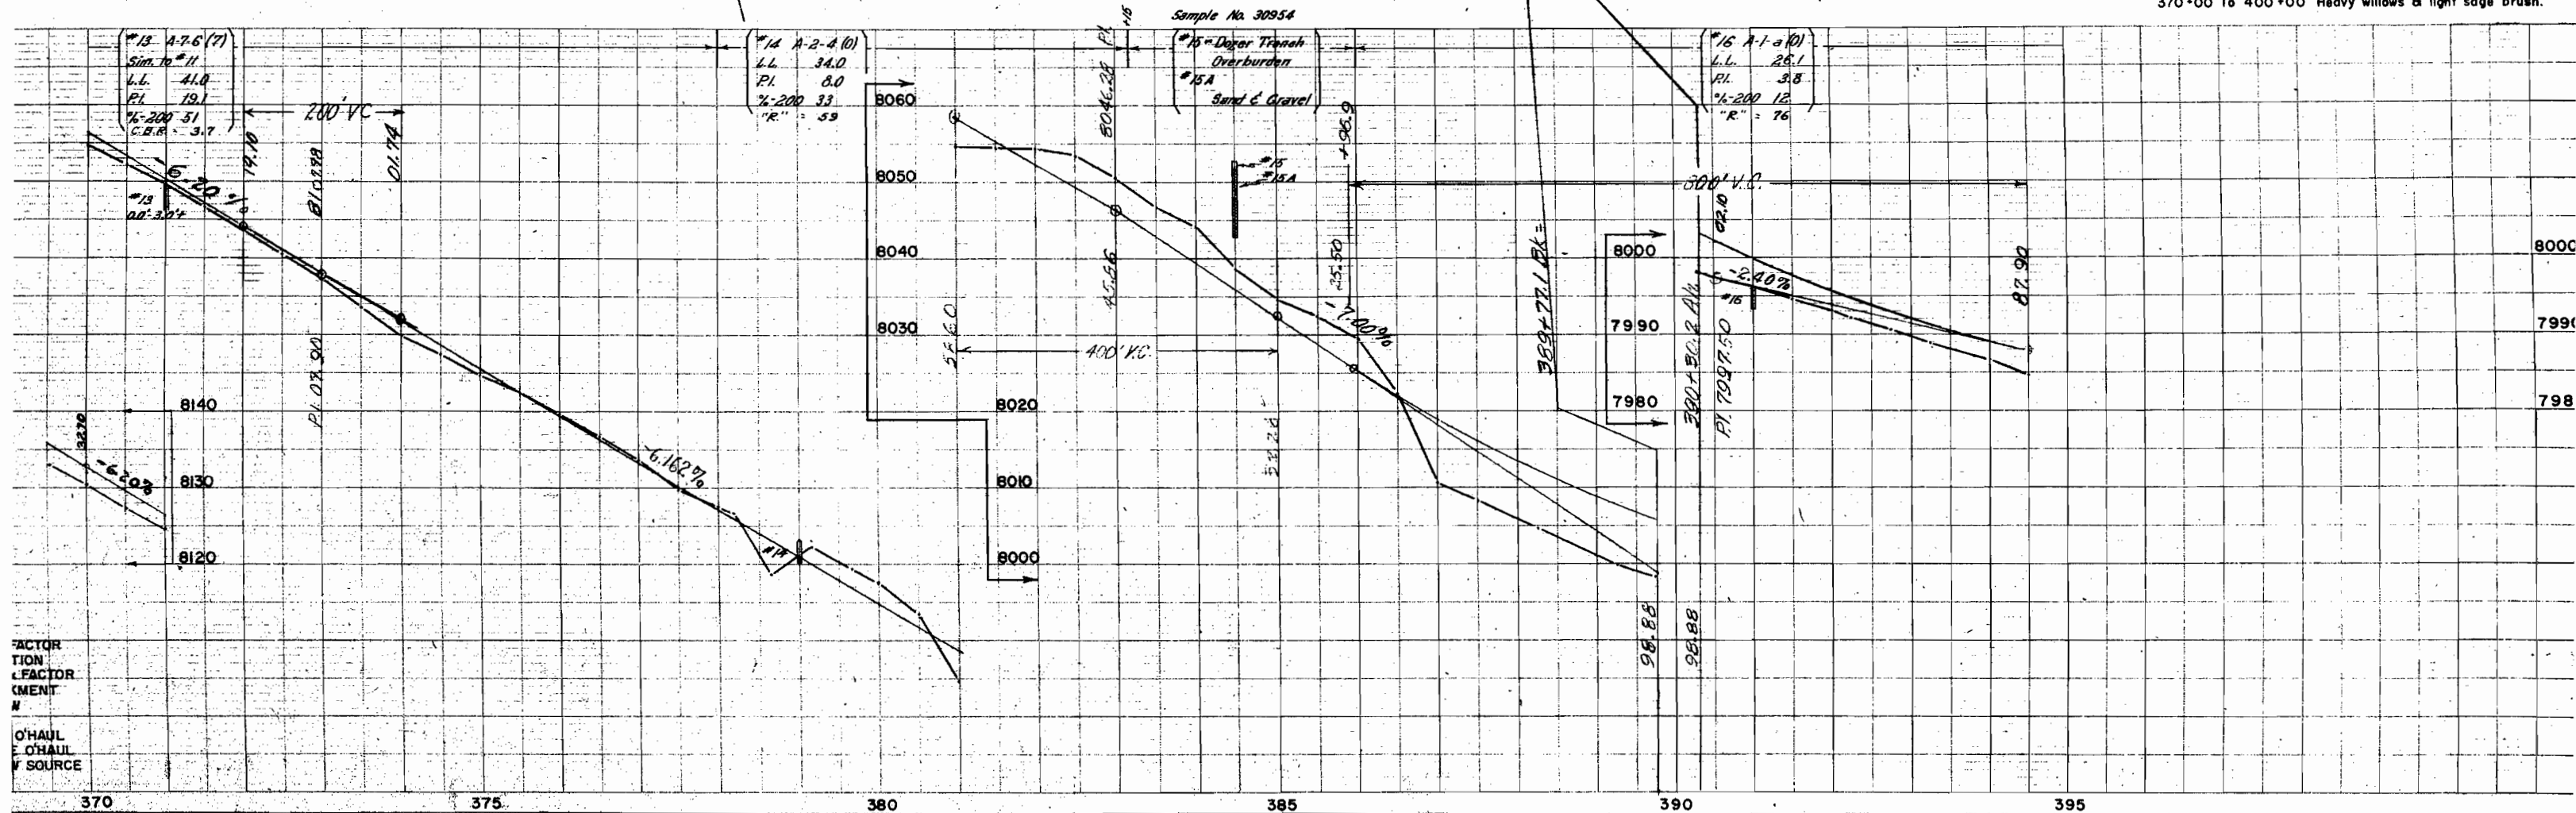



SW 1/4, SEC. 28
T. 47 N., R. 3 W., N.M.P.M.

RTD 0000 DIV 00 9	0000 COL 1	S 0117(7)	4
-------------------------	---------------	-----------	---



RIGHT OF WAY

REVISIONS		
1/27/59	TP-1-A Rev.	C.F.

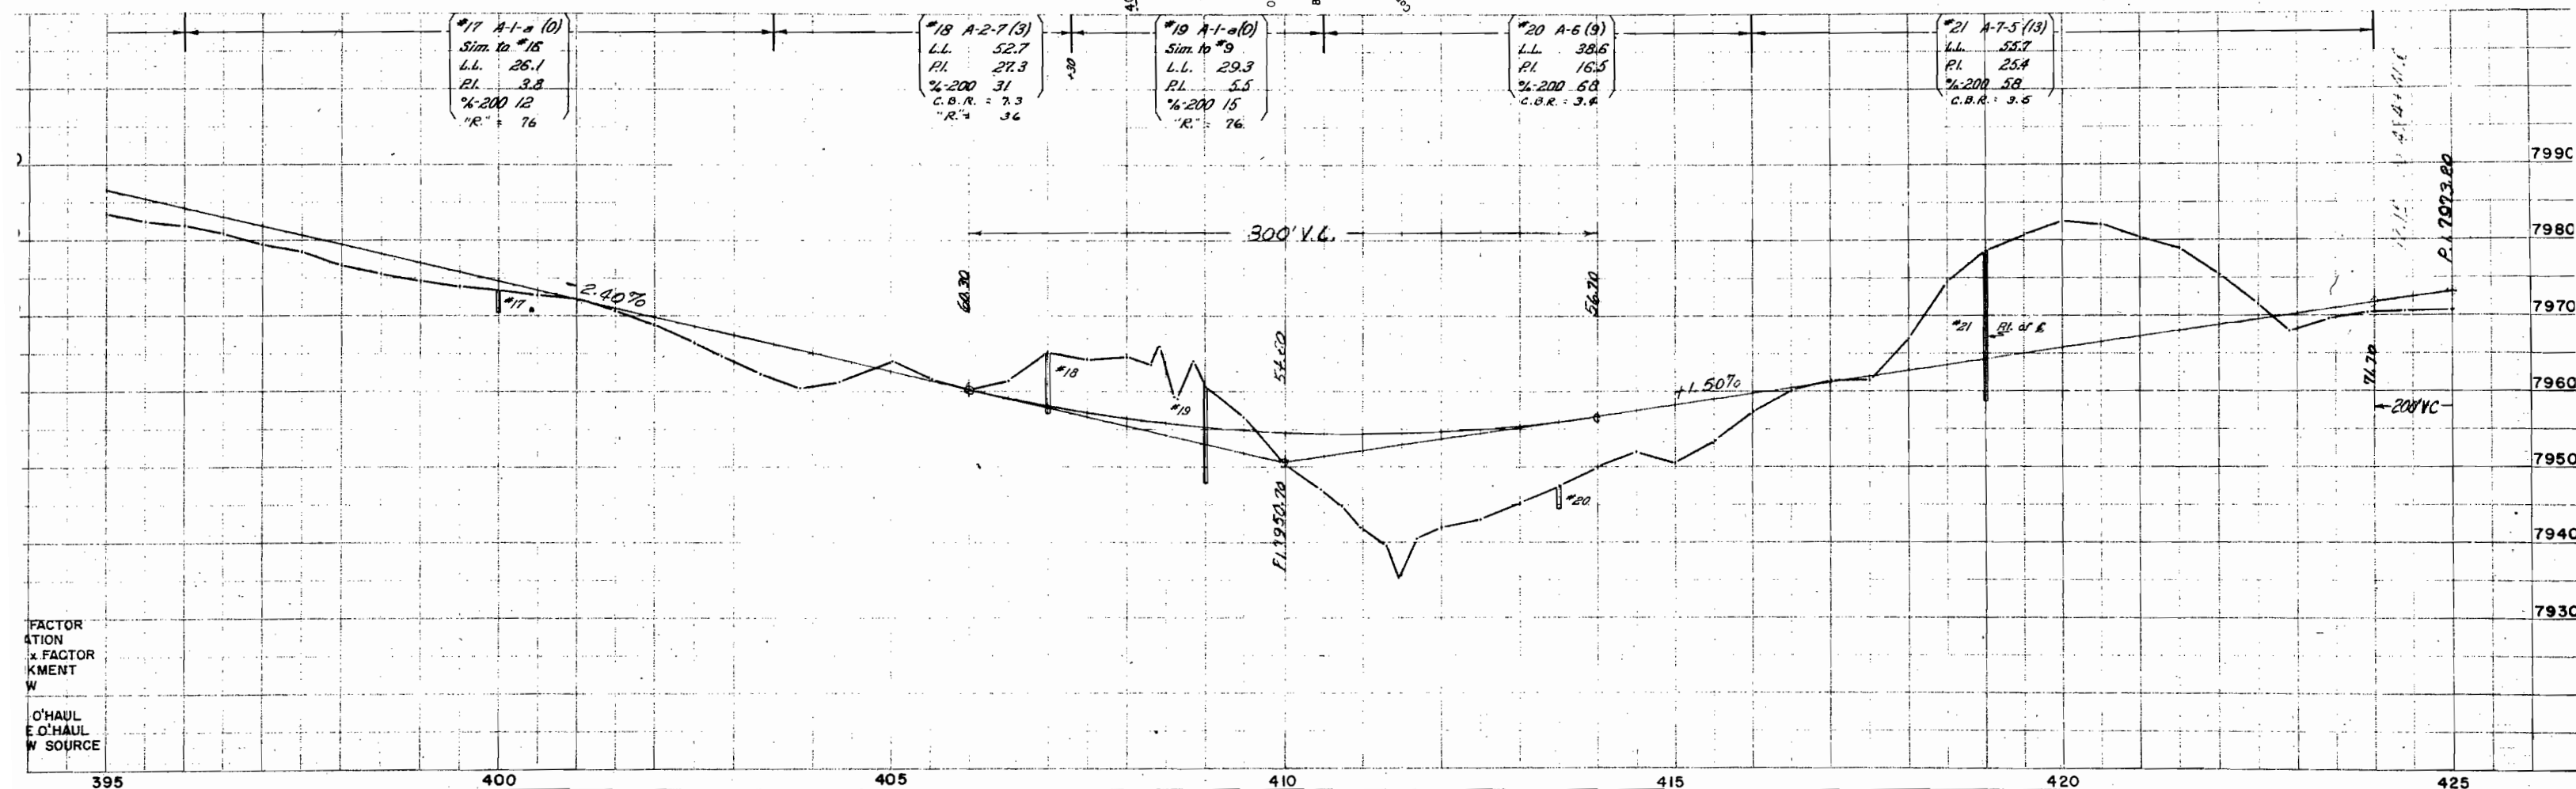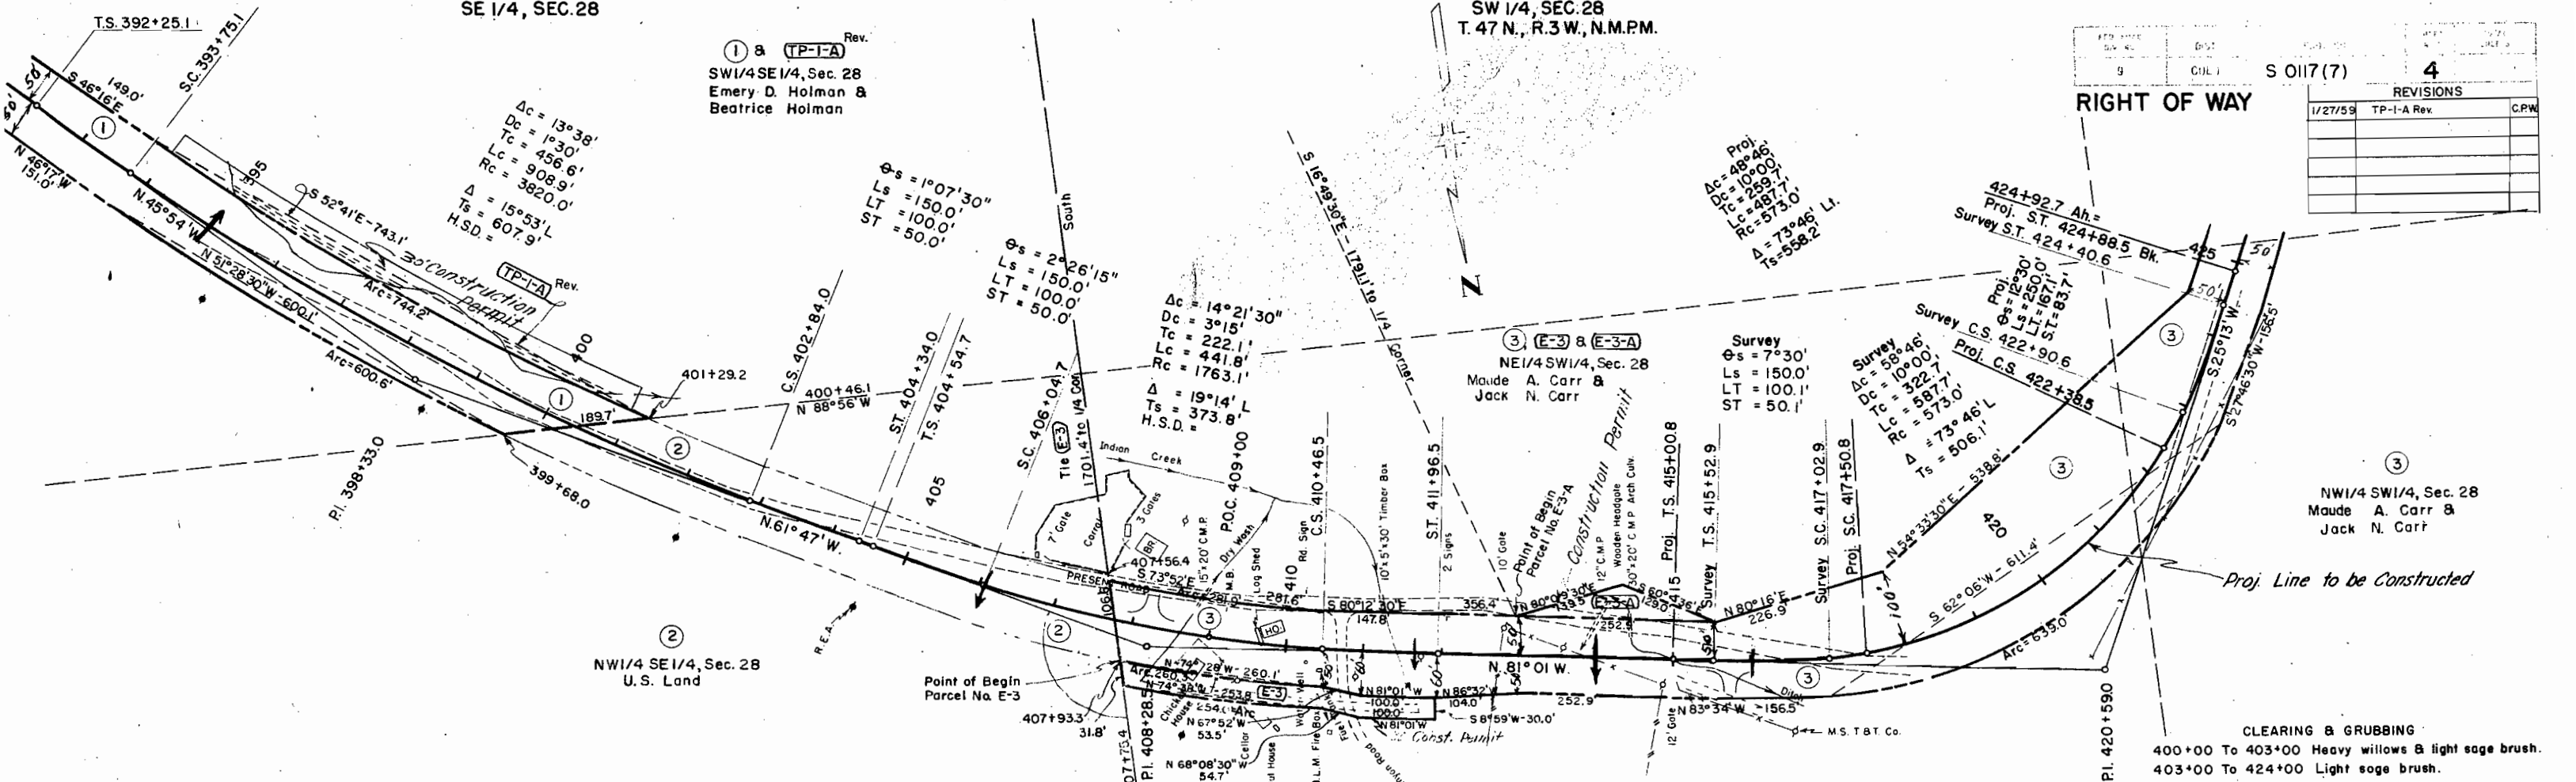

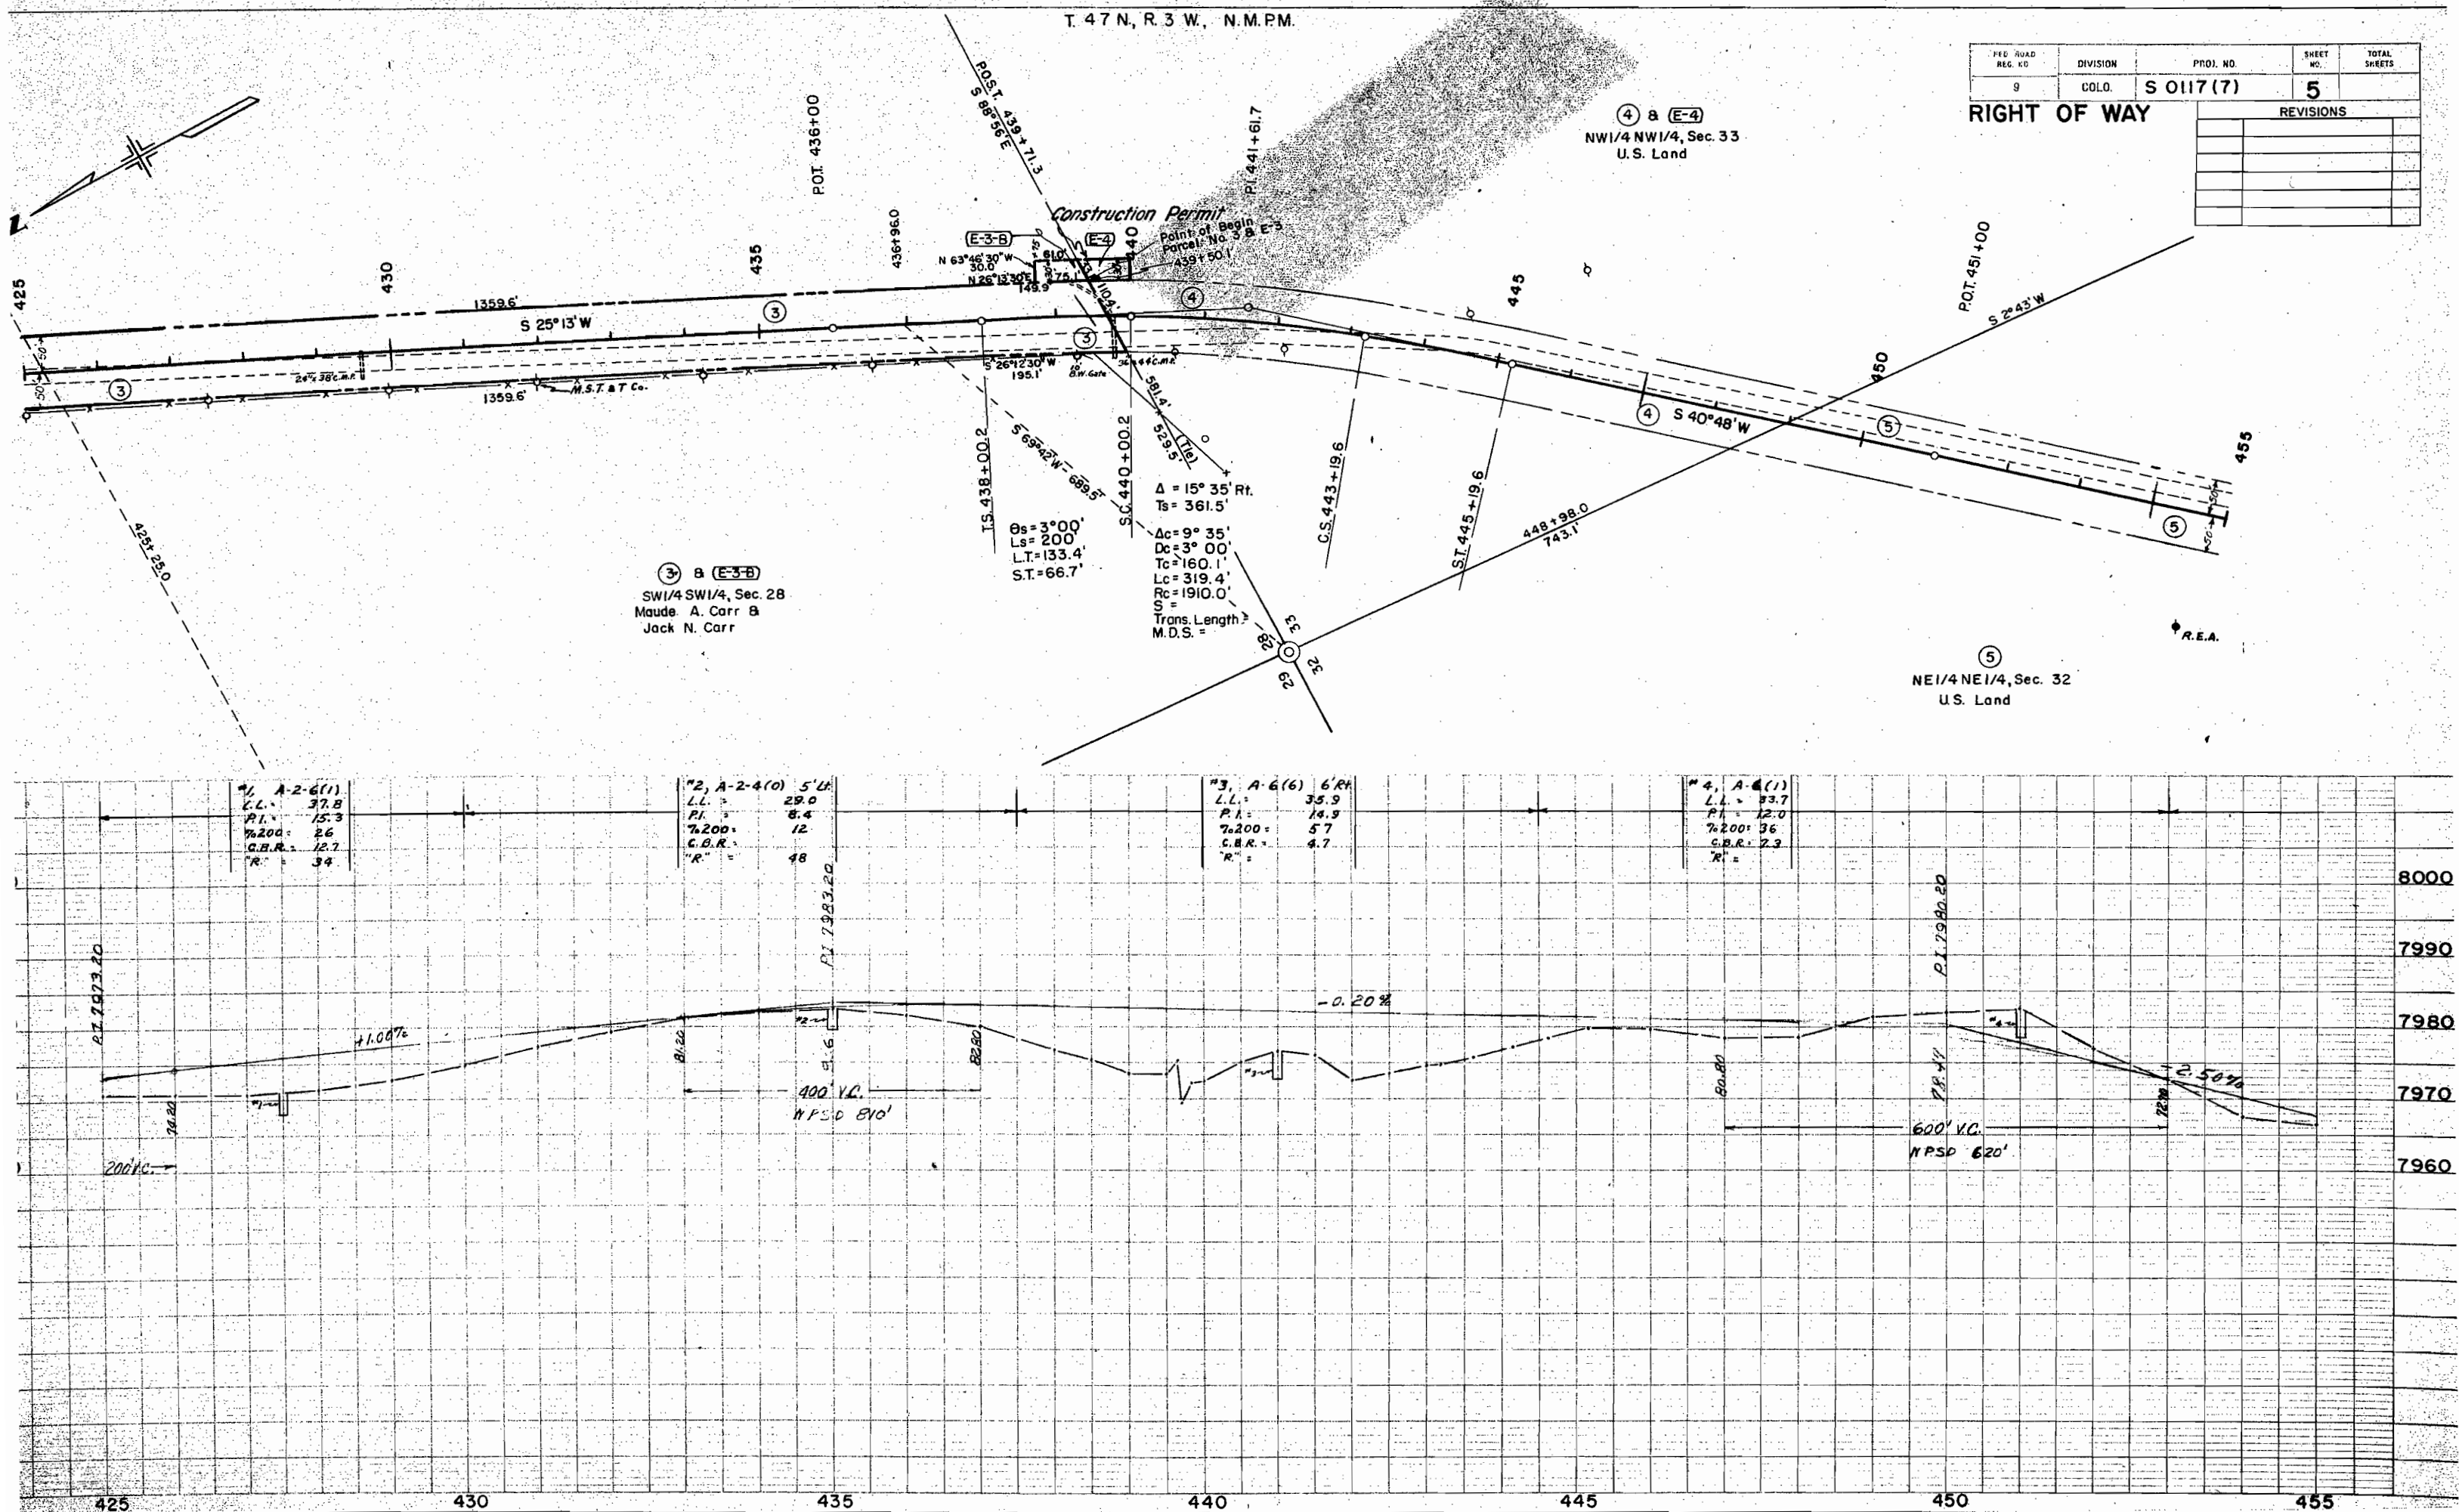[illegible]

FED. ROAD DIST. NO.	DIST.	PROJ. NO.	SHEET NO.	TOTAL SHEETS
9	COLO	S 0117 (7)	6	
REVISIONS				

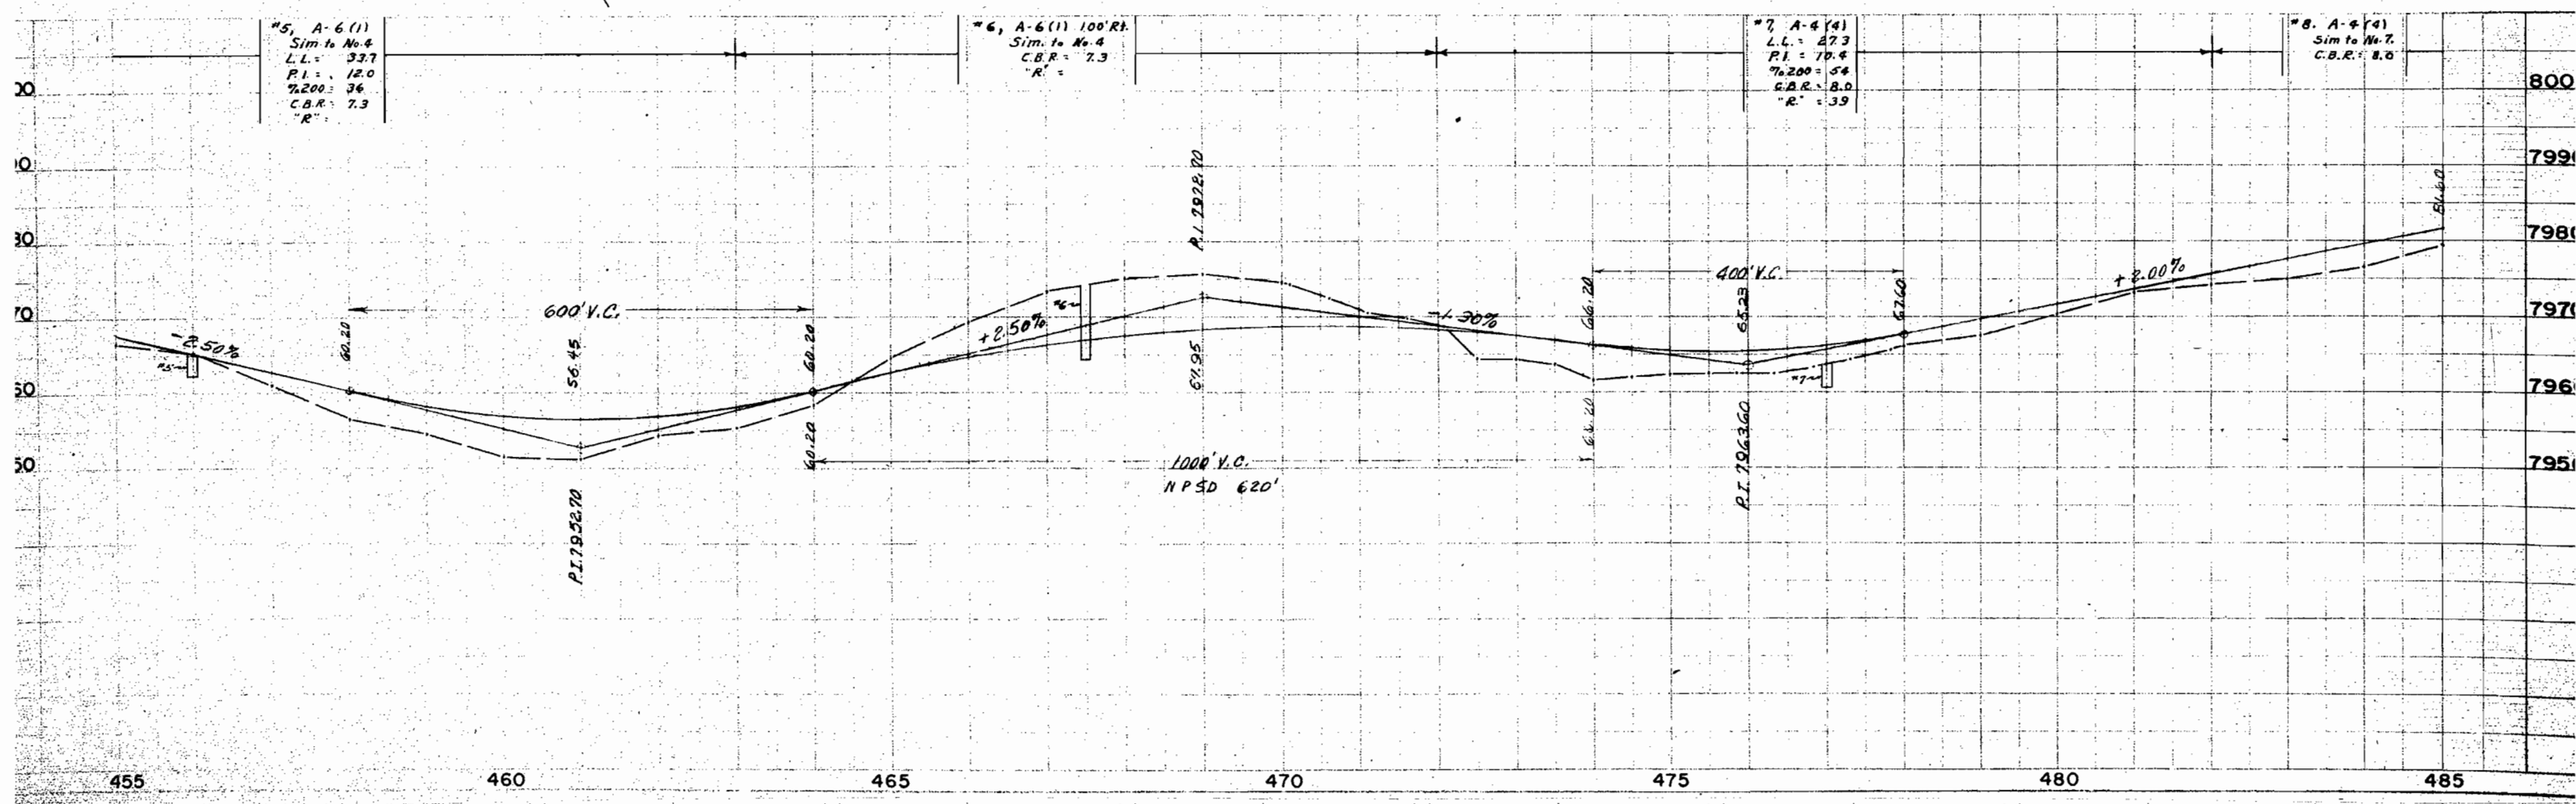
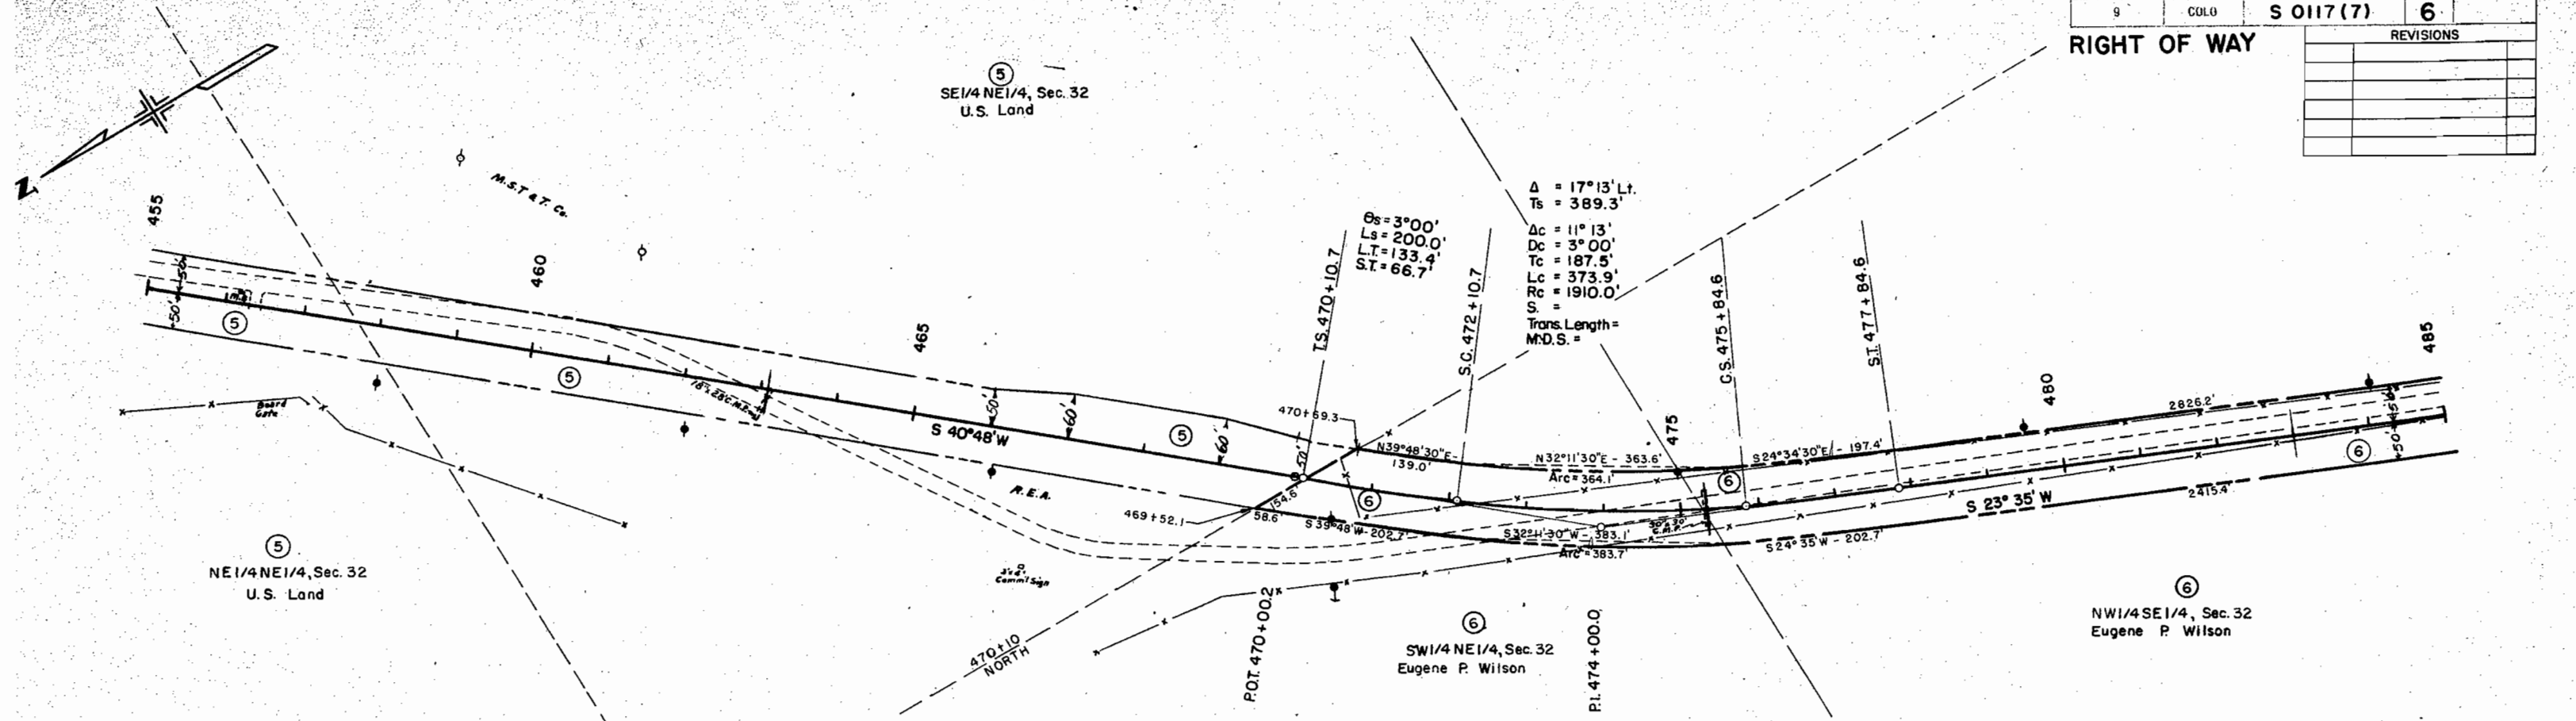


T.47N.,R.3W., N.M.P.M.

T.46N.,R.3W., N.M.P.M.

FFD ROAD DIV. NO.	DIST.	PROJ. NO.	SHEET NO.	TOTAL SHEETS
9	CGLO	S 0117(7)	7	

REVISIONS	

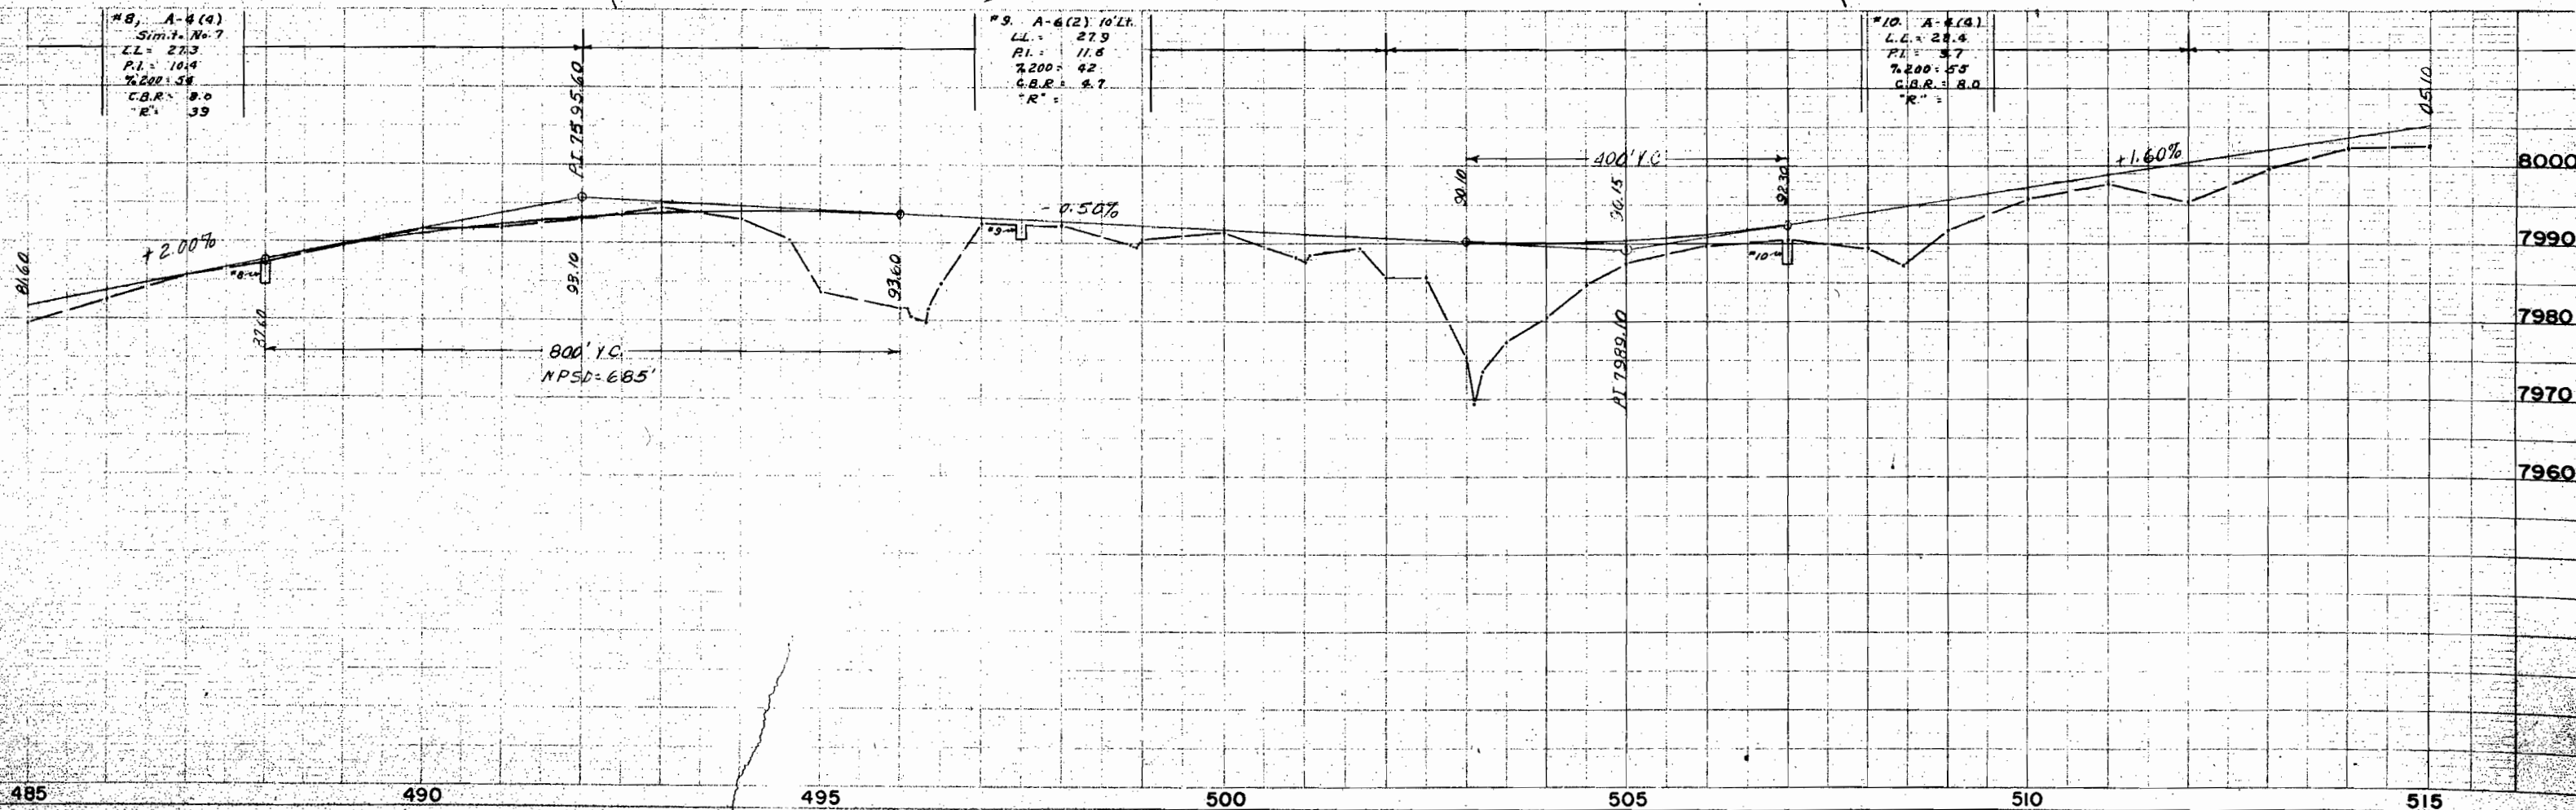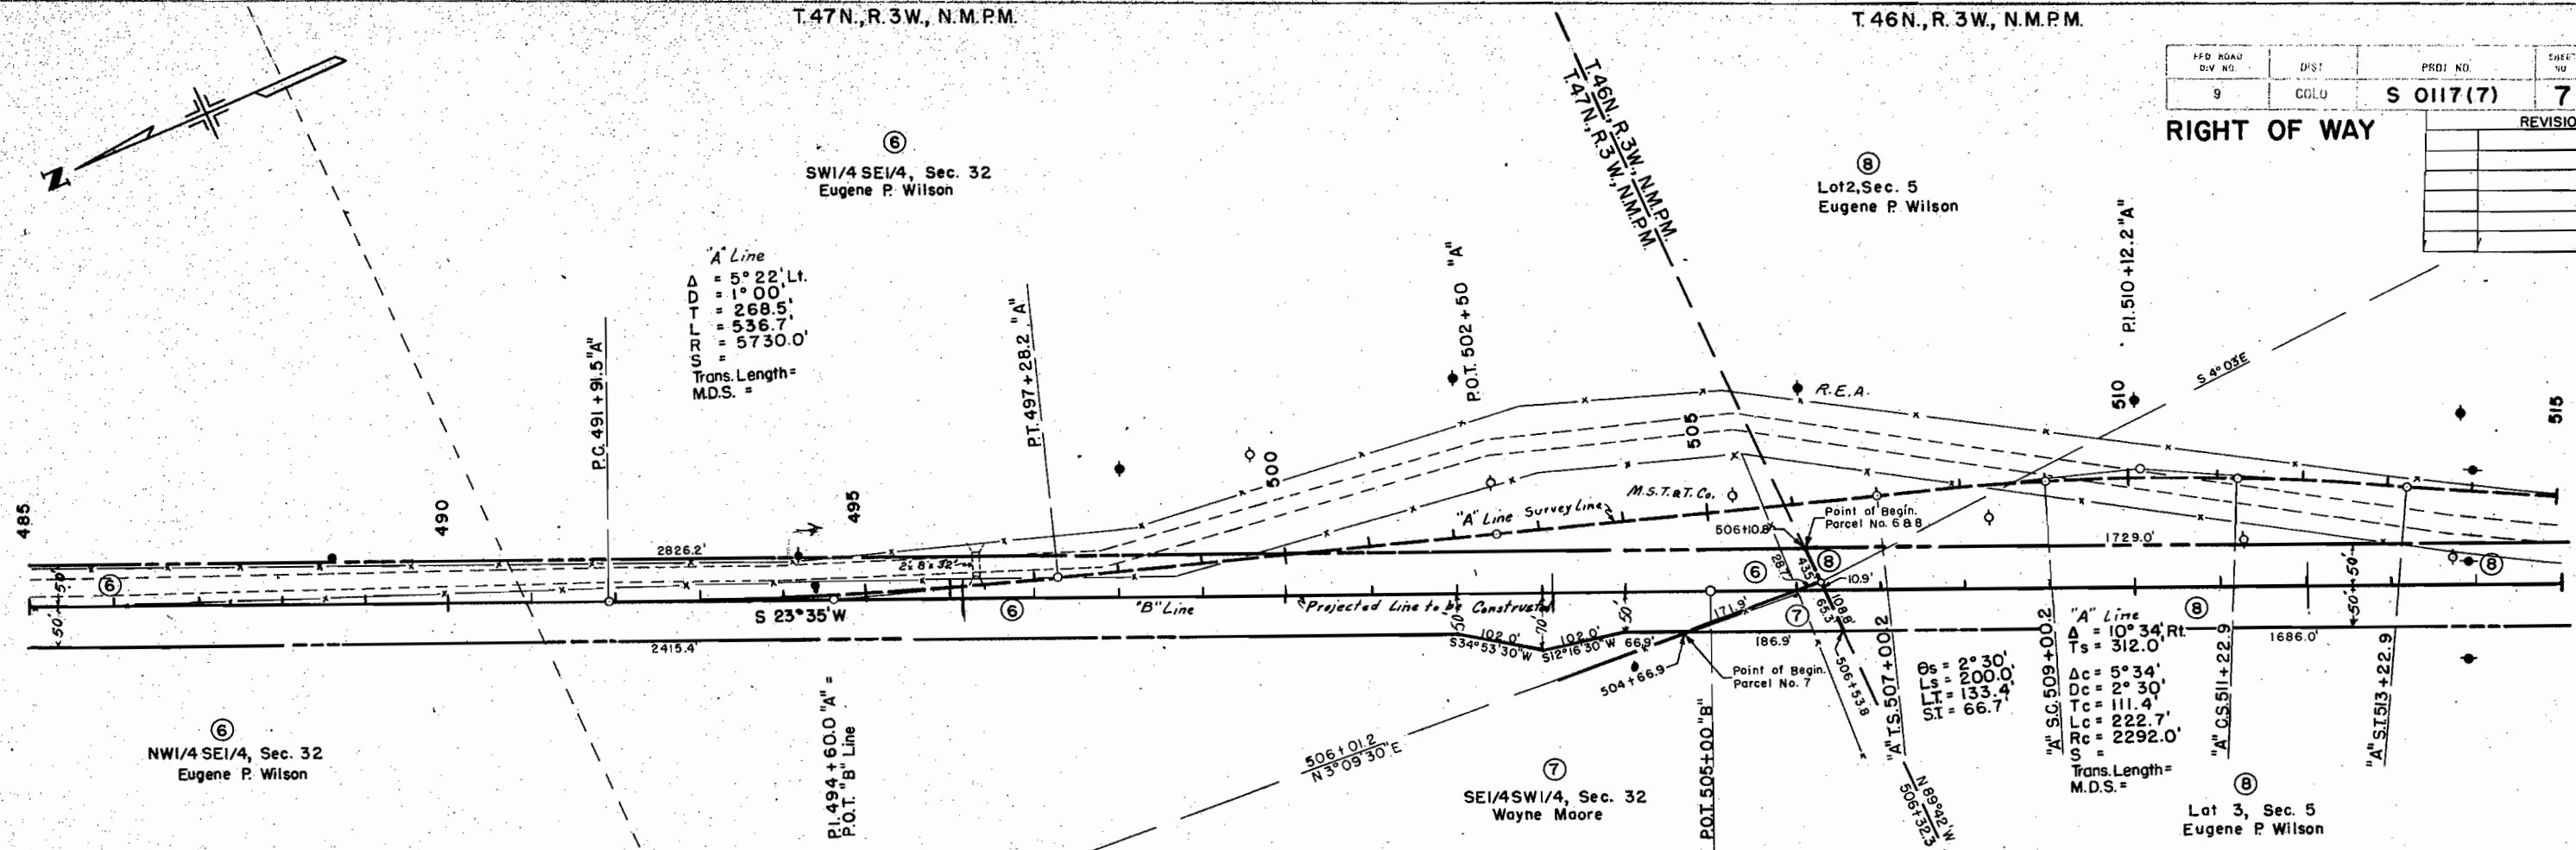


⑧

⑧

©

REVISIONS		

P.O.T.544 + 75.6
545


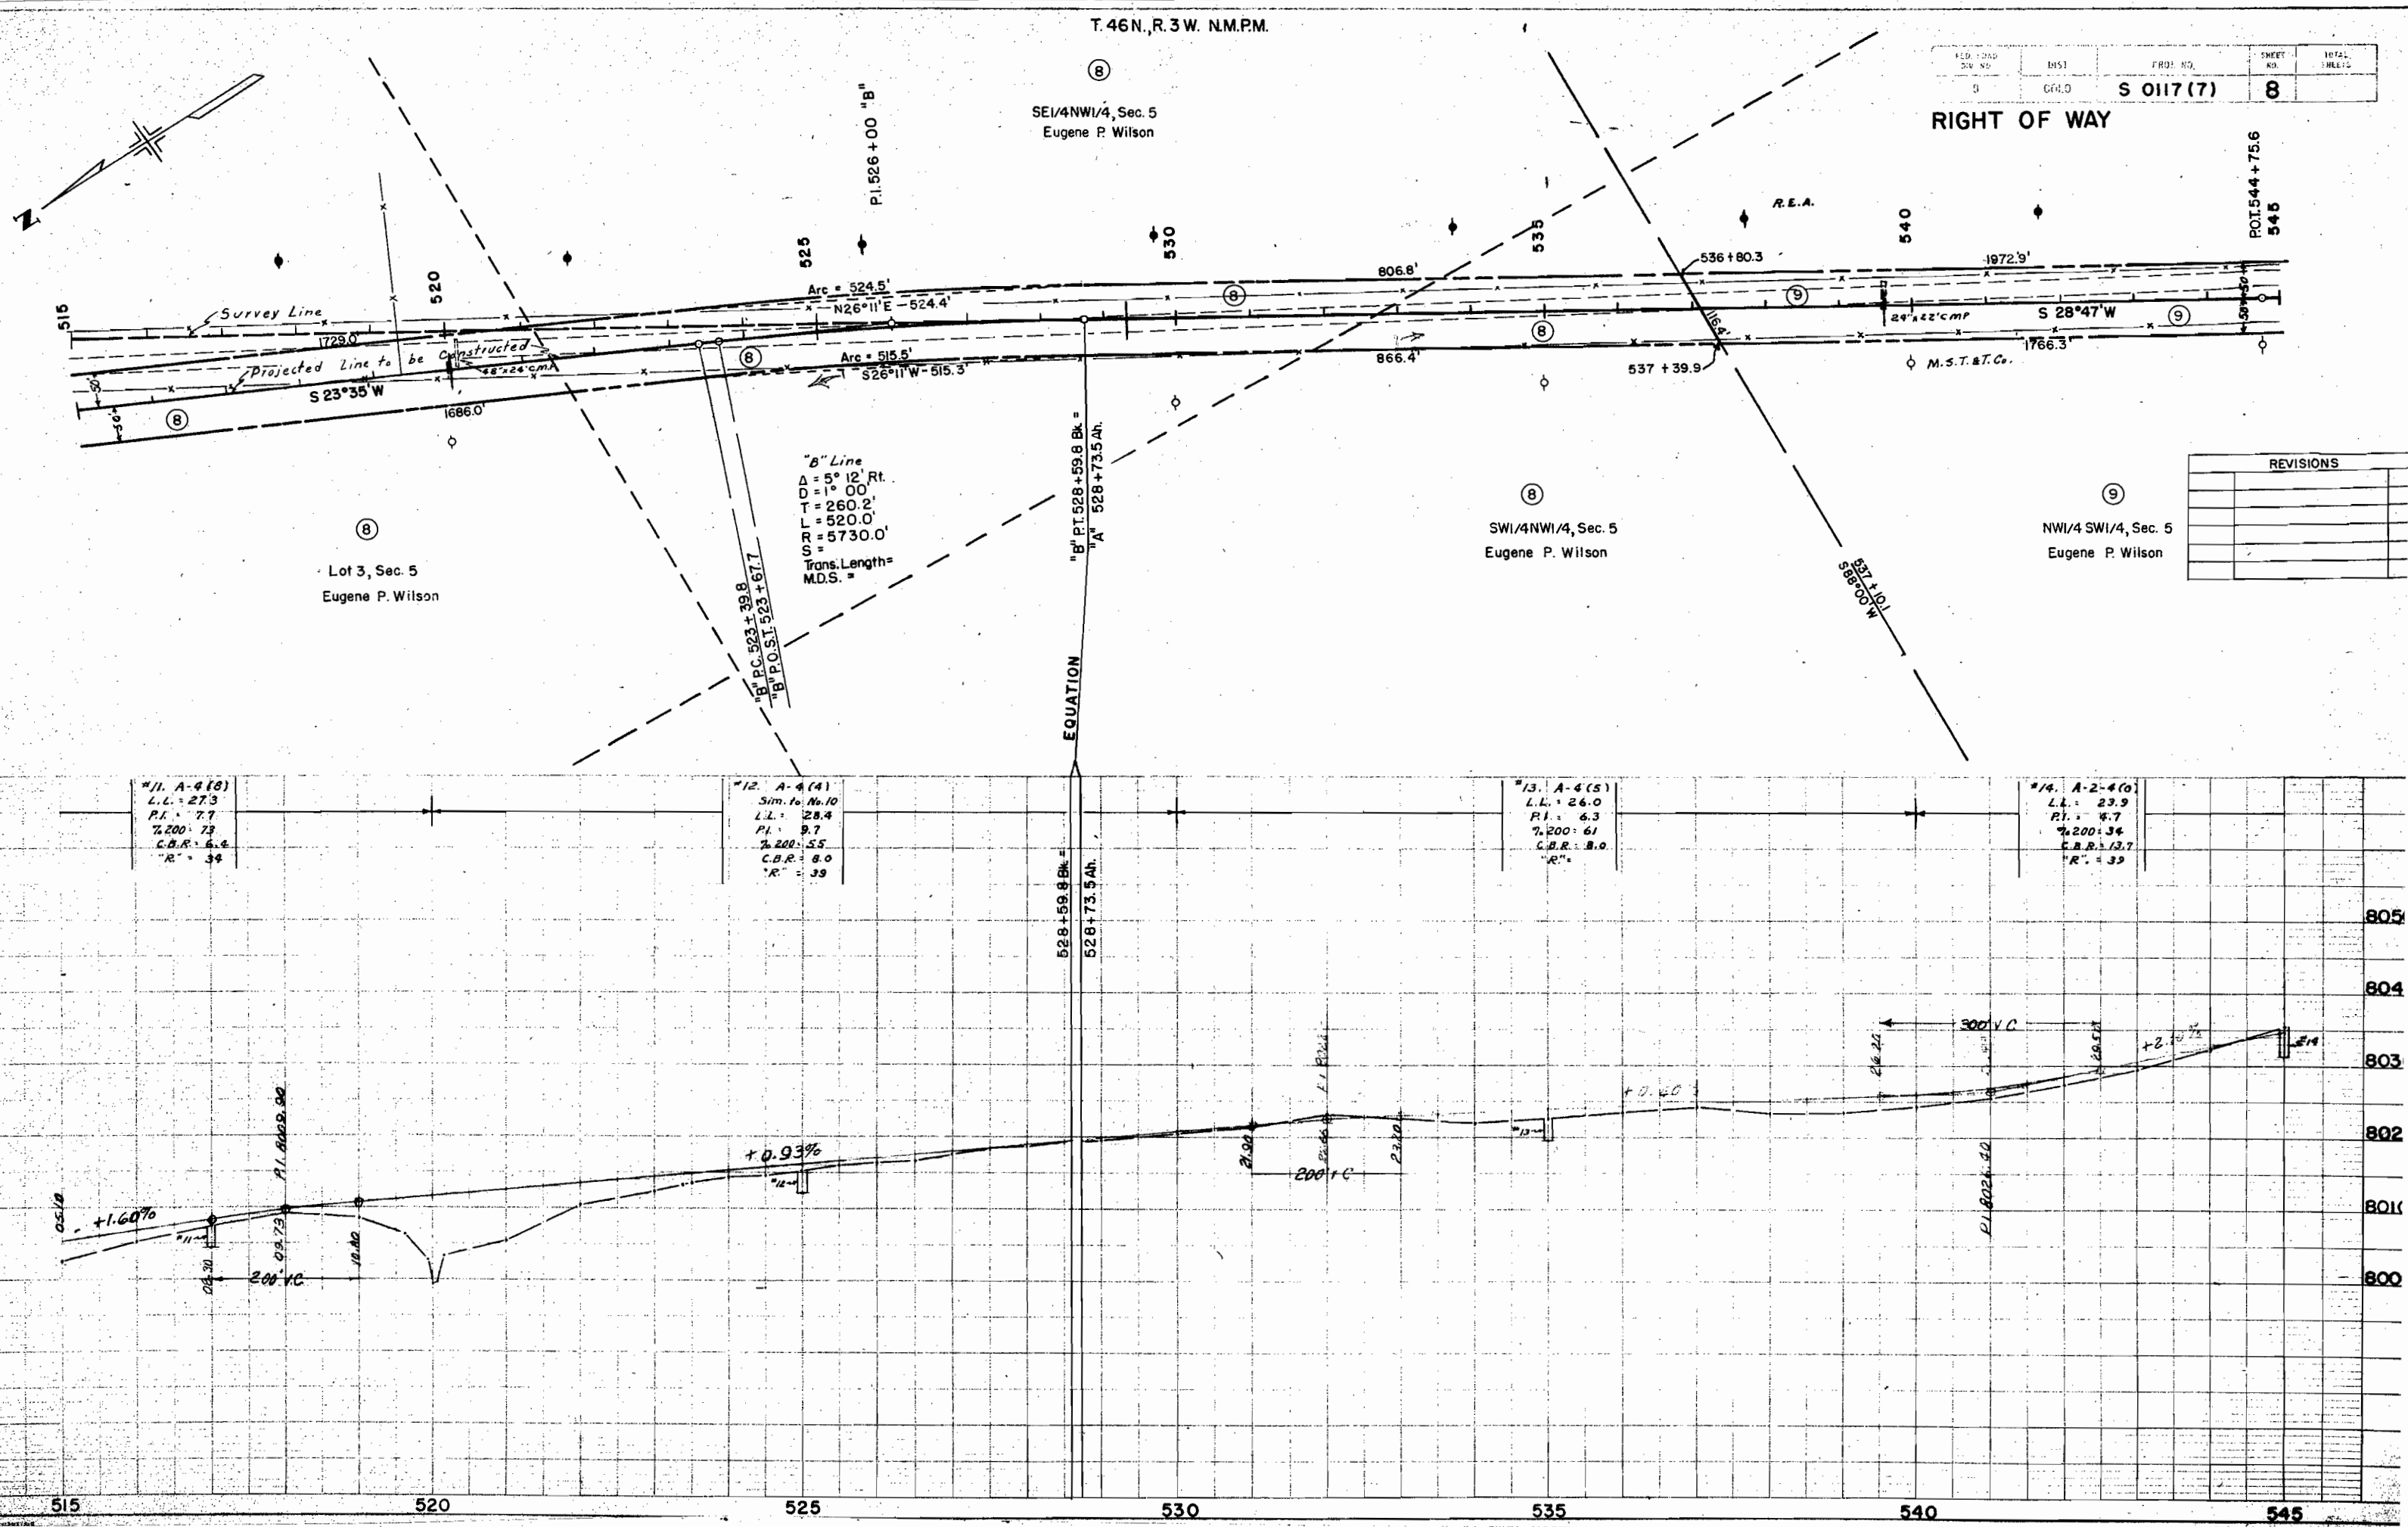


T. 46N., R. 3W. N.M.P.M.

FED. ROAD DIV. NO.	DIST.	PROJ. NO.	SHEET NO.	TOTAL SHEETS
9	COLO.	S 0117 (7)	9	

REVISIONS	



RIGHT OF WAY

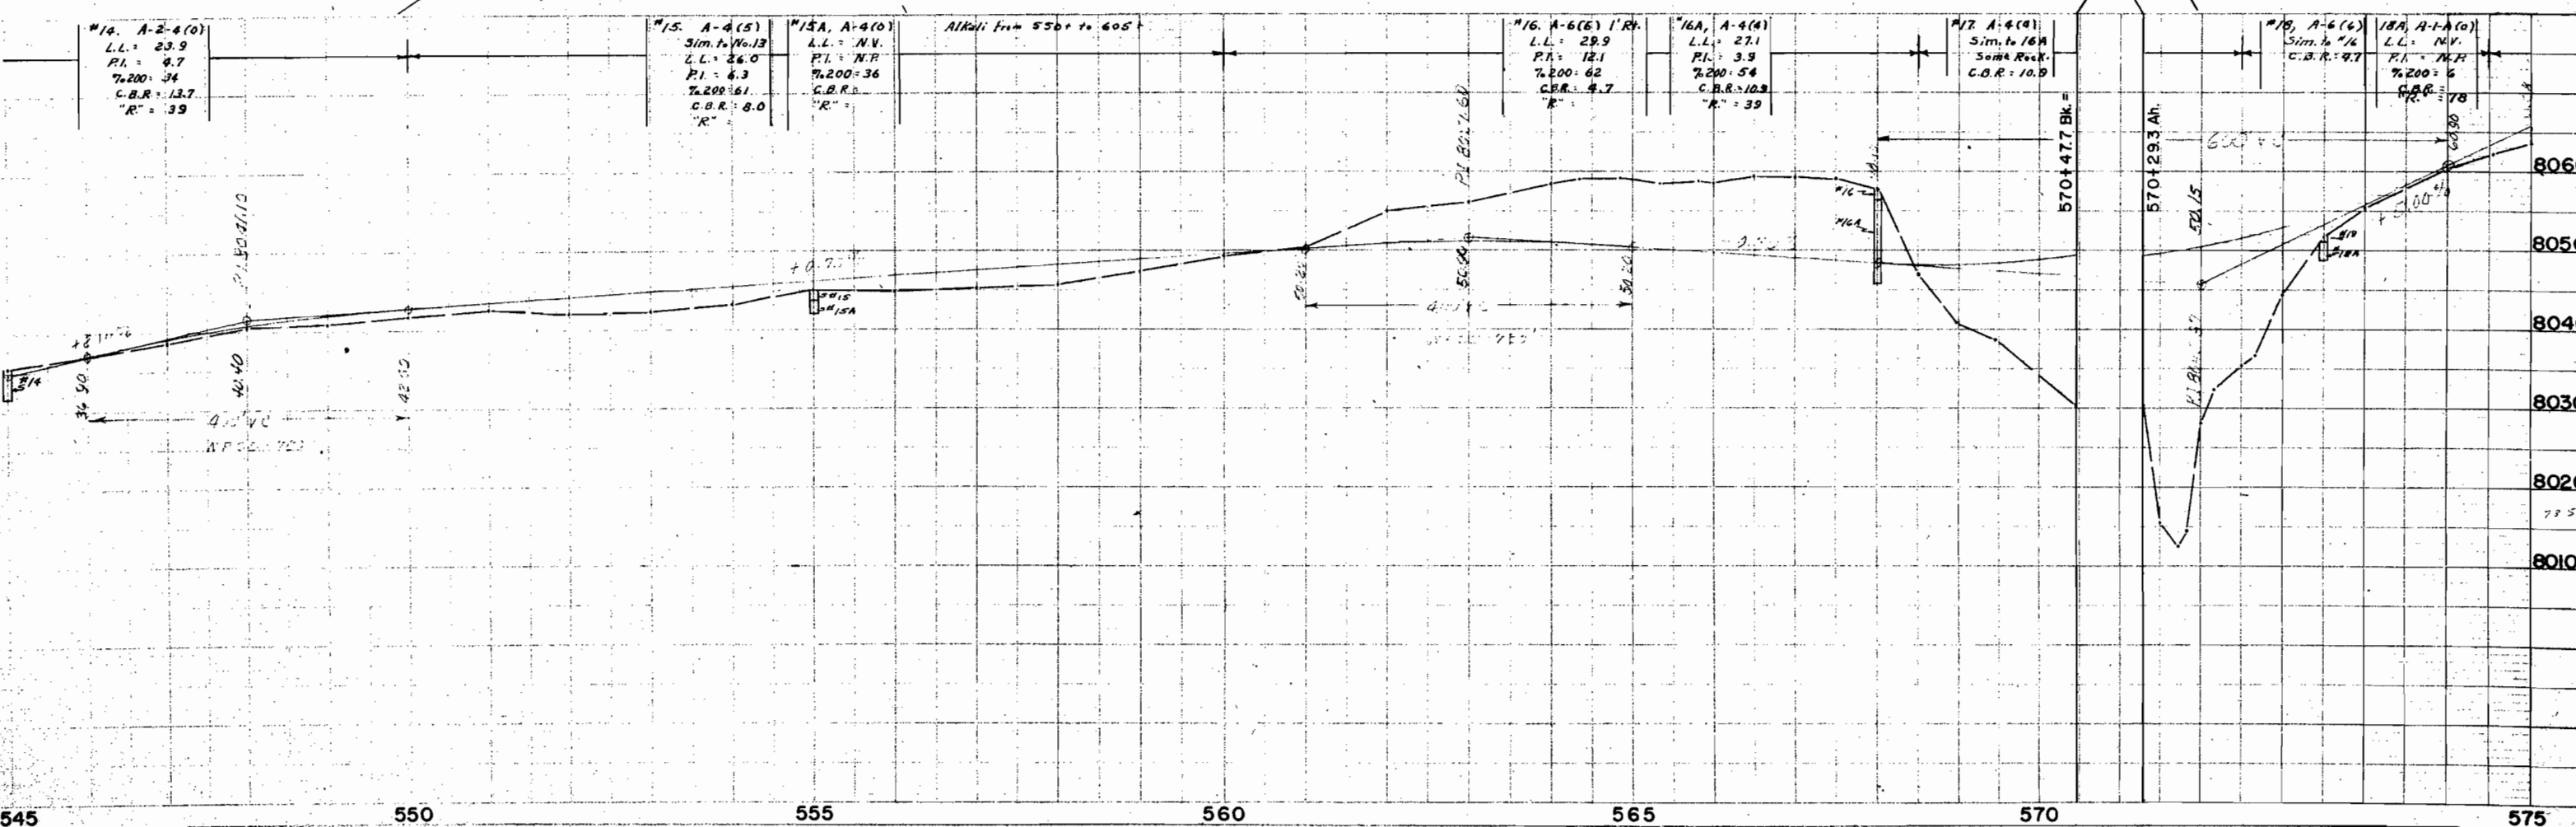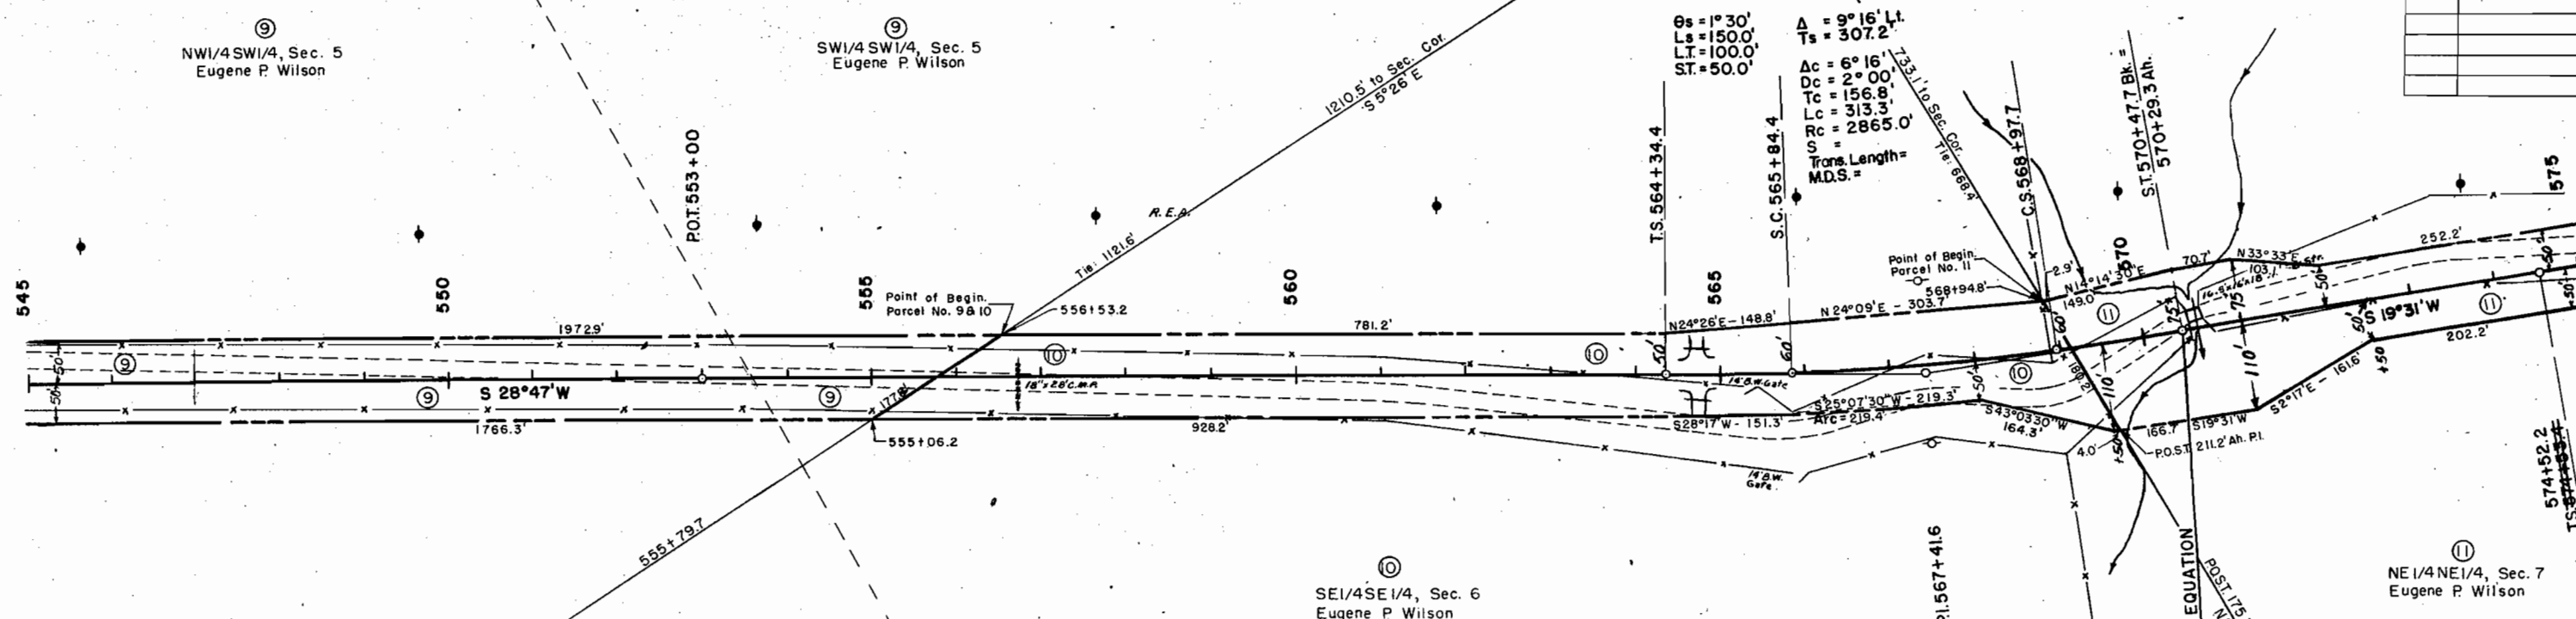

T 46 N, R 3 W, N.M.P.M.



P&D. HEAD DIV. NO.	POST.	P&D. NO.	SHEET NO.	TOTAL SHEETS
9	COLO.	S 0117 (7)	10	
REVISIONS				


RIGHT OF WAY

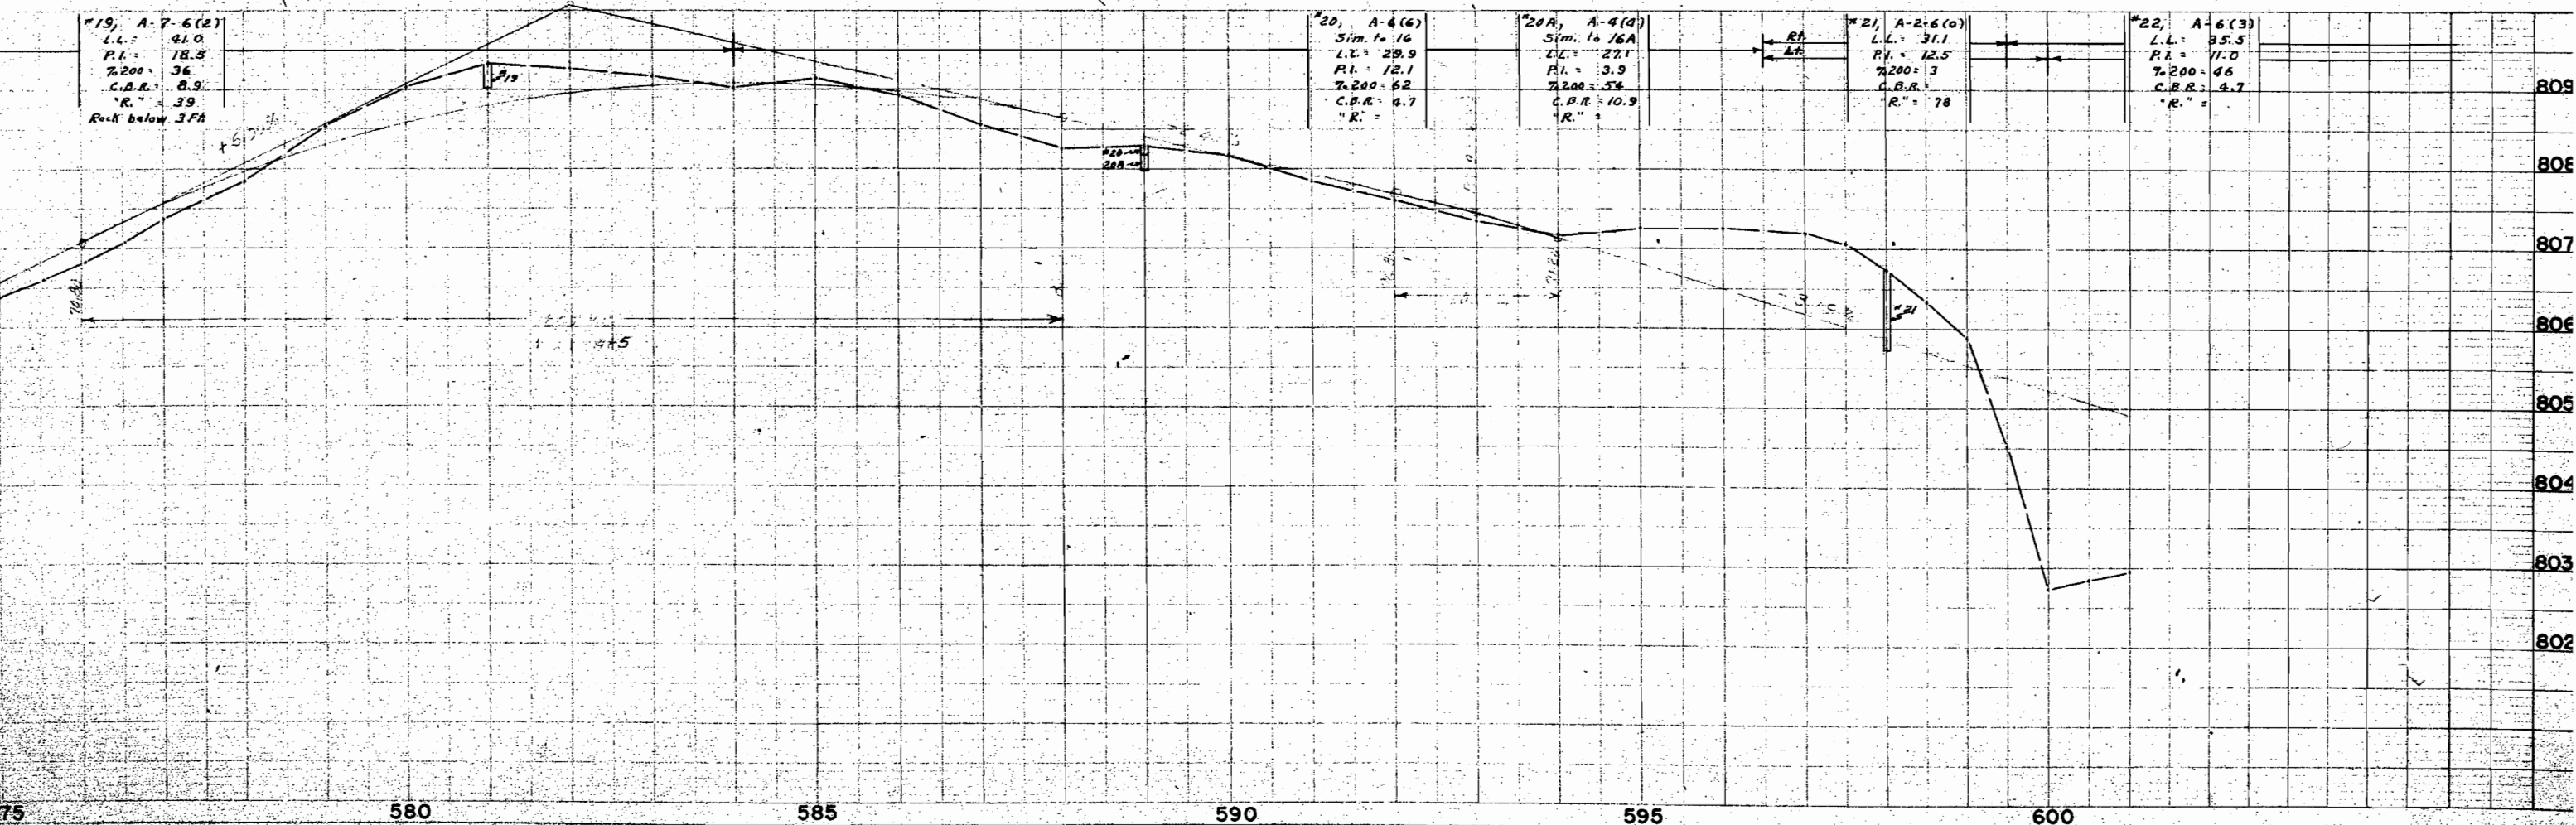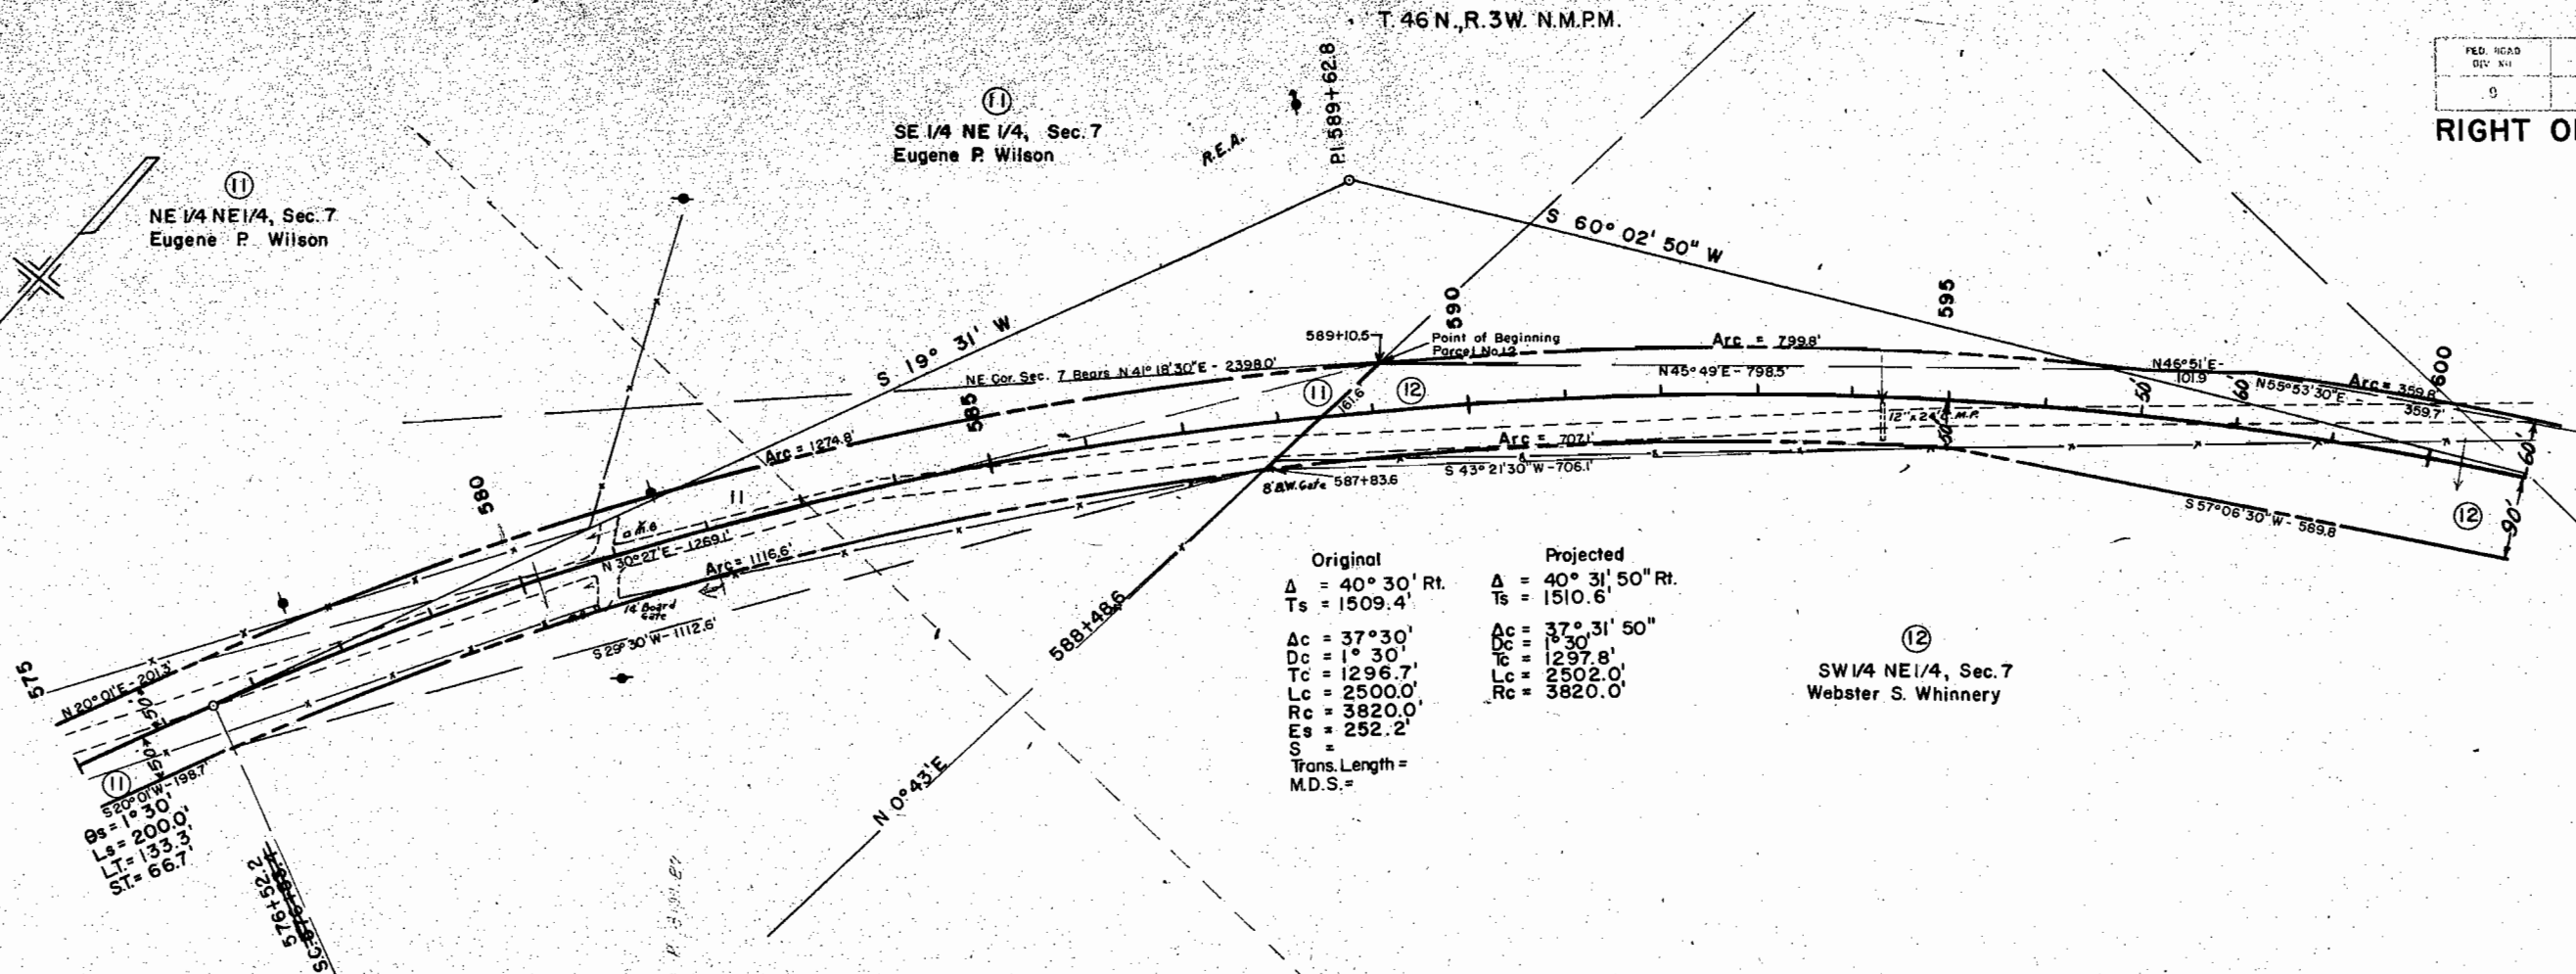

FED. ROAD REG. NO.	DIVISION	PROJ. NO.	SHEET NO.	TOTAL SHEETS
9	COLO.	S 0117(7)	11	

RIGHT OF WAY		REVISIONS	

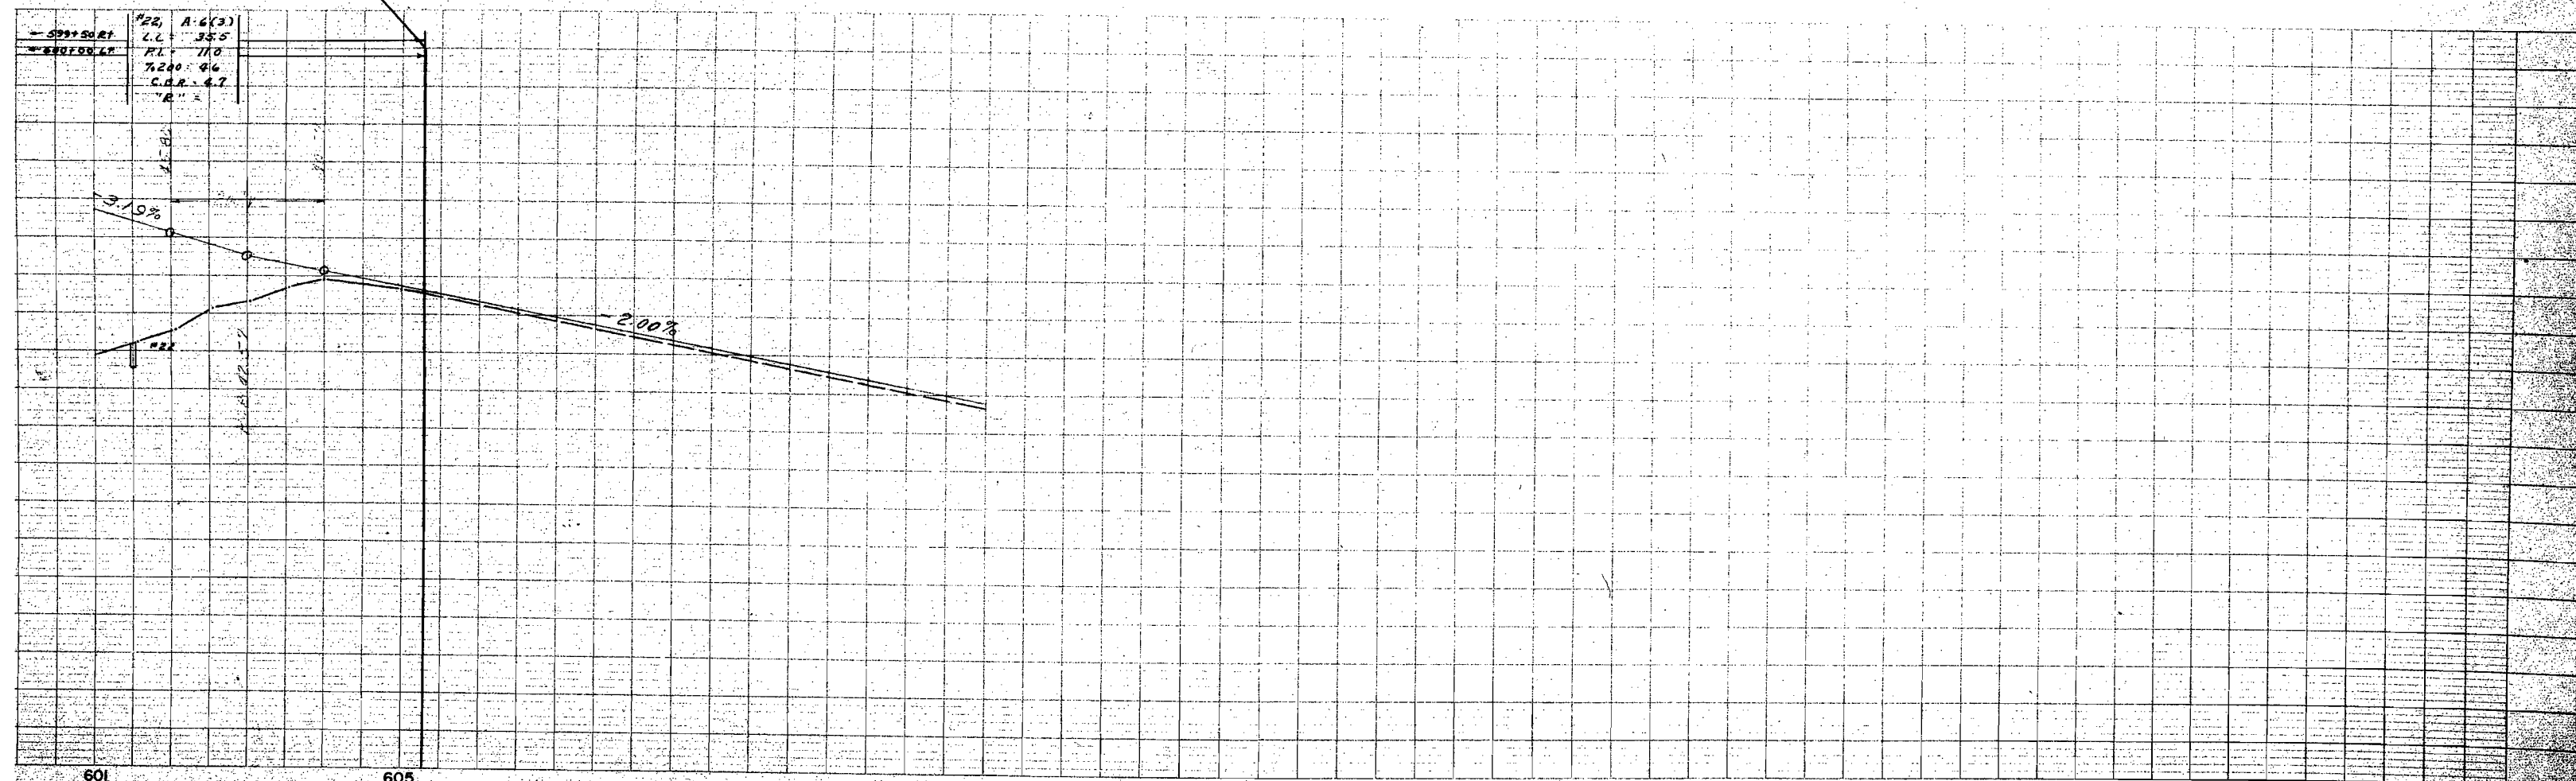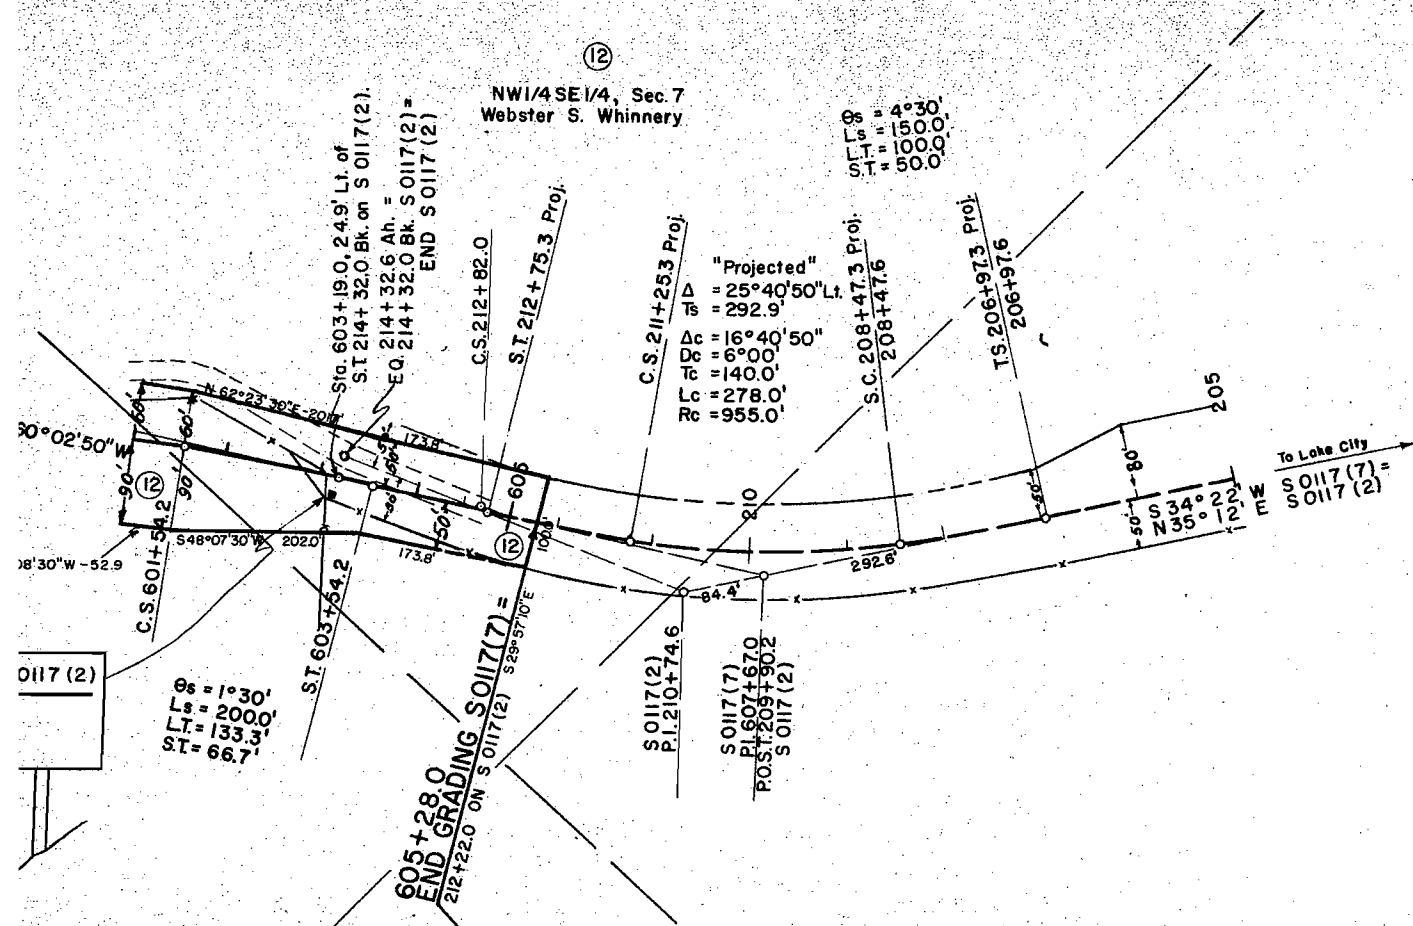

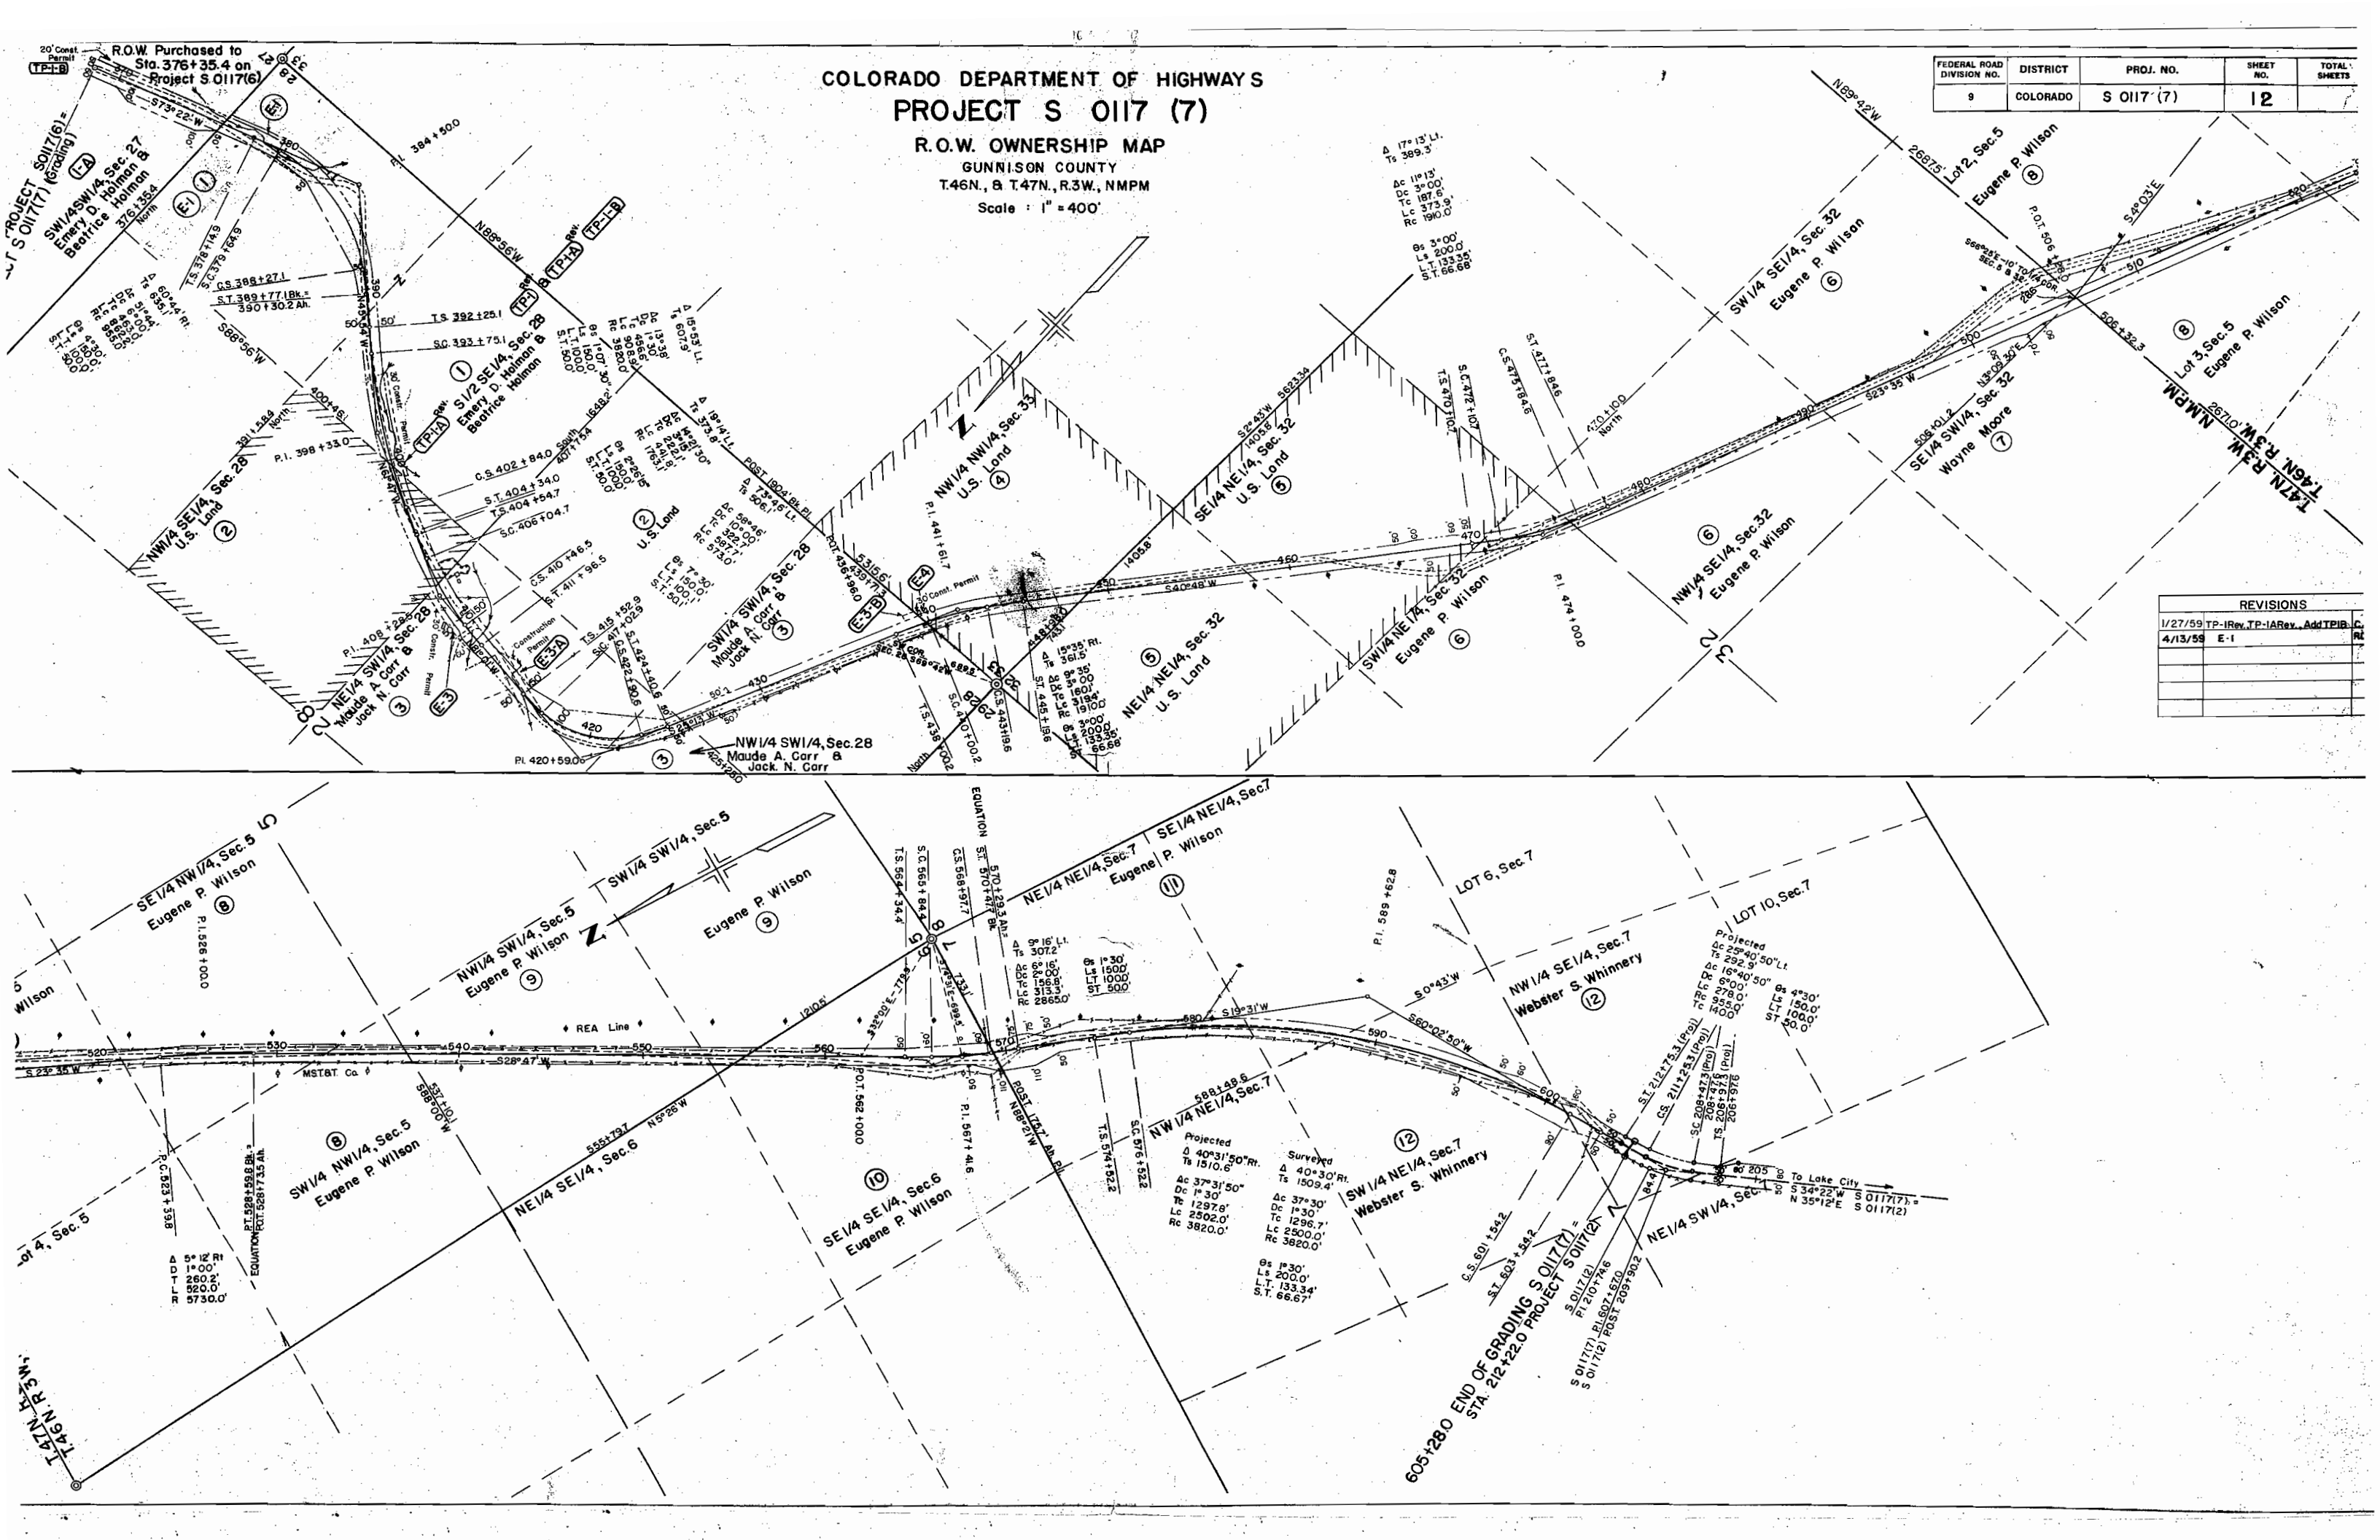

COLORADO DEPARTMENT OF HIGHWAYS
PROJECT S 0117 (7)
R.O.W. OWNERSHIP MAP
GUNNISON COUNTY
T.46N., & T.47N., R.3W., NMPM
Scale: 1" = 400'

FEDERAL ROAD DIVISION NO.	DISTRICT	PROJ. NO.	SHEET NO.	TOTAL SHEETS
9	COLORADO	S 0117 (7)	12	

REVISIONS
1/27/59 TP-IR, TP-IA Rev., Add TP-IB, C
4/13/59 E-1