

INDEX OF SHEETS	
SHEET NO. 1	SKETCH MAP AND TITLE PAGE.
2	TABULATION OF PROPERTIES.
3-4	PLAN AND PROFILE SHEETS
	SHOWING RIGHT OF WAY.
5	OWNERSHIP MAP.

COLORADO

DEPARTMENT OF HIGHWAYS

PLAN AND PROFILE OF PROPOSED FEDERAL AID PROJECT NO. S 0119 (II) STATE HIGHWAY NO. 187 COUNTY OF DELTA

FEDERAL ROAD DIVISION NO.	DISTRICT	PROJ. NO.	SHEET NO.	TOTAL SHEETS
9	COLORADO	S 0119 (II)	1	


RIGHT OF WAY Revised 1/10/2011 Sheets 2-4,
added 4A ROW Abandoned - LED

CONVENTIONAL SIGNS

CENTER LINE	PLAN SHEET	TITLE SHEET
RIGHT OF WAY LINE	R.O.W. MARKER	
COUNTY LINE		
TOWNSHIP OR RANGE LINE		
LAND LINES	SECTION LINE	1/4 SECTION LINE
RAILROAD	TITLE SHEET	PLAN SHEET
BARBED WIRE FENCE		
COMBINATION WIRE FENCE		
CITY LIMITS		
TELEPHONE & TELEGRAPH LINES		
POWER LINE		
PRESENT ROAD (Plan Sheets)		

SCALES OF ORIGINAL DRAWINGS
 ON PLAN, 1 IN. = 100 FT.
 ON PROFILE, 1 IN. = 100 FT. HORIZONTAL
 ON PROFILE, 1 IN. = 10 FT. VERTICAL
 GRADE LINE ON PROFILE IS SHOWN AS GRADE OF FINISHED ROAD
 GROSS LENGTH OF PROJECT } 3,682.8 FT. = 0.697 MI.
 NET LENGTH OF PROJECT }

RIGHT OF WAY

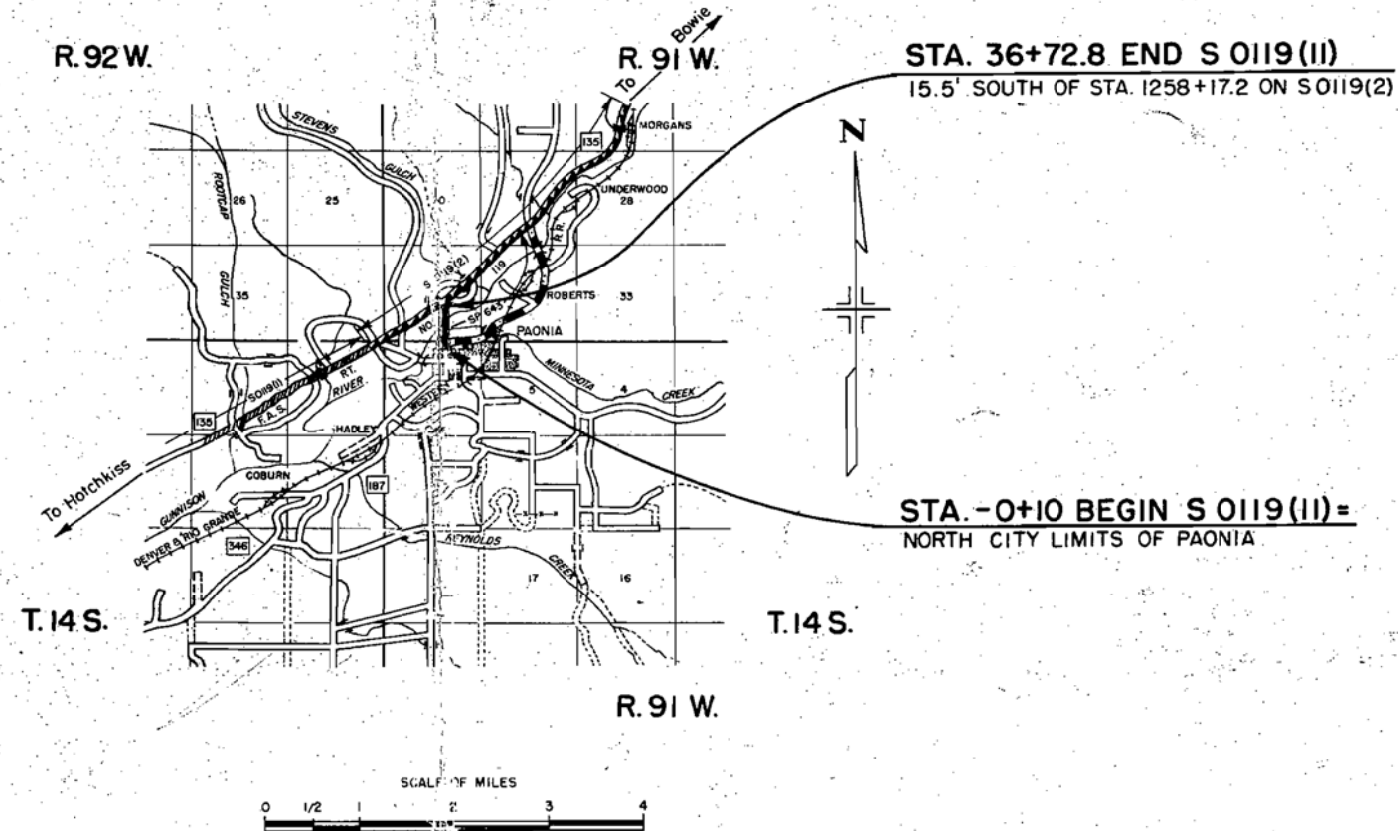

Lot II, Sec. 6, T.14 S., R. 91 W. 6th P.M.

SW 1/4 SE 1/4 of Sec. 31, T.13 S., R. 91 W. 6th P.M.

Revised - 1/10/2011 - ROW Abandonment - LED

FED. ROAD DIV. NO.	DISTRICT	PROJ. NO.	SHEET NO.	TOTAL SHEETS
9	COLO.	S 0119 (II)	3	

RIGHT OF WAY

⑩ Thomas Phillip McKee,
J.T. McKee & Mary McKee

NW 1/4 SE 1/4 of
Sec. 31, T.13 S.,
R. 91 W. 6th P.M.

⑪ Frank Ellena &
Eugenia Ellena

P A O N I A

STA. - 0+10 BEGIN S 0119 (II) =
NORTH CITY LIMITS OF PAONIA

① No Owner of Record

② Effie B. Crawford &
Ronald L. Crawford

④ The Wade & Hightower Ditch
Co. & The Paonia Ditch Co.


⑨ E-1 & E-6
Town of Paonia

② Mary J. Smith &
Evelyn E. Baviere

- ROW Abandonment - 1/4/2011
Reception No. 647951

③ F Ernest Allen & T. Blanche Allen

SE 1/4 SE 1/4, Sec. 31

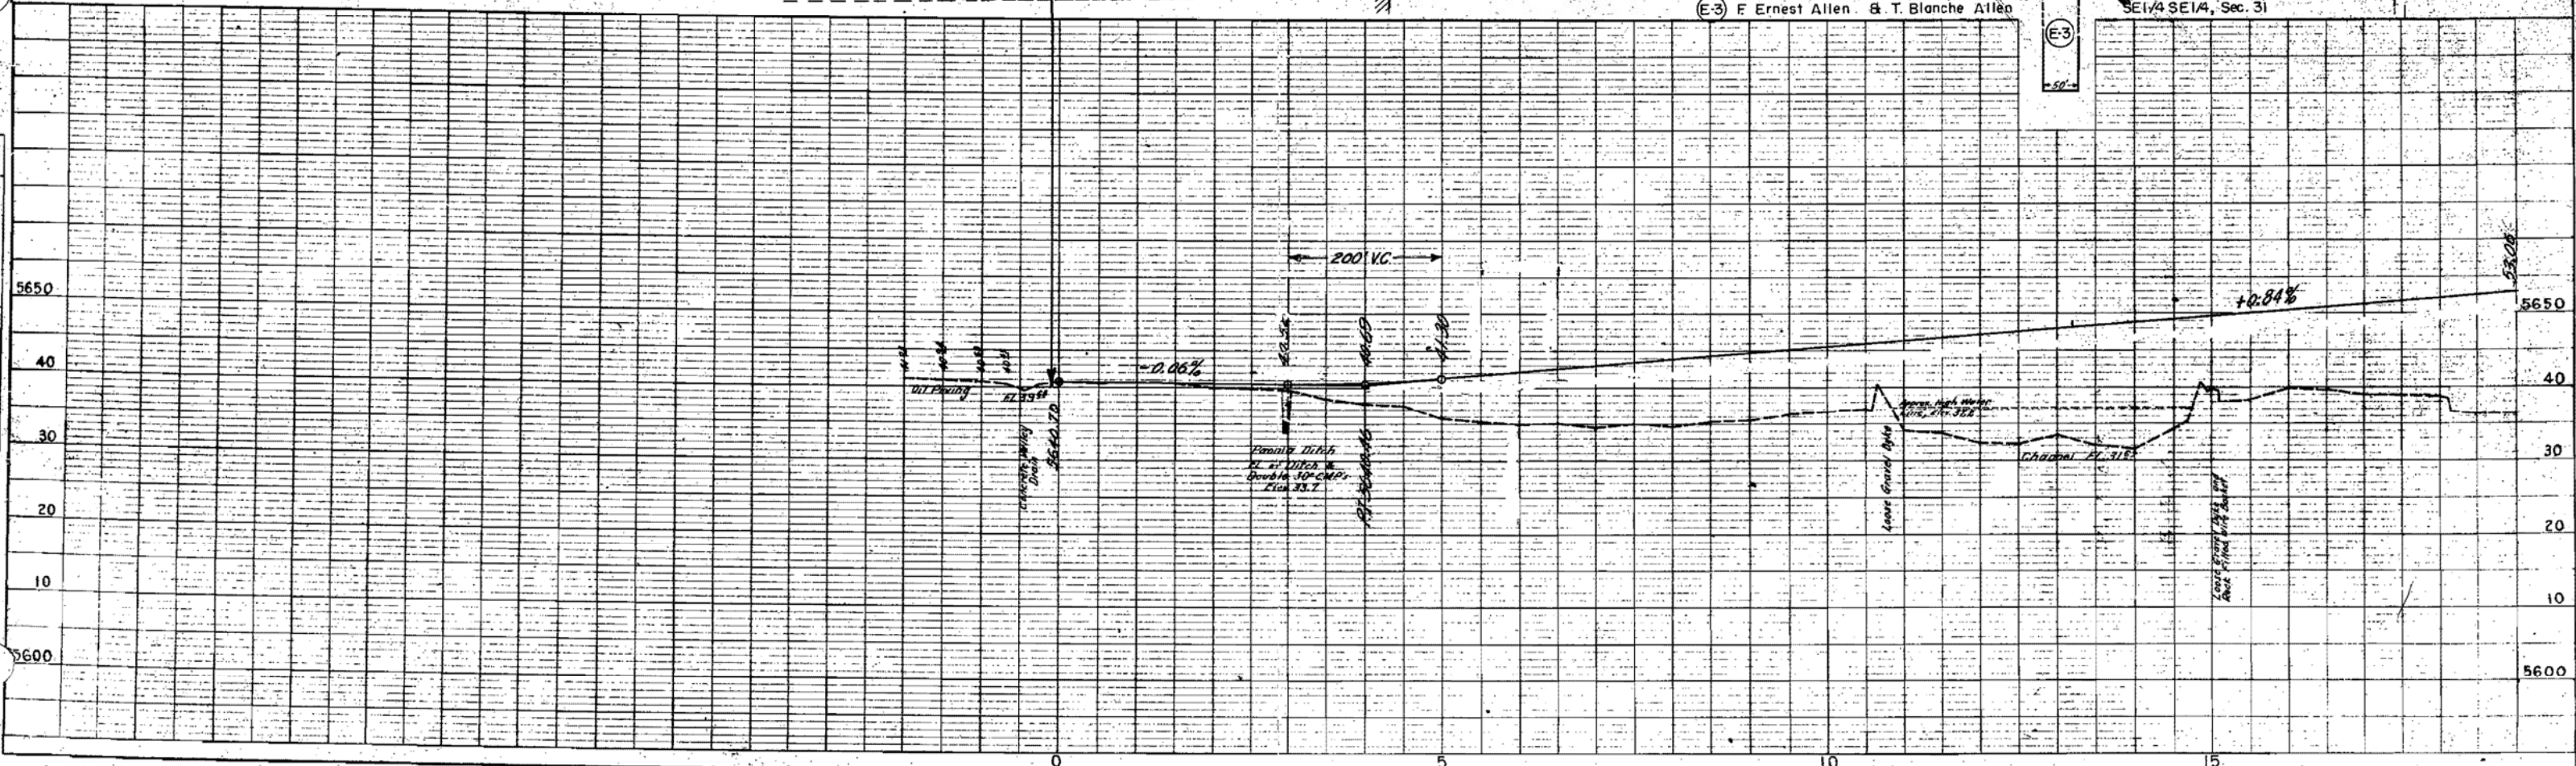





£ Proj. No. 50119 (2)
5 (Const. 1949-1950)

RIGHT OF WAY

Revised - 1/10/2011- ROW Abandonment - LED

- ROW Abandonment - 1/4/2011
Reception No. 647951

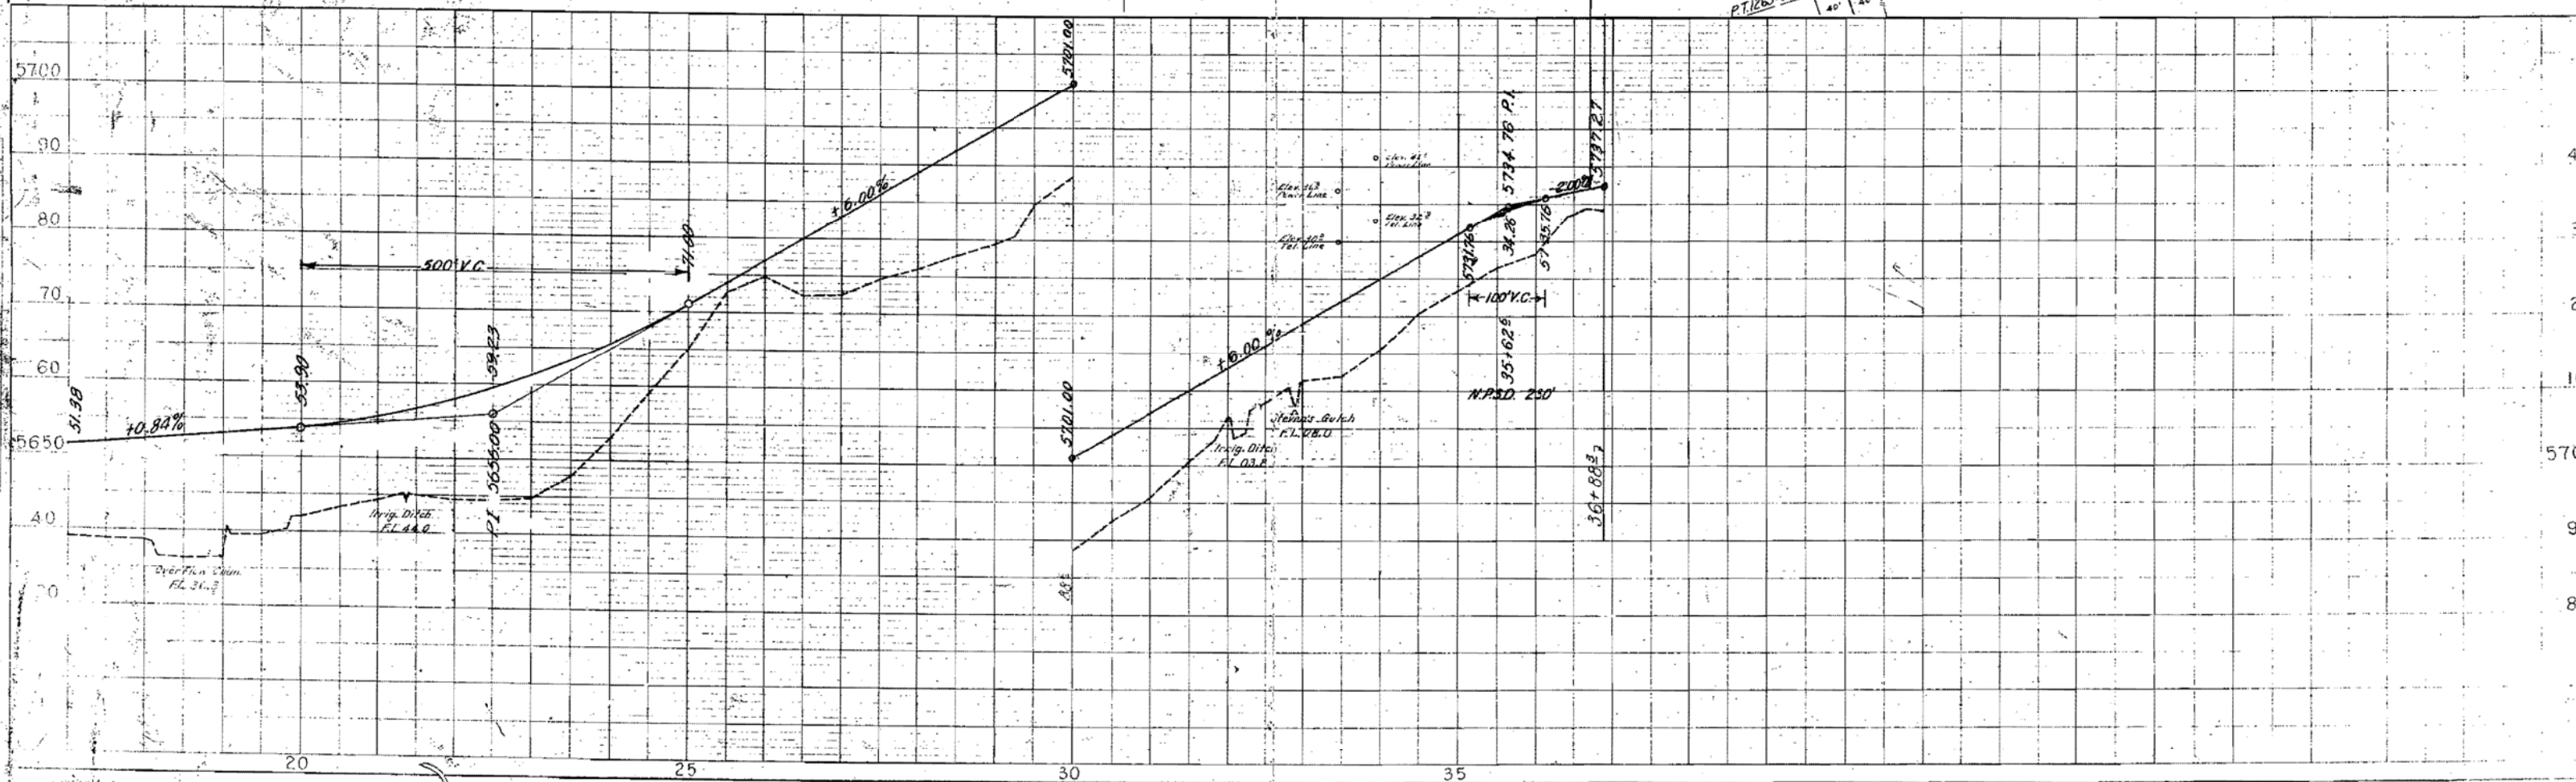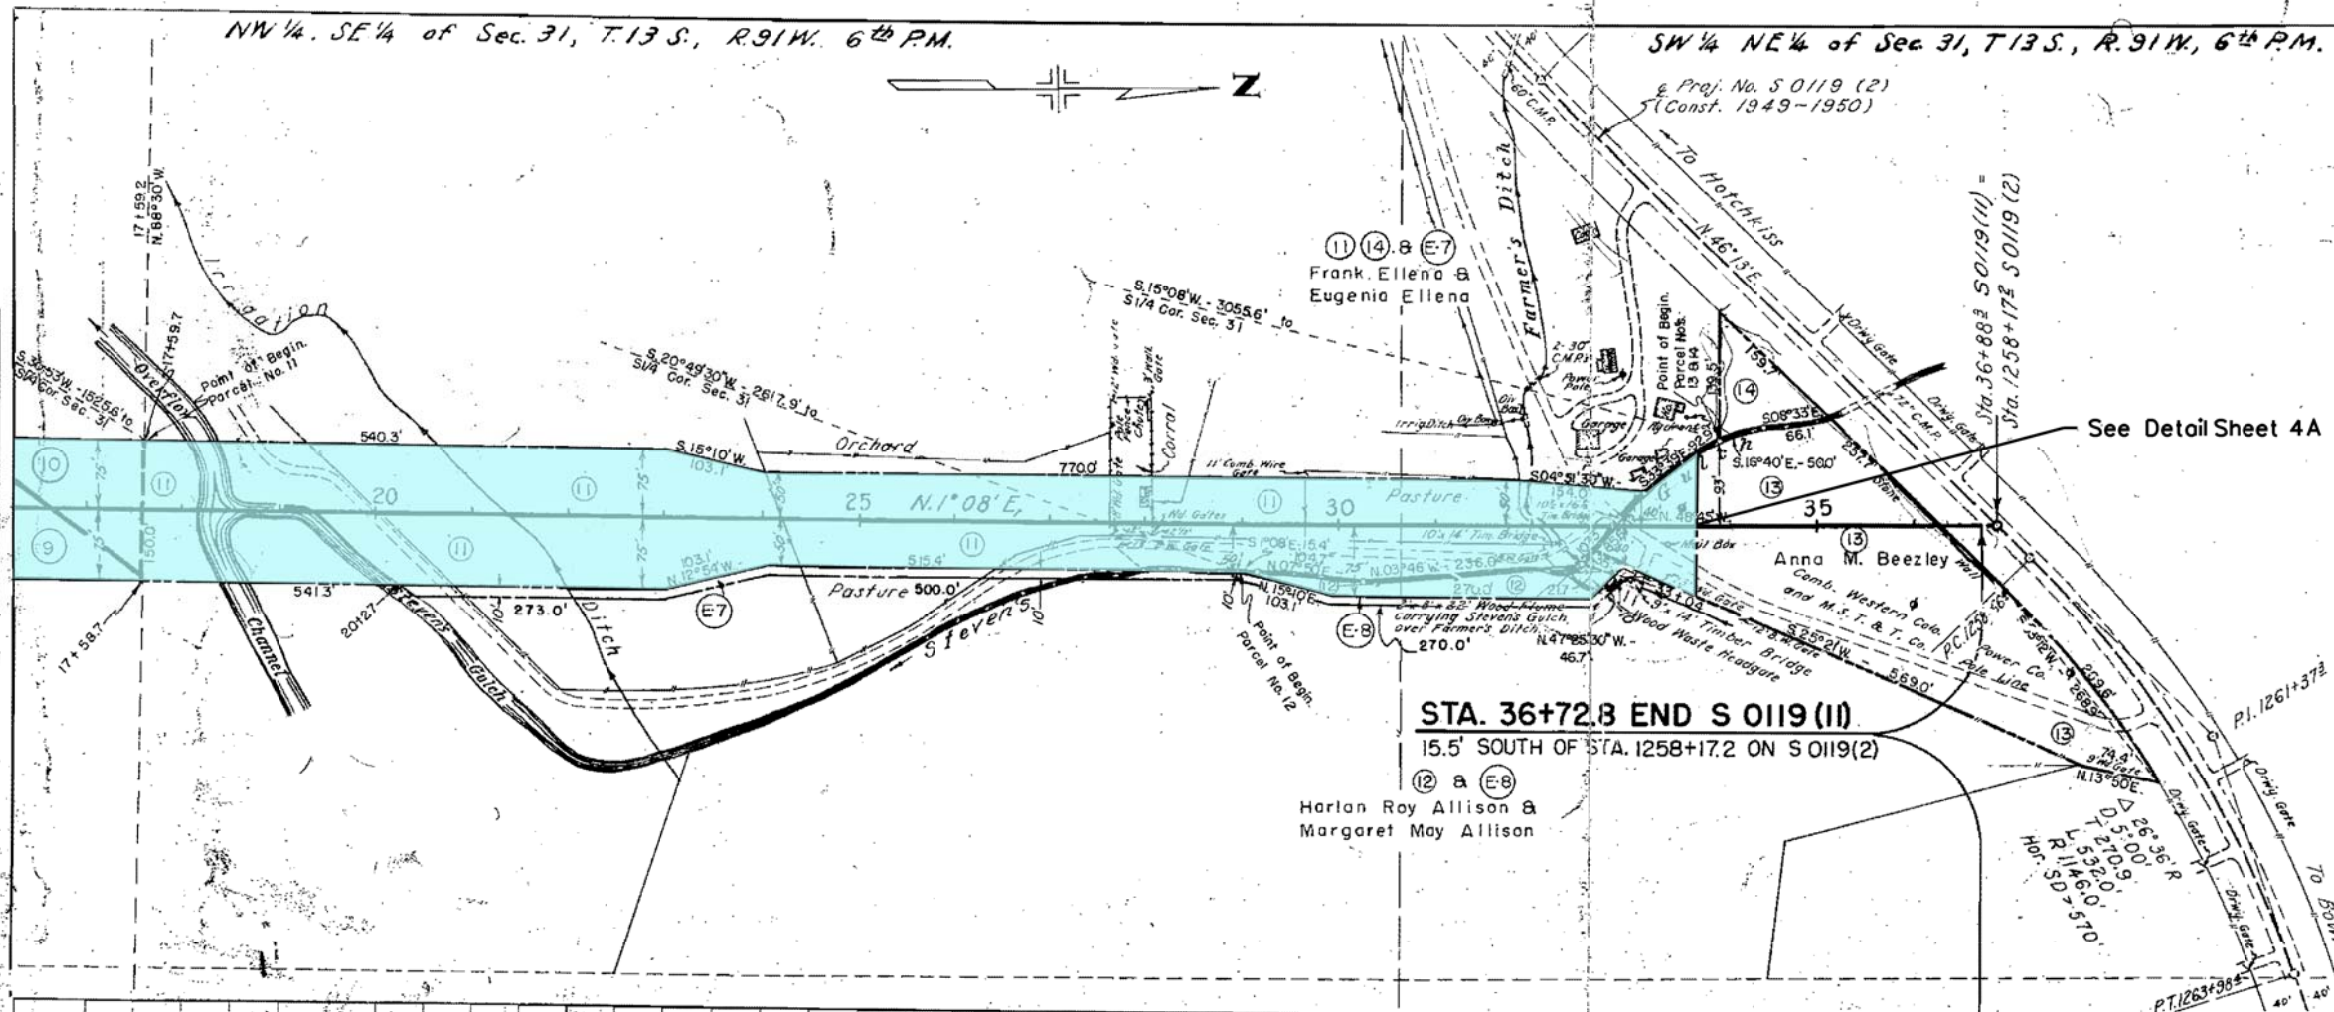

COLORADO DEPARTMENT OF HIGHWAYS
PROJECT S 0119 (11)

R.O.W. OWNERSHIP MAP

DELTA COUNTY

T.13S., R.91W. & T.14S., R.91W., 6 P.M.

Scale: 1" = 100'

FEDERAL ROAD DIVISION NO.	DISTRICT	PROJ. NO.	SHEET NO.	TOTAL SHEETS
8	COLORADO	S 0119 (11)	5	

RIGHT OF WAY

STA. -0+10 BEGIN S 0119 (11) =
NORTH CITY LIMITS OF PAONIA

