 
 
 
 
 
 
 


FED. ROAD DIST. NO.	STATE	PROJ. NO.	SHEET NO.	TOTAL SHEETS
3	COLO.	S 0119 (7)	1	

RIGHT OF WAY

CONVENTIONAL SIGNS

CENTER LINE  Title Sheet
RIGHT-OF-WAY LINE 
TOWNSHIP OR RANGE LINE 
SECTION LINE 
QUARTER SECTION LINE 
RAILROAD 
BARBED WIRE FENCE 
TELEPH. & TELEG. LINE 
POWER LINE 
PRESENT ROAD 
FOREST BOUNDARY 

INDEX OF SHEETS

TITLE SHEET.
TABULATION OF PROPERTIES
PLAN AND PROFILE SHEET SHOWING
RIGHT OF WAY

COLORADO

STATE HIGHWAY DEPARTMENT

PLAN AND PROFILE OF PROPOSED FEDERAL AID SECONDARY PROJECT S 0119 (7)

STATE HIGHWAY NO. 135


GUNNISON COUNTY

SCALES OF ORIGINAL TRACINGS
ON PLAN, 1 IN. = 200 FT.
ON PROFILE, 1 IN. = 200 FT. HORIZONTAL
1 IN. = 10 FT. VERTICAL
GRADE LINE ON PROFILE IS SHOWN AS GRADE OF FINISHED ROAD
GROSS LENGTH OF PROJECT } 2,246.4 Feet = 0.425 Miles
NET LENGTH OF PROJECT }

RIGHT OF WAY

STA. 147 + 46.4 BK.
END
STA. 147 + 58. (AH) ON
S 0119 (3)

STA. 125 + 00
BEGIN.
STA. 125 + 00 ON
S 0119 (3)

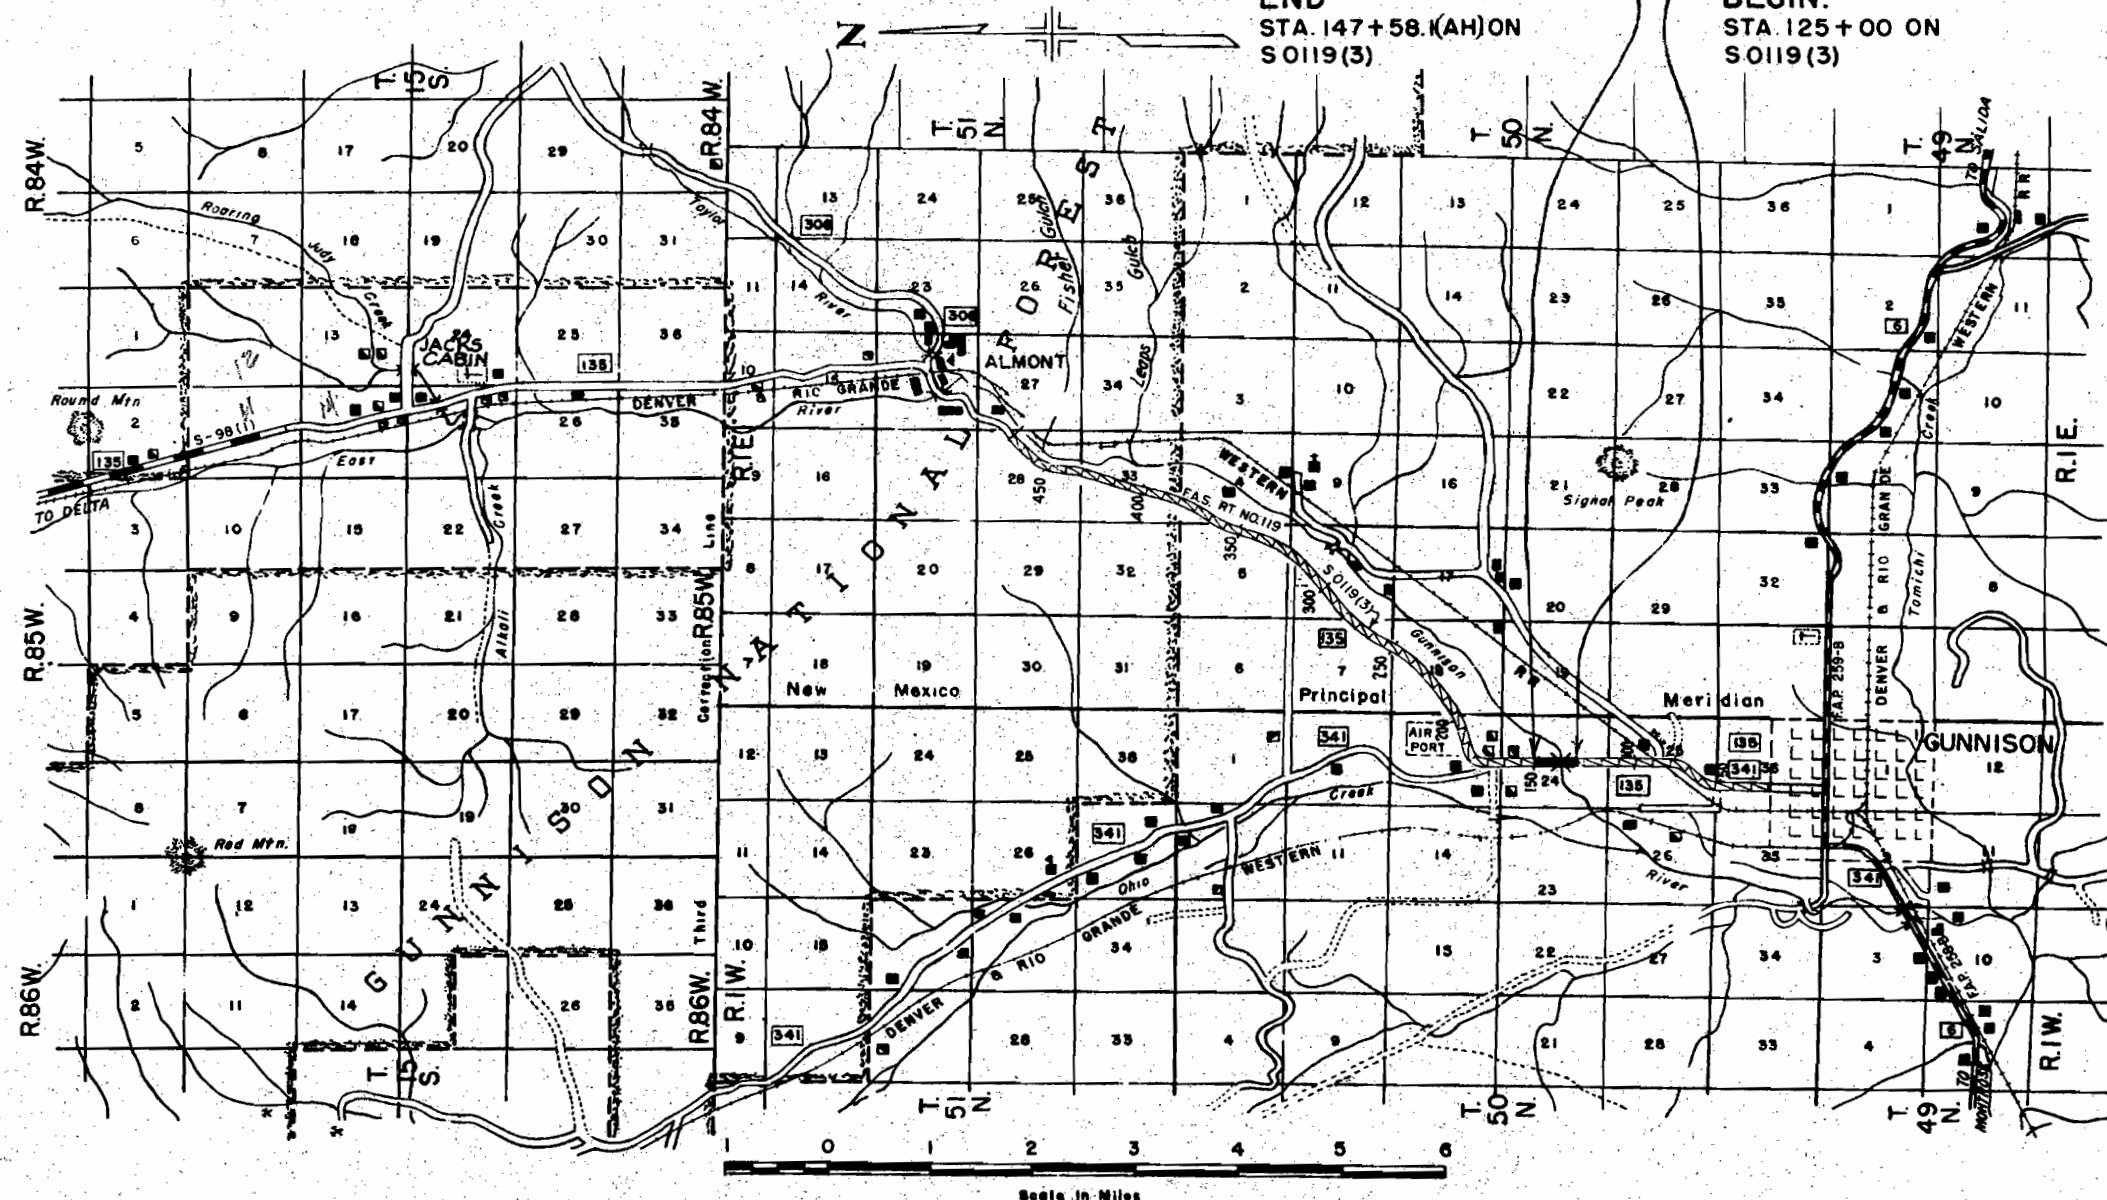

GUNNISON COUNTY S.H. No. 135 PROJ. S 0119 (7)

RIGHT OF WAY


[illegible]

S.W. 1/4 Sec. 24
T. 50N., R. 1W.

N.W. 1/4 Sec. 24

FED. ROAD DIST. NO.	STATE	PROJ. NO.	SHEET NO.	TOTAL SHEETS
3	COLO.	S 0119 (7)	3	

RIGHT OF WAY

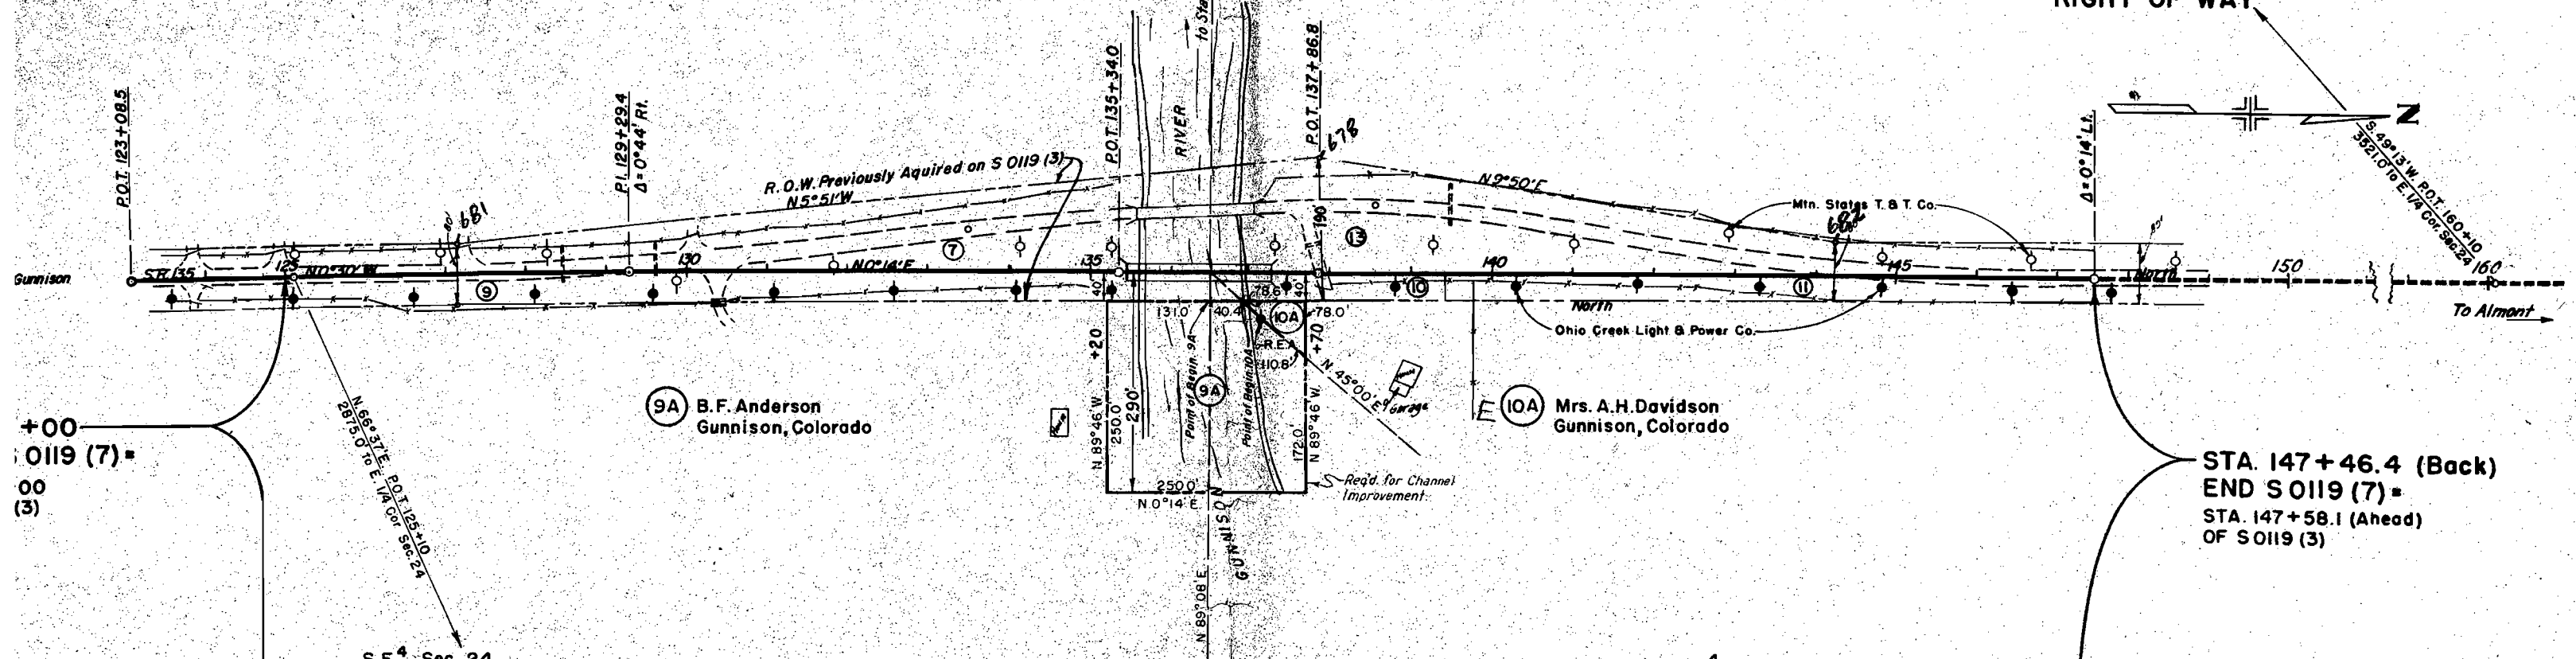

STA. 147+46.4 (Back)
END S 0119 (7) =
STA. 147+58.1 (Ahead)
OF S 0119 (3)

