

COLORADO DEPARTMENT OF HIGHWAYS


PLAN AND PROFILE OF PROPOSED FEDERAL AID PROJECT NO. 50121(16) STATE HIGHWAY NO. 131 ROUTT COUNTY RIGHT OF WAY

INFORMATION OBTAINED FROM AVAILABLE COUNTY RECORDS

SCALES OF ORIGINAL DRAWINGS

ON PLAN 1 IN. = 100 FT.
ON PROFILE 1 IN. = 100 FT. HORIZONTAL
1 IN. = 10 FT. VERTICAL
GRADE LINE ON PROFILE IS SHOWN AS GRADE OF FINISHED ROAD
LENGTH OF PROJECT = 4.063 MILES (R.O.W.)

CONVENTIONAL SIGNS

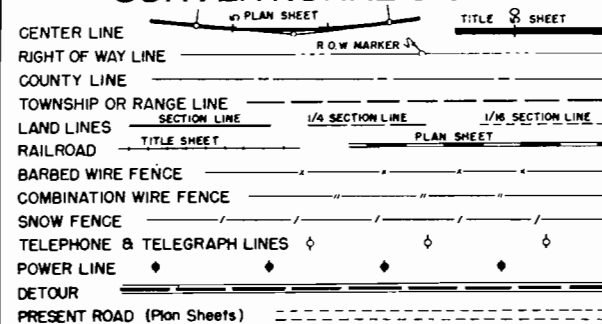

FEDERAL ROAD REGION NO.	DIVISION	PROJ NO	SHEET NO	TOTAL SHEETS
9	COLORADO	50121(16)	1	


RIGHT OF WAY
OAK CREEK-NORTH

REVISIONS

NO.	DESCRIPTION

INDEX OF SHEETS

SHEET NO.	TITLE SHEET
1	TABULATION OF PROPERTIES
2	PLAN AND PROFILE SHEETS
3-10	SHOWING RIGHT OF WAY
11	OWNERSHIP MAP

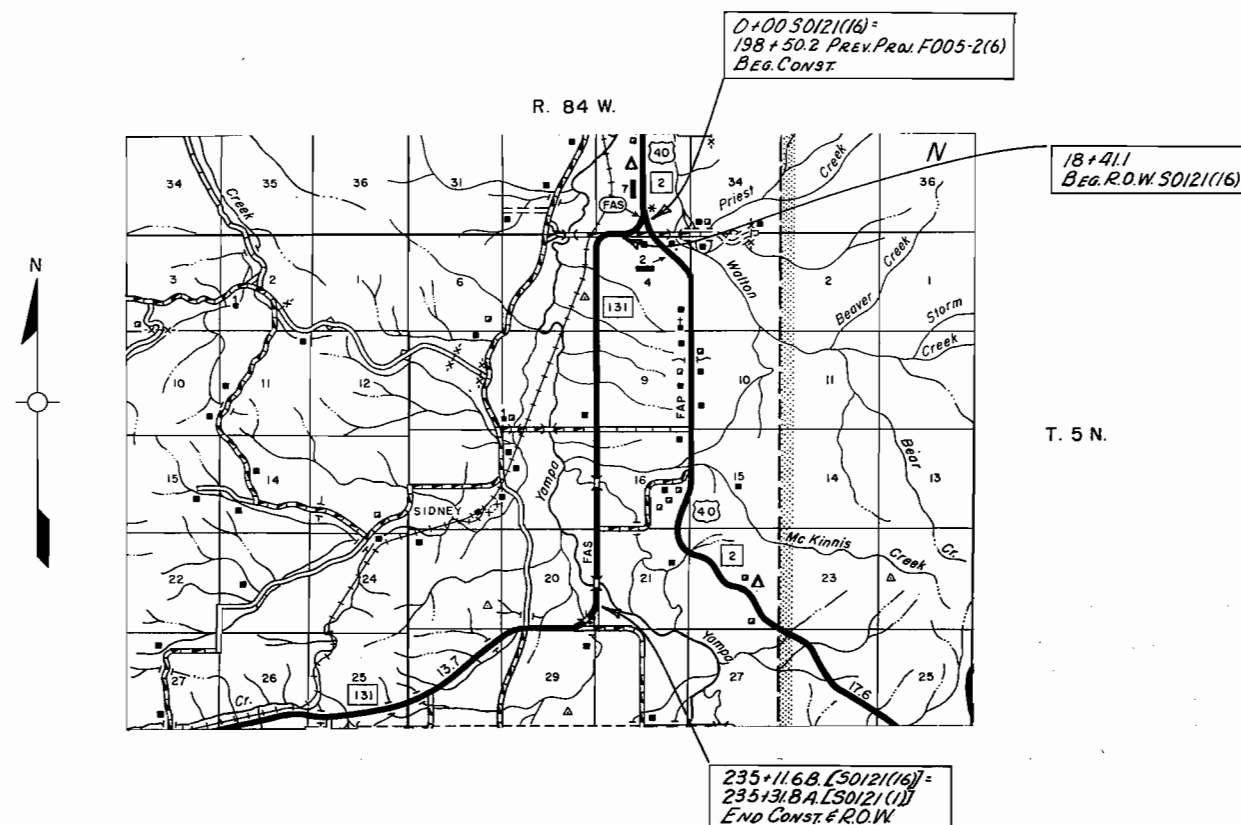

ROUTT COUNTY S. H. No. 13/ PROJ. 50121(16)


RIGHT OF WAY	REVISIONS	
OAK CREEK - NORTH		
REMARKS		

[illegible]


FED. ROAD DIST. NO.	STATE	PROJ. NO.	SHEET NO.	TOTAL SHEETS
9	COLO.	SO121(16)	3	

RIGHT OF WAY
OAK CREEK - NORTH

REVISIONS



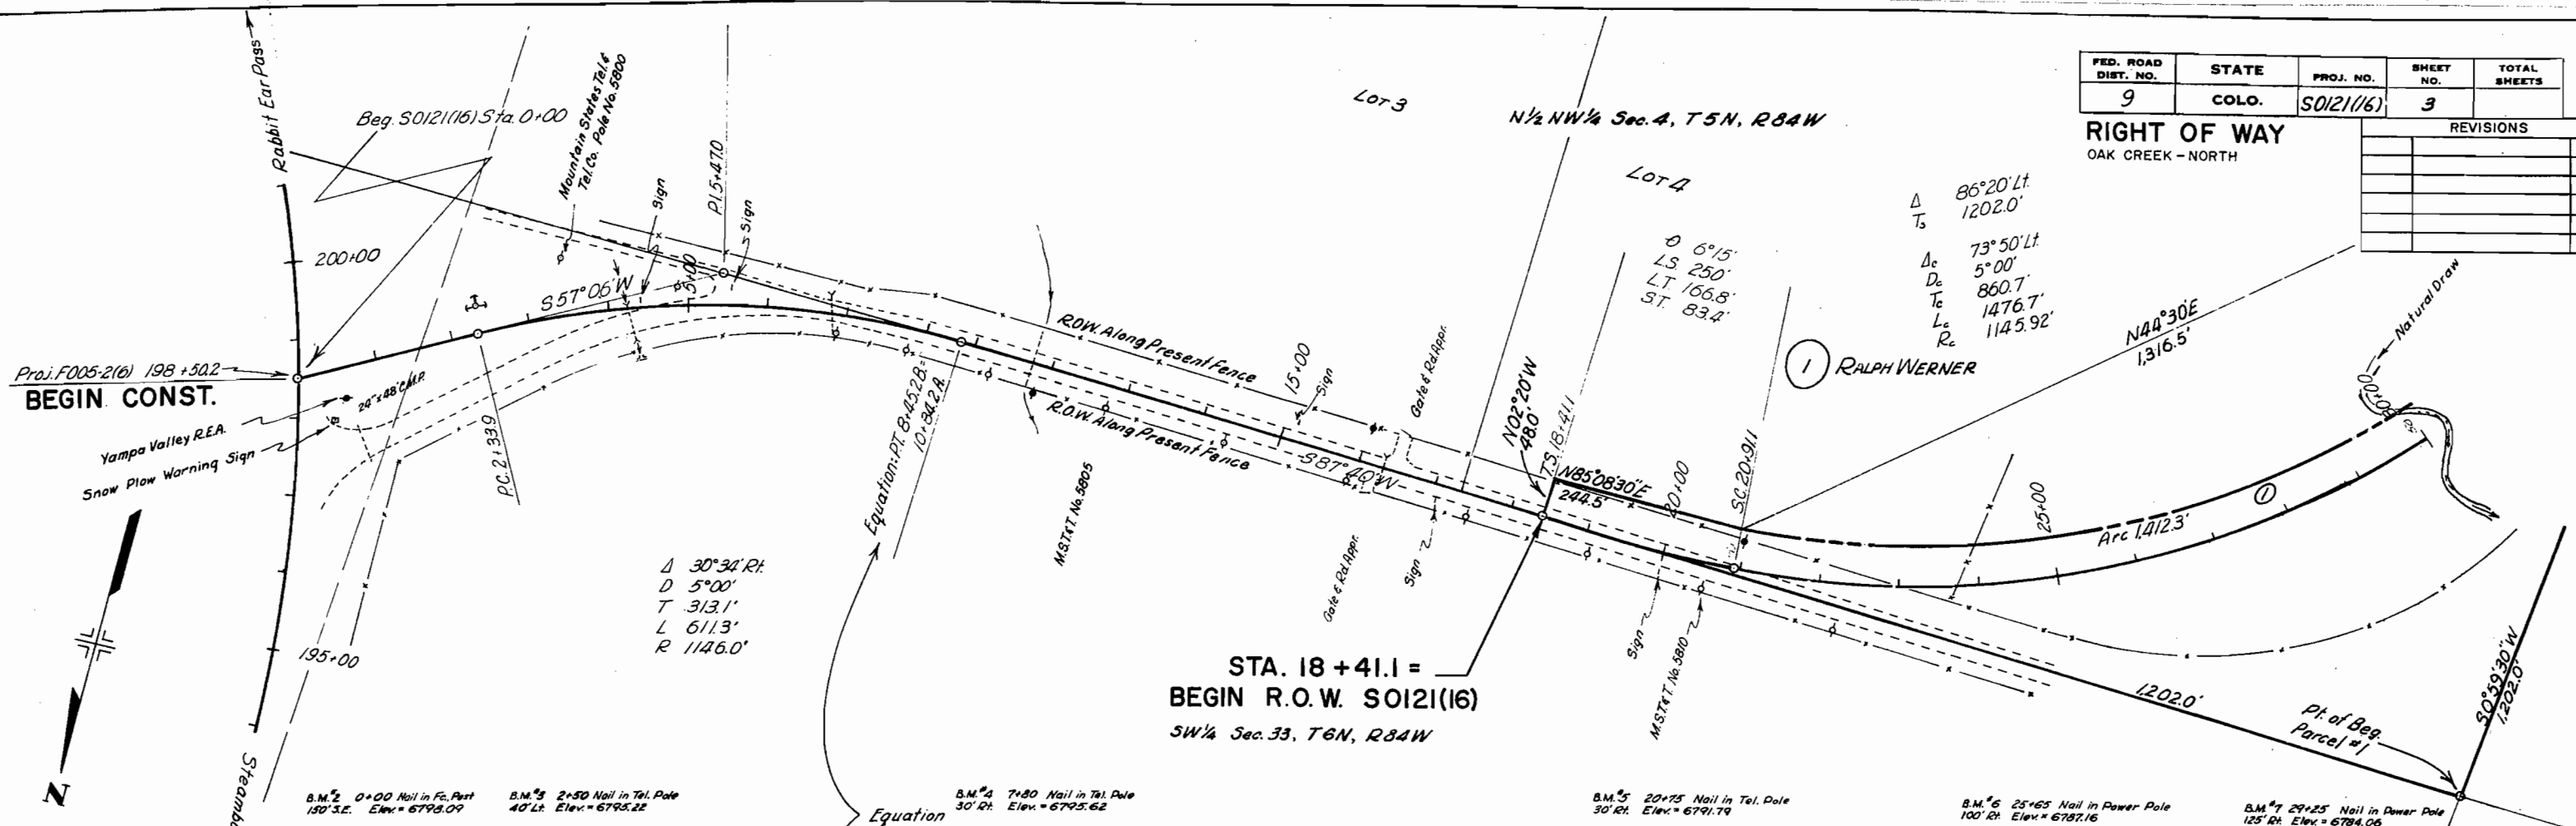


B.M. #2 0+00 Nail in Fg. Post 150' S.E. Elev. = 6793.09
 B.M. #3 2+50 Nail in Tel. Pole 40' Lt. Elev. = 6795.22
 B.M. #4 7+80 Nail in Tel. Pole 30' Rt. Elev. = 6795.62
 B.M. #5 20+75 Nail in Tel. Pole 30' Rt. Elev. = 6791.79
 B.M. #6 25+65 Nail in Power Pole 100' Rt. Elev. = 6787.16
 B.M. #7 29+25 Nail in Power Pole 125' Rt. Elev. = 6784.06

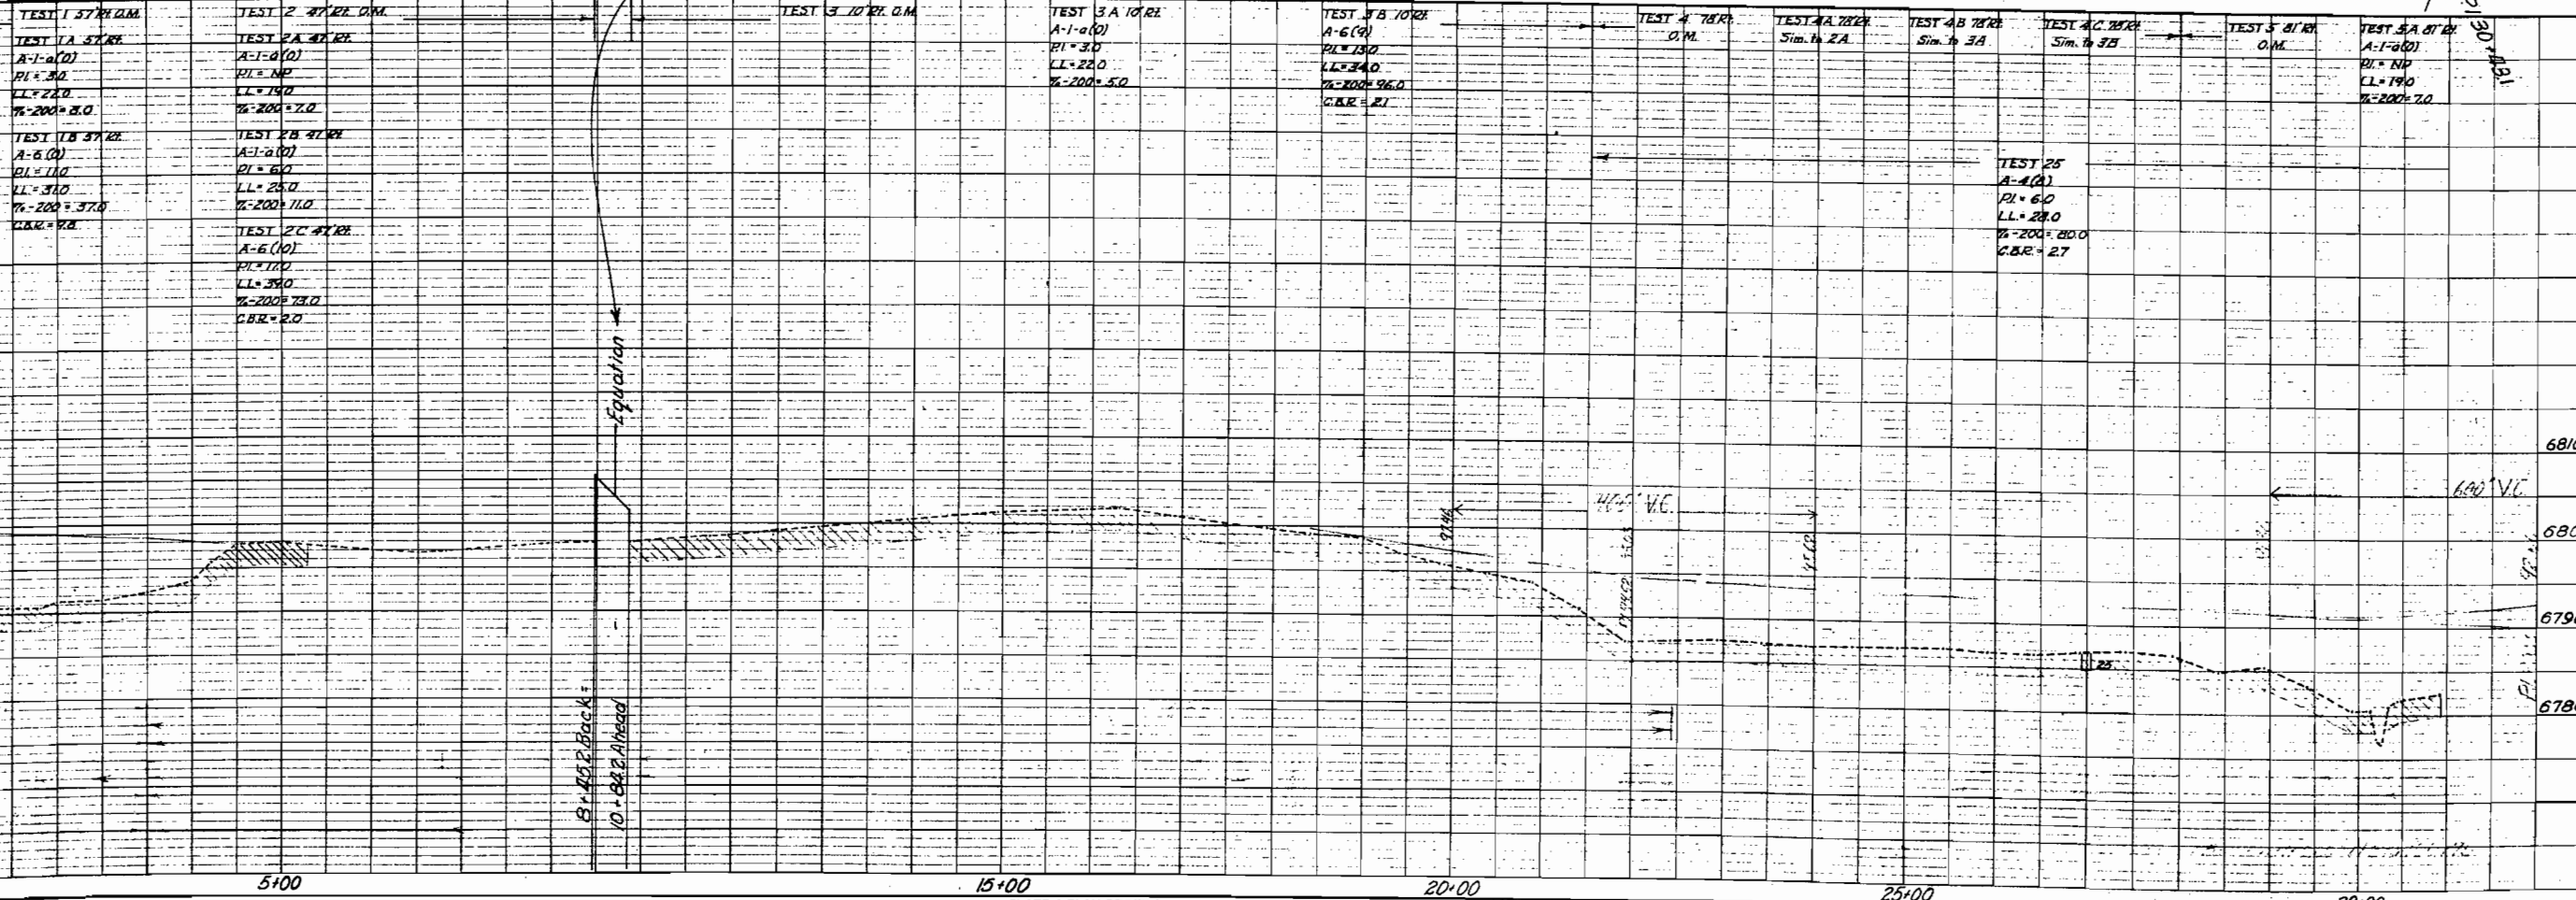


REVISIONS		

REVISIONS

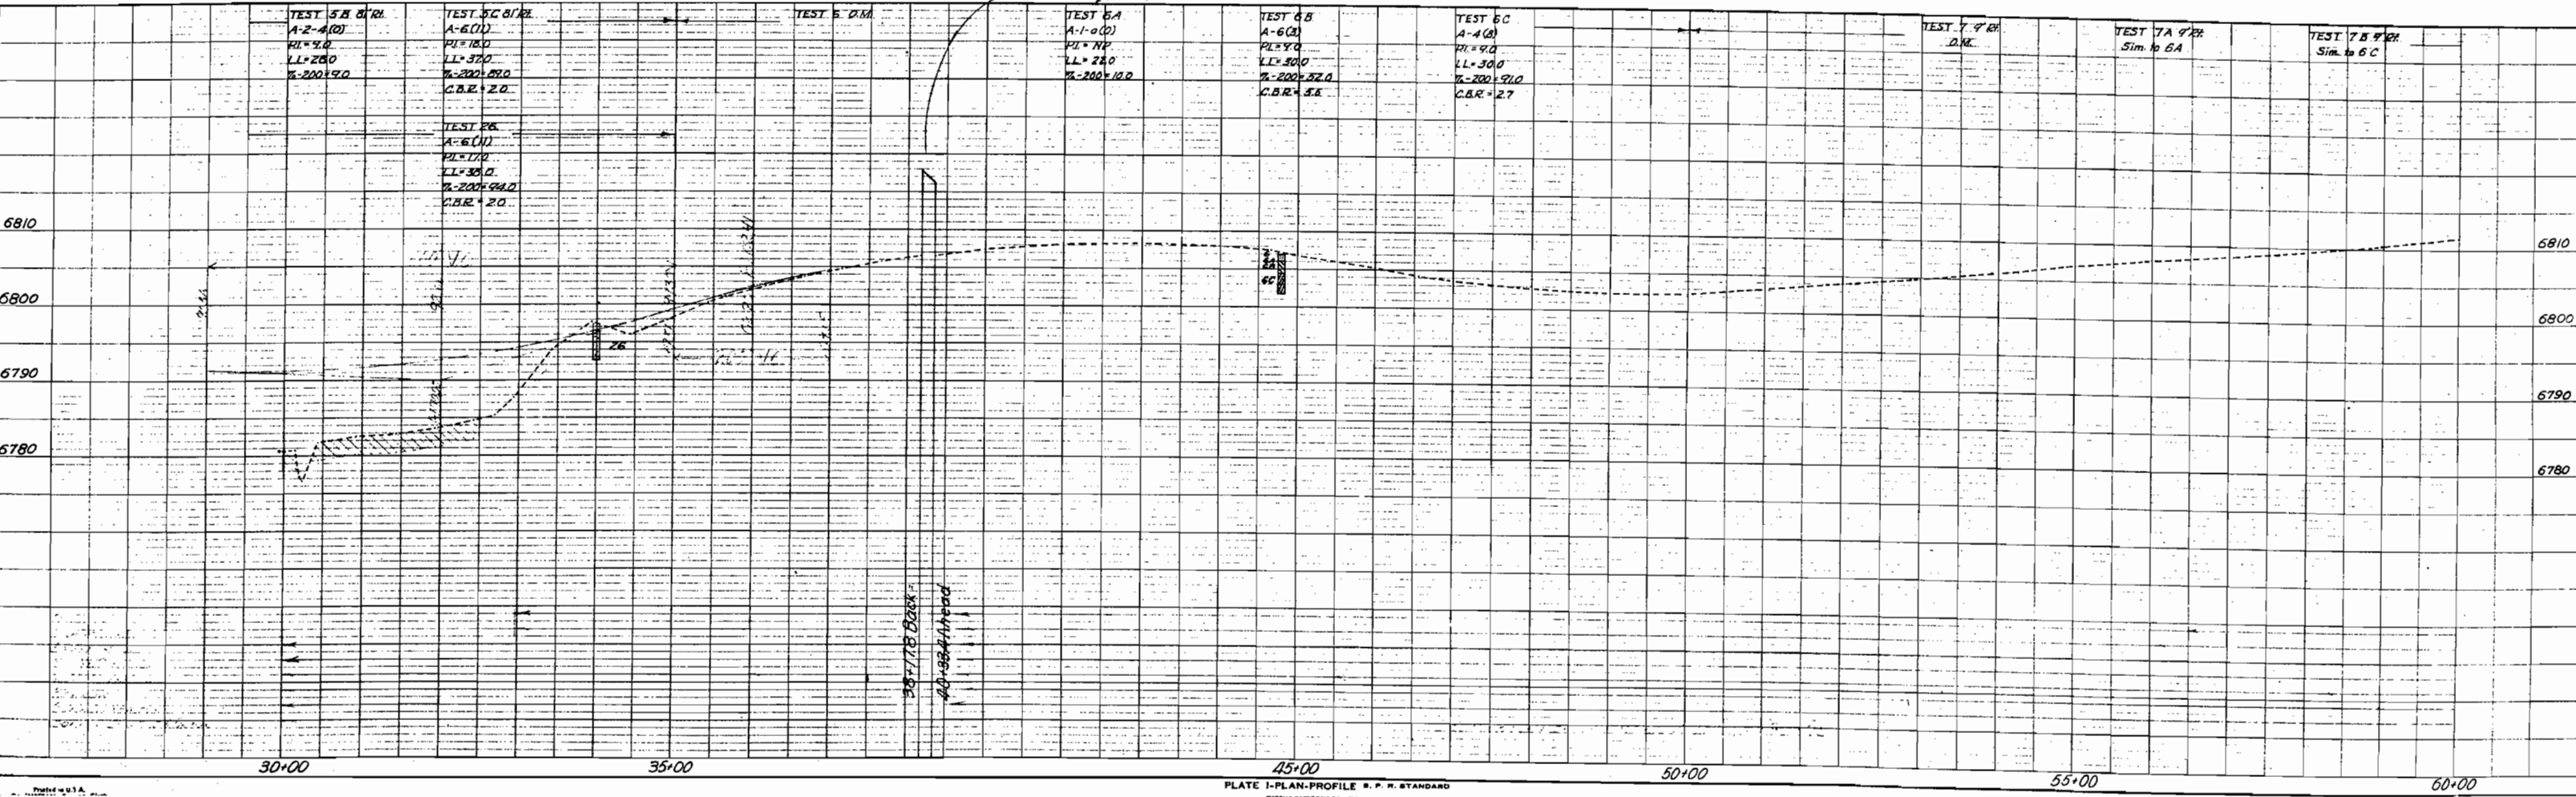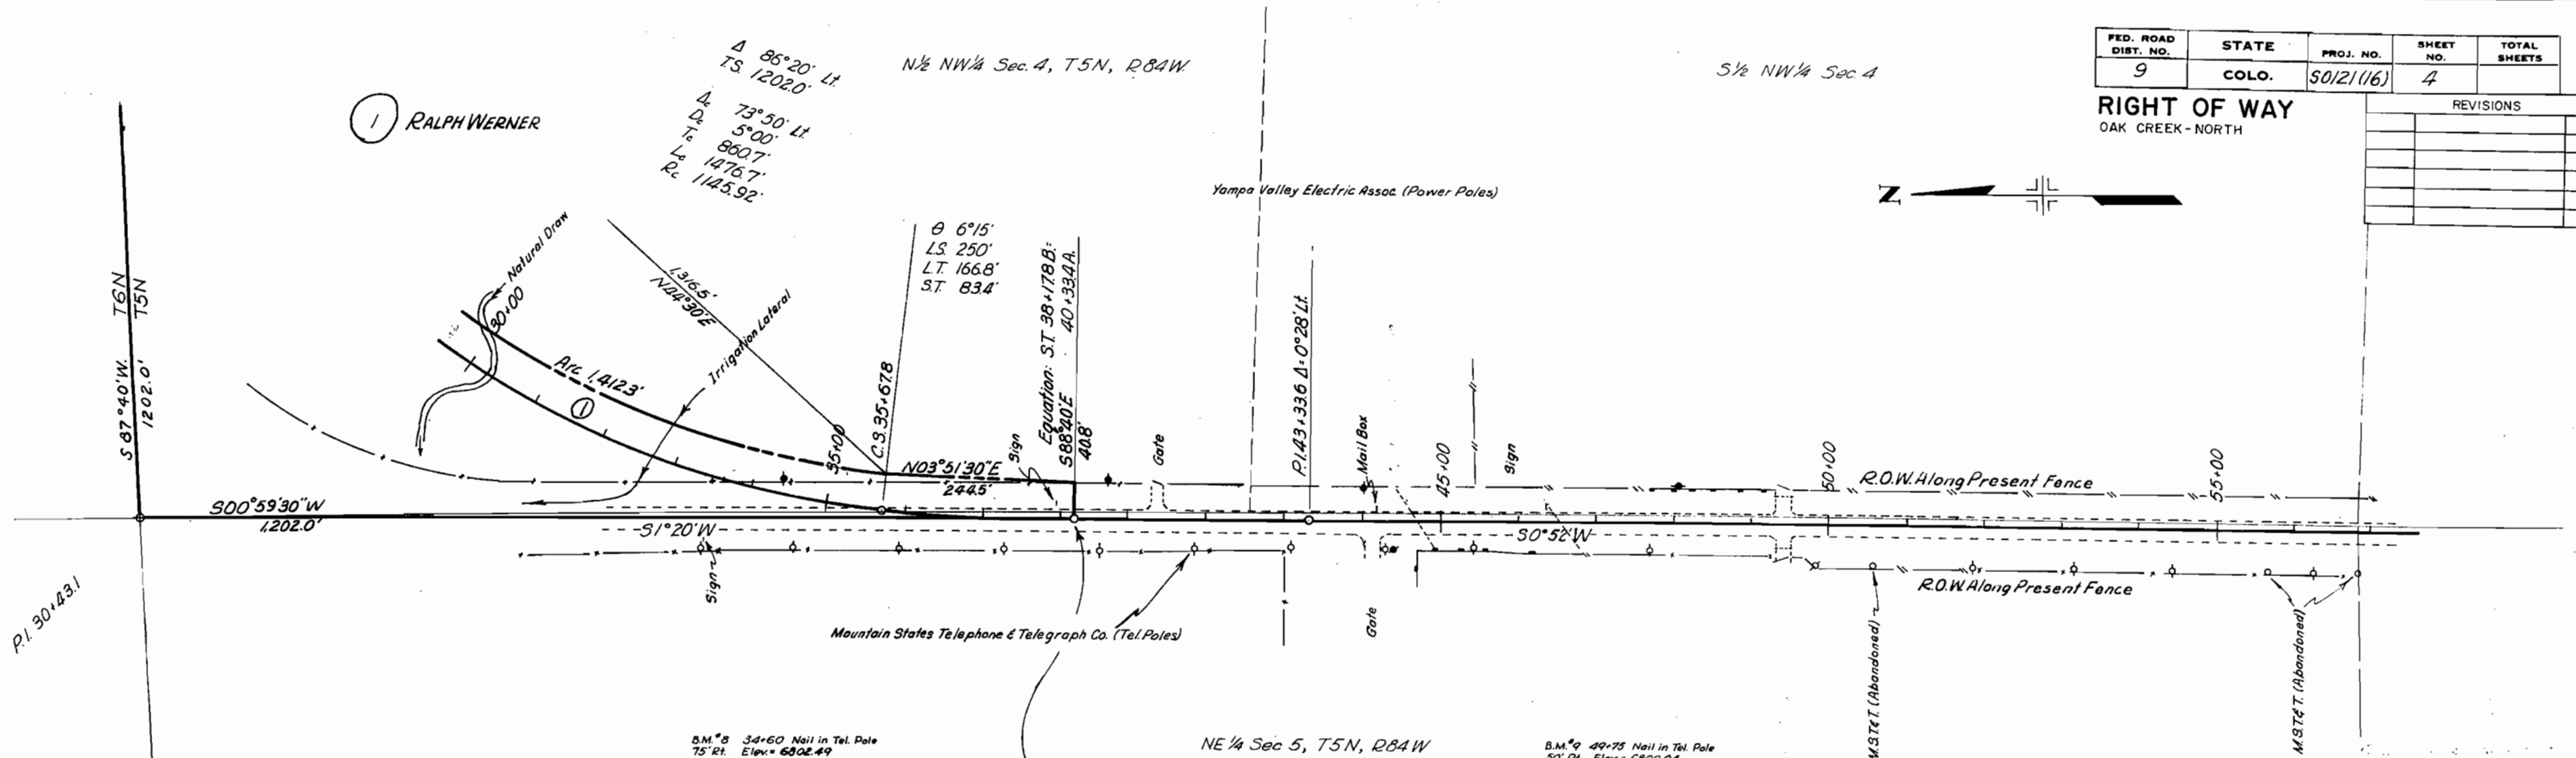 


RIGHT OF WAY
OAK CREEK - NORTH

 

B.M. #12 85+35 Nail in Tel. Pole
50' Rt. Elev. = 6020.74




NW 1/4 Sec. 9, T5N, R84W

 

FED. ROAD DIST. NO.	STATE	PROJ. NO.	SHEET NO.	TOTAL SHEETS
9	COLO.	50121(16)	6	

RIGHT OF WAY OAK CREEK - NORTH
SW 1/4 Sec. 9

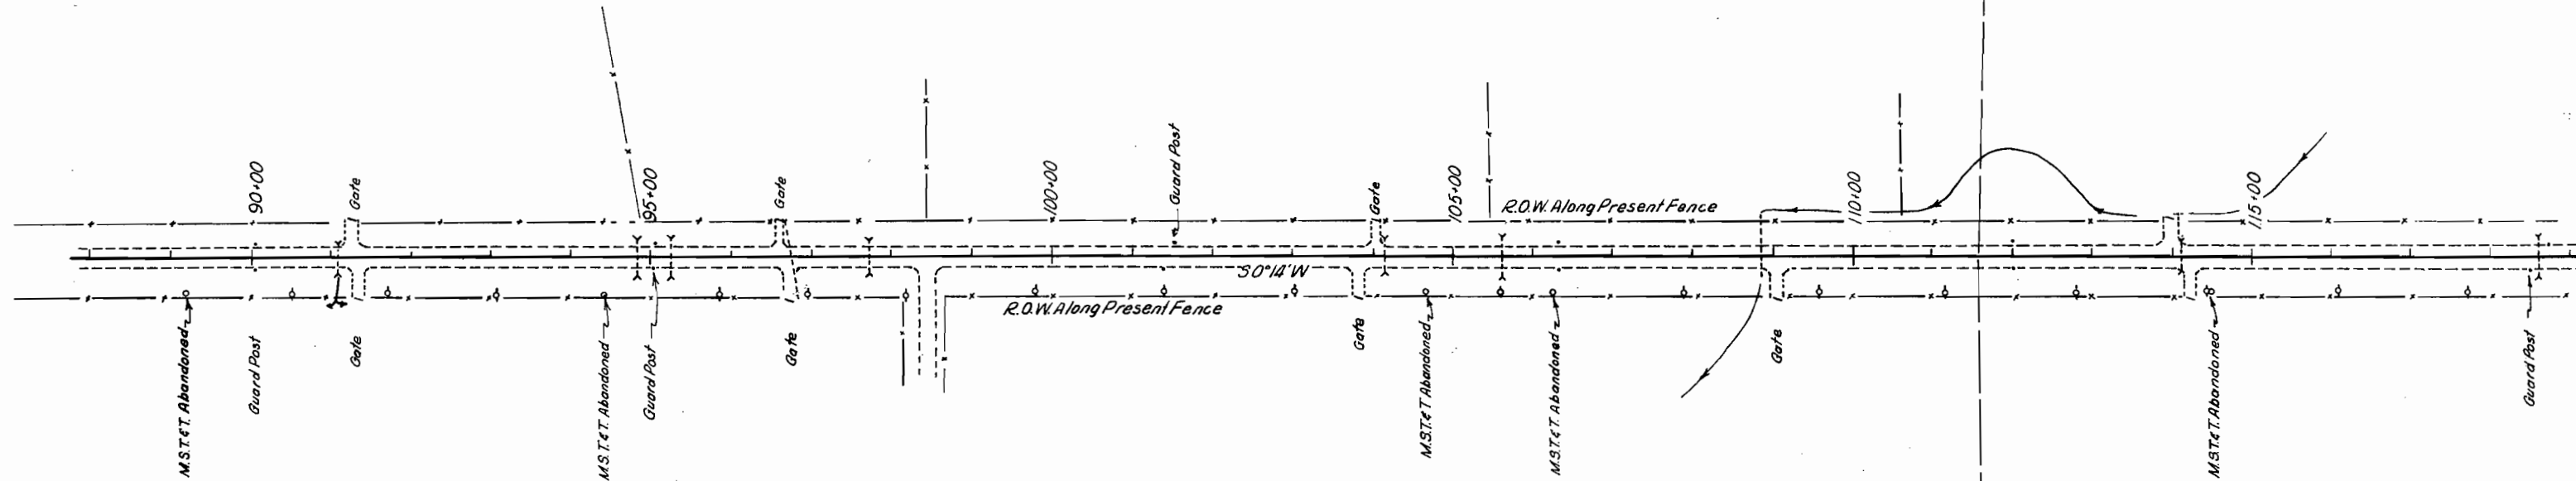


Mountain States Tel. & Tel. Co. (Tel. Poles)

NE 1/4 Sec. 8, T5N, R84W

B.M. 13 103+00 Nail in Tel. Pole
30' R. Elev. = 6842.37

SE 1/4 Sec. 8

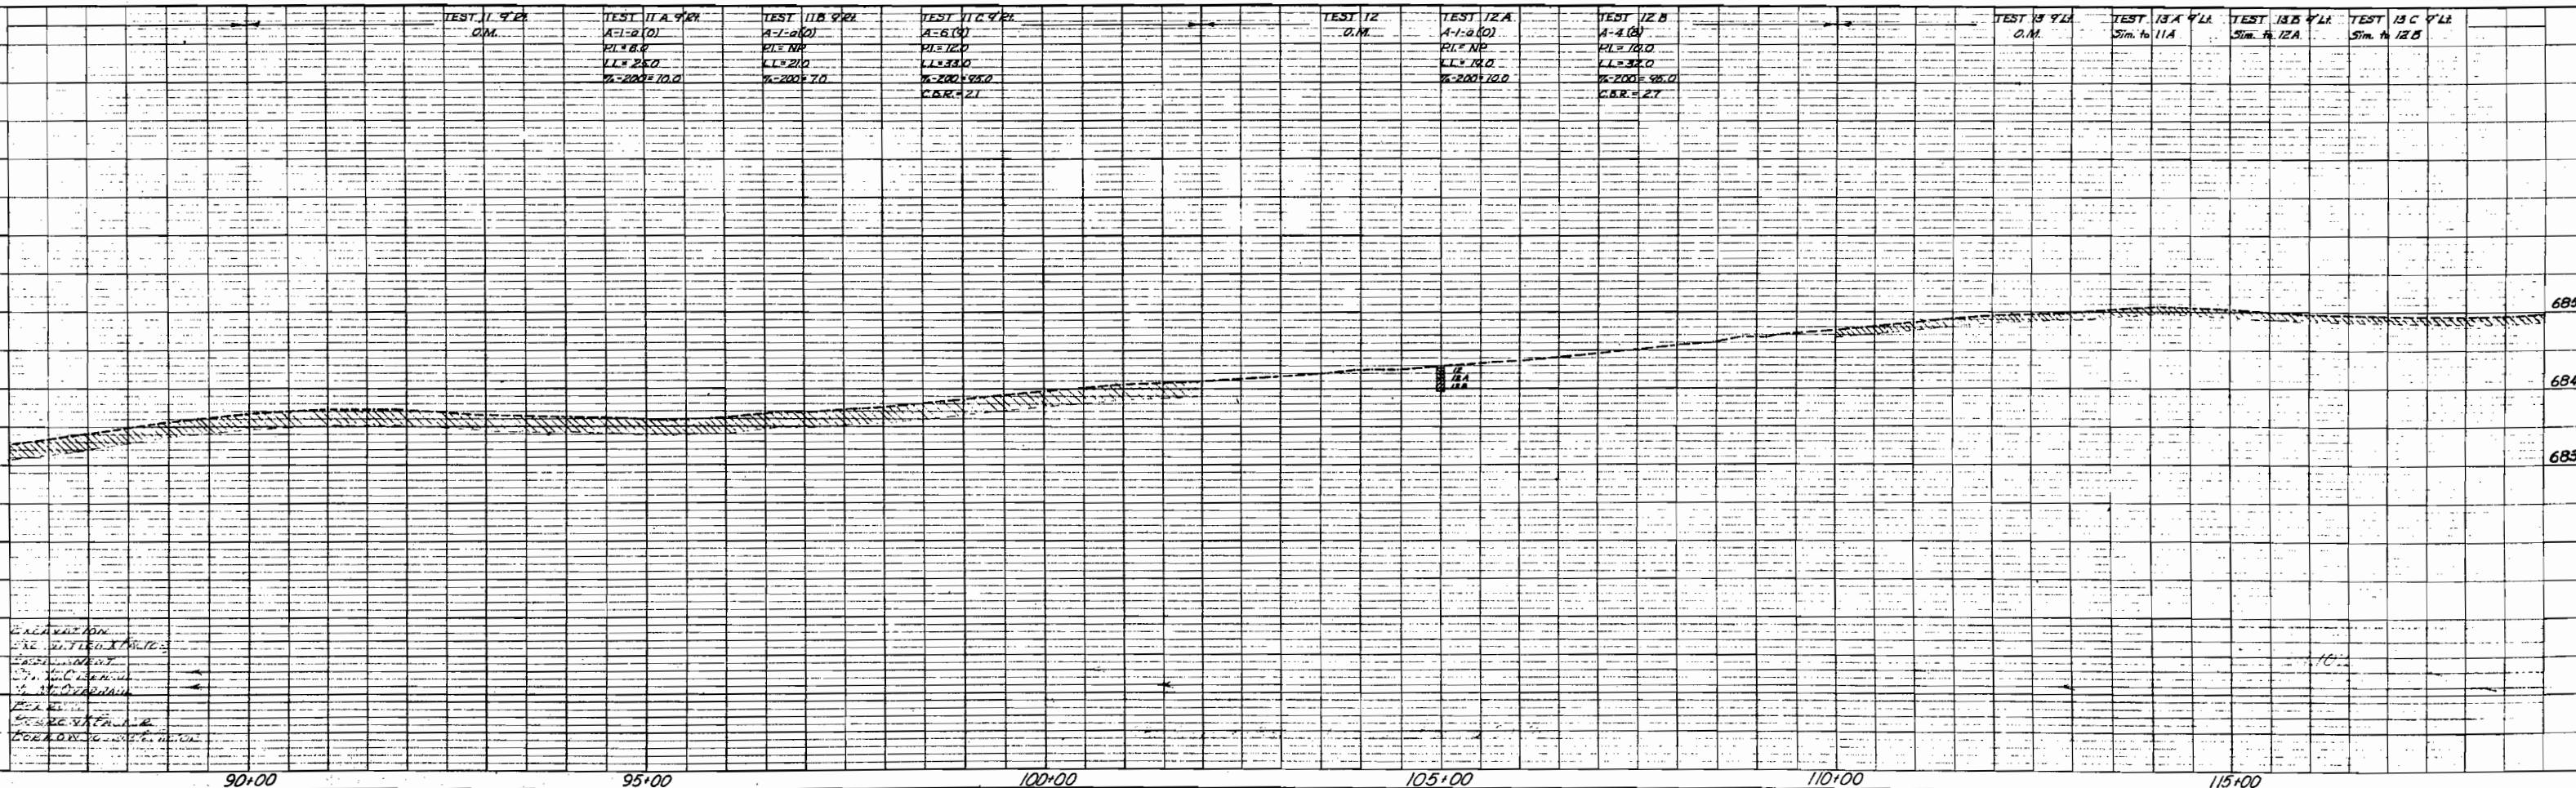

Excavation
for 20' Trenches
at 90+00, 95+00, 100+00, 105+00, 110+00, 115+00
by M. C. O'Brien
for the
Colorado State Highway
Department


SW 1/4 Sec. 9, T5N, R84W

Yampa Valley R.E.A. Power Poles

FED. ROAD DIST. NO.	STATE	PROJ. NO.	SHEET NO.	TOTAL SHEETS
9	COLO.	SD/21(16)	7	

RIGHT OF WAY
OAK CREEK - NORTH

NW 1/4 Sec. 16

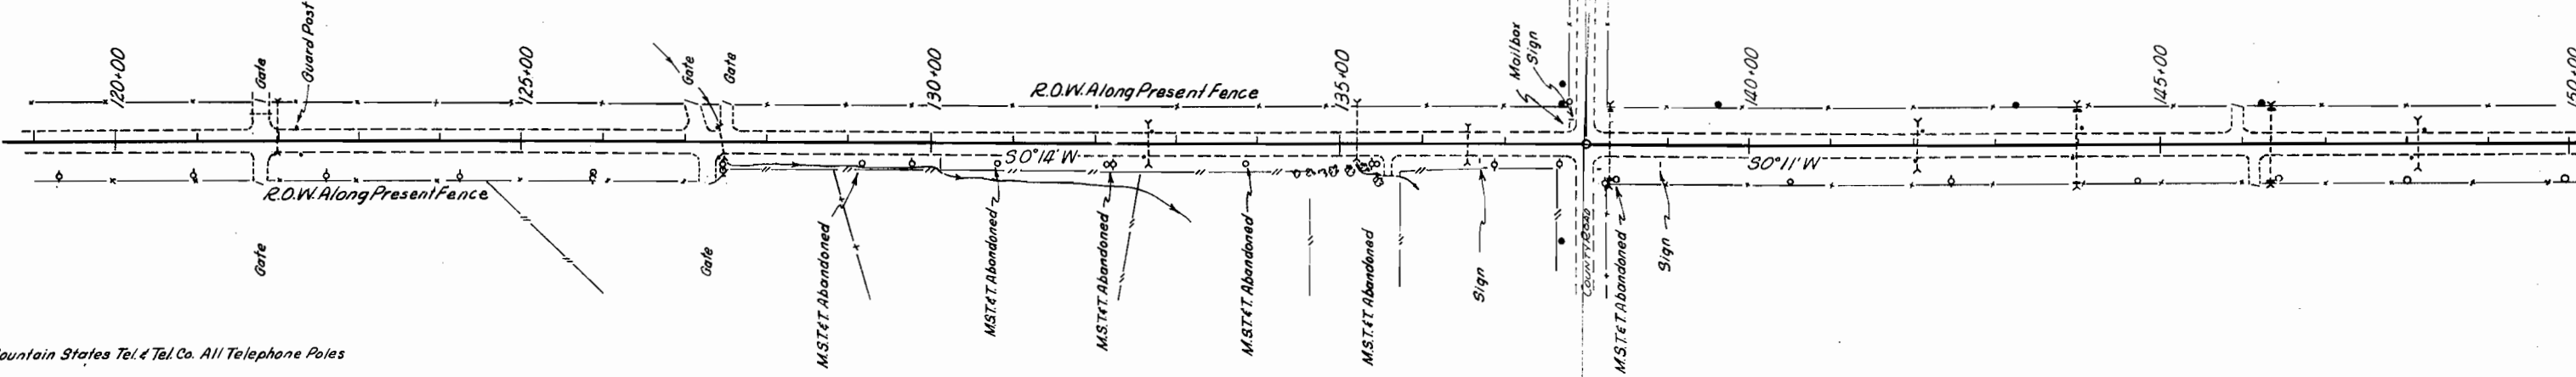


Mountain States Tel. & Tel. Co. All Telephone Poles

B.M. #14 122+60 Nail in Tel. Pole
50' Rt. Elev. = 6852.90

SE 1/4 Sec. 8, T5N, R84W

NE 1/4 Sec. 17

B.M. #15 146+50 Nail in Tel. Pole
50' Rt. Elev. = 6842.90

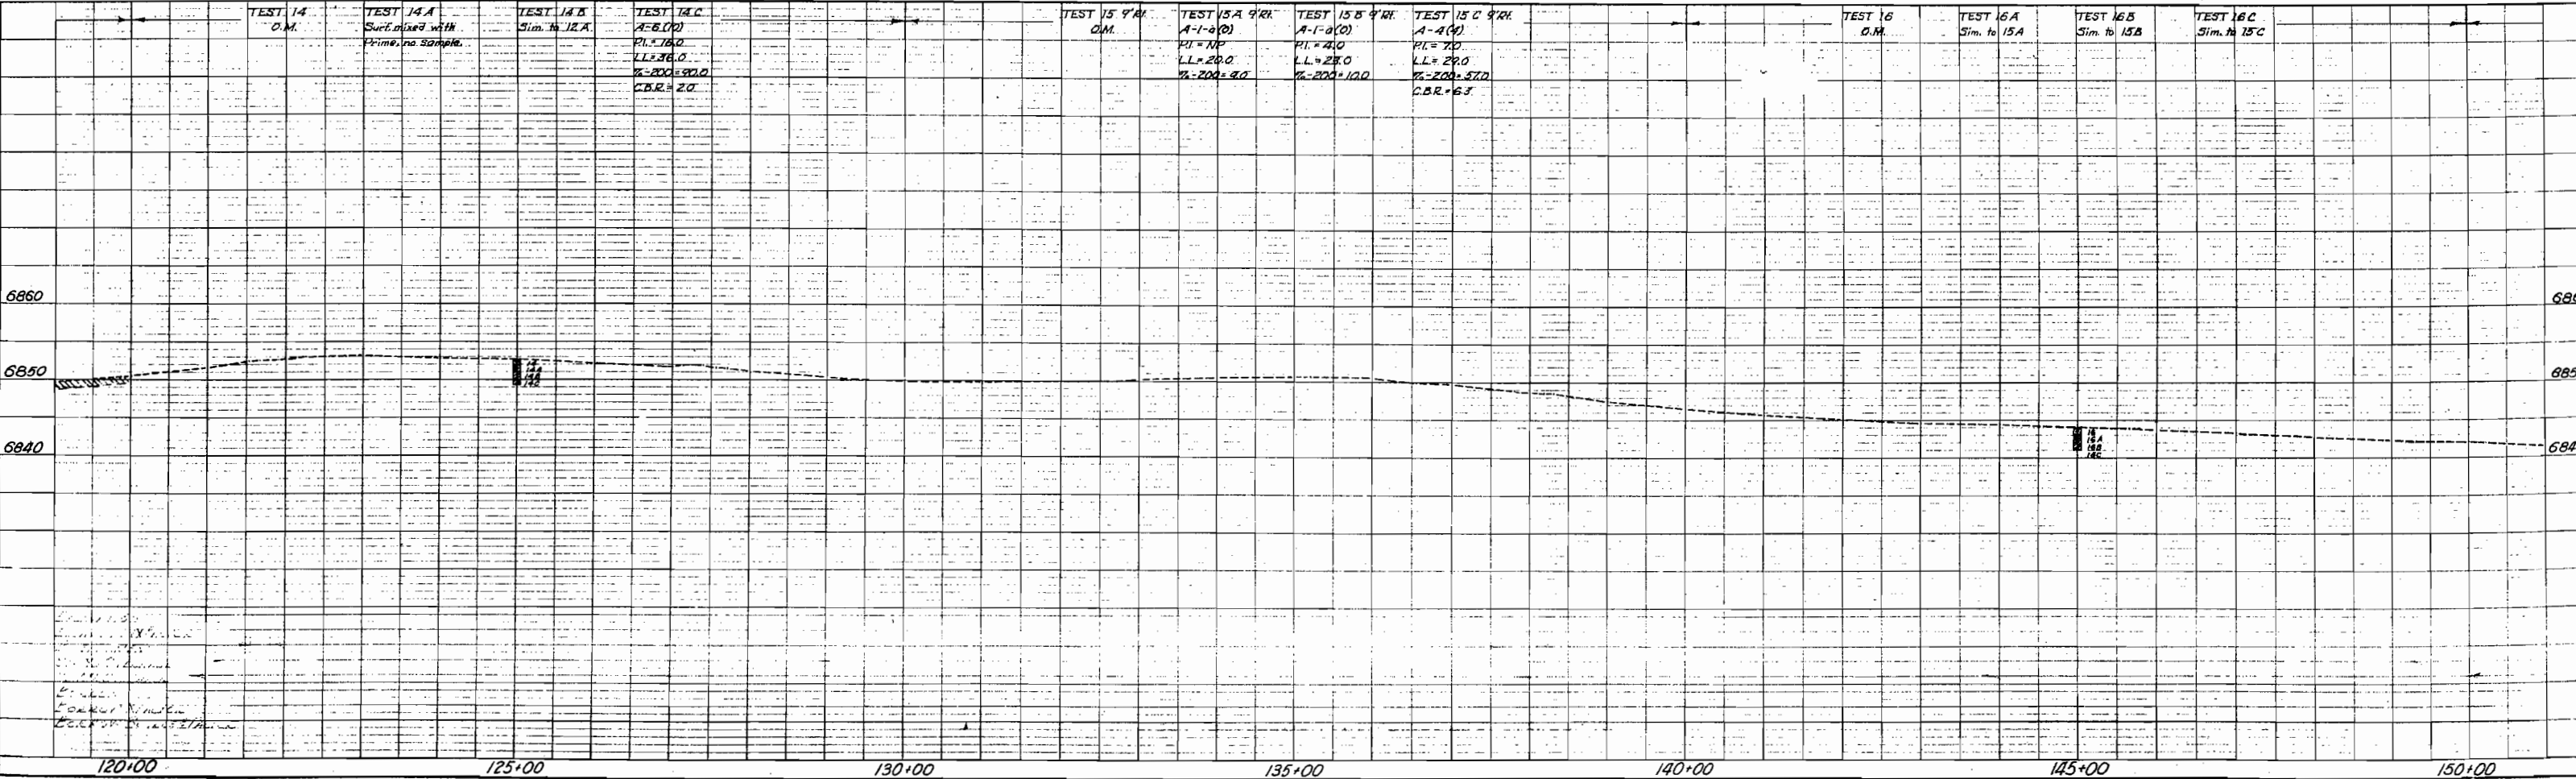



NW 1/4 Sec. 16, T5N, R84W

SW 1/4 Sec. 16

Yampa Valley R.E.A. All Power Poles

FED. ROAD DIST. NO.	STATE	PROJ. NO.	SHEET NO.	TOTAL SHEETS
9	COLO.	50121(116)	3	

RIGHT OF WAY
OAK CREEK - NORTH

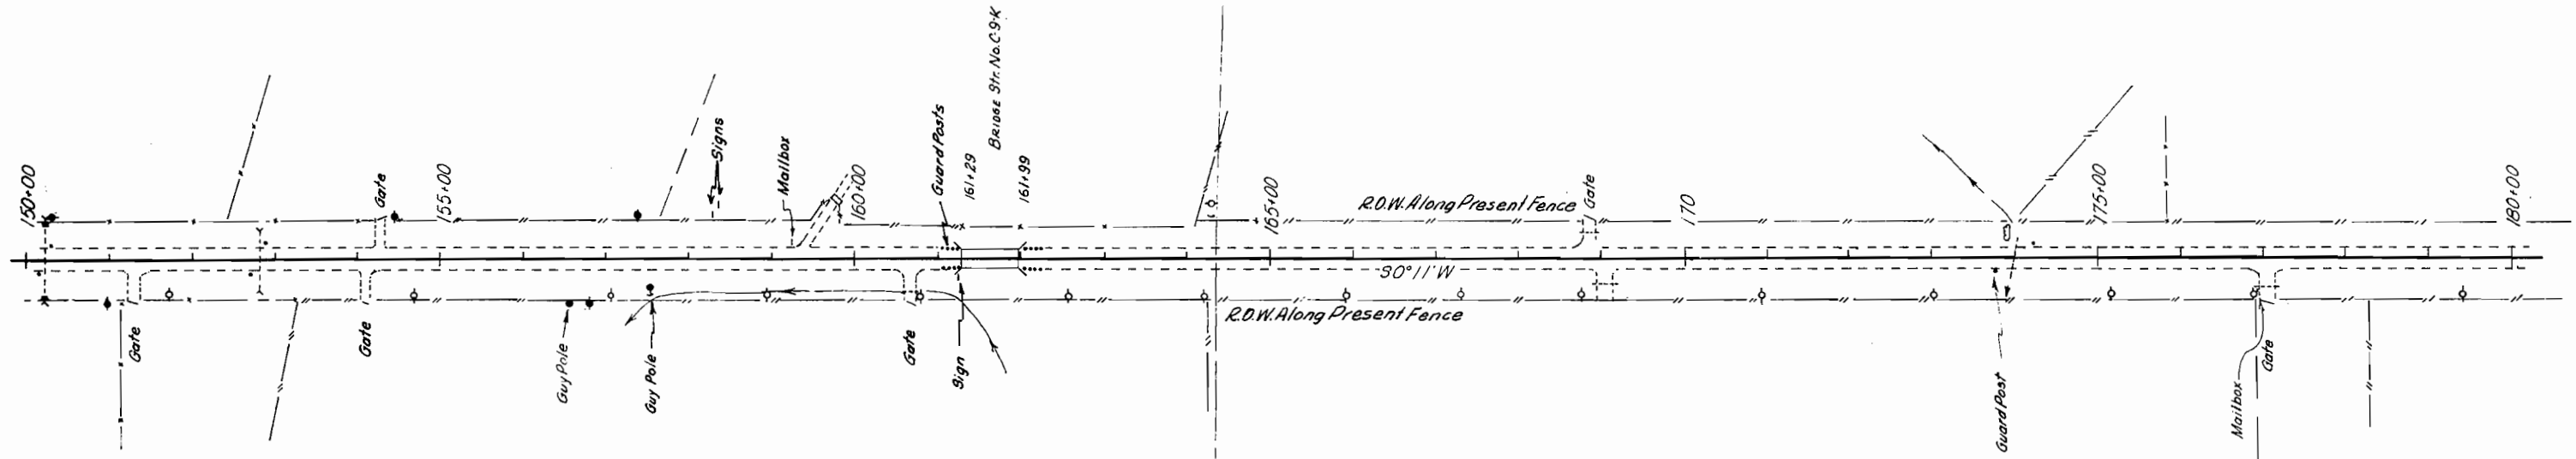 

Mountain States Tel. & Tel. Co. All Telephone Poles

NE 1/4 Sec. 17, T5N, R84W

B.M. #16 162+00 Nail in top of piling S.E. Wing Wall Bridge
Str. No. C-9-K 15' Rt. Elev. = 6819.61

SE 1/4 Sec. 17

B.M. #17 176+90 Nail in Tel. Pole
50' Rt. Elev. = 6825.35

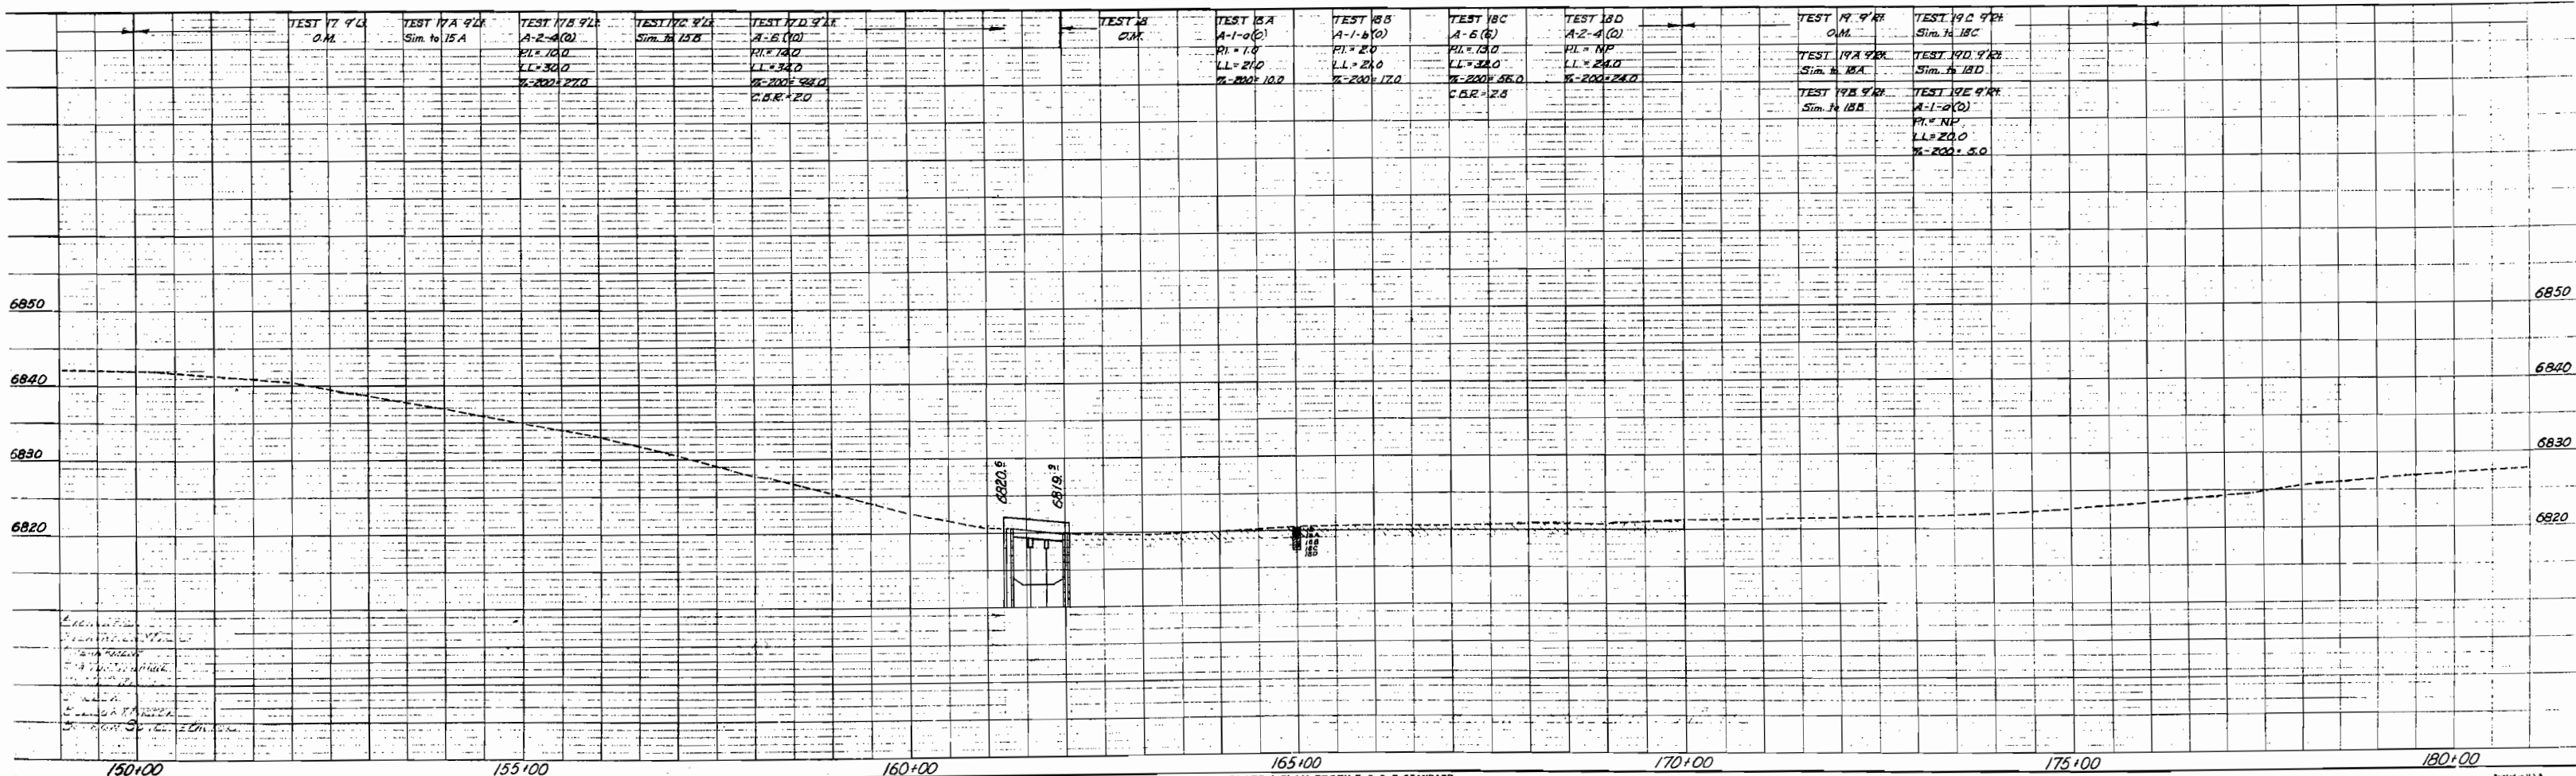


PLATE 1-PLAN-PROFILE S. P. R. STANDARD
EUGENE MITCHELL CO., Chicago, New York

Printed in U.S.A.
On Imperial Tracing Cloth

SW 1/4 Sec. 16



NE 1/4 Sec. 21, T5N, R84W

FED. ROAD DIST. NO.	STATE	PROJ. NO.	SHEET NO.	TOTAL SHEETS
9	COLO.	50121(16)	9	

RIGHT OF WAY
OAK CREEK - NORTH

REVISIONS

Mountain States Telephone & Telegraph Co.
All Telephone Poles

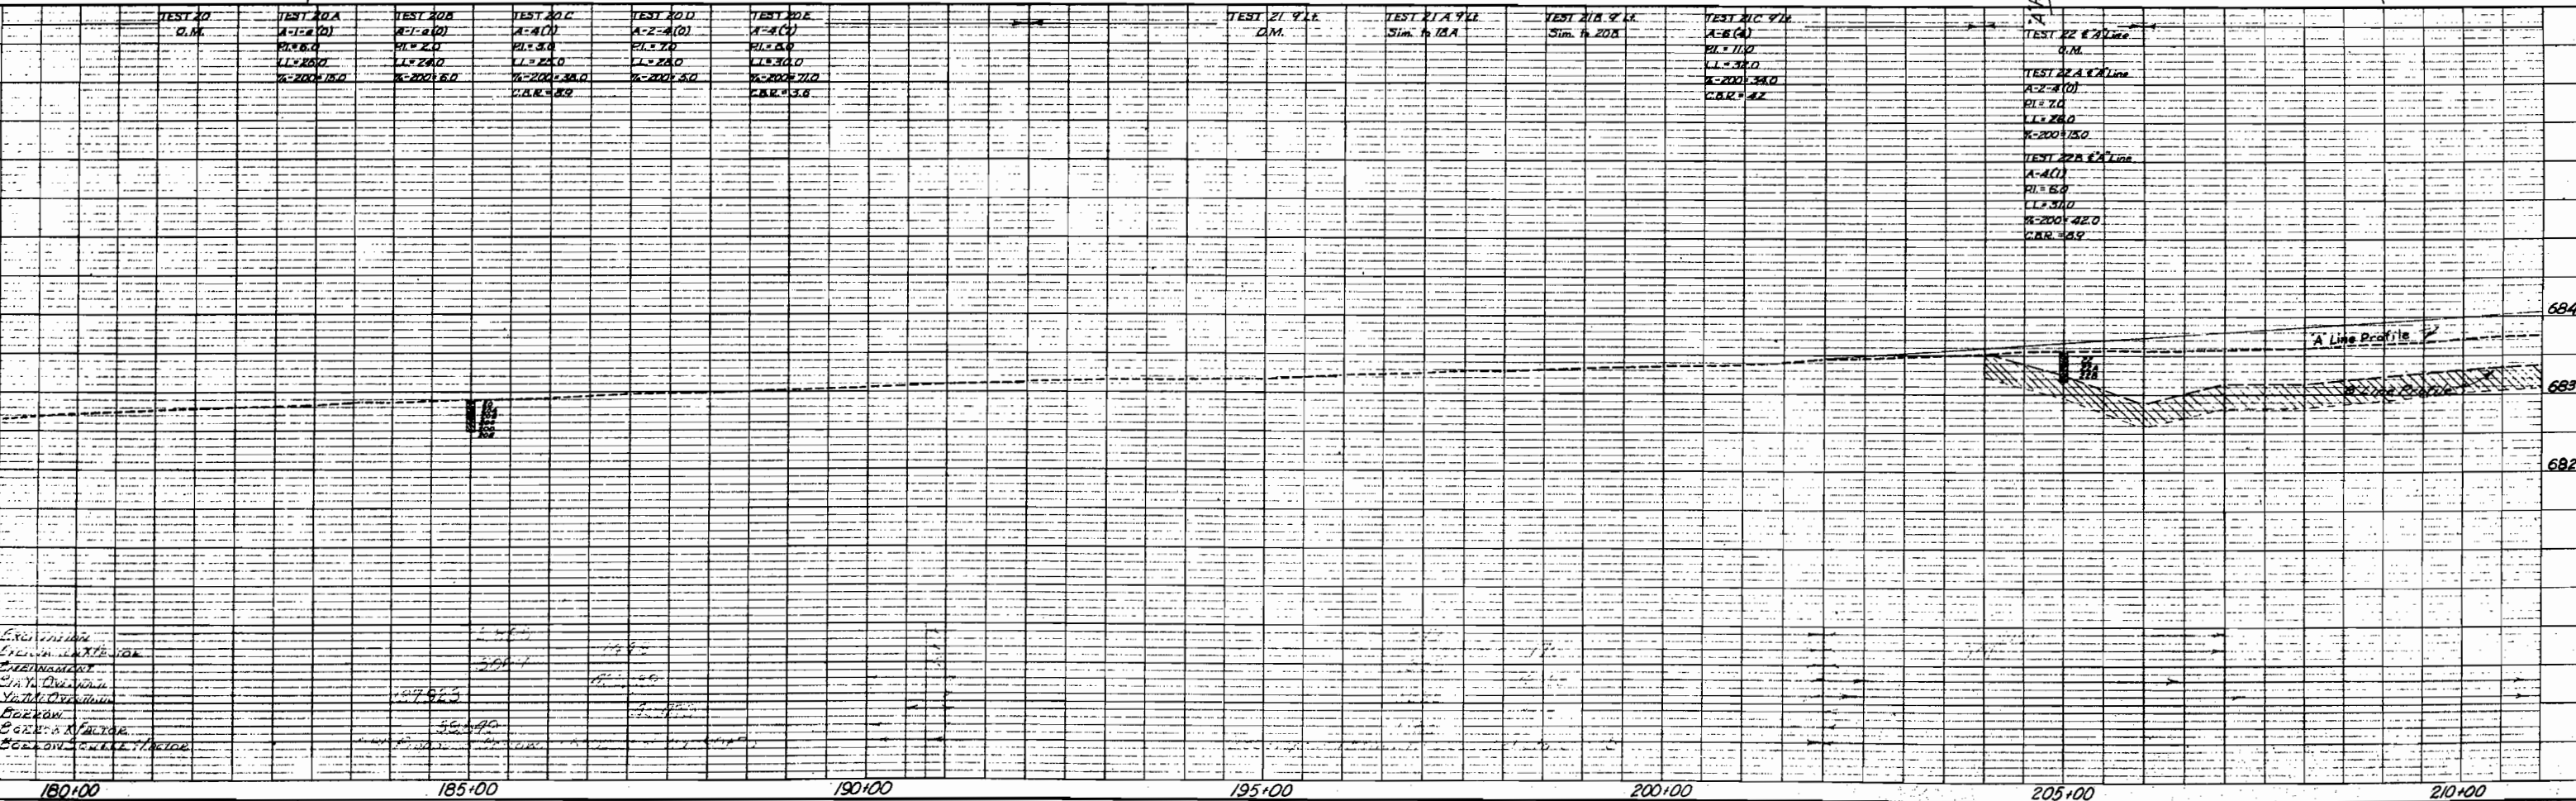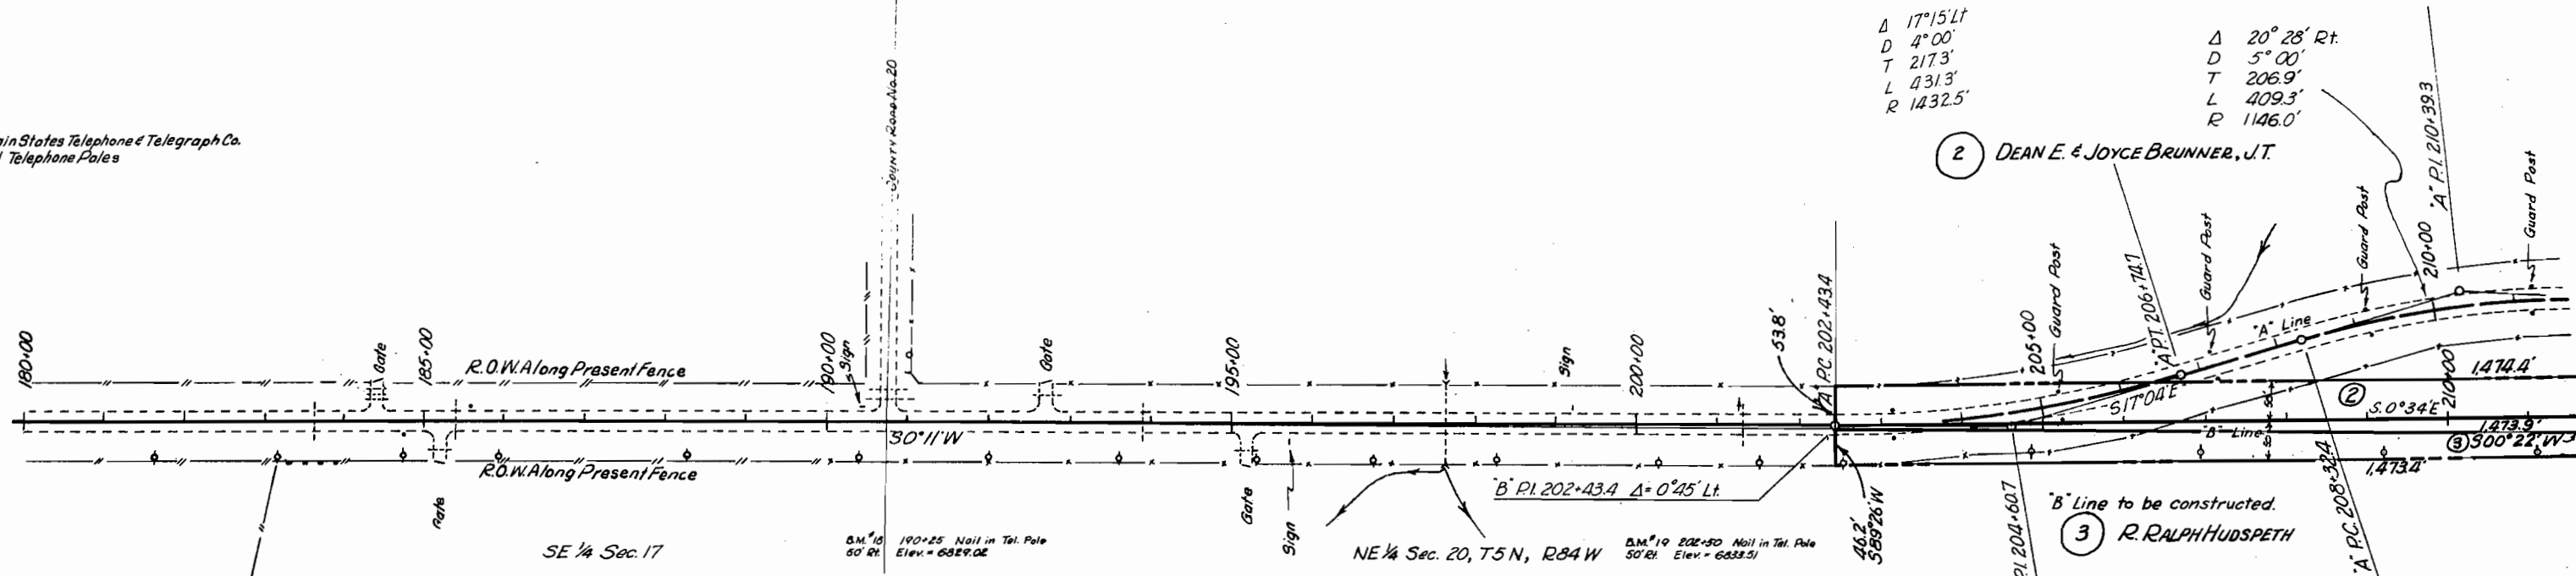

W¹/₄ NW¹/₄ Sec. 21

SW¹/₄ Sec. 21, T5N, R84W

FED. ROAD DIST. NO.	STATE	PROJ. NO.	SHEET NO.	TOTAL SHEETS
9	COLO.	S0121(16)	10	

RIGHT OF WAY
OAK CREEK - NORTH


REVISIONS



④ LEROY W & FLOSSIE M. NEFZGER, J.T.


② DEANE & JOYCE BRUNNER, J.T.

③ R. RALPH HUDSPETH

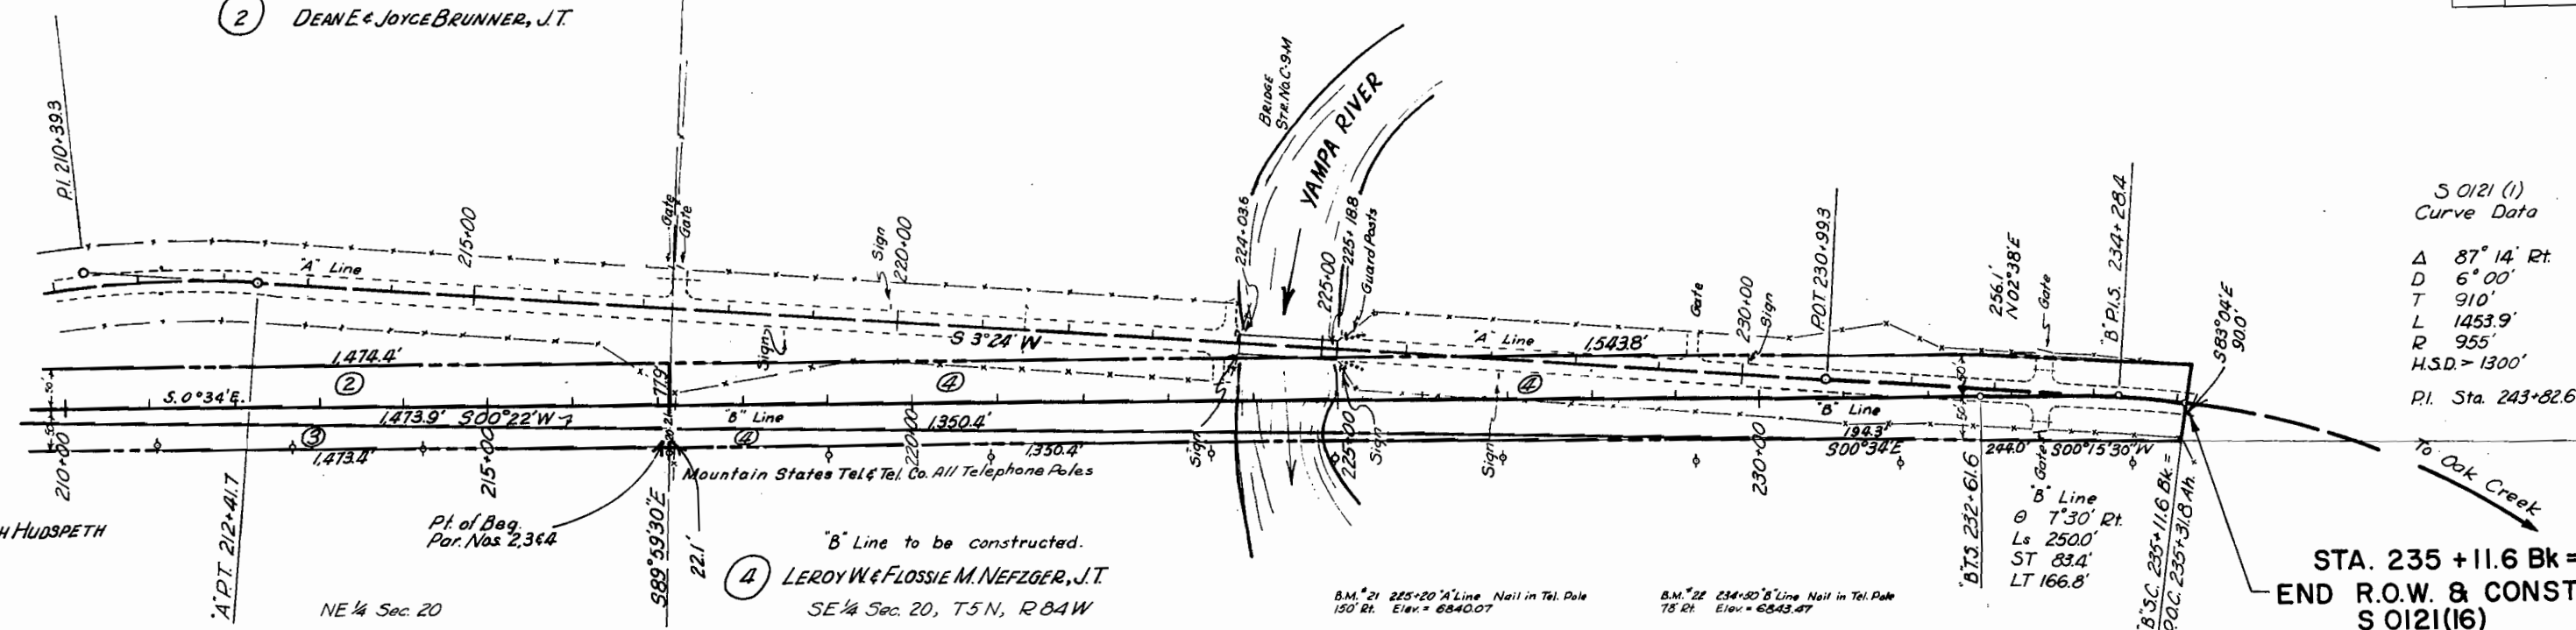

S 0121 (1)
Curve Data
 Δ 87° 14' Rt.
 D 6° 00'
 T 910'
 L 1453.9'
 R 955'
 H.S.D. = 1300'
 P.I. Sta. 243+82.6

STA. 235 + 11.6 Bk =
END R.O.W. & CONST.
S 0121(16)

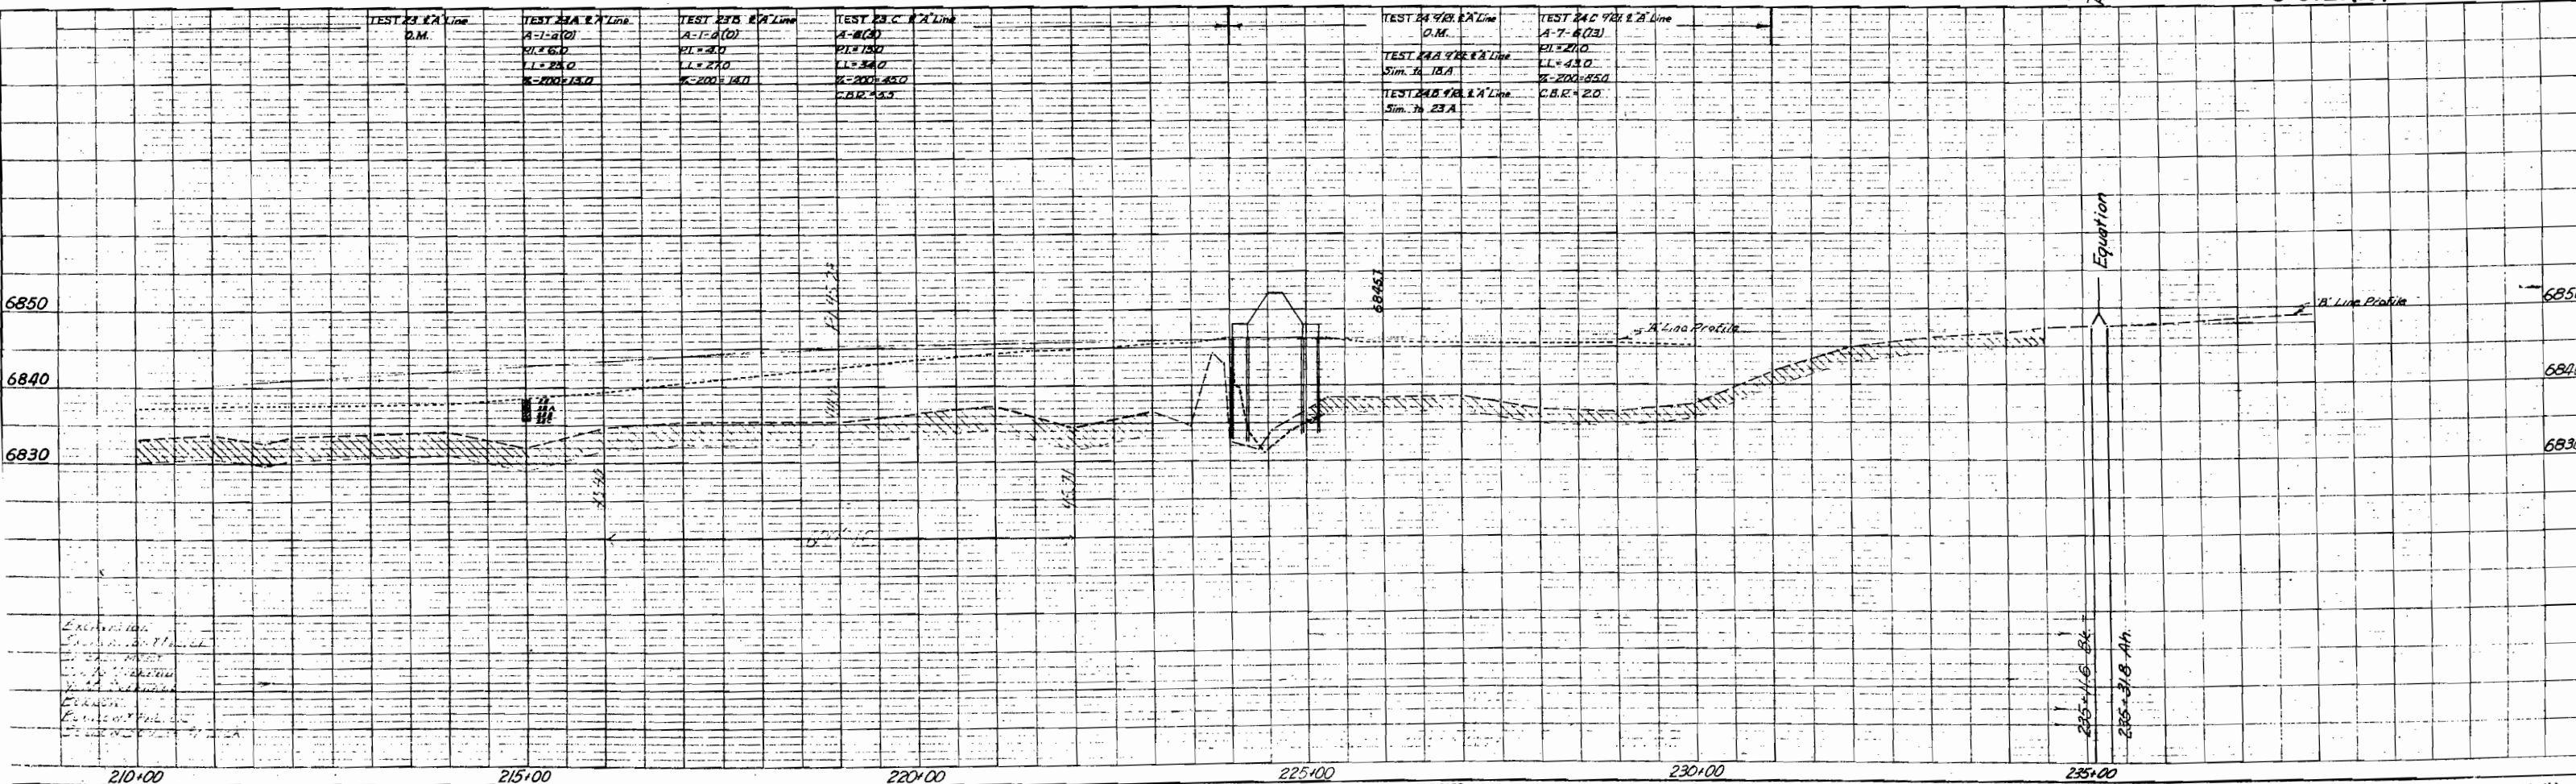

EXPLANATION
 Shaded area =
 Dashed line =
 Solid line =
 etc.

COLORADO DEPARTMENT OF HIGHWAYS

OWNERSHIP MAP

PROJECT No. 50121(16)

ROUTT COUNTY



Scale 1"=400'

FEDERAL ROAD DIVISION NO.	DISTRICT	PROJ. NO.	SHEET NO.	TOTAL SHEETS
9	COLORADO	50121(16)	11	

RIGHT OF WAY OAK CREEK - NORTH

REVISIONS

NO.	DESCRIPTION

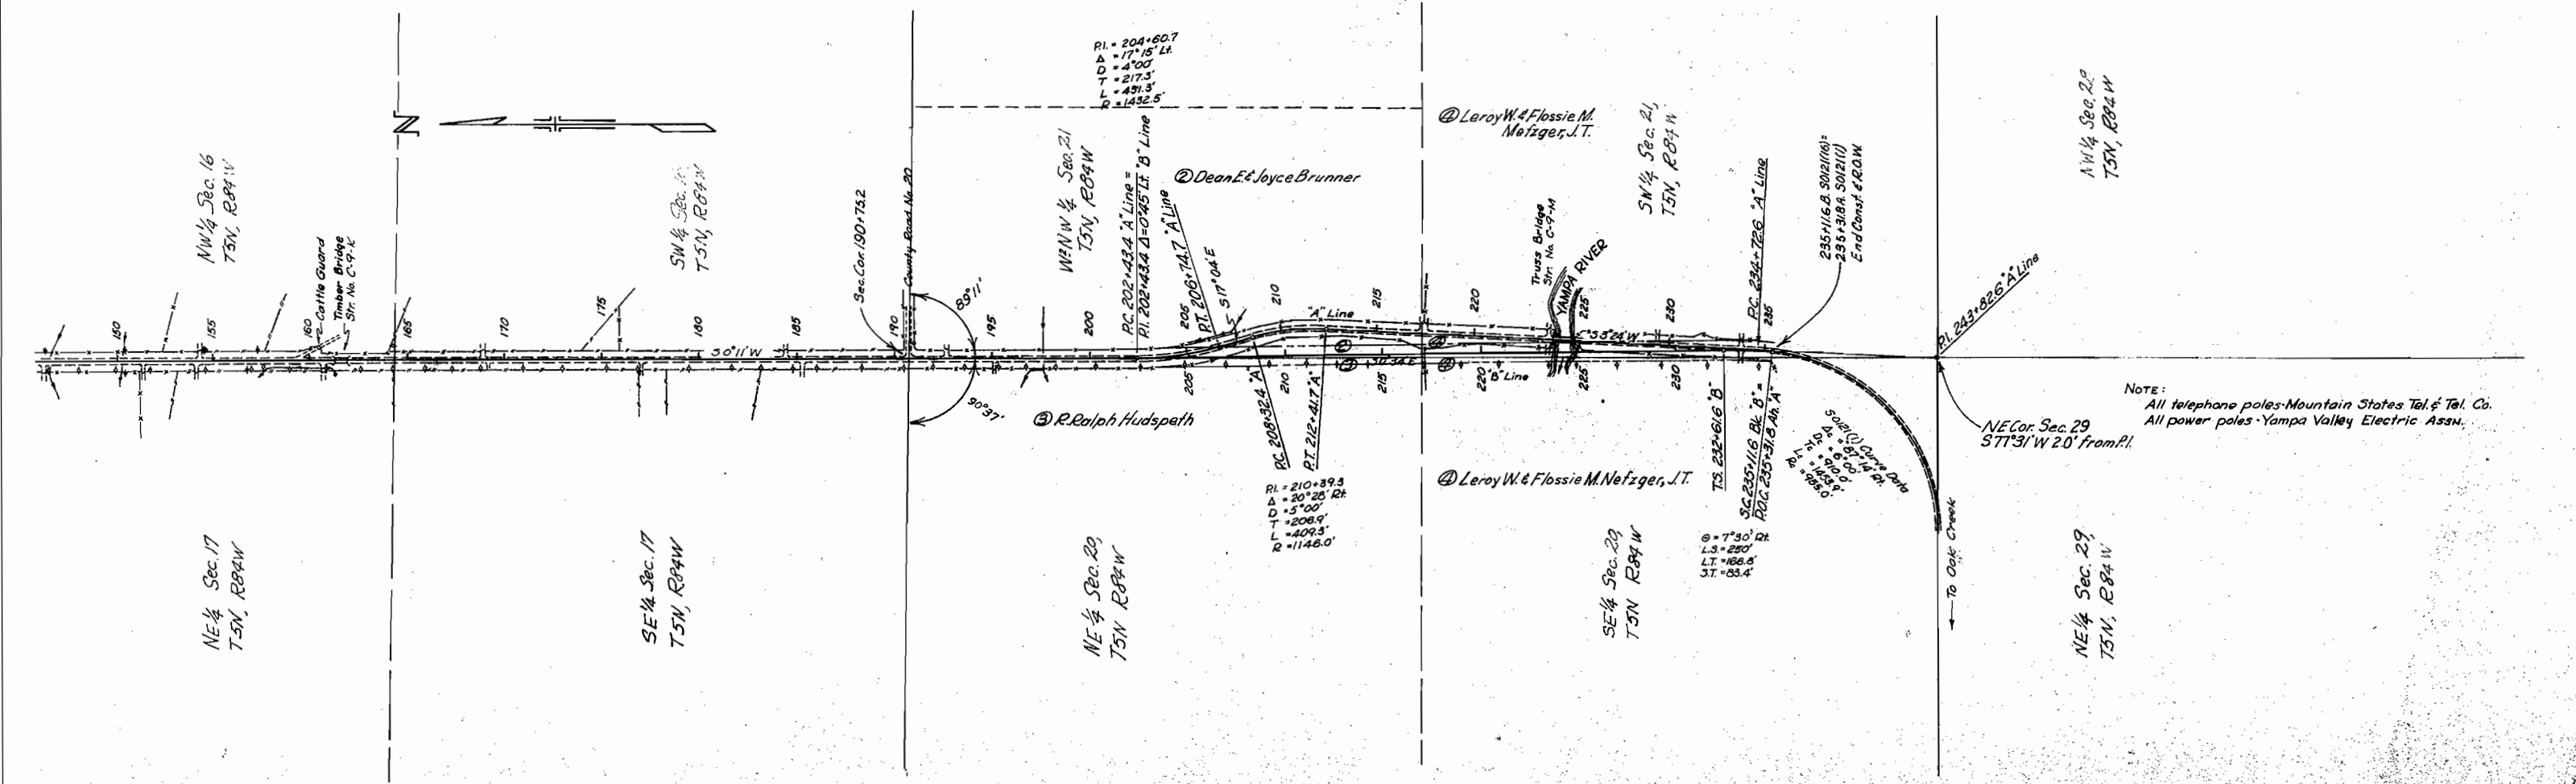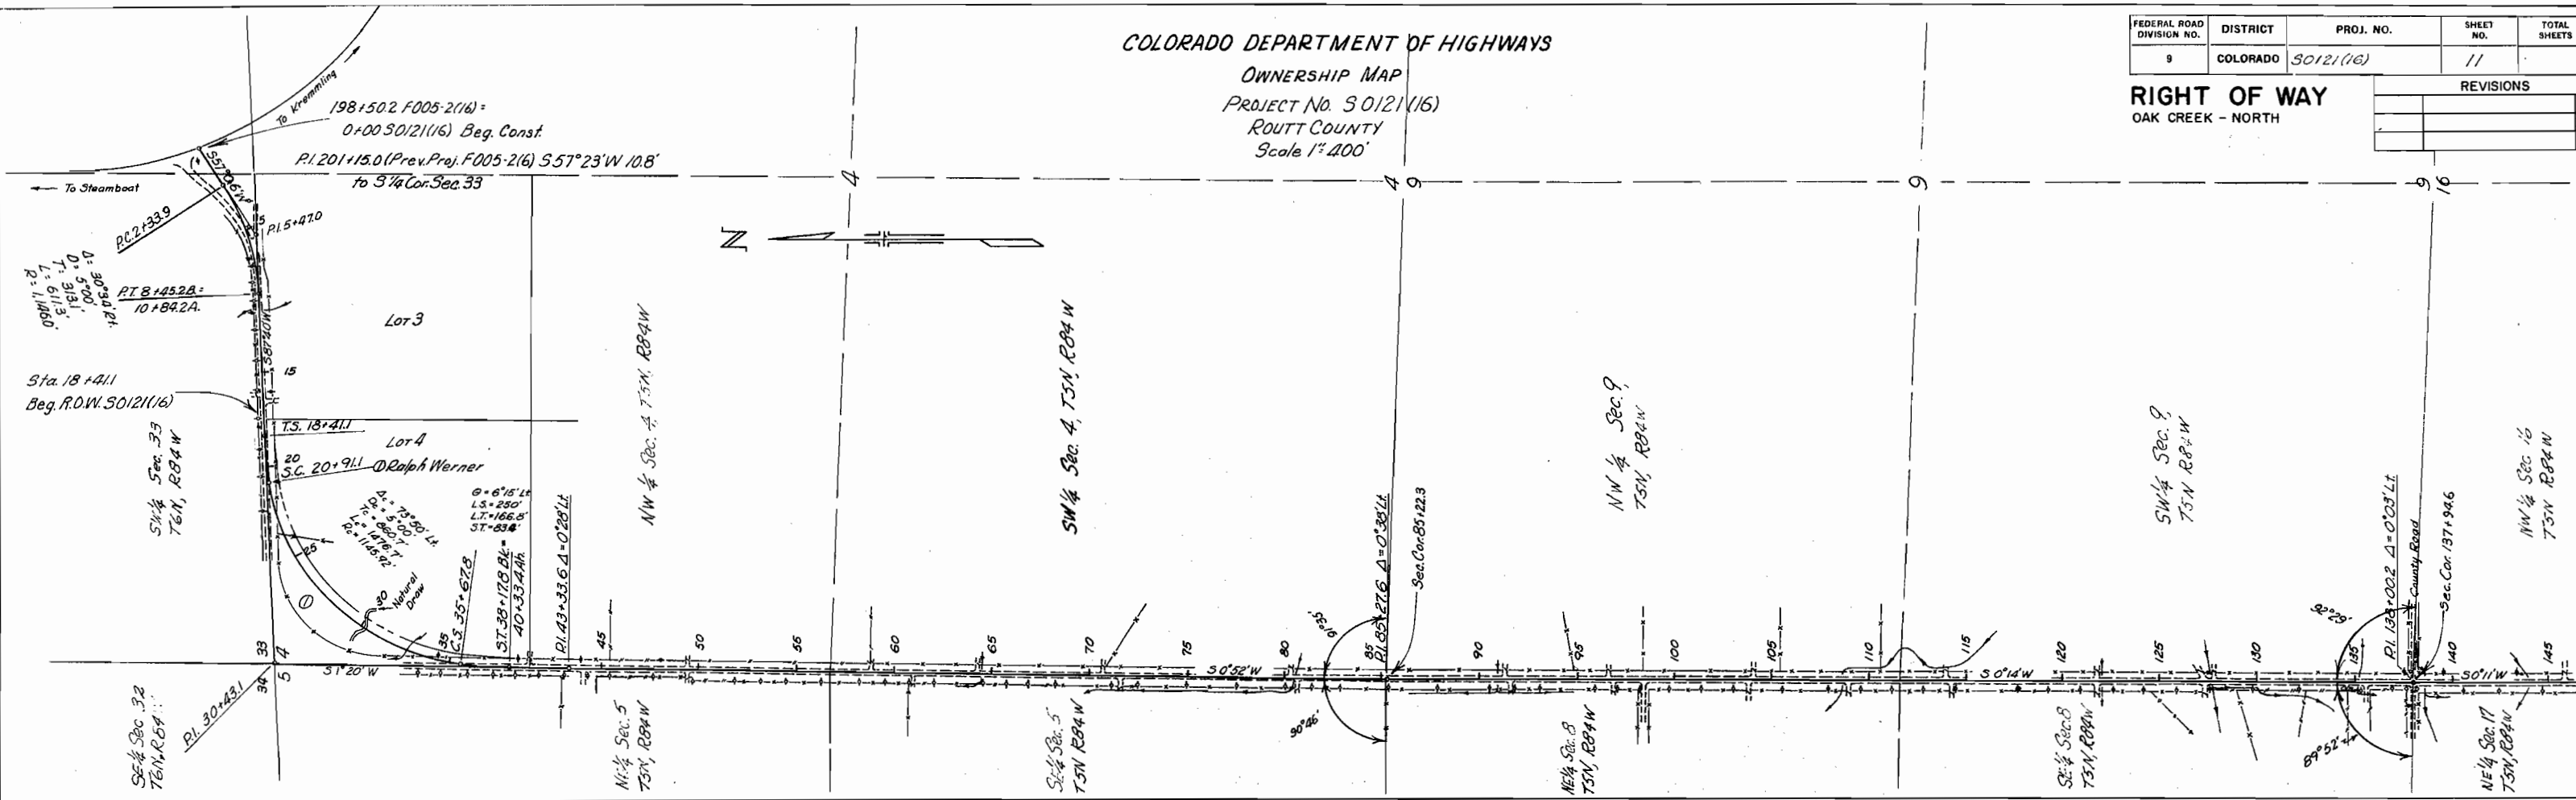

NOTE:
All telephone poles-Mountain States Tel. & Tel. Co.
All power poles-Yampa Valley Electric Assn.