

CONVENTIONAL SIGNS

SHEET NO.

- COLORADO
STATE HIGHWAY DEPARTMENT
PLAN AND PROFILE OF PROPOSED
FEDERAL AID SECONDARY PROJECT NO.S 0121(2)
STATE HIGHWAY NO.131

ROUTT COUNTY

RIGHT OF WAY

INFORMATION OBTAINED FROM
AVAILABLE COUNTY RECORDS.

SCALES OF ORIGINAL TRACINGS

ON PLAN, 1 IN. = 100 FT.


ON PROFILE 1 IN. = 100 FT. HORIZONTAL

1 IN. - 10 FT. VERTICAL

GRADE LINE ON PROFILE IS SHOWN AS GRADE OF FINISHED ROAD

GROSS LENGTH OF PROJECT } 84 068 0 FEET - 1 328 MILES

NET LENGTH OF PROJECT

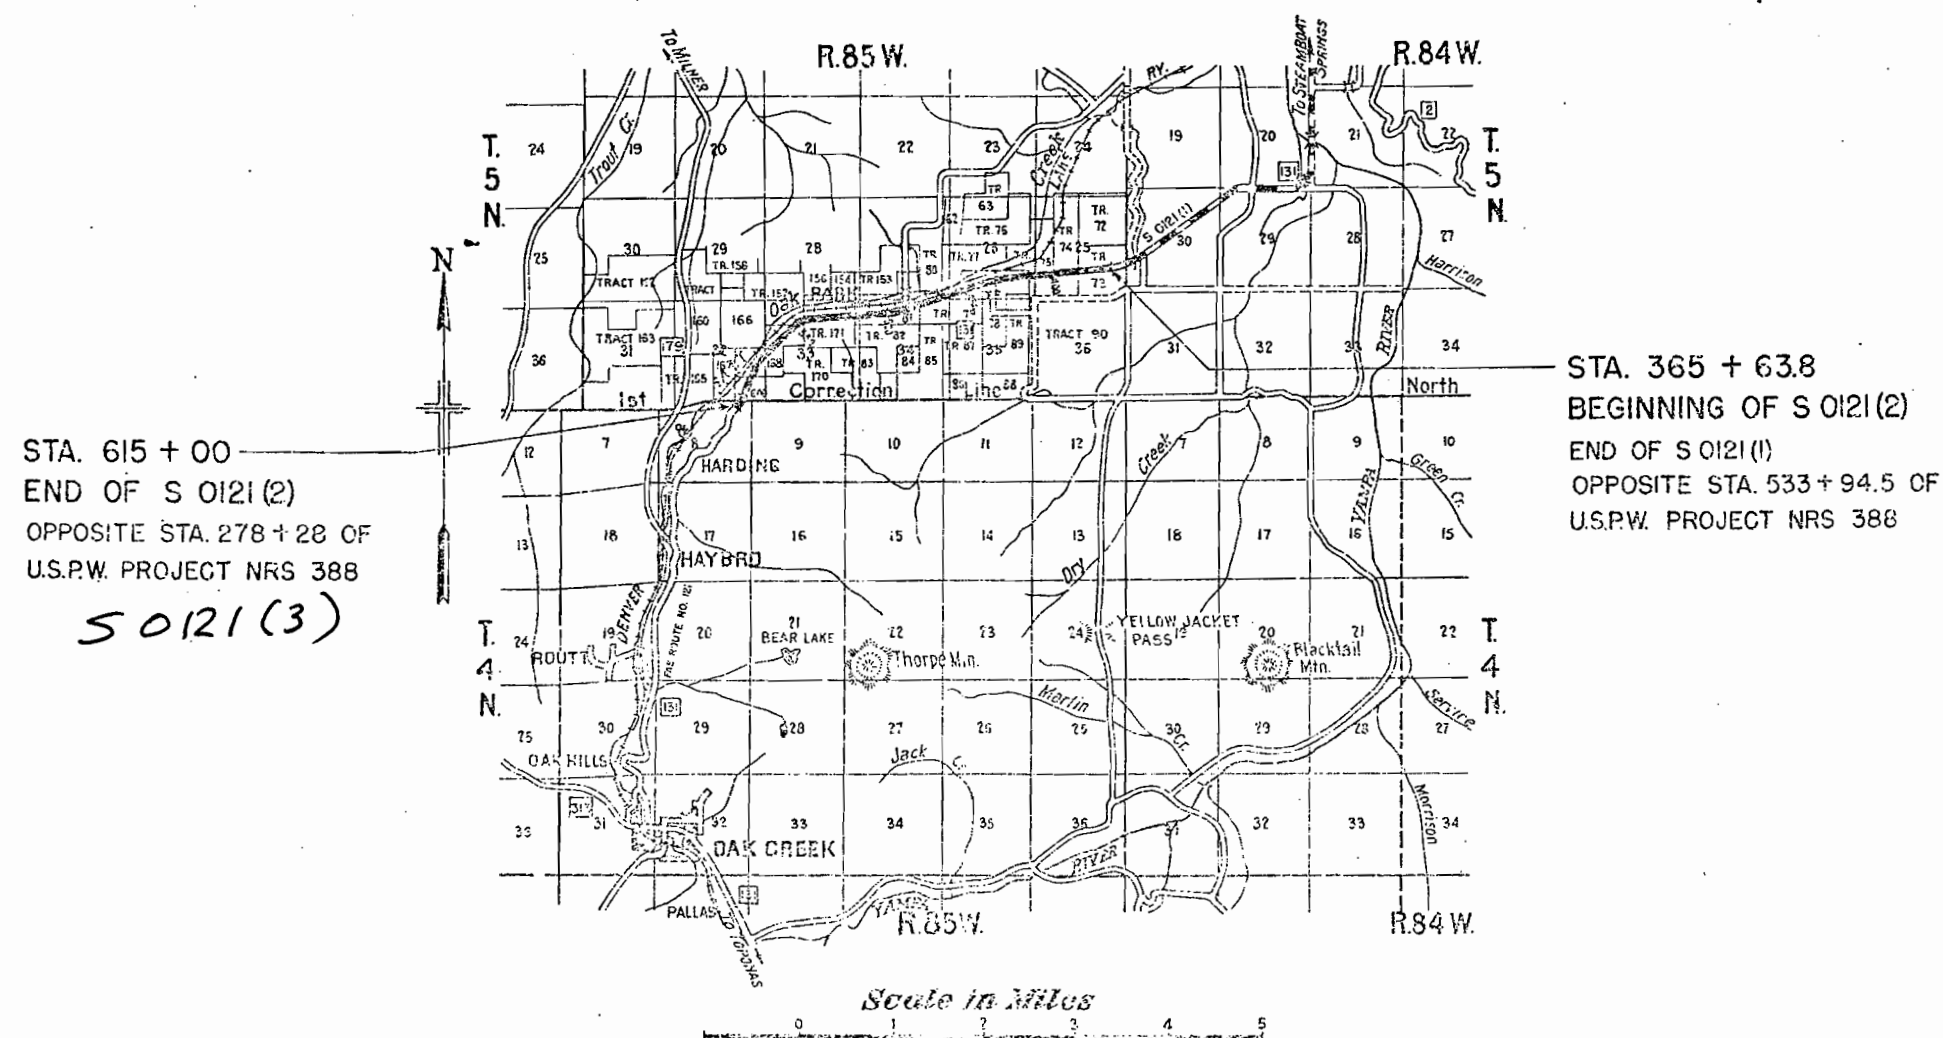

R.O.W. TABULATION OF PROPERTIES IN ROUTT COUNTY S.H. No. 131 PROJ. S 0121 (2)

FED. ROAD DIST. NO.	STATE	PROJ. NO.	SHEET NO.	TOTAL SHEETS
3	COLO.	S 0121 (2)	2	


[illegible]

NOTE-
Alignment & Grades as shown are subject to modification during Construction, after approval by the Denver Office.


The Soil Data shown on the plans is obtained from best available Testing Laboratory information. This information is shown for the convenience of the Contractor and the Department does not guarantee the accuracy of these tests. If materials not conforming to the data on plans are encountered during construction, necessary modifications of the grading plan shown on plans will be made to secure dense stable Embankments.

TRACT 73
S.E. 1/4 SEC. 25
T. 5 N., R. 85 W.

FED. ROAD DIST. NO.	STATE	PROJ. NO.	SHEET NO.	TOTAL SHEETS
3	COLO.	S 0121(2)	3	

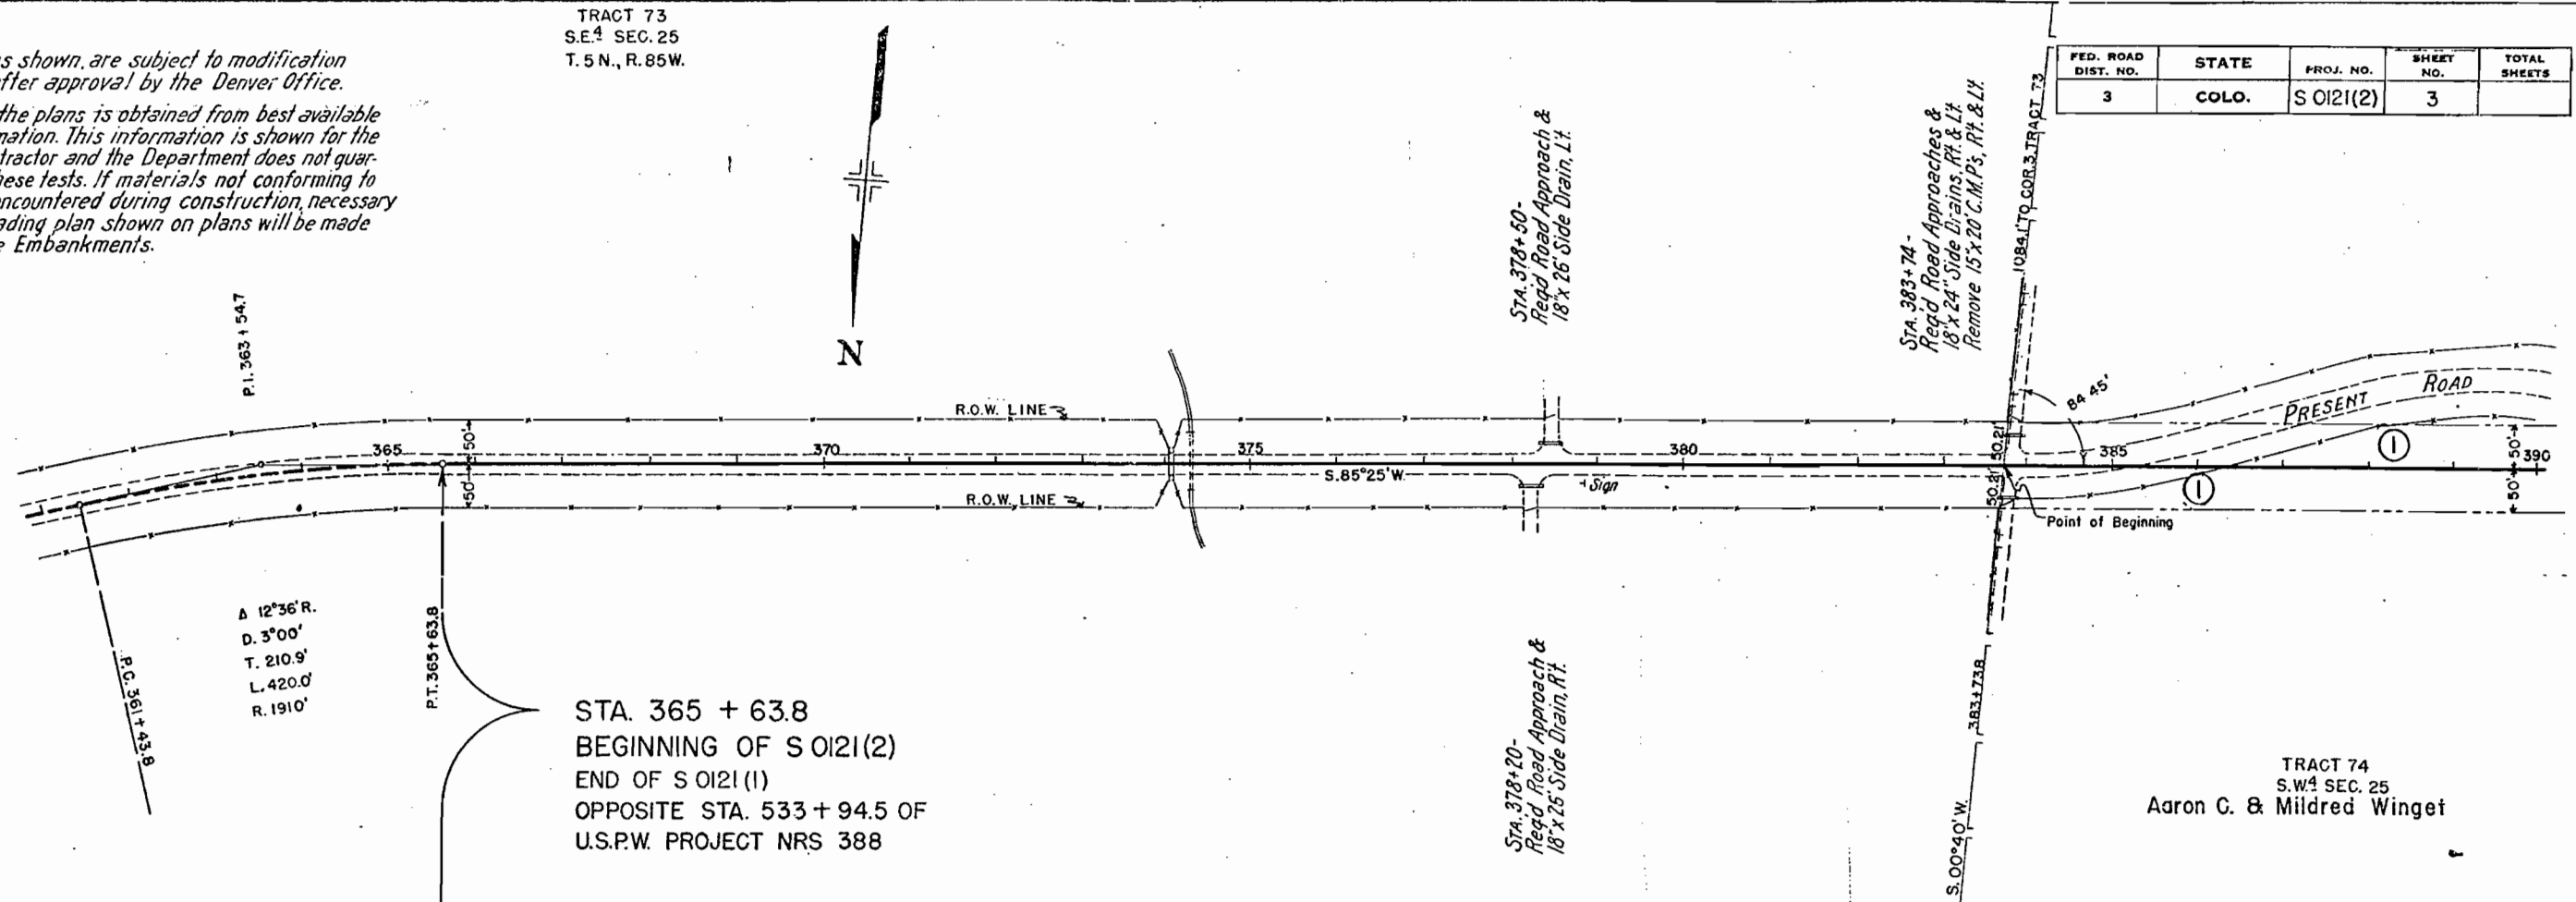

TRACT 74
S.W. 1/4 SEC. 25
Aaron C. & Mildred Winget


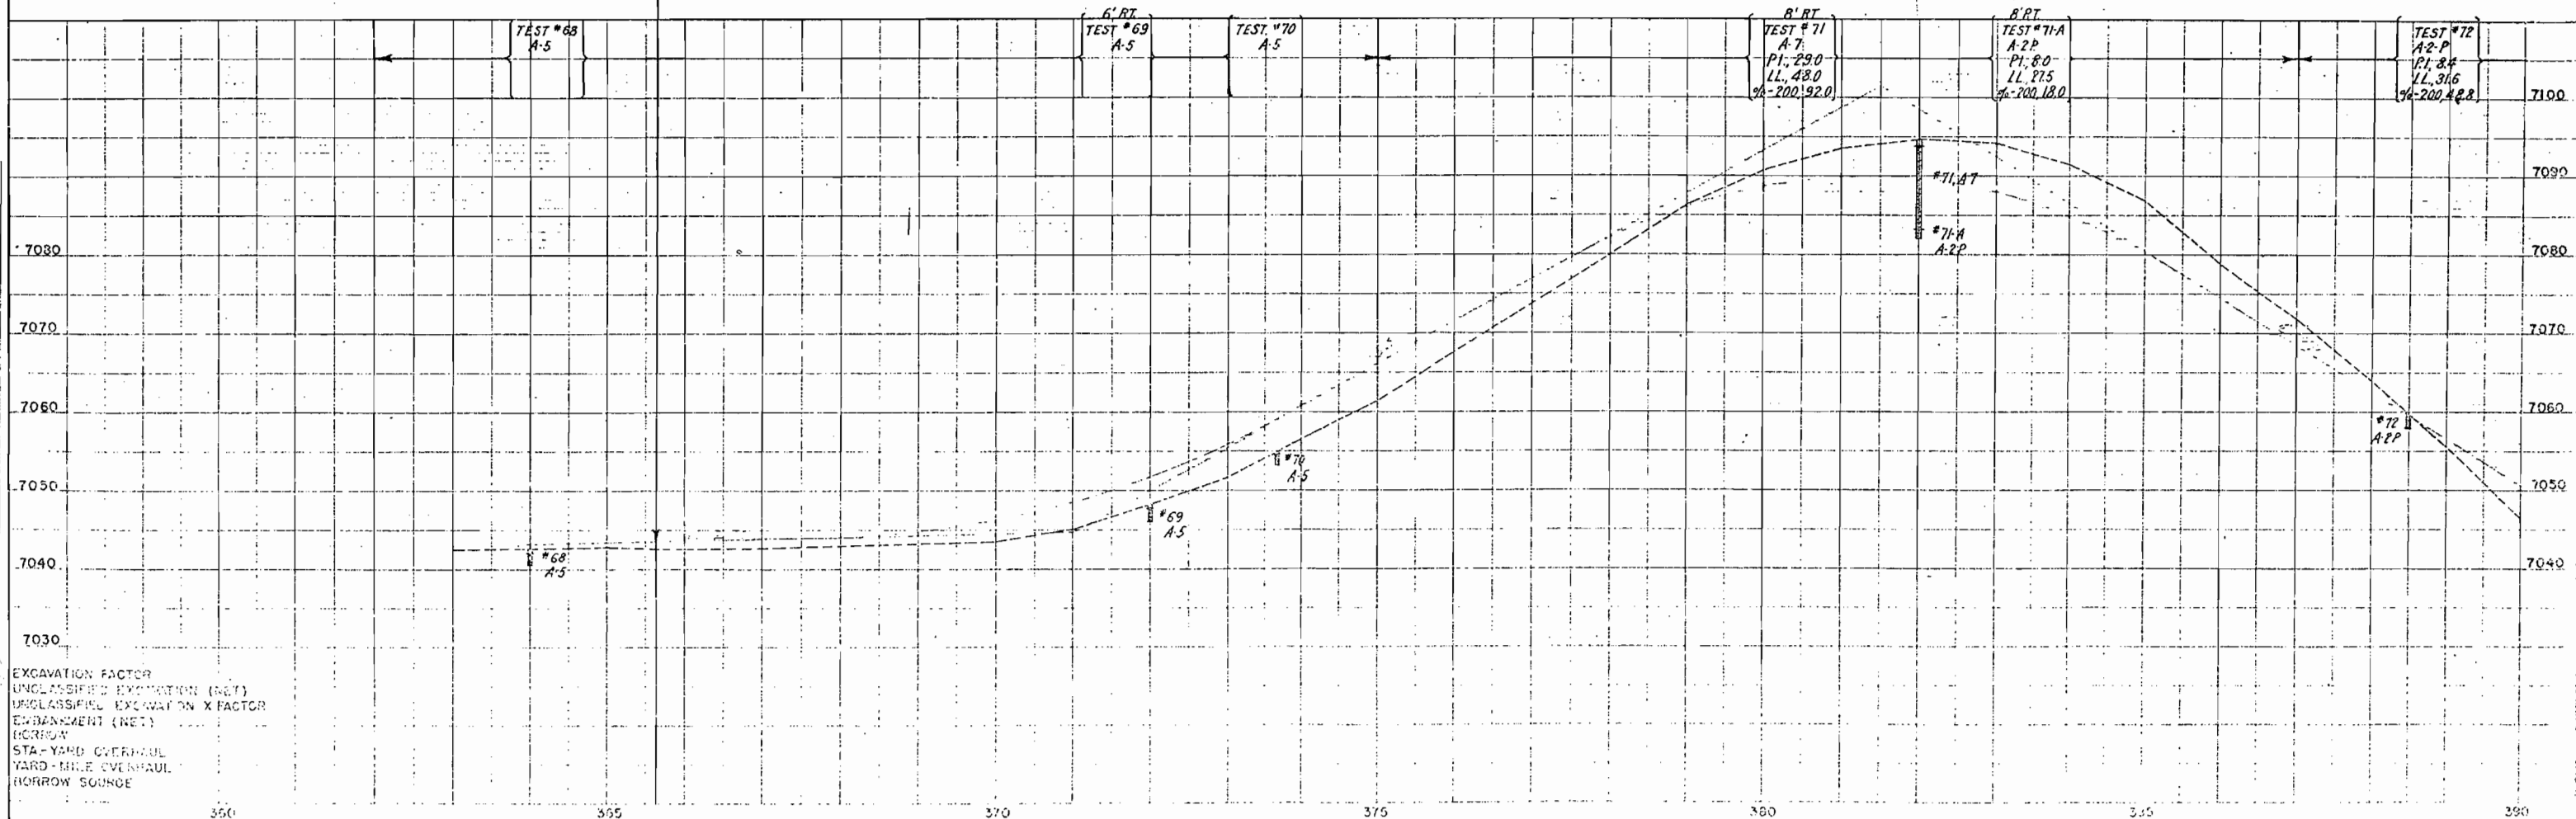


TRACT 74
S.W. 1/4 SEC. 25
Aaron C. & Mildred Winget

TRACT 75
S.W. 1/4 SEC. 25
T.5N., R.85W.
Aaron C. & Mildred Winget

TRACT 78
S.E. 1/4 SEC. 26
Aaron C. & Mildred Winget

FED. ROAD DIST. NO.	STATE	F.A.S. PROJ. NO.	SHEET NO.	TOTAL SHEETS
3	COLO.	S 0121(2)	4	

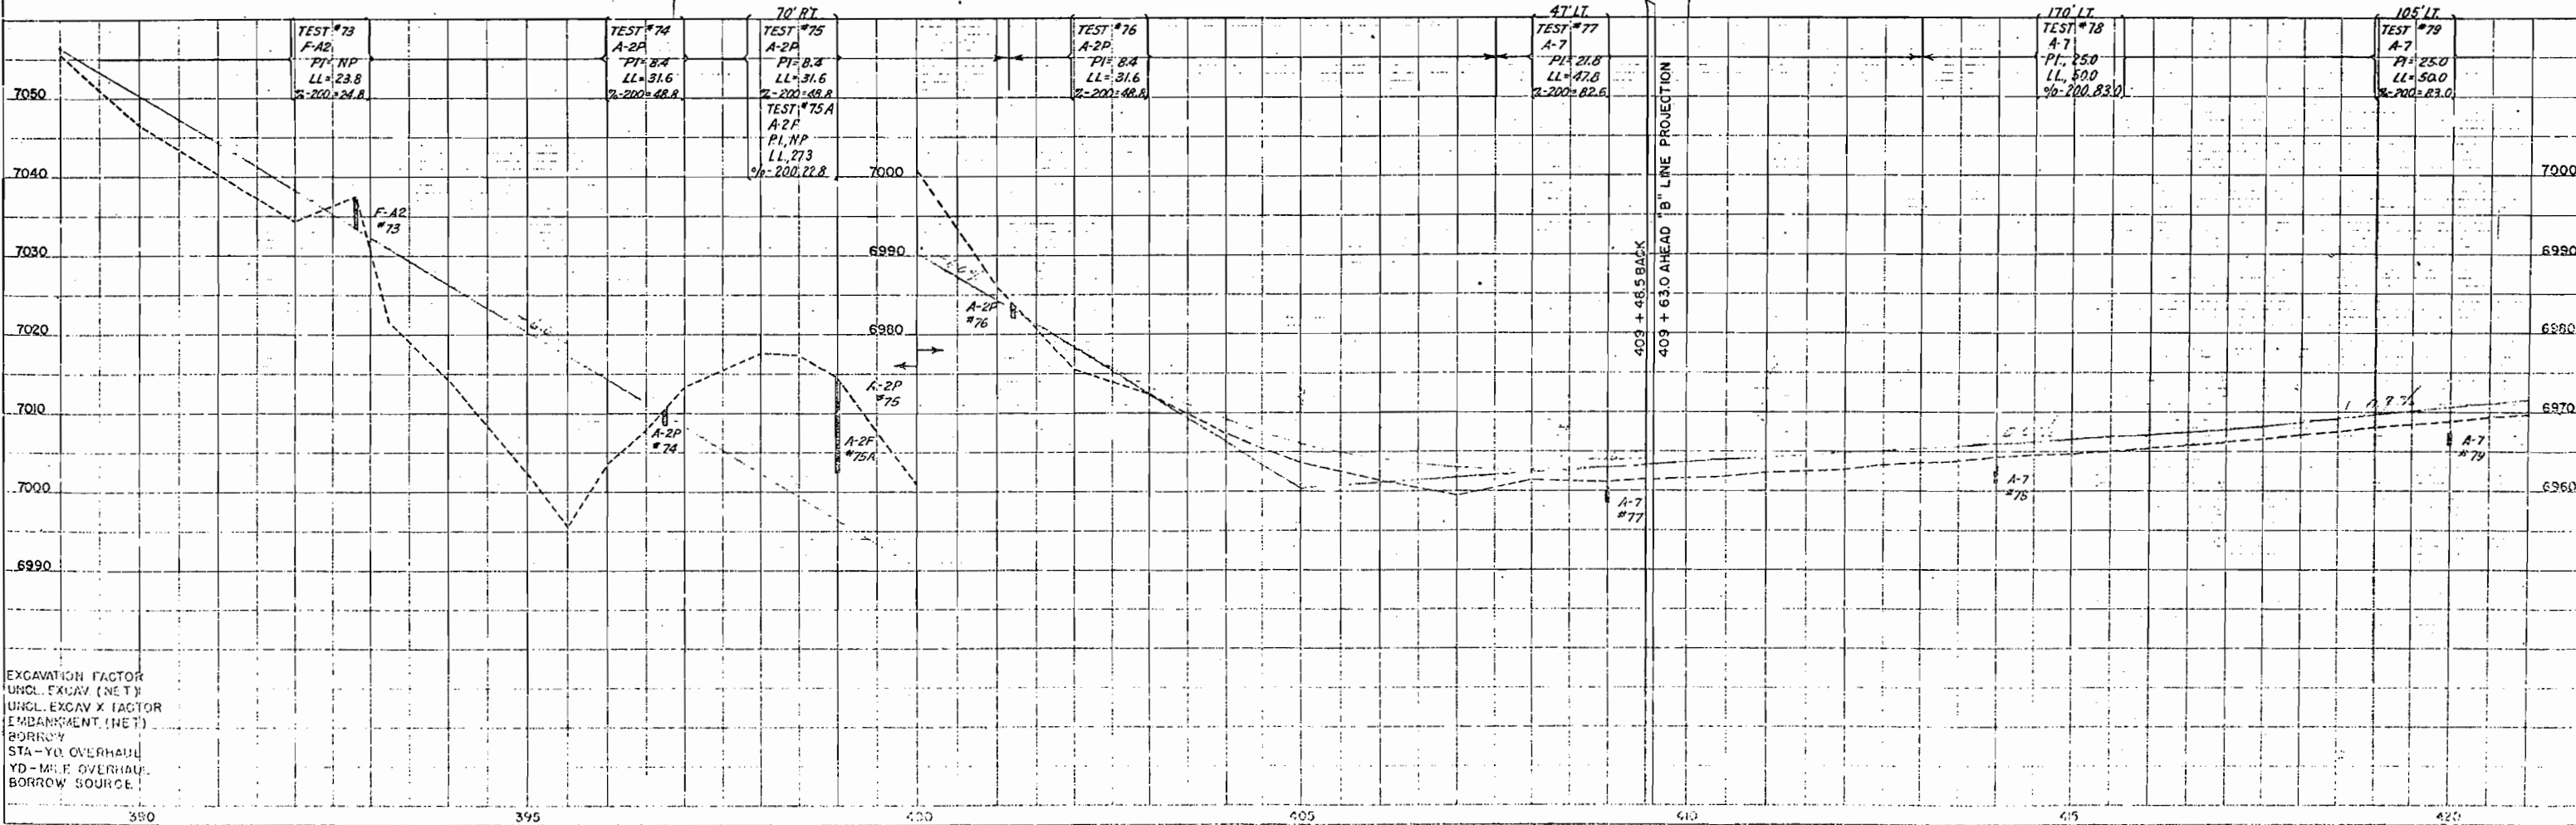
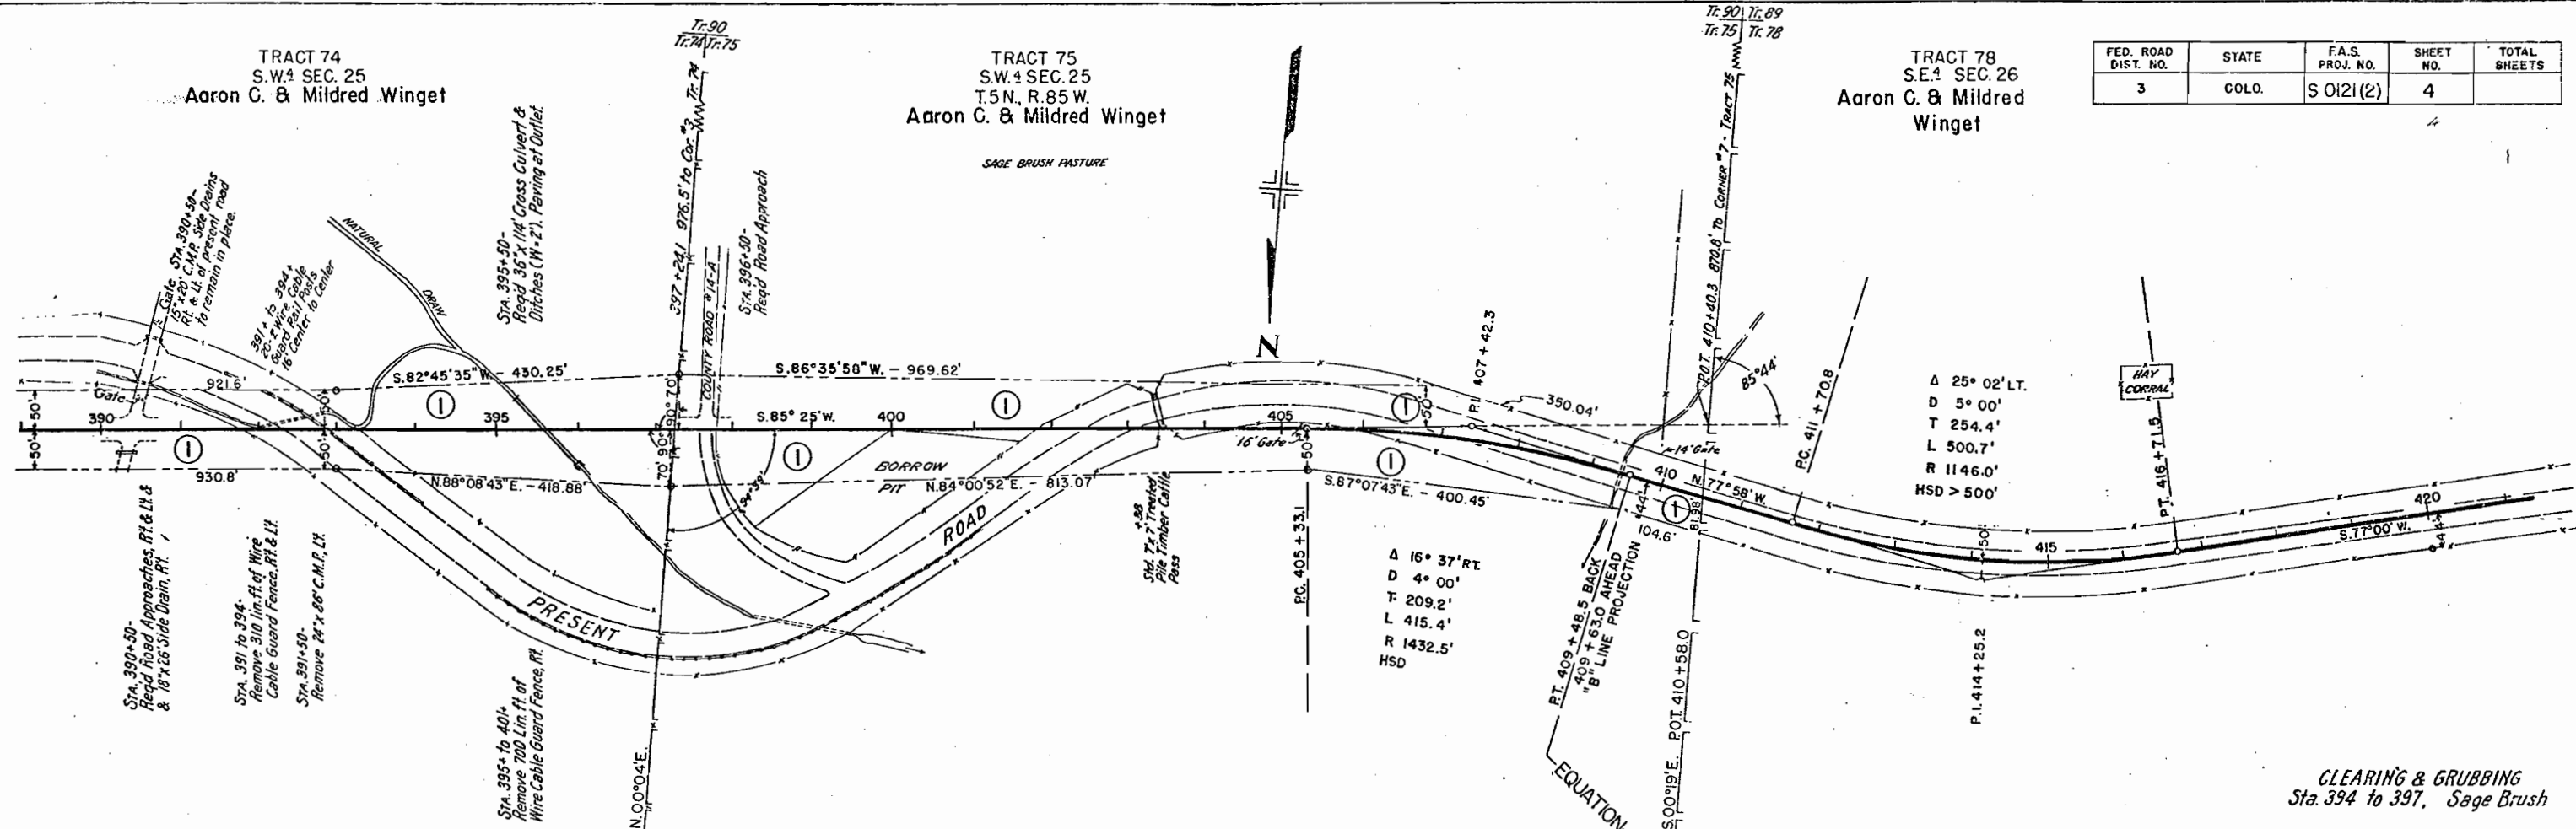


EXCAVATION FACTOR
UNCL. EXCAV. (NET)
UNCL. EXCAV. X FACTOR
EMBANKMENT (NET)
BORROW
STA-YO OVERHAUL
YD-MILE OVERHAUL
BORROW SOURCE



TRACT 78
SE 1/4 SEC. 26
T.5 N., R.85 W.

TRACT 79
SW 1/4 SEC. 26

FED. ROAD DIST. NO.	STATE	F.A.S. PROJ. NO.	SHEET NO.	TOTAL SHEETS
3	COLO.	S 0121(2)	5	

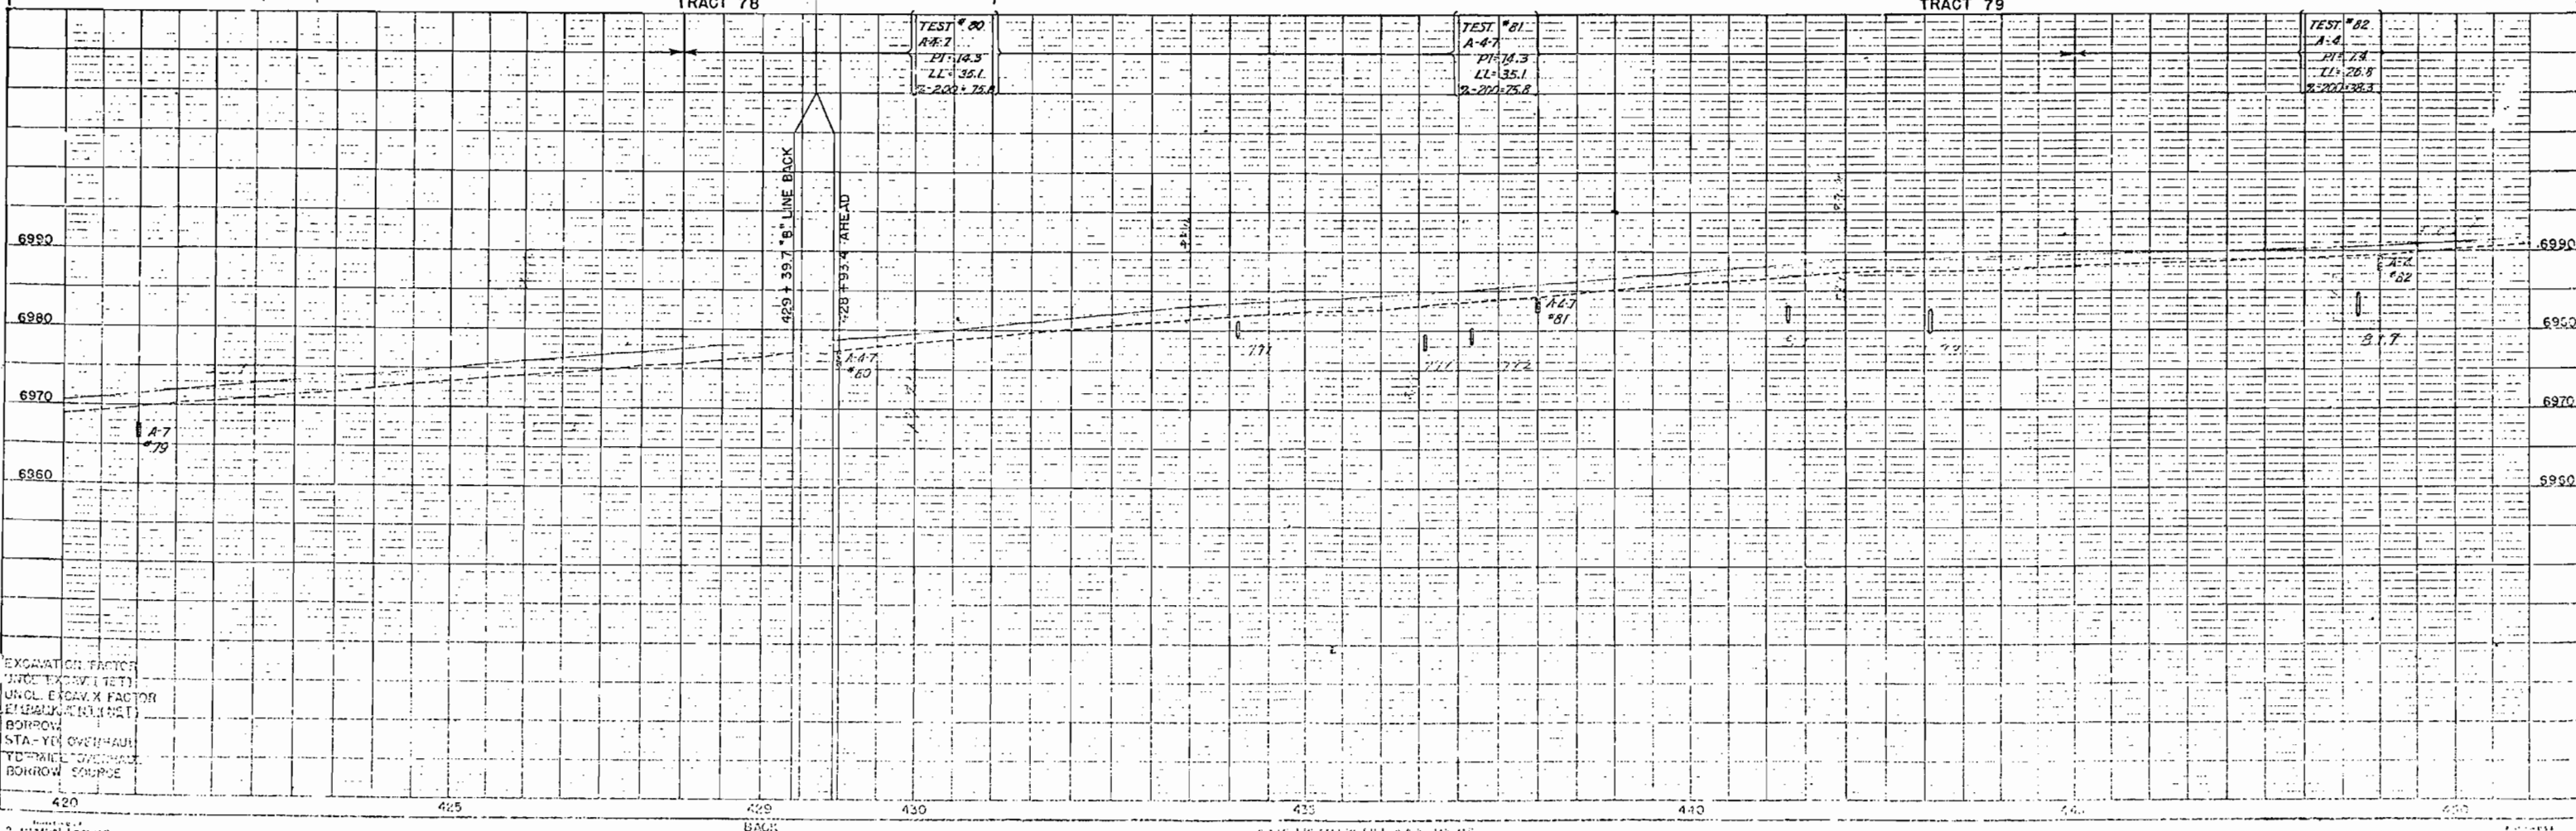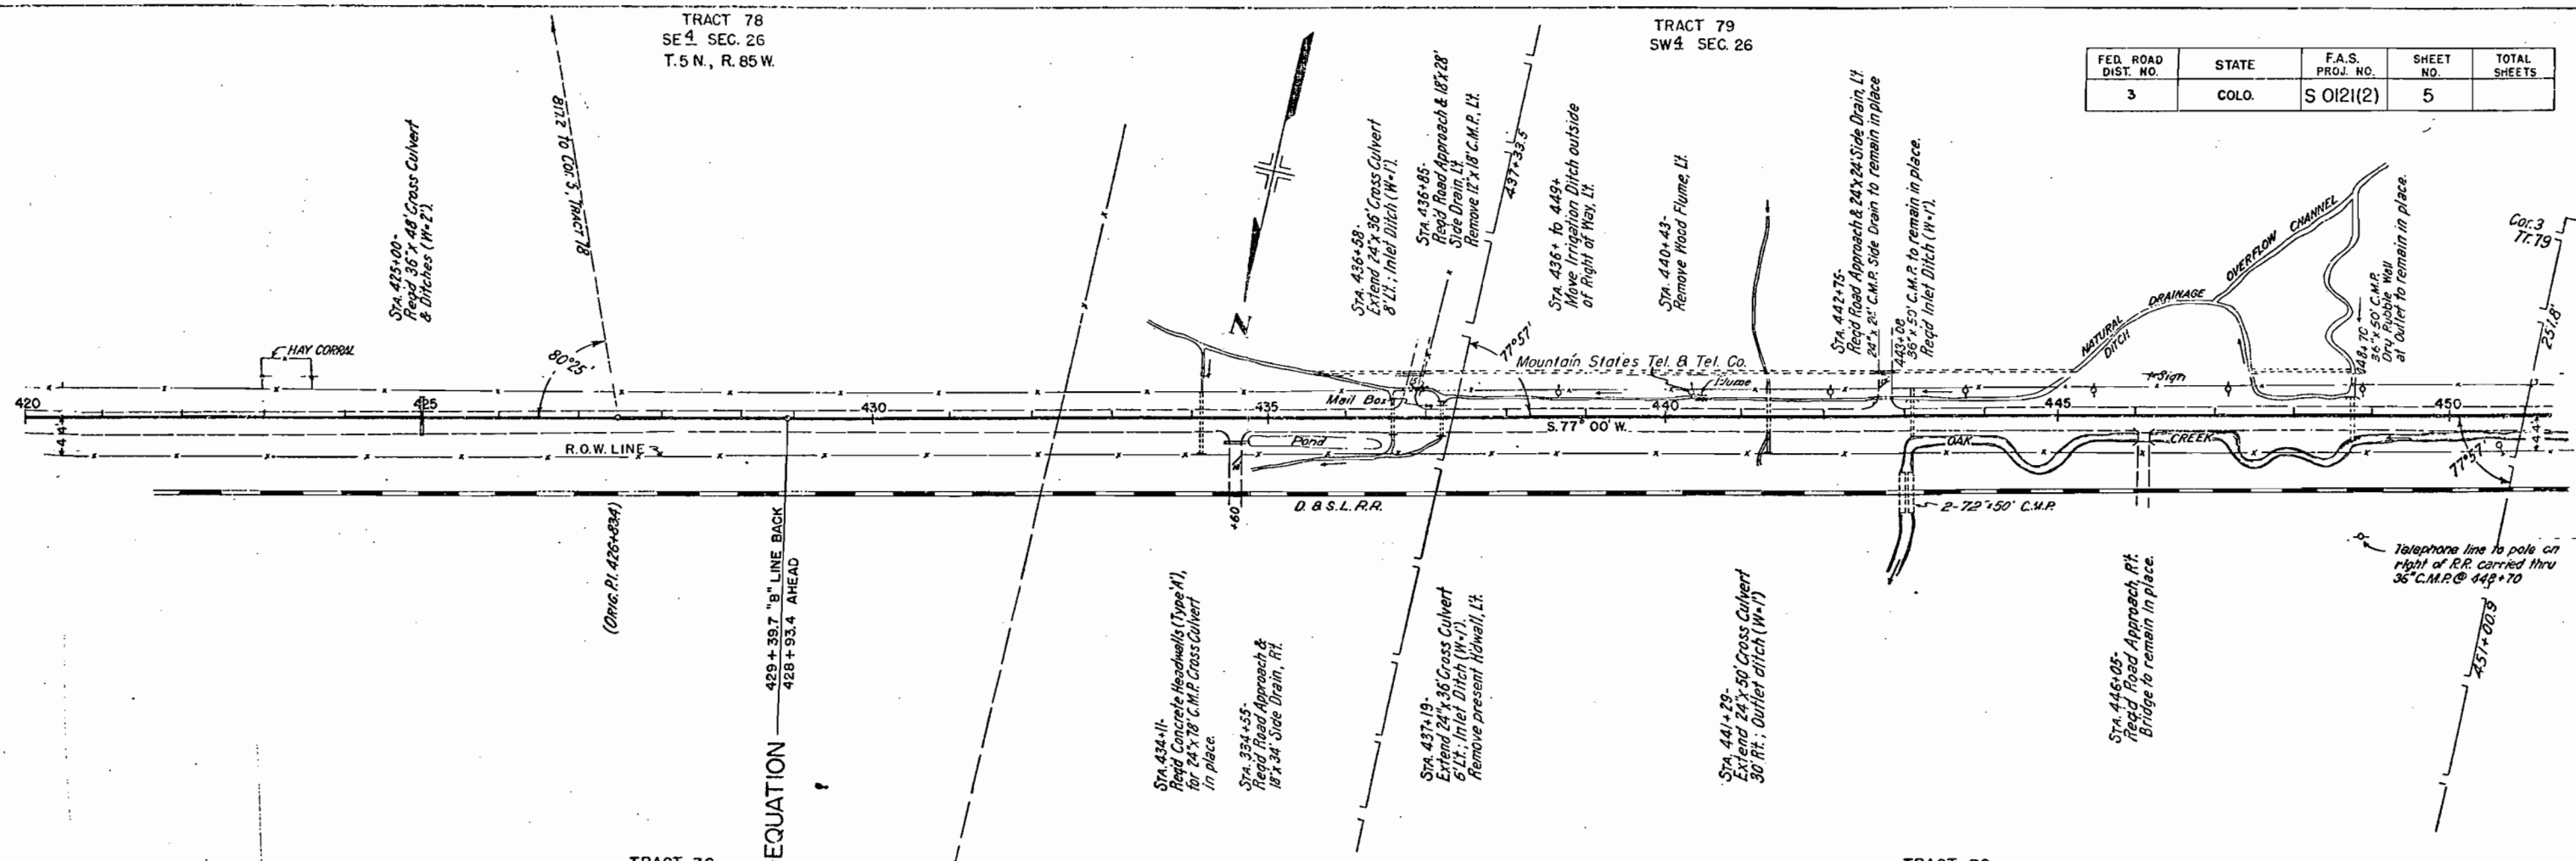

FED. ROAD DIST. NO.	STATE	F.A.S. PROJ. NO.	SHEET NO.	TOTAL SHEETS
3	COLO.	S 0121(2)	6	

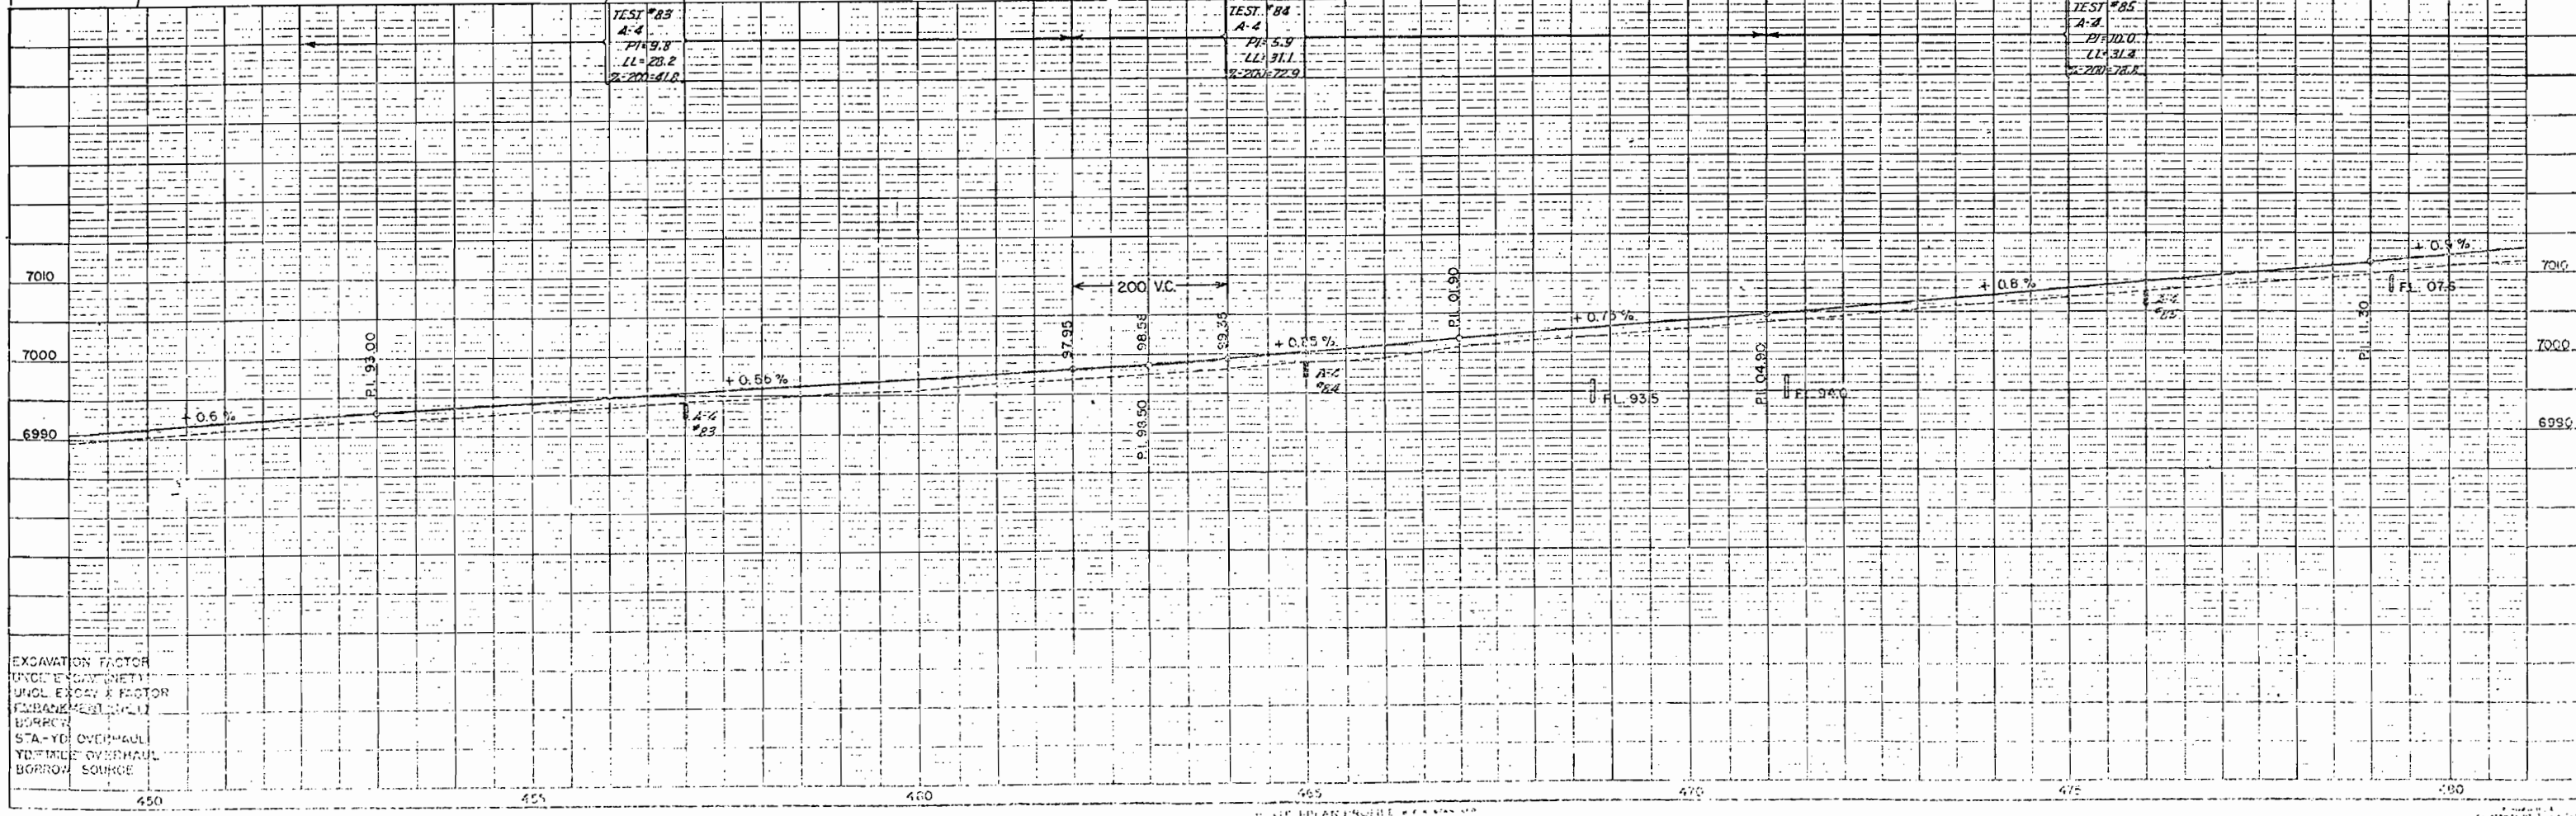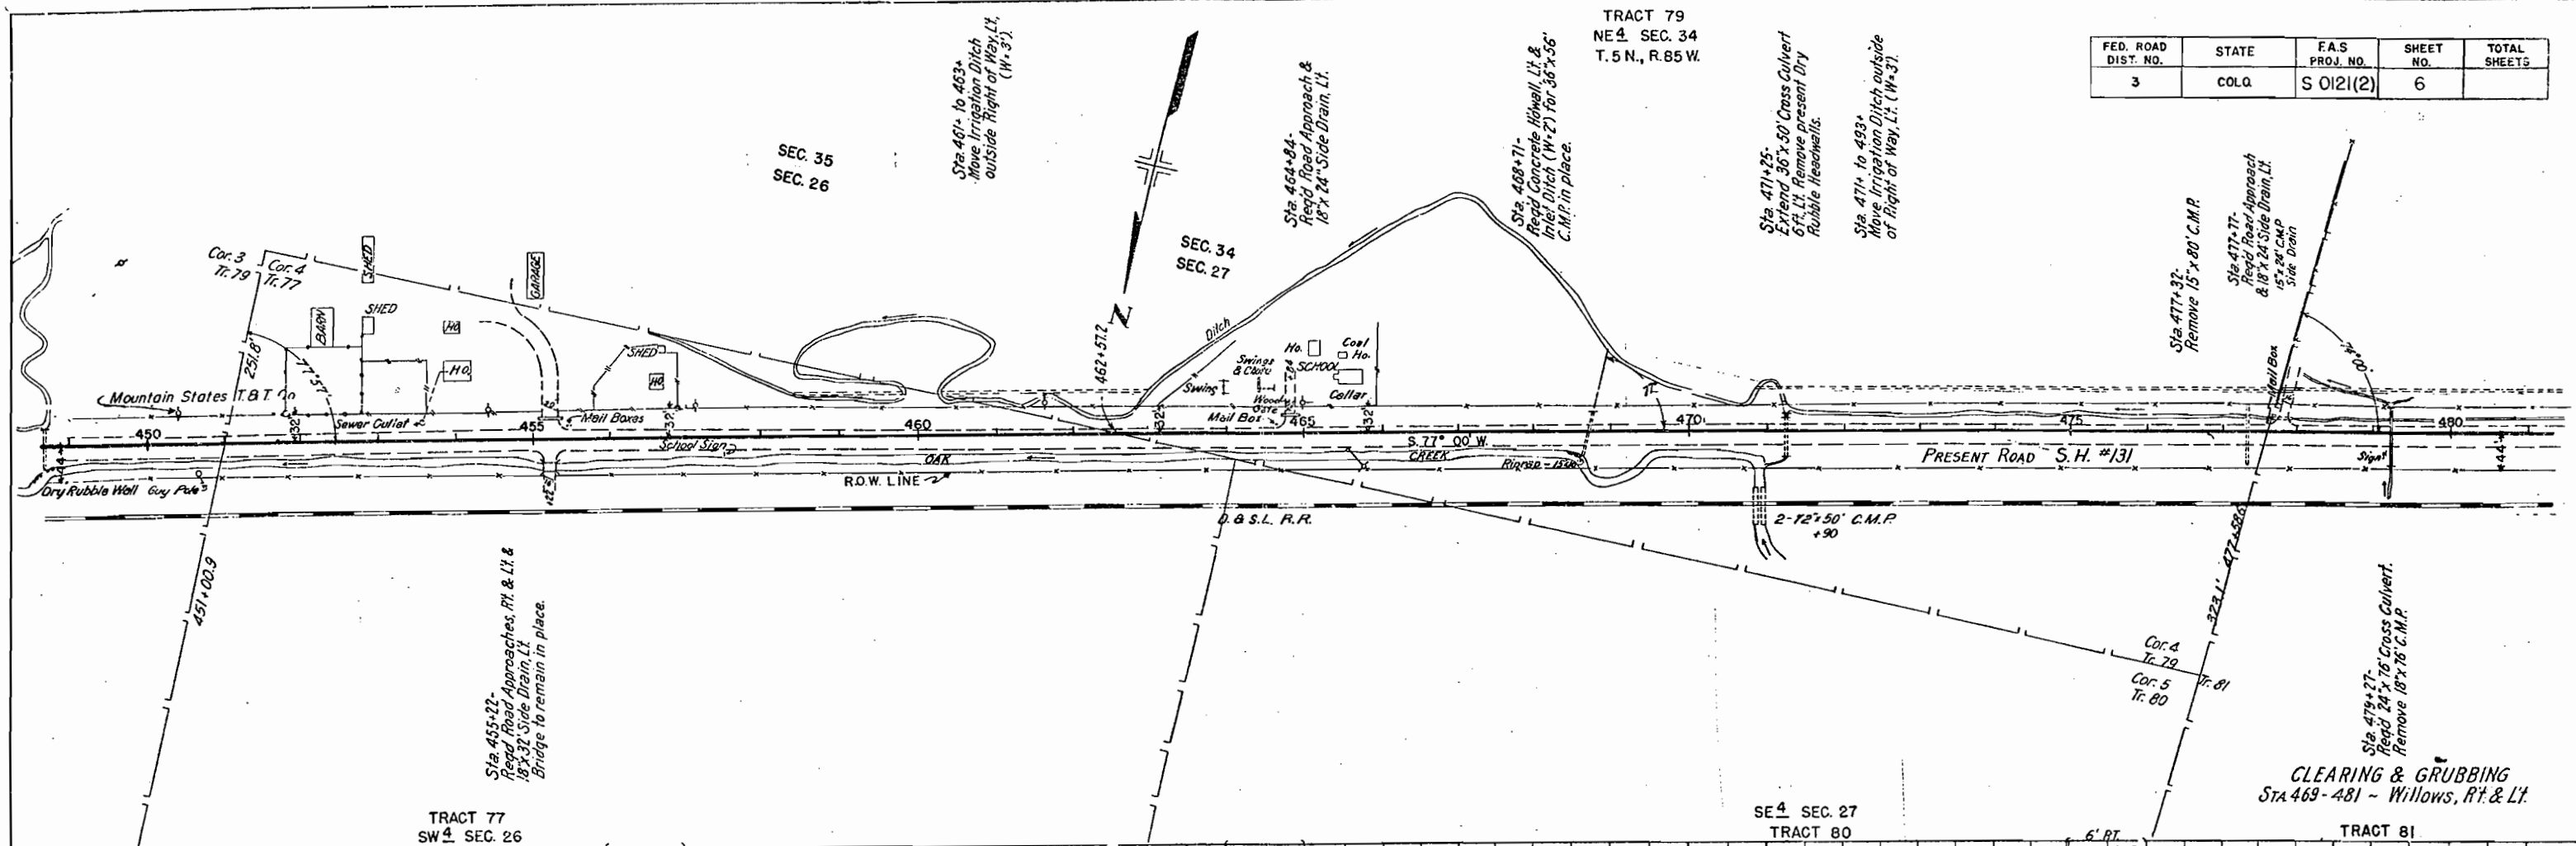

EXCAVATION FACTOR
UNCL. EXCAV. (NET)
UNCL. EXCAV. x FACTOR
EMBANKMENT (GROSS)
BORROW
STA-YD OVERHAUL
YD-MILE OVERHAUL
BORROW SOURCE


NE 1/4 SEC. 34
TRACT 81

TRACT 81
NW 1/4 SEC. 34
T.5N, R.85W.

FED. ROAD DIST. NO.	STATE	F.A.S. PROJ. NO.	SHEET NO.	TOTAL SHEETS
3	COLO.	S 0121(2)	7	


7

PLAN	DATE
NOTE BOOK	12/24/34
NO. 13244	
SURVEYED BY	
CHECKED BY	
DATE	

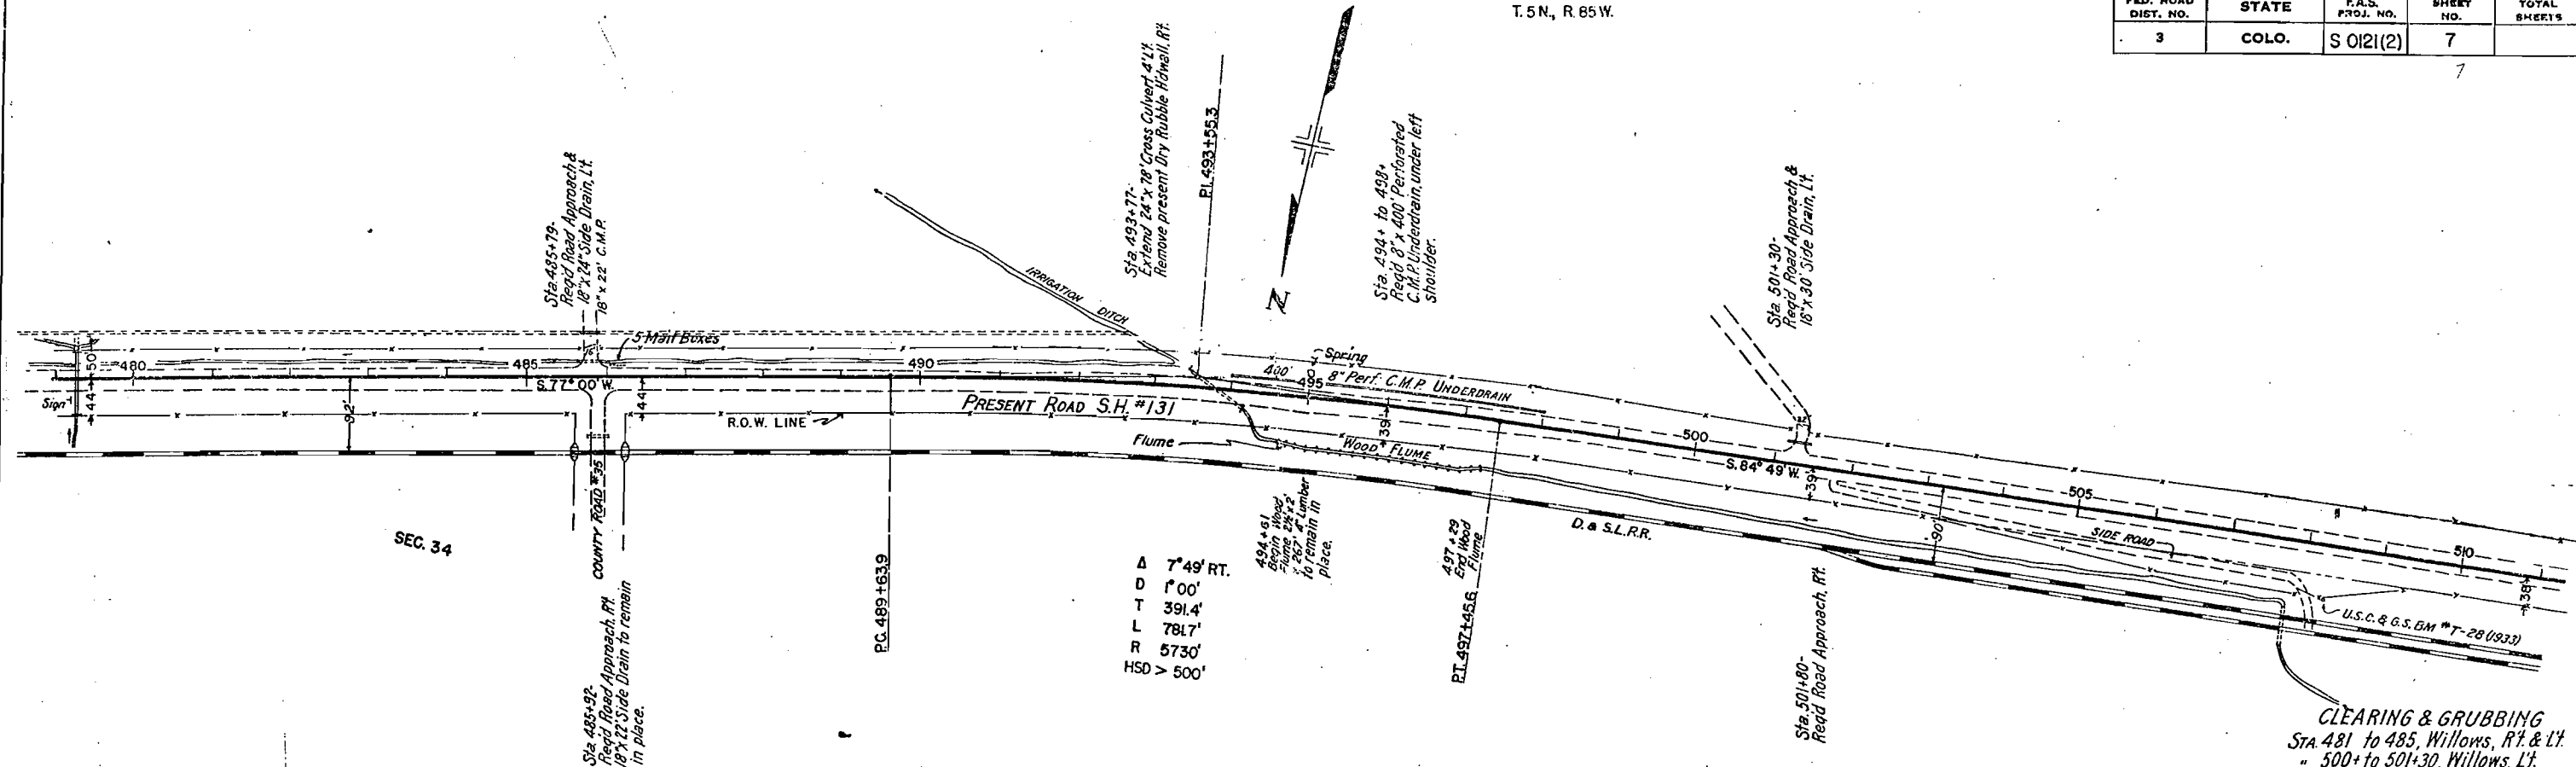


CLEARING & GRUBBING
Sta. 481 to 485, Willows, R. & Lt.
" 500+ to 501+30, Willows, Lt.
" 501 to 512, Aspen, Lt.


PROFILE	DATE
NOTE BOOK	12/24/34
NO. 13244	
SURVEYED BY	
CHECKED BY	
DATE	

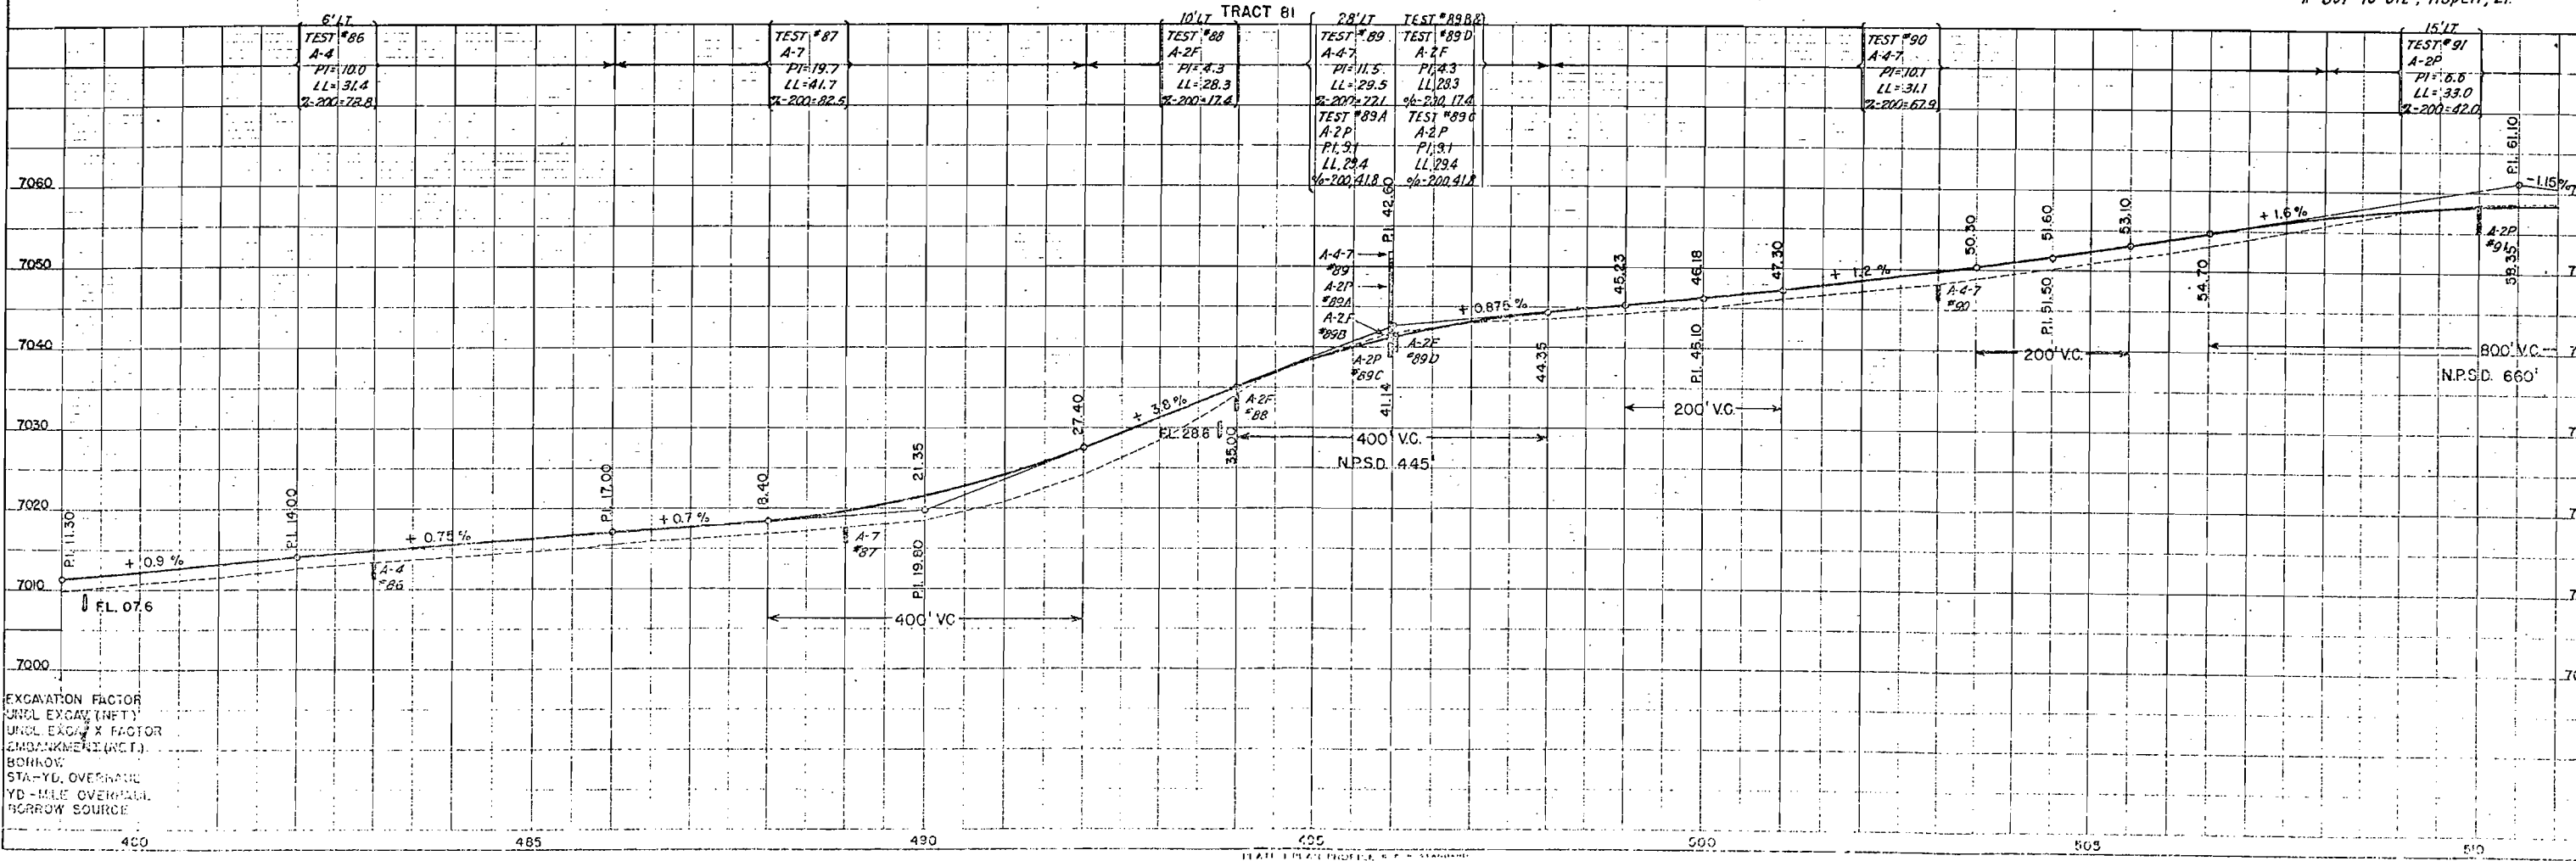

DESIGNED BY: **EMP-RLE**
 DRAWN BY: **EMP-RLE**
 CHECKED BY: **EMP-RLE**
 NO. **13244**
 DATE: **12/24/51**
 PROJECT: **WILLIAMS RIVER**
 SHEET: **8**

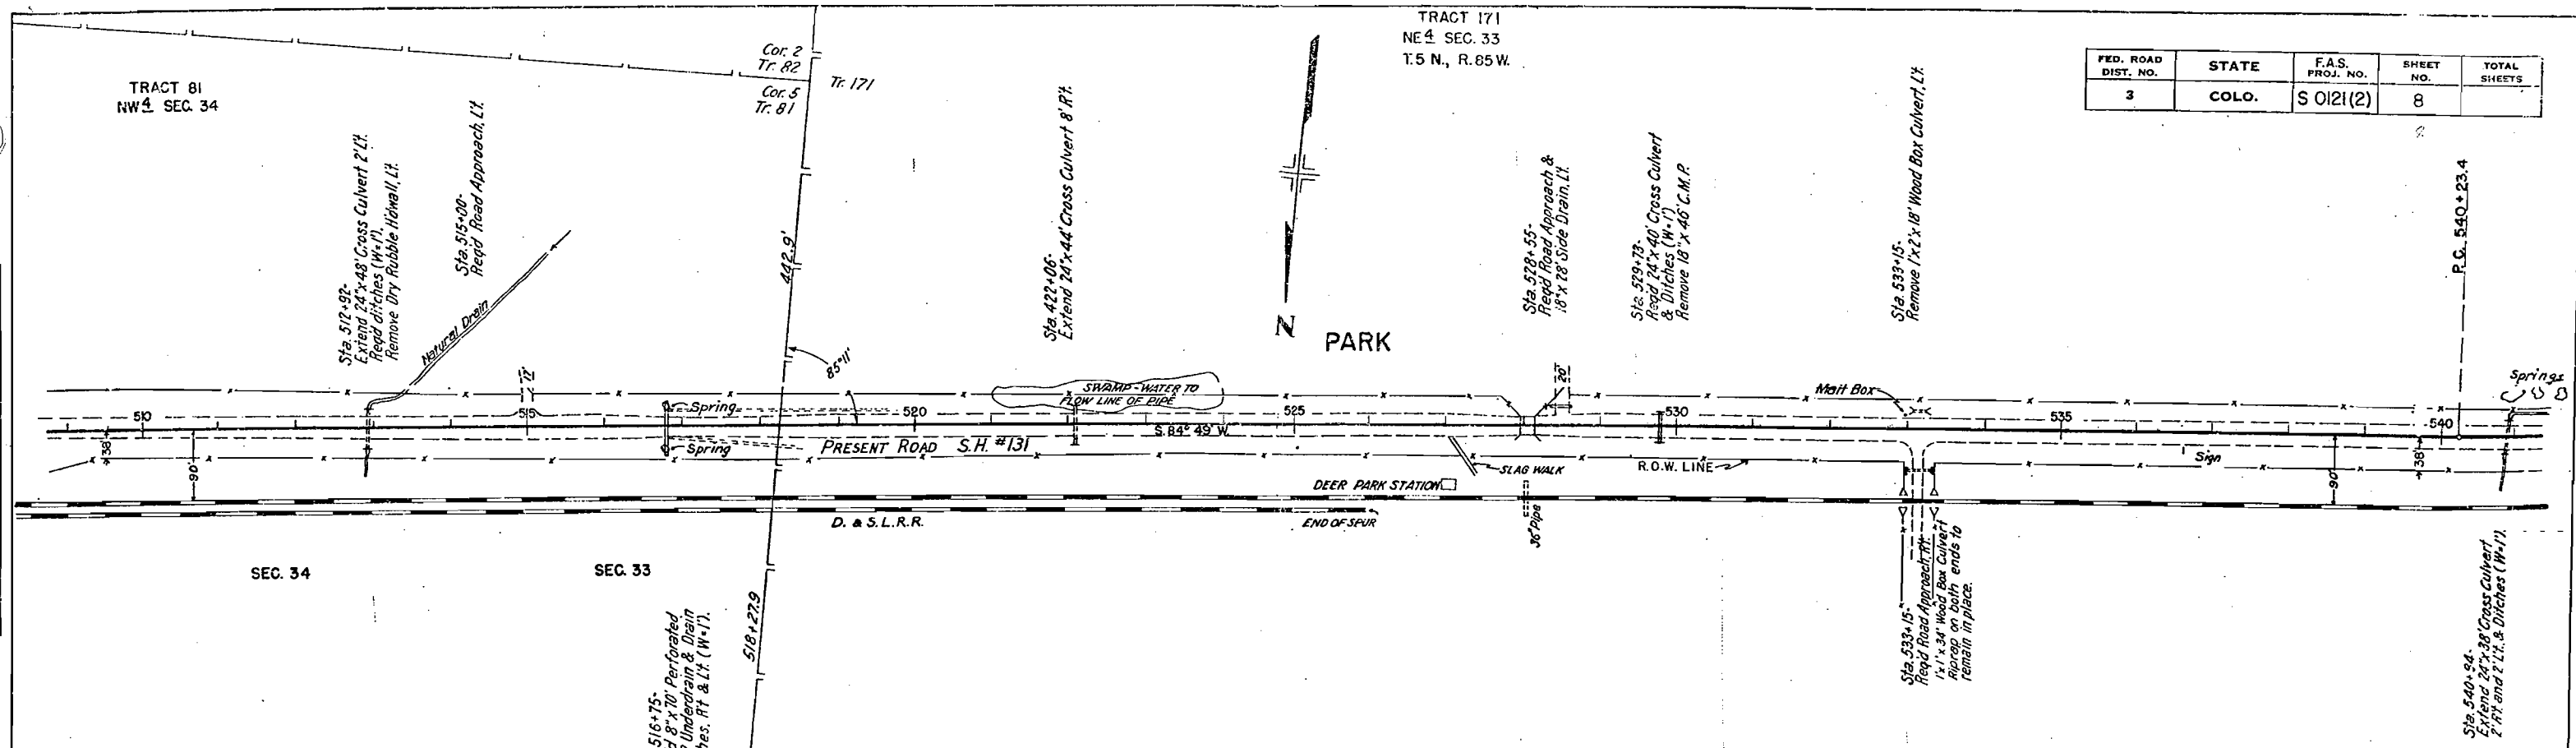

FED. ROAD DIST. NO.	STATE	F.A.S. PROJ. NO.	SHEET NO.	TOTAL SHEETS
3	COLO.	S 012(2)	8	

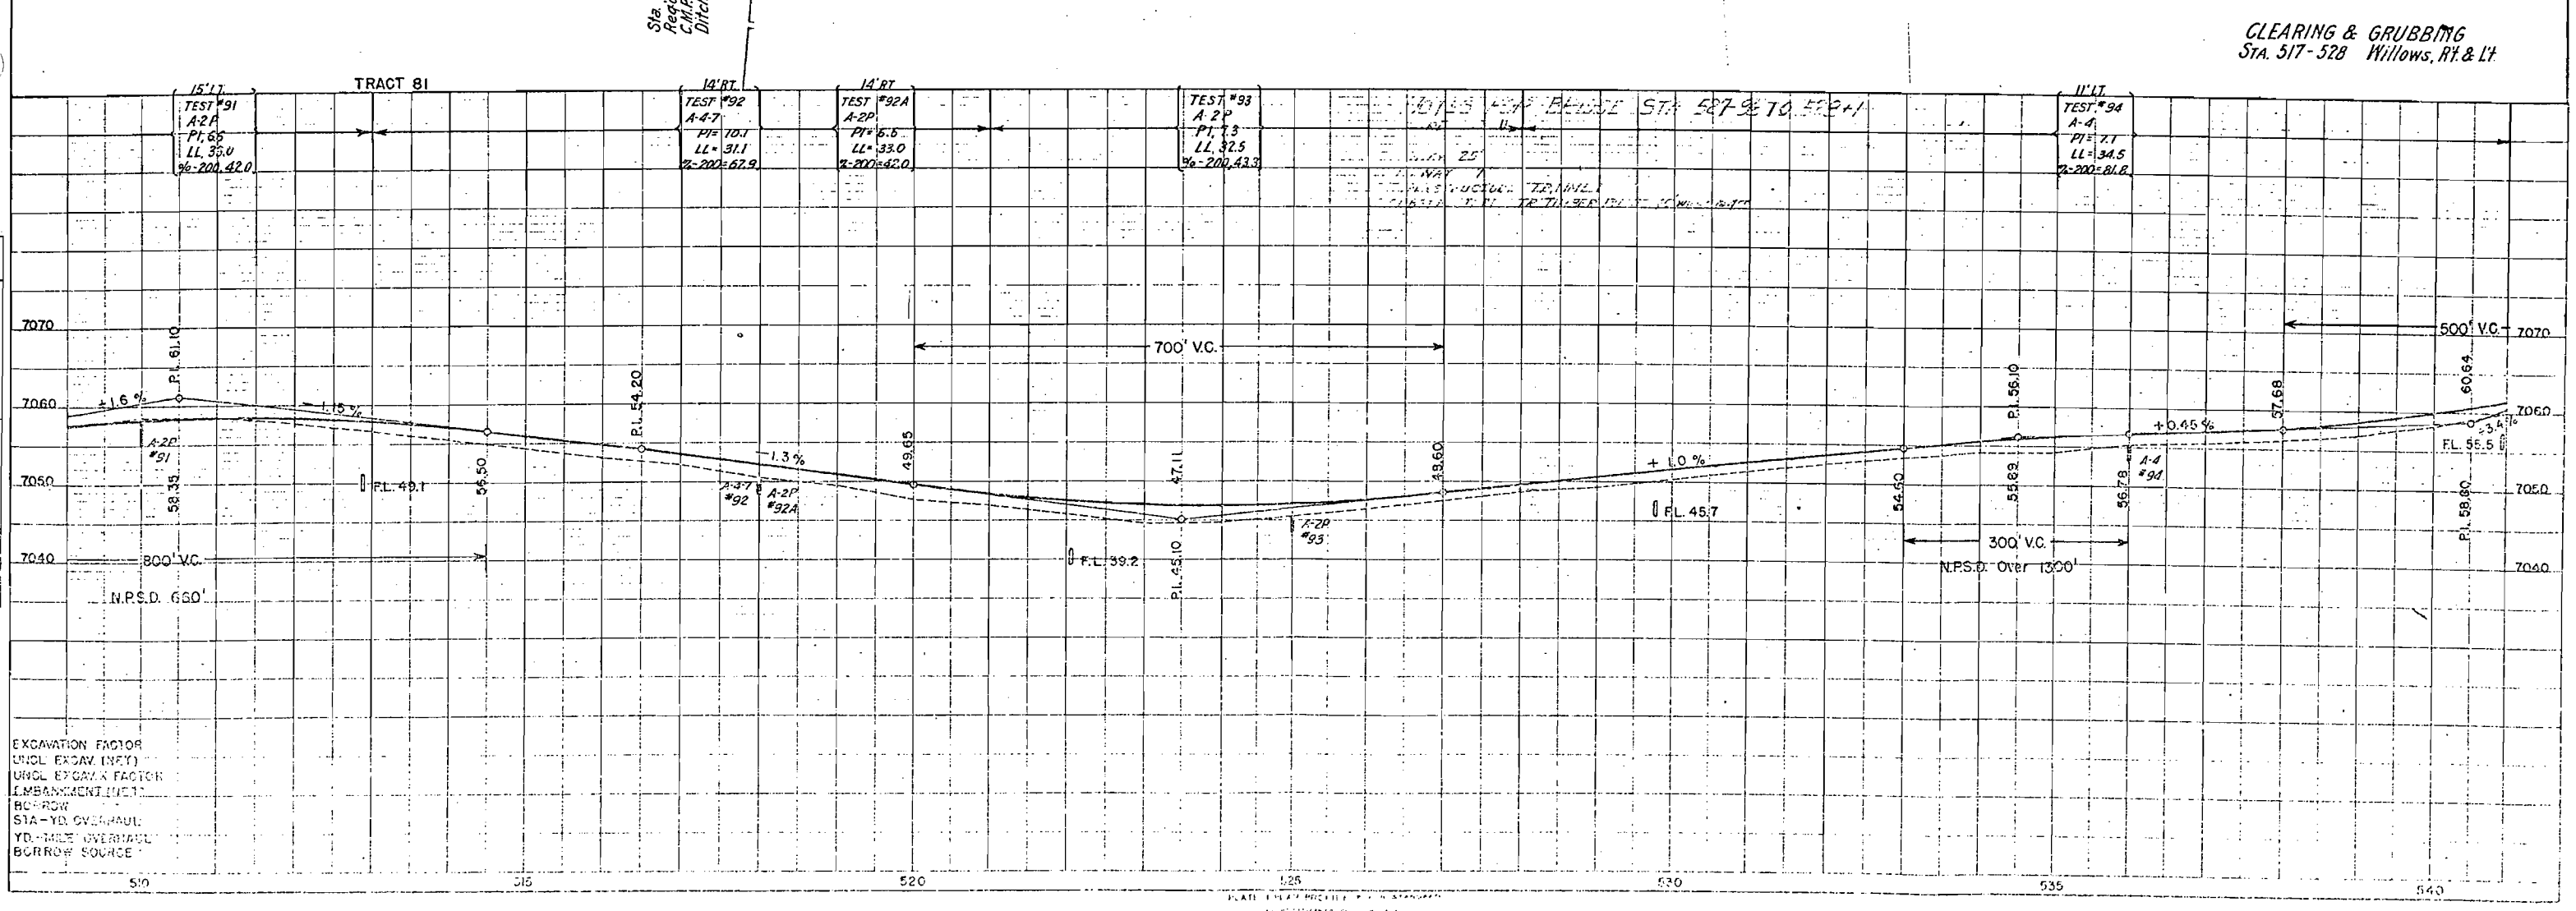


EXCAVATION FACTOR
 UNCL. EXCAV. (NET)
 UNCL. EXCAV. FACTOR
 EMBANKMENT (NET)
 BORROW
 STA-YD. OVERPAUL
 YD. MILE OVERPAUL
 BORROW SOURCE


CLEARING & GRUBBING
 Sta. 517-528 Willows, Rt. & Lt.

DATE: 12-1-46
BY: E.H. RILEY
PLAN: 1345
SHEET: 9
NO. 13226

DATE: 12-1-46
BY: E.H. RILEY
PROFILE: 1345
SHEET: 9
NO. 13226

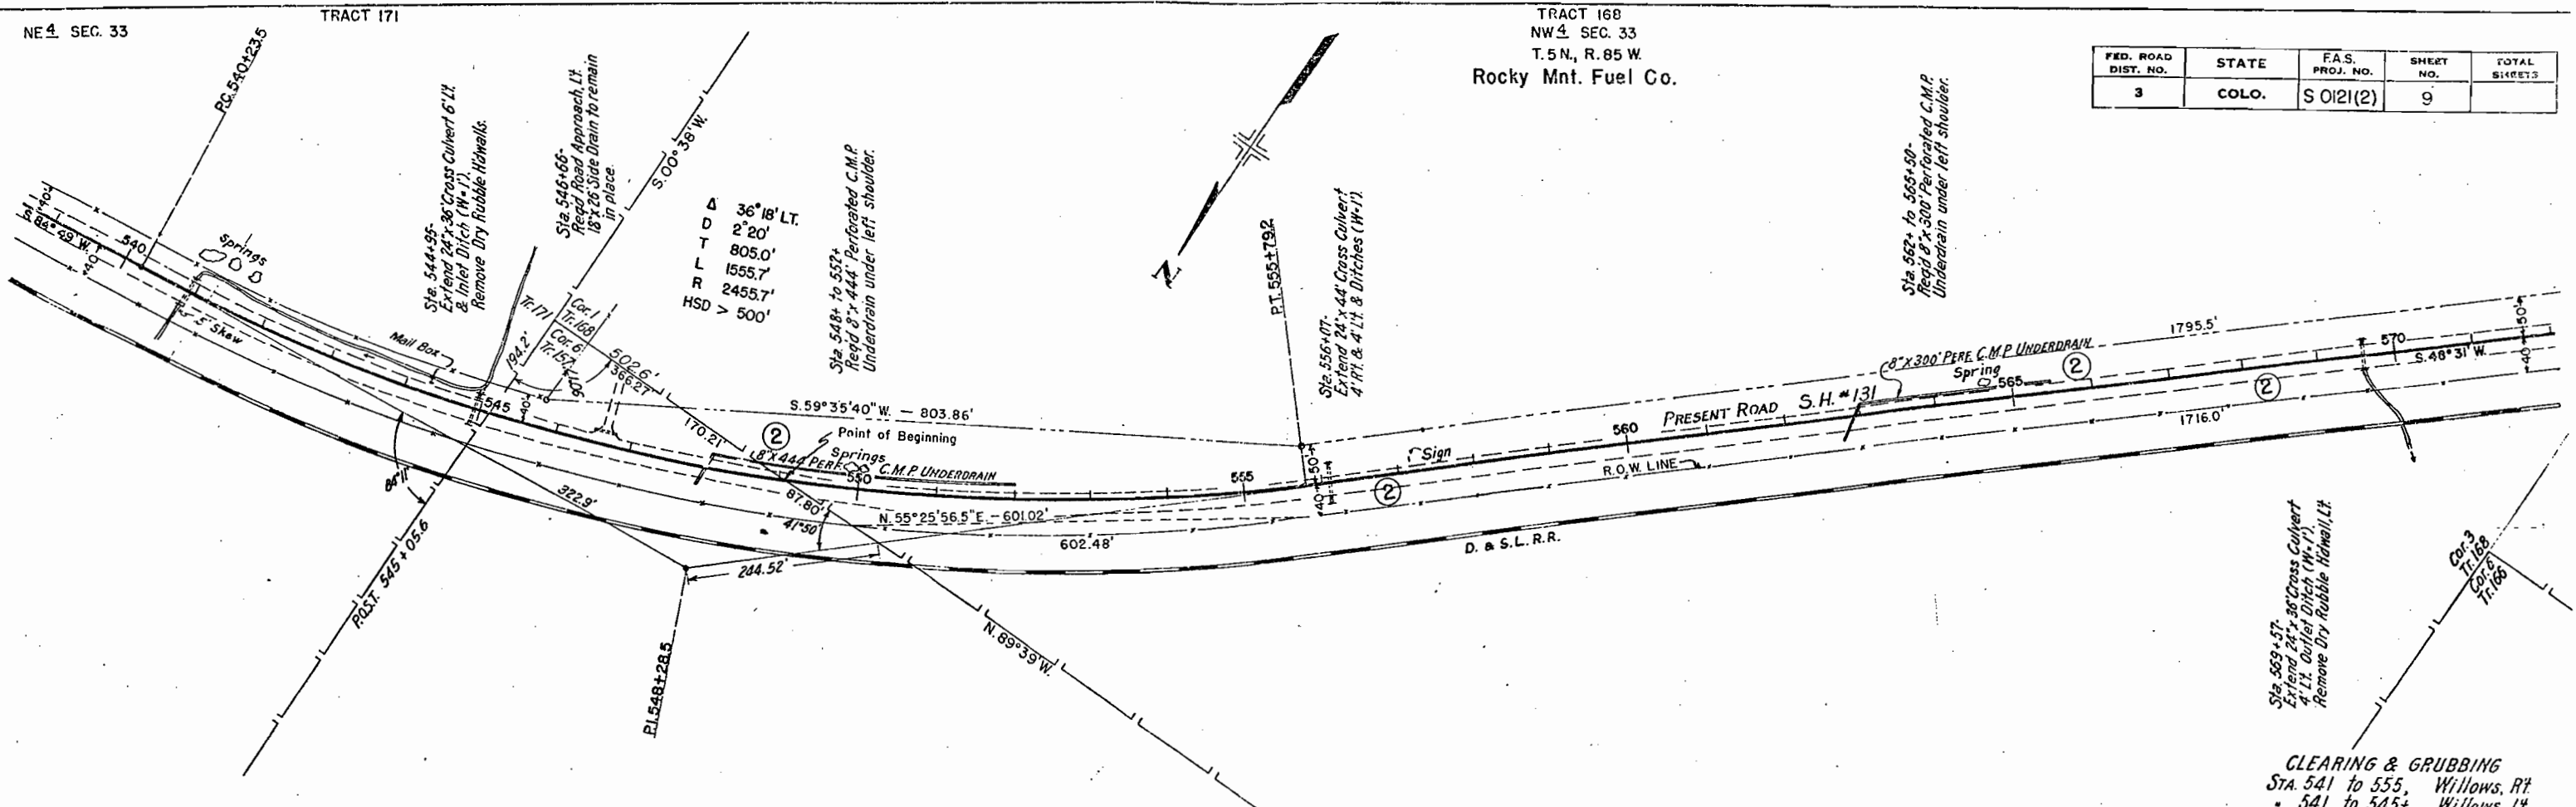

FED. ROAD DIST. NO.	STATE	F.A.S. PROJ. NO.	SHEET NO.	TOTAL SHEETS
3	COLO.	S 0121(2)	9	

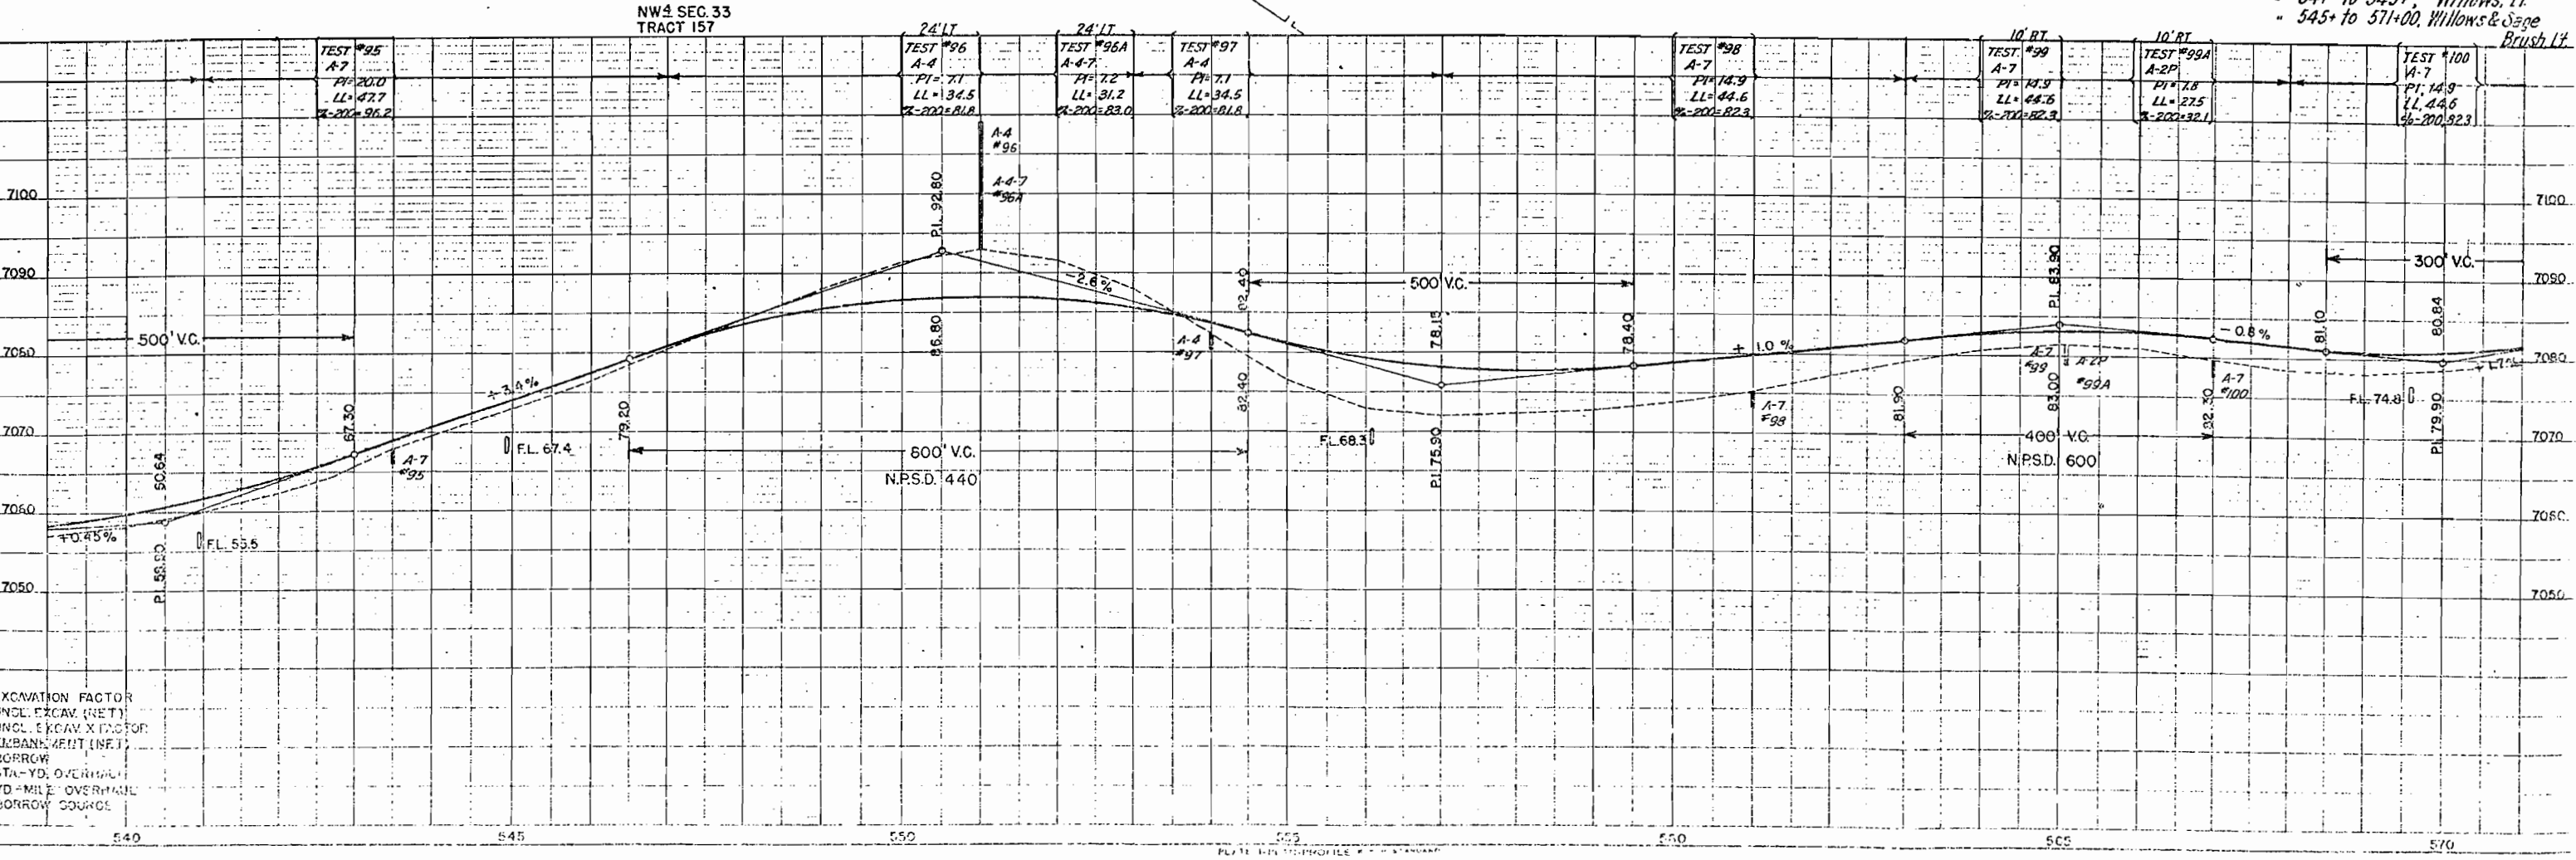


EXCAVATION FACTOR
UNCL. EXCAV. (NET)
UNCL. EXCAV. X FACTOR
EMBANKMENT (NET)
BORROW
STA.-YD. OVERSHOULDER
YD.-MILE OVERSHOULDER
BORROW SOURCE


CLEARING & GRUBBING
Sta. 541 to 555, Willows, Rt.
- 541 to 545+, Willows, Lt.
- 545+ to 571+00, Willows & Sage Brush Lt.

DATE	NO.
12/22/22	12222
PLAN	NO.
12222	12222
NO.	12222

DATE	NO.
12/22/22	12222
PROFILE	NO.
12222	12222
NO.	12222

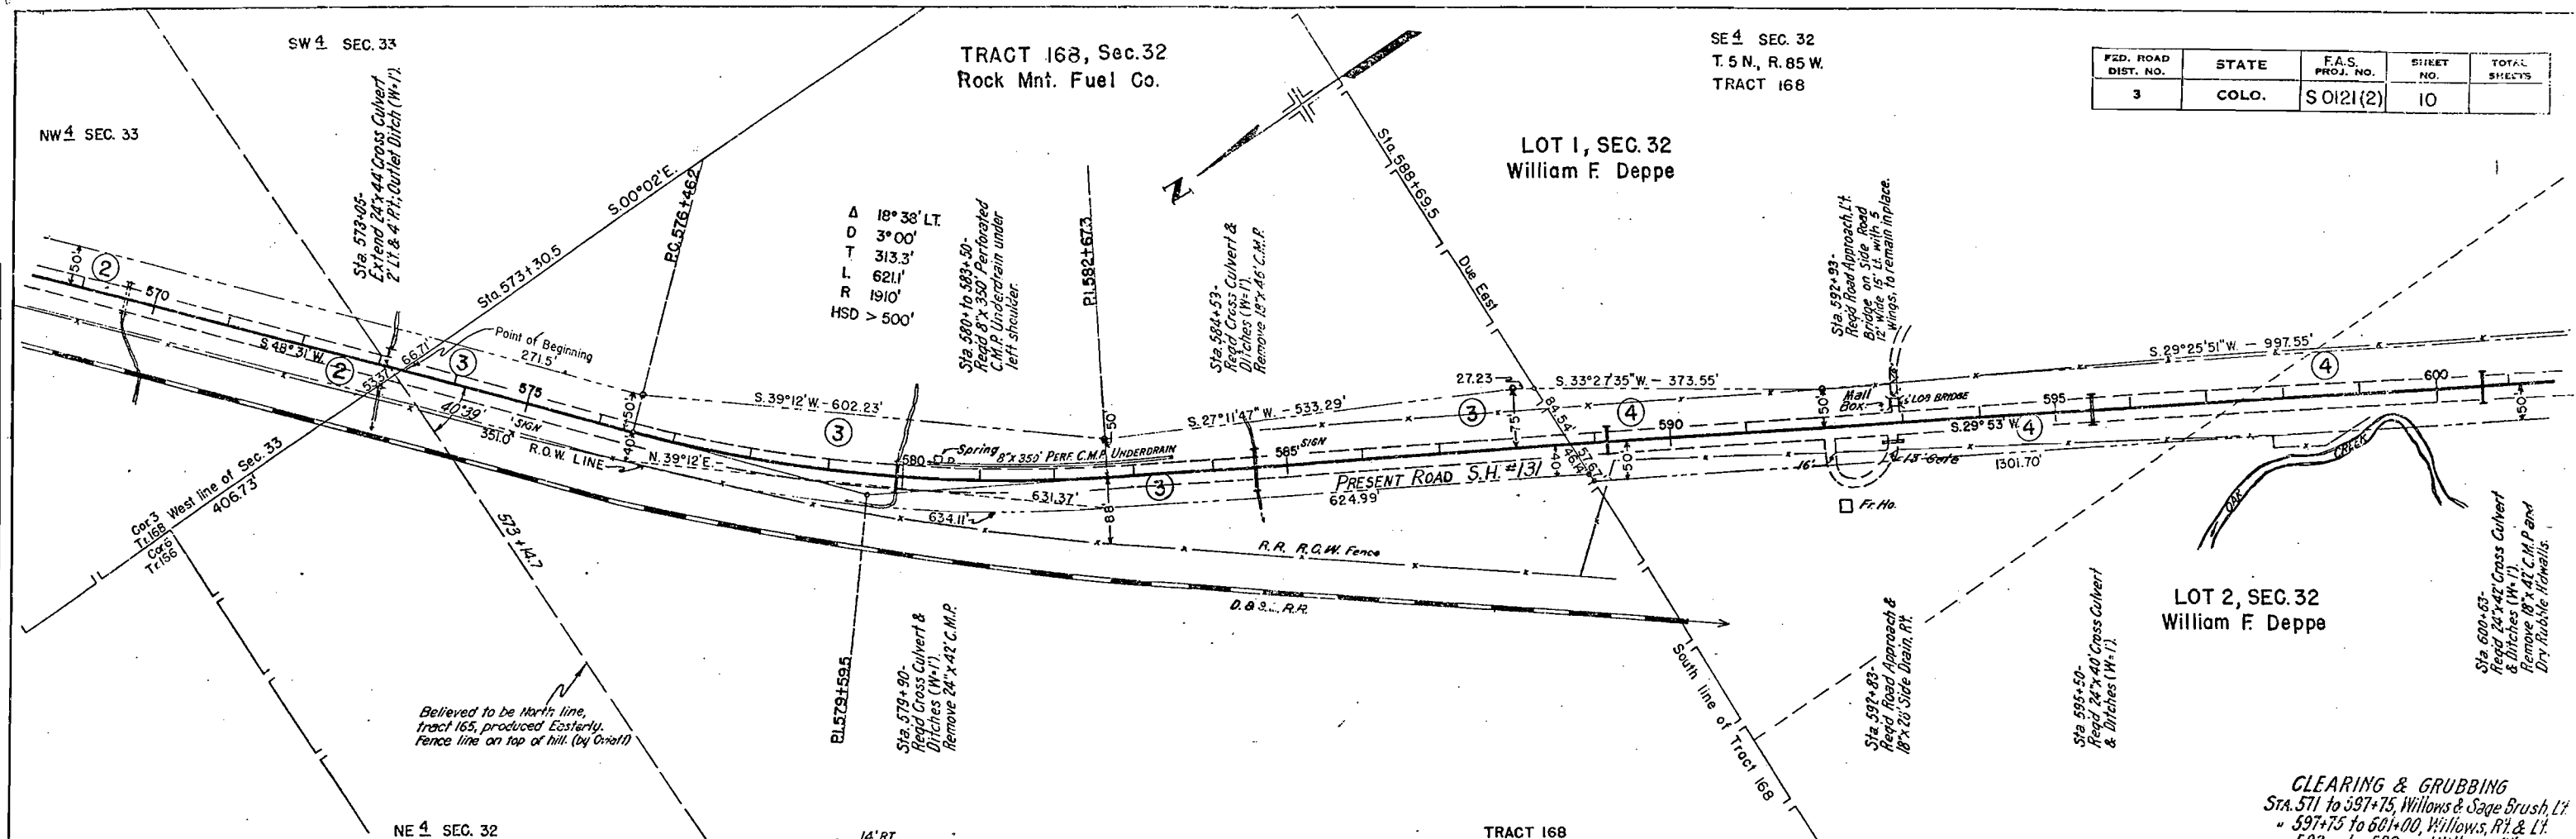

FED. ROAD DIST. NO.	STATE	F.A.S. PROJ. NO.	SHEET NO.	TOTAL SHEETS
3	COLO.	S 0121(2)	10	

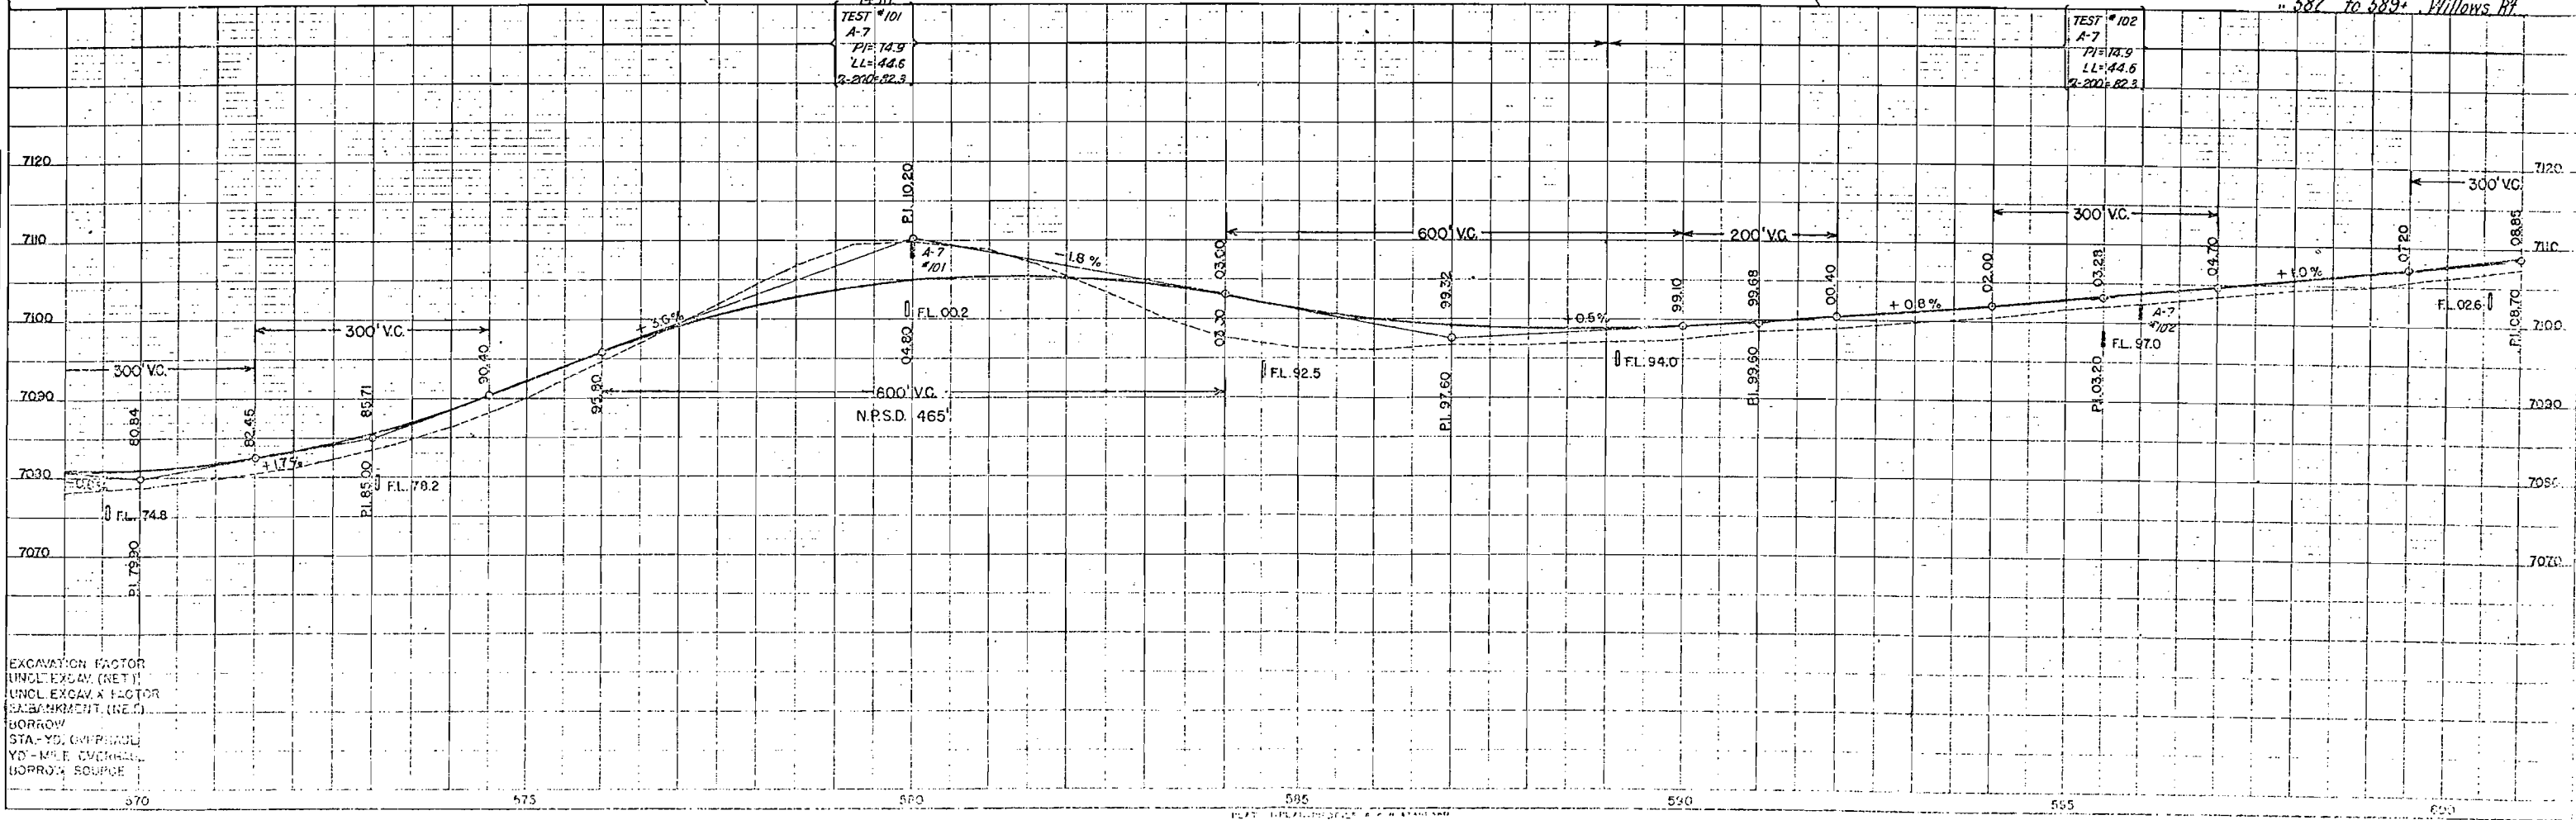


EXCAVATION FACTOR
UNCL. EXCAV. (NET)
UNCL. EXCAV. X FACTOR
EMBANKMENT (NET)
BORROW
STA.-YD. ON PROFILE
YD.-MILE OVERALL
BORROW SOURCE

CLEARING & GRUBBING
Sta. 571 to 597+75, Willows & Sage Brush, Lt.
" 597+75 to 601+00, Willows, Rt. & Lt.
" 582 to 589+, Willows, Rt.

NE 1/4 SEC. 8
T.4N., R.85W.

FED. ROAD DIST. NO.	STATE	F.A.S. PROJ. NO.	SHEET NO.	TOTAL SHEETS
3	COLO.	S 0121(2)	11	

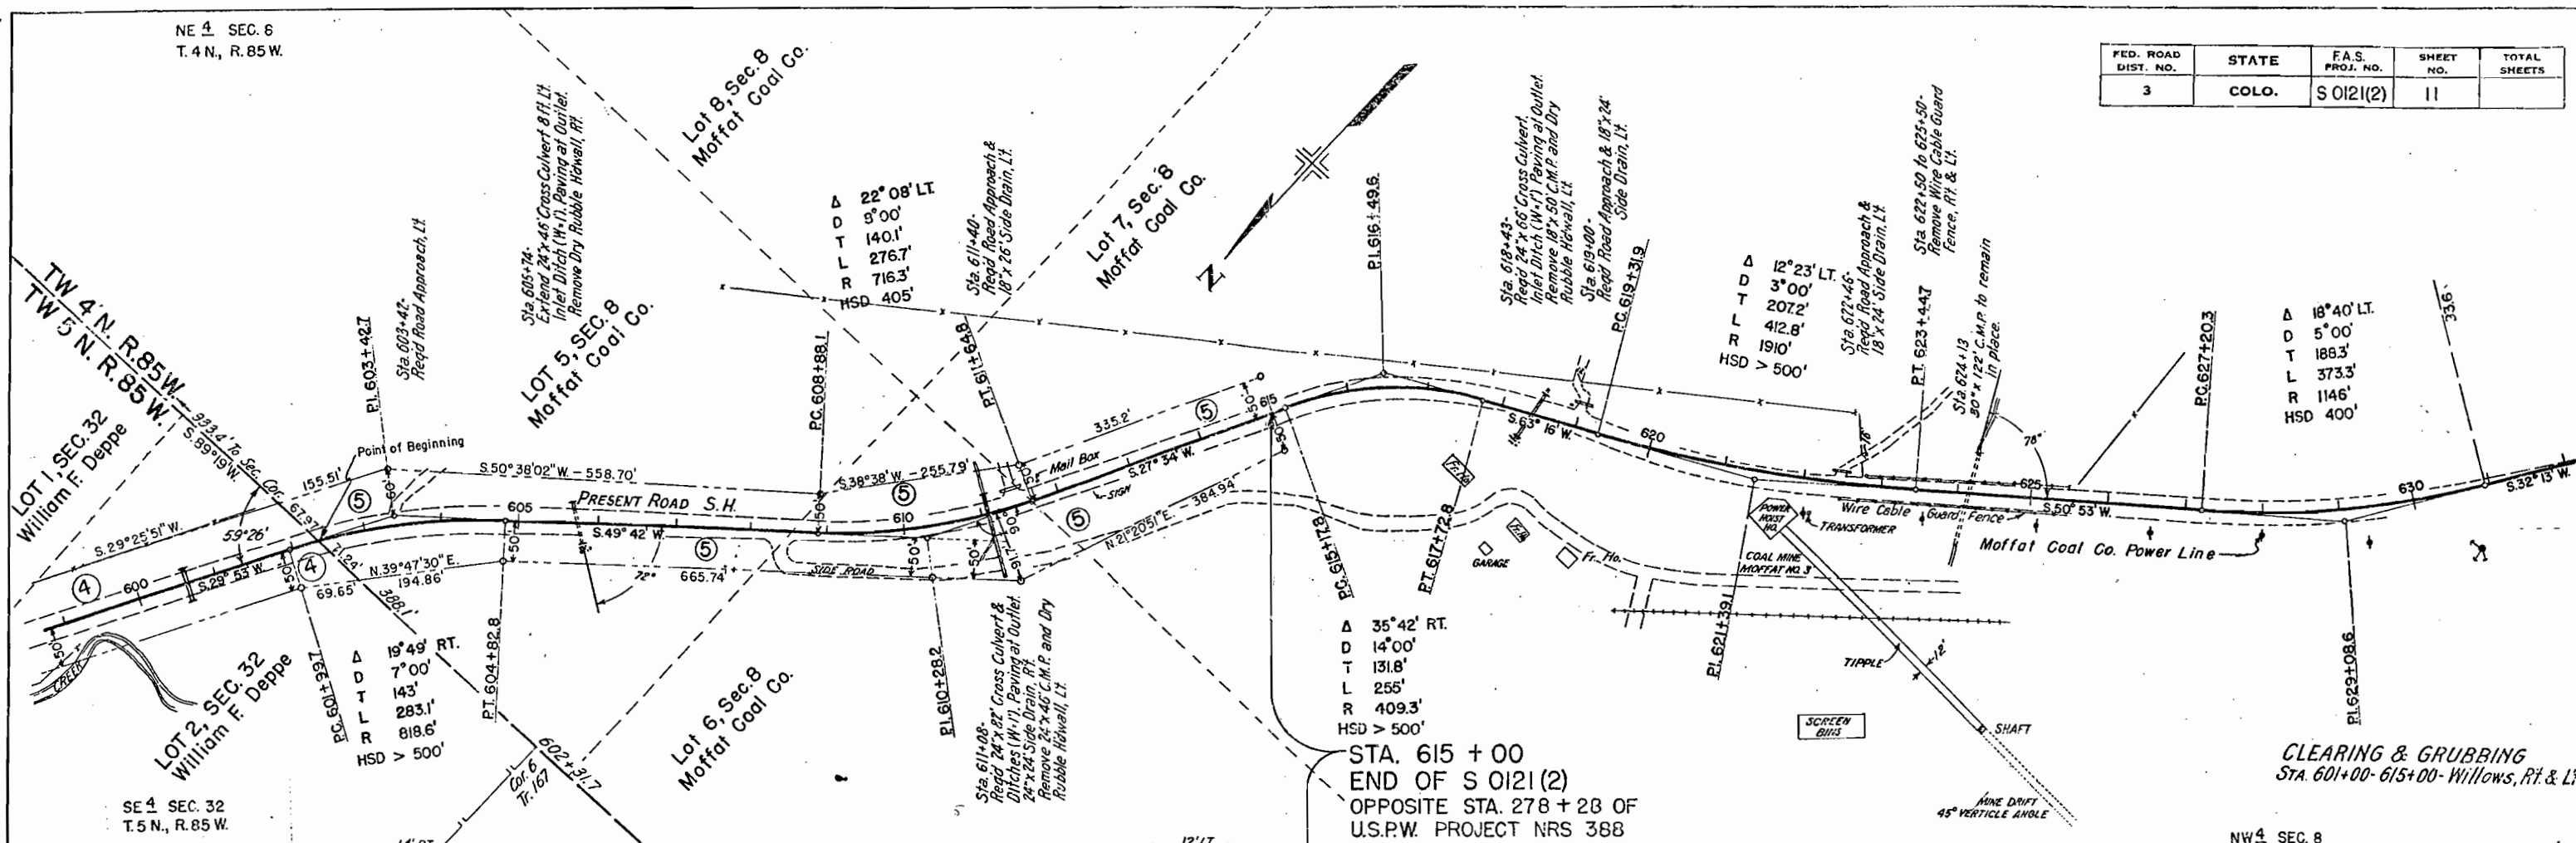

STA. 615 + 00
END OF S 0121 (2)
OPPOSITE STA. 278 + 28 OF
U.S.P.W. PROJECT NRS 388

CLEARING & GRUBBING
STA. 601+00-615+00- Willows, Rt. & Lt.

