

FED. ROAD DIV. NO.	STATE	PROJ. NO.	SHEET NO.	TOTAL SHEETS
9	COLO.	S 0121(8)	1	

Rev. 5-26-50 S.W.Z.

INDEX OF SHEETS

- NO. 1 SKETCH MAP AND TITLE PAGE.
- 2 TABULATION OF PROPERTIES.
- 3- 7 ALIGNMENT PLAN AND PROFILE
- 8 OWNERSHIP MAP AND VACANT PUBLIC LAND MAP

COLORADO

STATE HIGHWAY DEPARTMENT

PLAN AND PROFILE OF PROPOSED FEDERAL AID SECONDARY PROJECT NO. S 0121(8)

STATE HIGHWAY NO. ~~131~~ 131

EAGLE COUNTY

RIGHT OF WAY

SCALES OF ORIGINAL TRACINGS

ON PLAN, 1 IN. = 100 FT.

ON PROFILE (1 IN. = 100 FT. HORIZONTAL

(1 IN. = 10 FT. VERTICAL


GRADE LINE ON PROFILE IS SHOWN AS GRADE OF FINISHED ROAD

GROSS LENGTH OF PROJECT

NET LENGTH OF PROJECT

CONVENTIONAL SIGNS

CENTER LINE OF SURVEY ————+———
 RIGHT OF WAY LINE ————+———
 TOWNSHIP OR RANGE LINE ————+———
 SECTION LINE ————+———
 QUARTER SECTION LINE ————+———
 RAILROAD ————+———
 BARBED WIRE FENCE ————x———
 WOVEN WIRE-COMBINATION FENCE ————//———
 POLE FENCE ————+———
 TELEPH. & TELEG. LINE ————o———
 POWER LINE ————♦———

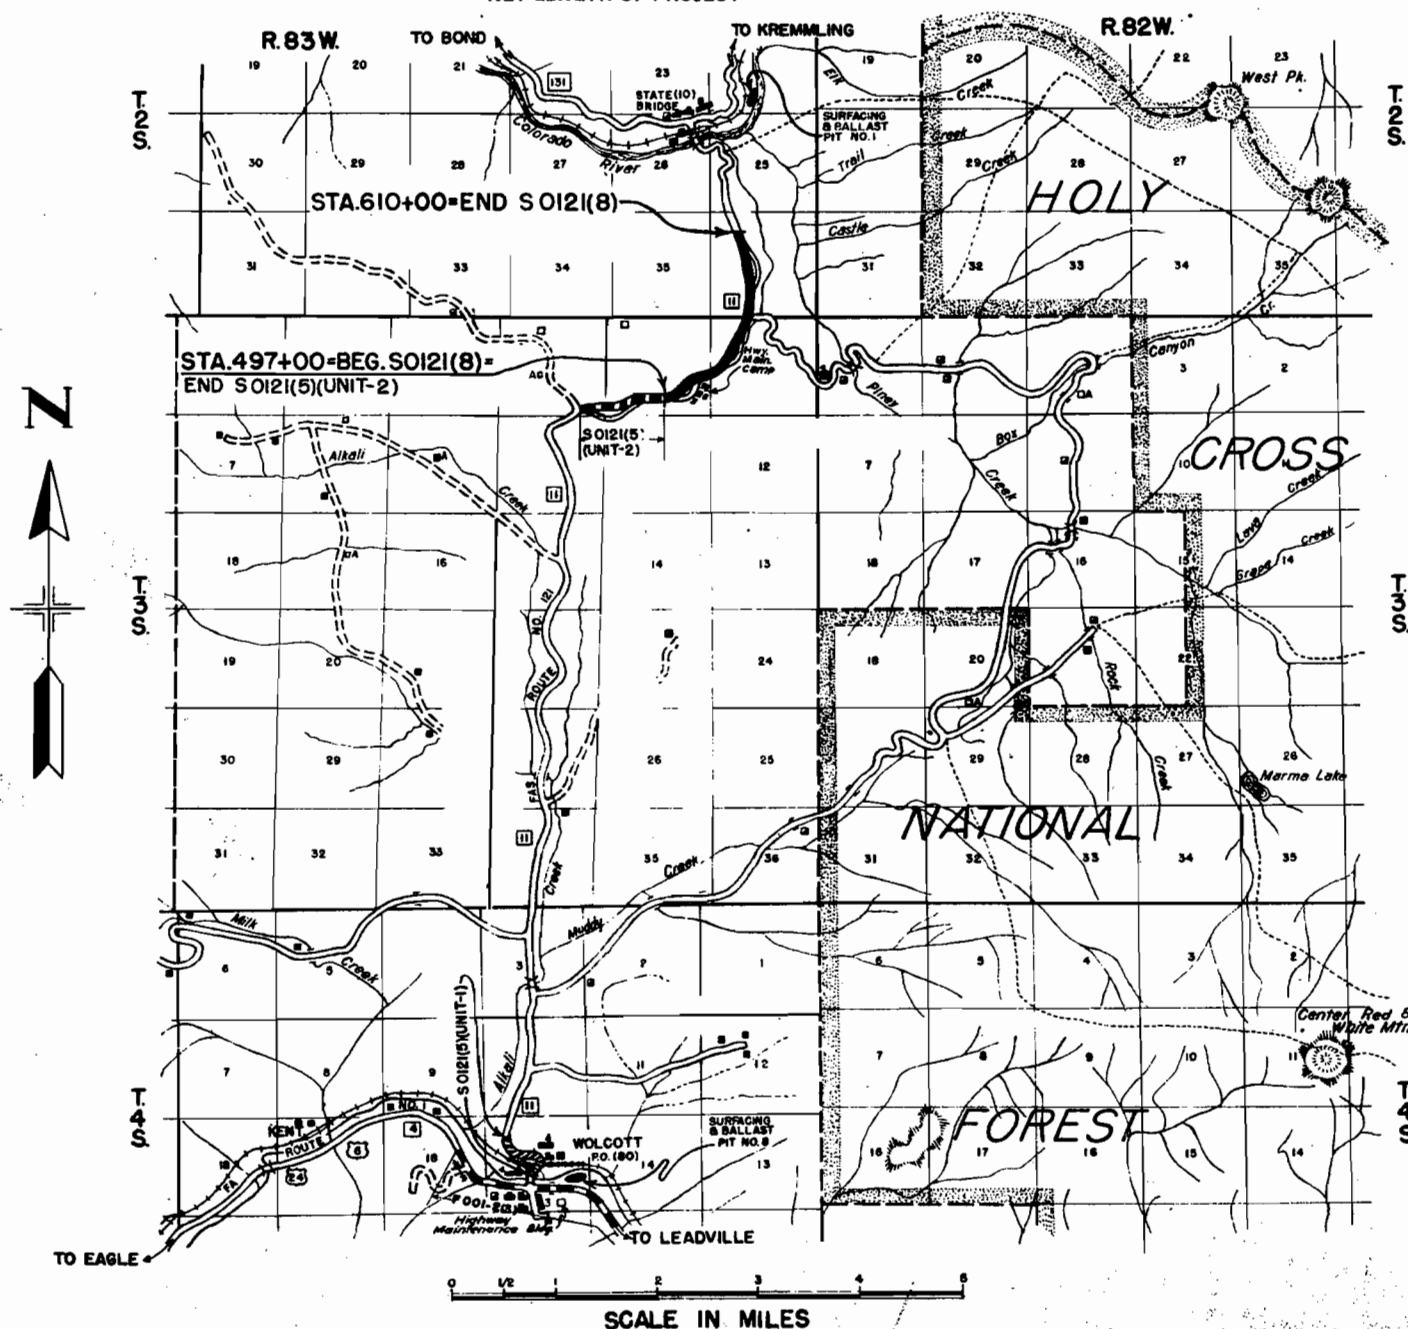

PROJ. S 0121 (8)

Rev. 5-11-50 R.C.C.
Rev. 5-26-50 S.W.Z.



[illegible]


S.E. 1/4 SEC. 2
T.3S., R.83W.

FED ROAD DIV NO.	DIST.	PROJ NO	SHEET NO	TOTAL SHEETS
9	COLO.	S 0121 (8)	3	

(PROJECTED)
 Δ 49°21' LT.
 D 10° 00'
 R 573.0'
 T 263.3
 L 493.5'
 HOR. S.D.

(SURVEY)
 Δ 37°05' LT.
 D 16° 00'
 R 358.1'
 T 120.1'
 L 231.8'

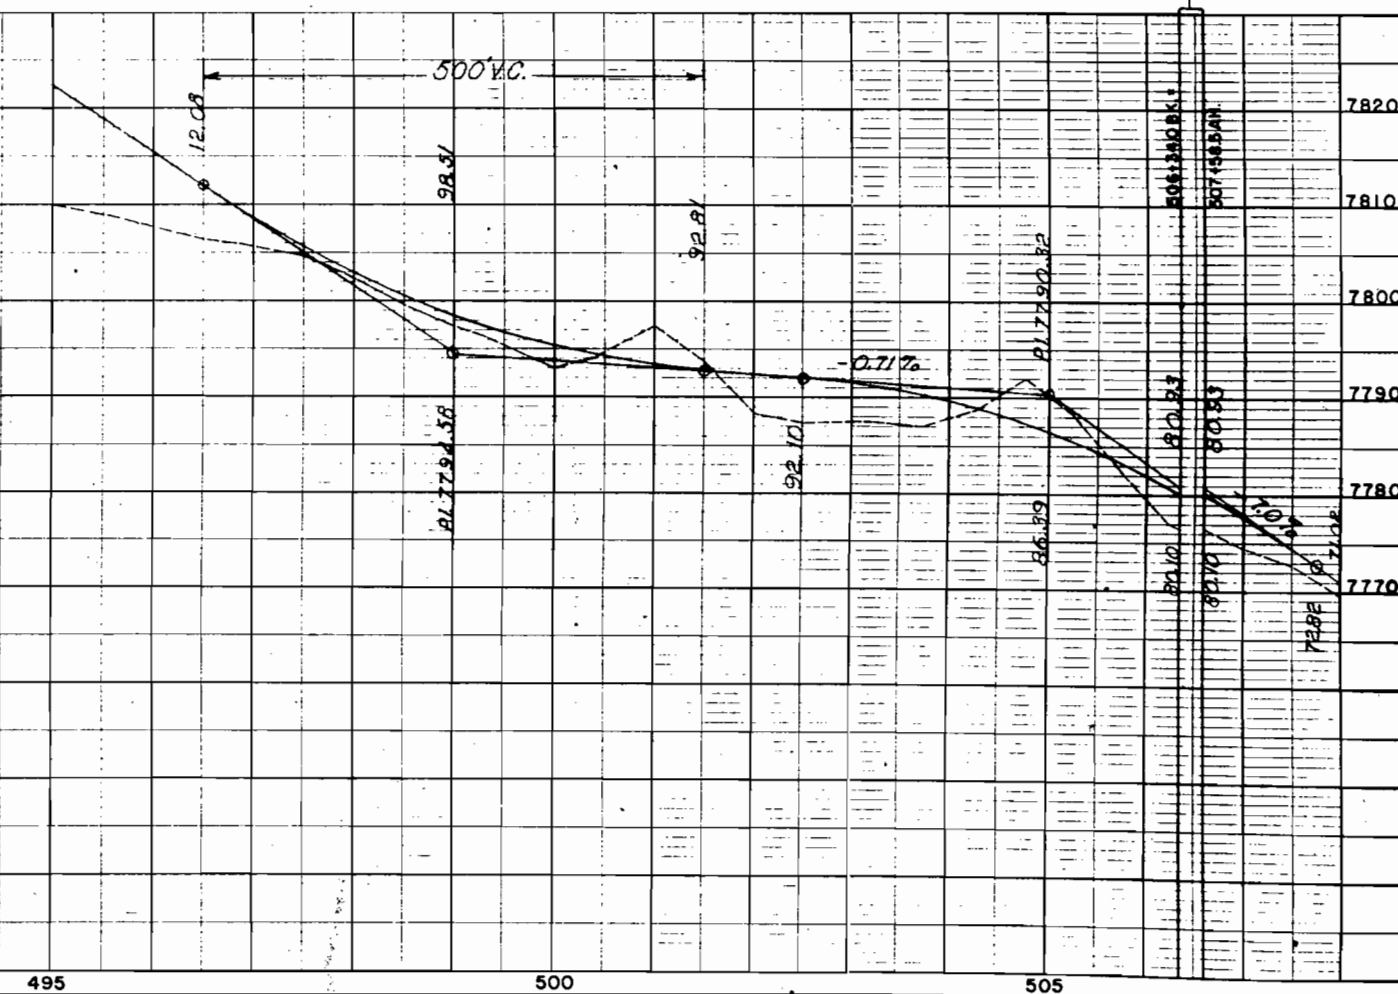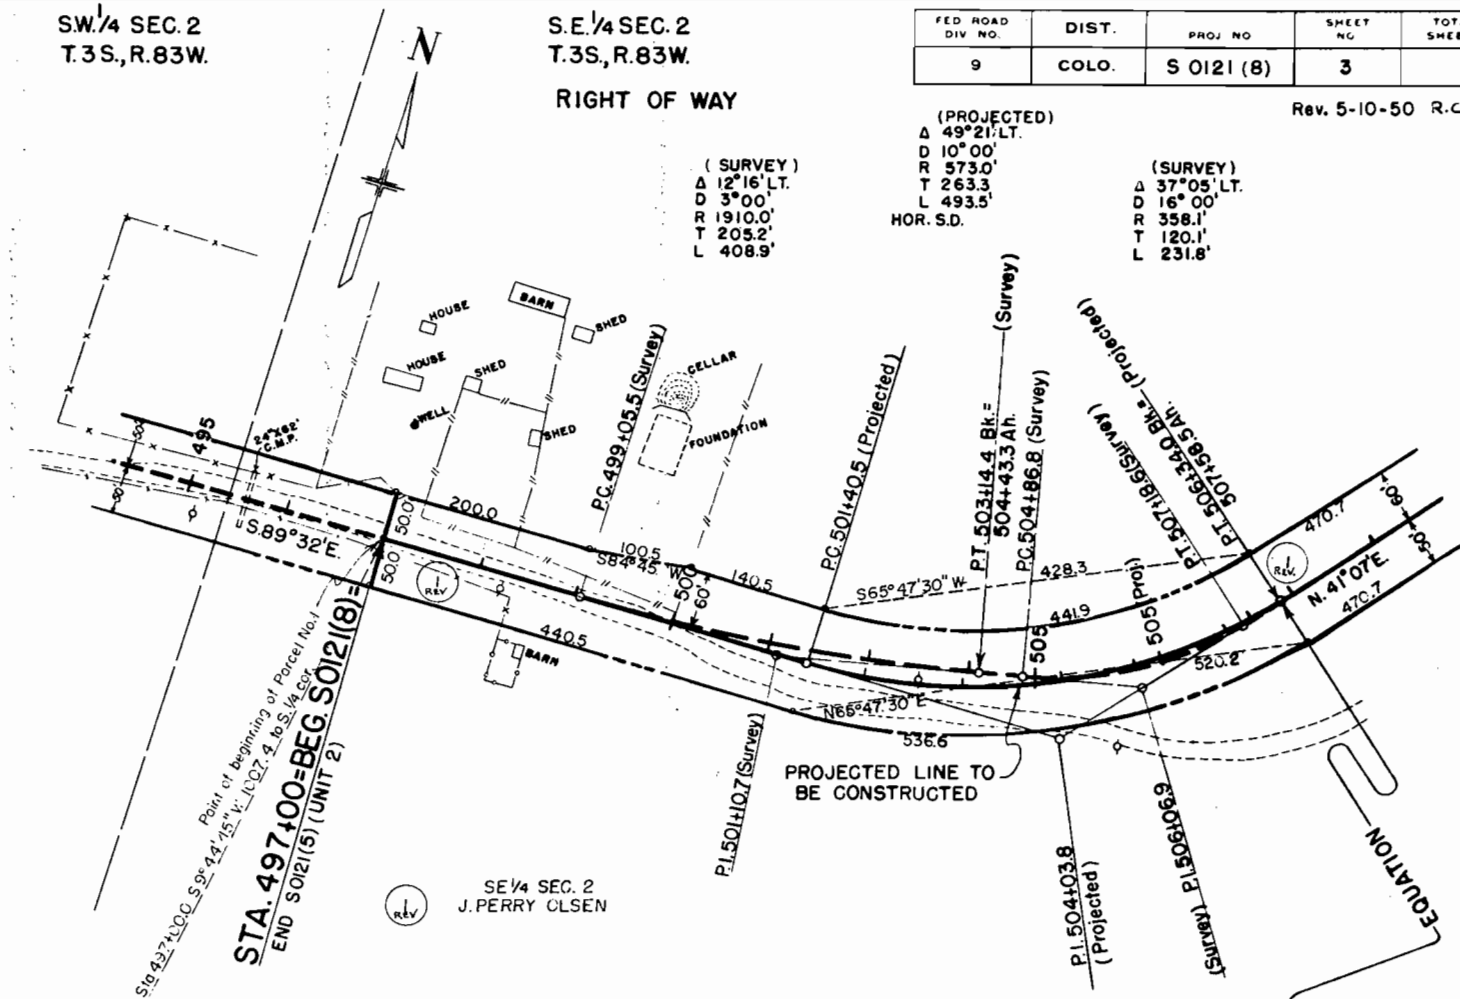

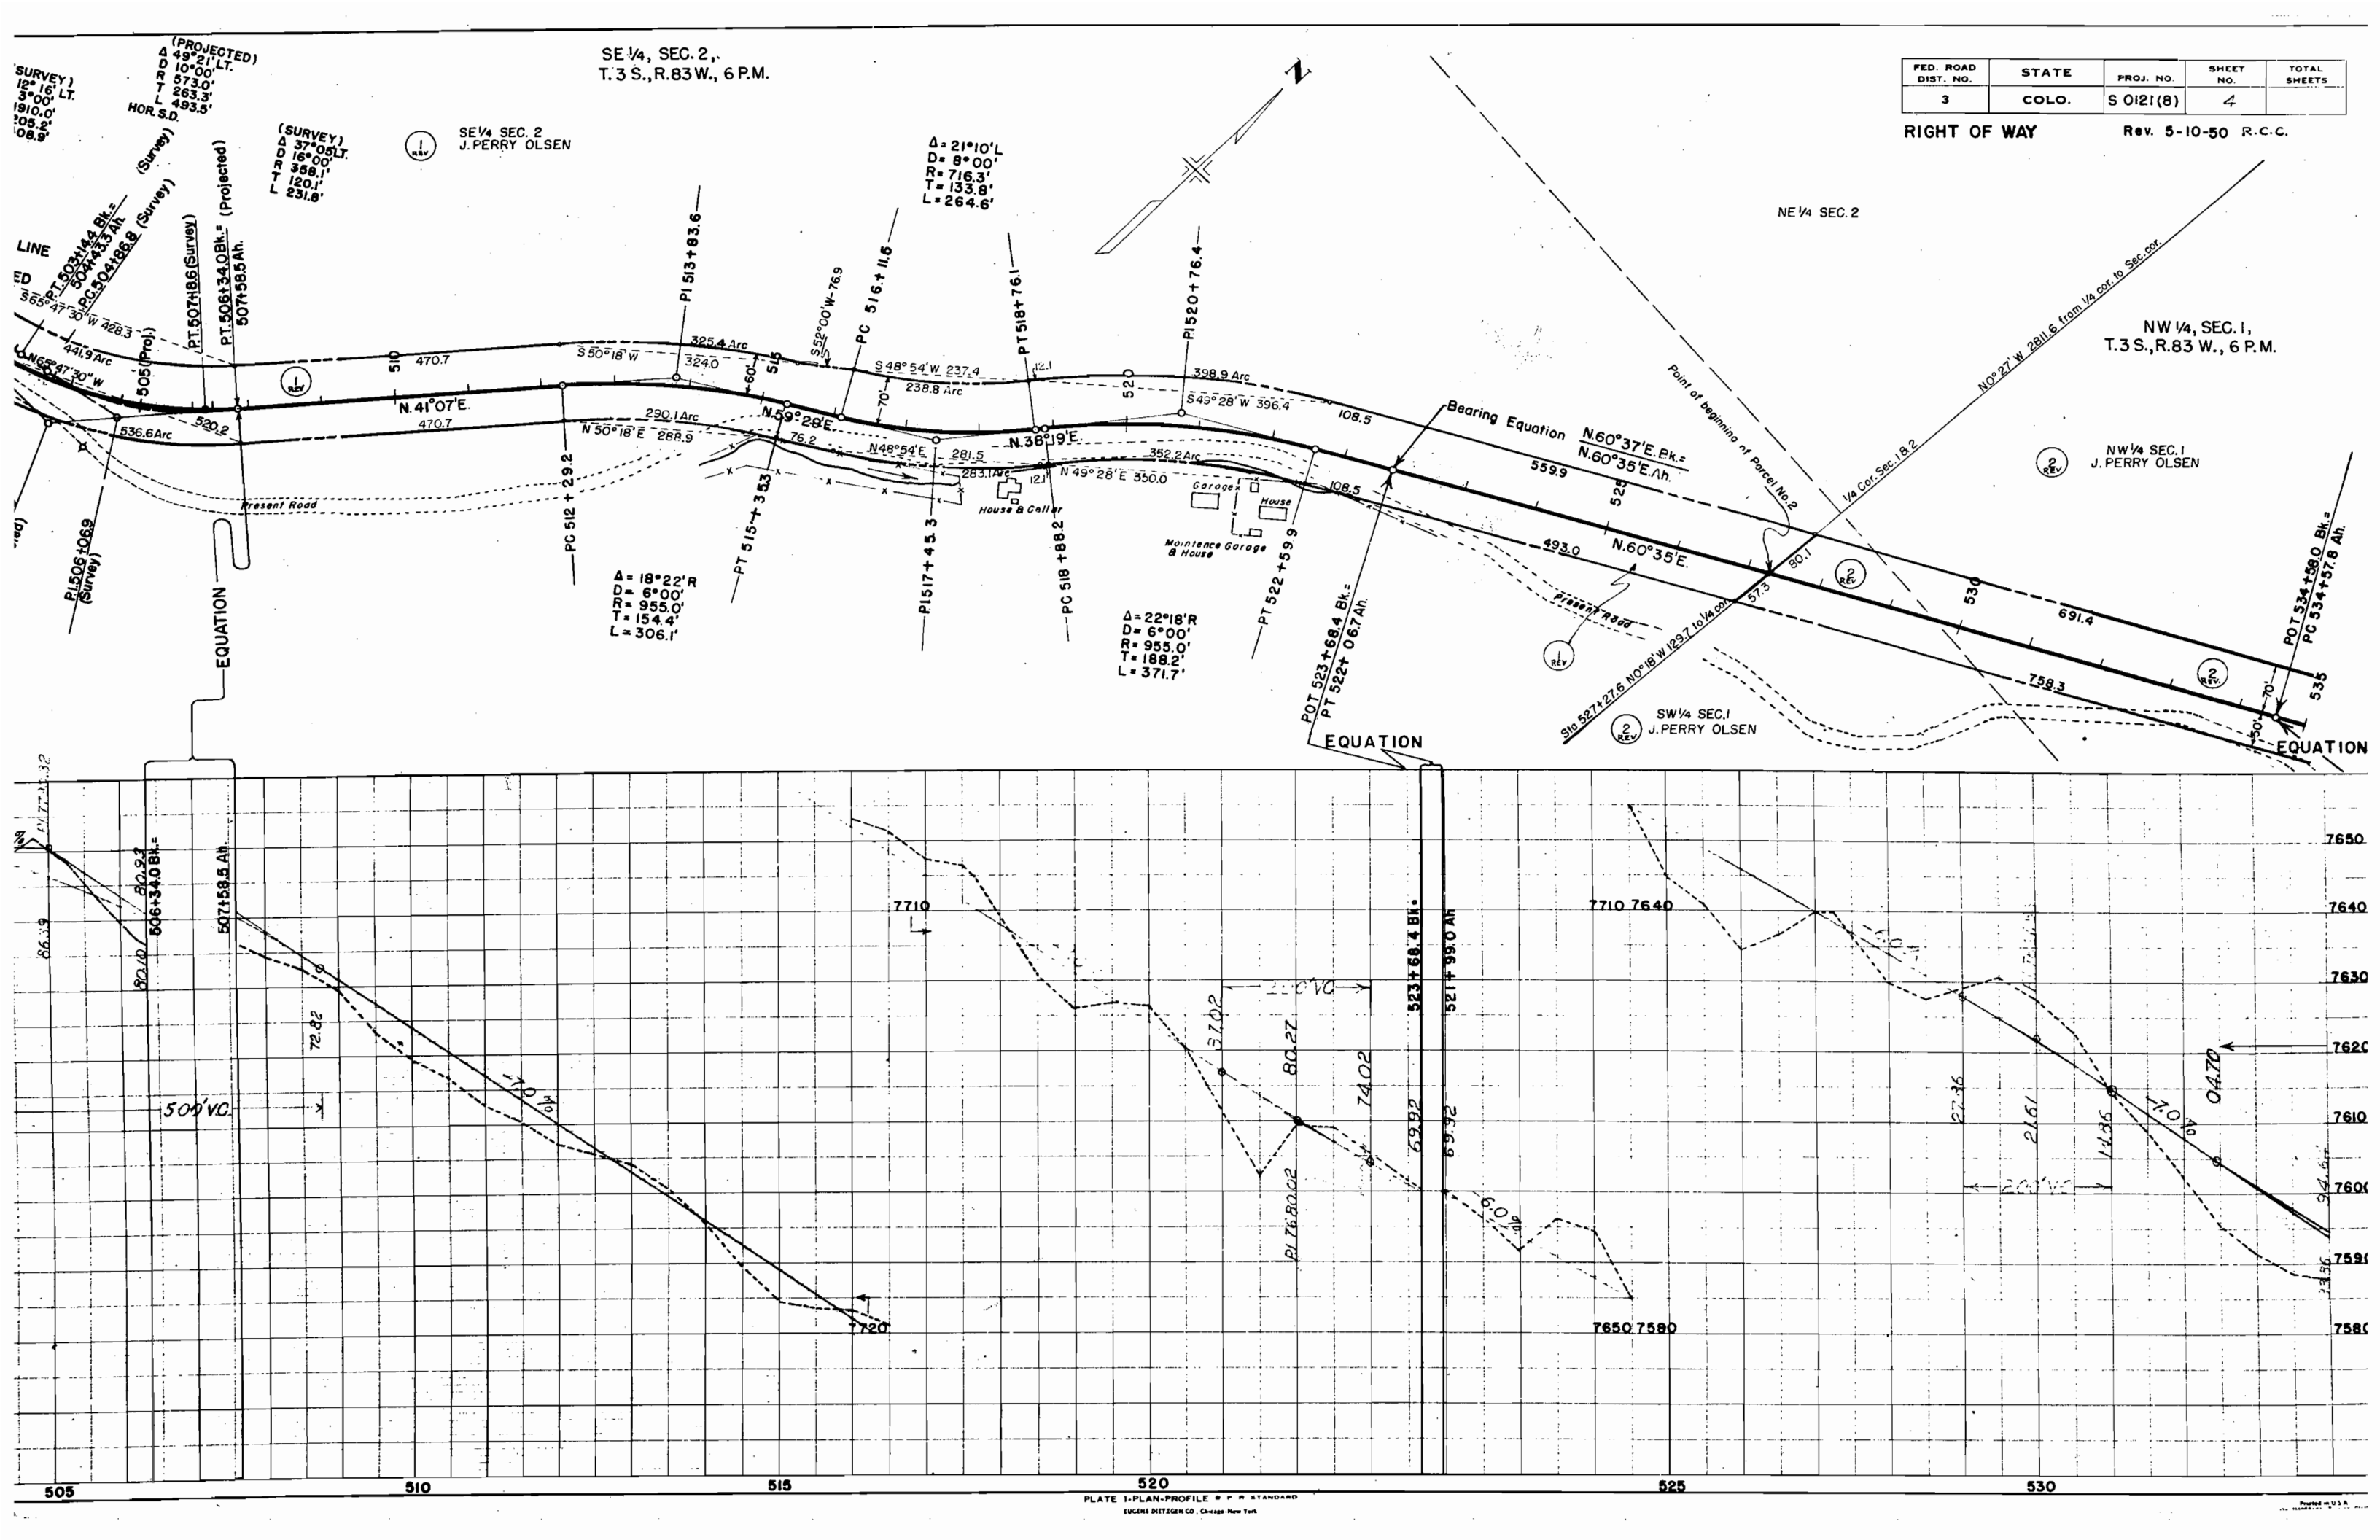

SE 1/4, SEC. 2,
T.3 S., R.83 W., 6 P.M.

SE 1/4 SEC. 2
J. PERRY OLSEN

FED. ROAD DIST. NO.	STATE	PROJ. NO.	SHEET NO.	TOTAL SHEETS
3	COLO.	S 0121(8)	4	

RIGHT OF WAY Rev. 5-10-50 R.C.C.

NE 1/4 SEC. 2

NW 1/4, SEC. 1,
T.3 S., R.83 W., 6 P.M.

NW 1/4 SEC. 1
J. PERRY OLSEN



SW 1/4 SEC. 1
J. PERRY OLSEN


NW 1/4, SEC. 1,
T.3 S., R.83 W., 6 P.M.

FED. ROAD DIST. NO.	STATE	PROJ. NO.	SHEET NO.	TOTAL SHEETS
3	COLO.	S 0121(8)	5	

RIGHT OF WAY

Rev. 5-11-50 R.D.C.
Rev. 5-26-50 S.W.2

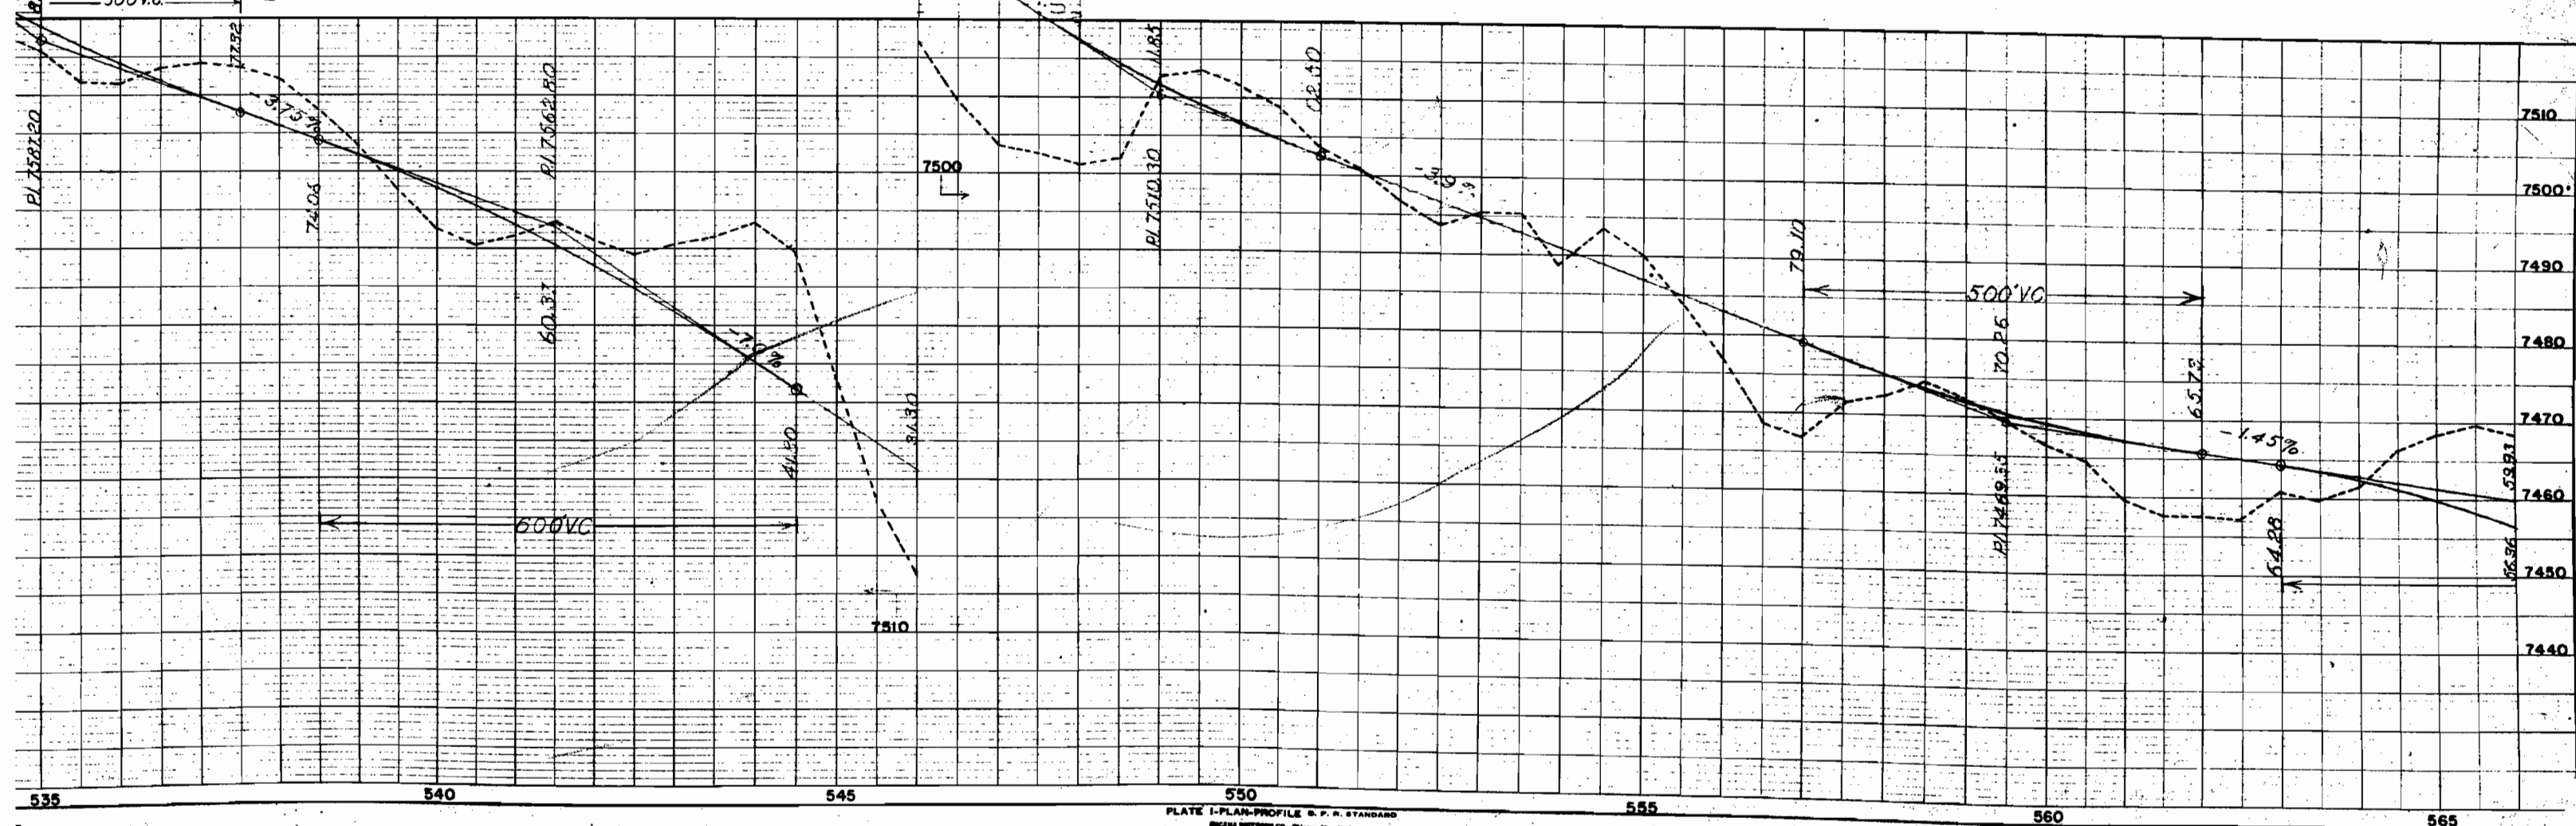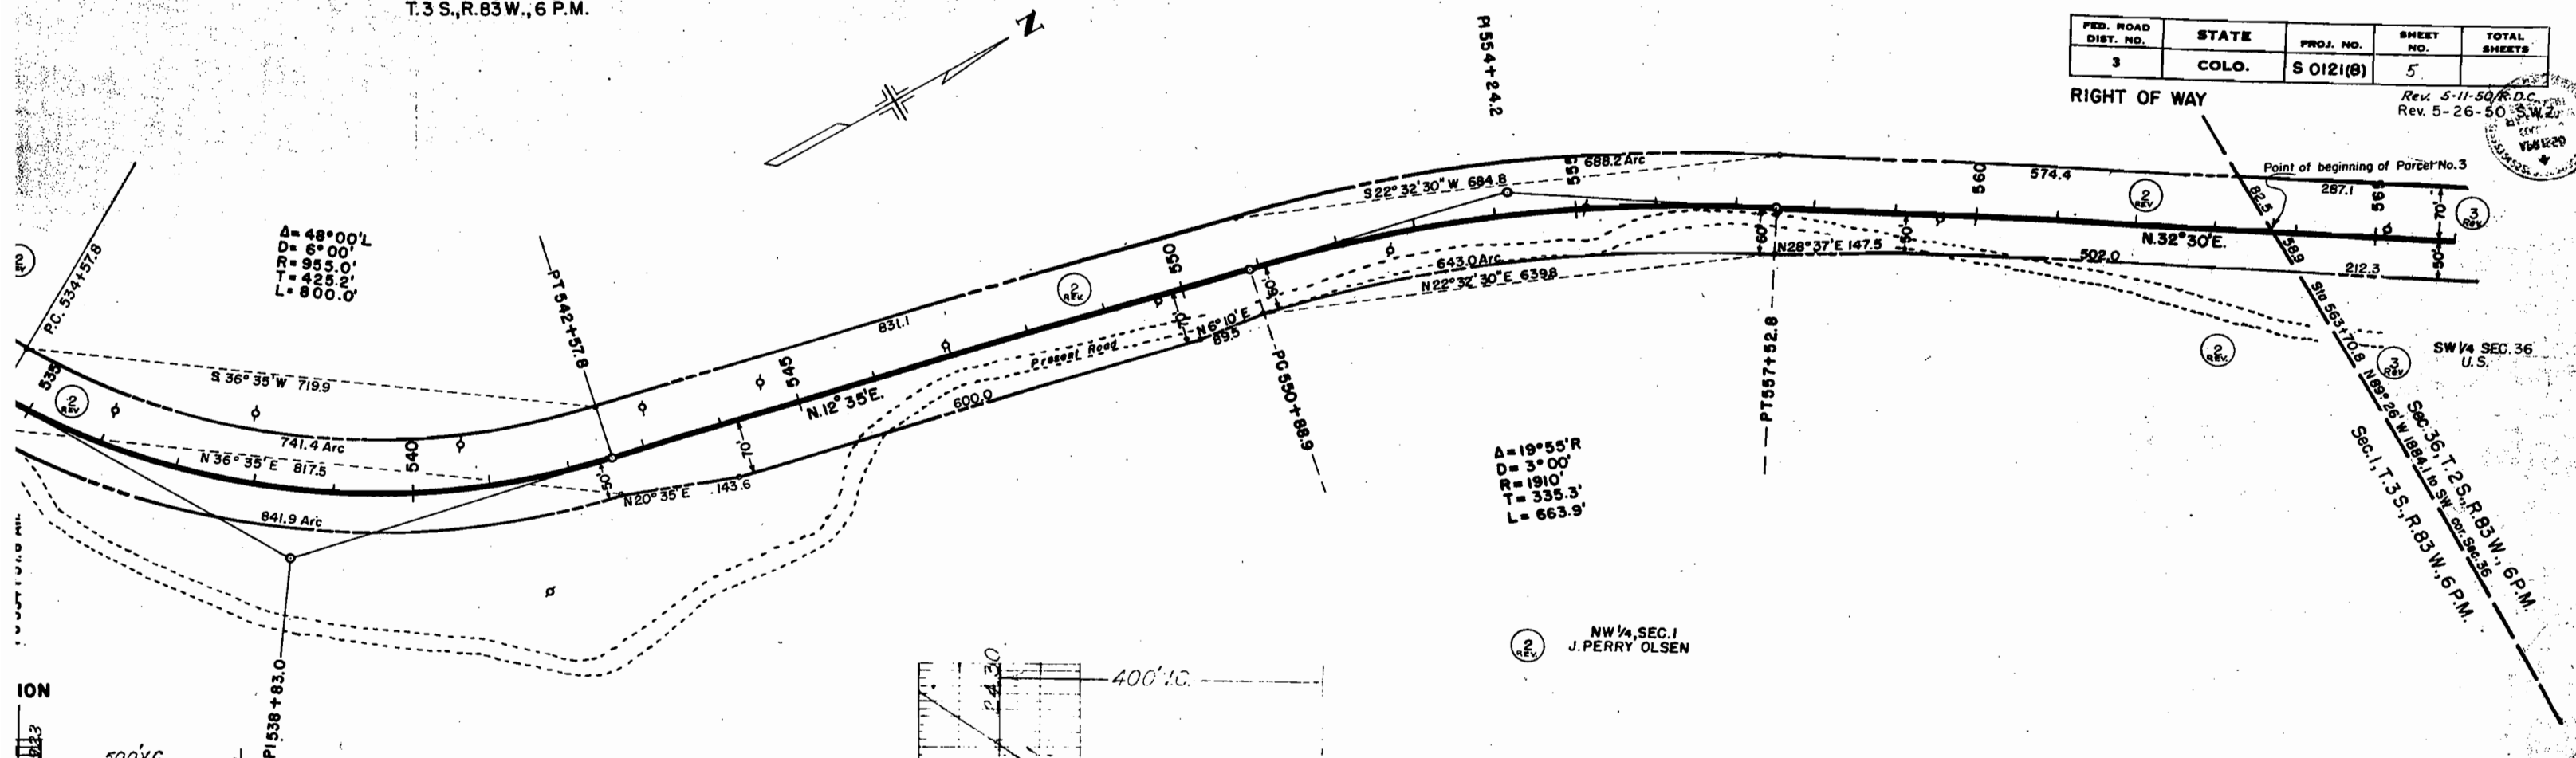


 
RIGHT OF WAY Rev. 5-26-50 S.W.Z.

NW 1/4, SEC. 36,
T.2 S., R.83 W., 6 P.M.

FED. ROAD DIST. NO.	STATE	PROJ. NO.	SHEET NO.	TOTAL SHEETS
3	COLO.	S 0121(8)	7	

RIGHT OF WAY

Rev. 5-26-50 S.W.Z.

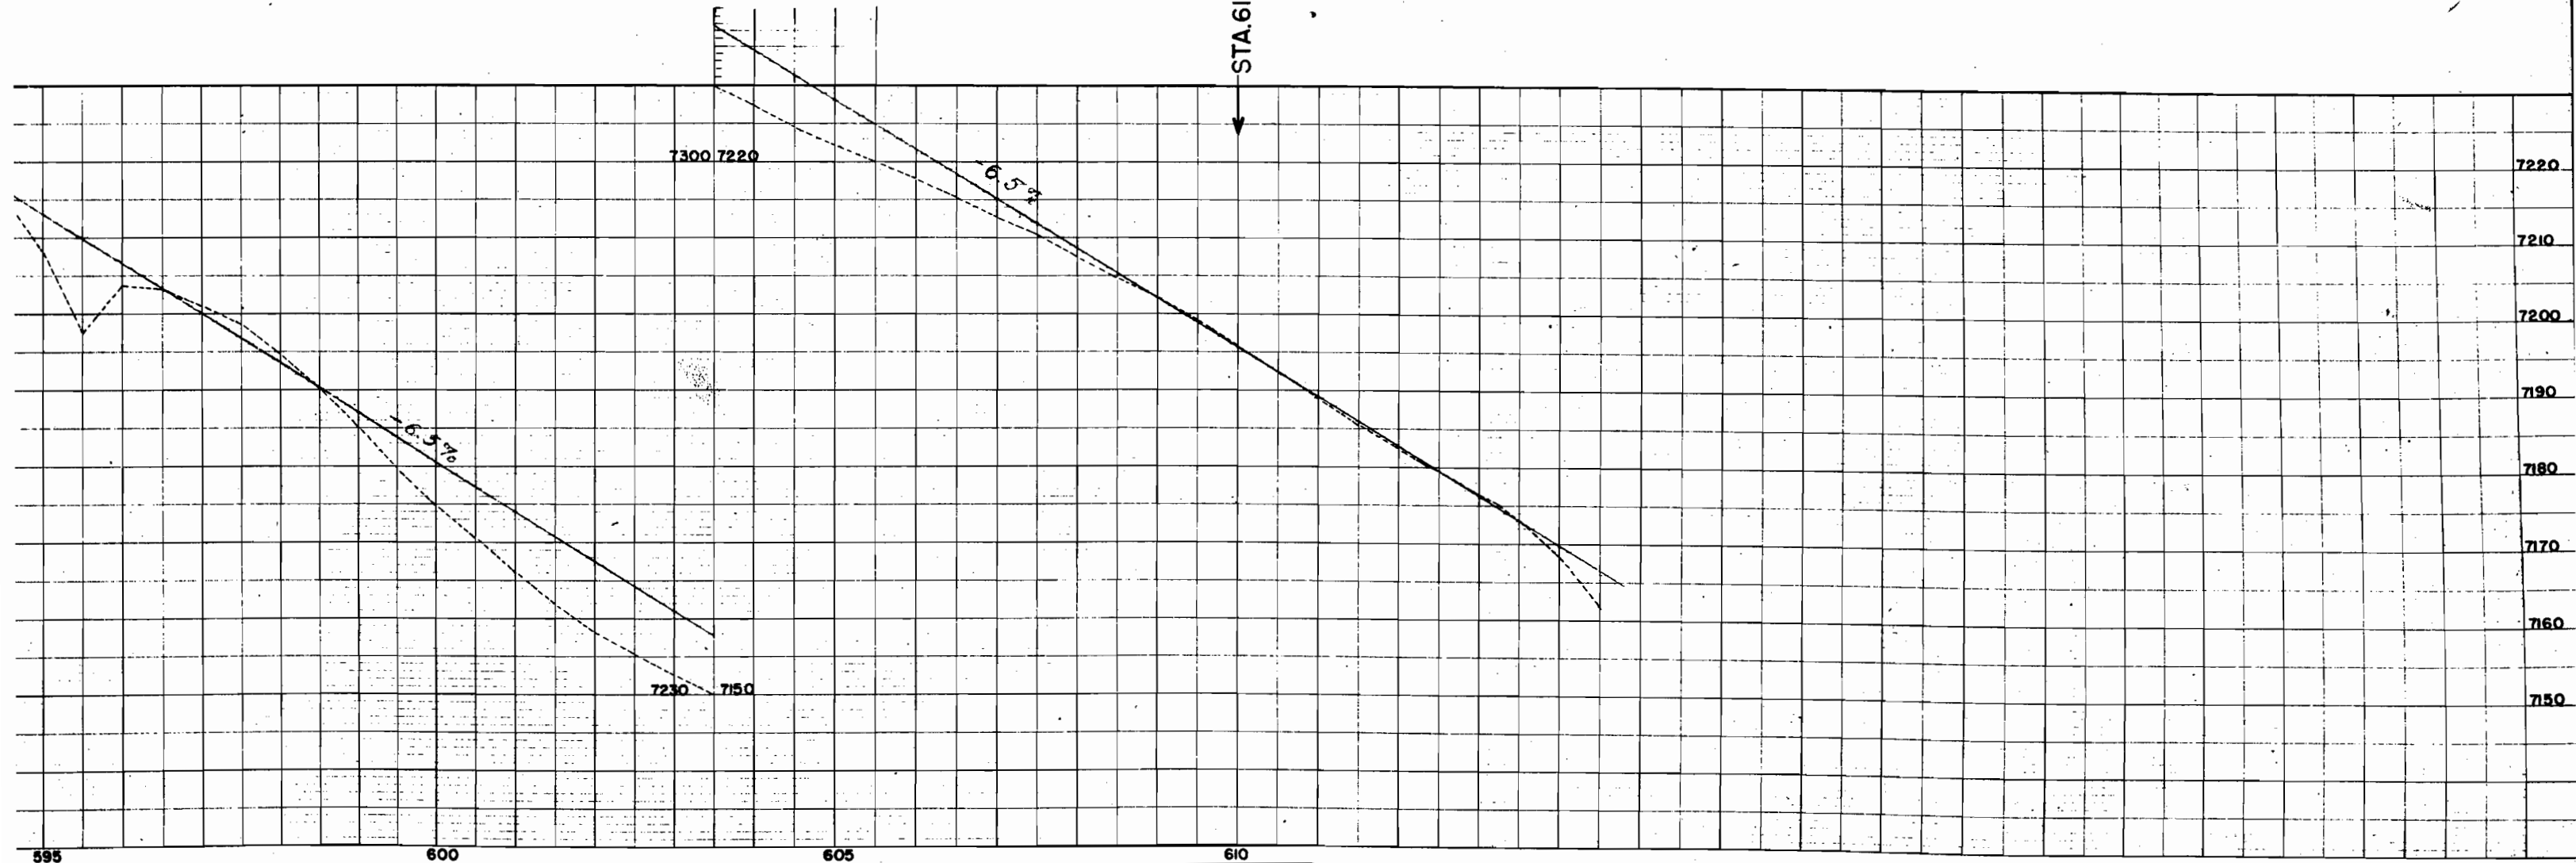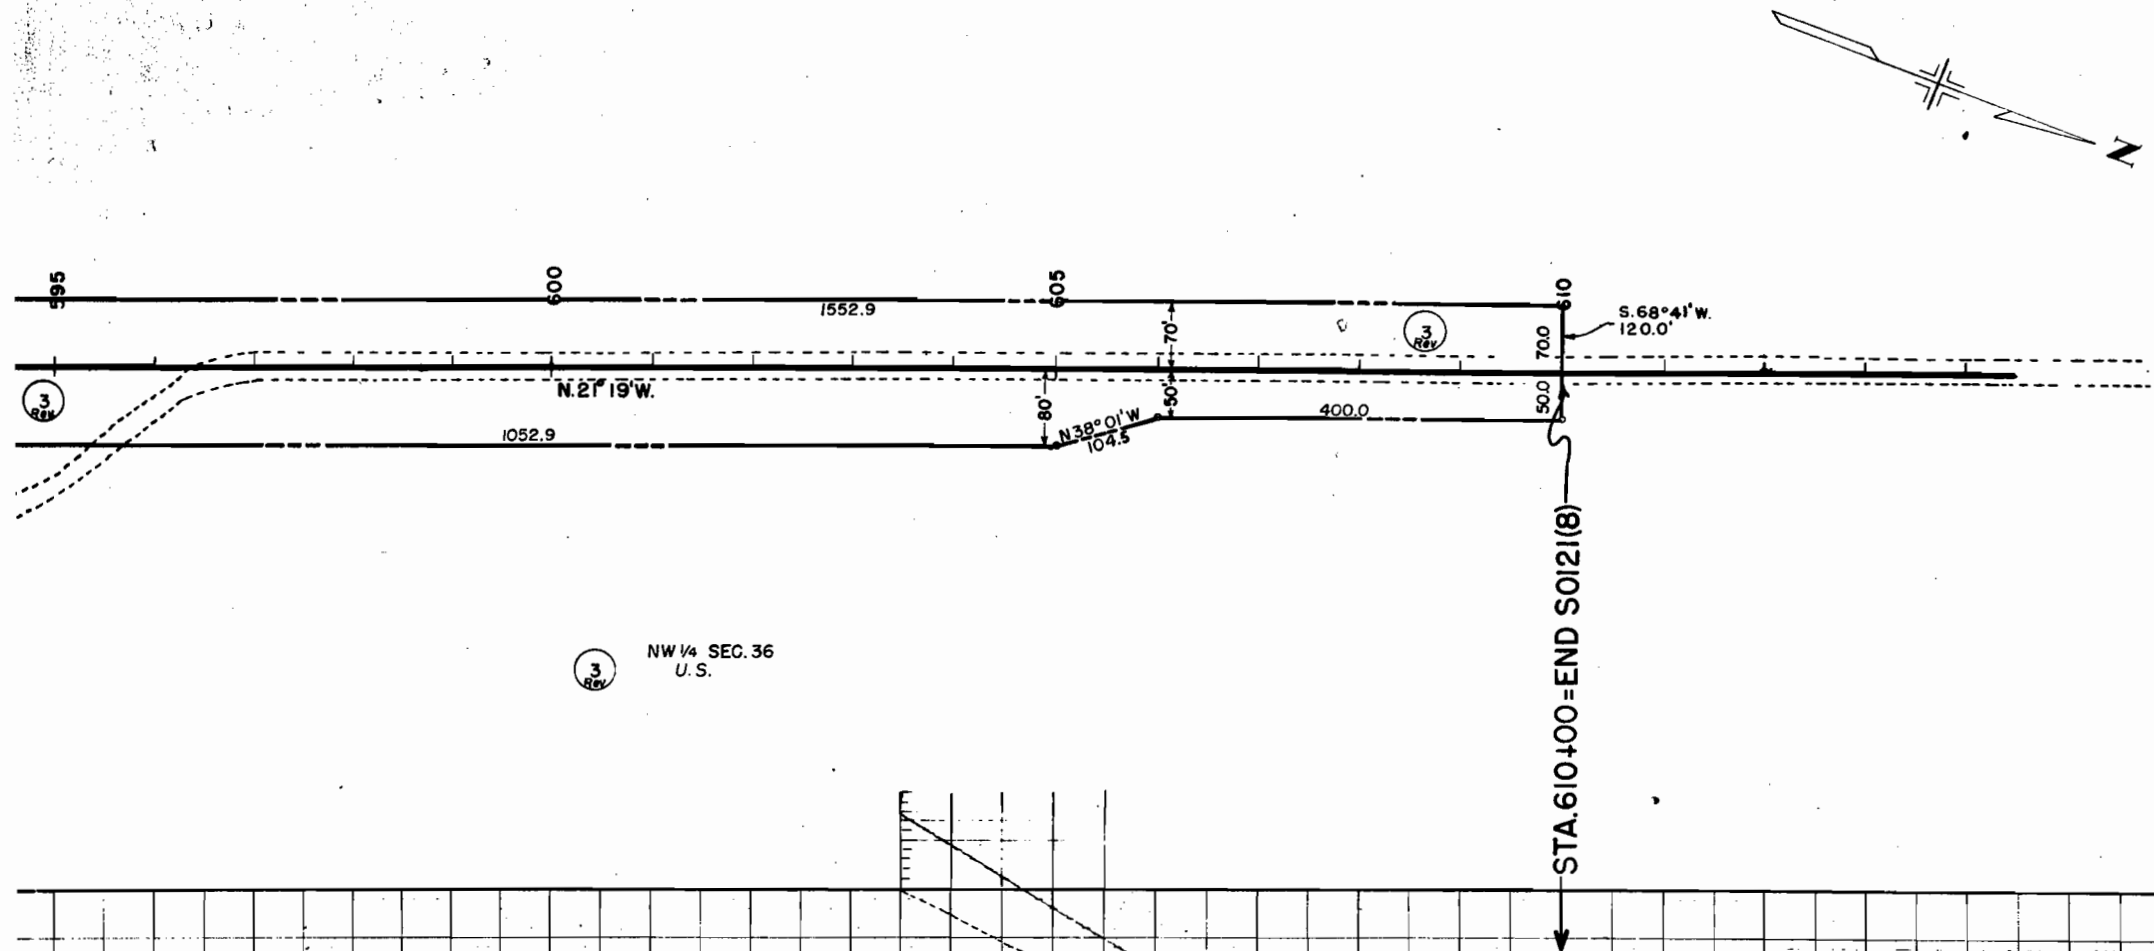

FED. ROAD DIST. NO.	STATE	PROJECT NO.	SHEET NO.	TOTAL SHEETS
3	COLO.	S 0121(8)	8	

SERIAL NO. Rev. 5-11-50 R.C.C.

C.O.L. 01109

COLORADO STATE HIGHWAY DEPARTMENT

S 0121(8) PROJECT
R. O. W. OWNERSHIP MAP
EAGLE COUNTY, T2S, T3S, R83W, 6P. M.

SCALE: 1" = 400'

CERTIFICATE

I, Eudochia Bell Smith, Acting Manager, Bureau of Land Management, Denver, Colorado, hereby certify that the lands shown cross-hatched hereon and traversed by the Wolcott-State Bridge road [Project S 0121(8)] are the only unpatented or unappropriated lands on this route within limits of [Project S 0121(8)] and that all lands shown on these maps not cross-hatched and traversed by [Project S 0121(8)] are appropriated and reserved private lands.

Eudochia Bell Smith
Acting Manager, Denver, Colorado.

Vacant Public Land Map
Sheet 1 of 1 Sheet.

