


CONVENTIONAL SIGNS

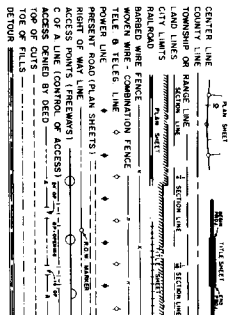

DEPARTMENT OF HIGHWAYS
STATE OF COLORADO

PLAN AND PROFILE OF PROPOSED
STATE HIGHWAY NO. 50123(4) SEC. 1
ARCHULETA COUNTY

RIGHT OF WAY

SCALE OF ORIGINAL DRAWINGS
ON PROFILE: 1" = 100 FT. HORIZONTAL
1" = 10 FT. VERTICAL
GRADE LINE ON PROFILE IS SHOWN AS GRADE OF FINISHED ROAD
LENGTH OF PROJECT (T.O.P. - B.O.M.) 2.948 MI.

RIGHT OF WAY


SECTION	SUBSECTION	PROJECT NO.	SHEET NO.
1	1	50123(4) SEC. 1	1

INDEX OF SHEETS

SHEET NO. 1 SKETCH MAP AND TITLE PAGE
3-2 ADJUSTMENT PLAN AND PROFILE
10 OWNERSHIP MAP


REVISIONS	DATE	BY


Set 1

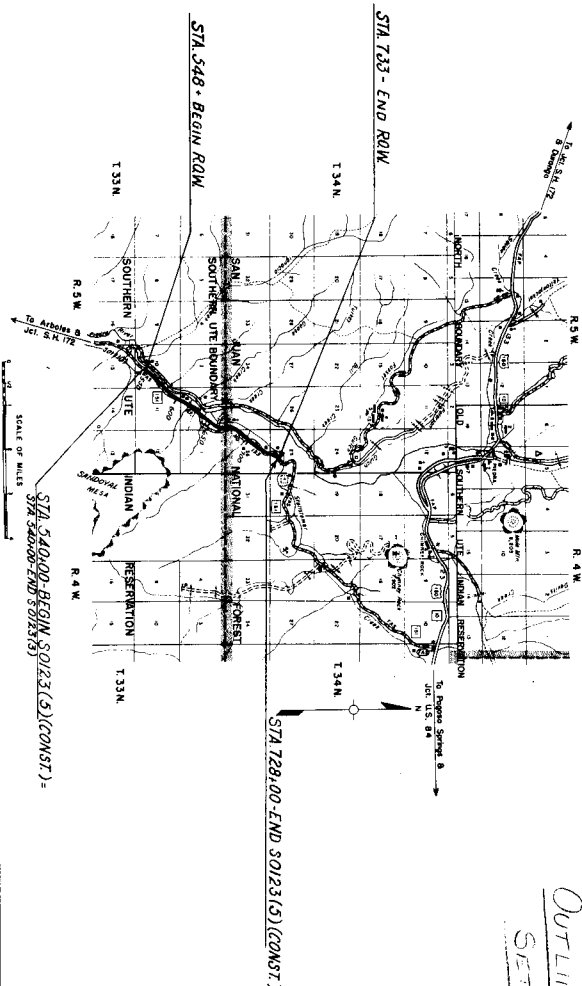

OUTLINED
SITE

PARCEL NO.	OWNER	ADDRESS	LOCATION	AREA, IN ACRES		LAND	PURCHASE DATA			REMARKS
				PARCEL	TO BE ACQUIRED		PURCHASER'S	DAMAGE	MISC.	
9	E. J. CAMPBELL	CHERRY ROCK CO. CO.	1.23N. 1.35W. N. 1/4 S. 1/4	3.333	3.333	4531				
9A	CHERRY ROCK CO. CO.	CHERRY ROCK CO. CO.	1.23N. 1.35W. N. 1/4 S. 1/4	0.929	0.929	11				
9B	CHERRY ROCK CO. CO.	CHERRY ROCK CO. CO.	1.23N. 1.35W. N. 1/4 S. 1/4	0.344	0.344	-				
9C	CHERRY ROCK CO. CO.	CHERRY ROCK CO. CO.	1.23N. 1.35W. N. 1/4 S. 1/4	0.344	0.344	-				
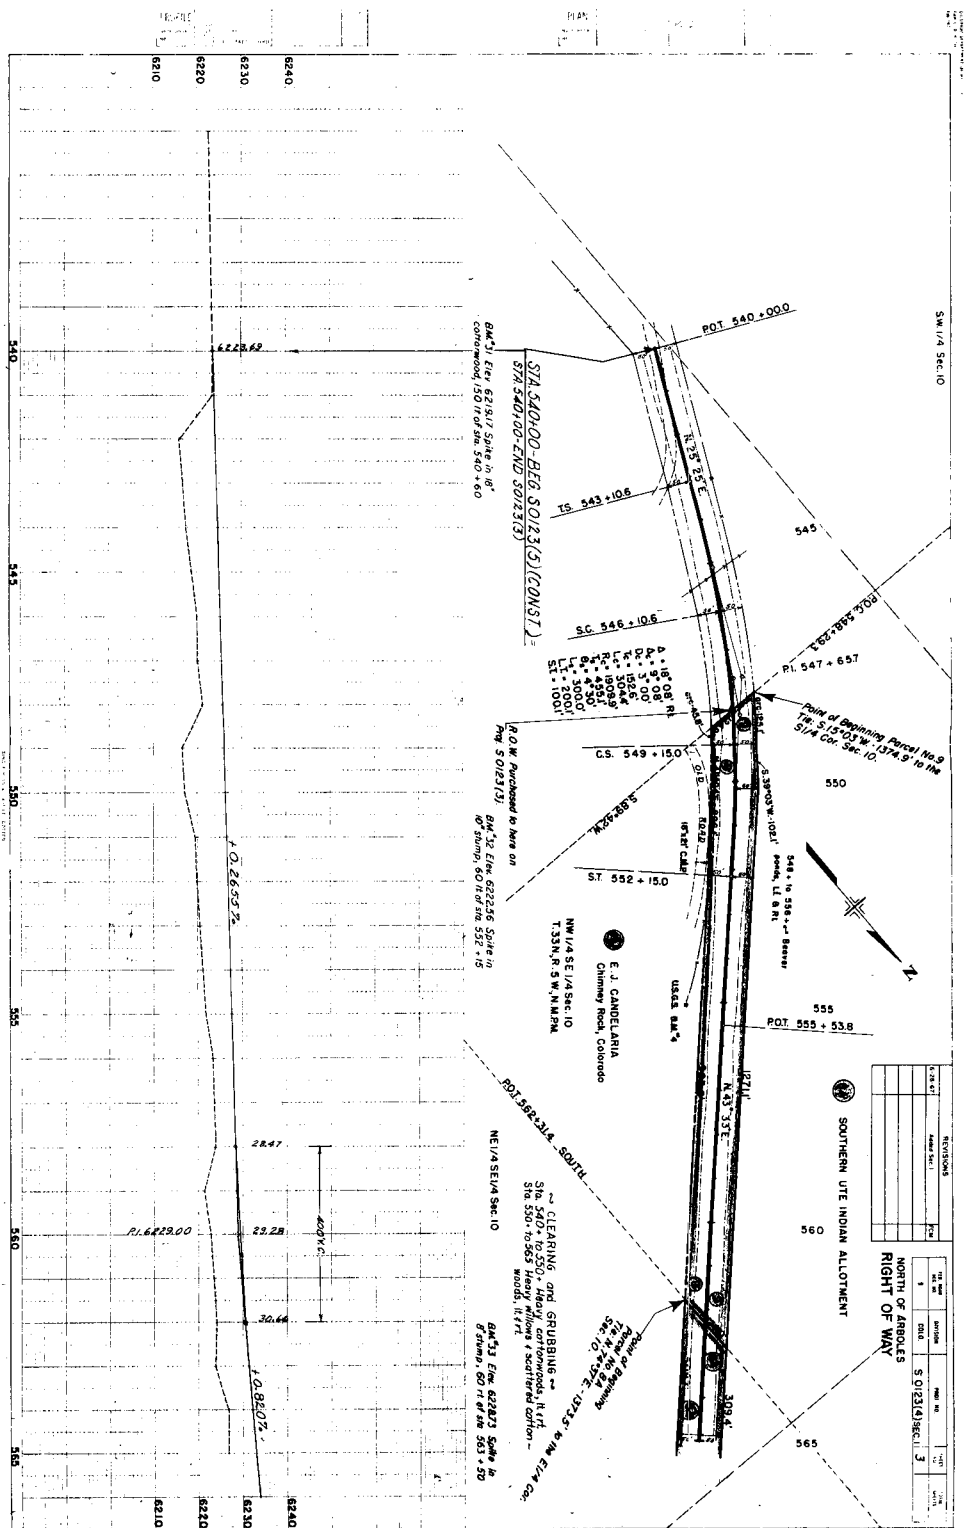

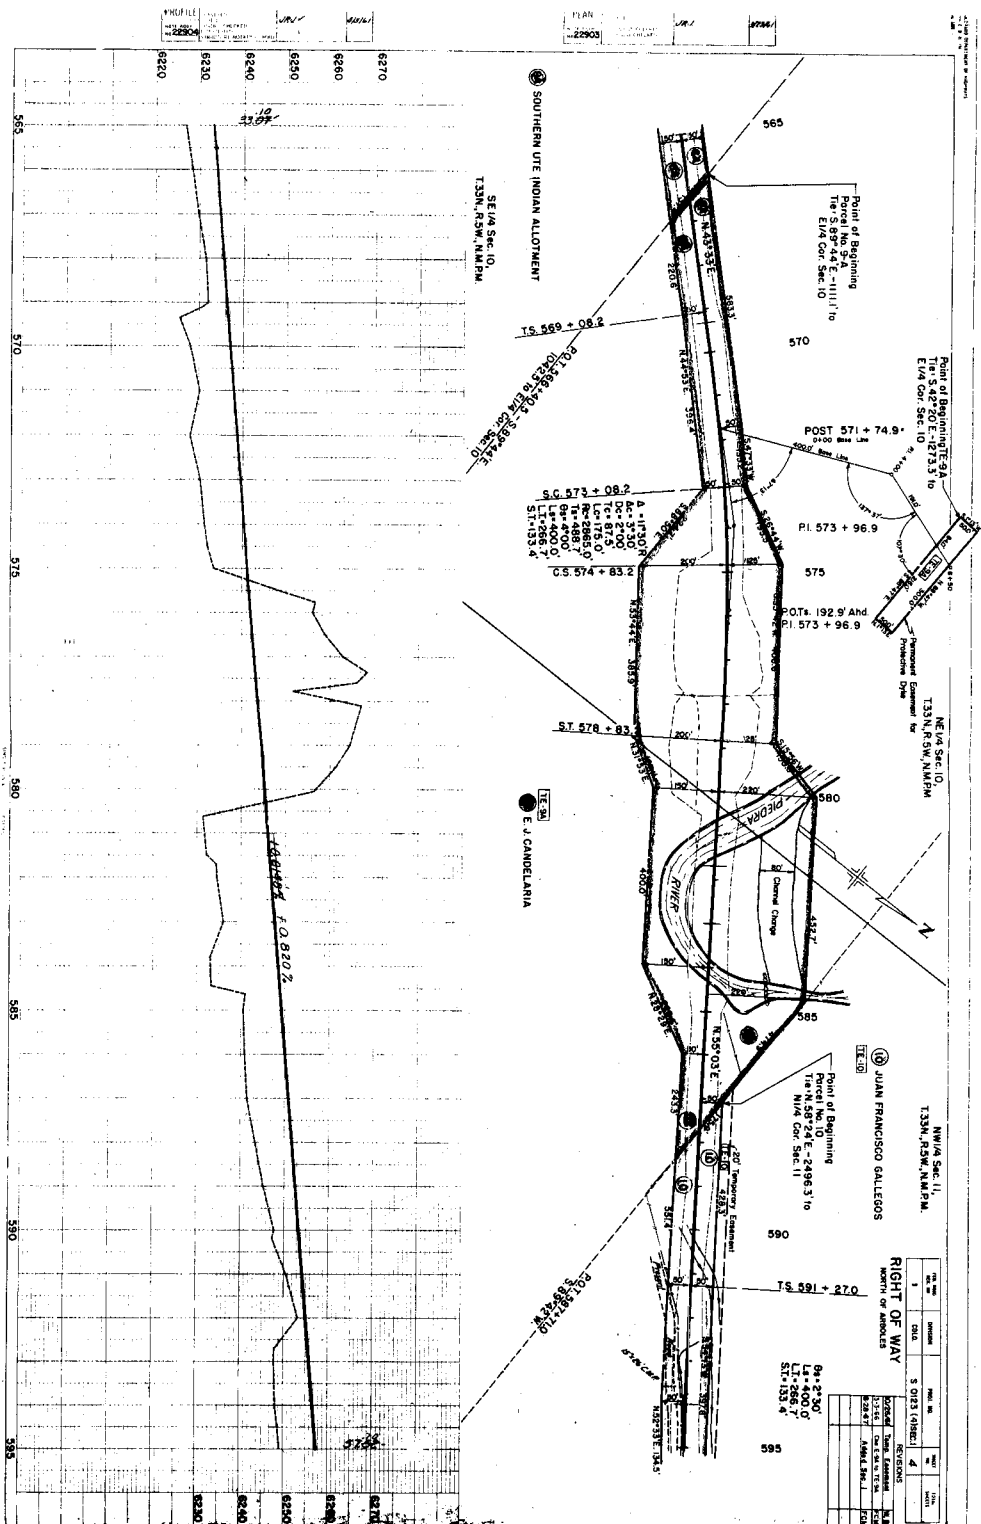


PLAN	SURVEYED PLATS U.	DATE	3/20/61
NOTE: page NO. 22908	ALIGNMENT CHECKED H. OF WAY CHECKED U		

SE1/4 Sec 2

T33N, R5W, N4PM

NE1/4 Sec 2

DATE	5/12/24	FILE NO.	6
SECTION	50123(4)	REVISION	6
NORTH OF ANBOLES RIGHT OF WAY			

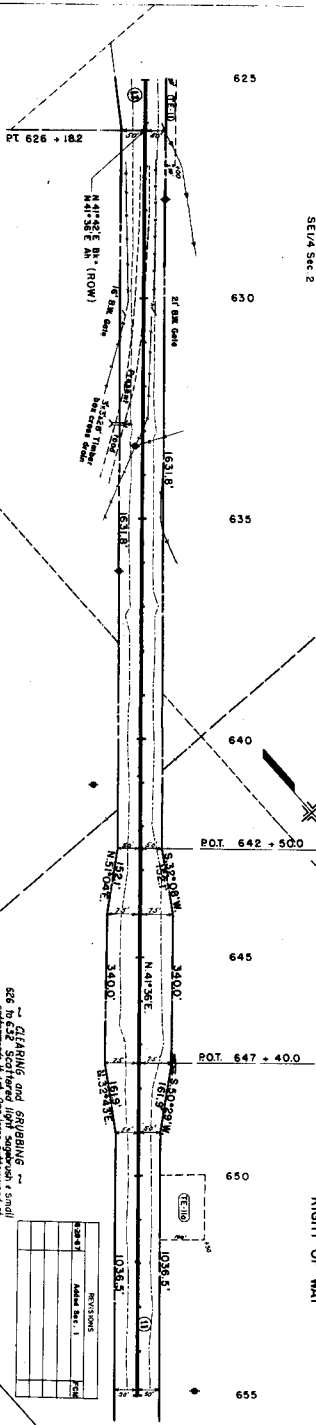



BM 77 Elev. 6282.3 Scale in
8" from post, R.O.T. of the 625 +

BM 78 Elev. 6280.9 Scale in
8" from post, R.O.T. of the 641 +

BM 79 Elev. 6283.7 Scale in
8" from post, R.O.T. of the 653 + 100

625 to 642 Scattered light sagebrush & small
cottonwood. If it's one large cottonwood, it
is a small one. 642 to 648 Medium heavy
sagebrush & scattered
642 to 648 Medium heavy sagebrush & heavy willows &
648 to 655 Open country
one large cottonwood in d.

REV'S	DATE	BY	CHKD
1			
2			
3			
4			
5			
6			

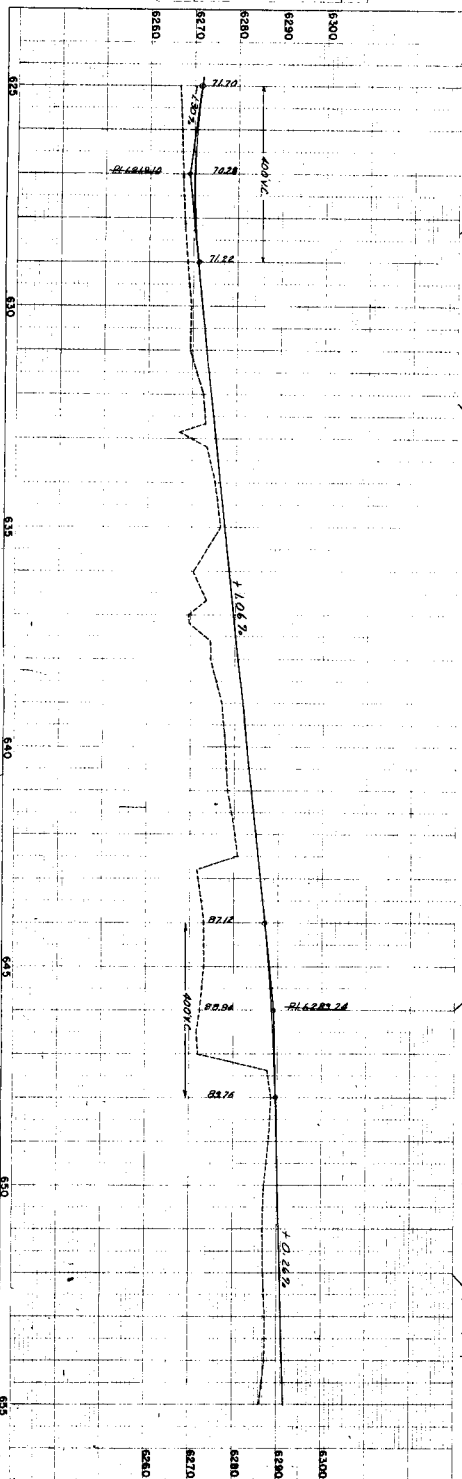 

① CONSOLIDATED UTE AGENCY
 (EUB)
 (EUB)

NE 1/4 Sec. 2




SW 1/4 Sec. 36

REVISIONS	DATE	BY	APP'D
1			
2			
3			
4			
5			
6			
7			
8			
9			
10			


DATE	BY	APP'D	DATE	BY	APP'D
10/23/14	7		10/23/14	7	
10/23/14	7		10/23/14	7	
NORTH OF ARBOLES
 72.2' RIGHT OF WAY

PLAN	DATE	BY	APP'D
1			
2			
3			
4			
5			
6			
7			
8			
9			
10			

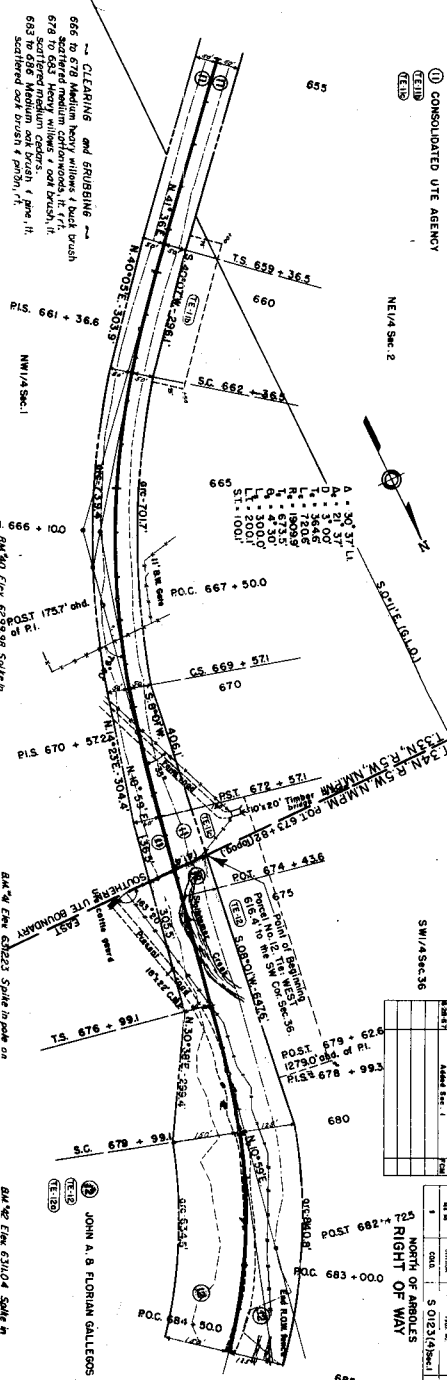

PROFILE	DATE	BY	APP'D
1			
2			
3			
4			
5			
6			
7			
8			
9			
10			

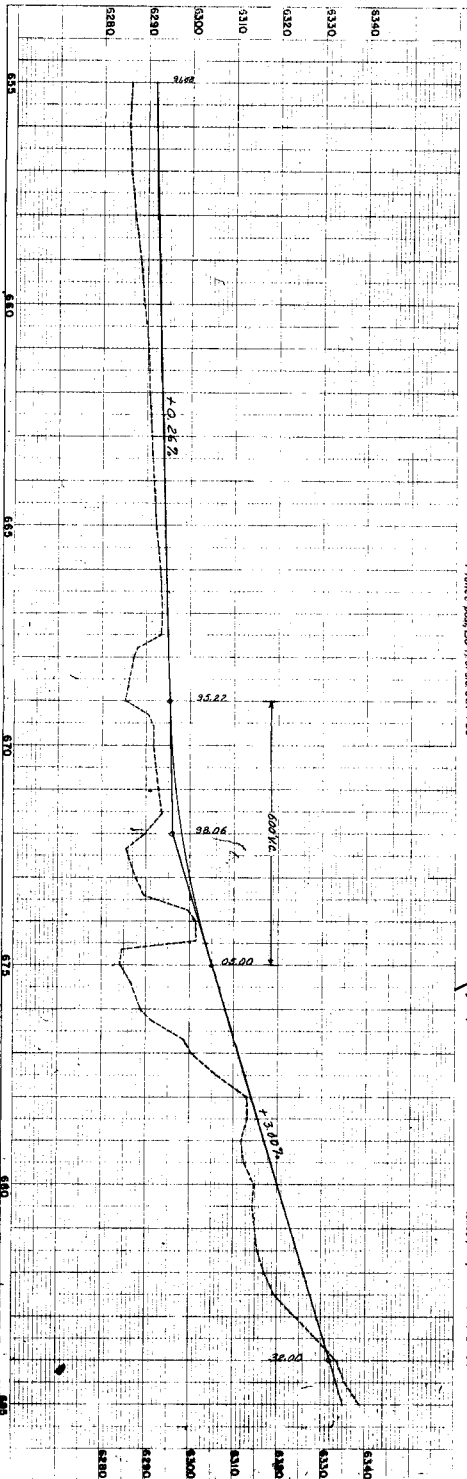

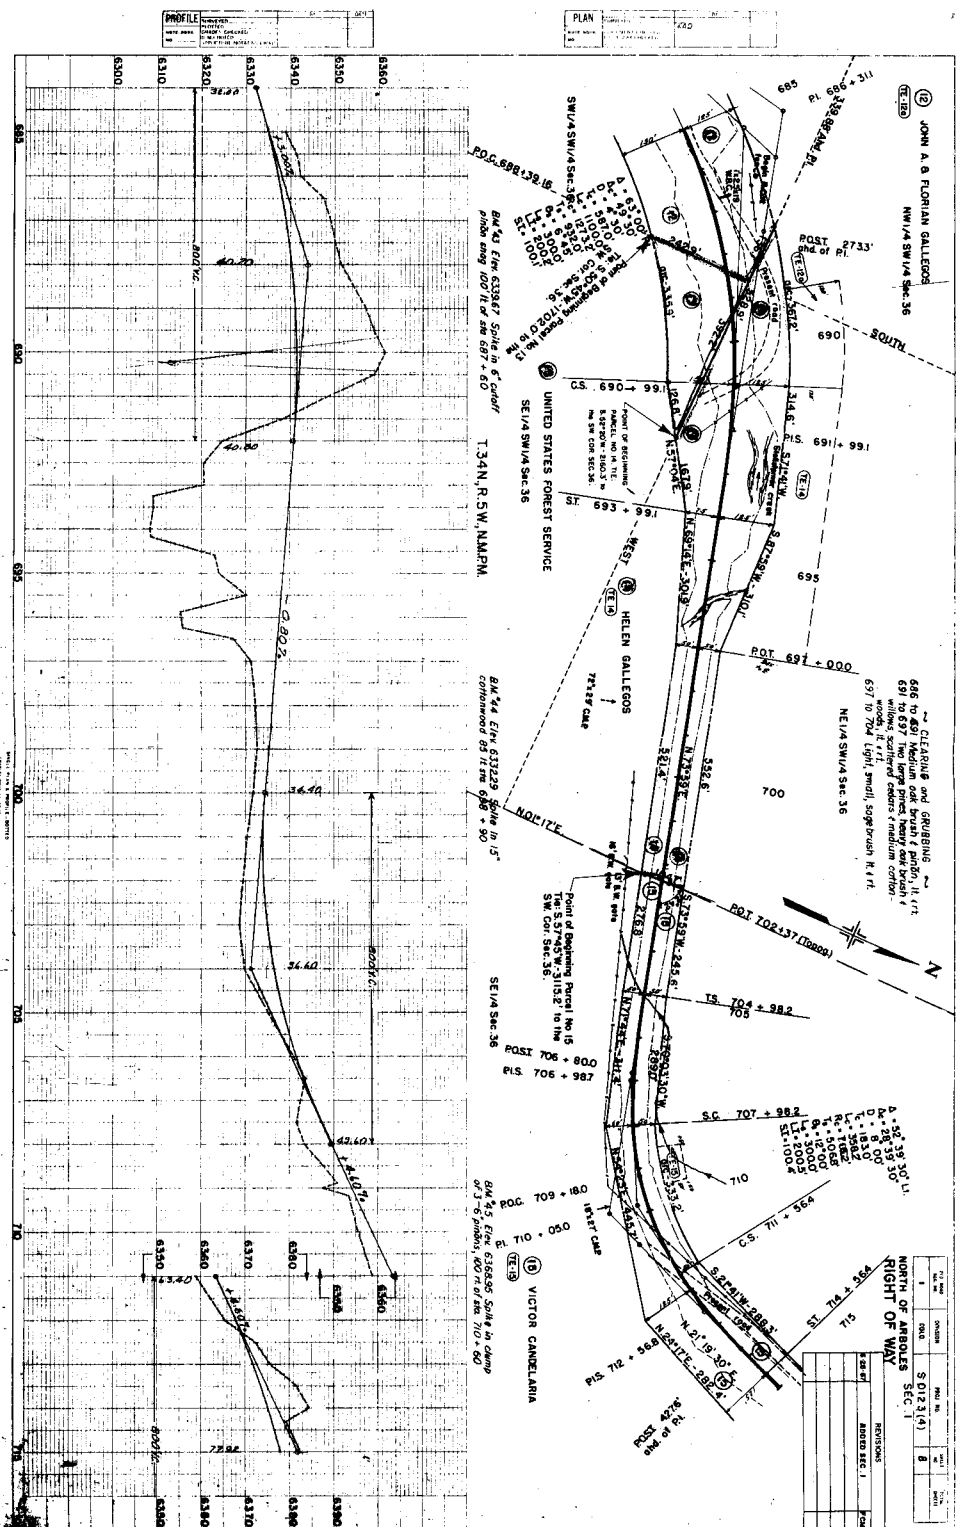

Sec.
NORTH OF ARBOLES
RIGHT OF WAY

REVISIONS	
62867	Added Bag 1

