

SHEET NO. 1. SKETCH MAP AND TITLE PAGE

• 3.9 ALIGNMENT PLAN AND PROFILE

11 OWNERSHIP MAP

• NOTE: SHEET #10 DELETED FROM THIS PROJECT- ALIGNMENT INCLUDED IN PROJ. S0124111.

DEPARTMENT OF HIGHWAYS

PLAN AND PROFILE OF PROPOSED

FEDERAL AID PROJECT NO. S 0124 (10)


SAGUACHE COUNTY

RIGHT OF WAY

SCALES OF ORIGINAL DRAWINGS

ON PROFILE . . . 1 IN 100 FT HORIZONTAL
ON PROFILE . . . 1 IN 10 FT VERTICAL
GRADE LINE ON PROFILE IS SHOWN AS GRADE OF FINISHED ROAD
GROSS LENGTH OF PROJECT
NET LENGTH OF PROJECT

RIGHT OF WAY

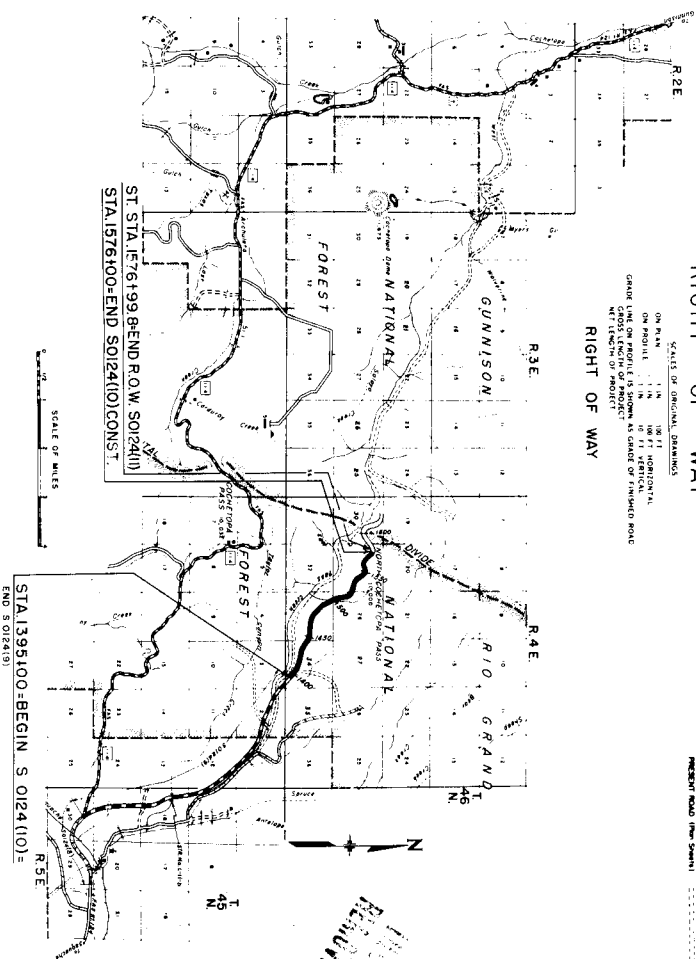

CONVENTIONAL SIGNS

RIGHT OF WAY


[illegible]



PROJECT NO.	STATE	PROJECT NO.	DATE
3	COLORADO	30 134 (8)	5



RIGHT OF WAY

1:100,000 SCALE

$$A. 1395.00 = \text{HEIGHT SO 124(C)} = 50.17 \times (3)$$

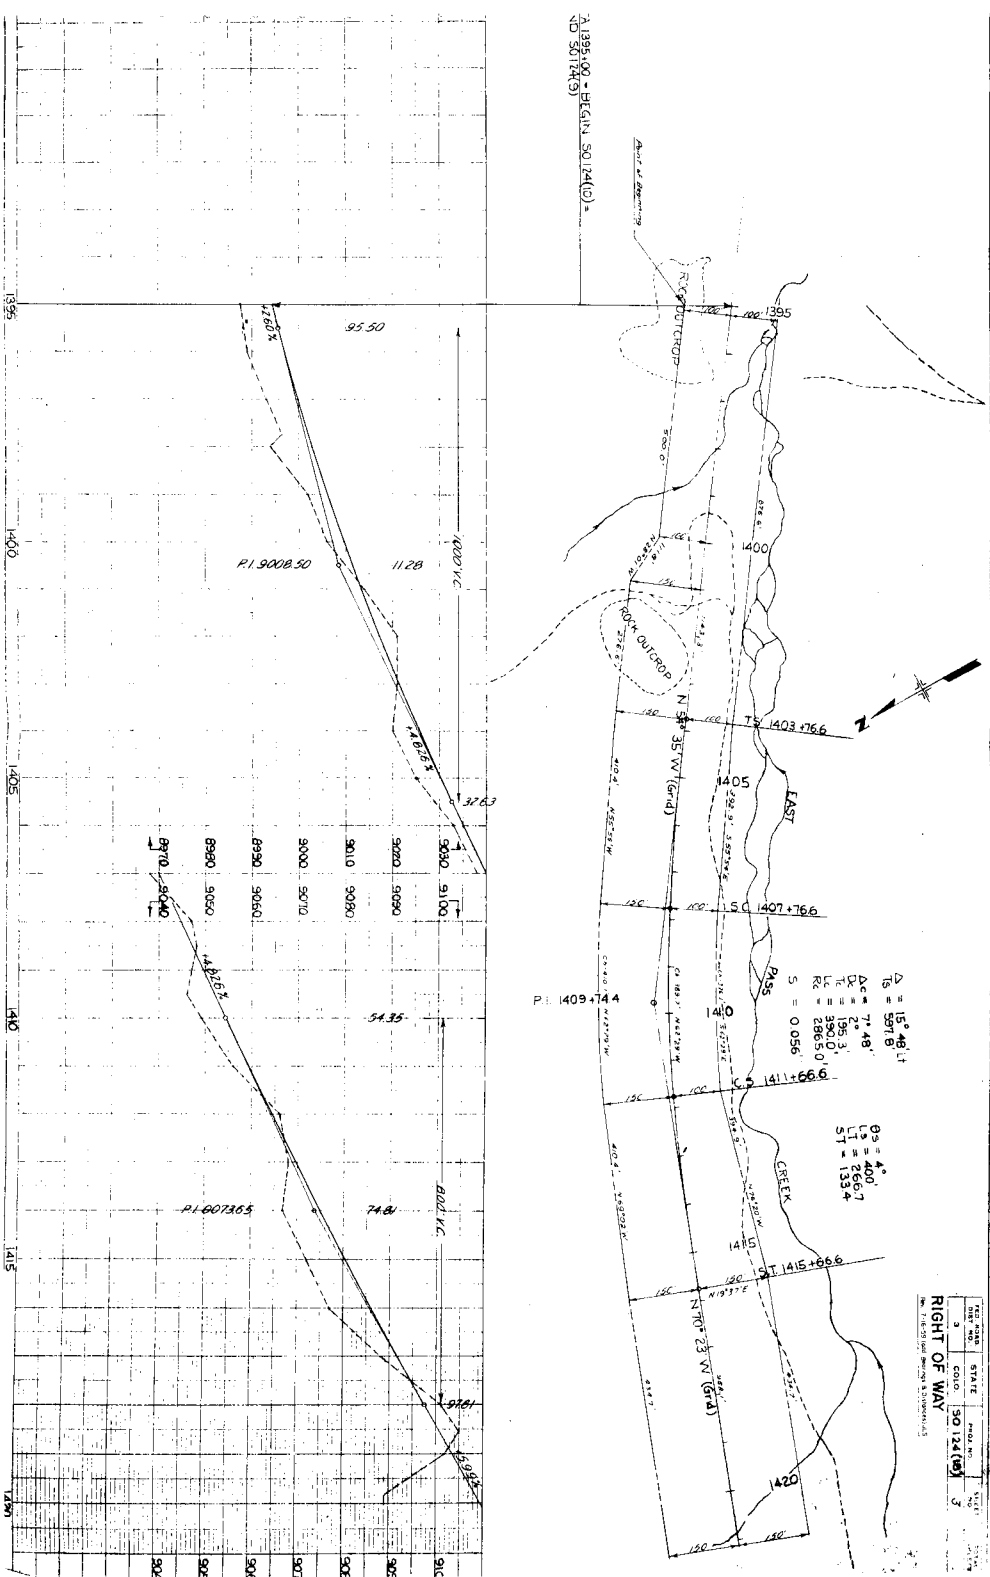

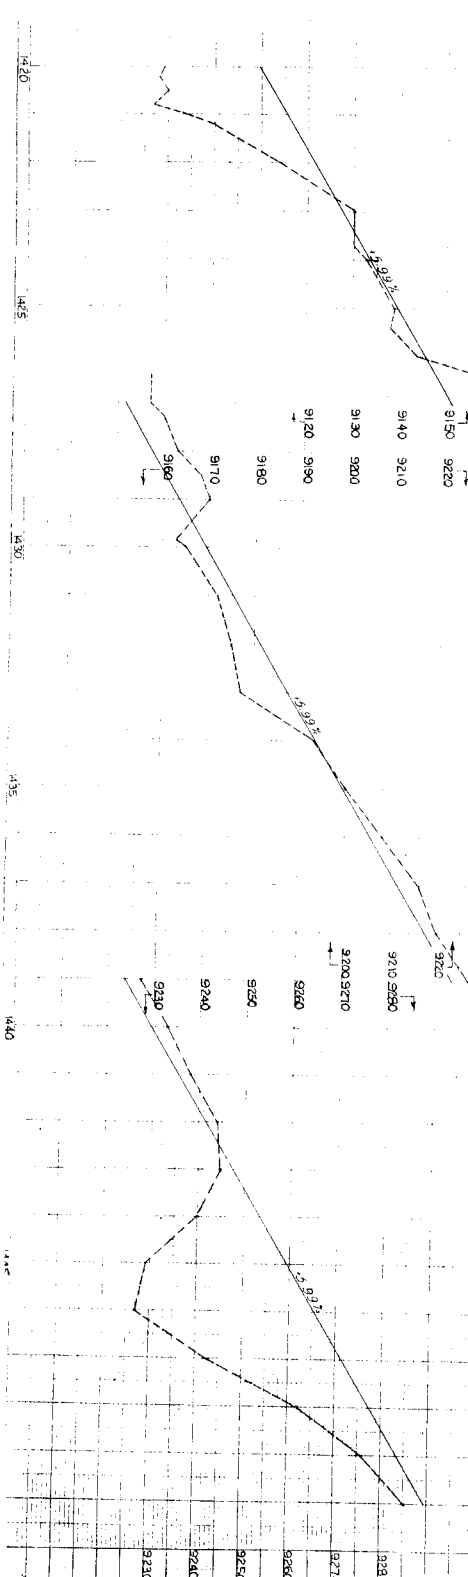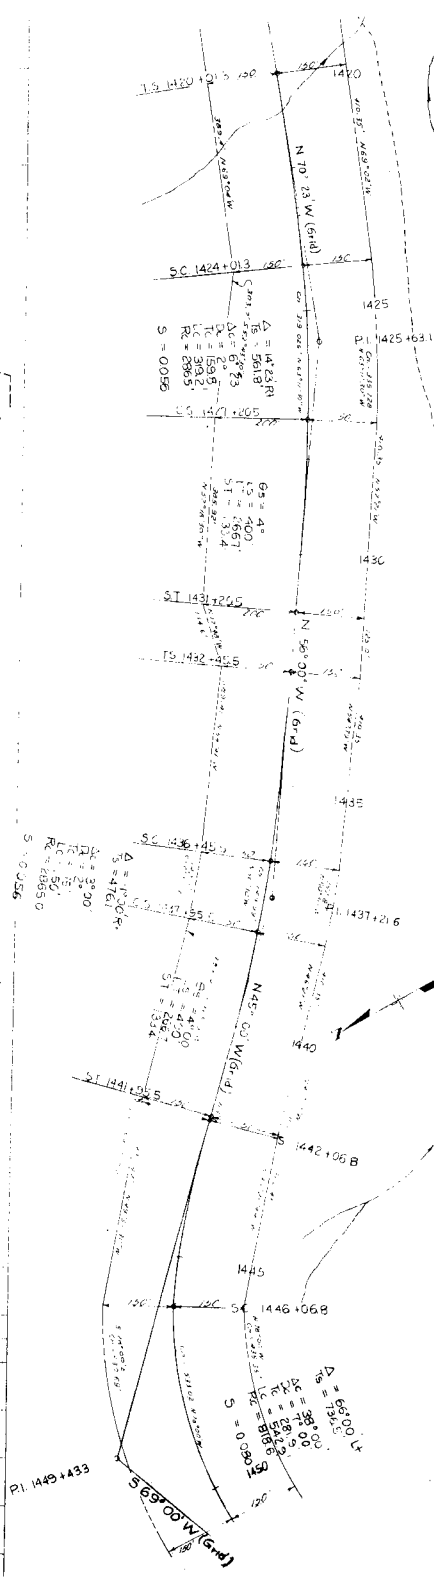

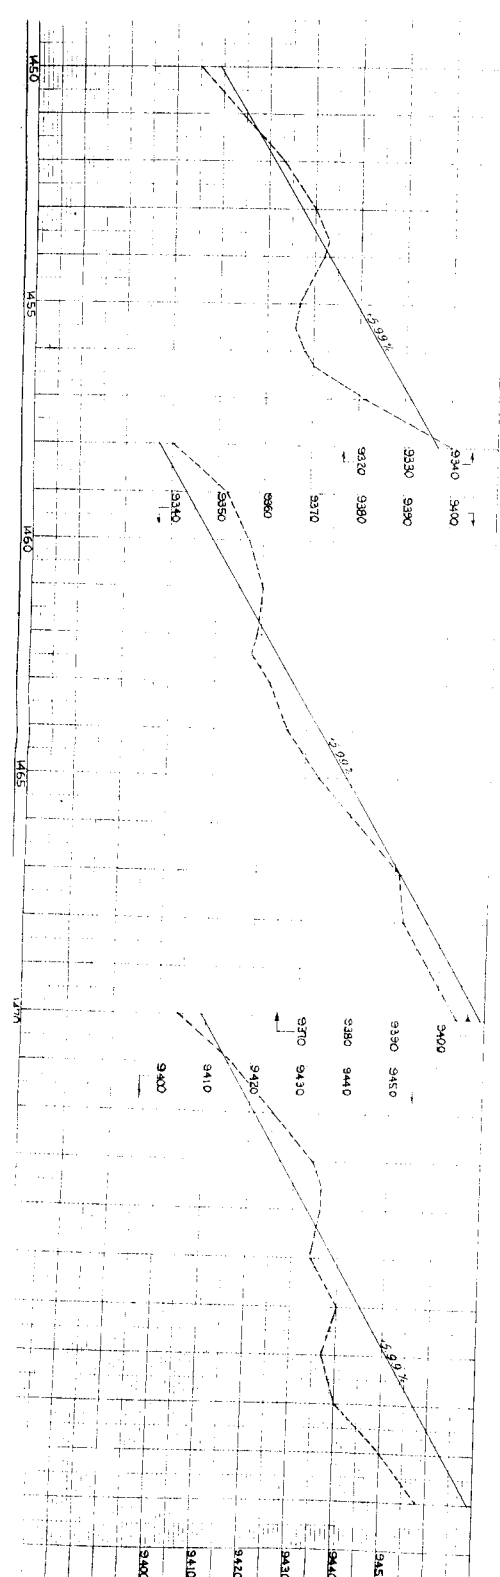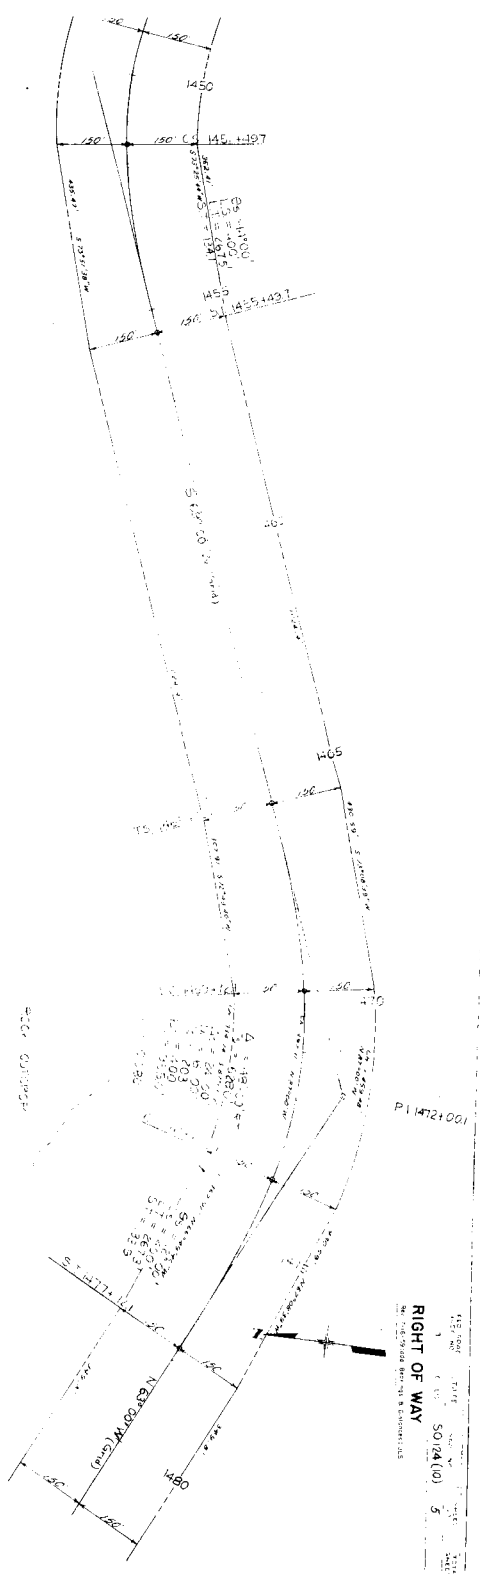


RIGHT OF WAY


50/24(10)


7


DATE
BY
CHECKED

Map 7 is Shaded Red on the Ground

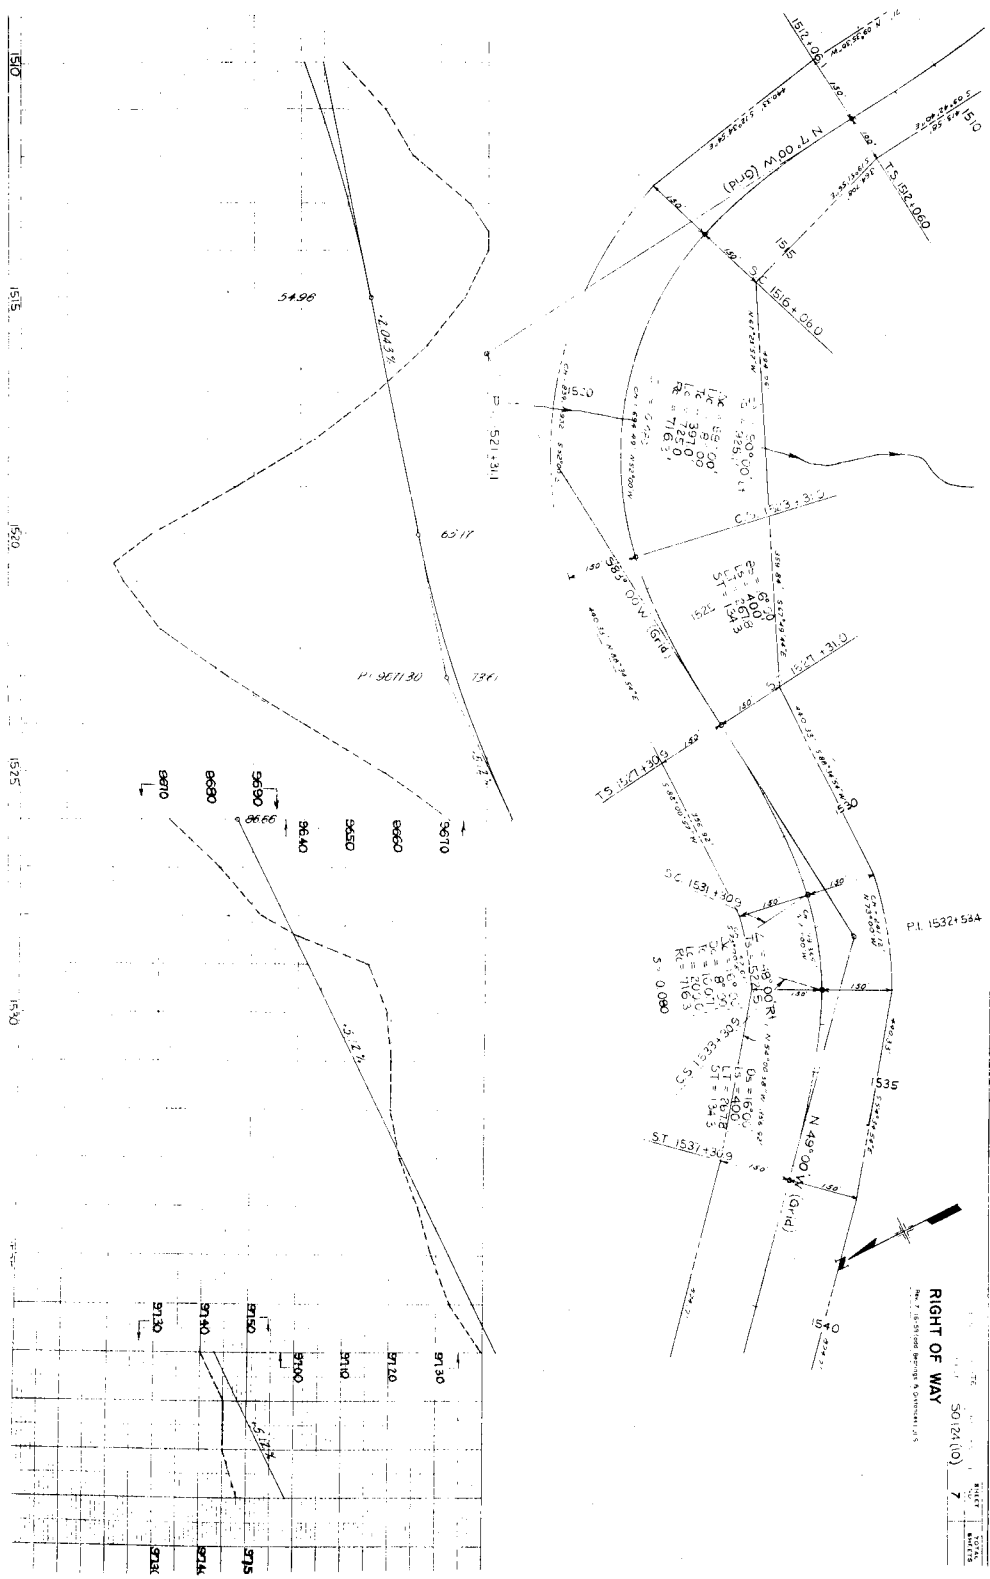

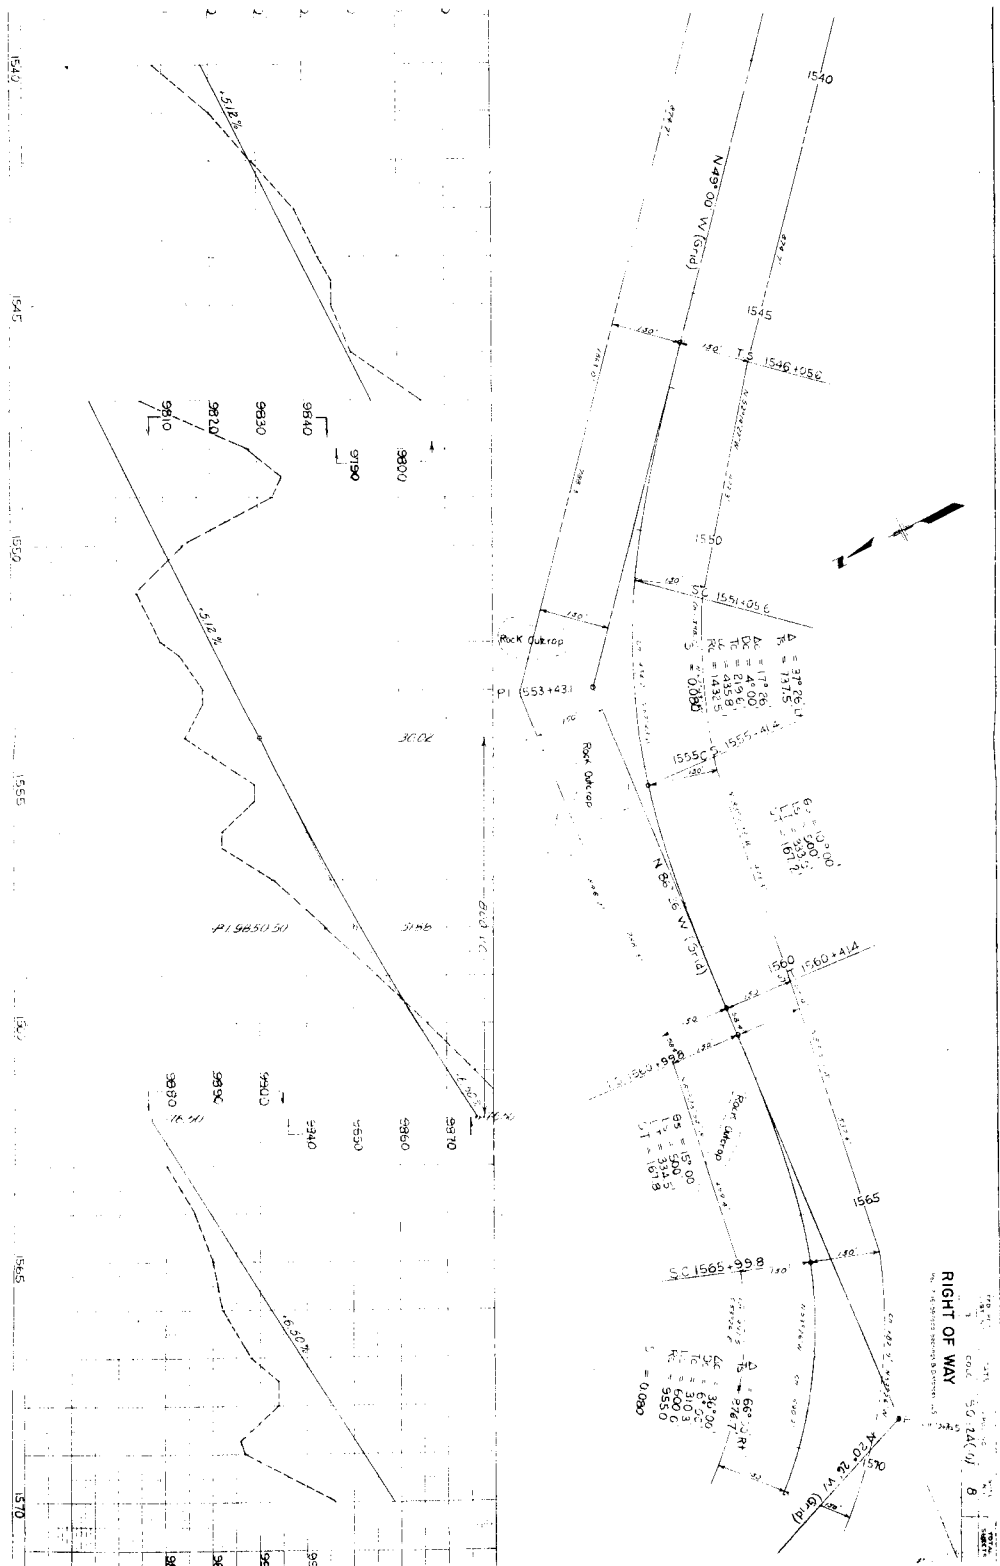

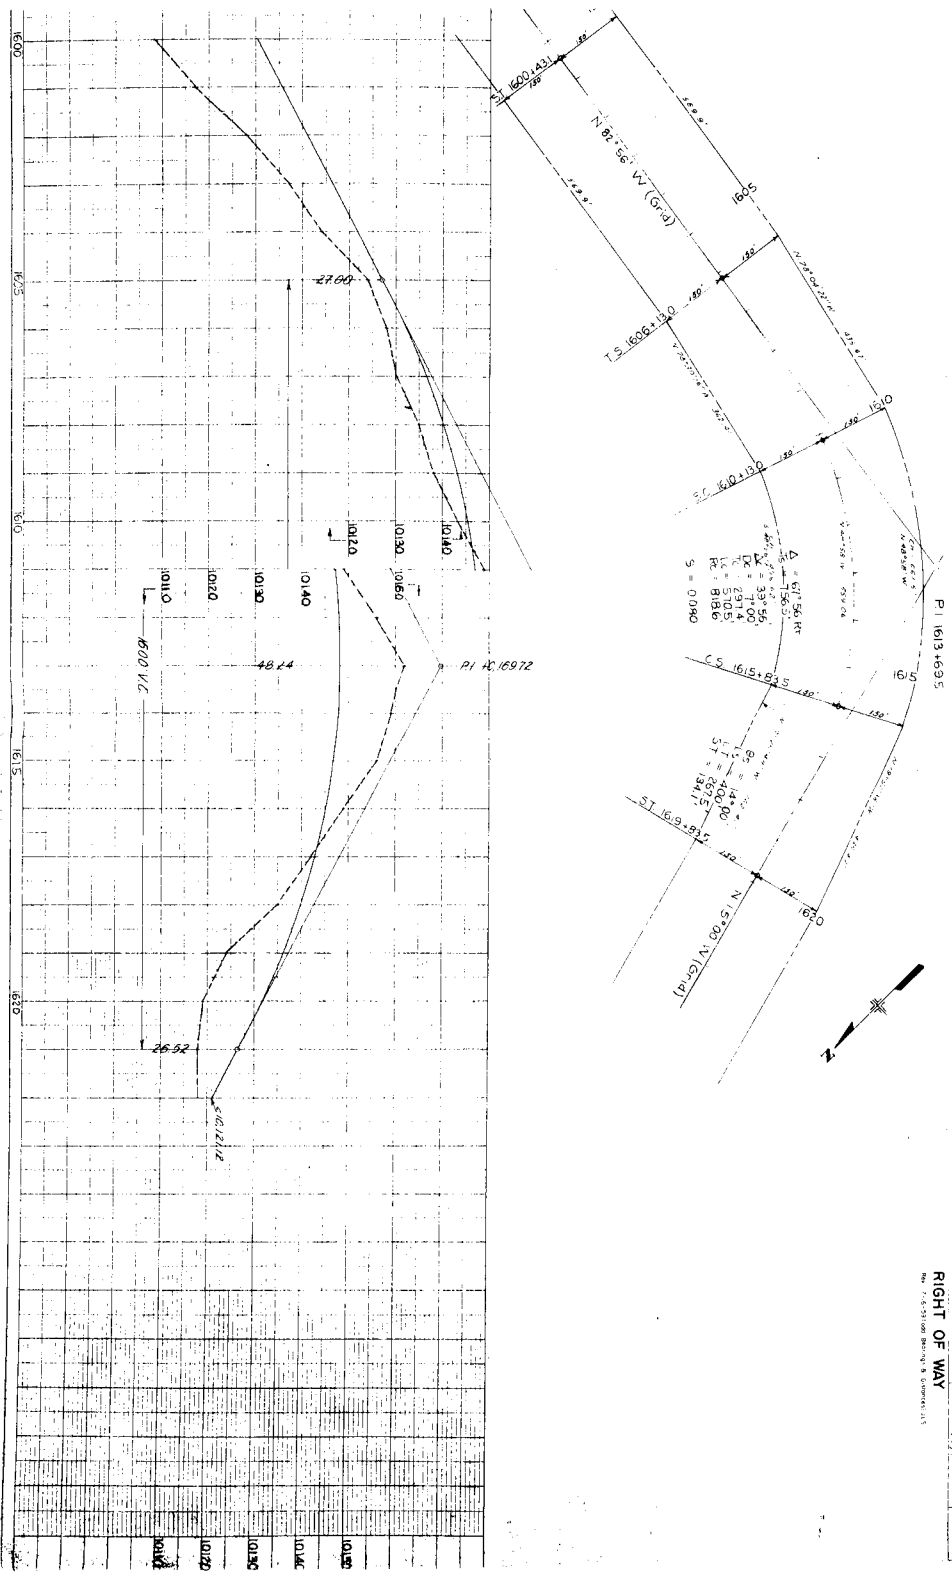

 

(FEDERAL AGENCY) ORIGINATING OFFICE	DISTRICT	PROG. NO.	SHEET NO.	TOTAL SHEETS
9	COLOMBO	S 0124 (10)	11	

RIGHT OF WAY

REVISIONS

8-11-59	Sta. 1+0 to Sta. 15+0
8-24-59	Added Brd. & V. C. 11
8-28-59	Added R.O. W. Station
10-1-59	Tie Back