

INDEX OF SHEETS

- 01 TITLE PAGE
- 02 TABULATION OF PROPERTIES
- 03 ALIGNMENT PLAN AND PROFILE
- 04 SHOWING RIGHT OF WAY
- 05 OWNERSHIP MAP



COLORADO
DEPARTMENT OF HIGHWAYS
PLAN AND PROFILE OF PROPOSED
FEDERAL AID PROJECT NO. S 0124(4)
STATE HIGHWAY NO. 114
SAGUACHE COUNTY

SCALES OF ORIGINAL TRACINGS

ON PLAN, 1 IN. = 100 FT.
ON PROFILE (1) IN. = 100 FT. HORIZONTAL
(2) IN. = 10 FT. VERTICAL
GRADE LINE ON PROFILE IS SHOWN AS GRADE OF FINISHED ROAD
GROSS LENGTH OF PROJECT
NET LENGTH OF PROJECT



RIGHT OF WAY

 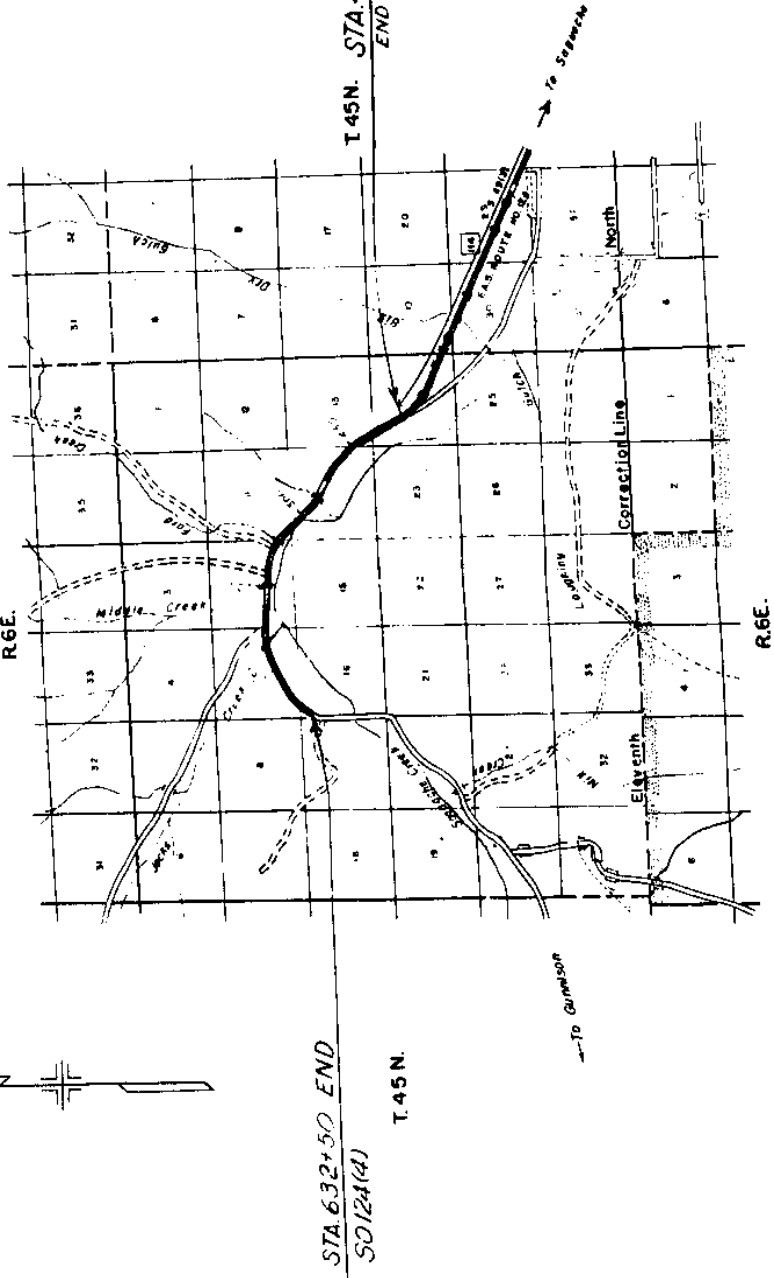

9 COLO. S 0124 (4) 1

RIGHT OF WAY

CONVENTIONAL SIGNS

- CENTER LINE
- RIGHT OF WAY LINE
- COUNTY LINE
- TOWNSHIP OR RANGE LINE
- LAND LINES
- RAILROAD
- BARBED WIRE FENCE
- COMBINATION WIRE FENCE
- SNOW FENCE
- TELEPHONE & TELEGRAPH LINES
- POWER LINE
- DETOUR
- PRESENT ROAD (Plan Sheets)



R.O.W. TABULATION OF PROPERTIES IN SAGUACHE COUNTY, S.H.No. 114 PROJ. S OI24 (4)

FD ROAD DIST NO	STATE	PROJ NO	SHEET NO	TOTAL SHEETS
3	COLO.	5 0124 (4)	2	

PARCEL NO.	OWNER	ADDRESS	LOCATION	AREA IN ACRES		REMARKS
				TOTAL LAND IN TRACT	TO BE ACQUIRED	
1	George A. Ward & Muriel Frances Ward	Saguache Colo.	Township 45N Range 6E N4PM			
2	"	"	N 1/4 Sec. 24	80	6.714	1.158
3	"	"	SW 1/4 Sec. 13	40	5.096	3.032
4	George A. Ward	"	SE 1/4 Sec. 14	80	0.054	0.054
		"	Sec. 14		21.129	11.295
7	Robert Flickinger & Virgil Flickinger	Saguache Colo.	NW 1/4 Sec. 14	40	2.594	2.594
8	"	"	SW 1/4 Sec. 11	80	6.780	5.862
9	"	"	SE 1/4 Sec. 10	40	2.252	2.011
10	"	"	S 1/2 Sec. 10		9.606	4.734
12	"	"	S 1/2 Sec. 9		20.371	14.718
14	"	"	NW 1/4 Sec. 16	160	6.780	3.390

FED. ROAD DIST. NO.	STATE	PROJ. NO.	SHEET NO.
3	COLO.	SO124(4)	3


RIGHT OF WAY

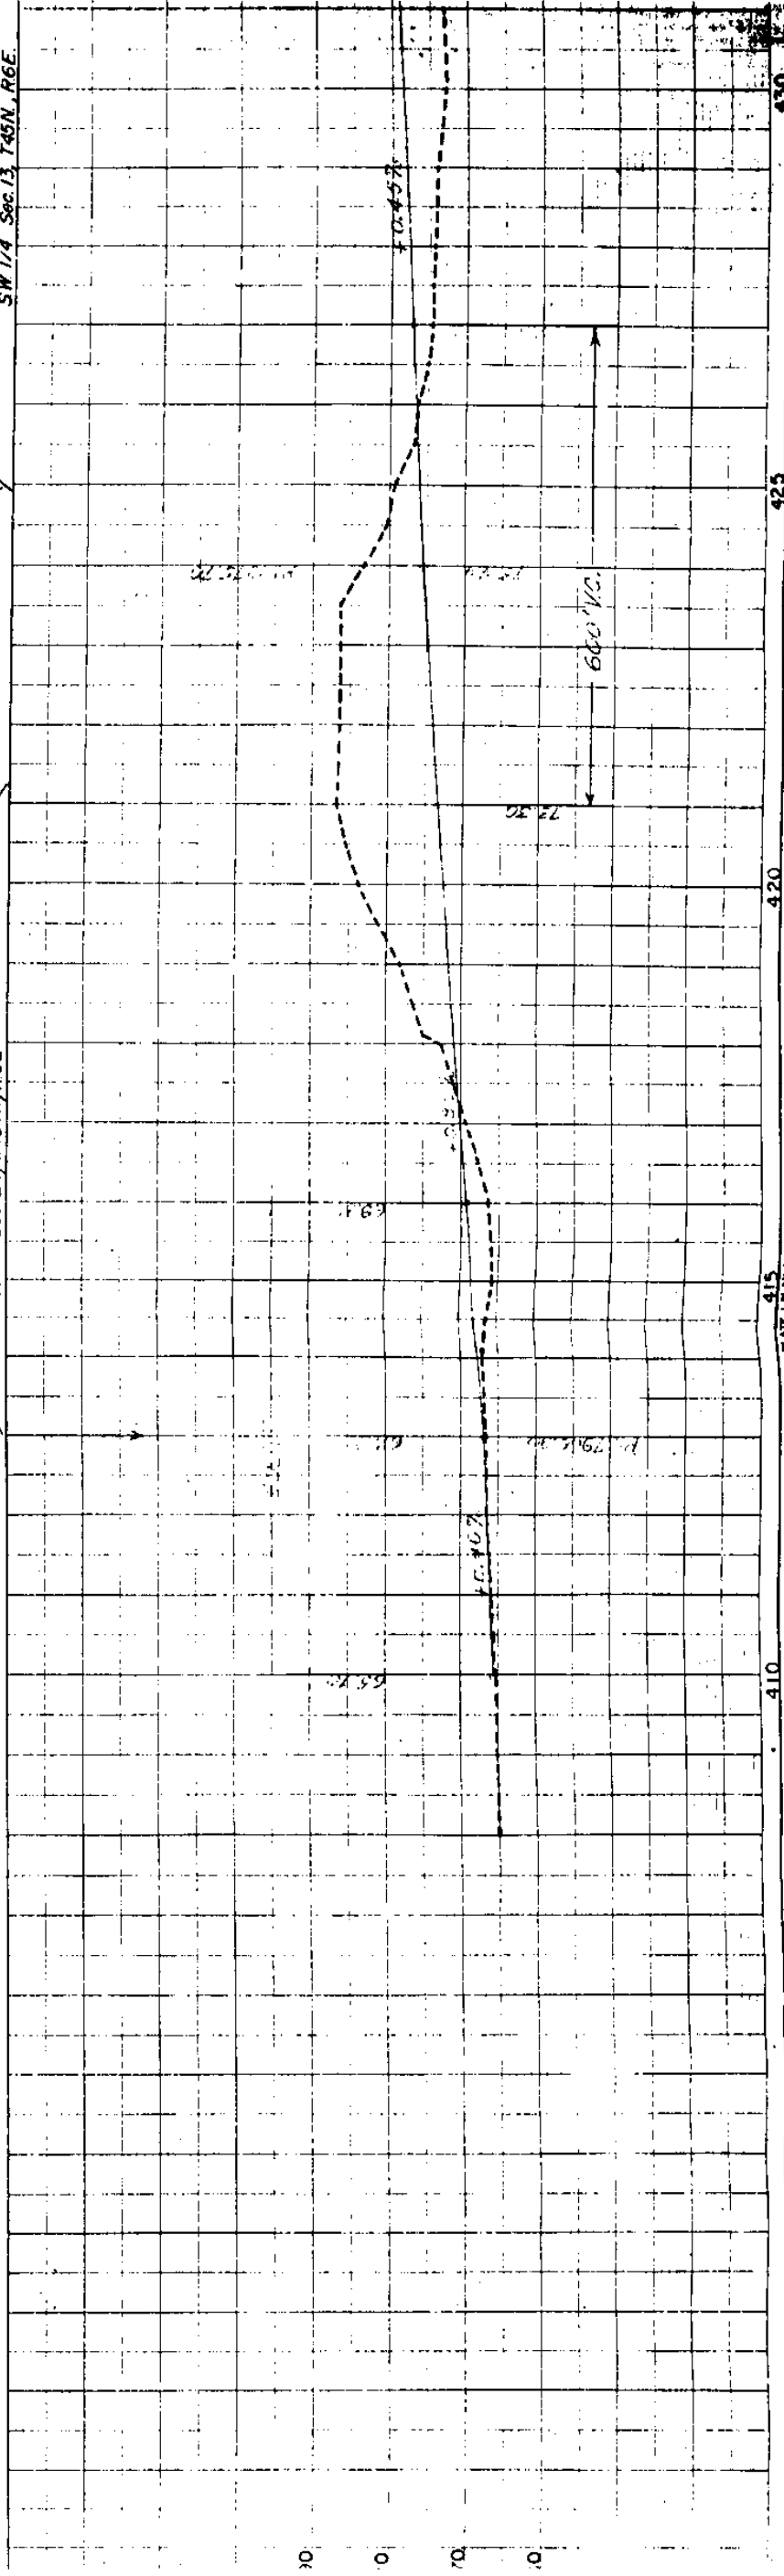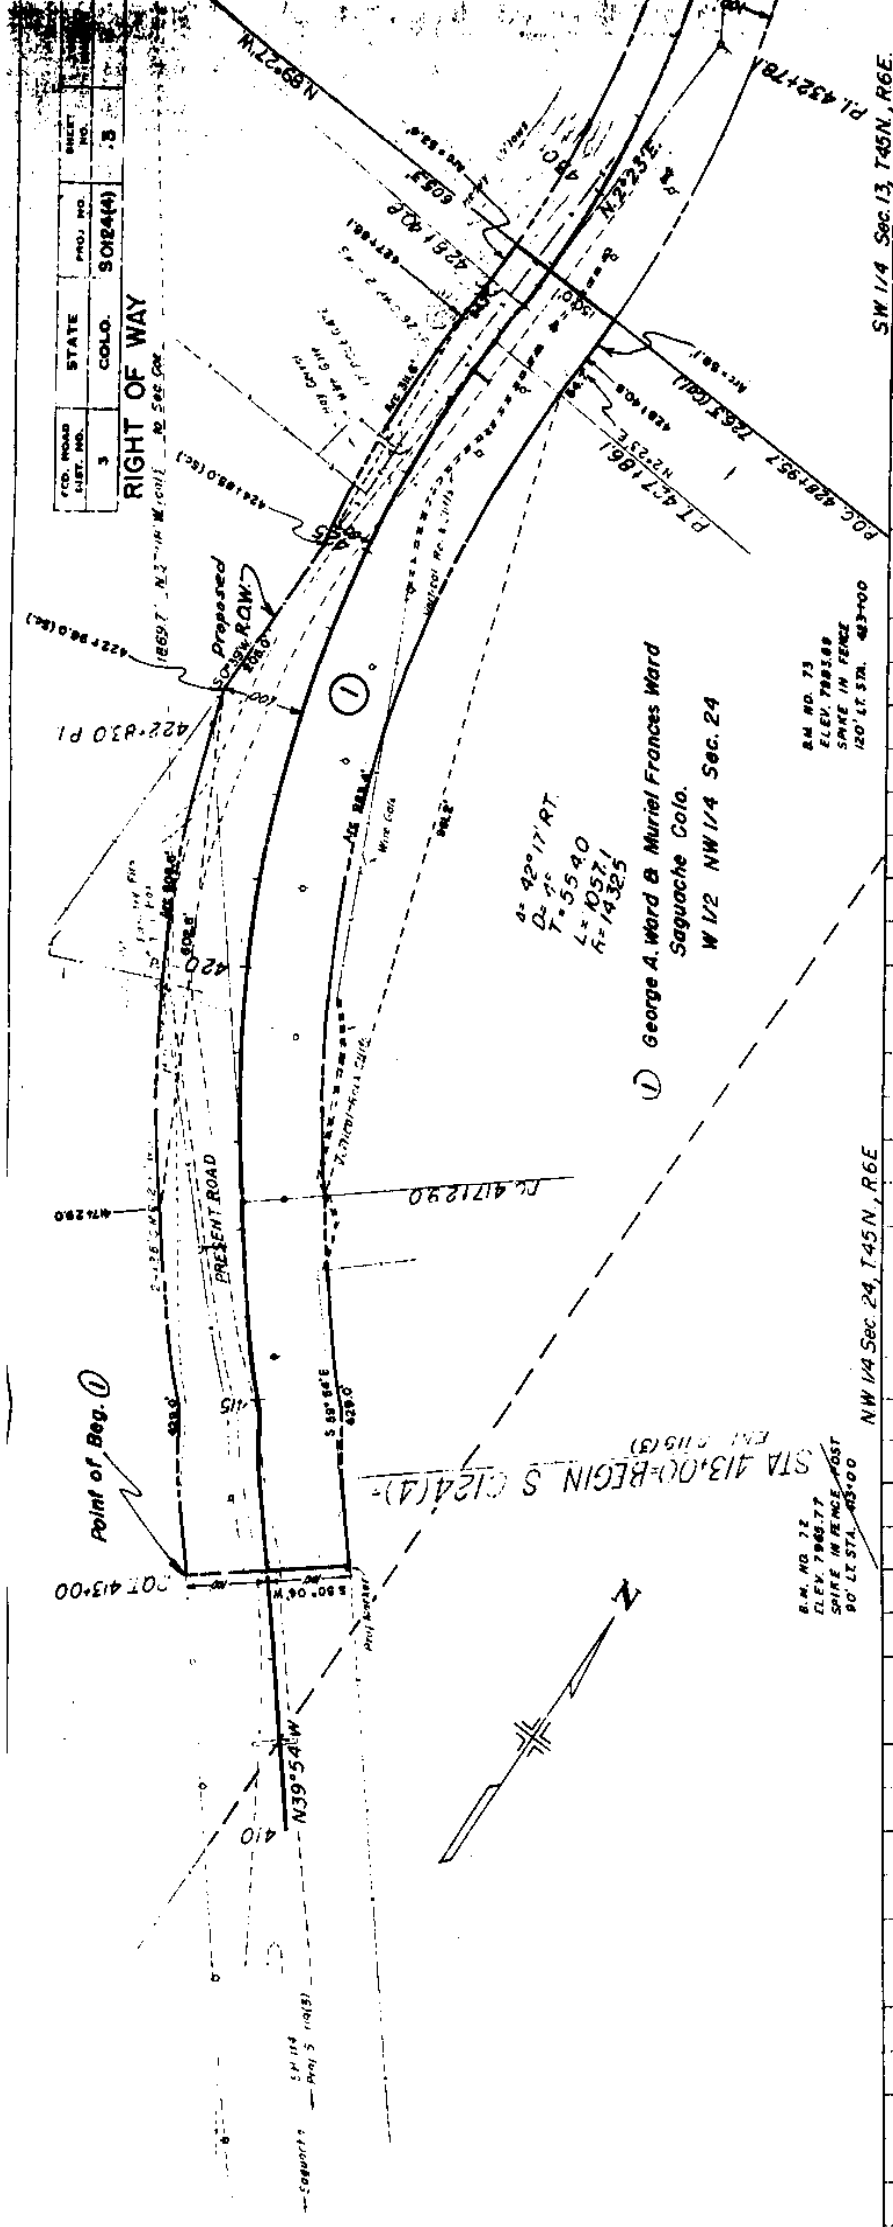

415
PLATE I-PLAIN-PROFILE

FED. ROAD DIST. NO.	STATE	PROD. NO.	SHEET NO.	TOTAL SHEETS
3	COLO.	50124(4)	4	

RIGHT OF WAY

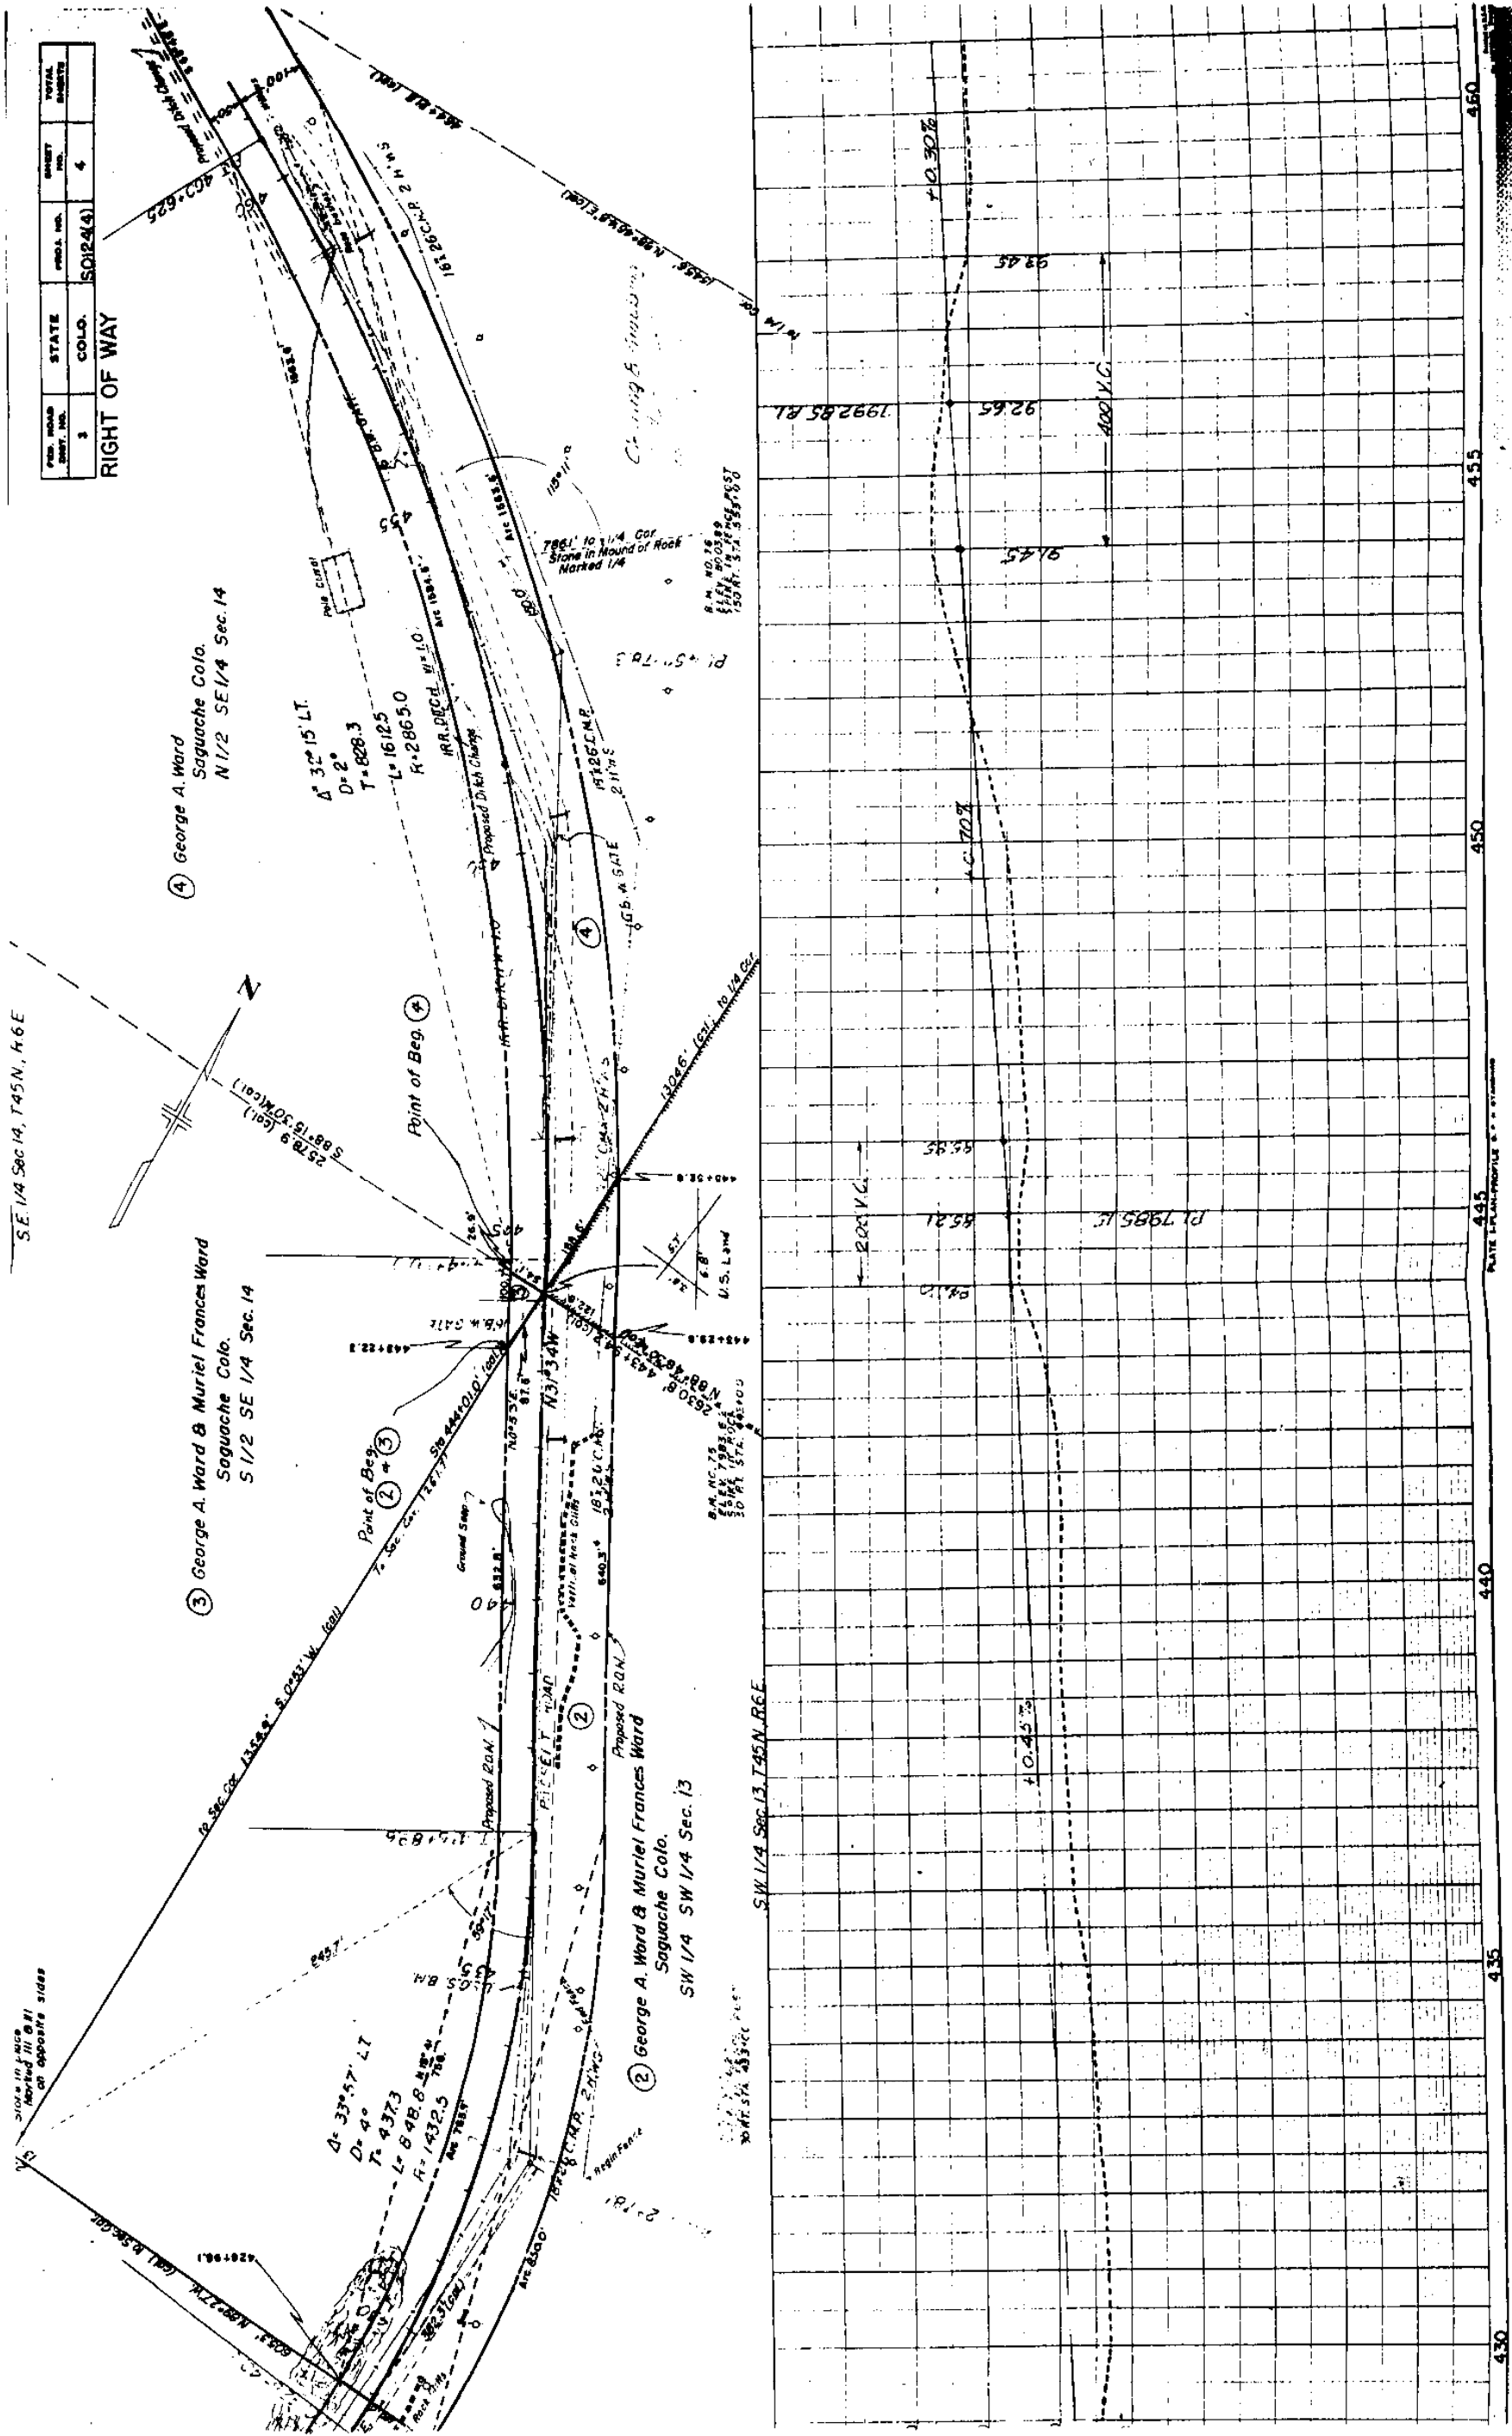


S.E. 1/4 Sec 14, T.45N., R.6E.

NW 1/4, Sec 14, T.45N., R.6E.


TRAIL MARKS	STATE	PROJ. NO.	SHEET NO.	TOTAL SHEETS
3	COLO.	50124(4)	5	

RIGHT OF WAY

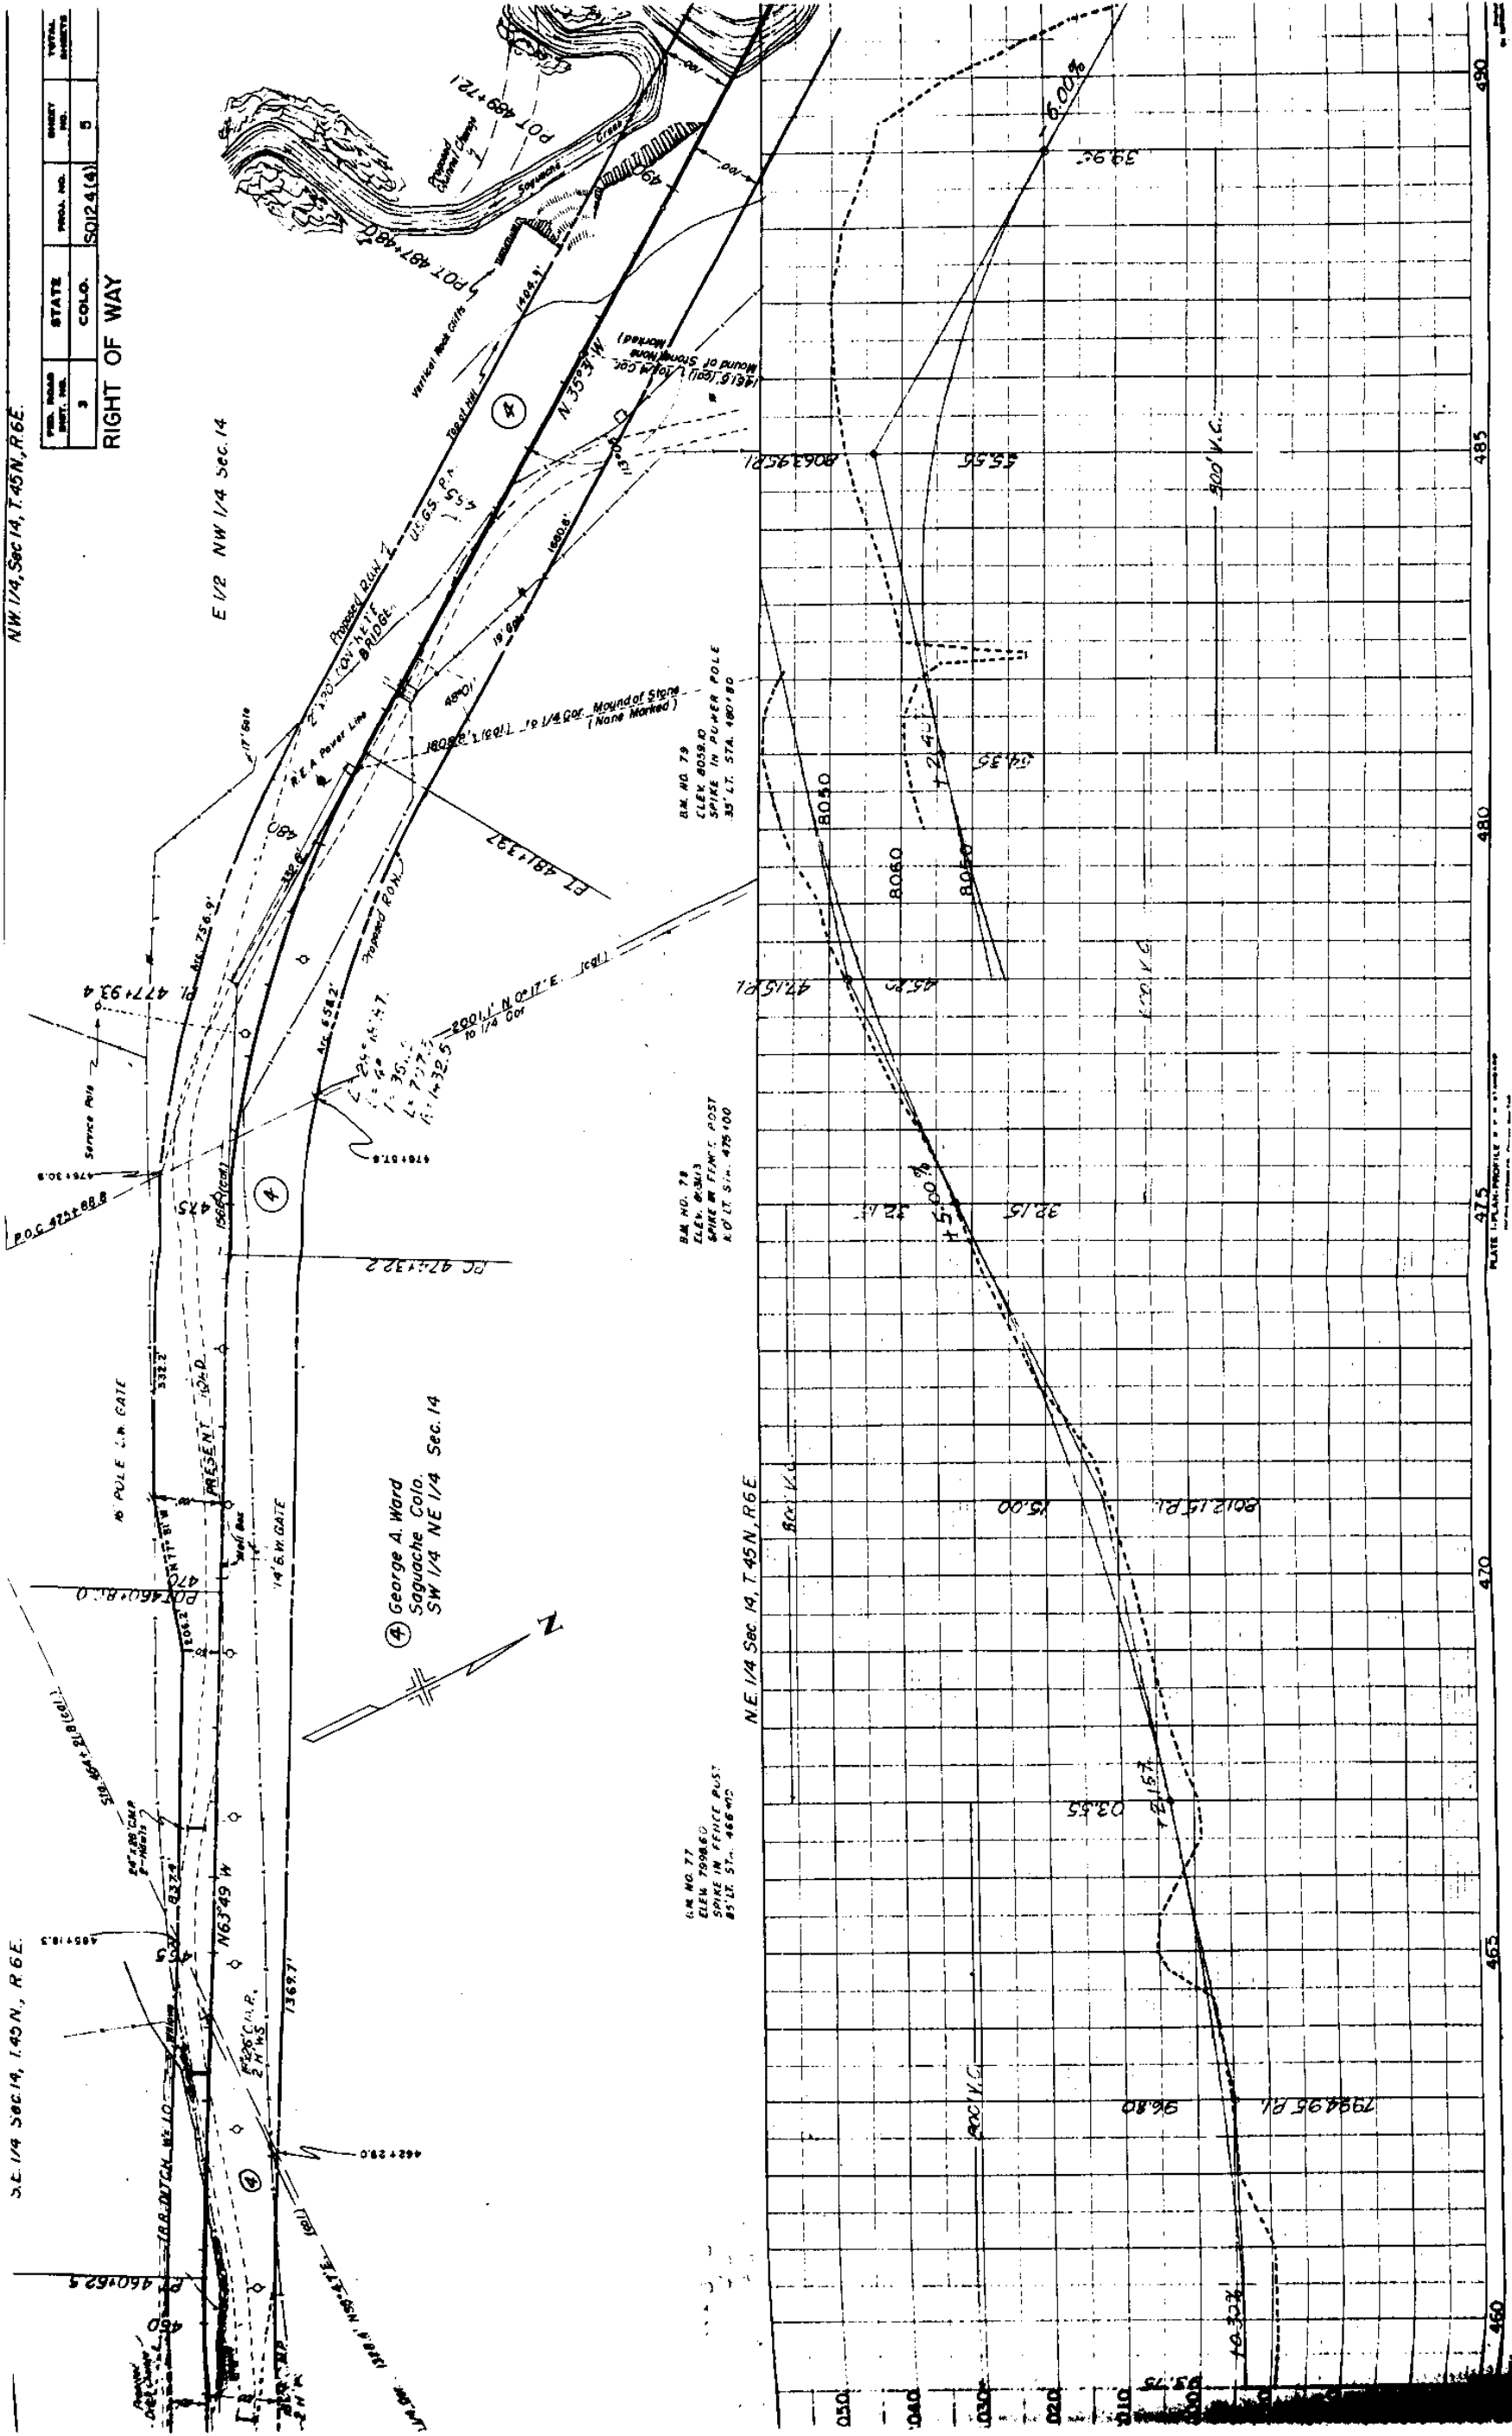

NW 1/4 Sec 14, T.45N, R.6E

SE 1/4, SW 1/4, NE 1/4, NW 1/4

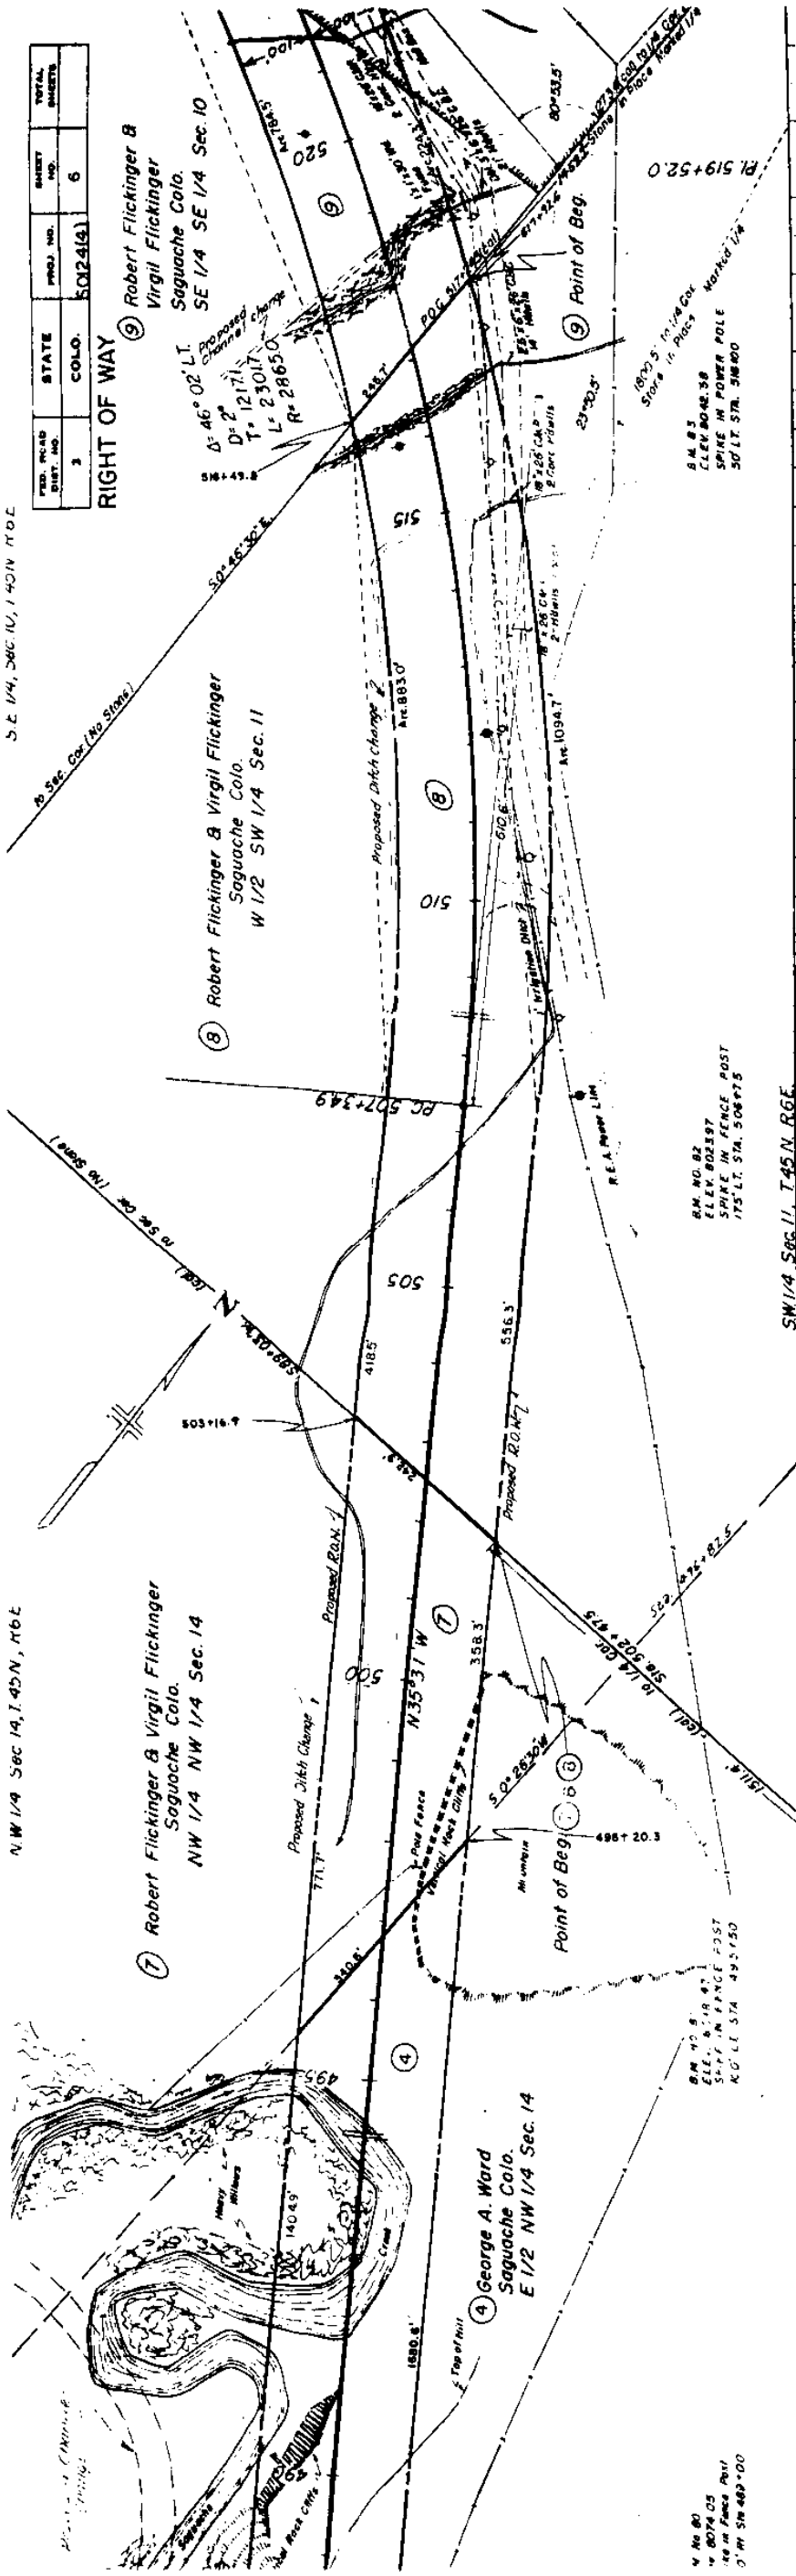

PROJ. NO.	STATE	PROJ. NO.	TOTAL SHEETS
5024(4)	COLO.	5024(4)	6

RIGHT OF WAY

Robert Flickinger & Virgil Flickinger
Saguache Colo.
SE 1/4 SE 1/4 Sec 10

Robert Flickinger & Virgil Flickinger
Saguache Colo.
W 1/2 SW 1/4 Sec. 11

Robert Flickinger & Virgil Flickinger
Saguache Colo.
NW 1/4 NW 1/4 Sec. 14


George A. Ward
Saguache Colo.
E 1/2 NW 1/4 Sec. 14

W. No. 80
Elev. 8074.05
Spine in Fence Post
0' in SW 400' 00

W. No. 80
Elev. 8074.05
Spine in Fence Post
0' in SW 400' 00

W. No. 80
Elev. 8074.05
Spine in Fence Post
0' in SW 400' 00

SW 1/4 Sec 11, T.45N, R.6E

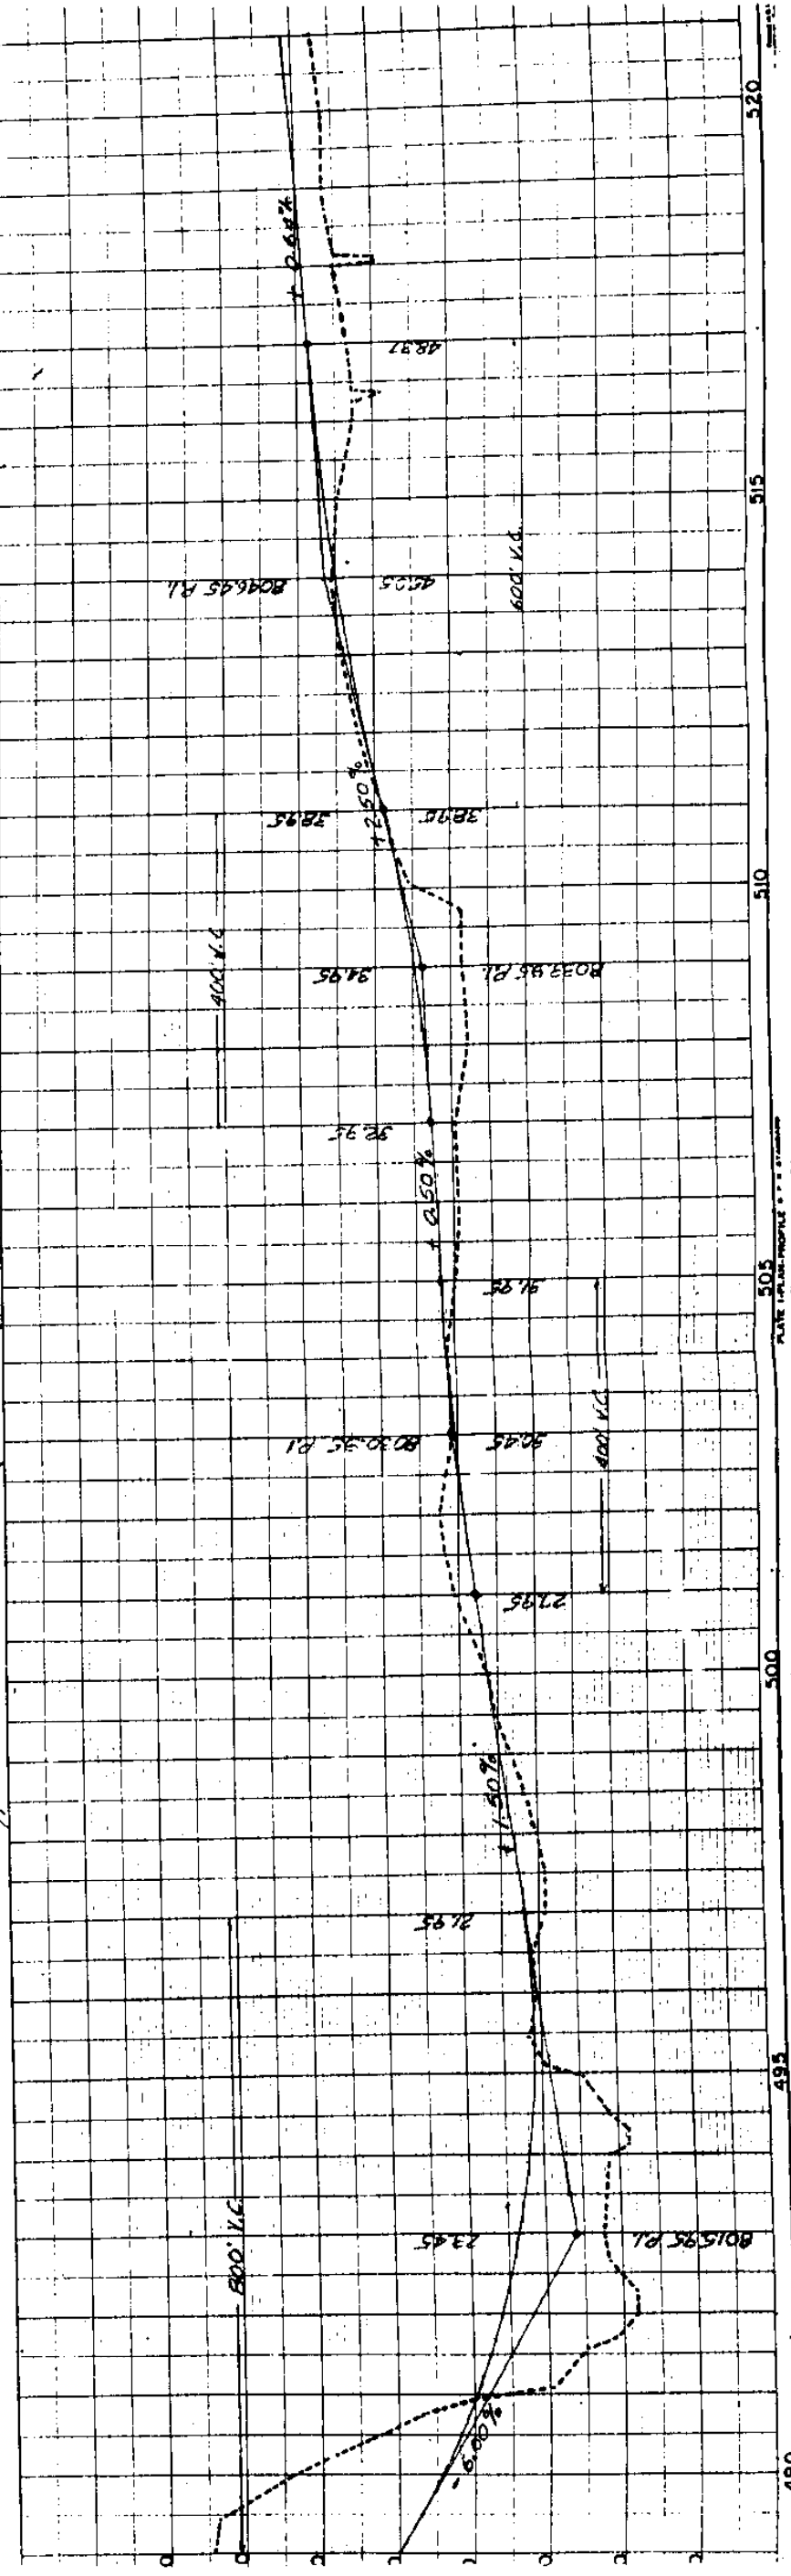

9 Robert Flickinger & Virgil Flickinger
Saguache Colo.
SE 1/4 SE 1/4 Sec. 10

$\Delta = 46^{\circ}02'47''$
 $D = 23017.1$
 $T = 1217.1$
 $L = 23017.1$
 $R = 2865.0$

10 Robert Flickinger & Virgil Flickinger
Saguache Colo.
W 1/2 SE 1/4 Sec. 10

SW 1/4 Sec. 10

U.S. Government
NE 1/4 SE 1/4 Sec. 10

SE 1/4 Sec. 10, T45N, R6E

SW 1/4 Sec. 10, T45N, R6E

PER. ROAD DIST. NO.	STATE	COLO.	SECT. NO.	TOTAL SHEETS
3		50124(A)	7	

RIGHT OF WAY



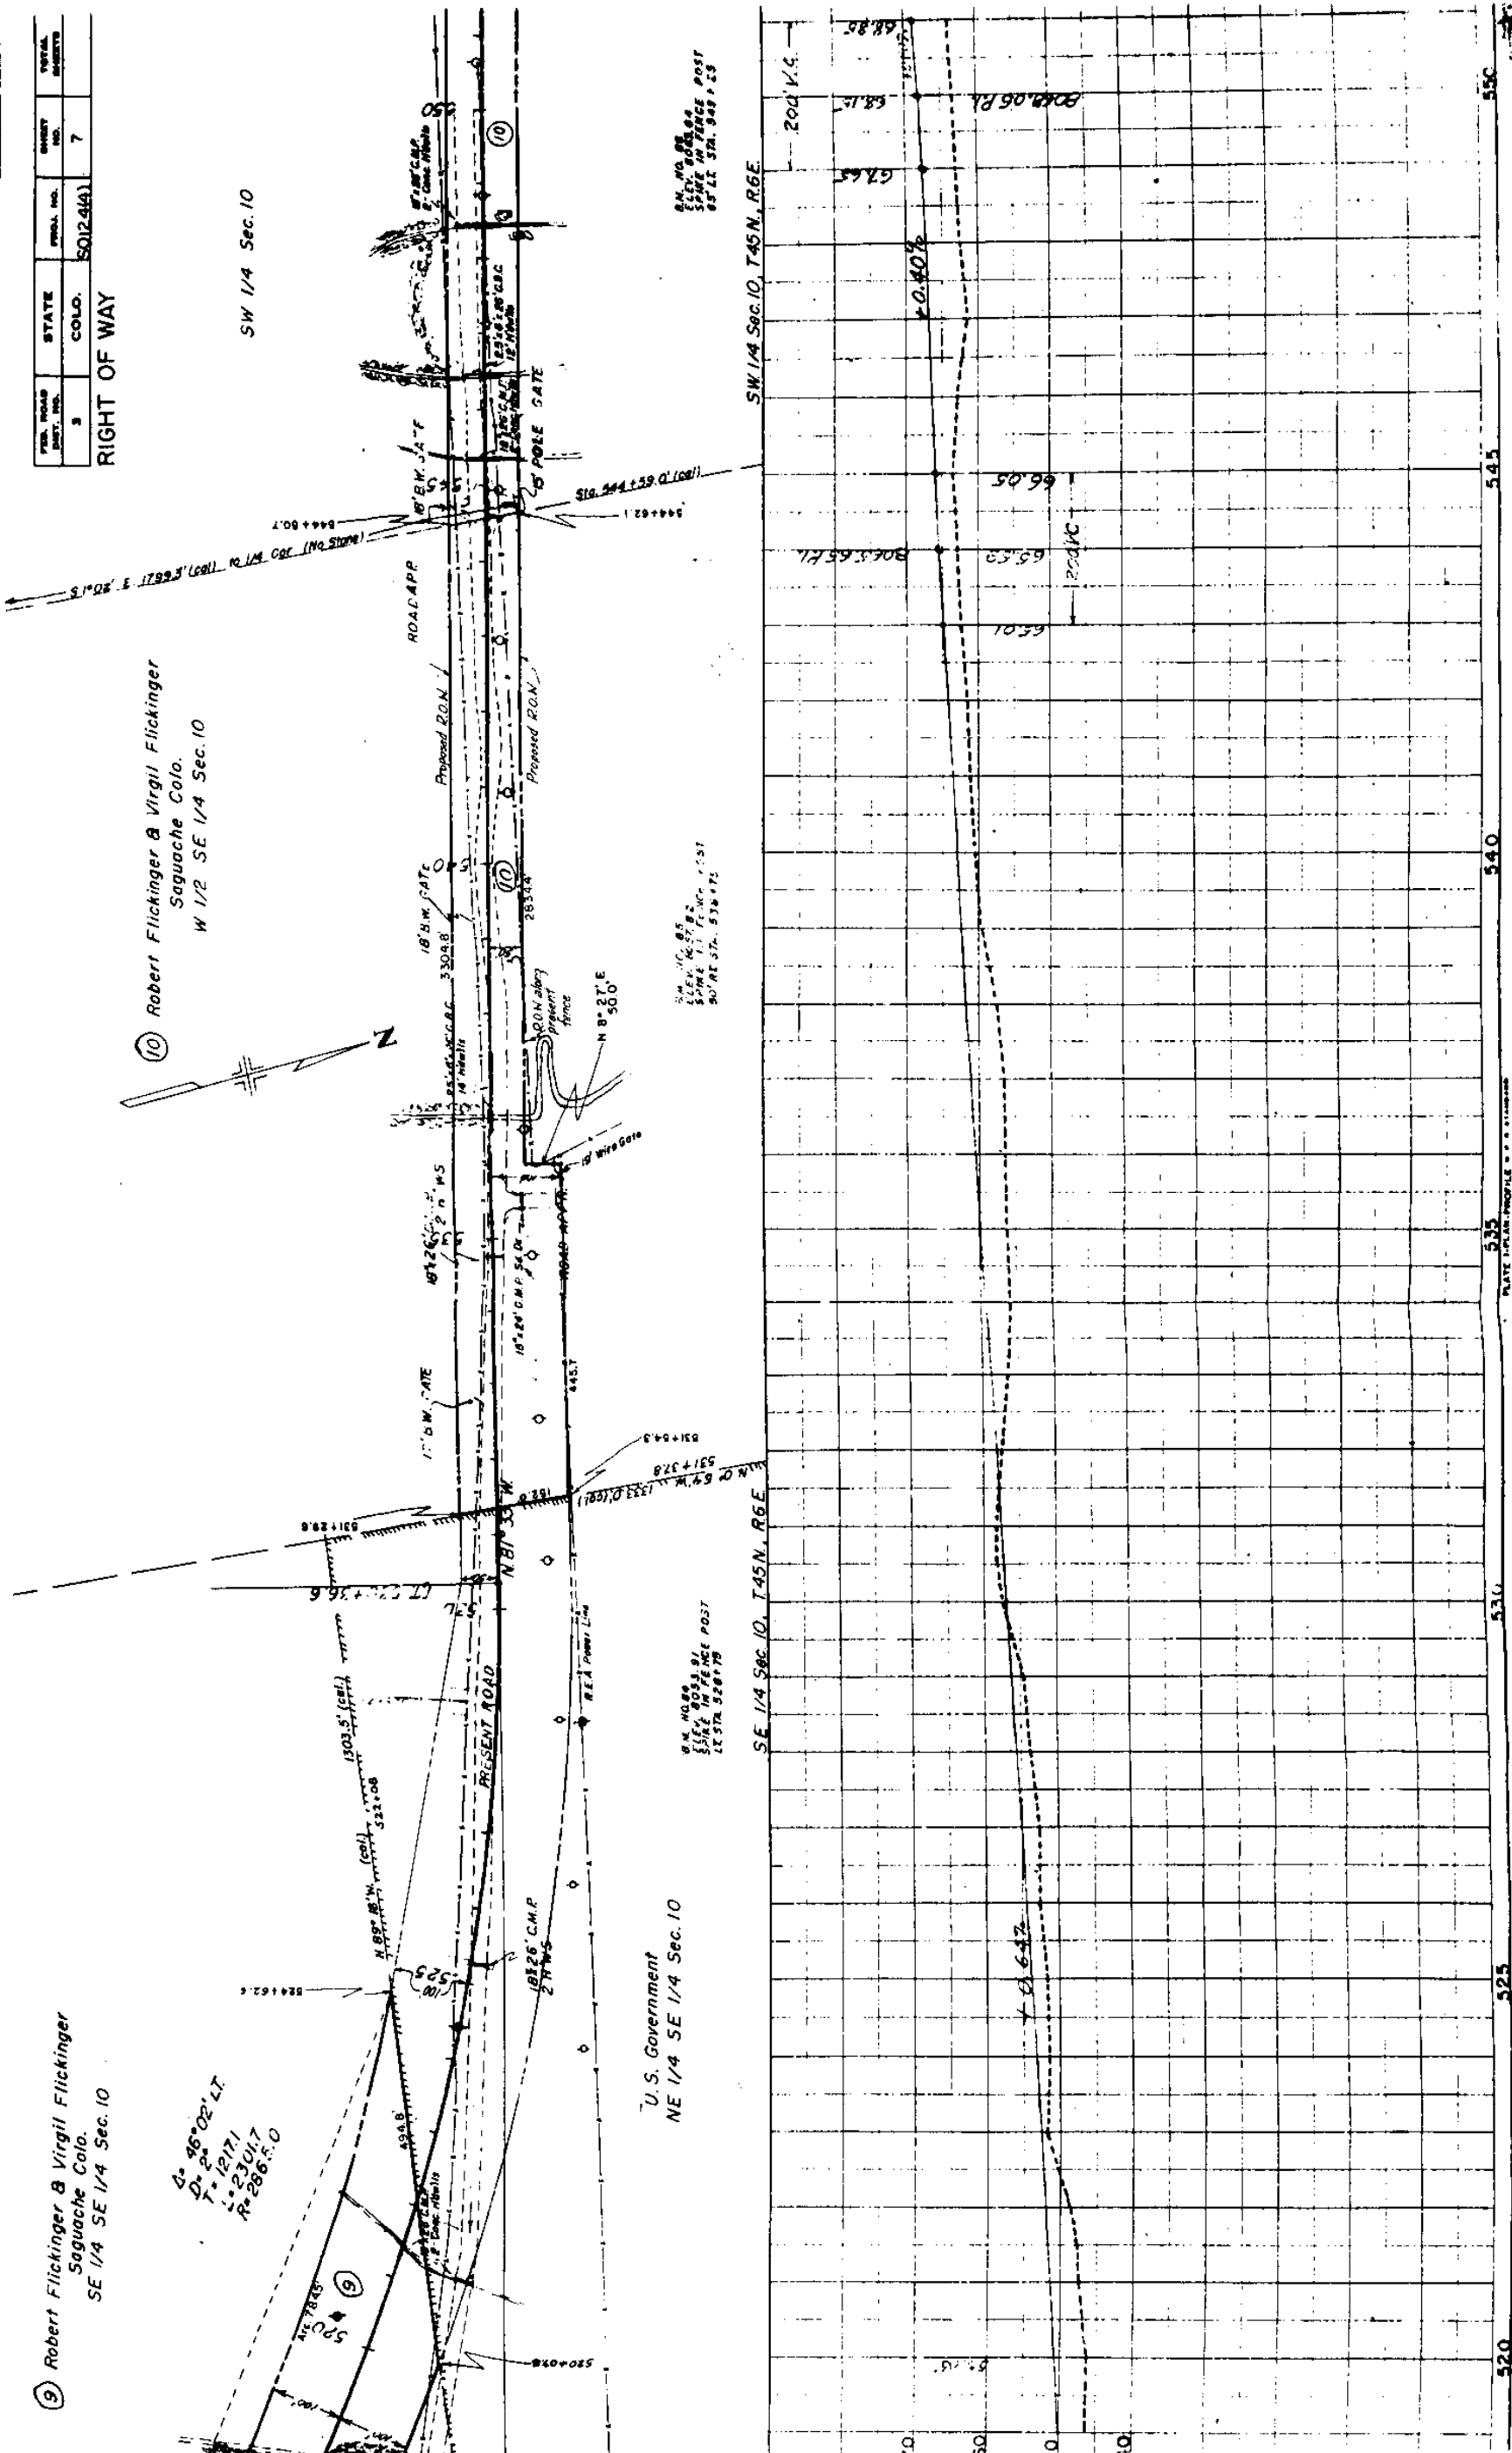




PLATE MAP PROFILE 10-11-12

FILE NO.	STATE	PROJ. NO.	SHEET NO.	TOTAL SHEETS
3	COLO.	5012.4(4)	8	

RIGHT OF WAY

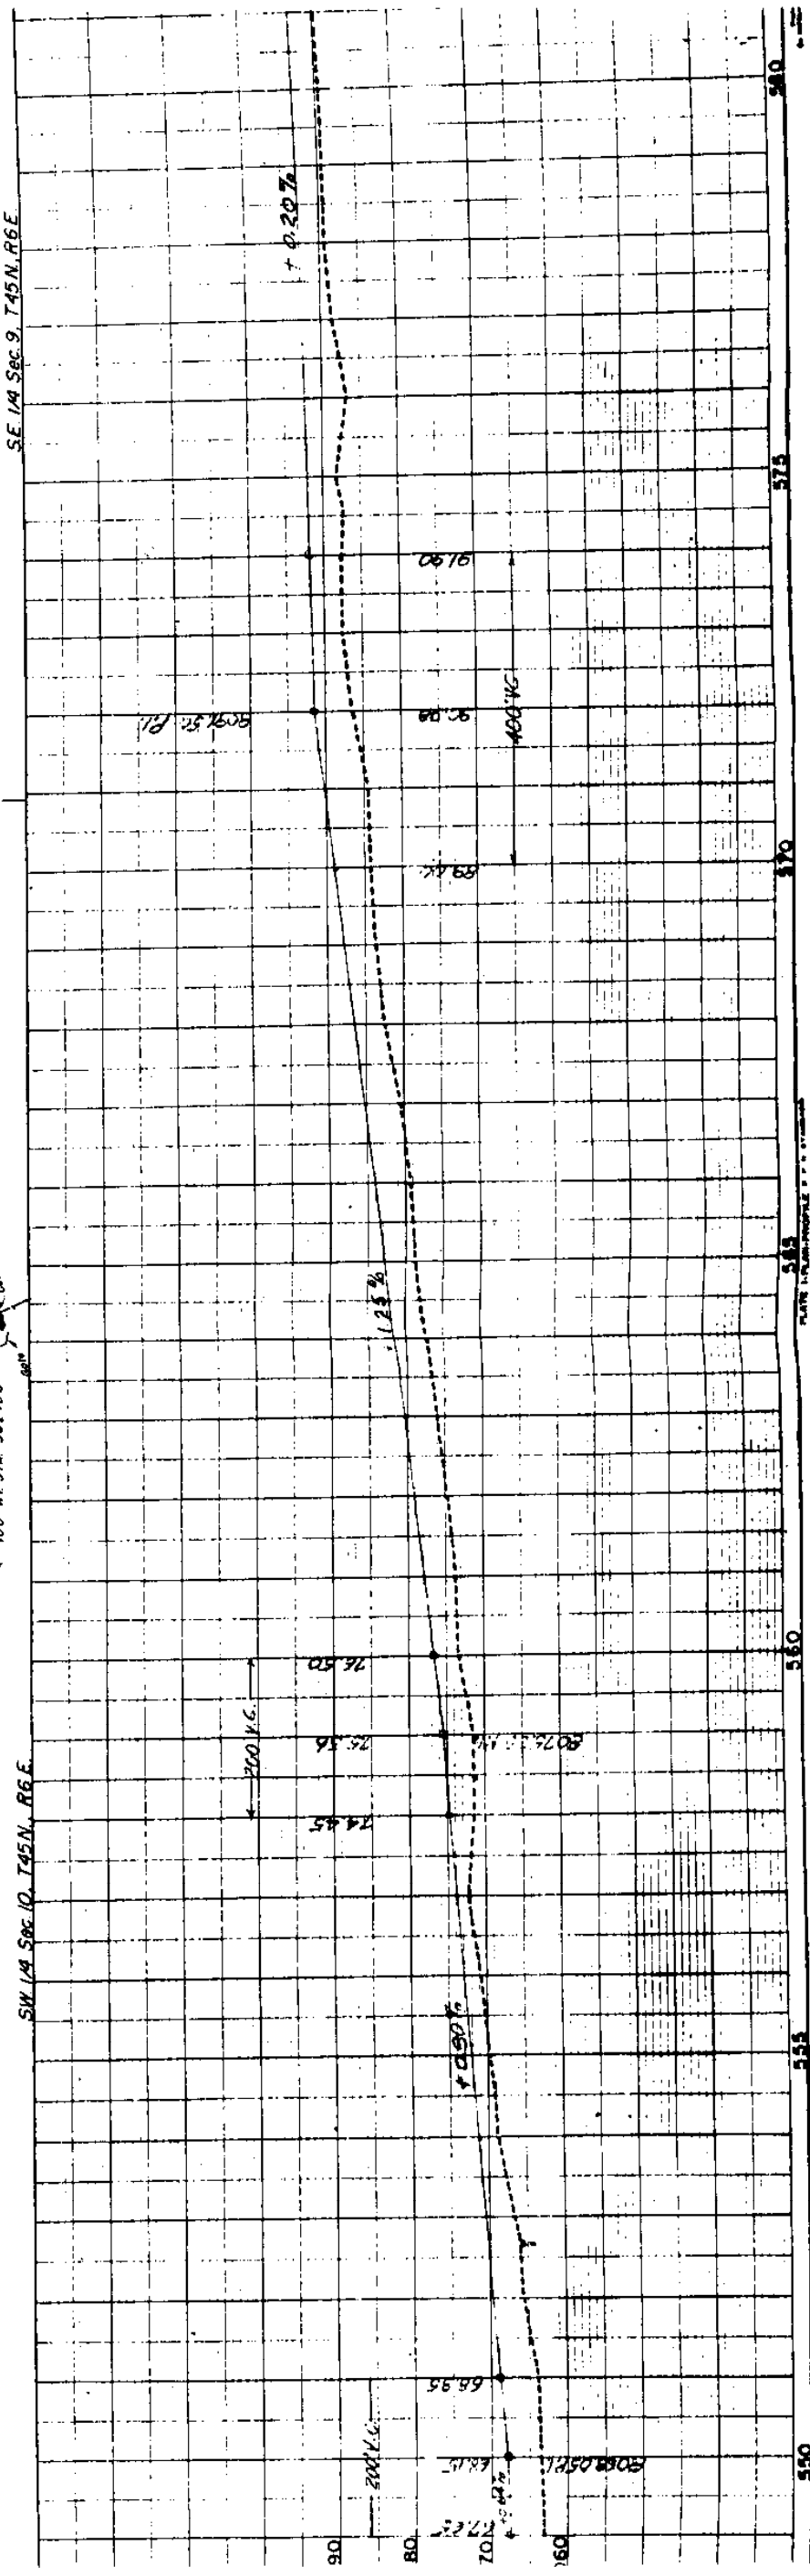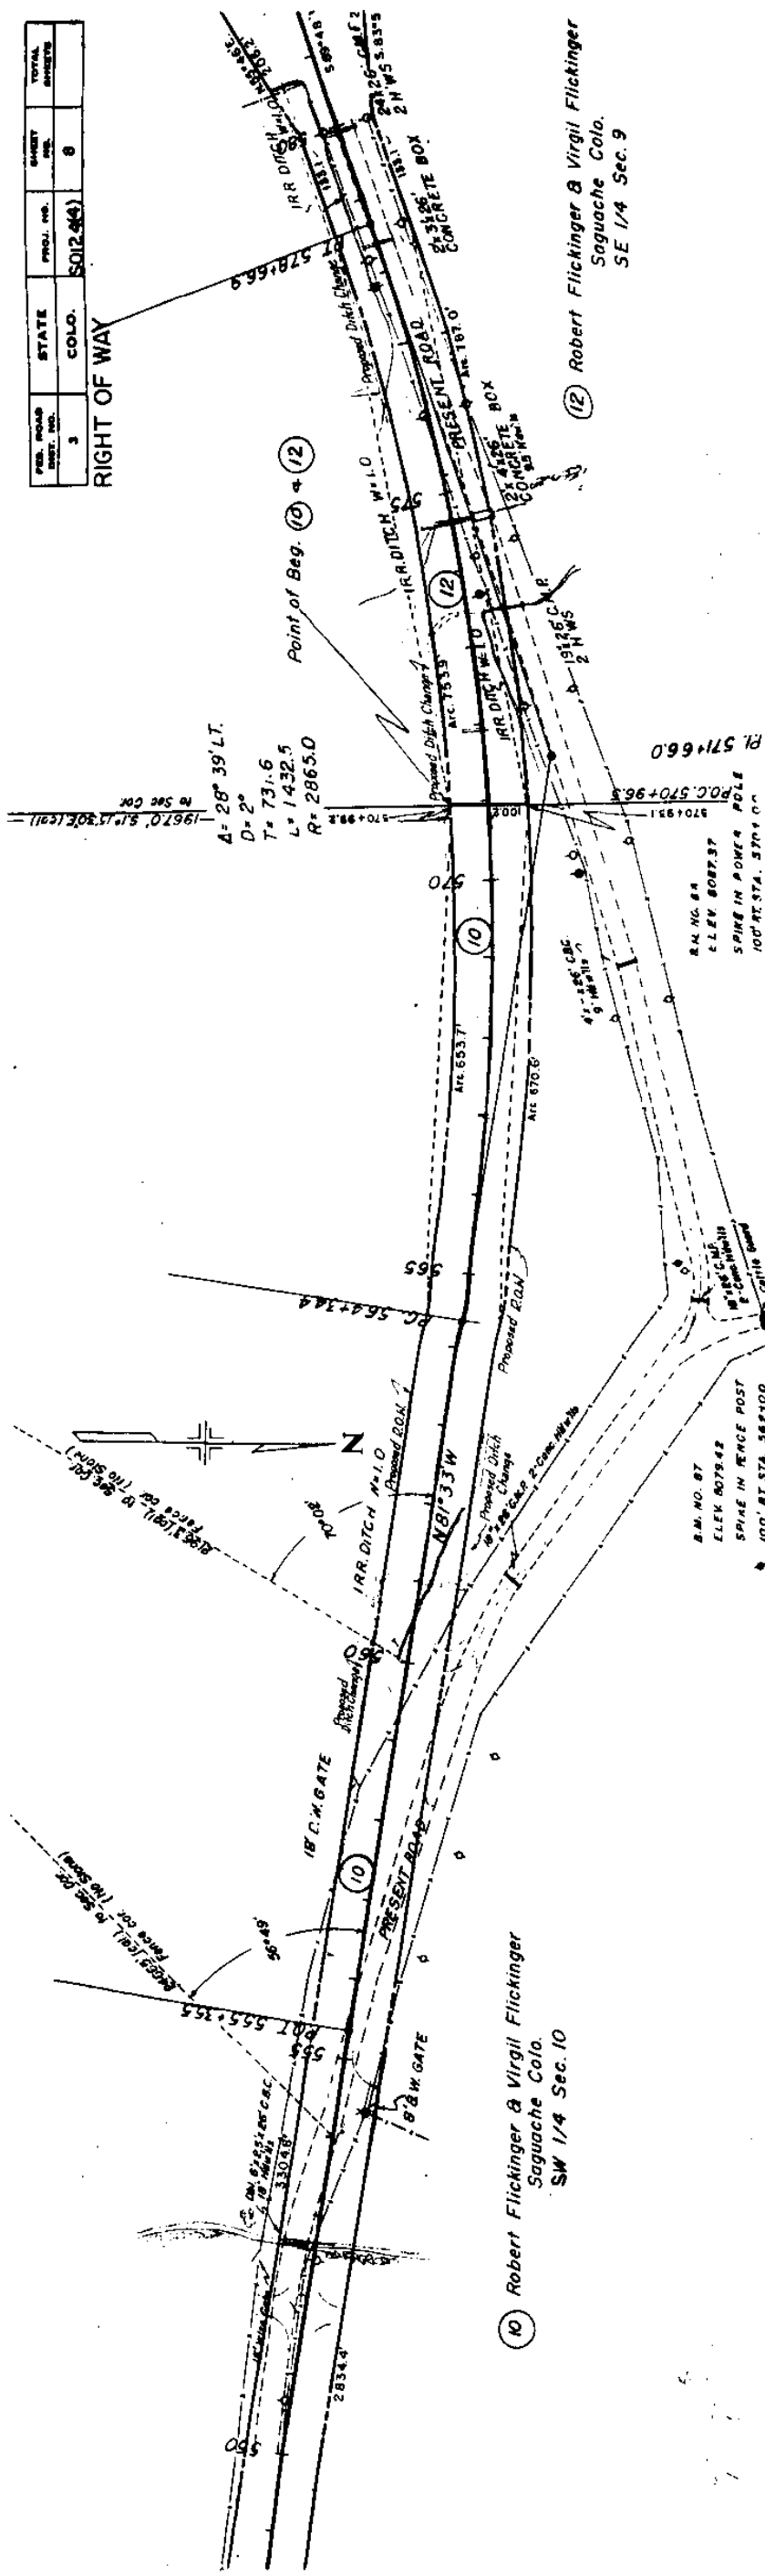

FED. ROAD DIST. NO.	STATE	PROJ. NO.	SHEET NO.	TOTAL SHEETS
3			9	
		S01244)		

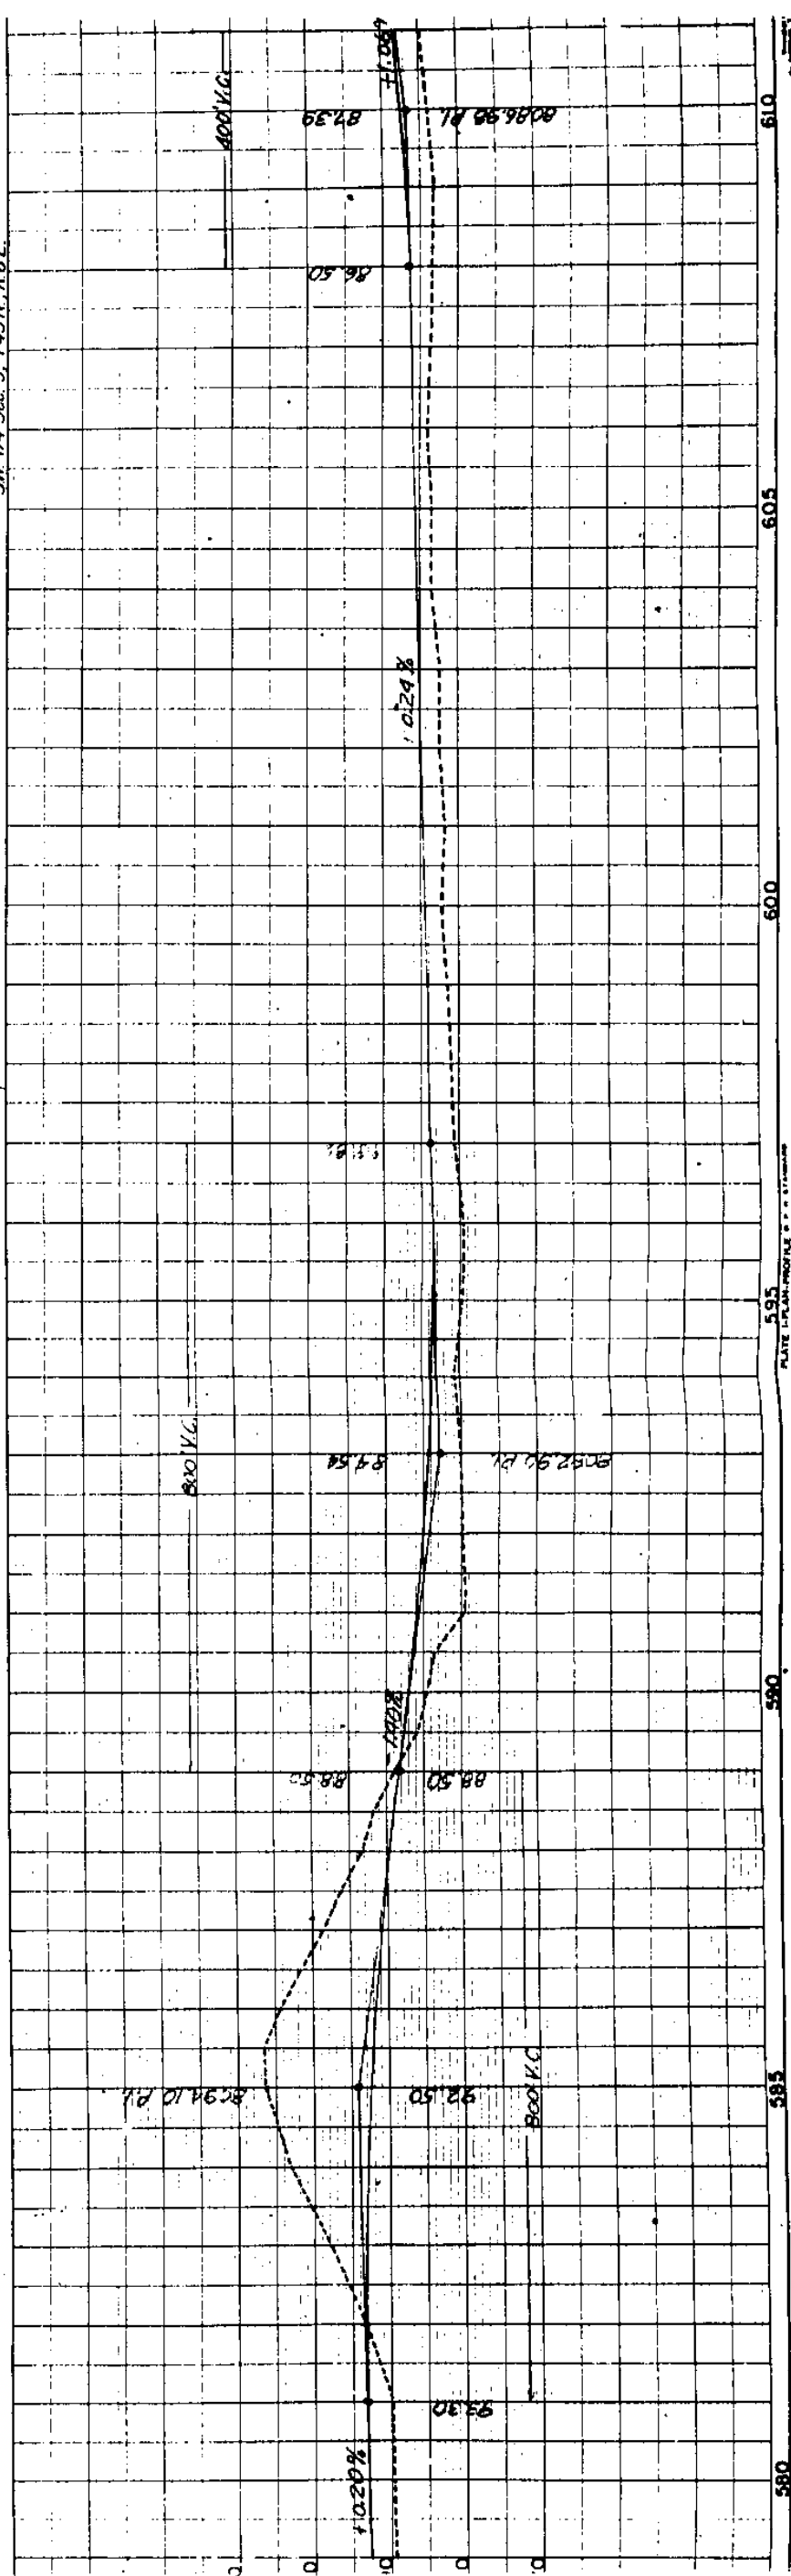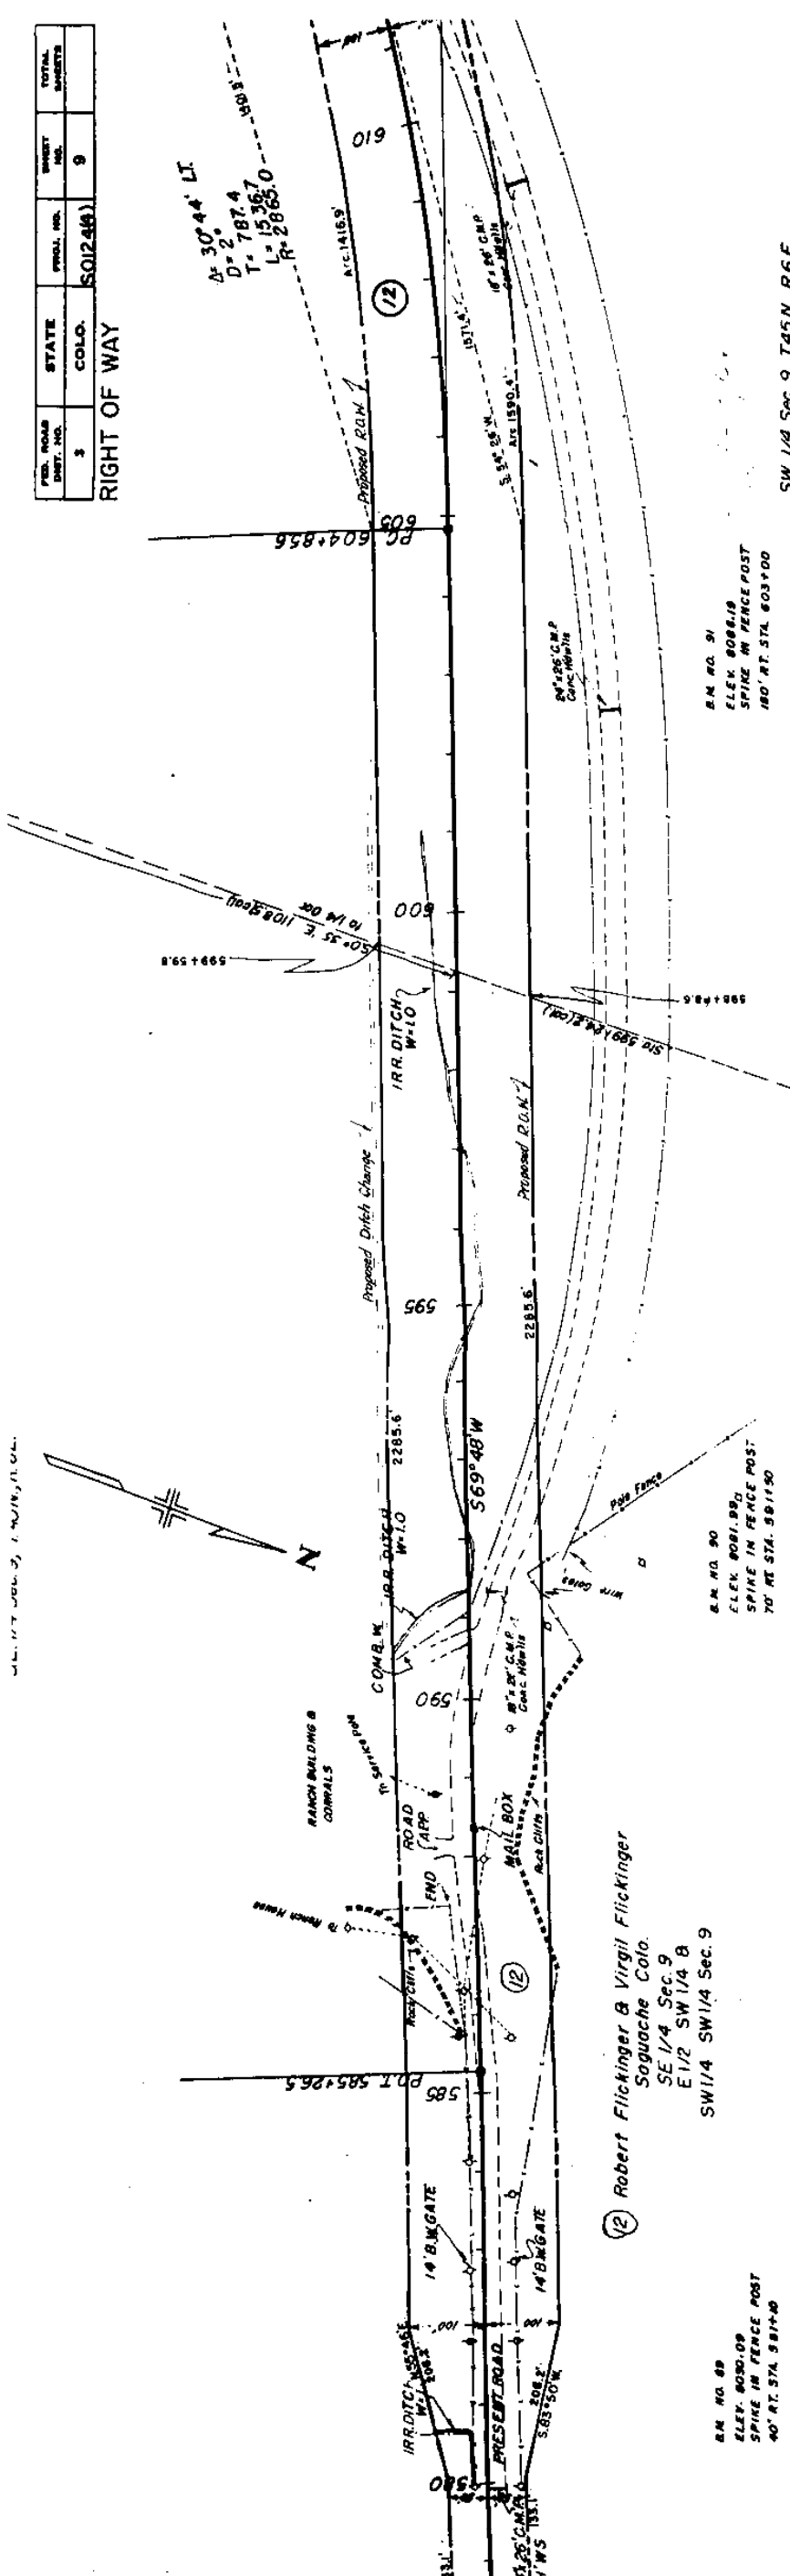


NW 1/4 Sec 16, T.45N, R.6E


PROJ. NO.	STATE	PROJ. NO.	SHEET NO.	TOTAL SHEETS
3	COLO.	50124(4)	10	

RIGHT OF WAY

$\Delta = 30^\circ 44' \text{ LT}$
 $D = 2^\circ$
 $T = 787.4$
 $L = 15367$
 $R = 2865.0$

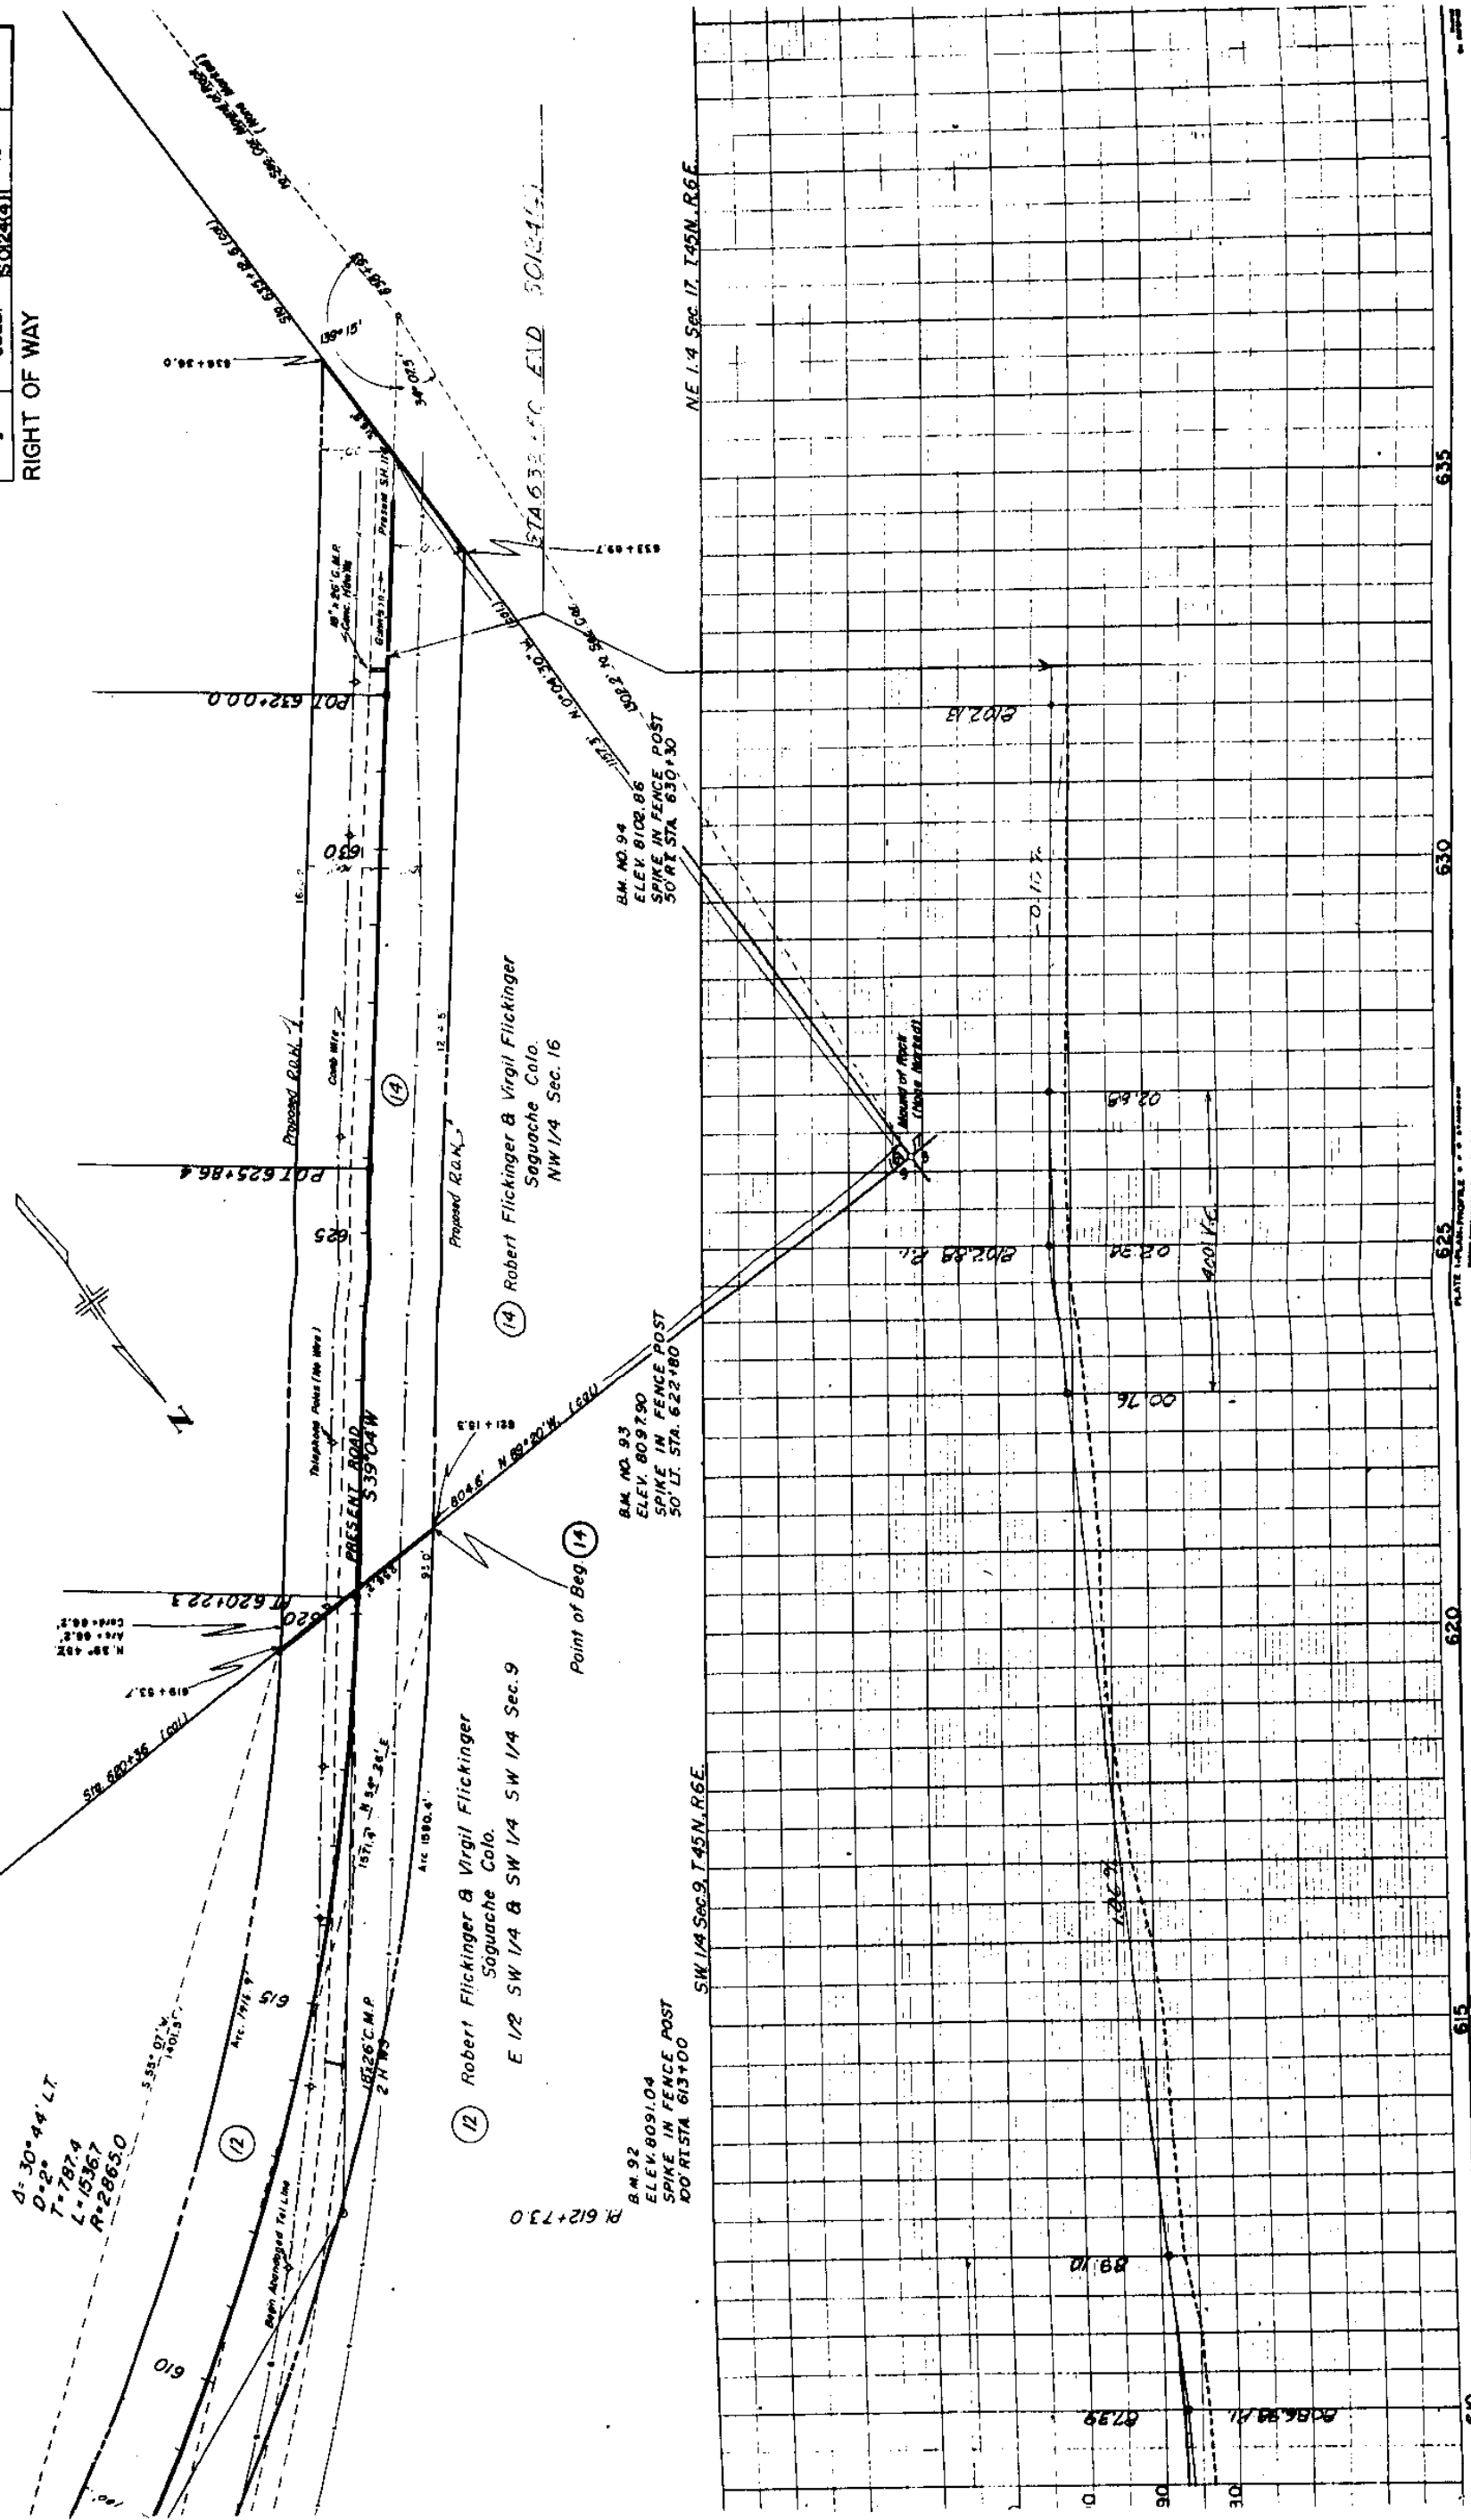

RIGHT OF WAY

 

SHOWING CLAIMANTS WITH
REGARD TO RIGHT OF WAY
FOR PROJECT 50124 (4)

ORIGINAL SCALE 1" = 400'
DATE: May 3, 1952

NOTE: All bearings marked "a", were rotated 0°32' Rt from the bearing shown on the Land Office Plat to conform with the bearings of the 1952 Survey for Project S 0124 (4).

