

THE STATE DEPARTMENT OF HIGHWAYS


DIVISION OF HIGHWAYS—STATE OF COLORADO

FEDERAL ROAD REGION NO.	DIVISION	PROJECT NO.	SHEET NO.
9	COLORADO	S 0125 (17)	1

RIGHT OF WAY
BLACK MESA—WEST OF SAPINERO

REVISIONS	

CONVENTIONAL SIGNS

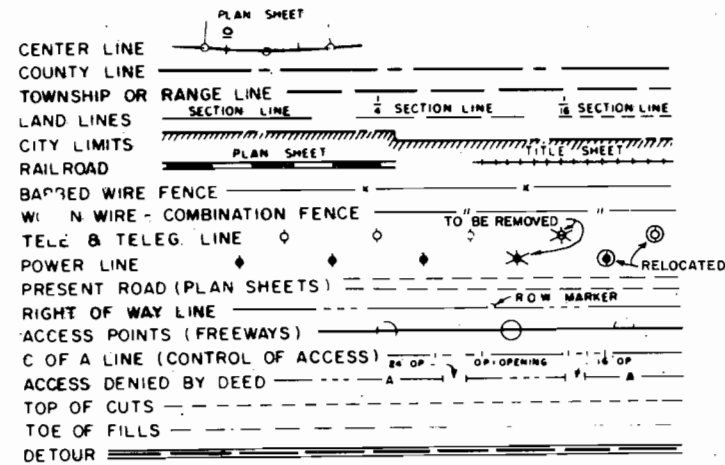

PLAN AND PROFILE OF PROPOSED FEDERAL AID PROJECT NO. S 0125 (17) STATE HIGHWAY NO. 92 GUNNISON COUNTY

RIGHT OF WAY

SCALE OF ORIGINAL DRAWINGS

PLAN SHEETS 1" = 100 FT.
DETAIL SHEETS 1" = "
OWNERSHIP MAPS 1" = "

LENGTH OF PROJECT (R.O.W.) = 7,460 FT. OR 1.413 MILES

INDEX OF SHEETS

SHEET NO.	
1	TITLE SHEET
2	TABULATION OF PROPERTIES
3 - 5	ALIGNMENT SHEETS


NOTE

Plans and Descriptions on this Project were Calculated and Checked By Field Forces.

STA. 938+00 BEGIN R.O.W. S 0125 (17)=
APPROX. STA. 938+00 ON NR 11-A


STA. 1012+60 END R.O.W. & CONST. S 0125 (17)=
APPROX. STA. 467+32.5 ON S 0125 (2)

STA. 864+00 BEGIN CONST.
S 0125

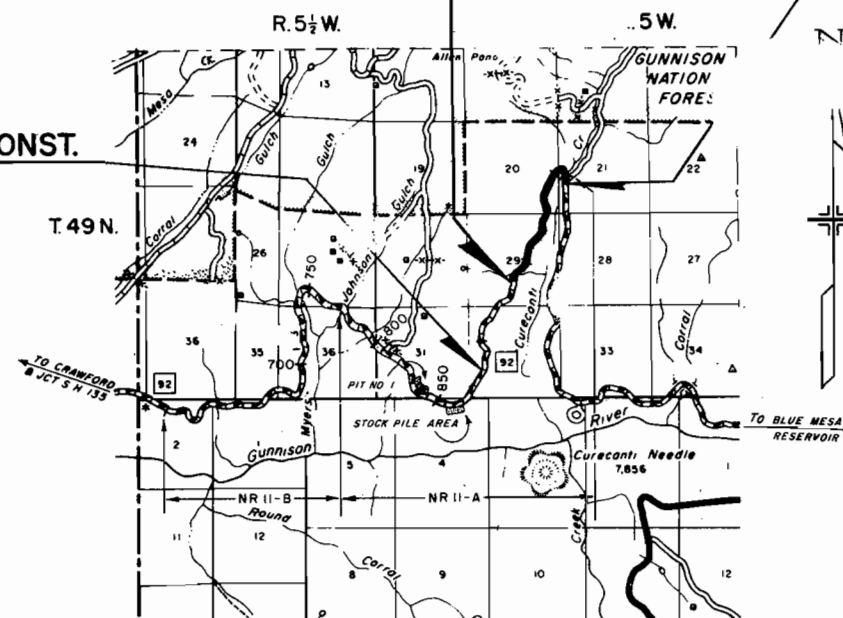



RIGHT OF WAY **BLACK MESA - WEST OF SAPINERO**

[illegible]

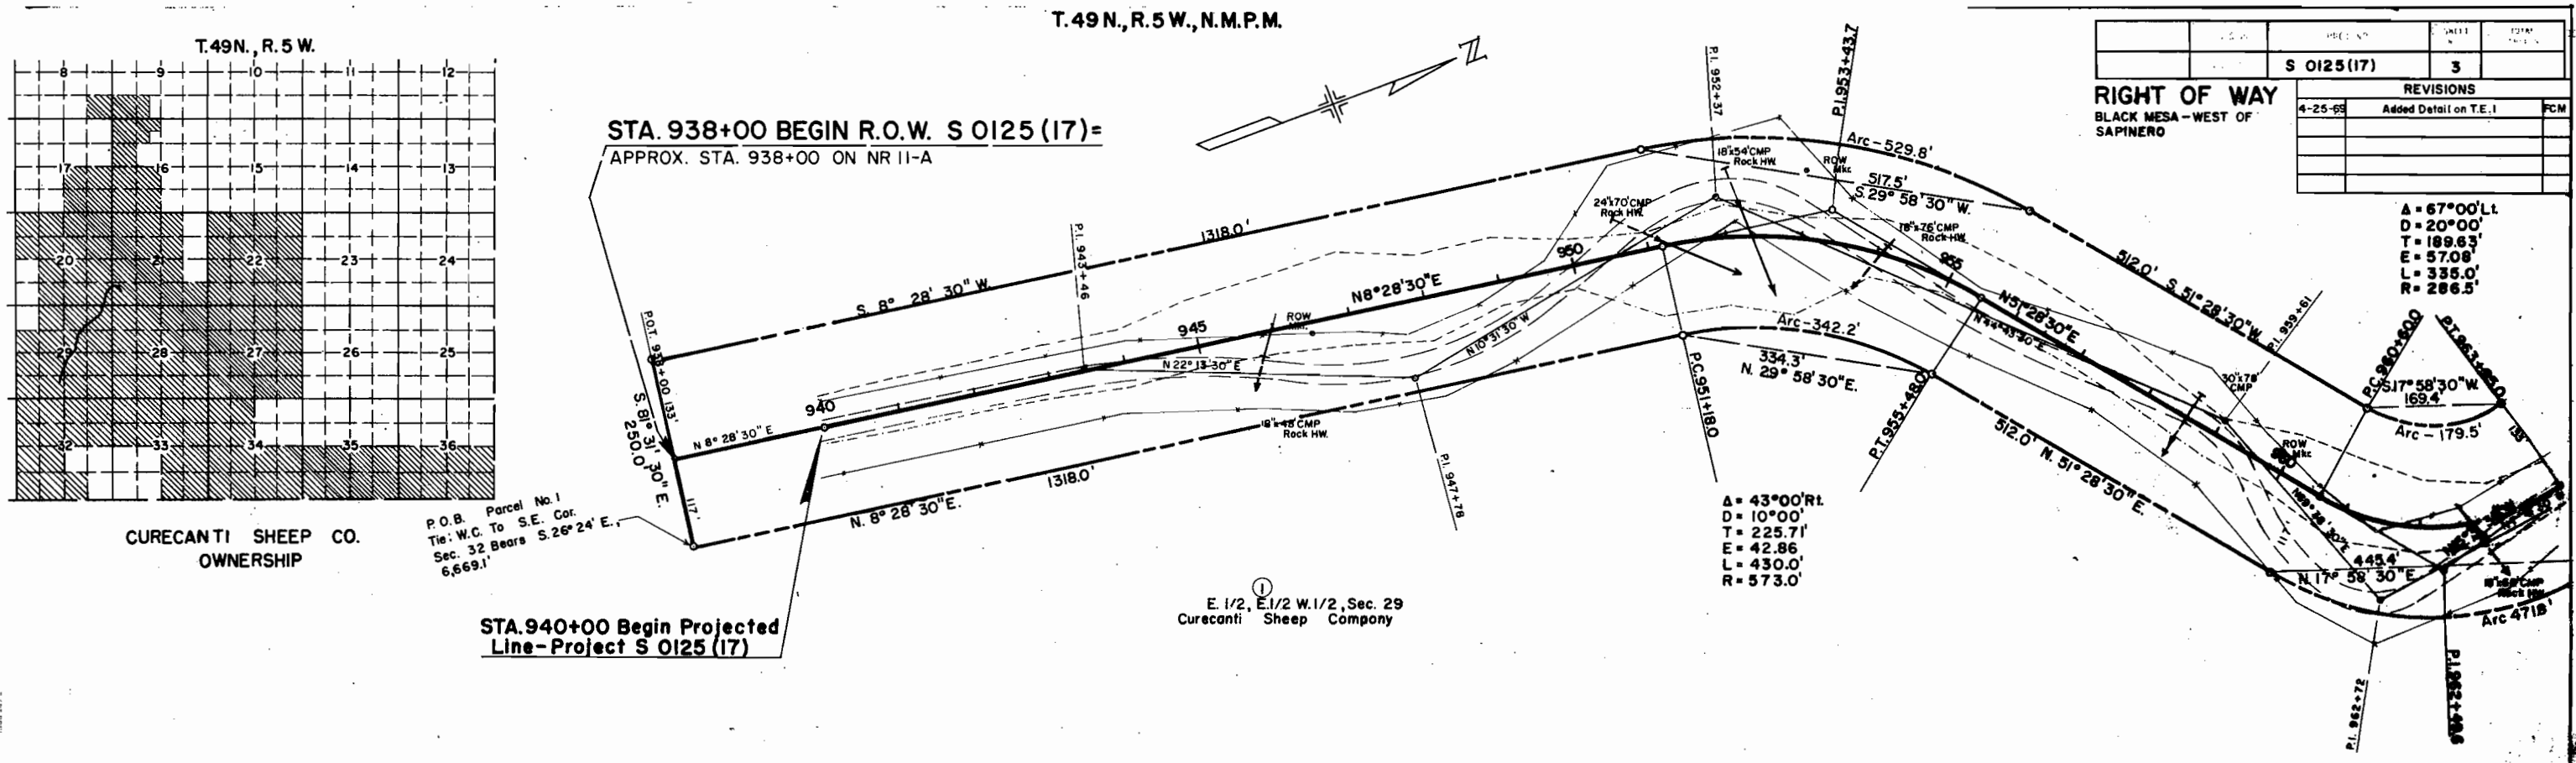

S 0125 (17)		3
REVISIONS		
4-25-65	Added Detail on T.E. 1	FCM

A = 67°00' Lt.
 D = 20°00'
 T = 189.63'
 E = 57.08'
 L = 335.0'
 R = 286.5'

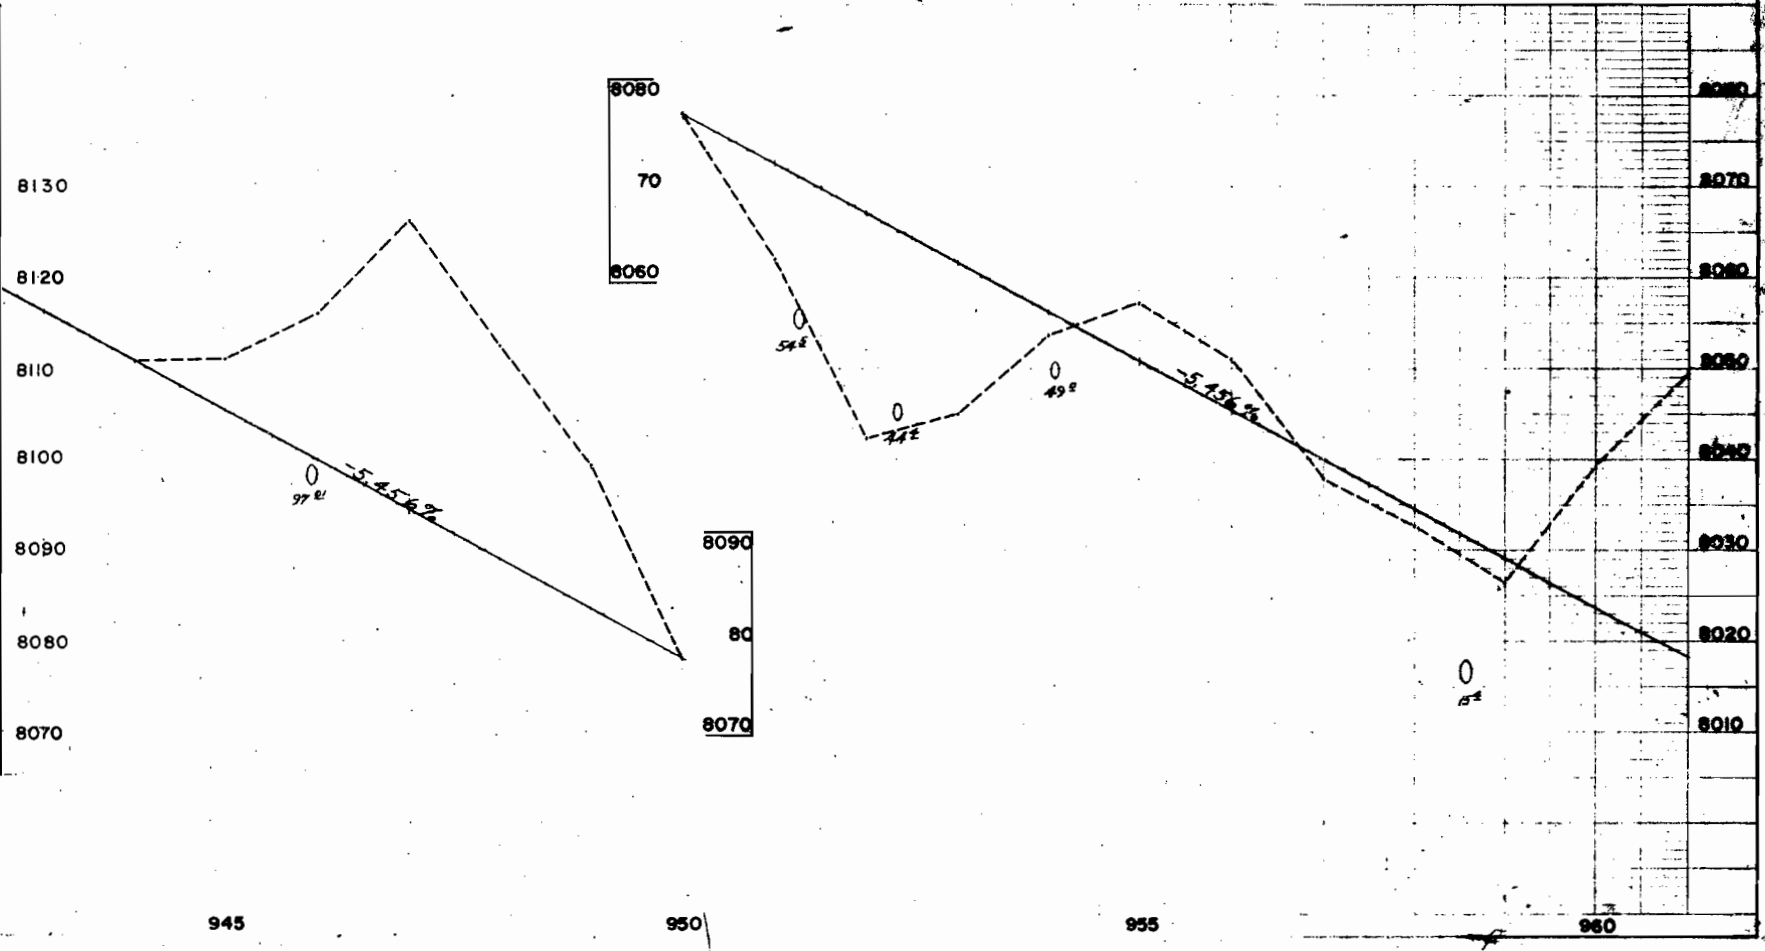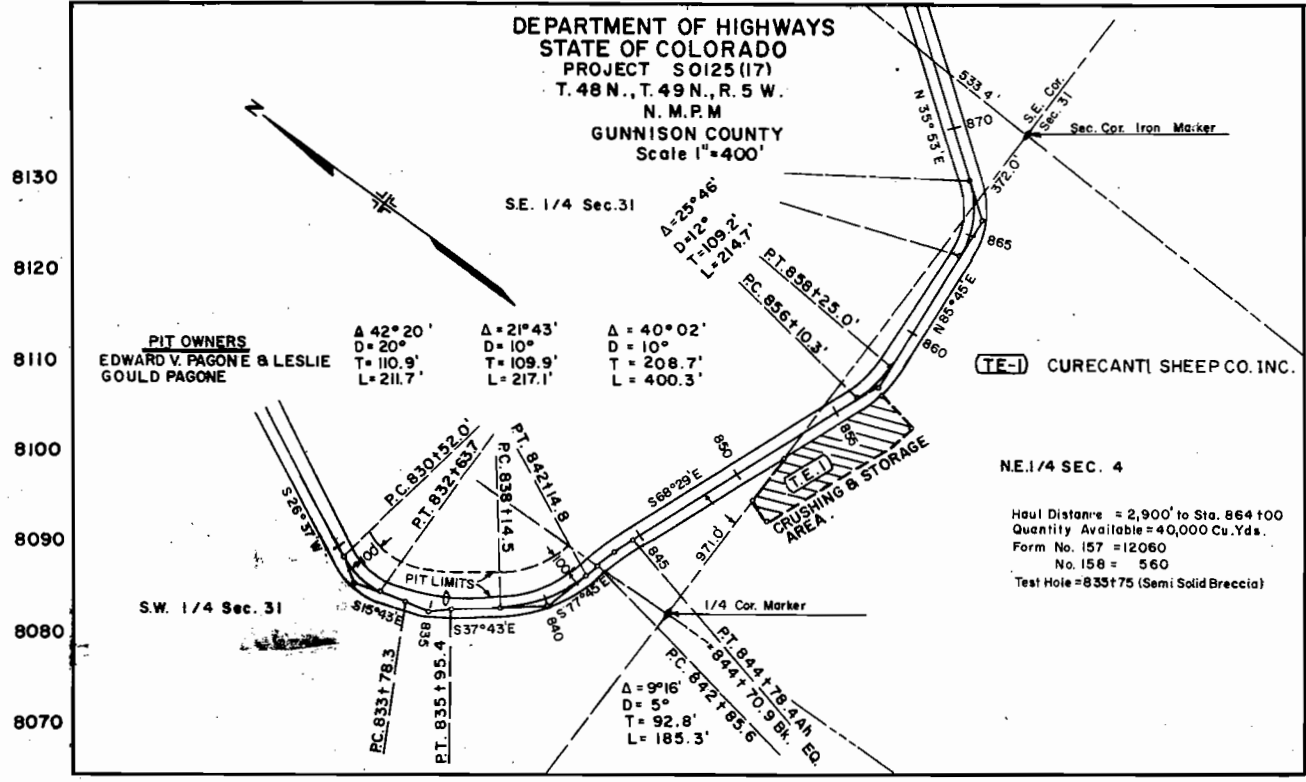

T.49N.,R.5W.,N.M.P.M.



FILE NO.	DIVISION	PROJ. NO.	SHEET NO.	TOTAL SHEETS
9	COLO.	S 0125 (17)	4	
REVISIONS				

RIGHT OF WAY
BLACK MESA - WEST OF SAPINERO

E. 1/2, E. 1/2 W. 1/2, Sec. 29
Curecanti Sheep Company

① Curecanti Sheep Company
E. 1/2 Sec. 20

P.O.B. Parcel No. 1 Also
Tie W.C. To S.E. Cor. Sec. 32
Bears S. 4° 17' E., 10,581.2'

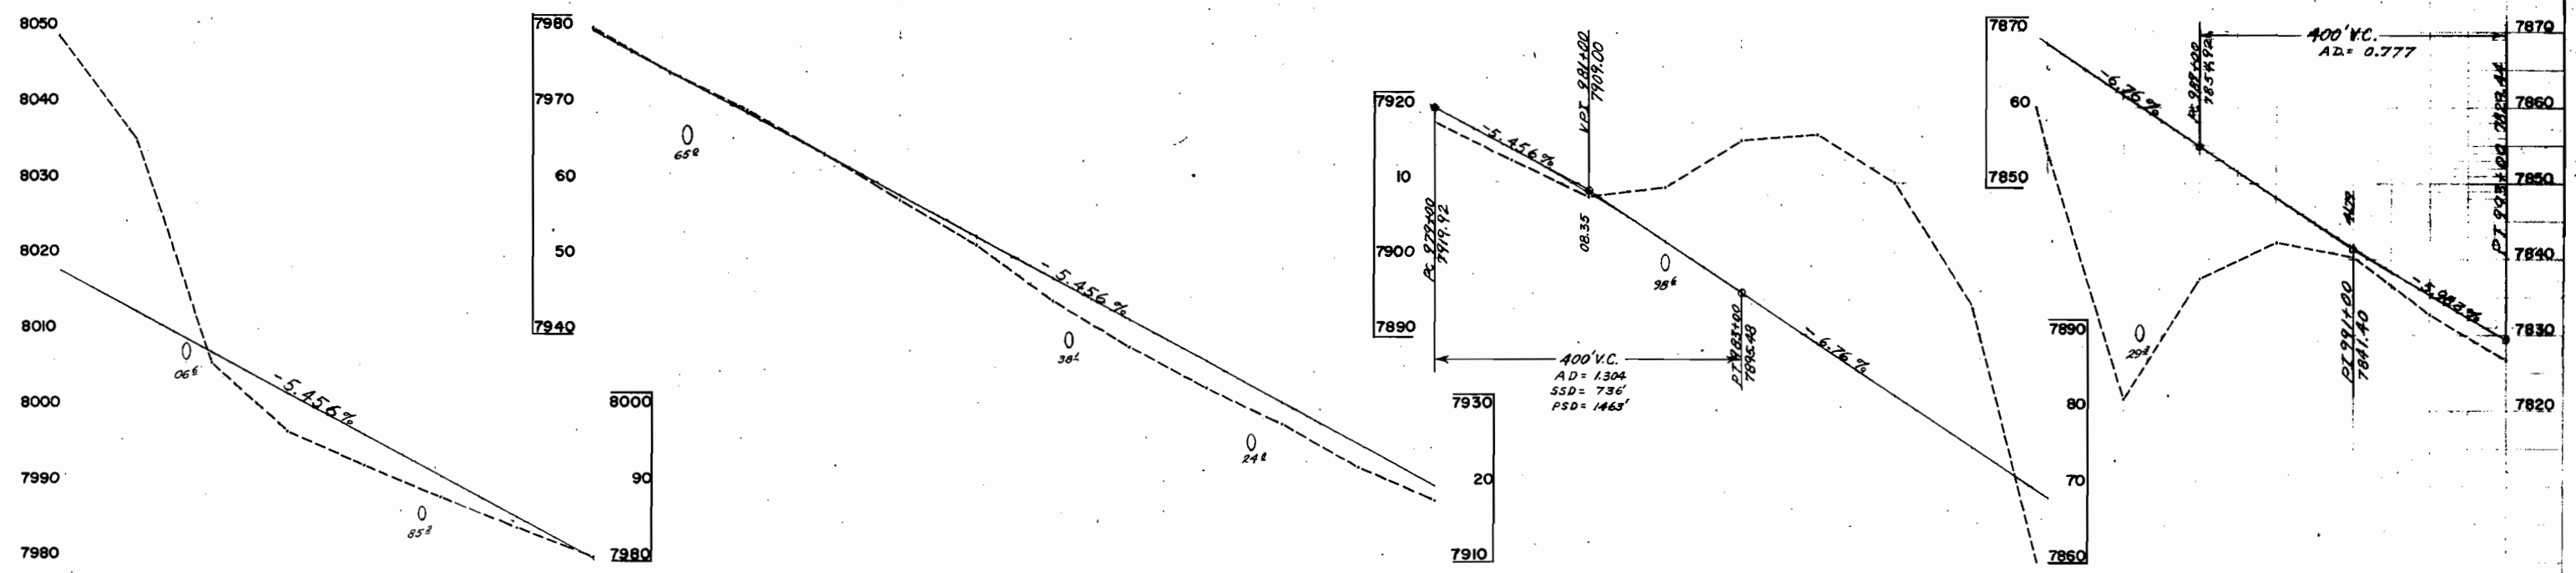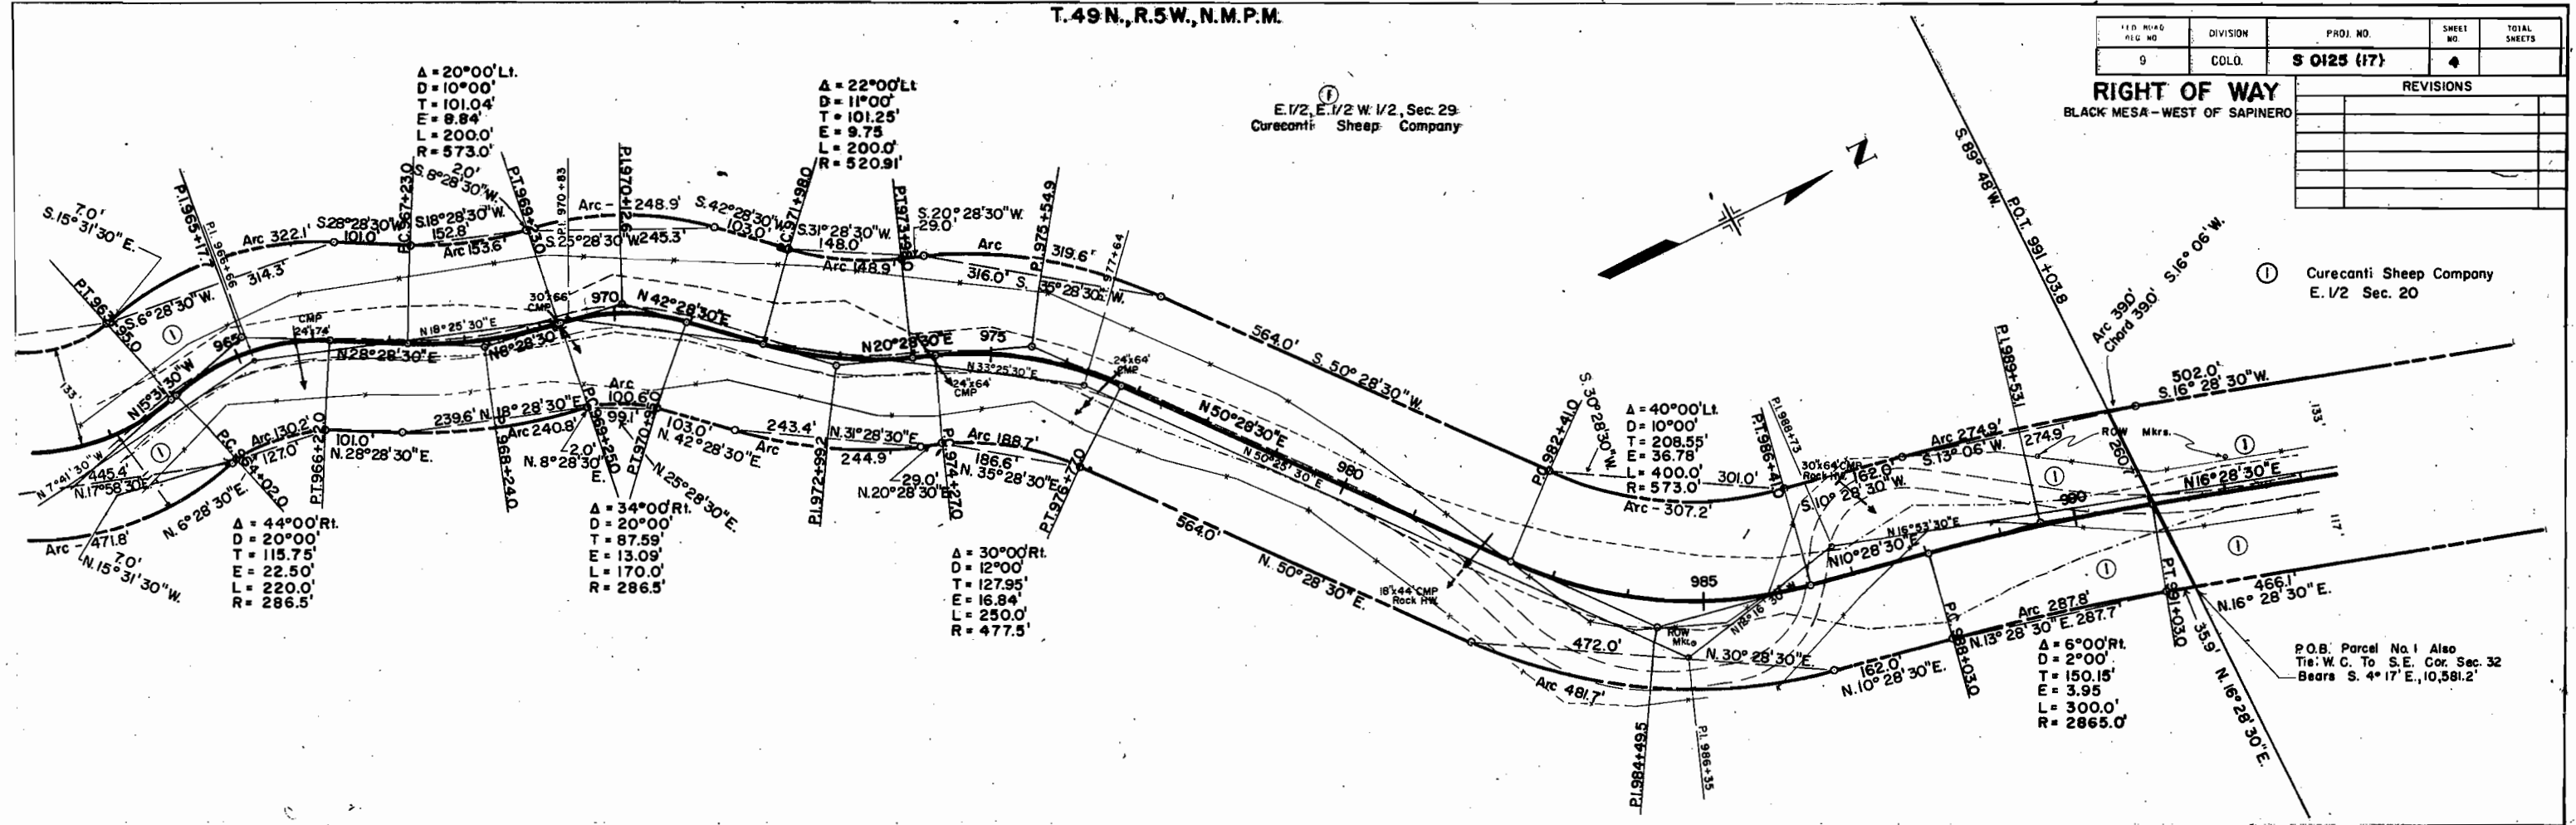





E-1 ①
E. 172, Sec. 20
Curecanti Sheep Company

T. 49 N., R. 5 W., N.M.P.M.

E-1 ①
W. 1/2, Sec. 21
Curecanti Sheep Company

		S 0125 (17)	5	
REVISIONS				
8-20-69	Added Parcel No. E-1			V.R.

STA. 1012 + 60 End Project S 0125(17)
Approx. STA. 467 + 32.5 on S 0125(2)

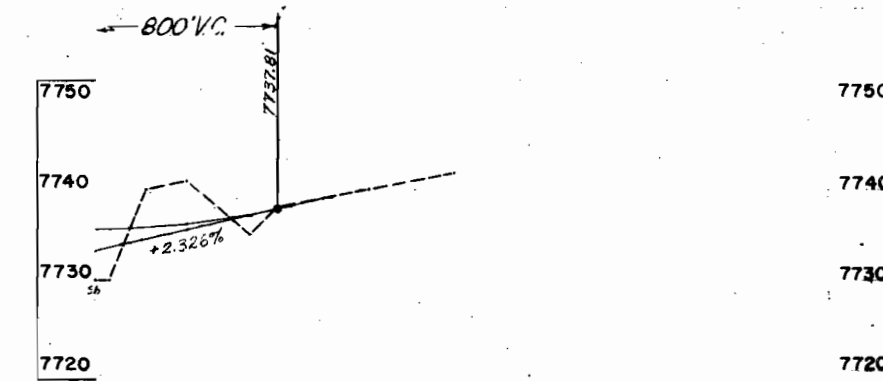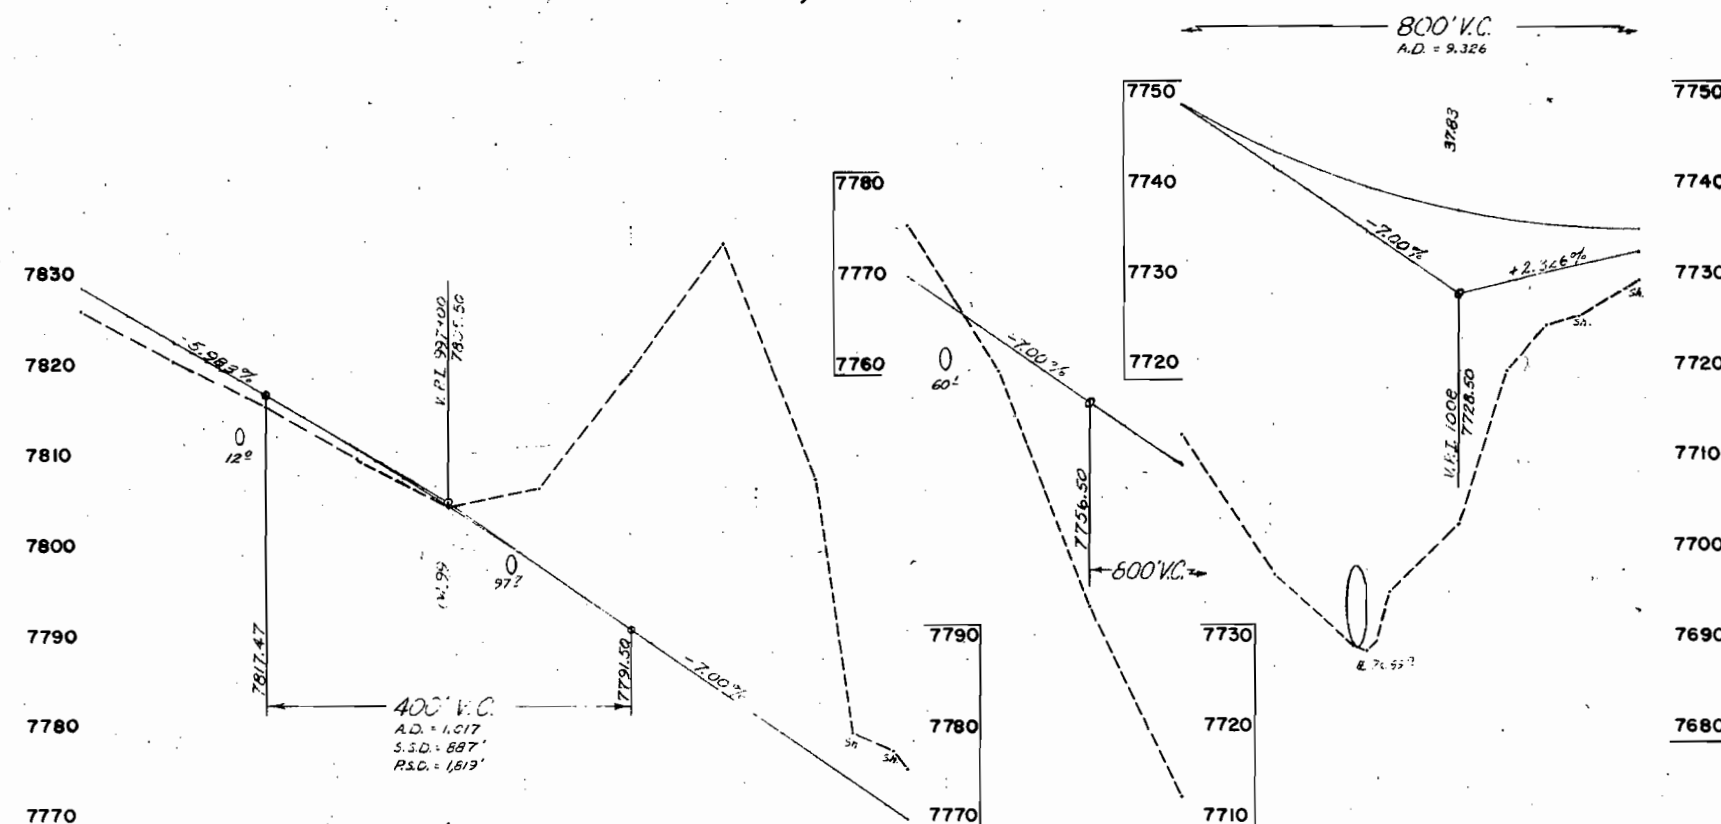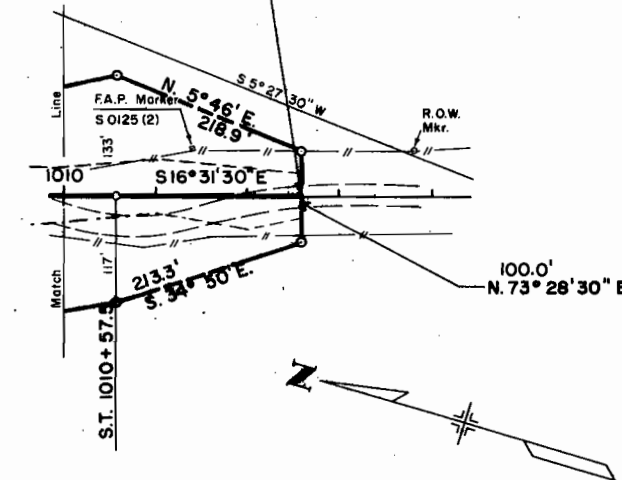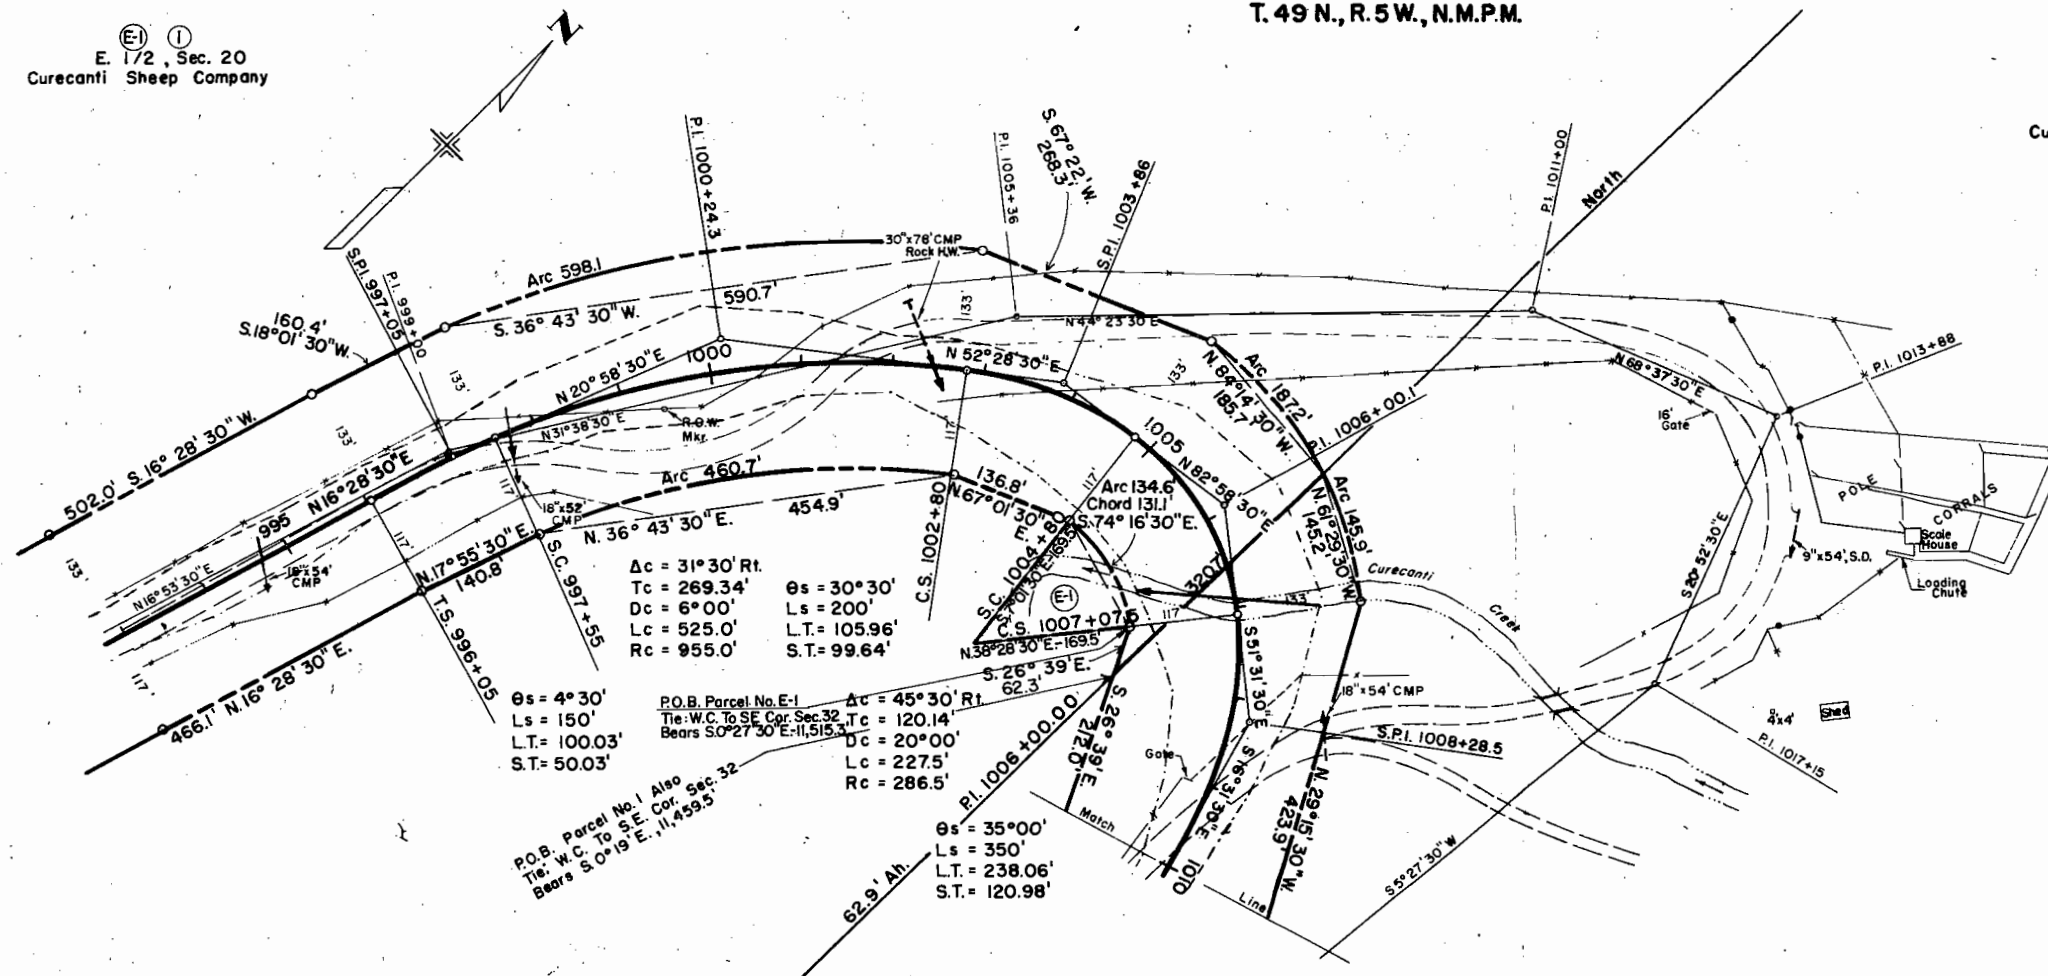

995

1000

1005

1010

1010

1015