

COLORADO DEPARTMENT OF HIGHWAYS

PLAN AND PROFILE OF PROPOSED FEDERAL AID PROJECT NO. S 0125(4) STATE HIGHWAY NO. 92 DELTA COUNTY RIGHT OF WAY

SCALES OF ORIGINAL DRAWINGS

ON PLAN, 1 IN. = 100 FT.
ON PROFILE 1 IN. = 100 FT. HORIZONTAL
1 IN. = 10 FT. VERTICAL

GRADE LINE ON PROFILE IS SHOWN AS GRADE OF FINISHED ROAD
GROSS LENGTH OF PROJECT
NET LENGTH OF PROJECT

FEDERAL ROAD DIVISION NO.	DISTRICT	PROJ. NO.	SHEET NO.	TOTAL SHEETS
9	COLORADO	S 0125(4)	1	







RIGHT OF WAY


Rev. 8-21-53 S.W.Z.
Rev. 9-10-53 R.D.C.
Rev. 3-8-55 S.W.Z.

INDEX OF SHEETS

ET NO. 1 TITLE SHEET.
2-4A TABULATION OF PROPERTIES.
5-25 PLAN AND PROFILE SHEETS SHOWING MINIMUM
R.O.W. REQUIREMENTS.
26-29 R.O.W. OWNERSHIP MAPS

CONVENTIONAL SIGNS

      CENTER LINE  PLAN SHEET  TITLE SHEET 
RIGHT OF WAY LINE  R.O.W. MARKER 
COUNTY LINE 
TOWNSHIP OR RANGE LINE 
LAND LINES  SECTION LINE  1/4 SECTION LINE  1/16 SECTION LINE 
RAILROAD  TITLE SHEET  PLAN SHEET 
BARBED WIRE FENCE 
COMBINATION WIRE FENCE 
SNOW FENCE 
TELEPHONE & TELEGRAPH LINES 
POWER LINE 
DETOUR 
PRESENT ROAD (Plan Sheets) 

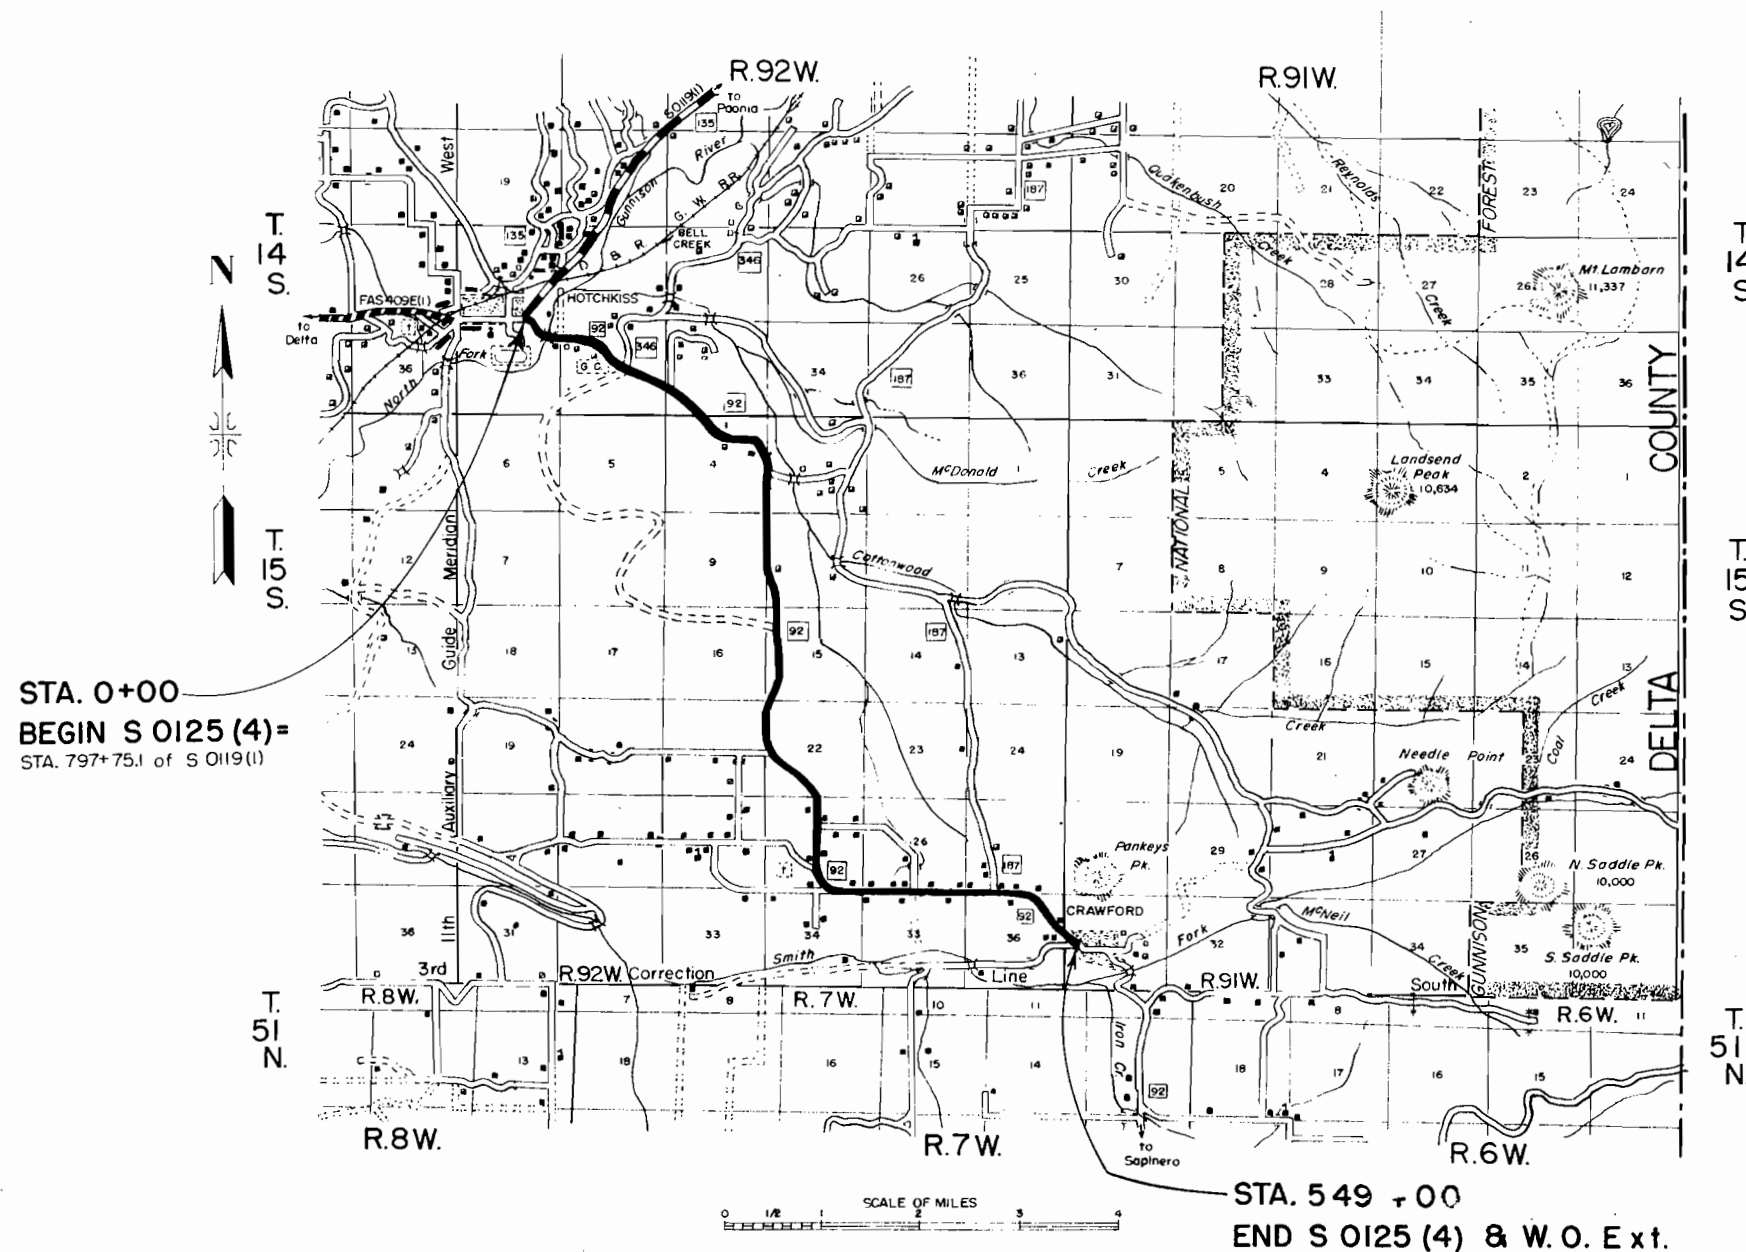

R.O.W. TABULATION OF PROPERTIES IN DELTA COUNTY S.H.No. 92 PROJ. S 0125(4)

FEDERAL ROAD DIVISION NO.	DISTRICT	PROJ. NO.	SHEET NO.	TOTAL SHEETS
9	COLORADO	S 0125 (4)	2	

RIGHT OF WAY Rev. 8-21-53 S.W.Z. Rev. 3-3-67 19 Rev. Added 19AFCM

PARCEL NO.	OWNER	ADDRESS	LOCATION	AREA IN ACRES							REMARKS	NO.
				TOTAL LAND IN TRACT	PARCEL	TO BE ACQUIRED						
			T. 14S., R. 92W., 6 PM.									
1	Deleted											1
2	Myrtle Sylvester	Hotchkiss, Colorado	NW 1/4 NE 1/4, Sec. 31, Hotchkiss Second Subdivision		0.002	0.002						2
3	Anna Martinez & Felix Martinez	Olathe, Colorado	NW 1/4 NE 1/4, Sec. 31, Hotchkiss Second Subdivision		0.011	0.01						3
4	Cornelio Martinez	Hotchkiss, Colorado	NW 1/4 NE 1/4, Sec. 31, Hotchkiss Second Subdivision		0.026	0.026						4
5	Augustine Gallegos & Rosie Gallegos	Hotchkiss, Colorado	NW 1/4 NE 1/4, Sec. 31, Hotchkiss Second Subdivision		0.049	0.049						5
6	Cornelio Martinez	Hotchkiss, Colorado	NW 1/4 NE 1/4, Sec. 31, Hotchkiss Second Subdivision		0.195	0.195						6
7 Rev.	E. Clair Hotchkiss, Adair Hotchkiss, Fred S. Hotchkiss & Leon Hotchkiss	Hotchkiss, Colorado	NW 1/4 NE 1/4, Sec. 31, Hotchkiss Second Subdivision		0.176	0.176						7
8 Rev.	Nina Wilson	Hotchkiss, Colorado	NW 1/4 NE 1/4, Sec. 31, Hotchkiss Second Subdivision		0.022	0.022						8
9 Rev.	C. R. Gumm	Hotchkiss, Colorado	NW 1/4 NE 1/4, Sec. 31, Hotchkiss Second Subdivision		0.373	0.373						9
10 Rev.	E. Clair Hotchkiss, Adair Hotchkiss, Fred S. Hotchkiss & Leon Hotchkiss	Hotchkiss, Colorado	NW 1/4 NE 1/4, Sec. 31, Hotchkiss Second Subdivision		0.035	0.035						10
11 Rev.	E. Clair Hotchkiss, Adair Hotchkiss, Fred S. Hotchkiss & Leon Hotchkiss	Hotchkiss, Colorado	NW 1/4 NE 1/4, Sec. 31, Hotchkiss Second Subdivision		0.042	0.042						11
12 Rev.	Altha M. Ainsworth	Hotchkiss, Colorado	NW 1/4 NE 1/4, Sec. 31		0.784	0.752						12
13 Rev.	C. R. Gumm	Hotchkiss, Colorado	NW 1/4 NE 1/4, Sec. 31		0.408	0.231						13
14 Rev.	Anna Fobare & Wendell R. Fobare	Hotchkiss, Colorado	NE 1/4 NE 1/4, Sec. 31		0.622	0.495						14
15 Rev.	Effie M. McMillan, Merle W. McMillan, Orel R. McMillan & Freda Driscoll	Hotchkiss, Colorado	NE 1/4 NE 1/4, Sec. 31		1.185	0.765						15
16 Rev.	Rudolph Gallegos	Hotchkiss, Colorado	NE 1/4 NE 1/4, Sec. 31		0.958	0.503						16
17 Rev.	First State Bank of Hotchkiss Colorado	Hotchkiss, Colorado	W 1/2, SE 1/4, NE 1/4, Sec. 31		0.484	0.128						17
18 Rev.	Effie M. McMillan, Merle W. McMillan, Orel R. McMillan, F. Driscoll	" "	NE 1/4, NE 1/4 Sec. 31		0.300	0.025						18
19 A	Arthur A. & Veta Summers	Hotchkiss, Colorado	Lot 21 Blk. 4 Phillip Subdivision Town of Crawford		0.001	0.001						
19 Rev. 2	Edward F. Miller & Freda B. Miller	Hotchkiss, Colorado	E 1/2, SE 1/4, NE 1/4, Sec. 31		0.094	0.094						19
20 Rev.	Billy McMillan & Ruth V. McMillan	Hotchkiss, Colorado	NW 1/4, NW 1/4, Sec. 32		1.103	0.304						20
21 Rev.	Harper A. Giles & Cleo M. Giles	Hotchkiss, Colorado	SW 1/4, NW 1/4, Sec. 32		1.539	0.619						21
22 Rev.	James Wayne Carpenter & Arthur J. Carpenter	Hotchkiss, Colorado	NE 1/4, NW 1/4, Sec. 32		0.472	0.248						22
23 Rev.	William H. Lindon	Hotchkiss, Colorado	W 1/2, SE 1/4, NW 1/4, Sec. 32		0.779	0.179						23
24 Rev.	Elmer U. Monroe & Eliza J. Monroe	Hotchkiss, Colorado	E 1/2, SE 1/4, NW 1/4, Sec. 32		1.702	1.160						24
25 Rev.	Charles J. Olson, Amanda Hulteen & Andy Hulteen	Hotchkiss, Colorado	S 1/2 NE 1/4, Sec. 32		3.874	1.555						25
26 Rev.	Ronald W. Carpenter & Ida G. Carpenter	Hotchkiss, Colorado	NW 1/4 SE 1/4, Sec. 32		0.098	0.098						26
27 Rev.	Donald C. Drake	Hotchkiss, Colorado	NE 1/4 SE 1/4, Sec. 32		4.694	2.913						27
28 Rev.	Marion M. Drake & Shirley M. Drake	Hotchkiss, Colorado	NW 1/4 SW 1/4, Sec. 33		3.261	1.828						28
29 Rev.	U. S. Land		SW 1/4 SW 1/4, Sec. 33									29
30 Rev.	Marion M. Drake & Shirley M. Drake	Hotchkiss, Colorado	E 1/2 SW 1/4, Sec. 33		2.728	2.728						30
			T. 15 S., R. 92 W., 6 P.M.									
31 Rev.	Kathryn LeValley & Thomas LeValley	Hotchkiss, Colorado	NW 1/4, Sec. 4 (Desert land Filing)		3.849	3.708						31
32 Rev.	Kathryn LeValley & Thomas LeValley	Hotchkiss, Colorado	NE 1/4, Sec. 4		3.224	2.347						32
33 Rev.	William L. Montague & Elizabeth B. Montague	Hotchkiss, Colorado	NE 1/4, Sec. 4		0.340	0.000						33
34 Rev.	William L. Montague & Elizabeth B. Montague	Hotchkiss, Colorado	NE 1/4 & SE 1/4, Sec. 4		4.849	2.381						34
35 Rev.	Elmer W. Todd & Doris E. Todd	Hotchkiss, Colorado	NW 1/4 SW 1/4, Sec. 3		0.028	0.012						35
36 Rev.	Rovenja S. Fobare & Frank Fobare	Hotchkiss, Colorado	NW 1/4 SW 1/4, Sec. 3		1.445	0.492						36
37 Rev.	Wayne F. Fobare	Hotchkiss, Colorado	SW 1/4 SW 1/4, Sec. 3		0.556	0.200						37
38 Rev.	Earl Mitchell	Hotchkiss, Colorado	SW 1/4 SW 1/4, Sec. 3		0.845	0.478						38
39 Rev.	Earl Mitchell	Hotchkiss, Colorado	NW 1/4 NW 1/4, Sec. 10		0.540	0.540						39
40 Rev.	Earl Mitchell	Hotchkiss, Colorado	S 1/2 NW 1/4, Sec. 10		0.012	0.012						40

[illegible]

COUNTY S.H.No.92 PROJ. S 0125 (4)

RIGHT OF WAY Rev. 8-21-53 S.W.Z.

RIGHT OF WAY Rev. 8-21-53 S.W.Z.

PARCEL NO.	OWNER	ADDRESS	LOCATION	AREA IN ACRES		RIGHT OF WAY				REMARKS	NO.
				TOTAL LAND IN TRACT	PARCEL	TO BE ACQUIRED					
	EASEMENTS		T.14S. R.92 W.								
E9A	C. R. Gumm		NE 1/4 Sec. 31		0.027	0.027				EASEMENT VOID AFTER CONSTRUCTION	
E9B	C. R. Gumm		NE 1/4 Sec. 31		0.010	0.010					
E10	E. Clair Hotchkiss, Adair Hotchkiss, Fred S. Hotchkiss, & Leon Hotchkiss		NE 1/4 Sec. 31		0.037	0.037					
E11	" " " "	" "	NE 1/4 Sec. 31		0.040	0.040					
E12	Altha M. Ainsworth		NE 1/4 Sec. 31		0.057	0.057					
E13	C. R. Gumm		NE 1/4 Sec. 31		0.060	0.060					
E16	Rudolph Gallegos		NE 1/4 Sec. 31		0.082	0.082					
E18A	Edward F. Miller, & Freda B. Miller		NE 1/4 Sec. 31		0.007	0.007					
E18B	Effie M. McMillan, Merle W. McMillan, Orel R. McMillan, & Freda Driscoll		NE 1/4 Sec. 31		0.030	0.030					
E20A	Billy McMillan & Ruth V. McMillan	Hotchkiss, Colo.	NW 1/4 Sec. 32		0.575	0.575				DRAINAGE DITCH	
E20B	" "	" "	NW 1/4 Sec. 32		0.014	0.014					
E22	James Wayne Carpenter & Arthur J. Carpenter	" "	NW 1/4 Sec. 32		0.272	0.272				EASEMENT VOID AFTER CONSTRUCTION	
E23	William H. Lindon		NW 1/4 Sec. 32		0.144	0.144					
E24A	Elmer U. Monroe & Eliza J. Monroe		NW 1/4 Sec. 32		0.224	0.224					
E24B	" " " "		NW 1/4 Sec. 32		0.425	0.425					
E28	Marion M. Drake & Shirley M. Drake		SW 1/4 Sec. 33		0.140	0.140					
E30	" " " "		SW 1/4 Sec. 33		0.486	0.486					
E31	Kathryn LeValley & Thomas LeValley		T.15S. R.92 W. NW 1/4 Sec. 4		0.190	0.190					
E32	" " " "		NE 1/4 Sec. 4		0.927	0.927					
E34	William L. Montague & Elizabeth B. Montague		E 1/2 Sec. 4		1.451	1.451					
E36	Royenia S. Fabore & Frank Fabore		SW 1/4 Sec. 3		0.405	0.405					
E37	Wayne F. Fabore		SW 1/4 Sec. 3		0.143	0.143					
E38	Earl Mitchell		SW 1/4 Sec. 3		0.087	0.087					
E41	William L. Montague & Elizabeth B. Montague		NE 1/4 Sec. 9		0.035	0.035					
E49	Ola M. Taylor		SW 1/4 Sec. 22		0.028	0.028					
E51	Walter Head & Naomi Head		SW 1/4 Sec. 22		0.007	0.007					
E52	Oscar R. Linman		SE 1/4 Sec. 22		0.116	0.116					
E53	" "		NE 1/4 Sec. 27		0.552	0.553					
E54	Walter Head & Naomi Head		NW 1/4 Sec. 27		0.007	0.007					
E55A	Grant G. Dove		E 1/2 Sec. 27		1.451	0.451					
E55B	" "		SE 1/4 Sec. 27		0.434	0.434					
E57A	Bessie A. Wright & Harold C. Wright		SE 1/4 Sec. 27		0.361	0.361					
E57B	" " " "		SE 1/4 Sec. 27		0.362	0.362					
E58A	Marvin R. Miller		SE 1/4 Sec. 27		0.546	0.546					
E58B	" "		SE 1/4 Sec. 27		0.329	0.329					
E59	Thomas J. Riley & Ermine L. Riley		NE 1/4 Sec. 34		0.209	0.209					
E61	Charles Marie Lemon & Hattie L. Lemon		NW 1/4 Sec. 35		0.605	0.605					
E63	Roy Boardman		NW 1/4 Sec. 35		0.607	0.607					
E64	Eugene C. Clark, Floyd W. Clark, Betty Clark Rogers, Esther Clark Fausone		NE 1/4 Sec. 35		0.259	0.259					

FENCING REQUIREMENTS


STATION	SIDE	REMOVE	REMOVE &	BUILD FENCE		NEW GATES			LINE
		FENCE	REBUILD	LIN. FT. *		NO.			
		FENCE	FENCE	BARBED	COMB.	BARBED	COMB.	WALK	
		LIN. FT.	LIN. FT.	WIRE	WIRE	WIRE	WIRE		NO.
5+10 5+90 6+05 7+30	Rt. X X(post) X	15 360 55 130							
8+05 8+20 10+40 15+40	X(post) X X X	75 110 100 230							
51+10 52+10 57+70 117+60	X X X X	370 90 190 195							
129+20 136+50 to 156+10 344+50 398+20	X X(Elec) X X	310 150 120 90							
406+70 414+60 417+50 420+70	X X X X	100 200 150 90							
421+50	X	95							
8+50 to 14+00 8+50 19+60 to 25+40 26+70 to 31+95	Lt. Lt. Lt. Lt.	20	550	550	550		1		7
31+10 31+95 to 50+40 52+20 to 57+00 58+40 to 81+10	Lt. Lt. Lt. Lt.		1900 2270	480		1			24 28
81+10 to 87+50 88+25 to 99+40 92+50 99+50 to 127+50	Lt. Lt. Lt. Lt.		1115	660 2900		1			14
99+70 124+00 128+50 to 169+00 181+40 Bk. to 203+40	Lt. Lt. Lt. Lt.	200	4050 4140			1 1			50 52
344+30 to 355+20 358+00 to 372+60 373+60 to 396+30 396+30 to 421+40	Lt. Lt. Lt. Lt.	150 200	1460 2270	1040 2560					18 28
397+80 402+50 408+00 421+40 to 428+80	Lt. Lt. Lt. Lt.	40	740			1 1 1			9
4+00 to 7+70 4+20 4+60 5+80	Rt. Rt. Rt. Rt.				330		1	1 1	
8+30 7+00 8+20 to 15+75 13+85	Rt. Rt. Rt. Rt.				755		1 1	1	

STATION	SIDE	REMOVE FENCE	REMOVE & REBUILD FENCE	BUILD FENCE		NEW GATES			LINE
		LIN FT	LIN FT	LIN. FT. *		NO			POST NO.
				BARBED WIRE	COMB. WIRE	BARBED WIRE	COMB. WIRE	WALK	
25+20 to 31+95 32+30 to 46+60 49+10 to 58+50 56+30	Rt. Rt. Rt. Rt.	60 40	675 1430		940		/		8 18
58+40 58+50 to 60+30 75+50 to 108+00 108+00 to 129+90	Rt. Rt. Rt. Rt.	20	180 3350		2190		/		2 42
106+00 124+00 129+70 129+90 to 132+10	Rt. Rt. Rt. Rt.		220			/	/		3
133+90 to 137+00 166+50 to 242+00 325+00 to 331+50 344+00 to 355+60	Rt. Rt. Rt. Rt.	100	310 9485 650		1150				8 118
355+60 to 360+00 396+30 to 421+70 397+80 408+00 424+00 to 461+00 415+00	Rt. Rt. Rt. Rt. Rt. Rt.		440 2540 3700			/	/		5 46
						/			
TOTALS		4,355	38,935	15,010	1,635	15	4	3	480

* Wooden stays required; posts shall be spaced at 16' C to C.

★ COMBINATION WIRE GATE

ITEM NO. 76hx

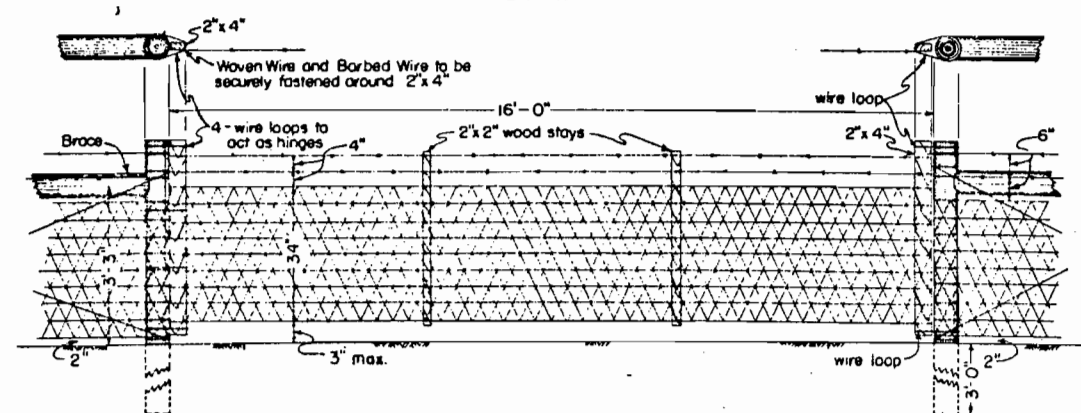

R.O.W. MARKERS

STATION	24' R'DWY.	
	Lt.	Rt.
10+50 24+57.0 37+00		
48+65.4 64+00 77+00 84+92.7		
101+38.2 115+55.7 129+59.9 137+55.7		
165+97.8 181+61.6 (Bk.) 191+59.3 (Bk.) 187+00 (Ah.)		
199+00 210+275 224+00 236+00		
250+00 263+00 275+00 282+00		
290+83.6 305+00 313+04.2 327+00		
337+98.4 351+00 361+00 378+00		
386+00 409+00 417+50 425+50		
437+00 444+00 461+00		
TOTAL	38	

TIMBER GUARD POSTS

STATION	SPACING	NO. SIDE	
		LEFT	RIGHT
	LIN. FT.		
6+00 to 9+00 9+00 to 13+00 14+00 2+26 to 3+00 (at curbs)	12° Curve 8° Curve Culvert †	11 16 1 6	 1 13
16+54 to 16+68 19+577 to 19+71.7	Bridge	5	5
49+00 56+50 61+20 67+20	Culvert Culvert Culvert Culvert	1 1 1 1	 1
79+00 86+50 to 106+04 133+76 162+42 to 178+37 (Bk.)	Culvert 2°45' Curve Culvert 8° Curve	1 34 1 34	 1
237+50 to 255+00 271+00 to 277+81 284+00 to 296+00 319+00 to 323+00	1° Curve 50' 50'	14 25 13	
338+85 348+22 to 365+83 373+90 421+40	Culvert 2°30' Curve Culvert Culvert	1 47 1 1	 1
426+00 432+00 440+10 442+08	Culvert Culvert Culvert Culvert	1 1 1 1	 1
457+60 460+58	Culvert Culvert	1 1	 1
20+00 to 27+70 28+70 to 40+70 65+96 to 76+33 76+80 to 86+30	10° Curve 50' 3° Curve 50'	 15 20	23 25
86+00 to 88+00 94+00 to 95+00 97+00 to 100+00 100+98.4 (Ah.) to 102+50 (Ah.)	50' 50' 50' 50'	 7 4	3 3
115+00 to 117+50 125+82 to 159+63 168+30 282+37 to 295+05	50' 6° Curve Culvert 4° Curve	 29 1 17	6
319+00 to 340+04 338+85 373+90 398+00	2°15' Curve Culvert Culvert Culvert	1 1 1 1	30
406+65	Culvert	1	1
FILE 415+75 to 430+43 418+12 CASE	DOC. 51 Culvert	PAGE 1	ADD'L PAGE
03 411	1	5	
TOTAL		468	

† Spacing shown on sheet No. 23

R.O.W. TABULATION OF PROPERTIES IN DELTA COUNTY S.H.No. 92 PROJ. S 0125(4)

FEDERAL ROAD DIVISION NO.	DISTRICT	PROJ. NO.	SHEET NO.	TOTAL SHEETS
9	COLORADO	S 0125 (4)	4A	

RIGHT OF WAY Work **Rev.3-8-55 S.W.Z.**
Order Extension
Rev.11-27-57 D.L.W. 19 Ext.



[illegible]

SE 1/4 Sec. 30, T. 14 S., R. 92 W., 6th P.M.

FED. ROAD DIST. NO.	STATE	PROJ. NO.	SHEET NO.	TOTAL SHEETS
3	COLO.	S 0125(4)	5	

RIGHT OF WAY

Rev. 8-21-53 S.W.Z.

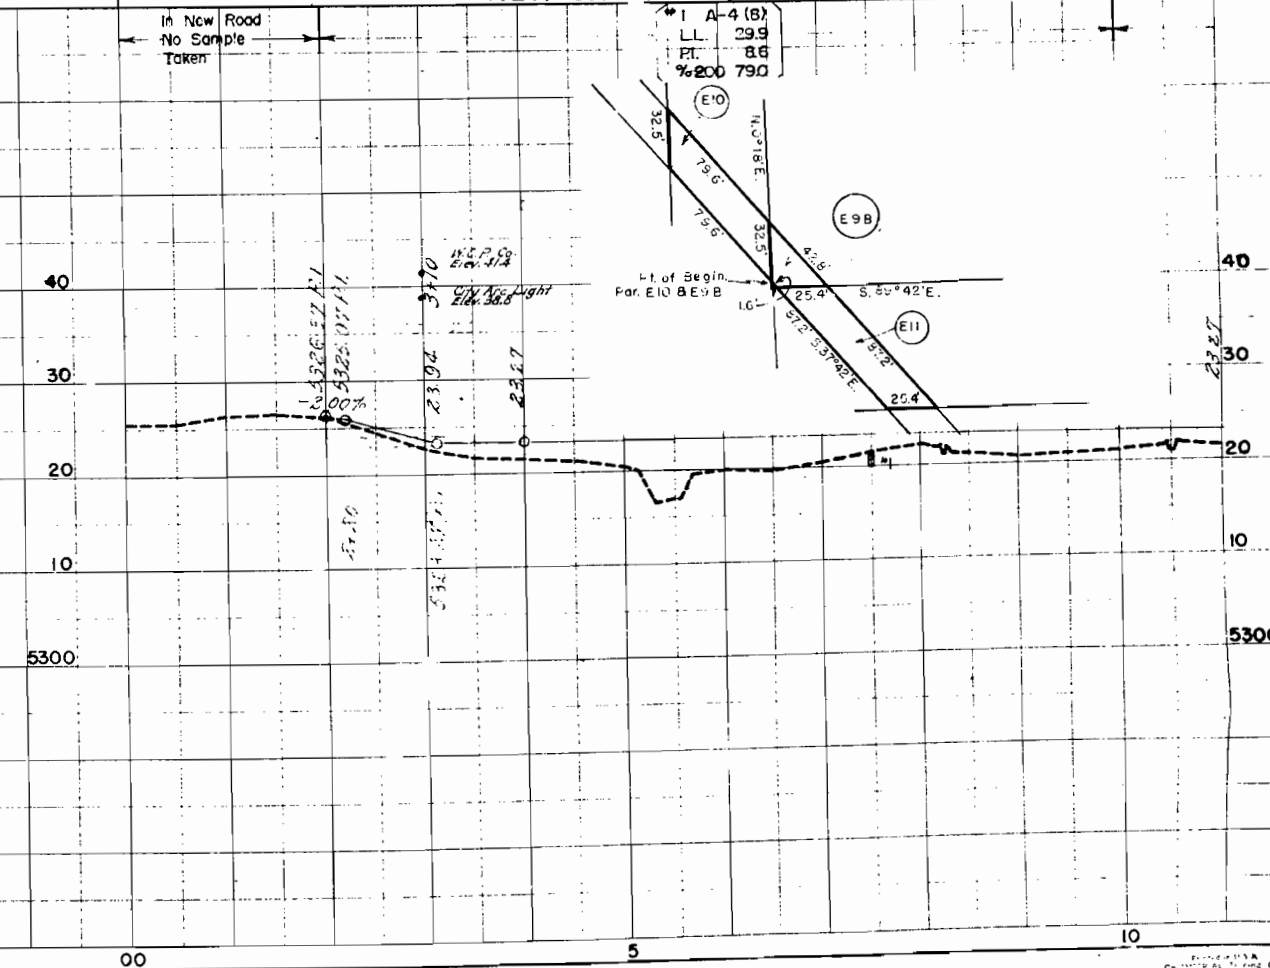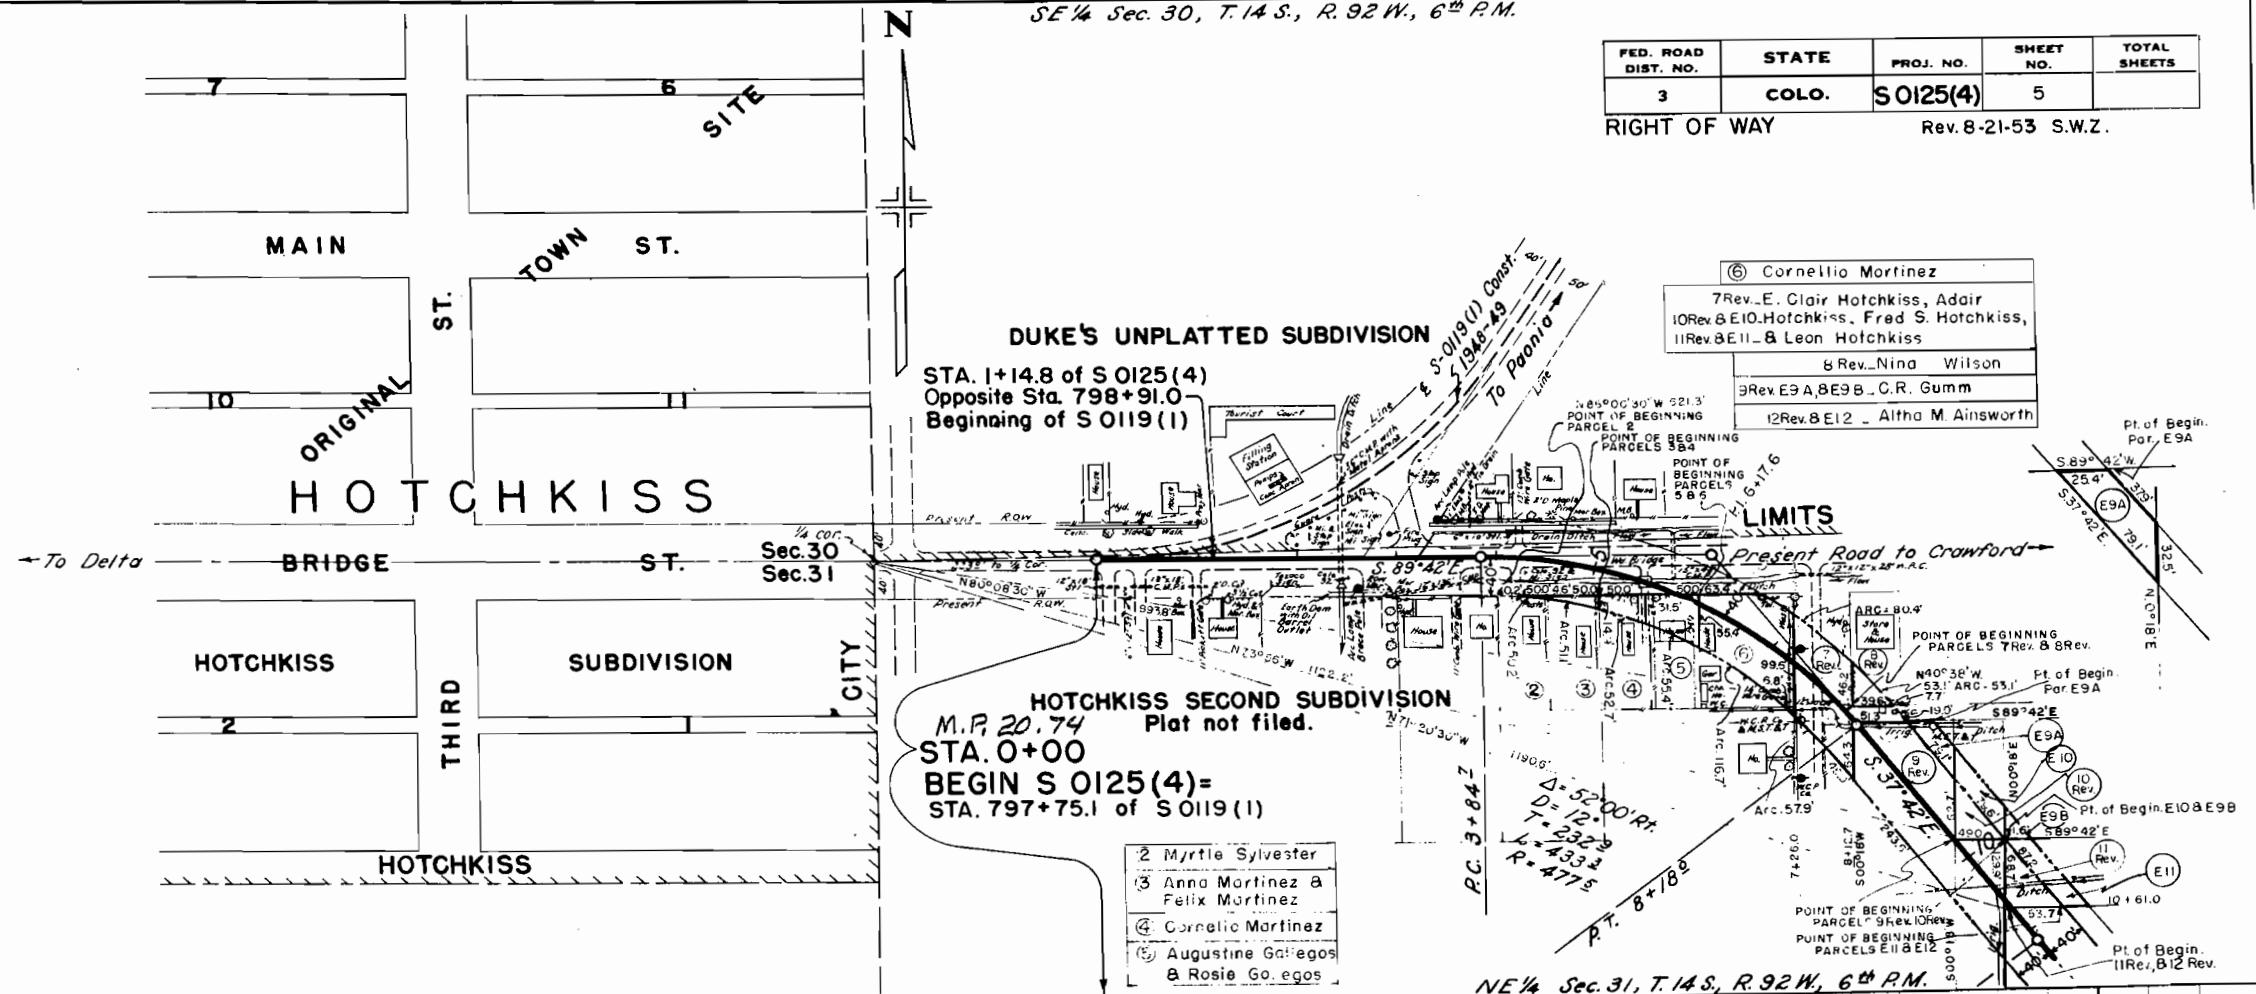


NE 1/4 NE 1/4, Sec. 31, T. 14 S., R. 92 W., 6th P.M.

NW 1/4 NW 1/4, Sec. 32, T. 14 S., R. 92 W., 6th P.M.


FED. ROAD DIST. NO.	STATE	PROJ. NO.	SHEET NO.	TOTAL SHEETS
3	COLO.	S-0125 (4)	6	

RIGHT OF WAY Rev. 8-21-53 S.W.Z.

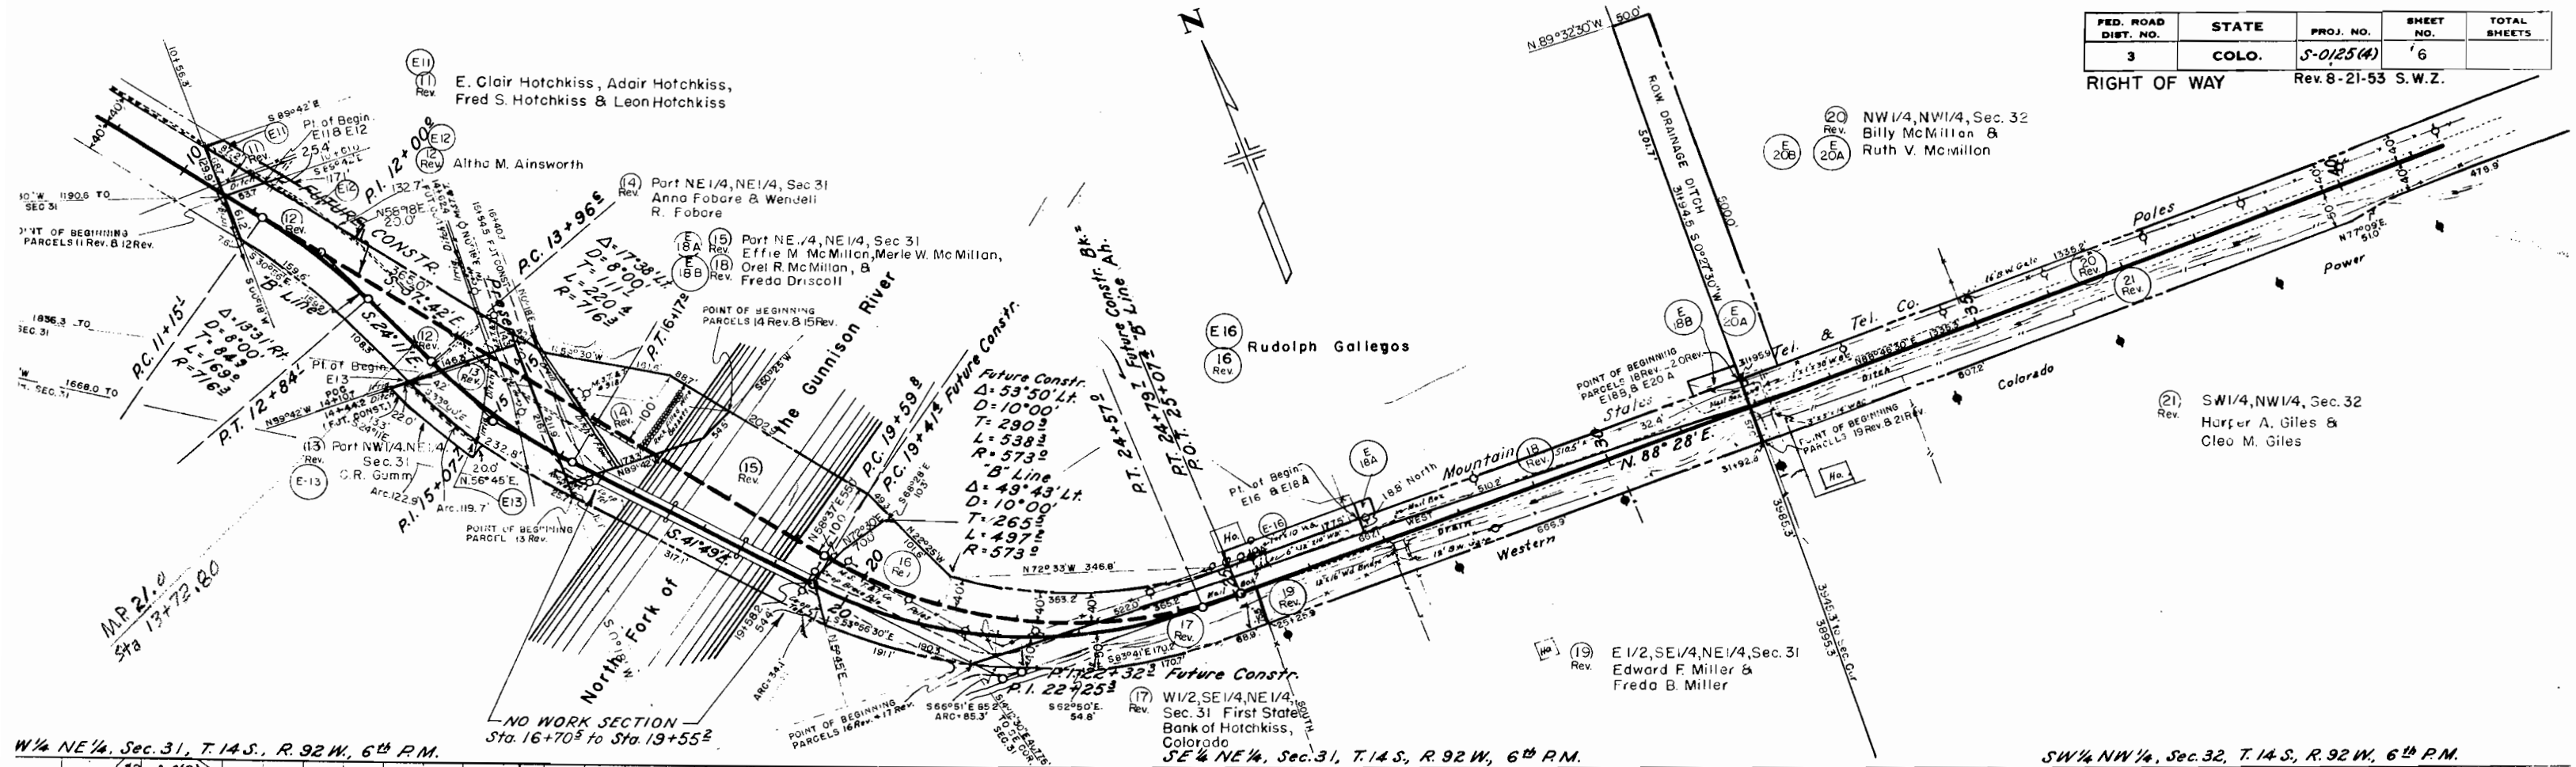

W 1/4 NE 1/4, Sec. 31, T. 14 S., R. 92 W., 6th P.M.

SW 1/4 NW 1/4, Sec. 32, T. 14 S., R. 92 W., 6th P.M.

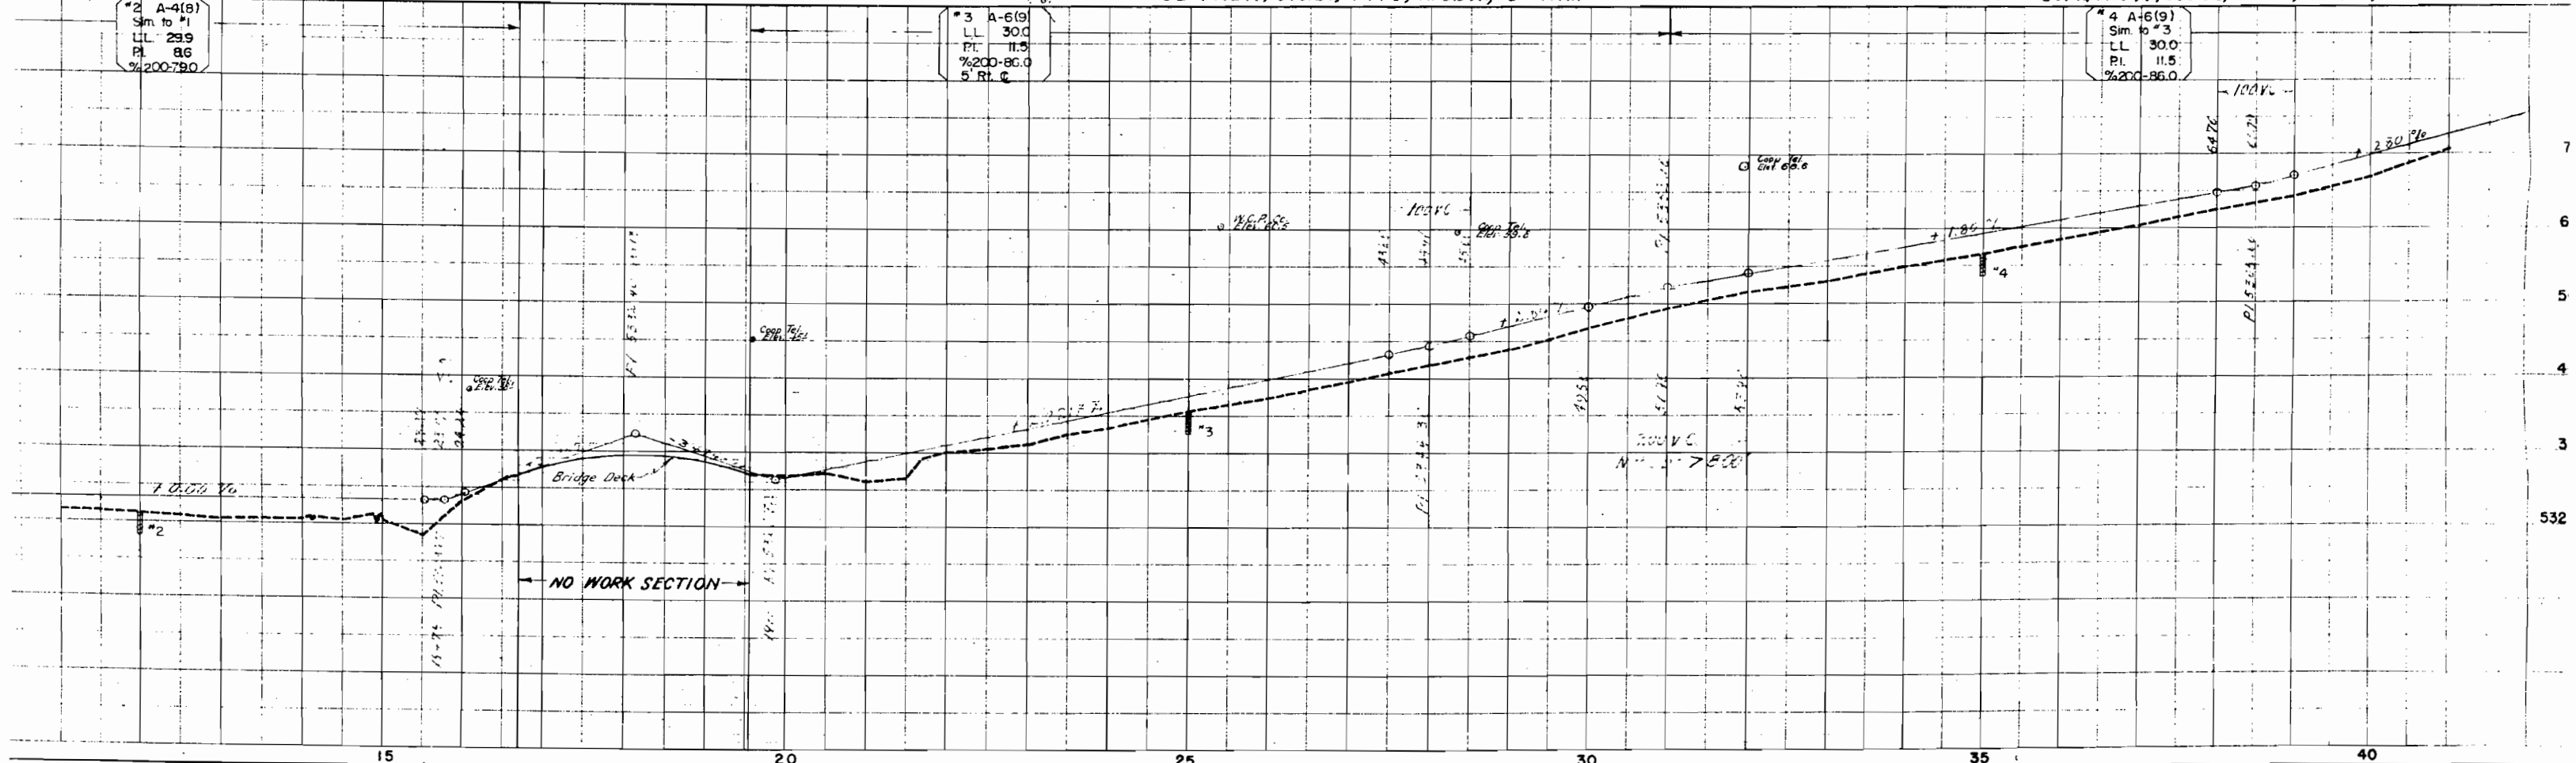

NW 1/4, Sec. 32, T.14S, R.92W, 6th P.M.



SW 1/4 NE 1/4 NW 1/4, Sec. 32


SE 1/4 NE 1/4 NW 1/4, Sec. 32

NE 1/4, Sec. 32

FED. ROAD DIST. NO.	STATE	PROJ. NO.	SHEET NO.	TOTAL SHEETS
3	COLO.	S-012544	7	

RIGHT OF WAY Rev. 8-21-53 S.W.Z.

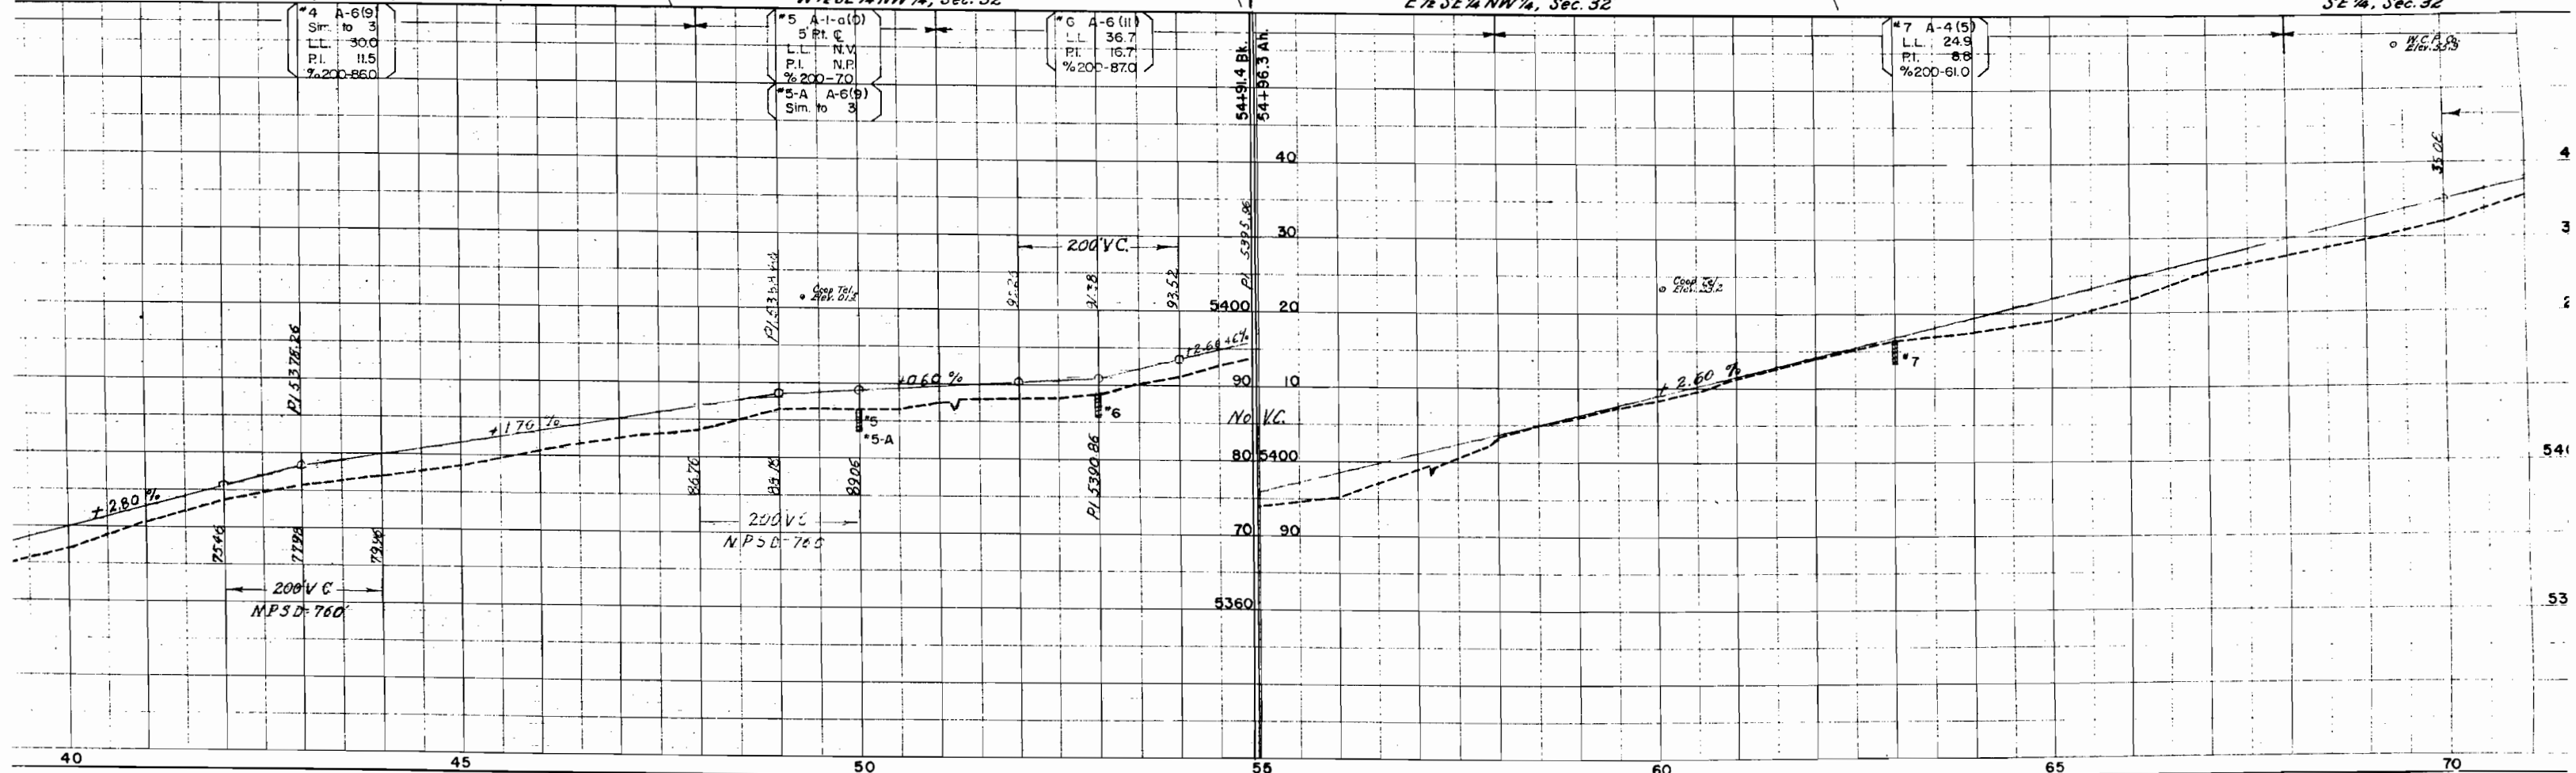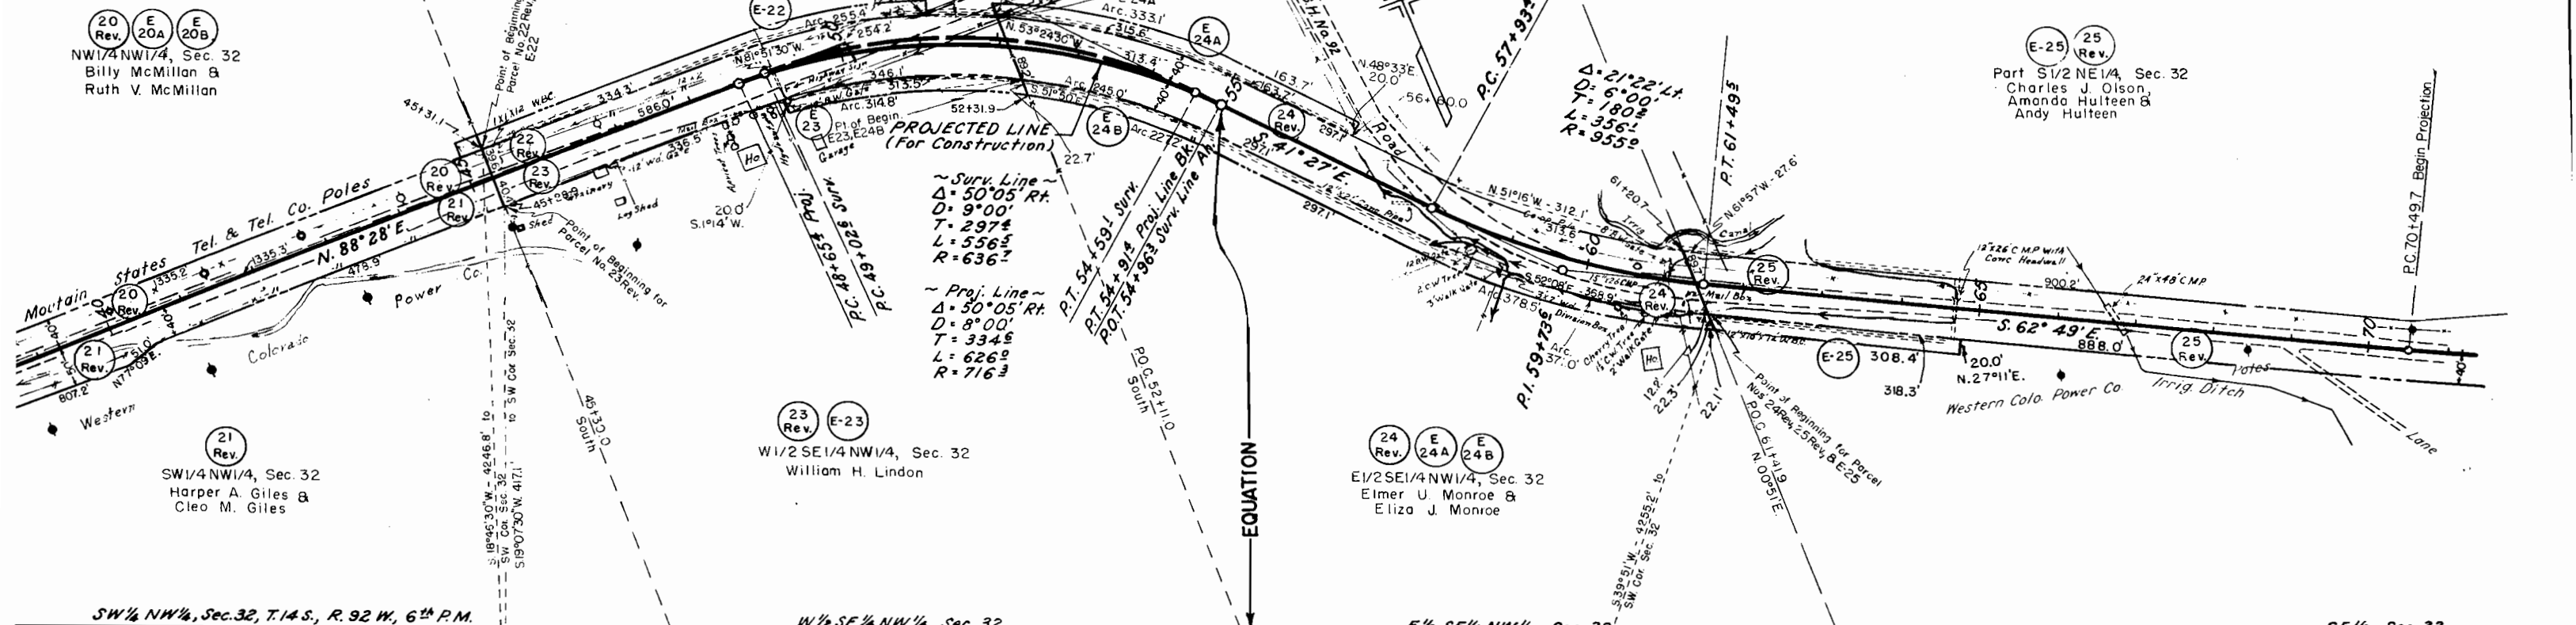


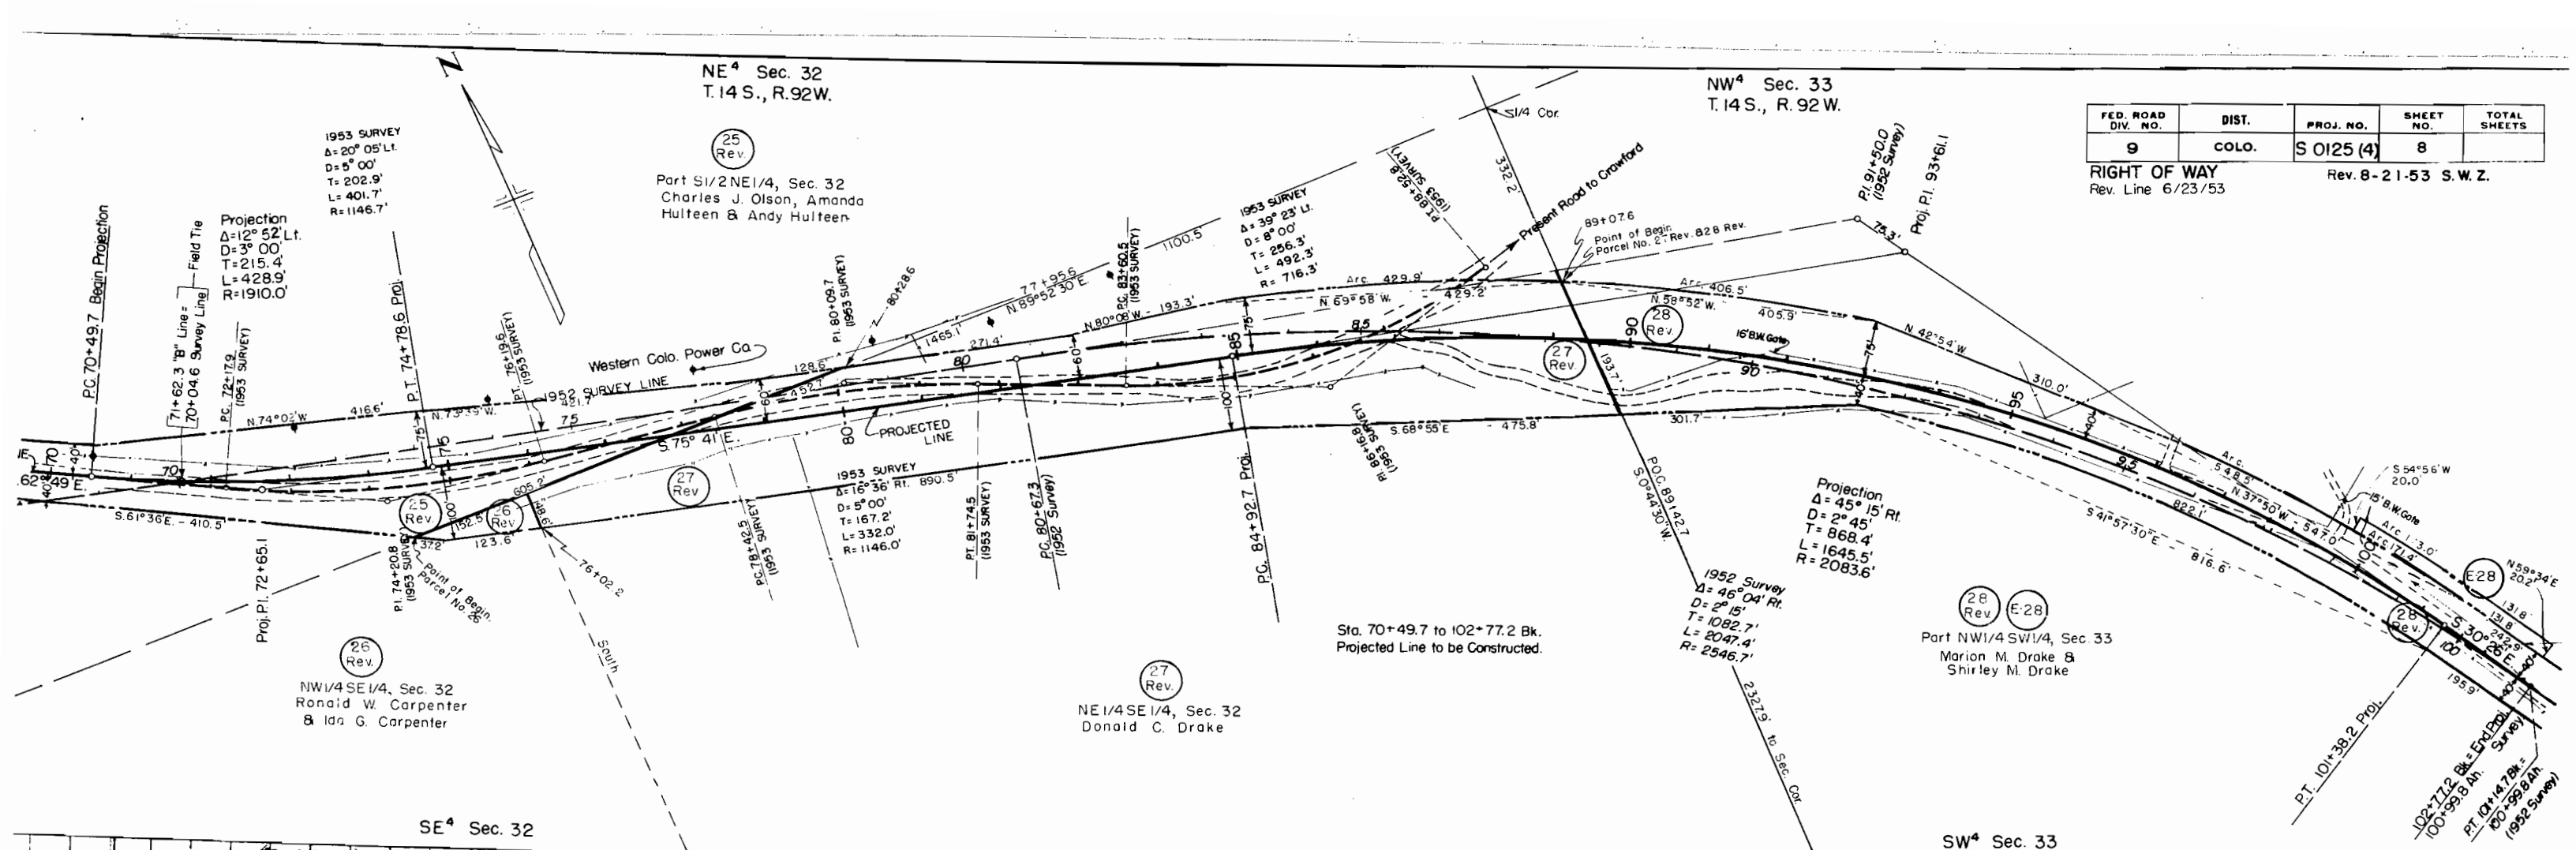

FED. ROAD DIV. NO.	DIST.	PROJ. NO.	SHEET NO.	TOTAL SHEETS
9	COLO.	S 0125 (4)	8	

RIGHT OF WAY
Rev. Line 6/23/53

Rev. 8-21-53 S.W.Z.


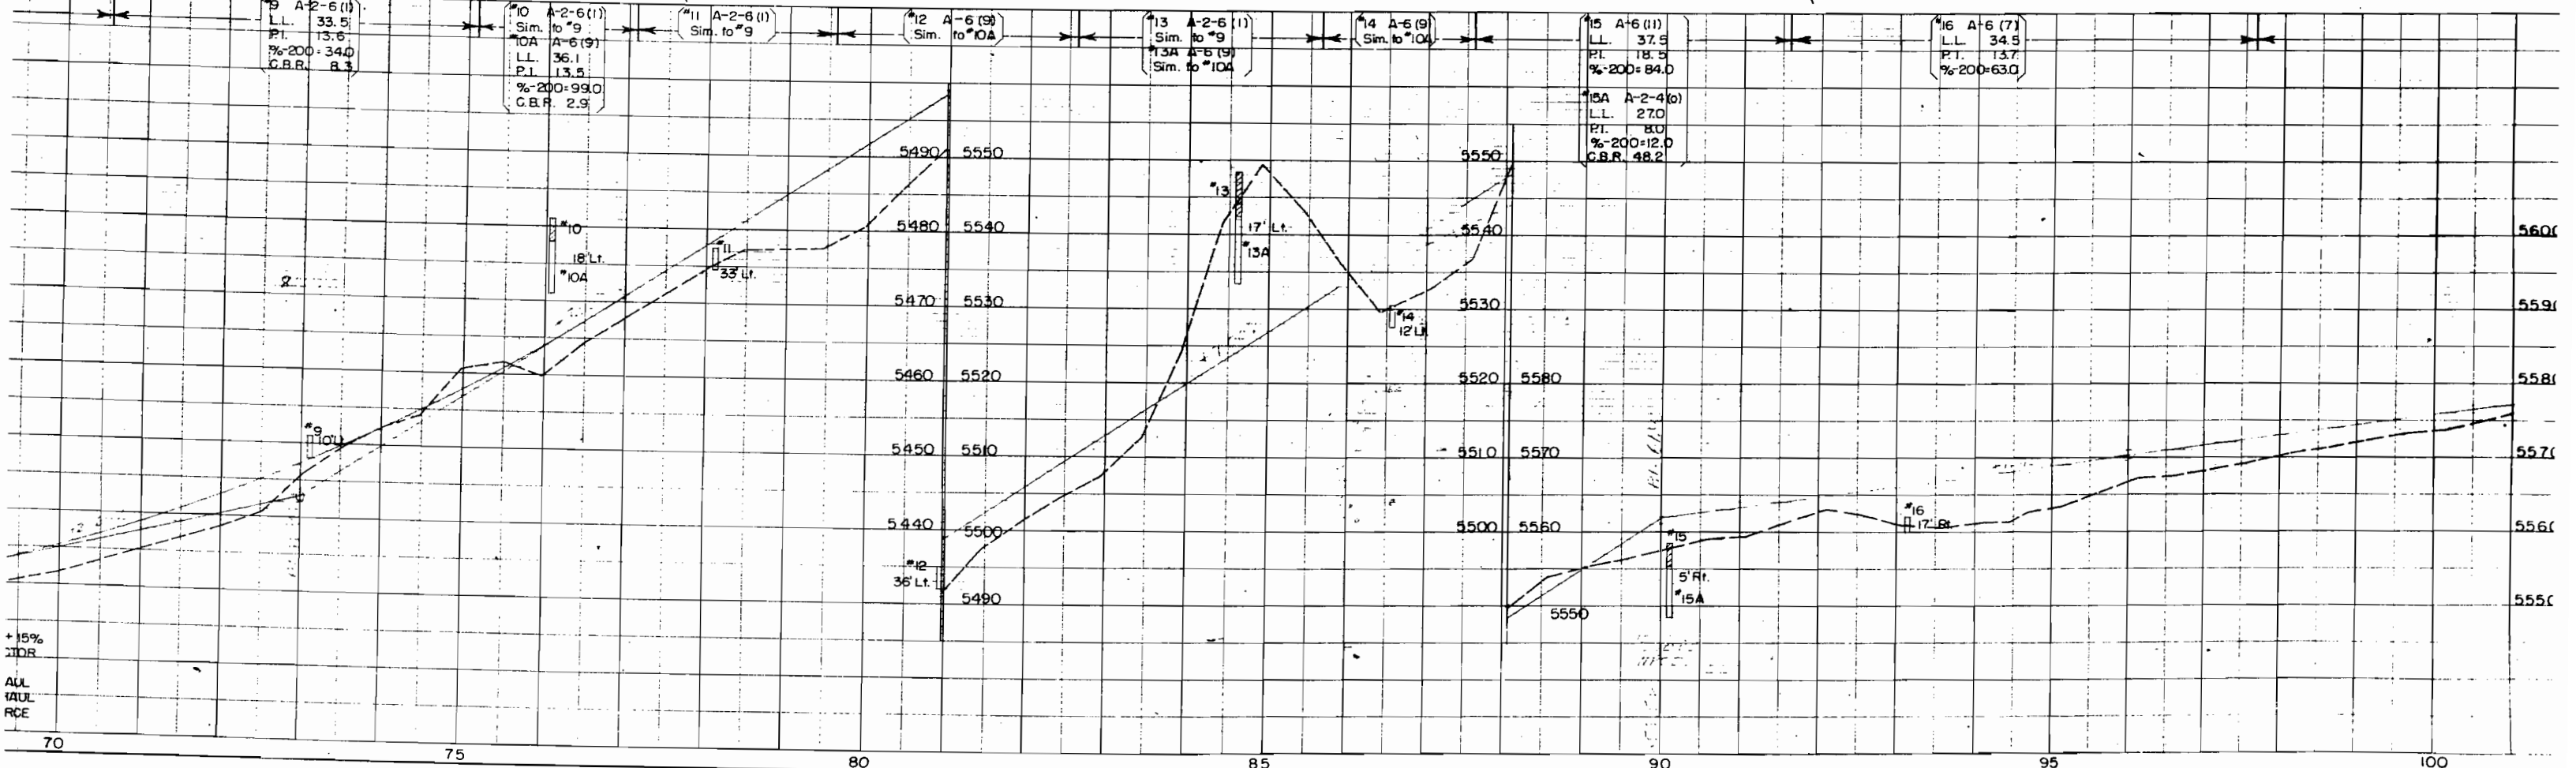


$$\begin{aligned}\Delta &= 9^{\circ} 09' \text{ Lt.} \\ D &= 1^{\circ} 00' \\ T &= 458.5' \\ L &= 915.0' \\ R &= 5730.0'\end{aligned}$$

FED. ROAD DIV. NO.	DIST.	PROJ. NO.	SHEET NO.	TOTAL SHEETS
9	COLO.	S 0125(4)	9	

RIGHT OF WAY
Rev. Line 6/23/53

Rev. 8-21-53 S. W. Z.

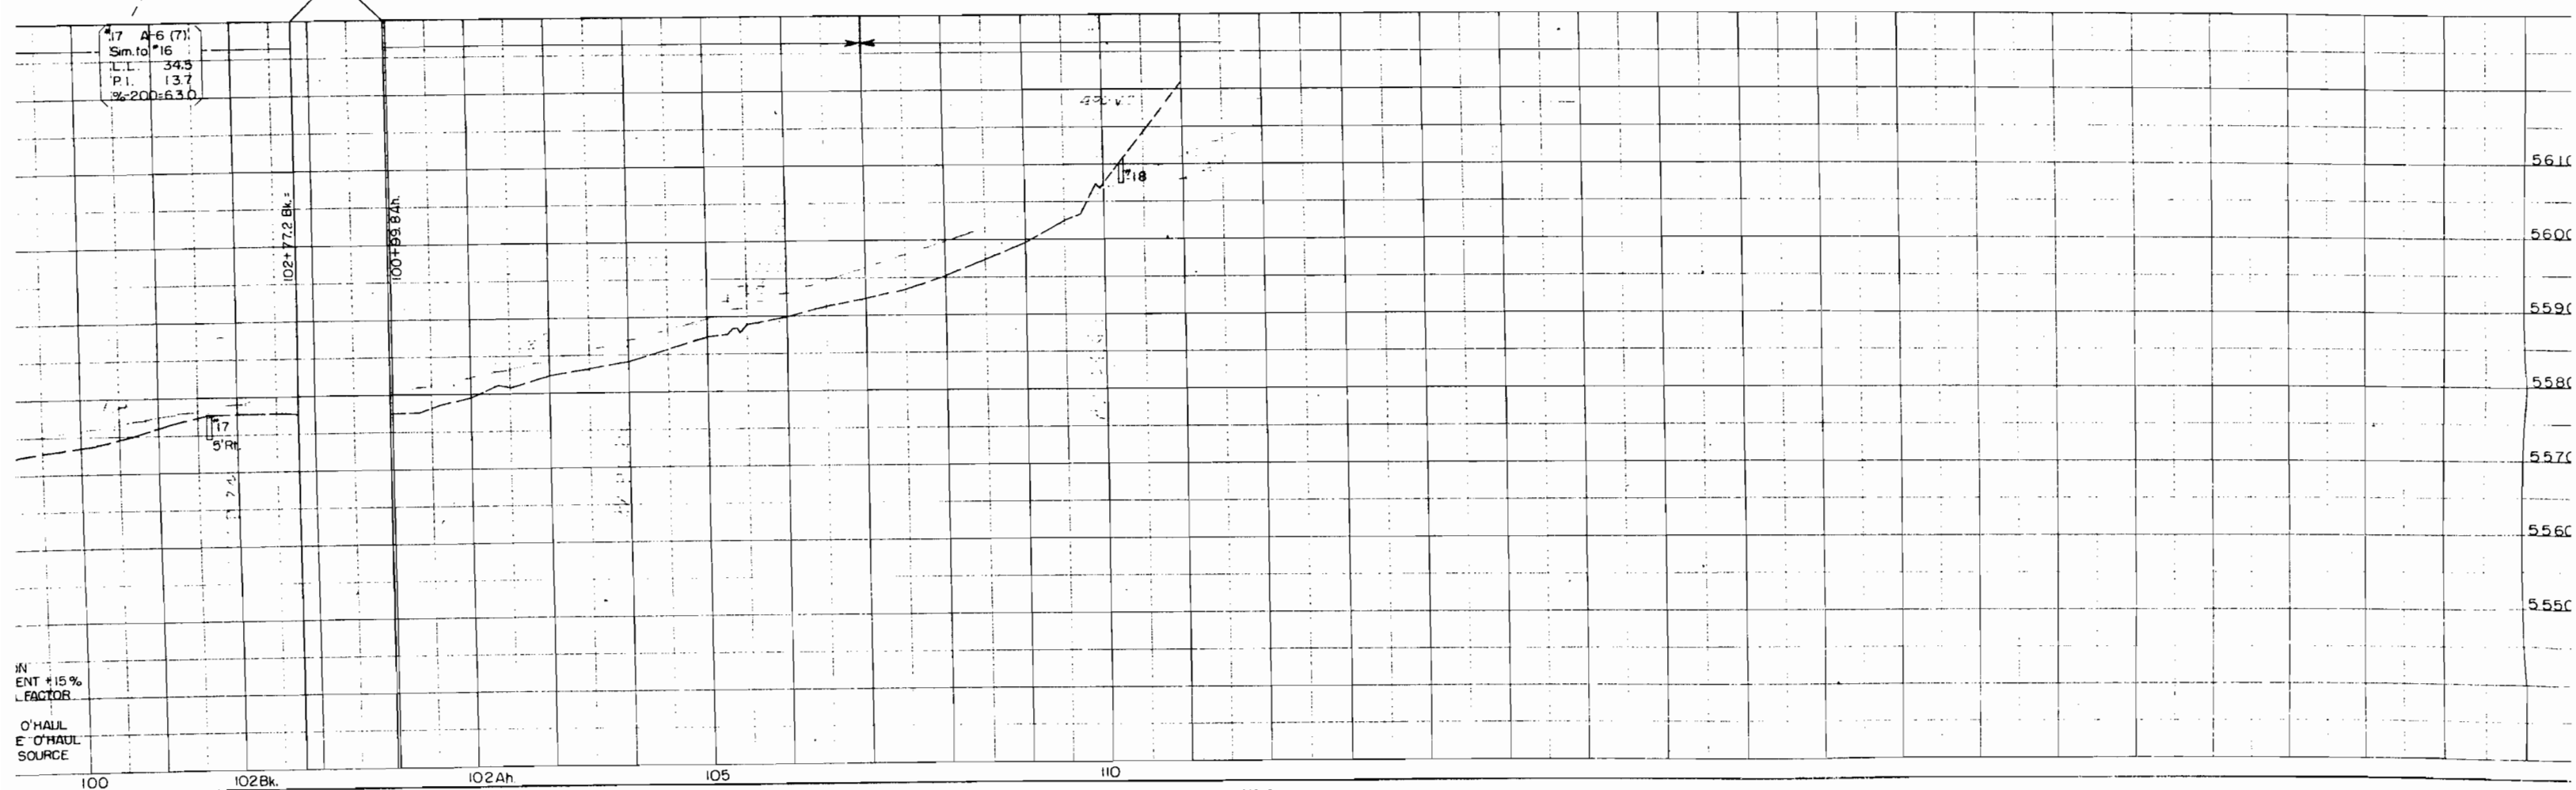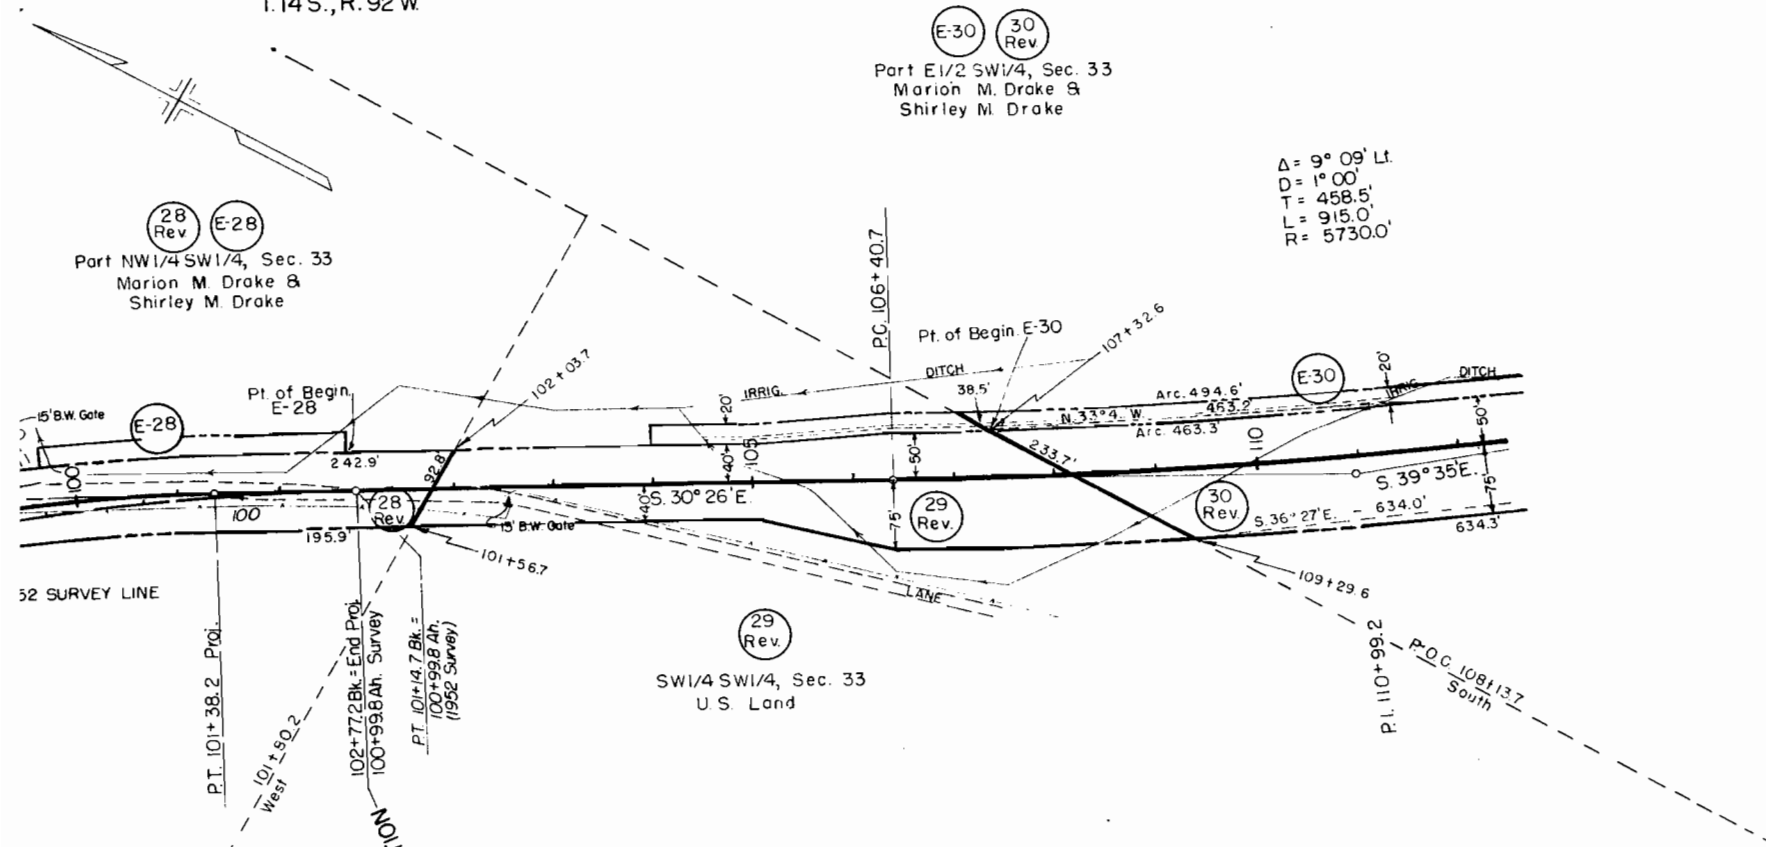


SW 1/4 Sec. 33, T.14S., R.92W., 6th PM


NE 1/4 Sec. 4, T.15S., R.92W., 6th PM

FED. ROAD DIV. NO.	DISTRICT	PROJ. NO.	SHEET NO.	TOTAL SHEETS
9	COLO.	S 0125 (4)	10	

RIGHT OF WAY
Rev Line 6/23/53
Rev. 8-21-53 S.W.Z.
Rev. 1-20-54 S.W.Z. 30 Rev

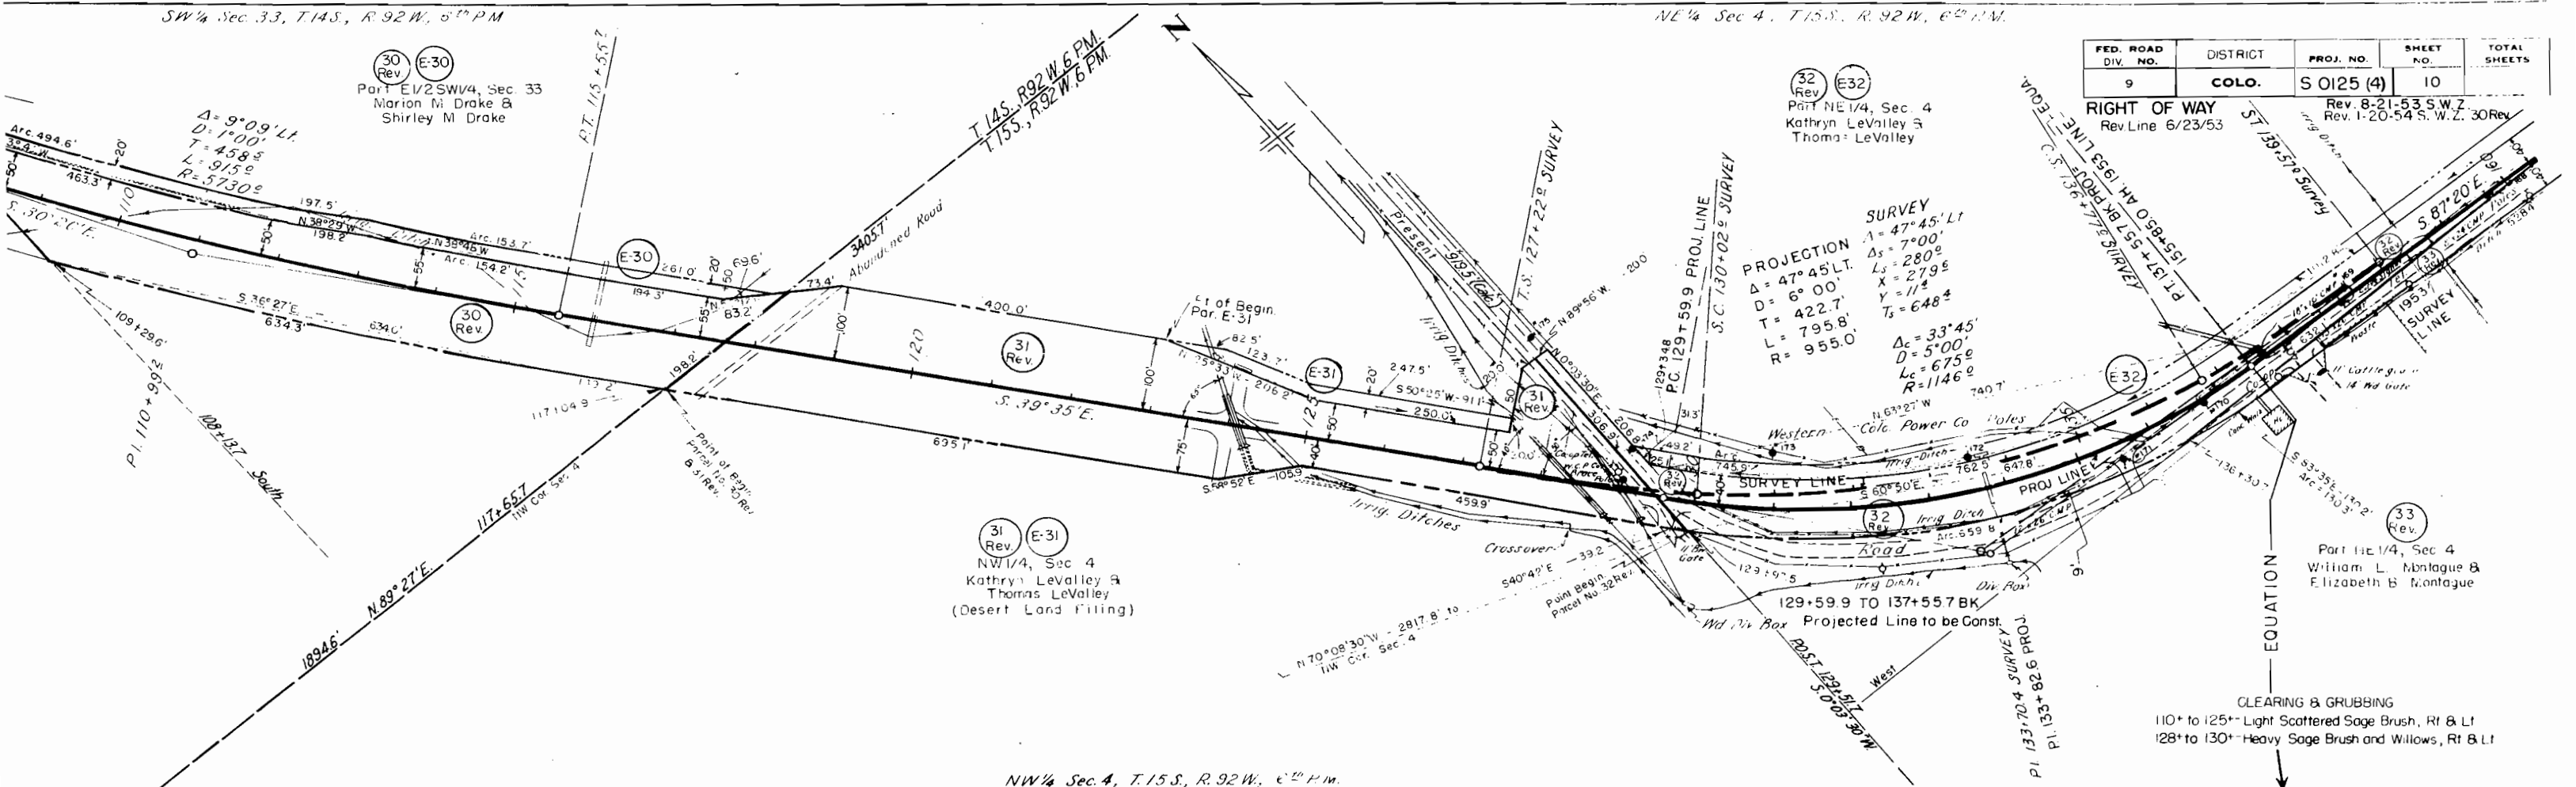

NW 1/4 Sec. 4, T.15S., R.92W., 6th PM

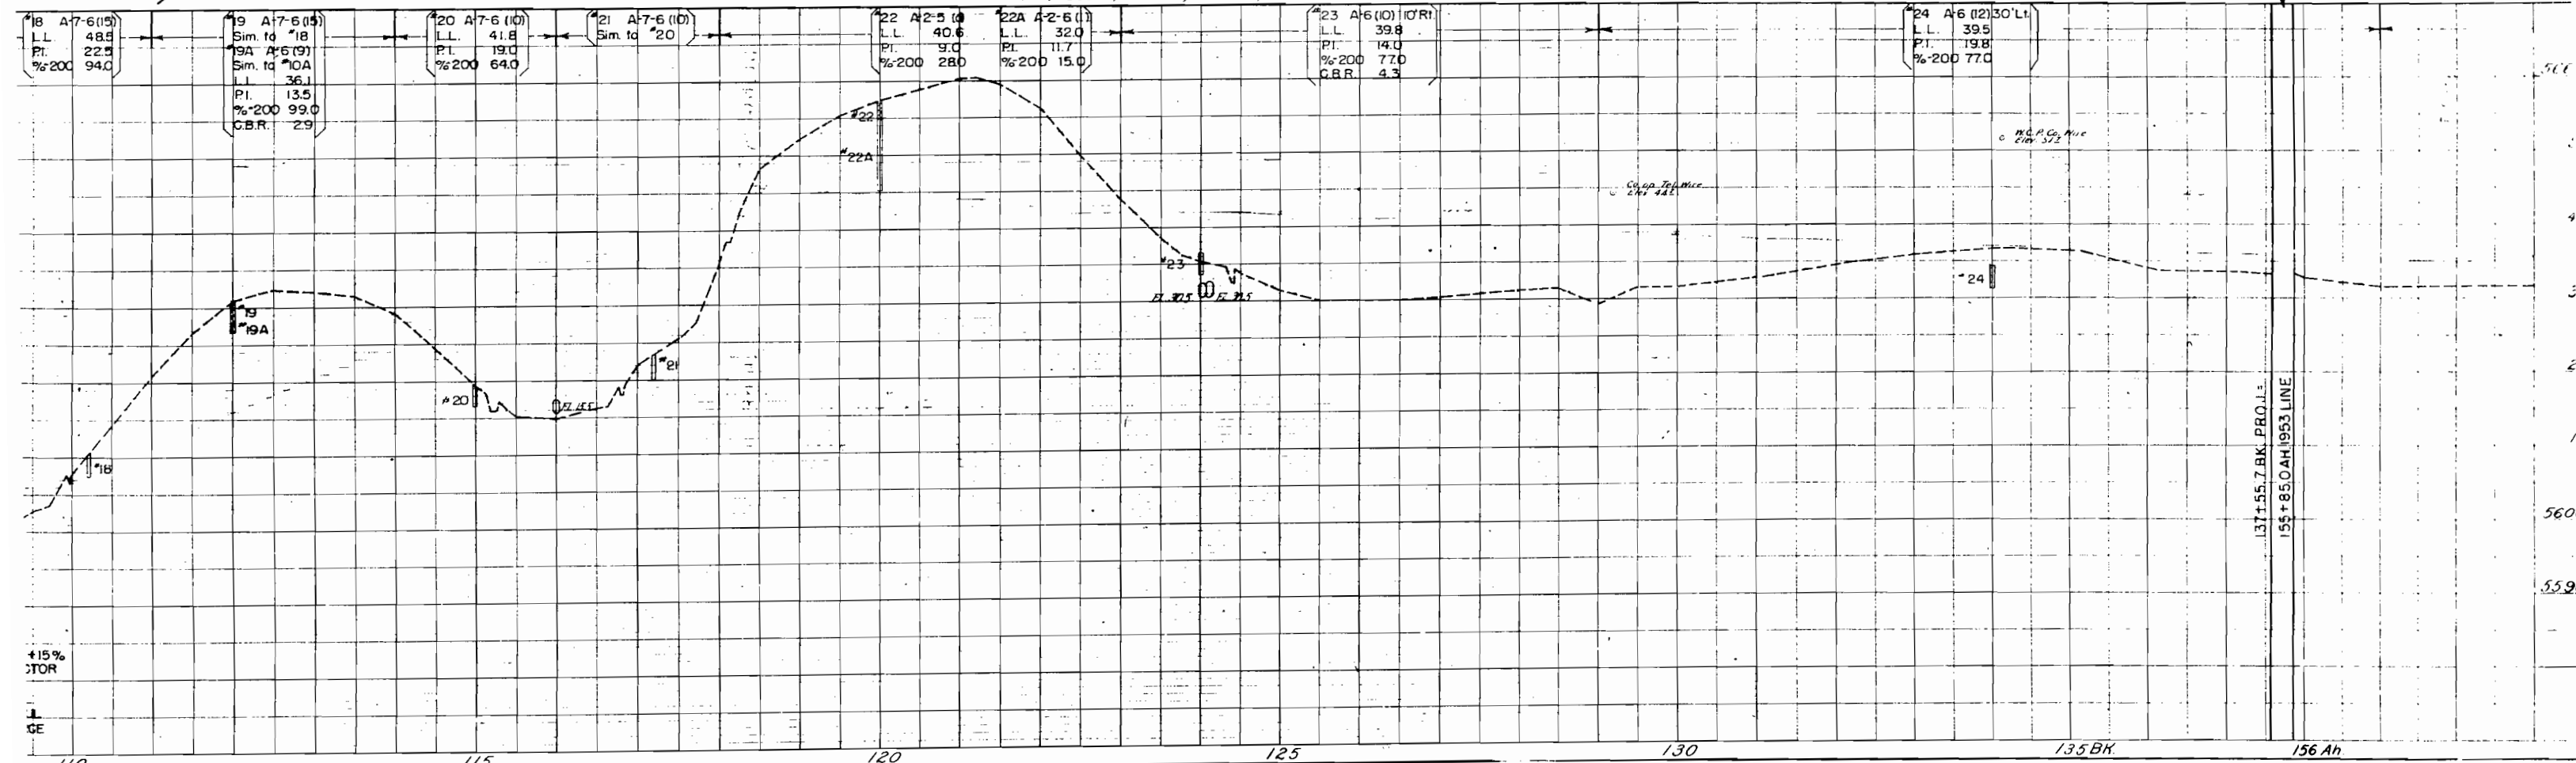


T.15S,R.92W, 6 P.M.

FED. ROAD DIST. NO.	STATE	PROJ. NO.	SHEET NO.	TOTAL SHEETS
3	COLO.	50125 (4)	11	

RIGHT OF WAY Rev.8-21-53 S.W.Z.

(32) Part NE1/4, Sec. 4
Rev. Kathryn LeValley &
E 32 Thomas LeValley

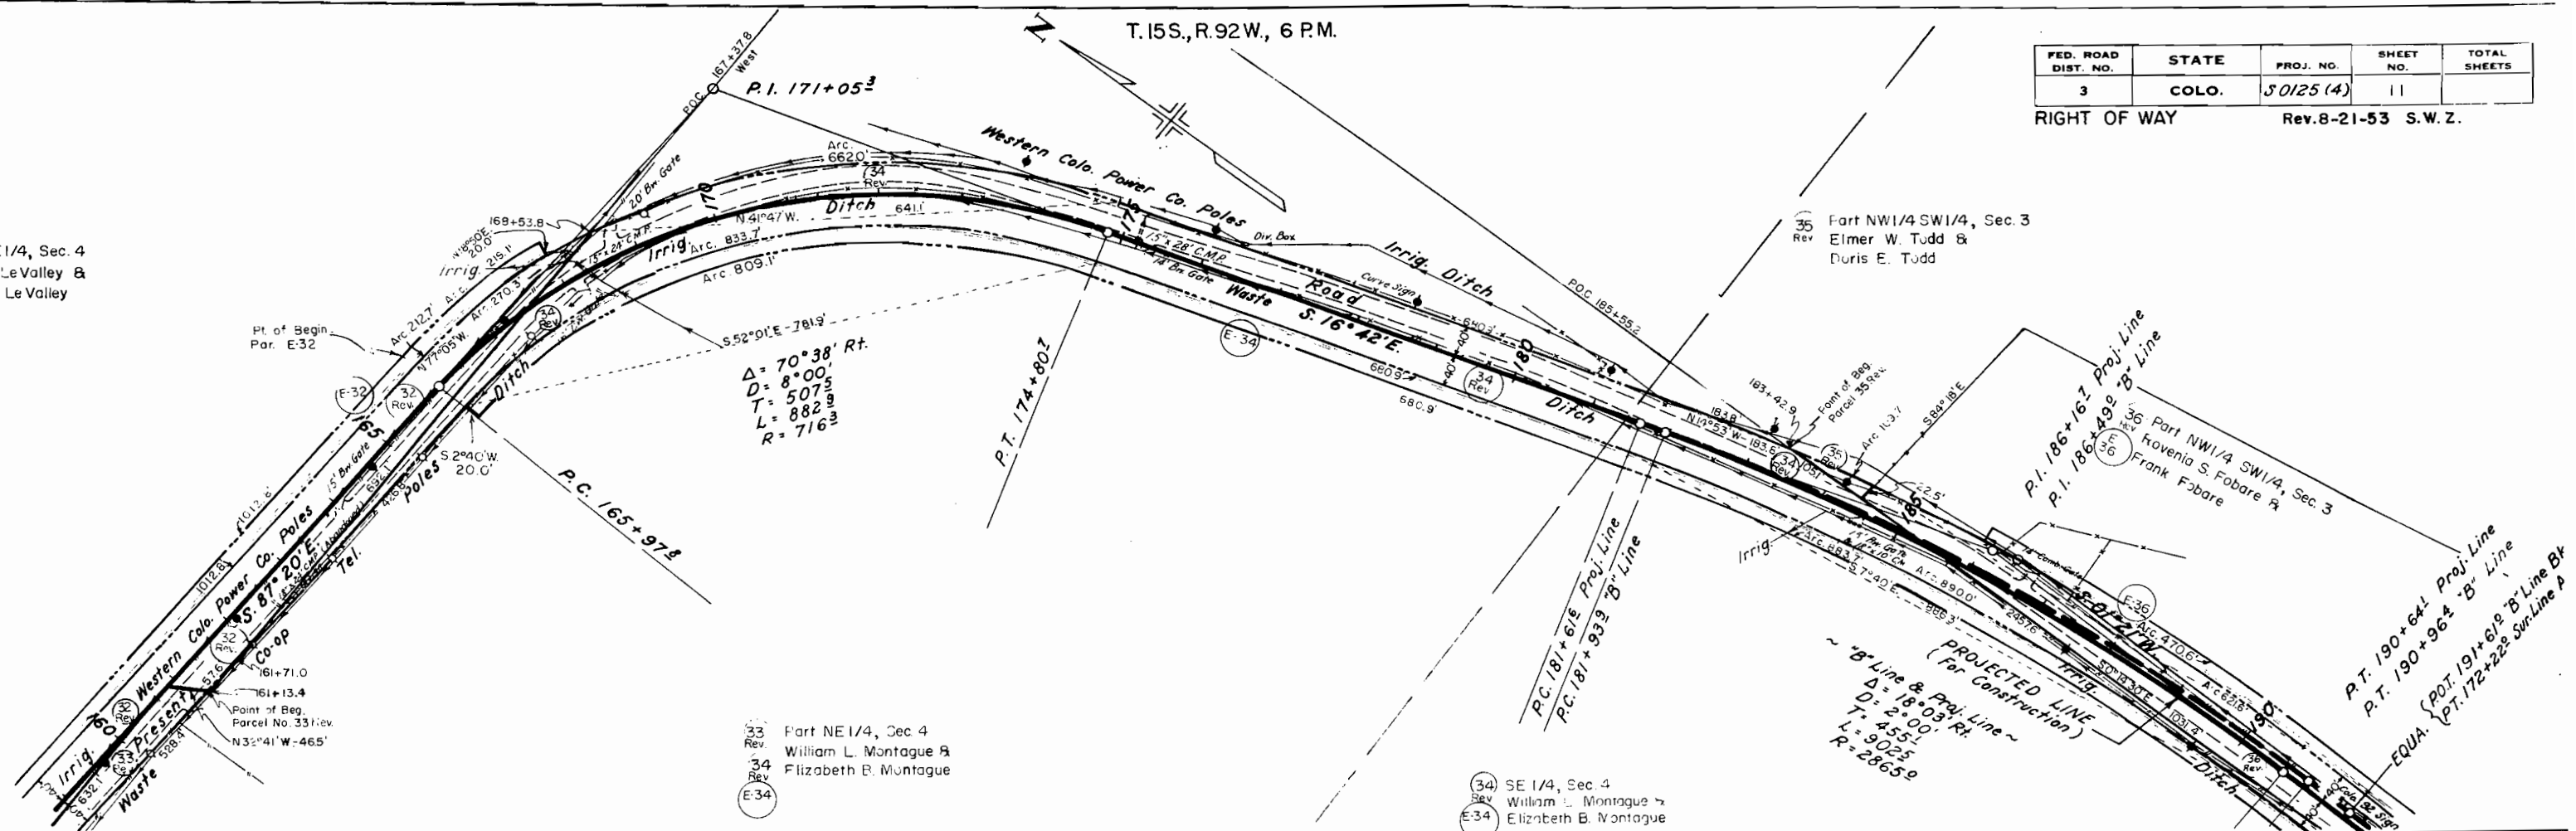


33 Part NE1/4, Sec. 4
Rev. William L. Montague &
E 34 Elizabeth B. Montague



(34) SE 1/4, Sec. 4
Rev. William L. Montague &
E 34 Elizabeth B. Montague

*25 A-6(11)
LL 55.7
PI 16.2
%200+90.0
9' Lt.

*26 A-6(11)
LL 33.6
PI 17.4
%200+93.0
100' RLC

*27 A-6(11)
Sim. to #26
LL 33.6
PI 17.4
%200+33.0
20' RLC

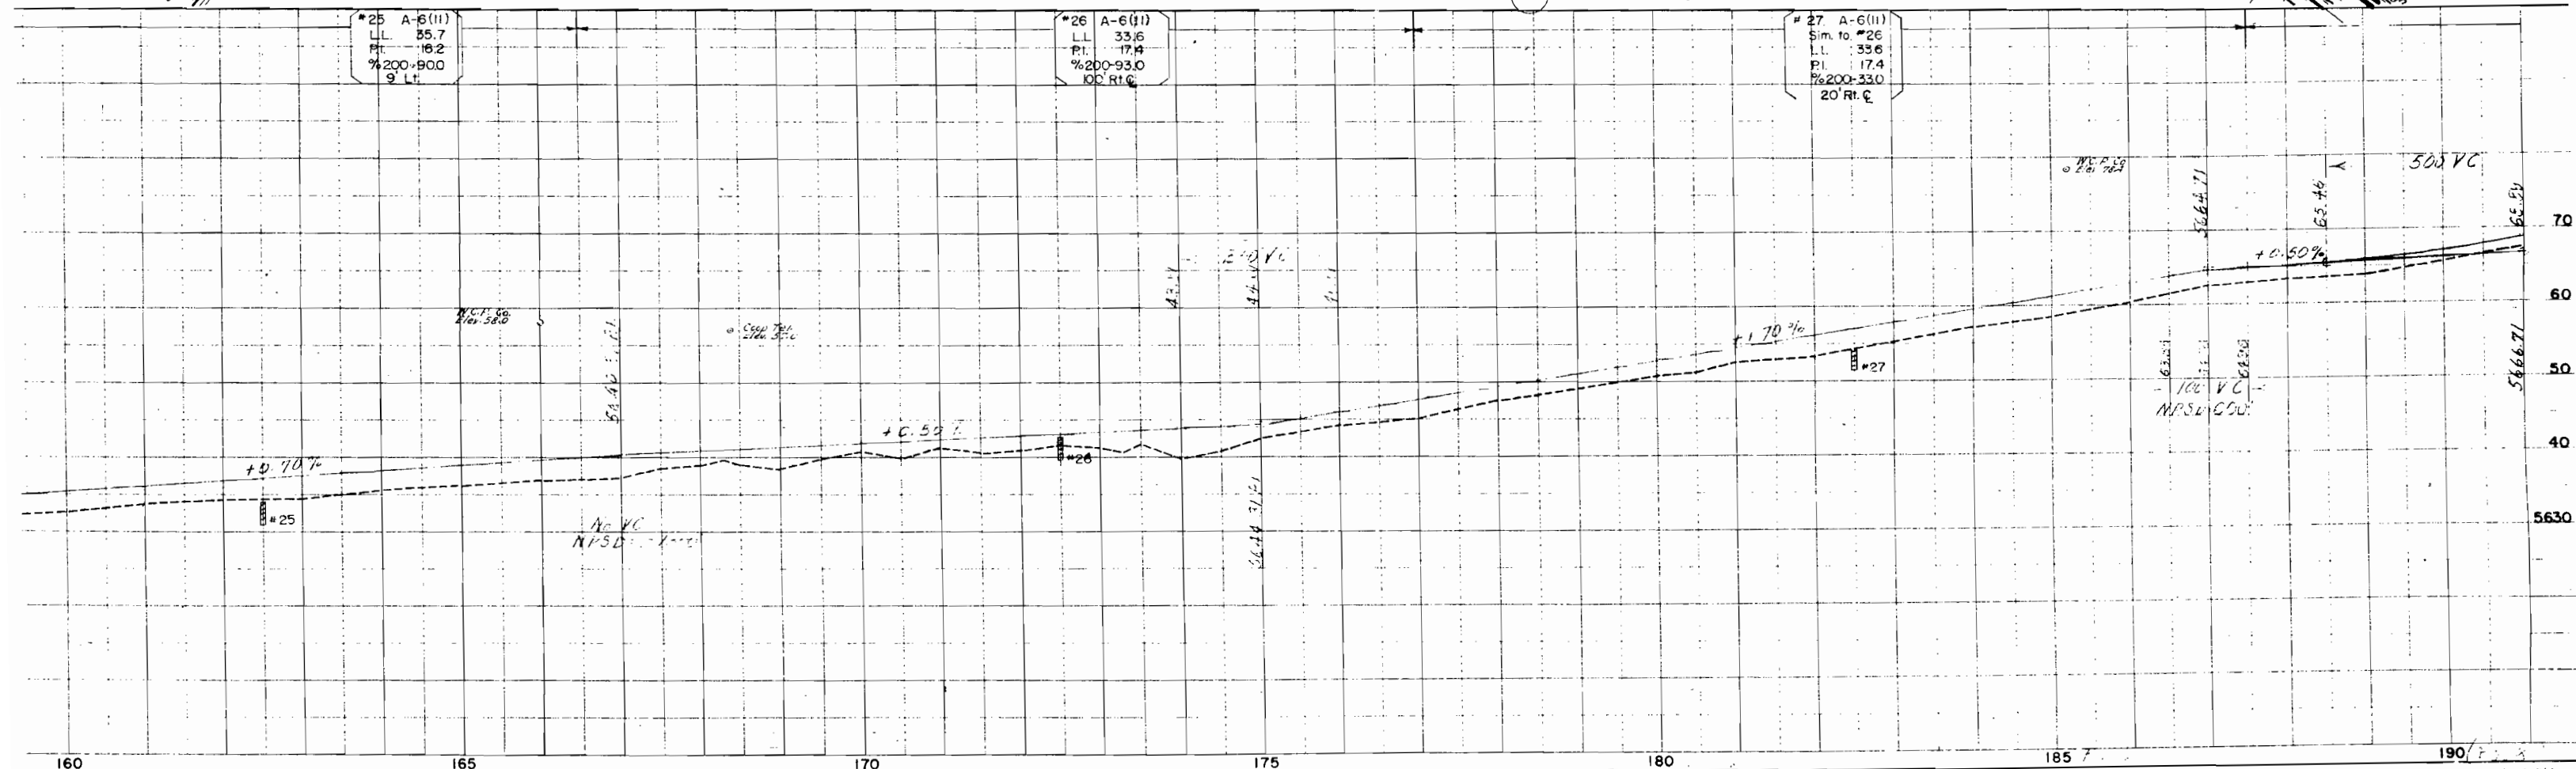

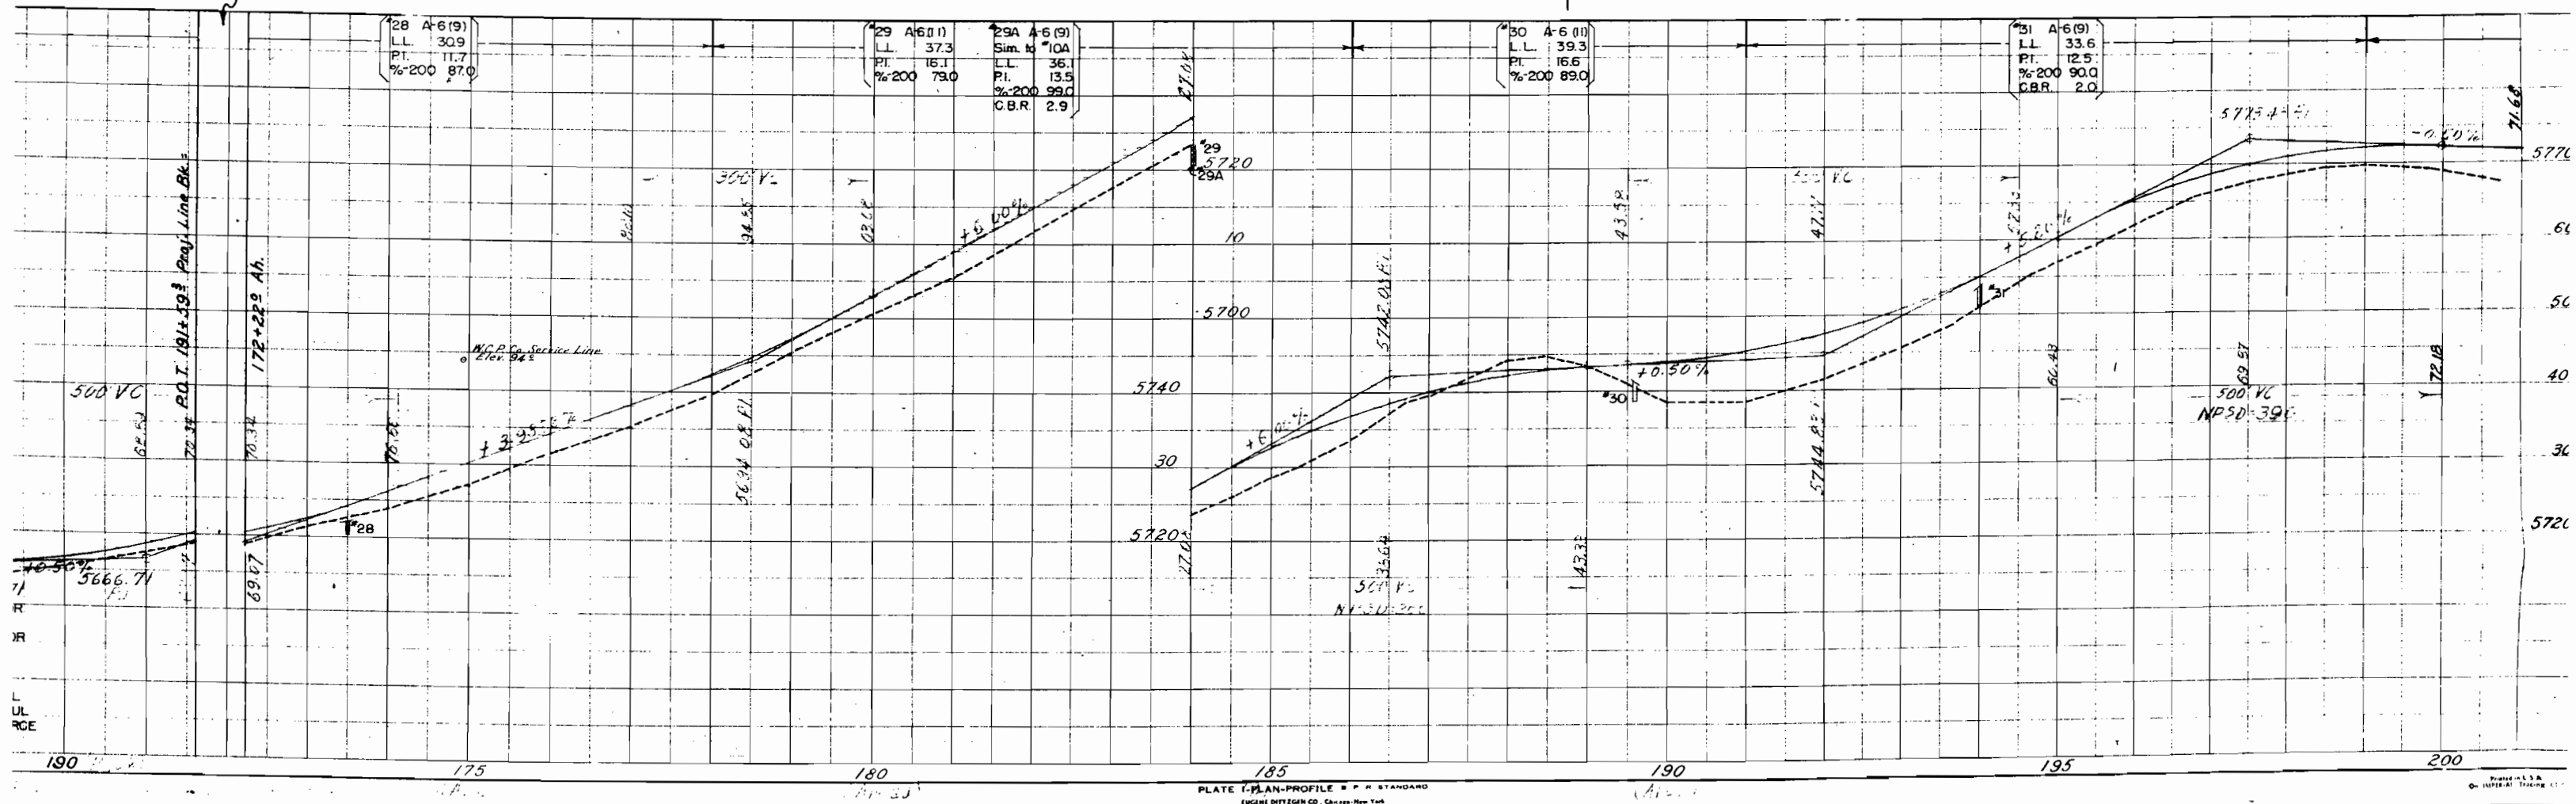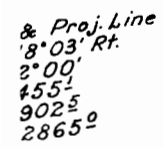RIGHT OF WAY Rev. 8-21-53 S.W.Z.

T.15 S., R.92 W., 6 P.M.

FED. ROAD DIST. NO.	STATE	PROJ. NO.	SHEET NO.	TOTAL SHEETS
3	COLO.	S 0125 (4)	13	

RIGHT OF WAY

Rev. 8-21-53 S.W.Z.



39 Rev. S1/2 NW1/4, Sec. 10
40 Rev. Earl Mitchell

43 Rev. SW1/4, Sec. 10
Howard Fullinwider &
Ruby L. Fullinwider

41 Rev. E1/2 NE1/4, Sec. 9
E41 William L. Montague &
Elizabeth B. Montague

42 Rev. N1/2 SE1/4, Sec. 9
G. Howard Fullinwider &
Ruby L. Fullinwider

CLEARING & GRUBBING
212+ to 218+ Light Sage Brush, Rt. & Lt. Along Sides
of Present R.O.W.

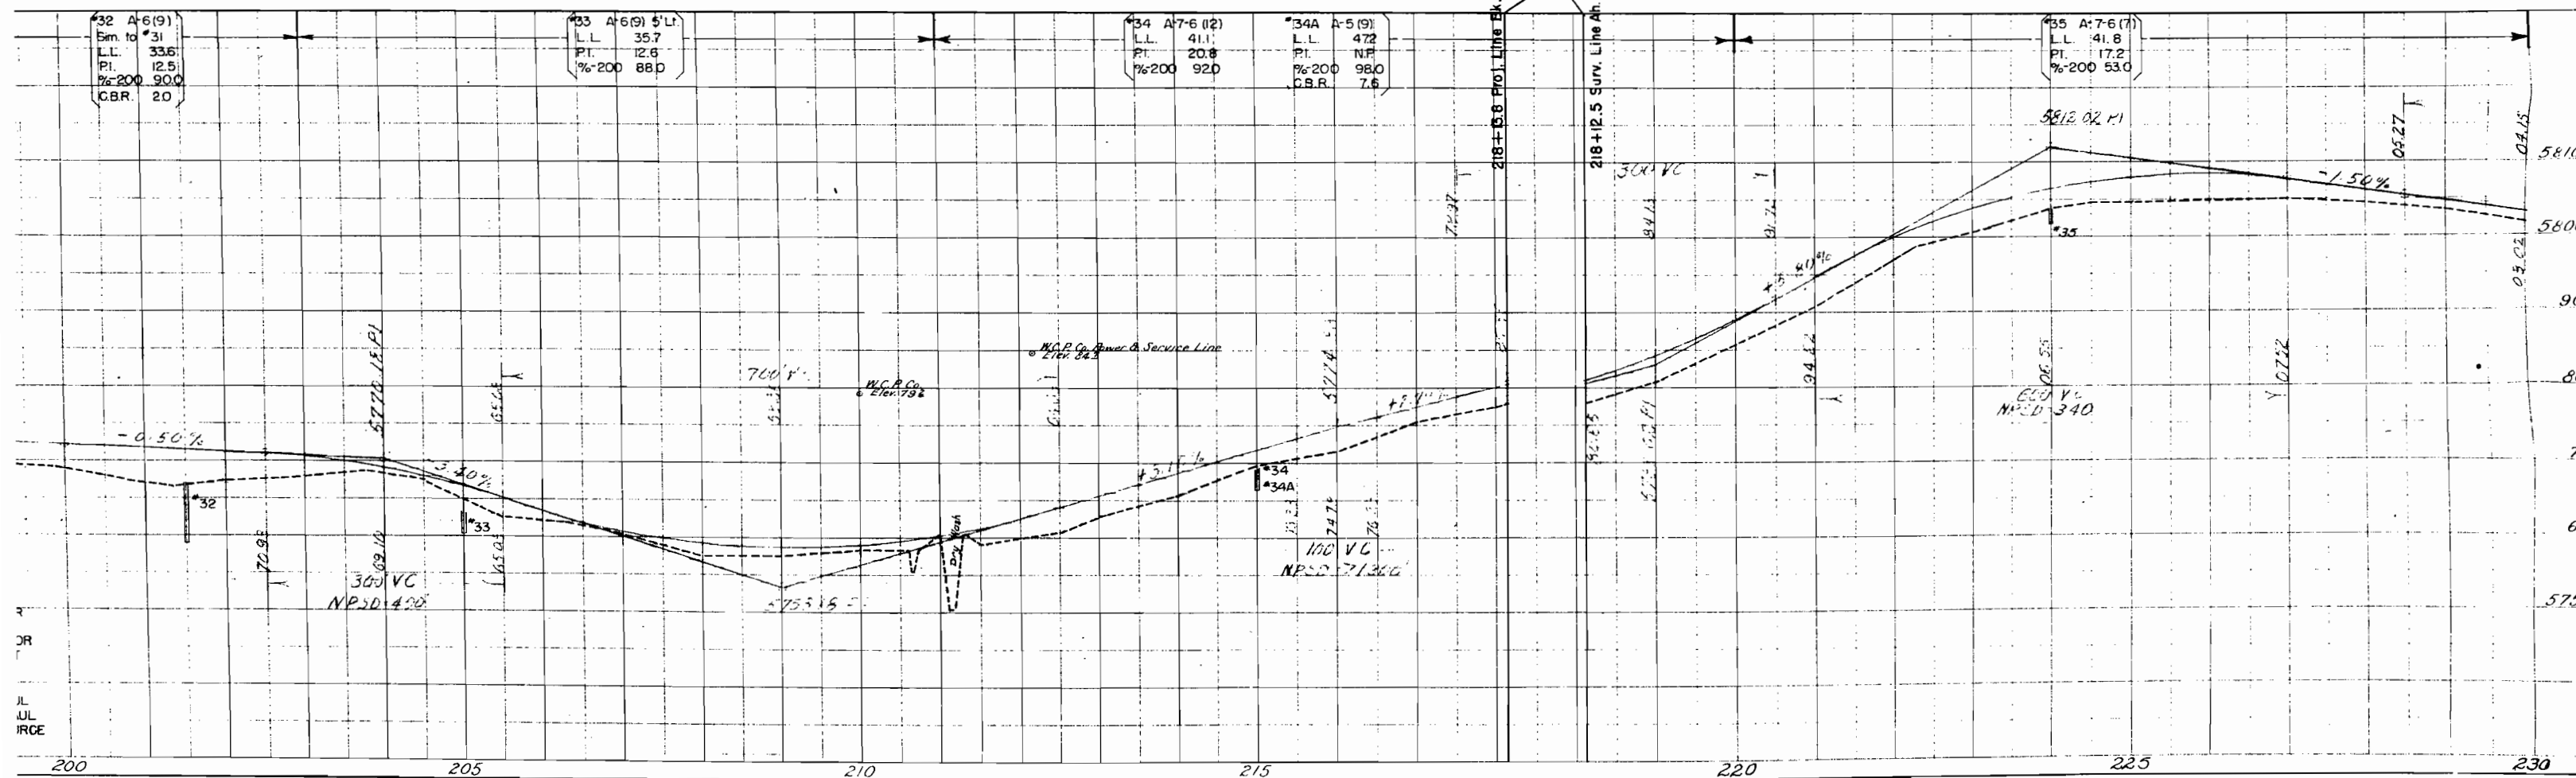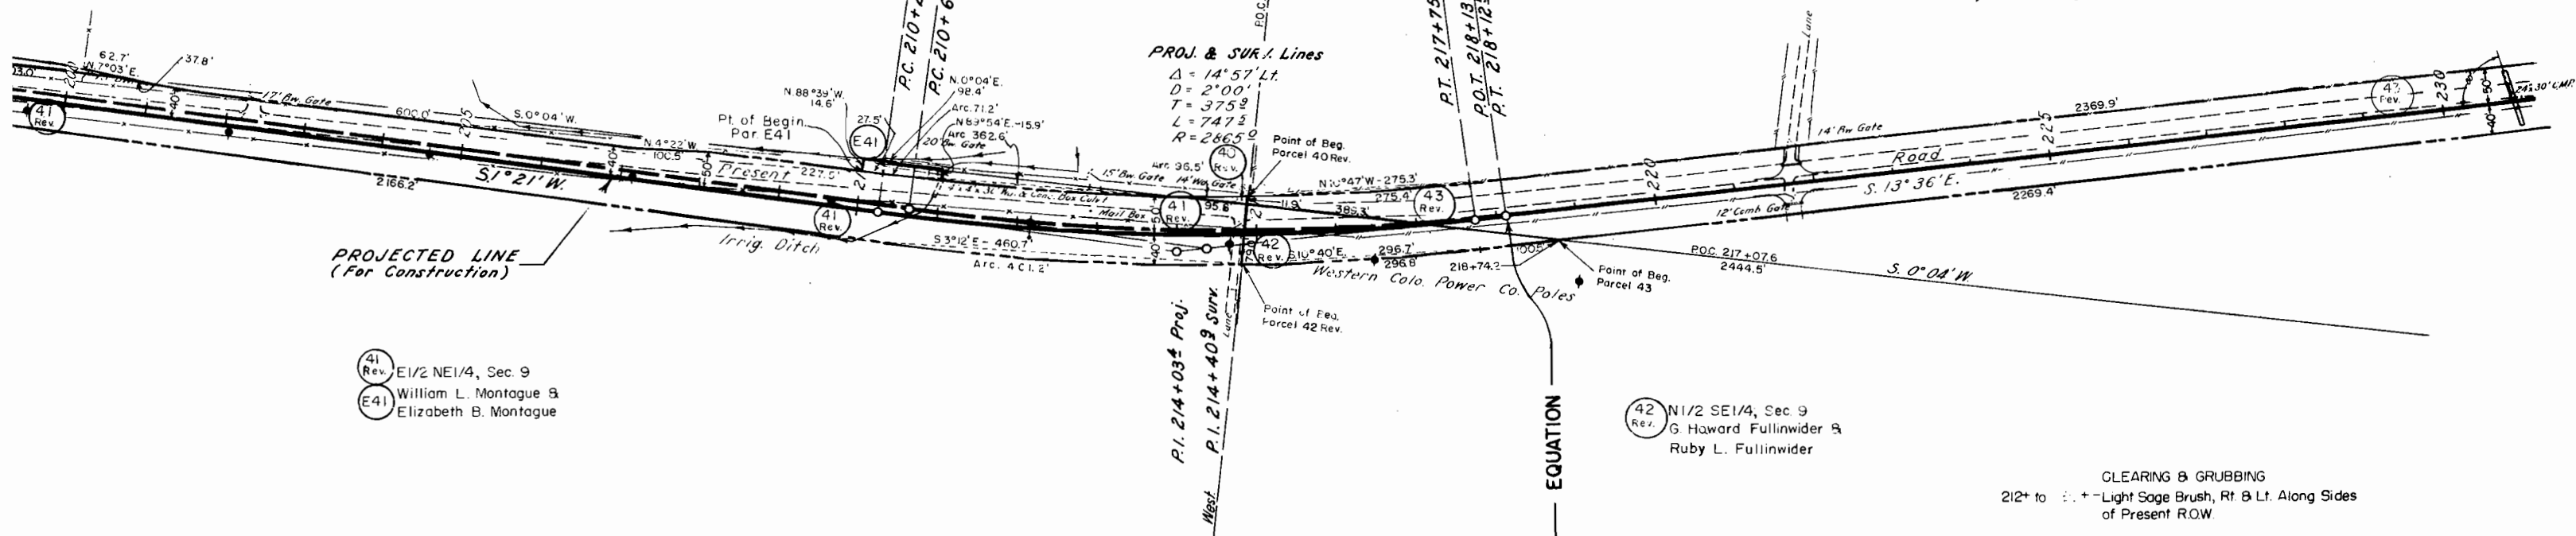


T.15S., R.92 W., 6 P.M.


FED. ROAD DIST. NO.	STATE	PROJ. NO.	SHEET NO.	TOTAL SHEETS
3	COLO.	S 0125 (4)	14	

RIGHT OF WAY

Rev. 8-21-53 S.W.Z.
Rev. 8-26-63 bear. & dist. REC

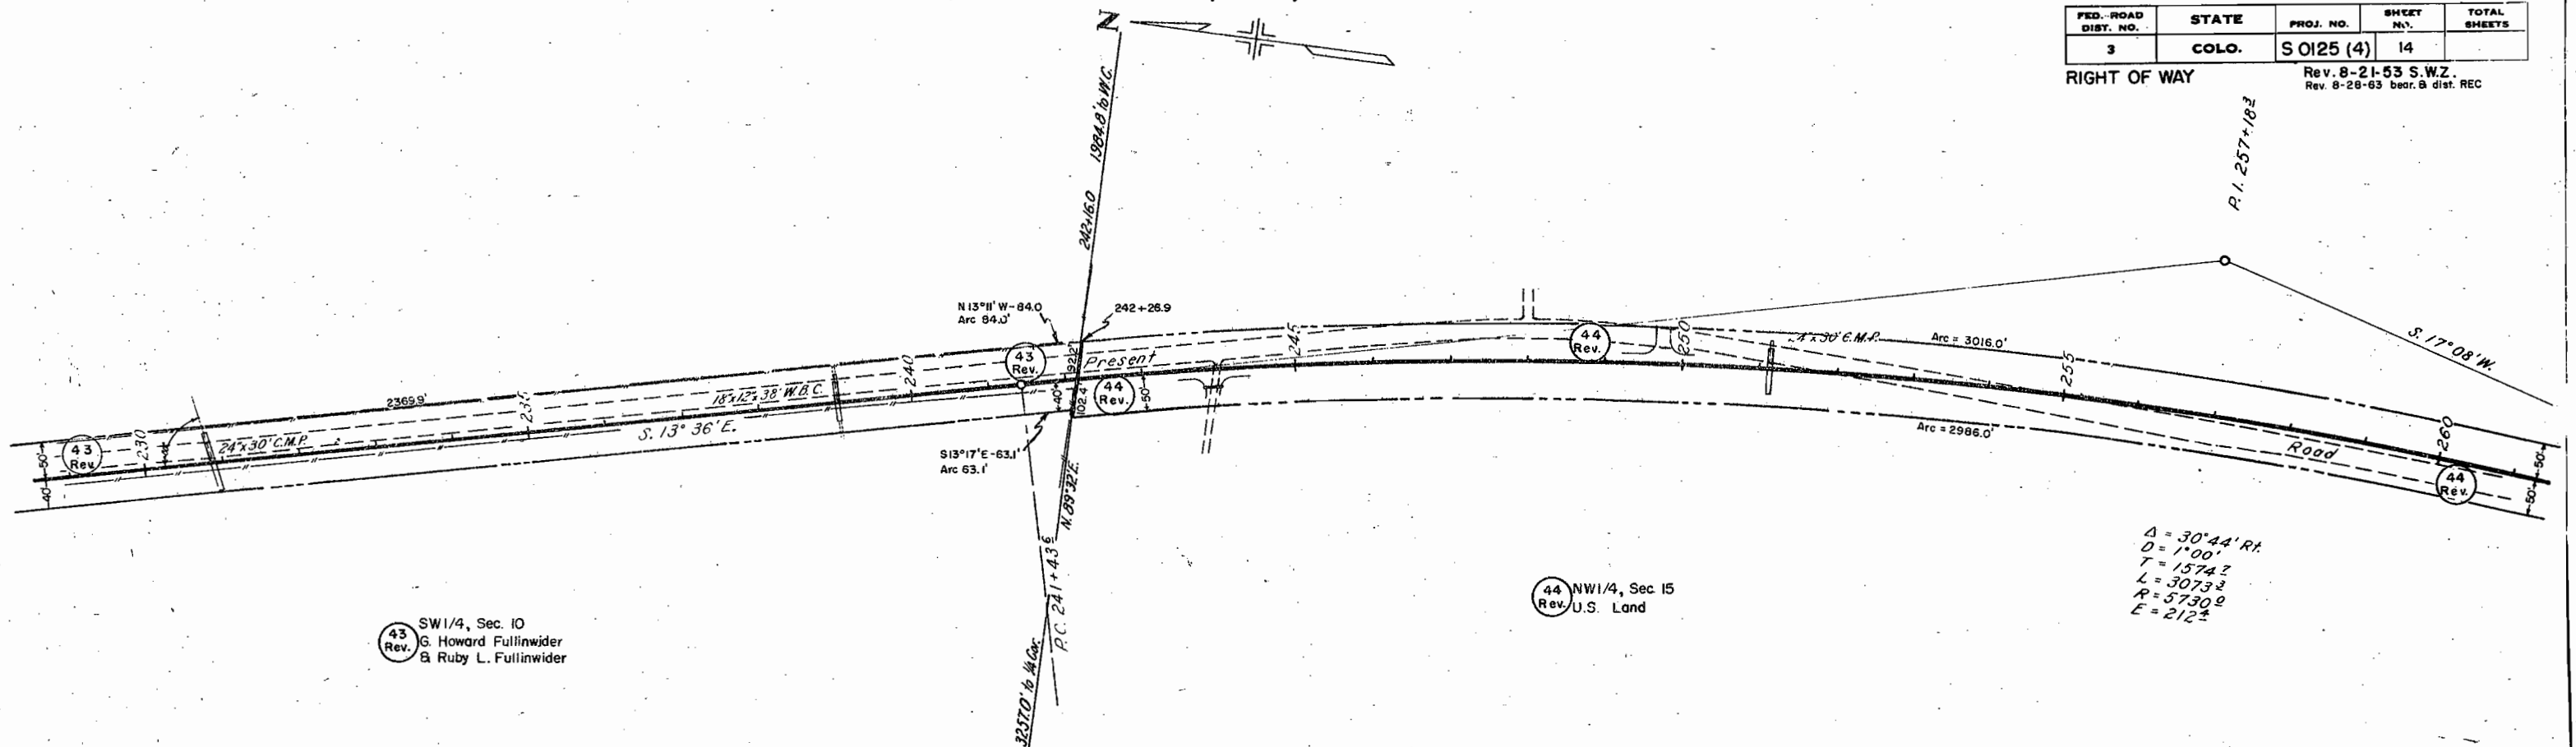

Δ = 30° 44' RI
D = 1' 00"
T = 1574.7
L = 3073.2
R = 5730.9
E = 212.2

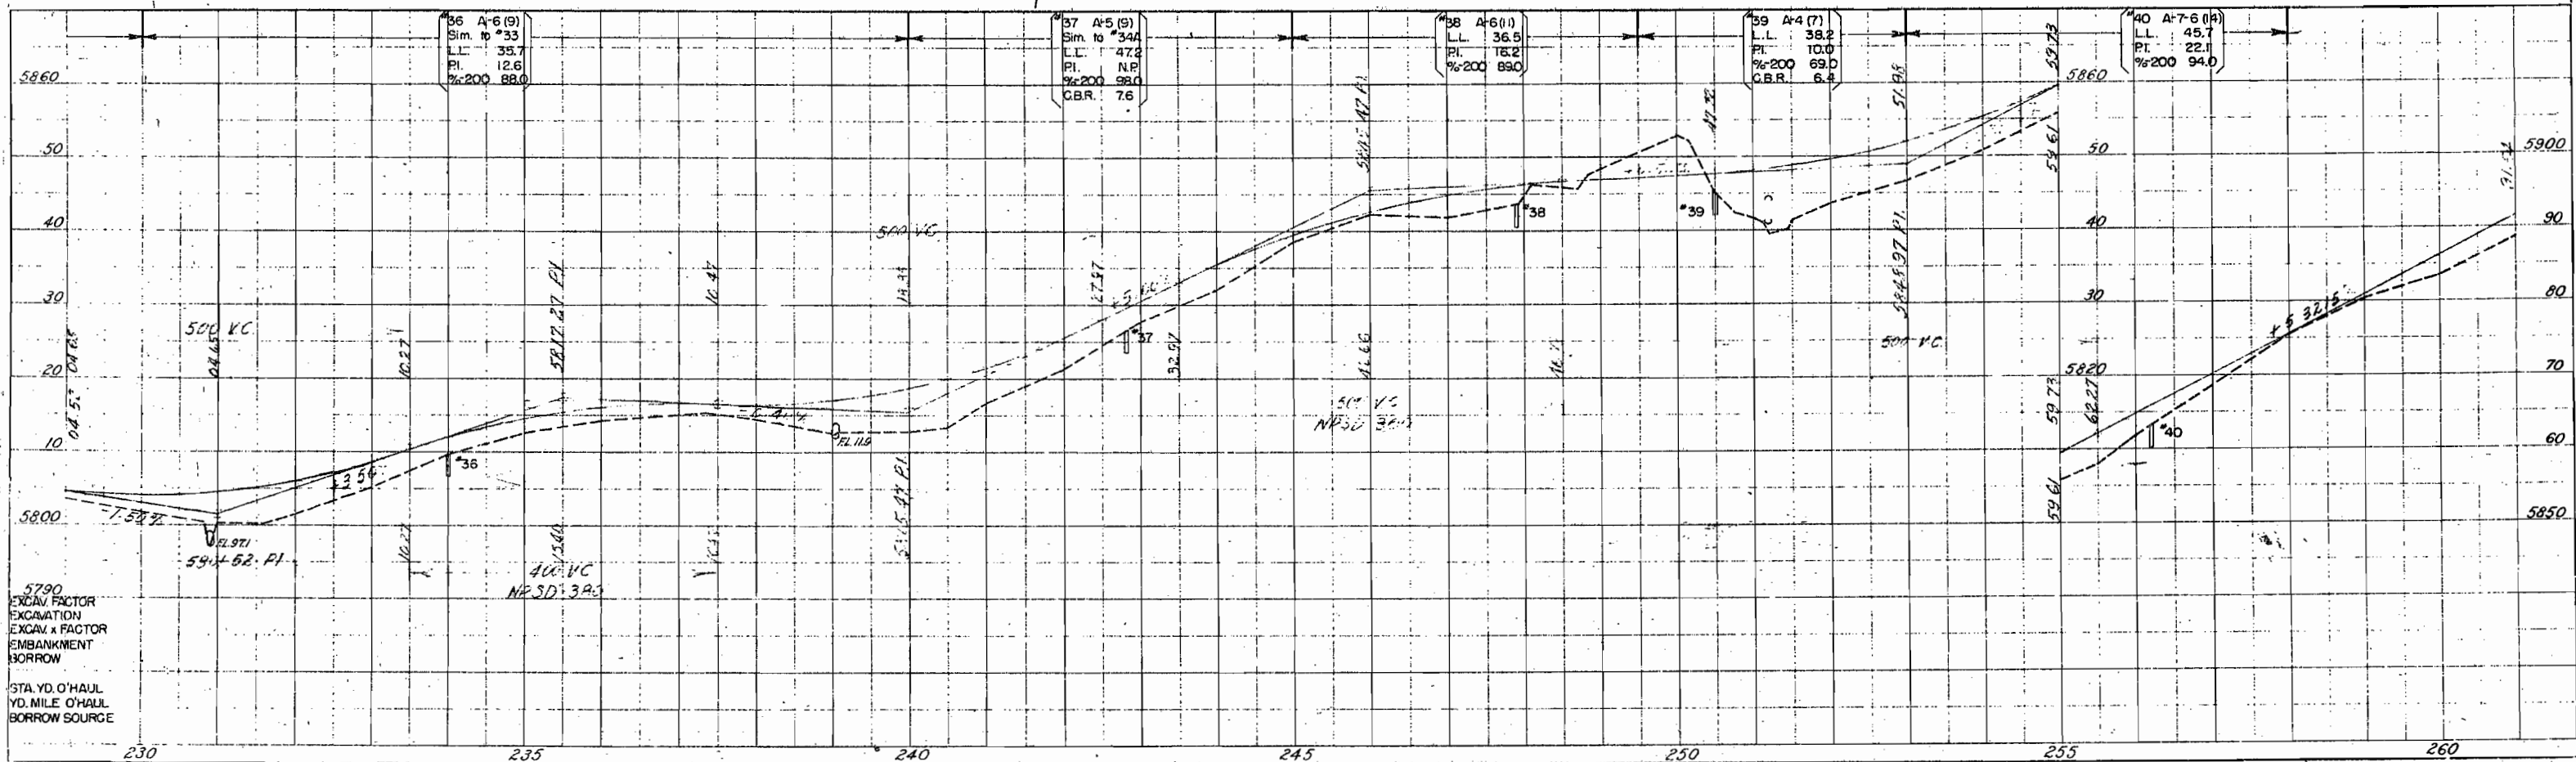



T. 15S., R. 92W., 6PM.

Rev. 8-28-63 bear. & dist. R.E.C.

FED. ROAD DIST. NO.	STATE	PROJ. NO.	SHEET NO.	TOTAL SHEETS
3	COLO.	5-0125(4)	15	

RIGHT OF WAY

Rev. 8-21-53 S.W.Z.

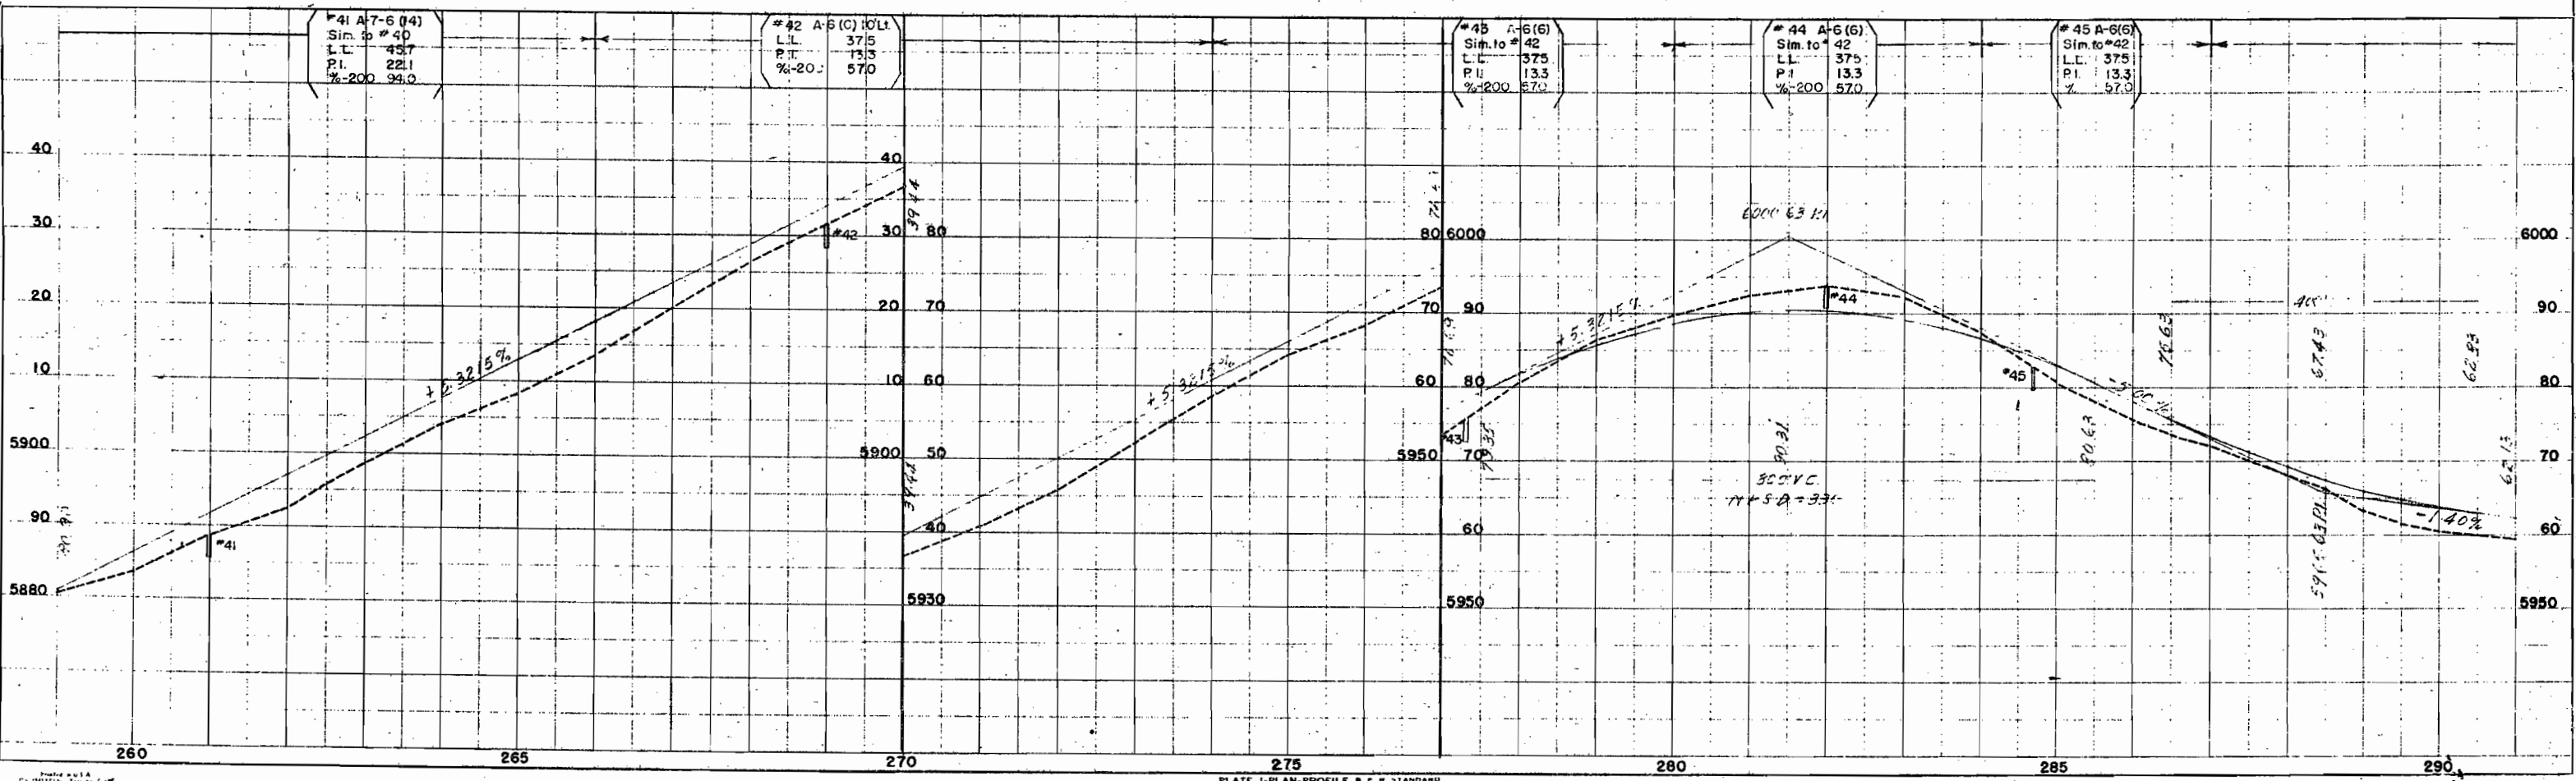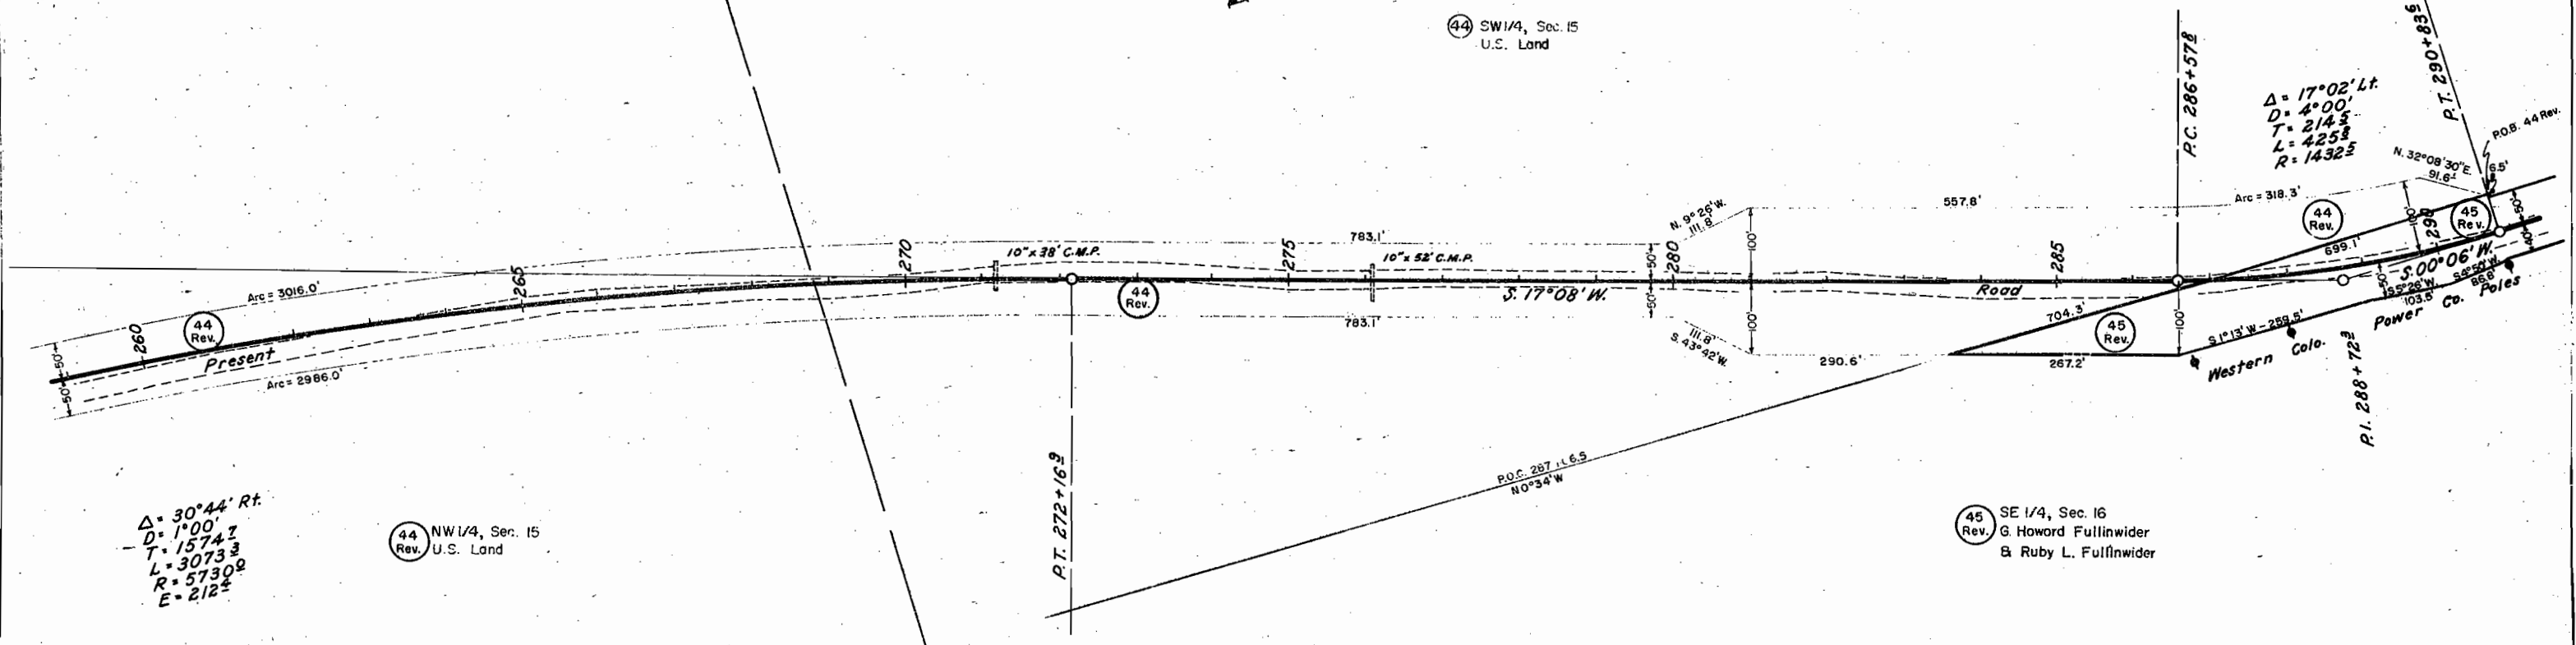



T. 15 S., R. 92 W., 6 P.M.

Rev. 8-28-63 bear. & dist. R.E.C.

FED. ROAD DIST. NO.	STATE	PROJ. NO.	SHEET NO.	TOTAL SHEETS
3	COLO.	S-0125 (4)	16	

RIGHT OF WAY

Rev. 8-21-53 S.W.Z.

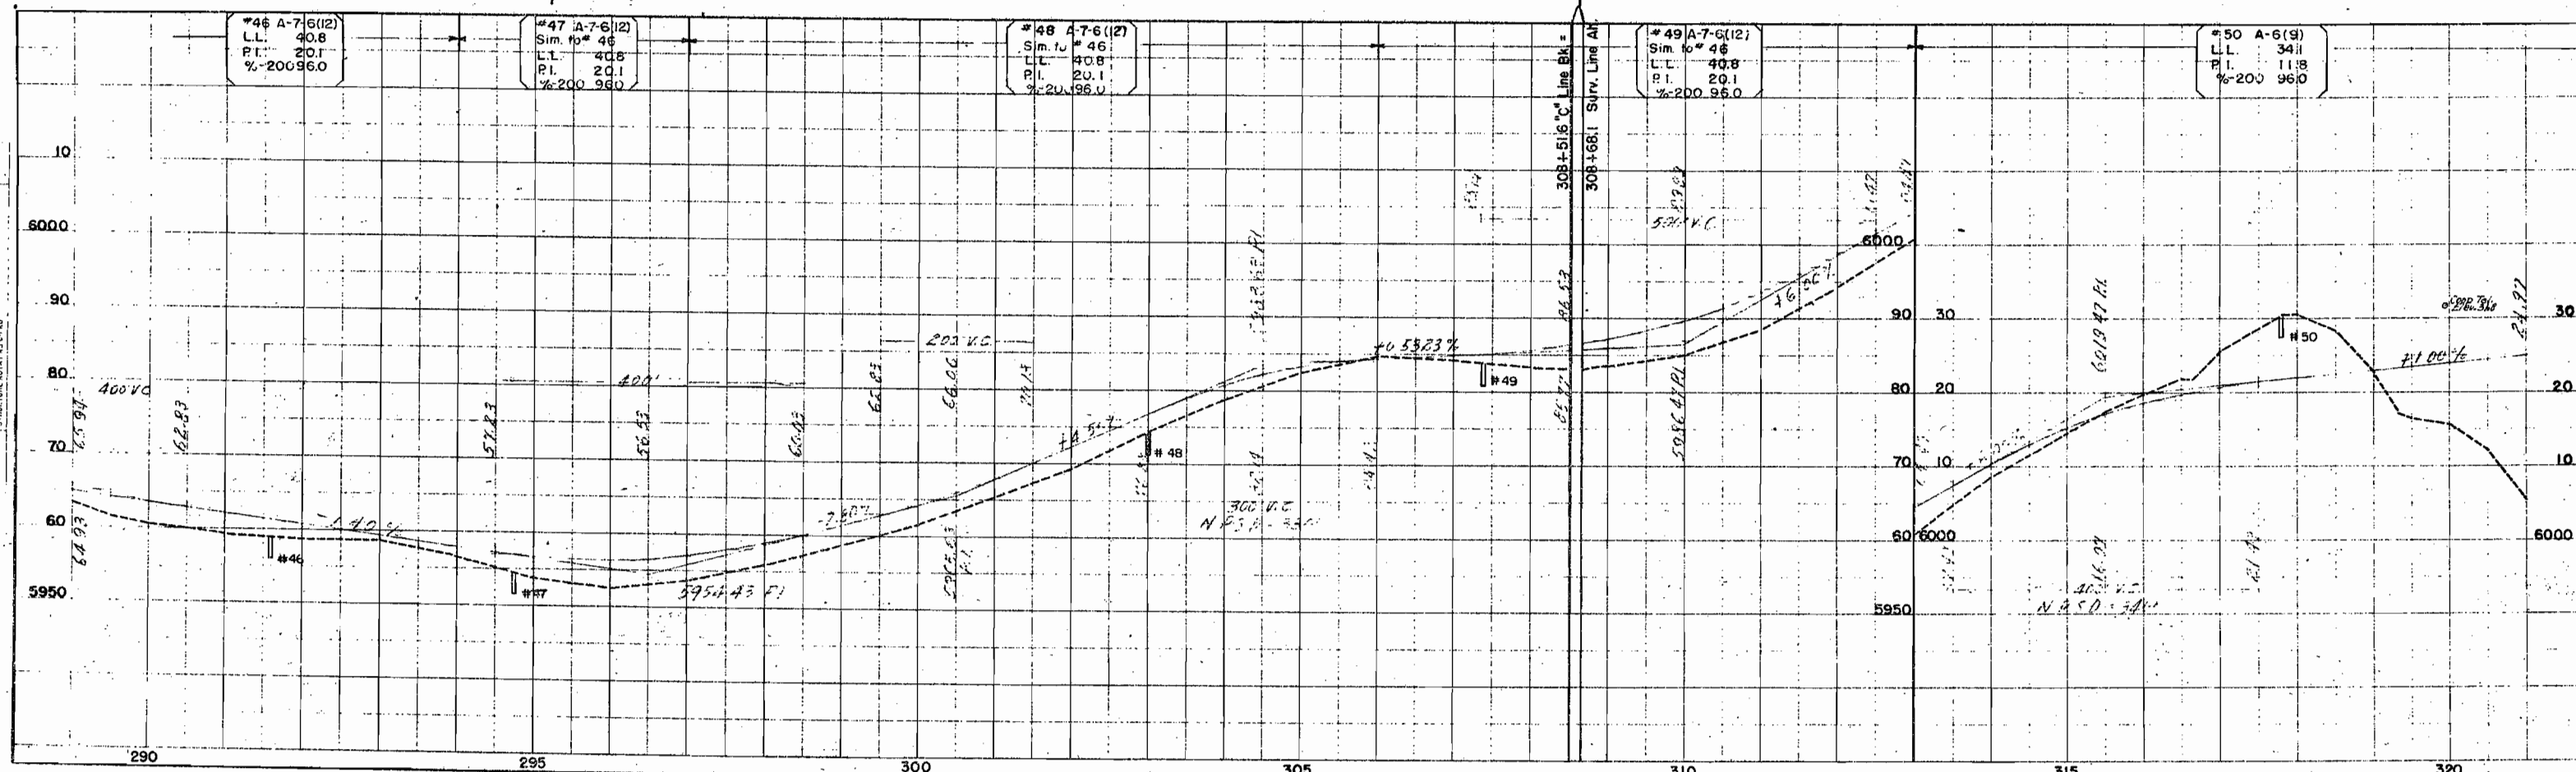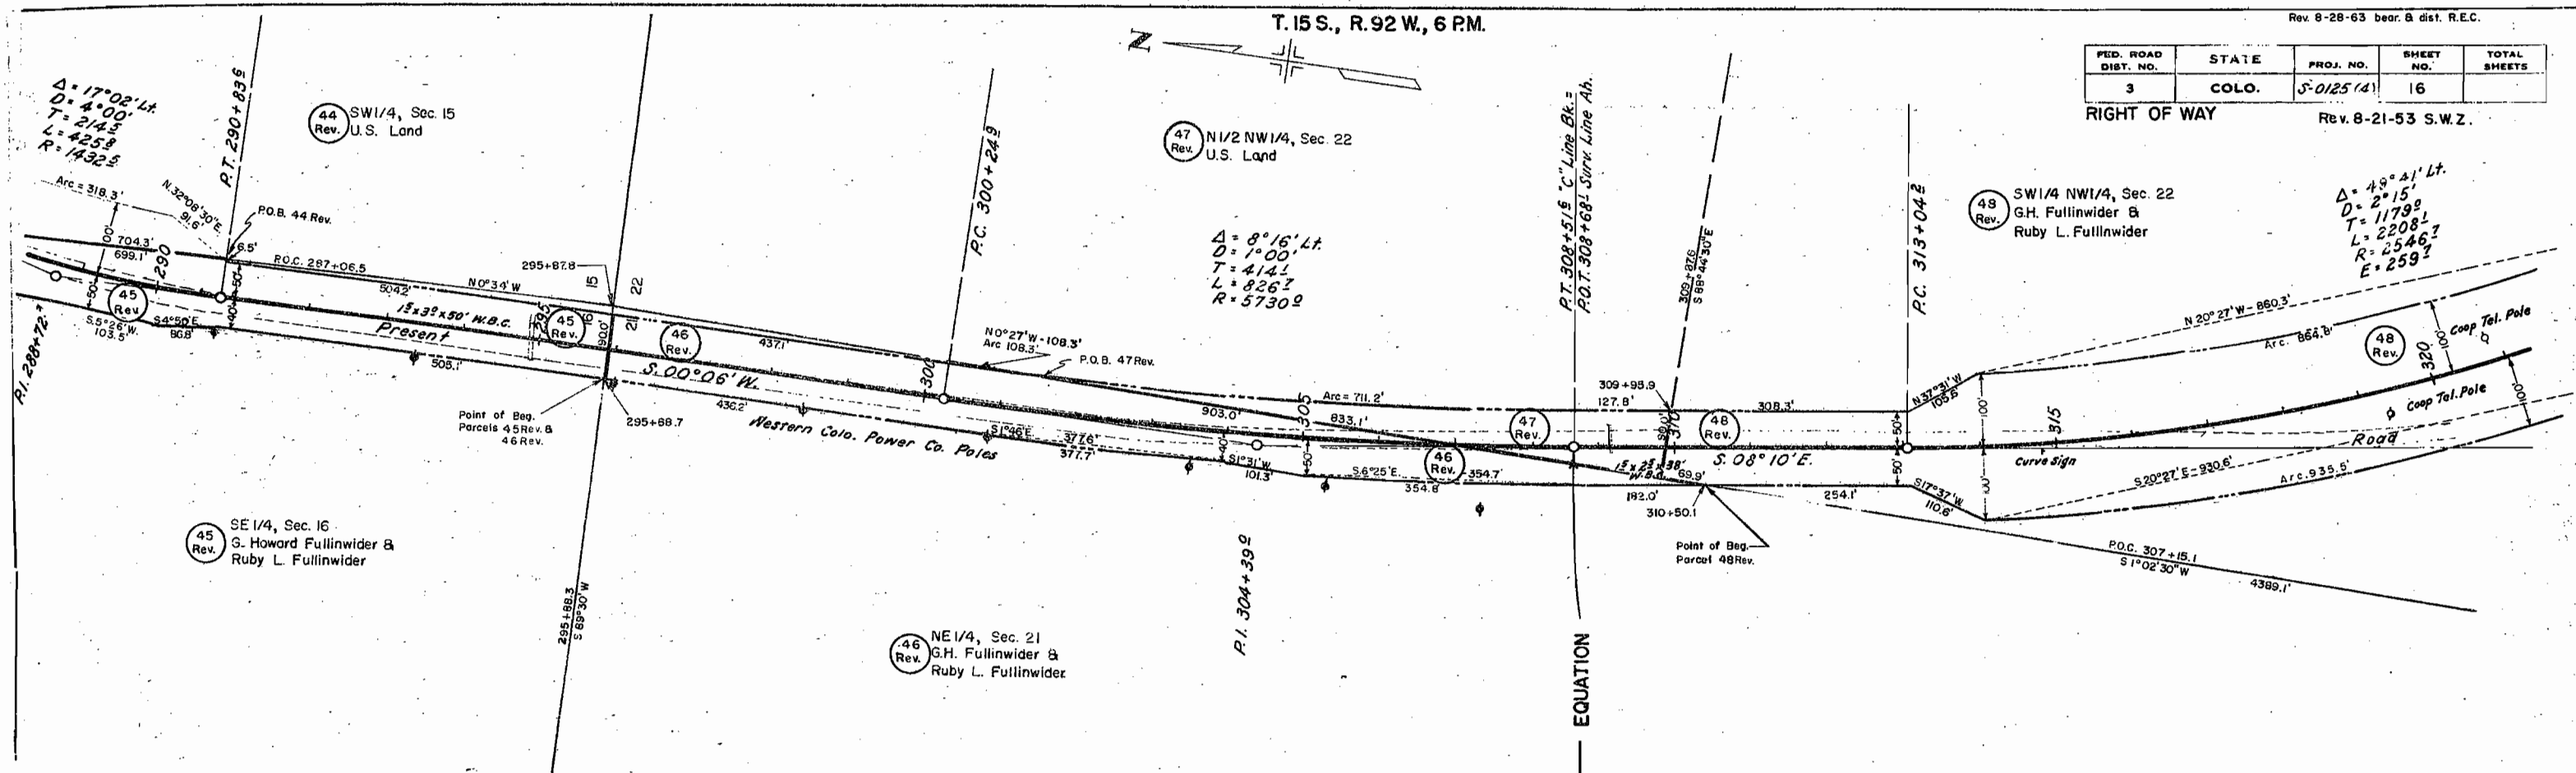

48 Rev. SW1/4 NW1/4, Sec. 22
G.H. Fullinwider &
Ruby L. Fullinwider

T.15S., R.92W, 6 PM.



50 Rev. NE1/4 SW1/4, Sec. 22
U.S. Land

Rev. 8-28-63 bear. & dist. R.E.C.

FED. ROAD DIST. NO.	STATE	PROJ. NO.	SHEET NO.	TOTAL SHEETS
3	COLO.	S-0125(4)	17	

RIGHT OF WAY

Rev. 8-21-53 S.W.Z.

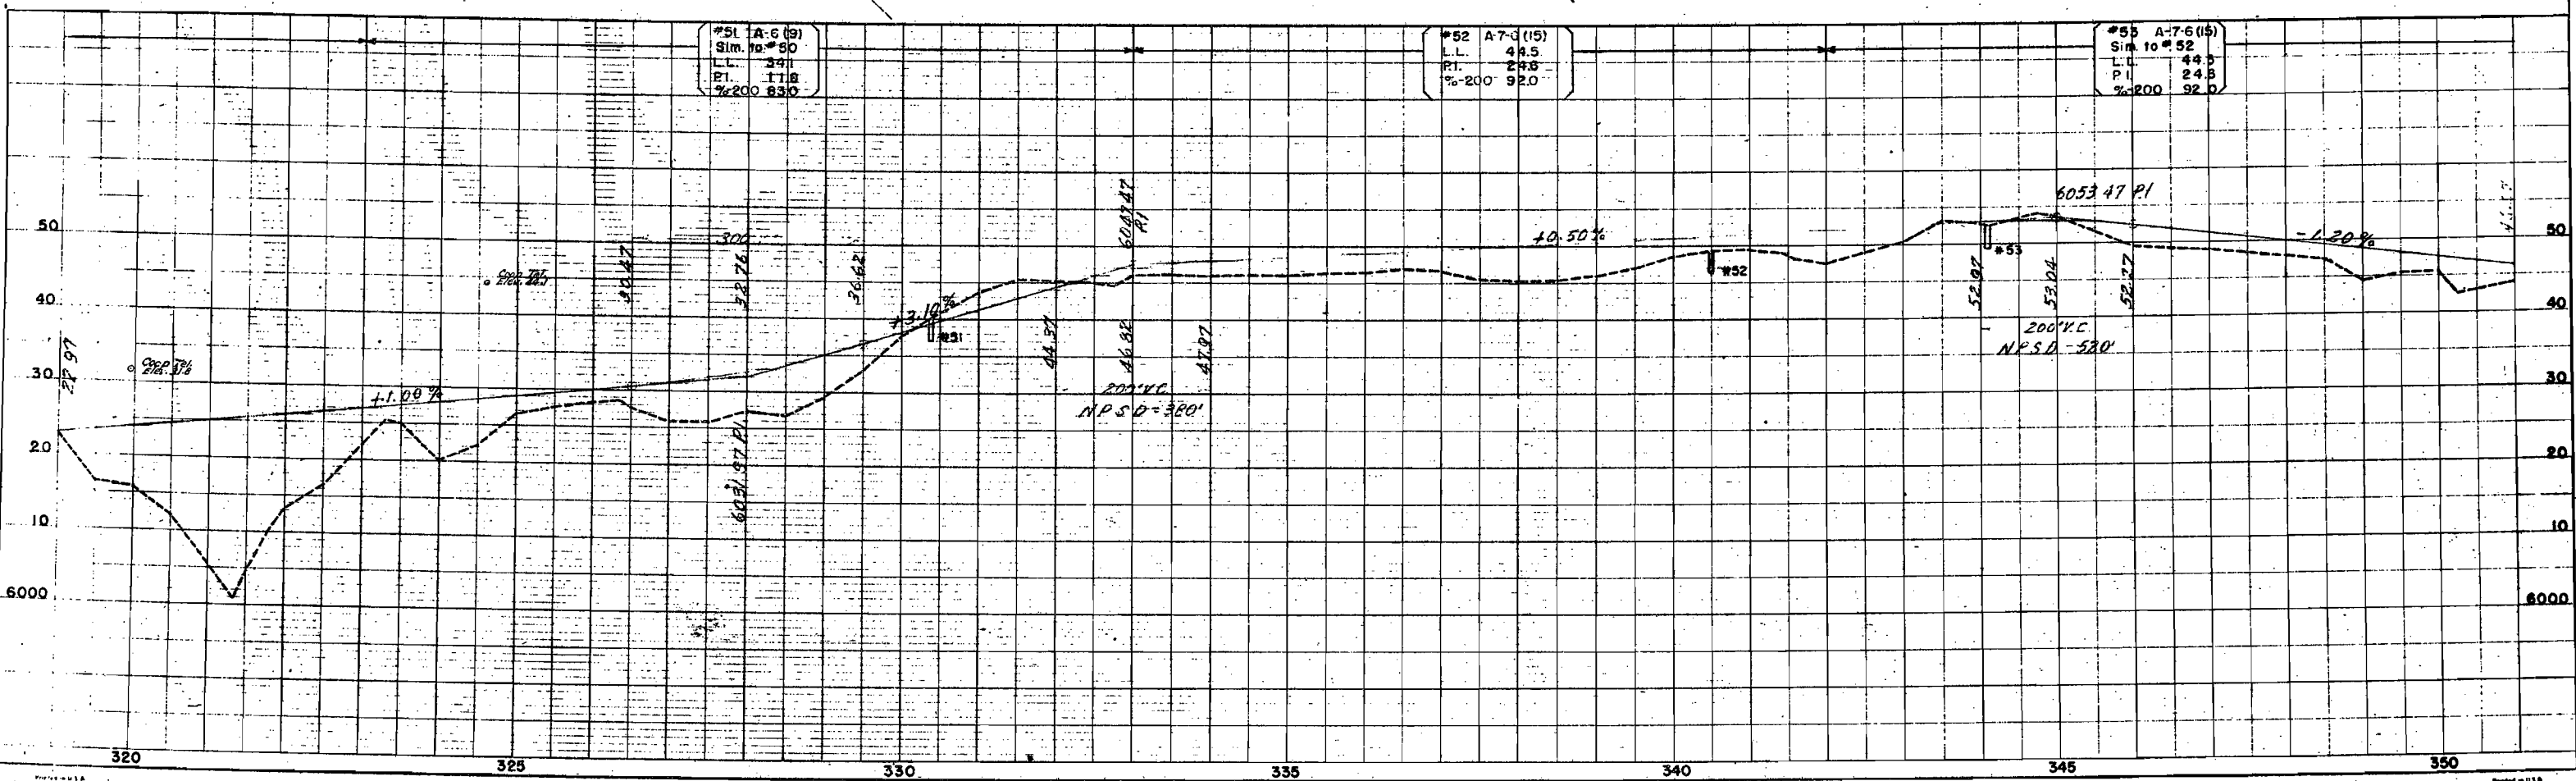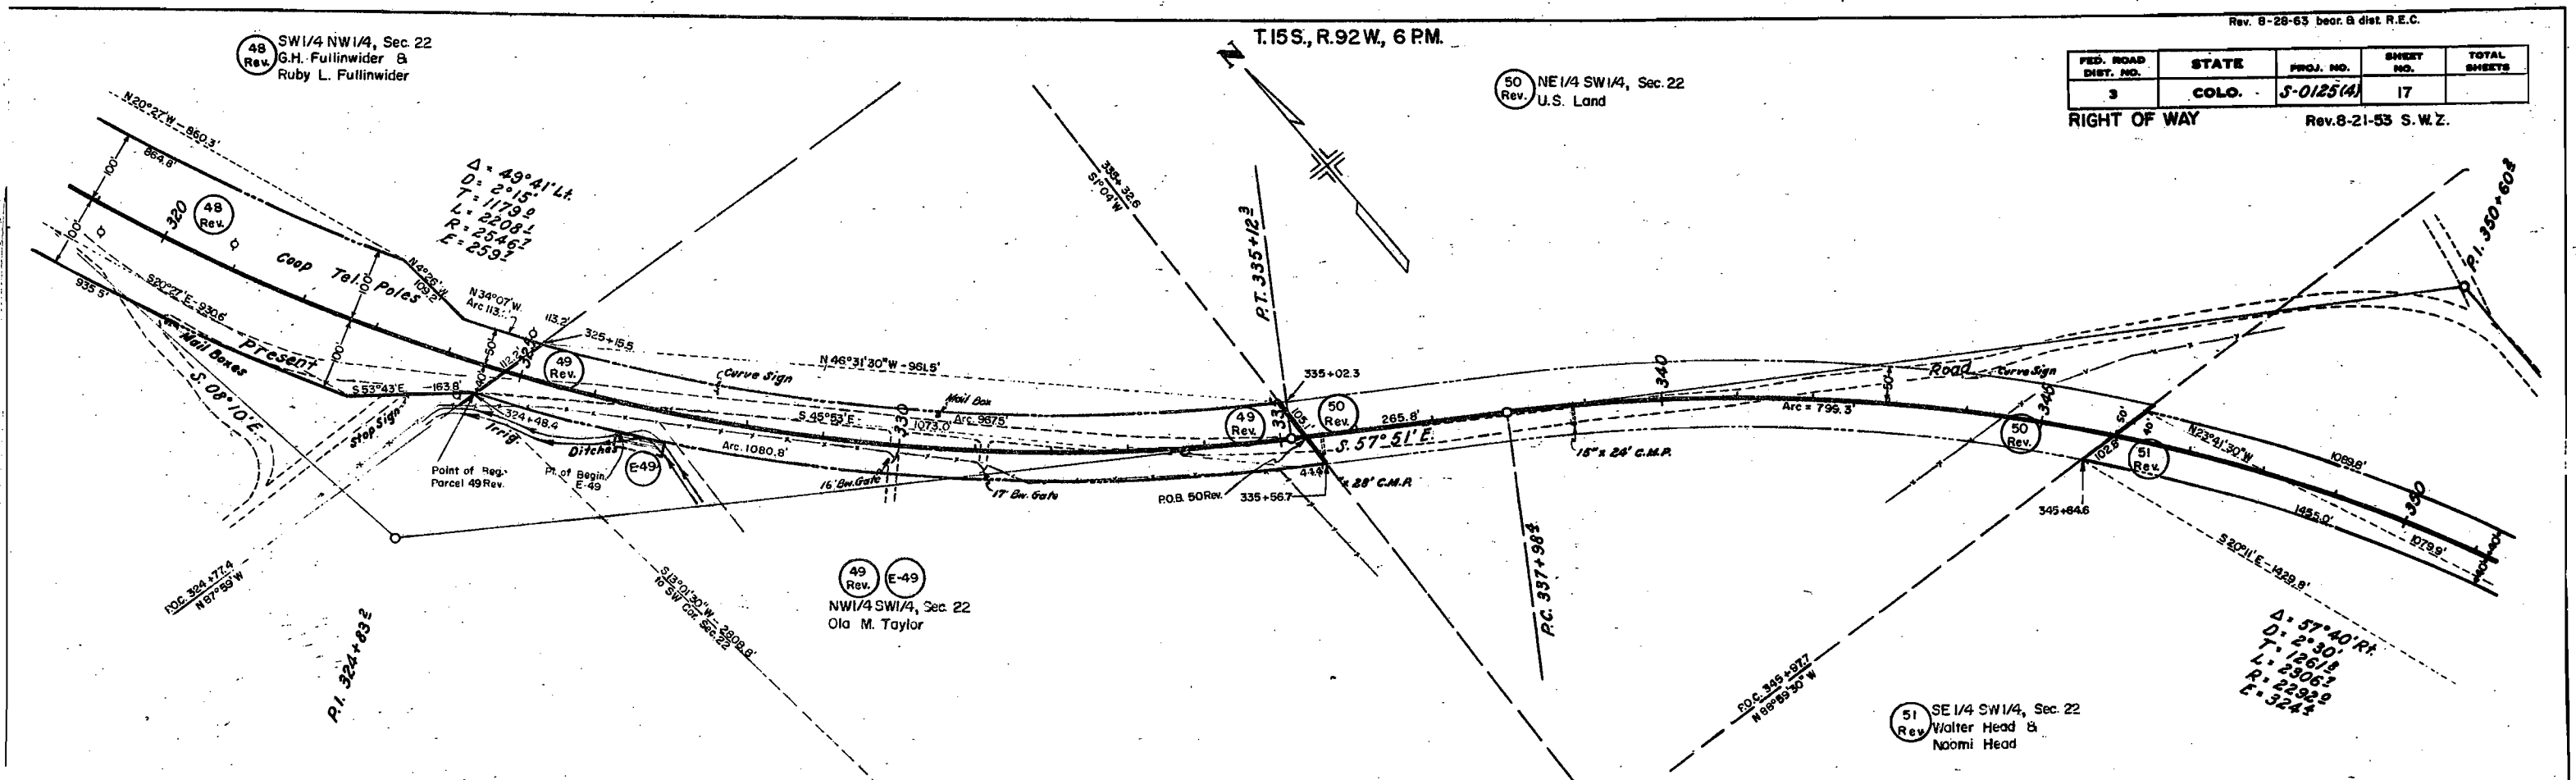

52 Rev. E-52
SW1/4 SE1/4, Sec. 22
Oscar R. Linman

T.15 S., R. 92 W., 6 P.M.

53 Rev. E-53
NW1/4 NE1/4, Sec. 27
Oscar R. Linman

FED. ROAD DIST. NO.	STATE	PROJ. NO.	SHEET NO.	TOTAL SHEETS
3	COLO.	S-0125 (4)	18	

RIGHT OF WAY

Rev. 8-21-53 S.W.Z.


55 Rev. E-55A E-55A
W1/2 SW1/4 NE1/4, Sec. 27
Grant G. Dove

56 Rev. S1/2 NW1/4, Sec. 27
Norva L. McClurg &
Alice B. McClurg

51 Rev. SE1/4 SW1/4, Sec. 22
Walter Head &
Naomi Head

54 Rev. NE1/4 NW1/4, Sec. 27
Walter Head &
Naomi Head

$\Delta = 57^\circ 40' \text{ Rt.}$
 $D = 2^\circ 30'$
 $T = 1261.8$
 $L = 2306.7$
 $R = 2292.9$
 $E = 324.4$

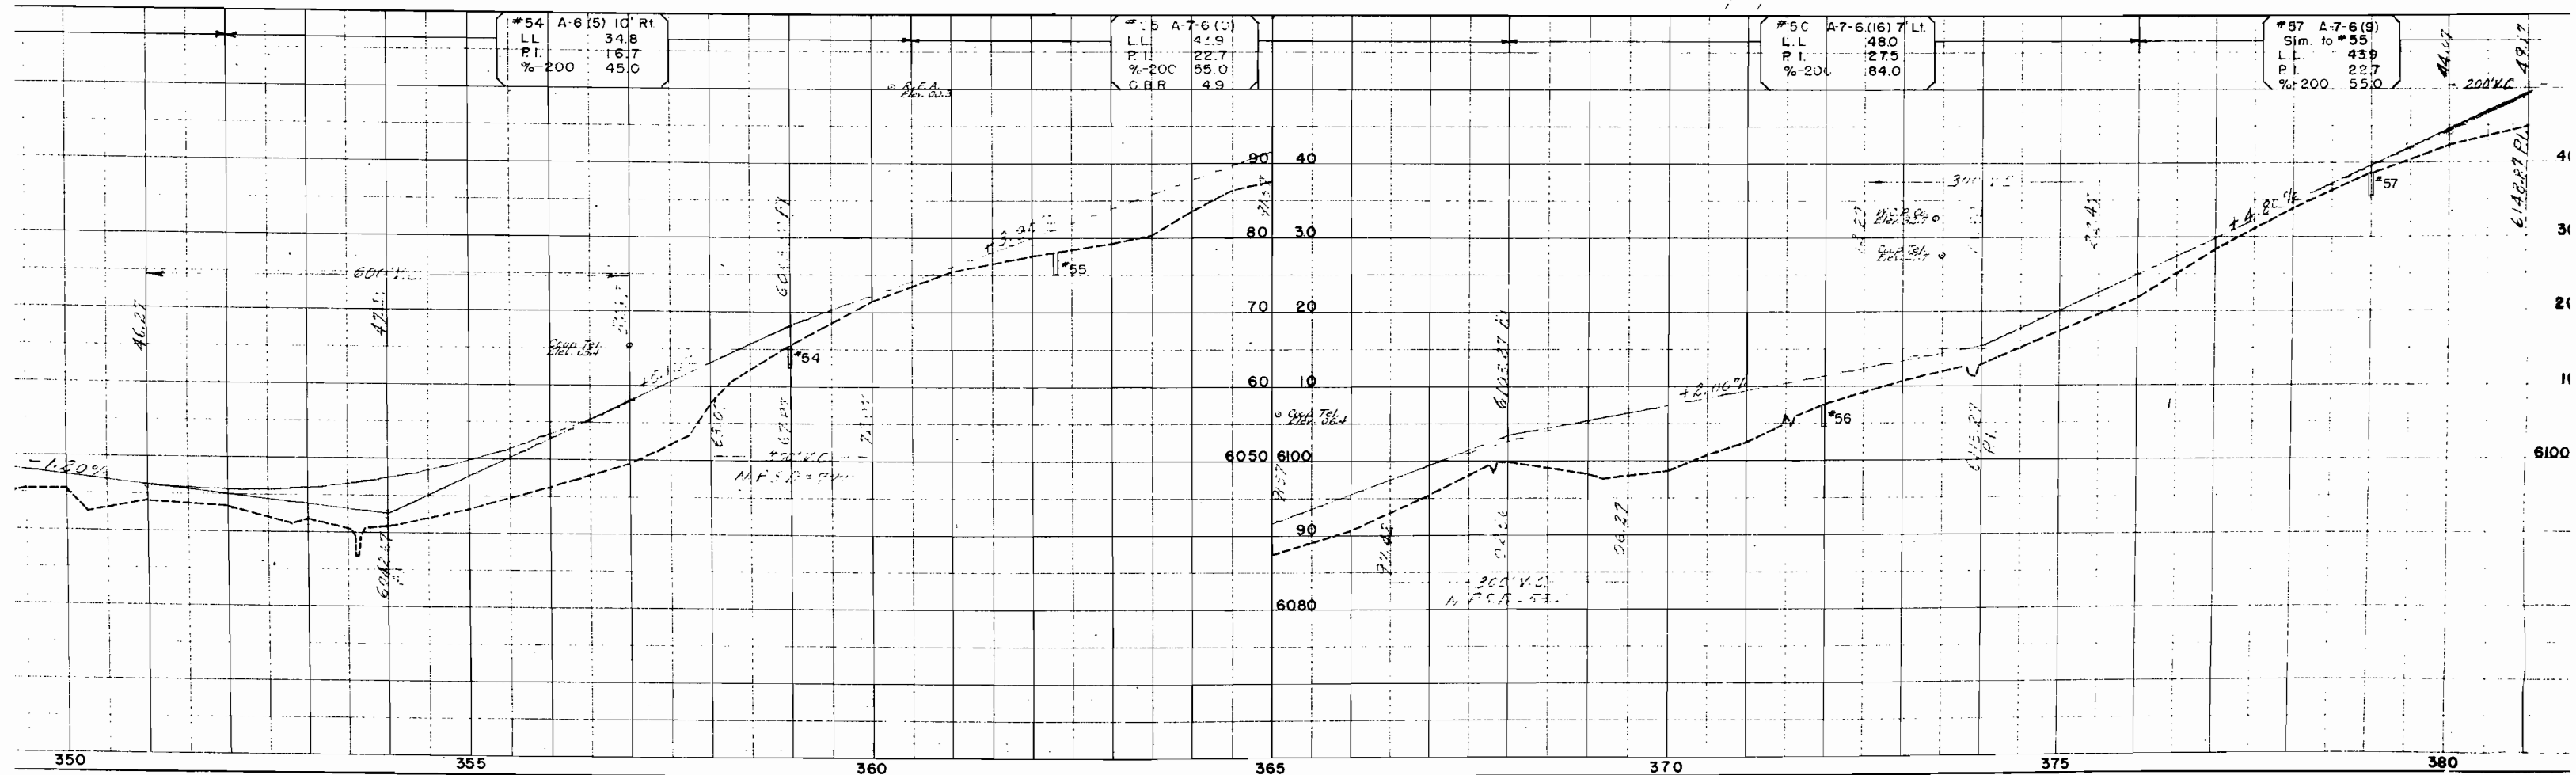



55 Rev. E 55A E 55A
W1/2 SW1/4 NE1/4, Sec. 27
Grant G. Dove

T.15S., R.92W., 6 P.M.

57 Rev. E 57A E 57B
E1/2 W1/2 SE1/4, Sec. 27
Bessie A. Wright &
Harold C. Wright

FED. ROAD DIST. NO.	STATE	PROJ. NO.	SHEET NO.	TOTAL SHEETS
3	COLO.	S-0125 (4)	19	

RIGHT OF WAY Rev. 8-21-53 S.W.Z.

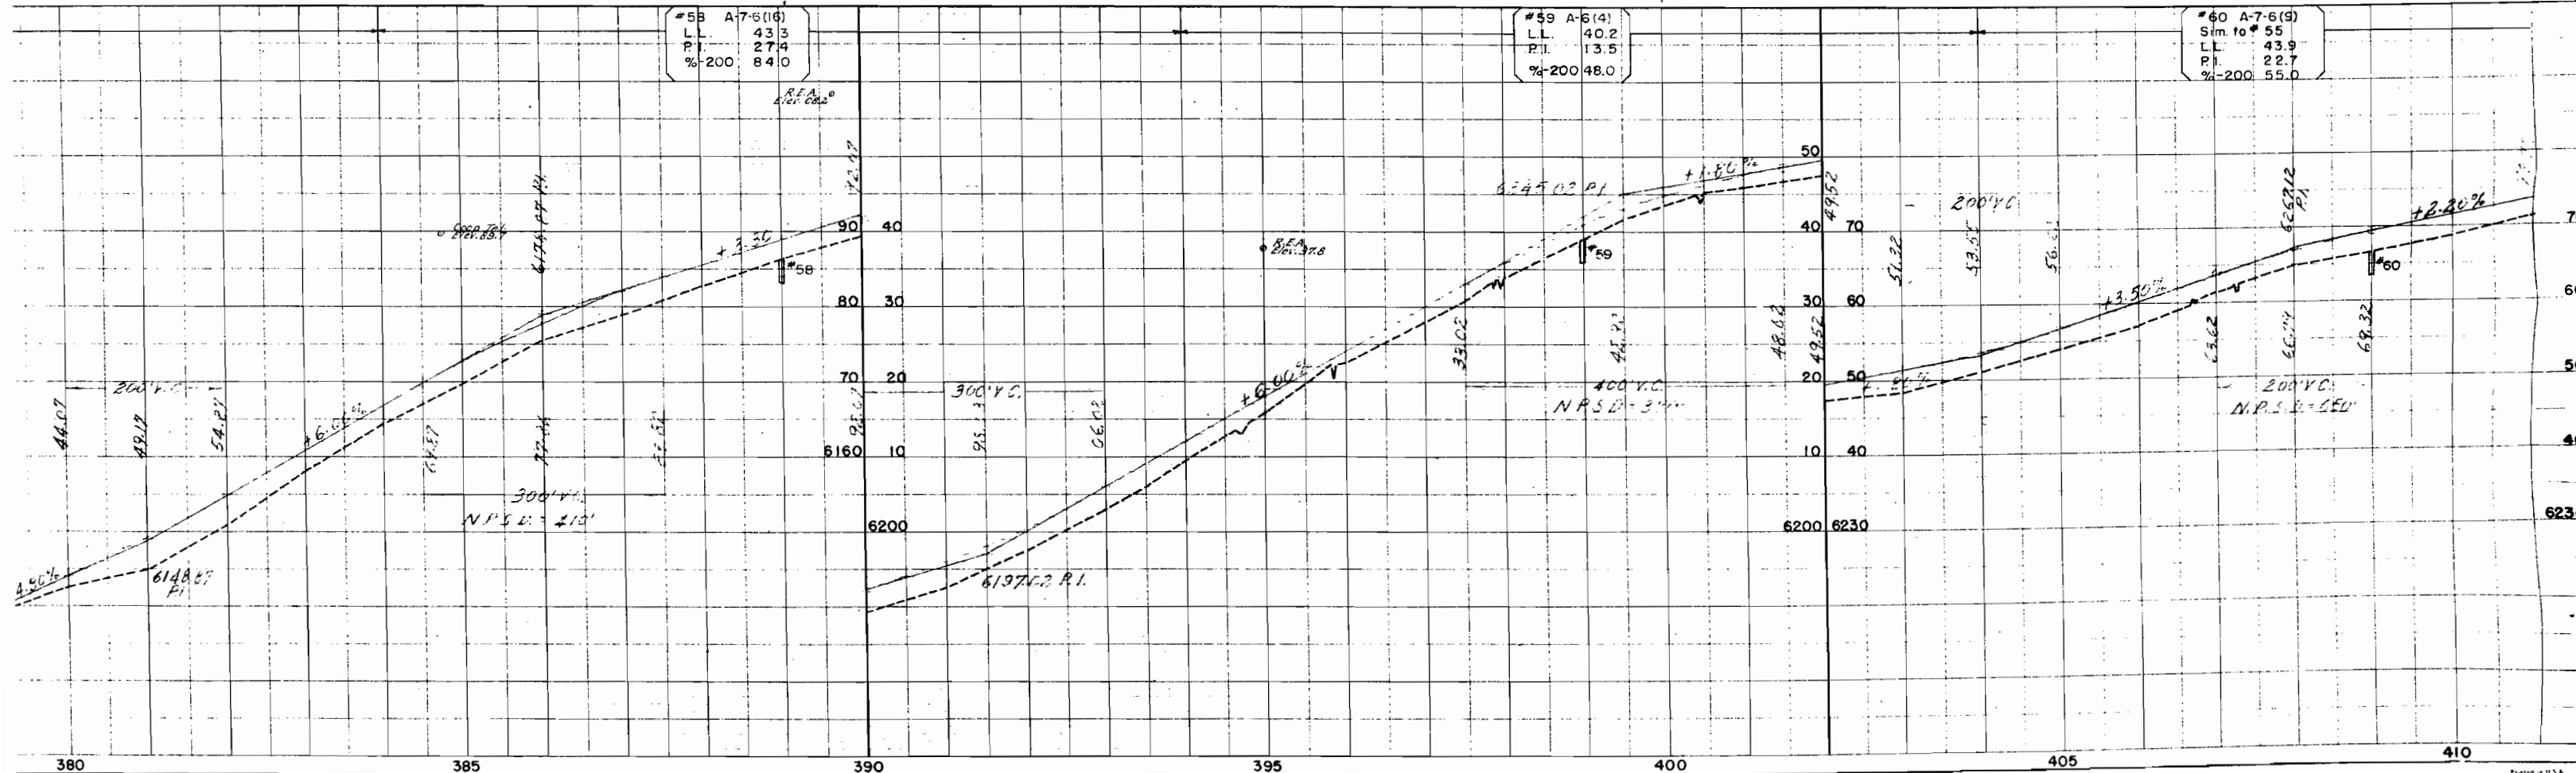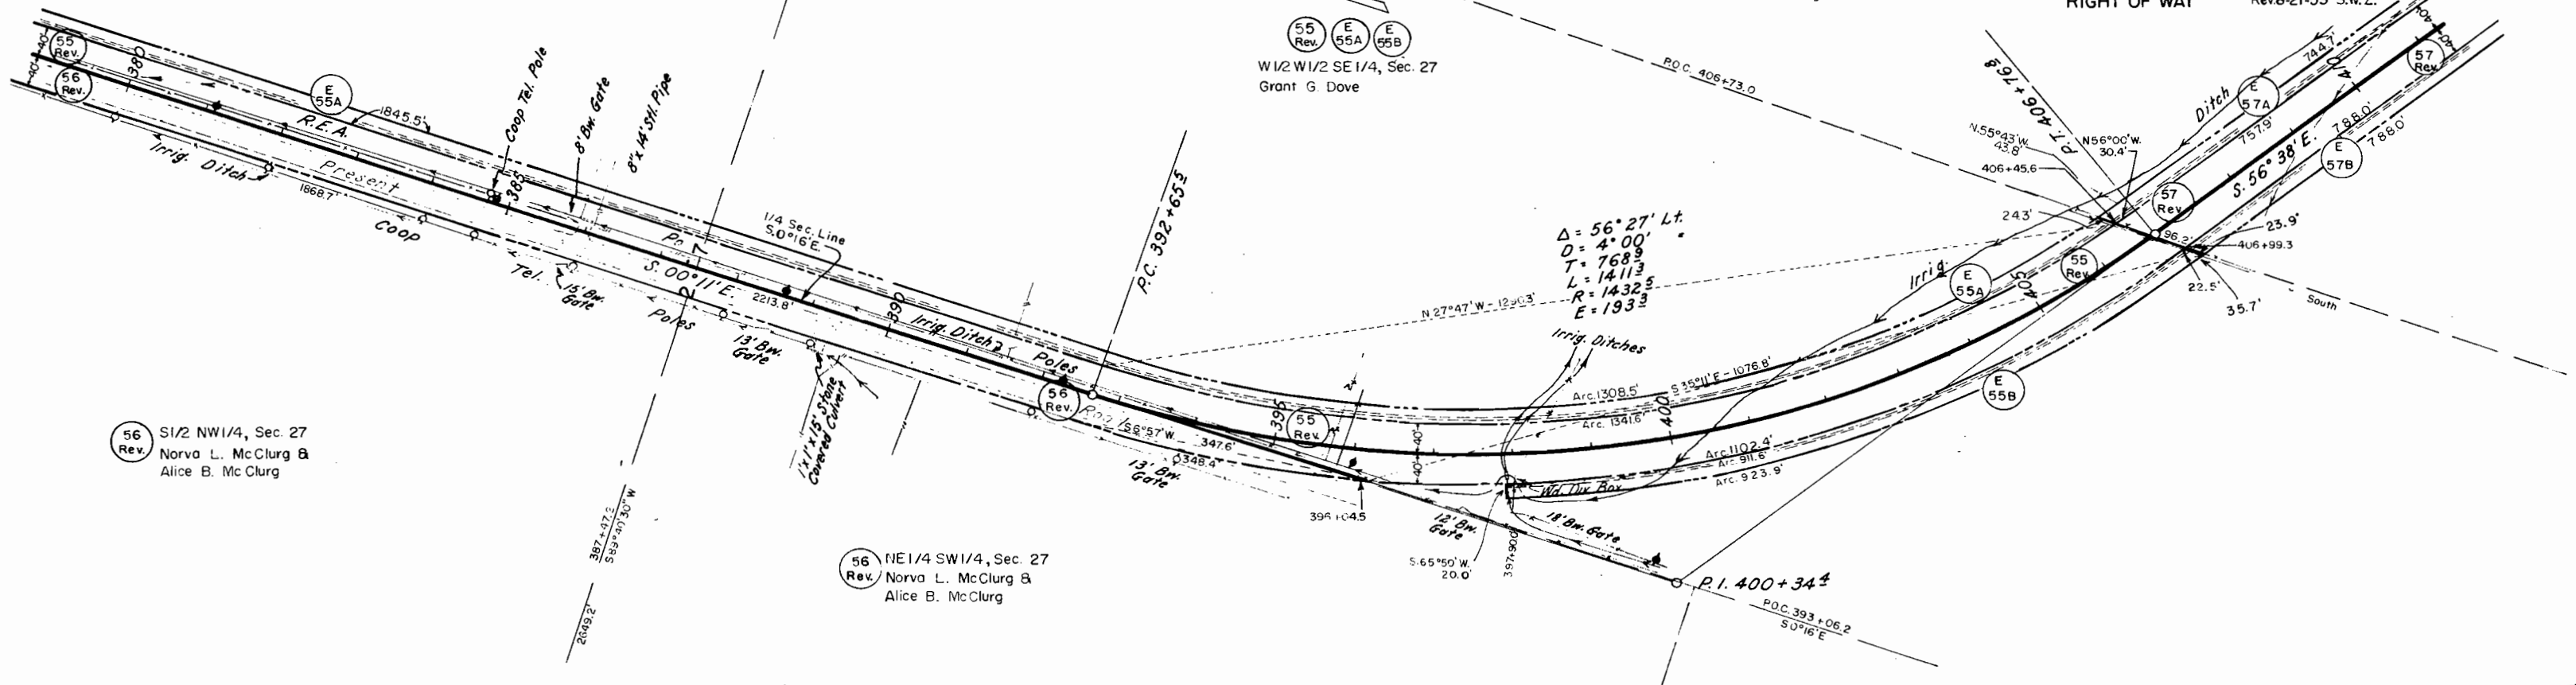

T. 15S., R. 92W., 6 P.M.

SE 1/4, Sec. 27



Marvin R. Miller

58 Rev. 58A 58B

FED. ROAD DIST. NO.	STATE	PROJ. NO.	SHEET NO.	TOTAL SHEETS
3	COLO.	S-0125 (4)	20	


RIGHT OF WAY

Rev. 8-21-53 S.W. Z.

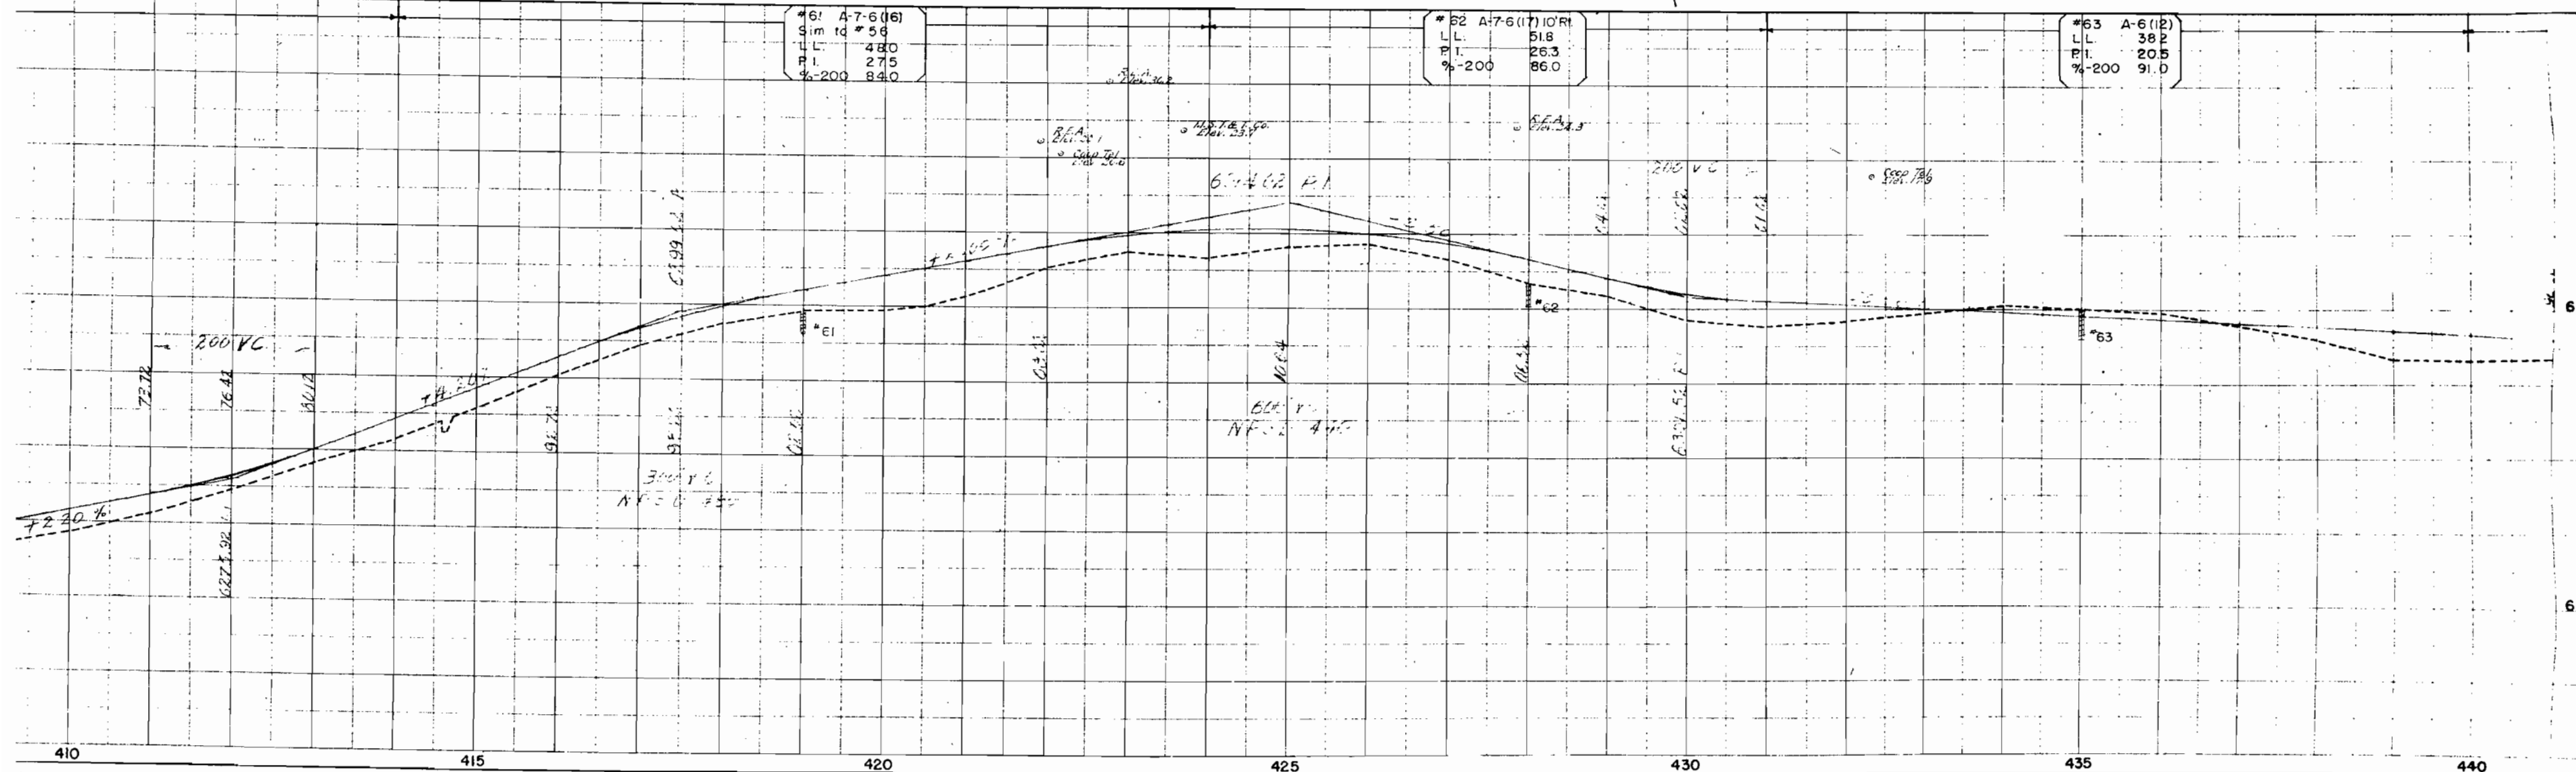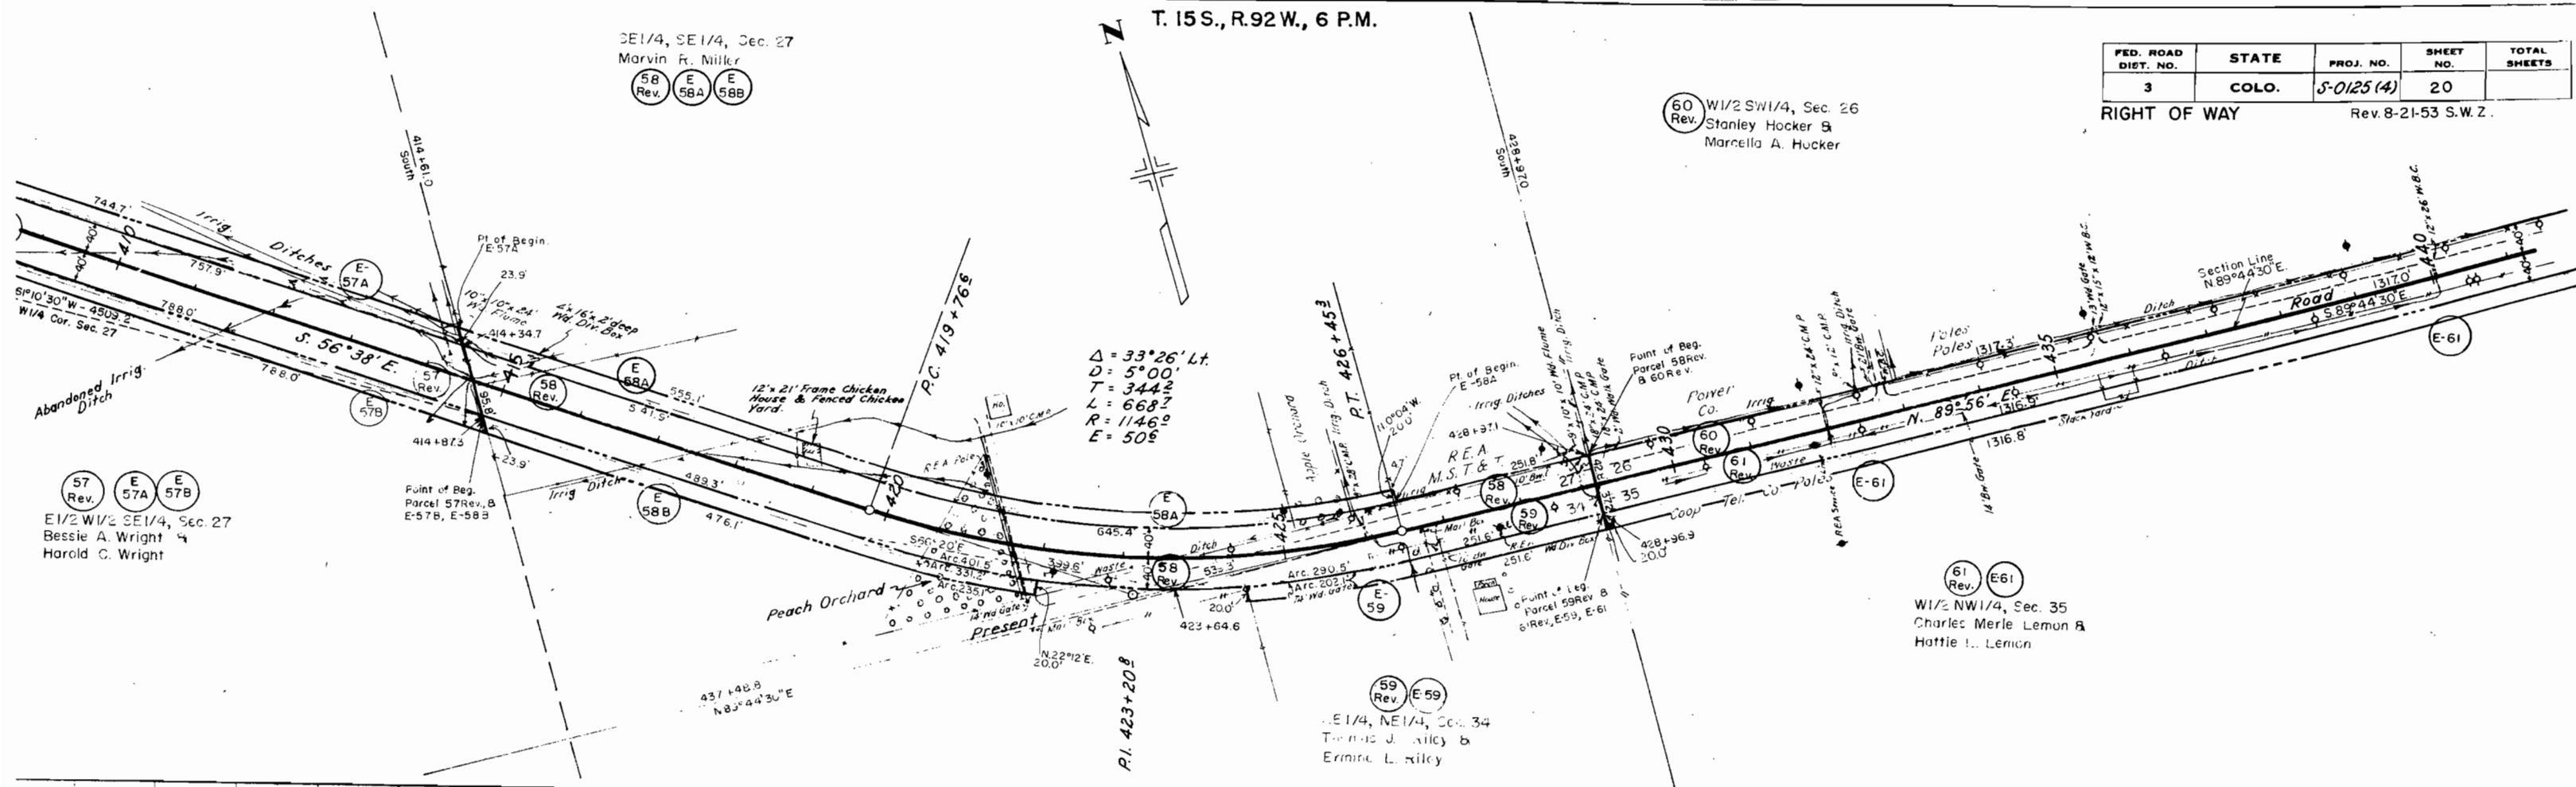

[illegible]

RIGHT OF WAY Rev. 8-21-53 S.W.Z.
Rev. 9-10-53 R.D.C. End of Proj. noted.
Rev. 3-8-55 S.W.Z.

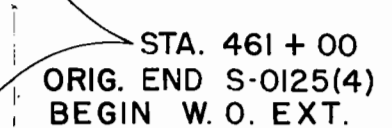

RIGHT OF WAY Rev. 3-8-55 S.W.Z.
Work Order Extension

Rev. 3-8-55 S.W.Z.
Work Order Extension

3 S.E. 1/4 S.E. 1/4 Sec. 2
Dedacio Archuleta &
Helen Archuleta

Ext. 1 E 1/2 SW 1/4 SE 1/4 Sec. 26
Tillie Rice
Crawford, Colo.

—STA. 461+00 BEGIN W.O. EXT.

(2) E 1/2 N.W. 1/4 N.E. 1/4, W 1/2 N.E. 1/4 NE. 1/4 Sec. 35
EXT. Eugene C. Clark & Floyd W. Clark



T. 15 S., R. 92 W. 6th PM.

N

Ext. ③

SE1/4 SE1/4, SEC. 26
Dedacio Archuleta
&
Helen Archuleta

Ext. ⑥

SW1/4 SW1/4 SEC. 25
L.H. Carr
&
Dorothy P. Carr

Ext. ⑦

SE1/4 SW1/4 SEC. 25
Harley E. Blanchard

FED. ROAD DIST. NO.	STATE	PROJ. NO.	SHEET NO.	TOTAL SHEETS
3	COLO.	S 0125(4)	23	

RIGHT OF WAY

Rev. 3-8-55 S.W.Z.
Work Order Extension

Ext. ⑧

E1/2 SW1/4, SEC. 25
Carl E. Butler
&
Anna A. Butler

⑤

NW1/4, SEC. 36
K. Claudine Pipher

M.S.T. & T. S89°44'30"W

REA

N. 89°56'E

P.C. 480+66.7

$\Delta = 1'24"$ L
 $D = 1'00"$
 $T = 70.0$
 $L = 140.0$
 $R = 5730.0$
 $E = 4.3$

P.T. 482+06.7

S88°43'W
37.0'
Arc 37.0' Power
Point of Beg. Parcel No. 7
481+69.3

N0°20'E

Co.

Western

Co.

Colorado

Co.

Co.

Co.

Co.

Co.

Co.

Co.

Ext. ②

W1/2 NE1/4 NE1/4, SEC. 35
Eugene C. Clark
&
Floyd W. Clark

Ext. ④

E1/2 NE1/4 NE1/4, SEC. 35
Joseph A. Moss, Katie Hansen
&
G. Roxana Strause

Ext. ⑤

P.I. 481+36.7

P.O.C. 481+58.0

North

Telephone

Permanent

Temporary

Ext. ③

Ext. ④

Ext. ⑤

Ext. ⑥

Ext. ⑦

Ext. ⑧

Ext. ⑨

Ext. ⑩

Ext. ⑪

Ext. ⑫

Ext. ⑬

Ext. ⑭

Ext. ⑮

Ext. ⑯

Ext. ⑰

Ext. ⑱

Ext. ⑲

Ext. ⑳

Ext. ㉑

Ext. ㉒

Ext. ㉓

Ext. ㉔

Ext. ㉕

Ext. ㉖

Ext. ㉗

Ext. ㉘

Ext. ㉙

Ext. ㉚

Ext. ㉛

Ext. ㉜

Ext. ㉝

Ext. ㉞

Ext. ㉟

Ext. ㊱

Ext. ㊲

Ext. ㊳

Ext. ㊴

Ext. ㊵

Ext. ㊶

Ext. ㊷

Ext. ㊸

Ext. ㊹

Ext. ㊺

Ext. ㊻

Ext. ㊼

Ext. ㊽

Ext. ㊾

Ext. ㊿

Ext. 1

Ext. 2

Ext.

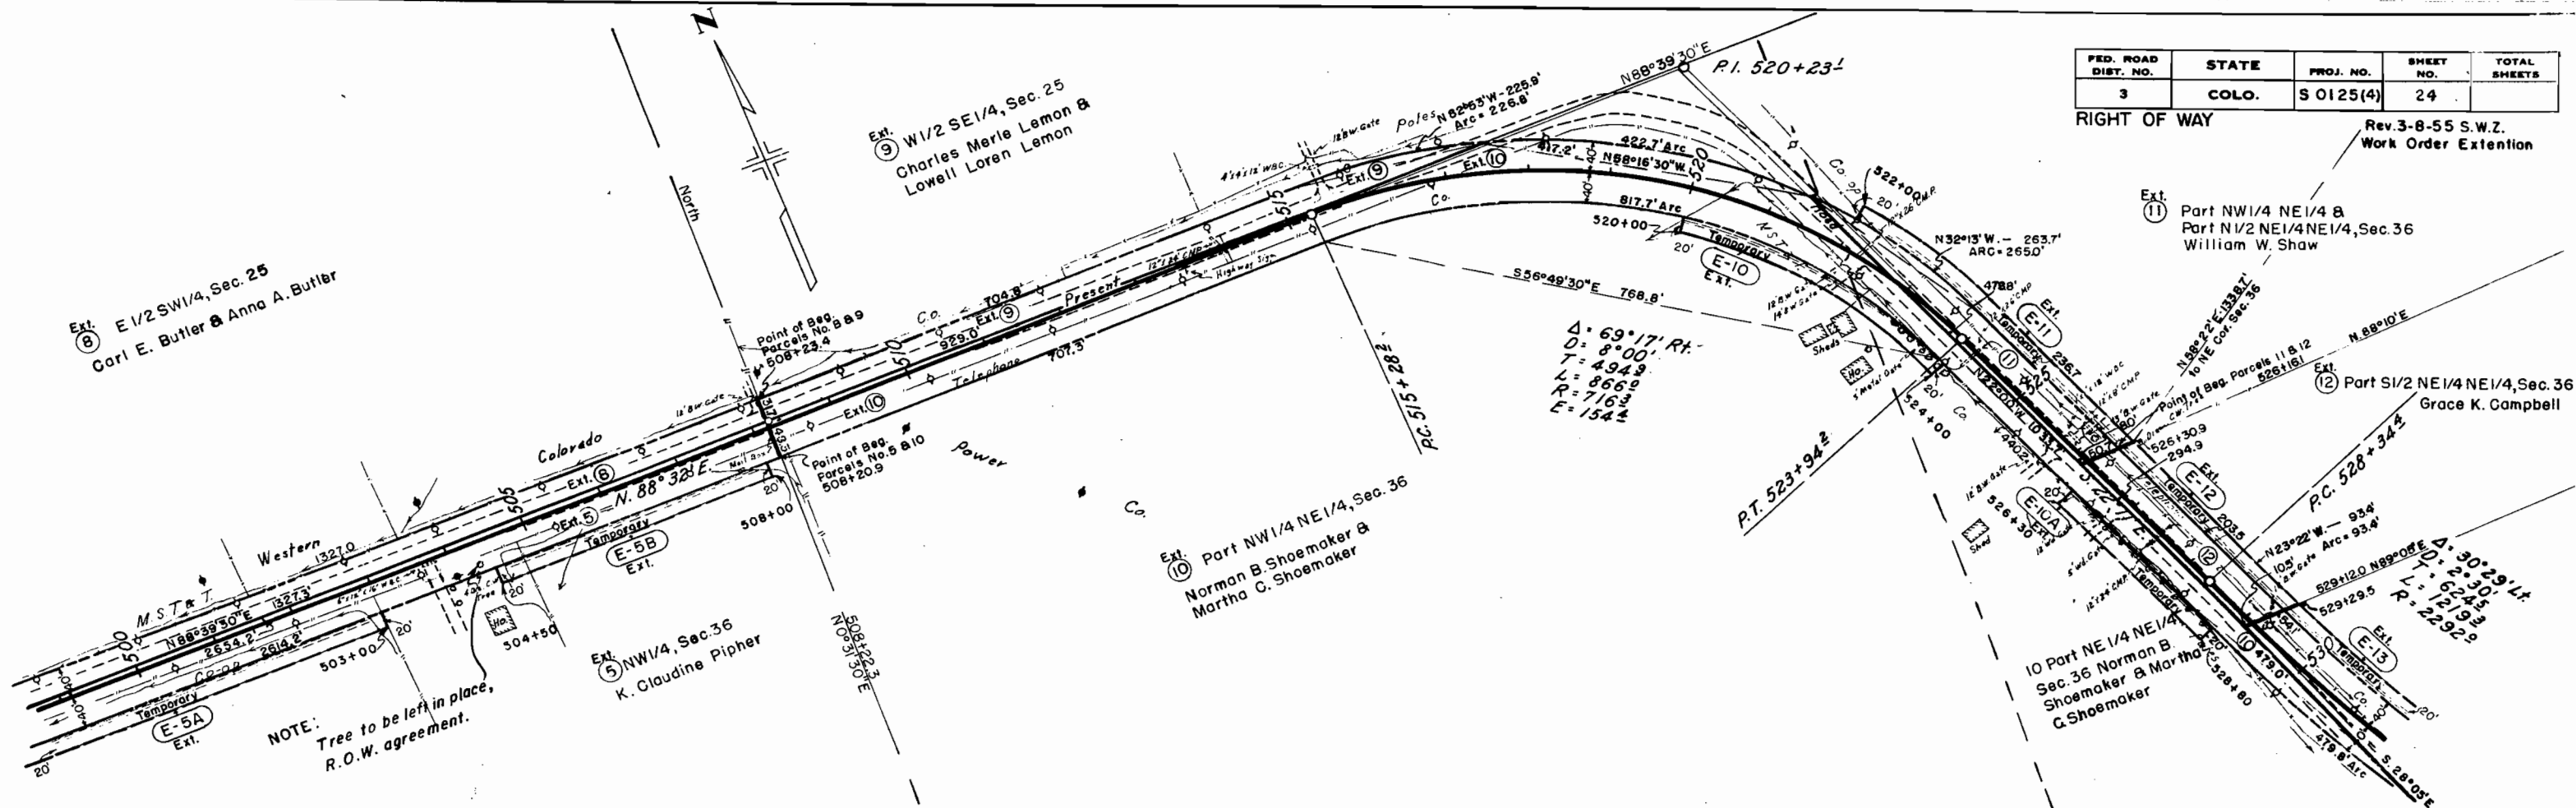

FED. ROAD DIST. NO.	STATE	PROJ. NO.	SHEET NO.	TOTAL SHEETS
3	COLO.	S 0125(4)	24	

RIGHT OF WAY

Rev. 3-8-55 S.W.Z. Work Order Extension

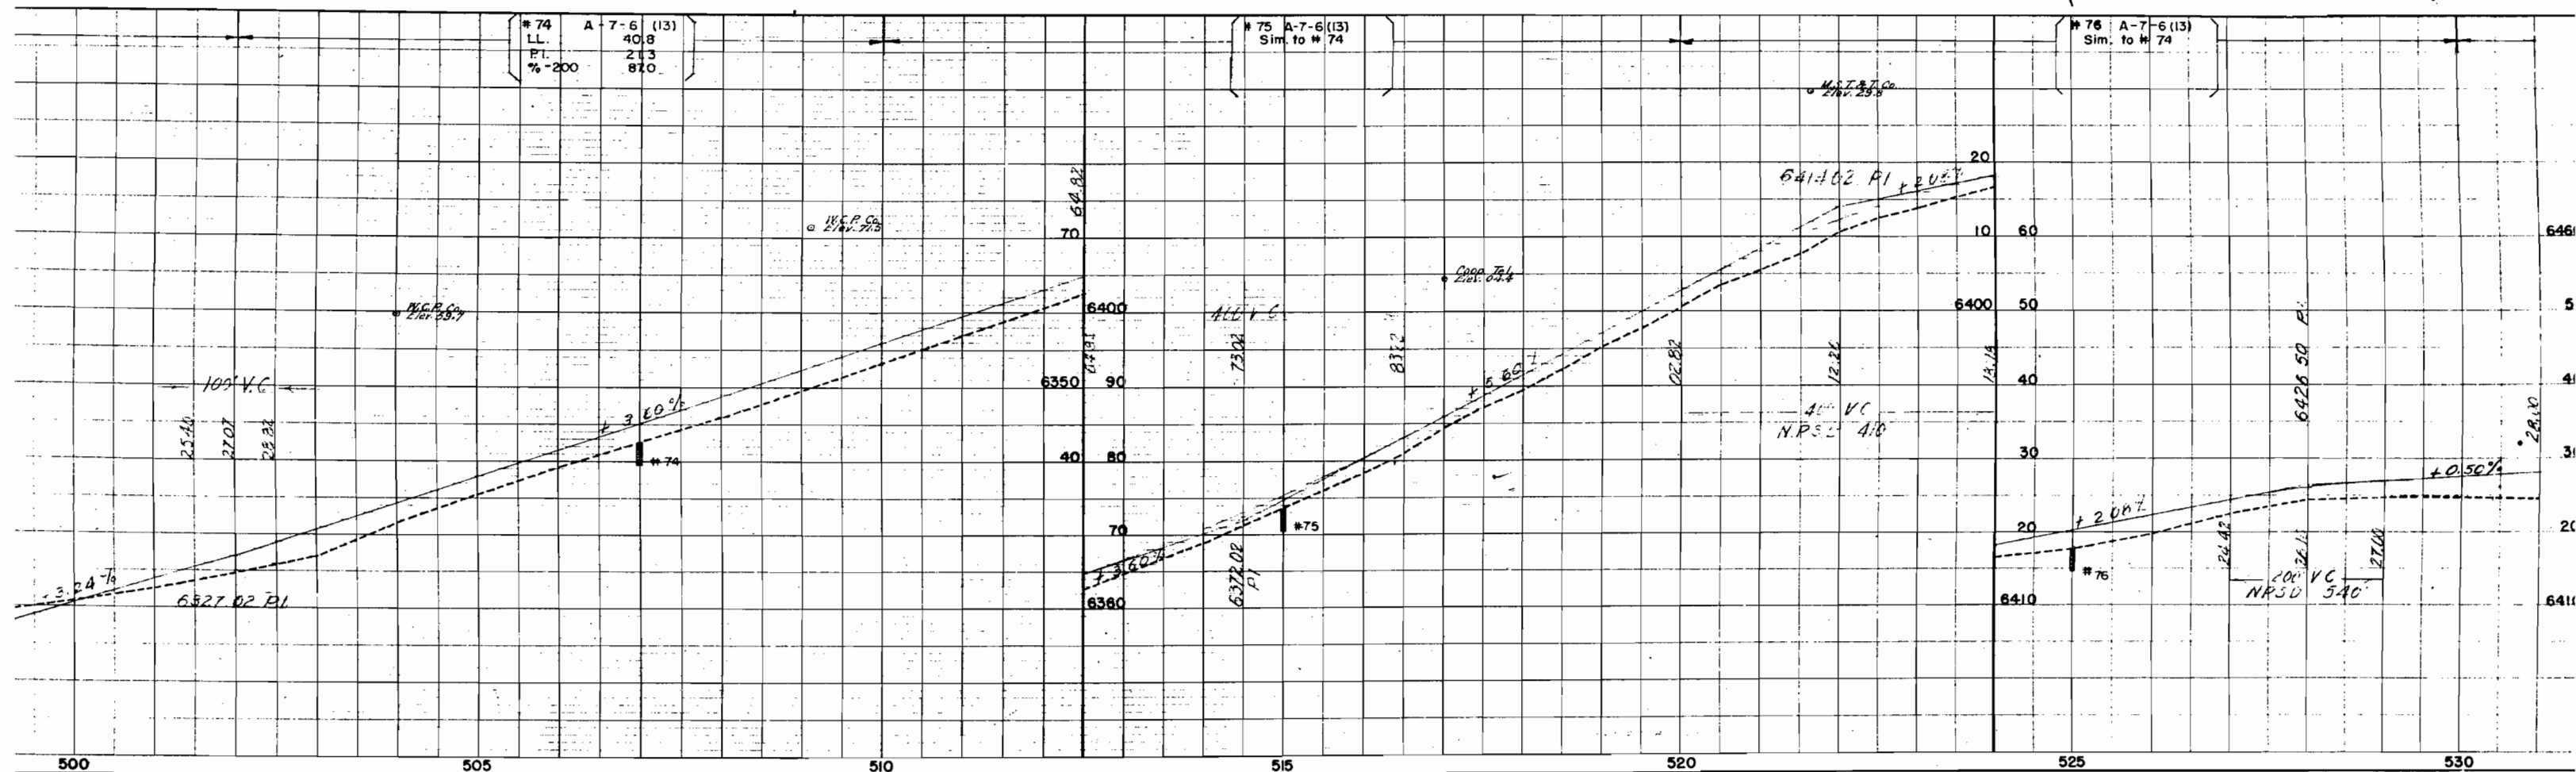




PLATE 1-PLAN-PROFILE • P. W. STANDARD
PUBLISHED BY THE CHICAGO STANDARD

COLORADO DEPARTMENT OF HIGHWAYS
PROJECT SO125(4)
R. O. W. OWNERSHIP MAP
DELTA COUNTY, T.15S, R.92W, 6 PM.

SCALE 1"=400'

FEDERAL ROAD DIVISION NO.	DISTRICT	PROJ. NO.	SHEET NO.	TOTAL SHEETS
8	COLORADO	SO125 (4)	27	

Rev 8-21-53 S.W.Z.
Rev 3-8-55 S.W.Z.
Rev. 8-28-63 U.S. Land par.'s R.E.C.

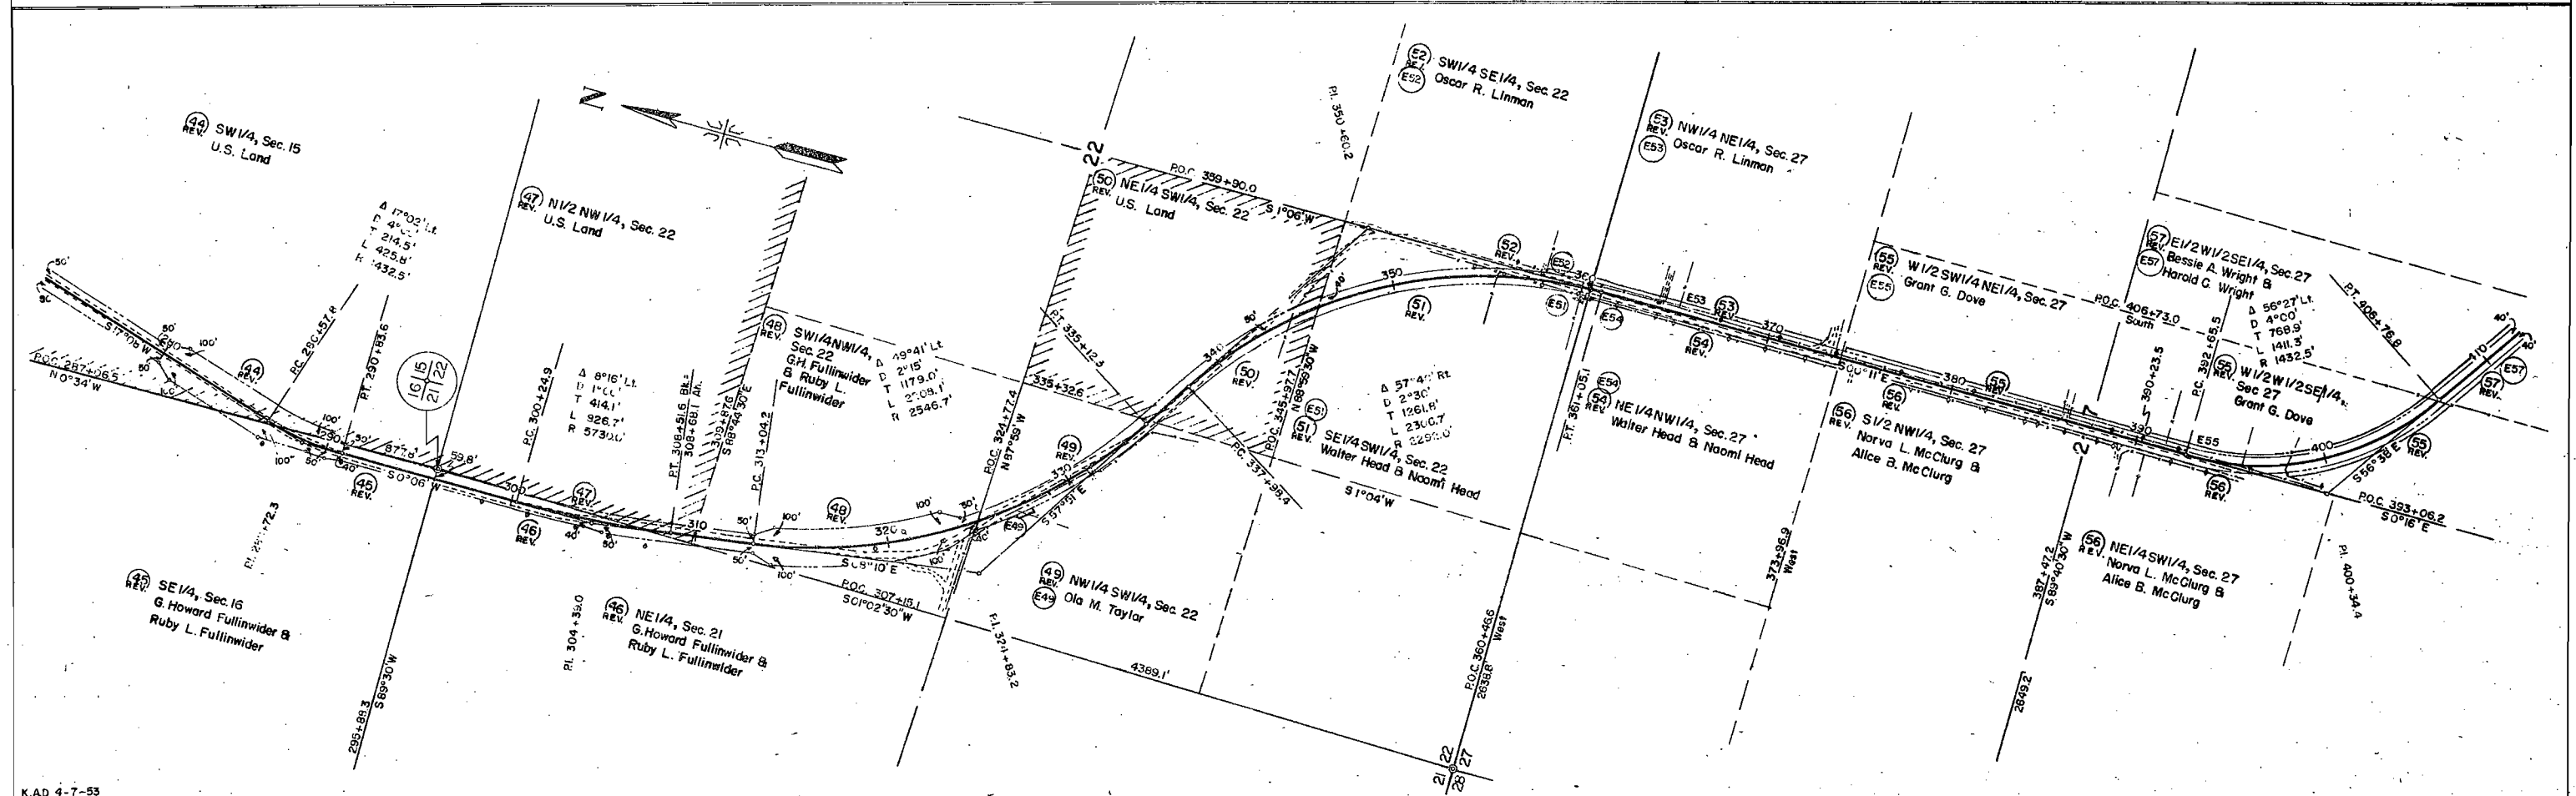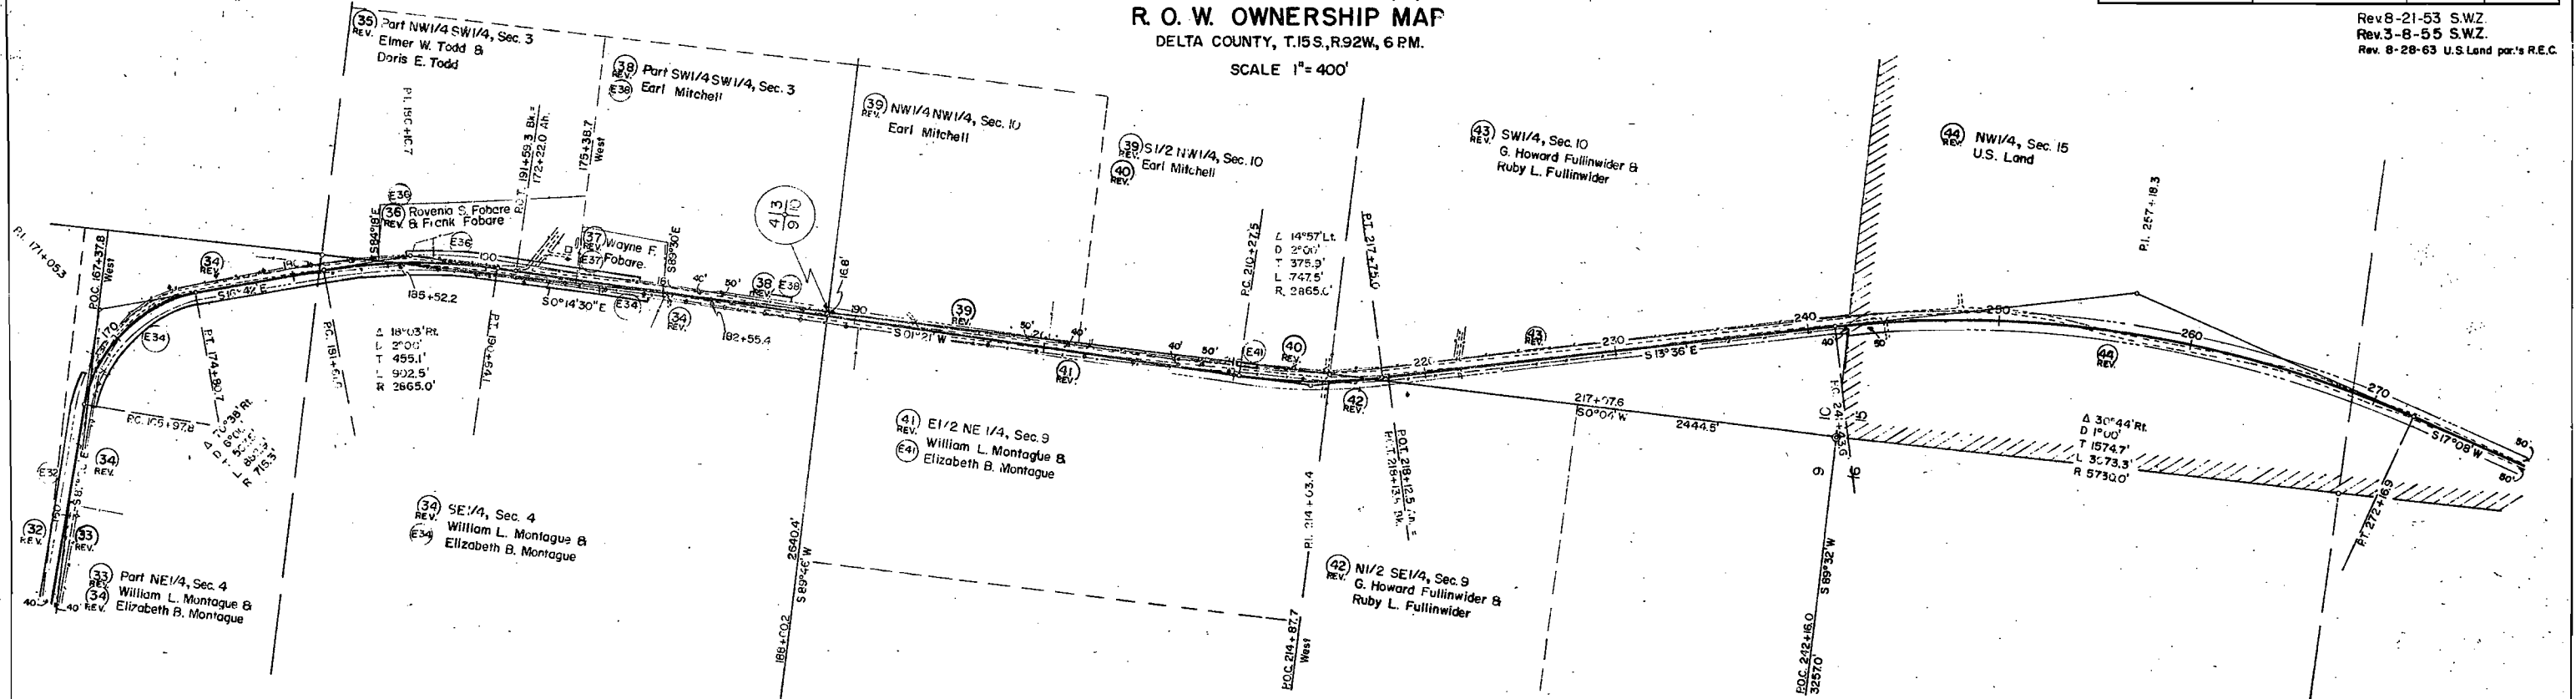

COLORADO DEPARTMENT OF HIGHWAYS
PROJECT SOI25 (4)
R. O. W. OWNERSHIP MAP
DELTA COUNTY, T.15S., R.92W. &
T.15S., R.91W., 6 P.M.
SCALE 1" = 400'

FEDERAL ROAD DIVISION NO.	DISTRICT	PROJ. NO.	SHEET NO.	TOTAL SHEETS
9	COLORADO	SOI25 (4)	28	

Rev. 8-21-53 S.W.Z.
Rev. 9-10-53 R.D.C. End of Proj. noted.
Rev. 9-17-53 S.W.Z.
Rev. 3-8-55 S.W.Z.

