

COLORADO

DEPARTMENT OF HIGHWAYS

PLAN AND PROFILE OF PROPOSED FEDERAL AID PROJECT NO. S 0127(1) STATE HIGHWAY NO. 347 MONTROSE COUNTY


INDEX OF SHEETS

- SHEET NO.1 TITLE SHEET.
2 TABULATION OF PROPERTIES.
3-7 PLAN AND PROFILE SHEETS
SHOWING RIGHT OF WAY.
8 OWNERSHIP MAP.

FEDERAL ROAD DIVISION NO.	DISTRICT	PROJ. NO.	SHEET NO.	TOTAL SHEETS
9	COLORADO	S 0127(1)	1	


RIGHT OF WAY

CONVENTIONAL SIGNS

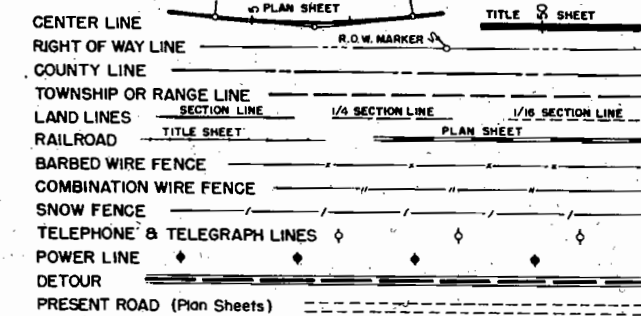

SCALES OF ORIGINAL DRAWINGS
 ON PLAN, 1 IN. = 100 FT.
 ON PROFILE 1 IN. = 100 FT. HORIZONTAL
 1 IN. = 10 FT. VERTICAL
 GRADE LINE ON PROFILE IS SHOWN AS GRADE OF FINISHED ROAD
 GROSS LENGTH OF PROJECT } 11,879.8' = 2.250 MILES
 NET LENGTH OF PROJECT }

RIGHT OF WAY

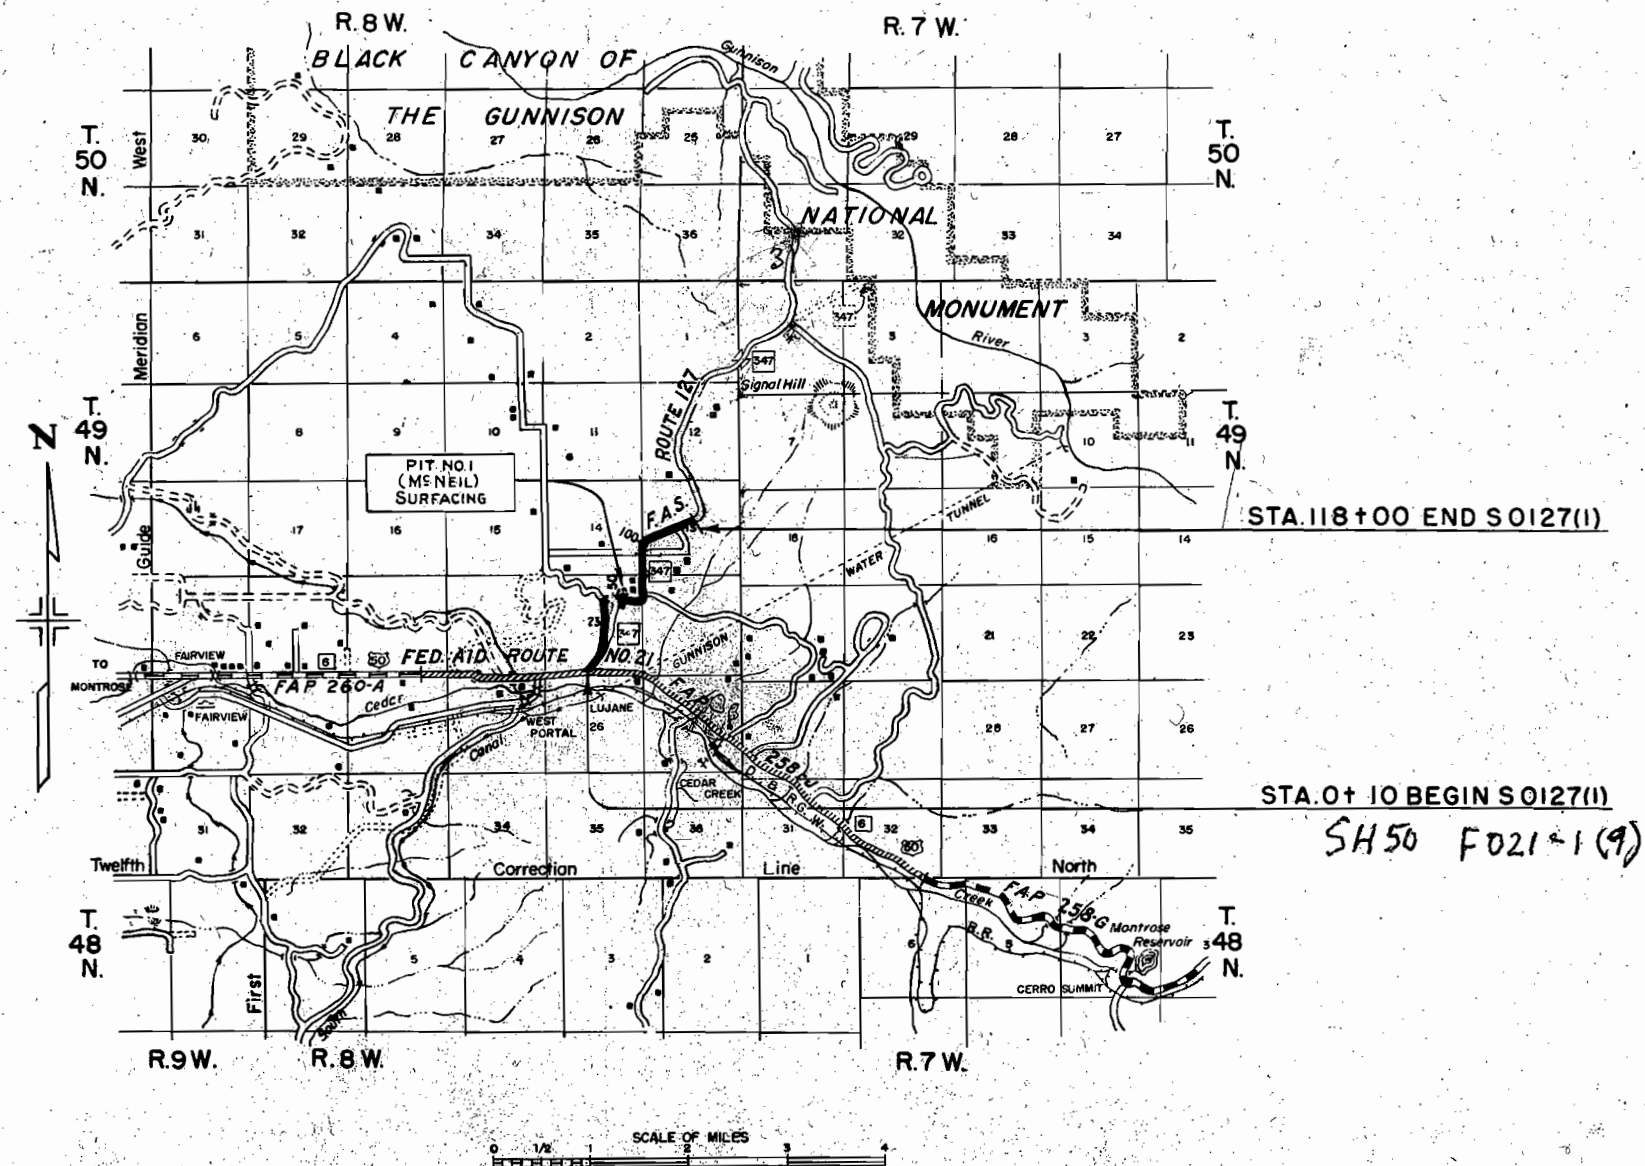

R.O.W. TABULATION OF PROPERTIES IN MONTROSE COUNTY S.H.No.347 PROJ. S 0127(1)

FEDERAL ROAD DIVISION NO.	DISTRICT	PROJ. NO.	SHEET NO.	TOTAL SHEETS
9	COLORADO	S 0127(1)	2	

RIGHT OF WAY **Rev. 4-1-54 R.E.C.**

[illegible]

T. 49 N., R. 8 W., N.M.P.M.

Rev. 4-1-54 Changed R.O.W. Lines Parcel I R.E.C.

FED. ROAD DIV. NO.	DISTRICT	PROJ. NO.	SHEET NO.	TOTAL SHEETS
9	COLO.	S 0127(1)	3	

RIGHT OF WAY

NE 1/4 SW 1/4, Sec. 23
U. S. Land


(2)

(2)


(2)

NW 1/4 SE 1/4, Sec. 23
U. S. Land



STA. 0 + 10.9 BEGIN S0127(1)

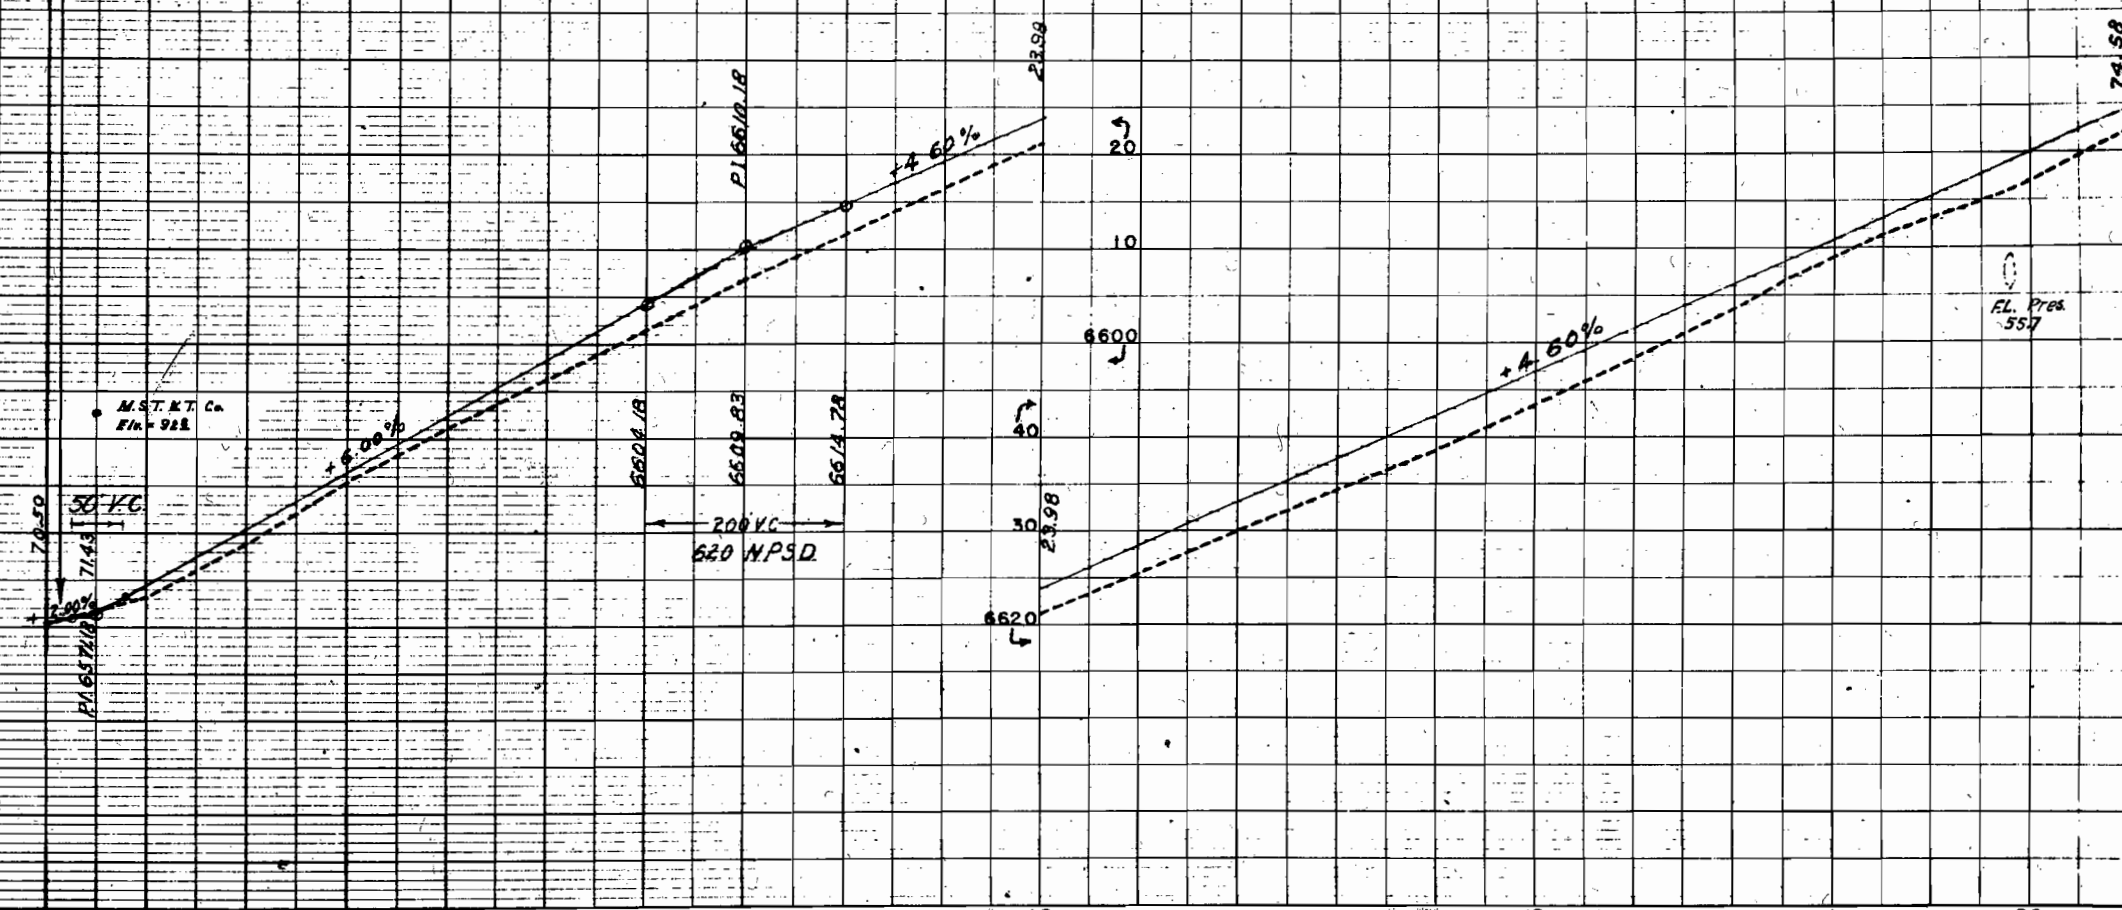


③ & ⑤
NI/2 NE 1/4, Sec. 23
Hiram A. McNeil &
Pearl E. McNeil

 RIGHT OF WAY

FED. ROAD DIV. NO.	DISTRICT	PROJ. NO.	SHEET NO.	TOTAL SHEETS
9	COLO.	5 0127(1)	6	

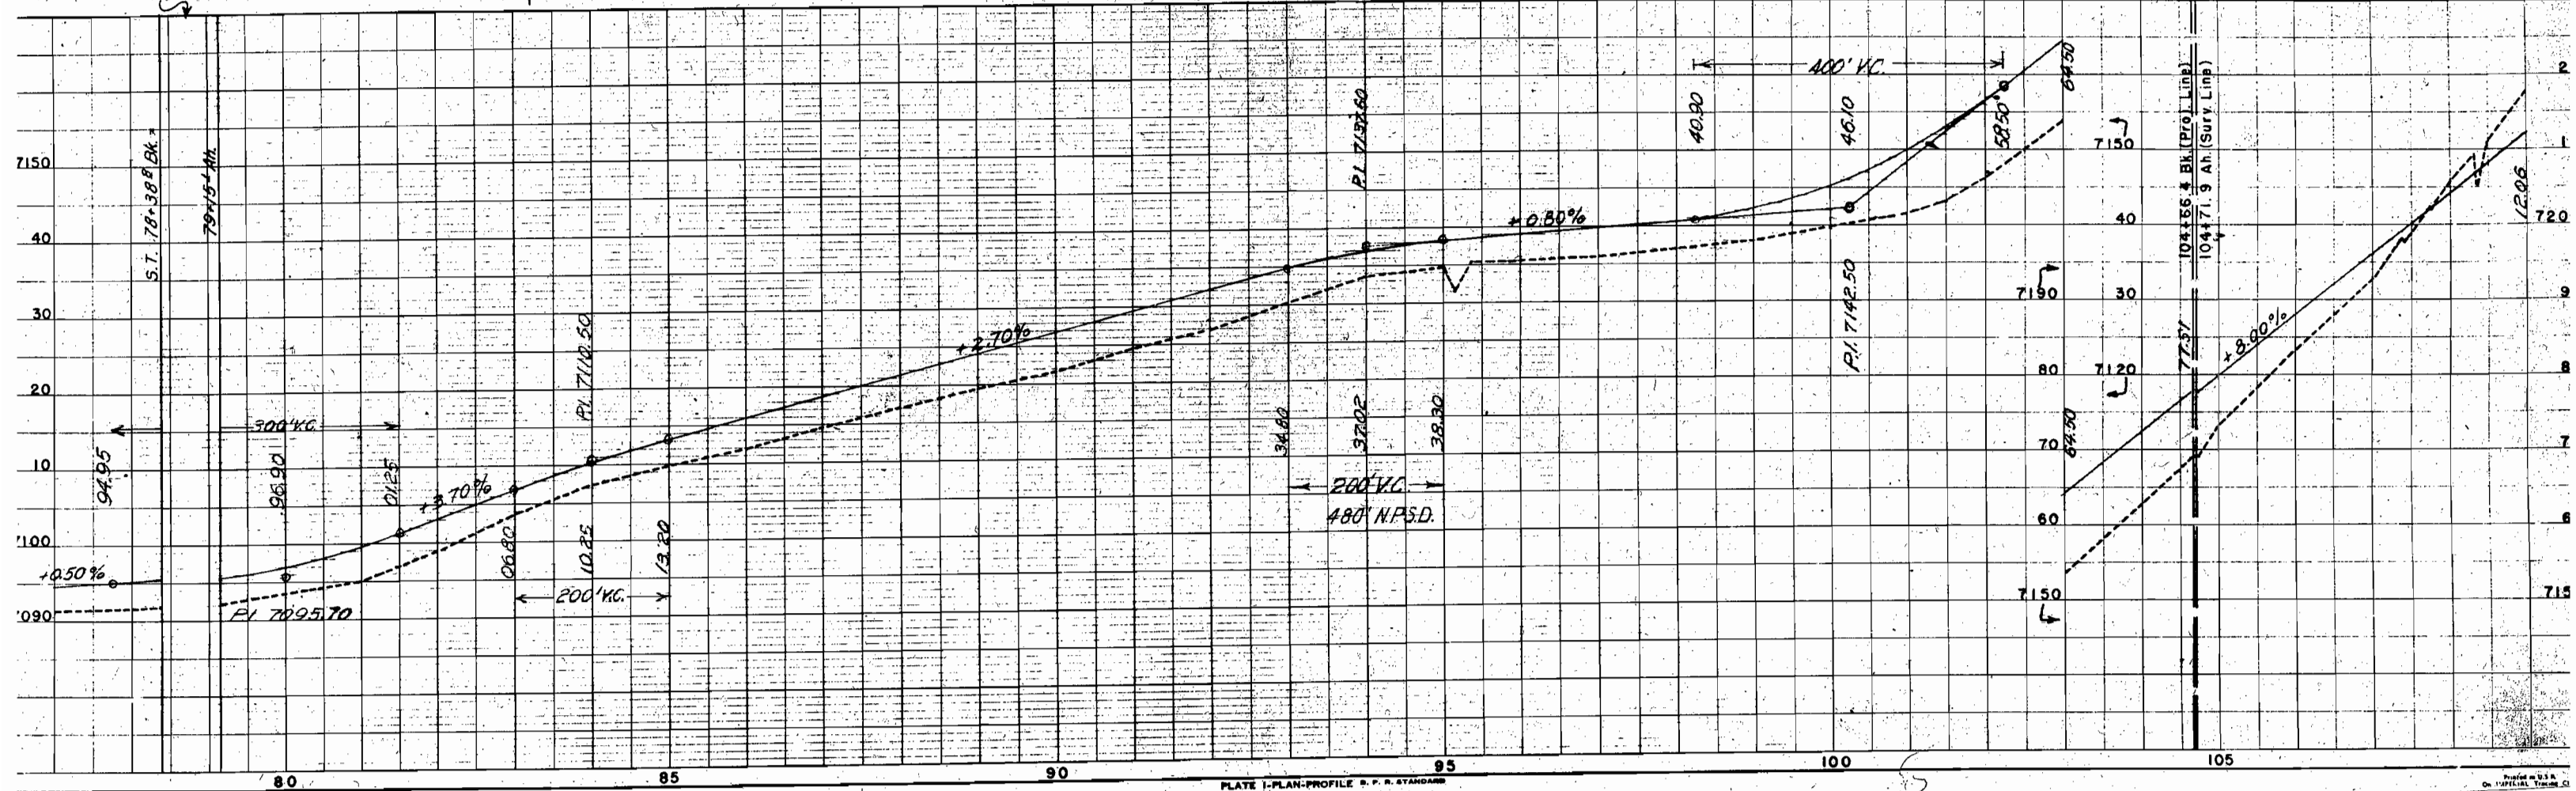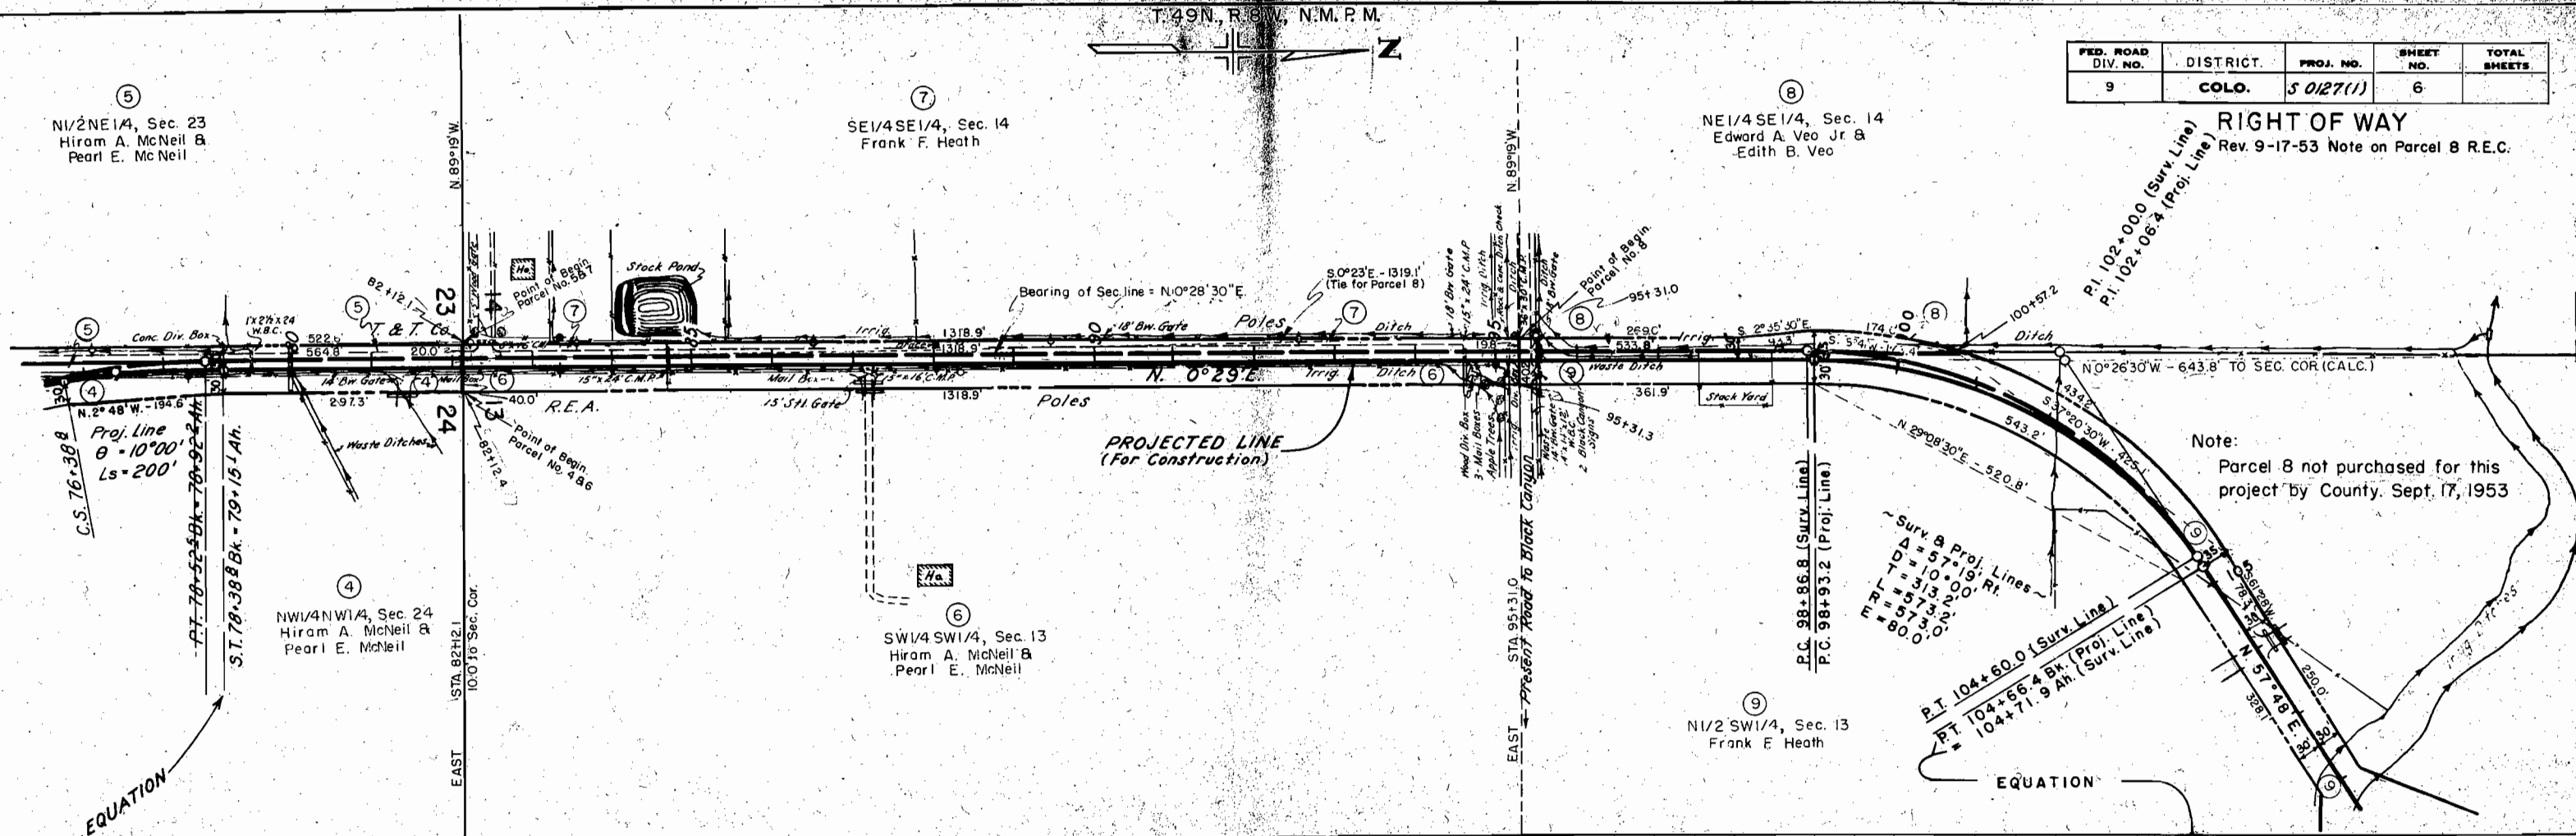

RIGHT OF WAY
Rev. 9-17-53 Note on Parcel 9 R.E.C.

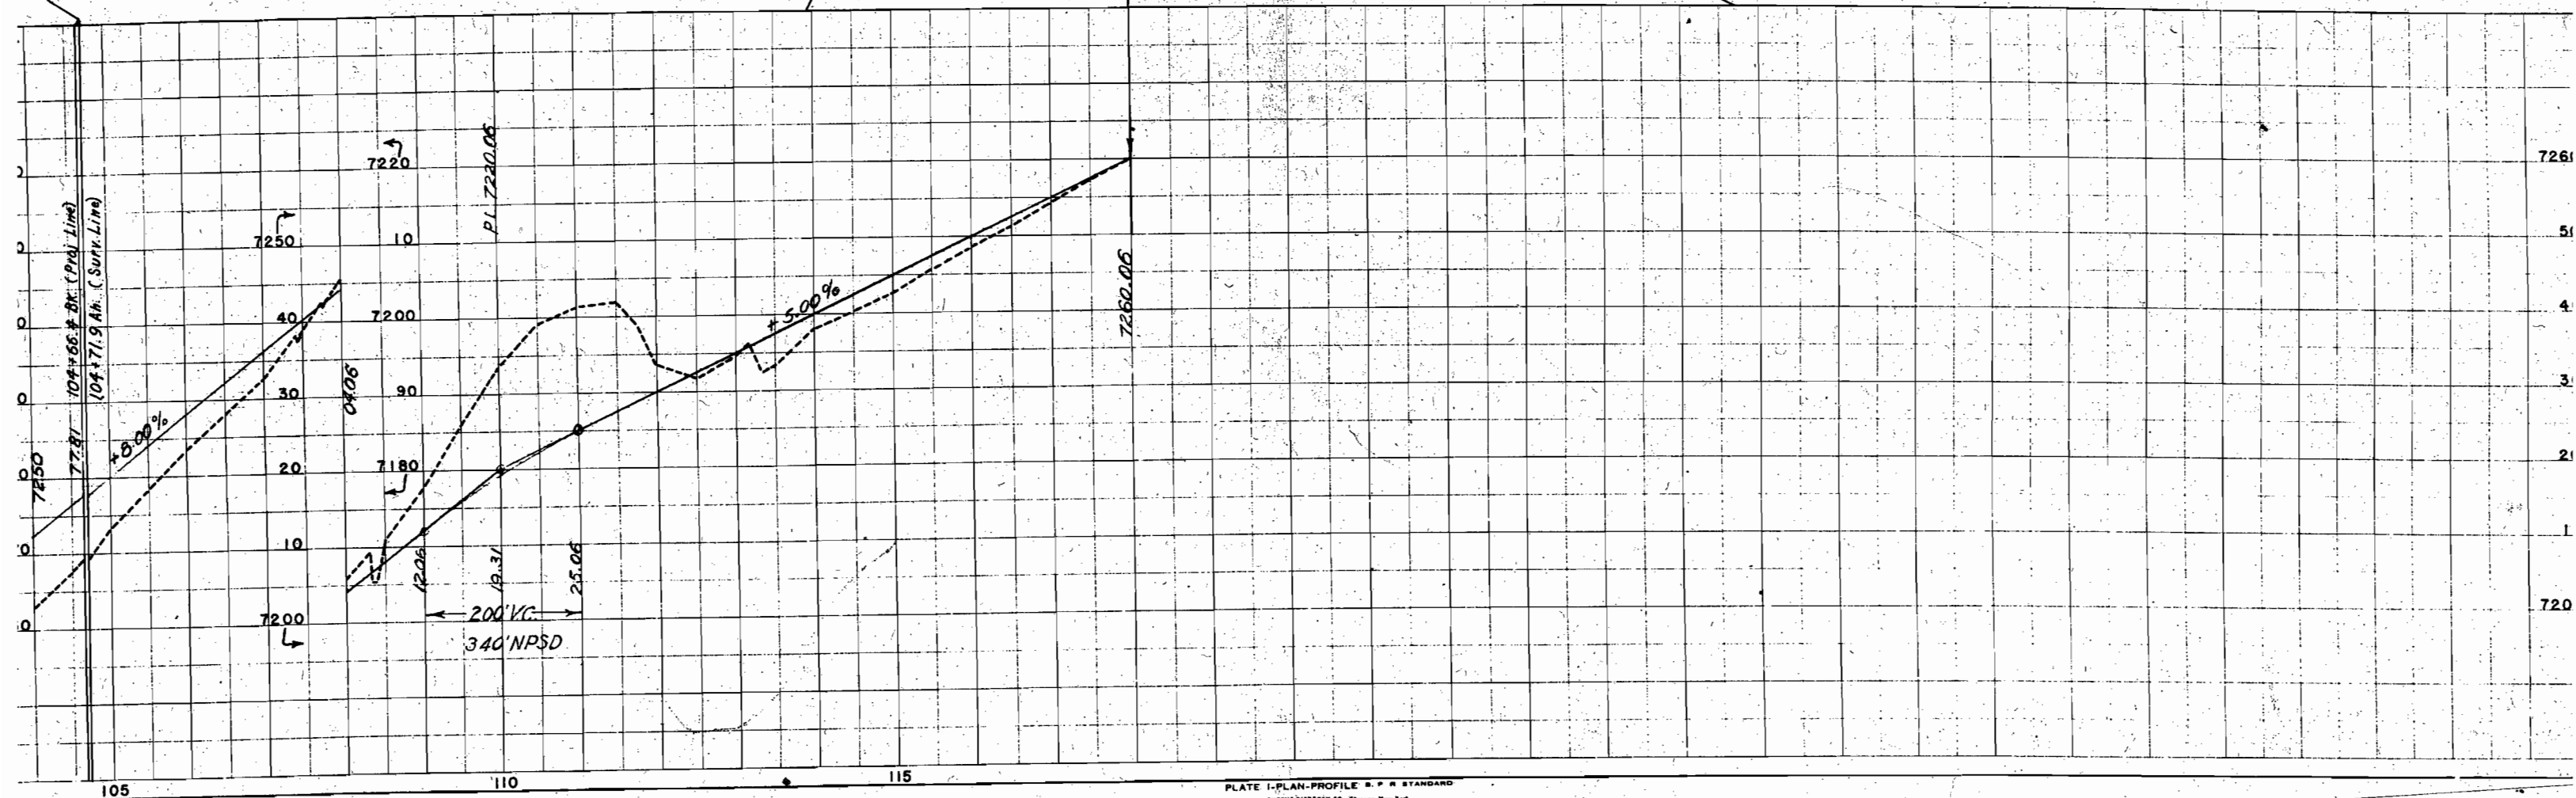

COLORADO DEPARTMENT OF HIGHWAYS

S 0127 (I)

R.O.W. OWNERSHIP MAP

SOUTH ENTRANCE, BLACK CANYON MONUMENT
MONTROSE COUNTY T. 49 N., R. 8 W. N.M.P.M.
SCALE 1" = 400'

FEDERAL ROAD DIVISION NO.	DISTRICT	PROJ. NO.	SHEET NO.	TOTAL SHEETS
9	COLORADO	S 0127(I)	8	

RIGHT OF WAY Rev. 4-1-54 R.E.C.

