

INDEX OF SHEETS

SHEET NO. 1 TITLE SHEET
 2-4 TABULATION OF PROPERTIES
 5-17 PLAN AND PROFILE SHEETS
 18-20 OWNERSHIP MAPS








COLORADO STATE HIGHWAY DEPARTMENT PLAN AND PROFILE OF PROPOSED FEDERAL AID PROJECT NO. S 0131(1) STATE HIGHWAY NO. 65 DELTA COUNTY RIGHT OF WAY


SCALES ON ORIGINAL TRACINGS
 ON PLAN, 1 IN. = 100 FT.
 ON PROFILE 1 IN. = 100 FT. HORIZONTAL
 1 IN. = 10 FT. VERTICAL
 GRADE LINE ON PROFILE IS SHOWN AS GRADE OF FINISHED ROAD
 GROSS LENGTH OF PROJECT
 NET LENGTH OF PROJECT

FED. ROAD DIV. NO.	DISTRICT	PROJ. NO.	SHEET NO.	TOTAL SHEETS
9	COLO.	S 0131(1)	1	

RIGHT OF WAY

CONVENTIONAL SIGNS

       CENTER LINE 
 RIGHT-OF-WAY LINE 
 COUNTY LINE 
 TOWNSHIP or RANGE LINE 
 SECTION LINE 
 QUARTER SECTION LINE 
 SIXTEENTH SECTION LINE 
 PROPERTY or TRACT LINE 
 CITY LIMITS 
 RAILROAD 
 BARBED WIRE FENCE 
 WOVEN WIRE-COMBINATION FENCE 
 PICKET FENCE 
 BOARD FENCE 
 CHICKEN WIRE 
 TELEPH. & TELES. LINE 
 POWER LINE 
 WATER MAIN 
 DETOUR 
 PRESENT ROAD (Plan Sheets) 
 HEDGE 

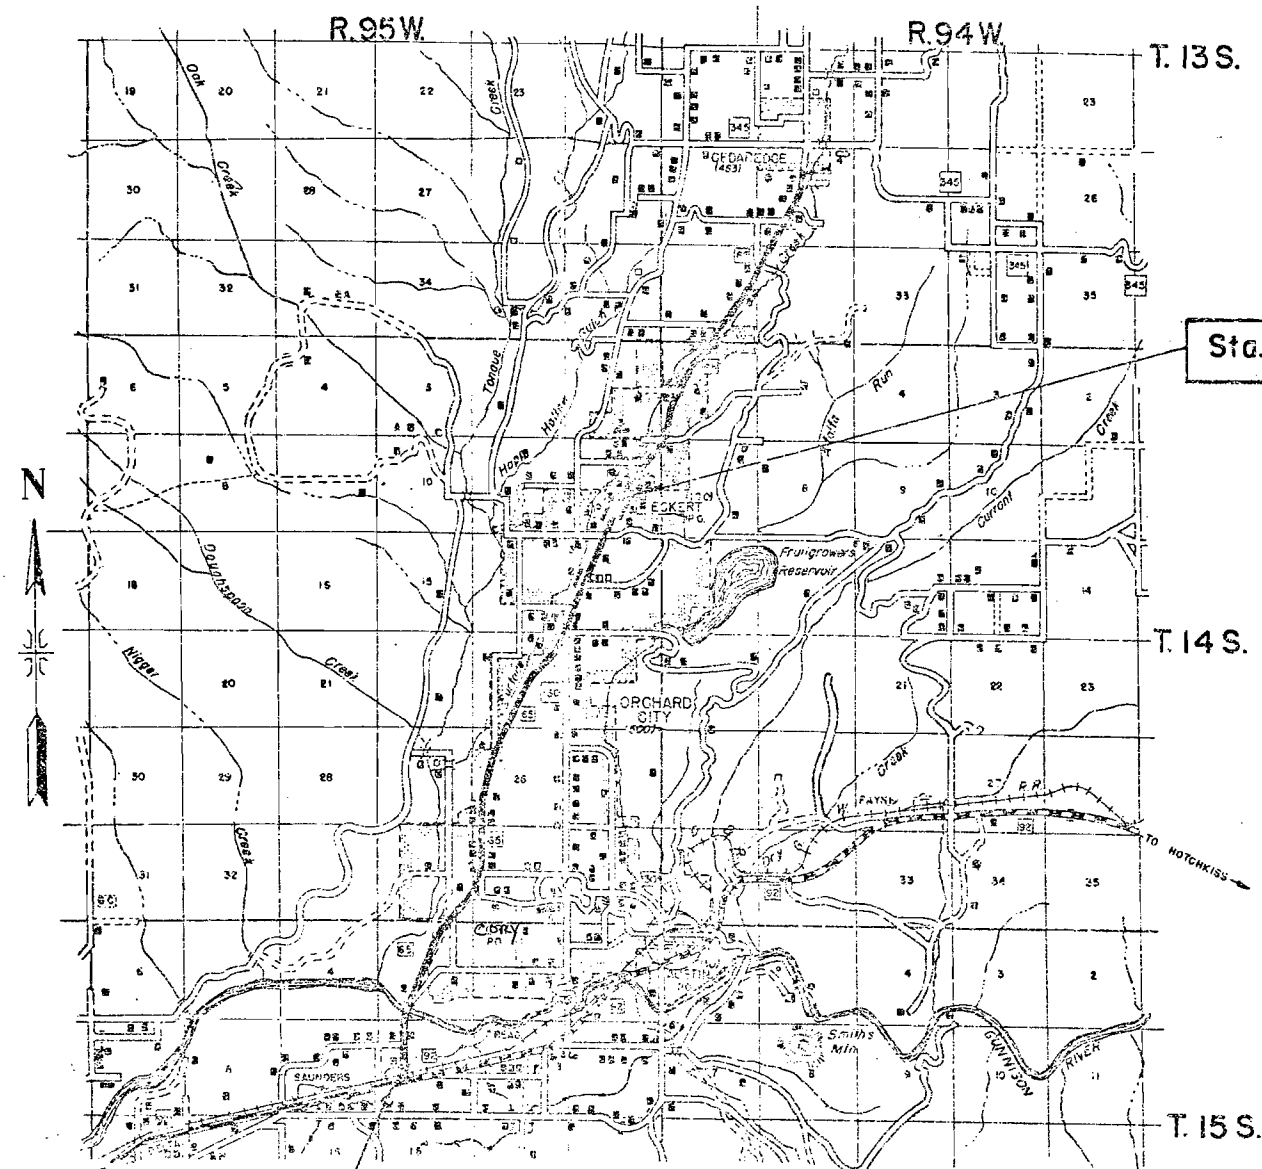

Sta. 234 + 00 = Beginning S 0131(1)

Sta. 583 + 03.3 = End of S 0131(1)

SCALE OF MILES
 0 1/2 1 2 3 4

FEDERAL ROAD DIVISION NO.	DISTRICT	PROJ. NO.	SHEET
9	COLORADO	S 0131(1)	12

Construction

R. O. W. MARKERS

STATION	SIDE	NUMBER
248+00	Rt.	1
263+91.0	Lt.	1
272+95.0	Rt.	1
287+00	Lt.	1
297+86.8	Rt.	1
313+00	Lt.	1
326+00	Rt.	1
337+01.4	Lt.	1
353+00	Rt.	1
366+00	Lt.	1
379+00	Rt.	1
386+23.2	Lt.	1
402+29.2	Rt.	1
422+29.2	Lt.	1
435+21.4	Rt.	1
445+00	Lt.	1
460+52.1	Rt.	1
469+47.4	Lt.	1
485+00	Rt.	1
496+21.5	Lt.	1
511+13.6	Rt.	1
525+00	Lt.	1
537+08.1	Rt.	1
552+32.0	Lt.	1
564+00	Rt.	1
581+	Lt.	1
TOTAL		26

TABULATION OF QUANTITIES
PER BOX AT STATIONS:

*419+78 Rt.

*479+35 Lt.

WHERE: X=1'-0"± Y=1'-0"± Z=1'-2"±

DESCRIPTION	NO.	SIZE	LENGTH	BD. FT.
HEADGATES	2	2" x 12"	1'-0"	4.0 ✓
CLEATS	8	1" x 2"	1'-2"	1.6 ✓
WING BRACES	2	2" x 4"	1'-4"	1.8 ✓
WINGS	4	2" x 8"	1'-6"	8.0 ✓
CROSS BRACES	2	2" x 4"	4'-0"	5.3 ✓
CROSS BRACES	5	2" x 4"	1'-8"	5.6 ✓
FLOOR	1	2" x 12"	3'-0"	6.0 ✓
FLOOR	1	2" x 12"	1'-6"	3.0 ✓
FLOOR BRACE	1	2" x 4"	2'-0"	1.3 ✓
SIDE	2	2" x 8"	2'-10"	7.6 ✓
SIDE	1	2" x 10"	1'-4"	2.2 ✓
SIDE	1	2" x 8"	1'-4"	1.8 ✓
SIDES	4	2" x 8"	1'-6"	8.0 ✓
VERTICAL BRACES	8	2" x 4"	1'-4"	7.1 ✓
TOTAL				63.2

TABULATION OF QUANTITIES
PER BOX AT STATIONS:

*271+95 Rt.

*341+61 Rt.

*391+31 Rt.

WHERE: X=2'-0"± Y=1'-0"± Z=1'-2"±

DESCRIPTION	NO.	SIZE	LENGTH	BD. FT.
HEADGATE	1	2" x 12"	1'-0"	2.0 ✓
HEADGATE	1	2" x 12"	2'-0"	4.0 ✓
CLEATS	8	1" x 2"	1'-2"	1.6 ✓
WING BRACES	2	2" x 4"	1'-4"	1.8 ✓
WINGS	4	2" x 8"	1'-6"	8.0 ✓
CROSS BRACES	2	2" x 4"	5'-0"	6.7 ✓
CROSS BRACES	2	2" x 4"	2'-8"	3.6 ✓
CROSS BRACES	3	2" x 4"	1'-8"	3.3 ✓
FLOOR	2	2" x 12"	3'-0"	12.0 ✓
FLOOR	1	2" x 12"	1'-6"	3.0 ✓
FLOOR BRACE	1	2" x 4"	2'-0"	1.3 ✓
SIDE	2	2" x 8"	2'-10"	7.6 ✓
SIDE	1	2" x 10"	1'-4"	2.2 ✓
SIDE	1	2" x 8"	1'-4"	1.8 ✓
SIDES	4	2" x 8"	1'-6"	8.0 ✓
VERTICAL BRACES	8	2" x 4"	1'-4"	7.1 ✓
TOTAL				74.0

TABULATION OF QUANTITIES
PER BOX AT STATIONS:





299+23 Rt.

*333+92 Rt.

*345+70 Rt.

WHERE: X=2'-0"± Y=2'-0"± Z=2'-0"±

DESCRIPTION	NO.	SIZE	LENGTH	BD. FT.
HEADGATES	4	2" x 12"	2'-0"	16.0 ✓
CLEATS	8	1" x 2"	2'-0"	2.7 ✓
WING BRACES	2	2" x 4"	2'-2"	2.9 ✓
WINGS	2	2" x 10"	1'-6"	5.0 ✓
WINGS	4	2" x 8"	1'-6"	8.0 ✓
CROSS BRACES	2	2" x 4"	5'-0"	6.7 ✓
CROSS BRACES	5	2" x 4"	2'-8"	8.9 ✓
FLOOR	2	2" x 12"	4'-0"	16.0 ✓
FLOOR	2	2" x 12"	1'-6"	6.0 ✓
FLOOR BRACE	1	2" x 4"	3'-0"	2.0 ✓
SIDE	1	2" x 10"	3'-10"	6.4 ✓
SIDE	2	2" x 8"	3'-10"	10.2 ✓
SIDE	1	2" x 10"	2'-2"	3.6 ✓
SIDE	1	2" x 8"	2'-2"	2.9 ✓
SIDES	2	2" x 10"	1'-6"	5.0 ✓
SIDES	4	2" x 8"	1'-6"	8.0 ✓
VERTICAL BRACES	8	2" x 4"	2'-2"	11.6 ✓
TOTAL				121.9

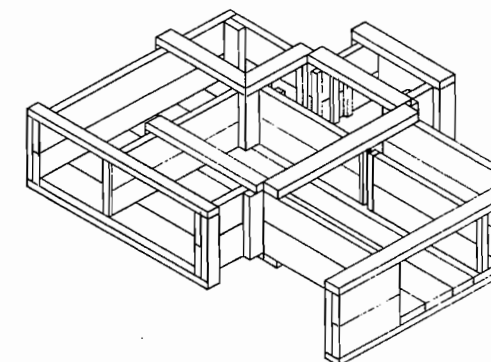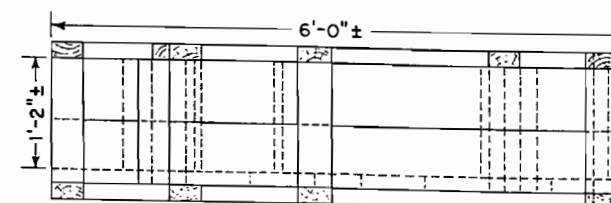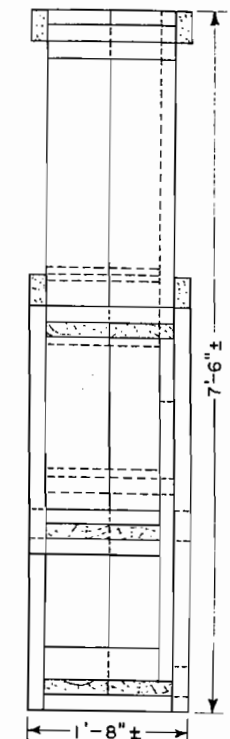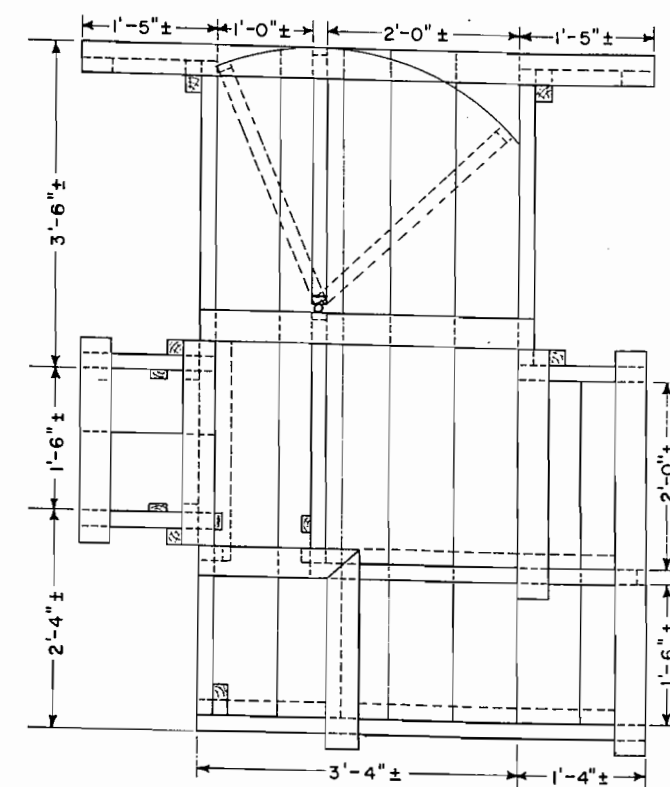

TABULATION OF QUANTITIES PER BOX AT STATION: 434+24 Rt.

DESCRIPTION	NO.	SIZE	LENGTH	BD. FT.
HEADGATE	1	2" x 12"	1'-0"	2.0
HEADGATE	1	2" x 12"	1'-6"	3.0
HEADGATE (HINGED)	1	2" x 8"	2'-8"	3.5
HEADGATE (HINGED)	1	2" x 6"	2'-8"	2.7
CLEATS	12	1" x 2"	1'-2"	2.3
WING BRACES	2	2" x 4"	1'-4"	1.8
WINGS	4	2" x 8"	1'-5"	7.6
CROSS BRACES	2	2" x 4"	6'-0"	8.0
CROSS BRACES	2	2" x 4"	3'-6"	4.7
CROSS BRACES	2	2" x 4"	4'-4"	5.8
CROSS BRACE	1	2" x 4"	2'-8"	1.8
CROSS BRACES	3	2" x 4"	2'-2"	4.3
CROSS BRACES	2	2" x 4"	1'-6"	2.0
CROSS BRACES	2	2" x 4"	2'-0"	2.7
FLOOR	4	2" x 8"	7'-2"	38.2
FLOOR	1	2" x 6"	7'-2"	7.2

DESCRIPTION	NO.	SIZE	LENGTH
FLOOR	1	2" x 8"	1'-5"
FLOOR	1	2" x 10"	1'-5"
FLOOR	2	2" x 8"	3'-8"
FLOOR BRACE	1	2" x 4"	2'-4"
FLOOR BRACE	1	2" x 4"	1'-4"
FLOOR BRACES	2	2" x 4"	2'-8"
SIDE	2	2" x 8"	4'-8"
SIDE	2	2" x 8"	2'-0"
SIDES	4	2" x 8"	1'-5"
SIDES	4	2" x 8"	3'-2"
SIDE	1	2" x 8"	3'-5"
SIDE	1	2" x 6"	3'-5"
SIDE	1	2" x 8"	2'-7"
SIDE	1	2" x 6"	2'-7"
SIDE	2	2" x 8"	1'-4"
VERTICAL BRACES	10	2" x 4"	1'-4"
VERTICAL BRACES	3	2" x 4"	1'-2"
TOTAL			

*Short Flume will be on side opposite that shown on drawing.

R.O.W. TABULATION OF PROPERTIES IN

DELTA

COUNTY S.H.No. 65 PROJ. S 0131(I)

FED. ROAD DIST. NO.	STATE	PROJ. NO.	SHEET NO.	TOTAL SHEET
3	COLO.	SC131 (I)	2	

RIGHT OF WAY Rev. 5-3-56 R.E.C.

[illegible]

Transferred to Project S 0131(2)

R.O.W. TABULATION OF PROPERTIES IN

DELTA

COUNTY

S.H.No.65

PROJ. NO. S

0131 (I)

FED. ROAD DIST. NO.	STATE	PROJ. NO.	SHEET NO.	TOTAL SHEETS
3	COLO.	S 0131 (I)	3	

RIGHT OF WAY



PARCEL NO.	OWNER	ADDRESS	LOCATION	AREA IN ACRES							REMARKS	NO.
				TOTAL LAND IN TRACT	PARCEL	TO BE ACQUIRED						
76	School District No. 18		Twn. of Orchard City in Part NE1/4 NW1/4, Sec. 13, T14S, R95W, 6 P.M.		0.150	0.0						76
77	Anno Beard	Eckert, Colorado	Twn. of Orchard City in Part NE1/4 NW1/4, Sec. 13, T14S, R95W, 6 P.M.		0.083	0.019						77
78	J. H. McCormick & Ruth C. McCormick	Eckert, Colorado	Twn. of Orchard City in Part NE1/4 NW1/4, Sec. 13, T14S, R95W, 6 P.M.		0.031	0.004						78
79	Merle Ryan	Eckert, Colorado	Twn. of Orchard City in Part NE1/4 NW1/4, Sec. 13, T14S, R95W, 6 P.M.		0.071	0.010						79
80	Macy Perkins & Iva Mae Perkins	Eckert, Colorado	Twn. of Orchard City in Part NE1/4 NW1/4, Sec. 13, T14S, R95W, 6 P.M.		0.605	0.081						80
80A	Macy Perkins & Iva Mae Perkins	Eckert, Colorado	Twn. of Orchard City in Part SE1/4 NW1/4, Sec. 13, T14S, R95W, 6 P.M.		0.436	0.216						80A
81	Frances Holder	Eckert, Colorado	Twn. of Orchard City in Part NE1/4 NW1/4, Sec. 13, T14S, R95W, 6 P.M.		0.052	0.006						81
82	L.N. Hunt & Maude A. Hunt		Twn. of Orchard City in Part NE1/4 NW1/4, Sec. 13, T14S, R95W, 6 P.M.		0.069	0.012						82
83	The Surface Creek Creamery Association	Eckert, Colorado	Twn. of Orchard City in Part NE1/4 NW1/4, Sec. 13, T14S, R95W, 6 P.M.		0.086	0.033						83
84	John A. Doyle & Margaret L. Doyle	Eckert, Colorado	Twn. of Orchard City in Part NE1/4 NW1/4, Sec. 13, T14S, R95W, 6 P.M.		0.062	0.007						84
85	Bonnie A. Hunt	Eckert, Colorado	Twn. of Orchard City in Part NE1/4 NW1/4, Sec. 13, T14S, R95W, 6 P.M.		0.064	0.009						85
86	Willie (Denton) Turner	Eckert, Colorado	Twn. of Orchard City in Part NE1/4 NW1/4, Sec. 13, T14S, R95W, 6 P.M.		0.051	0.0						86
87	Joseph Chalfan & Maude A. Chalfan	Eckert, Colorado	Twn. of Orchard City in Part NE1/4 NW1/4, Sec. 13, T14S, R95W, 6 P.M.		0.048	0.0						87
88	Mary Edie	Eckert, Colorado	Twn. of Orchard City in Part NE1/4 NW1/4, Sec. 13, T14S, R95W, 6 P.M.		0.034	0.0						88
89	John C. Perkins & Nora F. Perkins	Eckert, Colorado	Twn. of Orchard City in Part NE1/4 NW1/4, Sec. 13, T14S, R95W, 6 P.M.		0.029	0.0						89
90	Louis Cesprini	Eckert, Colorado	Twn. of Orchard City in Part NE1/4 NW1/4, Sec. 13, T14S, R95W, 6 P.M.		0.233	0.055						90
91	Margaret J. Smith, Frank R. Burritt & Echo M. Burritt	Eckert, Colorado	Twn. of Orchard City in Part SE1/4 NW1/4, Sec. 13, T14S, R95W, 6 P.M.		0.119	0.010						91
92	Scott G. Zickler & Flora O. Zickler	Austin, Colorado	Twn. of Orchard City in Part SE1/4 NW1/4, Sec. 13, T14S, R95W, 6 P.M.		0.907	0.271						92
93	Omer Perkins & Ina Fay Perkins	Eckert, Colorado	Twn. of Orchard City in Part SE1/4 NW1/4, Sec. 13, T14S, R95W, 6 P.M.		0.982	0.530						93
94	Maggie B. Chilcott, May Chilcott & Augusta Forrest	Austin, Colorado	Twn. of Orchard City in Part SW1/4 NW1/4, Sec. 13, T14S, R95W, 6 P.M.		0.519	0.083						94
95	Roy A. Hays & Dorcas L. Hays		Twn. of Orchard City in Part SW1/4 NW1/4, Sec. 13, T14S, R95W, 6 P.M.		0.304	0.212						95
96	Edward B. Soren & Helen B. Soren	Cory, Colorado	Twn. of Orchard City in Part NW1/4 SW1/4, Sec. 13, T14S, R95W, 6 P.M.		2.460	1.000						96
96A	H.K. Ferguson & Andy Wick	Cedaredge, Colorado	Twn. of Orchard City in Part S1/2NW1/4 SW1/4, Sec. 13, T14S, R95W, 6 P.M.		0.050	0.034						96A
97	Nellie Talbott	Cory, Colorado	Twn. of Orchard City in Part S1/2NW1/4 SW1/4, Sec. 13, T14S, R95W, 6 P.M.		0.773	0.371						97
98	W.H. Thomas & Ruth L. Thomas	Cory, Colorado	Twn. of Orchard City in Part SW1/4 SW1/4, Sec. 13, T14S, R95W, 6 P.M.		1.731	0.659						98
99	Clarence H. Shock & Grace A. Shock	Eckert, Colorado	Twn. of Orchard City in Part SW1/4 SW1/4, Sec. 13, T14S, R95W, 6 P.M.		1.063	0.484						99
100	Robert L. & Kathym M. Butler	Eckert, Colorado	Twn. of Orchard City in Part E1/2SE1/4 SE1/4, Sec. 14, T14S, R95W, 6 P.M.		0.562	0.172						100
101	Stanley M. Dixon & Ann M. Dixon	Eckert, Colorado	Twn. of Orchard City in Part NE1/4 NE1/4, Sec. 23, T14S, R95W, 6 P.M.		0.092	0.035						101
102	Anno Phenice, Doris Phenice & Nettie A. Stockton	Eckert, Colorado	Twn. of Orchard City in Part NE1/4 NE1/4, Sec. 23, T14S, R95W, 6 P.M.		0.225	0.080						102
103	Roy W. Henderson & James W. Myers	Austin, Colorado	Twn. of Orchard City in Part NE1/4 NE1/4, Sec. 23, T14S, R95W, 6 P.M.		4.193	1.791						103
105	Amadee Troop & William Earl Troop	Denver, Colorado, 5284 Columbine Street	Twn. of Orchard City in Part SW1/4 NE1/4, Sec. 23, T14S, R95W, 6 P.M.		3.042	1.270						105
106	Eugene R. Hart & Clara G. Hart	Cedaredge, Colorado	Twn. of Orchard City in Part W1/2SE1/4 & Part E1/2SW1/4, Sec. 23, T14S, R95W, 6 P.M.		6.676	3.958						106
107	J.W. Jeffers	Delta, Colorado	Twn. of Orchard City in Part SE1/4SW1/4, Sec. 23, T14S, R95W, 6 P.M.		3.057	1.243						107
108	E.A. Felix & Anna Felix	Delta, Colorado	Twn. of Orchard City in Part SW1/4NW1/4, Sec. 26, T14S, R95W, 6 P.M.		3.497	1.382						108
109	Clifford F. Caldwell & Joanna V. Caldwell	Cory, Colorado	Twn. of Orchard City in Part SW1/4NW1/4, Sec. 26, T14S, R95W, 6 P.M.		2.5 square feet	2.5 square feet						109
110	Cleo C. Addis & Kate Irene Addis	Cory, Colorado	Twn. of Orchard City in Part SW1/4NW1/4, Sec. 26, T14S, R95W, 6 P.M.		2.374	1.263						110
111	Clifford F. Caldwell & Joanna V. Caldwell	Cory, Colorado	Twn. of Orchard City in Part N1/2 SW1/4, Sec. 26, T14S, R95W, 6 P.M.		0.828	0.213						111
112	Alice C. Griffith	Cory, Colorado	Twn. of Orchard City in Part SW1/4 SW1/4, Sec. 26, T14S, R95W, 6 P.M.		1.561	0.597						112
113	William R. Griffith	Cory, Colorado	Twn. of Orchard City in Part SW1/4 SW1/4, Sec. 26, T14S, R95W, 6 P.M.		0.958	0.315						113
114	Lewis Armstrong & Mary Armstrong	Cedaredge, Colorado	Twn. of Orchard City in Part SW1/4 SW1/4, Sec. 26, T14S, R95W, 6 P.M.		0.323	0.151						114
115	L.G. Nicholas & Josephine Nicholas	Austin, Colorado	Twn. of Orchard City in Part SW1/4NW1/4, Sec. 35, T14S, R95W, 6 P.M.		0.653	0.256						115

FED. ROAD DIST. NO.	STATE	PROJ. NO.	SHEET NO.	TOTAL SHEETS
3	COLO.	S0131 (1)	4	

T. 14 S., R. 95 W.



FIELD NO.	DIST.	PROJ. NO.	SHEET NO.
9	COLO.	S 0131 (1)	5

RIGHT OF WAY

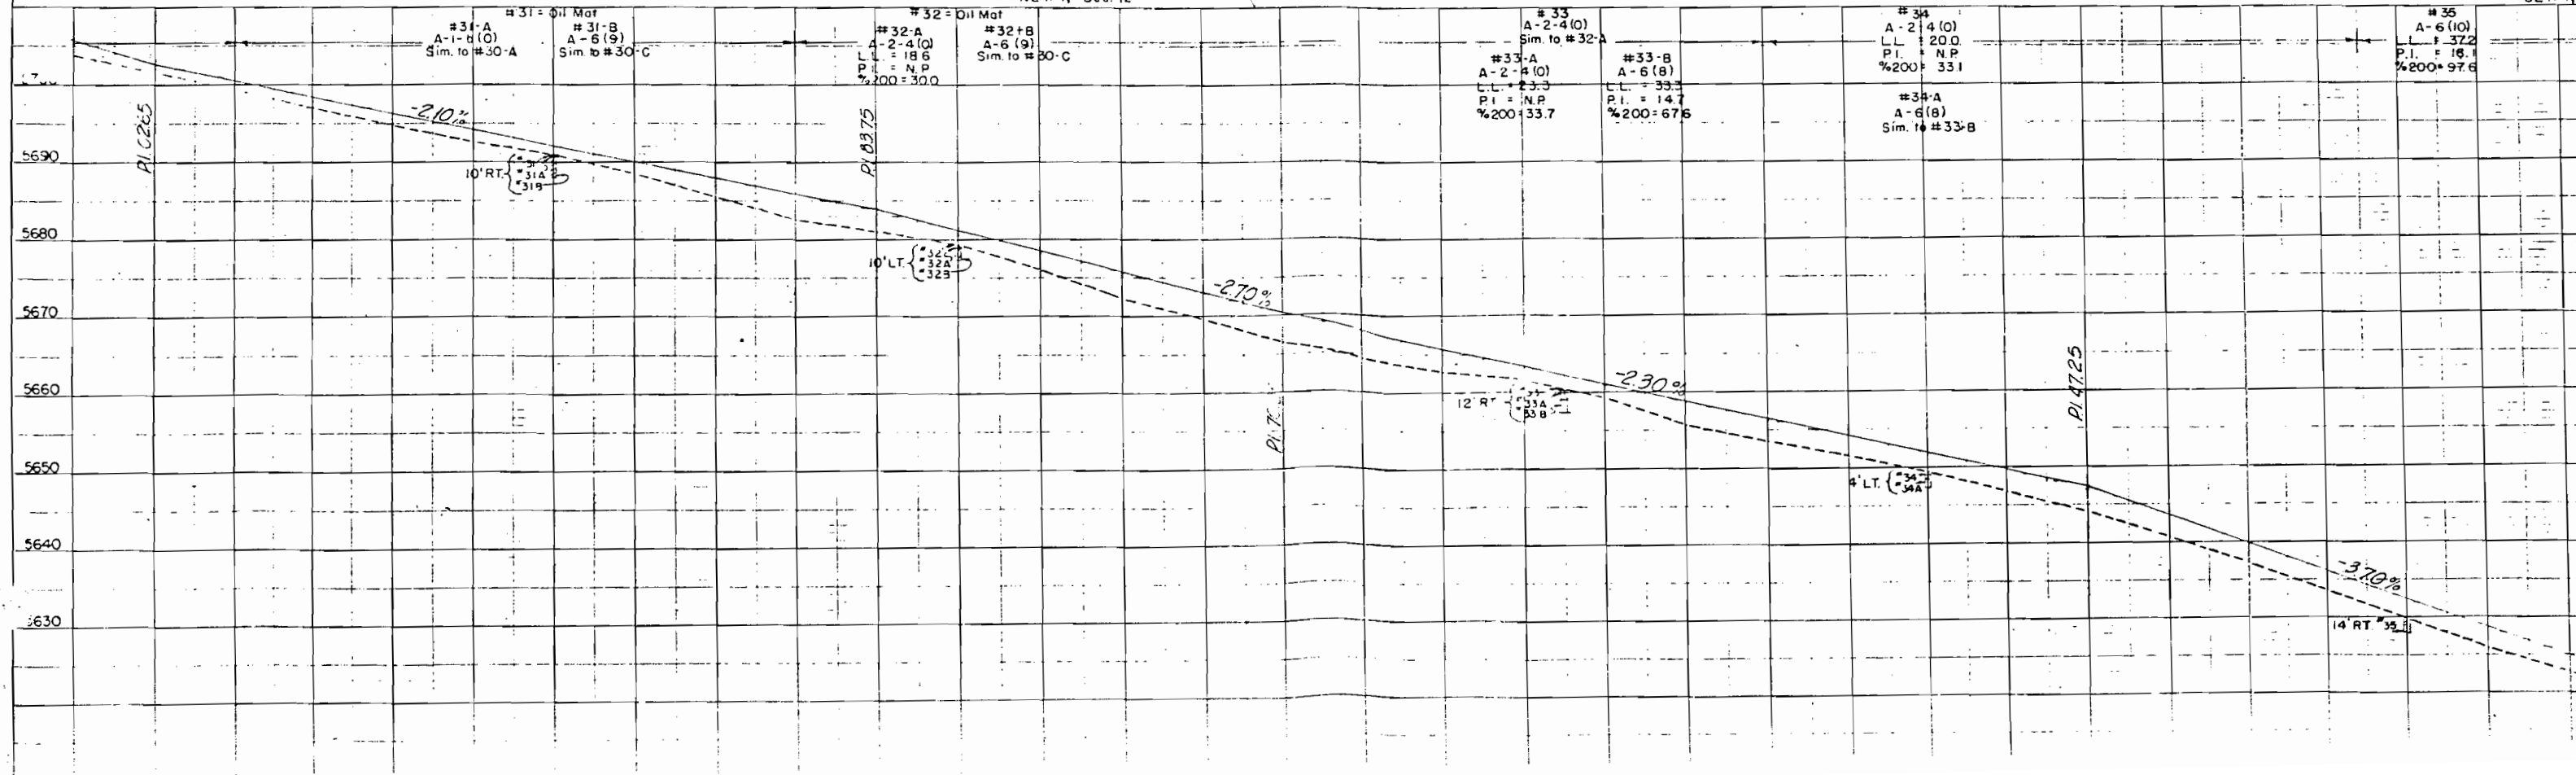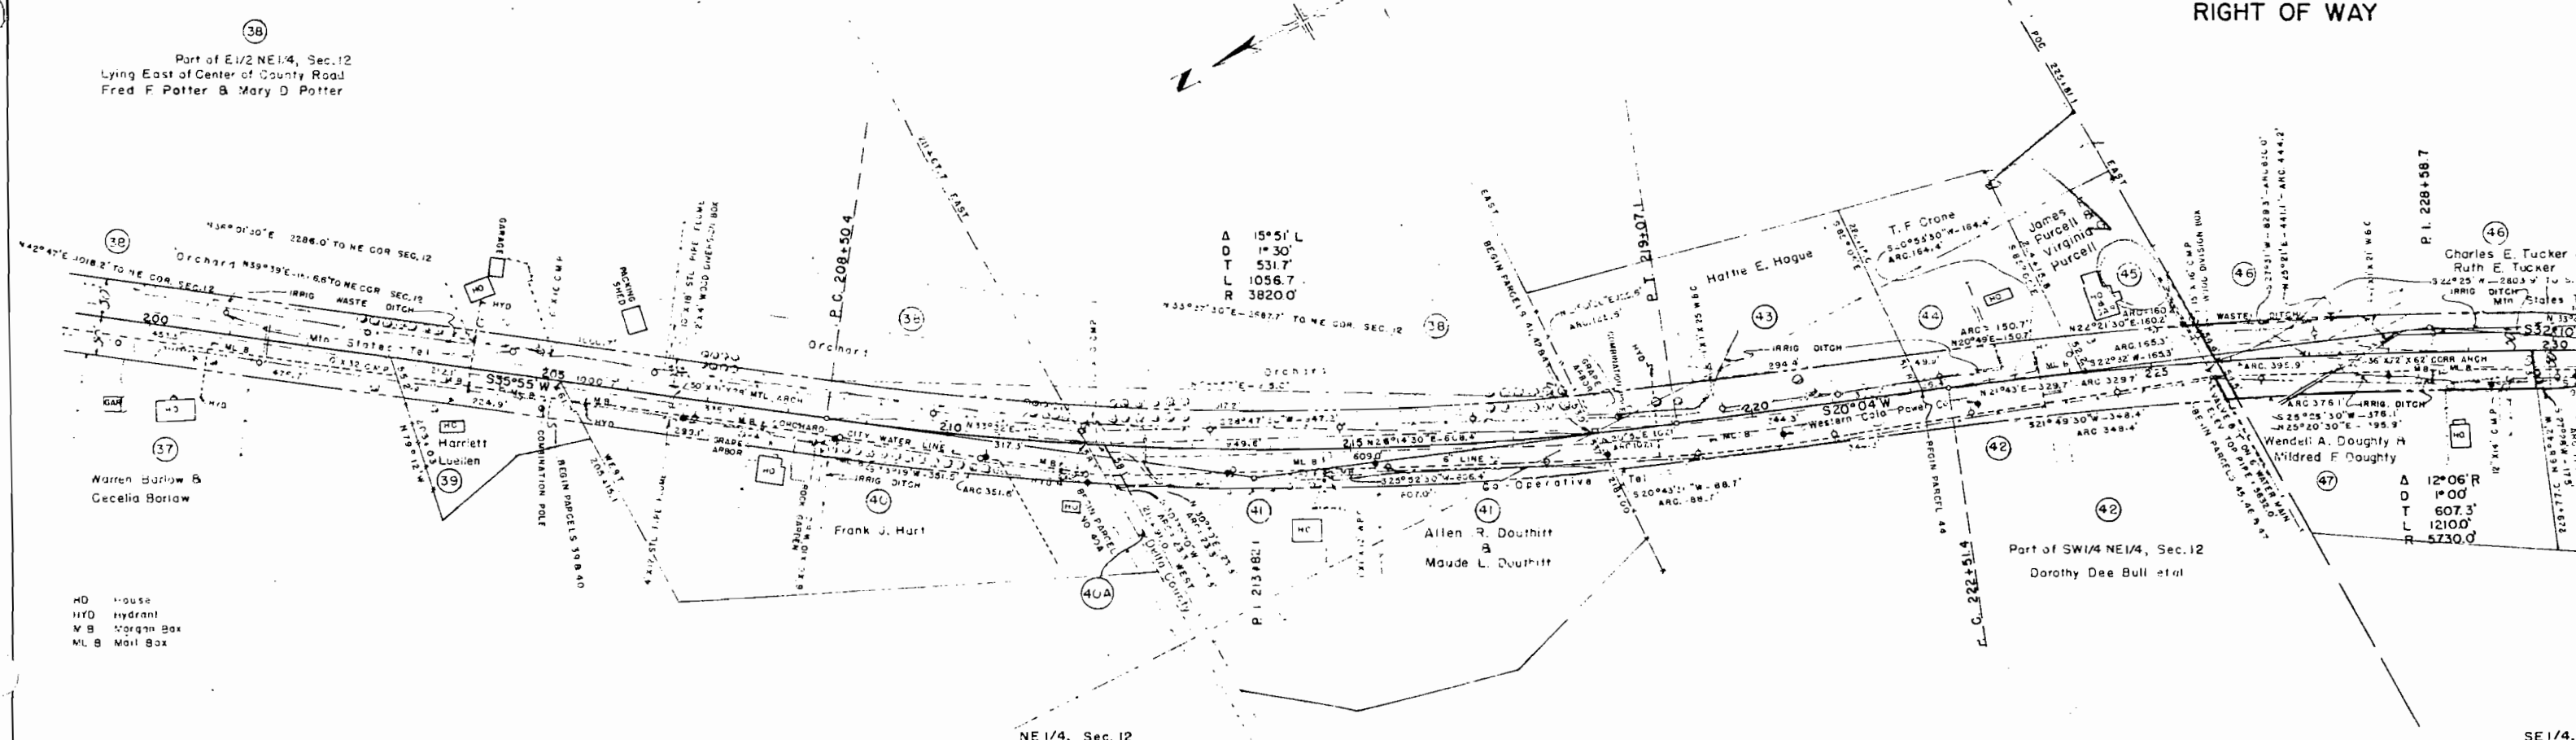



FED. ROAD DIST. NO.	DIST.	PROJ. NO.	SHEET NO.	TOTAL SHEETS
9	COLO.	S 013.11	6	

RIGHT OF WAY NW 1/4, Sec. 13

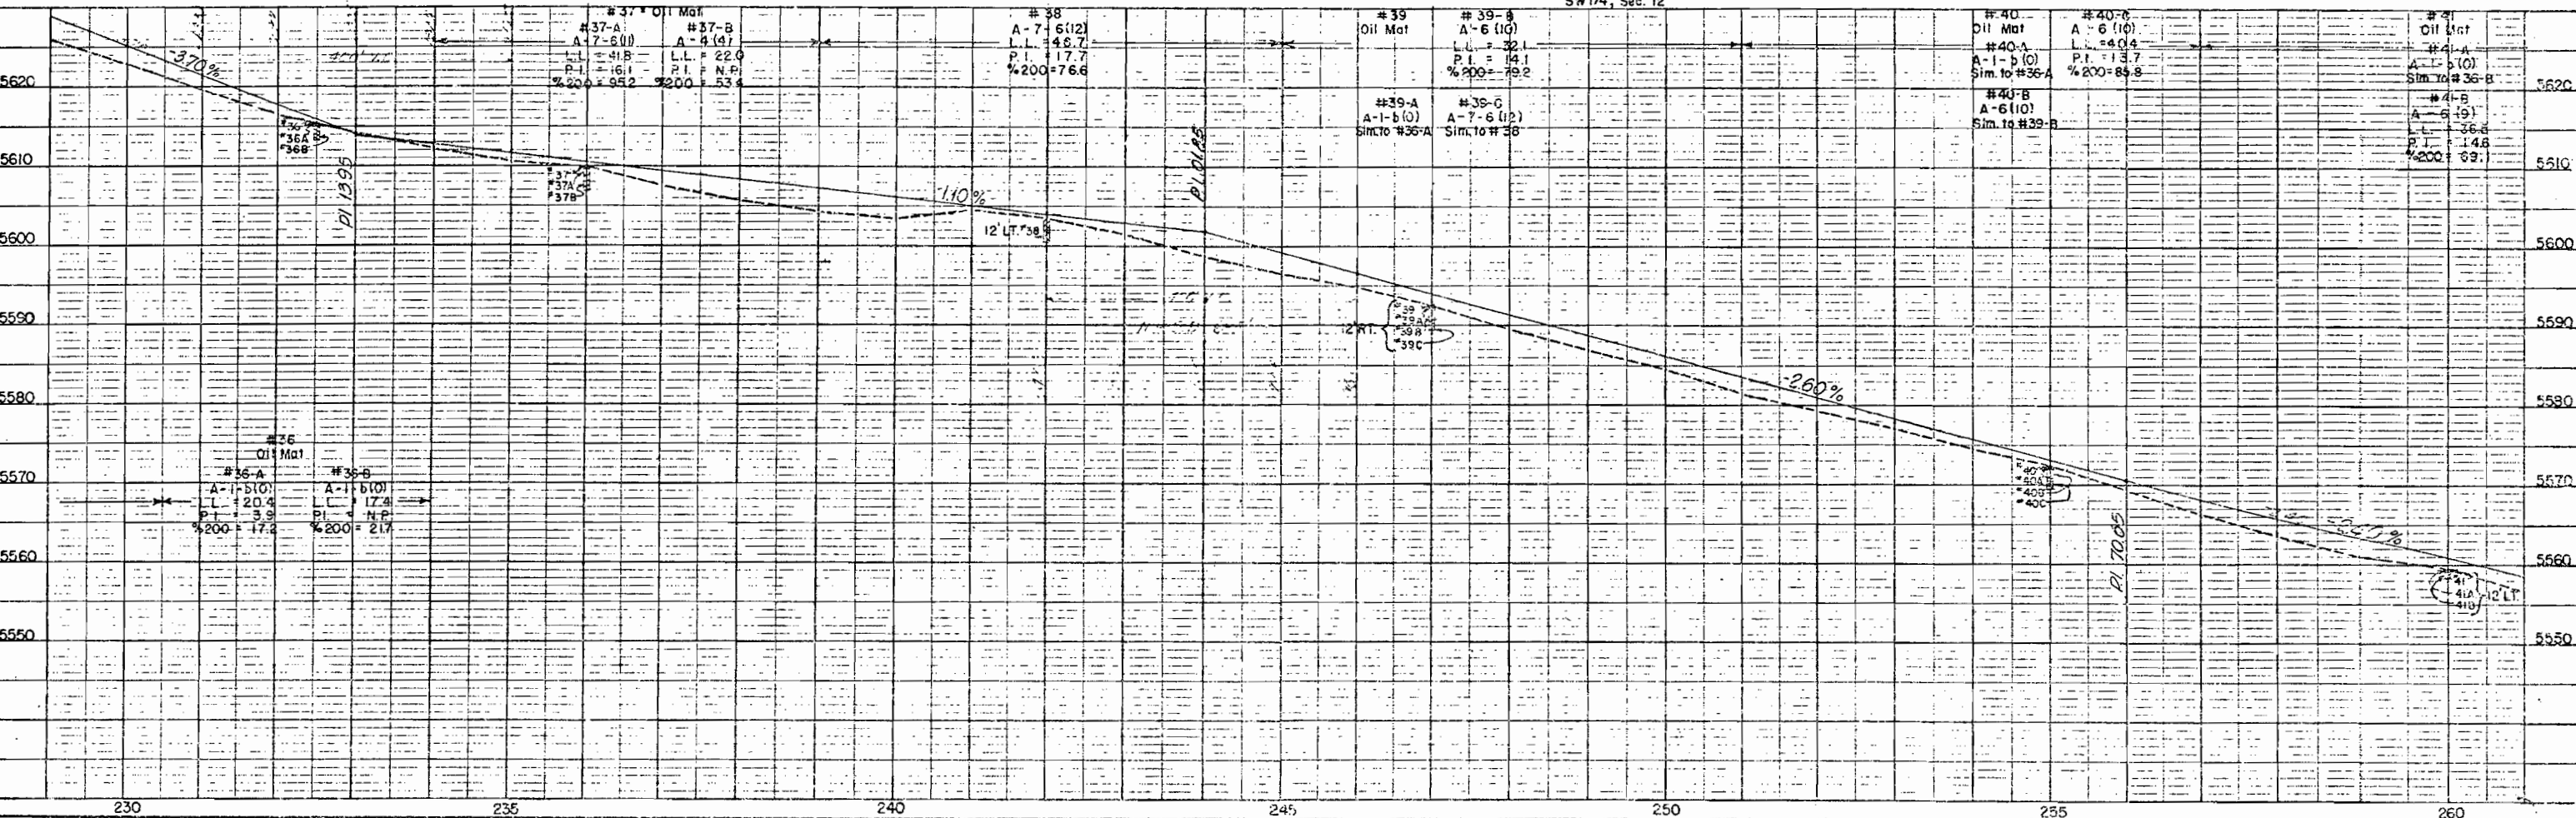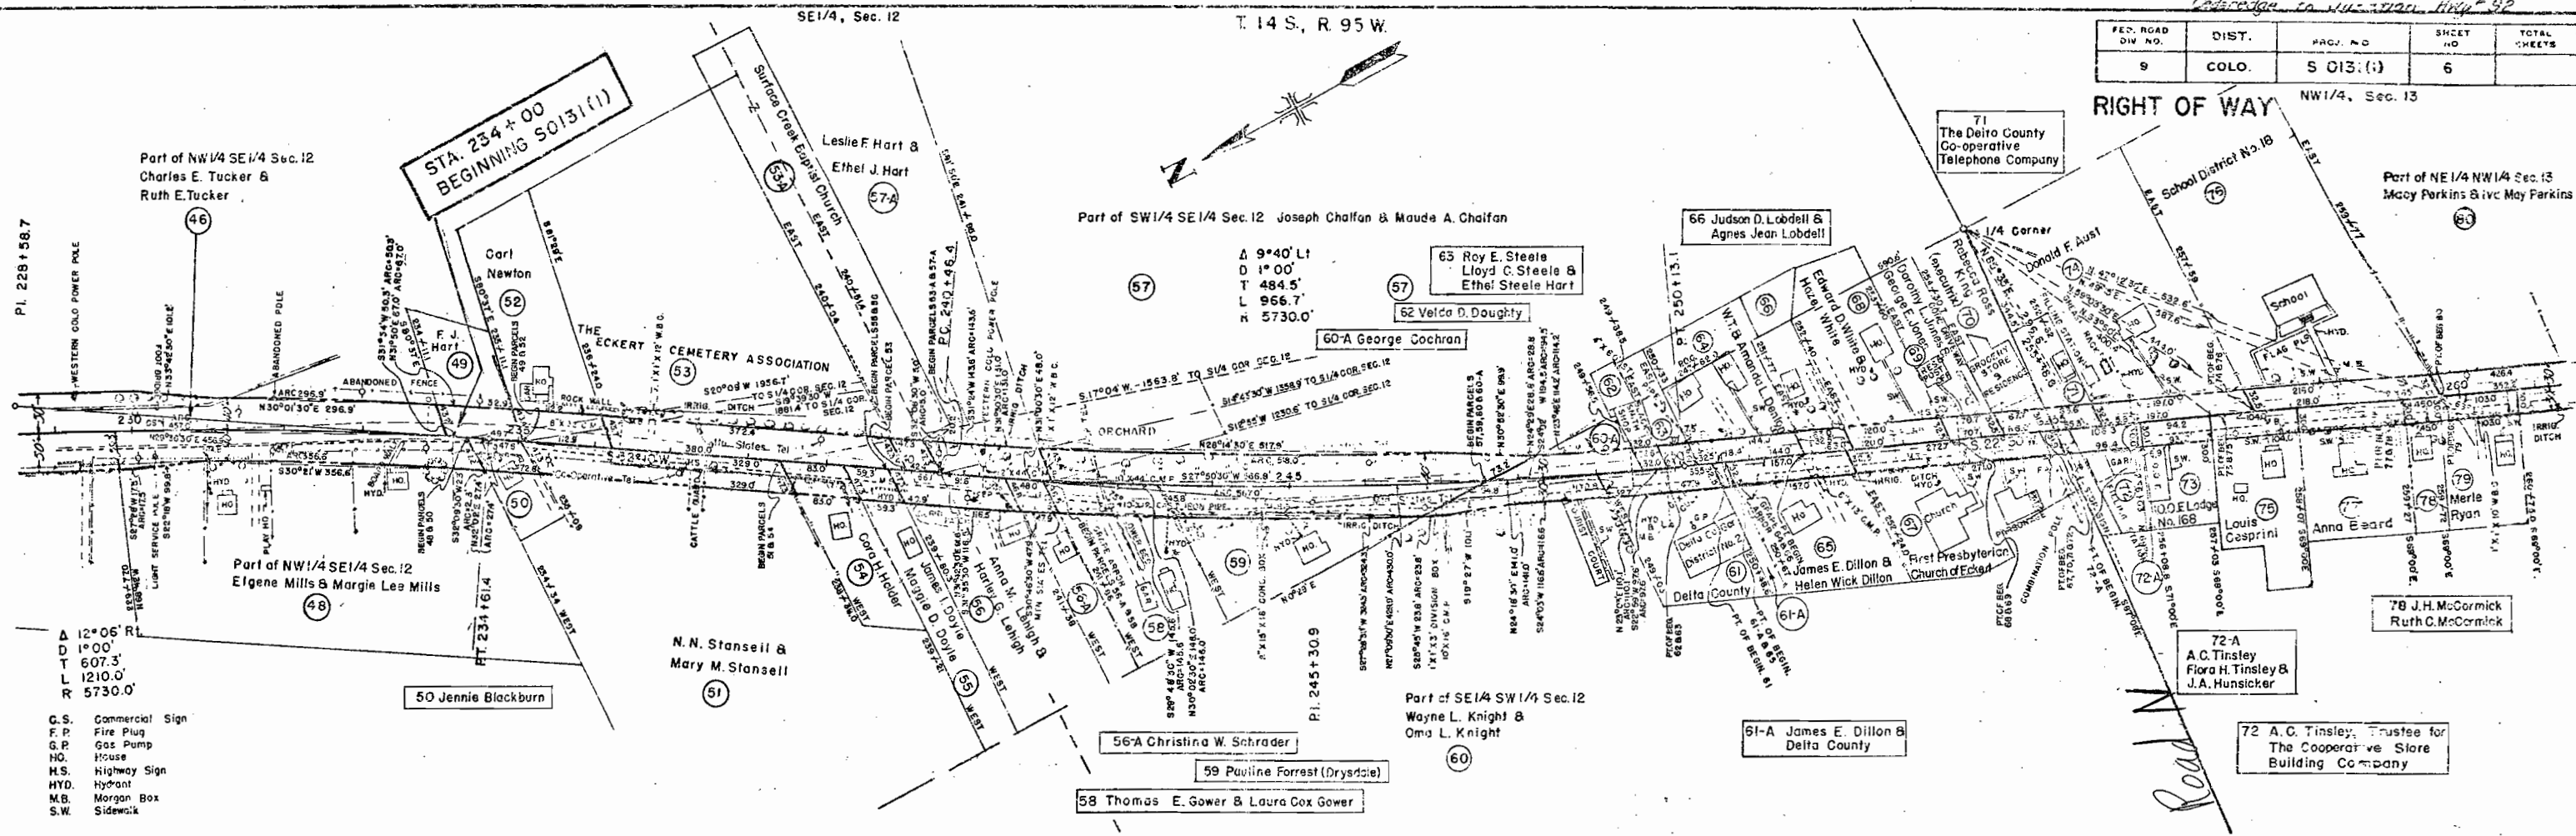


DIST	FILE NO	SHEET NO
9	COLO.	S 0131(1)

SE 1/4, Sec. 23
RIGHT OF WAY

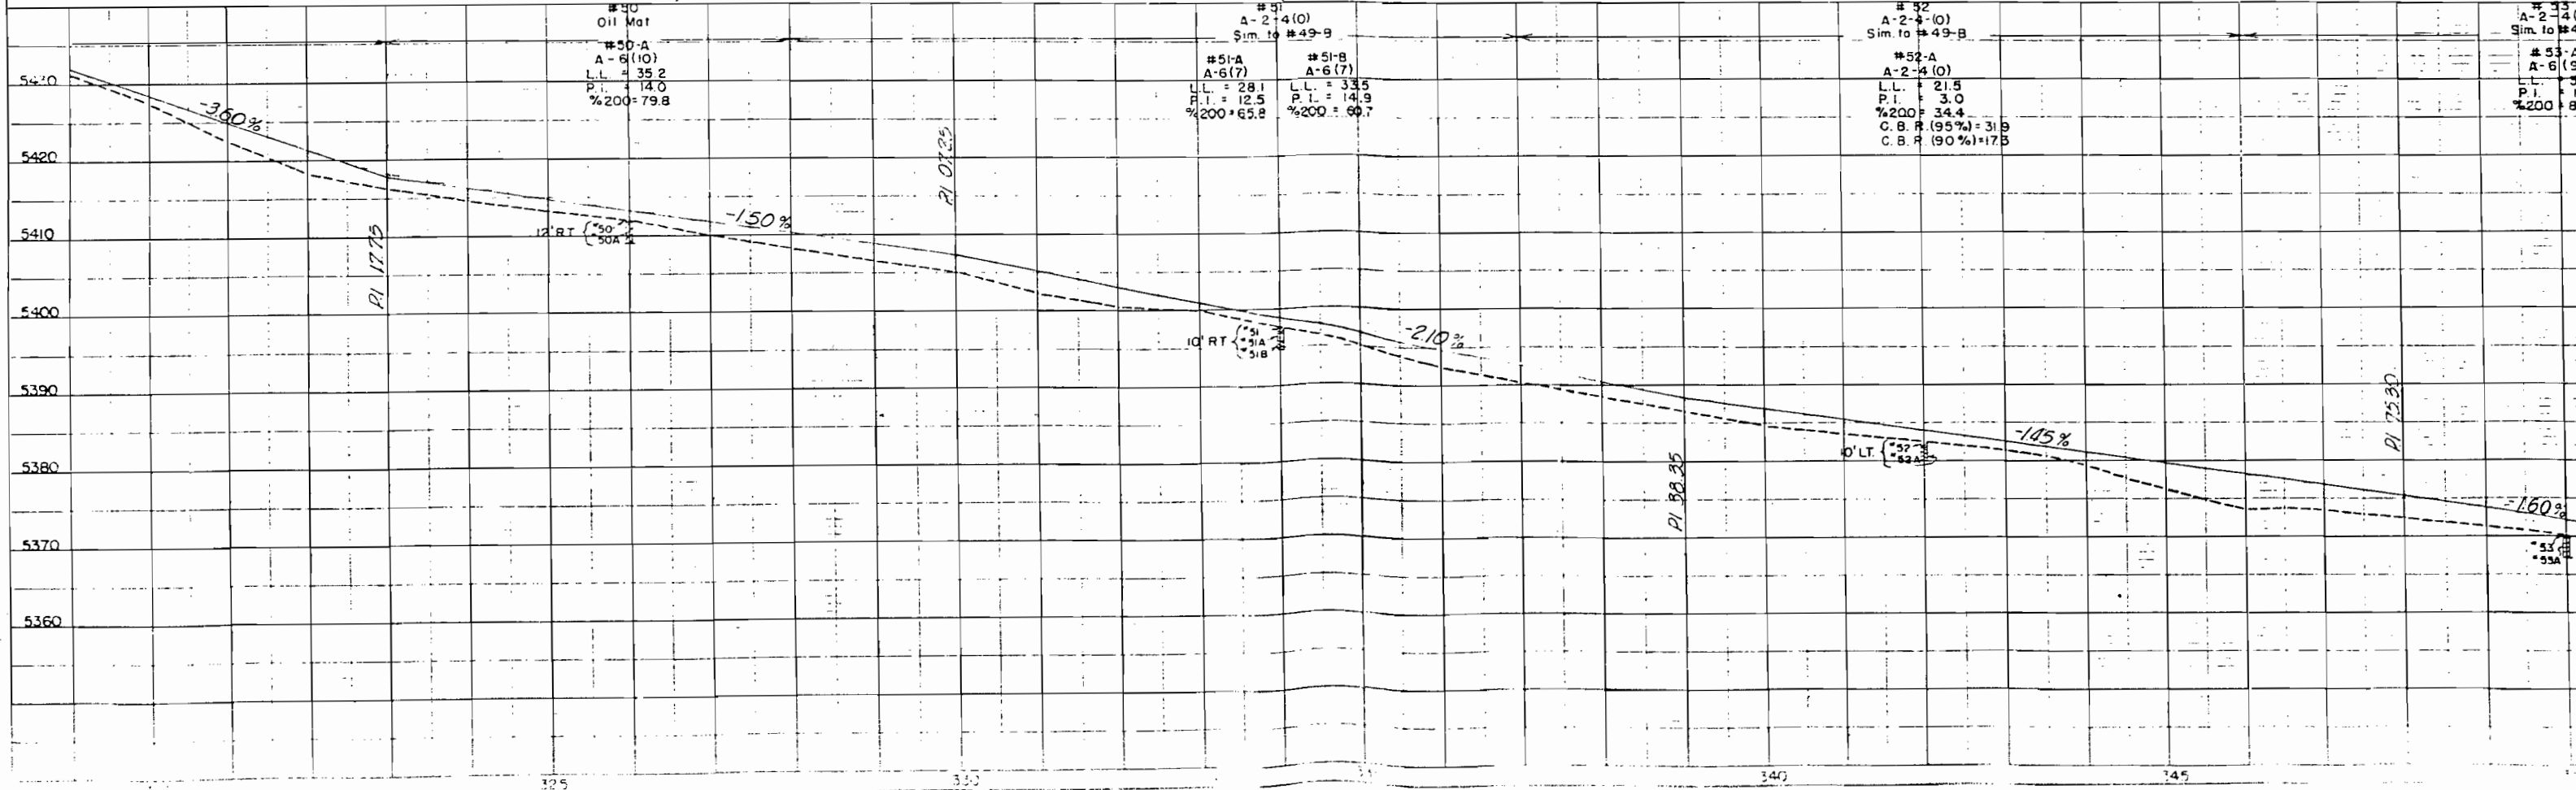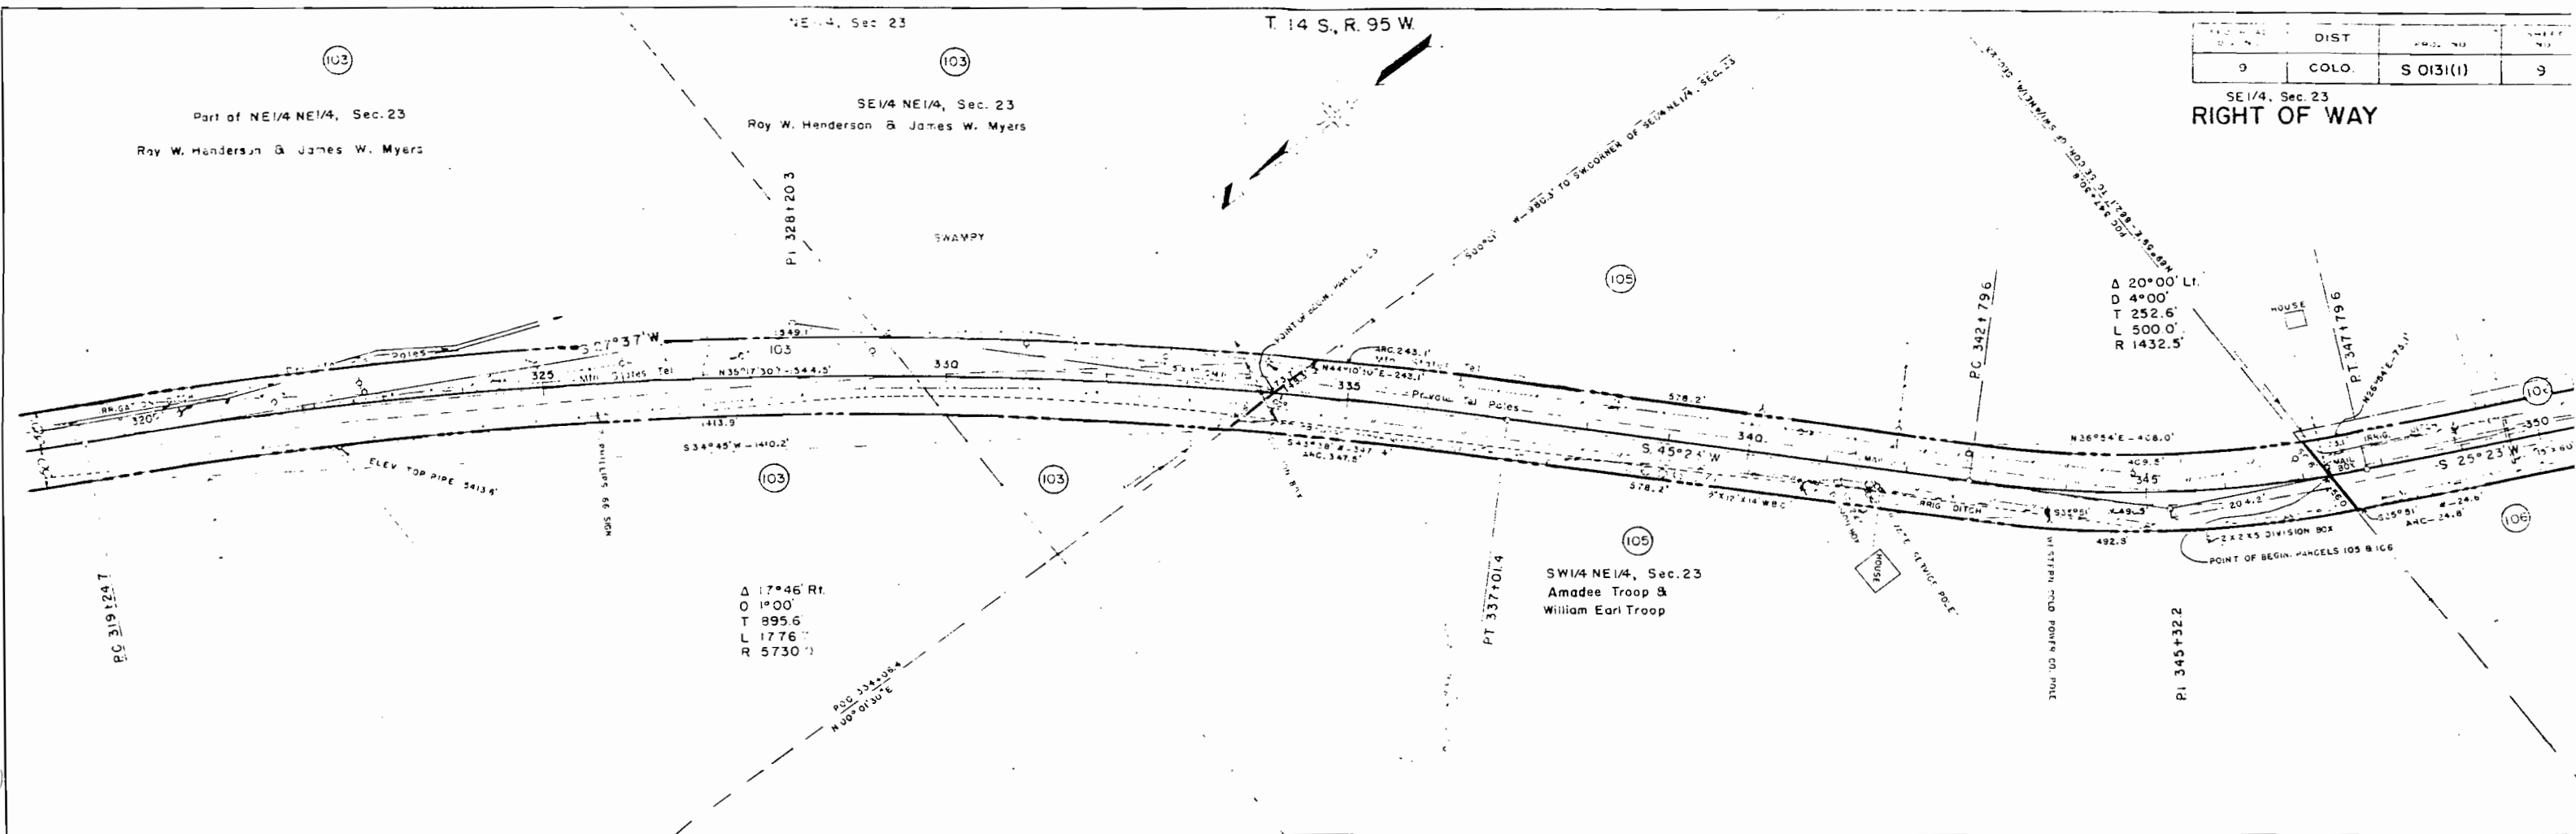

PLAN	BY	DATE
NOTE BOOK		
NO.		
SURVEYED PLOTTED ALIGNMENT CHECKED RT. OF WAY CHECKED		

PROFILE		BY	DATE
SURVEYED _____			
PLOTTED _____			
GRADES CHECKED _____			
B.M.'S NOTED _____			
STRUCTURE NOTATIONS CH'KD.			
NO. _____			

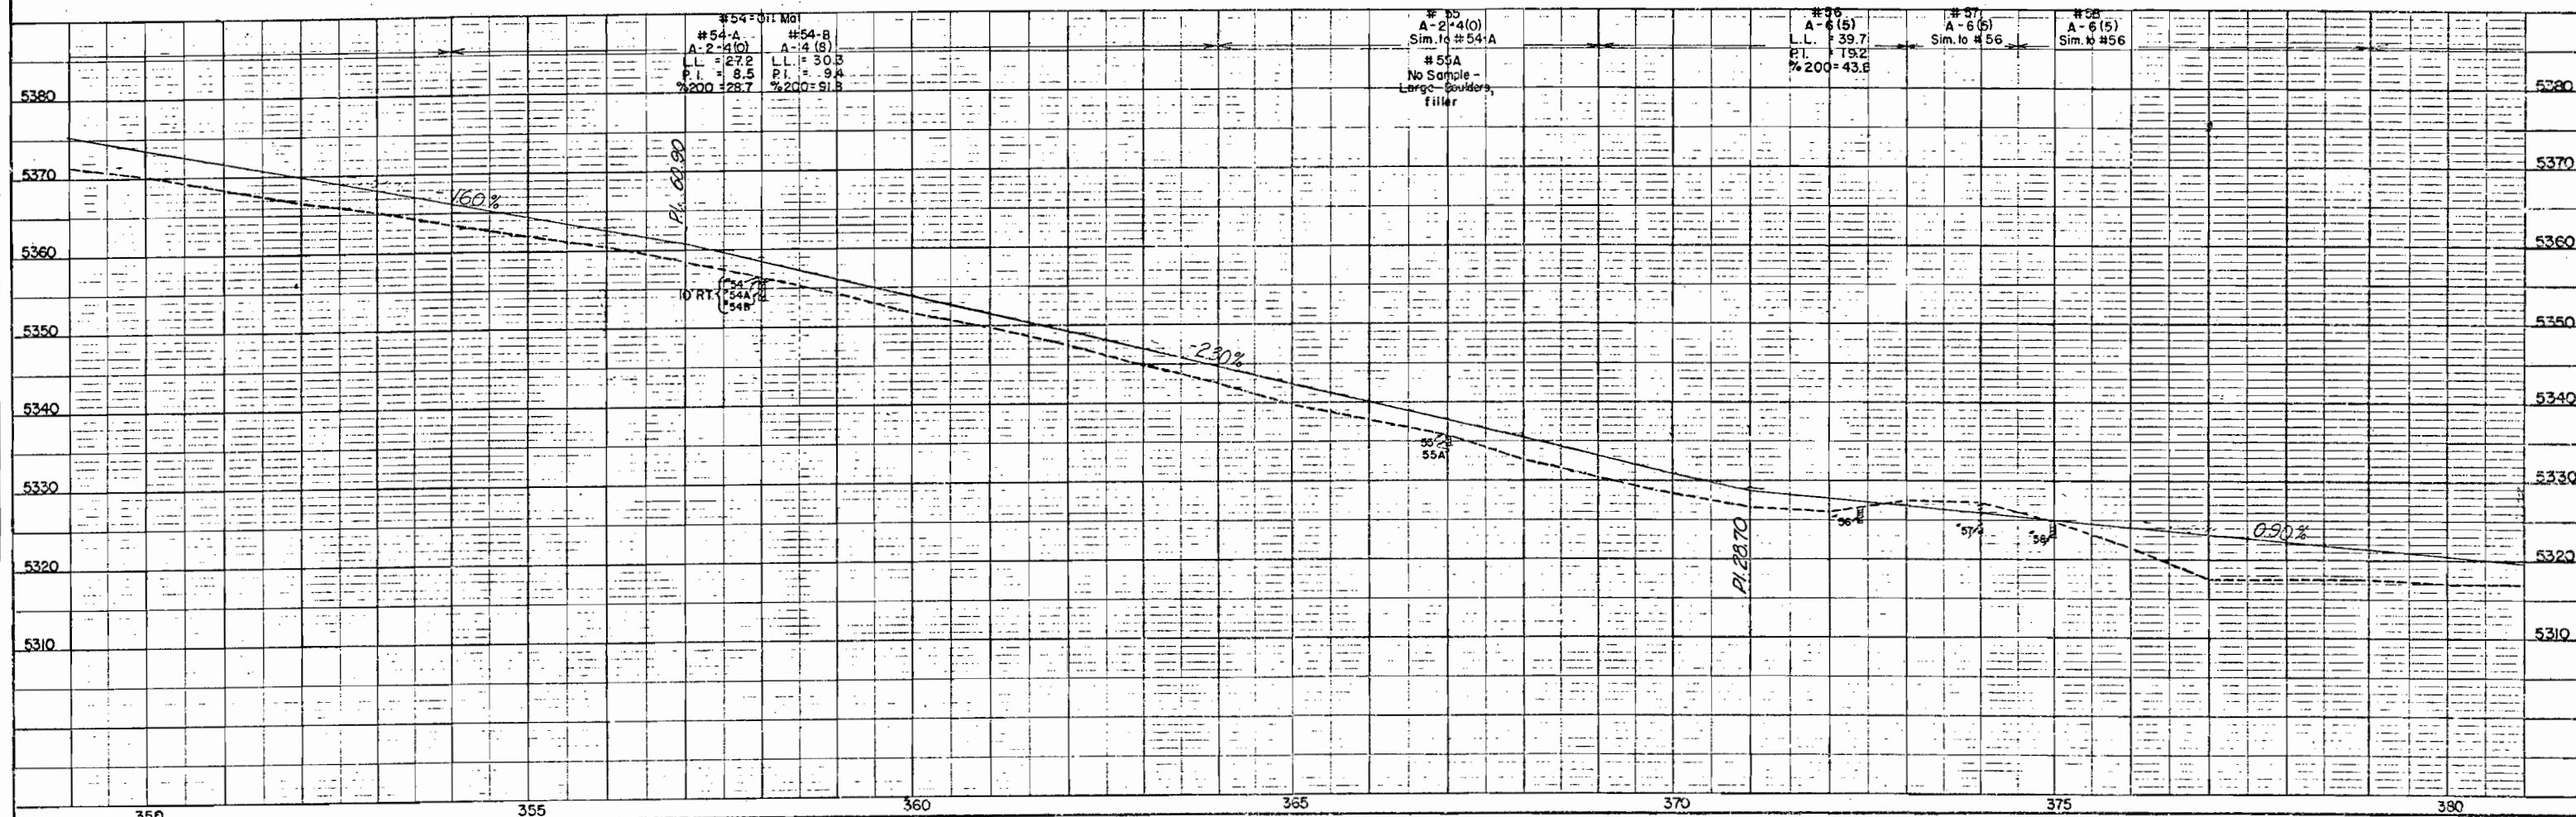




FED. ROAD DIV. NO.	DIST.	PROJ. NO.	SHEET NO.	TOTAL SHEETS
9	COLO.	S 0131(1)	12	

BWA/14 Sep 35


PLAN	SURVEYED _____		BY _____	DATE _____
NOTE BOOK	PLOTTED _____			
NO _____	ALIGNMENT CHECKED _____			
	RT. OF WAY CHECKED _____			

PROFILE		BY	DATE
NOTE BOOK NO. _____	SURVEYED _____		
	PLOTTED _____		
	ORDERS CHECKED _____		
	D. M.S. NOTED _____		
	STRUCTURE NOTATIONS CHKD. _____		

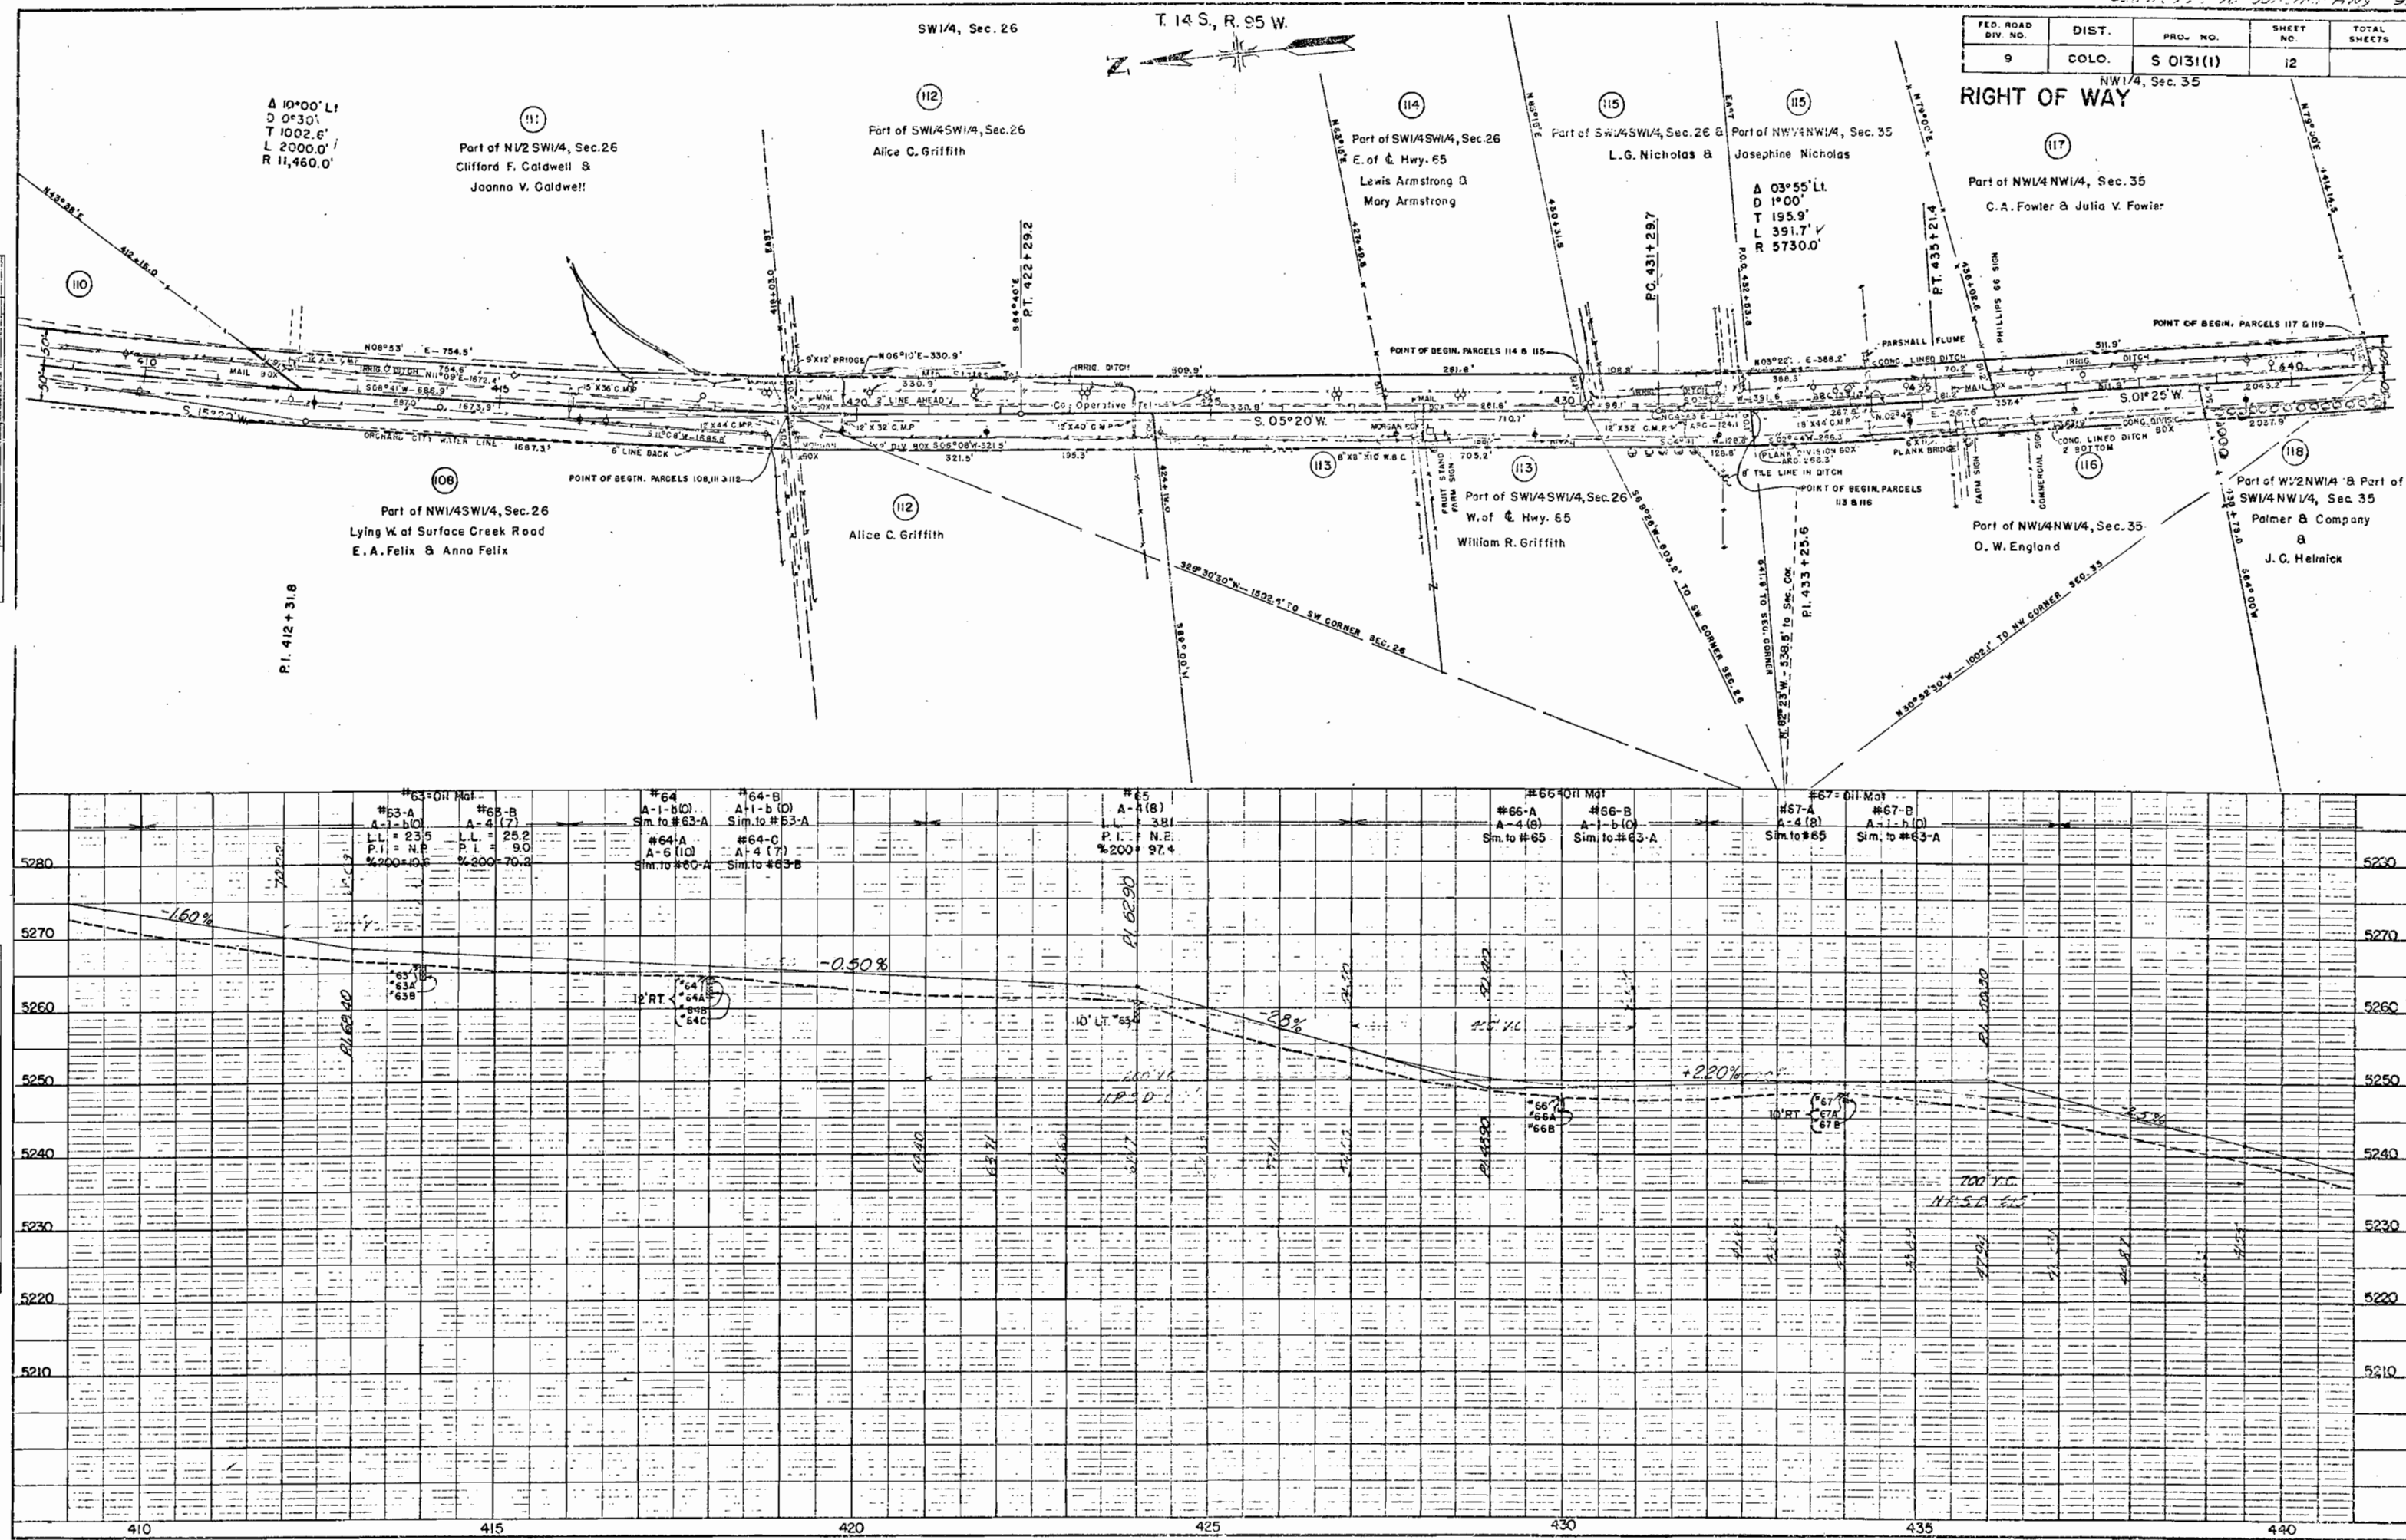

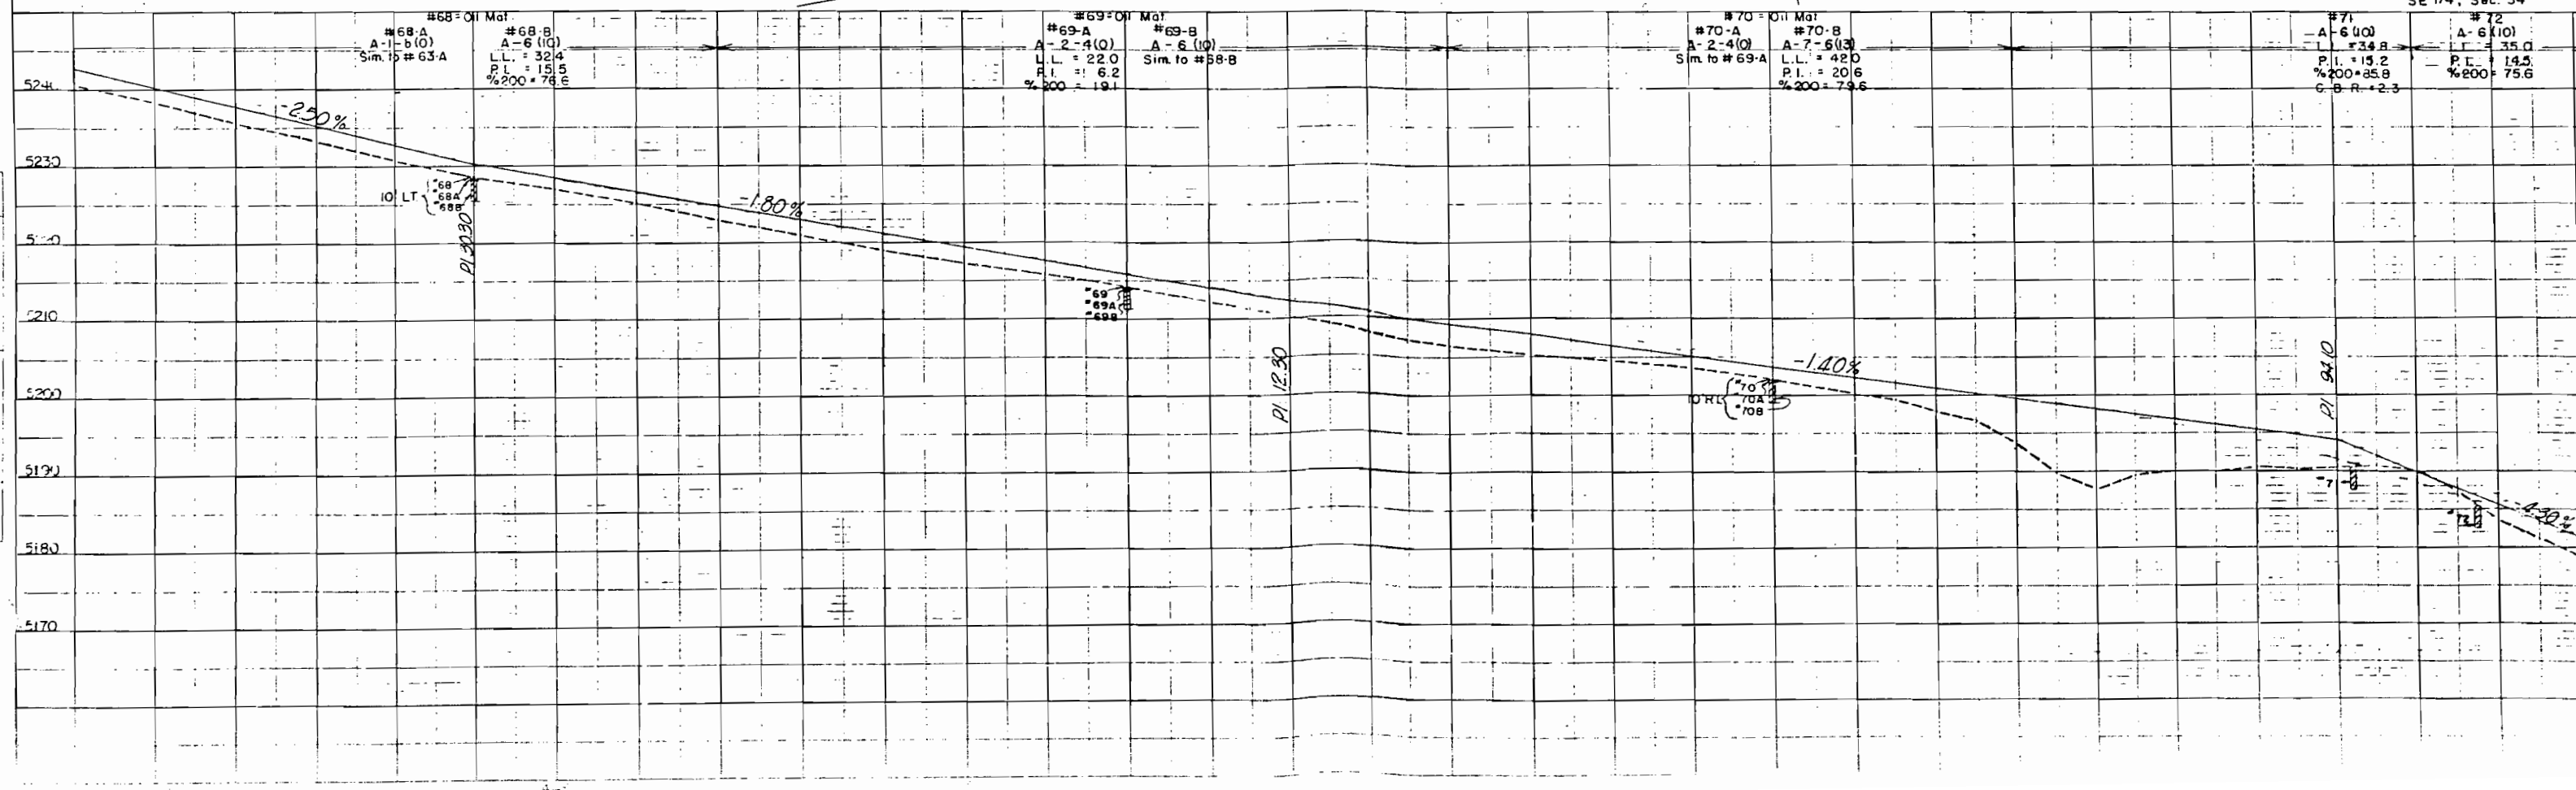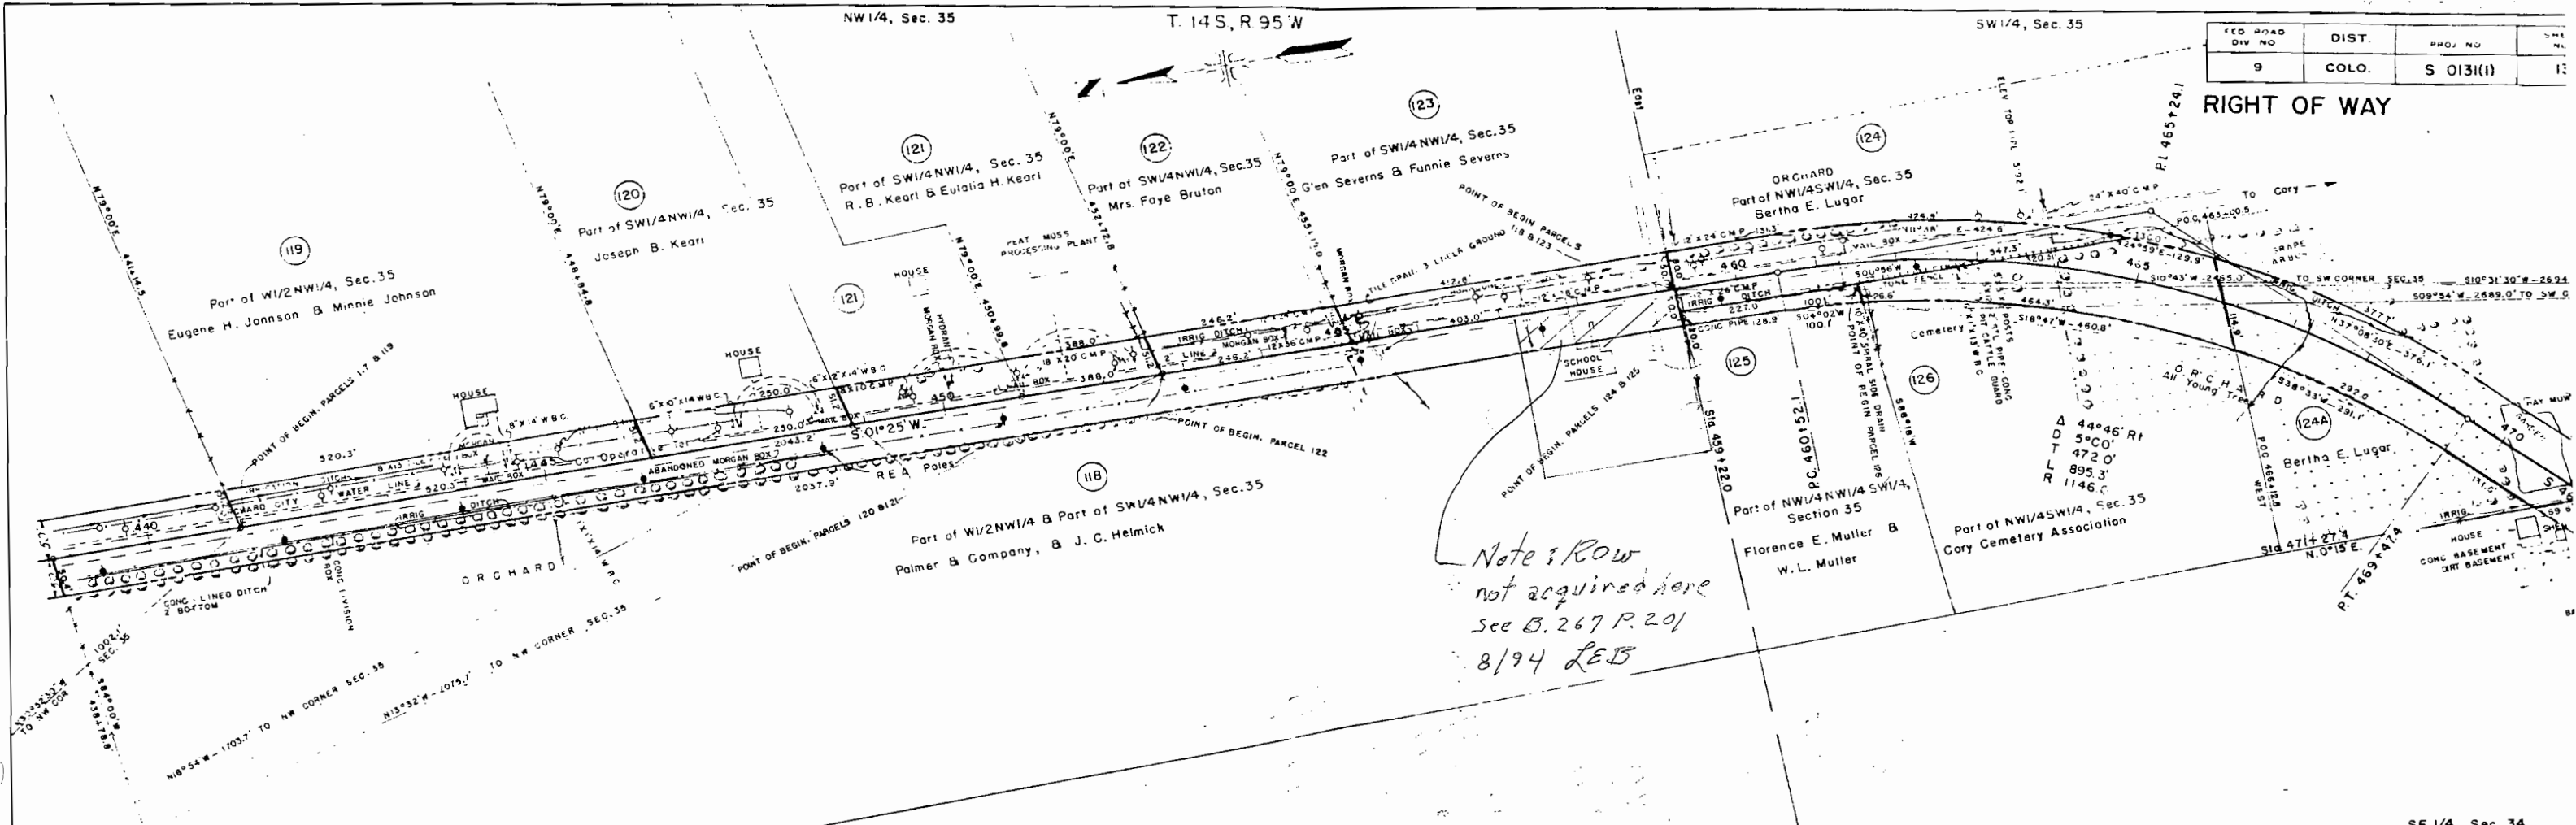

PLAN	SURVIVED	BY	DATE
NOTE BOOK	PLOTTED		
NO	ALIGNMENT CHECKED		
	AT OF WAY CHECKED		

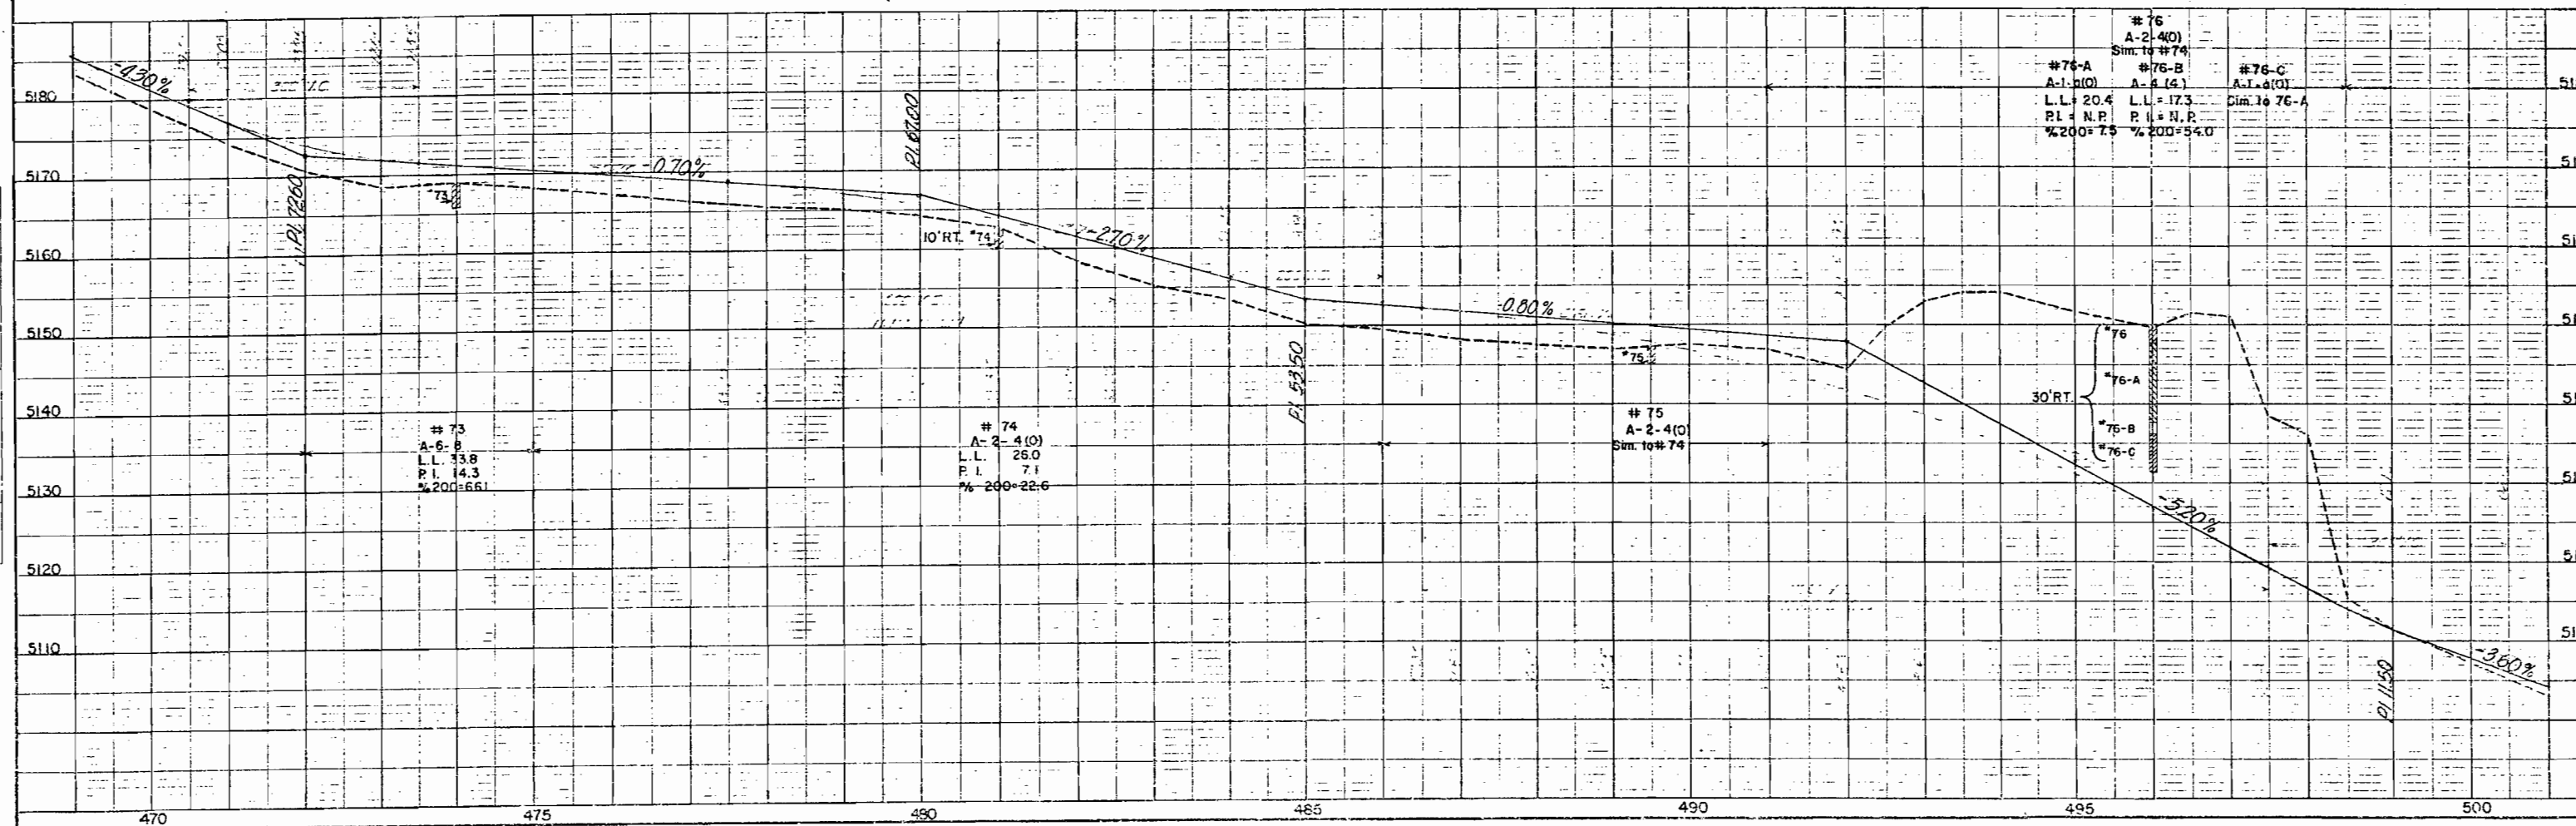

NE1/4, Sec 3

T. 15 S., R. 95 W.

SE1/4, Sec. 3

FED. ROAD DIV. NO.	DIST.	PROJ. NO.	SHEET NO.
9	COLO.	S 0131 (1)	15

RIGHT OF WAY

Part of NW1/4 NE1/4 & Part of SW1/4 NE1/4 Sec. 3 lying E of County Road & Highway 65
Marion E. Ray & Ida Ray

(132)

Part of W1/2 NE1/4 Sec. 3 lying W of County Road & Highway 65
Carl B. White

(133)

NE1/4 SW1/4 Sec. 3
Samuel E. Young & Millie C. Young


(133)

SE1/4 NW1/4 Sec. 3
Samuel E. Young & Millie C. Young

(133)

NW1/4, Sec. 3


SW1/4, Sec. 3

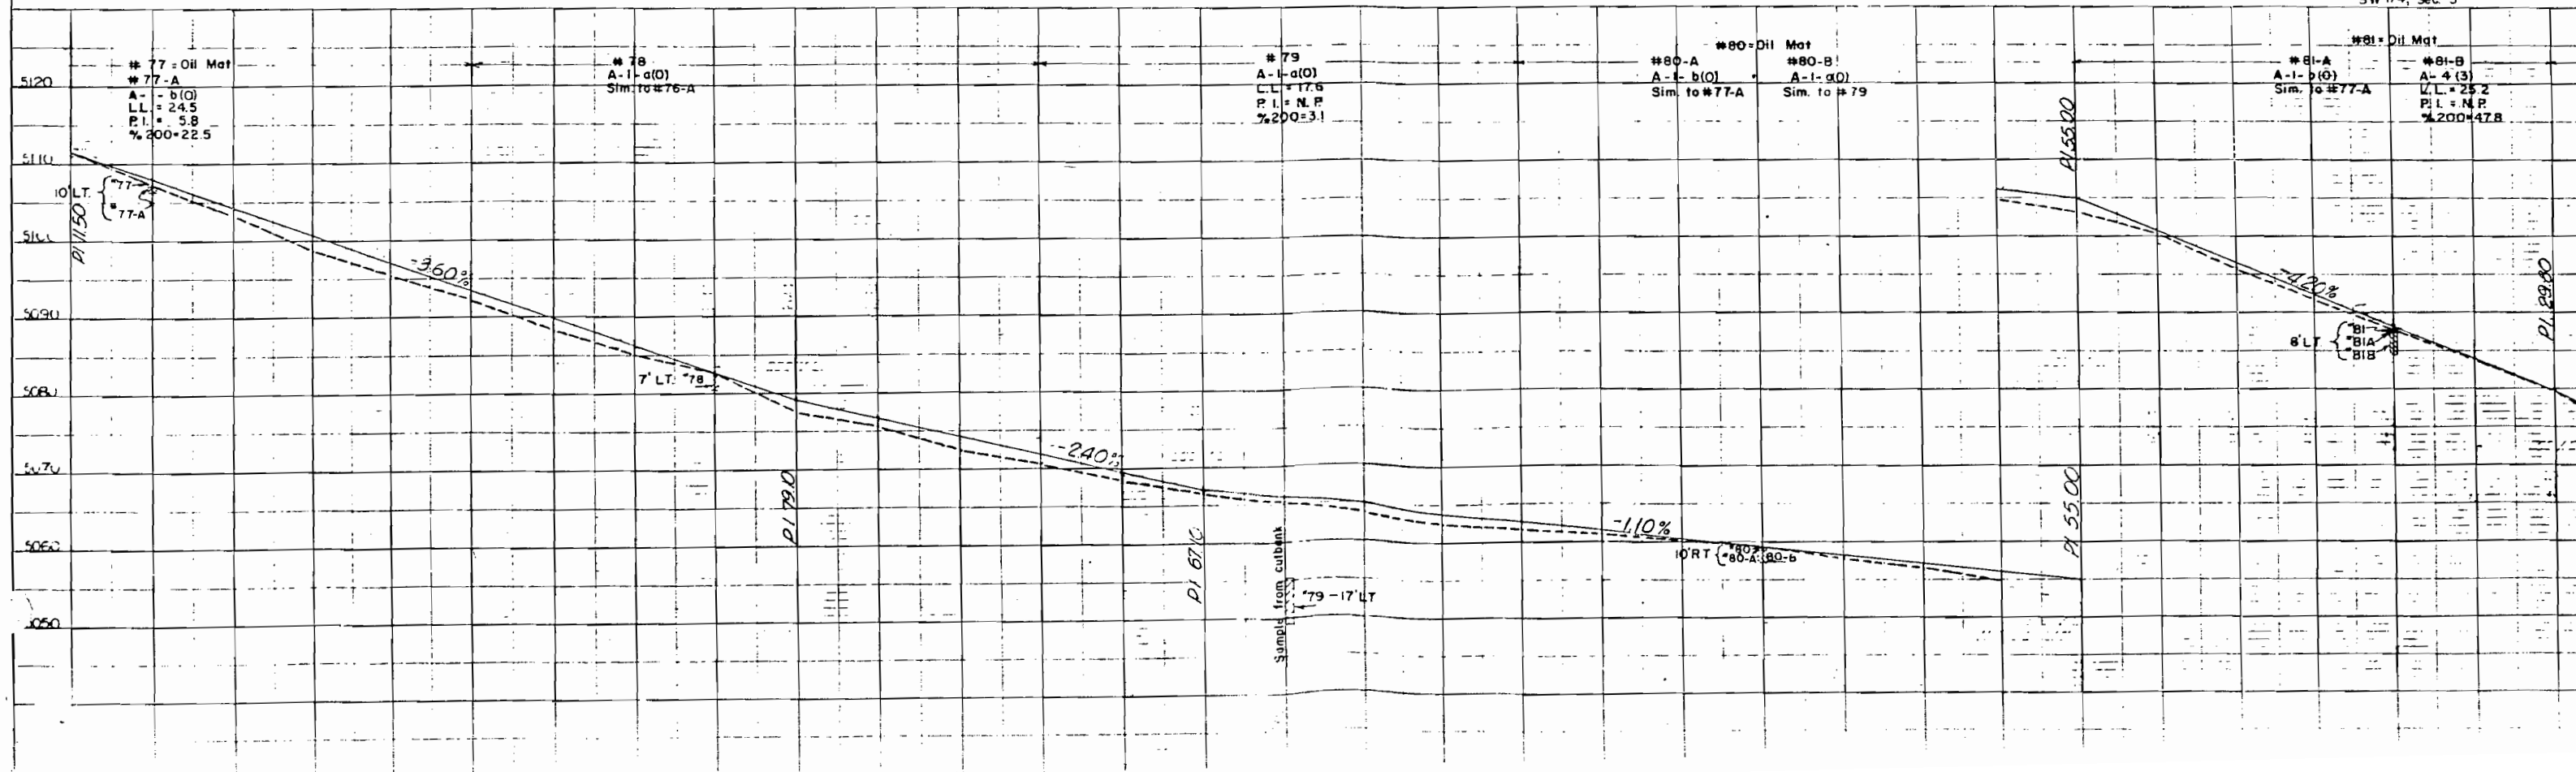


FED. ROAD DIV. NO.	DIST.	PROJ. NO.	SHEET NO.	TOTAL SHEETS
9	COLO.	S O:31(1)	16	

RIGHT OF WAY

DATE	
BY	
SURVEYED	
PLOTTED	
ALIGNED	
CHECKED	
NOTE BOOK	
NO.	

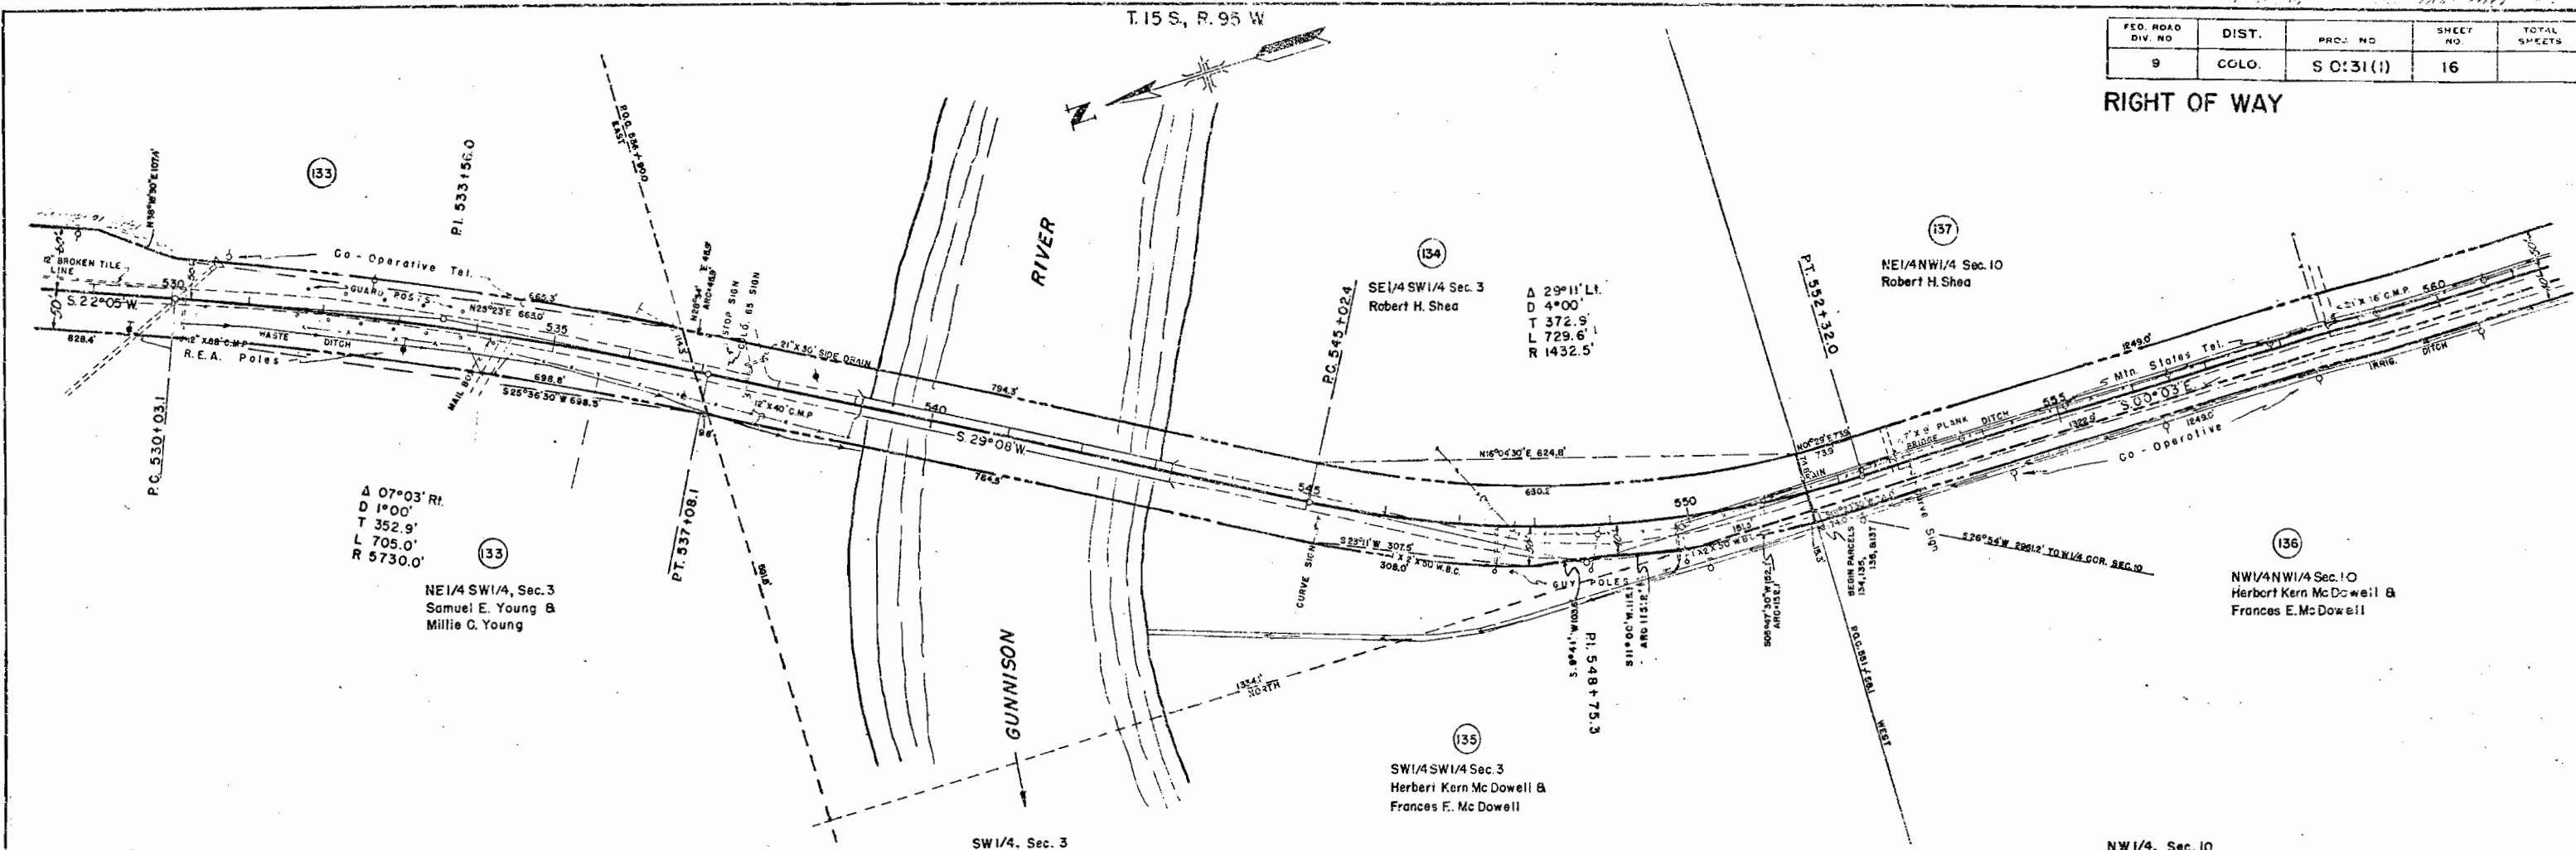

DATE	
BY	
SURVEYED	
PLOTTED	
ALIGNED	
CHECKED	
NOTE BOOK	
NO.	

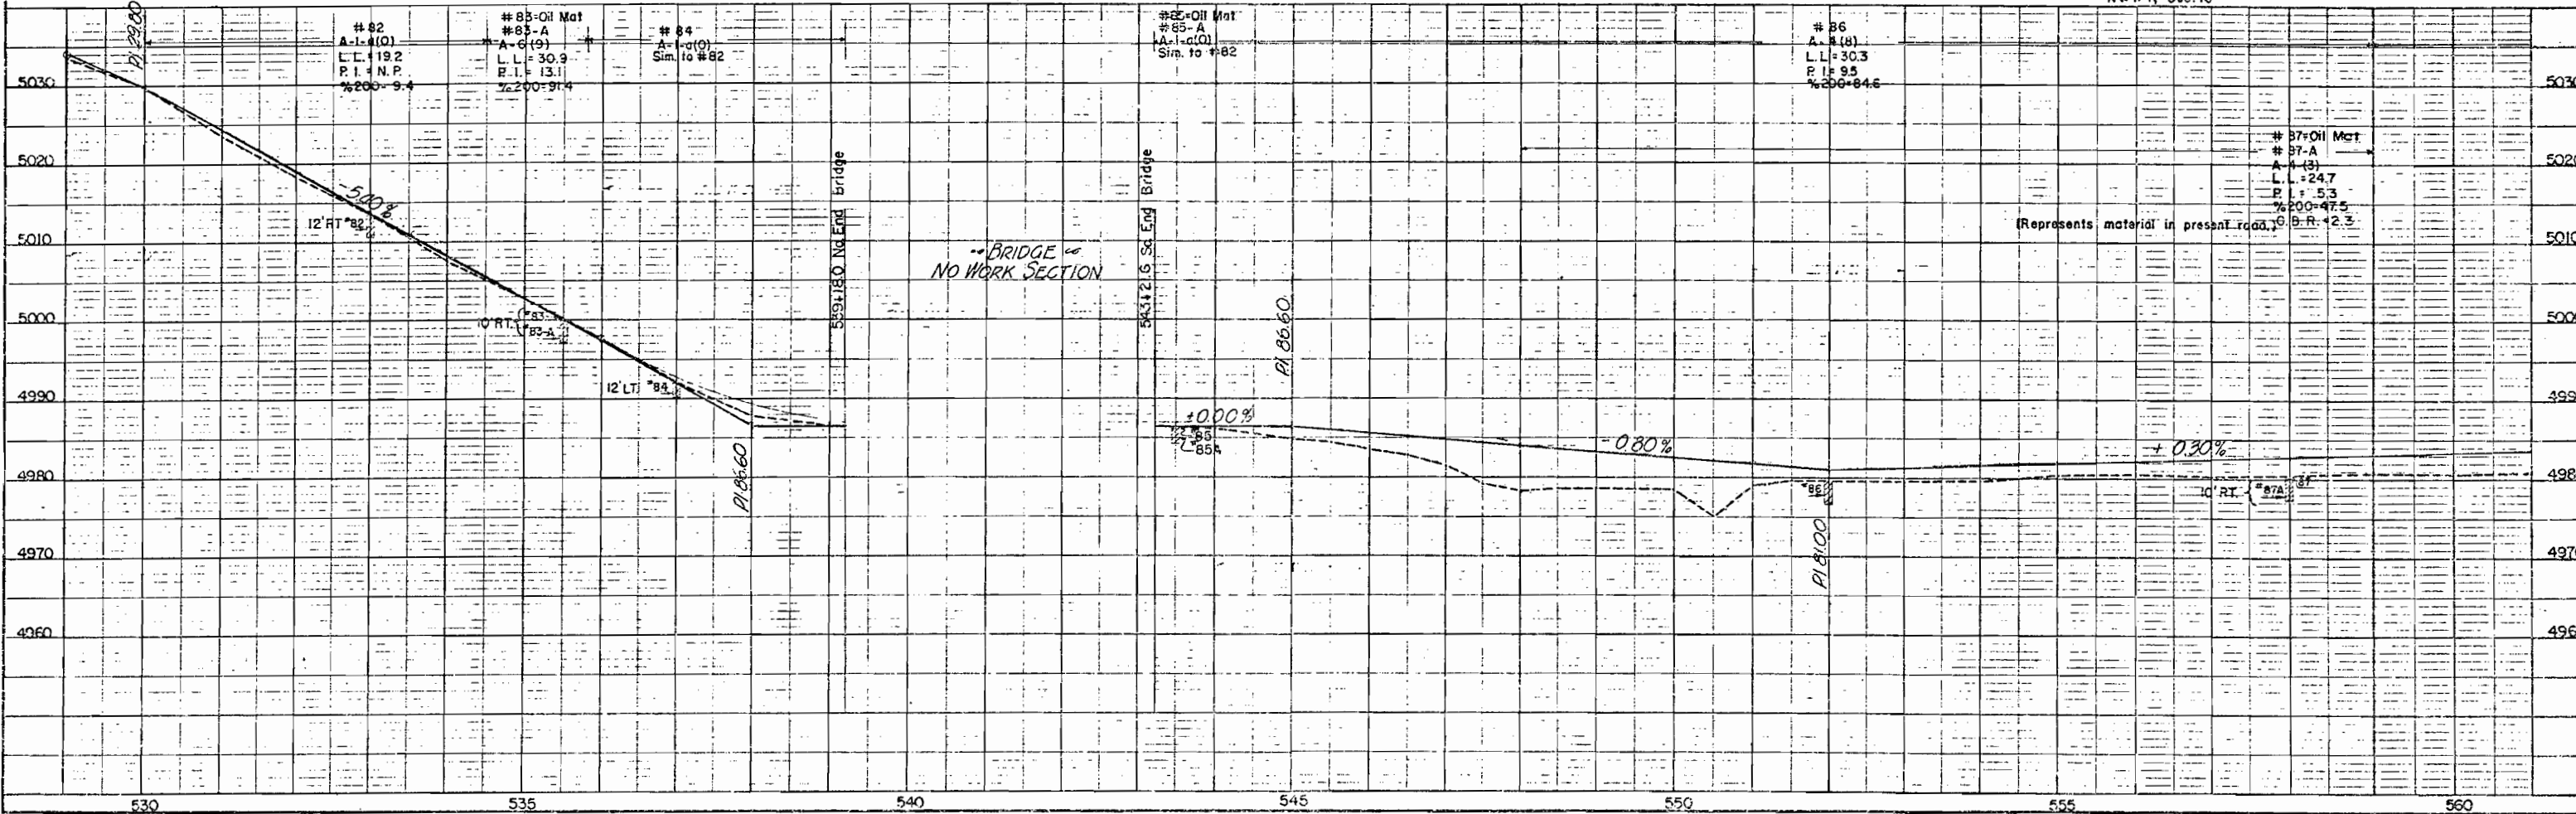

FED ROAD DIV NO	DIST.	PROJ NO	SHEET NO
9	COLO.	S 0131 (I)	17

SW 1/4, Sec. 10

RIGHT OF WAY

NE1/4NW1/4, Sec.10
Robert H. Shea

SE1/4NW1/4, Sec.10
Fern Nixon

(128)

T 15 S., R. 95 W.

El/2SWI/4, Sec.10
Eli K. Davis


EI/2SWI/4, Sec. 10
Eli K. Davis

STA. 583 + 03.3 End of S0131(1)
Opposite a Point 138.2 N.E. of S0125(3)

Sta. 200+00.0 END S 0125(3)

NW1/4SW1/4, Sec. 10
South of Highway No. 92
John L. Hallock


NW1/4 SW1/4, Sec. 10
North of Railroad 9
West of Highway No. 65
Nelle D. Hocker

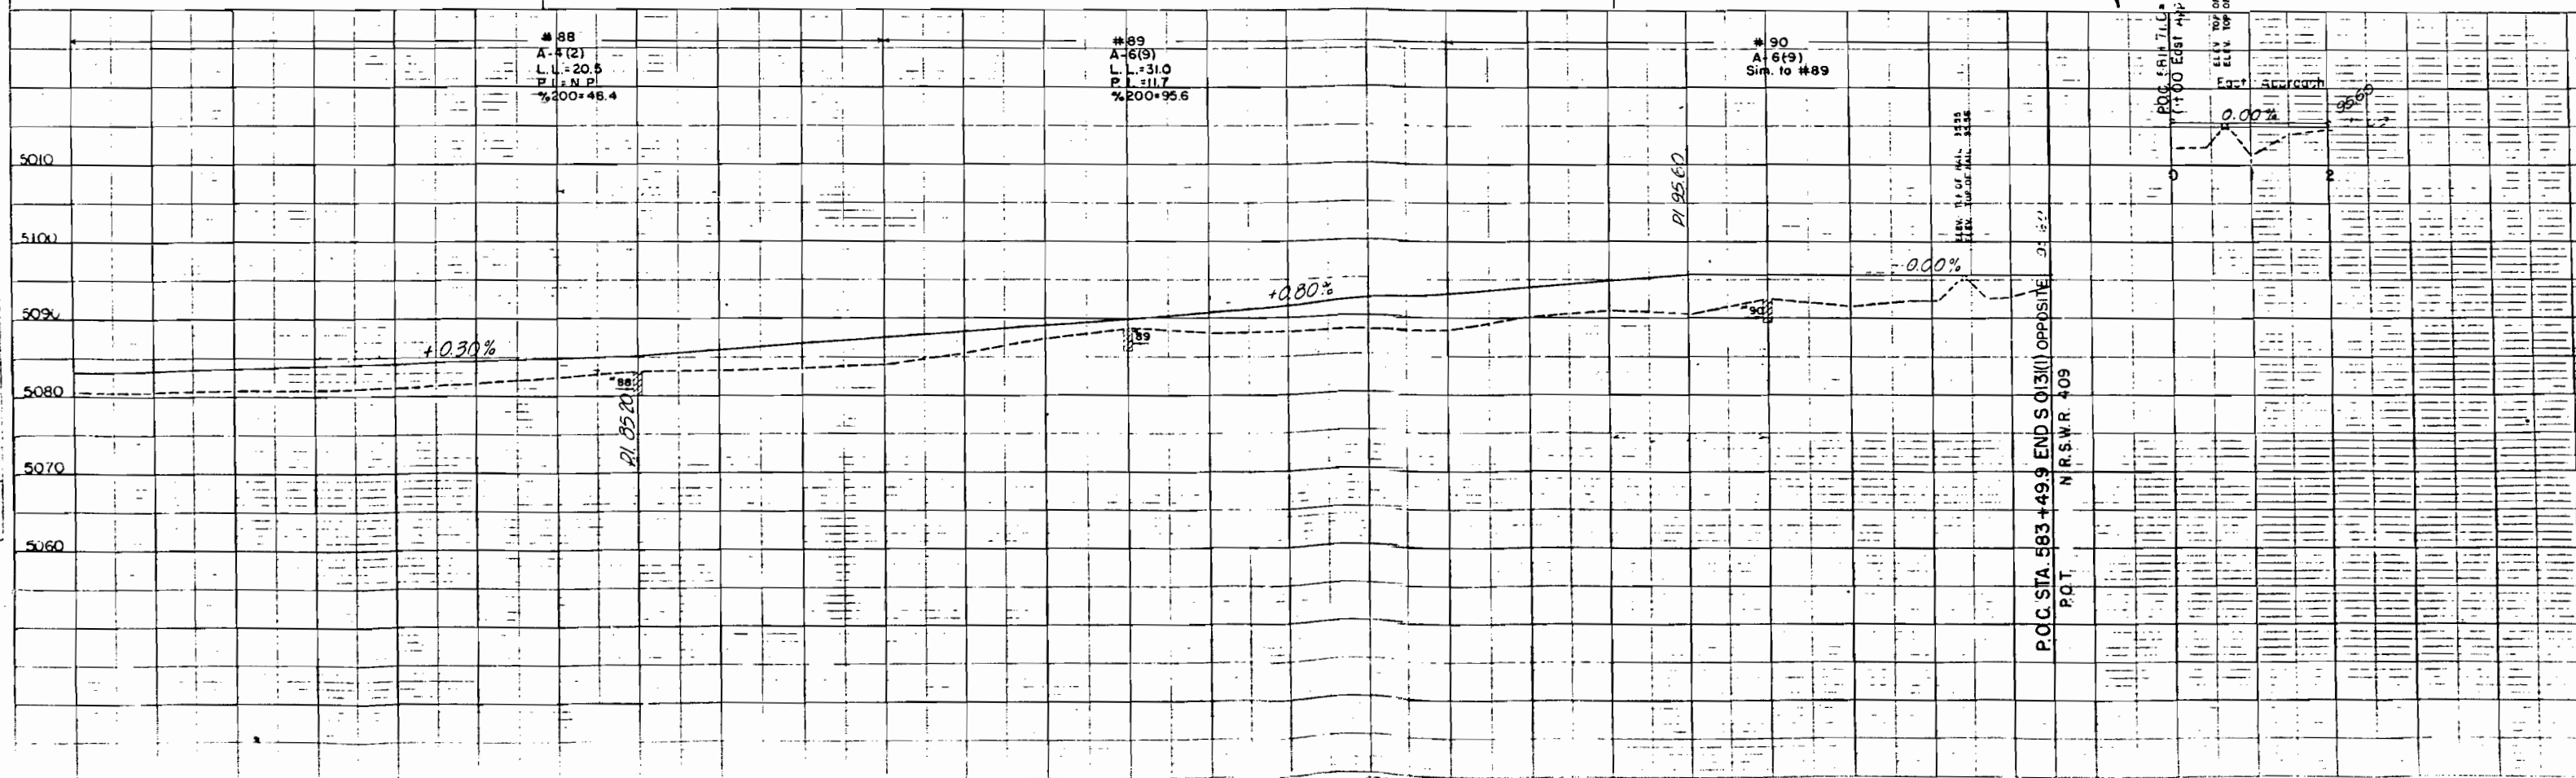


SCALE 1" = 400'

18

OWNERSHIP MAP

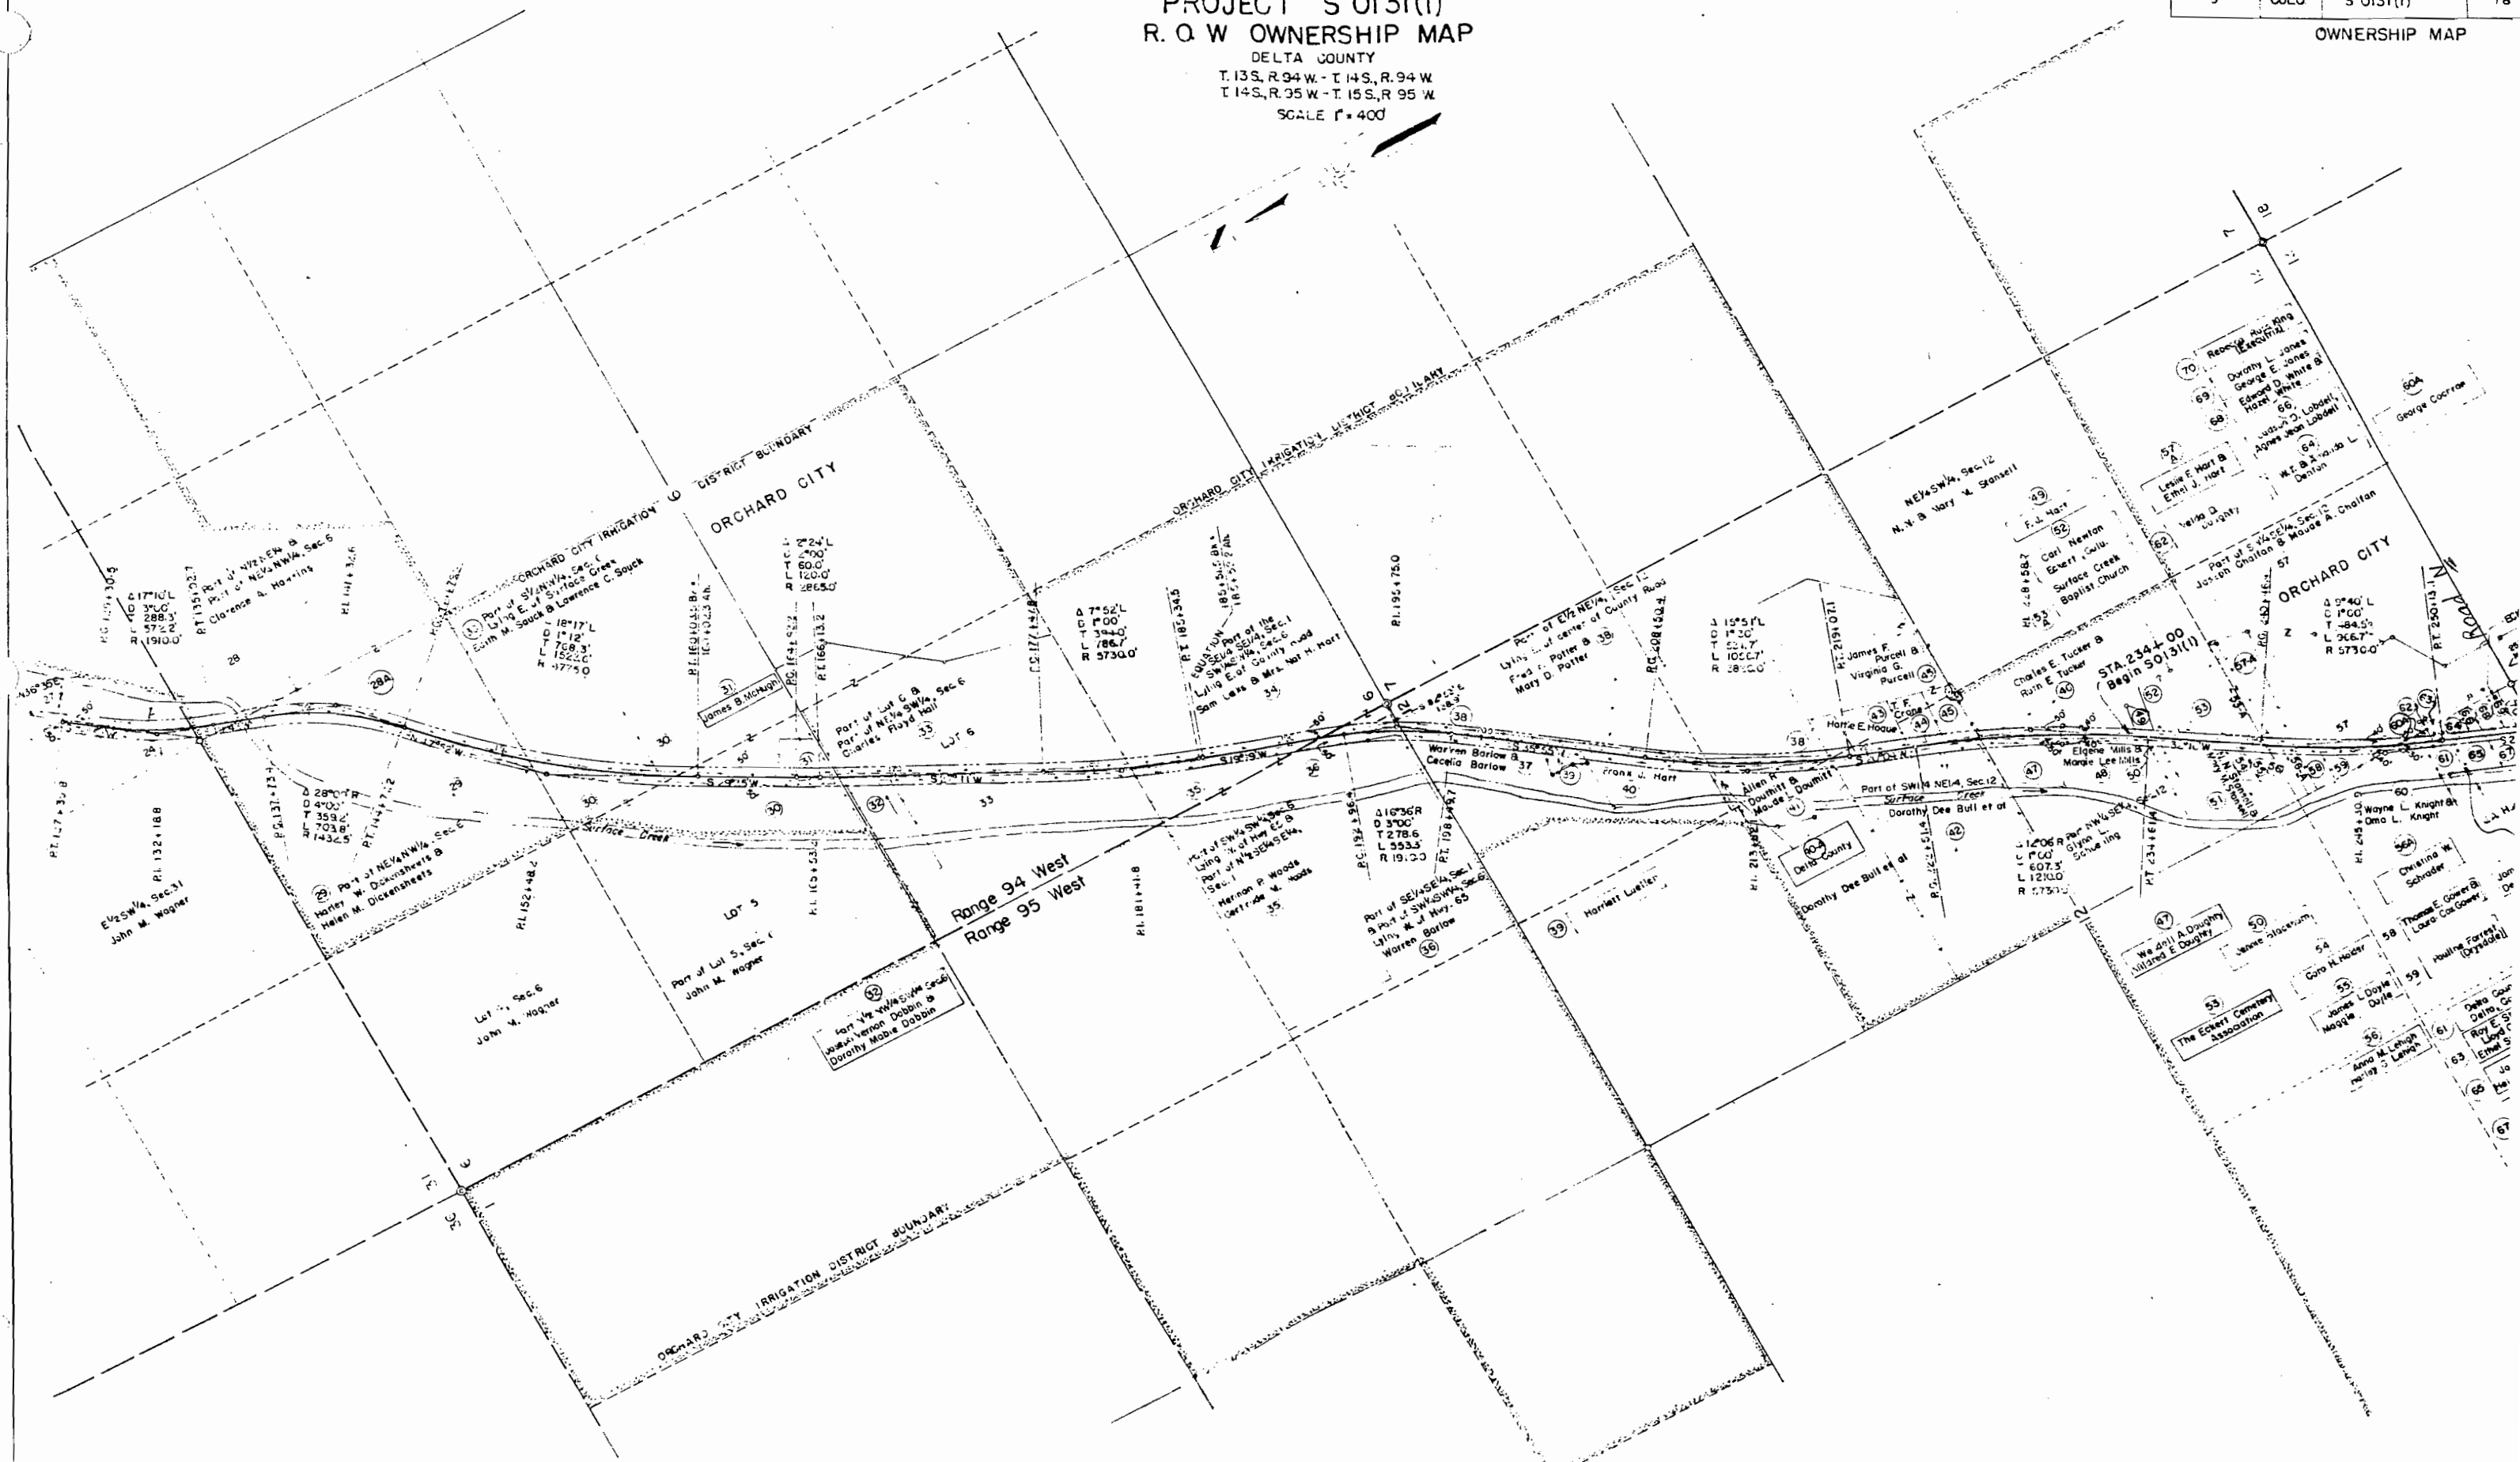

DELTA COUNTY
T13S, R94W - T14S, R94W
T14S, R95W - T15S, R95W
SCALE: 1" = 400'

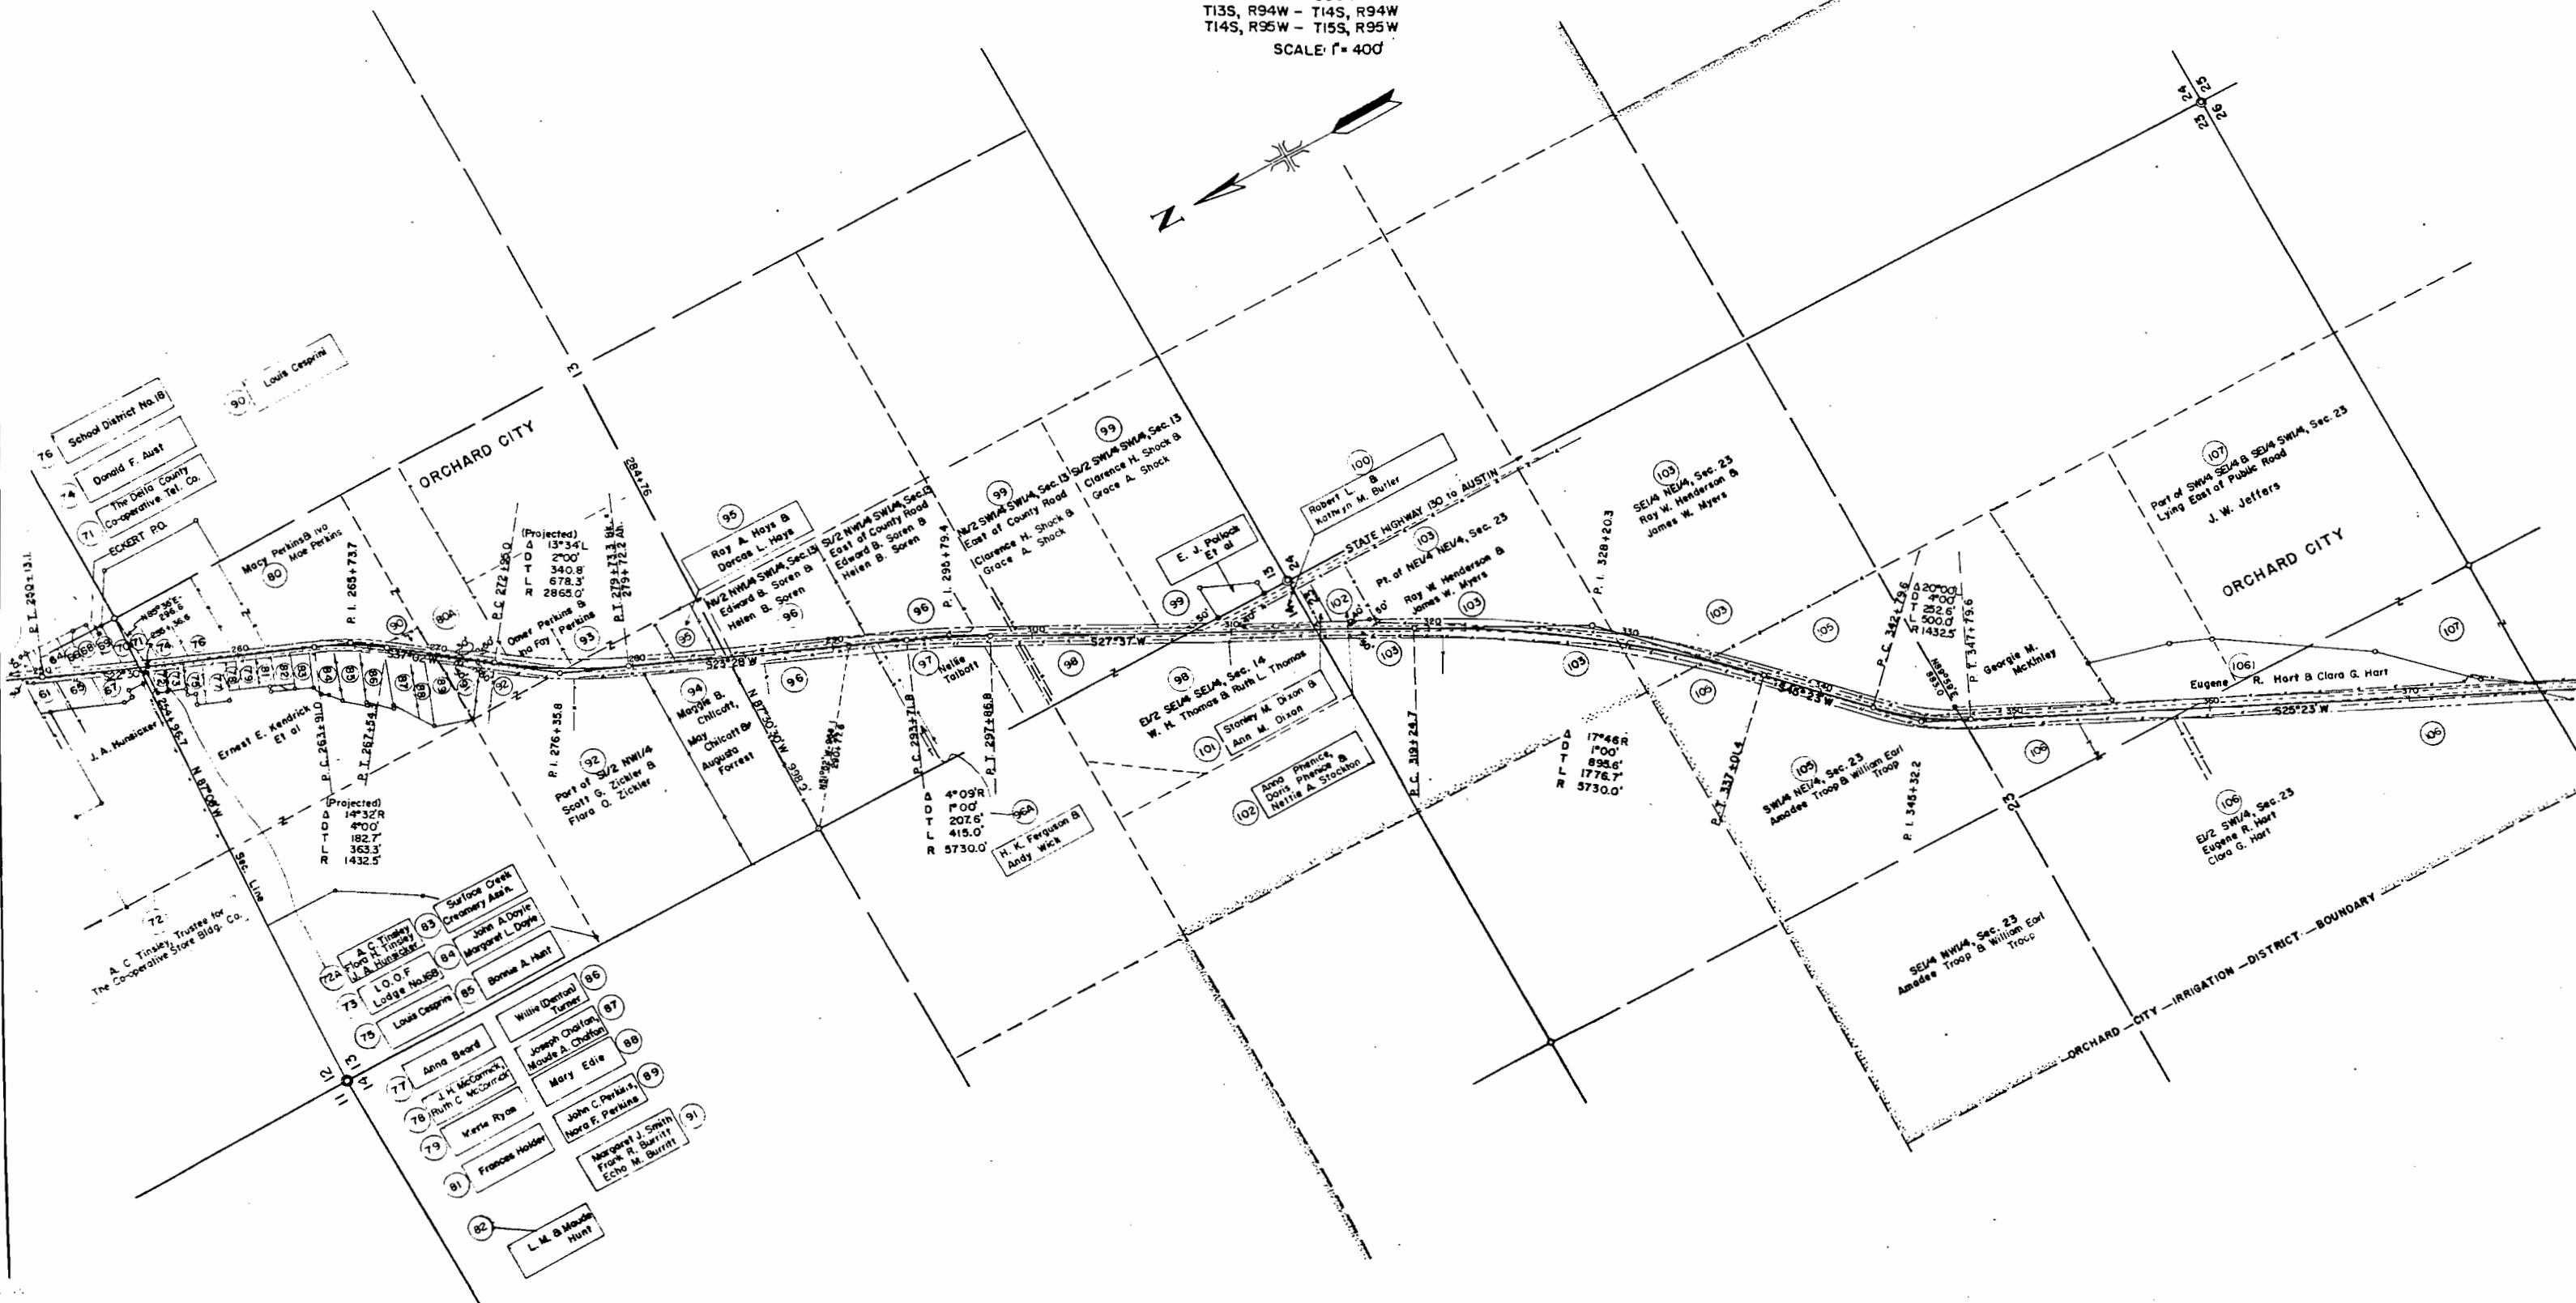OWNERSHIP MAP:

FED. ROAD DIV. NO.	DIST.	PROJ. NO.
9	COLO.	S 0131(1)

OWNERSHIP MAP

SCALE: 1" = 400'

ORCHARD CITY

IRRIGATION DISTRICT BOUNDARY

107 NW1/4 NW1/4, Sec. 26
J. W. Jeffers

109 SE1/4 NW1/4, Sec. 26
Clifford F. Caldwell, &
Joanna V. Caldwell

110 Glen C. Addis &
Kate Irene Addis

111 Pt. of NW1/4 SW1/4, Sec. 26
Clifford F. Caldwell, &
Joanna V. Caldwell

112 Alice C. Griffin

113 Pt. of NW1/4 SW1/4, Sec. 26
Lying W. of Surface Creek Road
E. A. Felix & Anna Felix

114 Mary Armstrong

115 William R. Griffin

116 O. W. England

117 C. A. Fowler &
Julia V. Fowler

118 Pt. of NW1/4 SW1/4, Sec. 36
Palmer & Company & J. J. Heimick

119 Eugene K. Johnson

120 Joseph B. Kroll

121 R. B. Kroll &
Eudalia M. Kroll

122 Glen Severns &
Fannie Severns

123 Mr. Foy Burtin

124 Part of NW1/4 SW1/4, Sec. 35
Bertha E. Luger

125 C. C. Cemetery Assn.

126 Elsie V. Davidson
Betty J. Davidson

127 Pt. of NW1/4 SW1/4, Sec. 34
Nancy Jane Dawson

128 SE1/4 SW1/4, Sec. 34
Kenneth W. McGrath
Vivian L. McGrath

129 SW1/4 SW1/4, Sec. 34
H. B. White

130 Pt. of NW1/4 NE1/4 B. Pt. of SW1/4 NE1/4
Lying east of County Road B
Marion F. Ray & Ida Ray

131

132 Pt. of NW1/4 NE1/4, Sec. 3
Lying W. of County Rd. B State Hwy. 65
Carl B. White

133

134

49

