


Drafting Room

GRAD. DEPT. OF HIGHWAYS
H.C.D. 4-124
JAN. 1955
TITLE SHEET

DEPARTMENT OF HIGHWAYS STATE OF COLORADO

PLAN AND PROFILE OF PROPOSED FEDERAL AID PROJECT NO. S 0131 (7) STATE HIGHWAY NO. 65 MESA COUNTY RIGHT OF WAY

SCALES OF ORIGINAL DRAWINGS
ON PLAN, 1 IN. = 100 FT.
ON PROFILE, 1 IN. = 100 FT. HORIZONTAL
1 IN. = 10 FT. VERTICAL
GRADE LINE ON PROFILE IS SHOWN AS GRADE OF FINISHED ROAD

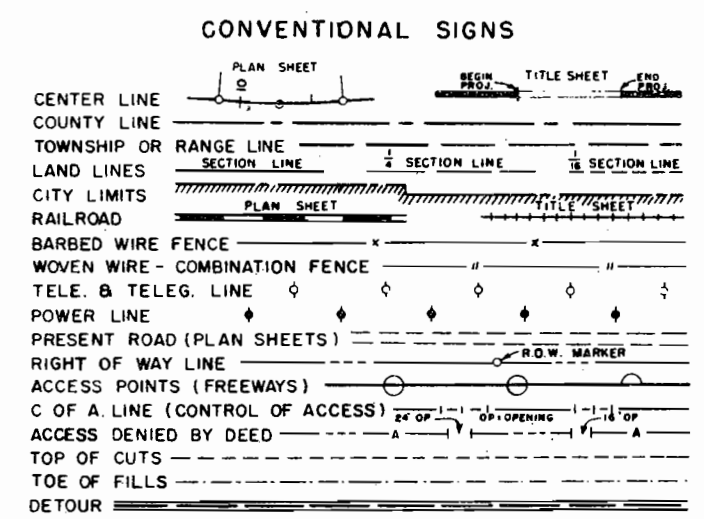

FEDERAL ROAD REGION NO.	DIVISION	PROJECT NO.	SHEET NO.
9	COLORADO	S 0131 (7)	1


RIGHT OF WAY
PLATEAU CREEK CONNECTION

INDEX OF SHEETS

REVISIONS

TITLE SHEET
TABULATION OF PROPERTIES
ALIGNMENT AND OWNERSHIP MAP

SHEET NO.
1
2
3

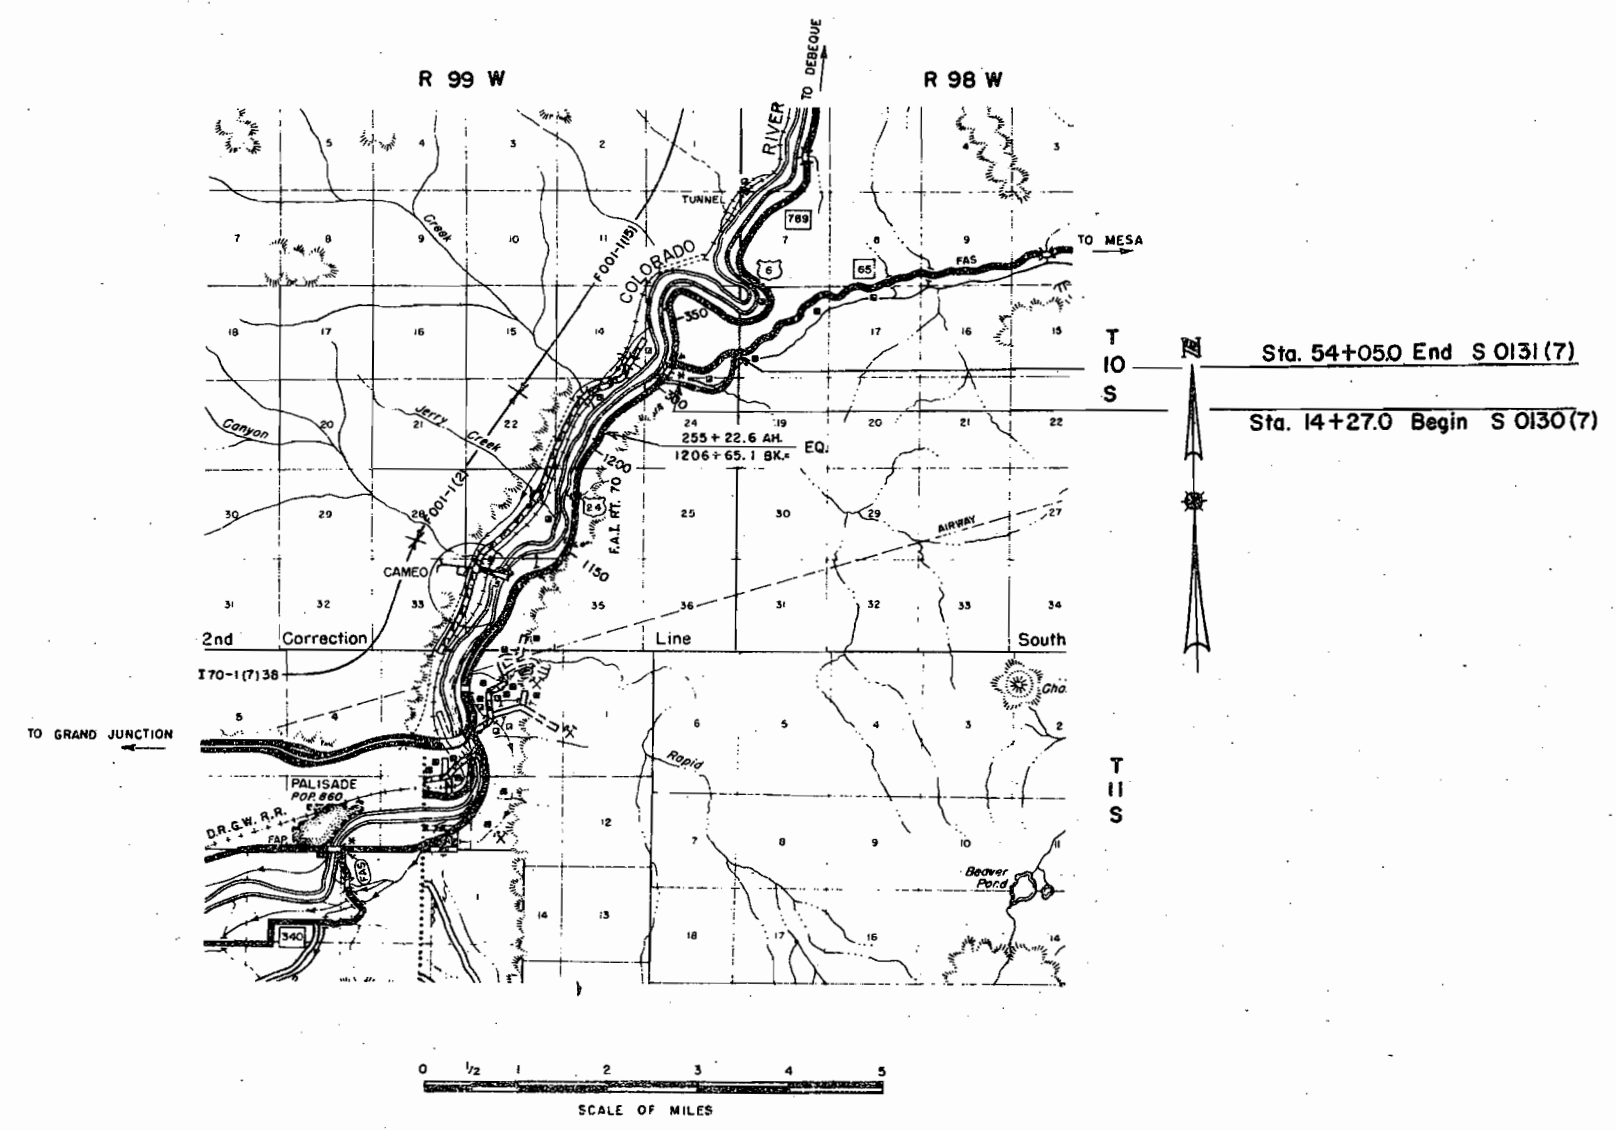

DEPARTMENT OF HIGHWAYS STATE OF COLORADO

PROJECT S 0131 (7)
R.O.W. OWNERSHIP MAP
MESA COUNTY
T. 10S., R. 98W. 6th PM.
Scale: 1" = 400'

FEDERAL ROAD DIVISION NO.	DISTRICT	PROJ. NO.	SHEET NO.	TOTAL SHEETS
8	COLORADO	S 0131 (7)	3	3
RIGHT OF WAY PLATEAU CREEK CONNECTION				
REVISIONS				

