

INDEX OF SHEETS

SHEET NO.1	TITLE SHEET.
2	TABULATION OF PROPERTIES.
3-4	PLAN AND PROFILE SHEETS SHOWING RIGHT OF WAY.
5	OWNERSHIP MAP.

DESCRIPTIONS ON THIS PROJECT CALCULATED
AND CHECKED BY FIELD FORCES.

COLORADO

DEPARTMENT OF HIGHWAYS

PLAN OF PROPOSED FEDERAL AID PROJECT NO. S 0134 (6) STATE HIGHWAY NO. 84

ROUTT & GRAND COUNTIES


FEDERAL ROAD DIVISION NO.	DISTRICT	PROJ. NO.	SHEET NO.	TOTAL SHEETS
9	COLORADO	S 0134 (6)	1	


RIGHT OF WAY

SCALES OF ORIGINAL DRAWINGS


ON PLAN, 1 IN. = 100 FT.
ON PROFILE, 1 IN. = 100 FT. HORIZONTAL
1 IN. = 10 FT. VERTICAL
GRADE LINE ON PROFILE IS SHOWN AS GRADE OF FINISHED ROAD
GROSS LENGTH OF PROJECT
NET LENGTH OF PROJECT


RIGHT OF WAY

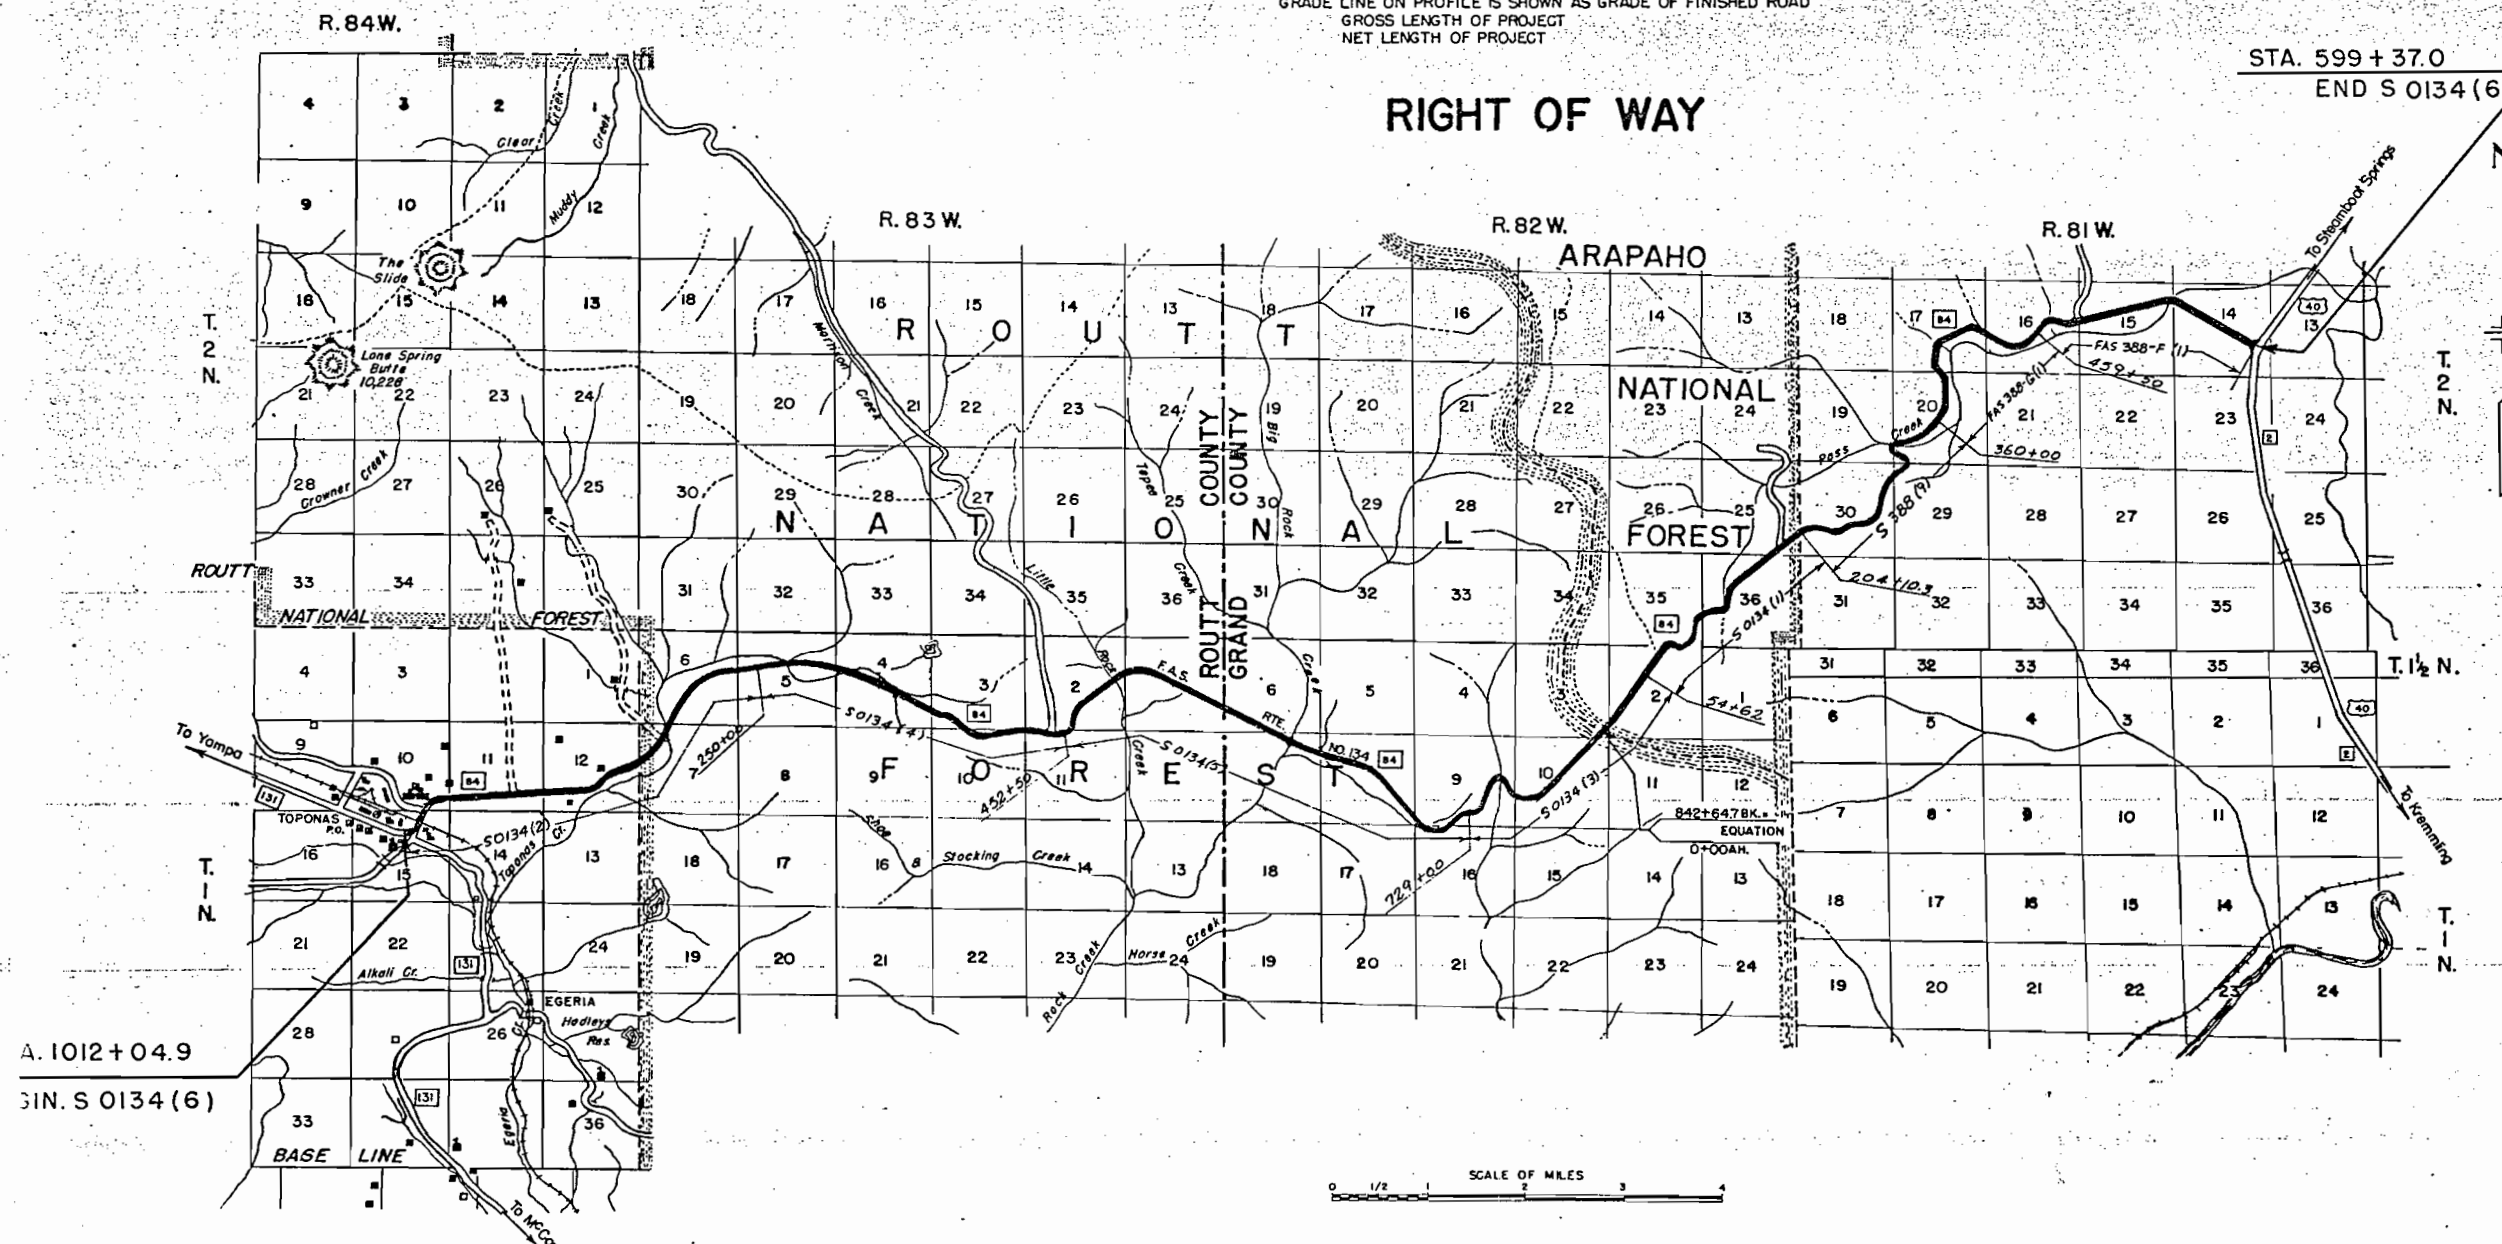

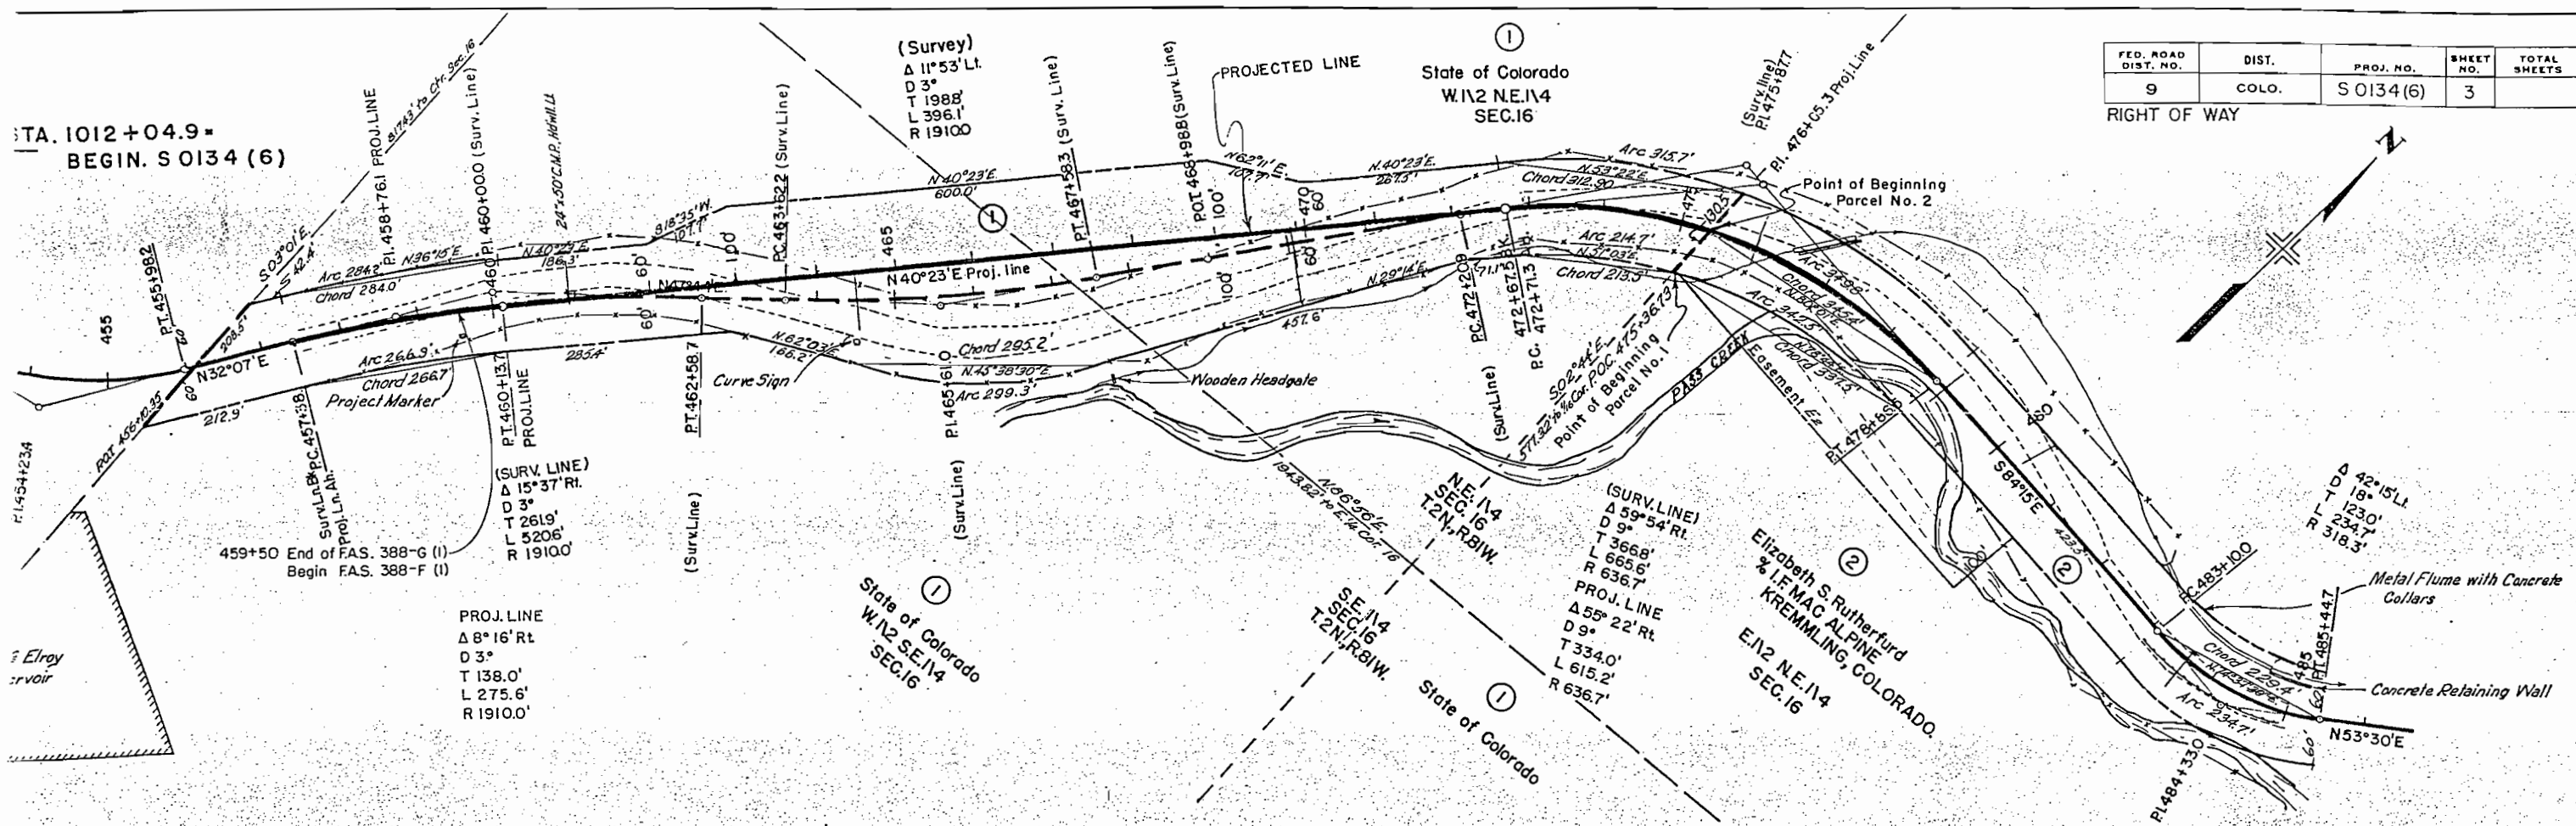

FED. ROAD DIST. NO.	DIST.	PROJ. NO.	SHEET NO.	TOTAL SHEETS
9	COLO.	S 0134 (6)	3	

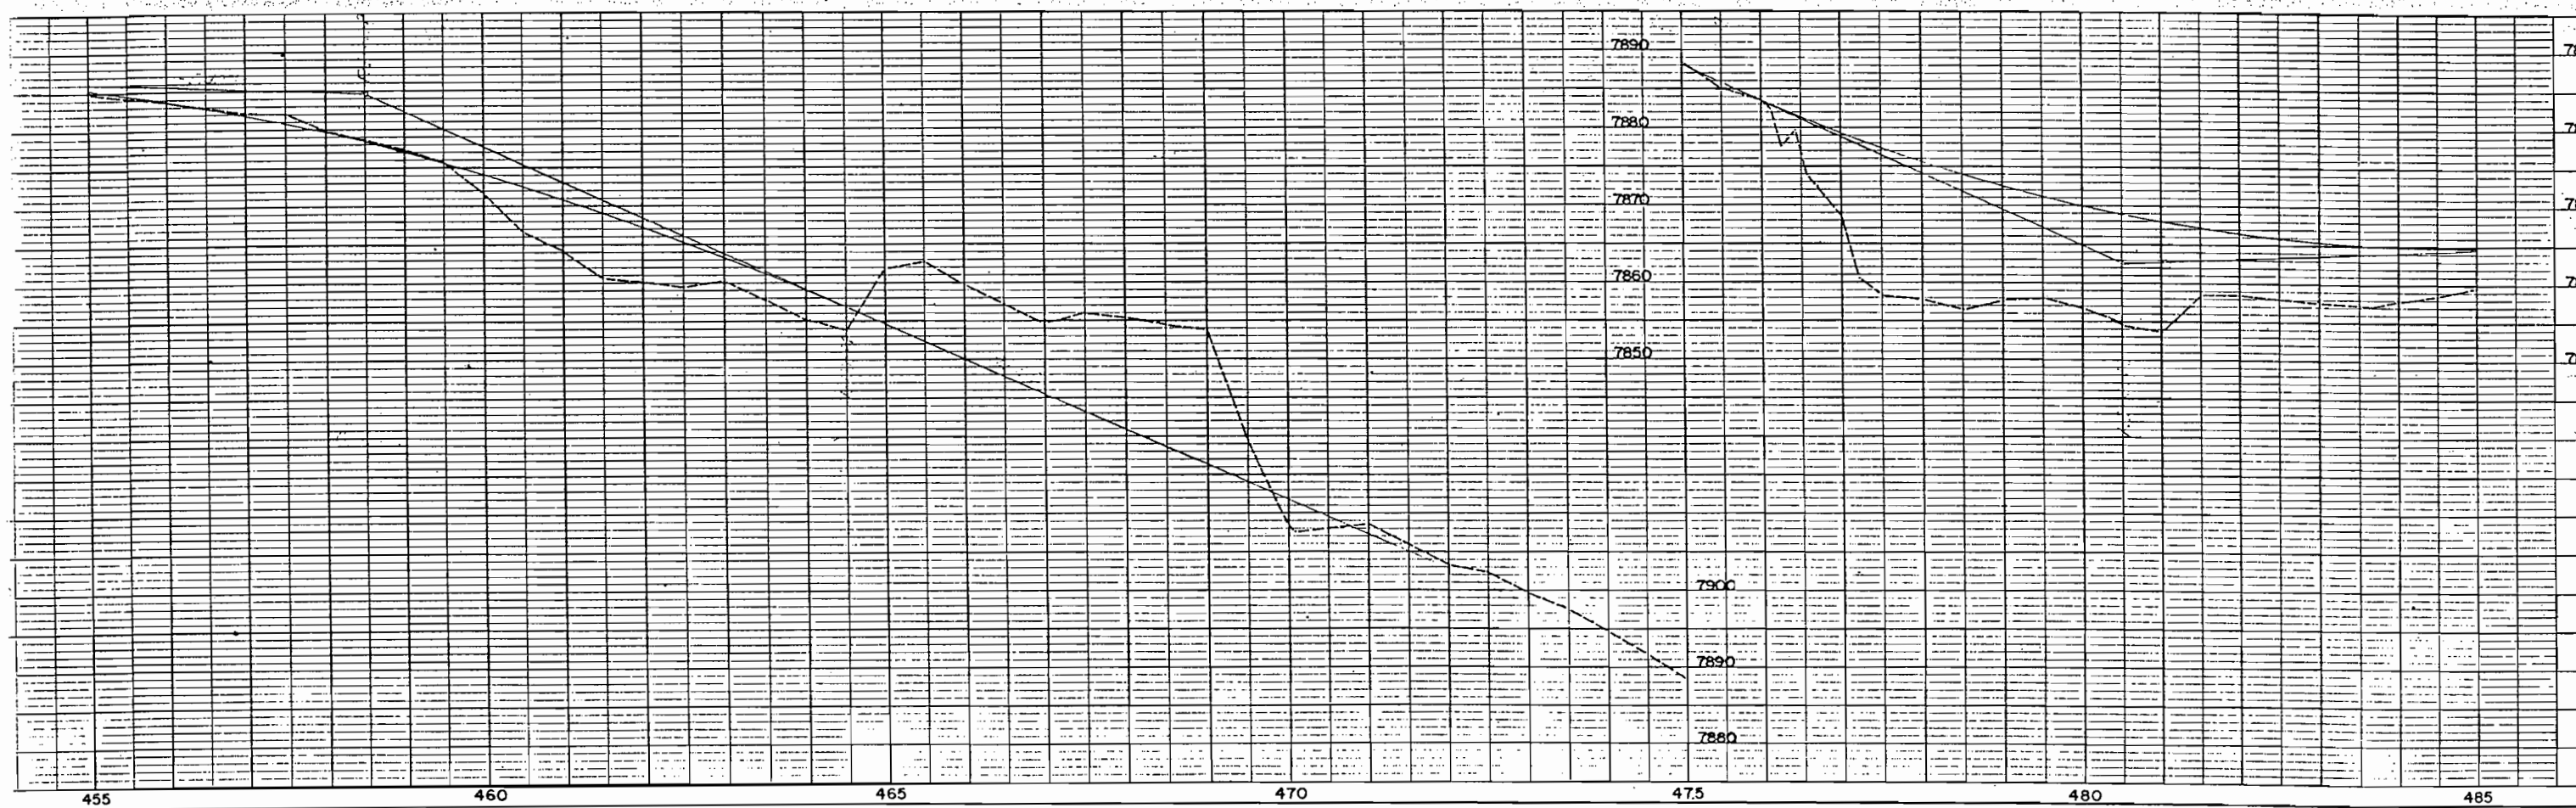

 RIGHT OF WAY

FEDERAL ROAD DIVISION NO.	DISTRICT	PROJ. NO.	SHEET NO.	TOTAL SHEETS
9	COLORADO	S 0134 (6)	5	

OWNERSHIP MAP
SCALE: 1" = 200'

RIGHT OF WAY

STA. 1012+04.9
BEGIN. S 0134(6)

STA. 599+37.0
END S 0134(6)

