

FEDERAL AID DIVISION NO.	DISTRICT	PROJ. NO.	SHEET NO.
9	COLORADO	S 0136 (1)	1

RIGHT OF WAY

CONVENTIONAL SIGNS

CENTER LINE	PLAN SHEET	TITLE SHEET
RIGHT OF WAY LINE	R.O.W. MARKER	
COUNTY LINE		
TOWNSHIP OR RANGE LINE		
LAND LINES	SECTION LINE	1/4 SECTION LINE
RAILROAD	TITLE SHEET	PLAN SHEET
BARBED WIRE FENCE		
COMBINATION WIRE FENCE		
SNOW FENCE		
TELEPHONE & TELEGRAPH LINES		
POWER LINE		
OF TOUR		
PRESENT ROAD (Plan Sheets)		

SCALES OF ORIGINAL DRAWINGS

ON PLAN. 1 IN. = 100 FT.
ON PROFILE 1 IN. = 100 FT. HORIZONTAL
1 IN. = 10 FT. VERTICAL
GRADE LINE ON PROFILE IS SHOWN AS GRADE OF FINISHED ROAD
GROSS LENGTH OF PROJECT
NET LENGTH OF PROJECT

RIGHT OF WAY


FILE COPY
Do Not Remove

INDEX OF SHEETS

SHEET NO.	
1	SKETCH MAP AND TITLE PAGE
2	TABULATION OF PROPERTIES
3-7	ALIGNMENT PLAN AND PROFILE

COLORADO DEPARTMENT OF HIGHWAYS

PLAN AND PROFILE OF PROPOSED FEDERAL AID PROJECT NO. S 0136 (1) STATE HIGHWAY NO. 317 MOFFAT COUNTY

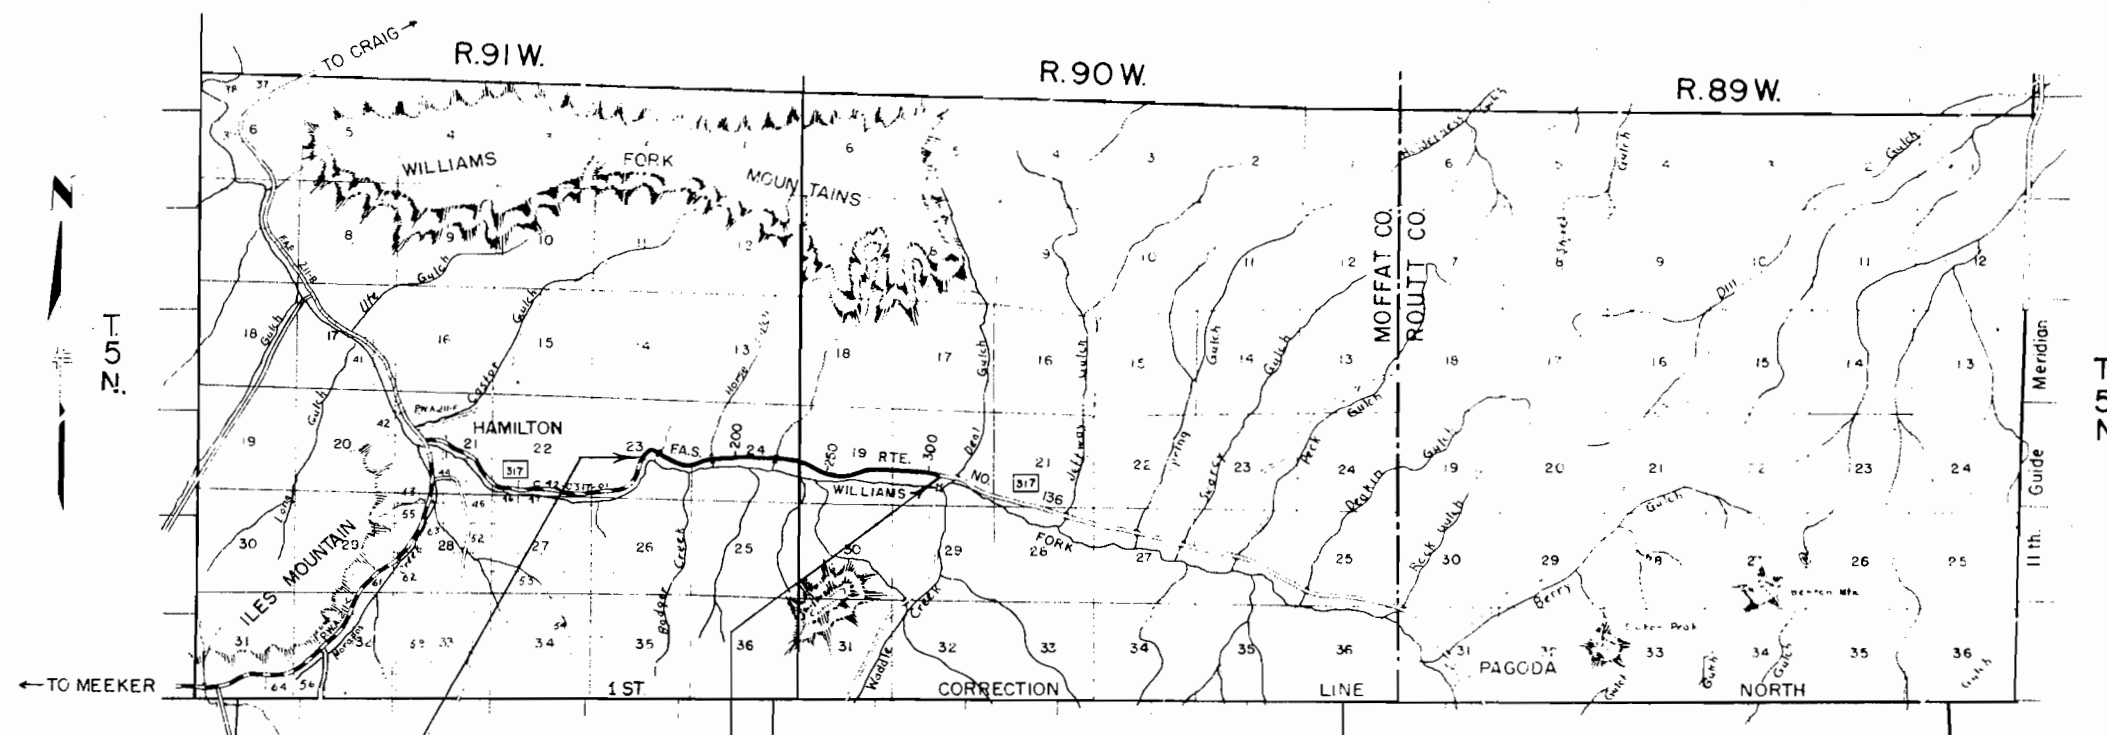

STA. 149+50.0
BEGIN S 0136 (1)=
STA. 149+50.0
END C-42-0317-01

STA. 308+25.0 =
END S 0136 (1)

R.O.W. TABULATION OF PROPERTIES IN *MOFFAT*

COUNTY S.H.No. 3/7 PROJ. 50/36(11)



FEDERAL ROAD DIVISION NO.	DISTRICT	PROJ. NO.	SHEET NO.	TOTAL SHEETS
9	COLORADO	50136(1)	2	

RIGHT OF WAY

[illegible]

FED. ROAD DIST. NO.	DIST.	PROJ. NO.	SHEET NO.	TOTAL SHEETS
9	COLO.	S 0136(11)	3	

N.W. 1/4 Sec. 24, T. 5N., R. 91W.

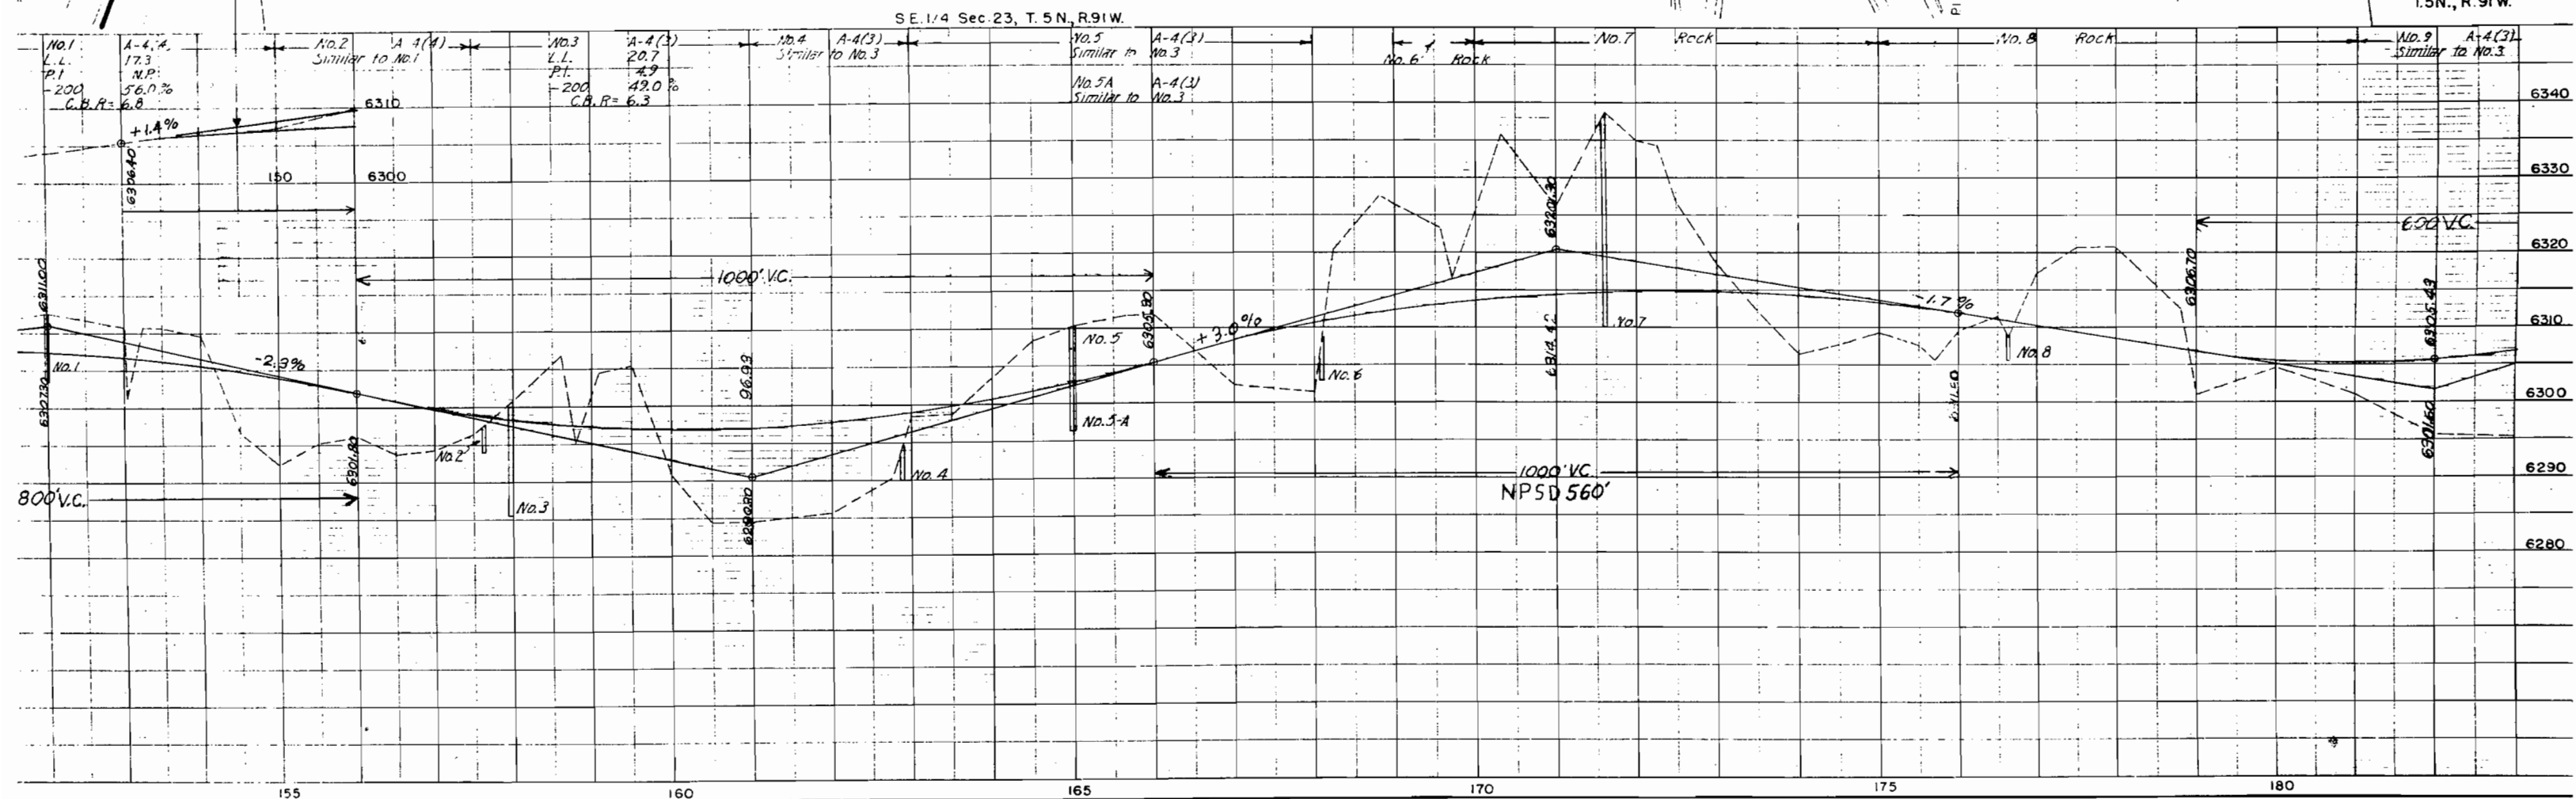
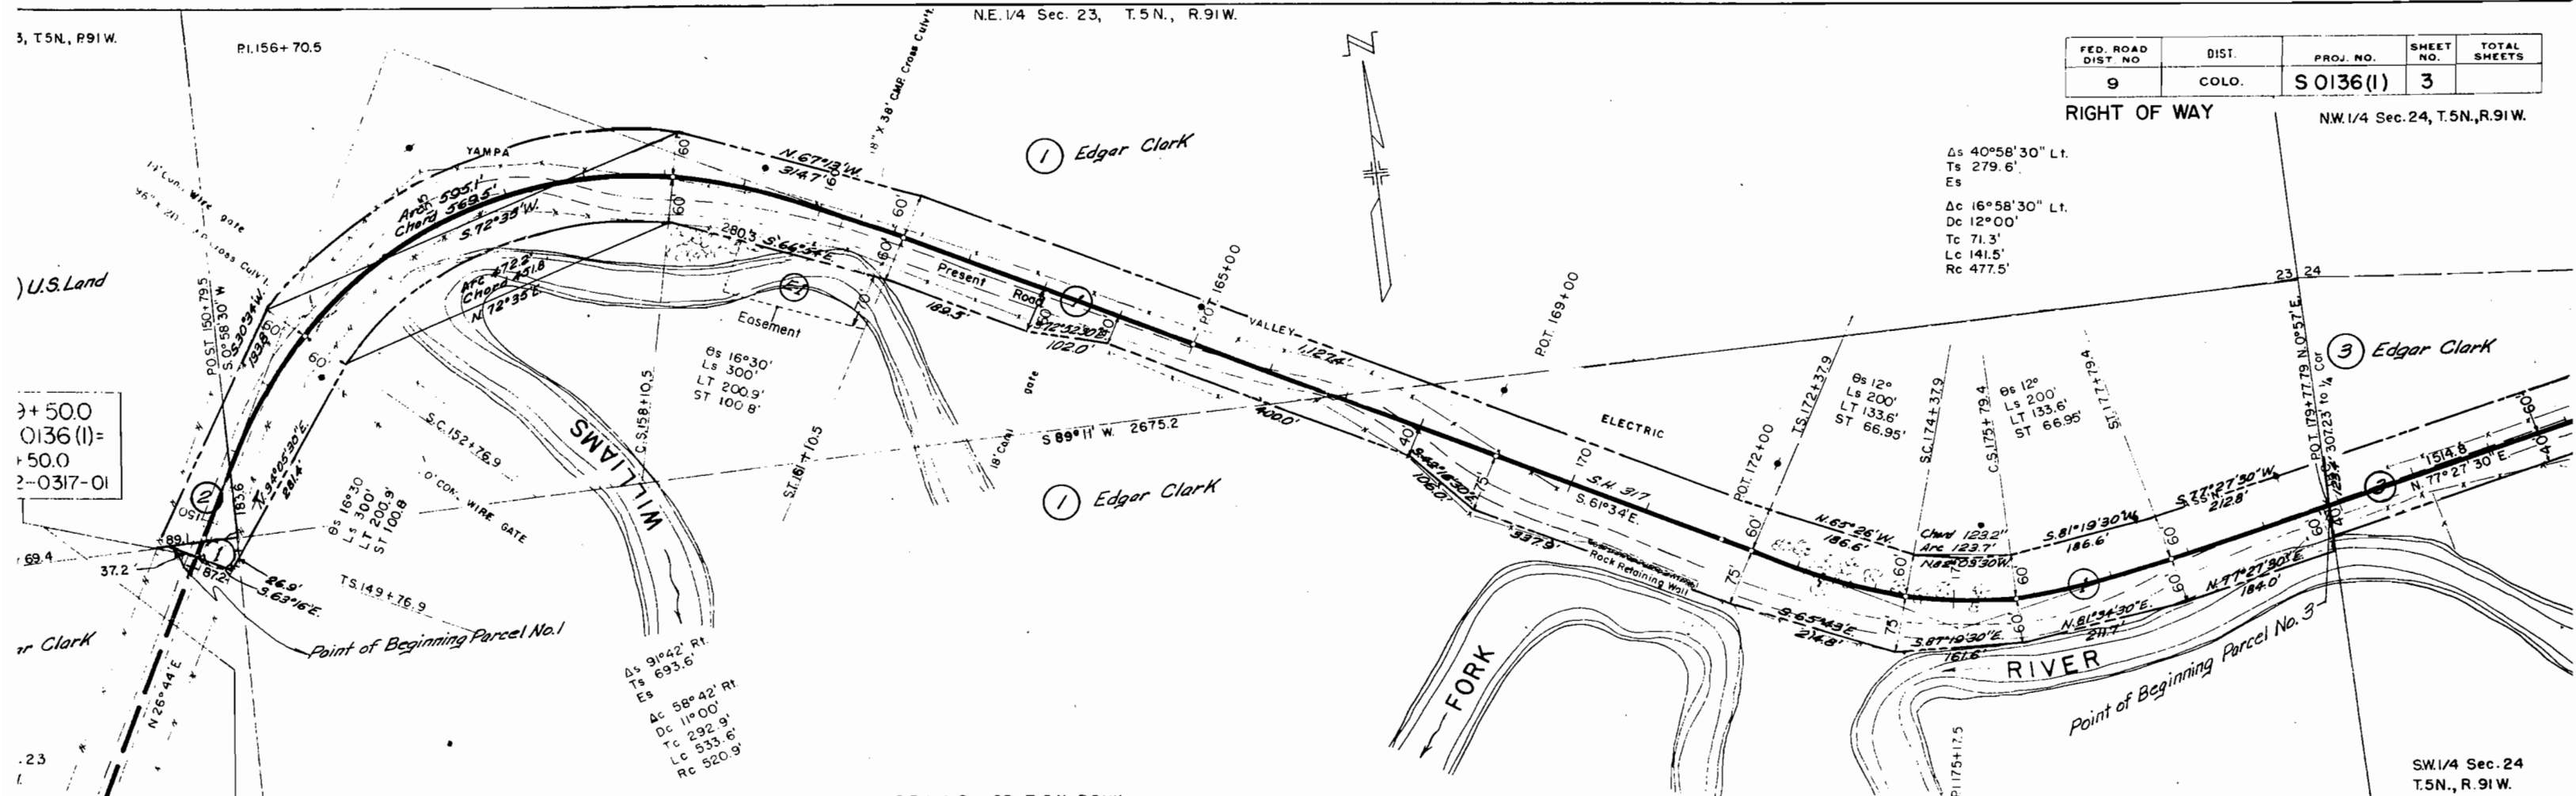


S. 1/2 N.W. 1/4 Sec. 24, T.5N. R.91W.

FED. ROAD DIST. NO.	DIST.	PROJ. NO.	SHEET NO.	TOTAL SHEETS
9	COLO.	S 0136 (1)	4	

RIGHT OF WAY

S. 1/2 S.W. 1/4 NE 1/4 Sec. 24, T.5N., R.91W.

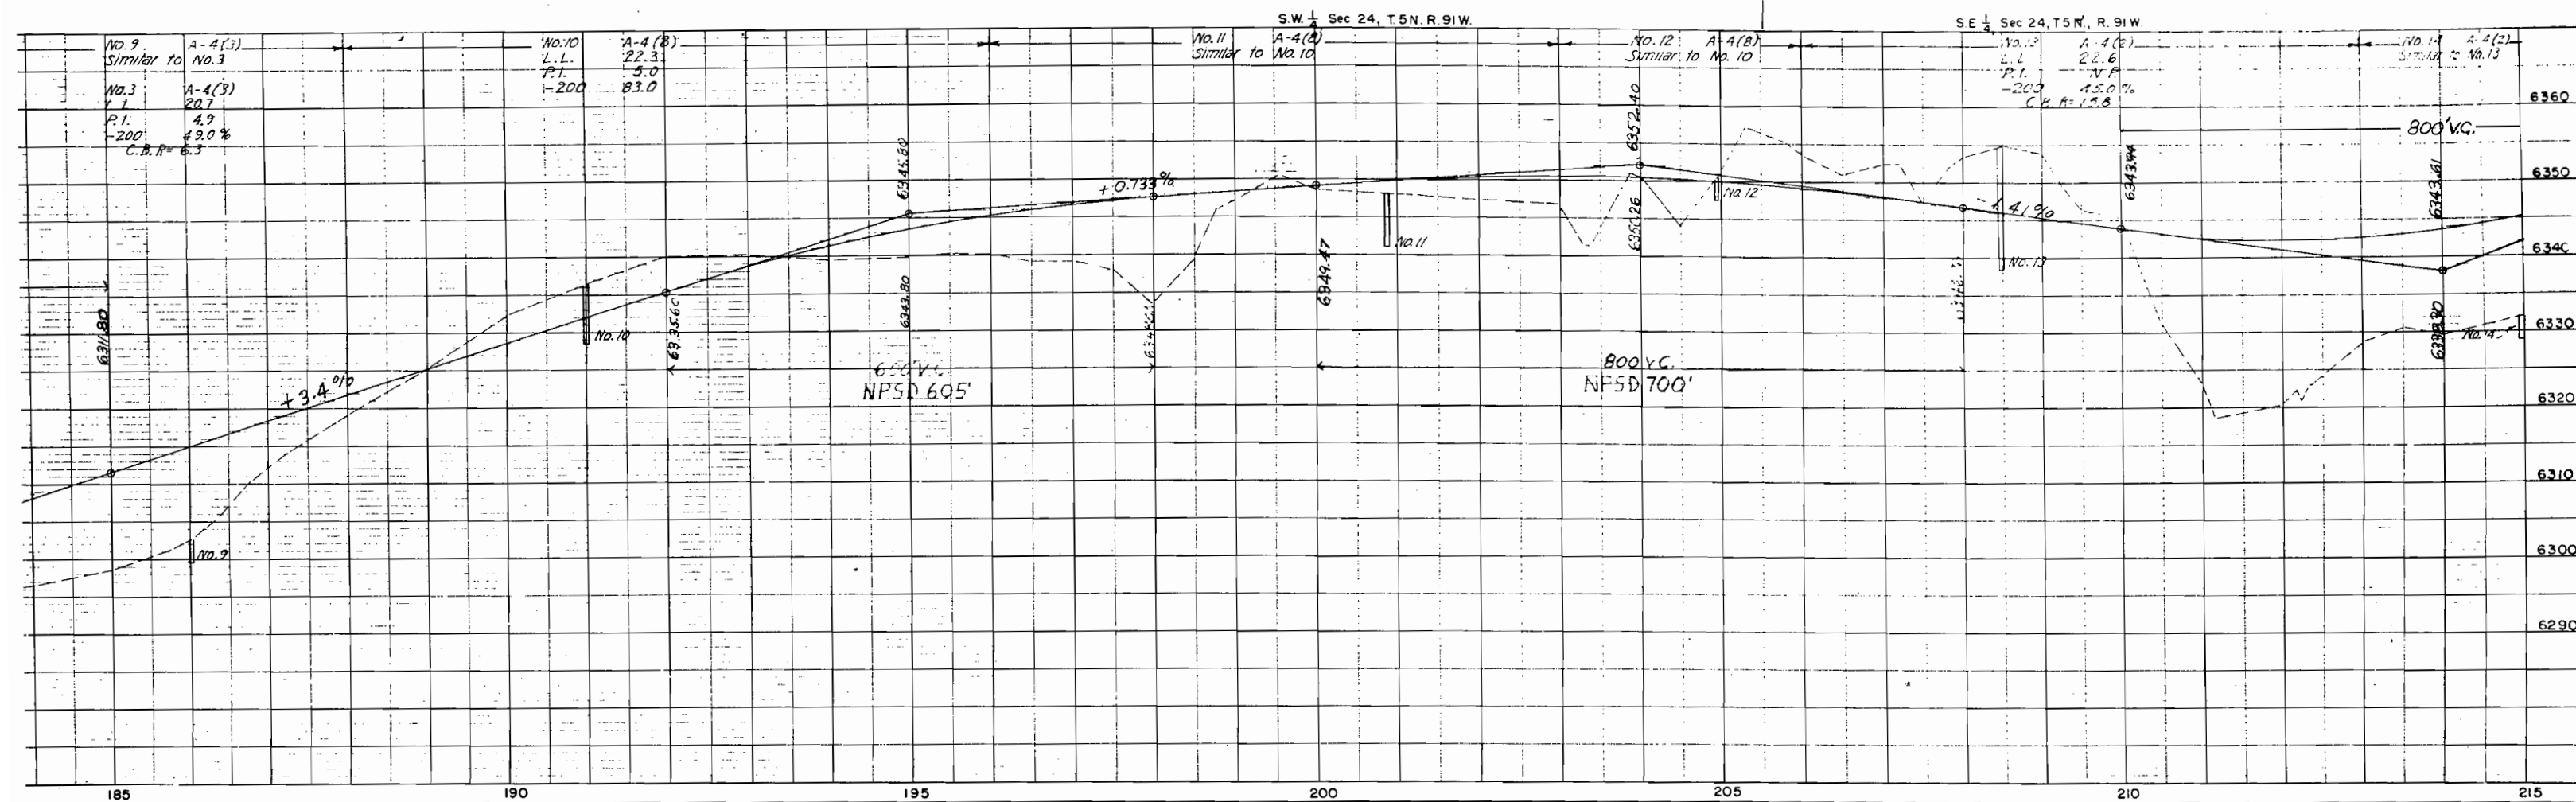
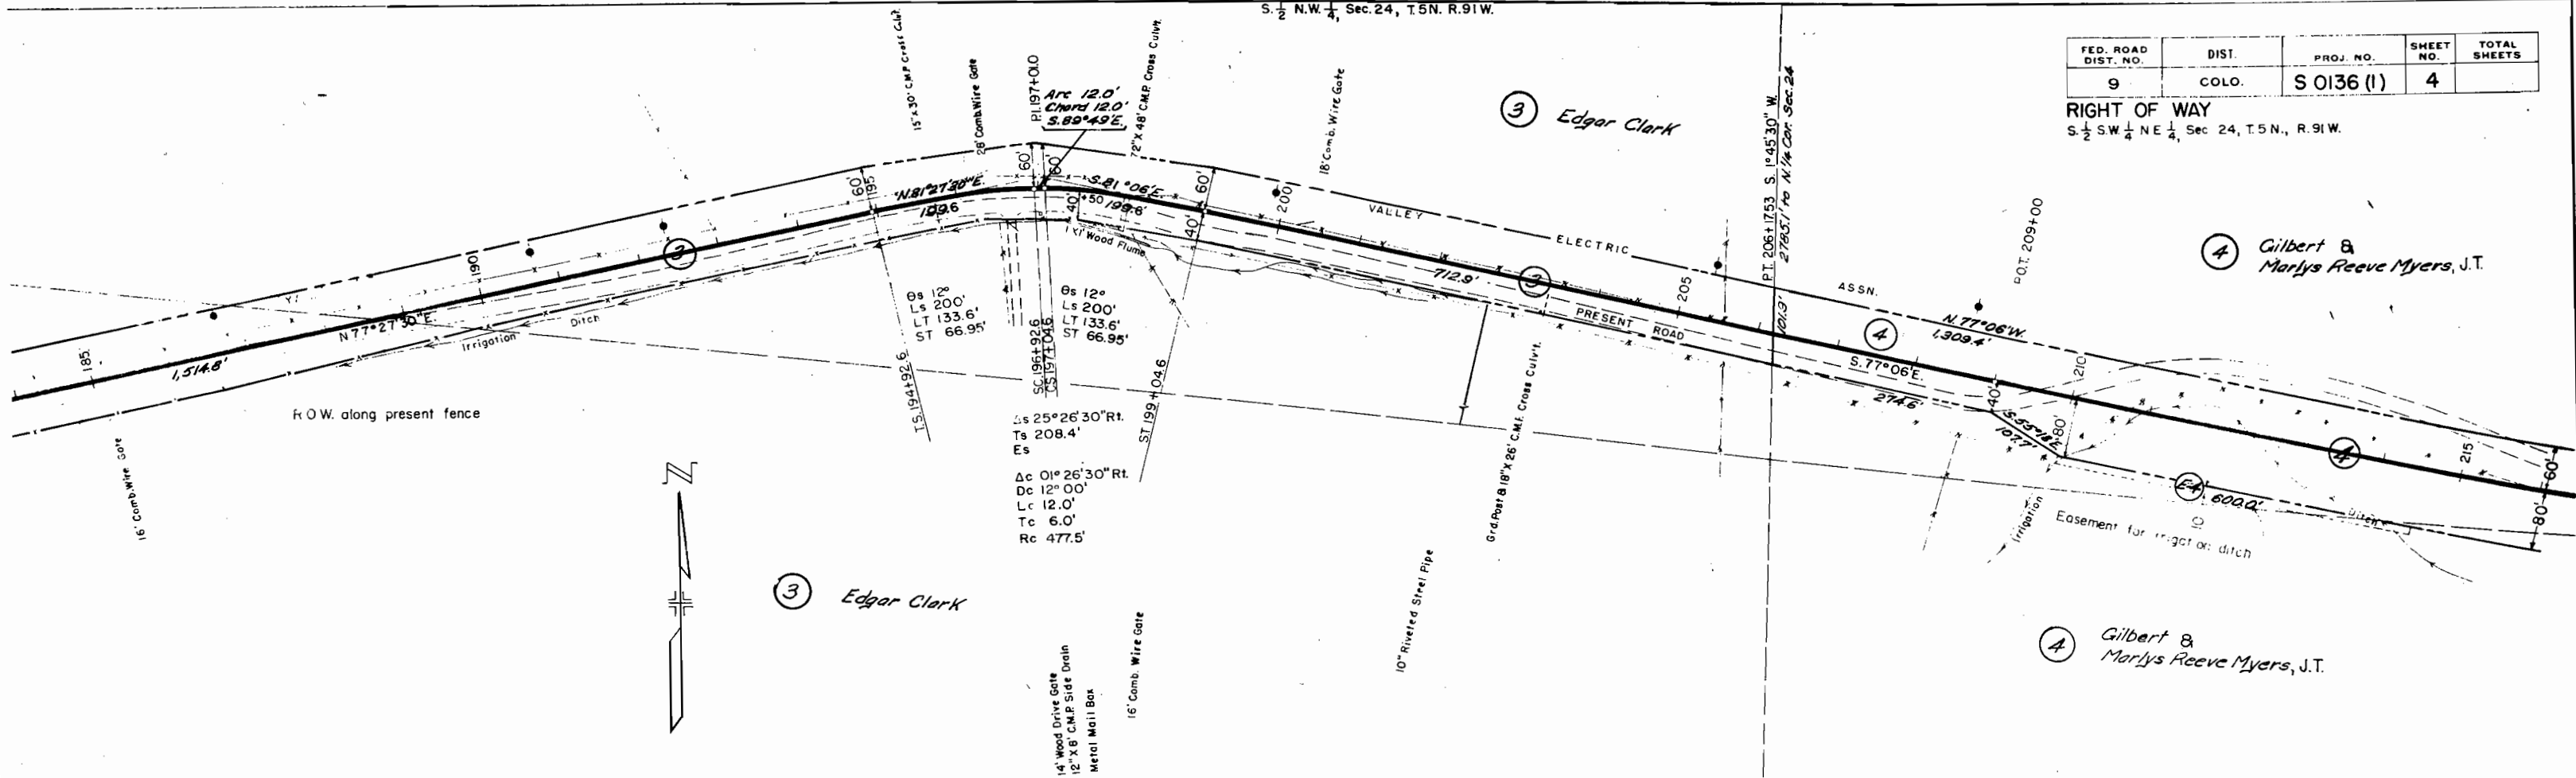


S.E. 1/4 Sec. 24, T.5N., R.91W.

S.W. 1/4 Sec. 19, T.5N., R.90W.



FED. ROAD DIST. NO.	DIST.	PROJ. NO.	SHEET NO.	TOTAL SHEETS
9	COLO.	S 0136 (1)	5	

RIGHT OF WAY

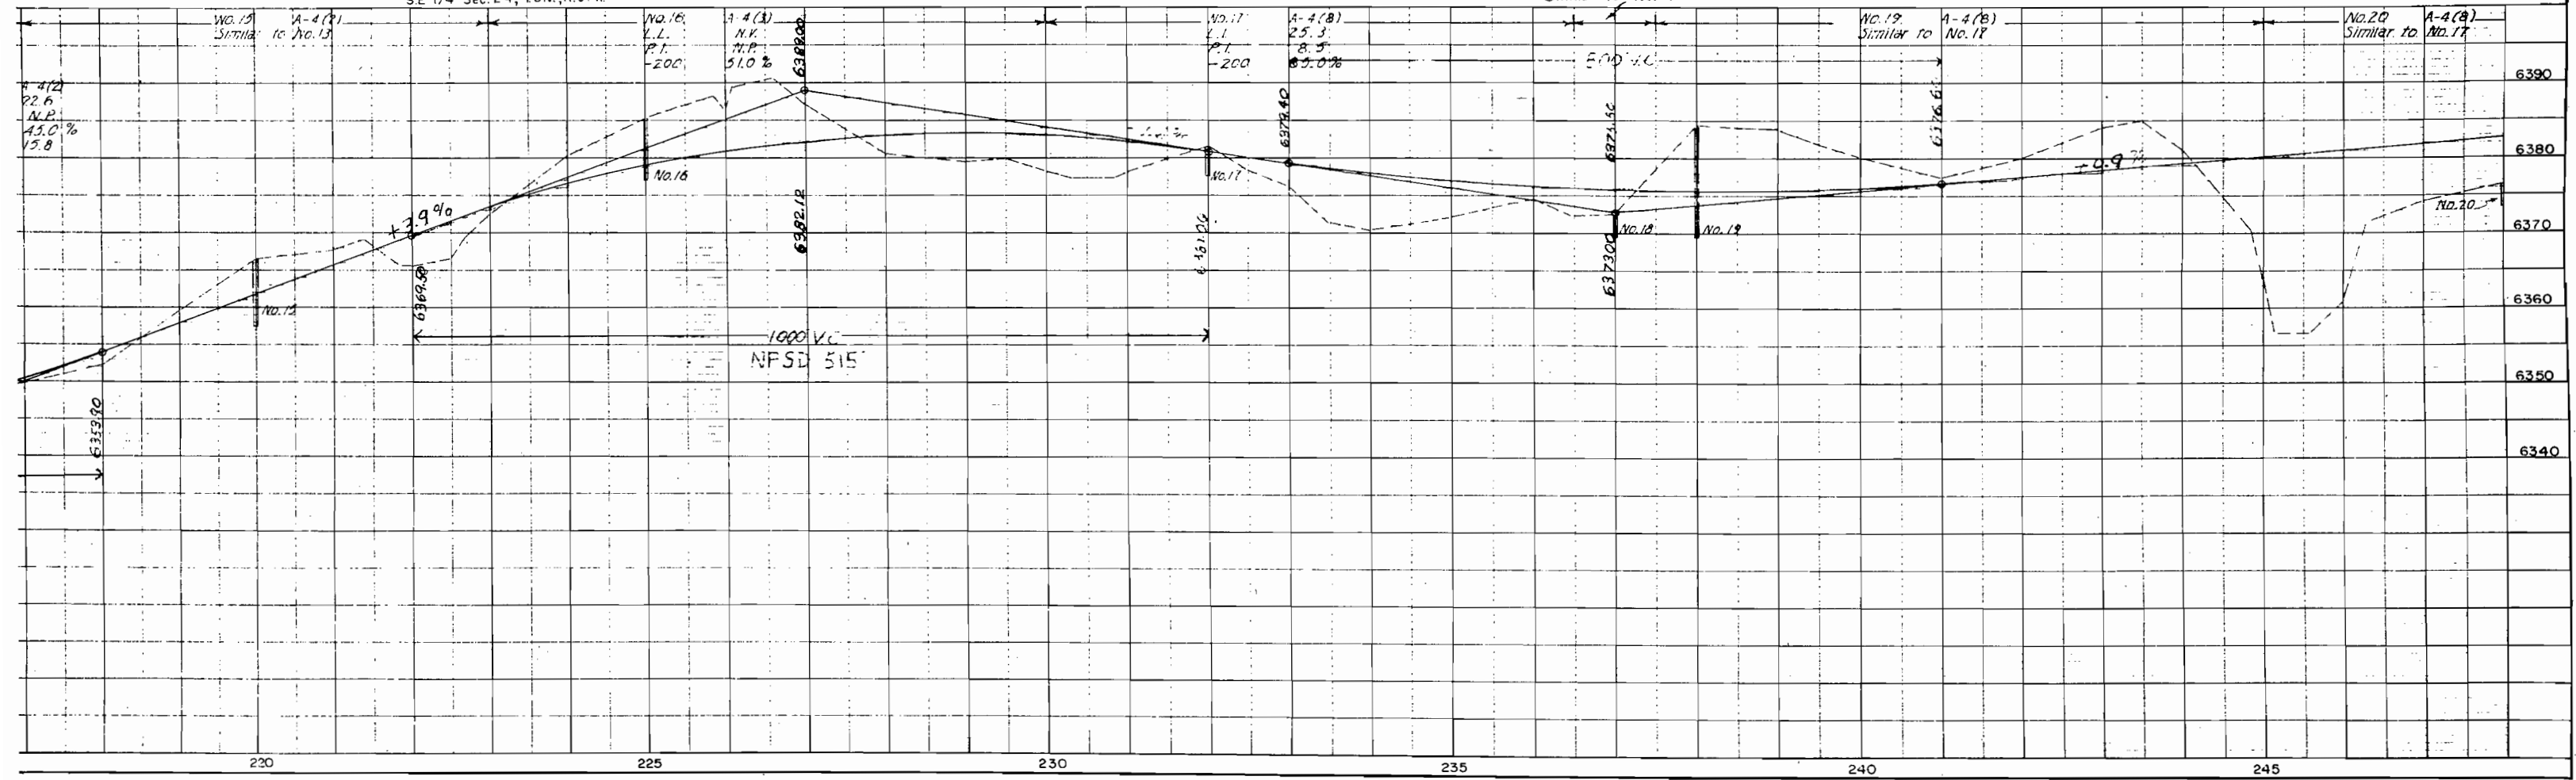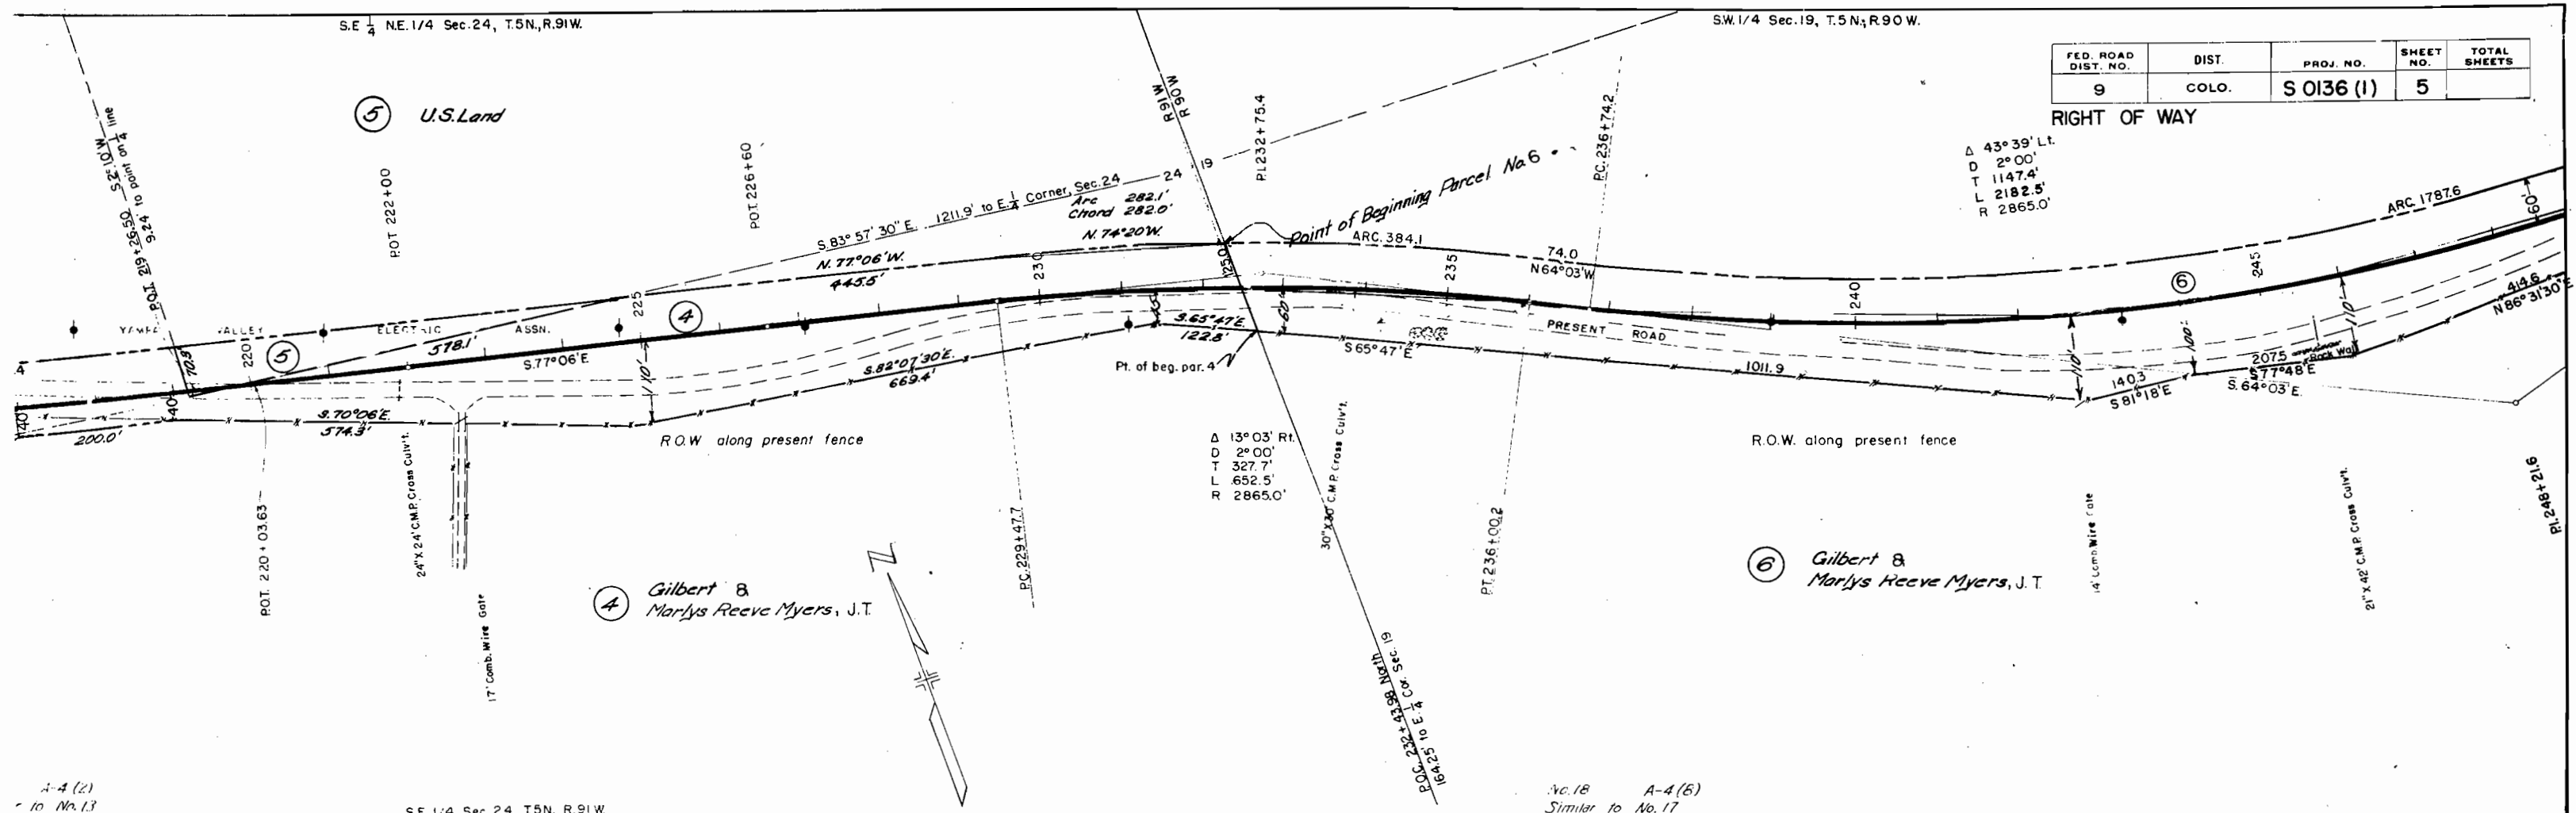

FED. ROAD DIST. NO.	DIST.	PROJ. NO.	SHEET NO.	TOTAL SHEETS
9	COLO.	S 0136 (1)	6	

RIGHT OF WAY

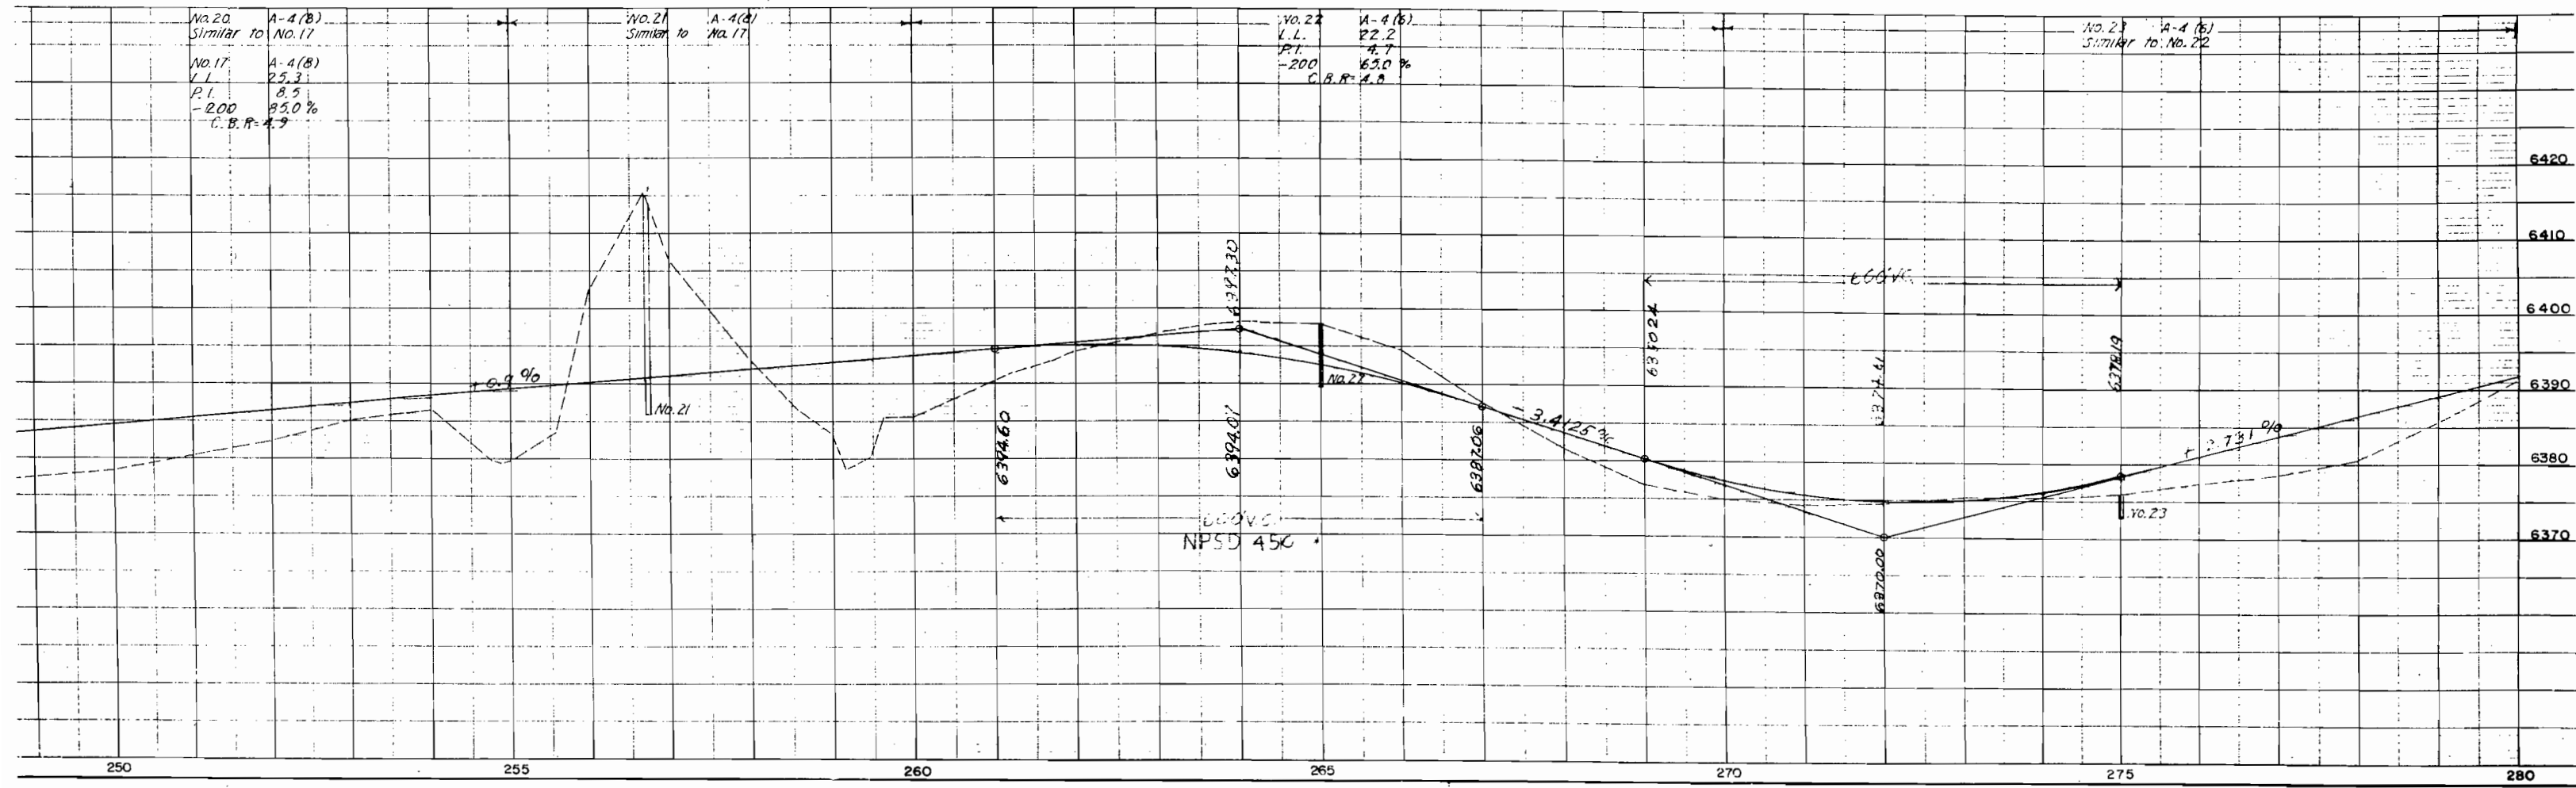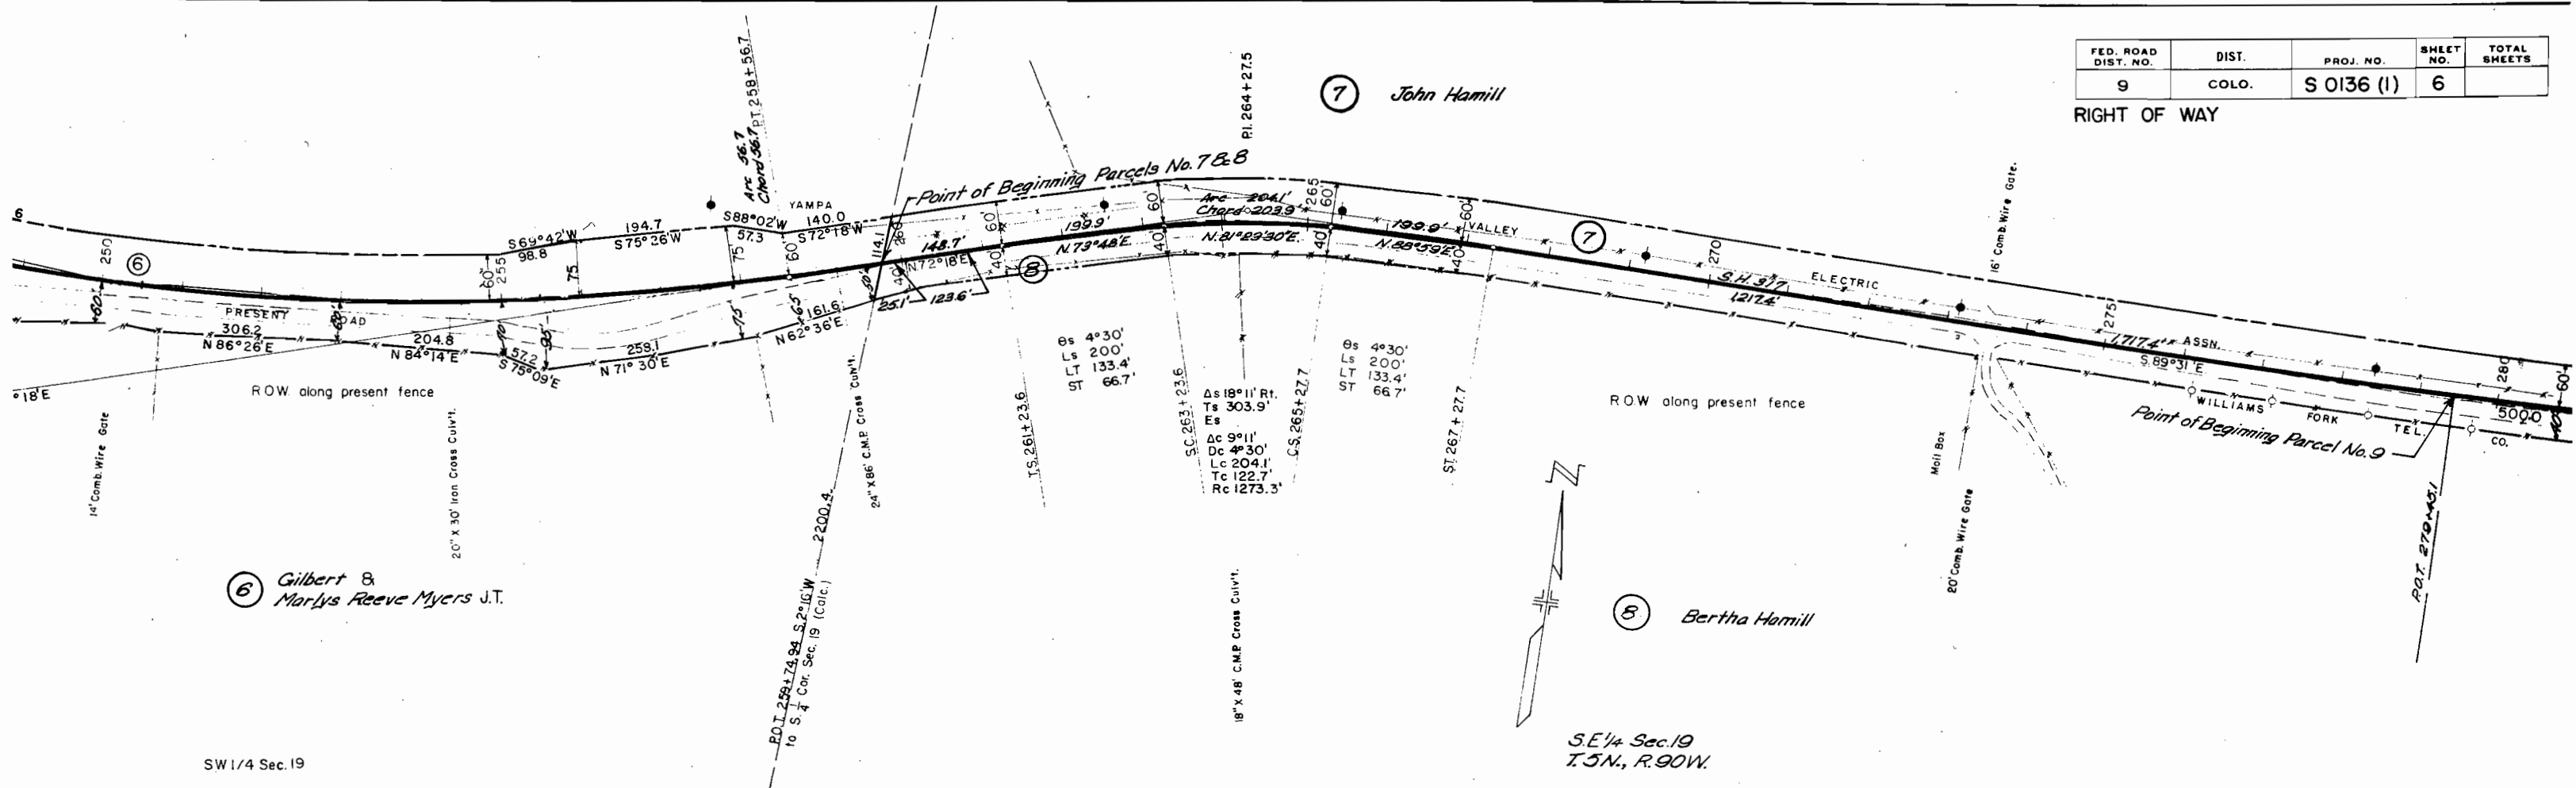

RIGHT OF WAY